


**Key**

- Existing**
- Area For Solar Panels And Associated Development
  - Existing Vegetation
  - Existing Ditch Verge
  - Existing Footpath
  - Existing Bridleway
  - Existing Byway Open To All Traffic
  - Existing Restricted Byways
  - Existing Buildings
  - Existing Listed Buildings
  - Existing Scheduled Monument
  - Existing SSSI
  - Existing Utilities
- Proposed**
- Existing Vegetation To Be Retained And Enhanced
  - Proposed Meadow Creation (Beneath Panels)
  - Proposed Tussock Grassland Margins
  - Proposed Damp Grassland
  - Proposed Ground Nesting Bird Mitigation - Set Aside
  - Proposed Ground Nesting Bird Mitigation - Continued Arable Land
  - Proposed Diverse Wildflower Meadow
  - Proposed Low Density Scrub
  - Proposed Native Woodland Copes/Shelter Belt (Scrub And Tree Planting)
  - Dense Linear Tree Planting (Without Scrub Planting)
  - Native Tree And Scrub Planting - Instant Screening
  - Native Scrub Planting With Scattered Trees
  - Proposed River Corridor Planting For Ecology
  - Proposed River Corridor Planting For Flooding
  - Proposed River Corridor Planting For Instant Screening
  - Proposed Indicative locations For Ponds
  - Potential Location For Proposed Cluster Of Wader Scrapes
  - Existing Hedge To Be Reinforced With Irregularly Spaced Native Tree Planting
  - Existing Hedge To Be Reinforced With Densely Spaced Native Tree Planting
  - Existing Hedge To Be Reinforced With Densely Spaced Native Tree Planting - Instant Screening
  - Proposed Native Species Rich Hedgerow With Irregular Spaced Native Hedgerow Trees
  - Proposed Secondary Native Species Rich Hedgerow With Densely Spaced Native Hedgerow Trees
  - Proposed Solar Arrays
  - Proposed Fenceline
  - Proposed Access Tracks
  - Proposed Inverters
  - Proposed Substation
  - Proposed Battery Energy Storage Systems
  - Proposed Permissive Path For Pedestrians
  - Proposed Permissive Path For Pedestrians And Horse Riders
  - Existing Vegetation To Be Removed

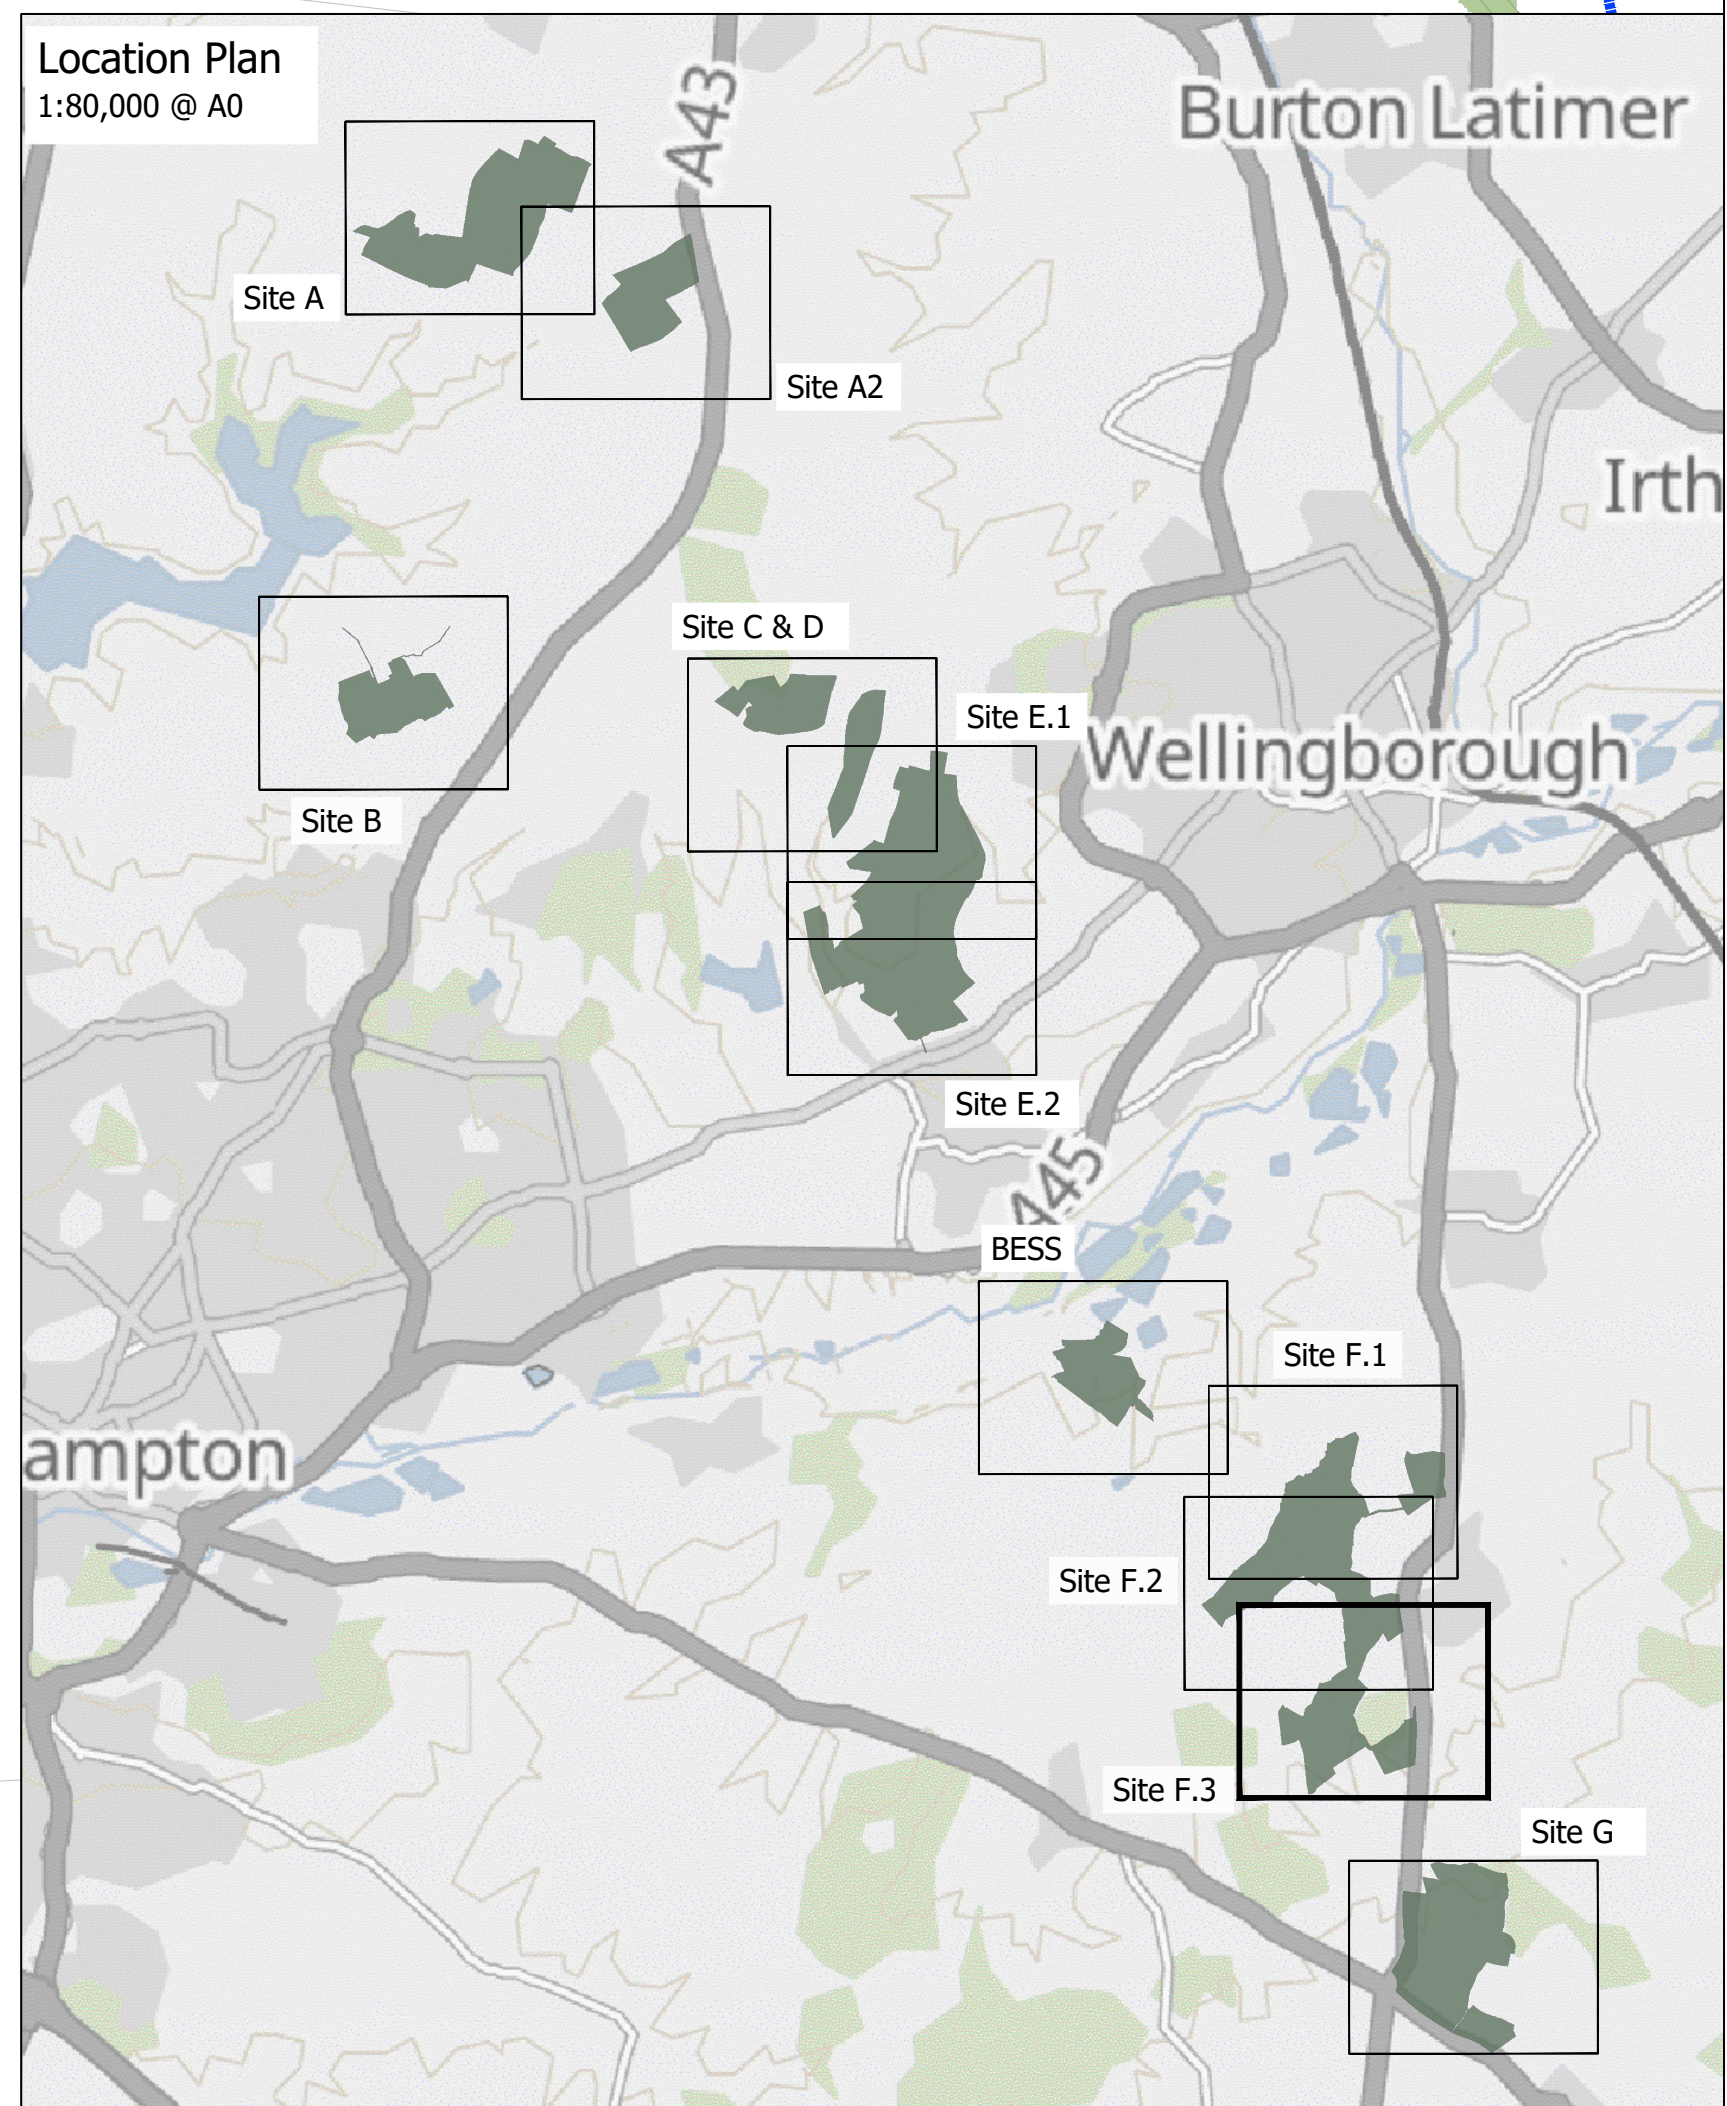

1:2,500 @A0

**GREEN HILL SOLAR FARM**

Figure 4.19\_Revision A  
Green Hill Site F (3)  
Landscape and Ecology Mitigation Plan  
[EN10170/EX1/0416/4.19\_A]  
5/2(a)