

The Keadby Next Generation Power Station Project

Document Ref: 2.15

Planning Inspectorate Ref: EN0110001

**The Keadby Next Generation Power Station Development Consent
Order [year]**

**Land at, and in the vicinity of, the existing Keadby Power Station
(Trentside, Keadby, Scunthorpe DN17 3EF)**

Emergency Access Bridge General Arrangement Plan

The Planning Act 2008

**The Infrastructure Planning (Applications: Prescribed Forms and
Procedure) Regulations 2009 Regulation 5(2)(o)**







Applicant: Keadby Next Generation Limited

Date: August 2025

Version: V0

Document History

Document Ref	2.15 / Emergency Access Bridge General Arrangement Plan
Version	V0
Document Owner	AECOM

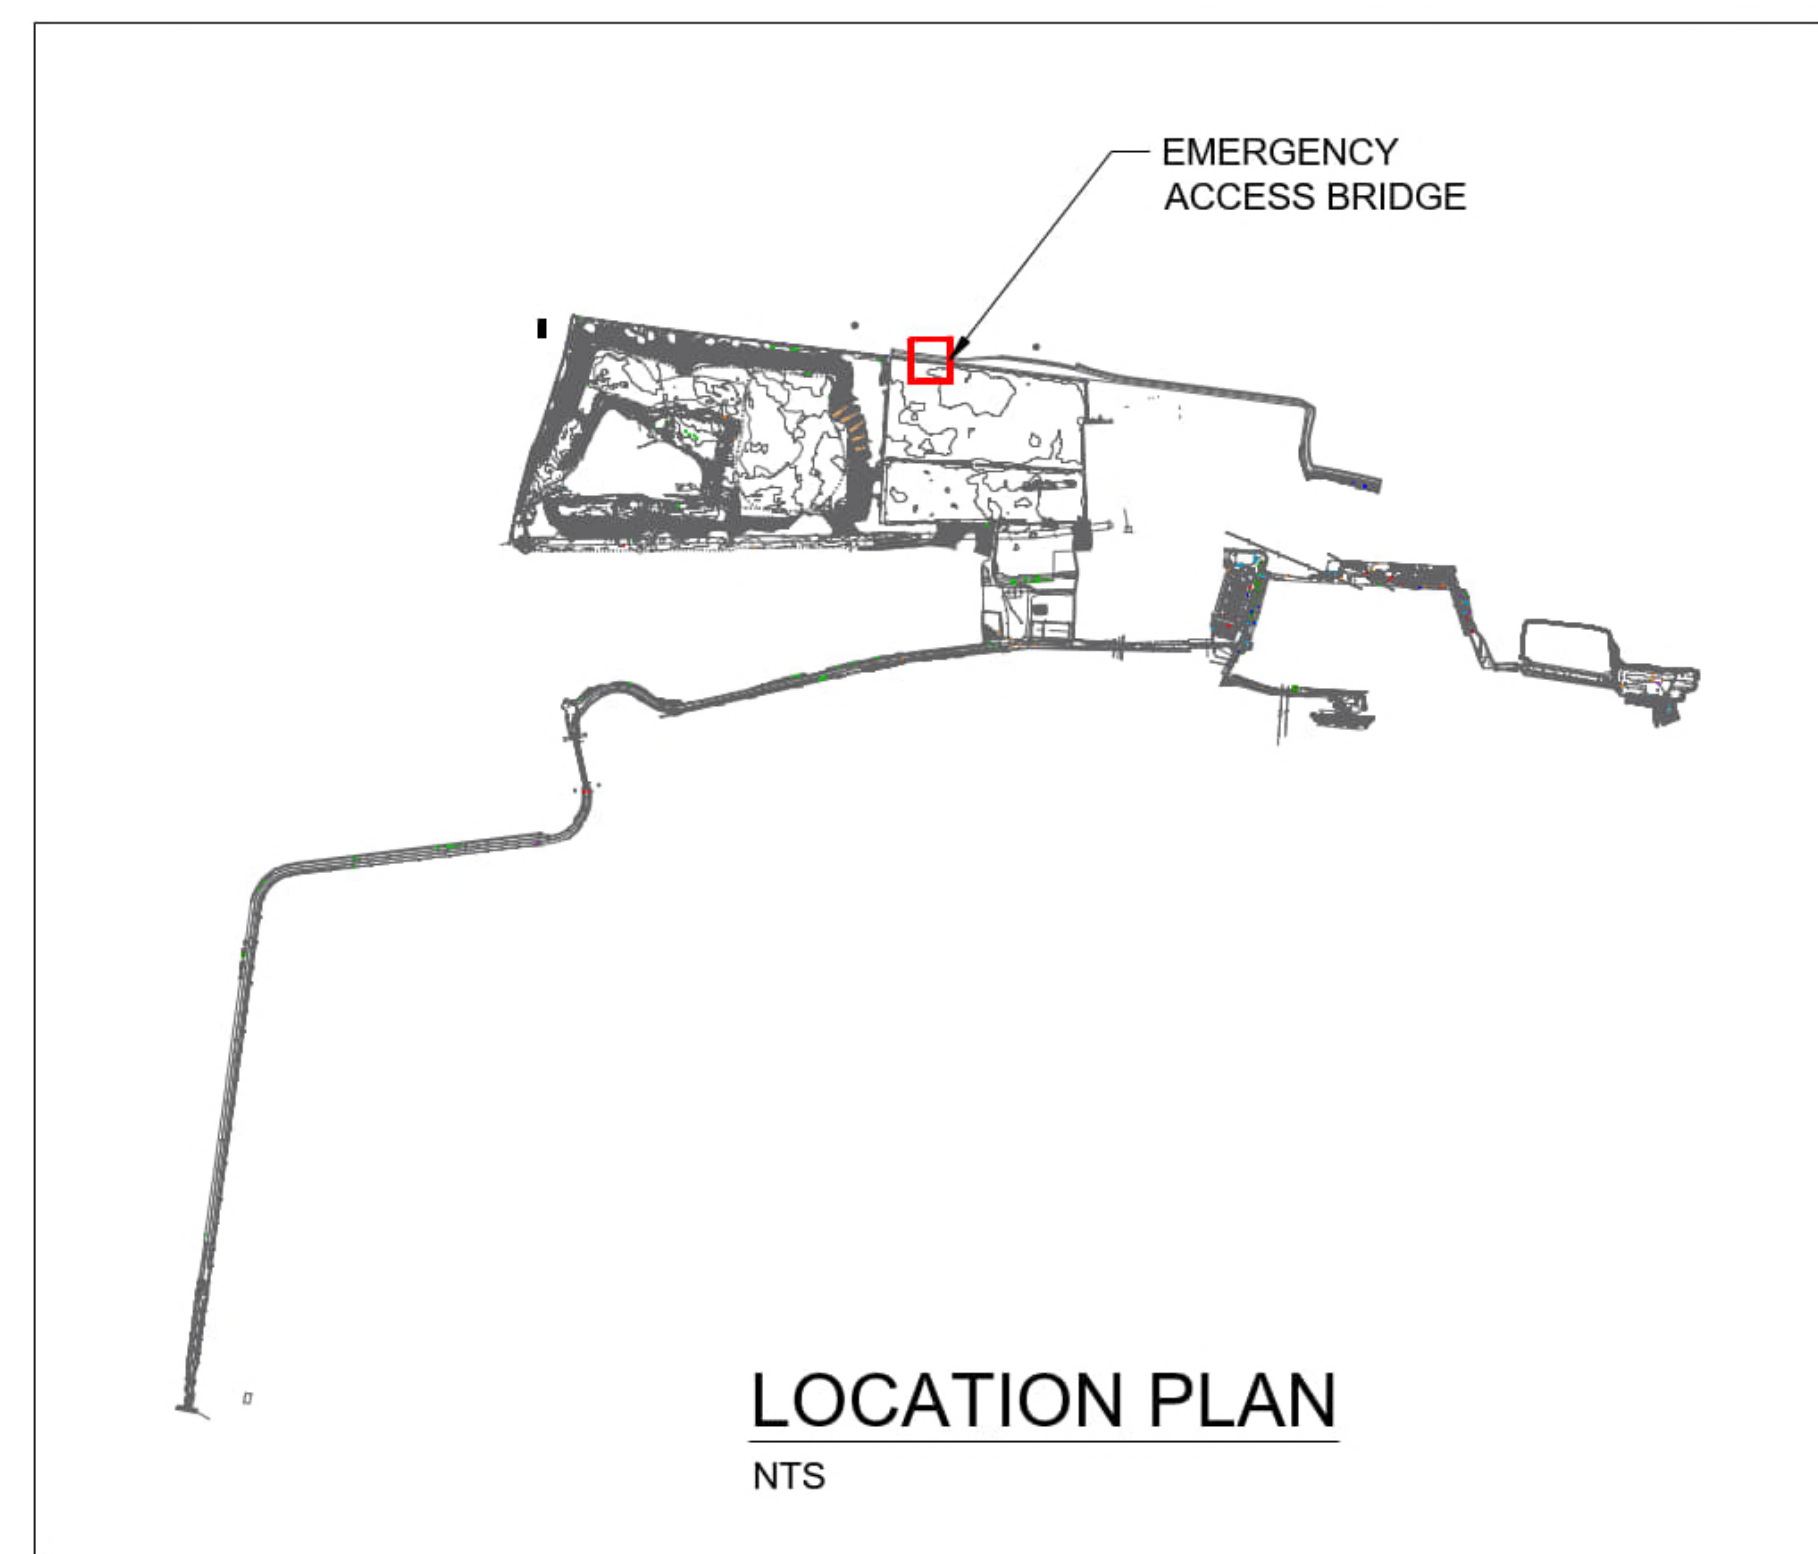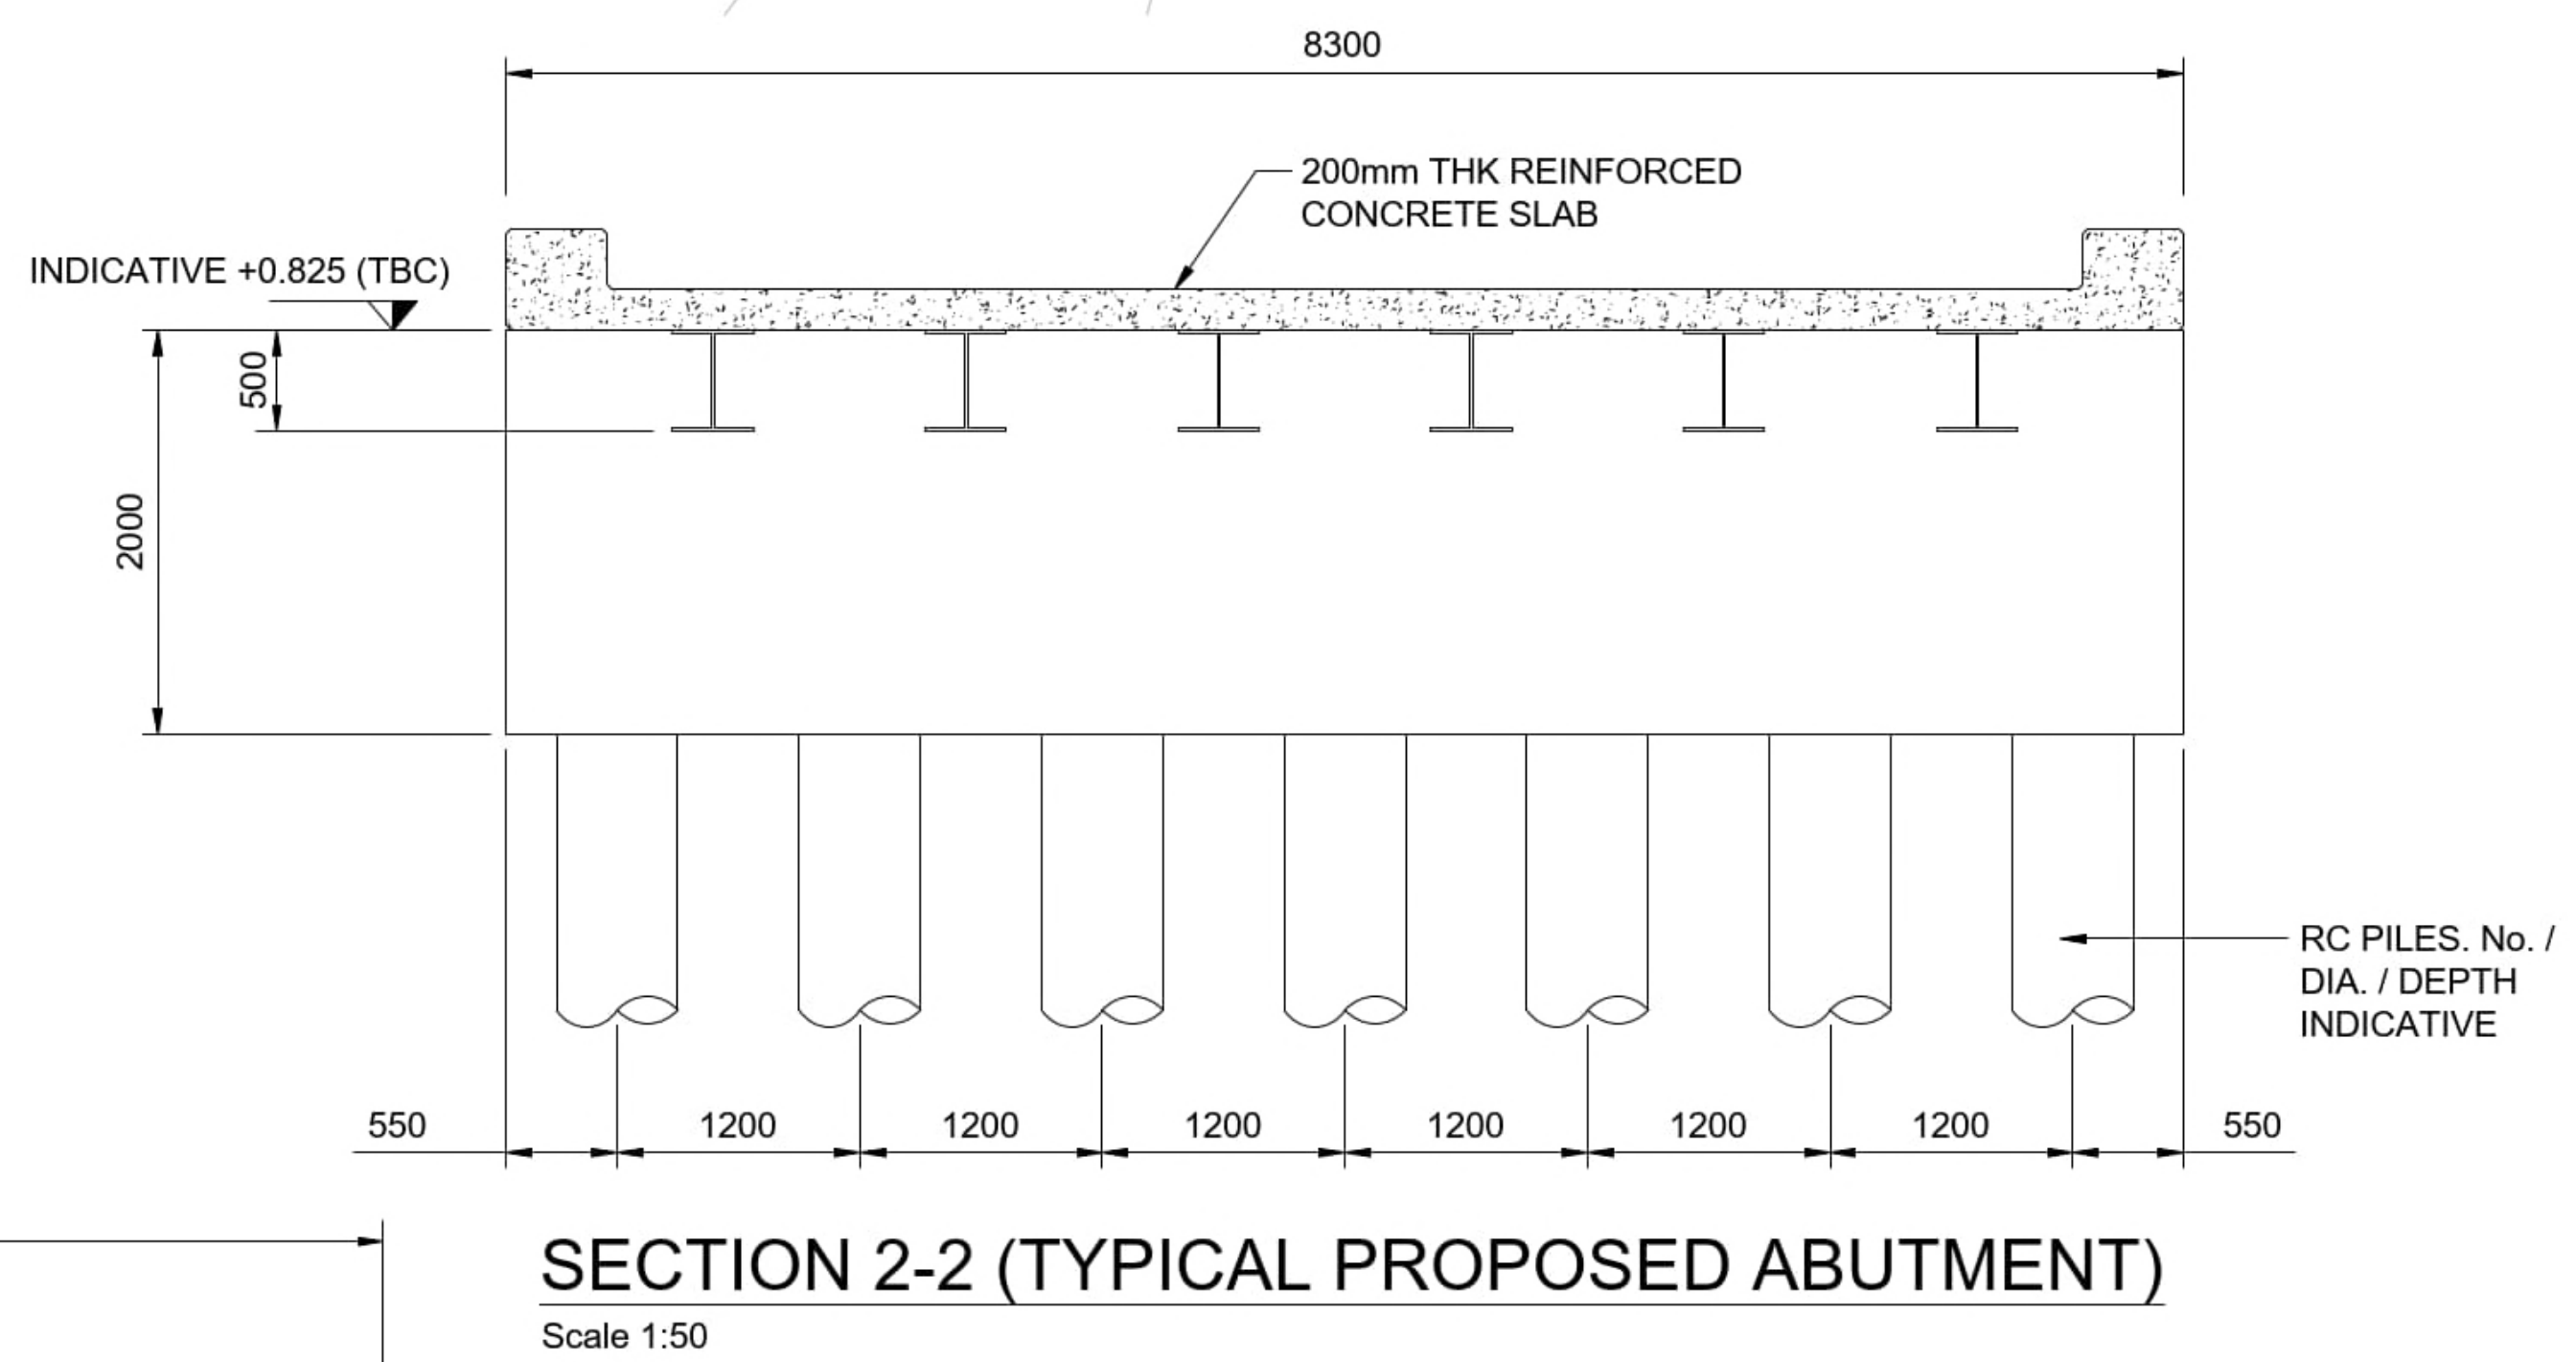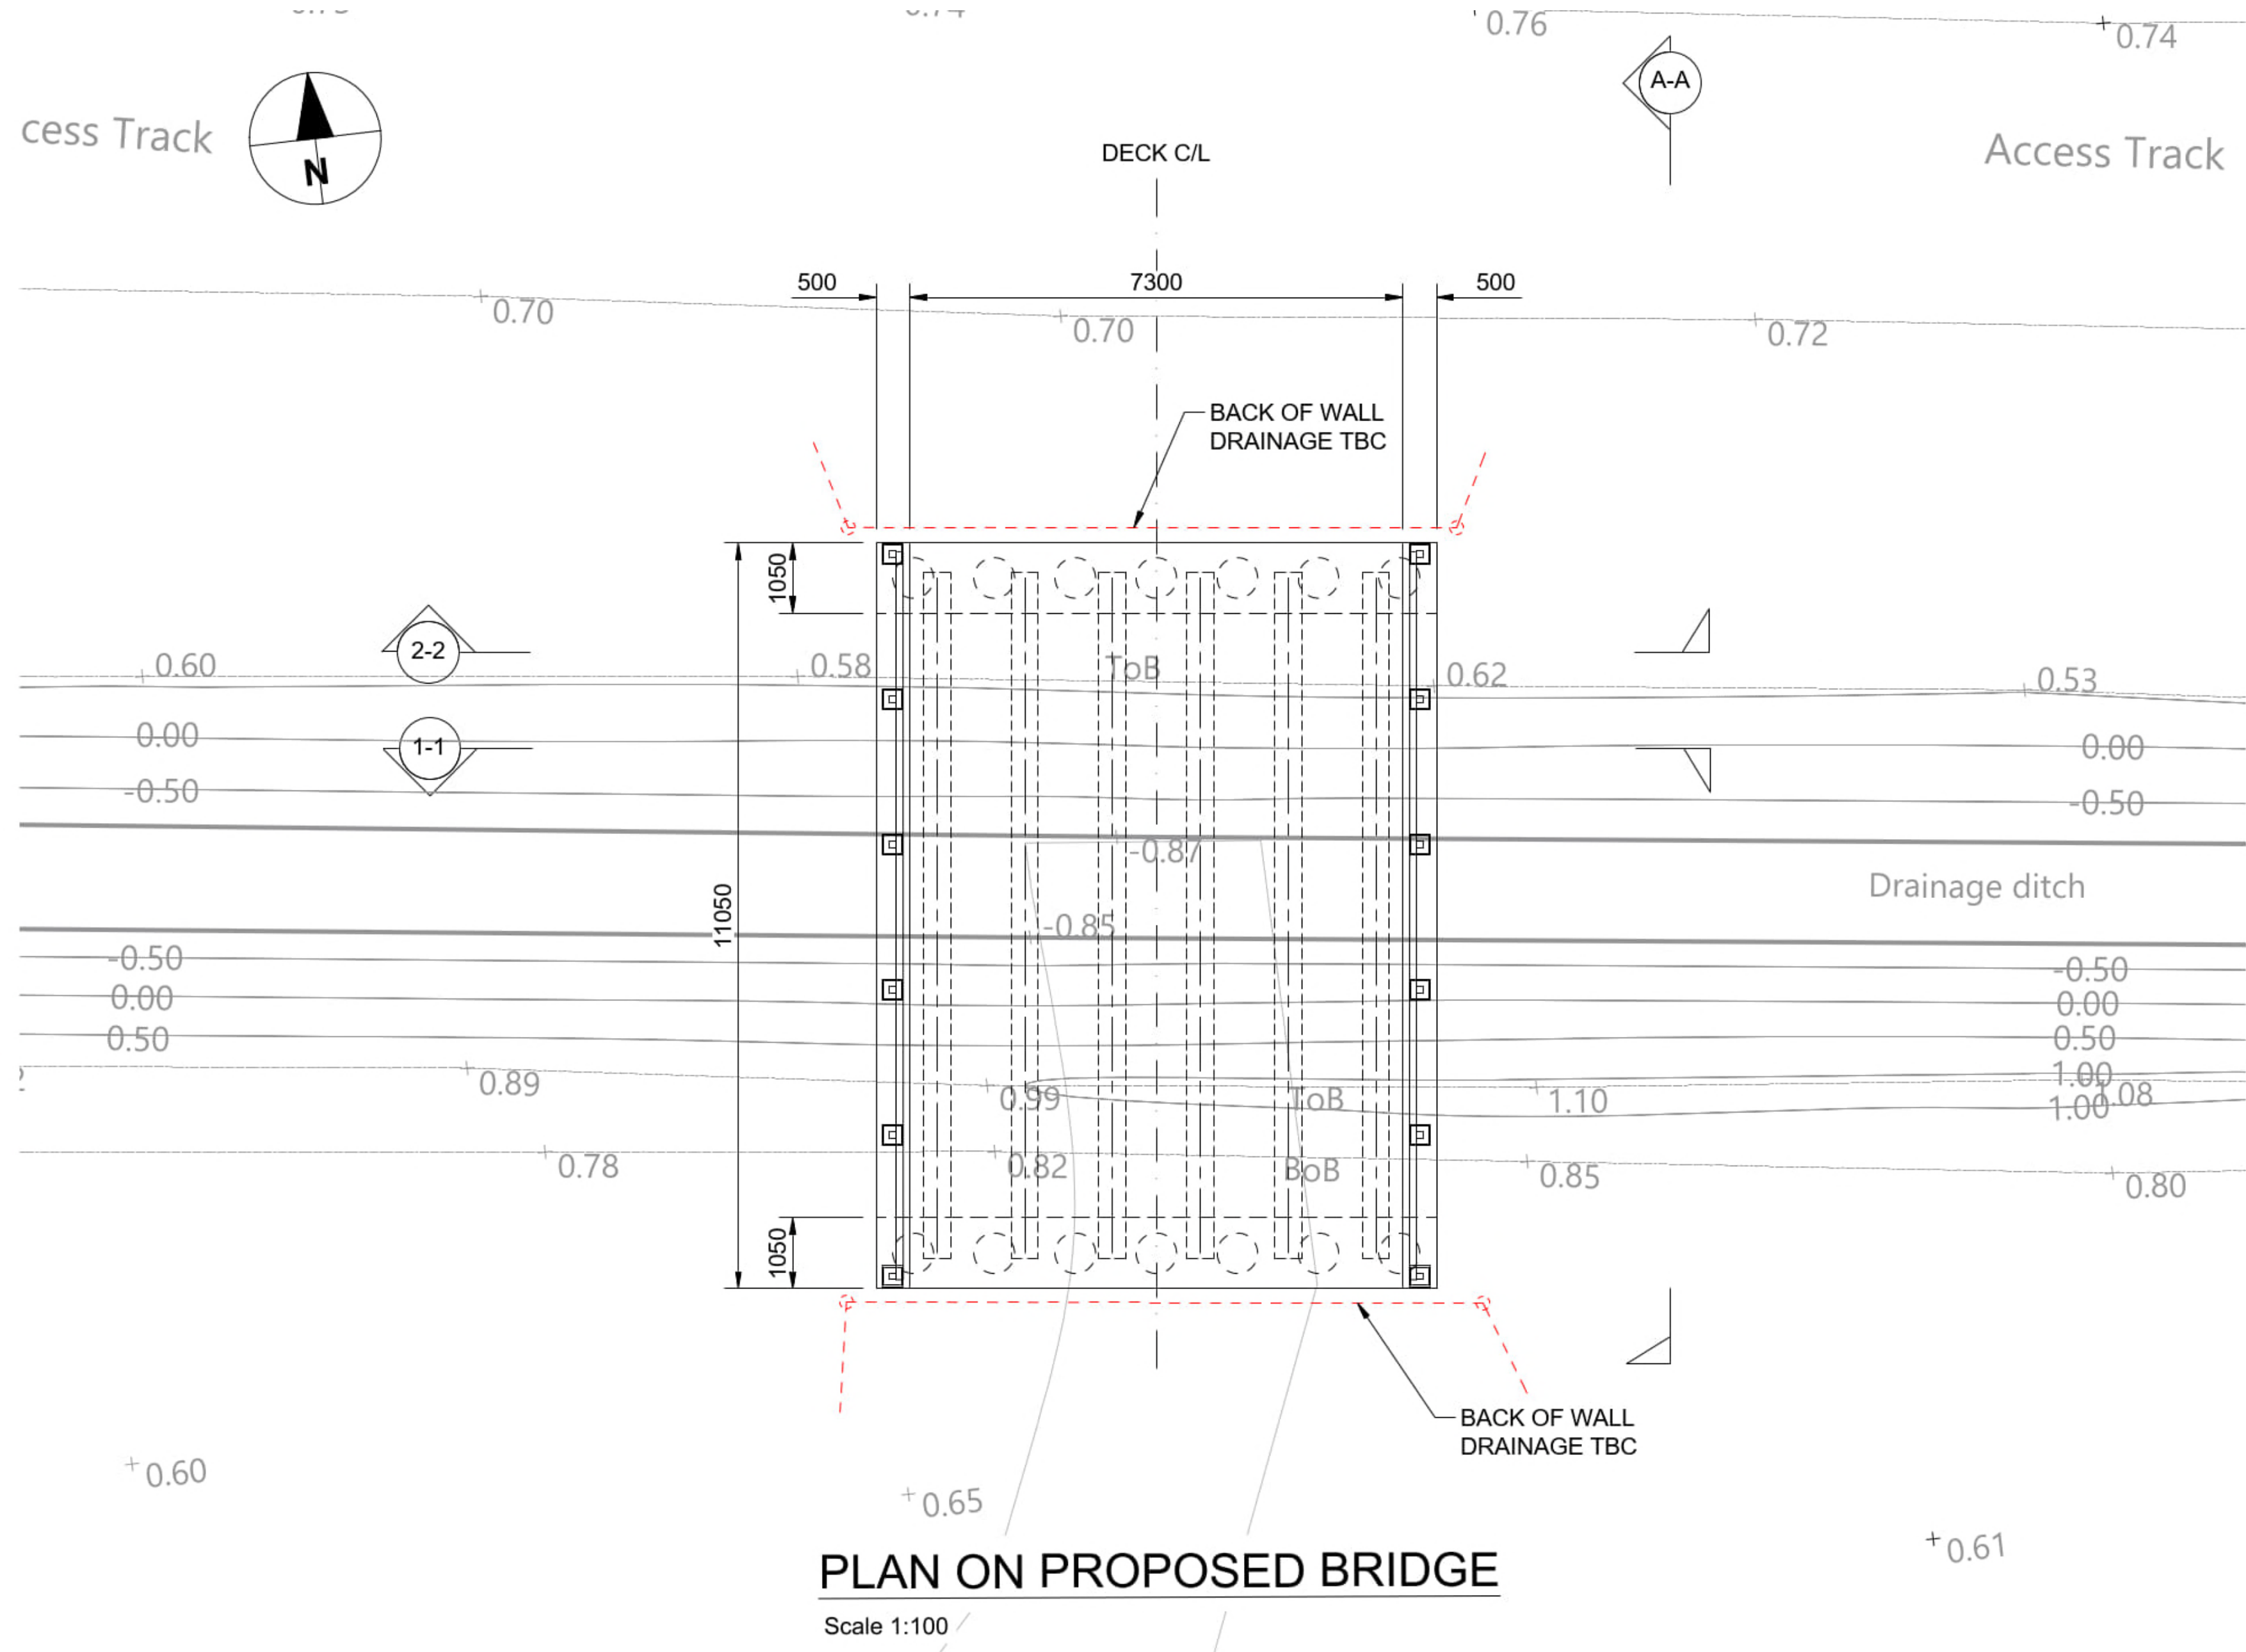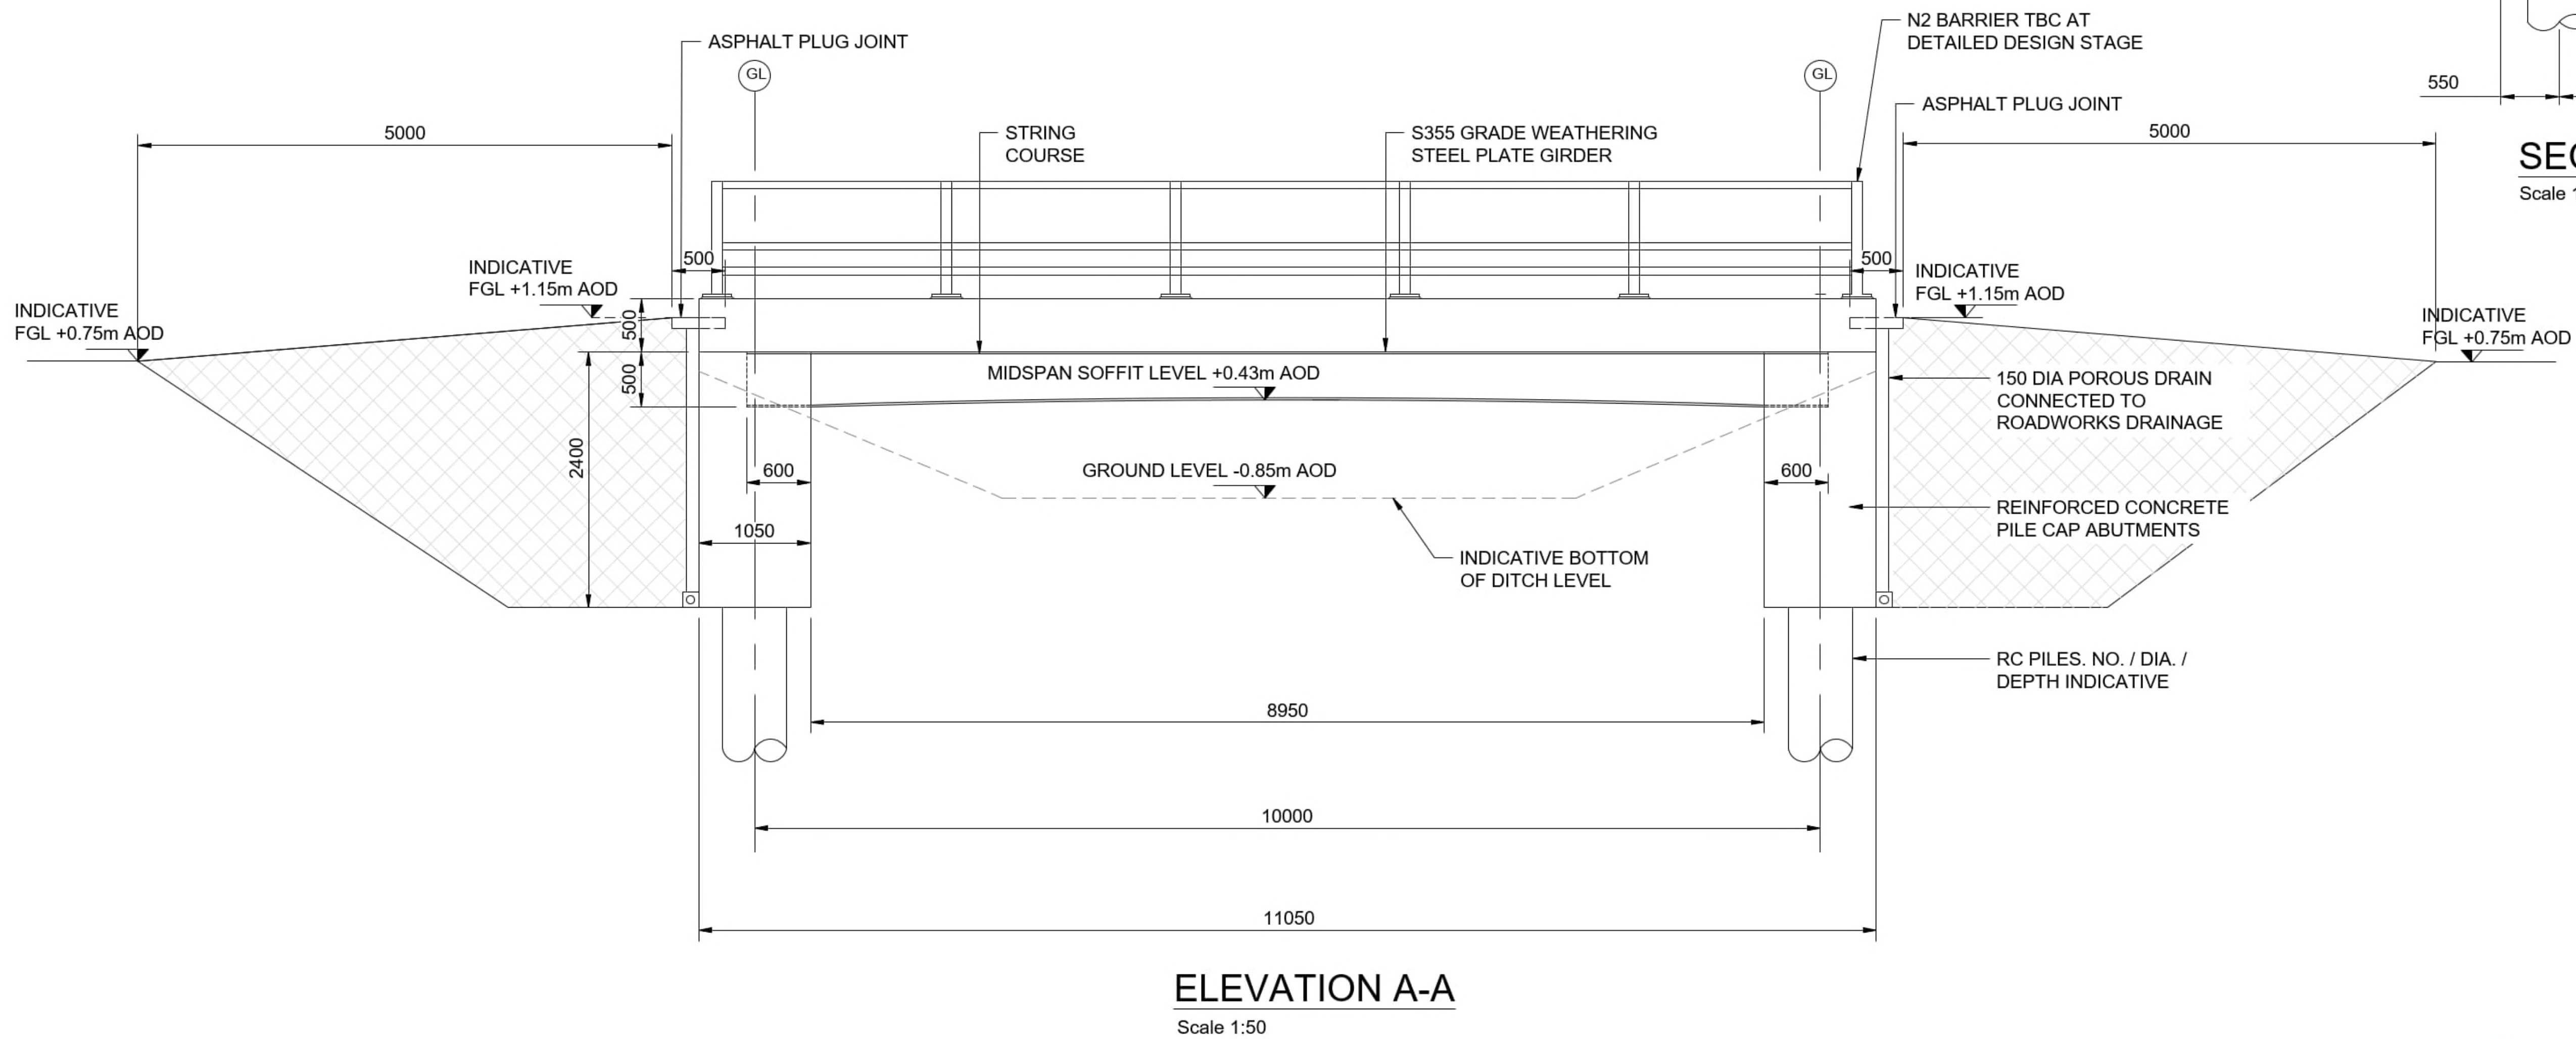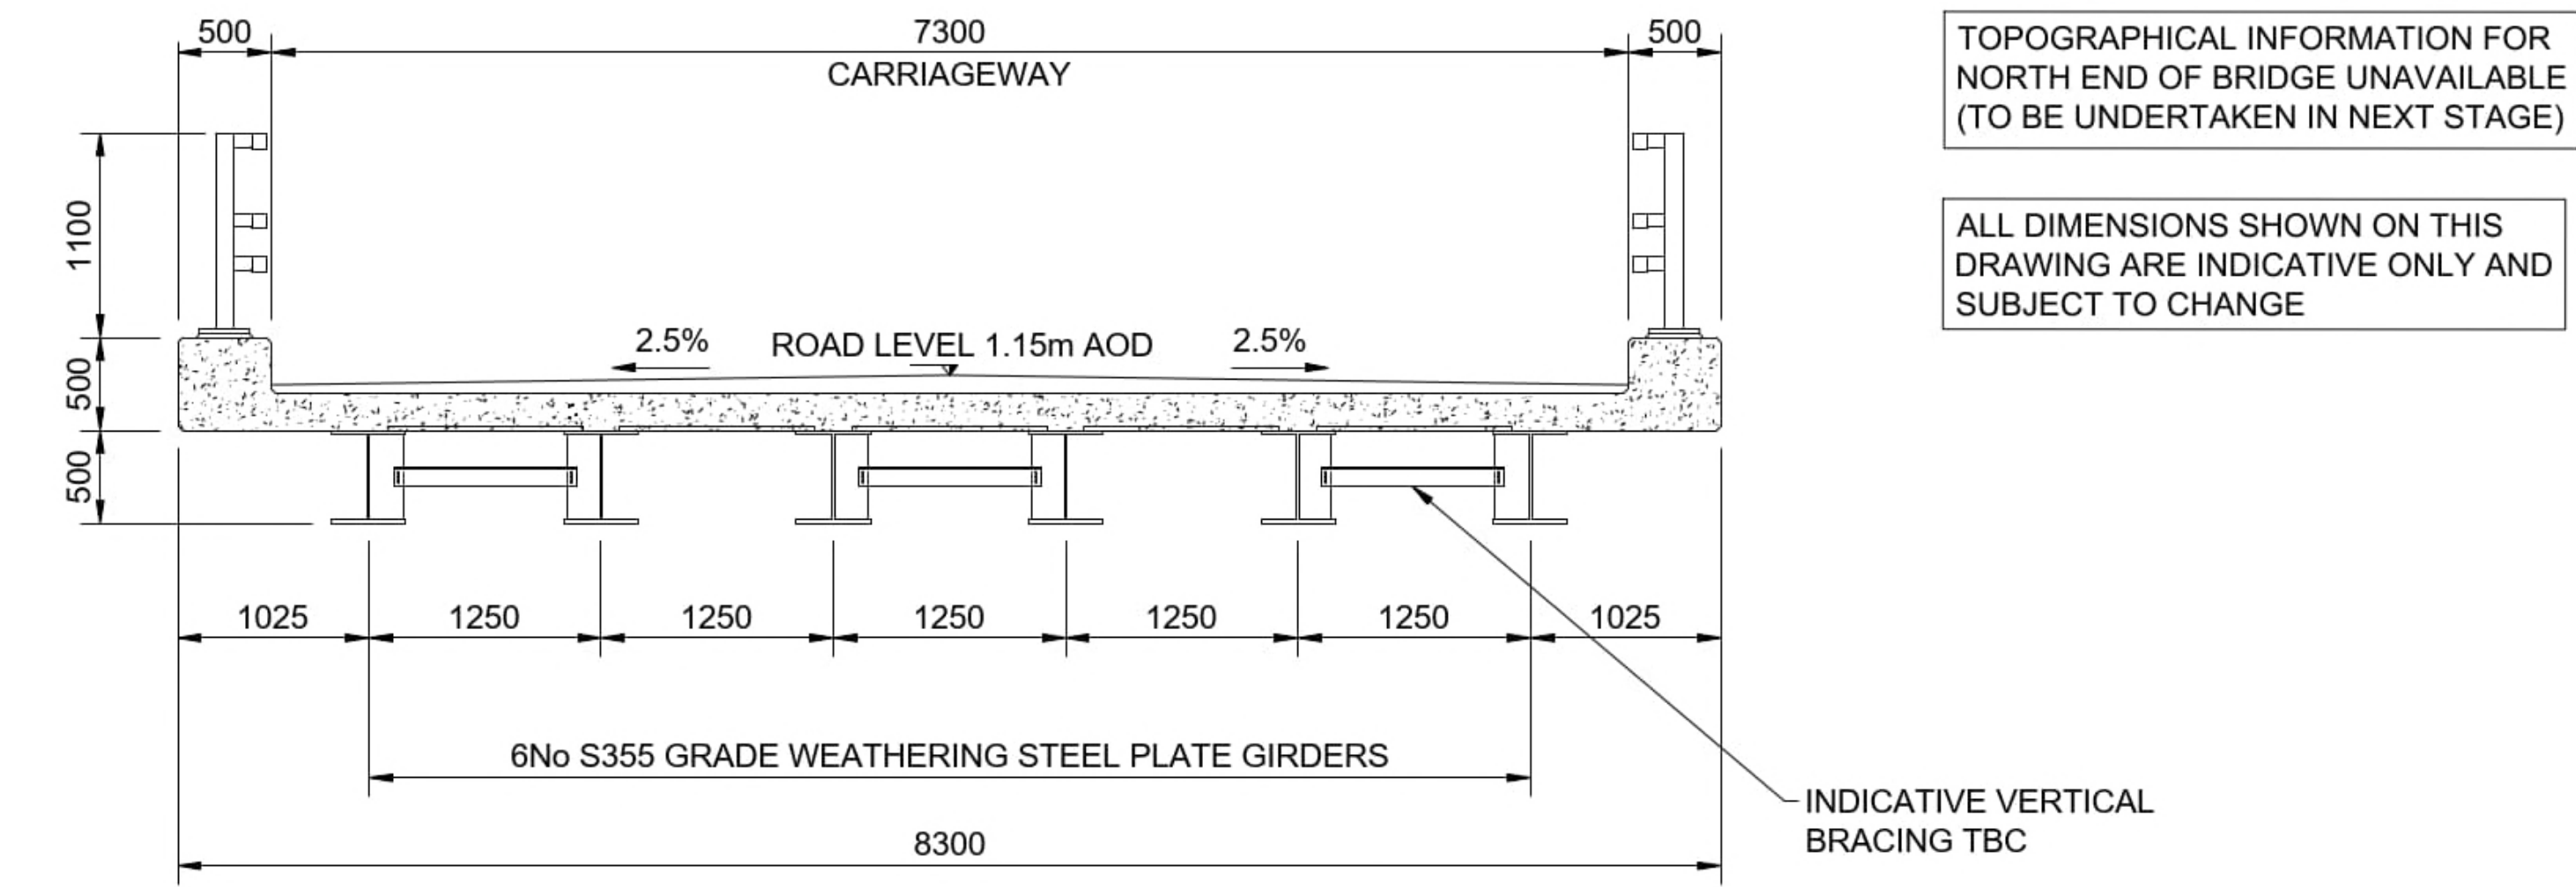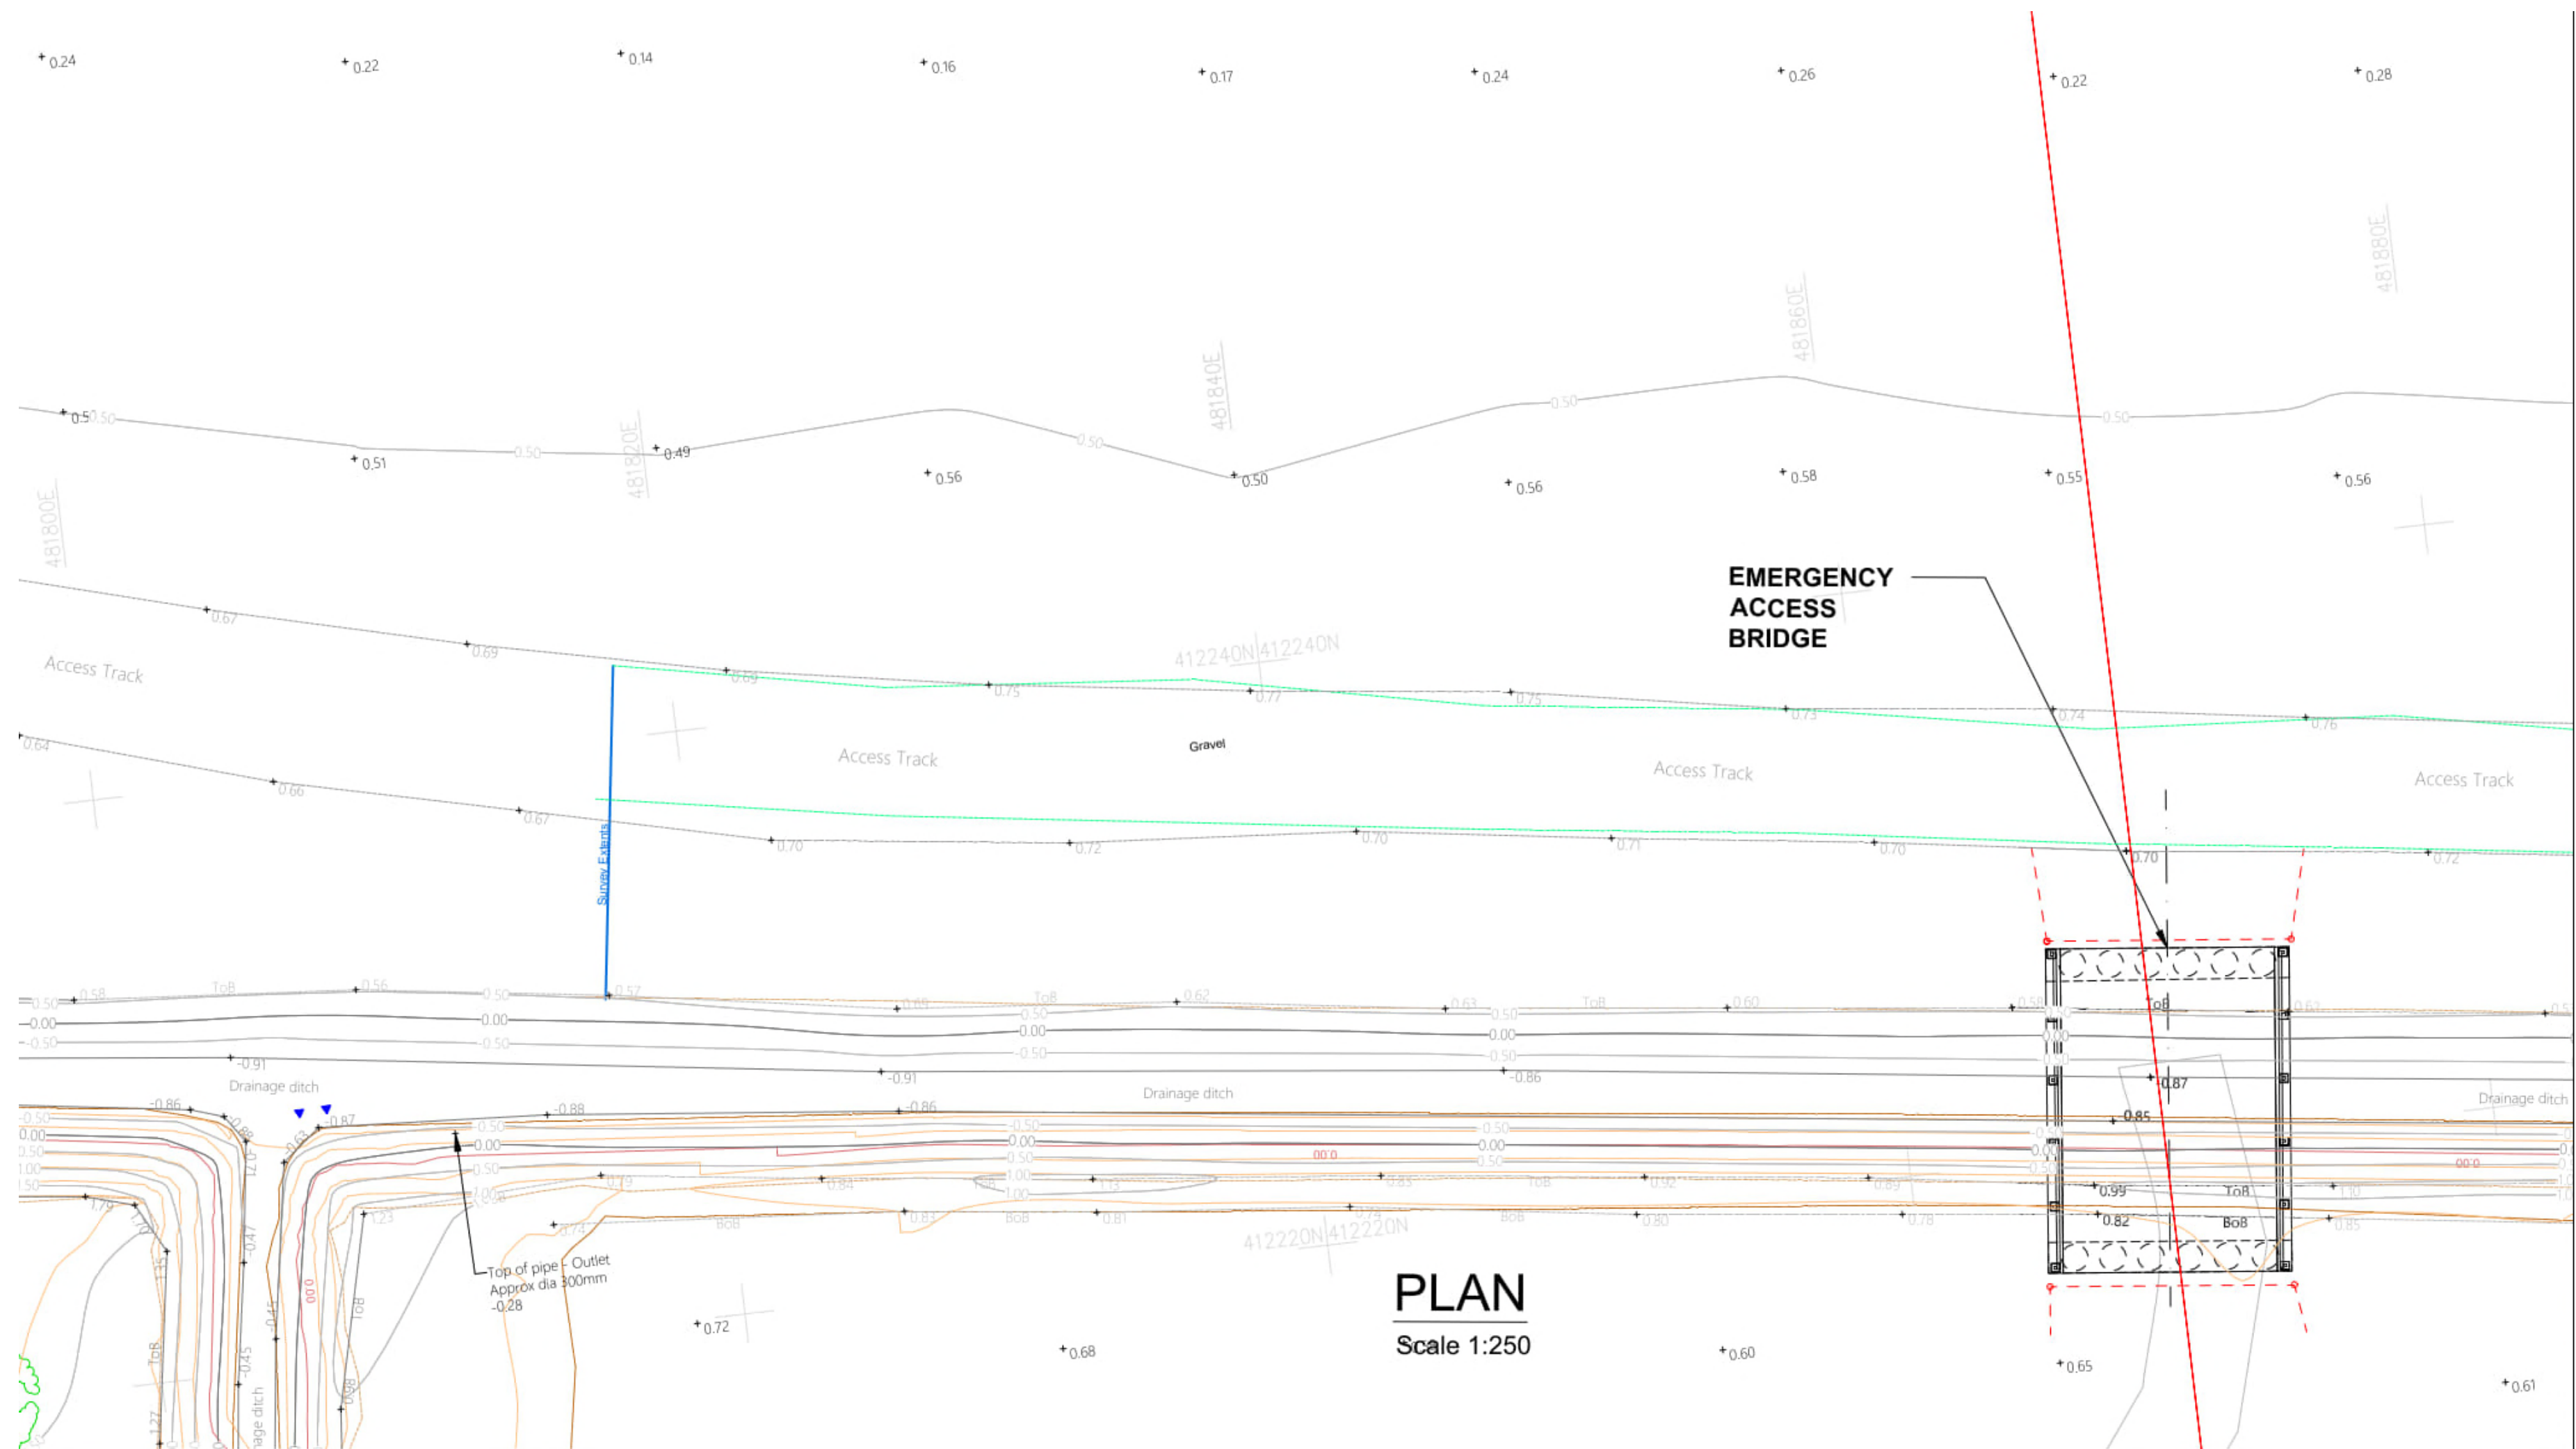

Draft

