


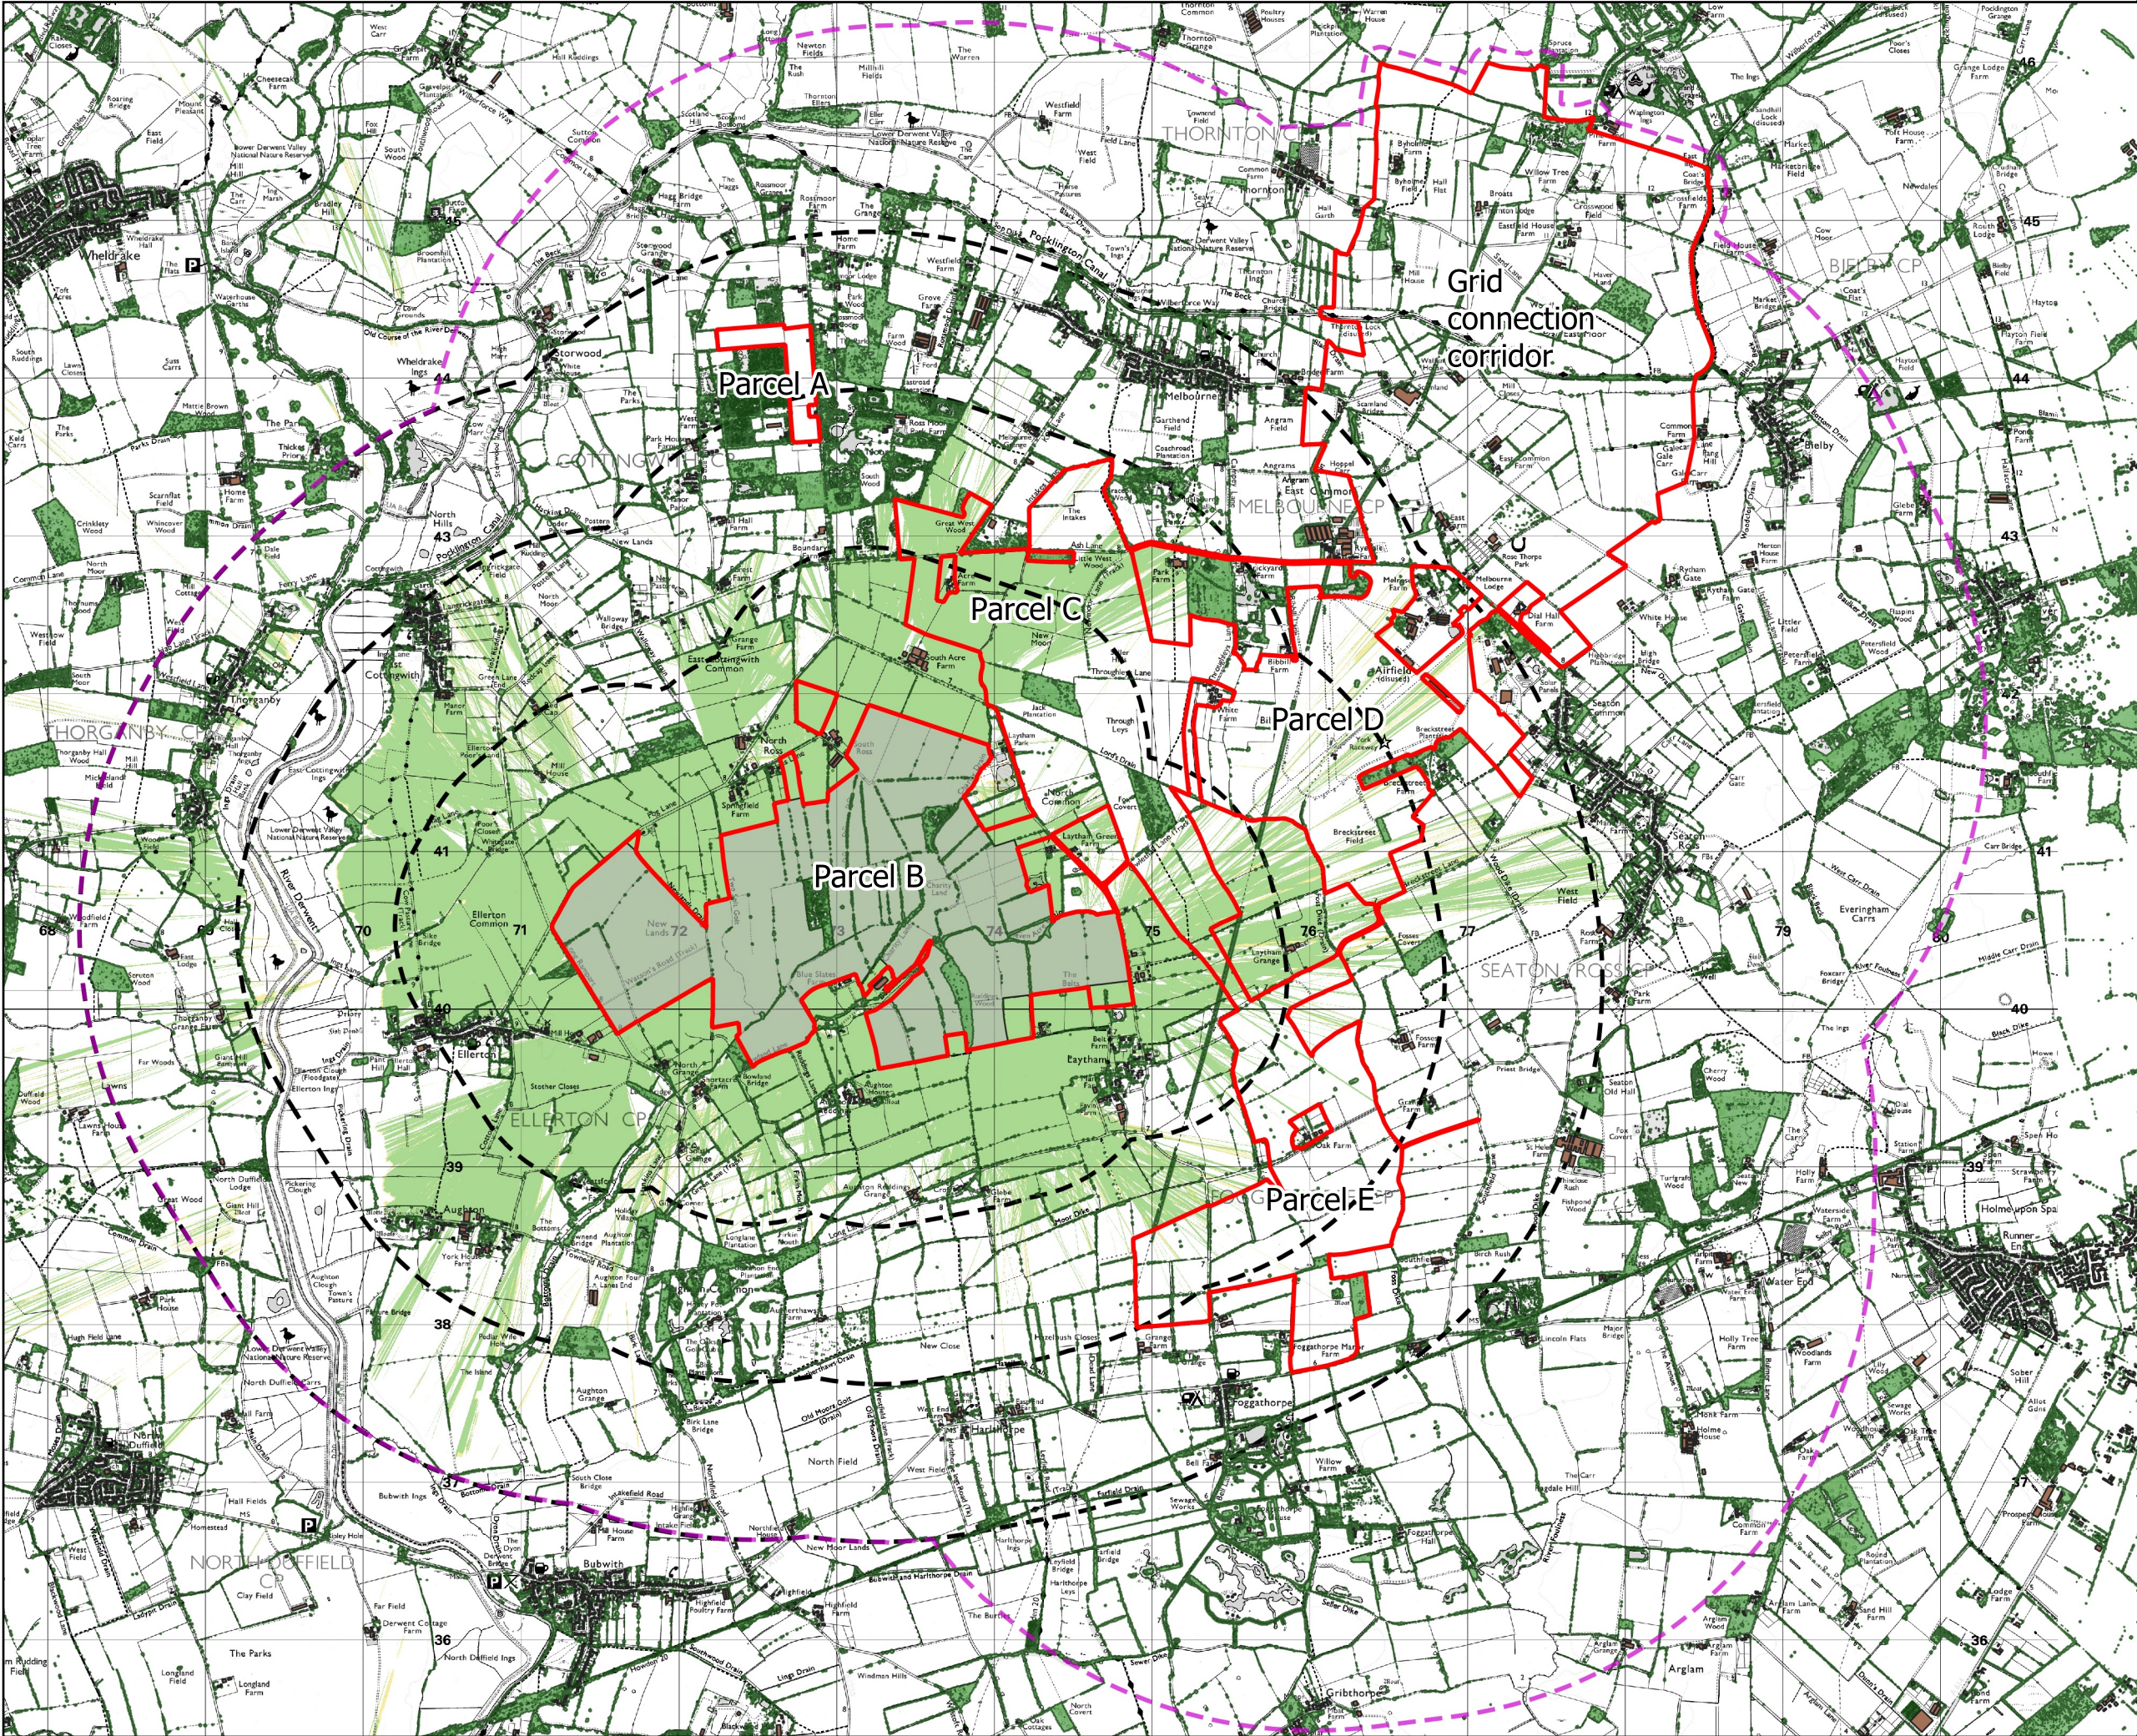

Legend:

- Site Boundary
- Distance radii from nearest potential location for substation (1km, 2km and 3km)
- Study area extent 3km from potential location for solar PV modules and 100m from edge of grid connection corridor
- Existing Woodland
- Existing Buildings
- Extent of area with potential to accommodate solar panels

Zone of Theoretical Visibility

5m high panels may be visible

4m high panels may be visible

Both may be visible

00	Nov 2024	First Issue	JG	CS	CS
Rev	Date	Description	Drn	Chk	App

MYLEN LEAH SOLAR FARM

TITLE: FIGURE G.3
ZTV for Solar PV modules within Parcel B

1:40,000

REV 00