


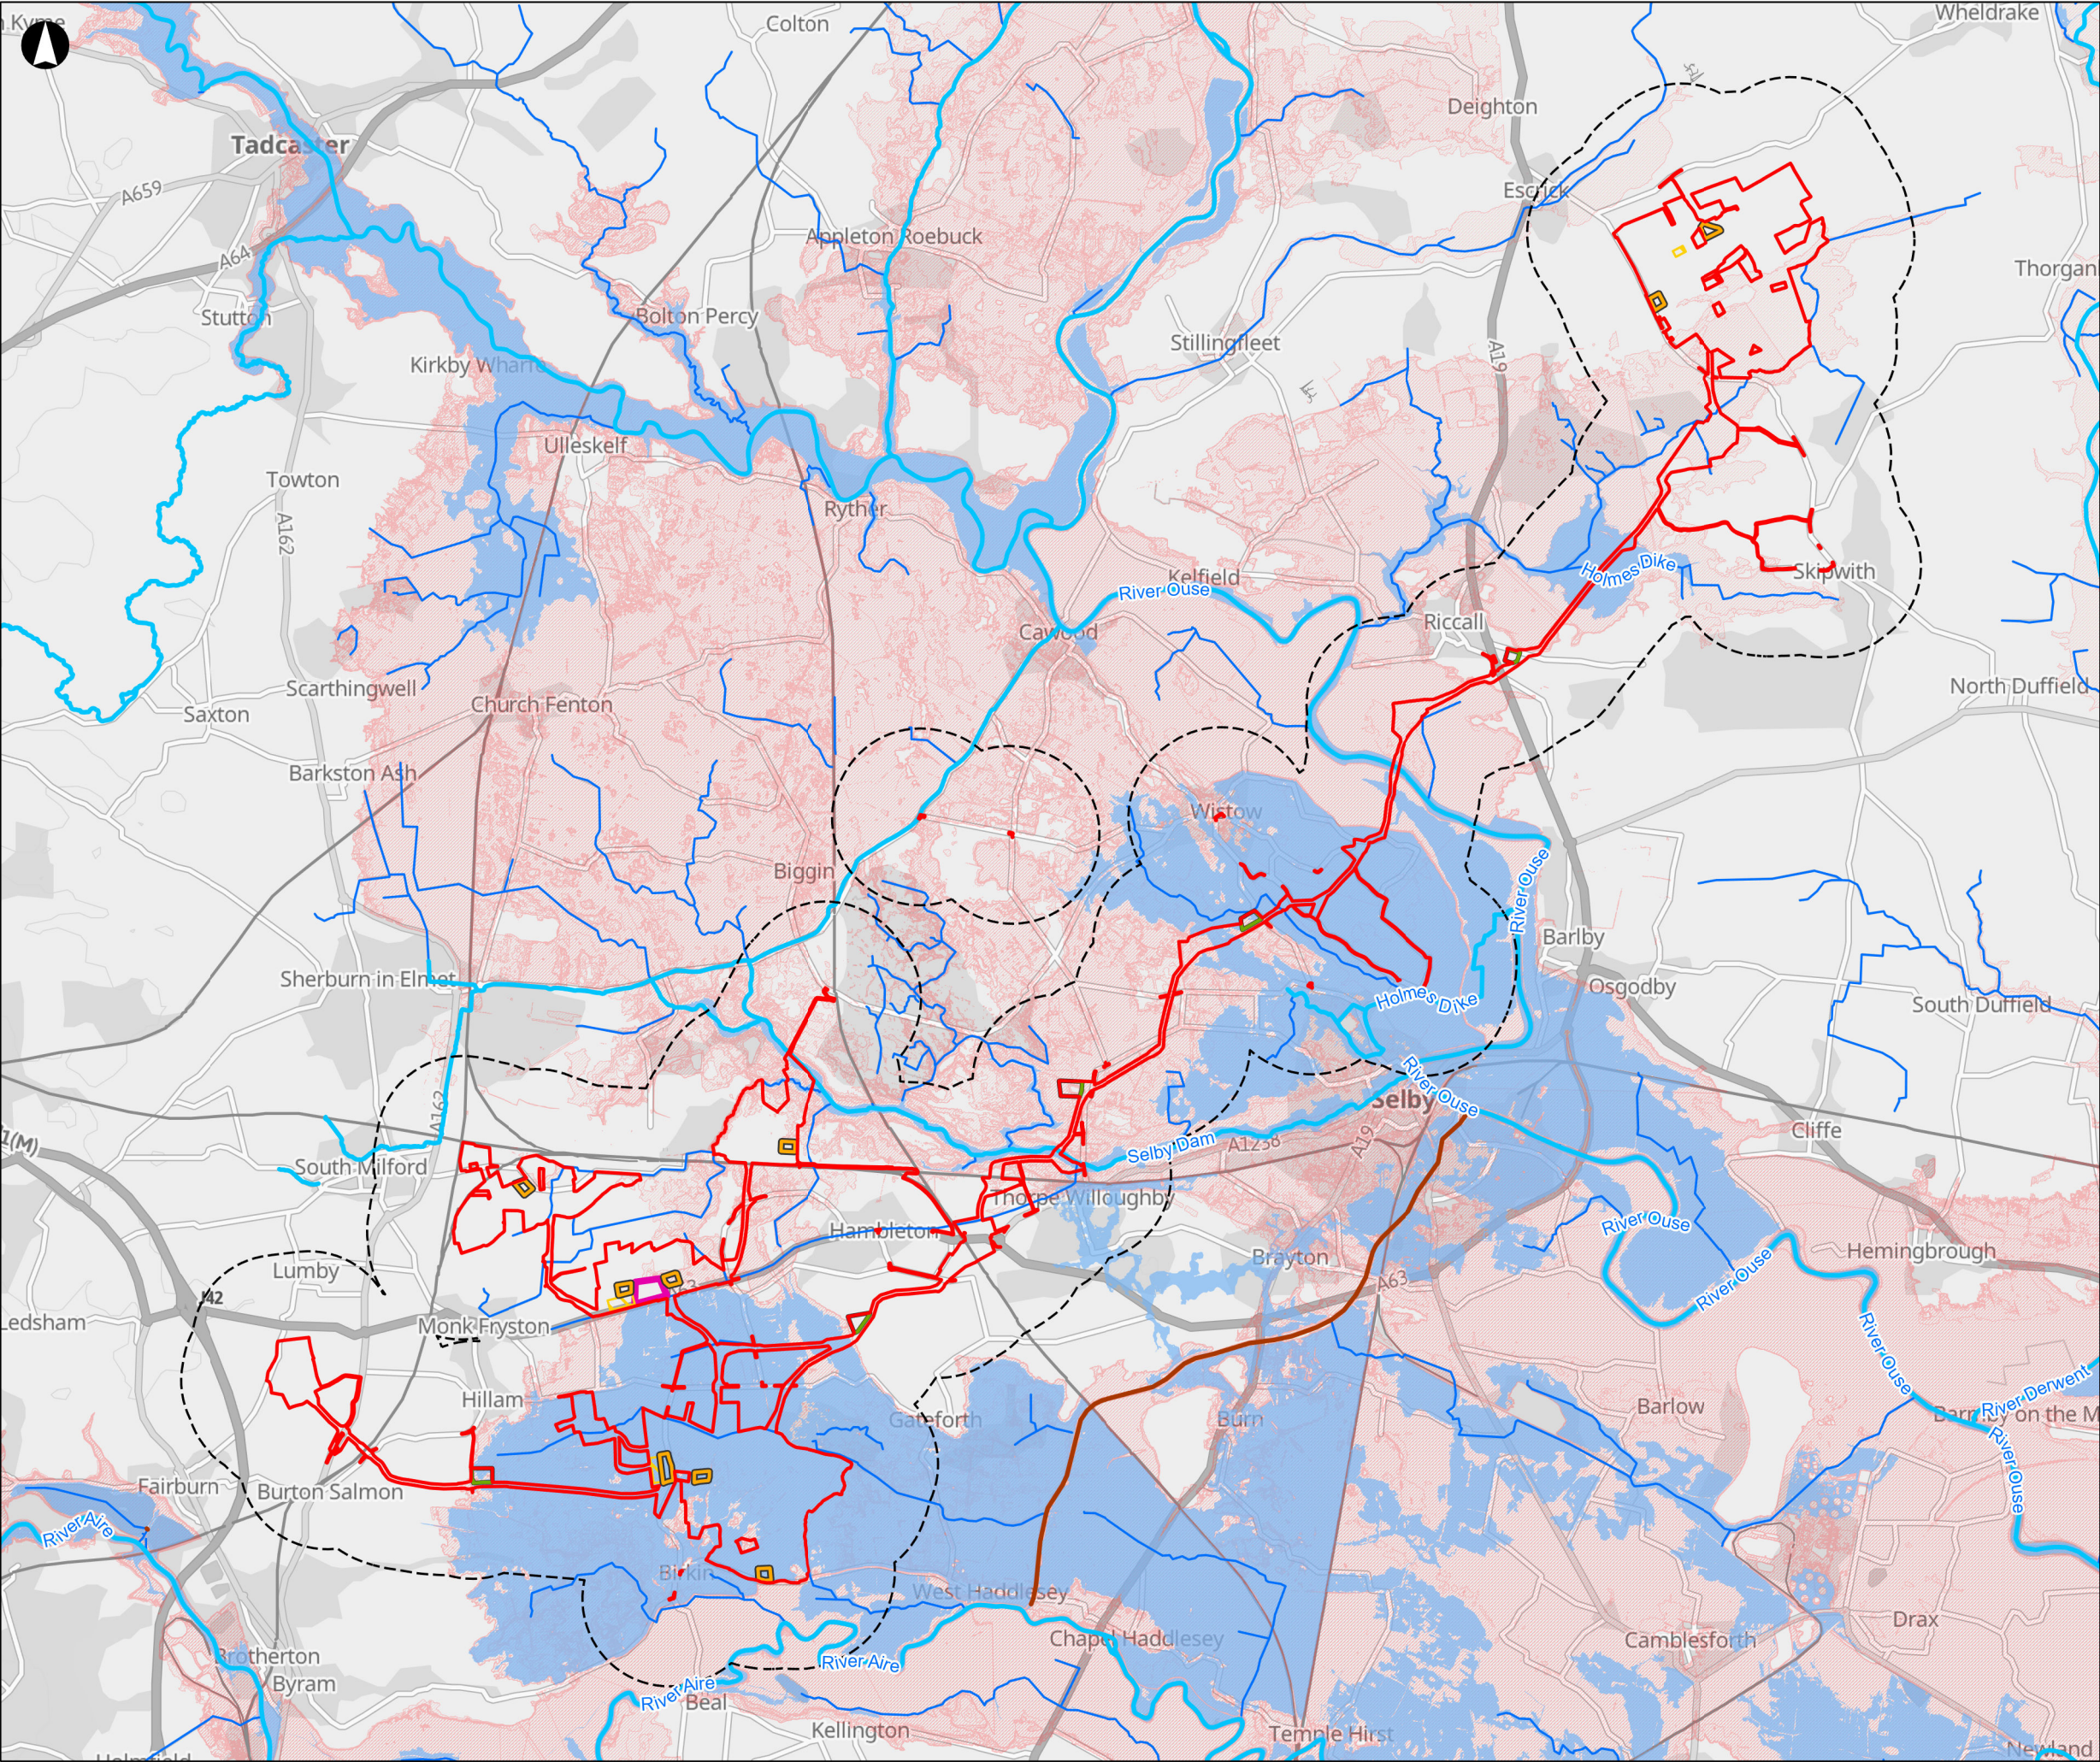

Order Limits

Study Area (1km)

Solar Development Site Construction Compounds

Cable Construction Compounds

Substations

BESS

Main Rivers

Ordinary Watercourses

Canals

Risk of Flooding from Reservoir

Dry Day


Wet Day

A3

Coordinate System: British National Grid

Esri, CGIAR, USGS, Sources: Esri, TomTom, Garmin, FAO, NOAA, USGS, © OpenStreetMap contributors, and the GIS User Community, Contains OS data © Crown Copyright and database right 2026. Contains data from OS Zoomstack

© Environment Agency copyright and/or database right 2025. All rights reserved.

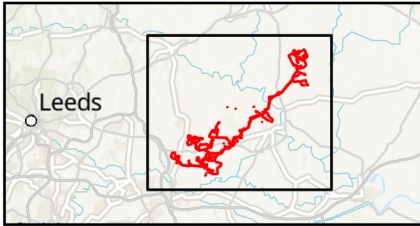

Kilometres					
0					4
P02	26/08/2026	ACAR	CWIL	NWIL	JBEE
Rev	Date	By	Chkd	Appd	Authd



Drawing Title	
Figure 15.11	
Risk of Flooding From Reservoir	
Sheet Number 1 of 1	
Client	
Light Valley Solar Limited	
Project Name	
Light Valley Solar	
Scale at A3	
1:75,000	
Project Number	Rev
302939-00	P02
Drawing Number	
EN0110012/APP/LVS/06.02.15.11	