

DRAWING TITLE:

ES Figure 9.1: Vehicle Routing and Constraints

DOCUMENT:

6.3 Environmental Statement Volume 3
Figure 9.1: Vehicle Routing and Constraints

LEGEND:


 Order limits

 Route A

 Route B

 Route C


Constraints

 School Location

 Bridge - Narford Lane

*Note - No dimensions are to be scaled from this drawing. All dimensions are to be checked on site. Area measurements for indicative purposes only.

Sources: Ordnance Survey, LDA Design, IGP 2025

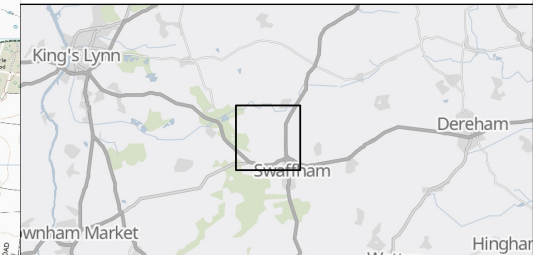

The Infrastructure (Applications: Prescribed Forms and Procedure) (APFP) Regulations 2009 – Reg 5(2)(a)

Application Doc no. EN0110013/APP/6.3 Drawing no.: 9485_0529

DATE	Nov 2025	DRAWN	NMS
SCALE @A3	1:40,000	CHECKED	GJ
STATUS	Final	APPROVED	CR

PO	DCO Submission	PD	19/11/2025
REV.	DESCRIPTION	APP.	DATE

THIS DRAWING IS THE PROPERTY ISLAND GREEN POWER AND NO REPRODUCTION MAY BE MADE IN WHOLE OR IN PART WITHOUT PERMISSION

0 2 km



LD&A DESIGN

