

DRAWING TITLE:
ES Figure 12.5 Source Protection Zone


DOCUMENT:
6.3 Environmental Statement Volume 3
Figure 12.5 Source Protection Zone

LEGEND:

- Order limits / Core Study Area
- Work No. 2: BESS Compound
- Work No. 3: Customer Substation
- Work No. 4: National Grid Substation
- Source Protection Zone 1
- Source Protection Zone 2

*Note - No dimensions are to be scaled from this drawing. All dimensions are to be checked on site. Area measurements for indicative purposes only.

Sources: EA Hydrology Data Explorer, LDA Design, IGP 2025

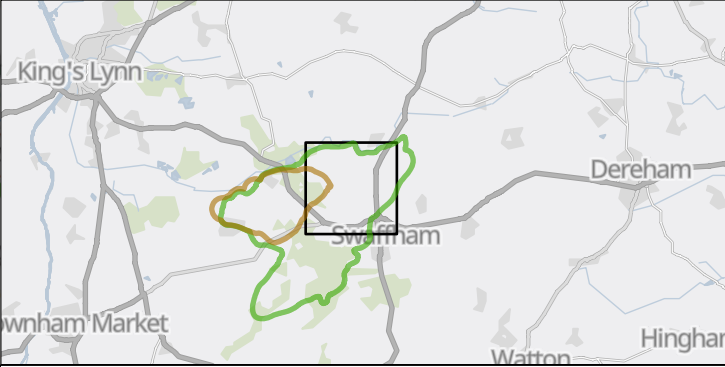

The Infrastructure (Applications: Prescribed Forms and Procedure) (APFP) Regulations 2009 – Reg 5(2)(a)

Application Doc no. EN0110013/APP/6.2 Drawing no.: 083-ES-010

DATE	Nov 2025	DRAWN	EL
SCALE @A3	1:20,000	CHECKED	LN
STATUS	Final	APPROVED	PD

P0	DCO Submission	November 2025
REV.	DESCRIPTION	APP. DATE

THIS DRAWING IS THE PROPERTY ISLAND GREEN POWER AND NO REPRODUCTION MAY BE MADE IN WHOLE OR IN PART WITHOUT PERMISSION

