

DRAWING TITLE:
ES Figure 12.13 Work No. 2 Piling Locations within CSA for Maximum Groundwater Level

DOCUMENT:
6.3 Environmental Statement Volume 3 ES Figure 12.13 Work No. 2 Piling Locations within CSA for Maximum Groundwater Level

LEGEND:

Maximum Foundations Extent for Work No.2: BESS Compound

Surface (LiDAR)

mAOD

73.51

43.79

Maximum Groundwater Level


mAOD

39.29

37.09

*Note - No dimensions are to be scaled from this drawing. All dimensions are to be checked on site. Area measurements for indicative purposes only.

Sources: EA Hydrology Data Explorer, LDA Design, IGP 2025

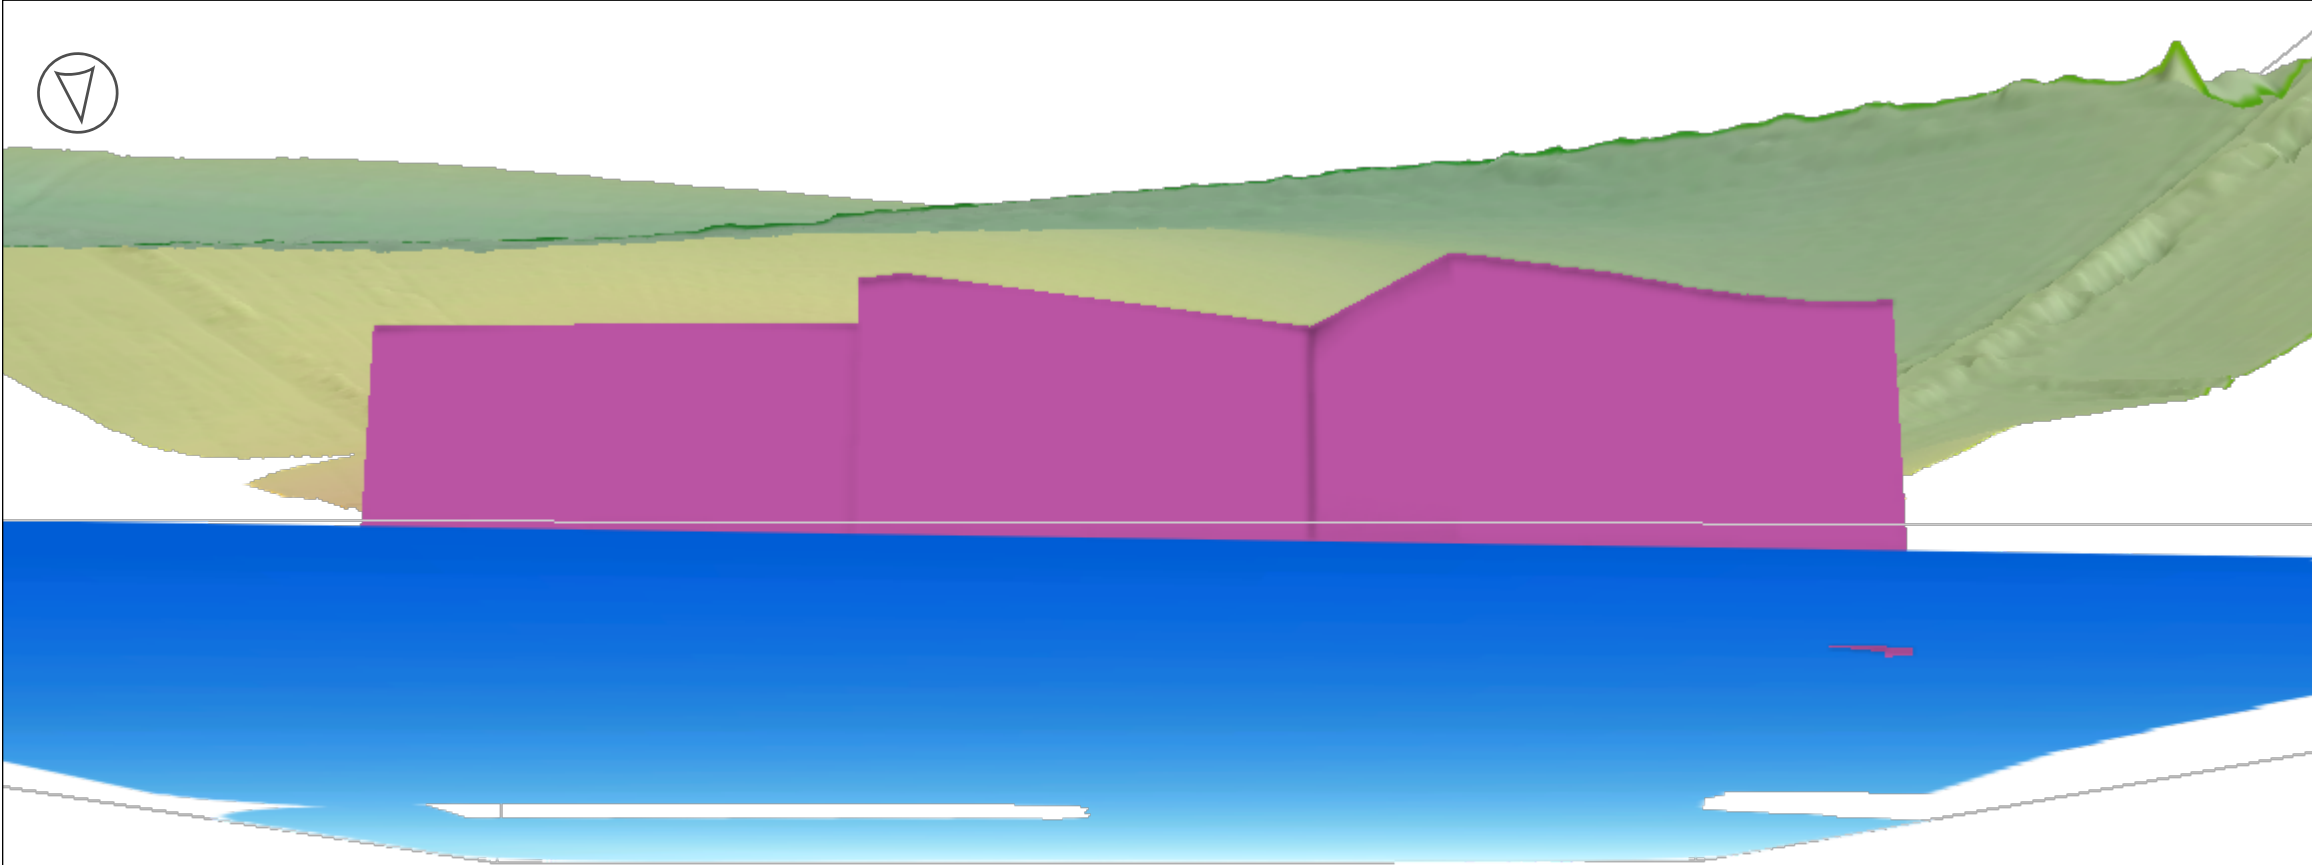

The Infrastructure (Applications: Prescribed Forms and Procedure) (APFP) Regulations 2009 – Reg 5(2)(a)

Application Doc no. EN0110013/APP/6.2 Drawing no.: 083-ES-005A

DATE
SCALE @A3
STATUS

Nov 2025
Final

DRAWN
CHECKED
APPROVED

EL
LN
PD

P0
REV.

DCO Submission
DESCRIPTION

November 2025
APP. DATE

THIS DRAWING IS THE PROPERTY ISLAND GREEN POWER AND NO REPRODUCTION MAY BE MADE IN WHOLE OR IN PART WITHOUT PERMISSION