

DRAWING TITLE:
ES Figure 12.14 Work No. 3 Piling Locations within CSA for Maximum Groundwater Level

DOCUMENT:
6.3 Environmental Statement Volume 3 ES Figure 12.14 Work No. 3 Piling Locations within CSA for Maximum Groundwater Level

LEGEND:

Maximum Foundation Extent

Work No. 3: Customer Substation

Surface (LiDAR)

mAOD

73.51

43.79

Maximum Groundwater Level


mAOD

39.29

37.09

*Note - No dimensions are to be scaled from this drawing. All dimensions are to be checked on site. Area measurements for indicative purposes only.

Sources: EA Hydrology Data Explorer, LDA Design, IGP 2025

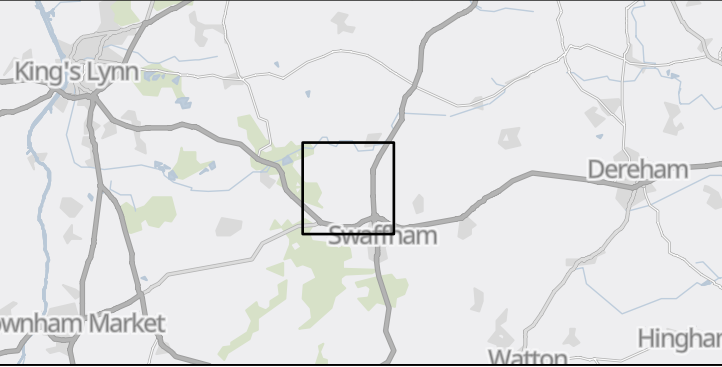

The Infrastructure (Applications: Prescribed Forms and Procedure) (APFP) Regulations 2009 – Reg 5(2)(a)

Application Doc no. EN0110013/APP/6.2 Drawing no.: 083-ES-005B

DATE	Nov 2025	DRAWN	EL
SCALE @A3		CHECKED	LN
STATUS	Final	APPROVED	PD

P0	DCO Submission	November 2025
REV.	DESCRIPTION	APP. DATE

THIS DRAWING IS THE PROPERTY ISLAND GREEN POWER AND NO REPRODUCTION MAY BE MADE IN WHOLE OR IN PART WITHOUT PERMISSION

