

DRAWING TITLE:
ES Figure 12.15 Work No. 4 Piling Locations within
CSA for Maximum Groundwater Level

DOCUMENT:
6.3 Environmental Statement Volume 3 ES Figure 12.15 Work
No. 4 Piling Locations within CSA for Maximum Groundwater
Level


LEGEND:


Maximum Foundation Extent
Work No. 4: National Grid Substation

Maximum Groundwater Level
mAO
39.29
37.09
Surface (LiDAR)
mAO
73.51
43.79

*Note - No dimensions are to be scaled from this drawing. All dimensions
are to be checked on site. Area measurements for indicative purposes only.

Sources: EA Hydrology Data Explorer, LDA Design, IGP 2025

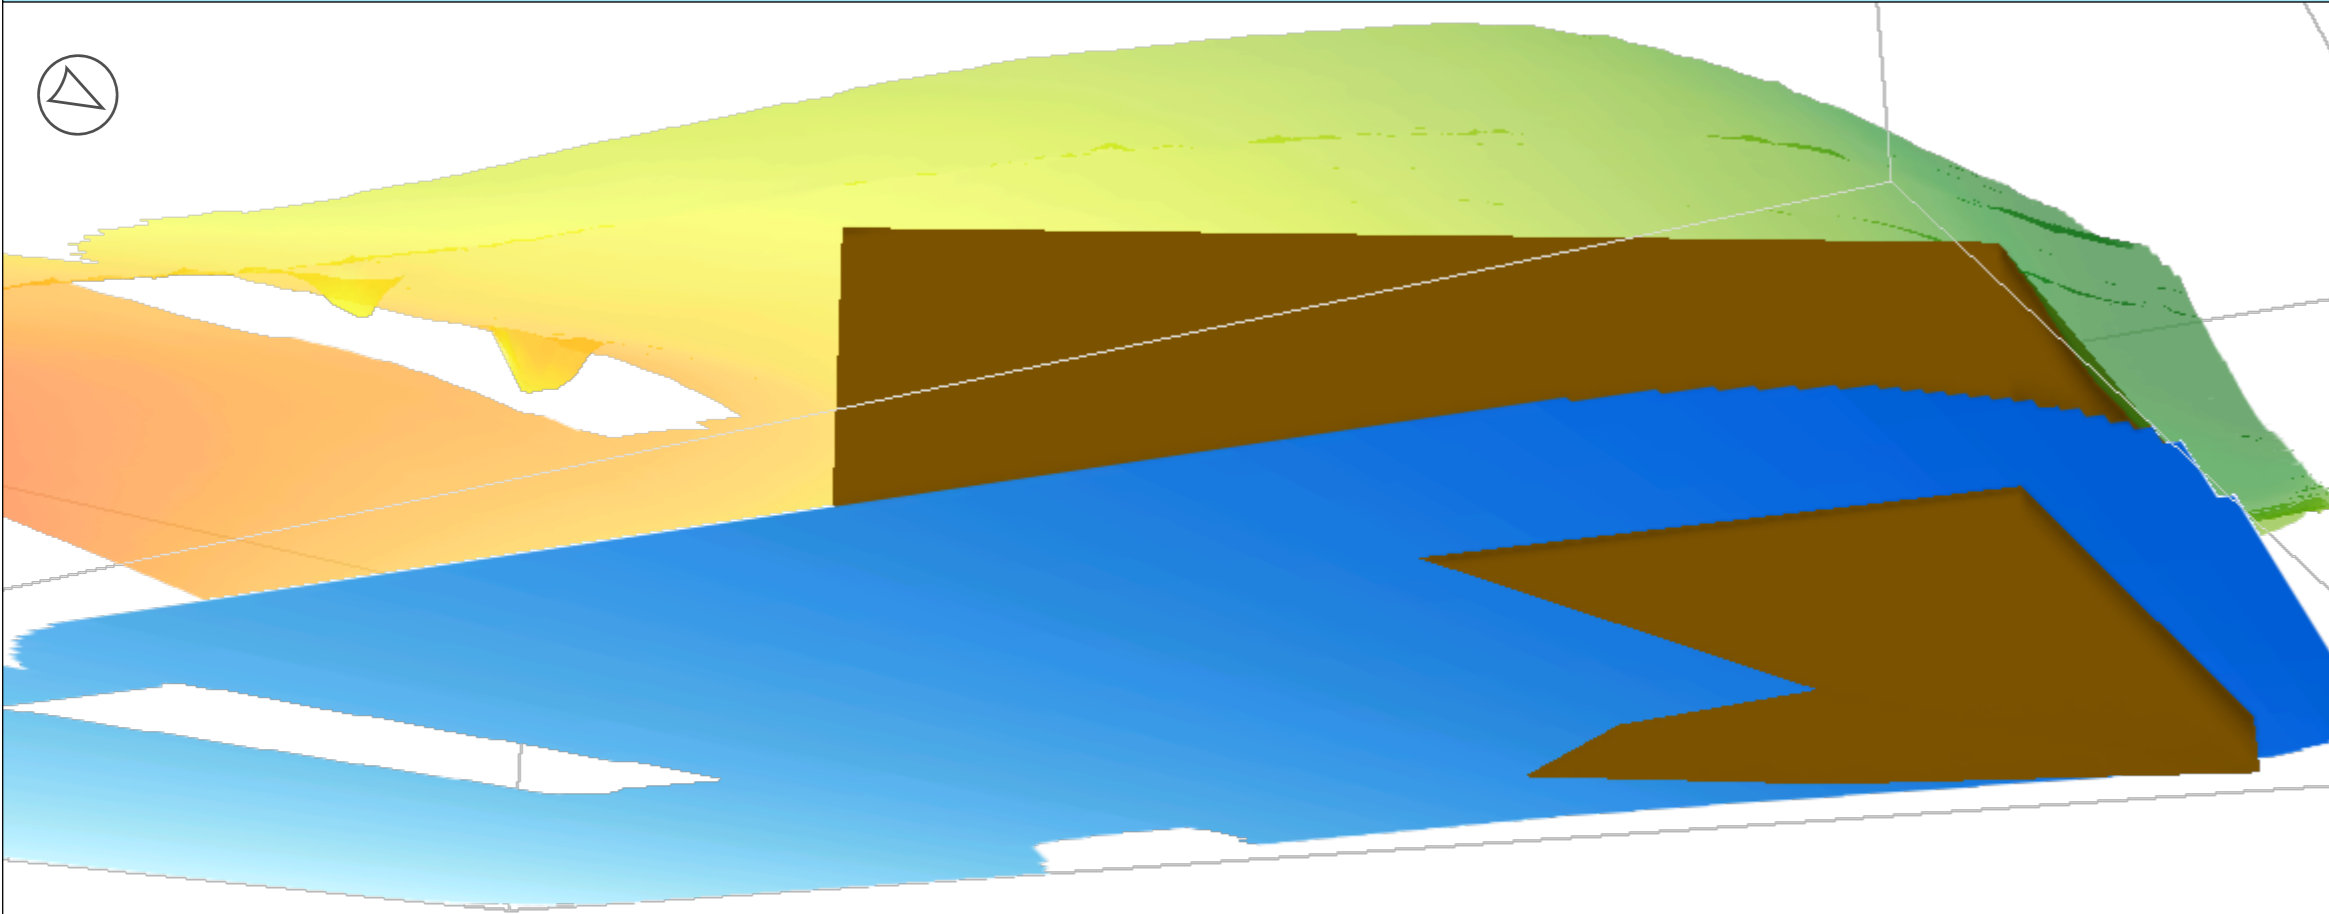

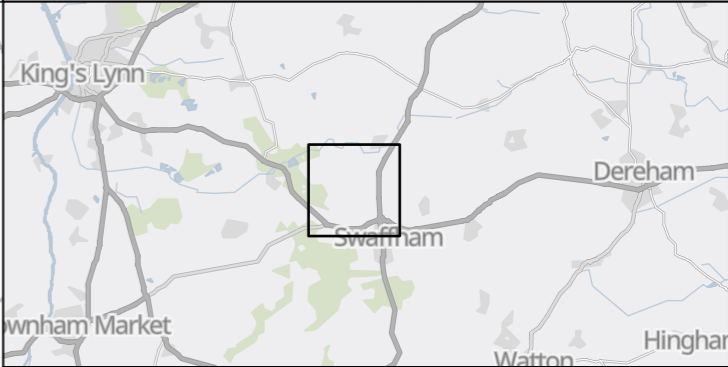

The Infrastructure (Applications: Prescribed Forms and Procedure) (APFP)
Regulations 2009 – Reg 5(2)(a)

Application Doc no. EN0110013/APP/6.2 Drawing no.: 083-ES-005C

DATE Nov 2025 DRAWN EL
SCALE @A3 CHECKED LN
STATUS Final APPROVED PD

P0 DCO Submission November 2025
REV. DESCRIPTION APP. DATE

THIS DRAWING IS THE PROPERTY ISLAND GREEN POWER AND NO
REPRODUCTION MAY BE MADE IN WHOLE OR IN PART
WITHOUT PERMISSION

