

BT-NG-020621-545-0204

Bramford to Twinstead Reinforcement

Volume 8: Examination Submissions

Document 8.3.6.3 (B): Draft Statement of Common Ground TC East
Anglia ONE OFTO Limited

Final Issue B
December 2023

Planning Inspectorate Reference: EN020002

The Infrastructure Planning (Examination Procedure) Rules 2010
Regulation 8(1)(k)

Page intentionally blank

Version History

Date	Issue	Status	Description / Changes
25 September 2023	A	Final	<p>Deadline 1 SoCG. The subject of this SoCG was previously contained in the Draft Statement of Common Ground TC East Anglia One OFTO Limited and East Anglia Three Limited [APP-174].</p> <p>However, the transmission assets of the East Anglia One Windfarm were subsequently transferred to TC East Anglia One OFTO Limited, who are now the Transmission Licence holder for these assets. Since the divestment of East Anglia One from Scottish Power Renewables (SPR), the Applicant has been engaging with the new licence holder. Meanwhile, the East Anglia Three project remains wholly owned by SPR.</p> <p>As such, the submission SoCG has been split into two separate SoCG to reflect the two discrete projects and Licence holders.</p>
20 December 2023	B	Final	<p>An updated SoCG has been provided at Deadline 6. This SoCG reflects the latest position with TC East Anglia One OFTO Limited.</p>

Contents

1.	Introduction	1
1.2	Description of the Project	1
1.3	Project Programme	2
1.4	This Statement of Common Ground	3
2.	Record of Engagement	4
2.1	Role of the Consultee in the Process	4
2.2	East Anglia One	4
2.3	Project Interface	4
2.4	Summary of Pre-Application Discussions	6
2.5	Summary of Post-Submission Discussions	7
3.	Matters Agreed	9
4.	Matters Not Agreed	10
5.	Matters Under Discussion	11
6.	Approvals	12
	Reference List	13

Table 2.1 – Pre-application discussions	6
Table 2.2 – Post-submission discussions	7
Table 4.1 – Matters not agreed	10
Table 5.1 – Matters under discussion	11

1. Introduction

- 1.1.1 A Statement of Common Ground (SoCG) is a written statement produced as part of the application for development consent and is prepared jointly between the applicant and another party. It sets out matters of agreement between both parties, as well as matters where there is not an agreement. It also details matters that are under discussion.
- 1.1.2 The aim of a SoCG is to help the Examining Authority manage the examination phase of the application. Understanding the status of the matters at hand will allow the Examining Authority to focus their questioning, and provide greater predictability for all participants in examination. A SoCG may be submitted prior to the start of or during examination, and then updated as necessary or as requested during the examination phase.
- 1.1.3 This SoCG is between National Grid (the Applicant) and TC East Anglia One OFTO Limited (the Consultee) and relates to the application for development consent for the Bramford to Twinstead reinforcement ('the project'). This SoCG has been prepared in accordance with the guidance for the examination of applications for development consent for Nationally Significant Infrastructure Projects (NSIP) (Planning Act 2008) published by the Department of Communities and Local Government (Department for Communities and Local Government, 2015).
- 1.1.4 This SoCG has been prepared to identify matters agreed and matters currently outstanding between National Grid and TC East Anglia One OFTO Limited in respect to the Bramford to Twinstead reinforcement and the East Anglia One project only. The SoCG will evolve as the application progresses through examination.
- 1.1.5 The subject of this SoCG was previously contained as part of the Development Consent Order (DCO) submission in the Draft Statement of Common Ground TC East Anglia One OFTO Limited and East Anglia Three Limited [**APP-174**], as ScottishPower Renewables (SPR) owned both projects. However, the transmission assets of the East Anglia One Windfarm were subsequently transferred to TC East Anglia One OFTO Limited, who are now the Transmission Licence holder for these assets.
- 1.1.6 Since the divestment of East Anglia One from SPR, the Applicant has been engaging with the new licence holder and as such, this SoCG relates to TC East Anglia One OFTO Limited only. Meanwhile, the East Anglia Three project remains wholly owned by SPR and a separate SoCG has been progressed with them.
- 1.1.7 Both the separate/standalone SoCG which were provided at Examination Deadline 1 and supersedes the version submitted in April 2023 at application stage (Draft Statement of Common Ground TC East Anglia One OFTO Limited and East Anglia Three Limited [**APP-174**]).

1.2 Description of the Project

- 1.2.1 The Applicant has submitted an application for an order granting development consent to reinforce the transmission network between the existing Bramford Substation in Suffolk, and Twinstead Tee in Essex. This would be achieved by the construction and operation of a new electricity transmission line over a distance of approximately 29km. The project

meets the threshold as a NSIP, as defined under Part 3 of the Planning Act 2008, hence the Applicant requires a DCO.

- 1.2.2 The reinforcement would comprise approximately 18km of overhead line (consisting of approximately 50 new pylons, and conductors) and 11km of underground cable system (with associated joint bays and above ground link pillars).
- 1.2.3 Four cable sealing end (CSE) compounds would be required to facilitate the transition between the overhead and underground cable technology. The CSE would be within a fenced compound, and contain electrical equipment, support structures, control building and a permanent access track.
- 1.2.4 Approximately 27km of existing overhead line and associated pylons would be removed as part of the proposals (25km of existing 132kV overhead line between Burstall Bridge and Twinstead Tee, and 2km of the existing 400kV overhead line to the south of Twinstead Tee). To facilitate the overhead line removal, a new grid supply point (GSP) substation is required at Butler's Wood, east of Wickham St Paul, in Essex. The GSP substation would include associated works, including replacement pylons, a single circuit sealing end compound and underground cables to tie the substation into the existing 400kV and 132kV networks.
- 1.2.5 Some aspects of the project, such as the underground cable sections and the GSP substation, constitute 'associated development' under the Planning Act 2008.
- 1.2.6 Other ancillary activities would be required to facilitate construction and operation of the project, including (but not limited to):
- Modifications to, and realignment of sections of existing overhead lines, including pylons;
 - Temporary land to facilitate construction activities including temporary amendments to the public highway, public rights of way, working areas for construction equipment and machinery, site offices, welfare, storage and access;
 - Temporary infrastructure to facilitate construction activities such as amendments to the highway, pylons and overhead line diversions, scaffolding to safeguard existing crossings and watercourse crossings;
 - Diversion of third-party assets and land drainage from the construction and operational footprint; and
 - Land required for mitigation, compensation and enhancement of the environment as a result of the environmental assessment process, and the Applicant's commitments to Biodiversity Net Gain.

1.3 Project Programme

- 1.3.1 It is assumed that the GSP substation and the associated works would take approximately 18 months to construct and this would take place in advance of the development consent being granted. The main overhead line/underground cable works are proposed to commence in mid-2024, starting with first site access and compound set up and then be completed in mid-2028. Reinstatement and landscape planting would then take place until mid-2029.

1.4 This Statement of Common Ground

- 1.4.1 For the purpose of this SoCG, National Grid (the Applicant) and TC East Anglia One OFTO Limited will jointly be referred to as the 'Parties'. When referencing to TC East Anglia One OFTO Limited alone, they will be referred to as 'the Consultee'.
- 1.4.2 Throughout the SoCG:
- Where a section begins 'Matters Agreed', this sets out matters that have been agreed between the Parties and where there is no dispute.
 - Where a section begins 'Matters Not Agreed', this sets out matters that are not agreed between the Parties and where a difference of opinion remains.
 - Where a section begins 'Matters Under Discussion', this sets out matters that are subject to further negotiation between the Parties.
- 1.4.3 This SoCG is structured as follows:
- Section 1 provides an introduction to this SoCG and a description of its purpose.
 - Section 2 states the role of the Consultee in the DCO application process and details engagement undertaken between the Parties.
 - Section 3 sets out matters agreed between the Parties.
 - Section 4 sets out matters not agreed between the Parties.
 - Section 5 sets out matters where agreement is currently outstanding between the Parties.
 - Section 6 includes the signing off sheet.
- 1.4.4 It should be noted that this SoCG does not seek to agree the acceptability of the Consultee's development(s), but it will set out an approach as to how the Consultee's development(s) will be managed in the context of the project and the powers granted by the DCO, in respect to the Bramford to Twinstead reinforcement and the East Anglia One project only.
- 1.4.5 This SoCG has been updated at Examination Deadline 6 (20 December 2023) and supersedes the version submitted in April 2023 at the application stage (Draft Statement of Common Ground TC East Anglia One OFTO Limited and East Anglia Three Limited [APP-174]) and the version submitted at Deadline 1 (Draft Statement of Common Ground TC East Anglia ONE OFTO Limited [REP1-030]).

2. Record of Engagement

2.1 Role of the Consultee in the Process

- 2.1.1 East Anglia Offshore Wind Limited was originally a joint venture owned equally by SPR (UK) Limited and Vattenfall Wind Power Ltd. East Anglia Offshore Wind Limited has a Zone Development Agreement with The Crown Estate to develop approximately 7.2 gigawatts (GW) of offshore wind projects off the coast of East Anglia. East Anglia Offshore Wind has renamed this Zone the East Anglia Zone.
- 2.1.2 However, the transmission assets of the East Anglia One Windfarm have been transferred to TC East Anglia One OFTO Limited, and TC East Anglia One OFTO Limited is now the Transmission Licence holder for these assets. Since the divestment of East Anglia One from SPR, The Applicant has been engaging with the new licence holder company, 'Transmission Investment'. Transmission Investment and Amber are joint venture partners for Transmission Capital (TC) and as such own and manage over a third of the Offshore Transmission assets in the UK, now including East Anglia One. As such, the recipient of the original SoCG (SPR) has now changed to 'TC East Anglia One OFTO'.

2.2 East Anglia One

- 2.2.1 The first project developed in the East Anglia Zone was the East Anglia One project which comprised the development of an offshore wind farm consisting of up to 325 wind turbine generators and associated infrastructure, located 43km from the Suffolk Coast. The East Anglia One project includes an onshore substation adjacent to the existing substation at Bramford, to connect the offshore windfarm to the Applicant. A plan showing East Anglia One's Order Limits within the proximity of Bramford Substation is contained at **Appendix 1**.
- 2.2.2 In respect to the East Anglia One project, the high-level project timeline is summarised as follows:
- An application for development consent was submitted to the Planning Inspectorate in November 2012.
 - Consent was granted by the Secretary of State (SoS) for the Department of Energy and Climate Change in June 2014.
 - A non-material change request was subsequently submitted in 2015 and a further non-material change request was submitted in 2021.
 - From September 2019 power from the turbines began flowing to the onshore substation near Bramford.
 - East Anglia One is now fully operational, with the capacity to produce 714MW of energy.

2.3 Project Interface

- 2.3.1 The project would contain and/or involve development works that relate to the removal/installation of overhead lines on/or in close proximity to elements of the

Consultee's existing developments at Bramford near Bramford Substation. Of particular importance, the Consultee has implemented a substation (pursuant to East Anglia One), including associated landscaping, to the north of the existing National Grid substation in Bramford.

- 2.3.2 Meanwhile, the project would involve works at the existing National Grid substation at Bramford. There are proposed works at Bramford Substation, including the installation of new shunt reactors to maintain the electrical operating parameters of the 400kV network and gantry structures to connect the overhead line into the substation. This work would take place within the boundaries of National Grid's operational land.
- 2.3.3 The proposed 400kV overhead line would tie into the existing substation on the western boundary. This would require the realignment of the existing 400kV overhead line and a new angle pylon, near Hill Farm to connect into Bramford Substation. The existing 400kV overhead line to the northeast of Hill Farm would be removed (comprising three pylons and the intervening spans of conductors).
- 2.3.4 The following list provides details of the proposed development works, that would be required pursuant to the project and as detailed on Sheet 1 General Arrangement Plan (see **Appendix 2**), which may interface with the Consultee's development in this location:
- The removal of a short section of the existing 400kV overhead line including two pylons 4YL002 and 4YL003;
 - Realignment of the existing 400kV line (removal of the section of line extending north-west from the substation (green line) and replacement of line extending to the south-west (grey line);
 - Moving the existing 400kV overhead line (downleads and conductors) from the northern gantry;
 - Constructing the two 400kV overhead lines to both come into the two western gantries;
 - Switchgear; and
 - Shunt reactors on the southern line (one for each circuit, needed due to the underground cable section down the line).
- 2.3.5 Following SPR's feedback to the Statutory Consultation in respect to the interface with East Anglia One and East Anglia Three, a number of changes to the proposals around Bramford Substation to reduce the impact on SPR's landscape planting southwest of the East Anglia One Substation were implemented:
- Rerouted construction access track;
 - Construction compound moved to adjacent field to the south and away from the SUDs pond; and
 - Minimised the Order Limits to allow more space for SPR's mitigation planting.
- 2.3.6 The technical interface between the respective projects is currently being determined during on-going discussions. The interface chiefly comprises the removal of three spans of overhead line; the existing SuDs pond and it being a potential receptor for run off during demolition and construction; the proposed accesses including the access from Bullen Lane and East Anglia Three's access to the SuDs pond; works within the substation itself and the cable routes from the substation (East Anglia One) and converter station (East Anglia Three).

- 2.3.7 The Order Limits for the project fall within an area of landscape planting south-west of the East Anglia One Substation where the removal of a short section of the existing 400kV overhead line including two pylons 4YL002 and 4YL003 is proposed. This landscape planting was implemented as part of the East Anglia One Order Requirements to mitigate landscape and visual impacts of the Substation. An interface plan showing the overlap of the Parties' projects is contained at **Appendix 3**. Meanwhile, the approved East Anglia One landscaping proposals are contained at **Appendix 4**.

2.4 Summary of Pre-Application Discussions

- 2.4.1 Table 2.1 summarises the consultation and engagement that has taken place between the Parties prior to submission of the application.

Table 2.1 – Pre-application discussions

Date	Subject	Discussion Points
21 March 2022	Written response to Statutory Consultation	The Consultee (SPR) responded to the Applicant's Statutory Consultation in the capacity of both East Anglia One and East Anglia Three. The Consultee drew a distinction between East Anglia One & Three, identified their land interests and advised that the project (as proposed at the time) was likely to impact on the Consultee's existing planting implemented as part of East Anglia One's Order Requirements to mitigate landscape and visual impacts associated with the Converter Station. In addition, the Consultee requested that matters in respect to cumulative effects between the projects were fully considered in any cumulative effects assessment, including traffic and transport, landscape, ecology, water resources and noise. See written response at Appendix 5 .
14 April 2022	Consultee's Statutory Consultation feedback	Meeting between the Applicant and the Consultee (SPR), focussed on the Consultee's Statutory Consultation feedback, particularly in respect to the implications of the Consultee's existing landscaping, SUDS pond, access, and cumulative effects. Issues discussed included whether a proposed construction compound to the south-west of the Consultee's converter station can be moved, and access routes rationalised.
20 June 2022	Introductions	Follow-up email from the Applicant Consents Officer to initiate further discussions of the relative projects with a view of progressing a SoCG with the Consultee (SPR).
10 August 2022	Project interface	Virtual meeting with the Consultee's Consents Compliance Managers (SPR) and to follow up on introductory emails and discuss the relative projects with a view of progressing a SoCG.
23 August 2022	landscaping Discharge of Requirements, email from the Consultee	A follow up email from the meeting held on 10 August 2022, providing the Applicant to a link in respect to the landscaping Discharge of Requirements in respect to East Anglia Three for the area around Bramford Substation.
29 September 2022	Landscape planting and the Targeted Consultation, email to the Consultee	Following the Consultee's (SPR) feedback at Statutory Consultation, it was reported to the Consultee's Consents Compliance Managers that a number of changes to the proposals around Bramford Substation had been implemented to reduce the impact on the Consultee's landscape planting southwest of the East Anglia One's Substation. It was also advised that the targeted consultation was open for responses.

Date	Subject	Discussion Points
10 October 2022	Consultee's written response to Targeted Consultation	The Consultee (SPR) responded to the Applicant's Targeted Consultation advising that they were pleased to see a number of changes implemented following the Statutory Consultation. In addition, the Consultee requested that matters in respect to cumulative effects between the projects were fully considered in any cumulative effects assessment, including traffic and transport, landscape, ecology, water resources and noise. The Consultee also encouraged on-going discussions to inform any SoCG. See response contained at Appendix 6 .
18 January 2023	Email from SPR's Head of Development to National Grid's Consents Office	Email from SPR's Head Of Development advising that the Transmission Assets of the East Anglia One Windfarm have been transferred to TC East Anglia One OFTO Limited. As of this date TC East Anglia One OFTO Limited is the Transmission Licence holder for these assets.
20 January 2023	Draft SoCG	Email to Consultee (SPR) with the Draft SoCG attached to initiate further discussions.
24 April 2023	Introductory meeting with Transmission Investment's Consent Officer	Since the divestment of East Anglia One from SPR, the Applicant has engaged with Transmission Investment. Transmission Investment and Amber are joint venture partners for Transmission Capital (TC) and as such own and manage over a third of the Offshore Transmission assets in the UK, now including East Anglia One.

DCO SUBMISSION APRIL 2023

2.5 Summary of Post-Submission Discussions

2.5.1 Table 2.2 summarises the consultation and engagement that has taken place between the Parties post submission of the application.

Table 2.2 – Post-submission discussions

Date	Topic	Discussion Points
6 June 2023	Notification of Relevant Representation	The Applicant wrote to the Consultee to inform them that the application for development consent had been accepted and that relevant representations could be submitted.
17 July 2023	Draft SoCG	Email to Consultee (SPR) with the Draft SoCG attached to initiate further discussions.
18 August 2023	Follow up email	No response from the Consultee
8 September 2023	Follow up email	No response from the Consultee.
16 October 2023	Follow up email	No response from the Consultee.
27 November 2023	Follow up email	Engagement with the Consultee resumed.
11 December 2023	Teams Meeting	Teams meeting between the parties to discuss: <ol style="list-style-type: none"> 1. Introductions 2. Summary of current position 3. Summary of respective projects 4. Next Steps

5. AOB

18 December 2023	Follow up Meeting	Teams Parties meet to further progress discussions with a view of agreeing the technical interface.
------------------	-------------------	---

DRAFT

3. Matters Agreed

3.1.1 The Parties agree the following:

- i. Pursuant to section 6A(5) of the Electricity Act 1989, the Consultee benefits from an electricity supply licence under section 6(1)(d) of the Electricity Act 1989.
- ii. The Consultee acknowledges the project description for the project as set out in Section 1.2 of this SoCG.
- iii. The Consultee has no objection to the principle of the project.
- iv. The Parties can see no reason why the project and the East Anglia One project cannot be implemented and operated without conflict with one another.
- v. The Parties agree to continue discussing landscape mitigation in the areas of land in which both Parties have an interest (located within the vicinity of all that land that may be required for the project and falls within the Order Limits for the project). Meanwhile, if any of the Consultee's existing landscape planting is removed by the project, it would need to be replaced and further discussions would also be required on the subsequent maintenance of any replacement planting over a ten-year period.
- vi. The Consultee agrees to provide a diagram and list of all their apparatus (existing or proposed) that is in the vicinity of the project and the Consultee agrees that it has identified and listed those parts of its network apparatus (existing or proposed) that are located within the vicinity of all that land that may be required for all the development works required under the terms of the project.

4. Matters Not Agreed

Table 4.1 – Matters not agreed

SoCG ID	Matter	The Consultee Position	The Applicant Position
Currently, no matters are not agreed between the Parties.			

5. Matters Under Discussion

Table 5.1 – Matters under discussion

SoCG ID	Matter	The Consultee Position	The Applicant Position
Technical Interface			
5.1.1	There is an interface between the project and the Consultee's proposed /existing assets	The Applicant and the Consultee remain in discussions in respect to the technical interface, with a view of agreeing a suitable Interface Agreement.	The Applicant and the Consultee remain in discussions in respect to the technical interface, with a view of agreeing a suitable Interface Agreement. In addition, the draft Development Consent Order [APP-034] includes (at Part 1 of Schedule 14) general protective provisions for the benefit of statutory undertakers.
Sharing of Information			
5.1.2	Sharing of information to inform the technical interface	Parties agreed to: Provide further details on the legal and land arrangements associated with the divestment; Share Shapefiles of as-built records for East Anglia ONE; Review Protective Provisions and provide feedback; Share feedback on the draft SoCG; Prepare updated bespoke interface plan to initiate further discussions similar to the one attached; Consider shared access of internal road; Consider process for sharing information during construction and removal and reinstatement of landscaping; and Agree fees and costs associated with engagement.	Same as Consultee Position.

6. Approvals


Signed	
On Behalf of	
Name	
Position	
Date	

Signed	
On Behalf of	
Name	
Position	
Date	

Reference List

Department for Communities and Local Government (2015) *Planning Act 2008: Guidance for the examination of applications for development consent*. March 2015 (Department for Communities and Local Government, 2015)

Appendix 1: The Consultee's Order Limits near Bramford Substation

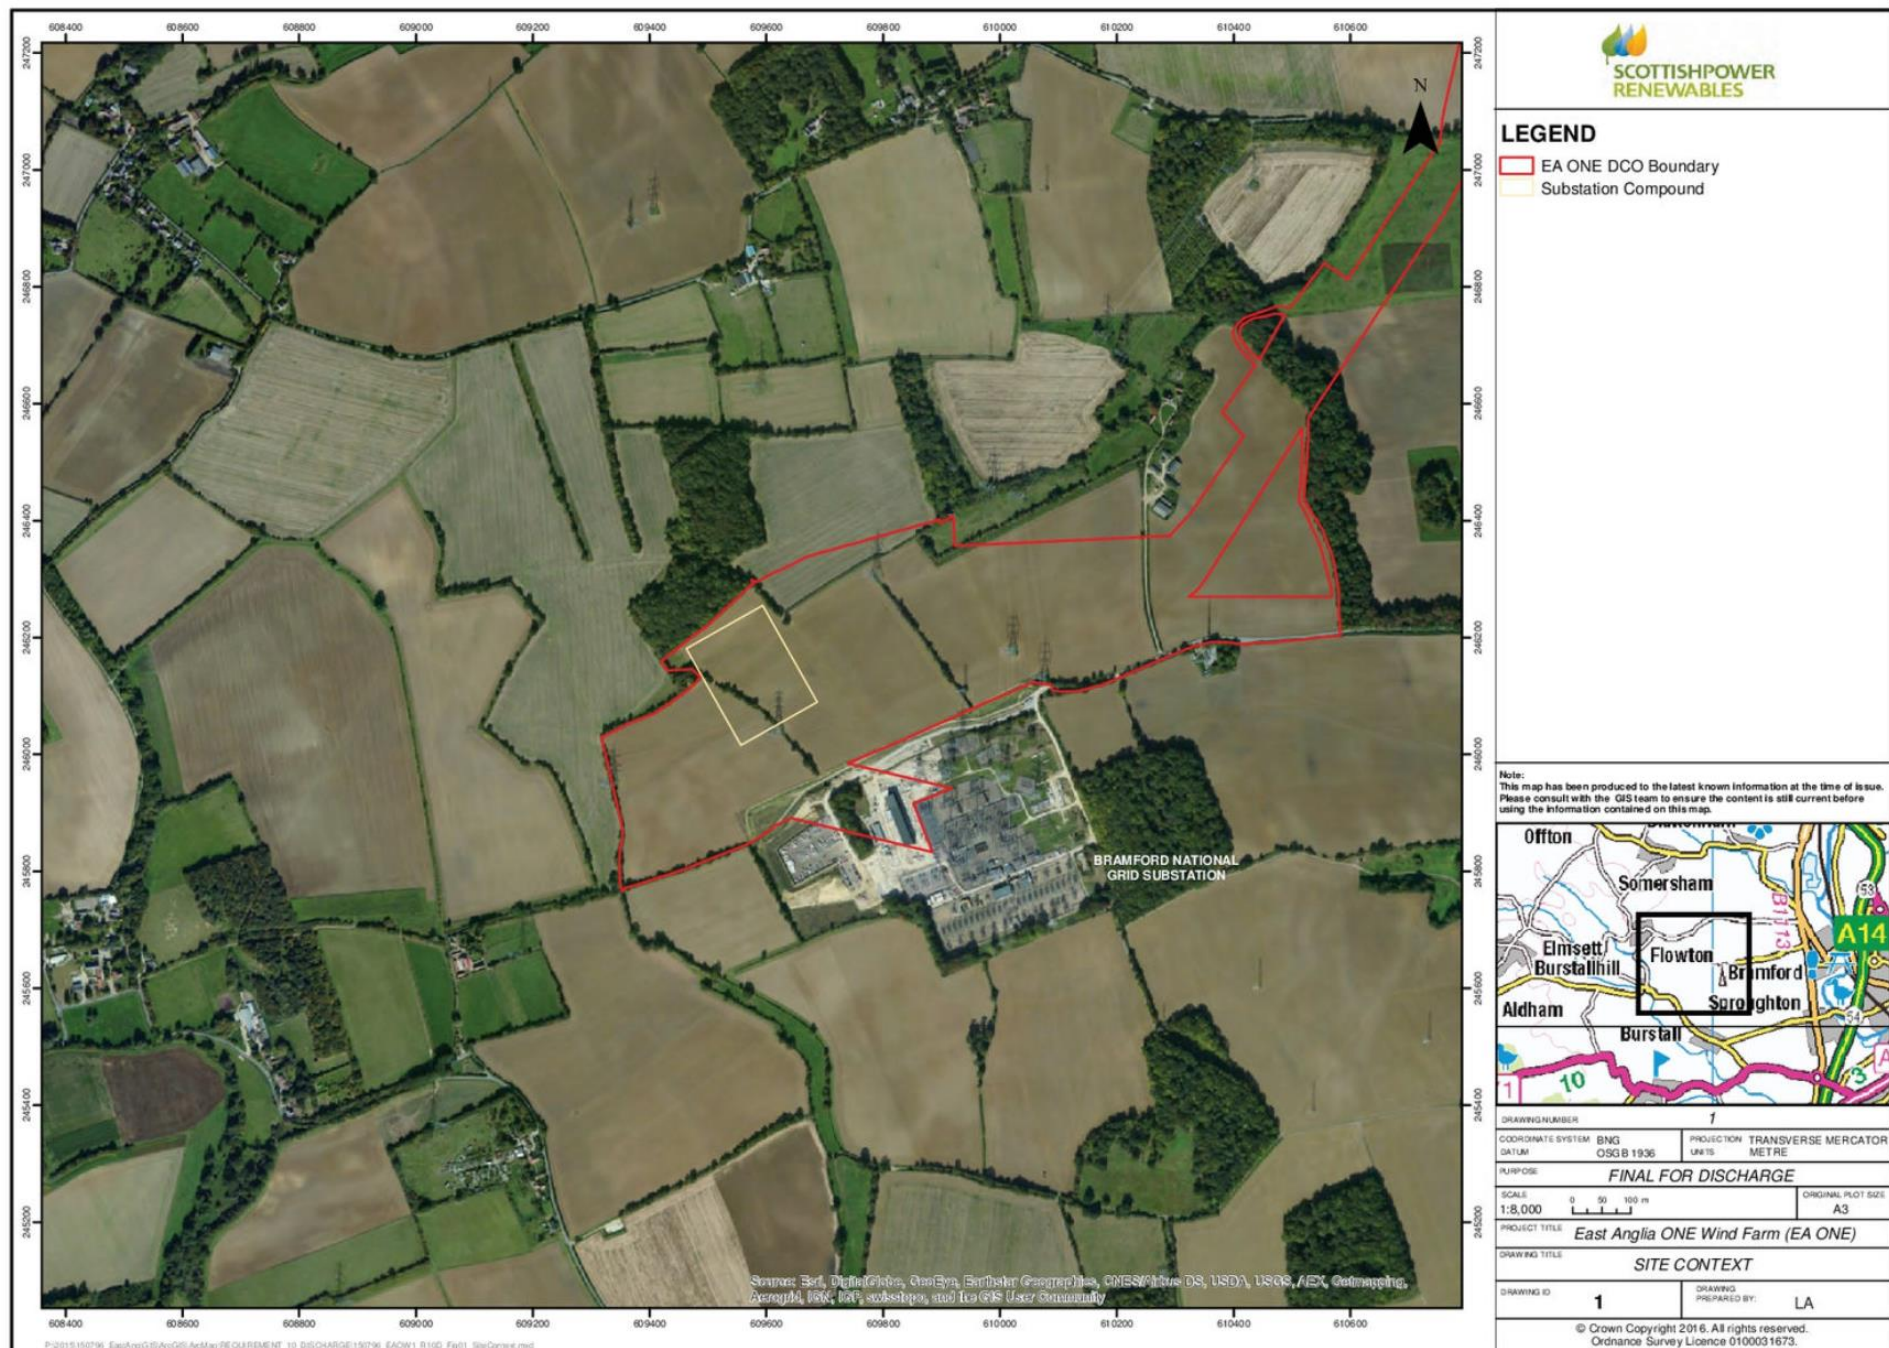

Appendix 2: The Project's Order Limits near Bramford Substation (Sheet 1, General Arrangement Plan)




Application Document 2.10

Reproduced from Ordnance Survey maps by permission of Ordnance Survey on behalf of the controller of His Majesty's Stationery Office. © Crown Copyright Ordnance Survey, Licence no. 0100059731

Legend

- RB Proposed 400kV overhead line
- 4YL Existing 400kV overhead line
- 4YLA Existing 400kV overhead line
- PCB Existing 132kV overhead line
- Order limits
- Limits of deviation: overhead Lines
- Limits of deviation: underground cable
- Limits of deviation: non-linear works
- Temporary pylon (not to scale)
- Proposed pylon (not to scale)
- Existing pylon (not to scale)
- Proposed pylon modification works (not to scale)
- Proposed pylon realignment (not to scale)
- Proposed pylon removal (not to scale)
- Existing gantry (not to scale)
- Proposed gantry realignment (not to scale)
- Proposed gantry (not to scale)
- Proposed cable sealing end platform tower (not to scale)
- Proposed cable sealing end platform tower modification (not to scale)
- Existing 400kV overhead line
- Proposed modification to 400kV overhead line
- Proposed realignment of existing 400kV overhead line
- Proposed removal of 400kV overhead line
- Proposed 400kV overhead line
- Existing 132kV overhead line
- Proposed modification of 132kV overhead line
- Proposed removal of 132kV overhead line
- Proposed 400kV underground cables
- Proposed 132kV underground cables
- Temporary 132kV overhead line diversion
- Temporary 400kV overhead line diversion
- Proposed trenchless 400kV underground cable installation working area
- Temporary access bridge
- Permanent access point
- Permanent access route
- Temporary access point
- Temporary access route
- Temporary construction compound
- Existing substation
- Proposed grid supply point substation (GSP)
- Cable sealing end compound
- Environmental area

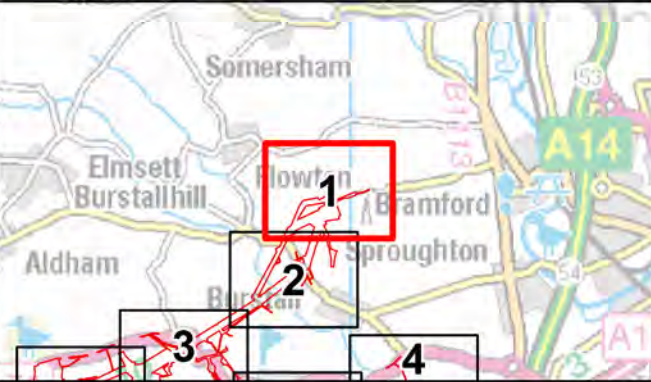

Reference should be made to Document 2.1 Guide to the Plans which provides further information on what the plans show.

NG Investment No. 21847					
A	17/02/2023	Rev A for DCO application	NP	DF	RF
ISSUE	DATE	REMARKS	DRAWN	CHKD	APPD
PROJECT: Bramford to Twinstead Reinforcement					
nationalgrid					
Document 2.10 General Arrangement Plans					
CIRCUIT / SITE: Bramford – Pelham & Bramford – Braintree – Bulls Lodge				GIS	
ORIGINATOR DRAWING NO. A1/ACC/21847/001				A1	
NG DRAWING No. BT-NG-020621-545-0010		SHEET NO. 01	NO. OF SHEETS 30		ISSUE: A
SCALE: 1:2,500					



Appendix 3: East Anglia One and Bramford to Twinstead Interface




Annex. 1

Reproduced from Ordnance Survey maps by permission of Ordnance Survey on behalf of the controller of His Majesty's Stationery Office. © Crown Copyright Ordnance Survey, Licence no. 0100059731

Legend

- RB Proposed 400kV overhead line
- 4YL Existing 400kV overhead line
- 4YLA Existing 400kV overhead line
- PCB Existing 132kV overhead line
- Order limits
- Proposed pylon (not to scale)
- Existing pylon (not to scale)
- Proposed pylon modification works (not to scale)
- Proposed pylon realignment (not to scale)
- Proposed pylon removal (not to scale)
- Existing gantry (not to scale)
- Proposed gantry realignment (not to scale)
- Proposed gantry (not to scale)
- Existing 400kV overhead line
- Proposed modification to 400kV overhead line
- Proposed realignment of existing 400kV overhead line
- Proposed removal of 400kV overhead line
- Proposed 400kV overhead line
- Existing 132kV overhead line
- Proposed modification of 132kV overhead line
- Proposed removal of 132kV overhead line
- Access point (with accompanying reference)
- Temporary access point
- Temporary access route
- Scottish Power Renewables East Anglia ONE

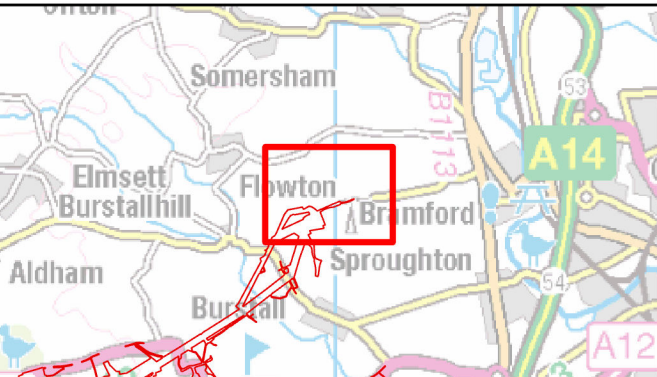

Reference should be made to Document X.X Guide to the Plans which provides further information on what the plans show.

NG Investment No.									
A	09/06/2023	Issued for Information				NP	DF	RF	
ISSUE	DATE	REMARKS				DRAWN	CHKD	APPD	

PROJECT: Bramford to Twinstead Reinforcement

nationalgrid

TITLE: East Anglia ONE Interface Plan

CIRCUIT / SITE: Bramford - Pelham & Bramford - Braintree - Bulls Lodge

GIS

ORIGINATOR DRAWING NO. Annex 1


A1

NG DRAWING No.	SHEET NO.	NO. OF SHEETS	ISSUE:
N/A	1	1	A

SCALE: 1:5,000



Appendix 4: East Anglia One Approved Landscaping Proposals

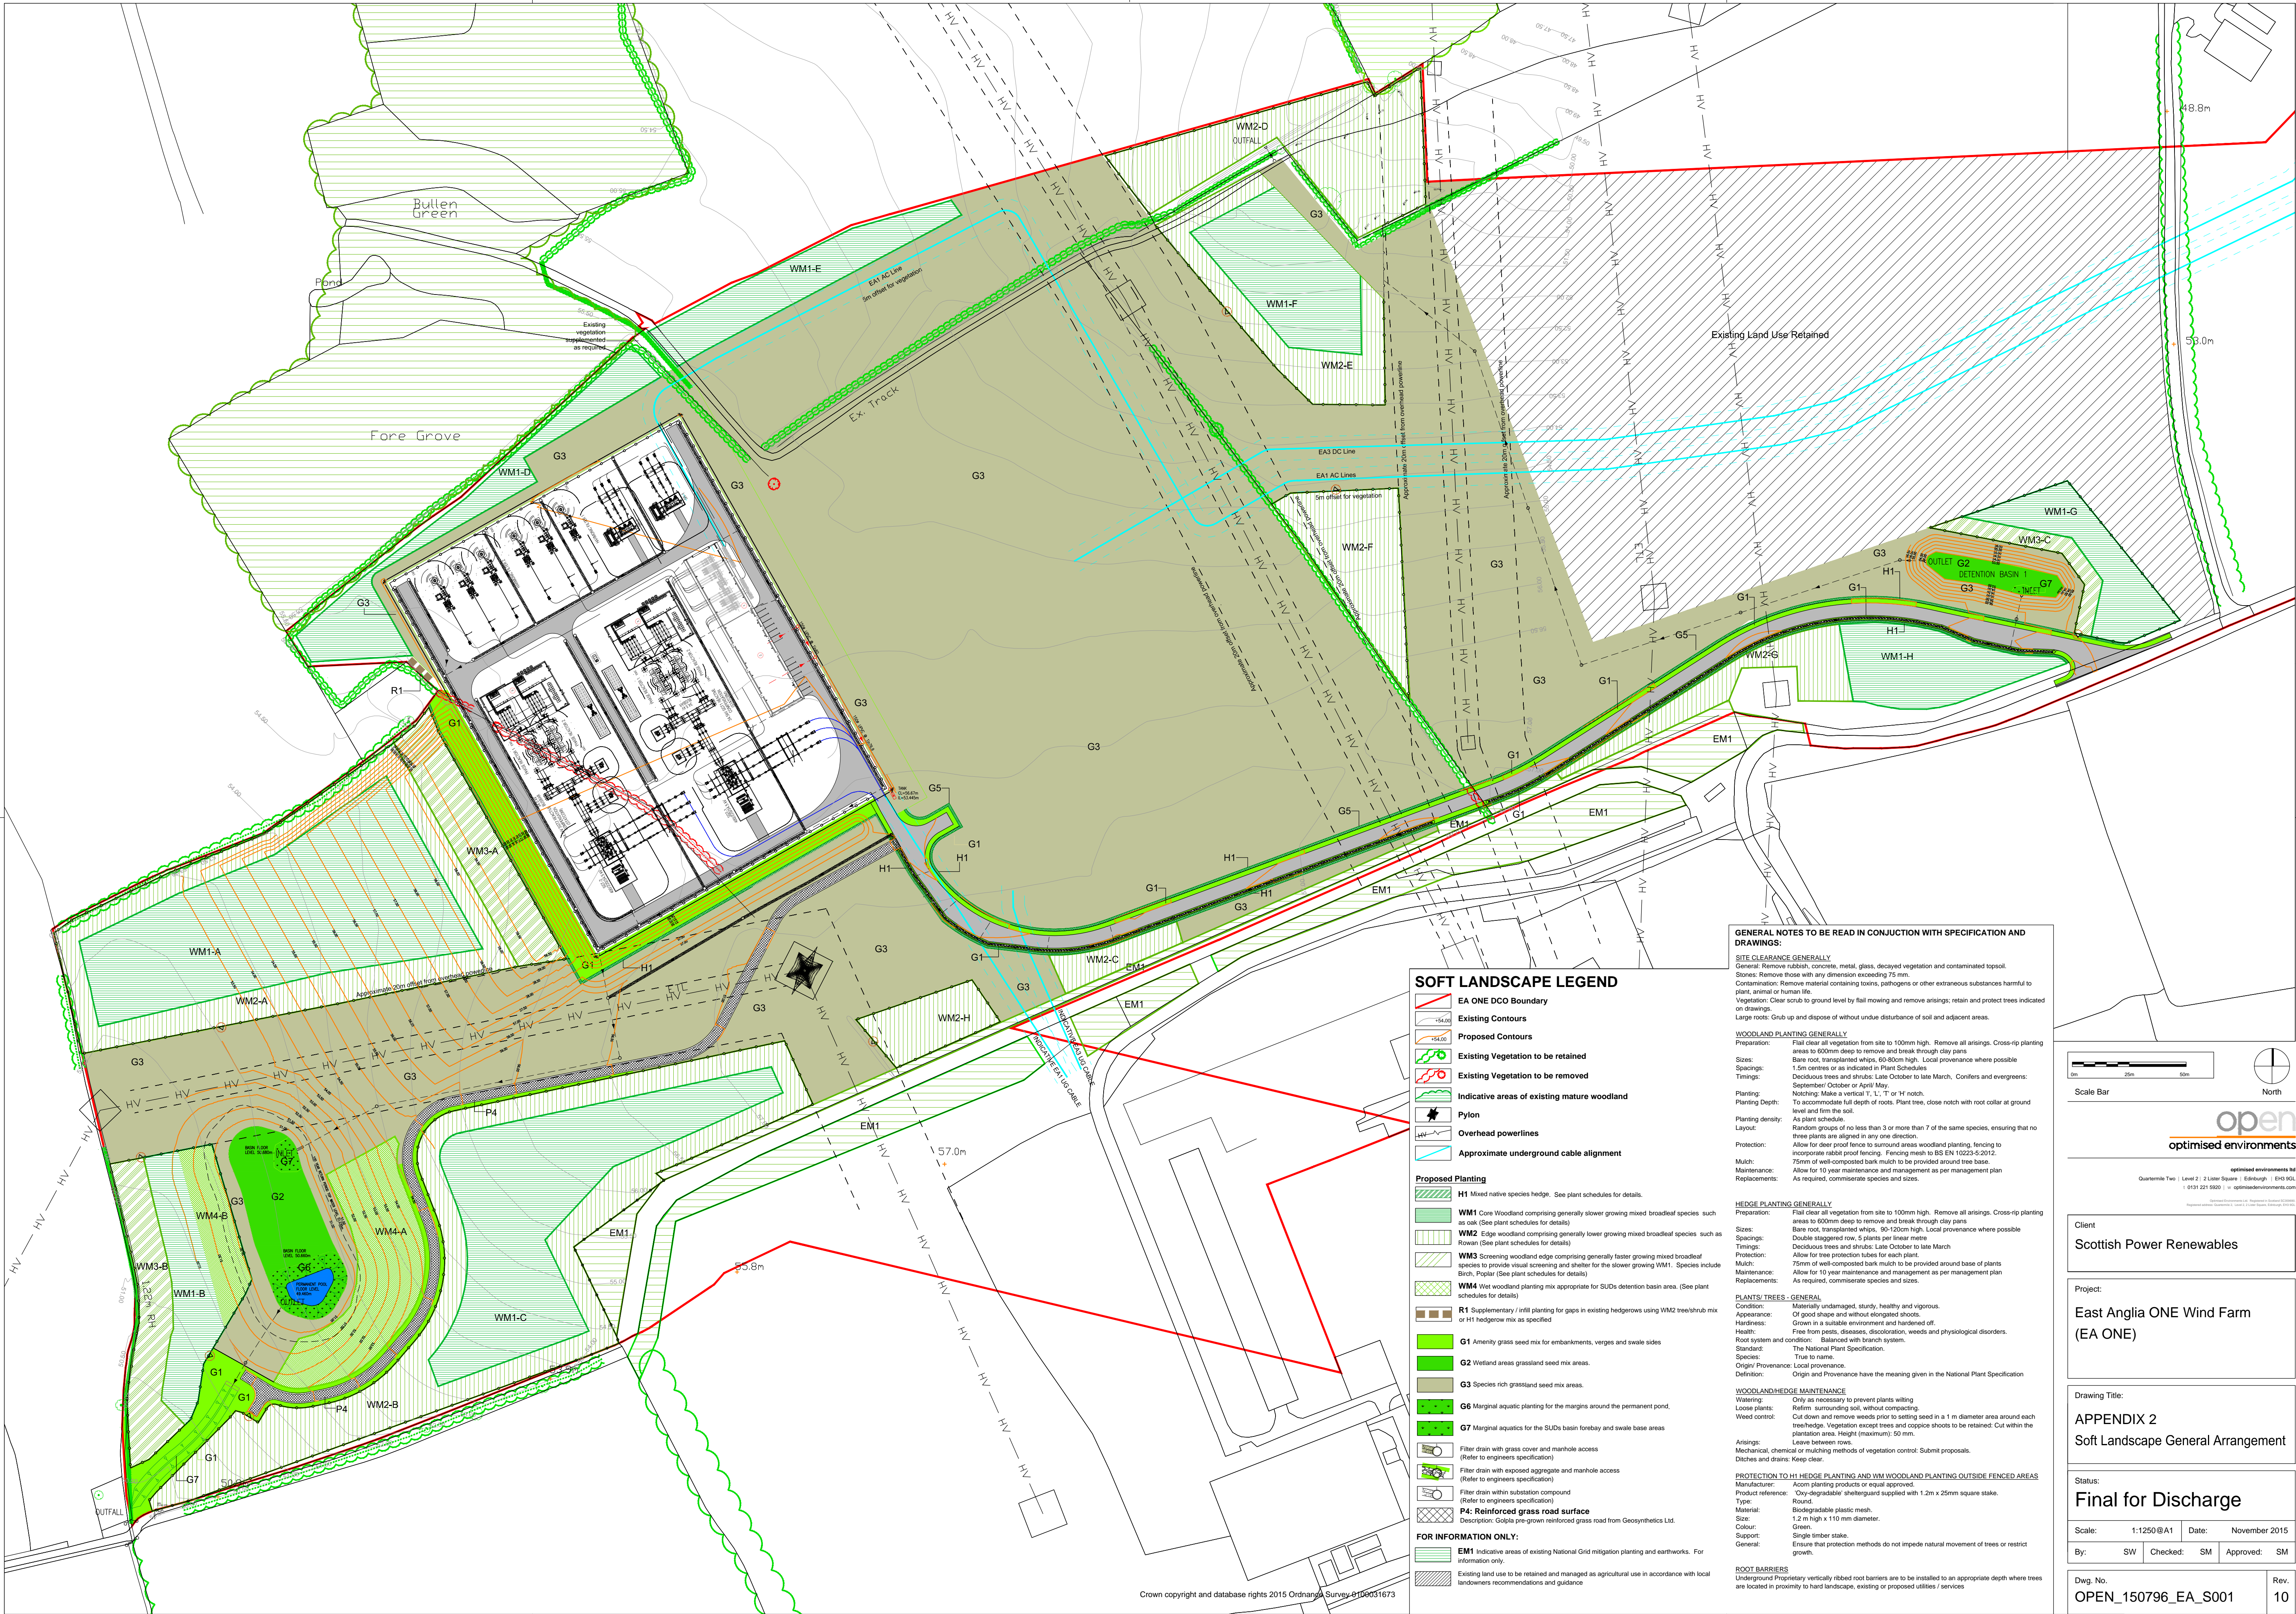

SOFT LANDSCAPE LEGEND

- EA ONE DCO Boundary
- Existing Contours
- Proposed Contours
- Existing Vegetation to be retained
- Existing Vegetation to be removed
- Indicative areas of existing mature woodland
- Pylon
- Overhead powerlines
- Approximate underground cable alignment

- Proposed Planting**
- H1 Mixed native species hedge. See plant schedules for details.
 - WM1 Core Woodland comprising generally slower growing mixed broadleaf species such as oak (See plant schedules for details)
 - WM2 Edge woodland comprising generally lower growing mixed broadleaf species such as Rowan (See plant schedules for details)
 - WM3 Screening woodland edge comprising generally faster growing mixed broadleaf species to provide visual screening and shelter for the slower growing WM1. Species include Birch, Poplar (See plant schedules for details)
 - WM4 Wet woodland planting mix appropriate for SUDs detention basin area. (See plant schedules for details)
 - R1 Supplementary / in-fill planting for gaps in existing hedgerows using WM2 tree/shrub mix or H1 hedgerow mix as specified
 - G1 Amenity grass seed mix for embankments, verges and swale sides
 - G2 Wetland areas grassland seed mix areas.
 - G3 Species rich grassland seed mix areas.
 - G6 Marginal aquatic planting for the margins around the permanent pond.
 - G7 Marginal aquatic for the SUDs basin forebay and swale base areas
 - Filter drain with grass cover and manhole access (Refer to engineers specification)
 - Filter drain with exposed aggregate and manhole access (Refer to engineers specification)
 - Filter drain within substation compound (Refer to engineers specification)
 - P4: Reinforced grass road surface
 - EM1 Indicative areas of existing National Grid mitigation planting and earthworks. For information only
 - Existing land use to be retained and managed as agricultural use in accordance with local landowners recommendations and guidance

GENERAL NOTES TO BE READ IN CONJUNCTION WITH SPECIFICATION AND DRAWINGS:

SITE CLEARANCE GENERALLY
General: Remove rubbish, concrete, metal, glass, decayed vegetation and contaminated topsoil.
Stones: Remove those with any dimension exceeding 75 mm.
Contamination: Remove material containing toxins, pathogens or other extraneous substances harmful to plant, animal or human life.
Vegetation: Clear scrub to ground level by flat mowing and remove arisings; retain and protect trees indicated on drawings.
Large roots: Grub up and dispose of without undue disturbance of soil and adjacent areas.

WOODLAND PLANTING GENERALLY
Preparation: Flat clear all vegetation from site to 100mm high. Remove all arisings. Cross-rip planting areas to 600mm deep to remove and break through clay pans
Sizes: Bare root, transplanted whips, 60-80cm high. Local provenance where possible
Spacings: 1.6m centres or as indicated in Plant Schedules
Timings: Deciduous trees and shrubs: Late October to late March. Conifers and evergreens: September/ October or April/ May
Planting: Notching: Make a vertical 'T', 'L', 'T' or 'H' notch.
Planting Depth: To accommodate full depth of roots. Plant tree, close notch with root collar at ground level and firm the soil.
As plant schedule.
Layout: Random groups of no less than 3 or more than 7 of the same species, ensuring that no three plants are aligned in any one direction.
Protection: Allow for deer proof fence to surround areas woodland planting, fencing to incorporate rabbit proof fencing. Fencing mesh to BS EN 10223-5:2012.
Mulch: 75mm of well-composted bark mulch to be provided around tree base.
Maintenance: Allow for 10 year maintenance and management as per management plan
Replacements: As required, commensurate species and sizes.


WOODLAND/HEDGE MAINTENANCE
Preparation: Flat clear all vegetation from site to 100mm high. Remove all arisings. Cross-rip planting areas to 600mm deep to remove and break through clay pans
Sizes: Bare root, transplanted whips, 90-120cm high. Local provenance where possible
Spacings: Double staggered row, 5 plants per linear metre
Timings: Deciduous trees and shrubs: Late October to late March
Protection: Allow for tree protection tubes for each plant.
Mulch: 75mm of well-composted bark mulch to be provided around base of plants
Maintenance: Allow for 10 year maintenance and management as per management plan
Replacements: As required, commensurate species and sizes.

PLANTS/ TREES - GENERAL
Condition: Materially undamaged, sturdy, healthy and vigorous.
Appearance: Of good shape and without elongated shoots.
Hardiness: Grown in a suitable environment and hardened off.
Health: Free from pests, diseases, discoloration, weeds and physiological disorders.
Root system and condition: Balanced with branch system.
Standard: The National Plant Specification.
Species: True to name.
Origin/ Provenance: Local provenance.
Definition: Origin and Provenance have the meaning given in the National Plant Specification

WOODLAND/HEDGE MAINTENANCE
Watering: Only as necessary to prevent plants wilting
Loose plants: Reform surrounding soil, without compacting
Weed control: Cut down and remove weeds prior to setting seed in a 1 m diameter area around each tree/hedge. Vegetation except trees and coppice shoots to be retained: Cut within the plantation area. Height (maximum): 50 mm.
Leave between rows.
Arisings: Mechanical, chemical or mulching methods of vegetation control: Submit proposals. Ditches and drains: Keep clear.

PROTECTION TO H1 HEDGE PLANTING AND WM WOODLAND PLANTING OUTSIDE FENCED AREAS
Manufactures: Acorn planting products or equal approved.
Product reference: 'Oxy-degradable' shelled/guard supplied with 1.2m x 25mm square stake.
Type: Round.
Material: Biodegradable plastic mesh.
Size: 1.2 m high x 110 mm diameter.
Colour: Green.
Support: Single timber stake.
General: Ensure that protection methods do not impede natural movement of trees or restrict growth.

ROOT BARRIERS
Underground Proprietary vertically ribbed root barriers are to be installed to an appropriate depth where trees are located in proximity to hard landscape, existing or proposed utilities / services

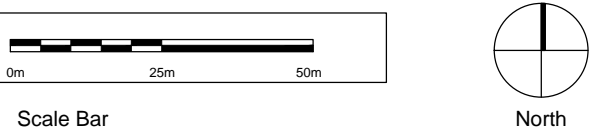

open
optimised environments

optimised environments ltd
Quartermile Two | Level 2 | 2 Lister Square | Edinburgh | EH4 3DL
0131 221 5522 | www.optimisedenvironments.com

Client
Scottish Power Renewables

Project:
East Anglia ONE Wind Farm
(EA ONE)

Drawing Title:
APPENDIX 2
Soft Landscape General Arrangement

Status:
Final for Discharge

Scale: 1:1250@A1 Date: November 2015
By: SW Checked: SM Approved: SM

Dwg. No.
OPEN_150796_EA_S001 Rev.
10

Appendix 5: The Consultee's Response to Statutory Consultation



21st March 2022

To whom it may concern,

Response to the Bramford to Twinstead Reinforcement January 2022 consultation

This letter sets out jointly ScottishPower (UK) Limited's (SPR), East Anglia One Limited's (EAOL) and East Anglia Three Limited's (EATL) comments on the National Grid proposal to reinforce the electricity transmission network between the National Grid Bramford Substation and Twinstead Tee.

EAOL own and operate the East Anglia ONE offshore wind farm (EA1). EAOL is a joint venture between SPR and Bilbao Offshore Holding Limited (which is part of the Green Investment Group). EATL is wholly owned by SPR and is in the process of discharging Development Consent Order Requirements for the East Anglia THREE offshore wind farm (EA3). EA1 and EA3 are both Nationally Significant Infrastructure Projects for which development consent was granted, respectively, on 16 June 2014 pursuant to the East Anglia ONE Offshore Wind Farm Order 2014 (EA1 Order) and on 7 August 2017 pursuant to the East Anglia THREE Offshore Wind Farm Order 2017 (EA3 Order). The EA1 Order grants consent for electricity generation with an installed capacity of up to 750MW and the EA3 Order grants consent for electricity generation with an installed capacity of up to 1,400MW.

EAOL and EATL are statutory undertakers for the purposes of their respective projects and by virtue of Article 31 of the EA1 Order and Article 30 of the EA3 Order, the land within their Order Limits should be treated as operational land required in connection with their statutory undertaking. Proposed works in Section AB - Bramford Substation to Hintlesham - are located within the Order Limits of the onshore connection works for EA1 and EA3, namely the proposed removal of existing 400kV pylons and replacement with a new 400kV pylon at Bramford Substation. As such, EAOL and EATL have a significant interest as statutory undertakers whose operational land is affected.

SPR owns land adjacent to Bramford substation and is the grantee under deeds of grant of easement along the EA1 and EA3 onshore export cable corridor.

EAOL is also a tenant under a lease of part of the land owned by SPR adjacent to the Bramford substation and is entitled, as tenant, to exercise certain of the rights granted to SPR under deeds of grant of easement along the EA1 export cable corridor.

SPR, EAOL and EATL recognise the importance of the proposed reinforcement works, however it is imperative that the works do not compromise the construction and operation of EA3 or the operation of EA1, both of which will deliver substantial renewable energy benefits towards meeting the national need for renewable energy identified in the National Policy Statement for Renewable Energy (EN-3). There are a number of concerns for National Grid to consider, as described below.

Works within EA1 and EA3 Order limits

The proposed removal of two 400kV pylons and the construction of a new 400kV pylon at Bramford Substation, are within the EA1 and EA3 Order Limits, on land owned by SPR and also

on land leased to EAOL. It is imperative that the reinforcement works around Bramford Substation are designed to ensure there is no impact on any land required by EAOL or EATL to mitigate impacts of or operate the EA1 and EA3 projects. Access to the EA1 and EA3 substations by SPR, EAOL and EATL must also be maintained at all times during both the construction and operational phases of the proposed works.

Specifically, the proposed works at Bramford Substation will impact on landscape planting south-west of the EA1 Substation, which was implemented as part of the EA1 Order Requirements to mitigate landscape and visual impacts. Any landscape planting removed would need to be replaced and further discussions would also be required on the subsequent maintenance of any replacement planting over a ten-year period.

Similarly, the two temporary access tracks required for the removal of the two 400kV pylons would also require the removal of EA1 landscape planting. It is recommended these access tracks are rationalised and combined to reduce the impact on landscape planting.

Further consideration must also be given to the proposed location of the temporary construction compound south-west of the EA1 Substation. The location proposed would sever the existing access track, impacting on the EA1 access to the SuDS pond. The proposed location in proximity to the pond also creates a risk of additional run-off from the construction compound, risking increased siltation of the SuDS pond.

Proposed planting

In initial discussions with SPR, National Grid have explored potential opportunities to provide landscape planting as part of their own net gain requirements along the existing power line route, following the removal of the pylons near to the EA1 Substation. Further discussions would be required if this proposal were to be taken forward, particularly regarding types of planting proposed, details of who would undertake landscaping, land agreements to allow access and planting to take place, and what provision for the ongoing maintenance and replanting of any failed landscaping over an extended period would be made.

Additionally, further consideration is needed to ensure that any additional planting, replacement planting and/or loss of existing planting does not undermine the EA1/EA3 Landscape Master Plan requirements contained within the respective Orders and landscape management strategies. The loss of any planting resulting in a greater visibility of the respective EA1 and EA3 substations would not be acceptable in the first instance and will require coordination of an overall landscape master plan for all three schemes in cooperation with the appropriate Local Planning Authority. The requirement for any variation or consents as part of these works resulting for EA1/EA3 would be the responsibility of National Grid in consultation with EA1 and EA3 respectively.

Cumulative effects

Given the requirement to assess cumulative effects in paragraph 5(e) of Schedule 4 to the Town and Country Planning (Environmental Impact Assessment) Regulations 2017, we trust that a full cumulative environmental assessment with both the EA1 and EA3 projects will be undertaken but we would comment particularly on EA3 for reasons set out below.


As the proposed works are likely to coincide with the construction phase of EA3, we believe the following topics require consideration, some of which are already noted in the preliminary cumulative assessment in the PEIR:

- **Traffic and transport:** Cumulative impacts from construction traffic associated with the proposed works and the EA3 Converter Station and cable route should be assessed. Additionally, the impact on Public Rights of Way (PRoW) amenity along the bridleway at Bullen Lane, which coincides with the vehicular access along Bullen Lane, should be considered.
- **Landscape, ecology and water resources:** As noted above, there is the potential for cumulative impacts in relation to landscape, water resources and ecology. This is associated with the impacts on existing landscape planting around the EA1 and EA3 substations and on the SuDS pond. This could have subsequent impacts on local fauna, including Great Crested Newts in the SuDS pond.
- **Noise:** The potential noise impacts from concurrent construction activities should be considered in the assessment and mitigated accordingly. It should be noted that piling activities are expected at the EA3 Converter Station. Information on the number, type and timing of these works will become available in Quarter 3 of 2023.

SPR, EAOL and EATL recognise the importance of the proposed works and the contribution both projects have in meeting the national need for renewable energy. We are keen to continue working with National Grid to address the concerns raised in this letter, as well as supporting National Grid's identification of enhancement opportunities around the Bramford Substation.

SPR are committed to Mid Suffolk District Council's strategic cumulative group in the Bramford area and are happy to provide appropriate information on the EA1 and EA3 sites as required. It is requested that National Grid continues to liaise with us through your existing contact at ScottishPower Renewables, Philip Rew-Williamson (prew-williamson@scottishpower.com). Please do not hesitate to contact us for further discussion or information requests.

Yours Sincerely,

 

Gareth Mills
EA Hub Onshore Project Manager,
UK Offshore Development, ScottishPower Renewables

Appendix 6: The Consultee's Response to Targeted Consultation



10 October 2022

Return address:

Terence Epo

East Anglia Three Limited c/o ScottishPower
Renewables
320 St Vincent Street

Glasgow

G2 5AD

To whom it may concern,

Response to the Bramford to Twinstead Reinforcement September 2022 Targeted Consultation

This letter sets out East Anglia Three Limited's (EATL) comments on the updated National Grid proposal to reinforce the electricity transmission network between the National Grid Bramford Substation and Twinstead Tee.

EATL is wholly owned by ScottishPower Renewables and is in the process of discharging requirements for the East Anglia THREE offshore wind farm (EA3). EA3 is a Nationally Significant Infrastructure Project for which development consent was granted on 7 August 2017 pursuant to the East Anglia THREE Offshore Wind Farm Order 2017 (EA3 Order)..

By virtue of Article 30 of the EA3 Order, EATL is a statutory undertaker for the purposes of this project and the land within the Order Limits should be treated as operational land required in connection with its statutory undertaking. Proposed works in Section AB - Bramford Substation to Hintlesham - is located within the Order Limit of the onshore connection works for EA3, namely the proposed removal of existing 400kV pylons and replacement with a new 400kV pylon at Bramford Substation. As such, EATL have a significant interest as statutory undertaker whose operational land is affected.

EATL recognise the importance of the proposed reinforcement works, however it is imperative that the works do not compromise the construction and operation of EA3 which will deliver substantial renewable energy benefits towards meeting the national need for renewable energy identified in the National Policy Statement for Renewable Energy (EN-3).

Following on from our initial letter in response to the consultation in January 2022, alongside meetings between SPR and National Grid, the changes to the design at Bramford have been reviewed and it is appreciated that a number of our previous comments have been taken into consideration. Any outstanding comments are described below.

Works within EA3 Order limits

The proposed removal of two 400kV pylons and the construction of a new 400kV pylon at Bramford Substation, are within the EA3 Order Limits, on land owned by ScottishPower

EAST ANGLIA THREE LIMITED Offshore Windfarm, 3rd Floor, 1 Tudor Street, London EC4Y 0AH

Renewables. It is imperative that the reinforcement works around Bramford Substation are designed to ensure there is no impact on any EA3 land required to mitigate or operate the EA3 project. Access to the EA3 substation by EATL must also be maintained at all times during both the construction and operational phases of the proposed works.

Additionally, consideration is needed to ensure that any additional planting does not undermine the EA3 Landscape Master Plan requirements contained within the DCO and landscape management strategies. The requirement for any variation or consents as part of these works resulting for EA3 would be the responsibility of National Grid in consultation with EA3.

Cumulative effects


Given the requirement to assess cumulative effects in paragraph 5(e) of Schedule 4 to the Town and Country Planning (Environmental Impact Assessment) Regulations 2017, we trust that a full cumulative environmental assessment with the EA3 project will be undertaken. As the proposed works are likely to coincide with the construction phase of EA3, we believe the following topics require consideration, some of which are already noted in the preliminary cumulative assessment in the PEIR:

- **Traffic and transport:** Cumulative impacts from construction traffic associated with the proposed works and the EA3 Converter Station and cable route should be assessed. Additionally, the impact on Public Rights of Way (PRoW) amenity along the bridleway at Bullen Lane, which coincides with the vehicular access along Bullen Lane, should be considered.
- **Landscape, ecology and water resources:** There is the potential for cumulative impacts in relation to landscape, water resources and ecology. This is associated with the potential for impacts on existing landscape planting around the EA3 substations and on the SuDS pond due to the proximity of the works. This could have subsequent impacts on local fauna, including Great Crested Newts in the SuDS pond.
- **Noise:** The potential noise impacts from concurrent construction activities should be considered in the assessment and mitigated accordingly. It should be noted that piling activities are expected at the EA3 Converter Station. Information on the number, type and timing of these works will become available in Q3 of 2023.

SPR recognises the importance of the proposed works and the contribution both projects have in meeting the national need for renewable energy. We are keen to continue working with National Grid and welcome further meetings to discuss the issues noted above and any other items, including if National Grid would still like to arrange a Statement of Common Ground following these design updates.

SPR are committed to Mid Suffolk District Council's strategic cumulative group in the Bramford area and are happy to provide appropriate information on the EA3 site as required. It is requested that National Grid liaise with us through Terence Eps, [REDACTED]). Please do not hesitate to contact us for further discussion or information requests.

Yours Sincerely,

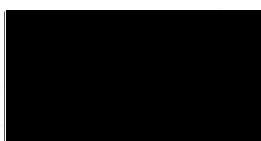



Terence Epo

Project Manager, Consent Compliance,
UK Offshore Development, ScottishPower Renewables

National Grid plc
National Grid House,
Warwick Technology Park,
Gallows Hill, Warwick.
CV34 6DA United Kingdom

Registered in England and Wales
No. 4031152
nationalgrid.com