


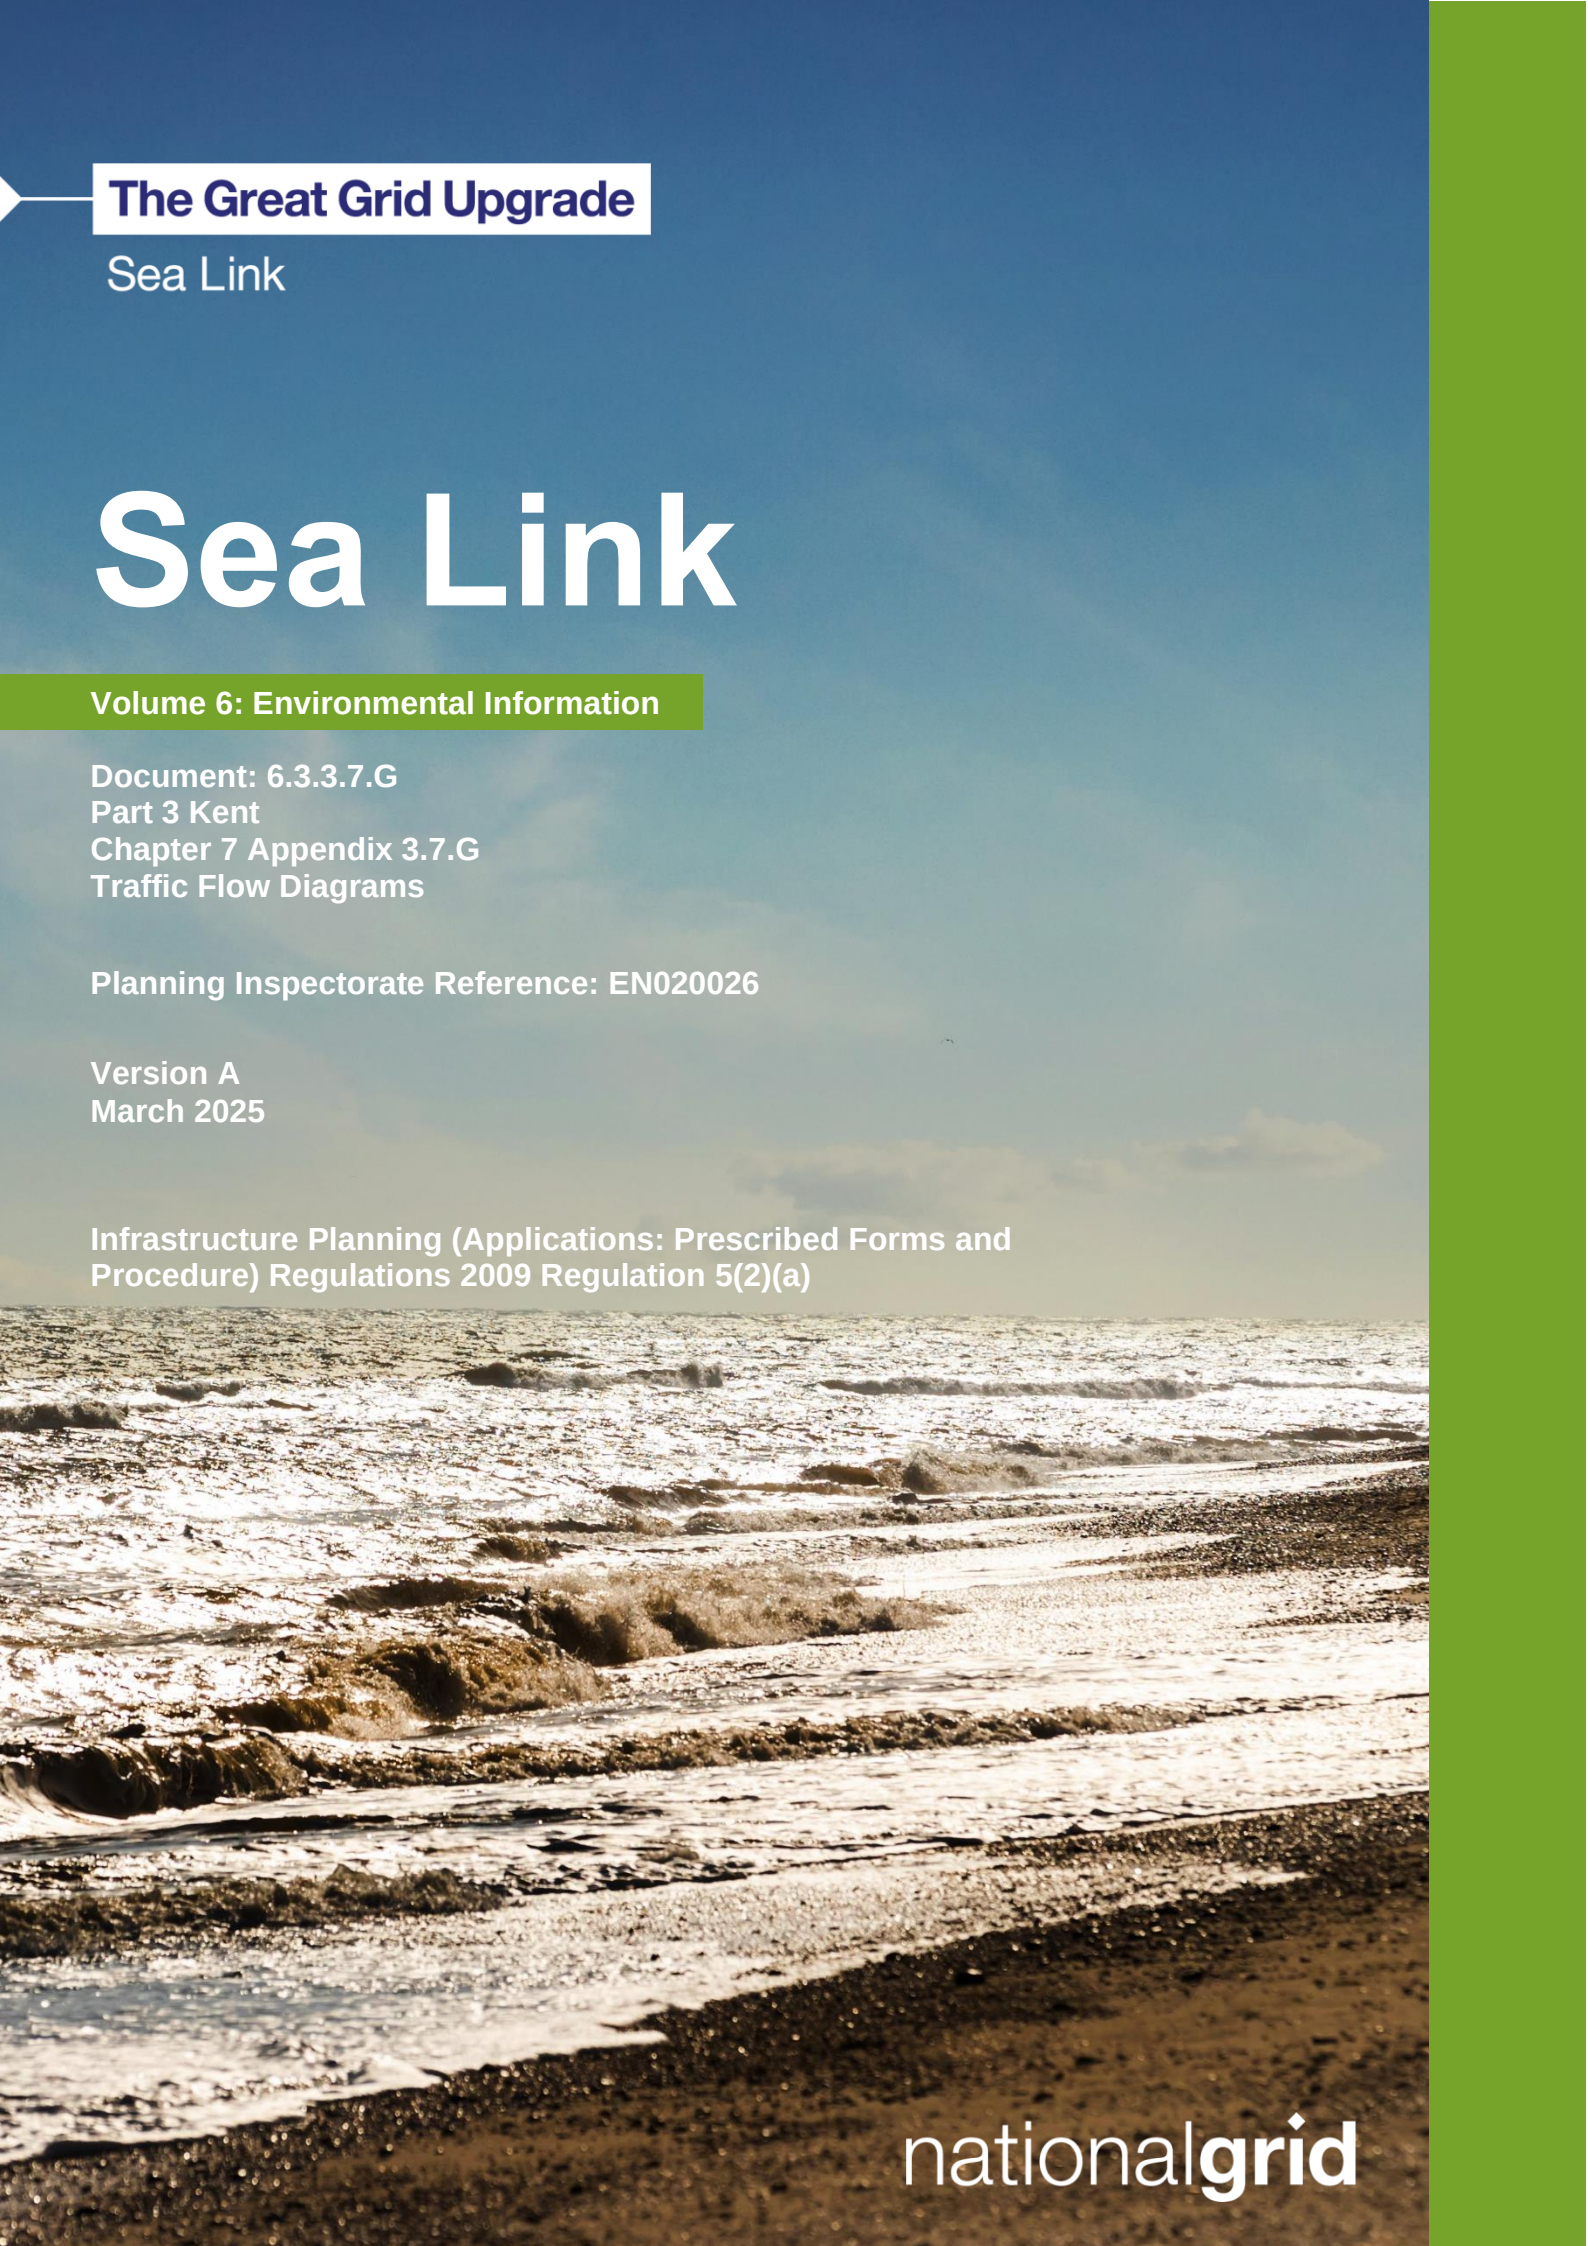

The Great Grid Upgrade

Sea Link

Sea Link

Volume 6: Environmental Information

Document: 6.3.3.7.G
Part 3 Kent
Chapter 7 Appendix 3.7.G
Traffic Flow Diagrams

Planning Inspectorate Reference: EN020026


Version A
March 2025

Infrastructure Planning (Applications: Prescribed Forms and
Procedure) Regulations 2009 Regulation 5(2)(a)


nationalgrid

Page intentionally blank


Proposed Development Traffic - Scenario 1 - Weekday (07:00-08:00) - Total

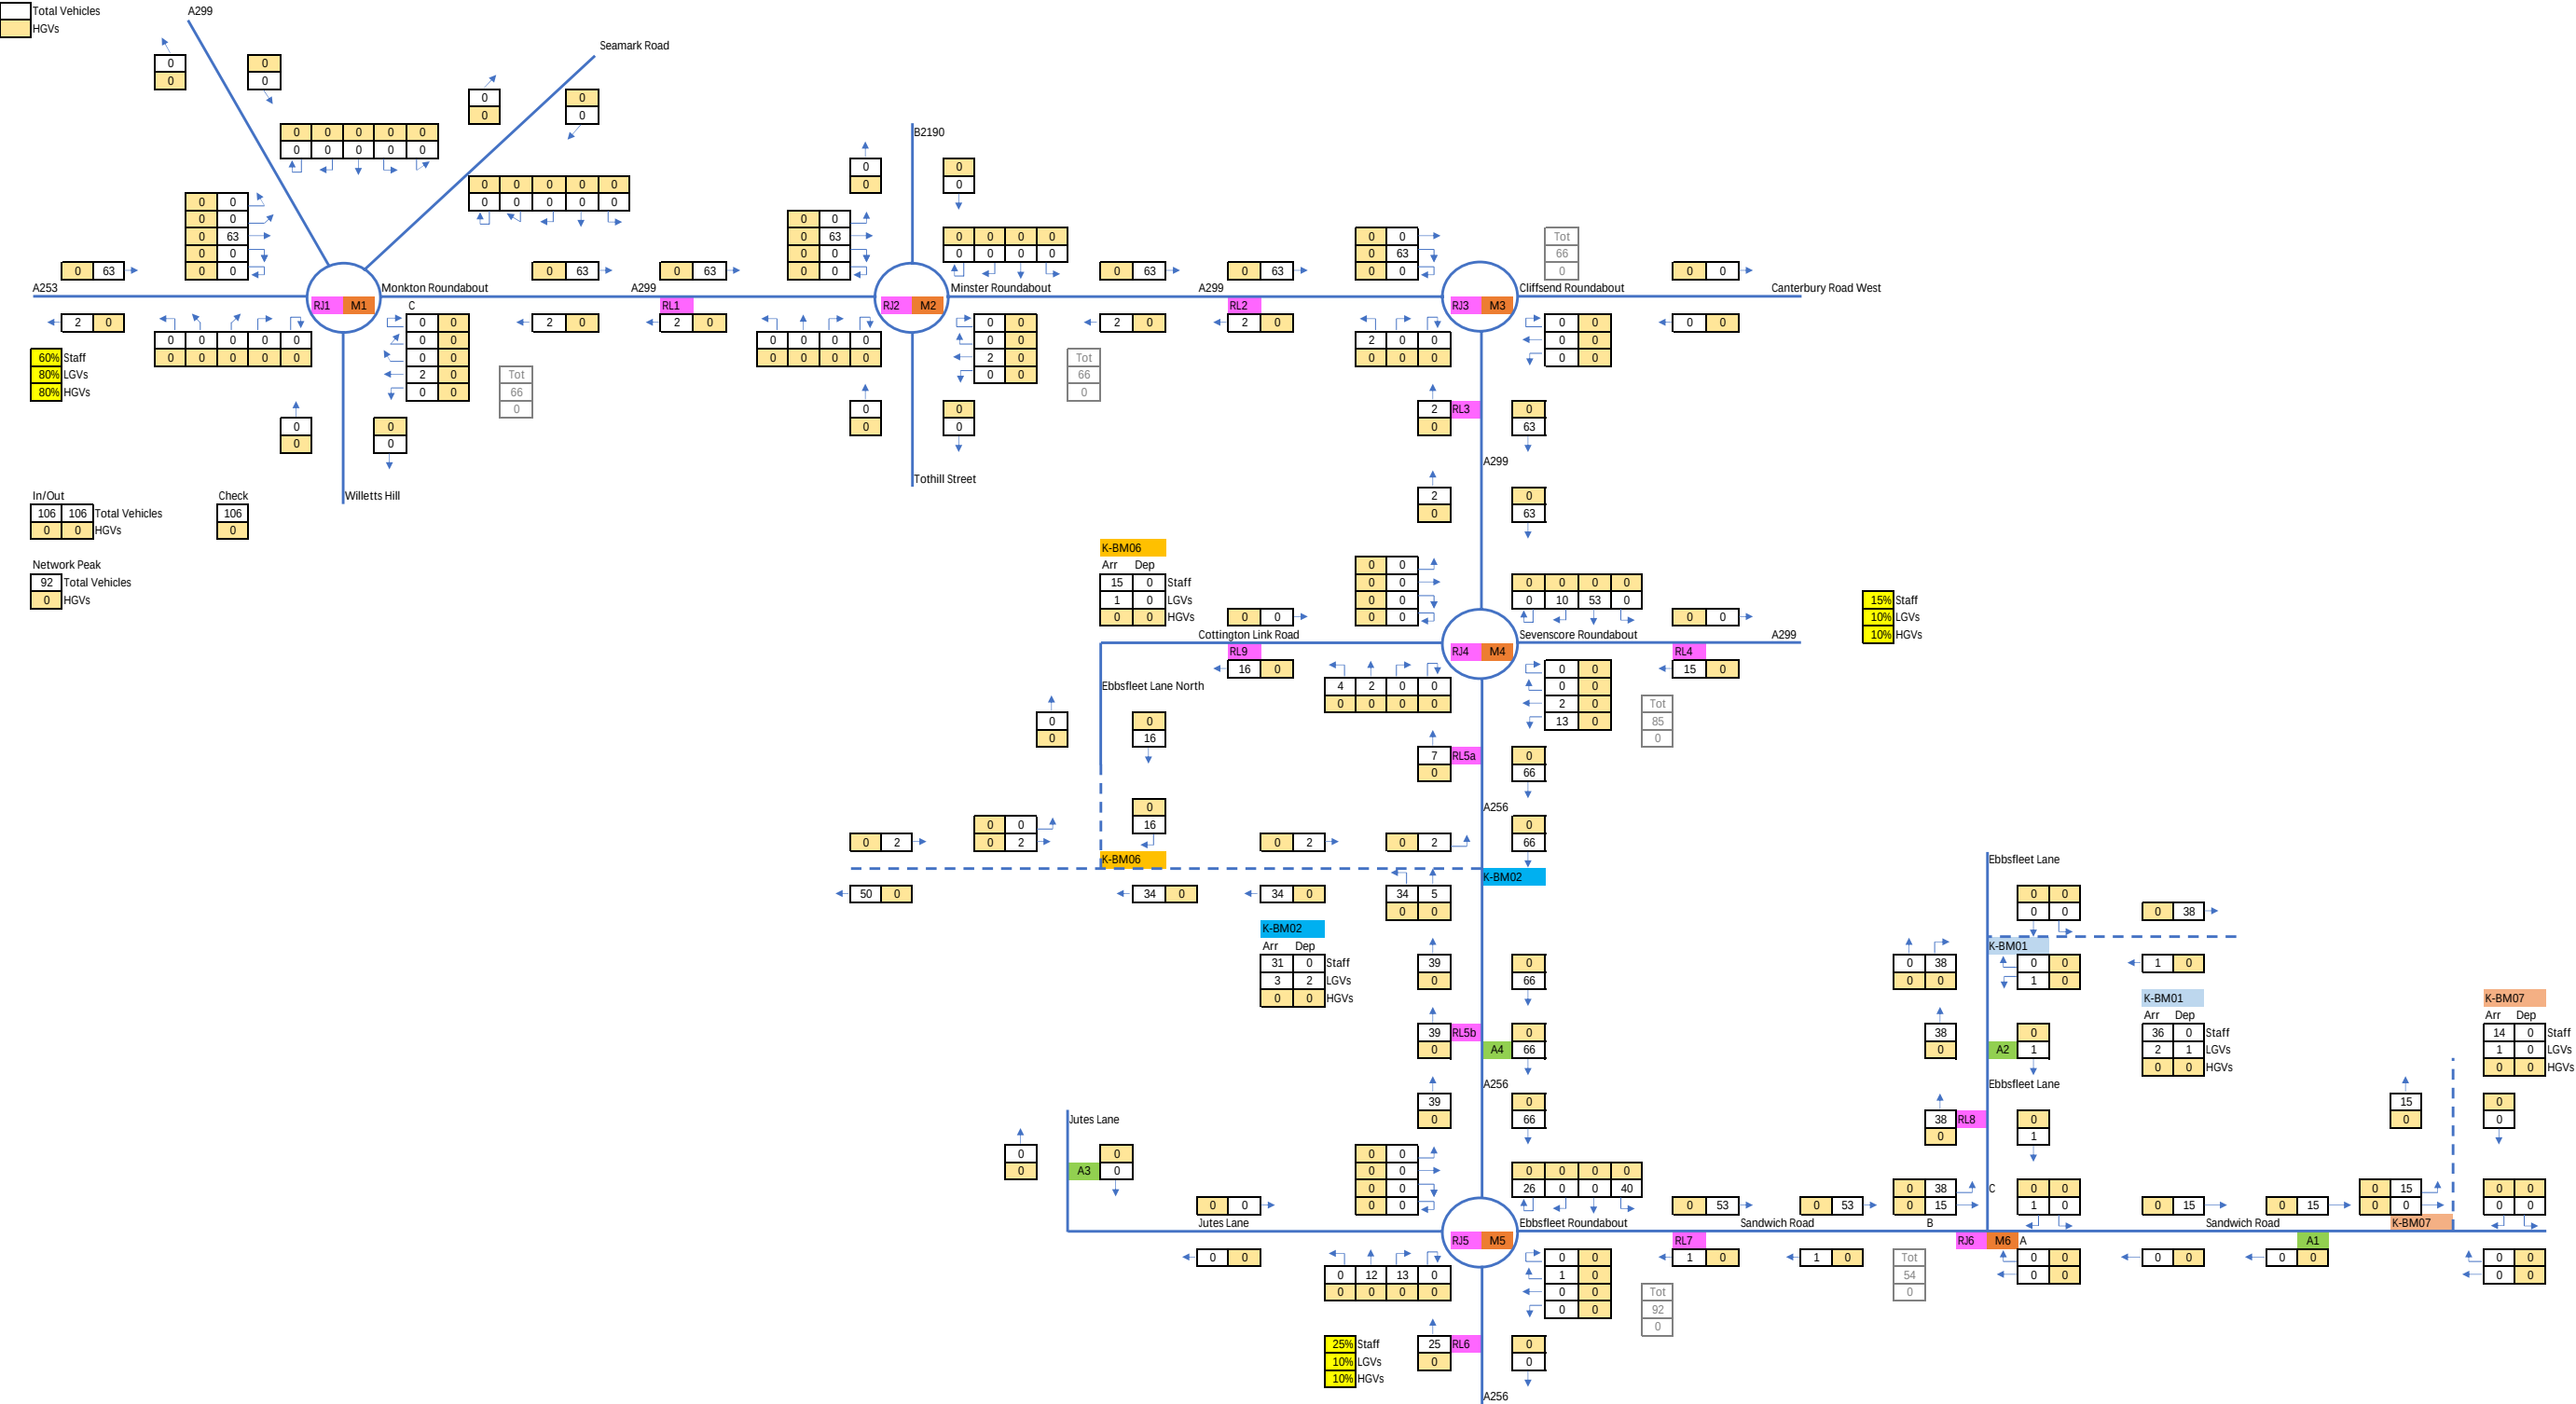


 Total Vehicles
 HGVs

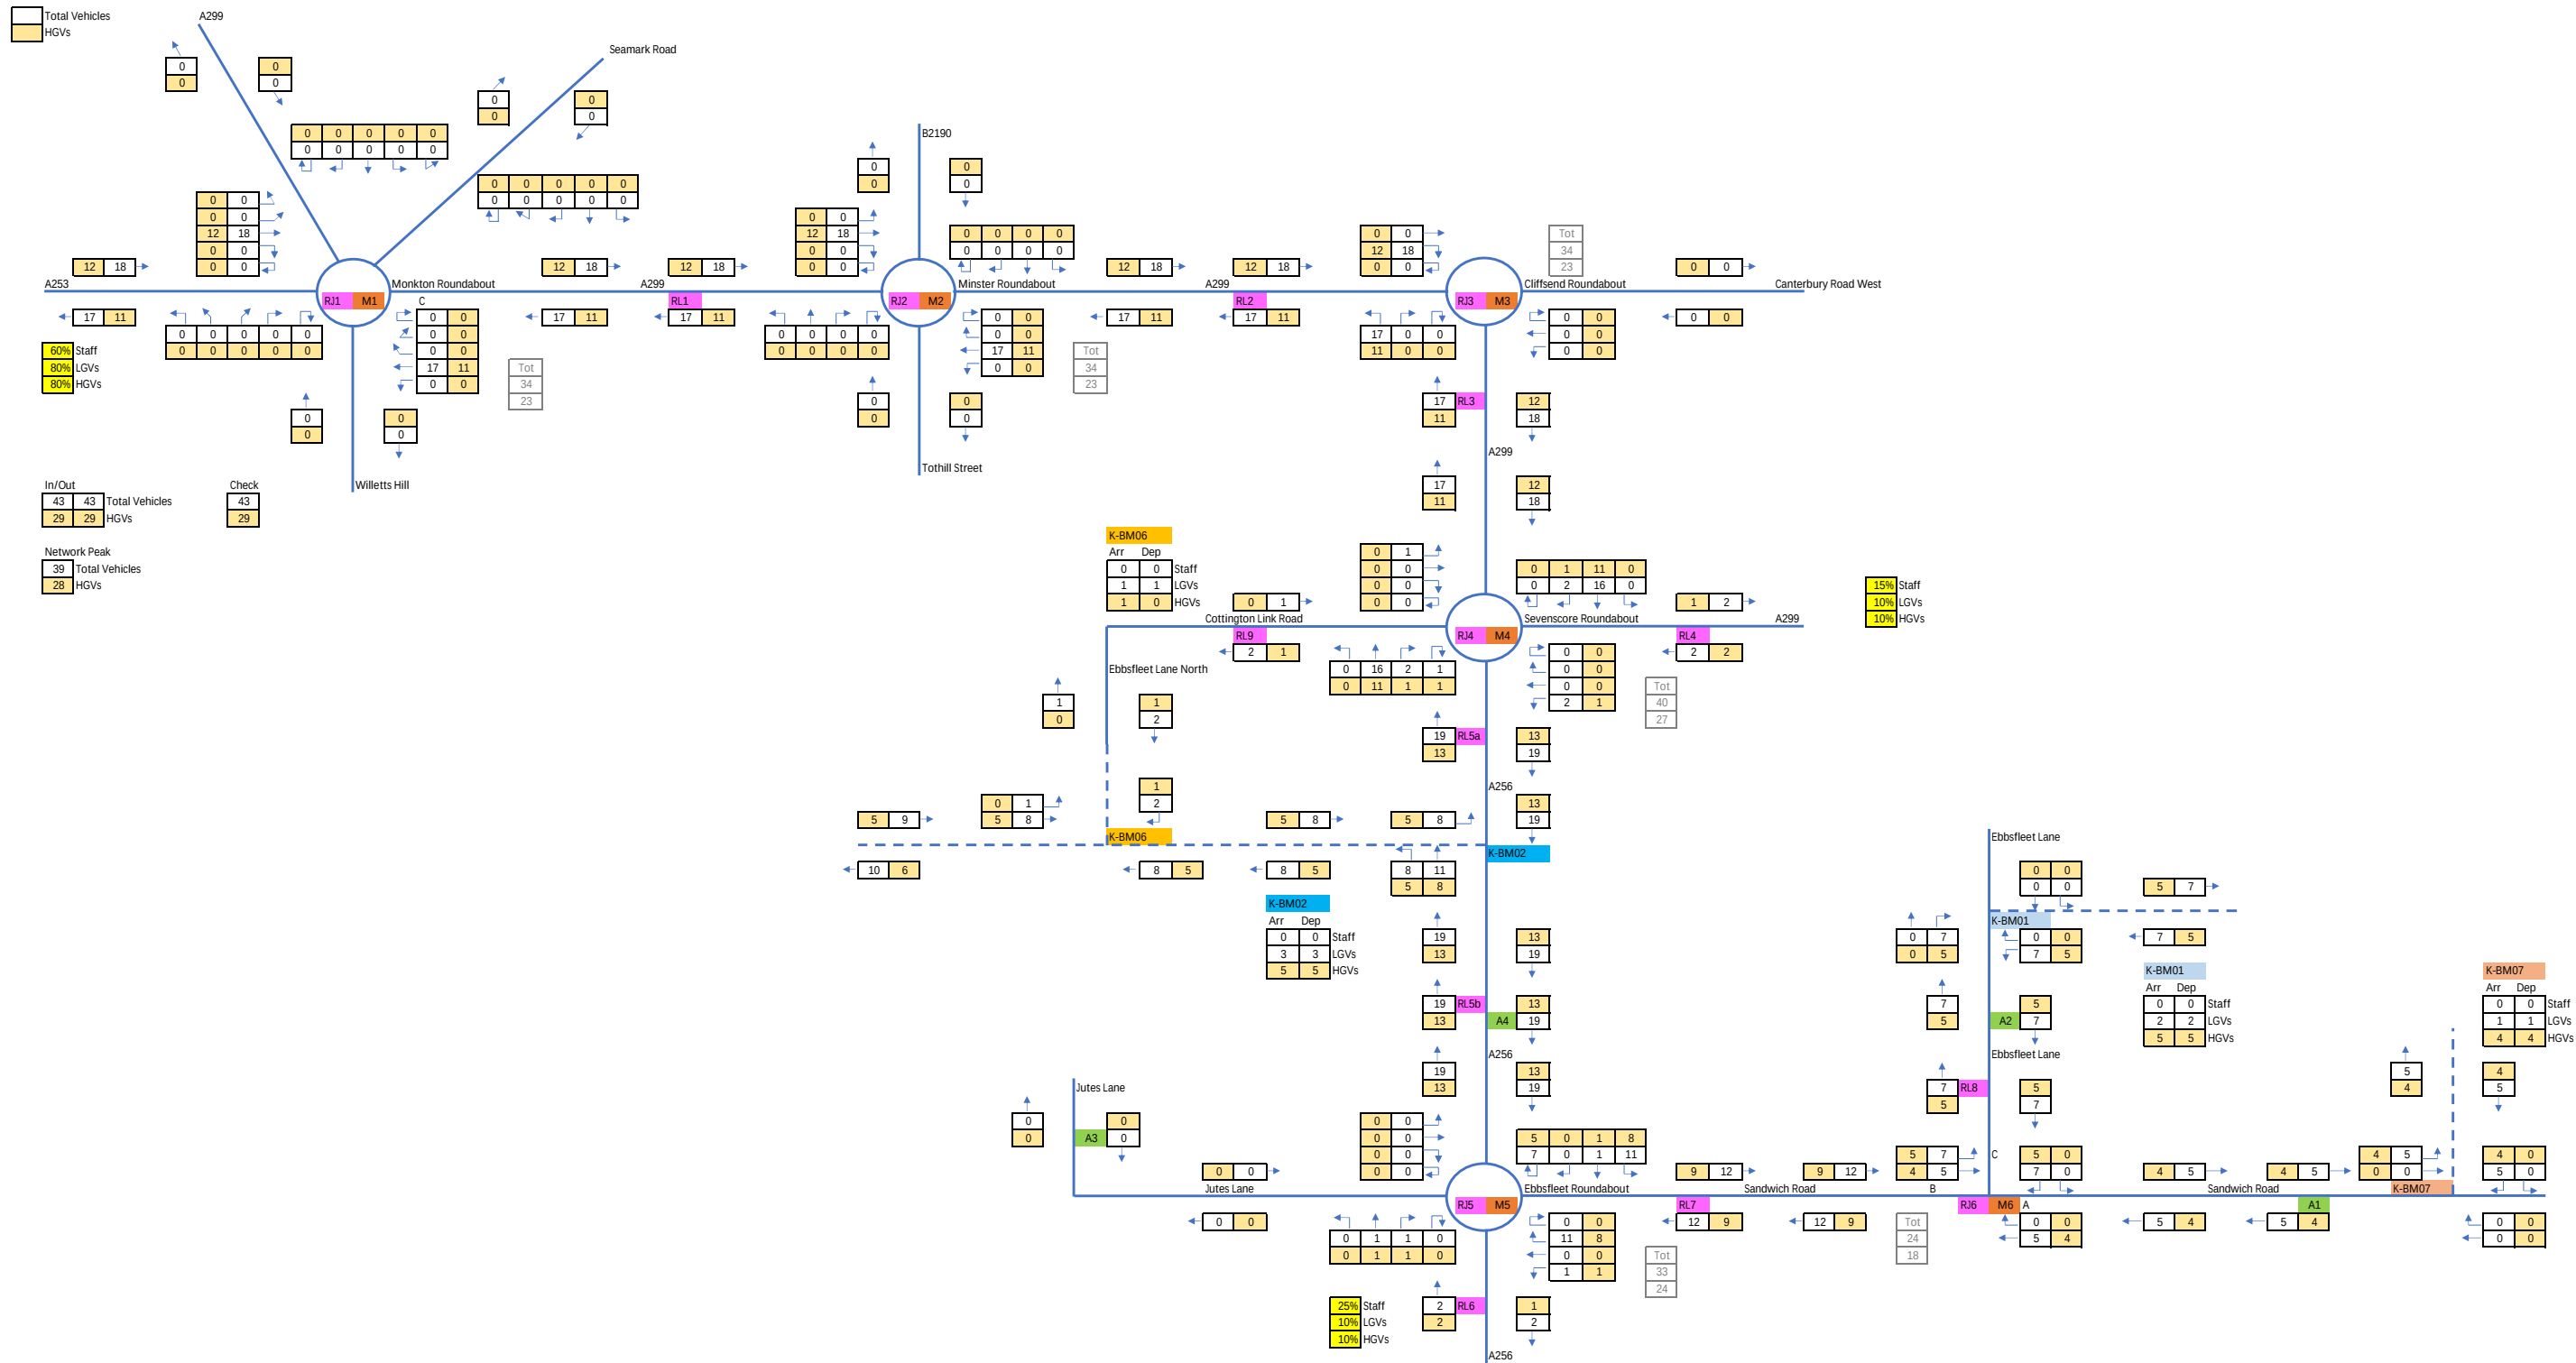


Proposed Development Traffic - Scenario 1 - Weekday (17:00-18:00) - Total

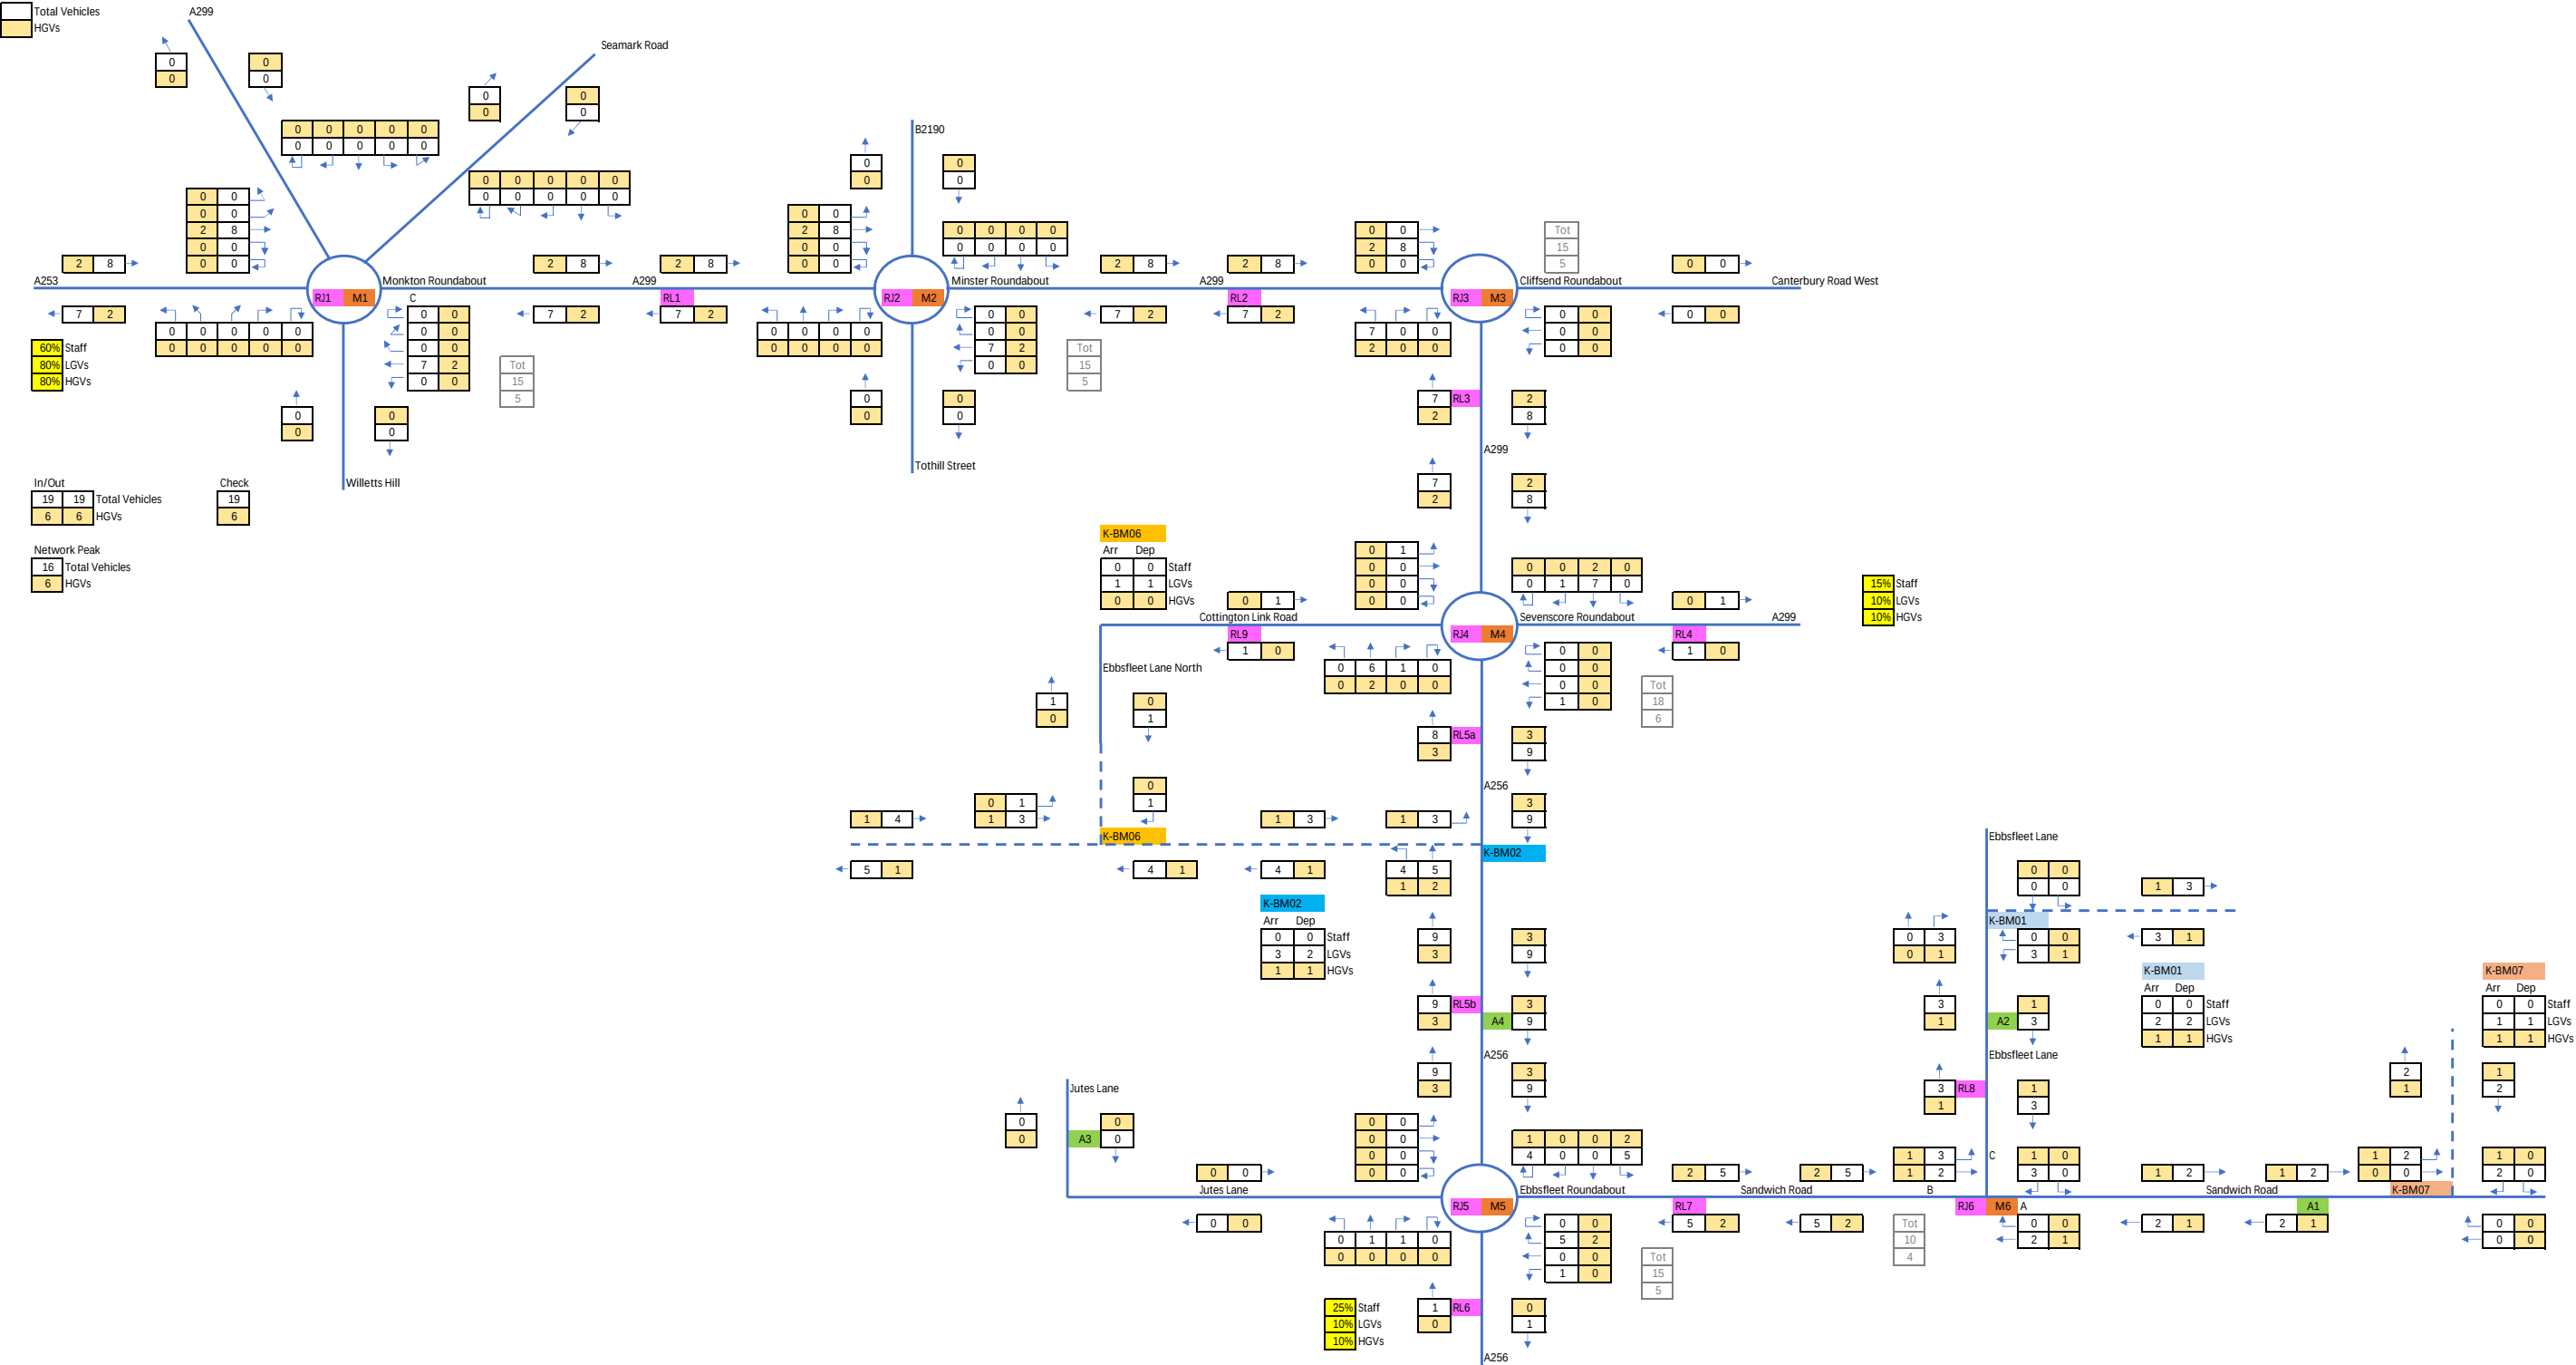


Proposed Development Traffic - Scenario 1 - Weekday (18:00-19:00) - Total

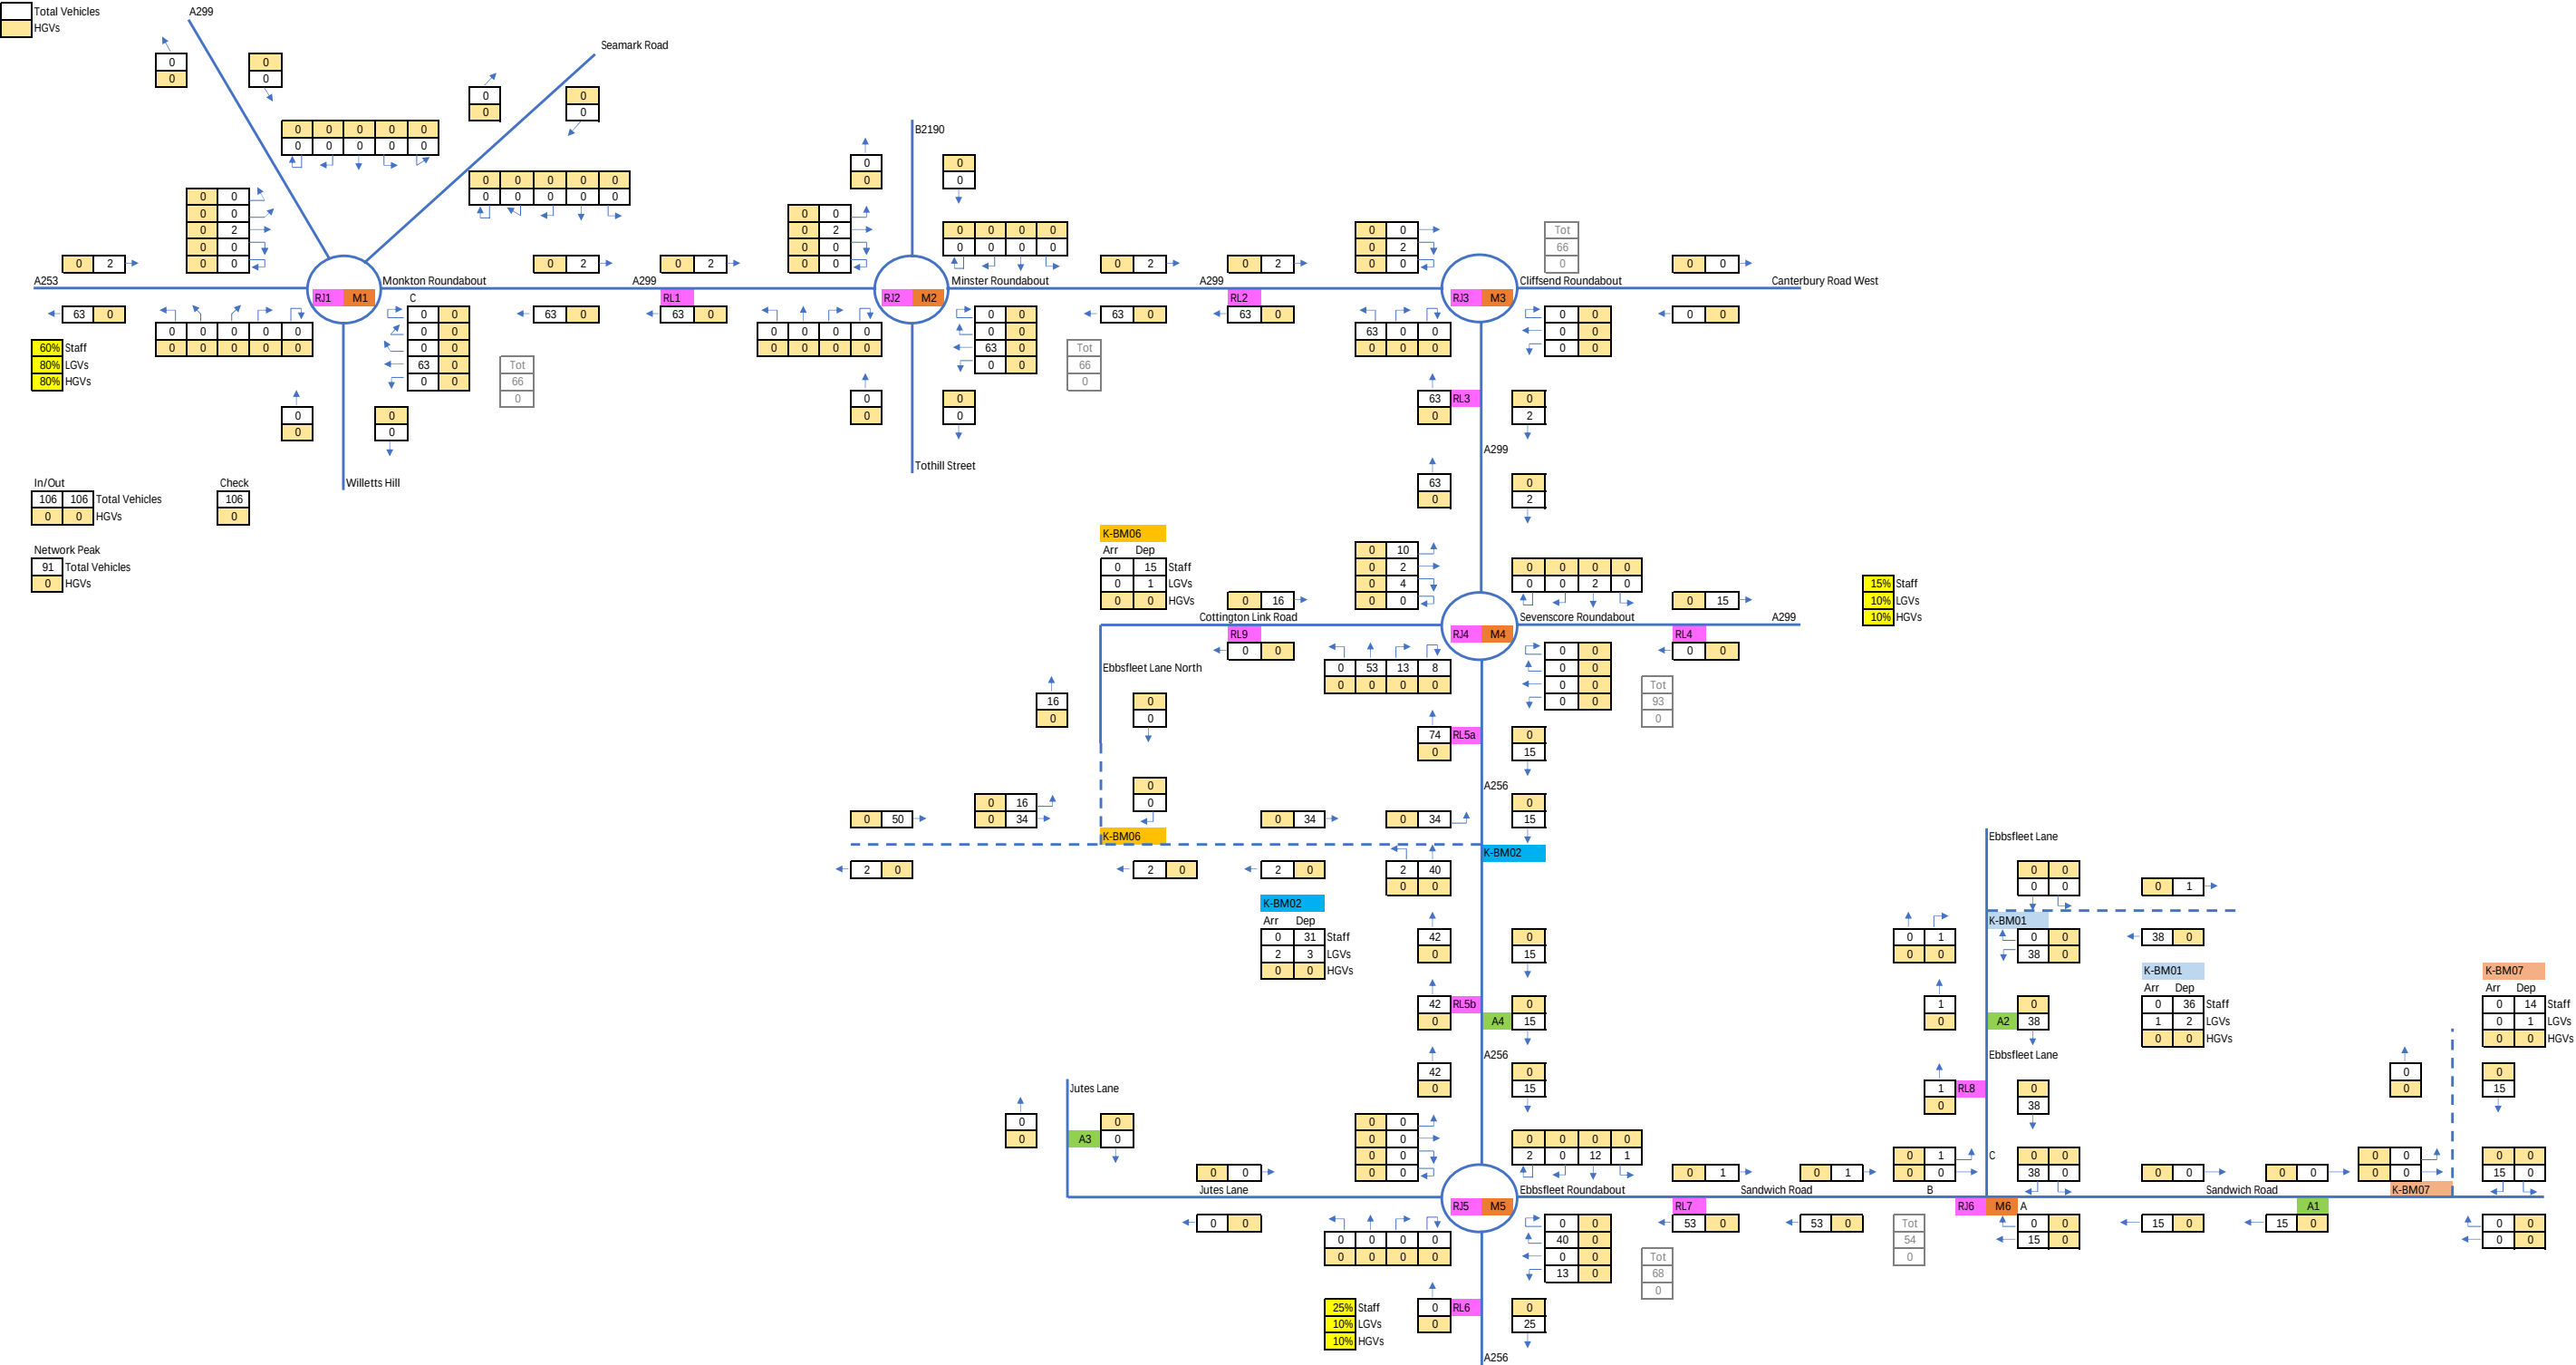


 Total Vehicles
HGVs

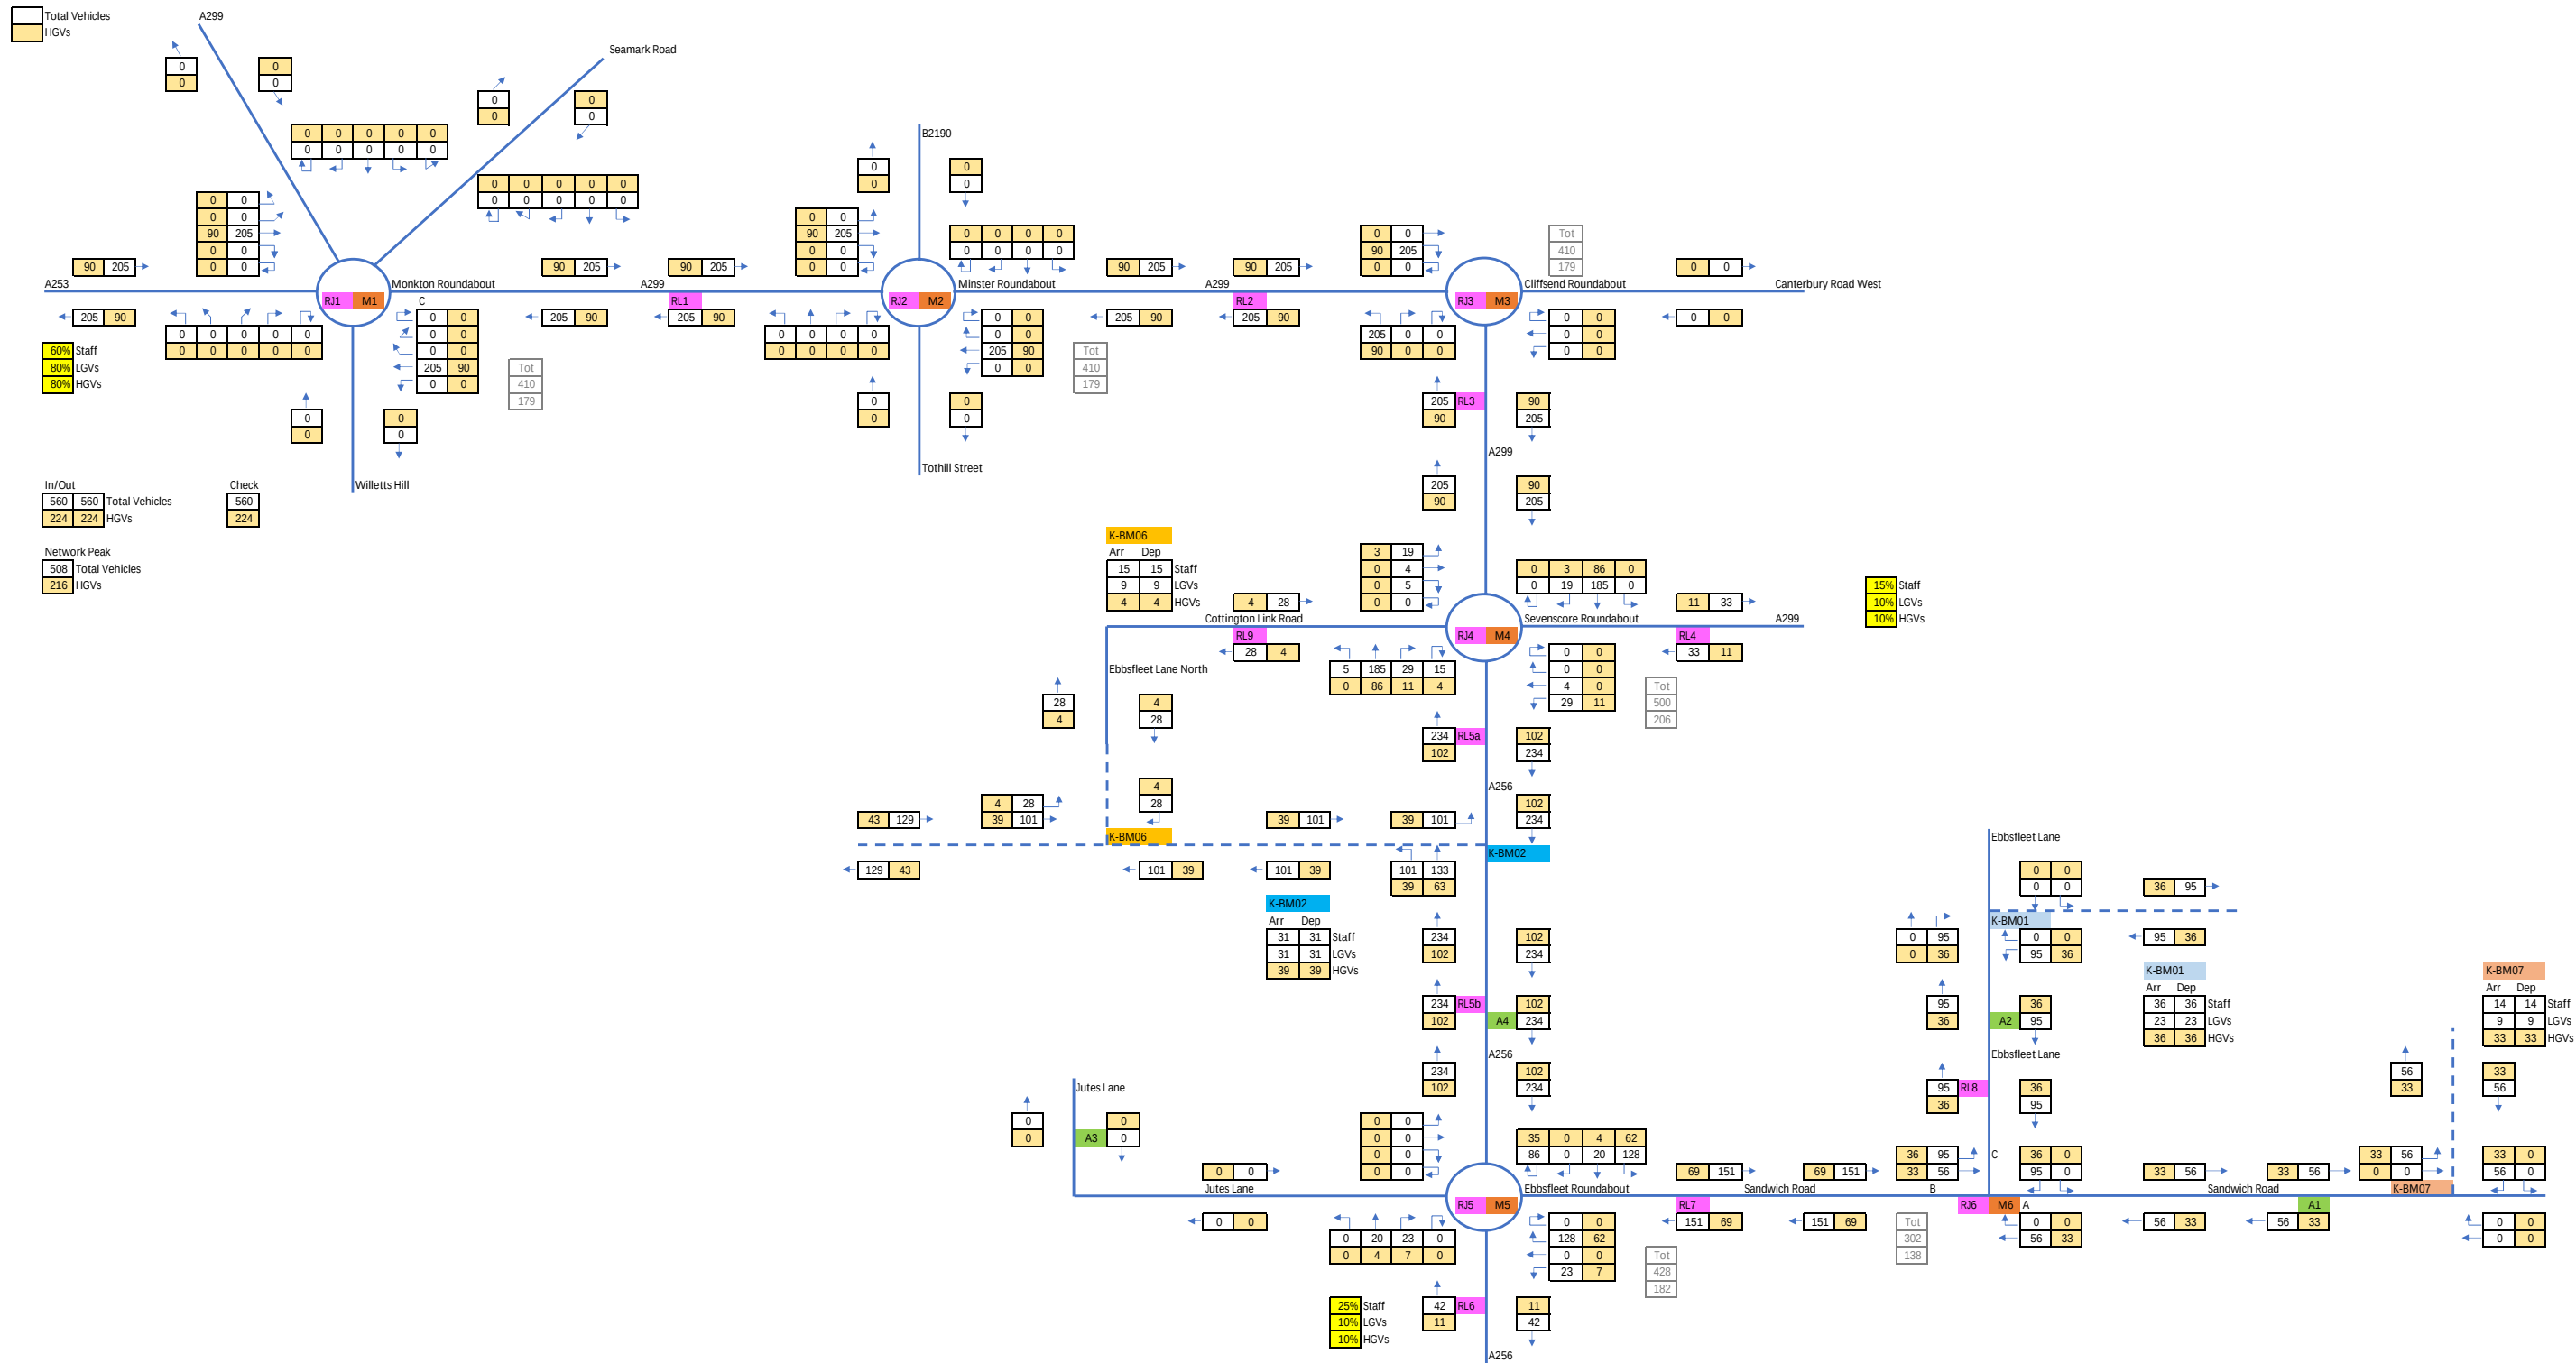


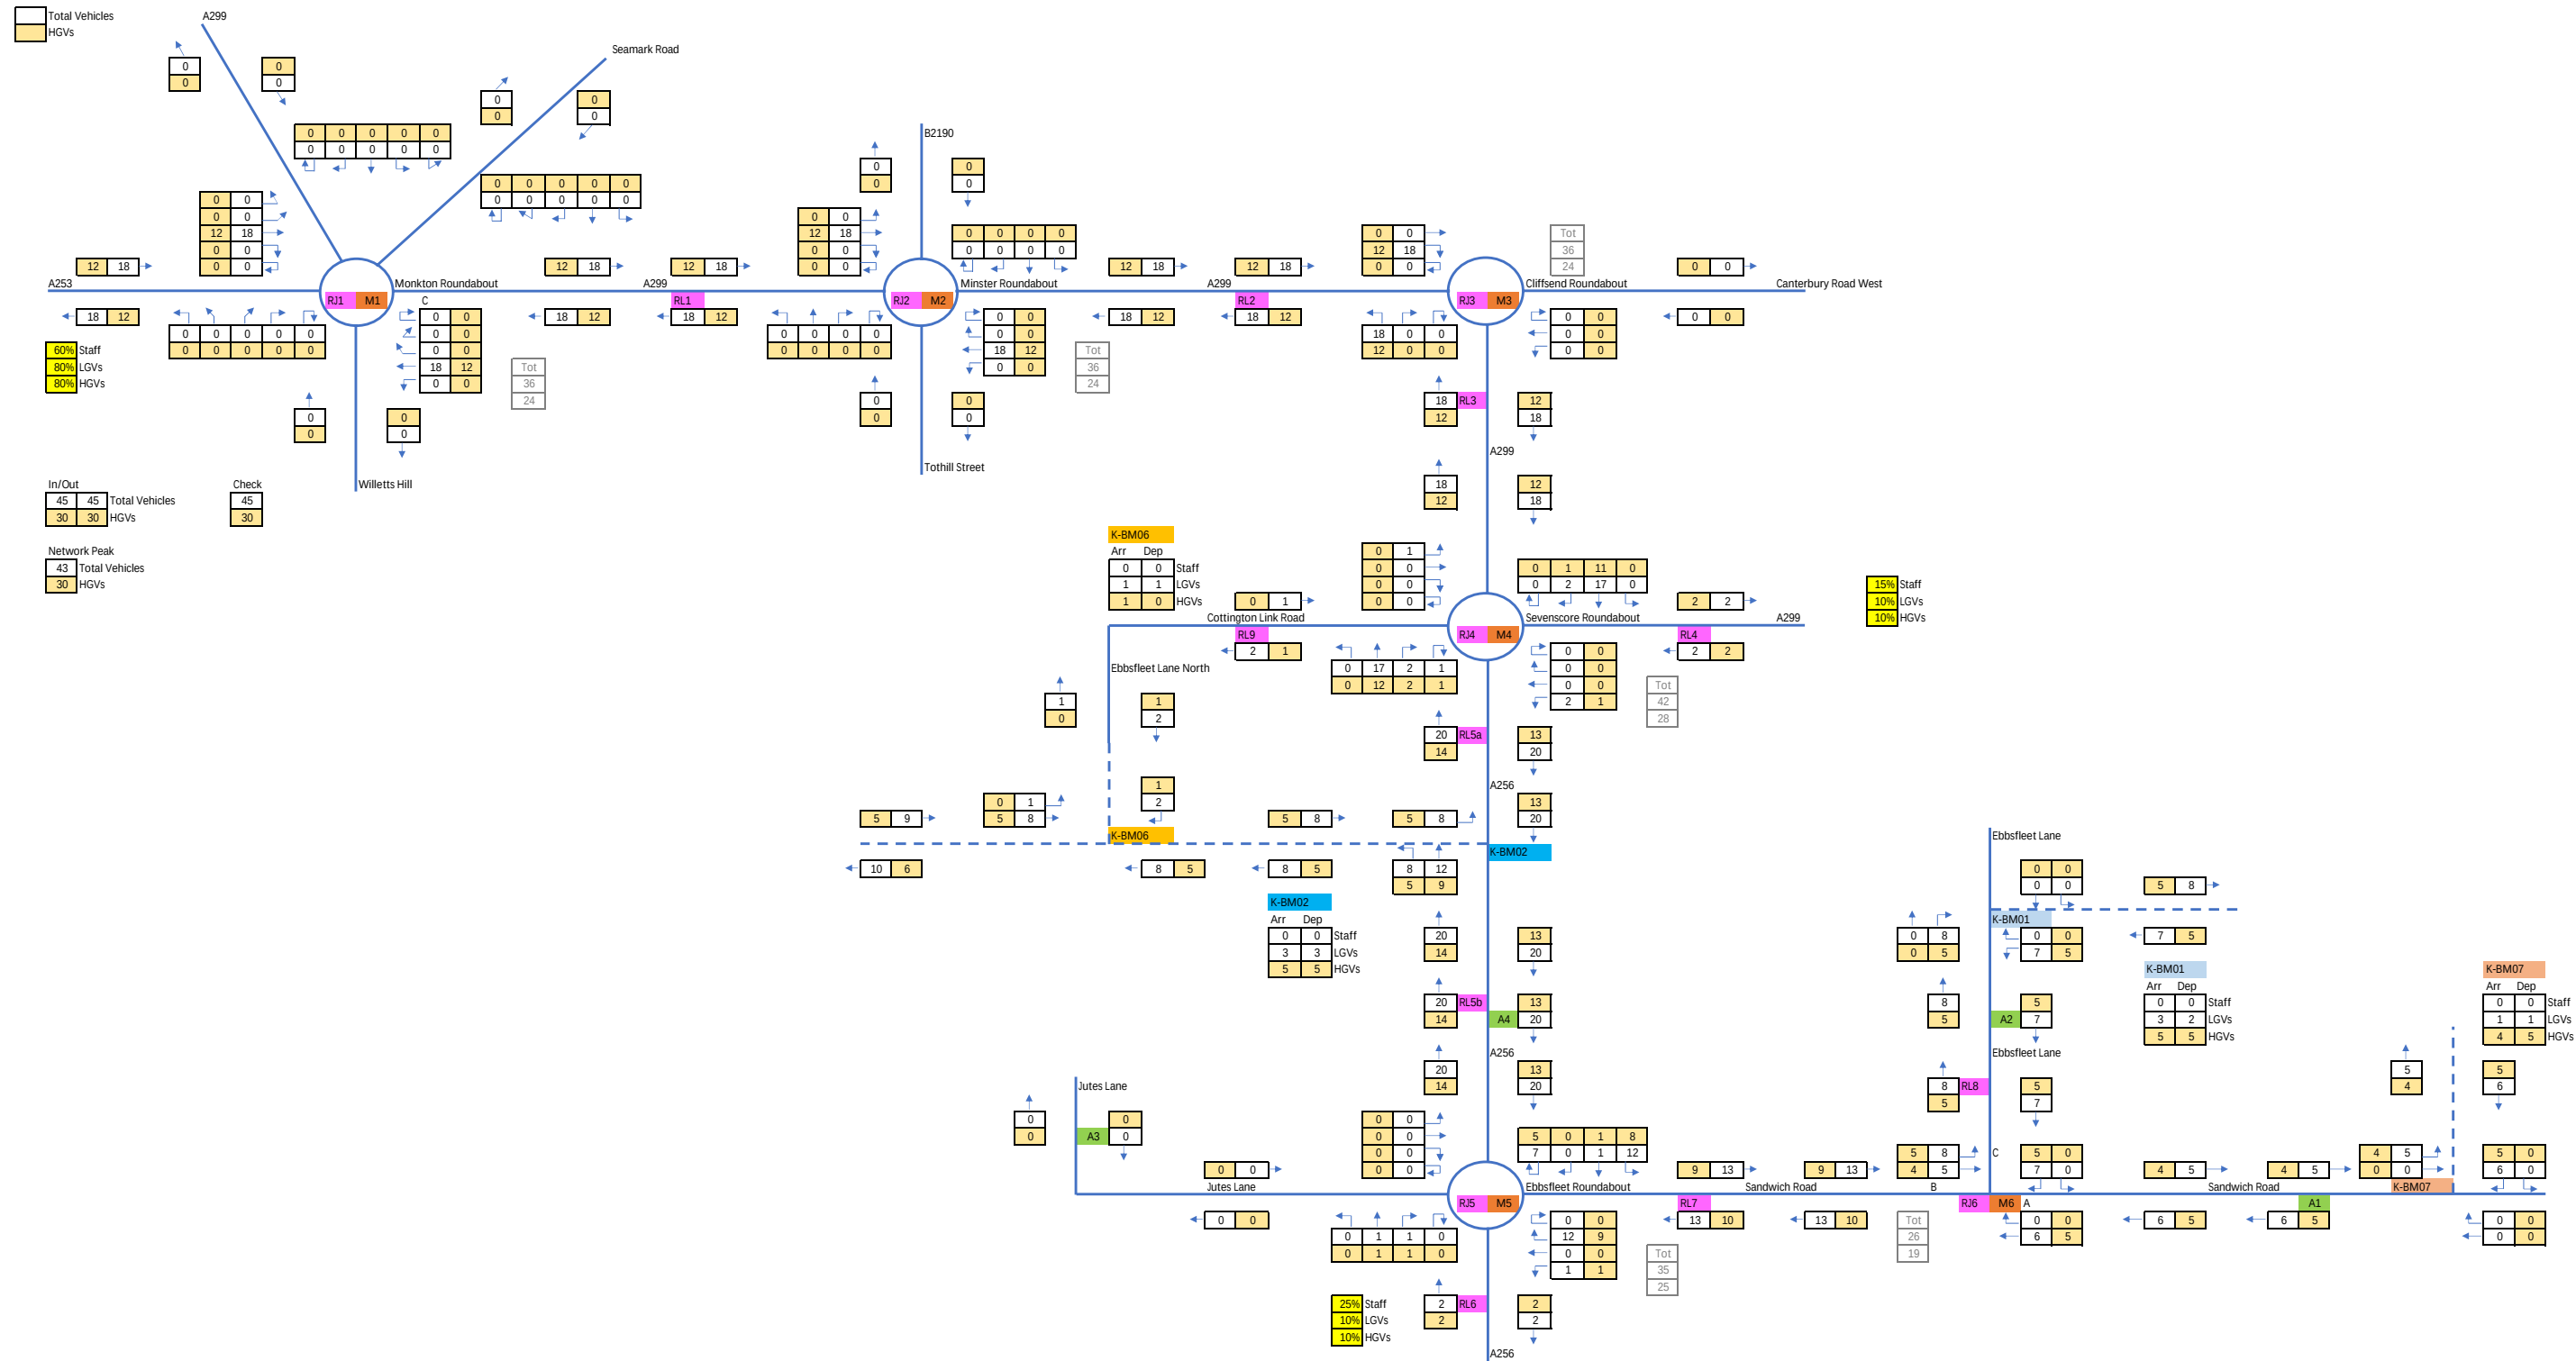[illegible]


Proposed Development Traffic - Scenario 2 - Weekday (08:00-09:00) - Total

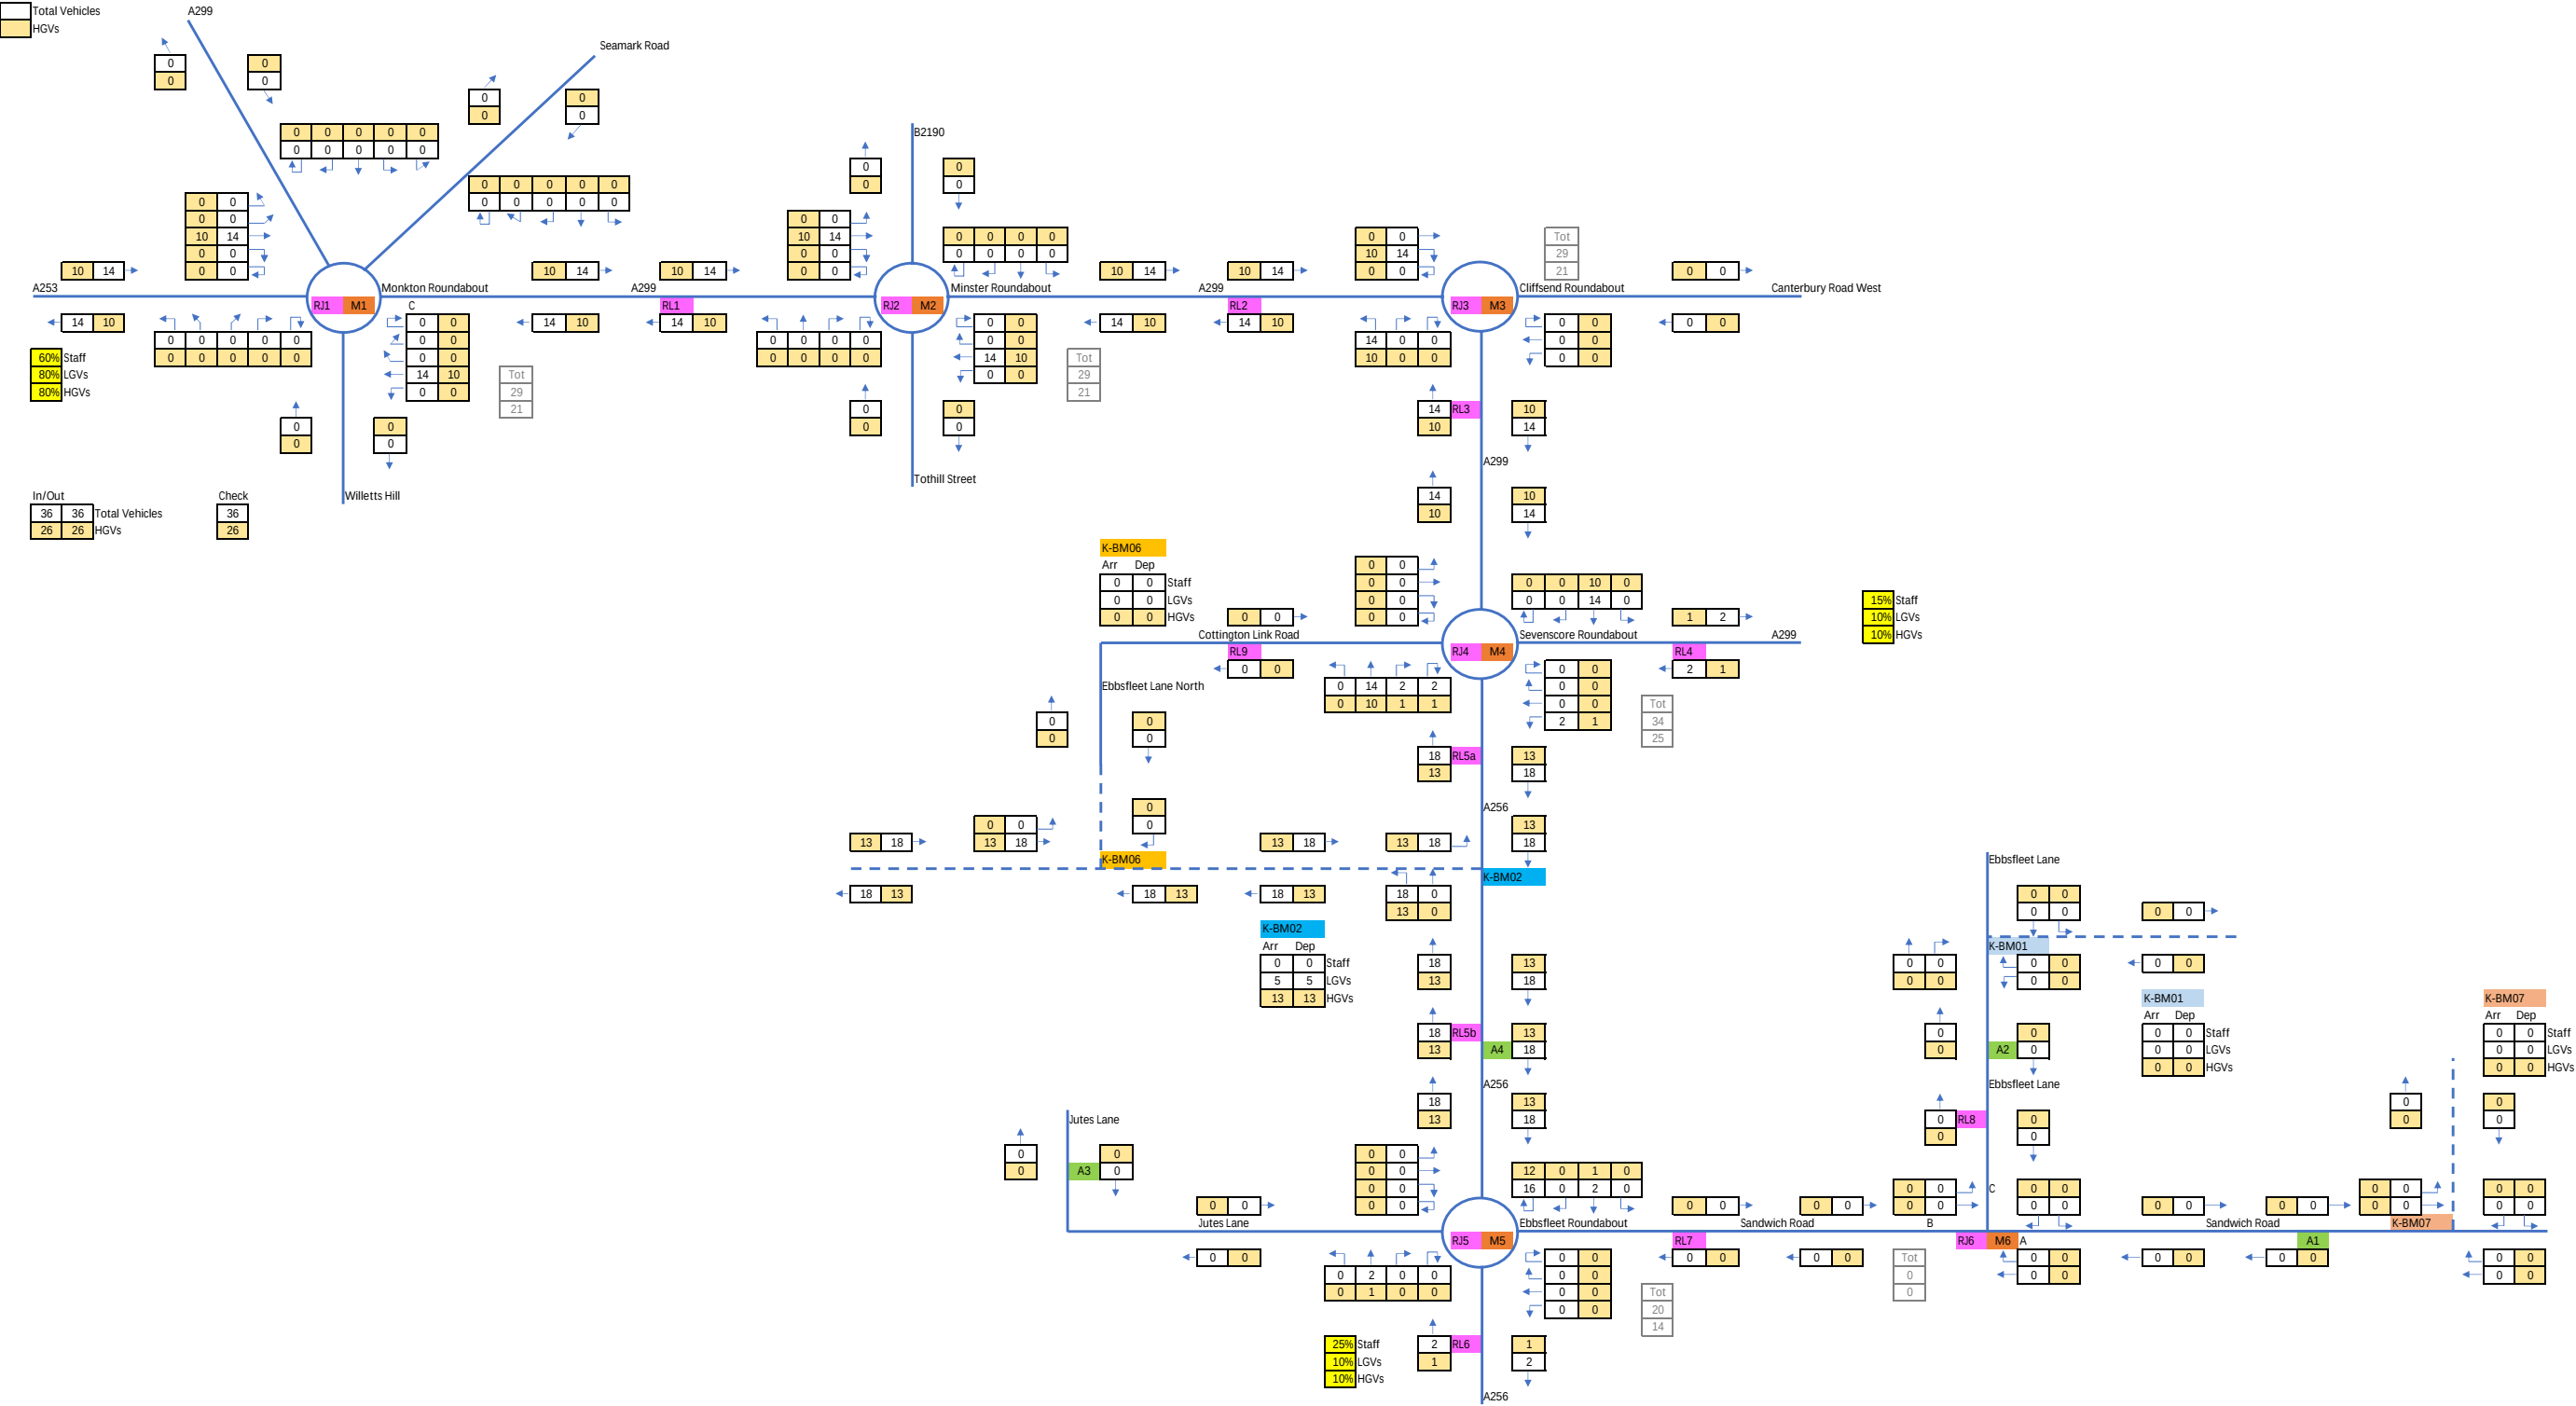


Proposed Development Traffic - Scenario 2 - Weekday (17:00-18:00) - Total

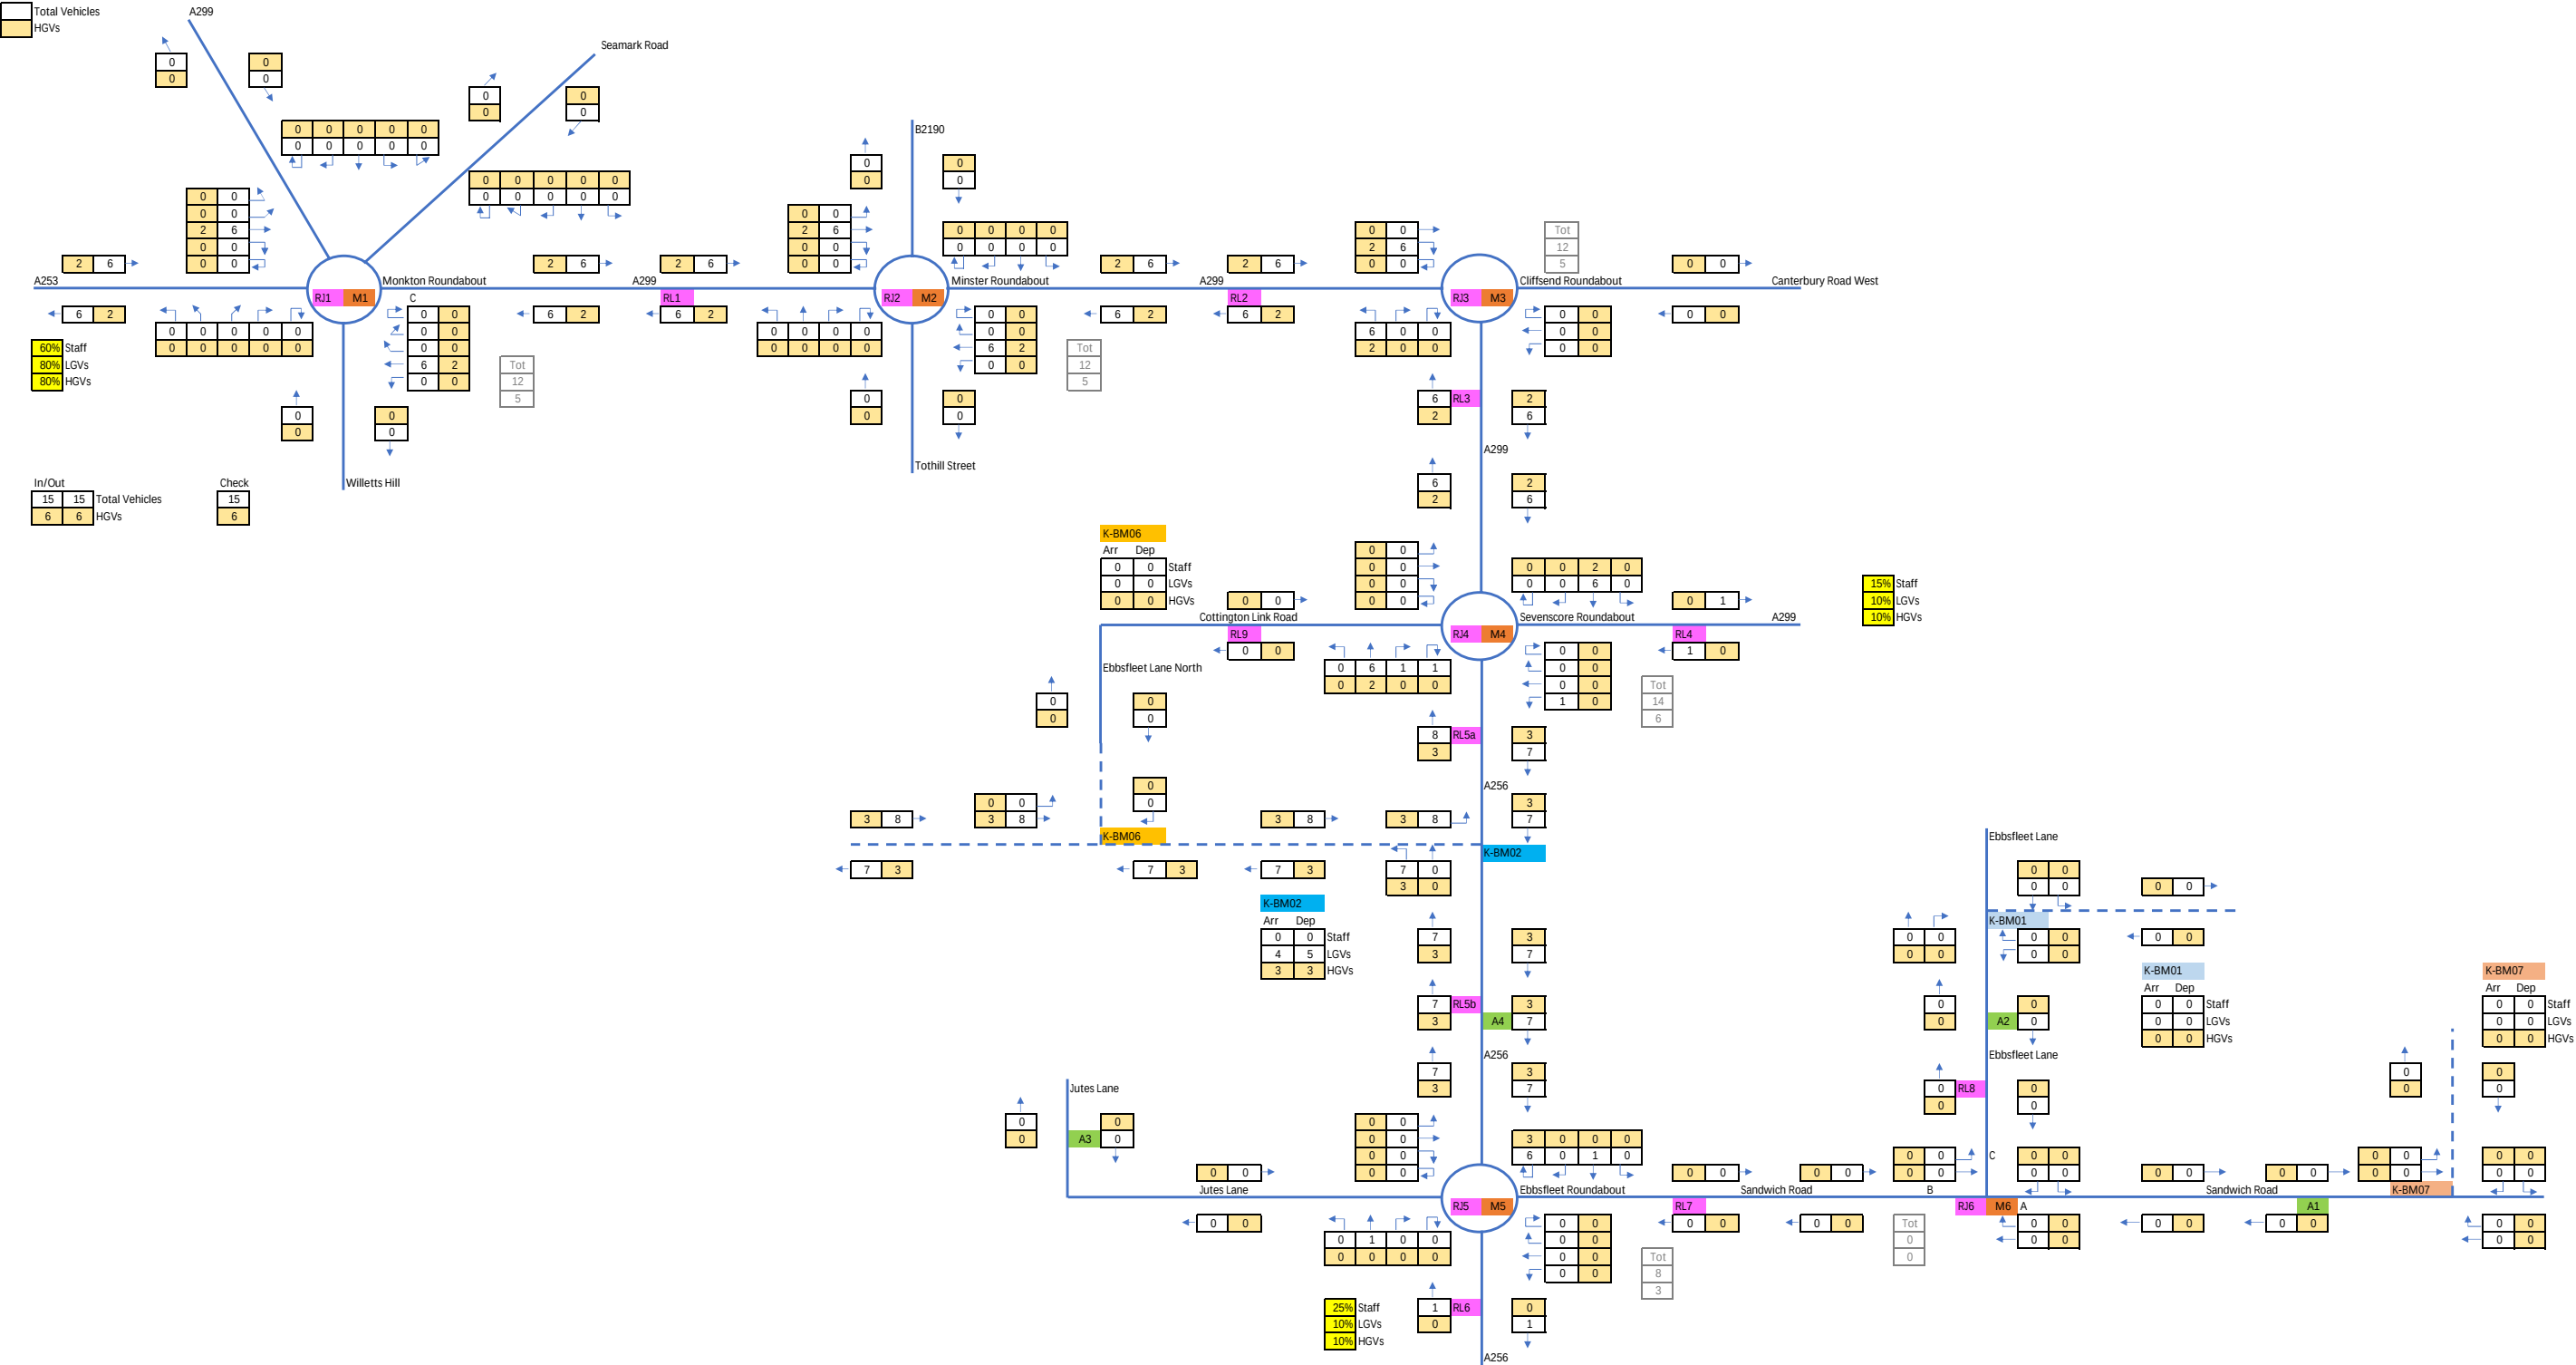


 Total Vehicles
HGVs

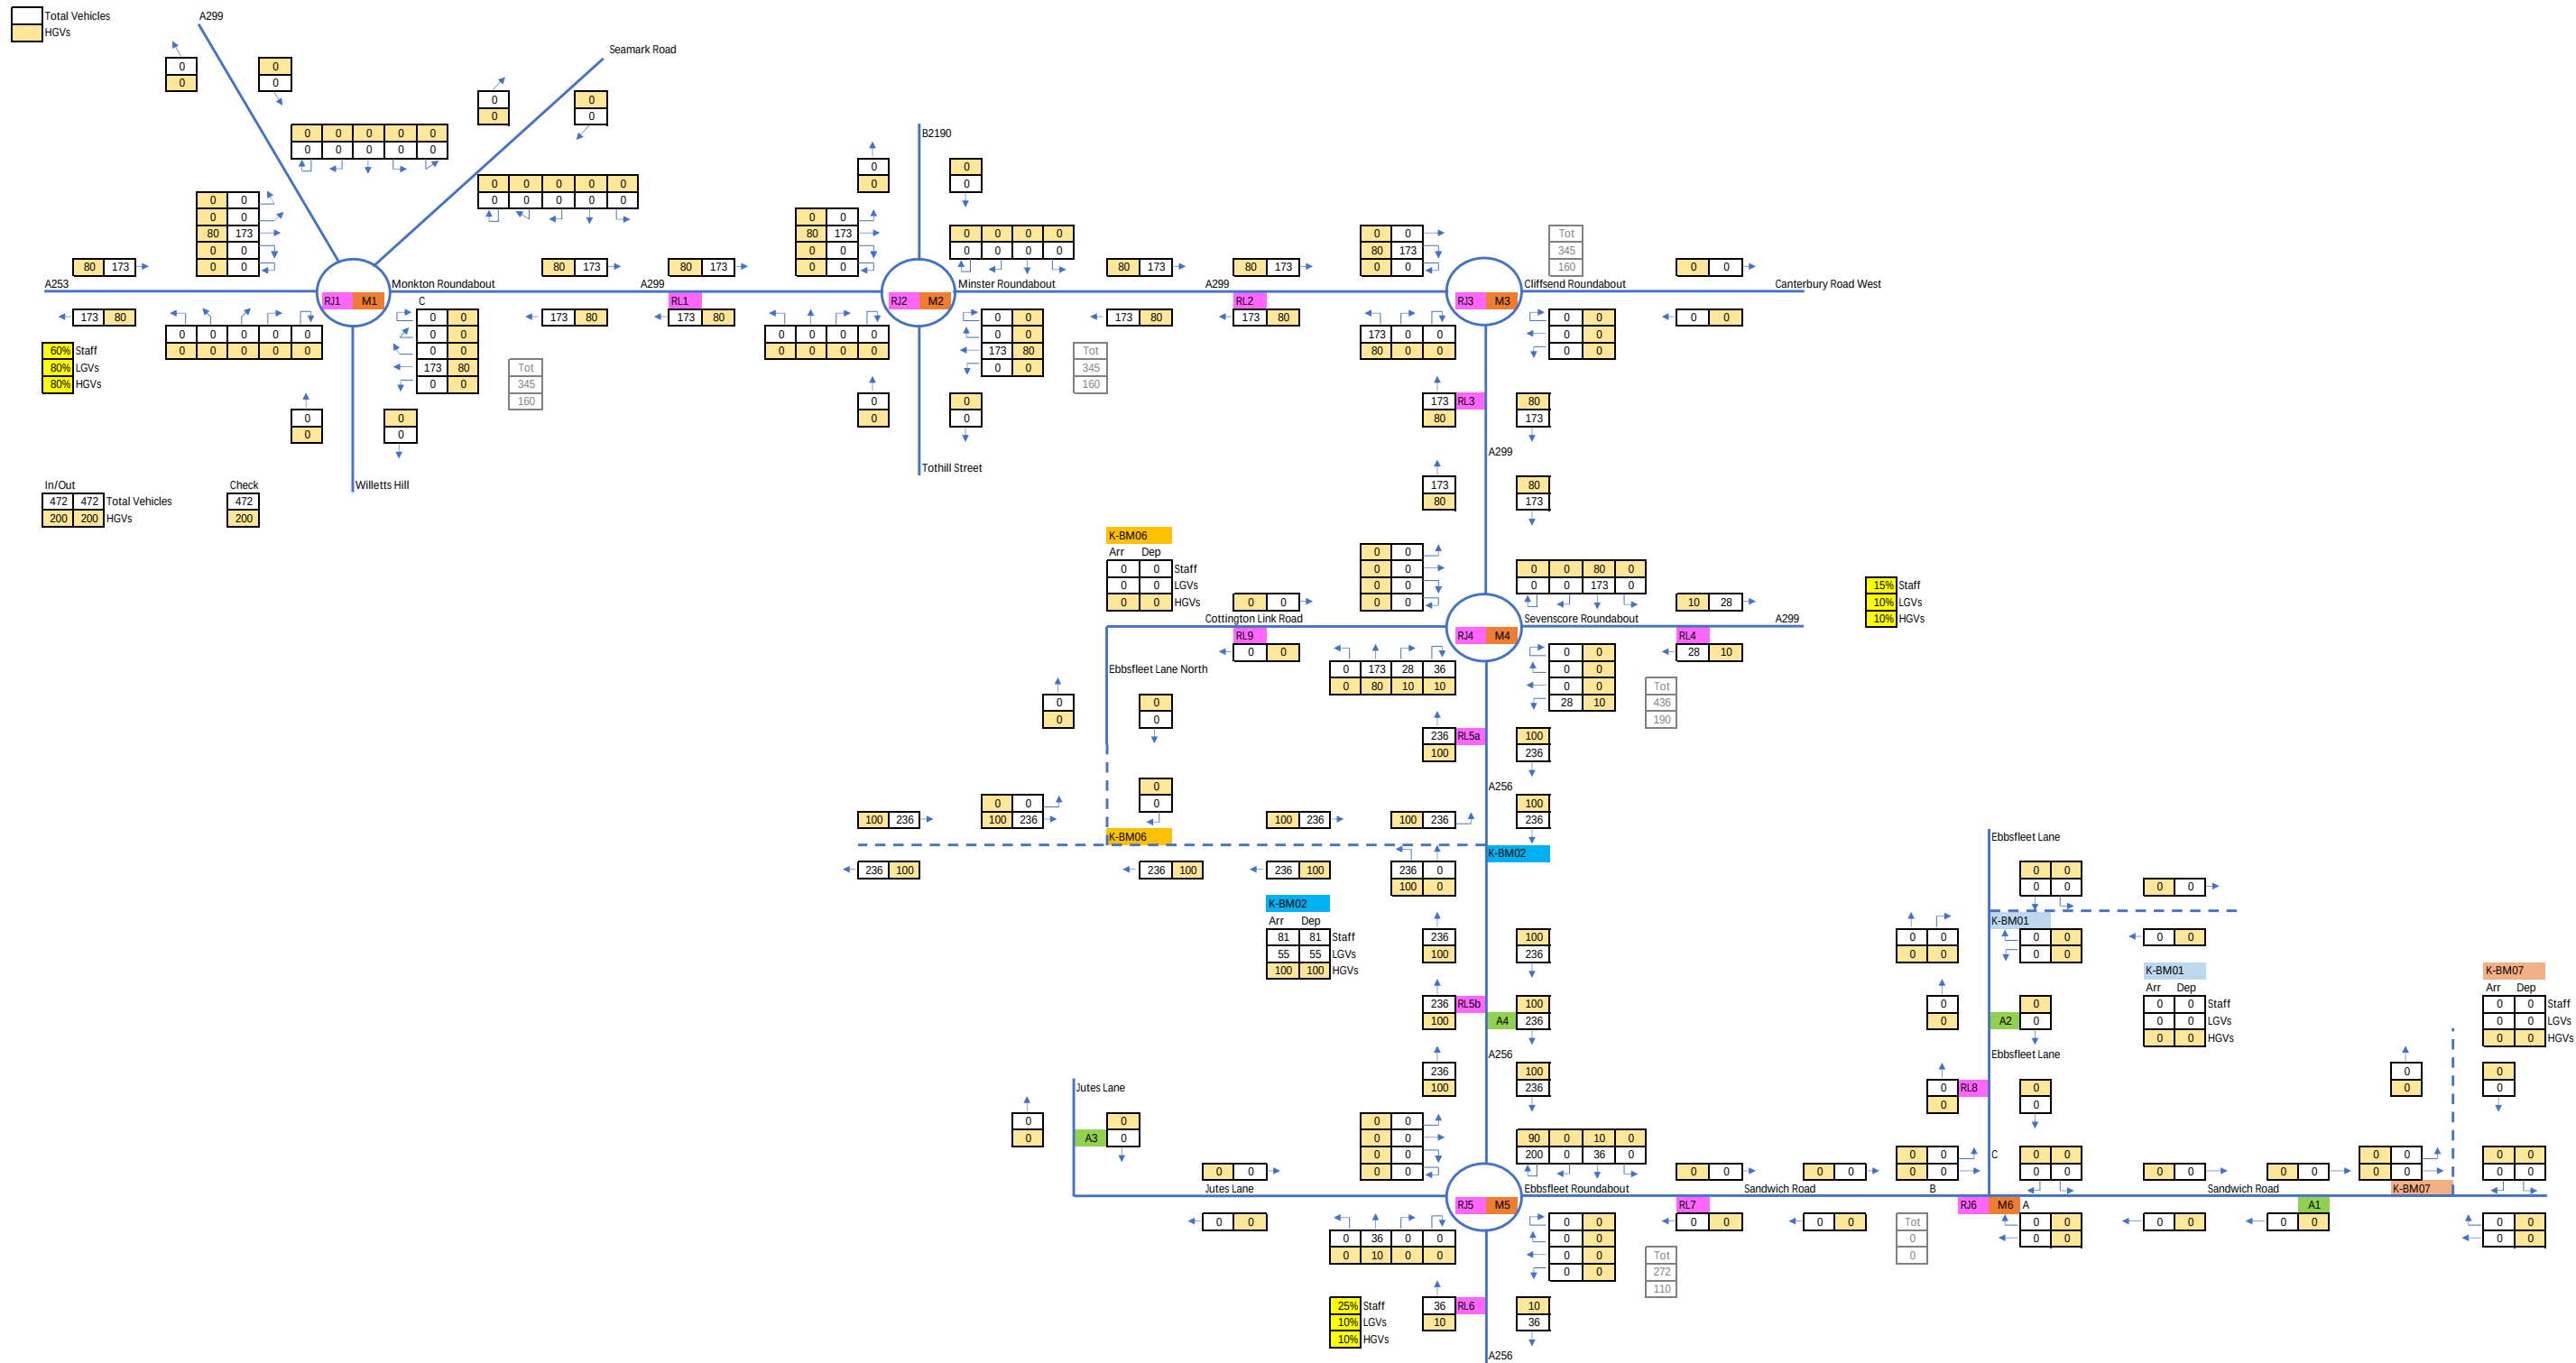


Proposed Development Traffic - Scenario 2 - Saturday (12:00-13:00) - Total

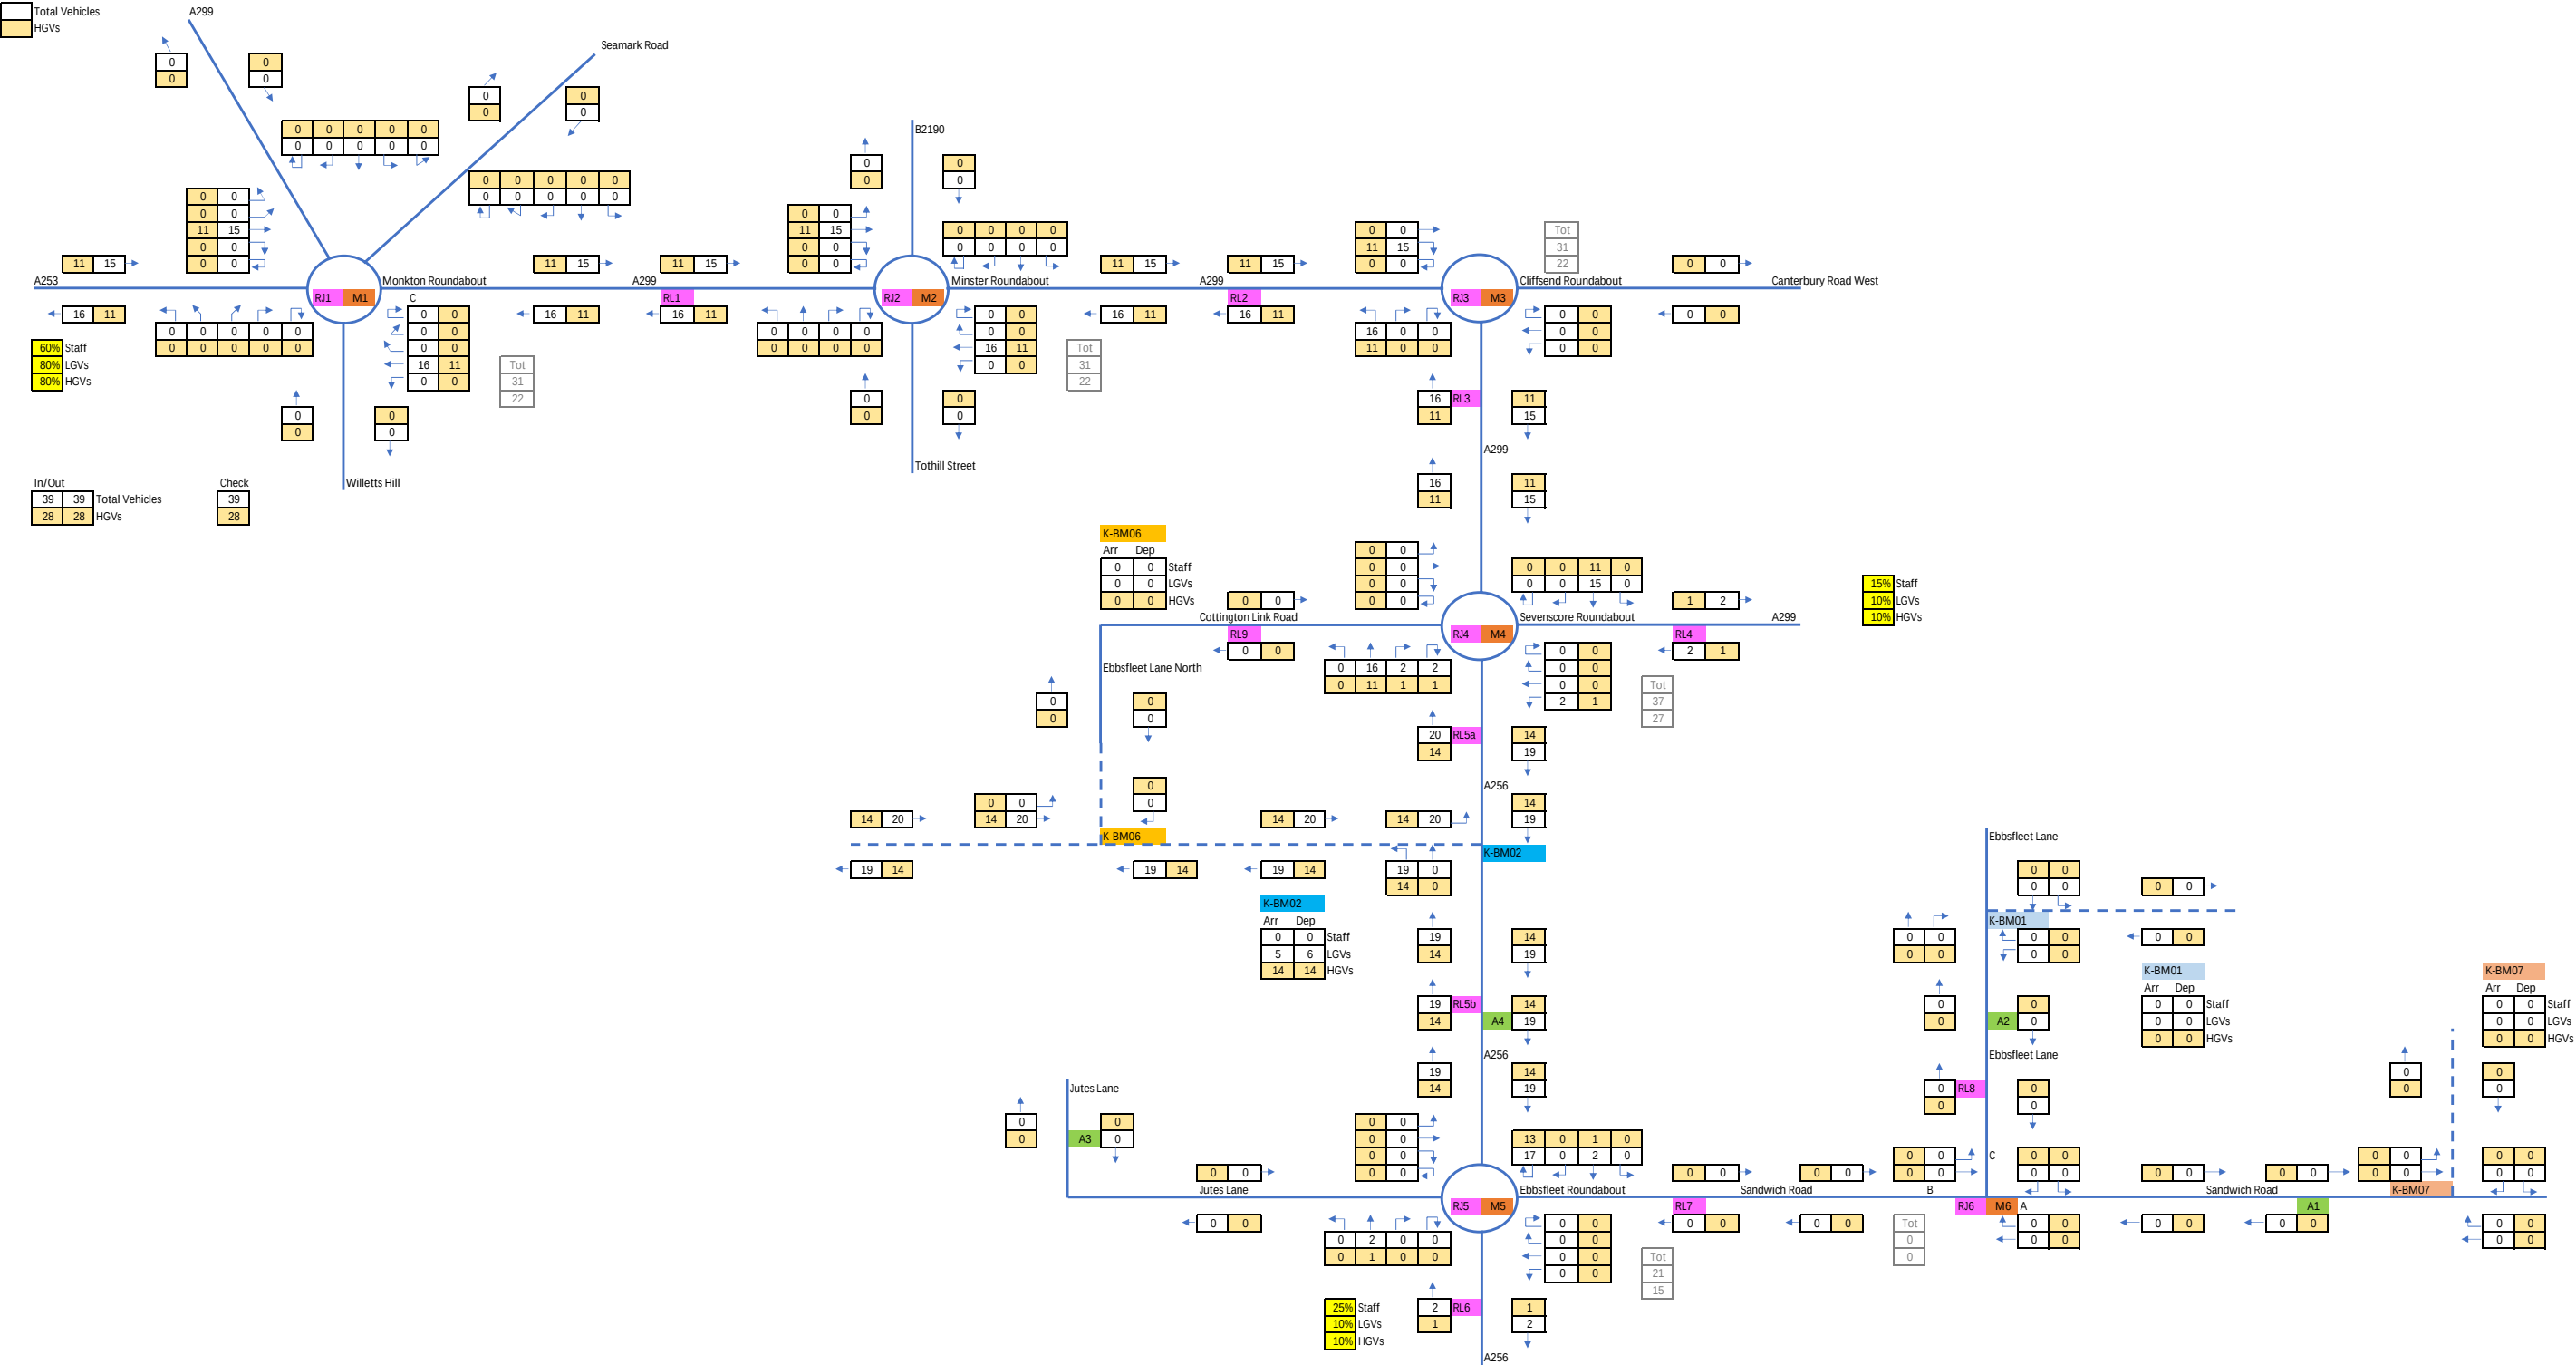


Proposed Development Traffic - Scenario 3 - Weekday (07:00-08:00) - Total

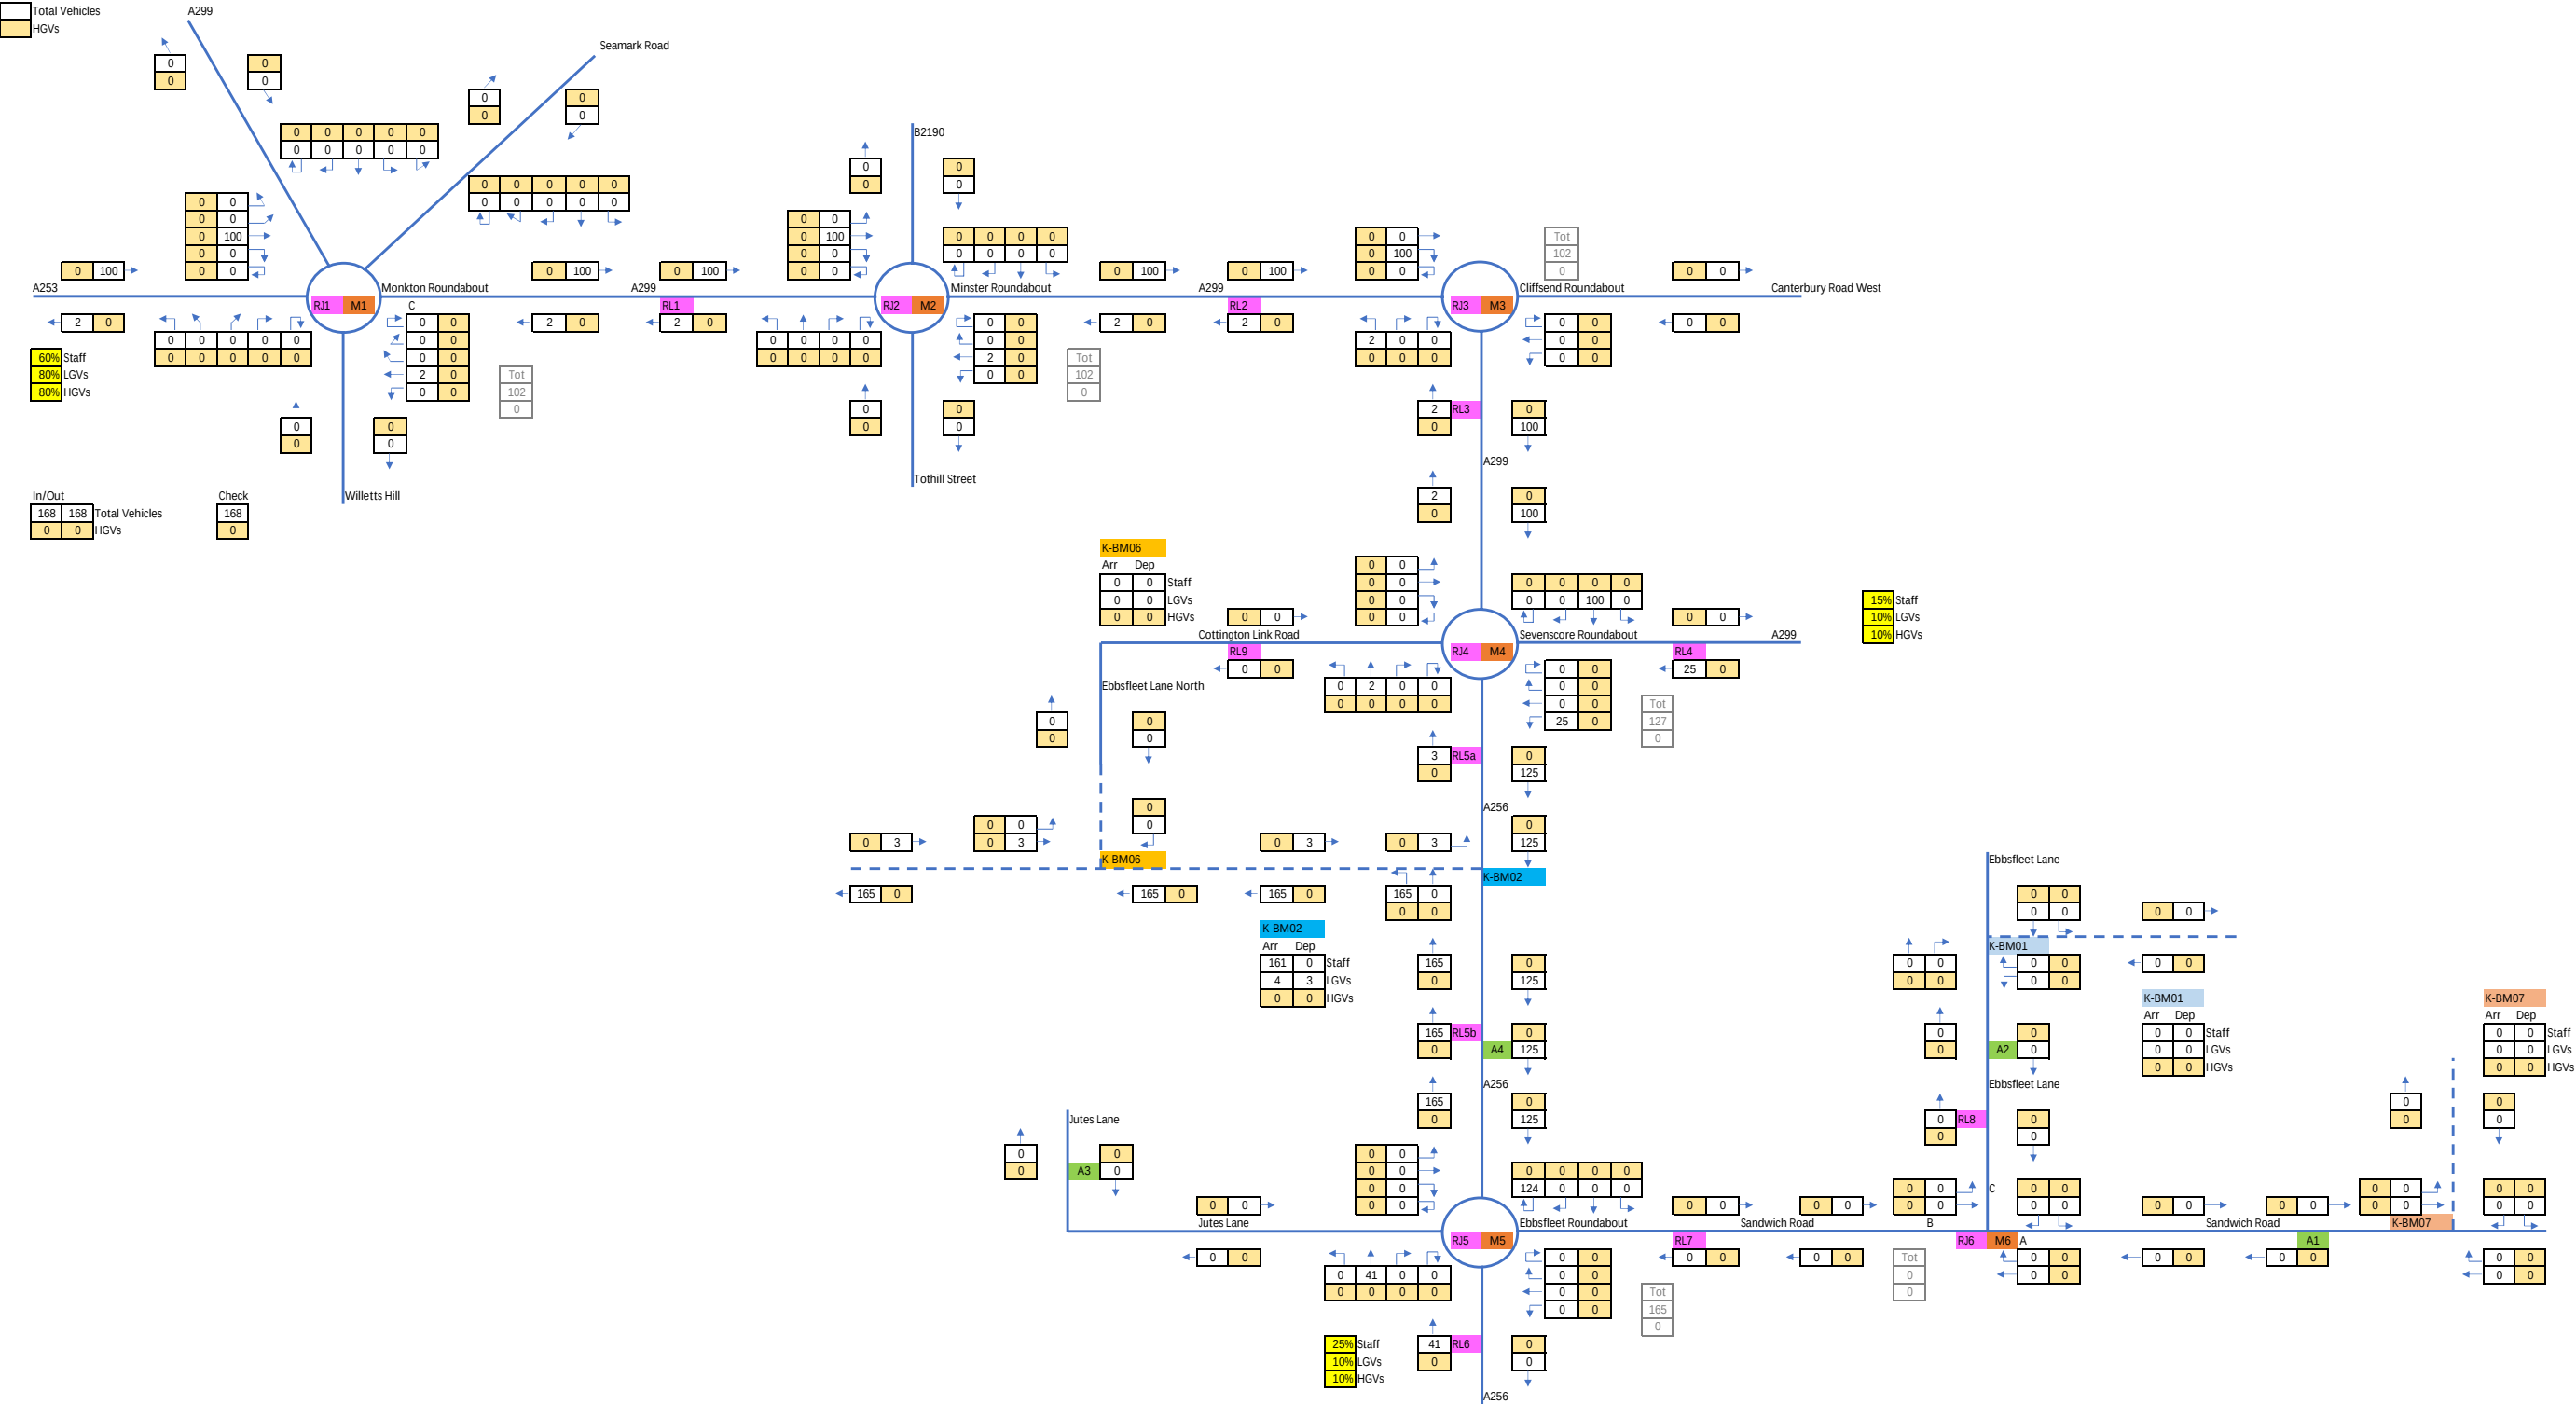

 Total Vehicles
HGVs

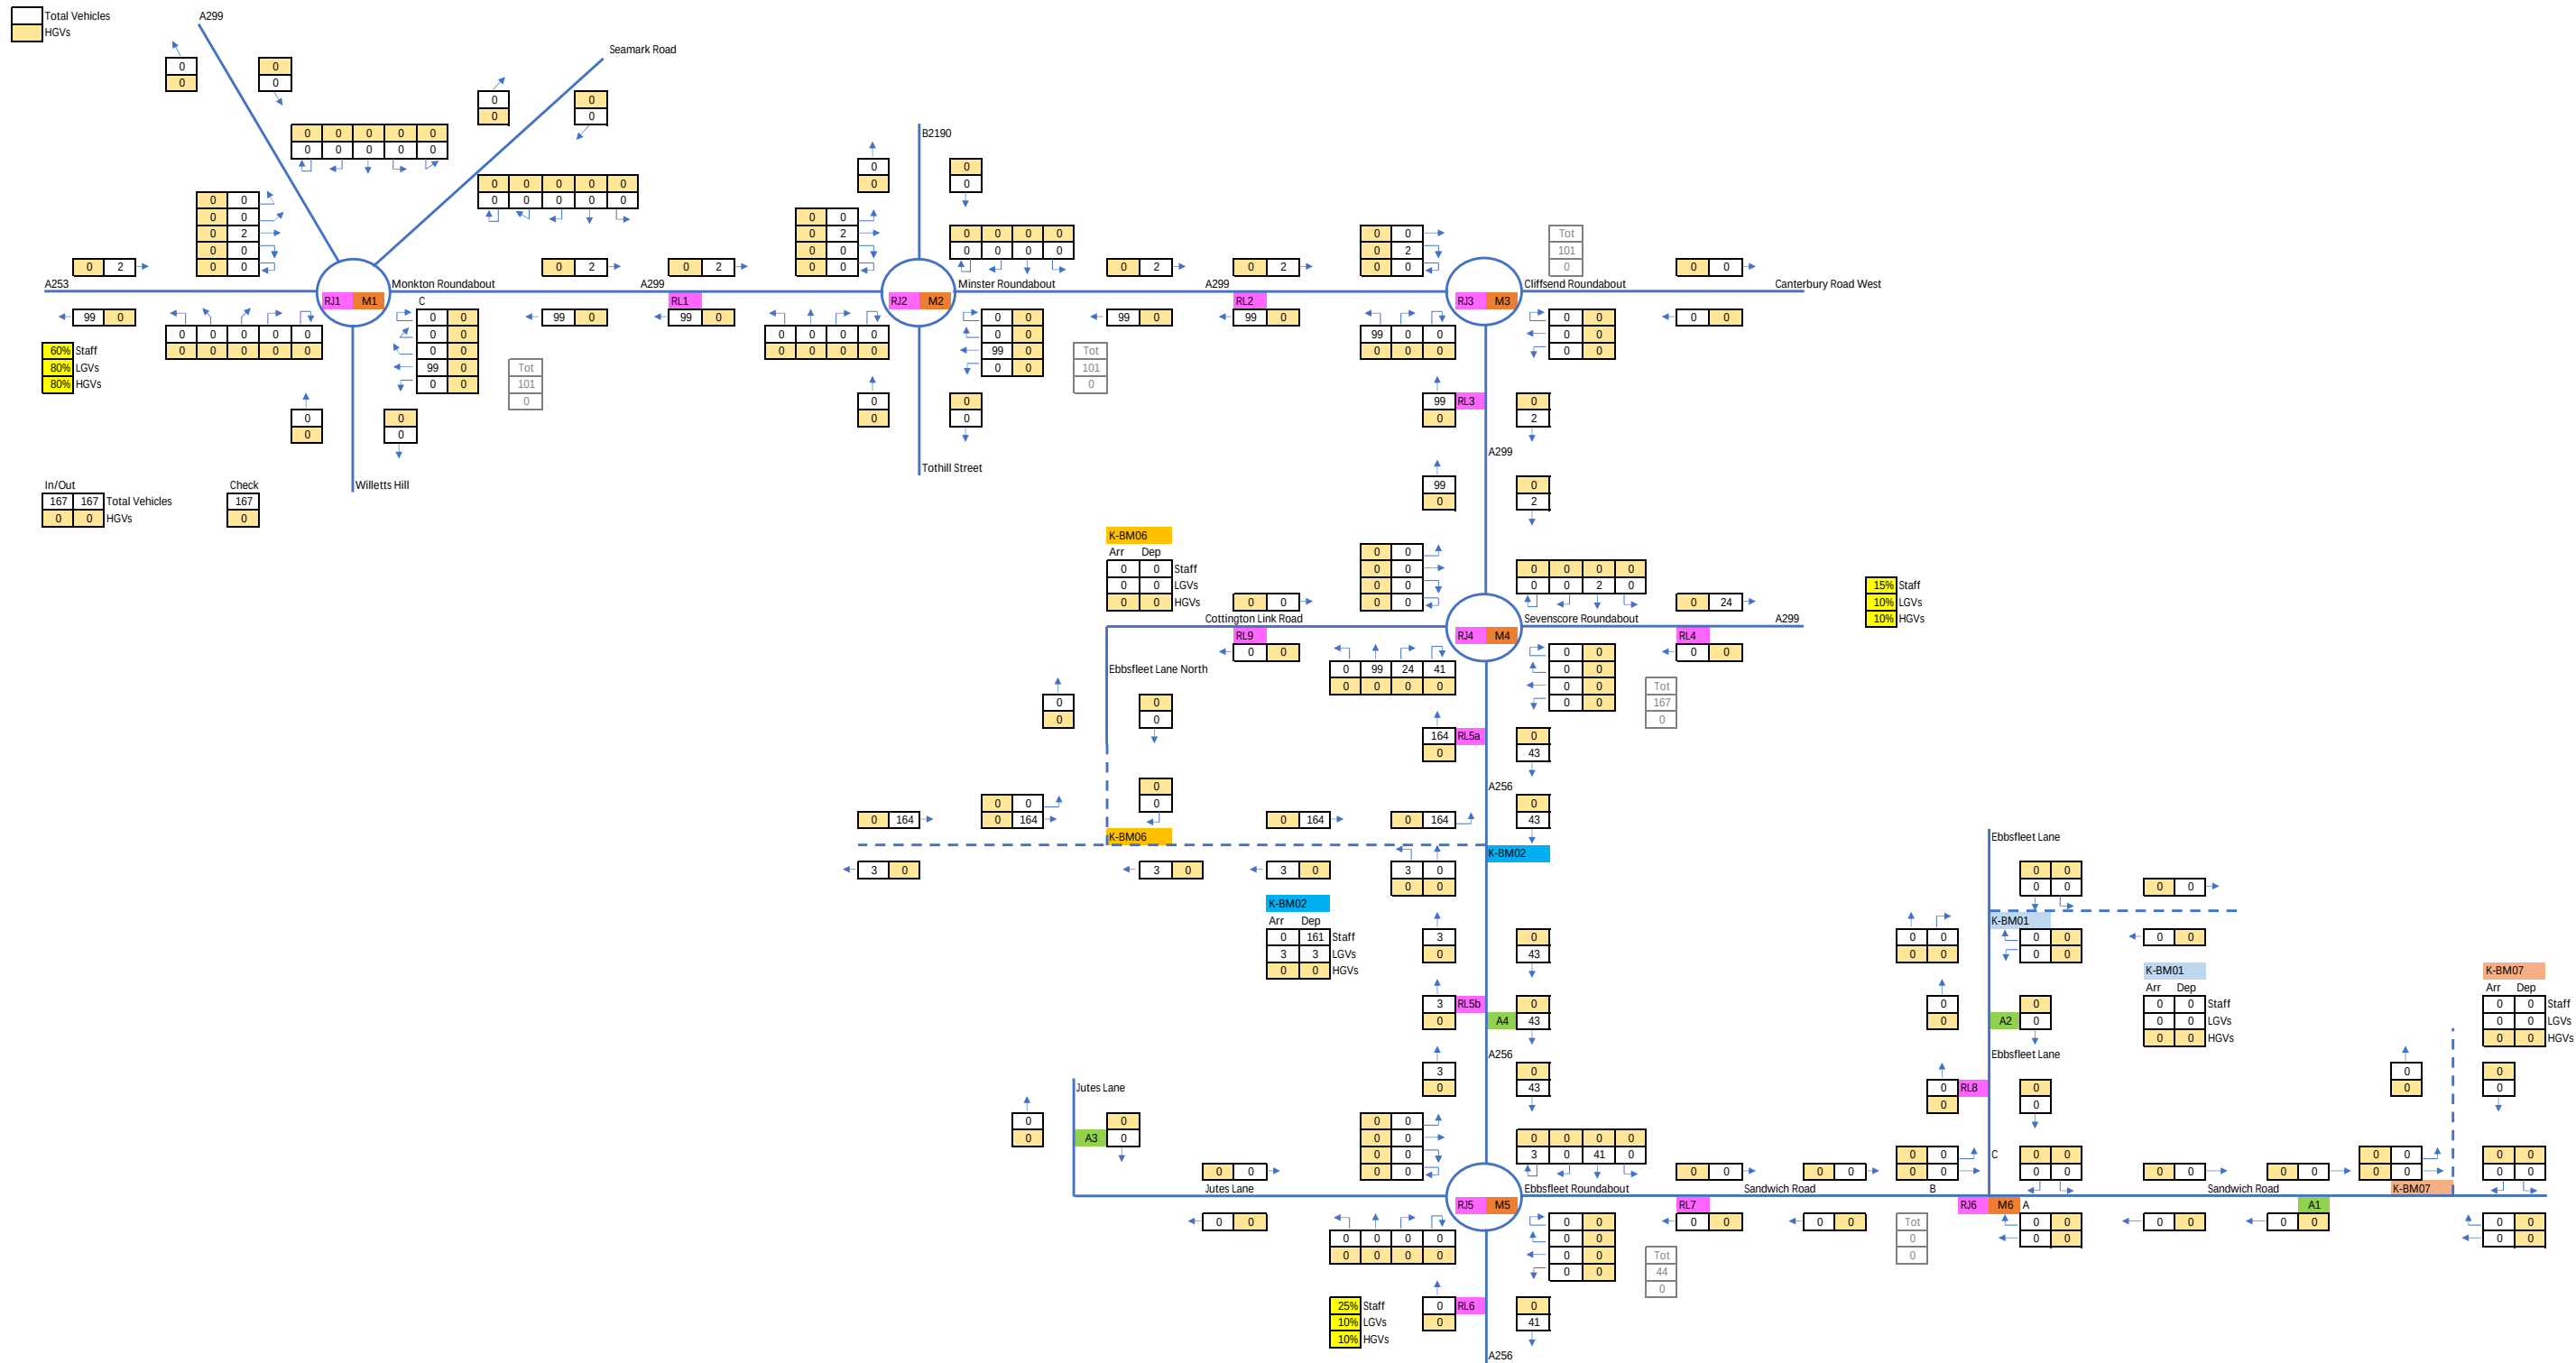

Proposed Development Traffic - Scenario 3 - 12hr Weekday (07:00-19:00) - Total

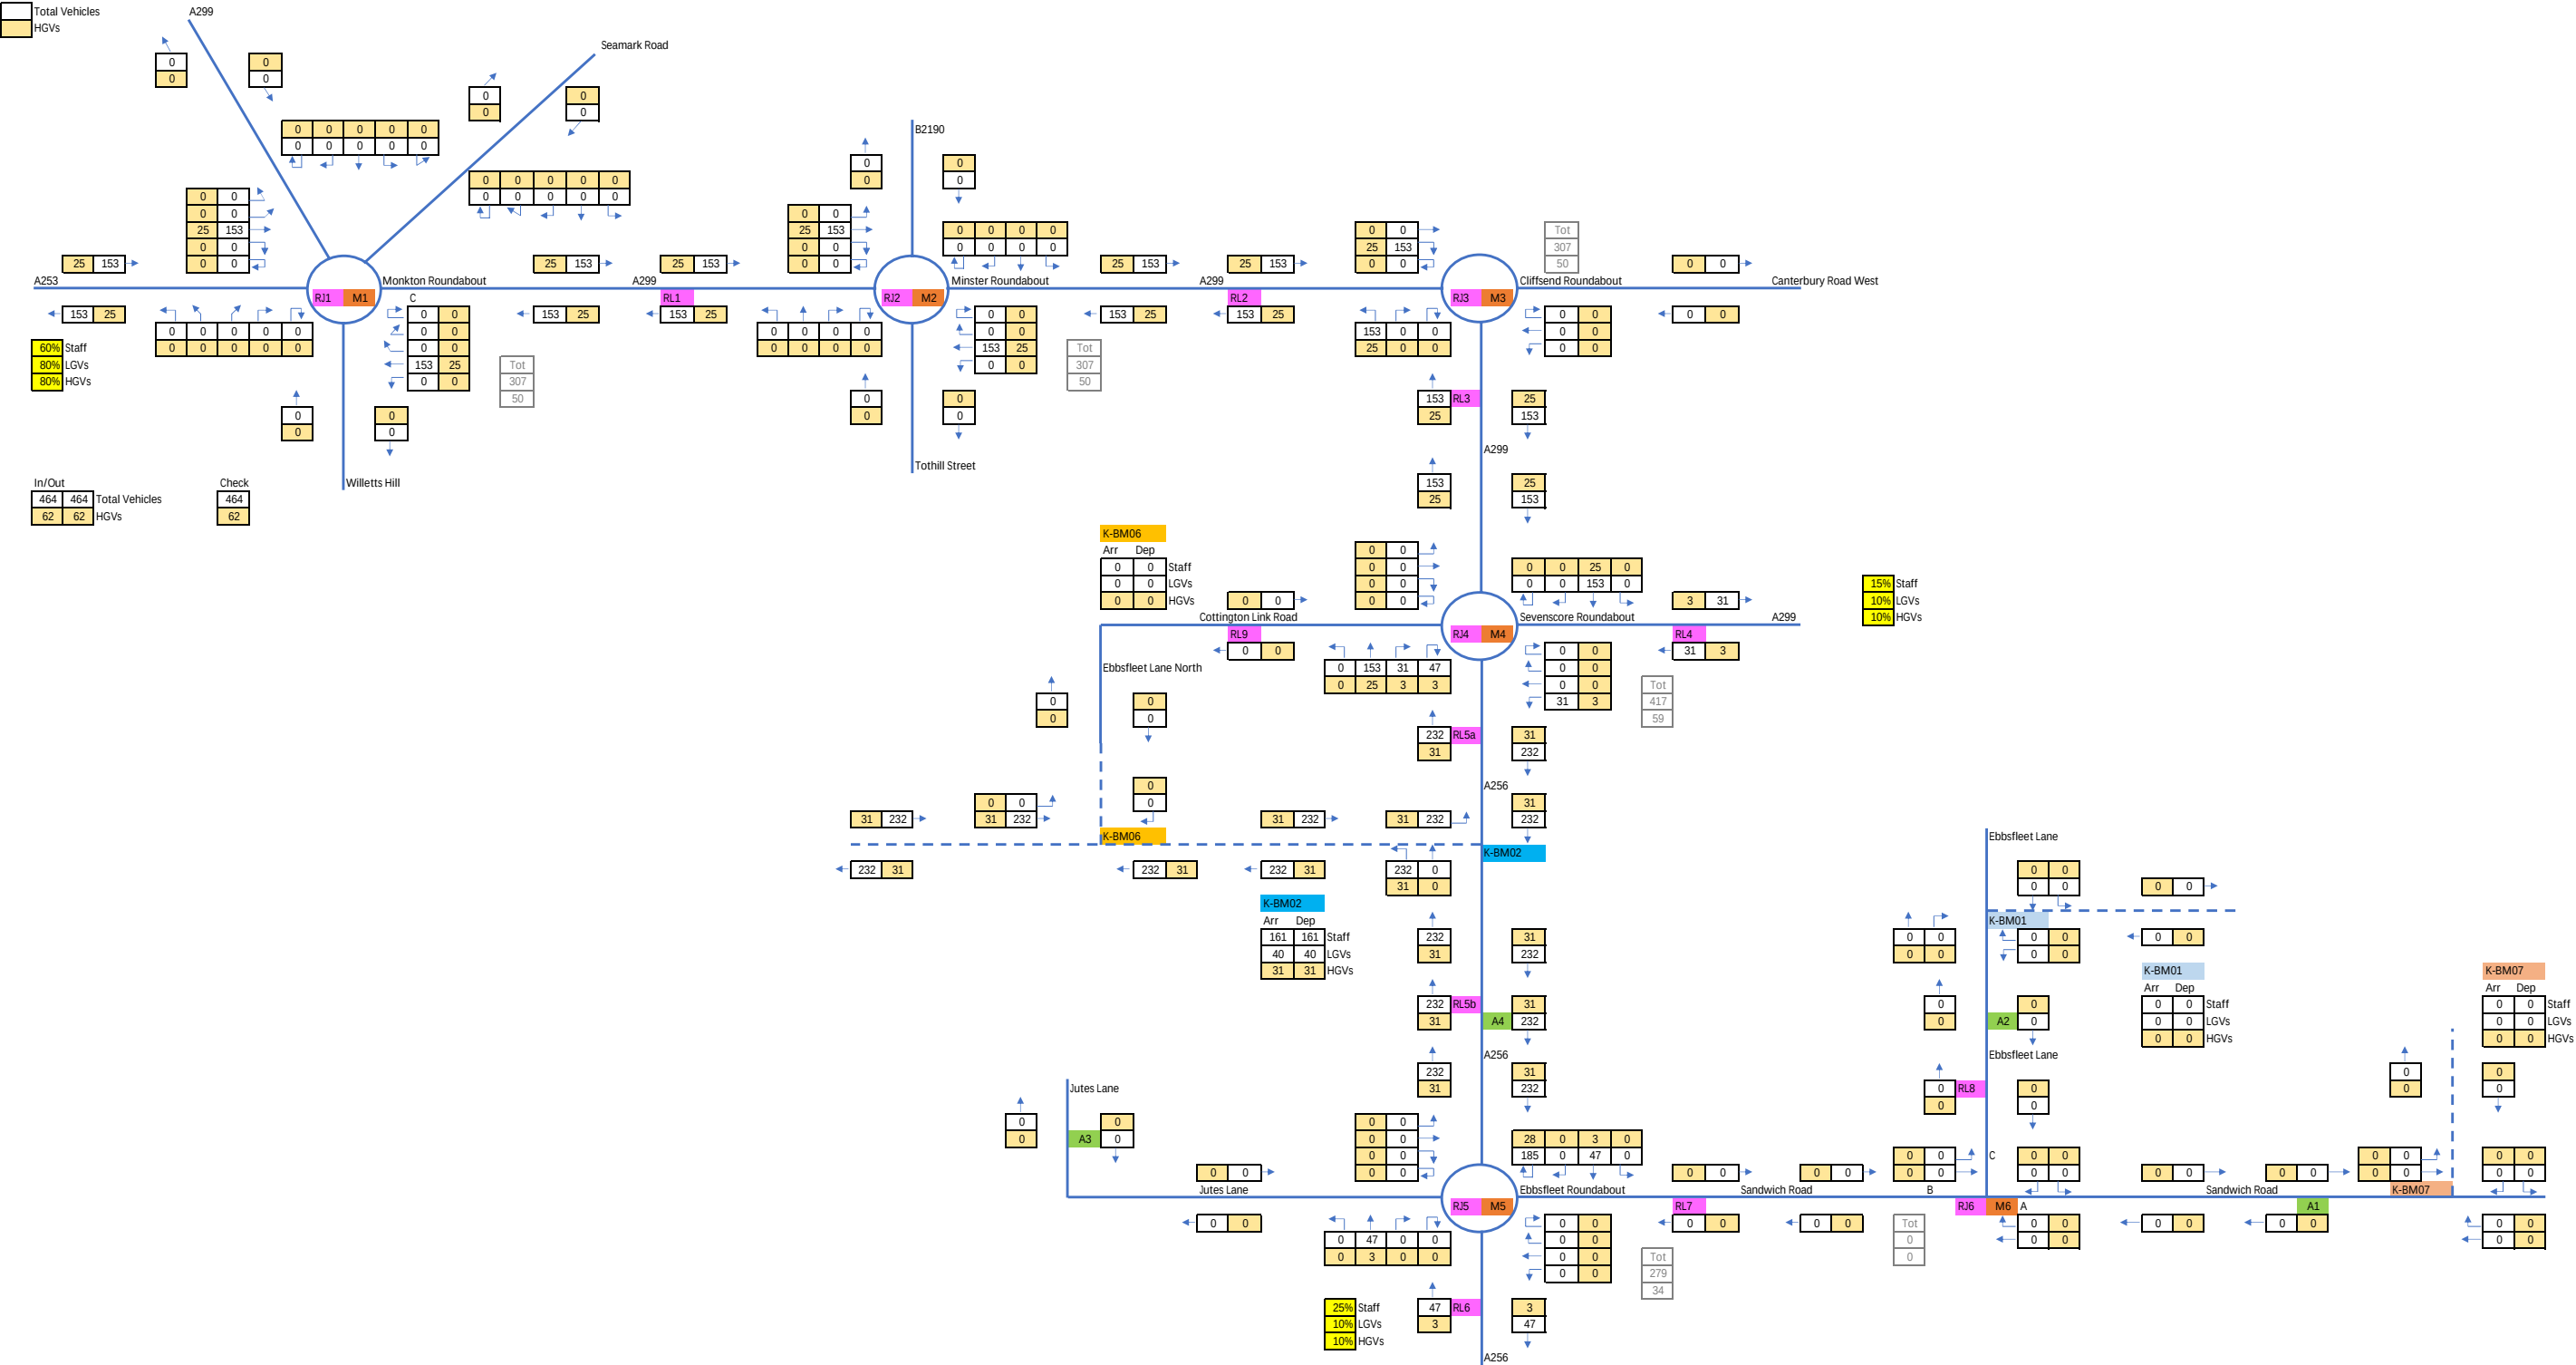

National Grid plc
National Grid House,
Warwick Technology Park,
Gallows Hill, Warwick.
CV34 6DA United Kingdom

Registered in England and Wales
No. 4031152
nationalgrid.com