The Great Grid Upgrade

Sea Link

Sea Link


Volume 9: Examination Submissions


Document 9.76.5.4 Change Request Appendix D Tree Protection Plans Kent Onshore Scheme


Planning Inspectorate Reference: EN20026


Version: A November 2025




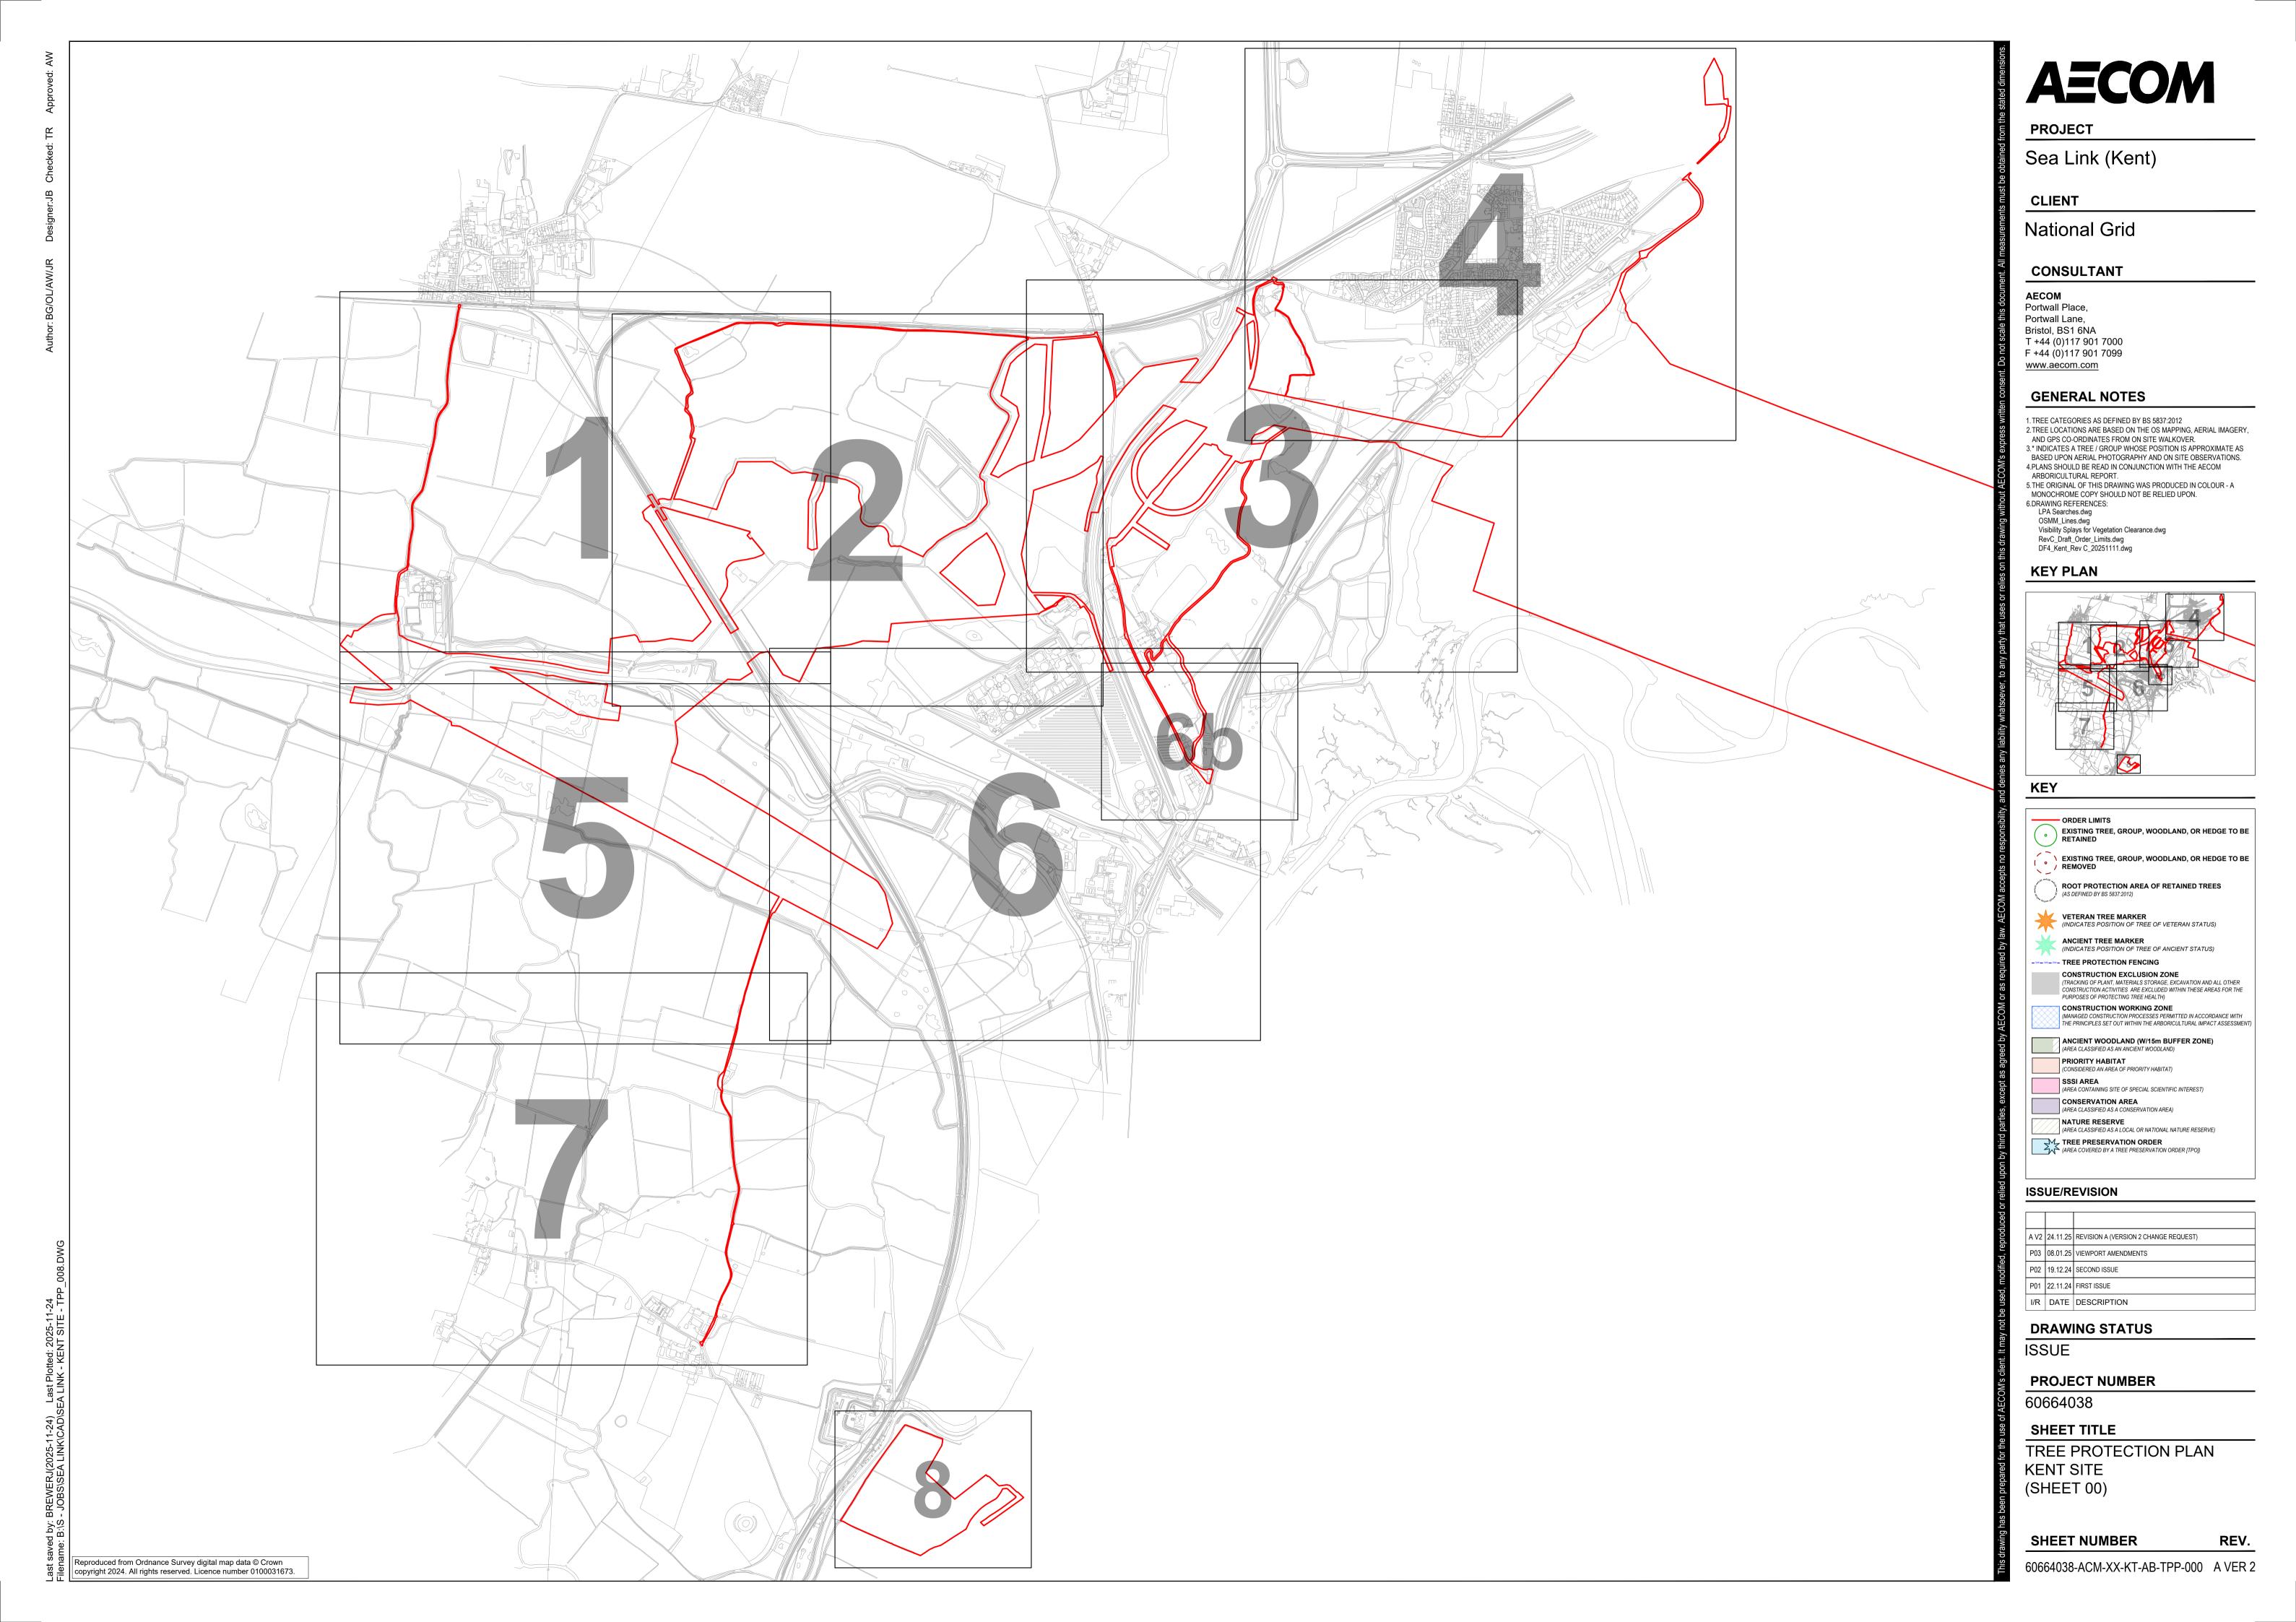

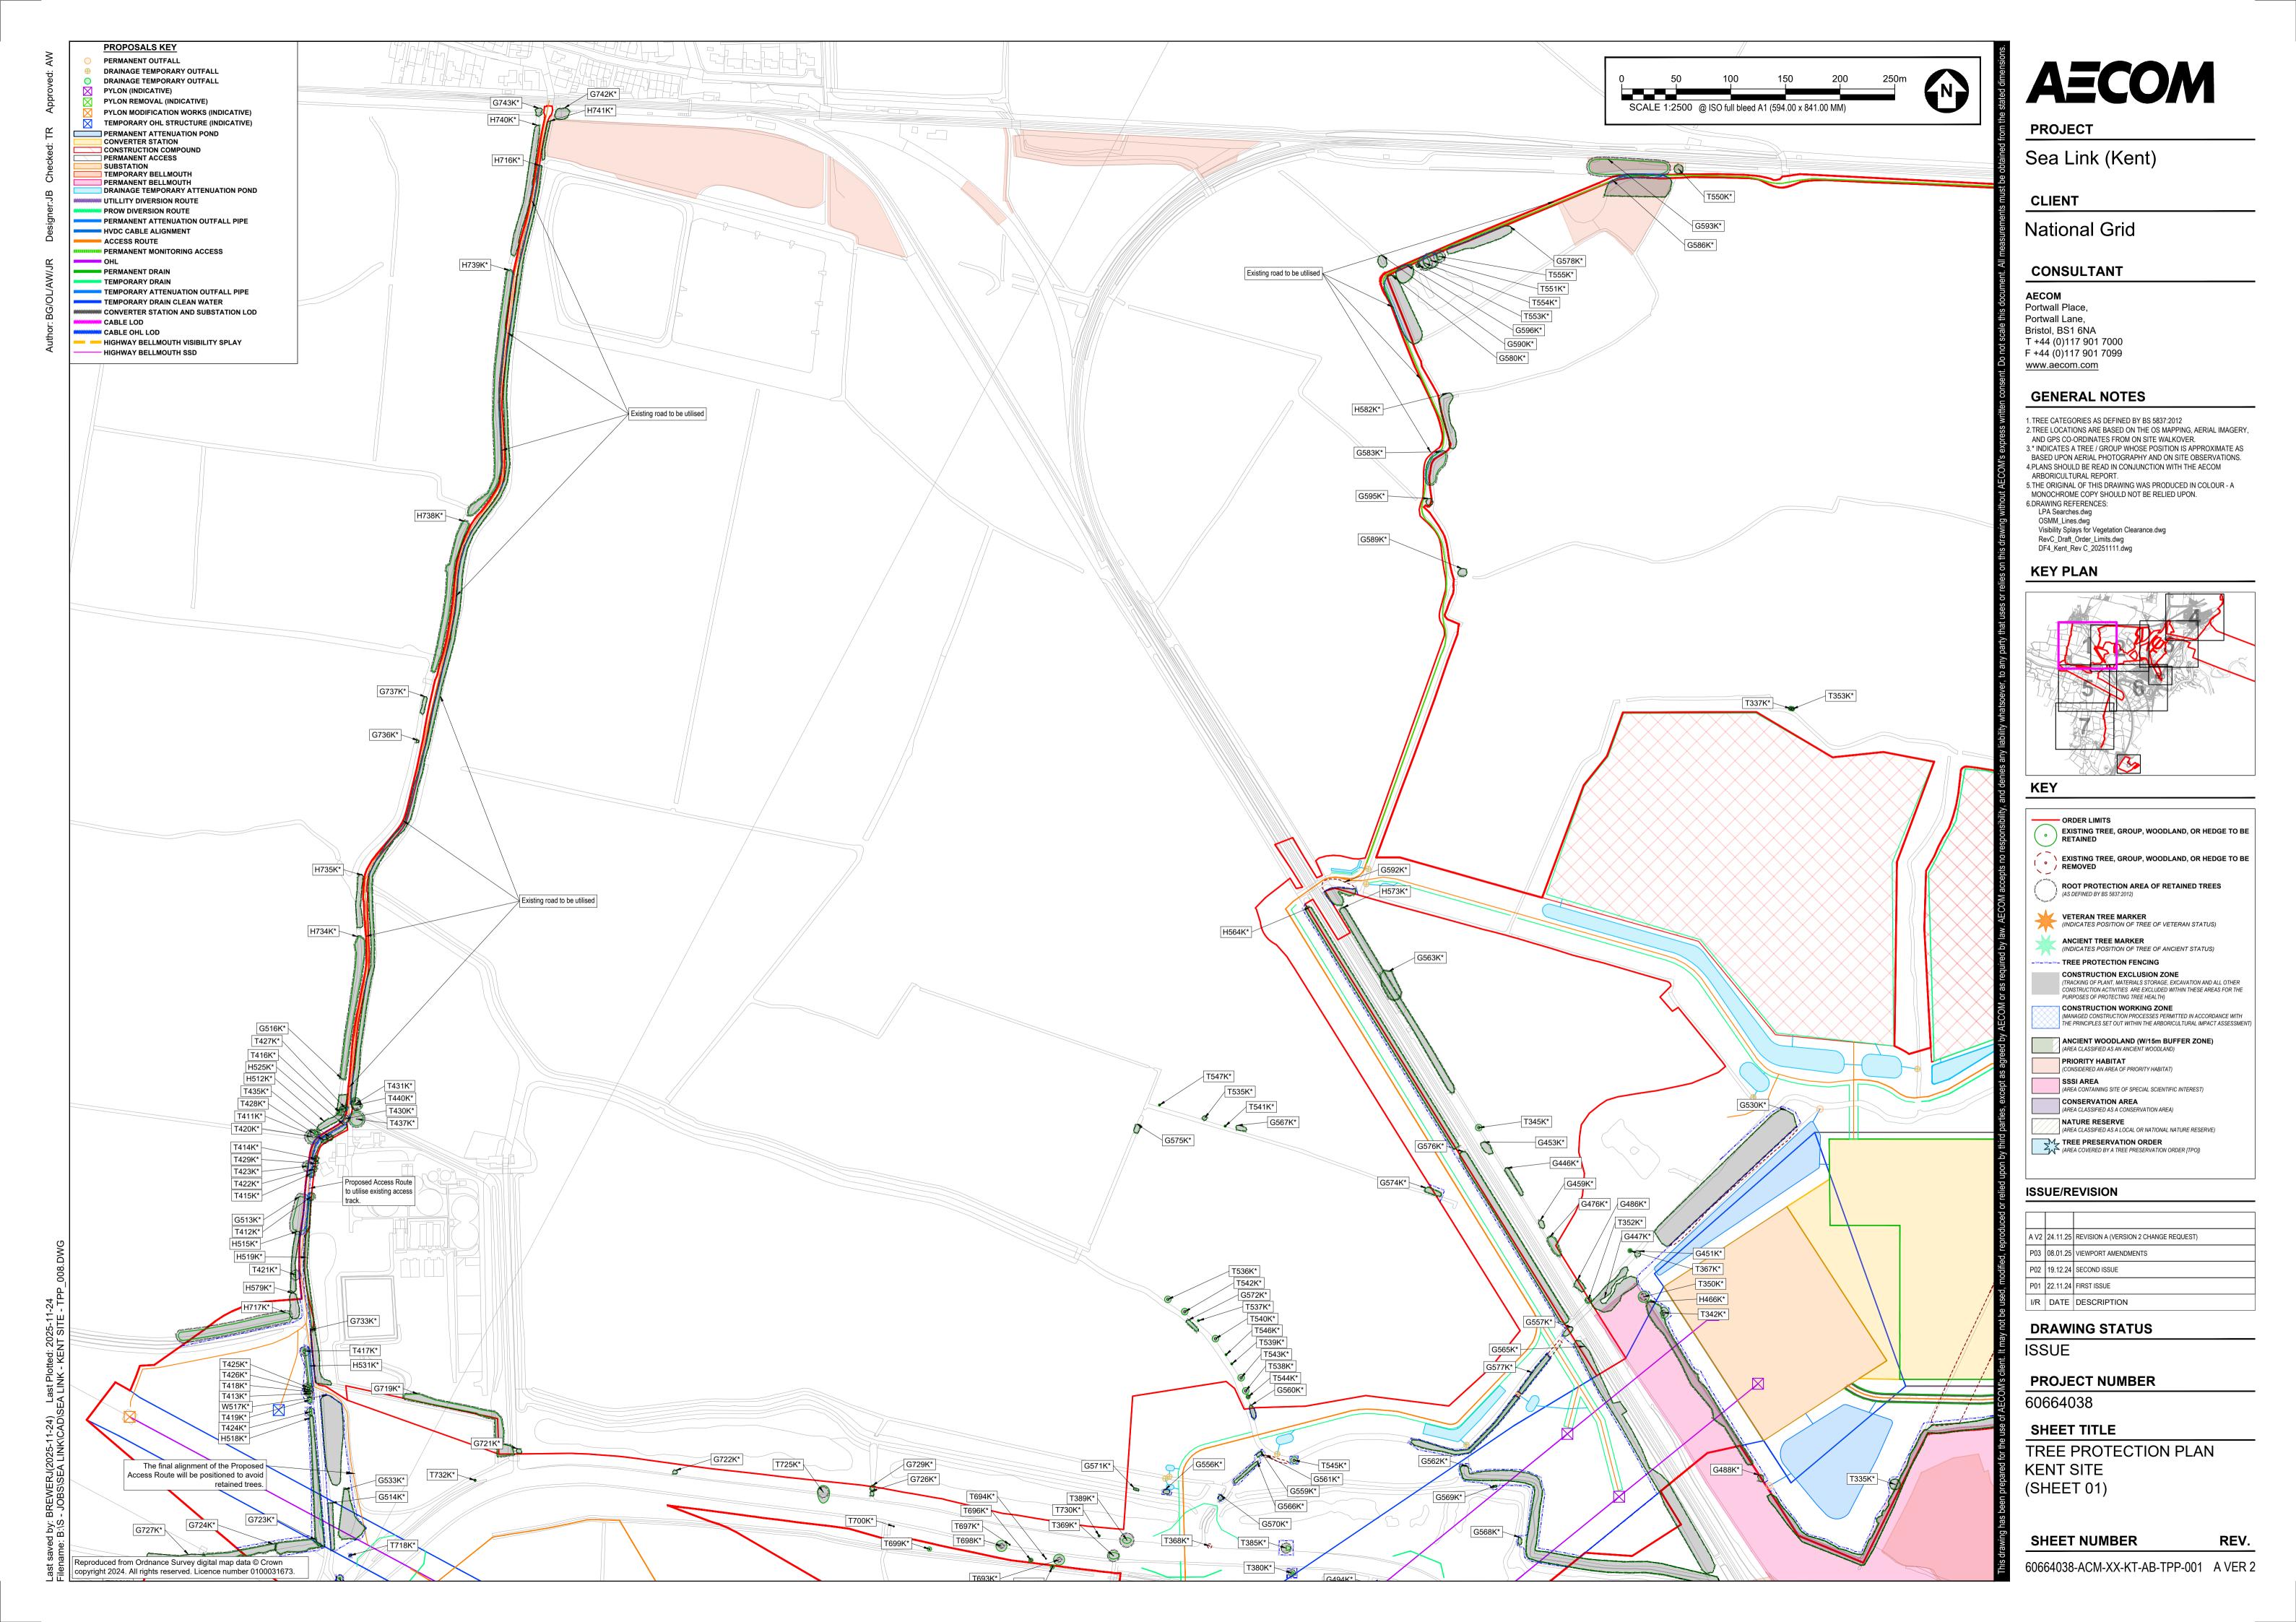

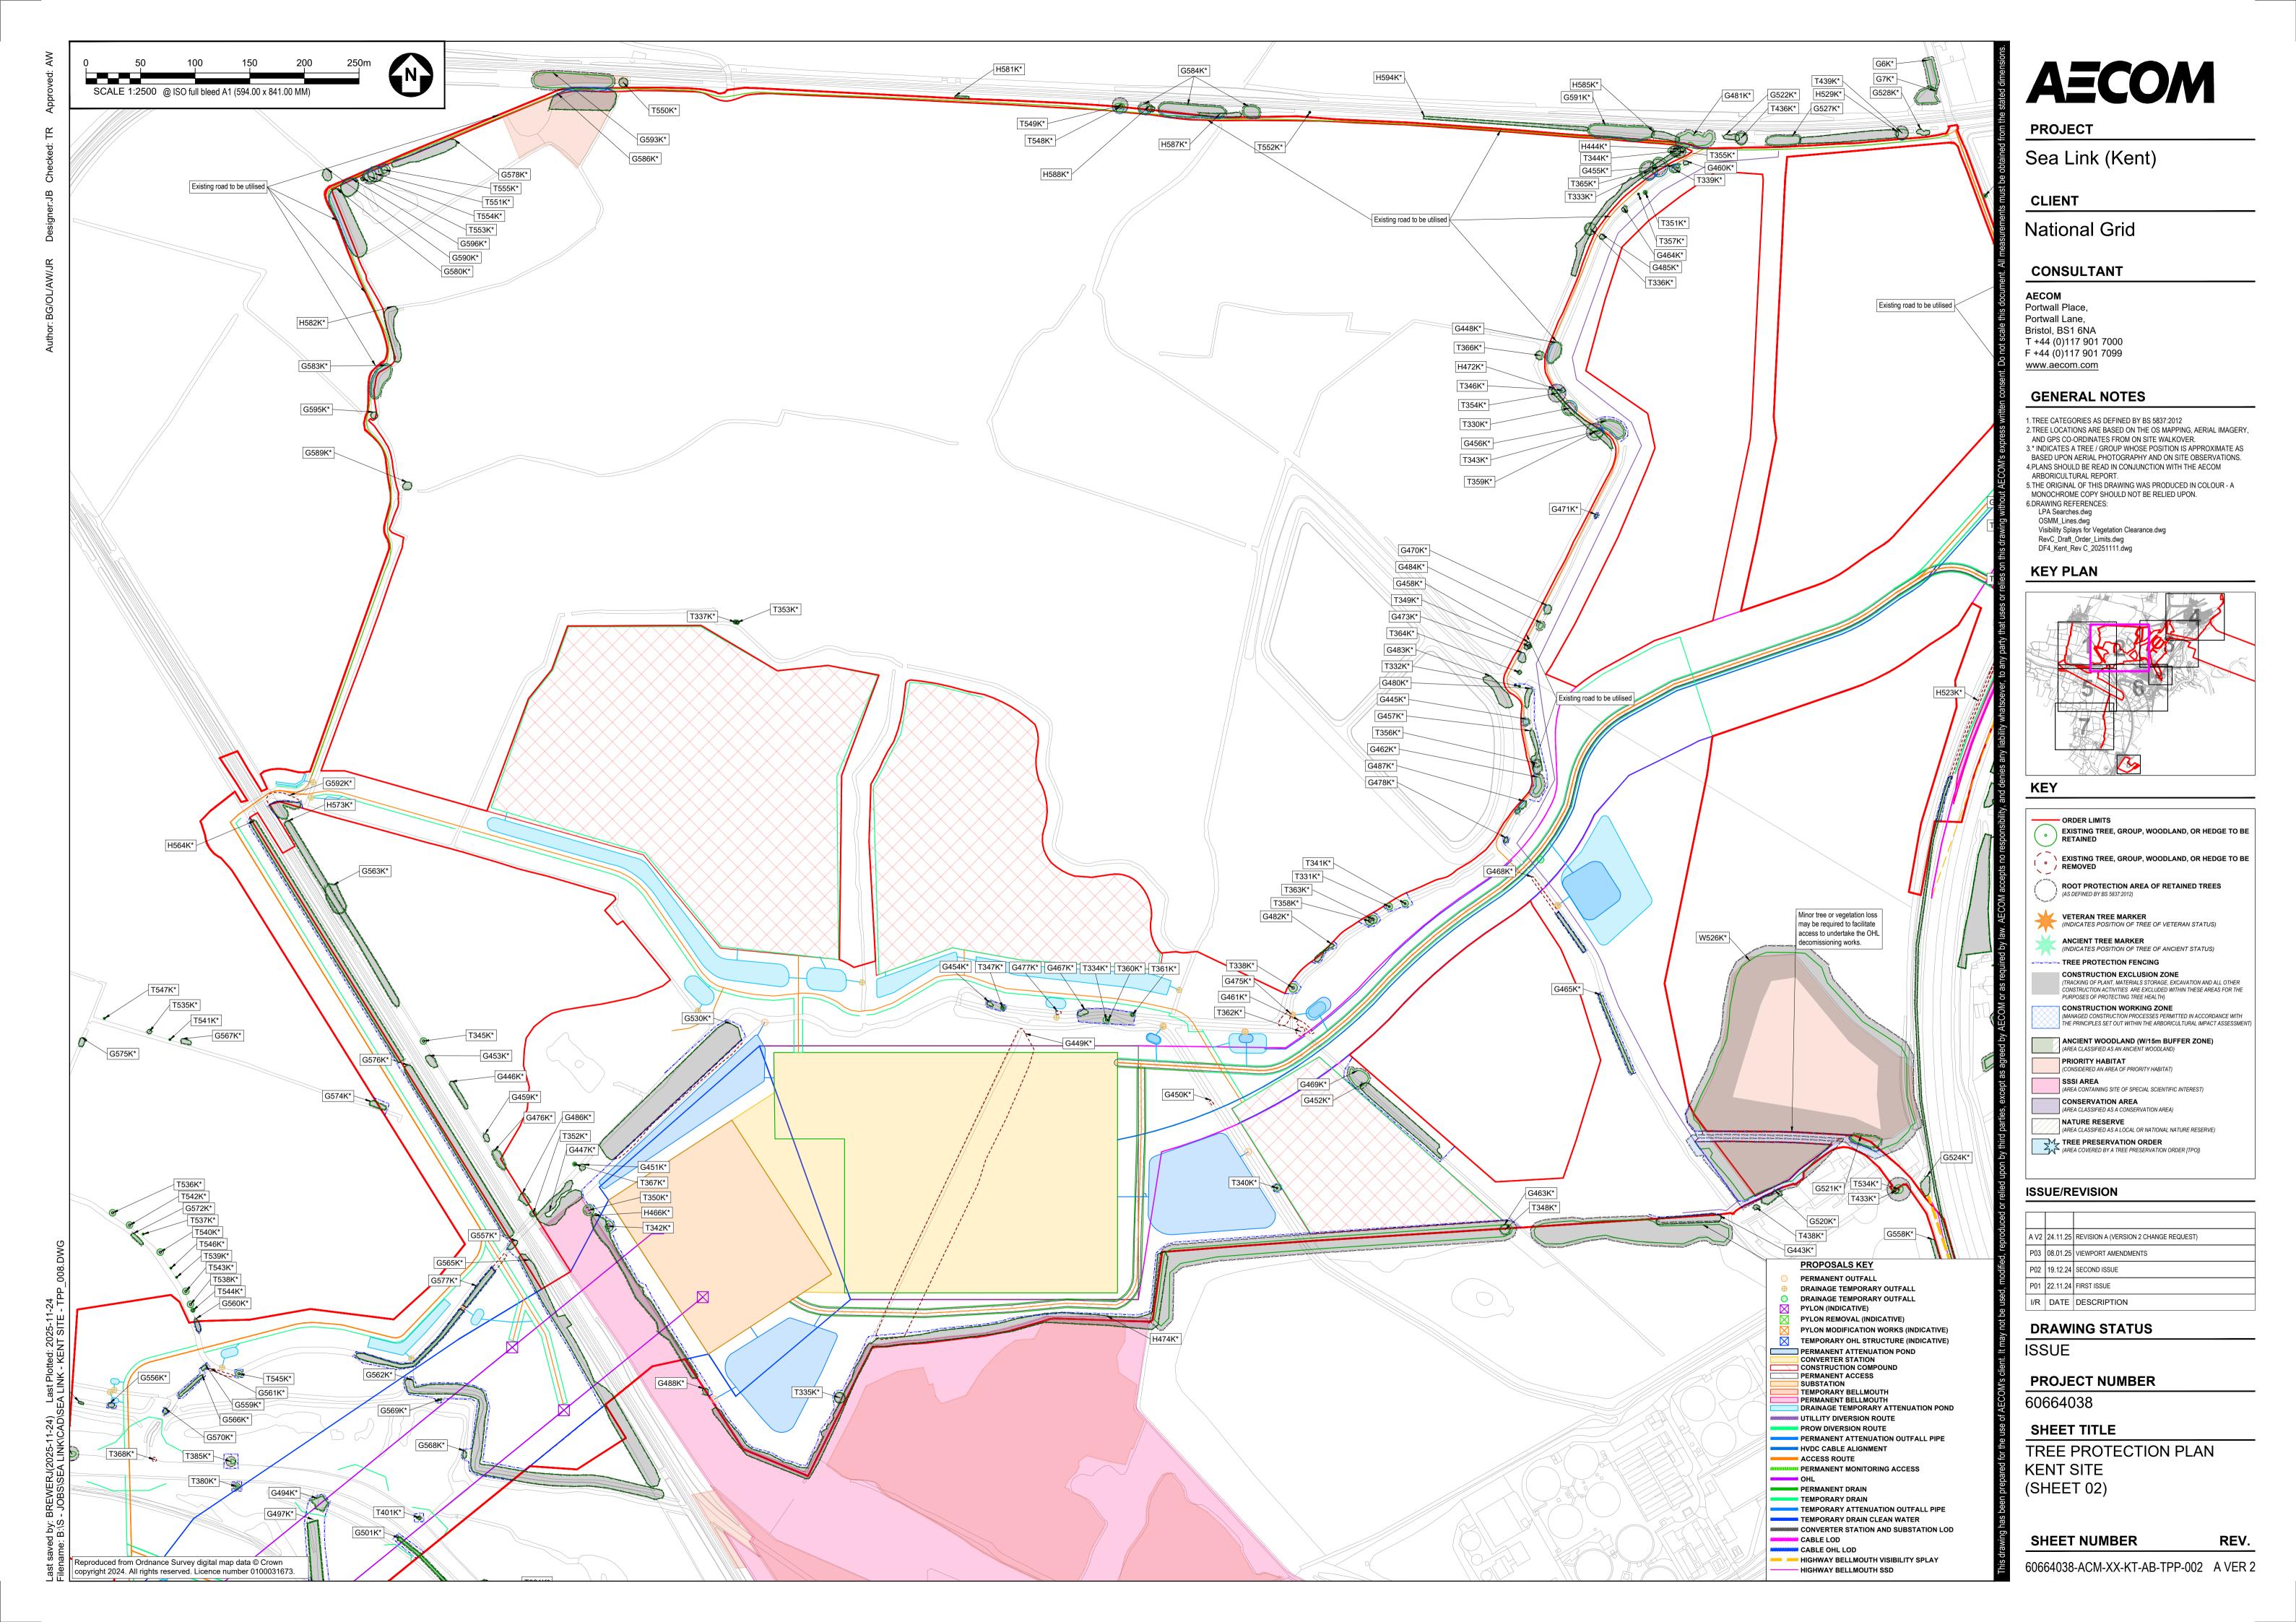

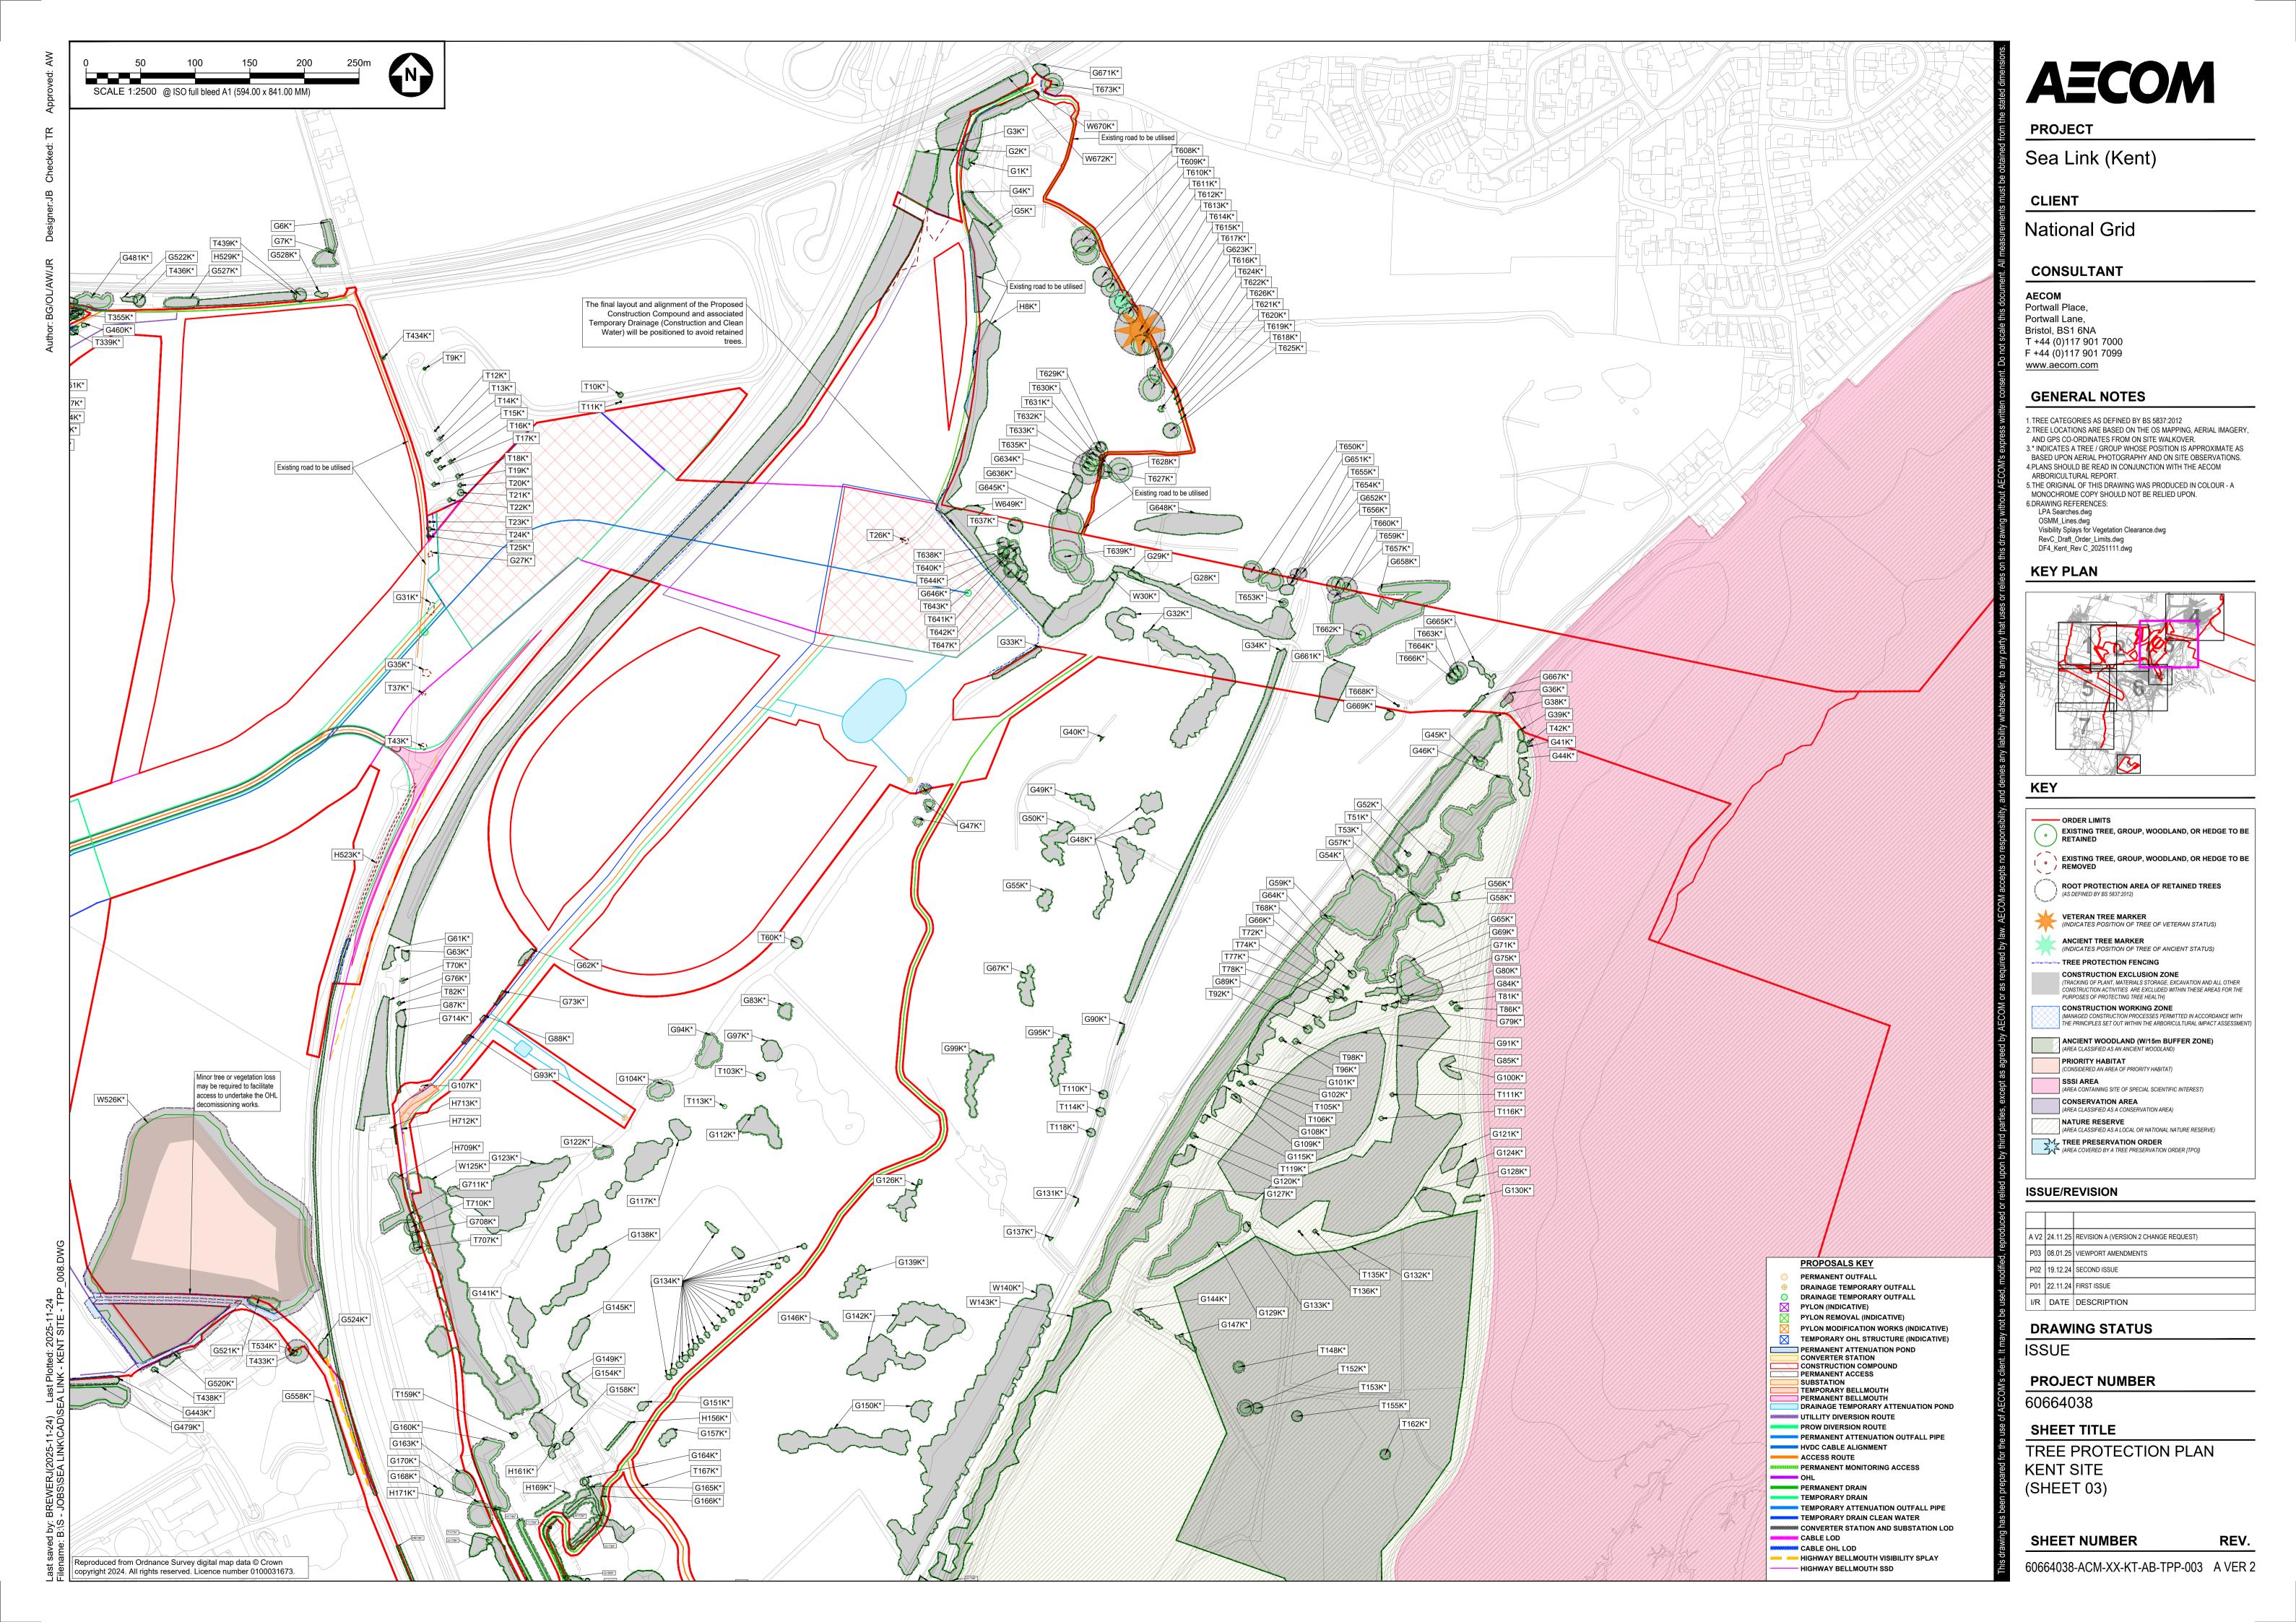

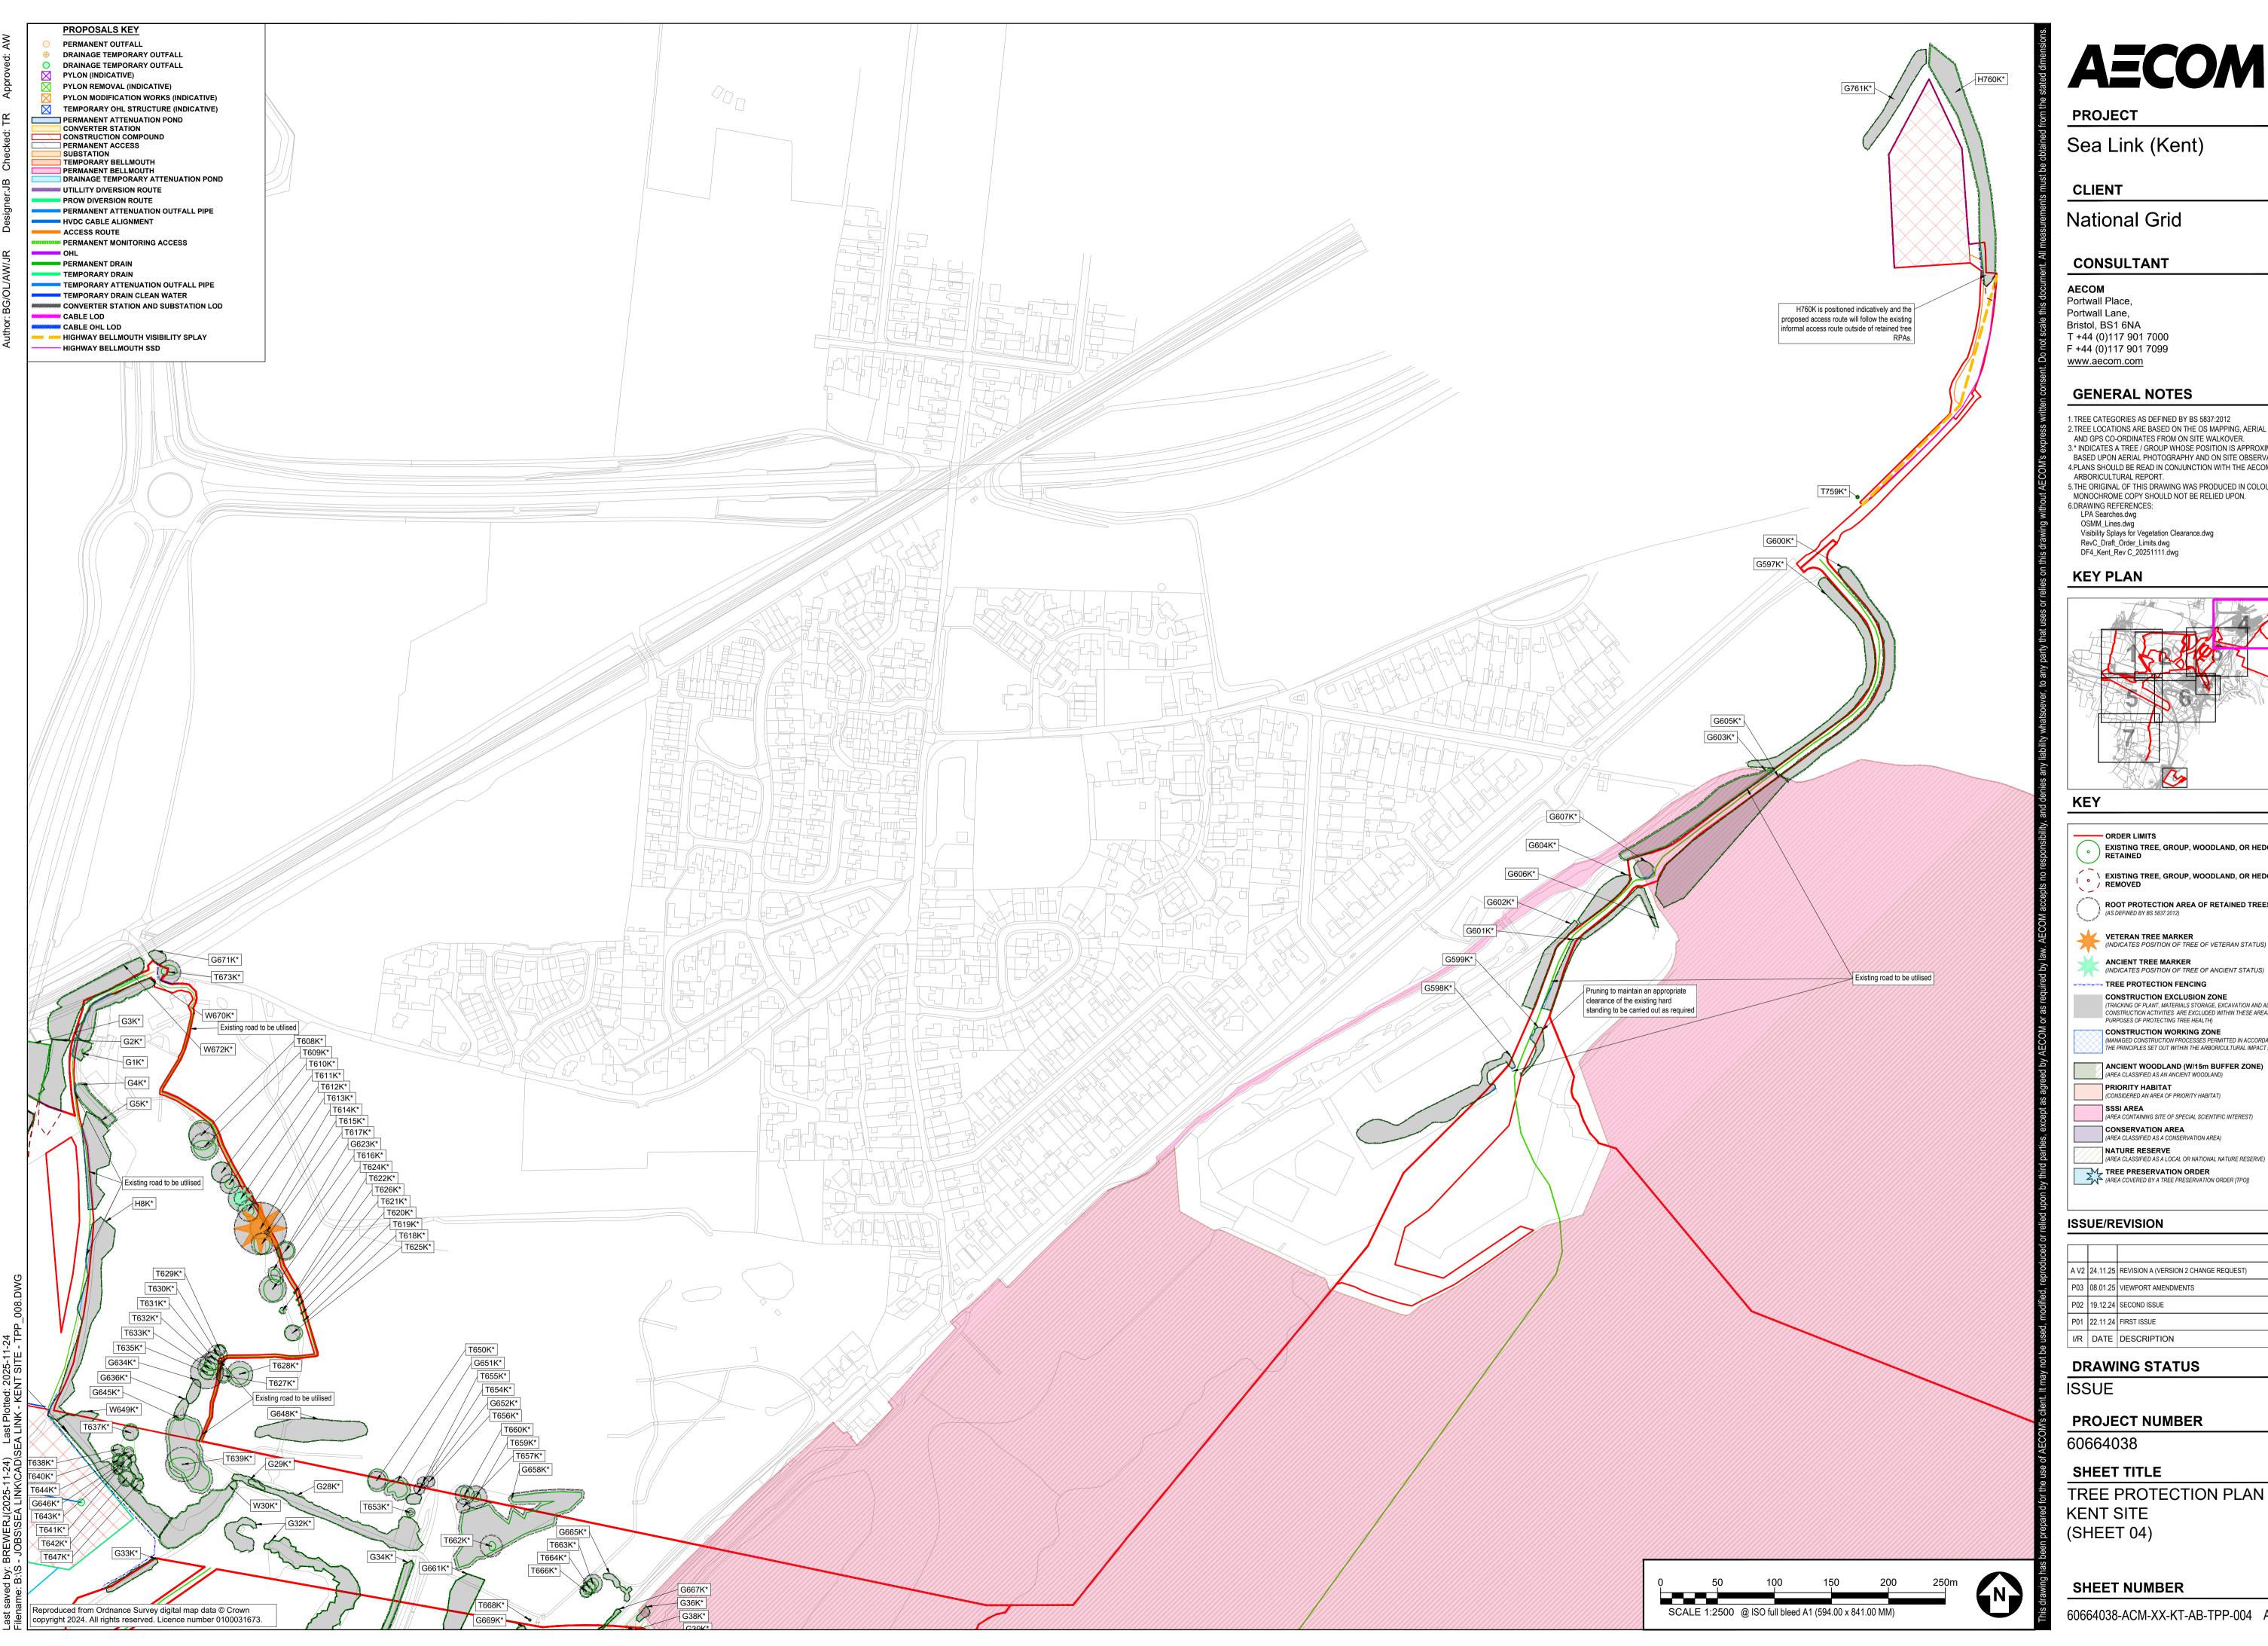

AECOM

Sea Link (Kent)


Bristol, BS1 6NA


T +44 (0)117 901 7000 F +44 (0)117 901 7099

GENERAL NOTES

1. TREE CATEGORIES AS DEFINED BY BS 5837:2012

- 2. TREE LOCATIONS ARE BASED ON THE OS MAPPING, AERIAL IMAGERY, AND GPS CO-ORDINATES FROM ON SITE WALKOVER.
- 3.* INDICATES A TREE / GROUP WHOSE POSITION IS APPROXIMATE AS BASED UPON AERIAL PHOTOGRAPHY AND ON SITE OBSERVATIONS.
- 4.PLANS SHOULD BE READ IN CONJUNCTION WITH THE AECOM
 ARBORICULTURAL REPORT. 5. THE ORIGINAL OF THIS DRAWING WAS PRODUCED IN COLOUR - A MONOCHROME COPY SHOULD NOT BE RELIED UPON.
- 6.DRAWING REFERENCES: LPA Searches.dwg OSMM_Lines.dwg
- Visibility Splays for Vegetation Clearance.dwg
 RevC_Draft_Order_Limits.dwg
 DF4_Kent_Rev C_20251111.dwg

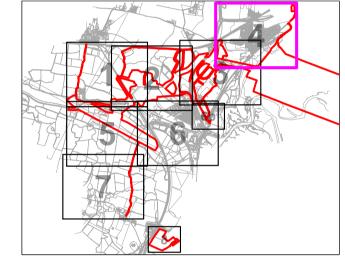

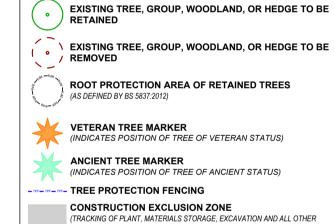

CONSTRUCTION ACTIVITIES ARE EXCLUDED WITHIN THESE AREAS FOR THE PURPOSES OF PROTECTING TREE HEALTH) CONSTRUCTION WORKING ZONE (MANAGED CONSTRUCTION PROCESSES PERMITTED IN ACCORDANCE WITH THE PRINCIPLES SET OUT WITHIN THE ARBORICULTURAL IMPACT ASSESSMENT)

(AREA CLASSIFIED AS AN ANCIENT WOODLAND) PRIORITY HABITAT (CONSIDERED AN AREA OF PRIORITY HABITAT) SSSI AREA

(AREA CONTAINING SITE OF SPECIAL SCIENTIFIC INTEREST) CONSERVATION AREA NATURE RESERVE

(AREA CLASSIFIED AS A LOCAL OR NATIONAL NATURE RESERVE) TREE PRESERVATION ORDER
(AREA COVERED BY A TREE PRESERVATION ORDER [TPO])

ISSUE/REVISION

A V2 24.11.25 REVISION A (VERSION 2 CHANGE REQUEST) P03 08.01.25 VIEWPORT AMENDMENTS P02 19.12.24 SECOND ISSUE

P01 22.11.24 FIRST ISSUE


I/R DATE DESCRIPTION


DRAWING STATUS


TREE PROTECTION PLAN KENT SITE (SHEET 04)

SHEET NUMBER

60664038-ACM-XX-KT-AB-TPP-004 A VER 2

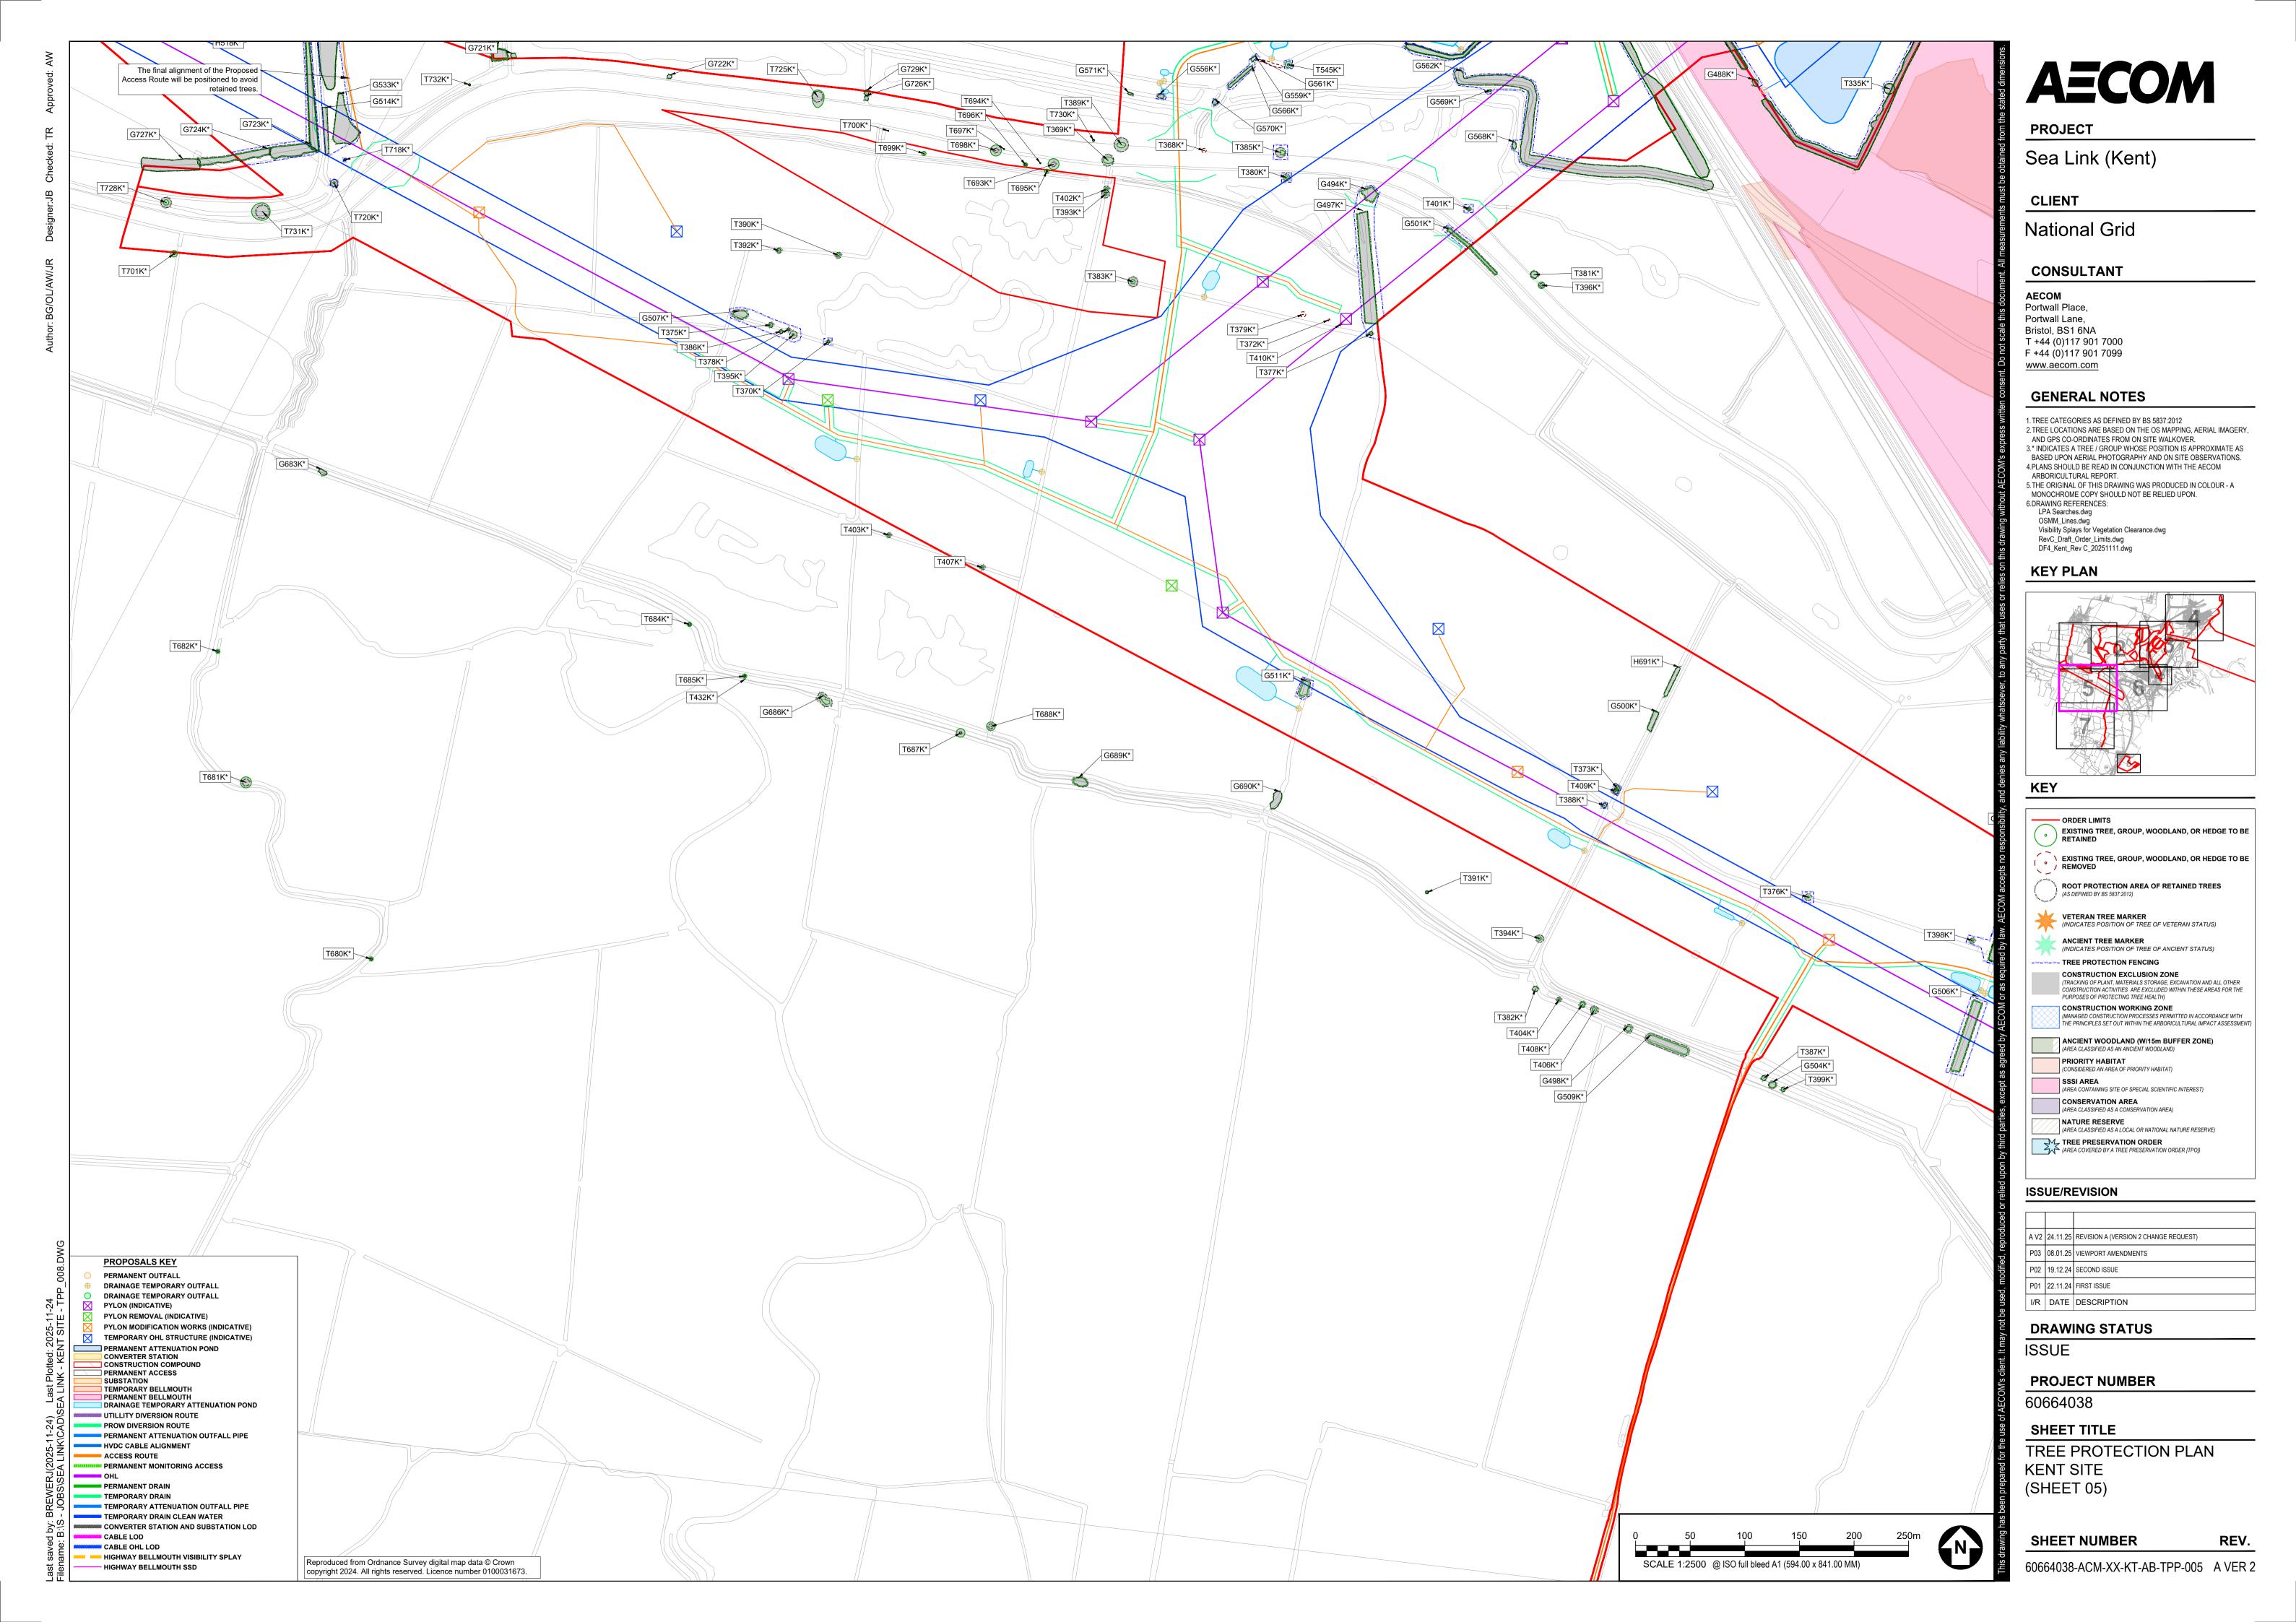

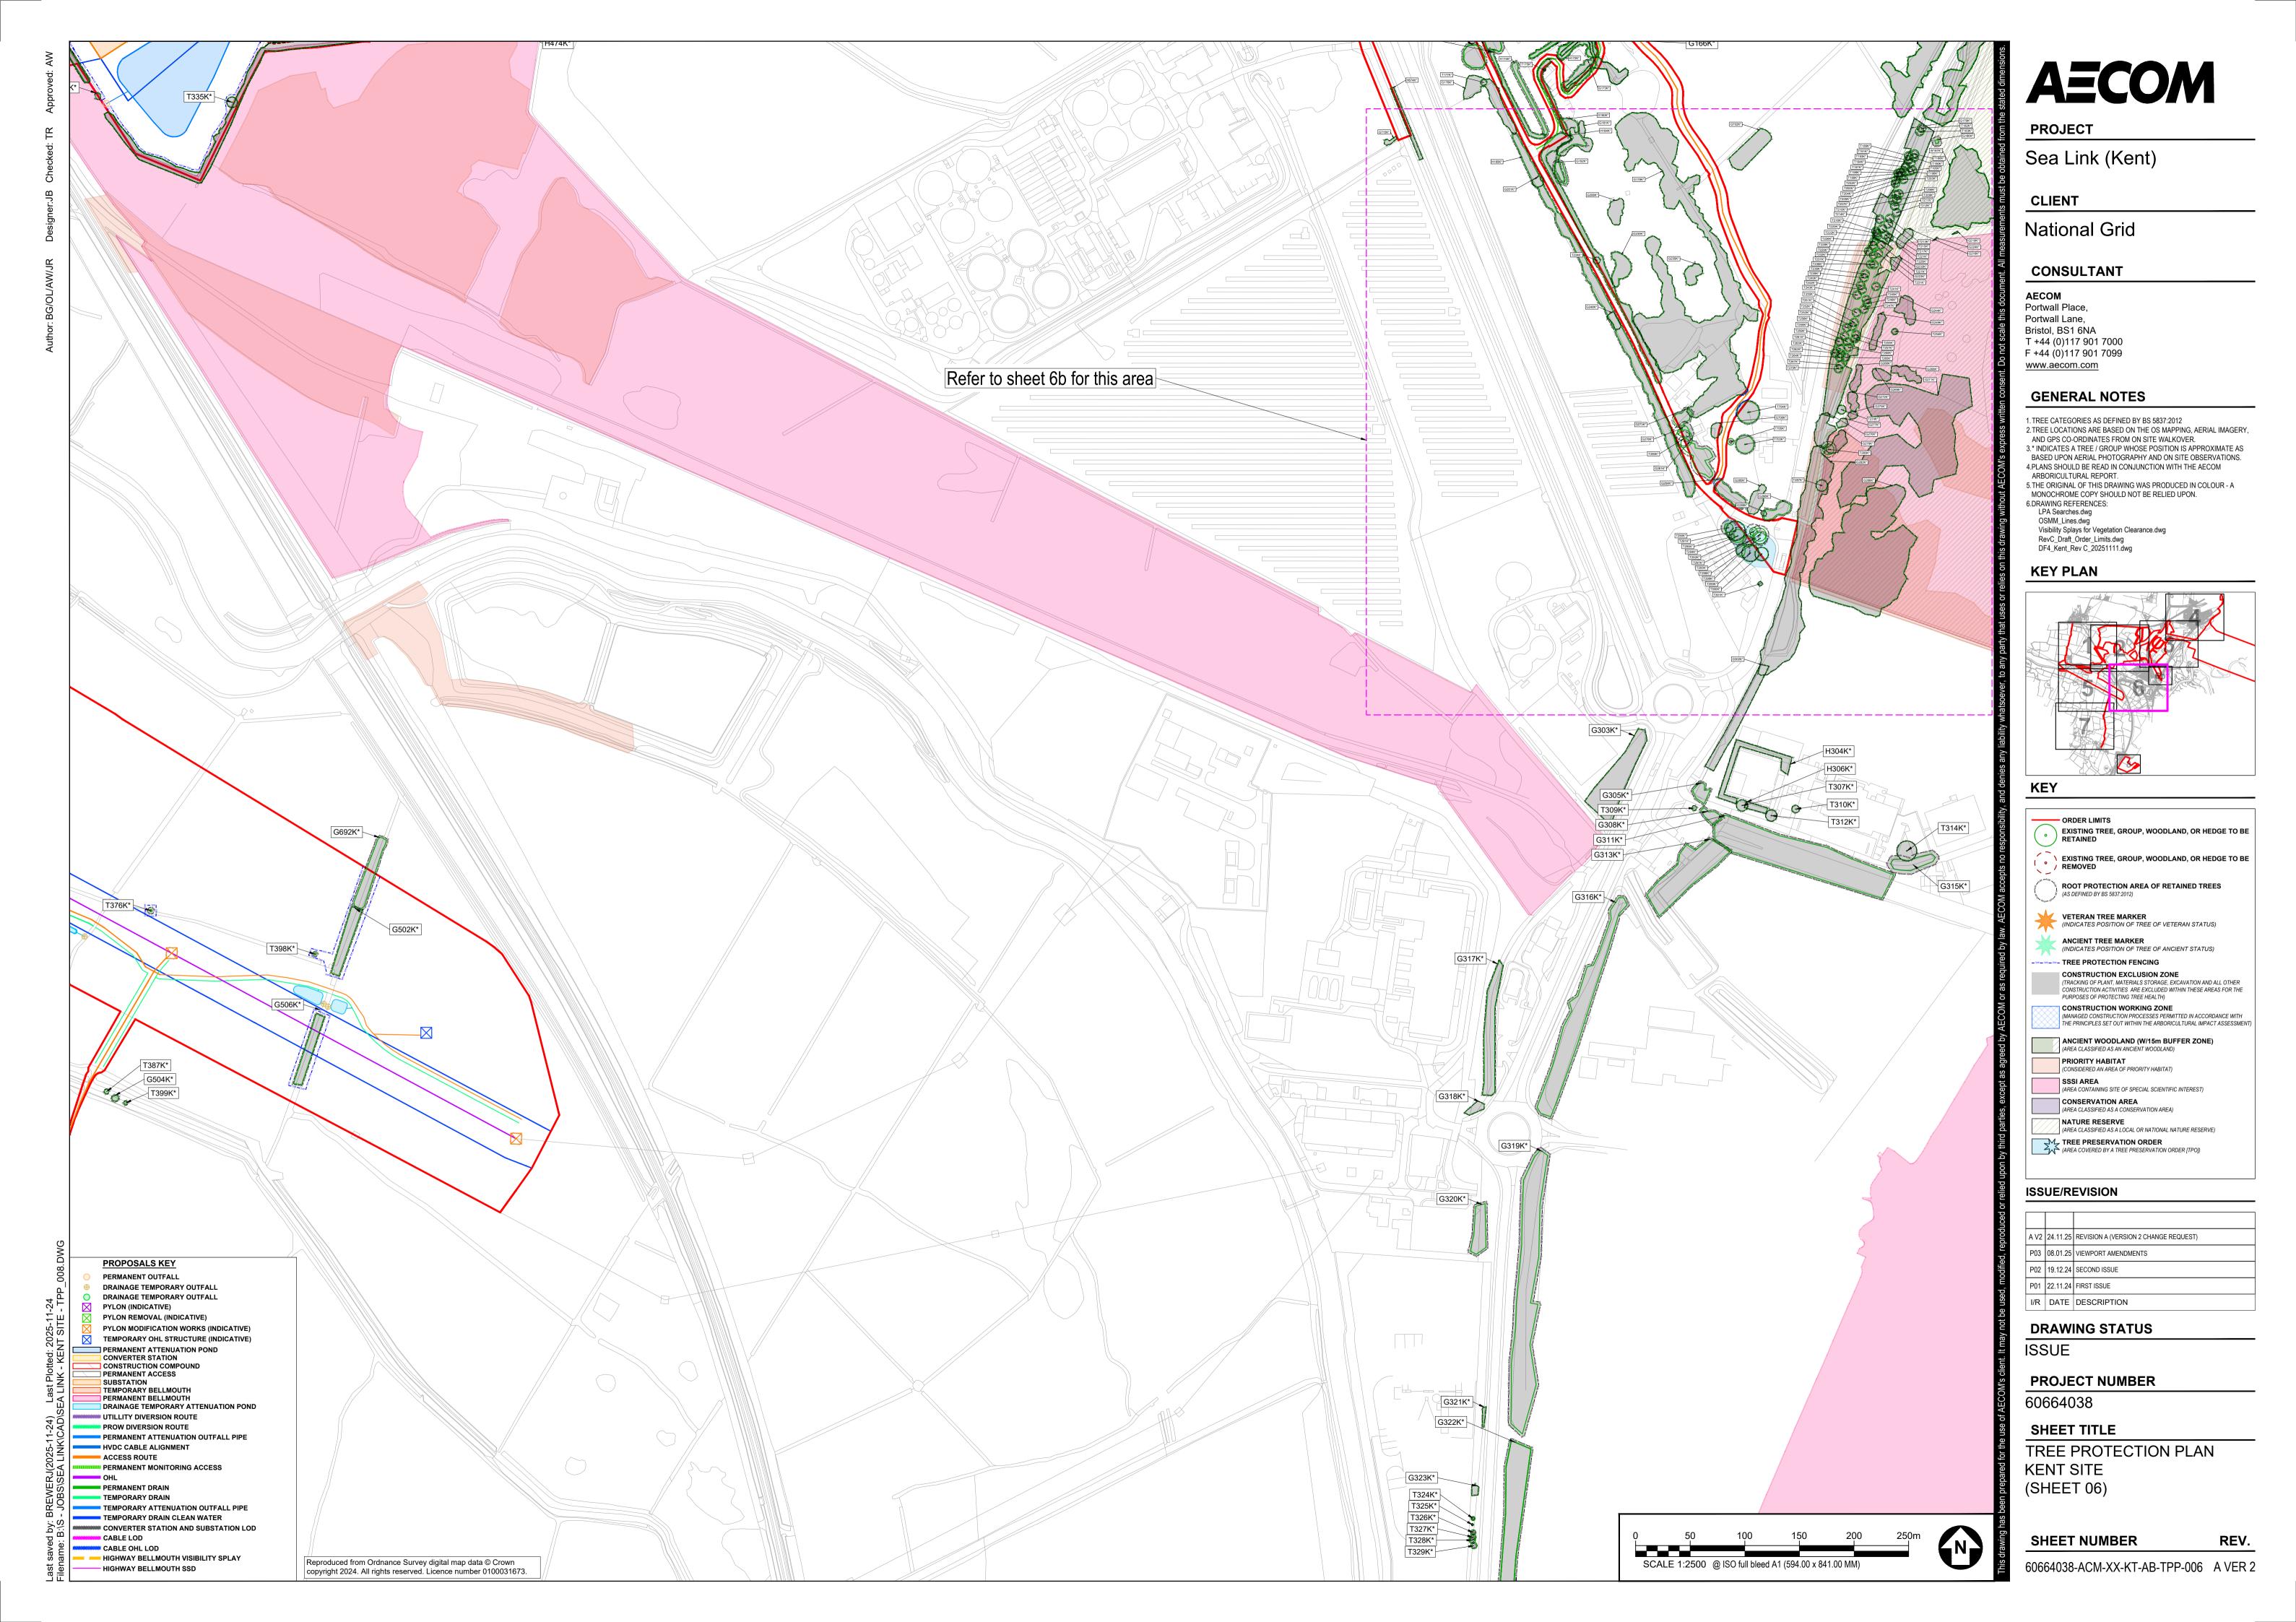

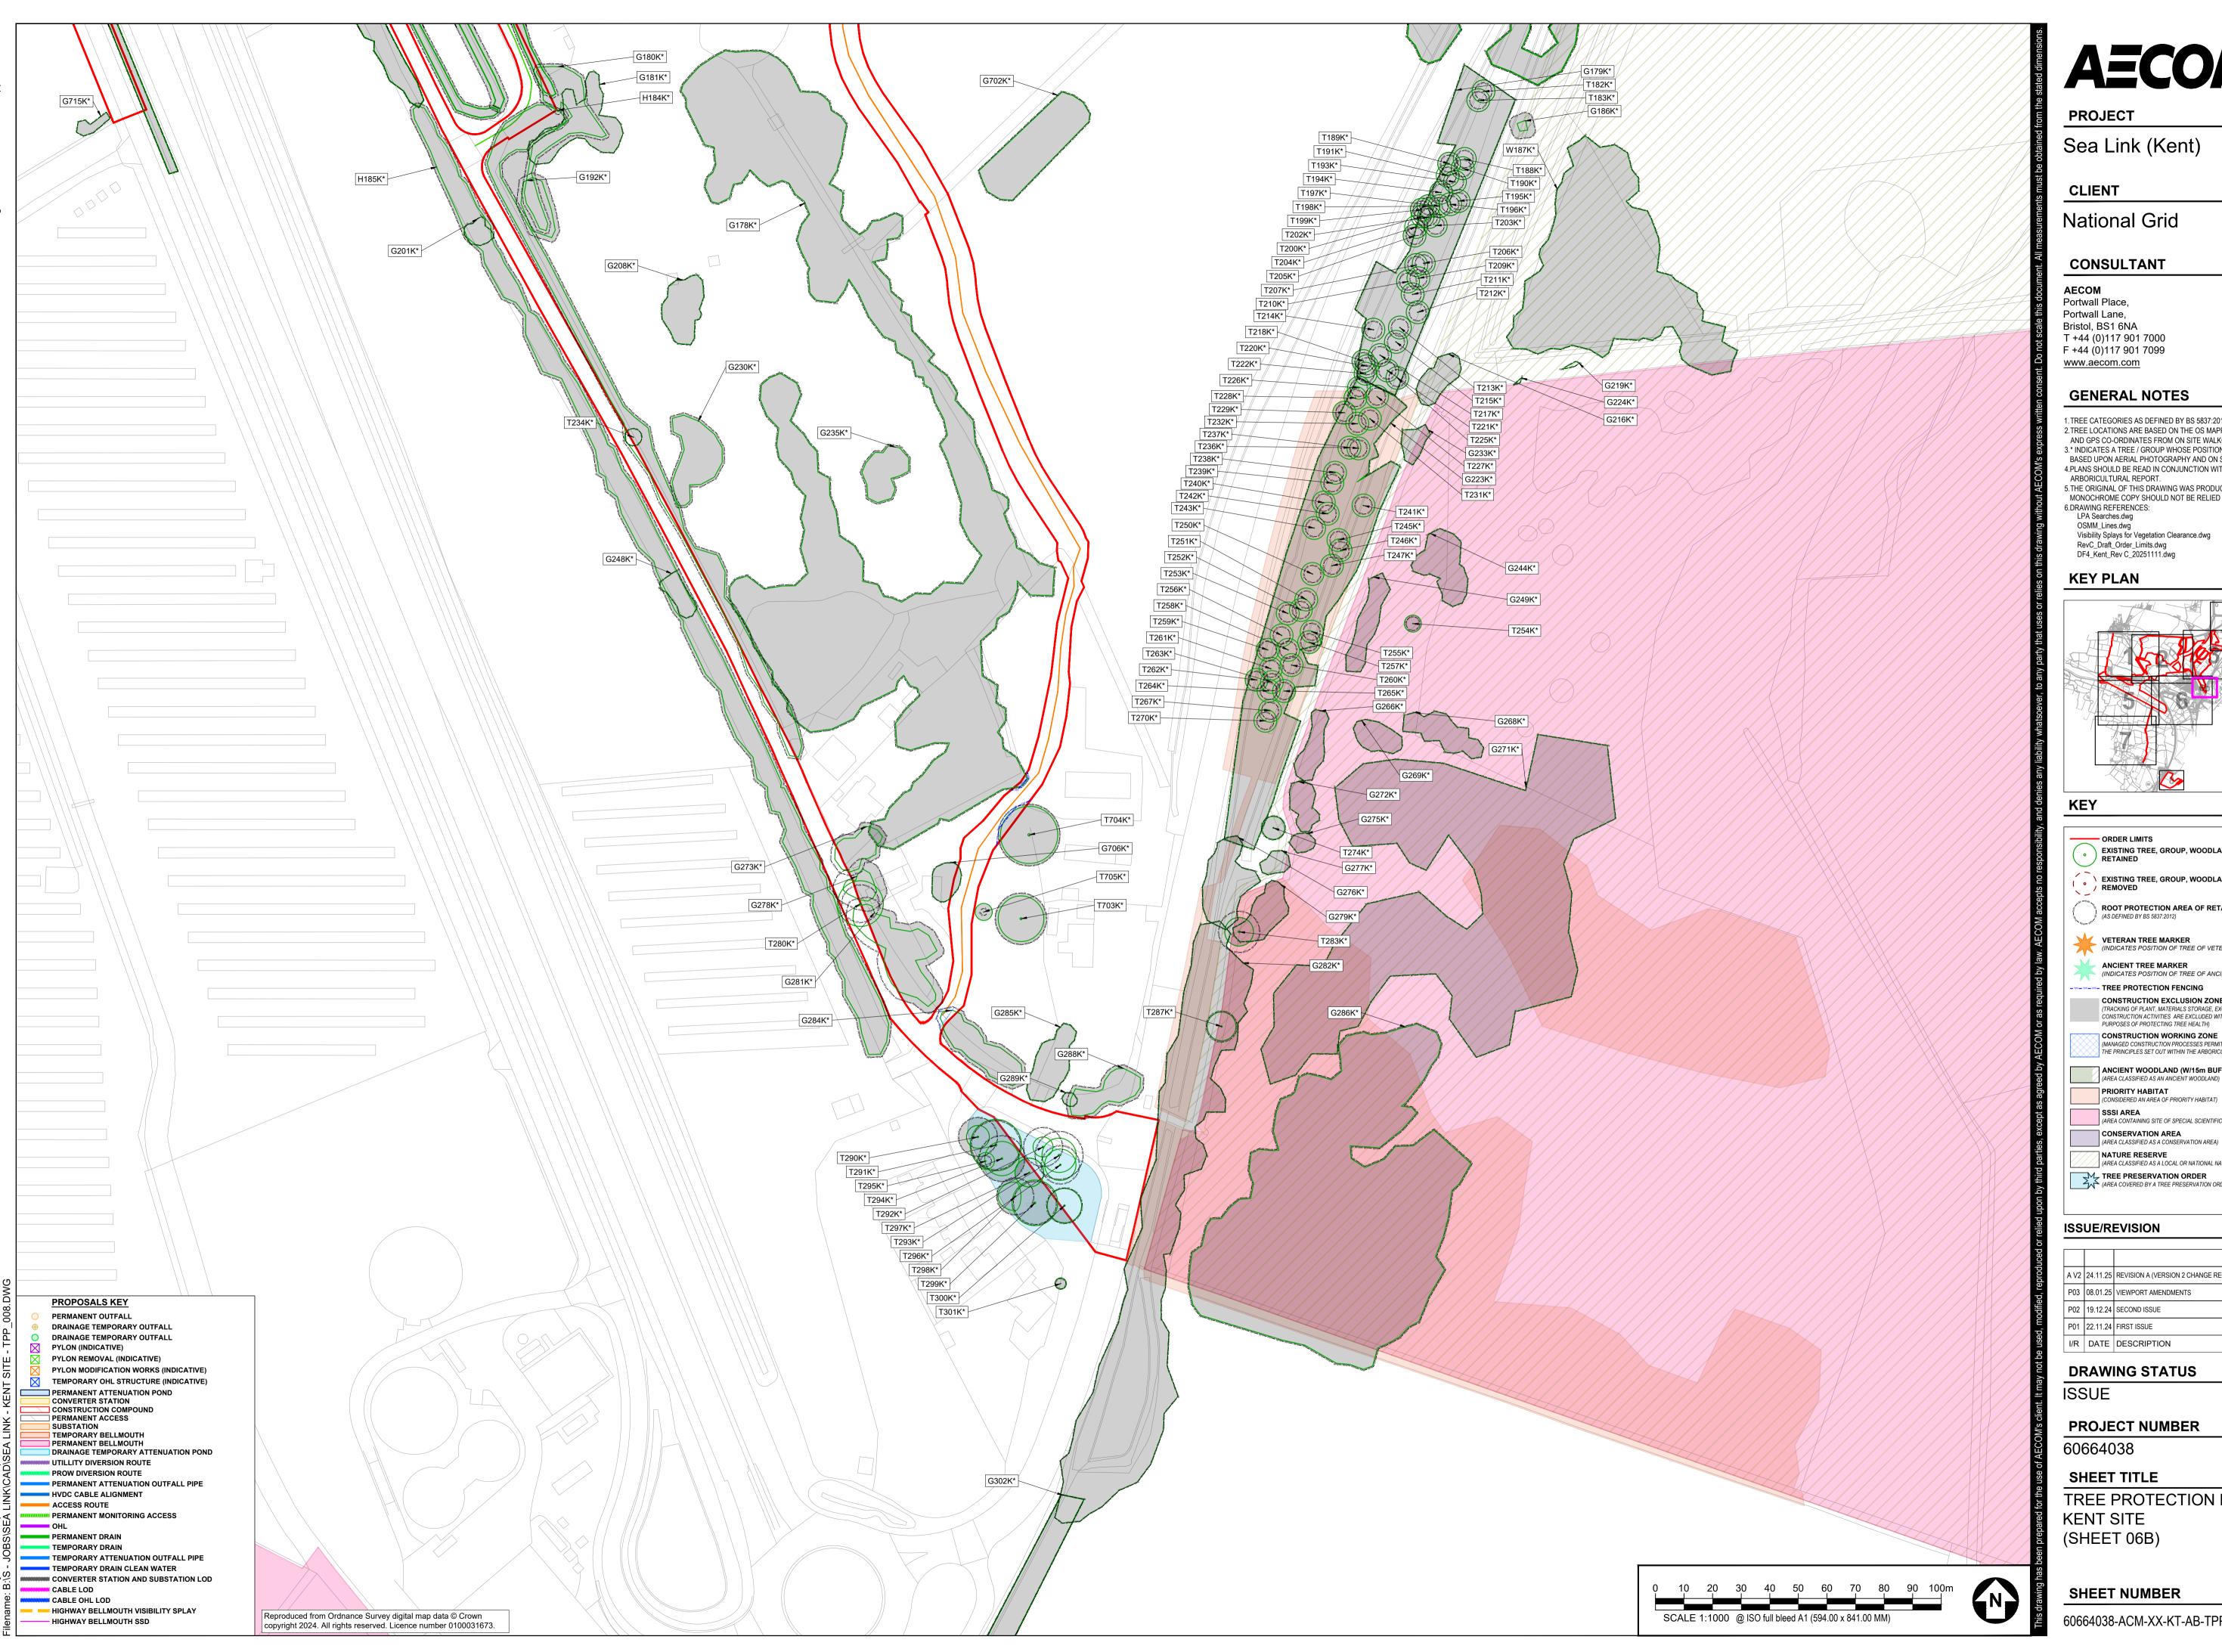

AECOM

Sea Link (Kent)

Portwall Place,

Bristol, BS1 6NA T +44 (0)117 901 7000 F +44 (0)117 901 7099

GENERAL NOTES


1. TREE CATEGORIES AS DEFINED BY BS 5837:2012


2. TREE LOCATIONS ARE BASED ON THE OS MAPPING, AERIAL IMAGERY, AND GPS CO-ORDINATES FROM ON SITE WALKOVER. 3.* INDICATES A TREE / GROUP WHOSE POSITION IS APPROXIMATE AS

BASED UPON AERIAL PHOTOGRAPHY AND ON SITE OBSERVATIONS. 4.PLANS SHOULD BE READ IN CONJUNCTION WITH THE AECOM ARBORICULTURAL REPORT.

5. THE ORIGINAL OF THIS DRAWING WAS PRODUCED IN COLOUR - A MONOCHROME COPY SHOULD NOT BE RELIED UPON. 6.DRAWING REFERENCES: LPA Searches.dwg

Visibility Splays for Vegetation Clearance.dwg
RevC_Draft_Order_Limits.dwg
DF4_Kent_Rev C_20251111.dwg

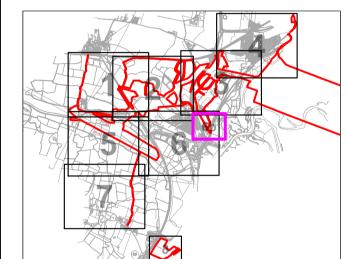

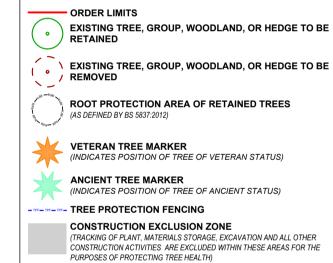

(MANAGED CONSTRUCTION PROCESSES PERMITTED IN ACCORDANCE WITH THE PRINCIPLES SET OUT WITHIN THE ARBORICULTURAL IMPACT ASSESSMENT) ANCIENT WOODLAND (W/15m BUFFER ZONE) (AREA CLASSIFIED AS AN ANCIENT WOODLAND) PRIORITY HABITAT (CONSIDERED AN AREA OF PRIORITY HABITAT)

SSSI AREA (AREA CONTAINING SITE OF SPECIAL SCIENTIFIC INTEREST) CONSERVATION AREA

NATURE RESERVE (AREA CLASSIFIED AS A LOCAL OR NATIONAL NATURE RESERVE) TREE PRESERVATION ORDER
(AREA COVERED BY A TREE PRESERVATION ORDER [TPO])

ISSUE/REVISION

A V2 24.11.25 REVISION A (VERSION 2 CHANGE REQUEST) P03 08.01.25 VIEWPORT AMENDMENTS P02 19.12.24 SECOND ISSUE P01 22.11.24 FIRST ISSUE

DRAWING STATUS

PROJECT NUMBER

60664038


TREE PROTECTION PLAN KENT SITE (SHEET 06B)

SHEET NUMBER

60664038-ACM-XX-KT-AB-TPP-006B A VER 2


1. TREE CATEGORIES AS DEFINED BY BS 5837:2012 2. TREE LOCATIONS ARE BASED ON THE OS MAPPING, AERIAL IMAGERY,

3.* INDICATES A TREE / GROUP WHOSE POSITION IS APPROXIMATE AS BASED UPON AERIAL PHOTOGRAPHY AND ON SITE OBSERVATIONS.

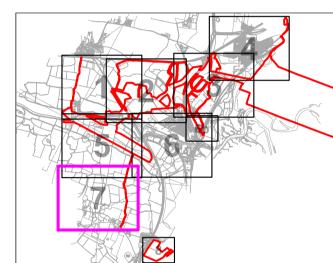



nced				
used, modified, reproduced		A V2	24.11.25	REVISION A (VERSION 2 CHANGE REQUEST)
		P03	08.01.25	VIEWPORT AMENDMENTS
		P02	19.12.24	SECOND ISSUE
		P01	22.11.24	FIRST ISSUE
		I/R	DATE	DESCRIPTION

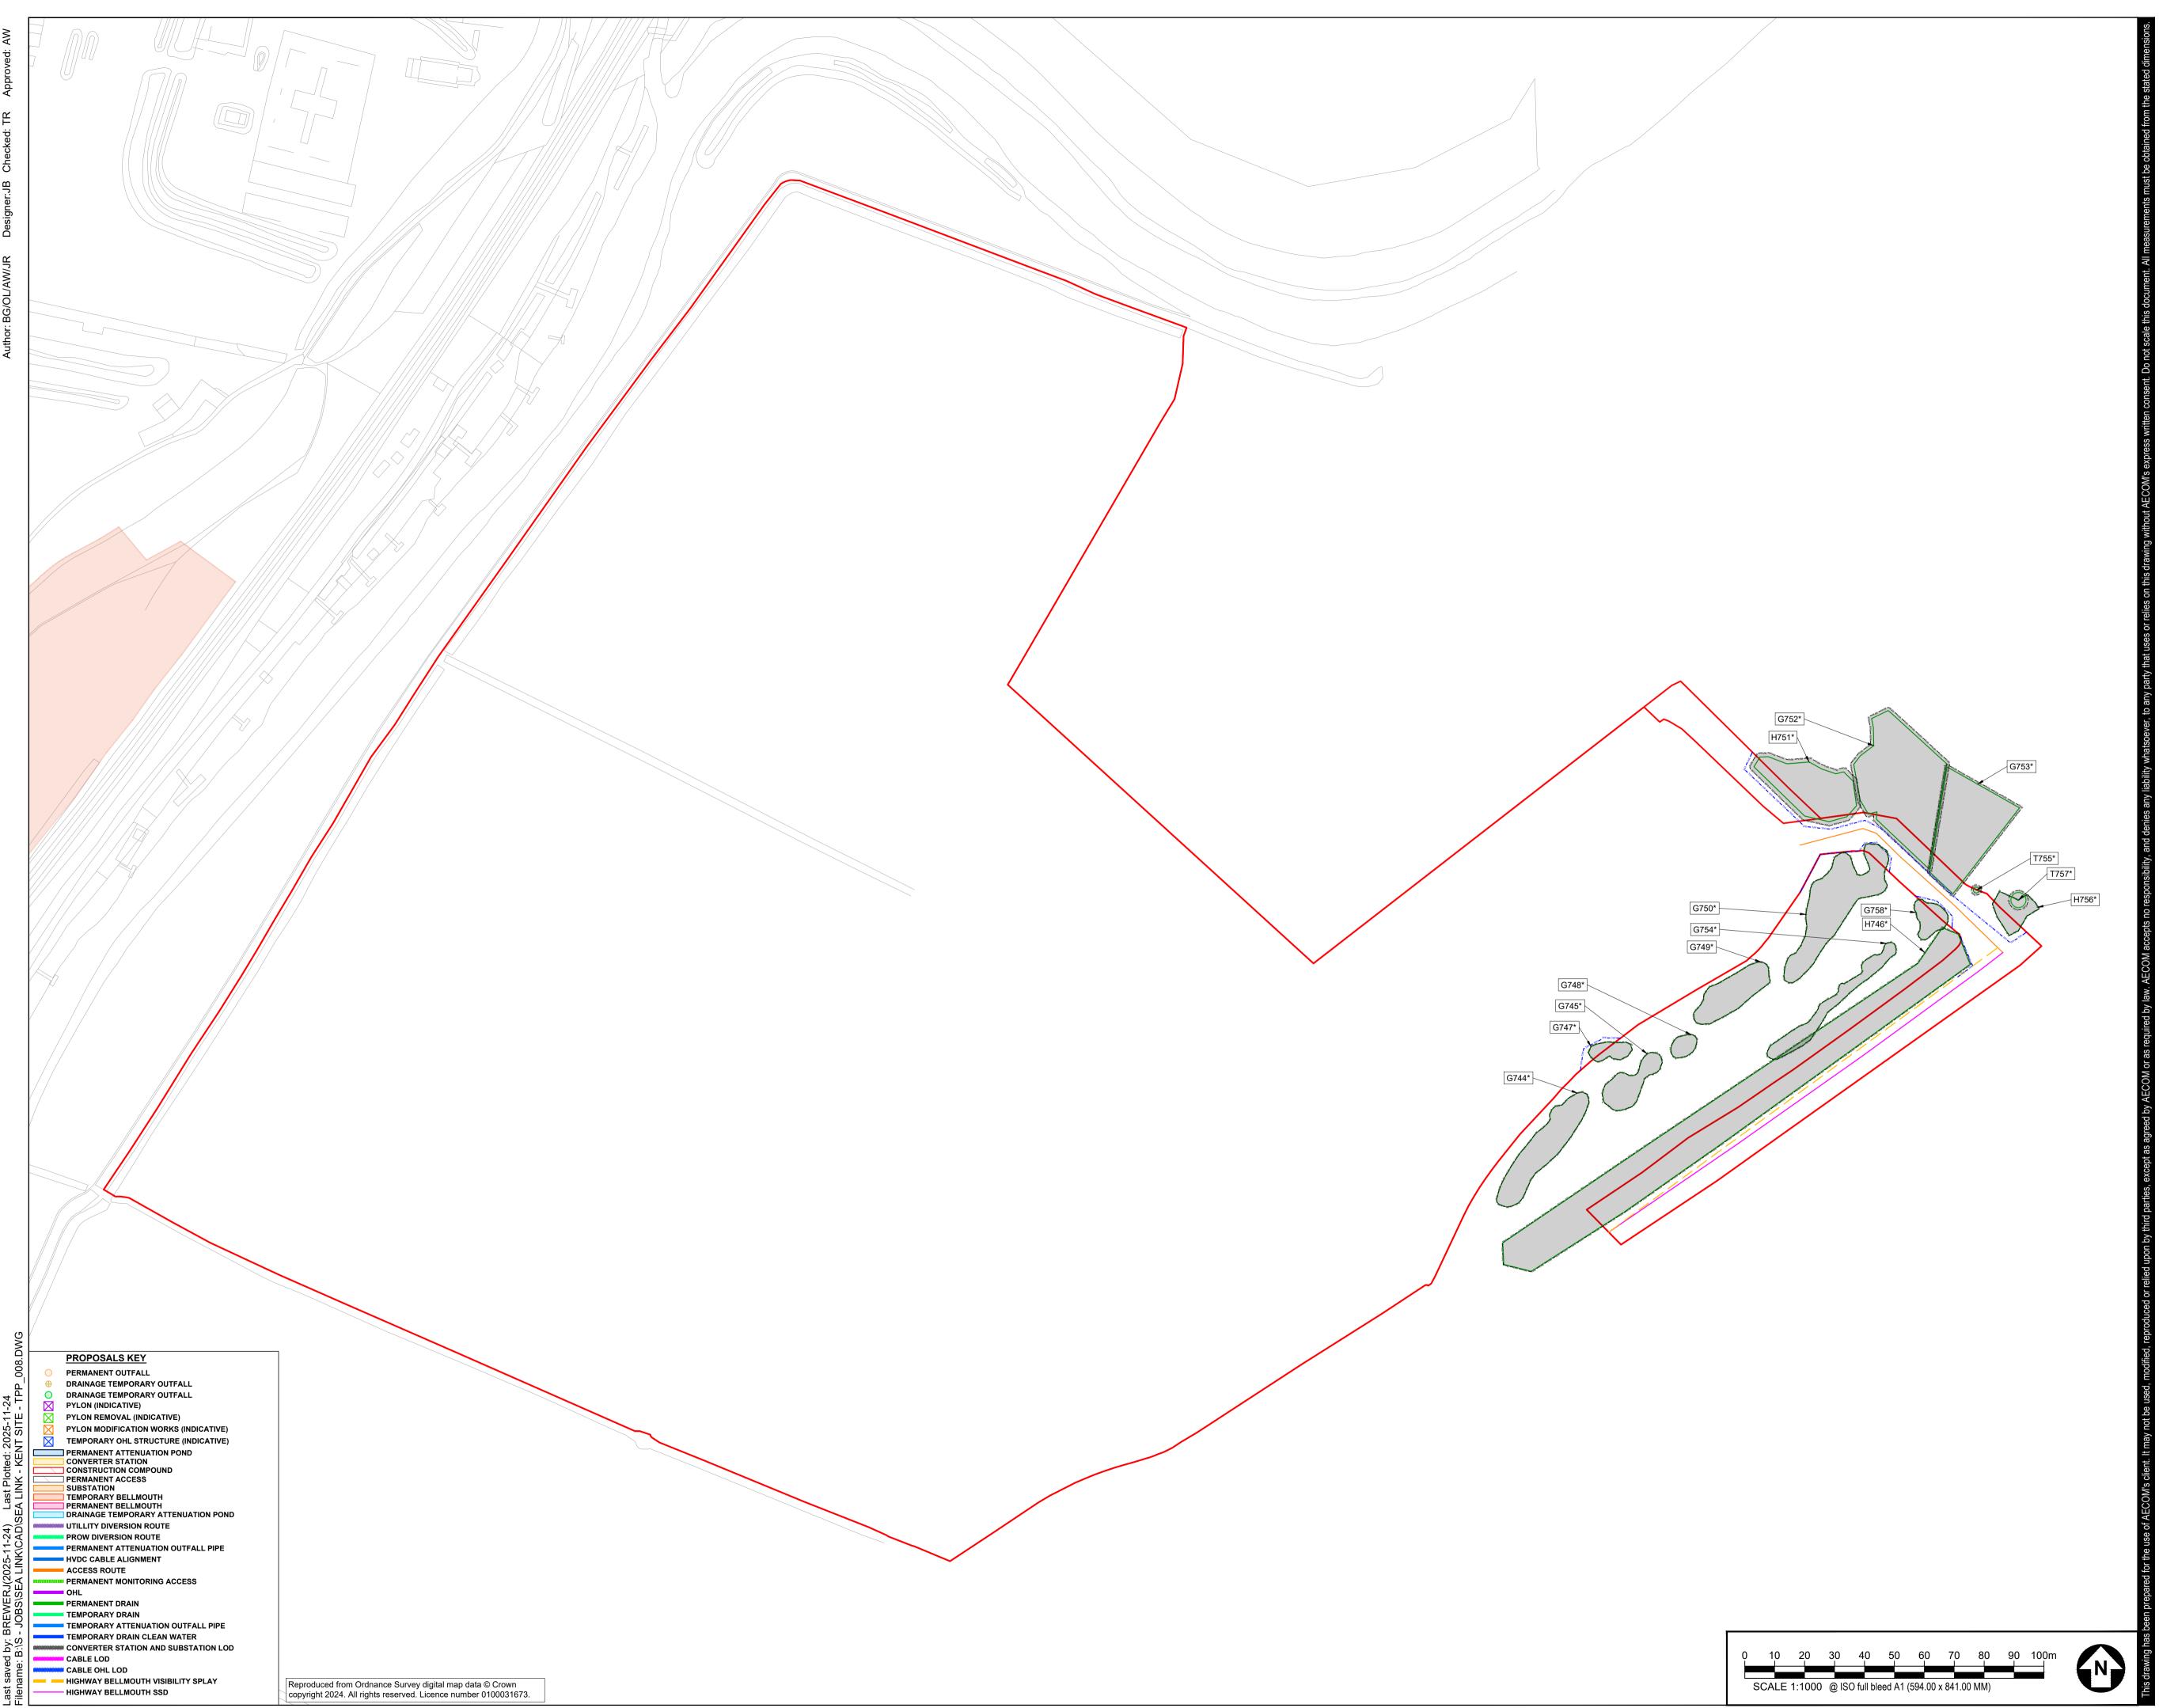

AECOM

PROJECT

Sea Link (Kent)

CLIENT

National Grid

CONSULTANT

AECOM Portwall Place, Portwall Lane,

Bristol, BS1 6NA T +44 (0)117 901 7000 F +44 (0)117 901 7099

www.aecom.com

GENERAL NOTES


1. TREE CATEGORIES AS DEFINED BY BS 5837:2012 2. TREE LOCATIONS ARE BASED ON THE OS MAPPING, AERIAL IMAGERY, AND GPS CO-ORDINATES FROM ON SITE WALKOVER. 3.* INDICATES A TREE / GROUP WHOSE POSITION IS APPROXIMATE AS

BASED UPON AERIAL PHOTOGRAPHY AND ON SITE OBSERVATIONS.

4.PLANS SHOULD BE READ IN CONJUNCTION WITH THE AECOM ARBORICULTURAL REPORT. 5. THE ORIGINAL OF THIS DRAWING WAS PRODUCED IN COLOUR - A MONOCHROME COPY SHOULD NOT BE RELIED UPON.

6.DRAWING REFERENCES: LPA Searches.dwg OSMM_Lines.dwg Visibility Splays for Vegetation Clearance.dwg
RevC_Draft_Order_Limits.dwg
DF4_Kent_Rev C_20251111.dwg

KEY PLAN

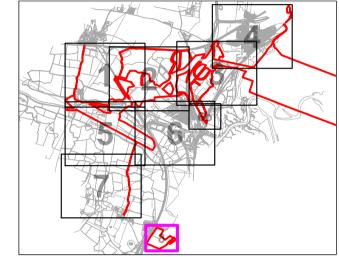



SSSI AREA
(AREA CONTAINING SITE OF SPECIAL SCIENTIFIC INTEREST)

NATURE RESERVE
(AREA CLASSIFIED AS A LOCAL OR NATIONAL NATURE RESERVE)

CONSERVATION AREA
(AREA CLASSIFIED AS A CONSERVATION AREA)

TREE PRESERVATION ORDER

(AREA COVERED BY A TREE PRESERVATION ORDER [TPO])

ISSUE/REVISION

sed, modified, reproduc				
		A V2	24.11.25	REVISION A (VERSION 2 CHANGE REQUEST)
		P03	08.01.25	VIEWPORT AMENDMENTS
		P02	19.12.24	SECOND ISSUE
		P01	22.11.24	FIRST ISSUE
		I/D	DATE	DESCRIPTION

DRAWING STATUS

ISSUE

PROJECT NUMBER

60664038

SHEET TITLE

TREE PROTECTION PLAN KENT SITE (SHEET 08)

SHEET NUMBER

60664038-ACM-XX-KT-AB-TPP-008 A VER 2

National Grid plc National Grid House, Warwick Technology Park, Gallows Hill, Warwick. CV34 6DA United Kingdom

Registered in England and Wales No. 4031152 nationalgrid.com