



The Great Grid Upgrade

Sea Link

Sea Link


Volume 9: Examination Submissions



Document 9.76.5.3 Change Request Appendix C Tree Constraints Plans Kent
Onshore Scheme

Planning Inspectorate Reference: EN20026

Version: A
November 2025

nationalgrid

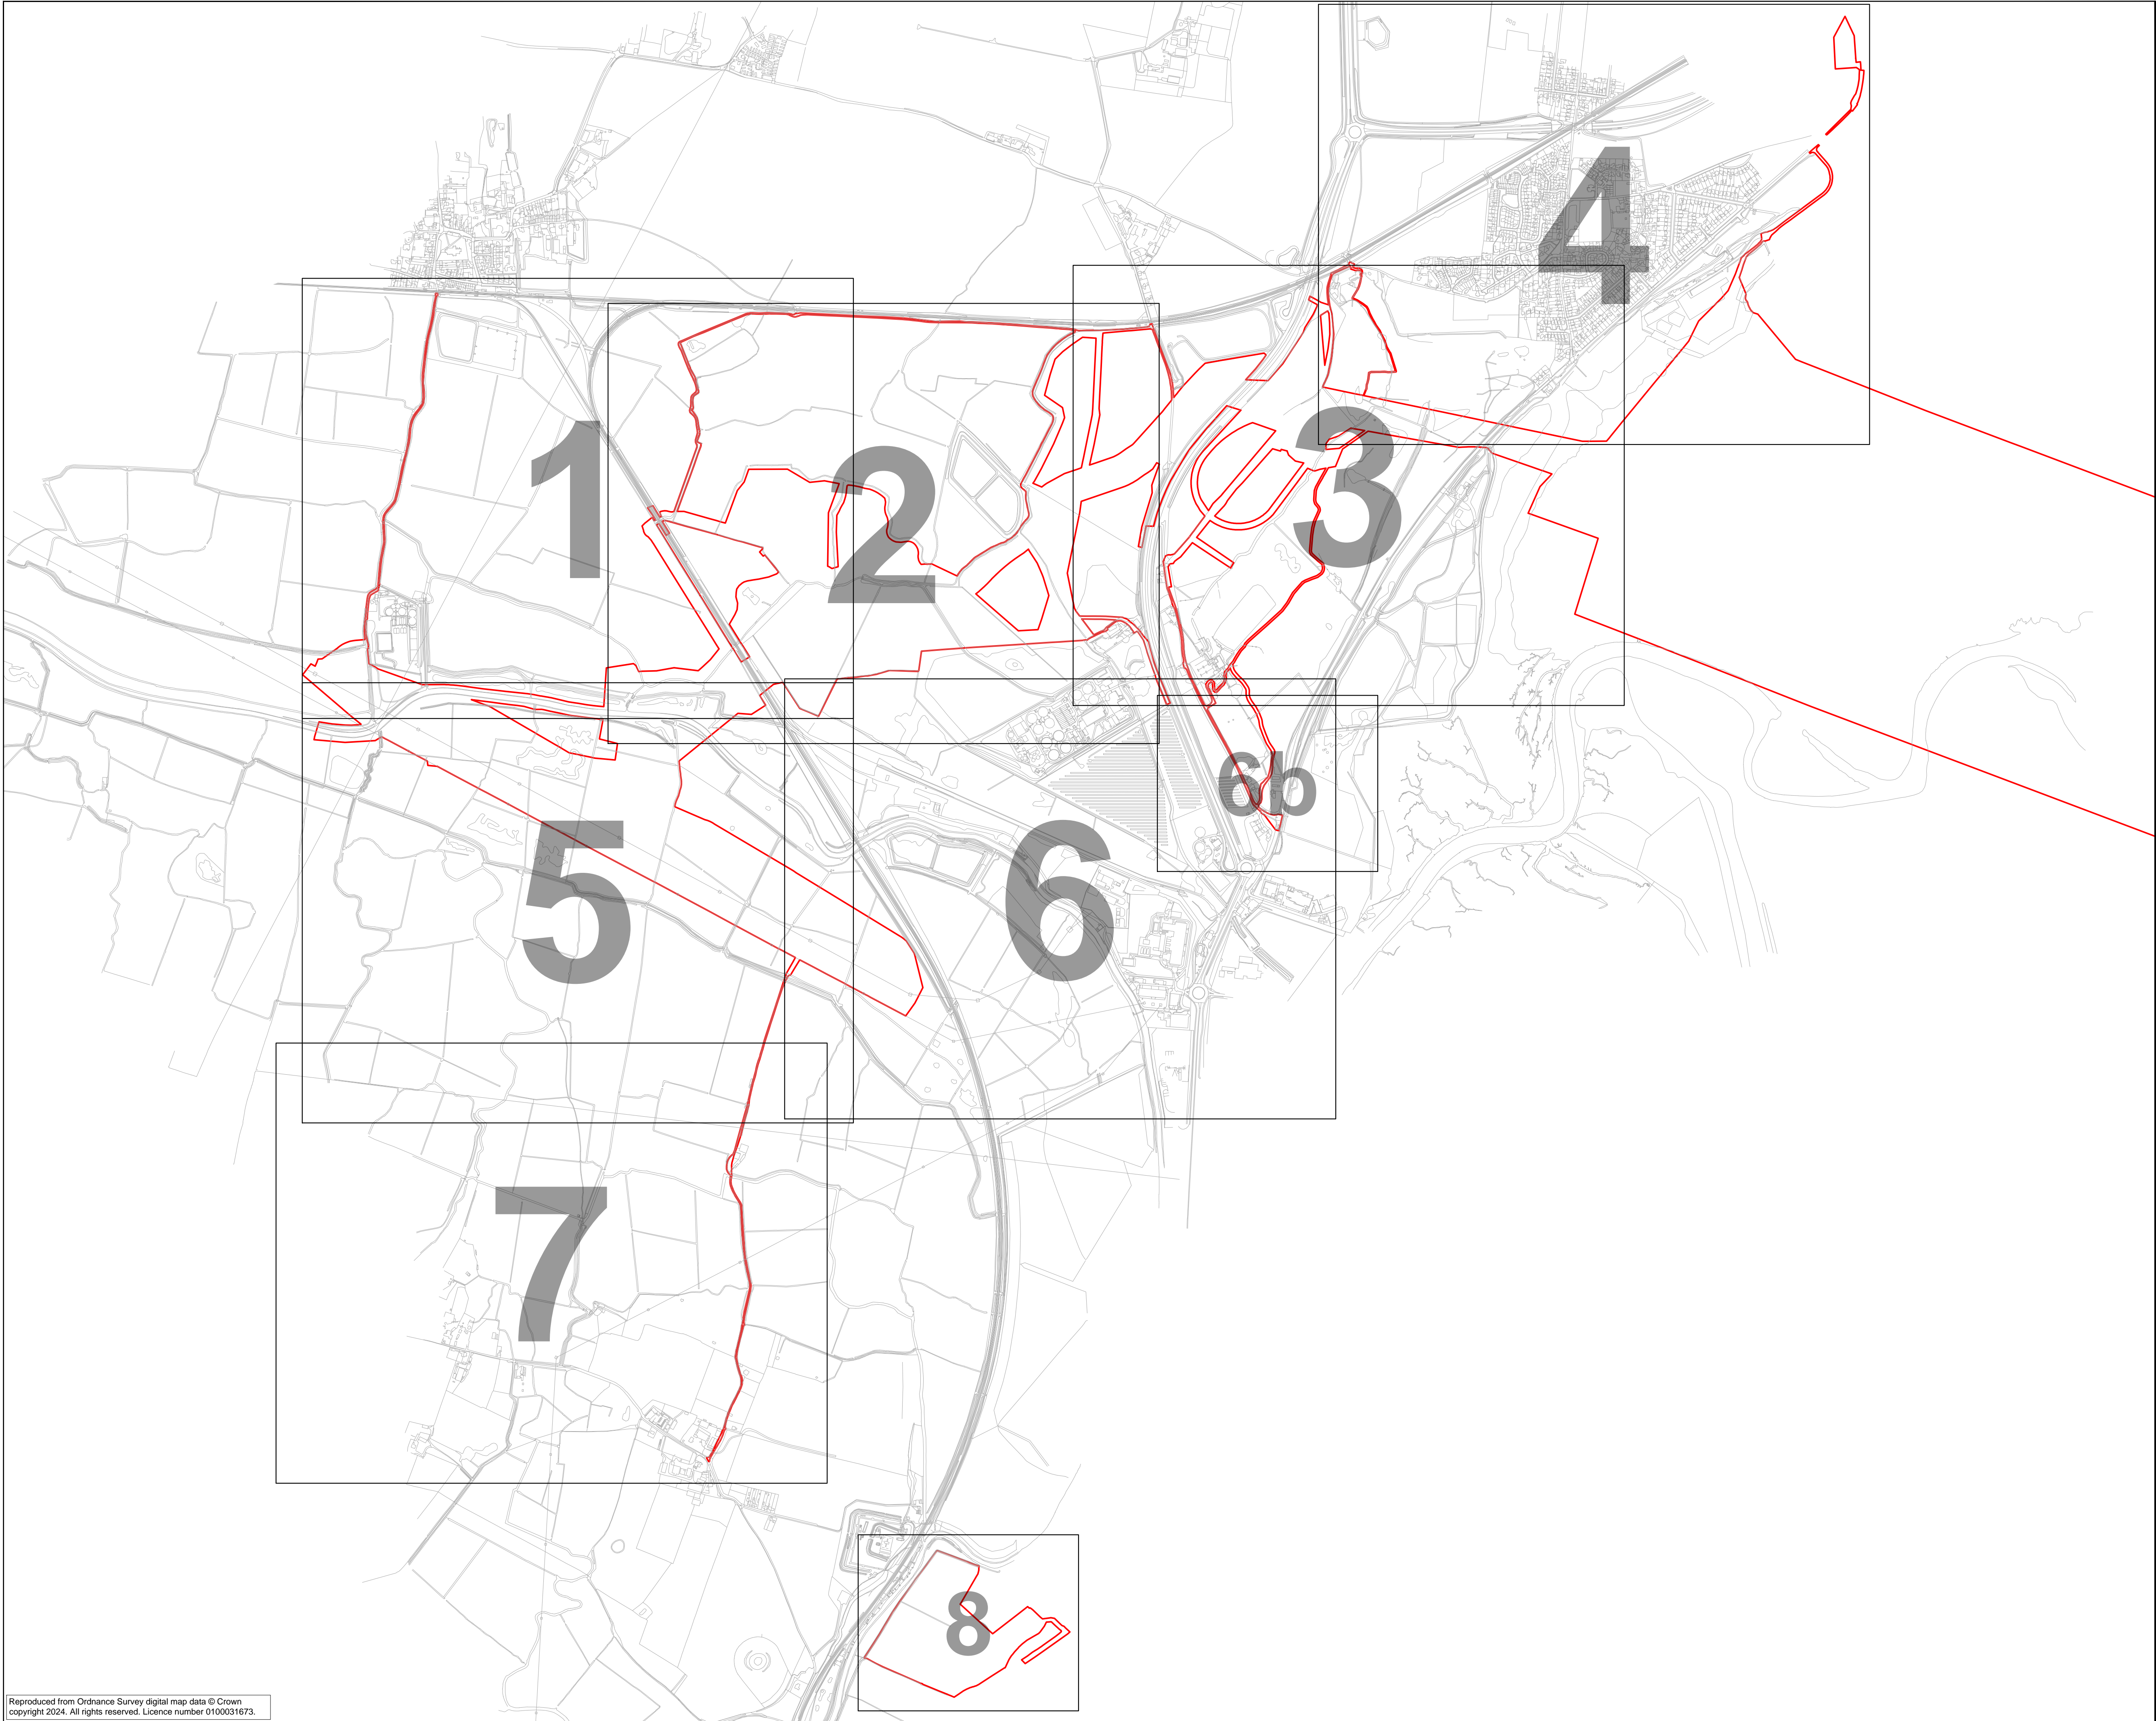

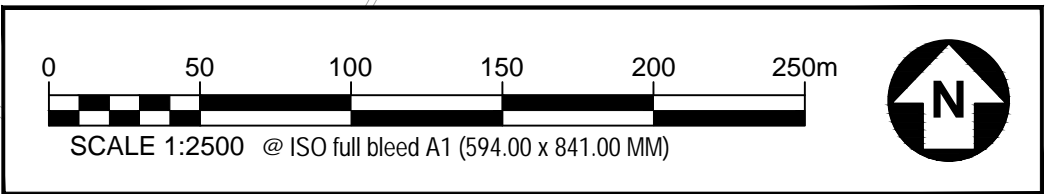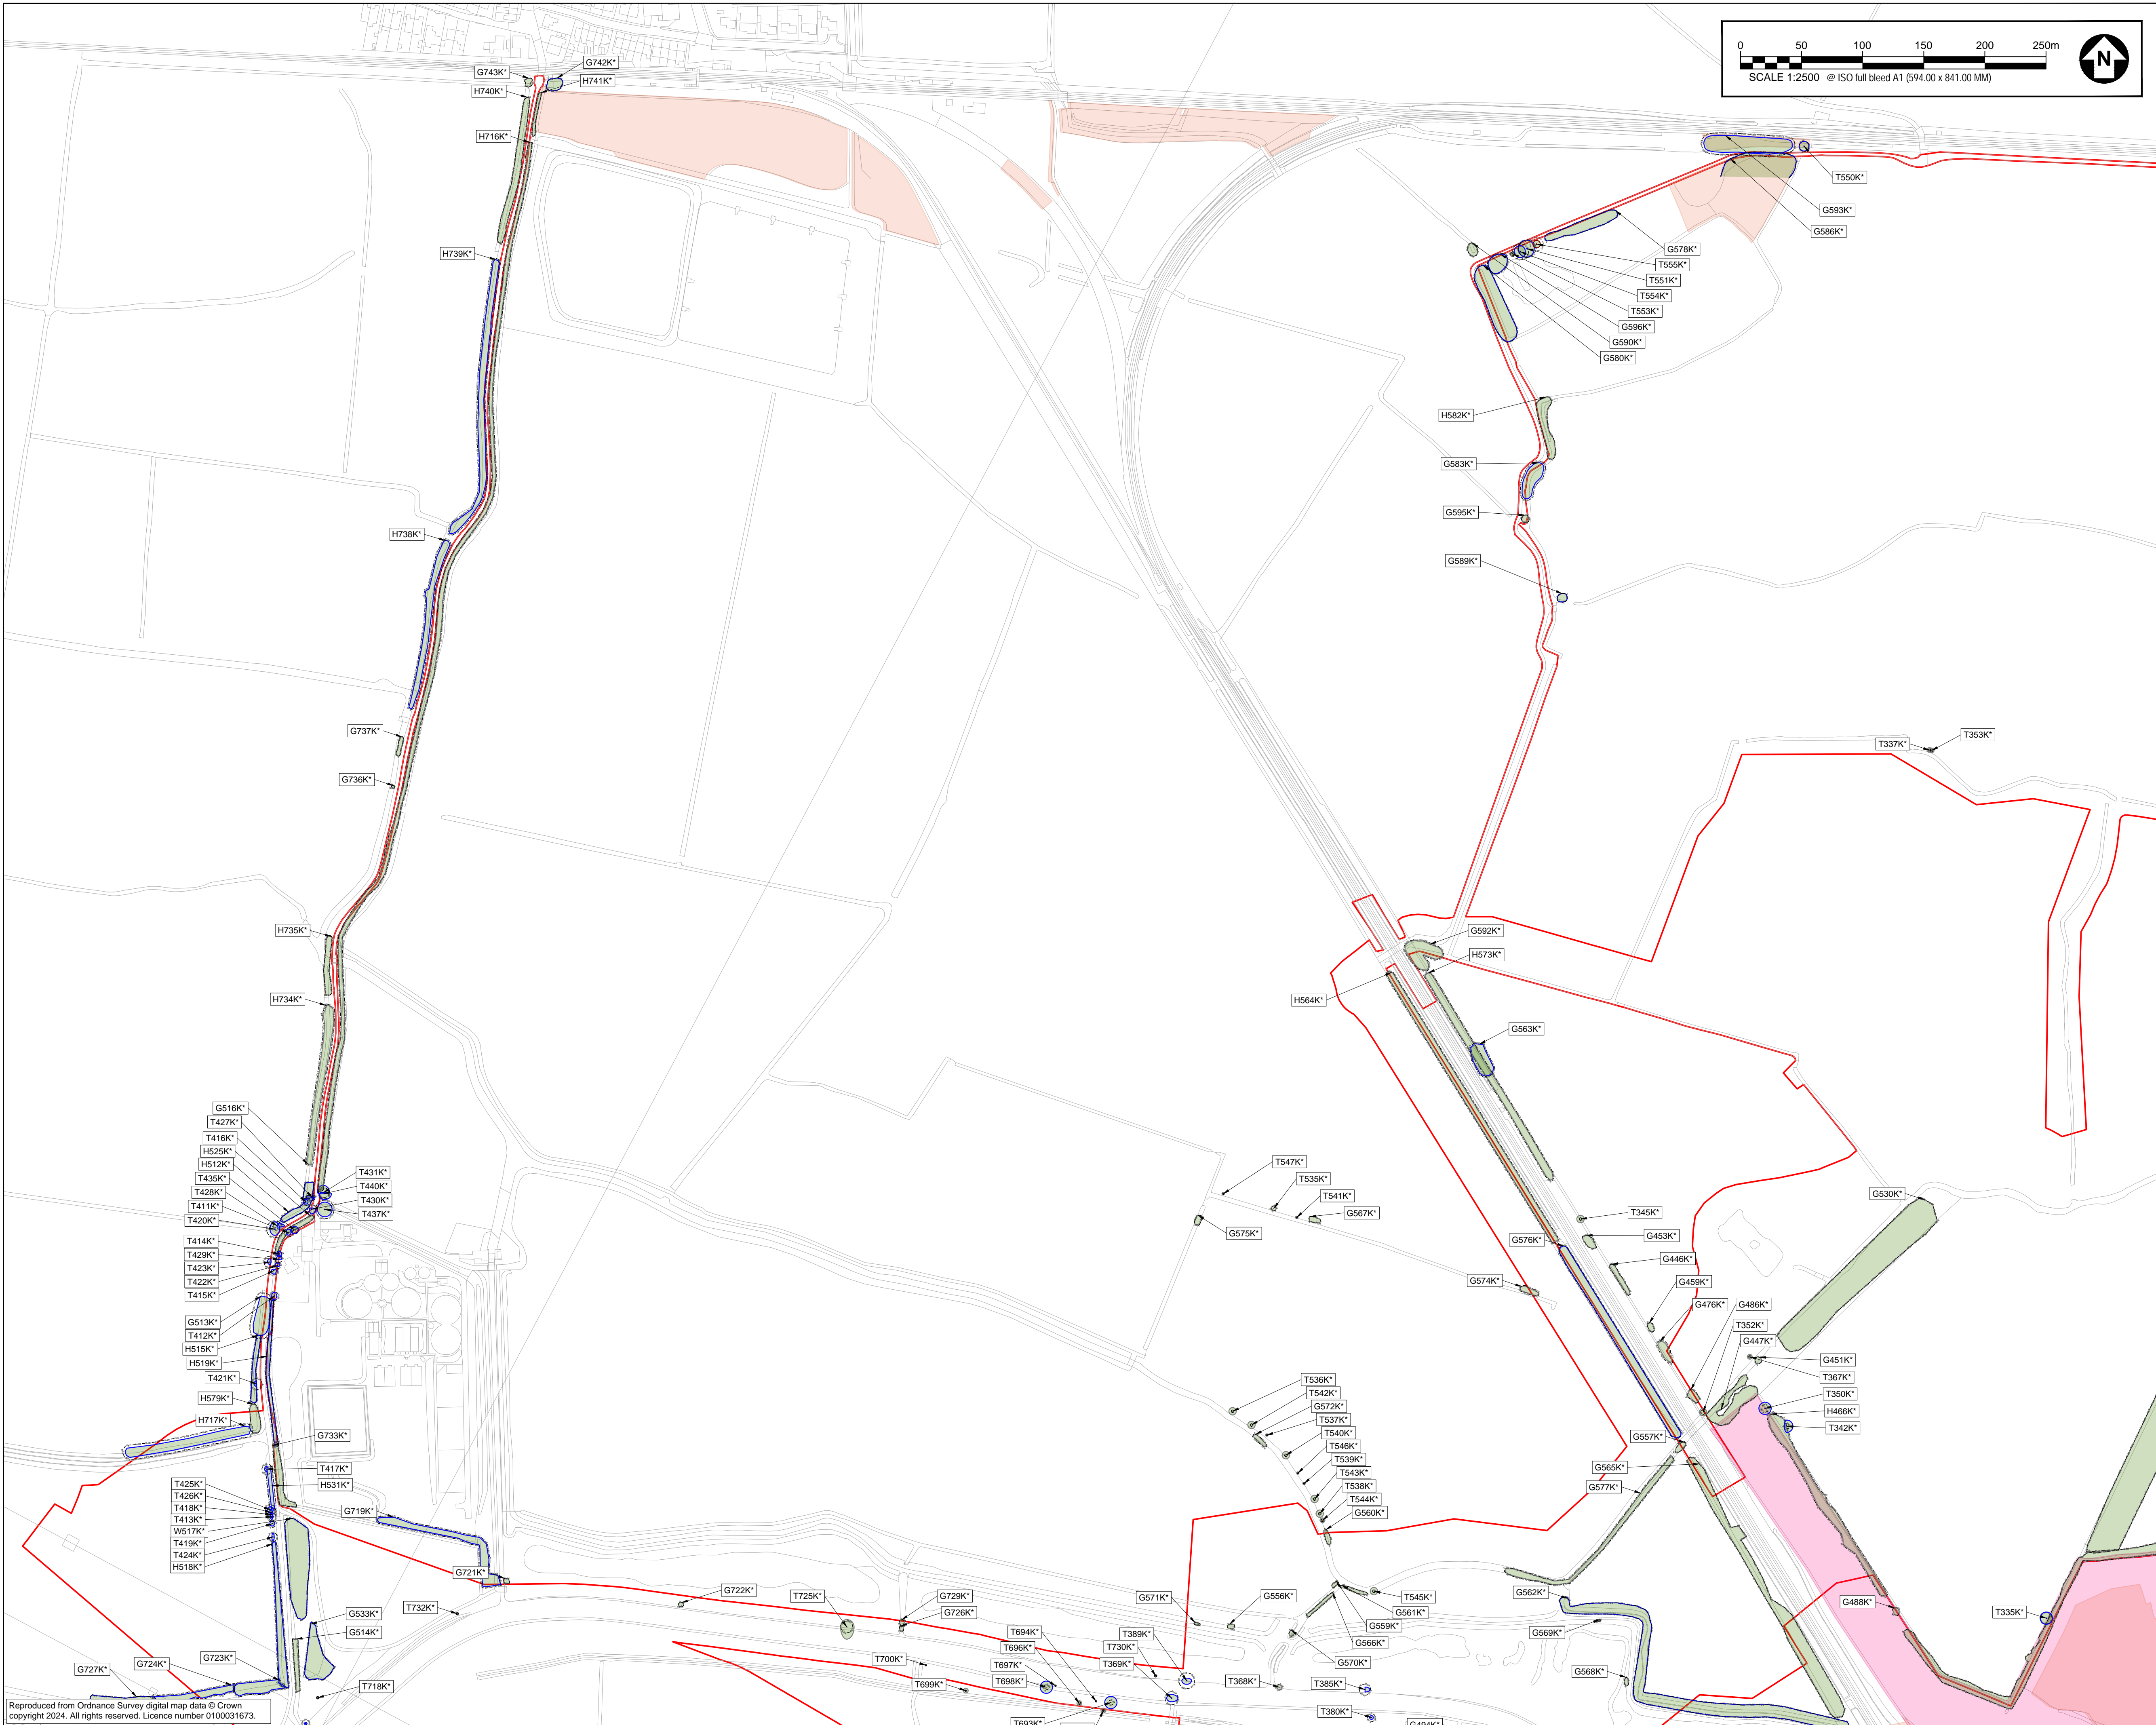**AECOM**

PROJECT

Sea Link (Kent)

CLIENT

National Grid

CONSULTANT

AECOM
Plumer House, Third Floor,
East Wing, Tailyour Road
Plymouth, PL6 5DH
Tel +44(0)1752 676700
Fax +44(0)870 238 6023
www.aecom.com







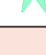




GENERAL NOTES

2. TREE CATEGORIES AS DEFINED BY BS 5837:2012
3. TREE LOCATIONS ARE BASED ON THE OS MAPPING, AERIAL IMAGERY, AND GPS CO-ORDINATES FROM ON SITE WALKOVER.
4. * INDICATES A TREE / GROUP WHOSE POSITION IS APPROXIMATE AS BASED UPON AERIAL PHOTOGRAPHY AND ON SITE OBSERVATIONS.
5. PLANS SHOULD BE READ IN CONJUNCTION WITH THE AECOM ARBORICULTURAL REPORT.
6. THE ORIGINAL OF THIS DRAWING WAS PRODUCED IN COLOUR - A MONOCHROMIC COPY SHOULD NOT BE RELIED UPON.
7. DRAWING REFERENCES:
- LPA Searches.dwg
OSMM_Lines.dwg
RevC_Draft_Order_Limits.dwg

KEY PLAN

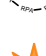

KEY

- | ORDER LIMITS | |
|---|---|
|  | A CATEGORY TREE, GROUP, HEDGE, OR WOODLAND
(HIGH QUALITY & VALUE) |
|  | B CATEGORY TREE, GROUP, HEDGE, OR WOODLAND
(MODERATE QUALITY & VALUE) |
|  | C CATEGORY TREE, GROUP, HEDGE, OR WOODLAND
(LOW QUALITY & VALUE) |
|  | U CATEGORY TREE, GROUP, HEDGE, OR WOODLAND
(UNUSUALLY POOR FOR RETENTION) |
|  | ROOT PROTECTION AREAS (RPA)
(AS DEFINED BY BS 5837:2012) |
|  | VETERAN TREE MARKER
(INDICATES POSITION OF TREE OF VETERAN STATUS) |
|  | ANCIENT TREE MARKER
(INDICATES POSITION OF TREE OF ANCIENT STATUS) |
|  | PRIORITY HABITAT
(CONSIDERED AN AREA OF PRIORITY HABITAT) |
|  | SSSI AREA
(AREA CONTAINING SITE OF SPECIAL SCIENTIFIC INTEREST) |
|  | NATURE RESERVE
(AREA CLASSIFIED AS A LOCAL, OR NATIONAL, NATURE RESERVE) |
|  | TREE PRESERVATION ORDER
(AREA COVERED BY A TREE PRESERVATION ORDER [TPO]) |

ISSUE/REVISION

A V2	14.11.25	REVISION A (VERSION 2 CHANGE REQUEST)
P04	08.01.25	VIEWPORT AMENDMENTS
P03	12.12.24	SECOND ISSUE
P02	22.11.24	UPDATED RLB
P01	30.10.24	FIRST ISSUE
I/R	DATE	DESCRIPTION

DRAWING STATUS

ISSUE

PROJECT NUMBER

60664038



SHEET TITLE

TREE PLANS
KENT SITE
(SHEET 01)


SHEET NUMBER

60664038-ACM-XX-KT-AB-TCP-001 A VER 2

REV.

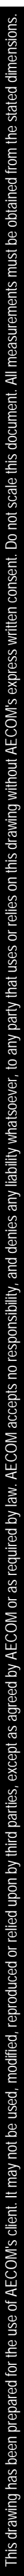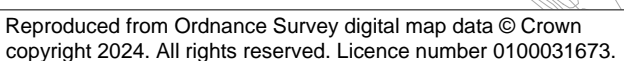

60664038-ACM-XX-KT-AB-TCP-002 A VER 2

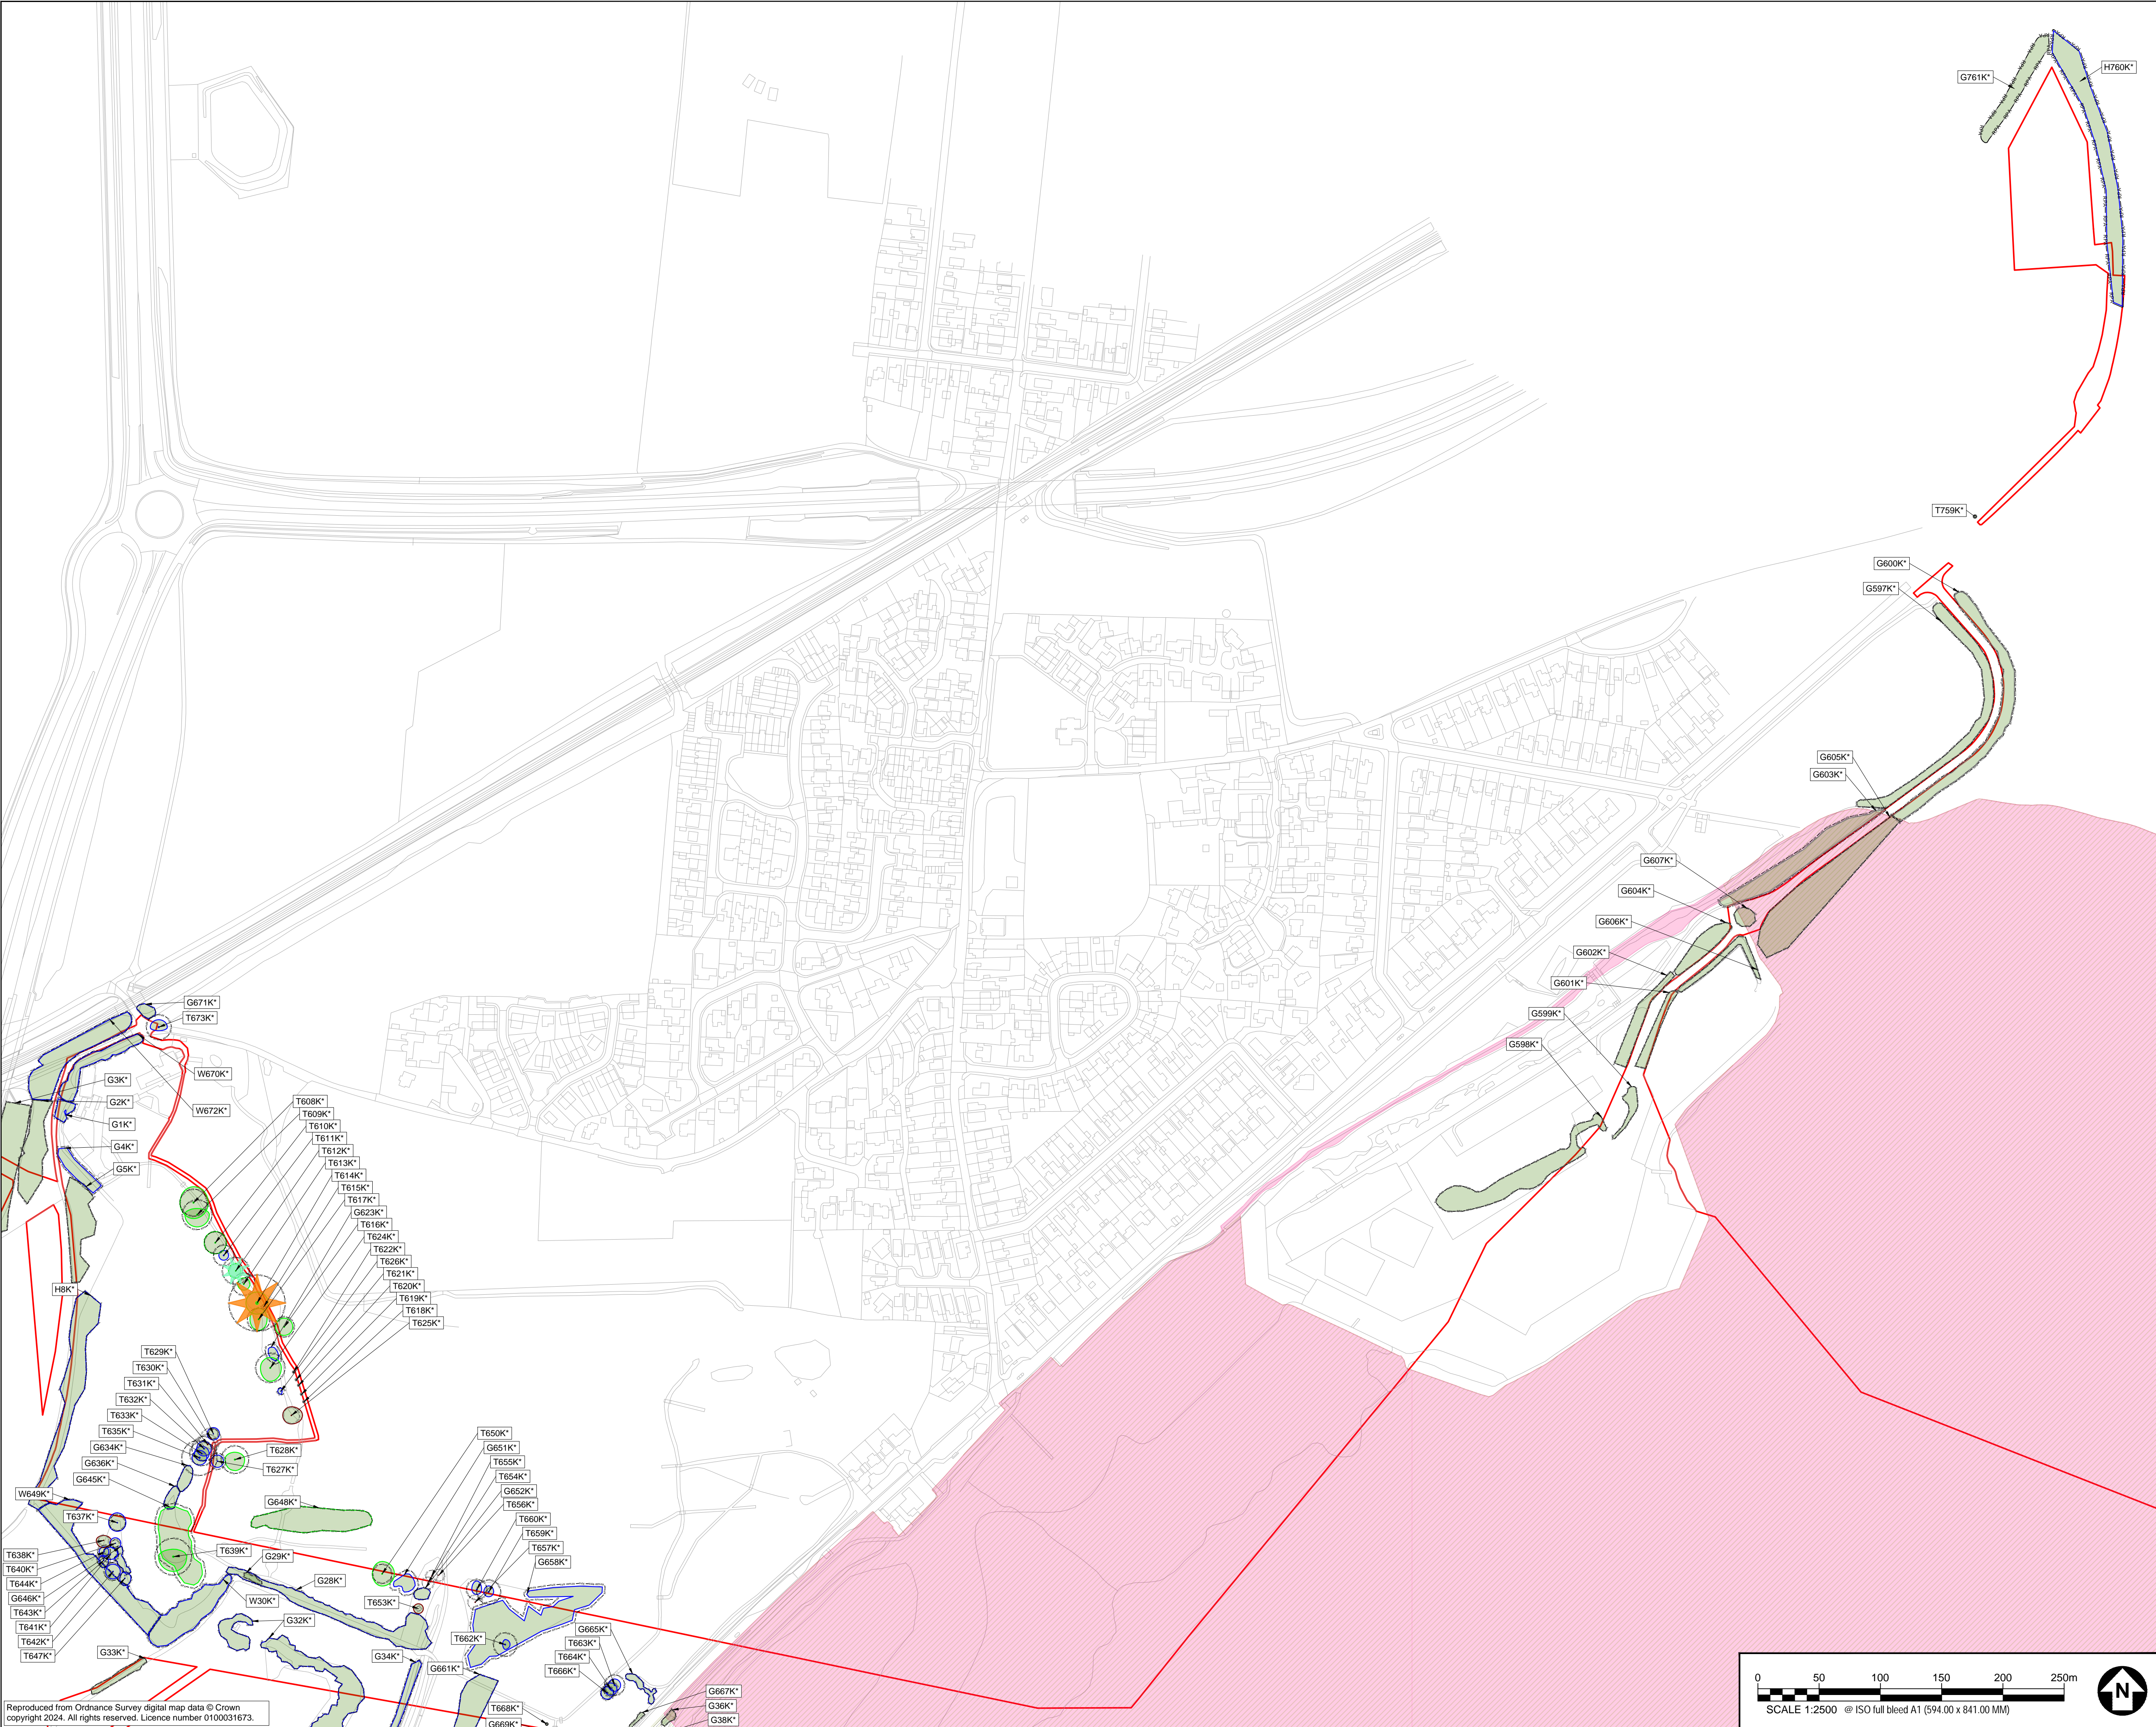

Reproduced from Ordnance Survey digital map data © Crown
copyright 2024. All rights reserved. Licence number 0100031673.



PROJECT

Sea Link (Kent)

CLIENT

National Grid

CONSULTANT

AECOM
Plumer House, Third Floor,
East Wing, Tallyour Road
Plymouth, PL6 5DH
Tel +44(0)1752 676700
Fax +44(0)870 238 6023
www.aecom.com

GENERAL NOTES

1. TREE CATEGORIES AS DEFINED BY BS 5837:2012
2. TREE LOCATIONS ARE BASED ON THE OS MAPPING, AERIAL IMAGERY, AND GPS CO-ORDINATES FROM ON SITE WALKOVER.
3. * INDICATES A TREE / GROUP WHOSE POSITION IS APPROXIMATE AS BASED UPON AERIAL PHOTOGRAPHY AND ON SITE OBSERVATIONS.
4. PLANS SHOULD BE READ IN CONJUNCTION WITH THE AECOM ARBORICULTURAL REPORT.
5. THE ORIGINAL OF THIS DRAWING WAS PRODUCED IN COLOUR - A MONOCHROME COPY SHOULD NOT BE RELIED UPON.
6. DRAWING REFERENCES:
LPA Searches.dwg
OSMM_Lines.dwg
RevC_Draft_Order_Limits.dwg

KEY PLAN



KEY

- ORDER LIMITS
- A CATEGORY TREE, GROUP, HEDGE, OR WOODLAND (HIGH QUALITY & VALUE)
- B CATEGORY TREE, GROUP, HEDGE, OR WOODLAND (MODERATE QUALITY & VALUE)
- C CATEGORY TREE, GROUP, HEDGE, OR WOODLAND (LOW QUALITY & VALUE)
- U CATEGORY TREE, GROUP, HEDGE, OR WOODLAND (UNSUITABLE FOR RETENTION)
- ROOT PROTECTION AREAS (RPA) (AS DEFINED BY BS 5837:2012)
- VETERAN TREE MARKER (INDICATES POSITION OF TREE OF VETERAN STATUS)
- ANCIENT TREE MARKER (INDICATES POSITION OF TREE OF ANCIENT STATUS)
- PRIORITY HABITAT (CONSIDERED AN AREA OF PRIORITY HABITAT)
- SSSI AREA (AREA CONTAINING SITE OF SPECIAL SCIENTIFIC INTEREST)
- NATURE RESERVE (AREA CLASSIFIED AS A LOCAL OR NATIONAL NATURE RESERVE)
- TREE PRESERVATION ORDER (AREA COVERED BY A TREE PRESERVATION ORDER (TPO))

ISSUE/REVISION

A V2	14.11.25	REVISION A (VERSION 2 CHANGE REQUEST)
P04	08.01.25	VIEWPORT AMENDMENTS
P03	12.12.24	SECOND ISSUE
P02	22.11.24	UPDATED RLB
P01	30.10.24	FIRST ISSUE
LR	DATE	DESCRIPTION

DRAWING STATUS

ISSUE

PROJECT NUMBER

60664038


SHEET TITLE

TREE PLANS
KENT SITE
(SHEET 04)

SHEET NUMBER

60664038-ACM-XX-KT-AB-TCP-004 A VER 2

REV.

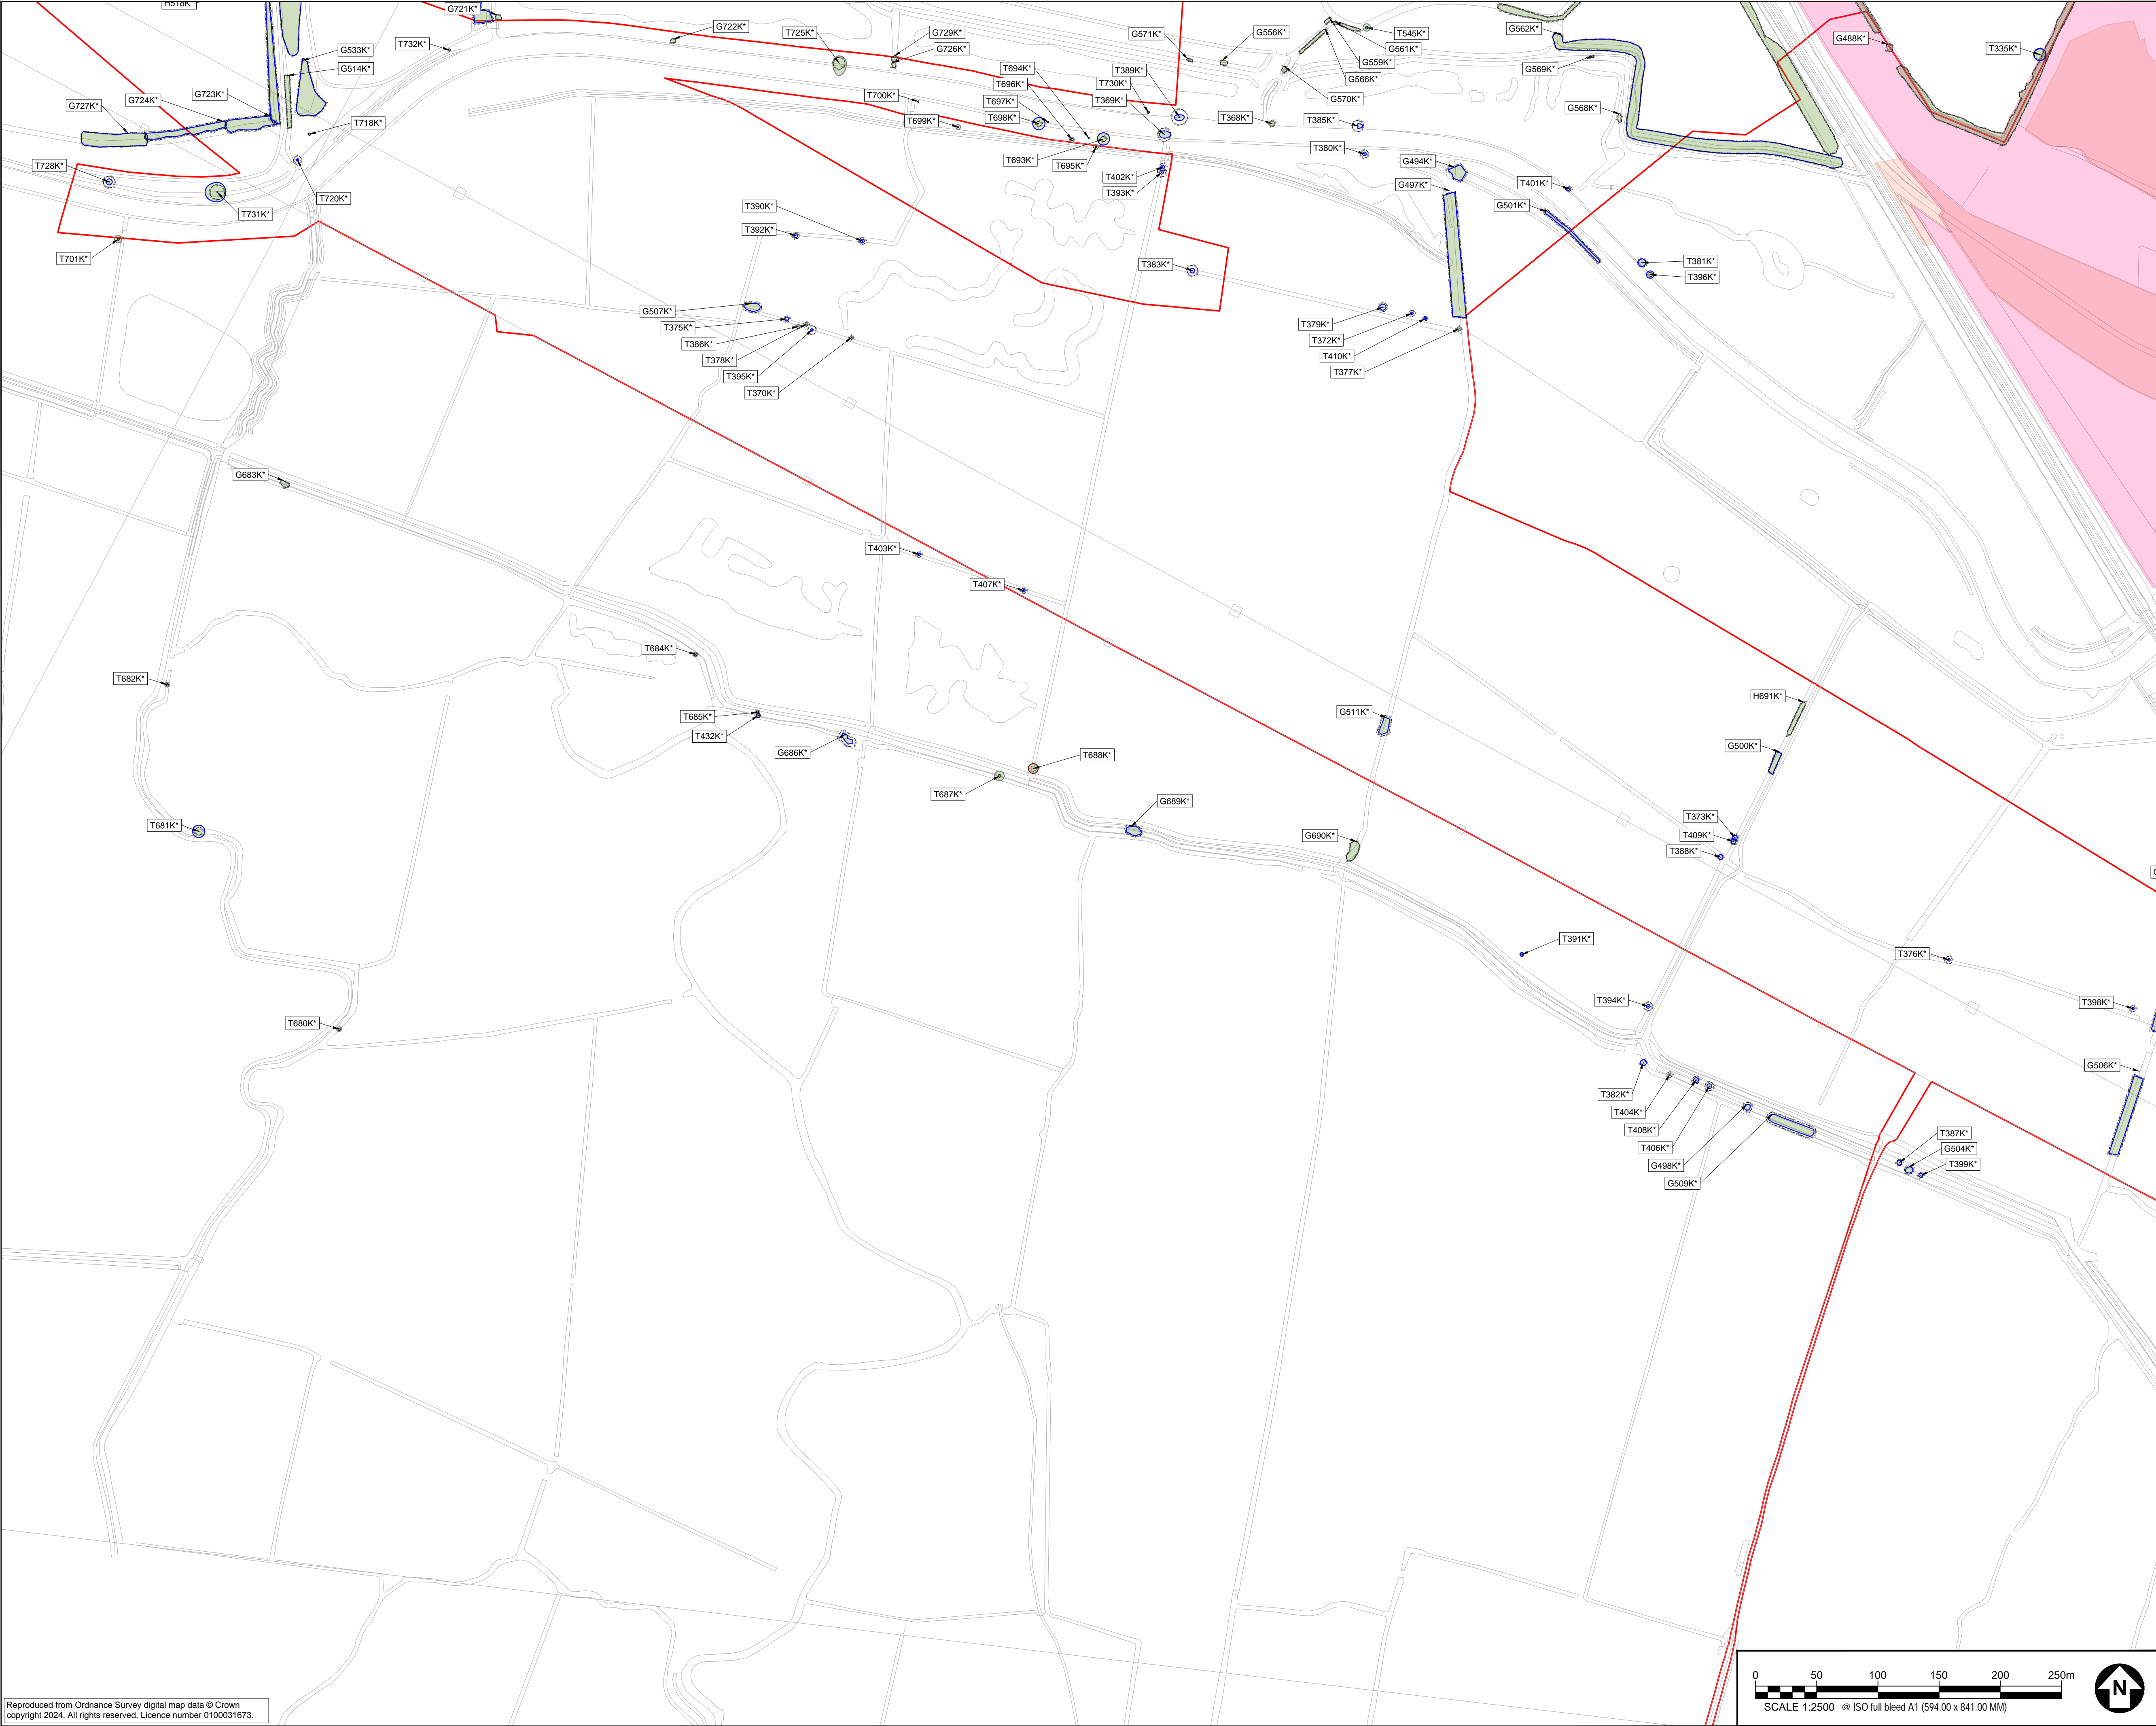

PROJECT

Sea Link (Kent)

CLIENT

National Grid

CONSULTANT

AECOM
Plumer House, Third Floor,
East Wing, Tallyour Road
Plymouth, PL6 5DH
Tel +44(0)1752 676700
Fax +44(0)870 238 6023
www.aecom.com

GENERAL NOTES

1. TREE CATEGORIES AS DEFINED BY BS 5837:2012
2. TREE LOCATIONS ARE BASED ON THE OS MAPPING, AERIAL IMAGERY, AND GPS CO-ORDINATES FROM ON SITE WALKOVER.
3. * INDICATES A TREE / GROUP WHOSE POSITION IS APPROXIMATE AS BASED UPON AERIAL PHOTOGRAPHY AND ON SITE OBSERVATIONS.
4. PLANS SHOULD BE READ IN CONJUNCTION WITH THE AECOM ARBORICULTURAL REPORT.
5. THE ORIGINAL OF THIS DRAWING WAS PRODUCED IN COLOUR - A MONOCHROME COPY SHOULD NOT BE RELIED UPON.
6. DRAWING REFERENCES:
LPA Searches.dwg
OSMM_Lines.dwg
RevC_Draft_Order_Limits.dwg

KEY PLAN



KEY

- ORDER LIMITS
- A CATEGORY TREE, GROUP, HEDGE, OR WOODLAND (HIGH QUALITY & VALUE)
- B CATEGORY TREE, GROUP, HEDGE, OR WOODLAND (MODERATE QUALITY & VALUE)
- C CATEGORY TREE, GROUP, HEDGE, OR WOODLAND (LOW QUALITY & VALUE)
- U CATEGORY TREE, GROUP, HEDGE, OR WOODLAND (UNSUITABLE FOR RETENTION)
- ROOT PROTECTION AREAS (RPA) (AS DEFINED BY BS 5837:2012)
- VETERAN TREE MARKER (INDICATES POSITION OF TREE OF VETERAN STATUS)
- ANCIENT TREE MARKER (INDICATES POSITION OF TREE OF ANCIENT STATUS)
- PRIORITY HABITAT (CONSIDERED AN AREA OF PRIORITY HABITAT)
- SSSI AREA (AREA CONTAINING SITE OF SPECIAL SCIENTIFIC INTEREST)
- NATURE RESERVE (AREA CLASSIFIED AS A LOCAL OR NATIONAL NATURE RESERVE)
- TREE PRESERVATION ORDER (AREA COVERED BY A TREE PRESERVATION ORDER (TPO))

ISSUE/REVISION

A V2	14.11.25	REVISION A (VERSION 2 CHANGE REQUEST)
P04	08.01.25	VIEWPORT AMENDMENTS
P03	12.12.24	SECOND ISSUE
P02	22.11.24	UPDATED RLB
P01	30.10.24	FIRST ISSUE
IR	DATE	DESCRIPTION

DRAWING STATUS

ISSUE

PROJECT NUMBER

60664038


SHEET TITLE

TREE PLANS
KENT SITE
(SHEET 05)

SHEET NUMBER

60664038-ACM-XX-KT-AB-TCP-005 A VER 2

REV.

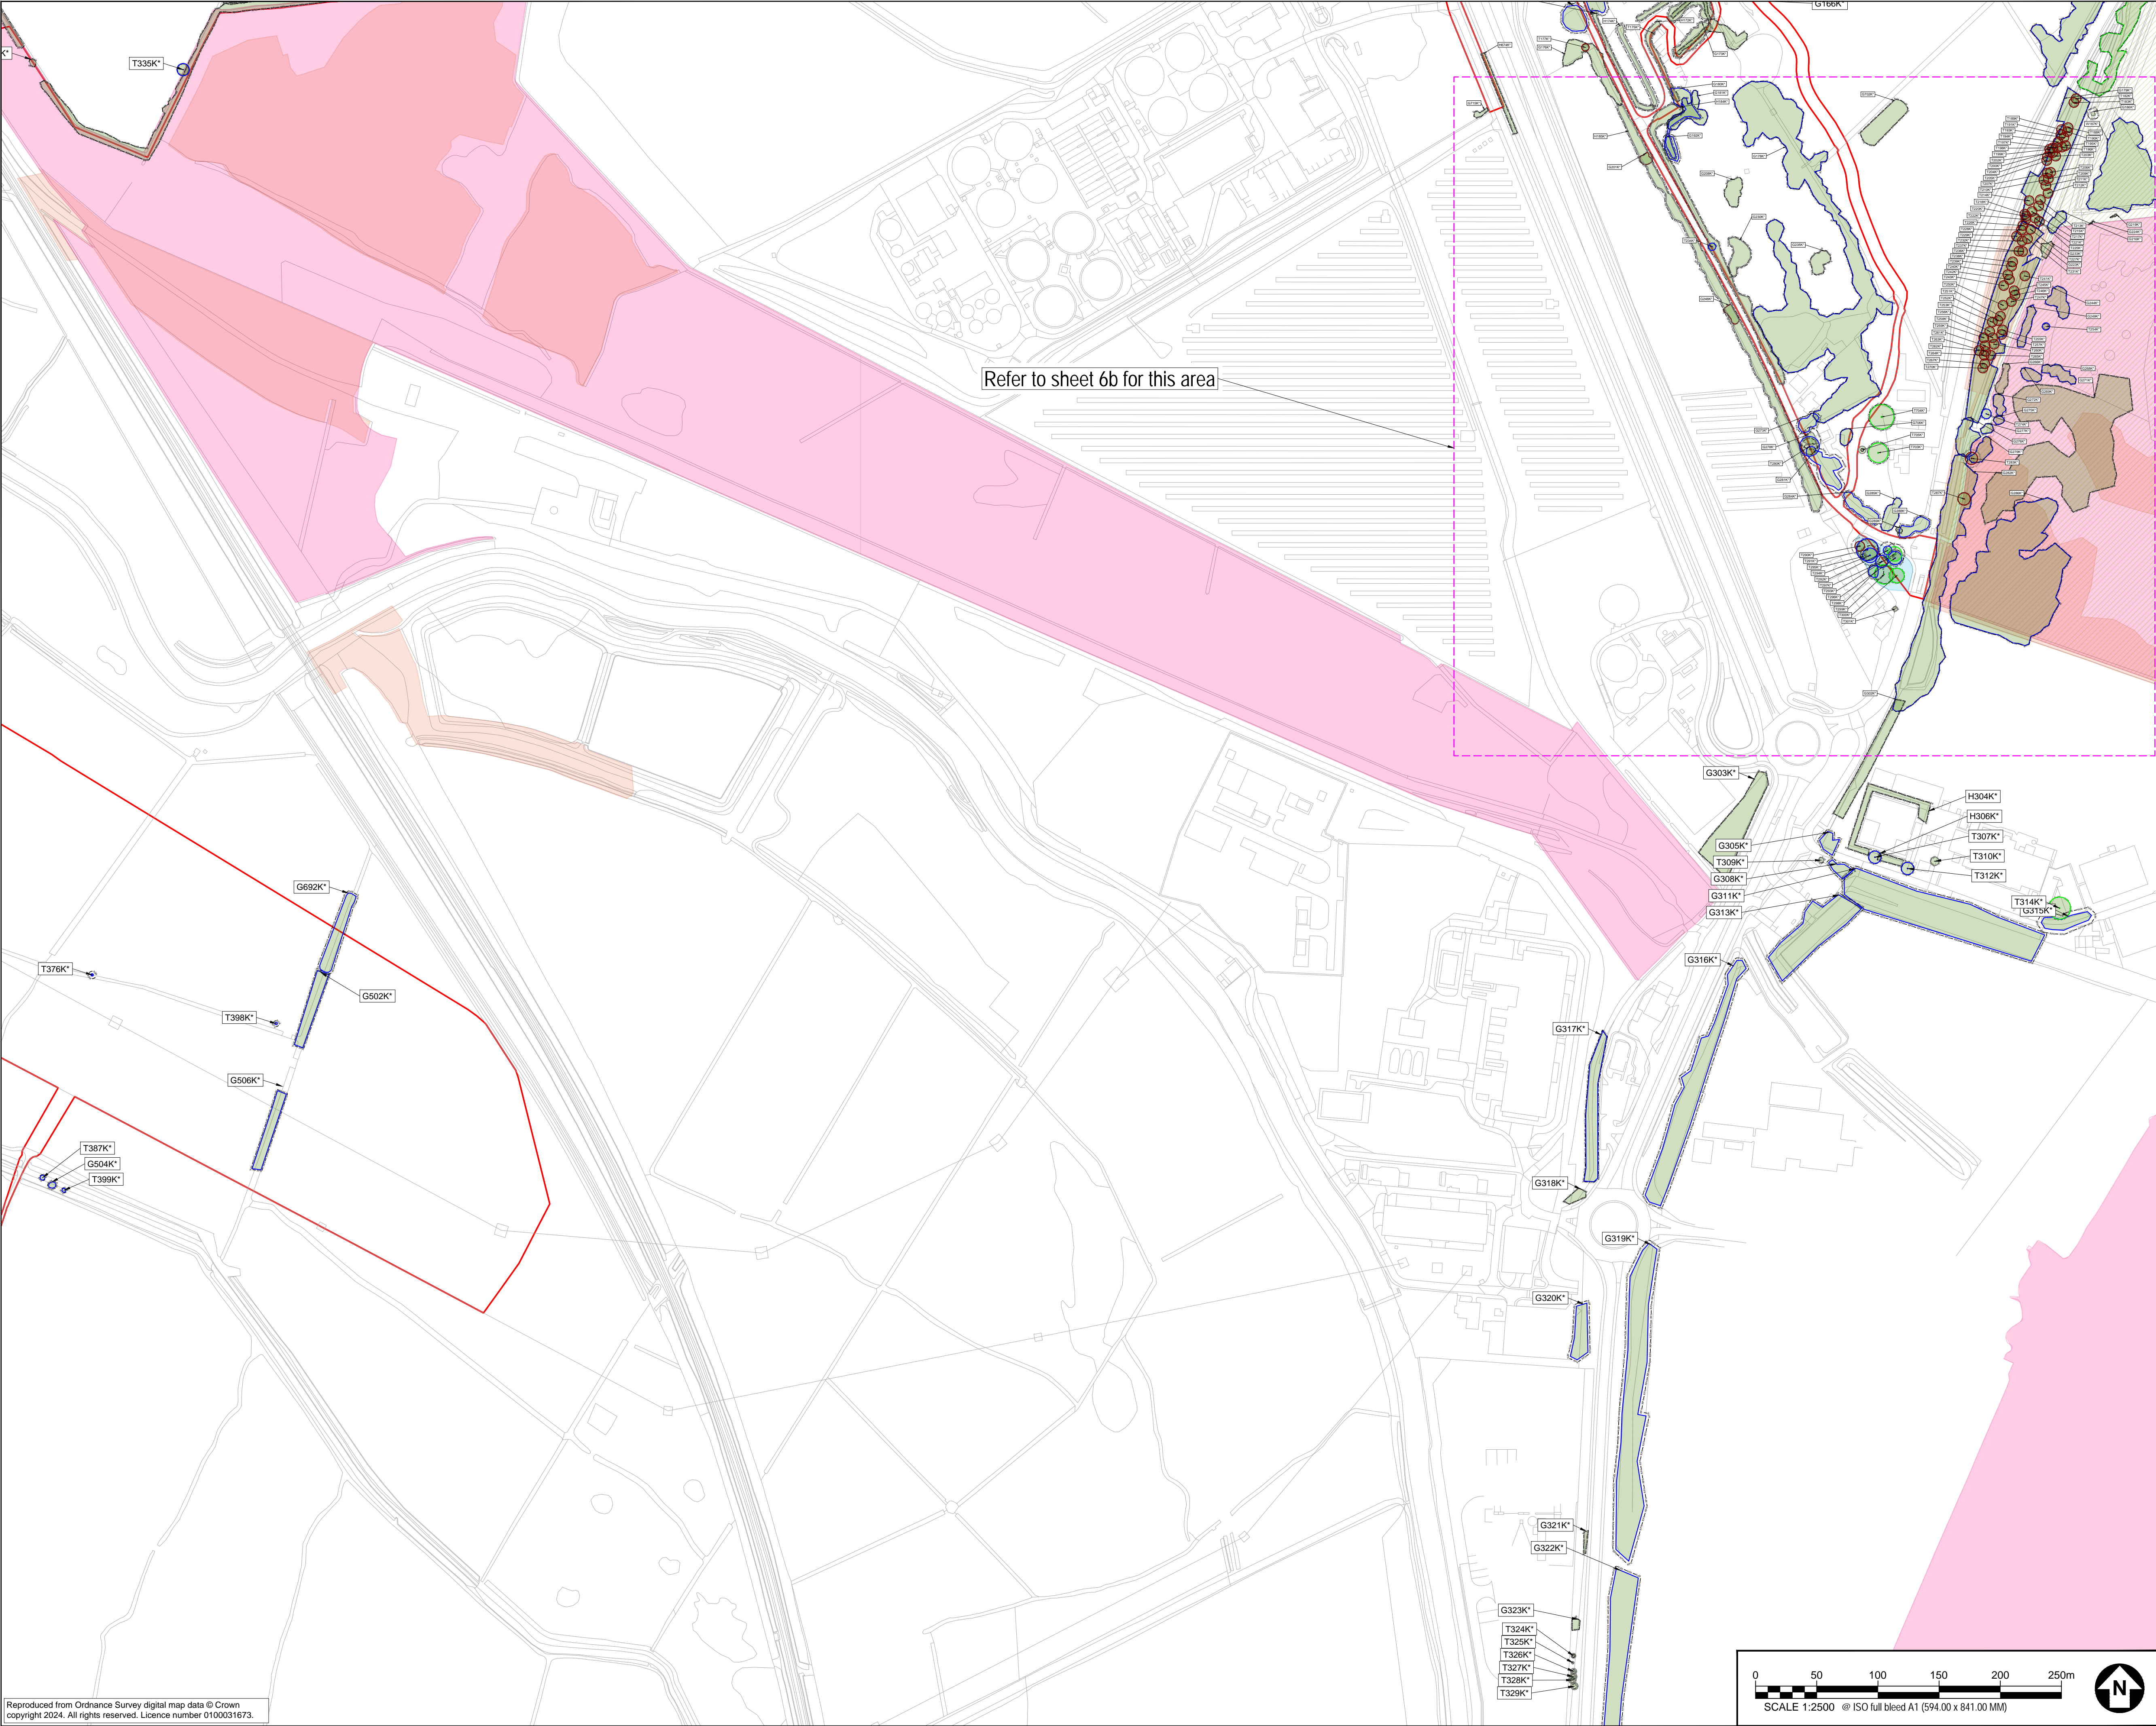

Reproduced from Ordnance Survey digital map data © Crown copyright 2024. All rights reserved. Licence number 0100031673.



PROJECT

Sea Link (Kent)

CLIENT

National Grid

CONSULTANT

AECOM
Plumfer House, Third Floor,
East Wing, Tallyour Road
Plymouth, PL6 5DH
Tel +44(0)1752 676700
Fax +44(0)870 238 6023
www.aecom.com

GENERAL NOTES

1. TREE CATEGORIES AS DEFINED BY BS 5837:2012
2. TREE LOCATIONS ARE BASED ON THE OS MAPPING, AERIAL IMAGERY, AND GPS CO-ORDINATES FROM ON SITE WALKOVER.
3. * INDICATES A TREE / GROUP WHOSE POSITION IS APPROXIMATE AS BASED UPON AERIAL PHOTOGRAPHY AND ON SITE OBSERVATIONS.
4. PLANS SHOULD BE READ IN CONJUNCTION WITH THE AECOM ARBORICULTURAL REPORT.
5. THE ORIGINAL OF THIS DRAWING WAS PRODUCED IN COLOUR - A MONOCHROME COPY SHOULD NOT BE RELIED UPON.
6. DRAWING REFERENCES:
LPA Searches.dwg
OSMM_Lines.dwg
RevC_Draft_Order_Limits.dwg

KEY PLAN



KEY

- ORDER LIMITS**
- A CATEGORY TREE, GROUP, HEDGE, OR WOODLAND**
(HIGH QUALITY & VALUE)
- B CATEGORY TREE, GROUP, HEDGE, OR WOODLAND**
(MODERATE QUALITY & VALUE)
- C CATEGORY TREE, GROUP, HEDGE, OR WOODLAND**
(LOW QUALITY & VALUE)
- U CATEGORY TREE, GROUP, HEDGE, OR WOODLAND**
(UNSUITABLE FOR RETENTION)
- ROOT PROTECTION AREAS (RPA)**
(AS DEFINED BY BS 5837:2012)
- VETERAN TREE MARKER**
(INDICATES POSITION OF TREE OF VETERAN STATUS)
- ANCIENT TREE MARKER**
(INDICATES POSITION OF TREE OF ANCIENT STATUS)
- PRIORITY HABITAT**
(CONSIDERED AN AREA OF PRIORITY HABITAT)
- SSSI AREA**
(AREA CONTAINING SITE OF SPECIAL SCIENTIFIC INTEREST)
- NATURE RESERVE**
(AREA CLASSIFIED AS A LOCAL OR NATIONAL NATURE RESERVE)
- TREE PRESERVATION ORDER**
(AREA COVERED BY A TREE PRESERVATION ORDER (TPO))

ISSUE/REVISION

A V2	14.11.25	REVISION A (VERSION 2 CHANGE REQUEST)
P04	08.01.25	VIEWPORT AMENDMENTS
P03	12.12.24	SECOND ISSUE
P02	22.11.24	UPDATED RLB
P01	30.10.24	FIRST ISSUE
IR	DATE	DESCRIPTION

DRAWING STATUS

ISSUE

PROJECT NUMBER

60664038


SHEET TITLE

TREE PLANS
KENT SITE
(SHEET 06)

SHEET NUMBER

60664038-ACM-XX-KT-AB-TCP-006 A VER 2

REV.

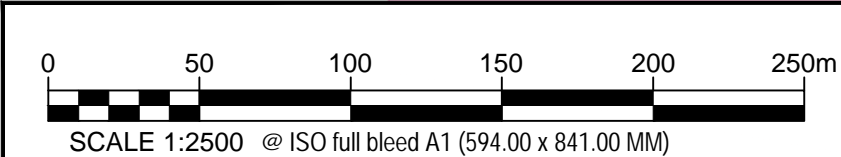

Reproduced from Ordnance Survey digital map data © Crown
copyright 2024. All rights reserved. Licence number 0100031673.



PROJECT

Sea Link (Kent)

CLIENT

National Grid


CONSULTANT

AECOM
Plumer House, Third Floor,
East Wing, Tallyour Road
Plymouth, PL6 5DH
Tel +44(0)1752 676700
Fax +44(0)870 238 6023
www.aecom.com

GENERAL NOTES

- 1.TREE CATEGORIES AS DEFINED BY BS 5837:2012
- 2.TREE LOCATIONS ARE BASED ON THE OS MAPPING, AERIAL IMAGERY, AND GPS CO-ORDINATES FROM ON SITE WALKOVER.
- 3.* INDICATES A TREE / GROUP WHOSE POSITION IS APPROXIMATE AS BASED UPON AERIAL PHOTOGRAPHY AND ON SITE OBSERVATIONS.
- 4.PLANs SHOULD BE READ IN CONJUNCTION WITH THE AECOM ARBORICULTURAL REPORT.
- 5.THE ORIGINAL OF THIS DRAWING WAS PRODUCED IN COLOUR - A MONOCHROME COPY SHOULD NOT BE RELIED UPON.
- 6.DRAWING REFERENCES:
LPA Searches.dwg
OSMM_Lines.dwg
RevC_Draft_Order_Limits.dwg

KEY PLAN

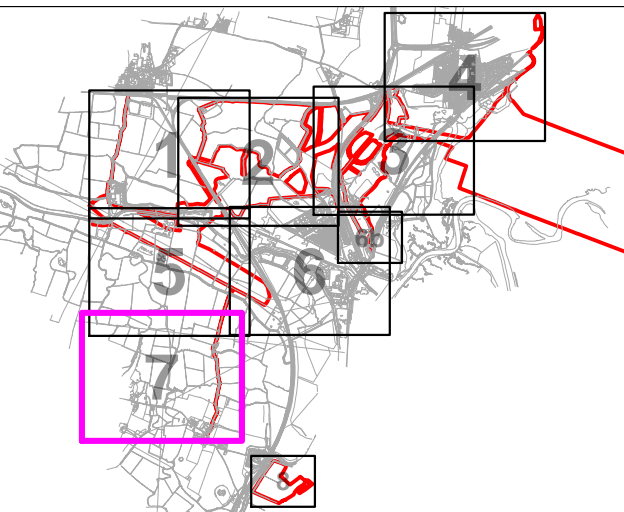

KEY

- ORDER LIMITS**
- A CATEGORY TREE, GROUP, HEDGE, OR WOODLAND**
(HIGH QUALITY & VALUE)
- B CATEGORY TREE, GROUP, HEDGE, OR WOODLAND**
(MODERATE QUALITY & VALUE)
- C CATEGORY TREE, GROUP, HEDGE, OR WOODLAND**
(LOW QUALITY & VALUE)
- U CATEGORY TREE, GROUP, HEDGE, OR WOODLAND**
(UNSUITABLE FOR RETENTION)
- ROOT PROTECTION AREAS (RPA)**
(AS DEFINED BY BS 5837:2012)
- VETERAN TREE MARKER**
(INDICATES POSITION OF TREE OF VETERAN STATUS)
- ANCIENT TREE MARKER**
(INDICATES POSITION OF TREE OF ANCIENT STATUS)
- PRIORITY HABITAT**
(CONSIDERED AN AREA OF PRIORITY HABITAT)
- SSSI AREA**
(AREA CONTAINING SITE OF SPECIAL SCIENTIFIC INTEREST)
- NATURE RESERVE**
(AREA CLASSIFIED AS A LOCAL OR NATIONAL NATURE RESERVE)
- TREE PRESERVATION ORDER**
(AREA COVERED BY A TREE PRESERVATION ORDER (TPO))

ISSUE/REVISION

A V2	14.11.25	REVISION A (VERSION 2 CHANGE REQUEST)
P04	08.01.25	VIEWPORT AMENDMENTS
P03	12.12.24	SECOND ISSUE
P02	22.11.24	UPDATED RLB
P01	30.10.24	FIRST ISSUE
IR	DATE	DESCRIPTION

DRAWING STATUS

ISSUE

PROJECT NUMBER

60664038


SHEET TITLE

TREE PLANS
KENT SITE
(SHEET 07)

SHEET NUMBER

60664038-ACM-XX-KT-AB-TCP-007 A VER 2

REV.

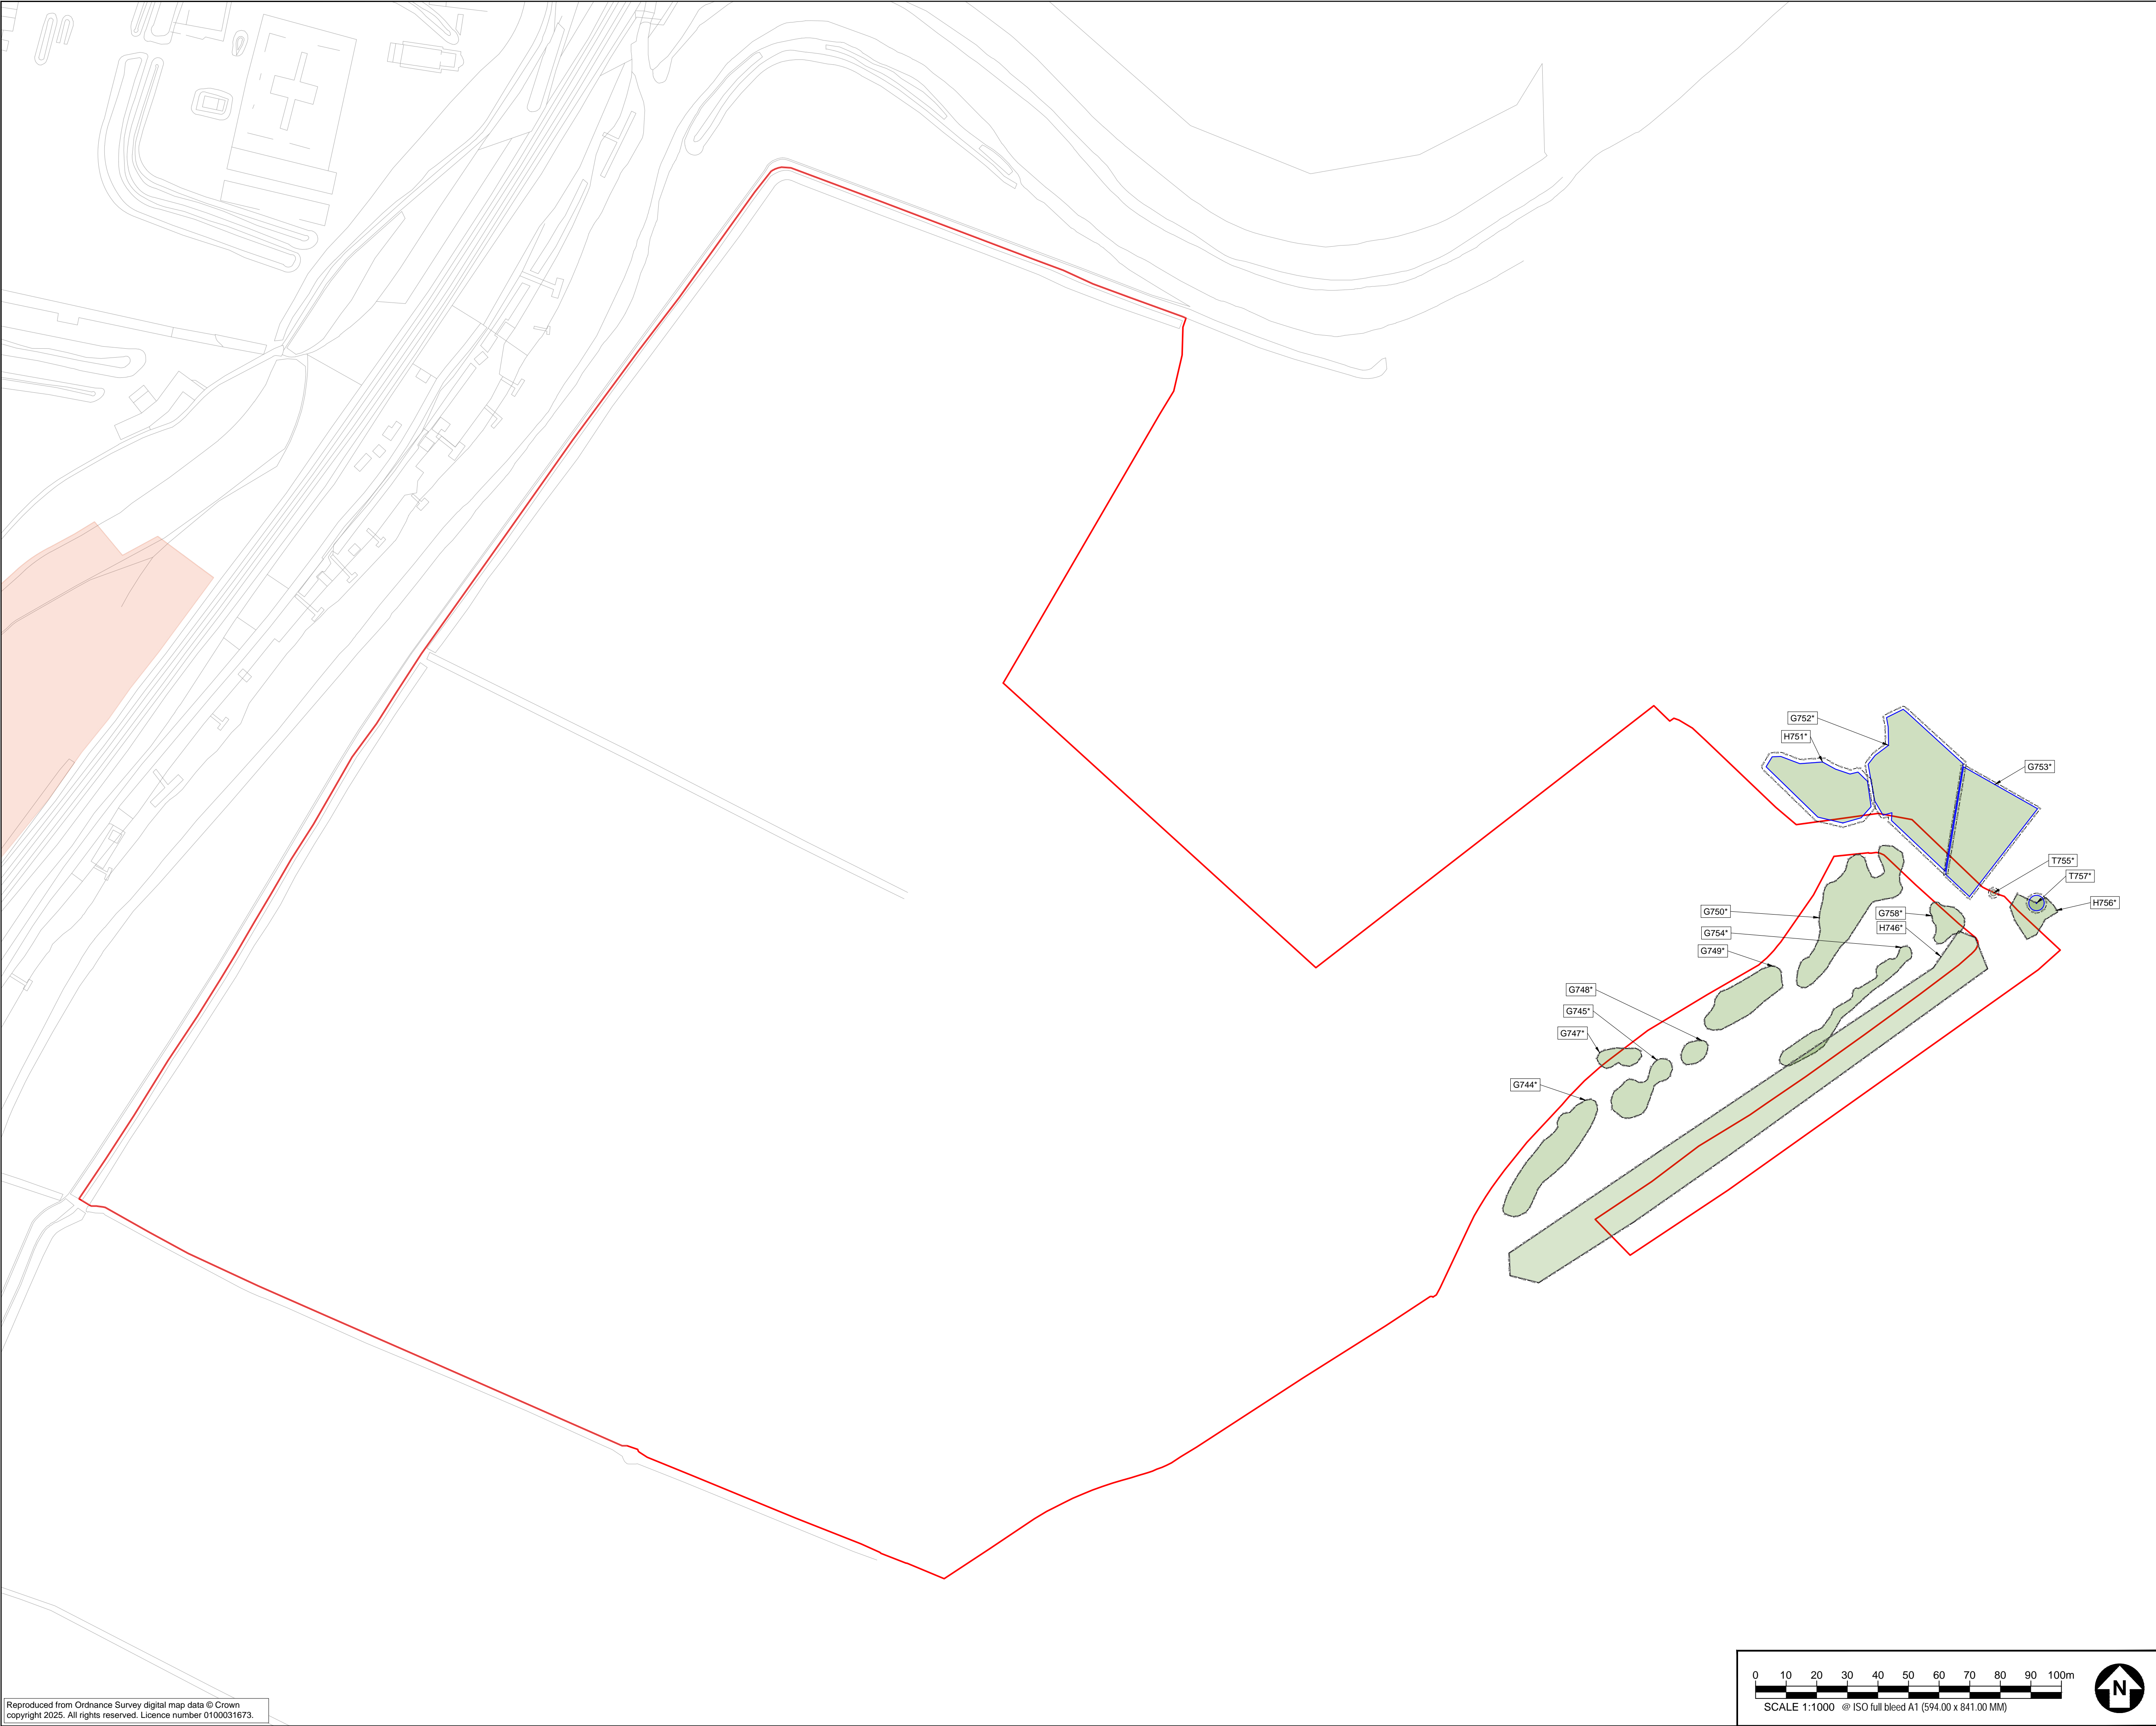

Reproduced from Ordnance Survey digital map data © Crown copyright 2025. All rights reserved. Licence number 0100031673.



PROJECT

Sea Link (Kent)

CLIENT

National Grid


CONSULTANT

AECOM
Plumer House, Third Floor,
East Wing, Tallyour Road
Plymouth, PL6 5DH
Tel +44(0)1752 676700
Fax +44(0)870 238 6023
www.aecom.com

GENERAL NOTES

1. TREE CATEGORIES AS DEFINED BY BS 5837:2012
2. TREE LOCATIONS ARE BASED ON THE OS MAPPING, AERIAL IMAGERY, AND GPS CO-ORDINATES FROM ON SITE WALKOVER.
3. * INDICATES A TREE / GROUP WHOSE POSITION IS APPROXIMATE AS BASED UPON AERIAL PHOTOGRAPHY AND ON SITE OBSERVATIONS.
4. PLANS SHOULD BE READ IN CONJUNCTION WITH THE AECOM ARBORICULTURAL REPORT.
5. THE ORIGINAL OF THIS DRAWING WAS PRODUCED IN COLOUR - A MONOCHROME COPY SHOULD NOT BE RELIED UPON.
6. DRAWING REFERENCES:
LPA Searches.dwg
OSMM_Lines.dwg
RevC_Draft_Order_Limits.dwg

KEY PLAN

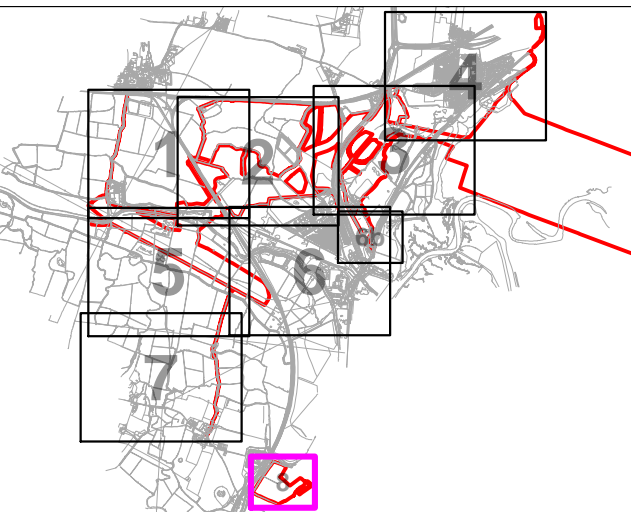

KEY

- ORDER LIMITS**
 - A CATEGORY TREE, GROUP, HEDGE, OR WOODLAND** (HIGH QUALITY & VALUE)
 - B CATEGORY TREE, GROUP, HEDGE, OR WOODLAND** (MODERATE QUALITY & VALUE)
 - C CATEGORY TREE, GROUP, HEDGE, OR WOODLAND** (LOW QUALITY & VALUE)
 - U CATEGORY TREE, GROUP, HEDGE, OR WOODLAND** (UNSUITABLE FOR RETENTION)
 - ROOT PROTECTION AREAS (RPA)** (AS DEFINED BY BS 5837:2012)
- VETERAN TREE MARKER** (INDICATES POSITION OF TREE OF VETERAN STATUS)
- ANCIENT TREE MARKER** (INDICATES POSITION OF TREE OF ANCIENT STATUS)
- PRIORITY HABITAT** (CONSIDERED AN AREA OF PRIORITY HABITAT)
- SSSI AREA** (AREA CONTAINING SITE OF SPECIAL SCIENTIFIC INTEREST)
- NATURE RESERVE** (AREA CLASSIFIED AS A LOCAL OR NATIONAL NATURE RESERVE)
- TREE PRESERVATION ORDER** (AREA COVERED BY A TREE PRESERVATION ORDER (TPO))

ISSUE/REVISION

A V2	14.11.25	REVISION A (VERSION 2 CHANGE REQUEST)
P04	08.01.25	VIEWPORT AMENDMENTS
P03	12.12.24	SECOND ISSUE
P02	22.11.24	UPDATED RLB
P01	30.10.24	FIRST ISSUE
IR	DATE	DESCRIPTION

DRAWING STATUS

ISSUE

PROJECT NUMBER

60664038

SHEET TITLE

TREE PLANS
KENT SITE
(SHEET 08)

SHEET NUMBER

60664038-ACM-XX-KT-AB-TCP-008 A VER 2

REV.

National Grid plc
National Grid House,
Warwick Technology Park,
Gallows Hill, Warwick.
CV34 6DA United Kingdom

Registered in England and Wales
No. 4031152
nationalgrid.com