

AENC-MMAC-ENG-DWG-0084

# Norwich to Tilbury

## Volume 2: Plans, Drawings and Sections

Document: 2.5 Access, Rights of Way and Public Rights of  
Navigation Plans - Section F

Final Issue A


August 2025

Planning Inspectorate Reference: EN020027

Infrastructure Planning (Applications: Prescribed Forms and Procedure)  
Regulations 2009 Regulation 5(2)(k)

**nationalgrid**




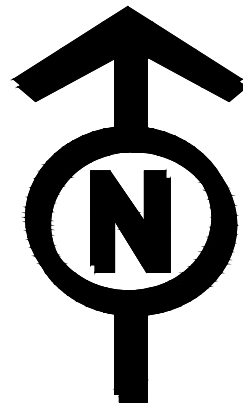


THE NATIONAL GRID (NORWICH TO TILBURY) ORDER  
ACCESS, RIGHTS OF WAY AND PUBLIC RIGHTS OF NAVIGATION PLANS KEY PLAN  
REGULATION 5(2)(k)  
SECTION F (SHEET 1 OF 1,  
BRAINTREE DISTRICT COUNCIL, BRENTWOOD BOROUGH COUNCIL AND CHELMSFORD DISTRICT COUNCIL)

Application Document 2.5

SITE MAP

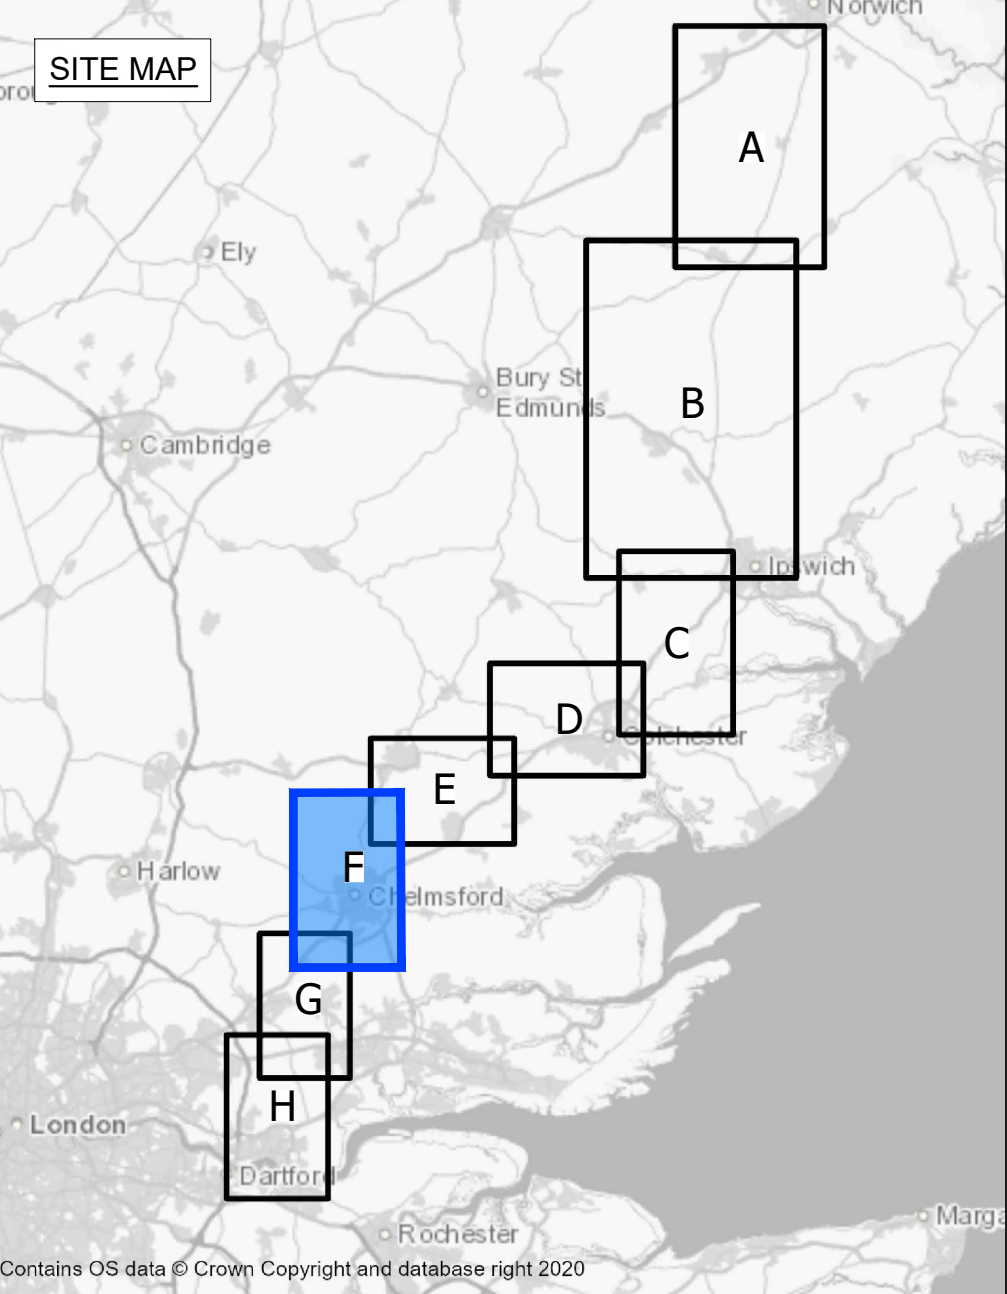

- Legend**
- Local authority boundary
  - Section boundary & local authority boundary
  - Section boundary
  - Sheet index
  - Sheet plans
  - Order Limits

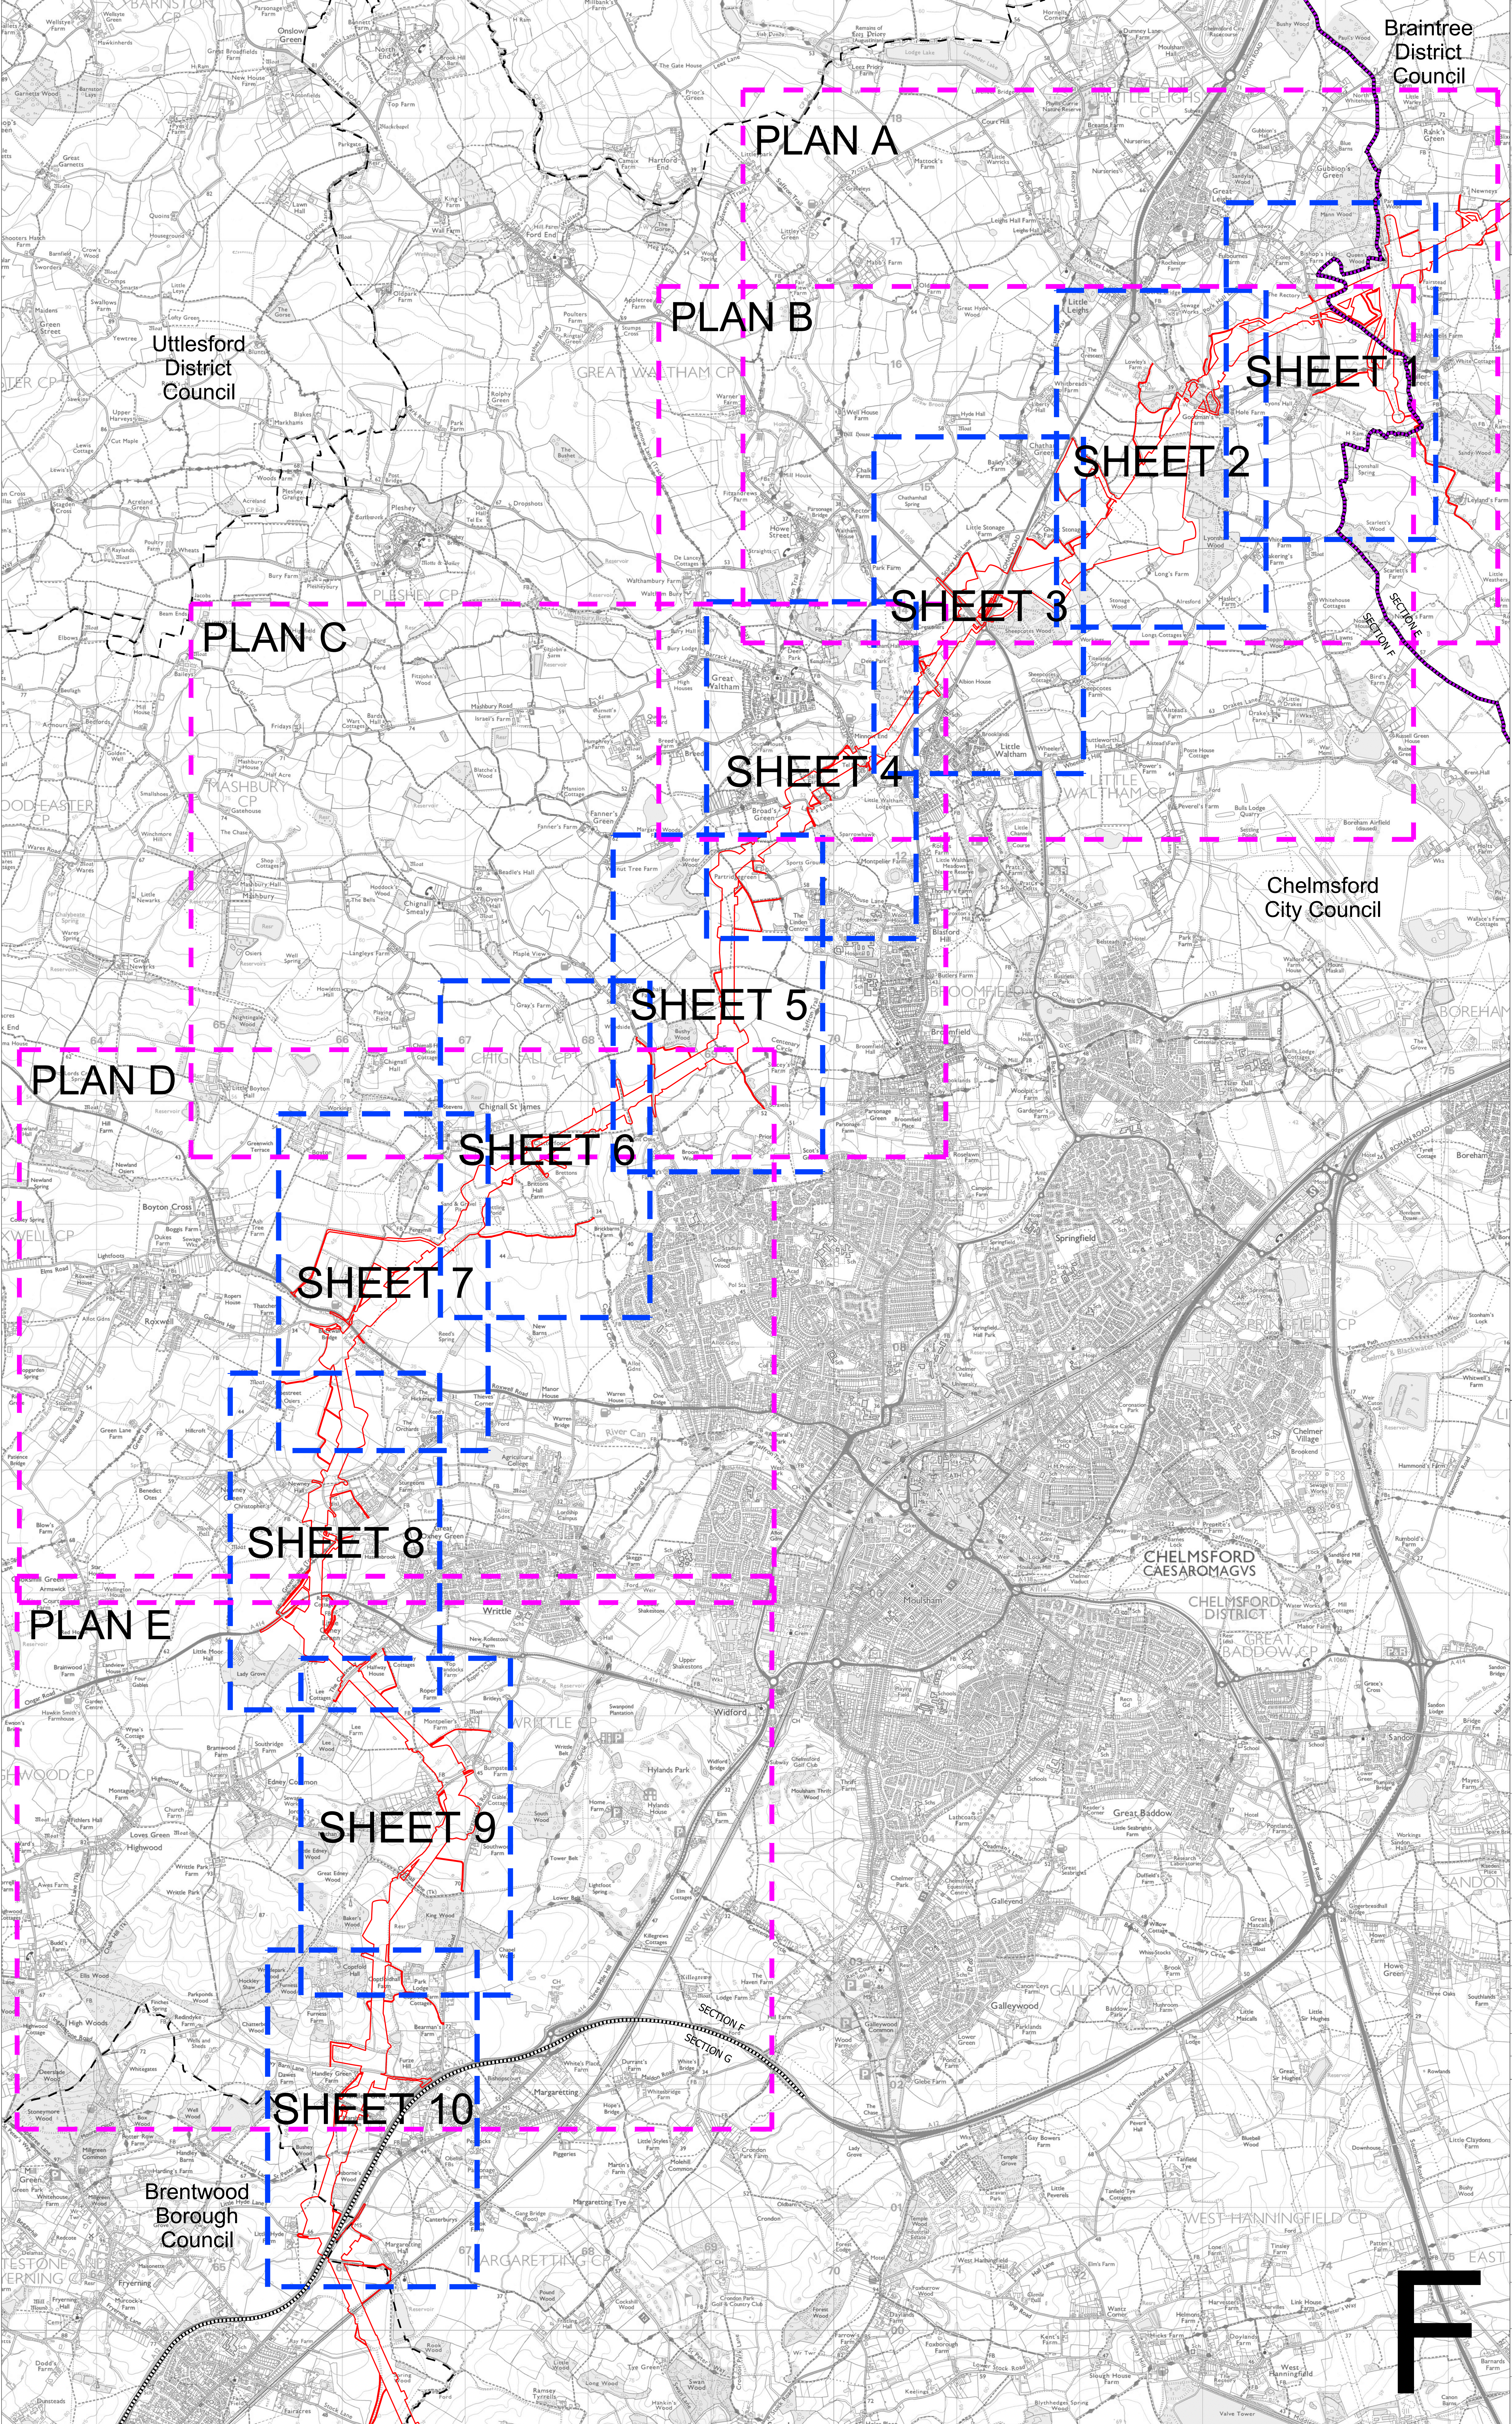

- Notes**
- These plans show the Order Limits and potential location for the works. Due to the need for future flexibility, National Grid will be applying for Order Limits and Limits of Deviation within its Development Consent Order, within which any final alignment would lie.
  - For additional detail on the plan suites, please refer to the Guide to Plans (document reference 2.0), located in the Volume 2 of the DCO application.
  - This drawing is scaled at paper size A0, therefore any prints taken at smaller sizes will affect accuracy of the measurement units and should not be scaled against.

Coordinate System: British National Grid  
Sheet X Centroid Coordinate: 569369 Sheet Y Centroid Coordinate: 209113

0 500 1,000 1,500 Meters

BACKGROUND MAPPING INFORMATION HAS BEEN REPRODUCED FROM THE ORDNANCE SURVEY BY PERMISSION OF ORDNANCE SURVEY OF THE CONTROLLER OF HIS MAJESTY'S STATIONERY OFFICE. © CROWN COPYRIGHT AND DATABASE RIGHTS (2025) LICENCE OS100024241 AND AC0000807948.

A	AUG-2025	For DCO submission	TC	DC	KR
Issue	Date	Remarks	Drawn	Checked	Approved


Title  
THE NATIONAL GRID (NORWICH TO TILBURY) ORDER  
ACCESS, RIGHTS OF WAY AND PUBLIC RIGHTS OF NAVIGATION PLANS KEY PLAN  
REGULATION 5(2)(k)  
SECTION F (SHEET 1 OF 1,  
BRAINTREE DISTRICT COUNCIL, BRENTWOOD BOROUGH COUNCIL AND CHELMSFORD DISTRICT COUNCIL)

PINS Application Number  
ENQ20027

National Grid Drawing Reference  
AENC-MMAC-ENG-DWG-0084

Scale	Sheet Size	Sheet	Issue
1:18,000	A0	SHEET 1 OF 1	A



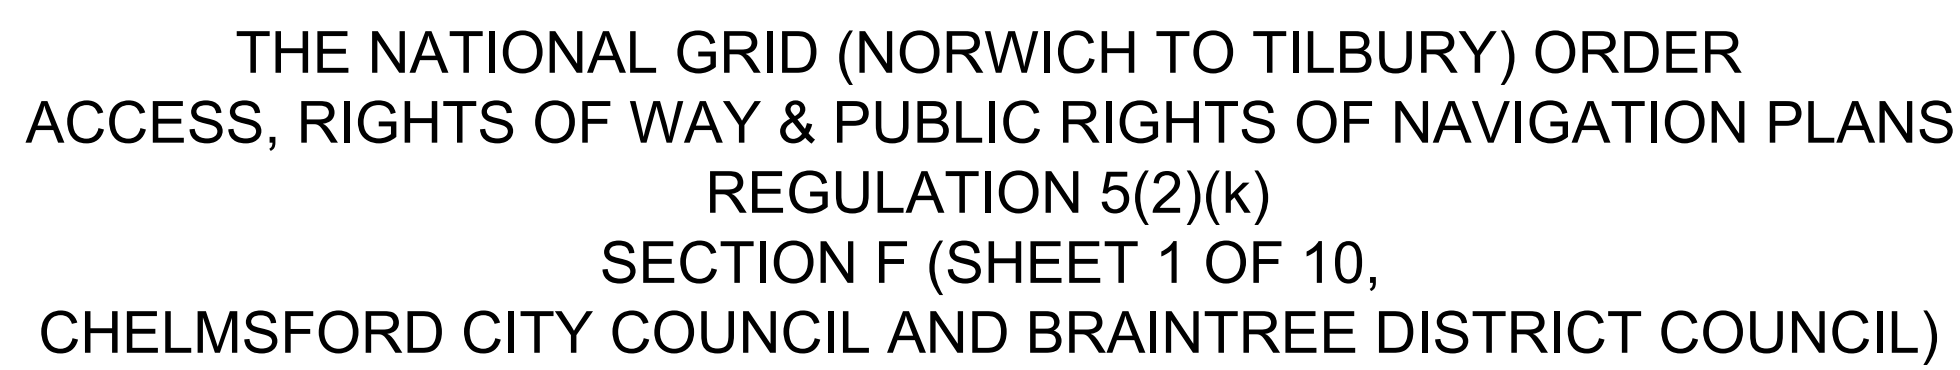

### Legend

- |  |                                             |
|--|---------------------------------------------|
|  | Local authority boundary                    |
|  | Section boundary & local authority boundary |
|  | Section boundary                            |
|  | Sheet index cutlines                        |
|  | Order Limits                                |
- 
- ### Street Works
- |  |                                                             |
|--|-------------------------------------------------------------|
|  | Street management: start/end point of temporary closure     |
|  | Street management: temporary closure                        |
|  | Street management: temporary closure (managed)              |
|  | Example reference for temporary closure                     |
|  | Street management: temporary diversion                      |
|  | Example reference for temporary diversion                   |
|  | Access point                                                |
|  | Example reference for temporary site access point           |
|  | Example reference for permanent site access point           |
|  | Example reference for temporary alteration of street layout |

### Public Rights of Way

- Public Right of Way existing (with accompanying Local Highway Authority reference number)
- Public Right of Way temporary closure
- Public Right of Way temporary closure (managed)
- |          |
|----------|
| E-FF-X-X |
| S-FF-X-X |
| N-BR-X-X |
| N-BT-X-X |
- Example reference for Public Right of Way
- Public Right of Way temporary diversion
- |            |
|------------|
| E-FF-XX-D1 |
| E-BR-XX-D1 |
| E-BT-XX-D1 |
- Example reference for temporarily diverted Public Right of Way

## Notes

1. These plans show the Order Limits and potential location for the works. Due to the need for future flexibility, National Grid will be applying for Order Limits and Limits of Deviation within its Development Consent Order, within which any final alignment would lie.
2. For additional detail on the plan suits, please refer to the Guide to Plans (document reference 2.0), located in the Volume 2 of the DCO application.
3. This drawing is scaled at paper size A0, therefore any prints taken at smaller sizes will affect accuracy of the measurement units and should not be scaled against.
4. These plans should be read in conjunction with Schedule 5 (Streets subject to street works), Schedule 6 (Streets subject to alteration of layout), Schedule 8 (Streets and ProW to be temporarily closed) and Schedule 9 (Access to works) of the Development Consent Order.
5. Where highways are identified as managed this refers to management of construction vehicles crossing the road. Where Public Rights of Way (ProW) are identified as managed this refers to management of the ProW, as well as construction activities. Temporary diversions of ProW will also be subject to management where they interact with construction activities.

Coordinate System: British National Grid

Sheet X Centroid Coordinate: 574051      Sheet Y Centroid Coordinate: 215956



BACKGROUND MAPPING INFORMATION HAS BEEN REPRODUCED FROM THE ORDNANCE SURVEY BY PERMISSION OF ORDNANCE SURVEY OF THE CONTROLLER OF HIS MAJESTY'S STATIONERY OFFICE. © CROWN COPYRIGHT AND DATABASE RIGHTS (2025) LICENCE OS100024241 AND AC0000807948.

A	AUG-2025	For DCO submission	MC	DC	KR
Issue	Date	Remarks	Drawn	Checked	Approved

Title	THE NATIONAL GRID (NORWICH TO TILBURY) ORDER ACCESS, RIGHTS OF WAY & PUBLIC RIGHTS OF NAVIGATION PLANS REGULATION 5(2)(k) SECTION F (SHEET 1 OF 10, CHELMSFORD CITY COUNCIL AND BRAINTREE DISTRICT COUNCIL)
1	
2	
**nationalgrid**

PINS Application Number

EN030037


National Grid Drawing Reference

AENC-MMAC-ENG-DWG-0084

<u>Scale</u>	<u>Sheet Size</u>	<u>Sheet</u>	<u>Issue</u>
1:2,500	A0	SHEET 1 OF 10	A

FOR CONTINUATION SEE SHEET 2



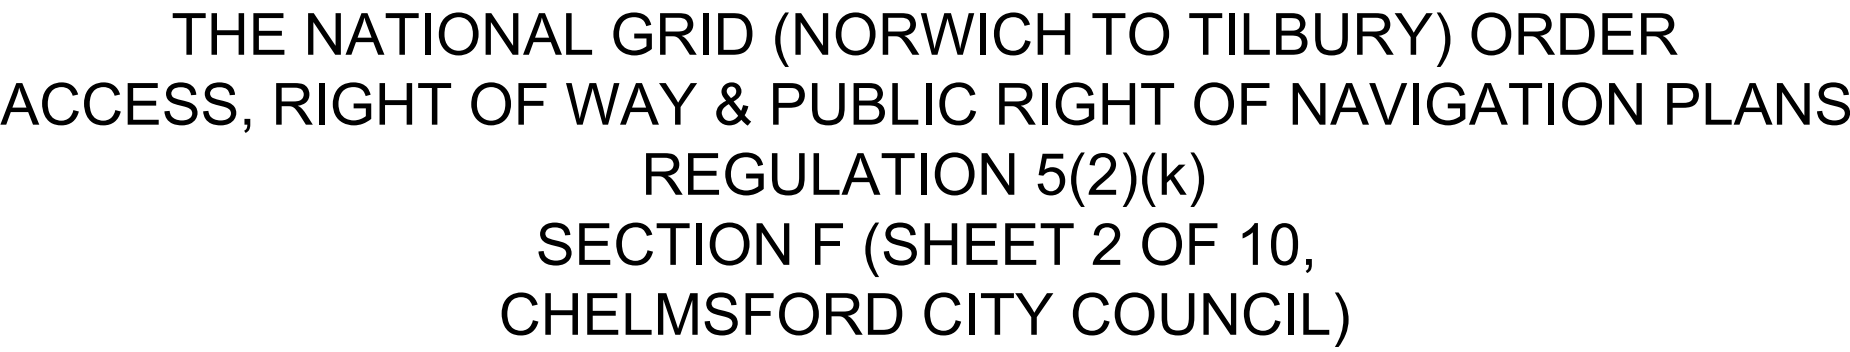

Legend	
	Local authority boundary
	Section boundary & local authority boundary
	Section boundary
	Sheet index cutlines
	Order Limits
Street Works	
	Street management: start/end point of temporary closure
	Street management: temporary closure
	Street management: temporary closure (managed)
	Example reference for temporary closure
	Street management: temporary diversion
	Example reference for temporary diversion
	Access point
	Example reference for temporary site access point
	Example reference for temporary site access point
	Example reference for permanent site access point
	Example reference for temporary alteration of street layout
Public Rights of Way	
	Public Right of Way existing (with accompanying Local Highway Authority reference number)
	Public Right of Way temporary closure
	Public Right of Way temporary closure (managed)
	Example reference for Public Right of Way
	Public Right of Way temporary diversion
	Example reference for temporary diverted Public Right of Way

**Notes**

1. These plans show the Order Limits and potential location for the works. Due to the need for future flexibility, National Grid will be applying for Order Limits and Limits of Deviation within its Development Consent Order, within which any final alignment would lie.

2. For additional detail on the plan suits, please refer to the Guide to Plans (document reference 2.0), located in the Volume 2 of the DCO application.

3. This drawing is scaled at paper size A0, therefore any prints taken at smaller sizes will affect accuracy of the measurement units and should not be scaled against.


4. These plans should be read in conjunction with Schedule 5 (Streets subject to street works), Schedule 6 (Streets subject to alteration of layout), Schedule 8 (Streets and ProW to be temporarily closed) and Schedule 9 (Access to works) of the Development Consent Order.

5. Where highways are identified as managed this refers to management of construction vehicles crossing the route. Where Public Rights of Way (ProW) are identified as managed this refers to management of the ProW, as well as construction activities. Temporary diversions of ProW will also be subject to management where they interact with construction activities.

Coordinate System: British National Grid

Sheet X Centroid Coordinate: 572669      Sheet Y Centroid Coordinate: 215242

0      50      100      150      200      250      Metres



BACKGROUND MAPPING INFORMATION HAS BEEN REPRODUCED FROM THE ORDNANCE SURVEY BY PERMISSION OF ORDNANCE SURVEY OF THE CONTROLLER OF HIS MAJESTY'S STATIONERY OFFICE. © CROWN COPYRIGHT AND DATABASE RIGHTS (2025) LICENCE OS100024241 AND AC0000807948.

A	AUG-2025	For DCO submission	MC	DC	KR
Issue	Date	Remarks	Drawn	Checked	Approved

THE NATIONAL GRID (NORWICH TO  
TILBURY) ORDER  
ACCESS, RIGHTS OF WAY & PUBLIC  
RIGHTS OF NAVIGATION PLANS  
REGULATION 5(2)(k)  
SECTION F (SHEET 2 OF 10,  
CHELMSFORD CITY COUNCIL)

**nationalgrid**


PINS Application Number

EN020027

National Grid Drawing Reference  
AENC-MMAC-ENG-DWG-0084


<u>Scale</u>	<u>Sheet Size</u>	<u>Sheet</u>	<u>Issue</u>
1:2,500	A0	SHEET 2 OF 10	A



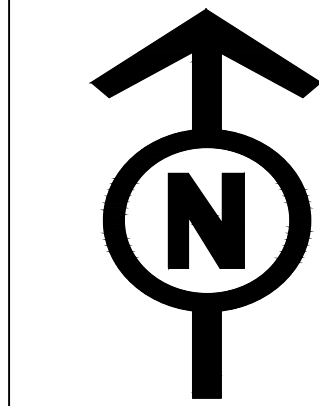

THE NATIONAL GRID (NORWICH TO TILBURY) ORDER  
ACCESS, RIGHTS OF WAY & PUBLIC RIGHTS OF NAVIGATION PLANS  
REGULATION 5(2)(k)  
SECTION F (SHEET 3 OF 10,  
CHELMSFORD CITY COUNCIL)

Application Document 2.5

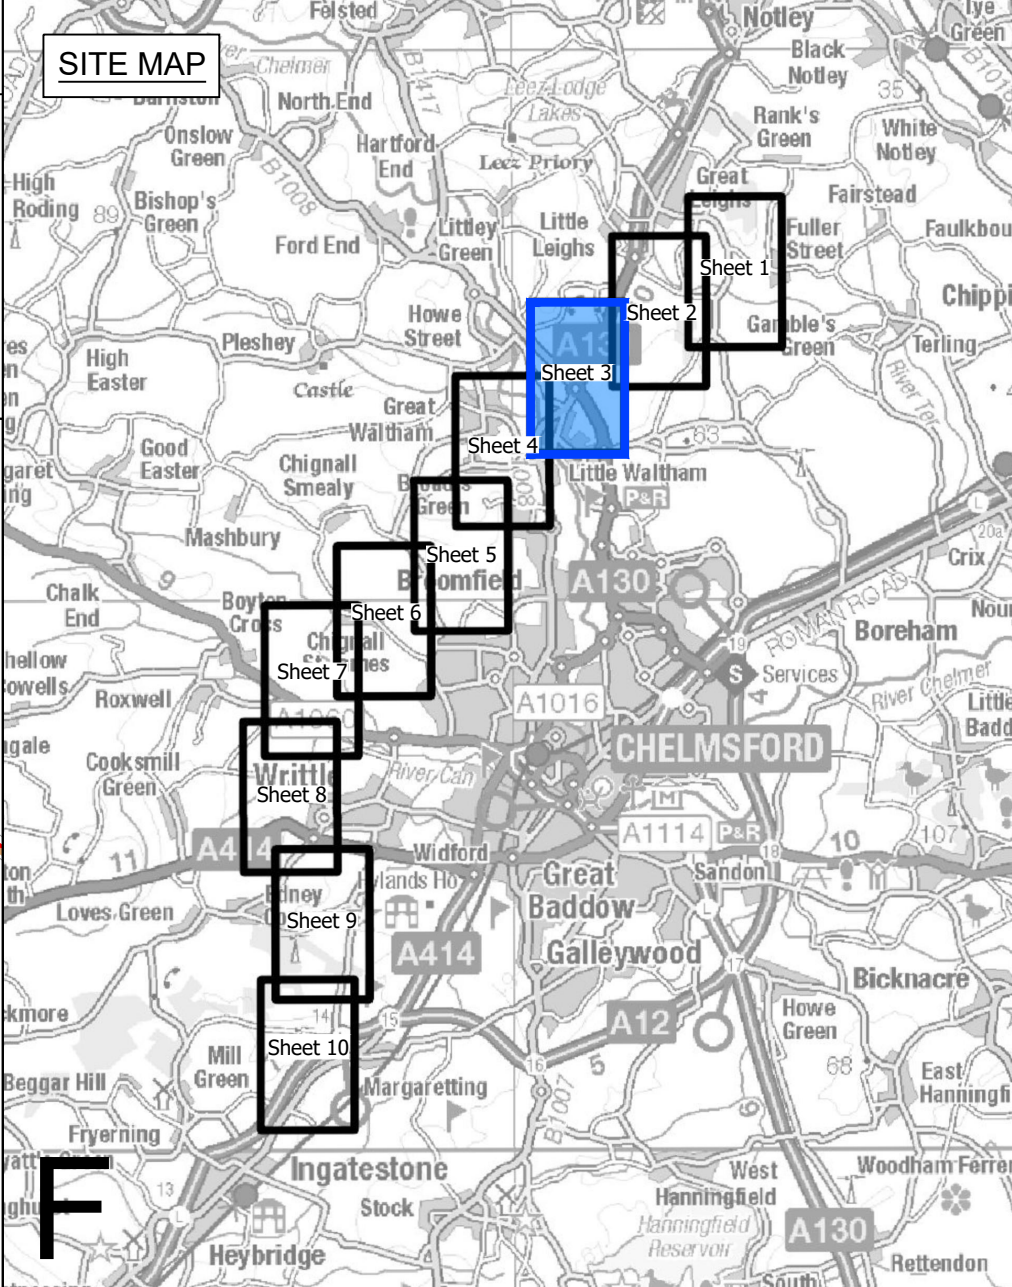

**Legend**

- Local authority boundary
- Section boundary & local authority boundary
- Section boundary
- Sheet index cutlines
- Order Limits

**Street Works**

- Street management: start/end point of temporary closure
- Street management: temporary closure
- Street management: temporary closure (managed)
- Example reference for temporary closure: SM-F-XXX
- Street management: temporary diversion
- Example reference for temporary diversion: SMD-F-XXX
- Access point
- Example reference for temporary site access point: TB-B090
- Example reference for permanent site access point: TN-B090
- Example reference for temporary alteration of street layout: CW-F-XX

**Public Rights of Way**

- Public Right of Way existing (with accompanying Local Highway Authority reference number)
- Public Right of Way temporary closure
- Public Right of Way temporary closure (managed)
- Example reference for Public Right of Way: E-FP-XX, S-FP-XX, N-BR-XX, N-BT-XX
- Public Right of Way temporary diversion
- Example reference for temporary diverted Public Right of Way: E-FP-XX-D1, S-FP-XX-D1, N-BT-XX-D1

- Notes**
- These plans show the Order Limits and potential location for the works. Due to the need for future flexibility, National Grid will be applying for Order Limits and Limits of Deviation within its Development Consent Order, within which any final alignment would lie.
  - For additional detail on the plan suites, please refer to the Guide to Plans (document reference 2.0), located in the Volume 2 of the DCO application.
  - This drawing is scaled at paper size A0, therefore any prints taken at smaller sizes will affect accuracy of the measurement units and should not be scaled against.
  - These plans should be read in conjunction with Schedule 5 (Streets subject to street works), Schedule 6 (Streets subject to alteration of layout), Schedule 8 (Streets and PRow to be temporarily closed) and Schedule 9 (Access to works) of the Development Consent Order.
  - Where highways are identified as managed this refers to management of construction vehicles crossing the route. Where Public Rights of Way (PRow) are identified as managed this refers to management of the PRow, as well as construction activities. Temporary diversions of PRow will also be subject to management where they interact with construction activities.

Coordinate System: British National Grid  
Sheet X Centroid Coordinate: 571163 Sheet Y Centroid Coordinate: 214050

0 50 100 150 200 250 Metres

BACKGROUND MAPPING INFORMATION HAS BEEN REPRODUCED FROM THE ORDNANCE SURVEY BY PERMISSION OF ORDNANCE SURVEY OF THE CONTROLLER OF HIS MAJESTY'S STATIONERY OFFICE. © CROWN COPYRIGHT AND DATABASE RIGHTS (2025) LICENCE OS100024241 AND AC0000807948.

A	AUG-2025	For DCO submission	MC	DC	KR
Issue	Date	Remarks	Drawn	Checked	Approved


Title  
THE NATIONAL GRID (NORWICH TO TILBURY) ORDER  
ACCESS, RIGHTS OF WAY & PUBLIC RIGHTS OF NAVIGATION PLANS  
REGULATION 5(2)(k)  
SECTION F (SHEET 3 OF 10,  
CHELMSFORD CITY COUNCIL)

PINS Application Number  
EN020027

National Grid Drawing Reference  
AENC-MMAC-ENG-DWG-0084


Scale	Sheet Size	Sheet	Issue
1:2,500	A0	SHEET 3 OF 10	A



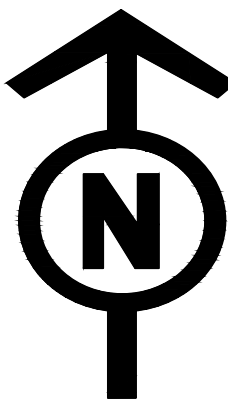

THE NATIONAL GRID (NORWICH TO TILBURY) ORDER  
ACCESS, RIGHTS OF WAY & PUBLIC RIGHTS OF NAVIGATION PLANS  
REGULATION 5(2)(K)  
SECTION F (SHEET 4 OF 10,  
CHELMSFORD CITY COUNCIL)

Application Document 2.5

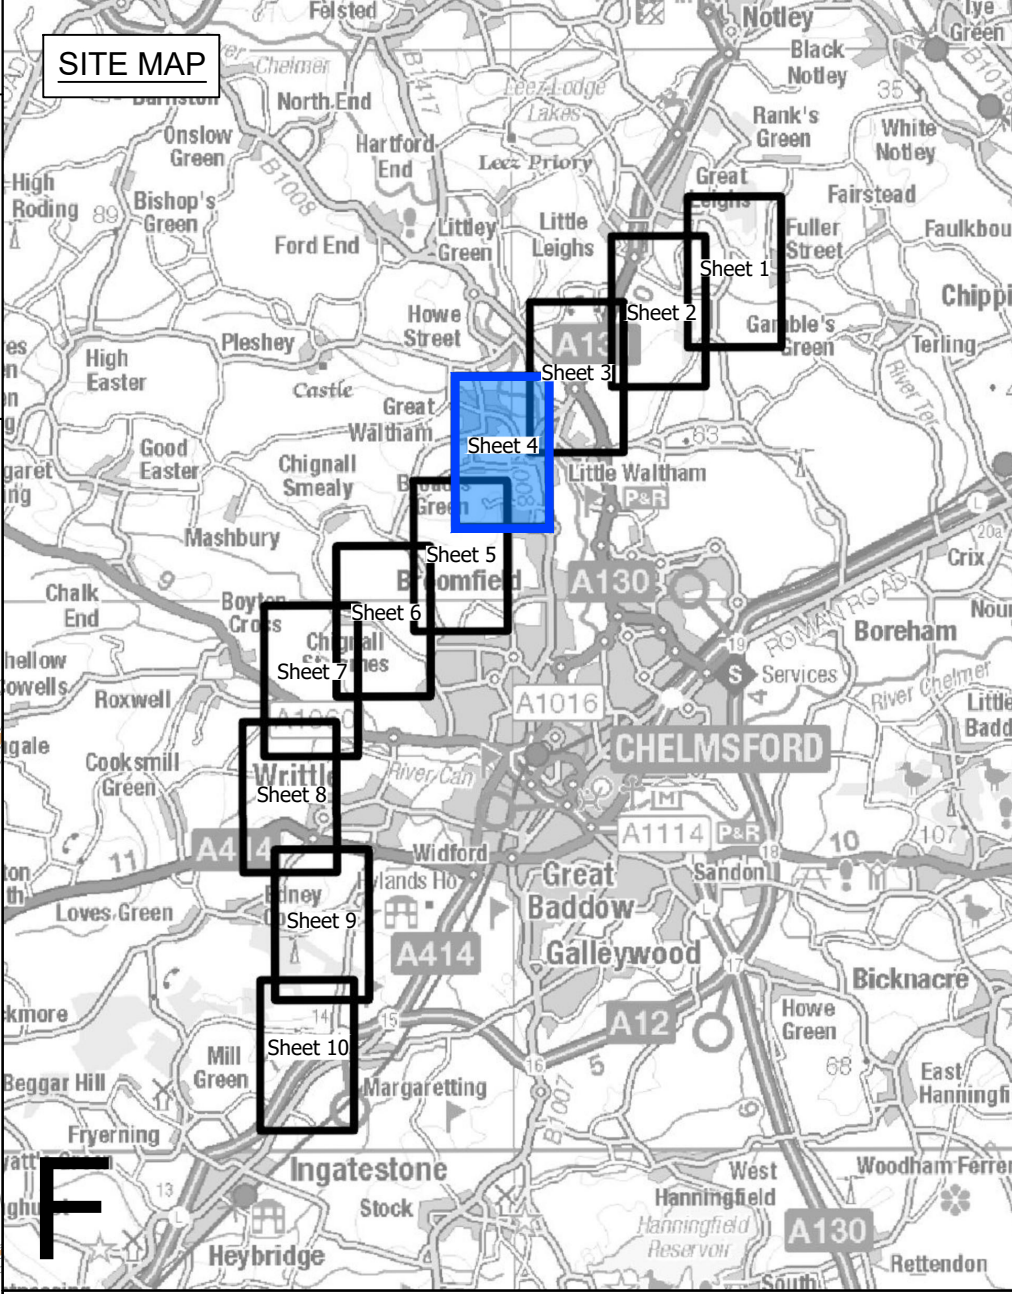

**Legend**

- Local authority boundary
- Section boundary & local authority boundary
- Section boundary
- Sheet index cutlines
- Order Limits

**Street Works**

- Street management: start/end point of temporary closure
- Street management: temporary closure
- Street management: temporary closure (managed)
- Example reference for temporary closure: SM-F-XXX
- Street management: temporary diversion
- Example reference for temporary diversion: SMD-F-XXX
- Access point
- Example reference for temporary site access point: TB-BXXX
- Example reference for permanent site access point: TN-BXXX
- Example reference for temporary alteration of street layout: CW-F-XX

**Public Rights of Way**

- Public Right of Way existing (with accompanying Local Highway Authority reference number)
- Public Right of Way temporary closure
- Public Right of Way temporary closure (managed)
- Example reference for Public Right of Way: E-FP-X.X, S-FP-X.X, N-BR-X.X, N-BT-X.X
- Public Right of Way temporary diversion
- Example reference for temporary diverted Public Right of Way: E-FP-XX-D1, S-FP-XX-D1, N-BR-XX-D1, N-BT-XX-D1

**Notes**

- These plans show the Order Limits and potential location for the works. Due to the need for future flexibility, National Grid will be applying for Order Limits and Limits of Deviation within its Development Consent Order, within which any final alignment would lie.
- For additional detail on the plan suites, please refer to the Guide to Plans (document reference 2.0), located in the Volume 2 of the DCO application.
- This drawing is scaled at paper size A0, therefore any prints taken at smaller sizes will affect accuracy of the measurement units and should not be scaled against.
- These plans should be read in conjunction with Schedule 5 (Streets subject to street works), Schedule 6 (Streets subject to alteration of layout), Schedule 8 (Streets and PRow to be temporarily closed) and Schedule 9 (Access to works) of the Development Consent Order.
- Where highways are identified as managed this refers to management of construction vehicles crossing the route. Where Public Rights of Way (PRow) are identified as managed this refers to management of the PRow, as well as construction activities. Temporary diversions of PRow will also be subject to management where they interact with construction activities.

Coordinate System: British National Grid  
Sheet X Centroid Coordinate: 66821 Sheet Y Centroid Coordinate: 212708

0 50 100 150 200 250 Metres

BACKGROUND MAPPING INFORMATION HAS BEEN REPRODUCED FROM THE ORDNANCE SURVEY BY PERMISSION OF ORDNANCE SURVEY OF THE CONTROLLER OF HIS MAJESTY'S STATIONERY OFFICE. © CROWN COPYRIGHT AND DATABASE RIGHTS (2025) LICENCE OS100024241 AND AC0000807948.


A	AUG-2025	For DCO submission	MC	DC	KR
Issue	Date	Remarks	Drawn	Checked	Approved

Title  
THE NATIONAL GRID (NORWICH TO TILBURY) ORDER  
ACCESS, RIGHTS OF WAY & PUBLIC RIGHTS OF NAVIGATION PLANS  
REGULATION 5(2)(K)  
SECTION F (SHEET 4 OF 10,  
CHELMSFORD CITY COUNCIL)

PINS Application Number  
EN020027

National Grid Drawing Reference  
AENC-MMAC-ENG-DWG-0084


Scale	Sheet Size	Sheet	Issue
1:2,500	A0	SHEET 4 OF 10	A

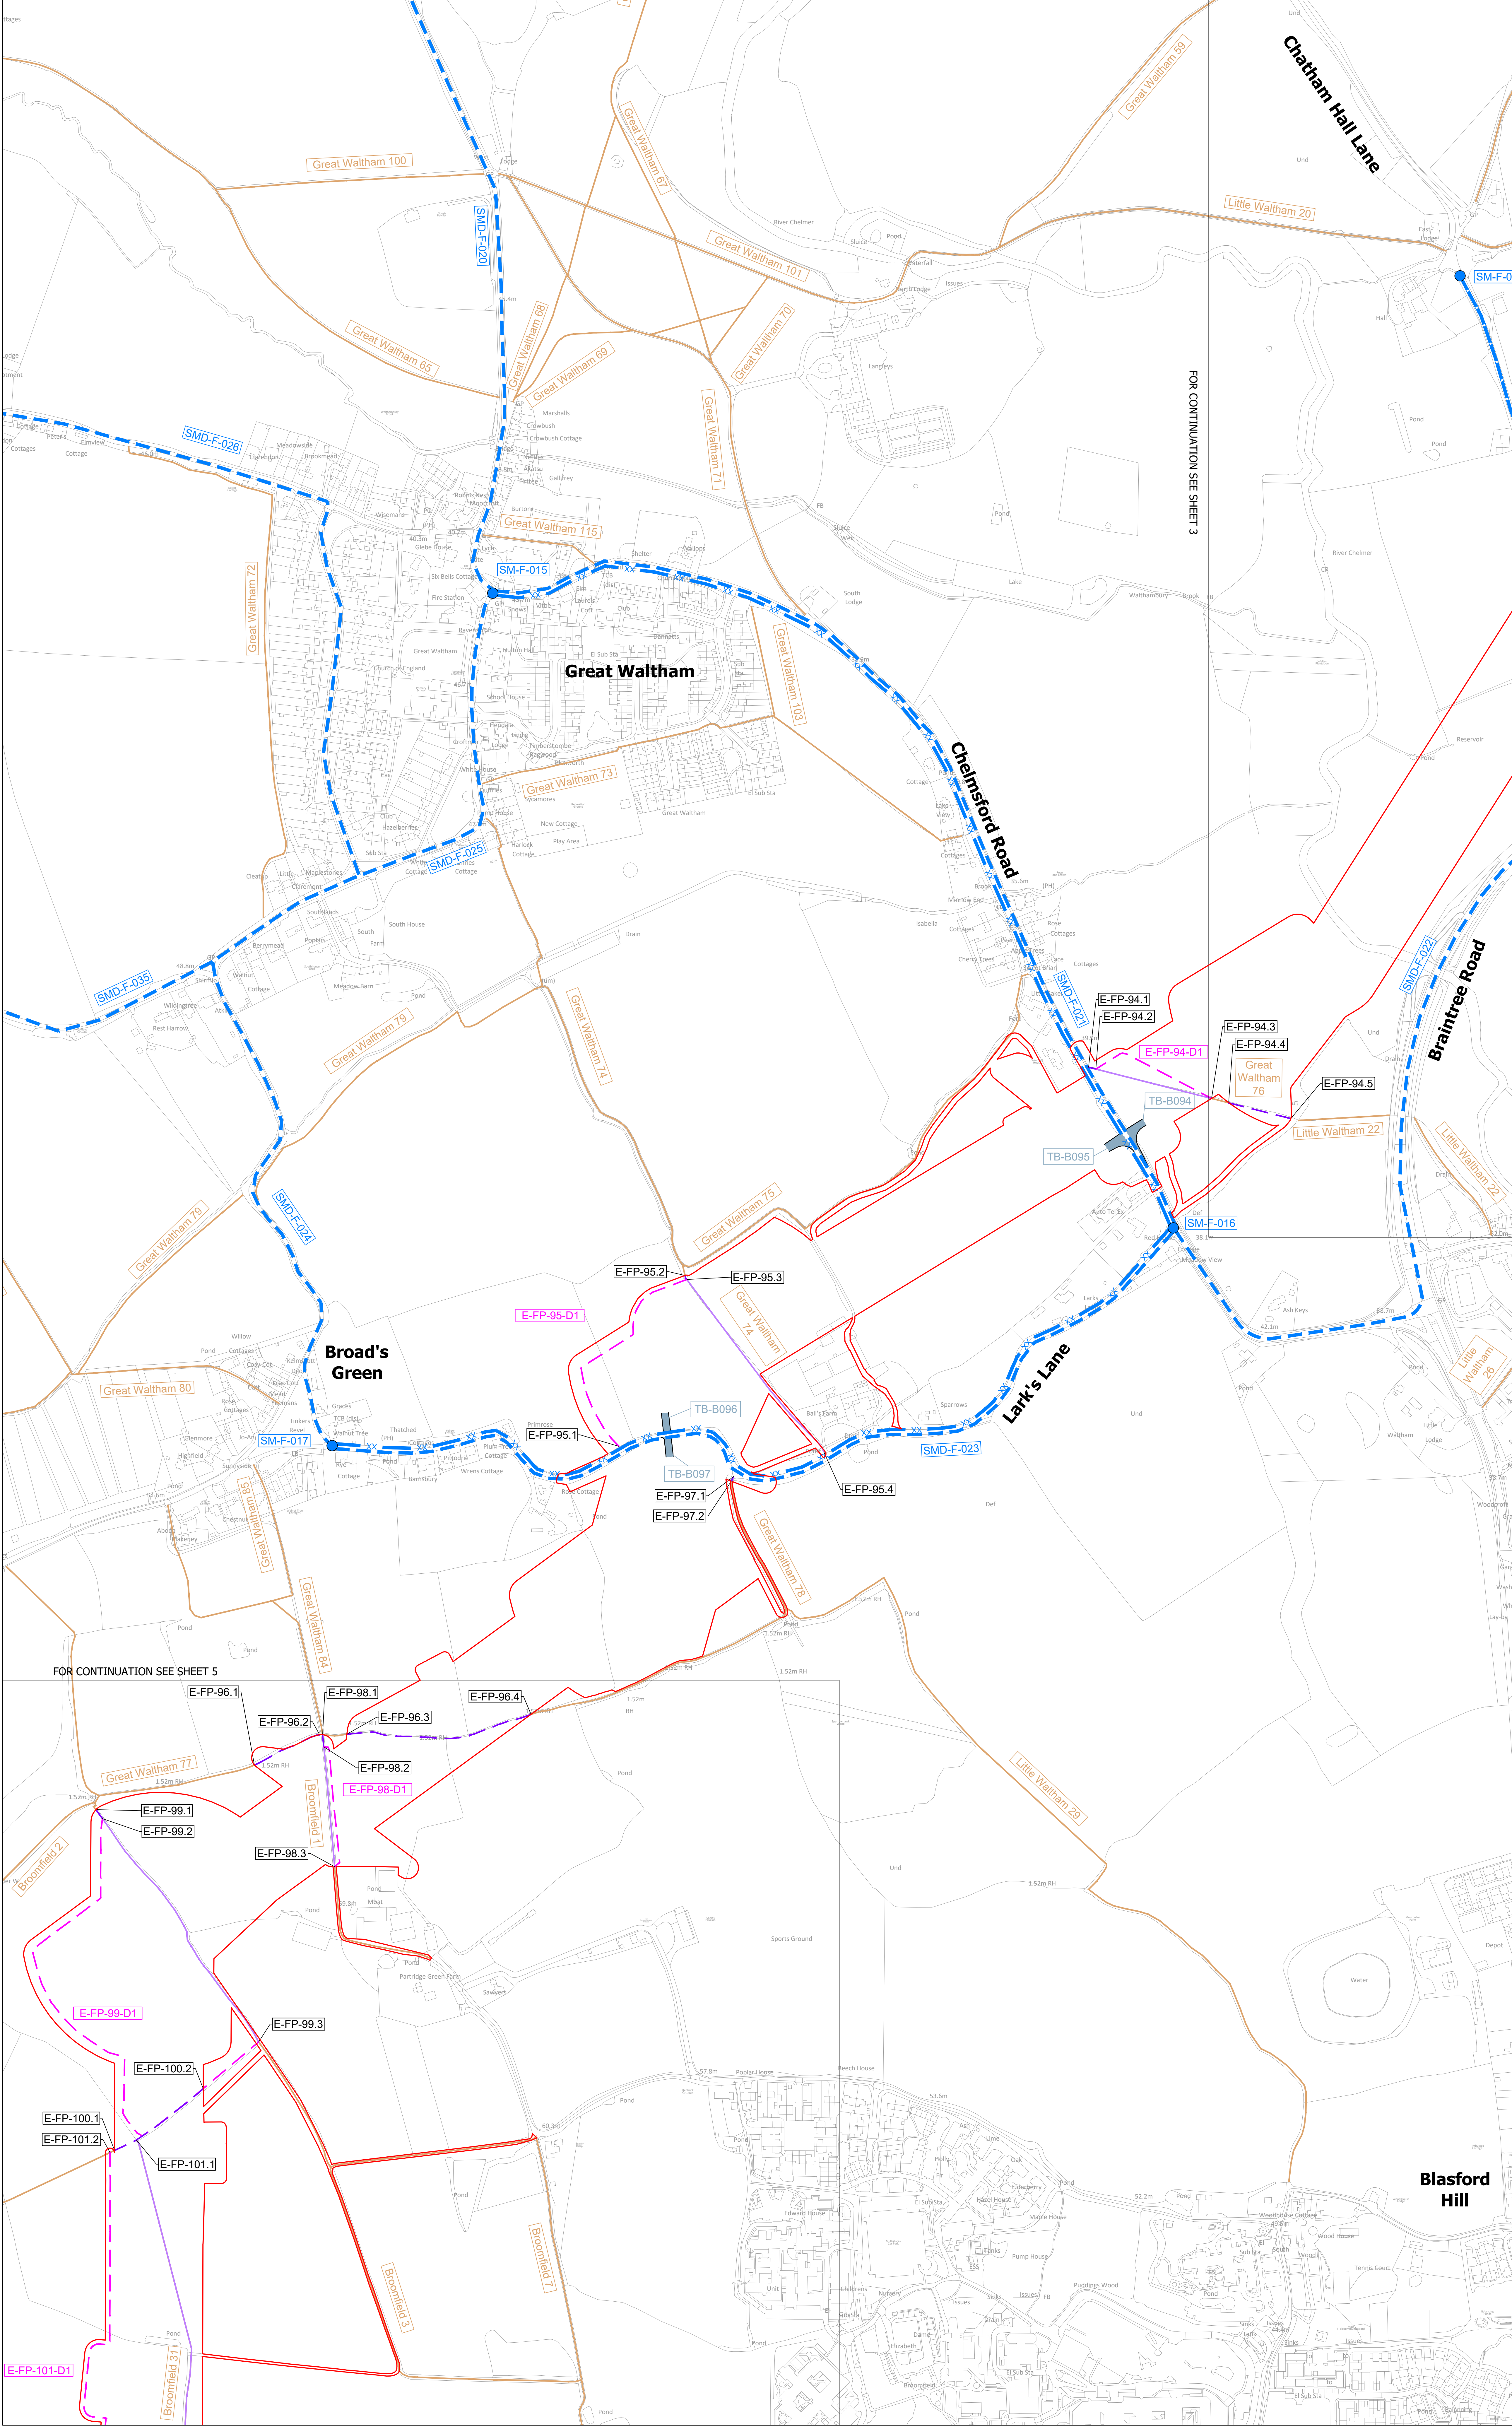







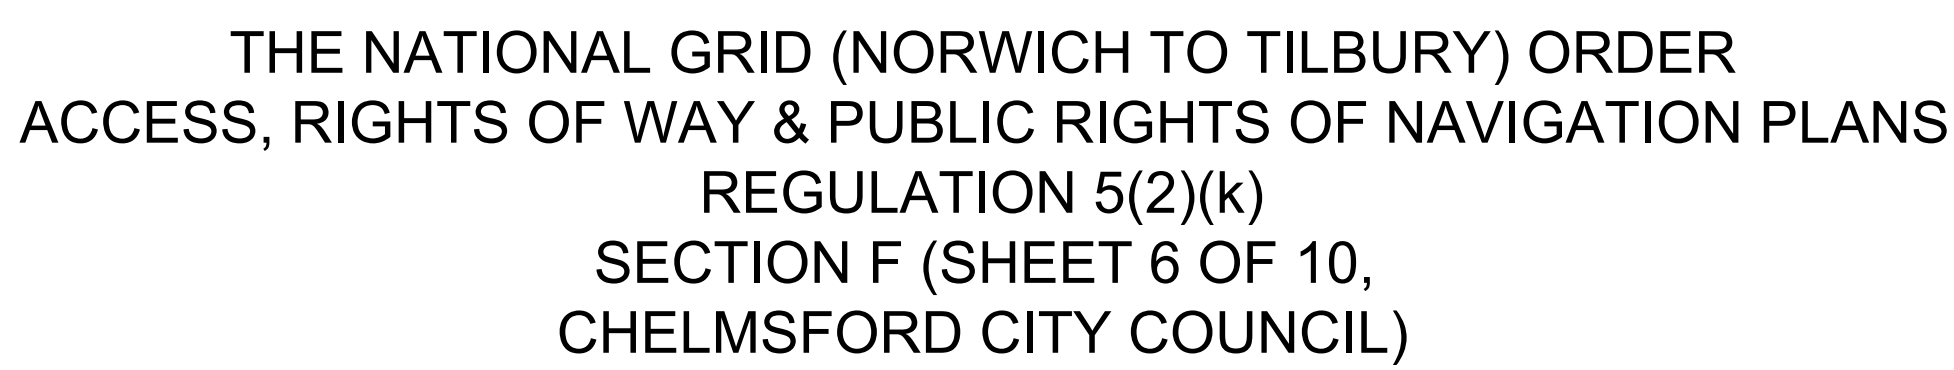

	Local authority boundary
	Section boundary & local authority boundary
	Section boundary
	Sheet index cutlines
	Order Limits

<b>Street Works</b>	
	Street management: start/end point of temporary closure
	Street management: temporary closure
	Street management: temporary closure (managed)
	Example reference for temporary closure
	Street management: temporary diversion
	Example reference for temporary diversion
	Access point
	Example reference for temporary site access point
	Example reference for permanent site access point
	Example reference for temporary alteration of street layout

Public Right of Way existing (with accompanying Local Highway Authority reference number)

Public Right of Way temporary closure

Public Right of Way temporary closure (managed)

Example reference for Public Right of Way

Example reference for Public Right of Way temporary diversion

Example reference for temporarily diverted Public Right of Way

1. These plans show the Order Limits and potential location for the works. Due to the need for future flexibility, National Grid will be applying for Order Limits and Limits of Deviation within its Development Consent Order, within which any final alignment would lie.
2. For additional detail on the plan suits, please refer to the Guide to Plans (document reference 2.0), located in the Volume 2 of the DCO application.
3. This drawing is scaled at paper size A0, therefore any prints taken at smaller sizes will affect accuracy of the measurement units and should not be scaled against.
4. These plans should be read in conjunction with Schedule 5 (Streets subject to street works), Schedule 6 (Streets subject to alteration of layout), Schedule 8 (Streets and ProW to be temporarily closed) and Schedule 9 (Access to works) of the Development Consent Order.
5. Where highways are identified as managed this refers to management of construction vehicles crossing the road. Where Public Rights of Way (ProW) are identified as managed this refers to management of the ProW, as well as construction activities. Temporary diversions of ProW will also be subject to management where they interact with construction activities.

A scale bar showing distances from 0 to 250 metres. The bar is divided into segments of 50 metres each, with markings at 0, 50, 100, 150, 200, and 250. The word 'Metres' is written at the end of the bar.

BACKGROUND MAPPING INFORMATION HAS BEEN REPRODUCED FROM THE ORDNANCE SURVEY BY PERMISSION OF ORDNANCE SURVEY OF THE CONTROLLER OF HIS MAJESTY'S STATIONERY OFFICE. © CROWN COPYRIGHT AND DATABASE RIGHTS (2025) LICENCE OS100024241 AND AC0000807948.

A	AUG-2025	For DCO submission	MC	DC	KR
Issue	Date	Remarks	Drawn	Checked	Approved

THE NATIONAL GRID (NORWICH TO  
TILBURY) ORDER  
ACCESS, RIGHTS OF WAY & PUBLIC  
RIGHTS OF NAVIGATION PLANS  
REGULATION 5(2)(k)  
SECTION F (SHEET 6 OF 10,  
CHELMSFORD CITY COUNCIL)

**nationalgrid**

EN020027


AENC-MMAC-ENG-DWG-0084

<u>Scale</u>	<u>Sheet Size</u>	<u>Sheet</u>	<u>Issue</u>
1:2,500	A0	SHEET 6 OF 10	A







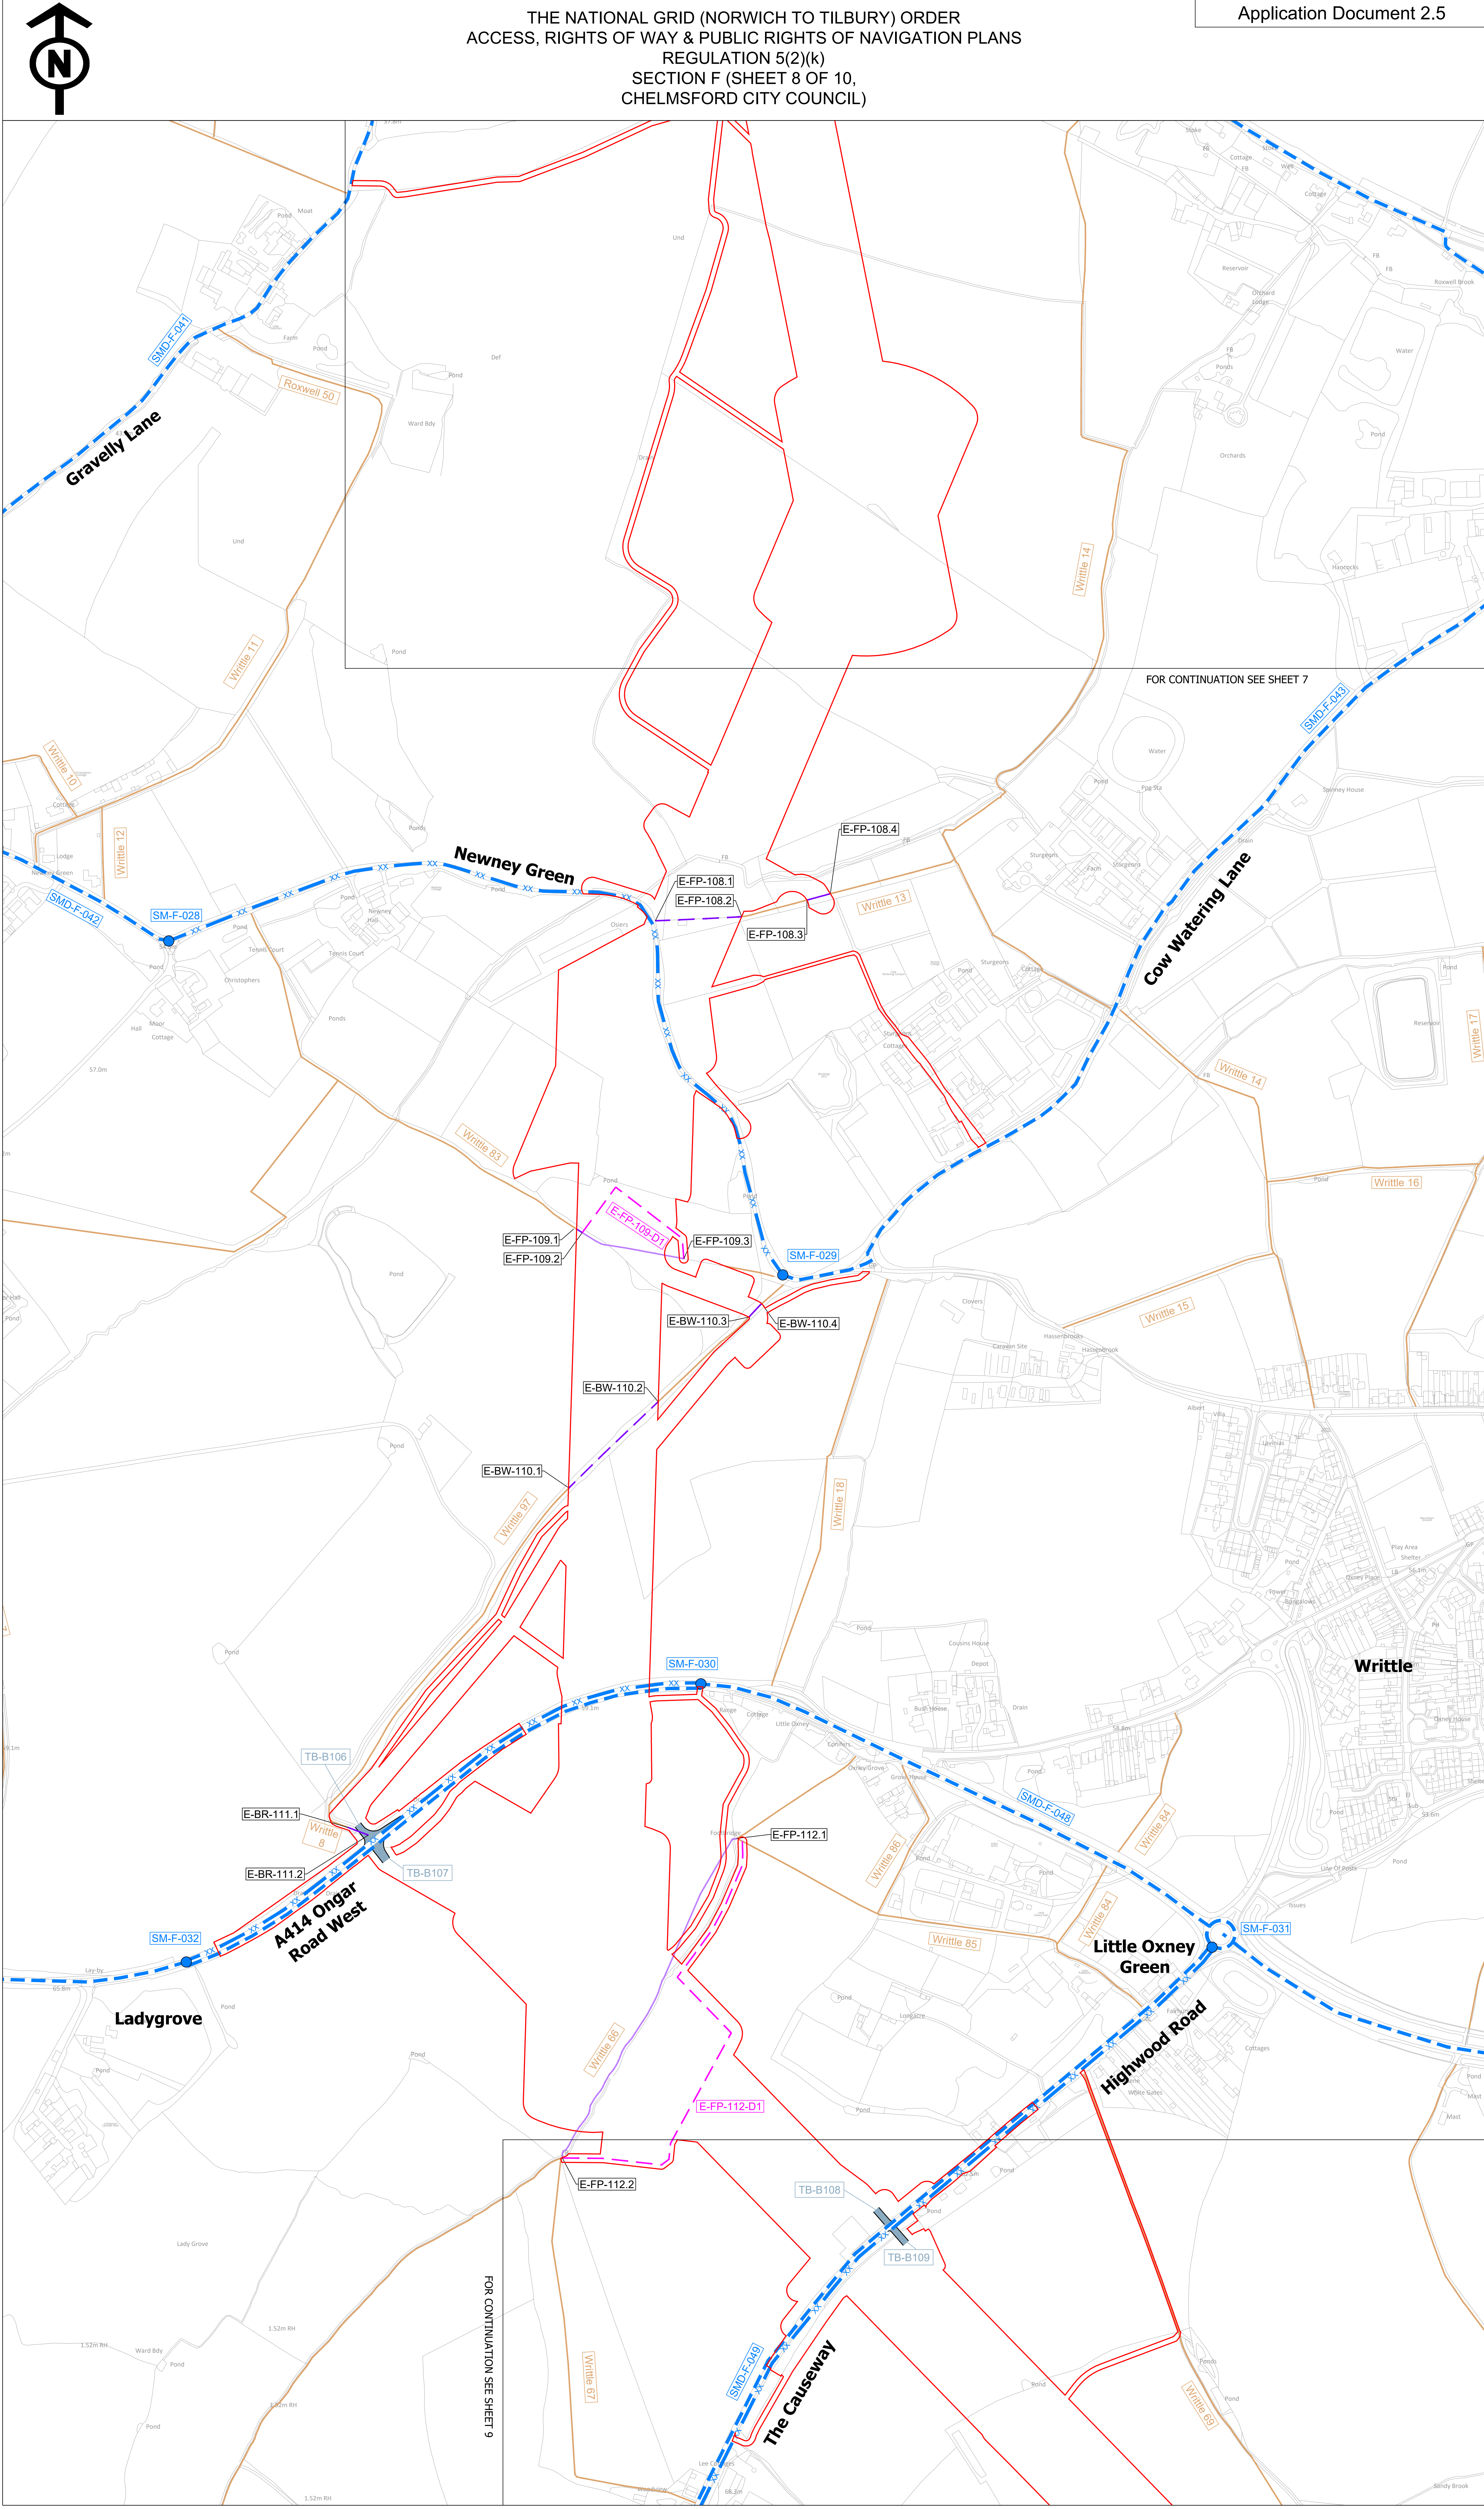

**SITE MAP**

**Legend**

- Local authority boundary
- Section boundary & local authority boundary
- Section boundary
- Sheet index cutlines
- Order Limits

**Street Works**

- Street management: start/end point of temporary closure
- Street management: temporary closure
- Street management: temporary closure (managed)
- Example reference for temporary closure: SM-F-XXX
- Street management: temporary diversion
- Example reference for temporary diversion: SMD-F-XXX
- Access point
- Example reference for temporary site access point: TB-B-XXX, TB-UKPN-B-XXX
- Example reference for permanent site access point: TN-B-XXX
- Example reference for temporary alteration of street layout: CW-F-XX

**Public Rights of Way**

- Public Right of Way existing (with accompanying Local Highway Authority reference number)
- Public Right of Way temporary closure
- Public Right of Way temporary closure (managed)
- Example reference for Public Right of Way: E-FP-X-X, S-FP-X-X, N-BR-X-X, N-BT-X-X
- Public Right of Way temporary diversion
- Example reference for temporary diverted Public Right of Way: E-FP-XX-D1, E-BR-XX-D1, E-BT-XX-D1

**Notes**

- These plans show the Order Limits and potential location for the works. Due to the need for future flexibility, National Grid will be applying for Order Limits and Limits of Deviation within its Development Consent Order, within which any final alignment would lie.
- For additional detail on the plan suites, please refer to the Guide to Plans (document reference 2.0), located in the Volume 2 of the DCO application.
- This drawing is scaled at paper size A0, therefore any prints taken at smaller sizes will affect accuracy of the measurement units and should not be scaled against.
- These plans should be read in conjunction with Schedule 5 (Streets subject to street works), Schedule 6 (Streets subject to alteration of layout), Schedule 8 (Streets and PRow to be temporarily closed) and Schedule 9 (Access to works) of the Development Consent Order.
- Where highways are identified as managed this refers to management of construction vehicles crossing the route. Where Public Rights of Way (PRow) are identified as managed this refers to management of the PRow, as well as construction activities. Temporary diversions of PRow will also be subject to management where they interact with construction activities.

Coordinate System: British National Grid  
Sheet X Centroid Coordinate: 555943 Sheet Y Centroid Coordinate: 206430

0 50 100 150 200 250 Metres

BACKGROUND MAPPING INFORMATION HAS BEEN REPRODUCED FROM THE ORDNANCE SURVEY BY PERMISSION OF ORDNANCE SURVEY OF THE CONTROLLER OF HIS MAJESTY'S STATIONERY OFFICE. © CROWN COPYRIGHT AND DATABASE RIGHTS (2025) LICENCE OS100024241 AND AC0000807948.

A	AUG-2025	For DCO submission	MC	DC	KR
Issue	Date	Remarks	Drawn	Checked	Approved

**Title**

THE NATIONAL GRID (NORWICH TO TILBURY) ORDER  
ACCESS, RIGHTS OF WAY & PUBLIC RIGHTS OF NAVIGATION PLANS  
REGULATION 5(2)(k)  
SECTION F (SHEET 8 OF 10,  
CHELMSFORD CITY COUNCIL)


**nationalgrid**

**PINS Application Number**  
EN020027



**National Grid Drawing Reference**  
AENC-MMAC-ENG-DWG-0084

Scale	Sheet Size	Sheet	Issue
1:2,500	A0	SHEET 8 OF 10	A



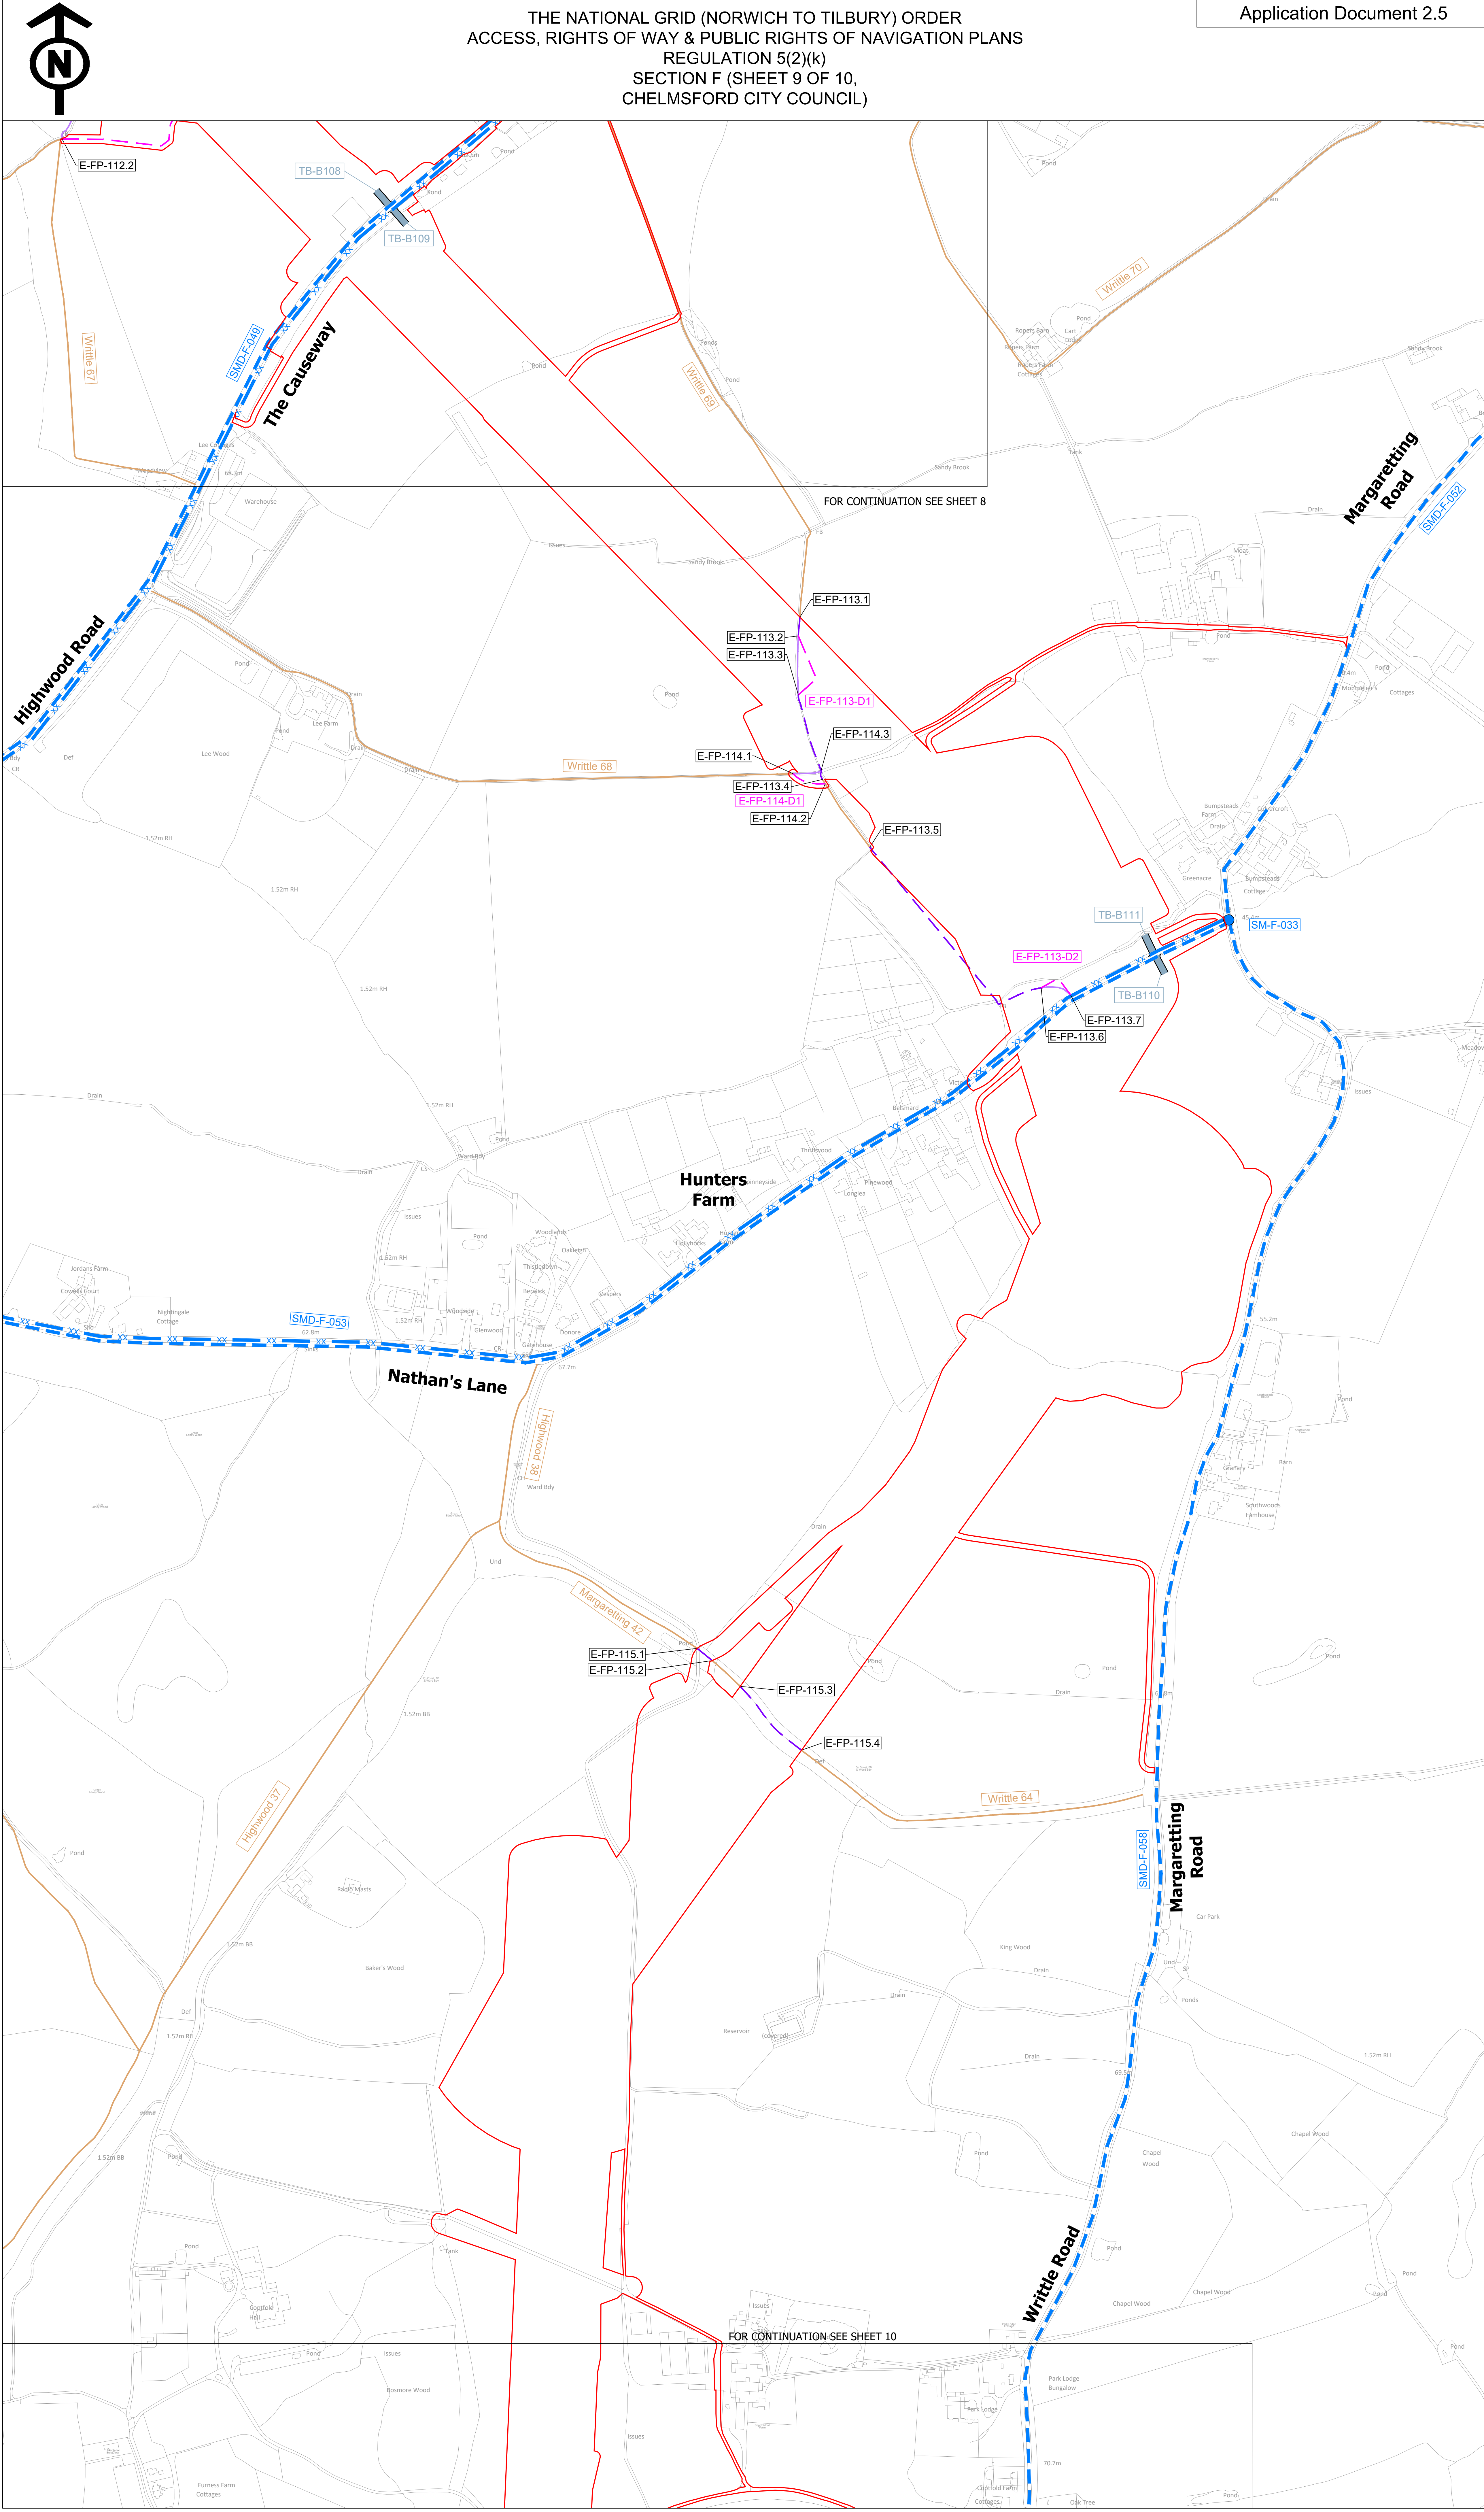

THE NATIONAL GRID (NORWICH TO TILBURY) ORDER  
ACCESS, RIGHTS OF WAY & PUBLIC RIGHTS OF NAVIGATION PLANS  
REGULATION 5(2)(k)  
SECTION F (SHEET 9 OF 10,  
CHELMSFORD CITY COUNCIL)

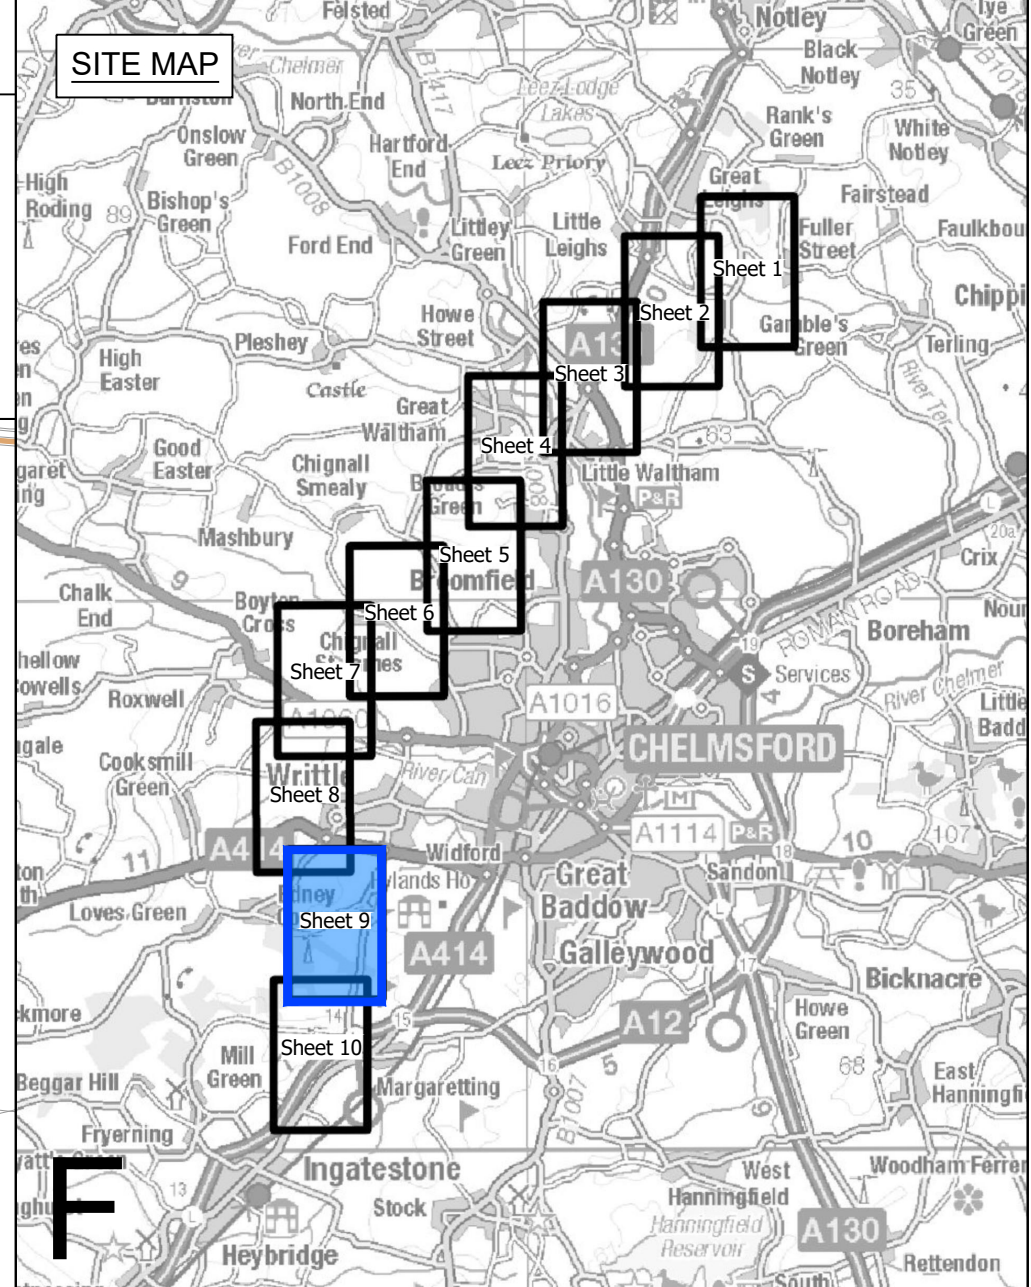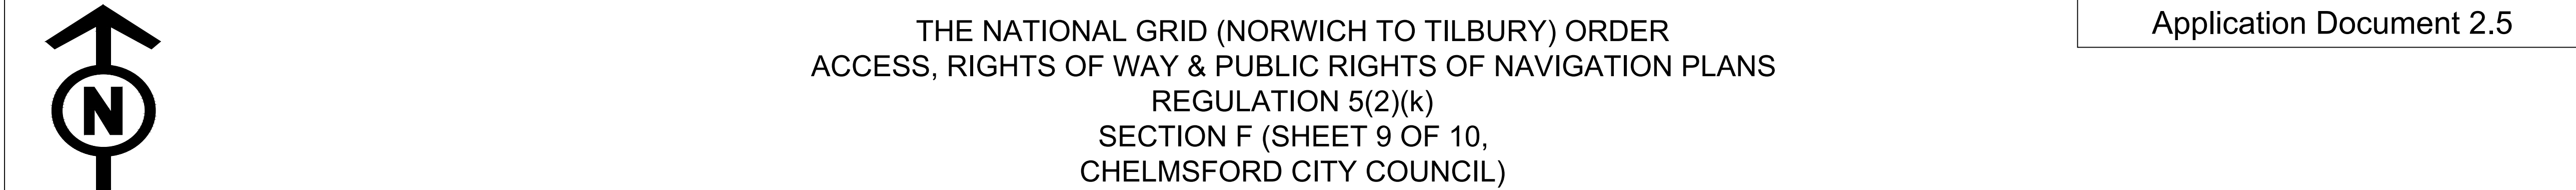

**Legend**

- Local authority boundary
- Section boundary & local authority boundary
- Section boundary
- Sheet index cutlines
- Order Limits

**Street Works**

- Street management: start/end point of temporary closure
- Street management: temporary closure
- Street management: temporary closure (managed)
- Example reference for temporary closure: SM-F-XXX
- Street management: temporary diversion
- Example reference for temporary diversion: SMD-F-XXX
- Access point
- Example reference for temporary site access point: TB-B-XXX, TB-UKPN-B-XXX
- Example reference for permanent site access point: TN-B-XXX
- Example reference for temporary alteration of street layout: CW-F-XX

**Public Rights of Way**

- Public Right of Way existing (with accompanying Local Highway Authority reference number)
- Public Right of Way temporary closure
- Public Right of Way temporary closure (managed)
- Example reference for Public Right of Way: E-FP-X-X, S-FP-X-X, N-BR-X-X, N-BT-X-X
- Public Right of Way temporary diversion
- Example reference for temporary diverted Public Right of Way: E-FP-XX-D1, E-BR-XX-D1, E-BT-XX-D1

**Notes**

- These plans show the Order Limits and potential location for the works. Due to the need for future flexibility, National Grid will be applying for Order Limits and Limits of Deviation within its Development Consent Order, within which any final alignment would lie.
- For additional detail on the plan suites, please refer to the Guide to Plans (document reference 2.0), located in the Volume 2 of the DCO application.
- This drawing is scaled at paper size A0, therefore any prints taken at smaller sizes will affect accuracy of the measurement units and should not be scaled against.
- These plans should be read in conjunction with Schedule 5 (Streets subject to street works), Schedule 6 (Streets subject to alteration of layout), Schedule 8 (Streets and PRoW to be temporarily closed) and Schedule 9 (Access to works) of the Development Consent Order.
- Where highways are identified as managed this refers to management of construction vehicles crossing the route. Where Public Rights of Way (PRoW) are identified as managed this refers to management of the PRoW, as well as construction activities. Temporary diversions of PRoW will also be subject to management where they interact with construction activities.

Coordinate System: British National Grid  
Sheet X Centroid Coordinate: 585518 Sheet Y Centroid Coordinate: 204110

0 50 100 150 200 250 Metres

BACKGROUND MAPPING INFORMATION HAS BEEN REPRODUCED FROM THE ORDNANCE SURVEY BY PERMISSION OF ORDNANCE SURVEY OF THE CONTROLLER OF HIS MAJESTY'S STATIONERY OFFICE. © CROWN COPYRIGHT AND DATABASE RIGHTS (2025) LICENCE OS100024241 AND AC0000807948.

A	AUG-2025	For DCO submission	MC	DC	KR
Issue	Date	Remarks	Drawn	Checked	Approved

Title

THE NATIONAL GRID (NORWICH TO TILBURY) ORDER  
ACCESS, RIGHTS OF WAY & PUBLIC RIGHTS OF NAVIGATION PLANS  
REGULATION 5(2)(k)  
SECTION F (SHEET 9 OF 10,  
CHELMSFORD CITY COUNCIL)


**nationalgrid**

PINS Application Number  
EN020027

National Grid Drawing Reference  
AENC-MMAC-ENG-DWG-0084

Scale	Sheet Size	Sheet	Issue
1:2,500	A0	SHEET 9 OF 10	A



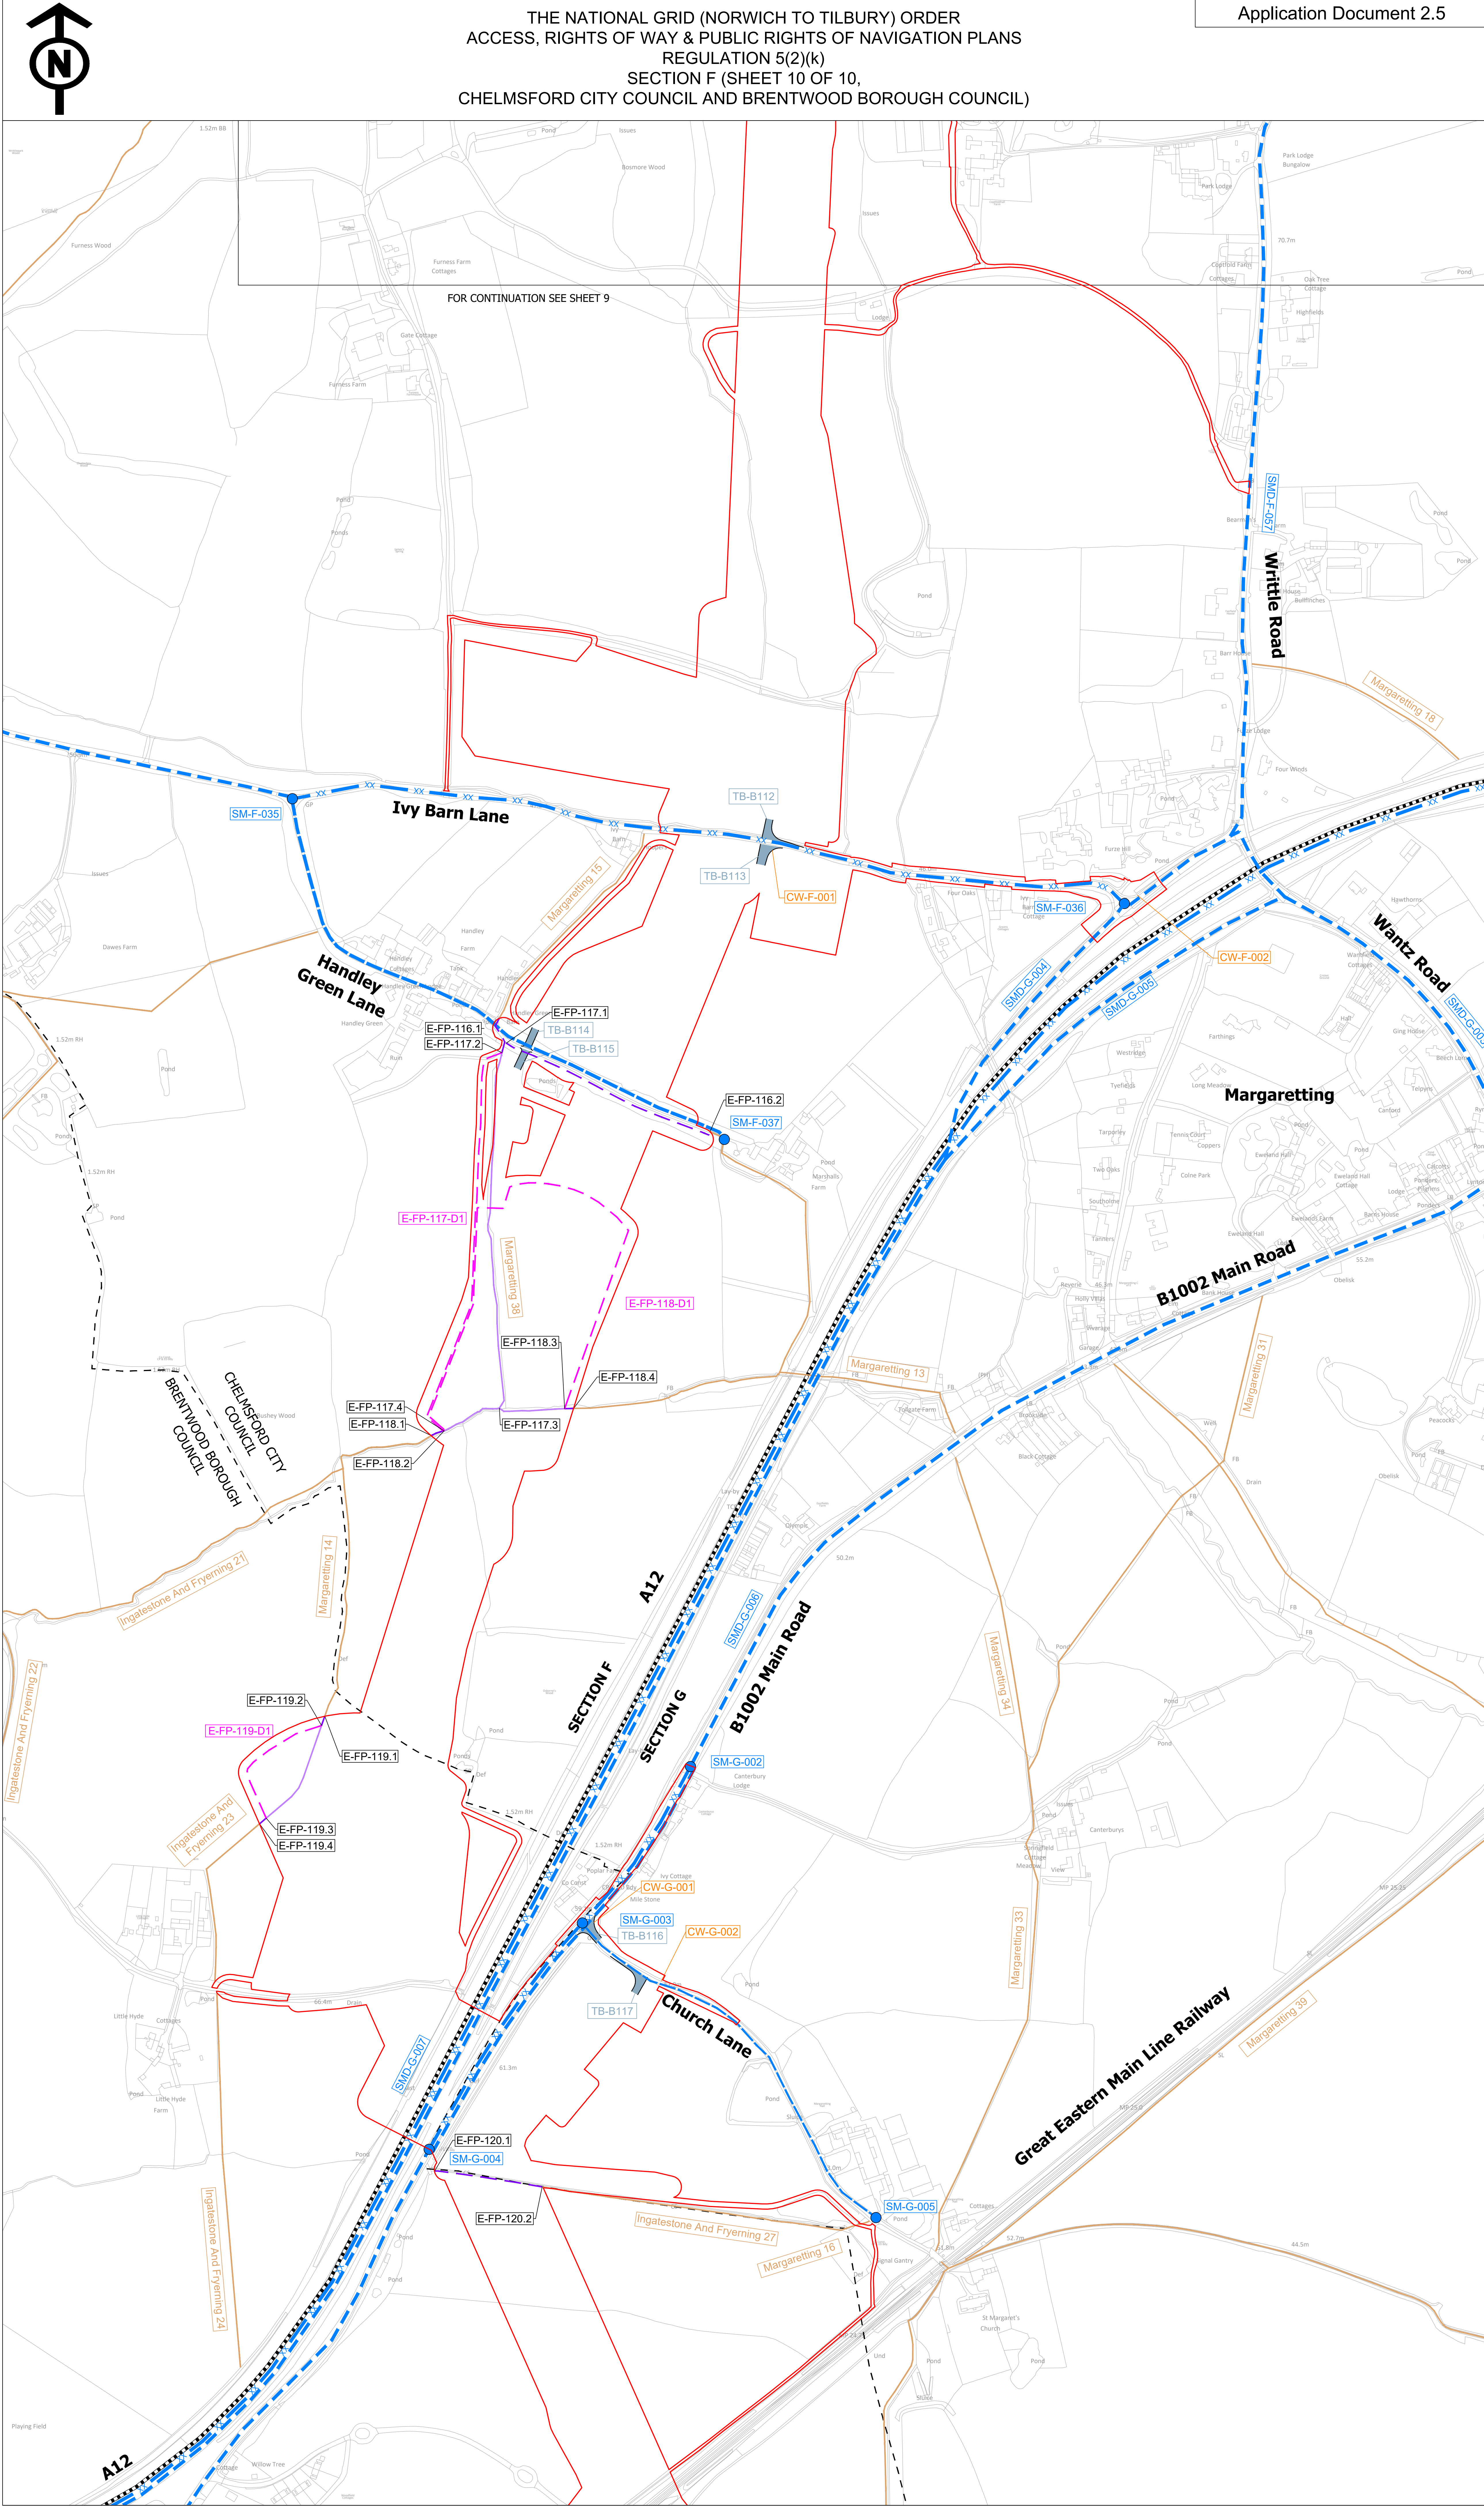

SITE MAP

Legend

Local authority boundary

Section boundary & local authority boundary

Section boundary

Sheet index cutlines

Order Limits

Street Works

Street management: start/end point of temporary closure

Street management: temporary closure

Street management: temporary closure (managed)

Example reference for temporary closure

Street management: temporary diversion

Example reference for temporary diversion

Access point

Example reference for temporary site access point

Example reference for permanent site access point

Example reference for temporary alteration of street layout

Public Rights of Way

Public Right of Way existing (with accompanying Local Highway Authority reference number)

Public Right of Way temporary closure

Public Right of Way temporary closure (managed)

Example reference for Public Right of Way

Public Right of Way temporary diversion

Example reference for temporary diverted Public Right of Way

Notes

1. These plans show the Order Limits and potential location for the works. Due to the need for future flexibility, National Grid will be applying for Order Limits and Limits of Deviation within its Development Consent Order, within which any final alignment would lie.

2. For additional detail on the plan suites, please refer to the Guide to Plans (document reference 2.0), located in the Volume 2 of the DCO application.

3. This drawing is scaled at paper size A0, therefore any prints taken at smaller sizes will affect accuracy of the measurement units and should not be scaled against.

4. These plans should be read in conjunction with Schedule 5 (Streets subject to street works), Schedule 6 (Streets subject to alteration of layout), Schedule 8 (Streets and PRoW to be temporarily closed) and Schedule 9 (Access to works) of the Development Consent Order.

5. Where highways are identified as managed this refers to management of construction vehicles crossing the route. Where Public Rights of Way (PRoW) are identified as managed this refers to management of the PRoW, as well as construction activities. Temporary diversions of PRoW will also be subject to management where they interact with construction activities.

Coordinate Systems: British National Grid

Sheet X Centroid Coordinate: 586247

Sheet Y Centroid Coordinate: 201738

0

50

100

150

200

250

Metres

BACKGROUND MAPPING INFORMATION HAS BEEN REPRODUCED FROM THE ORDNANCE SURVEY BY PERMISSION OF ORDNANCE SURVEY OF THE CONTROLLER OF HIS MAJESTY'S STATIONERY OFFICE. © CROWN COPYRIGHT AND DATABASE RIGHTS (2025) LICENCE OS100024241 AND AC0000807948.

A	AUG-2025	For DCO submission	MC	DC	KR
Issue	Date	Remarks	Drawn	Checked	Approved

Title

THE NATIONAL GRID (NORWICH TO TILBURY) ORDER  
ACCESS, RIGHTS OF WAY & PUBLIC RIGHTS OF NAVIGATION PLANS  
REGULATION 5(2)(k)  
SECTION F (SHEET 10 OF 10,  
CHELMSFORD CITY COUNCIL AND BRENTWOOD BOROUGH COUNCIL)

nationalgrid

PINS Application Number

EN020027


National Grid Drawing Reference

AENC-MMAC-ENG-DWG-0084

Scale	Sheet Size	Sheet	Issue
1:2,500	A0	SHEET 10 OF 10	A


COPYRIGHT: NOT TO BE REPRODUCED WITHOUT THE WRITTEN PERMISSION OF NATIONAL GRID ELECTRICITY TRANSMISSION Plc



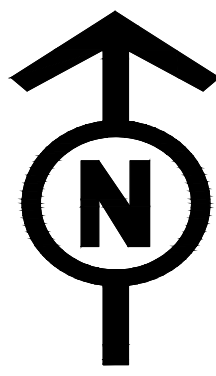

THE NATIONAL GRID (NORWICH TO TILBURY) ORDER  
ACCESS, RIGHTS OF WAY & PUBLIC RIGHTS OF NAVIGATION PLANS  
REGULATION 5(2)(k)  
SECTION F, PLAN A  
(CHELMSFORD CITY COUNCIL AND BRAINTREE DISTRICT COUNCIL)

Application Document 2.5

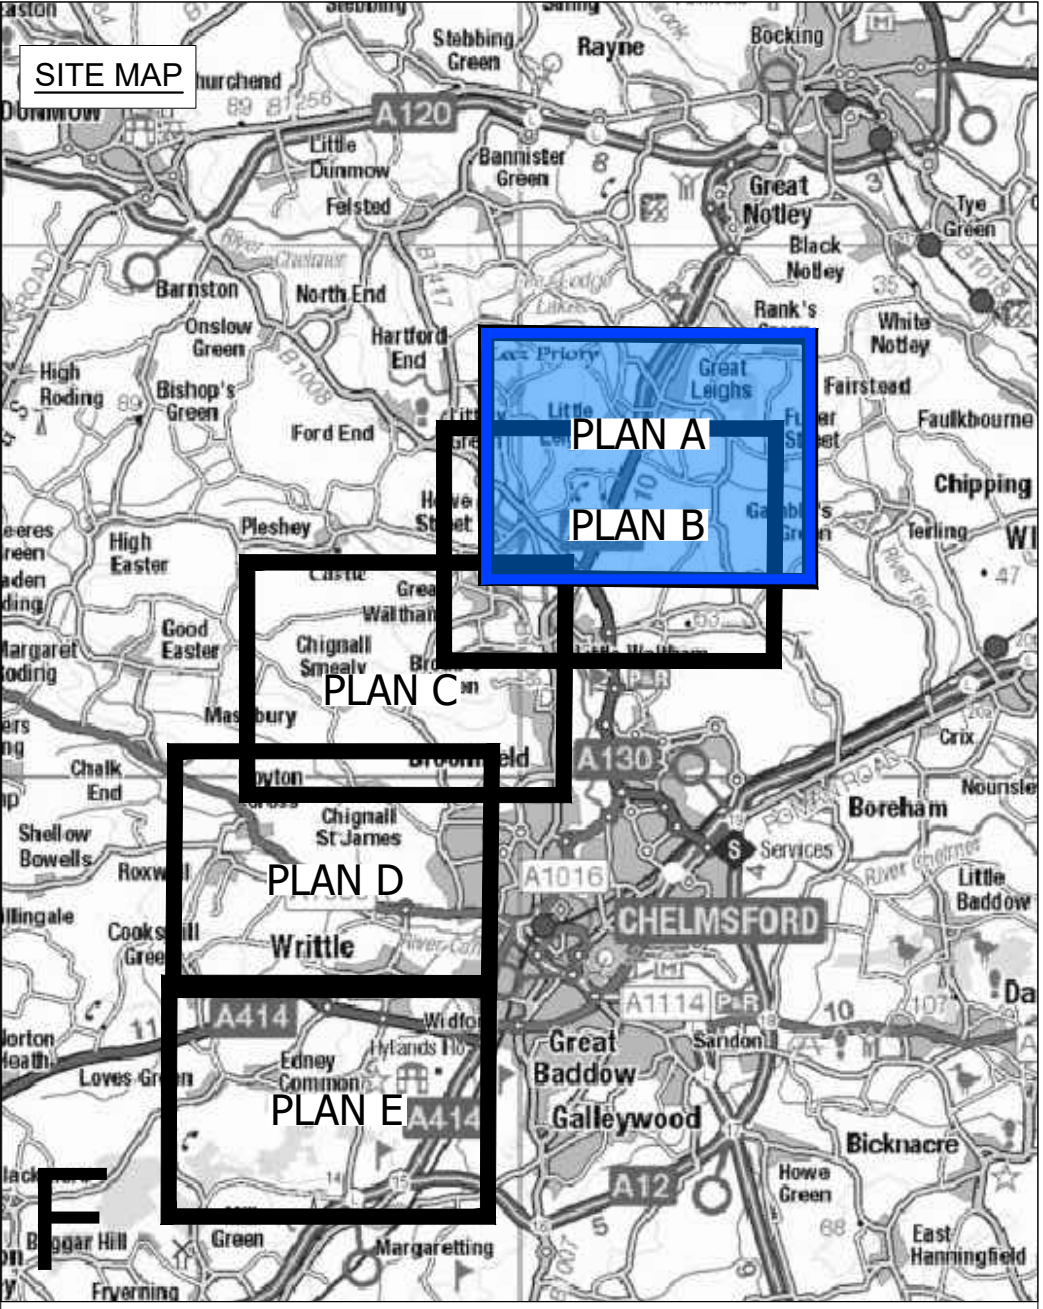

- Legend**
- Local authority boundary
  - Section boundary & local authority boundary
  - Section boundary
  - Sheet outline index
  - Order Limits
- Street Works**
- Street management: start/end point of temporary closure
  - Street management: temporary closure
  - Street management: temporary closure (managed)
  - Example reference for temporary closure
  - Street management: temporary diversion
  - Example reference for temporary diversion
  - Access point
  - Example reference for temporary alteration of street layout
  - Example reference for temporary site access point
  - Example reference for permanent alteration of street layout
- Public Rights of Way**
- Public Right of Way existing (with accompanying Local Highway Authority reference number)
  - Public Right of Way temporary closure
  - Public Right of Way temporary closure (managed)
  - Example reference for Public Right of Way
  - Public Right of Way temporary diversion
  - Example reference for temporary diverted Public Right of Way

- Notes**
- These plans show the Order Limits and potential location for the works. Due to the need for future flexibility, National Grid will be applying for Order Limits and Limits of Deviation within its Development Consent Order, within which any final alignment would lie.
  - For additional detail on the plan suites, please refer to the Guide to Plans (document reference 2.0), located in the Volume 2 of the DCO application.
  - This drawing is scaled at paper size A0, therefore any prints taken at smaller sizes will affect accuracy of the measurement units and should not be scaled against.
  - These plans should be read in conjunction with Schedule 5 (Streets subject to street works), Schedule 6 (Streets subject to alteration of layout), Schedule 8 (Streets and PRoW to be temporarily closed) and Schedule 9 (Access to works) of the Development Consent Order.
  - Where highways are identified as managed this refers to management of construction vehicles crossing the route. Where Public Rights of Way (PRoW) are identified as managed this refers to management of the PRoW, as well as construction activities. Temporary diversions of PRoW will also be subject to management where they interact with construction activities.

Coordinate System: British National Grid  
Sheet X Centroid Coordinate: 572337 Sheet Y Centroid Coordinate: 215994

0 50 100 150 200 250 300 400 500 Meters

BACKGROUND MAPPING INFORMATION HAS BEEN REPRODUCED FROM THE ORDNANCE SURVEY BY PERMISSION OF ORDNANCE SURVEY OF THE CONTROLLER OF HIS MAJESTY'S STATIONERY OFFICE. © CROWN COPYRIGHT AND DATABASE RIGHTS (2025) LICENCE OS100024241 AND AC0000807948.

Issue					
A	AUG-2025	For DCO submission	TC	ST	KR
Issue	Date	Remarks	Drawn	Checked	Approved

Title THE NATIONAL GRID (NORWICH TO TILBURY) ORDER  
ACCESS, RIGHTS OF WAY & PUBLIC  
RIGHTS OF NAVIGATION PLANS  
REGULATION 5(2)(k)  
SECTION F, PLAN A  
(CHELMSFORD CITY COUNCIL AND  
BRAINTREE DISTRICT COUNCIL)


**nationalgrid**

PINS Application Number EN020027

National Grid Drawing Reference  
AENC-MMAC-ENG-DWG-0084


Scale	Sheet Size	Sheet	Issue
1: 6000	A0	PLAN A	A



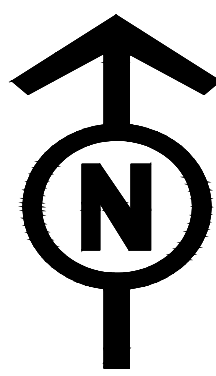

THE NATIONAL GRID (NORWICH TO TILBURY) ORDER  
ACCESS, RIGHTS OF WAY & PUBLIC RIGHTS OF NAVIGATION PLANS  
REGULATION 5(2)(k)  
SECTION F, PLAN B  
(CHELMSFORD CITY COUNCIL AND BRAINTREE DISTRICT COUNCIL)

Application Document 2.5

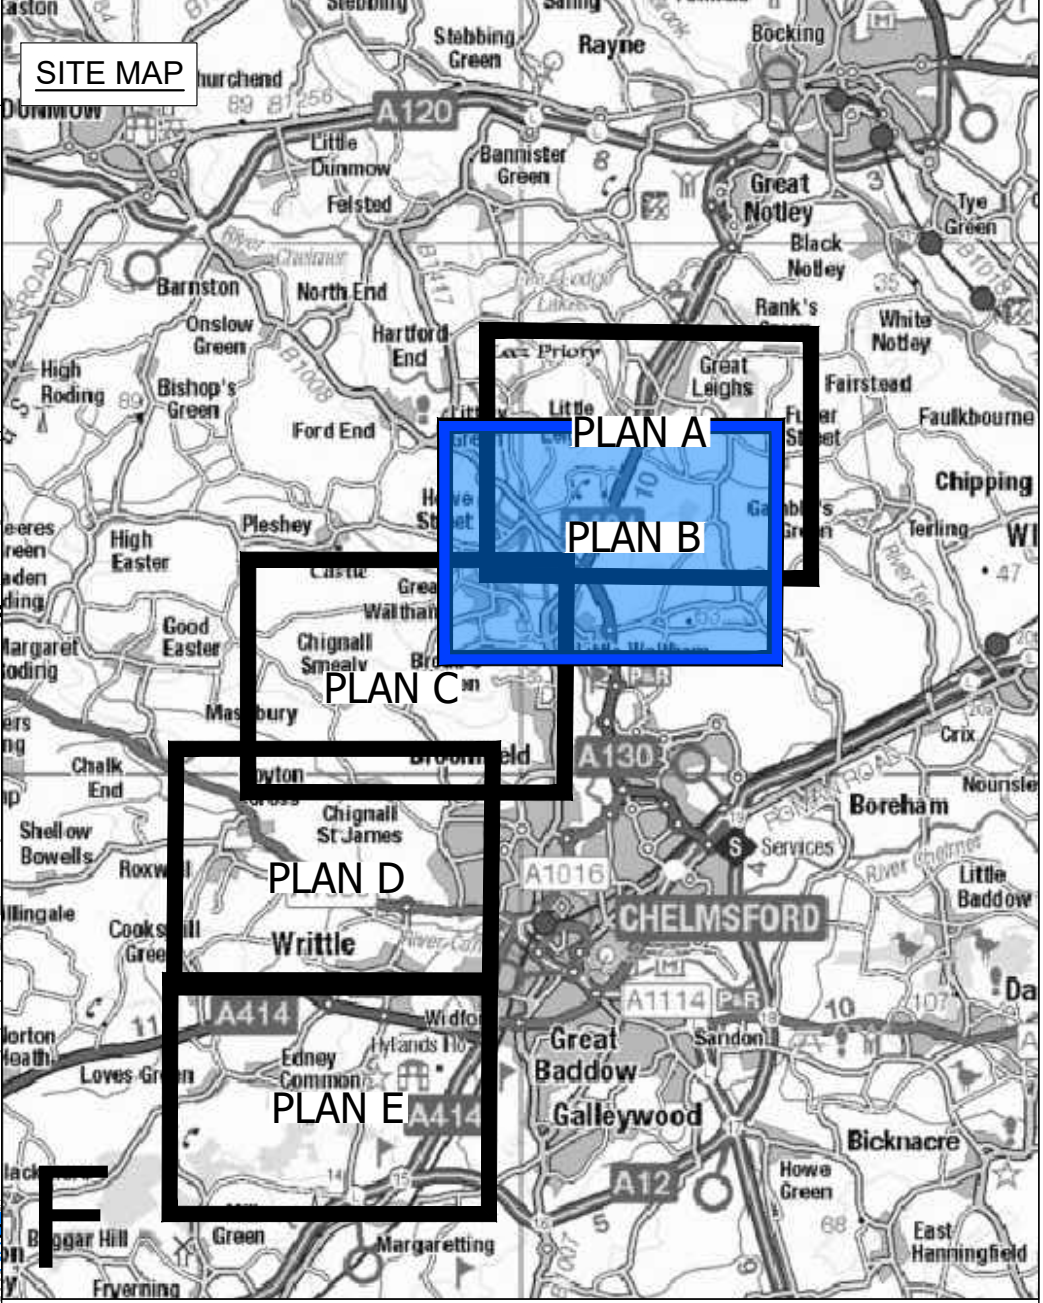

- Legend**
- Local authority boundary
  - Section boundary & local authority boundary
  - Section boundary
  - Sheet cutline index
  - Order Limits
- Street Works**
- Street management: start/end point of temporary closure
  - Street management: temporary closure
  - Street management: temporary closure (managed)
  - Example reference for temporary closure
  - Street management: temporary diversion
  - Example reference for temporary diversion
  - Access point
  - Example reference for temporary alteration of street layout
  - Example reference for temporary site access point
  - Example reference for permanent alteration of street layout
- Public Rights of Way**
- Public Right of Way existing (with accompanying Local Highway Authority reference number)
  - Public Right of Way temporary closure
  - Public Right of Way temporary closure (managed)
  - Example reference for Public Right of Way
  - Public Right of Way temporary diversion
  - Example reference for temporary diverted Public Right of Way

- Notes**
- These plans show the Order Limits and potential location for the works. Due to the need for future flexibility, National Grid will be applying for Order Limits and Limits of Deviation within its Development Consent Order, within which any final alignment would lie.
  - For additional detail on the plan suites, please refer to the Guide to Plans (document reference 2.0), located in the Volume 2 of the DCO application.
  - This drawing is scaled at paper size A0, therefore any prints taken at smaller sizes will affect accuracy of the measurement units and should not be scaled against.
  - These plans should be read in conjunction with Schedule 5 (Streets subject to street works), Schedule 6 (Streets subject to alteration of layout), Schedule 8 (Streets and ProW to be temporarily closed) and Schedule 9 (Access to works) of the Development Consent Order.
  - Where highways are identified as managed this refers to management of construction vehicles crossing the route. Where Public Rights of Way (ProW) are identified as managed this refers to management of the ProW, as well as construction activities. Temporary diversions of ProW will also be subject to management where they interact with construction activities.

Coordinate System: British National Grid  
Sheet X Centroid Coordinate: 567844 Sheet Y Centroid Coordinate: 211811

0 50 100 150 200 250 300 400 500 Meters

BACKGROUND MAPPING INFORMATION HAS BEEN REPRODUCED FROM THE ORDNANCE SURVEY BY PERMISSION OF ORDNANCE SURVEY OF THE CONTROLLER OF HIS MAJESTY'S STATIONERY OFFICE. © CROWN COPYRIGHT AND DATABASE RIGHTS (2025) LICENCE OS100024241 AND AC0000807948.


Issue	Date	Remarks	Drawn	Checked	Approved
A	AUG-2025	For DCO submission	TC	ST	KR

Title

THE NATIONAL GRID (NORWICH TO TILBURY) ORDER  
ACCESS, RIGHTS OF WAY & PUBLIC RIGHTS OF NAVIGATION PLANS  
SECTION F, PLAN B  
(CHELMSFORD CITY COUNCIL AND BRAINTREE DISTRICT COUNCIL)


nationalgrid	
PINS Application Number	EN020027
National Grid Drawing Reference AENC-MMAC-ENG-DWG-0084	
Scale 1: 6000	Sheet Size A0
Sheet PLAN B	Issue A



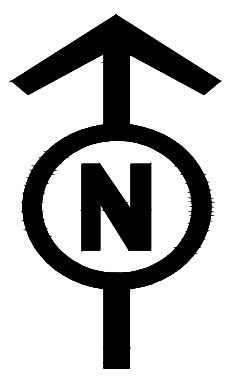

THE NATIONAL GRID (NORWICH TO TILBURY) ORDER  
ACCESS, RIGHTS OF WAY & PUBLIC RIGHTS OF NAVIGATION PLANS  
REGULATION 5(2)(k)  
SECTION F, PLAN C  
(CHELMSFORD CITY COUNCIL AND BRAINTREE DISTRICT COUNCIL)

Application Document 2.5

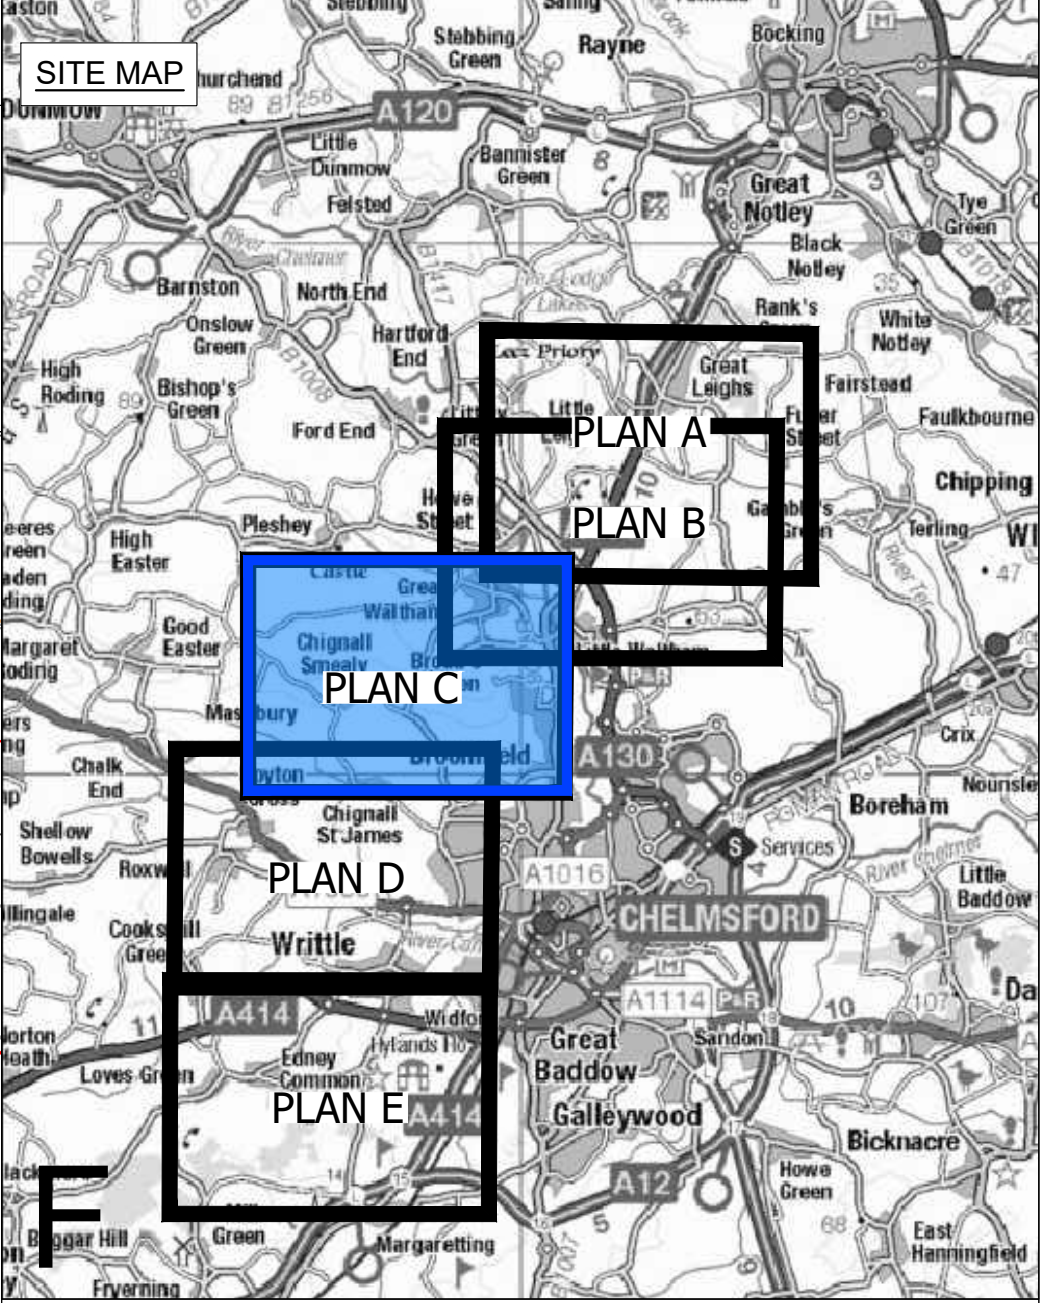

- Legend**
- Local authority boundary
  - Section boundary & local authority boundary
  - Section boundary
  - Sheet cutline index
  - Order Limits
- Street Works**
- Street management: start/end point of temporary closure
  - Street management: temporary closure
  - Street management: temporary closure (managed)
  - Example reference for temporary closure
  - Street management: temporary diversion
  - Example reference for temporary diversion
  - Access point
  - Example reference for temporary alteration of street layout
  - Example reference for temporary site access point
  - Example reference for permanent alteration of street layout
- Public Rights of Way**
- Public Right of Way existing (with accompanying Local Highway Authority reference number)
  - Public Right of Way temporary closure
  - Public Right of Way temporary closure (managed)
  - Example reference for Public Right of Way
  - Public Right of Way temporary diversion
  - Example reference for temporary diverted Public Right of Way

- Notes**
- These plans show the Order Limits and potential location for the works. Due to the need for future flexibility, National Grid will be applying for Order Limits and Limits of Deviation within its Development Consent Order, within which any final alignment would lie.
  - For additional detail on the plan suites, please refer to the Guide to Plans (document reference 2.0), located in the Volume 2 of the DCO application.
  - This drawing is scaled at paper size A0, therefore any prints taken at smaller sizes will affect accuracy of the measurement units and should not be scaled against.
  - These plans should be read in conjunction with Schedule 5 (Streets subject to street works), Schedule 6 (Streets subject to alteration of layout), Schedule 8 (Streets and PRoW to be temporarily closed) and Schedule 9 (Access to works) of the Development Consent Order.
  - Where highways are identified as managed this refers to management of construction vehicles crossing the route. Where Public Rights of Way (PRoW) are identified as managed this refers to management of the PRoW, as well as construction activities. Temporary diversions of PRoW will also be subject to management where they interact with construction activities.

Coordinate System: British National Grid  
Sheet X Centroid Coordinate: 567844  
Sheet Y Centroid Coordinate: 211811

0 50 100 150 200 250 300 400 500 Meters

BACKGROUND MAPPING INFORMATION HAS BEEN REPRODUCED FROM THE ORDNANCE SURVEY BY PERMISSION OF ORDNANCE SURVEY OF THE CONTROLLER OF HIS MAJESTY'S STATIONERY OFFICE. © CROWN COPYRIGHT AND DATABASE RIGHTS (2025) LICENCE OS100024241 AND AC0000807948.

Issue				
A	AUG-2025	For DCO submission	TC	ST
Issue	Date	Remarks	Drawn	Checked
Approved				

Title

THE NATIONAL GRID (NORWICH TO TILBURY) ORDER  
ACCESS, RIGHTS OF WAY & PUBLIC RIGHTS OF NAVIGATION PLANS  
SECTION F, PLAN C  
(CHELMSFORD CITY COUNCIL AND BRAINTREE DISTRICT COUNCIL)


**nationalgrid**

PINS Application Number EN020027

National Grid Drawing Reference AENC-MMAC-ENG-DWG-0084


Scale	Sheet Size	Sheet	Issue
1: 6000	A0	PLAN C	A



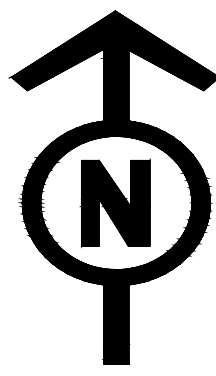


THE NATIONAL GRID (NORWICH TO TILBURY) ORDER  
ACCESS, RIGHTS OF WAY & PUBLIC RIGHTS OF NAVIGATION PLANS  
REGULATION 5(2)(k)  
SECTION F, PLAN D  
(CHELMSFORD CITY COUNCIL AND BRAINTREE DISTRICT COUNCIL)

Application Document 2.5

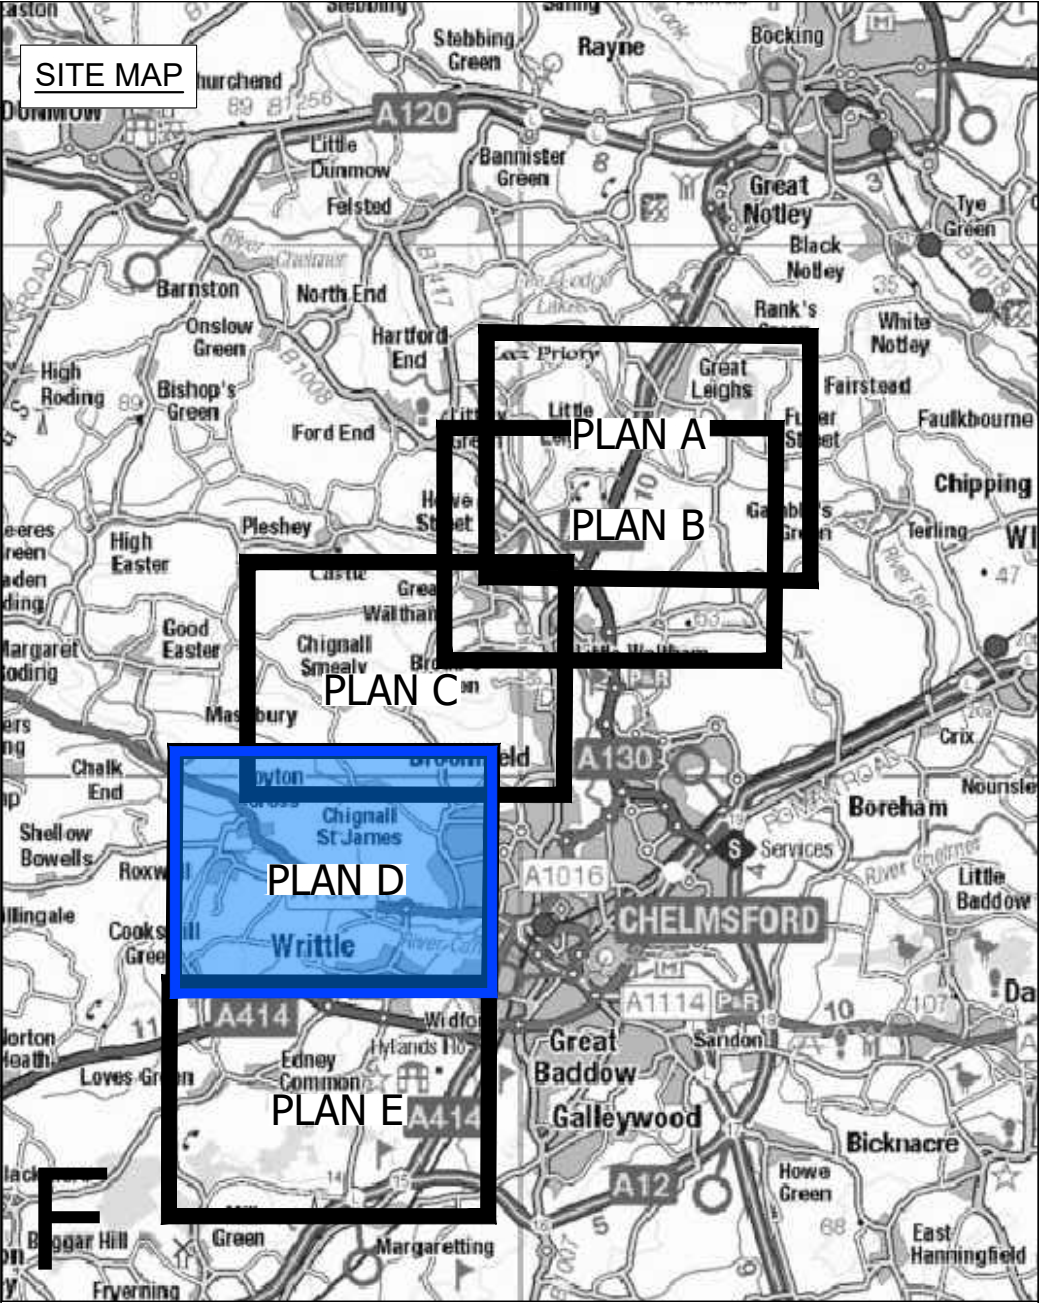

- Legend**
- Local authority boundary
  - Section boundary & local authority boundary
  - Section boundary
  - Sheet cutline index
  - Order Limits
- Street Works**
- Street management: start/end point of temporary closure
  - Street management: temporary closure
  - Street management: temporary closure (managed)
  - Example reference for temporary closure
  - Street management: temporary diversion
  - Example reference for temporary diversion
  - Access point
  - Example reference for temporary alteration of street layout
  - Example reference for temporary site access point
  - Example reference for permanent alteration of street layout
- Public Rights of Way**
- Public Right of Way existing (with accompanying Local Highway Authority reference number)
  - Public Right of Way temporary closure
  - Public Right of Way temporary closure (managed)
  - Example reference for Public Right of Way
  - Public Right of Way temporary diversion
  - Example reference for temporary diverted Public Right of Way

- Notes**
- These plans show the Order Limits and potential location for the works. Due to the need for future flexibility, National Grid will be applying for Order Limits and Limits of Deviation within its Development Consent Order, within which any final alignment would lie.
  - For additional detail on the plan suites, please refer to the Guide to Plans (document reference 2.0), located in the Volume 2 of the DCO application.
  - This drawing is scaled at paper size A0, therefore any prints taken at smaller sizes will affect accuracy of the measurement units and should not be scaled against.
  - These plans should be read in conjunction with Schedule 5 (Streets subject to street works), Schedule 6 (Streets subject to alteration of layout), Schedule 8 (Streets and PRoW to be temporarily closed) and Schedule 9 (Access to works) of the Development Consent Order.
  - Where highways are identified as managed this refers to management of construction vehicles crossing the route. Where Public Rights of Way (PRoW) are identified as managed this refers to management of the PRoW, as well as construction activities. Temporary diversions of PRoW will also be subject to management where they interact with construction activities.

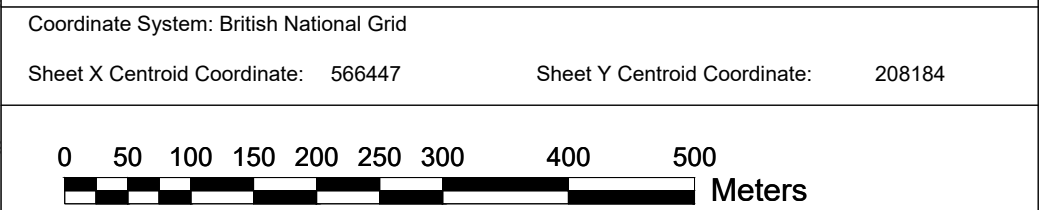

BACKGROUND MAPPING INFORMATION HAS BEEN REPRODUCED FROM THE ORDNANCE SURVEY BY PERMISSION OF ORDNANCE SURVEY OF THE CONTROLLER OF HIS MAJESTY'S STATIONERY OFFICE. © CROWN COPYRIGHT AND DATABASE RIGHTS (2025) LICENCE OS100024241 AND AC0000807948.

Issue		Date	Remarks	Drawn	Checked	Approved
A	AUG-2025	For DCO submission	TC	ST	KR	

Title THE NATIONAL GRID (NORWICH TO TILBURY) ORDER  
ACCESS, RIGHTS OF WAY & PUBLIC  
RIGHTS OF NAVIGATION PLANS  
REGULATION 5(2)(k)  
SECTION F, PLAN D  
(CHELMSFORD CITY COUNCIL AND  
BRAINTREE DISTRICT COUNCIL)


**nationalgrid**

PINS Application Number EN020027

National Grid Drawing Reference AENC-MMAC-ENG-DWG-0084



Scale	Sheet Size	Sheet	Issue
1:6000	A0	PLAN D	A



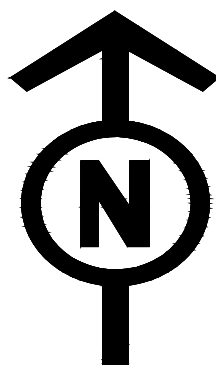

THE NATIONAL GRID (NORWICH TO TILBURY) ORDER  
ACCESS, RIGHTS OF WAY & PUBLIC RIGHTS OF NAVIGATION PLANS  
REGULATION 5(2)(k)  
SECTION F, PLAN E  
(CHELMSFORD CITY COUNCIL AND BRAINTREE DISTRICT COUNCIL)

Application Document 2.5

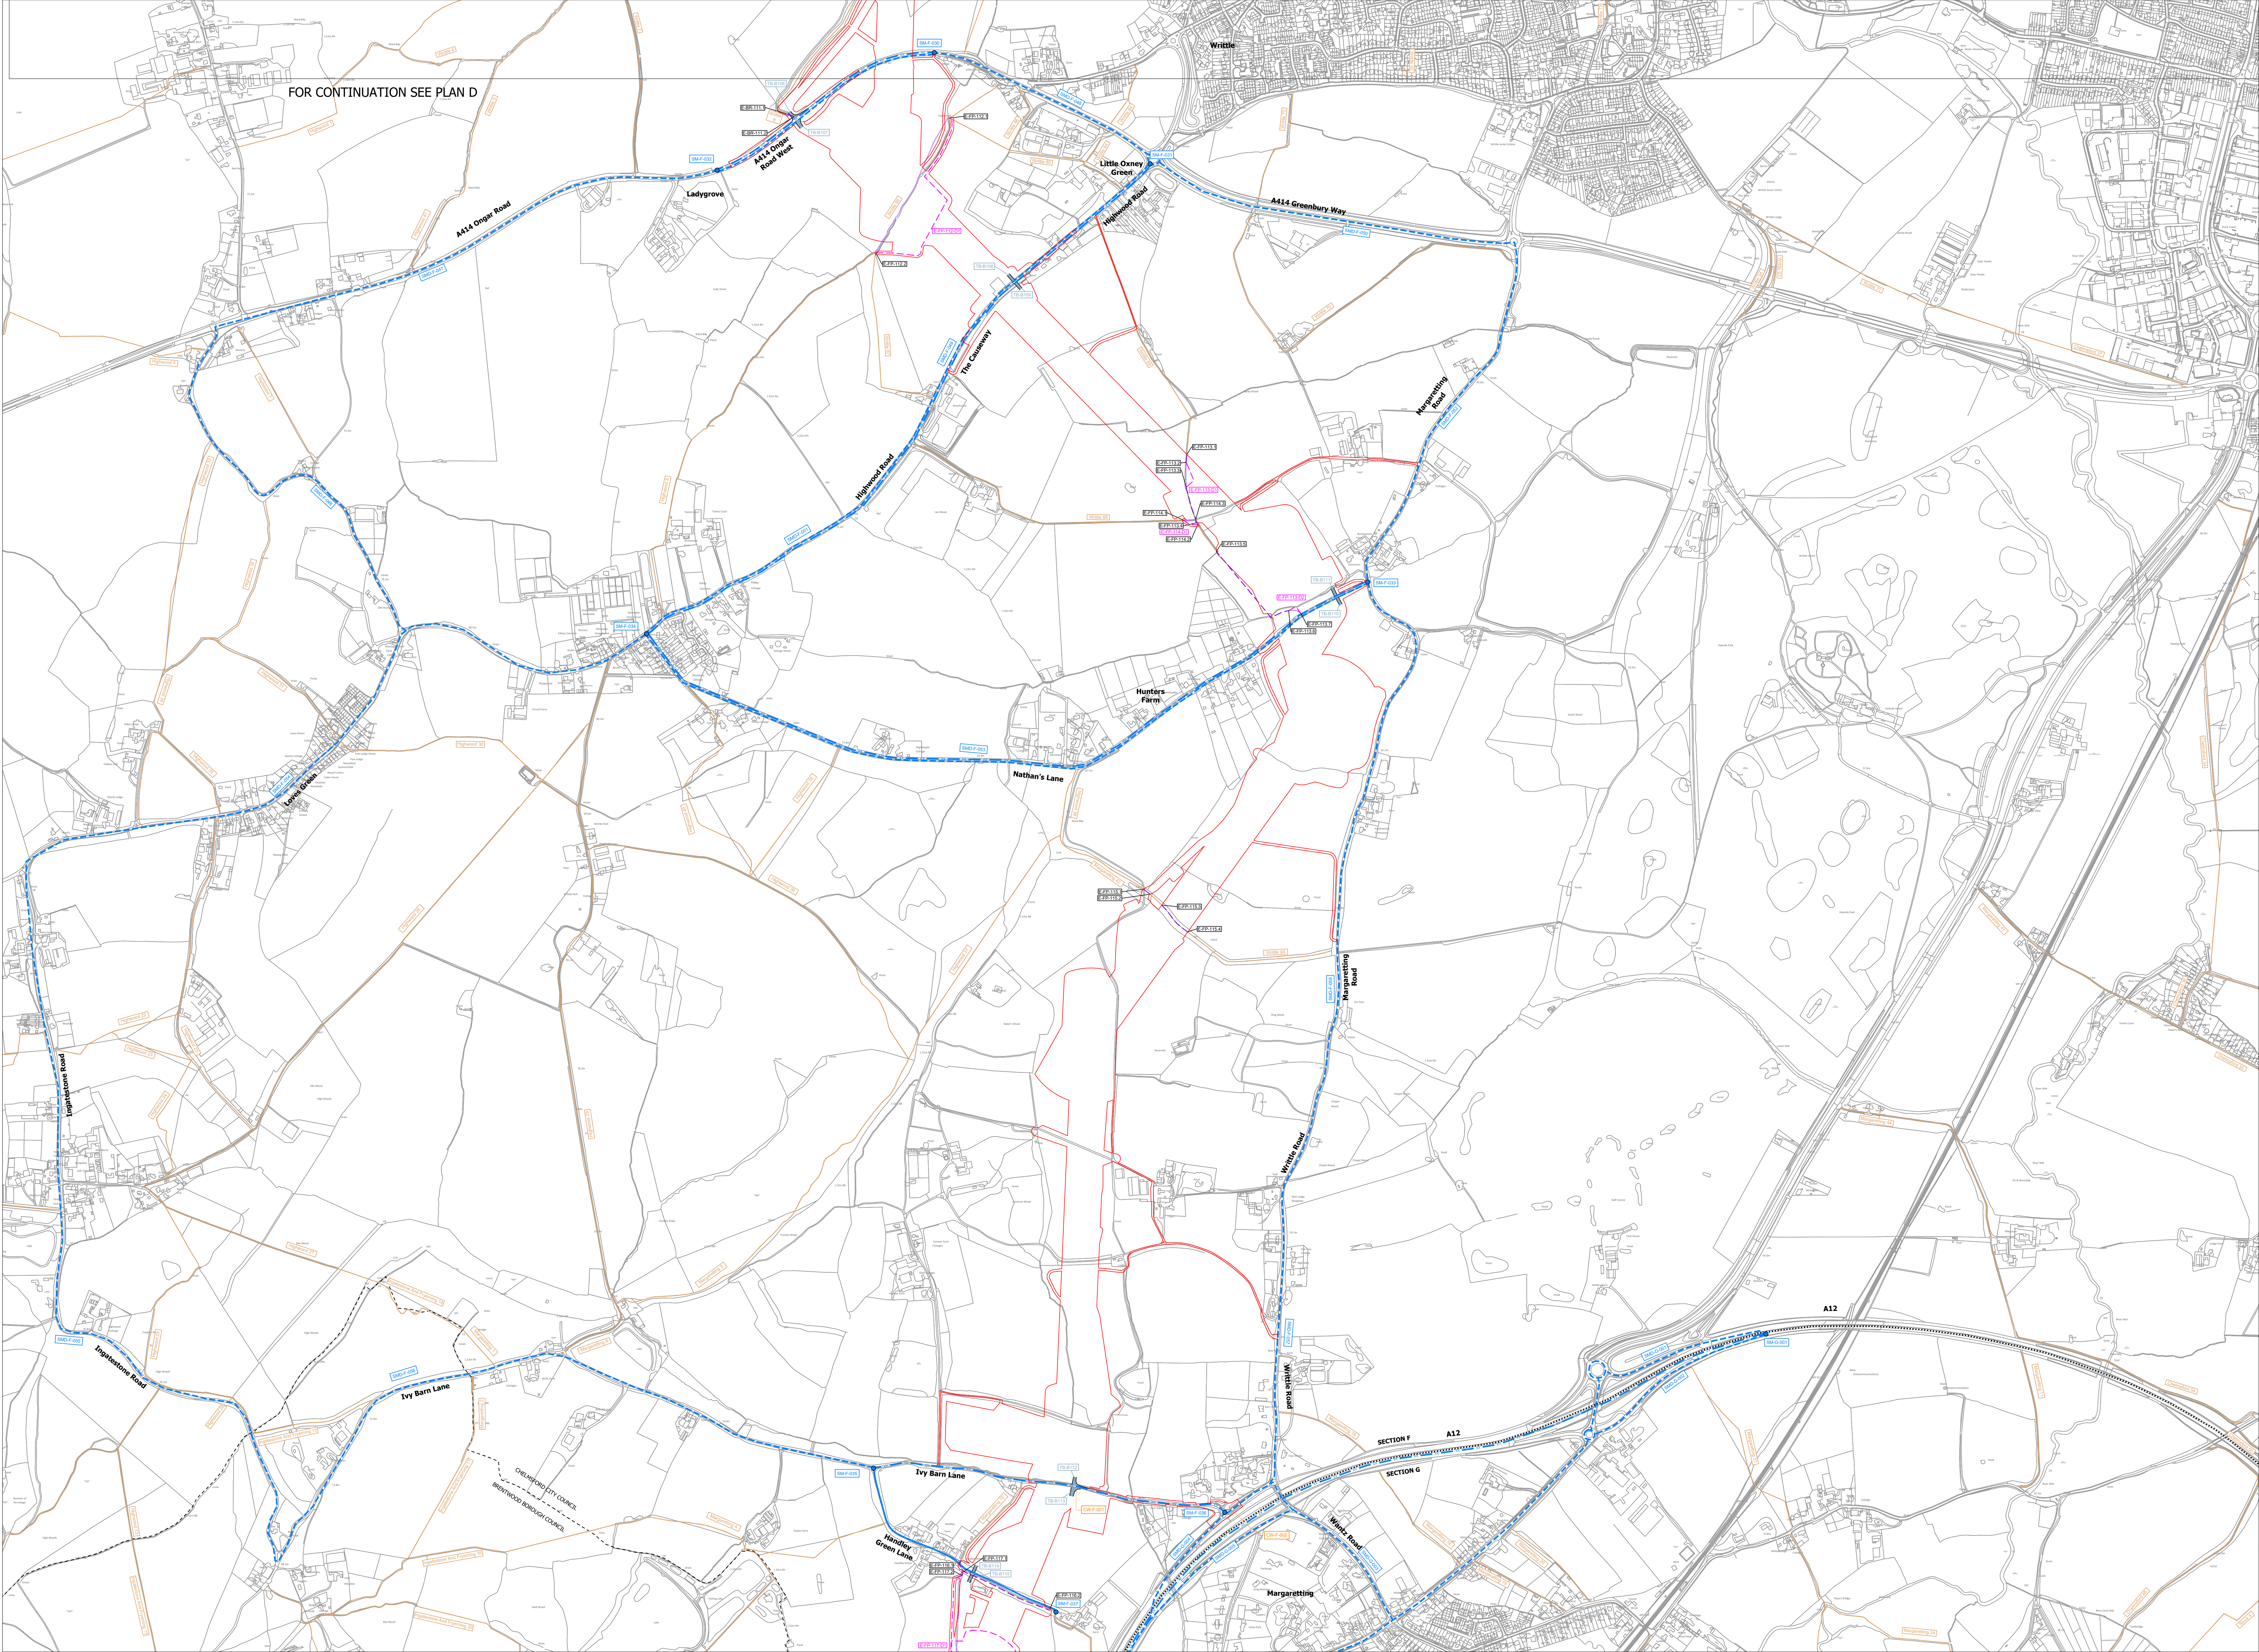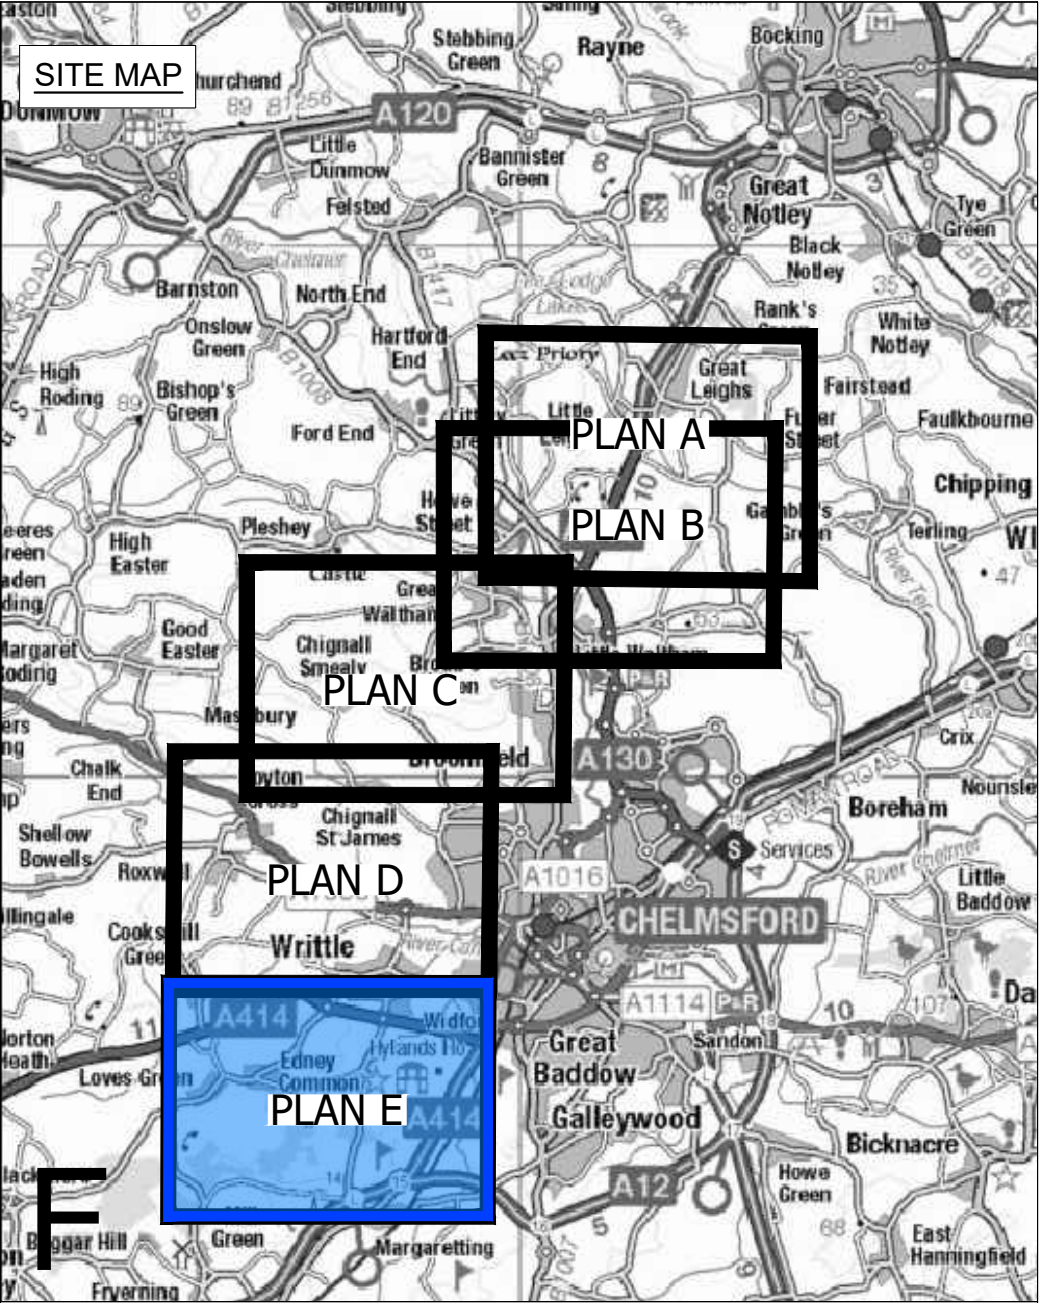

**Legend**

- Local authority boundary
- Section boundary & local authority boundary
- Section boundary
- Sheet outline index
- Order Limits

**Street Works**

- Street management: start/end point of temporary closure
- Street management: temporary closure
- Street management: temporary closure (managed)
- Example reference for temporary closure
- Street management: temporary diversion
- Example reference for temporary diversion
- Access point
- Example reference for temporary alteration of street layout
- Example reference for temporary site access point
- Example reference for permanent alteration of street layout

**Public Rights of Way**

- Public Right of Way existing (with accompanying Local Highway Authority reference number)
- Public Right of Way temporary closure
- Public Right of Way temporary closure (managed)
- Example reference for Public Right of Way
- Public Right of Way temporary diversion
- Example reference for temporary diverted Public Right of Way

**Notes**

- These plans show the Order Limits and potential location for the works. Due to the need for future flexibility, National Grid will be applying for Order Limits and Limits of Deviation within its Development Consent Order, within which any final alignment would lie.
- For additional detail on the plan suites, please refer to the Guide to Plans (document reference 2.0), located in the Volume 2 of the DCO application.
- This drawing is scaled at paper size A0, therefore any prints taken at smaller sizes will affect accuracy of the measurement units and should not be scaled against.
- These plans should be read in conjunction with Schedule 5 (Streets subject to street works), Schedule 6 (Streets subject to alteration of layout), Schedule 8 (Streets and ProW to be temporarily closed) and Schedule 9 (Access to works) of the Development Consent Order.
- Where highways are identified as managed this refers to management of construction vehicles crossing the route. Where Public Rights of Way (ProW) are identified as managed this refers to management of the ProW, as well as construction activities. Temporary diversions of ProW will also be subject to management where they interact with construction activities.

Coordinate System: British National Grid  
Sheet X Centroid Coordinate: 566428 Sheet Y Centroid Coordinate: 203698

0 50 100 150 200 250 300 400 500 Meters

BACKGROUND MAPPING INFORMATION HAS BEEN REPRODUCED FROM THE ORDNANCE SURVEY BY PERMISSION OF ORDNANCE SURVEY OF THE CONTROLLER OF HIS MAJESTY'S STATIONERY OFFICE. © CROWN COPYRIGHT AND DATABASE RIGHTS (2025) LICENCE OS100024241 AND AC0000807948.

Issue	Date	Remarks	Drawn	Checked	Approved
A	AUG-2025	For DCO submission	TC	ST	KR

Title

THE NATIONAL GRID (NORWICH TO TILBURY) ORDER  
ACCESS, RIGHTS OF WAY & PUBLIC RIGHTS OF NAVIGATION PLANS  
REGULATION 5(2)(k)  
SECTION F, PLAN E  
(CHELMSFORD CITY COUNCIL AND BRAINTREE DISTRICT COUNCIL)

**nationalgrid**

PINS Application Number EN020027

National Grid Drawing Reference AENC-MMAC-ENG-DWG-0084

Scale	Sheet Size	Sheet	Issue
1: 6000	A0	PLAN E	A