

AENC-MMAC-ENG-DWG-0083

Norwich to Tilbury

Volume 2: Plans, Drawings and Sections

**Document: 2.4 Traffic Regulation Order Plans - Section G -
Tracked Changes Version**




Final Issue B

June 2026

Planning Inspectorate Reference: EN020027

Infrastructure Planning (Applications: Prescribed Forms and Procedure)
Regulations 2009 Regulation 5(2)(o)


nationalgrid

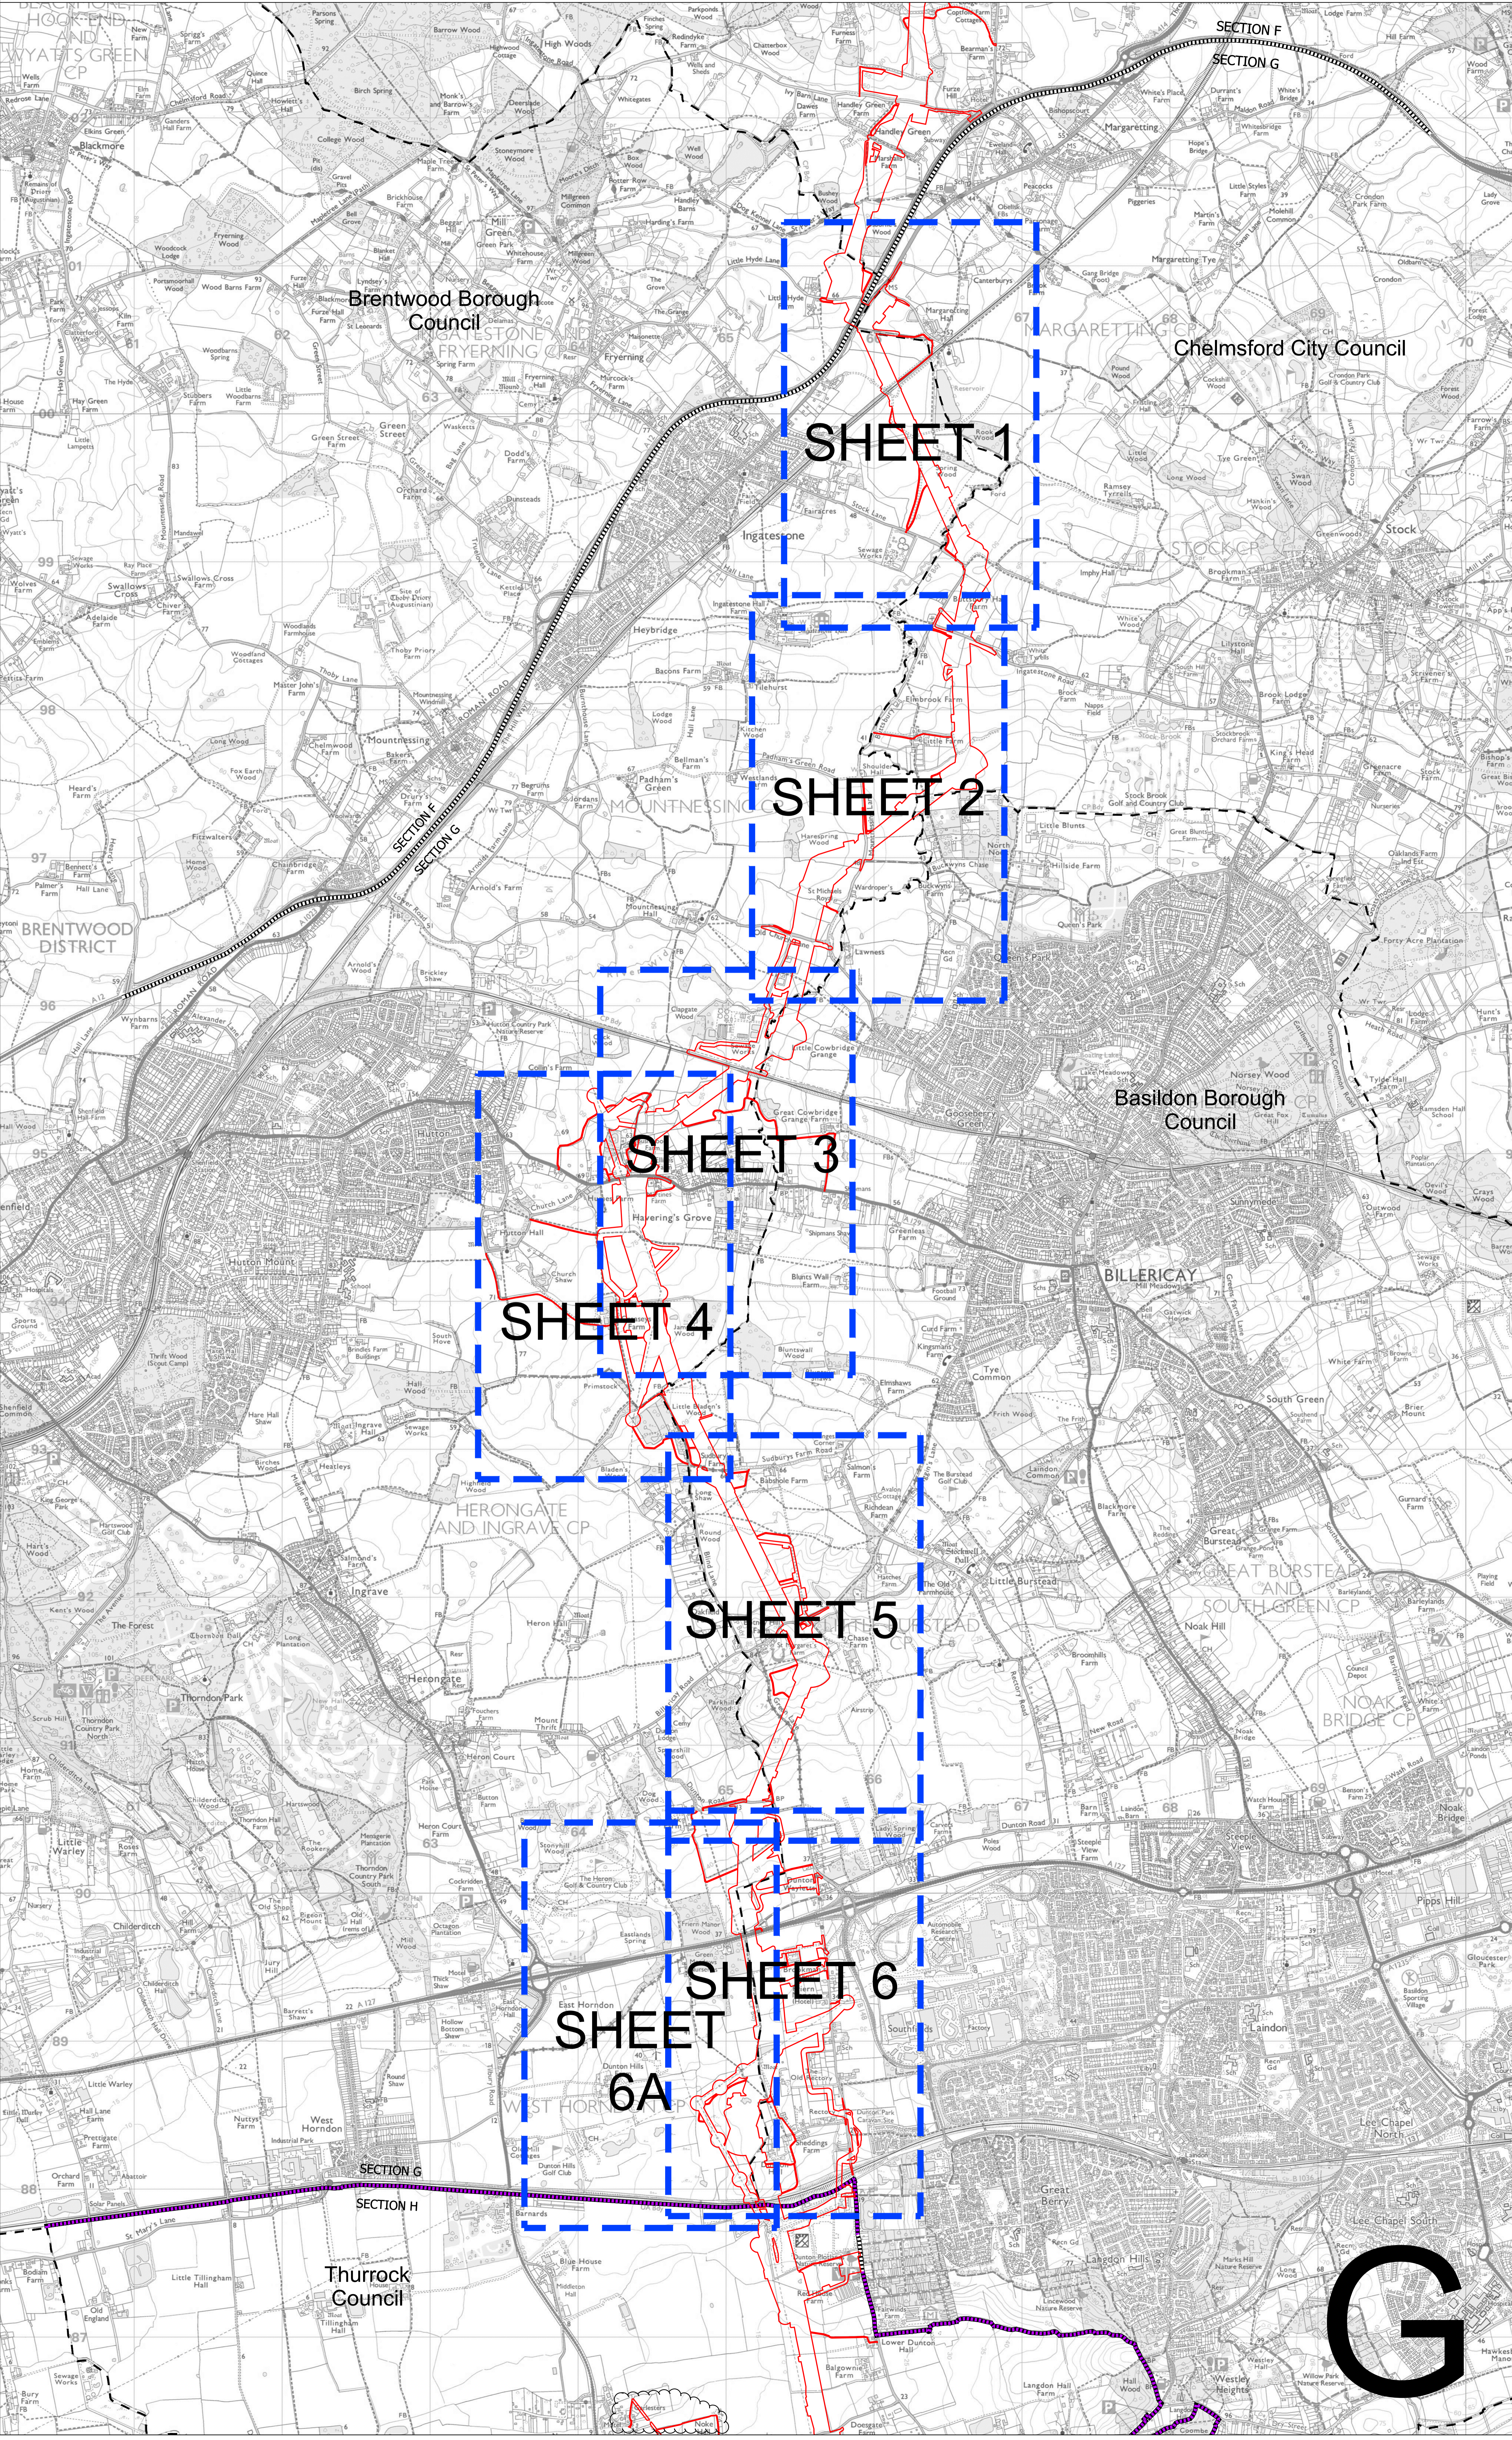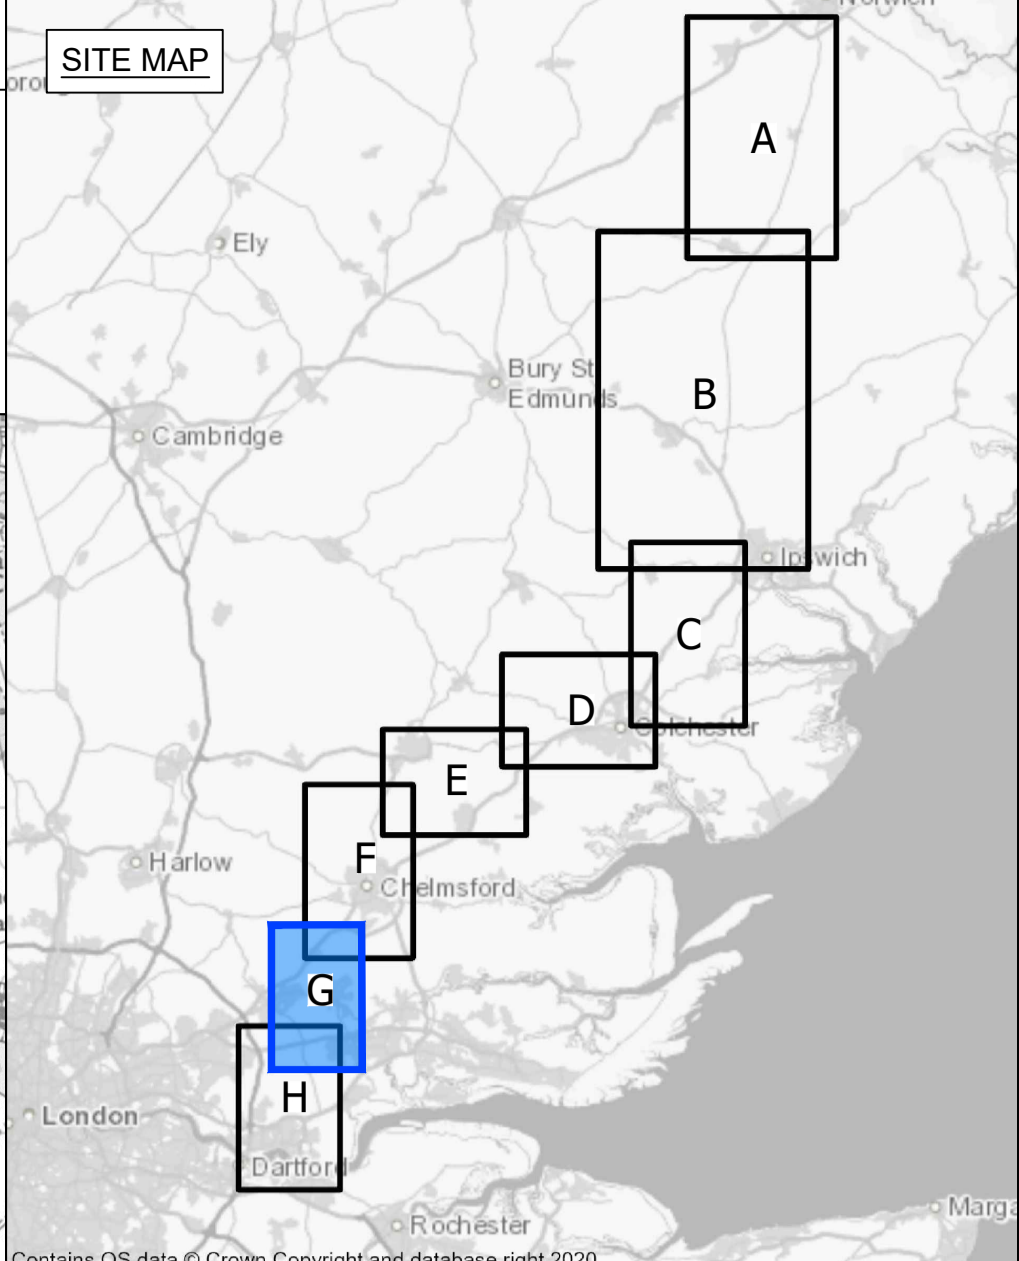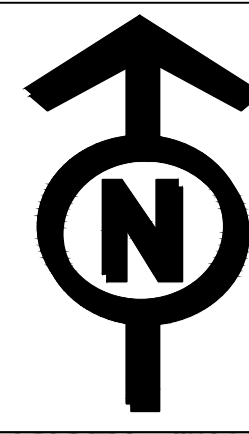

Legend

- Local authority boundary
- Section boundary & local authority boundary
- Section boundary
- Sheet index
- Order Limits

- Notes**
- These plans show the Order Limits and potential location for the works. Due to the need for future flexibility, National Grid will be applying for Order Limits and Limits of Deviation within its Development Consent Order, within which any final alignment would lie.
 - For additional detail on the plan sites, please refer to the Guide to Plans (document reference 2.0), located in the Volume 2 of the DCO application.
 - This drawing is scaled at paper size A0, therefore any prints taken at smaller sizes will affect accuracy of the measurement units and should not be scaled against.

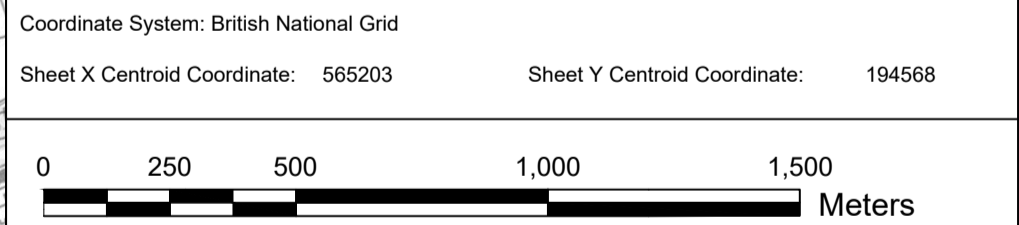

BACKGROUND MAPPING INFORMATION HAS BEEN REPRODUCED FROM THE ORDNANCE SURVEY BY PERMISSION OF ORDNANCE SURVEY OF THE CONTROLLER OF HIS MAJESTY'S STATIONERY OFFICE. © CROWN COPYRIGHT AND DATABASE RIGHTS (2025) LICENCE OS10002421 AND AC0000807948.

B	JUN-2026	For deadline five	TC	DK	KR
A	AUG-2025	For DCO submission	TC	ST	KR
Issue	Date	Remarks	Drawn	Checked	Approved

Title
 THE NATIONAL GRID
 (NORWICH TO TILBURY) ORDER
 TRAFFIC REGULATION ORDER PLANS KEY
 PLAN
 REGULATION 5(2)(o)
 SECTION G (SHEET 1 OF 1,
 CHELMSFORD CITY COUNCIL,
 BRENTWOOD BOROUGH COUNCIL,
 BASILDON BOROUGH COUNCIL AND
 THURROCK COUNCIL)

nationalgrid



PINS Application Number
 ENQ20027

National Grid Drawing Reference
 AENC-MMAC-ENG-DWG-0083


Scale	Sheet Size	Sheet	Issue
1:17,000	A0	SHEET 1 OF 1	B

THE NATIONAL GRID (NORWICH TO TILBURY) ORDER
 TRAFFIC REGULATION ORDER PLANS
 REGULATION 5(2)(o)
 SECTION G (SHEET 1 OF 6,
 CHELMSFORD CITY COUNCIL AND BRENTWOOD BOROUGH COUNCIL)

Application Document 2.4

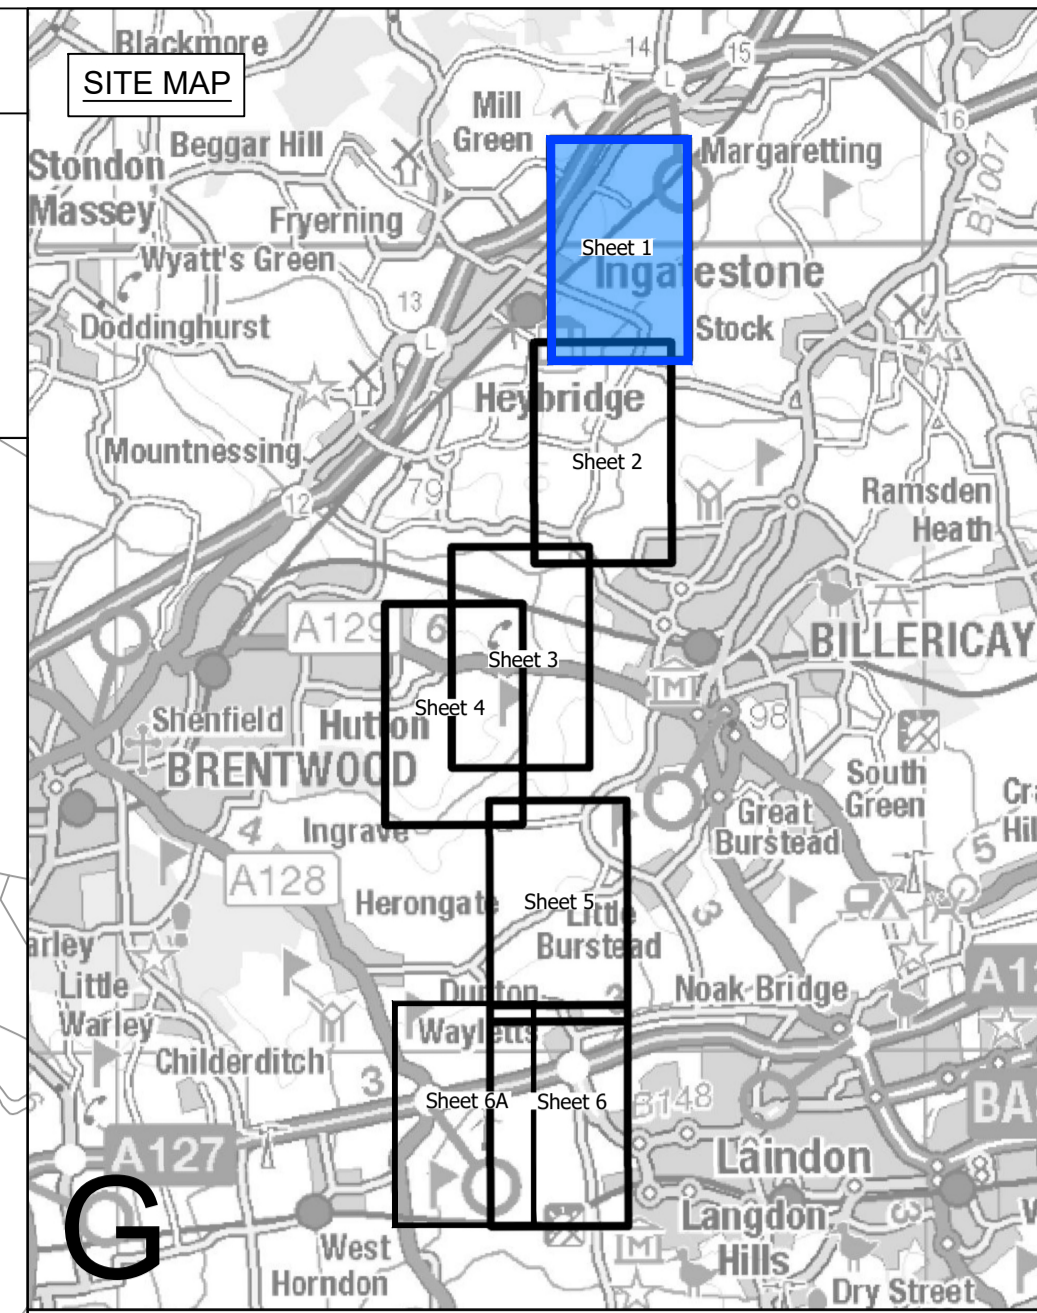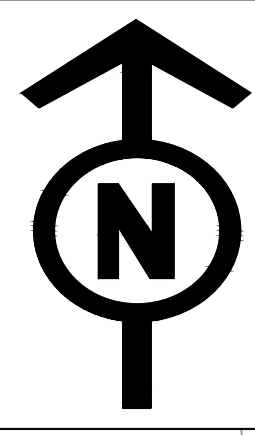

- Legend**
- Local authority boundary
 - Section boundary & local authority boundary
 - Section boundary
 - Sheet index cutlines
 - Order Limits
- Street Works**
- Street management: start/end point of traffic regulation order
 - Street management: Temporary traffic regulation order
 - TR-G-XXX Example reference for traffic regulation order

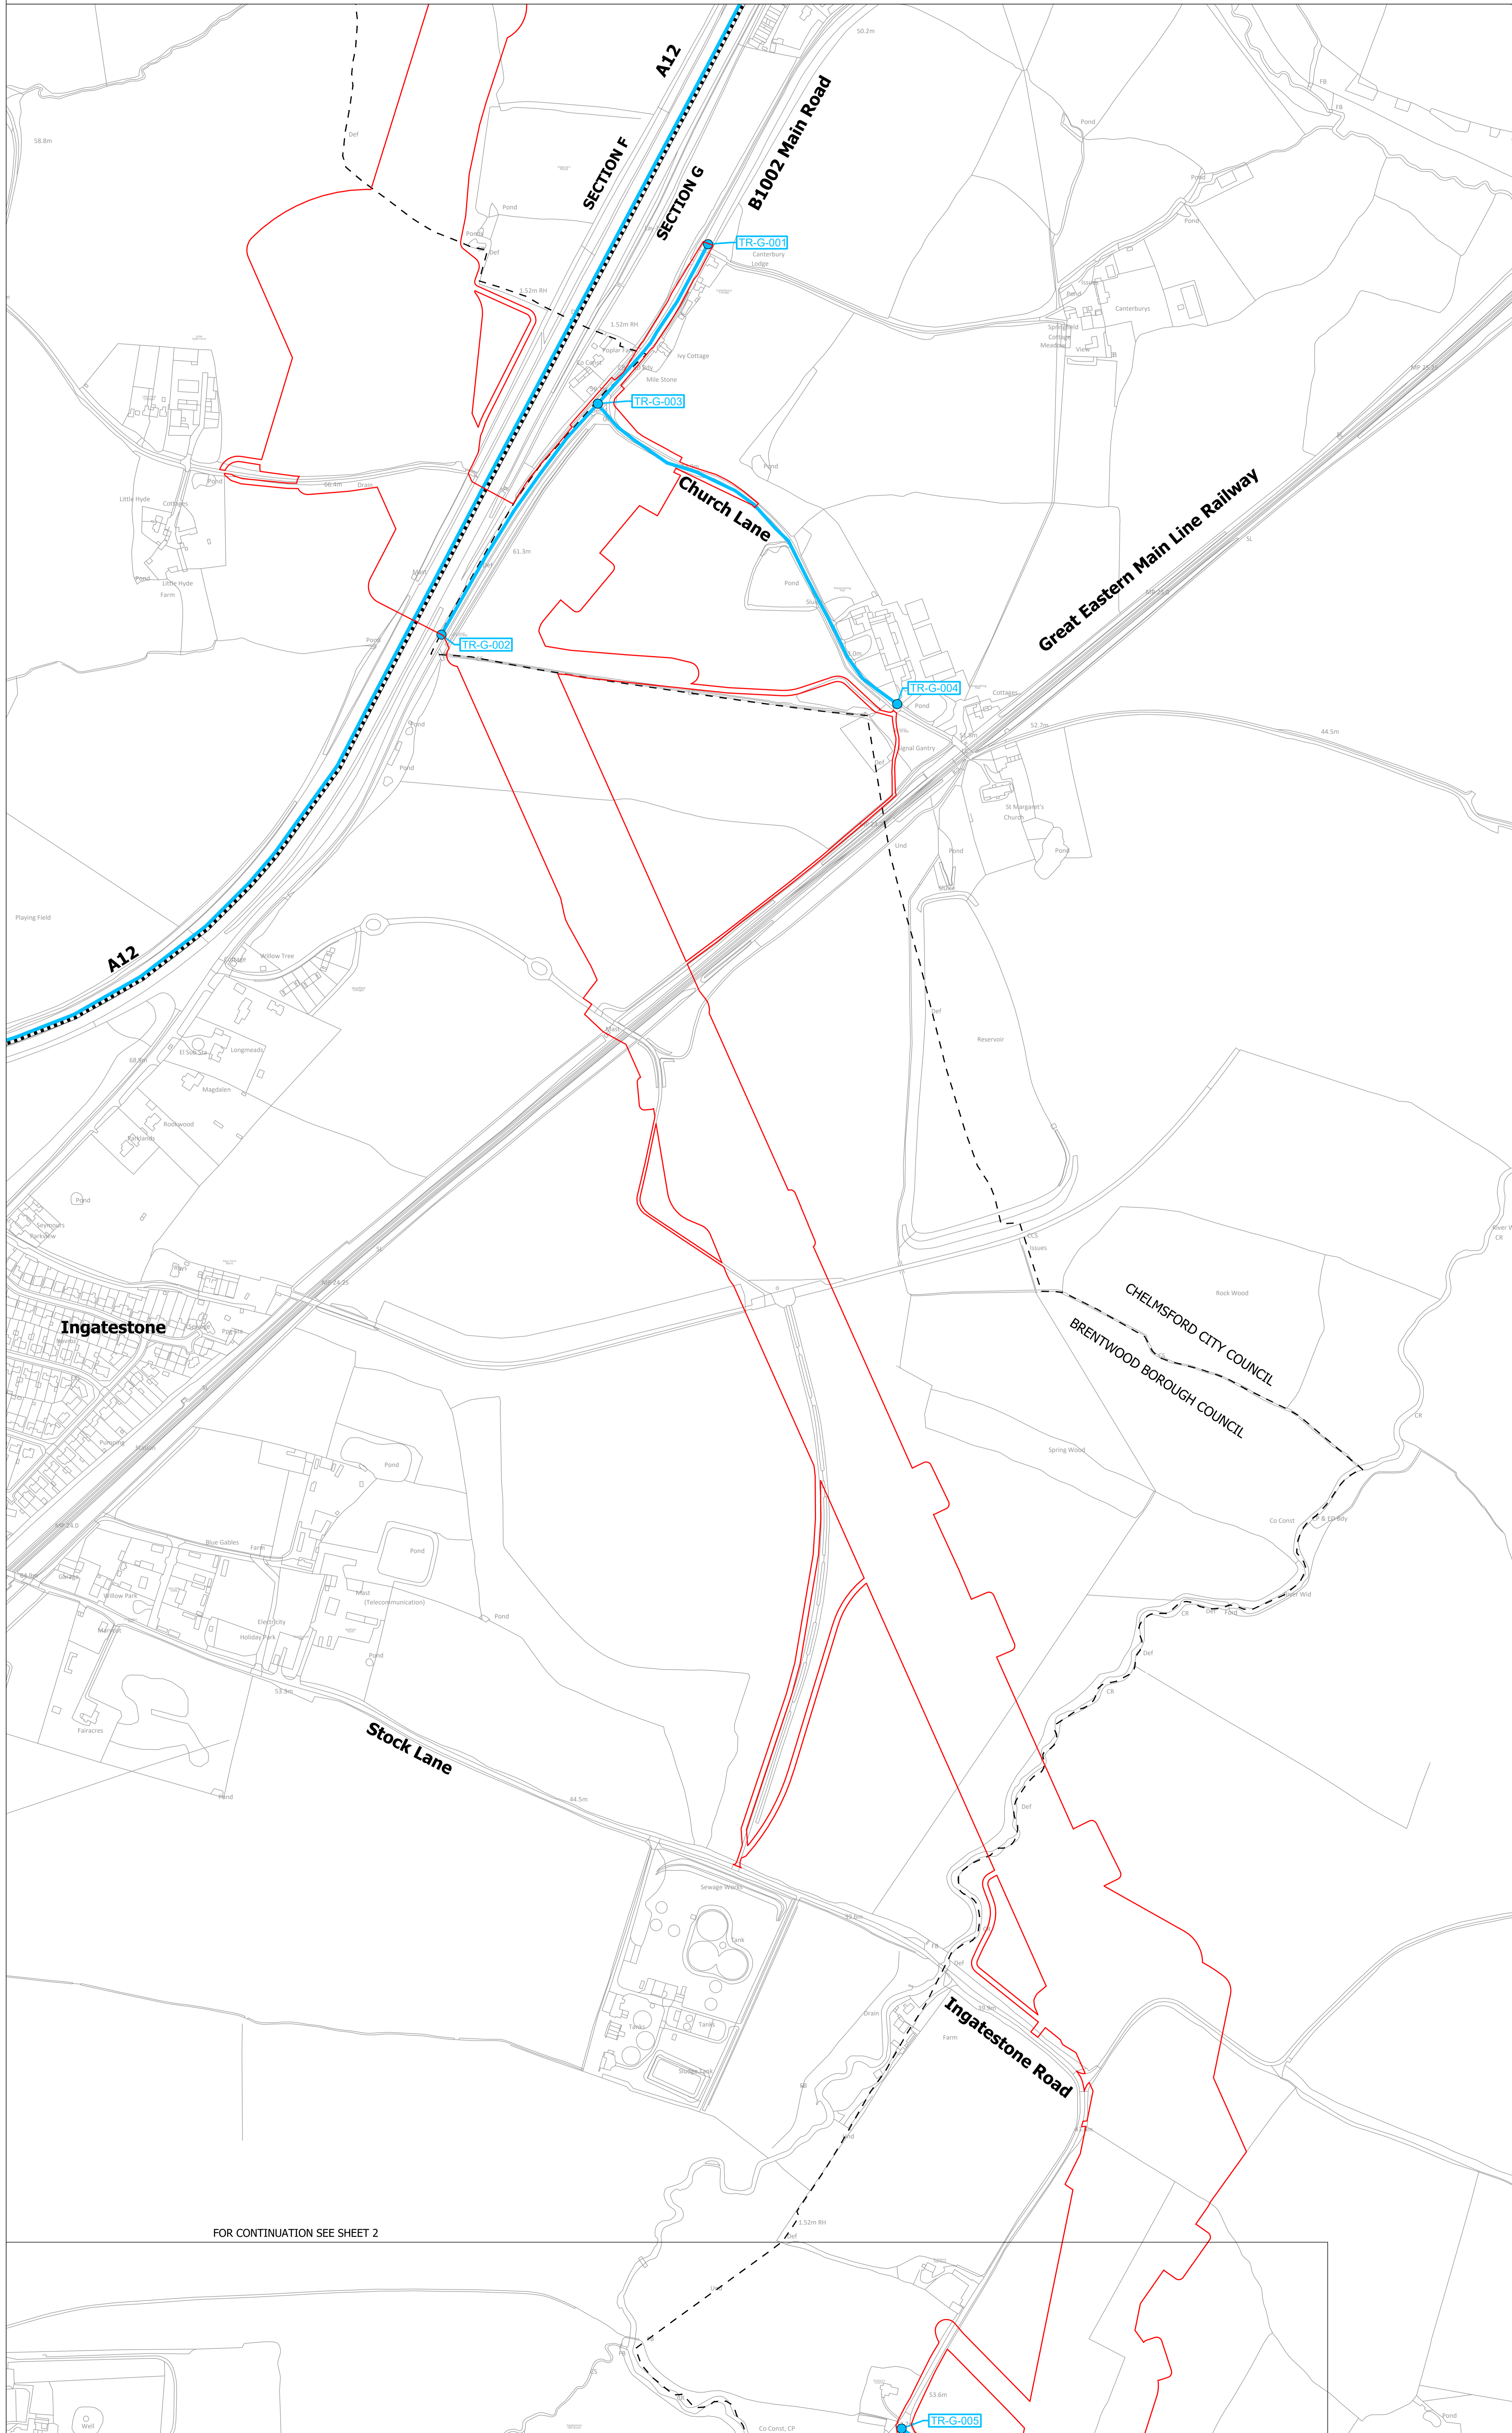

- Notes**
1. These plans show the Order Limits and potential location for the works. Due to the need for future flexibility, National Grid will be applying for Order Limits and Limits of Deviation within its Development Consent Order, within which any final alignment would lie.
 2. For additional detail on the plan suites, please refer to the Guide to Plans (document reference 2.0), located in the Volume 2 of the DCO application.
 3. This drawing is scaled at paper size A0, therefore any prints taken at smaller sizes will affect accuracy of the measurement units and should not be scaled against.
 4. These plans should be read in conjunction with Parts 1 to 4 of Schedule 13 (Traffic Regulation Orders) of the Development Consent Order.

Coordinate System: British National Grid
 Sheet X Centroid Coordinate: 566247 Sheet Y Centroid Coordinate: 199638

0 50 100 150 200 250 Metres

BACKGROUND MAPPING INFORMATION HAS BEEN REPRODUCED FROM THE ORDNANCE SURVEY BY PERMISSION OF ORDNANCE SURVEY OF THE CONTROLLER OF HIS MAJESTY'S STATIONERY OFFICE. © CROWN COPYRIGHT AND DATABASE RIGHTS (2025) LICENCE OS100024241 AND AC0000807948.

B	JUN-2026	For deadline five	TC	DK	KR
A	AUG-2025	For DCO submission	MC	ST	KR
Issue	Date	Remarks	Drawn	Checked	Approved

Title

THE NATIONAL GRID
 (NORWICH TO TILBURY) ORDER
 TRAFFIC REGULATION ORDER PLANS
 REGULATION 5(2)(o)
 SECTION G (SHEET 1 OF 6,
 CHELMSFORD CITY COUNCIL AND
 BRENTWOOD BOROUGH COUNCIL)


nationalgrid

PINS Application Number: EN020027

National Grid Drawing Reference: AENC-MMAC-ENG-DWG-0083


Scale	Sheet Size	Sheet	Issue
1:2,500	A0	SHEET 1 OF 6	B

FOR CONTINUATION SEE SHEET 2

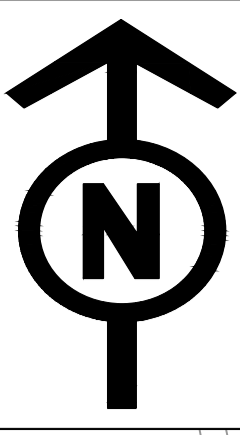


THE NATIONAL GRID (NORWICH TO TILBURY) ORDER
 TRAFFIC REGULATION ORDER PLANS
 REGULATION 5(2)(o)
 SECTION G (SHEET 2 OF 6,
 BRENTWOOD BOROUGH COUNCIL, CHELMSFORD CITY COUNCIL AND BASILDON BOROUGH COUNCIL)


Application Document 2.4

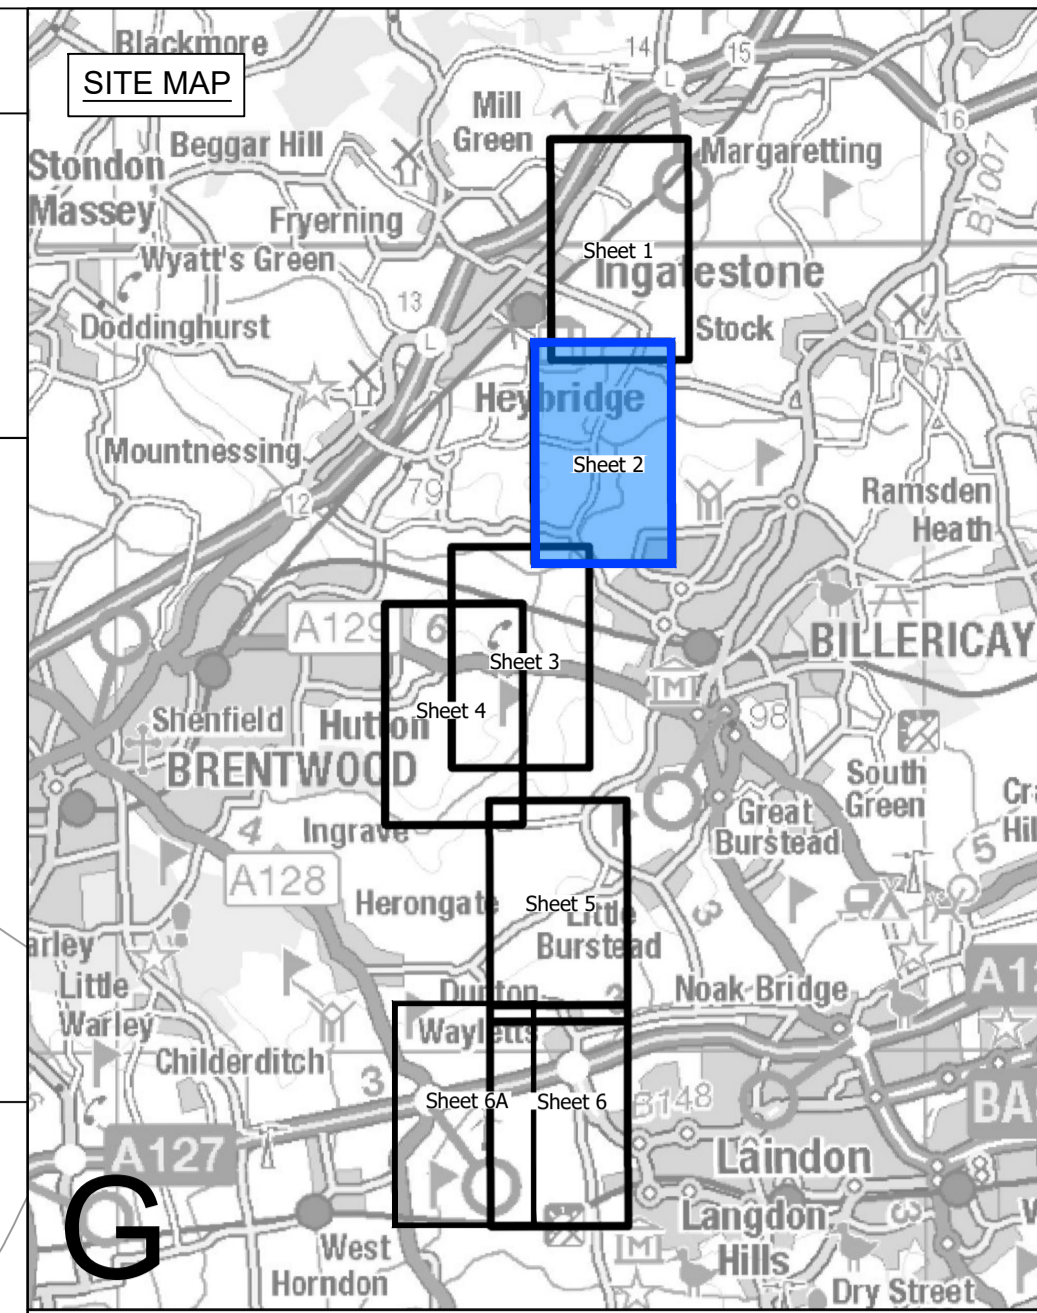

- Legend**
- - Local authority boundary
 - Section boundary & local authority boundary
 - Section boundary
 - Sheet index cutlines
 - Order Limits
- Street Works**
- Street management: start/end point of traffic regulation order
 - Street management: Temporary traffic regulation order
 - Example reference for traffic regulation order

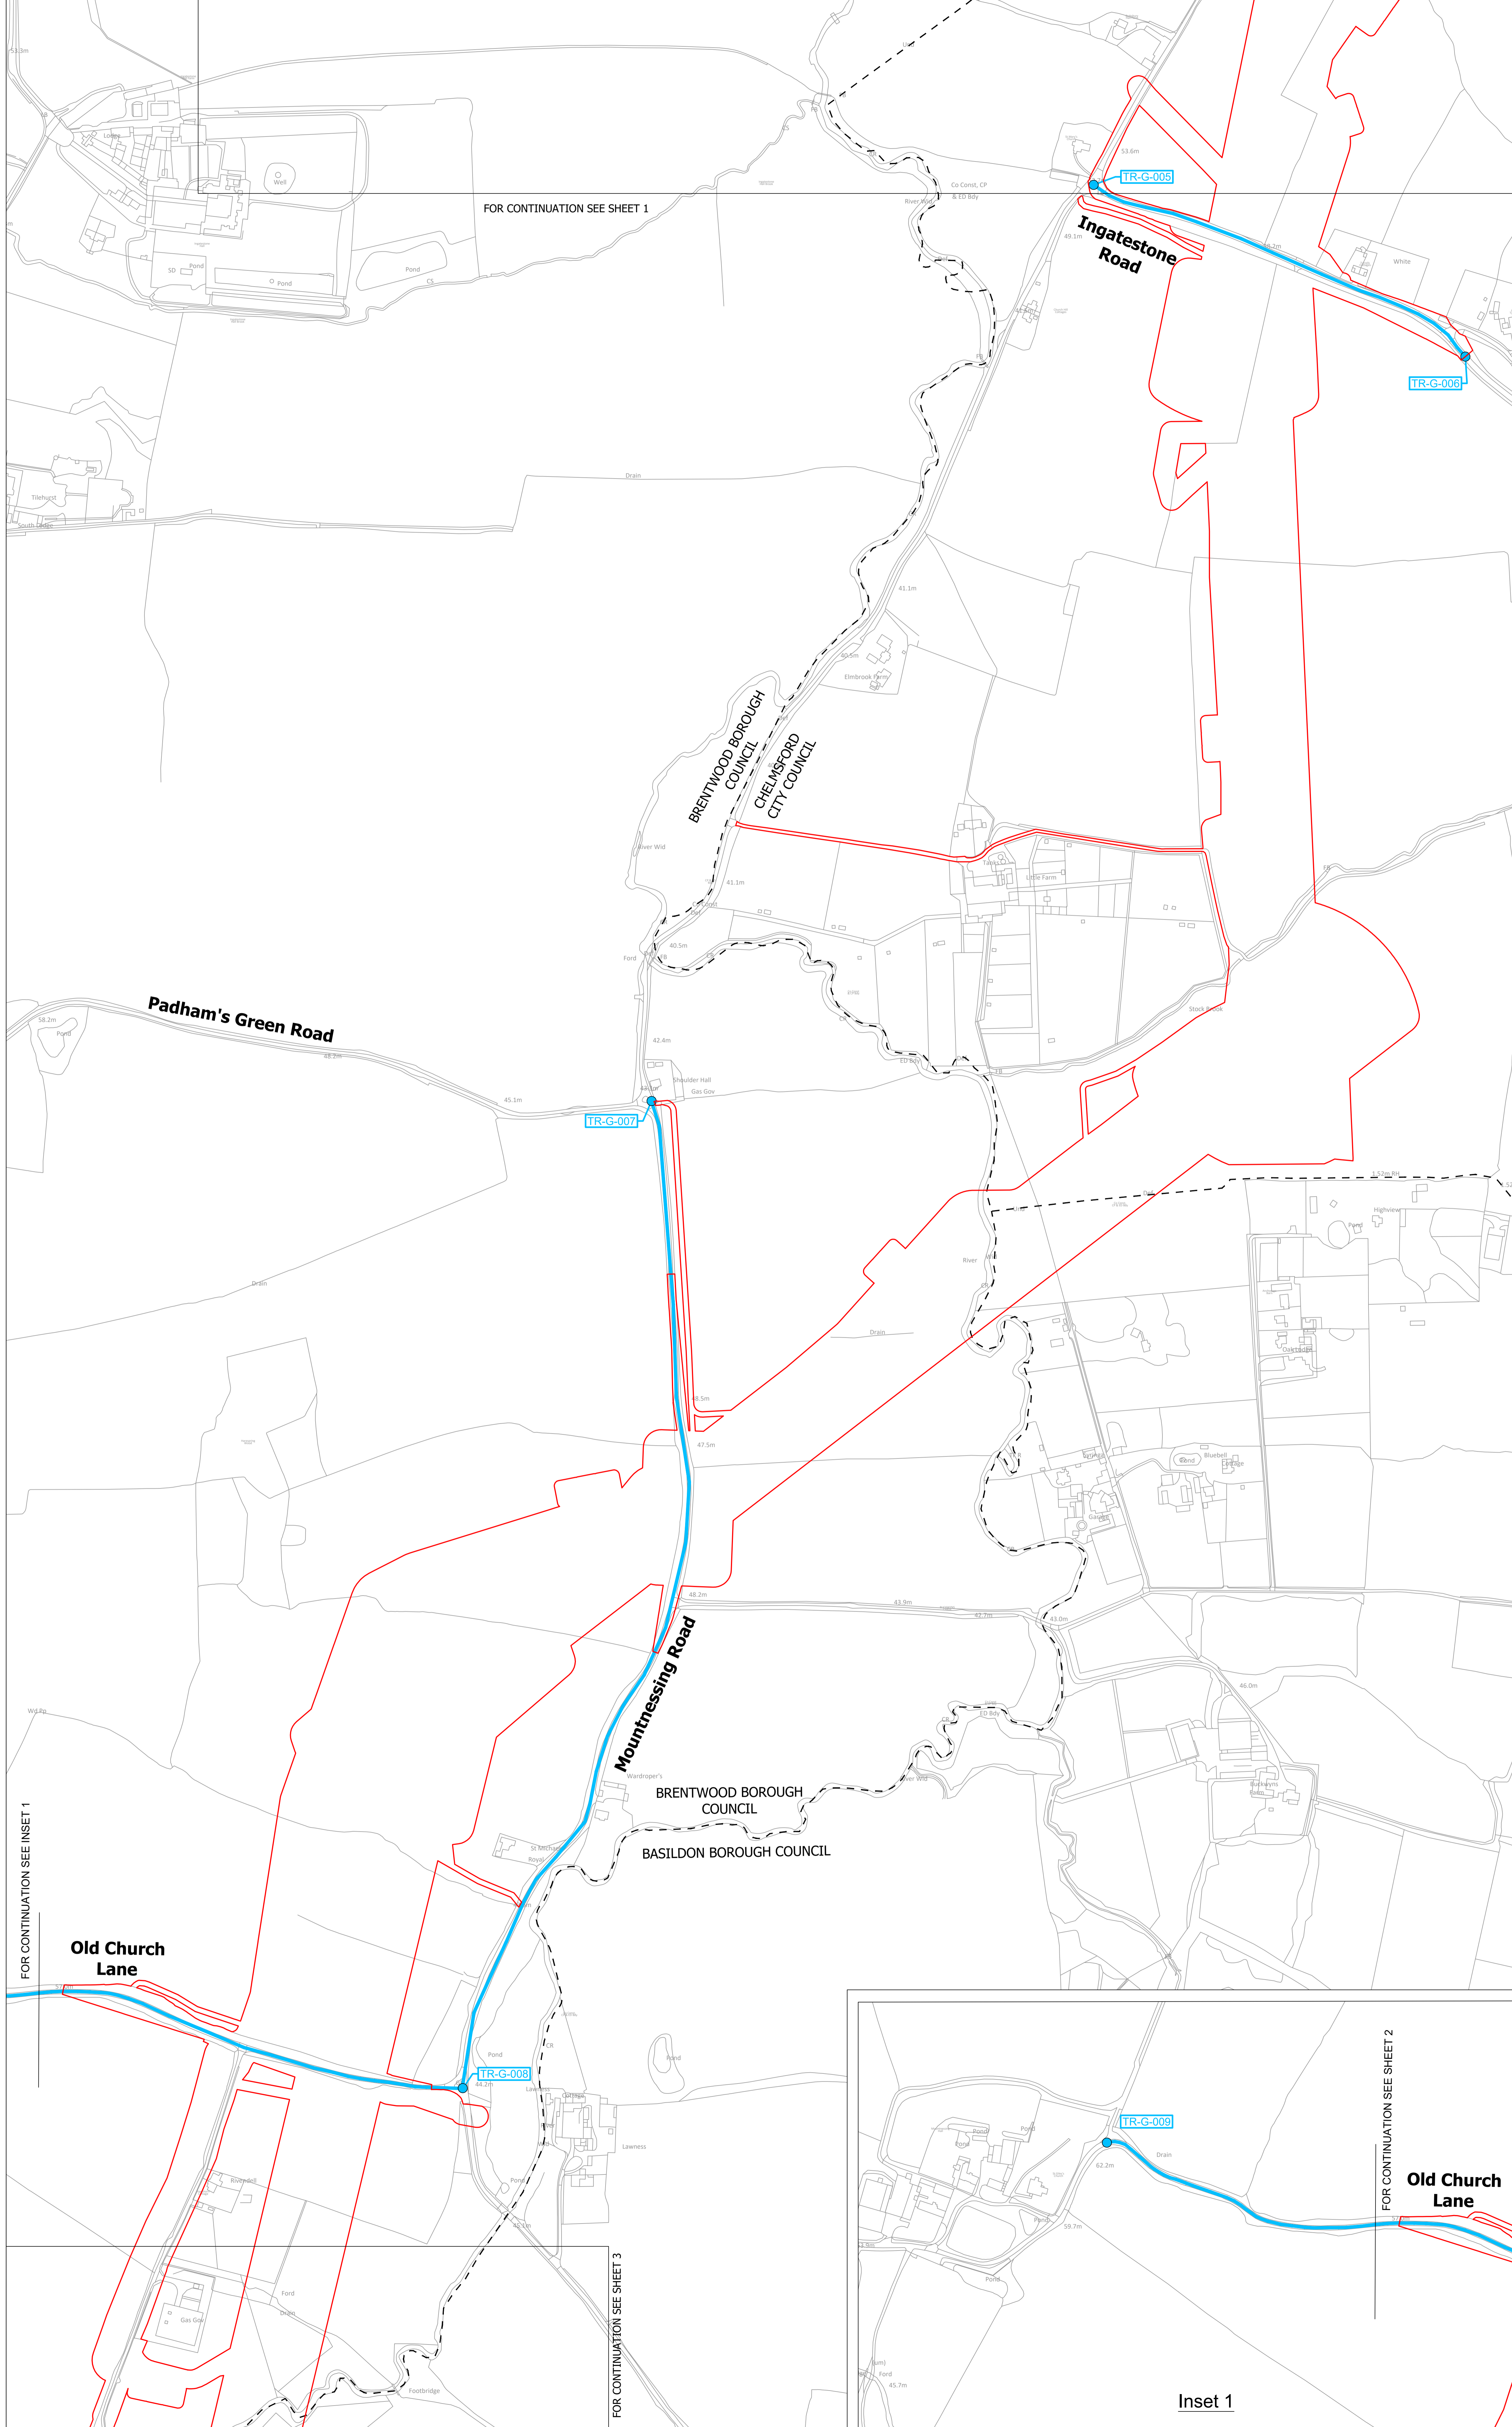

- Notes**
1. These plans show the Order Limits and potential location for the works. Due to the need for future flexibility, National Grid will be applying for Order Limits and Limits of Deviation within its Development Consent Order, within which any final alignment would lie.
 2. For additional detail on the plan suites, please refer to the Guide to Plans (document reference 2.0), located in the Volume 2 of the DCO application.
 3. This drawing is scaled at paper size A0, therefore any prints taken at smaller sizes will affect accuracy of the measurement units and should not be scaled against.
 4. These plans should be read in conjunction with Parts 1 to 4 of Schedule 13 (Traffic Regulation Orders) of the Development Consent Order.

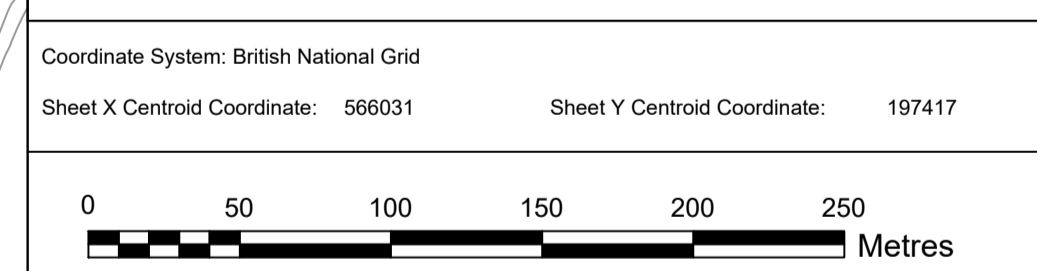


BACKGROUND MAPPING INFORMATION HAS BEEN REPRODUCED FROM THE ORDNANCE SURVEY BY PERMISSION OF ORDNANCE SURVEY OF THE CONTROLLER OF HIS MAJESTY'S STATIONERY OFFICE. © CROWN COPYRIGHT AND DATABASE RIGHTS (2025) LICENCE OS100024241 AND AC0000807948.

Issue	Date	Remarks	Drawn	Checked	Approved
B	JUN-2026	For deadline five	TC	DK	KR
A	AUG-2025	For DCO submission	MC	ST	KR

Title
 THE NATIONAL GRID (NORWICH TO TILBURY) ORDER TRAFFIC REGULATION ORDER PLANS REGULATION 5(2)(o) SECTION G (SHEET 2 OF 6, BRENTWOOD BOROUGH COUNCIL, CHELMSFORD CITY COUNCIL AND BASILDON BOROUGH COUNCIL)

nationalgrid			
PINS Application Number EN020027			
National Grid Drawing Reference AENC-MMAC-ENG-DWG-0083			
Scale 1:2,500	Sheet Size A0	Sheet SHEET 2 OF 6	Issue B

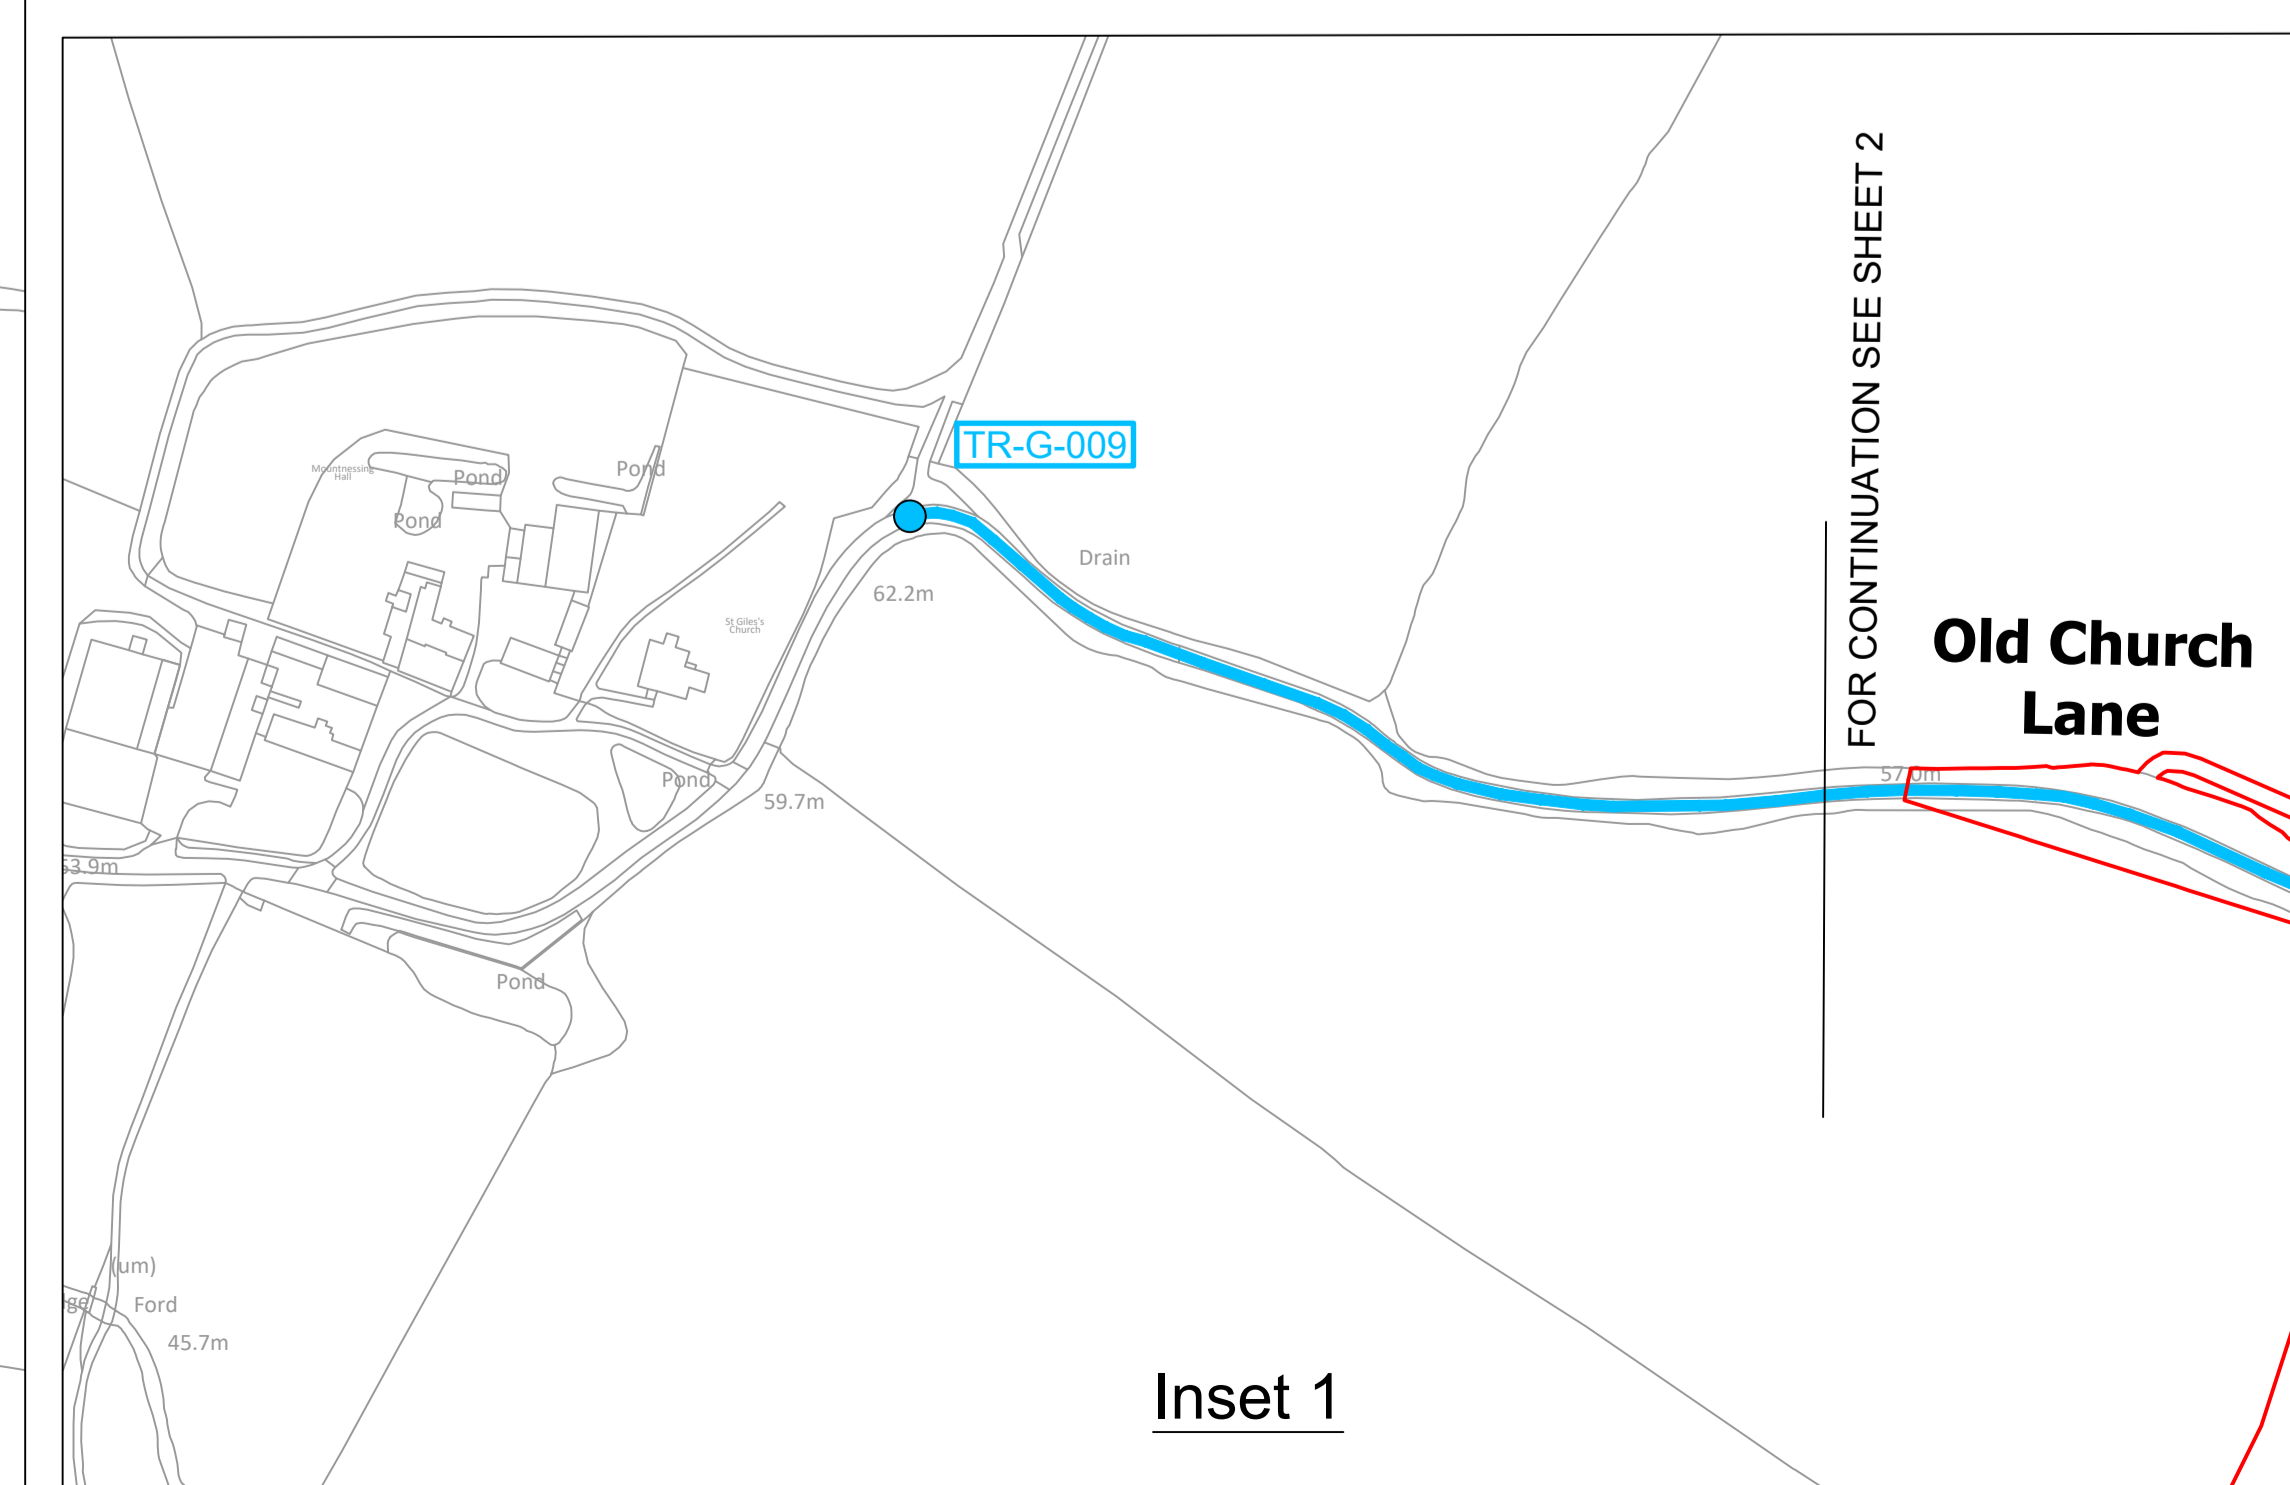


FOR CONTINUATION SEE INSET 1

FOR CONTINUATION SEE SHEET 2


FOR CONTINUATION SEE SHEET 3

Inset 1

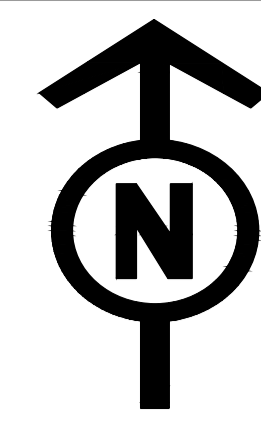


THE NATIONAL GRID (NORWICH TO TILBURY) ORDER
 TRAFFIC REGULATION ORDER PLANS
 REGULATION 5(2)(o)
 SECTION G (SHEET 3 OF 6,
 BRENTWOOD BOROUGH COUNCIL AND BASILDON BOROUGH COUNCIL)


Application Document 2.4

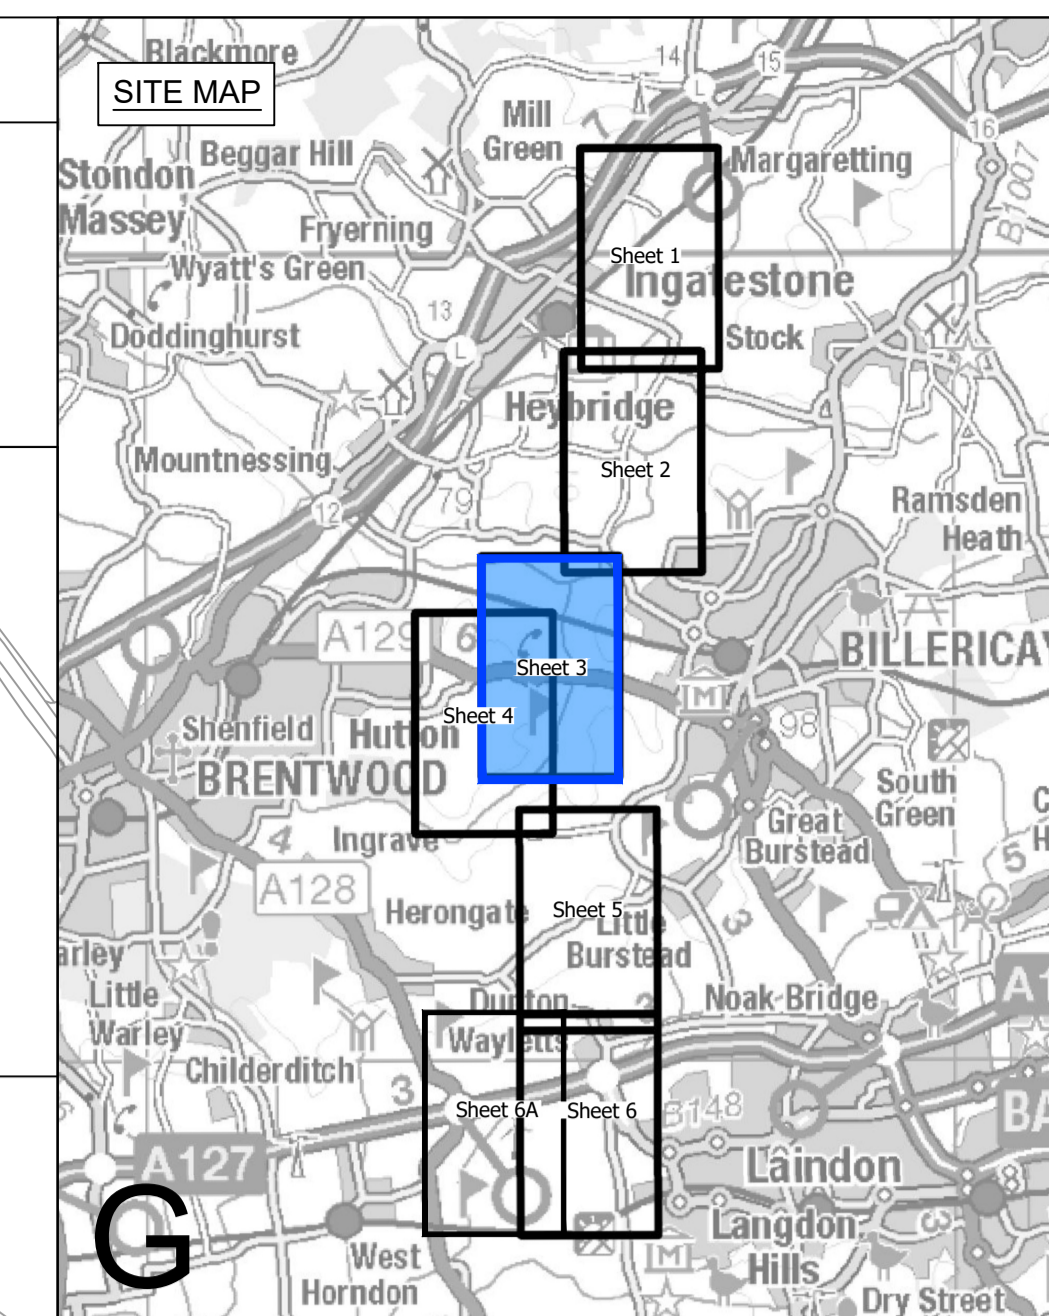

- Legend**
- Local authority boundary
 - Section boundary & local authority boundary
 - Section boundary
 - Sheet index cutlines
 - Order Limits
- Street Works**
- Street management: start/end point of traffic regulation order
 - Street management: Temporary traffic regulation order
 - Example reference for traffic regulation order

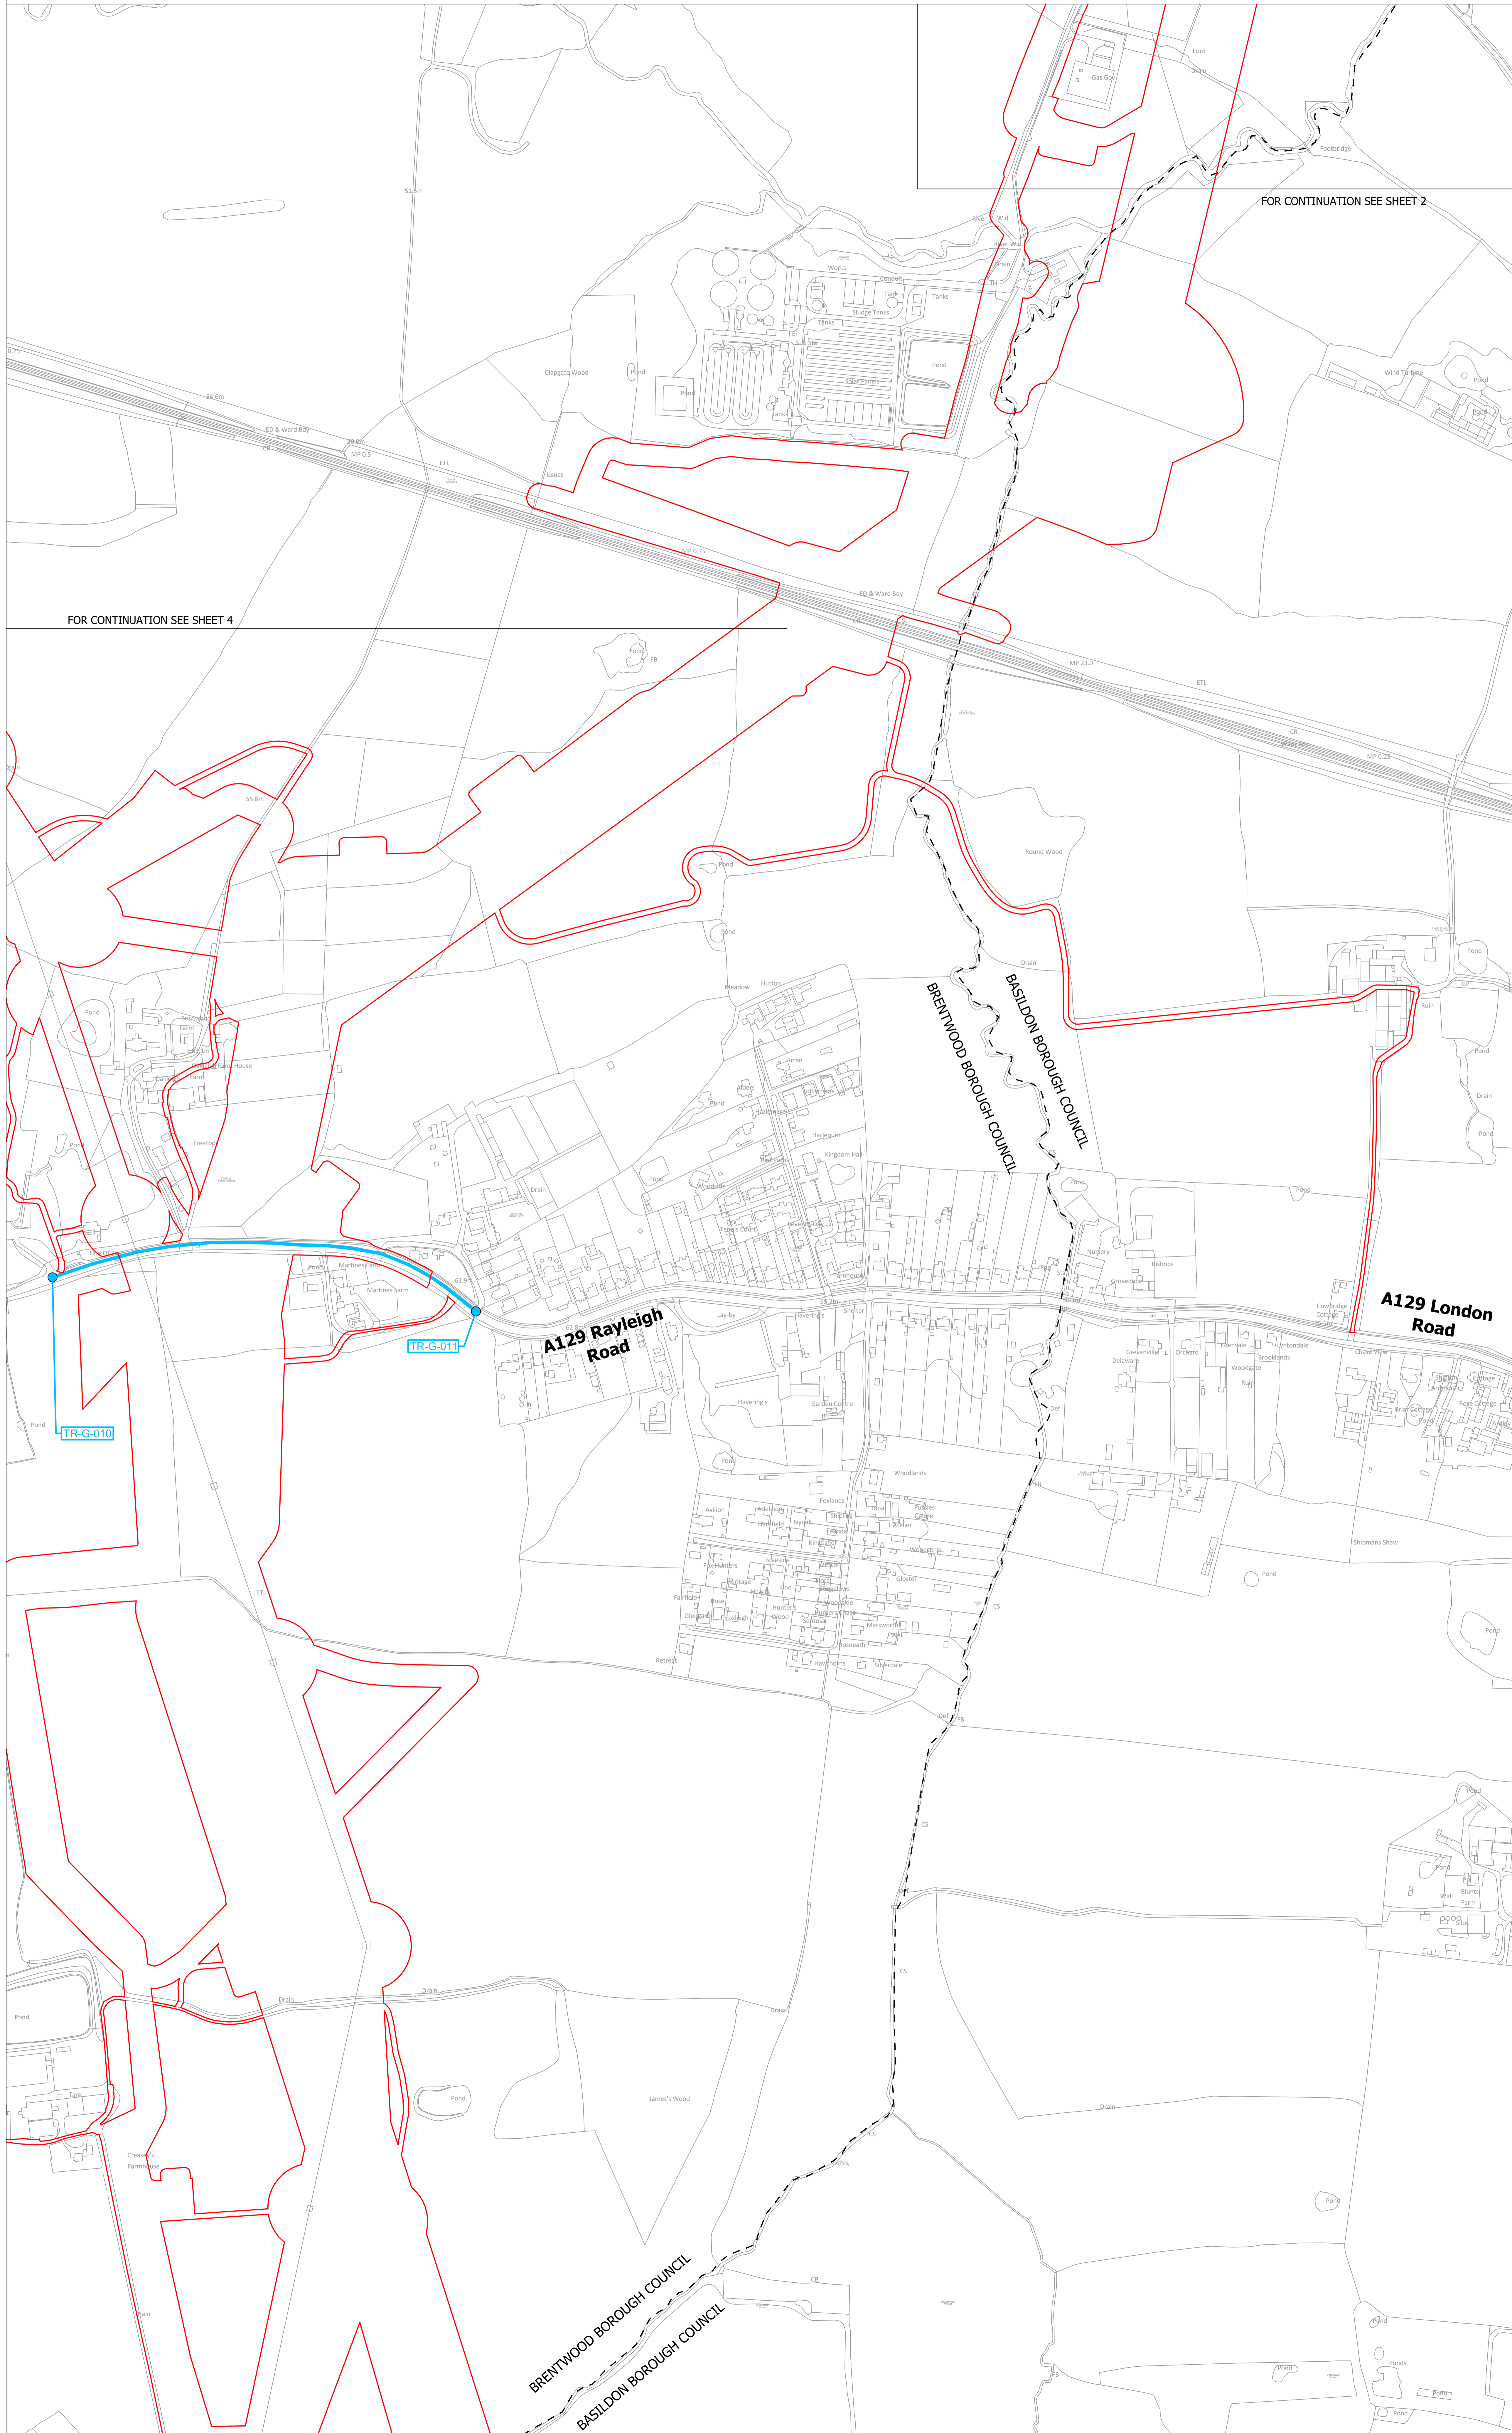

- Notes**
1. These plans show the Order Limits and potential location for the works. Due to the need for future flexibility, National Grid will be applying for Order Limits and Limits of Deviation within its Development Consent Order, within which any final alignment would lie.
 2. For additional detail on the plan suites, please refer to the Guide to Plans (document reference 2.0), located in the Volume 2 of the DCO application.
 3. This drawing is scaled at paper size A0, therefore any prints taken at smaller sizes will affect accuracy of the measurement units and should not be scaled against.
 4. These plans should be read in conjunction with Parts 1 to 4 of Schedule 13 (Traffic Regulation Orders) of the Development Consent Order.

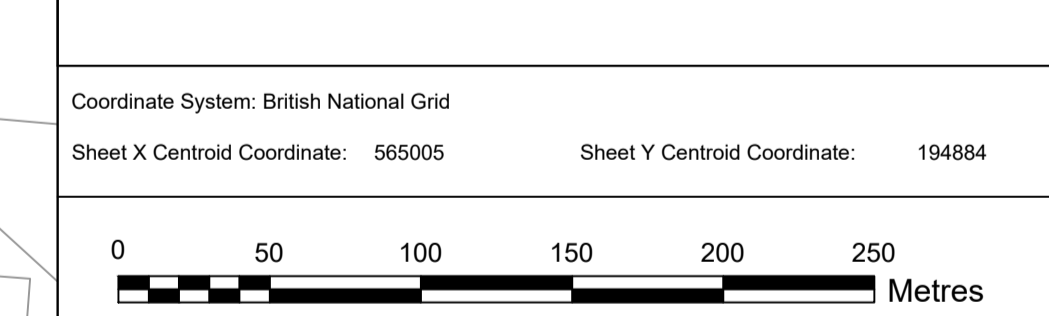

BACKGROUND MAPPING INFORMATION HAS BEEN REPRODUCED FROM THE ORDNANCE SURVEY BY PERMISSION OF ORDNANCE SURVEY OF THE CONTROLLER OF HIS MAJESTY'S STATIONERY OFFICE. © CROWN COPYRIGHT AND DATABASE RIGHTS (2025) LICENCE OS100024241 AND AC0000807948.

B	JUN-2026	For deadline five	TC	DK	KR
A	AUG-2025	For DCO submission	MC	ST	KR
Issue	Date	Remarks	Drawn	Checked	Approved

Title

THE NATIONAL GRID
 (NORWICH TO TILBURY) ORDER
 TRAFFIC REGULATION ORDER PLANS
 REGULATION 5(2)(o)
 SECTION G (SHEET 3 OF 6,
 BRENTWOOD BOROUGH COUNCIL AND
 BASILDON BOROUGH COUNCIL)

nationalgrid




PINS Application Number
 EN020027

National Grid Drawing Reference
 AENC-MMAC-ENG-DWG-0083

Scale	Sheet Size	Sheet	Issue
1:2,500	A0	SHEET 3 OF 6	B

THE NATIONAL GRID (NORWICH TO TILBURY) ORDER
 TRAFFIC REGULATION ORDER PLANS
 REGULATION 5(2)(o)
 SECTION G (SHEET 4 OF 6,
 BRENTWOOD BOROUGH COUNCIL AND BASILDON BOROUGH COUNCIL)


Application Document 2.4

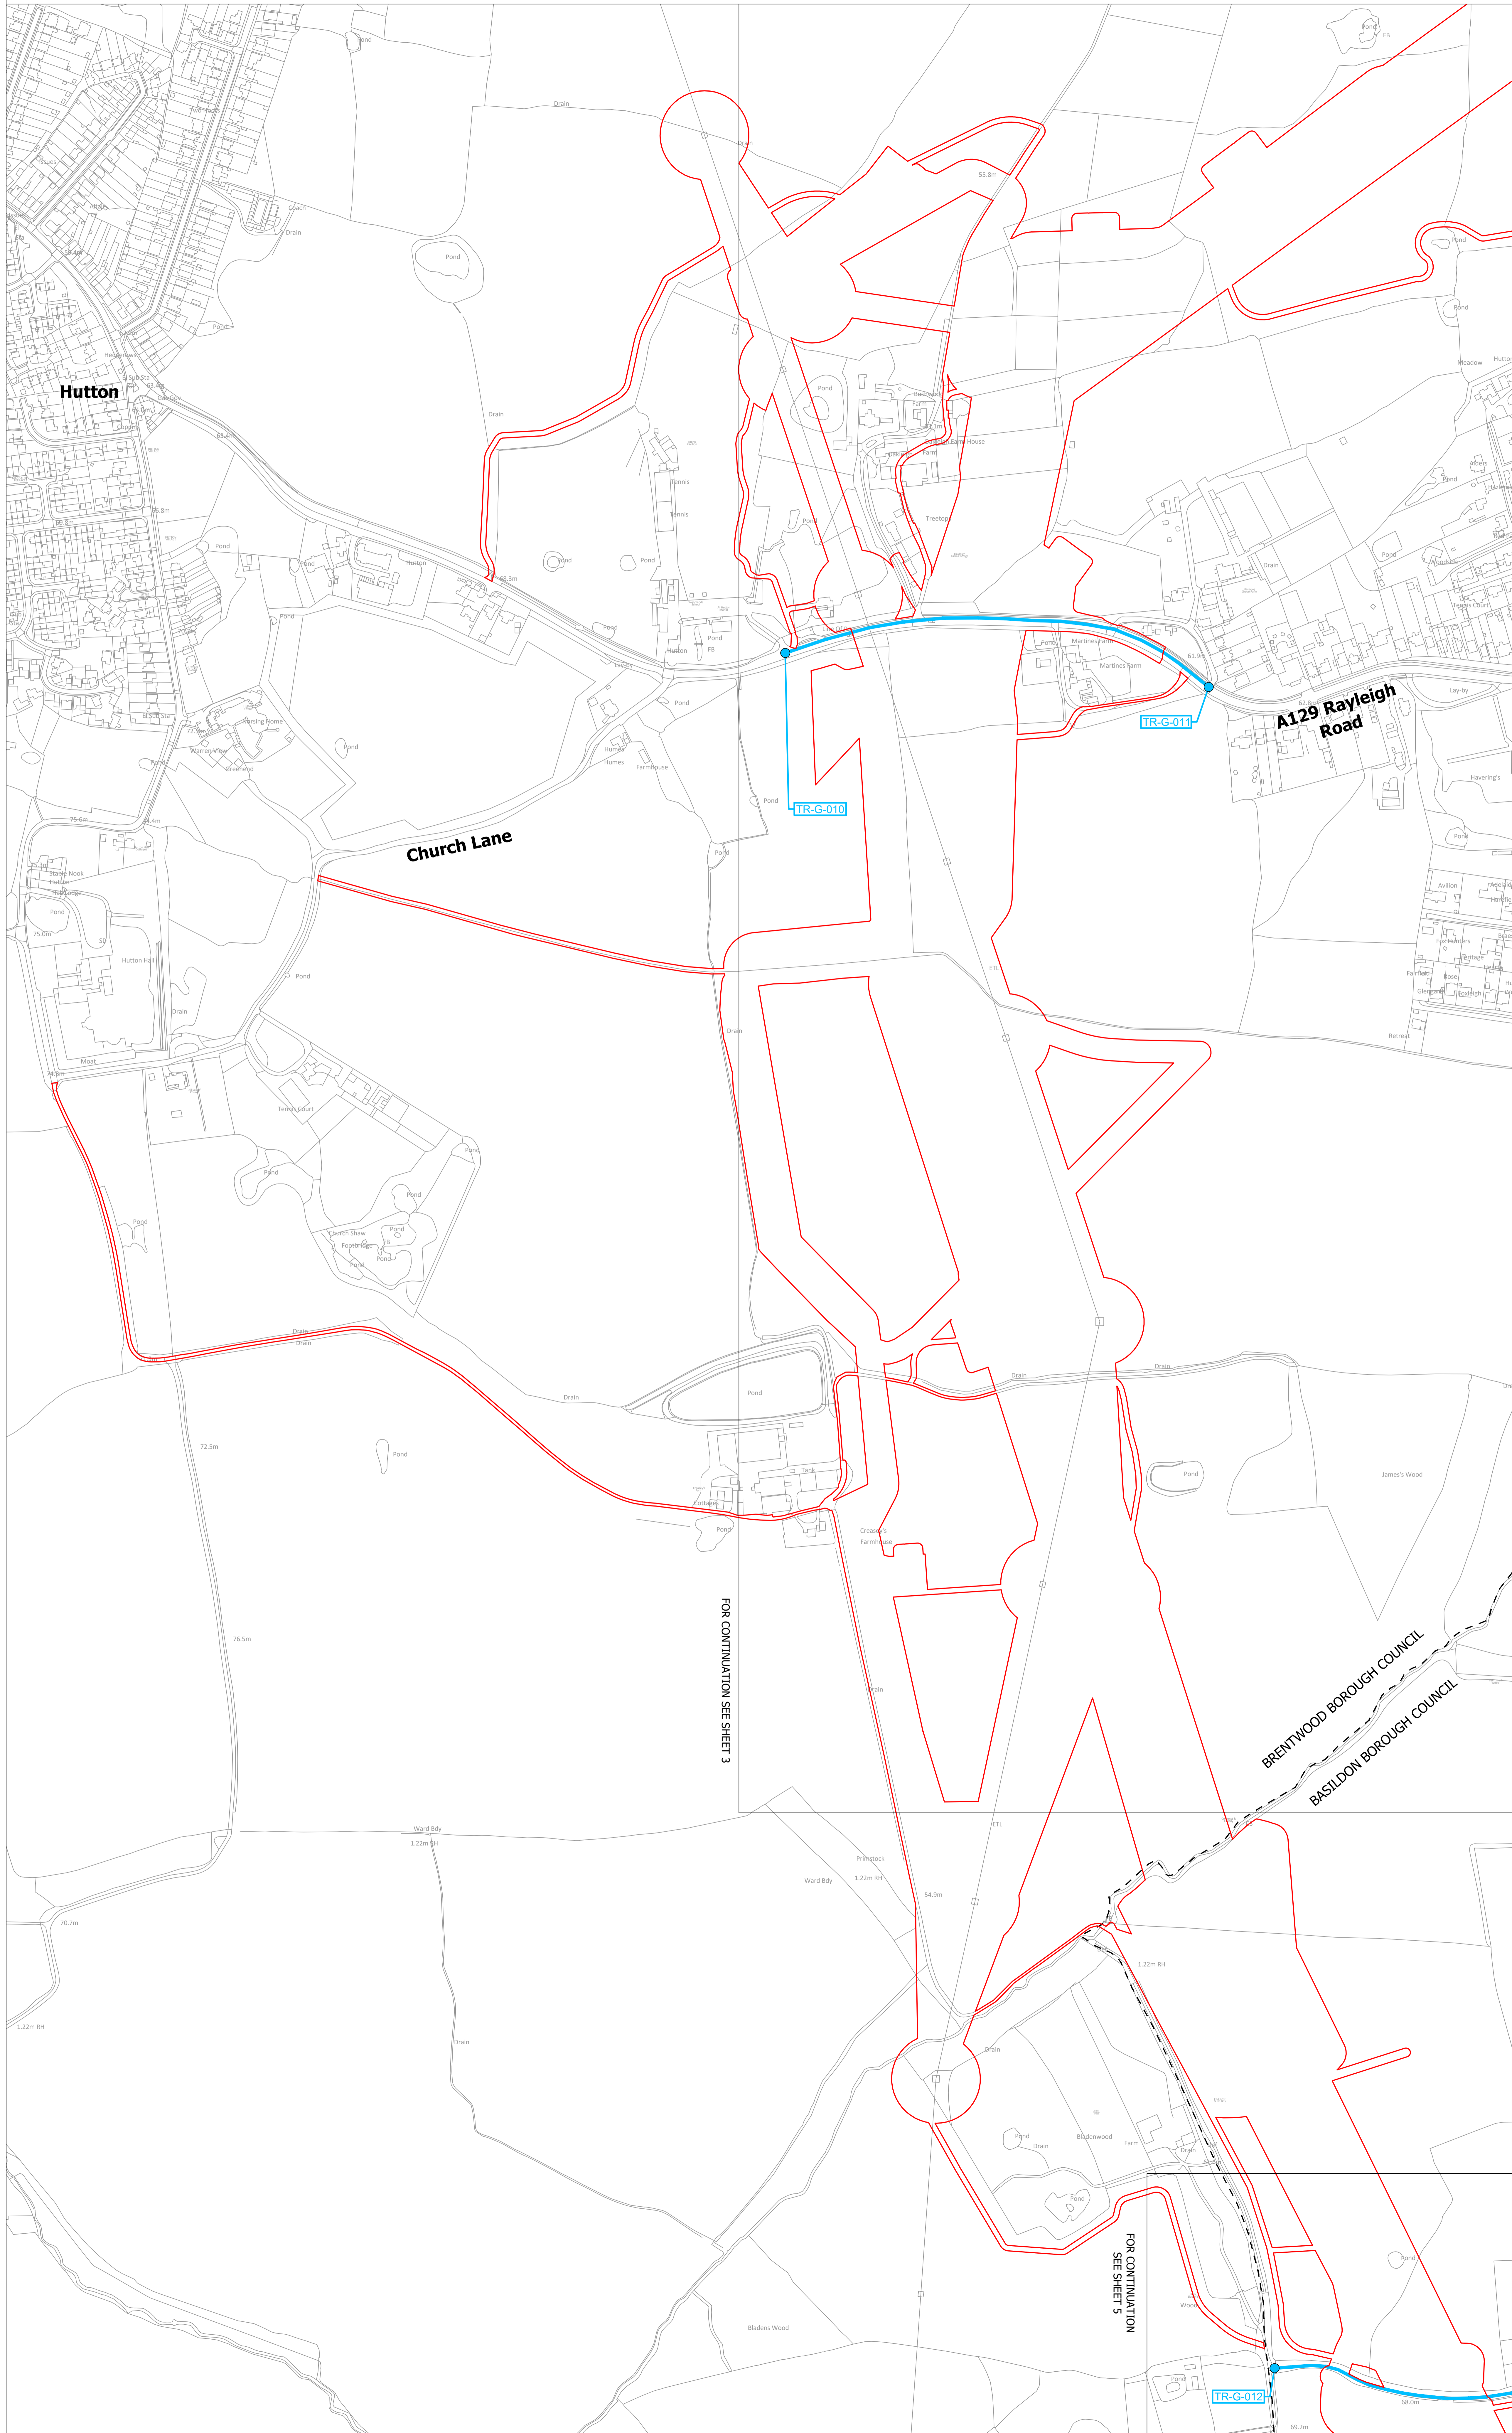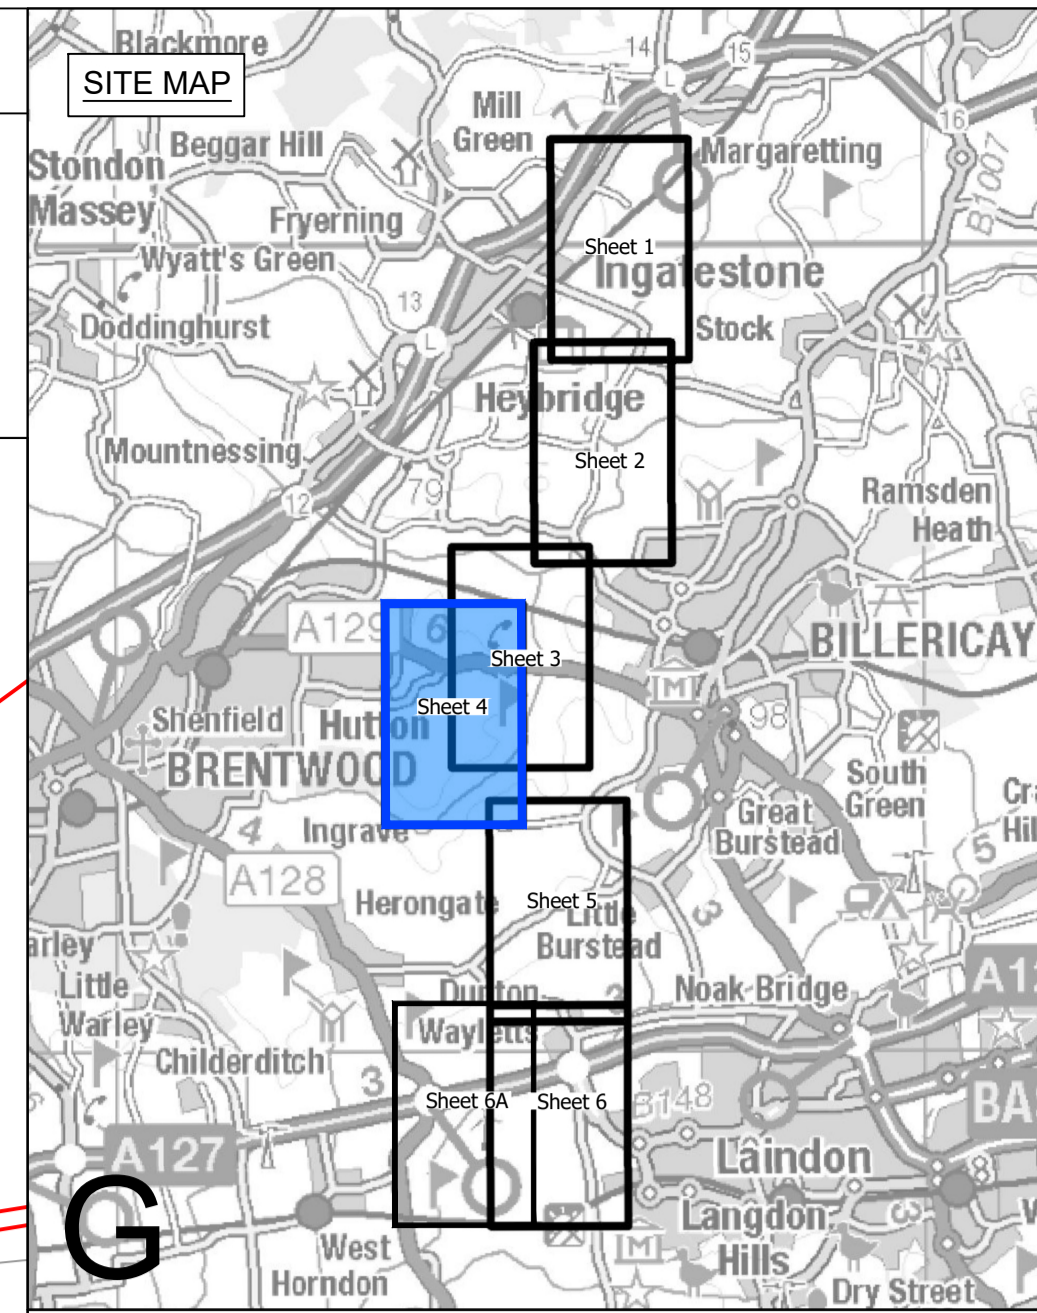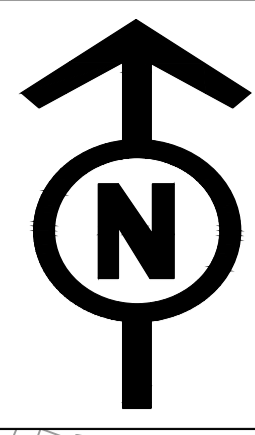

- Legend**
- Local authority boundary
 - Section boundary & local authority boundary
 - Section boundary
 - Sheet index cutlines
 - Order Limits
- Street Works**
- Street management: start/end point of traffic regulation order
 - Street management: Temporary traffic regulation order
- TR-G-XXX Example reference for traffic regulation order

- Notes**
1. These plans show the Order Limits and potential location for the works. Due to the need for future flexibility, National Grid will be applying for Order Limits and Limits of Deviation within its Development Consent Order, within which any final alignment would lie.
 2. For additional detail on the plan suites, please refer to the Guide to Plans (document reference 2.0), located in the Volume 2 of the DCO application.
 3. This drawing is scaled at paper size A0, therefore any prints taken at smaller sizes will affect accuracy of the measurement units and should not be scaled against.
 4. These plans should be read in conjunction with Parts 1 to 4 of Schedule 13 (Traffic Regulation Orders) of the Development Consent Order.

Coordinate System: British National Grid
 Sheet X Centroid Coordinate: 584178 Sheet Y Centroid Coordinate: 194181

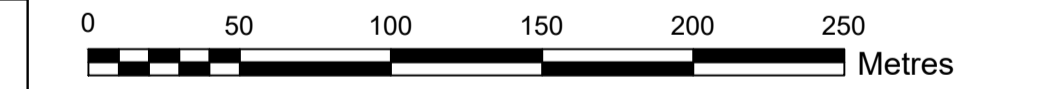

BACKGROUND MAPPING INFORMATION HAS BEEN REPRODUCED FROM THE ORDNANCE SURVEY BY PERMISSION OF ORDNANCE SURVEY OF THE CONTROLLER OF HIS MAJESTY'S STATIONERY OFFICE. © CROWN COPYRIGHT AND DATABASE RIGHTS (2025) LICENCE OS100024241 AND AC0000807948.

Issue	Date	Remarks	Drawn	Checked	Approved
B	JUN-2026	For deadline five	TC	DK	KR
A	AUG-2025	For DCO submission	MC	ST	KR

Title

THE NATIONAL GRID (NORWICH TO TILBURY) ORDER
 TRAFFIC REGULATION ORDER PLANS
 REGULATION 5(2)(o)
 SECTION G (SHEET 4 OF 6,
 BRENTWOOD BOROUGH COUNCIL AND
 BASILDON BOROUGH COUNCIL)



nationalgrid

PINS Application Number: EN020027


National Grid Drawing Reference: AENC-MMAC-ENG-DWG-0083

Scale	Sheet Size	Sheet	Issue
1:2,500	A0	SHEET 4 OF 6	B

THE NATIONAL GRID (NORWICH TO TILBURY) ORDER
 TRAFFIC REGULATION ORDER PLANS
 REGULATION 5(2)(o)
 SECTION G (SHEET 5 OF 6,
 BRENTWOOD BOROUGH COUNCIL AND BASILDON BOROUGH COUNCIL)

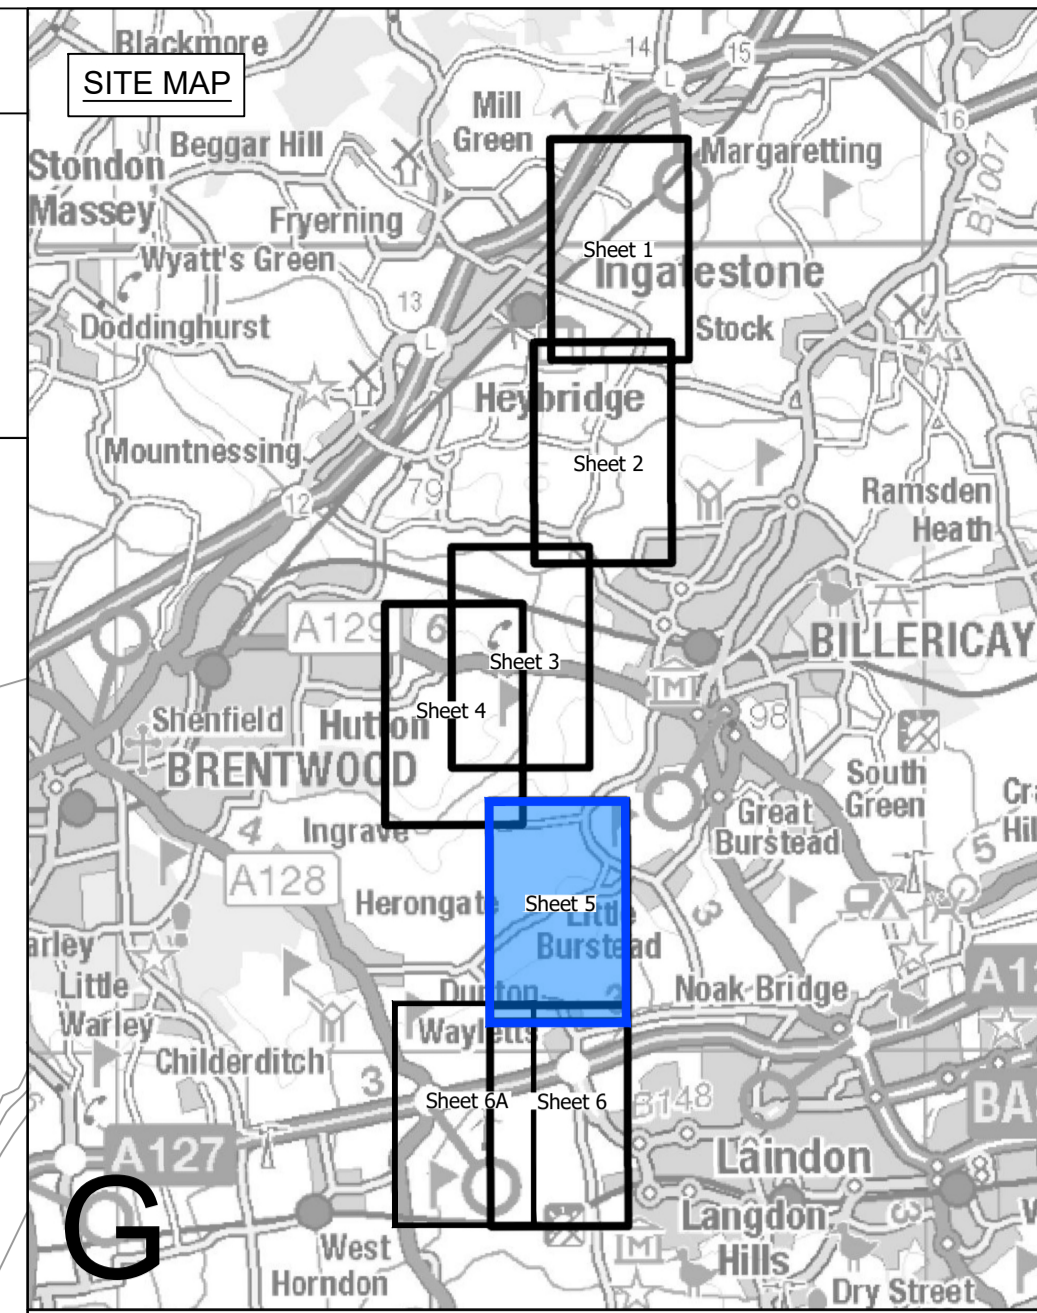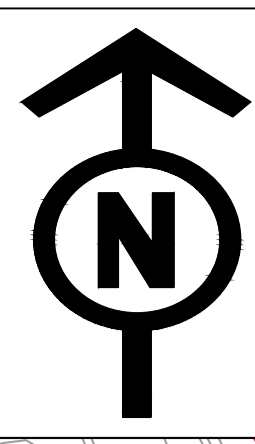


- Legend**
- Local authority boundary
 - Section boundary & local authority boundary
 - Section boundary
 - Sheet index cutlines
 - Order Limits
- Street Works**
- Street management: start/end point of traffic regulation order
 - Street management: Temporary traffic regulation order
 - Example reference for traffic regulation order

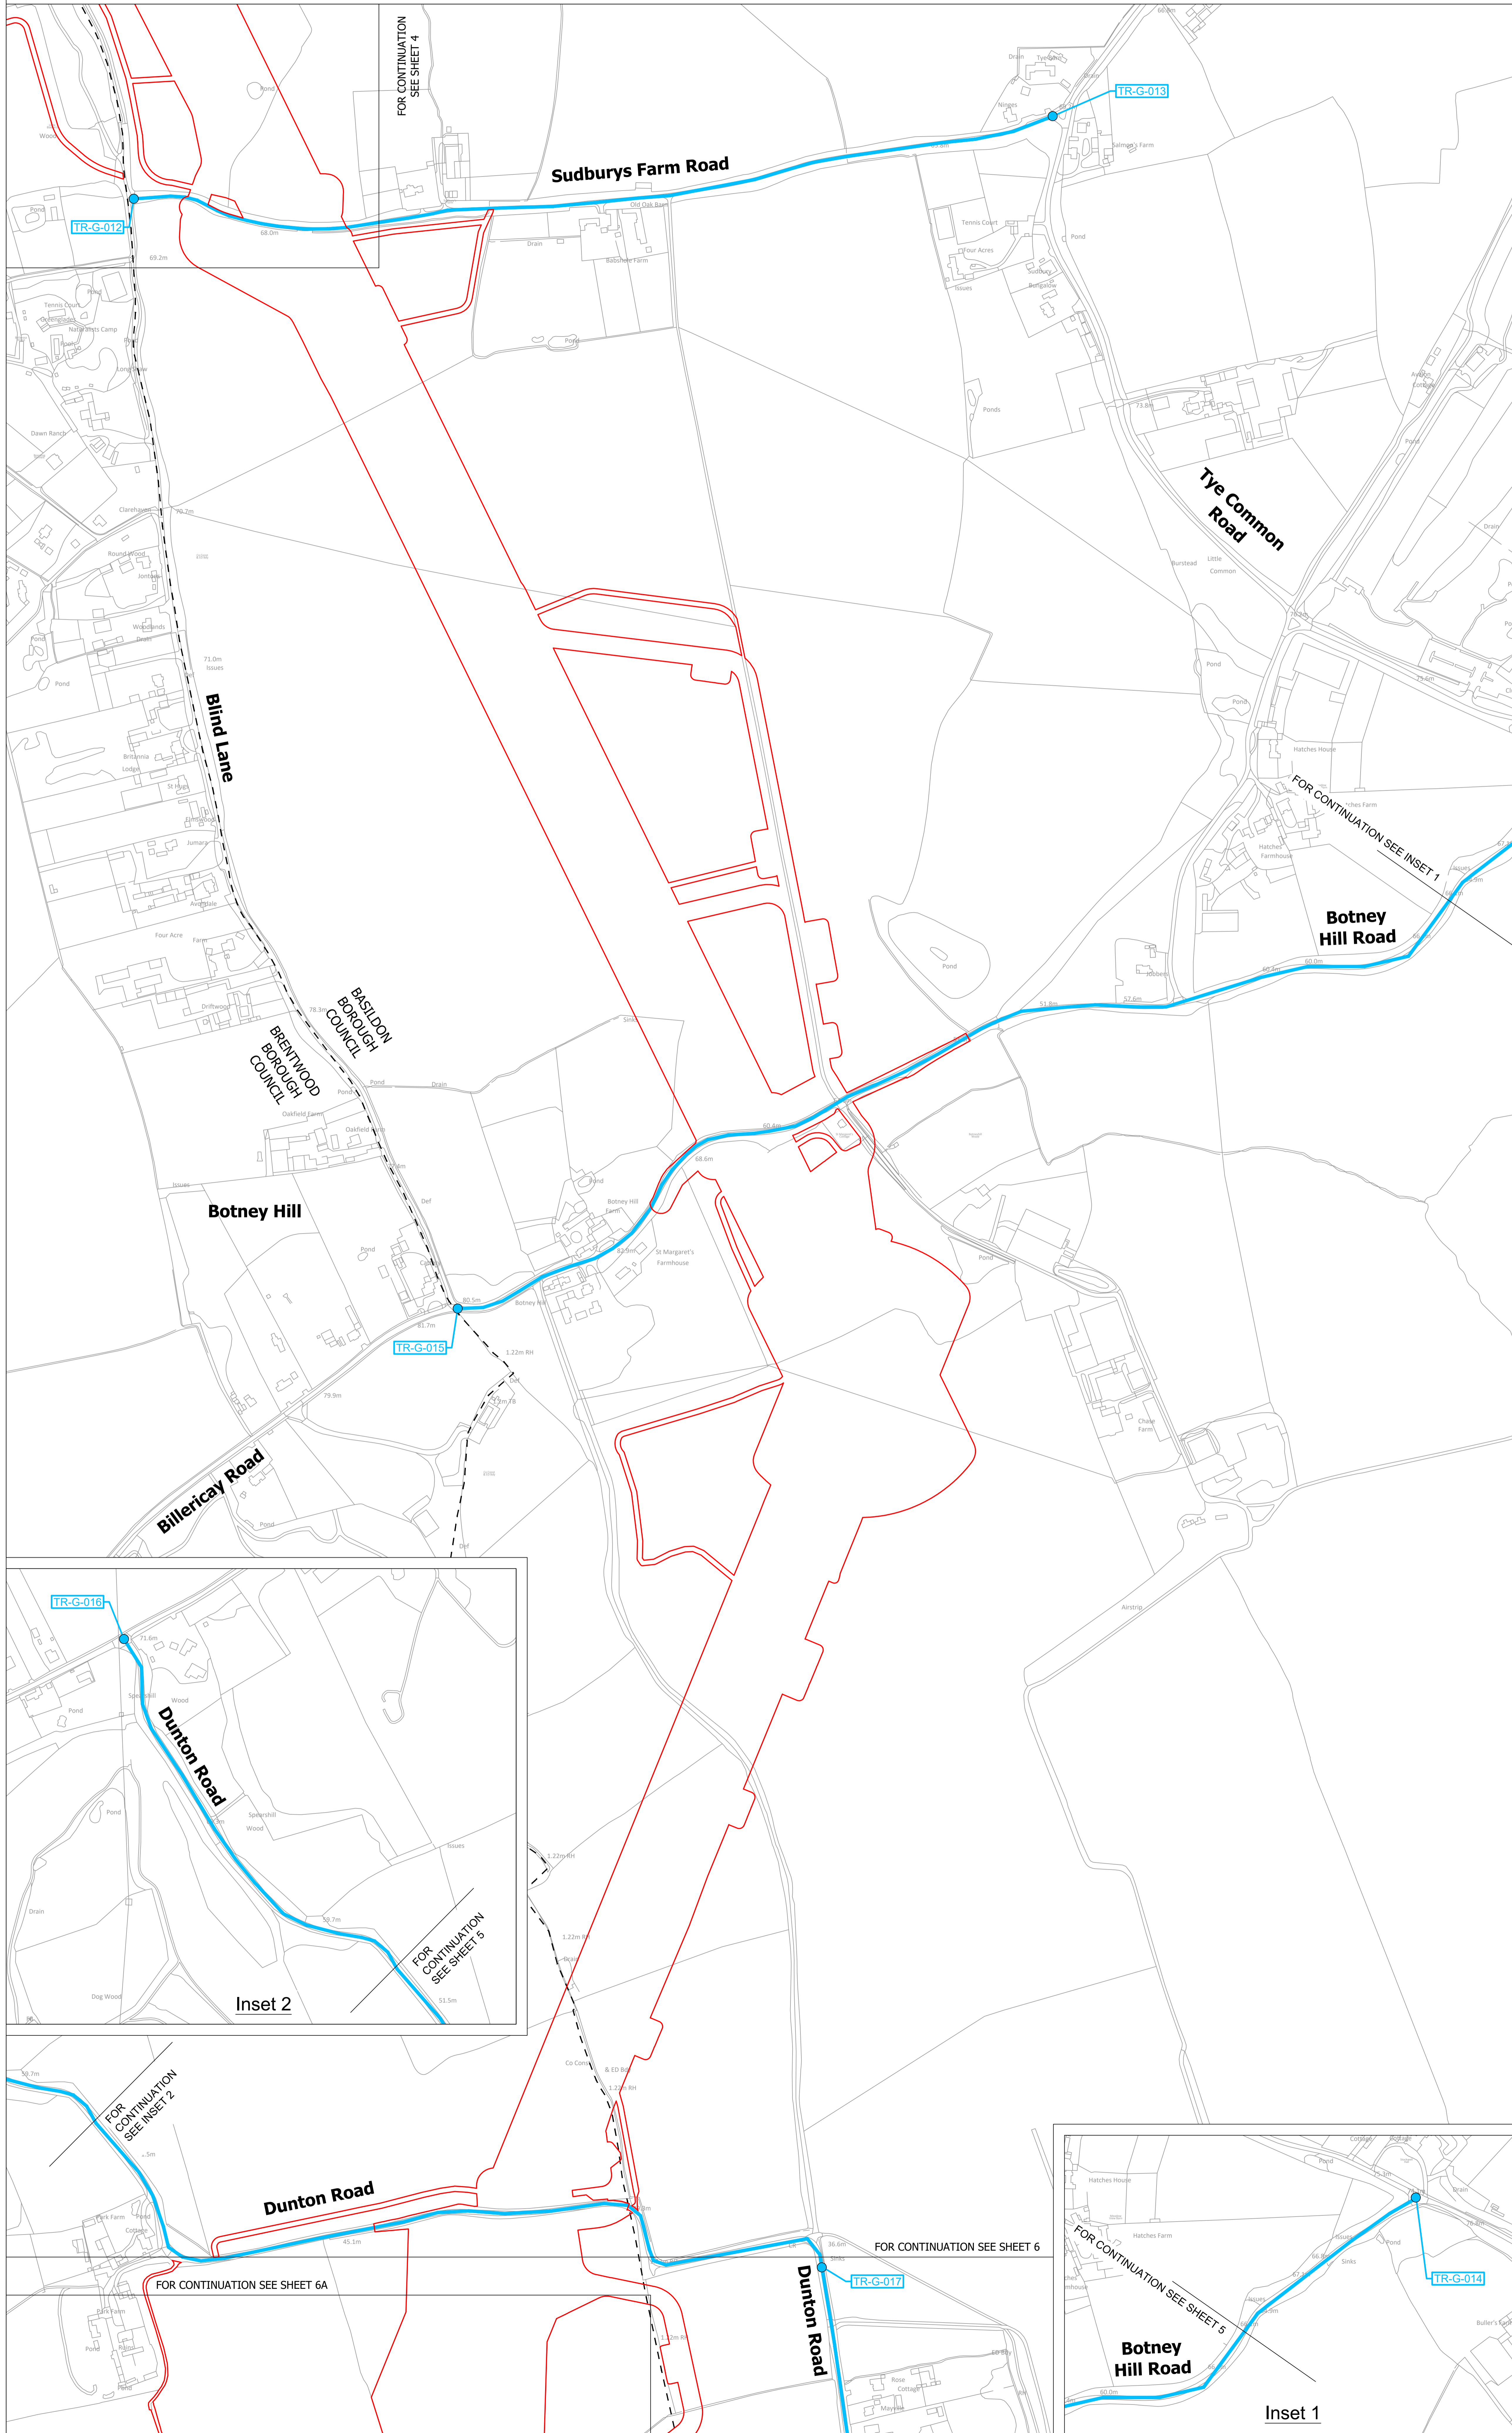

- Notes**
1. These plans show the Order Limits and potential location for the works. Due to the need for future flexibility, National Grid will be applying for Order Limits and Limits of Deviation within its Development Consent Order, within which any final alignment would lie.
 2. For additional detail on the plan suites, please refer to the Guide to Plans (document reference 2.0), located in the Volume 2 of the DCO application.
 3. This drawing is scaled at paper size A0, therefore any prints taken at smaller sizes will affect accuracy of the measurement units and should not be scaled against.
 4. These plans should be read in conjunction with Parts 1 to 4 of Schedule 13 (Traffic Regulation Orders) of the Development Consent Order.

Coordinate System: British National Grid
 Sheet X Centroid Coordinate: 564179 Sheet Y Centroid Coordinate: 194181

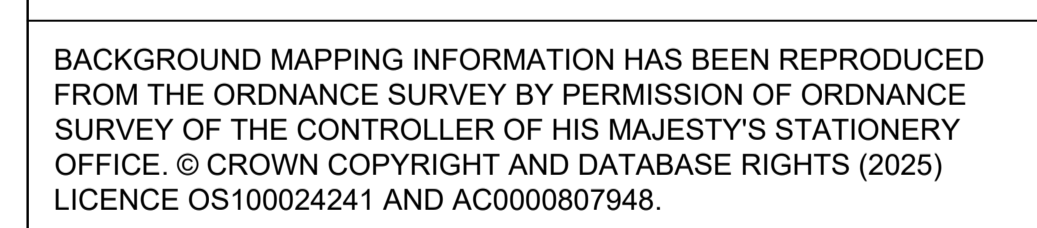



BACKGROUND MAPPING INFORMATION HAS BEEN REPRODUCED FROM THE ORDNANCE SURVEY BY PERMISSION OF ORDNANCE SURVEY OF THE CONTROLLER OF HIS MAJESTY'S STATIONERY OFFICE. © CROWN COPYRIGHT AND DATABASE RIGHTS (2025) LICENCE OS100024241 AND AC0000807948.

Issue	Date	Remarks	Drawn	Checked	Approved
B	JUN-2026	For deadline five	TC	DK	KR
A	AUG-2025	For DCO submission	MC	ST	KR


Title
 THE NATIONAL GRID (NORWICH TO TILBURY) ORDER
 TRAFFIC REGULATION ORDER PLANS
 REGULATION 5(2)(o)
 SECTION G (SHEET 5 OF 6,
 BRENTWOOD BOROUGH COUNCIL AND
 BASILDON BOROUGH COUNCIL)

nationalgrid			
PINS Application Number	EN020027		
National Grid Drawing Reference AENC-MMAC-ENG-DWG-0083			
Scale	Sheet Size	Sheet	Issue
1:2,500	A0	SHEET 5 OF 6	B


THE NATIONAL GRID (NORWICH TO TILBURY) ORDER
 TRAFFIC REGULATION ORDER PLANS
 REGULATION 5(2)(o)
 SECTION G (SHEET 6 OF 6,
 BRENTWOOD BOROUGH COUNCIL, BASILDON BOROUGH COUNCIL AND THURROCK COUNCIL)

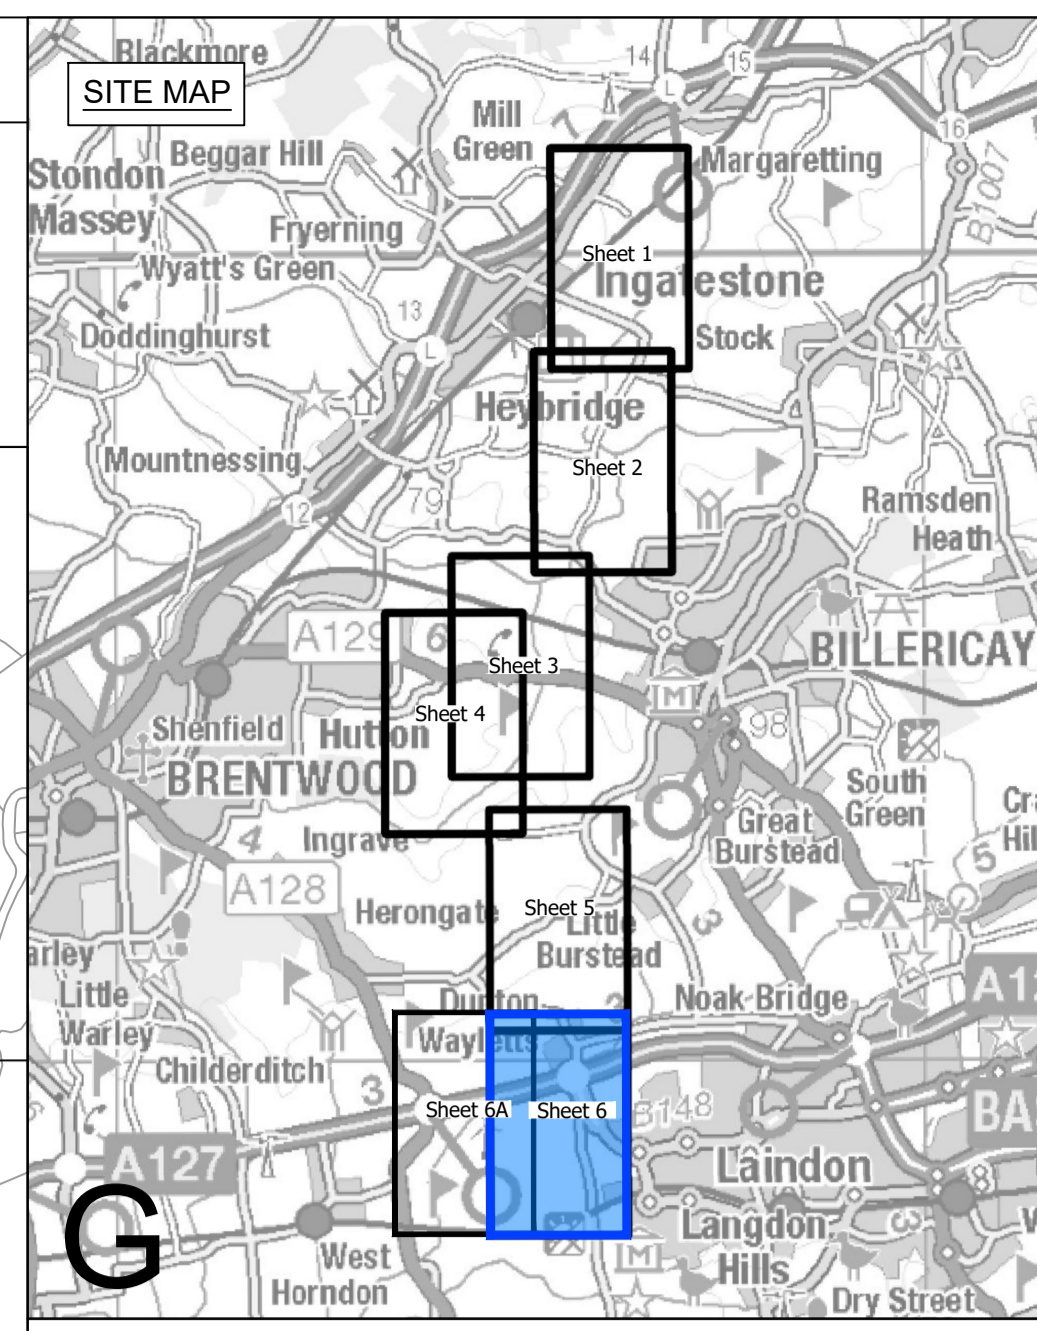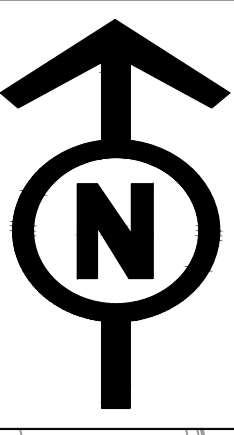

- Legend**
- - - Local authority boundary
 - Section boundary & local authority boundary
 - Section boundary
 - Sheet index cutlines
 - Order Limits
- Street Works**
- Street management: start/end point of traffic regulation order
 - Street management: Temporary traffic regulation order
 - TR-G-XXX Example reference for traffic regulation order

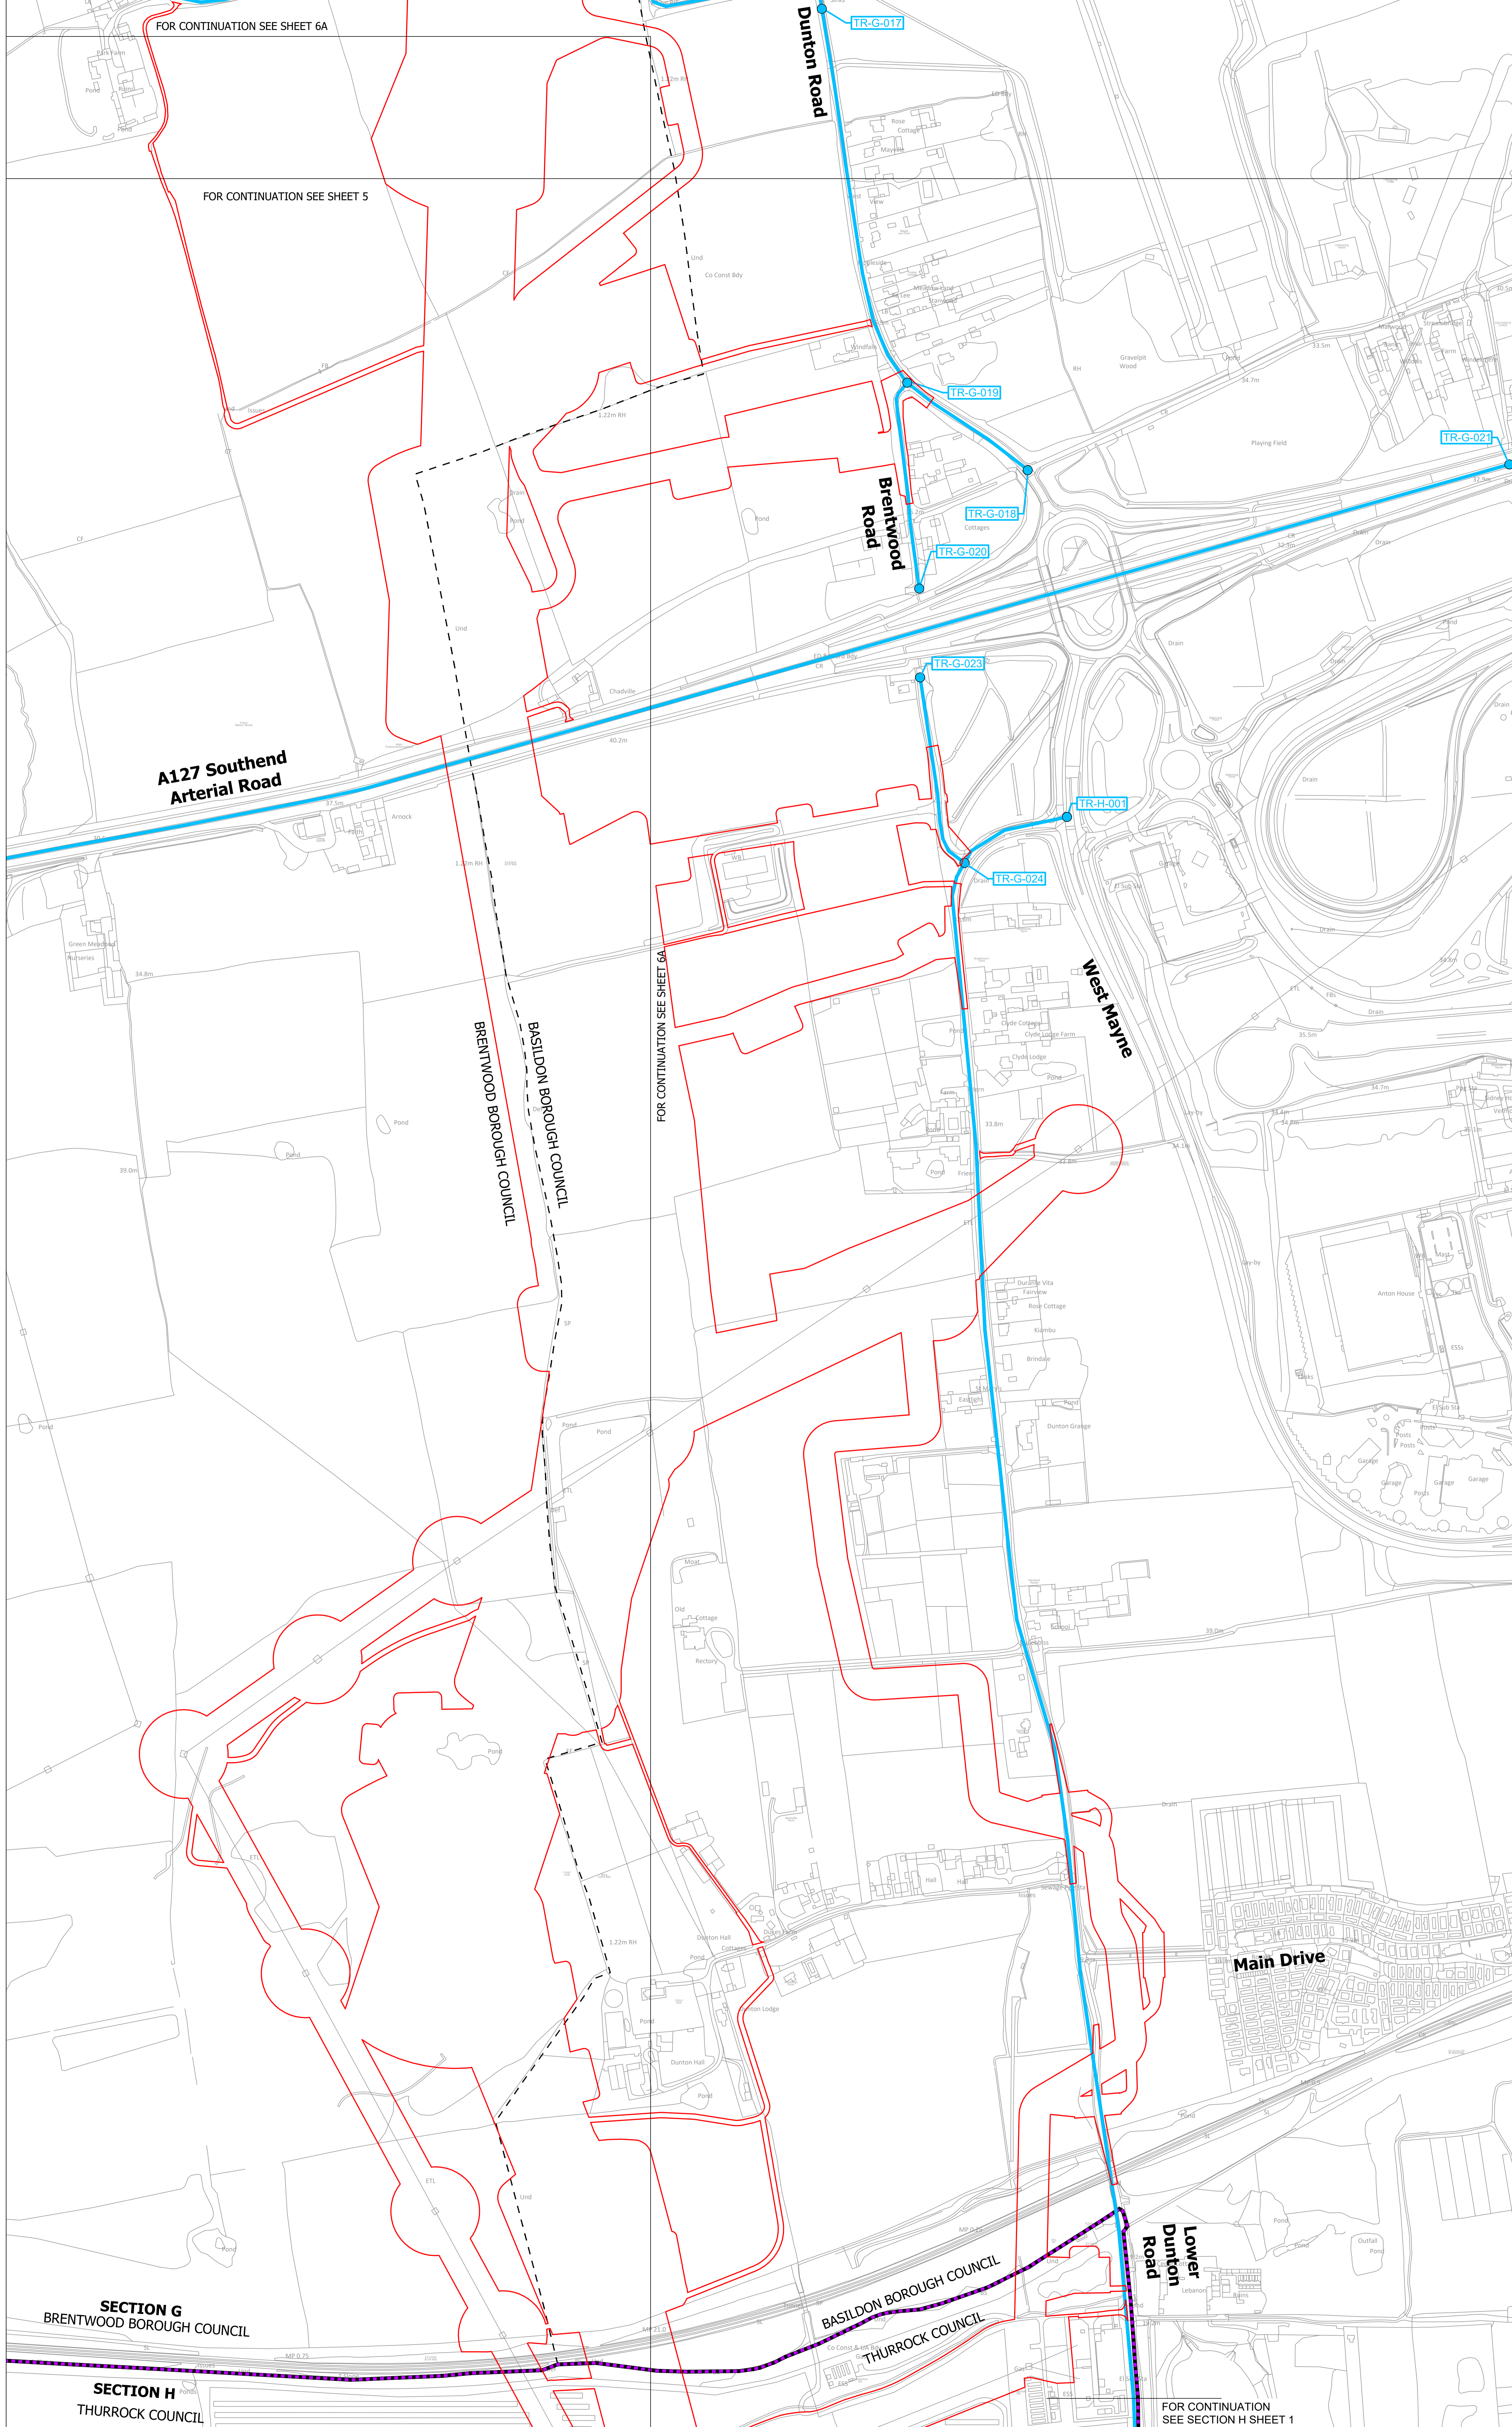

- Notes**
1. These plans show the Order Limits and potential location for the works. Due to the need for future flexibility, National Grid will be applying for Order Limits and Limits of Deviation within its Development Consent Order, within which any final alignment would lie.
 2. For additional detail on the plan suites, please refer to the Guide to Plans (document reference 2.0), located in the Volume 2 of the DCO application.
 3. This drawing is scaled at paper size A0, therefore any prints taken at smaller sizes will affect accuracy of the measurement units and should not be scaled against.
 4. These plans should be read in conjunction with Parts 1 to 4 of Schedule 13 (Traffic Regulation Orders) of the Development Consent Order.

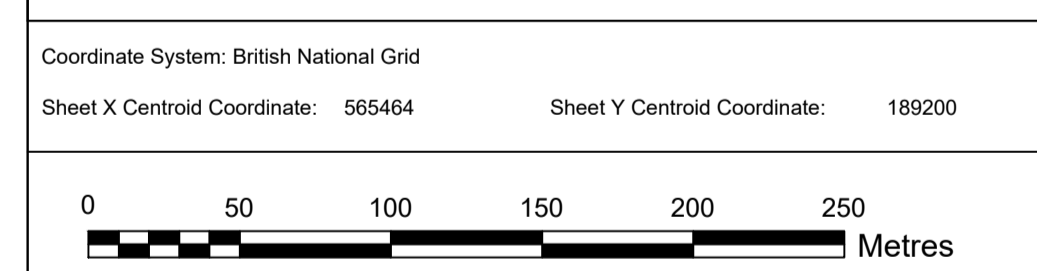

BACKGROUND MAPPING INFORMATION HAS BEEN REPRODUCED FROM THE ORDNANCE SURVEY BY PERMISSION OF ORDNANCE SURVEY OF THE CONTROLLER OF HIS MAJESTY'S STATIONERY OFFICE. © CROWN COPYRIGHT AND DATABASE RIGHTS (2025) LICENCE OS100024241 AND AC0000807948.

B	JUN-2026	For deadline five	TC	DK	KR
A	AUG-2025	For DCO submission	MC	ST	KR
Issue	Date	Remarks	Drawn	Checked	Approved

Title

THE NATIONAL GRID
 (NORWICH TO TILBURY) ORDER
 TRAFFIC REGULATION ORDER PLANS
 REGULATION 5(2)(o)
 SECTION G (SHEET 6 OF 6,
 BRENTWOOD BOROUGH COUNCIL,
 BASILDON BOROUGH COUNCIL AND
 THURROCK COUNCIL)




nationalgrid

PINS Application Number: EN020027

National Grid Drawing Reference: AENC-MMAC-ENG-DWG-0083


Scale	Sheet Size	Sheet	Issue
1:2,500	A0	SHEET 6 OF 6	B

THE NATIONAL GRID (NORWICH TO TILBURY) ORDER
 TRAFFIC REGULATION ORDER PLANS
 REGULATION 5(2)(o)
 SECTION G (SHEET 6A OF 6,
 BRENTWOOD BOROUGH COUNCIL, BASILDON BOROUGH COUNCIL AND THURROCK COUNCIL)

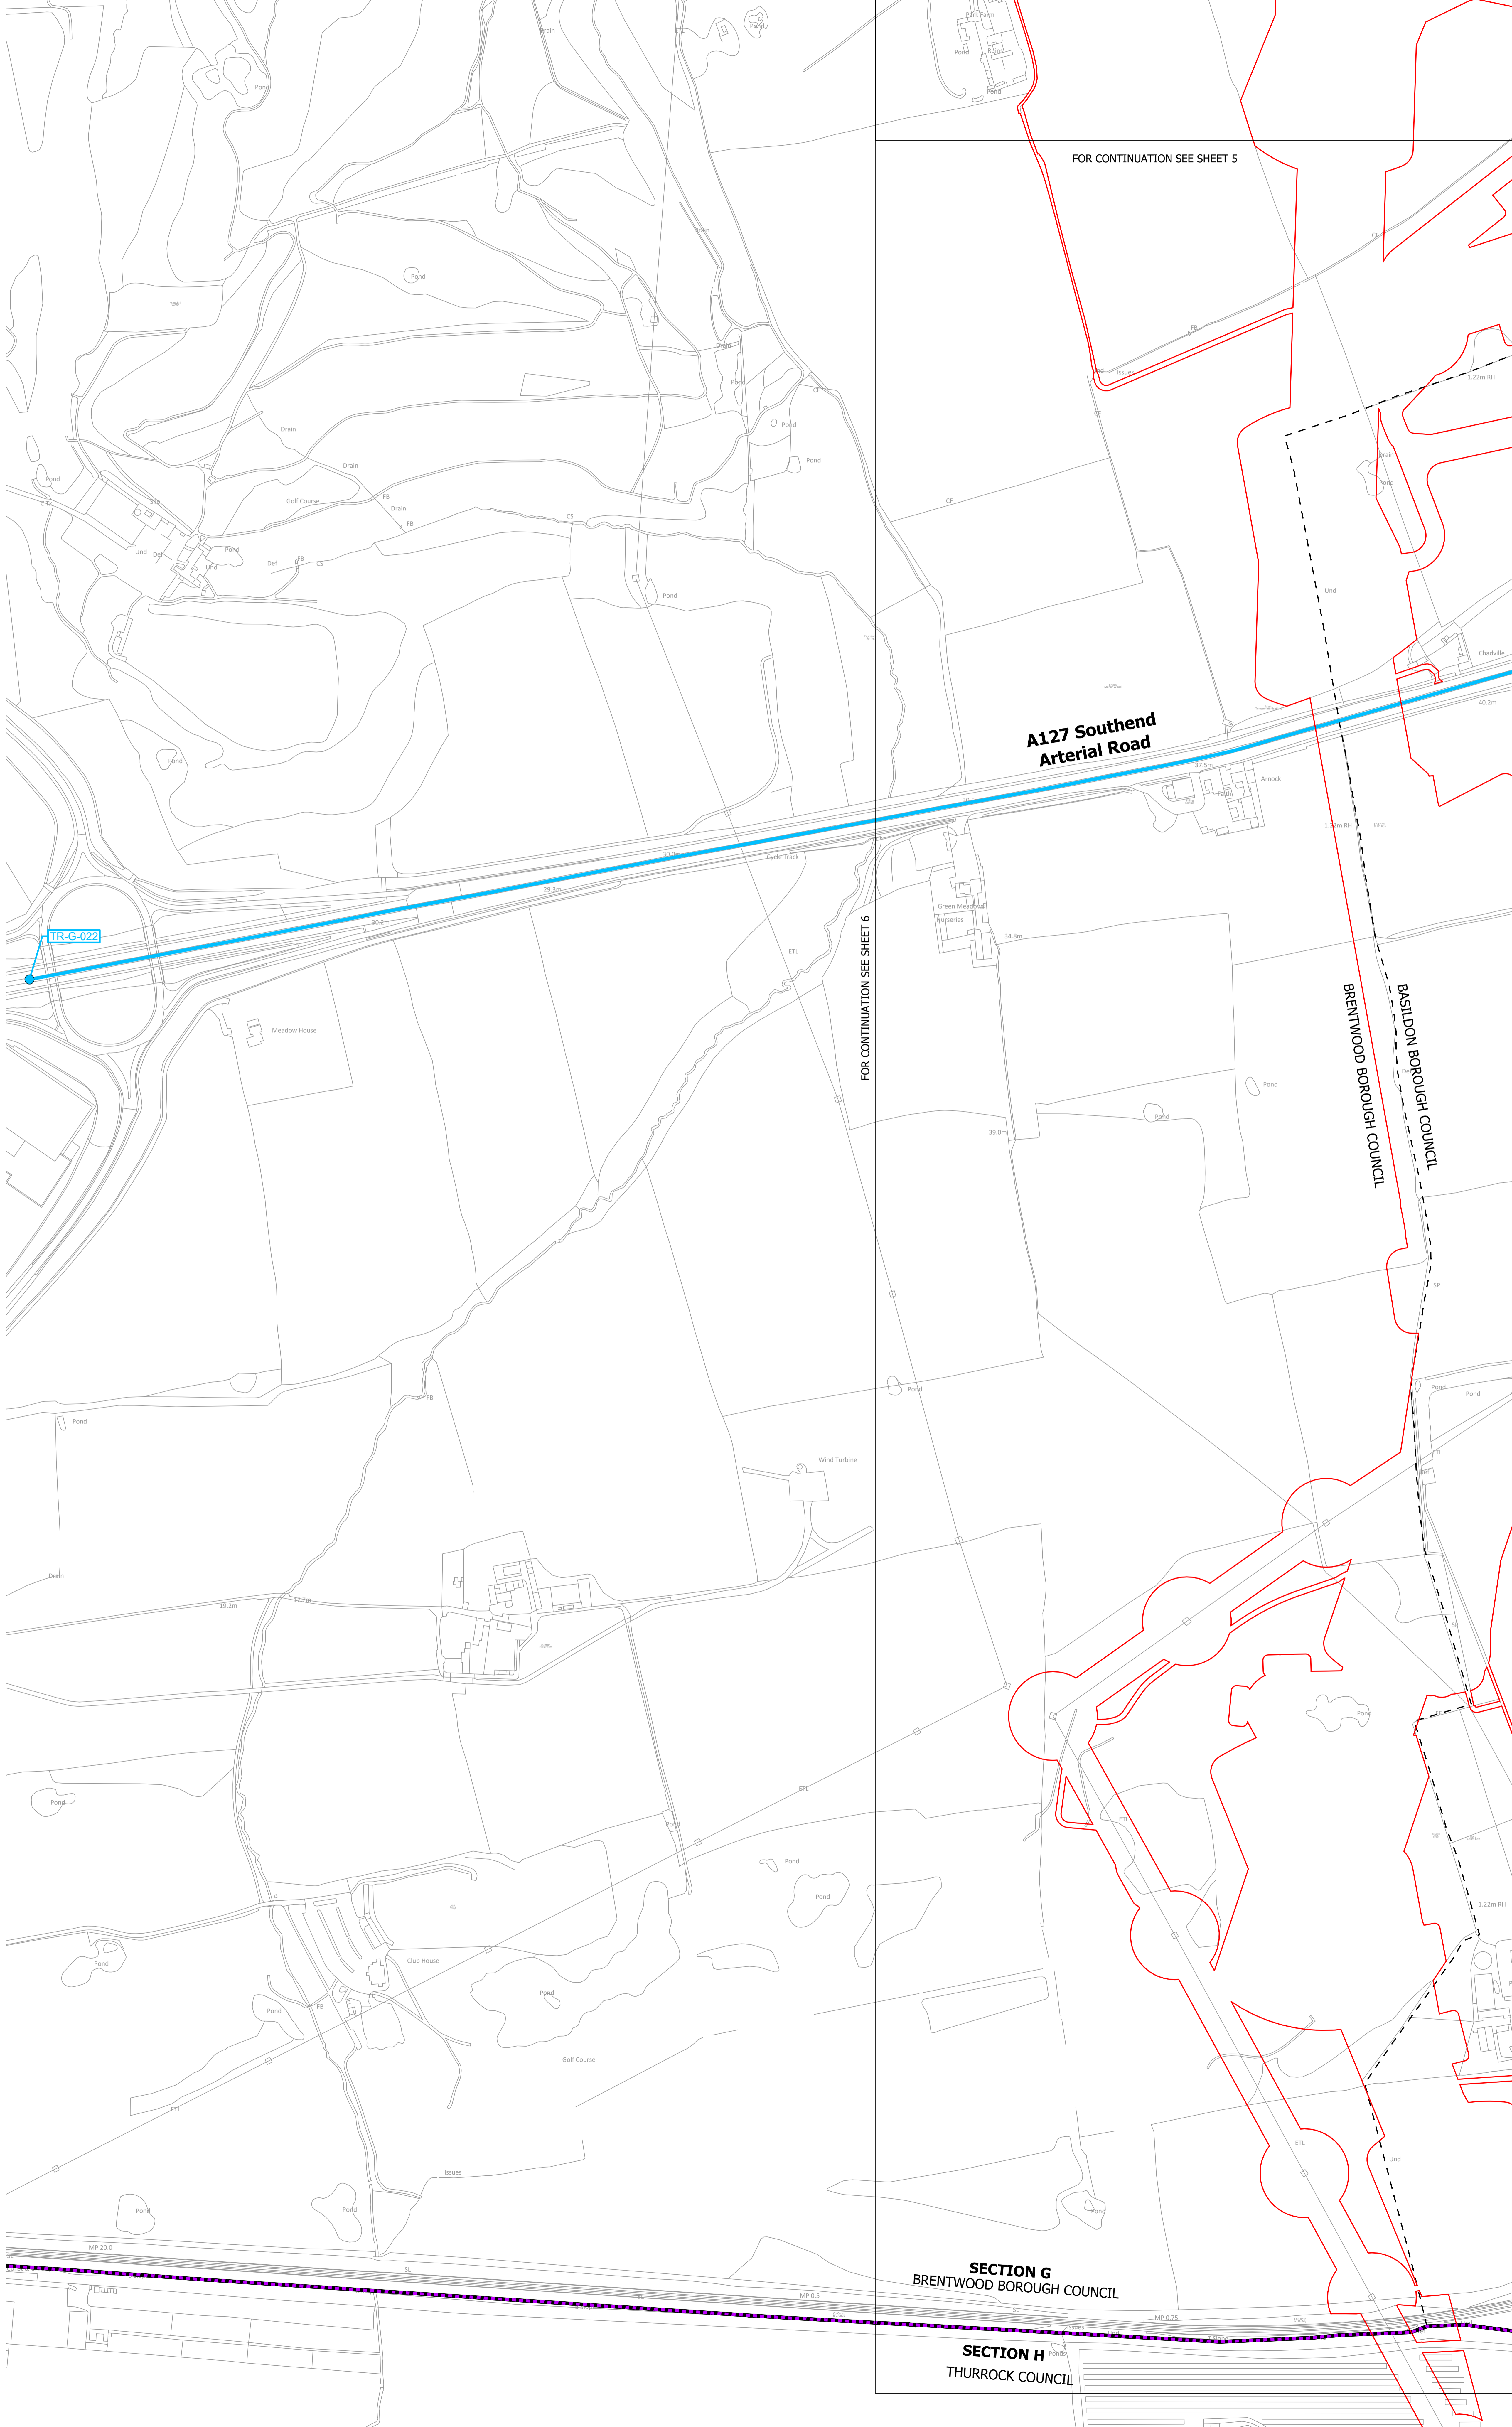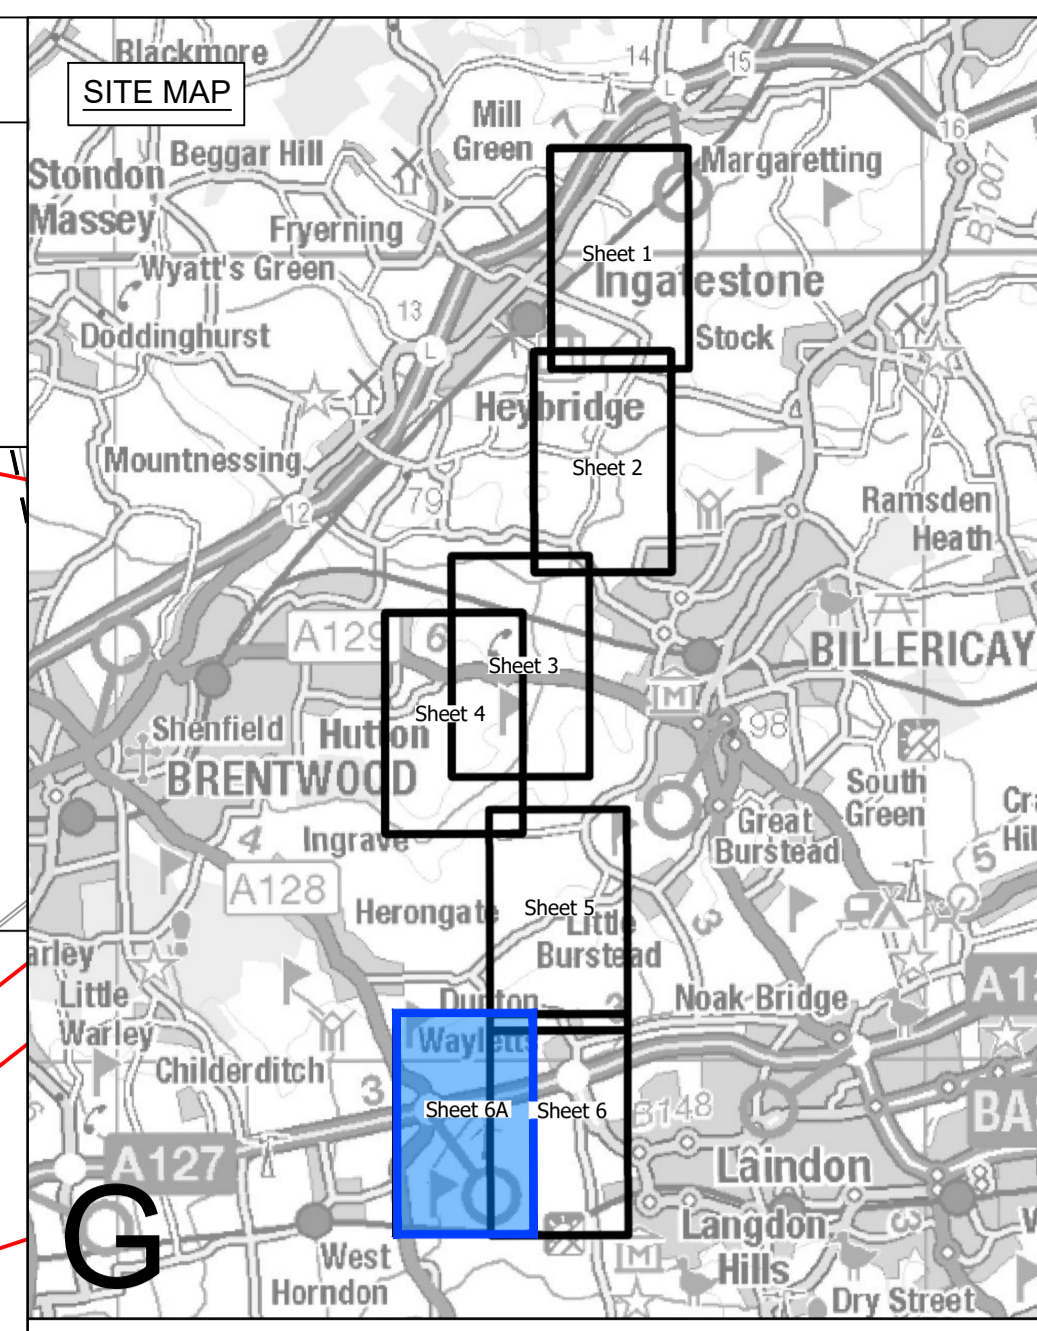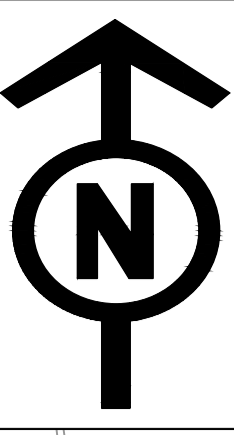

- Legend**
- Local authority boundary
 - Section boundary & local authority boundary
 - Section boundary
 - Sheet index cutlines
 - Order Limits
- Street Works**
- Street management: start/end point of traffic regulation order
 - Street management: Temporary traffic regulation order
 - TR-G-XXX Example reference for traffic regulation order

- Notes**
1. These plans show the Order Limits and potential location for the works. Due to the need for future flexibility, National Grid will be applying for Order Limits and Limits of Deviation within its Development Consent Order, within which any final alignment would lie.
 2. For additional detail on the plan suites, please refer to the Guide to Plans (document reference 2.0), located in the Volume 2 of the DCO application.
 3. This drawing is scaled at paper size A0, therefore any prints taken at smaller sizes will affect accuracy of the measurement units and should not be scaled against.
 4. These plans should be read in conjunction with Parts 1 to 4 of Schedule 13 (Traffic Regulation Orders) of the Development Consent Order.

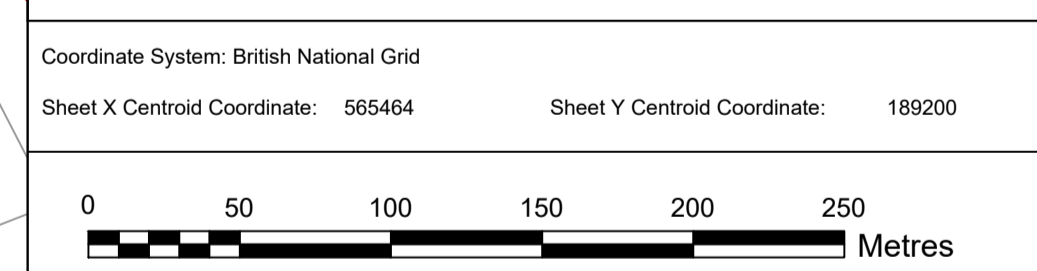

BACKGROUND MAPPING INFORMATION HAS BEEN REPRODUCED FROM THE ORDNANCE SURVEY BY PERMISSION OF ORDNANCE SURVEY OF THE CONTROLLER OF HIS MAJESTY'S STATIONERY OFFICE. © CROWN COPYRIGHT AND DATABASE RIGHTS (2025) LICENCE OS100024241 AND AC0000807948.

B	JUN-2026	For deadline five	TC	DK	KR
A	AUG-2025	For DCO submission	MC	ST	KR

Issue Date Remarks Drawn Checked Approved

Title
 THE NATIONAL GRID (NORWICH TO TILBURY) ORDER TRAFFIC REGULATION ORDER PLANS REGULATION 5(2)(o) SECTION G (SHEET 6A OF 6, BRENTWOOD BOROUGH COUNCIL, BASILDON BOROUGH COUNCIL AND THURROCK COUNCIL)

nationalgrid

PINS Application Number
 EN020027

National Grid Drawing Reference
 AENC-MMAC-ENG-DWG-0083

Scale	Sheet Size	Sheet	Issue
1:2,500	A0	SHEET 6A OF 6	B

National Grid plc
National Grid House,
Warwick Technology Park,
Gallows Hill, Warwick.
CV34 6DA United Kingdom

Registered in England and Wales
No. 4031152
nationalgrid.com