

AENC-MMAC-ENG-DWG-0084

Norwich to Tilbury

Volume 2: Plans, Drawings and Sections

**Document: 2.5 Access, Rights of Way and Public Rights of
Navigation Plans - Section G - Tracked Changes Version**


Final Issue B

June 2026

Planning Inspectorate Reference: EN020027



**Infrastructure Planning (Applications: Prescribed Forms and Procedure)
Regulations 2009 Regulation 5(2)(k)**

nationalgrid

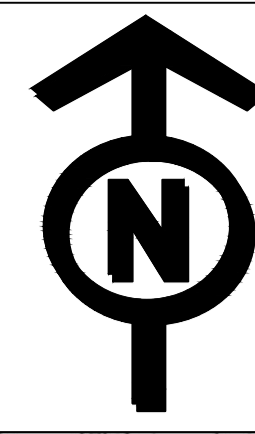

THE NATIONAL GRID (NORWICH TO TILBURY) ORDER
ACCESS, RIGHTS OF WAY AND PUBLIC RIGHTS OF NAVIGATION PLANS KEY PLAN
REGULATION 5(2)(k)
SECTION G (SHEET 1 OF 1,
CHELMSFORD CITY COUNCIL, BRENTWOOD BOROUGH COUNCIL, BASILDON BOROUGH COUNCIL AND THURROCK COUNCIL)

Application Document 2.5

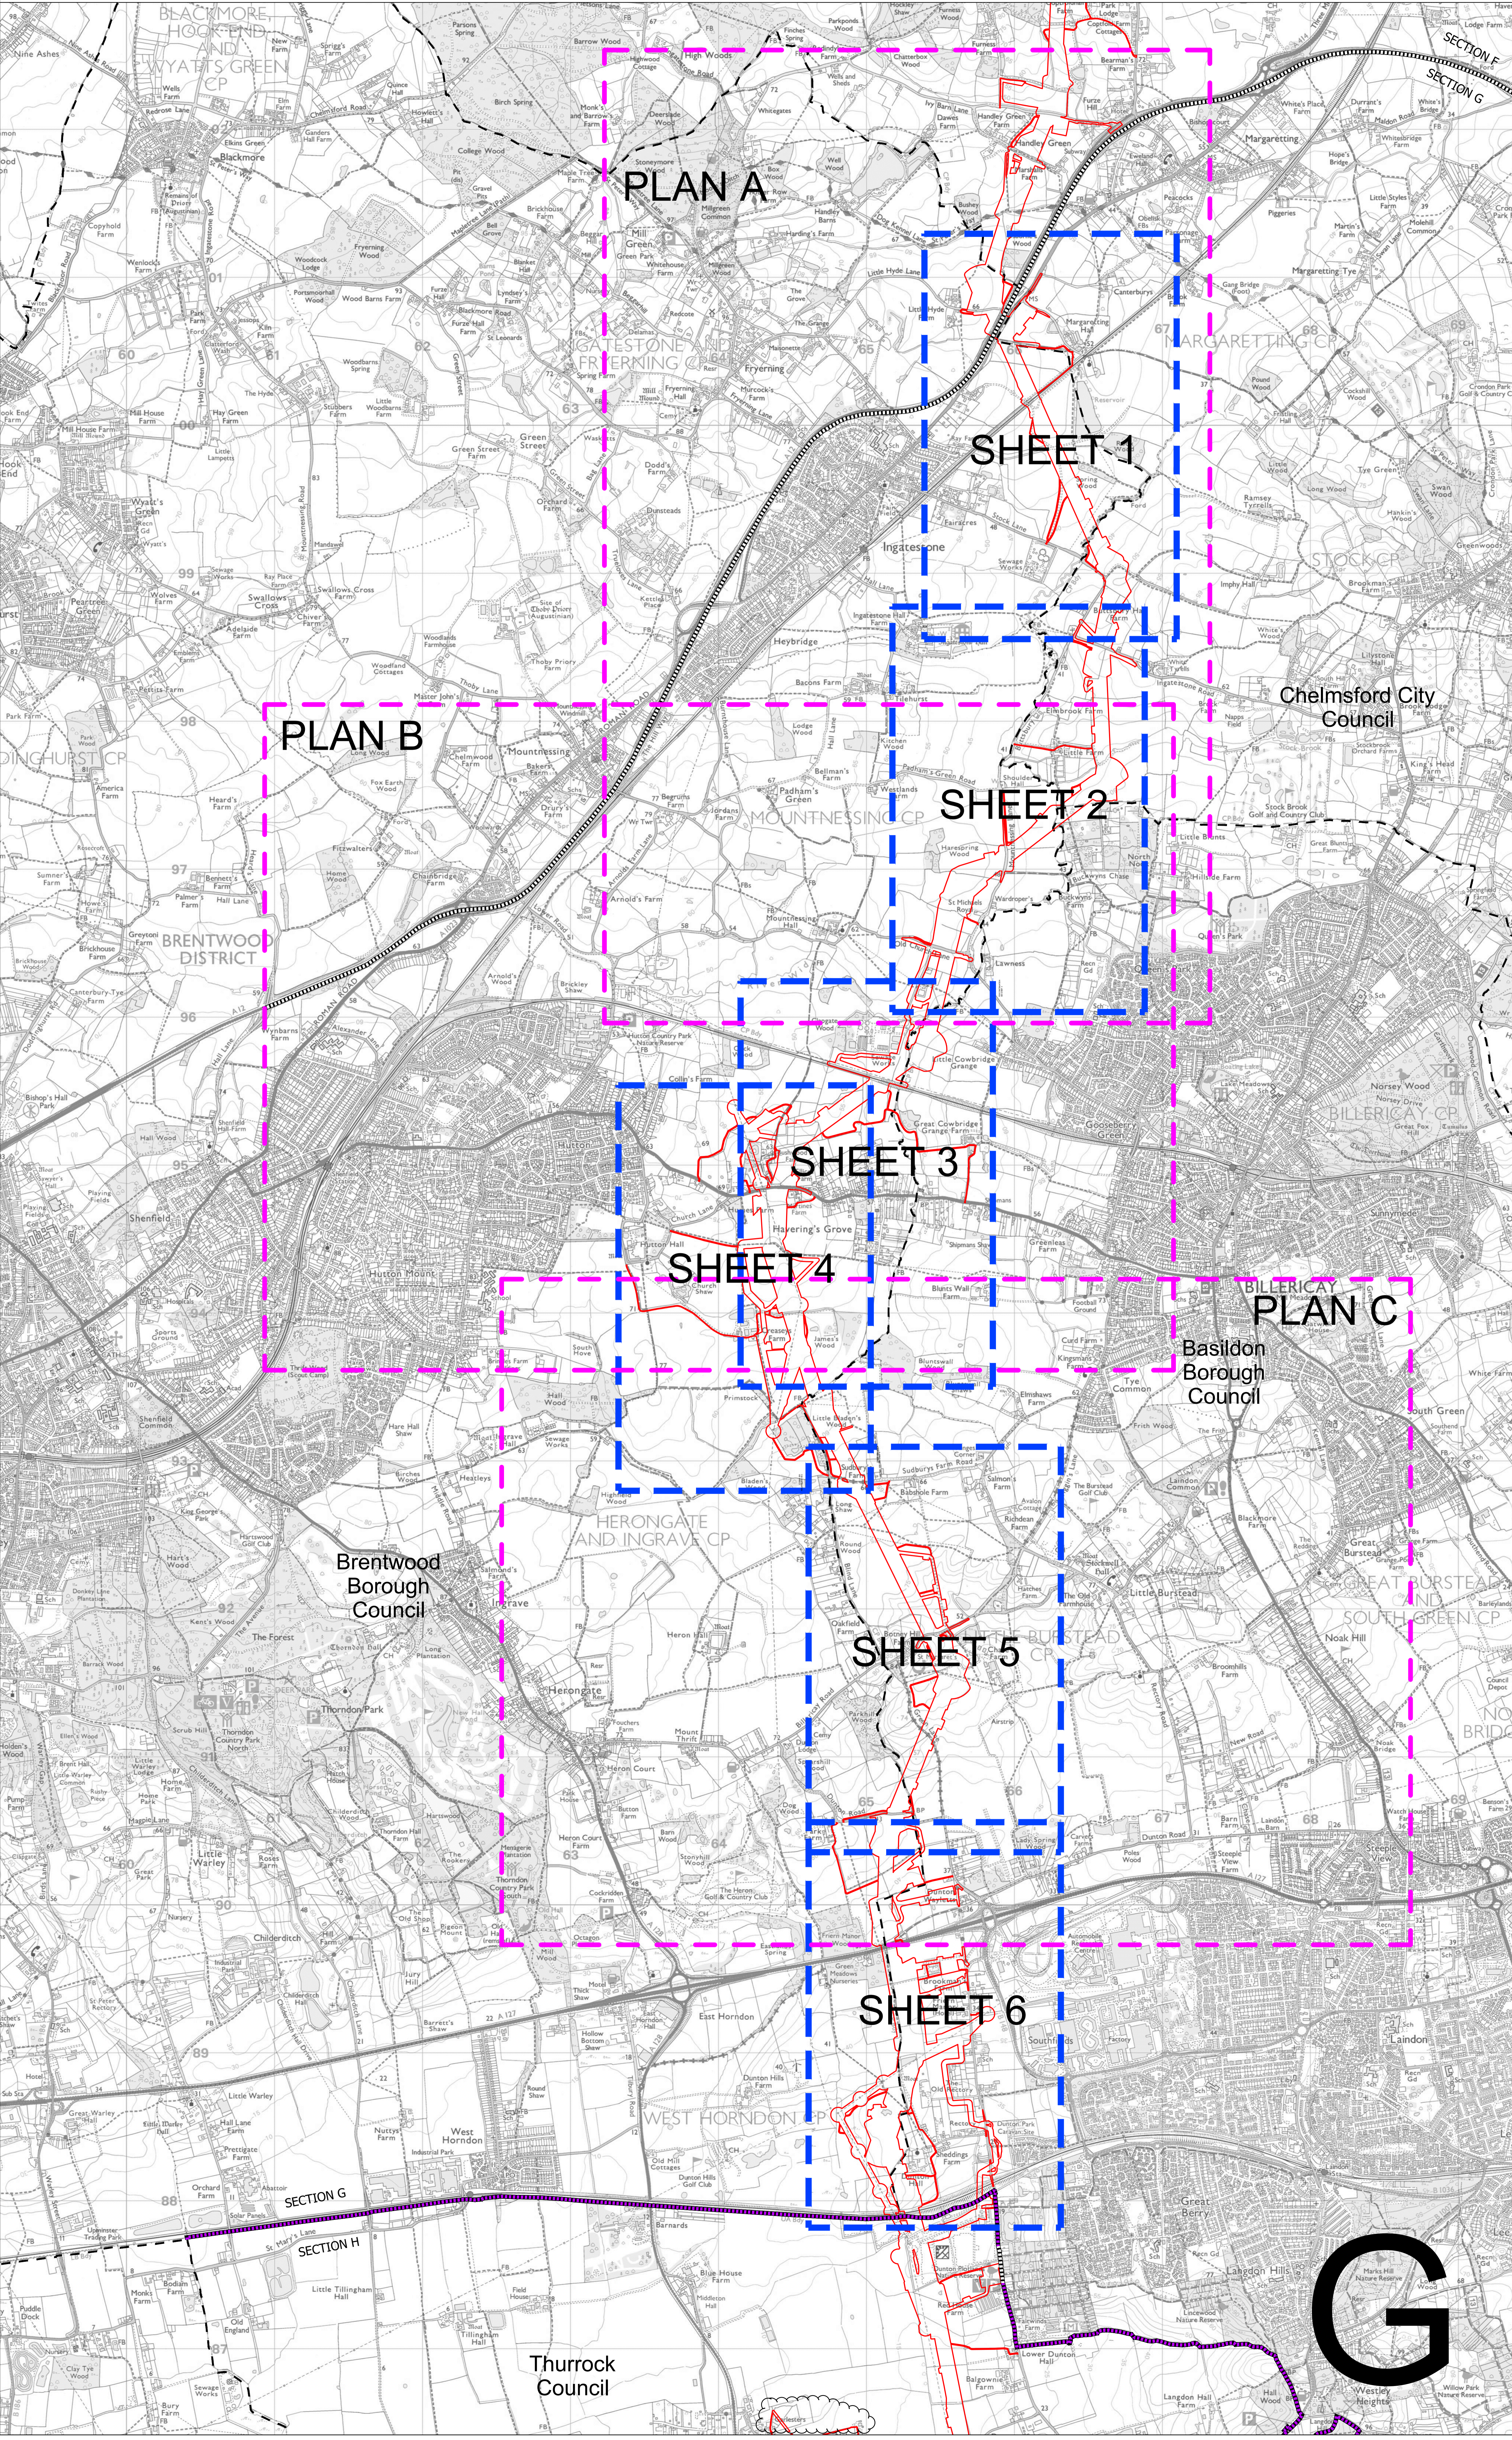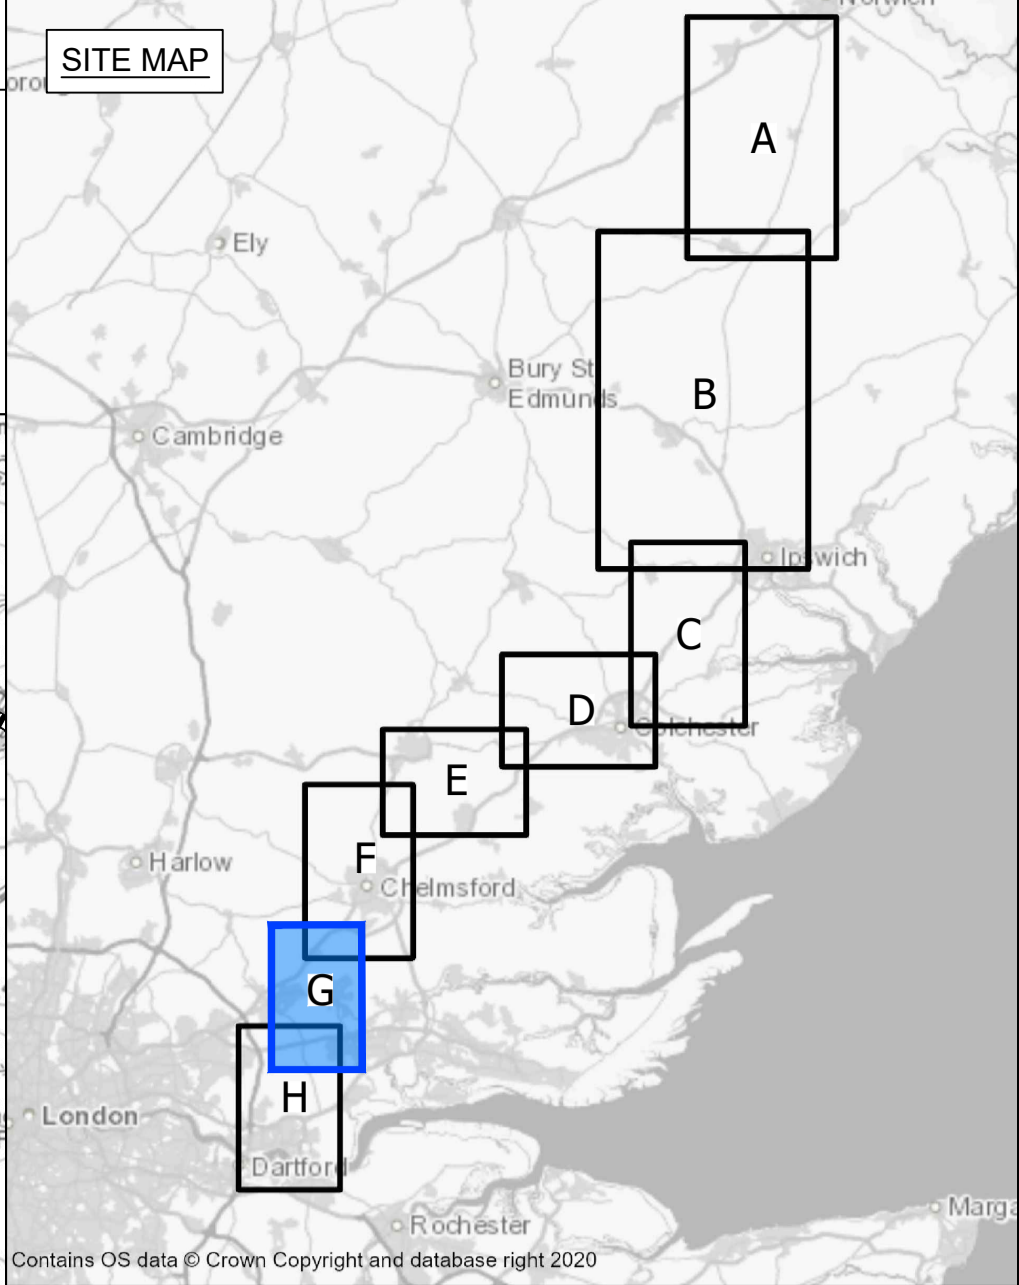

- Legend**
- Local authority boundary
 - Section boundary & local authority boundary
 - Section boundary
 - Sheet index
 - Sheet plans
 - Order Limits

Notes

1. These plans show the Order Limits and potential location for the works. Due to the need for future flexibility, National Grid will be applying for Order Limits and Limits of Deviation within its Development Consent Order, within which any final alignment would lie.
2. For additional detail on the plan suites, please refer to the Guide to Plans (document reference 2.0), located in the Volume 2 of the DCO application.
3. This drawing is scaled at paper size A0, therefore any prints taken at smaller sizes will affect accuracy of the measurement units and should not be scaled against.

Coordinate System: British National Grid
Sheet X Centroid Coordinate: 564260 Sheet Y Centroid Coordinate: 194650

0 500 1,000 1,500
Meters

BACKGROUND MAPPING INFORMATION HAS BEEN REPRODUCED FROM THE ORDNANCE SURVEY BY PERMISSION OF ORDNANCE SURVEY OF THE CONTROLLER OF HIS MAJESTY'S STATIONERY OFFICE. © CROWN COPYRIGHT AND DATABASE RIGHTS (2025) LICENCE OS10002421 AND AC0000807948.




Issue	Date	Remarks	Drawn	Checked	Approved
B	JUN-2026	For deadline five	TC	DK	KR
A	AUG-2025	For DCO submission	TC	DC	KR

Title THE NATIONAL GRID (NORWICH TO TILBURY) ORDER
ACCESS, RIGHTS OF WAY AND PUBLIC RIGHTS OF NAVIGATION PLANS KEY PLAN
REGULATION 5(2)(k)
SECTION G (SHEET 1 OF 1,
CHELMSFORD CITY COUNCIL,
BRENTWOOD BOROUGH COUNCIL,
BASILDON BOROUGH COUNCIL AND
THURROCK COUNCIL)

nationalgrid	
PINS Application Number ENQ20027	
National Grid Drawing Reference AENC-MMAC-ENG-DWG-0084	
Scale 1:15,000	Sheet Size A0
Sheet SHEET 1 OF 1	Issue B

THE NATIONAL GRID (NORWICH TO TILBURY) ORDER
 ACCESS, RIGHTS OF WAY & PUBLIC RIGHTS OF NAVIGATION PLANS
 REGULATION 5(2)(k)
 SECTION G (SHEET 1 OF 6,
 CHELMSFORD CITY COUNCIL AND BRENTWOOD BOROUGH COUNCIL)

Application Document 2.5

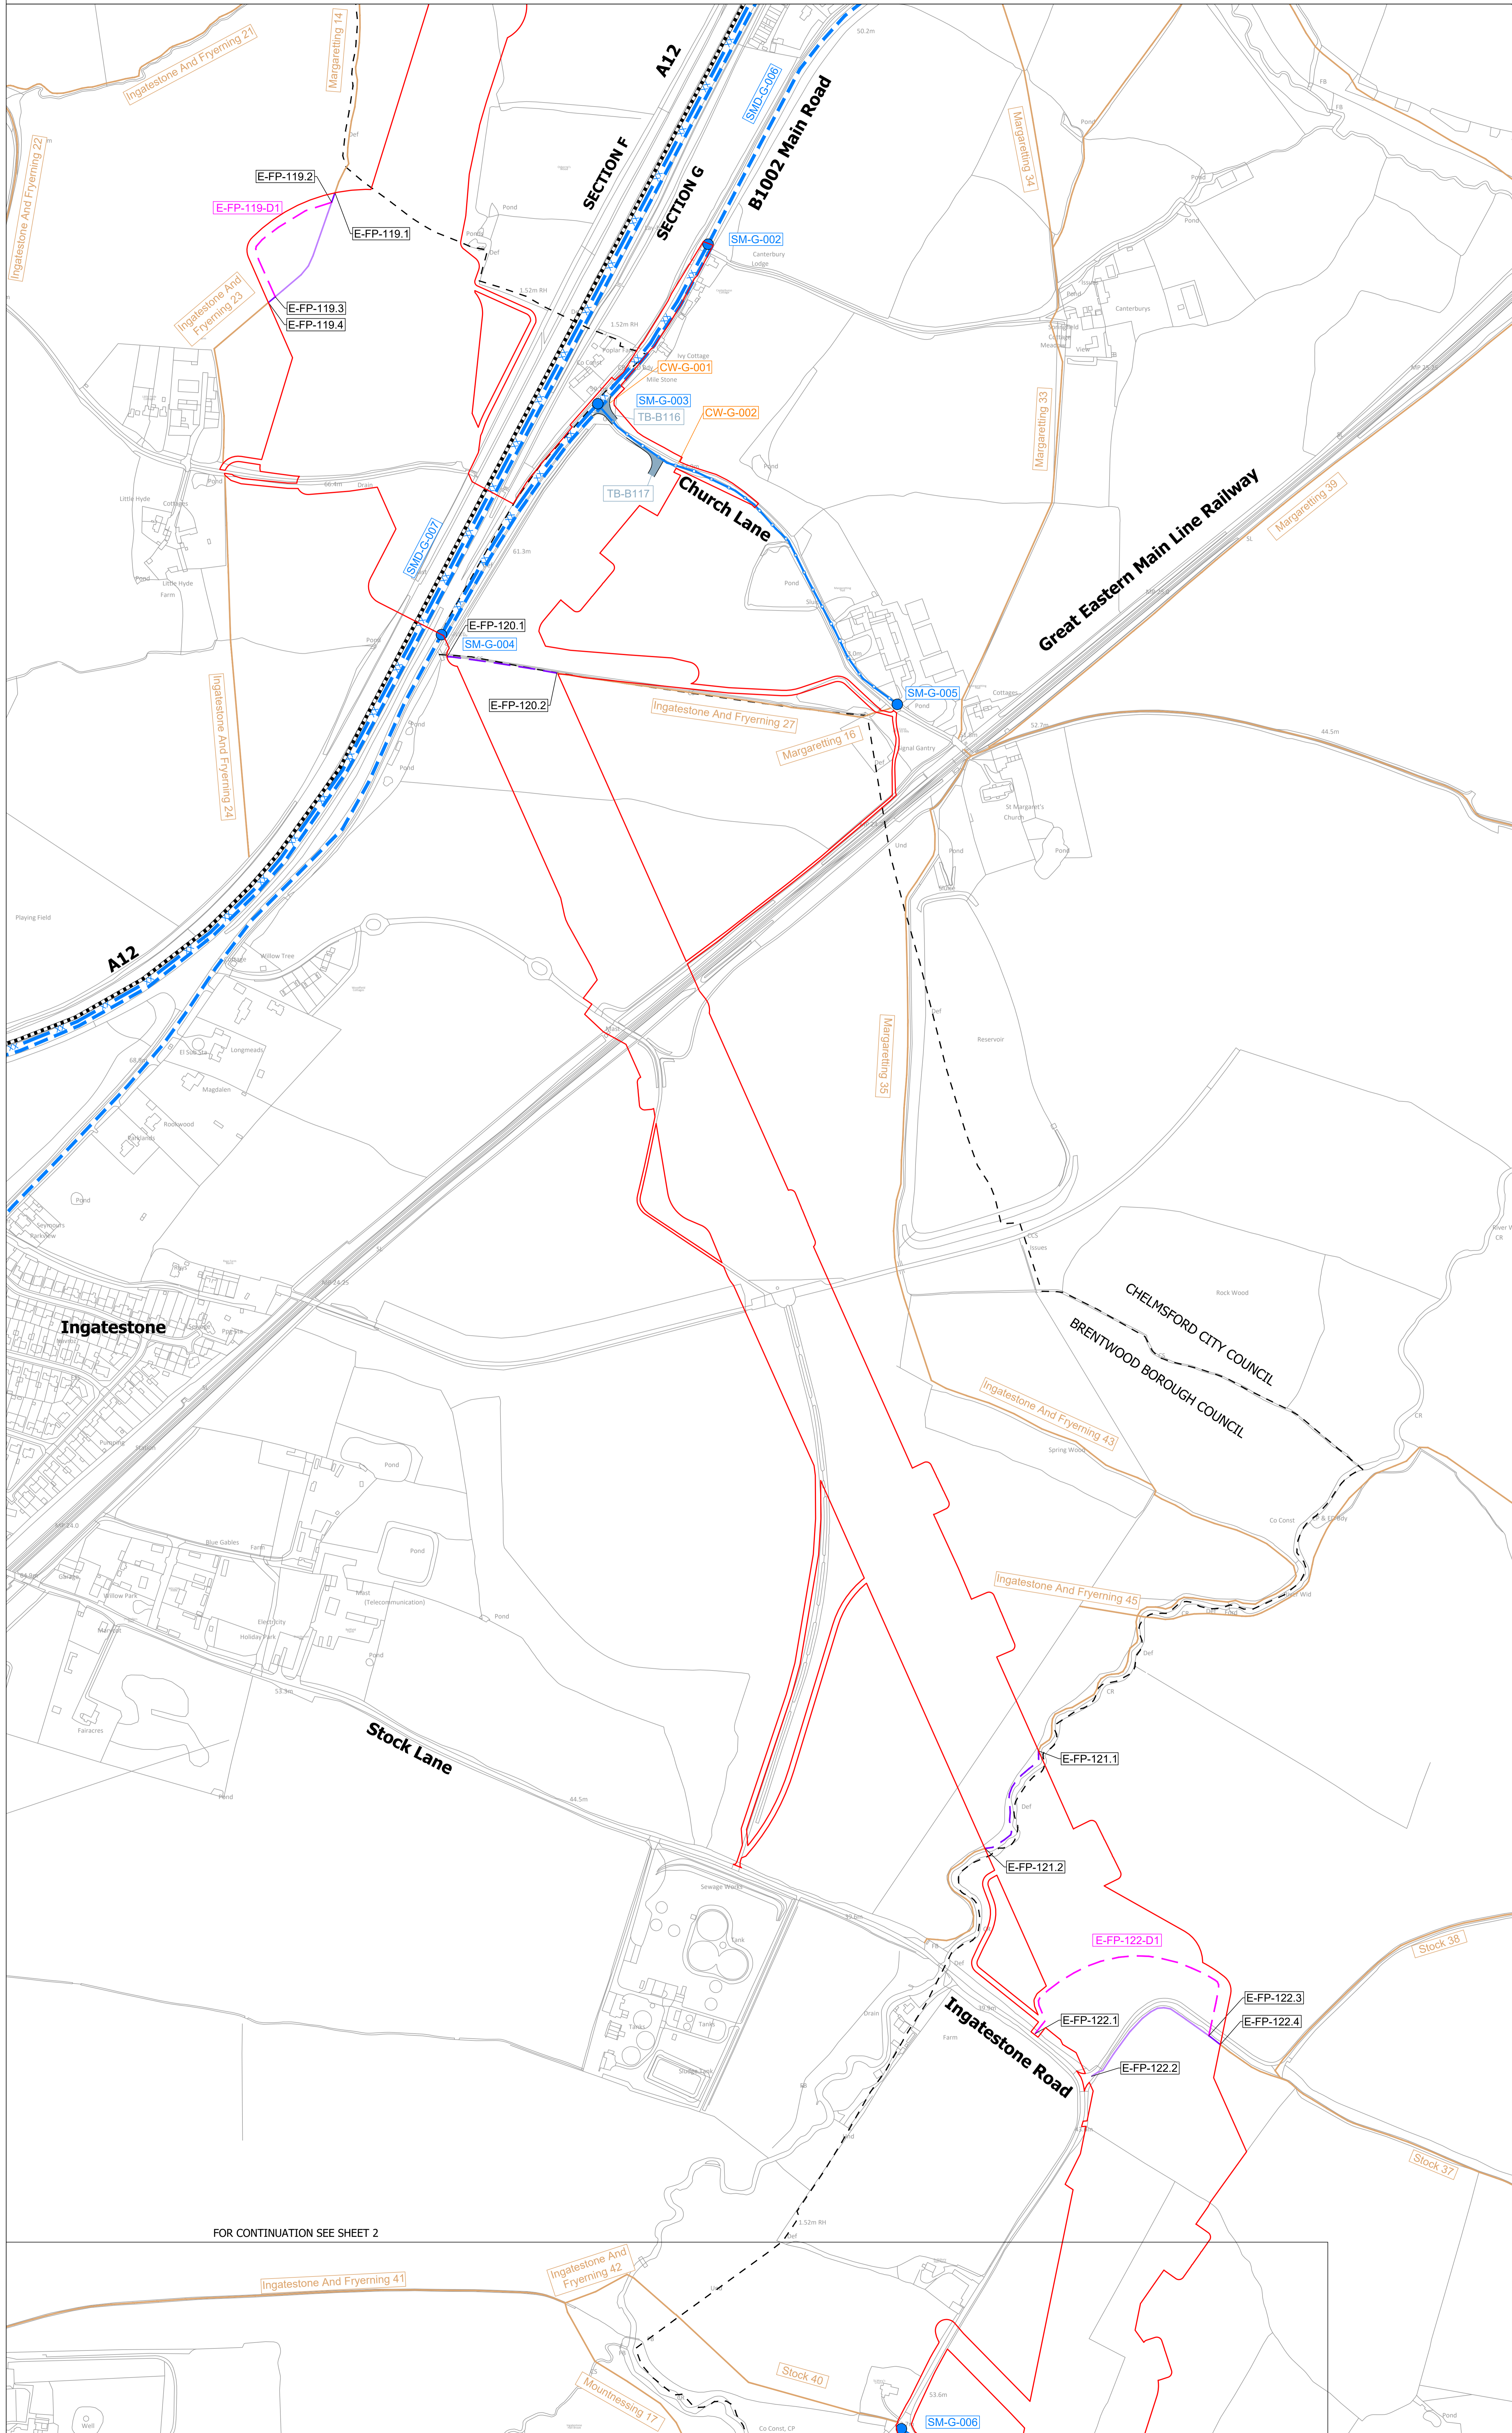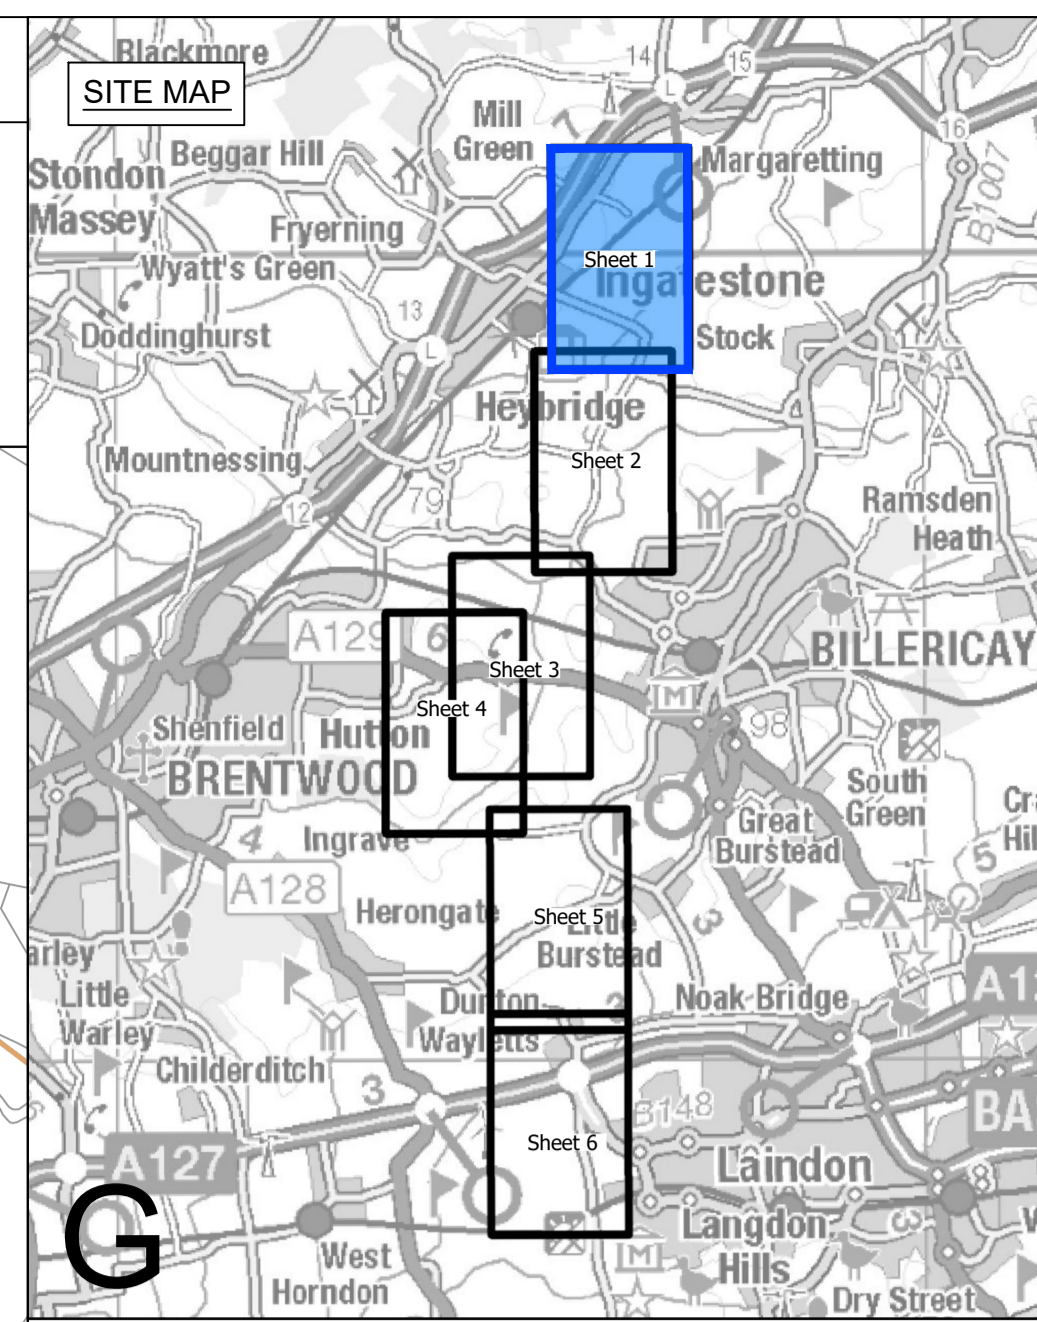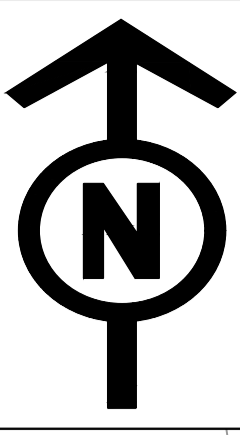

Legend

- Local authority boundary
- Section boundary & local authority boundary
- Section boundary
- Sheet index outlines
- Order Limits

Street Works

- Street management: start/end point of temporary closure
- Street management: temporary closure
- Street management: temporary closure (managed)
- Example reference for temporary closure
- Street management: temporary diversion
- Example reference for temporary diversion
- Access point
- Example reference for temporary site access point
- Example reference for temporary alteration of street layout
- Example reference for permanent alteration of street layout

Public Rights of Way

- Public Right of Way existing (with accompanying Local Highway Authority reference number)
- Public Right of Way temporary closure
- Public Right of Way temporary closure (managed)
- Example reference for Public Right of Way
- Public Right of Way temporary diversion
- Example reference for temporary diverted Public Right of Way

Notes

- These plans show the Order Limits and potential location for the works. Due to the need for future flexibility, National Grid will be applying for Order Limits and Limits of Deviation within its Development Consent Order, within which any final alignment would lie.
- For additional detail on the plan suites, please refer to the Guide to Plans (document reference 2.0), located in the Volume 2 of the DCO application.
- This drawing is scaled at paper size A0, therefore any prints taken at smaller sizes will affect accuracy of the measurement units and should not be scaled against.
- These plans should be read in conjunction with Schedule 5 (Streets subject to street works), Schedule 6 (Streets subject to alteration of layout), Schedule 8 (Streets and PRoW to be temporarily closed) and Schedule 9 (Access to works) of the Development Consent Order.
- Where highways are identified as managed this refers to management of construction vehicles crossing the route. Where Public Rights of Way (PRoW) are identified as managed this refers to management of the PRoW, as well as construction activities. Temporary diversions of PRoW will also be subject to management where they interact with construction activities.

Coordinate System: British National Grid
 Sheet X Centroid Coordinate: 586248 Sheet Y Centroid Coordinate: 199638

0 50 100 150 200 250 Metres

BACKGROUND MAPPING INFORMATION HAS BEEN REPRODUCED FROM THE ORDNANCE SURVEY BY PERMISSION OF ORDNANCE SURVEY OF THE CONTROLLER OF HIS MAJESTY'S STATIONERY OFFICE. © CROWN COPYRIGHT AND DATABASE RIGHTS (2025) LICENCE OS100024241 AND AC0000807948.

B	JUN-2026	For deadline five	TC	DK	KR
A	AUG-2025	For DCO submission	MC	DC	KR

Issue	Date	Remarks	Drawn	Checked	Approved

Title
 THE NATIONAL GRID
 (NORWICH TO TILBURY) ORDER ACCESS,
 RIGHTS OF WAY & PUBLIC RIGHTS OF
 NAVIGATION PLANS
 REGULATION 5(2)(k)
 SECTION G (SHEET 1 OF 6,
 CHELMSFORD CITY COUNCIL AND
 BRENTWOOD BOROUGH COUNCIL)

nationalgrid




PINS Application Number
 EN020027

National Grid Drawing Reference
 AENC-MMAC-ENG-DWG-0084

Scale	Sheet Size	Sheet	Issue
1:2,500	A0	SHEET 1 OF 6	B


THE NATIONAL GRID (NORWICH TO TILBURY) ORDER
 ACCESS, RIGHTS OF WAY & PUBLIC RIGHTS OF NAVIGATION PLANS
 REGULATION 5(2)(k)
 SECTION G (SHEET 2 OF 6,
 BRENTWOOD BOROUGH COUNCIL, CHELMSFORD CITY COUNCIL AND
 BASILDON BOROUGH COUNCIL)

Application Document 2.5

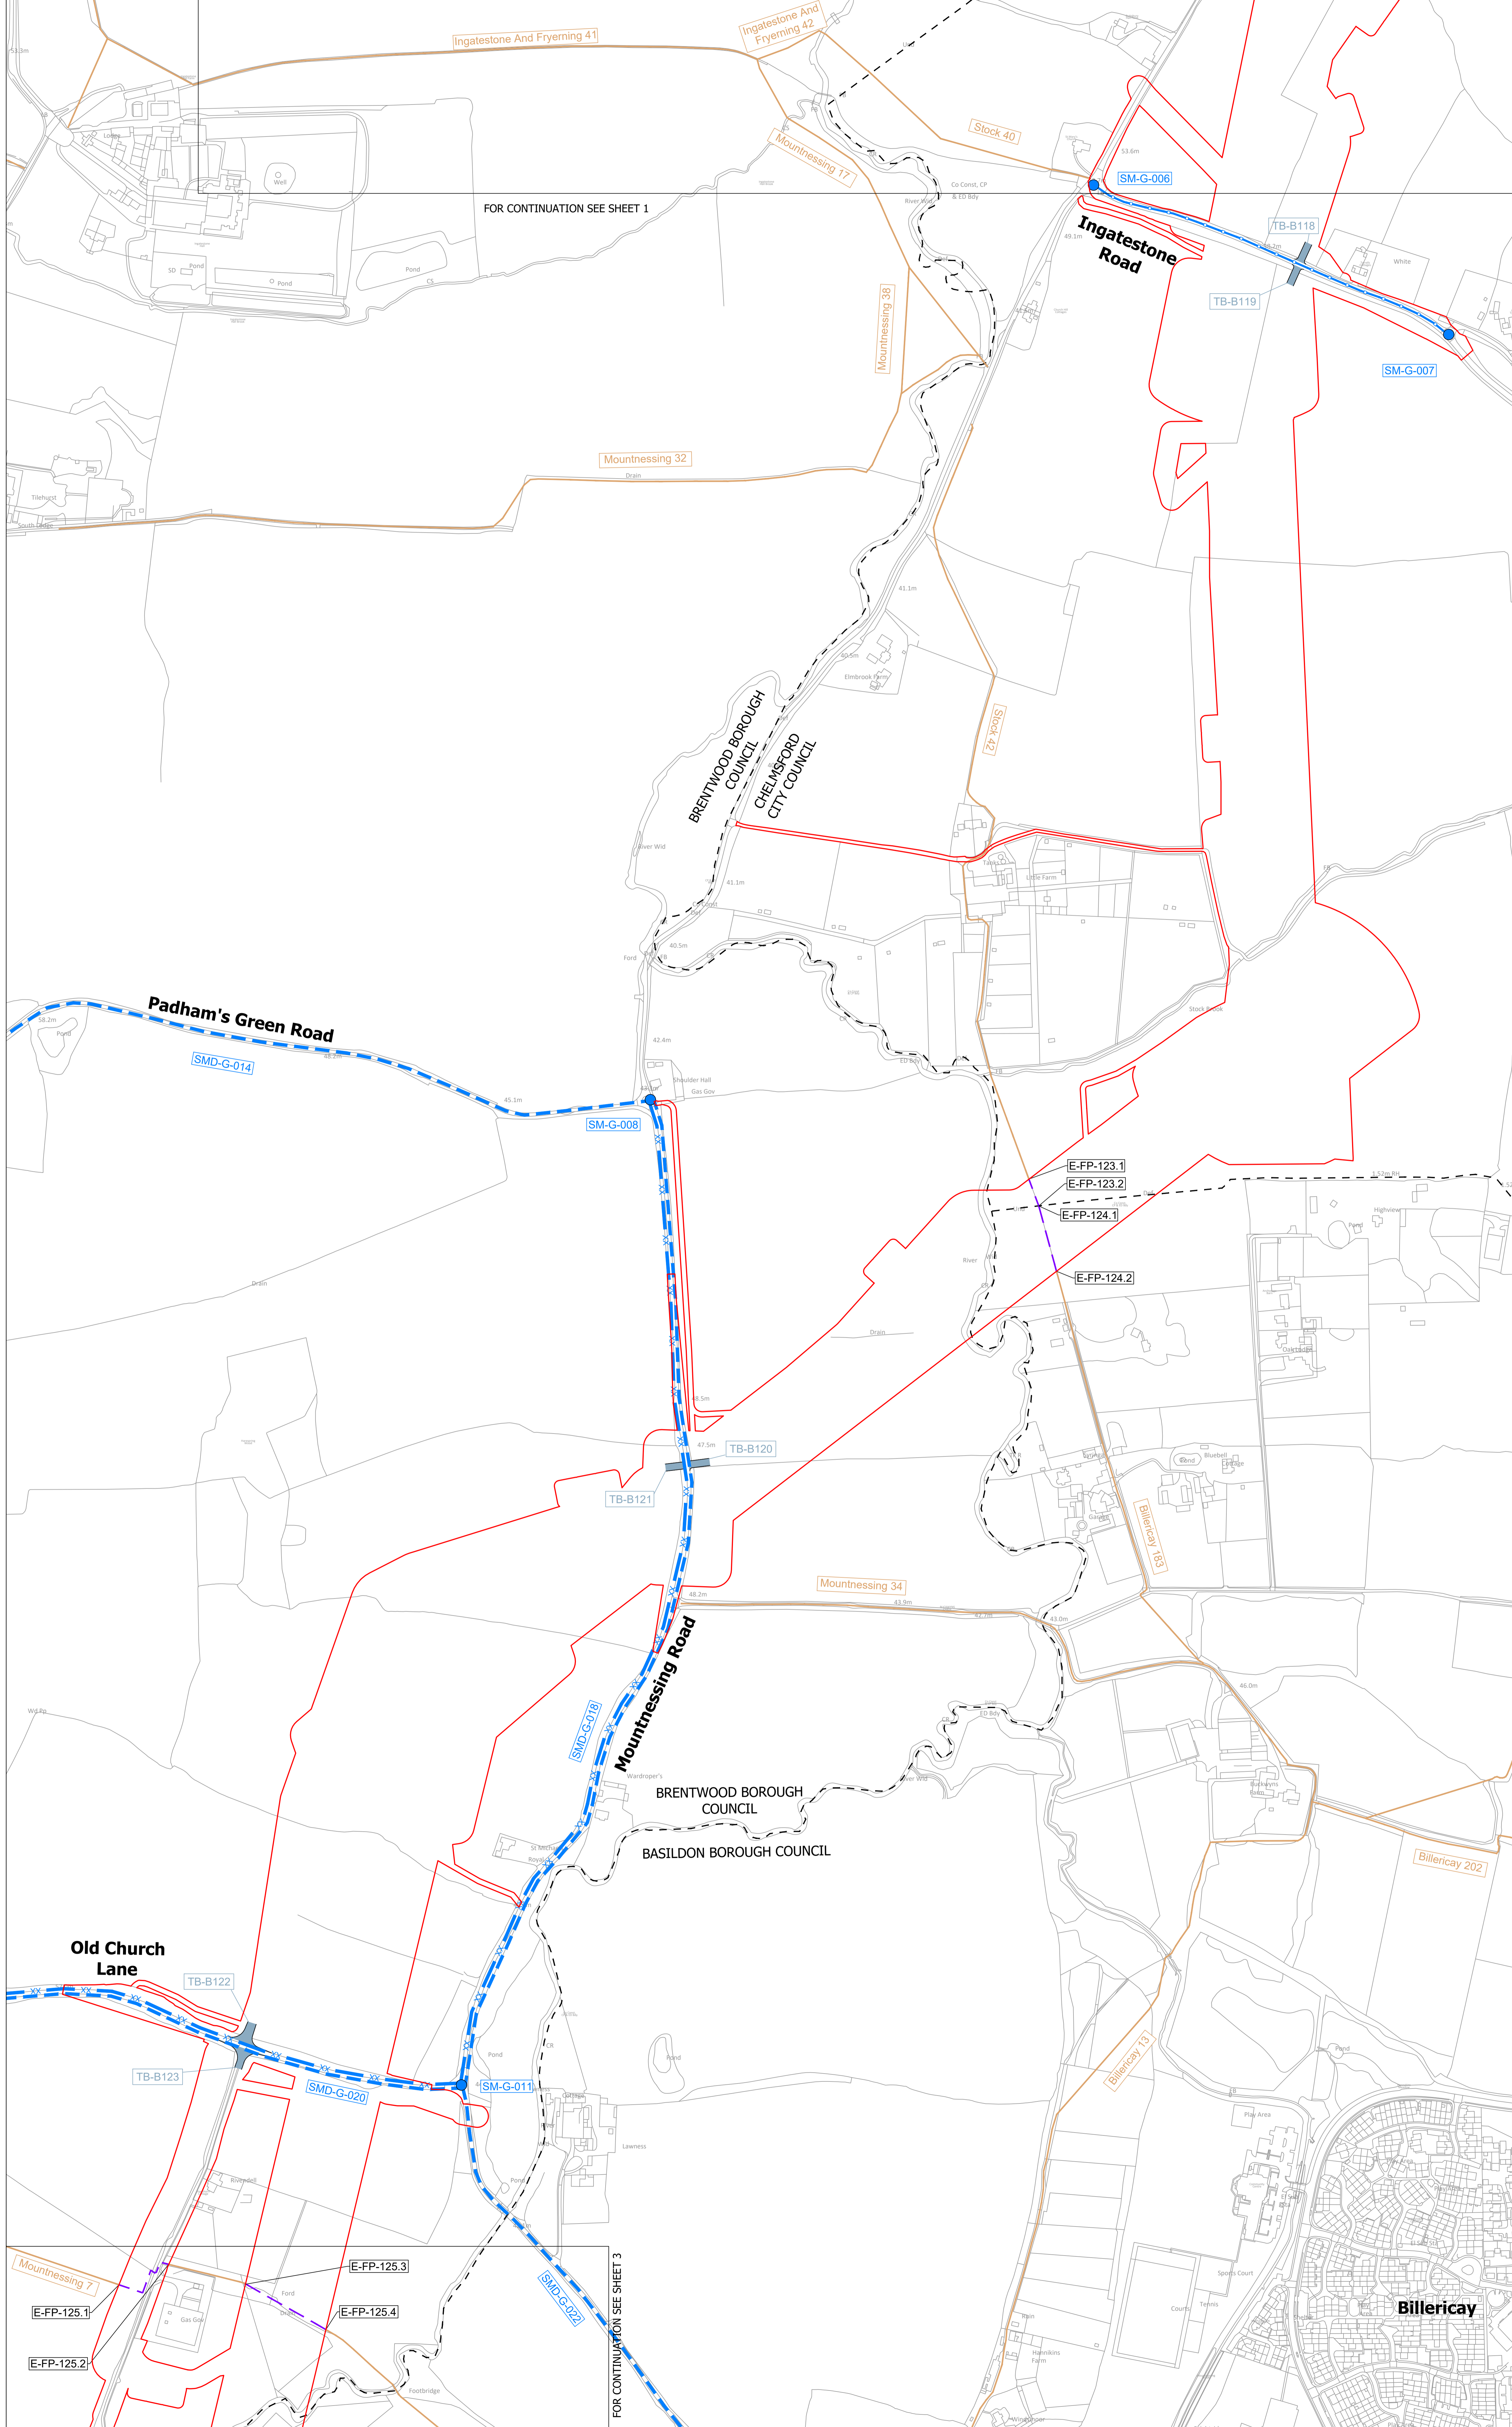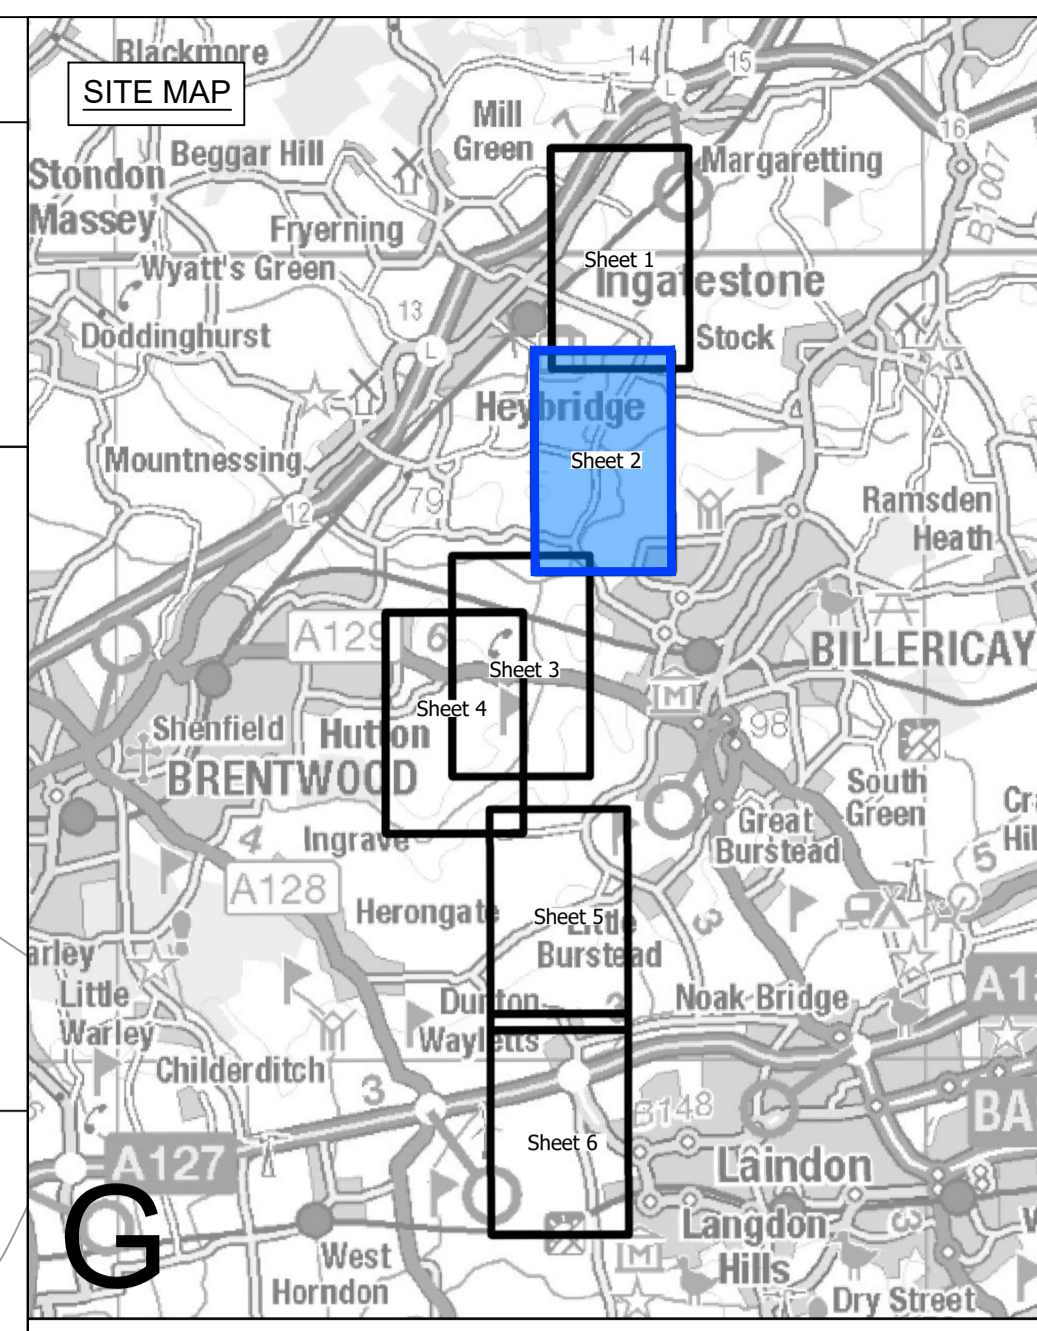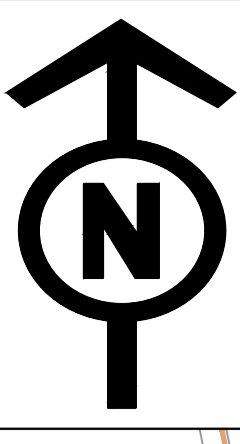

- Legend**
- Local authority boundary
 - Section boundary & local authority boundary
 - Section boundary
 - Sheet index cutlines
 - Order Limits
- Street Works**
- Street management: start/end point of temporary closure
 - Street management: temporary closure
 - Street management: temporary closure (managed)
 - Example reference for temporary closure (SM-G-XXX, SM-H-XXX)
 - Street management: temporary diversion
 - Example reference for temporary diversion (SMD-G-XXX, SMD-H-XXX)
 - Access point
 - Example reference for temporary site access point (TB-B-XXX, TB-UKPN-B-XXX)
 - Example reference for temporary alteration of street layout (CW-C-XX)
 - Example reference for permanent alteration of street layout (CW-G-XX)
- Public Rights of Way**
- Public Right of Way existing (with accompanying Local Highway Authority reference number)
 - Public Right of Way temporary closure
 - Public Right of Way temporary closure (managed)
 - Example reference for Public Right of Way (E-FP-X-X, E-ORPA-X-X)
 - Public Right of Way temporary diversion
 - Example reference for temporary diverted Public Right of Way (E-FP-XX-D1, E-BR-XX-D1)

- Notes**
- These plans show the Order Limits and potential location for the works. Due to the need for future flexibility, National Grid will be applying for Order Limits and Limits of Deviation within its Development Consent Order, within which any final alignment would lie.
 - For additional detail on the plan suites, please refer to the Guide to Plans (document reference 2.0), located in the Volume 2 of the DCO application.
 - This drawing is scaled at paper size A0, therefore any prints taken at smaller sizes will affect accuracy of the measurement units and should not be scaled against.
 - These plans should be read in conjunction with Schedule 5 (Streets subject to street works), Schedule 6 (Streets subject to alteration of layout), Schedule 8 (Streets and PRoW to be temporarily closed) and Schedule 9 (Access to works) of the Development Consent Order.
 - Where highways are identified as managed this refers to management of construction vehicles crossing the route. Where Public Rights of Way (PRoW) are identified as managed this refers to management of the PRoW, as well as construction activities. Temporary diversions of PRoW will also be subject to management where they interact with construction activities.

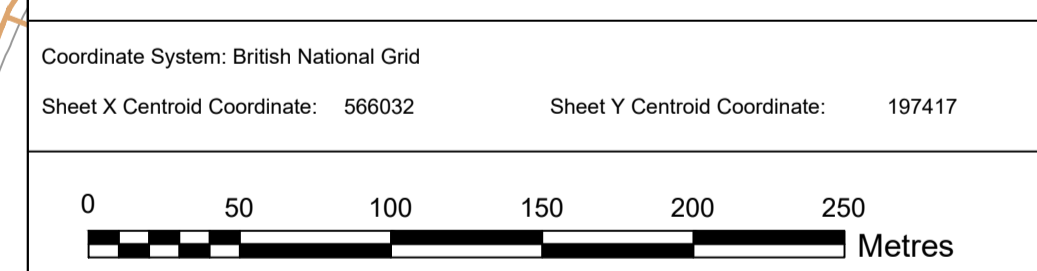

BACKGROUND MAPPING INFORMATION HAS BEEN REPRODUCED FROM THE ORDNANCE SURVEY BY PERMISSION OF ORDNANCE SURVEY OF THE CONTROLLER OF HIS MAJESTY'S STATIONERY OFFICE. © CROWN COPYRIGHT AND DATABASE RIGHTS (2025) LICENCE OS100024241 AND AC0000807948.




Issue	Date	Remarks	Drawn	Checked	Approved
B	JUN-2026	For deadline five	TC	DK	KR
A	AUG-2025	For DCO submission	MC	DC	KR

Title
 THE NATIONAL GRID
 (NORWICH TO TILBURY) ORDER ACCESS,
 RIGHTS OF WAY & PUBLIC RIGHTS OF
 NAVIGATION PLANS
 REGULATION 5(2)(k)
 SECTION G (SHEET 2 OF 6,
 BRENTWOOD BOROUGH COUNCIL,
 CHELMSFORD CITY COUNCIL AND
 BASILDON BOROUGH COUNCIL)

nationalgrid	
PINS Application Number	EN020027
National Grid Drawing Reference	AENC-MMAC-ENG-DWG-0084
Scale	1:2,500
Sheet Size	A0
Sheet	SHEET 2 OF 6
Issue	B

THE NATIONAL GRID (NORWICH TO TILBURY) ORDER
 ACCESS, RIGHTS OF WAY & PUBLIC RIGHTS OF NAVIGATION PLANS
 REGULATION 5(2)(K)
 SECTION G (SHEET 3 OF 6,
 BRENTWOOD BOROUGH COUNCIL AND BASILDON BOROUGH COUNCIL)

Application Document 2.5

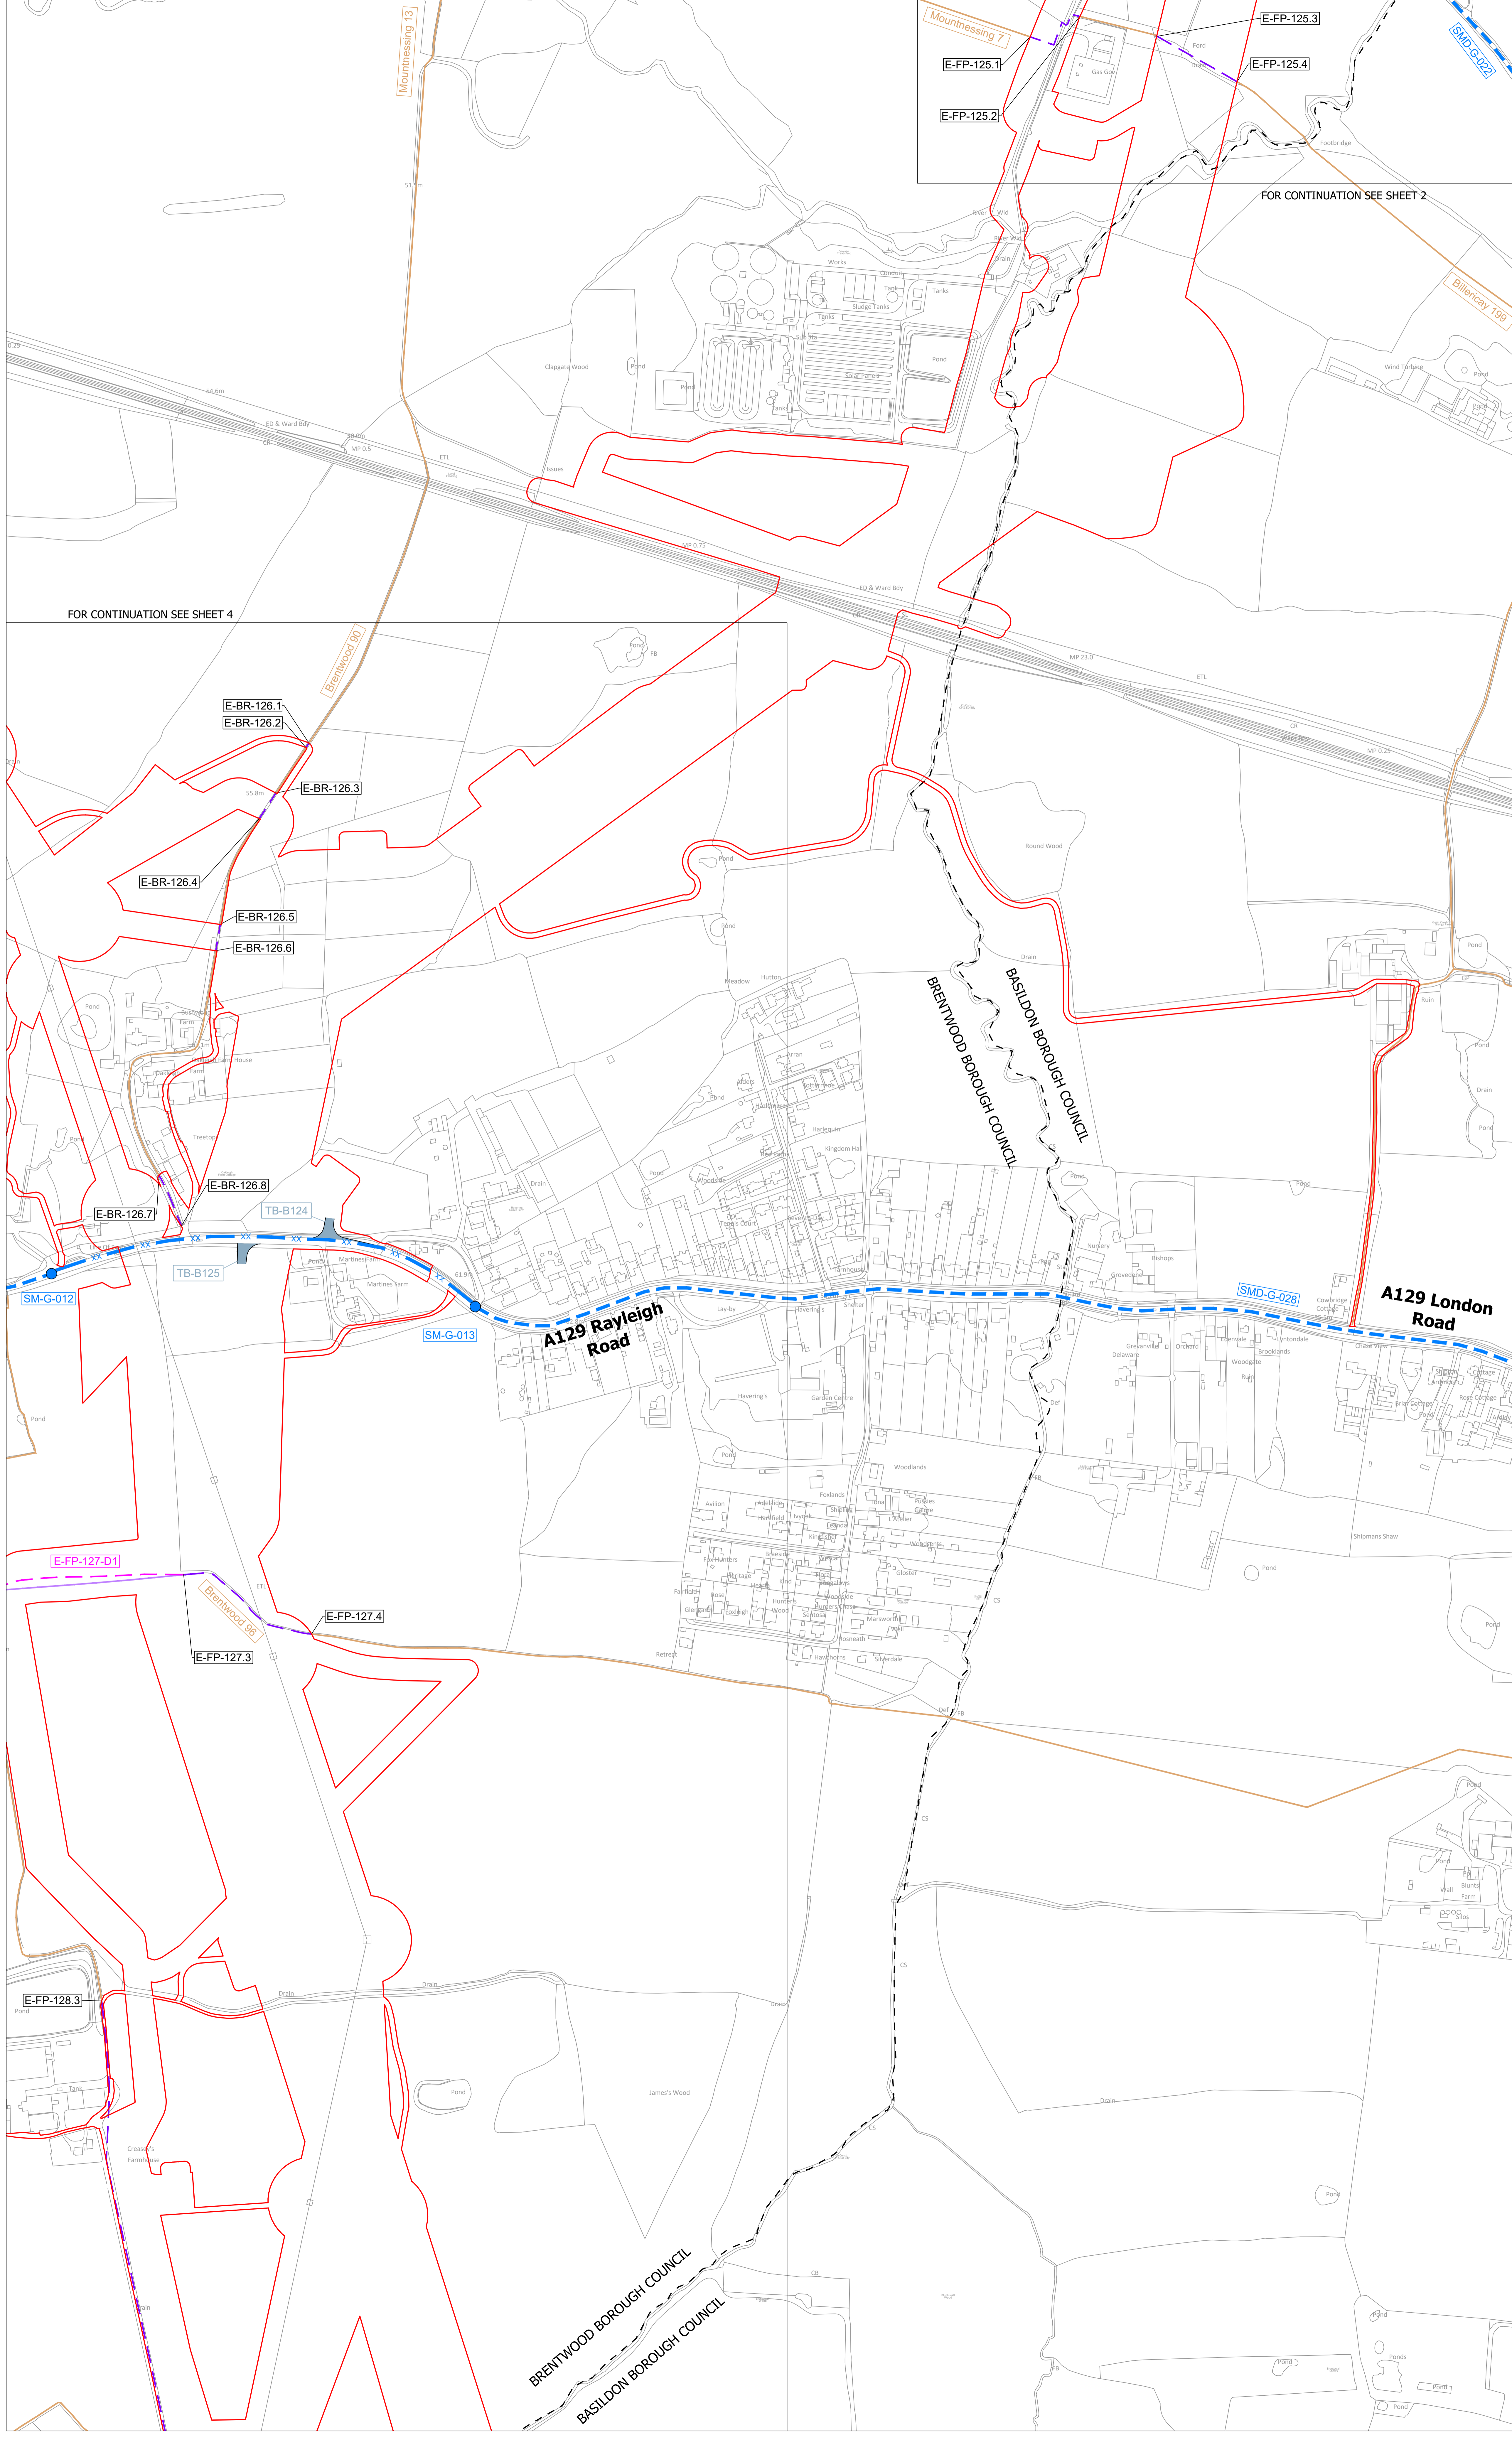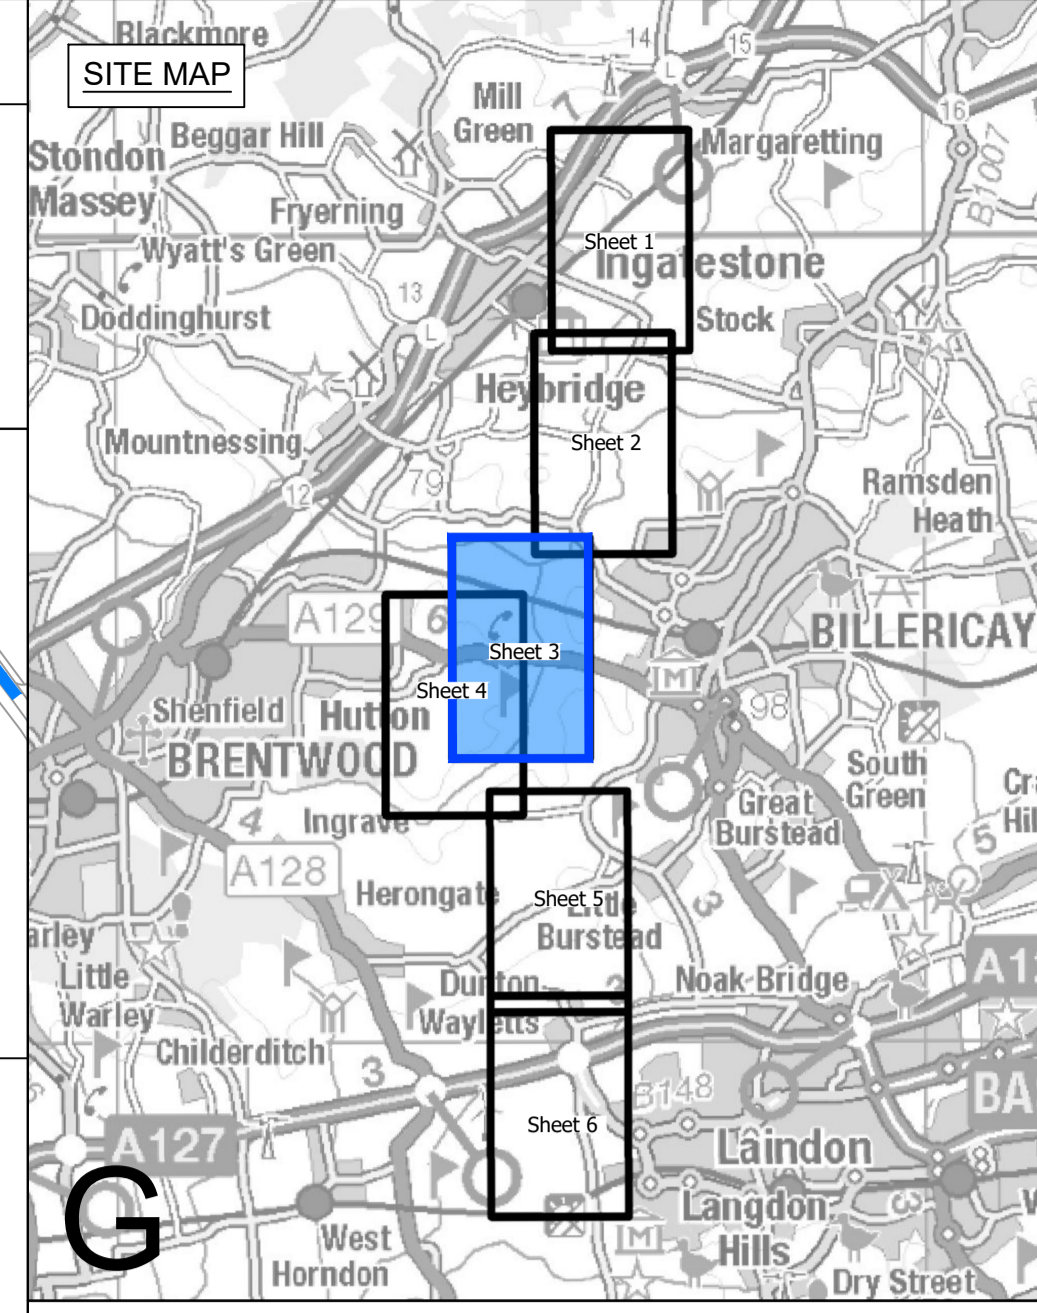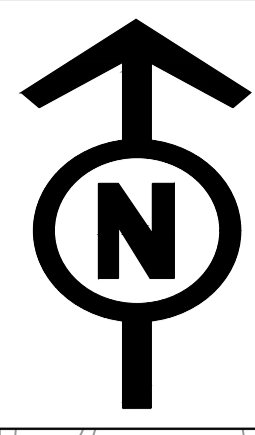

Legend

- Local authority boundary
- Section boundary & local authority boundary
- Section boundary
- Sheet index cutlines
- Order Limits


Street Works

- Street management: start/end point of temporary closure
- Street management: temporary closure
- Street management: temporary closure (managed)
- Example reference for temporary closure: SM-G-XXX, SM-H-XXX
- Street management: temporary diversion
- Example reference for temporary diversion: SMD-G-XXX, SMD-H-XXX
- Access point
- Example reference for temporary site access point: TB-BXXX, TB-UKPN-BXXX
- Example reference for temporary alteration of street layout: CW-C-XX
- Example reference for permanent alteration of street layout: CW-G-XX

Public Rights of Way

- Public Right of Way existing (with accompanying Local Highway Authority reference number)
- Public Right of Way temporary closure
- Public Right of Way temporary closure (managed)
- Example reference for Public Right of Way: E-FP-X-X, E-ORPA-X-X
- Public Right of Way temporary diversion
- Example reference for temporary diverted Public Right of Way: E-FP-XX-D1, E-BR-XX-D1

- Notes**
- These plans show the Order Limits and potential location for the works. Due to the need for future flexibility, National Grid will be applying for Order Limits and Limits of Deviation within its Development Consent Order, within which any final alignment would lie.
 - For additional detail on the plan suites, please refer to the Guide to Plans (document reference 2.0), located in the Volume 2 of the DCO application.
 - This drawing is scaled at paper size A0, therefore any prints taken at smaller sizes will affect accuracy of the measurement units and should not be scaled against.
 - These plans should be read in conjunction with Schedule 5 (Streets subject to street works), Schedule 6 (Streets subject to alteration of layout), Schedule 8 (Streets and PRow to be temporarily closed) and Schedule 9 (Access to works) of the Development Consent Order.
 - Where highways are identified as managed this refers to management of construction vehicles crossing the route. Where Public Rights of Way (PRow) are identified as managed this refers to management of the PRow, as well as construction activities. Temporary diversions of PRow will also be subject to management where they interact with construction activities.

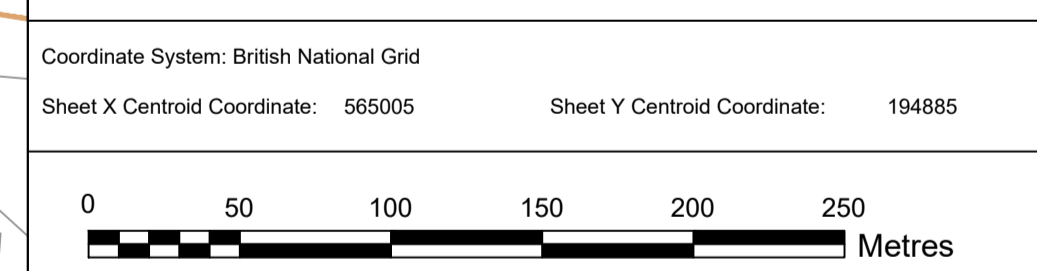

BACKGROUND MAPPING INFORMATION HAS BEEN REPRODUCED FROM THE ORDNANCE SURVEY BY PERMISSION OF ORDNANCE SURVEY OF THE CONTROLLER OF HIS MAJESTY'S STATIONERY OFFICE. © CROWN COPYRIGHT AND DATABASE RIGHTS (2025) LICENCE OS100024241 AND AC0000807948.

B	JUN-2026	For deadline five	TC	DK	KR
A	AUG-2025	For DCO submission	MC	DC	KR
Issue	Date	Remarks	Drawn	Checked	Approved

Title
 THE NATIONAL GRID (NORWICH TO TILBURY) ORDER ACCESS, RIGHTS OF WAY & PUBLIC RIGHTS OF NAVIGATION PLANS REGULATION 5(2)(K) SECTION G (SHEET 3 OF 6, BRENTWOOD BOROUGH COUNCIL AND BASILDON BOROUGH COUNCIL)




nationalgrid

PINS Application Number: EN020027

National Grid Drawing Reference: AENC-MMAC-ENG-DWG-0084

Scale	Sheet Size	Sheet	Issue
1:2,500	A0	SHEET 3 OF 6	B

THE NATIONAL GRID (NORWICH TO TILBURY) ORDER
ACCESS, RIGHTS OF WAY & PUBLIC RIGHTS OF NAVIGATION PLANS
REGULATION 5(2)(k)
SECTION G (SHEET 4 OF 6,
BRENTWOOD BOROUGH COUNCIL AND BASILDON BOROUGH COUNCIL)

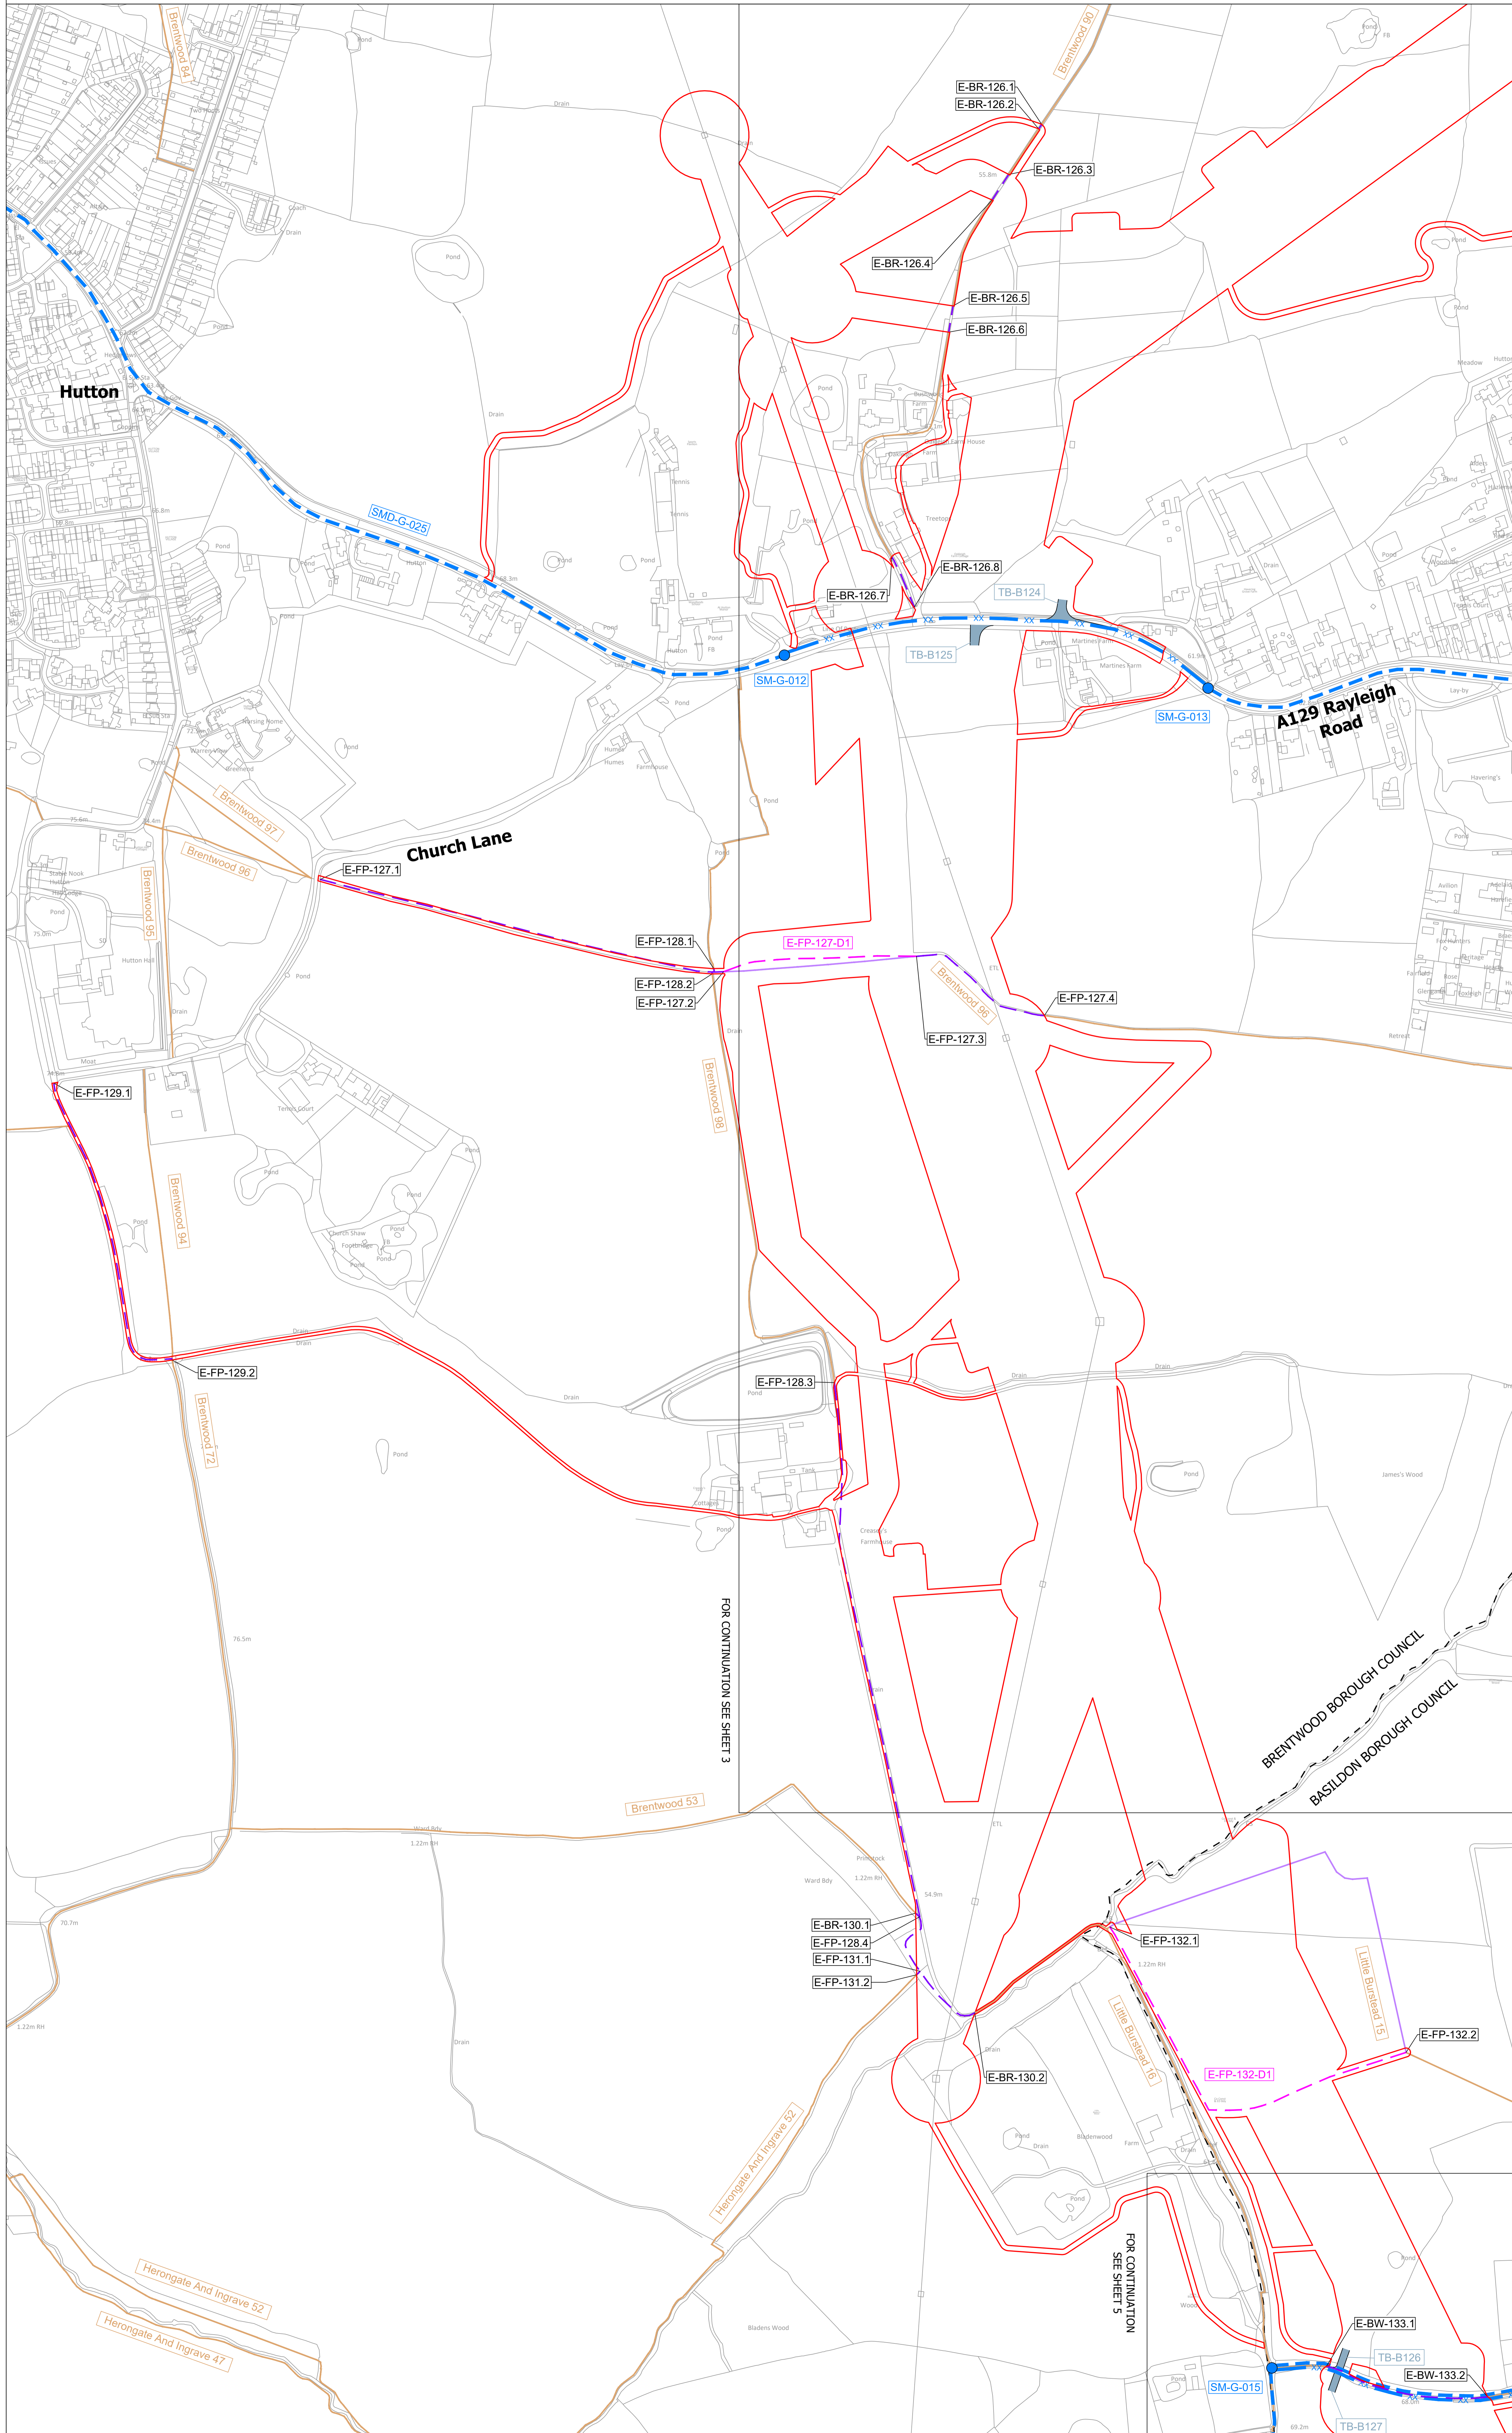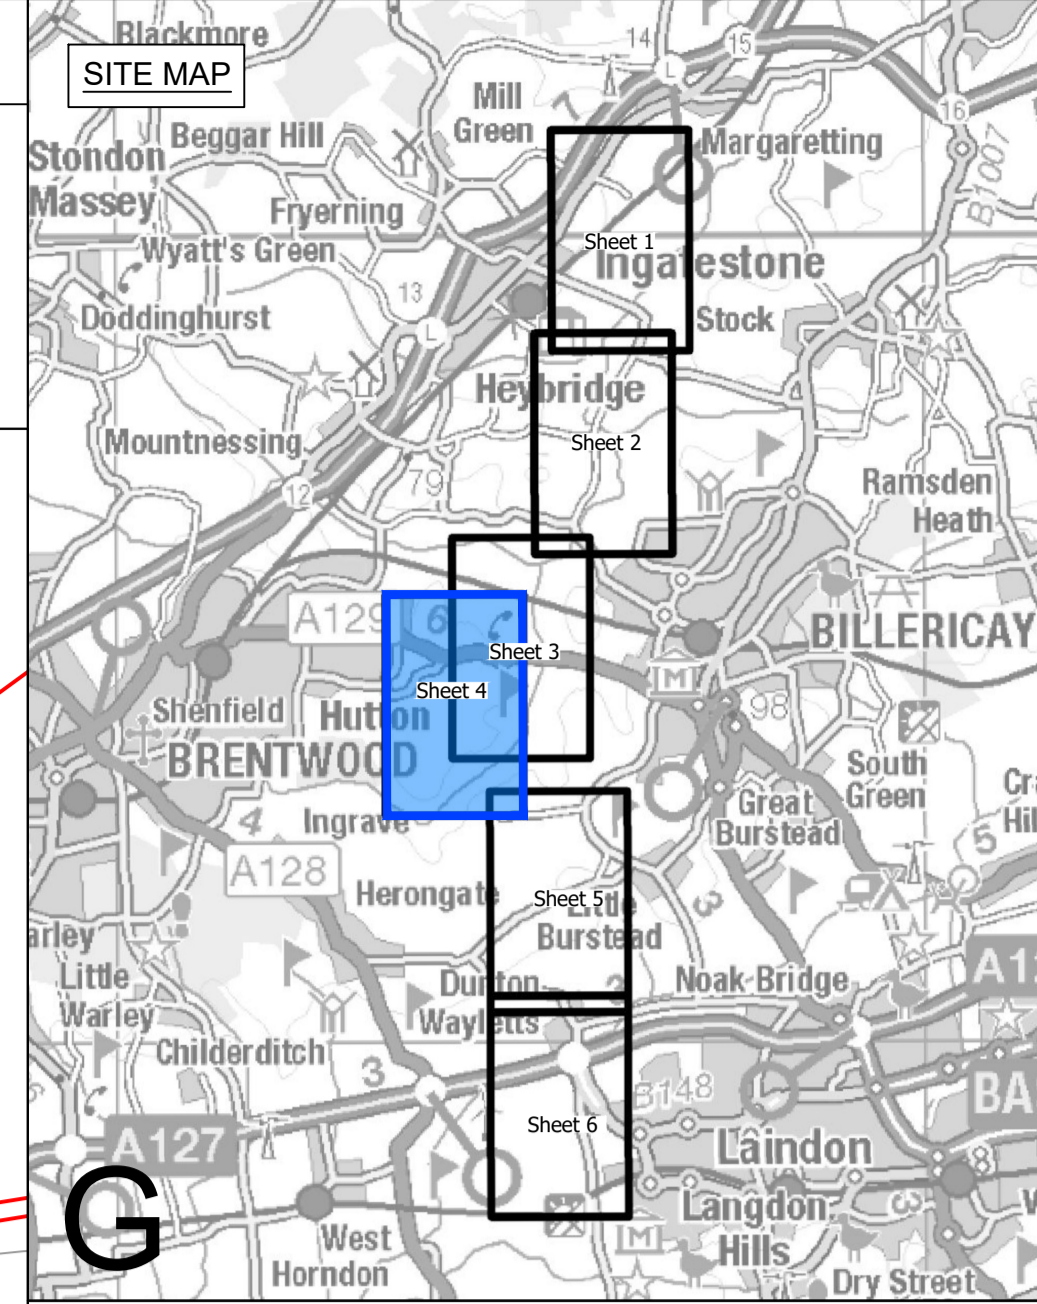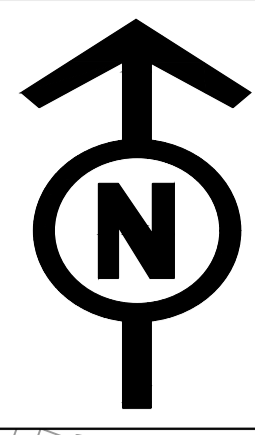

Legend

- Local authority boundary
- Section boundary & local authority boundary
- Section boundary
- Sheet index outlines
- Order Limits


Street Works

- Street management: start/end point of temporary closure
- Street management: temporary closure
- Street management: temporary closure (managed)
- Example reference for temporary closure
- Street management: temporary diversion
- Example reference for temporary diversion
- Access point
- Example reference for temporary site access point
- Example reference for temporary alteration of street layout
- Example reference for permanent alteration of street layout

Public Rights of Way

- Public Right of Way existing (with accompanying Local Highway Authority reference number)
- Public Right of Way temporary closure
- Public Right of Way temporary closure (managed)
- Example reference for Public Right of Way
- Public Right of Way temporary diversion
- Example reference for temporary diverted Public Right of Way

- Notes**
- These plans show the Order Limits and potential location for the works. Due to the need for future flexibility, National Grid will be applying for Order Limits and Limits of Deviation within its Development Consent Order, within which any final alignment would lie.
 - For additional detail on the plan suites, please refer to the Guide to Plans (document reference 2.0), located in the Volume 2 of the DCO application.
 - This drawing is scaled at paper size A0, therefore any prints taken at smaller sizes will affect accuracy of the measurement units and should not be scaled against.
 - These plans should be read in conjunction with Schedule 5 (Streets subject to street works), Schedule 6 (Streets subject to alteration of layout), Schedule 8 (Streets and PRow to be temporarily closed) and Schedule 9 (Access to works) of the Development Consent Order.
 - Where highways are identified as managed this refers to management of construction vehicles crossing the route. Where Public Rights of Way (PRow) are identified as managed this refers to management of the PRow, as well as construction activities. Temporary diversions of PRow will also be subject to management where they interact with construction activities.

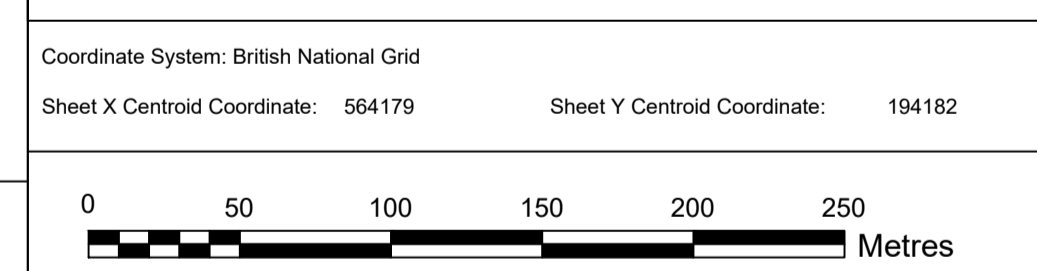

BACKGROUND MAPPING INFORMATION HAS BEEN REPRODUCED FROM THE ORDNANCE SURVEY BY PERMISSION OF ORDNANCE SURVEY OF THE CONTROLLER OF HIS MAJESTY'S STATIONERY OFFICE. © CROWN COPYRIGHT AND DATABASE RIGHTS (2025) LICENCE OS100024241 AND AC0000807948.

Issue	Date	Remarks	Drawn	Checked	Approved
B	JUN-2026	For deadline five	TC	DK	KR
A	AUG-2025	For DCO submission	MC	DC	KR

Title
THE NATIONAL GRID (NORWICH TO TILBURY) ORDER ACCESS, RIGHTS OF WAY & PUBLIC RIGHTS OF NAVIGATION PLANS REGULATION 5(2)(k) SECTION G (SHEET 4 OF 6, BRENTWOOD BOROUGH COUNCIL AND BASILDON BOROUGH COUNCIL)




nationalgrid

PINS Application Number: EN020027

National Grid Drawing Reference: AENC-MMAC-ENG-DWG-0084

Scale	Sheet Size	Sheet	Issue
1:2,500	A0	SHEET 4 OF 6	B

THE NATIONAL GRID (NORWICH TO TILBURY) ORDER
ACCESS, RIGHTS OF WAY & PUBLIC RIGHTS OF NAVIGATION PLANS
REGULATION 5(2)(k)
SECTION G (SHEET 5 OF 6,
BRENTWOOD BOROUGH COUNCIL AND BASILDON BOROUGH COUNCIL)

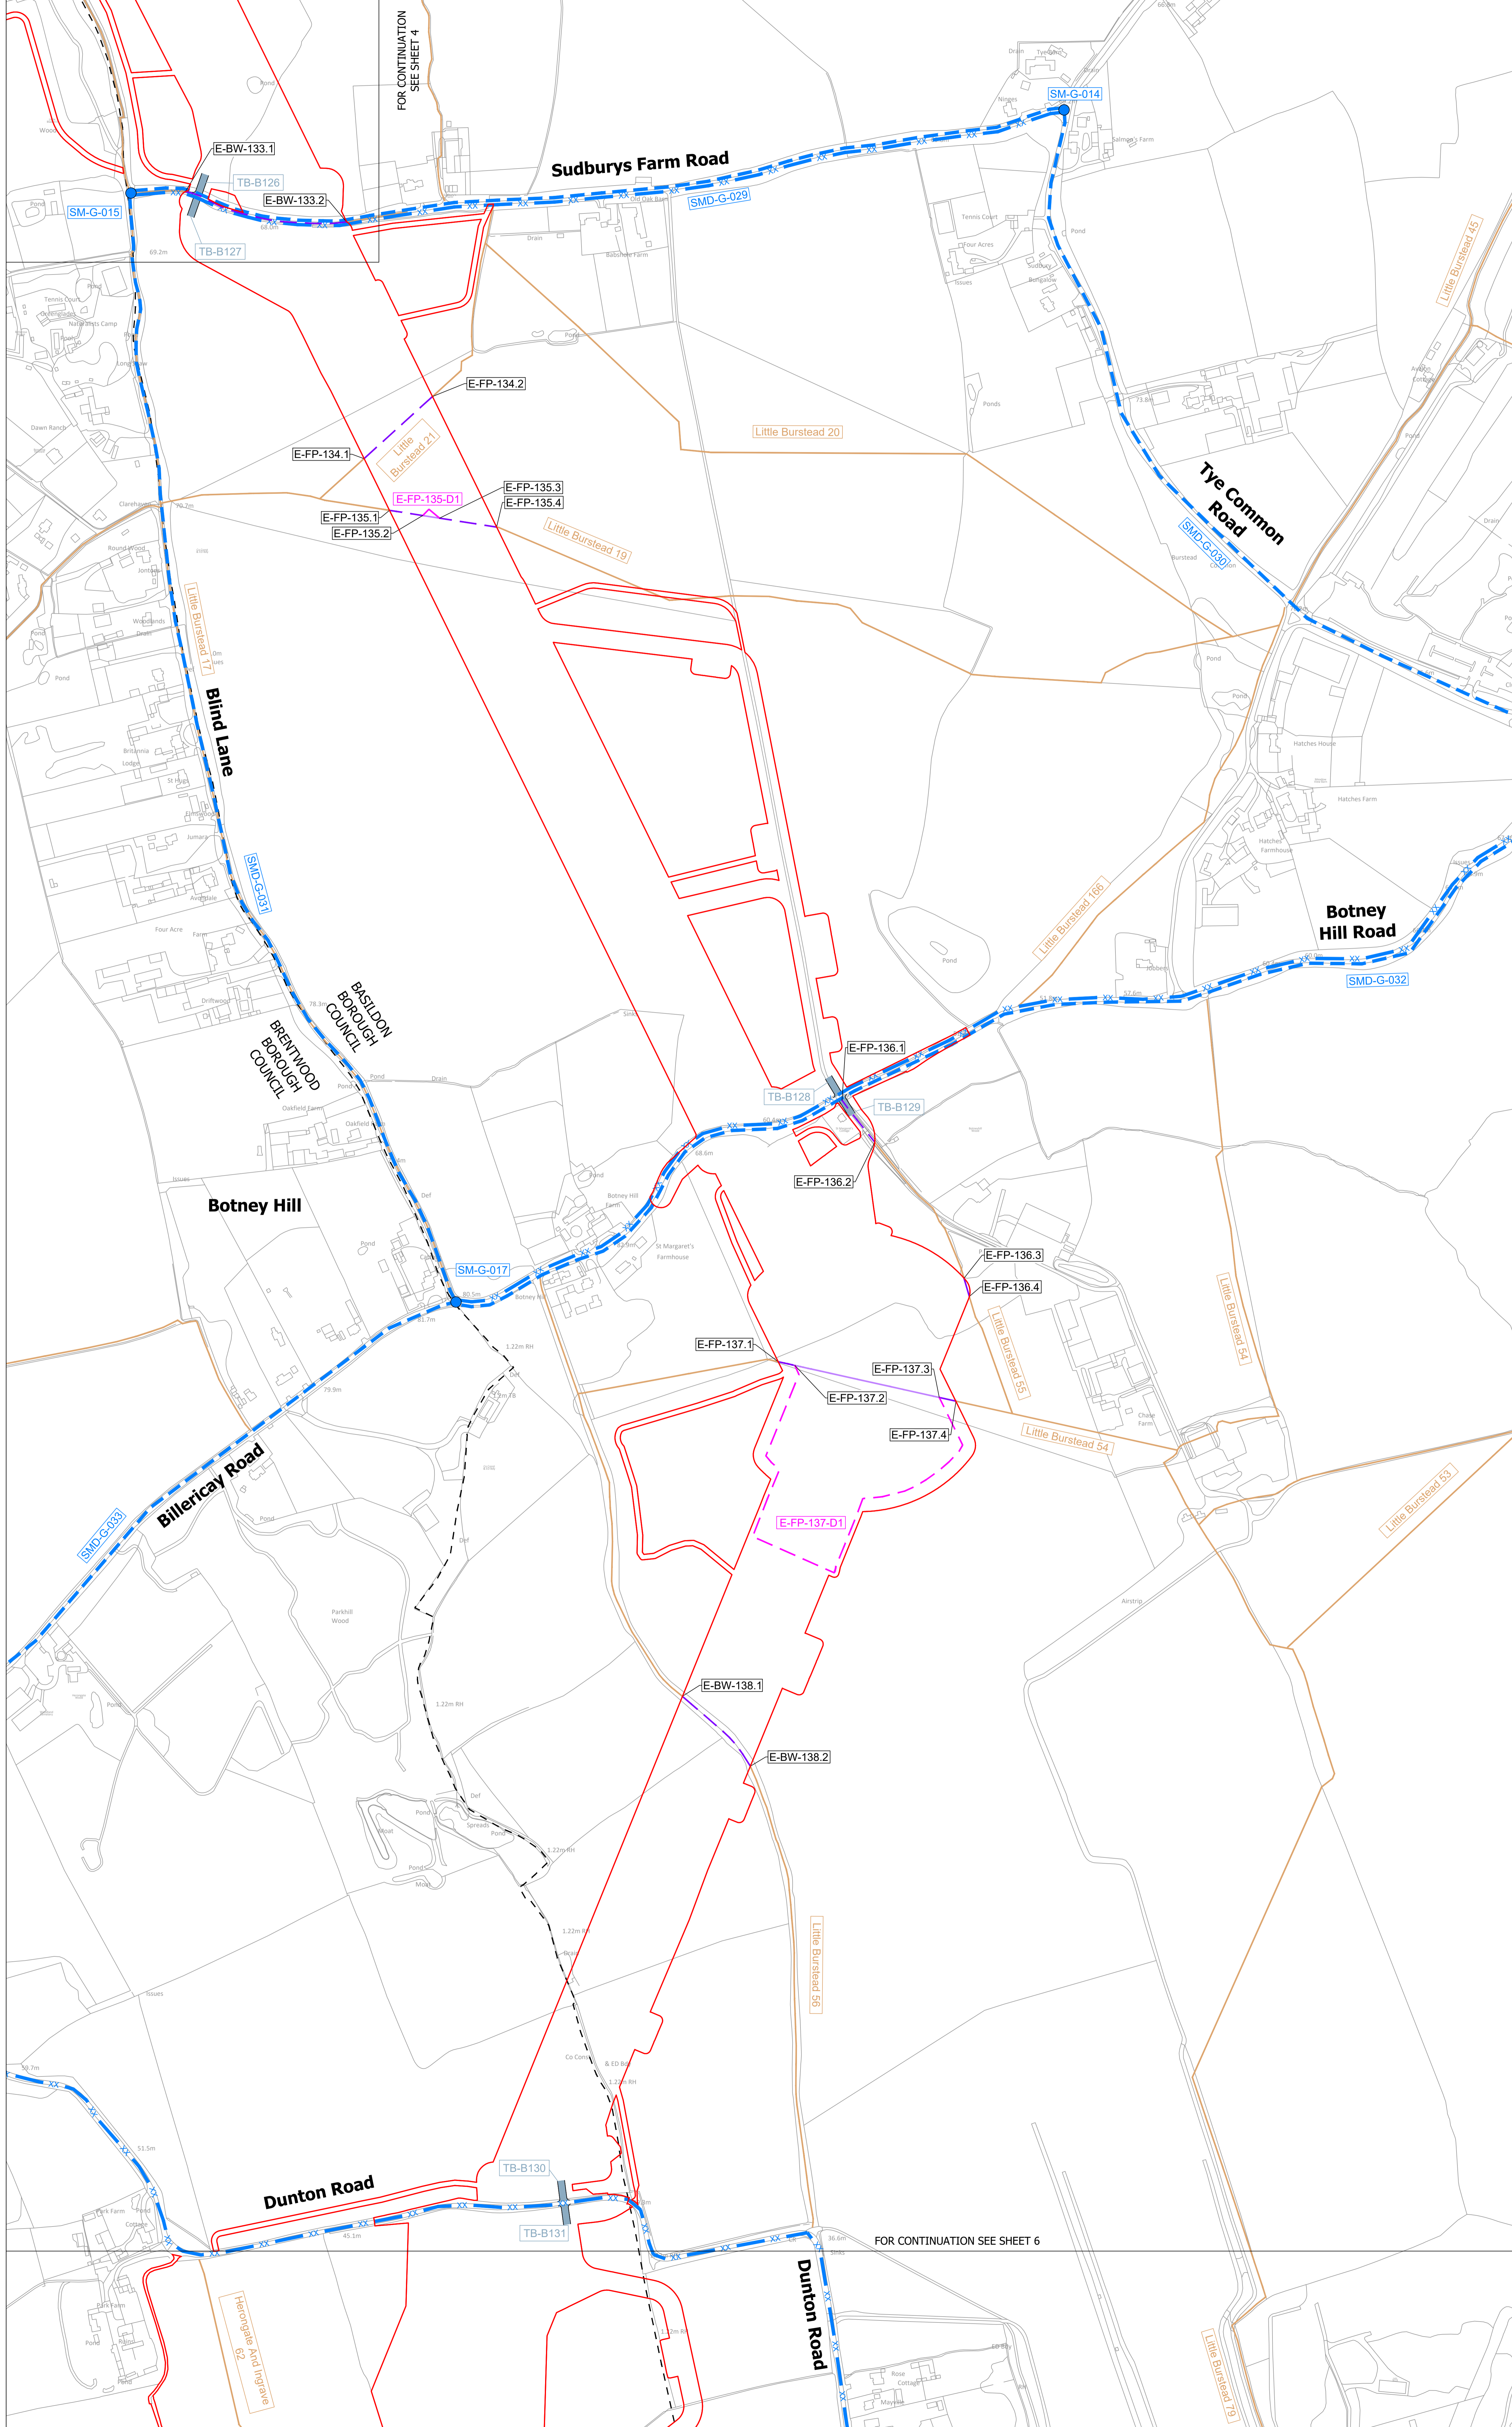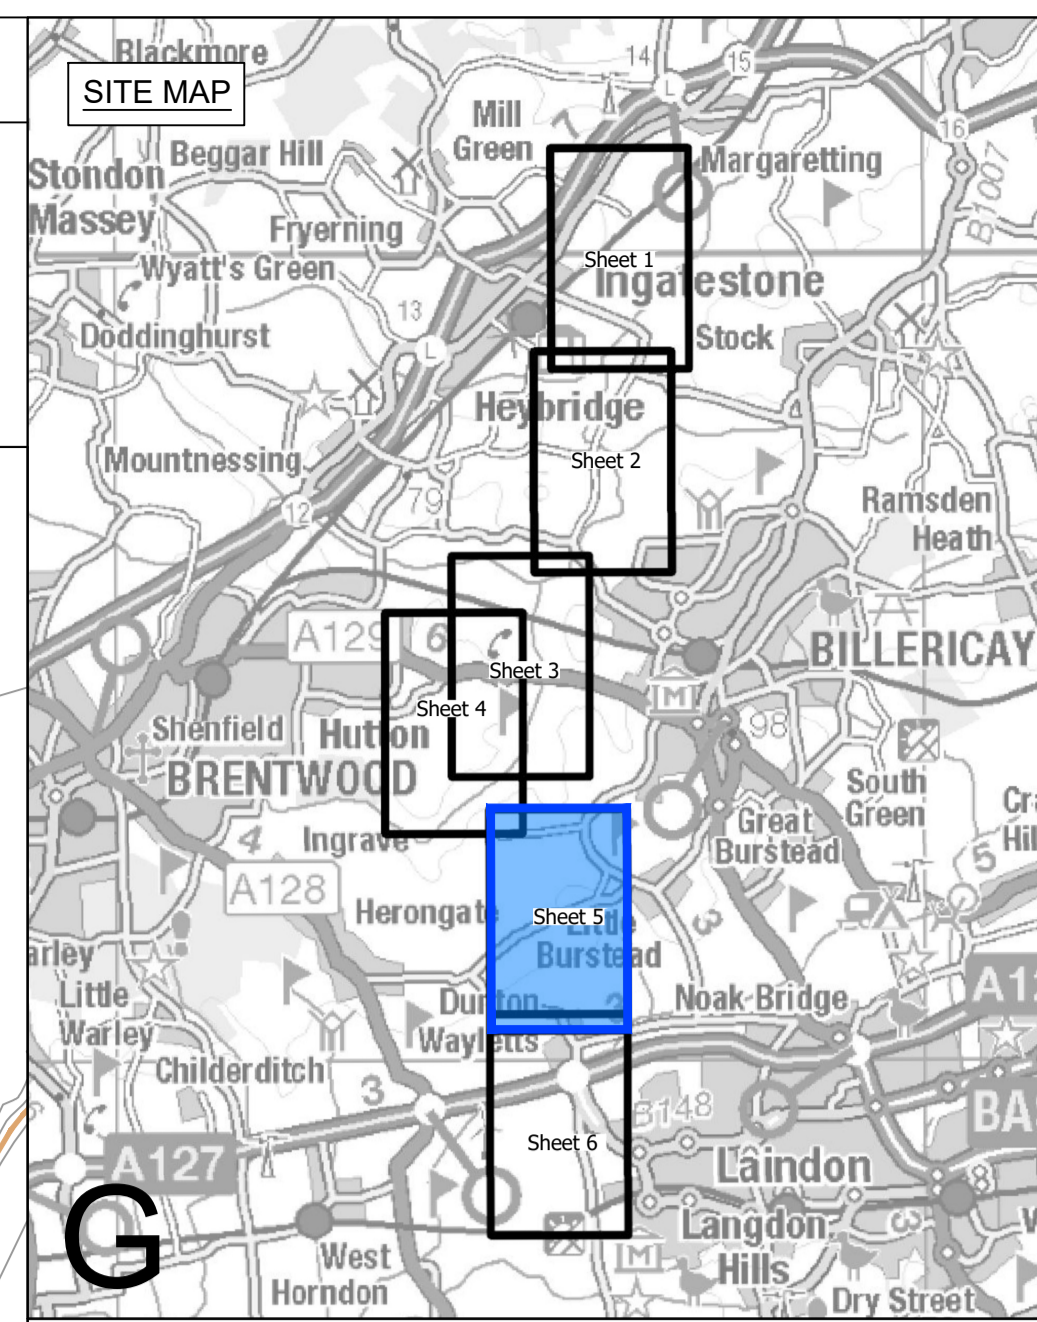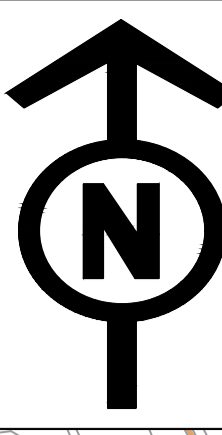

Legend

- Local authority boundary
- Section boundary & local authority boundary
- Section boundary
- Sheet index cutlines
- Order Limits

Street Works

- Street management: start/end point of temporary closure
- Street management: temporary closure
- Street management: temporary closure (managed)
- Example reference for temporary closure
- Street management: temporary diversion
- Example reference for temporary diversion
- Access point
- Example reference for temporary site access point
- Example reference for temporary alteration of street layout
- Example reference for permanent alteration of street layout


Public Rights of Way

- Public Right of Way existing (with accompanying Local Highway Authority reference number)
- Public Right of Way temporary closure
- Public Right of Way temporary closure (managed)
- Example reference for Public Right of Way
- Public Right of Way temporary diversion
- Example reference for temporary diverted Public Right of Way

Notes

- These plans show the Order Limits and potential location for the works. Due to the need for future flexibility, National Grid will be applying for Order Limits and Limits of Deviation within its Development Consent Order, within which any final alignment would lie.
- For additional detail on the plan suites, please refer to the Guide to Plans (document reference 2.0), located in the Volume 2 of the DCO application.
- This drawing is scaled at paper size A0, therefore any prints taken at smaller sizes will affect accuracy of the measurement units and should not be scaled against.
- These plans should be read in conjunction with Schedule 5 (Streets subject to street works), Schedule 6 (Streets subject to alteration of layout), Schedule 8 (Streets and PRow to be temporarily closed) and Schedule 9 (Access to works) of the Development Consent Order.
- Where highways are identified as managed this refers to management of construction vehicles crossing the route. Where Public Rights of Way (PRow) are identified as managed this refers to management of the PRow, as well as construction activities. Temporary diversions of PRow will also be subject to management where they interact with construction activities.

Coordinate System: British National Grid
Sheet X Centroid Coordinate: 85445 Sheet Y Centroid Coordinate: 191138

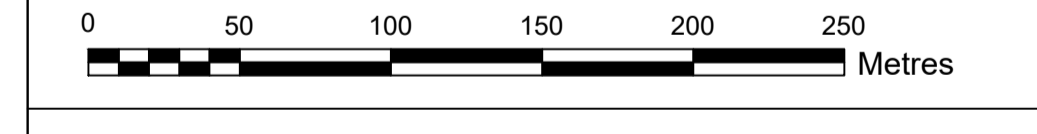

BACKGROUND MAPPING INFORMATION HAS BEEN REPRODUCED FROM THE ORDNANCE SURVEY BY PERMISSION OF ORDNANCE SURVEY OF THE CONTROLLER OF HIS MAJESTY'S STATIONERY OFFICE. © CROWN COPYRIGHT AND DATABASE RIGHTS (2025) LICENCE OS100024241 AND AC0000807948.

B	JUN-2026	For deadline five	TC	DK	KR
A	AUG-2025	For DCO submission	MC	DC	KR
Issue	Date	Remarks	Drawn	Checked	Approved

Title

THE NATIONAL GRID (NORWICH TO TILBURY) ORDER ACCESS, RIGHTS OF WAY & PUBLIC RIGHTS OF NAVIGATION PLANS REGULATION 5(2)(k) SECTION G (SHEET 5 OF 6, BRENTWOOD BOROUGH COUNCIL AND BASILDON BOROUGH COUNCIL)




nationalgrid

PINS Application Number: EN020027

National Grid Drawing Reference: AENC-MMAC-ENG-DWG-0084


Scale	Sheet Size	Sheet	Issue
1:2,500	A0	SHEET 5 OF 6	B

THE NATIONAL GRID (NORWICH TO TILBURY) ORDER
 ACCESS, RIGHTS OF WAY & PUBLIC RIGHTS OF NAVIGATION PLANS
 REGULATION 5(2)(K)
 SECTION G (SHEET 6 OF 6,
 BRENTWOOD BOROUGH COUNCIL, BASILDON BOROUGH COUNCIL AND
 THURROCK COUNCIL)

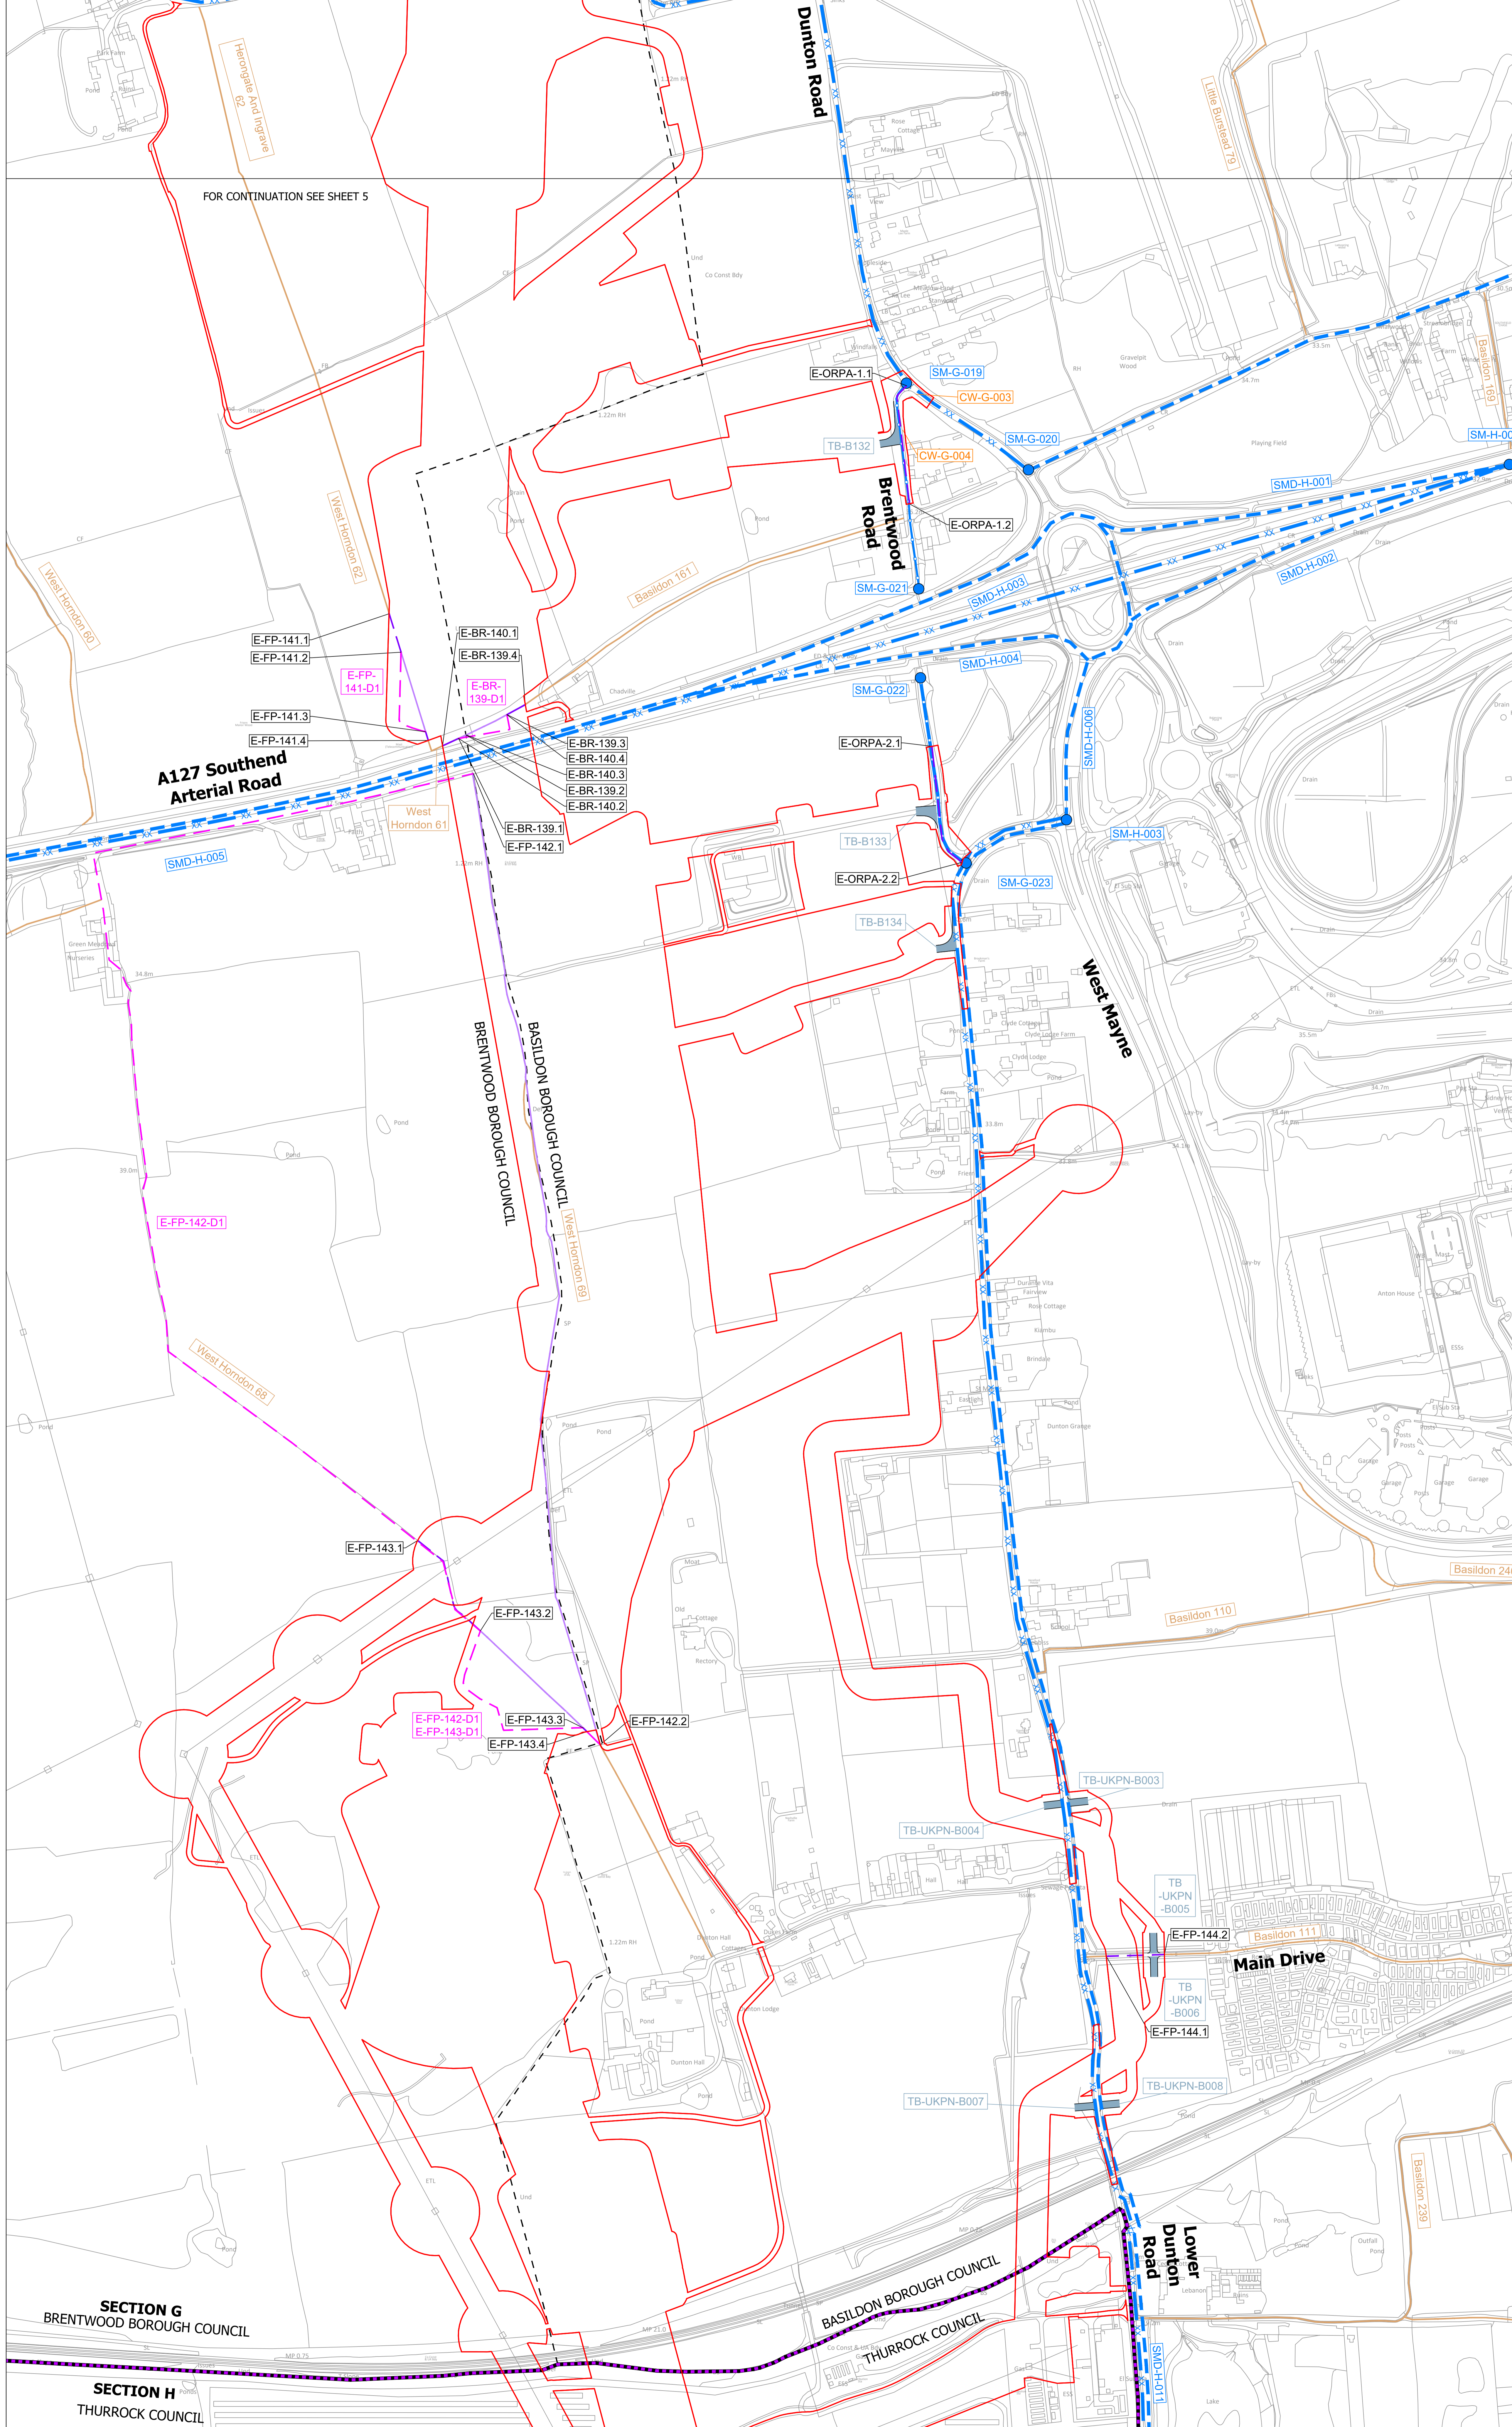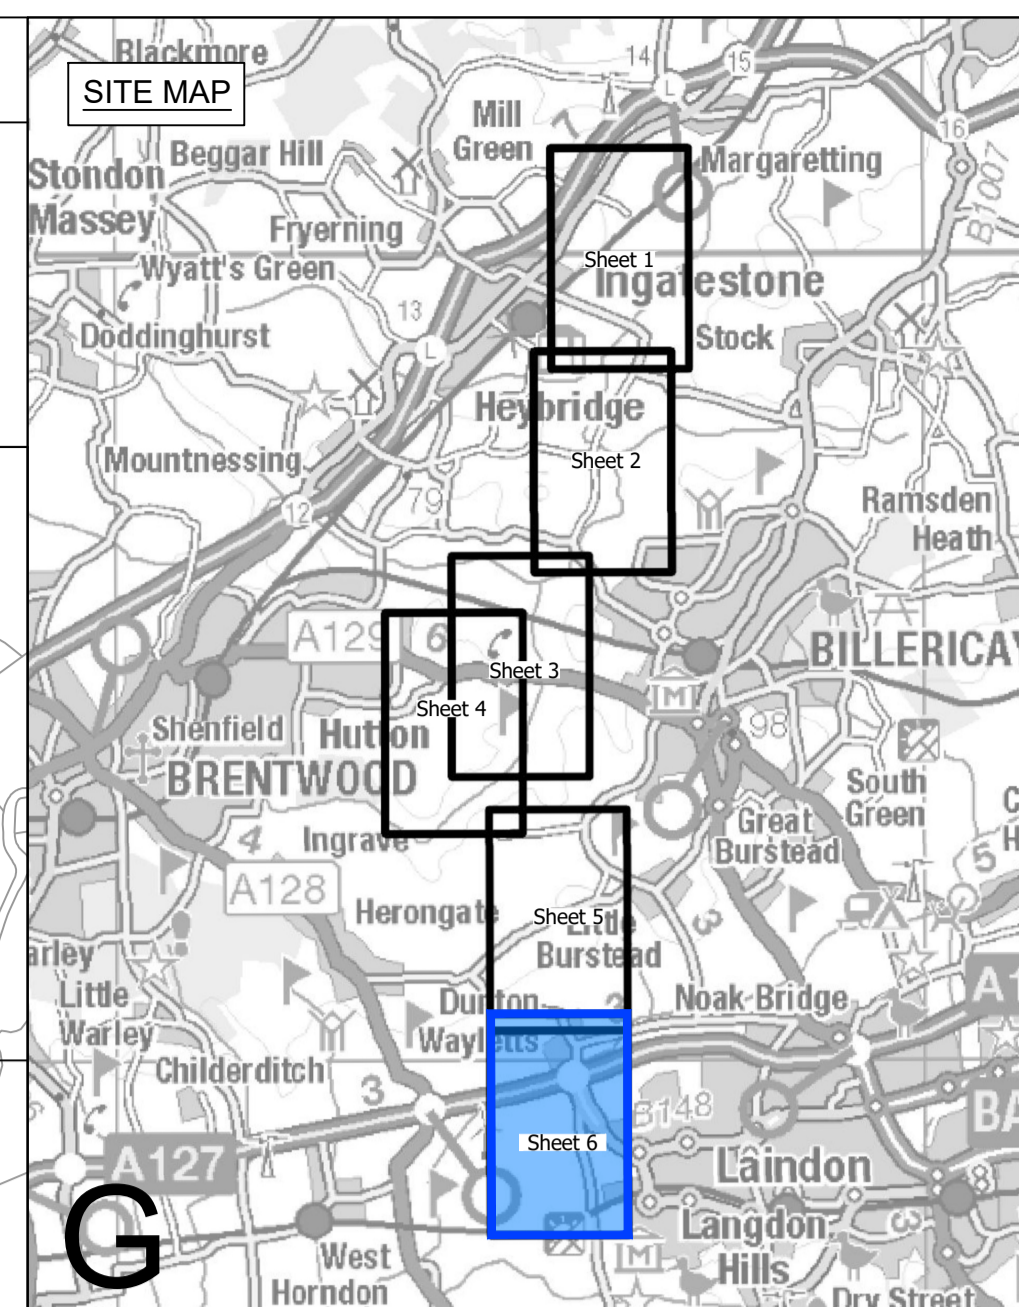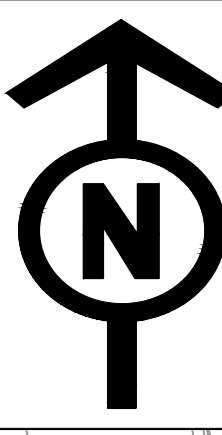

- Legend**
- Local authority boundary
 - Section boundary & local authority boundary
 - Section boundary
 - Sheet index outlines
 - Order Limits
- Street Works**
- Street management: start/end point of temporary closure
 - Street management: temporary closure
 - Street management: temporary closure (managed)
 - Example reference for temporary closure
 - Street management: temporary diversion
 - Example reference for temporary diversion
 - Access point
 - Example reference for temporary site access point
 - Example reference for temporary alteration of street layout
 - Example reference for permanent alteration of street layout
- Public Rights of Way**
- Public Right of Way existing (with accompanying Local Highway Authority reference number)
 - Public Right of Way temporary closure
 - Public Right of Way temporary closure (managed)
 - Example reference for Public Right of Way
 - Public Right of Way temporary diversion
 - Example reference for temporary diverted Public Right of Way

- Notes**
- These plans show the Order Limits and potential location for the works. Due to the need for future flexibility, National Grid will be applying for Order Limits and Limits of Deviation within its Development Consent Order, within which any final alignment would lie.
 - For additional detail on the plan suites, please refer to the Guide to Plans (document reference 2.0), located in the Volume 2 of the DCO application.
 - This drawing is scaled at paper size A0, therefore any prints taken at smaller sizes will affect accuracy of the measurement units and should not be scaled against.
 - These plans should be read in conjunction with Schedule 5 (Streets subject to street works), Schedule 6 (Streets subject to alteration of layout), Schedule 8 (Streets and PRow to be temporarily closed) and Schedule 9 (Access to works) of the Development Consent Order.
 - Where highways are identified as managed this refers to management of construction vehicles crossing the route. Where Public Rights of Way (PRow) are identified as managed this refers to management of the PRow, as well as construction activities. Temporary diversions of PRow will also be subject to management where they interact with construction activities.

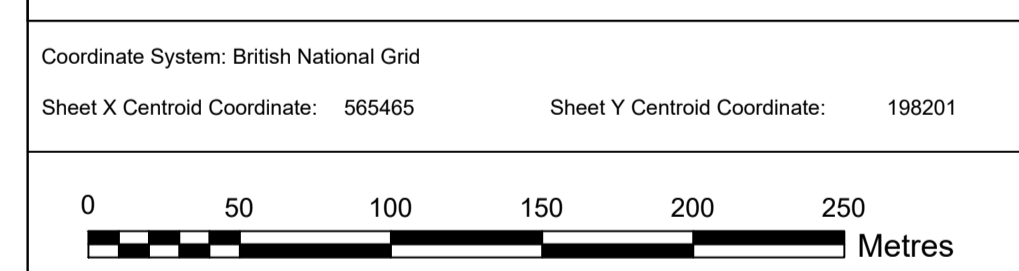

BACKGROUND MAPPING INFORMATION HAS BEEN REPRODUCED FROM THE ORDNANCE SURVEY BY PERMISSION OF ORDNANCE SURVEY OF THE CONTROLLER OF HIS MAJESTY'S STATIONERY OFFICE. © CROWN COPYRIGHT AND DATABASE RIGHTS (2025) LICENCE OS100024241 AND AC0000807948.

Issue	Date	Remarks	Drawn	Checked	Approved
B	JUN-2026	For deadline five	TC	DK	KR
A	AUG-2025	For DCO submission	MC	DC	KR

Title
 THE NATIONAL GRID
 (NORWICH TO TILBURY) ORDER ACCESS,
 RIGHTS OF WAY & PUBLIC RIGHTS OF
 NAVIGATION PLANS
 REGULATION 5(2)(K)
 SECTION G (SHEET 6 OF 6,
 BRENTWOOD BOROUGH COUNCIL,
 BASILDON BOROUGH COUNCIL AND
 THURROCK COUNCIL)

nationalgrid




PINS Application Number
 EN020027

National Grid Drawing Reference
 AENC-MMAC-ENG-DWG-0084

Scale	Sheet Size	Sheet	Issue
1:2,500	A0	SHEET 6 OF 6	B

THE NATIONAL GRID (NORWICH TO TILBURY) ORDER
 ACCESS, RIGHTS OF WAY & PUBLIC RIGHTS OF NAVIGATION PLANS
 REGULATION 5(2)(k)
 SECTION G, PLAN A
 (CHELMSFORD CITY COUNCIL, BRENTWOOD BOROUGH COUNCIL AND
 BASILDON BOROUGH COUNCIL)

Application Document 2.5

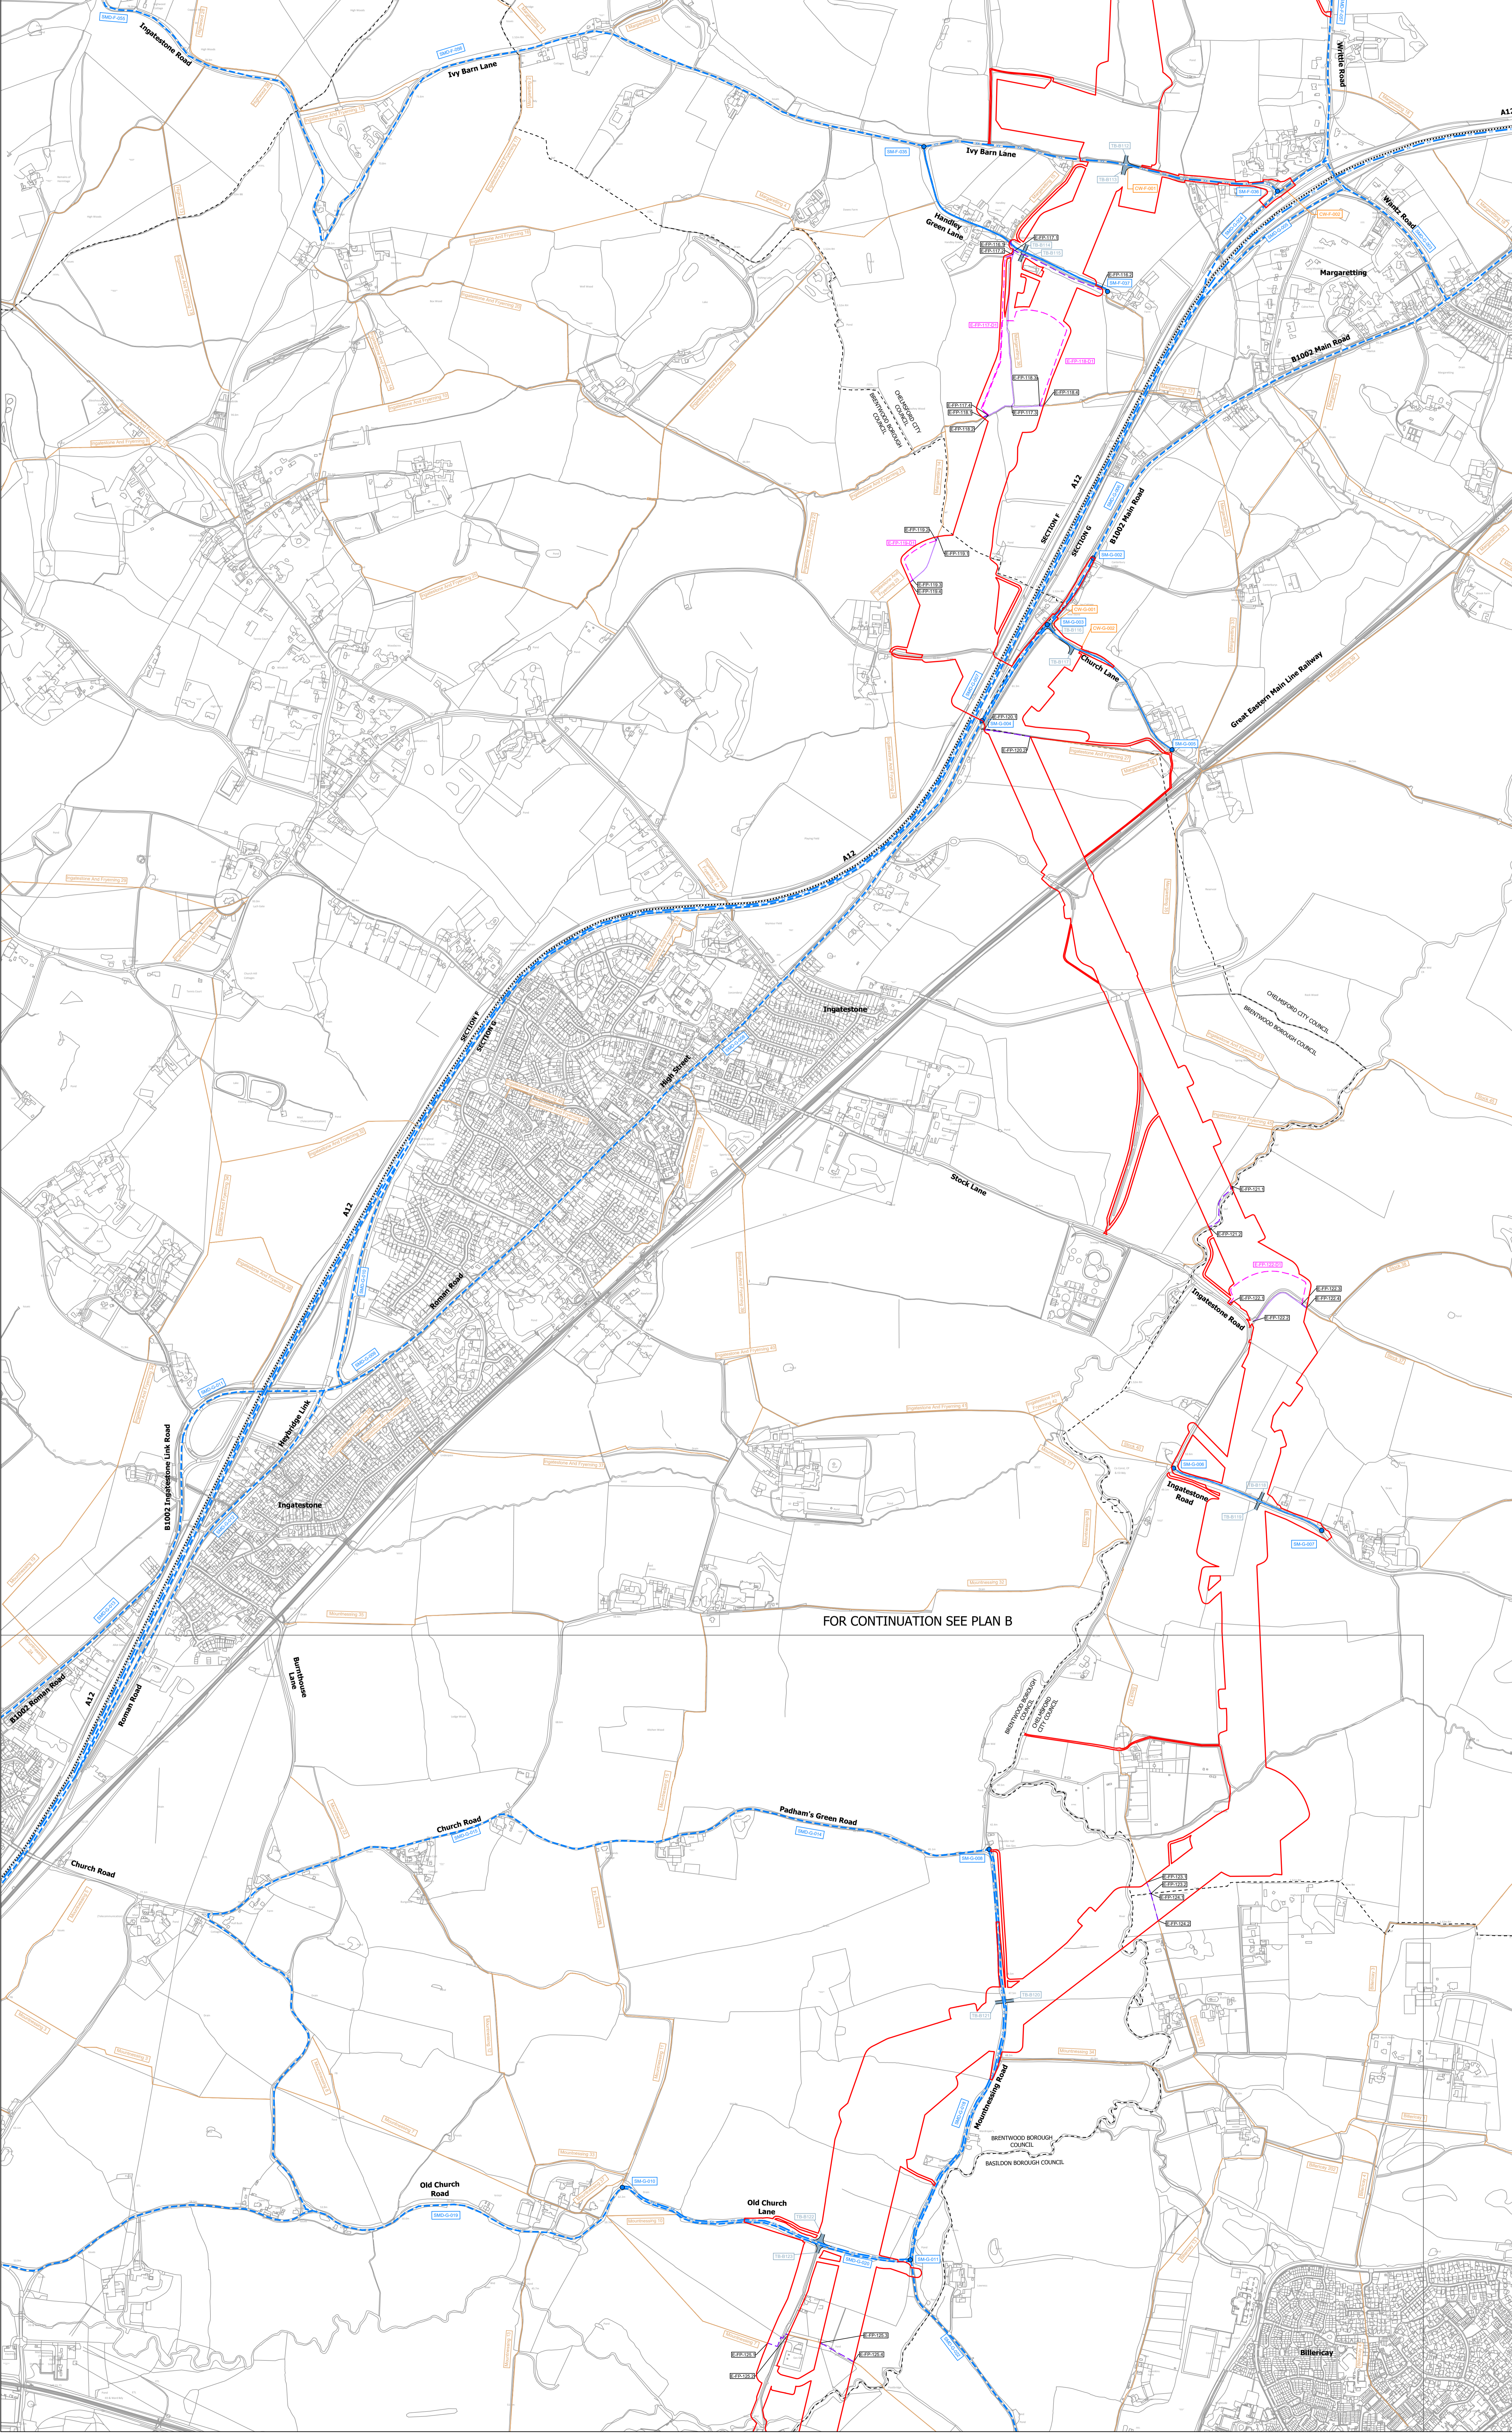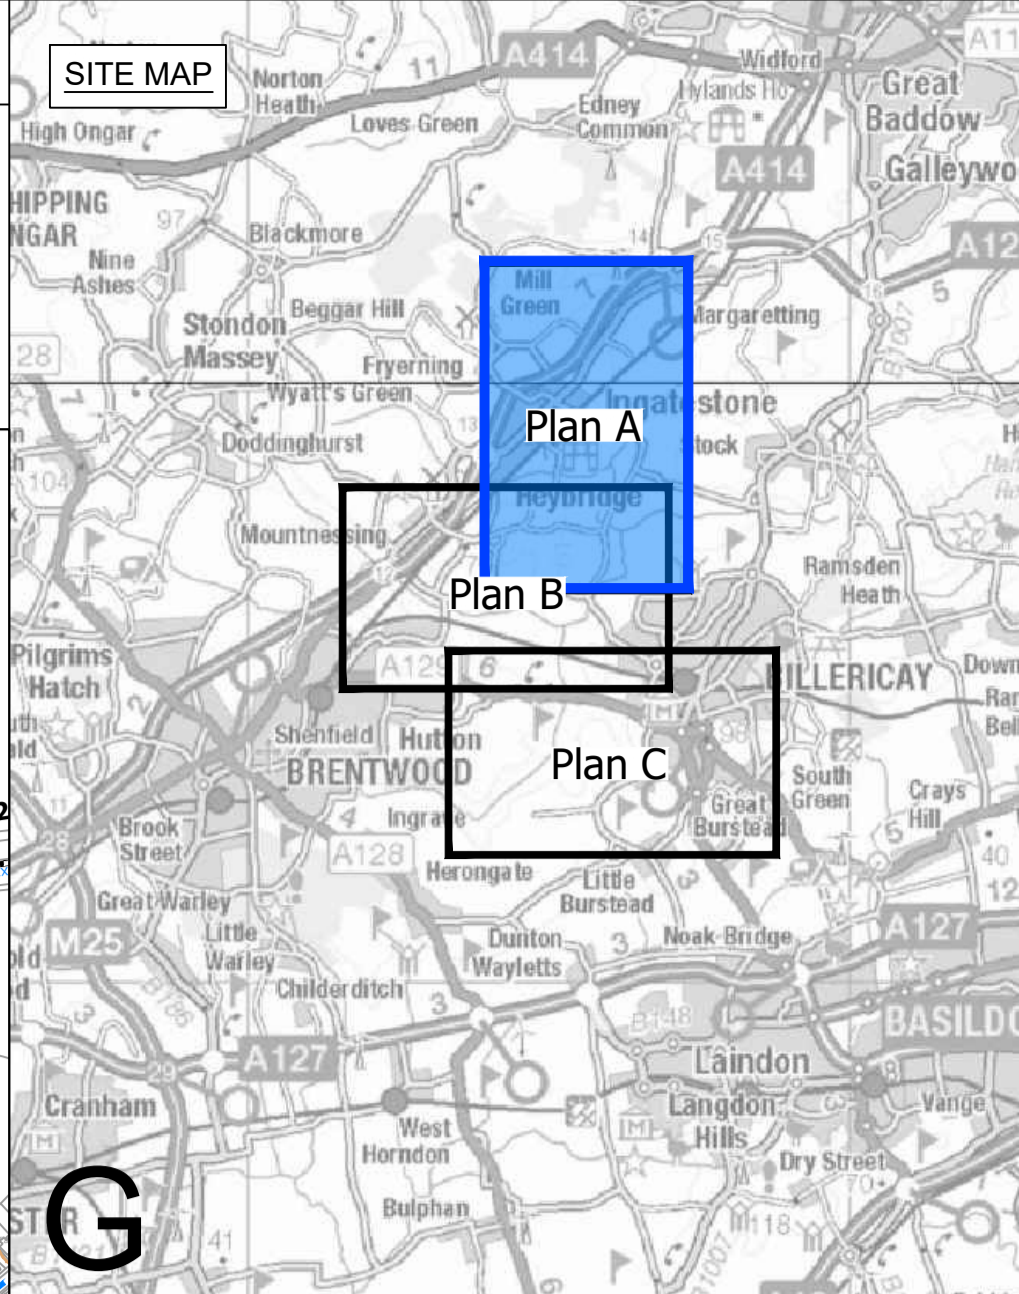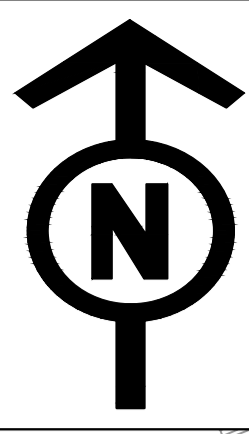

G

Legend

- Local authority boundary
- Section boundary & local authority boundary
- Section boundary
- Sheet outline index
- Order Limits

Street Works

- Street management: start/end point of temporary closure
- Street management: temporary closure
- Street management: temporary closure (managed)
- Example reference for temporary closure
- Street management: temporary diversion
- Example reference for temporary diversion
- Access point
- Example reference for temporary alteration of street layout
- Example reference for permanent alteration of street layout
- Example reference for temporary site access point
- Example reference for permanent site access point


Public Rights of Way

- Public Right of Way existing (with accompanying Local Highway Authority reference number)
- Public Right of Way temporary closure
- Public Right of Way temporary closure (managed)
- Example reference for Public Right of Way
- Public Right of Way temporary diversion
- Example reference for temporary diverted Public Right of Way

FOR CONTINUATION SEE PLAN B

- Notes**
- These plans show the Order Limits and potential location for the works. Due to the need for future flexibility, National Grid will be applying for Order Limits and Limits of Deviation within its Development Consent Order, within which any final alignment would lie.
 - For additional detail on the plan sites, please refer to the Guide to Plans (document reference 2.0), located in the Volume 2 of the DCO application.
 - This drawing is scaled at paper size A0, therefore any prints taken at smaller sizes will affect accuracy of the measurement units and should not be scaled against.
 - These plans should be read in conjunction with Schedule 5 (Streets subject to street works), Schedule 6 (Streets subject to alteration of layout), Schedule 8 (Streets and PRoW to be temporarily closed) and Schedule 9 (Access to works) of the Development Consent Order.
 - Where highways are identified as managed this refers to management of construction vehicles crossing the route. Where Public Rights of Way (PRoW) are identified as managed this refers to management of the PRoW, as well as construction activities. Temporary diversions of PRoW will also be subject to management where they interact with construction activities.

Coordinate System: British National Grid
 Sheet X Centroid Coordinate: 565279 Sheet Y Centroid Coordinate: 199261

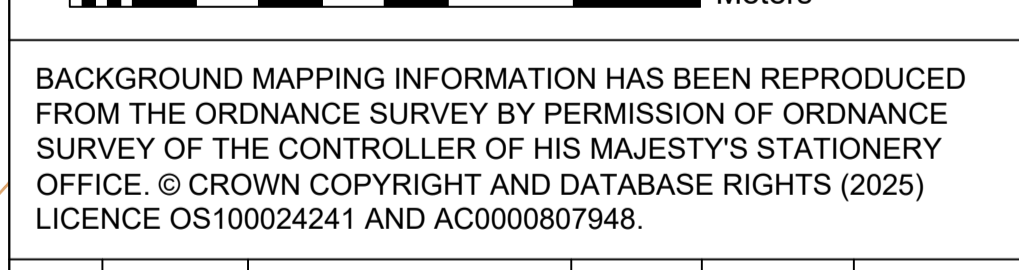

BACKGROUND MAPPING INFORMATION HAS BEEN REPRODUCED FROM THE ORDNANCE SURVEY BY PERMISSION OF ORDNANCE SURVEY OF THE CONTROLLER OF HIS MAJESTY'S STATIONERY OFFICE. © CROWN COPYRIGHT AND DATABASE RIGHTS (2025) LICENCE OS100024241 AND AC0000807948.

B	JUN-2026	For deadline five	TC	DK	KR
A	AUG-2025	For DCO submission	TC	ST	KR
Issue	Date	Remarks	Drawn	Checked	Approved


Title
 THE NATIONAL GRID (NORWICH TO TILBURY) ORDER
 ACCESS, RIGHTS OF WAY & PUBLIC RIGHTS OF NAVIGATION PLANS
 REGULATION 5(2)(k)
 SECTION G, PLAN A
 (CHELMSFORD CITY COUNCIL, BRENTWOOD BOROUGH COUNCIL AND BASILDON BOROUGH COUNCIL)

nationalgrid

PINS Application Number
 EN020027


National Grid Drawing Reference
 AENC-MMAC-ENG-DWG-0084

Scale	Sheet Size	Sheet	Issue
1:6,000	A0	PLAN A	B

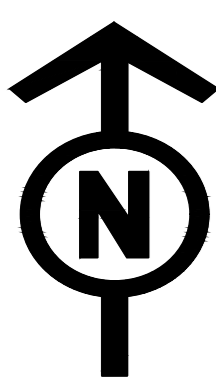

THE NATIONAL GRID (NORWICH TO TILBURY) ORDER
 ACCESS, RIGHTS OF WAY & PUBLIC RIGHTS OF NAVIGATION PLANS
 REGULATION 5(2)(k)
 SECTION G, PLAN B
 (CHELMSFORD CITY COUNCIL, BRENTWOOD BOROUGH COUNCIL AND
 BASILDON BOROUGH COUNCIL)

Application Document 2.5

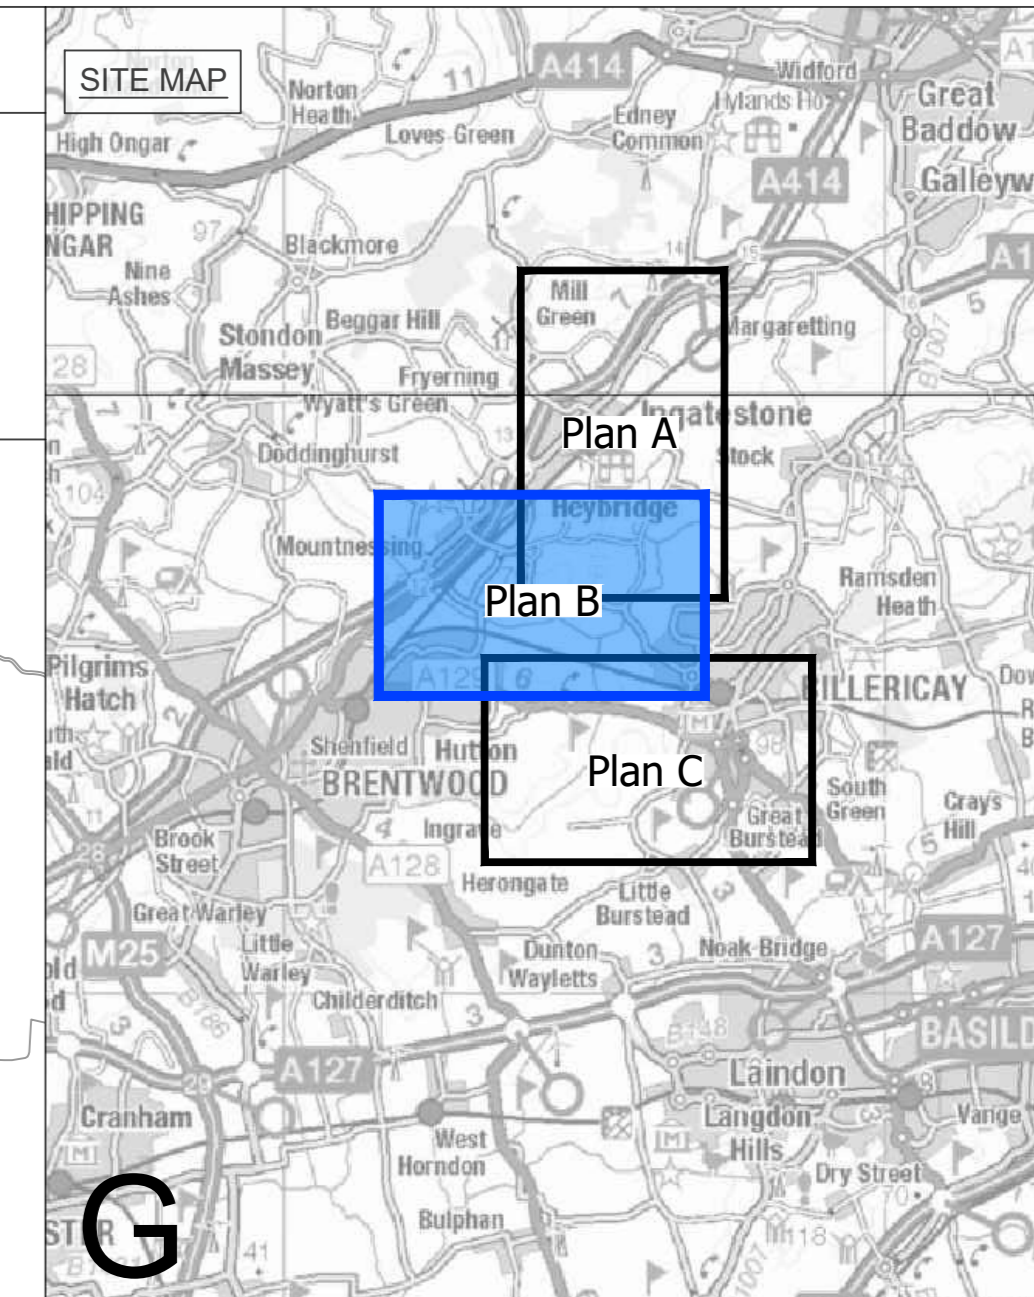


G

- Legend**
- Local authority boundary
 - Section boundary & local authority boundary
 - Section boundary
 - Sheet outline index
 - Order Limits

- Street Works**
- Street management: start/end point of temporary closure
 - Street management: temporary closure
 - Street management: temporary closure (managed)
 - Example reference for temporary closure
 - Street management: temporary diversion
 - Example reference for temporary diversion
 - Access point
 - Example reference for temporary alteration of street layout
 - Example reference for permanent alteration of street layout
 - Example reference for temporary site access point
 - Example reference for permanent site access point

- Public Rights of Way**
- Public Right of Way existing (with accompanying Local Highway Authority reference number)
 - Public Right of Way temporary closure
 - Public Right of Way temporary closure (managed)
 - Example reference for Public Right of Way
 - Public Right of Way temporary diversion
 - Example reference for temporary diverted Public Right of Way

- Notes**
1. These plans show the Order Limits and potential location for the works. Due to the need for future flexibility, National Grid will be applying for Order Limits and Limits of Deviation within its Development Consent Order, within which any final alignment would lie.
 2. For additional detail on the plan suites, please refer to the Guide to Plans (document reference 2.0), located in the Volume 2 of the DCO application.
 3. This drawing is scaled at paper size A0, therefore any prints taken at smaller sizes will affect accuracy of the measurement units and should not be scaled against.
 4. These plans should be read in conjunction with Schedule 5 (Streets subject to street works), Schedule 6 (Streets subject to alteration of layout), Schedule 8 (Streets and PRoW to be temporarily closed) and Schedule 9 (Access to works) of the Development Consent Order.
 5. Where highways are identified as managed this refers to management of construction vehicles crossing the route. Where Public Rights of Way (PRoW) are identified as managed this refers to management of the PRoW, as well as construction activities. Temporary diversions of PRoW will also be subject to management where they interact with construction activities.

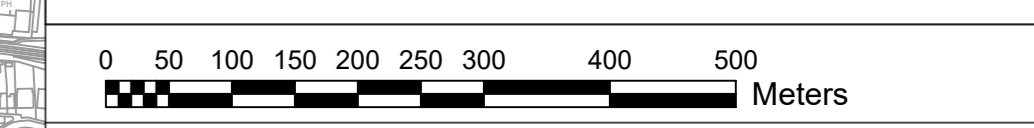

Coordinate System: British National Grid
 Sheet X Centroid Coordinate: 562563 Sheet Y Centroid Coordinate: 193816

BACKGROUND MAPPING INFORMATION HAS BEEN REPRODUCED FROM THE ORDNANCE SURVEY BY PERMISSION OF ORDNANCE SURVEY OF THE CONTROLLER OF HIS MAJESTY'S STATIONERY OFFICE. © CROWN COPYRIGHT AND DATABASE RIGHTS (2025) LICENCE OS100024241 AND A03000807948.

Issue	Date	Remarks	Drawn	Checked	Approved
B	JUN-2026	For deadline five	TC	DK	KR
A	AUG-2025	For DCO submission	TC	ST	KR

Title


THE NATIONAL GRID (NORWICH TO TILBURY) ORDER
 ACCESS, RIGHTS OF WAY & PUBLIC RIGHTS OF NAVIGATION PLANS
 REGULATION 5(2)(k)
 SECTION G, PLAN B
 (CHELMSFORD CITY COUNCIL, BRENTWOOD BOROUGH COUNCIL AND BASILDON BOROUGH COUNCIL)



PINS Application Number EN020027


National Grid Drawing Reference AENC-MMAC-ENG-DWG-0084

Scale	Sheet Size	Sheet	Issue
1:6,000	A0	PLAN B	B

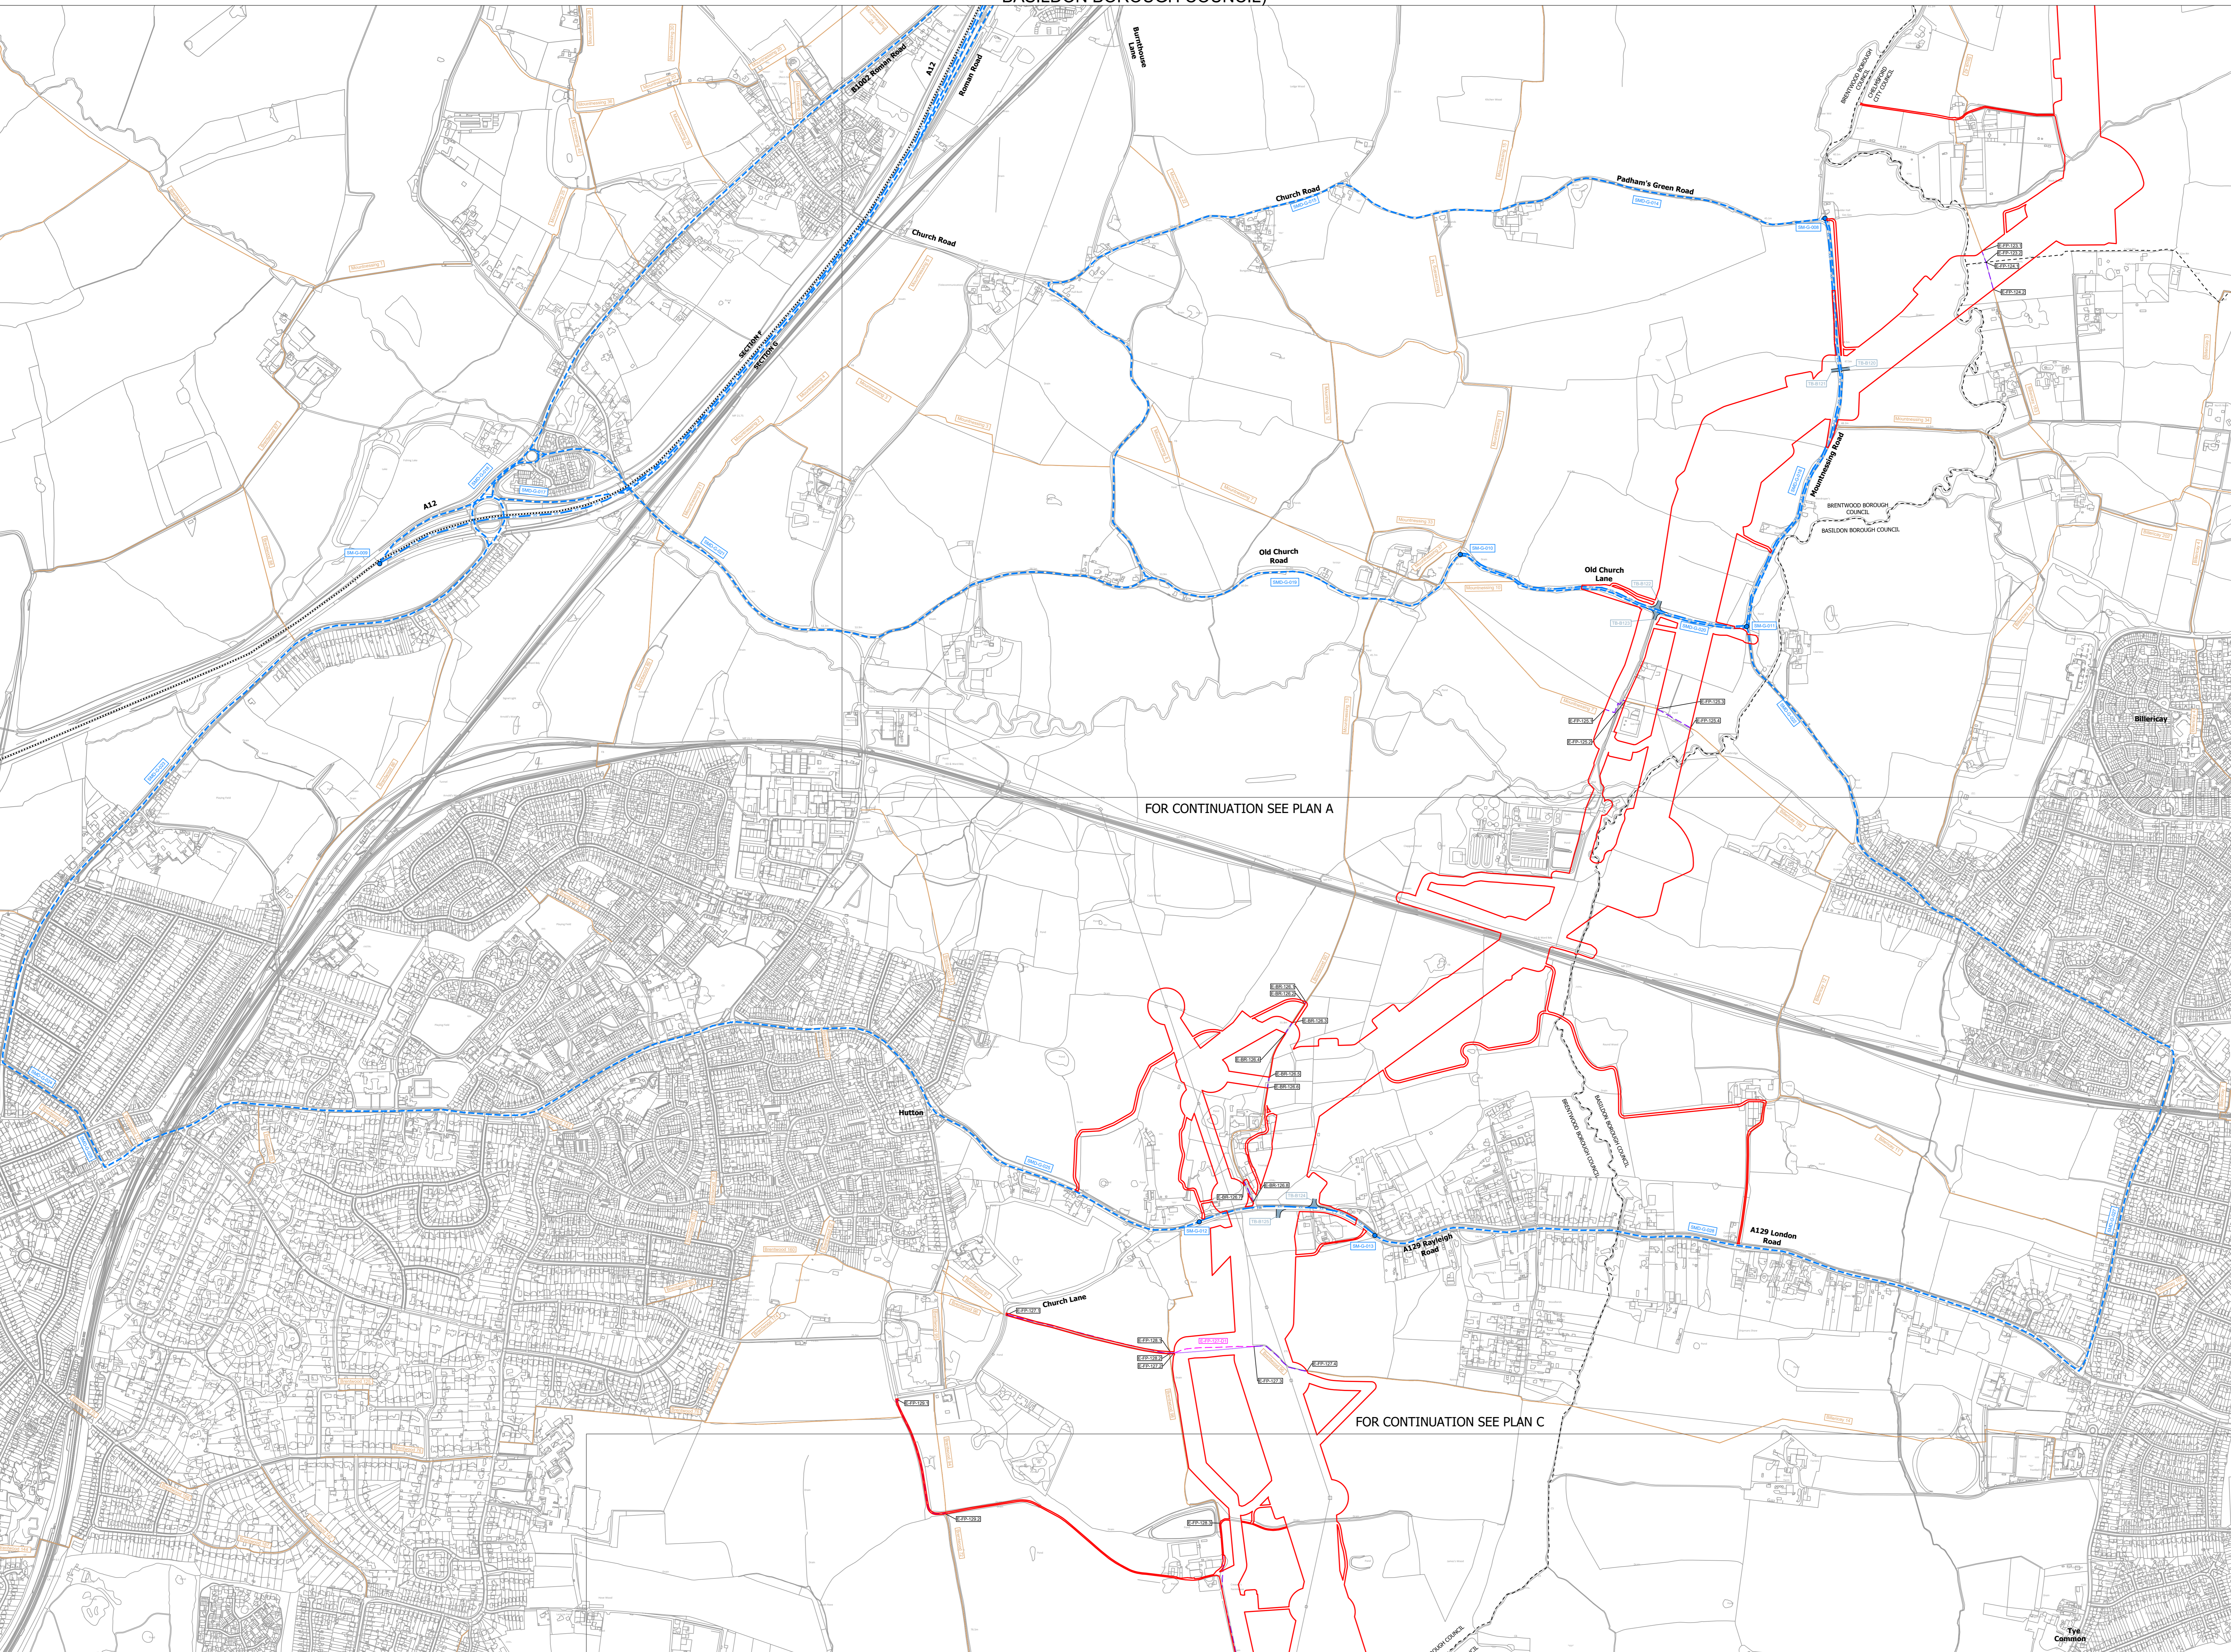


FOR CONTINUATION SEE PLAN A

FOR CONTINUATION SEE PLAN C

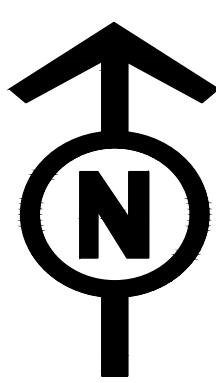

THE NATIONAL GRID (NORWICH TO TILBURY) ORDER
 ACCESS, RIGHTS OF WAY & PUBLIC RIGHTS OF NAVIGATION PLANS
 REGULATION 5(2)(k)
 SECTION G, PLAN C
 (CHELMSFORD CITY COUNCIL, BRENTWOOD BOROUGH COUNCIL AND
 BASILDON BOROUGH COUNCIL)

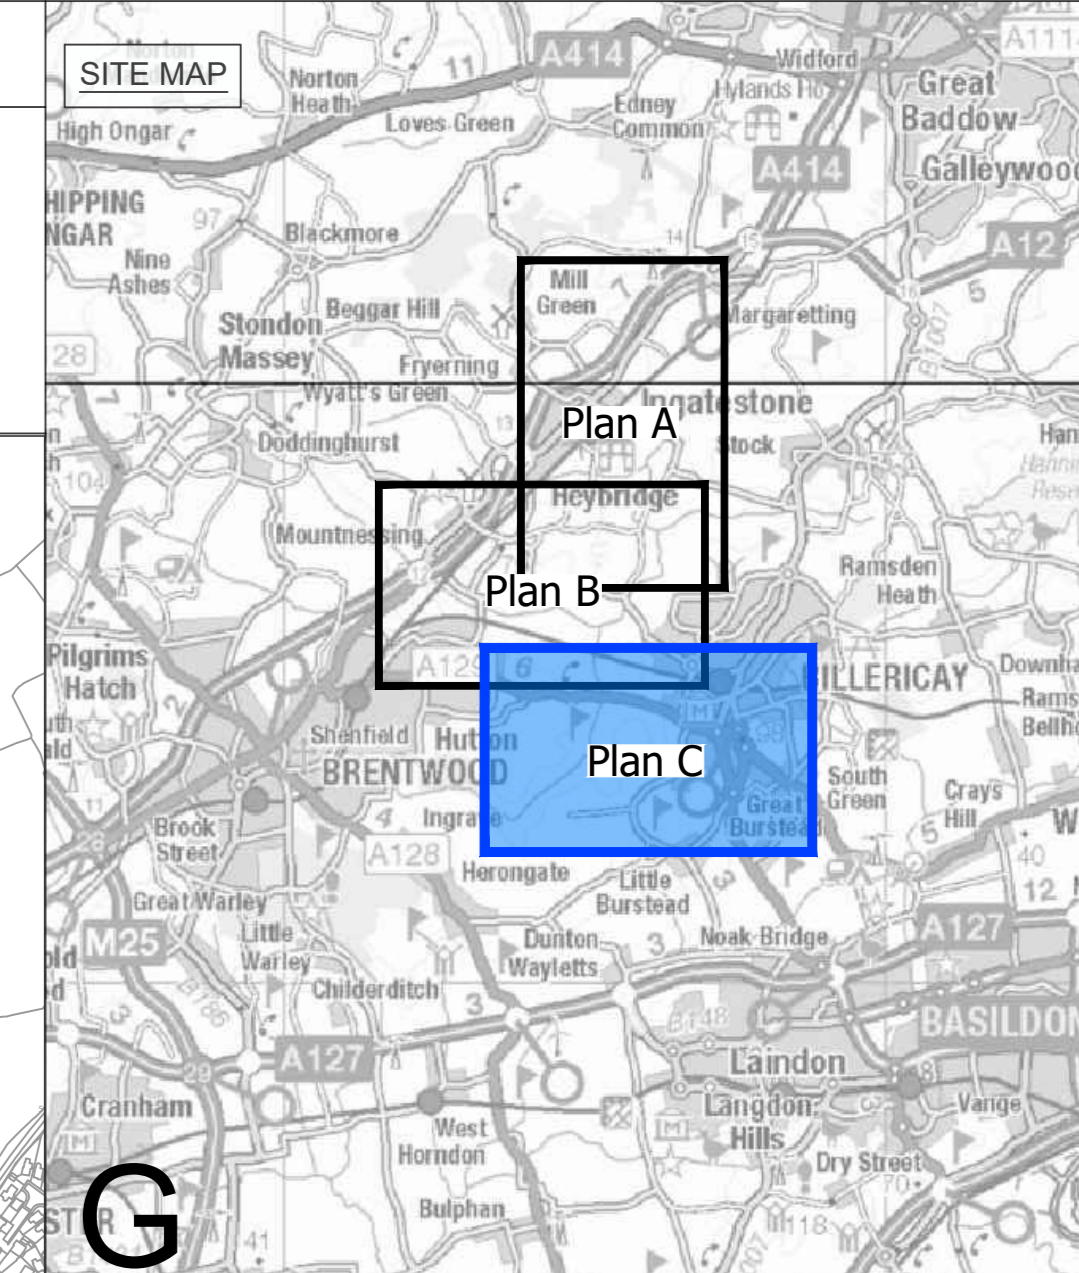


G

FOR CONTINUATION SEE PLAN B

- Legend**
- Local authority boundary
 - Section boundary & local authority boundary
 - Section boundary
 - Sheet outline index
 - Order Limits
- Street Works**
- Street management: start/end point of temporary closure
 - Street management: temporary closure
 - Street management: temporary closure (managed)
 - Example reference for temporary closure
 - Street management: temporary diversion
 - Example reference for temporary diversion
 - Access point
 - Example reference for temporary alteration of street layout
 - Example reference for permanent alteration of street layout
 - Example reference for temporary site access point
 - Example reference for permanent site access point
- Public Rights of Way**
- Public Right of Way existing (with accompanying Local Highway Authority reference number)
 - Public Right of Way temporary closure
 - Public Right of Way temporary closure (managed)
 - Example reference for Public Right of Way
 - Public Right of Way temporary diversion
 - Example reference for temporary diverted Public Right of Way

- Notes**
1. These plans show the Order Limits and potential location for the works. Due to the need for future flexibility, National Grid will be applying for Order Limits and Limits of Deviation within its Development Consent Order, within which any final alignment would lie.
 2. For additional detail on the plan suites, please refer to the Guide to Plans (document reference 2.0), located in the Volume 2 of the DCO application.
 3. This drawing is scaled at paper size A0, therefore any prints taken at smaller sizes will affect accuracy of the measurement units and should not be scaled against.
 4. These plans should be read in conjunction with Schedule 5 (Streets subject to street works), Schedule 6 (Streets subject to alteration of layout), Schedule 8 (Streets and PRoW to be temporarily closed) and Schedule 9 (Access to works) of the Development Consent Order.
 5. Where highways are identified as managed this refers to management of construction vehicles crossing the route. Where Public Rights of Way (PRoW) are identified as managed this refers to management of the PRoW, as well as construction activities. Temporary diversions of PRoW will also be subject to management where they interact with construction activities.

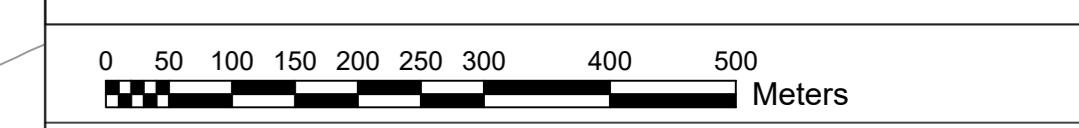


Coordinate System: British National Grid
 Sheet X Centroid Coordinate: 565573 Sheet Y Centroid Coordinate: 192575

BACKGROUND MAPPING INFORMATION HAS BEEN REPRODUCED FROM THE ORDNANCE SURVEY BY PERMISSION OF ORDNANCE SURVEY OF THE CONTROLLER OF HIS MAJESTY'S STATIONERY OFFICE. © CROWN COPYRIGHT AND DATABASE RIGHTS (2025) LICENCE OS100024241 AND AC0000807948.

Issue	Date	Remarks	Drawn	Checked	Approved
B	JUN-2026	For deadline five	TC	DK	KR
A	AUG-2025	For DCO submission	TC	ST	KR

Title
 THE NATIONAL GRID (NORWICH TO TILBURY) ORDER
 ACCESS, RIGHTS OF WAY & PUBLIC RIGHTS OF NAVIGATION PLANS
 REGULATION 5(2)(k)
 SECTION G, PLAN C
 (CHELMSFORD CITY COUNCIL, BRENTWOOD BOROUGH COUNCIL AND BASILDON BOROUGH COUNCIL)

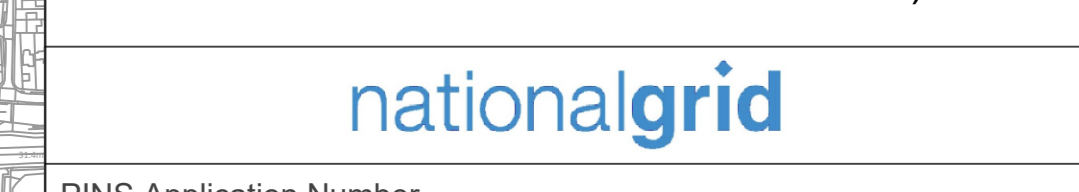

PINS Application Number EN020027
 National Grid Drawing Reference AENC-MMAC-ENG-DWG-0084

Scale	Sheet Size	Sheet	Issue
1:6,000	A0	PLAN C	B

National Grid plc
National Grid House,
Warwick Technology Park,
Gallows Hill, Warwick.
CV34 6DA United Kingdom

Registered in England and Wales
No. 4031152
nationalgrid.com