

Southampton to London Pipeline Project

Deadline 7

Works Plans (3 of 3)

Application Document: 2.2

Planning Inspectorate Reference Number: EN070005

APFP Regulation No. 5(2)(j)

Revision No. 4.0

April 2020





Contents

Works Plan - Key Plan Sheet 1 of 2 Boorley Green to Alton

Works Plan - Key Plan Sheet 2 of 2 Alton to West London Terminal

Works Plan Sheet 1

Works Plan Sheet 2

Works Plan Sheet 3

Works Plan Sheet 4

Works Plan Sheet 5

Works Plan Sheet 6

Works Plan Sheet 7

Works Plan Sheet 8

Works Plan Sheet 9

Works Plan Sheet 10

Works Plan Sheet 11

Works Plan Sheet 12

Works Plan Sheet 13

Works Plan Sheet 14

Works Plan Sheet 15

Works Plan Sheet 16

Works Plan Sheet 17

Works Plan Sheet 18

Works Plan Sheet 19

Works Plan Sheet 20

Works Plan Sheet 21

Works Plan Sheet 22

Works Plan Sheet 23

Works Plan Sheet 24

Works Plan Sheet 25

Works Plan Sheet 26

Works Plan Sheet 27

Works Plan Sheet 28

Works Plan Sheet 29

Works Plan Sheet 30

Works Plan Sheet 31

Works Plan Sheet 32

Works Plan Sheet 33



Works Plan Sheet 34

Works Plan Sheet 35

Works Plan Sheet 36

Works Plan Sheet 37

Works Plan Sheet 38

Works Plan Sheet 39

Works Plan Sheet 40

Works Plan Sheet 41

Works Plan Sheet 42

Works Plan Sheet 43

Works Plan Sheet 44

Works Plan Sheet 45

Works Plan Sheet 46

Works Plan Sheet 47

Works Plan Sheet 48

Works Plan Sheet 49

Works Plan Sheet 50

Works Plan Sheet 51

Works Plan Sheet 52

Works Plan Sheet 53

Works Plan Sheet 54

Works Plan Sheet 55

Works Plan Sheet 56

Works Plan Sheet 57

Works Plan Sheet 58

Works Plan Sheet 59

Works Plan Sheet 101

Works Plan Sheet 102

Works Plan Sheet 103

Works Plan Sheet 104

Works Plan Sheet 105

Works Plan Sheet 106

Works Plan Sheet 107

Works Plan Sheet 108

Works Plan Sheet 109

Works Plan Sheet 110

Works Plan Sheet 111



Works Plan Sheet 112

Works Plan Sheet 113

Works Plan Sheet 114

Works Plan Sheet 115

Works Plan Sheet 116

Works Plan Sheet 117

Works Plan Sheet 118

Works Plan Sheet 119

Works Plan Sheet 120


Works Plan Sheet 121

Works Plan Sheet 122

Works Plan Sheet 123

Works Plan Sheet 124

C:\pwworking\jacobs_uk_water&utilities_ssa\agui\drms3513\B2325300-JAC-000-CIV-DRG-000011.dwg - 27/03/2020 10:48:11 - A1Frame - agui

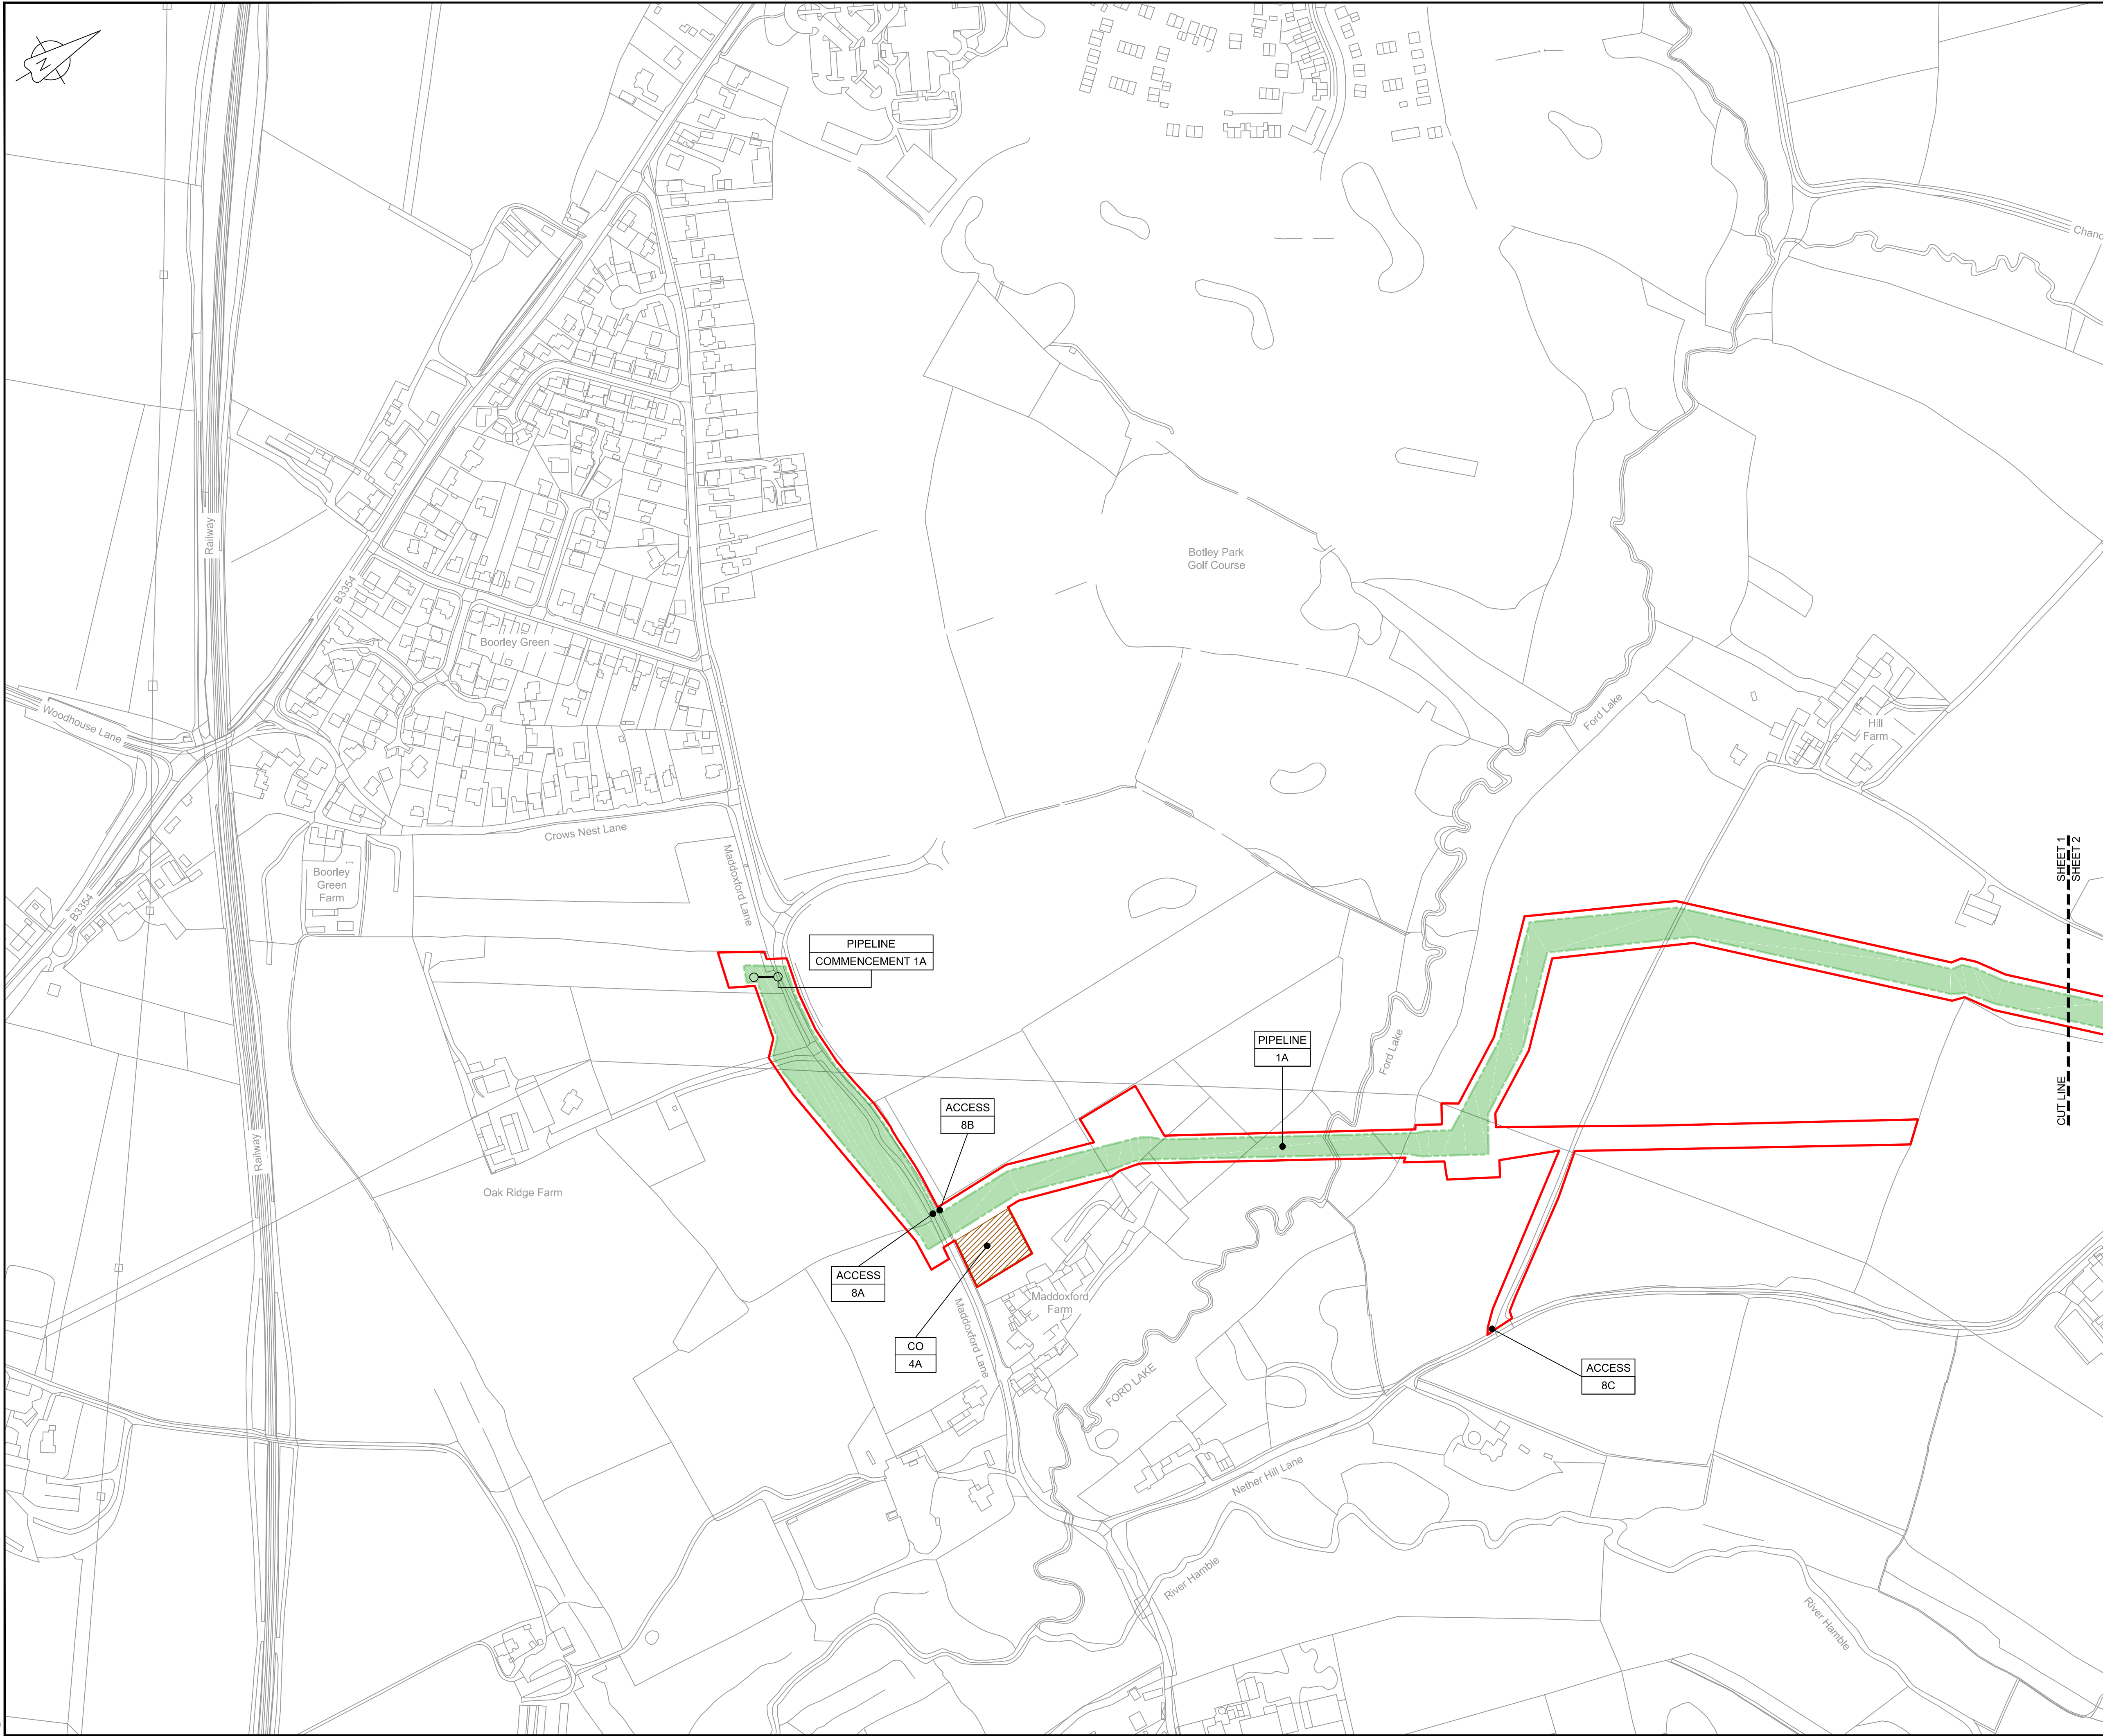

LOCATION PLAN
SCALE 1:500,000

NOTES


1. THIS DRAWING IS IN METRES UNLESS STATED OTHERWISE.

LEGEND

- ORDER LIMITS
- LIMITS OF DEVIATION
- COMPOUND (CO)
- ENVIRONMENTAL MITIGATION AREA (EM)
- ABOVE GROUND INSTALLATION (AGI) / VALVE (VA) / PRESSURE TRANSDUCER (PT)
- DESCRIPTION
- ID or WORK NUMBER (if applicable)
- ACCESS
- TEMPORARY CONSTRUCTION ACCESS
- P-ACCESS
- PERMANENT ACCESS
- COMMENCEMENT / TERMINATION OF WORKS (COMMENCEMENT = OPEN, TERMINATION = CLOSED)

Contains Ordnance Survey data © Crown copyright and database rights 2020.

© Crown copyright and database rights 2020 OS Licence Number AL100005237.

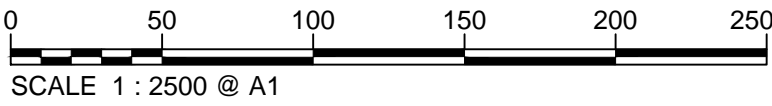

C06	08/03/20	Issued for Document Control Purposes Only.	KH				
C07	26/03/20	No Changes / Not Issued	BT	JA	ND	AD	
Rev	Rev. Date	Purpose of revision	Drawn	Checked	Rev'd	Appr'd	

JACOBS
1180 Eskdale Road, Winnersh, Wokingham, RG41 5TU
Tel:+44(0)118 946 7000 - Fax:+44(0)118 946 7001
www.jacobs.com

Client: Esso Petroleum Company, Limited
Ermyn House,
Ermyn Way,
Leatherhead,
Surrey,
KT22 8UX

Project:  Southampton to London Pipeline Project

Drawing title
**WORKS PLAN
SHEET 1
REGULATION 5 (2)(J)**


Drawing status: **Fit for Stage Approval**

Scale	1:2500	DO NOT SCALE
Jacobs No.	B2325300	Rev
Client no.		C07

Drawing number
B2325300-JAC-000-CIV-DRG-000011

© Copyright 2020 Jacobs U.K. Limited. The concepts and information contained in this document are the property of Jacobs. Use or copying of this document in whole or in part without the written permission of Jacobs constitutes an infringement of copyright. Limitation: This drawing has been prepared on behalf of, and for the exclusive use of Jacobs' Client, and is subject to, and issued in accordance with, the provisions of the contract between Jacobs and the Client. Jacobs accepts no liability or responsibility whatsoever for, or in respect of, any use of, or reliance upon, this drawing by any third party.

C:\pwworking\jacobs_uk_water&utilities_ssa\tag\ul\drms3313\B2325300-JAC-000-CIV-DRG-000012.dwg - 27/03/2020 10:50:27 - A1Frame - agulj

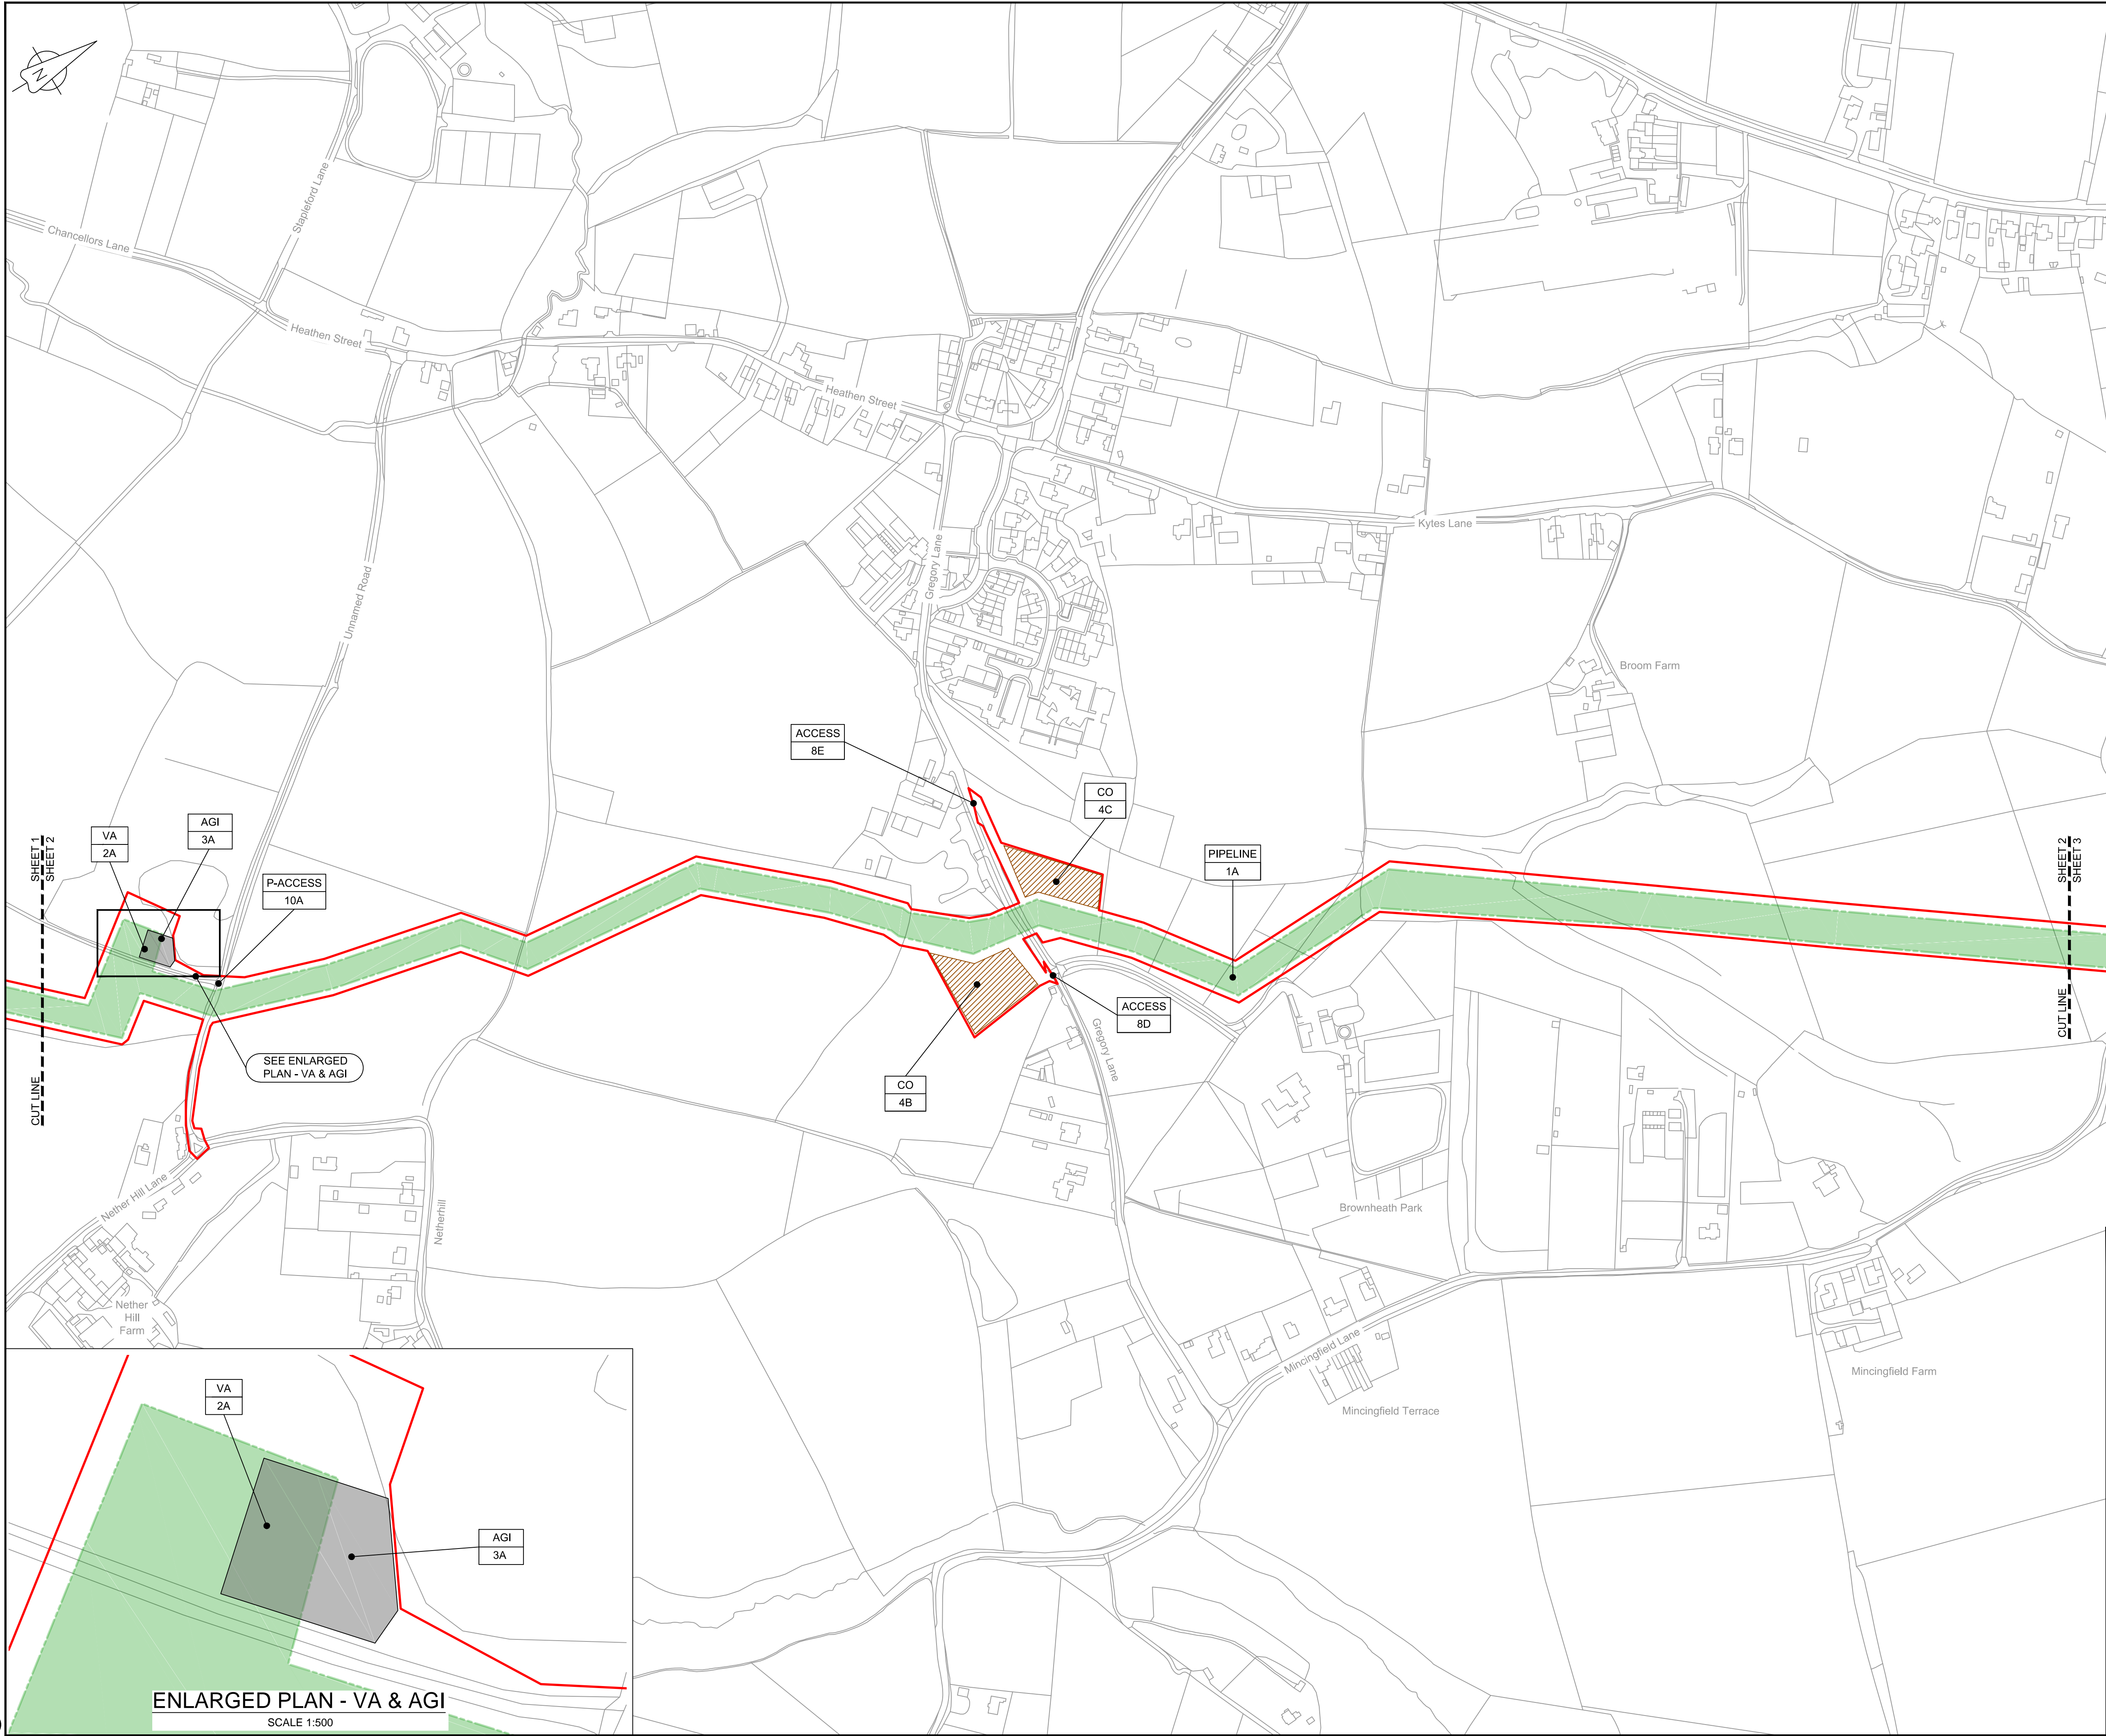

LOCATION PLAN
SCALE 1:500,000

NOTES


1. THIS DRAWING IS IN METRES UNLESS STATED OTHERWISE.

LEGEND

- ORDER LIMITS
- LIMITS OF DEVIATION
- COMPOUND (CO)
- ENVIRONMENTAL MITIGATION AREA (EM)
- ABOVE GROUND INSTALLATION (AGI) / VALVE (VA) / PRESSURE TRANSDUCER (PT)
- DESCRIPTION
- ID or WORK NUMBER (if applicable)
- ACCESS
- TEMPORARY CONSTRUCTION ACCESS
- P-ACCESS
- PERMANENT ACCESS
- COMMENCEMENT / TERMINATION OF WORKS (COMMENCEMENT = OPEN, TERMINATION = CLOSED)

Contains Ordnance Survey data © Crown copyright and database rights 2020.

© Crown copyright and database rights 2020 OS Licence Number AL100005237.

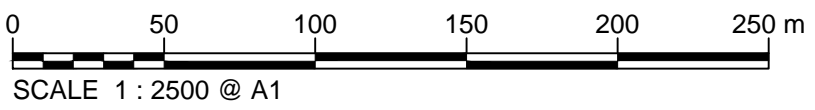

C06	08/03/20	Issued for Document Control Purposes Only: No Changes / Not Issued	KH			
C07	26/03/20	DCO DEADLINE 7 SUBMISSION	BT	JA	ND	AD
Rev	Rev. Date	Purpose of revision	Drawn	Checked	Rev'd	Appr'd

JACOBS

1180 Eskdale Road, Wymersley, Wokingham, RG41 5TU
Tel:+44(0)118 946 7000 - Fax:+44(0)118 946 7001
www.jacobs.com

Client: Esso Petroleum Company, Limited
Emryn House,
Emryn Way,
Leatherhead,
Surrey,
KT22 8UX

Project: Southampton to London Pipeline Project

Drawing title
**WORKS PLAN
SHEET 2
REGULATION 5 (2)(J)**


Drawing status
Fit for Stage Approval

Scale	1:2500	DO NOT SCALE
Jacobs No.	B2325300	Rev
Client no.		C07

Drawing number
B2325300-JAC-000-CIV-DRG-000012

© Copyright 2020 Jacobs U.K. Limited. The concepts and information contained in this document are the property of Jacobs. Use or copying of this document in whole or in part without the written permission of Jacobs constitutes an infringement of copyright. Limitation. This drawing has been prepared on behalf of, and for the exclusive use of, Jacobs Client, and is subject to, and issued in accordance with, the provisions of the contract between Jacobs and the Client. Jacobs accepts no liability or responsibility whatsoever for, or in respect of, any use of, or reliance upon, this drawing by any third party.

C:\pwworking\jacobs_uk_water&utilities_ssd\aguij\dms3513\B2325300-JAC-000-CIV-DRG-000013.dwg - 27/03/2020 10:56:03 - A1Frame - aguij

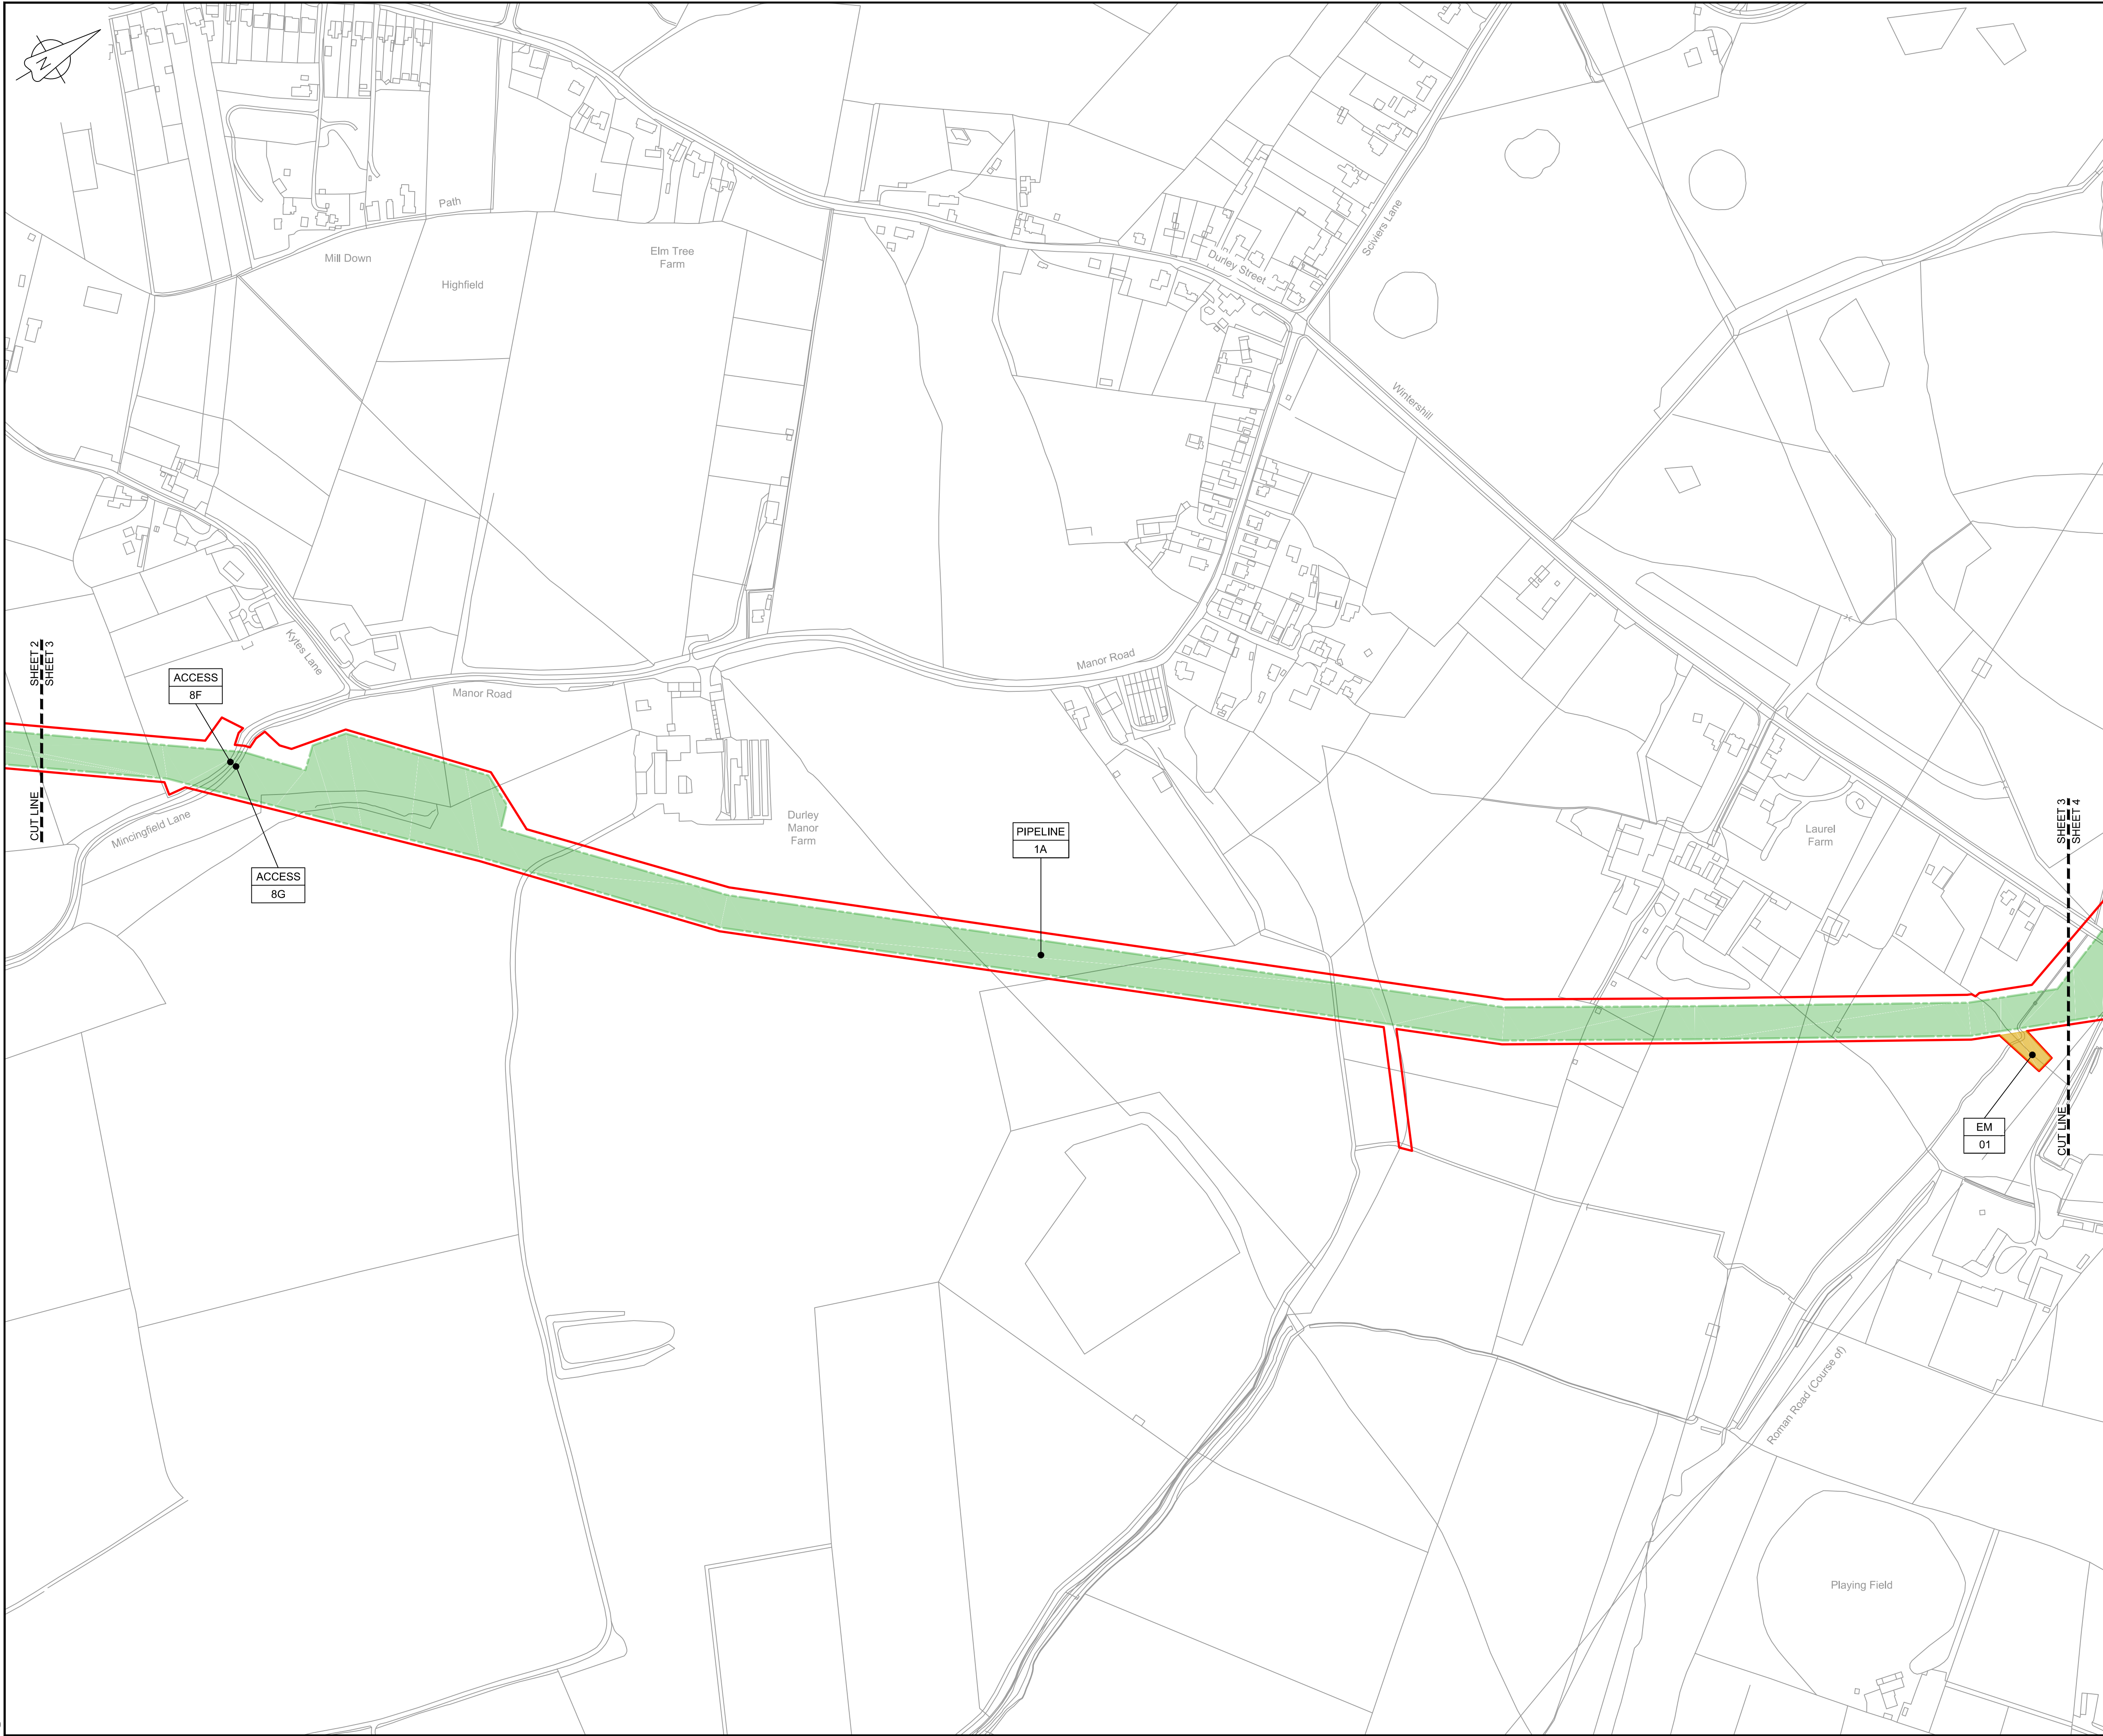

LOCATION PLAN
SCALE 1:500,000

NOTES

1. THIS DRAWING IS IN METRES UNLESS STATED OTHERWISE.

LEGEND

- ORDER LIMITS
- LIMITS OF DEVIATION
- COMPOUND (CO)
- ENVIRONMENTAL MITIGATION AREA (EM)
- ABOVE GROUND INSTALLATION (AGI) / VALVE (VA) / PRESSURE TRANSDUCER (PT)
- DESCRIPTION
- ID or WORK NUMBER (if applicable)
- ACCESS
- TEMPORARY CONSTRUCTION ACCESS
- P-ACCESS
- PERMANENT ACCESS
- COMMENCEMENT / TERMINATION OF WORKS (COMMENCEMENT = OPEN, TERMINATION = CLOSED)

Contains Ordnance Survey data © Crown copyright and database rights 2020.

© Crown copyright and database rights 2020 OS Licence Number AL100005237.

0 50 100 150 200 250 m
SCALE 1 : 2500 @ A1

C06	08/03/20	Issued for Document Control Purposes Only: No Changes / Not Issued	KH				
C07	26/03/20	DCO DEADLINE 7 SUBMISSION	BT	JA	ND	AD	
Rev	Rev. Date	Purpose of revision	Drawn	Checked	Rev'd	Appr'd	

JACOBS

1180 Eskdale Road, Winkesham, Wokingham, RG41 5TU
Tel:+44(0)118 946 7000 - Fax:+44(0)118 946 7001
www.jacobs.com

Client: Esso Petroleum Company, Limited
Ermyn House,
Ermyn Way,
Leatherhead,
Surrey,
KT22 8UX



Southampton to London
Pipeline Project

Drawing title
**WORKS PLAN
SHEET 3
REGULATION 5 (2)(J)**


Drawing status
Fit for Stage Approval

Scale	1:2500	DO NOT SCALE
Jacobs No.	B2325300	Rev
Client no.		C07

Drawing number
B2325300-JAC-000-CIV-DRG-000013

© Copyright 2020 Jacobs U.K. Limited. The concepts and information contained in this document are the property of Jacobs. Use or copying of this document in whole or in part without the written permission of Jacobs constitutes an infringement of copyright. Limitation: This drawing has been prepared on behalf of, and for the exclusive use of Jacobs' Client, and is subject to, and issued in accordance with, the provisions of the contract between Jacobs and the Client. Jacobs accepts no liability or responsibility whatsoever for, or in respect of, any use of, or reliance upon, this drawing by any third party.

C:\pwworking\jacobs_uk_water\utilities_ssa\tag\jldms3513\B2325300-JAC-000-CIV-DRG-000014.dwg - 27/03/2020 10:57:51 - A1Frame - aguliu

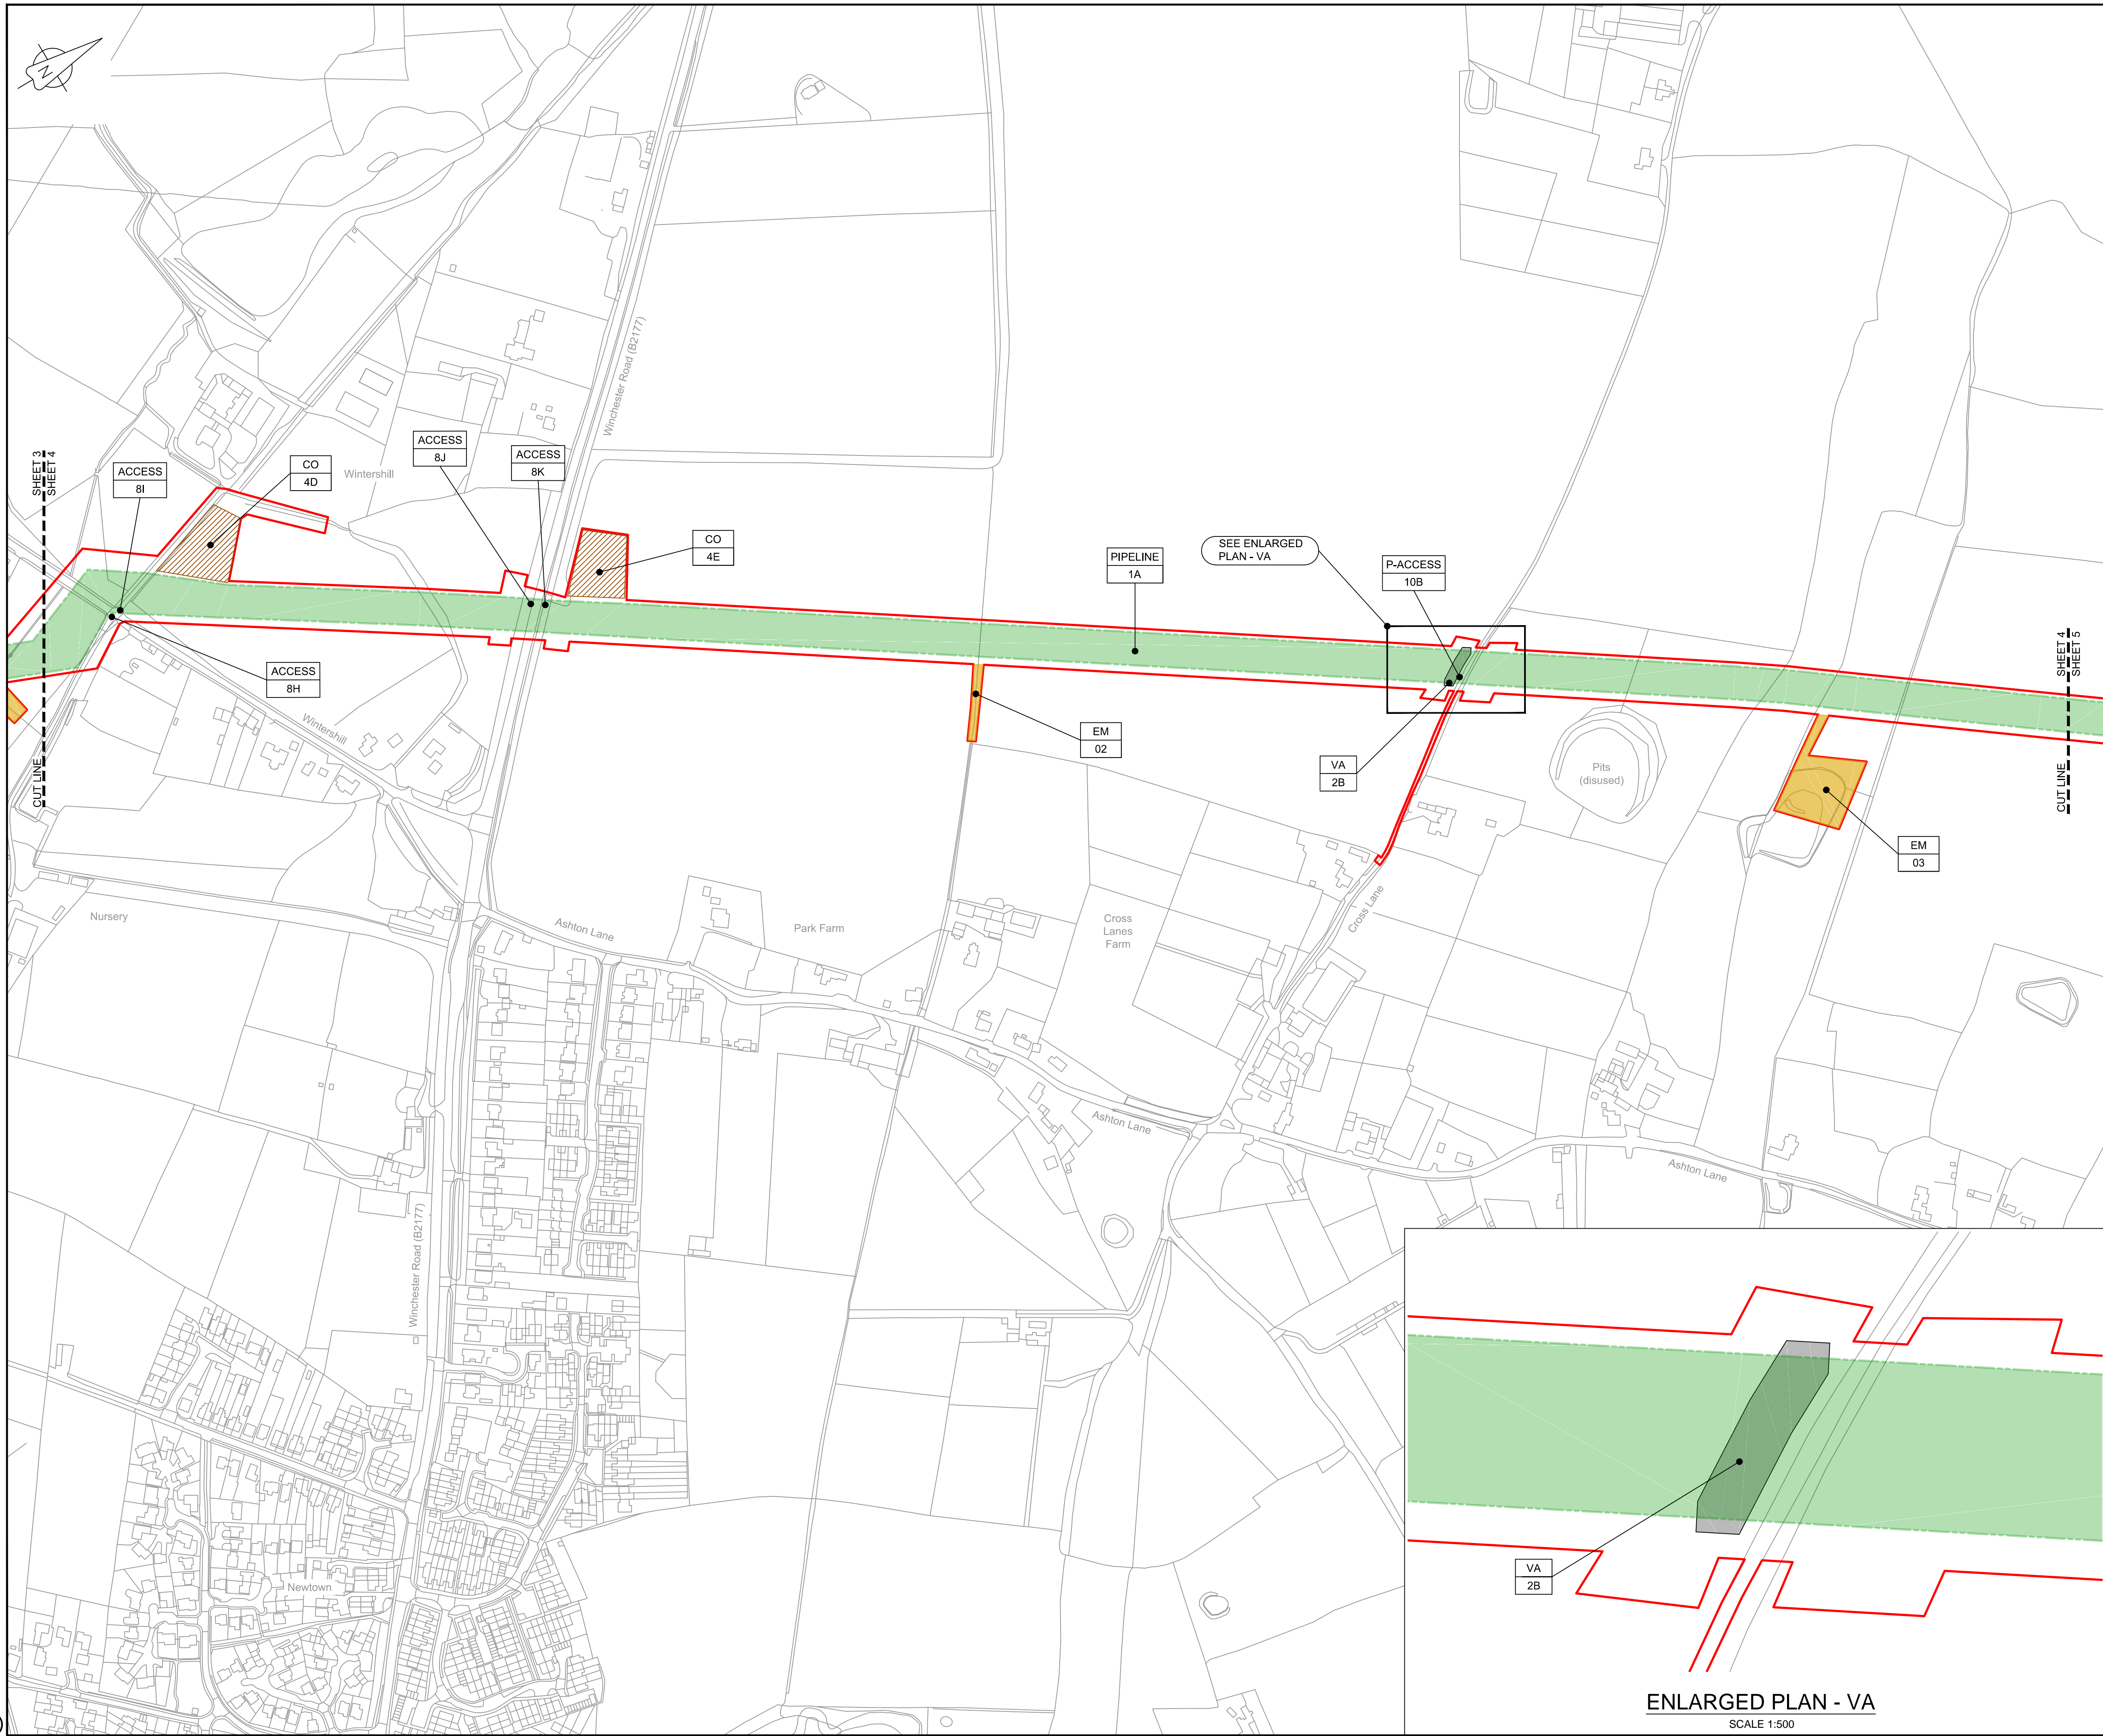

LOCATION PLAN
SCALE 1:500,000

NOTES


1. THIS DRAWING IS IN METRES UNLESS STATED OTHERWISE.

LEGEND

- ORDER LIMITS
- LIMITS OF DEVIATION
- COMPOUND (CO)
- ENVIRONMENTAL MITIGATION AREA (EM)
- ABOVE GROUND INSTALLATION (AGI) / VALVE (VA) / PRESSURE TRANSDUCER (PT)
- DESCRIPTION
- ID or WORK NUMBER (if applicable)
- ACCESS
- TEMPORARY CONSTRUCTION ACCESS
- P-ACCESS
- PERMANENT ACCESS
- COMMENCEMENT / TERMINATION OF WORKS
(COMMENCEMENT = OPEN, TERMINATION = CLOSED)

Contains Ordnance Survey data © Crown copyright and database rights 2020.

© Crown copyright and database rights 2020 OS Licence Number AL100005237.

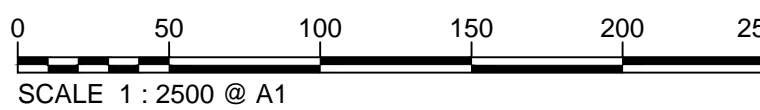

C06	08/03/20	Issued for Document Control Purposes Only.	KH				
C07	26/03/20	No Changes / Not Issued	BT	JA	ND	AD	
Rev	Rev. Date	Purpose of revision	Drawn	Checked	Rev'd	Appr'd	

JACOBS

1180 Eskdale Road, Winnersh, Wokingham, RG41 5TU
Tel:+44(0)118 946 7000 - Fax:+44(0)118 946 7001
www.jacobs.com

Client
Esso Petroleum Company, Limited
Emryn House,
Emryn Way,
Leatherhead,
Surrey,
KT22 8UX



Southampton to London
Pipeline Project

Drawing title

**WORKS PLAN
SHEET 4
REGULATION 5 (2)(J)**

Drawing status

Fit for Stage Approval

Scale	1:2500	DO NOT SCALE
Jacobs No.	B2325300	Rev
Client no.		C07


Drawing number

B2325300-JAC-000-CIV-DRG-000014

© Copyright 2020 Jacobs U.K. Limited. The concepts and information contained in this document are the property of Jacobs. Use or copying of this document in whole or in part without the written permission of Jacobs constitutes an infringement of copyright. Limitation: This drawing has been prepared on behalf of, and for the exclusive use of, Jacobs' Client, and is subject to, and issued in accordance with, the provisions of the contract between Jacobs and the Client. Jacobs accepts no liability or responsibility whatsoever for, or in respect of, any use of, or reliance upon, this drawing by any third party.

ENLARGED PLAN - VA
SCALE 1:500

C:\pwworking\jacobs_uk_water&utilities_ssd\aguij\dms3513\B2325300-JAC-000-CIV-DRG-000015.dwg - 27/03/2020 11:01:51 - A1Frame - aguij

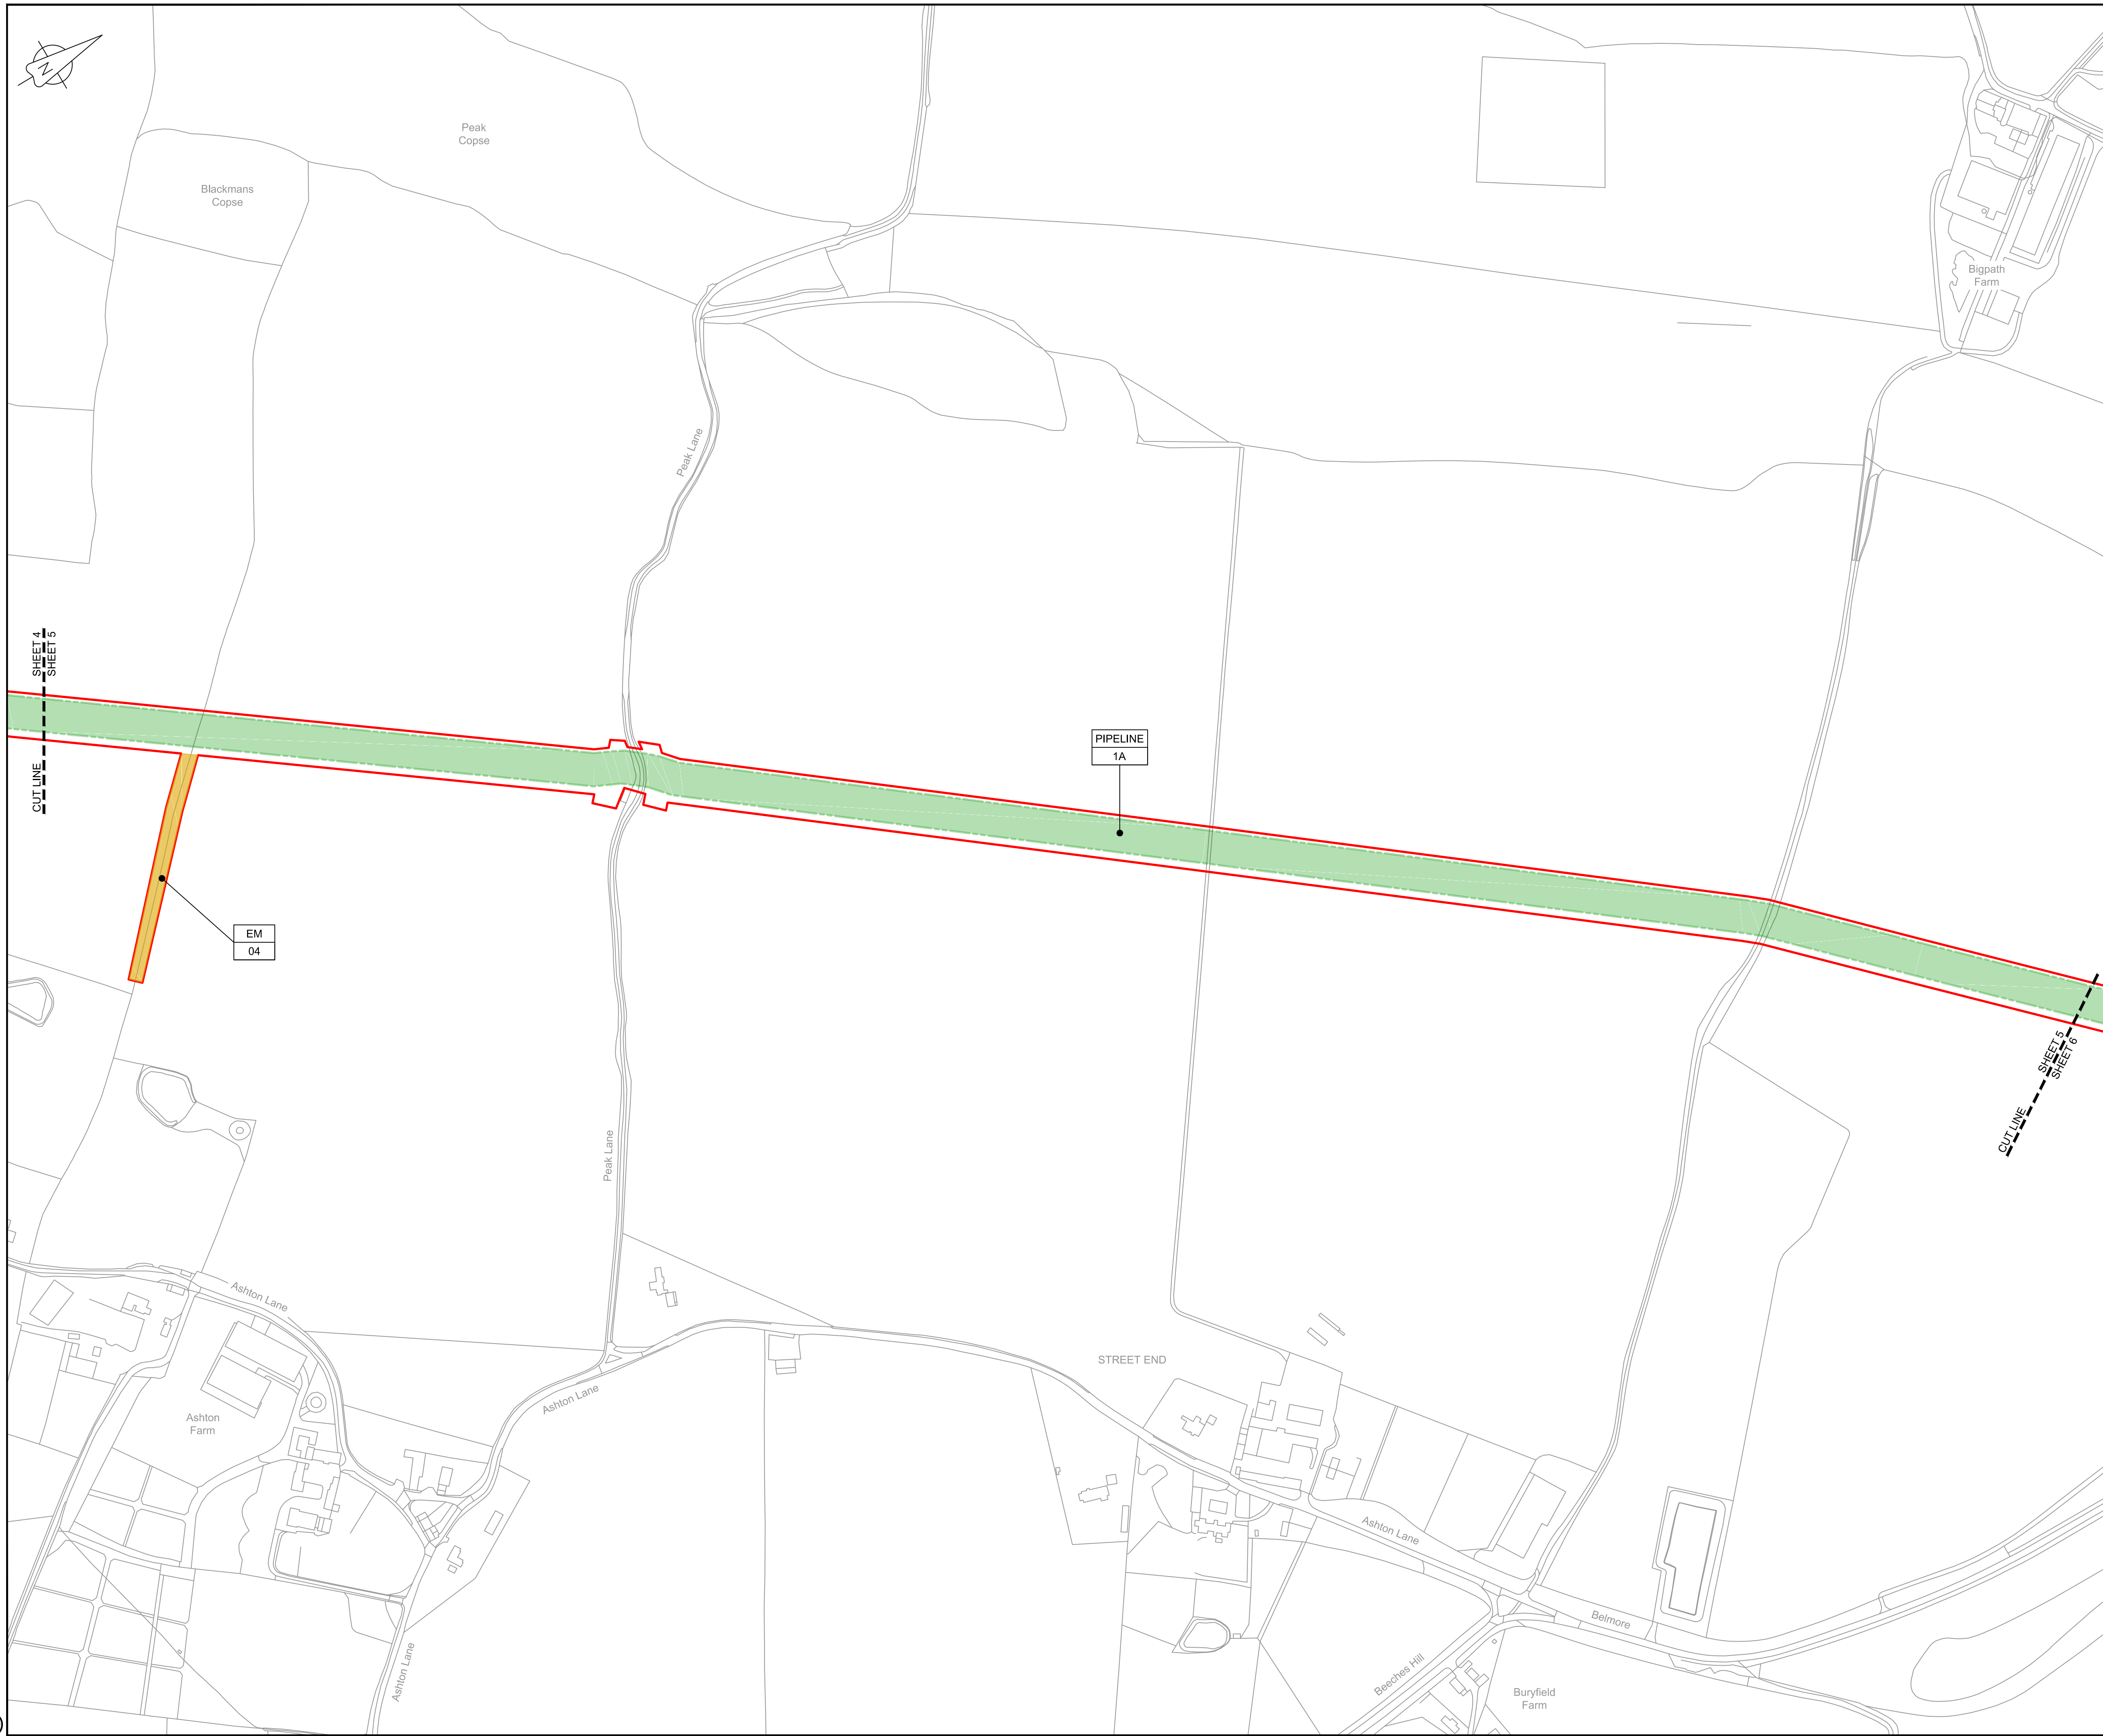

LOCATION PLAN
SCALE 1:500,000

NOTES


1. THIS DRAWING IS IN METRES UNLESS STATED OTHERWISE.

LEGEND

- ORDER LIMITS
- LIMITS OF DEVIATION
- COMPOUND (CO)
- ENVIRONMENTAL MITIGATION AREA (EM)
- ABOVE GROUND INSTALLATION (AGI) / VALVE (VA) / PRESSURE TRANSDUCER (PT)
- DESCRIPTION
 - ID or WORK NUMBER (if applicable)
- ACCESS
 - TEMPORARY CONSTRUCTION ACCESS
- P-ACCESS
 - PERMANENT ACCESS
- COMMENCEMENT / TERMINATION OF WORKS
 - COMMENCEMENT = OPEN, TERMINATION = CLOSED

Contains Ordnance Survey data © Crown copyright and database rights 2020.

© Crown copyright and database rights 2020 OS Licence Number AL100005237.

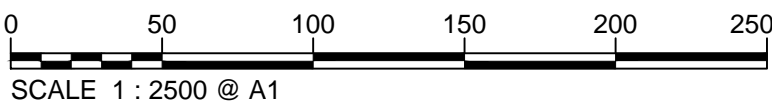

C06	08/03/20	Issued for Document Control Purposes Only: No Changes / Not Issued	KH			
C07	26/03/20	DCO DEADLINE 7 SUBMISSION	BT	JA	ND	AD
Rev	Rev. Date	Purpose of revision	Drawn	Checked	Rev'd	Appr'd

JACOBS
1180 Eskdale Road, Winkesh, Wokingham, RG41 5TU
Tel:+44(0)118 946 7000 - Fax:+44(0)118 946 7001
www.jacobs.com

Client: Esso Petroleum Company, Limited
Ermyn House,
Ermyn Way,
Leatherhead,
Surrey,
KT22 8UX

Project: Southampton to London Pipeline Project

Drawing title
**WORKS PLAN
SHEET 5
REGULATION 5 (2)(J)**


Drawing status: **Fit for Stage Approval**

Scale	1:2500	DO NOT SCALE
Jacobs No.	B2325300	Rev
Client no.		C07

Drawing number
B2325300-JAC-000-CIV-DRG-000015

© Copyright 2020 Jacobs U.K. Limited. The concepts and information contained in this document are the property of Jacobs. Use or copying of this document in whole or in part without the written permission of Jacobs constitutes an infringement of copyright. Limitation: This drawing has been prepared on behalf of, and for the exclusive use of, Jacobs' Client, and is subject to, and issued in accordance with, the provisions of the contract between Jacobs and the Client. Jacobs accepts no liability or responsibility whatsoever for, or in respect of, any use of, or reliance upon, this drawing by any third party.

C:\pwworking\jacobs_uk_water&utilities_ssa\aguij\dms3513\B2325300-JAC-000-CIV-DRG-000016.dwg - 27/03/2020 11:05:00 - A1Frame - aguij

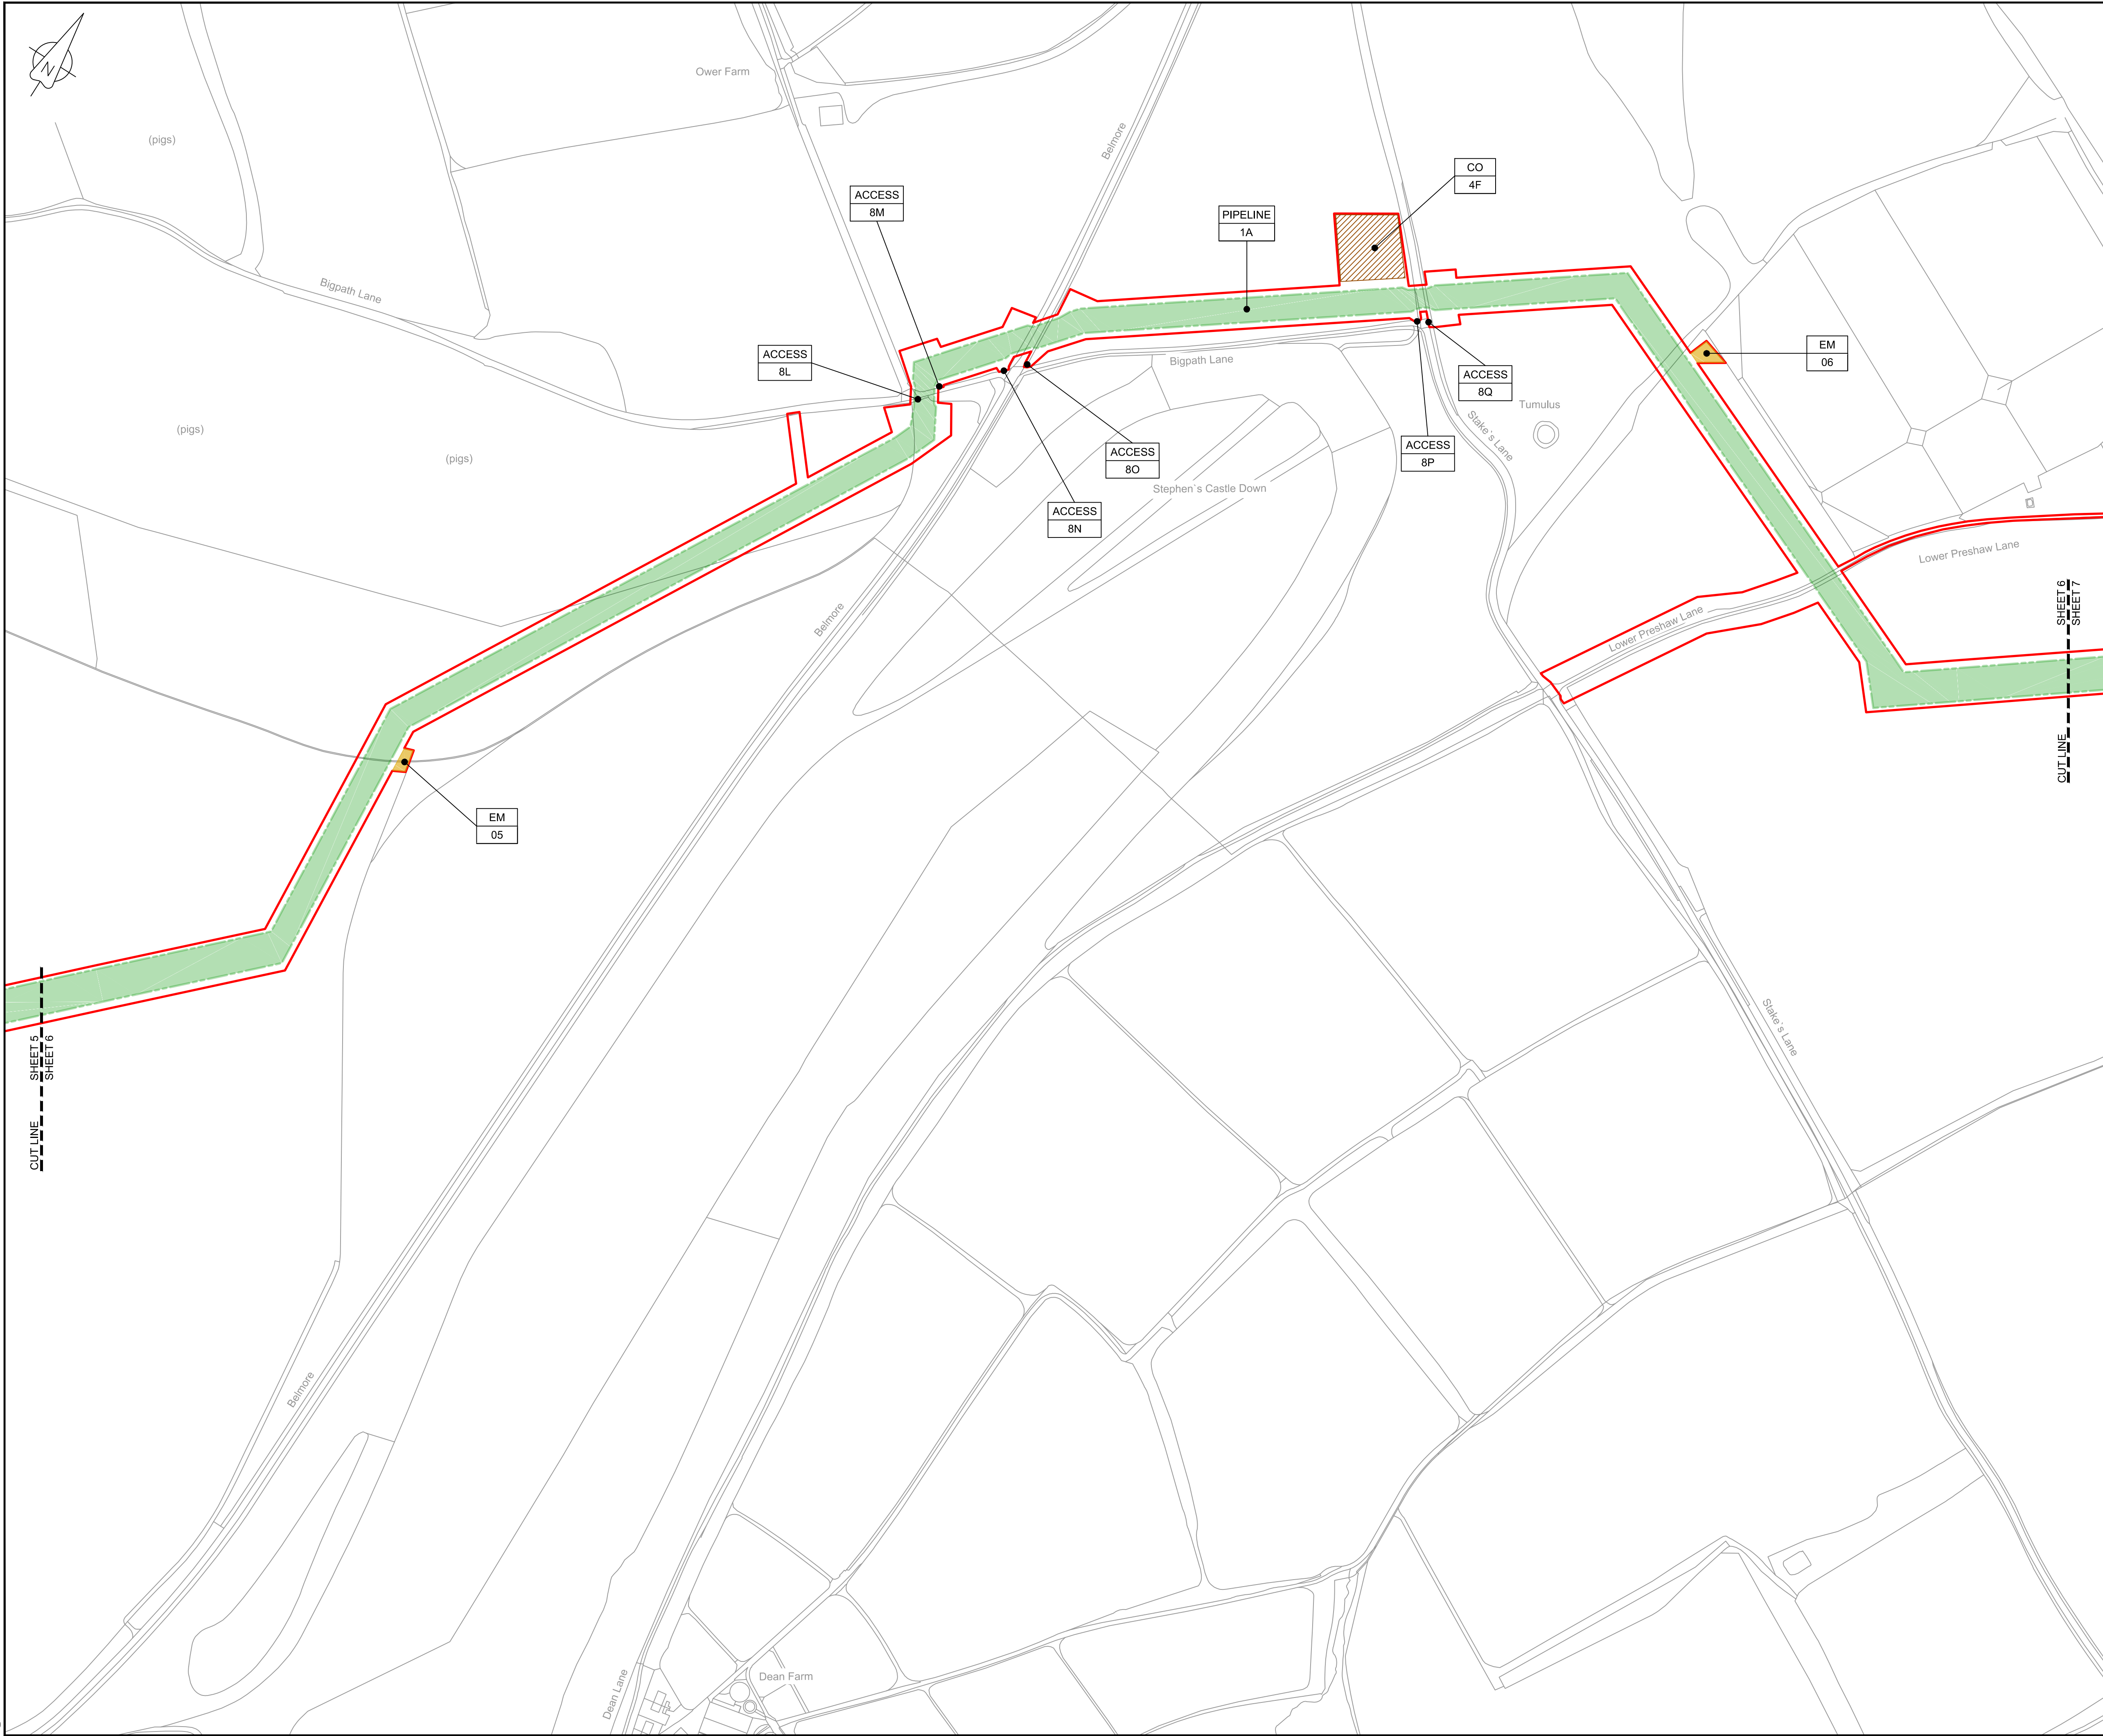

LOCATION PLAN
SCALE 1:500,000

NOTES


1. THIS DRAWING IS IN METRES UNLESS STATED OTHERWISE.

LEGEND

- ORDER LIMITS
- LIMITS OF DEVIATION
- COMPOUND (CO)
- ENVIRONMENTAL MITIGATION AREA (EM)
- ABOVE GROUND INSTALLATION (AGI) / VALVE (VA) / PRESSURE TRANSDUCER (PT)
- DESCRIPTION
 - ID or WORK NUMBER (if applicable)
- ACCESS
 - TEMPORARY CONSTRUCTION ACCESS
- P-ACCESS
 - PERMANENT ACCESS
- COMMENCEMENT / TERMINATION OF WORKS (COMMENCEMENT = OPEN, TERMINATION = CLOSED)

Contains Ordnance Survey data © Crown copyright and database rights 2020.

© Crown copyright and database rights 2020 OS Licence Number AL100005237.

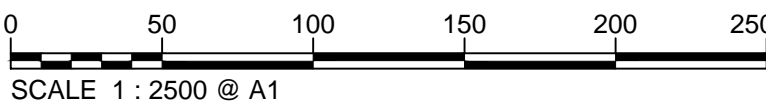

C06	09/03/20	Issued for Document Control Purposes Only: No Changes / Not Issued	KH			
C07	26/03/20	DCO DEADLINE 7 SUBMISSION	BT	JA	ND	AD
Rev	Rev. Date	Purpose of revision	Drawn	Checked	Rev'd	Appr'd

JACOBS

1180 Eskdale Road, Winnersh, Wokingham, RG41 5TU
Tel:+44(0)118 946 7000 - Fax:+44(0)118 946 7001
www.jacobs.com

Client: Esso Petroleum Company, Limited
Ermyn House,
Ermyn Way,
Leatherhead,
Surrey,
KT22 8UX



Southampton to London
Pipeline Project

Drawing title
**WORKS PLAN
SHEET 6
REGULATION 5 (2)(J)**

Drawing status
Fit for Stage Approval

Scale	1:2500	DO NOT SCALE
Jacobs No.	B2325300	Rev
Client no.		C07

Drawing number
B2325300-JAC-000-CIV-DRG-000016

© Copyright 2020 Jacobs U.K. Limited. The concepts and information contained in this document are the property of Jacobs. Use or copying of this document in whole or in part without the written permission of Jacobs constitutes an infringement of copyright. Limitation: This drawing has been prepared on behalf of, and for the exclusive use of Jacobs' Client, and is subject to, and issued in accordance with, the provisions of the contract between Jacobs and the Client. Jacobs accepts no liability or responsibility whatsoever for, or in respect of, any use of, or reliance upon, this drawing by any third party.

C:\pwworking\jacobs_uk_water&utilities_ssa\tag\utils\drms3513\B2325300-JAC-000-CIV-DRG-000017.dwg - 27/03/2020 11:09:22 - A1Frame - agulj



LOCATION PLAN
SCALE 1:500,000

NOTES

1. THIS DRAWING IS IN METRES UNLESS STATED OTHERWISE.

LEGEND

- ORDER LIMITS
- LIMITS OF DEVIATION
- COMPOUND (CO)
- ENVIRONMENTAL MITIGATION AREA (EM)
- ABOVE GROUND INSTALLATION (AGI) / VALVE (VA) / PRESSURE TRANSDUCER (PT)
- DESCRIPTION
- ID or WORK NUMBER (if applicable)
- ACCESS
- TEMPORARY CONSTRUCTION ACCESS
- P-ACCESS
- PERMANENT ACCESS
- COMMENCEMENT / TERMINATION OF WORKS (COMMENCEMENT = OPEN, TERMINATION = CLOSED)

Contains Ordnance Survey data © Crown copyright and database rights 2020.

© Crown copyright and database rights 2020 OS Licence Number AL100005237.

0 50 100 150 200 250 m
SCALE 1 : 2500 @ A1

C06	08/03/20	Issued for Document Control Purposes Only: No Changes / Not Issued	KH			
C07	26/03/20	DCO DEADLINE 7 SUBMISSION	BT	JA	ND	AD
Rev	Rev. Date	Purpose of revision	Drawn	Checked	Rev'd	Appr'd

JACOBS
1180 Eskdale Road, Winnersh, Wokingham, RG41 5TU
Tel:+44(0)118 946 7000 - Fax:+44(0)118 946 7001
www.jacobs.com

Client: Esso Petroleum Company, Limited
Ermyn House,
Ermyn Way,
Leatherhead,
Surrey,
KT22 8UX

Project: Southampton to London Pipeline Project



Drawing title: **WORKS PLAN
SHEET 7
REGULATION 5 (2)(J)**

Drawing status: **Fit for Stage Approval**

Scale	1:2500	DO NOT SCALE
Jacobs No.	B2325300	Rev
Client no.		C07

Drawing number: **B2325300-JAC-000-CIV-DRG-000017**

© Copyright 2020 Jacobs U.K. Limited. The concepts and information contained in this document are the property of Jacobs. Use or copying of this document in whole or in part without the written permission of Jacobs constitutes an infringement of copyright. Limitation: This drawing has been prepared on behalf of, and for the exclusive use of Jacobs' Client, and is subject to, and issued in accordance with, the provisions of the contract between Jacobs and the Client. Jacobs accepts no liability or responsibility whatsoever for, or in respect of, any use of, or reliance upon, this drawing by any third party.

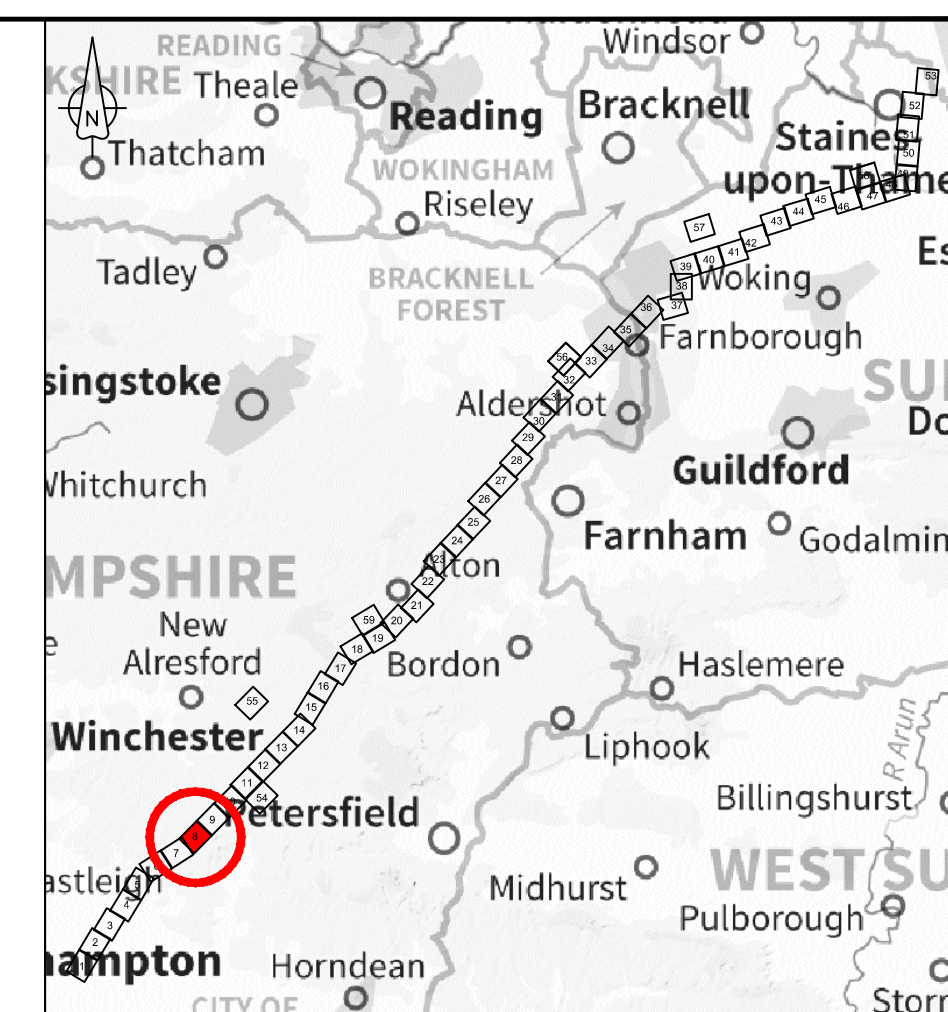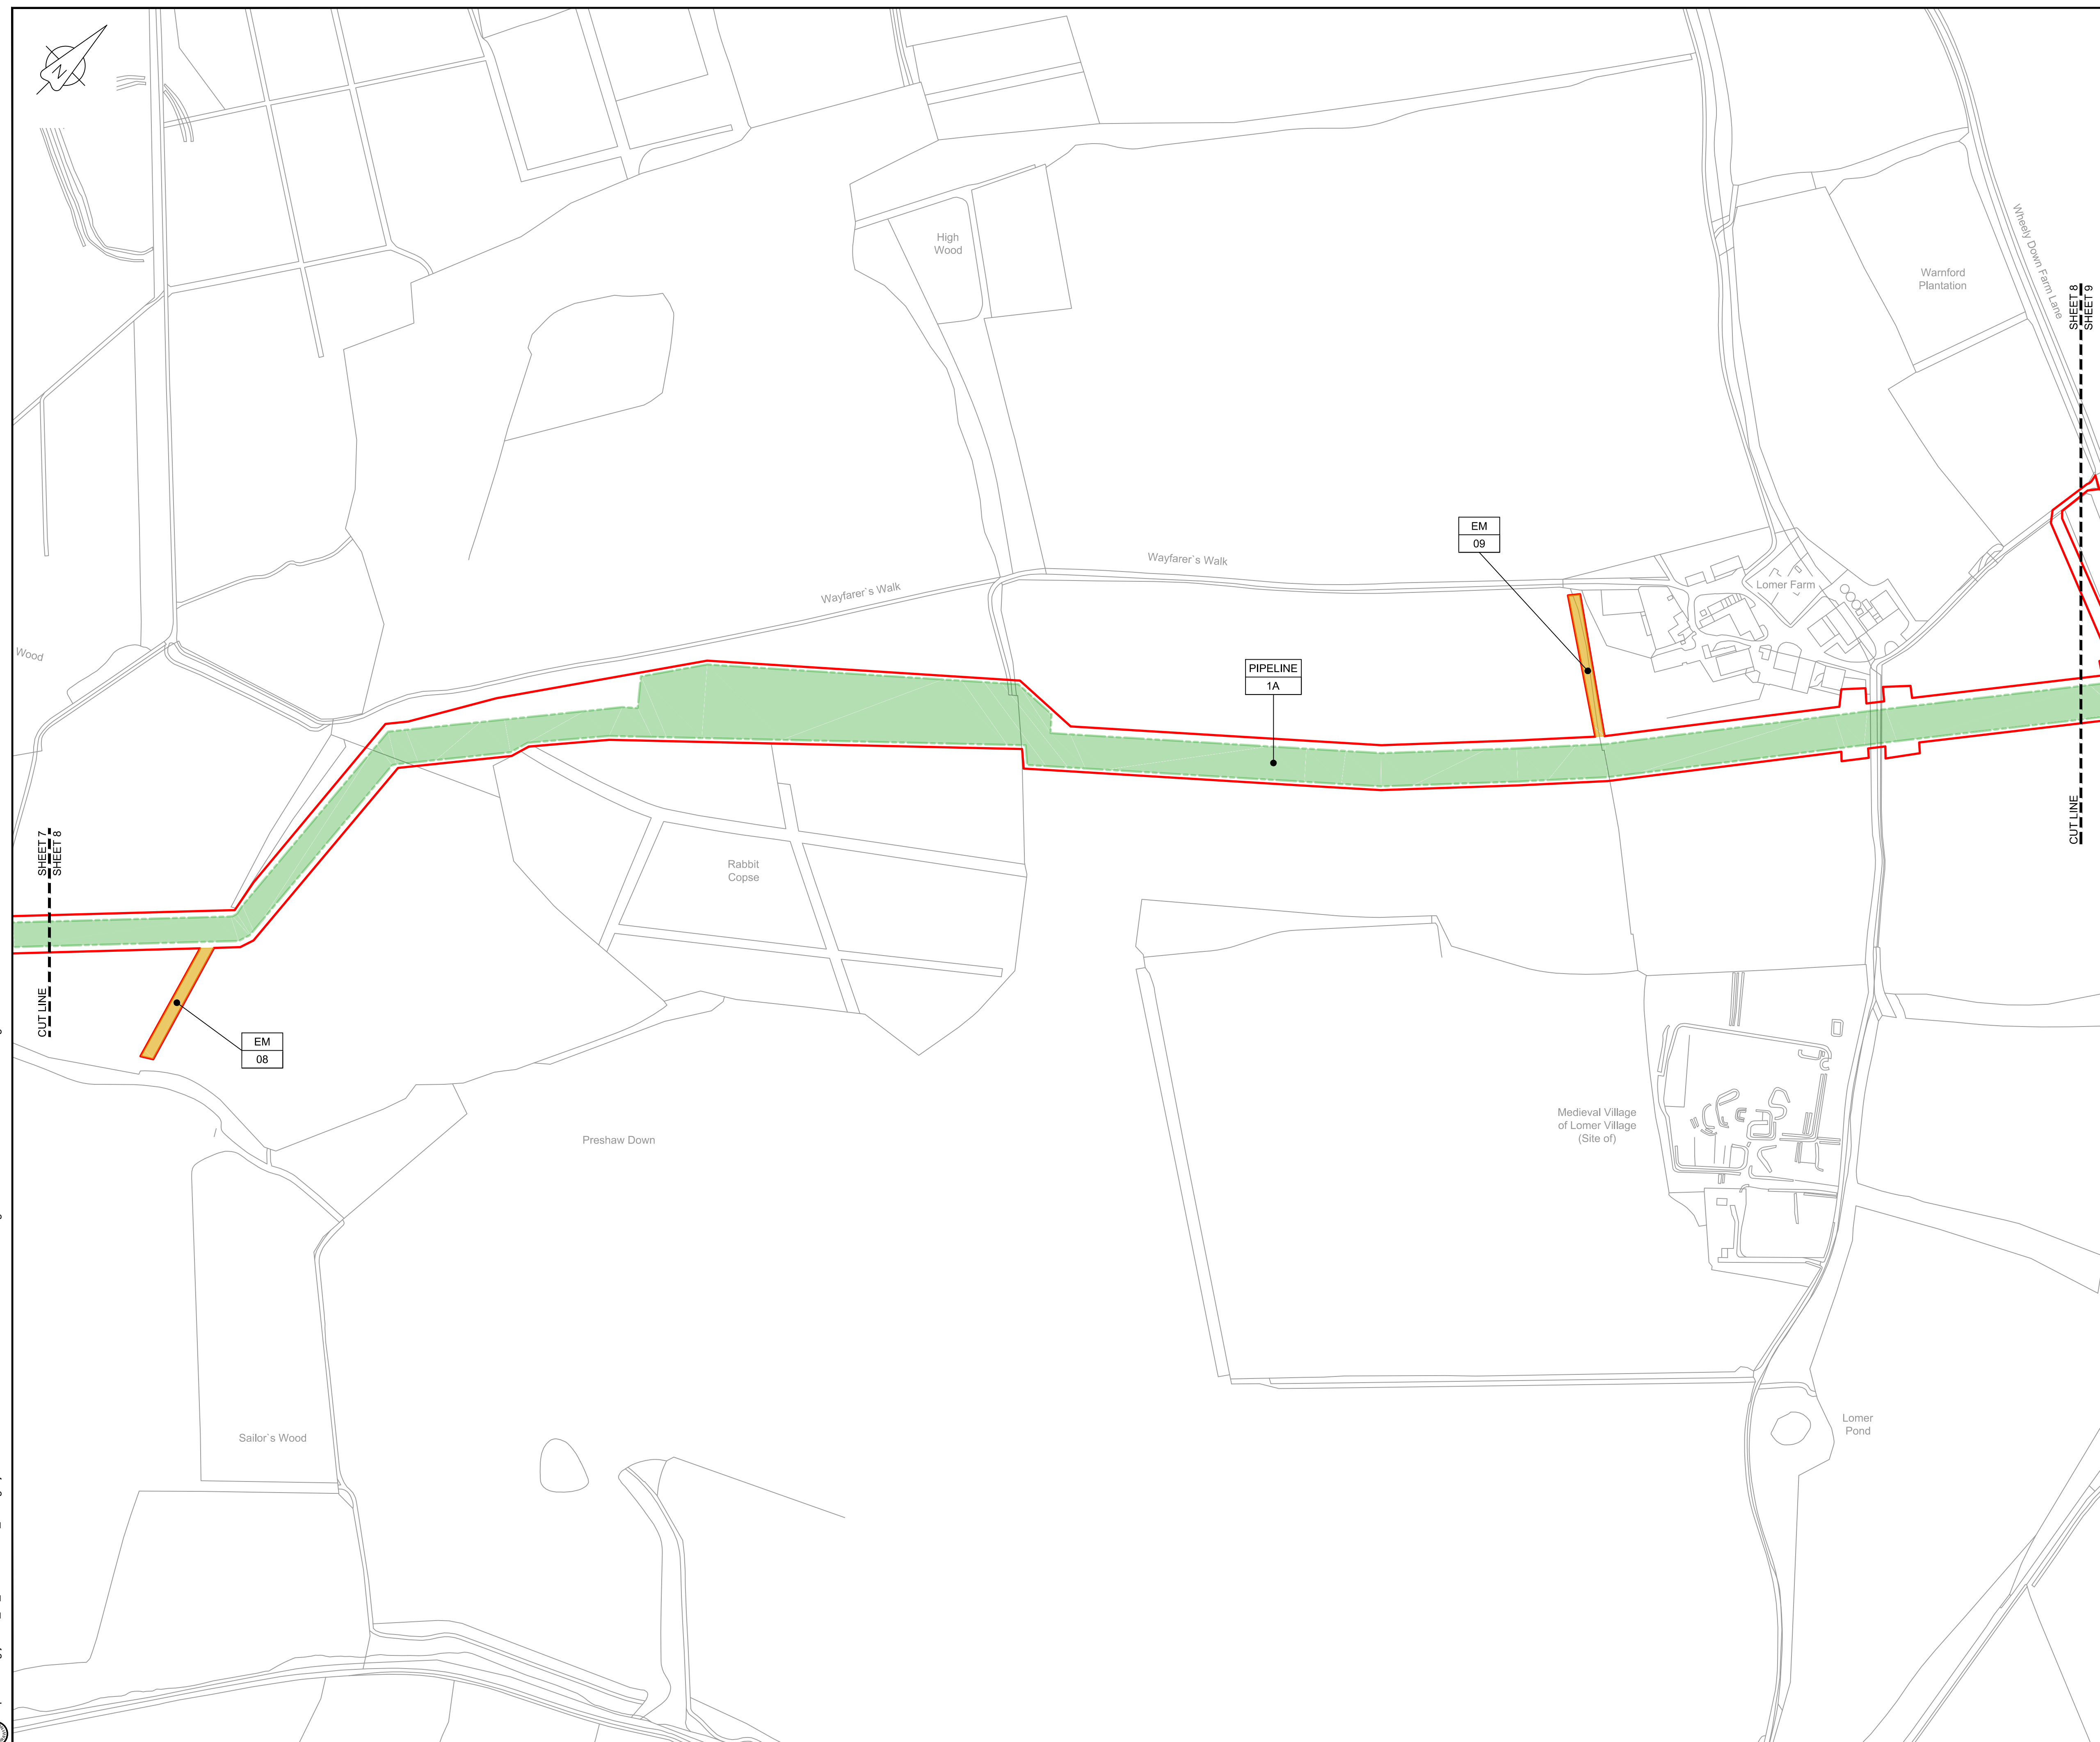

LOCATION PLAN
SCALE 1:500,000

NOTES


1. THIS DRAWING IS IN METRES UNLESS STATED OTHERWISE.

LEGEND

-
- Legend:**
- ORDER LIMITS
 - LIMITS OF DEVIATION
 - COMPOUND (CO)
 - ENVIRONMENTAL MITIGATION AREA (EM)
 - ABOVE GROUND INSTALLATION (AGI) / VALVE (VA) / PRESSURE TRANSDUCER (PT)
 - DESCRIPTION
 - ID or WORK NUMBER (if applicable)
 - ACCESS
 - P-ACCESS
 - COMMENCEMENT / TERMINATION OF WORKS
(COMMENCEMENT = OPEN,
TERMINATION = CLOSED)

Contains Ordnance Survey data © Crown copyright and database rights 2020.

© Crown copyright and database rights
2020 OS Licence Number AL100005237.

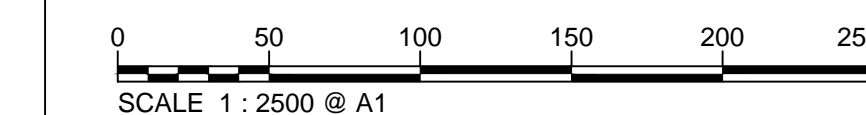

C06	08/03/20	Issued for Document Control Purposes Only. No Changes / Not Issued	KH			
C07	26/03/20	DCO DEADLINE 7 SUBMISSION	BT	JA	ND	AD
Rev	Rev. Date	Purpose of revision	Drawn	Checked	Rev'd	Appr'd

JACOBS

1180 Eskdale Road, Winnersh, Wokingham, RG41 5TU
Tel: +44(0)118 946 7000 • Fax: +44(0)118 946 7001
www.jacobs.com

Client	Esso Petroleum Company, Limited Ermyn House, Ermyn Way, Leatherhead, Surrey. KT22 8UX
--------	--



Southampton to London Pipeline Project

Drawing title

WORKS PLAN
SHEET 8
REGULATION 5 (2)(J)

	Drawing status

Fit for Stage Approval

Scale	1:2500	DO NOT SCALE Rev C07
Jacobs No.	B2325300	
Client no.		

Drawing number

B2325300-JAC-000-CIV-DRG-000018

© Copyright 2000 Jacobs U.K. Limited. The concepts and information contained in this document are the property of Jacobs. Use or copying of this document in whole or in part without the written permission of Jacobs constitutes an infringement of copyright. Limitation: This drawing has been prepared on behalf of, and for the exclusive use of Jacobs' Client, and is subject to, and issued in accordance with, the provisions of the contract between Jacobs and the Client. Jacobs accepts no liability or responsibility whatsoever for, or in respect of, any use of, or reliance upon, this drawing by any third party.

C:\pwworking\jacobs_uk_water&utilities_ssa\tag\jldms3513\B2325300-JAC-000-CIV-DRG-000019.dwg - 27/03/2020 11:16:30 - A1Frame - agulj




LOCATION PLAN
SCALE 1:500,000

NOTES
1. THIS DRAWING IS IN METRES UNLESS STATED OTHERWISE.

LEGEND

- ORDER LIMITS
- LIMITS OF DEVIATION
- COMPOUND (CO)
- ENVIRONMENTAL MITIGATION AREA (EM)
- ABOVE GROUND INSTALLATION (AGI) / VALVE (VA) / PRESSURE TRANSDUCER (PT)
- DESCRIPTION
- ID or WORK NUMBER (if applicable)
- ACCESS
- TEMPORARY CONSTRUCTION ACCESS
- P-ACCESS
- PERMANENT ACCESS
- COMMENCEMENT / TERMINATION OF WORKS (COMMENCEMENT = OPEN, TERMINATION = CLOSED)

Contains Ordnance Survey data © Crown copyright and database rights 2020.
© Crown copyright and database rights 2020 OS Licence Number AL100005237.

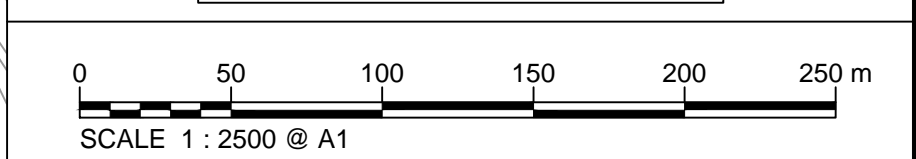

C06	08/03/20	Issued for Document Control Purposes Only.	KH			
C07	26/03/20	DCO DEADLINE 7 SUBMISSION	BT	JA	ND	AD
Rev	Rev. Date	Purpose of revision	Drawn	Checked	Rev'd	Appr'd

JACOBS
1180 Eskdale Road, Winnersh, Wokingham, RG41 5TU
Tel:+44(0)118 946 7000 - Fax:+44(0)118 946 7001
www.jacobs.com

Client: Esso Petroleum Company, Limited
Ermyn House,
Ermyn Way,
Leatherhead,
Surrey,
KT22 8UX

Project: Southampton to London Pipeline Project

Drawing title: **WORKS PLAN
SHEET 9
REGULATION 5 (2)(J)**


Drawing status: **Fit for Stage Approval**

Scale	1:2500	DO NOT SCALE
Jacobs No.	B2325300	Rev
Client no.		C07


Drawing number: **B2325300-JAC-000-CIV-DRG-000019**

© Copyright 2020 Jacobs U.K. Limited. The concepts and information contained in this document are the property of Jacobs. Use or copying of this document in whole or in part without the written permission of Jacobs constitutes an infringement of copyright. Limitation: This drawing has been prepared on behalf of, and for the exclusive use of, Jacobs' Client, and is subject to, and issued in accordance with, the provisions of the contract between Jacobs and the Client. Jacobs accepts no liability or responsibility whatsoever for, or in respect of, any use of, or reliance upon, this drawing by any third party.

C:\pwworking\jacobs_uk_water&utilities_ssa\tag\jldms3513\B2325300-JAC-000-CIV-DRG-000020.dwg - 27/03/2020 11:15:41 - A1Frame - agulj

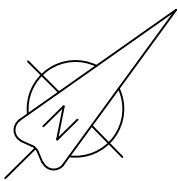

SHEET 9
SHEET 10
CUT LINE

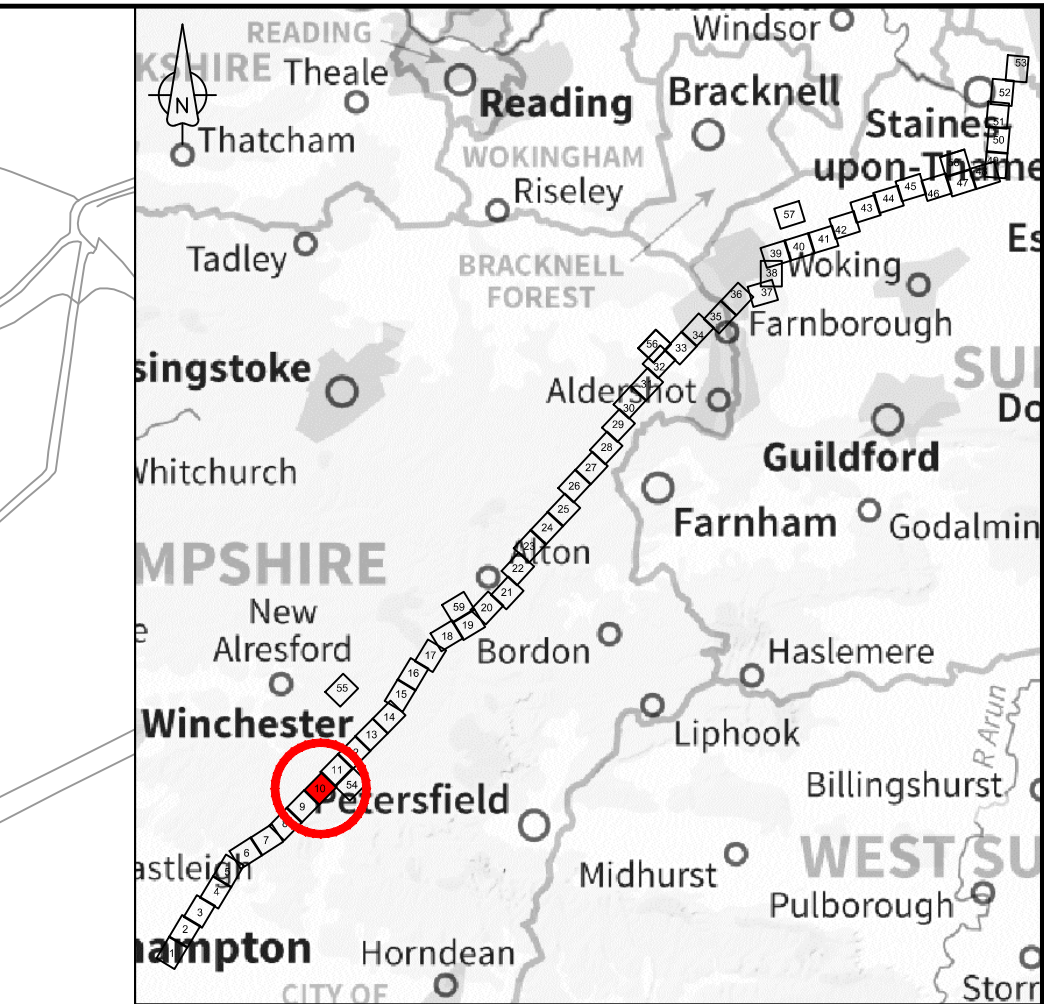

LOCATION PLAN
SCALE 1:500,000

NOTES


1. THIS DRAWING IS IN METRES UNLESS STATED OTHERWISE.

LEGEND

- ORDER LIMITS
- LIMITS OF DEVIATION
- COMPOUND (CO)
- ENVIRONMENTAL MITIGATION AREA (EM)
- ABOVE GROUND INSTALLATION (AGI) / VALVE (VA) / PRESSURE TRANSDUCER (PT)
- DESCRIPTION
 - ID or WORK NUMBER (if applicable)
- ACCESS
 - TEMPORARY CONSTRUCTION ACCESS
- P-ACCESS
 - PERMANENT ACCESS
 - COMMENCEMENT / TERMINATION OF WORKS (COMMENCEMENT = OPEN, TERMINATION = CLOSED)

Contains Ordnance Survey data © Crown copyright and database rights 2020.

© Crown copyright and database rights 2020 OS Licence Number AL100005237.

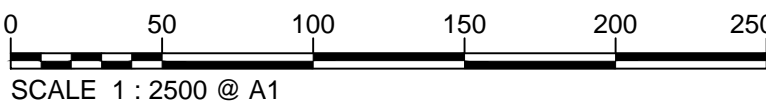

SCALE 1 : 2500 @ A1

C06	08/03/20	Issued for Document Control Purposes Only: No Changes / Not Issued	KH			
C07	26/03/20	DCO DEADLINE 7 SUBMISSION	BT	JA	ND	AD
Rev	Rev. Date	Purpose of revision	Drawn	Checked	Rev'd	Appr'd

JACOBS

1180 Eskdale Road, Winkesh, Wokingham, RG41 5TU
Tel:+44(0)118 946 7000 - Fax:+44(0)118 946 7001
www.jacobs.com

Client Esso Petroleum Company, Limited
Ermyn House,
Ermyn Way,
Leatherhead,
Surrey,
KT22 8UX



Southampton to London
Pipeline Project

Drawing title
**WORKS PLAN
SHEET 10
REGULATION 5 (2)(J)**


Drawing status
Fit for Stage Approval

Scale	1:2500	DO NOT SCALE
Jacobs No.	B2325300	Rev
Client no.		C07

Drawing number
B2325300-JAC-000-CIV-DRG-000020

© Copyright 2020 Jacobs U.K. Limited. The concepts and information contained in this document are the property of Jacobs. Use or copying of this document in whole or in part without the written permission of Jacobs constitutes an infringement of copyright. Limitation: This drawing has been prepared on behalf of, and for the exclusive use of Jacobs' Client, and is subject to, and issued in accordance with, the provisions of the contract between Jacobs and the Client. Jacobs accepts no liability or responsibility whatsoever for, or in respect of, any use of, or reliance upon, this drawing by any third party.

C:\pwworking\jacobs_uk_water&utilities_ssa\aguij\drms3513\B2325300-JAC-000-CIV-DRG-000021.dwg - 27/03/2020 11:21:07 - A1Frame - aguij

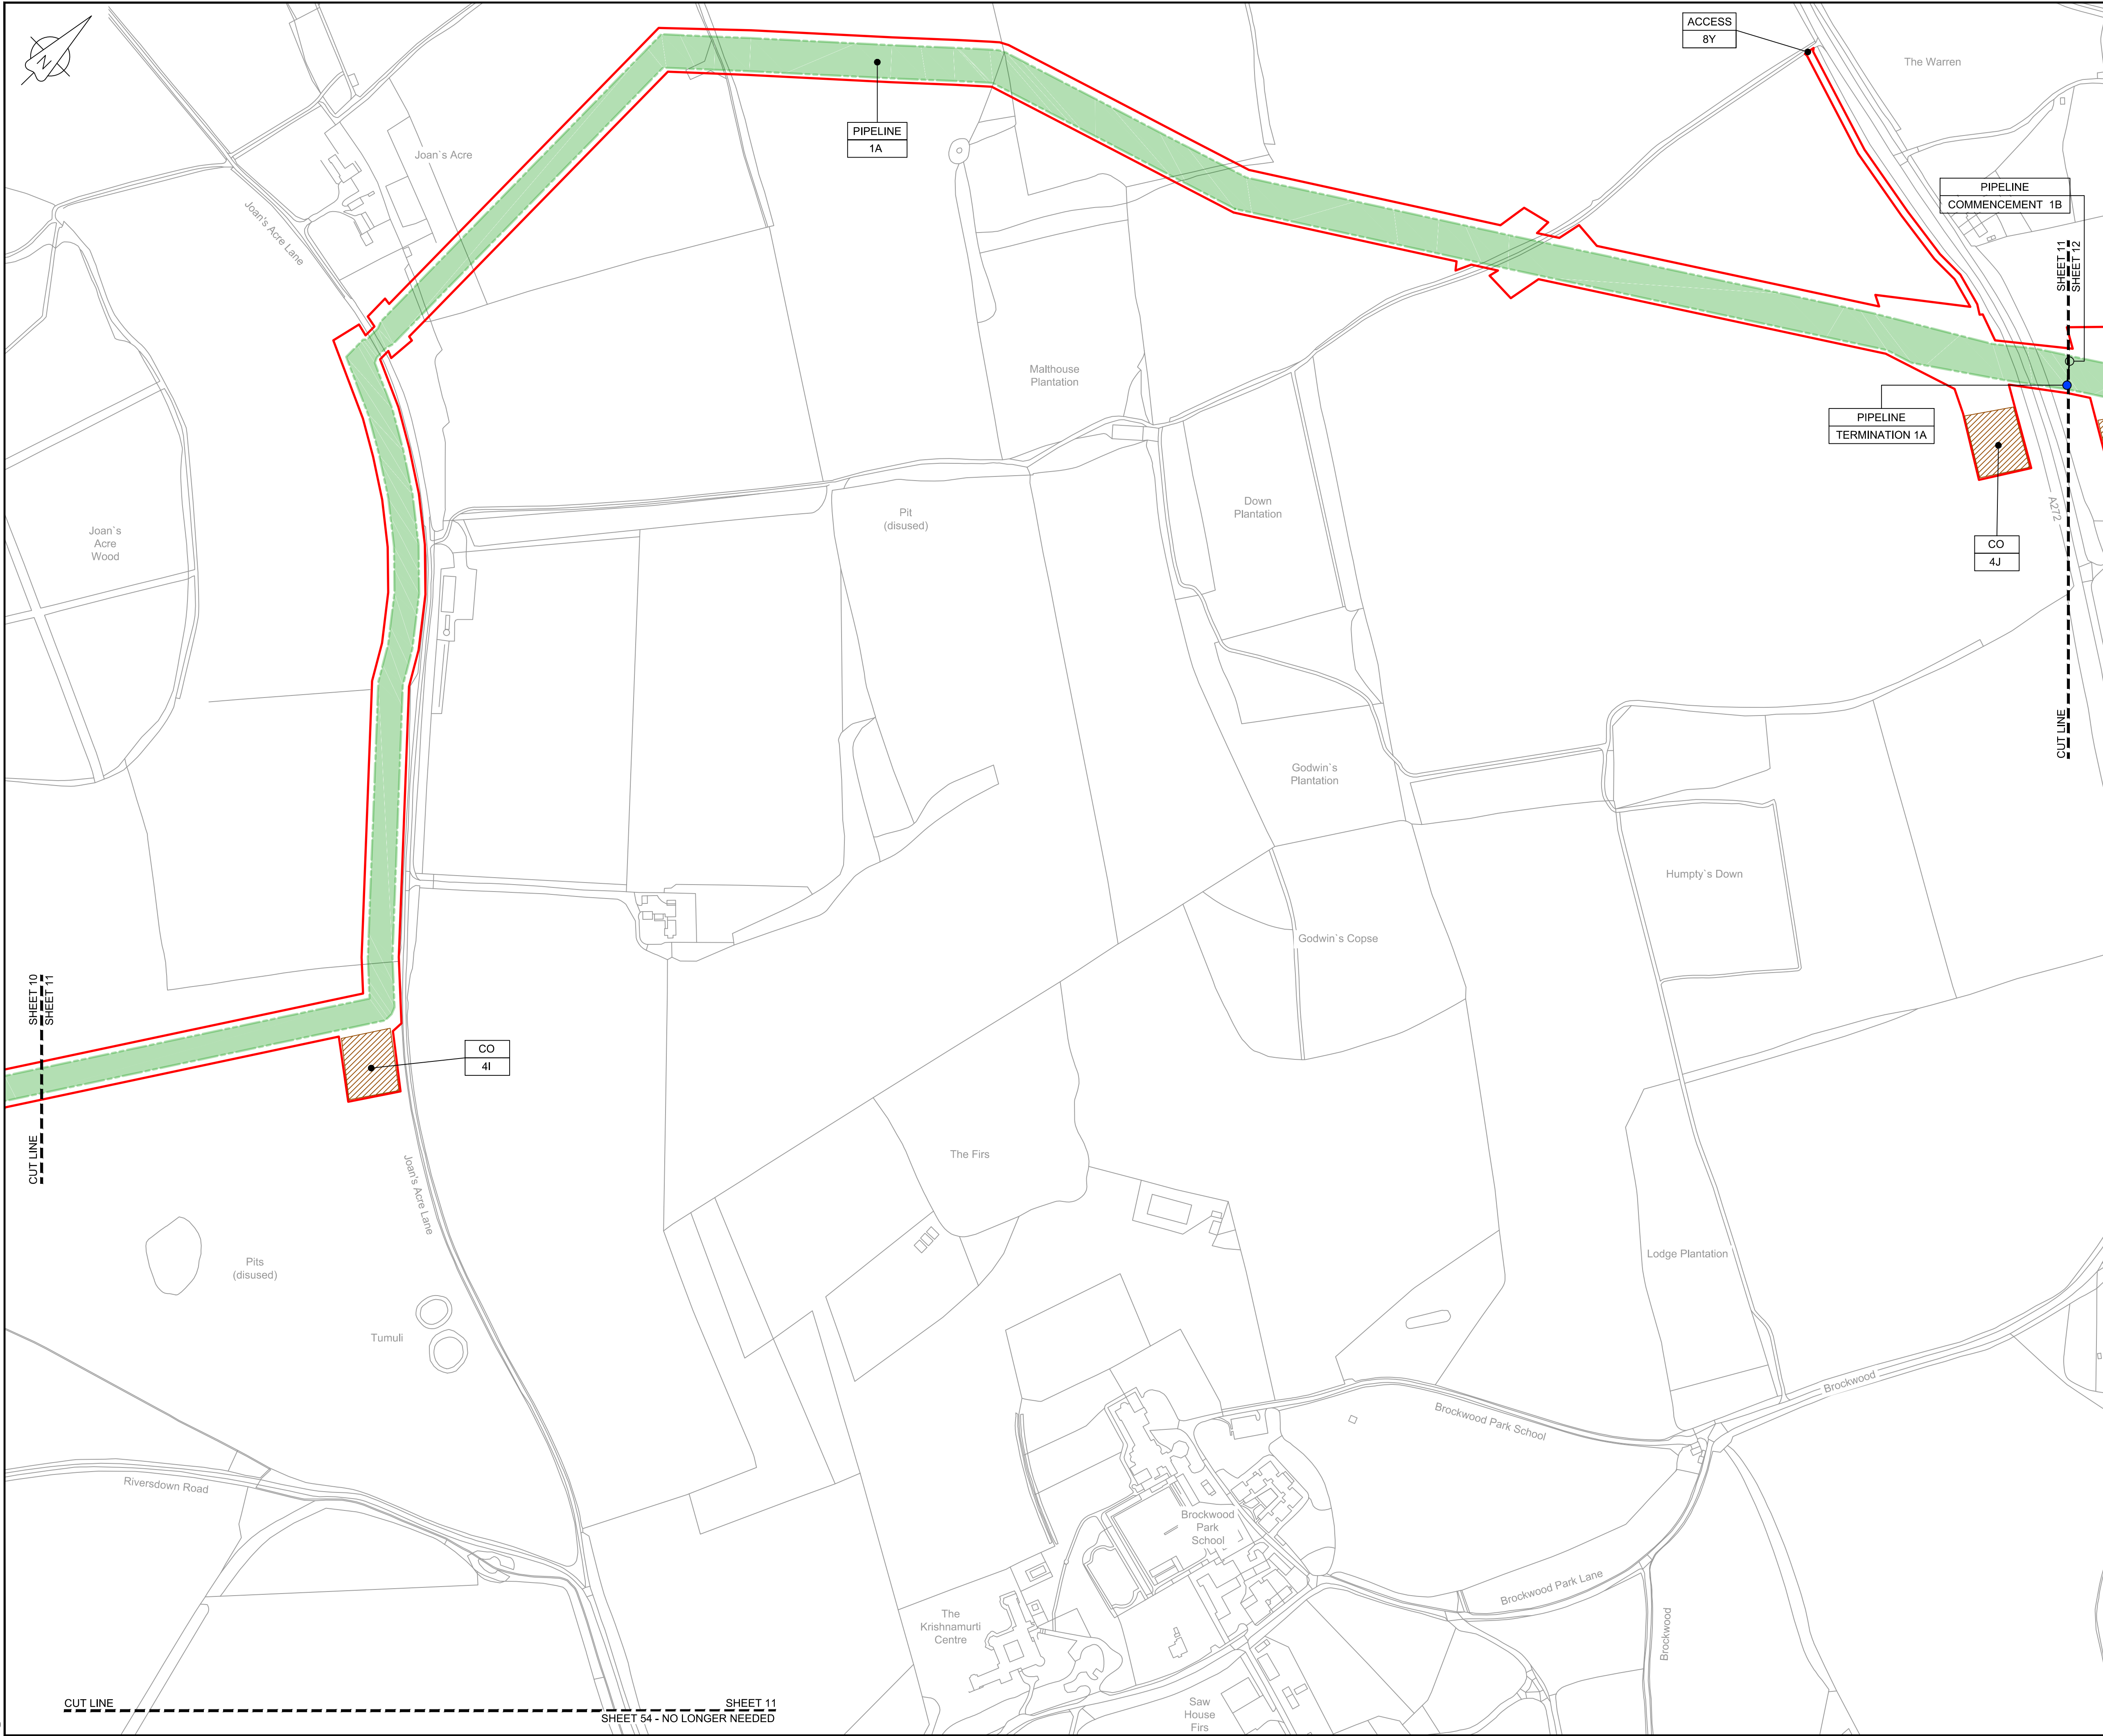

LOCATION PLAN
SCALE 1:500,000

NOTES


1. THIS DRAWING IS IN METRES UNLESS STATED OTHERWISE.

LEGEND

- ORDER LIMITS
- LIMITS OF DEVIATION
- COMPOUND (CO)
- ENVIRONMENTAL MITIGATION AREA (EM)
- ABOVE GROUND INSTALLATION (AGI) / VALVE (VA) / PRESSURE TRANSDUCER (PT)
- DESCRIPTION
 - ID or WORK NUMBER (if applicable)
- ACCESS
 - TEMPORARY CONSTRUCTION ACCESS
- P-ACCESS
 - PERMANENT ACCESS
- COMMENCEMENT / TERMINATION OF WORKS (COMMENCEMENT = OPEN, TERMINATION = CLOSED)

Contains Ordnance Survey data © Crown copyright and database rights 2020.

© Crown copyright and database rights 2020 OS Licence Number AL100005237.

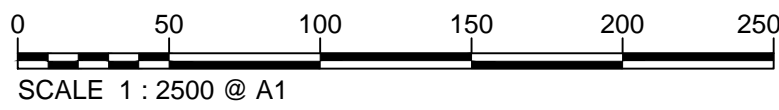

C06	08/03/20	Issued for Document Control Purposes Only: No Changes / Not Issued	KH				
C07	26/03/20	DCO DEADLINE 7 SUBMISSION	BT	JA	ND	AD	
Rev	Rev. Date	Purpose of revision	Drawn	Checked	Rev'd	Appr'd	

JACOBS

1180 Eskdale Road, Winnersh, Wokingham, RG41 5TU
Tel:+44(0)118 946 7000 - Fax:+44(0)118 946 7001
www.jacobs.com

Client: Esso Petroleum Company, Limited
Ermyn House,
Ermyn Way,
Leatherhead,
Surrey,
KT22 8UX



Southampton to London
Pipeline Project

Drawing title
**WORKS PLAN
SHEET 11
REGULATION 5 (2)(J)**


Drawing status
Fit for Stage Approval

Scale	1:2500	DO NOT SCALE
Jacobs No.	B2325300	Rev
Client no.		C07

Drawing number
B2325300-JAC-000-CIV-DRG-000021

© Copyright 2020 Jacobs U.K. Limited. The concepts and information contained in this document are the property of Jacobs. Use or copying of this document in whole or in part without the written permission of Jacobs constitutes an infringement of copyright. Limitation: This drawing has been prepared on behalf of, and for the exclusive use of Jacobs' Client, and is subject to, and issued in accordance with, the provisions of the contract between Jacobs and the Client. Jacobs accepts no liability or responsibility whatsoever for, or in respect of, any use of, or reliance upon, this drawing by any third party.

C:\pwworking\jacobs_uk_water&utilities_ssd\tag\j\drms3513\B2325300-JAC-000-CIV-DRG-000022.dwg - 27/03/2020 11:22:27 - A1Frame - agulj

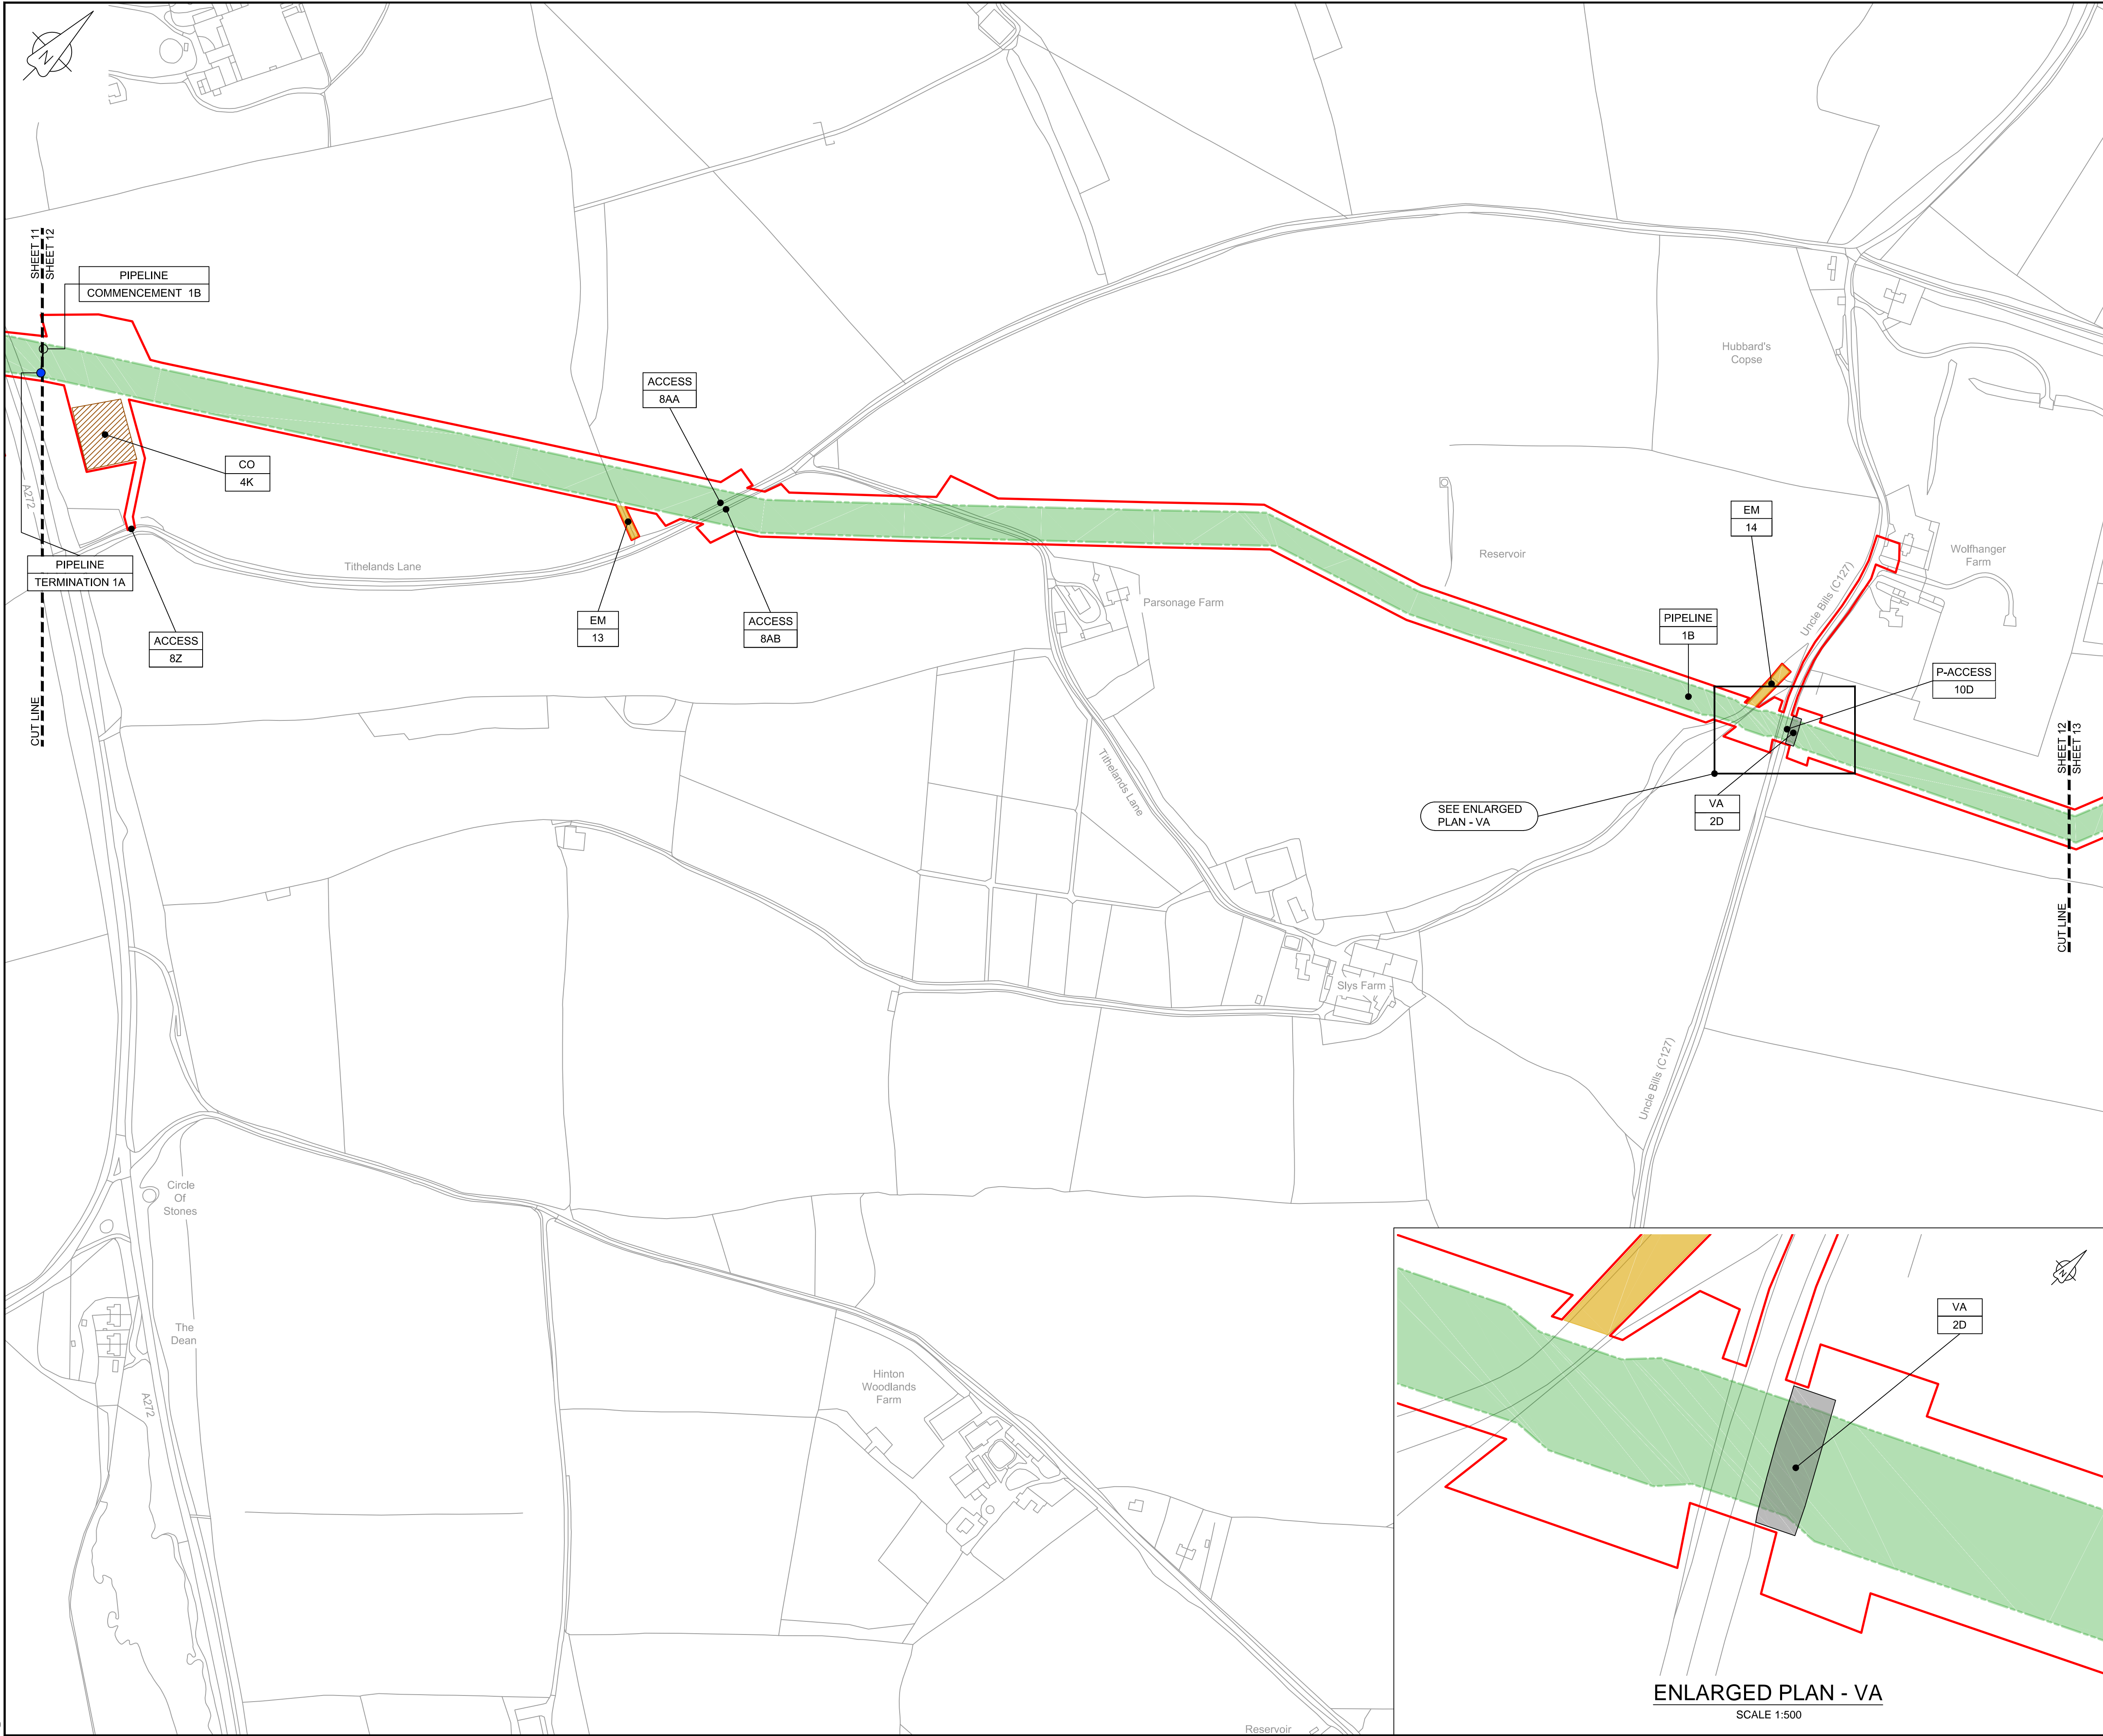

LOCATION PLAN
SCALE 1:500,000

NOTES


1. THIS DRAWING IS IN METRES UNLESS STATED OTHERWISE.

LEGEND

- ORDER LIMITS
- LIMITS OF DEVIATION
- COMPOUND (CO)
- ENVIRONMENTAL MITIGATION AREA (EM)
- ABOVE GROUND INSTALLATION (AGI) / VALVE (VA) / PRESSURE TRANSDUCER (PT)
- DESCRIPTION
 - ID or WORK NUMBER (if applicable)
- ACCESS
 - TEMPORARY CONSTRUCTION ACCESS
- P-ACCESS
 - PERMANENT ACCESS
- COMMENCEMENT / TERMINATION OF WORKS
 - COMMENCEMENT = OPEN, TERMINATION = CLOSED

Contains Ordnance Survey data © Crown copyright and database rights 2020.

© Crown copyright and database rights 2020 OS Licence Number AL100005237.

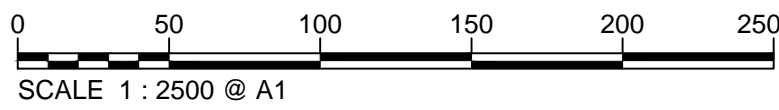

C06	08/03/20	Issued for Document Control Purposes Only: No Changes / Not Issued	KH			
C07	26/03/20	DCO DEADLINE 7 SUBMISSION	BT	JA	ND	AD
Rev	Rev. Date	Purpose of revision	Drawn	Checked	Rev'd	Appr'd

JACOBS

1180 Eskdale Road, Winkesh, Wokingham, RG41 5TU
Tel:+44(0)118 946 7000 - Fax:+44(0)118 946 7001
www.jacobs.com

Client
Esso Petroleum Company, Limited
Emryn House,
Emryn Way,
Leatherhead,
Surrey,
KT22 8UX



Southampton to London
Pipeline Project

Drawing title

**WORKS PLAN
SHEET 12
REGULATION 5 (2)(J)**

Drawing status

Fit for Stage Approval

Scale 1:2500 DO NOT SCALE


Jacobs No. B2325300 Rev C07

Client no.

Drawing number


B2325300-JAC-000-CIV-DRG-000022

© Copyright 2020 Jacobs U.K. Limited. The concepts and information contained in this document are the property of Jacobs. Use or copying of this document in whole or in part without the written permission of Jacobs constitutes an infringement of copyright. Limitation: This drawing has been prepared on behalf of, and for the exclusive use of Jacobs' Client, and is subject to, and issued in accordance with, the provisions of the contract between Jacobs and the Client. Jacobs accepts no liability or responsibility whatsoever for, or in respect of, any use of, or reliance upon, this drawing by any third party.

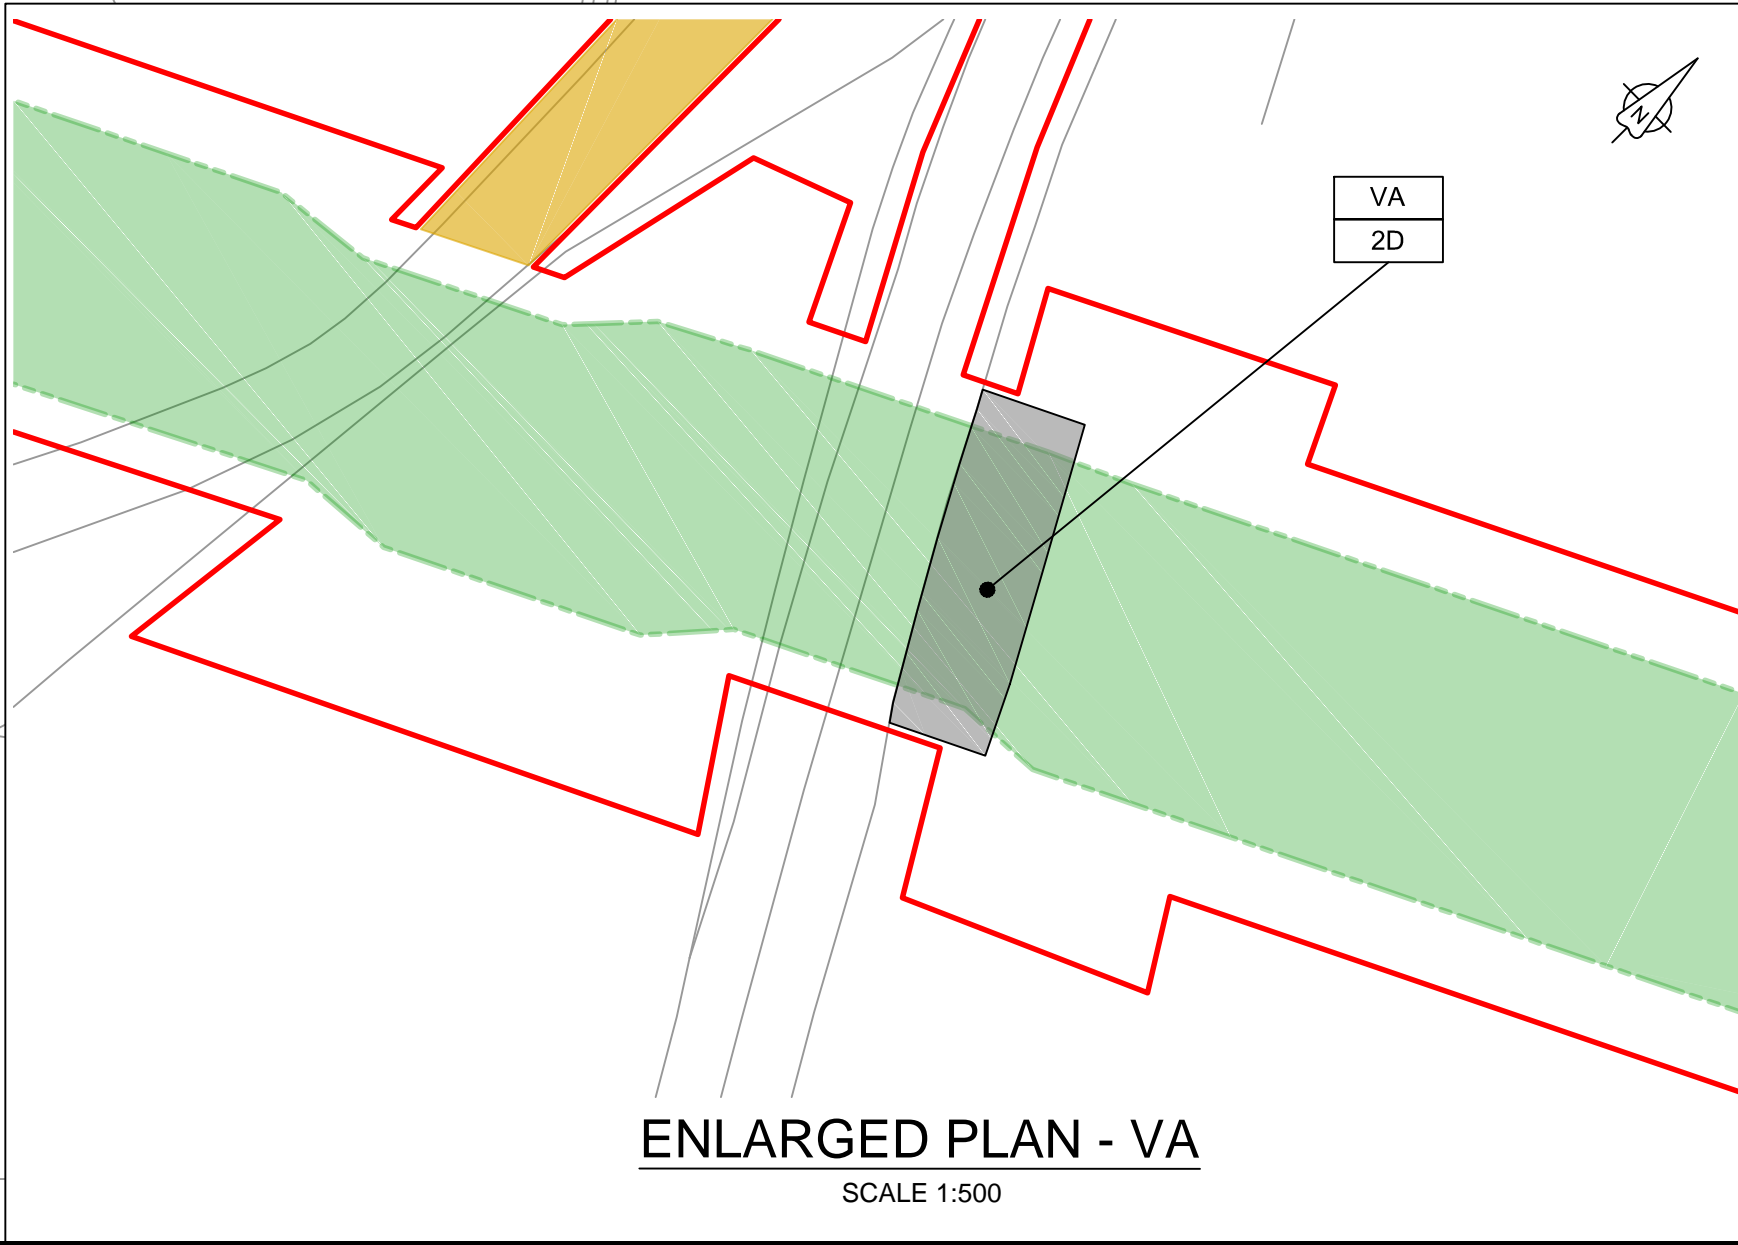

ENLARGED PLAN - VA
SCALE 1:500

C:\pwworking\jacobs_uk_water&utilities_ssd\aguij\dms3513\B2325300-JAC-000-CIV-DRG-000023.dwg - 27/03/2020 12:03:34 - A1Frame - aguij

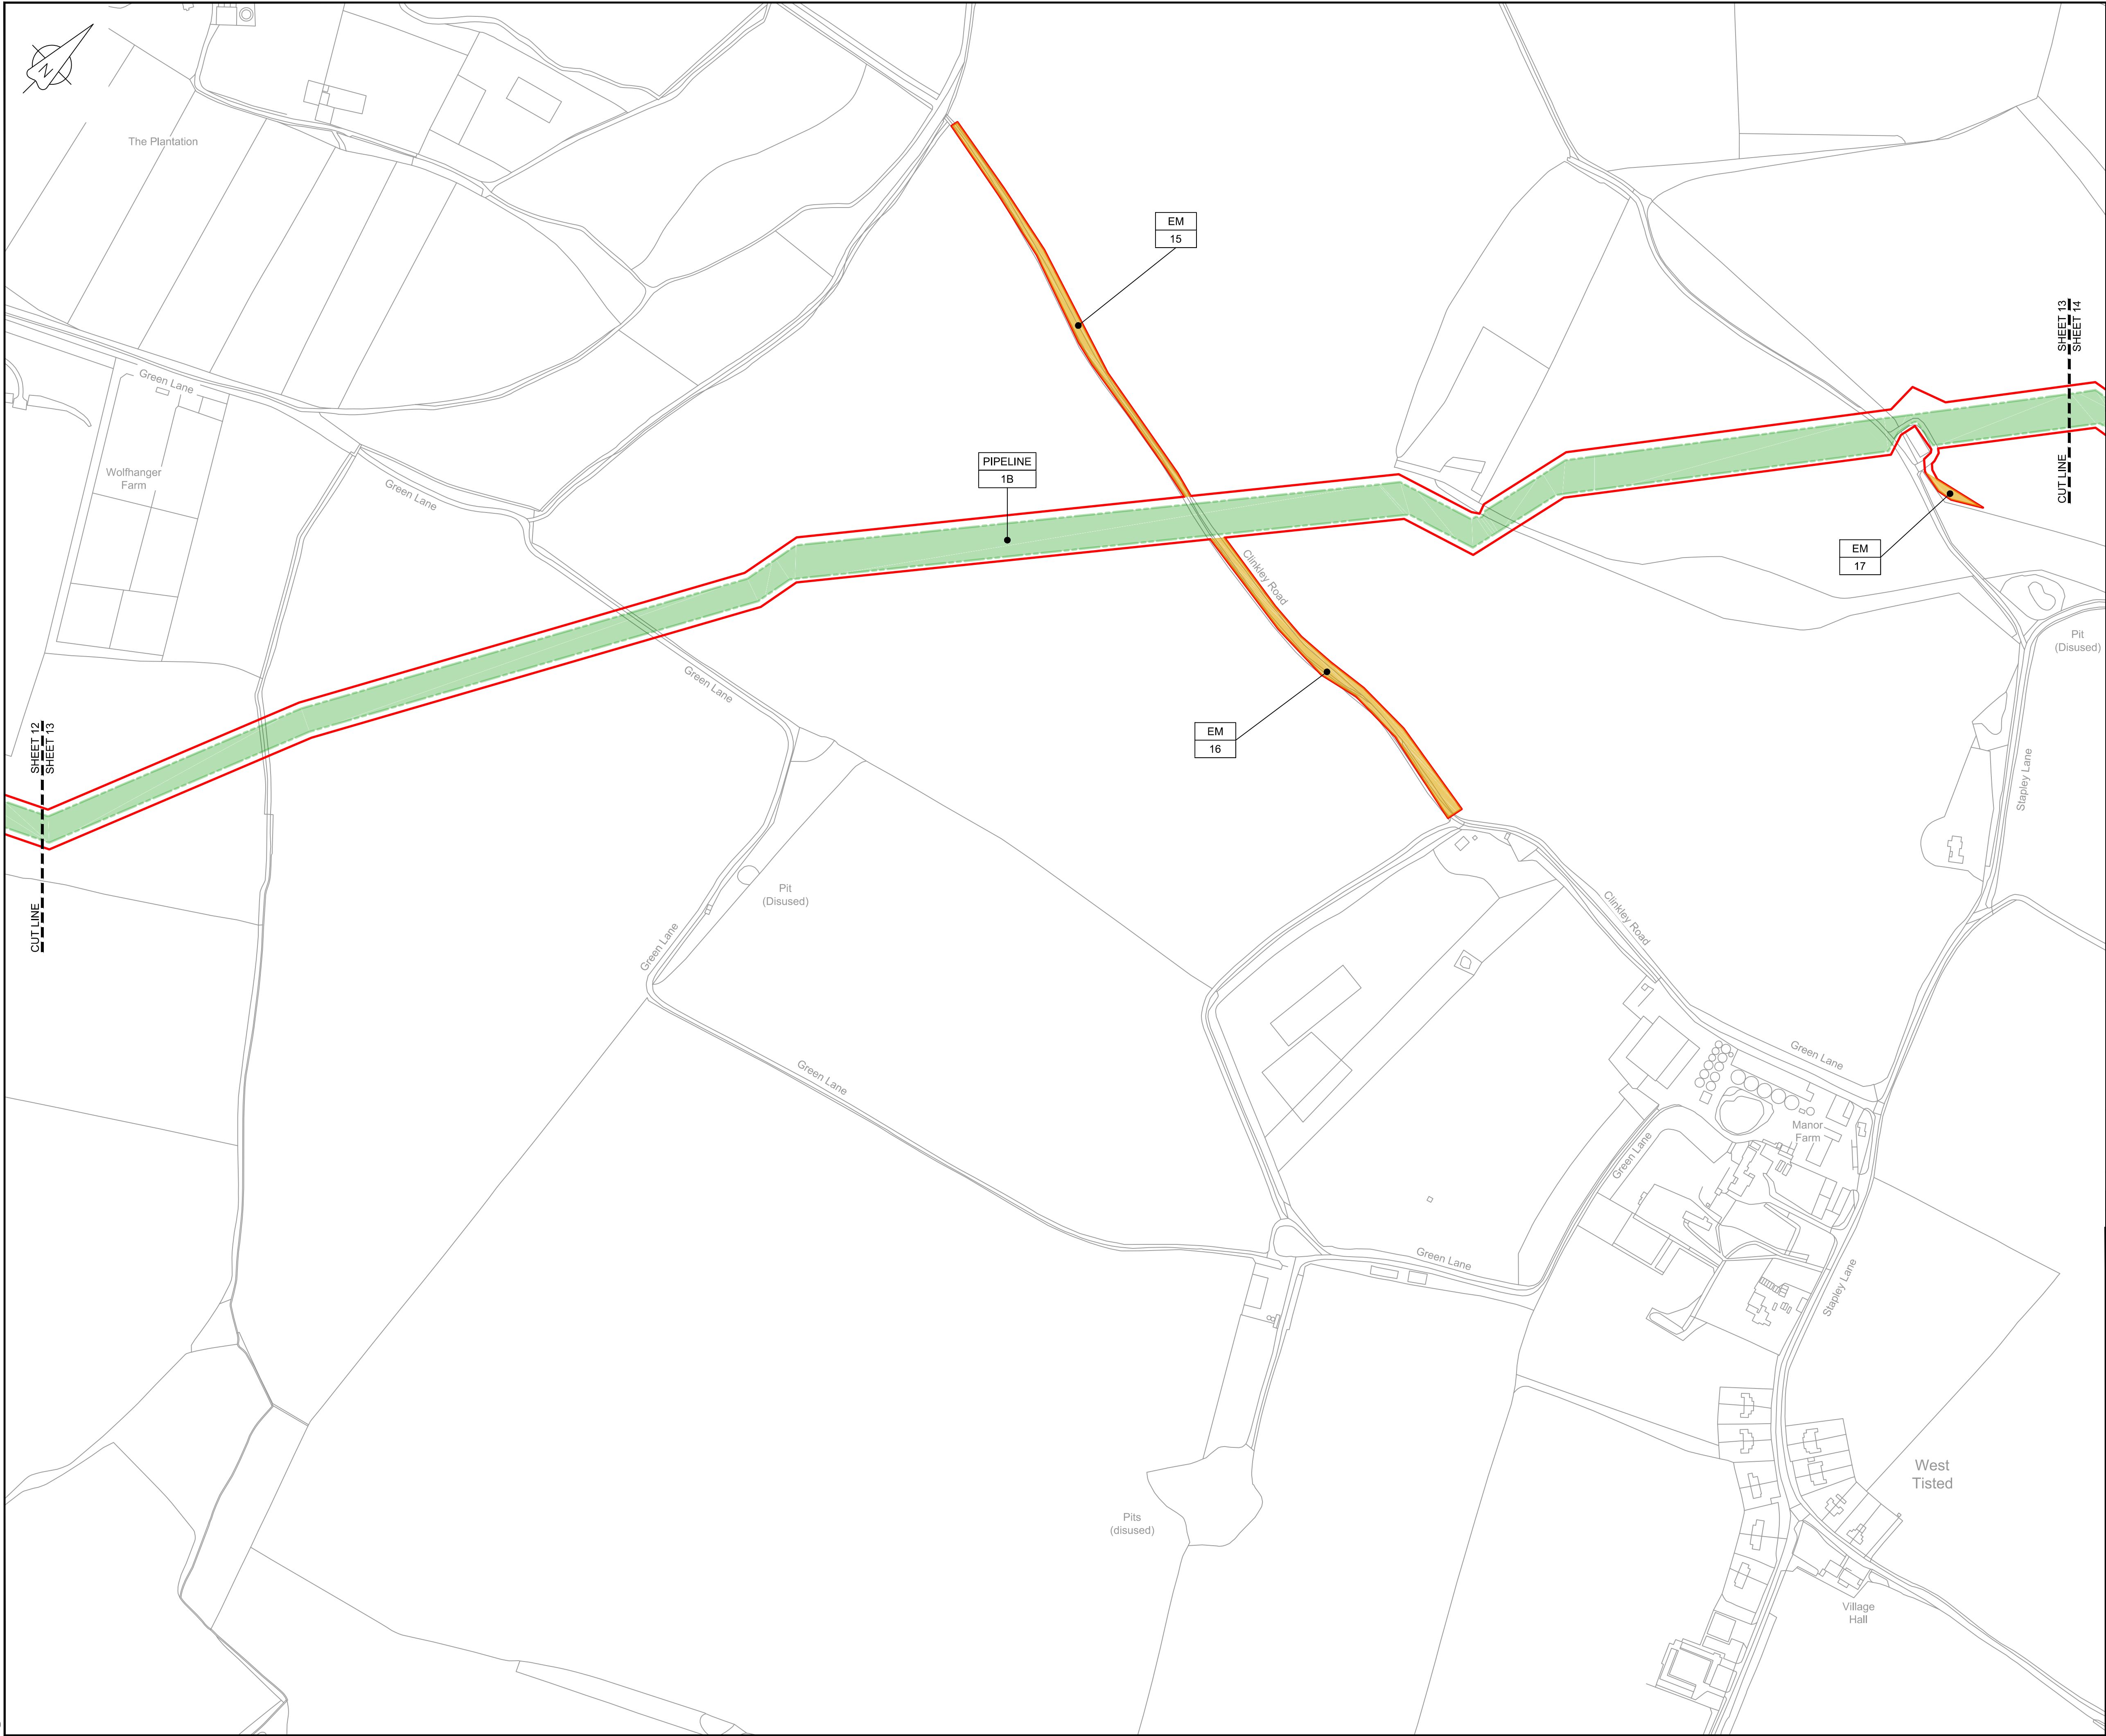

LOCATION PLAN
SCALE 1:500,000

NOTES


1. THIS DRAWING IS IN METRES UNLESS STATED OTHERWISE.

LEGEND

- ORDER LIMITS
- LIMITS OF DEVIATION
- COMPOUND (CO)
- ENVIRONMENTAL MITIGATION AREA (EM)
- ABOVE GROUND INSTALLATION (AGI) / VALVE (VA) / PRESSURE TRANSDUCER (PT)
- DESCRIPTION
 - ID or WORK NUMBER (if applicable)
- ACCESS
 - TEMPORARY CONSTRUCTION ACCESS
- P-ACCESS
 - PERMANENT ACCESS
- COMMENCEMENT / TERMINATION OF WORKS
 - COMMENCEMENT = OPEN
 - TERMINATION = CLOSED

Contains Ordnance Survey data © Crown copyright and database rights 2020.

© Crown copyright and database rights 2020 OS Licence Number AL100005237.

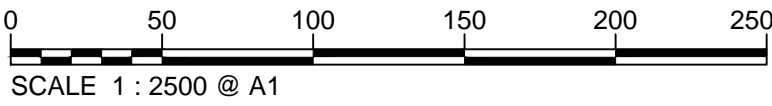

C06	08/03/20	Issued for Document Control Purposes Only: No Changes / Not Issued	KH			
C07	26/03/20	DCO DEADLINE 7 SUBMISSION	BT	JA	ND	AD
Rev	Rev. Date	Purpose of revision	Drawn	Checked	Rev'd	Appr'd

JACOBS

1180 Eskdale Road, Winkesham, Wokingham, RG41 5TU
Tel:+44(0)118 946 7000 - Fax:+44(0)118 946 7001
www.jacobs.com

Client: Esso Petroleum Company, Limited
Ermyn House,
Ermyn Way,
Leatherhead,
Surrey,
KT22 8UX



Southampton to London
Pipeline Project

Drawing title
**WORKS PLAN
SHEET 13
REGULATION 5 (2)(J)**


Drawing status
Fit for Stage Approval

Scale	1:2500	DO NOT SCALE
Jacobs No.	B2325300	Rev
Client no.		C07

Drawing number
B2325300-JAC-000-CIV-DRG-000023

© Copyright 2020 Jacobs U.K. Limited. The concepts and information contained in this document are the property of Jacobs. Use or copying of this document in whole or in part without the written permission of Jacobs constitutes an infringement of copyright. Limitation: This drawing has been prepared on behalf of, and for the exclusive use of Jacobs' Client, and is subject to, and issued in accordance with, the provisions of the contract between Jacobs and the Client. Jacobs accepts no liability or responsibility whatsoever for, or in respect of, any use of, or reliance upon, this drawing by any third party.

C:\pwworking\jacobs_uk_water&utilities_ssd\aguij\dms3513\B2325300-JAC-000-CIV-DRG-000024.dwg - 27/03/2020 12:04:55 - A1Frame - aguij

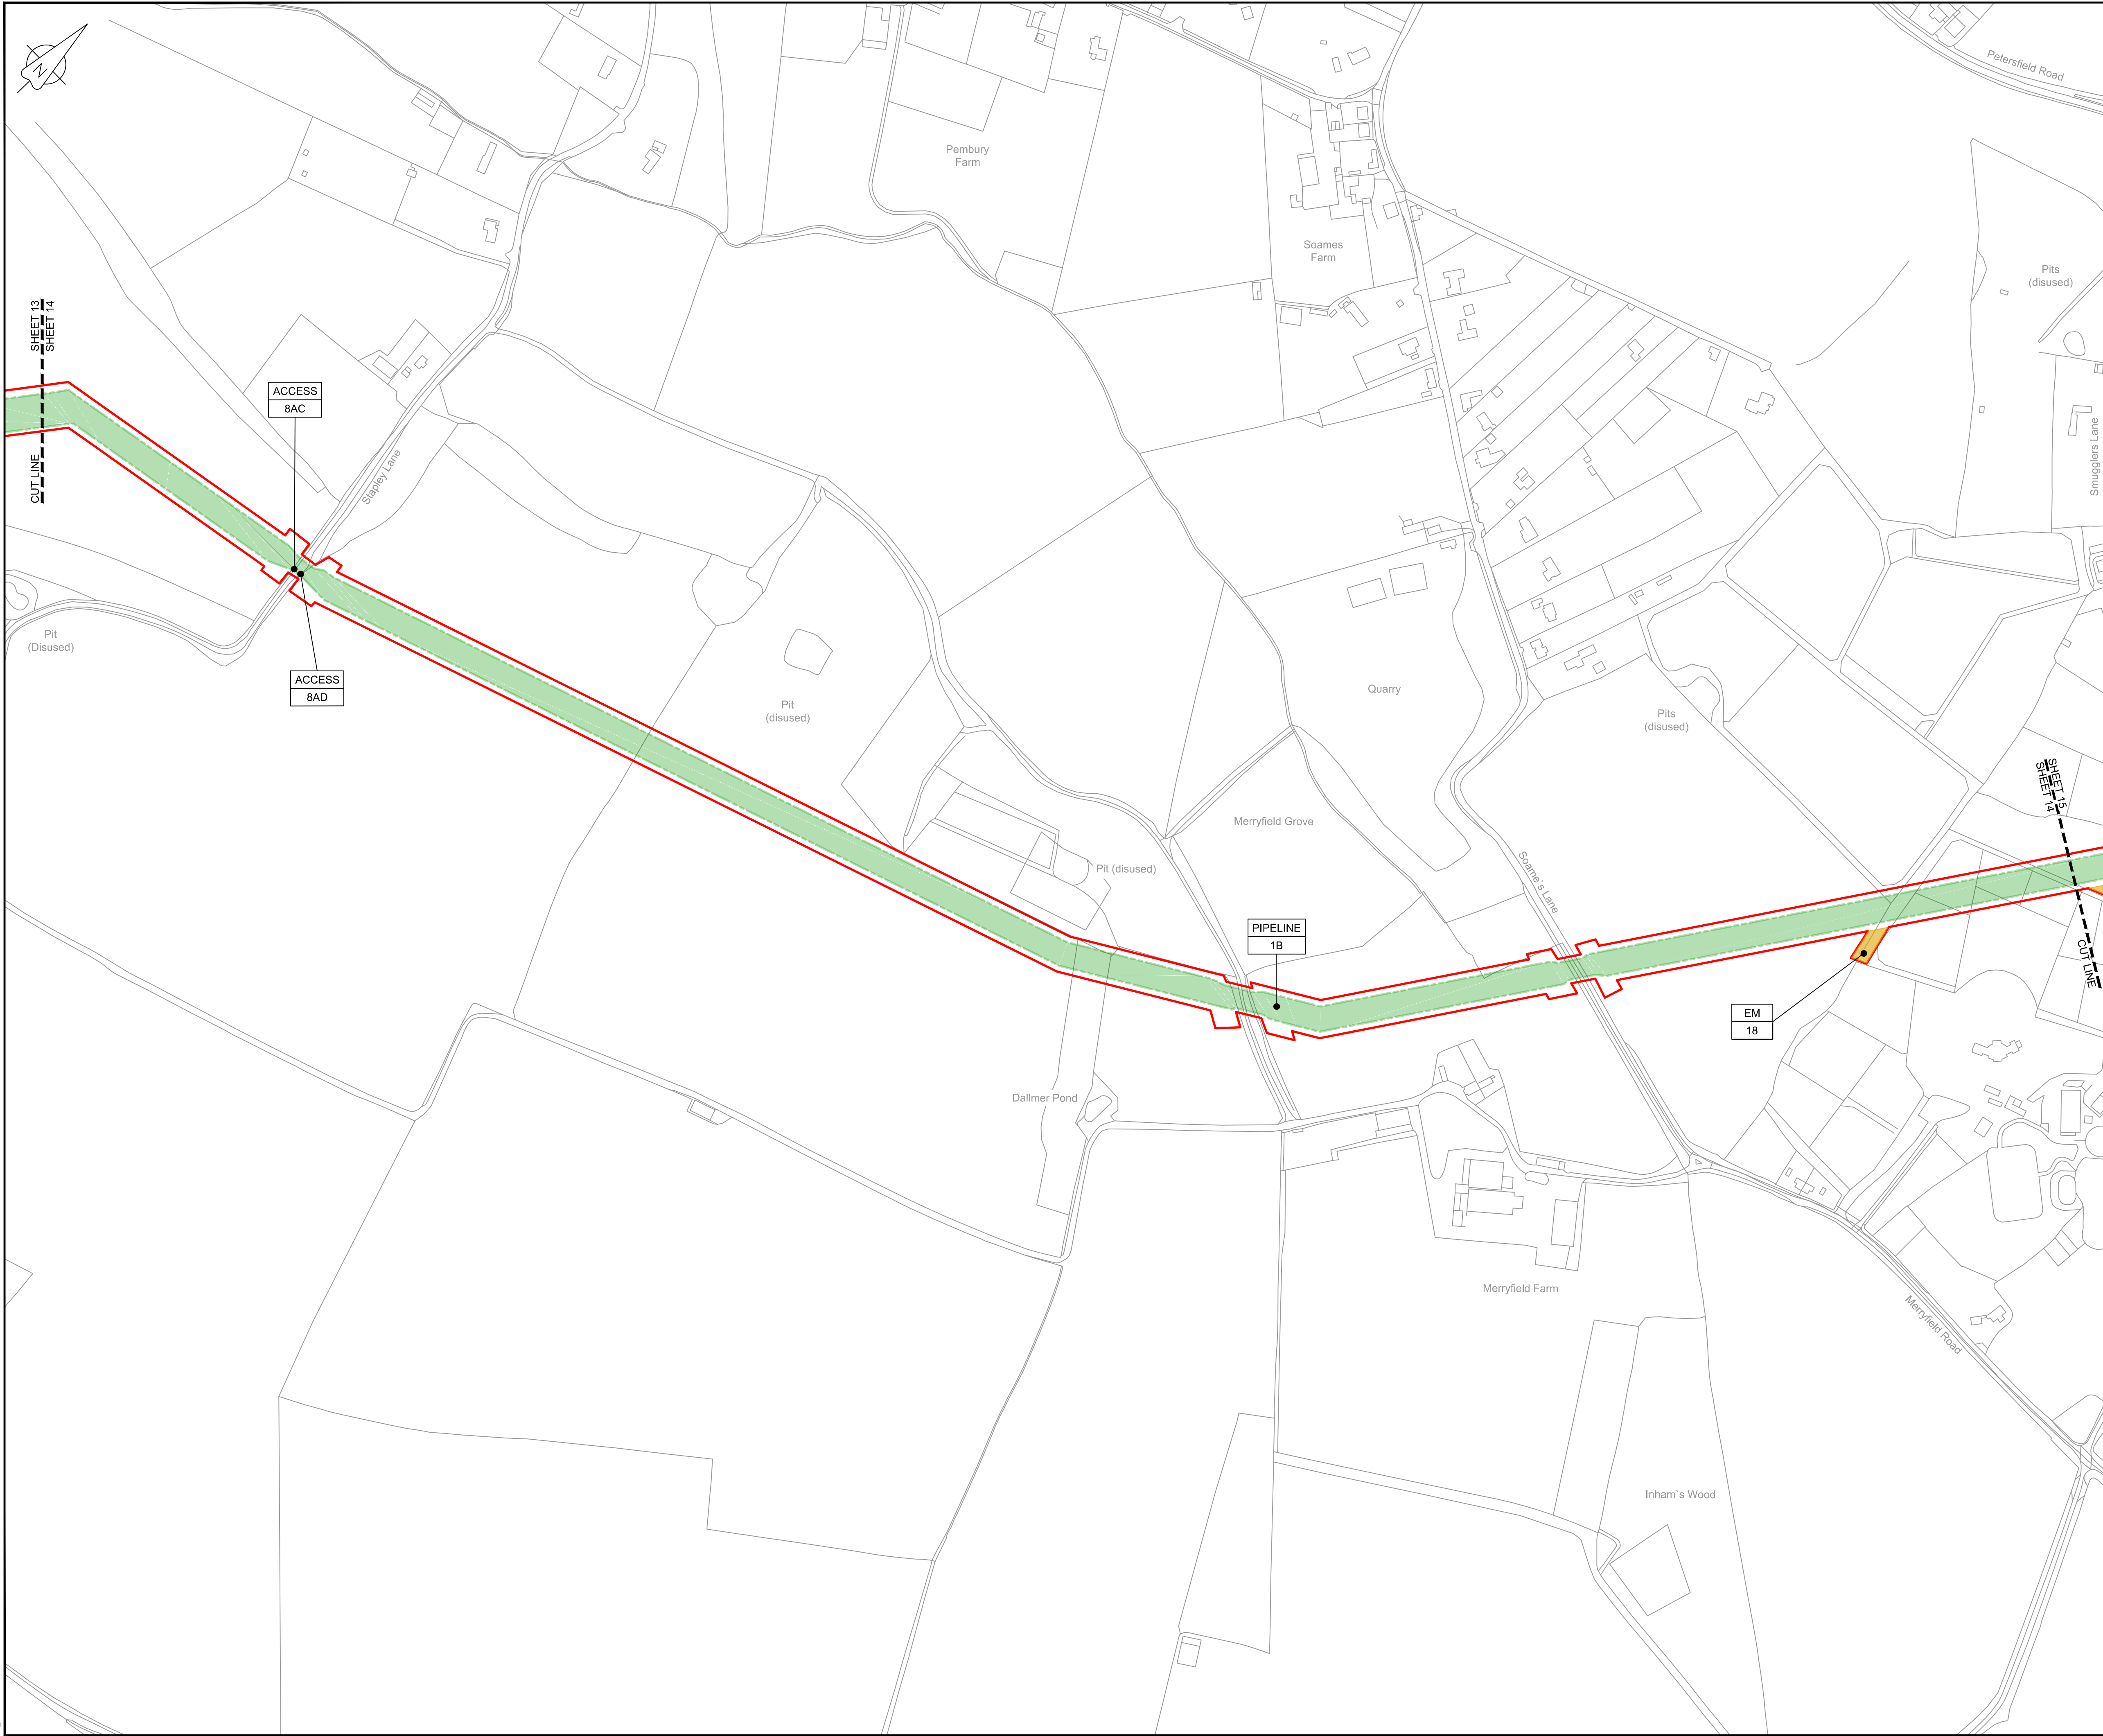

LOCATION PLAN
SCALE 1:500,000

NOTES


1. THIS DRAWING IS IN METRES UNLESS STATED OTHERWISE.

LEGEND

- ORDER LIMITS
- LIMITS OF DEVIATION
- COMPOUND (CO)
- ENVIRONMENTAL MITIGATION AREA (EM)
- ABOVE GROUND INSTALLATION (AGI) / VALVE (VA) / PRESSURE TRANSDUCER (PT)
- DESCRIPTION
- ID or WORK NUMBER (if applicable)
- ACCESS
- TEMPORARY CONSTRUCTION ACCESS
- P-ACCESS
- PERMANENT ACCESS
- COMMENCEMENT / TERMINATION OF WORKS (COMMENCEMENT = OPEN, TERMINATION = CLOSED)

Contains Ordnance Survey data © Crown copyright and database rights 2020.

© Crown copyright and database rights 2020 OS Licence Number AL100005237.

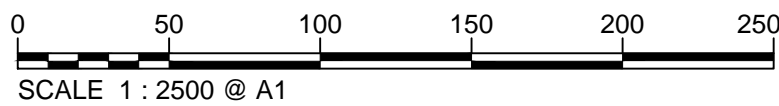

C06	08/03/20	Issued for Document Control Purposes Only: No Changes / Not Issued	KH				
C07	26/03/20	DCO DEADLINE 7 SUBMISSION	BT	JA	ND	AD	
Rev	Rev. Date	Purpose of revision	Drawn	Checked	Rev'd	Appr'd	

JACOBS

1180 Eskdale Road, Winnersh, Wokingham, RG41 5TU
Tel:+44(0)118 946 7000 - Fax:+44(0)118 946 7001
www.jacobs.com

Client: Esso Petroleum Company, Limited
Ermyn House,
Ermyn Way,
Leatherhead,
Surrey,
KT22 8UX



Southampton to London
Pipeline Project

Drawing title
**WORKS PLAN
SHEET 14
REGULATION 5 (2)(J)**

Drawing status
Fit for Stage Approval

Scale	1:2500	DO NOT SCALE
Jacobs No.	B2325300	Rev
Client no.		C07

Drawing number
B2325300-JAC-000-CIV-DRG-000024

© Copyright 2020 Jacobs U.K. Limited. The concepts and information contained in this document are the property of Jacobs. Use or copying of this document in whole or in part without the written permission of Jacobs constitutes an infringement of copyright. Limitation: This drawing has been prepared on behalf of, and for the exclusive use of Jacobs' Client, and is subject to, and issued in accordance with, the provisions of the contract between Jacobs and the Client. Jacobs accepts no liability or responsibility whatsoever for, or in respect of, any use of, or reliance upon, this drawing by any third party.

C:\pwworking\jacobs_uk_water&utilities_ssa\tag\j\dms3513\B2325300-JAC-000-CIV-DRG-000025.dwg - 27/03/2020 12:09:38 - A1Frame - agulj



LOCATION PLAN
SCALE 1:500,000

NOTES

1. THIS DRAWING IS IN METRES UNLESS STATED OTHERWISE.

LEGEND

- ORDER LIMITS
- LIMITS OF DEVIATION
- COMPOUND (CO)
- ENVIRONMENTAL MITIGATION AREA (EM)
- ABOVE GROUND INSTALLATION (AGI) / VALVE (VA) / PRESSURE TRANSDUCER (PT)
- DESCRIPTION
- ID or WORK NUMBER (if applicable)
- ACCESS
- TEMPORARY CONSTRUCTION ACCESS
- P-ACCESS
- PERMANENT ACCESS
- COMMENCEMENT / TERMINATION OF WORKS (COMMENCEMENT = OPEN, TERMINATION = CLOSED)

Contains Ordnance Survey data © Crown copyright and database rights 2020.

© Crown copyright and database rights 2020 OS Licence Number AL100005237.

0 50 100 150 200 250 m

SCALE 1 : 2500 @ A1

C06	08/03/20	Issued for Document Control Purposes Only:	KH			
C07	26/03/20	No Changes / Not Issued	BT	JA	ND	AD
Rev	Rev. Date	Purpose of revision	Drawn	Checked	Rev'd	Appr'd

JACOBS

1180 Eskdale Road, Winnersh, Wokingham, RG41 5TU
Tel:+44(0)118 946 7000 - Fax:+44(0)118 946 7001
www.jacobs.com

Client: Esso Petroleum Company, Limited
Ermyn House,
Ermyn Way,
Leatherhead,
Surrey,
KT22 8UX



Southampton to London
Pipeline Project

Drawing title
**WORKS PLAN
SHEET 15
REGULATION 5 (2)(J)**


Drawing status
Fit for Stage Approval

Scale	1:2500	DO NOT SCALE
Jacobs No.	B2325300	Rev
Client no.		C07

Drawing number
B2325300-JAC-000-CIV-DRG-000025

© Copyright 2020 Jacobs U.K. Limited. The concepts and information contained in this document are the property of Jacobs. Use or copying of this document in whole or in part without the written permission of Jacobs constitutes an infringement of copyright. Limitation: This drawing has been prepared on behalf of, and for the exclusive use of, Jacobs' Client, and is subject to, and issued in accordance with, the provisions of the contract between Jacobs and the Client. Jacobs accepts no liability or responsibility whatsoever for, or in respect of, any use of, or reliance upon, this drawing by any third party.

C:\pwworking\jacobs_uk_water&utilities_ssa\tag\jldms3513\B2325300-JAC-000-CIV-DRG-000026.dwg - 27/03/2020 12:10:54 - A1Frame - agulj

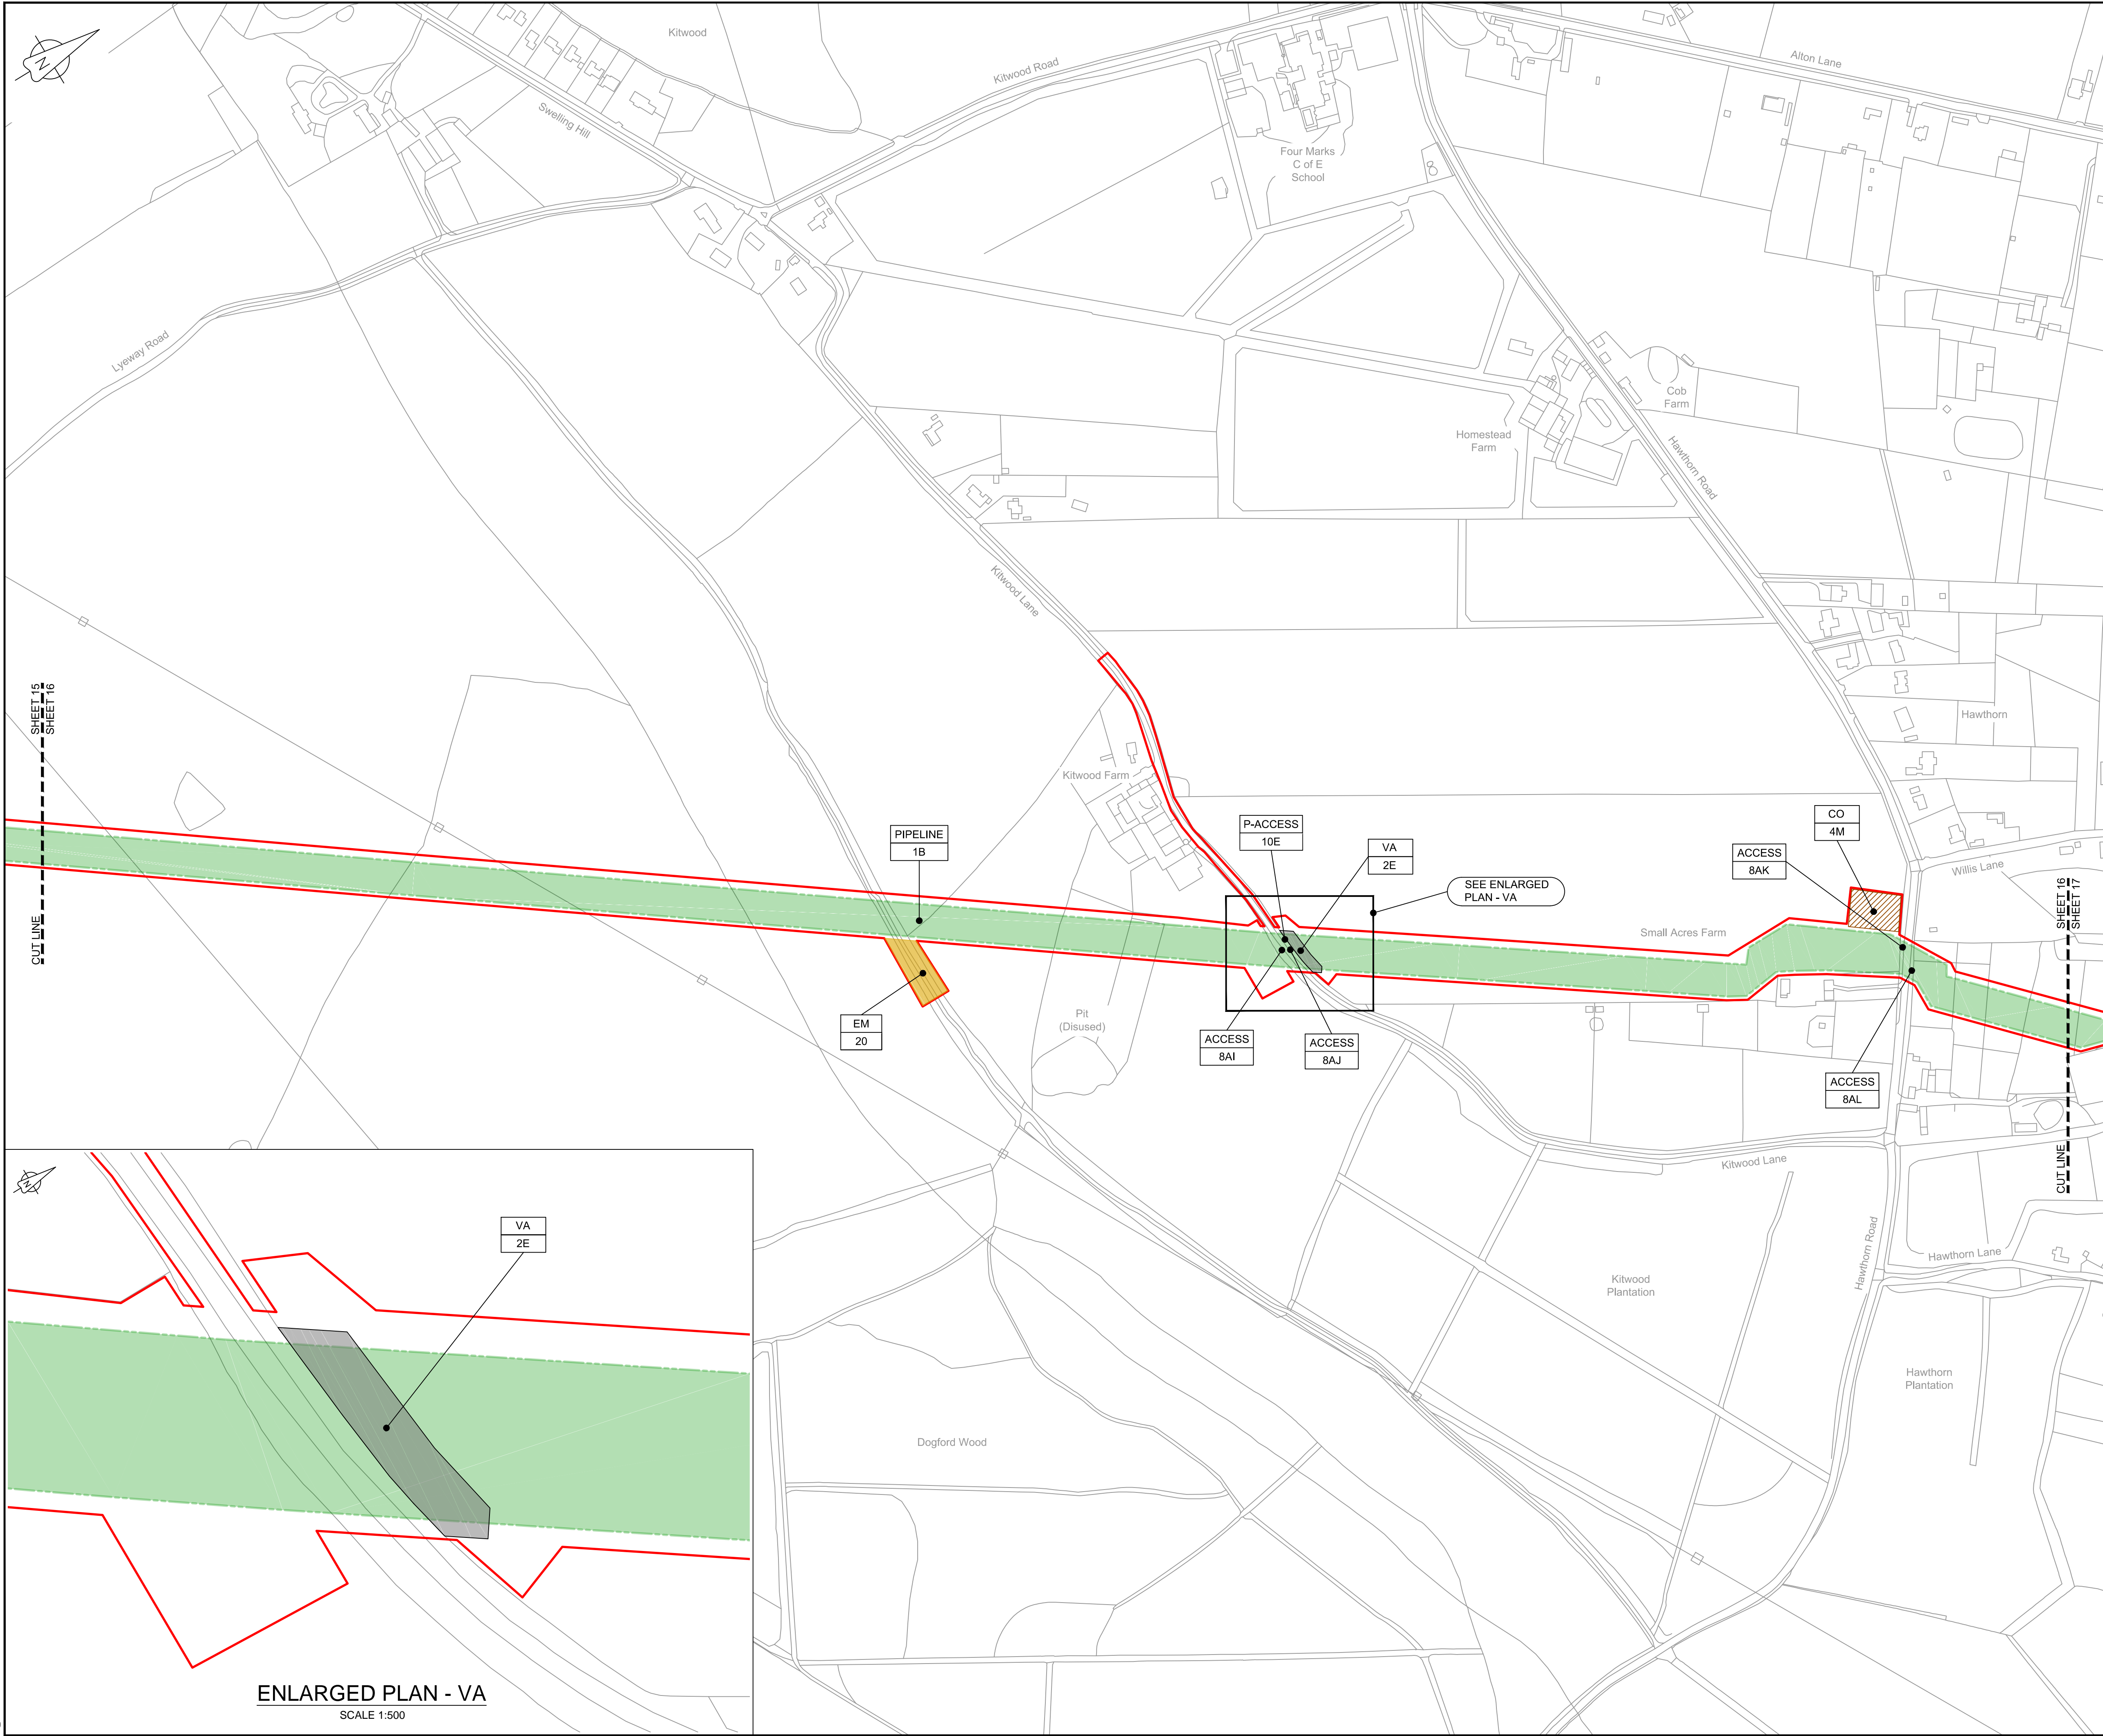

LOCATION PLAN
SCALE 1:500,000

NOTES
1. THIS DRAWING IS IN METRES UNLESS STATED OTHERWISE.

LEGEND

- ORDER LIMITS
- LIMITS OF DEVIATION
- COMPOUND (CO)
- ENVIRONMENTAL MITIGATION AREA (EM)
- ABOVE GROUND INSTALLATION (AGI) / VALVE (VA) / PRESSURE TRANSDUCER (PT)
- DESCRIPTION
- ID or WORK NUMBER (if applicable)
- ACCESS
- P-ACCESS
- TEMPORARY CONSTRUCTION ACCESS
- PERMANENT ACCESS
- COMMENCEMENT / TERMINATION OF WORKS (COMMENCEMENT = OPEN, TERMINATION = CLOSED)

Contains Ordnance Survey data © Crown copyright and database rights 2020.

© Crown copyright and database rights 2020 OS Licence Number AL100005237.

0 50 100 150 200 250 m
SCALE 1 : 2500 @ A1

C06	08/03/20	Issued for Document Control Purposes Only: No Changes / Not Issued	KH				
C07	26/03/20	DCO DEADLINE 7 SUBMISSION	BT	JA	ND	AD	
Rev	Rev. Date	Purpose of revision	Drawn	Checked	Rev'd	Appr'd	

JACOBS
1180 Eskdale Road, Winnersh, Wokingham, RG41 5TU
Tel:+44(0)118 946 7000 - Fax:+44(0)118 946 7001
www.jacobs.com

Client: Esso Petroleum Company, Limited
Ermyn House,
Ermyn Way,
Leatherhead,
Surrey,
KT22 8UX

Project: Southampton to London Pipeline Project

Drawing title: **WORKS PLAN
SHEET 16
REGULATION 5 (2)(J)**


Drawing status: **Fit for Stage Approval**

Scale	1:2500	DO NOT SCALE
Jacobs No.	B2325300	Rev
Client no.		C07

Drawing number: **B2325300-JAC-000-CIV-DRG-000026**

© Copyright 2020 Jacobs U.K. Limited. The concepts and information contained in this document are the property of Jacobs. Use or copying of this document in whole or in part without the written permission of Jacobs constitutes an infringement of copyright. Limitation: This drawing has been prepared on behalf of, and for the exclusive use of Jacobs' Client, and is subject to, and issued in accordance with, the provisions of the contract between Jacobs and the Client. Jacobs accepts no liability or responsibility whatsoever for, or in respect of, any use of, or reliance upon, this drawing by any third party.

C:\pwworking\jacobs_uk_water&utilities_ssa\tag\jldms3513\B2325300-JAC-000-CIV-DRG-000027.dwg - 27/03/2020 12:14:57 - A1Frame - agulj

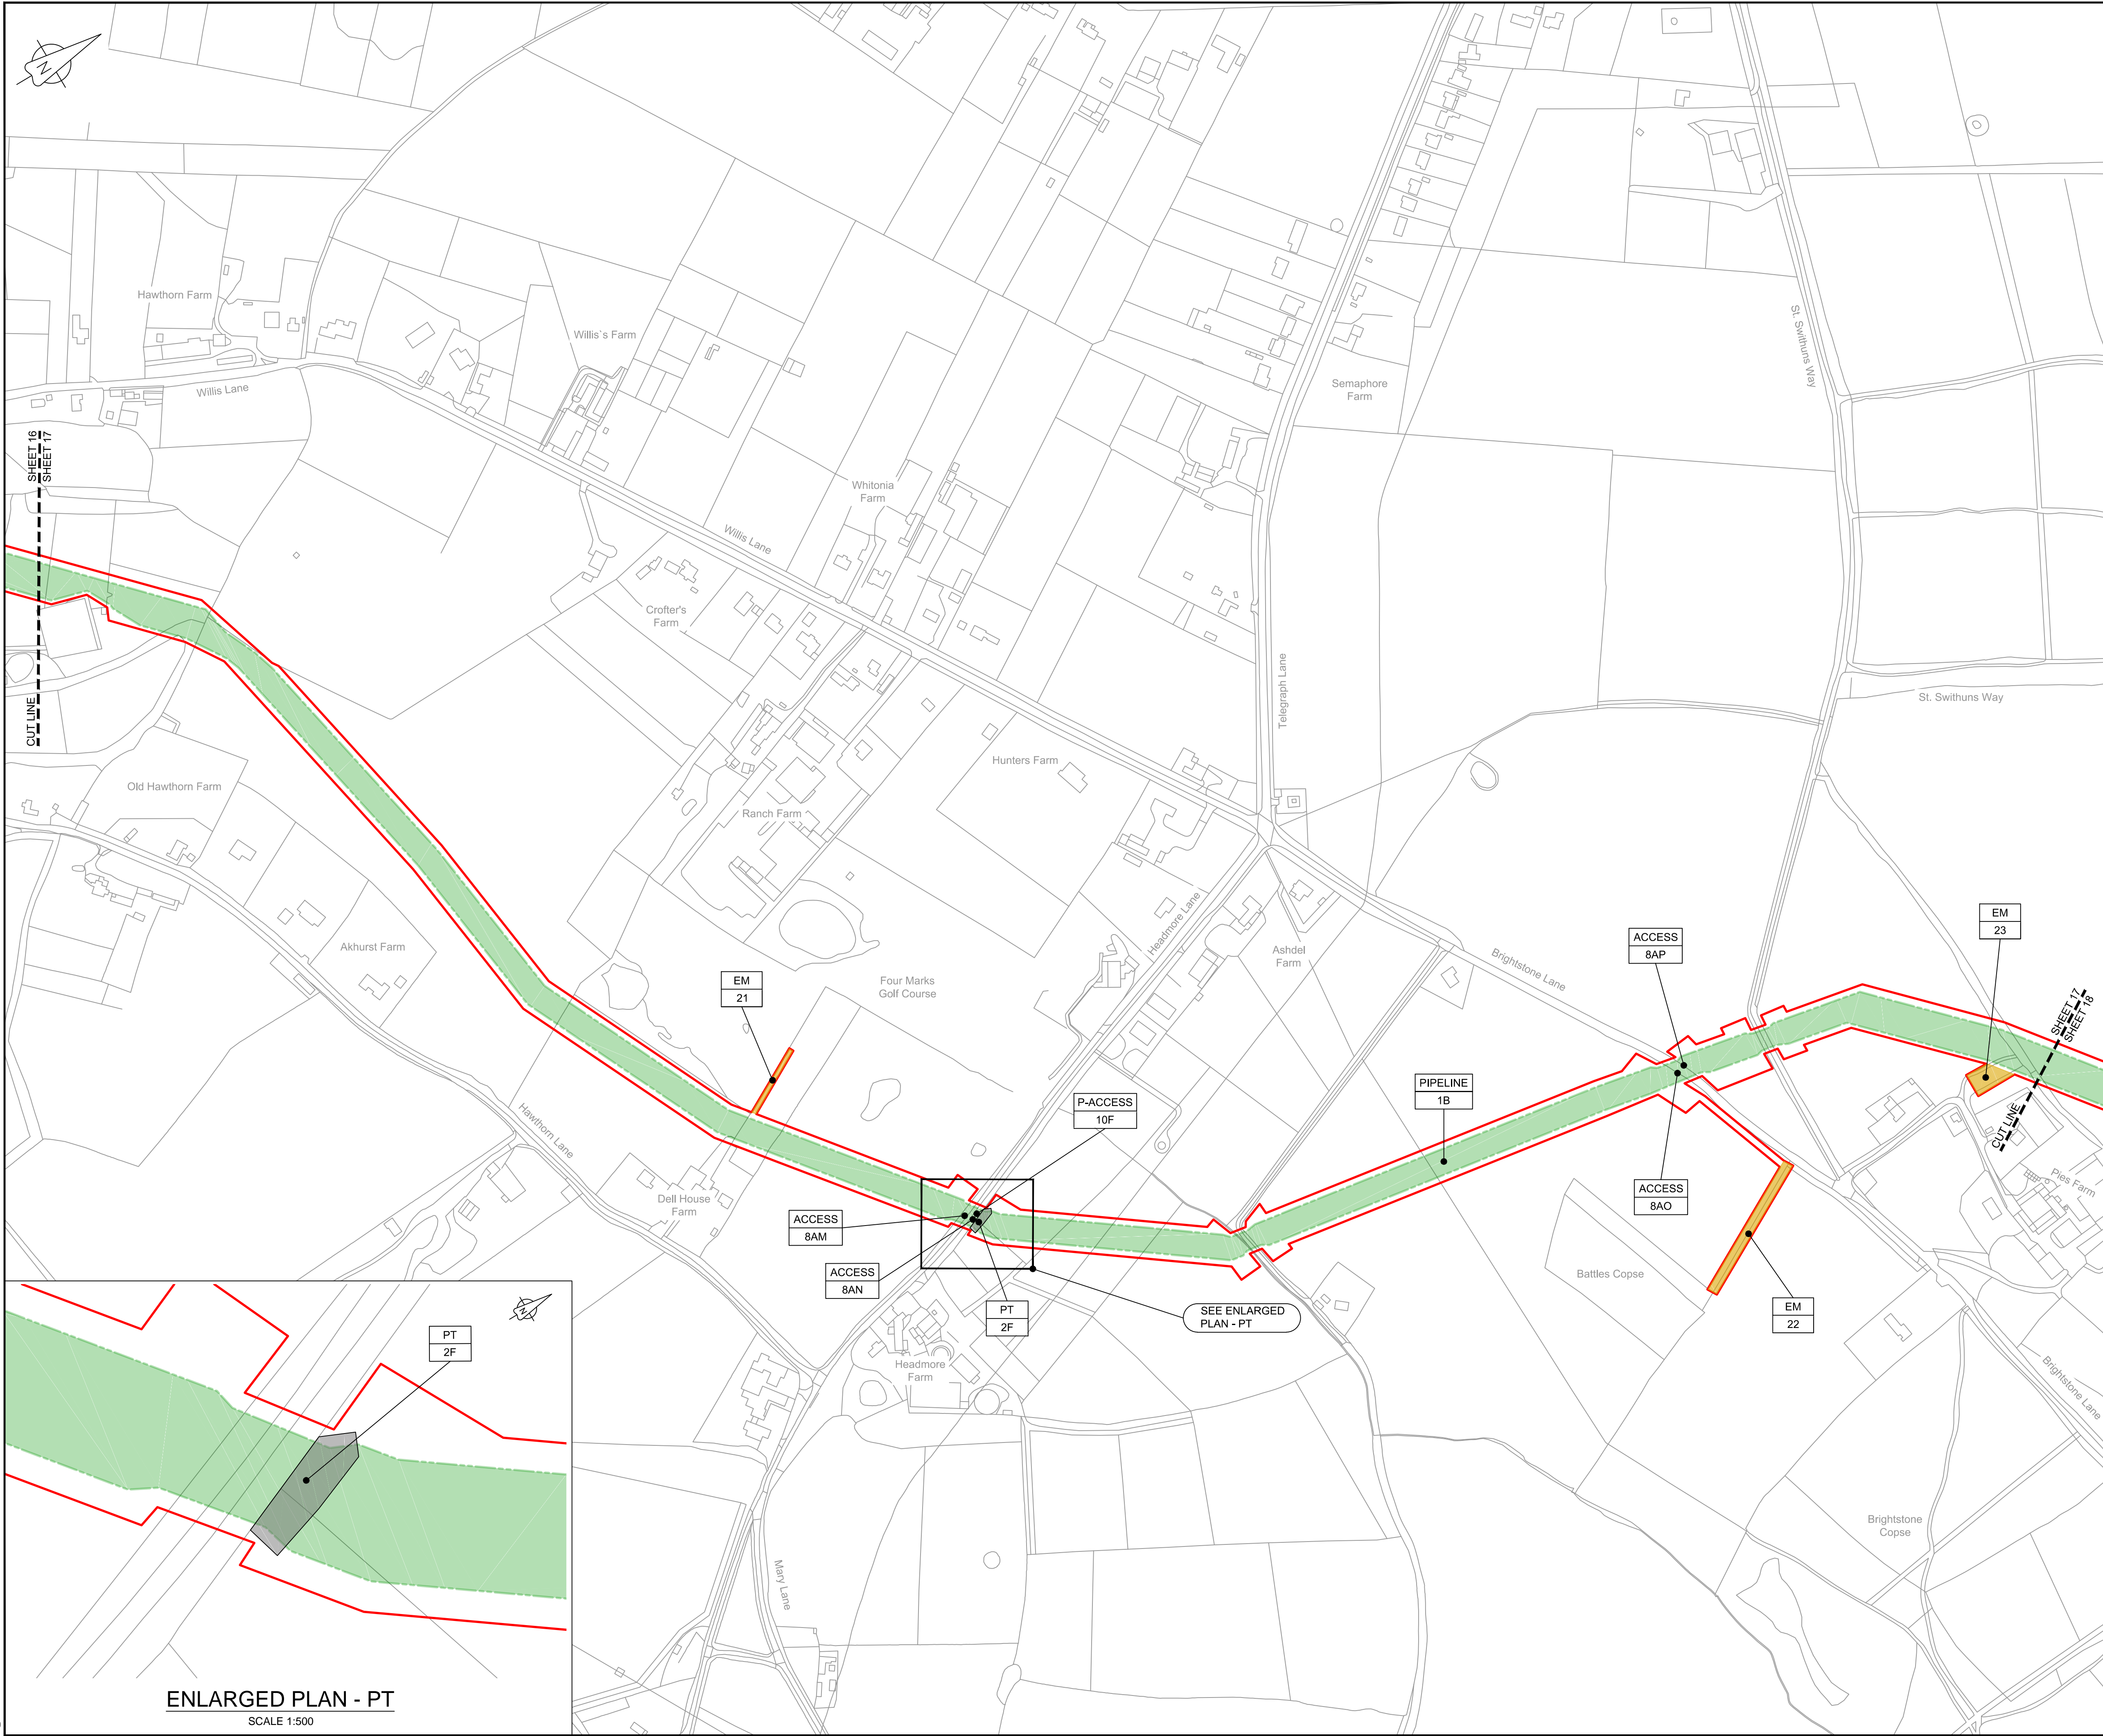

SHEET 16
SHEET 17
CUT LINE

SHEET 17
SHEET 18
CUT LINE



LOCATION PLAN
SCALE 1:500,000

NOTES

1. THIS DRAWING IS IN METRES UNLESS STATED OTHERWISE.

LEGEND

- ORDER LIMITS
- LIMITS OF DEVIATION
- COMPOUND (CO)
- ENVIRONMENTAL MITIGATION AREA (EM)
- ABOVE GROUND INSTALLATION (AGI) / VALVE (VA) / PRESSURE TRANSDUCER (PT)
- DESCRIPTION
- ID or WORK NUMBER (if applicable)
- ACCESS
- TEMPORARY CONSTRUCTION ACCESS
- P-ACCESS
- PERMANENT ACCESS
- COMMENCEMENT / TERMINATION OF WORKS (COMMENCEMENT = OPEN, TERMINATION = CLOSED)

Contains Ordnance Survey data © Crown copyright and database rights 2020.

© Crown copyright and database rights 2020 OS Licence Number AL100005237.

0 50 100 150 200 250 m
SCALE 1 : 2500 @ A1

C06	08/03/20	Issued for Document Control Purposes Only: No Changes / Not Issued	KH				
C07	26/03/20	DCO DEADLINE 7 SUBMISSION	BT	JA	ND	AD	
Rev	Rev. Date	Purpose of revision	Drawn	Checked	Rev'd	Appr'd	

JACOBS

1180 Eskdale Road, Winnersh, Wokingham, RG41 5TU
Tel:+44(0)118 946 7000 - Fax:+44(0)118 946 7001
www.jacobs.com

Client: Esso Petroleum Company, Limited
Emryn House,
Emryn Way,
Leatherhead,
Surrey,
KT22 8UX

Project: Southampton to London Pipeline Project

Drawing title: **WORKS PLAN
SHEET 17
REGULATION 5 (2)(J)**

Drawing status: **Fit for Stage Approval**


Scale	1:2500	DO NOT SCALE
Jacobs No.	B2325300	Rev
Client no.		C07

Drawing number: **B2325300-JAC-000-CIV-DRG-000027**

© Copyright 2020 Jacobs U.K. Limited. The concepts and information contained in this document are the property of Jacobs. Use or copying of this document in whole or in part without the written permission of Jacobs constitutes an infringement of copyright. Limitation: This drawing has been prepared on behalf of, and for the exclusive use of Jacobs' Client, and is subject to, and issued in accordance with, the provisions of the contract between Jacobs and the Client. Jacobs accepts no liability or responsibility whatsoever for, or in respect of, any use of, or reliance upon, this drawing by any third party.

ENLARGED PLAN - PT
SCALE 1:500

C:\pwworking\jacobs_uk_water\utilities_ssd\aguij\drms3513\B2325300-JAC-000-CIV-DRG-000028.dwg - 27/03/2020 12:15:57 - A1Frame - aguij

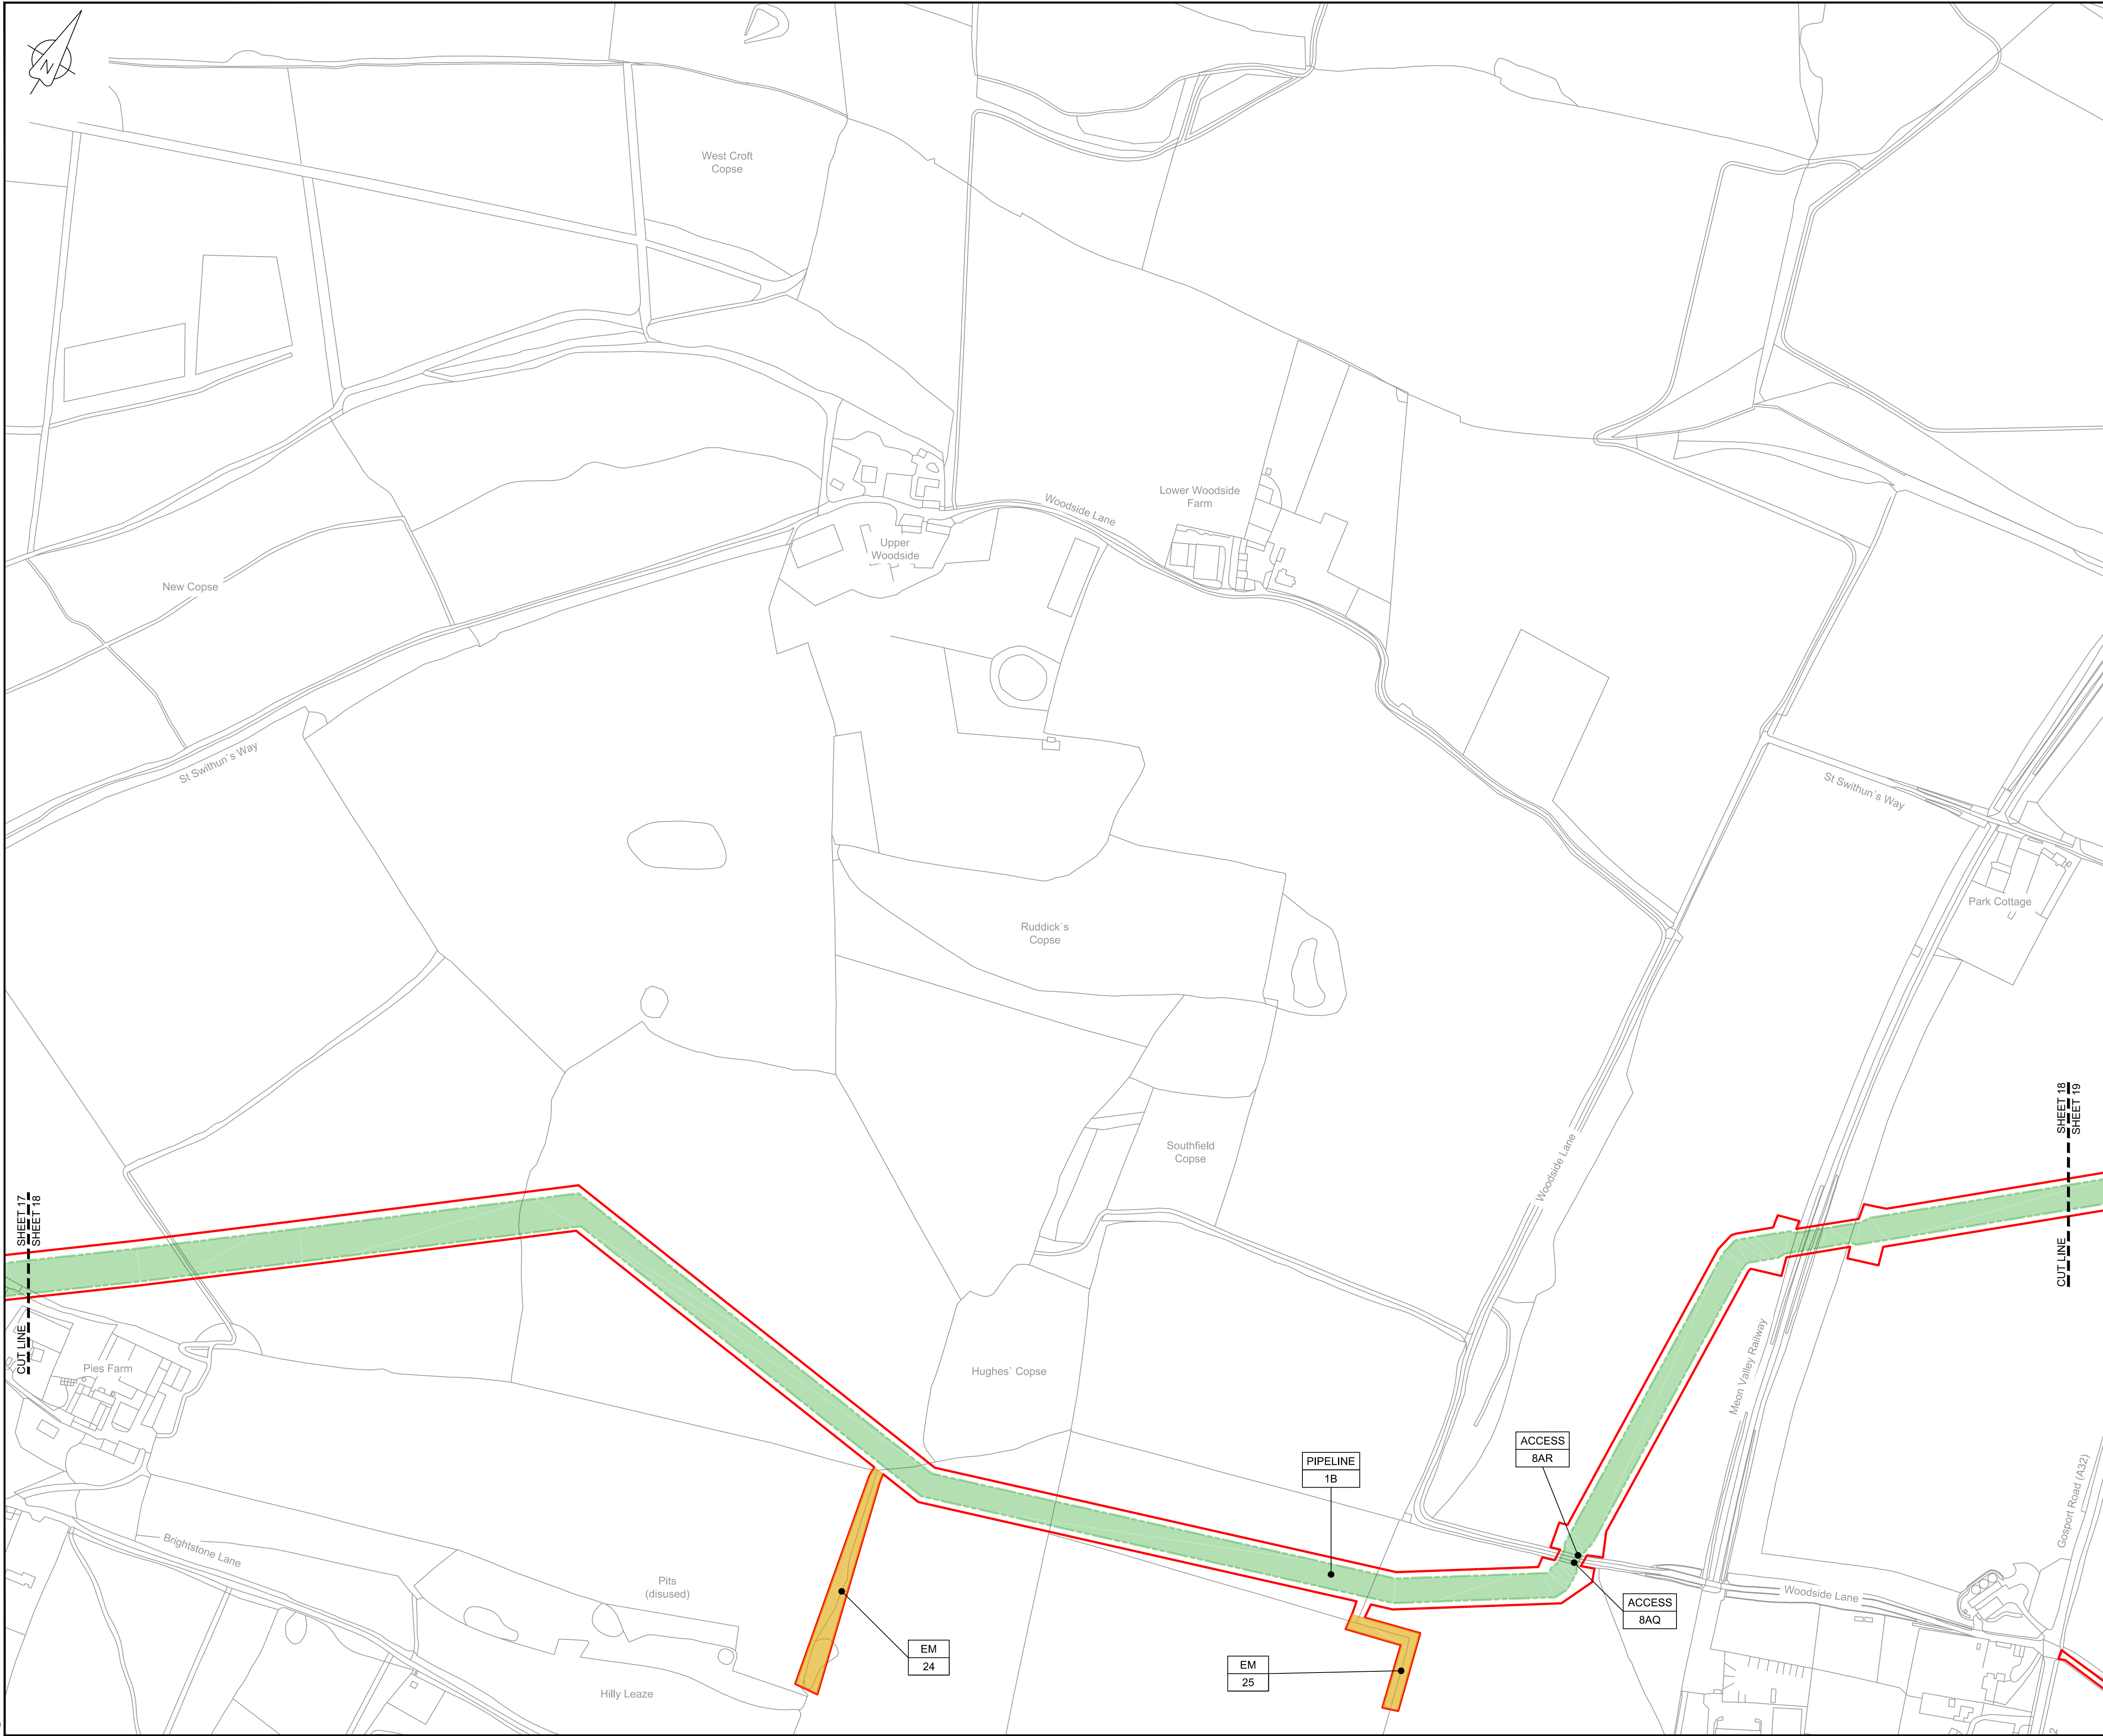

LOCATION PLAN
SCALE 1:500,000

NOTES


1. THIS DRAWING IS IN METRES UNLESS STATED OTHERWISE.

LEGEND

- ORDER LIMITS
- LIMITS OF DEVIATION
- COMPOUND (CO)
- ENVIRONMENTAL MITIGATION AREA (EM)
- ABOVE GROUND INSTALLATION (AGI) / VALVE (VA) / PRESSURE TRANSDUCER (PT)
- DESCRIPTION
- ID or WORK NUMBER (if applicable)
- ACCESS
- TEMPORARY CONSTRUCTION ACCESS
- P-ACCESS
- PERMANENT ACCESS
- COMMENCEMENT / TERMINATION OF WORKS (COMMENCEMENT = OPEN, TERMINATION = CLOSED)

Contains Ordnance Survey data © Crown copyright and database rights 2020.

© Crown copyright and database rights 2020 OS Licence Number AL100005237.

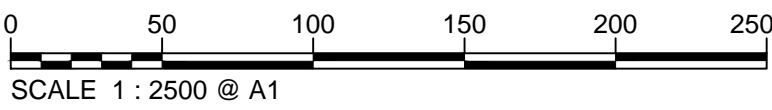

C06	08/03/20	Issued for Document Control Purposes Only: No Changes / Not Issued	KH				
C07	26/03/20	DCO DEADLINE 7 SUBMISSION	BT	JA	ND	AD	
Rev	Rev. Date	Purpose of revision	Drawn	Checked	Rev'd	Appr'd	

JACOBS

1180 Eskdale Road, Winkesh, Wokingham, RG41 5TU
Tel:+44(0)118 946 7000 - Fax:+44(0)118 946 7001
www.jacobs.com

Client Esso Petroleum Company, Limited
Ermyn House,
Ermyn Way,
Leatherhead,
Surrey,
KT22 8UX



Southampton to London
Pipeline Project

Drawing title
**WORKS PLAN
SHEET 18
REGULATION 5 (2)(J)**


Drawing status
Fit for Stage Approval

Scale	1:2500	DO NOT SCALE
Jacobs No.	B2325300	Rev

Client no.	
Drawing number	B2325300-JAC-000-CIV-DRG-000028

© Copyright 2020 Jacobs U.K. Limited. The concepts and information contained in this document are the property of Jacobs. Use or copying of this document in whole or in part without the written permission of Jacobs constitutes an infringement of copyright. Limitation: This drawing has been prepared on behalf of, and for the exclusive use of Jacobs' Client, and is subject to, and issued in accordance with, the provisions of the contract between Jacobs and the Client. Jacobs accepts no liability or responsibility whatsoever for, or in respect of, any use of, or reliance upon, this drawing by any third party.

C:\pwworking\jacobs_uk_water&utilities_ssa\aguij\drms3513\B2325300-JAC-000-CIV-DRG-000029.dwg - 27/03/2020 12:20:03 - A1Frame - aguij

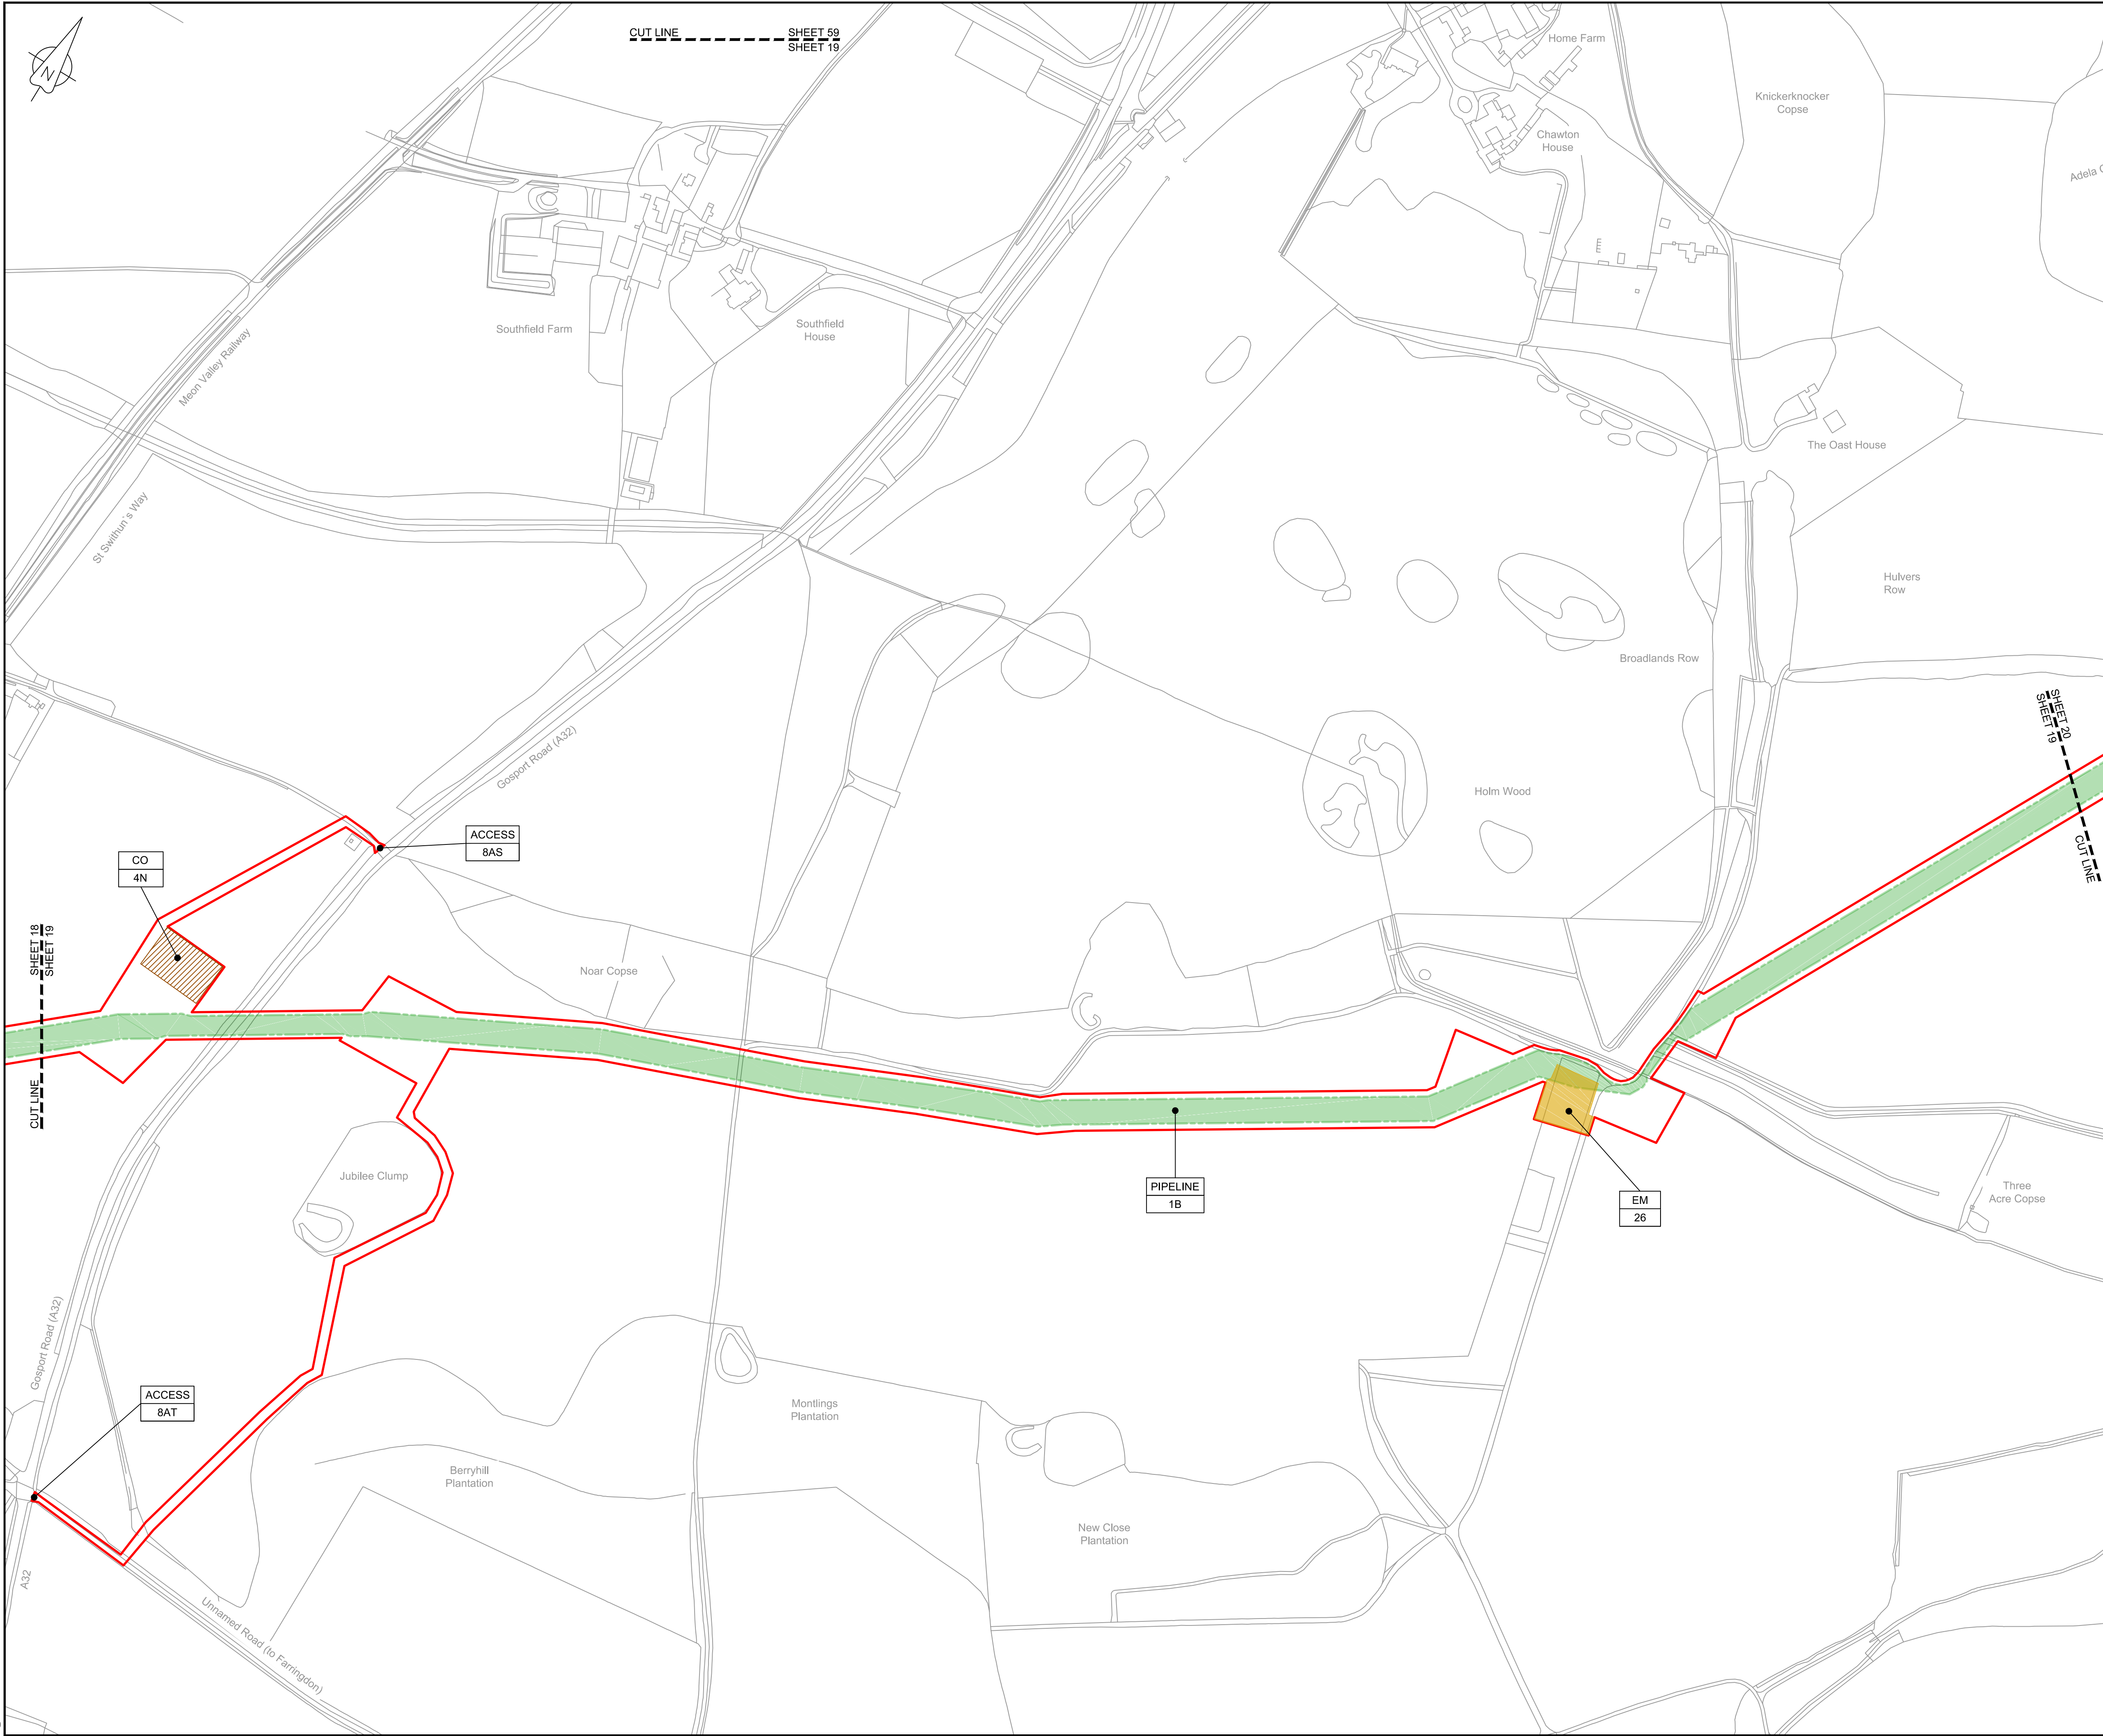

LOCATION PLAN
SCALE 1:500,000

NOTES


1. THIS DRAWING IS IN METRES UNLESS STATED OTHERWISE.

LEGEND

- ORDER LIMITS
- LIMITS OF DEVIATION
- COMPOUND (CO)
- ENVIRONMENTAL MITIGATION AREA (EM)
- ABOVE GROUND INSTALLATION (AGI) / VALVE (VA) / PRESSURE TRANSDUCER (PT)
- DESCRIPTION
 - ID or WORK NUMBER (if applicable)
- ACCESS
 - TEMPORARY CONSTRUCTION ACCESS
 - PERMANENT ACCESS
- COMMENCEMENT / TERMINATION OF WORKS (COMMENCEMENT = OPEN, TERMINATION = CLOSED)

Contains Ordnance Survey data © Crown copyright and database rights 2020.

© Crown copyright and database rights 2020 OS Licence Number AL100005237.

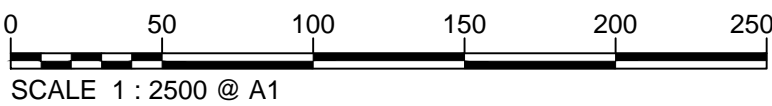

C06	08/03/20	Issued for Document Control Purposes Only: No Changes / Not Issued	KH			
C07	26/03/20	DCO DEADLINE 7 SUBMISSION	BT	JA	ND	AD
Rev	Rev. Date	Purpose of revision	Drawn	Checked	Rev'd	Appr'd

JACOBS

1180 Eskdale Road, Winkesham, Wokingham, RG41 5TU
Tel:+44(0)118 946 7000 - Fax:+44(0)118 946 7001
www.jacobs.com

Client: Esso Petroleum Company, Limited
Ermyn House,
Ermyn Way,
Leatherhead,
Surrey,
KT22 8UX



Southampton to London
Pipeline Project

WORKS PLAN
SHEET 19
REGULATION 5 (2)(J)


Drawing status: Fit for Stage Approval

Scale	1:2500	DO NOT SCALE
Jacobs No.	B2325300	Rev
Client no.		C07

Drawing number
B2325300-JAC-000-CIV-DRG-000029

© Copyright 2020 Jacobs U.K. Limited. The concepts and information contained in this document are the property of Jacobs. Use or copying of this document in whole or in part without the written permission of Jacobs constitutes an infringement of copyright. Limitation: This drawing has been prepared on behalf of, and for the exclusive use of Jacobs' Client, and is subject to, and issued in accordance with, the provisions of the contract between Jacobs and the Client. Jacobs accepts no liability or responsibility whatsoever for, or in respect of, any use of, or reliance upon, this drawing by any third party.

C:\pwworking\jacobs_uk_water\utilities_ssd\tag\j\drms3513\B2325300-JAC-000-CIV-DRG-000030.dwg - 27/03/2020 12:21:39 - A1Frame - aguliu

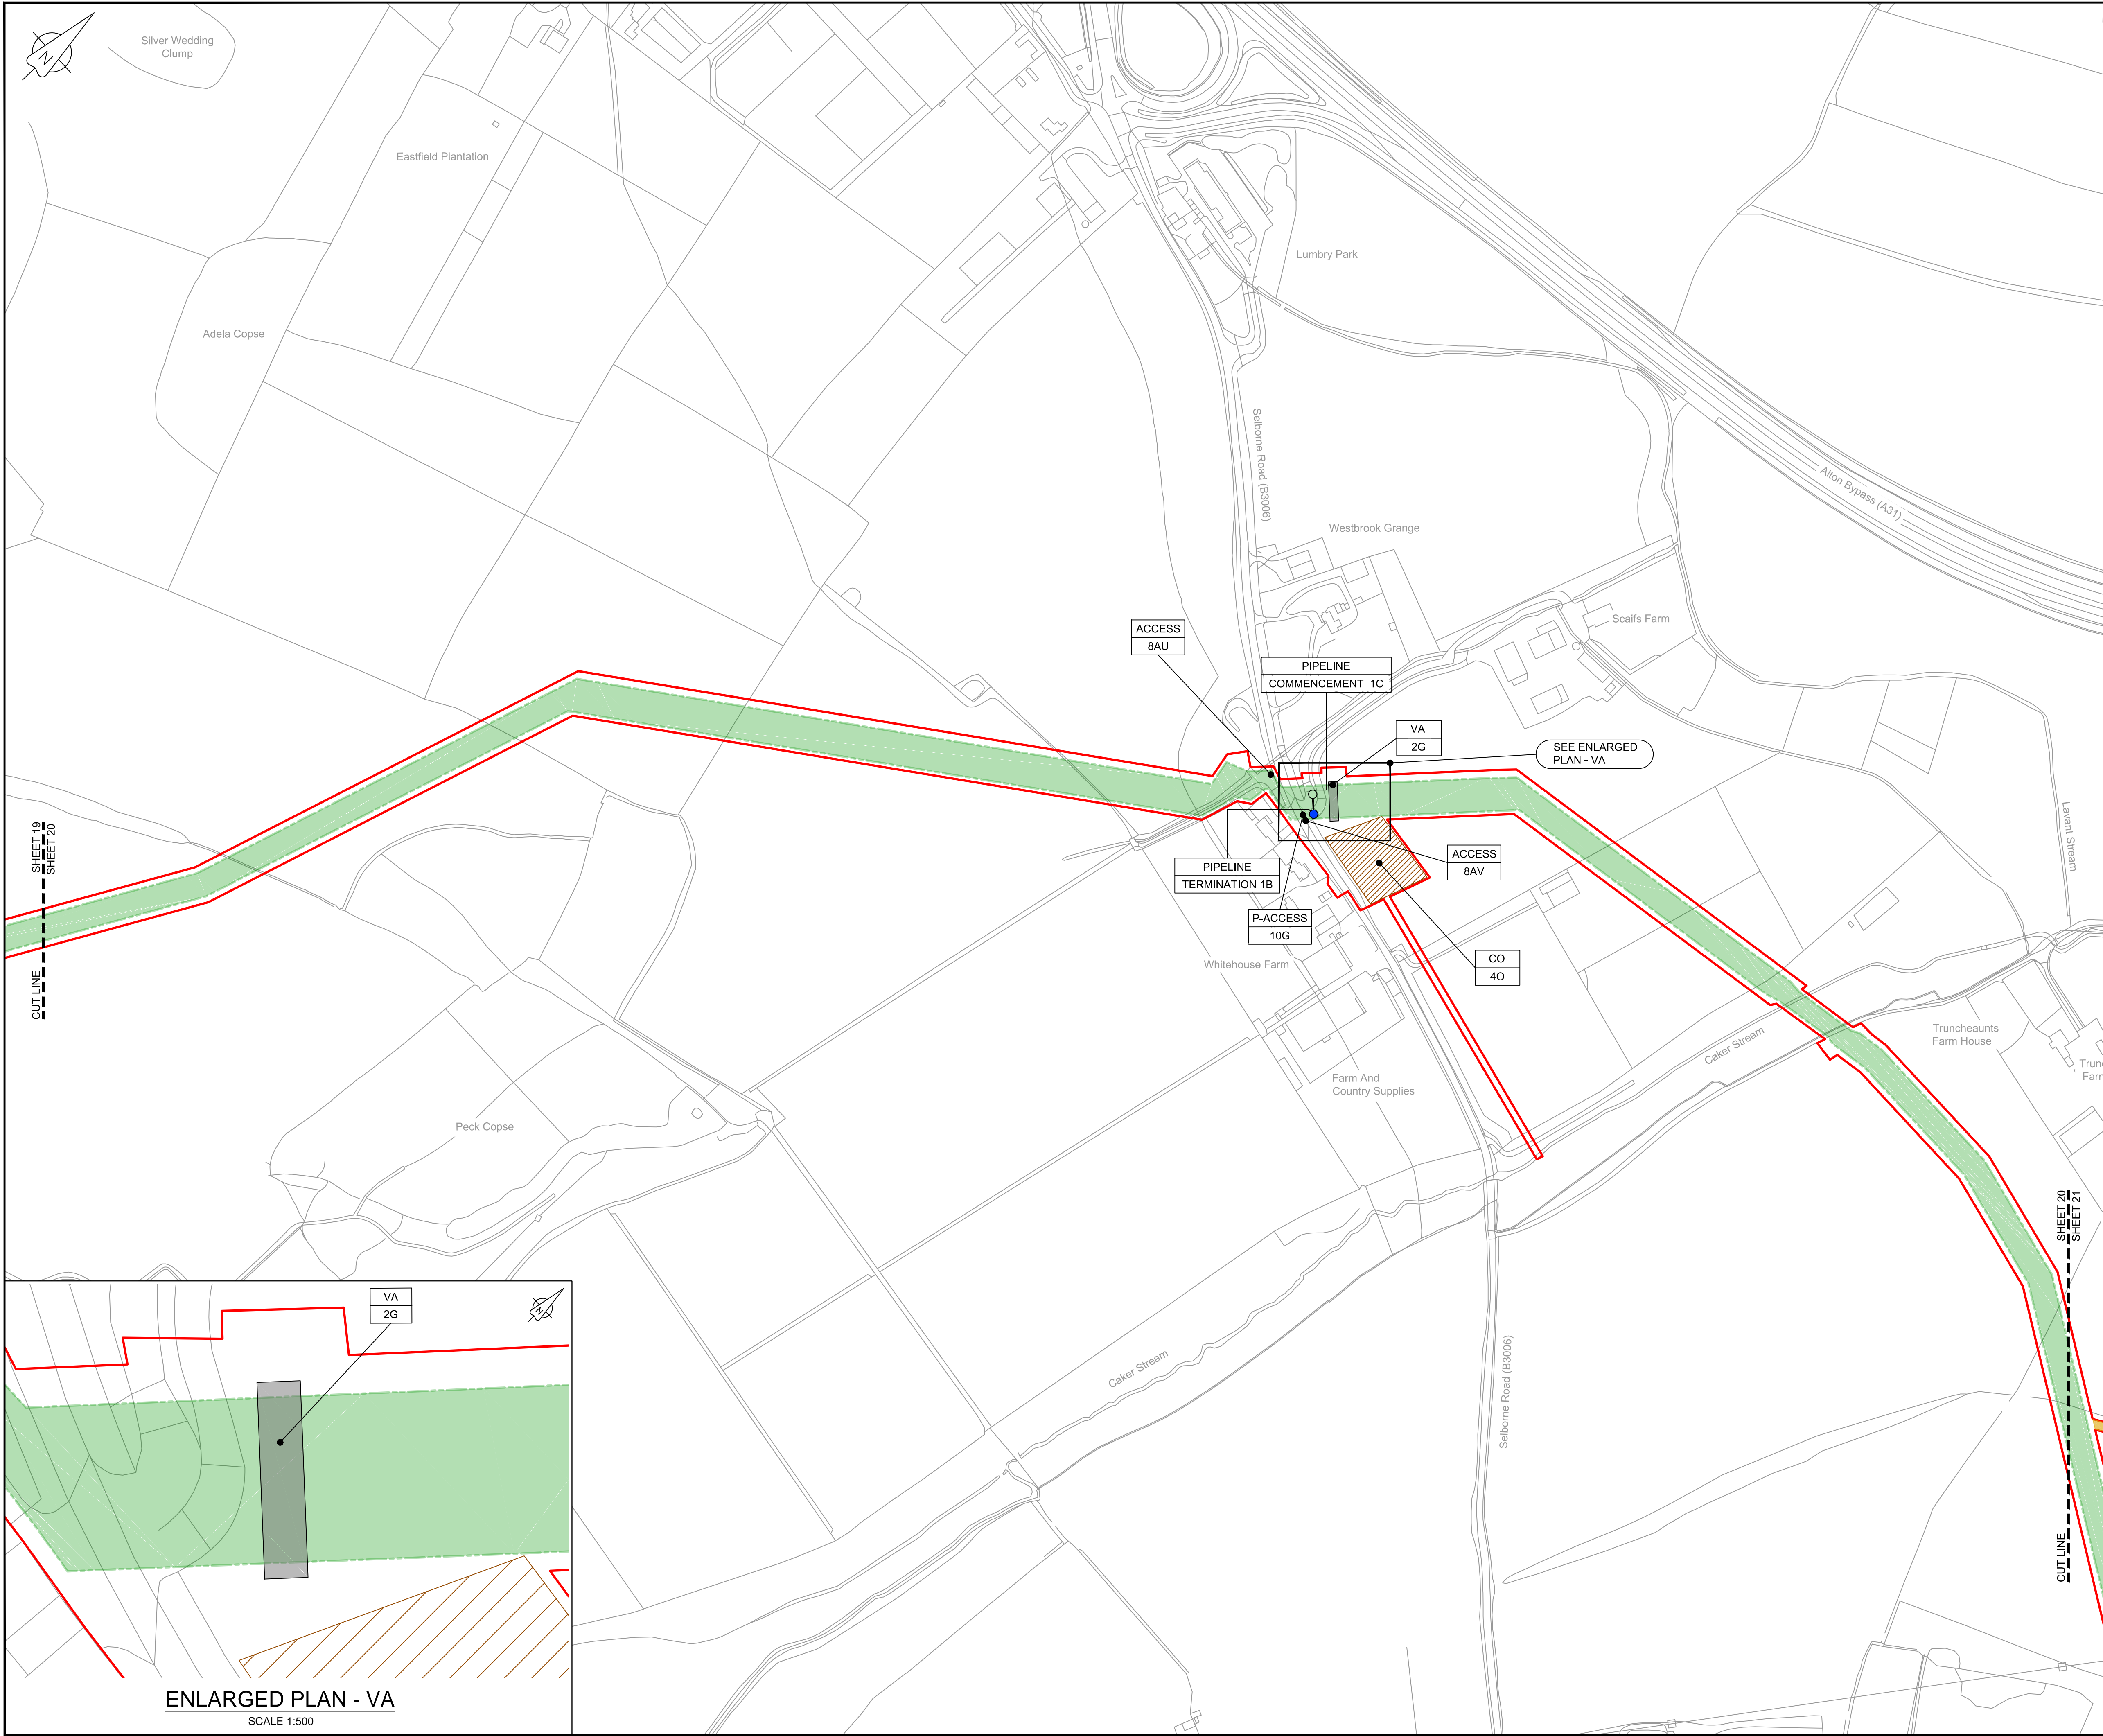

LOCATION PLAN
SCALE 1:500,000

NOTES
1. THIS DRAWING IS IN METRES UNLESS STATED OTHERWISE.

LEGEND

- ORDER LIMITS
- LIMITS OF DEVIATION
- COMPOUND (CO)
- ENVIRONMENTAL MITIGATION AREA (EM)
- ABOVE GROUND INSTALLATION (AGI) / VALVE (VA) / PRESSURE TRANSDUCER (PT)
- DESCRIPTION
- ID or WORK NUMBER (if applicable)
- ACCESS
- TEMPORARY CONSTRUCTION ACCESS
- P-ACCESS
- PERMANENT ACCESS
- COMMENCEMENT / TERMINATION OF WORKS (COMMENCEMENT = OPEN, TERMINATION = CLOSED)

Contains Ordnance Survey data © Crown copyright and database rights 2020.

© Crown copyright and database rights 2020 OS Licence Number AL100005237.

0 50 100 150 200 250 m
SCALE 1 : 2500 @ A1

C06	08/03/20	Issued for Document Control Purposes Only.	KH				
C07	26/03/20	DCO DEADLINE 7 SUBMISSION	BT	JA	ND	AD	
Rev	Rev. Date	Purpose of revision	Drawn	Checked	Rev'd	Appr'd	

JACOBS

1180 Eskdale Road, Winnersh, Wokingham, RG41 5TU
Tel:+44(0)118 946 7000 - Fax:+44(0)118 946 7001
www.jacobs.com

Client: Esso Petroleum Company, Limited
Ermyn House,
Ermyn Way,
Leatherhead,
Surrey,
KT22 8UX

Project: Southampton to London Pipeline Project


Drawing title: **WORKS PLAN
SHEET 20
REGULATION 5 (2)(J)**

Drawing status: **Fit for Stage Approval**

Scale	1:2500	DO NOT SCALE
Jacobs No.	B2325300	Rev
Client no.		C07
Drawing number	B2325300-JAC-000-CIV-DRG-000030	

© Copyright 2020 Jacobs U.K. Limited. The concepts and information contained in this document are the property of Jacobs. Use or copying of this document in whole or in part without the written permission of Jacobs constitutes an infringement of copyright. Limitation: This drawing has been prepared on behalf of, and for the exclusive use of, Jacobs' Client, and is subject to, and issued in accordance with, the provisions of the contract between Jacobs and the Client. Jacobs accepts no liability or responsibility whatsoever for, or in respect of, any use of, or reliance upon, this drawing by any third party.

C:\pwworking\jacobs_uk_water&utilities_ssa\aguij\dms3513\B2325300-JAC-000-CIV-DRG-000031.dwg - 27/03/2020 12:25:11 - A1Frame - aguij

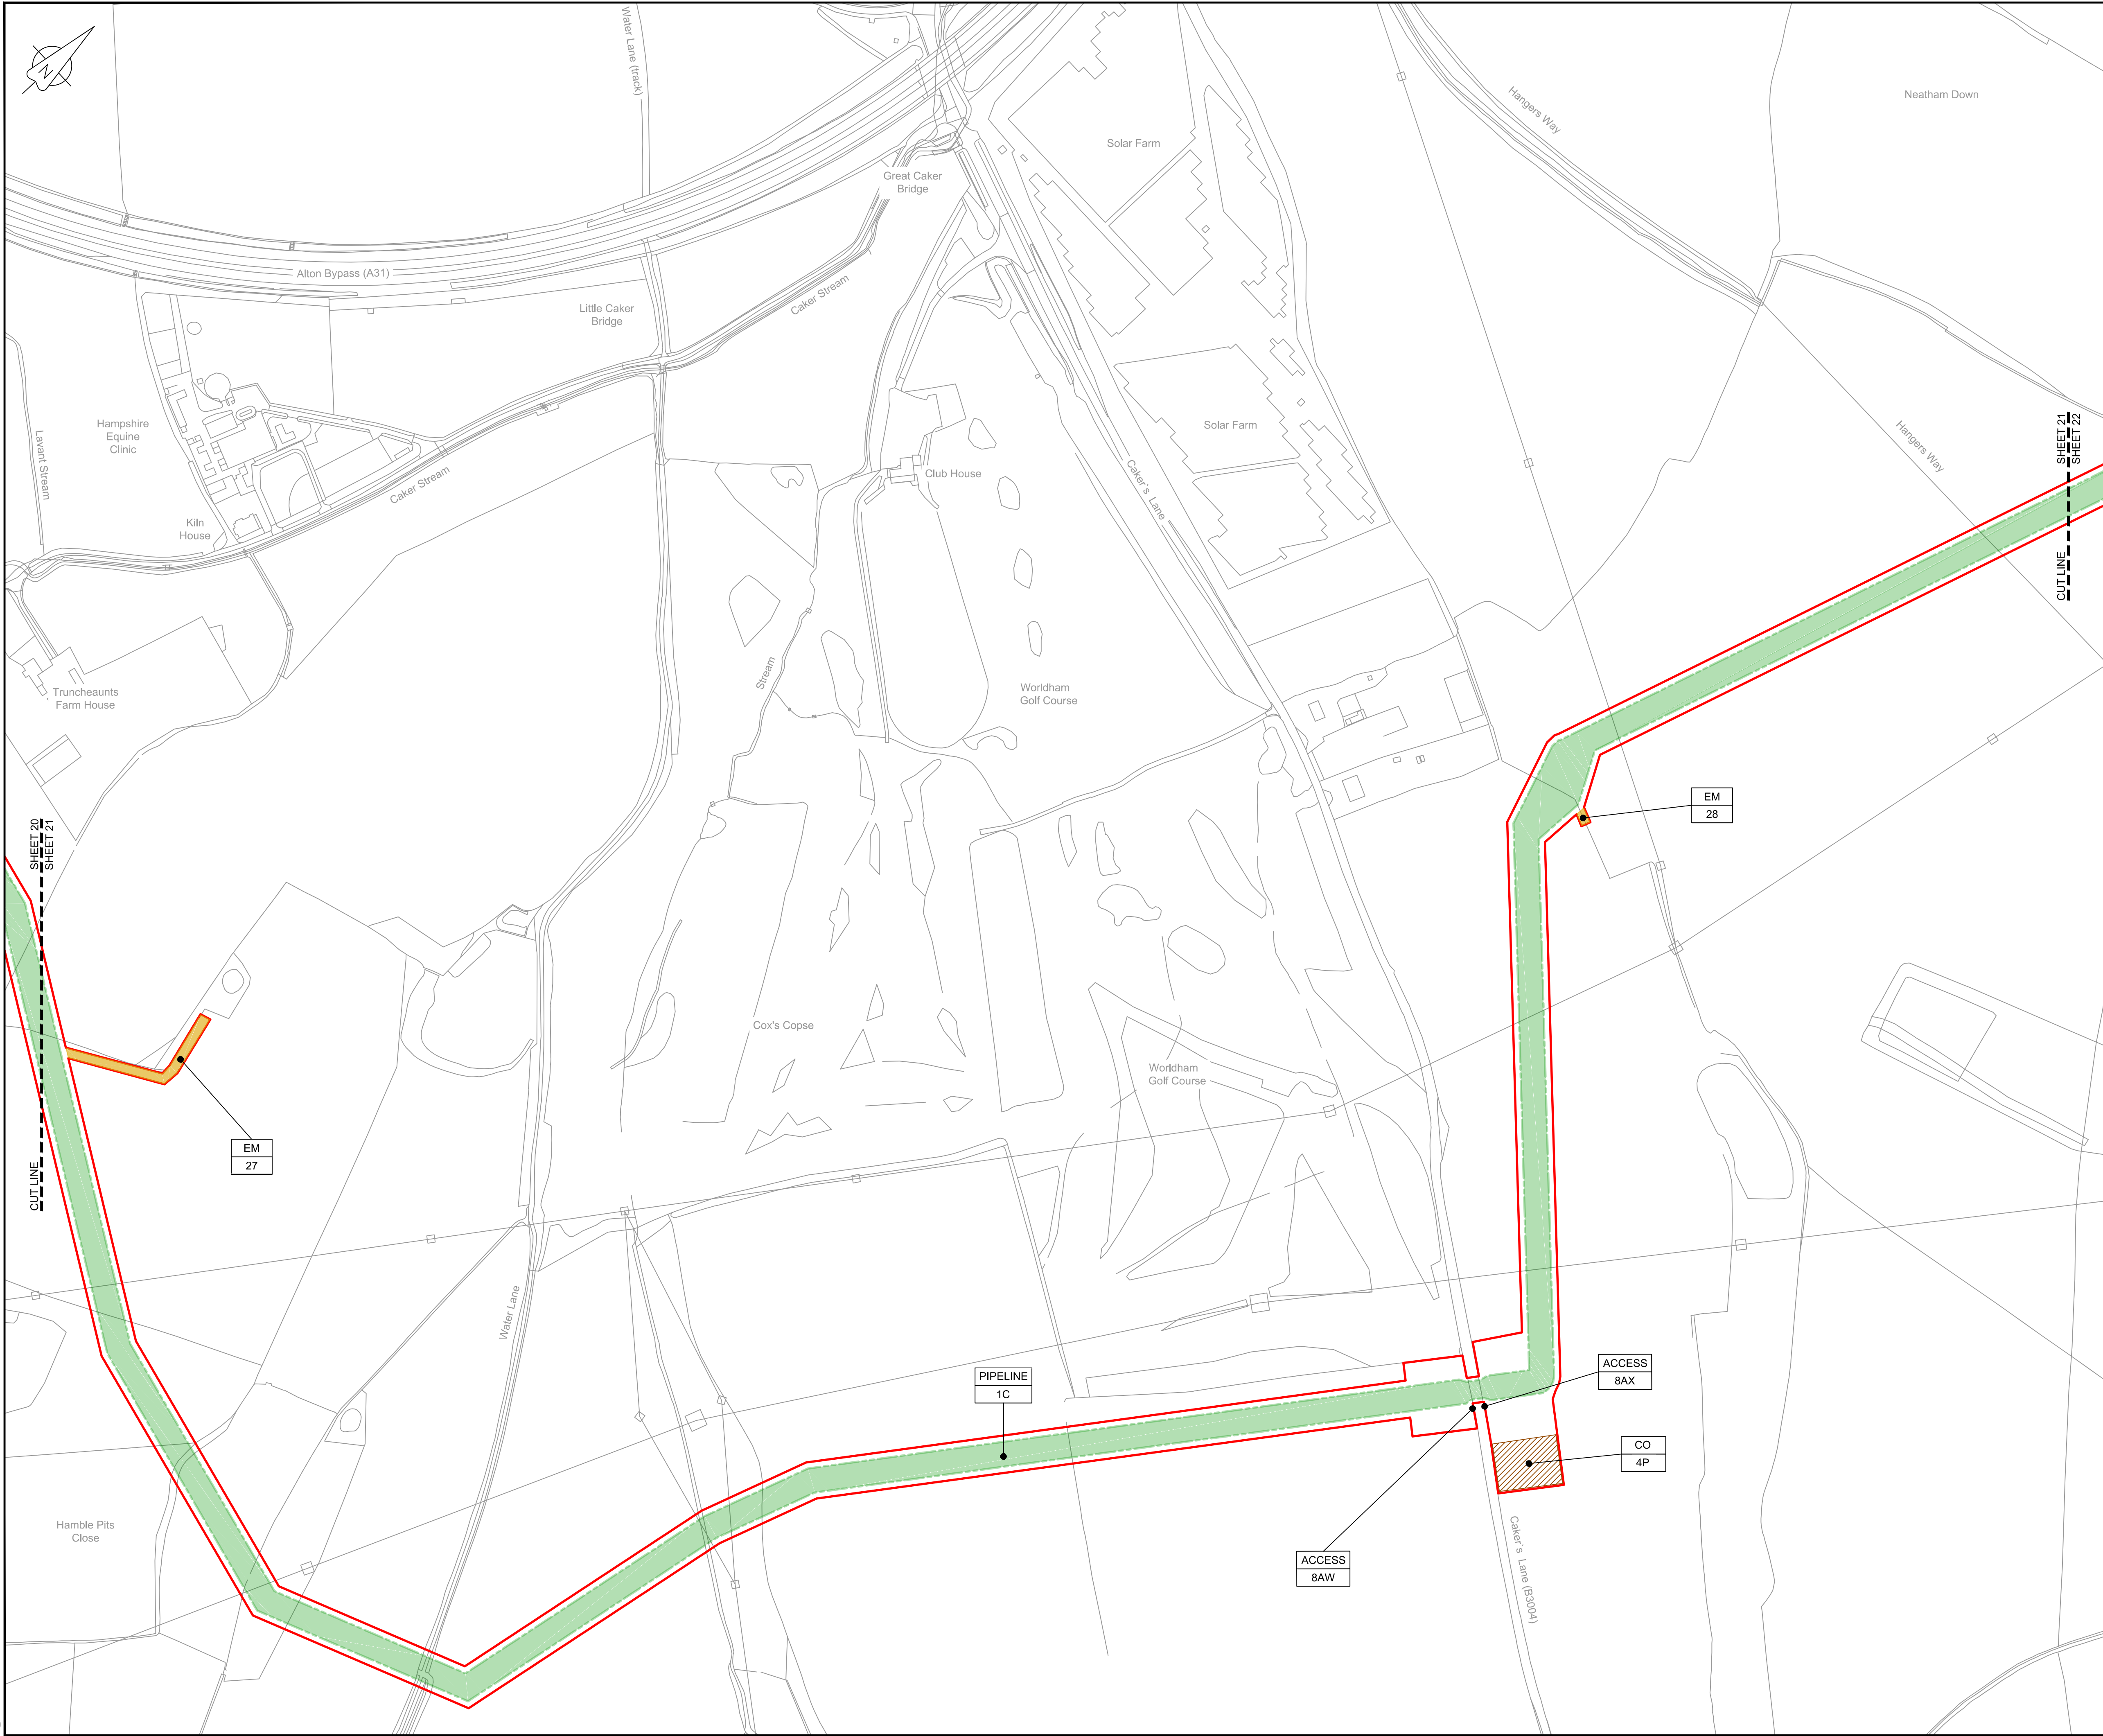

LOCATION PLAN
SCALE 1:500,000

NOTES

1. THIS DRAWING IS IN METRES UNLESS STATED OTHERWISE.

LEGEND

- ORDER LIMITS
- LIMITS OF DEVIATION
- COMPOUND (CO)
- ENVIRONMENTAL MITIGATION AREA (EM)
- ABOVE GROUND INSTALLATION (AGI) / VALVE (VA) / PRESSURE TRANSDUCER (PT)
- DESCRIPTION
- ID or WORK NUMBER (if applicable)
- ACCESS TEMPORARY CONSTRUCTION ACCESS
- P-ACCESS PERMANENT ACCESS
- COMMENCEMENT / TERMINATION OF WORKS (COMMENCEMENT = OPEN, TERMINATION = CLOSED)

Contains Ordnance Survey data © Crown copyright and database rights 2020.

© Crown copyright and database rights 2020 OS Licence Number AL100005237.

0 50 100 150 200 250 m
SCALE 1 : 2500 @ A1

C06	08/03/20	Issued for Document Control Purposes Only: No Changes / Not Issued	KH			
C07	26/03/20	DCO DEADLINE 7 SUBMISSION	BT	JA	ND	AD
Rev	Rev. Date	Purpose of revision	Drawn	Checked	Rev'd	Apprv'd

JACOBS

1180 Eskdale Road, Winnersh, Wokingham, RG41 5TU
Tel:+44(0)118 946 7000 - Fax:+44(0)118 946 7001
www.jacobs.com

Client Esso Petroleum Company, Limited
Ermyn House,
Ermyn Way,
Leatherhead,
Surrey,
KT22 8UX



Southampton to London
Pipeline Project

WORKS PLAN SHEET 21 REGULATION 5 (2)(J)

Drawing status Fit for Stage Approval

Scale	1:2500	DO NOT SCALE
Jacobs No.	B2325300	Rev
Client no.		C07

Drawing number
B2325300-JAC-000-CIV-DRG-000031

© Copyright 2020 Jacobs U.K. Limited. The concepts and information contained in this document are the property of Jacobs. Use or copying of this document in whole or in part without the written permission of Jacobs constitutes an infringement of copyright. Limitation: This drawing has been prepared on behalf of, and for the exclusive use of Jacobs' Client, and is subject to, and issued in accordance with, the provisions of the contract between Jacobs and the Client. Jacobs accepts no liability or responsibility whatsoever for, or in respect of, any use of, or reliance upon, this drawing by any third party.

C:\pwworking\jacobs_uk_water&utilities_sss\tag\uj\drms3513\B2325300-JAC-000-CIV-DRG-000032.dwg - 27/03/2020 12:26:12 - A1Frame - agulj



LOCATION PLAN
SCALE 1:500,000

NOTES


1. THIS DRAWING IS IN METRES UNLESS STATED OTHERWISE.

LEGEND

- ORDER LIMITS
- LIMITS OF DEVIATION
- COMPOUND (CO)
- ENVIRONMENTAL MITIGATION AREA (EM)
- ABOVE GROUND INSTALLATION (AGI) / VALVE (VA) / PRESSURE TRANSDUCER (PT)
- DESCRIPTION
 - ID or WORK NUMBER (if applicable)
- ACCESS
 - TEMPORARY CONSTRUCTION ACCESS
- P-ACCESS
 - PERMANENT ACCESS
- COMMENCEMENT / TERMINATION OF WORKS
 - (COMMENCEMENT = OPEN, TERMINATION = CLOSED)

Contains Ordnance Survey data © Crown copyright and database rights 2020.

© Crown copyright and database rights 2020 OS Licence Number AL100005237.

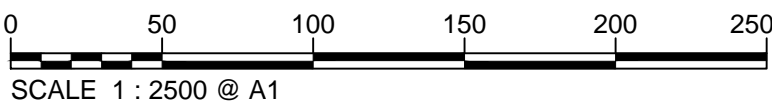

C06	08/03/20	Issued for Document Control Purposes Only: No Changes / Not Issued	KH			
C07	26/03/20	DCO DEADLINE 7 SUBMISSION	BT	JA	ND	AD
Rev	Rev. Date	Purpose of revision	Drawn	Checked	Rev'd	Appr'd

JACOBS

1180 Eskdale Road, Winkesh, Wokingham, RG41 5TU
Tel:+44(0)118 946 7000 - Fax:+44(0)118 946 7001
www.jacobs.com

Client: Esso Petroleum Company, Limited
Ermyn House,
Ermyn Way,
Leatherhead,
Surrey,
KT22 8UX



Southampton to London
Pipeline Project

Drawing title
**WORKS PLAN
SHEET 22
REGULATION 5 (2)(J)**


Drawing status
Fit for Stage Approval

Scale	1:2500	DO NOT SCALE
Jacobs No.	B2325300	Rev
Client no.		C07

Drawing number
B2325300-JAC-000-CIV-DRG-000032

© Copyright 2020 Jacobs U.K. Limited. The concepts and information contained in this document are the property of Jacobs. Use or copying of this document in whole or in part without the written permission of Jacobs constitutes an infringement of copyright. Limitation: This drawing has been prepared on behalf of, and for the exclusive use of, Jacobs' Client, and is subject to, and issued in accordance with, the provisions of the contract between Jacobs and the Client. Jacobs accepts no liability or responsibility whatsoever for, or in respect of, any use of, or reliance upon, this drawing by any third party.

C:\pwworking\jacobs_uk_water&utilities_sss\tagu\jdrms3513\B2325300-JAC-000-CIV-DRG-000033.dwg - 27/03/2020 13:00:12 - A1Frame - aguliu

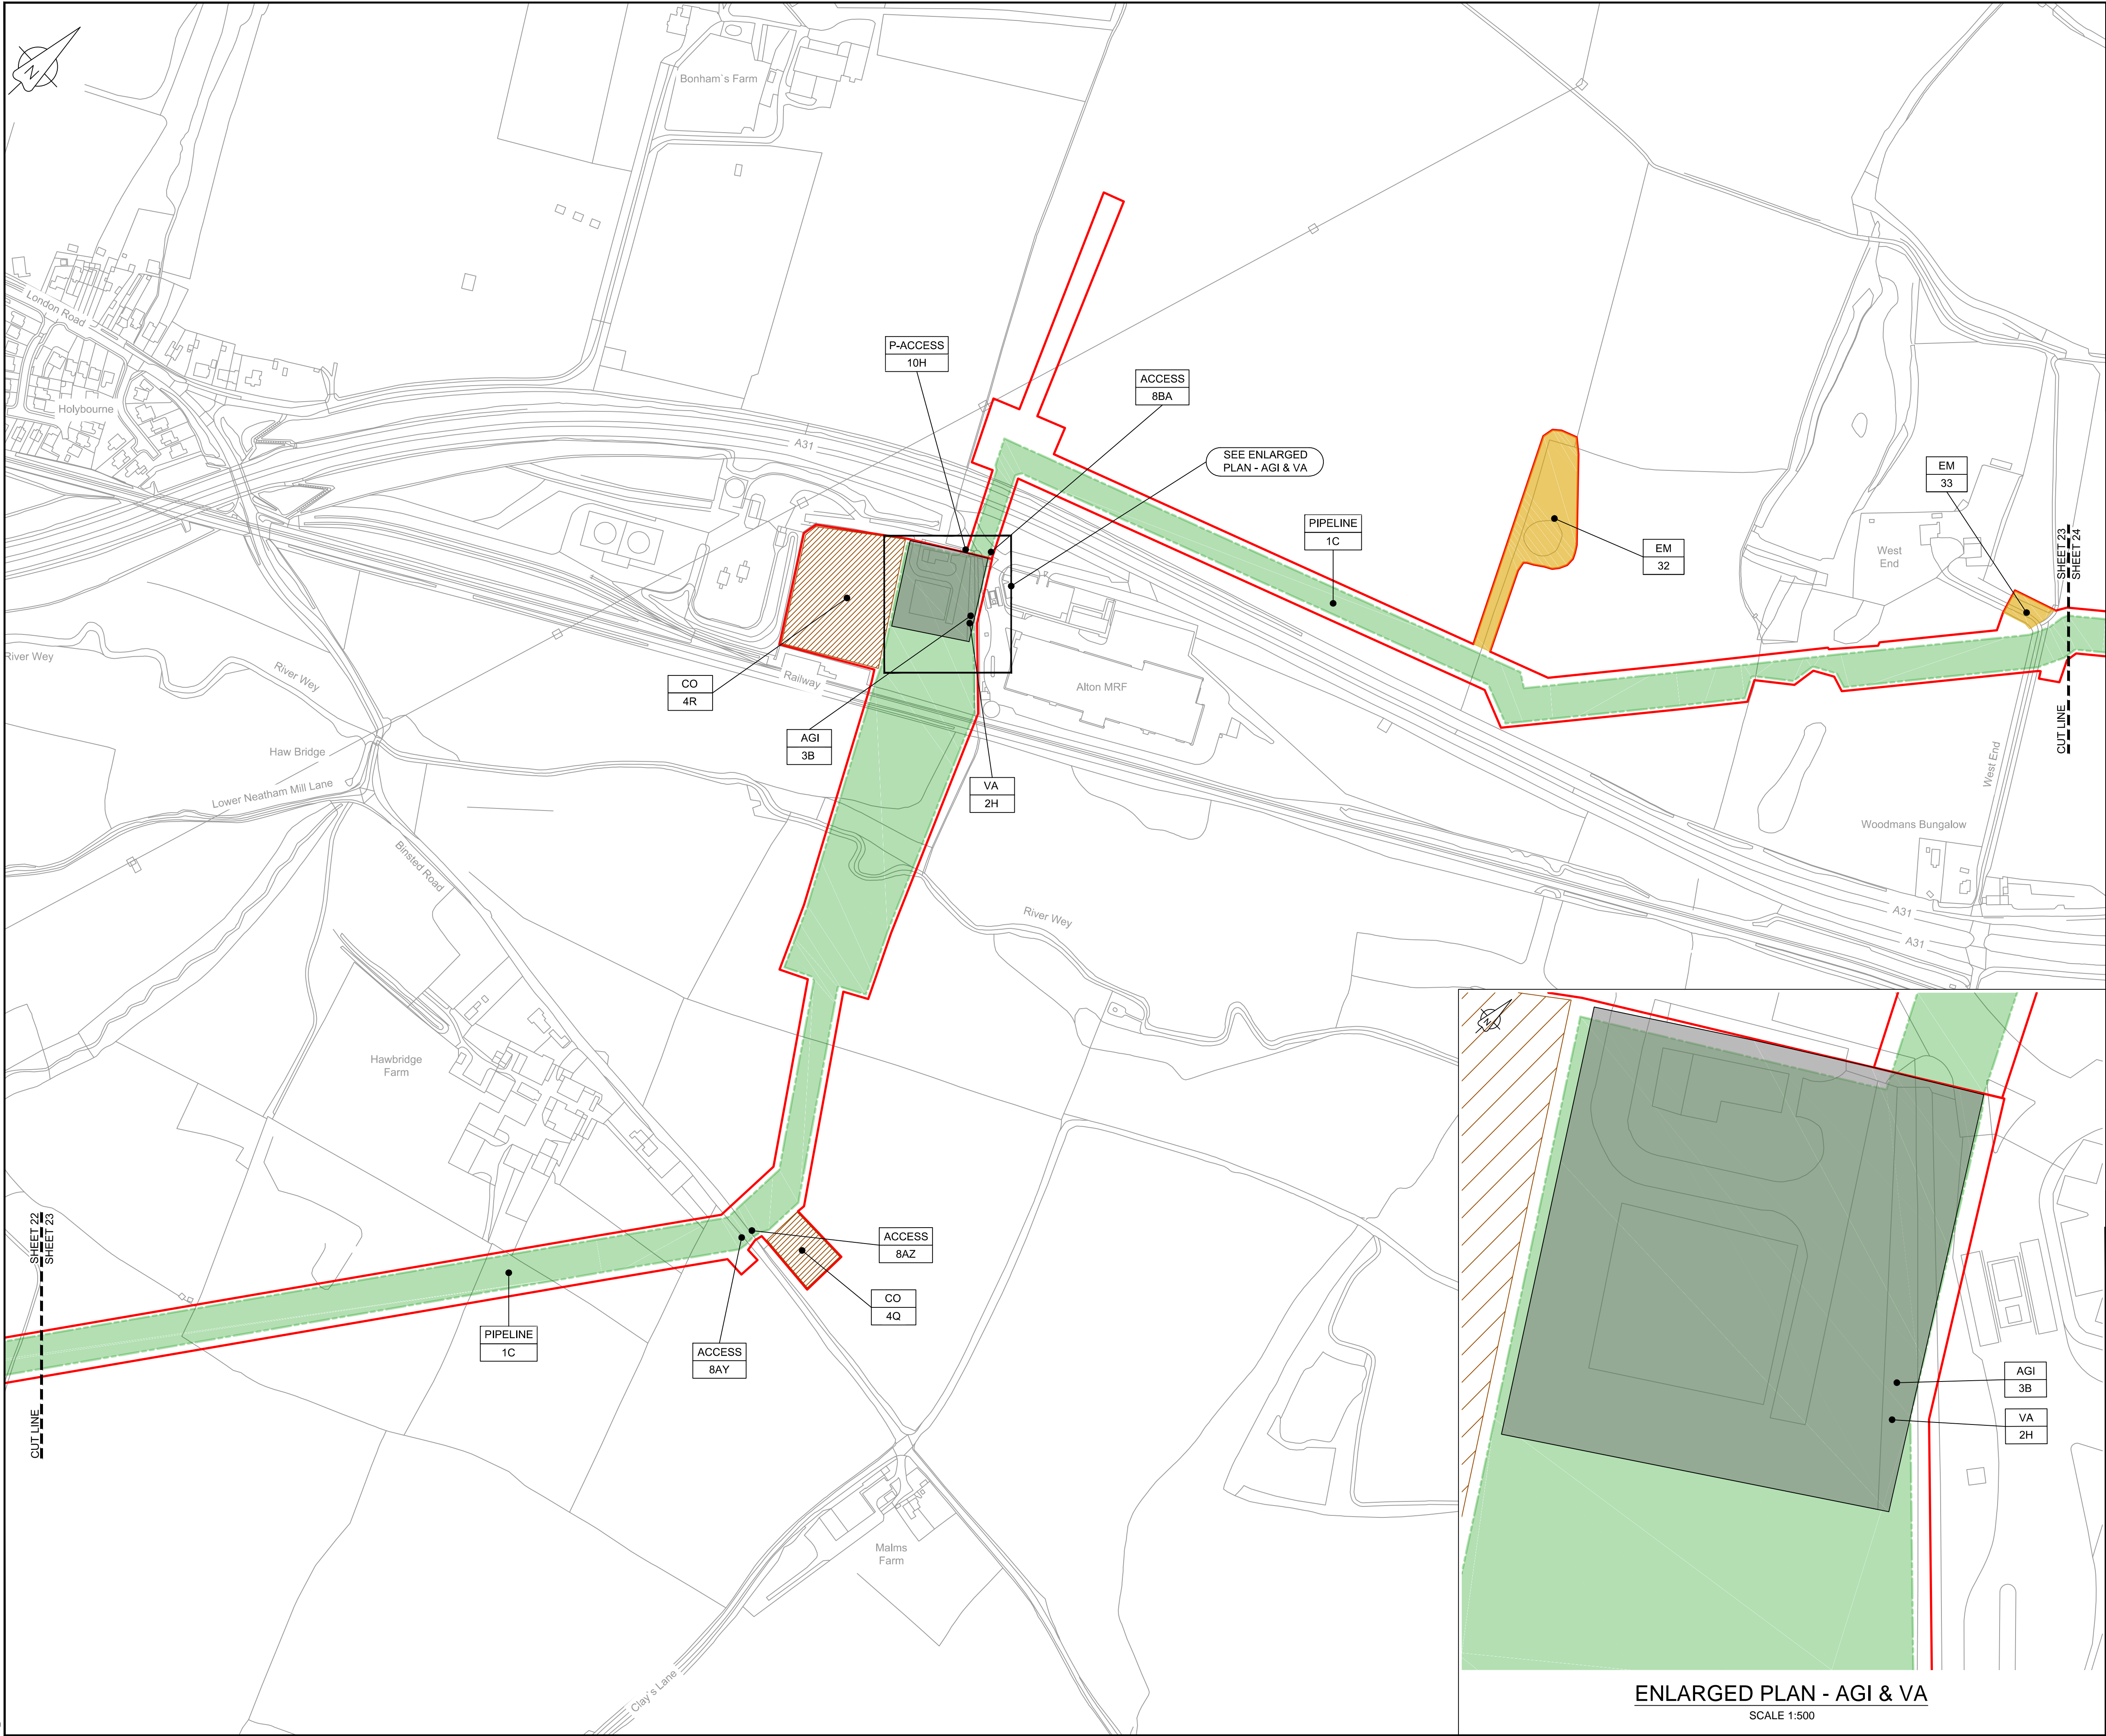

LOCATION PLAN
SCALE 1:500,000

NOTES
1. THIS DRAWING IS IN METRES UNLESS STATED OTHERWISE.

- LEGEND
- ORDER LIMITS
 - LIMITS OF DEVIATION
 - COMPOUND (CO)
 - ENVIRONMENTAL MITIGATION AREA (EM)
 - ABOVE GROUND INSTALLATION (AGI) / VALVE (VA) / PRESSURE TRANSDUCER (PT)
 - DESCRIPTION
 - ID or WORK NUMBER (if applicable)
 - ACCESS TEMPORARY CONSTRUCTION ACCESS
 - P-ACCESS PERMANENT ACCESS
 - COMMENCEMENT / TERMINATION OF WORKS (COMMENCEMENT = OPEN, TERMINATION = CLOSED)

Contains Ordnance Survey data © Crown copyright and database rights 2020.

© Crown copyright and database rights 2020 OS Licence Number AL100005237.

0 50 100 150 200 250 m
SCALE 1 : 2500 @ A1

C06	08/03/20	Issued for Document Control Purposes Only: No Changes / Not Issued	KH				
C07	26/03/20	DCO DEADLINE 7 SUBMISSION	BT	JA	ND	AD	
Rev	Rev. Date	Purpose of revision	Drawn	Checked	Rev'd	Appr'd	

JACOBS

1180 Eskdale Road, Winnersh, Wokingham, RG41 5TU
Tel:+44(0)118 946 7000 - Fax:+44(0)118 946 7001
www.jacobs.com

Client Esso Petroleum Company, Limited
Ermyn House,
Ermyn Way,
Leatherhead,
Surrey,
KT22 8UX



Southampton to London
Pipeline Project

Drawing title
**WORKS PLAN
SHEET 23
REGULATION 5 (2)(J)**

Drawing status
Fit for Stage Approval


Scale	1:2500	DO NOT SCALE
Jacobs No.	B2325300	Rev
Client no.		C07

Drawing number
B2325300-JAC-000-CIV-DRG-000033

© Copyright 2020 Jacobs U.K. Limited. The concepts and information contained in this document are the property of Jacobs. Use or copying of this document in whole or in part without the written permission of Jacobs constitutes an infringement of copyright. Limitation: This drawing has been prepared on behalf of, and for the exclusive use of Jacobs' Client, and is subject to, and issued in accordance with, the provisions of the contract between Jacobs and the Client. Jacobs accepts no liability or responsibility whatsoever for, or in respect of, any use of, or reliance upon, this drawing by any third party.

ENLARGED PLAN - AGI & VA
SCALE 1:500

C:\pwworking\jacobs_uk_water&utilities_ssa\tag\jldms3513\B2325300-JAC-000-CIV-DRG-000034.dwg - 27/03/2020 13:01:23 - A1Frame - agulj

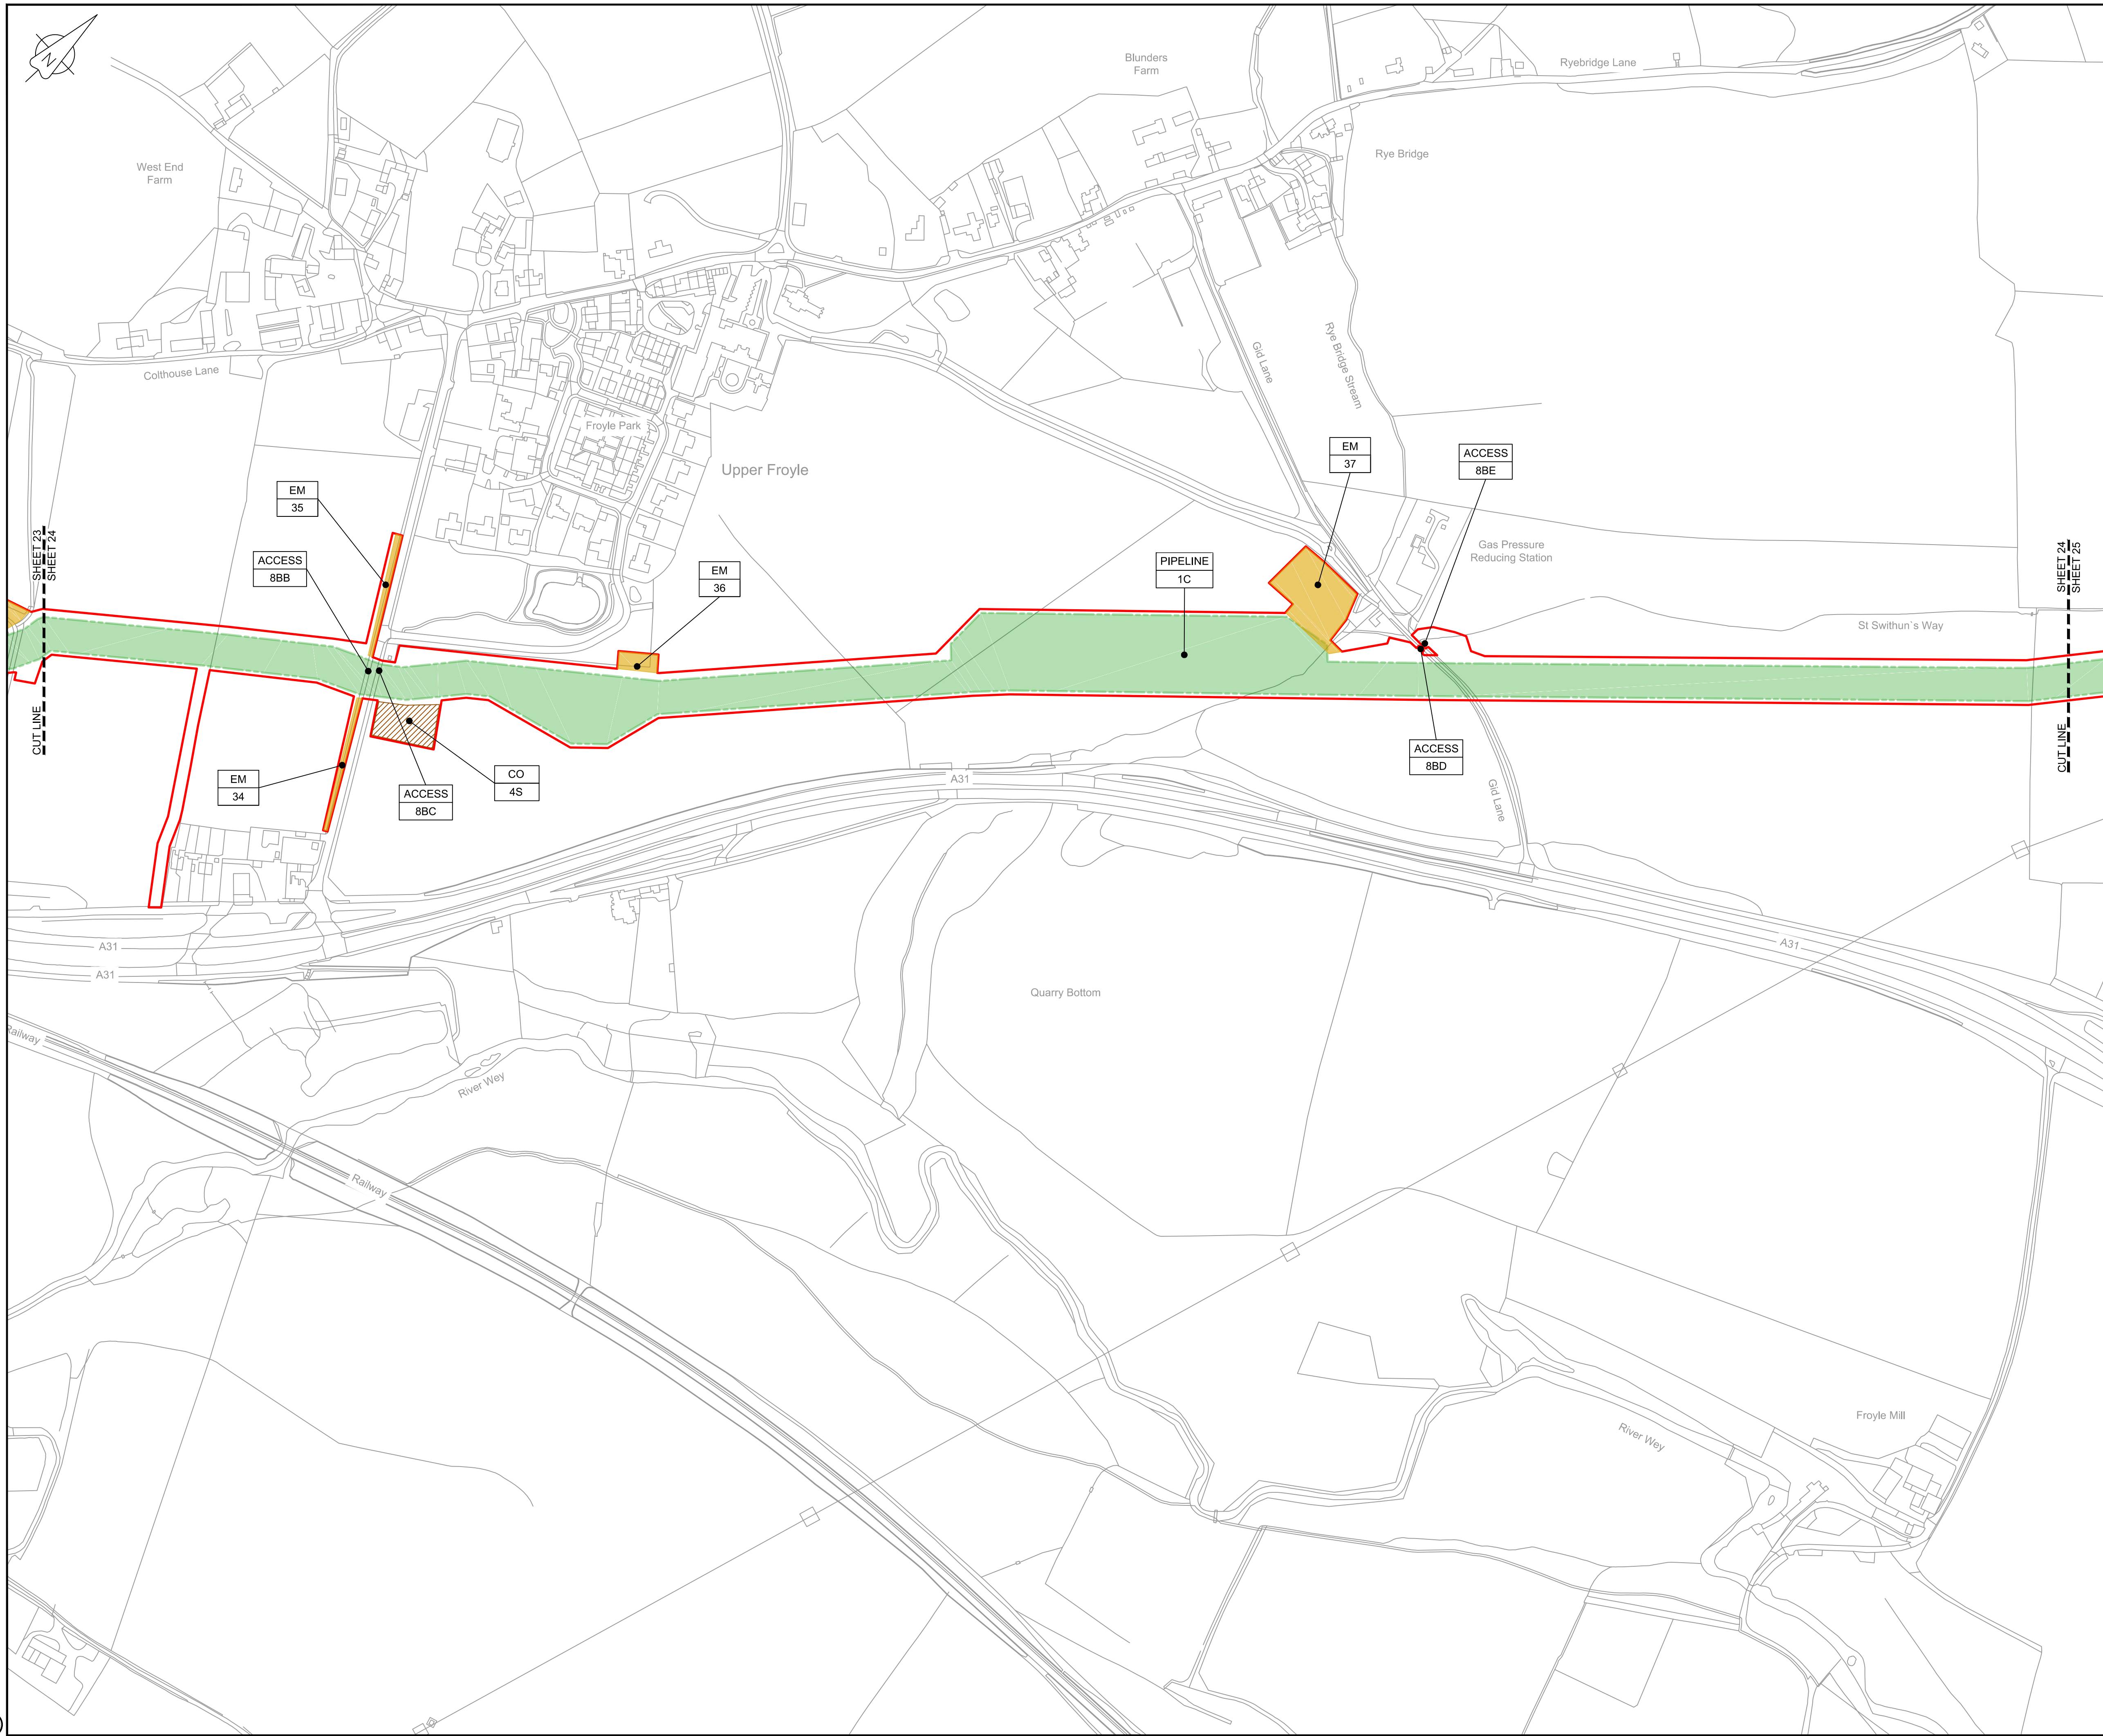

LOCATION PLAN
SCALE 1:500,000

NOTES

1. THIS DRAWING IS IN METRES UNLESS STATED OTHERWISE.

LEGEND

- ORDER LIMITS
- LIMITS OF DEVIATION
- COMPOUND (CO)
- ENVIRONMENTAL MITIGATION AREA (EM)
- ABOVE GROUND INSTALLATION (AGI) / VALVE (VA) / PRESSURE TRANSDUCER (PT)
- DESCRIPTION
- ID or WORK NUMBER (if applicable)
- ACCESS
- TEMPORARY CONSTRUCTION ACCESS
- P-ACCESS
- PERMANENT ACCESS
- COMMENCEMENT / TERMINATION OF WORKS (COMMENCEMENT = OPEN, TERMINATION = CLOSED)

Contains Ordnance Survey data © Crown copyright and database rights 2020.

© Crown copyright and database rights 2020 OS Licence Number AL100005237.

0 50 100 150 200 250 m
SCALE 1 : 2500 @ A1

C06	08/03/20	Issued for Document Control Purposes Only: No Changes / Not Issued	KH				
C07	26/03/20	DCO DEADLINE 7 SUBMISSION	BT	JA	ND	AD	
Rev	Rev. Date	Purpose of revision	Drawn	Checked	Rev'd	Appr'd	

JACOBS

1180 Eskdale Road, Winkesham, Wokingham, RG41 5TU
Tel:+44(0)118 946 7000 - Fax:+44(0)118 946 7001
www.jacobs.com

Client: Esso Petroleum Company, Limited
Ermyn House,
Ermyn Way,
Leatherhead,
Surrey,
KT22 8UX



Southampton to London
Pipeline Project

Drawing title
**WORKS PLAN
SHEET 24
REGULATION 5 (2)(J)**


Drawing status
Fit for Stage Approval

Scale	1:2500	DO NOT SCALE
Jacobs No.	B2325300	Rev
Client no.		C07

Drawing number
B2325300-JAC-000-CIV-DRG-000034

© Copyright 2020 Jacobs U.K. Limited. The concepts and information contained in this document are the property of Jacobs. Use or copying of this document in whole or in part without the written permission of Jacobs constitutes an infringement of copyright. Limitation: This drawing has been prepared on behalf of, and for the exclusive use of Jacobs' Client, and is subject to, and issued in accordance with, the provisions of the contract between Jacobs and the Client. Jacobs accepts no liability or responsibility whatsoever for, or in respect of, any use of, or reliance upon, this drawing by any third party.

C:\pwworking\jacobs_uk_water&utilities_ssd\aguij\dms3513\B2325300-JAC-000-CIV-DRG-000035.dwg - 27/03/2020 13:05:14 - A1Frame - aguij

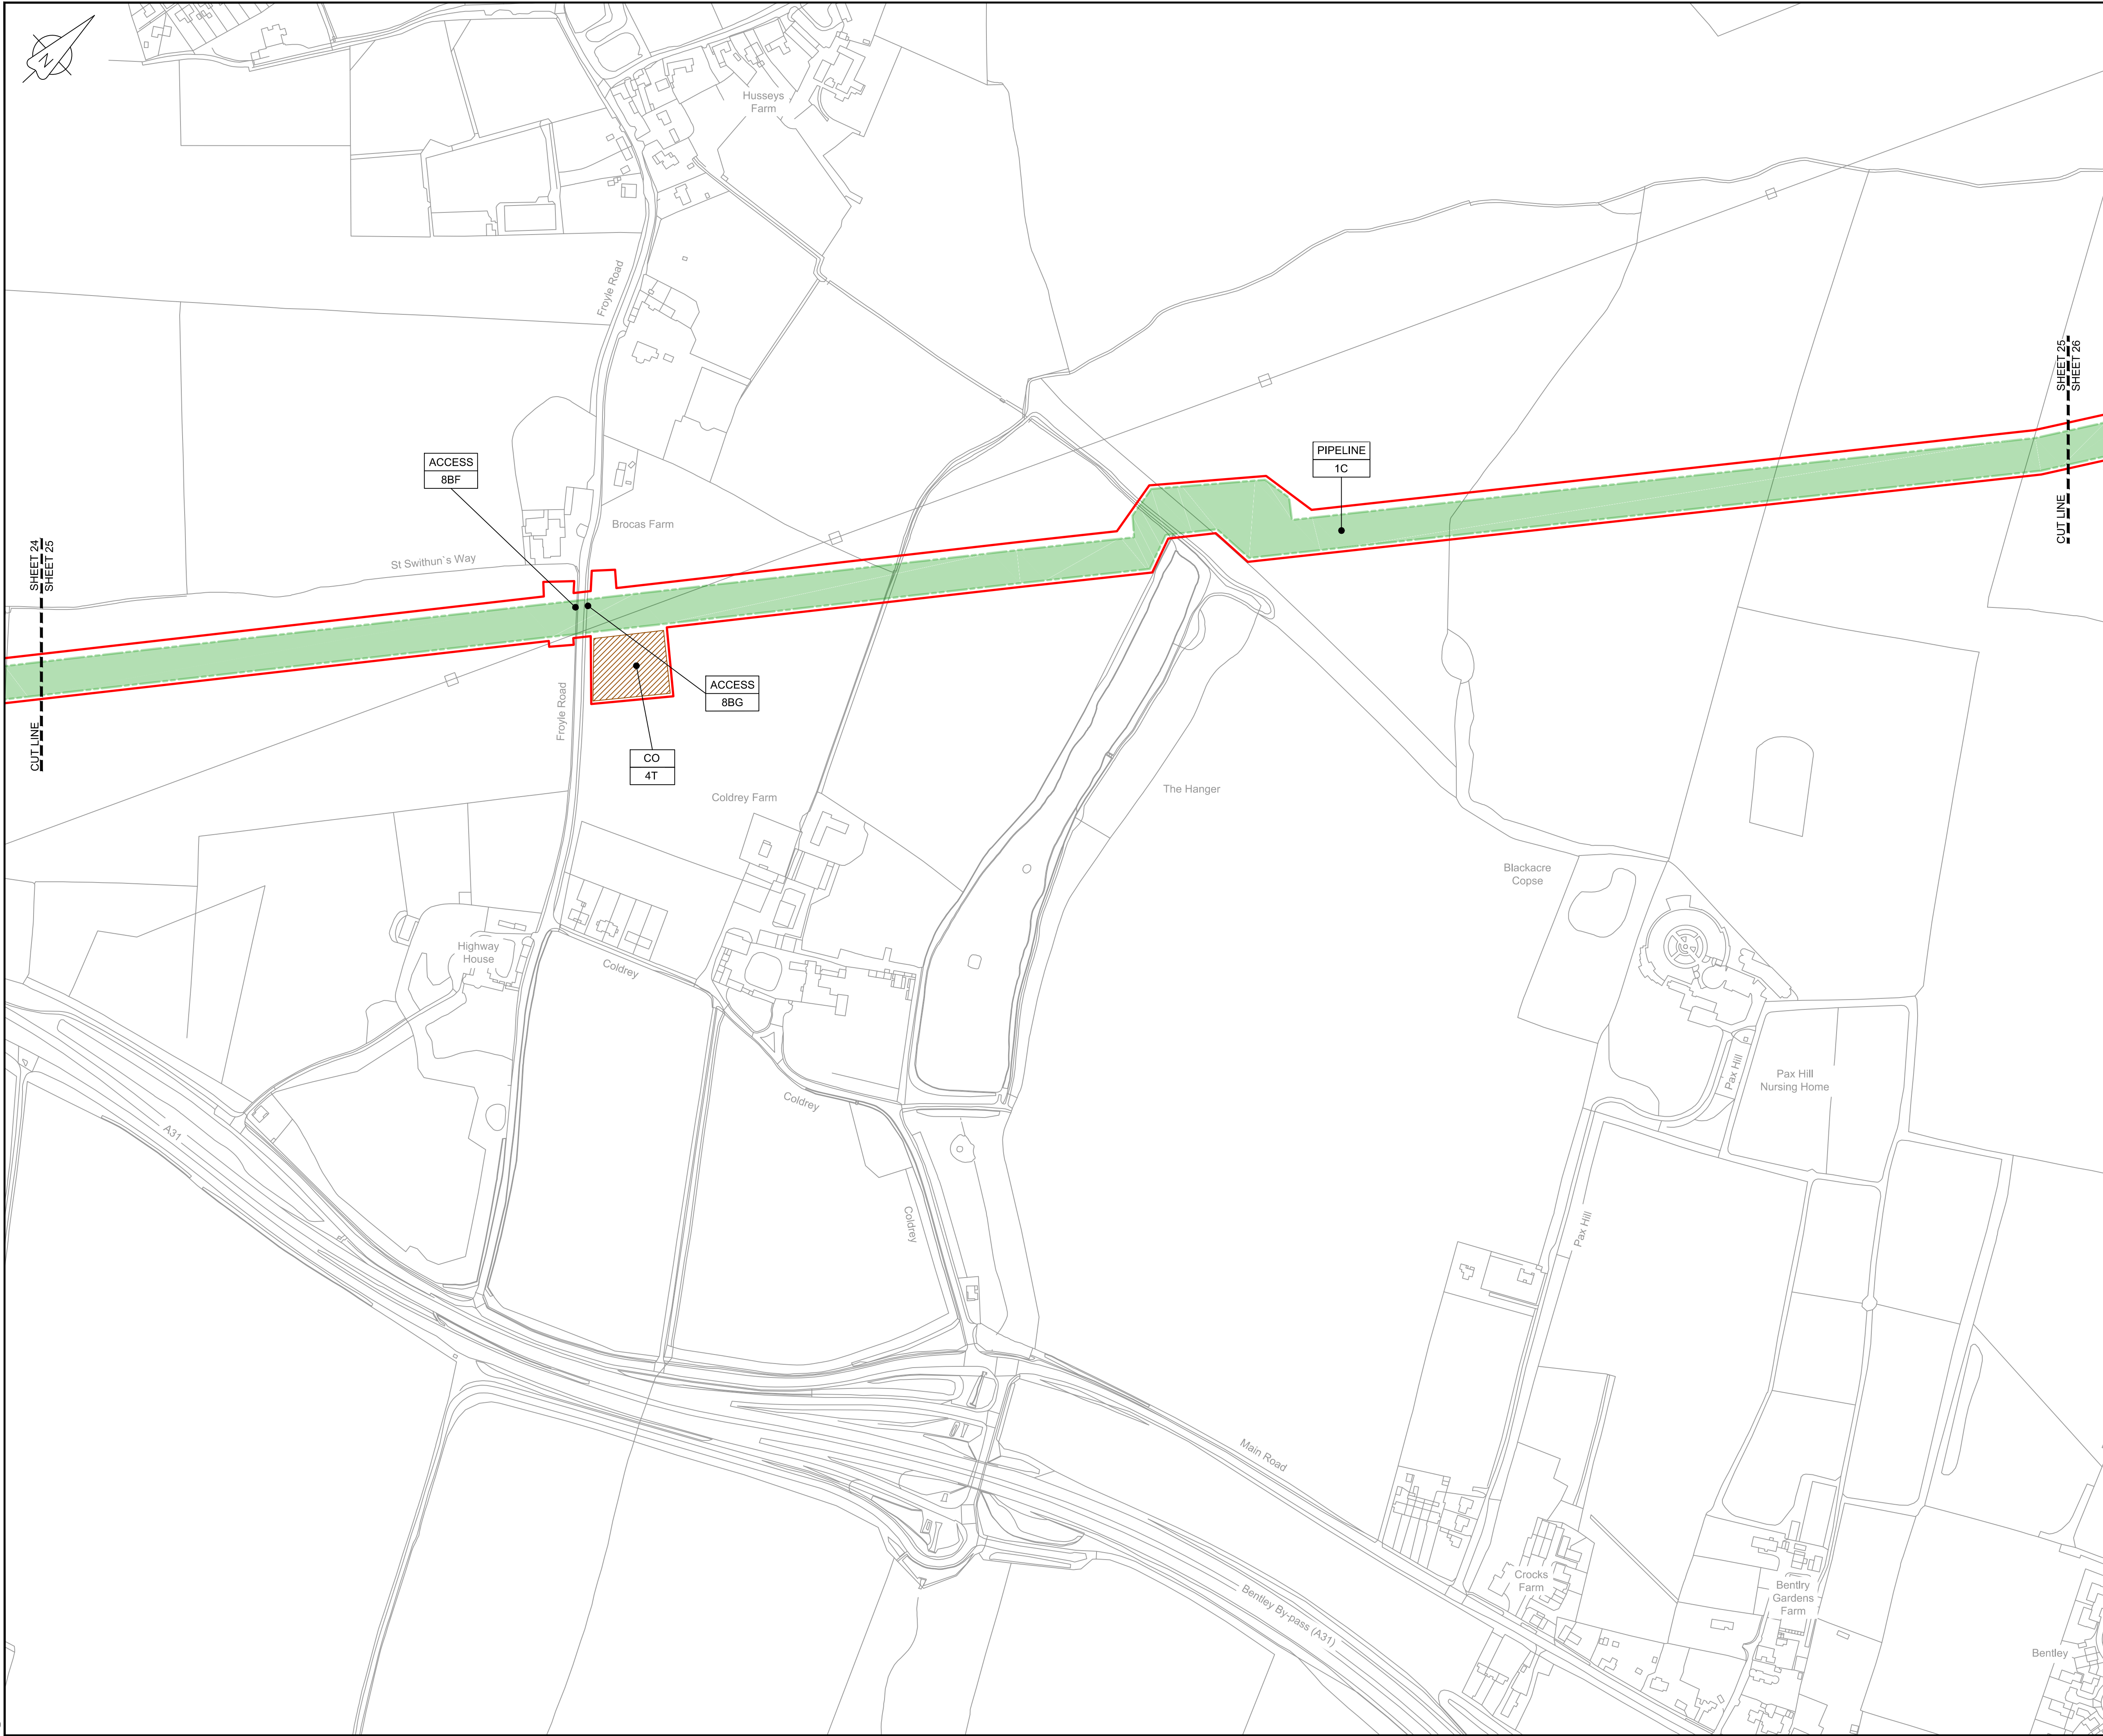

LOCATION PLAN
SCALE 1:500,000

NOTES

1. THIS DRAWING IS IN METRES UNLESS STATED OTHERWISE.

LEGEND

- ORDER LIMITS
- LIMITS OF DEVIATION
- COMPOUND (CO)
- ENVIRONMENTAL MITIGATION AREA (EM)
- ABOVE GROUND INSTALLATION (AGI) / VALVE (VA) / PRESSURE TRANSDUCER (PT)
- DESCRIPTION
 - ID or WORK NUMBER (if applicable)
- ACCESS
 - TEMPORARY CONSTRUCTION ACCESS
- P-ACCESS
 - PERMANENT ACCESS
- COMMENCEMENT / TERMINATION OF WORKS
 - (COMMENCEMENT = OPEN, TERMINATION = CLOSED)

Contains Ordnance Survey data © Crown copyright and database rights 2020.

© Crown copyright and database rights 2020 OS Licence Number AL100005237.

0 50 100 150 200 250 m
SCALE 1 : 2500 @ A1

C06	08/03/20	Issued for Document Control Purposes Only: No Changes / Not Issued	KH			
C07	26/03/20	DCO DEADLINE 7 SUBMISSION	BT	JA	ND	AD
Rev	Rev. Date	Purpose of revision	Drawn	Checked	Rev'd	Appr'd

JACOBS

1180 Eskdale Road, Winnersh, Wokingham, RG41 5TU
Tel:+44(0)118 946 7000 - Fax:+44(0)118 946 7001
www.jacobs.com

Client Esso Petroleum Company, Limited
Ermyn House,
Ermyn Way,
Leatherhead,
Surrey,
KT22 8UX



Southampton to London
Pipeline Project

Drawing title

WORKS PLAN
SHEET 25
REGULATION 5 (2)(J)

Drawing status

Fit for Stage Approval

Scale	1:2500	DO NOT SCALE
Jacobs No.	B2325300	Rev
Client no.		C07

Drawing number

B2325300-JAC-000-CIV-DRG-000035

© Copyright 2020 Jacobs U.K. Limited. The concepts and information contained in this document are the property of Jacobs. Use or copying of this document in whole or in part without the written permission of Jacobs constitutes an infringement of copyright. Limitation: This drawing has been prepared on behalf of, and for the exclusive use of Jacobs' Client, and is subject to, and issued in accordance with, the provisions of the contract between Jacobs and the Client. Jacobs accepts no liability or responsibility whatsoever for, or in respect of, any use of, or reliance upon, this drawing by any third party.

C:\pwworking\jacobs_uk_water&utilities_ssd\aguij\dms3513\B2325300-JAC-000-CIV-DRG-000036.dwg - 27/03/2020 13:06:10 - A1Frame - aguij



LOCATION PLAN
SCALE 1:500,000

NOTES


1. THIS DRAWING IS IN METRES UNLESS STATED OTHERWISE.

LEGEND

- ORDER LIMITS
- LIMITS OF DEVIATION
- COMPOUND (CO)
- ENVIRONMENTAL MITIGATION AREA (EM)
- ABOVE GROUND INSTALLATION (AGI) / VALVE (VA) / PRESSURE TRANSDUCER (PT)
- DESCRIPTION
- ID or WORK NUMBER (if applicable)
- ACCESS
- P-ACCESS
- TEMPORARY CONSTRUCTION ACCESS
- PERMANENT ACCESS
- COMMENCEMENT / TERMINATION OF WORKS (COMMENCEMENT = OPEN, TERMINATION = CLOSED)

Contains Ordnance Survey data © Crown copyright and database rights 2020.

© Crown copyright and database rights 2020 OS Licence Number AL100005237.

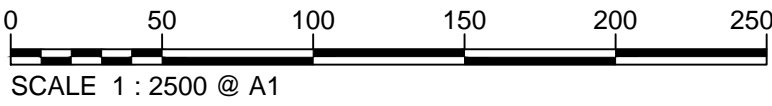

C06	08/03/20	Issued for Document Control Purposes Only: No Changes / Not Issued	KH			
C07	26/03/20	DCO DEADLINE 7 SUBMISSION	BT	JA	ND	AD
Rev	Rev. Date	Purpose of revision	Drawn	Checked	Rev'd	Apprv'd

JACOBS
1180 Eskdale Road, Wincersh, Wokingham, RG41 5TU
Tel:+44(0)118 946 7000 - Fax:+44(0)118 946 7001
www.jacobs.com

Client: Esso Petroleum Company, Limited
Ermyn House,
Ermyn Way,
Leatherhead,
Surrey,
KT22 8UX

Project: Southampton to London Pipeline Project

Drawing title: **WORKS PLAN
SHEET 26
REGULATION 5 (2)(J)**

Drawing status: **Fit for Stage Approval**

Scale	1:2500	DO NOT SCALE
Jacobs No.	B2325300	Rev
Client no.		C07

Drawing number: **B2325300-JAC-000-CIV-DRG-000036**

© Copyright 2020 Jacobs U.K. Limited. The concepts and information contained in this document are the property of Jacobs. Use or copying of this document in whole or in part without the written permission of Jacobs constitutes an infringement of copyright. Limitation: This drawing has been prepared on behalf of, and for the exclusive use of Jacobs' Client, and is subject to, and issued in accordance with, the provisions of the contract between Jacobs and the Client. Jacobs accepts no liability or responsibility whatsoever for, or in respect of, any use of, or reliance upon, this drawing by any third party.

C:\pwworking\jacobs_uk_water&utilities_ssd\aguij\dms3513\B2325300-JAC-000-CIV-DRG-000037.dwg - 27/03/2020 13:09:47 - A1Frame - aguij



LOCATION PLAN
SCALE 1:500,000

NOTES


1. THIS DRAWING IS IN METRES UNLESS STATED OTHERWISE.

LEGEND

- ORDER LIMITS
- LIMITS OF DEVIATION
- COMPOUND (CO)
- ENVIRONMENTAL MITIGATION AREA (EM)
- ABOVE GROUND INSTALLATION (AGI) / VALVE (VA) / PRESSURE TRANSDUCER (PT)
- DESCRIPTION
- ID or WORK NUMBER (if applicable)
- ACCESS TEMPORARY CONSTRUCTION ACCESS
- P-ACCESS PERMANENT ACCESS
- COMMENCEMENT / TERMINATION OF WORKS (COMMENCEMENT = OPEN, TERMINATION = CLOSED)

Contains Ordnance Survey data © Crown copyright and database rights 2020.

© Crown copyright and database rights 2020 OS Licence Number AL100005237.

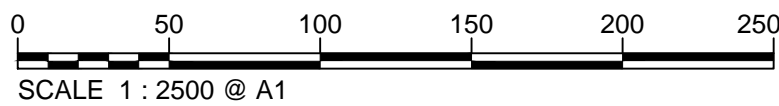

C06	08/03/20	Issued for Document Control Purposes Only: No Changes / Not Issued	KH			
C07	26/03/20	DCO DEADLINE 7 SUBMISSION	BT	JA	ND	AD
Rev	Rev. Date	Purpose of revision	Drawn	Checked	Rev'd	Appr'd

JACOBS

1180 Eskdale Road, Winnersh, Wokingham, RG41 5TU
Tel:+44(0)118 946 7000 - Fax:+44(0)118 946 7001
www.jacobs.com

Client Esso Petroleum Company, Limited
Ermyn House,
Ermyn Way,
Leatherhead,
Surrey,
KT22 8UX



Southampton to London
Pipeline Project

Drawing title
**WORKS PLAN
SHEET 27
REGULATION 5 (2)(J)**



Drawing status
Fit for Stage Approval

Scale	1:2500	DO NOT SCALE
Jacobs No.	B2325300	Rev
Client no.		C07

Drawing number
B2325300-JAC-000-CIV-DRG-000037

© Copyright 2020 Jacobs U.K. Limited. The concepts and information contained in this document are the property of Jacobs. Use or copying of this document in whole or in part without the written permission of Jacobs constitutes an infringement of copyright. Limitation: This drawing has been prepared on behalf of, and for the exclusive use of Jacobs' Client, and is subject to, and issued in accordance with, the provisions of the contract between Jacobs and the Client. Jacobs accepts no liability or responsibility whatsoever for, or in respect of, any use of, or reliance upon, this drawing by any third party.

C:\pwworking\jacobs_uk_water&utilities_ssa\tag\ul\jdms3513\B2325300-JAC-000-CIV-DRG-000038.dwg - 27/03/2020 13:13:04 - A1Frame - agulj

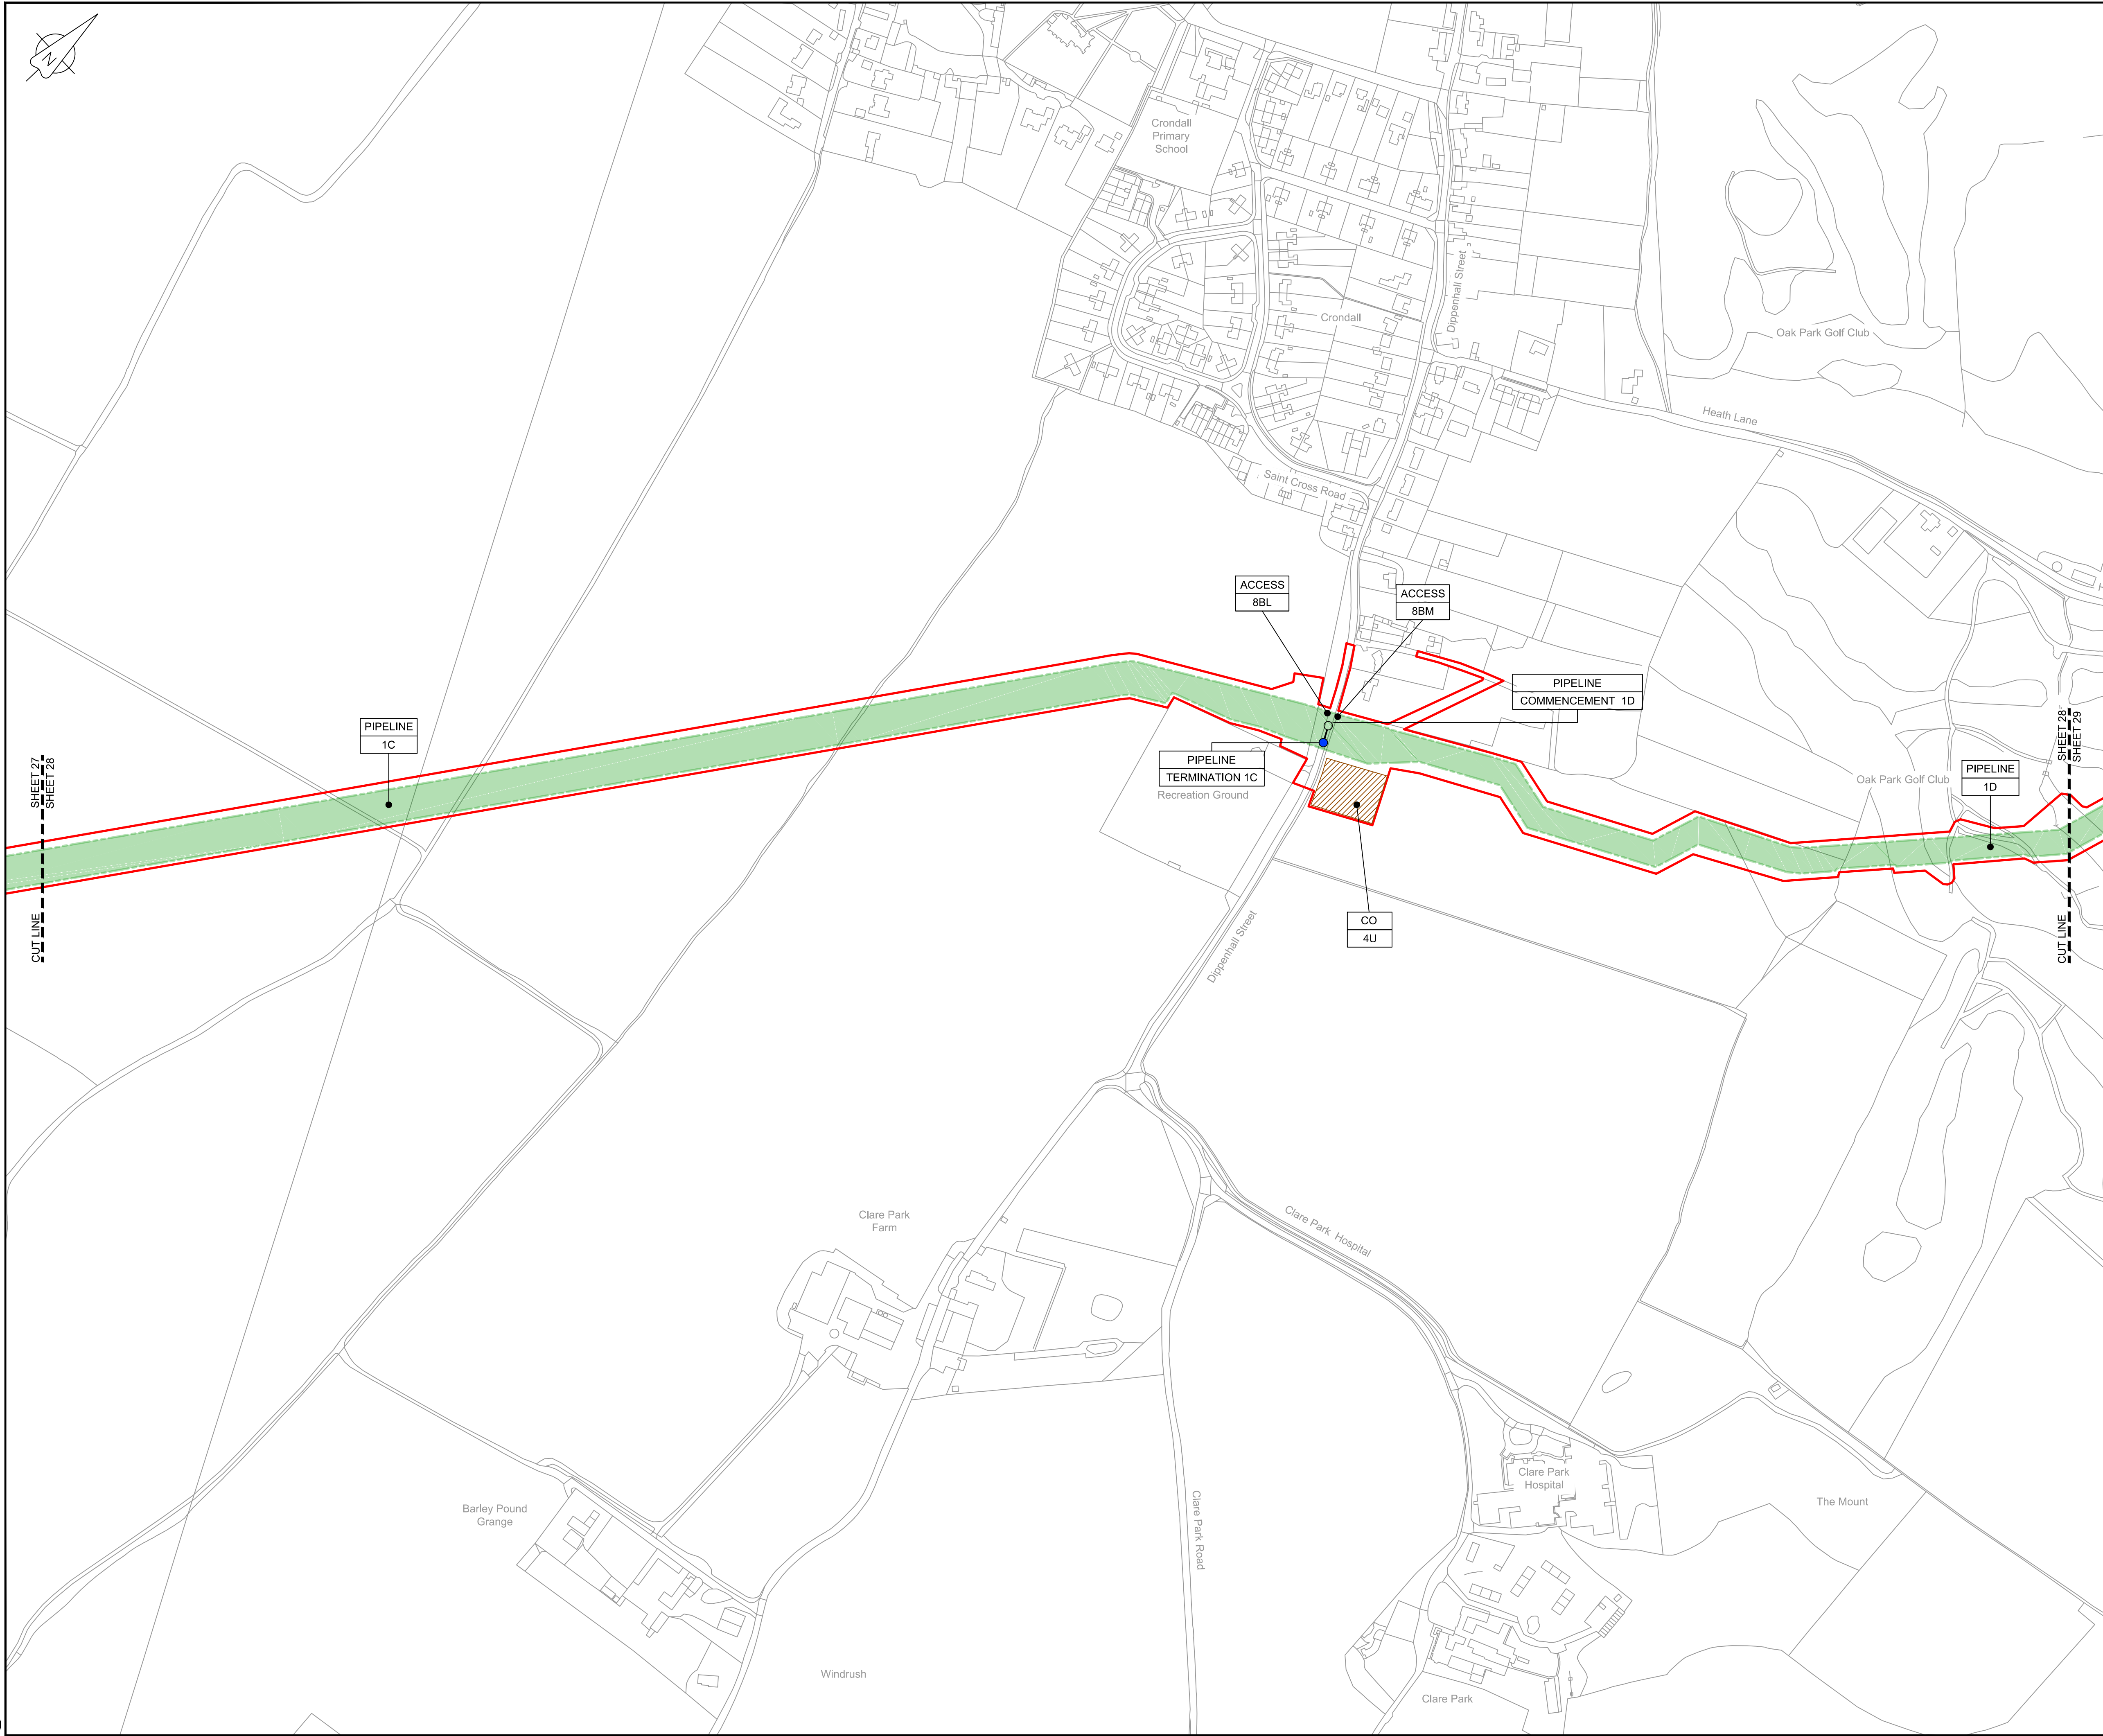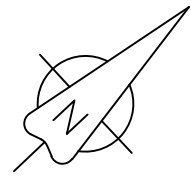

LOCATION PLAN
SCALE 1:500,000

NOTES


1. THIS DRAWING IS IN METRES UNLESS STATED OTHERWISE.

LEGEND

- ORDER LIMITS
- LIMITS OF DEVIATION
- COMPOUND (CO)
- ENVIRONMENTAL MITIGATION AREA (EM)
- ABOVE GROUND INSTALLATION (AGI) / VALVE (VA) / PRESSURE TRANSDUCER (PT)
- DESCRIPTION
- ID or WORK NUMBER (if applicable)
- ACCESS
- P-ACCESS
- TEMPORARY CONSTRUCTION ACCESS
- PERMANENT ACCESS
- COMMENCEMENT / TERMINATION OF WORKS (COMMENCEMENT = OPEN, TERMINATION = CLOSED)

Contains Ordnance Survey data © Crown copyright and database rights 2020.

© Crown copyright and database rights 2020 OS Licence Number AL100005237.

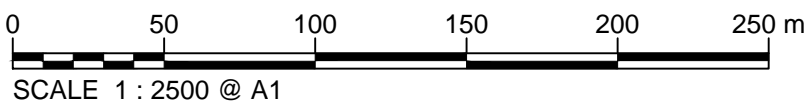

C06	08/03/20	Issued for Document Control Purposes Only: No Changes / Not Issued	KH			
C07	26/03/20	DCO DEADLINE 7 SUBMISSION	BT	JA	ND	AD
Rev	Rev. Date	Purpose of revision	Drawn	Checked	Rev'd	Appr'd

JACOBS

1180 Eskdale Road, Winnersh, Wokingham, RG41 5TU
Tel:+44(0)118 946 7000 • Fax:+44(0)118 946 7001
www.jacobs.com

Client: Esso Petroleum Company, Limited
Emryn House,
Leatherhead,
Surrey,
KT22 8UX



Southampton to London
Pipeline Project

Drawing title
**WORKS PLAN
SHEET 28
REGULATION 5 (2)(J)**


Drawing status
Fit for Stage Approval

Scale	1:2500	DO NOT SCALE
Jacobs No.	B2325300	Rev
Client no.		C07

Drawing number
B2325300-JAC-000-CIV-DRG-000038

© Copyright 2020 Jacobs U.K. Limited. The concepts and information contained in this document are the property of Jacobs. Use or copying of this document in whole or in part without the written permission of Jacobs constitutes an infringement of copyright. Limitation. This drawing has been prepared on behalf of, and for the exclusive use of, Jacobs' Client, and is subject to, and issued in accordance with, the provisions of the contract between Jacobs and the Client. Jacobs accepts no liability or responsibility whatsoever for, or in respect of, any use of, or reliance upon, this drawing by any third party.

C:\pwworking\jacobs_uk_water&utilities_ssa\tag\jldms3513\B2325300-JAC-000-CIV-DRG-000040.dwg - 27/03/2020 13:18:12 - A1Frame - agulj

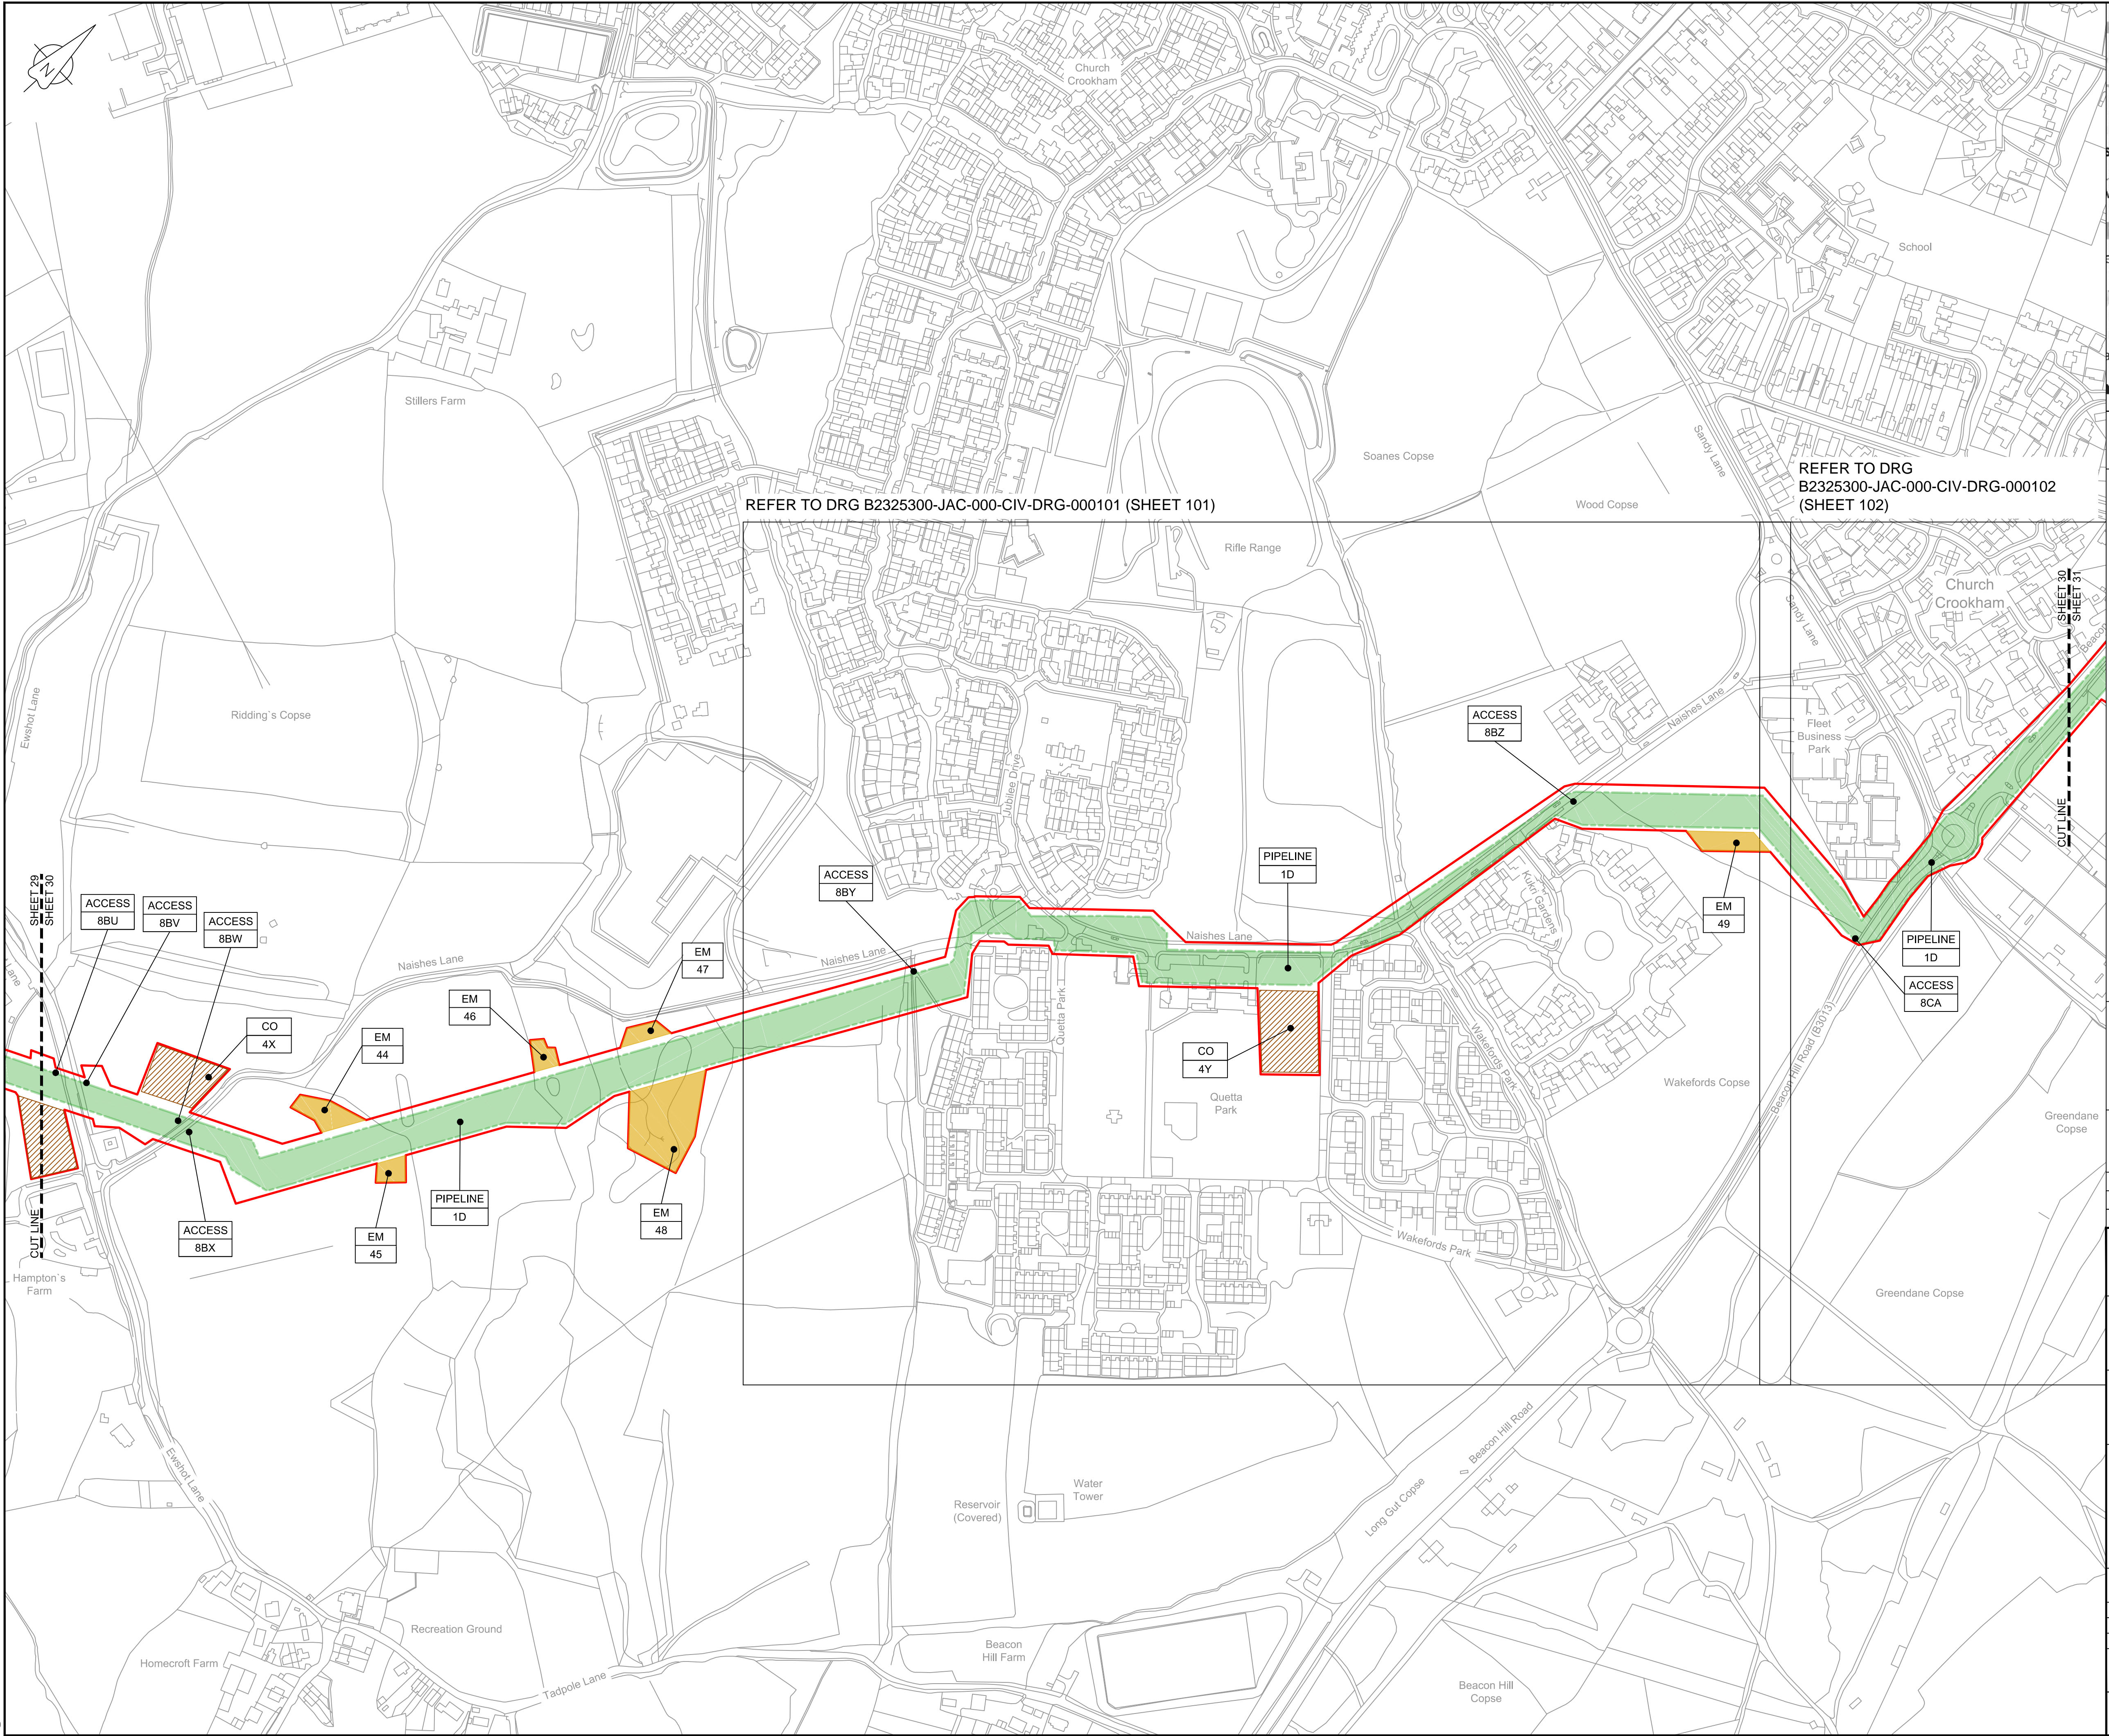

LOCATION PLAN
SCALE 1:500,000

NOTES

1. THIS DRAWING IS IN METRES UNLESS STATED OTHERWISE.

LEGEND

- ORDER LIMITS
- LIMITS OF DEVIATION
- COMPOUND (CO)
- ENVIRONMENTAL MITIGATION AREA (EM)
- ABOVE GROUND INSTALLATION (AGI) / VALVE (VA) / PRESSURE TRANSDUCER (PT)
- DESCRIPTION
- ID or WORK NUMBER (if applicable)
- ACCESS
- P-ACCESS
- TEMPORARY CONSTRUCTION ACCESS
- PERMANENT ACCESS
- COMMENCEMENT / TERMINATION OF WORKS (COMMENCEMENT = OPEN, TERMINATION = CLOSED)

Contains Ordnance Survey data © Crown copyright and database rights 2020.

© Crown copyright and database rights 2020 OS Licence Number AL100005237.

0 50 100 150 200 250 m

SCALE 1 : 2500 @ A1

C06	08/03/20	Issued for Document Control Purposes Only: No Changes / Not Issued	KH				
C07	26/03/20	DCO DEADLINE 7 SUBMISSION	BT	JA	ND	AD	
Rev	Rev. Date	Purpose of revision	Drawn	Checked	Rev'd	Appr'd	

JACOBS

1180 Eskdale Road, Winnersh, Wokingham, RG41 5TU
Tel:+44(0)118 946 7000 - Fax:+44(0)118 946 7001
www.jacobs.com

Client: Esso Petroleum Company, Limited
Ermyn House,
Ermyn Way,
Leatherhead,
Surrey,
KT22 8UX

Project: **Esso** Southampton to London Pipeline Project

Drawing title: **WORKS PLAN
SHEET 30
REGULATION 5 (2)(J)**


Drawing status: **Fit for Stage Approval**

Scale	1:2500	DO NOT SCALE
Jacobs No.	B2325300	Rev
Client no.		C07

Drawing number: **B2325300-JAC-000-CIV-DRG-000040**

© Copyright 2020 Jacobs U.K. Limited. The concepts and information contained in this document are the property of Jacobs. Use or copying of this document in whole or in part without the written permission of Jacobs constitutes an infringement of copyright. Limitation: This drawing has been prepared on behalf of, and for the exclusive use of Jacobs' Client, and is subject to, and issued in accordance with, the provisions of the contract between Jacobs and the Client. Jacobs accepts no liability or responsibility whatsoever for, or in respect of, any use of, or reliance upon, this drawing by any third party.

C:\pwworking\jacobs_uk_water&utilities_ssd\aguij\drms3513\B2325300-JAC-000-CIV-DRG-000041.dwg - 27/03/2020 13:21:24 - A1Frame - aguij

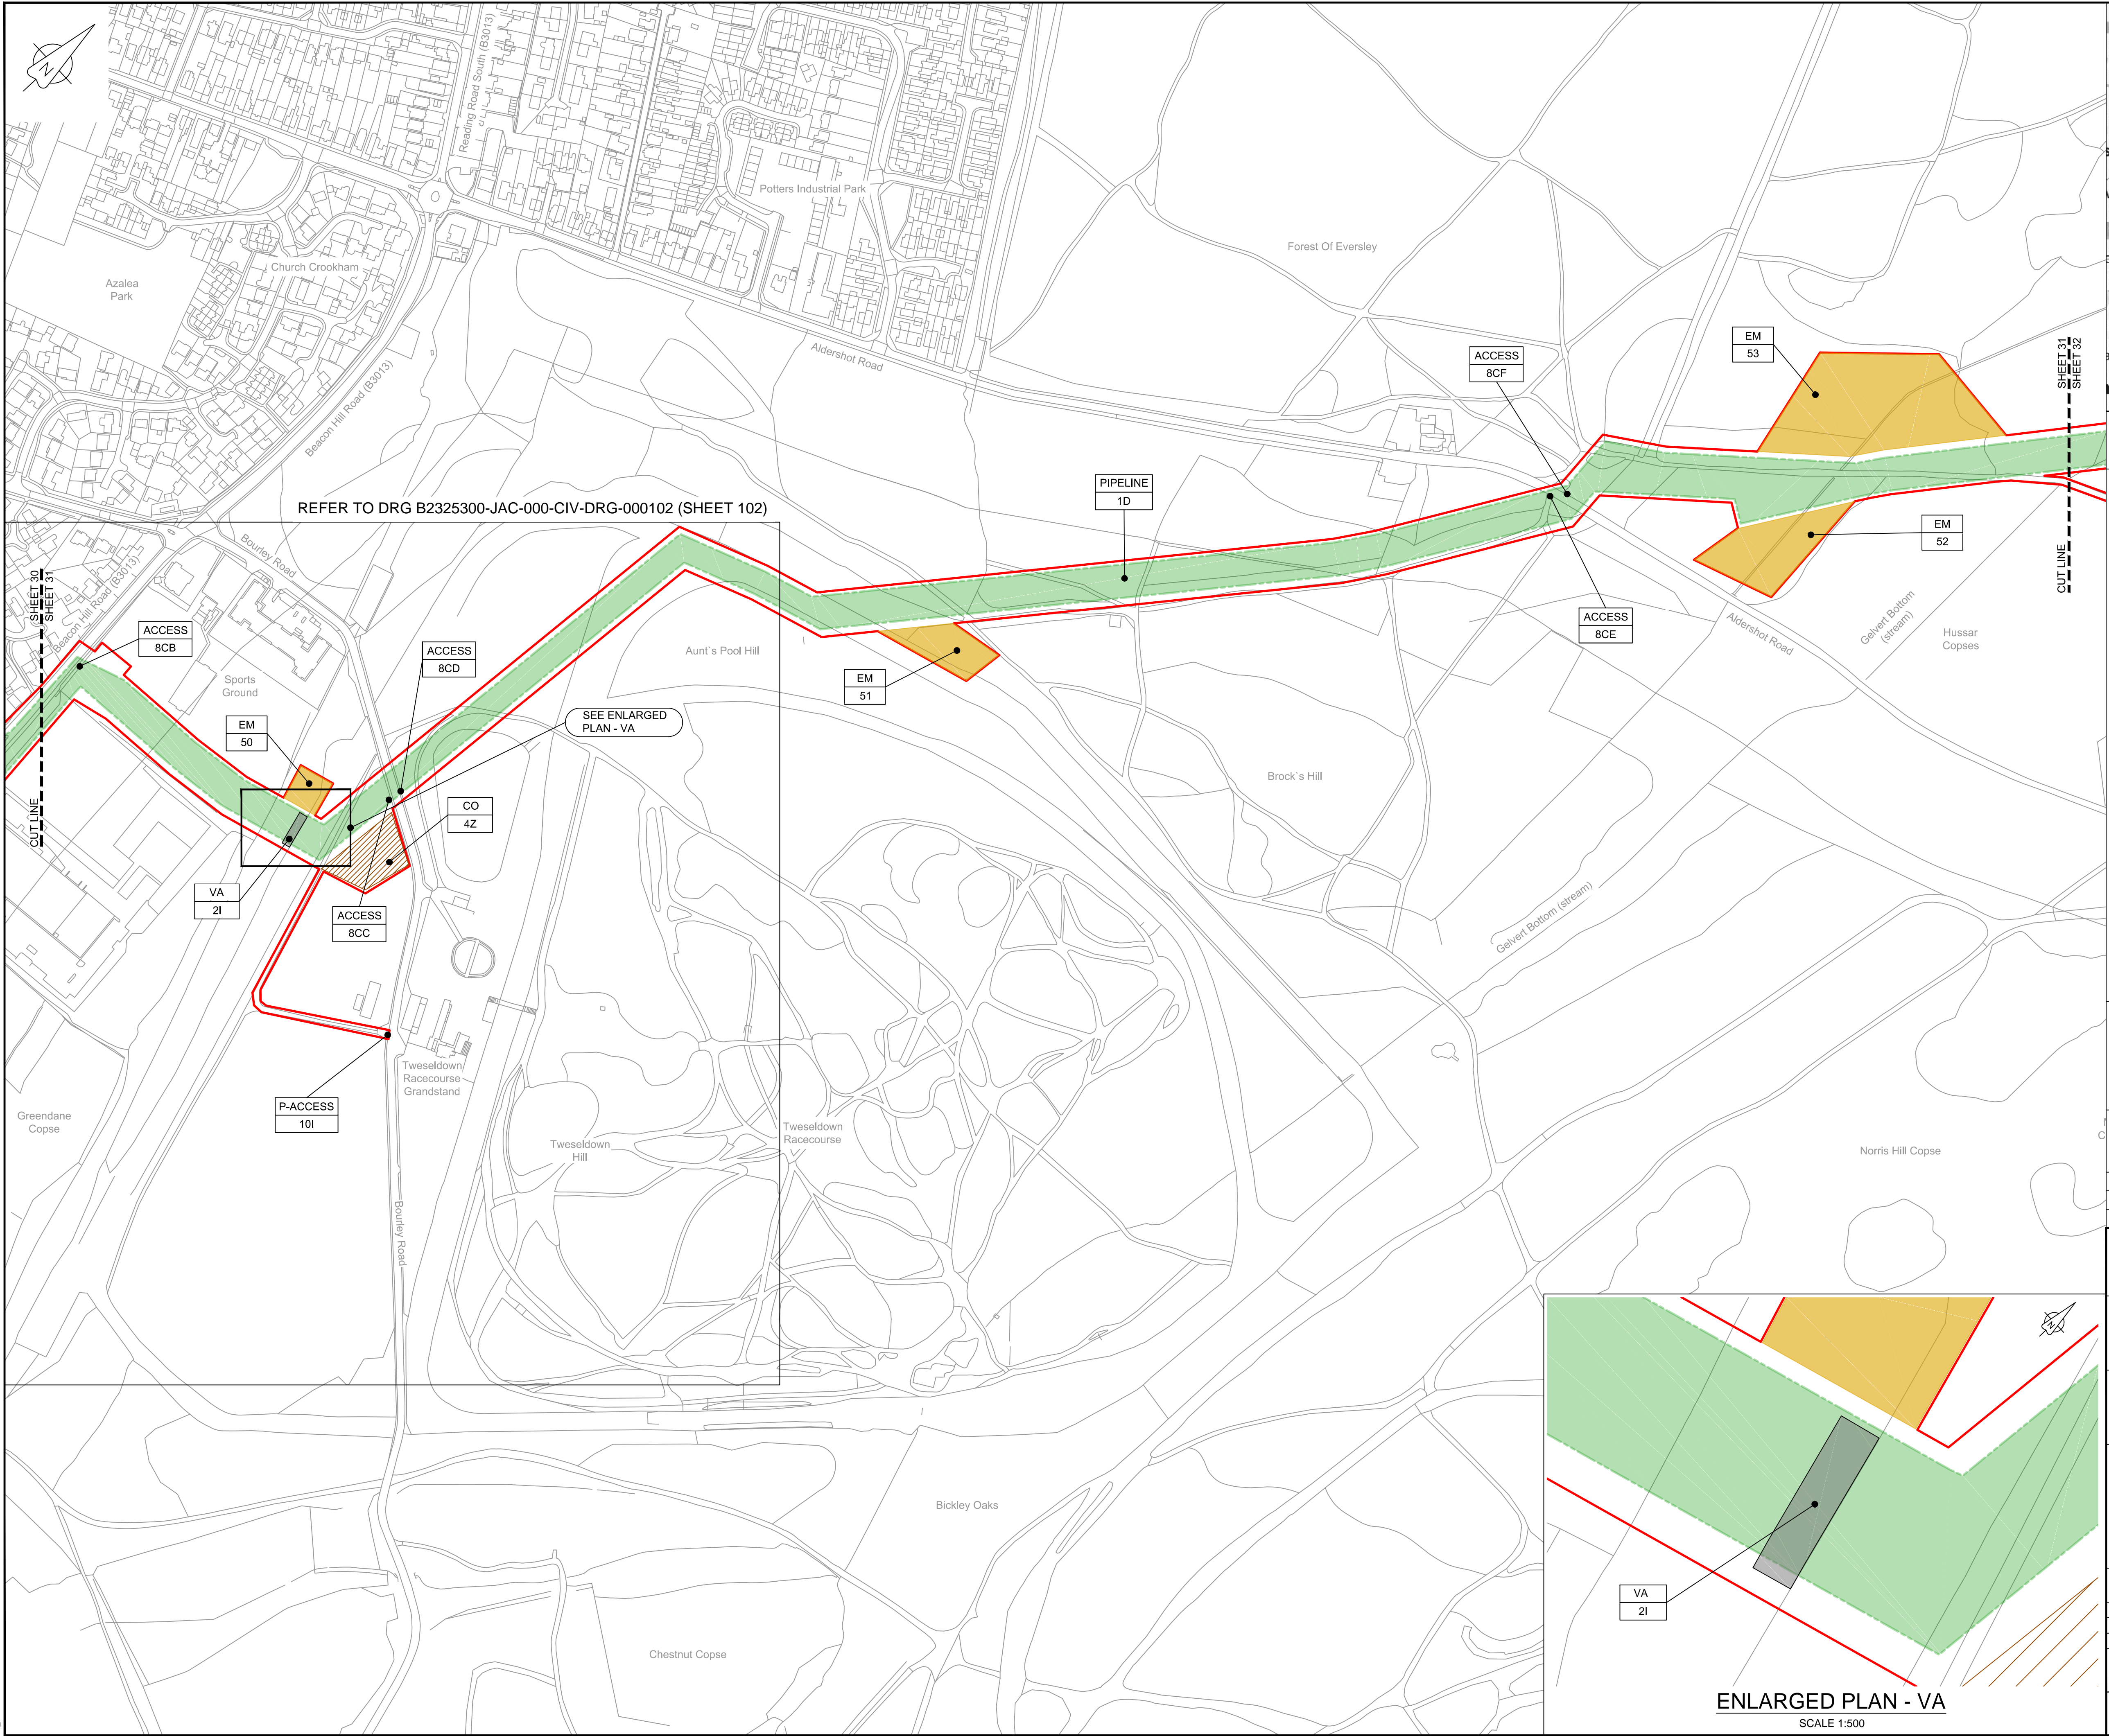

LOCATION PLAN
SCALE 1:500,000

NOTES
1. THIS DRAWING IS IN METRES UNLESS STATED OTHERWISE.

- LEGEND**
- ORDER LIMITS
 - LIMITS OF DEVIATION
 - COMPOUND (CO)
 - ENVIRONMENTAL MITIGATION AREA (EM)
 - ABOVE GROUND INSTALLATION (AGI) / VALVE (VA) / PRESSURE TRANSDUCER (PT)
 - DESCRIPTION
 - ID or WORK NUMBER (if applicable)
 - ACCESS
 - P-ACCESS
 - TEMPORARY CONSTRUCTION ACCESS
 - PERMANENT ACCESS
 - COMMENCEMENT / TERMINATION OF WORKS (COMMENCEMENT = OPEN, TERMINATION = CLOSED)

Contains Ordnance Survey data © Crown copyright and database rights 2020.

© Crown copyright and database rights 2020 OS Licence Number AL100005237.

0 50 100 150 200 250 m					
SCALE 1 : 2500 @ A1					
C06	08/03/20	Issued for Document Control Purposes Only:	KH		
C07	26/03/20	No Changes / Not Issued	BT	JA	ND
DCO DEADLINE 7 SUBMISSION				AD	
Rev	Rev. Date	Purpose of revision	Drawn	Checked	Rev'd

JACOBS
1180 Eskdale Road, Winnersh, Wokingham, RG41 5TU
Tel: +44(0)118 946 7000 - Fax: +44(0)118 946 7001
www.jacobs.com

Client: Esso Petroleum Company, Limited
Ermyn House,
Ermyn Way,
Leatherhead,
Surrey,
KT22 8UX

Project: Southampton to London Pipeline Project

Drawing title: **WORKS PLAN
SHEET 31
REGULATION 5 (2)(J)**


Drawing status: **Fit for Stage Approval**

Scale	1:2500	DO NOT SCALE
Jacobs No.	B2325300	Rev
Client no.		C07

Drawing number: **B2325300-JAC-000-CIV-DRG-000041**

© Copyright 2020 Jacobs U.K. Limited. The concepts and information contained in this document are the property of Jacobs. Use or copying of this document in whole or in part without the written permission of Jacobs constitutes an infringement of copyright. Limitation: This drawing has been prepared on behalf of, and for the exclusive use of, Jacobs' Client, and is subject to, and issued in accordance with, the provisions of the contract between Jacobs and the Client. Jacobs accepts no liability or responsibility whatsoever for, or in respect of, any use of, or reliance upon, this drawing by any third party.

C:\pwworking\jacobs_uk_water&utilities_ssd\aguij\drms3513\B2325300-JAC-000-CIV-DRG-000042.dwg - 27/03/2020 13:22:14 - A1Frame - aguij

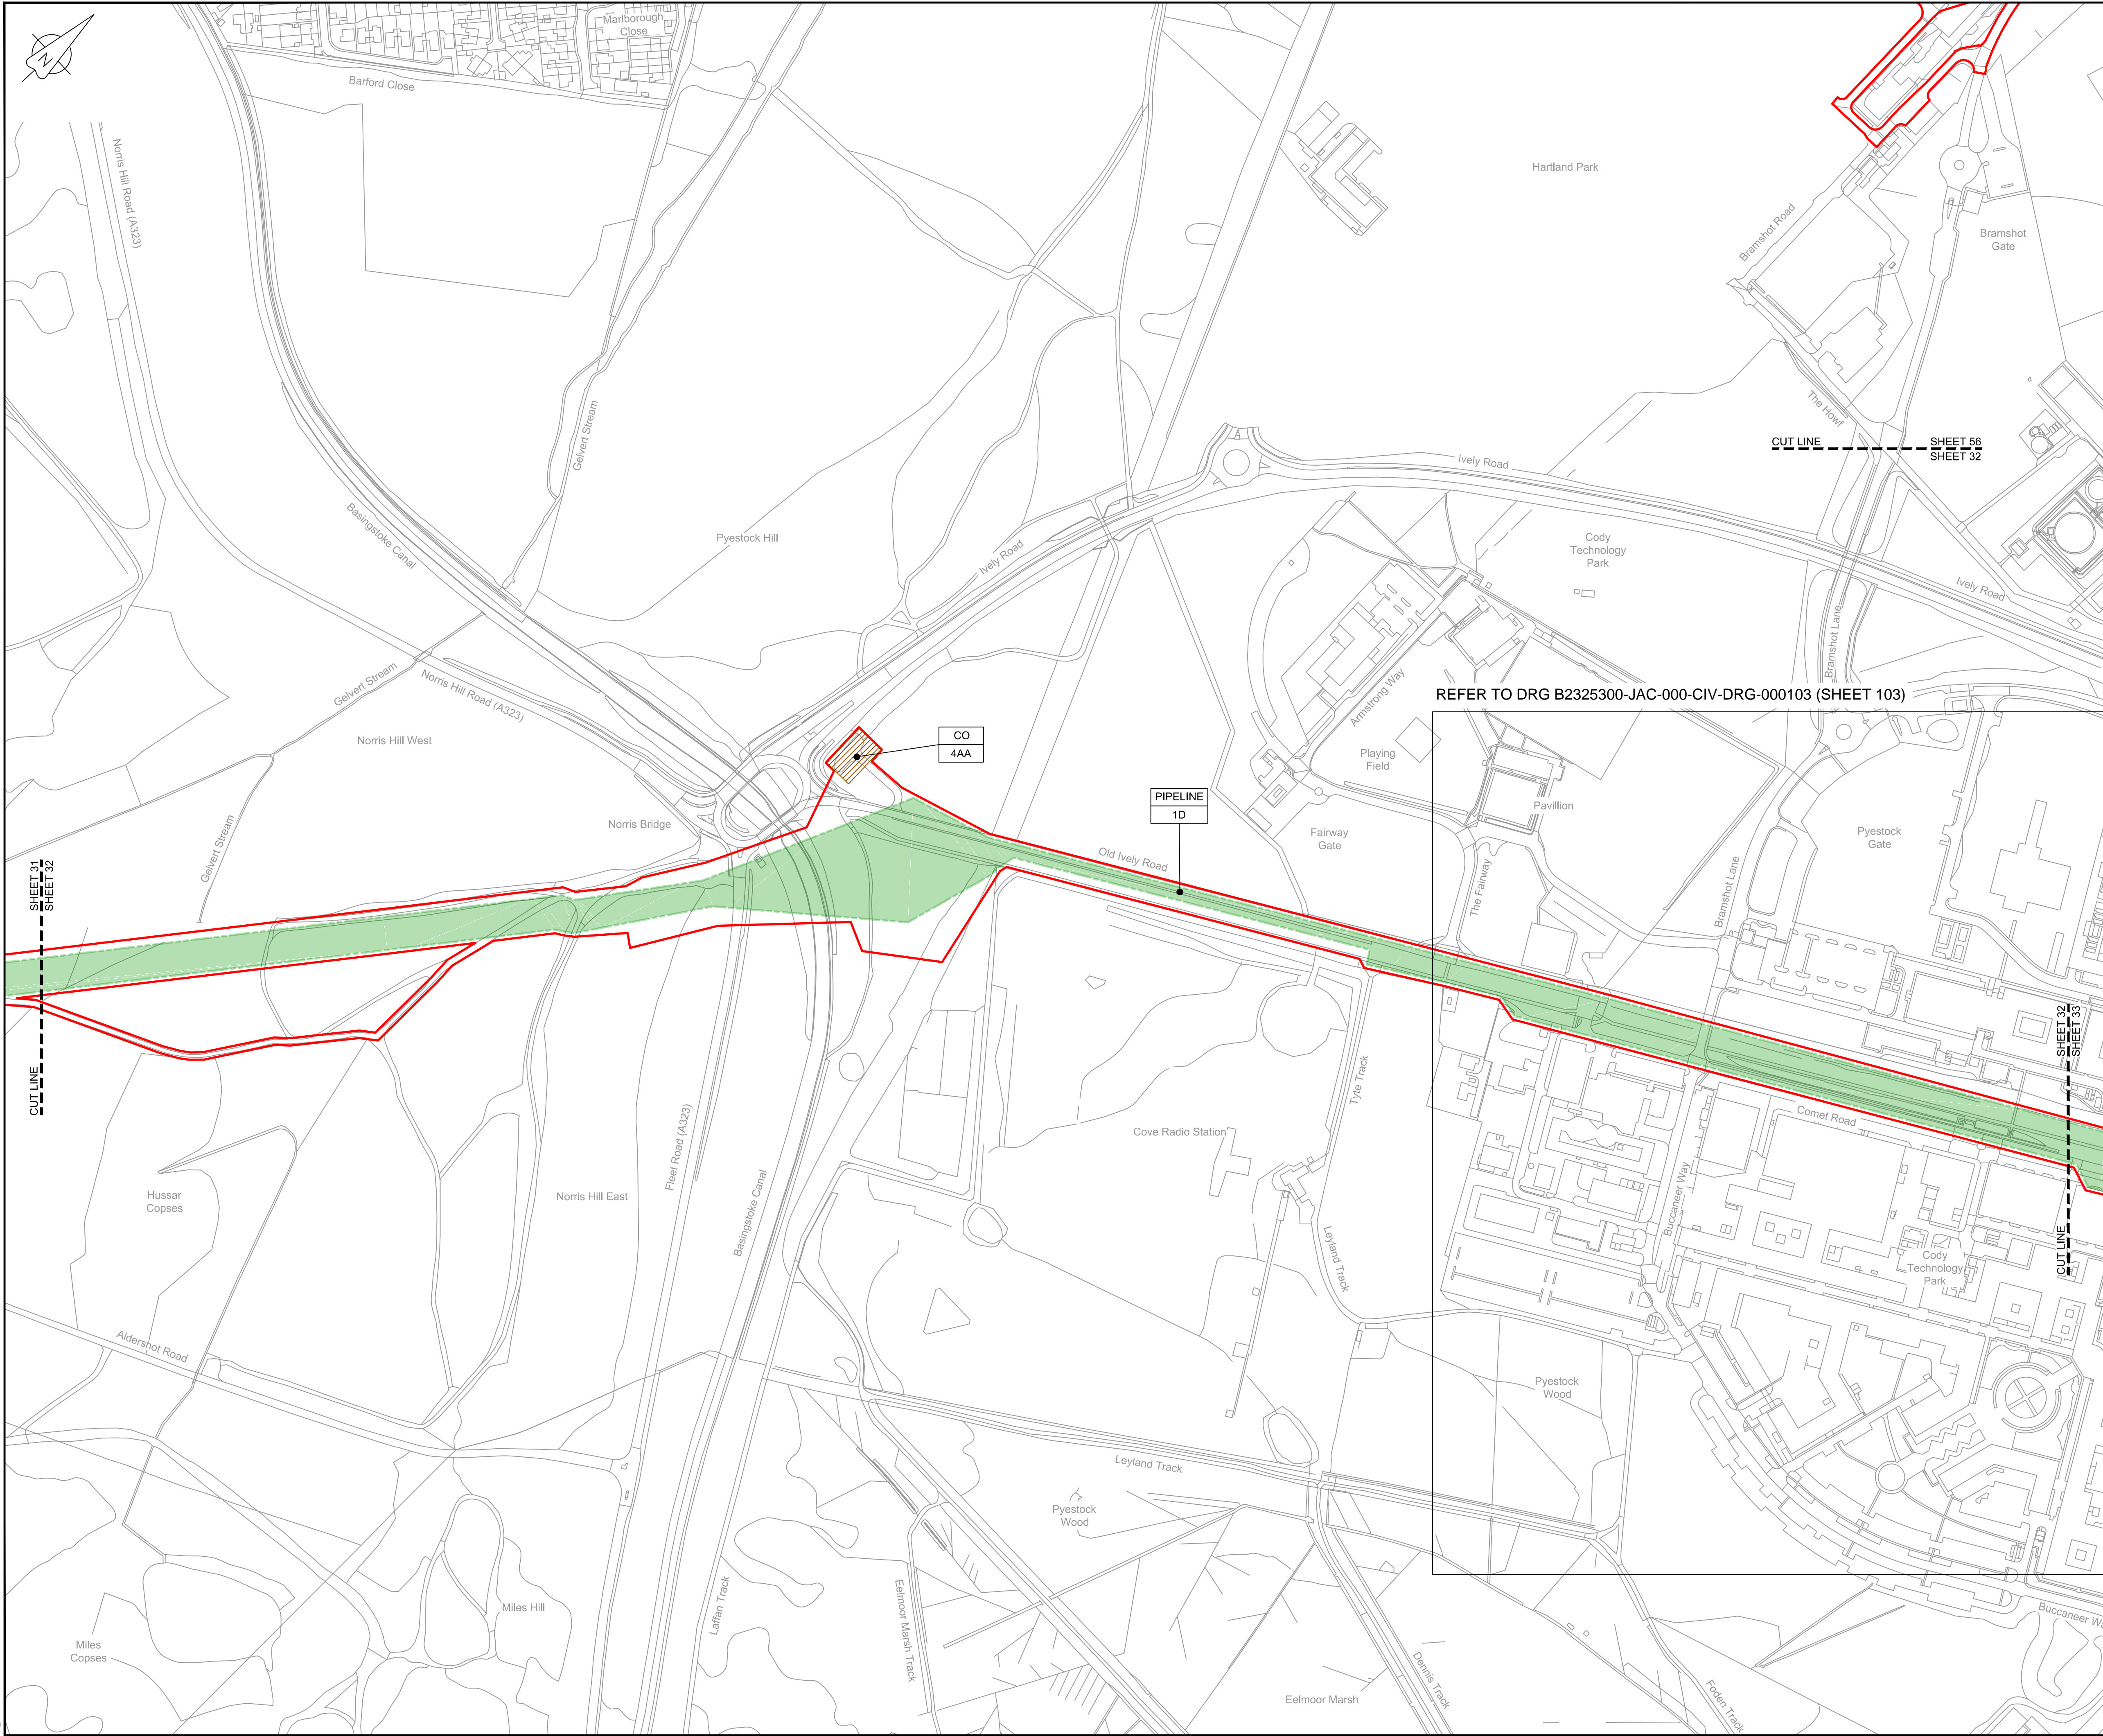

LOCATION PLAN
SCALE 1:500,000

NOTES
1. THIS DRAWING IS IN METRES UNLESS STATED OTHERWISE.

- LEGEND
- ORDER LIMITS
 - LIMITS OF DEVIATION
 - COMPOUND (CO)
 - ENVIRONMENTAL MITIGATION AREA (EM)
 - ABOVE GROUND INSTALLATION (AGI) / VALVE (VA) / PRESSURE TRANSDUCER (PT)
 - DESCRIPTION
ID or WORK NUMBER (if applicable)
 - ACCESS
TEMPORARY CONSTRUCTION ACCESS
PERMANENT ACCESS
 - COMMENCEMENT / TERMINATION OF WORKS
(COMMENCEMENT = OPEN, TERMINATION = CLOSED)

Contains Ordnance Survey data © Crown copyright and database rights 2020.

© Crown copyright and database rights 2020 OS Licence Number AL100005237.

0 50 100 150 200 250 m
SCALE 1 : 2500 @ A1

C06	08/03/20	Issued for Document Control Purposes Only: No Changes / Not Issued	KH				
C07	26/03/20	DCO DEADLINE 7 SUBMISSION	BT	JA	ND	AD	
Rev	Rev. Date	Purpose of revision	Drawn	Checked	Rev'd	Appr'd	

JACOBS
1180 Eskdale Road, Winnersh, Wokingham, RG41 5TU
Tel:+44(0)118 946 7000 - Fax:+44(0)118 946 7001
www.jacobs.com

Client: Esso Petroleum Company, Limited
Ermyn House,
Ermyn Way,
Leatherhead,
Surrey,
KT22 8UX

Project: Southampton to London Pipeline Project

Drawing title: **WORKS PLAN
SHEET 32
REGULATION 5 (2)(J)**

Drawing status: **Fit for Stage Approval**

Scale	1:2500	DO NOT SCALE
Jacobs No.	B2325300	Rev
Client no.		C07

Drawing number: **B2325300-JAC-000-CIV-DRG-000042**

© Copyright 2020 Jacobs U.K. Limited. The concepts and information contained in this document are the property of Jacobs. Use or copying of this document in whole or in part without the written permission of Jacobs constitutes an infringement of copyright. Limitation: This drawing has been prepared on behalf of, and for the exclusive use of, Jacobs' Client, and is subject to, and issued in accordance with, the provisions of the contract between Jacobs and the Client. Jacobs accepts no liability or responsibility whatsoever for, or in respect of, any use of, or reliance upon, this drawing by any third party.

REFER TO DRG B2325300-JAC-000-CIV-DRG-000103
(SHEET 103)

REFER TO DRG
B2325300-JAC-000-CIV-DRG-000104
(SHEET 104)



LOCATION PLAN
SCALE 1:500,000

NOTES


1. THIS DRAWING IS IN METRES UNLESS STATED OTHERWISE.

LEGEND

-
- ORDER LIMITS**
- LIMITS OF DEVIATION**
- COMPOUND (CO)**
- ENVIRONMENTAL MITIGATION AREA (EM)**
- ABOVE GROUND INSTALLATION (AGI) / VALVE (VA) / PRESSURE TRANSDUCER (PT)**
- DESCRIPTION**
- ID or WORK NUMBER (if applicable)**
- ACCESS**
- TEMPORARY CONSTRUCTION ACCESS**
- P-ACCESS**
- PERMANENT ACCESS**
- COMMENCEMENT / TERMINATION OF WORKS**
(COMMENCEMENT = OPEN,
TERMINATION = CLOSED)

Contains Ordnance Survey data © Crown copyright and database rights 2020.

© Crown copyright and database rights
2020 OS Licence Number AL100005237.

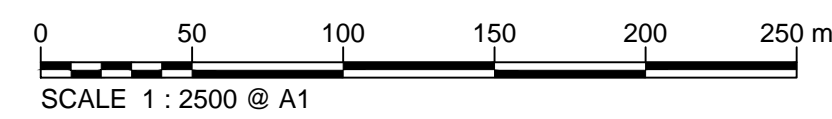

C06	05/03/20	UPDATED IN RESPECT OF CHANGES DISCUSSED AT ISH4	BT	JA	ND	RS
C07	26/03/20	DCO DEADLINE 7 SUBMISSION	BT	JA	ND	AD
Rev	Rev. Date	Purpose of revision	Drawn	Checked	Rev'd	Appr'd

JACOBS'

1180 Eskdale Road, Winnersh, Wokingham, RG41 5TU
Tel:+44(0)118 946 7000 · Fax:+44(0)118 946 7001
www.jacobs.com

Client Esso Petroleum Company, Limited
Ermyn House,
Ermyn Way,
Leatherhead,
Surrey.
KT22 8UX

Project	 Southampton to London Pipeline Project
---------	--

Drawing title

WORKS PLAN
SHEET 33
REGULATION 5 (2)(J)


Drawing status	Fit for Stage Approval
----------------	------------------------

Scale	1:2500	DO NOT SCALE Rev C07
Jacobs No.	B2325300	
Client no.		

Drawing number
B2325300-JAC-000-CIV-DRG-000043


© Copyright 2020 Jacobs U.K. Limited. The concepts and information contained in this document are the property of Jacobs. Use or copying of this document in whole or in part without the written permission of Jacobs constitutes an infringement of copyright. Limitation: This drawing has been prepared on behalf of, and for the exclusive use of Jacobs' Client, and is subject to, and issued in accordance with, the provisions of the contract between Jacobs and the Client. Jacobs accepts no liability or responsibility whatsoever for, or in respect of, any use of, or reliance upon, this drawing by any third party.

C:\pwworking\jacobs.uk_water\utilities_ss4\aguij\dms335131B2325300-JAC-000-CIV-DRG-000043.dwg - 27/03/2020 13:26:06 - A1Frame - aguij

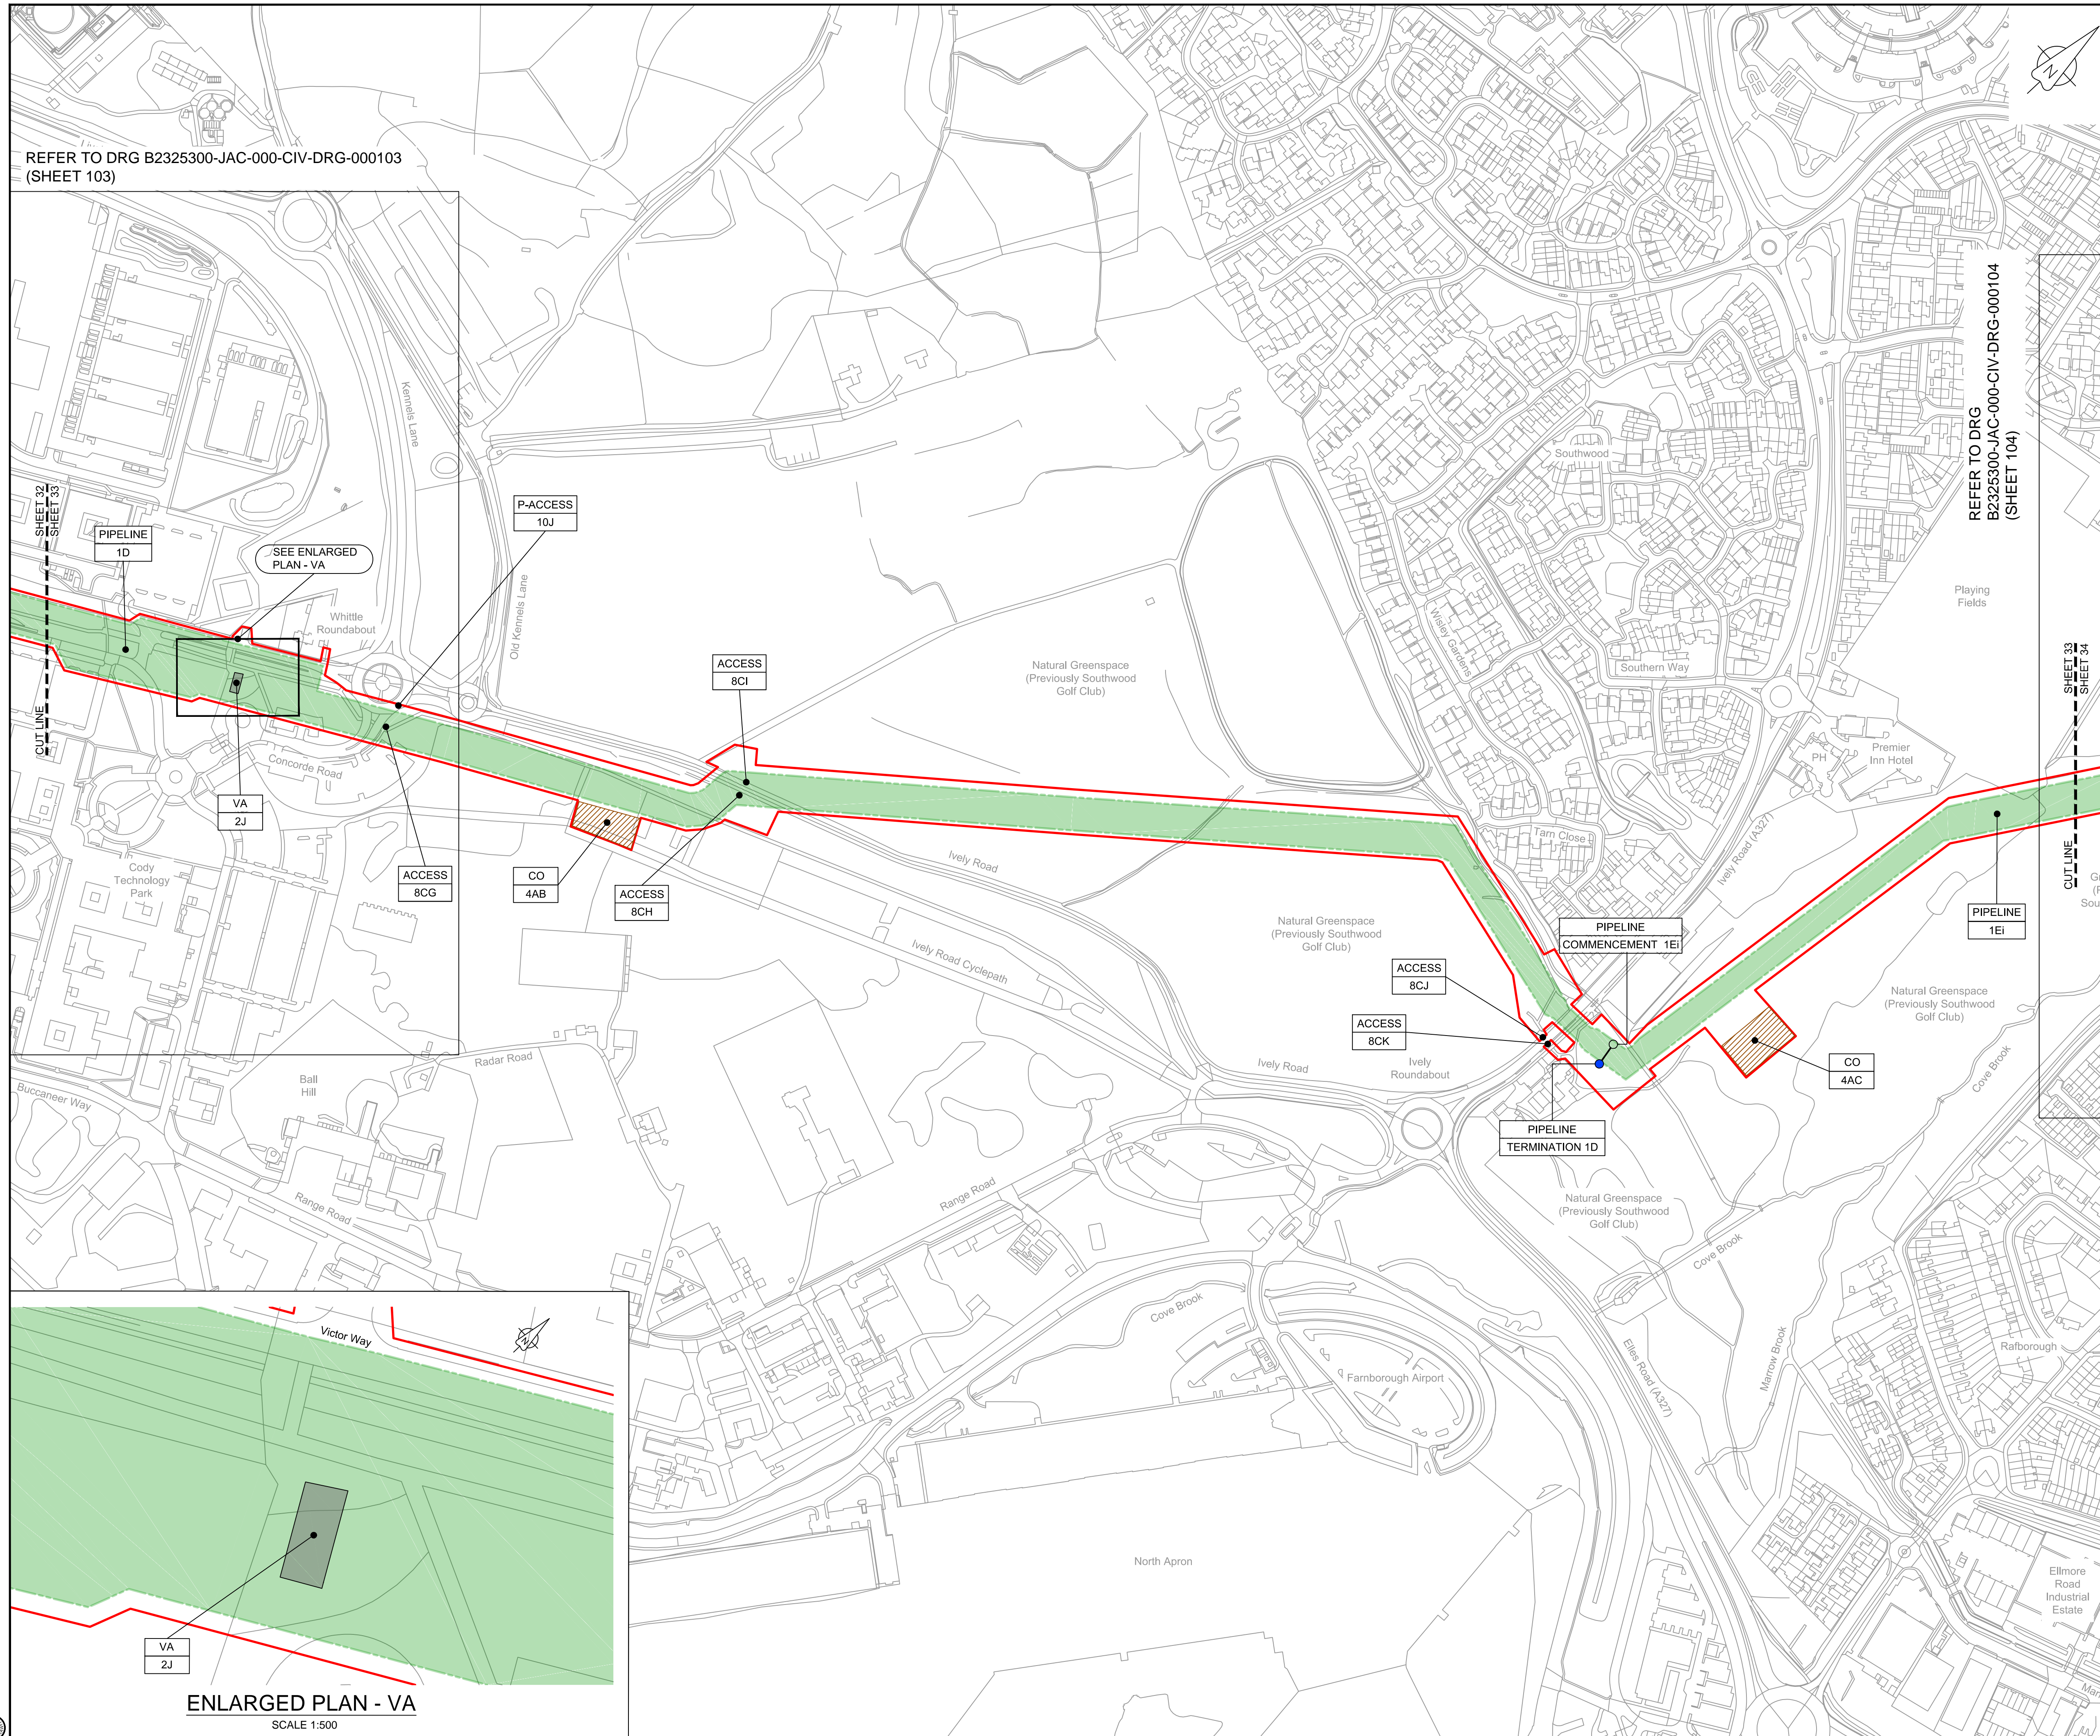

ENLARGED PLAN - VA
SCALE 1:500

C:\pwworking\jacobs_uk_water&utilities_ssa\aguij\drms3513\B2325300-JAC-000-CIV-DRG-000044.dwg - 27/03/2020 13:27:09 - A1Frame - aguij

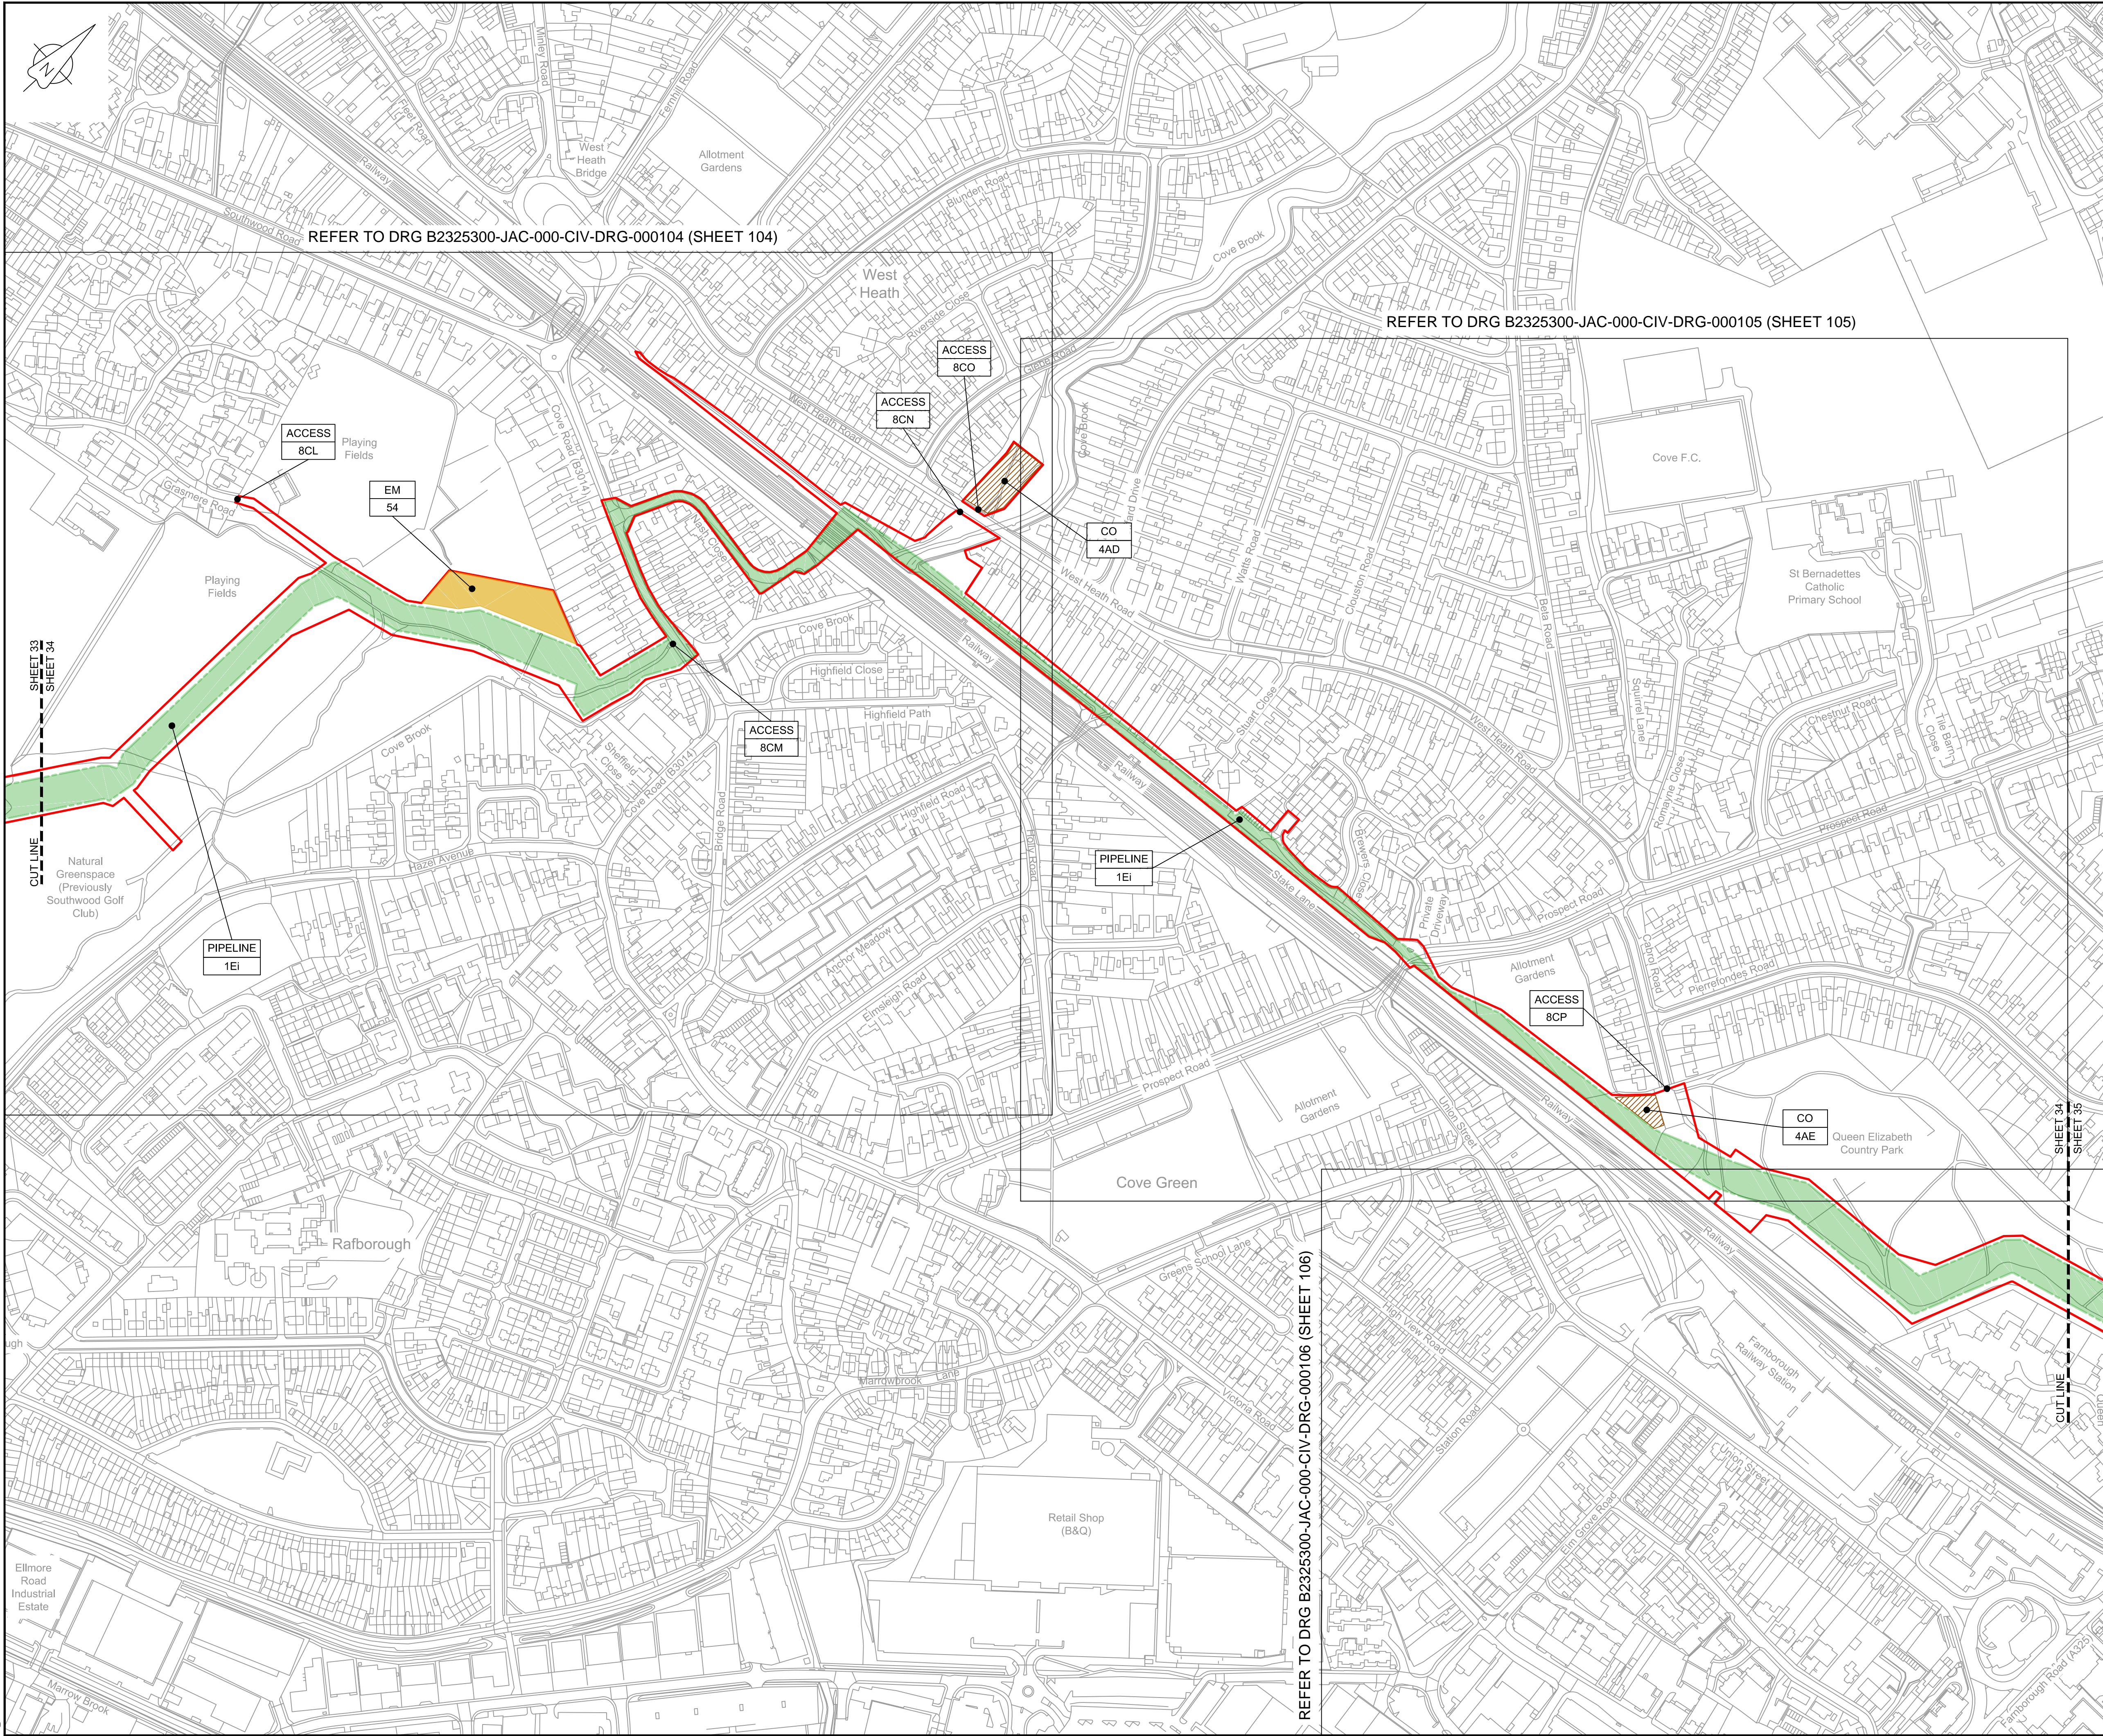

LOCATION PLAN
SCALE 1:500,000

NOTES
1. THIS DRAWING IS IN METRES UNLESS STATED OTHERWISE.

- LEGEND
- ORDER LIMITS
 - LIMITS OF DEVIATION
 - COMPOUND (CO)
 - ENVIRONMENTAL MITIGATION AREA (EM)
 - ABOVE GROUND INSTALLATION (AGI) / VALVE (VA) / PRESSURE TRANSDUCER (PT)
 - DESCRIPTION
 - ID or WORK NUMBER (if applicable)
 - ACCESS TEMPORARY CONSTRUCTION ACCESS
 - P-ACCESS PERMANENT ACCESS
 - COMMENCEMENT / TERMINATION OF WORKS (COMMENCEMENT = OPEN, TERMINATION = CLOSED)

Contains Ordnance Survey data © Crown copyright and database rights 2020.

© Crown copyright and database rights 2020 OS Licence Number AL100005237.

0 50 100 150 200 250 m
SCALE 1 : 2500 @ A1

C06	08/03/20	No Changes / Not Issued					
C07	26/03/20	DCO DEADLINE 7 SUBMISSION	BT	JA	ND	AD	
Rev	Rev. Date	Purpose of revision	Drawn	Checked	Rev'd	Appr'd	

JACOBS
1180 Eskdale Road, Wymersley, Wokingham, RG41 5TU
Tel:+44(0)118 946 7000 - Fax:+44(0)118 946 7001
www.jacobs.com

Client: Esso Petroleum Company, Limited
Ermyn House,
Ermyn Way,
Leatherhead,
Surrey,
KT22 8UX

Project: Southamton to London Pipeline Project

Drawing title: **WORKS PLAN
SHEET 34
REGULATION 5 (2)(J)**


Drawing status: **Fit for Stage Approval**

Scale	1:2500	DO NOT SCALE
Jacobs No.	B2325300	Rev
Client no.		C07

Drawing number: **B2325300-JAC-000-CIV-DRG-000044**

© Copyright 2020 Jacobs U.K. Limited. The concepts and information contained in this document are the property of Jacobs. Use or copying of this document in whole or in part without the written permission of Jacobs constitutes an infringement of copyright. Limitation: This drawing has been prepared on behalf of, and for the exclusive use of Jacobs' Client, and is subject to, and issued in accordance with, the provisions of the contract between Jacobs and the Client. Jacobs accepts no liability or responsibility whatsoever for, or in respect of, any use of, or reliance upon, this drawing by any third party.

C:\pwworking\jacobs_uk_water&utilities_ssa\agui\jms3513\B2325300-JAC-000-CIV-DRG-000045.dwg - 27/03/2020 15:24:01 - A1Frame - agui

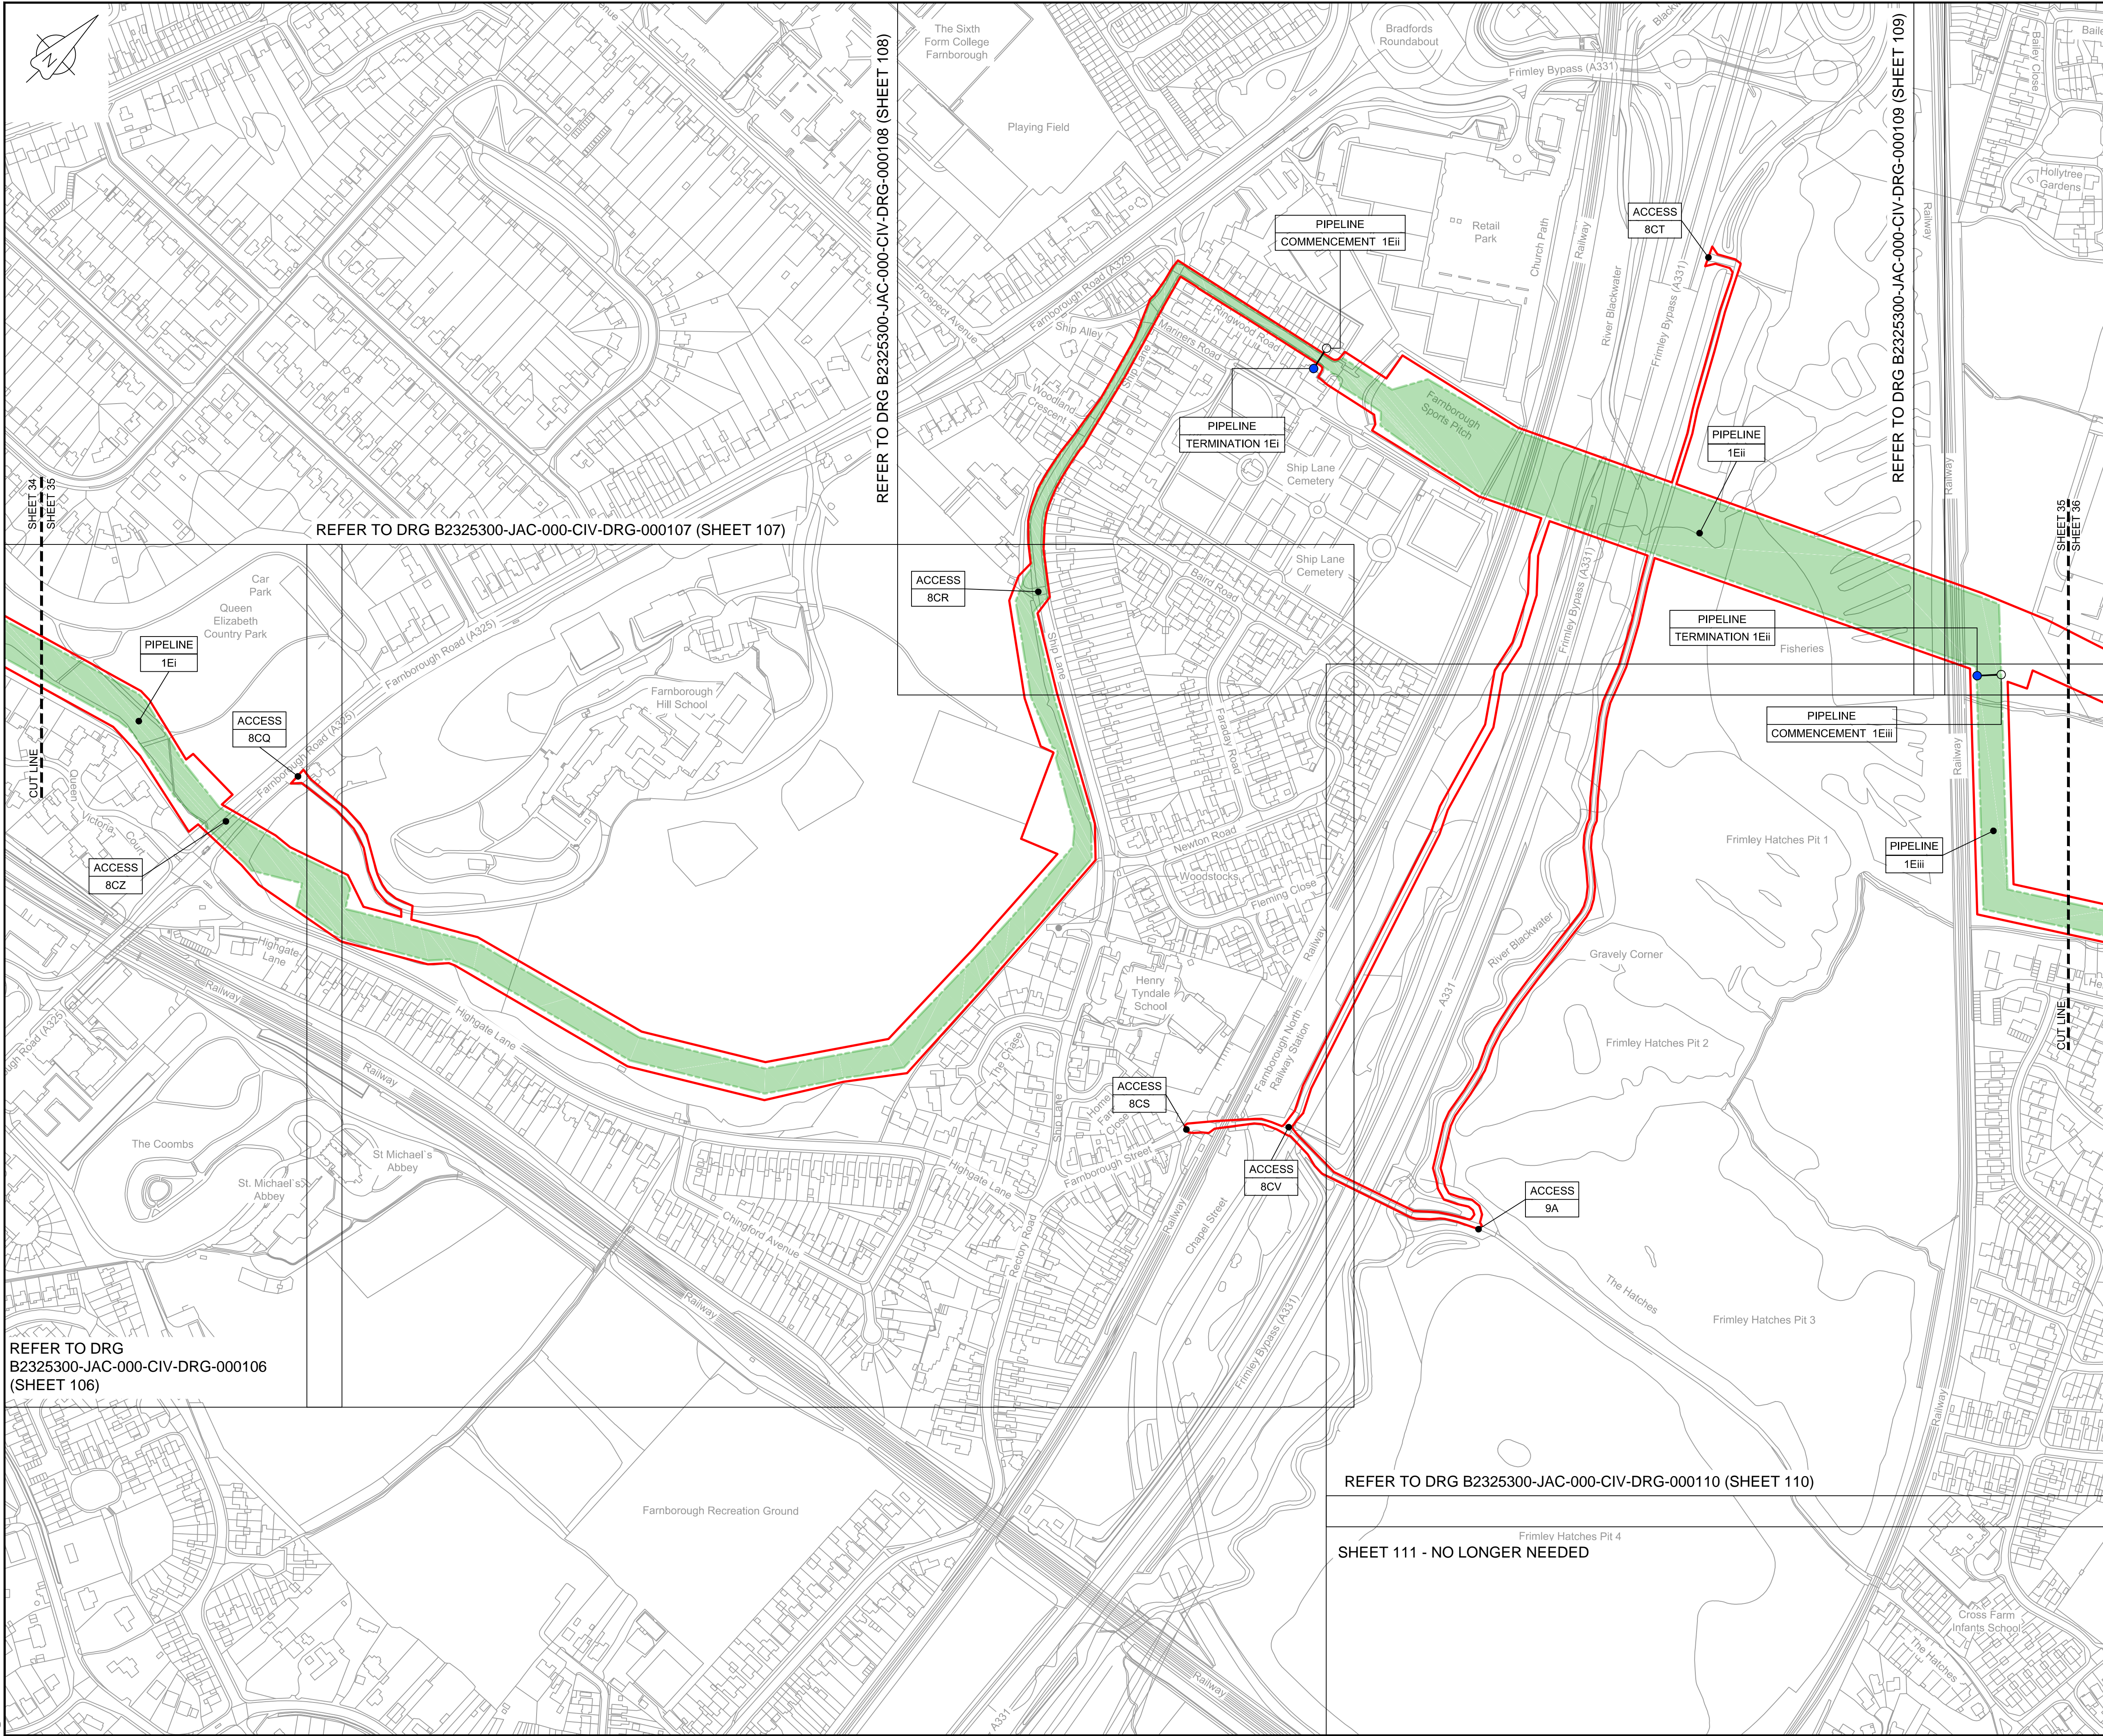

NOTES

1. THIS DRAWING IS IN METRES UNLESS STATED OTHERWISE.

LEGEND

- ORDER LIMITS
- LIMITS OF DEVIATION
- COMPOUND (CO)
- ENVIRONMENTAL MITIGATION AREA (EM)
- ABOVE GROUND INSTALLATION (AGI) / VALVE (VA) / PRESSURE TRANSDUCER (PT)
- DESCRIPTION
- ID or WORK NUMBER (if applicable)
- ACCESS
- P-ACCESS
- TEMPORARY CONSTRUCTION ACCESS
- PERMANENT ACCESS
- COMMENCEMENT / TERMINATION OF WORKS (COMMENCEMENT = OPEN, TERMINATION = CLOSED)

Contains Ordnance Survey data © Crown copyright and database rights 2020.

© Crown copyright and database rights 2020 OS Licence Number AL100005237.

0 50 100 150 200 250 m
SCALE 1 : 2500 @ A1

Rev	Rev. Date	Purpose of revision	Drawn	Checked	Rev'd	Appr'd
C06	08/03/20	Issued for Document Control Purposes Only	KH			
C07	26/03/20	DCO DEADLINE 7 SUBMISSION	BT	JA	ND	AD

JACOBS
1180 Eskdale Road, Winnersh, Wokingham, RG41 5TU
Tel: +44(0)118 946 7000 - Fax: +44(0)118 946 7001
www.jacobs.com

Client: Esso Petroleum Company, Limited
Ermyn House,
Ermyn Way,
Leatherhead,
Surrey,
KT22 8UX

Project: **Esso** Southampton to London Pipeline Project

Drawing title: **WORKS PLAN
SHEET 35
REGULATION 5 (2)(J)**


Drawing status: **Fit for Stage Approval**

Scale	1:2500	DO NOT SCALE
Jacobs No.	B2325300	Rev
Client no.		C07

Drawing number: **B2325300-JAC-000-CIV-DRG-000045**

© Copyright 2020 Jacobs U.K. Limited. The concepts and information contained in this document are the property of Jacobs. Use or copying of this document in whole or in part without the written permission of Jacobs constitutes an infringement of copyright. Limitation: This drawing has been prepared on behalf of, and for the exclusive use of, Jacobs' Client, and is subject to, and issued in accordance with, the provisions of the contract between Jacobs and the Client. Jacobs accepts no liability or responsibility whatsoever for, or in respect of, any use of, or reliance upon, this drawing by any third party.

C:\pwworking\jacobs_uk_water&utilities_ssa\agui\drms3513\B2325300-JAC-000-CIV-DRG-000046.dwg - 27/03/2020 15:25:32 - A1Frame - agui

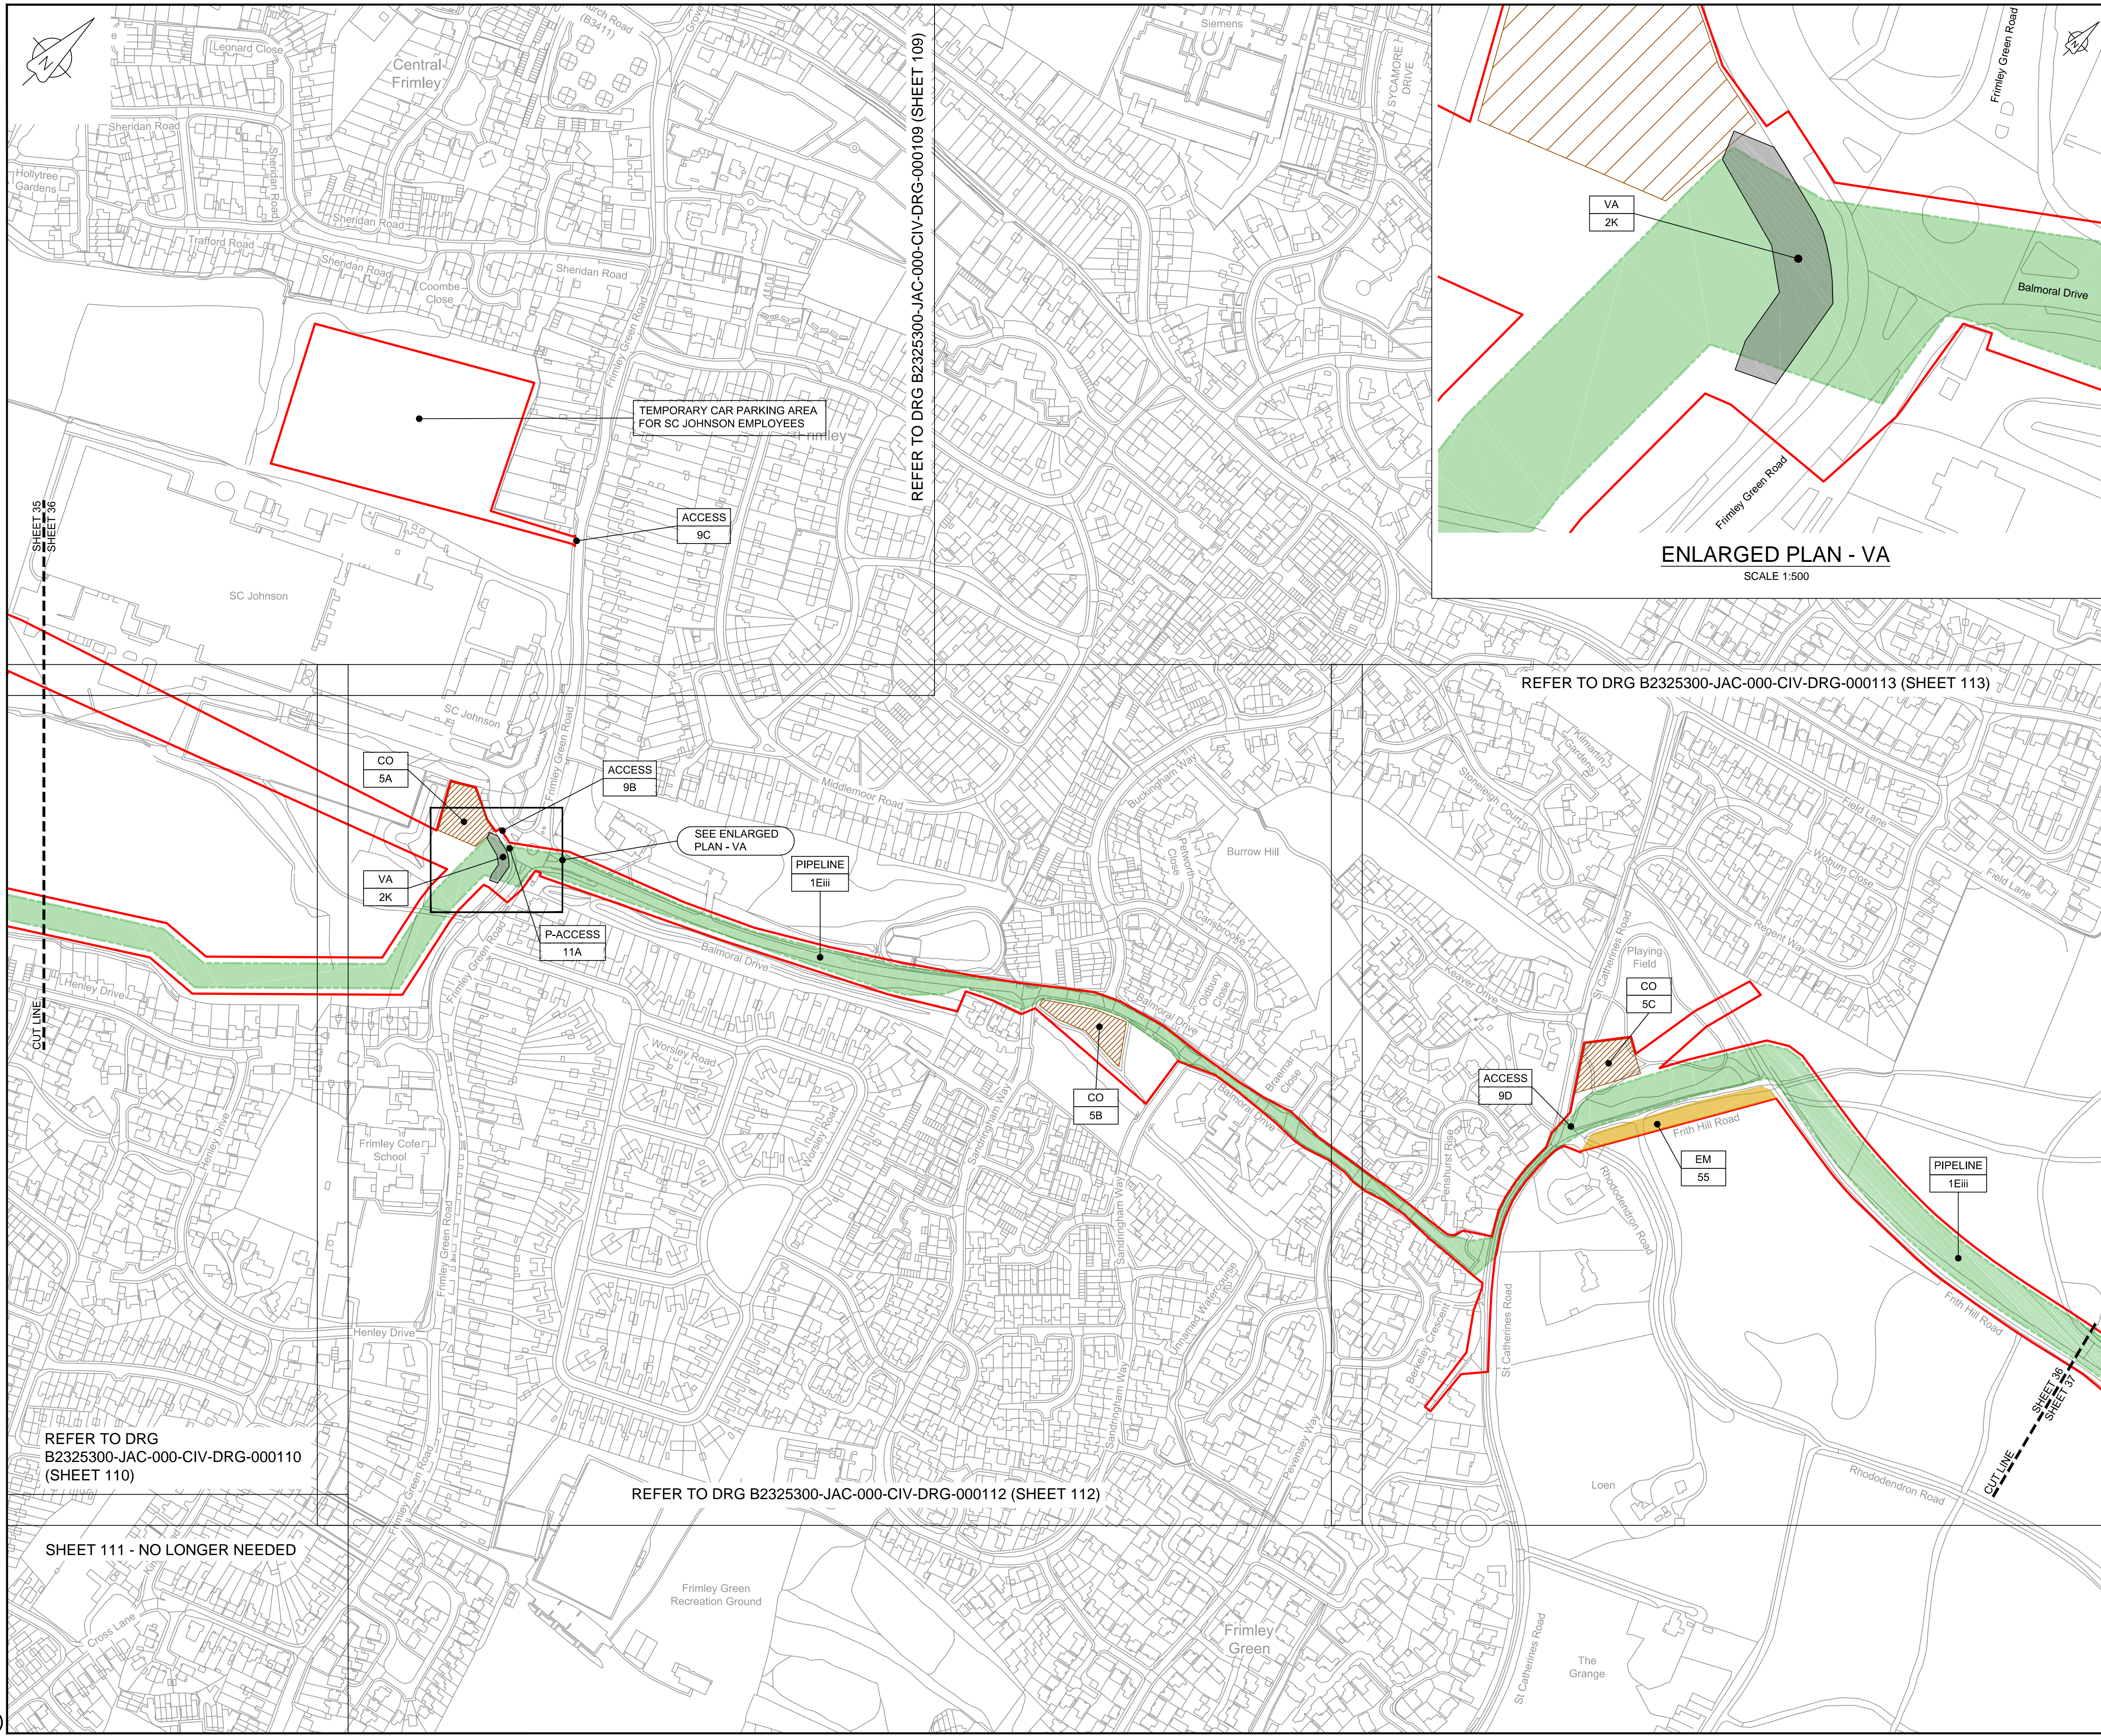

LOCATION PLAN
SCALE 1:500,000

NOTES

1. THIS DRAWING IS IN METRES UNLESS STATED OTHERWISE.

LEGEND

- ORDER LIMITS
- LIMITS OF DEVIATION
- COMPOUND (CO)
- ENVIRONMENTAL MITIGATION AREA (EM)
- ABOVE GROUND INSTALLATION (AGI) / VALVE (VA) / PRESSURE TRANSDUCER (PT)
- DESCRIPTION
- ID or WORK NUMBER (if applicable)
- ACCESS
- TEMPORARY CONSTRUCTION ACCESS
- P-ACCESS
- PERMANENT ACCESS
- COMMENCEMENT / TERMINATION OF WORKS (COMMENCEMENT = OPEN, TERMINATION = CLOSED)

Contains Ordnance Survey data © Crown copyright and database rights 2020.

© Crown copyright and database rights 2020 OS Licence Number AL100005237.

0 50 100 150 200 250 m
SCALE 1 : 2500 @ A1

C06	08/03/20	Issued for Document Control Purposes Only.	KH				
C07	26/03/20	DCO DEADLINE 7 SUBMISSION	BT	JA	ND	AD	
Rev	Rev. Date	Purpose of revision	Drawn	Checked	Rev'd	Appr'd	

JACOBS

1180 Eskdale Road, Winnersh, Wokingham, RG41 5TU
Tel:+44(0)118 946 7000 - Fax:+44(0)118 946 7001
www.jacobs.com

Client: Esso Petroleum Company, Limited
Emryn House,
Emryn Way,
Leatherhead,
Surrey,
KT22 8UX

Project:  Southampton to London Pipeline Project


Drawing title
**WORKS PLAN
SHEET 36
REGULATION 5 (2)(J)**

Drawing status
Fit for Stage Approval

Scale	1:2500	DO NOT SCALE
Jacobs No.	B2325300	Rev
Client no.		C07

Drawing number
B2325300-JAC-000-CIV-DRG-000046

© Copyright 2020 Jacobs U.K. Limited. The concepts and information contained in this document are the property of Jacobs. Use or copying of this document in whole or in part without the written permission of Jacobs constitutes an infringement of copyright. Limitation: This drawing has been prepared on behalf of, and for the exclusive use of, the Client, and is subject to, and issued in accordance with, the provisions of the contract between Jacobs and the Client. Jacobs accepts no liability or responsibility whatsoever for, or in respect of, any use of, or reliance upon, this drawing by any third party.

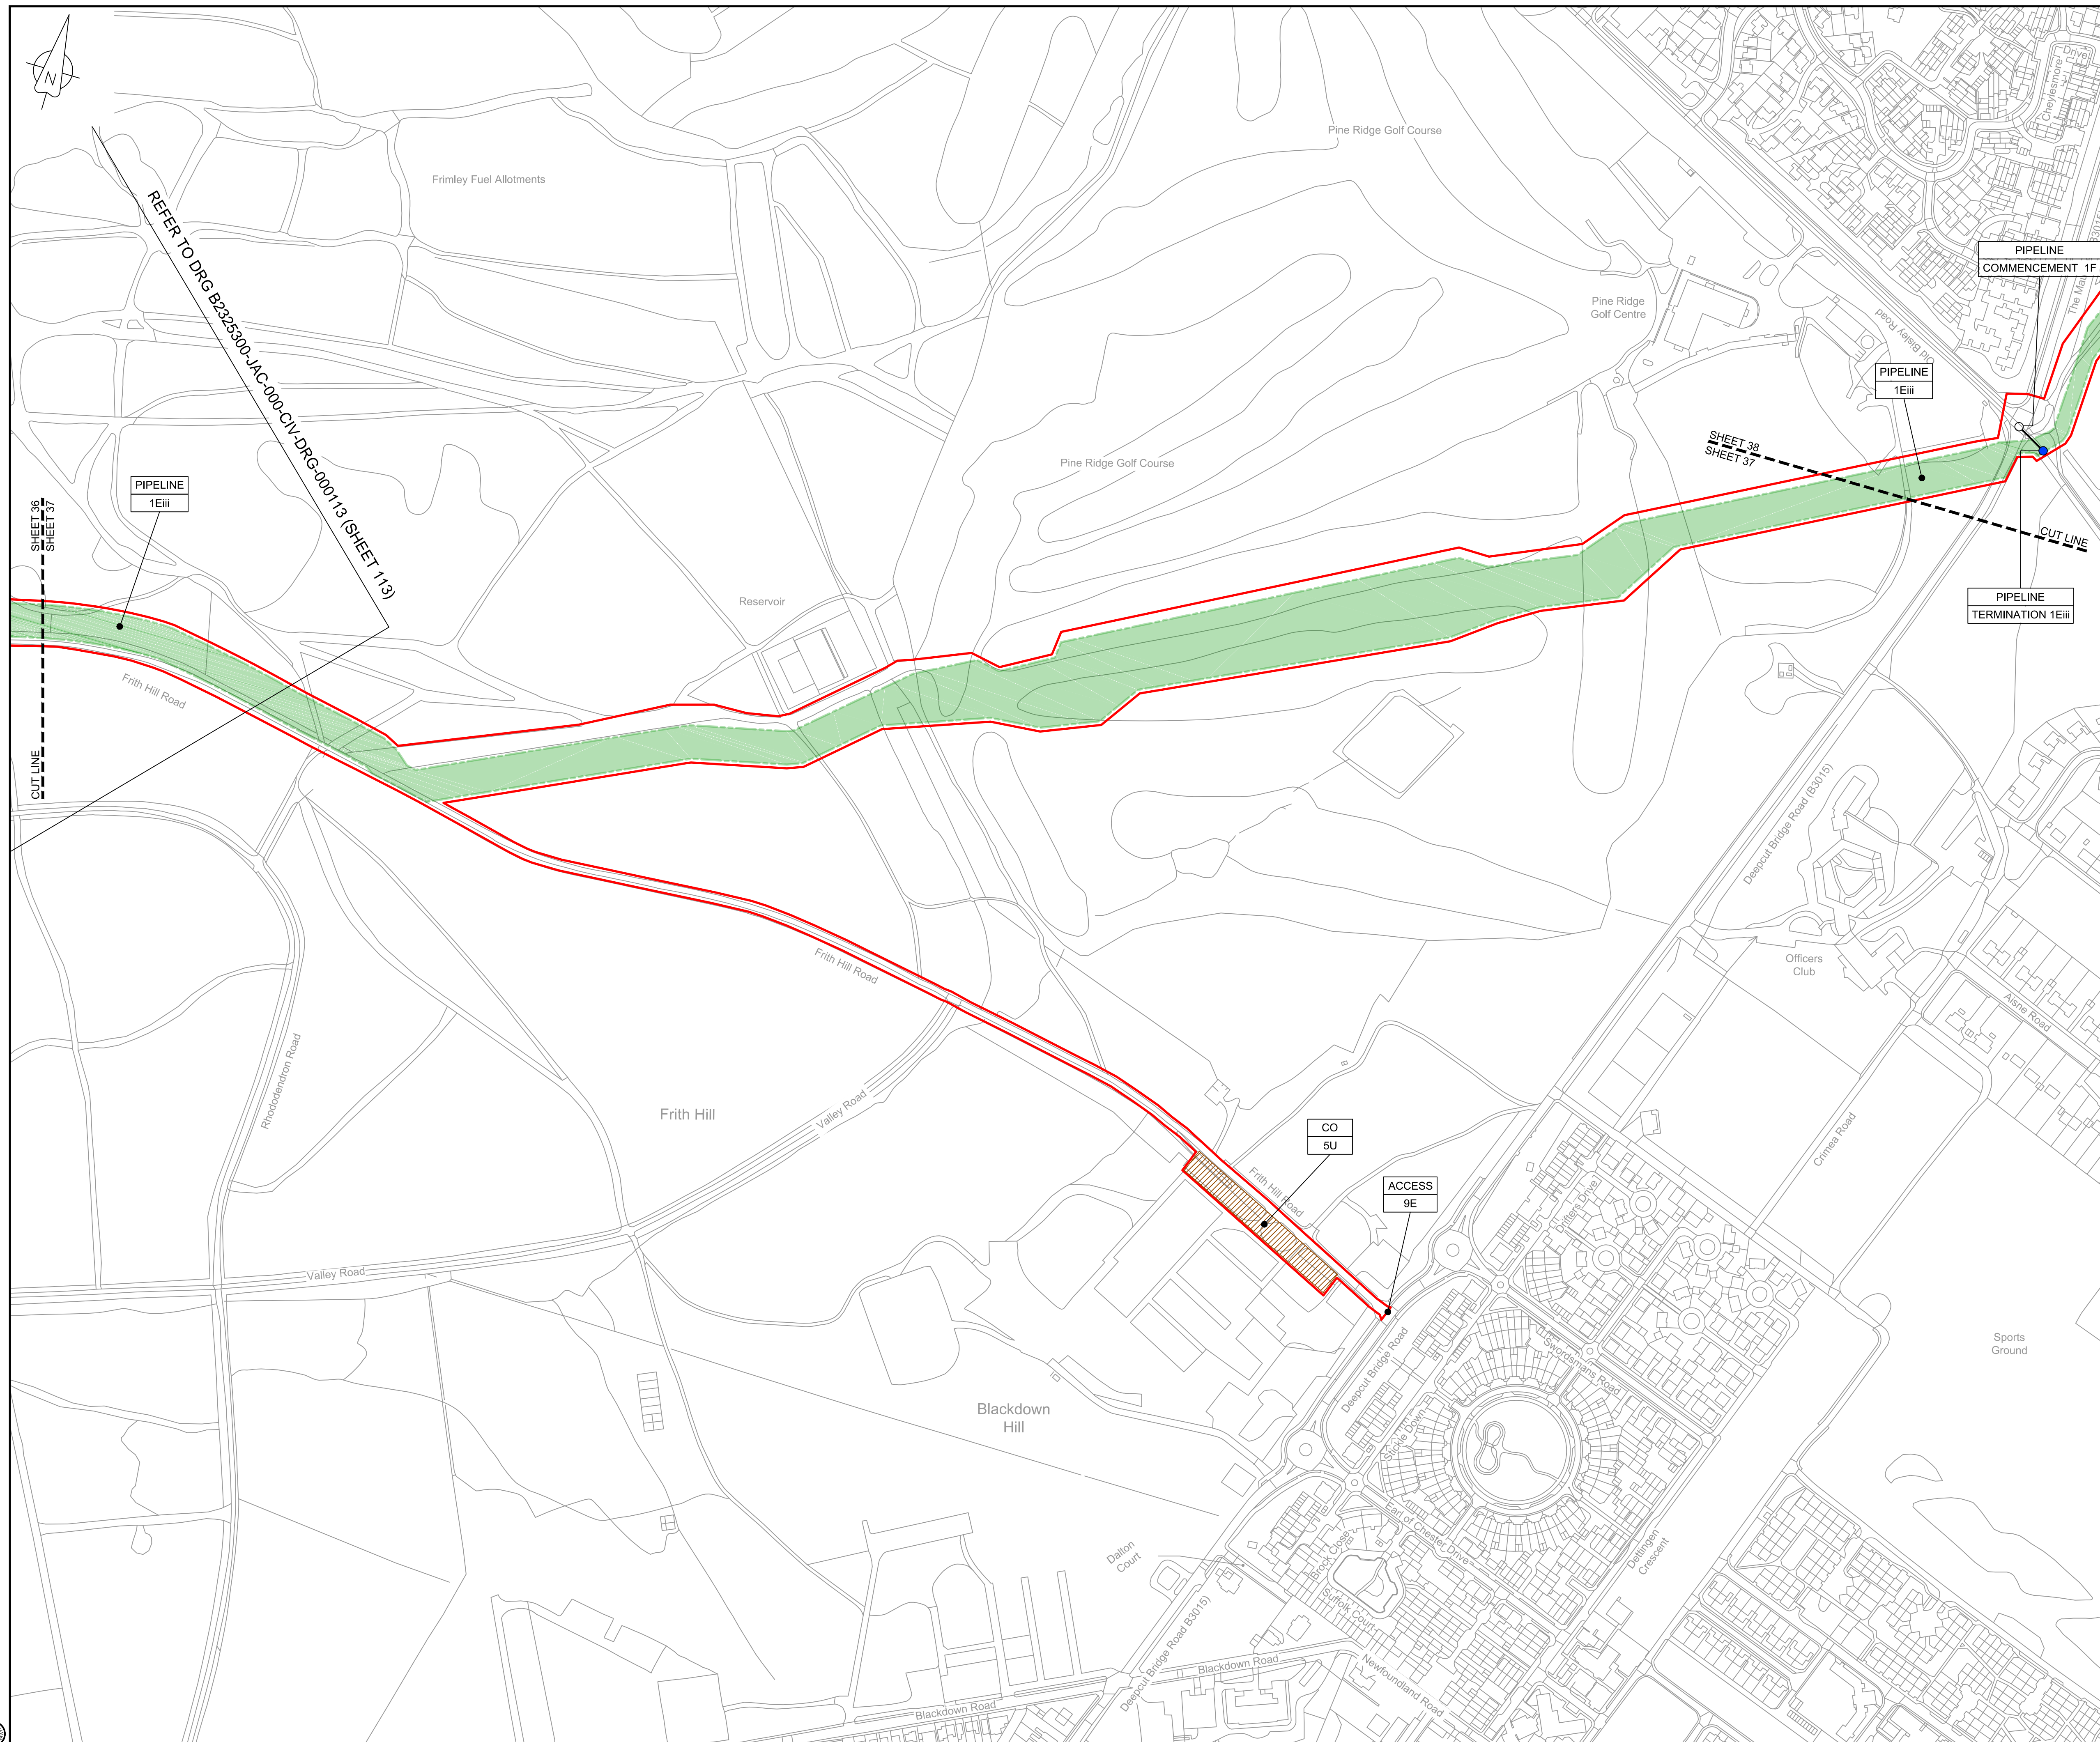

LOCATION PLAN
SCALE 1:500,000

NOTES


1. THIS DRAWING IS IN METRES UNLESS STATED OTHERWISE.

LEGEND

-
- ORDER LIMITS
- LIMITS OF DEVIATION
- COMPOUND (CO)
- ENVIRONMENTAL MITIGATION AREA (EM)
- ABOVE GROUND INSTALLATION (AGI) / VALVE (VA) / PRESSURE TRANSDUCER (PT)
- DESCRIPTION
- ID or WORK NUMBER (if applicable)
- ACCESS
- TEMPORARY CONSTRUCTION ACCESS
- P-ACCESS
- PERMANENT ACCESS
- COMMENCEMENT / TERMINATION OF WORKS
- (COMMENCEMENT = OPEN, TERMINATION = CLOSED)

Contains Ordnance Survey data © Crown copyright and database rights 2020.

© Crown copyright and database rights
2020 OS Licence Number AL100005237.

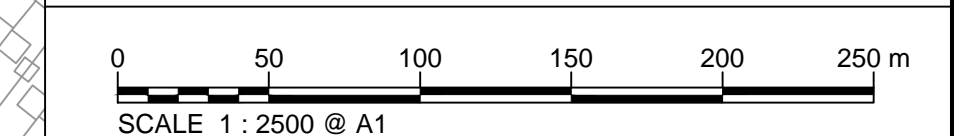

C06	08/03/20	Issued for Document Control Purposes Only. No Changes / Not Issued	KH			
C07	26/03/20	DCO DEADLINE 7 SUBMISSION	BT	JA	ND	AD
Rev	Rev. Date	Purpose of revision	Drawn	Checked	Rev'd	Appr'd

JACOBS
1180 Eskdale Road, Wincoburn, Wokingham, RG41 5TU
Tel: +44(0)118 946 7000 - Fax: +44(0)118 946 7001
www.jacobs.com

Client	Esso Petroleum Company, Limited Ermyn House, Ermyn Way, Leatherhead, Surrey. KT22 8UX
--------	--

Project	 Southampton to London Pipeline Project
---------	--

Drawing title	<h1 style="margin: 0;">WORKS PLAN</h1> <h2 style="margin: 0;">SHEET 37</h2> <h3 style="margin: 0;">REGULATION 5 (2)(J)</h3>
---------------	---


Drawing status	Fit for Stage Approval
----------------	------------------------

Scale	1:2500	DO NOT SCALE
Jacobs No.	B2325300	Rev
Client no.		C07

Drawing number
B2325300-JAC-000-CIV-DRG-000047

© Copyright 2020 Jacobs U.K. Limited. The concepts and information contained in this document are the property of Jacobs. Use or copying of this document in whole or in part without the written permission of Jacobs constitutes an infringement of copyright. Limitation: This drawing has been prepared on behalf of, and for the exclusive use of Jacobs' Client, and is subject to, and issued in accordance with, the provisions of the contract between Jacobs and the Client. Jacobs accepts no liability or responsibility whatsoever for, or in respect of, any use of, or reliance upon, this drawing by any third party.

C:\pwworking\jacobs_uk_water&utilities_ssa\aguij\dms3513\B2325300-JAC-000-CIV-DRG-000048.dwg - 27/03/2020 15:32:30 - A1Frame - aguij

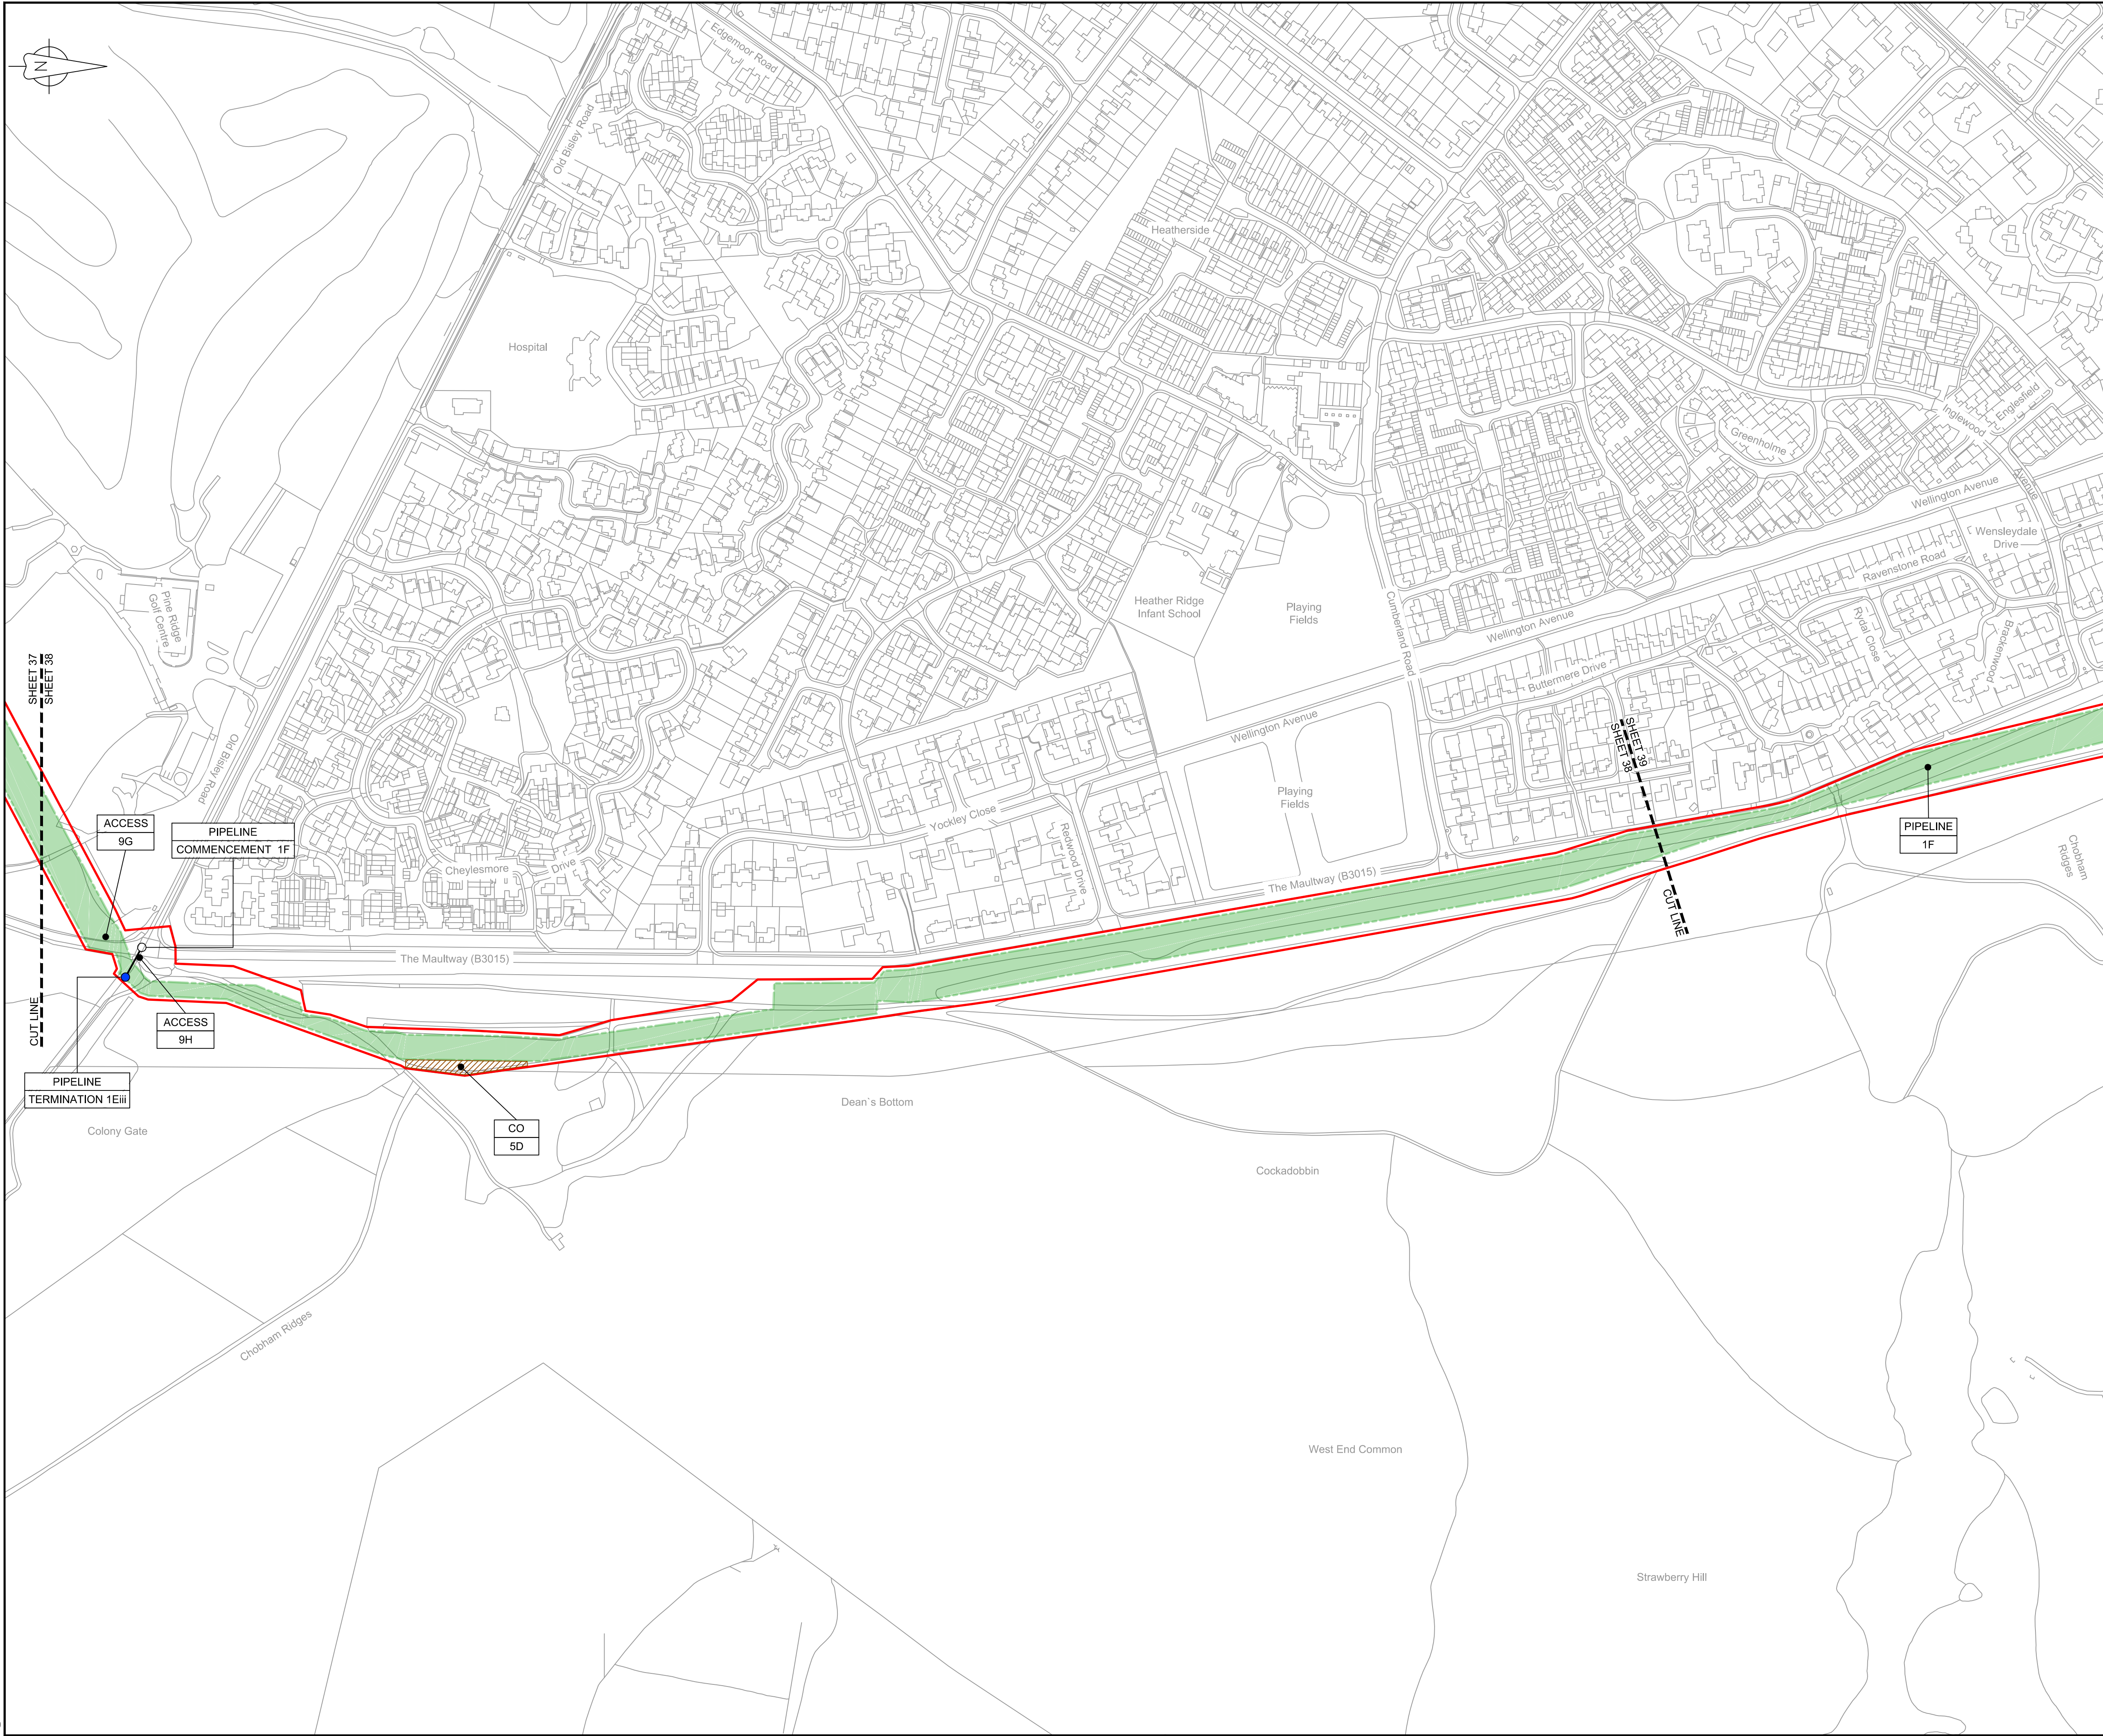

LOCATION PLAN
SCALE 1:500,000

NOTES
1. THIS DRAWING IS IN METRES UNLESS STATED OTHERWISE.

LEGEND	
	ORDER LIMITS
	LIMITS OF DEVIATION
	COMPOUND (CO)
	ENVIRONMENTAL MITIGATION AREA (EM)
	ABOVE GROUND INSTALLATION (AGI) / VALVE (VA) / PRESSURE TRANSDUCER (PT)
	DESCRIPTION
	ID or WORK NUMBER (if applicable)
	ACCESS
	TEMPORARY CONSTRUCTION ACCESS
	P-ACCESS
	PERMANENT ACCESS
	COMMENCEMENT / TERMINATION OF WORKS (COMMENCEMENT = OPEN, TERMINATION = CLOSED)

Contains Ordnance Survey data © Crown copyright and database rights 2020.
© Crown copyright and database rights 2020 OS Licence Number AL100005237.

0 50 100 150 200 250 m
SCALE 1 : 2500 @ A1

C06	08/03/20	Issued for Document Control Purposes Only: No Changes / Not Issued	KH				
C07	26/03/20	DCO DEADLINE 7 SUBMISSION	BT	JA	ND	AD	
Rev	Rev. Date	Purpose of revision	Drawn	Checked	Rev'd	Appr'd	

JACOBS
1180 Eskdale Road, Winkesham, Wokingham, RG41 5TU
Tel:+44(0)118 946 7000 - Fax:+44(0)118 946 7001
www.jacobs.com

Client: Esso Petroleum Company, Limited
Ermyn House,
Ermyn Way,
Leatherhead,
Surrey,
KT22 8UX

Project: Southampton to London Pipeline Project

Drawing title: **WORKS PLAN
SHEET 38
REGULATION 5 (2)(J)**


Drawing status: **Fit for Stage Approval**

Scale	1:2500	DO NOT SCALE
Jacobs No.	B2325300	Rev
Client no.		C07

Drawing number: **B2325300-JAC-000-CIV-DRG-000048**

© Copyright 2020 Jacobs U.K. Limited. The concepts and information contained in this document are the property of Jacobs. Use or copying of this document in whole or in part without the written permission of Jacobs constitutes an infringement of copyright. Limitation: This drawing has been prepared on behalf of, and for the exclusive use of Jacobs' Client, and is subject to, and issued in accordance with, the provisions of the contract between Jacobs and the Client. Jacobs accepts no liability or responsibility whatsoever for, or in respect of, any use of, or reliance upon, this drawing by any third party.

C:\pwworking\jacobs_uk_water&utilities_ssa\aguij\drms3513\B2325300-JAC-000-CIV-DRG-000049.dwg - 27/03/2020 15:36:09 - A1Frame - aguij

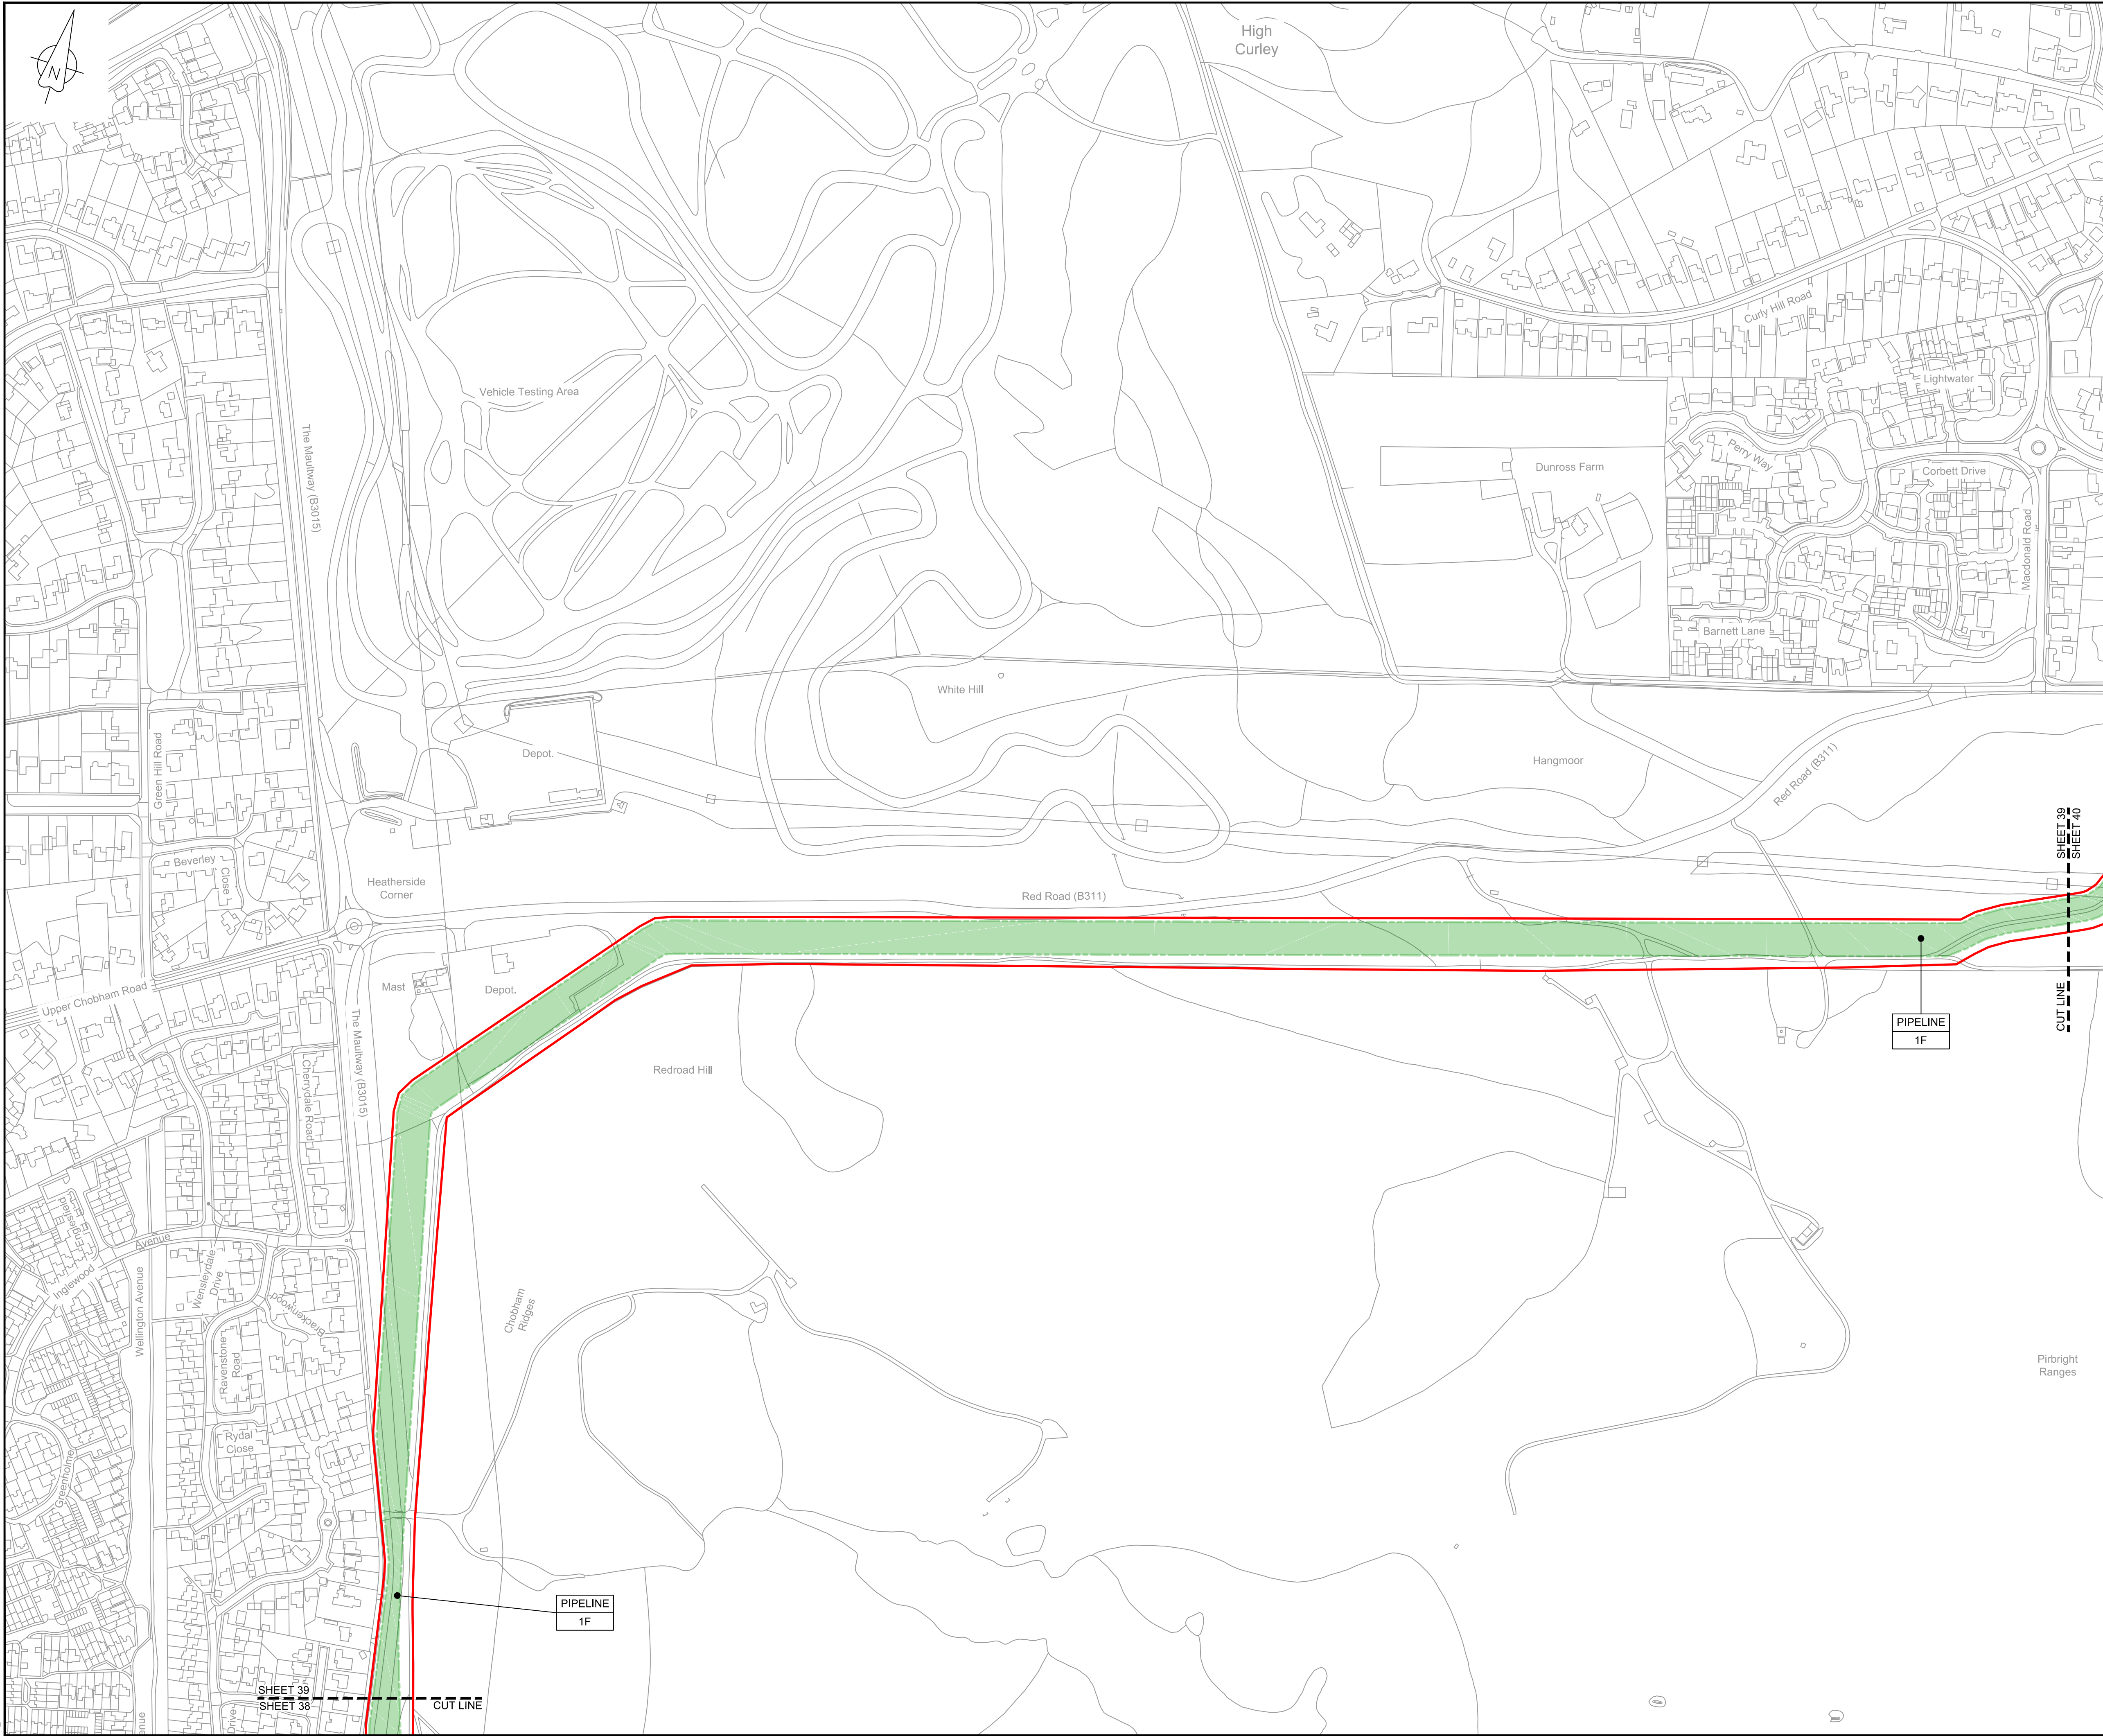

LOCATION PLAN
SCALE 1:500,000


NOTES
1. THIS DRAWING IS IN METRES UNLESS STATED OTHERWISE.

LEGEND

- ORDER LIMITS
- LIMITS OF DEVIATION
- COMPOUND (CO)
- ENVIRONMENTAL MITIGATION AREA (EM)
- ABOVE GROUND INSTALLATION (AGI) / VALVE (VA) / PRESSURE TRANSDUCER (PT)
- DESCRIPTION
- ID or WORK NUMBER (if applicable)
- ACCESS
- TEMPORARY CONSTRUCTION ACCESS
- P-ACCESS
- PERMANENT ACCESS
- COMMENCEMENT / TERMINATION OF WORKS (COMMENCEMENT = OPEN, TERMINATION = CLOSED)

Contains Ordnance Survey data © Crown copyright and database rights 2020.

© Crown copyright and database rights 2020 OS Licence Number AL100005237.

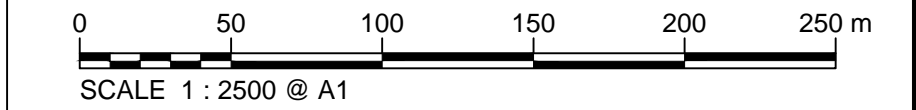

C06	08/03/20	Issued for Document Control Purposes Only: No Changes / Not Issued	KH				
C07	26/03/20	DCO DEADLINE 7 SUBMISSION	BT	JA	ND	AD	
Rev	Rev. Date	Purpose of revision	Drawn	Checked	Rev'd	Appr'd	

JACOBS

1180 Eskdale Road, Winnersh, Wokingham, RG41 5TU
Tel:+44(0)118 946 7000 - Fax:+44(0)118 946 7001
www.jacobs.com

Client: Esso Petroleum Company, Limited
Ermyn House,
Ermyn Way,
Leatherhead,
Surrey,
KT22 8UX

Project:  Southampton to London Pipeline Project


Drawing title
**WORKS PLAN
SHEET 39
REGULATION 5 (2)(J)**

Drawing status
Fit for Stage Approval

Scale	1:2500	DO NOT SCALE
Jacobs No.	B2325300	Rev
Client no.		C07

Drawing number
B2325300-JAC-000-CIV-DRG-000049

© Copyright 2020 Jacobs U.K. Limited. The concepts and information contained in this document are the property of Jacobs. Use or copying of this document in whole or in part without the written permission of Jacobs constitutes an infringement of copyright. Limitation: This drawing has been prepared on behalf of, and for the exclusive use of, Jacobs' Client, and is subject to, and issued in accordance with, the provisions of the contract between Jacobs and the Client. Jacobs accepts no liability or responsibility whatsoever for, or in respect of, any use of, or reliance upon, this drawing by any third party.

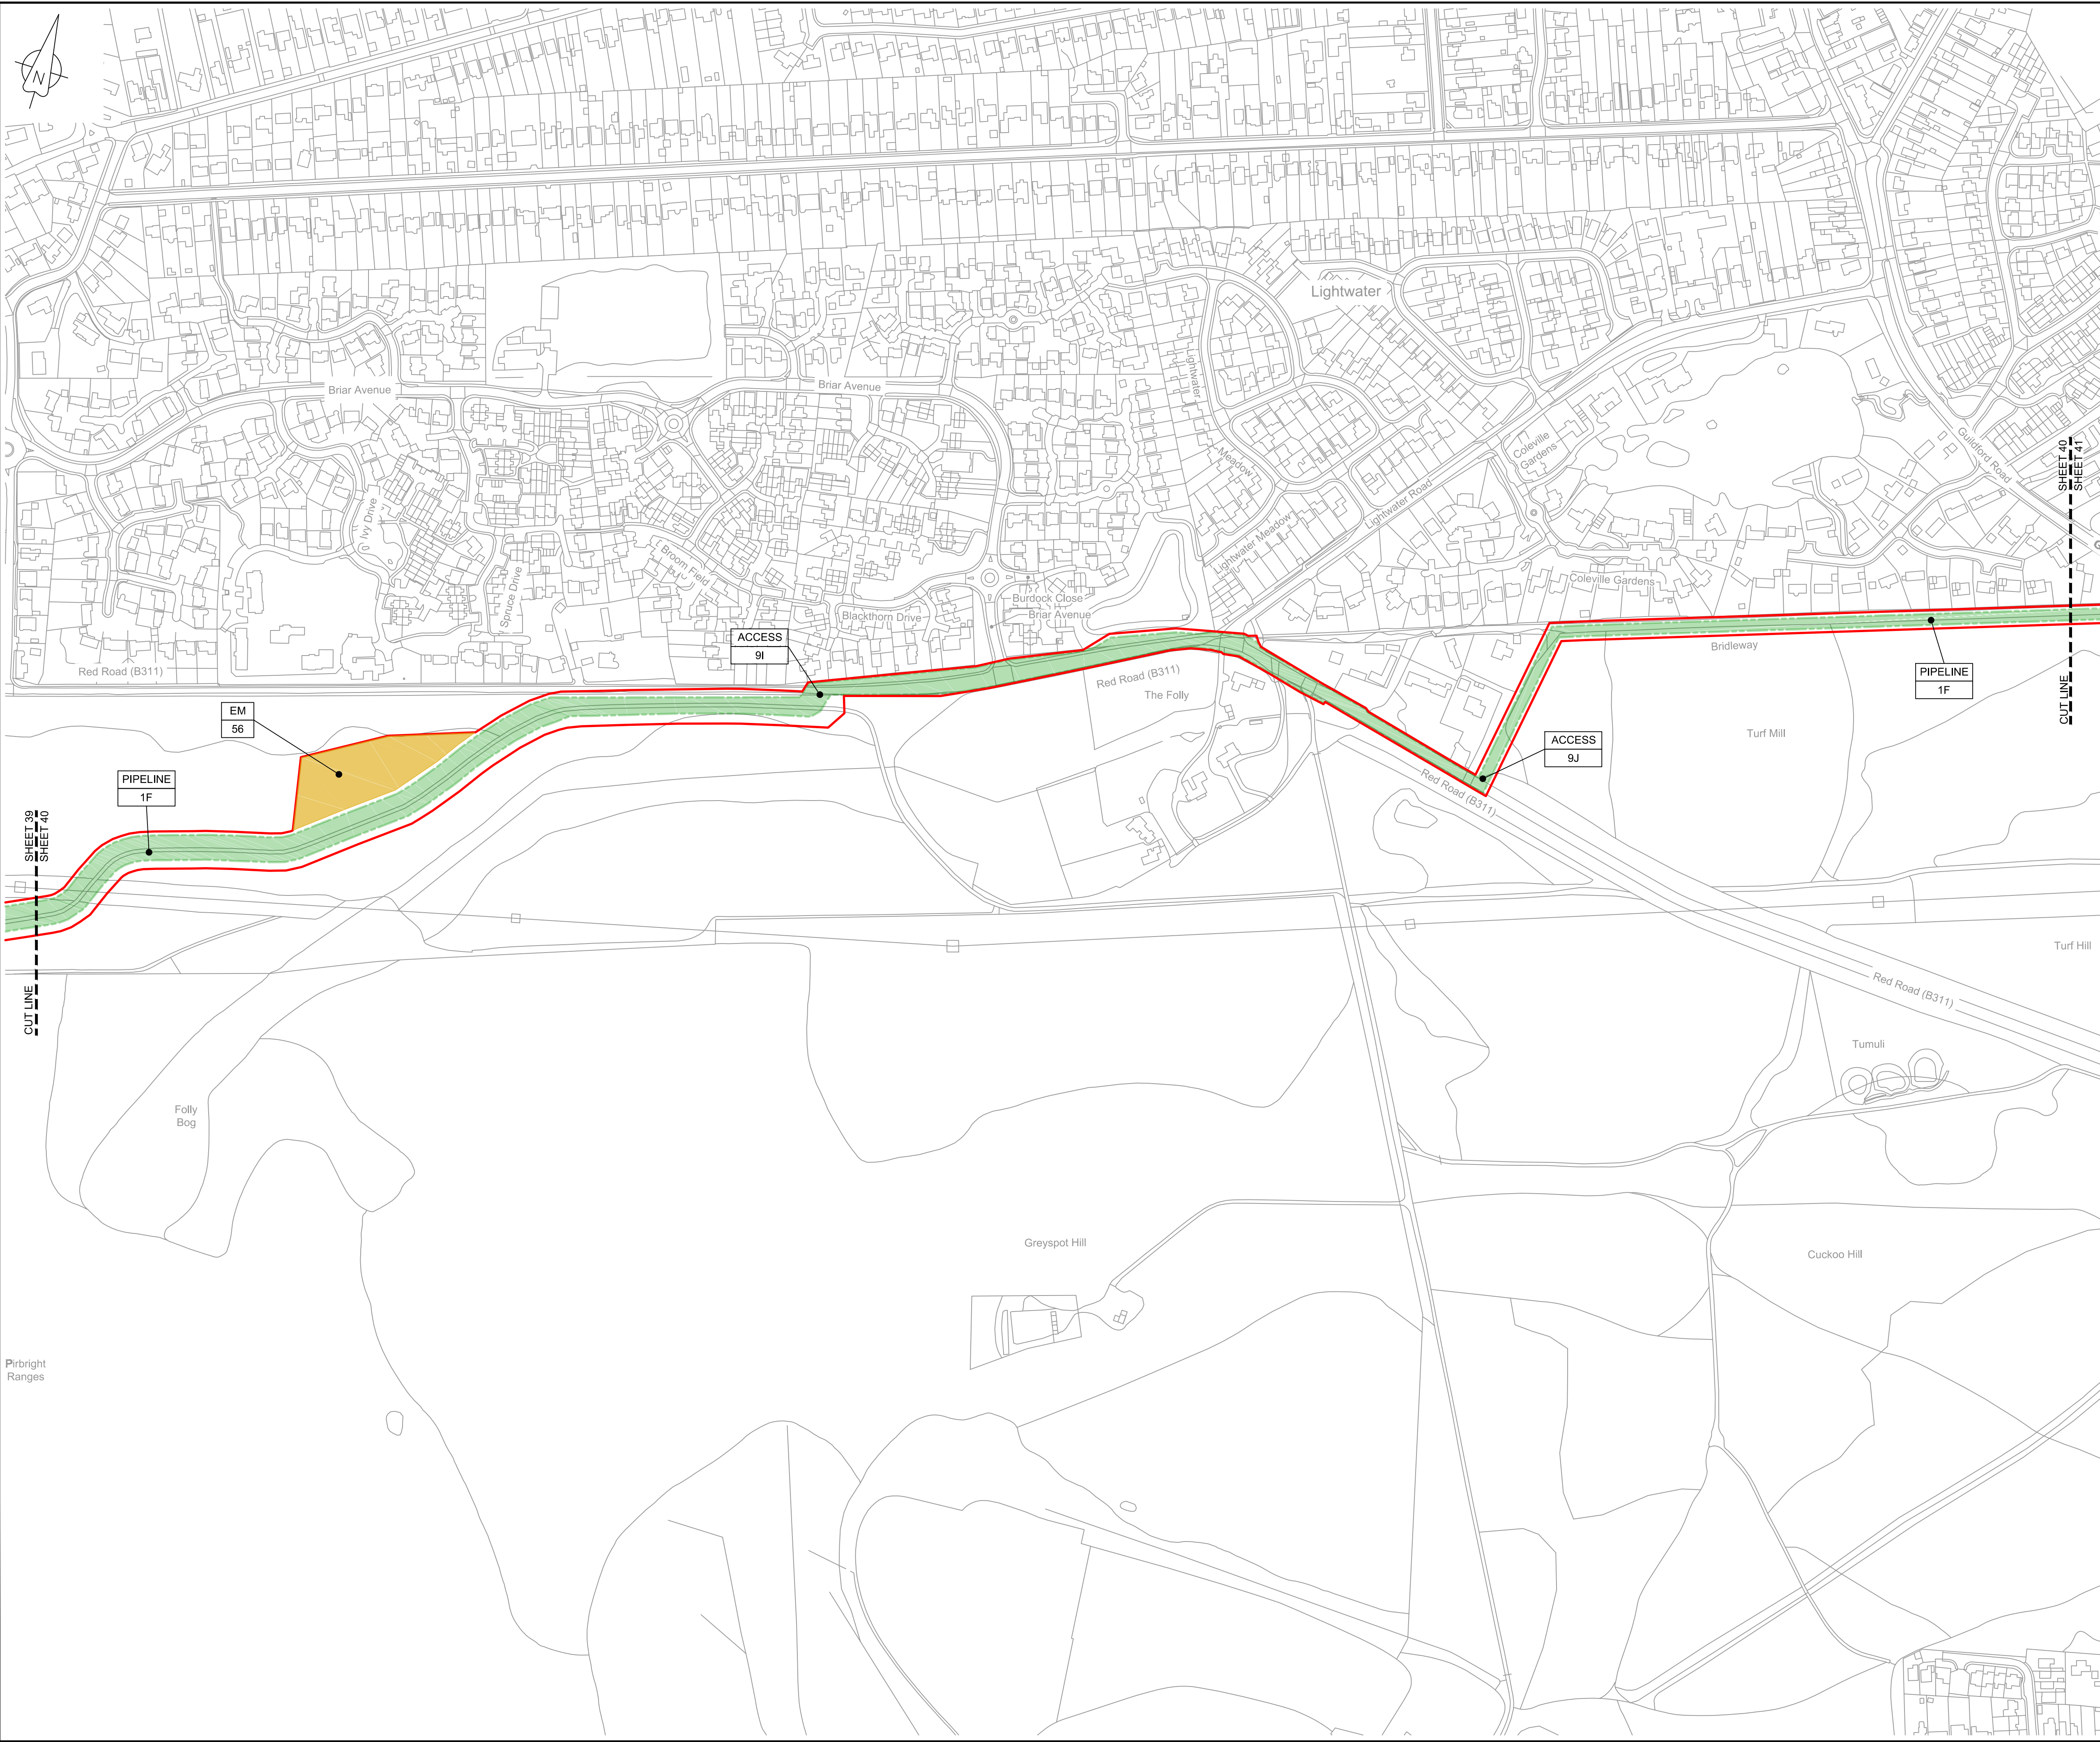

LOCATION PLAN
SCALE 1:500,000

NOTES

1. THIS DRAWING IS IN METRES UNLESS STATED OTHERWISE.

LEGEND

- ORDER LIMITS
- LIMITS OF DEVIATION
- COMPOUND (CO)
- ENVIRONMENTAL MITIGATION AREA (EM)
- ABOVE GROUND INSTALLATION (AGI) / VALVE (VA) / PRESSURE TRANSDUCER (PT)
- DESCRIPTION
- ID or WORK NUMBER (if applicable)
- ACCESS
- TEMPORARY CONSTRUCTION ACCESS
- P-ACCESS
- PERMANENT ACCESS
- COMMENCEMENT / TERMINATION OF WORKS (COMMENCEMENT = OPEN, TERMINATION = CLOSED)

Contains Ordnance Survey data © Crown copyright and database rights 2020.

© Crown copyright and database rights 2020 OS Licence Number AL100005237.

0 50 100 150 200 250 m
SCALE 1 : 2500 @ A1

C06	08/03/20	Issued for Document Control Purposes Only: No Changes / Not Issued	KH			
C07	26/03/20	DCO DEADLINE 7 SUBMISSION	BT	JA	ND	AD
Rev	Rev. Date	Purpose of revision	Drawn	Checked	Rev'd	Appr'd

JACOBS
1180 Eskdale Road, Winnersh, Wokingham, RG41 5TU
Tel:+44(0)118 946 7000 - Fax:+44(0)118 946 7001
www.jacobs.com

Client: Esso Petroleum Company, Limited
Ermyn House,
Ermyn Way,
Leatherhead,
Surrey,
KT22 8UX

Project: Southampton to London Pipeline Project

Drawing title: **WORKS PLAN
SHEET 40
REGULATION 5 (2)(J)**


Drawing status: **Fit for Stage Approval**

Scale	1:2500	DO NOT SCALE
Jacobs No.	B2325300	Rev
Client no.		C07

Drawing number: **B2325300-JAC-000-CIV-DRG-000050**

© Copyright 2020 Jacobs U.K. Limited. The concepts and information contained in this document are the property of Jacobs. Use or copying of this document in whole or in part without the written permission of Jacobs constitutes an infringement of copyright. Limitation: This drawing has been prepared on behalf of, and for the exclusive use of Jacobs' Client, and is subject to, and issued in accordance with, the provisions of the contract between Jacobs and the Client. Jacobs accepts no liability or responsibility whatsoever for, or in respect of, any use of, or reliance upon, this drawing by any third party.

C:\pwworking\jacobs_uk_water&utilities_ssa\tag\ui\drms3513\B2325300-JAC-000-CIV-DRG-000051.dwg - 27/03/2020 15:41:21 - A1Frame - agulj

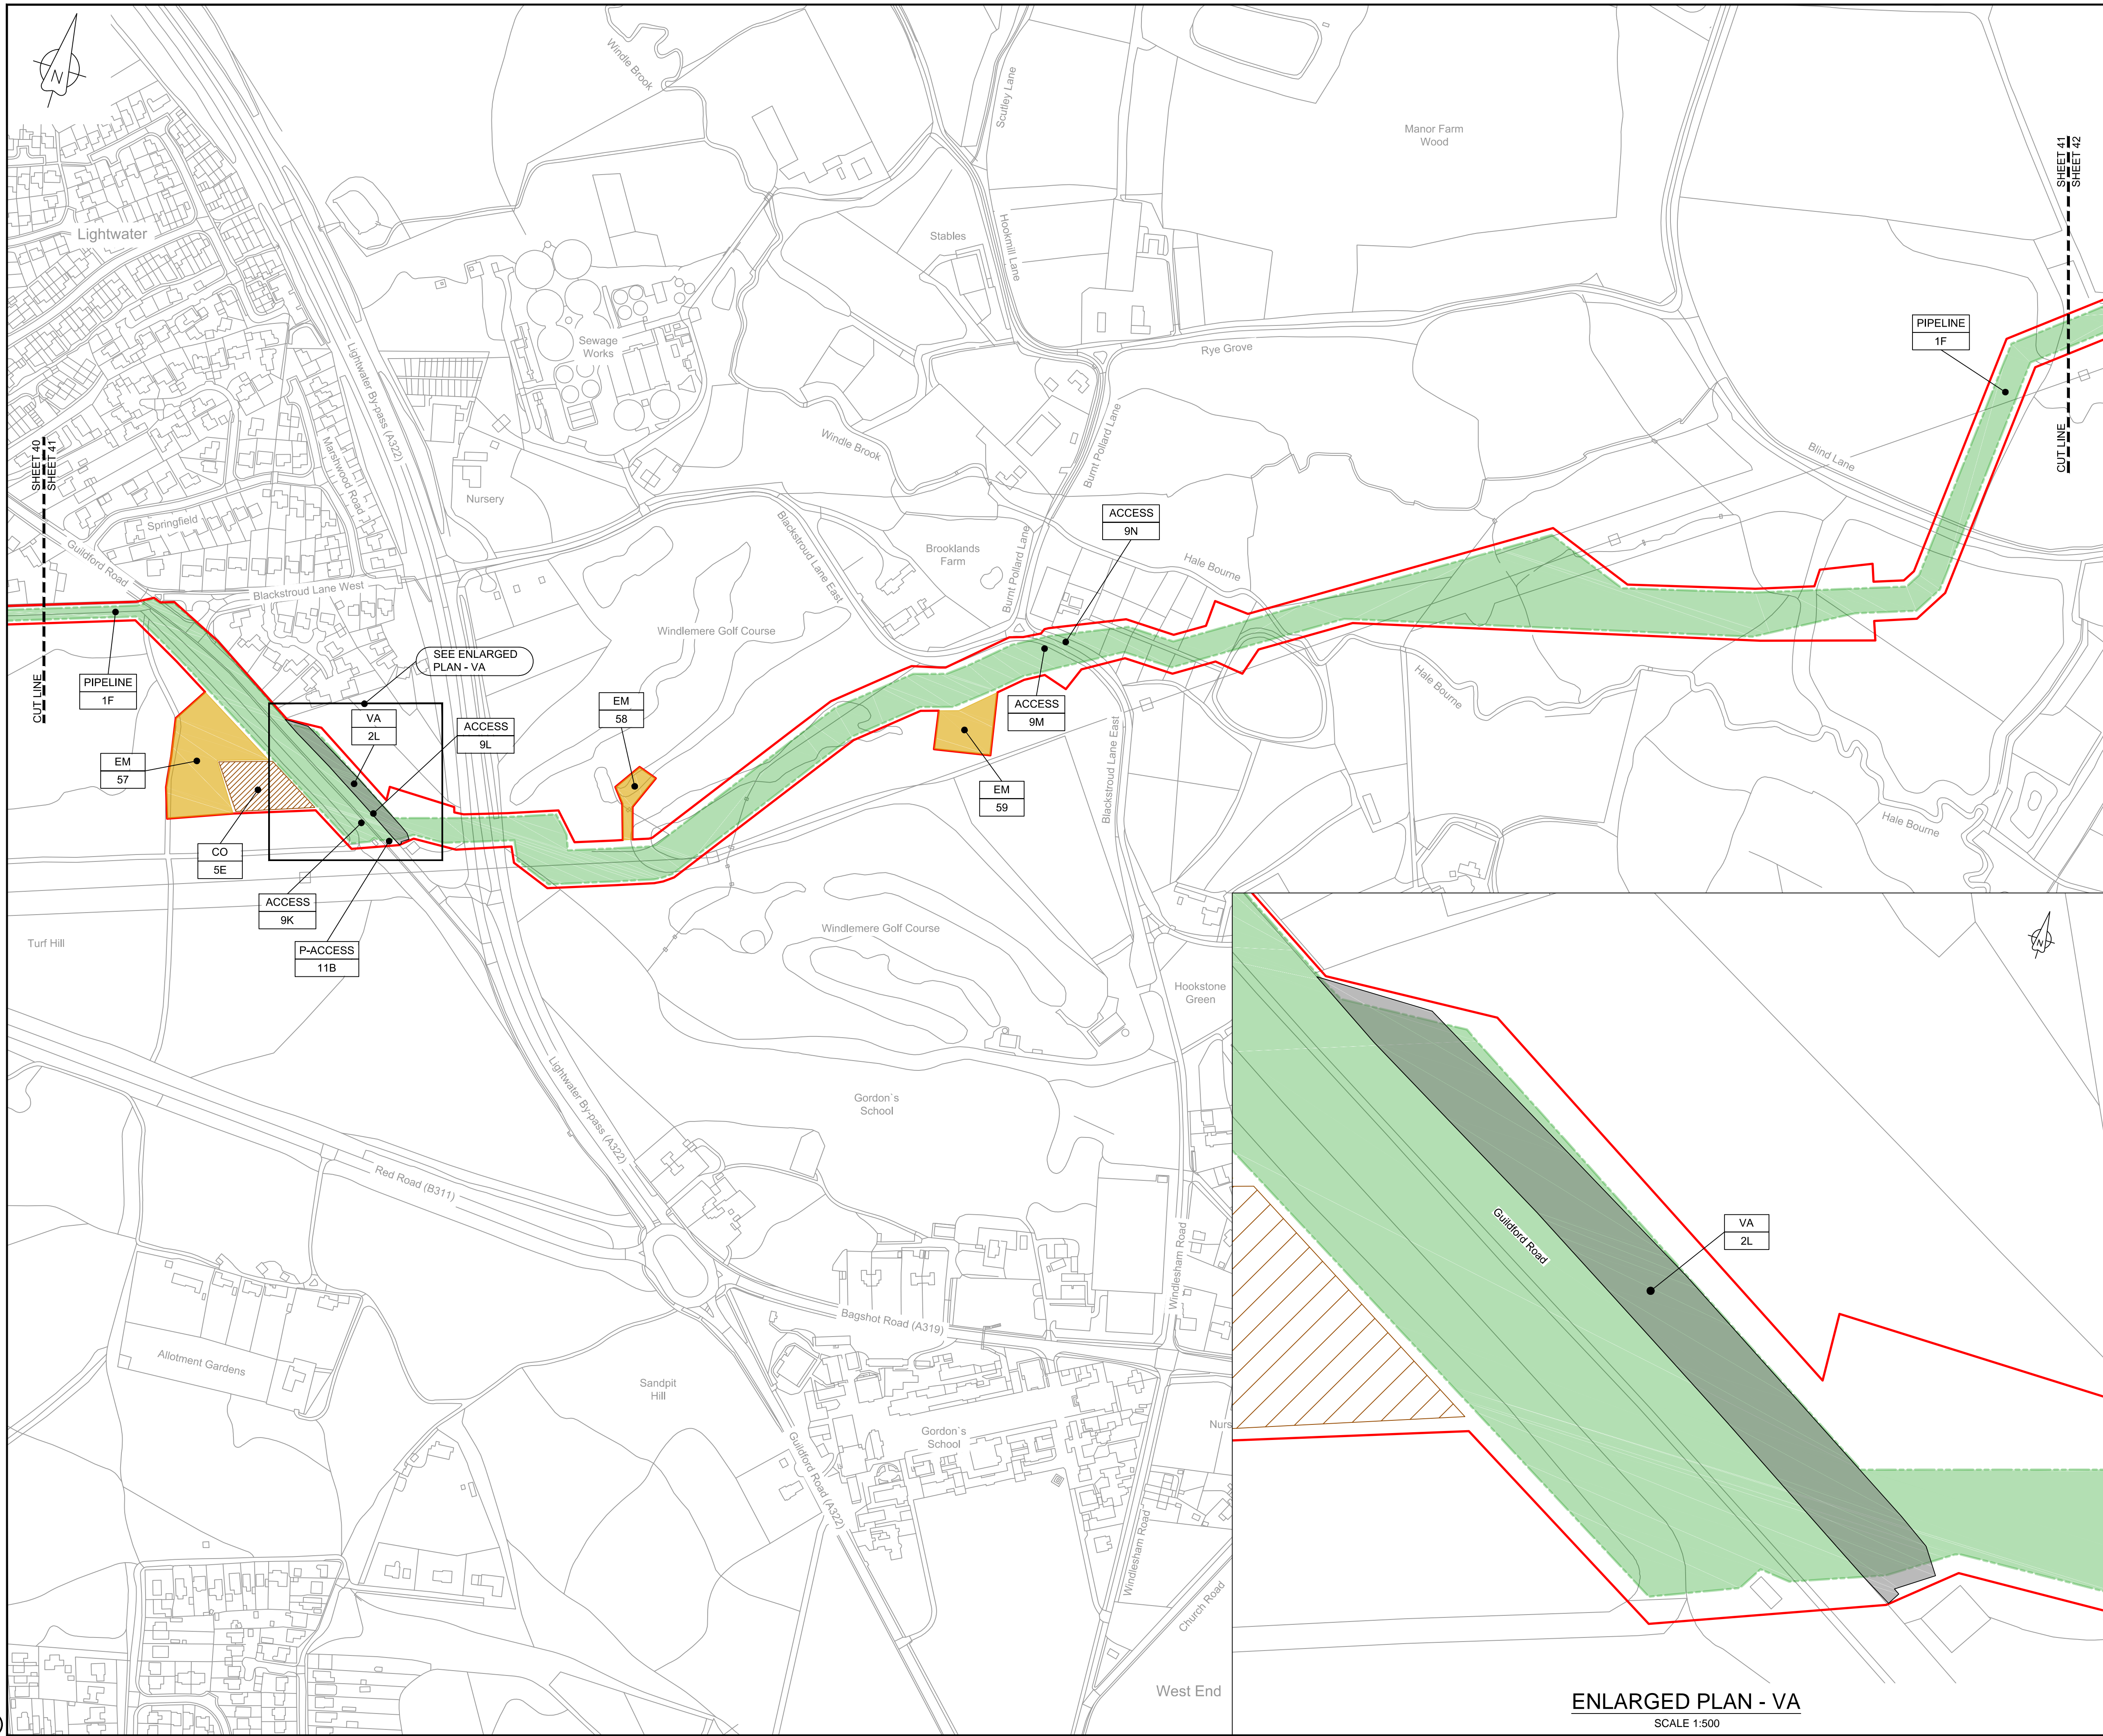

LOCATION PLAN
SCALE 1:500,000

NOTES


1. THIS DRAWING IS IN METRES UNLESS STATED OTHERWISE.

LEGEND

- ORDER LIMITS
- LIMITS OF DEVIATION
- COMPOUND (CO)
- ENVIRONMENTAL MITIGATION AREA (EM)
- ABOVE GROUND INSTALLATION (AGI) / VALVE (VA) / PRESSURE TRANSDUCER (PT)
- DESCRIPTION
- ID or WORK NUMBER (if applicable)
- ACCESS
- TEMPORARY CONSTRUCTION ACCESS
- P-ACCESS
- PERMANENT ACCESS
- COMMENCEMENT / TERMINATION OF WORKS (COMMENCEMENT = OPEN, TERMINATION = CLOSED)

Contains Ordnance Survey data © Crown copyright and database rights 2020.

© Crown copyright and database rights 2020 OS Licence Number AL100005237.

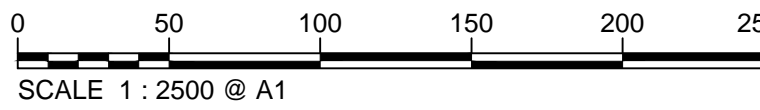

SCALE 1 : 2500 @ A1

C06	08/03/20	Issued for Document Control Purposes Only: No Changes / Not Issued	KH			
C07	26/03/20	DCO DEADLINE 7 SUBMISSION	BT	JA	ND	AD
Rev	Rev. Date	Purpose of revision	Drawn	Checked	Rev'd	Appr'd

JACOBS

1180 Eskdale Road, Winkesham, Wokingham, RG41 5TU
Tel:+44(0)118 946 7000 - Fax:+44(0)118 946 7001
www.jacobs.com

Client: Esso Petroleum Company, Limited
Emryn House,
Leatherhead,
Surrey,
KT22 8UX

Project: Southampton to London Pipeline Project

Drawing title: **WORKS PLAN
SHEET 41
REGULATION 5 (2)(J)**

Drawing status: **Fit for Stage Approval**


Scale	1:2500	DO NOT SCALE
Jacobs No.	B2325300	Rev
Client no.		C07

Drawing number: **B2325300-JAC-000-CIV-DRG-000051**

© Copyright 2020 Jacobs U.K. Limited. The concepts and information contained in this document are the property of Jacobs. Use or copying of this document in whole or in part without the written permission of Jacobs constitutes an infringement of copyright. Limitation: This drawing has been prepared on behalf of, and for the exclusive use of Jacobs' Client, and is subject to, and issued in accordance with, the provisions of the contract between Jacobs and the Client. Jacobs accepts no liability or responsibility whatsoever for, or in respect of, any use of, or reliance upon, this drawing by any third party.

ENLARGED PLAN - VA
SCALE 1:500

C:\pwworking\jacobs_uk_water&utilities_ssa\aguij\drms3513\B2325300-JAC-000-CIV-DRG-000052.dwg - 27/03/2020 15:42:33 - A1Frame - aguij

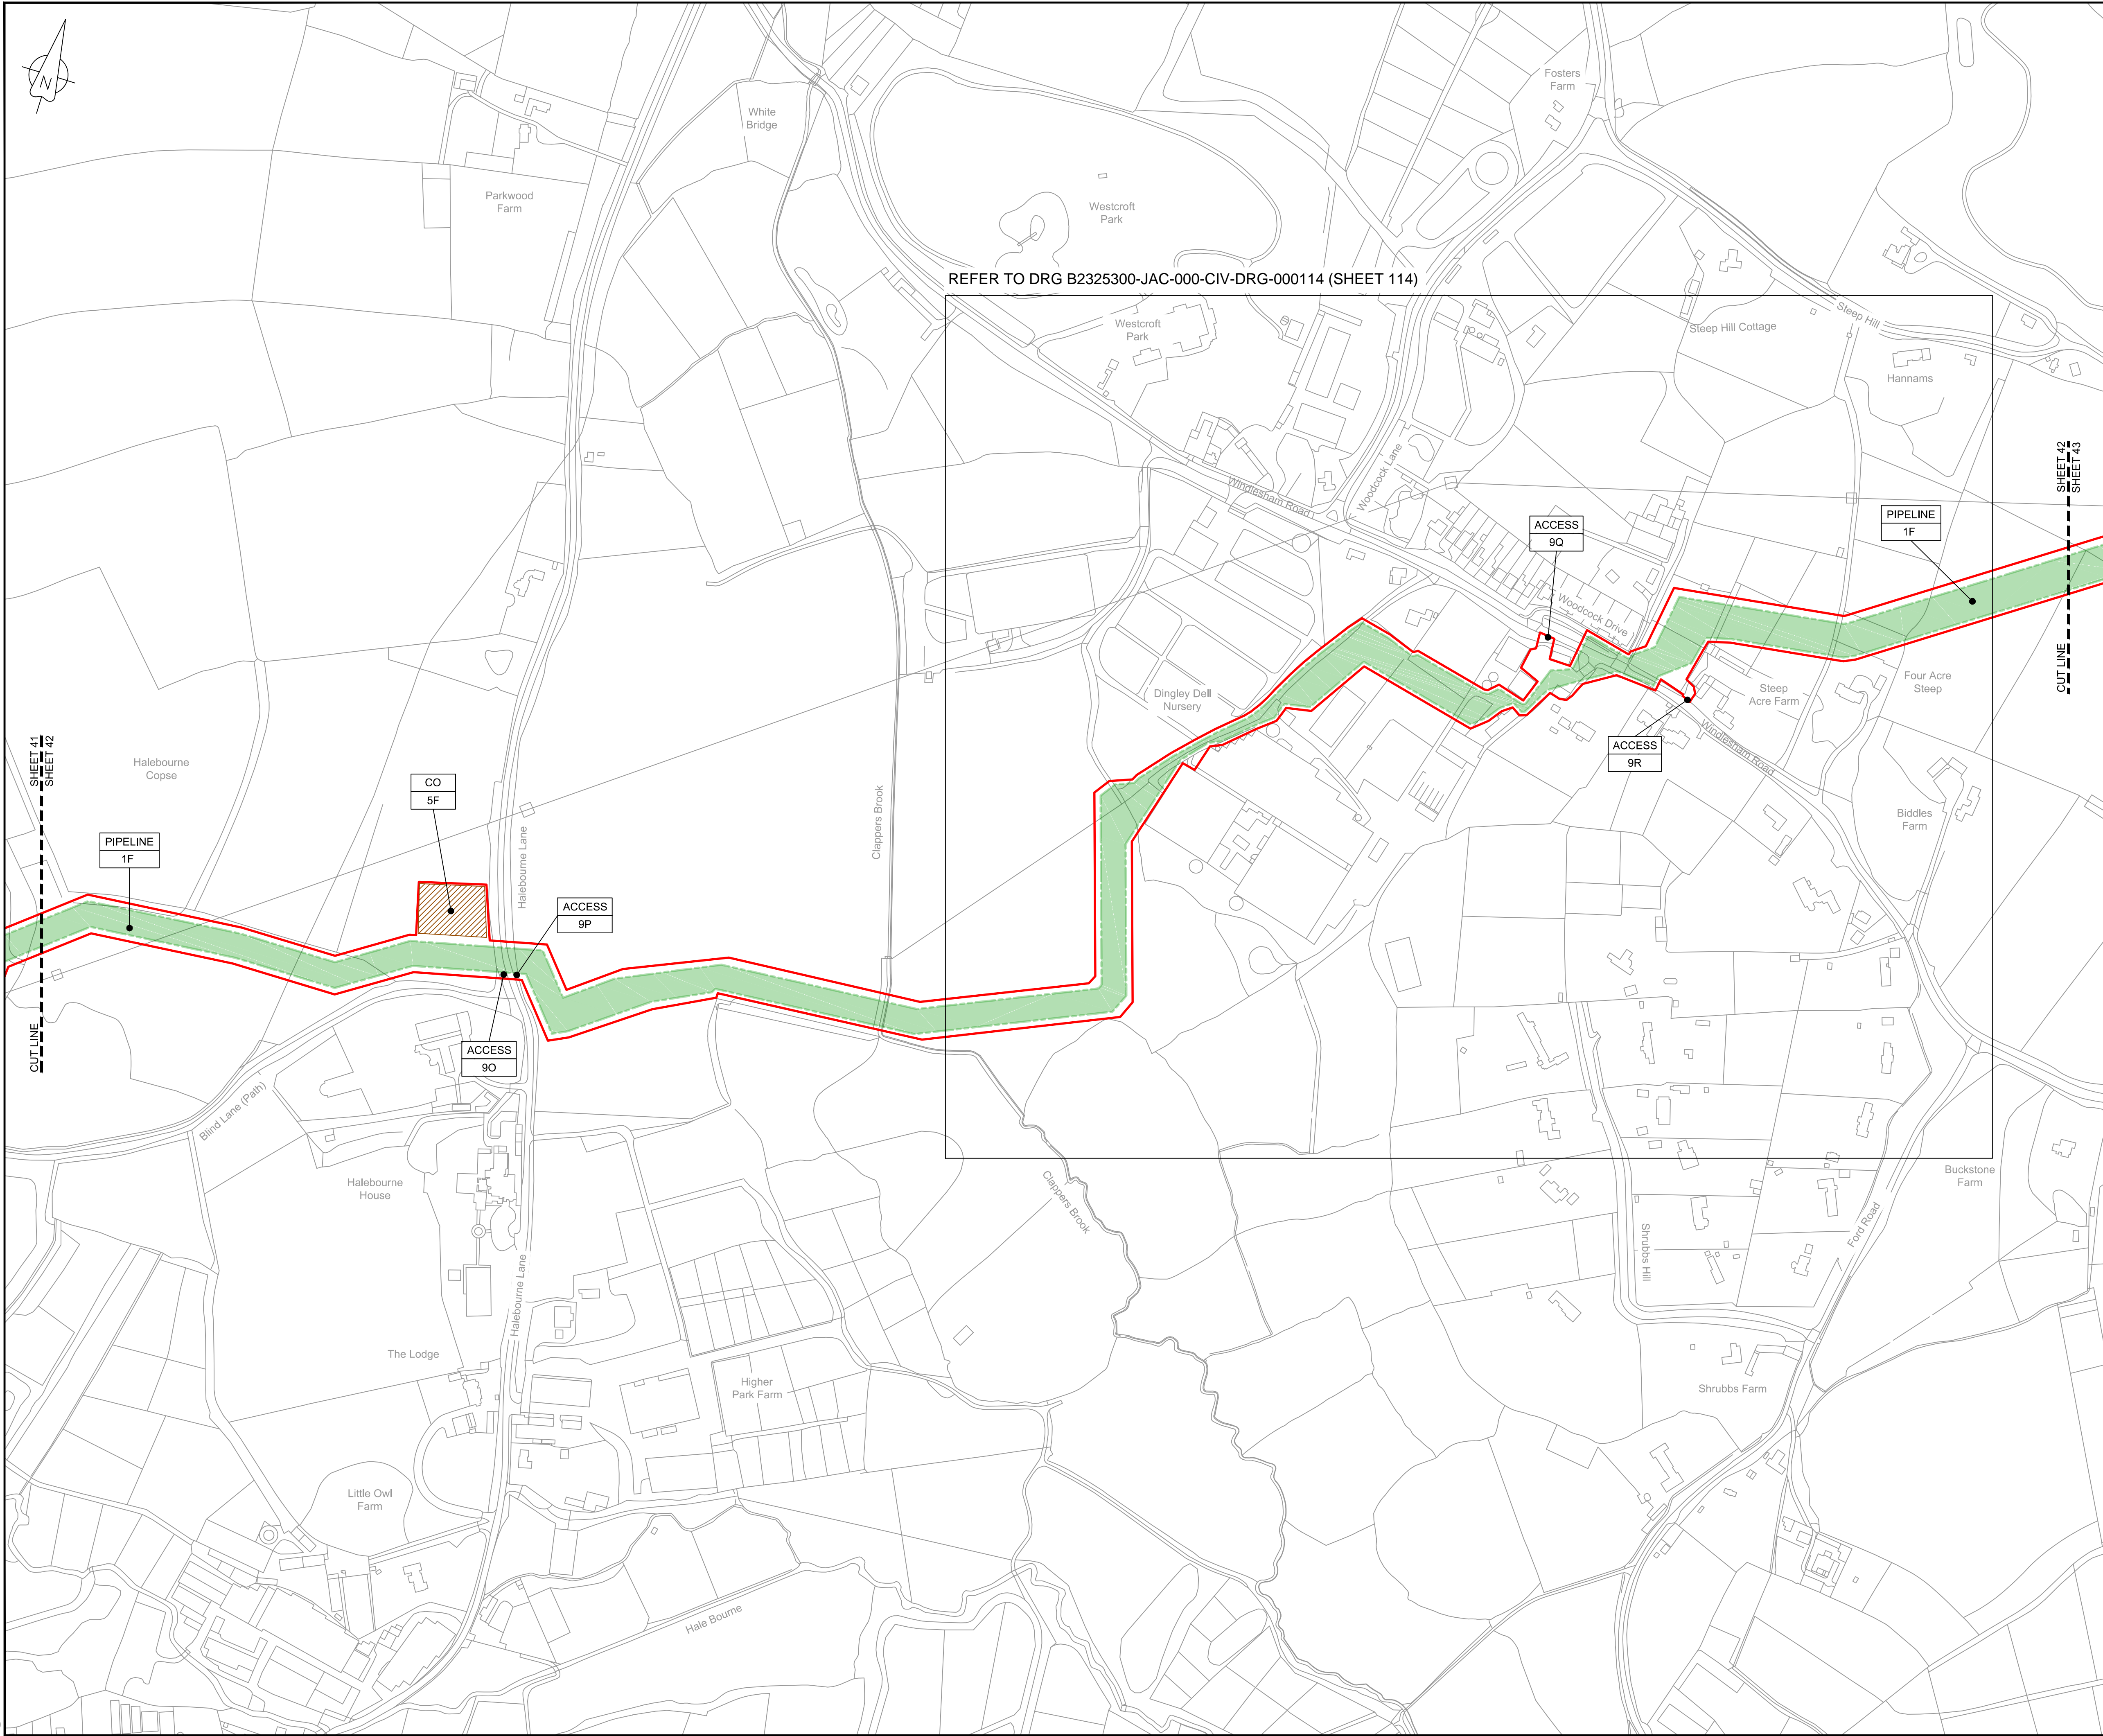

REFER TO DRG B2325300-JAC-000-CIV-DRG-000114 (SHEET 114)



LOCATION PLAN
SCALE 1:500,000

NOTES

1. THIS DRAWING IS IN METRES UNLESS STATED OTHERWISE.

LEGEND

- ORDER LIMITS
- LIMITS OF DEVIATION
- COMPOUND (CO)
- ENVIRONMENTAL MITIGATION AREA (EM)
- ABOVE GROUND INSTALLATION (AGI) / VALVE (VA) / PRESSURE TRANSDUCER (PT)
- DESCRIPTION
 - ID or WORK NUMBER (if applicable)
- ACCESS
 - TEMPORARY CONSTRUCTION ACCESS
 - PERMANENT ACCESS
- COMMENCEMENT / TERMINATION OF WORKS (COMMENCEMENT = OPEN, TERMINATION = CLOSED)

Contains Ordnance Survey data © Crown copyright and database rights 2020.

© Crown copyright and database rights 2020 OS Licence Number AL100005237.

0 50 100 150 200 250 m
SCALE 1 : 2500 @ A1

C06	08/03/20	Issued for Document Control Purposes Only: No Changes / Not Issued	KH				
C07	26/03/20	DCO DEADLINE 7 SUBMISSION	BT	JA	ND	AD	
Rev	Rev. Date	Purpose of revision	Drawn	Checked	Rev'd	Appr'd	

JACOBS

1180 Eskdale Road, Wymersley, Wokingham, RG41 5TU
Tel:+44(0)118 946 7000 - Fax:+44(0)118 946 7001
www.jacobs.com

Client: Esso Petroleum Company, Limited
Ermyn House,
Ermyn Way,
Leatherhead,
Surrey,
KT22 8UX



Southampton to London
Pipeline Project

Drawing title

**WORKS PLAN
SHEET 42
REGULATION 5 (2)(J)**

Drawing status

Fit for Stage Approval


Scale: 1:2500 DO NOT SCALE

Jacobs No. B2325300 Rev C07

Drawing number
B2325300-JAC-000-CIV-DRG-000052

© Copyright 2020 Jacobs U.K. Limited. The concepts and information contained in this document are the property of Jacobs. Use or copying of this document in whole or in part without the written permission of Jacobs constitutes an infringement of copyright. Limitation: This drawing has been prepared on behalf of, and for the exclusive use of Jacobs' Client, and is subject to, and issued in accordance with, the provisions of the contract between Jacobs and the Client. Jacobs accepts no liability or responsibility whatsoever for, or in respect of, any use of, or reliance upon, this drawing by any third party.

C:\pwworking\jacobs_uk_water&utilities_ssa\tag\jldms3513\B2325300-JAC-000-CIV-DRG-000053.dwg - 27/03/2020 15:51:03 - A1Frame - aguliu

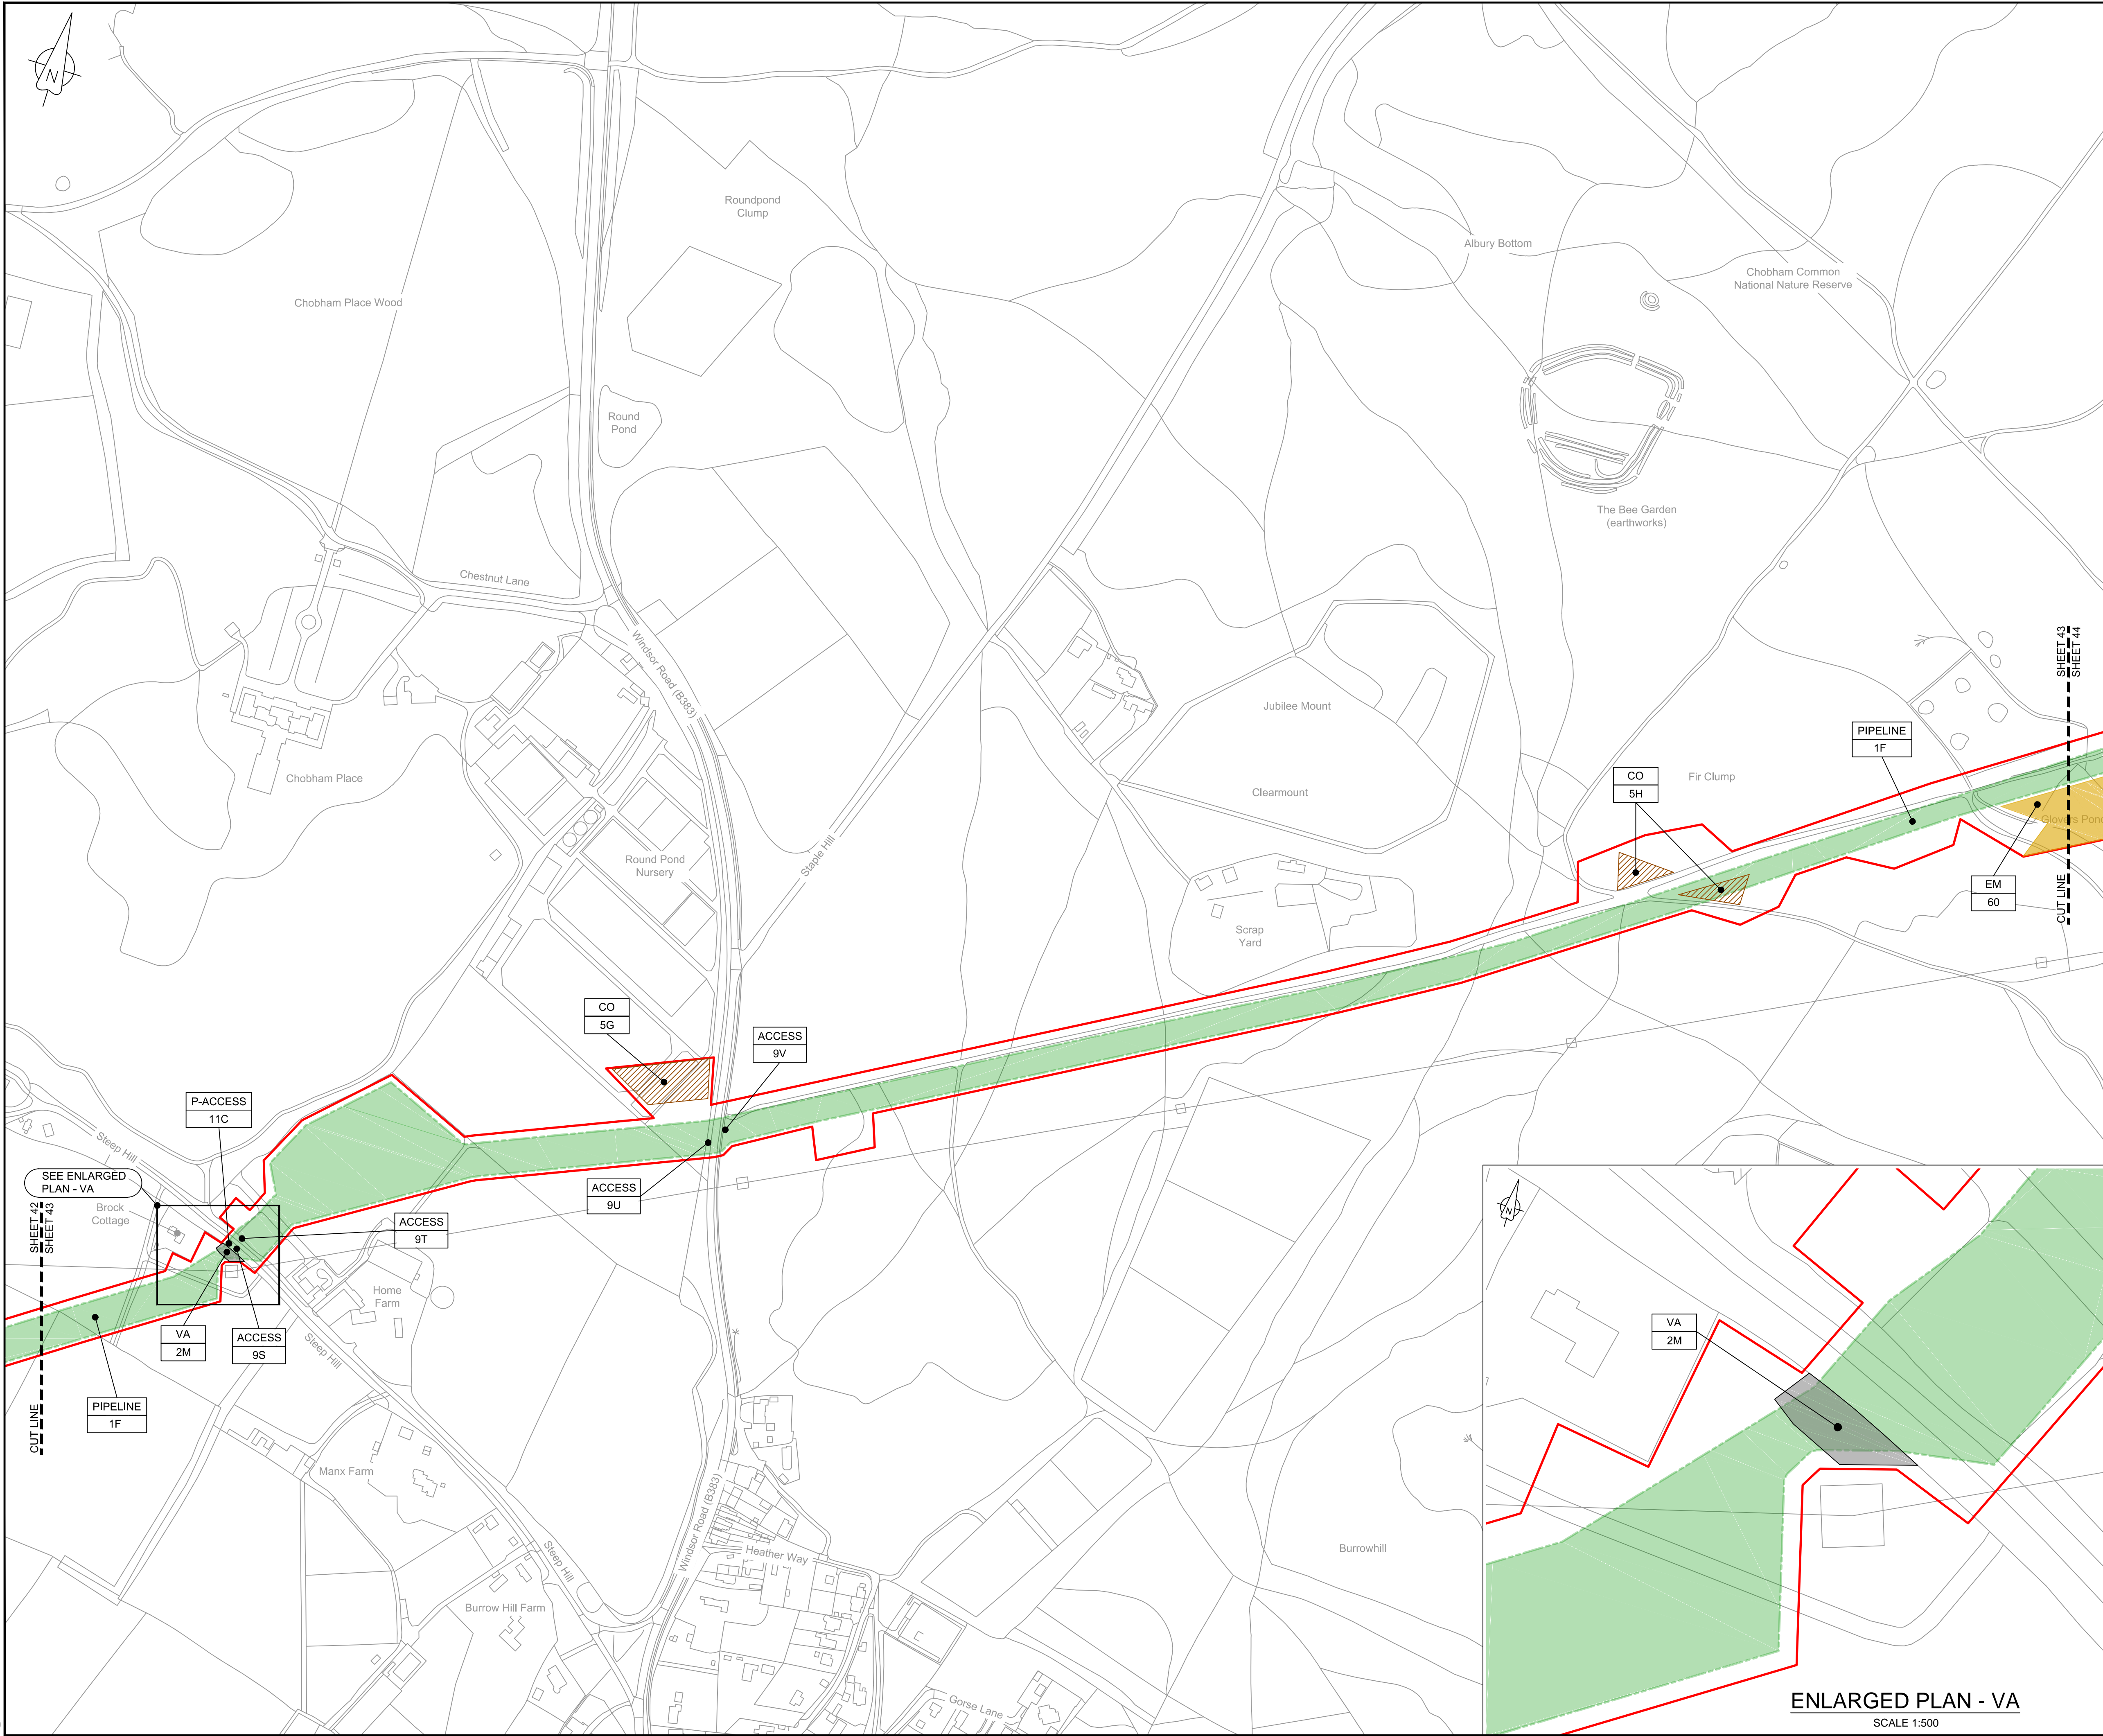

LOCATION PLAN
SCALE 1:500,000

NOTES

1. THIS DRAWING IS IN METRES UNLESS STATED OTHERWISE.

LEGEND

- ORDER LIMITS
- LIMITS OF DEVIATION
- COMPOUND (CO)
- ENVIRONMENTAL MITIGATION AREA (EM)
- ABOVE GROUND INSTALLATION (AGI) / VALVE (VA) / PRESSURE TRANSDUCER (PT)
- DESCRIPTION
- ID or WORK NUMBER (if applicable)
- ACCESS
- TEMPORARY CONSTRUCTION ACCESS
- P-ACCESS
- PERMANENT ACCESS
- COMMENCEMENT / TERMINATION OF WORKS (COMMENCEMENT = OPEN, TERMINATION = CLOSED)

Contains Ordnance Survey data © Crown copyright and database rights 2020.

© Crown copyright and database rights 2020 OS Licence Number AL100005237.

0 50 100 150 200 250 m
SCALE 1 : 2500 @ A1

C06	08/03/20	Issued for Document Control Purposes Only: No Changes / Not Issued	KH				
C07	26/03/20	DCO DEADLINE 7 SUBMISSION	BT	JA	ND	AD	
Rev	Rev. Date	Purpose of revision	Drawn	Checked	Rev'd	Appr'd	

JACOBS

1180 Eskdale Road, Winkesham, Wokingham, RG41 5TU
Tel:+44(0)118 946 7000 - Fax:+44(0)118 946 7001
www.jacobs.com

Client: Esso Petroleum Company, Limited
Ermyn House,
Ermyn Way,
Leatherhead,
Surrey,
KT22 8UX



Southampton to London
Pipeline Project


Drawing title
**WORKS PLAN
SHEET 43
REGULATION 5 (2)(J)**

Drawing status
Fit for Stage Approval

Scale	1:2500	DO NOT SCALE
Jacobs No.	B2325300	Rev
Client no.		C07


Drawing number
B2325300-JAC-000-CIV-DRG-000053

© Copyright 2020 Jacobs U.K. Limited. The concepts and information contained in this document are the property of Jacobs. Use or copying of this document in whole or in part without the written permission of Jacobs constitutes an infringement of copyright. Limitation: This drawing has been prepared on behalf of, and for the exclusive use of Jacobs' Client, and is subject to, and issued in accordance with, the provisions of the contract between Jacobs and the Client. Jacobs accepts no liability or responsibility whatsoever for, or in respect of, any use of, or reliance upon, this drawing by any third party.

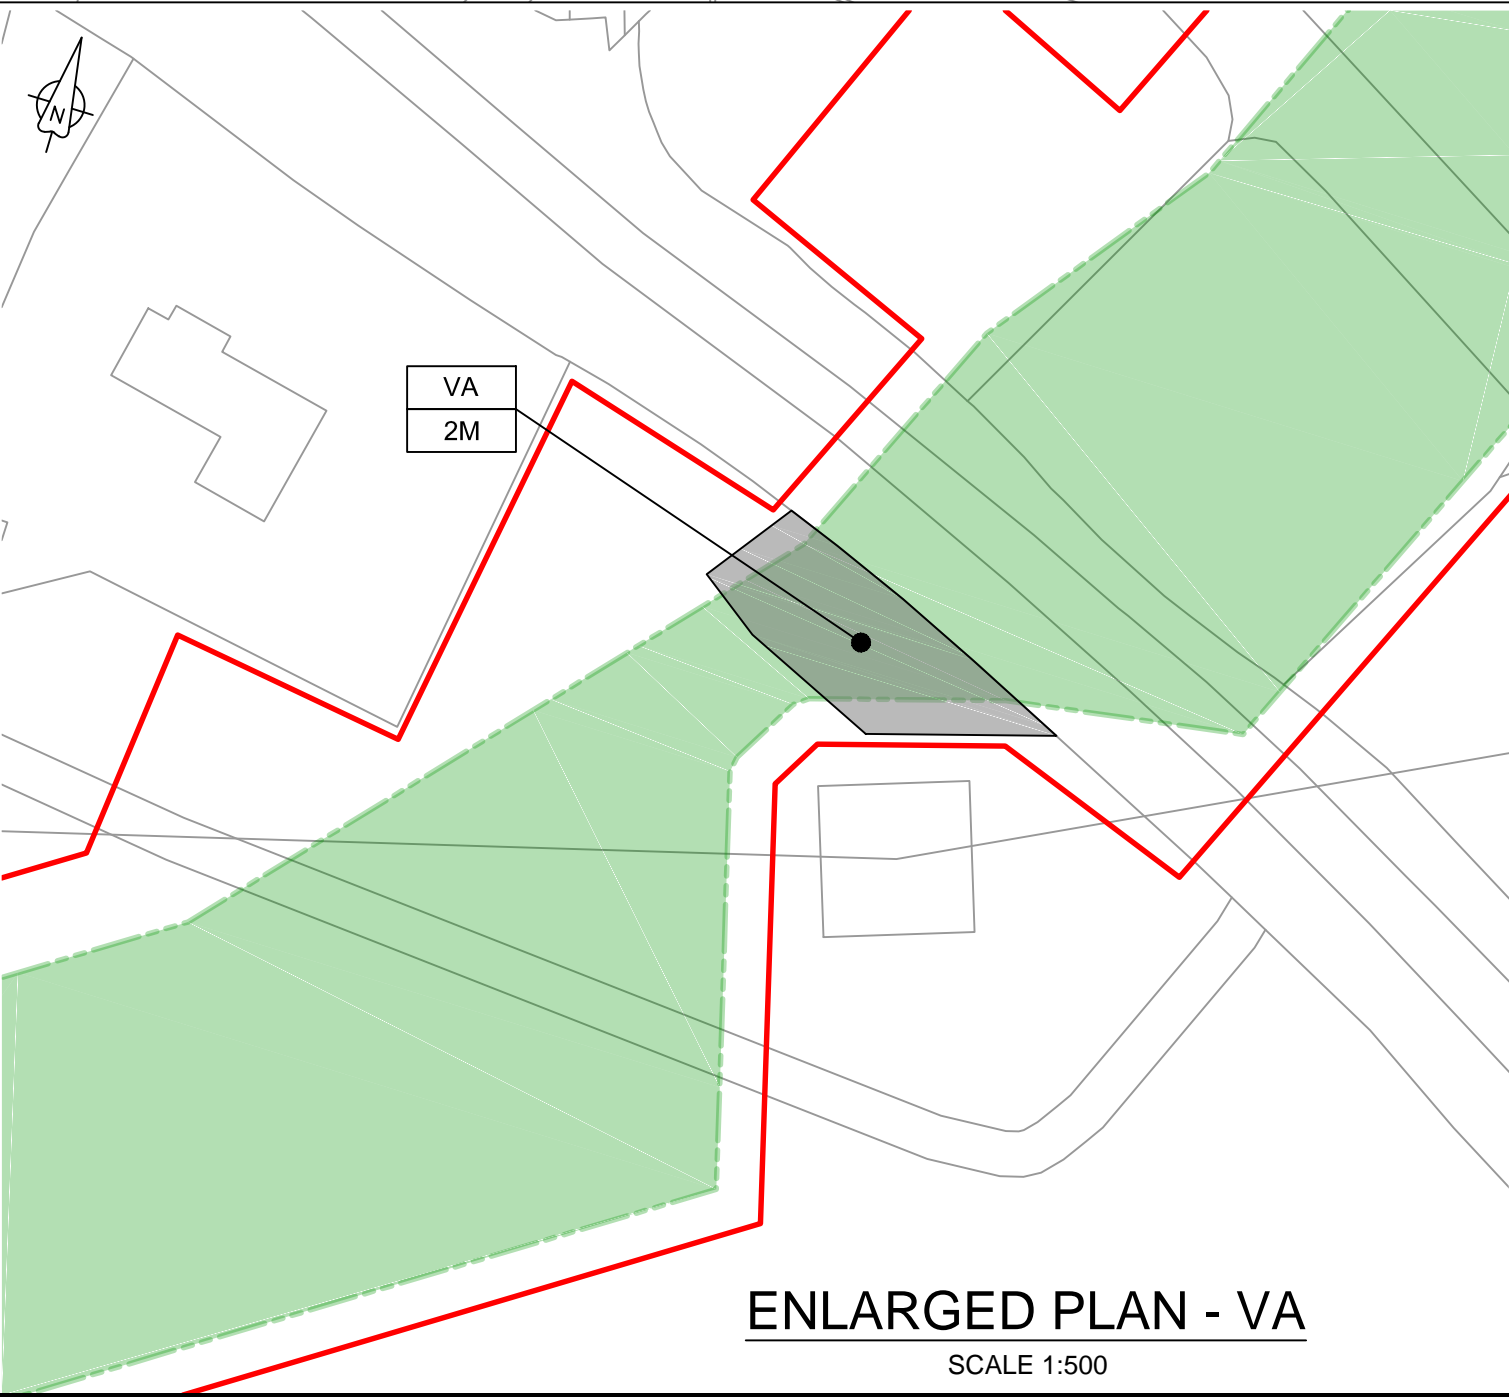

ENLARGED PLAN - VA
SCALE 1:500

C:\pwworking\jacobs_uk_water&utilities_ssa\tag\jldms3513\B2325300-JAC-000-CIV-DRG-000054.dwg - 27/03/2020 15:52:10 - A1Frame - agulj

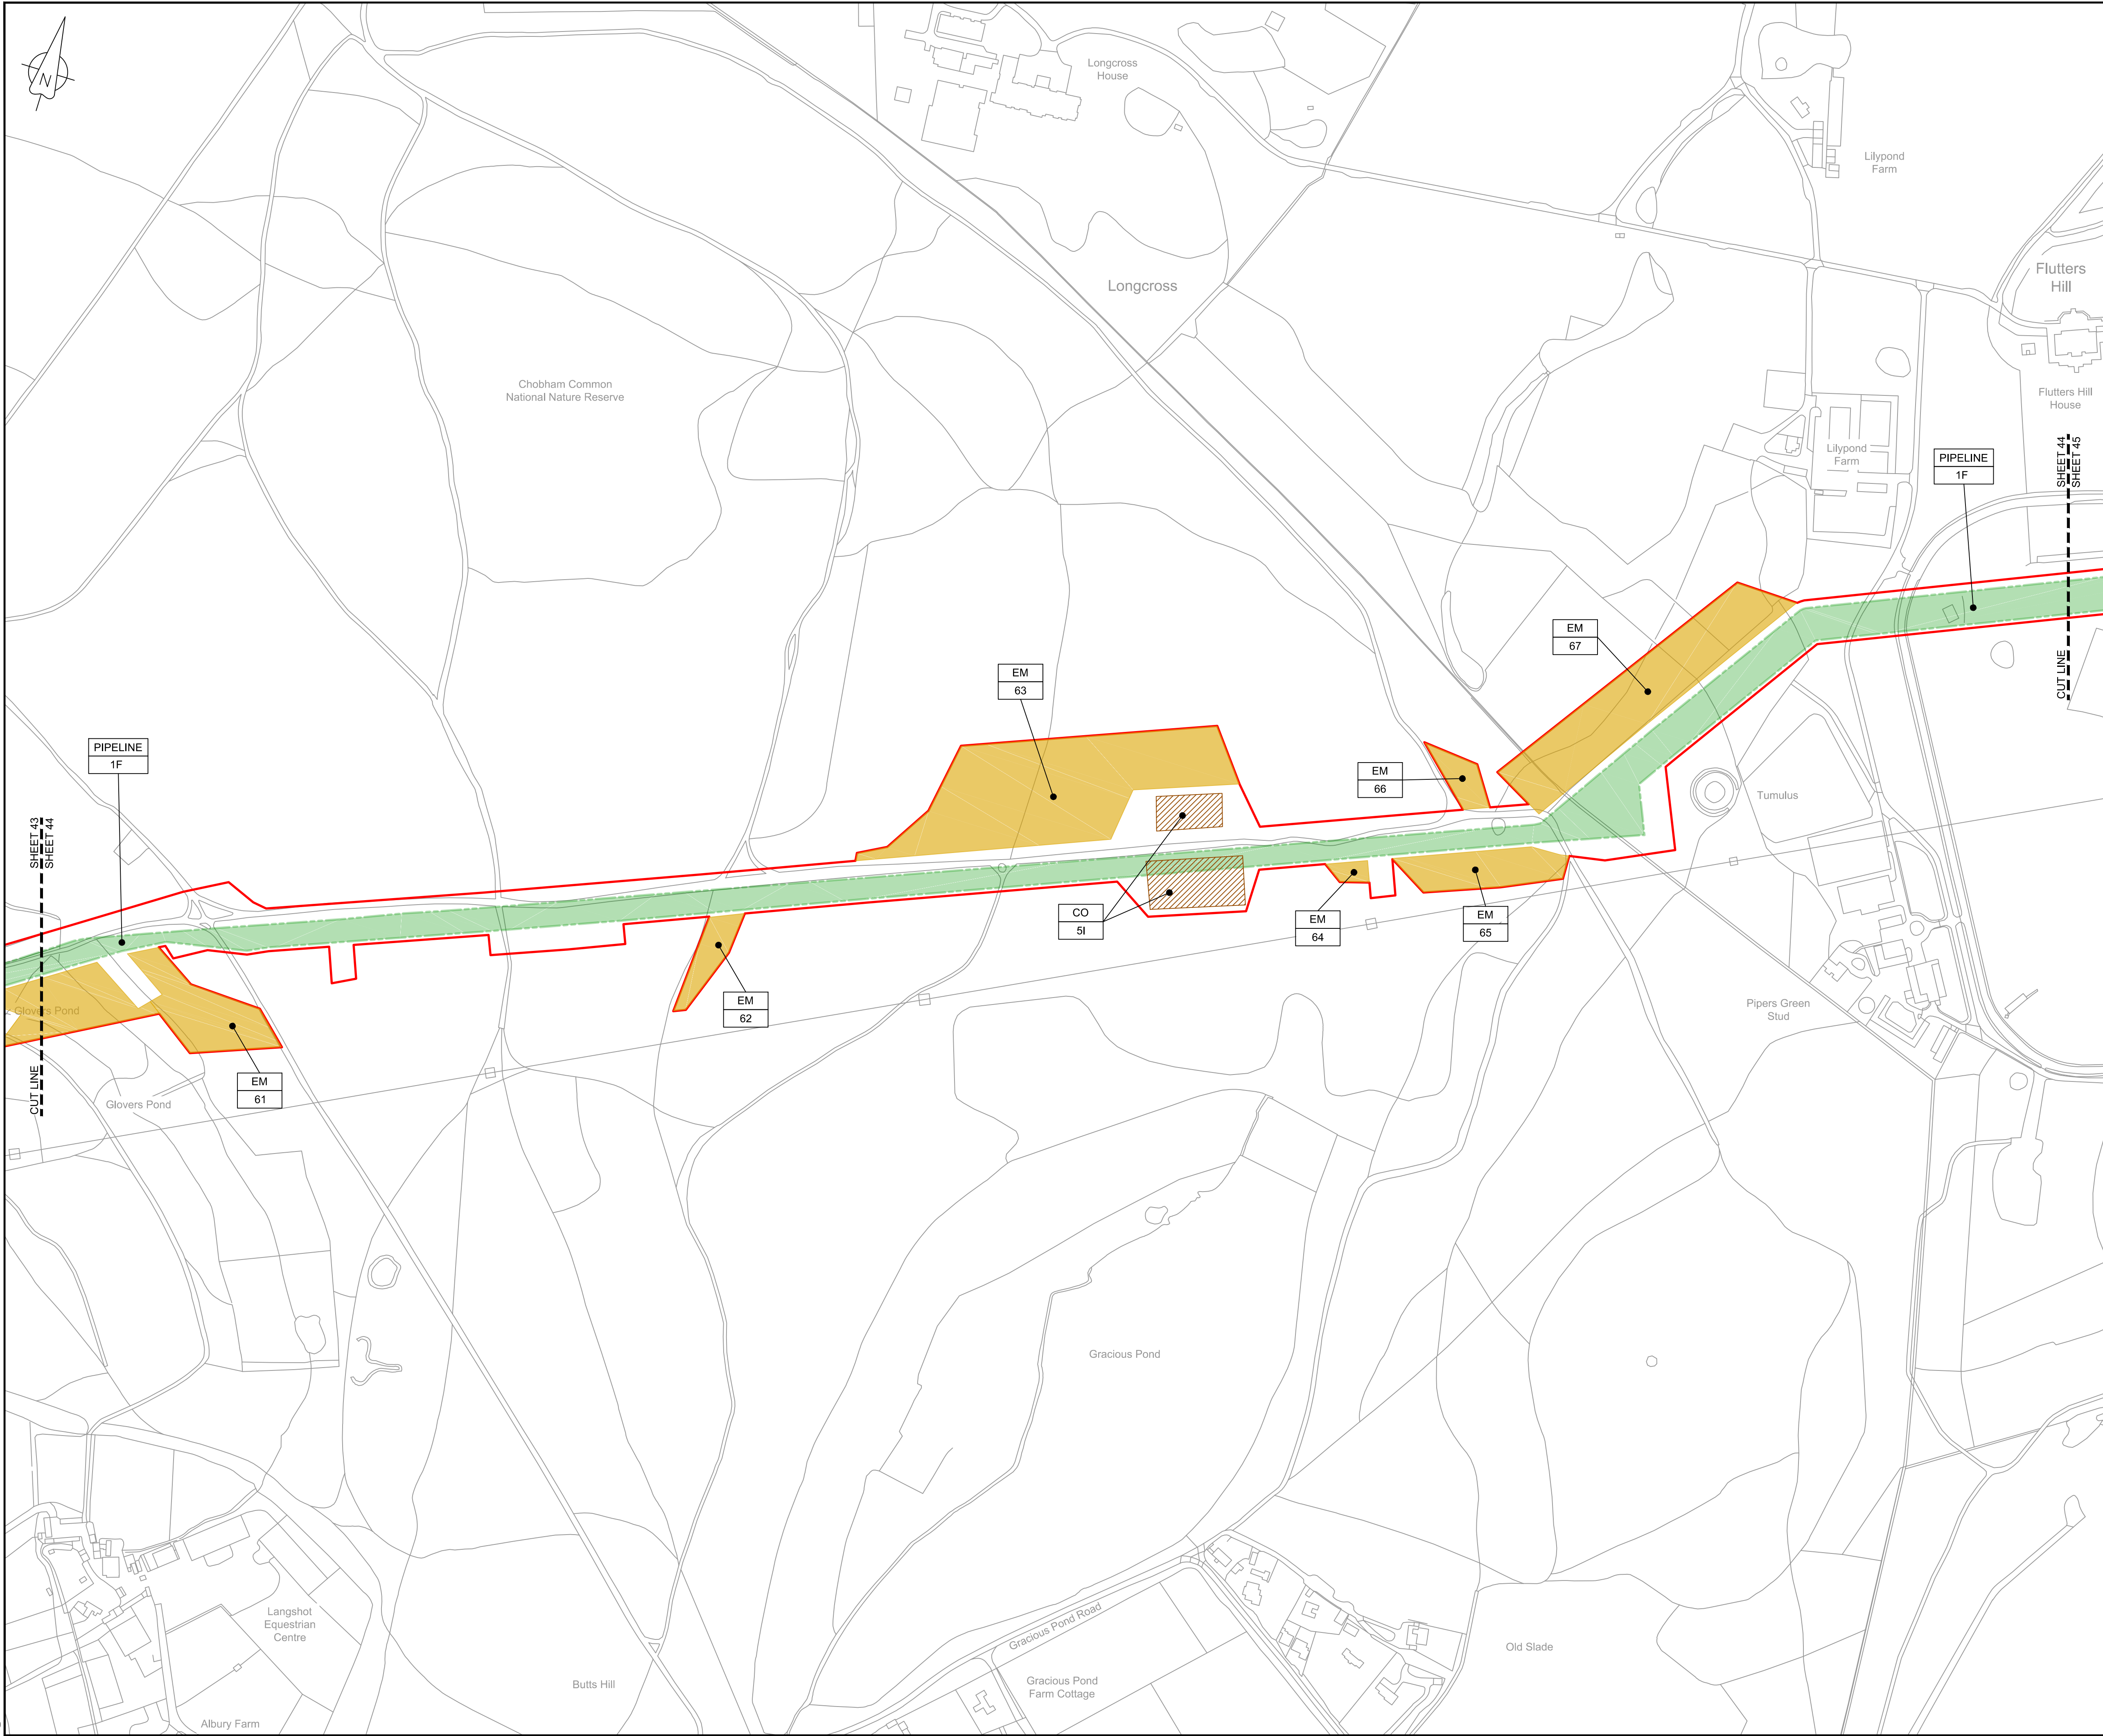

LOCATION PLAN
SCALE 1:500,000

NOTES

1. THIS DRAWING IS IN METRES UNLESS STATED OTHERWISE.

LEGEND

- ORDER LIMITS
- LIMITS OF DEVIATION
- COMPOUND (CO)
- ENVIRONMENTAL MITIGATION AREA (EM)
- ABOVE GROUND INSTALLATION (AGI) / VALVE (VA) / PRESSURE TRANSDUCER (PT)
- DESCRIPTION
- ID or WORK NUMBER (if applicable)
- ACCESS
- TEMPORARY CONSTRUCTION ACCESS
- PERMANENT ACCESS
- COMMENCEMENT / TERMINATION OF WORKS (COMMENCEMENT = OPEN, TERMINATION = CLOSED)

Contains Ordnance Survey data © Crown copyright and database rights 2020.

© Crown copyright and database rights 2020 OS Licence Number AL100005237.

0 50 100 150 200 250 m
SCALE 1 : 2500 @ A1

C06	08/03/20	Issued for Document Control Purposes Only: No Changes / Not Issued	KH				
C07	26/03/20	DCO DEADLINE 7 SUBMISSION	BT	JA	ND	AD	
Rev	Rev. Date	Purpose of revision	Drawn	Checked	Rev'd	Appr'd	

JACOBS

1180 Eskdale Road, Winnersh, Wokingham, RG41 5TU
Tel:+44(0)118 946 7000 - Fax:+44(0)118 946 7001
www.jacobs.com

Client: Esso Petroleum Company, Limited
Ermyn House,
Ermyn Way,
Leatherhead,
Surrey,
KT22 8UX



Southampton to London
Pipeline Project

Drawing title
**WORKS PLAN
SHEET 44
REGULATION 5 (2)(J)**


Drawing status
Fit for Stage Approval

Scale	1:2500	DO NOT SCALE
Jacobs No.	B2325300	Rev
Client no.		C07

Drawing number
B2325300-JAC-000-CIV-DRG-000054

© Copyright 2020 Jacobs U.K. Limited. The concepts and information contained in this document are the property of Jacobs. Use or copying of this document in whole or in part without the written permission of Jacobs constitutes an infringement of copyright. Limitation: This drawing has been prepared on behalf of, and for the exclusive use of Jacobs' Client, and is subject to, and issued in accordance with, the provisions of the contract between Jacobs and the Client. Jacobs accepts no liability or responsibility whatsoever for, or in respect of, any use of, or reliance upon, this drawing by any third party.

C:\pwworking\jacobs_uk_water\utilities_sss\tag\jldms3513\B2325300-JAC-000-CIV-DRG-000055.dwg - 27/03/2020 16:15:59 - A1Frame - agulj

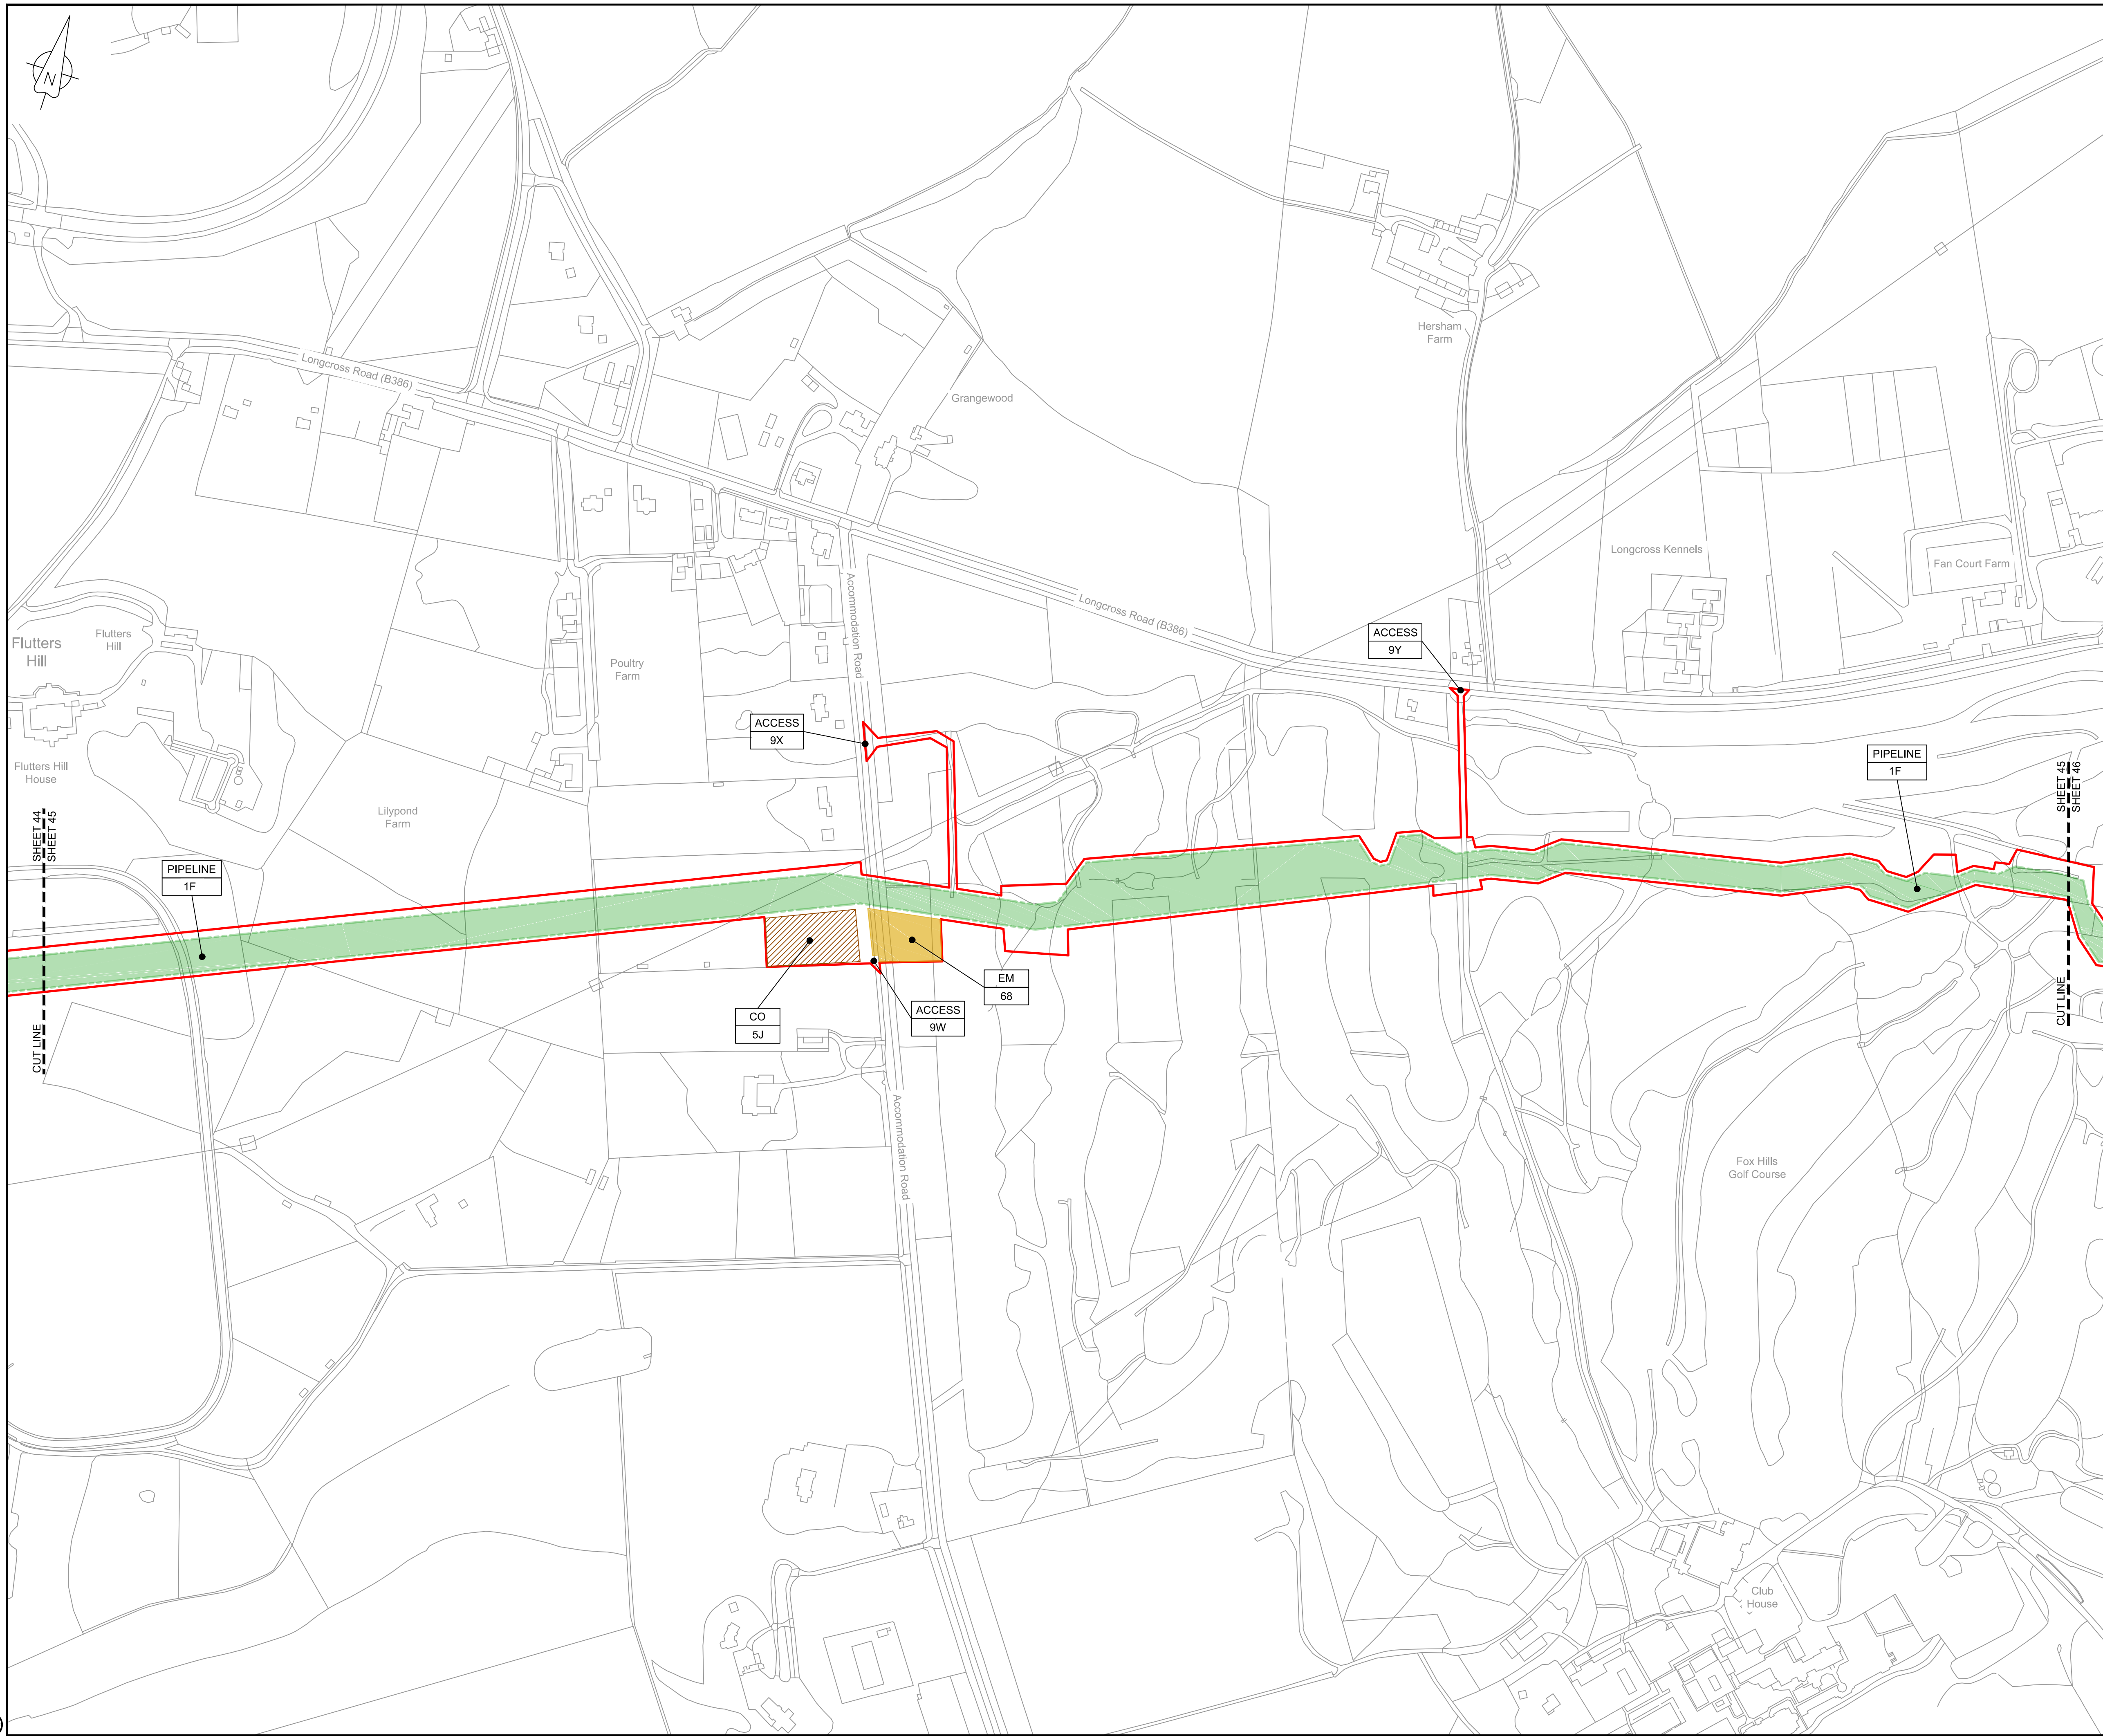

LOCATION PLAN
SCALE 1:500,000

NOTES

1. THIS DRAWING IS IN METRES UNLESS STATED OTHERWISE.

LEGEND

- ORDER LIMITS
- LIMITS OF DEVIATION
- COMPOUND (CO)
- ENVIRONMENTAL MITIGATION AREA (EM)
- ABOVE GROUND INSTALLATION (AGI) / VALVE (VA) / PRESSURE TRANSDUCER (PT)
- DESCRIPTION
- ID or WORK NUMBER (if applicable)
- ACCESS
- TEMPORARY CONSTRUCTION ACCESS
- PERMANENT ACCESS
- COMMENCEMENT / TERMINATION OF WORKS (COMMENCEMENT = OPEN, TERMINATION = CLOSED)

Contains Ordnance Survey data © Crown copyright and database rights 2020.

© Crown copyright and database rights 2020 OS Licence Number AL100005237.

0 50 100 150 200 250 m
SCALE 1 : 2500 @ A1

C06	08/03/20	Issued for Document Control Purposes Only: No Changes / Not Issued	KH				
C07	26/03/20	DCO DEADLINE 7 SUBMISSION	BT	JA	ND	AD	
Rev	Rev. Date	Purpose of revision	Drawn	Checked	Rev'd	Appr'd	

JACOBS

1180 Eskdale Road, Wymersley, Wokingham, RG41 5TU
Tel:+44(0)118 946 7000 - Fax:+44(0)118 946 7001
www.jacobs.com

Client: Esso Petroleum Company, Limited
Emryn House,
Emryn Way,
Leatherhead,
Surrey,
KT22 8UX



Southampton to London
Pipeline Project

Drawing title
**WORKS PLAN
SHEET 45
REGULATION 5 (2)(J)**


Drawing status
Fit for Stage Approval

Scale	1:2500	DO NOT SCALE
Jacobs No.	B2325300	Rev
Client no.		C07

Drawing number
B2325300-JAC-000-CIV-DRG-000055

© Copyright 2020 Jacobs U.K. Limited. The concepts and information contained in this document are the property of Jacobs. Use or copying of this document in whole or in part without the written permission of Jacobs constitutes an infringement of copyright. Limitation: This drawing has been prepared on behalf of, and for the exclusive use of Jacobs' Client, and is subject to, and issued in accordance with, the provisions of the contract between Jacobs and the Client. Jacobs accepts no liability or responsibility whatsoever for, or in respect of, any use of, or reliance upon, this drawing by any third party.

C:\pwworking\jacobs_uk_water\utilities_ssa\agui\drms3513\B2325300-JAC-000-CIV-DRG-000056.dwg - 27/03/2020 16:17:17 - A1Frame - aguij

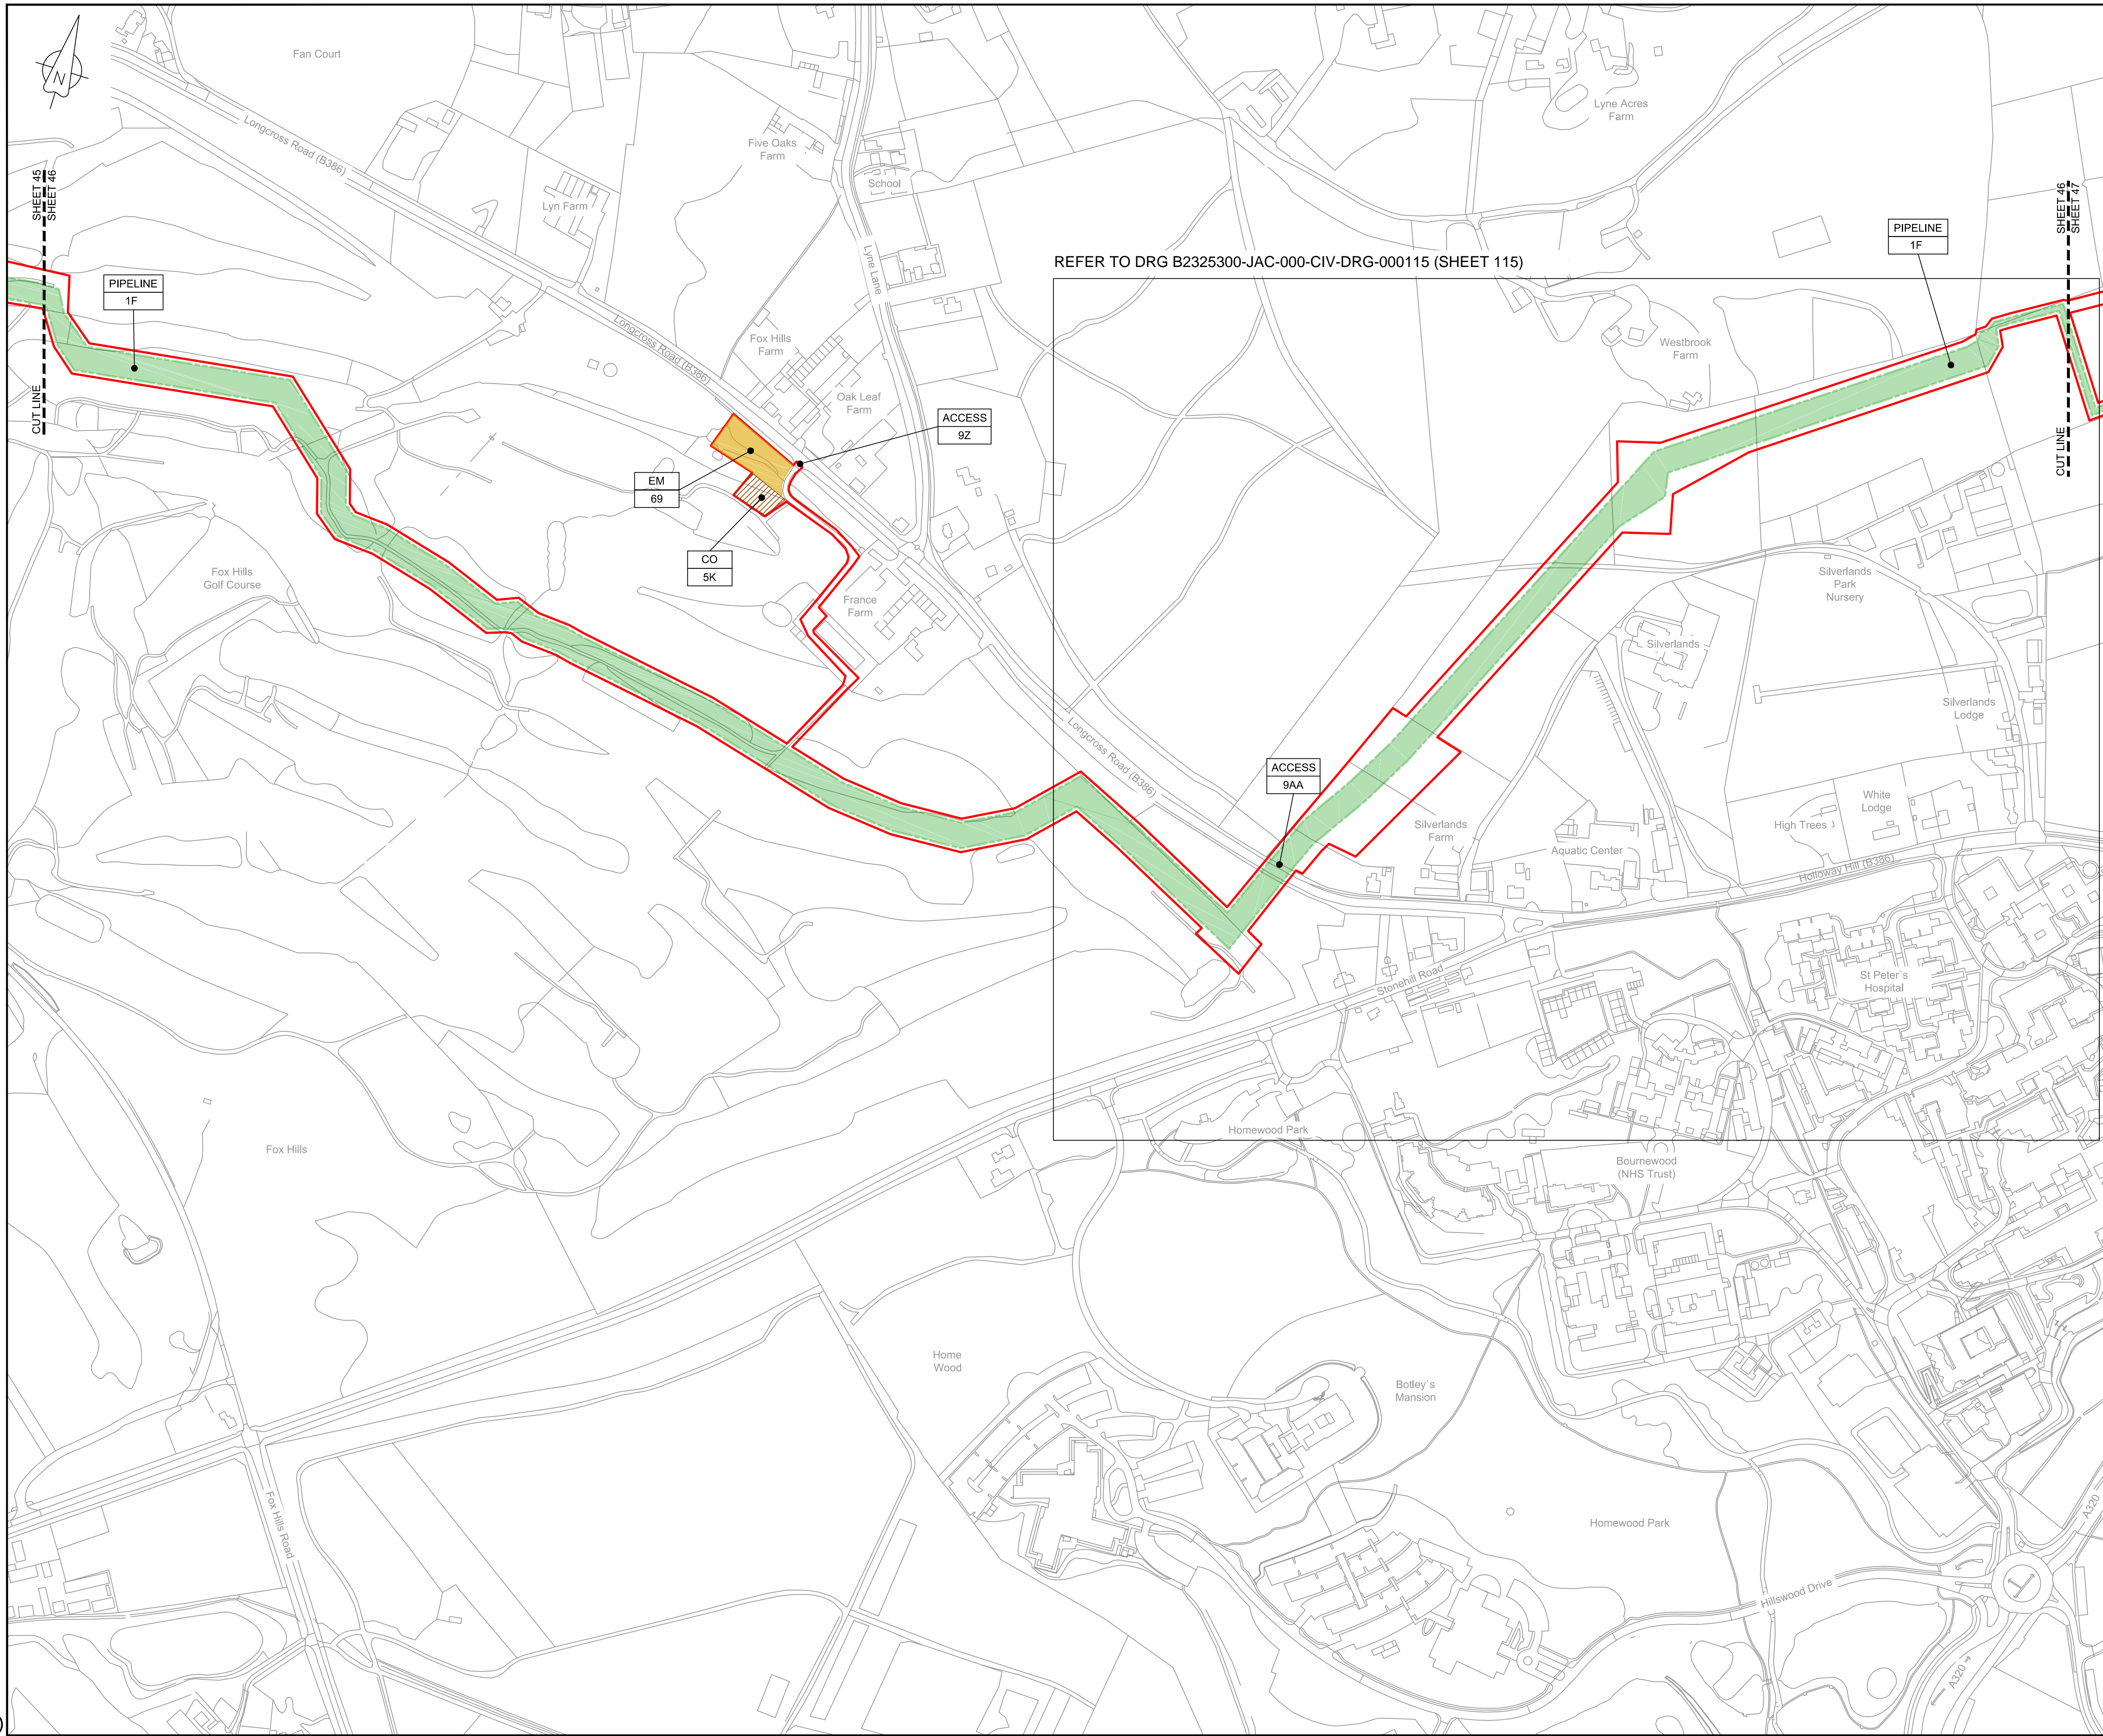

LOCATION PLAN
SCALE 1:500,000

NOTES

1. THIS DRAWING IS IN METRES UNLESS STATED OTHERWISE.

LEGEND

- ORDER LIMITS
- LIMITS OF DEVIATION
- COMPOUND (CO)
- ENVIRONMENTAL MITIGATION AREA (EM)
- ABOVE GROUND INSTALLATION (AGI) / VALVE (VA) / PRESSURE TRANSDUCER (PT)
- DESCRIPTION
 - ID or WORK NUMBER (if applicable)
- ACCESS
 - TEMPORARY CONSTRUCTION ACCESS
 - PERMANENT ACCESS
- P-ACCESS
 - COMMENCEMENT / TERMINATION OF WORKS (COMMENCEMENT = OPEN, TERMINATION = CLOSED)

Contains Ordnance Survey data © Crown copyright and database rights 2020.

© Crown copyright and database rights 2020 OS Licence Number AL100005237.

0 50 100 150 200 250 m
SCALE 1 : 2500 @ A1

C06	08/03/20	Issued for Document Control Purposes Only: No Changes / Not Issued	KH				
C07	26/03/20	DCO DEADLINE 7 SUBMISSION	BT	JA	ND	AD	
Rev	Rev. Date	Purpose of revision	Drawn	Checked	Rev'd	Appr'd	

JACOBS
1180 Eskdale Road, Winnersh, Wokingham, RG41 5TU
Tel:+44(0)118 946 7000 - Fax:+44(0)118 946 7001
www.jacobs.com

Client: Esso Petroleum Company, Limited
Ermyn House,
Ermyn Way,
Leatherhead,
Surrey,
KT22 8UX

Project: Southampton to London Pipeline Project

Drawing title: **WORKS PLAN
SHEET 46
REGULATION 5 (2)(J)**


Drawing status: **Fit for Stage Approval**

Scale	1:2500	DO NOT SCALE
Jacobs No.	B2325300	Rev
Client no.		C07

Drawing number: **B2325300-JAC-000-CIV-DRG-000056**

© Copyright 2020 Jacobs U.K. Limited. The concepts and information contained in this document are the property of Jacobs. Use or copying of this document in whole or in part without the written permission of Jacobs constitutes an infringement of copyright. Limitation: This drawing has been prepared on behalf of, and for the exclusive use of Jacobs' Client, and is subject to, and issued in accordance with, the provisions of the contract between Jacobs and the Client. Jacobs accepts no liability or responsibility whatsoever for, or in respect of, any use of, or reliance upon, this drawing by any third party.

C:\pwworking\jacobs_uk_water&utilities_ssa\tag\jldms3513\B2325300-JAC-000-CIV-DRG-000058.dwg - 27/03/2020 16:22:21 - A1Frame - agulj

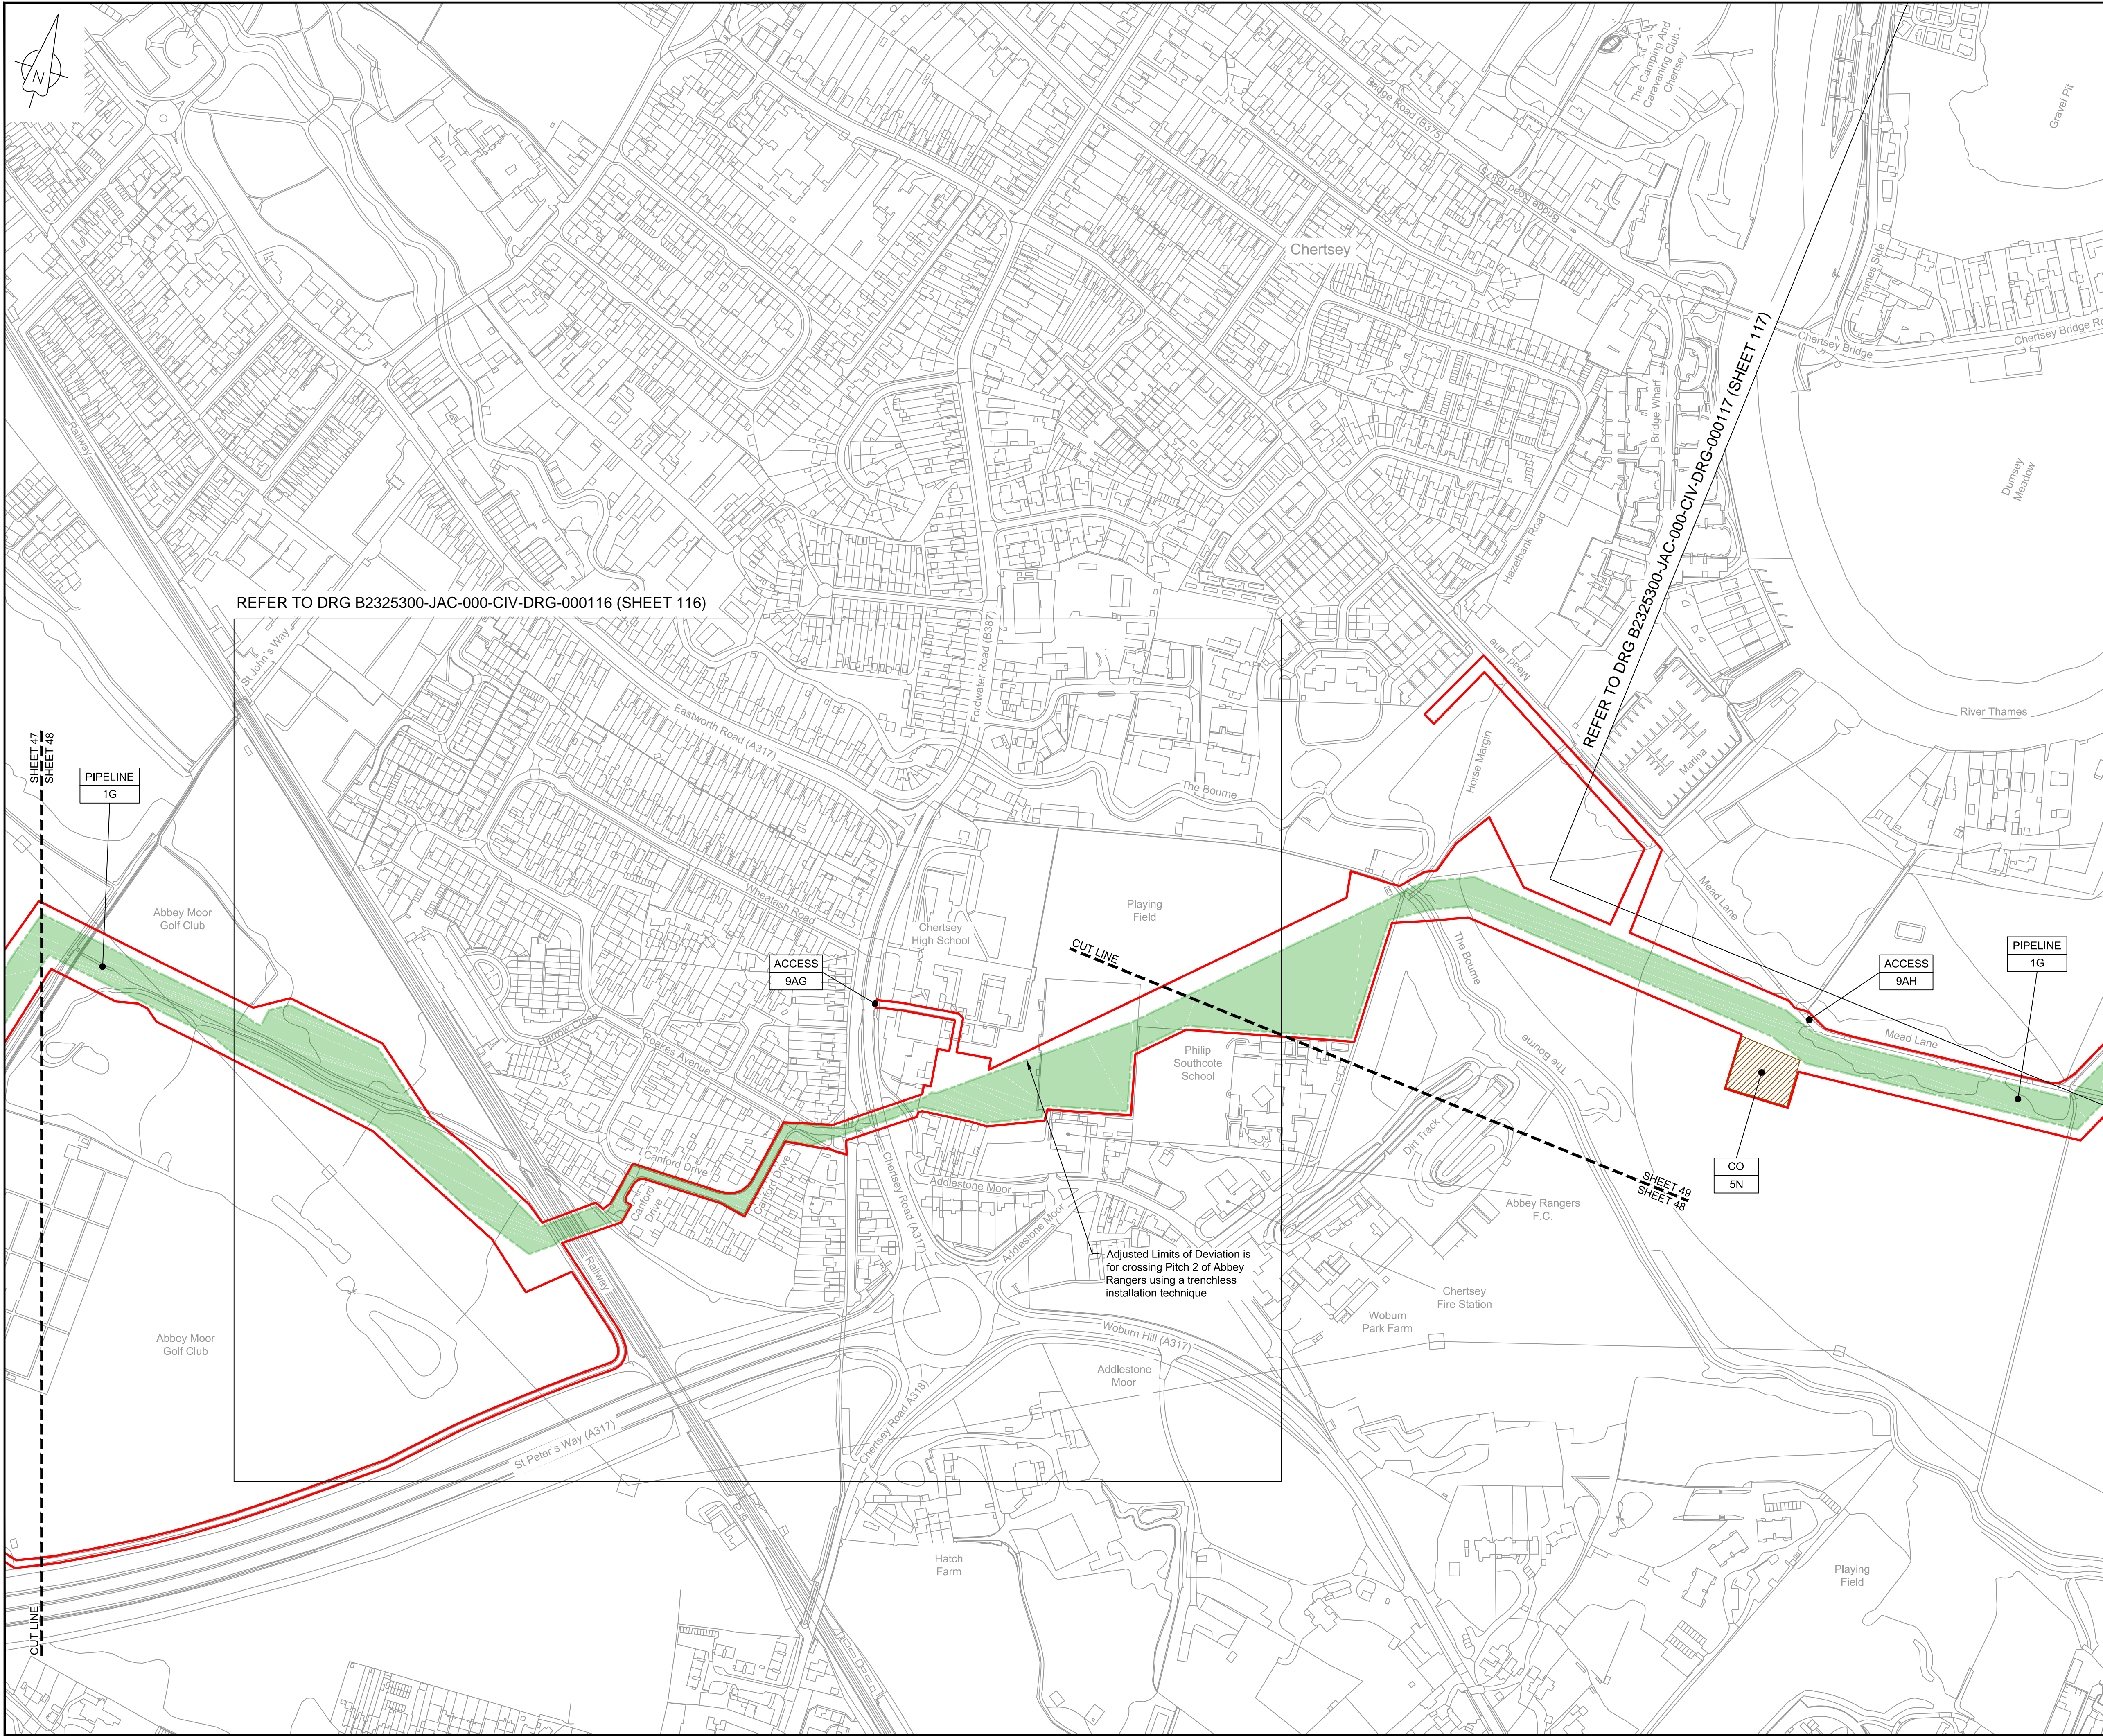

LOCATION PLAN
SCALE 1:500,000

NOTES

1. THIS DRAWING IS IN METRES UNLESS STATED OTHERWISE.

LEGEND

- ORDER LIMITS
- LIMITS OF DEVIATION
- COMPOUND (CO)
- ENVIRONMENTAL MITIGATION AREA (EM)
- ABOVE GROUND INSTALLATION (AGI) / VALVE (VA) / PRESSURE TRANSDUCER (PT)
- DESCRIPTION
- ID or WORK NUMBER (if applicable)
- ACCESS
- TEMPORARY CONSTRUCTION ACCESS
- P-ACCESS
- PERMANENT ACCESS
- COMMENCEMENT / TERMINATION OF WORKS (COMMENCEMENT = OPEN, TERMINATION = CLOSED)

Contains Ordnance Survey data © Crown copyright and database rights 2020.

© Crown copyright and database rights 2020 OS Licence Number AL100005237.

0 50 100 150 200 250 m
SCALE 1 : 2500 @ A1

C07	08/03/20	Issued for Document Control Purposes Only: No Changes / Not Issued	KH				
C07	26/03/20	DCO DEADLINE 7 SUBMISSION	BT	JA	ND	AD	
Rev	Rev. Date	Purpose of revision	Drawn	Checked	Rev'd	Appr'd	

JACOBS

1180 Eskdale Road, Winkesh, Wokingham, RG41 5TU
Tel:+44(0)118 946 7000 - Fax:+44(0)118 946 7001
www.jacobs.com

Client: Esso Petroleum Company, Limited
Ermyn House,
Ermyn Way,
Leatherhead,
Surrey,
KT22 8UX



Southampton to London
Pipeline Project

Drawing title
**WORKS PLAN
SHEET 48
REGULATION 5 (2)(J)**


Drawing status
Fit for Stage Approval

Scale	1:2500	DO NOT SCALE
Jacobs No.	B2325300	Rev
Client no.		C07

Drawing number
B2325300-JAC-000-CIV-DRG-000058

© Copyright 2020 Jacobs U.K. Limited. The concepts and information contained in this document are the property of Jacobs. Use or copying of this document in whole or in part without the written permission of Jacobs constitutes an infringement of copyright. Limitation: This drawing has been prepared on behalf of, and for the exclusive use of Jacobs' Client, and is subject to, and issued in accordance with, the provisions of the contract between Jacobs and the Client. Jacobs accepts no liability or responsibility whatsoever for, or in respect of, any use of, or reliance upon, this drawing by any third party.

C:\pwworking\jacobs_uk_water&utilities_ssd\aguij\dms3513\B2325300-JAC-000-CIV-DRG-000059.dwg - 27/03/2020 16:26:30 - A1Frame - aguij

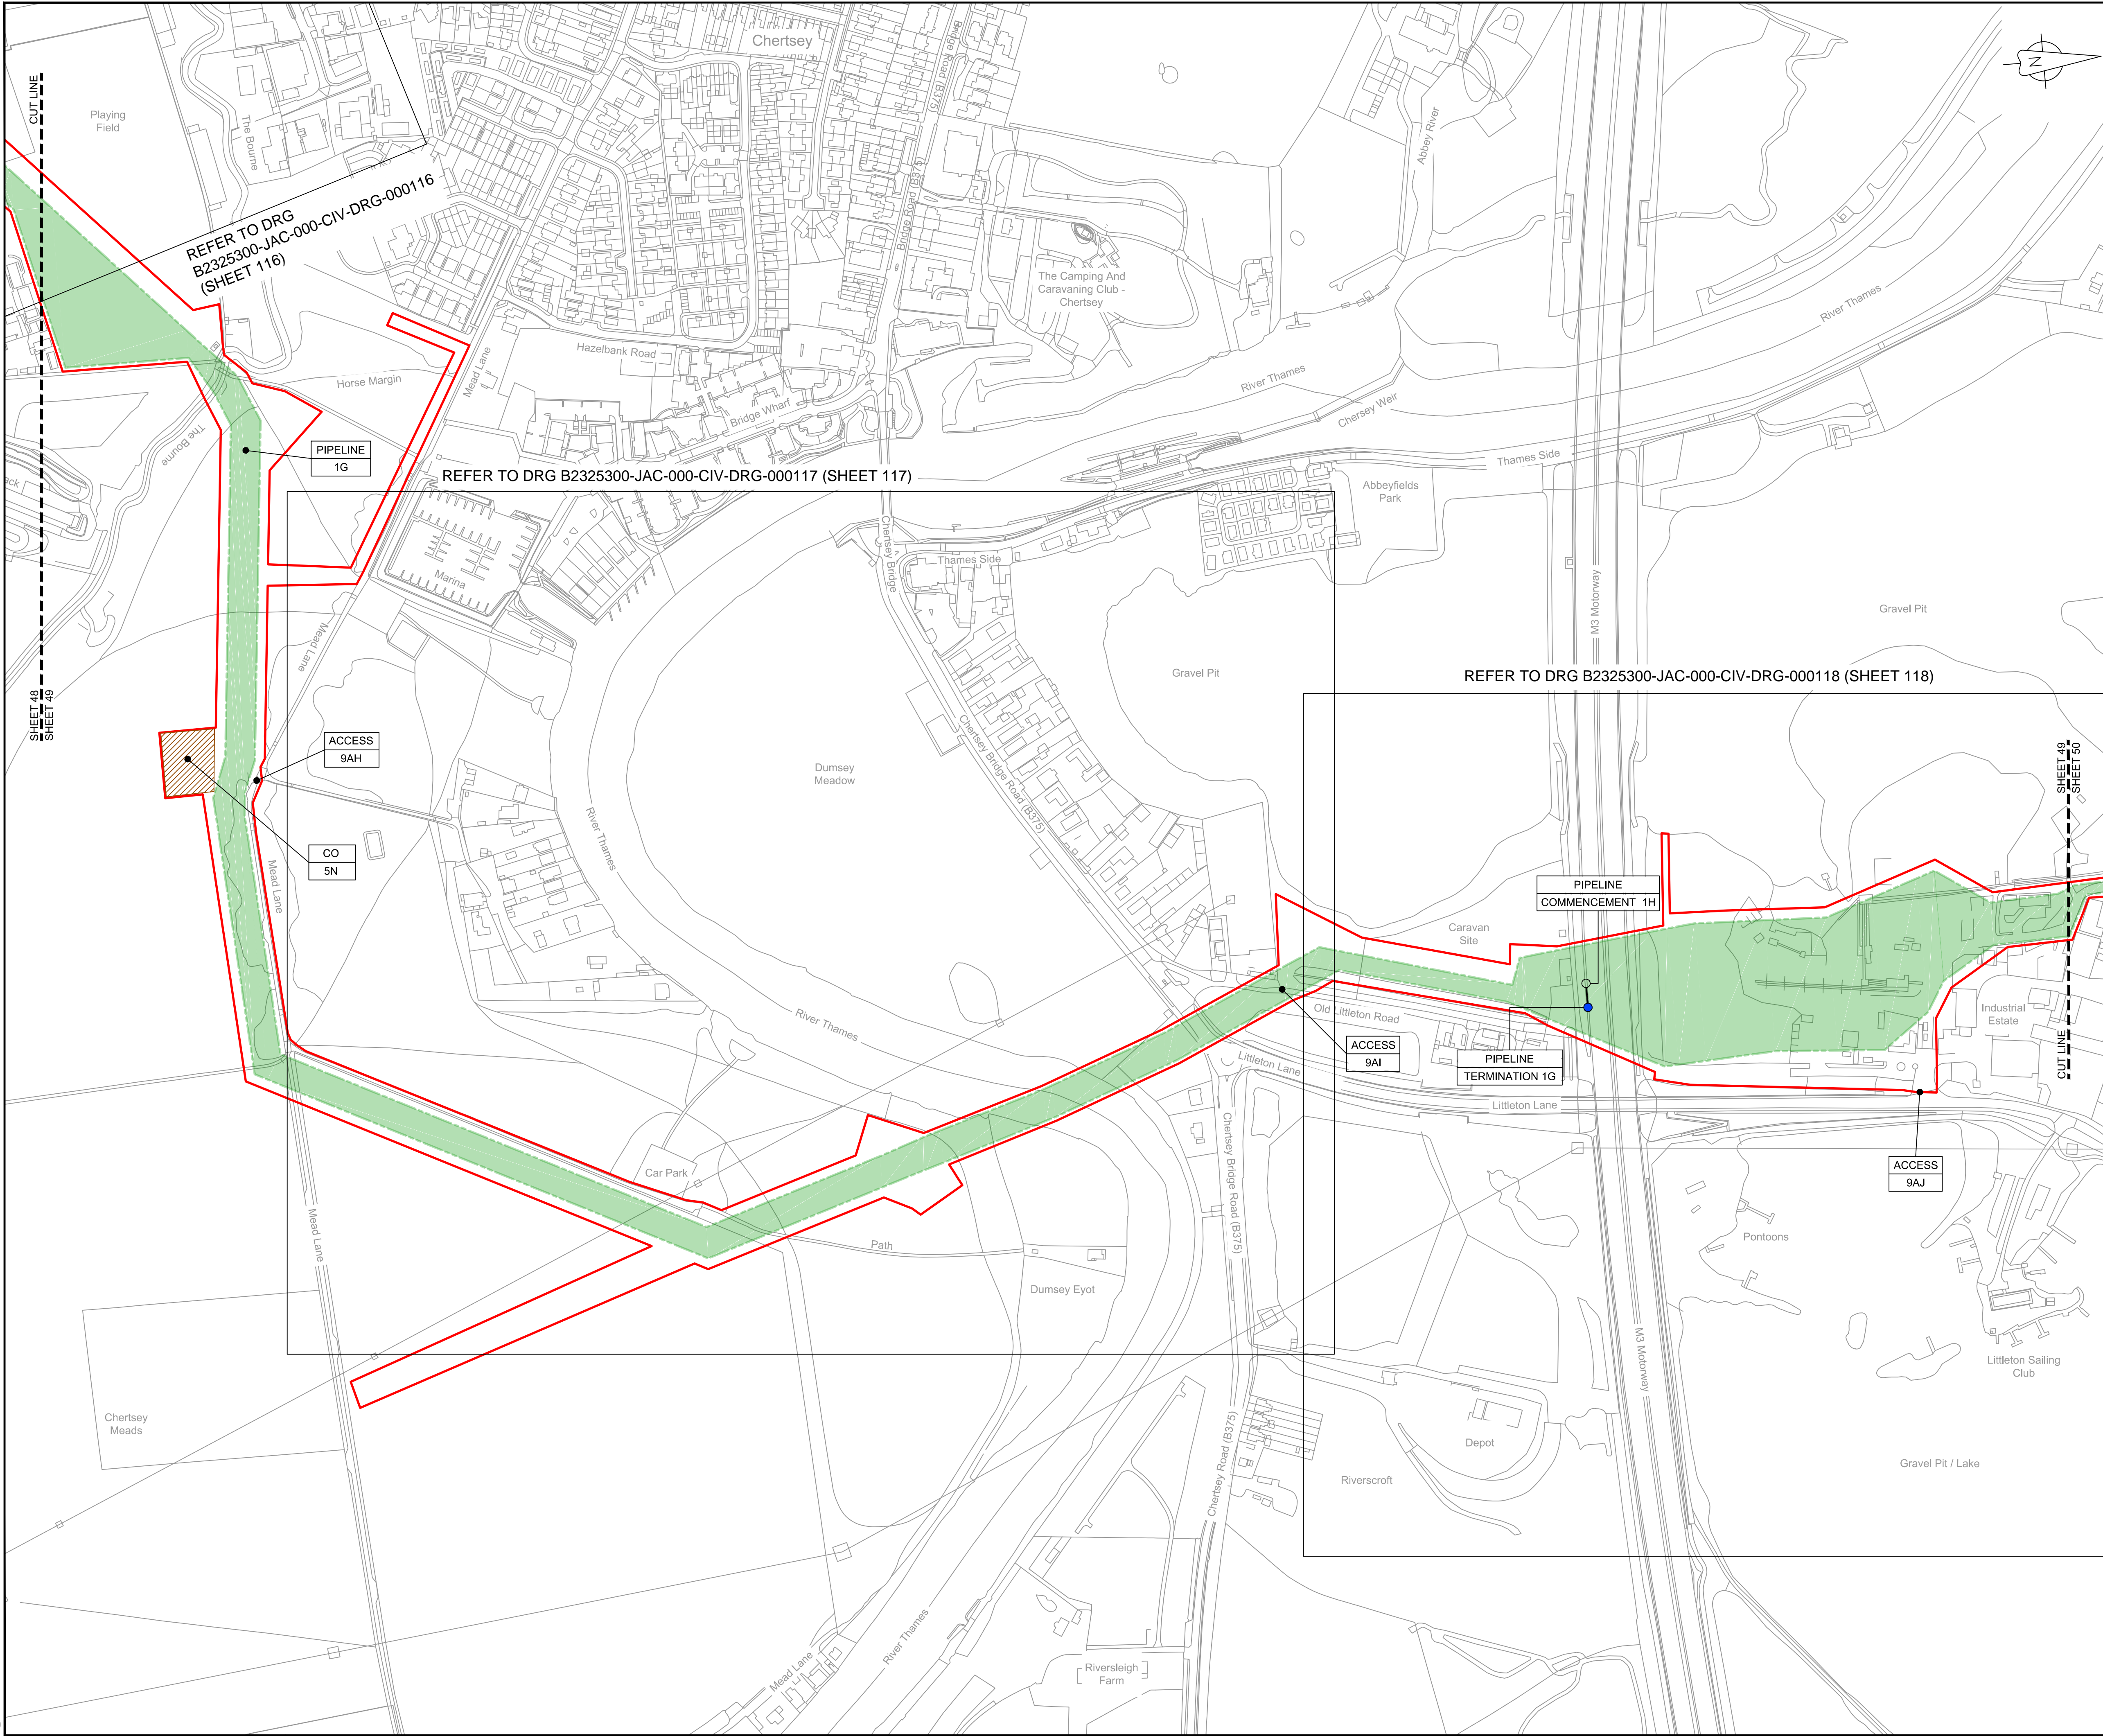

LOCATION PLAN
SCALE 1:500,000

NOTES

1. THIS DRAWING IS IN METRES UNLESS STATED OTHERWISE.

LEGEND

- ORDER LIMITS
- LIMITS OF DEVIATION
- COMPOUND (CO)
- ENVIRONMENTAL MITIGATION AREA (EM)
- ABOVE GROUND INSTALLATION (AGI) / VALVE (VA) / PRESSURE TRANSDUCER (PT)
- DESCRIPTION
 - ID or WORK NUMBER (if applicable)
- ACCESS
 - TEMPORARY CONSTRUCTION ACCESS
 - PERMANENT ACCESS
- P-ACCESS
 - COMMENCEMENT / TERMINATION OF WORKS (COMMENCEMENT = OPEN, TERMINATION = CLOSED)

Contains Ordnance Survey data © Crown copyright and database rights 2020.

© Crown copyright and database rights 2020 OS Licence Number AL100005237.

0 50 100 150 200 250 m
SCALE 1 : 2500 @ A1

C06	08/03/20	Issued for Document Control Purposes Only: No Changes / Not Issued	KH				
C07	26/03/20	DCO DEADLINE 7 SUBMISSION	BT	JA	ND	AD	
Rev	Rev. Date	Purpose of revision	Drawn	Checked	Rev'd	Appr'd	

JACOBS

1180 Eskdale Road, Winnersh, Wokingham, RG41 5TU
Tel:+44(0)118 946 7000 - Fax:+44(0)118 946 7001
www.jacobs.com

Client: Esso Petroleum Company, Limited
Ermyn House,
Ermyn Way,
Leatherhead,
Surrey,
KT22 8UX



Southampton to London
Pipeline Project

Drawing title
**WORKS PLAN
SHEET 49
REGULATION 5 (2)(J)**


Drawing status
Fit for Stage Approval

Scale	1:2500	DO NOT SCALE
Jacobs No.	B2325300	Rev
Client no.		C07

Drawing number
B2325300-JAC-000-CIV-DRG-000059

© Copyright 2020 Jacobs U.K. Limited. The concepts and information contained in this document are the property of Jacobs. Use or copying of this document in whole or in part without the written permission of Jacobs constitutes an infringement of copyright. Limitation: This drawing has been prepared on behalf of, and for the exclusive use of Jacobs' Client, and is subject to, and issued in accordance with, the provisions of the contract between Jacobs and the Client. Jacobs accepts no liability or responsibility whatsoever for, or in respect of, any use of, or reliance upon, this drawing by any third party.

C:\pwworking\jacobs_uk_water&utilities_sss\aguij\drms3513\B2325300-JAC-000-CIV-DRG-000060.dwg - 27/03/2020 16:27:20 - A1Frame - aguij

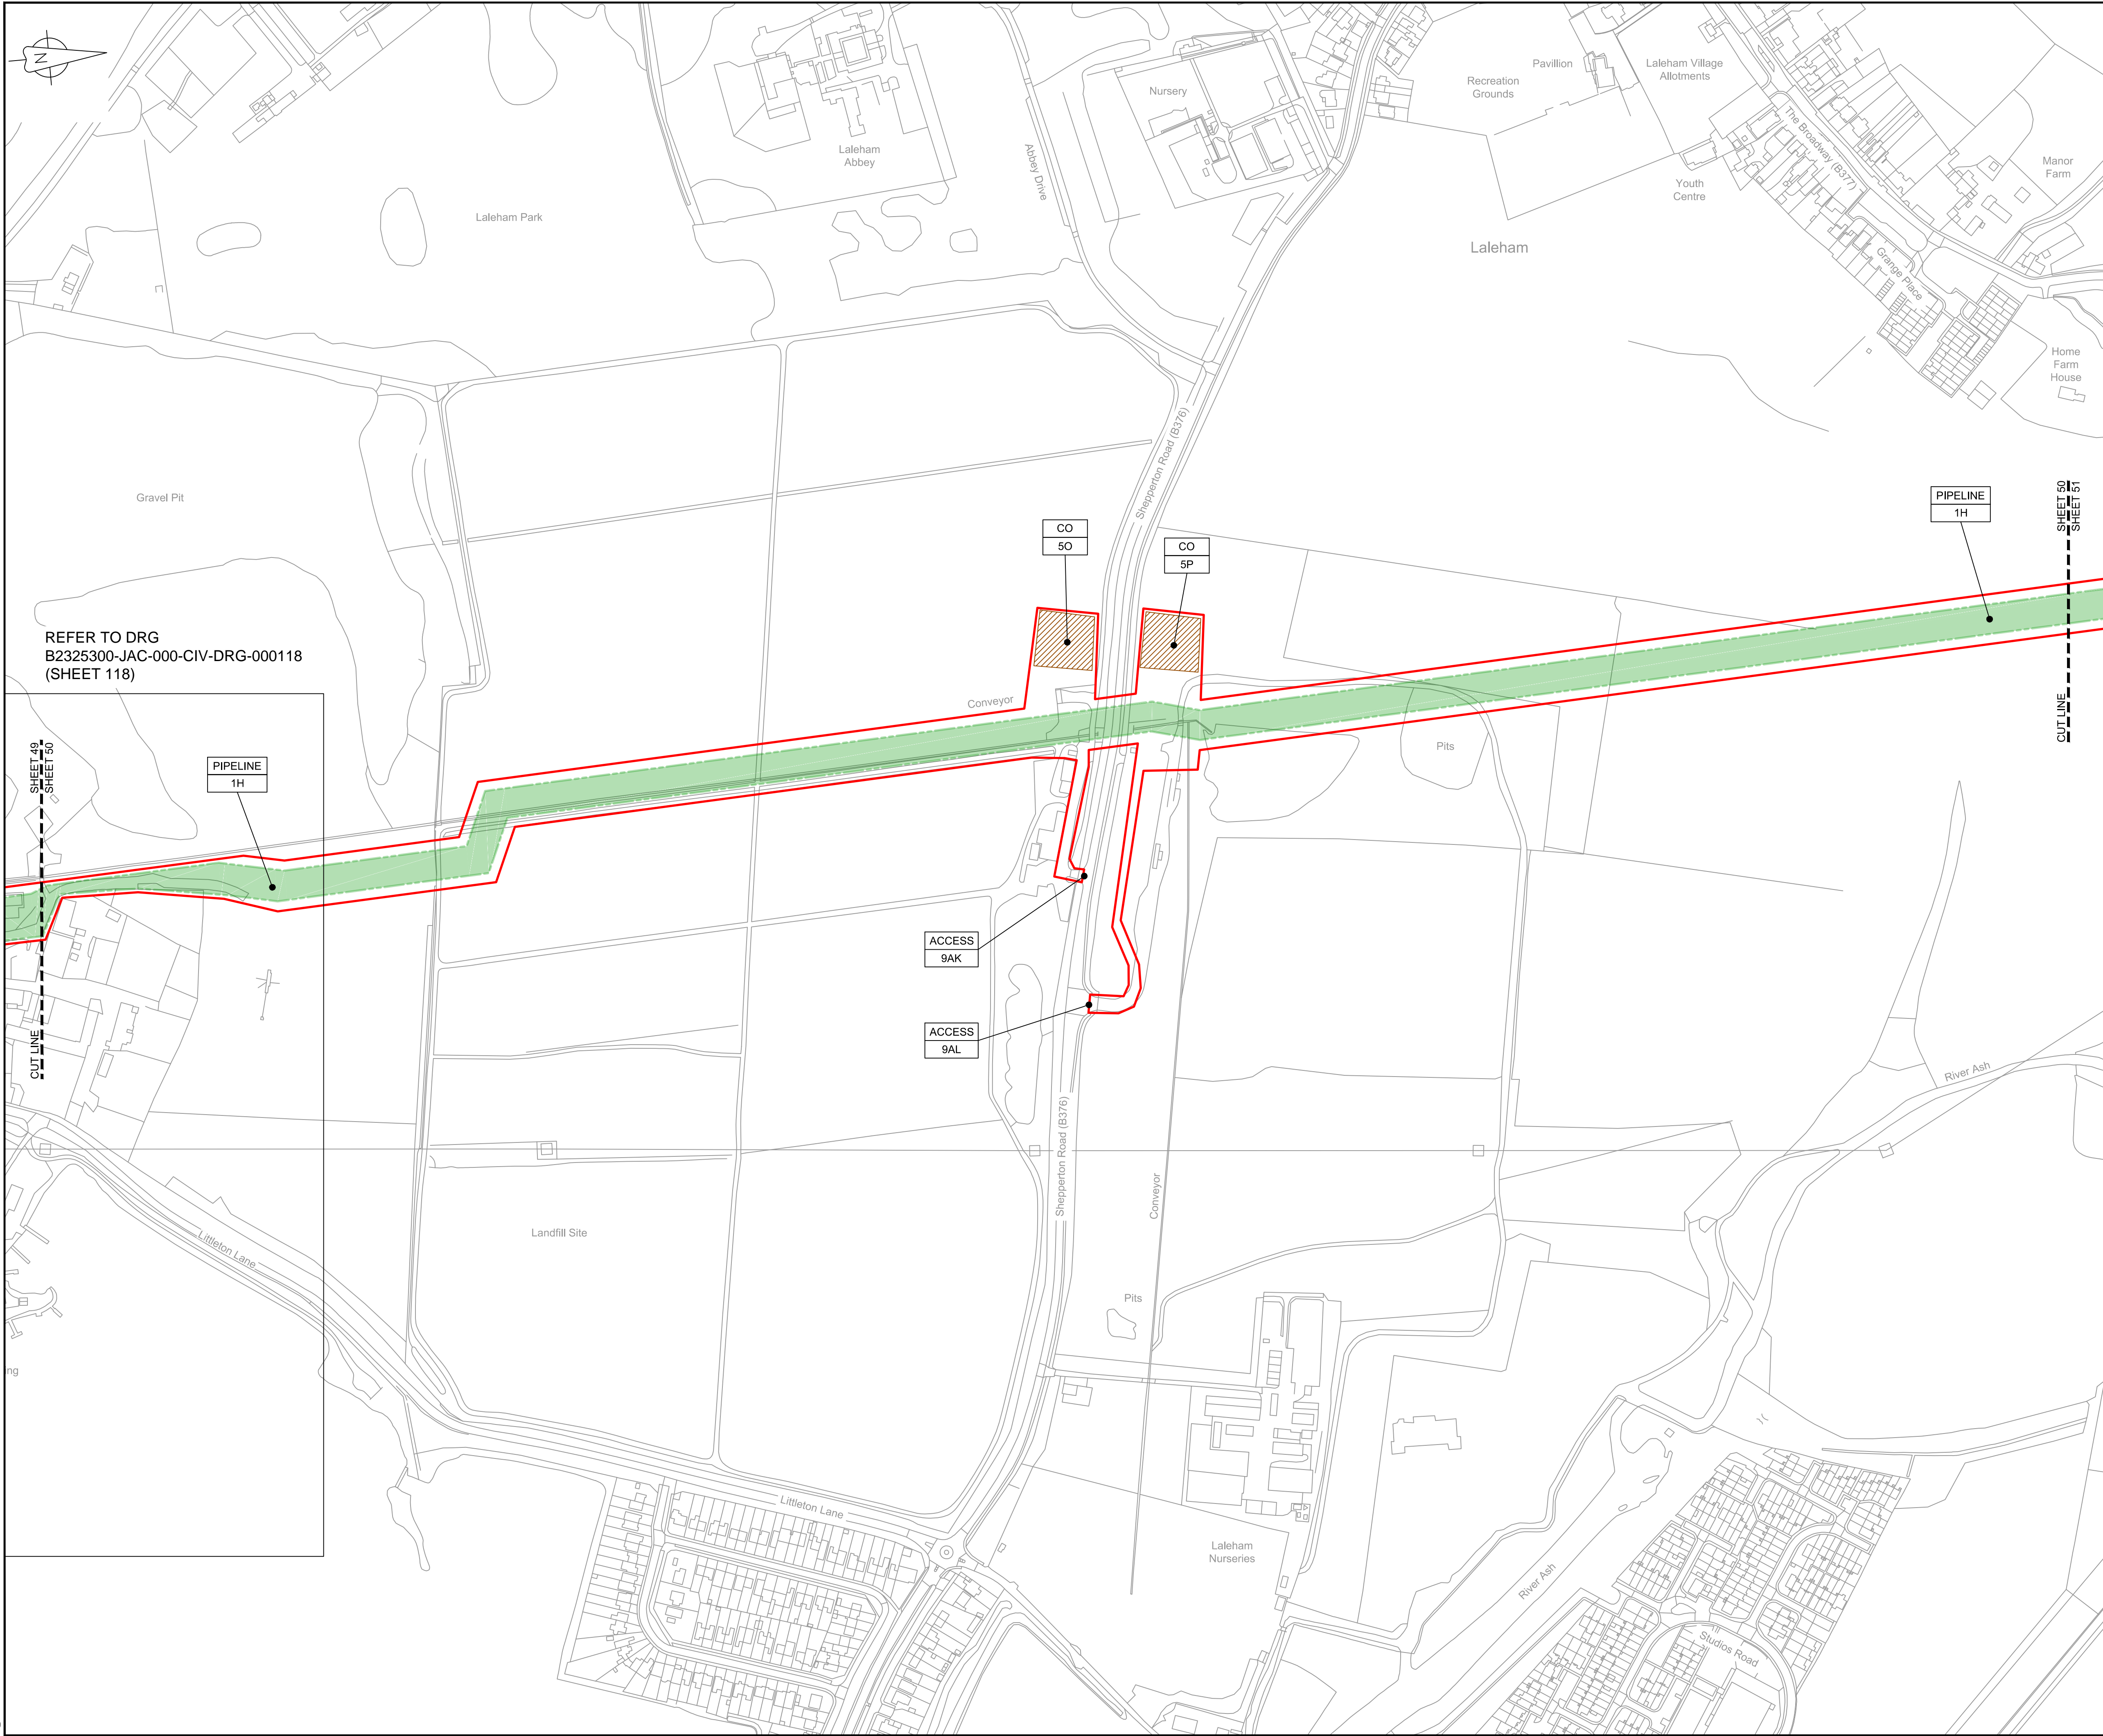

LOCATION PLAN
SCALE 1:500,000

NOTES
1. THIS DRAWING IS IN METRES UNLESS STATED OTHERWISE.

LEGEND

- ORDER LIMITS
- LIMITS OF DEVIATION
- COMPOUND (CO)
- ENVIRONMENTAL MITIGATION AREA (EM)
- ABOVE GROUND INSTALLATION (AGI) / VALVE (VA) / PRESSURE TRANSDUCER (PT)
- DESCRIPTION
 - ID or WORK NUMBER (if applicable)
- ACCESS
 - TEMPORARY CONSTRUCTION ACCESS
- P-ACCESS
 - PERMANENT ACCESS
- COMMENCEMENT / TERMINATION OF WORKS
 - COMMENCEMENT = OPEN, TERMINATION = CLOSED

Contains Ordnance Survey data © Crown copyright and database rights 2020.

© Crown copyright and database rights 2020 OS Licence Number AL100005237.

0 50 100 150 200 250 m

SCALE 1 : 2500 @ A1

C06	08/03/20	Issued for Document Control Purposes Only: No Changes / Not Issued	KH				
C07	26/03/20	DCO DEADLINE 7 SUBMISSION	BT	JA	ND	AD	
Rev	Rev. Date	Purpose of revision	Drawn	Checked	Rev'd	Appr'd	

JACOBS
1180 Eskdale Road, Winnersh, Wokingham, RG41 5TU
Tel:+44(0)118 946 7000 - Fax:+44(0)118 946 7001
www.jacobs.com

Client: Esso Petroleum Company, Limited
Ermyn House,
Ermyn Way,
Leatherhead,
Surrey,
KT22 8UX

Southamton to London Pipeline Project


Drawing title
WORKS PLAN
SHEET 50
REGULATION 5 (2)(J)

Drawing status
Fit for Stage Approval


Scale	1:2500	DO NOT SCALE
Jacobs No.	B2325300	Rev
Client no.		C07

Drawing number
B2325300-JAC-000-CIV-DRG-000060

© Copyright 2020 Jacobs U.K. Limited. The concepts and information contained in this document are the property of Jacobs. Use or copying of this document in whole or in part without the written permission of Jacobs constitutes an infringement of copyright. Limitation: This drawing has been prepared on behalf of, and for the exclusive use of Jacobs' Client, and is subject to, and issued in accordance with, the provisions of the contract between Jacobs and the Client. Jacobs accepts no liability or responsibility whatsoever for, or in respect of, any use of, or reliance upon, this drawing by any third party.

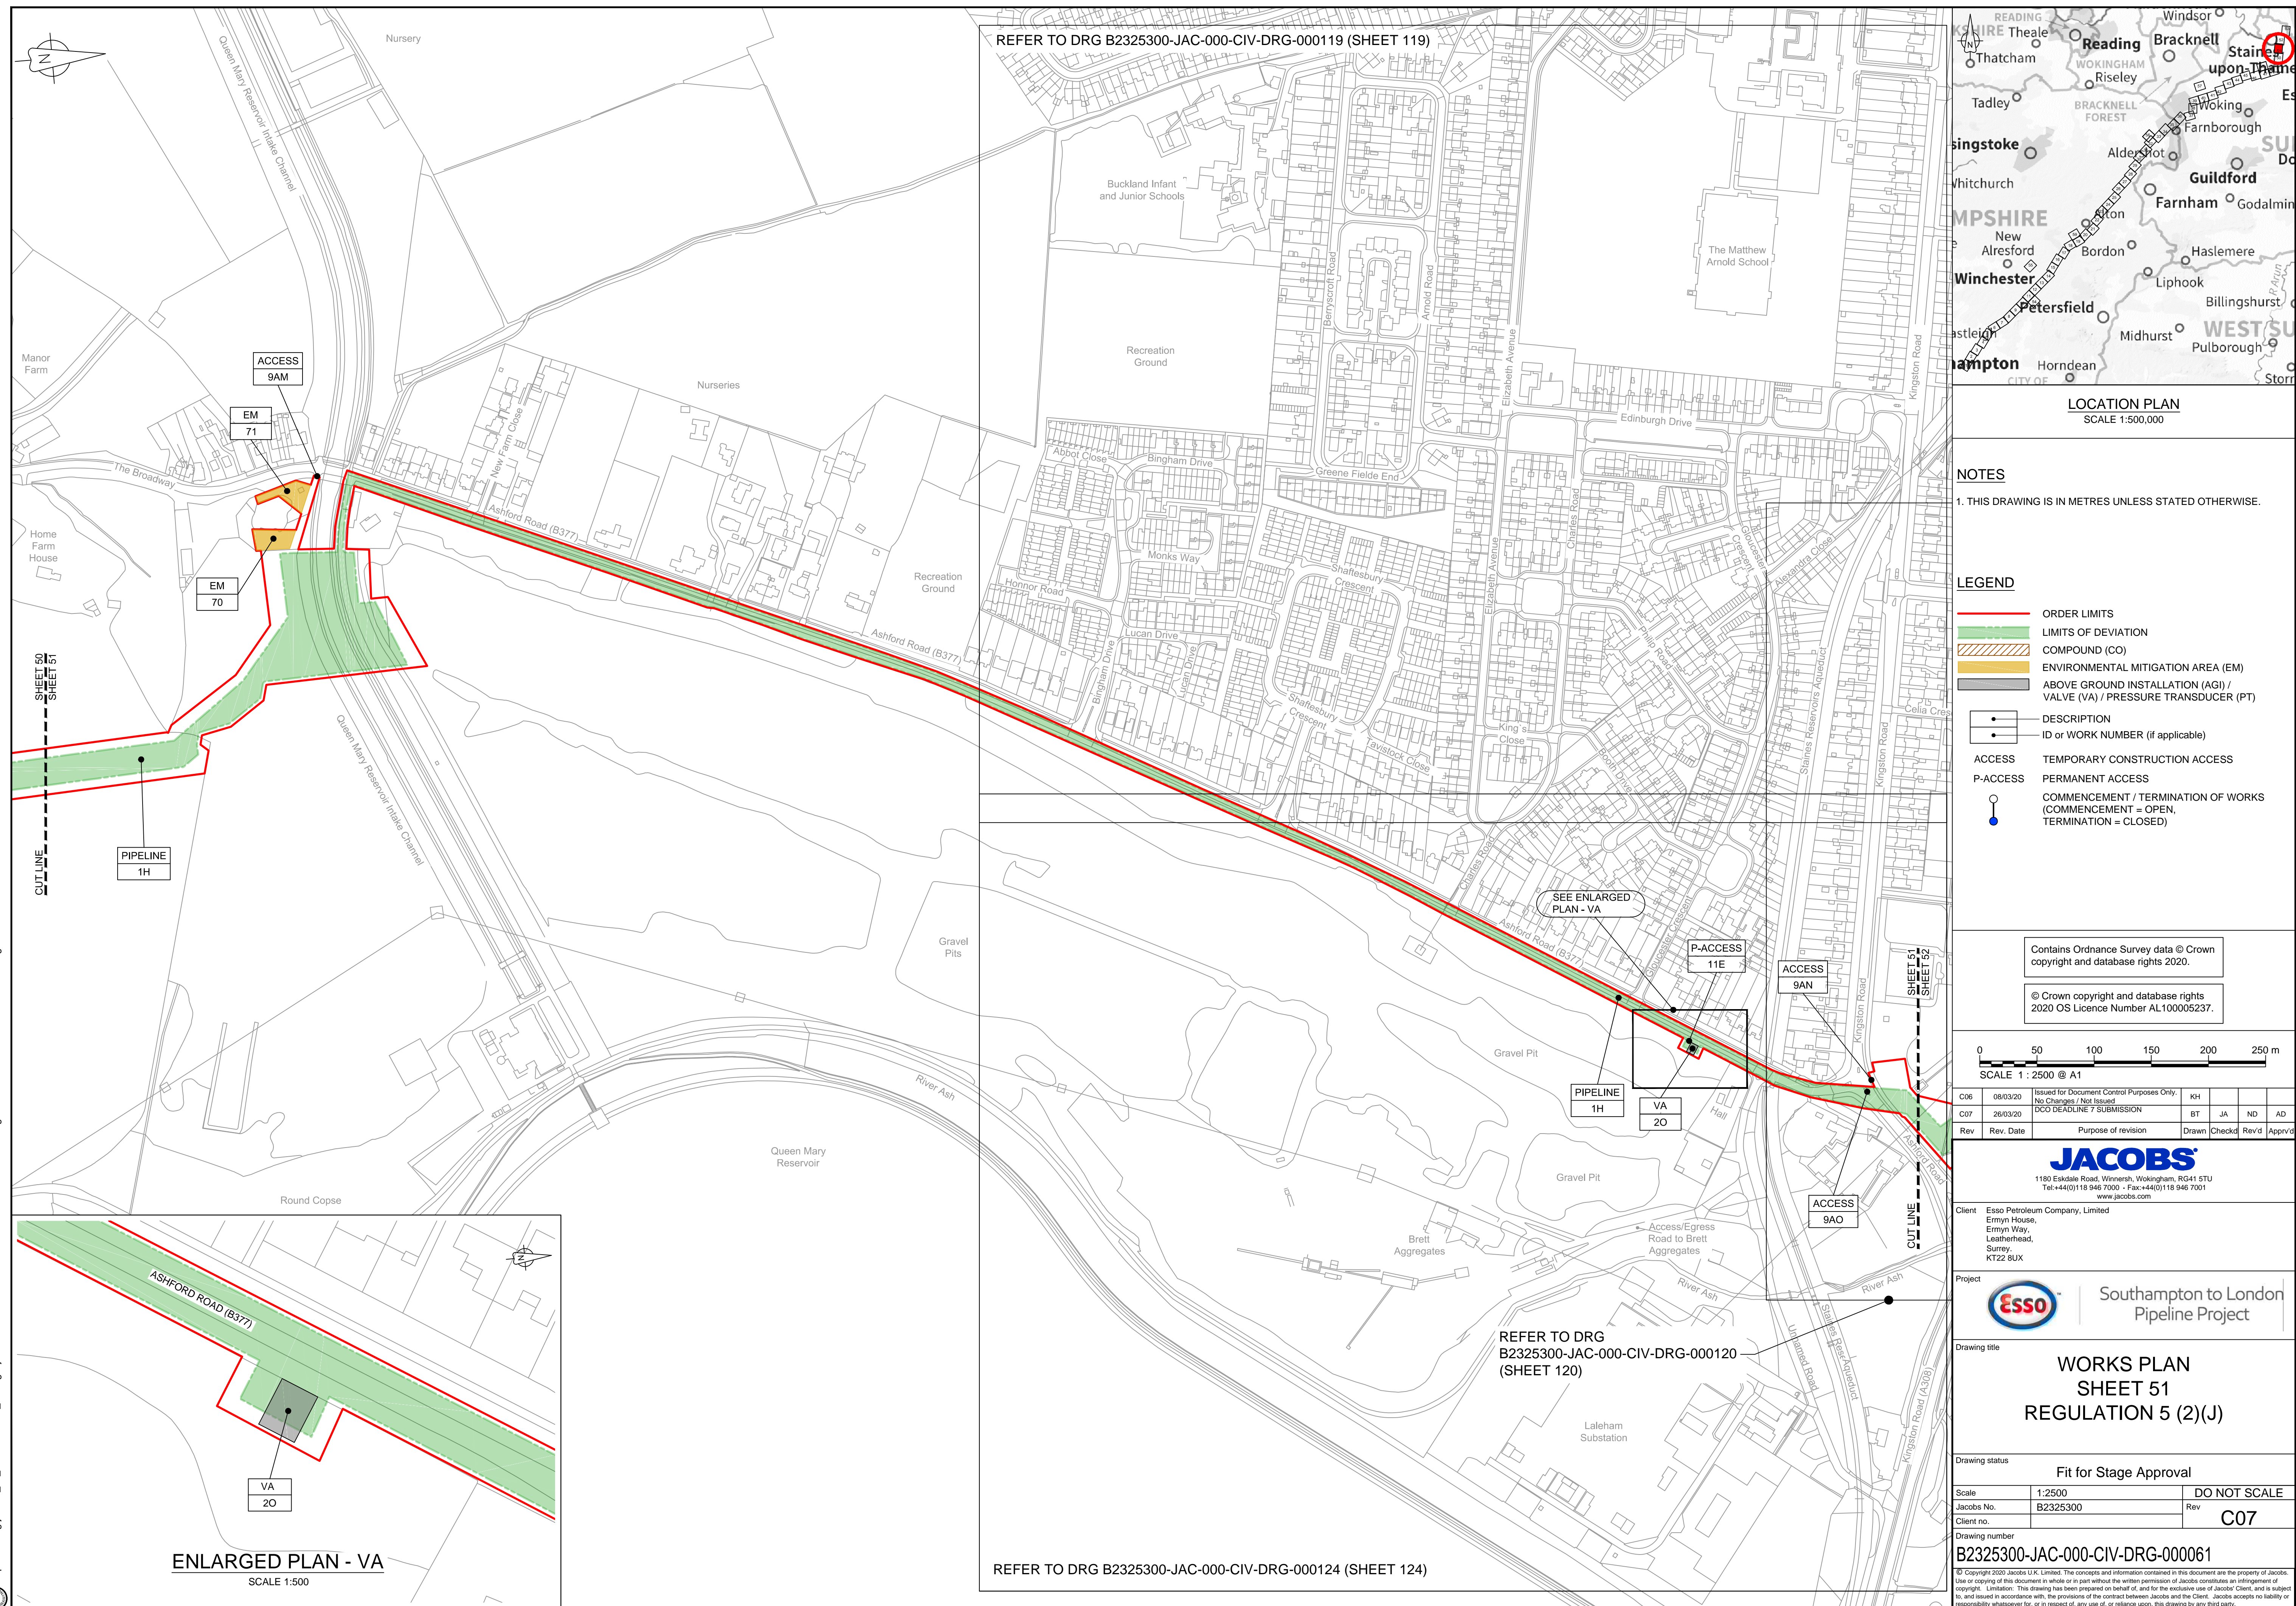

C:\pwworking\jacobs_uk_water&utilities_ssa\agui\dmcs3513\B2325300-JAC-000-CIV-DRG-000062.dwg - 27/03/2020 16:32:34 - A1Frame - agui

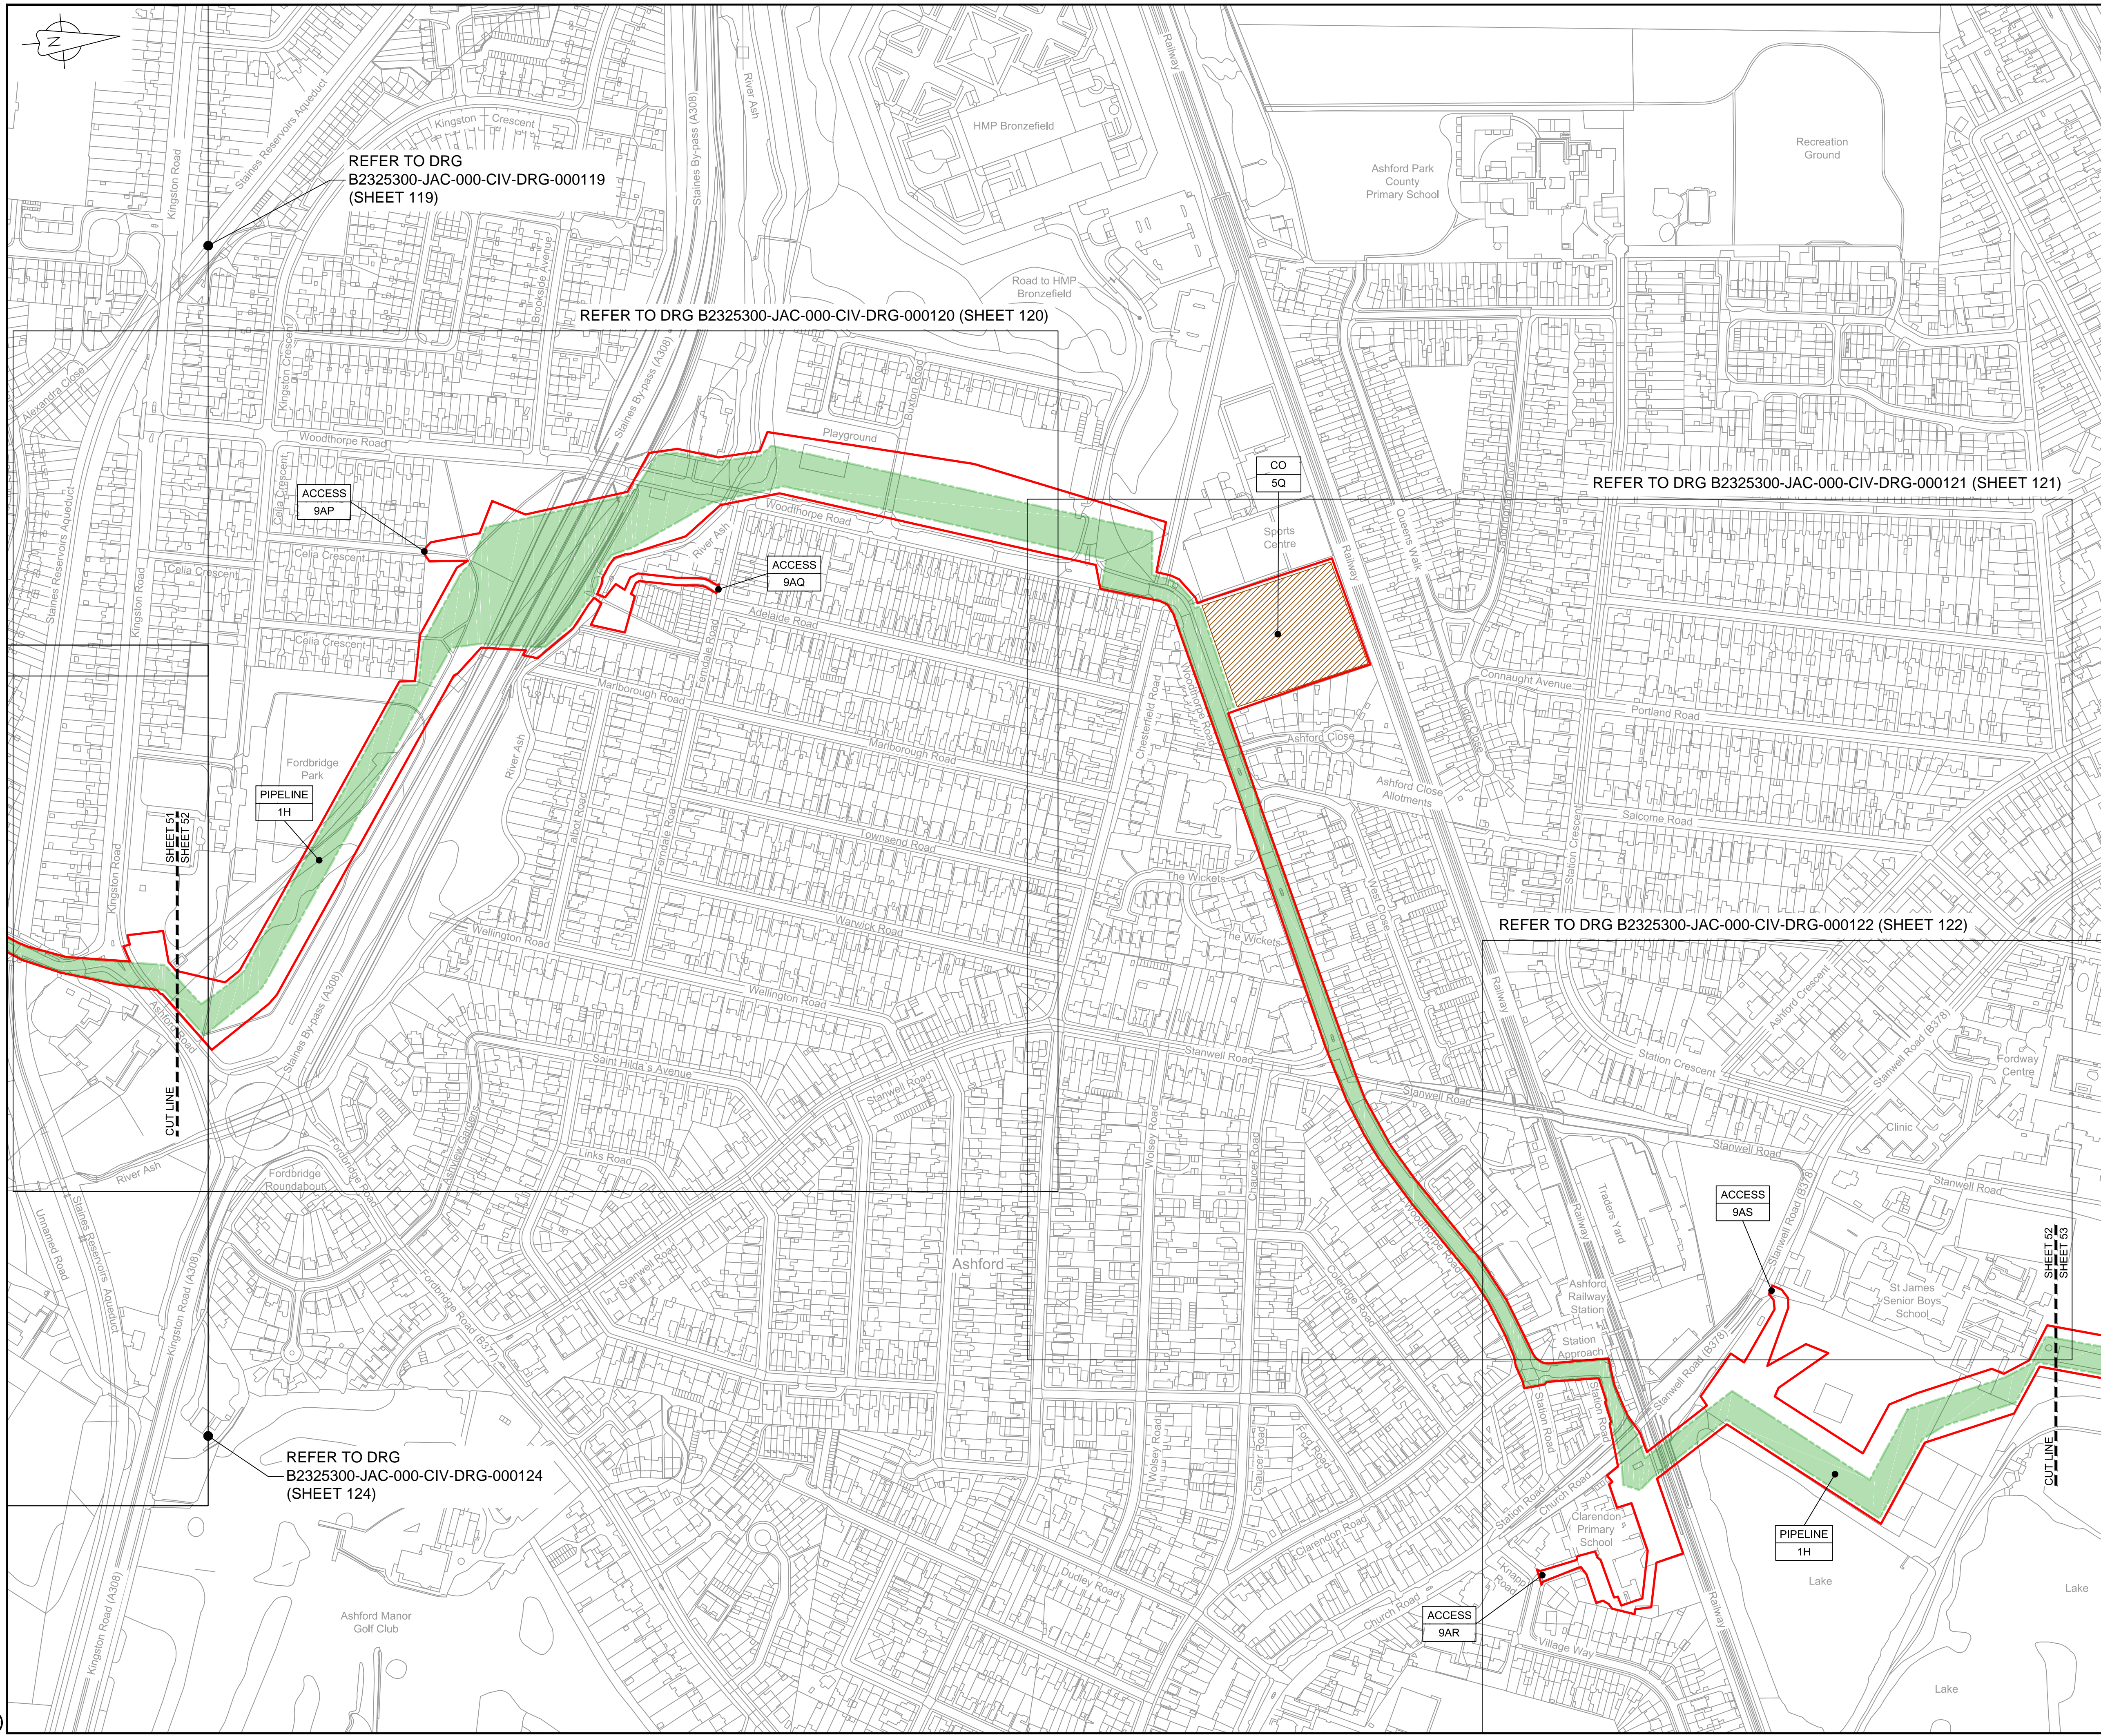


LOCATION PLAN
SCALE 1:500,000

NOTES
1. THIS DRAWING IS IN METRES UNLESS STATED OTHERWISE.

- LEGEND
- ORDER LIMITS
 - LIMITS OF DEVIATION
 - COMPOUND (CO)
 - ENVIRONMENTAL MITIGATION AREA (EM)
 - ABOVE GROUND INSTALLATION (AGI) / VALVE (VA) / PRESSURE TRANSDUCER (PT)
 - DESCRIPTION
 - ID or WORK NUMBER (if applicable)
 - ACCESS
 - TEMPORARY CONSTRUCTION ACCESS
 - P-ACCESS
 - PERMANENT ACCESS
 - COMMENCEMENT / TERMINATION OF WORKS (COMMENCEMENT = OPEN, TERMINATION = CLOSED)

Contains Ordnance Survey data © Crown copyright and database rights 2020.

© Crown copyright and database rights 2020 OS Licence Number AL100005237.

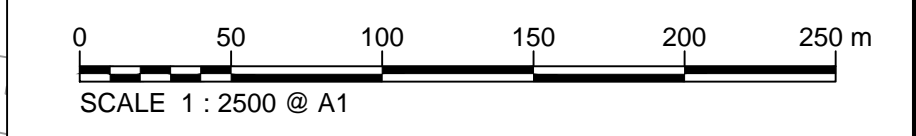

C07	08/03/20	08/03/20	08/03/20	08/03/20	08/03/20	08/03/20	08/03/20	08/03/20	08/03/20
Rev	Rev. Date	Rev. Date	Rev. Date	Rev. Date	Rev. Date	Rev. Date	Rev. Date	Rev. Date	Rev. Date
Purpose of revision									
Drawn									
Checked									
Rev'd									
Appr'd									

JACOBS

1180 Eskdale Road, Winkfield, Wokingham, RG41 5TU
Tel: +44(0)118 946 7000 - Fax: +44(0)118 946 7001
www.jacobs.com

Client: Esso Petroleum Company, Limited
Emmyn House,
Leatherhead,
Surrey,
KT22 8UX

Project: **Esso** Southampton to London Pipeline Project


Drawing title: **WORKS PLAN
SHEET 52
REGULATION 5 (2)(J)**

Drawing status: **Fit for Stage Approval**

Scale: 1:2500 DO NOT SCALE
Jacobs No. B2325300 Rev
Client no. C07

Drawing number: **B2325300-JAC-000-CIV-DRG-000062**

© Copyright 2020 Jacobs U.K. Limited. The concepts and information contained in this document are the property of Jacobs. Use or copying of this document in whole or in part without the written permission of Jacobs constitutes an infringement of copyright. Limitation: This drawing has been prepared on behalf of, and for the exclusive use of Jacobs' Client, and is subject to, and issued in accordance with, the provisions of the contract between Jacobs and the Client. Jacobs accepts no liability or responsibility whatsoever for, or in respect of, any use of, or reliance upon, this drawing by any third party.

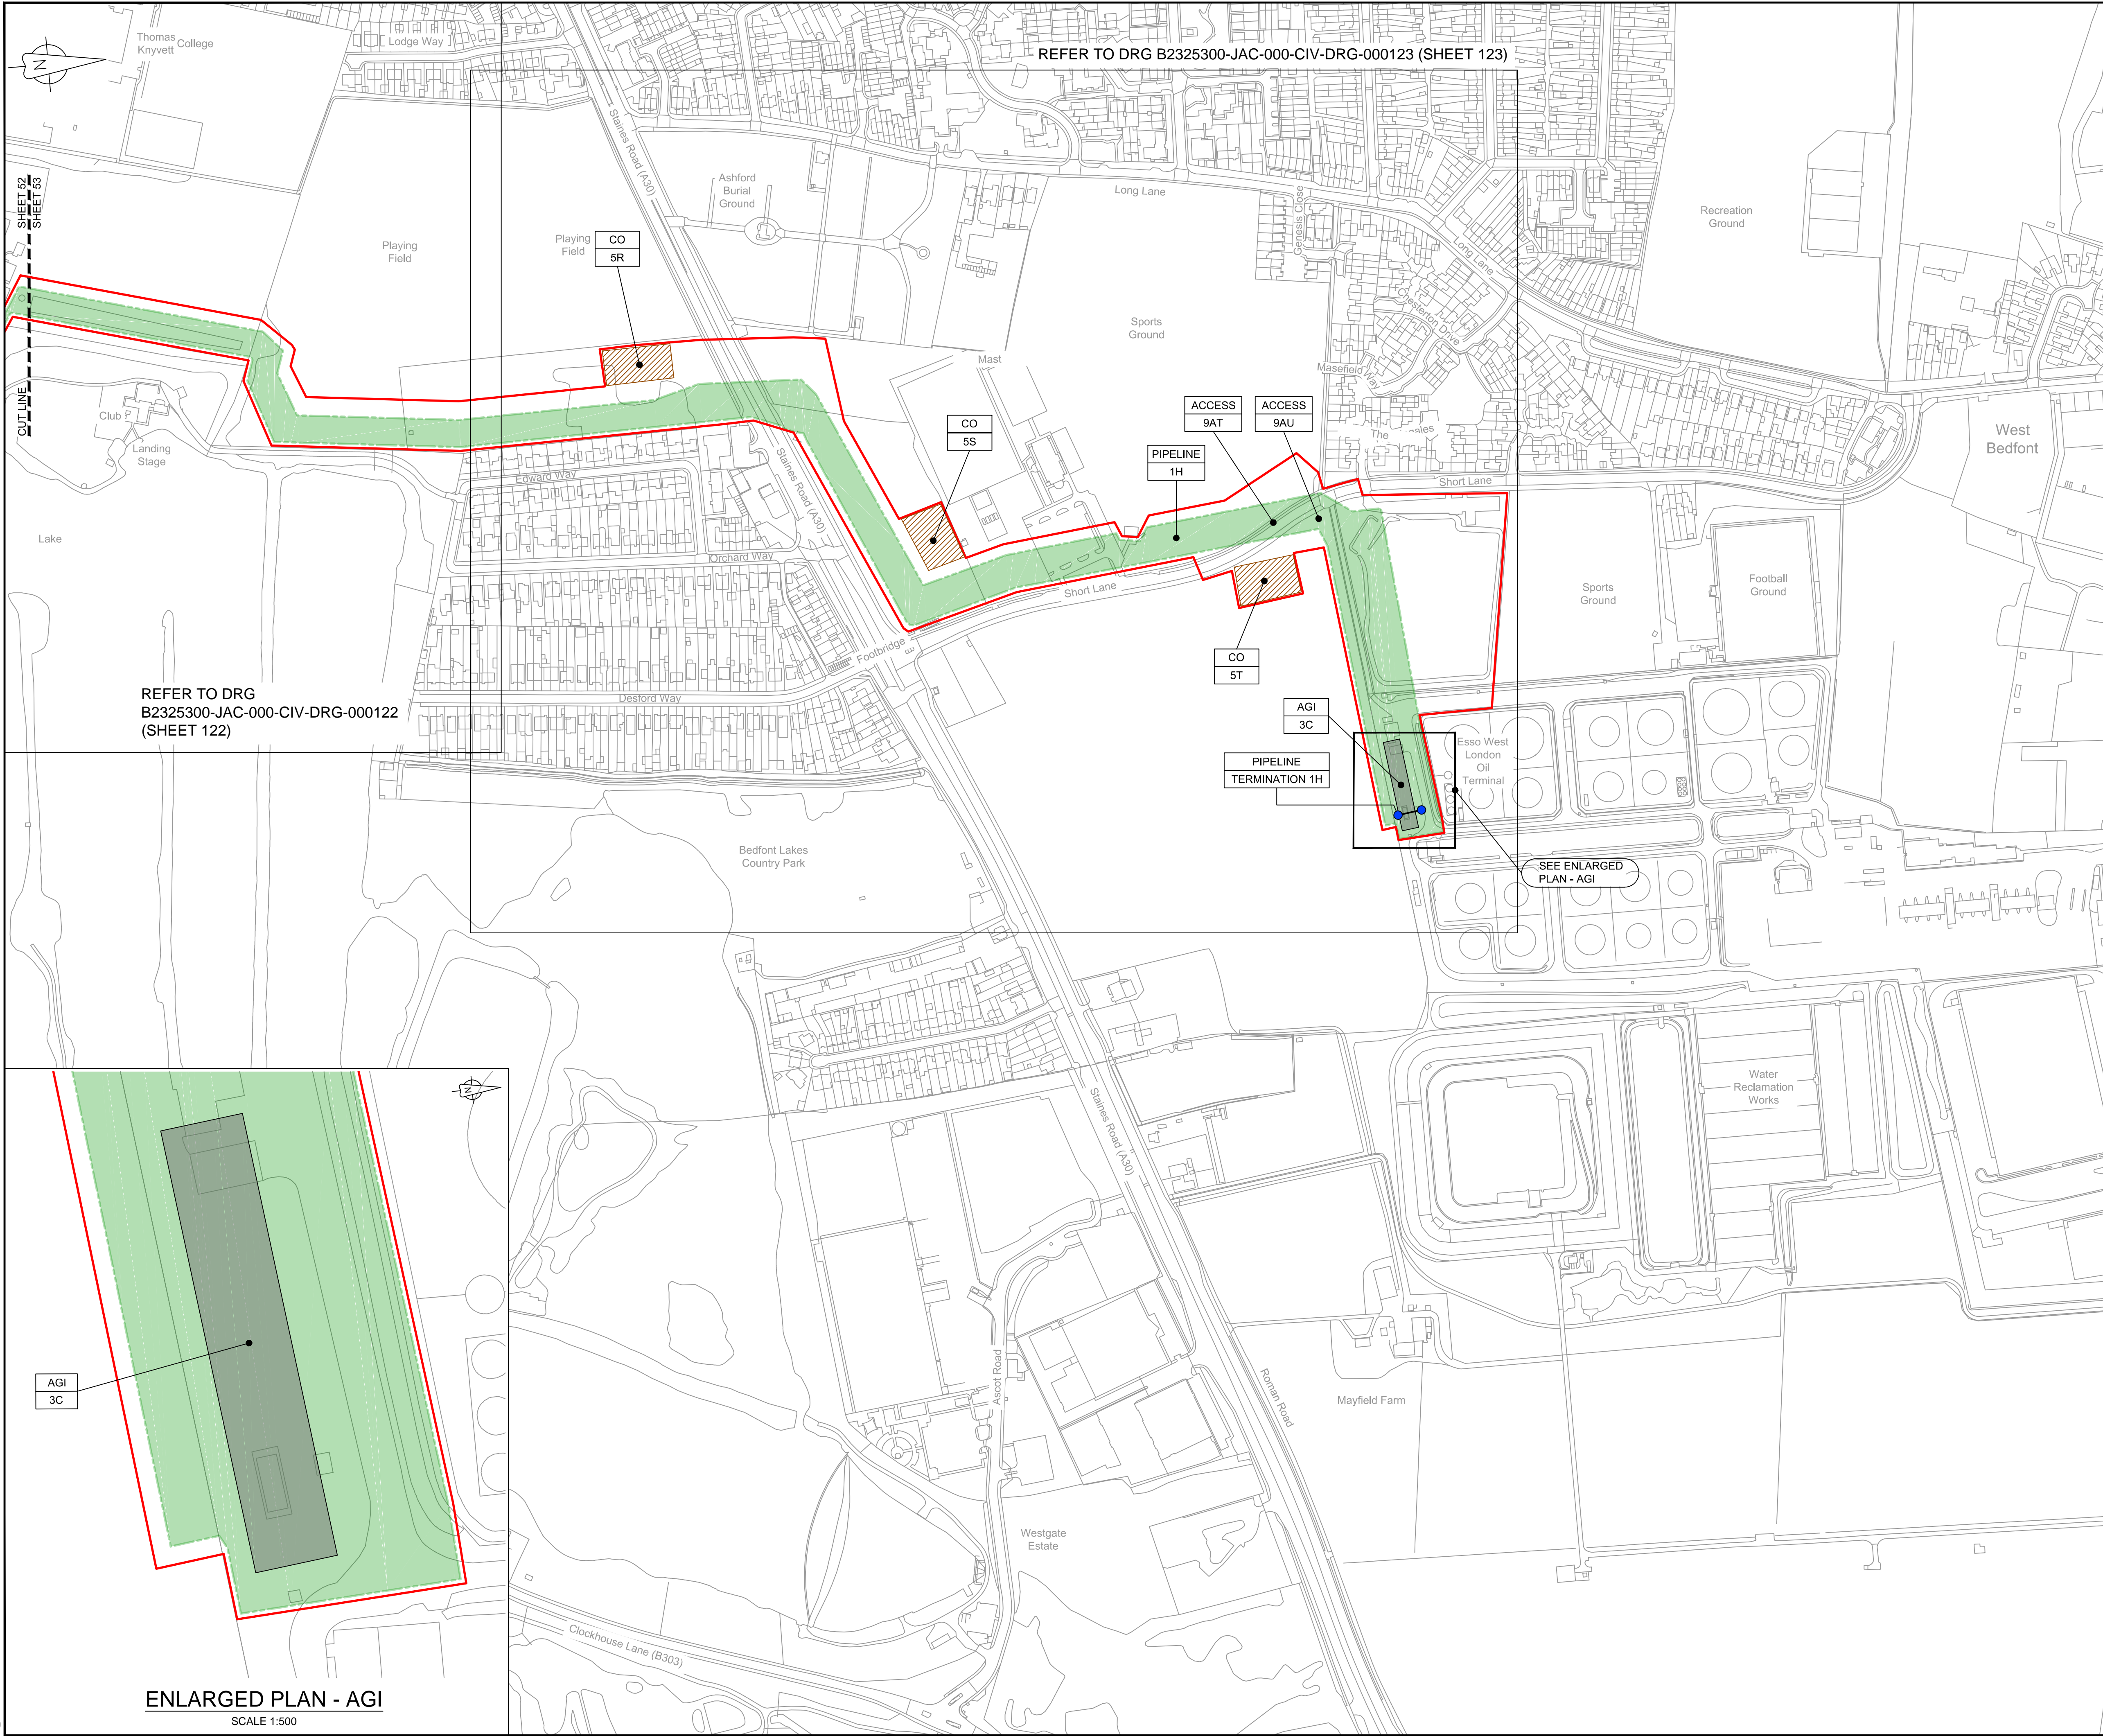

REFER TO DRG B2325300-JAC-000-CIV-DRG-000123 (SHEET 123)

REFER TO DRG
B2325300-JAC-000-CIV-DRG-000122
(SHEET 122)



LOCATION PLAN
SCALE 1:500,000

NOTES

1. THIS DRAWING IS IN METRES UNLESS STATED OTHERWISE.

LEGEND

- ORDER LIMITS
- LIMITS OF DEVIATION
- COMPOUND (CO)
- ENVIRONMENTAL MITIGATION AREA (EM)
- ABOVE GROUND INSTALLATION (AGI) / VALVE (VA) / PRESSURE TRANSDUCER (PT)
- DESCRIPTION
- ID or WORK NUMBER (if applicable)
- ACCESS TEMPORARY CONSTRUCTION ACCESS
- P-ACCESS PERMANENT ACCESS
- COMMENCEMENT / TERMINATION OF WORKS (COMMENCEMENT = OPEN, TERMINATION = CLOSED)

Contains Ordnance Survey data © Crown copyright and database rights 2020.

© Crown copyright and database rights 2020 OS Licence Number AL100005237.

0 50 100 150 200 250 m
SCALE 1 : 2500 @ A1

C06	08/03/20	Issued for Document Control Purposes Only.	KH				
C07	26/03/20	No Changes / Not Issued	BT	JA	ND	AD	
Rev	Rev. Date	Purpose of revision	Drawn	Checked	Rev'd	Appr'd	

JACOBS

1180 Eskdale Road, Winkfield, Wokingham, RG41 5TU
Tel: +44(0)118 946 7000 - Fax: +44(0)118 946 7001
www.jacobs.com

Client: Esso Petroleum Company, Limited
Ermyn House,
Ermyn Way,
Leatherhead,
Surrey,
KT22 8UX



Southampton to London
Pipeline Project

Drawing title
**WORKS PLAN
SHEET 53
REGULATION 5 (2)(J)**

Drawing status
Fit for Stage Approval


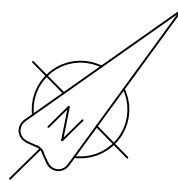
Scale	1:2500	DO NOT SCALE
Jacobs No.	B2325300	Rev
Client no.		C07

Drawing number
B2325300-JAC-000-CIV-DRG-000063

© Copyright 2020 Jacobs U.K. Limited. The concepts and information contained in this document are the property of Jacobs. Use or copying of this document in whole or in part without the written permission of Jacobs constitutes an infringement of copyright. Limitation: This drawing has been prepared on behalf of, and for the exclusive use of Jacobs' Client, and is subject to, and issued in accordance with, the provisions of the contract between Jacobs and the Client. Jacobs accepts no liability or responsibility whatsoever for, or in respect of, any use of, or reliance upon, this drawing by any third party.

C:\pwworking\jacobs_uk_water&utilities_ssa\tag\jldms33513\B2325300-JAC-000-CIV-DRG-000064.dwg - 27/03/2020 16:55:42 - A1Frame - agulj

SHEET 54 - NO LONGER NEEDED



LOCATION PLAN
SCALE 1:500,000

NOTES

1. THIS DRAWING IS IN METRES UNLESS STATED OTHERWISE.

LEGEND

ORDER LIMITS

LIMITS OF DEVIATION

COMPOUND (CO)

ENVIRONMENTAL MITIGATION AREA (EM)

ABOVE GROUND INSTALLATION (AGI) / VALVE (VA) / PRESSURE TRANSDUCER (PT)

DESCRIPTION

ID or WORK NUMBER (if applicable)

ACCESS

TEMPORARY CONSTRUCTION ACCESS

P-ACCESS

PERMANENT ACCESS

COMMENCEMENT / TERMINATION OF WORKS
(COMMENCEMENT = OPEN, TERMINATION = CLOSED)

Contains Ordnance Survey data © Crown copyright and database rights 2020.

© Crown copyright and database rights 2020 OS Licence Number AL100005237.

050100250 m

SCALE 1 : 2500 @ A1

C06	08/03/20	Issued for Document Control Purposes Only: No Changes / Not Issued	KH			
C07	26/03/20	DCO DEADLINE 7 SUBMISSION	BT	JA	ND	AD
Rev	Rev. Date	Purpose of revision	Drawn	Checked	Rev'd	Apprv'd


JACOBS

1180 Eskdale Road, Winkesh, Wokingham, RG41 5TU
Tel:+44(0)118 946 7000 - Fax:+44(0)118 946 7001
www.jacobs.com

Client

Eso Petroleum Company, Limited
Ermyn House,
Ermyn Way,
Leatherhead,
Surrey,
KT22 8UX

Project



Southampton to London Pipeline Project

Drawing title

WORKS PLAN
SHEET 54
REGULATION 5 (2)(J)

Drawing status


Fit for Stage Approval

Scale	1:2500	DO NOT SCALE
Jacobs No.	B2325300	Rev
Client no.		C07

Drawing number

B2325300-JAC-000-CIV-DRG-000064

© Copyright 2020 Jacobs U.K. Limited. The concepts and information contained in this document are the property of Jacobs. Use or copying of this document in whole or in part without the written permission of Jacobs constitutes an infringement of copyright. Limitation: This drawing has been prepared on behalf of, and for the exclusive use of Jacobs' Client, and is subject to, and issued in accordance with, the provisions of the contract between Jacobs and the Client. Jacobs accepts no liability or responsibility whatsoever for, or in respect of, any use of, or reliance upon, this drawing by any third party.

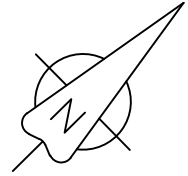

SHEET 55 - NO LONGER NEEDED



LOCATION PLAN
SCALE 1:500,000

NOTES


1. THIS DRAWING IS IN METRES UNLESS STATED OTHERWISE.

LEGEND

- ORDER LIMITS
- LIMITS OF DEVIATION
- COMPOUND (CO)
- ENVIRONMENTAL MITIGATION AREA (EM)
- ABOVE GROUND INSTALLATION (AGI) / VALVE (VA) / PRESSURE TRANSDUCER (PT)
- DESCRIPTION
 - ID or WORK NUMBER (if applicable)
- ACCESS
 - TEMPORARY CONSTRUCTION ACCESS
- P-ACCESS
 - PERMANENT ACCESS
- COMMENCEMENT / TERMINATION OF WORKS
 - (COMMENCEMENT = OPEN, TERMINATION = CLOSED)

Contains Ordnance Survey data © Crown copyright and database rights 2020.

© Crown copyright and database rights 2020 OS Licence Number AL100005237.

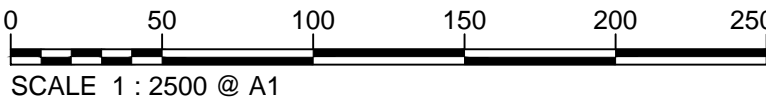

C06	08/03/20	Issued for Document Control Purposes Only: No Changes / Not Issued	KH			
C07	26/03/20	DCO DEADLINE 7 SUBMISSION	BT	JA	ND	AD
Rev	Rev. Date	Purpose of revision	Drawn	Checked	Rev'd	Apprv'd

JACOBS
1180 Eskdale Road, Winnersh, Wokingham, RG41 5TU
Tel:+44(0)118 946 7000 - Fax:+44(0)118 946 7001
www.jacobs.com

Client
Esso Petroleum Company, Limited
Ermyn House,
Ermyn Way,
Leatherhead,
Surrey,
KT22 8UX

Project
 Southampton to London Pipeline Project

Drawing title
**WORKS PLAN
SHEET 55
REGULATION 5 (2)(J)**

Drawing status
Fit for Stage Approval

Scale	1:2500	DO NOT SCALE
Jacobs No.	B2325300	Rev
Client no.		C07

Drawing number
B2325300-JAC-000-CIV-DRG-000065

© Copyright 2020 Jacobs U.K. Limited. The concepts and information contained in this document are the property of Jacobs. Use or copying of this document in whole or in part without the written permission of Jacobs constitutes an infringement of copyright. Limitation: This drawing has been prepared on behalf of, and for the exclusive use of, Jacobs' Client, and is subject to, and issued in accordance with, the provisions of the contract between Jacobs and the Client. Jacobs accepts no liability or responsibility whatsoever for, or in respect of, any use of, or reliance upon, this drawing by any third party.

C:\pwworking\jacobs_uk_water&utilities_ss4\tag\jldms33513\B2325300-JAC-000-CIV-DRG-000067.dwg - 27/03/2020 17:02:07 - A1Frame - agulj

SHEET 57 - NO LONGER NEEDED



LOCATION PLAN
SCALE 1:500,000

NOTES


1. THIS DRAWING IS IN METRES UNLESS STATED OTHERWISE.

LEGEND

- ORDER LIMITS
- LIMITS OF DEVIATION
- COMPOUND (CO)
- ENVIRONMENTAL MITIGATION AREA (EM)
- ABOVE GROUND INSTALLATION (AGI) / VALVE (VA) / PRESSURE TRANSDUCER (PT)
- DESCRIPTION
 - ID or WORK NUMBER (if applicable)
- ACCESS
 - TEMPORARY CONSTRUCTION ACCESS
- P-ACCESS
 - PERMANENT ACCESS
- COMMENCEMENT / TERMINATION OF WORKS
 - (COMMENCEMENT = OPEN, TERMINATION = CLOSED)

Contains Ordnance Survey data © Crown copyright and database rights 2020.


© Crown copyright and database rights 2020 OS Licence Number AL100005237.

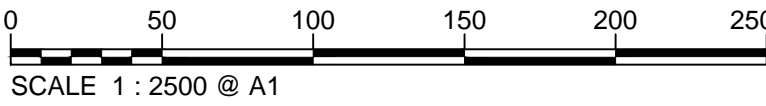

C06	09/03/20	Issued for Document Control Purposes Only: No Changes / Not Issued	KH			
C07	26/03/20	DCO DEADLINE 7 SUBMISSION	BT	JA	ND	AD
Rev	Rev. Date	Purpose of revision	Drawn	Checked	Rev'd	Apprv'd

JACOBS
1180 Eskdale Road, Winnersh, Wokingham, RG41 5TU
Tel:+44(0)118 946 7000 - Fax:+44(0)118 946 7001
www.jacobs.com

Client
Esso Petroleum Company, Limited
Ermyn House,
Ermyn Way,
Leatherhead,
Surrey,
KT22 8UX

Project
 Southampton to London Pipeline Project

Drawing title
**WORKS PLAN
SHEET 57
REGULATION 5 (2)(J)**


Drawing status
Fit for Stage Approval

Scale	1:2500	DO NOT SCALE
Jacobs No.	B2325300	Rev
Client no.		C07

Drawing number
B2325300-JAC-000-CIV-DRG-000067

© Copyright 2020 Jacobs U.K. Limited. The concepts and information contained in this document are the property of Jacobs. Use or copying of this document in whole or in part without the written permission of Jacobs constitutes an infringement of copyright. Limitation: This drawing has been prepared on behalf of, and for the exclusive use of Jacobs' Client, and is subject to, and issued in accordance with, the provisions of the contract between Jacobs and the Client. Jacobs accepts no liability or responsibility whatsoever for, or in respect of, any use of, or reliance upon, this drawing by any third party.

C:\pwworking\jacobs_uk_water&utilities_ssa\tag\uj\drms3513\B2325300-JAC-000-CIV-DRG-000068.dwg - 27/03/2020 17:04:50 - A1Frame - agulj

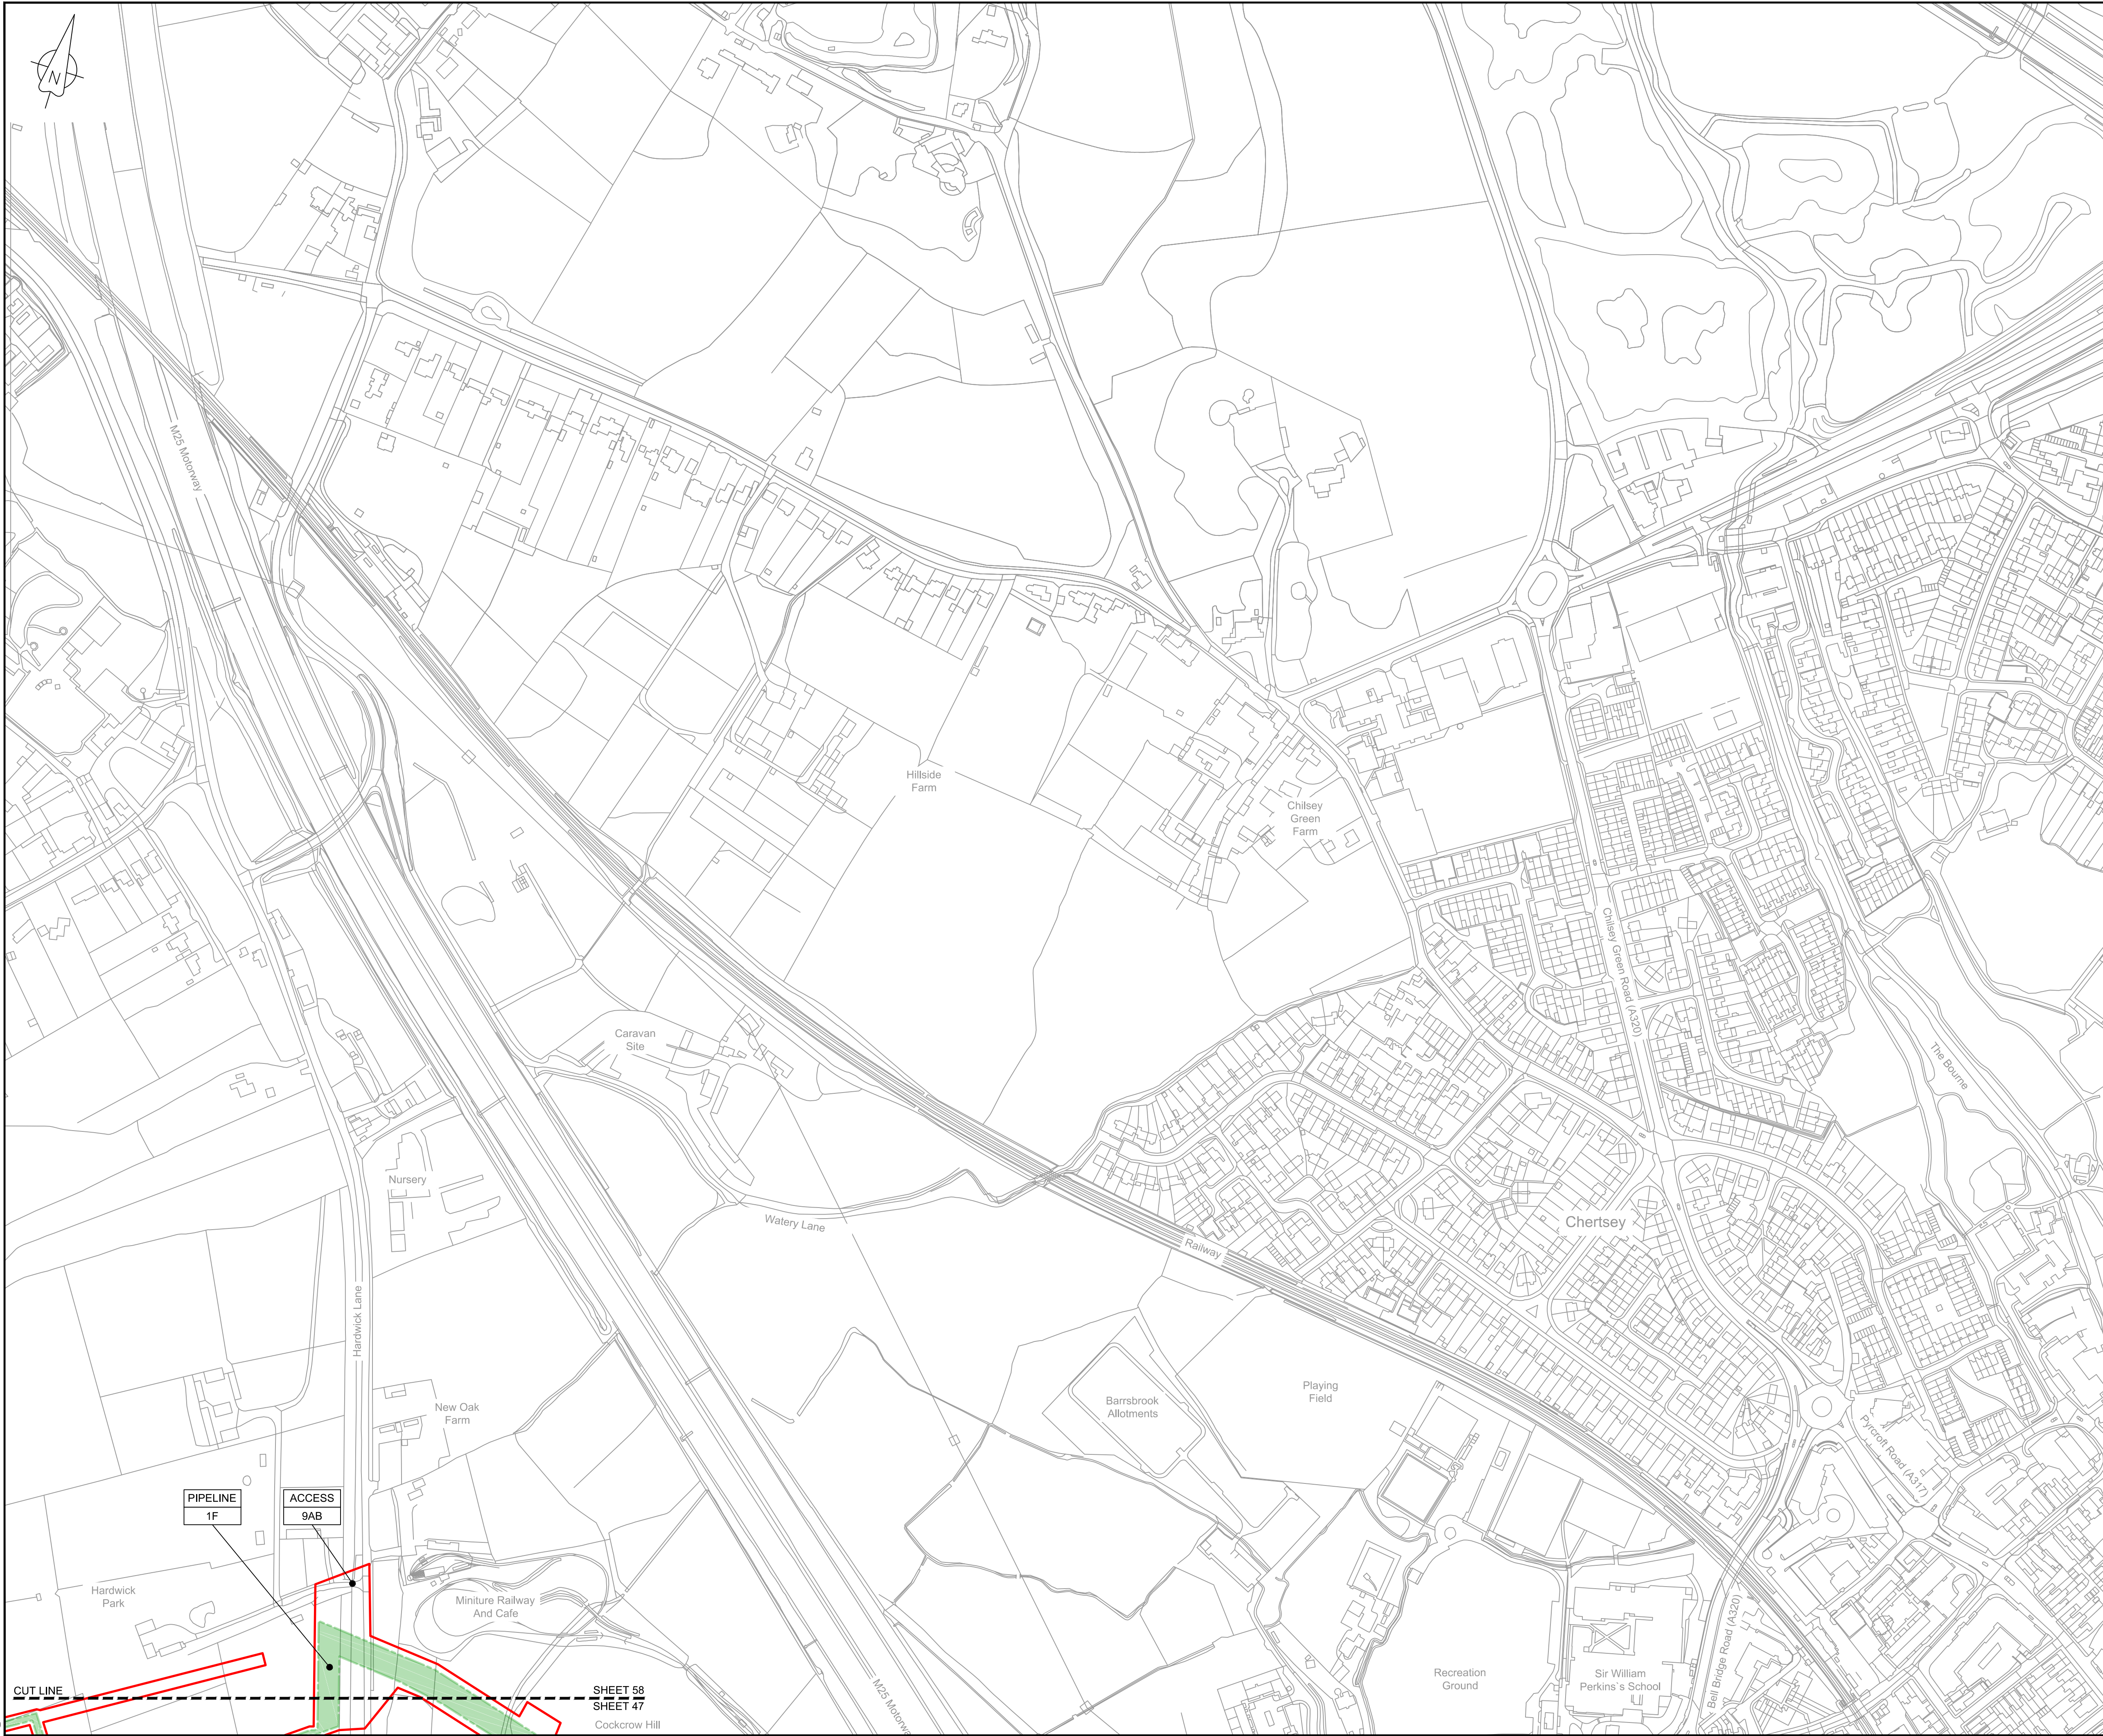

LOCATION PLAN
SCALE 1:500,000

NOTES


1. THIS DRAWING IS IN METRES UNLESS STATED OTHERWISE.

LEGEND

- ORDER LIMITS
- LIMITS OF DEVIATION
- COMPOUND (CO)
- ENVIRONMENTAL MITIGATION AREA (EM)
- ABOVE GROUND INSTALLATION (AGI) / VALVE (VA) / PRESSURE TRANSDUCER (PT)
- DESCRIPTION
- ID or WORK NUMBER (if applicable)
- ACCESS
- TEMPORARY CONSTRUCTION ACCESS
- P-ACCESS
- PERMANENT ACCESS
- COMMENCEMENT / TERMINATION OF WORKS (COMMENCEMENT = OPEN, TERMINATION = CLOSED)

Contains Ordnance Survey data © Crown copyright and database rights 2020.

© Crown copyright and database rights 2020 OS Licence Number AL100005237.

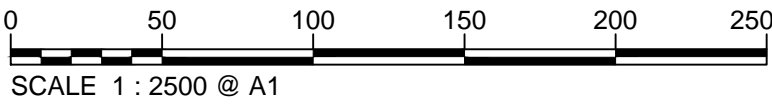

C06	09/03/20	Issued for Document Control Purposes Only: No Changes / Not Issued	KH				
C07	26/03/20	DCO DEADLINE 7 SUBMISSION	BT	JA	ND	AD	
Rev	Rev. Date	Purpose of revision	Drawn	Checked	Rev'd	Appr'd	

JACOBS

1180 Eskdale Road, Winnersh, Wokingham, RG41 5TU
Tel:+44(0)118 946 7000 - Fax:+44(0)118 946 7001
www.jacobs.com

Client: Esso Petroleum Company, Limited
Ermyn House,
Ermyn Way,
Leatherhead,
Surrey,
KT22 8UX



Southampton to London
Pipeline Project

Drawing title
**WORKS PLAN
SHEET 58
REGULATION 5 (2)(J)**


Drawing status
Fit for Stage Approval

Scale	1:2500	DO NOT SCALE
Jacobs No.	B2325300	Rev
Client no.		C07

Drawing number
B2325300-JAC-000-CIV-DRG-000068

© Copyright 2020 Jacobs U.K. Limited. The concepts and information contained in this document are the property of Jacobs. Use or copying of this document in whole or in part without the written permission of Jacobs constitutes an infringement of copyright. Limitation: This drawing has been prepared on behalf of, and for the exclusive use of Jacobs' Client, and is subject to, and issued in accordance with, the provisions of the contract between Jacobs and the Client. Jacobs accepts no liability or responsibility whatsoever for, or in respect of, any use of, or reliance upon, this drawing by any third party.

C:\pwworking\jacobs_uk_water&utilities_ssd\agui\drms3513\B2325300-JAC-000-CIV-DRG-000069.dwg - 27/03/2020 17:07:50 - A1Frame - agui

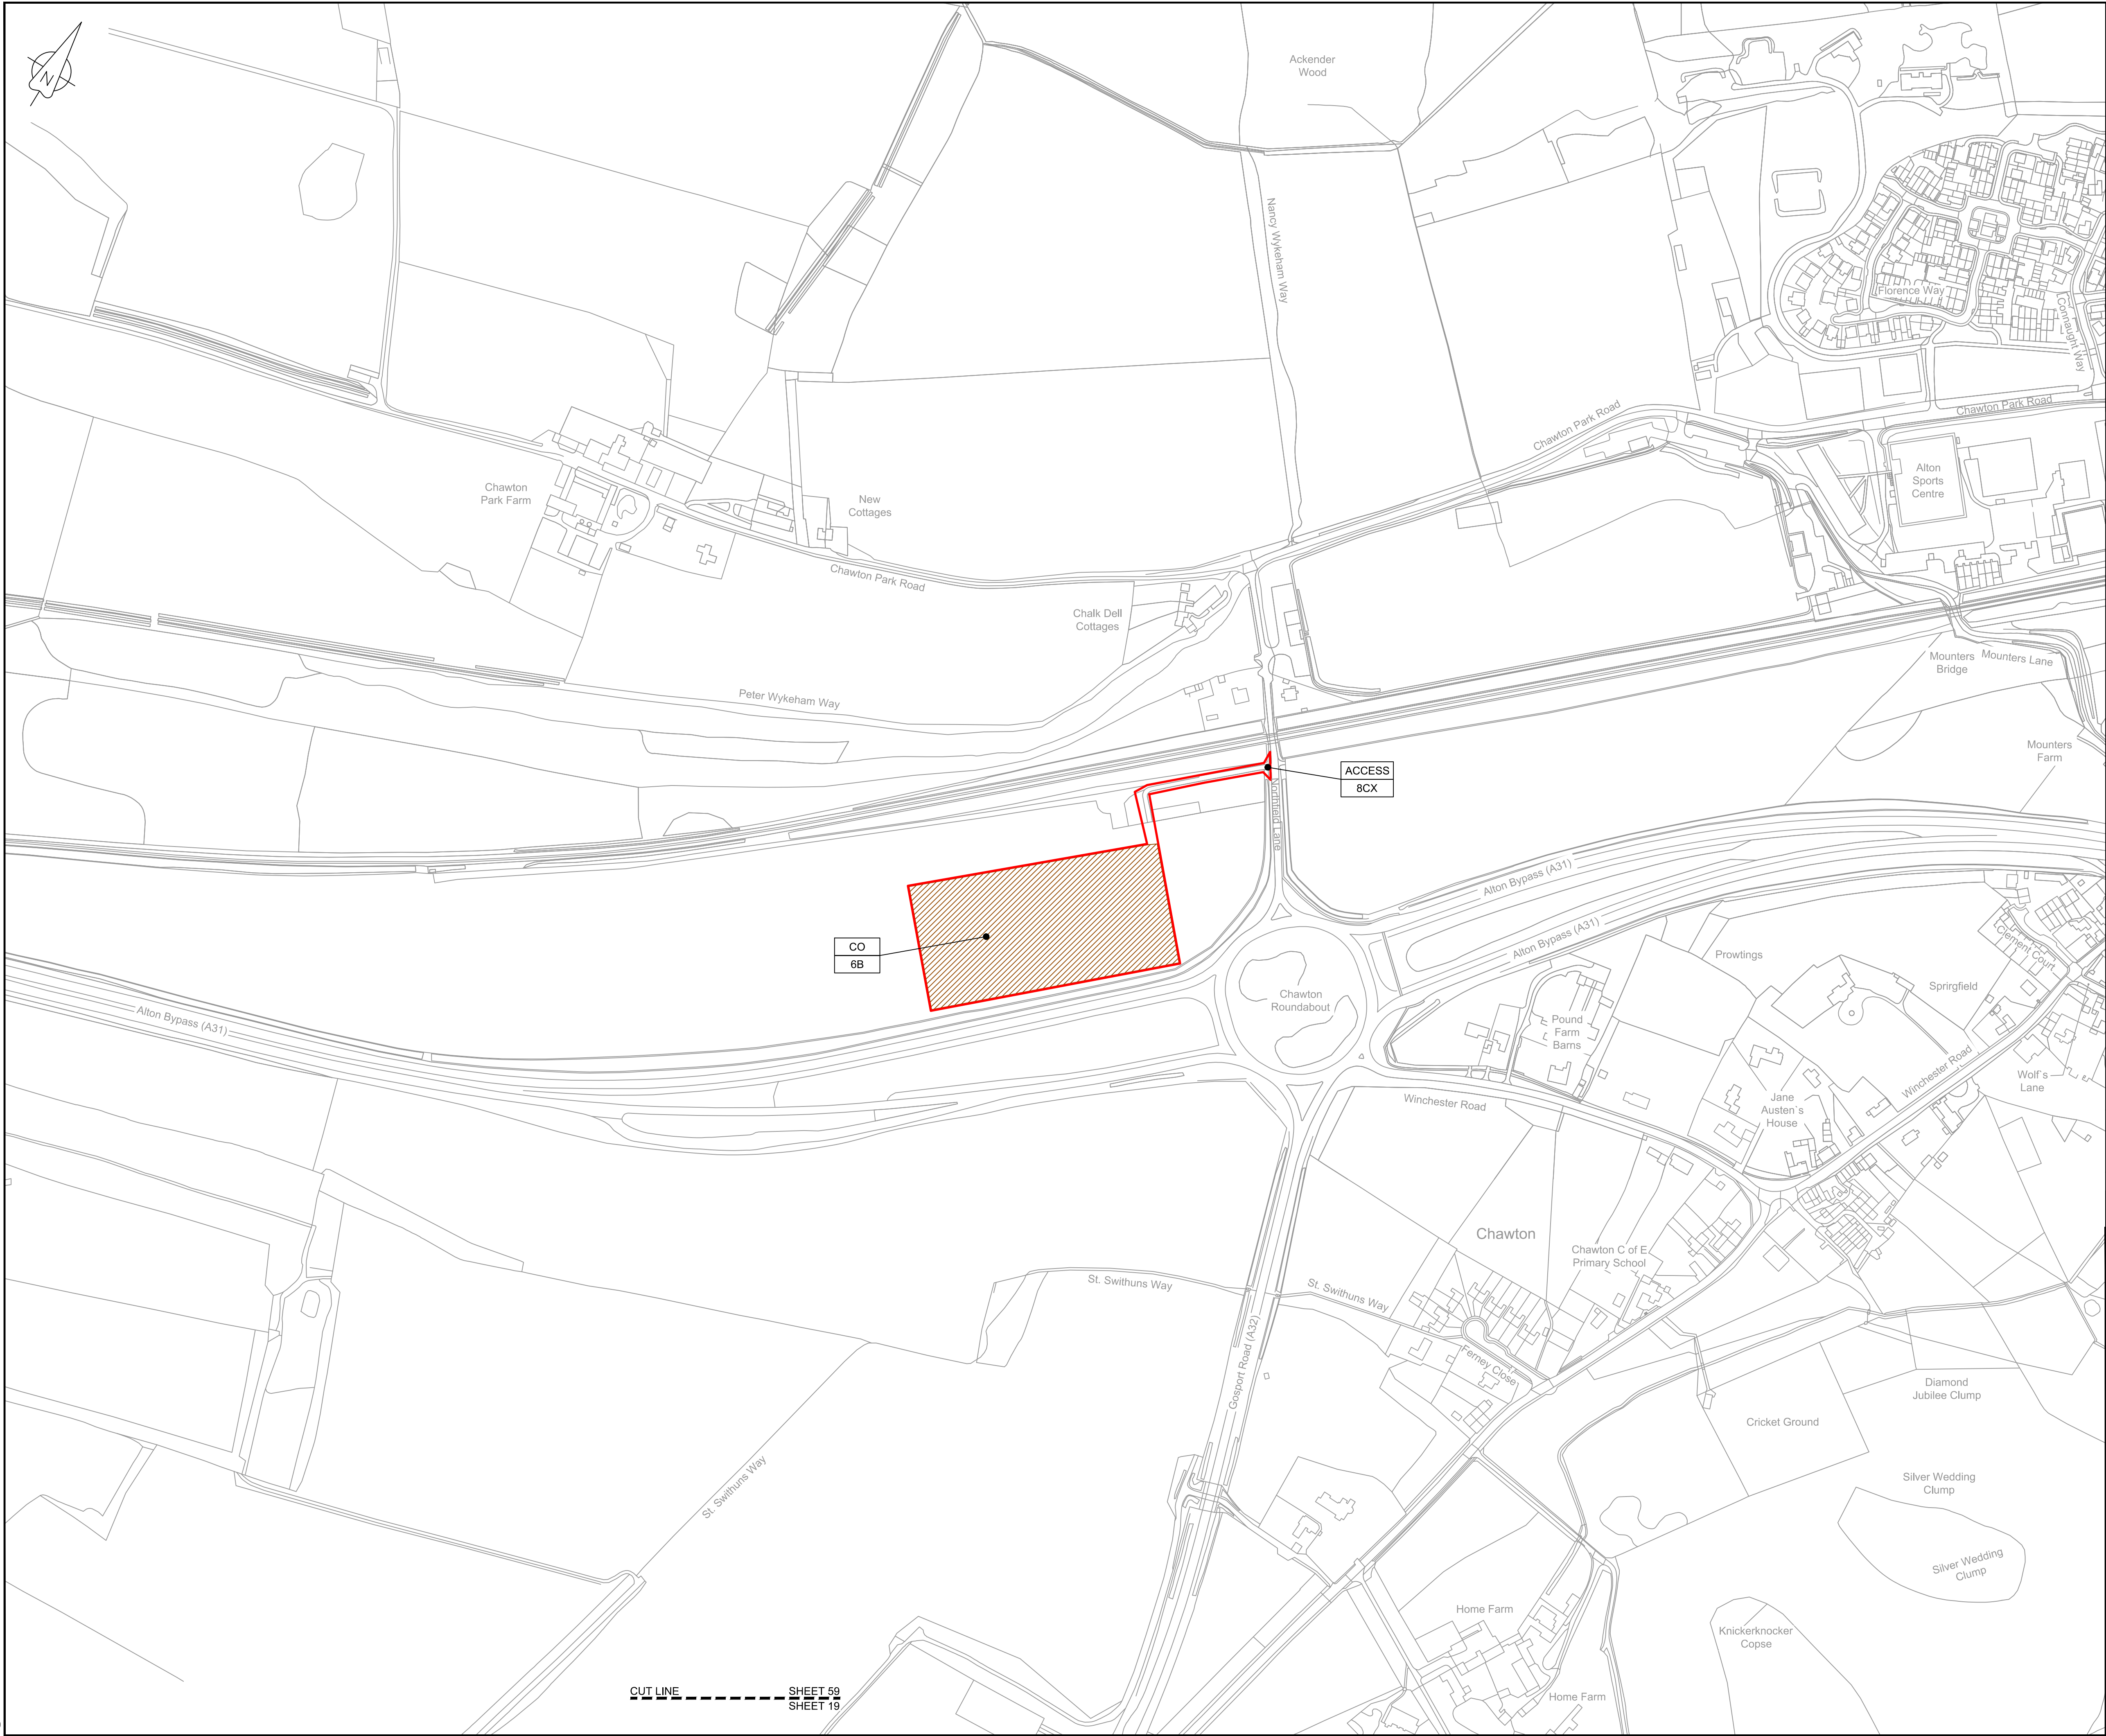

LOCATION PLAN
SCALE 1:500,000

NOTES


1. THIS DRAWING IS IN METRES UNLESS STATED OTHERWISE.

LEGEND

- ORDER LIMITS
- LIMITS OF DEVIATION
- COMPOUND (CO)
- ENVIRONMENTAL MITIGATION AREA (EM)
- ABOVE GROUND INSTALLATION (AGI) / VALVE (VA) / PRESSURE TRANSDUCER (PT)
- DESCRIPTION
- ID or WORK NUMBER (if applicable)
- ACCESS
- TEMPORARY CONSTRUCTION ACCESS
- P-ACCESS
- PERMANENT ACCESS
- COMMENCEMENT / TERMINATION OF WORKS (COMMENCEMENT = OPEN, TERMINATION = CLOSED)

Contains Ordnance Survey data © Crown copyright and database rights 2020.

© Crown copyright and database rights 2020 OS Licence Number AL100005237.

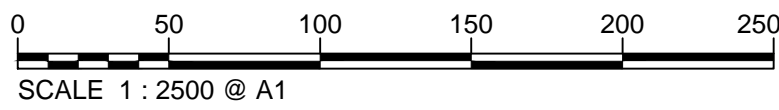

C06	09/03/20	Issued for Document Control Purposes Only: No Changes / Not Issued	KH				
C07	26/03/20	DCO DEADLINE 7 SUBMISSION	BT	JA	ND	AD	
Rev	Rev. Date	Purpose of revision	Drawn	Checked	Rev'd	Appr'd	

JACOBS

1180 Eskdale Road, Winnersh, Wokingham, RG41 5TU
Tel:+44(0)118 946 7000 - Fax:+44(0)118 946 7001
www.jacobs.com

Client: Esso Petroleum Company, Limited
Ermyn House,
Ermyn Way,
Leatherhead,
Surrey,
KT22 8UX



Southampton to London
Pipeline Project

WORKS PLAN
SHEET 59
REGULATION 5 (2)(J)


Drawing status: Fit for Stage Approval

Scale	1:2500	DO NOT SCALE
Jacobs No.	B2325300	Rev
Client no.		C07

Drawing number
B2325300-JAC-000-CIV-DRG-000069

© Copyright 2020 Jacobs U.K. Limited. The concepts and information contained in this document are the property of Jacobs. Use or copying of this document in whole or in part without the written permission of Jacobs constitutes an infringement of copyright. Limitation: This drawing has been prepared on behalf of, and for the exclusive use of, Jacobs' Client, and is subject to, and issued in accordance with, the provisions of the contract between Jacobs and the Client. Jacobs accepts no liability or responsibility whatsoever for, or in respect of, any use of, or reliance upon, this drawing by any third party.

C:\pwworking\jacobs_uk_water&utilities_ssa\agui\drms3513\B2325300-JAC-000-CIV-DRG-000101.dwg - 27/03/2020 17:09:06 - A1Frame - agui

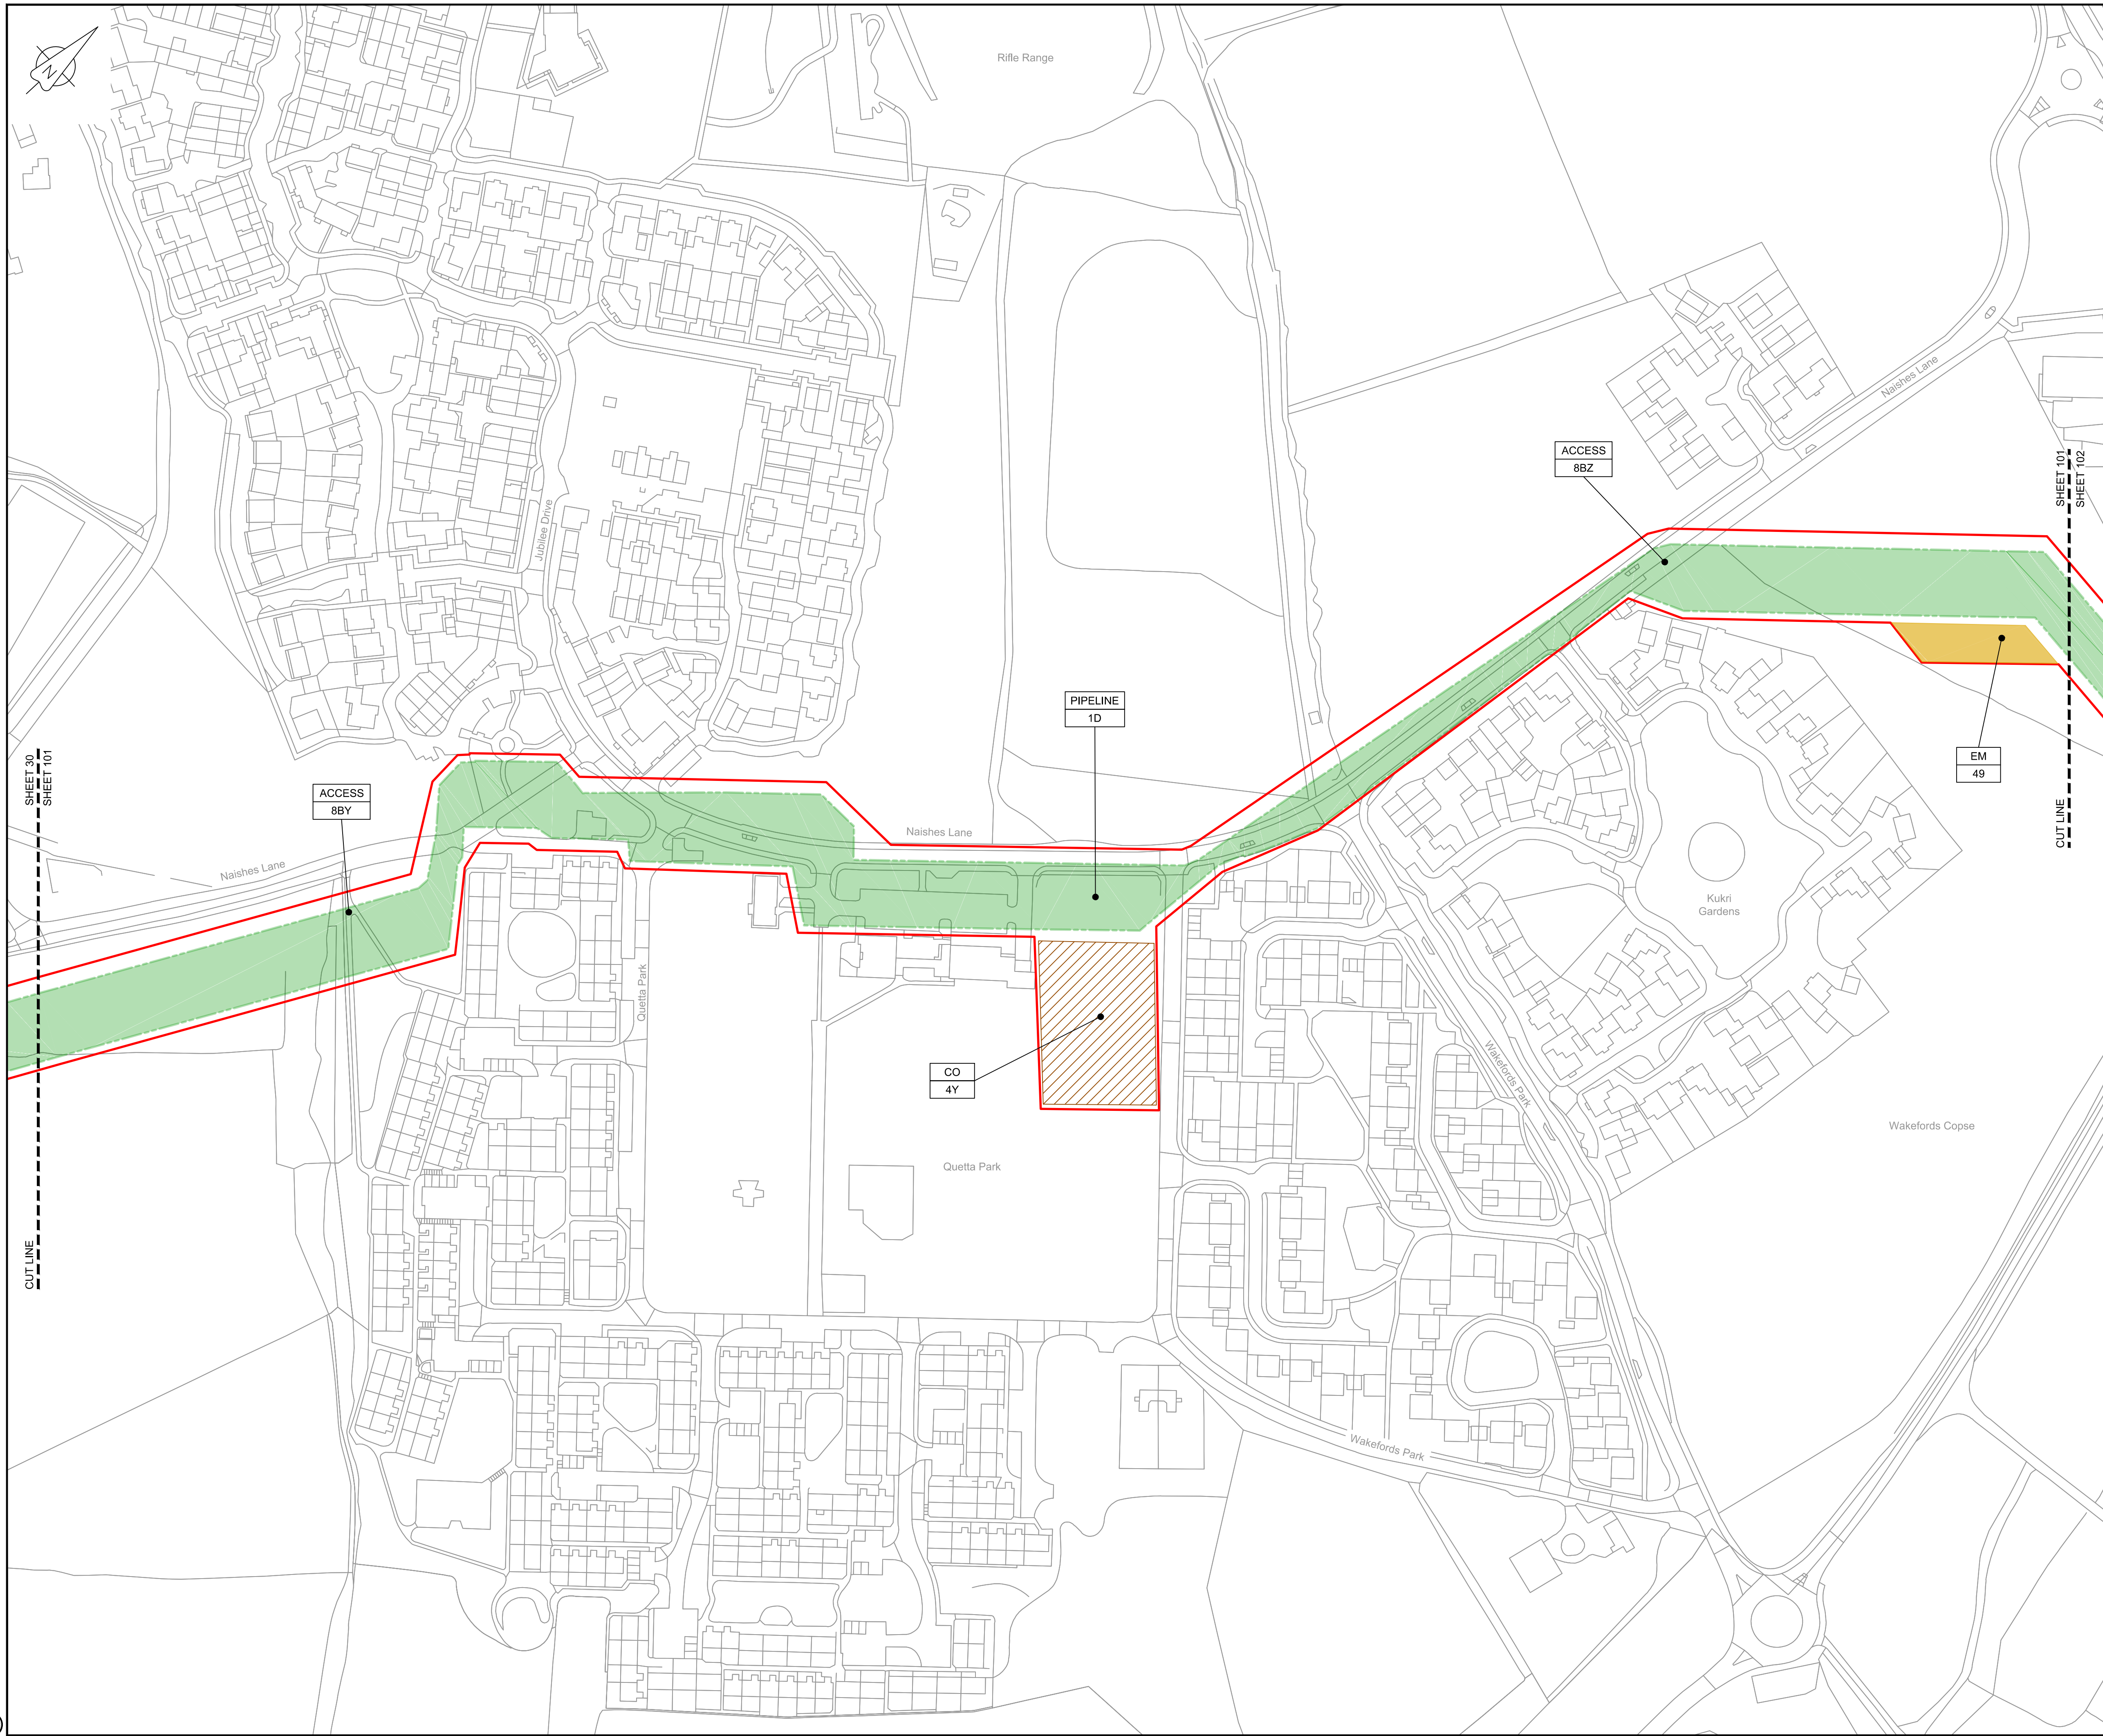

LOCATION PLAN
SCALE 1:500,000

NOTES
1. THIS DRAWING IS IN METRES UNLESS STATED OTHERWISE.

- LEGEND
- ORDER LIMITS
 - LIMITS OF DEVIATION
 - COMPOUND (CO)
 - ENVIRONMENTAL MITIGATION AREA (EM)
 - ABOVE GROUND INSTALLATION (AGI) / VALVE (VA) / PRESSURE TRANSDUCER (PT)
 - DESCRIPTION
 - ID or WORK NUMBER (if applicable)
 - ACCESS
 - TEMPORARY CONSTRUCTION ACCESS
 - P-ACCESS
 - PERMANENT ACCESS
 - COMMENCEMENT / TERMINATION OF WORKS (COMMENCEMENT = OPEN, TERMINATION = CLOSED)

Contains Ordnance Survey data © Crown copyright and database rights 2020.

© Crown copyright and database rights 2020 OS Licence Number AL100005237.

0 50 100 150 m
SCALE 1 : 1250 @ A1

C06	09/03/20	Issued for Document Control Purposes Only: No Changes / Not Issued	KH				
C07	26/03/20	DCO DEADLINE 7 SUBMISSION	BT	JA	ND	AD	
Rev	Rev. Date	Purpose of revision	Drawn	Checked	Rev'd	Appr'd	

JACOBS
1180 Eskdale Road, Winnersh, Wokingham, RG41 5TU
Tel:+44(0)118 946 7000 - Fax:+44(0)118 946 7001
www.jacobs.com

Client: Esso Petroleum Company, Limited
Ermyn House,
Ermyn Way,
Leatherhead,
Surrey,
KT22 8UX

Project: Southampton to London Pipeline Project

Drawing title
**WORKS PLAN
SHEET 101
REGULATION 5 (2)(J)**


Drawing status
Fit for Stage Approval

Scale	1:1250	DO NOT SCALE
Jacobs No.	B2325300	Rev
Client no.		C07

Drawing number
B2325300-JAC-000-CIV-DRG-000101

© Copyright 2020 Jacobs U.K. Limited. The concepts and information contained in this document are the property of Jacobs. Use or copying of this document in whole or in part without the written permission of Jacobs constitutes an infringement of copyright. Limitation: This drawing has been prepared on behalf of, and for the exclusive use of Jacobs' Client, and is subject to, and issued in accordance with, the provisions of the contract between Jacobs and the Client. Jacobs accepts no liability or responsibility whatsoever for, or in respect of, any use of, or reliance upon, this drawing by any third party.

C:\pwworking\jacobs_uk_water&utilities_ssd\aguij\dms3513\B2325300-JAC-000-CIV-DRG-000102.dwg - 27/03/2020 17:12:34 - A1Frame - aguij

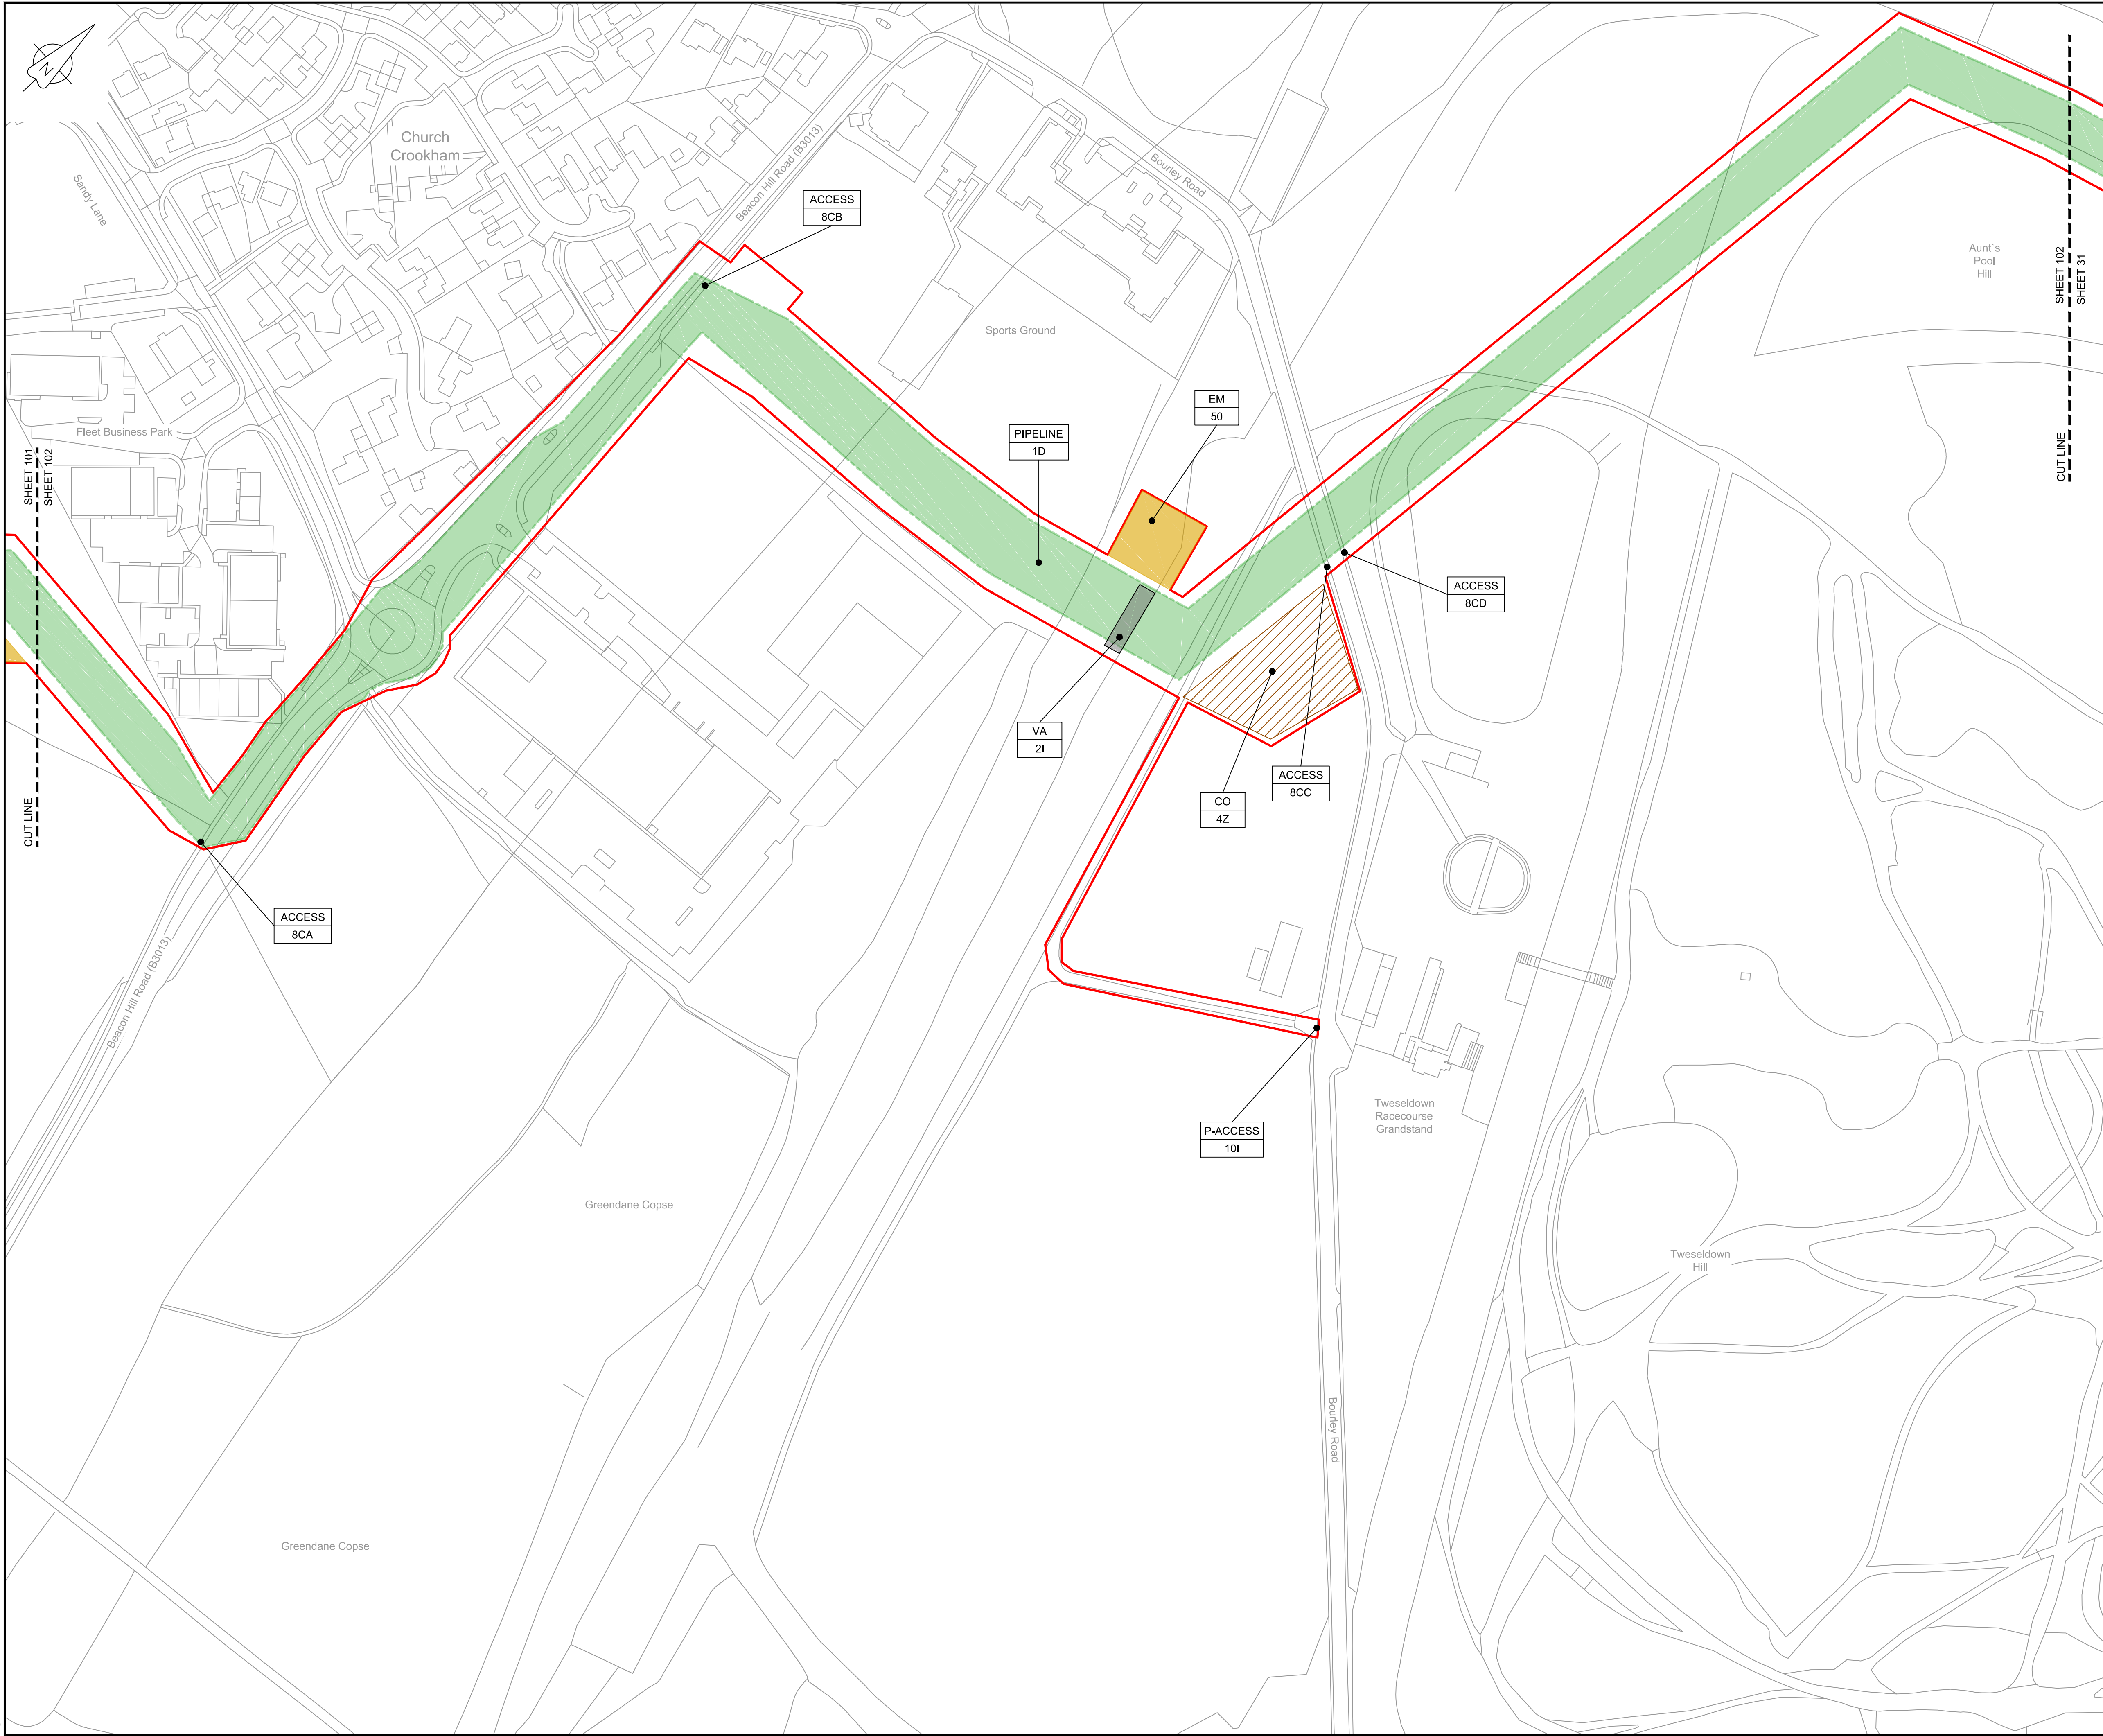

LOCATION PLAN
SCALE 1:500,000

NOTES

1. THIS DRAWING IS IN METRES UNLESS STATED OTHERWISE.

LEGEND

- ORDER LIMITS
- LIMITS OF DEVIATION
- COMPOUND (CO)
- ENVIRONMENTAL MITIGATION AREA (EM)
- ABOVE GROUND INSTALLATION (AGI) / VALVE (VA) / PRESSURE TRANSDUCER (PT)
- DESCRIPTION
 - ID or WORK NUMBER (if applicable)
- ACCESS
 - TEMPORARY CONSTRUCTION ACCESS
- P-ACCESS
 - PERMANENT ACCESS
- COMMENCEMENT / TERMINATION OF WORKS
 - COMMENCEMENT = OPEN, TERMINATION = CLOSED

Contains Ordnance Survey data © Crown copyright and database rights 2020.

© Crown copyright and database rights 2020 OS Licence Number AL100005237.

0 50 100 150 m
SCALE 1 : 1250 @ A1

C06	09/03/20	Issued for Document Control Purposes Only: No Changes / Not Issued	KH				
C07	26/03/20	DCO DEADLINE 7 SUBMISSION	BT	JA	ND	AD	
Rev	Rev. Date	Purpose of revision	Drawn	Checked	Rev'd	Appr'd	

JACOBS

1180 Eskdale Road, Winnersh, Wokingham, RG41 5TU
Tel:+44(0)118 946 7000 - Fax:+44(0)118 946 7001
www.jacobs.com

Client: Esso Petroleum Company, Limited
Emryn House,
Emryn Way,
Leatherhead,
Surrey,
KT22 8UX



Southampton to London
Pipeline Project

Drawing title
**WORKS PLAN
SHEET 102
REGULATION 5 (2)(J)**


Drawing status
Fit for Stage Approval

Scale	1:1250	DO NOT SCALE
Jacobs No.	B2325300	Rev
Client no.		C07

Drawing number
B2325300-JAC-000-CIV-DRG-000102

© Copyright 2020 Jacobs U.K. Limited. The concepts and information contained in this document are the property of Jacobs. Use or copying of this document in whole or in part without the written permission of Jacobs constitutes an infringement of copyright. Limitation: This drawing has been prepared on behalf of, and for the exclusive use of Jacobs' Client, and is subject to, and issued in accordance with, the provisions of the contract between Jacobs and the Client. Jacobs accepts no liability or responsibility whatsoever for, or in respect of, any use of, or reliance upon, this drawing by any third party.

C:\pwworking\jacobs_uk_water&utilities_ssd\aguij\dms3513\B2325300-JAC-000-CIV-DRG-000103.dwg - 27/03/2020 17:13:44 - A1Frame - aguij

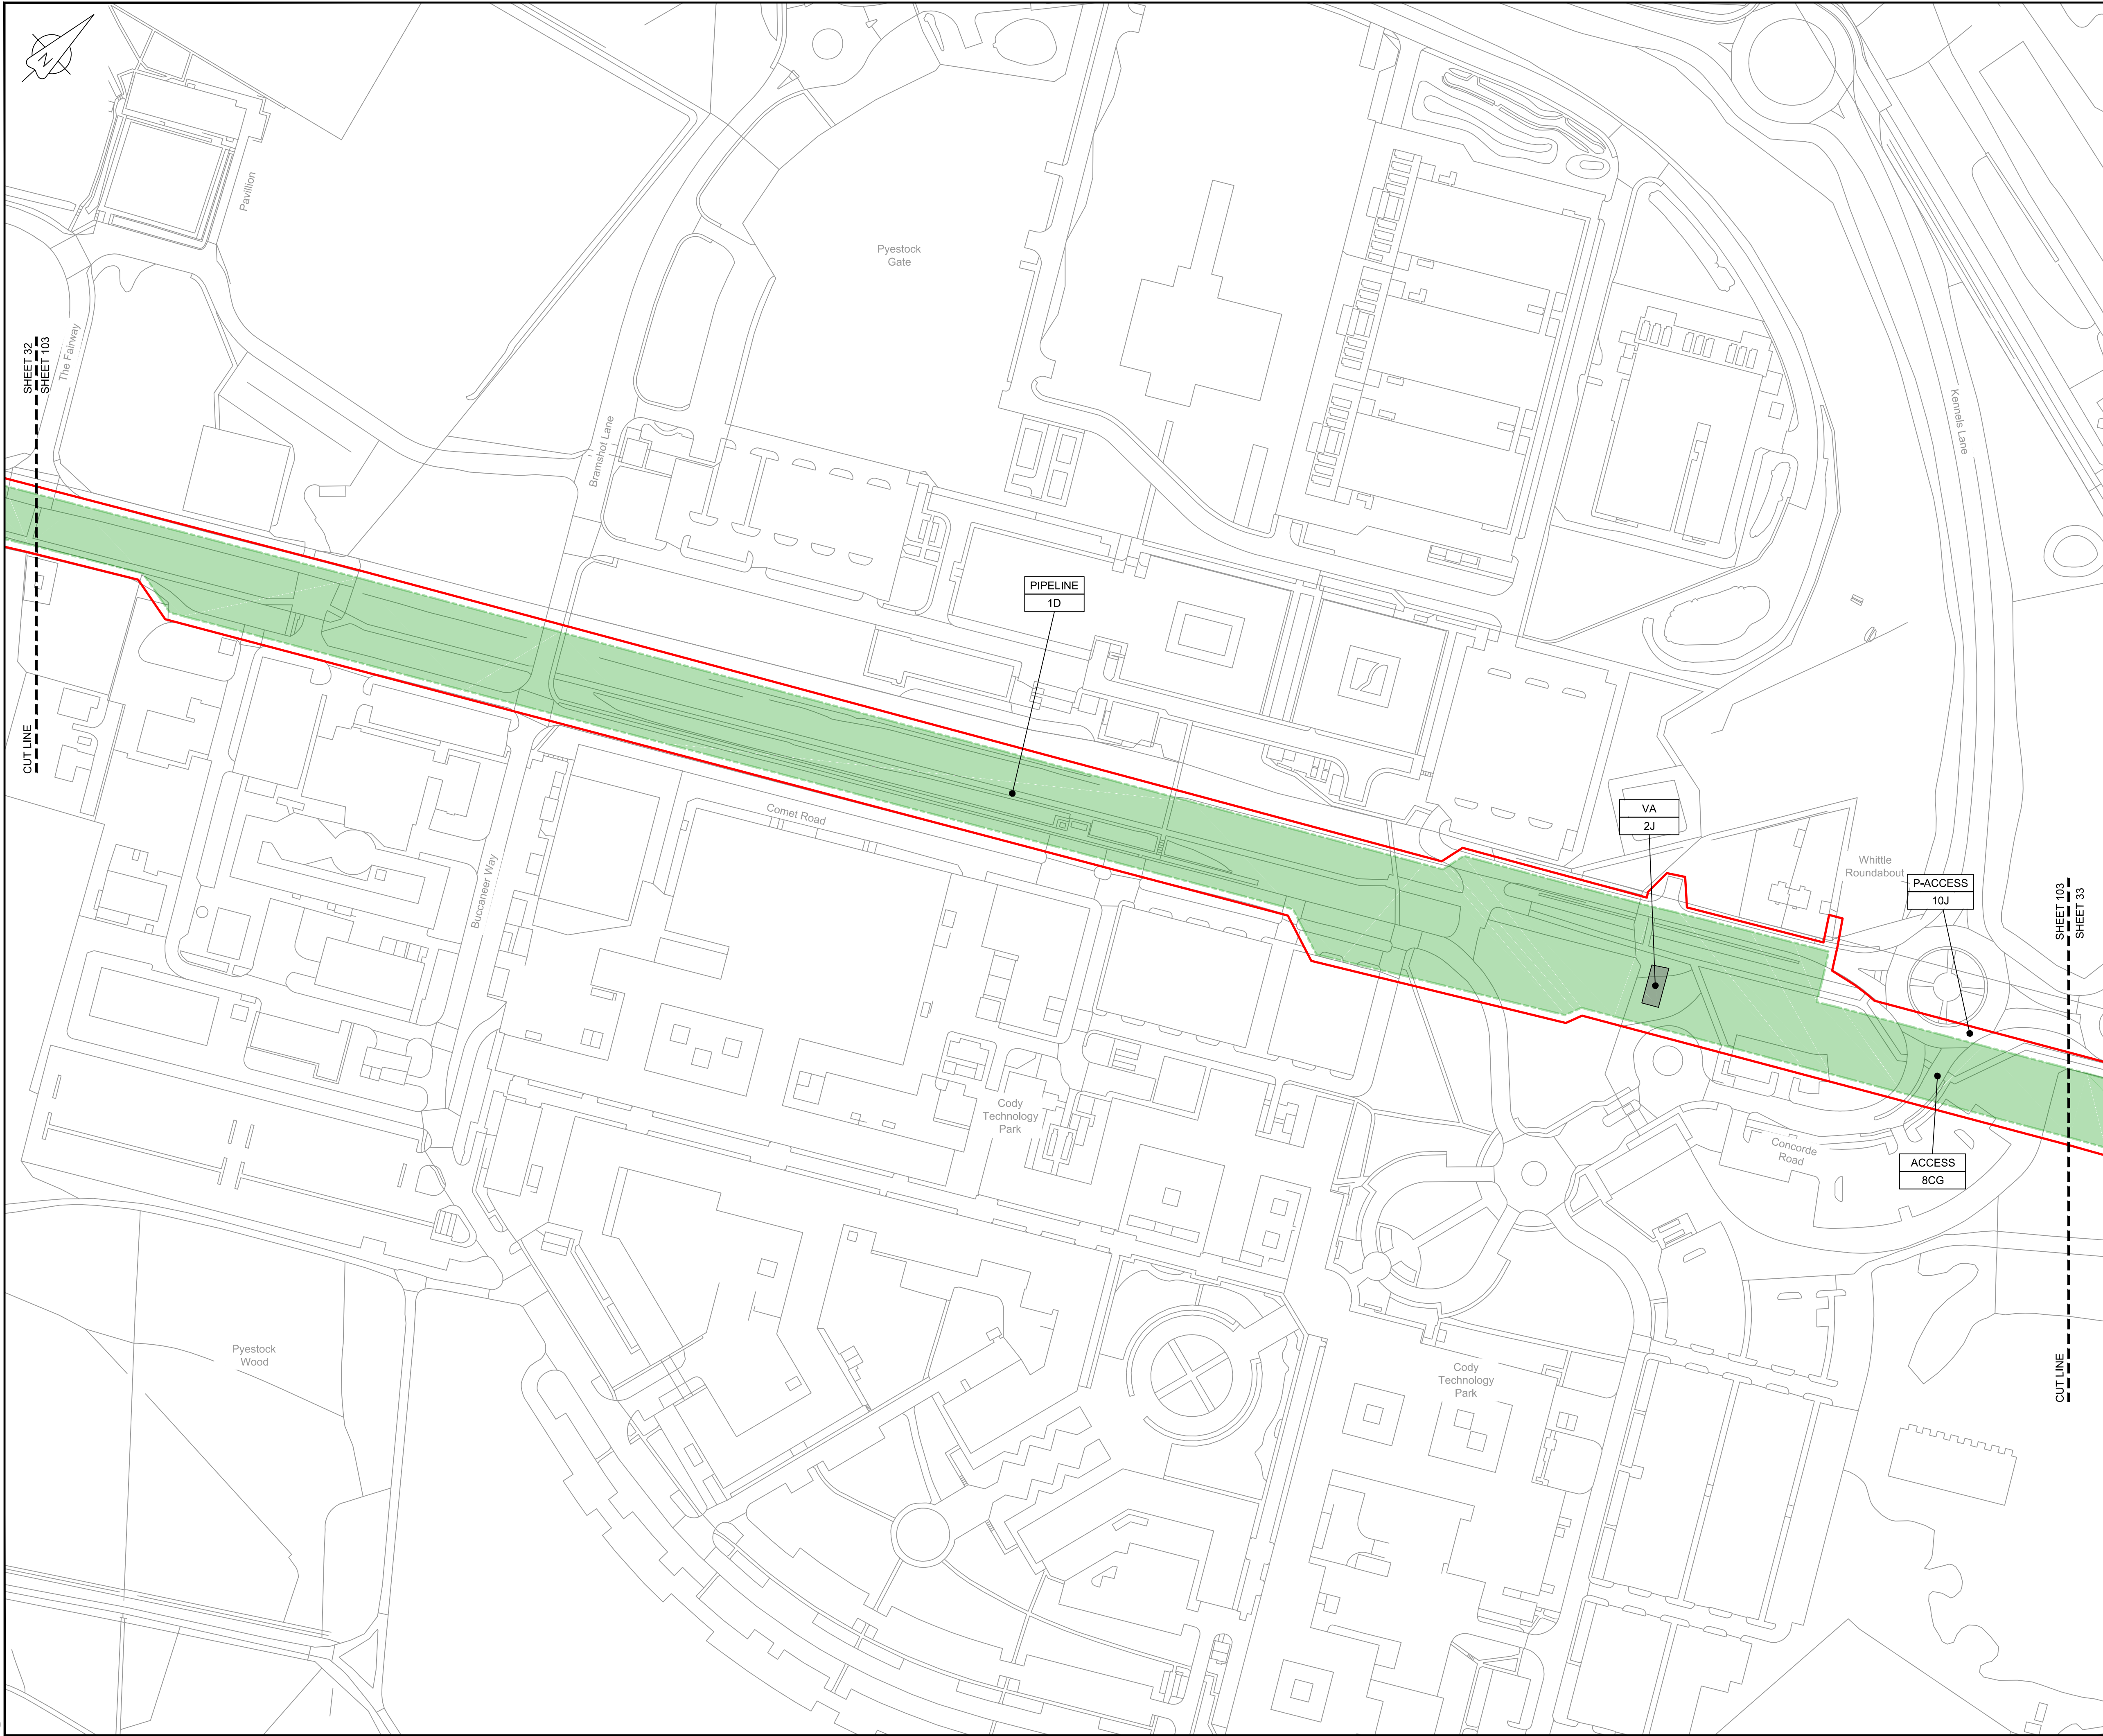

LOCATION PLAN
SCALE 1:500,000

NOTES

1. THIS DRAWING IS IN METRES UNLESS STATED OTHERWISE.

LEGEND

- ORDER LIMITS
- LIMITS OF DEVIATION
- COMPOUND (CO)
- ENVIRONMENTAL MITIGATION AREA (EM)
- ABOVE GROUND INSTALLATION (AGI) / VALVE (VA) / PRESSURE TRANSDUCER (PT)
- DESCRIPTION
- ID or WORK NUMBER (if applicable)
- ACCESS
- TEMPORARY CONSTRUCTION ACCESS
- P-ACCESS
- PERMANENT ACCESS
- COMMENCEMENT / TERMINATION OF WORKS (COMMENCEMENT = OPEN, TERMINATION = CLOSED)

Contains Ordnance Survey data © Crown copyright and database rights 2020.

© Crown copyright and database rights 2020 OS Licence Number AL100005237.



SCALE 1 : 1250 @ A1

C06	05/03/20	UPDATED IN RESPECT OF CHANGES DISCUSSED AT ISH4	BT	JA	ND	RS
C07	26/03/20	DCO DEADLINE 7 SUBMISSION	BT	JA	ND	AD
Rev	Rev. Date	Purpose of revision	Drawn	Checked	Rev'd	Appr'd

JACOBS

1180 Eskdale Road, Winkesh, Wokingham, RG41 5TU
Tel:+44(0)118 946 7000 - Fax:+44(0)118 946 7001
www.jacobs.com

Client
Esso Petroleum Company, Limited
Ermyn House,
Ermyn Way,
Leatherhead,
Surrey,
KT22 8UX



Southampton to London
Pipeline Project

Drawing title
**WORKS PLAN
SHEET 103
REGULATION 5 (2)(J)**


Drawing status
Fit for Stage Approval

Scale	1:1250	DO NOT SCALE
Jacobs No.	B2325300	Rev
Client no.		C07

Drawing number
B2325300-JAC-000-CIV-DRG-000103

© Copyright 2020 Jacobs U.K. Limited. The concepts and information contained in this document are the property of Jacobs. Use or copying of this document in whole or in part without the written permission of Jacobs constitutes an infringement of copyright. Limitation: This drawing has been prepared on behalf of, and for the exclusive use of, Jacobs' Client, and is subject to, and issued in accordance with, the provisions of the contract between Jacobs and the Client. Jacobs accepts no liability or responsibility whatsoever for, or in respect of, any use of, or reliance upon, this drawing by any third party.

C:\pwworking\jacobs_uk_water&utilities_ssa\aguij\dms3513\B2325300-JAC-000-CIV-DRG-000104.dwg - 27/03/2020 17:17:09 - A1Frame - aguij

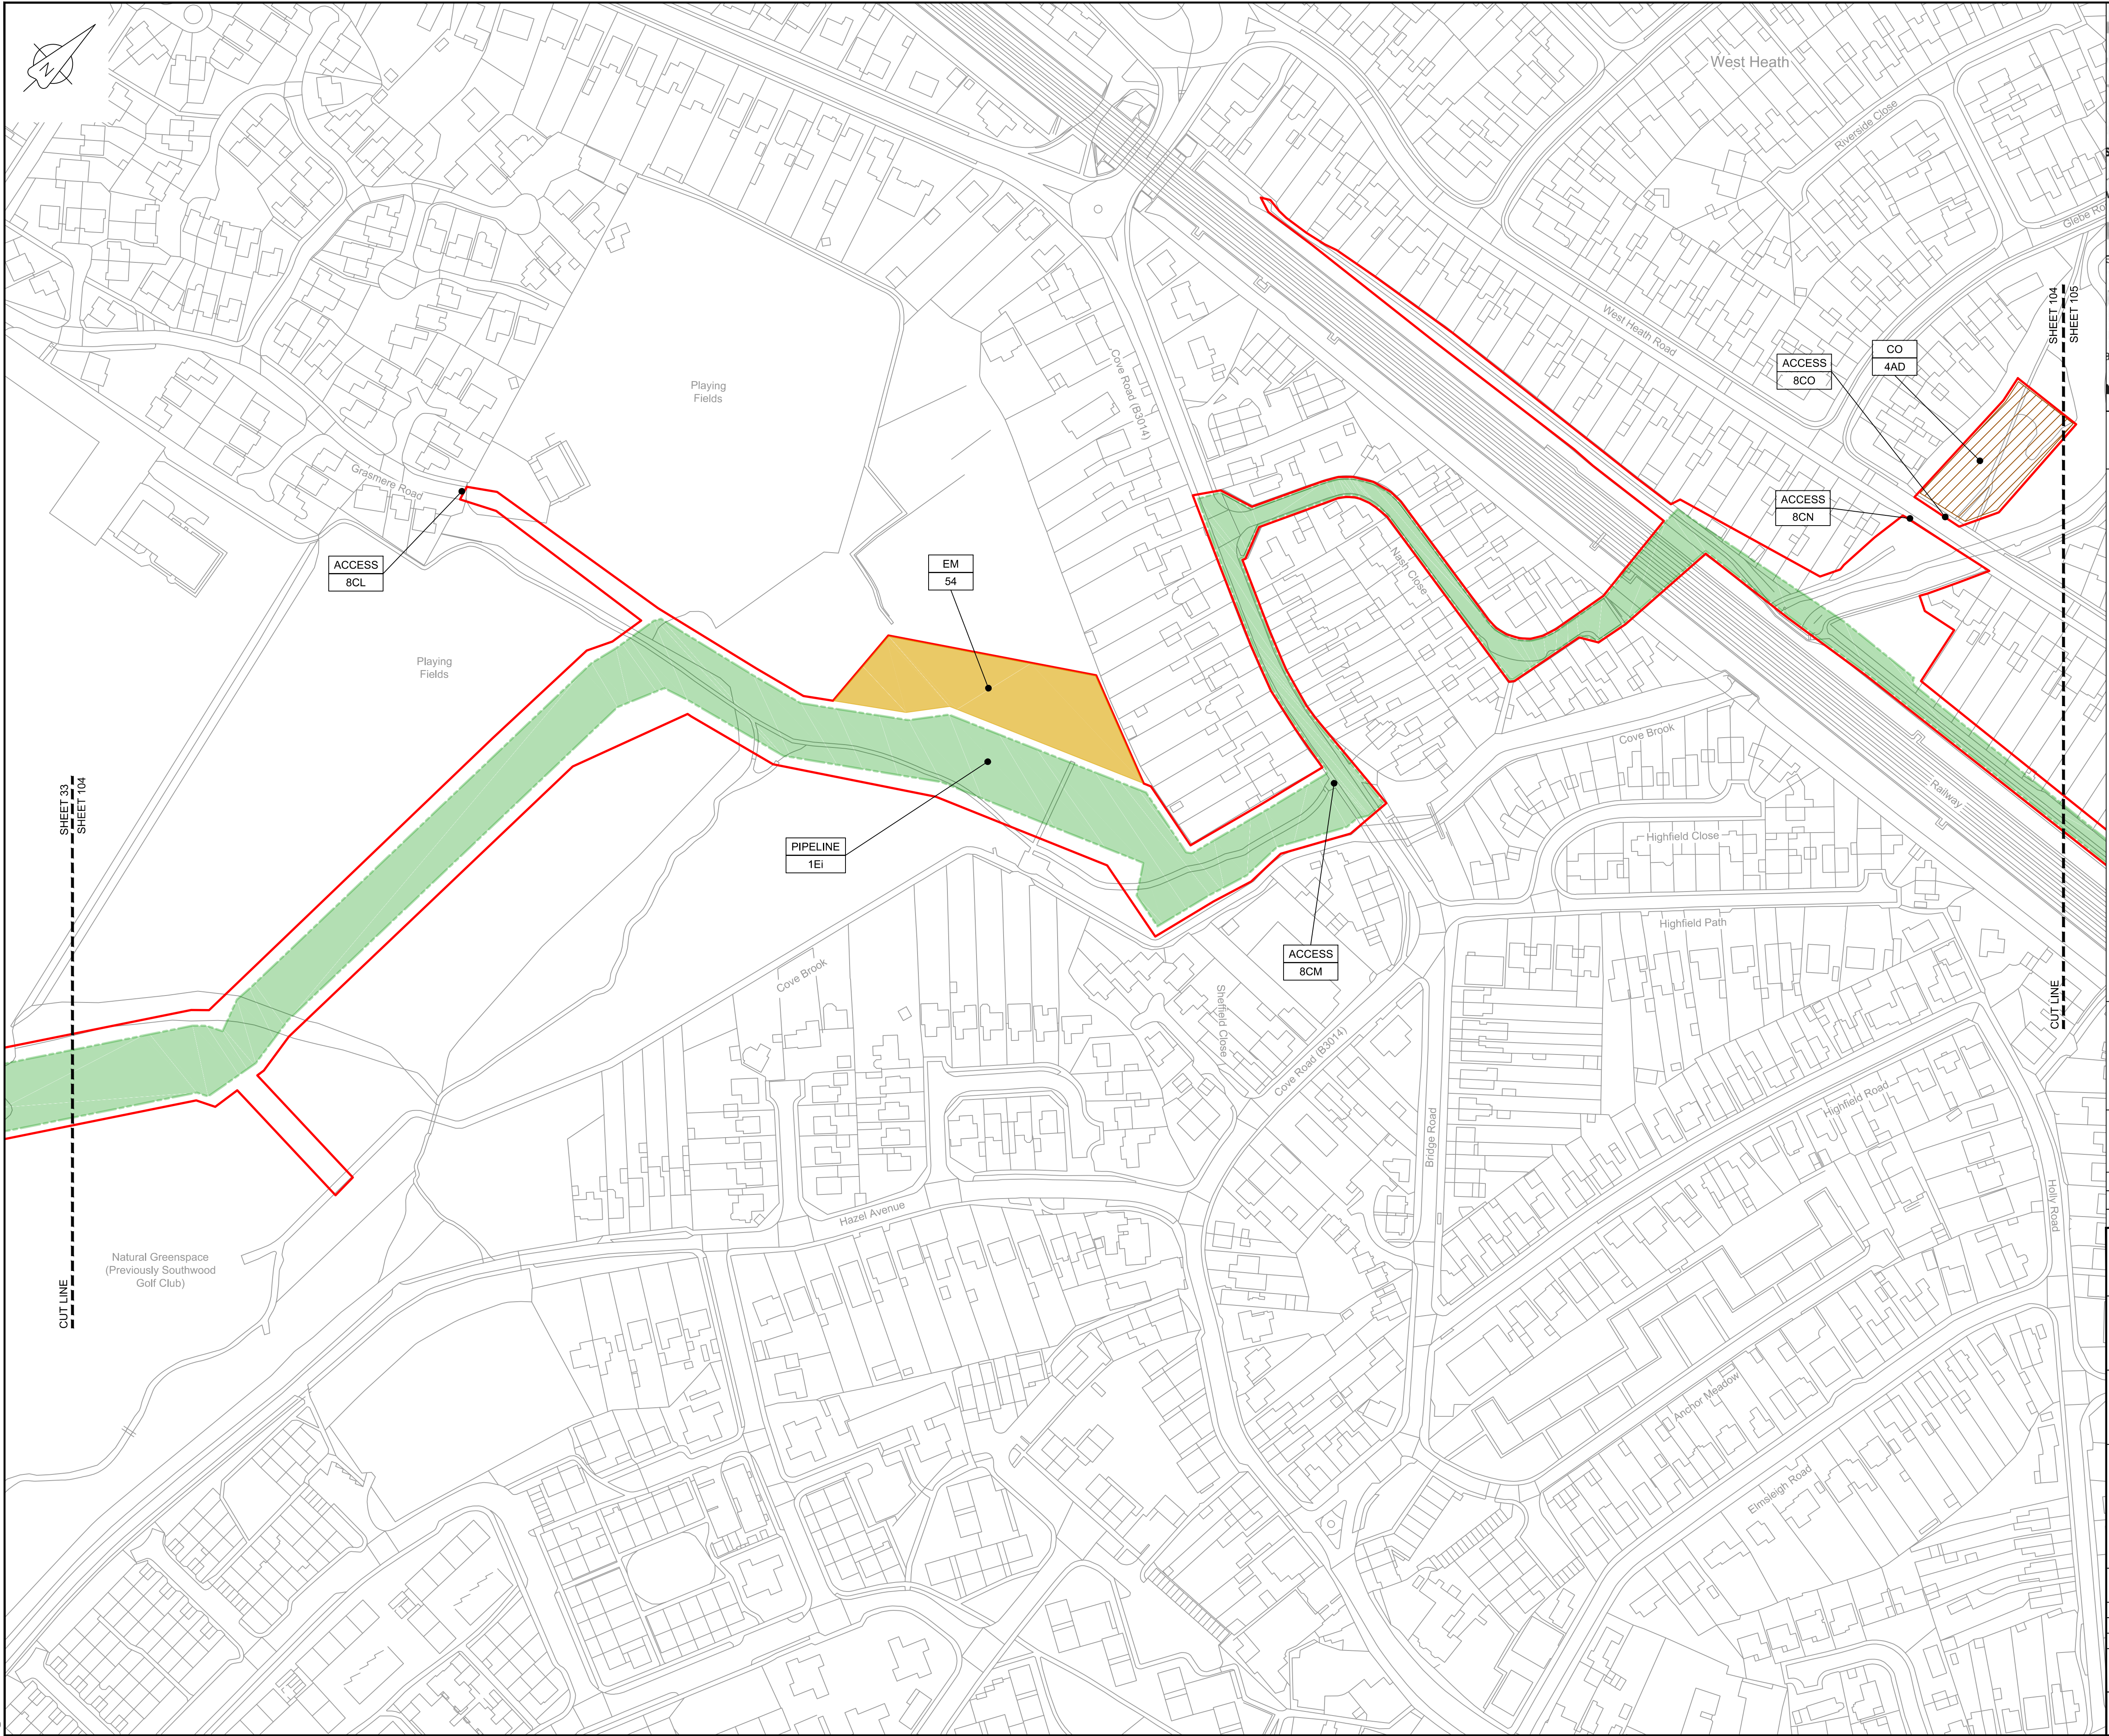

LOCATION PLAN
SCALE 1:500,000

NOTES
1. THIS DRAWING IS IN METRES UNLESS STATED OTHERWISE.

- LEGEND
- ORDER LIMITS
 - LIMITS OF DEVIATION
 - COMPOUND (CO)
 - ENVIRONMENTAL MITIGATION AREA (EM)
 - ABOVE GROUND INSTALLATION (AGI) / VALVE (VA) / PRESSURE TRANSDUCER (PT)
 - DESCRIPTION
 - ID or WORK NUMBER (if applicable)
 - ACCESS
 - TEMPORARY CONSTRUCTION ACCESS
 - P-ACCESS
 - PERMANENT ACCESS
 - COMMENCEMENT / TERMINATION OF WORKS (COMMENCEMENT = OPEN, TERMINATION = CLOSED)

Contains Ordnance Survey data © Crown copyright and database rights 2020.

© Crown copyright and database rights 2020 OS Licence Number AL100005237.

0 50 100 150 m
SCALE 1 : 1250 @ A1

C06	09/03/20	Issued for Document Control Purposes Only: No Changes / Not Issued	KH				
C07	26/03/20	DCO DEADLINE 7 SUBMISSION	BT	JA	ND	AD	
Rev	Rev. Date	Purpose of revision	Drawn	Checked	Rev'd	Appr'd	

JACOBS
1180 Eskdale Road, Winkesh, Wokingham, RG41 5TU
Tel:+44(0)118 946 7000 - Fax:+44(0)118 946 7001
www.jacobs.com

Client: Esso Petroleum Company, Limited
Ermyn House,
Ermyn Way,
Leatherhead,
Surrey,
KT22 8UX

Project: Southampton to London Pipeline Project

Drawing title: **WORKS PLAN
SHEET 104
REGULATION 5 (2)(J)**


Drawing status: **Fit for Stage Approval**

Scale	1:1250	DO NOT SCALE
Jacobs No.	B2325300	Rev
Client no.		C07

Drawing number: **B2325300-JAC-000-CIV-DRG-000104**

© Copyright 2020 Jacobs U.K. Limited. The concepts and information contained in this document are the property of Jacobs. Use or copying of this document in whole or in part without the written permission of Jacobs constitutes an infringement of copyright. Limitation: This drawing has been prepared on behalf of, and for the exclusive use of Jacobs' Client, and is subject to, and issued in accordance with, the provisions of the contract between Jacobs and the Client. Jacobs accepts no liability or responsibility whatsoever for, or in respect of, any use of, or reliance upon, this drawing by any third party.

C:\pwworking\jacobs_uk_water\utilities_ssa\agui\drms3513\B2325300-JAC-000-CIV-DRG-000105.dwg - 27/03/2020 17:18:20 - A1Frame - agui

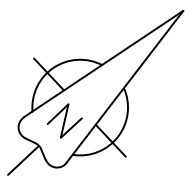

LOCATION PLAN
SCALE 1:500,000

NOTES


1. THIS DRAWING IS IN METRES UNLESS STATED OTHERWISE.

LEGEND

- ORDER LIMITS
- LIMITS OF DEVIATION
- COMPOUND (CO)
- ENVIRONMENTAL MITIGATION AREA (EM)
- ABOVE GROUND INSTALLATION (AGI) / VALVE (VA) / PRESSURE TRANSDUCER (PT)
- DESCRIPTION
- ID or WORK NUMBER (if applicable)
- ACCESS
- TEMPORARY CONSTRUCTION ACCESS
- P-ACCESS
- PERMANENT ACCESS
- COMMENCEMENT / TERMINATION OF WORKS (COMMENCEMENT = OPEN, TERMINATION = CLOSED)

Contains Ordnance Survey data © Crown copyright and database rights 2020.

© Crown copyright and database rights 2020 OS Licence Number AL100005237.

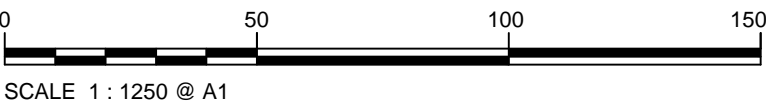

C06	09/03/20	Issued for Document Control Purposes Only: No Changes / Not Issued	KH				
C07	26/03/20	DCO DEADLINE 7 SUBMISSION	BT	JA	ND	AD	
Rev	Rev. Date	Purpose of revision	Drawn	Checked	Rev'd	Appr'd	

JACOBS

1180 Eskdale Road, Winnersh, Wokingham, RG41 5TU
Tel:+44(0)118 946 7000 - Fax:+44(0)118 946 7001
www.jacobs.com

Client: Esso Petroleum Company, Limited
Ermyn House,
Ermyn Way,
Leatherhead,
Surrey,
KT22 8UX



Southampton to London
Pipeline Project

Drawing title
**WORKS PLAN
SHEET 105
REGULATION 5 (2)(J)**


Drawing status
Fit for Stage Approval

Scale	1:1250	DO NOT SCALE
Jacobs No.	B2325300	Rev
Client no.		C07

Drawing number
B2325300-JAC-000-CIV-DRG-000105

© Copyright 2020 Jacobs U.K. Limited. The concepts and information contained in this document are the property of Jacobs. Use or copying of this document in whole or in part without the written permission of Jacobs constitutes an infringement of copyright. Limitation: This drawing has been prepared on behalf of, and for the exclusive use of Jacobs' Client, and is subject to, and issued in accordance with, the provisions of the contract between Jacobs and the Client. Jacobs accepts no liability or responsibility whatsoever for, or in respect of, any use of, or reliance upon, this drawing by any third party.

C:\pwworking\jacobs_uk_water&utilities_ssa\agui\drms3513\B2325300-JAC-000-CIV-DRG-000106.dwg - 27/03/2020 17:21:38 - A1Frame - agui

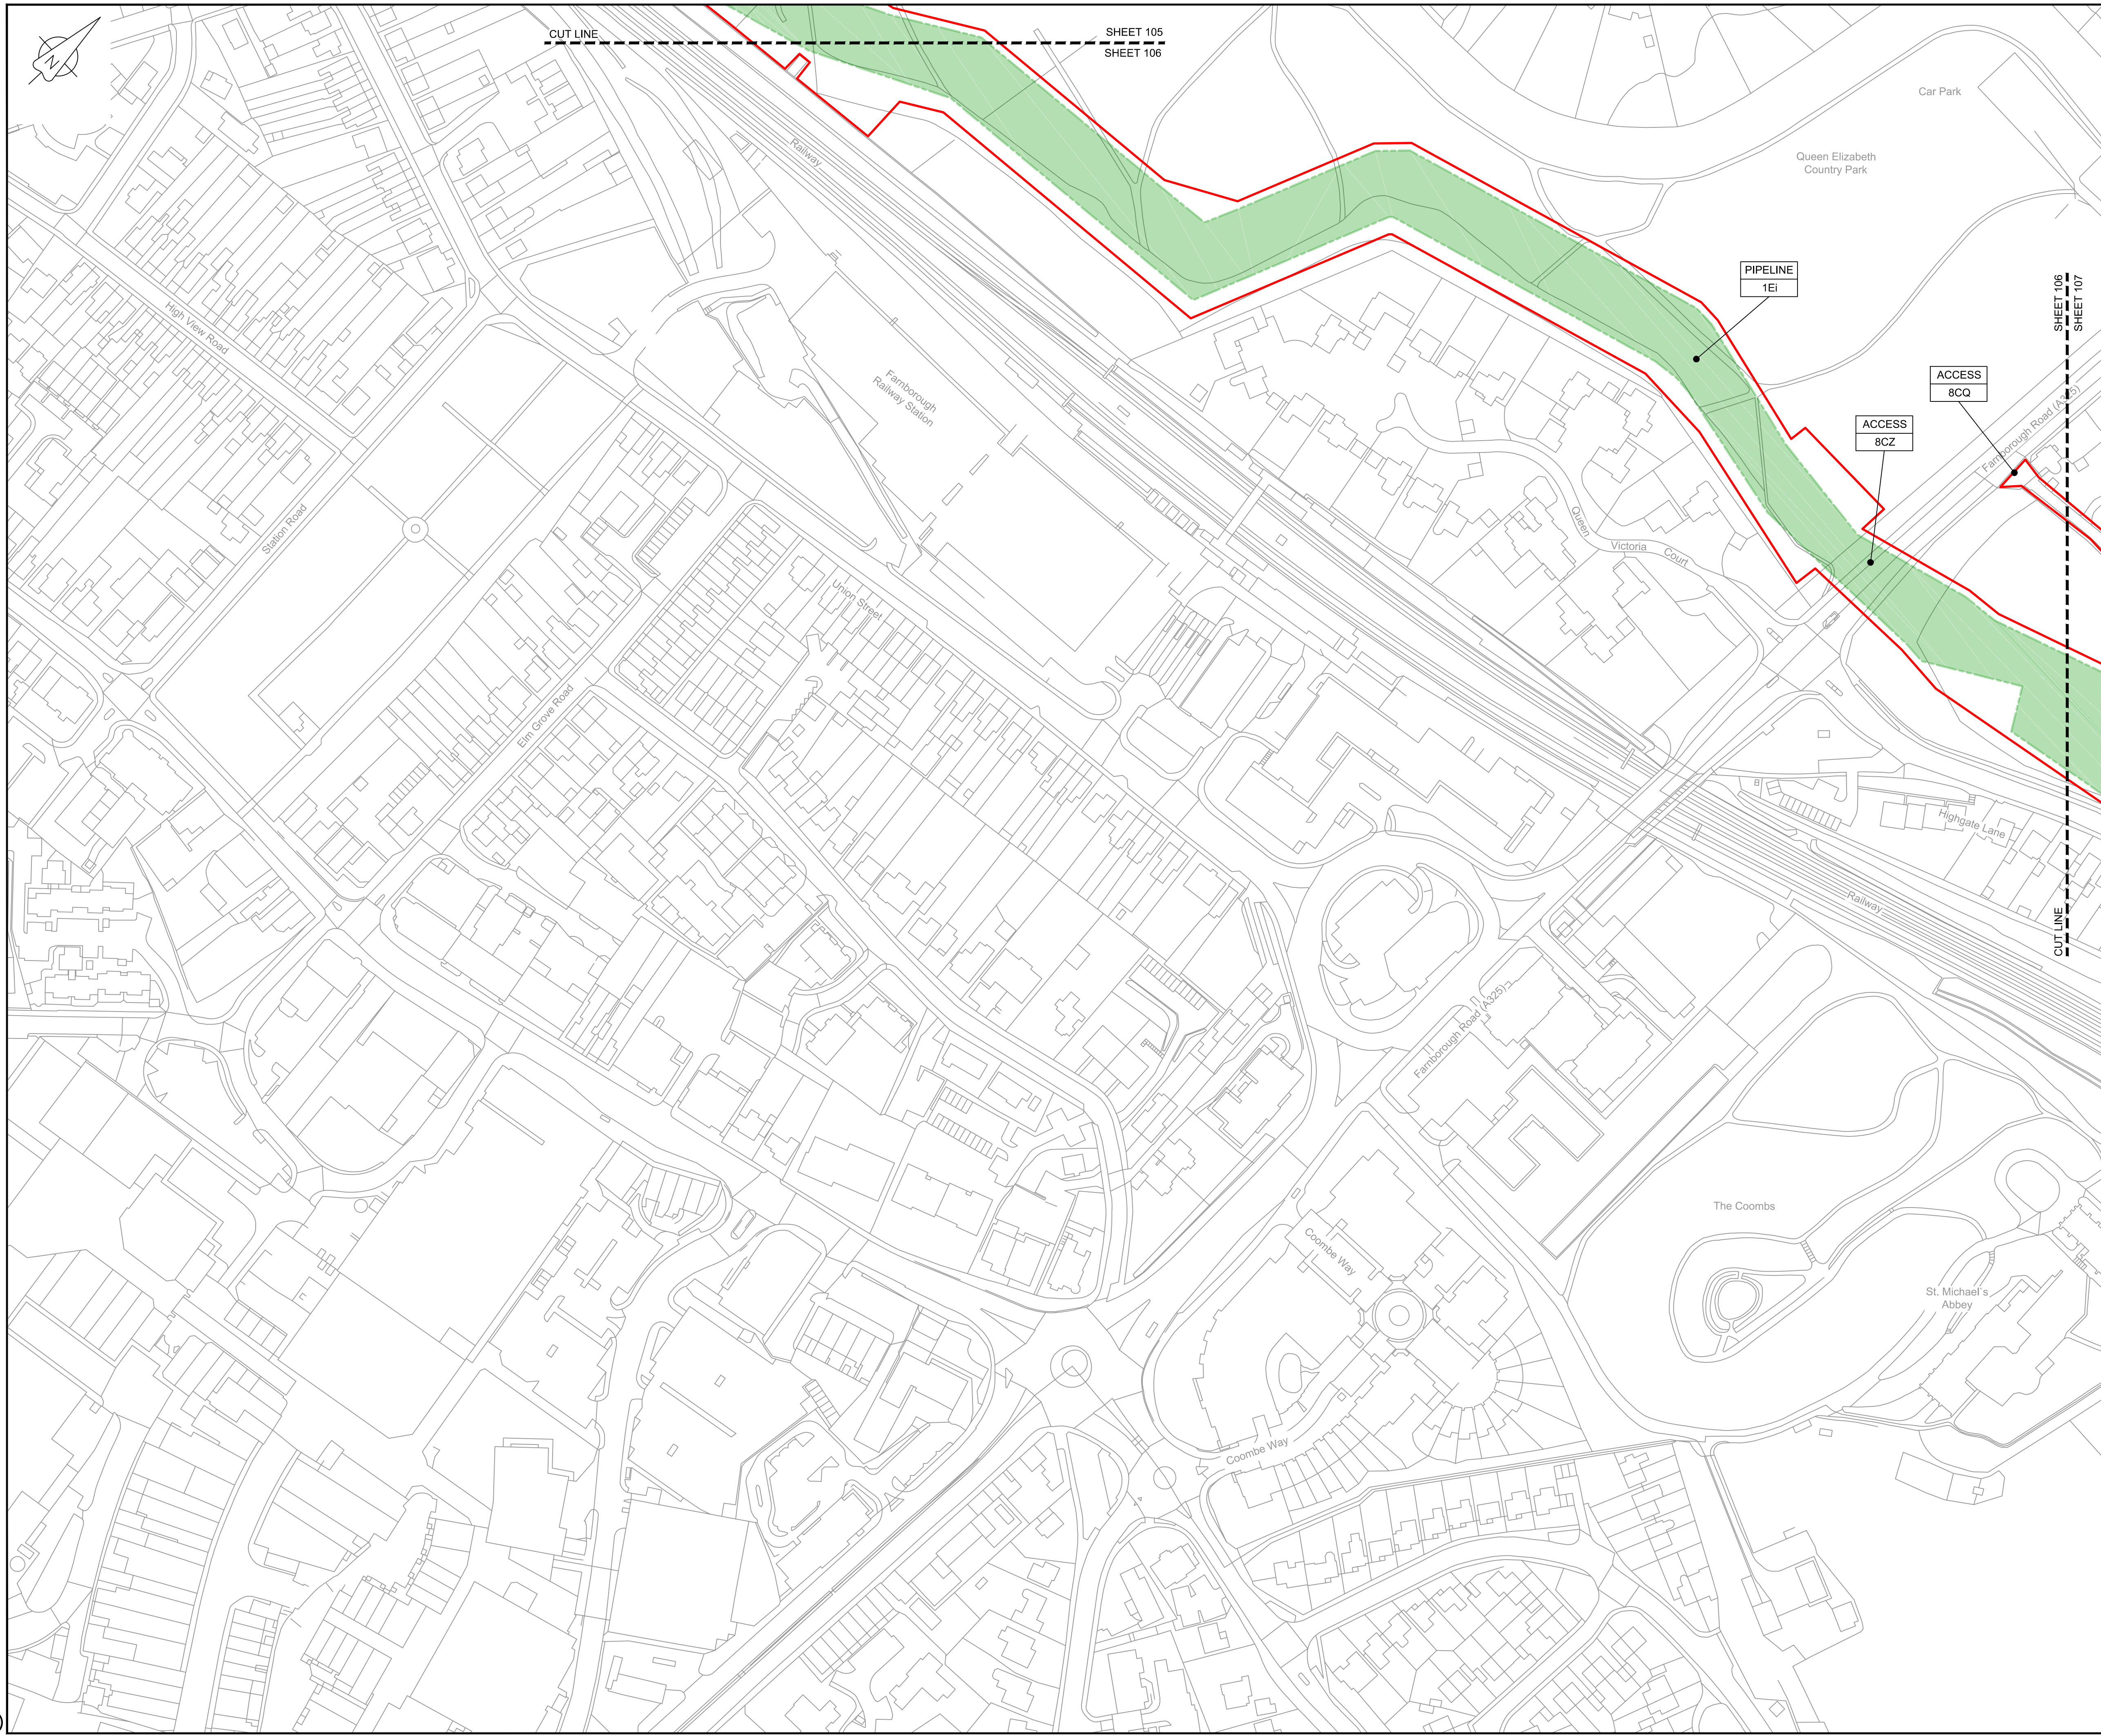

LOCATION PLAN
SCALE 1:500,000

NOTES
1. THIS DRAWING IS IN METRES UNLESS STATED OTHERWISE.

LEGEND	
	ORDER LIMITS
	LIMITS OF DEVIATION
	COMPOUND (CO)
	ENVIRONMENTAL MITIGATION AREA (EM)
	ABOVE GROUND INSTALLATION (AGI) / VALVE (VA) / PRESSURE TRANSDUCER (PT)
	DESCRIPTION
	ID or WORK NUMBER (if applicable)
	ACCESS
	TEMPORARY CONSTRUCTION ACCESS
	PERMANENT ACCESS
	COMMENCEMENT / TERMINATION OF WORKS (COMMENCEMENT = OPEN, TERMINATION = CLOSED)

Contains Ordnance Survey data © Crown copyright and database rights 2020.

© Crown copyright and database rights 2020 OS Licence Number AL100005237.

0 50 100 150 m
SCALE 1 : 1250 @ A1

C06	09/03/20	Issued for Document Control Purposes Only: No Changes / Not Issued	KH				
C07	26/03/20	DCO DEADLINE 7 SUBMISSION	BT	JA	ND	AD	
Rev	Rev. Date	Purpose of revision	Drawn	Checked	Rev'd	Appr'd	

JACOBS
1180 Eskdale Road, Wincersh, Wokingham, RG41 5TU
Tel:+44(0)118 946 7000 - Fax:+44(0)118 946 7001
www.jacobs.com

Client: Esso Petroleum Company, Limited
Ermyn House,
Ermyn Way,
Leatherhead,
Surrey,
KT22 8UX

Project: Southampton to London Pipeline Project

Drawing title: **WORKS PLAN
SHEET 106
REGULATION 5 (2)(J)**


Drawing status: **Fit for Stage Approval**

Scale	1:1250	DO NOT SCALE
Jacobs No.	B2325300	Rev
Client no.		C07

Drawing number: **B2325300-JAC-000-CIV-DRG-000106**

© Copyright 2020 Jacobs U.K. Limited. The concepts and information contained in this document are the property of Jacobs. Use or copying of this document in whole or in part without the written permission of Jacobs constitutes an infringement of copyright. Limitation: This drawing has been prepared on behalf of, and for the exclusive use of, Jacobs' Client, and is subject to, and issued in accordance with, the provisions of the contract between Jacobs and the Client. Jacobs accepts no liability or responsibility whatsoever for, or in respect of, any use of, or reliance upon, this drawing by any third party.

C:\pwworking\jacobs_uk_water&utilities_ssa\agui\drms3513\B2325300-JAC-000-CIV-DRG-000107.dwg - 27/03/2020 17:22:58 - A1Frame - agui

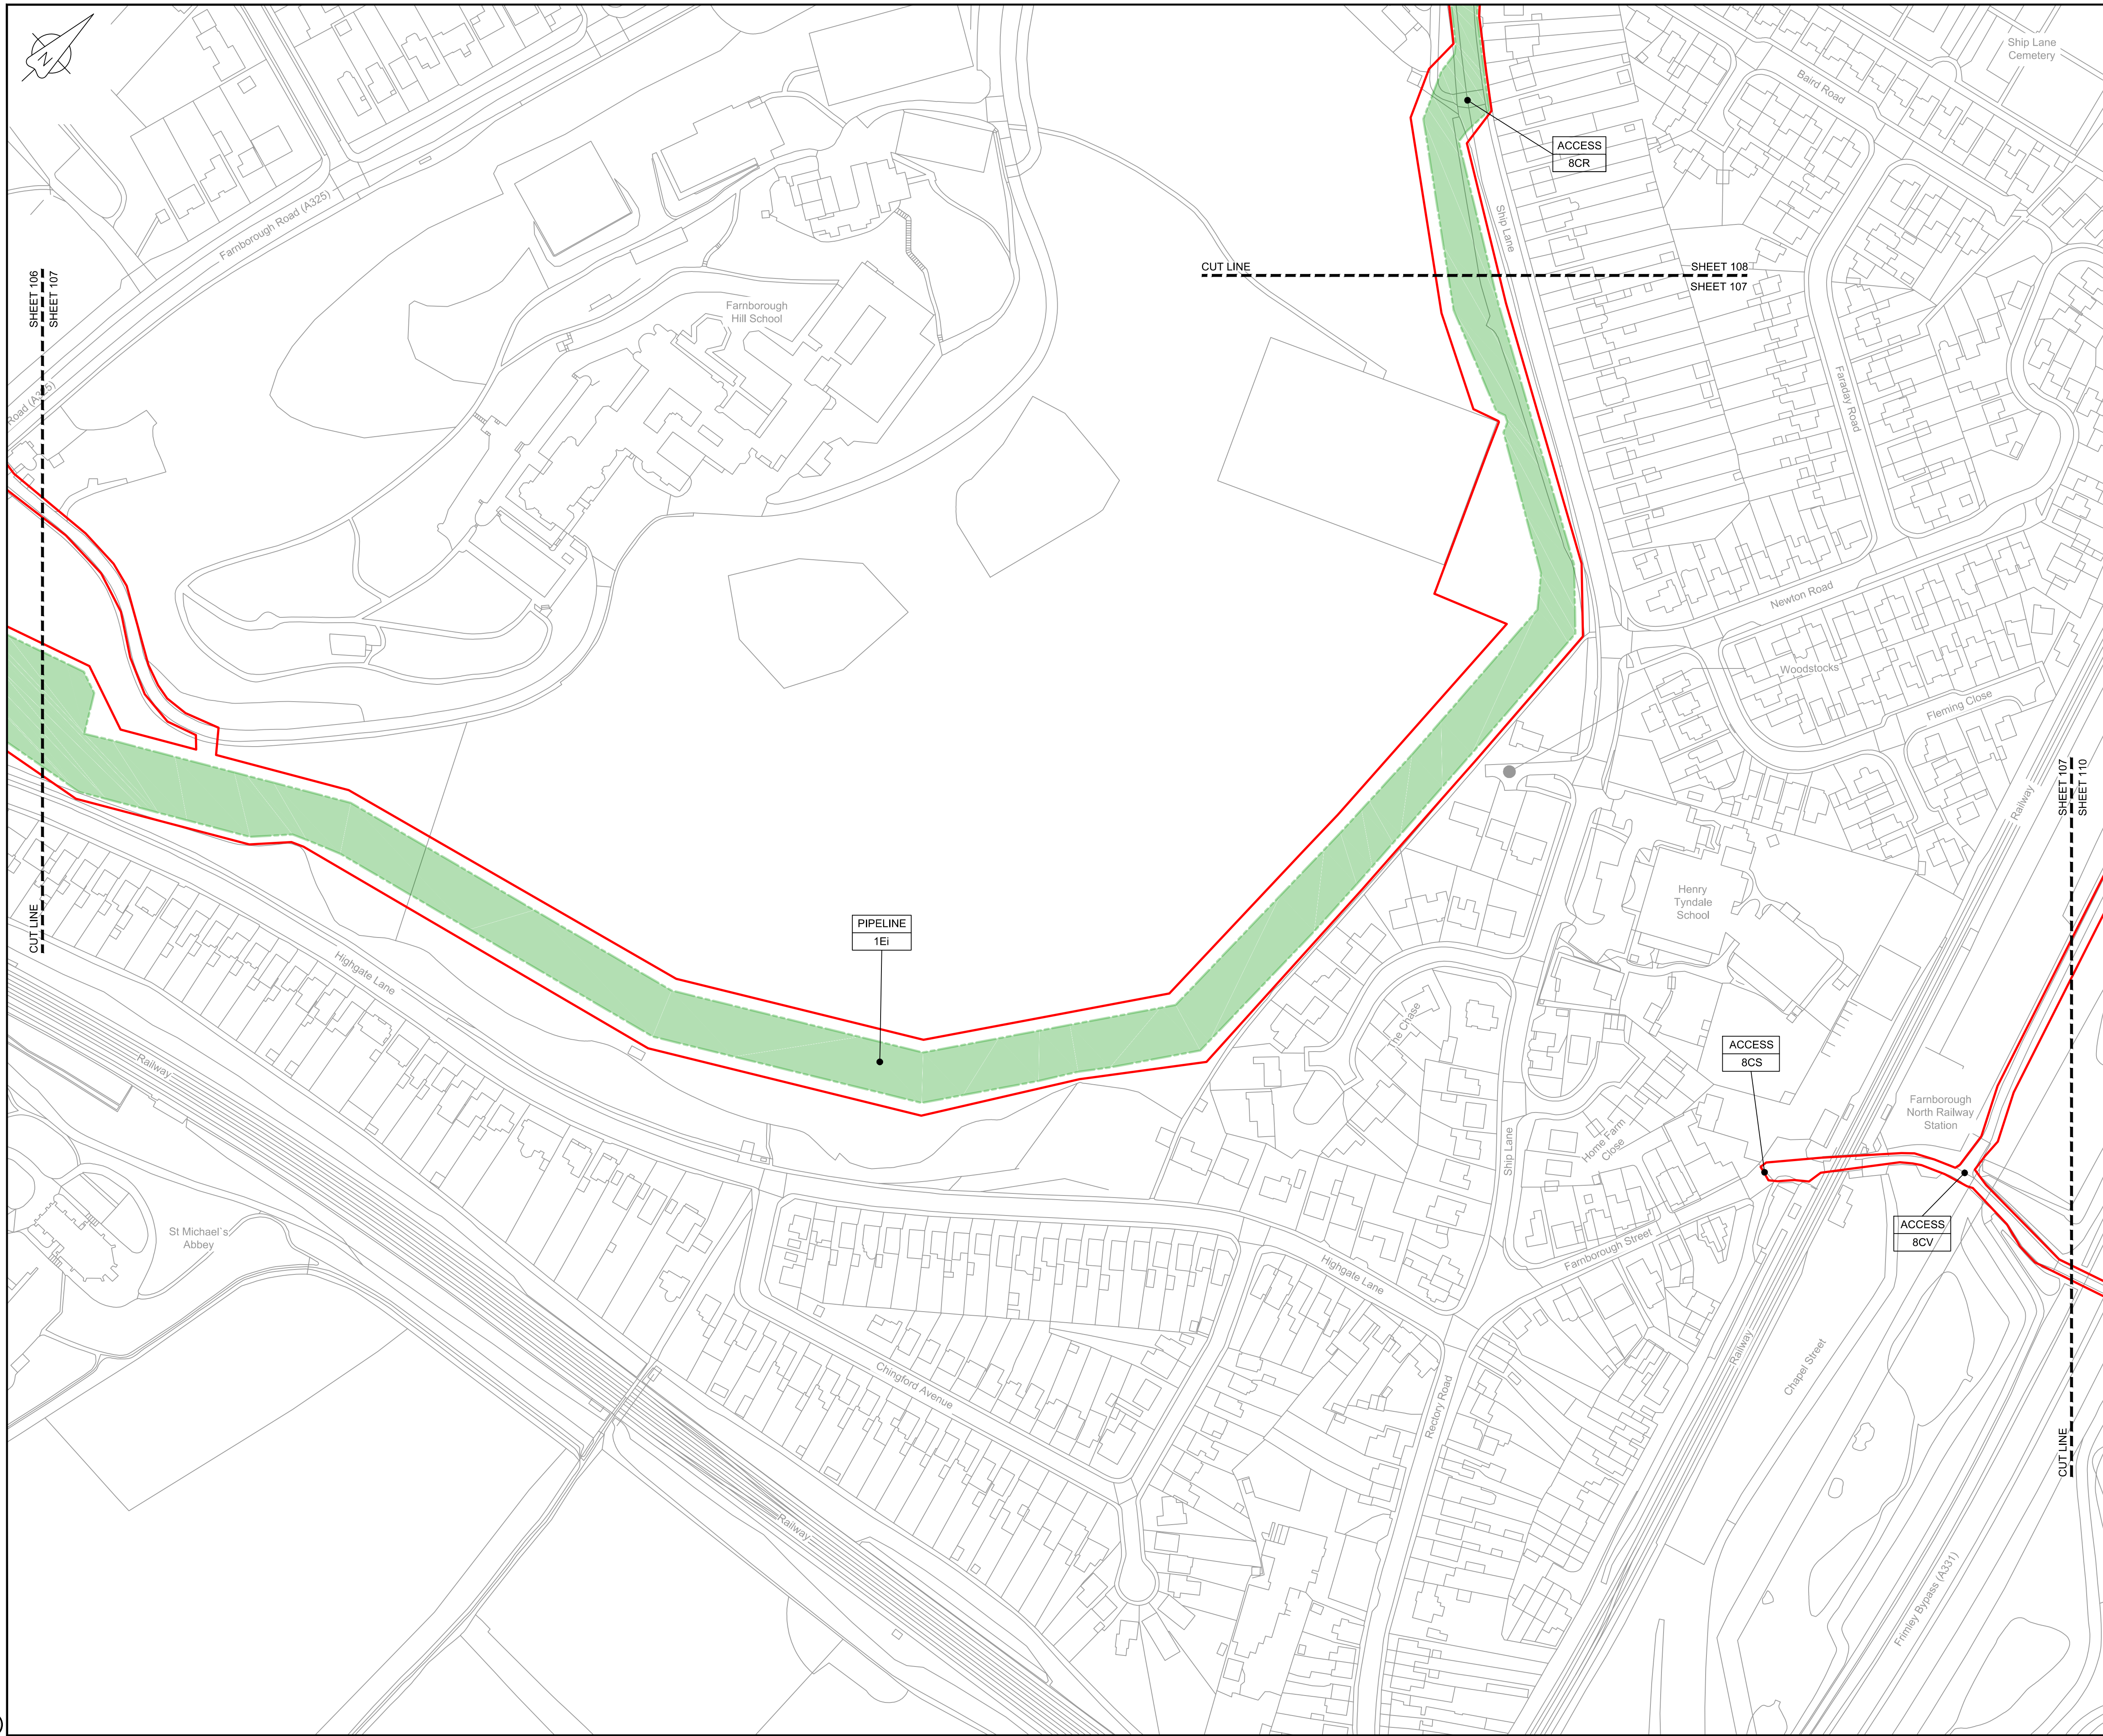


LOCATION PLAN
SCALE 1:500,000

NOTES
1. THIS DRAWING IS IN METRES UNLESS STATED OTHERWISE.

- LEGEND
- ORDER LIMITS
 - LIMITS OF DEVIATION
 - COMPOUND (CO)
 - ENVIRONMENTAL MITIGATION AREA (EM)
 - ABOVE GROUND INSTALLATION (AGI) / VALVE (VA) / PRESSURE TRANSDUCER (PT)
 - DESCRIPTION
 - ID or WORK NUMBER (if applicable)
 - ACCESS
 - TEMPORARY CONSTRUCTION ACCESS
 - PERMANENT ACCESS
 - COMMENCEMENT / TERMINATION OF WORKS (COMMENCEMENT = OPEN, TERMINATION = CLOSED)

Contains Ordnance Survey data © Crown copyright and database rights 2020.

© Crown copyright and database rights 2020 OS Licence Number AL100005237.

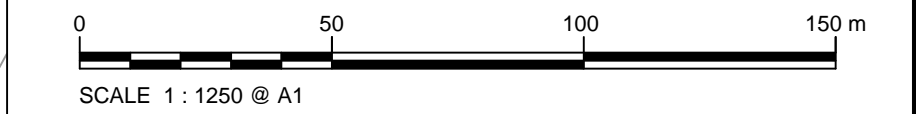

C06	09/03/20	Issued for Document Control Purposes Only: No Changes / Not Issued	KH				
C07	26/03/20	DCO DEADLINE 7 SUBMISSION	BT	JA	ND	AD	
Rev	Rev. Date	Purpose of revision	Drawn	Checked	Rev'd	Appr'd	

JACOBS
1180 Eskdale Road, Winnersh, Wokingham, RG41 5TU
Tel:+44(0)118 946 7000 - Fax:+44(0)118 946 7001
www.jacobs.com

Client: Esso Petroleum Company, Limited
Ermyn House,
Ermyn Way,
Leatherhead,
Surrey,
KT22 8UX

Project: Southampton to London Pipeline Project

Drawing title: **WORKS PLAN
SHEET 107
REGULATION 5 (2)(J)**



Drawing status: **Fit for Stage Approval**

Scale	1:1250	DO NOT SCALE
Jacobs No.	B2325300	Rev
Client no.		C07

Drawing number: **B2325300-JAC-000-CIV-DRG-000107**

© Copyright 2020 Jacobs U.K. Limited. The concepts and information contained in this document are the property of Jacobs. Use or copying of this document in whole or in part without the written permission of Jacobs constitutes an infringement of copyright. Limitation: This drawing has been prepared on behalf of, and for the exclusive use of, Jacobs' Client, and is subject to, and issued in accordance with, the provisions of the contract between Jacobs and the Client. Jacobs accepts no liability or responsibility whatsoever for, or in respect of, any use of, or reliance upon, this drawing by any third party.

C:\pwworking\jacobs_uk_water&utilities_ssa\aguij\dms3513\B2325300-JAC-000-CIV-DRG-000108.dwg - 30/03/2020 14:39:18 - A1Frame - aguij

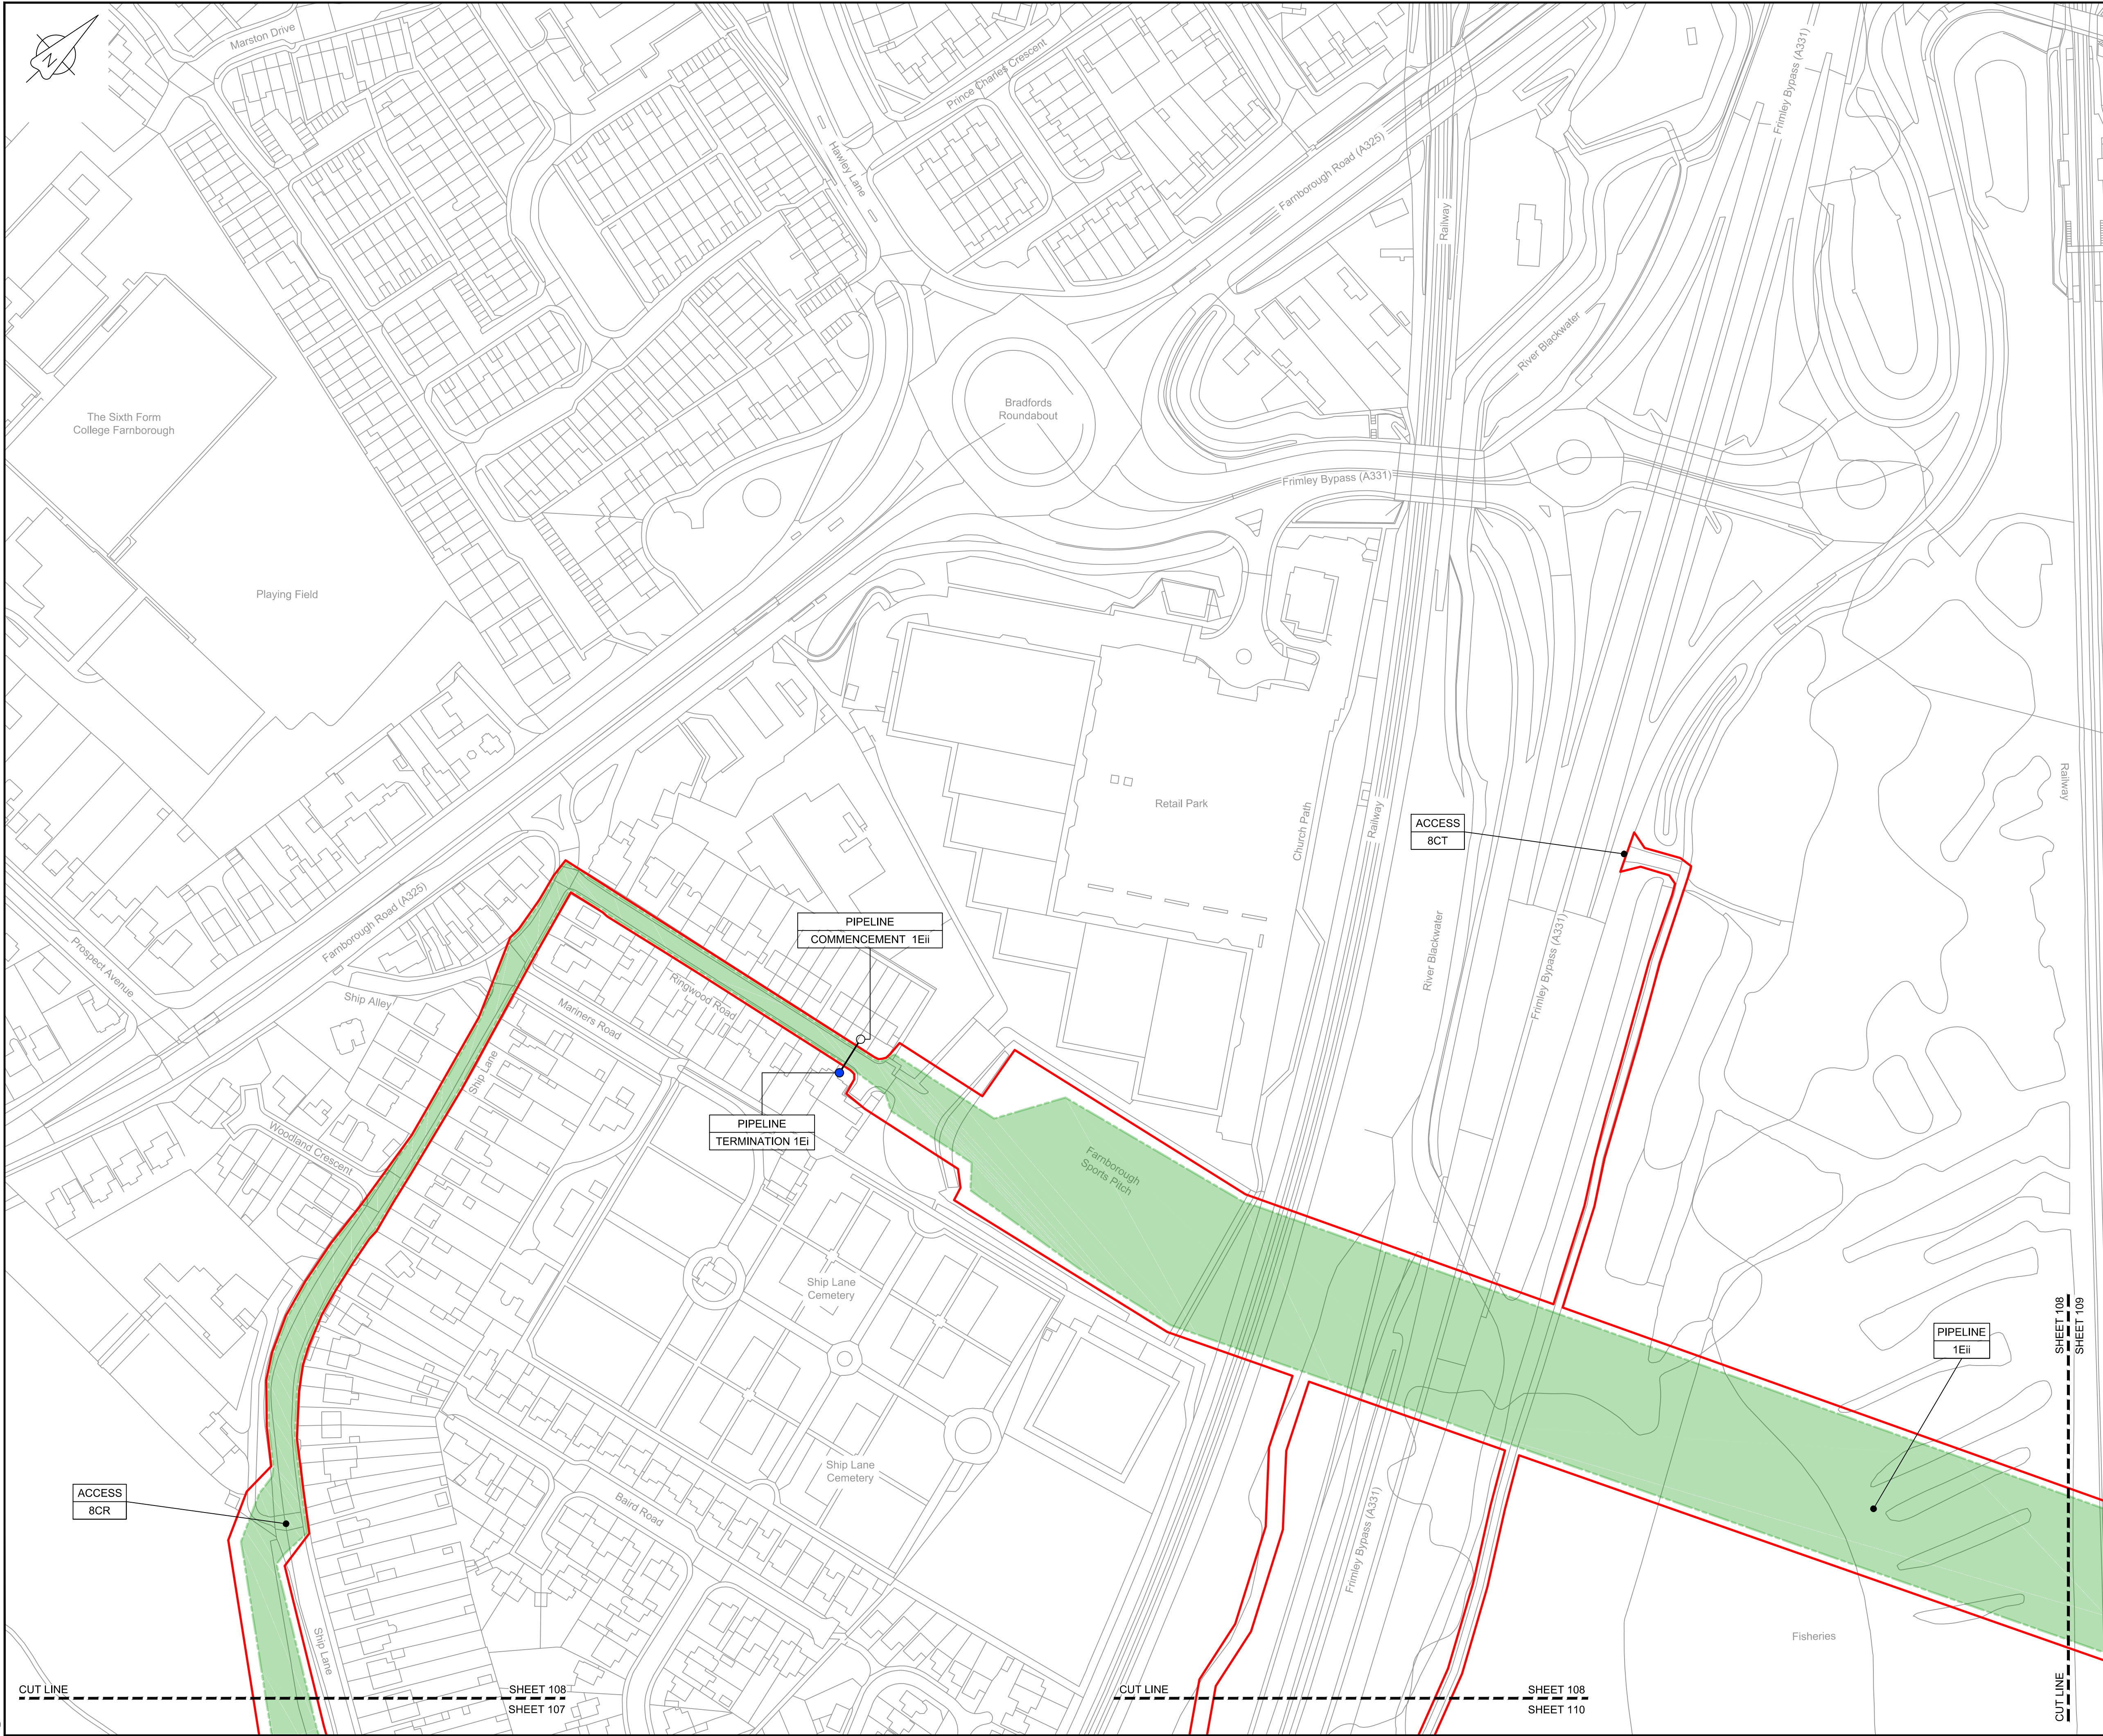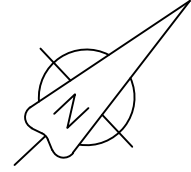

LOCATION PLAN
SCALE 1:500,000

NOTES

1. THIS DRAWING IS IN METRES UNLESS STATED OTHERWISE.

LEGEND

- ORDER LIMITS
- LIMITS OF DEVIATION
- COMPOUND (CO)
- ENVIRONMENTAL MITIGATION AREA (EM)
- ABOVE GROUND INSTALLATION (AGI) / VALVE (VA) / PRESSURE TRANSDUCER (PT)
- DESCRIPTION
- ID or WORK NUMBER (if applicable)
- ACCESS TEMPORARY CONSTRUCTION ACCESS
- P-ACCESS PERMANENT ACCESS
- COMMENCEMENT / TERMINATION OF WORKS (COMMENCEMENT = OPEN, TERMINATION = CLOSED)

Contains Ordnance Survey data © Crown copyright and database rights 2020.

© Crown copyright and database rights 2020 OS Licence Number AL100005237.



C06	09/03/20	Issued for Document Control Purposes Only: No Changes / Not Issued	KH				
C07	26/03/20	DCO DEADLINE 7 SUBMISSION	BT	JA	ND	AD	
Rev	Rev. Date	Purpose of revision	Drawn	Checked	Rev'd	Appr'd	

JACOBS

1180 Eskdale Road, Wymersley, Wokingham, RG41 5TU
Tel:+44(0)118 946 7000 - Fax:+44(0)118 946 7001
www.jacobs.com

Client Esso Petroleum Company, Limited
Ermyn House,
Ermyn Way,
Leatherhead,
Surrey,
KT22 8UX



Southampton to London
Pipeline Project

Drawing title
**WORKS PLAN
SHEET 108
REGULATION 5 (2)(J)**


Drawing status
Fit for Stage Approval

Scale	1:1250	DO NOT SCALE
Jacobs No.	B2325300	Rev
Client no.		C07

Drawing number
B2325300-JAC-000-CIV-DRG-000108

© Copyright 2020 Jacobs U.K. Limited. The concepts and information contained in this document are the property of Jacobs. Use or copying of this document in whole or in part without the written permission of Jacobs constitutes an infringement of copyright. Limitation: This drawing has been prepared on behalf of, and for the exclusive use of Jacobs' Client, and is subject to, and issued in accordance with, the provisions of the contract between Jacobs and the Client. Jacobs accepts no liability or responsibility whatsoever for, or in respect of, any use of, or reliance upon, this drawing by any third party.

C:\pwworking\jacobs_uk_water&utilities_ssa\aguij\drms3513\B2325300-JAC-000-CIV-DRG-000109.dwg - 27/03/2020 18:16:26 - A1Frame - aguij

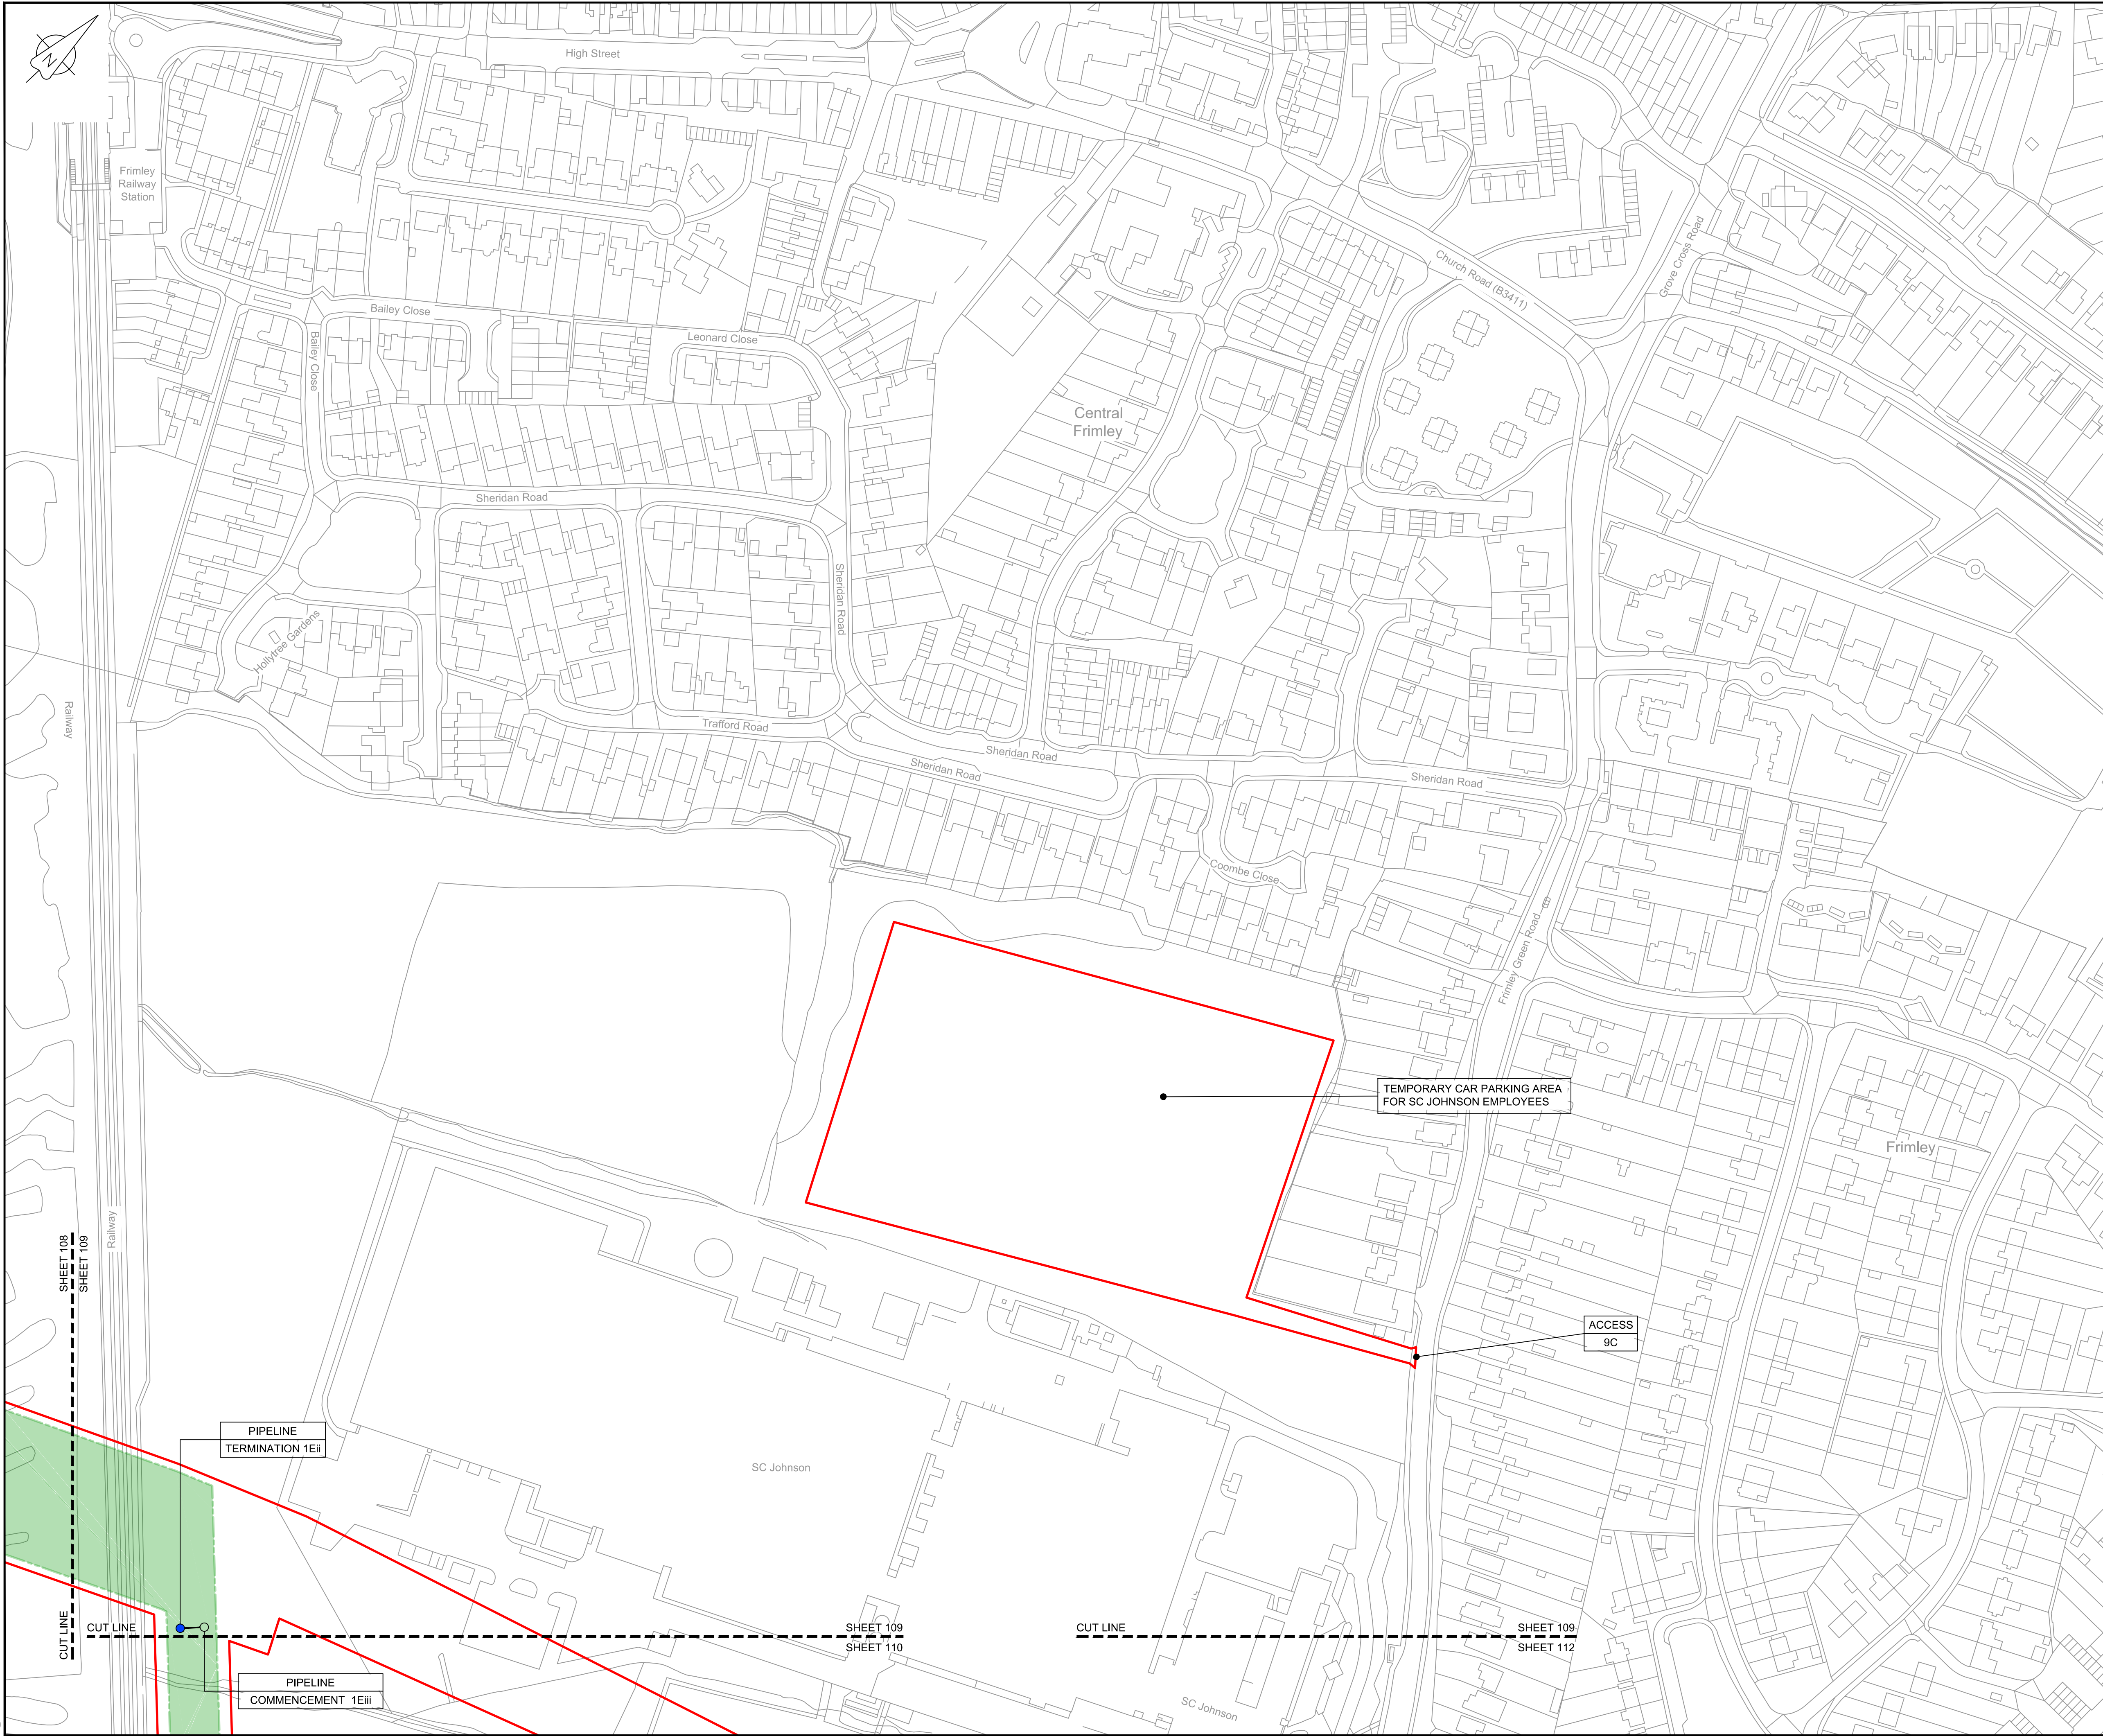

LOCATION PLAN
SCALE 1:500,000

NOTES

1. THIS DRAWING IS IN METRES UNLESS STATED OTHERWISE.

LEGEND

- ORDER LIMITS
- LIMITS OF DEVIATION
- COMPOUND (CO)
- ENVIRONMENTAL MITIGATION AREA (EM)
- ABOVE GROUND INSTALLATION (AGI) / VALVE (VA) / PRESSURE TRANSDUCER (PT)
- DESCRIPTION
- ID or WORK NUMBER (if applicable)
- ACCESS
- TEMPORARY CONSTRUCTION ACCESS
- P-ACCESS
- PERMANENT ACCESS
- COMMENCEMENT / TERMINATION OF WORKS (COMMENCEMENT = OPEN, TERMINATION = CLOSED)

Contains Ordnance Survey data © Crown copyright and database rights 2020.

© Crown copyright and database rights 2020 OS Licence Number AL100005237.

0 50 100 150 m
SCALE 1 : 1250 @ A1

C06	09/03/20	Issued for Document Control Purposes Only: No Changes / Not Issued	KH				
C07	26/03/20	DCO DEADLINE 7 SUBMISSION	BT	JA	ND	AD	
Rev	Rev. Date	Purpose of revision	Drawn	Checked	Rev'd	Appr'd	

JACOBS

1180 Eskdale Road, Winklesh, Wokingham, RG41 5TU
Tel:+44(0)118 946 7000 - Fax:+44(0)118 946 7001
www.jacobs.com

Client: Esso Petroleum Company, Limited
Ermyn House,
Ermyn Way,
Leatherhead,
Surrey,
KT22 8UX



Southampton to London
Pipeline Project

WORKS PLAN SHEET 109 REGULATION 5 (2)(J)


Drawing status: Fit for Stage Approval

Scale	1:1250	DO NOT SCALE
Jacobs No.	B2325300	Rev
Client no.		C07

Drawing number
B2325300-JAC-000-CIV-DRG-000109

© Copyright 2020 Jacobs U.K. Limited. The concepts and information contained in this document are the property of Jacobs. Use or copying of this document in whole or in part without the written permission of Jacobs constitutes an infringement of copyright. Limitation: This drawing has been prepared on behalf of, and for the exclusive use of, Jacobs' Client, and is subject to, and issued in accordance with, the provisions of the contract between Jacobs and the Client. Jacobs accepts no liability or responsibility whatsoever for, or in respect of, any use of, or reliance upon, this drawing by any third party.

C:\pwworking\jacobs_uk_water&utilities_ssa\aguij\drms3513\B2325300-JAC-000-CIV-DRG-000110.dwg - 27/03/2020 18:19:43 - A1Frame - aguij

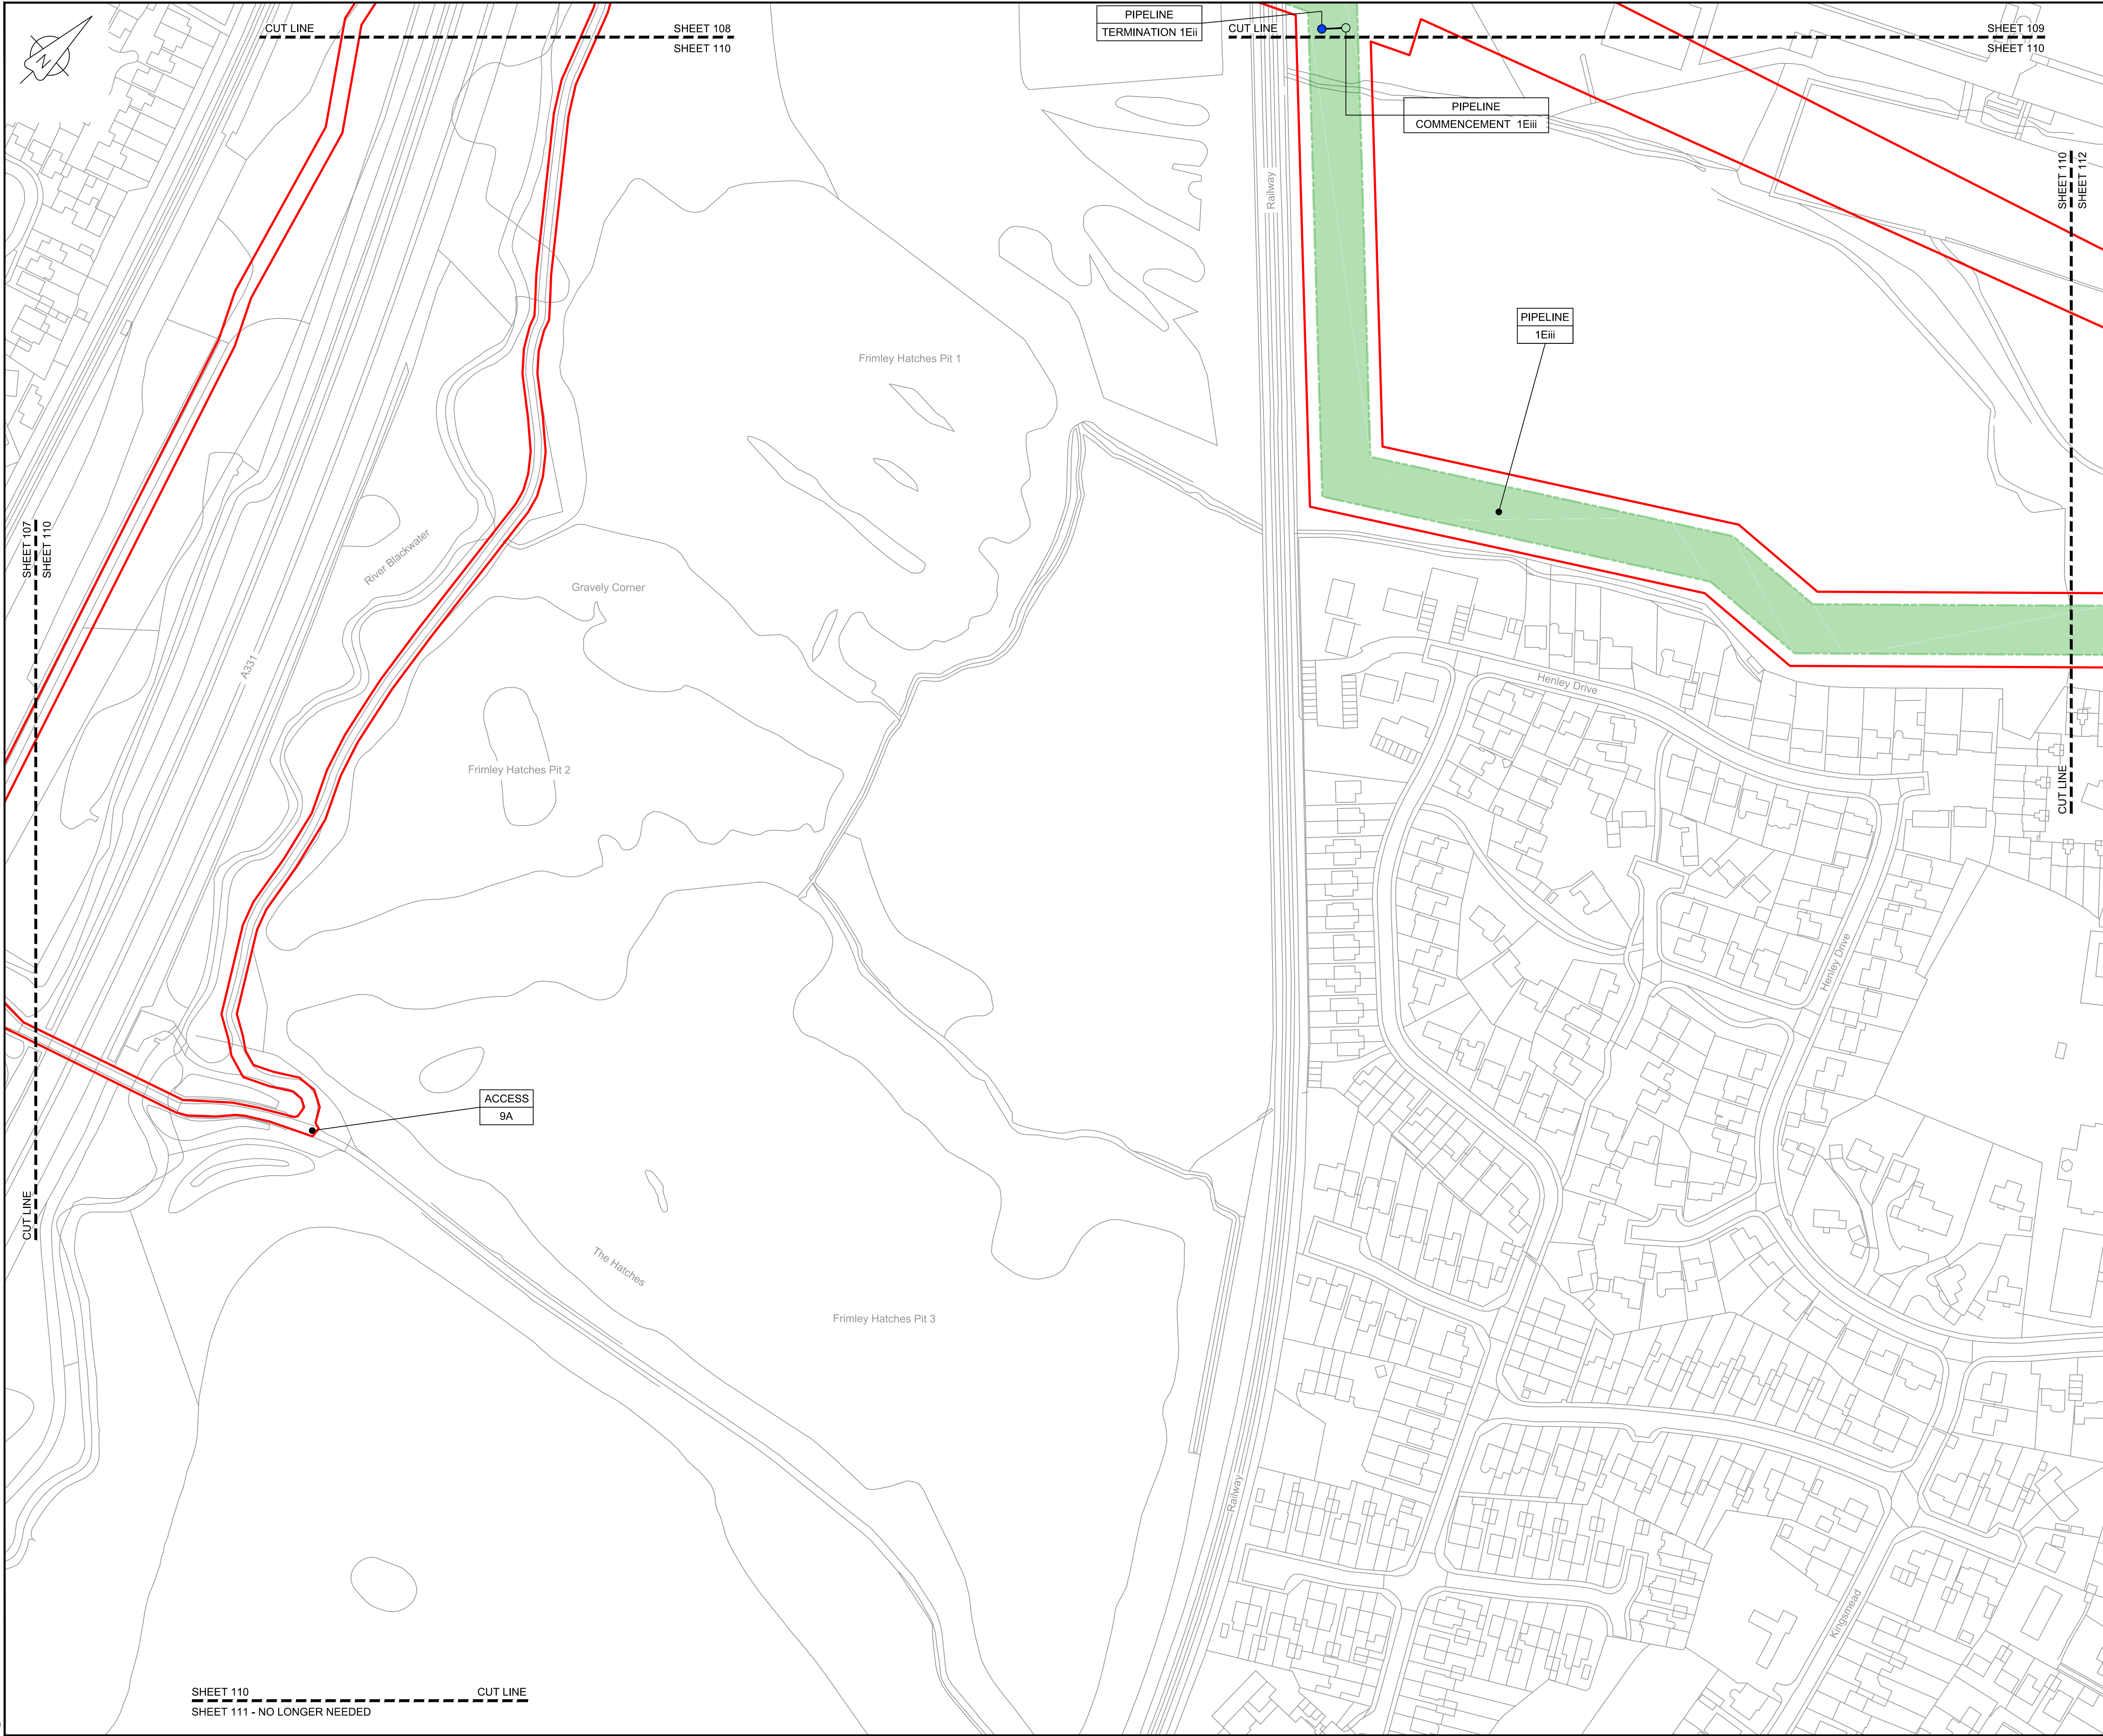

LOCATION PLAN
SCALE 1:500,000

NOTES
1. THIS DRAWING IS IN METRES UNLESS STATED OTHERWISE.

LEGEND

- ORDER LIMITS
- LIMITS OF DEVIATION
- COMPOUND (CO)
- ENVIRONMENTAL MITIGATION AREA (EM)
- ABOVE GROUND INSTALLATION (AGI) / VALVE (VA) / PRESSURE TRANSDUCER (PT)
- DESCRIPTION
 - ID or WORK NUMBER (if applicable)
- ACCESS
 - TEMPORARY CONSTRUCTION ACCESS
 - PERMANENT ACCESS
- P-ACCESS
 - COMMENCEMENT / TERMINATION OF WORKS (COMMENCEMENT = OPEN, TERMINATION = CLOSED)

Contains Ordnance Survey data © Crown copyright and database rights 2020.

© Crown copyright and database rights 2020 OS Licence Number AL100005237.

0 50 100 150 m
SCALE 1 : 1250 @ A1

C06	09/03/20	Issued for Document Control Purposes Only: No Changes / Not Issued	KH				
C07	26/03/20	DCO DEADLINE 7 SUBMISSION	BT	JA	ND	AD	
Rev	Rev. Date	Purpose of revision	Drawn	Checked	Rev'd	Appr'd	

JACOBS
1180 Eskdale Road, Winnersh, Wokingham, RG41 5TU
Tel:+44(0)118 946 7000 - Fax:+44(0)118 946 7001
www.jacobs.com

Client: Esso Petroleum Company, Limited
Ermyn House,
Ermyn Way,
Leatherhead,
Surrey,
KT22 8UX

Project: Southampton to London Pipeline Project

Drawing title: **WORKS PLAN
SHEET 110
REGULATION 5 (2)(J)**

Drawing status: **Fit for Stage Approval**

Scale	1:1250	DO NOT SCALE
Jacobs No.	B2325300	Rev
Client no.		C07
Drawing number	B2325300-JAC-000-CIV-DRG-000110	

© Copyright 2020 Jacobs U.K. Limited. The concepts and information contained in this document are the property of Jacobs. Use or copying of this document in whole or in part without the written permission of Jacobs constitutes an infringement of copyright. Limitation: This drawing has been prepared on behalf of, and for the exclusive use of Jacobs' Client, and is subject to, and issued in accordance with, the provisions of the contract between Jacobs and the Client. Jacobs accepts no liability or responsibility whatsoever for, or in respect of, any use of, or reliance upon, this drawing by any third party.

SHEET 111 - NO LONGER NEEDED



LOCATION PLAN
SCALE 1:500,000

NOTES

1. THIS DRAWING IS IN METRES UNLESS STATED OTHERWISE.

LEGEND

- ORDER LIMITS
- LIMITS OF DEVIATION
- COMPOUND (CO)
- ENVIRONMENTAL MITIGATION AREA (EM)
- ABOVE GROUND INSTALLATION (AGI) / VALVE (VA) / PRESSURE TRANSDUCER (PT)
- DESCRIPTION
- ID or WORK NUMBER (if applicable)
- ACCESS
- TEMPORARY CONSTRUCTION ACCESS
- P-ACCESS
- PERMANENT ACCESS
- COMMENCEMENT / TERMINATION OF WORKS
(COMMENCEMENT = OPEN, TERMINATION = CLOSED)

Contains Ordnance Survey data © Crown copyright and database rights 2020.

© Crown copyright and database rights 2020 OS Licence Number AL100005237.



C06	09/03/20	Issued for Document Control Purposes Only: No Changes / Not Issued	KH			
C07	26/03/20	DCO DEADLINE 7 SUBMISSION	BT	JA	ND	AD
Rev	Rev. Date	Purpose of revision	Drawn	Checked	Rev'd	Apprv'd

1180 Eskdale Road, Winkesh, Wokingham, RG41 5TU
Tel:+44(0)118 946 7000 - Fax:+44(0)118 946 7001
www.jacobs.com

Client

Esso Petroleum Company, Limited
Ermyn House,
Ermyn Way,
Leatherhead,
Surrey,
KT22 8UX

Project

Southampton to London Pipeline Project

Drawing title

WORKS PLAN
SHEET 111
REGULATION 5 (2)(J)

Drawing status

Fit for Stage Approval


Scale	1:1250	DO NOT SCALE
Jacobs No.	B2325300	Rev
Client no.		C07

Drawing number

B2325300-JAC-000-CIV-DRG-000111

© Copyright 2020 Jacobs U.K. Limited. The concepts and information contained in this document are the property of Jacobs. Use or copying of this document in whole or in part without the written permission of Jacobs constitutes an infringement of copyright. Limitation: This drawing has been prepared on behalf of, and for the exclusive use of, Jacobs' Client, and is subject to, and issued in accordance with, the provisions of the contract between Jacobs and the Client. Jacobs accepts no liability or responsibility whatsoever for, or in respect of, any use of, or reliance upon, this drawing by any third party.

C:\pwworking\jacobs_uk_water&utilities_ssa\agui\drms3513\B2325300-JAC-000-CIV-DRG-000112.dwg - 27/03/2020 18:23:12 - A1Frame - agui

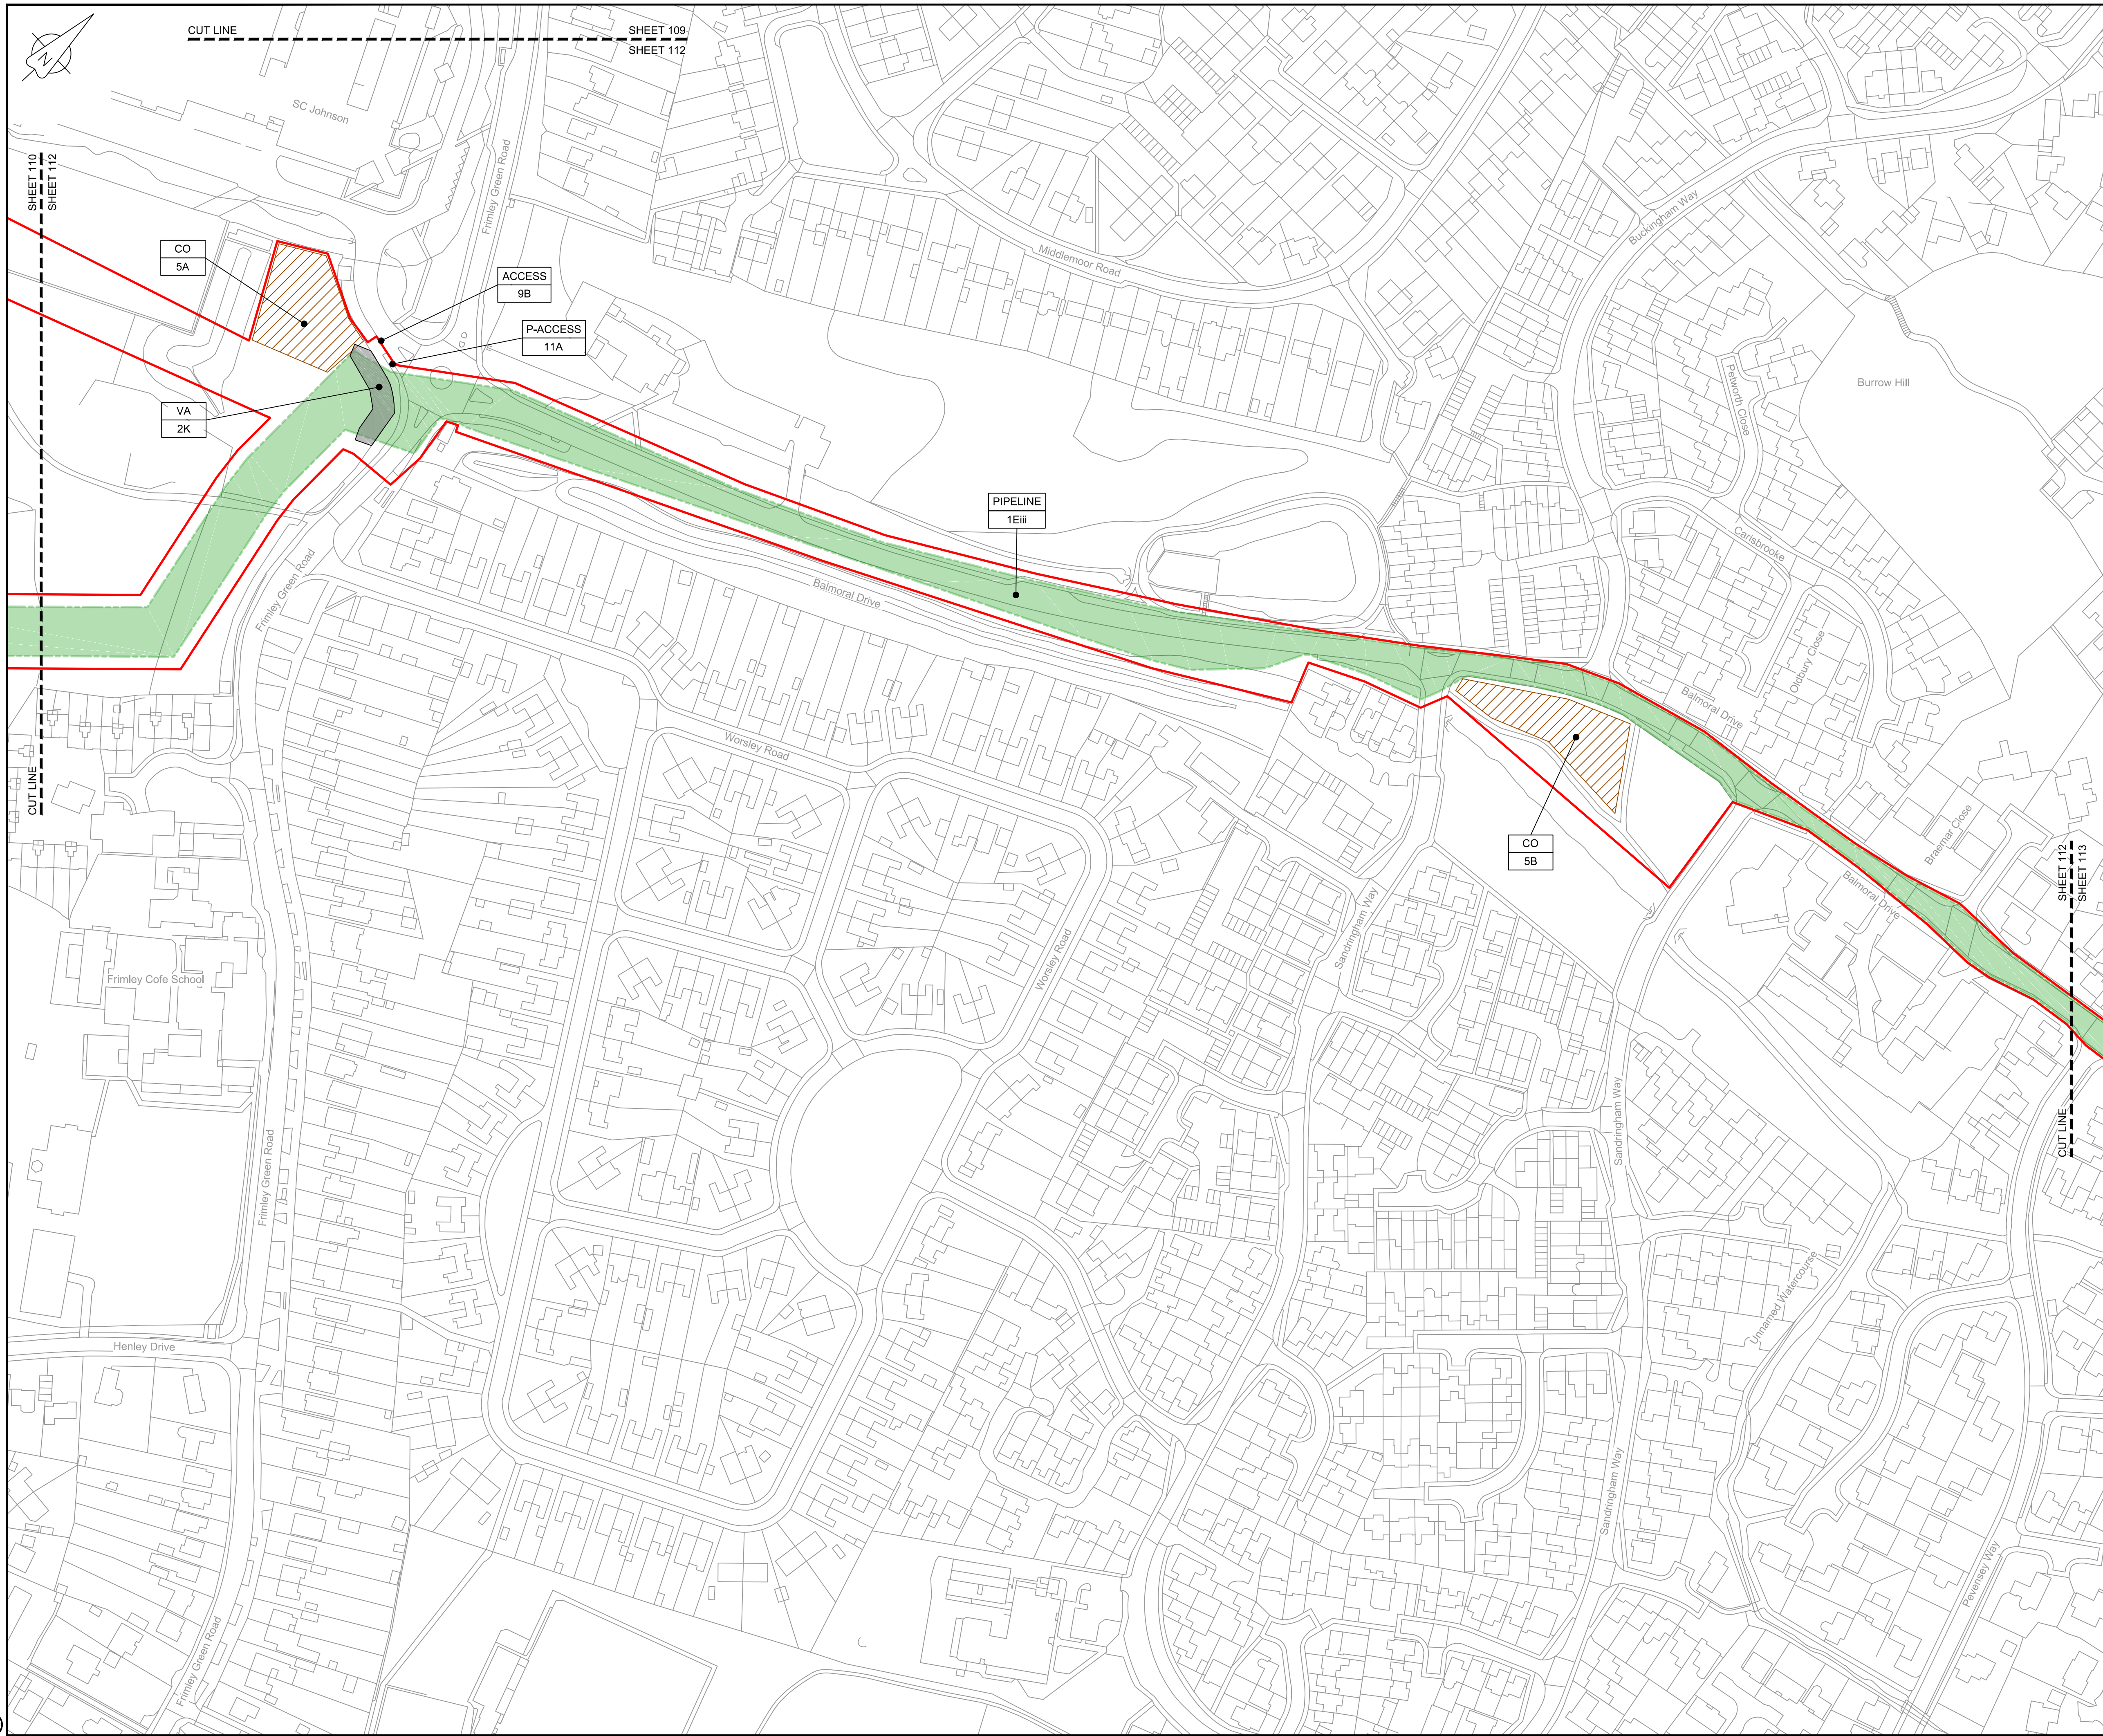


LOCATION PLAN
SCALE 1:500,000

NOTES
1. THIS DRAWING IS IN METRES UNLESS STATED OTHERWISE.

- LEGEND
- ORDER LIMITS
 - LIMITS OF DEVIATION
 - COMPOUND (CO)
 - ENVIRONMENTAL MITIGATION AREA (EM)
 - ABOVE GROUND INSTALLATION (AGI) / VALVE (VA) / PRESSURE TRANSDUCER (PT)
 - DESCRIPTION
 - ID or WORK NUMBER (if applicable)
 - ACCESS
 - TEMPORARY CONSTRUCTION ACCESS
 - P-ACCESS
 - PERMANENT ACCESS
 - COMMENCEMENT / TERMINATION OF WORKS
 - (COMMENCEMENT = OPEN, TERMINATION = CLOSED)

Contains Ordnance Survey data © Crown copyright and database rights 2020.

© Crown copyright and database rights 2020 OS Licence Number AL100005237.

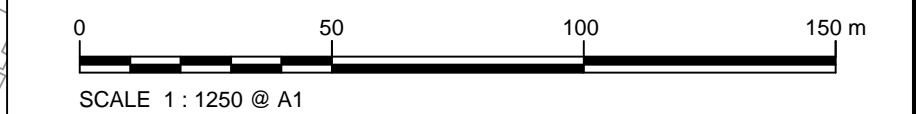

C06	09/03/20	Issued for Document Control Purposes Only: No Changes / Not Issued	KH				
C07	26/03/20	DCO DEADLINE 7 SUBMISSION	BT	JA	ND	AD	
Rev	Rev. Date	Purpose of revision	Drawn	Checked	Rev'd	Appr'd	

JACOBS
1180 Eskdale Road, Winkesh, Wokingham, RG41 5TU
Tel:+44(0)118 946 7000 - Fax:+44(0)118 946 7001
www.jacobs.com

Client: Esso Petroleum Company, Limited
Ermyn House,
Ermyn Way,
Leatherhead,
Surrey,
KT22 8UX

Project:  Southampton to London Pipeline Project

Drawing title: **WORKS PLAN
SHEET 112
REGULATION 5 (2)(J)**


Drawing status: **Fit for Stage Approval**

Scale	1:1250	DO NOT SCALE
Jacobs No.	B2325300	Rev
Client no.		C07

Drawing number: **B2325300-JAC-000-CIV-DRG-000112**

© Copyright 2020 Jacobs U.K. Limited. The concepts and information contained in this document are the property of Jacobs. Use or copying of this document in whole or in part without the written permission of Jacobs constitutes an infringement of copyright. Limitation: This drawing has been prepared on behalf of, and for the exclusive use of Jacobs' Client, and is subject to, and issued in accordance with, the provisions of the contract between Jacobs and the Client. Jacobs accepts no liability or responsibility whatsoever for, or in respect of, any use of, or reliance upon, this drawing by any third party.

C:\pwworking\jacobs_uk_water&utilities_ssd\aguij\drms3513\B2325300-JAC-000-CIV-DRG-000113.dwg - 27/03/2020 18:23:53 - A1Frame - aguij

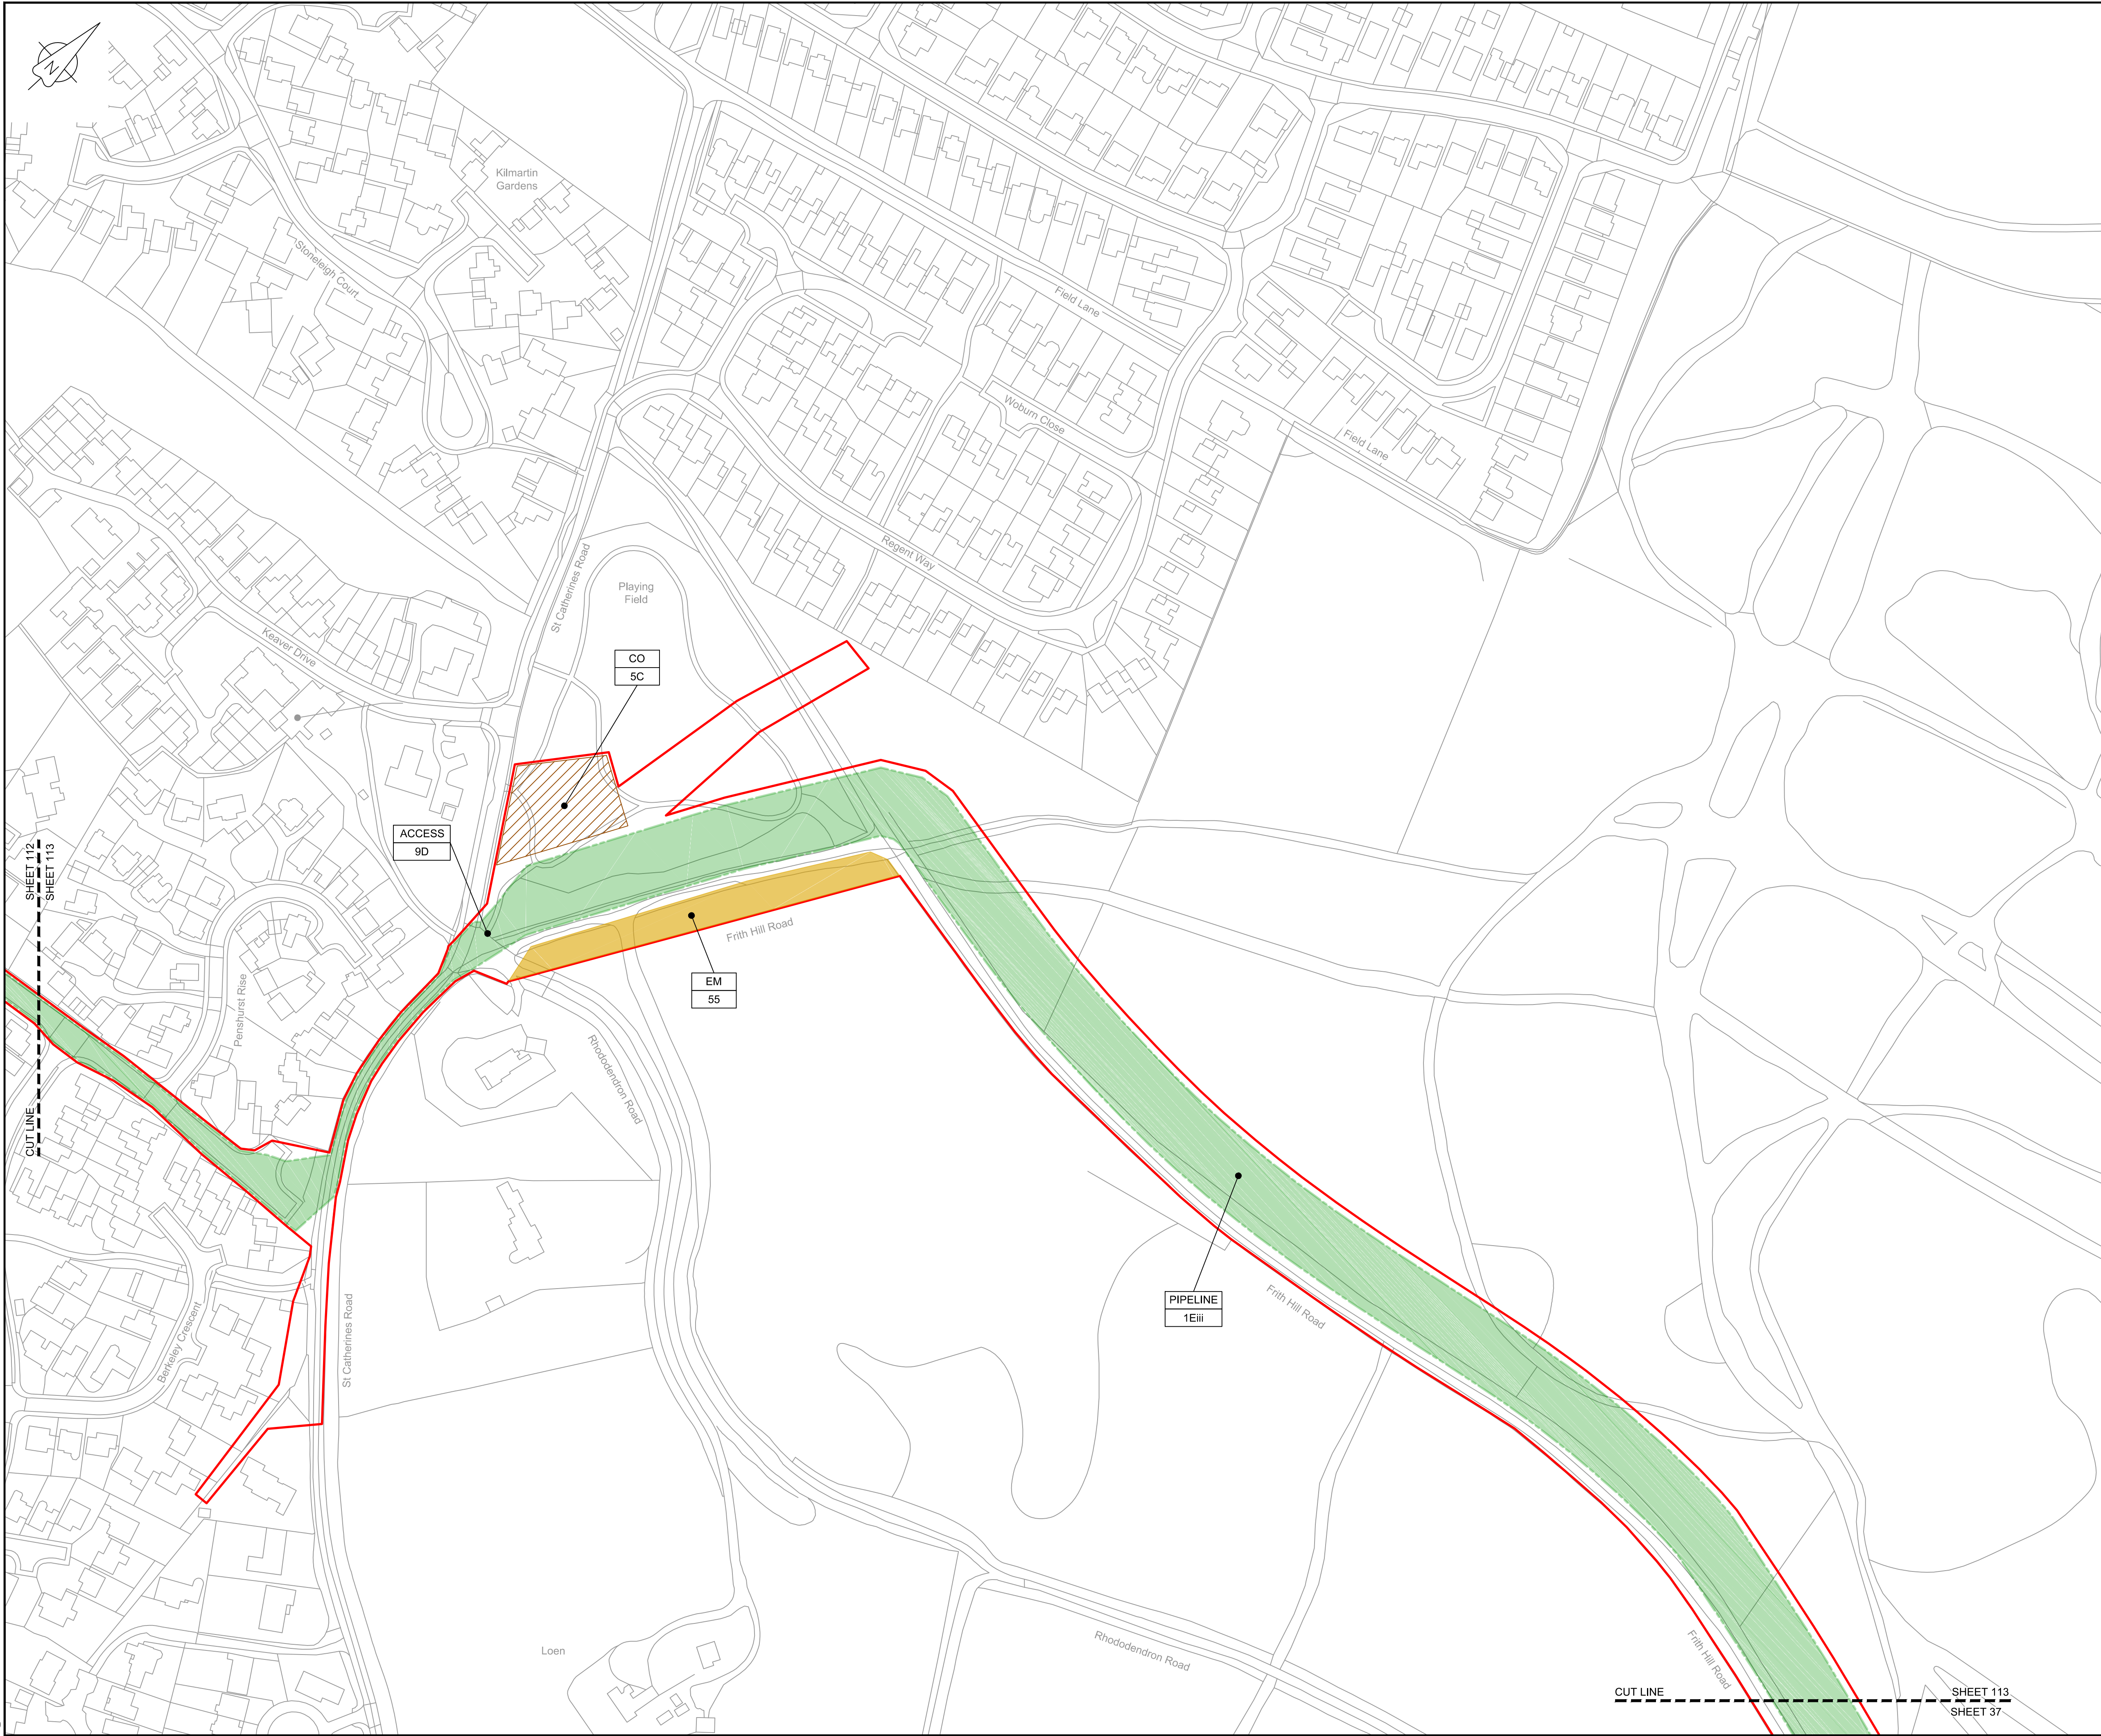

LOCATION PLAN
SCALE 1:500,000

NOTES

1. THIS DRAWING IS IN METRES UNLESS STATED OTHERWISE.

LEGEND

- ORDER LIMITS
- LIMITS OF DEVIATION
- COMPOUND (CO)
- ENVIRONMENTAL MITIGATION AREA (EM)
- ABOVE GROUND INSTALLATION (AGI) / VALVE (VA) / PRESSURE TRANSDUCER (PT)
- DESCRIPTION
- ID or WORK NUMBER (if applicable)
- ACCESS
- TEMPORARY CONSTRUCTION ACCESS
- P-ACCESS
- PERMANENT ACCESS
- COMMENCEMENT / TERMINATION OF WORKS (COMMENCEMENT = OPEN, TERMINATION = CLOSED)

Contains Ordnance Survey data © Crown copyright and database rights 2020.

© Crown copyright and database rights 2020 OS Licence Number AL100005237.



C06	09/03/20	Issued for Document Control Purposes Only: No Changes / Not Issued	KH				
C07	26/03/20	DCO DEADLINE 7 SUBMISSION	BT	JA	ND	AD	
Rev	Rev. Date	Purpose of revision	Drawn	Checked	Rev'd	Appr'd	

JACOBS

1180 Eskdale Road, Winkesh, Wokingham, RG41 5TU
Tel:+44(0)118 946 7000 - Fax:+44(0)118 946 7001
www.jacobs.com

Client: Esso Petroleum Company, Limited
Ermyn House,
Ermyn Way,
Leatherhead,
Surrey,
KT22 8UX



Southampton to London
Pipeline Project

Drawing title
**WORKS PLAN
SHEET 113
REGULATION 5 (2)(J)**


Drawing status
Fit for Stage Approval

Scale	1:1250	DO NOT SCALE
Jacobs No.	B2325300	Rev
Client no.		C07

Drawing number
B2325300-JAC-000-CIV-DRG-000113

© Copyright 2020 Jacobs U.K. Limited. The concepts and information contained in this document are the property of Jacobs. Use or copying of this document in whole or in part without the written permission of Jacobs constitutes an infringement of copyright. Limitation: This drawing has been prepared on behalf of, and for the exclusive use of Jacobs' Client, and is subject to, and issued in accordance with, the provisions of the contract between Jacobs and the Client. Jacobs accepts no liability or responsibility whatsoever for, or in respect of, any use of, or reliance upon, this drawing by any third party.

C:\pwworking\jacobs_uk_water&utilities_ssd\aguij\dms3513\B2325300-JAC-000-CIV-DRG-000114.dwg - 27/03/2020 18:30:46 - A1Frame - aguij

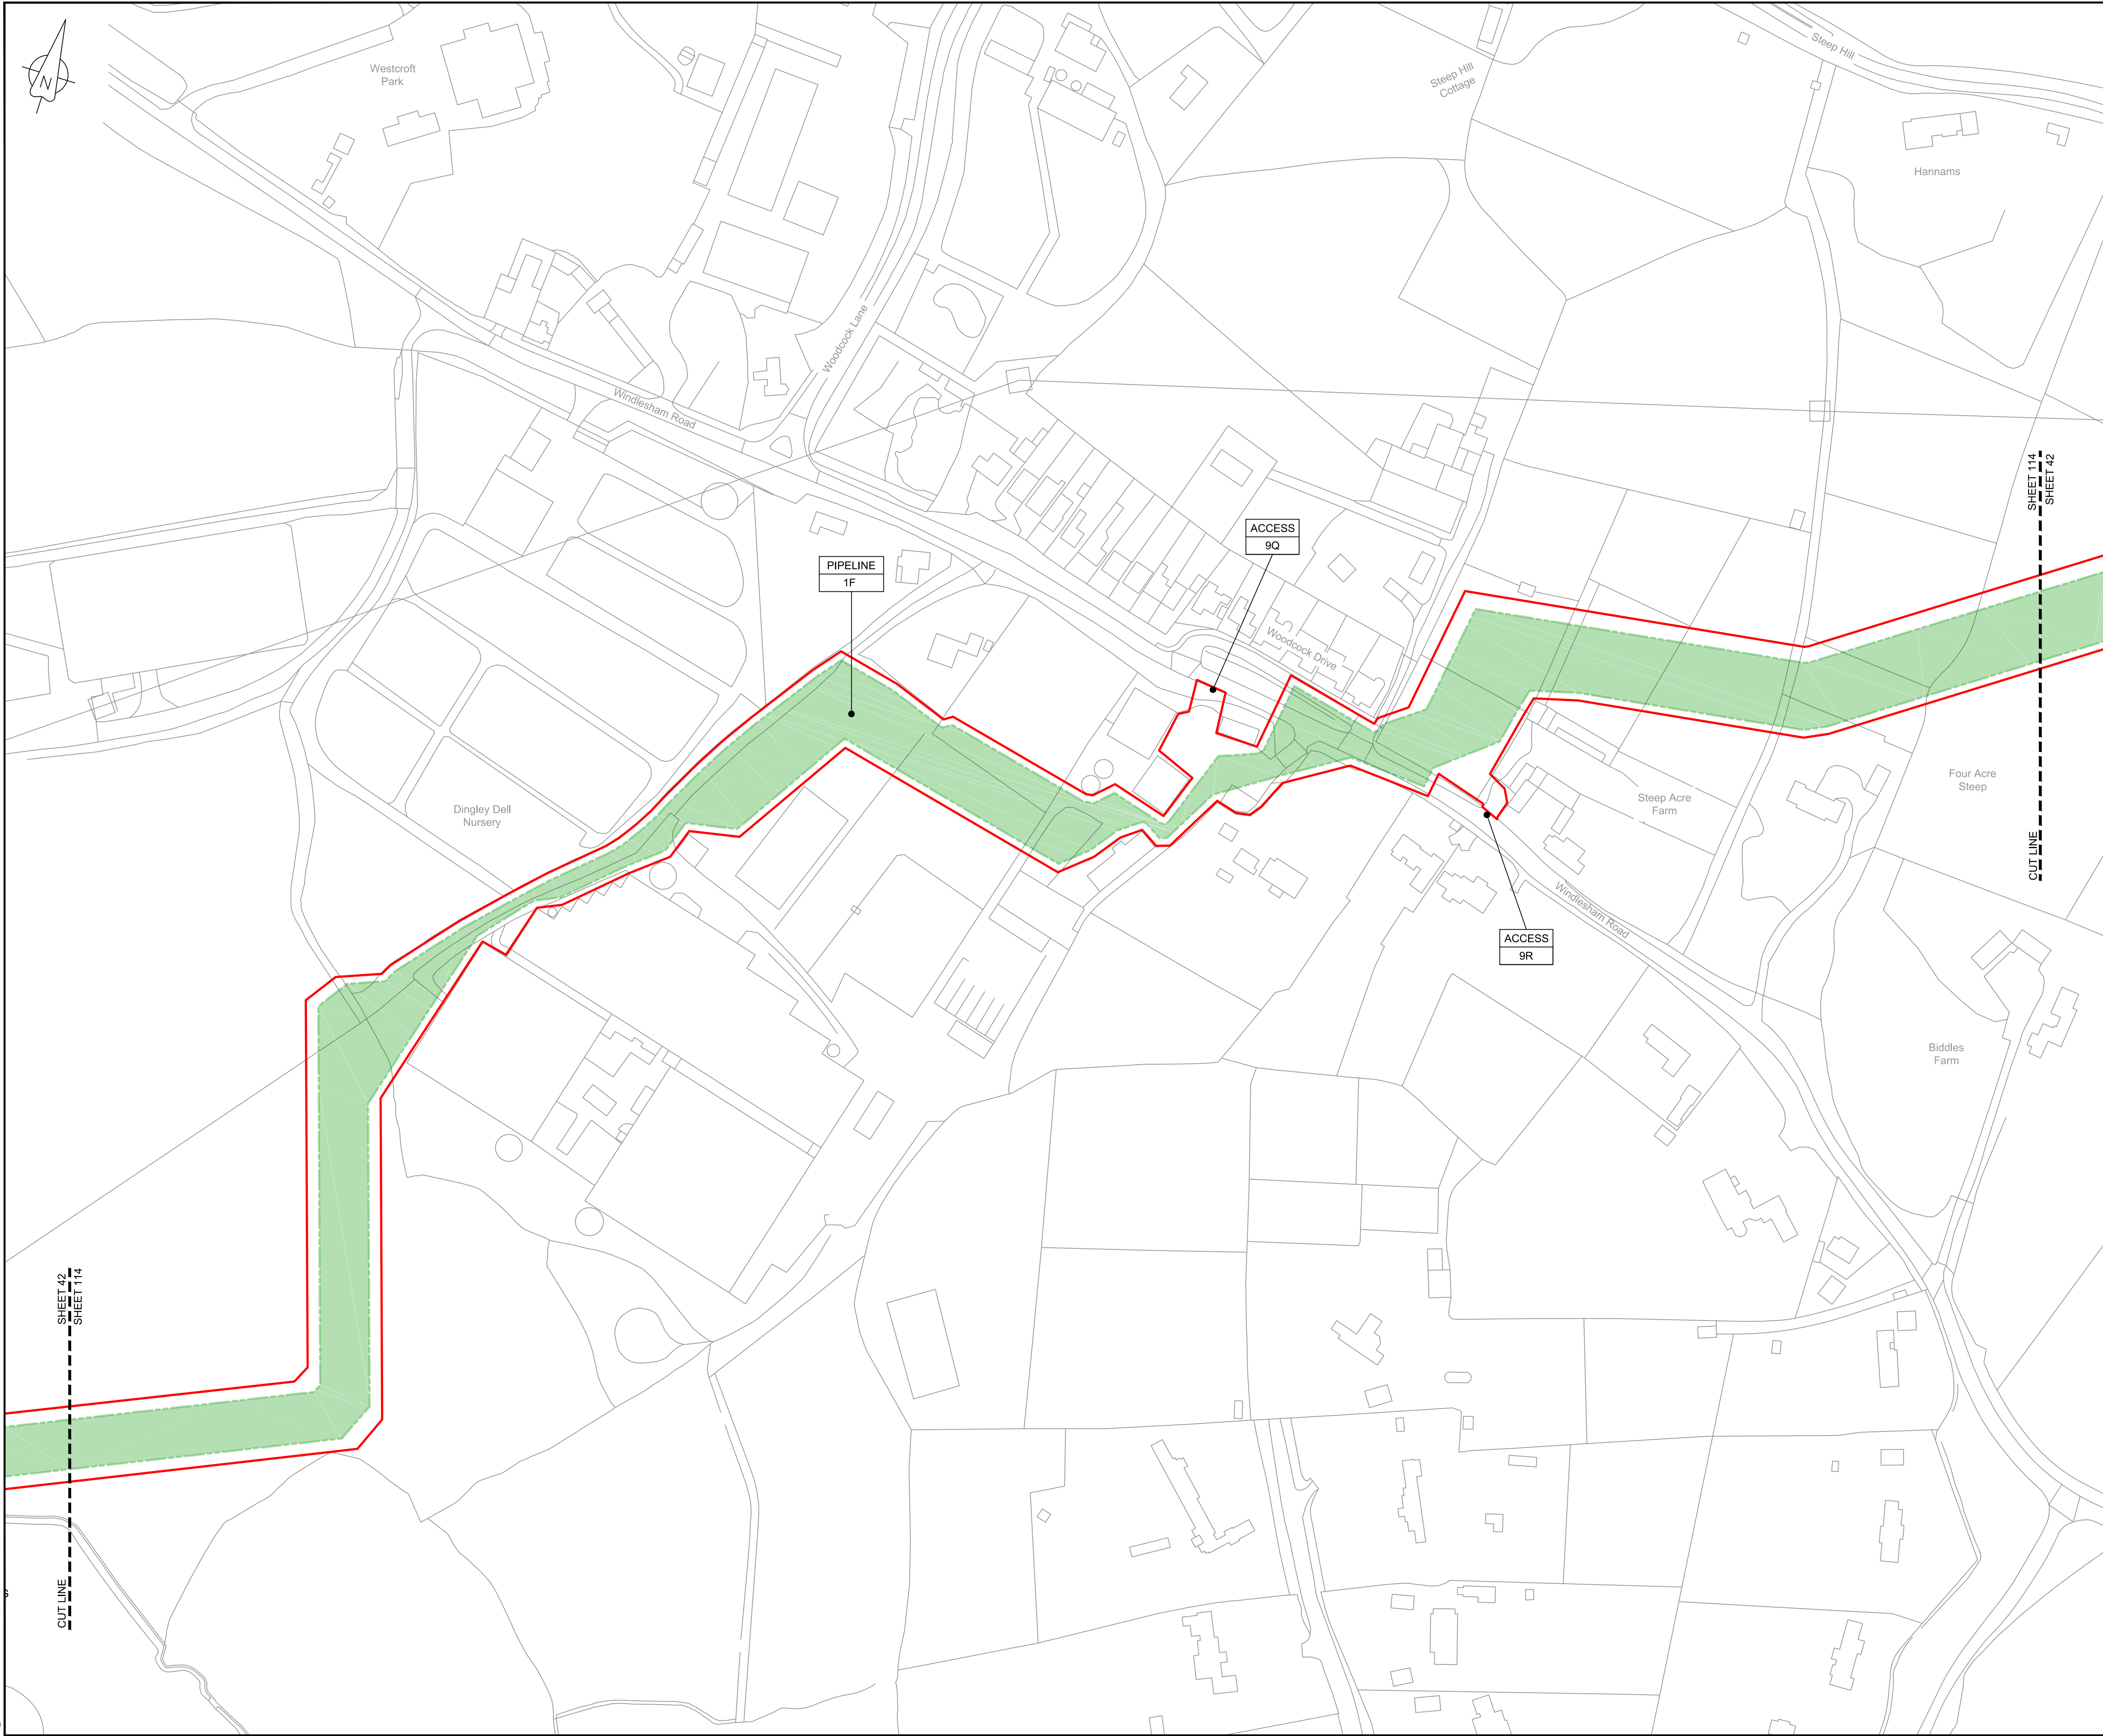

LOCATION PLAN
SCALE 1:500,000

NOTES


1. THIS DRAWING IS IN METRES UNLESS STATED OTHERWISE.

LEGEND

- ORDER LIMITS
- LIMITS OF DEVIATION
- COMPOUND (CO)
- ENVIRONMENTAL MITIGATION AREA (EM)
- ABOVE GROUND INSTALLATION (AGI) / VALVE (VA) / PRESSURE TRANSDUCER (PT)
- DESCRIPTION
- ID or WORK NUMBER (if applicable)
- ACCESS
- TEMPORARY CONSTRUCTION ACCESS
- P-ACCESS
- PERMANENT ACCESS
- COMMENCEMENT / TERMINATION OF WORKS (COMMENCEMENT = OPEN, TERMINATION = CLOSED)

Contains Ordnance Survey data © Crown copyright and database rights 2020.

© Crown copyright and database rights 2020 OS Licence Number AL100005237.

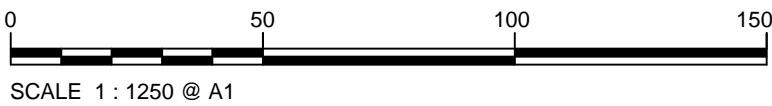

C06	09/03/20	Issued for Document Control Purposes Only: No Changes / Not Issued	KH				
C07	26/03/20	DCO DEADLINE 7 SUBMISSION	BT	JA	ND	AD	
Rev	Rev. Date	Purpose of revision	Drawn	Checked	Rev'd	Appr'd	

JACOBS

1180 Eskdale Road, Wincersh, Wokingham, RG41 5TU
Tel:+44(0)118 946 7000 - Fax:+44(0)118 946 7001
www.jacobs.com

Client
Esso Petroleum Company, Limited
Ermyn House,
Ermyn Way,
Leatherhead,
Surrey,
KT22 8UX



Southampton to London
Pipeline Project

Drawing title
**WORKS PLAN
SHEET 114
REGULATION 5 (2)(J)**


Drawing status
Fit for Stage Approval

Scale	1:1250	DO NOT SCALE
Jacobs No.	B2325300	Rev
Client no.		C07

Drawing number
B2325300-JAC-000-CIV-DRG-000114

© Copyright 2020 Jacobs U.K. Limited. The concepts and information contained in this document are the property of Jacobs. Use or copying of this document in whole or in part without the written permission of Jacobs constitutes an infringement of copyright. Limitation: This drawing has been prepared on behalf of, and for the exclusive use of Jacobs' Client, and is subject to, and issued in accordance with, the provisions of the contract between Jacobs and the Client. Jacobs accepts no liability or responsibility whatsoever for, or in respect of, any use of, or reliance upon, this drawing by any third party.

C:\pwworking\jacobs_uk_water&utilities_ssa\aguij\drms3513\B2325300-JAC-000-CIV-DRG-000115.dwg - 27/03/2020 18:26:58 - A1Frame - aguij

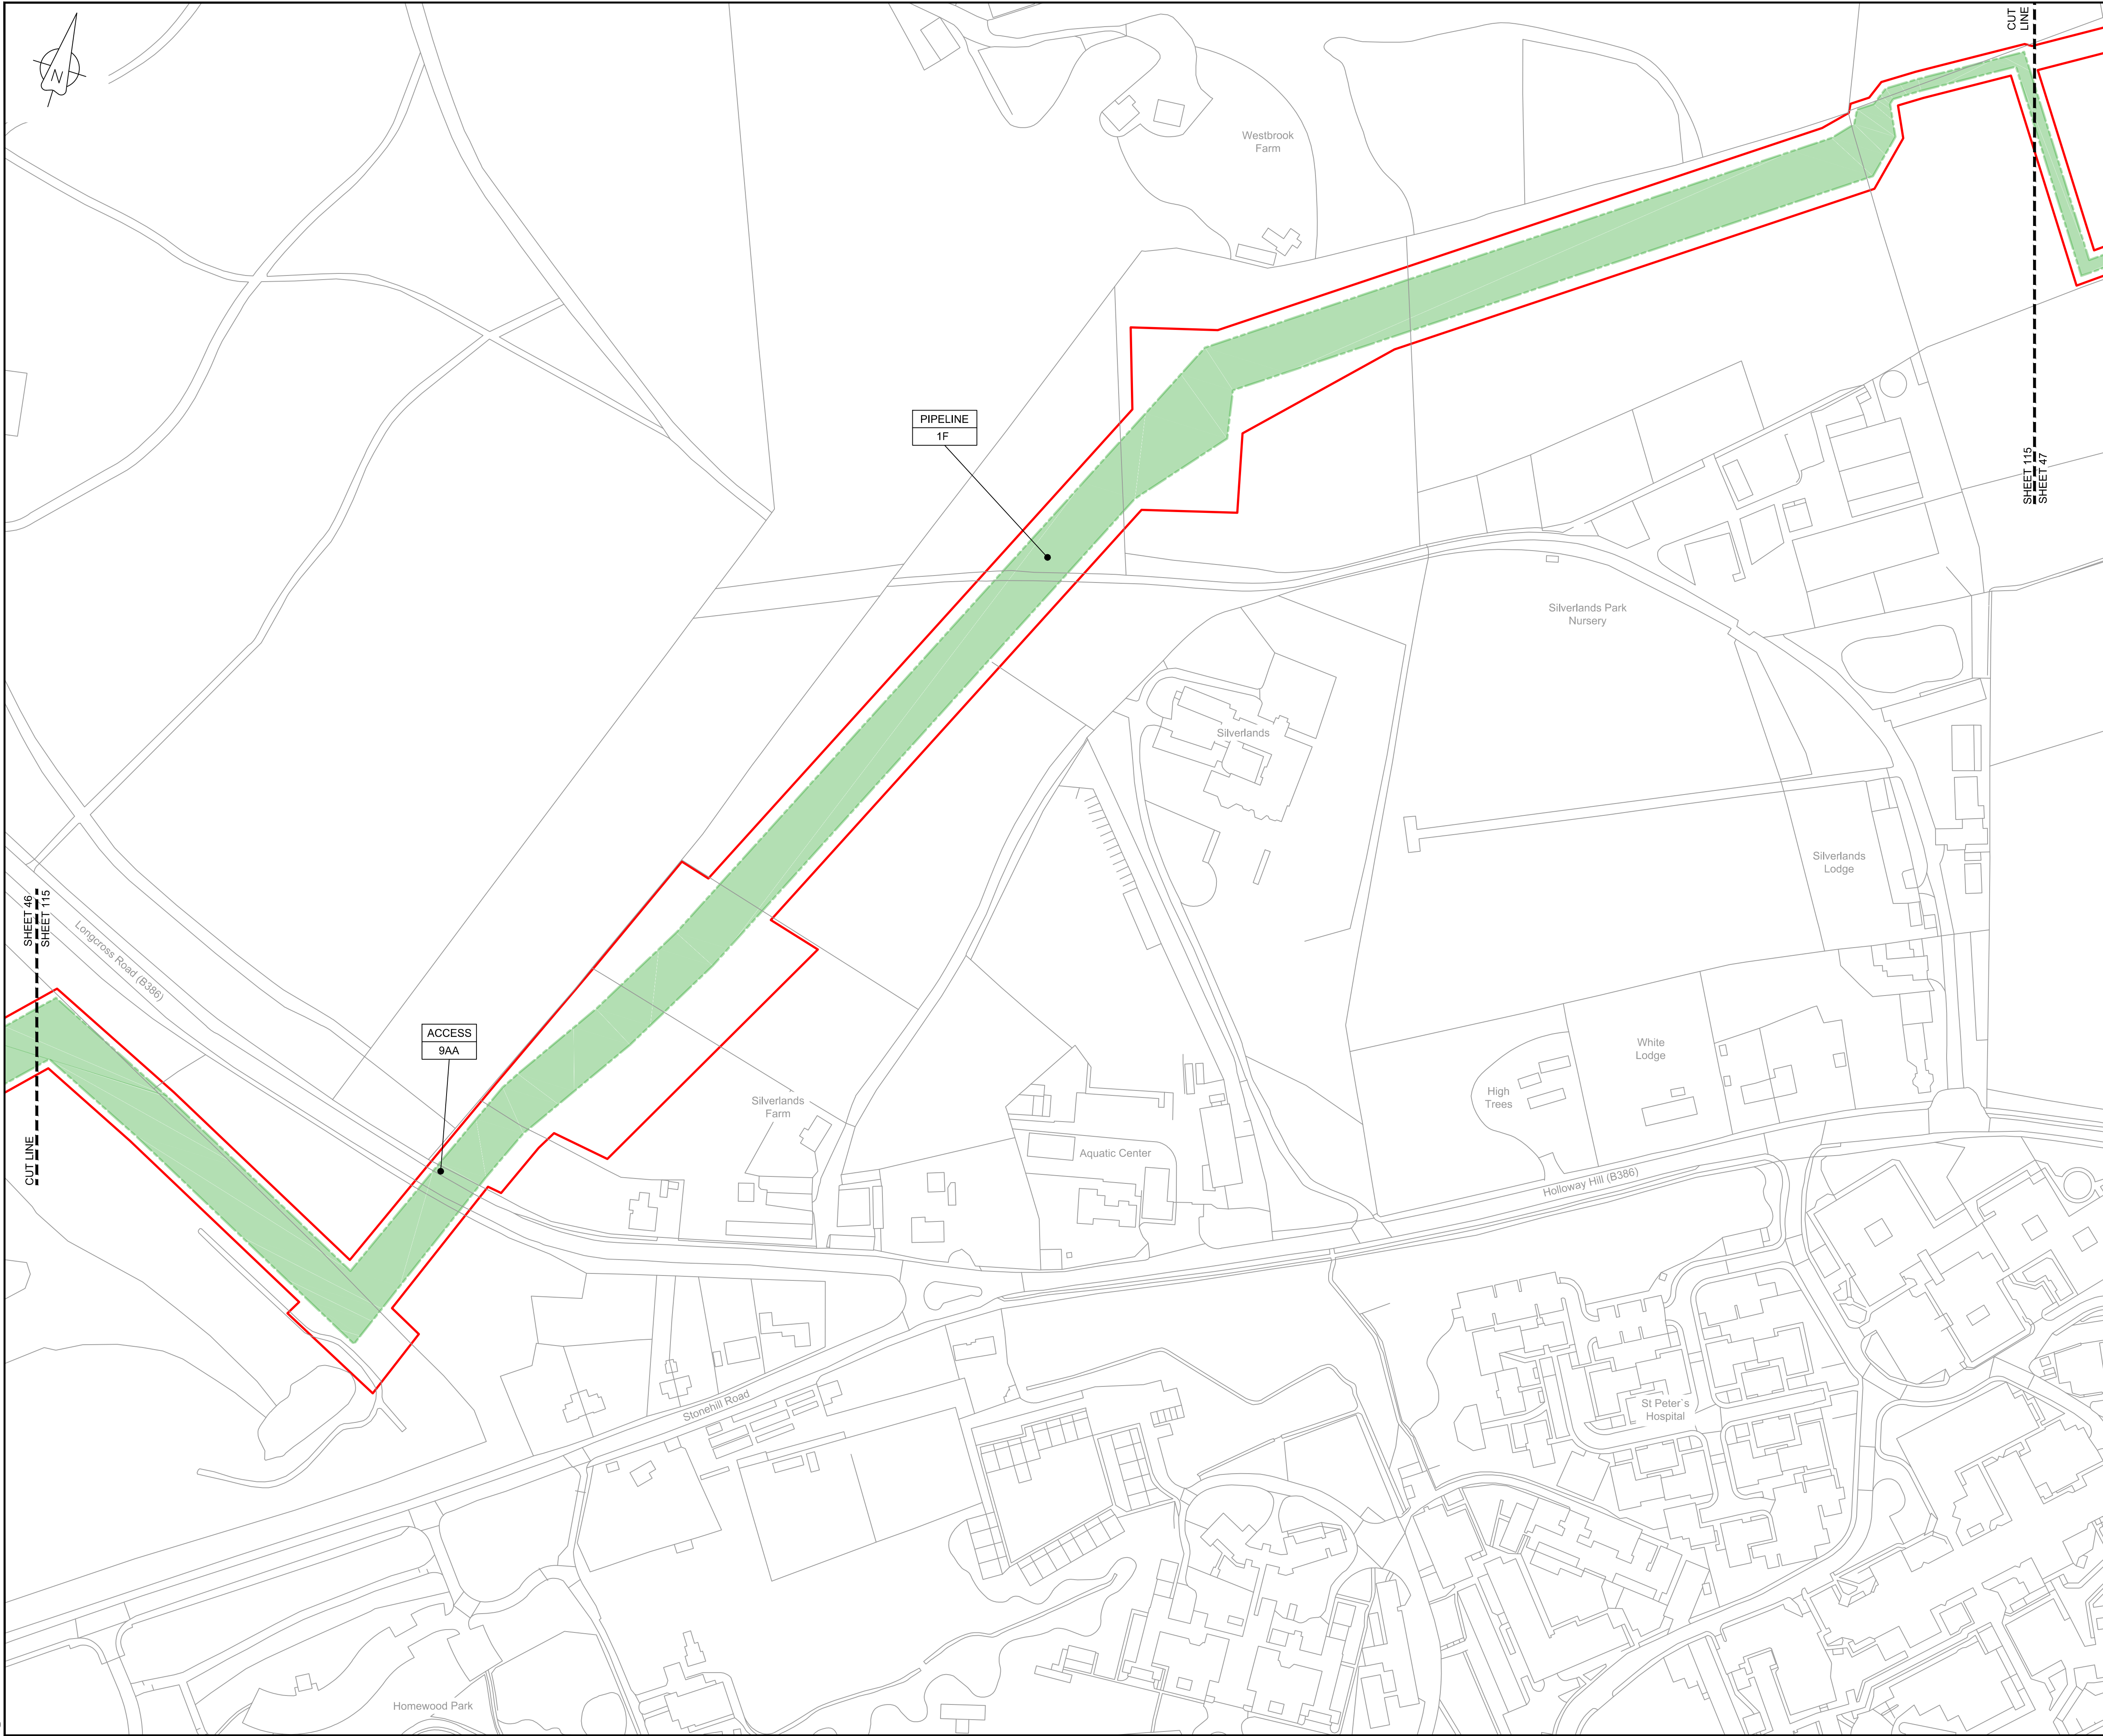

LOCATION PLAN
SCALE 1:500,000

NOTES

1. THIS DRAWING IS IN METRES UNLESS STATED OTHERWISE.

LEGEND

- ORDER LIMITS
- LIMITS OF DEVIATION
- COMPOUND (CO)
- ENVIRONMENTAL MITIGATION AREA (EM)
- ABOVE GROUND INSTALLATION (AGI) / VALVE (VA) / PRESSURE TRANSDUCER (PT)
- DESCRIPTION
- ID or WORK NUMBER (if applicable)
- ACCESS
- TEMPORARY CONSTRUCTION ACCESS
- P-ACCESS
- PERMANENT ACCESS
- COMMENCEMENT / TERMINATION OF WORKS
(COMMENCEMENT = OPEN, TERMINATION = CLOSED)

Contains Ordnance Survey data © Crown copyright and database rights 2020.

© Crown copyright and database rights 2020 OS Licence Number AL100005237.

0 50 100 150 m

SCALE 1 : 1250 @ A1

C06	09/03/20	Issued for Document Control Purposes Only: No Changes / Not Issued	KH				
C07	26/03/20	DCO DEADLINE 7 SUBMISSION	BT	JA	ND	AD	
Rev	Rev. Date	Purpose of revision	Drawn	Checked	Rev'd	Appr'd	

JACOBS

1180 Eskdale Road, Wymersley, Wokingham, RG41 5TU
Tel:+44(0)118 946 7000 - Fax:+44(0)118 946 7001
www.jacobs.com

Client
Esso Petroleum Company, Limited
Ermyn House,
Ermyn Way,
Leatherhead,
Surrey,
KT22 8UX



Southampton to London
Pipeline Project

Drawing title

**WORKS PLAN
SHEET 115
REGULATION 5 (2)(J)**

Drawing status

Fit for Stage Approval

Scale 1:1250 DO NOT SCALE

Jacobs No. B2325300 Rev


Client no. C07

Drawing number

B2325300-JAC-000-CIV-DRG-000115

© Copyright 2020 Jacobs U.K. Limited. The concepts and information contained in this document are the property of Jacobs. Use or copying of this document in whole or in part without the written permission of Jacobs constitutes an infringement of copyright. Limitation: This drawing has been prepared on behalf of, and for the exclusive use of Jacobs' Client, and is subject to, and issued in accordance with, the provisions of the contract between Jacobs and the Client. Jacobs accepts no liability or responsibility whatsoever for, or in respect of, any use of, or reliance upon, this drawing by any third party.

C:\pwworking\jacobs_uk_water&utilities_ssa\aguij\drms3513\B2325300-JAC-000-CIV-DRG-000116.dwg - 27/03/2020 18:36:20 - A1Frame - aguij

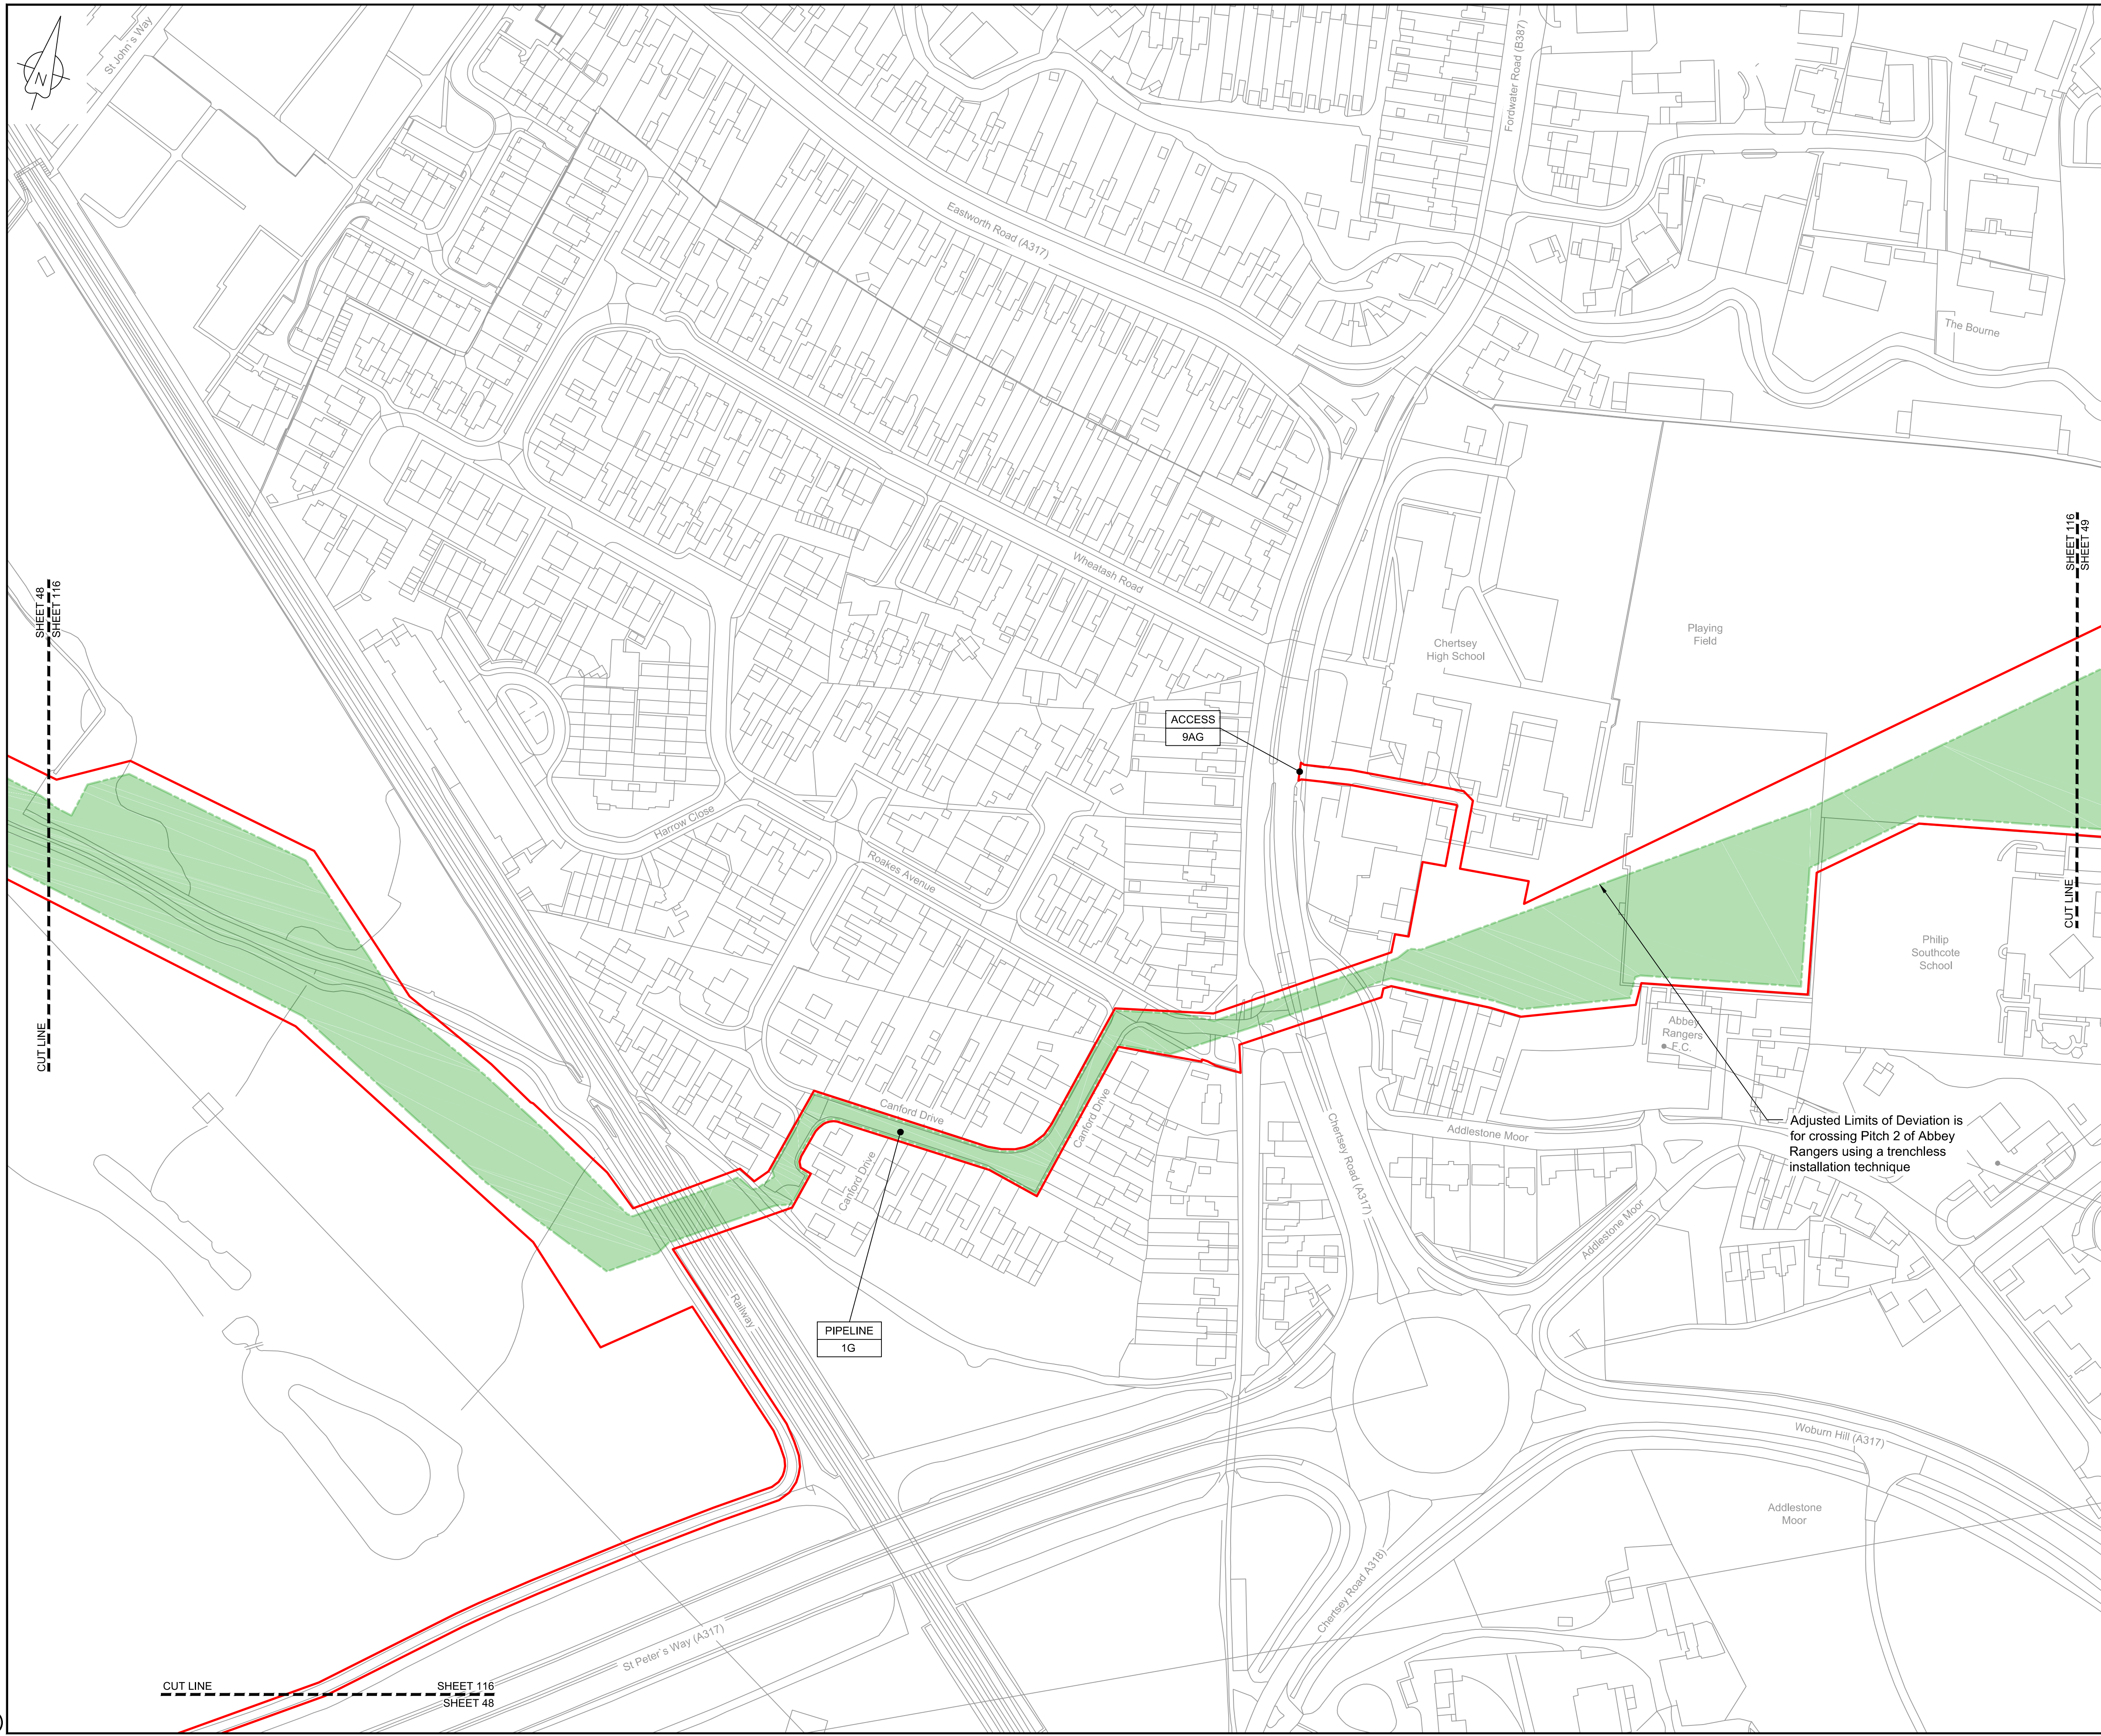


LOCATION PLAN
SCALE 1:500,000

NOTES
1. THIS DRAWING IS IN METRES UNLESS STATED OTHERWISE.

- LEGEND
- ORDER LIMITS
 - LIMITS OF DEVIATION
 - COMPOUND (CO)
 - ENVIRONMENTAL MITIGATION AREA (EM)
 - ABOVE GROUND INSTALLATION (AGI) / VALVE (VA) / PRESSURE TRANSDUCER (PT)
 - DESCRIPTION
 - ID or WORK NUMBER (if applicable)
 - ACCESS TEMPORARY CONSTRUCTION ACCESS
 - P-ACCESS PERMANENT ACCESS
 - COMMENCEMENT / TERMINATION OF WORKS (COMMENCEMENT = OPEN, TERMINATION = CLOSED)

Contains Ordnance Survey data © Crown copyright and database rights 2020.

© Crown copyright and database rights 2020 OS Licence Number AL100005237.

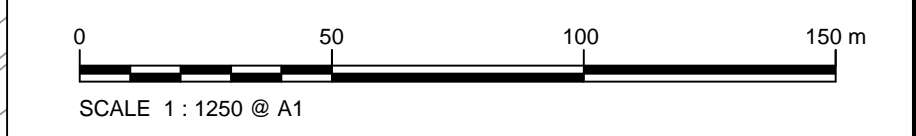

C06	09/03/20	Issued for Document Control Purposes Only: No Changes / Not Issued	KH				
C07	26/03/20	DCO DEADLINE 7 SUBMISSION	BT	JA	ND	AD	
Rev	Rev. Date	Purpose of revision	Drawn	Checked	Rev'd	Appr'd	

JACOBS
1180 Eskdale Road, Winnersh, Wokingham, RG41 5TU
Tel:+44(0)118 946 7000 - Fax:+44(0)118 946 7001
www.jacobs.com

Client: Esso Petroleum Company, Limited
Ermyn House,
Ermyn Way,
Leatherhead,
Surrey,
KT22 8UX

Project: Southampton to London Pipeline Project

Drawing title: **WORKS PLAN
SHEET 116
REGULATION 5 (2)(J)**


Drawing status: **Fit for Stage Approval**

Scale	1:1250	DO NOT SCALE
Jacobs No.	B2325300	Rev
Client no.		C07

Drawing number: **B2325300-JAC-000-CIV-DRG-000116**

© Copyright 2020 Jacobs U.K. Limited. The concepts and information contained in this document are the property of Jacobs. Use or copying of this document in whole or in part without the written permission of Jacobs constitutes an infringement of copyright. Limitation: This drawing has been prepared on behalf of, and for the exclusive use of Jacobs' Client, and is subject to, and issued in accordance with, the provisions of the contract between Jacobs and the Client. Jacobs accepts no liability or responsibility whatsoever for, or in respect of, any use of, or reliance upon, this drawing by any third party.

C:\pwworking\jacobs_uk_water&utilities_ssa\tag\jldms3513\B2325300-JAC-000-CIV-DRG-000117.dwg - 27/03/2020 18:36:59 - A1Frame - aguliu

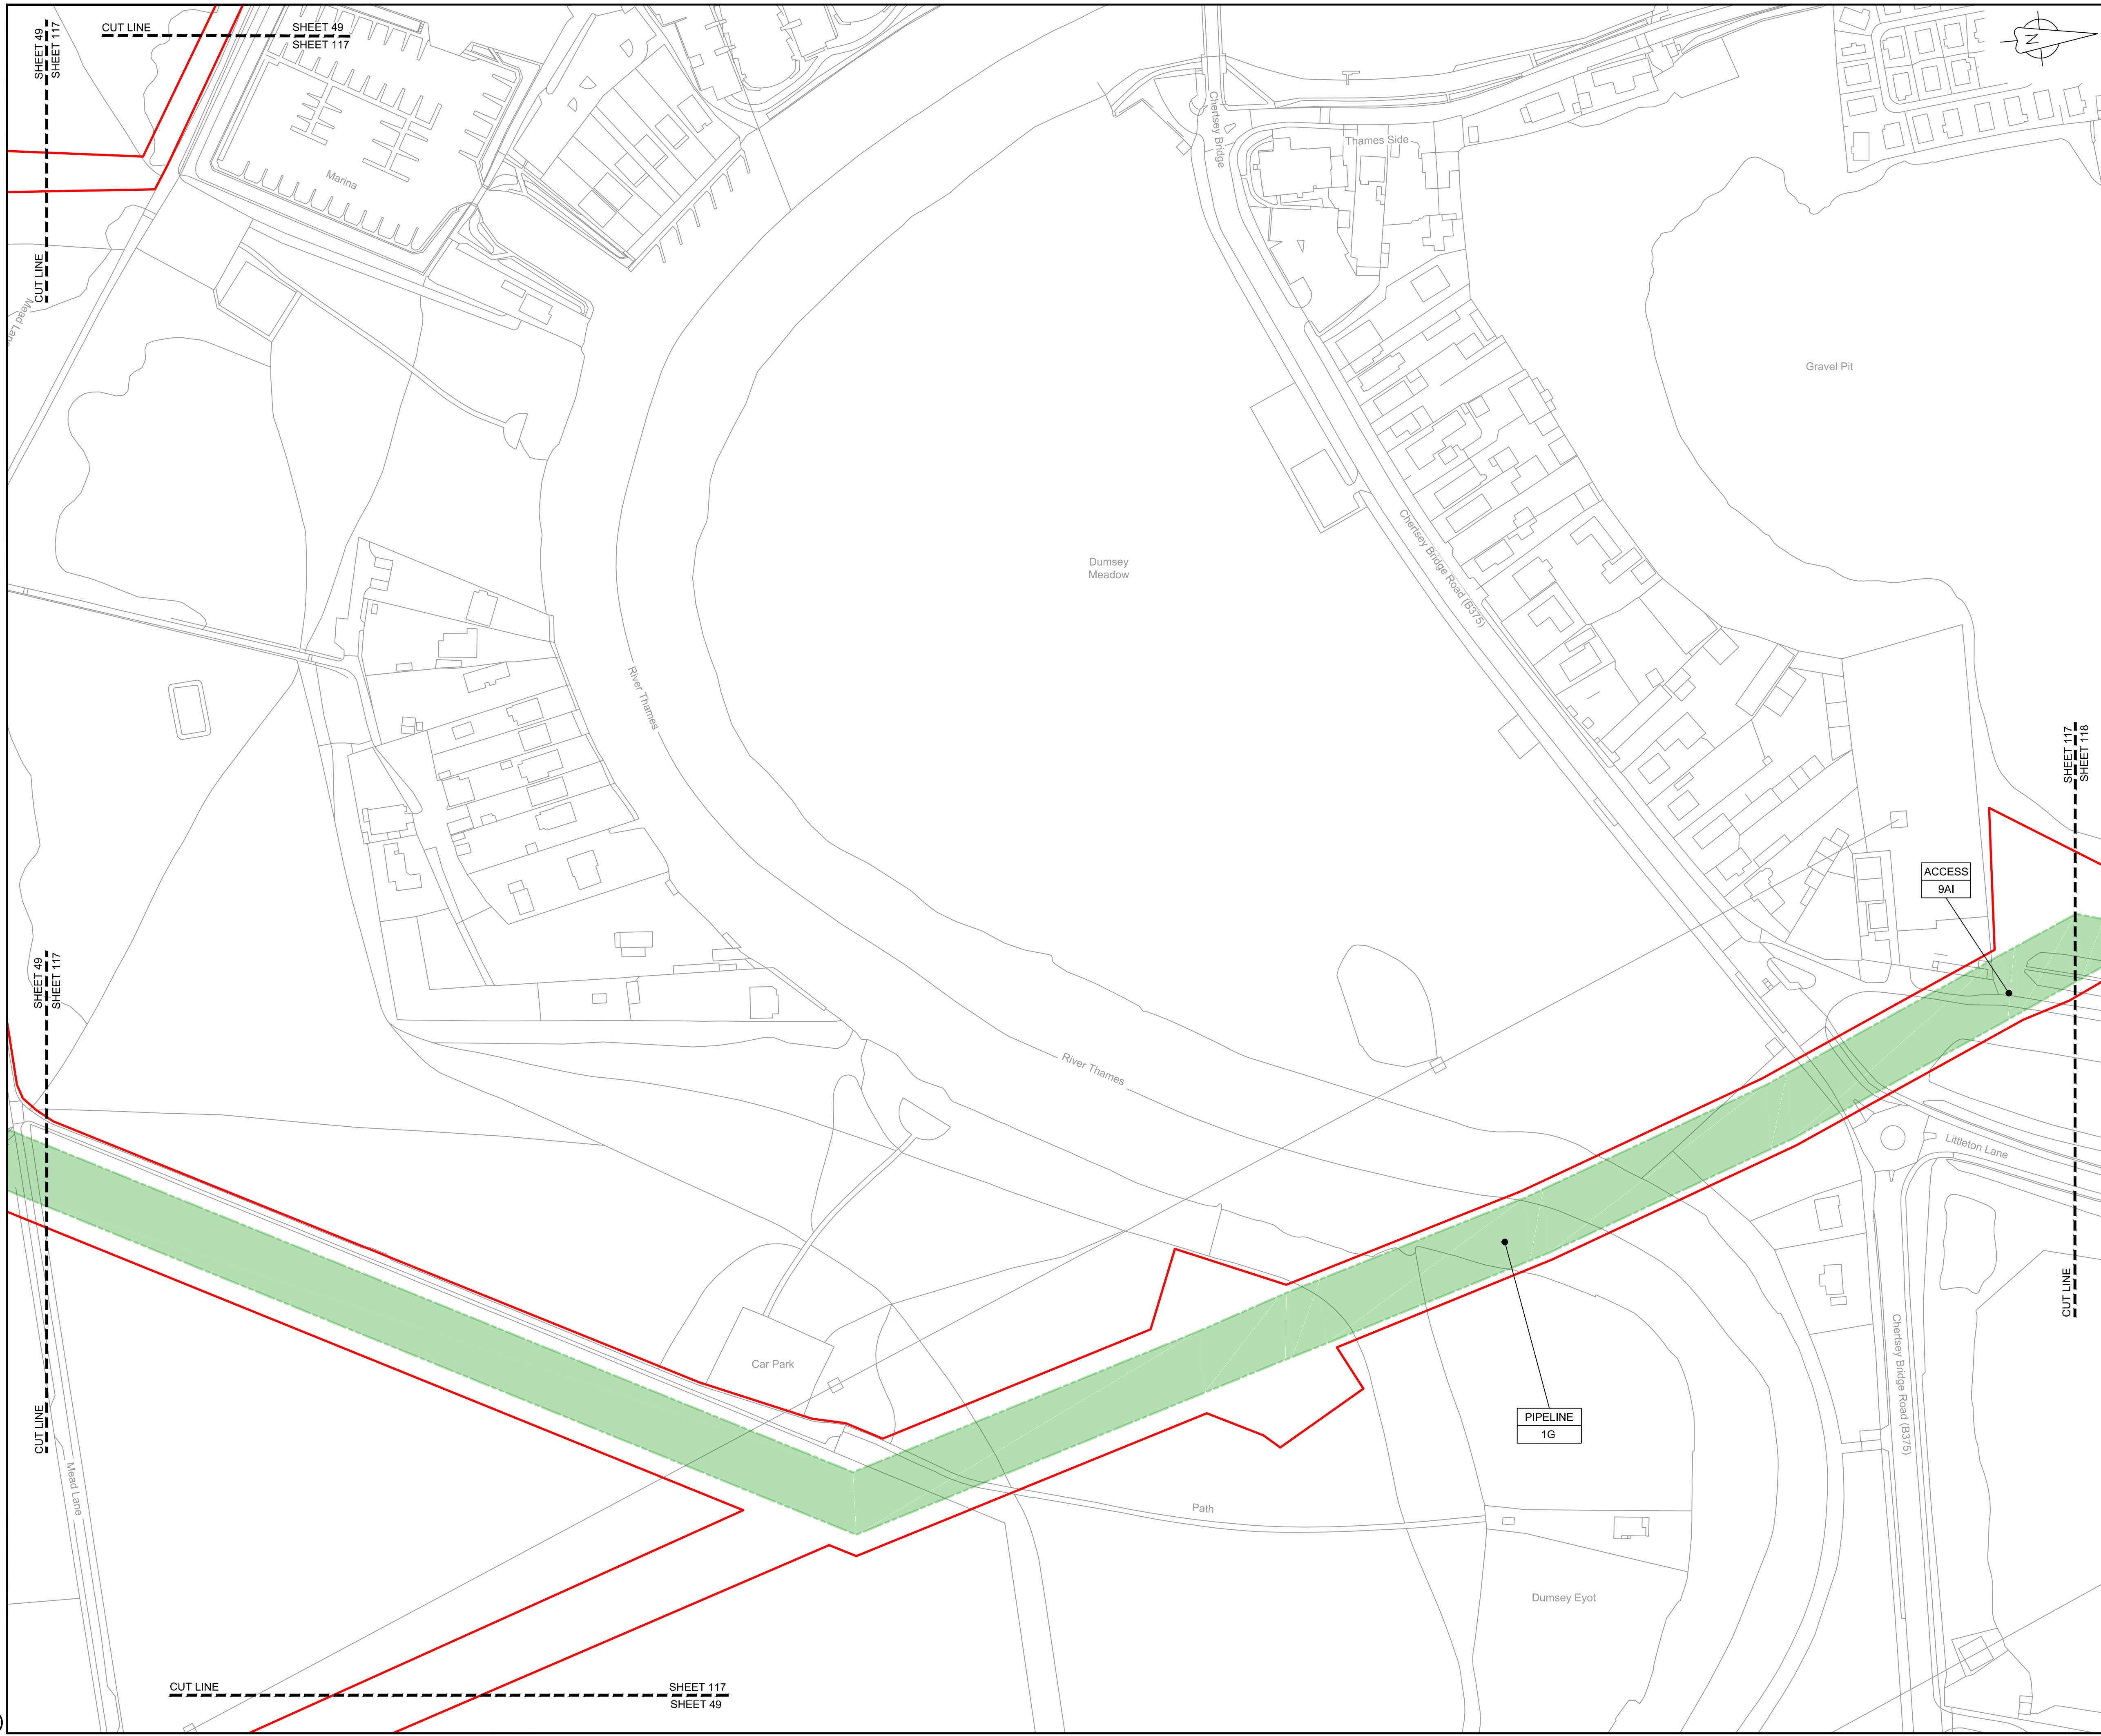

LOCATION PLAN
SCALE 1:500,000

NOTES

1. THIS DRAWING IS IN METRES UNLESS STATED OTHERWISE.

LEGEND

- ORDER LIMITS
- LIMITS OF DEVIATION
- COMPOUND (CO)
- ENVIRONMENTAL MITIGATION AREA (EM)
- ABOVE GROUND INSTALLATION (AGI) / VALVE (VA) / PRESSURE TRANSDUCER (PT)
- DESCRIPTION
 - ID or WORK NUMBER (if applicable)
- ACCESS
 - TEMPORARY CONSTRUCTION ACCESS
 - PERMANENT ACCESS
- P-ACCESS
 - COMMENCEMENT / TERMINATION OF WORKS (COMMENCEMENT = OPEN, TERMINATION = CLOSED)

Contains Ordnance Survey data © Crown copyright and database rights 2020.

© Crown copyright and database rights 2020 OS Licence Number AL100005237.

0 50 100 150 m
SCALE 1 : 1250 @ A1

C06	09/03/20	Issued for Document Control Purposes Only: No Changes / Not Issued	KH				
C07	26/03/20	DCO DEADLINE 7 SUBMISSION	BT	JA	ND	AD	
Rev	Rev. Date	Purpose of revision	Drawn	Checked	Rev'd	Appr'd	

JACOBS

1180 Eskdale Road, Winnersh, Wokingham, RG41 5TU
Tel:+44(0)118 946 7000 - Fax:+44(0)118 946 7001
www.jacobs.com

Client Esso Petroleum Company, Limited
Ermyn House,
Ermyn Way,
Leatherhead,
Surrey,
KT22 8UX



Southampton to London
Pipeline Project

Drawing title
**WORKS PLAN
SHEET 117
REGULATION 5 (2)(J)**

Drawing status
Fit for Stage Approval

Scale	1:1250	DO NOT SCALE
Jacobs No.	B2325300	Rev
Client no.		C07

Drawing number
B2325300-JAC-000-CIV-DRG-000117

© Copyright 2020 Jacobs U.K. Limited. The concepts and information contained in this document are the property of Jacobs. Use or copying of this document in whole or in part without the written permission of Jacobs constitutes an infringement of copyright. Limitation: This drawing has been prepared on behalf of, and for the exclusive use of, Jacobs' Client, and is subject to, and issued in accordance with, the provisions of the contract between Jacobs and the Client. Jacobs accepts no liability or responsibility whatsoever for, or in respect of, any use of, or reliance upon, this drawing by any third party.

C:\pwworking\jacobs_uk_water&utilities_ssd\aguij\dms3513\B2325300-JAC-000-CIV-DRG-000118.dwg - 27/03/2020 18:40:49 - A1Frame - aguij



LOCATION PLAN
SCALE 1:500,000


NOTES
1. THIS DRAWING IS IN METRES UNLESS STATED OTHERWISE.

LEGEND

- ORDER LIMITS
- LIMITS OF DEVIATION
- COMPOUND (CO)
- ENVIRONMENTAL MITIGATION AREA (EM)
- ABOVE GROUND INSTALLATION (AGI) / VALVE (VA) / PRESSURE TRANSDUCER (PT)
- DESCRIPTION
- ID or WORK NUMBER (if applicable)
- ACCESS
- TEMPORARY CONSTRUCTION ACCESS
- P-ACCESS
- PERMANENT ACCESS
- COMMENCEMENT / TERMINATION OF WORKS (COMMENCEMENT = OPEN, TERMINATION = CLOSED)

Contains Ordnance Survey data © Crown copyright and database rights 2020.

© Crown copyright and database rights 2020 OS Licence Number AL100005237.

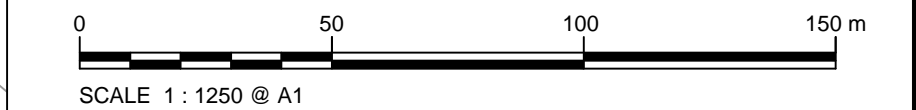

C06	09/03/20	Issued for Document Control Purposes Only: No Changes / Not Issued	KH				
C07	26/03/20	DCO DEADLINE 7 SUBMISSION	BT	JA	ND	AD	
Rev	Rev. Date	Purpose of revision	Drawn	Checked	Rev'd	Appr'd	

JACOBS
1180 Eskdale Road, Winkesh, Wokingham, RG41 5TU
Tel:+44(0)118 946 7000 - Fax:+44(0)118 946 7001
www.jacobs.com

Client: Esso Petroleum Company, Limited
Ermyn House,
Ermyn Way,
Leatherhead,
Surrey,
KT22 8UX

Project: Southampton to London Pipeline Project

Drawing title
**WORKS PLAN
SHEET 118
REGULATION 5 (2)(J)**

Drawing status	Fit for Stage Approval	
Scale	1:1250	DO NOT SCALE
Jacobs No.	B2325300	Rev
Client no.		C07
Drawing number	B2325300-JAC-000-CIV-DRG-000118	

© Copyright 2020 Jacobs U.K. Limited. The concepts and information contained in this document are the property of Jacobs. Use or copying of this document in whole or in part without the written permission of Jacobs constitutes an infringement of copyright. Limitation: This drawing has been prepared on behalf of, and for the exclusive use of, Jacobs' Client, and is subject to, and issued in accordance with, the provisions of the contract between Jacobs and the Client. Jacobs accepts no liability or responsibility whatsoever for, or in respect of, any use of, or reliance upon, this drawing by any third party.

C:\pwworking\jacobs_uk_water&utilities_ssa\agui\drms3513\B2325300-JAC-000-CIV-DRG-000119.dwg - 27/03/2020 18:40:41 - A1Frame - agui



LOCATION PLAN
SCALE 1:500,000

NOTES
1. THIS DRAWING IS IN METRES UNLESS STATED OTHERWISE.

LEGEND

- ORDER LIMITS
- LIMITS OF DEVIATION
- COMPOUND (CO)
- ENVIRONMENTAL MITIGATION AREA (EM)
- ABOVE GROUND INSTALLATION (AGI) / VALVE (VA) / PRESSURE TRANSDUCER (PT)
- DESCRIPTION
- ID or WORK NUMBER (if applicable)
- ACCESS
- TEMPORARY CONSTRUCTION ACCESS
- P-ACCESS
- PERMANENT ACCESS
- COMMENCEMENT / TERMINATION OF WORKS
(COMMENCEMENT = OPEN, TERMINATION = CLOSED)

Contains Ordnance Survey data © Crown copyright and database rights 2020.

© Crown copyright and database rights
2020 OS Licence Number AL100005237.

0

50

100

150 m

SCALE 1 : 1250 @ A1

C06	09/03/20	Issued for Document Control Purposes Only. No Changes / Not Issued	KH			
C07	26/03/20	DCO DEADLINE 7 SUBMISSION	BT	JA	ND	AD
Rev	Rev. Date	Purpose of revision	Drawn	Checkd	Rev'd	Appr'd

JACOBS
1180 Eskdale Road, Winnersh, Wokingham, RG41 5TU
Tel:+44(0)118 946 7000 - Fax:+44(0)118 946 7001
www.jacobs.com

Client: Esso Petroleum Company, Limited
Emryn House,
Emryn Way,
Leatherhead,
Surrey,
KT22 8UX

Project:  Southampton to London
Pipeline Project

Drawing title: **WORKS PLAN
SHEET 119
REGULATION 5 (2)(J)**


Drawing status: **Fit for Stage Approval**

Scale	1:1250	DO NOT SCALE
Jacobs No.	B2325300	Rev
Client no.		C07

Drawing number: **B2325300-JAC-000-CIV-DRG-000119**

© Copyright 2020 Jacobs U.K. Limited. The concepts and information contained in this document are the property of Jacobs. Use or copying of this document in whole or in part without the written permission of Jacobs constitutes an infringement of copyright. Limitation: This drawing has been prepared on behalf of, and for the exclusive use of, Jacobs' Client, and is subject to, and issued in accordance with, the provisions of the contract between Jacobs and the Client. Jacobs accepts no liability or responsibility whatsoever for, or in respect of, any use of, or reliance upon, this drawing by any third party.

C:\pwworking\jacobs_uk_water&utilities_ssa\aguij\jms3513\B2325300-JAC-000-CIV-DRG-000120.dwg - 27/03/2020 18:44:10 - A1Frame - aguij

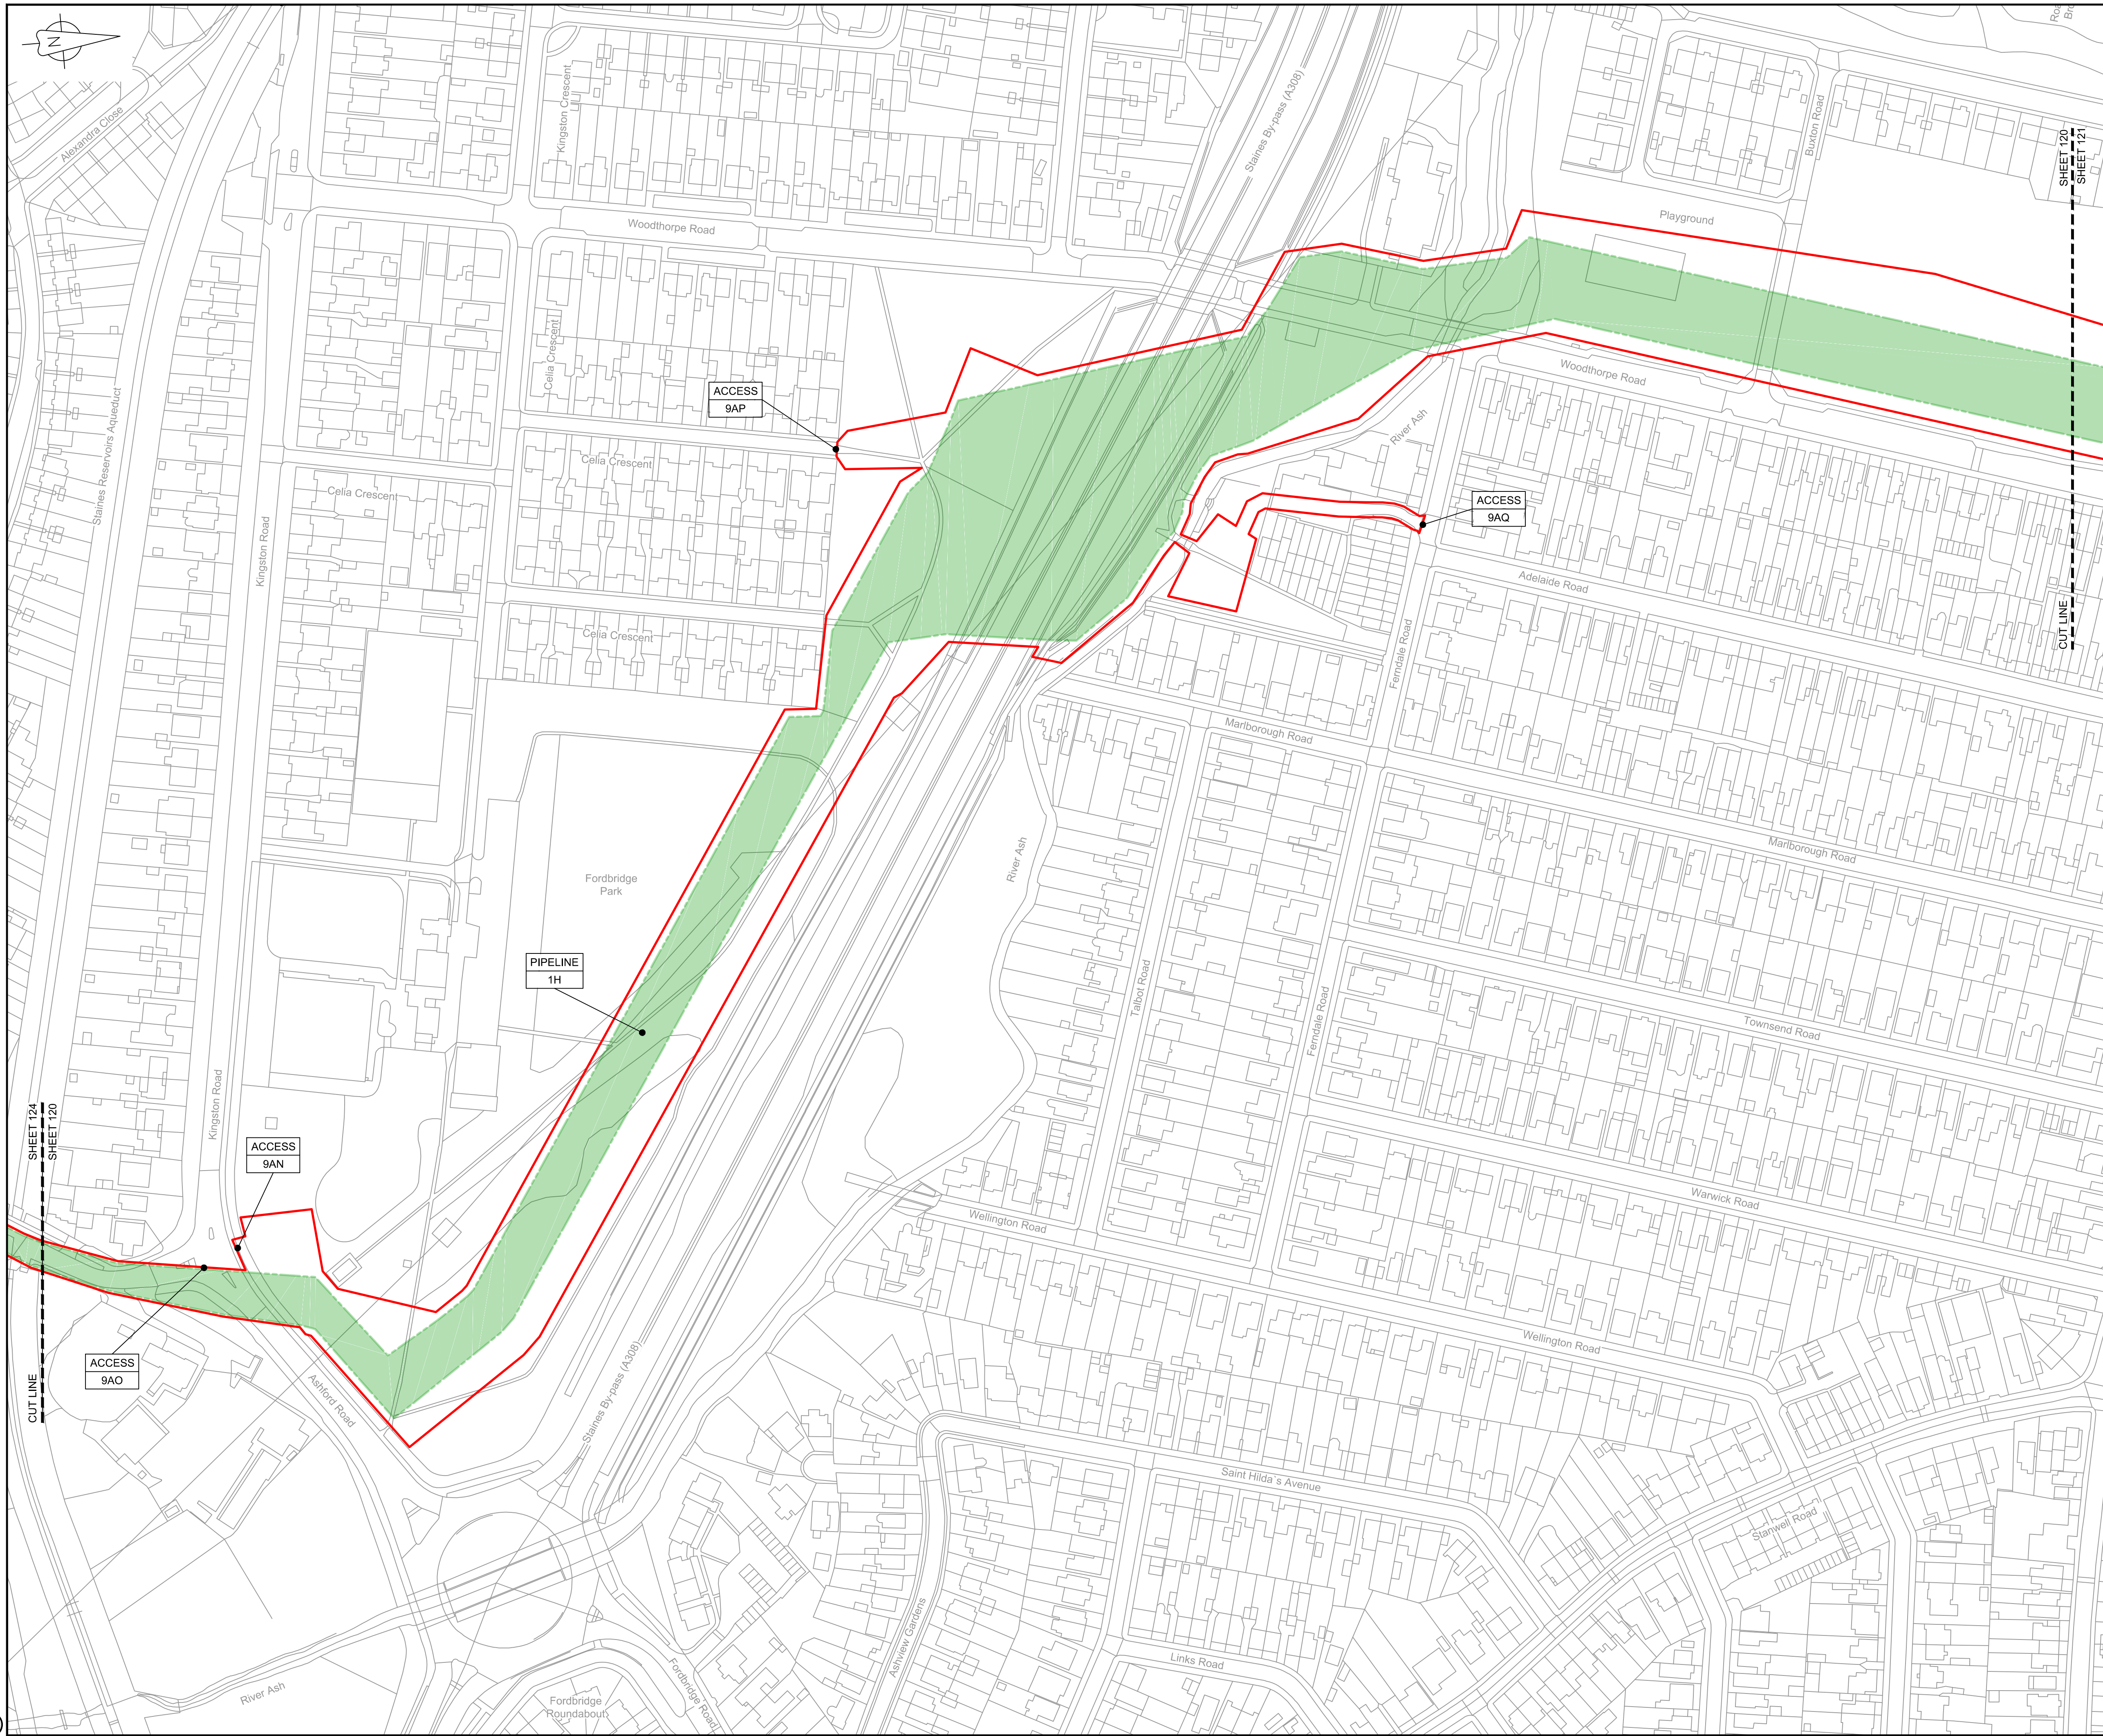

LOCATION PLAN
SCALE 1:500,000

NOTES

1. THIS DRAWING IS IN METRES UNLESS STATED OTHERWISE.

LEGEND

- ORDER LIMITS
- LIMITS OF DEVIATION
- COMPOUND (CO)
- ENVIRONMENTAL MITIGATION AREA (EM)
- ABOVE GROUND INSTALLATION (AGI) / VALVE (VA) / PRESSURE TRANSDUCER (PT)
- DESCRIPTION
- ID or WORK NUMBER (if applicable)
- ACCESS
- TEMPORARY CONSTRUCTION ACCESS
- P-ACCESS
- PERMANENT ACCESS
- COMMENCEMENT / TERMINATION OF WORKS (COMMENCEMENT = OPEN, TERMINATION = CLOSED)

Contains Ordnance Survey data © Crown copyright and database rights 2020.

© Crown copyright and database rights 2020 OS Licence Number AL100005237.

0 50 100 150 m
SCALE 1 : 1250 @ A1

C06	09/03/20	Issued for Document Control Purposes Only: No Changes / Not Issued	KH				
C07	26/03/20	DCO DEADLINE 7 SUBMISSION	BT	JA	ND	AD	
Rev	Rev. Date	Purpose of revision	Drawn	Checked	Rev'd	Appr'd	

JACOBS

1180 Eskdale Road, Winnersh, Wokingham, RG41 5TU
Tel:+44(0)118 946 7000 - Fax:+44(0)118 946 7001
www.jacobs.com

Client: Esso Petroleum Company, Limited
Emryn House,
Emryn Way,
Leatherhead,
Surrey,
KT22 6UX



Southampton to London
Pipeline Project

Drawing title

**WORKS PLAN
SHEET 120
REGULATION 5 (2)(J)**

Drawing status

Fit for Stage Approval

Scale 1:1250 DO NOT SCALE

Jacobs No. B2325300 Rev C07



Client no.

Drawing number

B2325300-JAC-000-CIV-DRG-000120

© Copyright 2020 Jacobs U.K. Limited. The concepts and information contained in this document are the property of Jacobs. Use or copying of this document in whole or in part without the written permission of Jacobs constitutes an infringement of copyright. Limitation: This drawing has been prepared on behalf of, and for the exclusive use of Jacobs' Client, and is subject to, and issued in accordance with, the provisions of the contract between Jacobs and the Client. Jacobs accepts no liability or responsibility whatsoever for, or in respect of, any use of, or reliance upon, this drawing by any third party.

C:\pwworking\jacobs_uk_water&utilities_ssa\agui\drms3513\B2325300-JAC-000-CIV-DRG-000121.dwg - 27/03/2020 18:44:50 - A1Frame - agui

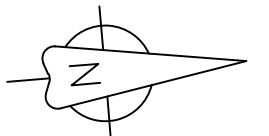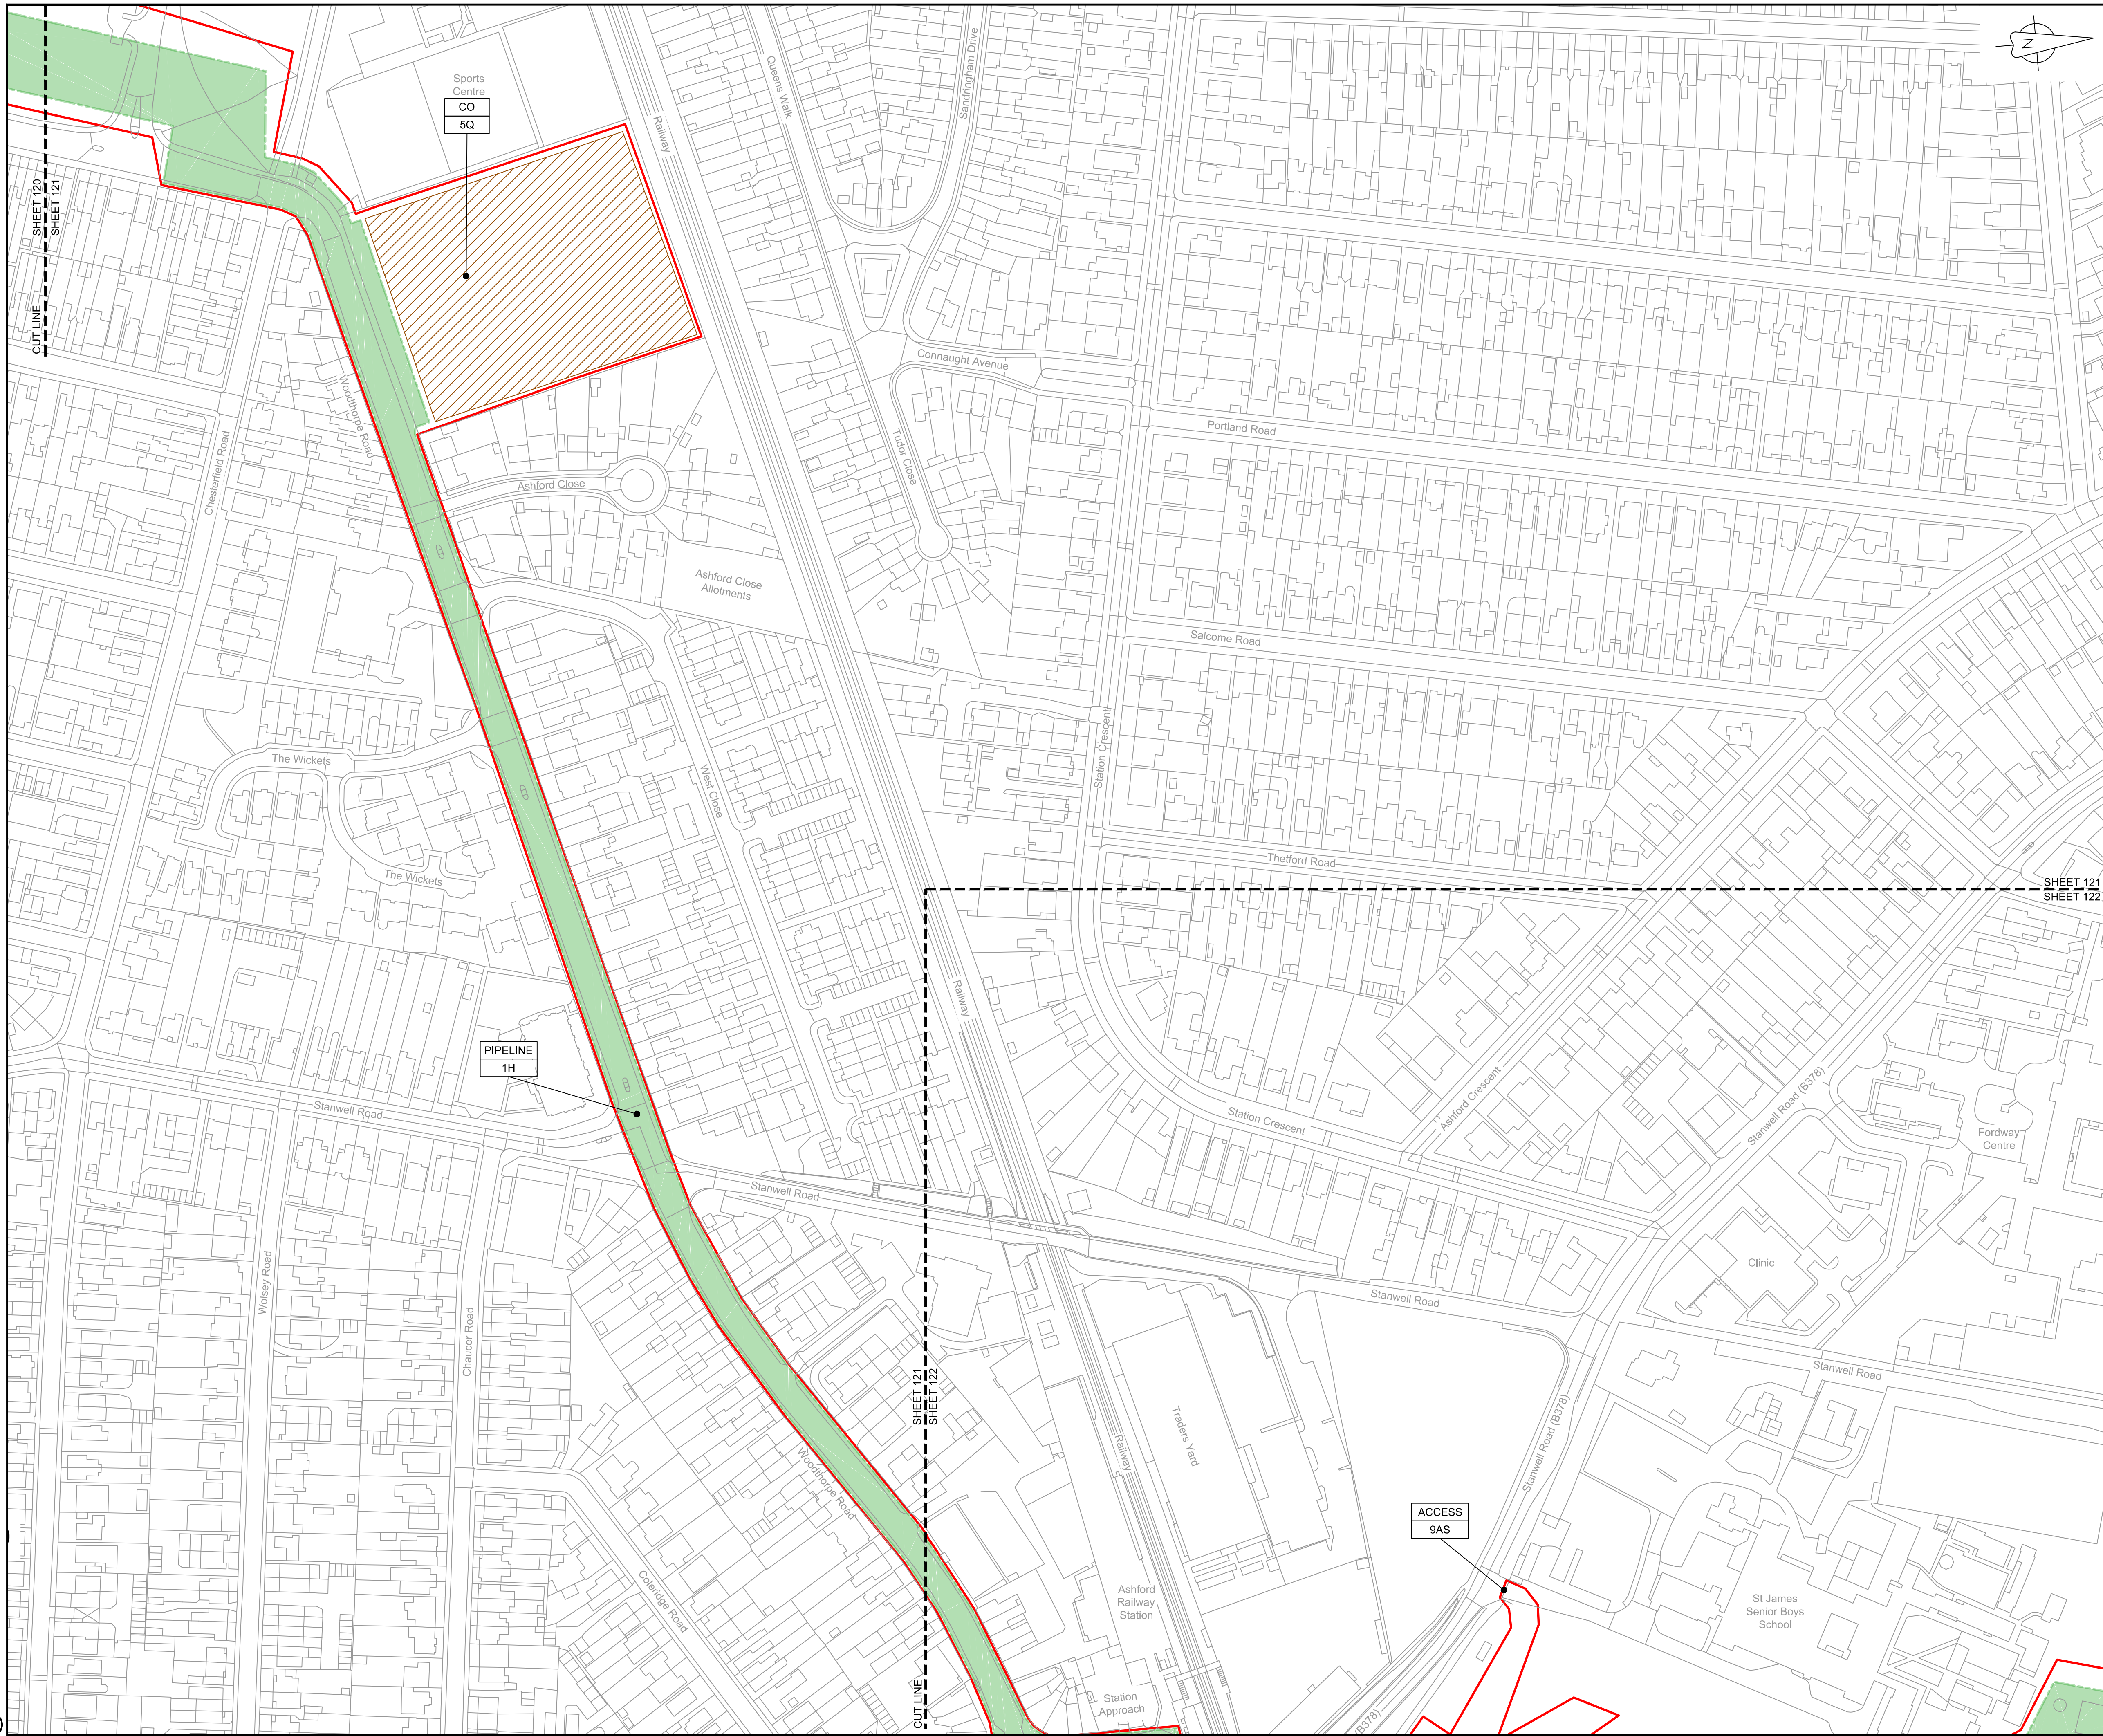

LOCATION PLAN
SCALE 1:500,000

NOTES


1. THIS DRAWING IS IN METRES UNLESS STATED OTHERWISE.

LEGEND

- ORDER LIMITS
- LIMITS OF DEVIATION
- COMPOUND (CO)
- ENVIRONMENTAL MITIGATION AREA (EM)
- ABOVE GROUND INSTALLATION (AGI) / VALVE (VA) / PRESSURE TRANSDUCER (PT)
- DESCRIPTION
- ID or WORK NUMBER (if applicable)
- ACCESS
- TEMPORARY CONSTRUCTION ACCESS
- P-ACCESS
- PERMANENT ACCESS
- COMMENCEMENT / TERMINATION OF WORKS (COMMENCEMENT = OPEN, TERMINATION = CLOSED)

Contains Ordnance Survey data © Crown copyright and database rights 2020.

© Crown copyright and database rights 2020 OS Licence Number AL100005237.

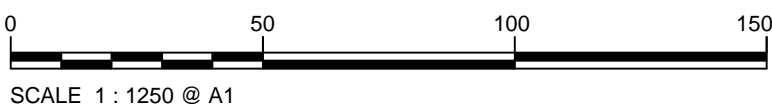

C06	09/03/20	Issued for Document Control Purposes Only: No Changes / Not Issued	KH				
C07	26/03/20	DCO DEADLINE 7 SUBMISSION	BT	JA	ND	AD	
Rev	Rev. Date	Purpose of revision	Drawn	Checked	Rev'd	Appr'd	

JACOBS

1180 Eskdale Road, Wymersley, Wokingham, RG41 5TU
Tel:+44(0)118 946 7000 - Fax:+44(0)118 946 7001
www.jacobs.com

Client: Esso Petroleum Company, Limited
Emryn House,
Emryn Way,
Leatherhead,
Surrey,
KT22 8UX



Southampton to London
Pipeline Project

Drawing title
**WORKS PLAN
SHEET 121
REGULATION 5 (2)(J)**


Drawing status
Fit for Stage Approval

Scale	1:1250	DO NOT SCALE
Jacobs No.	B2325300	Rev
Client no.		C07

Drawing number
B2325300-JAC-000-CIV-DRG-000121

© Copyright 2020 Jacobs U.K. Limited. The concepts and information contained in this document are the property of Jacobs. Use or copying of this document in whole or in part without the written permission of Jacobs constitutes an infringement of copyright. Limitation: This drawing has been prepared on behalf of, and for the exclusive use of, the Client. Jacobs accepts no liability or responsibility whatsoever for, or in respect of, any use of, or reliance upon, this drawing by any third party.

C:\pwworking\jacobs_uk_water&utilities_ssa\aguij\drms33513\B2325300-JAC-000-CIV-DRG-000123.dwg - 27/03/2020 18:48:24 - A1Frame - aguij

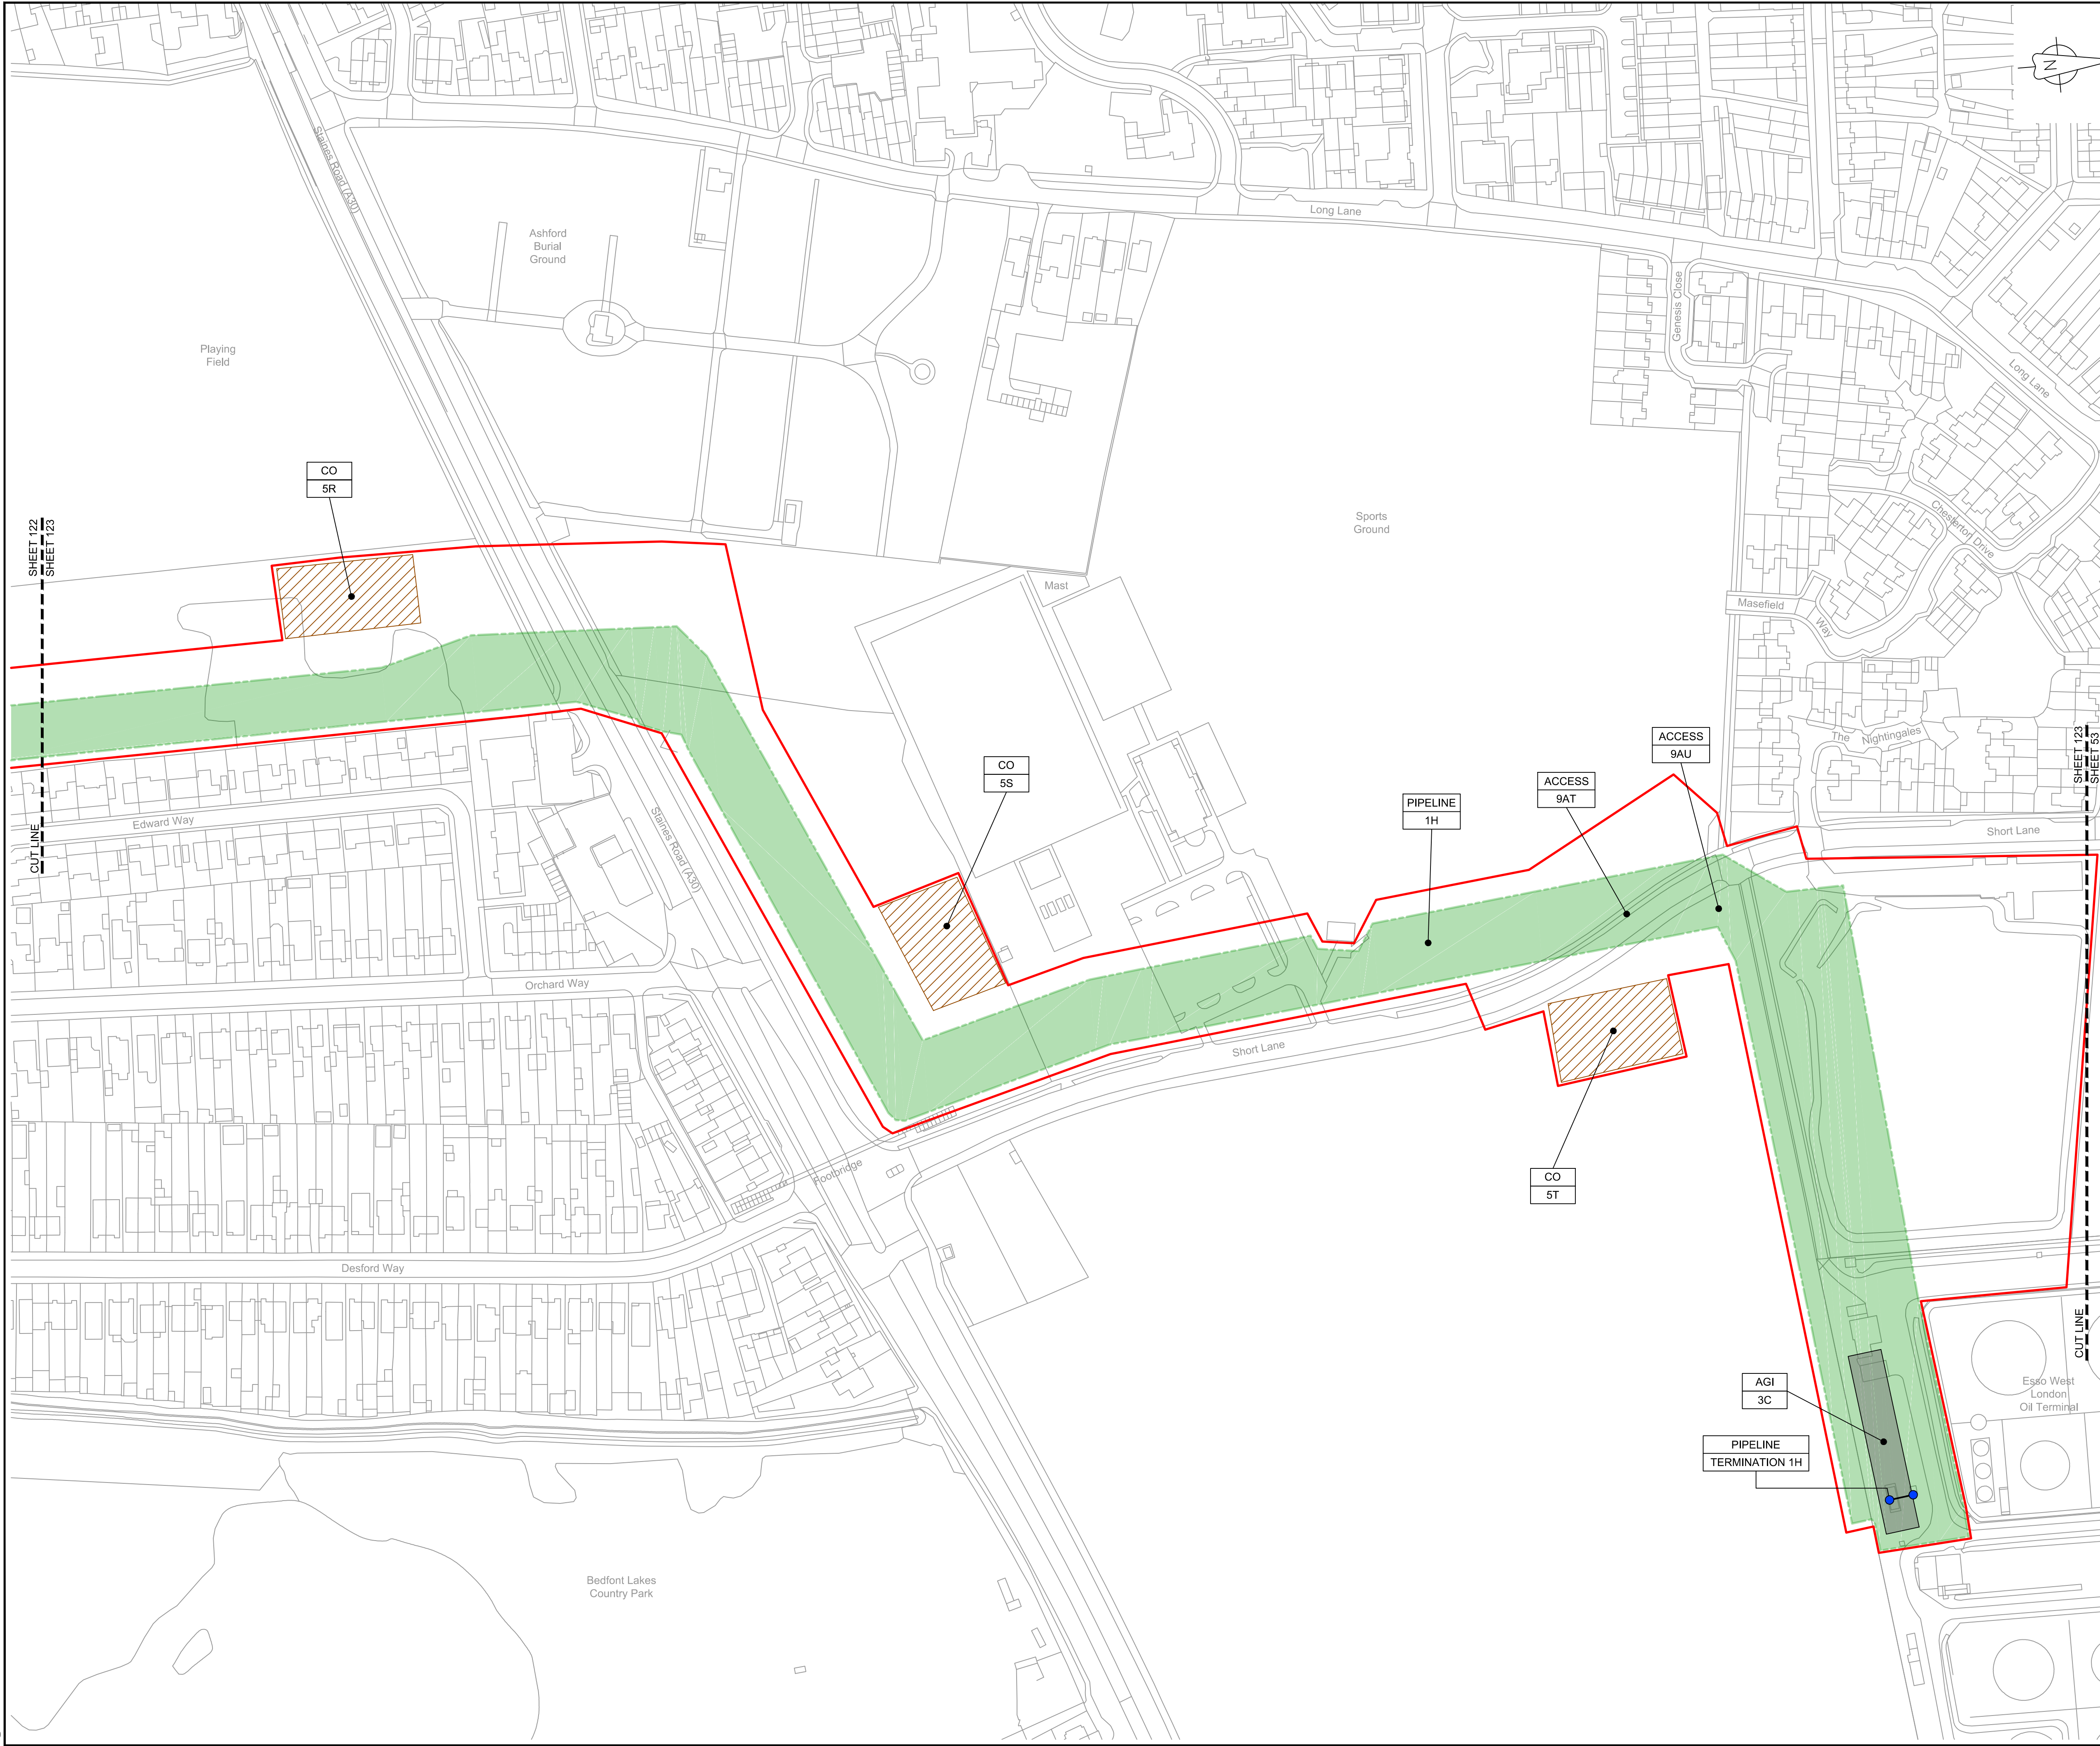

LOCATION PLAN
SCALE 1:500,000

NOTES

1. THIS DRAWING IS IN METRES UNLESS STATED OTHERWISE.

LEGEND

- ORDER LIMITS
- LIMITS OF DEVIATION
- COMPOUND (CO)
- ENVIRONMENTAL MITIGATION AREA (EM)
- ABOVE GROUND INSTALLATION (AGI) / VALVE (VA) / PRESSURE TRANSDUCER (PT)
- DESCRIPTION
- ID or WORK NUMBER (if applicable)
- ACCESS TEMPORARY CONSTRUCTION ACCESS
- P-ACCESS PERMANENT ACCESS
- COMMENCEMENT / TERMINATION OF WORKS (COMMENCEMENT = OPEN, TERMINATION = CLOSED)

Contains Ordnance Survey data © Crown copyright and database rights 2020.

© Crown copyright and database rights 2020 OS Licence Number AL100005237.

0 50 100 150 m
SCALE 1 : 1250 @ A1

C06	09/03/20	Issued for Document Control Purposes Only: No Changes / Not Issued	KH				
C07	26/03/20	DCO DEADLINE 7 SUBMISSION	BT	JA	ND	AD	
Rev	Rev. Date	Purpose of revision	Drawn	Checked	Rev'd	Appr'd	

JACOBS

1180 Eskdale Road, Wymersley, Wokingham, RG41 5TU
Tel:+44(0)118 946 7000 - Fax:+44(0)118 946 7001
www.jacobs.com

Client Esso Petroleum Company, Limited
Ermyn House,
Ermyn Way,
Leatherhead,
Surrey,
KT22 8UX

Project  Southampton to London Pipeline Project

Drawing title
**WORKS PLAN
SHEET 123
REGULATION 5 (2)(J)**

Drawing status
Fit for Stage Approval

Scale	1:1250	DO NOT SCALE
Jacobs No.	B2325300	Rev
Client no.		C07

Drawing number
B2325300-JAC-000-CIV-DRG-000123

© Copyright 2020 Jacobs U.K. Limited. The concepts and information contained in this document are the property of Jacobs. Use or copying of this document in whole or in part without the written permission of Jacobs constitutes an infringement of copyright. Limitation: This drawing has been prepared on behalf of, and for the exclusive use of Jacobs' Client, and is subject to, and issued in accordance with, the provisions of the contract between Jacobs and the Client. Jacobs accepts no liability or responsibility whatsoever for, or in respect of, any use of, or reliance upon, this drawing by any third party.

C:\pwworking\jacobs_uk_water&utilities_ssd\aguij\dms3513\B2325300-JAC-000-CIV-DRG-000124.dwg - 27/03/2020 18:51:28 - A1Frame - aguij



LOCATION PLAN
SCALE 1:500,000

NOTES
1. THIS DRAWING IS IN METRES UNLESS STATED OTHERWISE.

- LEGEND
- ORDER LIMITS
 - LIMITS OF DEVIATION
 - COMPOUND (CO)
 - ENVIRONMENTAL MITIGATION AREA (EM)
 - ABOVE GROUND INSTALLATION (AGI) / VALVE (VA) / PRESSURE TRANSDUCER (PT)
 - DESCRIPTION
 - ID or WORK NUMBER (if applicable)
 - ACCESS TEMPORARY CONSTRUCTION ACCESS
 - P-ACCESS PERMANENT ACCESS
 - COMMENCEMENT / TERMINATION OF WORKS (COMMENCEMENT = OPEN, TERMINATION = CLOSED)

Contains Ordnance Survey data © Crown copyright and database rights 2020.

© Crown copyright and database rights 2020 OS Licence Number AL100005237.

0 50 100 150 m
SCALE 1 : 1250 @ A1

C06	09/03/20	Issued for Document Control Purposes Only: No Changes / Not Issued	KH				
C07	26/03/20	DCO DEADLINE 7 SUBMISSION	BT	JA	ND	AD	
Rev	Rev. Date	Purpose of revision	Drawn	Checked	Rev'd	Appr'd	

JACOBS
1180 Eskdale Road, Winnersh, Wokingham, RG41 5TU
Tel:+44(0)118 946 7000 - Fax:+44(0)118 946 7001
www.jacobs.com

Client: Esso Petroleum Company, Limited
Ermyn House,
Ermyn Way,
Leatherhead,
Surrey,
KT22 8UX

Project: Southampton to London Pipeline Project

Drawing title: **WORKS PLAN
SHEET 124
REGULATION 5 (2)(J)**

Drawing status: **Fit for Stage Approval**

Scale	1:1250	DO NOT SCALE
Jacobs No.	B2325300	Rev
Client no.		C07

Drawing number: **B2325300-JAC-000-CIV-DRG-000124**

© Copyright 2020 Jacobs U.K. Limited. The concepts and information contained in this document are the property of Jacobs. Use or copying of this document in whole or in part without the written permission of Jacobs constitutes an infringement of copyright. Limitation: This drawing has been prepared on behalf of, and for the exclusive use of Jacobs' Client, and is subject to, and issued in accordance with, the provisions of the contract between Jacobs and the Client. Jacobs accepts no liability or responsibility whatsoever for, or in respect of, any use of, or reliance upon, this drawing by any third party.