

Southampton to London Pipeline Project

Deadline 7

Access and Right of Way Plans (3 of 3)

Application Document: 2.5

Planning Inspectorate Reference Number: EN070005

APFP Regulation No. 5(2)(K)

Revision No. 3.0

April 2020





Contents

Access and Public Right of Way Plan - Key Plan Sheet 1 of 2 Boorley Green to Alton

Access and Public Right of Way Plan - Key Plan Sheet 2 of 2 Alton to West London Terminal

Access and Public Right of Way Plan Sheet 1

Access and Public Right of Way Plan Sheet 2

Access and Public Right of Way Plan Sheet 3

Access and Public Right of Way Plan Sheet 4

Access and Public Right of Way Plan Sheet 5

Access and Public Right of Way Plan Sheet 6

Access and Public Right of Way Plan Sheet 7

Access and Public Right of Way Plan Sheet 8

Access and Public Right of Way Plan Sheet 9

Access and Public Right of Way Plan Sheet 10

Access and Public Right of Way Plan Sheet 11

Access and Public Right of Way Plan Sheet 12

Access and Public Right of Way Plan Sheet 13

Access and Public Right of Way Plan Sheet 14

Access and Public Right of Way Plan Sheet 15

Access and Public Right of Way Plan Sheet 16

Access and Public Right of Way Plan Sheet 17

Access and Public Right of Way Plan Sheet 18

Access and Public Right of Way Plan Sheet 19

Access and Public Right of Way Plan Sheet 20

Access and Public Right of Way Plan Sheet 21

Access and Public Right of Way Plan Sheet 22

Access and Public Right of Way Plan Sheet 23

Access and Public Right of Way Plan Sheet 24

Access and Public Right of Way Plan Sheet 25

Access and Public Right of Way Plan Sheet 26

Access and Public Right of Way Plan Sheet 27

Access and Public Right of Way Plan Sheet 28

Access and Public Right of Way Plan Sheet 29

Access and Public Right of Way Plan Sheet 30

Access and Public Right of Way Plan Sheet 31

Access and Public Right of Way Plan Sheet 32

Access and Public Right of Way Plan Sheet 33




Access and Public Right of Way Plan Sheet 34
Access and Public Right of Way Plan Sheet 35
Access and Public Right of Way Plan Sheet 36
Access and Public Right of Way Plan Sheet 37
Access and Public Right of Way Plan Sheet 38
Access and Public Right of Way Plan Sheet 39
Access and Public Right of Way Plan Sheet 40
Access and Public Right of Way Plan Sheet 41
Access and Public Right of Way Plan Sheet 42
Access and Public Right of Way Plan Sheet 43
Access and Public Right of Way Plan Sheet 44
Access and Public Right of Way Plan Sheet 45
Access and Public Right of Way Plan Sheet 46
Access and Public Right of Way Plan Sheet 47
Access and Public Right of Way Plan Sheet 48
Access and Public Right of Way Plan Sheet 49
Access and Public Right of Way Plan Sheet 50
Access and Public Right of Way Plan Sheet 51
Access and Public Right of Way Plan Sheet 52
Access and Public Right of Way Plan Sheet 53
Access and Public Right of Way Plan Sheet 54
Access and Public Right of Way Plan Sheet 55
Access and Public Right of Way Plan Sheet 56
Access and Public Right of Way Plan Sheet 57
Access and Public Right of Way Plan Sheet 58
Access and Public Right of Way Plan Sheet 59
Access and Public Right of Way Plan Sheet 60
Access and Public Right of Way Plan Sheet 61
Access and Public Right of Way Plan Sheet 101
Access and Public Right of Way Plan Sheet 102
Access and Public Right of Way Plan Sheet 103
Access and Public Right of Way Plan Sheet 104
Access and Public Right of Way Plan Sheet 105
Access and Public Right of Way Plan Sheet 106
Access and Public Right of Way Plan Sheet 107
Access and Public Right of Way Plan Sheet 108
Access and Public Right of Way Plan Sheet 109



Access and Public Right of Way Plan Sheet 110
Access and Public Right of Way Plan Sheet 111
Access and Public Right of Way Plan Sheet 112
Access and Public Right of Way Plan Sheet 113
Access and Public Right of Way Plan Sheet 114
Access and Public Right of Way Plan Sheet 115
Access and Public Right of Way Plan Sheet 116
Access and Public Right of Way Plan Sheet 117
Access and Public Right of Way Plan Sheet 118
Access and Public Right of Way Plan Sheet 119
Access and Public Right of Way Plan Sheet 120
Access and Public Right of Way Plan Sheet 121
Access and Public Right of Way Plan Sheet 122
Access and Public Right of Way Plan Sheet 123
Access and Public Right of Way Plan Sheet 124

C:\pwworking\jacobs_uk_water&utilities_ssd\bay\ordms33519B2325300-JAC-000-CIV-DRG-000711.dwg - 30/03/2020 10:19:56 - A1Frame - BTaylor

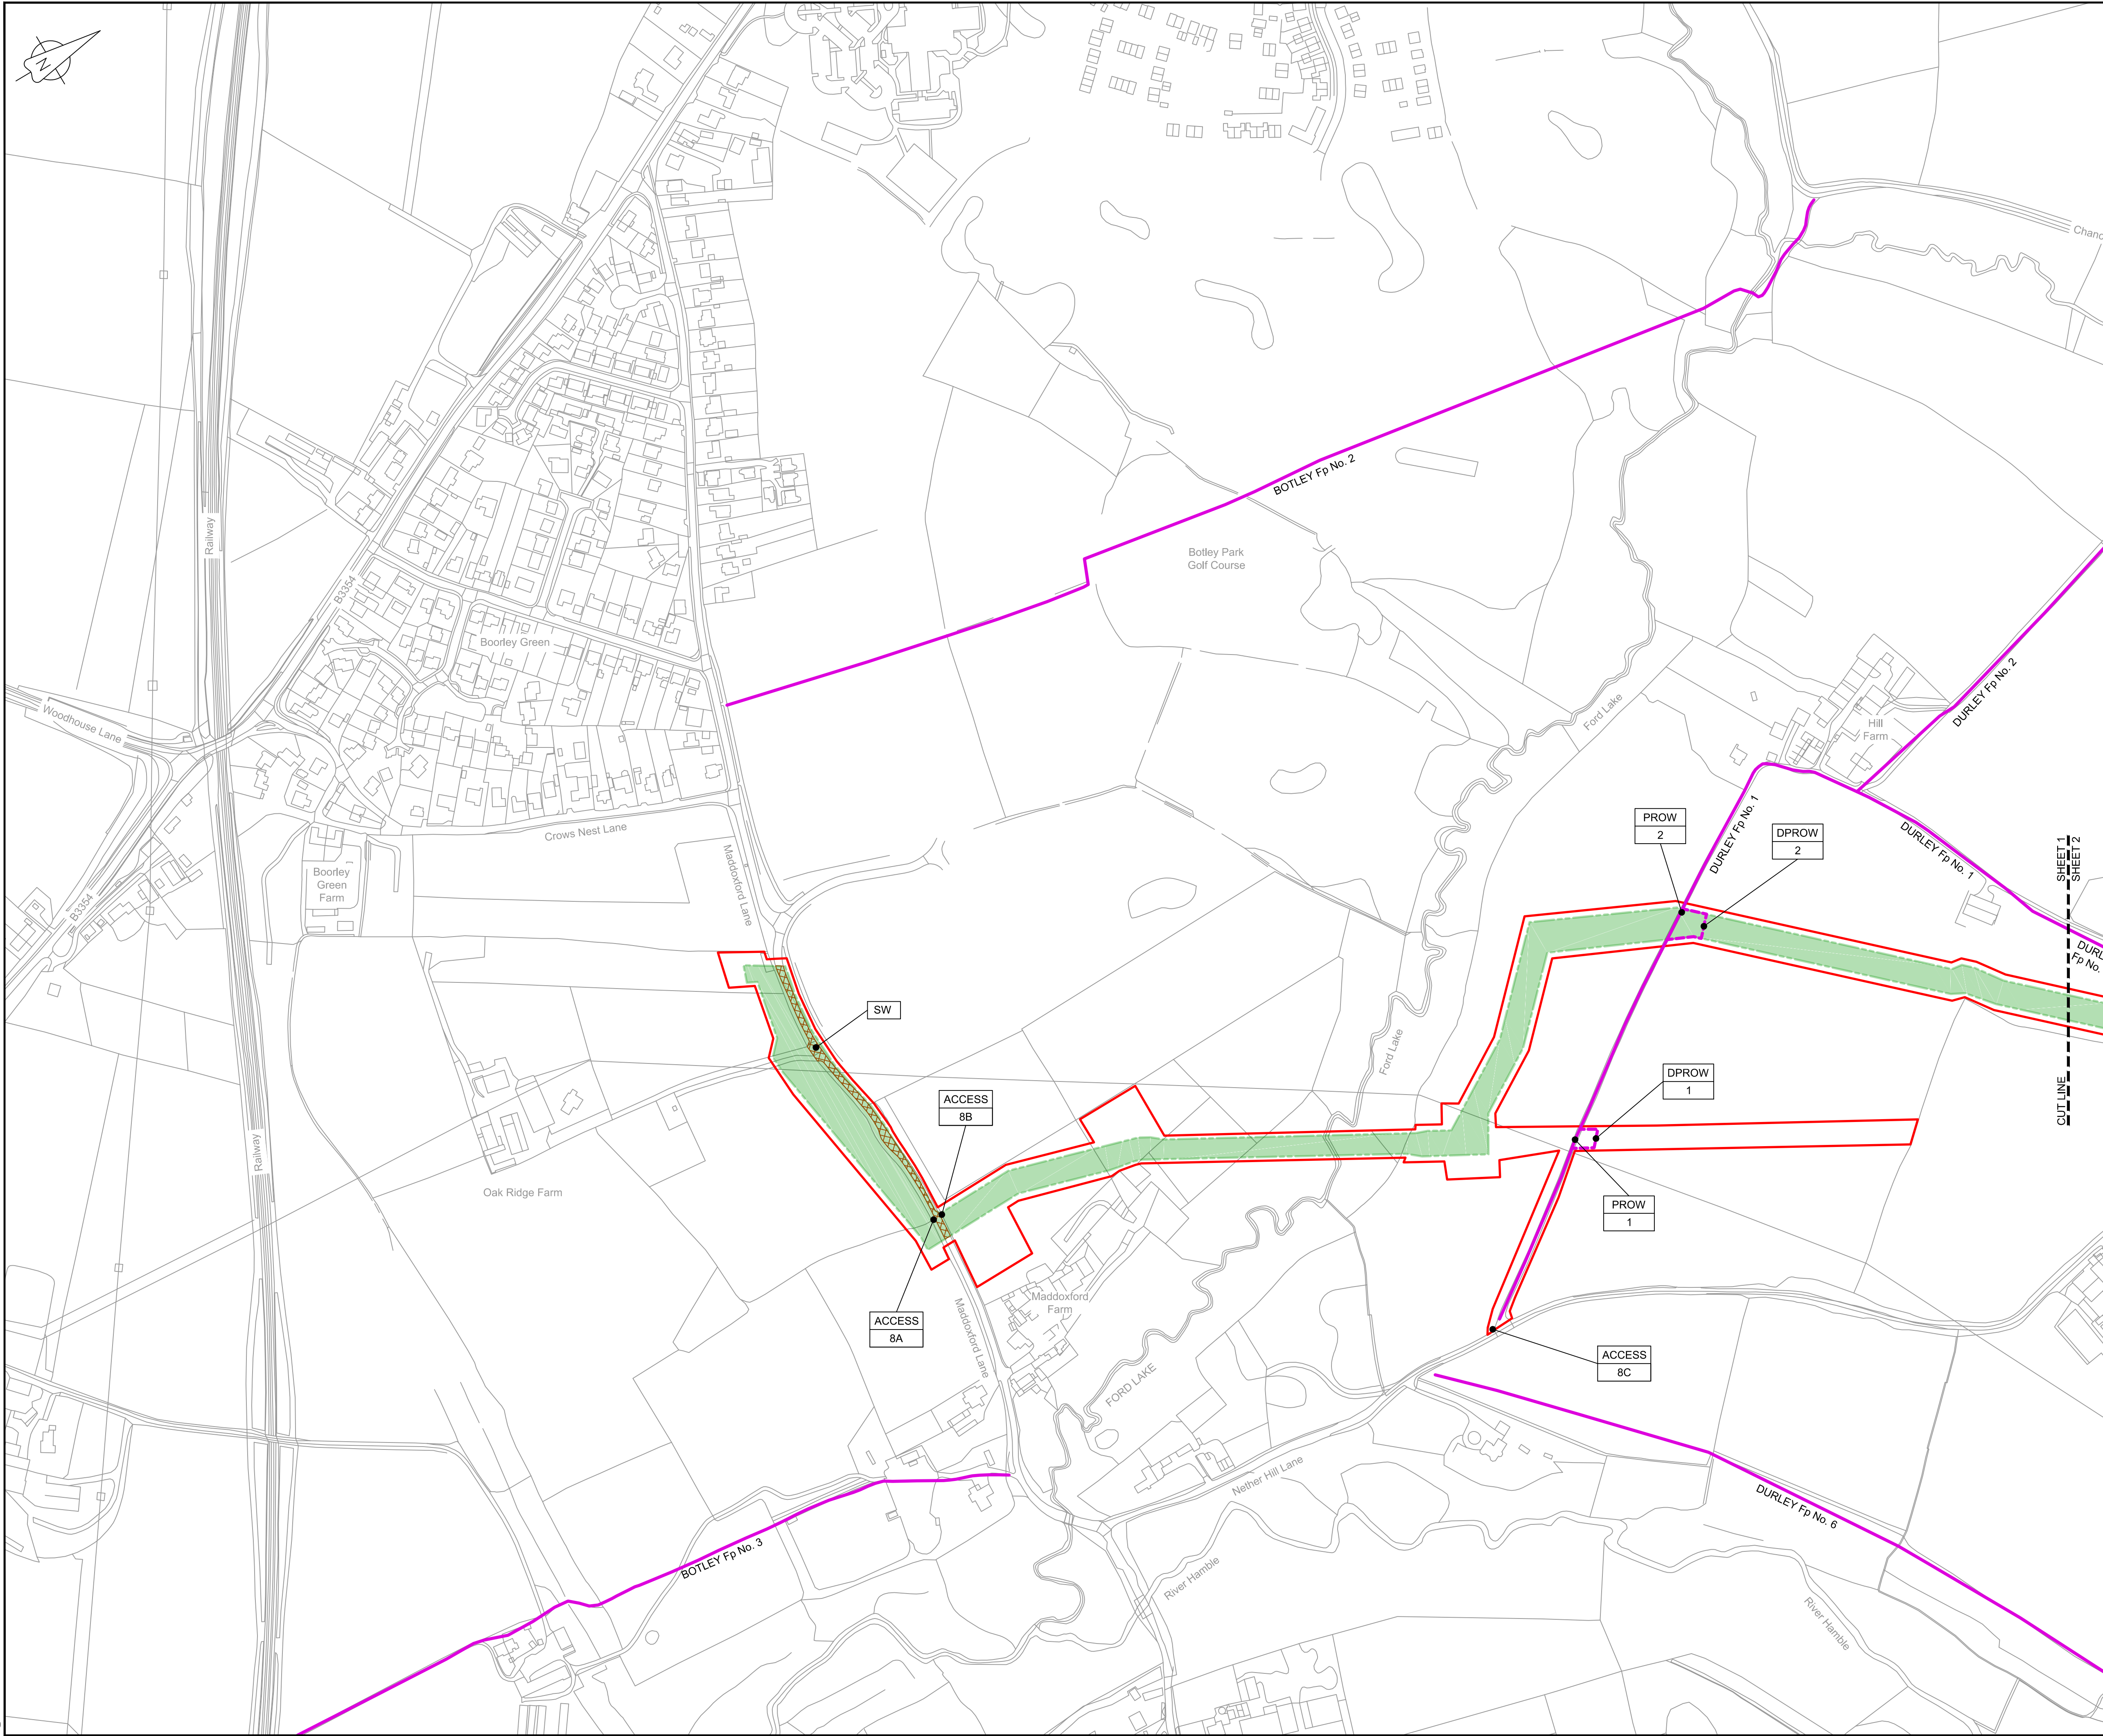

LOCATION PLAN
SCALE 1:500,000


NOTES
1. THIS DRAWING IS IN METRES UNLESS STATED OTHERWISE.

LEGEND	
	ORDER LIMITS
	LIMITS OF DEVIATION
	STREET WORKS (SW)
	ROAD/PrOw TO BE STOPPED UP
	PrOw BYWAY
	PrOw BYWAY - TEMPORARY DIVERSION
	PrOw RESTRICTED BYWAY
	PrOw FOOTPATH
	PrOw FOOTPATH - TEMPORARY DIVERSION
	PrOw BRIDLEWAY
	PrOw BRIDLEWAY - TEMPORARY DIVERSION
	TEMPORARY ROAD DIVERSION

DESCRIPTION	
	ID or WORK NUMBER (if applicable)
	PUBLIC RIGHT OF WAY
	DIVERSION OF PUBLIC RIGHT OF WAY
	DIVERSION OF ROAD
	TEMPORARY CONSTRUCTION ACCESS
	PERMANENT ACCESS
	ROAD/PrOw STOPPING UP POINT

Contains Ordnance Survey data © Crown copyright and database rights 2020.

© Crown copyright and database rights 2020 OS Licence Number AL100005237.

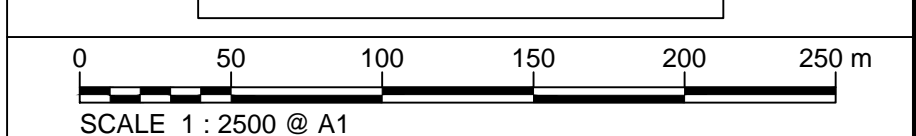

C06	09/03/20	Issued for Document Control Purposes Only.	KH			
C07	26/03/20	No Changes / Not Issued	BT	JA	ND	AD
Rev	Rev. Date	Purpose of revision	Drawn	Checked	Rev'd	Appr'd

JACOBS
1180 Eskdale Road, Winkesham, Wokingham, RG41 5TU
Tel:+44(0)118 946 7000 - Fax:+44(0)118 946 7001
www.jacobs.com

Client: Esso Petroleum Company, Limited
Ermyn House,
Leatherhead,
Surrey,
KT22 8UX

Project: Southampton to London Pipeline Project


Drawing title
**ACCESS & RIGHTS OF WAY PLAN
SHEET 1
REGULATION 5 (2)(K)**

Drawing status
Fit for Stage Approval

Scale	1:2500	DO NOT SCALE
Jacobs No.	B2325300	Rev
Client no.		C07

Drawing number
B2325300-JAC-000-CIV-DRG-000711

© Copyright 2020 Jacobs U.K. Limited. The concepts and information contained in this document are the property of Jacobs. Use or copying of this document in whole or in part without the written permission of Jacobs constitutes an infringement of copyright. Limitation: This drawing has been prepared on behalf of, and for the exclusive use of, Jacobs' Client, and is subject to, and issued in accordance with, the provisions of the contract between Jacobs and the Client. Jacobs accepts no liability or responsibility whatsoever for, or in respect of, any use of, or reliance upon, this drawing by any third party.

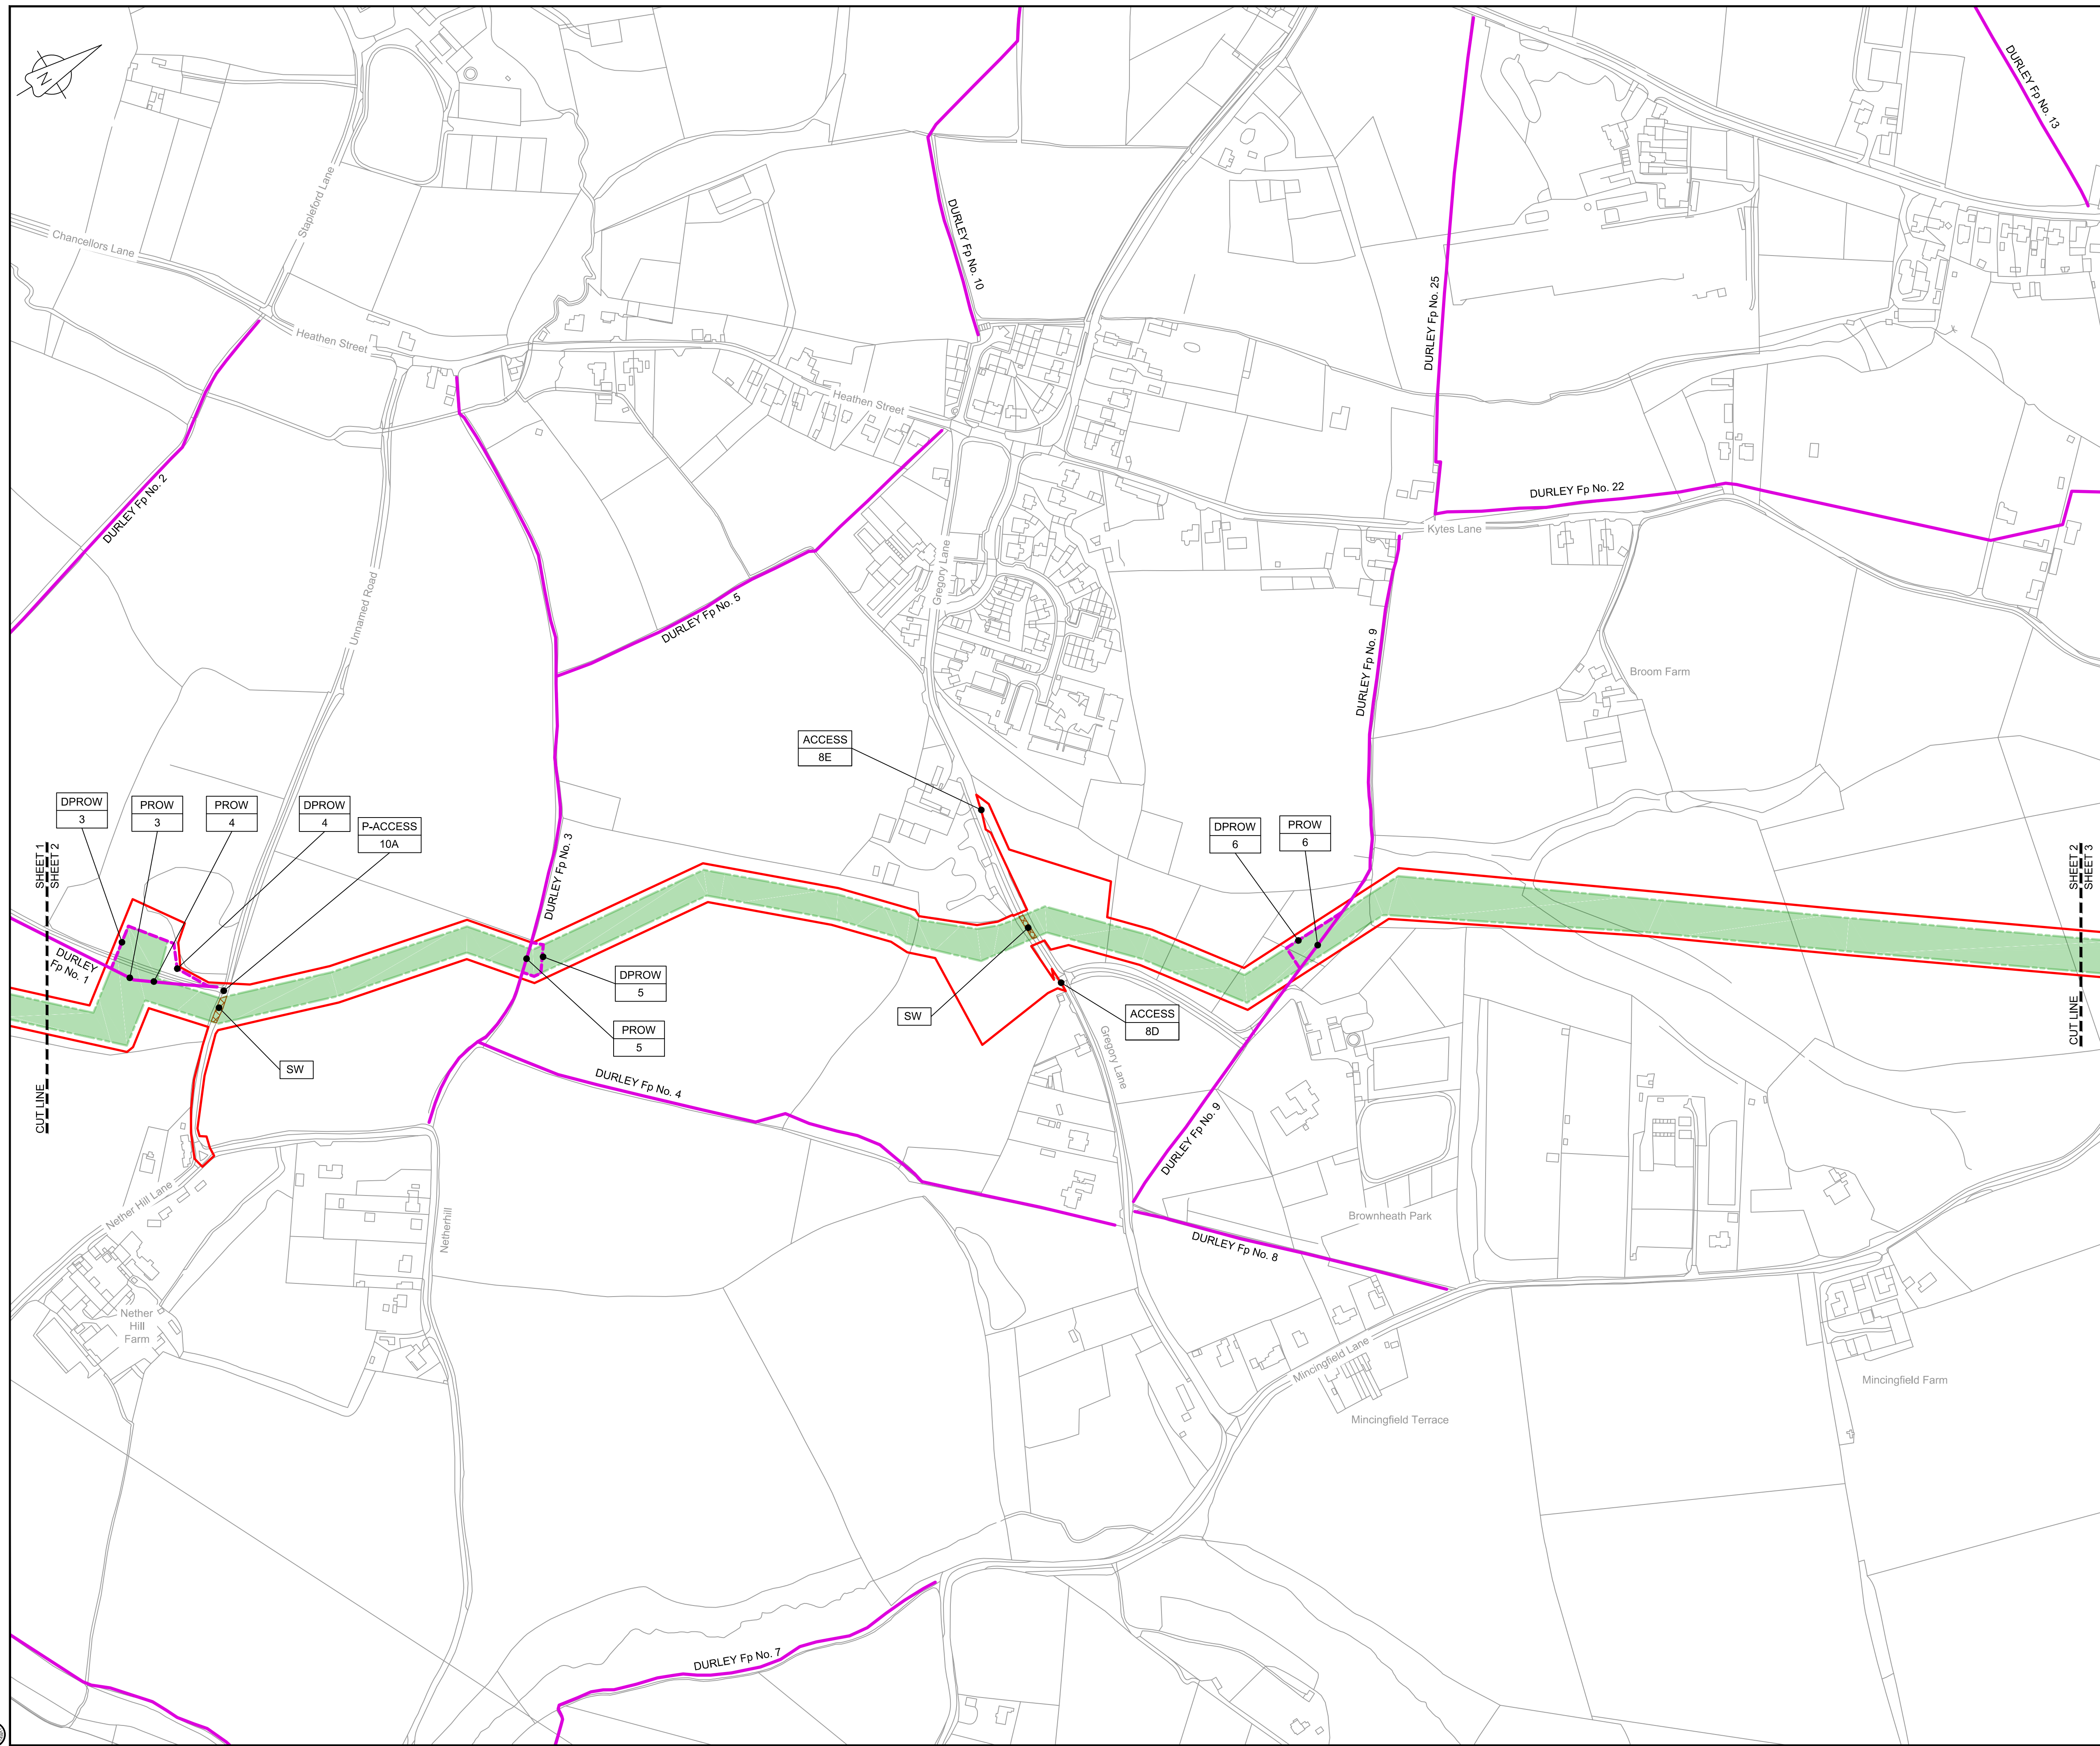




LOCATION PLAN
SCALE 1:500,000

NOTES

1. THIS DRAWING IS IN METRES UNLESS STATED OTHERWISE.


LEGEND

- | | |
|--|--------------------------------------|
| | ORDER LIMITS |
| | LIMITS OF DEVIATION |
| | STREET WORKS (SW) |
| | ROAD/PROW TO BE STOPPED UP |
| | PRoW BYWAY |
| | PRoW BYWAY - TEMPORARY DIVERSION |
| | PRoW RESTRICTED BYWAY |
| | PRoW FOOTPATH |
| | PRoW FOOTPATH - TEMPORARY DIVERSION |
| | PRoW BRIDLEWAY |
| | PRoW BRIDLEWAY - TEMPORARY DIVERSION |
| | TEMPORARY ROAD DIVERSION |

- | | |
|---|-----------------------------------|
|  | DESCRIPTION |
|  | ID or WORK NUMBER (if applicable) |
| PROW | PUBLIC RIGHT OF WAY |
| DPROW | DIVERSION OF PUBLIC RIGHT OF WAY |
| DROAD | DIVERSION OF ROAD |
| ACCESS | TEMPORARY CONSTRUCTION ACCESS |
| P-ACCESS | PERMANENT ACCESS |
|  | ROAD/PROW STOPPING UP POINT |

Contains Ordnance Survey data © Crown copyright and database rights 2020.

© Crown copyright and database rights
2020 OS Licence Number AL100005237

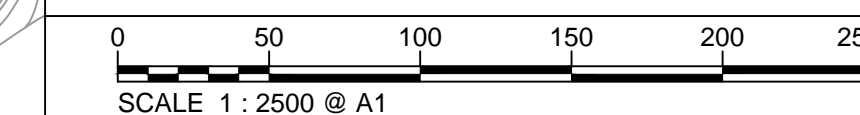

C06	09/03/20	Issued for Document Control Purposes Only. No Changes / Not Issued	KH			
C07	26/03/20	DCO DEADLINE 7 SUBMISSION	BT	JA	ND	AD
Rev	Rev. Date	Purpose of revision	Drawn	Checked	Rev'd	Appr'd

JACOBS'

1180 Eskdale Road, Winnersh, Wokingham, RG41 5TU
Tel: +44(0)118 946 7000 · Fax: +44(0)118 946 7001
www.jacobs.com

Client	Esso Petroleum Company, Limited Ermyn House, Ermyn Way, Leatherhead, Surrey. KT22 8UX
--------	--

Project	 Southampton to London Pipeline Project
---------	--

Drawing title

ACCESS & RIGHTS OF WAY PLAN
SHEET 2
REGULATION 5 (2)(K)


Drawing status	Fit for Stage Approval
----------------	------------------------

Scale	1:2500	DO NOT SCALE
Jacobs No.	B2325300	Rev
Client no.		C07

Drawing number
B2325300-JAC-000-CIV-DRG-000712

© Copyright 2020 Jacobs U.K. Limited. The concepts and information contained in this document are the property of Jacobs. Use or copying of this document in whole or in part without the written permission of Jacobs constitutes an infringement of copyright. Limitation: This drawing has been prepared on behalf of, and for the exclusive use of Jacobs' Client, and is subject to, and issued in accordance with, the provisions of the contract between Jacobs and the Client. Jacobs accepts no liability responsibility whatsoever for, or in respect of, any use of, or reliance upon, this drawing by any third party.

C:\pwworking\jacobs_uk_water&utilities_sss\blay\ordms3351\B2325300~JAC-000-CIV-DRG-000713.dwg - 30/03/2020 10:22:49 - A1Frame - BTaylor

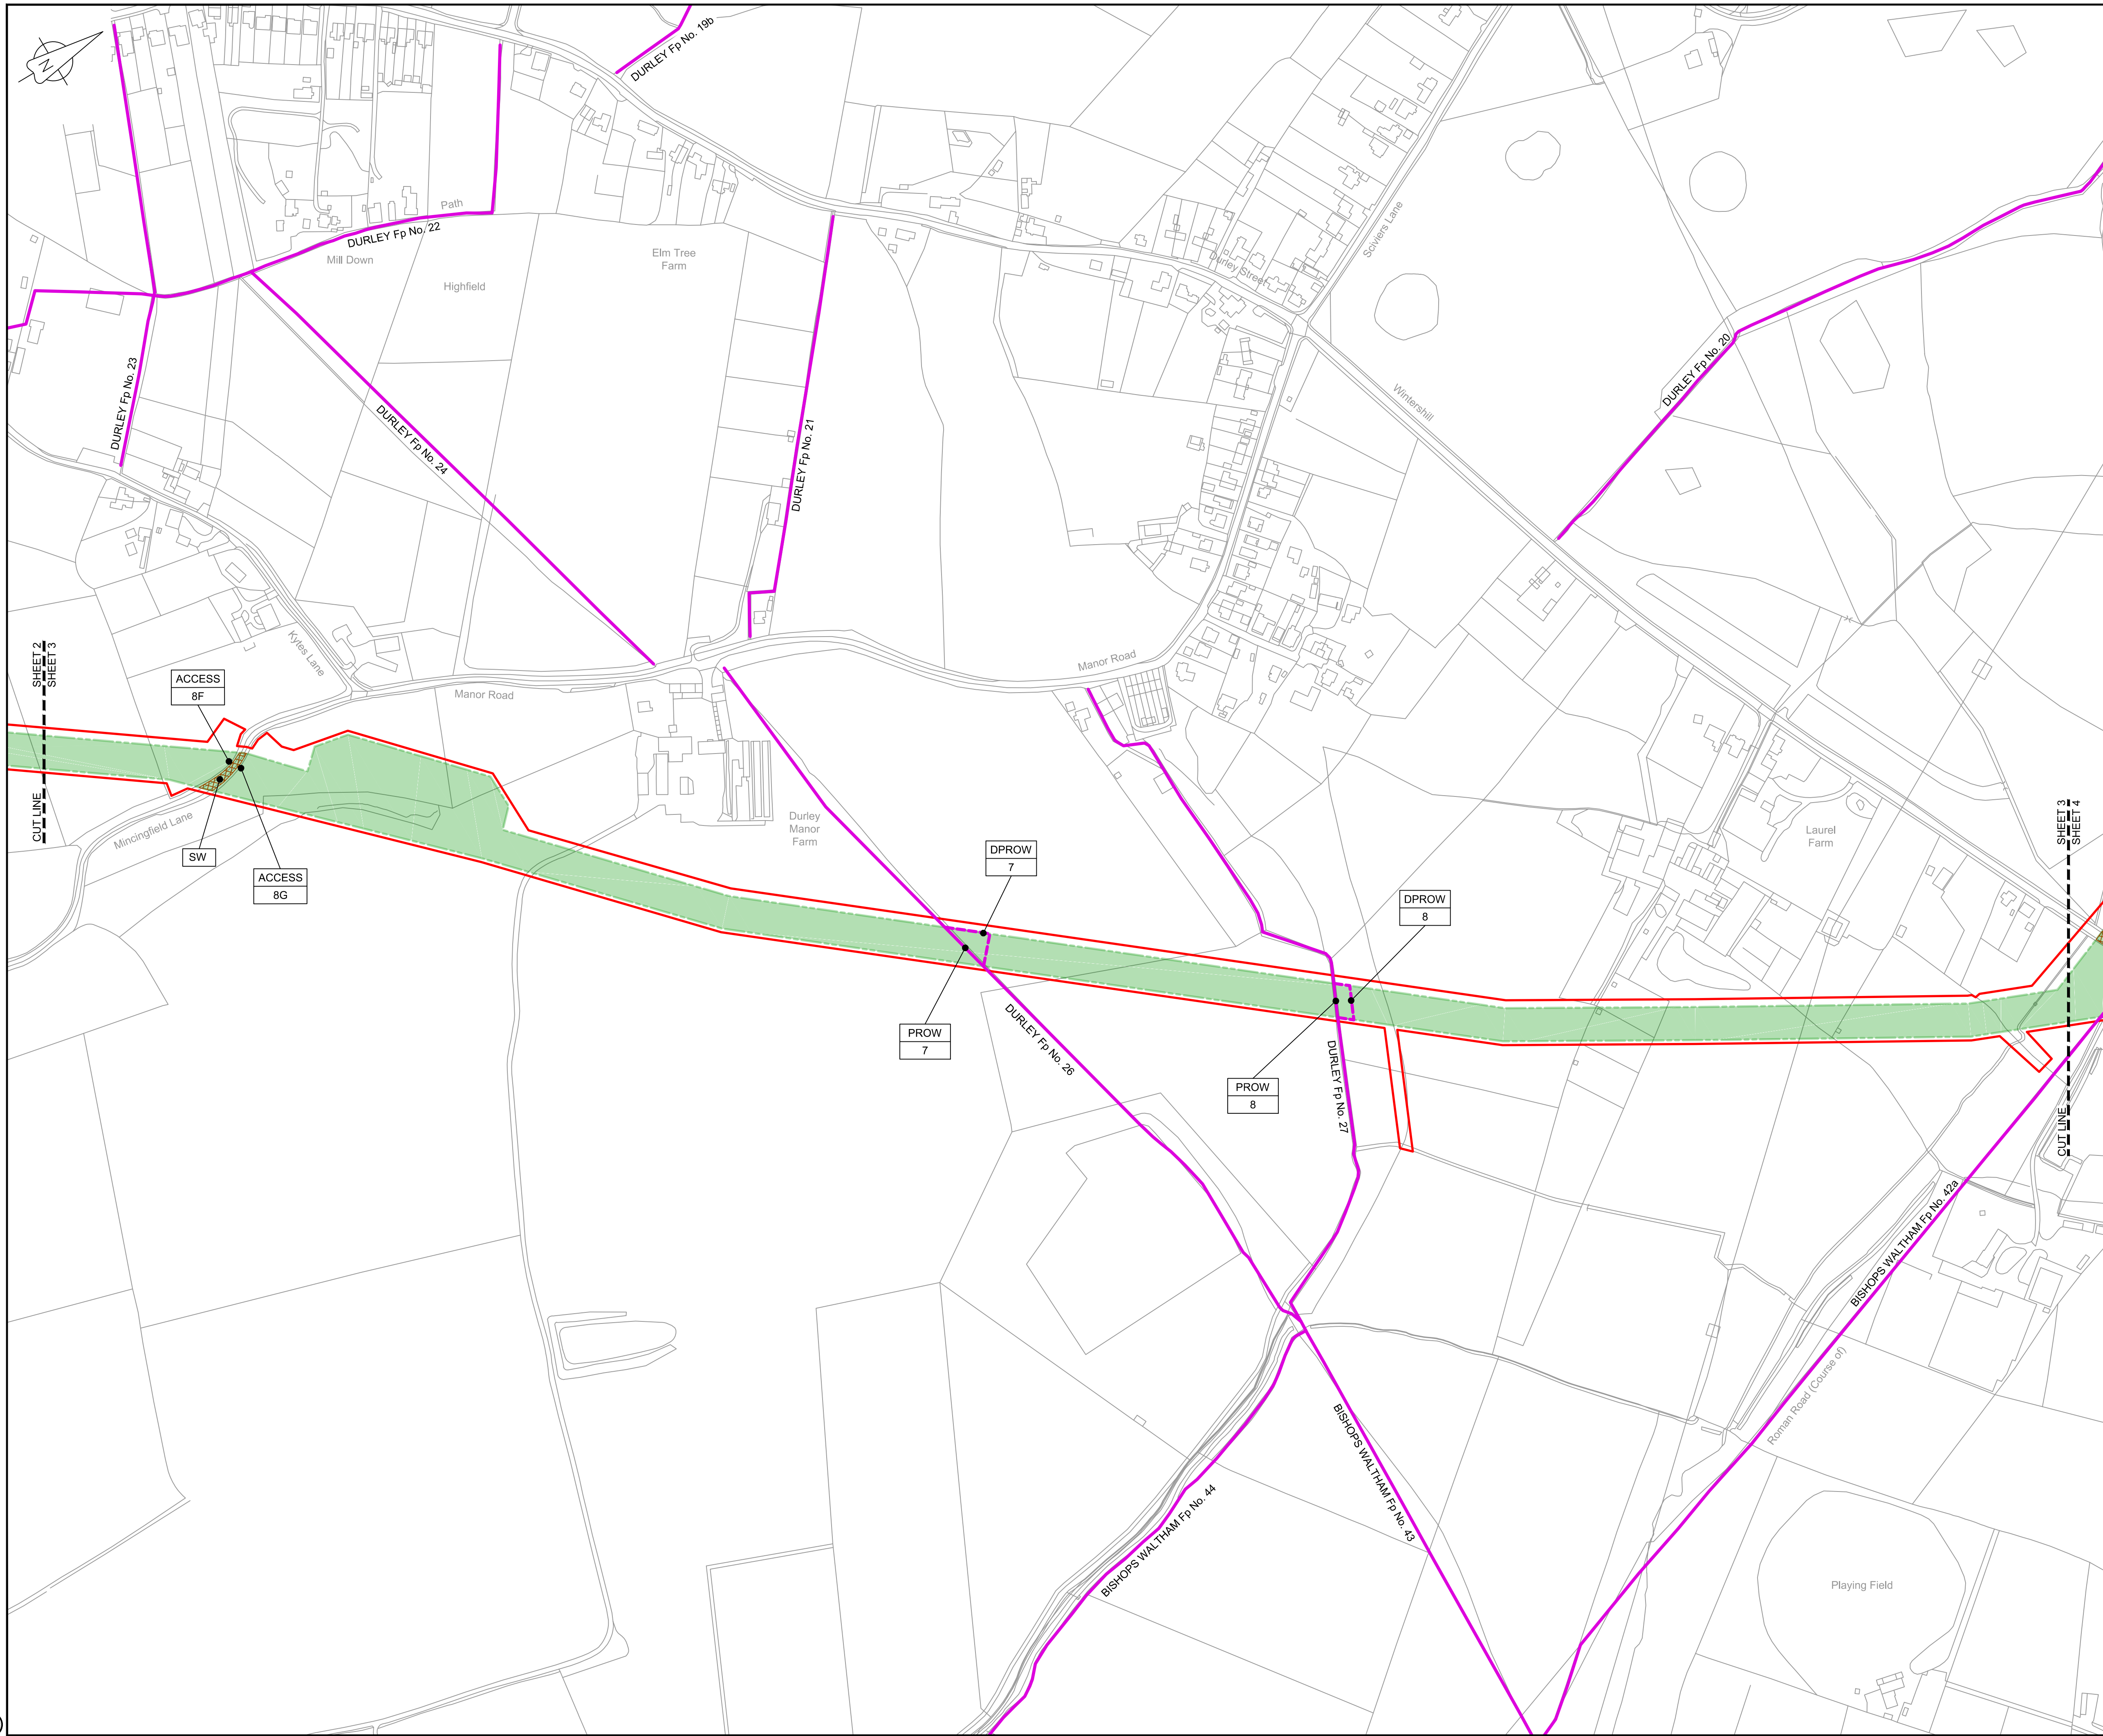

LOCATION PLAN
SCALE 1:500,000

NOTES

1. THIS DRAWING IS IN METRES UNLESS STATED OTHERWISE.

LEGEND

- ORDER LIMITS
- LIMITS OF DEVIATION
- STREET WORKS (SW)
- ROAD/PROW TO BE STOPPED UP
- PROW BYWAY
- PROW BYWAY - TEMPORARY DIVERSION
- PROW RESTRICTED BYWAY
- PROW FOOTPATH
- PROW FOOTPATH - TEMPORARY DIVERSION
- PROW BRIDLEWAY
- PROW BRIDLEWAY - TEMPORARY DIVERSION
- TEMPORARY ROAD DIVERSION

- DESCRIPTION
- ID or WORK NUMBER (if applicable)
- PROW
- DPROW
- DROAD
- ACCESS
- P-ACCESS
- ROAD/PROW STOPPING UP POINT

Contains Ordnance Survey data © Crown copyright and database rights 2020.

© Crown copyright and database rights 2020 OS Licence Number AL10005237.

0 50 100 150 200 250 m
SCALE 1 : 2500 @ A1

C06	09/03/20	Issued for Document Control Purposes Only: No Changes / Not Issued	KH			
C07	26/03/20	DCO DEADLINE 7 SUBMISSION	BT	JA	ND	AD
Rev	Rev. Date	Purpose of revision	Drawn	Checked	Rev'd	Appr'd

JACOBS

1180 Eskdale Road, Winkesham, Wokingham, RG41 5TU
Tel:+44(0)118 946 7000 - Fax:+44(0)118 946 7001
www.jacobs.com

Client: Esso Petroleum Company, Limited
Ermyn House,
Ermyn Way,
Leatherhead,
Surrey,
KT22 8UX

Project:  Southampton to London Pipeline Project

Drawing title
**ACCESS & RIGHTS OF WAY PLAN
SHEET 3
REGULATION 5 (2)(K)**


Drawing status
Fit for Stage Approval

Scale	1:2500	DO NOT SCALE
Jacobs No.	B2325300	Rev
Client no.		C07

Drawing number
B2325300-JAC-000-CIV-DRG-000713

© Copyright 2020 Jacobs U.K. Limited. The concepts and information contained in this document are the property of Jacobs. Use or copying of this document in whole or in part without the written permission of Jacobs constitutes an infringement of copyright. Limitation: This drawing has been prepared on behalf of, and for the exclusive use of Jacobs' Client, and is subject to, and issued in accordance with, the provisions of the contract between Jacobs and the Client. Jacobs accepts no liability or responsibility whatsoever for, or in respect of, any use of, or reliance upon, this drawing by any third party.

C:\pwworking\jacobs_uk_water&utilities_sss\ba\ordms33519B2325300-JAC-000-CIV-DRG-000714.dwg - 30/03/2020 10:24:33 - A1Frame - BTaylor

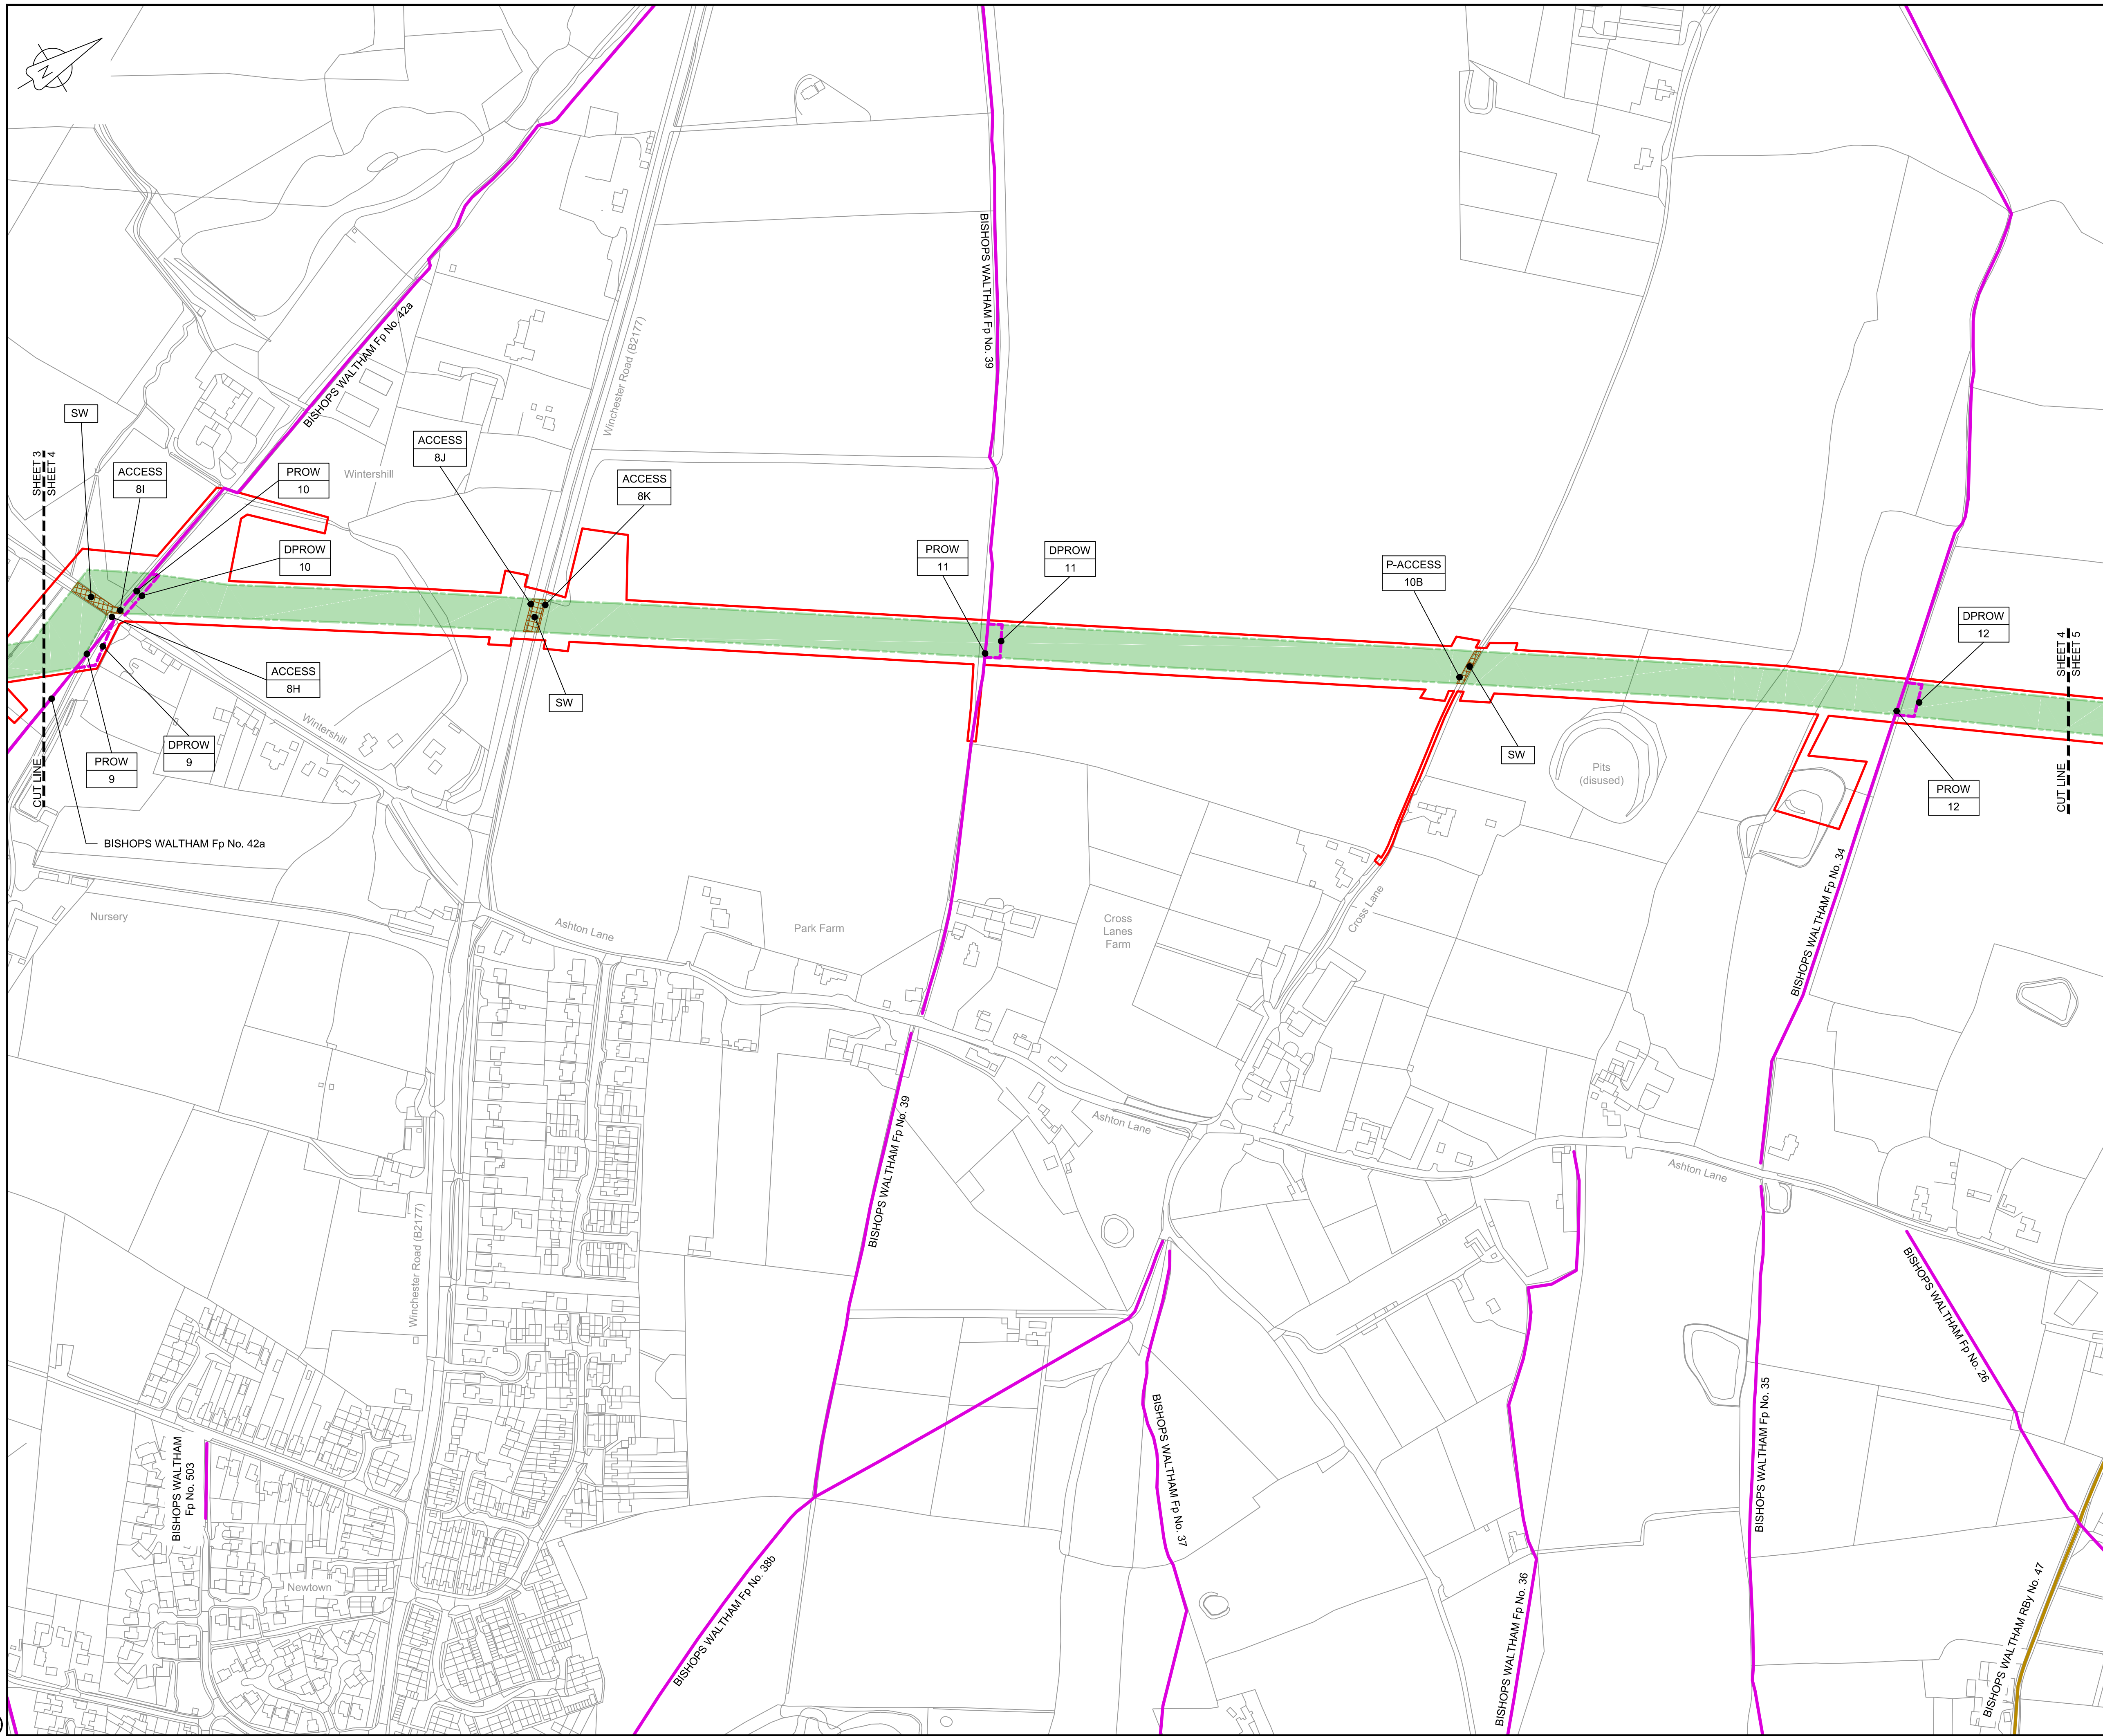

LOCATION PLAN
SCALE 1:500,000

NOTES

1. THIS DRAWING IS IN METRES UNLESS STATED OTHERWISE.

LEGEND

- ORDER LIMITS
- LIMITS OF DEVIATION
- STREET WORKS (SW)
- ROAD/PROW TO BE STOPPED UP
- PROW BYWAY
- PROW BYWAY - TEMPORARY DIVERSION
- PROW RESTRICTED BYWAY
- PROW FOOTPATH
- PROW FOOTPATH - TEMPORARY DIVERSION
- PROW BRIDLEWAY
- PROW BRIDLEWAY - TEMPORARY DIVERSION
- TEMPORARY ROAD DIVERSION

- DESCRIPTION
- ID or WORK NUMBER (if applicable)
- PROW
- DPROW
- DROAD
- ACCESS
- P-ACCESS
- ROAD/PROW STOPPING UP POINT

Contains Ordnance Survey data © Crown
copyright and database rights 2020.

© Crown copyright and database rights
2020 OS Licence Number AL100005237.

0 50 100 150 200 250 m
SCALE 1 : 2500 @ A1

C06	09/03/20	Issued for Document Control Purposes Only.	KH				
C07	26/03/20	DCO DEADLINE 7 SUBMISSION	BT	JA	ND	AD	
Rev	Rev. Date	Purpose of revision	Drawn	Checked	Rev'd	Appr'd	

JACOBS

1180 Eskdale Road, Wokingham, Wokingham, RG41 5TU
Tel:+44(0)118 946 7000 - Fax:+44(0)118 946 7001
www.jacobs.com

Client: Esso Petroleum Company, Limited
Emryn House,
Emryn Way,
Leatherhead,
Surrey,
KT22 8UX

Project:  Southampton to London
Pipeline Project

Drawing title ACCESS & RIGHTS OF WAY PLAN SHEET 4 REGULATION 5 (2)(K)


Drawing status: Fit for Stage Approval

Scale	1:2500	DO NOT SCALE
Jacobs No.	B2325300	Rev
Client no.		C07

Drawing number
B2325300-JAC-000-CIV-DRG-000714

© Copyright 2020 Jacobs U.K. Limited. The concepts and information contained in this document are the property of Jacobs. Use or copying of this document in whole or in part without the written permission of Jacobs constitutes an infringement of copyright. Limitation: This drawing has been prepared on behalf of, and for the exclusive use of, Jacobs' Client, and is subject to, and issued in accordance with, the provisions of the contract between Jacobs and the Client. Jacobs accepts no liability or responsibility whatsoever for, or in respect of, any use of, or reliance upon, this drawing by any third party.

C:\pwworking\jacobs_uk_water&utilities_ssd\bay\ordms33513B2325300-JAC-000-CIV-DRG-000715.dwg - 30/03/2020 10:25:47 - A1Frame - BTaylor

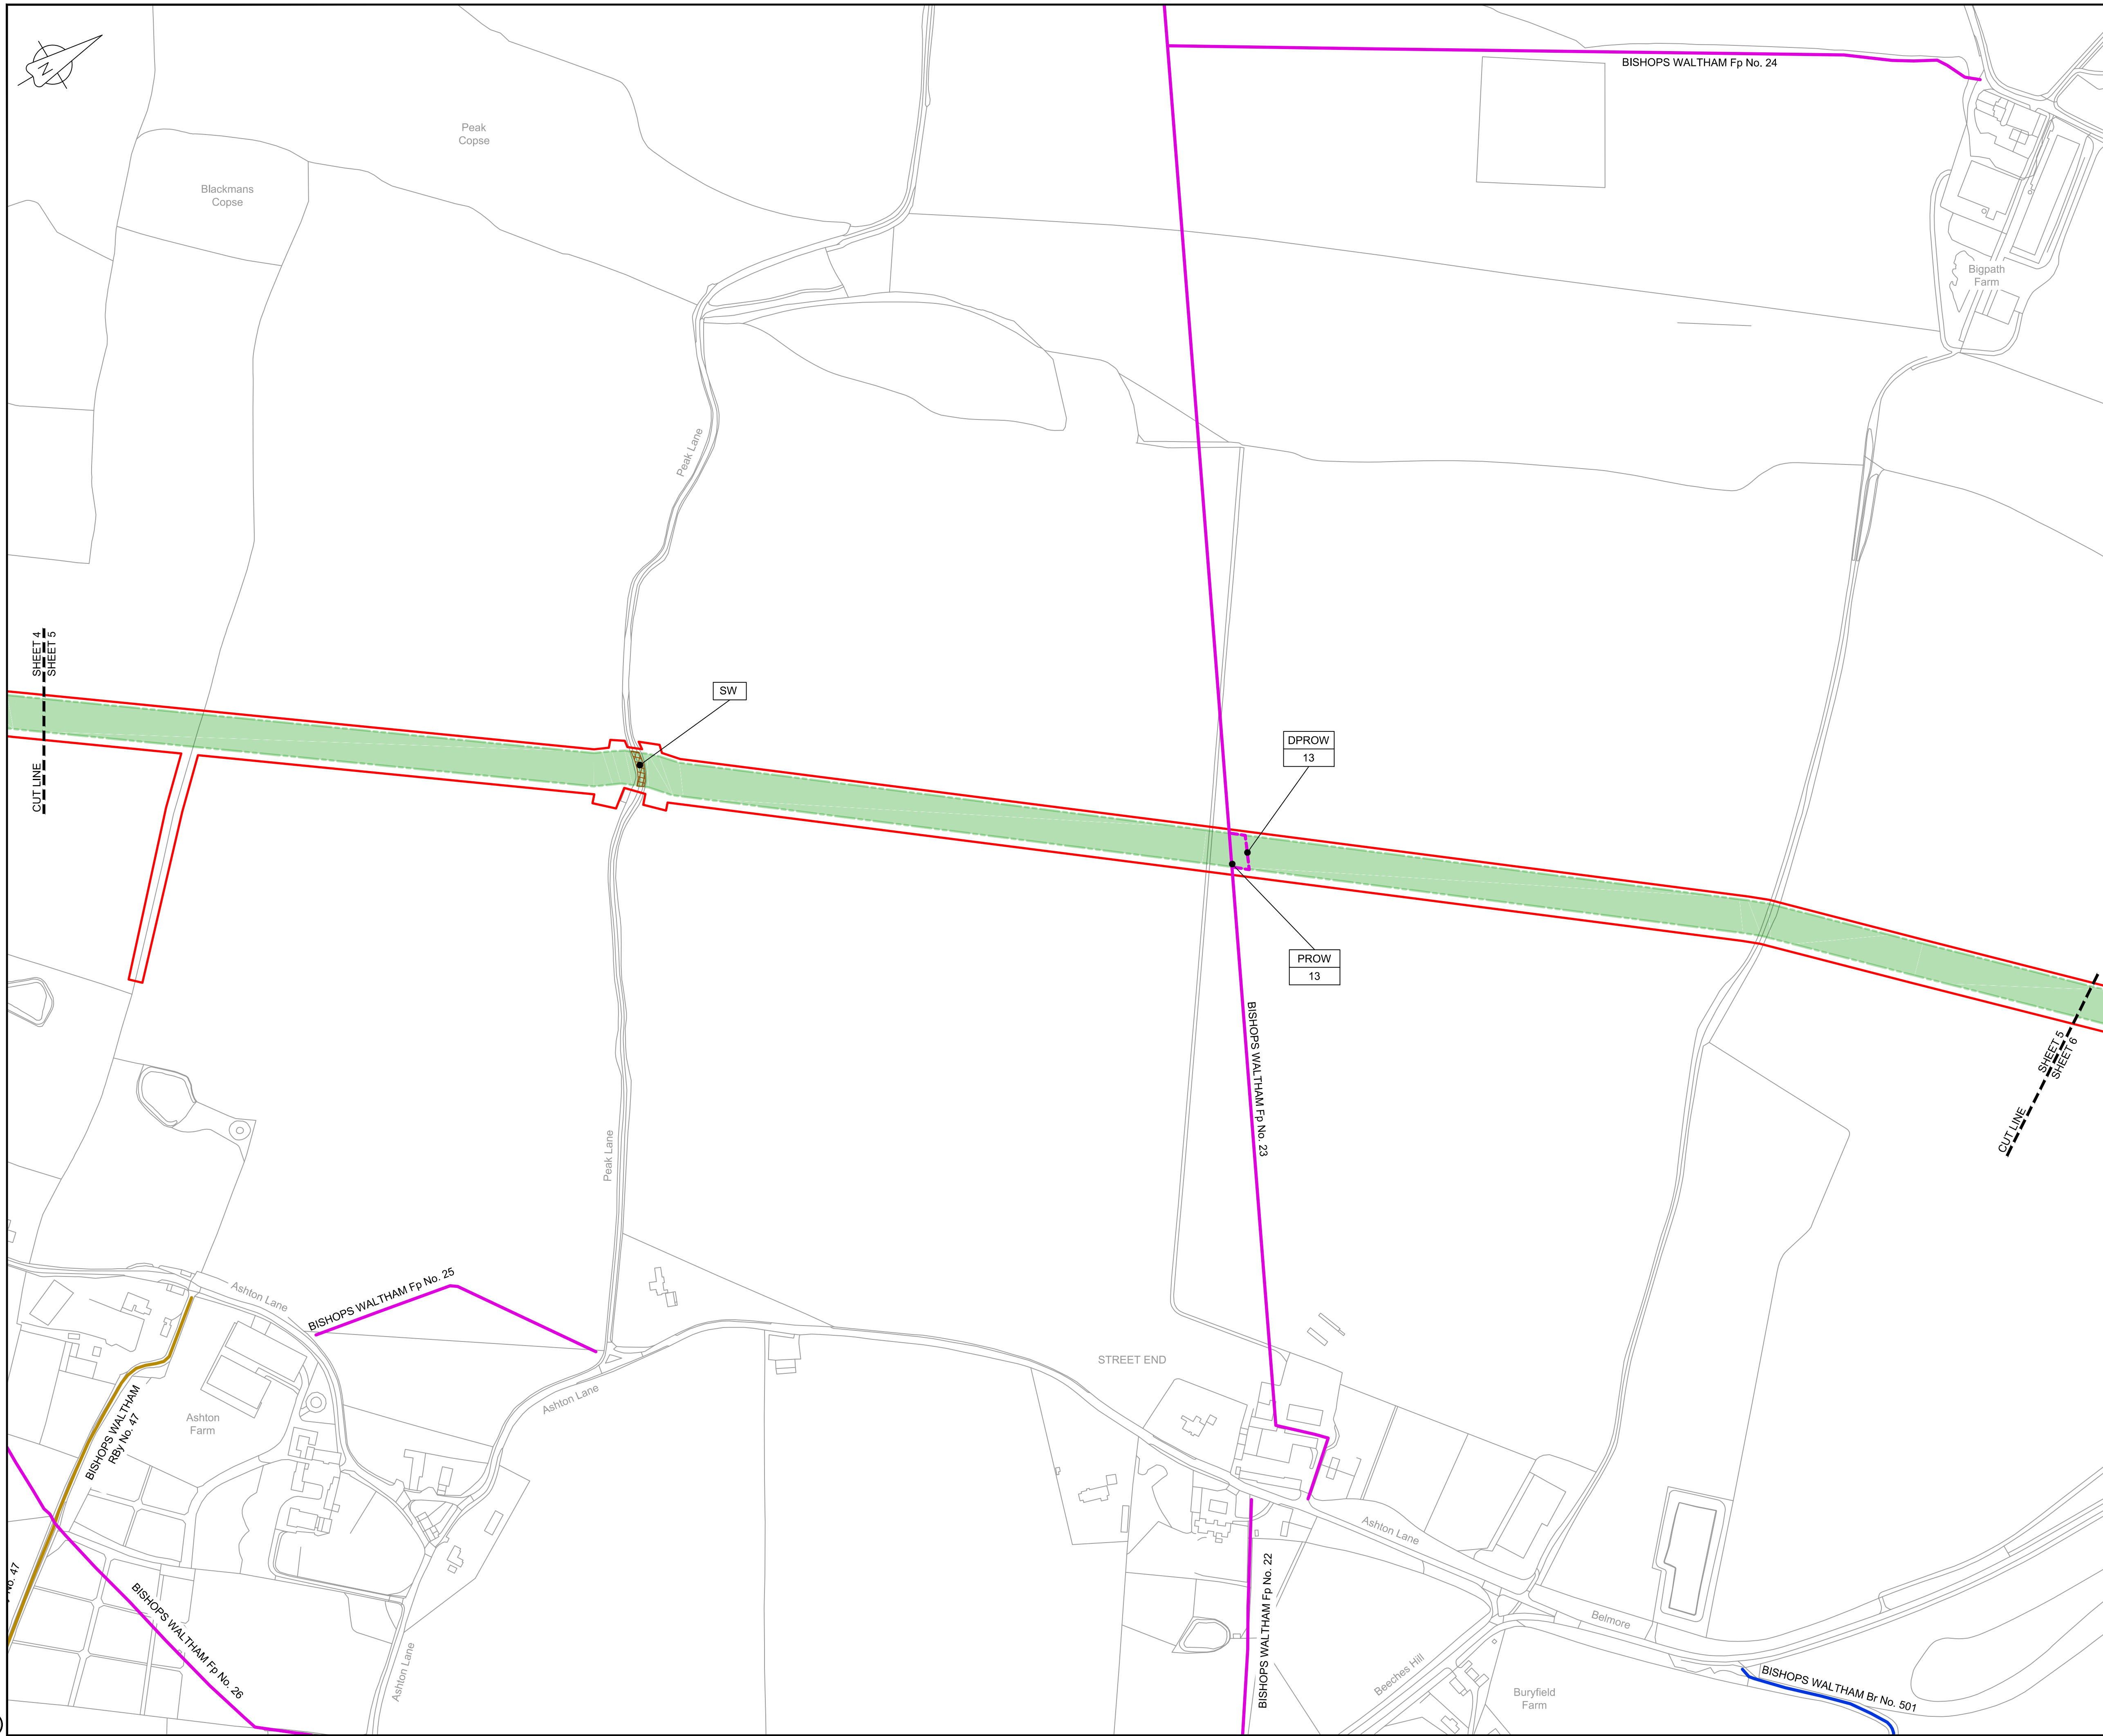

LOCATION PLAN

SCALE 1:500,000

NOTES

1. THIS DRAWING IS IN METRES UNLESS STATED OTHERWISE.

LEGEND

- ORDER LIMITS
- LIMITS OF DEVIATION
- STREET WORKS (SW)
- ROAD/PROW TO BE STOPPED UP
- PROW BYWAY
- PROW BYWAY - TEMPORARY DIVERSION
- PROW RESTRICTED BYWAY
- PROW FOOTPATH
- PROW FOOTPATH - TEMPORARY DIVERSION
- PROW BRIDLEWAY
- PROW BRIDLEWAY - TEMPORARY DIVERSION
- TEMPORARY ROAD DIVERSION

- DESCRIPTION
- ID or WORK NUMBER (if applicable)
- PROW PUBLIC RIGHT OF WAY
- DPROW DIVERSION OF PUBLIC RIGHT OF WAY
- DROAD DIVERSION OF ROAD
- ACCESS TEMPORARY CONSTRUCTION ACCESS
- P-ACCESS PERMANENT ACCESS
- A ROAD/PROW STOPPING UP POINT

Contains Ordnance Survey data © Crown copyright and database rights 2020.

© Crown copyright and database rights 2020 OS Licence Number AL100005237.

0 50 100 150 200 250 m
SCALE 1 : 2500 @ A1

C06	09/03/20	Issued for Document Control Purposes Only: No Changes / Not Issued	KH				
C07	26/03/20	DCO DEADLINE 7 SUBMISSION	BT	JA	ND	AD	
Rev	Rev. Date	Purpose of revision	Drawn	Checked	Rev'd	Appr'd	

JACOBS
1180 Eskdale Road, Winnersh, Wokingham, RG41 5TU
Tel:+44(0)118 946 7000 - Fax:+44(0)118 946 7001
www.jacobs.com

Client: Esso Petroleum Company, Limited
Ermyn House,
Ermyn Way,
Leatherhead,
Surrey,
KT22 8UX

Project: **Esso** Southampton to London Pipeline Project

Drawing title

ACCESS & RIGHTS OF WAY PLAN SHEET 5 REGULATION 5 (2)(K)


Drawing status: **Fit for Stage Approval**

Scale	1:2500	DO NOT SCALE
Jacobs No.	B2325300	Rev
Client no.		C07

Drawing number
B2325300-JAC-000-CIV-DRG-000715

© Copyright 2020 Jacobs U.K. Limited. The concepts and information contained in this document are the property of Jacobs. Use or copying of this document in whole or in part without the written permission of Jacobs constitutes an infringement of copyright. Limitation: This drawing has been prepared on behalf of, and for the exclusive use of, Jacobs' Client, and is subject to, and issued in accordance with, the provisions of the contract between Jacobs and the Client. Jacobs accepts no liability or responsibility whatsoever for, or in respect of, any use of, or reliance upon, this drawing by any third party.

C:\pwworking\jacobs_uk_water&utilities_ssd\bay\ordms3351\B2325300~JAC-000-CIV-DRG-000716.dwg - 30/03/2020 10:27:05 - A1Frame - BTaylor

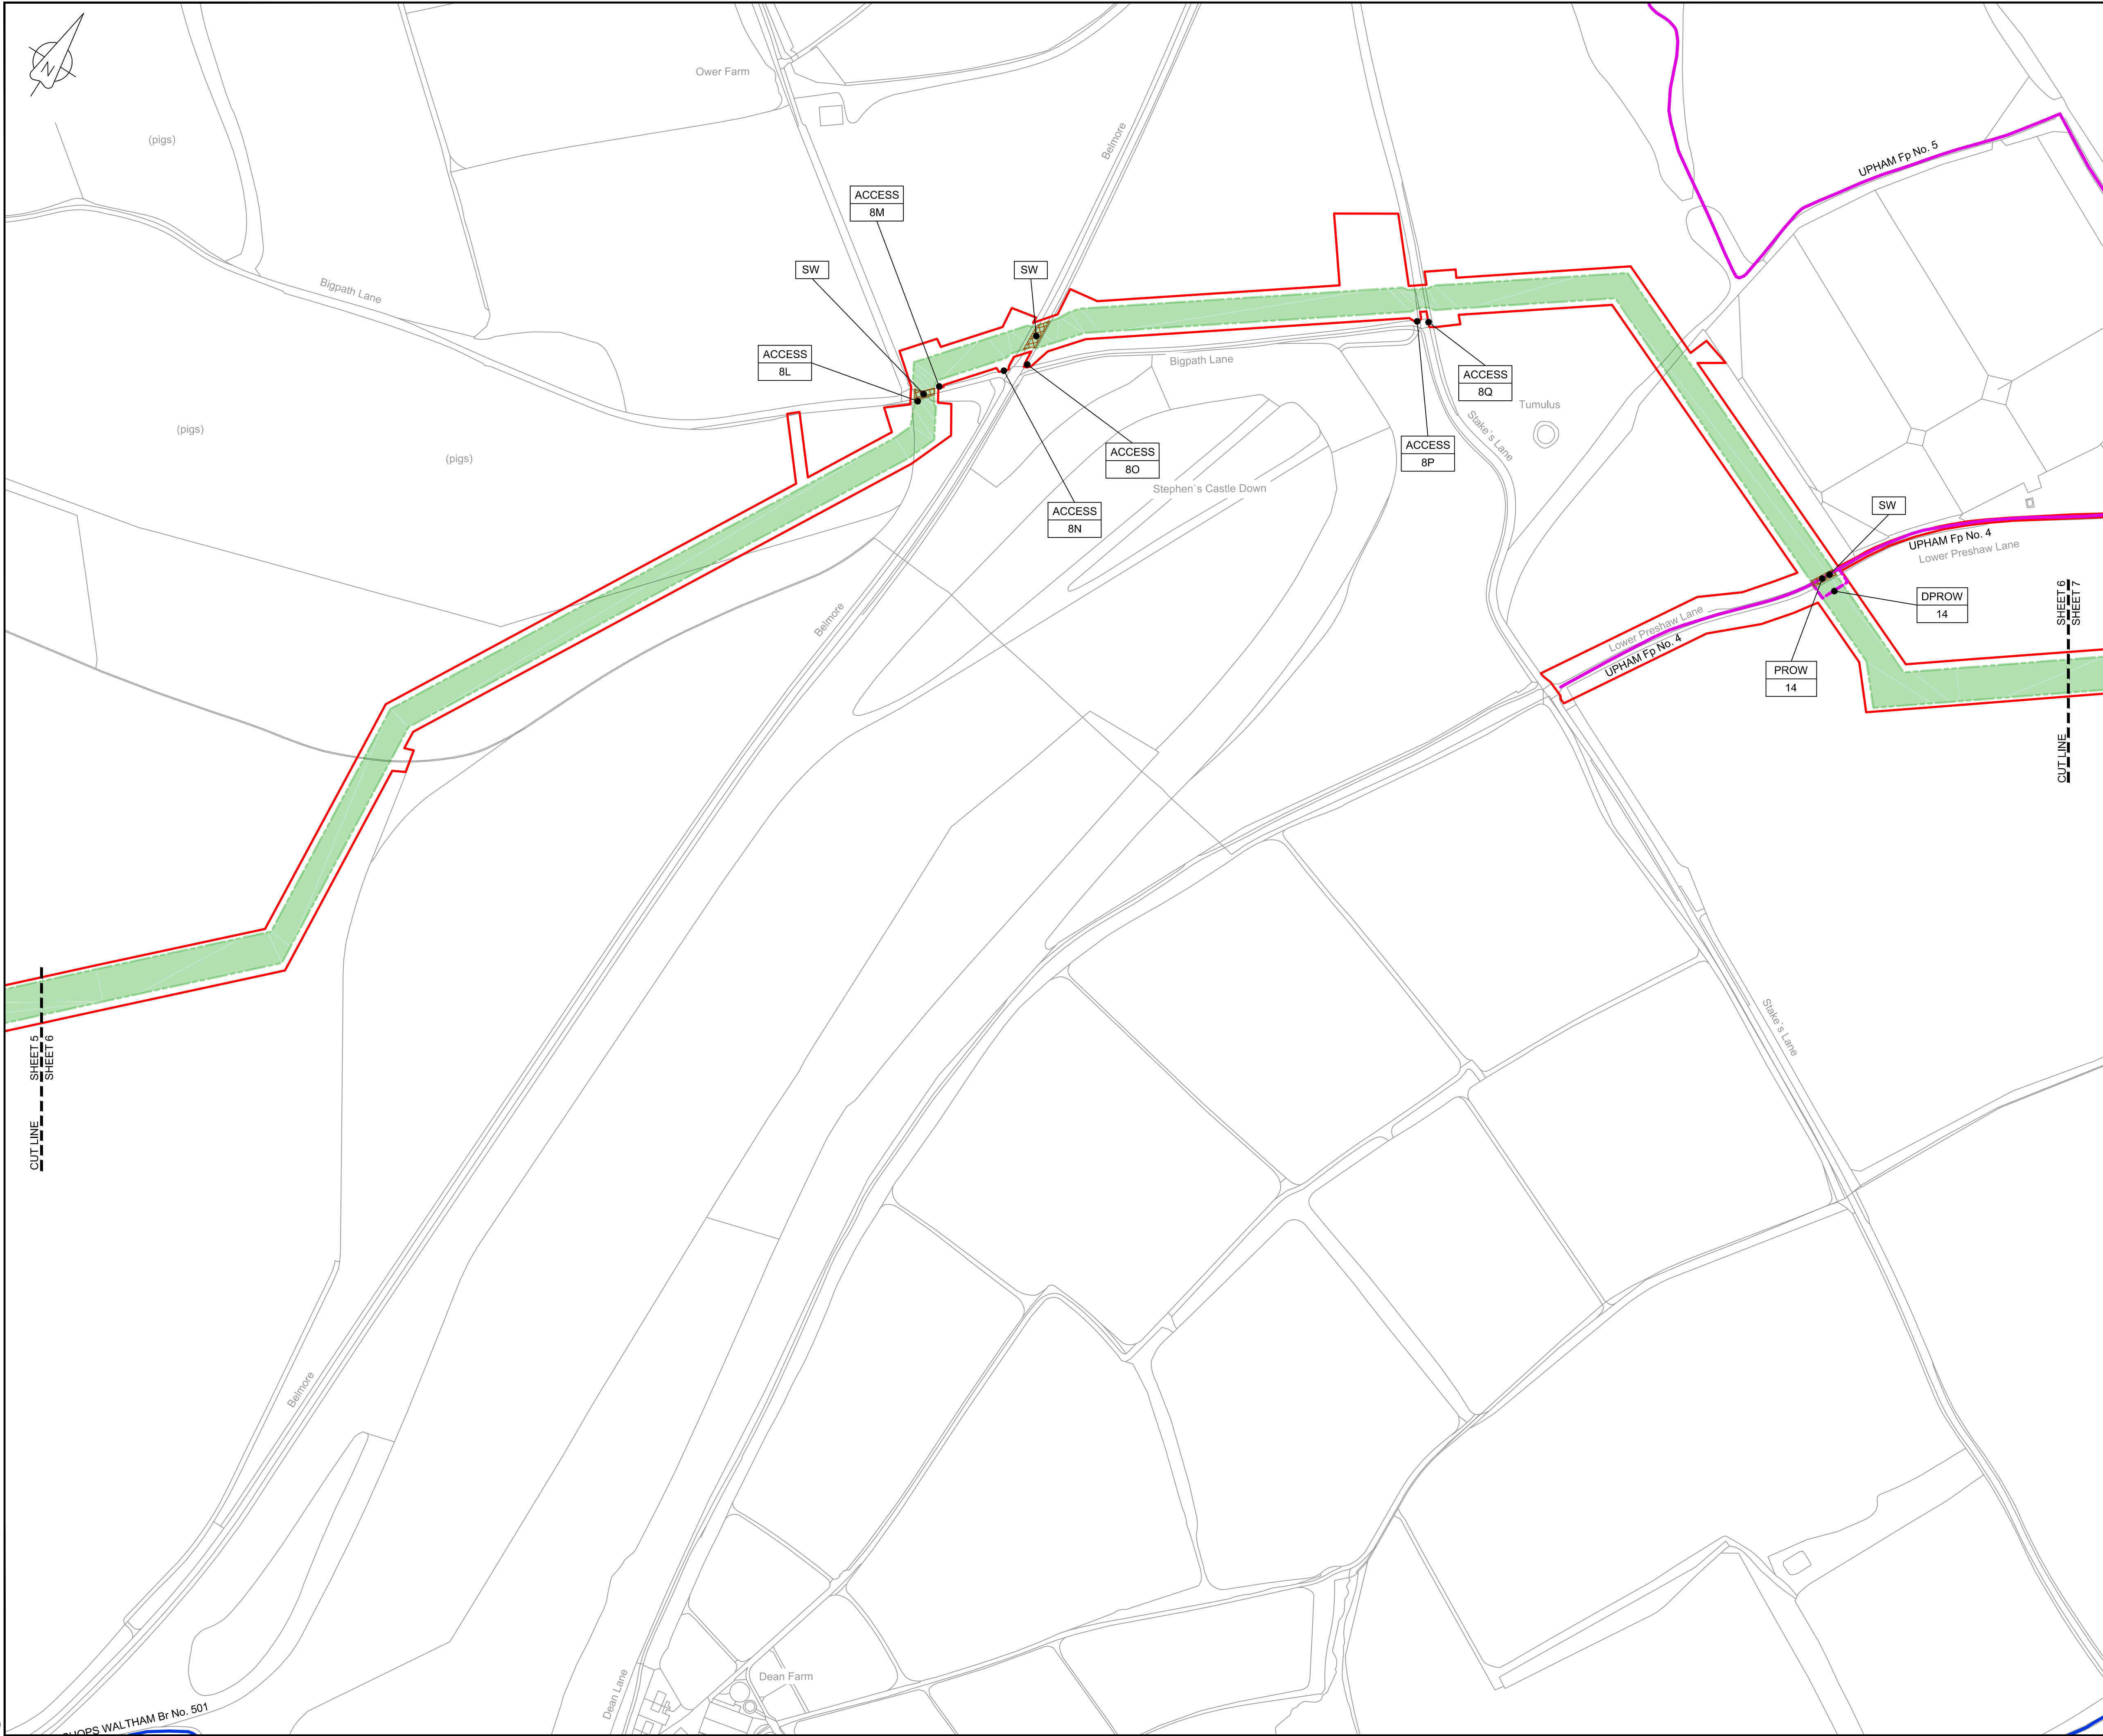

LOCATION PLAN
SCALE 1:500,000

NOTES

1. THIS DRAWING IS IN METRES UNLESS STATED OTHERWISE.


LEGEND

- ORDER LIMITS
- LIMITS OF DEVIATION
- STREET WORKS (SW)
- ROAD/PROW TO BE STOPPED UP
- PROW BYWAY
- PROW BYWAY - TEMPORARY DIVERSION
- PROW RESTRICTED BYWAY
- PROW FOOTPATH
- PROW FOOTPATH - TEMPORARY DIVERSION
- PROW BRIDLEWAY
- PROW BRIDLEWAY - TEMPORARY DIVERSION
- TEMPORARY ROAD DIVERSION

- DESCRIPTION
- ID or WORK NUMBER (if applicable)
- PROW PUBLIC RIGHT OF WAY
- DPROW DIVERSION OF PUBLIC RIGHT OF WAY
- DROAD DIVERSION OF ROAD
- ACCESS TEMPORARY CONSTRUCTION ACCESS
- P-ACCESS PERMANENT ACCESS
- A ROAD/PROW STOPPING UP POINT

Contains Ordnance Survey data © Crown copyright and database rights 2020.

© Crown copyright and database rights 2020 OS Licence Number AL100005237.

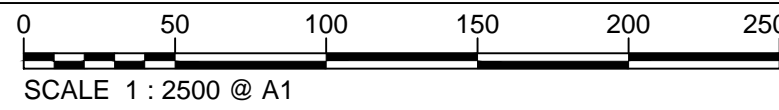

C06	09/03/20	Issued for Document Control Purposes Only: No Changes / Not Issued	KH			
C07	26/03/20	DCO DEADLINE 7 SUBMISSION	BT	JA	ND	AD
Rev	Rev. Date	Purpose of revision	Drawn	Checked	Rev'd	Apprv'd

JACOBS

1180 Eskdale Road, Winkesh, Wokingham, RG41 5TU
Tel:+44(0)118 946 7000 - Fax:+44(0)118 946 7001
www.jacobs.com

Client: Esso Petroleum Company, Limited
Ermyn House,
Ermyn Way,
Leatherhead,
Surrey,
KT22 8UX



Southampton to London
Pipeline Project

Drawing title
**ACCESS & RIGHTS OF WAY PLAN
SHEET 6
REGULATION 5 (2)(K)**


Drawing status
Fit for Stage Approval

Scale	1:2500	DO NOT SCALE
Jacobs No.	B2325300	Rev
Client no.		C07

Drawing number
B2325300-JAC-000-CIV-DRG-000716

© Copyright 2020 Jacobs U.K. Limited. The concepts and information contained in this document are the property of Jacobs. Use or copying of this document in whole or in part without the written permission of Jacobs constitutes an infringement of copyright. Limitation: This drawing has been prepared on behalf of, and for the exclusive use of Jacobs' Client, and is subject to, and issued in accordance with, the provisions of the contract between Jacobs and the Client. Jacobs accepts no liability or responsibility whatsoever for, or in respect of, any use of, or reliance upon, this drawing by any third party.

C:\pwworking\jacobs_uk_water&utilities_ssd\bay\ordms3351\B2325300-JAC-000-CIV-DRG-000717.dwg - 30/03/2020 10:28:24 - A1Frame - BTaylor

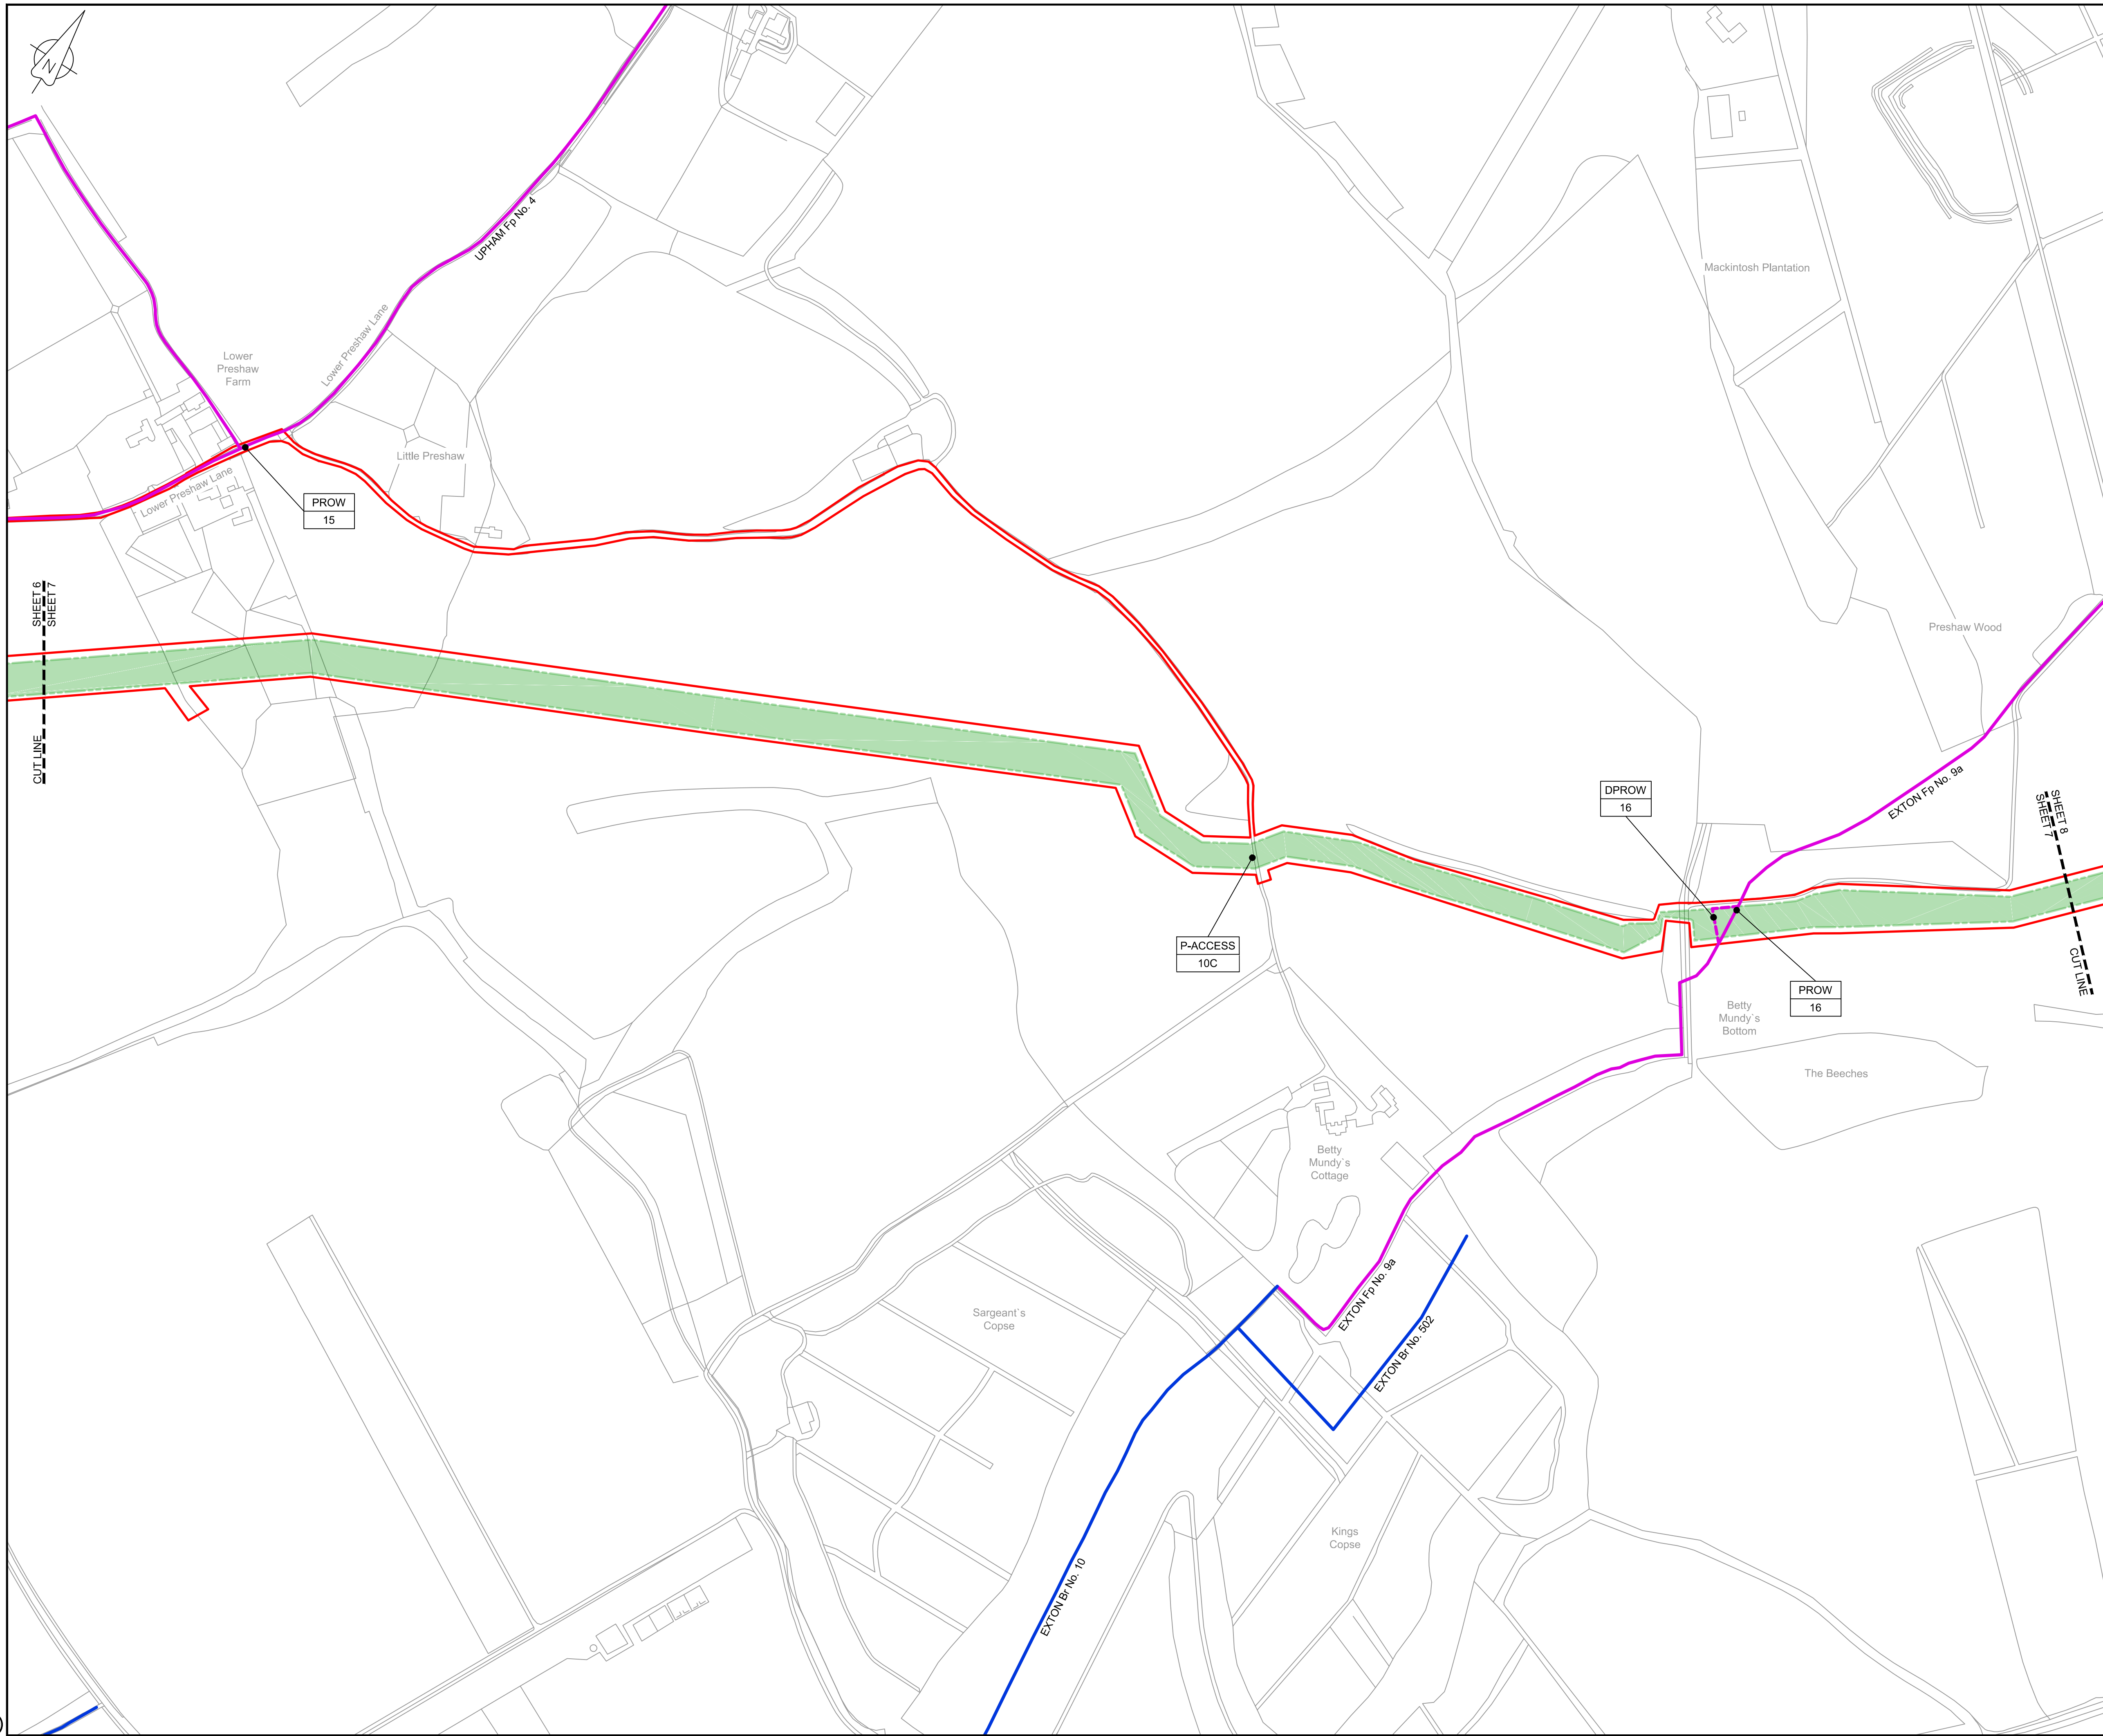

LOCATION PLAN
SCALE 1:500,000

NOTES

1. THIS DRAWING IS IN METRES UNLESS STATED OTHERWISE.


LEGEND

- ORDER LIMITS
- LIMITS OF DEVIATION
- STREET WORKS (SW)
- ROAD/PrOw TO BE STOPPED UP
- PrOw BYWAY
- PrOw BYWAY - TEMPORARY DIVERSION
- PrOw RESTRICTED BYWAY
- PrOw FOOTPATH
- PrOw FOOTPATH - TEMPORARY DIVERSION
- PrOw BRIDLEWAY
- PrOw BRIDLEWAY - TEMPORARY DIVERSION
- TEMPORARY ROAD DIVERSION

- DESCRIPTION
- ID or WORK NUMBER (if applicable)
- PROW
- DPROW
- DROAD
- ACCESS
- P-ACCESS
- A

Contains Ordnance Survey data © Crown copyright and database rights 2020.

© Crown copyright and database rights 2020 OS Licence Number AL100005237.

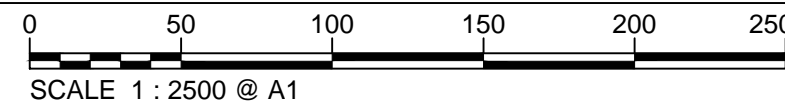

C06	09/03/20	Issued for Document Control Purposes Only: No Changes / Not Issued	KH			
C07	26/03/20	DCO DEADLINE 7 SUBMISSION	BT	JA	ND	AD
Rev	Rev. Date	Purpose of revision	Drawn	Checked	Rev'd	Appr'd

JACOBS

1180 Eskdale Road, Winnersh, Wokingham, RG41 5TU
Tel:+44(0)118 946 7000 - Fax:+44(0)118 946 7001
www.jacobs.com

Client: Esso Petroleum Company, Limited
Ermyn House,
Leatherhead,
Surrey,
KT22 8UX



Southampton to London
Pipeline Project

Drawing title
**ACCESS & RIGHTS OF WAY PLAN
SHEET 7
REGULATION 5 (2)(K)**


Drawing status
Fit for Stage Approval

Scale	1:2500	DO NOT SCALE
Jacobs No.	B2325300	Rev
Client no.		C07

Drawing number
B2325300-JAC-000-CIV-DRG-000717

© Copyright 2020 Jacobs U.K. Limited. The concepts and information contained in this document are the property of Jacobs. Use or copying of this document in whole or in part without the written permission of Jacobs constitutes an infringement of copyright. Limitation: This drawing has been prepared on behalf of, and for the exclusive use of Jacobs' Client, and is subject to, and issued in accordance with, the provisions of the contract between Jacobs and the Client. Jacobs accepts no liability or responsibility whatsoever for, or in respect of, any use of, or reliance upon, this drawing by any third party.

C:\pwworking\jacobs_uk_water&utilities_ssd\bay\ordms33519B2325300~JAC-000-CIV-DRG-000718.dwg - 30/03/2020 10:29:50 - A1Frame - BTaylor

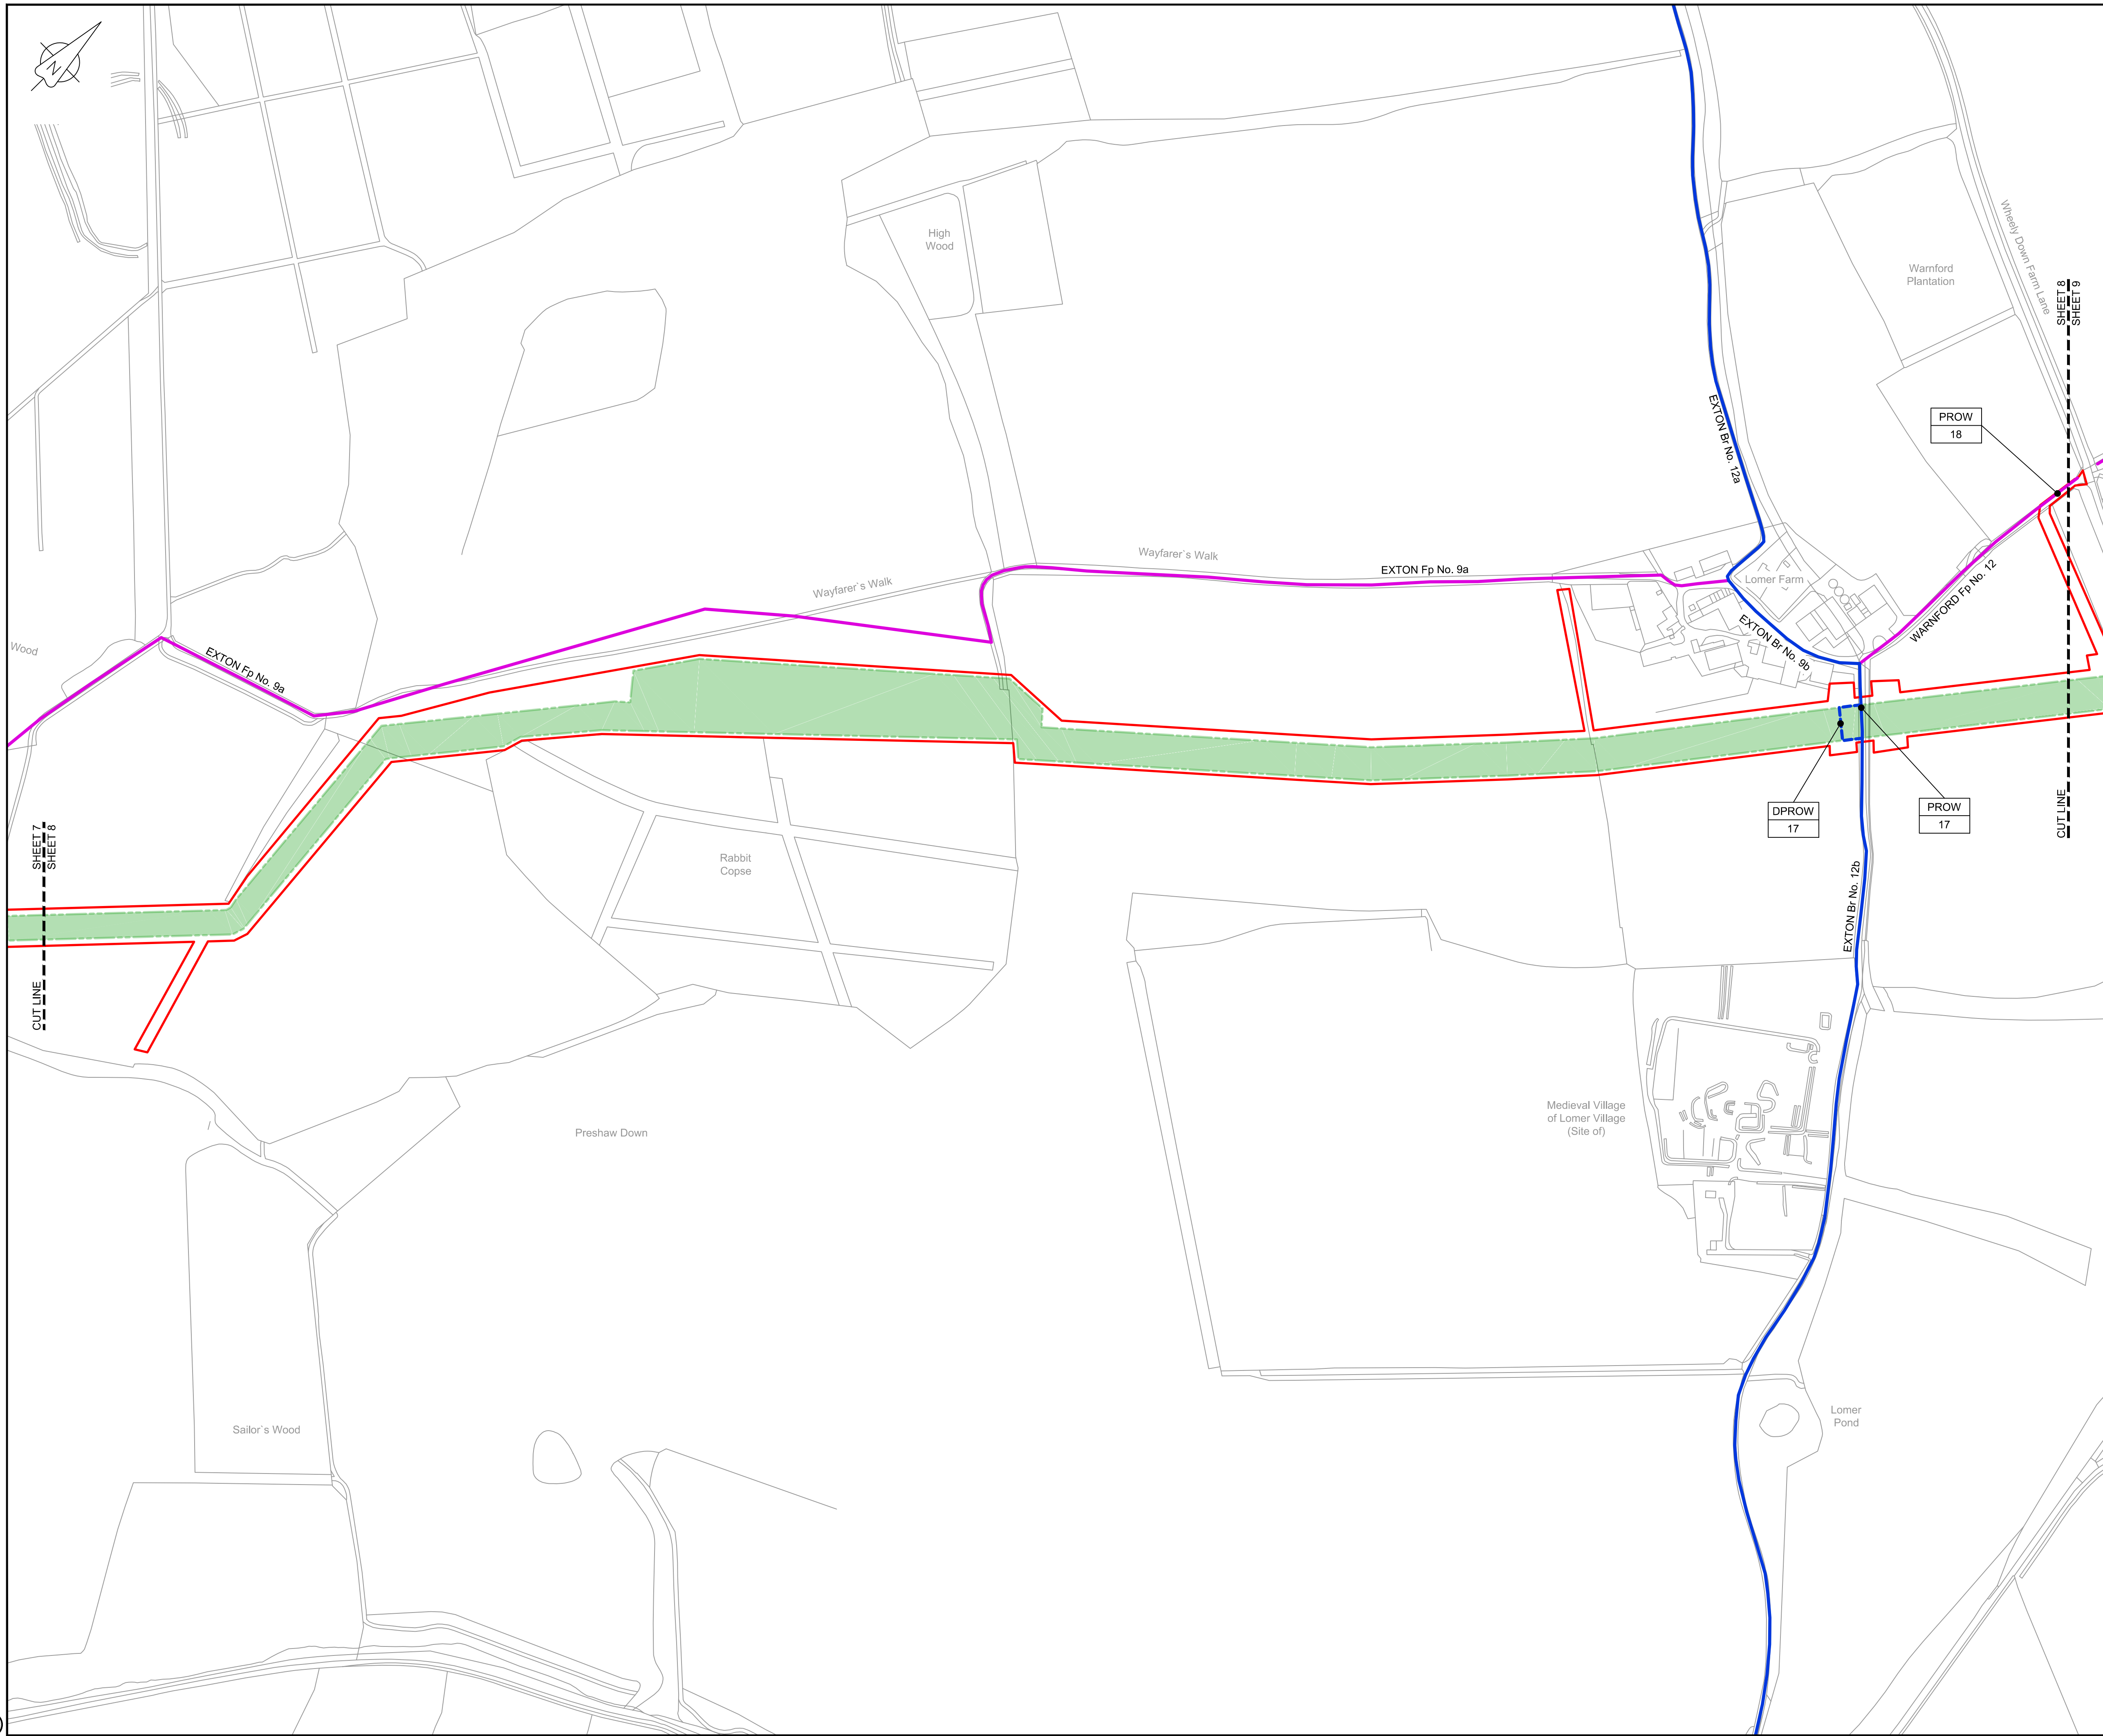

LOCATION PLAN
SCALE 1:500,000

NOTES
1. THIS DRAWING IS IN METRES UNLESS STATED OTHERWISE.

- LEGEND
- ORDER LIMITS
 - LIMITS OF DEVIATION
 - STREET WORKS (SW)
 - ROAD/PROW TO BE STOPPED UP
 - PROW BYWAY
 - PROW BYWAY - TEMPORARY DIVERSION
 - PROW RESTRICTED BYWAY
 - PROW FOOTPATH
 - PROW FOOTPATH - TEMPORARY DIVERSION
 - PROW BRIDLEWAY
 - PROW BRIDLEWAY - TEMPORARY DIVERSION
 - TEMPORARY ROAD DIVERSION

- DESCRIPTION
- ID or WORK NUMBER (if applicable)
 - PROW PUBLIC RIGHT OF WAY
 - DPROW DIVERSION OF PUBLIC RIGHT OF WAY
 - DROAD DIVERSION OF ROAD
 - ACCESS TEMPORARY CONSTRUCTION ACCESS
 - P-ACCESS PERMANENT ACCESS
 - A ROAD/PROW STOPPING UP POINT

Contains Ordnance Survey data © Crown copyright and database rights 2020.

© Crown copyright and database rights 2020 OS Licence Number AL100005237.

0 50 100 150 200 250 m
SCALE 1 : 2500 @ A1

C06	09/03/20	Issued for Document Control Purposes Only: No Changes / Not Issued	KH			
C07	26/03/20	DCO DEADLINE 7 SUBMISSION	BT	JA	ND	AD
Rev	Rev. Date	Purpose of revision	Drawn	Checked	Rev'd	Appr'd

JACOBS
1180 Eskdale Road, Winnersh, Wokingham, RG41 5TU
Tel:+44(0)118 946 7000 - Fax:+44(0)118 946 7001
www.jacobs.com

Client: Esso Petroleum Company, Limited
Ermyn House,
Ermyn Way,
Leatherhead,
Surrey,
KT22 8UX

Project:  Southampton to London Pipeline Project

Drawing title
**ACCESS & RIGHTS OF WAY PLAN
SHEET 8
REGULATION 5 (2)(K)**


Drawing status
Fit for Stage Approval

Scale	1:2500	DO NOT SCALE
Jacobs No.	B2325300	Rev
Client no.		C07

Drawing number
B2325300-JAC-000-CIV-DRG-000718

© Copyright 2020 Jacobs U.K. Limited. The concepts and information contained in this document are the property of Jacobs. Use or copying of this document in whole or in part without the written permission of Jacobs constitutes an infringement of copyright. Limitation: This drawing has been prepared on behalf of, and for the exclusive use of, Jacobs' Client, and is subject to, and issued in accordance with, the provisions of the contract between Jacobs and the Client. Jacobs accepts no liability or responsibility whatsoever for, or in respect of, any use of, or reliance upon, this drawing by any third party.

C:\pwworking\jacobs_uk_water&utilities_ssd\bay\ordms3351\B2325300~JAC-000-CIV-DRG-000719.dwg - 30/03/2020 10:34:25 - A1Frame - BTaylor

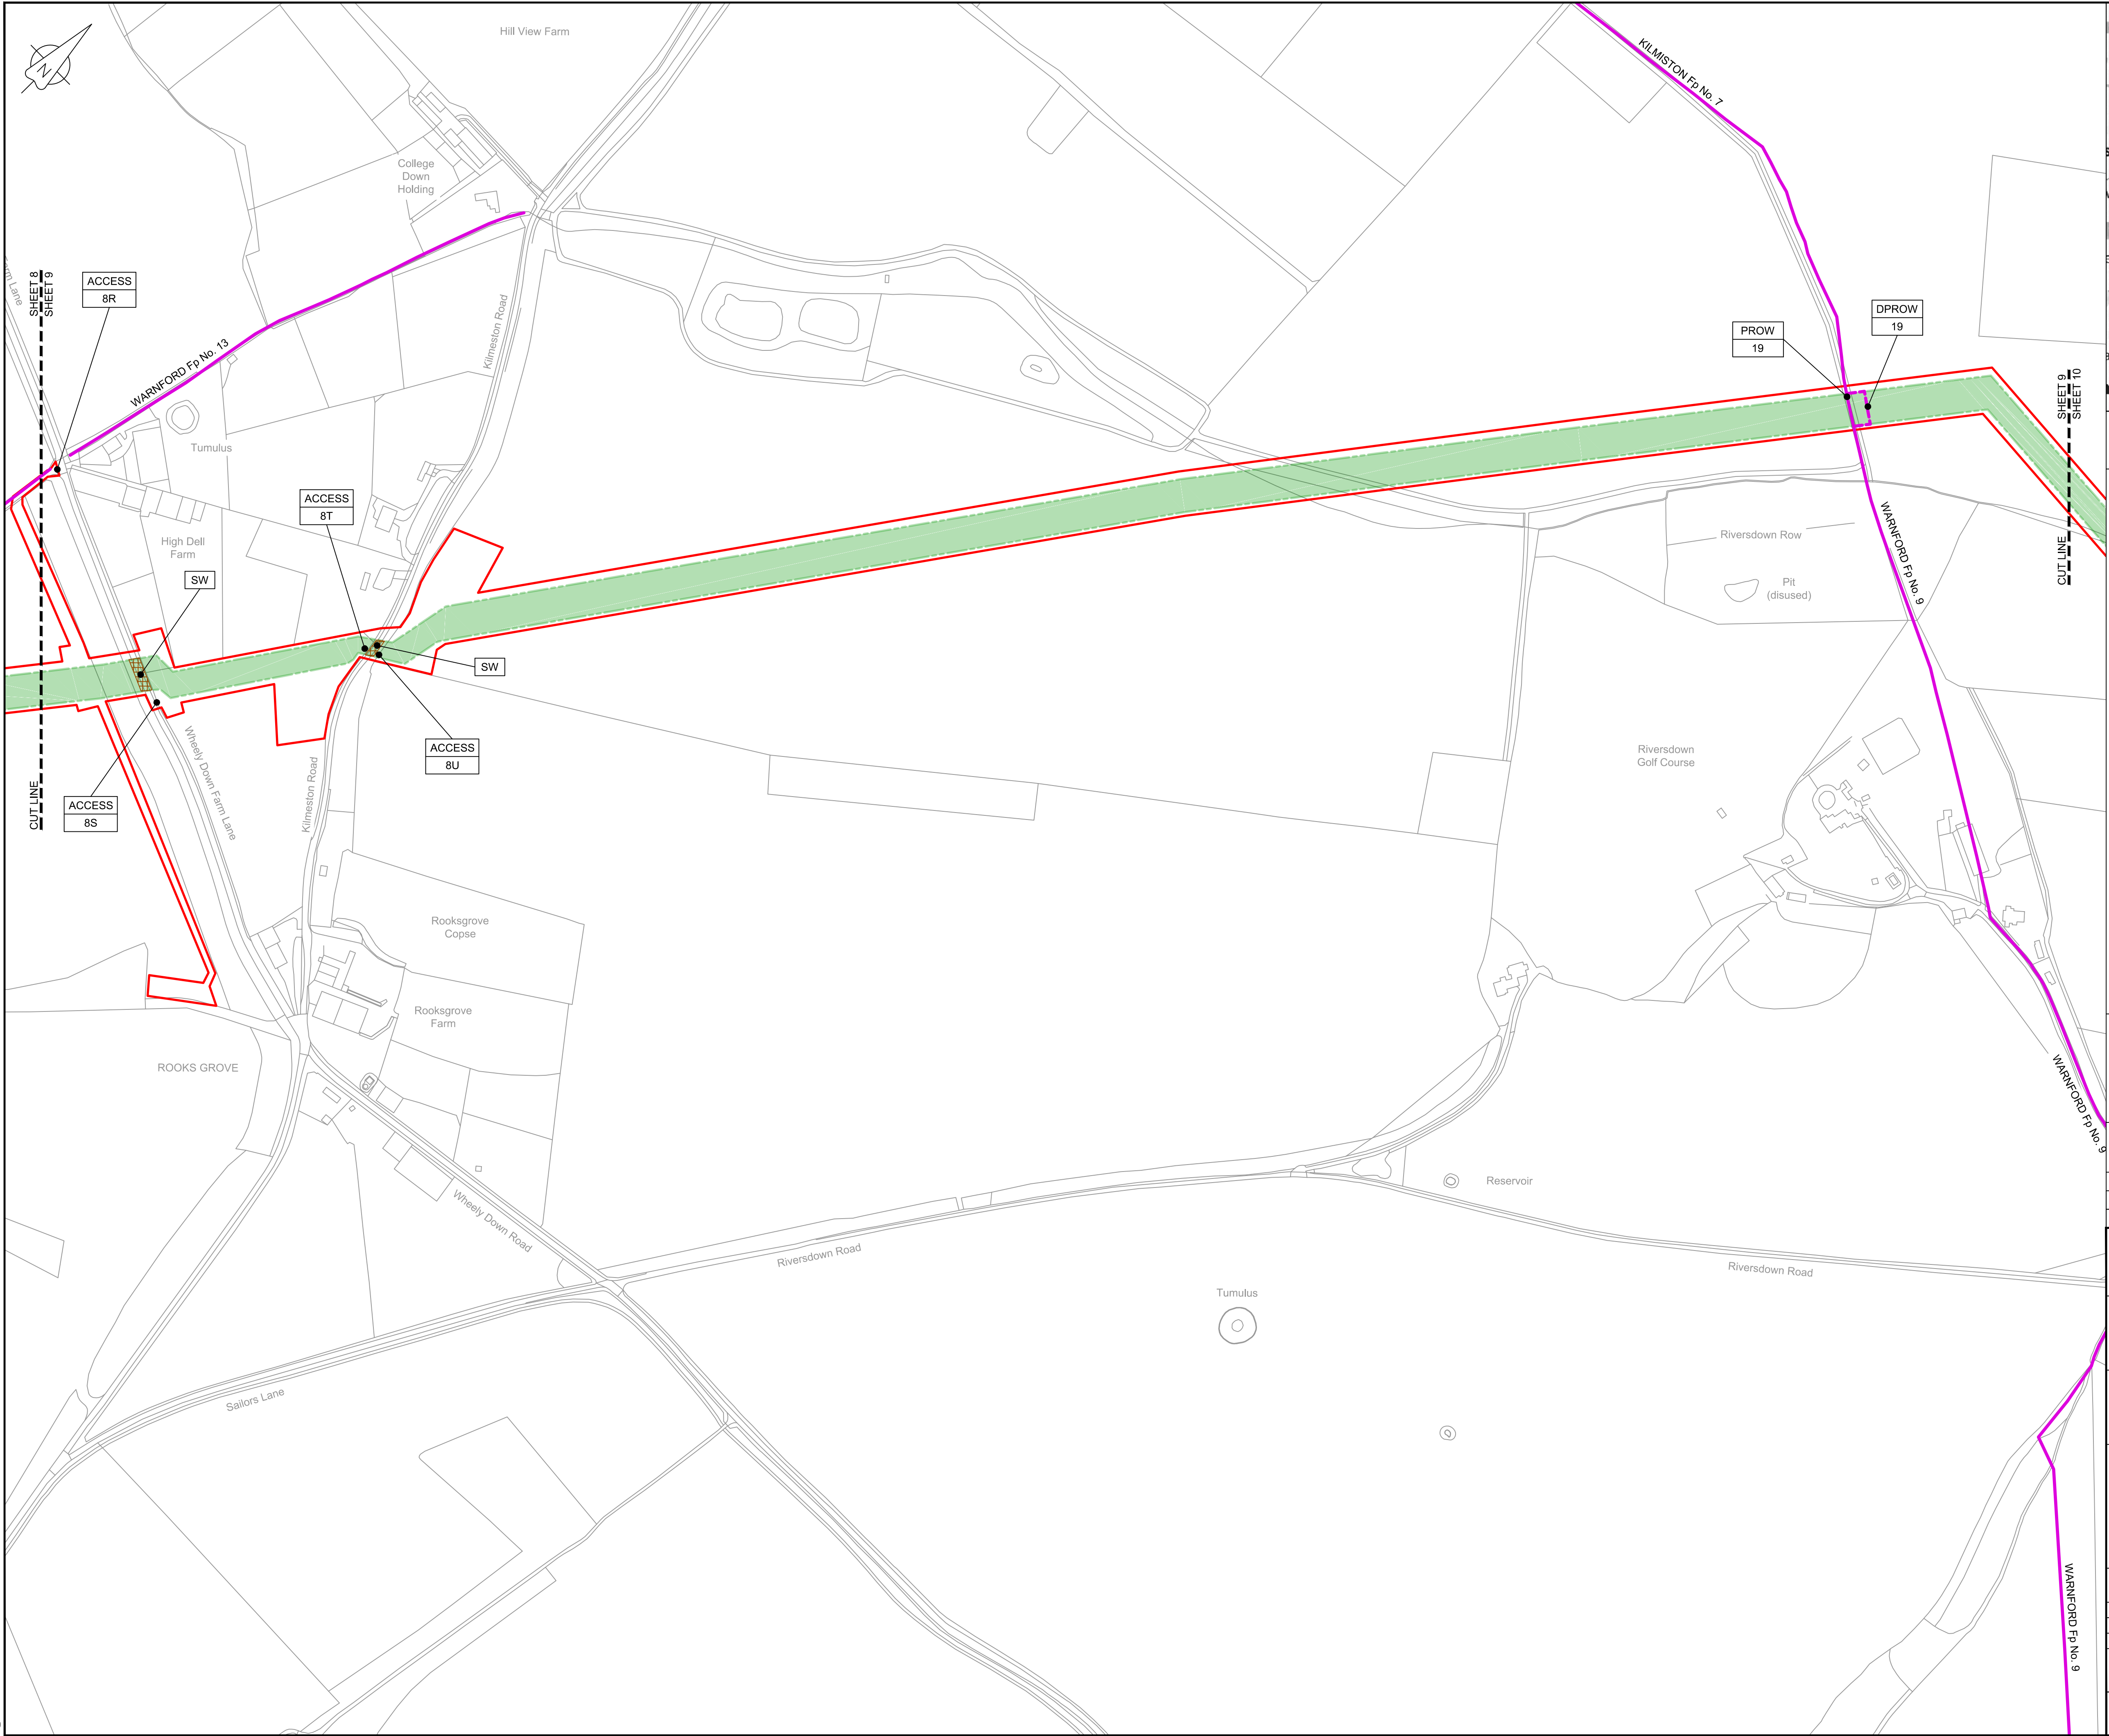

LOCATION PLAN
SCALE 1:500,000

NOTES

1. THIS DRAWING IS IN METRES UNLESS STATED OTHERWISE.

LEGEND

- ORDER LIMITS
- LIMITS OF DEVIATION
- STREET WORKS (SW)
- ROAD/PROW TO BE STOPPED UP
- PROW BYWAY
- PROW BYWAY - TEMPORARY DIVERSION
- PROW RESTRICTED BYWAY
- PROW FOOTPATH
- PROW FOOTPATH - TEMPORARY DIVERSION
- PROW BRIDLEWAY
- PROW BRIDLEWAY - TEMPORARY DIVERSION
- TEMPORARY ROAD DIVERSION

- DESCRIPTION
- ID or WORK NUMBER (if applicable)
- PROW PUBLIC RIGHT OF WAY
- DPROW DIVERSION OF PUBLIC RIGHT OF WAY
- DROAD DIVERSION OF ROAD
- ACCESS TEMPORARY CONSTRUCTION ACCESS
- P-ACCESS PERMANENT ACCESS
- A ROAD/PROW STOPPING UP POINT

Contains Ordnance Survey data © Crown copyright and database rights 2020.

© Crown copyright and database rights 2020 OS Licence Number AL100005237.

0 50 100 150 200 250 m
SCALE 1 : 2500 @ A1

C06	09/03/20	Issued for Document Control Purposes Only: No Changes / Not Issued	KH			
C07	26/03/20	DCO DEADLINE 7 SUBMISSION	BT	JA	ND	AD
Rev	Rev. Date	Purpose of revision	Drawn	Checked	Rev'd	Appr'd

JACOBS

1180 Eskdale Road, Winkesh, Wokingham, RG41 5TU
Tel:+44(0)118 946 7000 - Fax:+44(0)118 946 7001
www.jacobs.com

Client Esso Petroleum Company, Limited
Ermyn House,
Ermyn Way,
Leatherhead,
Surrey,
KT22 8UX



Southampton to London
Pipeline Project

Drawing title
**ACCESS & RIGHTS OF WAY PLAN
SHEET 9
REGULATION 5 (2)(K)**


Drawing status
Fit for Stage Approval

Scale	1:2500	DO NOT SCALE
Jacobs No.	B2325300	Rev
Client no.		C07

Drawing number
B2325300-JAC-000-CIV-DRG-000719

© Copyright 2020 Jacobs U.K. Limited. The concepts and information contained in this document are the property of Jacobs. Use or copying of this document in whole or in part without the written permission of Jacobs constitutes an infringement of copyright. Limitation: This drawing has been prepared on behalf of, and for the exclusive use of, Jacobs' Client, and is subject to, and issued in accordance with, the provisions of the contract between Jacobs and the Client. Jacobs accepts no liability or responsibility whatsoever for, or in respect of, any use of, or reliance upon, this drawing by any third party.

C:\pwworking\jacobs_uk_water&utilities_ssd\ba\lay\ordms33519B2325300~JAC-000-CIV-DRG-000720.dwg - 30/03/2020 10:35:42 - A1Frame - BTaylor

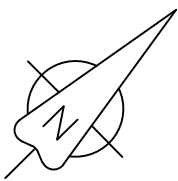

SHEET 9
SHEET 10
CUT LINE

WARNFORD Fp No. 9
WARNFORD Fp No. 9
WARNFORD Fp No. 9

Blackhouse Copse

Blackhouse Farm

BRAMDEAN AND HINTON AMPNER
Fp No. 19

Pits
(disused)

Blackhouse Pond

PROW
20

DPROW
20

WARNFORD Fp No. 8

Blackhouse Row

Riversdown Road

Pits
(disused)

Green Lane

Bosenhill Lane

Green Lane

Joan's Acre
Wood



LOCATION PLAN
SCALE 1:500,000

NOTES

1. THIS DRAWING IS IN METRES UNLESS STATED OTHERWISE.

LEGEND

- ORDER LIMITS
- LIMITS OF DEVIATION
- STREET WORKS (SW)
- ROAD/PROW TO BE STOPPED UP
- PROW BYWAY
- PROW BYWAY - TEMPORARY DIVERSION
- PROW RESTRICTED BYWAY
- PROW FOOTPATH
- PROW FOOTPATH - TEMPORARY DIVERSION
- PROW BRIDLEWAY
- PROW BRIDLEWAY - TEMPORARY DIVERSION
- TEMPORARY ROAD DIVERSION

- DESCRIPTION
- ID or WORK NUMBER (if applicable)
- PROW
- DPROW
- DROAD
- ACCESS
- P-ACCESS
- ROAD/PROW STOPPING UP POINT

Contains Ordnance Survey data © Crown
copyright and database rights 2020.

© Crown copyright and database rights
2020 OS Licence Number AL100005237.

0 50 100 150 200 250 m
SCALE 1 : 2500 @ A1

C06	09/03/20	Issued for Document Control Purposes Only: No Changes / Not Issued	KH			
C07	26/03/20	DCO DEADLINE 7 SUBMISSION	BT	JA	ND	AD
Rev	Rev. Date	Purpose of revision	Drawn	Checked	Rev'd	Appr'd

JACOBS

1180 Eskdale Road, Winnersh, Wokingham, RG41 5TU
Tel:+44(0)118 946 7000 Fax:+44(0)118 946 7001
www.jacobs.com

Client Esso Petroleum Company, Limited
Ermyn House,
Ermyn Way,
Leatherhead,
Surrey,
KT22 8UX



Southampton to London
Pipeline Project

ACCESS & RIGHTS OF WAY PLAN SHEET 10 REGULATION 5 (2)(K)

Drawing status
Fit for Stage Approval

Scale	1:2500	DO NOT SCALE
Jacobs No.	B2325300	Rev
Client no.		C07

Drawing number
B2325300-JAC-000-CIV-DRG-000720

© Copyright 2020 Jacobs U.K. Limited. The concepts and information contained in this document are the property of Jacobs. Use or copying of this document in whole or in part without the written permission of Jacobs constitutes an infringement of copyright. Limitation: This drawing has been prepared on behalf of, and for the exclusive use of Jacobs' Client, and is subject to, and issued in accordance with, the provisions of the contract between Jacobs and the Client. Jacobs accepts no liability or responsibility whatsoever for, or in respect of, any use of, or reliance upon, this drawing by any third party.

C:\pwworking\jacobs_uk_water&utilities_ssd\bay\ordms3351\B2325300-JAC-000-CIV-DRG-000722.dwg - 30/03/2020 10:38:40 - A1Frame - BTaylor



LOCATION PLAN
SCALE 1:500,000

NOTES

1. THIS DRAWING IS IN METRES UNLESS STATED OTHERWISE.

LEGEND

- ORDER LIMITS
- LIMITS OF DEVIATION
- STREET WORKS (SW)
- ROAD/PROW TO BE STOPPED UP
- PROW BYWAY
- PROW BYWAY - TEMPORARY DIVERSION
- PROW RESTRICTED BYWAY
- PROW FOOTPATH
- PROW FOOTPATH - TEMPORARY DIVERSION
- PROW BRIDLEWAY
- PROW BRIDLEWAY - TEMPORARY DIVERSION
- TEMPORARY ROAD DIVERSION

- DESCRIPTION
- ID or WORK NUMBER (if applicable)
- PROW
- DPROW
- DROAD
- ACCESS
- P-ACCESS
- ROAD/PROW STOPPING UP POINT

Contains Ordnance Survey data © Crown copyright and database rights 2020.

© Crown copyright and database rights 2020 OS Licence Number AL100005237.

0 50 100 150 200 250 m
SCALE 1 : 2500 @ A1

C06	09/03/20	Issued for Document Control Purposes Only:	KH			
C07	26/03/20	DCO DEADLINE 7 SUBMISSION	BT	JA	ND	AD
Rev	Rev. Date	Purpose of revision	Drawn	Checked	Rev'd	Appr'd

JACOBS

1180 Eskdale Road, Winnersh, Wokingham, RG41 5TU
Tel:+44(0)118 946 7000 - Fax:+44(0)118 946 7001
www.jacobs.com

Client: Esso Petroleum Company, Limited
Ermyn House,
Ermyn Way,
Leatherhead,
Surrey,
KT22 8UX

Project:  Southampton to London Pipeline Project

Drawing title
**ACCESS & RIGHTS OF WAY PLAN
SHEET 12
REGULATION 5 (2)(K)**


Drawing status
Fit for Stage Approval

Scale	1:2500	DO NOT SCALE
Jacobs No.	B2325300	Rev
Client no.		C07

Drawing number
B2325300-JAC-000-CIV-DRG-000722

© Copyright 2020 Jacobs U.K. Limited. The concepts and information contained in this document are the property of Jacobs. Use or copying of this document in whole or in part without the written permission of Jacobs constitutes an infringement of copyright. Limitation: This drawing has been prepared on behalf of, and for the exclusive use of, Jacobs' Client, and is subject to, and issued in accordance with, the provisions of the contract between Jacobs and the Client. Jacobs accepts no liability or responsibility whatsoever for, or in respect of, any use of, or reliance upon, this drawing by any third party.

C:\pwworking\jacobs_uk_water&utilities_ssd\bay\ordms3351\B2325300-JAC-000-CIV-DRG-000723.dwg - 30/03/2020 10:40:46 - A1Frame - BTaylor

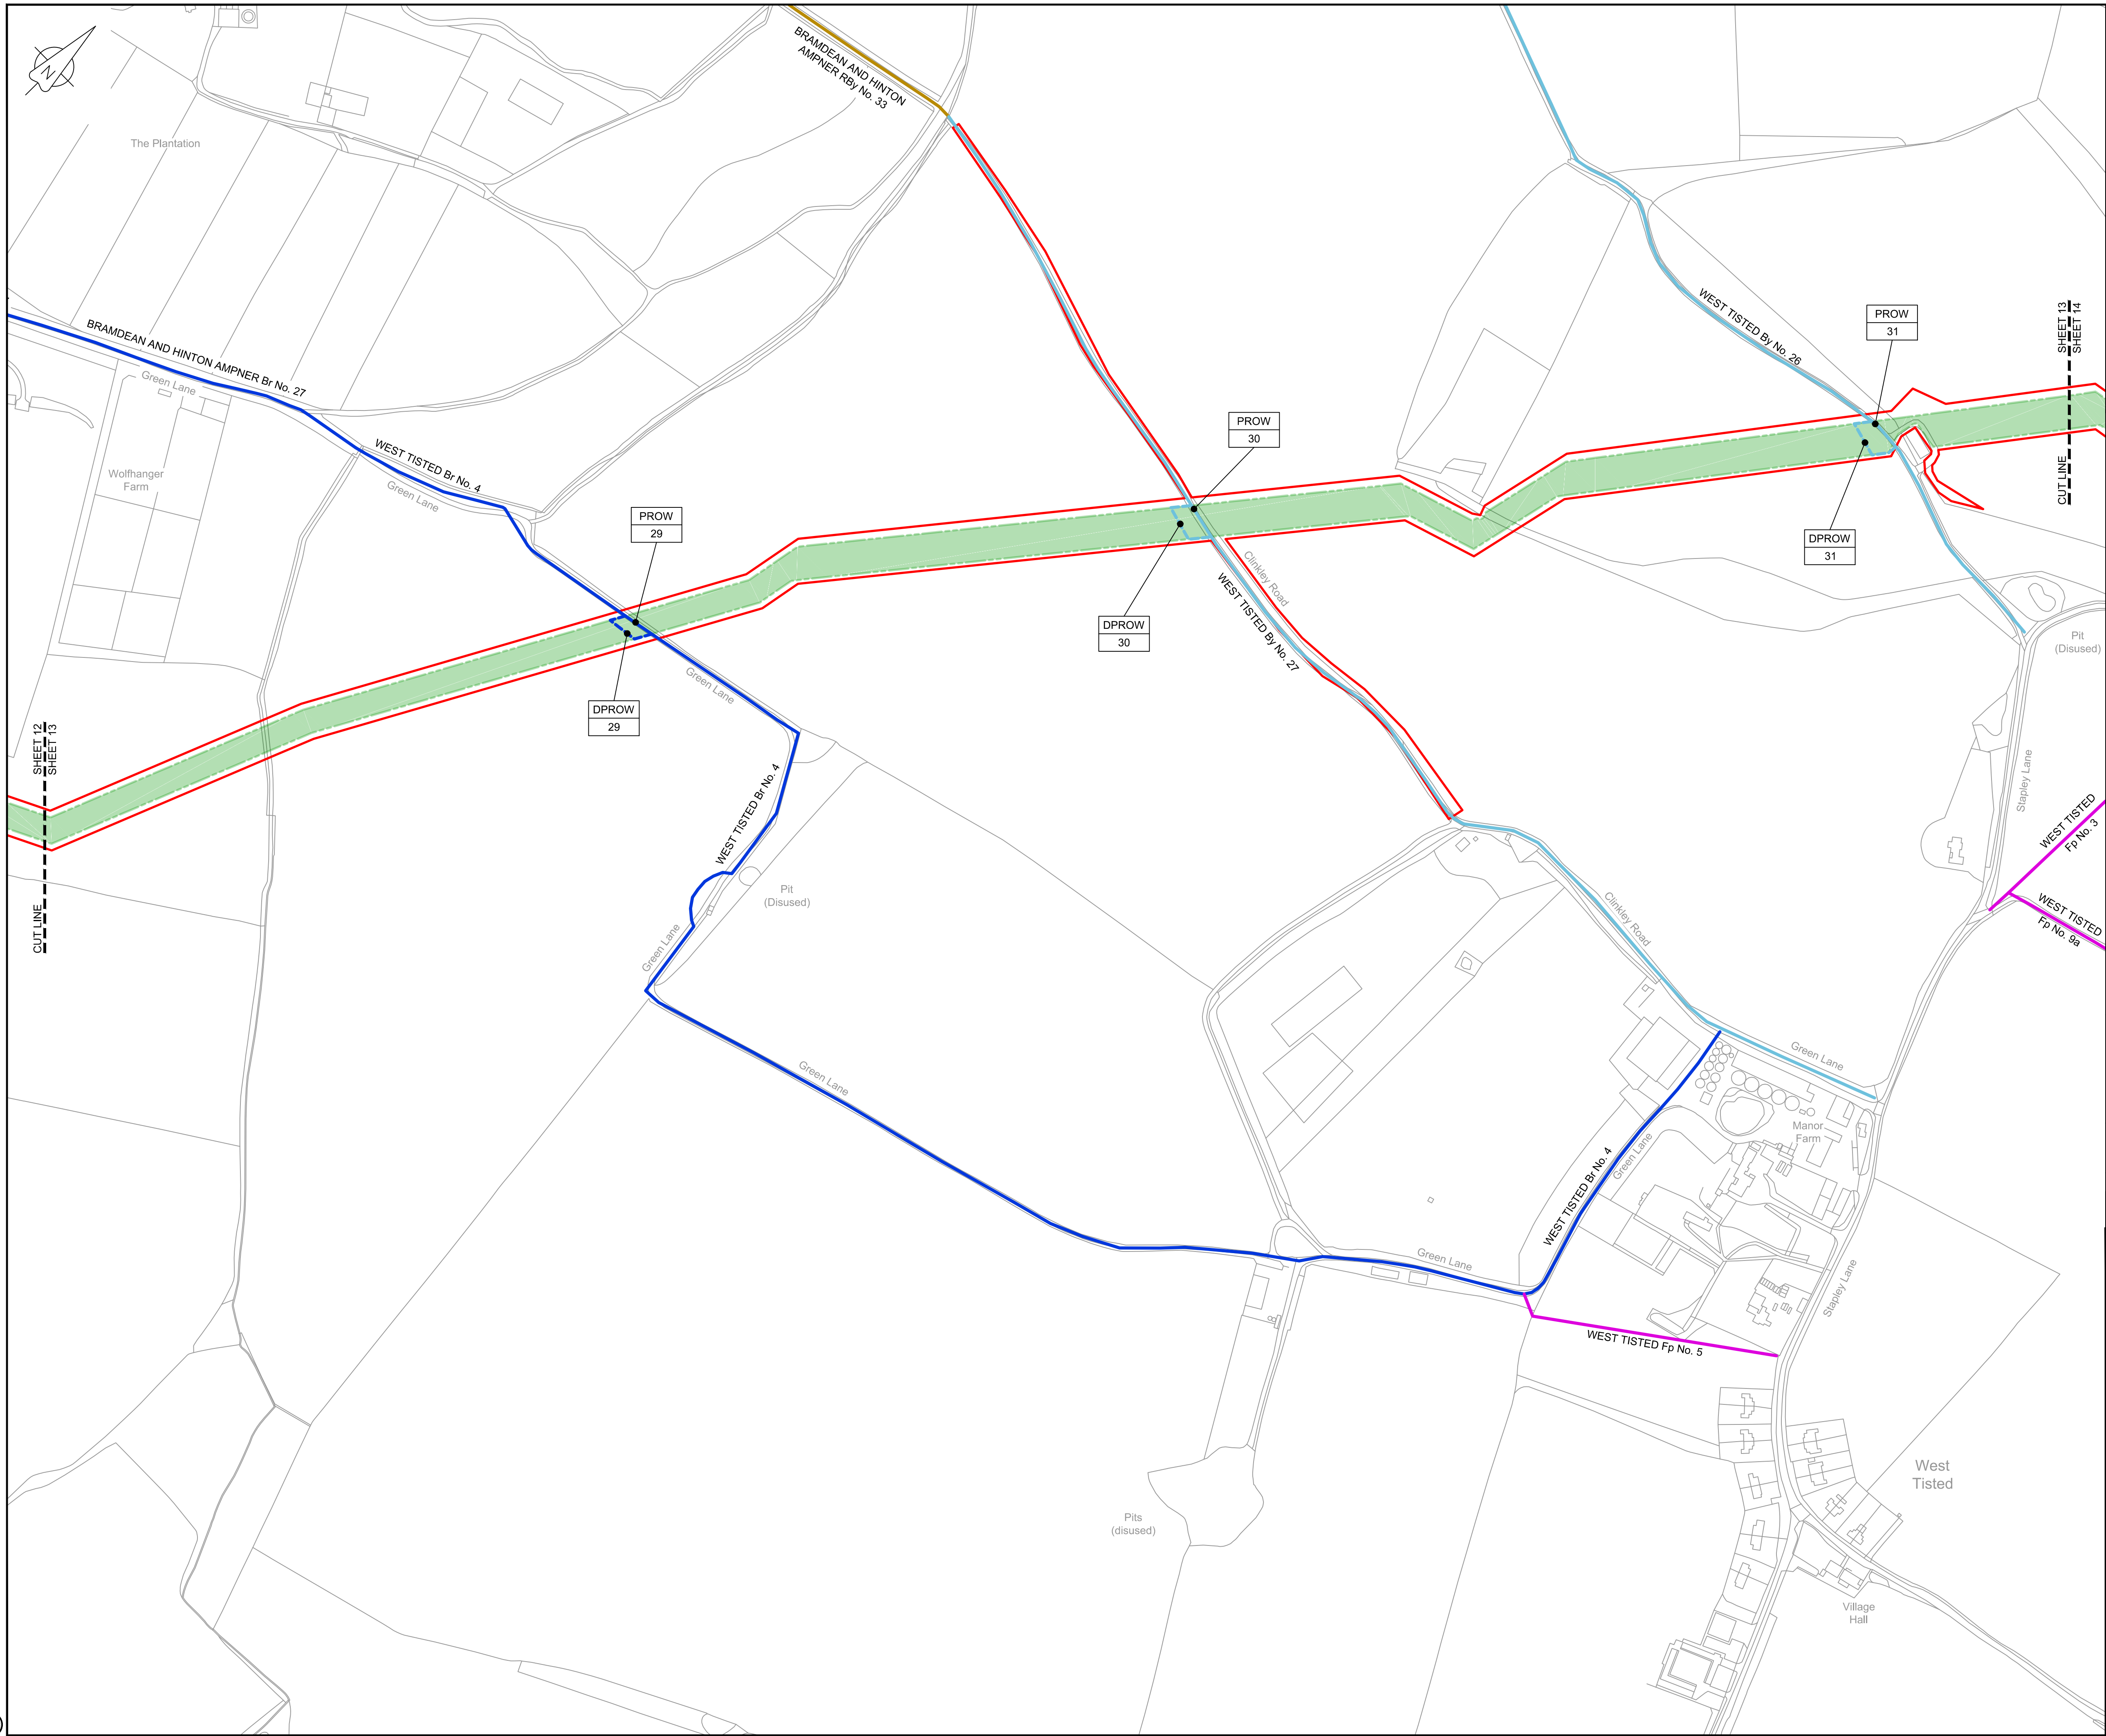

LOCATION PLAN
SCALE 1:500,000

NOTES

1. THIS DRAWING IS IN METRES UNLESS STATED OTHERWISE.

LEGEND

- ORDER LIMITS
- LIMITS OF DEVIATION
- STREET WORKS (SW)
- ROAD/PROW TO BE STOPPED UP
- PROW BYWAY
- PROW BYWAY - TEMPORARY DIVERSION
- PROW RESTRICTED BYWAY
- PROW FOOTPATH
- PROW FOOTPATH - TEMPORARY DIVERSION
- PROW BRIDLEWAY
- PROW BRIDLEWAY - TEMPORARY DIVERSION
- TEMPORARY ROAD DIVERSION

- DESCRIPTION
- ID or WORK NUMBER (if applicable)
- PROW PUBLIC RIGHT OF WAY
- DPROW DIVERSION OF PUBLIC RIGHT OF WAY
- DROAD DIVERSION OF ROAD
- ACCESS TEMPORARY CONSTRUCTION ACCESS
- P-ACCESS PERMANENT ACCESS
- A ROAD/PROW STOPPING UP POINT

Contains Ordnance Survey data © Crown copyright and database rights 2020.

© Crown copyright and database rights 2020 OS Licence Number AL10005237.

0 50 100 150 200 250 m
SCALE 1 : 2500 @ A1

C06	09/03/20	Issued for Document Control Purposes Only: No Changes / Not Issued	KH			
C07	26/03/20	DCO DEADLINE 7 SUBMISSION	BT	JA	ND	AD
Rev	Rev. Date	Purpose of revision	Drawn	Checked	Rev'd	Appr'd

JACOBS

1180 Eskdale Road, Winnersh, Wokingham, RG41 5TU
Tel:+44(0)118 946 7000 - Fax:+44(0)118 946 7001
www.jacobs.com

Client Esso Petroleum Company, Limited
Ermyn House,
Ermyn Way,
Leatherhead,
Surrey,
KT22 8UX



Southampton to London
Pipeline Project

Drawing title ACCESS & RIGHTS OF WAY PLAN SHEET 13 REGULATION 5 (2)(K)


Drawing status
Fit for Stage Approval

Scale	1:2500	DO NOT SCALE
Jacobs No.	B2325300	Rev
Client no.		C07

Drawing number
B2325300-JAC-000-CIV-DRG-000723

© Copyright 2020 Jacobs U.K. Limited. The concepts and information contained in this document are the property of Jacobs. Use or copying of this document in whole or in part without the written permission of Jacobs constitutes an infringement of copyright. Limitation: This drawing has been prepared on behalf of, and for the exclusive use of Jacobs' Client, and is subject to, and issued in accordance with, the provisions of the contract between Jacobs and the Client. Jacobs accepts no liability or responsibility whatsoever for, or in respect of, any use of, or reliance upon, this drawing by any third party.

C:\pwworking\jacobs_uk_water&utilities_ssd\ba\ordms33519\B2325300-JAC-000-CIV-DRG-000725.dwg - 30/03/2020 10:43:24 - A1Frame - BTaylor

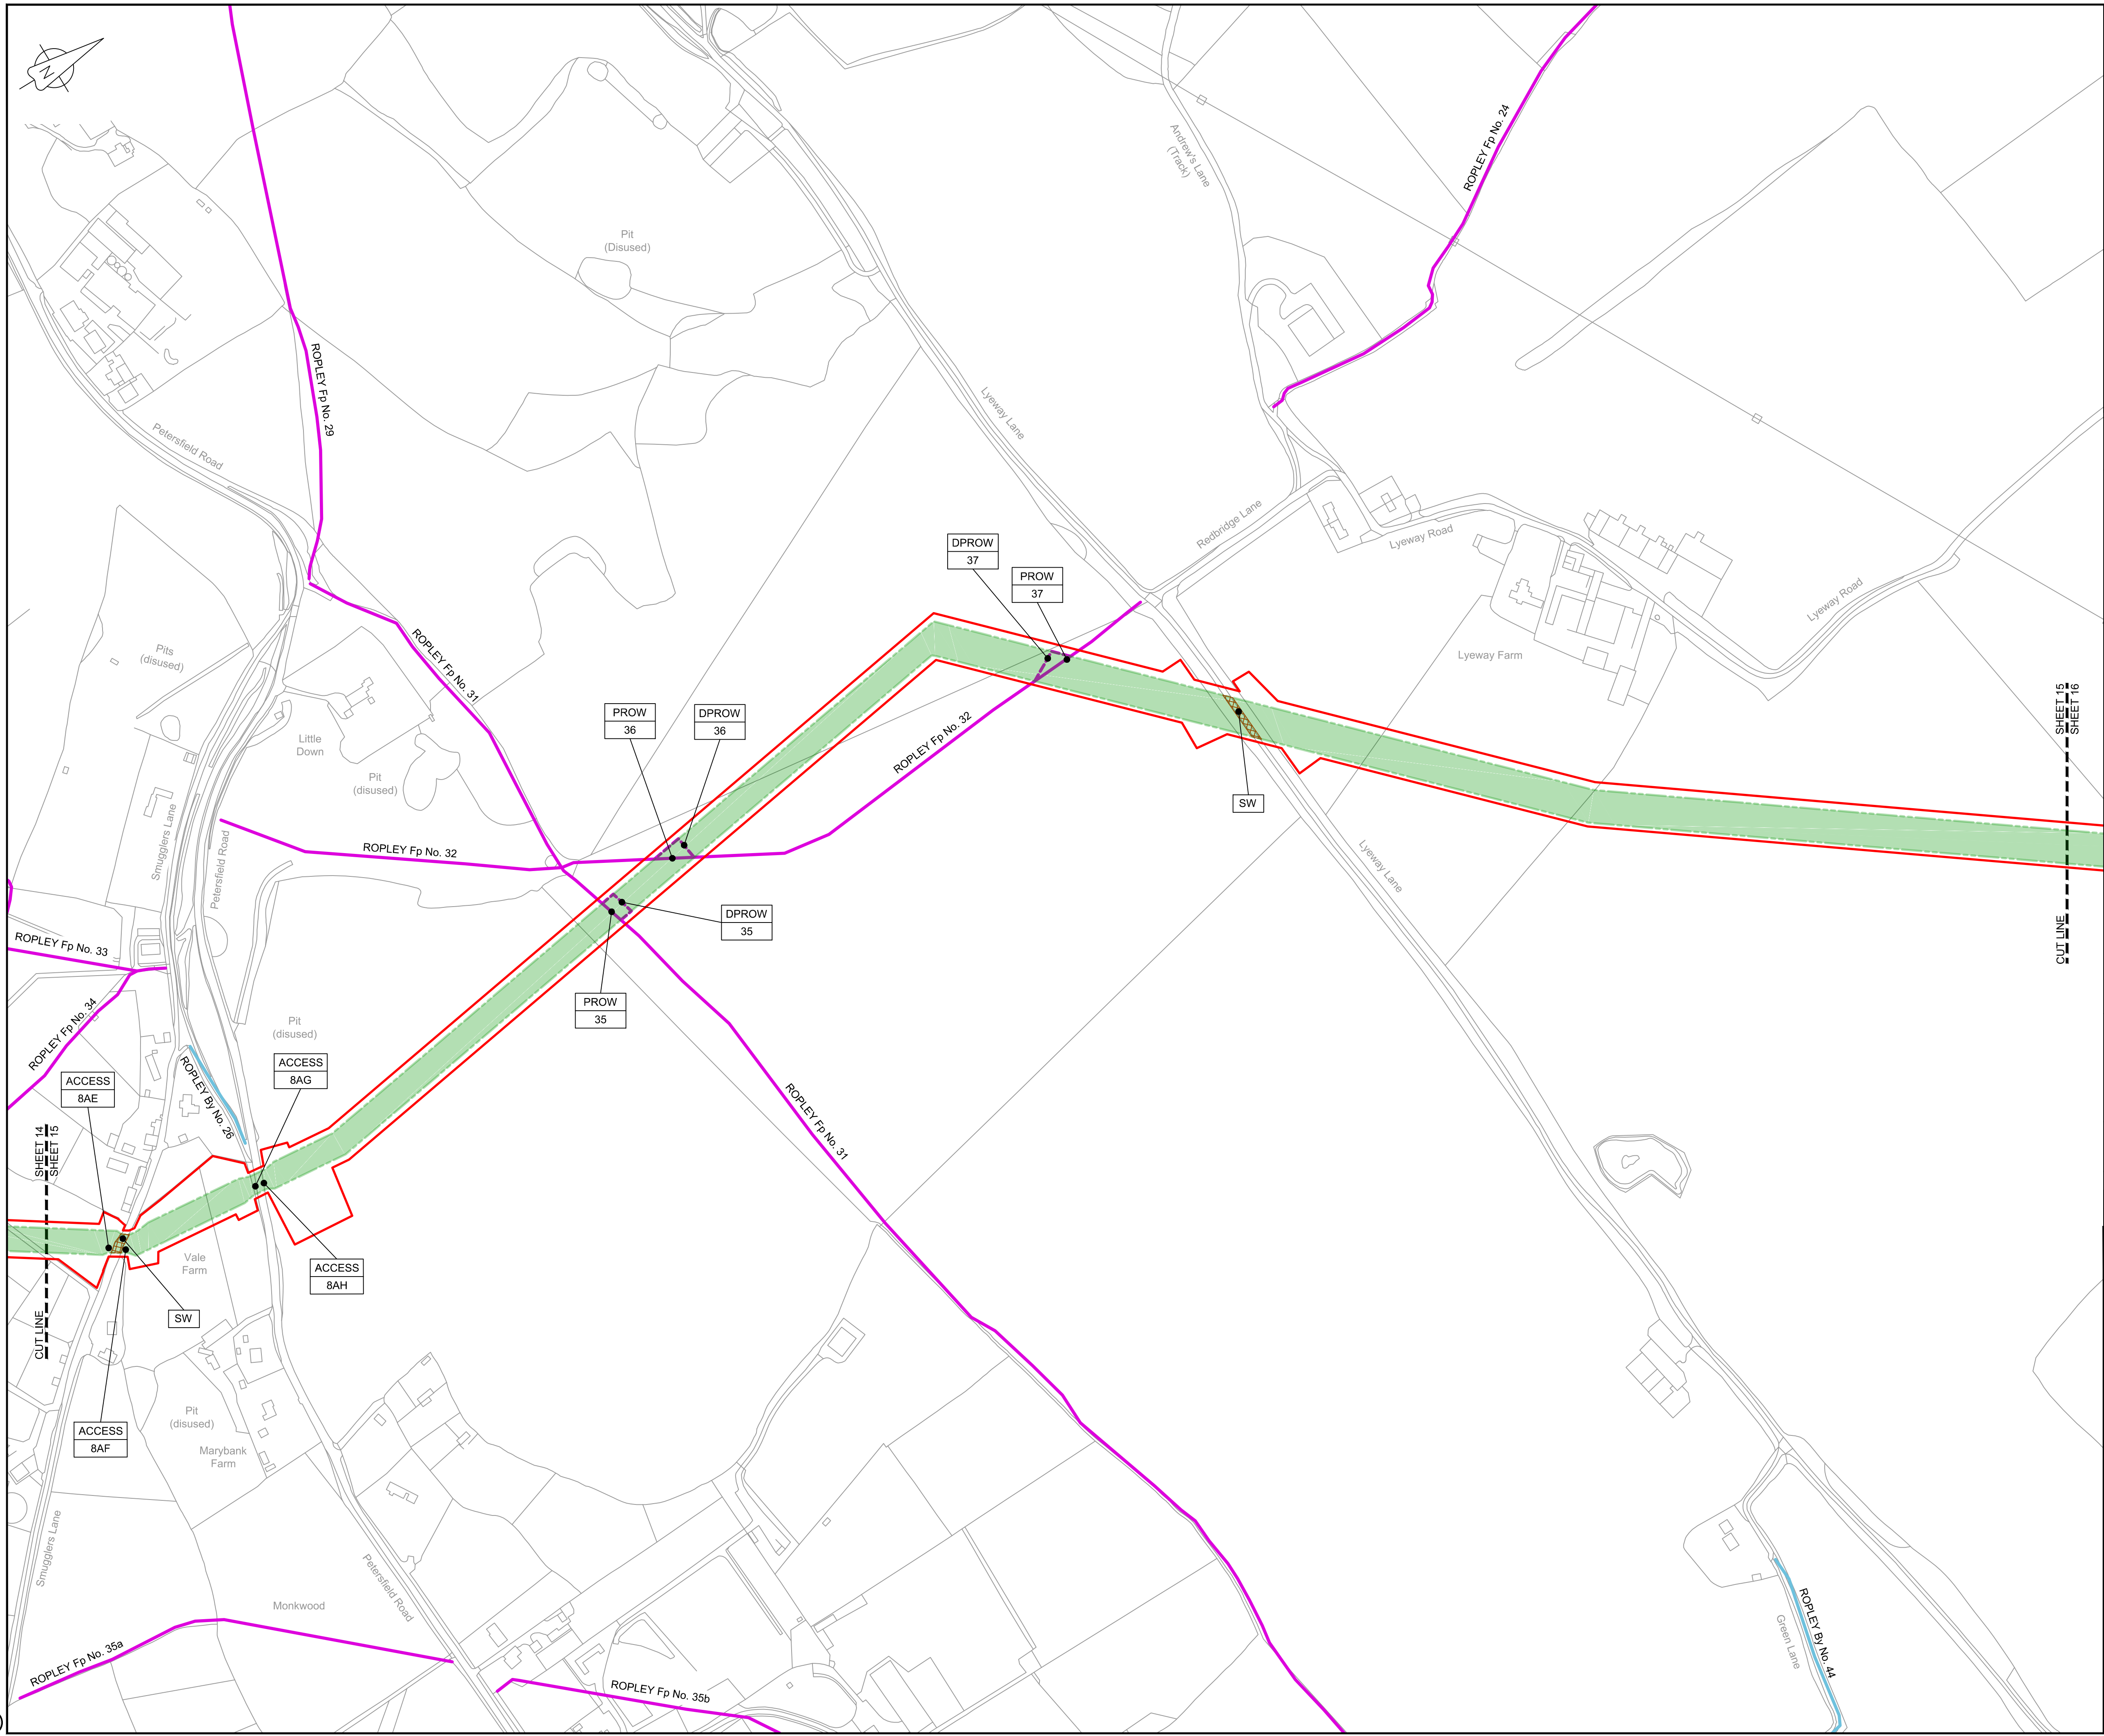

LOCATION PLAN

SCALE 1:500,000

NOTES

1. THIS DRAWING IS IN METRES UNLESS STATED OTHERWISE.

LEGEND

- ORDER LIMITS
- LIMITS OF DEVIATION
- STREET WORKS (SW)
- ROAD/PROW TO BE STOPPED UP
- PROW BYWAY
- PROW BYWAY - TEMPORARY DIVERSION
- PROW RESTRICTED BYWAY
- PROW FOOTPATH
- PROW FOOTPATH - TEMPORARY DIVERSION
- PROW BRIDLEWAY
- PROW BRIDLEWAY - TEMPORARY DIVERSION
- TEMPORARY ROAD DIVERSION

- DESCRIPTION
- ID or WORK NUMBER (if applicable)
- PROW
- DPROW
- DROAD
- ACCESS
- P-ACCESS
- ROAD/PROW STOPPING UP POINT

Contains Ordnance Survey data © Crown copyright and database rights 2020.

© Crown copyright and database rights 2020 OS Licence Number AL100005237.

0 50 100 150 200 250 m
SCALE 1 : 2500 @ A1

C06	09/03/20	Issued for Document Control Purposes Only: No Changes / Not Issued	KH			
C07	26/03/20	DCO DEADLINE 7 SUBMISSION	BT	JA	ND	AD
Rev	Rev. Date	Purpose of revision	Drawn	Checked	Rev'd	Appr'd

JACOBS

1180 Eskdale Road, Winnersh, Wokingham, RG41 5TU
Tel:+44(0)118 946 7000 - Fax:+44(0)118 946 7001
www.jacobs.com

Client: Esso Petroleum Company, Limited
Ermyn House,
Ermyn Way,
Leatherhead,
Surrey,
KT22 8UX

Project: Southampton to London Pipeline Project

Drawing title

ACCESS & RIGHTS OF WAY PLAN

SHEET 15

REGULATION 5 (2)(K)


Drawing status: Fit for Stage Approval

Scale	1:2500	DO NOT SCALE
Jacobs No.	B2325300	Rev
Client no.		C07

Drawing number
B2325300-JAC-000-CIV-DRG-000725

© Copyright 2020 Jacobs U.K. Limited. The concepts and information contained in this document are the property of Jacobs. Use or copying of this document in whole or in part without the written permission of Jacobs constitutes an infringement of copyright. Limitation: This drawing has been prepared on behalf of, and for the exclusive use of Jacobs' Client, and is subject to, and issued in accordance with, the provisions of the contract between Jacobs and the Client. Jacobs accepts no liability or responsibility whatsoever for, or in respect of, any use of, or reliance upon, this drawing by any third party.

C:\pwworking\jacobs_uk_water&utilities_ssd\bay\ordms33513\B2325300-JAC-000-CIV-DRG-000727.dwg - 30/03/2020 10:45:56 - A1Frame - BTaylor

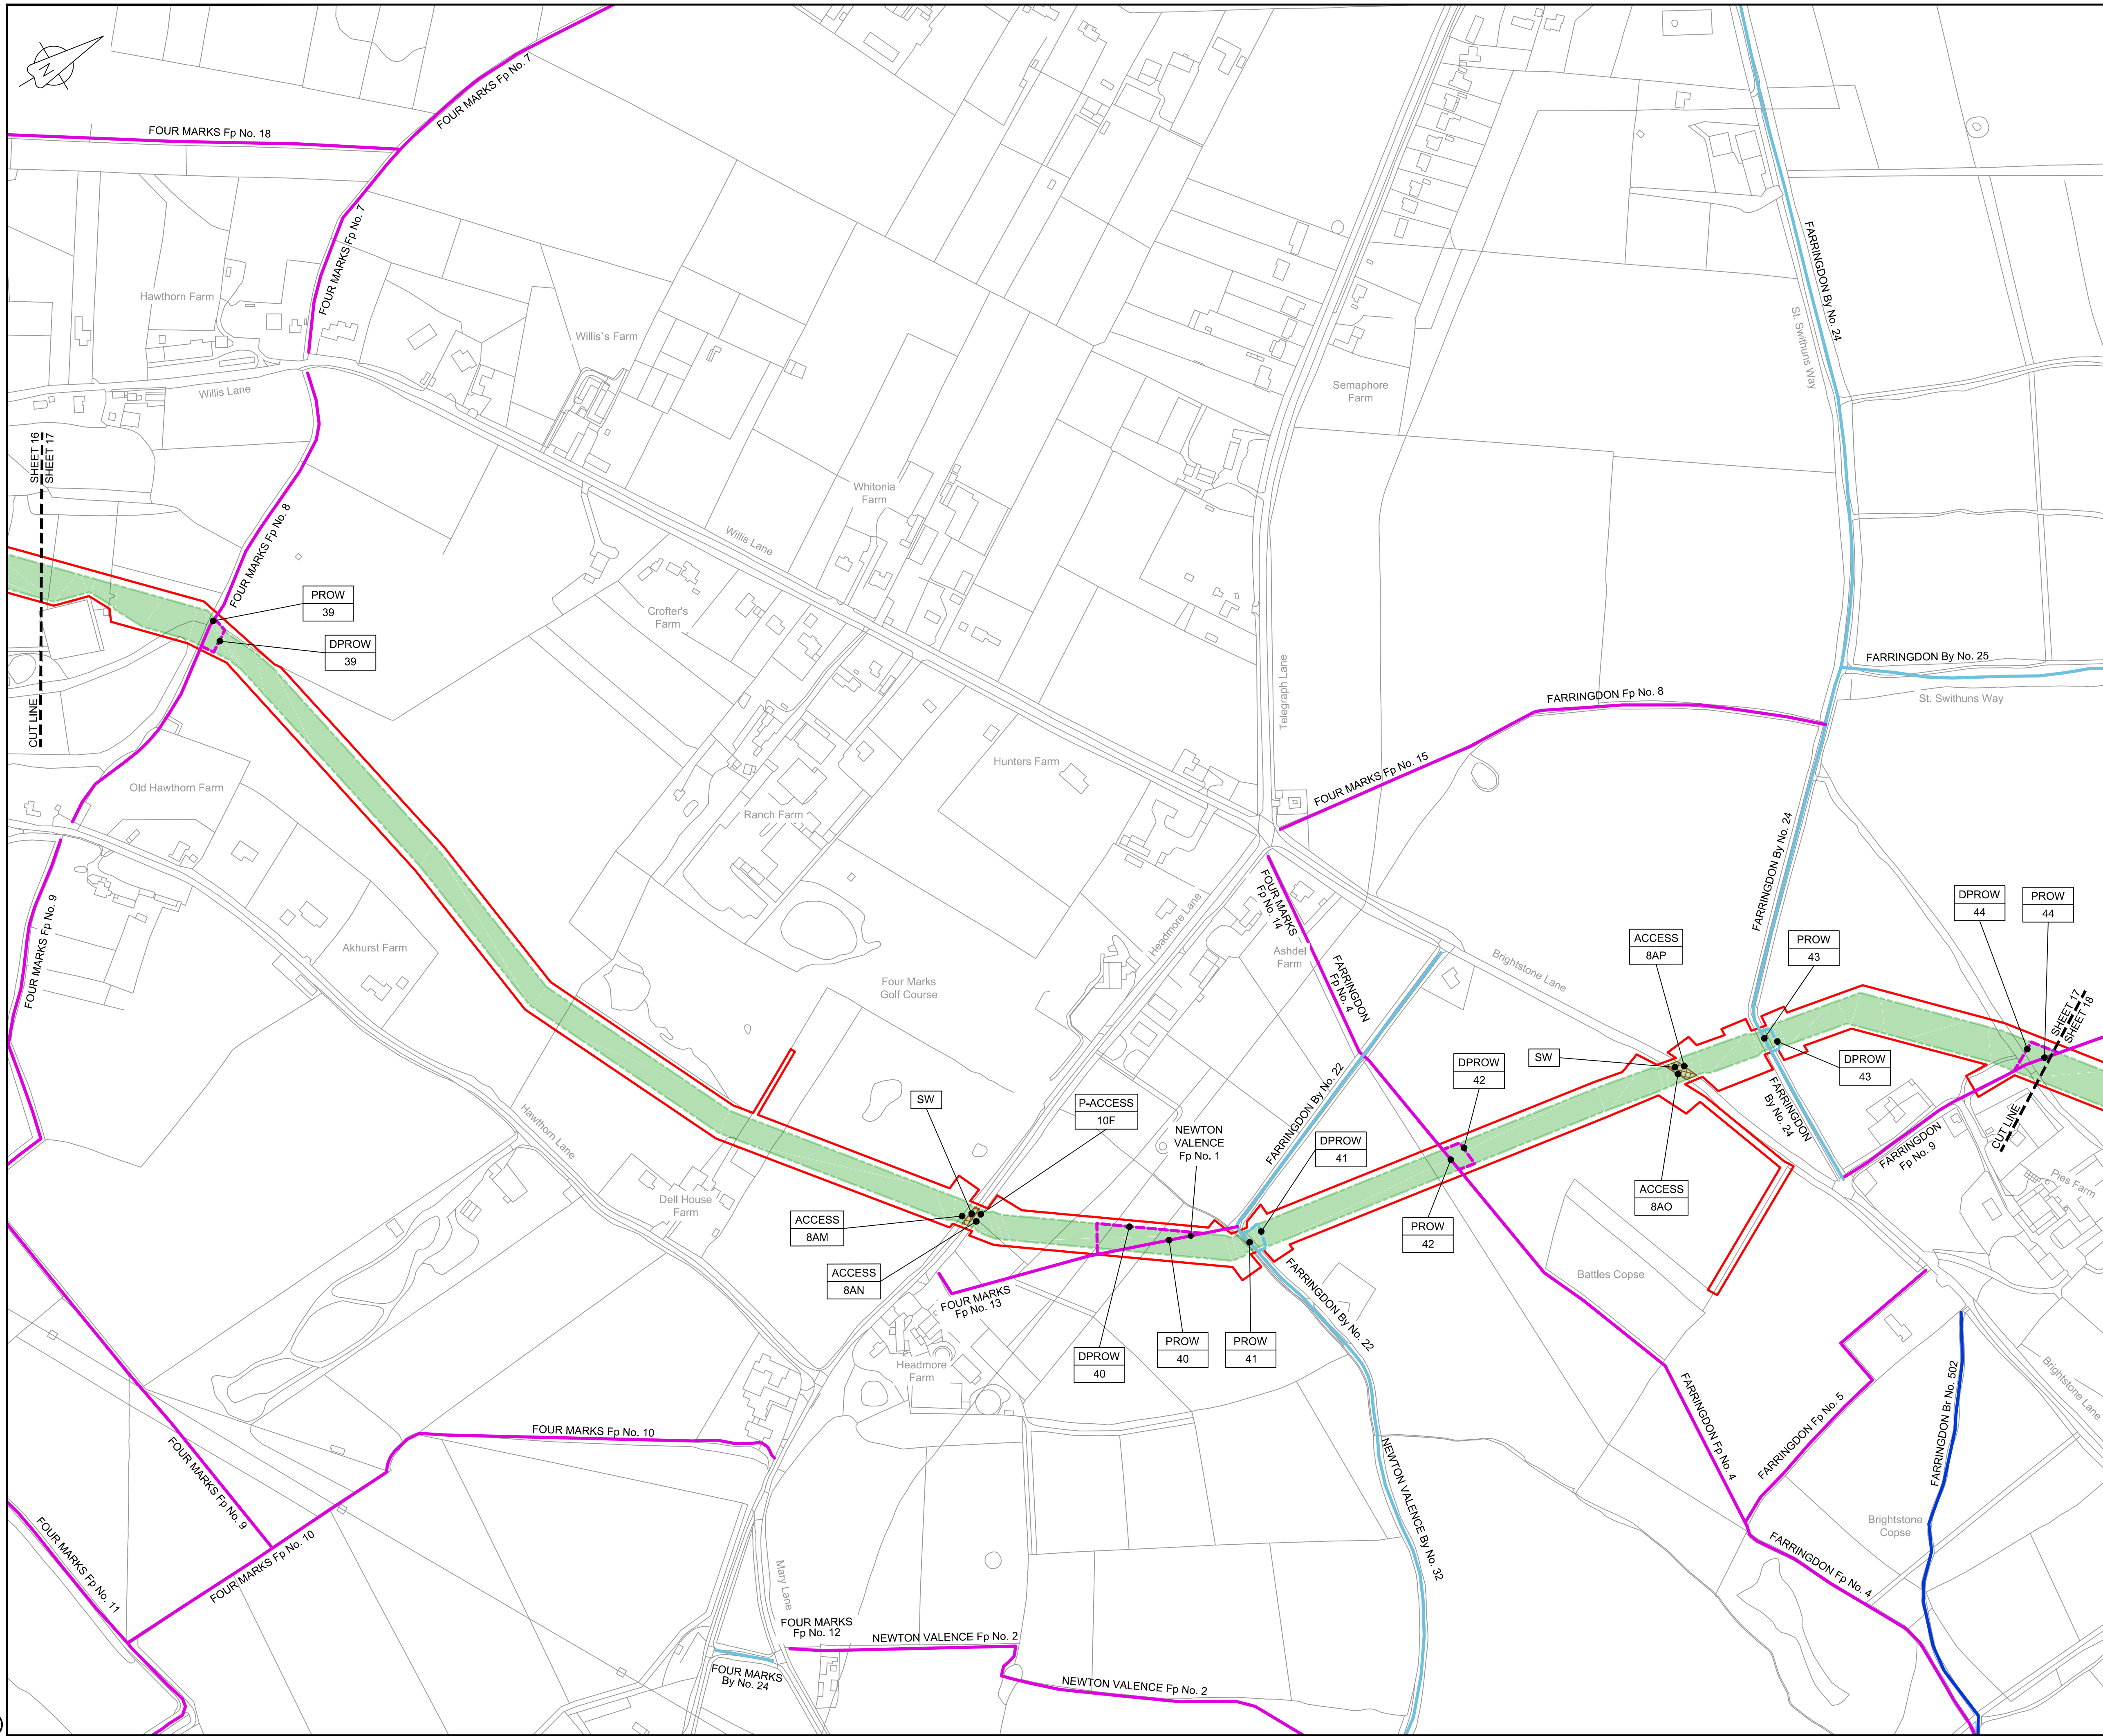

LOCATION PLAN
SCALE 1:500,000

NOTES

1. THIS DRAWING IS IN METRES UNLESS STATED OTHERWISE.

LEGEND

- ORDER LIMITS
- LIMITS OF DEVIATION
- STREET WORKS (SW)
- ROAD/PROW TO BE STOPPED UP
- PROW BYWAY
- PROW BYWAY - TEMPORARY DIVERSION
- PROW RESTRICTED BYWAY
- PROW FOOTPATH
- PROW FOOTPATH - TEMPORARY DIVERSION
- PROW BRIDLEWAY
- PROW BRIDLEWAY - TEMPORARY DIVERSION
- TEMPORARY ROAD DIVERSION

- DESCRIPTION
- ID or WORK NUMBER (if applicable)
- PROW
- DPROW
- DROAD
- ACCESS
- P-ACCESS
- ROAD/PROW STOPPING UP POINT

Contains Ordnance Survey data © Crown copyright and database rights 2020.

© Crown copyright and database rights 2020 OS Licence Number AL10005237.

0 50 100 150 200 250 m
SCALE 1 : 2500 @ A1

C06	09/03/20	Issued for Document Control Purposes Only.	KH				
C07	26/03/20	DCO DEADLINE 7 SUBMISSION	BT	JA	ND	AD	
Rev	Rev. Date	Purpose of revision	Drawn	Checked	Rev'd	Appr'd	

JACOBS

1180 Eskdale Road, Wincoburn, Wokingham, RG41 5TU
Tel:+44(0)118 946 7000 - Fax:+44(0)118 946 7001
www.jacobs.com

Client: Esso Petroleum Company, Limited
Ermyn House,
Leatherhead,
Surrey,
KT22 8UX

Project:  Southampton to London Pipeline Project

Drawing title: **ACCESS & RIGHTS OF WAY PLAN
SHEET 17
REGULATION 5 (2)(K)**


Drawing status: **Fit for Stage Approval**

Scale	1:2500	DO NOT SCALE
Jacobs No.	B2325300	Rev
Client no.		C07

Drawing number: **B2325300-JAC-000-CIV-DRG-000727**

© Copyright 2020 Jacobs U.K. Limited. The concepts and information contained in this document are the property of Jacobs. Use or copying of this document in whole or in part without the written permission of Jacobs constitutes an infringement of copyright. Limitation: This drawing has been prepared on behalf of, and for the exclusive use of Jacobs' Client, and is subject to, and issued in accordance with, the provisions of the contract between Jacobs and the Client. Jacobs accepts no liability or responsibility whatsoever for, or in respect of, any use of, or reliance upon, this drawing by any third party.

C:\pwworking\jacobs_uk_water\utilities_ssd\bay\ordms33519B2325300-JAC-000-CIV-DRG-000728.dwg - 30/03/2020 10:47:09 - A1Frame - BTaylor

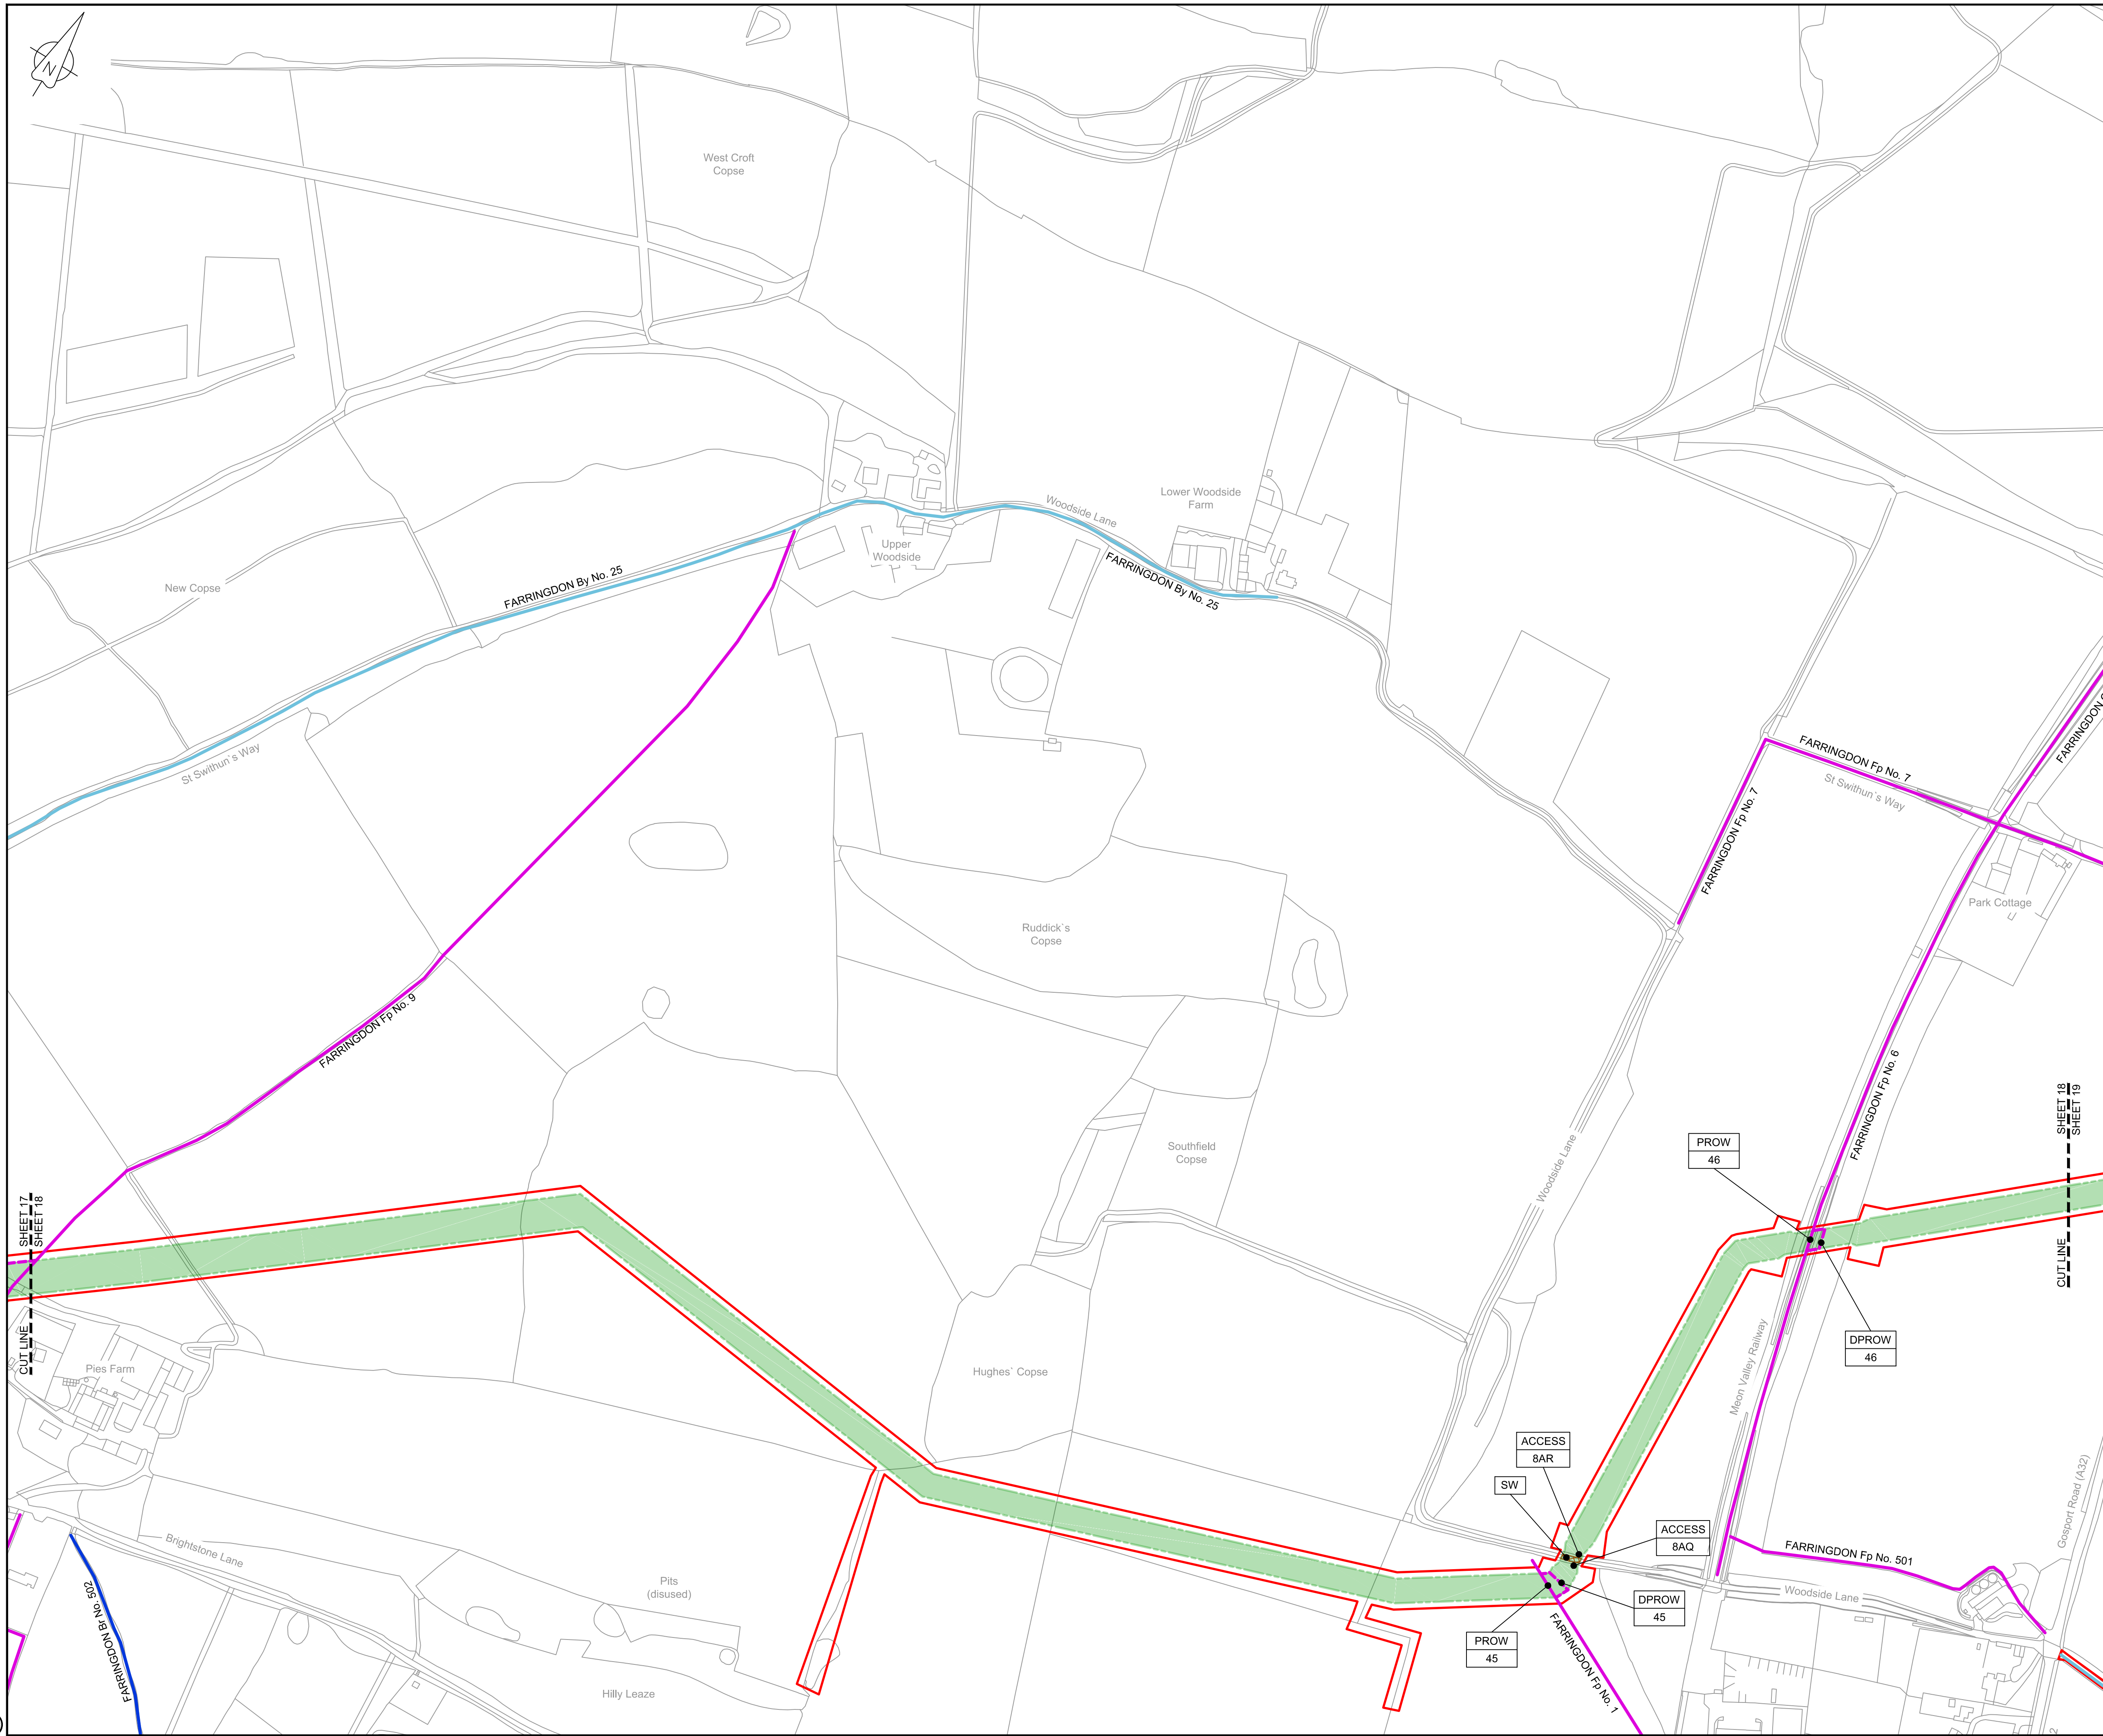

LOCATION PLAN
SCALE 1:500,000

NOTES

1. THIS DRAWING IS IN METRES UNLESS STATED OTHERWISE.

LEGEND

- ORDER LIMITS
- LIMITS OF DEVIATION
- STREET WORKS (SW)
- ROAD/PROW TO BE STOPPED UP
- PROW BYWAY
- PROW BYWAY - TEMPORARY DIVERSION
- PROW RESTRICTED BYWAY
- PROW FOOTPATH
- PROW FOOTPATH - TEMPORARY DIVERSION
- PROW BRIDLEWAY
- PROW BRIDLEWAY - TEMPORARY DIVERSION
- TEMPORARY ROAD DIVERSION

- DESCRIPTION
- ID or WORK NUMBER (if applicable)
- PROW
- DPROW
- DROAD
- ACCESS
- P-ACCESS
- ROAD/PROW STOPPING UP POINT

Contains Ordnance Survey data © Crown copyright and database rights 2020.

© Crown copyright and database rights 2020 OS Licence Number AL10005237.

0 50 100 150 200 250 m
SCALE 1 : 2500 @ A1

C06	09/03/20	Issued for Document Control Purposes Only	KH				
C07	26/03/20	No Changes / Not Issued	BT	JA	ND	AD	
Rev	Rev. Date	Purpose of revision	Drawn	Checked	Rev'd	Appr'd	

JACOBS

1180 Eskdale Road, Winnersh, Wokingham, RG41 5TU
Tel:+44(0)118 946 7000 - Fax:+44(0)118 946 7001
www.jacobs.com

Client Esso Petroleum Company, Limited
Ermyn House,
Ermyn Way,
Leatherhead,
Surrey,
KT22 8UX

Project **Esso** Southampton to London Pipeline Project

Drawing title
**ACCESS & RIGHTS OF WAY PLAN
SHEET 18
REGULATION 5 (2)(K)**


Drawing status
Fit for Stage Approval

Scale	1:2500	DO NOT SCALE
Jacobs No.	B2325300	Rev
Client no.		C07

Drawing number
B2325300-JAC-000-CIV-DRG-000728

© Copyright 2020 Jacobs U.K. Limited. The concepts and information contained in this document are the property of Jacobs. Use or copying of this document in whole or in part without the written permission of Jacobs constitutes an infringement of copyright. Limitation: This drawing has been prepared on behalf of, and for the exclusive use of Jacobs' Client, and is subject to, and issued in accordance with, the provisions of the contract between Jacobs and the Client. Jacobs accepts no liability or responsibility whatsoever for, or in respect of, any use of, or reliance upon, this drawing by any third party.

C:\pwworking\jacobs_uk_water&utilities_sss\blay\ordms33519B2325300~JAC-000-CIV-DRG-000729.dwg - 30/03/2020 10:48:21 - A1Frame - BTaylor

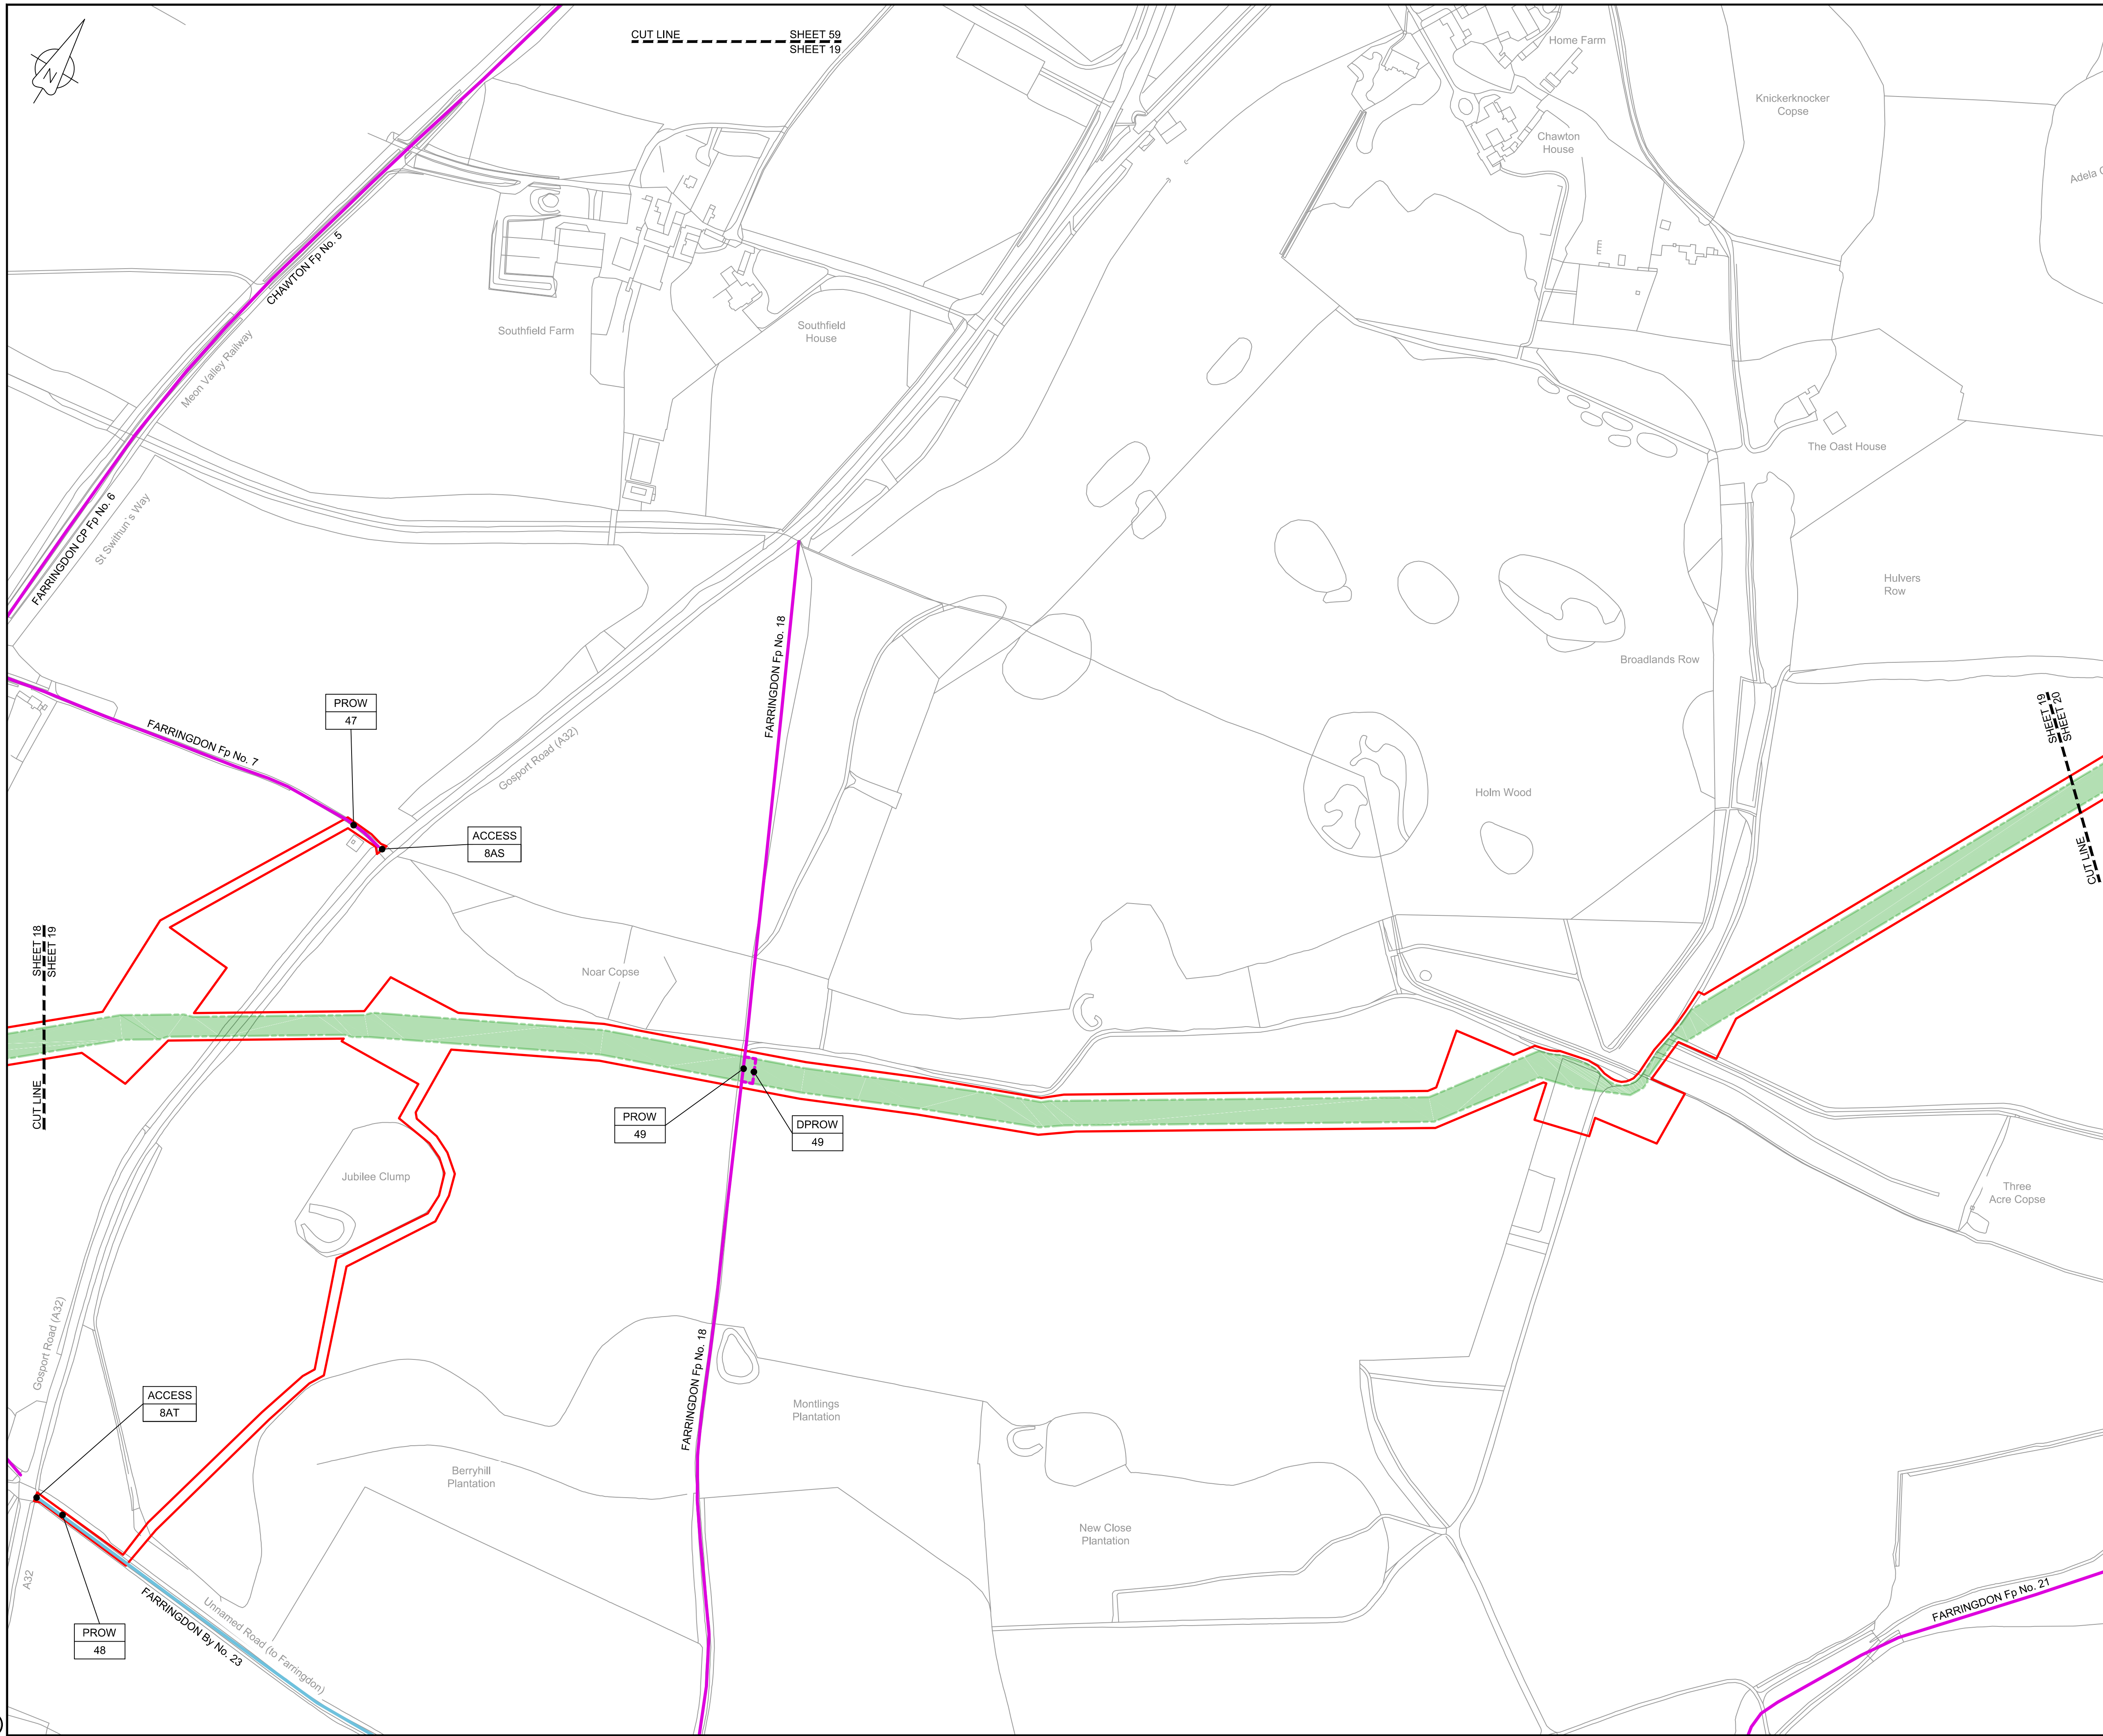

LOCATION PLAN
SCALE 1:500,000

NOTES
1. THIS DRAWING IS IN METRES UNLESS STATED OTHERWISE.

LEGEND

- ORDER LIMITS
- LIMITS OF DEVIATION
- STREET WORKS (SW)
- ROAD/PrOW TO BE STOPPED UP
- PrOW BYWAY
- PrOW BYWAY - TEMPORARY DIVERSION
- PrOW RESTRICTED BYWAY
- PrOW FOOTPATH
- PrOW FOOTPATH - TEMPORARY DIVERSION
- PrOW BRIDLEWAY
- PrOW BRIDLEWAY - TEMPORARY DIVERSION
- TEMPORARY ROAD DIVERSION

•	DESCRIPTION
•	ID or WORK NUMBER (if applicable)
PROW	PUBLIC RIGHT OF WAY
DPROW	DIVERSION OF PUBLIC RIGHT OF WAY
DROAD	DIVERSION OF ROAD
ACCESS	TEMPORARY CONSTRUCTION ACCESS
P-ACCESS	PERMANENT ACCESS
A	ROAD/PrOW STOPPING UP POINT

Contains Ordnance Survey data © Crown copyright and database rights 2020.

© Crown copyright and database rights 2020 OS Licence Number AL10005237.

0	50	100	150	200	250 m
---	----	-----	-----	-----	-------

SCALE 1 : 2500 @ A1

C06	09/03/20	Issued for Document Control Purposes Only.	KH			
C07	26/03/20	No Changes / Not Issued	BT	JA	ND	AD
Rev	Rev. Date	Purpose of revision	Drawn	Checked	Rev'd	Apprv'd

JACOBS
1180 Eskdale Road, Winnersh, Wokingham, RG41 5TU
Tel:+44(0)118 946 7000 - Fax:+44(0)118 946 7001
www.jacobs.com

Client: Esso Petroleum Company, Limited
Ermyn House,
Ermyn Way,
Leatherhead,
Surrey,
KT22 8UX

Southamton to London Pipeline Project

Drawing title
ACCESS & RIGHTS OF WAY PLAN
SHEET 19
REGULATION 5 (2)(K)


Drawing status
Fit for Stage Approval

Scale	1:2500	DO NOT SCALE
Jacobs No.	B2325300	Rev
Client no.		C07

Drawing number
B2325300-JAC-000-CIV-DRG-000729

© Copyright 2020 Jacobs U.K. Limited. The concepts and information contained in this document are the property of Jacobs. Use or copying of this document in whole or in part without the written permission of Jacobs constitutes an infringement of copyright. Limitation: This drawing has been prepared on behalf of, and for the exclusive use of, Jacobs' Client, and is subject to, and issued in accordance with, the provisions of the contract between Jacobs and the Client. Jacobs accepts no liability or responsibility whatsoever for, or in respect of, any use of, or reliance upon, this drawing by any third party.

C:\pwworking\jacobs_uk_water&utilities_ssd\bay\ordms33513\B2325300-JAC-000-CIV-DRG-000730.dwg - 30/03/2020 10:50:45 - A1Frame - BTaylor

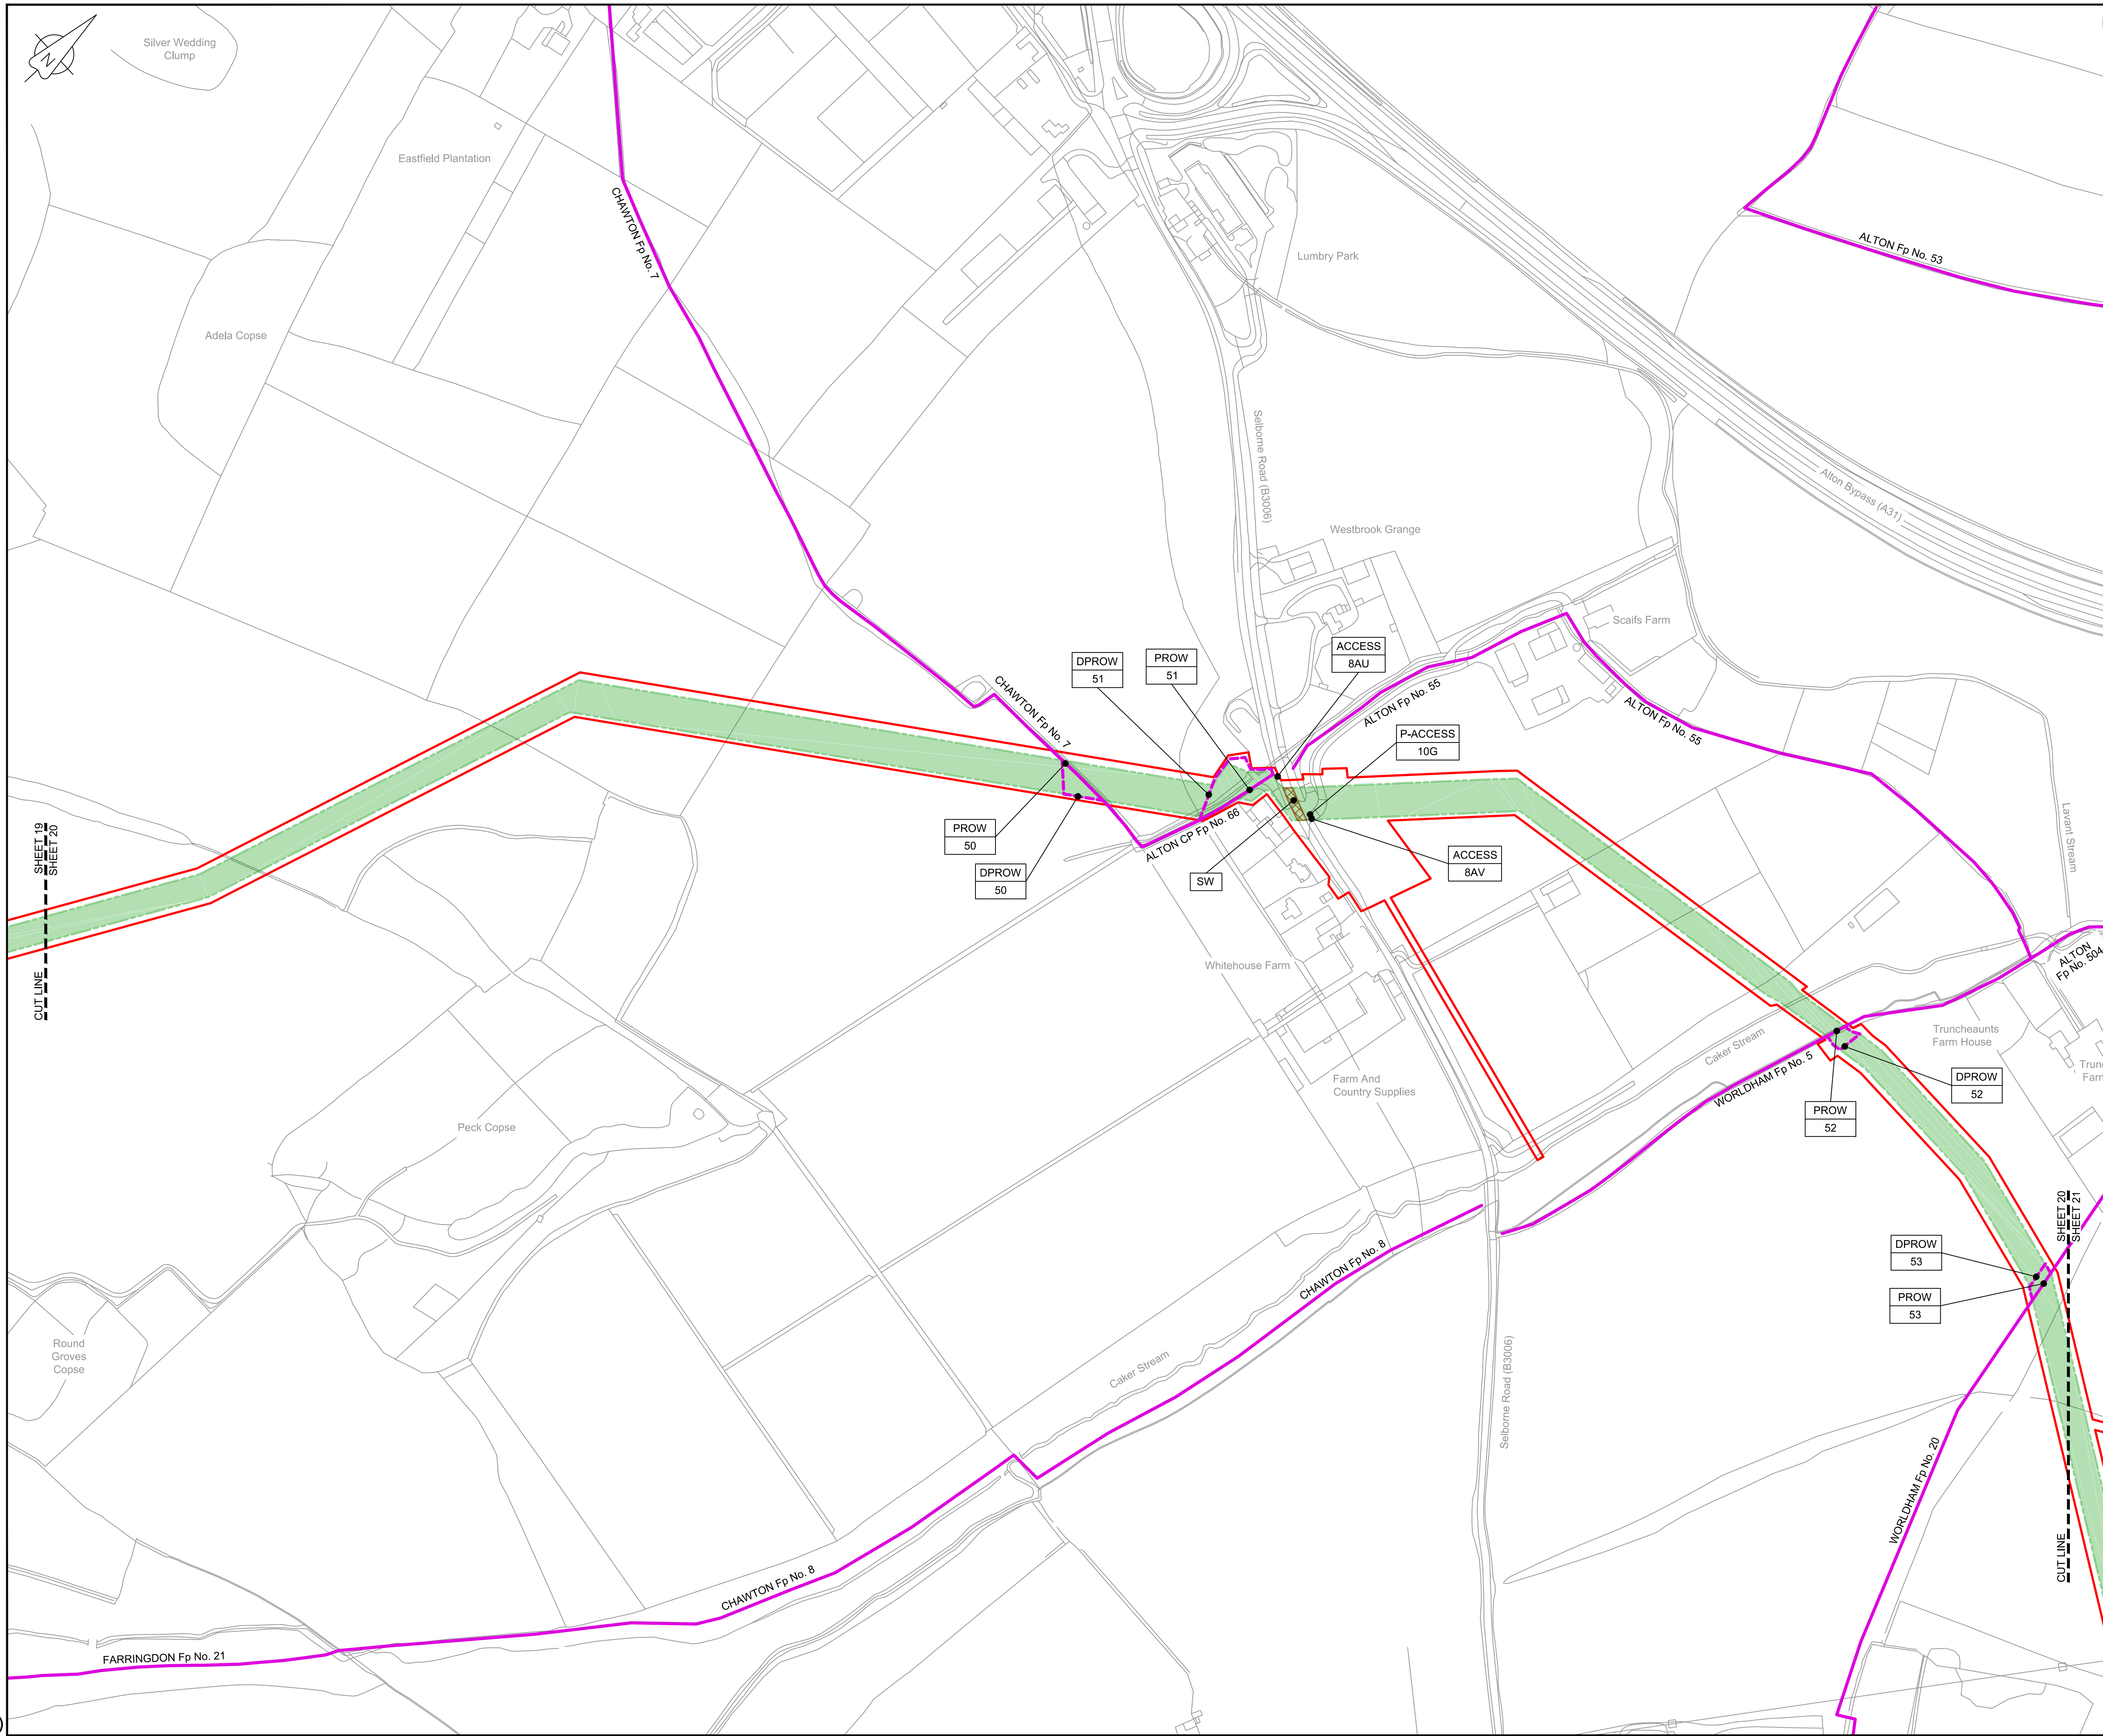

LOCATION PLAN
SCALE 1:500,000

NOTES

1. THIS DRAWING IS IN METRES UNLESS STATED OTHERWISE.

LEGEND

- ORDER LIMITS
- LIMITS OF DEVIATION
- STREET WORKS (SW)
- ROAD/PROW TO BE STOPPED UP
- PROW BYWAY
- PROW BYWAY - TEMPORARY DIVERSION
- PROW RESTRICTED BYWAY
- PROW FOOTPATH
- PROW FOOTPATH - TEMPORARY DIVERSION
- PROW BRIDLEWAY
- PROW BRIDLEWAY - TEMPORARY DIVERSION
- TEMPORARY ROAD DIVERSION

- DESCRIPTION
- ID or WORK NUMBER (if applicable)
- PROW
- DPROW
- DROAD
- ACCESS
- P-ACCESS
- ROAD/PROW STOPPING UP POINT

Contains Ordnance Survey data © Crown copyright and database rights 2020.

© Crown copyright and database rights 2020 OS Licence Number AL10005237.

0 50 100 150 200 250 m
SCALE 1 : 2500 @ A1

C06	09/03/20	Issued for Document Control Purposes Only	KH				
C07	26/03/20	DCO DEADLINE 7 SUBMISSION	BT	JA	ND	AD	
Rev	Rev. Date	Purpose of revision	Drawn	Checked	Rev'd	Appr'd	

JACOBS

1180 Eskdale Road, Winnersh, Wokingham, RG41 5TU
Tel:+44(0)118 946 7000 - Fax:+44(0)118 946 7001
www.jacobs.com

Client Esso Petroleum Company, Limited
Ermyn House,
Ermyn Way,
Leatherhead,
Surrey,
KT22 8UX



Southampton to London
Pipeline Project

Drawing title
**ACCESS & RIGHTS OF WAY PLAN
SHEET 20
REGULATION 5 (2)(K)**


Drawing status
Fit for Stage Approval

Scale	1:2500	DO NOT SCALE
Jacobs No.	B2325300	Rev
Client no.		C07

Drawing number
B2325300-JAC-000-CIV-DRG-000730

© Copyright 2020 Jacobs U.K. Limited. The concepts and information contained in this document are the property of Jacobs. Use or copying of this document in whole or in part without the written permission of Jacobs constitutes an infringement of copyright. Limitation: This drawing has been prepared on behalf of, and for the exclusive use of Jacobs' Client, and is subject to, and issued in accordance with, the provisions of the contract between Jacobs and the Client. Jacobs accepts no liability or responsibility whatsoever for, or in respect of, any use of, or reliance upon, this drawing by any third party.

C:\pwworking\jacobs_uk_water&utilities_ssd\bay\ordms33513B2325300-JAC-000-CIV-DRG-000731.dwg - 30/03/2020 10:52:00 - A1Frame - BTaylor

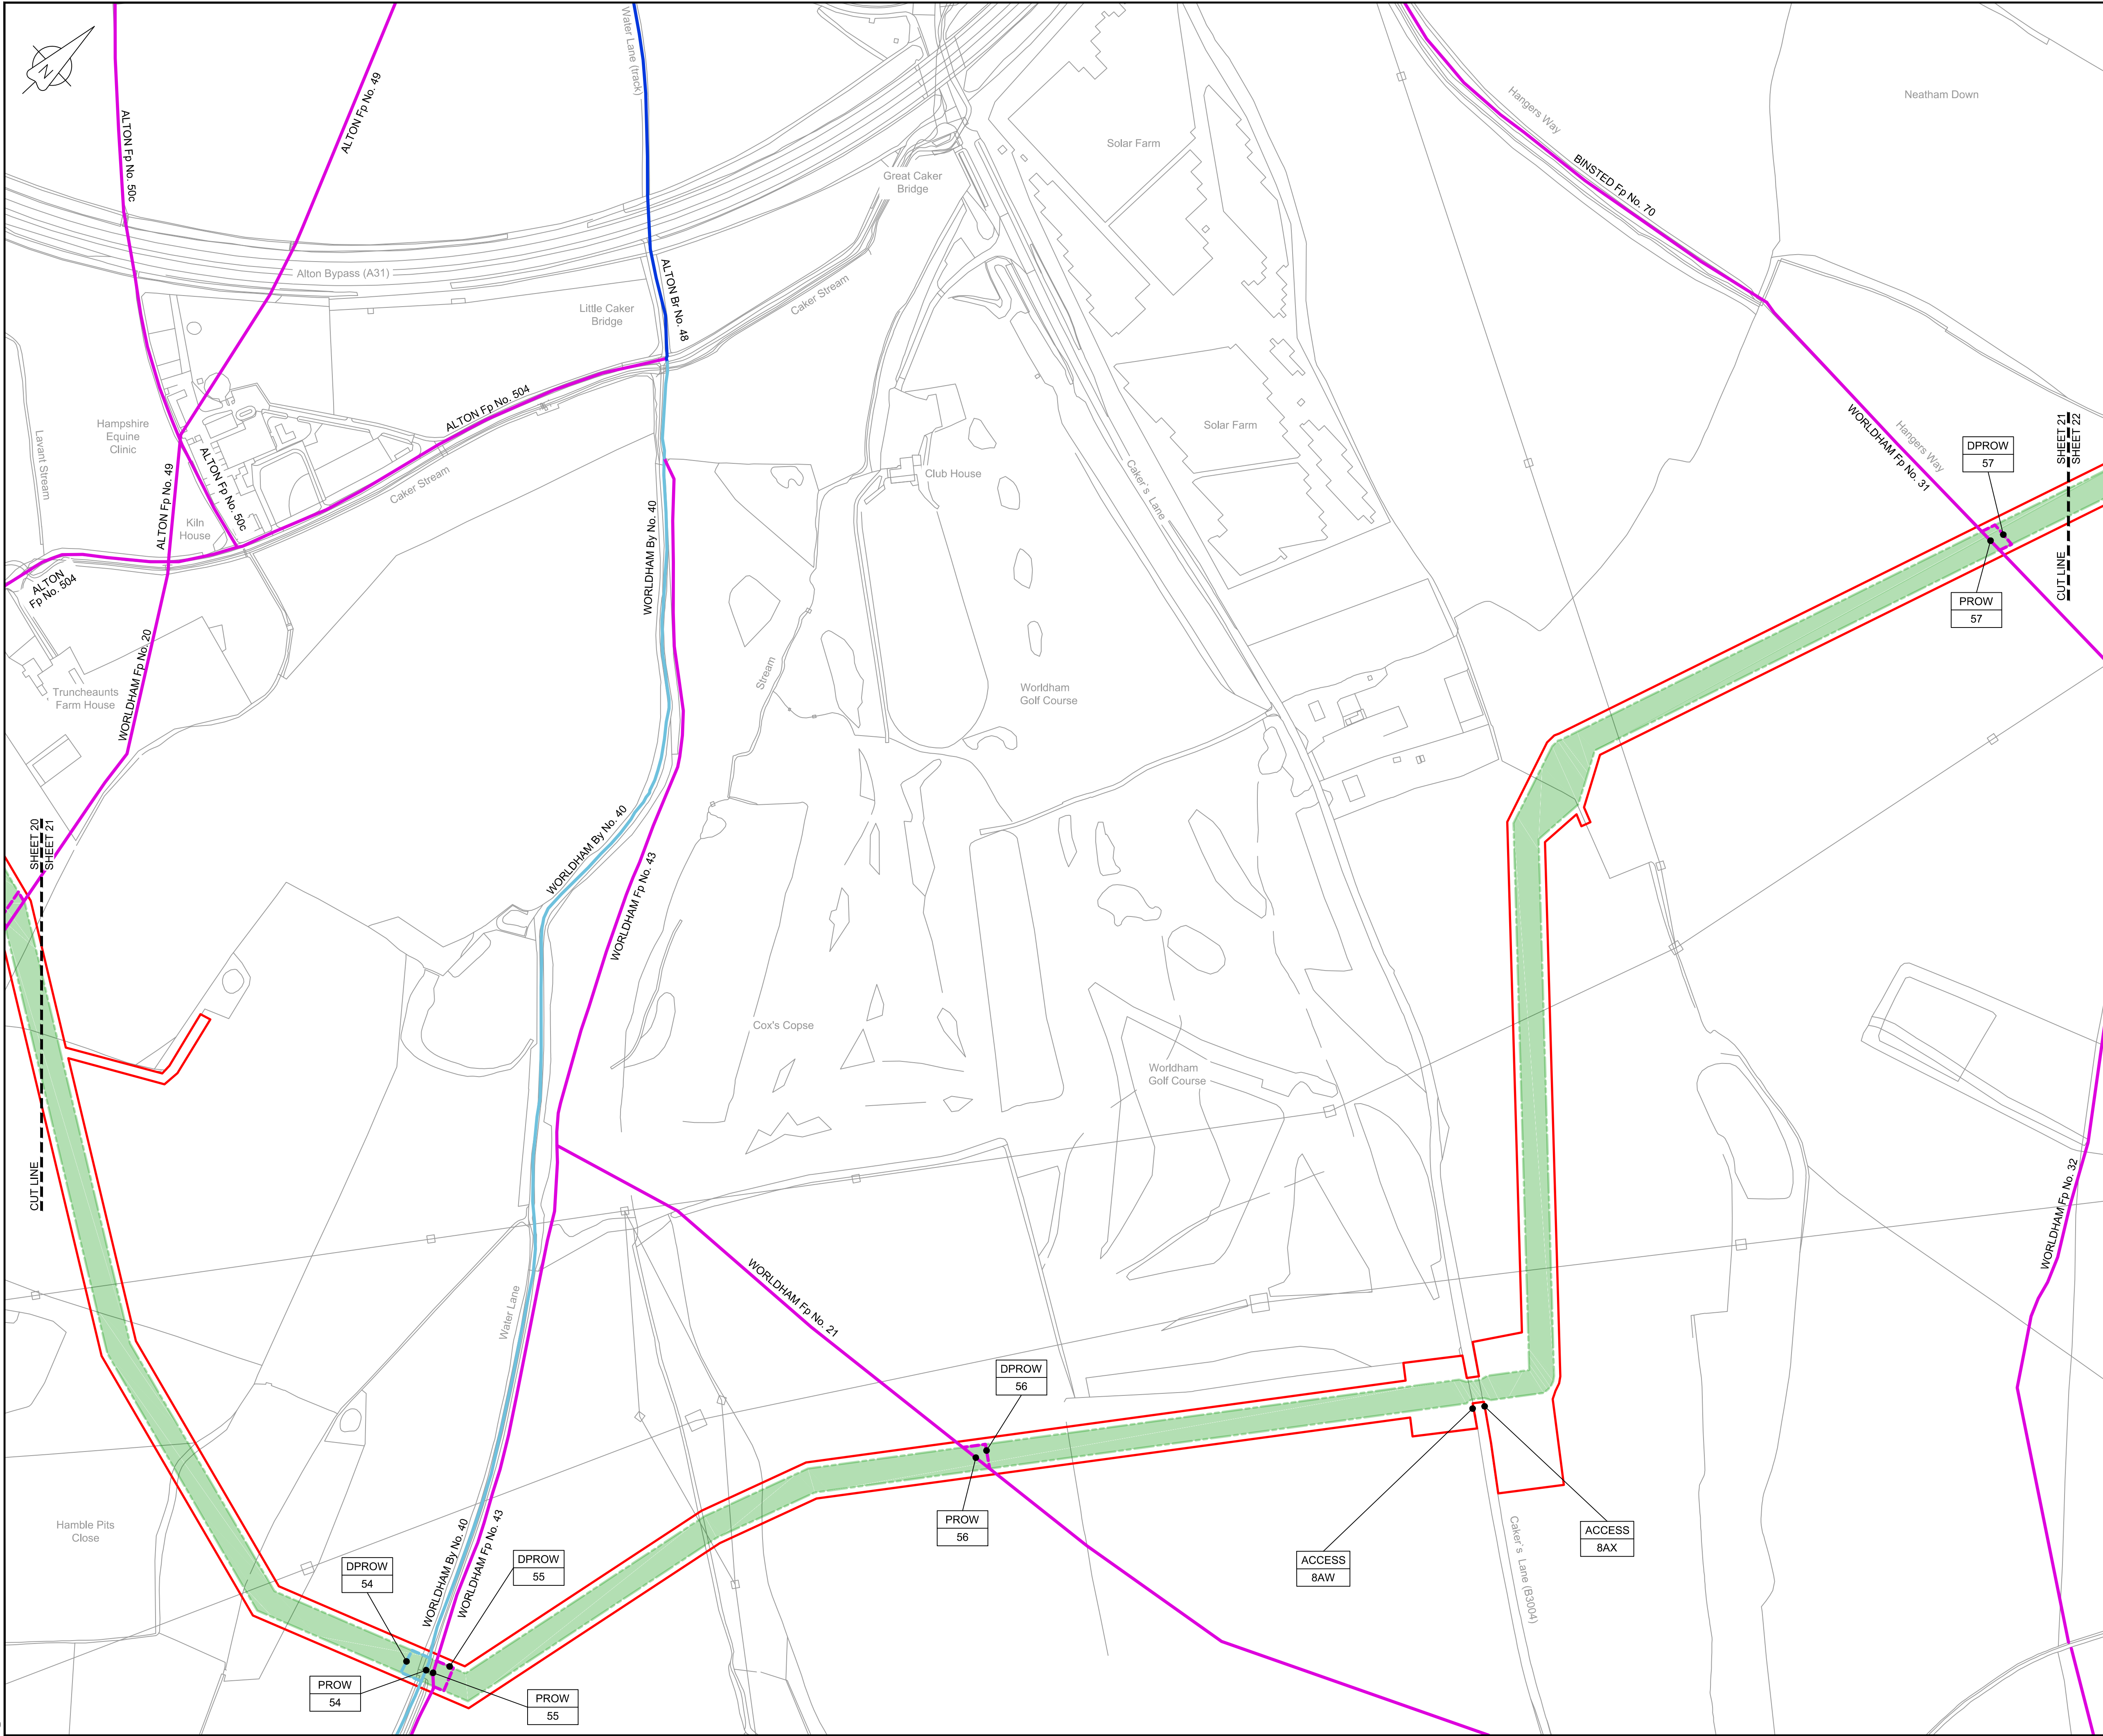

LOCATION PLAN
SCALE 1:500,000

NOTES

1. THIS DRAWING IS IN METRES UNLESS STATED OTHERWISE.

LEGEND

- ORDER LIMITS
- LIMITS OF DEVIATION
- STREET WORKS (SW)
- ROAD/PROW TO BE STOPPED UP
- PROW BYWAY
- PROW BYWAY - TEMPORARY DIVERSION
- PROW RESTRICTED BYWAY
- PROW FOOTPATH
- PROW FOOTPATH - TEMPORARY DIVERSION
- PROW BRIDLEWAY
- PROW BRIDLEWAY - TEMPORARY DIVERSION
- TEMPORARY ROAD DIVERSION

DESCRIPTION

- ID or WORK NUMBER (if applicable)
- PROW PUBLIC RIGHT OF WAY
- DPROW DIVERSION OF PUBLIC RIGHT OF WAY
- DROAD DIVERSION OF ROAD
- ACCESS TEMPORARY CONSTRUCTION ACCESS
- P-ACCESS PERMANENT ACCESS
- A ROAD/PROW STOPPING UP POINT

Contains Ordnance Survey data © Crown copyright and database rights 2020.

© Crown copyright and database rights 2020 OS Licence Number AL100005237.

0 50 100 150 200 250 m
SCALE 1 : 2500 @ A1

Rev	Rev. Date	Purpose of revision	Drawn	Checked	Rev'd	Appr'd
C06	09/03/20	Issued for Document Control Purposes Only - No Changes / Not Issued	KH			
C07	26/03/20	DCO DEADLINE 7 SUBMISSION	BT	JA	ND	AD

JACOBS
1180 Eskdale Road, Winnersh, Wokingham, RG41 5TU
Tel:+44(0)118 946 7000 - Fax:+44(0)118 946 7001
www.jacobs.com

Client: Esso Petroleum Company, Limited
Ermyn House,
Ermyn Way,
Leatherhead,
Surrey,
KT22 8UX

Project: **Esso** Southampton to London Pipeline Project

Drawing title: **ACCESS & RIGHTS OF WAY PLAN
SHEET 21
REGULATION 5 (2)(K)**


Drawing status: **Fit for Stage Approval**

Scale	1:2500	DO NOT SCALE
Jacobs No.	B2325300	Rev
Client no.		C07

Drawing number: **B2325300-JAC-000-CIV-DRG-000731**

© Copyright 2020 Jacobs U.K. Limited. The concepts and information contained in this document are the property of Jacobs. Use or copying of this document in whole or in part without the written permission of Jacobs constitutes an infringement of copyright. Limitation: This drawing has been prepared on behalf of, and for the exclusive use of Jacobs' Client, and is subject to, and issued in accordance with, the provisions of the contract between Jacobs and the Client. Jacobs accepts no liability or responsibility whatsoever for, or in respect of, any use of, or reliance upon, this drawing by any third party.

C:\pwworking\jacobs_uk_water&utilities_ssa\bay\ordms3351\B2325300-JAC-000-CIV-DRG-000732.dwg - 30/03/2020 10:53:32 - A1Frame - BTaylor

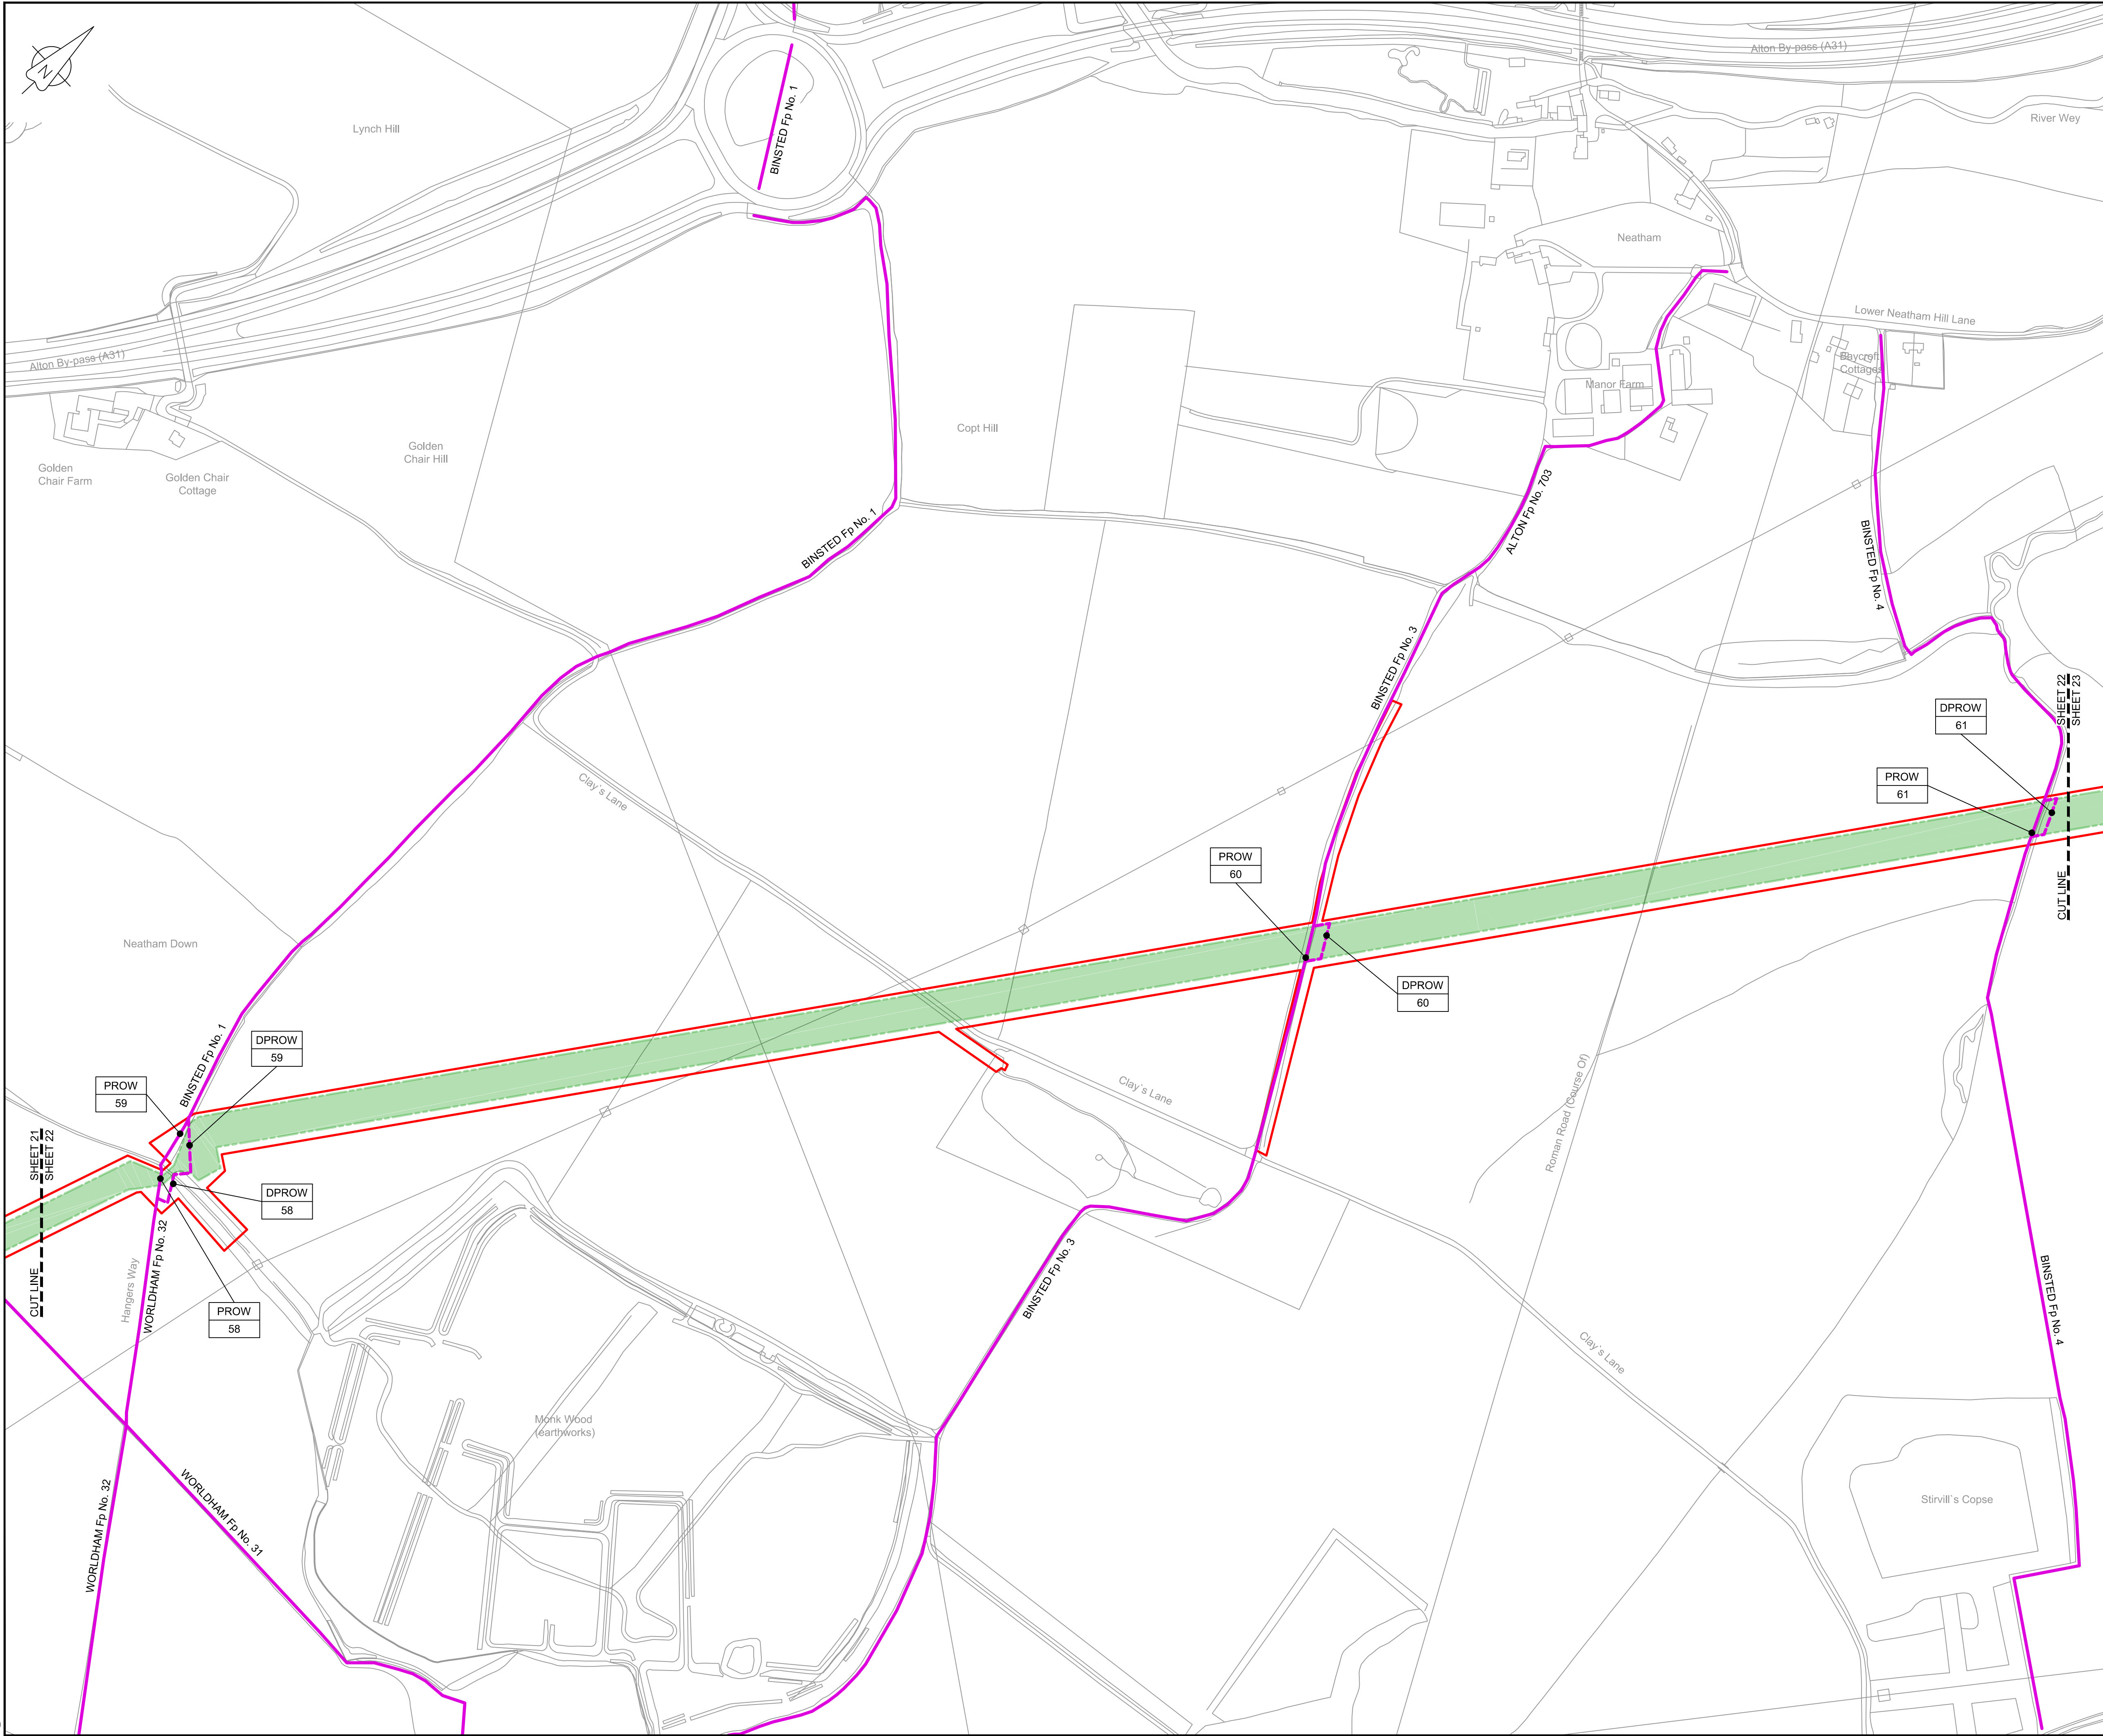

LOCATION PLAN
SCALE 1:500,000

NOTES

1. THIS DRAWING IS IN METRES UNLESS STATED OTHERWISE.

LEGEND

- ORDER LIMITS
- LIMITS OF DEVIATION
- STREET WORKS (SW)
- ROAD/PROW TO BE STOPPED UP
- PROW BYWAY
- PROW BYWAY - TEMPORARY DIVERSION
- PROW RESTRICTED BYWAY
- PROW FOOTPATH
- PROW FOOTPATH - TEMPORARY DIVERSION
- PROW BRIDLEWAY
- PROW BRIDLEWAY - TEMPORARY DIVERSION
- TEMPORARY ROAD DIVERSION

- DESCRIPTION
- ID or WORK NUMBER (if applicable)
- PROW
- DPROW
- DROAD
- ACCESS
- P-ACCESS
- ROAD/PROW STOPPING UP POINT

Contains Ordnance Survey data © Crown copyright and database rights 2020.

© Crown copyright and database rights 2020 OS Licence Number AL100005237.

0 50 100 150 200 250 m
SCALE 1 : 2500 @ A1

C06	09/03/20	Issued for Document Control Purposes Only: No Changes / Not Issued	KH			
C07	26/03/20	DCO DEADLINE 7 SUBMISSION	BT	JA	ND	AD
Rev	Rev. Date	Purpose of revision	Drawn	Checked	Rev'd	Appr'd

JACOBS

1180 Eskdale Road, Winnersh, Wokingham, RG41 5TU
Tel:+44(0)118 946 7000 - Fax:+44(0)118 946 7001
www.jacobs.com

Client: Esso Petroleum Company, Limited
Ermyn House,
Ermyn Way,
Leatherhead,
Surrey,
KT22 8UX

Project:  Southampton to London Pipeline Project

Drawing title
**ACCESS & RIGHTS OF WAY PLAN
SHEET 22
REGULATION 5 (2)(K)**


Drawing status
Fit for Stage Approval

Scale	1:2500	DO NOT SCALE
Jacobs No.	B2325300	Rev
Client no.		C07

Drawing number
B2325300-JAC-000-CIV-DRG-000732

© Copyright 2020 Jacobs U.K. Limited. The concepts and information contained in this document are the property of Jacobs. Use or copying of this document in whole or in part without the written permission of Jacobs constitutes an infringement of copyright. Limitation: This drawing has been prepared on behalf of, and for the exclusive use of, Jacobs' Client, and is subject to, and issued in accordance with, the provisions of the contract between Jacobs and the Client. Jacobs accepts no liability or responsibility whatsoever for, or in respect of, any use of, or reliance upon, this drawing by any third party.

C:\pwworking\jacobs_uk_water&utilities_sss4b\lay\ordms3351\B2325300-JAC-000-CIV-DRG-000733.dwg - 30/03/2020 10:55:19 - A1Frame - BTaylor

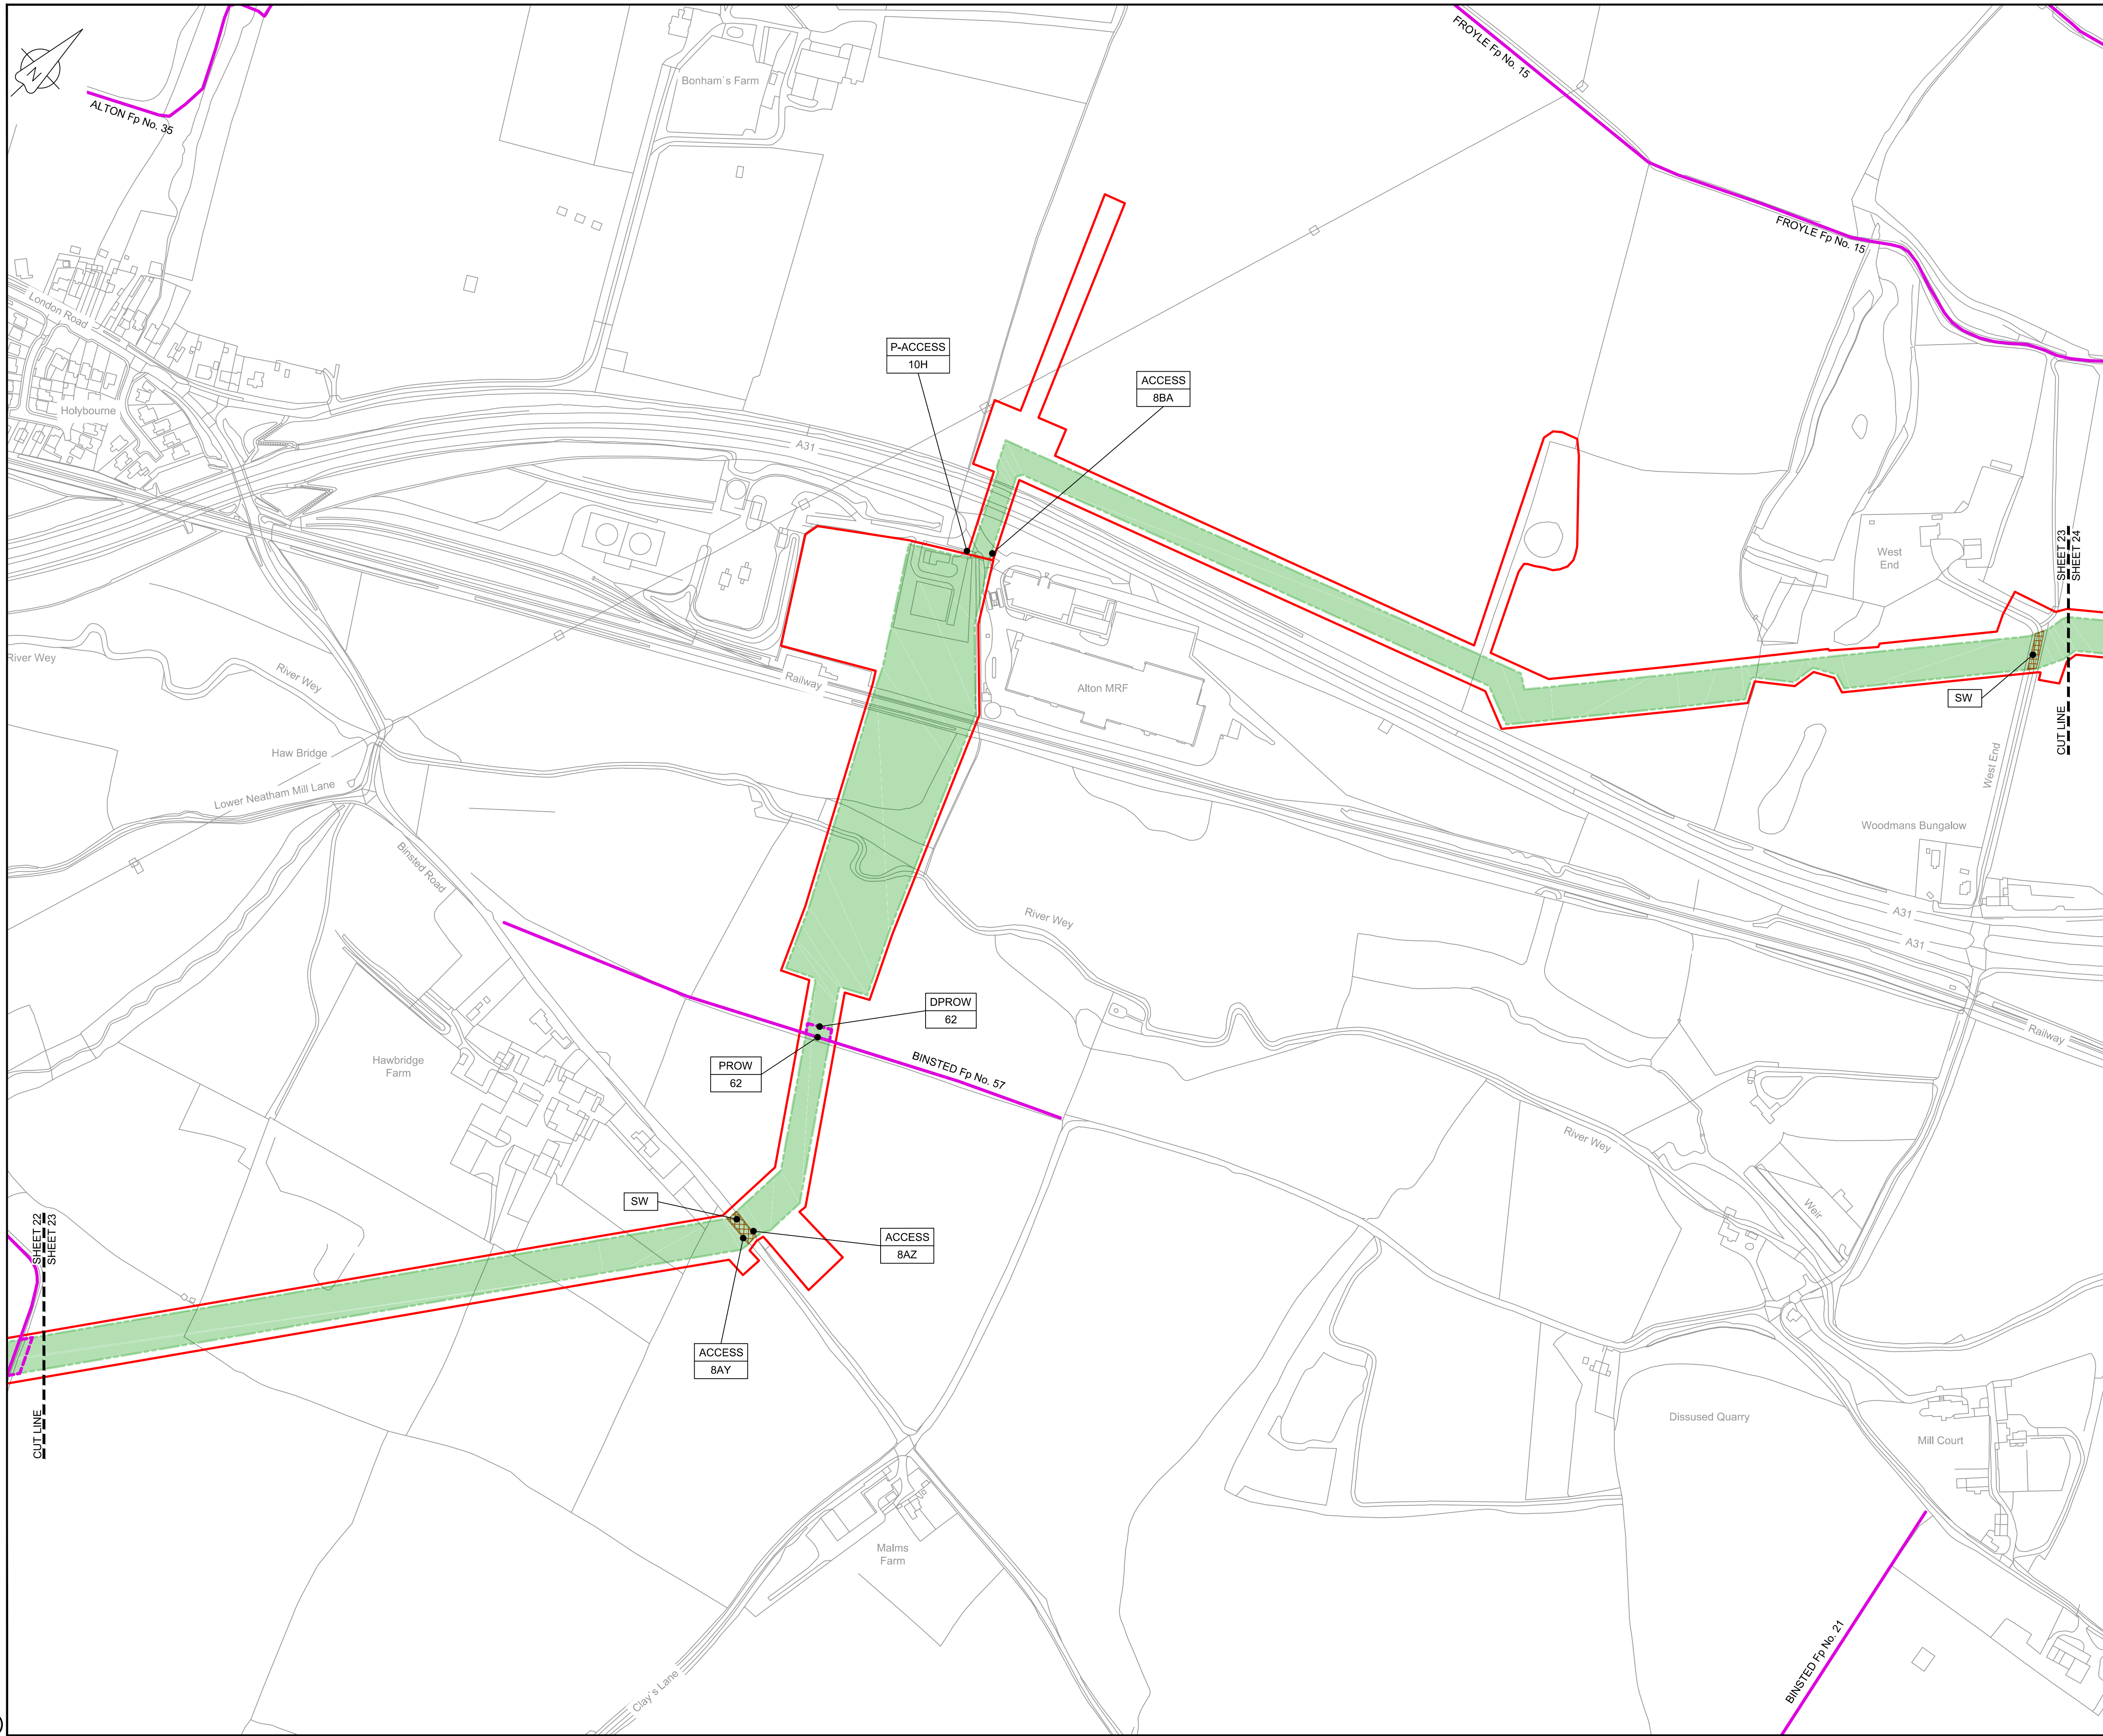

LOCATION PLAN
SCALE 1:500,000

NOTES

1. THIS DRAWING IS IN METRES UNLESS STATED OTHERWISE.

LEGEND

- ORDER LIMITS
- LIMITS OF DEVIATION
- STREET WORKS (SW)
- ROAD/PROW TO BE STOPPED UP
- PROW BYWAY
- PROW BYWAY - TEMPORARY DIVERSION
- PROW RESTRICTED BYWAY
- PROW FOOTPATH
- PROW FOOTPATH - TEMPORARY DIVERSION
- PROW BRIDLEWAY
- PROW BRIDLEWAY - TEMPORARY DIVERSION
- TEMPORARY ROAD DIVERSION

- DESCRIPTION
- ID or WORK NUMBER (if applicable)
- PROW PUBLIC RIGHT OF WAY
- DPROW DIVERSION OF PUBLIC RIGHT OF WAY
- DROAD DIVERSION OF ROAD
- ACCESS TEMPORARY CONSTRUCTION ACCESS
- P-ACCESS PERMANENT ACCESS
- A ROAD/PROW STOPPING UP POINT

Contains Ordnance Survey data © Crown copyright and database rights 2020.

© Crown copyright and database rights 2020 OS Licence Number AL100005237.

0 50 100 150 200 250 m
SCALE 1 : 2500 @ A1

C06	09/03/20	Issued for Document Control Purposes Only: No Changes / Not Issued	KH			
C07	26/03/20	DCO DEADLINE 7 SUBMISSION	BT	JA	ND	AD
Rev	Rev. Date	Purpose of revision	Drawn	Checked	Rev'd	Appr'd

JACOBS

1180 Eskdale Road, Wincoburn, Wokingham, RG41 5TU
Tel:+44(0)118 946 7000 - Fax:+44(0)118 946 7001
www.jacobs.com

Client: Esso Petroleum Company, Limited
Ermyn House,
Ermyn Way,
Leatherhead,
Surrey,
KT22 8UX

Project:  Southampton to London Pipeline Project


Drawing title
**ACCESS & RIGHTS OF WAY PLAN
SHEET 23
REGULATION 5 (2)(K)**

Drawing status
Fit for Stage Approval

Scale	1:2500	DO NOT SCALE
Jacobs No.	B2325300	Rev
Client no.		C07

Drawing number
B2325300-JAC-000-CIV-DRG-000733

© Copyright 2020 Jacobs U.K. Limited. The concepts and information contained in this document are the property of Jacobs. Use or copying of this document in whole or in part without the written permission of Jacobs constitutes an infringement of copyright. Limitation: This drawing has been prepared on behalf of, and for the exclusive use of Jacobs' Client, and is subject to, and issued in accordance with, the provisions of the contract between Jacobs and the Client. Jacobs accepts no liability or responsibility whatsoever for, or in respect of, any use of, or reliance upon, this drawing by any third party.

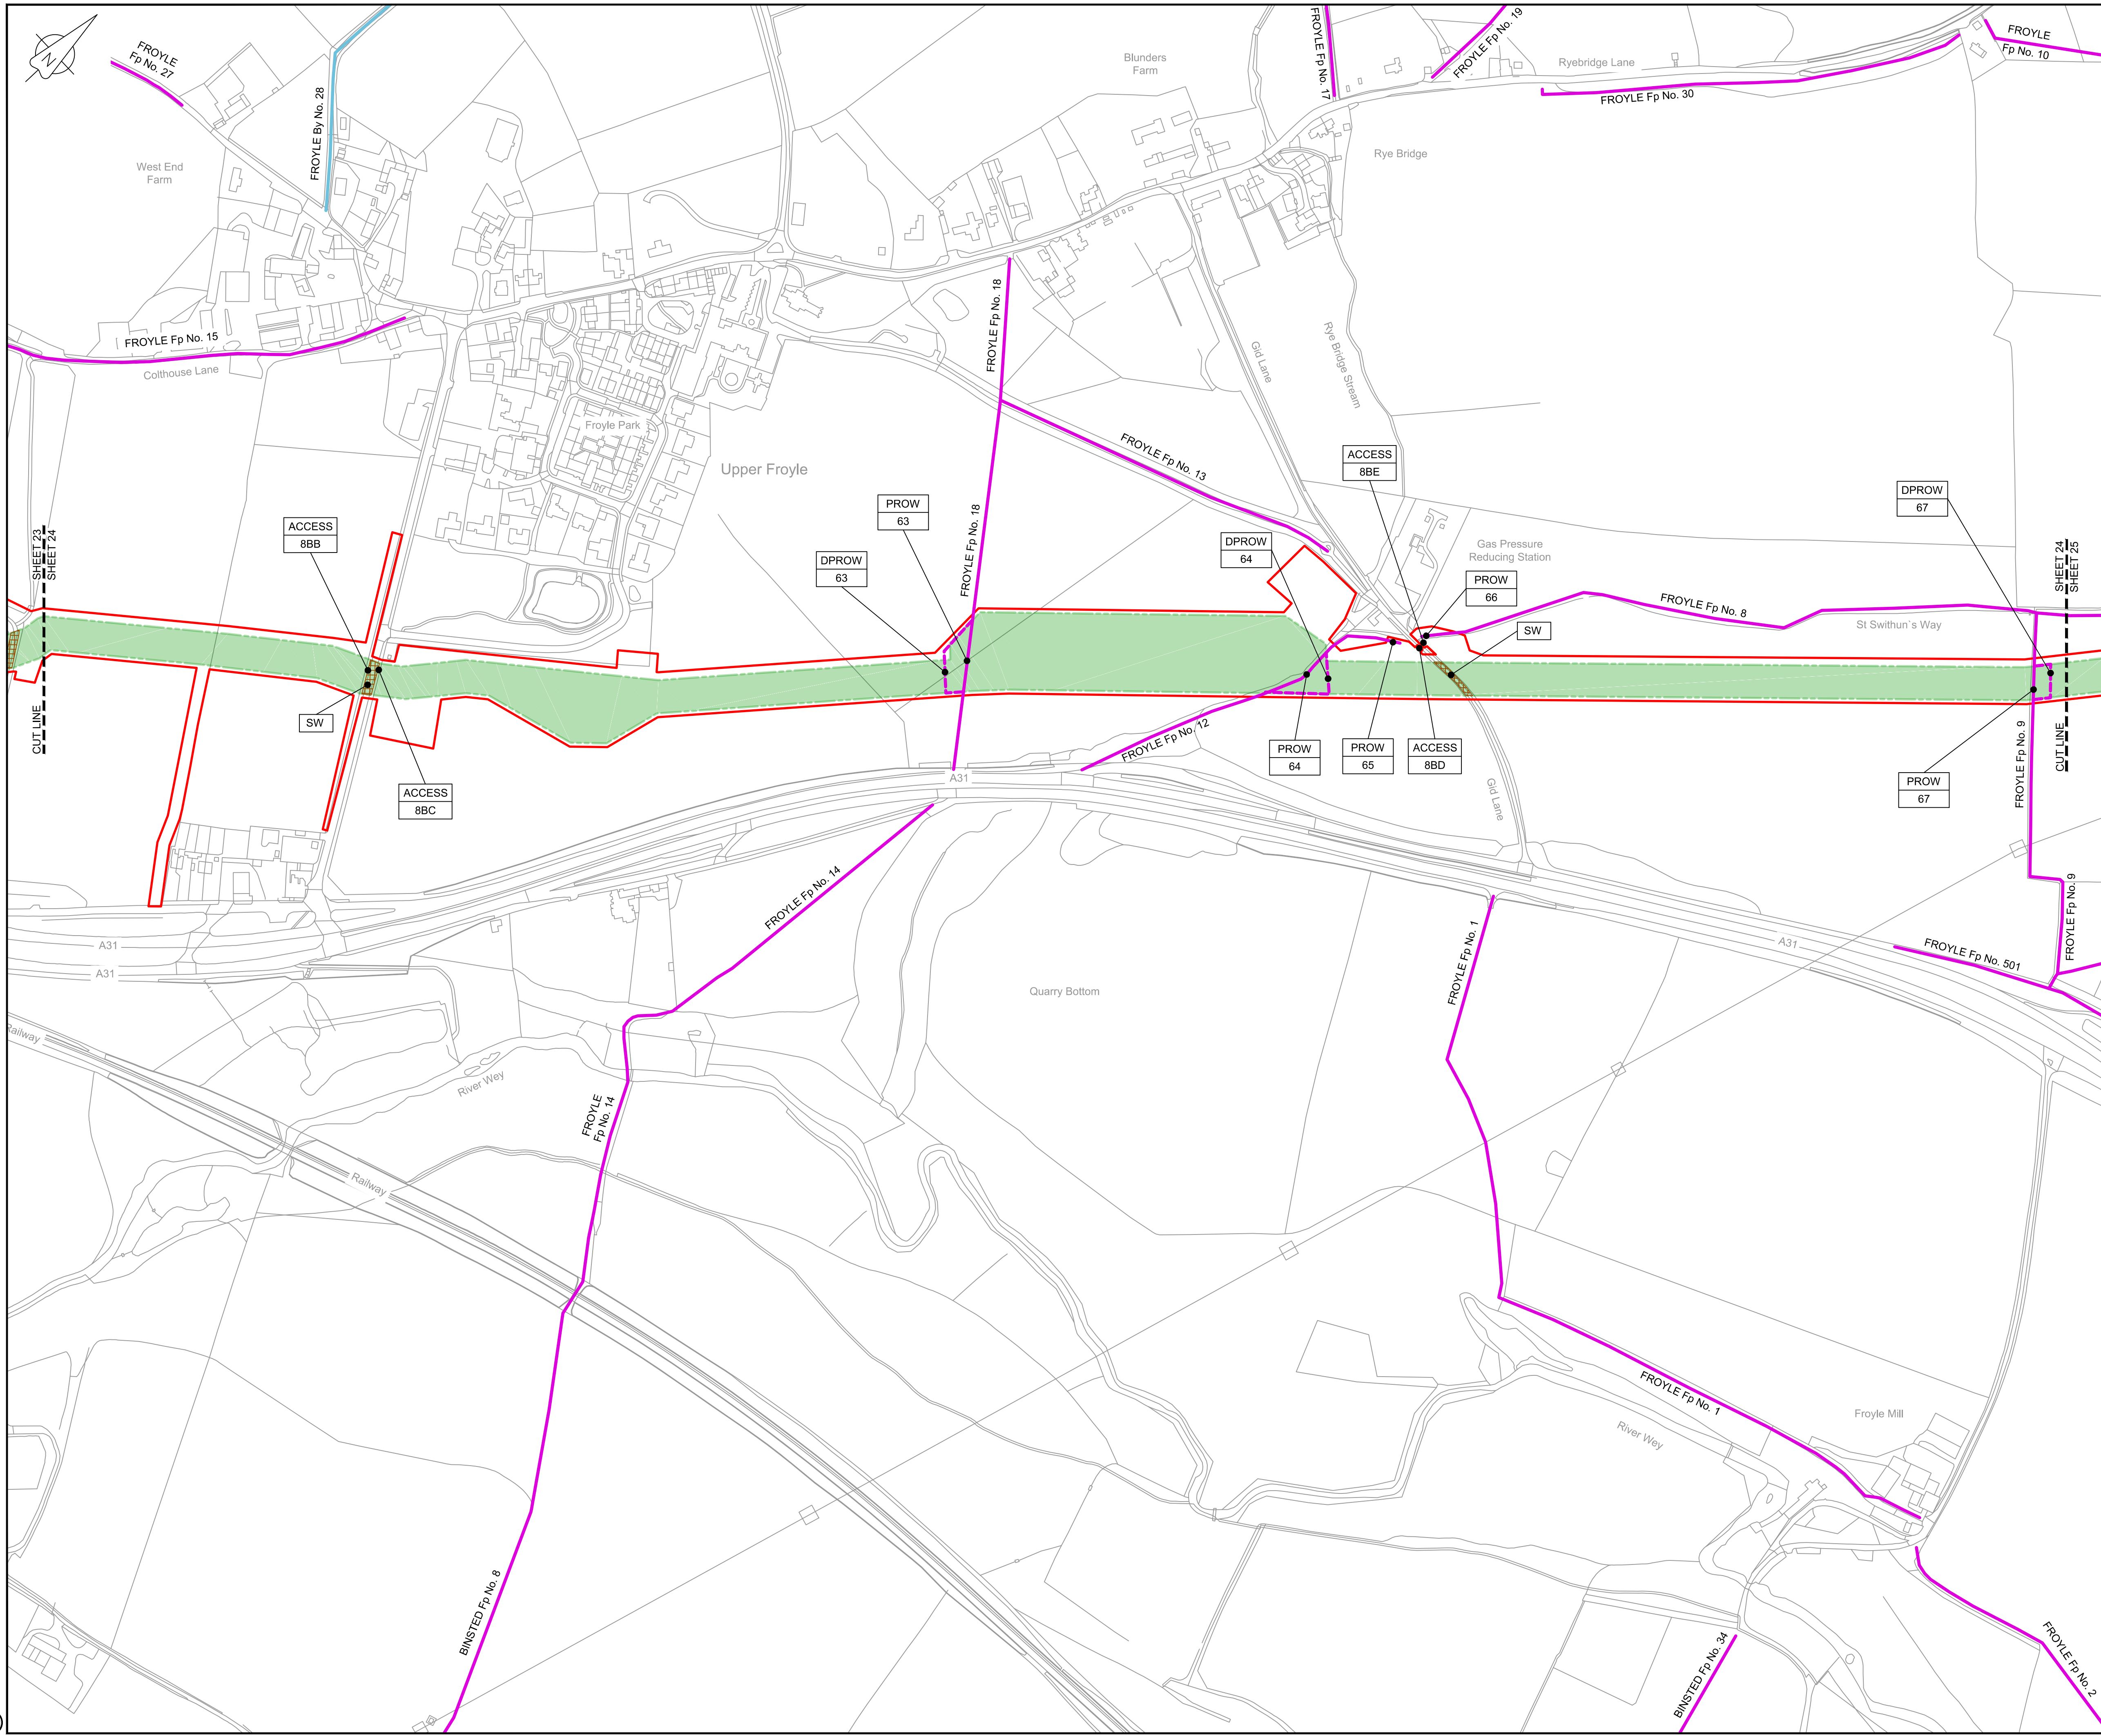

LOCATION PLAN
SCALE 1:500,000

NOTES

1. THIS DRAWING IS IN METRES UNLESS STATED OTHERWISE.

LEGEND

- ORDER LIMITS
- LIMITS OF DEVIATION
- STREET WORKS (SW)
- ROAD/PROW TO BE STOPPED UP
- PROW BYWAY
- PROW BYWAY - TEMPORARY DIVERSION
- PROW RESTRICTED BYWAY
- PROW FOOTPATH
- PROW FOOTPATH - TEMPORARY DIVERSION
- PROW BRIDLEWAY
- PROW BRIDLEWAY - TEMPORARY DIVERSION
- TEMPORARY ROAD DIVERSION

- DESCRIPTION
- ID or WORK NUMBER (if applicable)
- PROW
- DPROW
- DROAD
- ACCESS
- P-ACCESS
- ROAD/PROW STOPPING UP POINT

Contains Ordnance Survey data © Crown copyright and database rights 2020.

© Crown copyright and database rights 2020 OS Licence Number AL10005237.

0 50 100 150 200 250 m
SCALE 1 : 2500 @ A1

C06	09/03/20	Issued for Document Control Purposes Only: No Changes / Not Issued	KH			
C07	26/03/20	DCO DEADLINE 7 SUBMISSION	BT	JA	ND	AD
Rev	Rev. Date	Purpose of revision	Drawn	Checked	Rev'd	Appr'd

JACOBS
1180 Eskdale Road, Winkesh, Wokingham, RG41 5TU
Tel:+44(0)118 946 7000 - Fax:+44(0)118 946 7001
www.jacobs.com

Client: Esso Petroleum Company, Limited
Ermyn House,
Ermyn Way,
Leatherhead,
Surrey,
KT22 8UX

Project: **Esso** Southampton to London Pipeline Project

Drawing title
**ACCESS & RIGHTS OF WAY PLAN
SHEET 24
REGULATION 5 (2)(K)**


Drawing status
Fit for Stage Approval

Scale	1:2500	DO NOT SCALE
Jacobs No.	B2325300	Rev
Client no.		C07

Drawing number
B2325300-JAC-000-CIV-DRG-000734

© Copyright 2020 Jacobs U.K. Limited. The concepts and information contained in this document are the property of Jacobs. Use or copying of this document in whole or in part without the written permission of Jacobs constitutes an infringement of copyright. Limitation: This drawing has been prepared on behalf of, and for the exclusive use of Jacobs' Client, and is subject to, and issued in accordance with, the provisions of the contract between Jacobs and the Client. Jacobs accepts no liability or responsibility whatsoever for, or in respect of, any use of, or reliance upon, this drawing by any third party.

C:\pwworking\jacobs_uk_water&utilities_ssd\bay\ordms33513B2325300-JAC-000-CIV-DRG-000735.dwg - 30/03/2020 10:59:11 - A1Frame - BTaylor

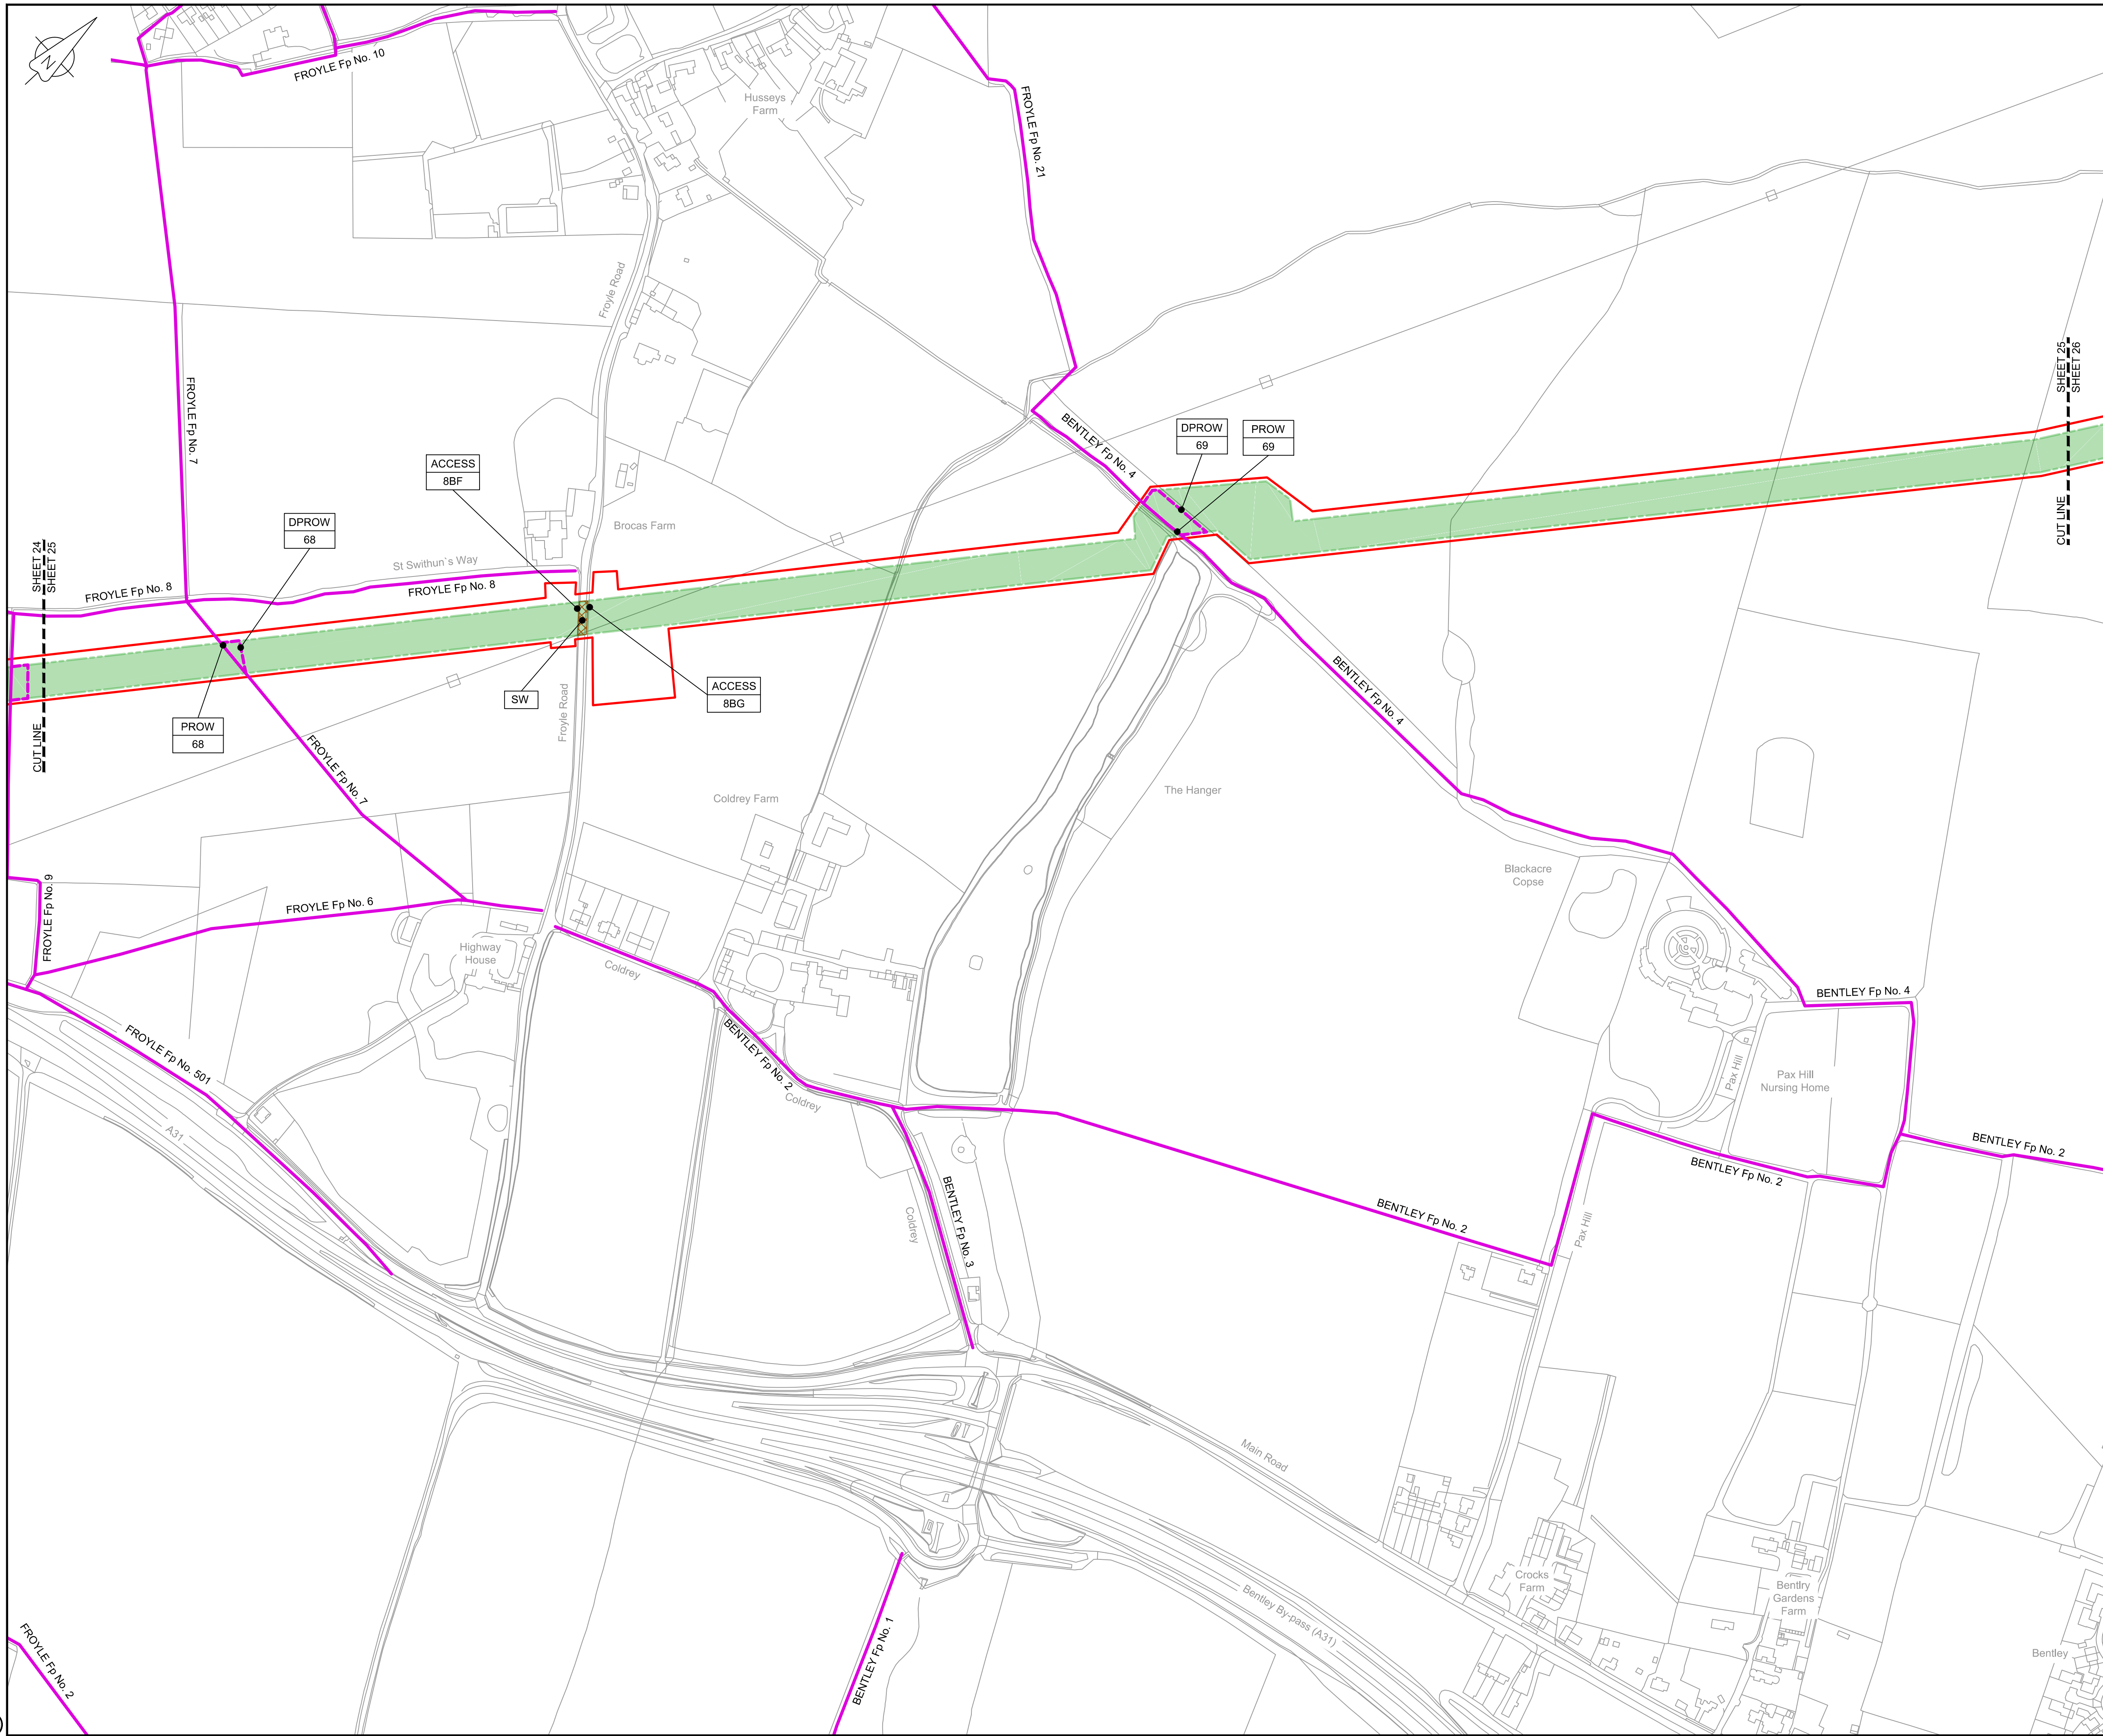

LOCATION PLAN
SCALE 1:500,000

NOTES
1. THIS DRAWING IS IN METRES UNLESS STATED OTHERWISE.

LEGEND

- ORDER LIMITS
- LIMITS OF DEVIATION
- STREET WORKS (SW)
- ROAD/PROW TO BE STOPPED UP
- PROW BYWAY
- PROW BYWAY - TEMPORARY DIVERSION
- PROW RESTRICTED BYWAY
- PROW FOOTPATH
- PROW FOOTPATH - TEMPORARY DIVERSION
- PROW BRIDLEWAY
- PROW BRIDLEWAY - TEMPORARY DIVERSION
- TEMPORARY ROAD DIVERSION

•	DESCRIPTION
•	ID or WORK NUMBER (if applicable)
PROW	PUBLIC RIGHT OF WAY
DPROW	DIVERSION OF PUBLIC RIGHT OF WAY
DROAD	DIVERSION OF ROAD
ACCESS	TEMPORARY CONSTRUCTION ACCESS
P-ACCESS	PERMANENT ACCESS
A	ROAD/PROW STOPPING UP POINT

Contains Ordnance Survey data © Crown copyright and database rights 2020.

© Crown copyright and database rights 2020 OS Licence Number AL10005237.

0	50	100	150	200	250 m
---	----	-----	-----	-----	-------

SCALE 1 : 2500 @ A1

C06	09/03/20	Issued for Document Control Purposes Only: No Changes / Not Issued	KH				
C07	26/03/20	DCO DEADLINE 7 SUBMISSION	BT	JA	ND	AD	
Rev	Rev. Date	Purpose of revision	Drawn	Checked	Rev'd	Appr'd	

JACOBS
1180 Eskdale Road, Winnersh, Wokingham, RG41 5TU
Tel:+44(0)118 946 7000 - Fax:+44(0)118 946 7001
www.jacobs.com

Client: Esso Petroleum Company, Limited
Ermyn House,
Ermyn Way,
Leatherhead,
Surrey,
KT22 8UX

Southamton to London Pipeline Project

Drawing title
**ACCESS & RIGHTS OF WAY PLAN
SHEET 25
REGULATION 5 (2)(K)**


Drawing status
Fit for Stage Approval

Scale	1:2500	DO NOT SCALE
Jacobs No.	B2325300	Rev
Client no.		C07

Drawing number
B2325300-JAC-000-CIV-DRG-000735

© Copyright 2020 Jacobs U.K. Limited. The concepts and information contained in this document are the property of Jacobs. Use or copying of this document in whole or in part without the written permission of Jacobs constitutes an infringement of copyright. Limitation: This drawing has been prepared on behalf of, and for the exclusive use of Jacobs' Client, and is subject to, and issued in accordance with, the provisions of the contract between Jacobs and the Client. Jacobs accepts no liability or responsibility whatsoever for, or in respect of, any use of, or reliance upon, this drawing by any third party.

C:\pwworking\jacobs_uk_water&utilities_sss4b\lay\ordms33513B2325300-JAC-000-CIV-DRG-000736.dwg - 30/03/2020 11:00:48 - A1Frame - BTaylor

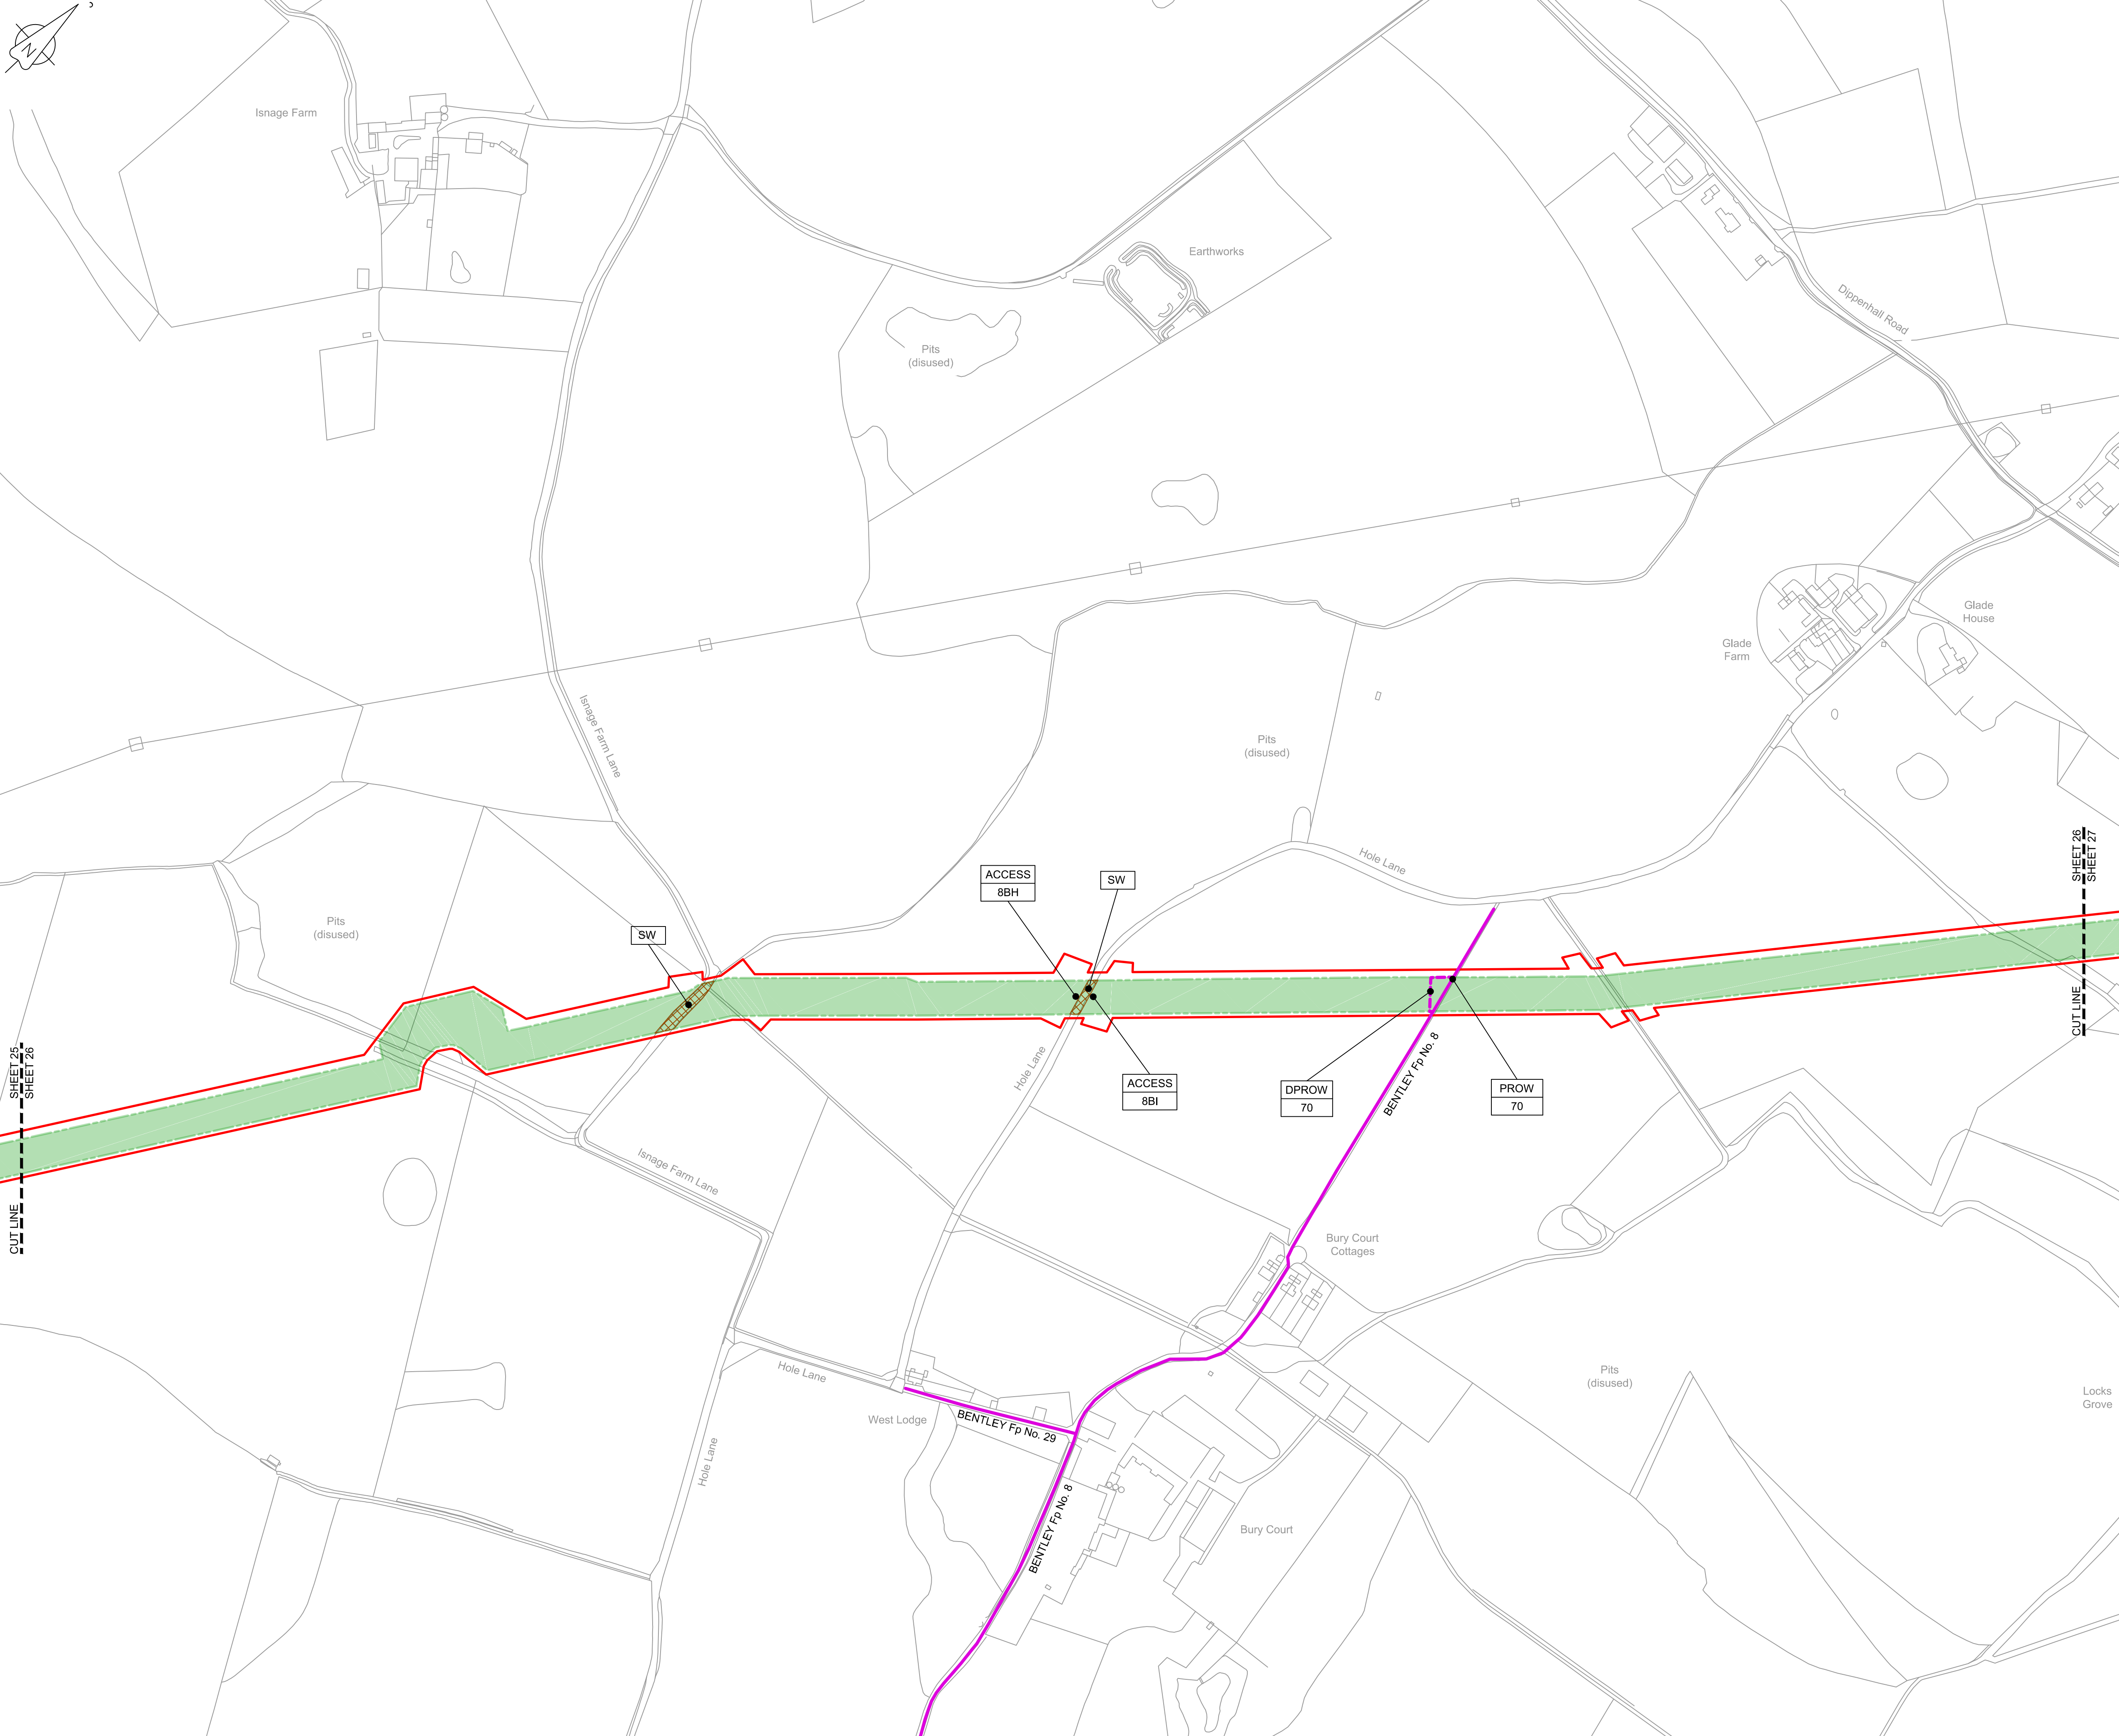

LOCATION PLAN
SCALE 1:500,000

NOTES

1. THIS DRAWING IS IN METRES UNLESS STATED OTHERWISE.


LEGEND

- ORDER LIMITS
- LIMITS OF DEVIATION
- STREET WORKS (SW)
- ROAD/PROW TO BE STOPPED UP
- PROW BYWAY
- PROW BYWAY - TEMPORARY DIVERSION
- PROW RESTRICTED BYWAY
- PROW FOOTPATH
- PROW FOOTPATH - TEMPORARY DIVERSION
- PROW BRIDLEWAY
- PROW BRIDLEWAY - TEMPORARY DIVERSION
- TEMPORARY ROAD DIVERSION

- DESCRIPTION
- ID or WORK NUMBER (if applicable)
- PROW PUBLIC RIGHT OF WAY
- DPROW DIVERSION OF PUBLIC RIGHT OF WAY
- DROAD DIVERSION OF ROAD
- ACCESS TEMPORARY CONSTRUCTION ACCESS
- P-ACCESS PERMANENT ACCESS
- A ROAD/PROW STOPPING UP POINT

Contains Ordnance Survey data © Crown copyright and database rights 2020.

© Crown copyright and database rights 2020 OS Licence Number AL100005237.

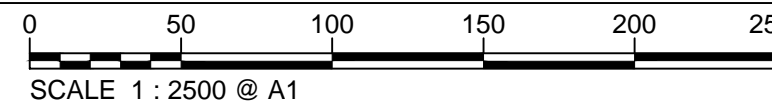

C06	09/03/20	Issued for Document Control Purposes Only.	KH				
C07	26/03/20	No Changes / Not Issued	BT	JA	ND	AD	
Rev	Rev. Date	Purpose of revision	Drawn	Checked	Rev'd	Appr'd	

JACOBS

1180 Eskdale Road, Winkesh, Wokingham, RG41 5TU
Tel:+44(0)118 946 7000 - Fax:+44(0)118 946 7001
www.jacobs.com

Client Esso Petroleum Company, Limited
Ermyn House,
Ermyn Way,
Leatherhead,
Surrey,
KT22 8UX



Southampton to London
Pipeline Project

Drawing title
**ACCESS & RIGHTS OF WAY PLAN
SHEET 26
REGULATION 5 (2)(K)**


Drawing status
Fit for Stage Approval

Scale	1:2500	DO NOT SCALE
Jacobs No.	B2325300	Rev
Client no.		C07

Drawing number
B2325300-JAC-000-CIV-DRG-000736

© Copyright 2020 Jacobs U.K. Limited. The concepts and information contained in this document are the property of Jacobs. Use or copying of this document in whole or in part without the written permission of Jacobs constitutes an infringement of copyright. Limitation: This drawing has been prepared on behalf of, and for the exclusive use of Jacobs' Client, and is subject to, and issued in accordance with, the provisions of the contract between Jacobs and the Client. Jacobs accepts no liability or responsibility whatsoever for, or in respect of, any use of, or reliance upon, this drawing by any third party.

C:\pwworking\jacobs_uk_water&utilities_ssd\bay\ordms3351\B2325300~JAC-000-CIV-DRG-000737.dwg - 30/03/2020 11:02:23 - A1Frame - BTaylor

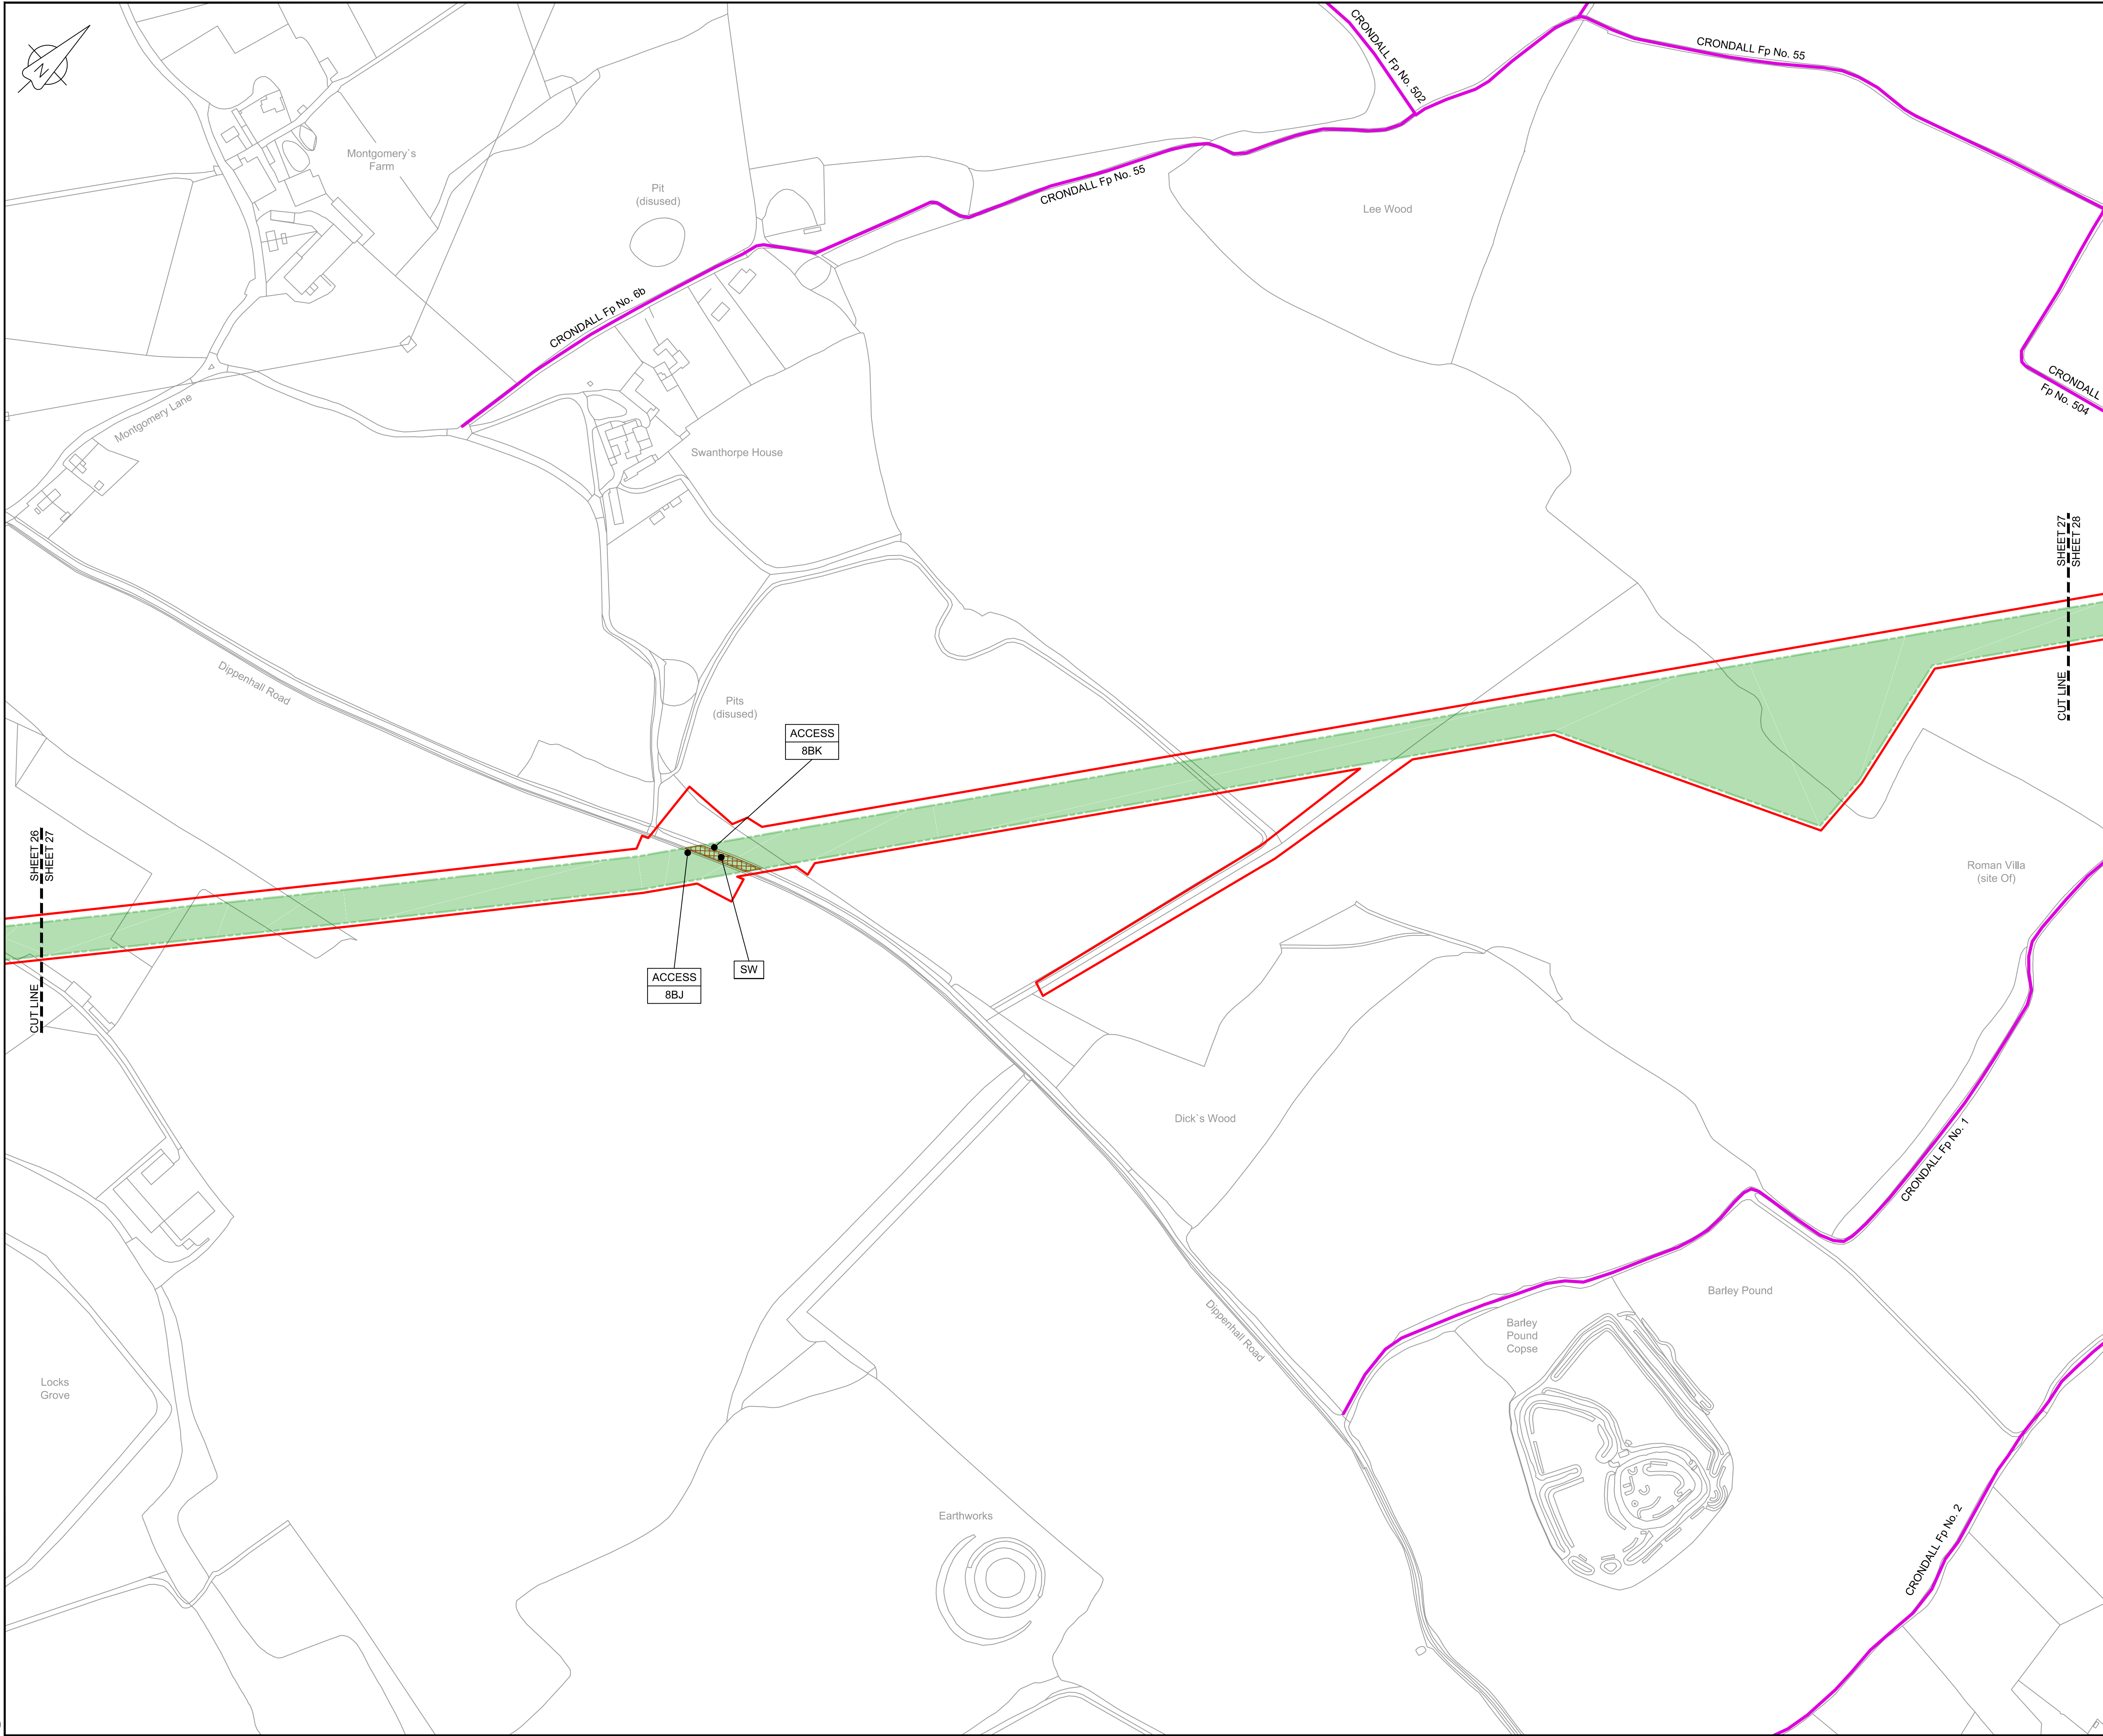

LOCATION PLAN
SCALE 1:500,000

NOTES
1. THIS DRAWING IS IN METRES UNLESS STATED OTHERWISE.

LEGEND

- ORDER LIMITS
- LIMITS OF DEVIATION
- STREET WORKS (SW)
- ROAD/PROW TO BE STOPPED UP
- PROW BYWAY
- PROW BYWAY - TEMPORARY DIVERSION
- PROW RESTRICTED BYWAY
- PROW FOOTPATH
- PROW FOOTPATH - TEMPORARY DIVERSION
- PROW BRIDLEWAY
- PROW BRIDLEWAY - TEMPORARY DIVERSION
- TEMPORARY ROAD DIVERSION

•	DESCRIPTION
•	ID or WORK NUMBER (if applicable)
PROW	PUBLIC RIGHT OF WAY
DPROW	DIVERSION OF PUBLIC RIGHT OF WAY
DROAD	DIVERSION OF ROAD
ACCESS	TEMPORARY CONSTRUCTION ACCESS
P-ACCESS	PERMANENT ACCESS
A	ROAD/PROW STOPPING UP POINT

Contains Ordnance Survey data © Crown copyright and database rights 2020.

© Crown copyright and database rights 2020 OS Licence Number AL100005237.

0	50	100	150	200	250 m
---	----	-----	-----	-----	-------

SCALE 1 : 2500 @ A1

C06	09/03/20	Issued for Document Control Purposes Only:	KH			
C07	26/03/20	No Changes / Not Issued	BT	JA	ND	AD
Rev	Rev. Date	Purpose of revision	Drawn	Checked	Rev'd	Appr'd

JACOBS
1180 Eskdale Road, Winkesh, Wokingham, RG41 5TU
Tel:+44(0)118 946 7000 - Fax:+44(0)118 946 7001
www.jacobs.com

Client: Esso Petroleum Company, Limited
Ermyn House,
Ermyn Way,
Leatherhead,
Surrey,
KT22 8UX

Southampton to London Pipeline Project

Drawing title
ACCESS & RIGHTS OF WAY PLAN
SHEET 27
REGULATION 5 (2)(K)


Drawing status
Fit for Stage Approval

Scale	1:2500	DO NOT SCALE
Jacobs No.	B2325300	Rev
Client no.		C07

Drawing number
B2325300-JAC-000-CIV-DRG-000737

© Copyright 2020 Jacobs U.K. Limited. The concepts and information contained in this document are the property of Jacobs. Use or copying of this document in whole or in part without the written permission of Jacobs constitutes an infringement of copyright. Limitation: This drawing has been prepared on behalf of, and for the exclusive use of Jacobs' Client, and is subject to, and issued in accordance with, the provisions of the contract between Jacobs and the Client. Jacobs accepts no liability or responsibility whatsoever for, or in respect of, any use of, or reliance upon, this drawing by any third party.

C:\pwworking\jacobs_uk_water&utilities_ss4\bay\ordms33513\B2325300-JAC-000-CIV-DRG-000738.dwg - 30/03/2020 11:04:37 - A1Frame - BTaylor

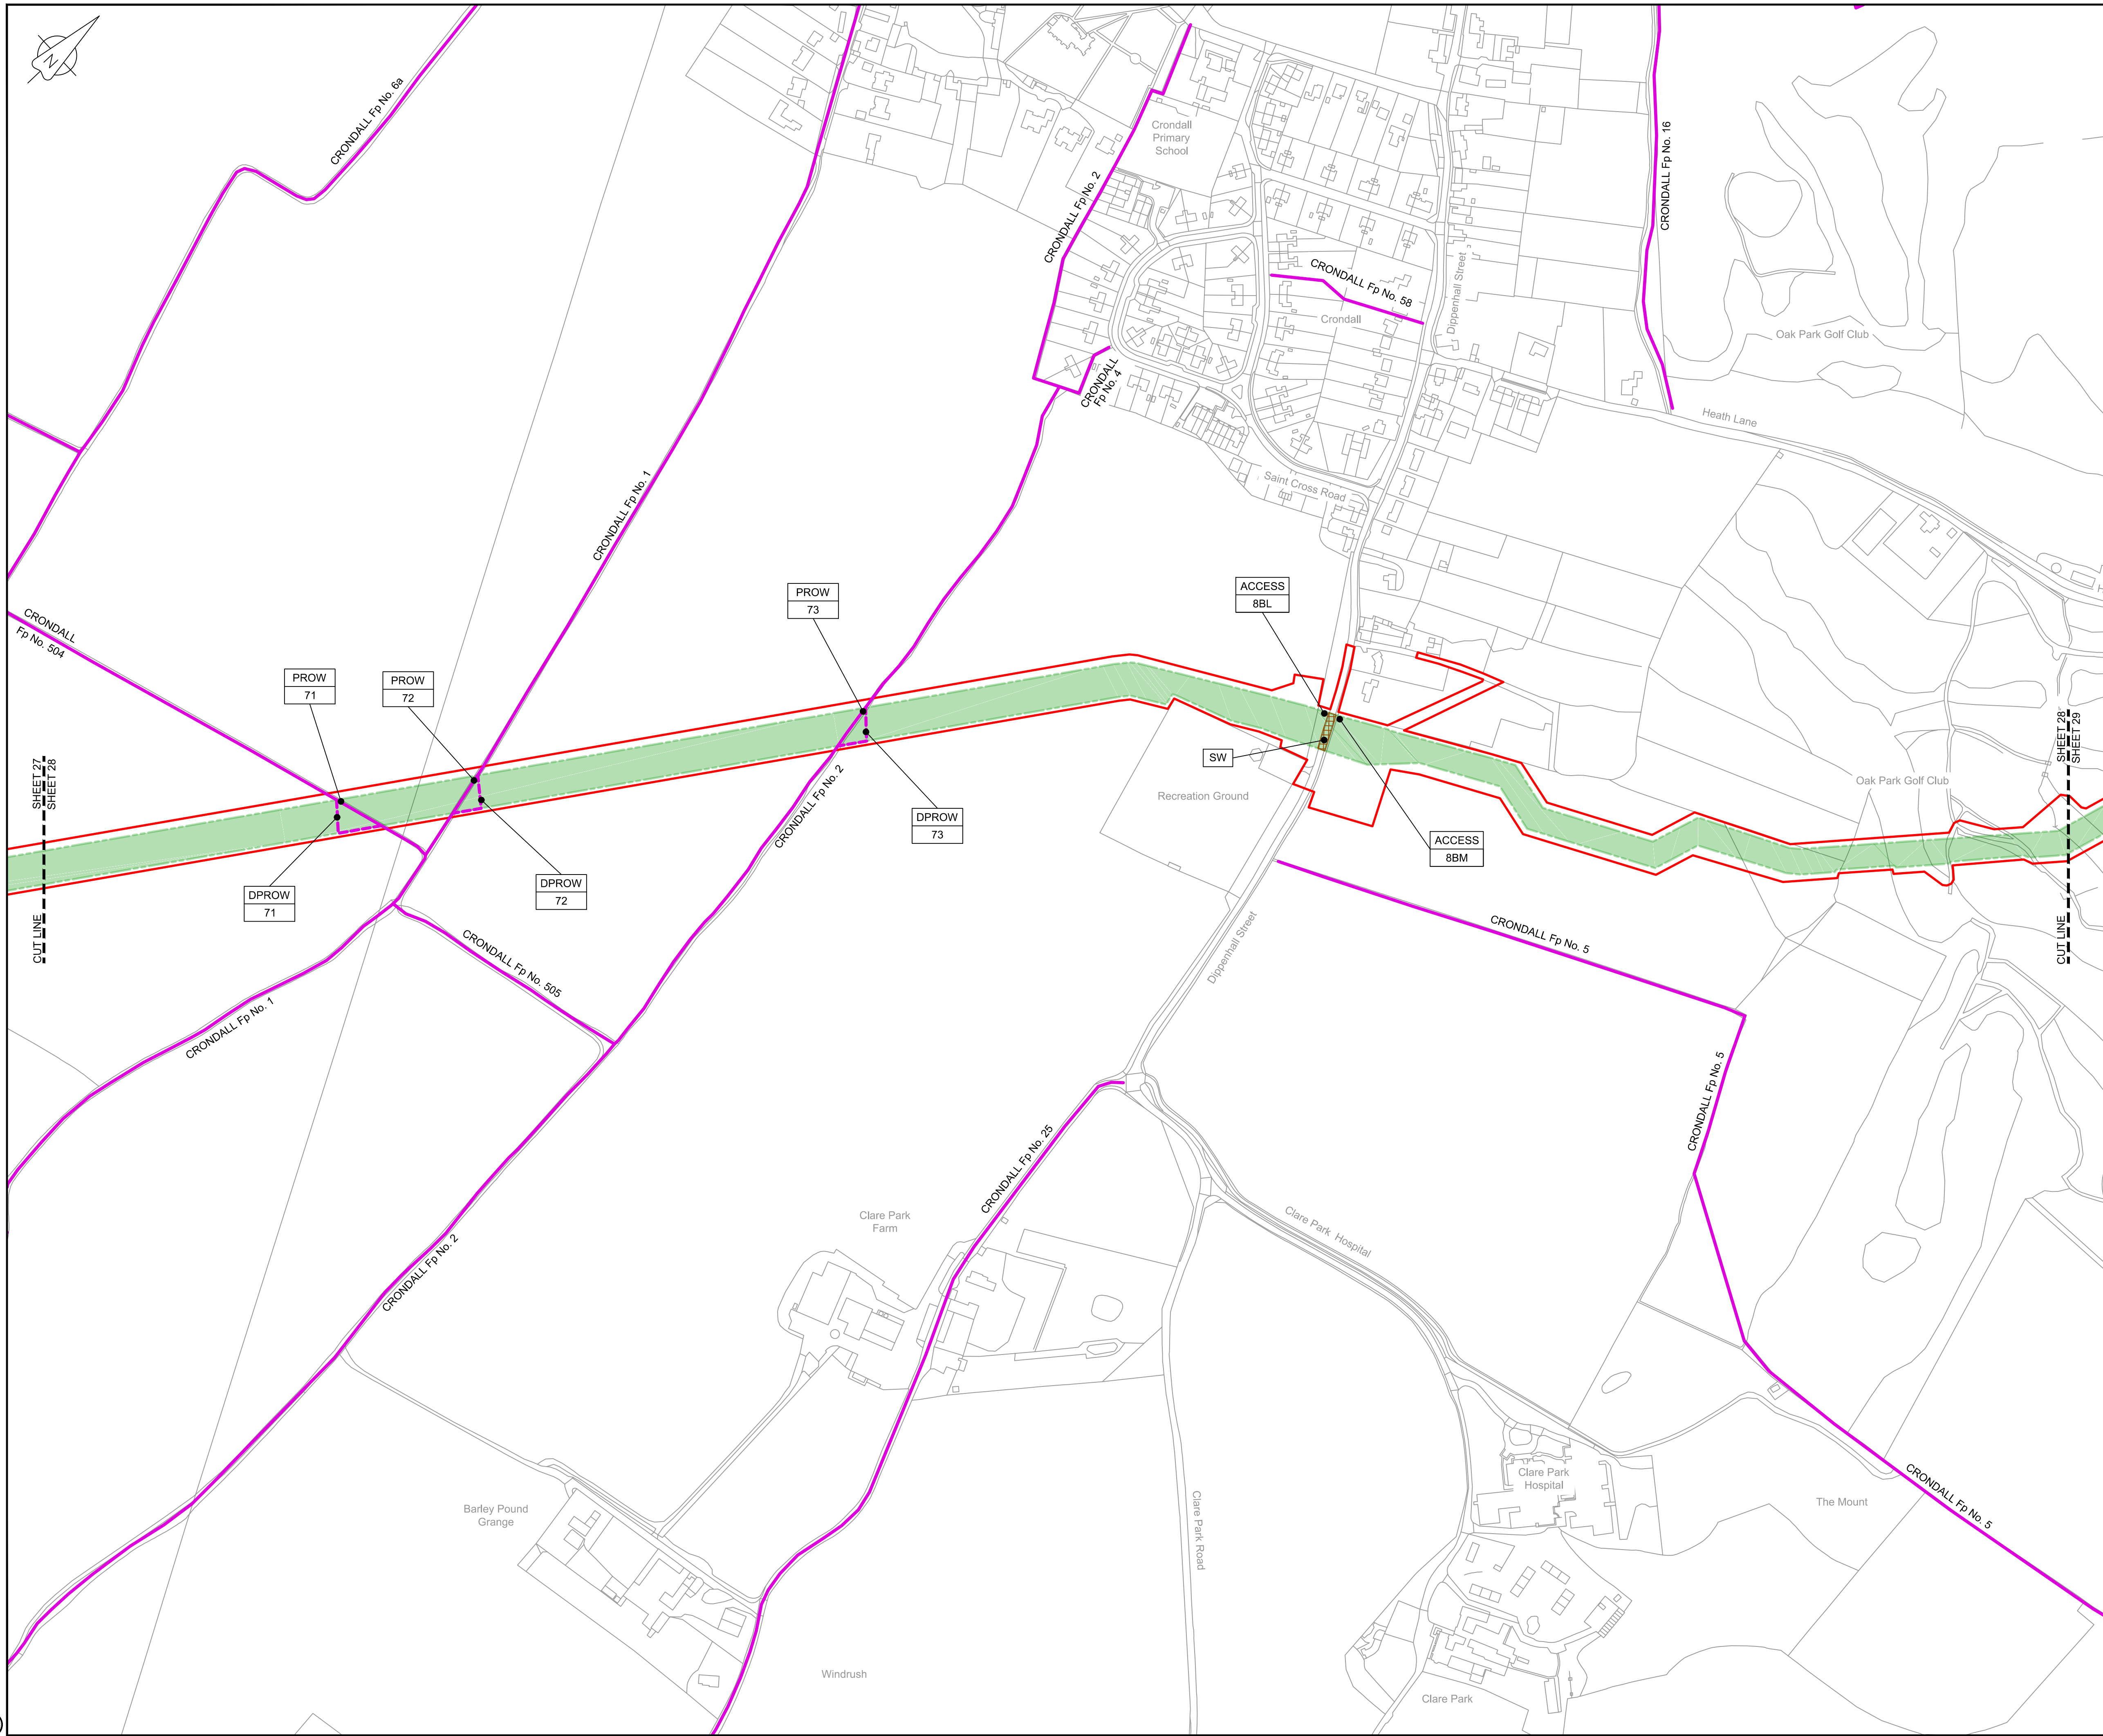

LOCATION PLAN
SCALE 1:500,000

NOTES

1. THIS DRAWING IS IN METRES UNLESS STATED OTHERWISE.

LEGEND

- ORDER LIMITS
- LIMITS OF DEVIATION
- STREET WORKS (SW)
- ROAD/PROW TO BE STOPPED UP
- PROW BYWAY
- PROW BYWAY - TEMPORARY DIVERSION
- PROW RESTRICTED BYWAY
- PROW FOOTPATH
- PROW FOOTPATH - TEMPORARY DIVERSION
- PROW BRIDLEWAY
- PROW BRIDLEWAY - TEMPORARY DIVERSION
- TEMPORARY ROAD DIVERSION

- DESCRIPTION
- ID or WORK NUMBER (if applicable)
- PROW
- DPROW
- DROAD
- ACCESS
- P-ACCESS
- ROAD/PROW STOPPING UP POINT

Contains Ordnance Survey data © Crown
copyright and database rights 2020.

© Crown copyright and database rights
2020 OS Licence Number AL100005237.

0 50 100 150 200 250 m
SCALE 1 : 2500 @ A1

C06	09/03/20	Issued for Document Control Purposes Only: No Changes / Not Issued	KH			
C07	26/03/20	DCO DEADLINE 7 SUBMISSION	BT	JA	ND	AD
Rev	Rev. Date	Purpose of revision	Drawn	Checked	Rev'd	Appr'd

JACOBS

1180 Eskdale Road, Winnersh, Wokingham, RG41 5TU
Tel:+44(0)118 946 7000 - Fax:+44(0)118 946 7001
www.jacobs.com

Client
Esso Petroleum Company, Limited
Ermyn House,
Ermyn Way,
Leatherhead,
Surrey,
KT22 8UX



Southampton to London
Pipeline Project

Drawing title
**ACCESS & RIGHTS OF WAY PLAN
SHEET 28
REGULATION 5 (2)(K)**


Drawing status
Fit for Stage Approval

Scale	1:2500	DO NOT SCALE
Jacobs No.	B2325300	Rev
Client no.		C07

Drawing number
B2325300-JAC-000-CIV-DRG-000738

© Copyright 2020 Jacobs U.K. Limited. The concepts and information contained in this document are the property of Jacobs. Use or copying of this document in whole or in part without the written permission of Jacobs constitutes an infringement of copyright. Limitation: This drawing has been prepared on behalf of, and for the exclusive use of Jacobs' Client, and is subject to, and issued in accordance with, the provisions of the contract between Jacobs and the Client. Jacobs accepts no liability or responsibility whatsoever for, or in respect of, any use of, or reliance upon, this drawing by any third party.

C:\pwworking\jacobs_uk_water&utilities_ss4\ba\ordms33519B2325300-JAC-000-CIV-DRG-000739.dwg - 30/03/2020 11:07:36 - A1Frame - BTaylor

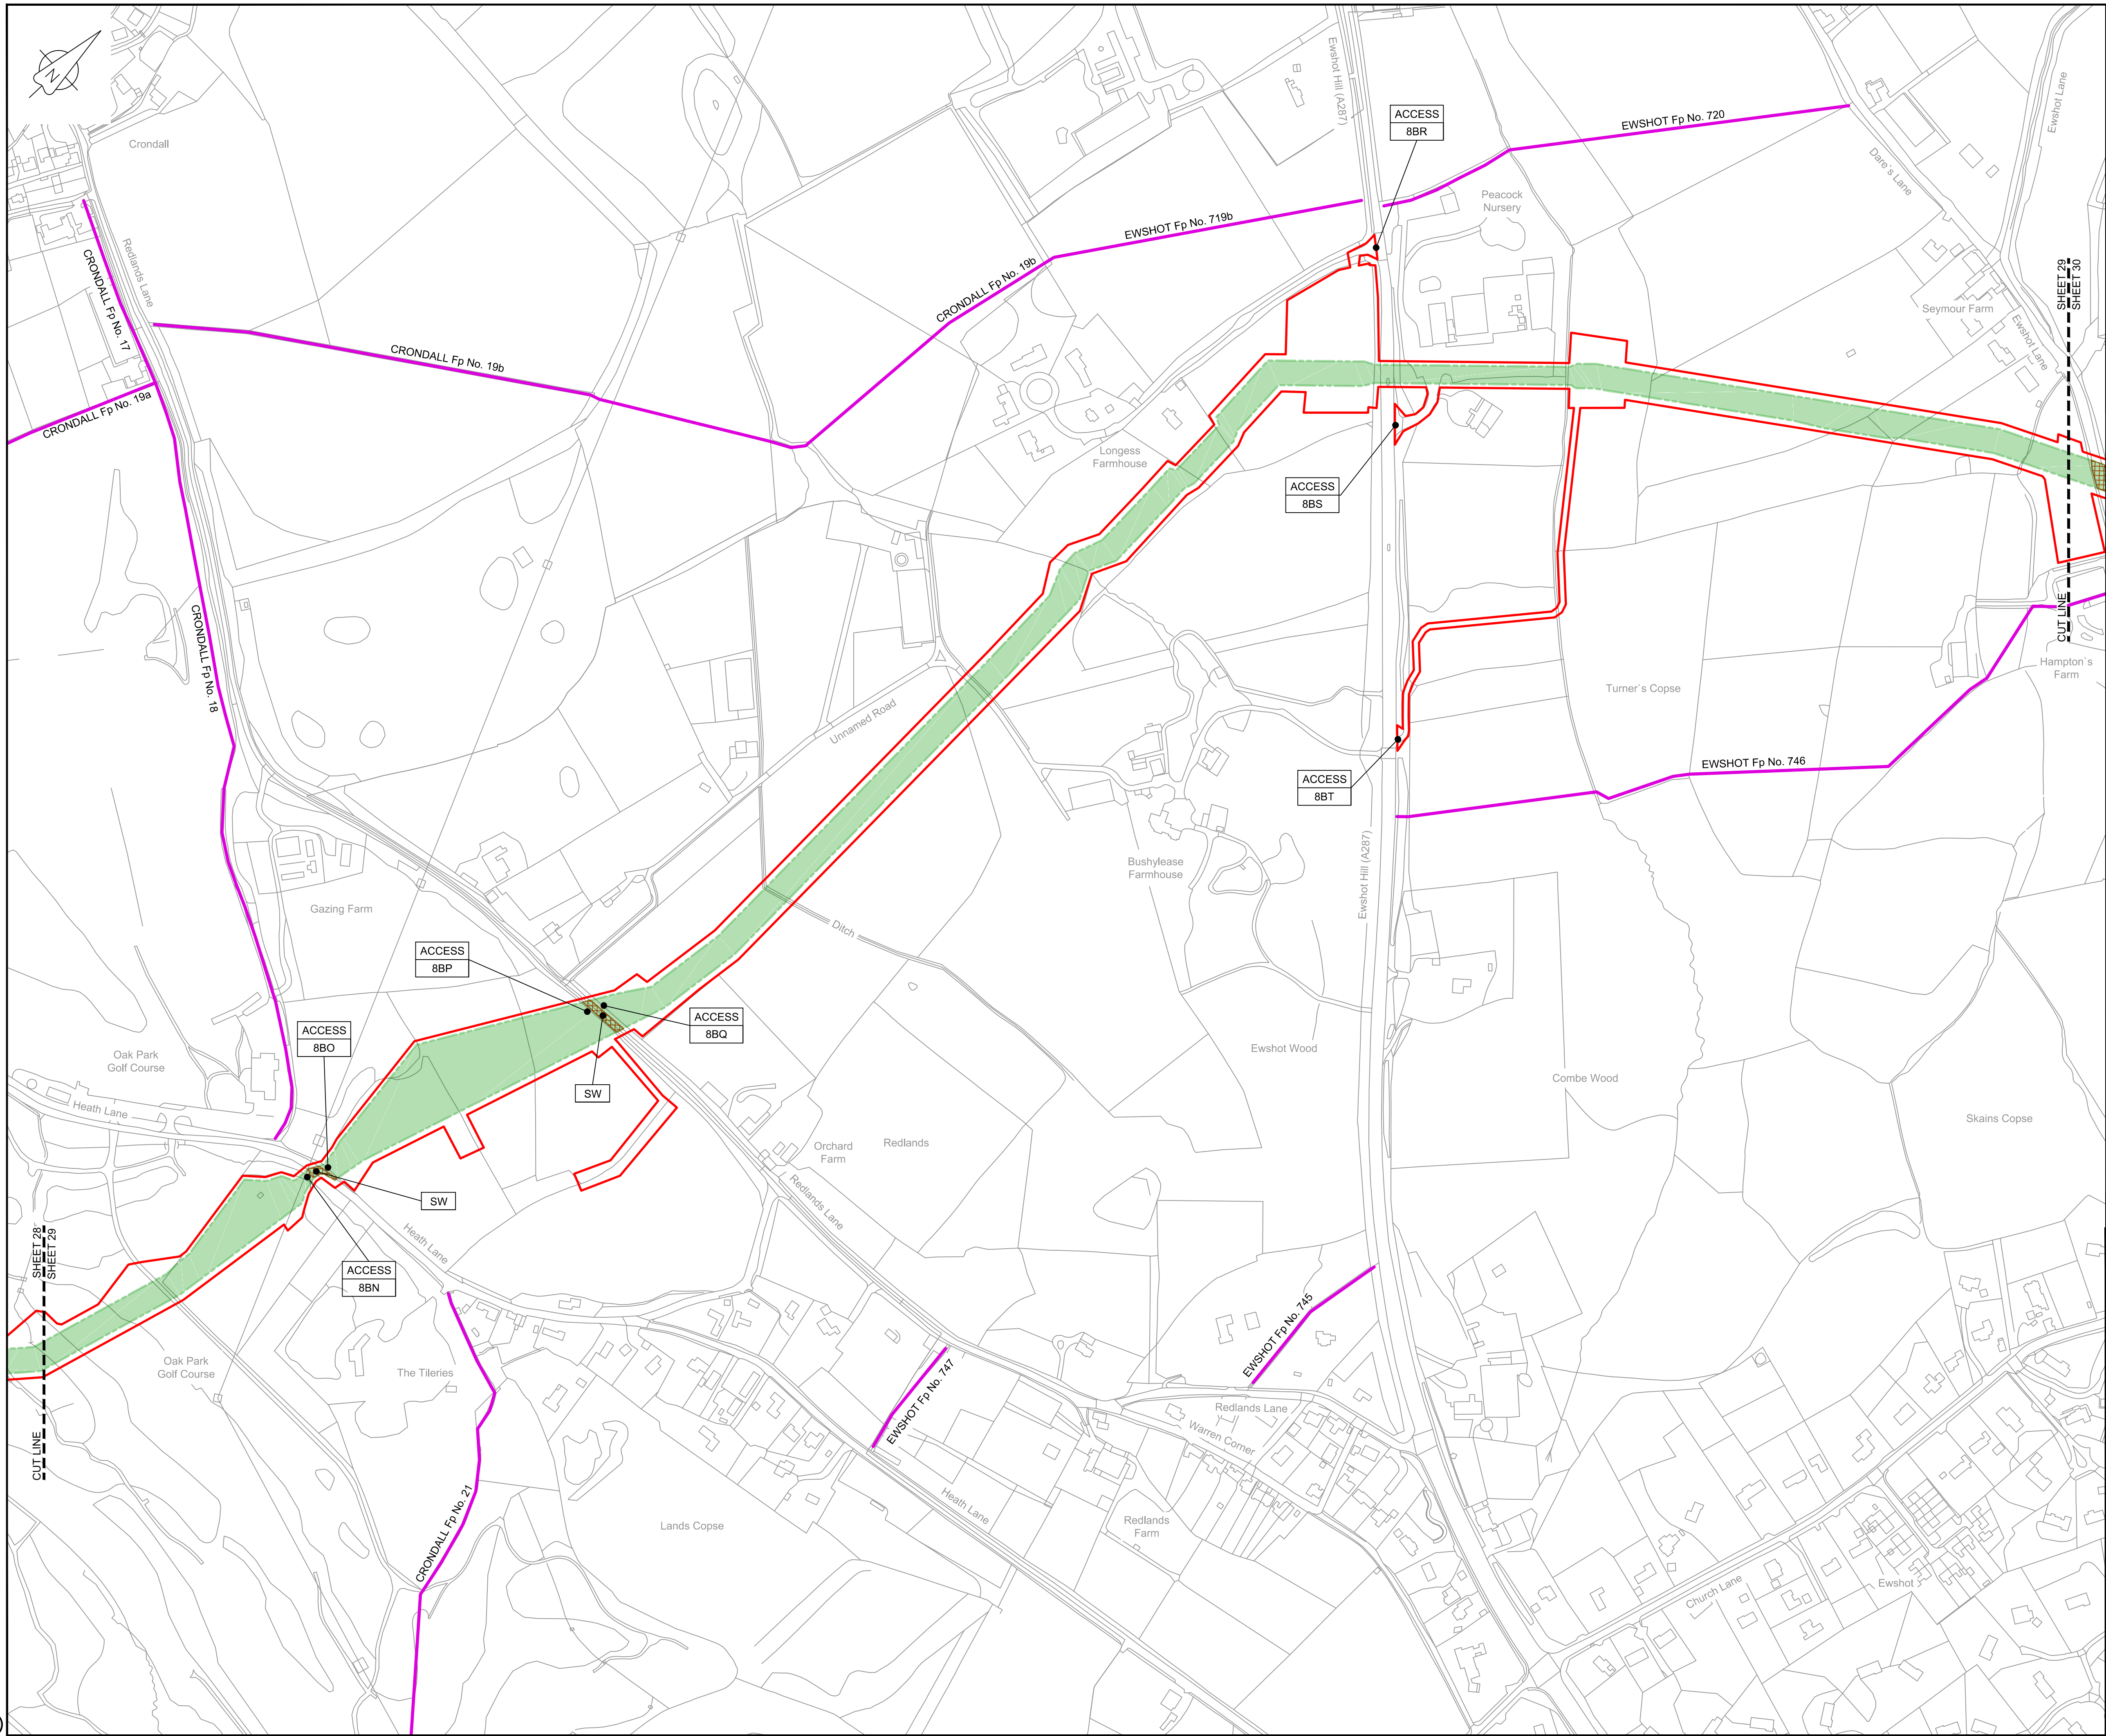

LOCATION PLAN
SCALE 1:500,000

NOTES

1. THIS DRAWING IS IN METRES UNLESS STATED OTHERWISE.

LEGEND

- ORDER LIMITS
- LIMITS OF DEVIATION
- STREET WORKS (SW)
- ROAD/PROW TO BE STOPPED UP
- PROW BYWAY
- PROW BYWAY - TEMPORARY DIVERSION
- PROW RESTRICTED BYWAY
- PROW FOOTPATH
- PROW FOOTPATH - TEMPORARY DIVERSION
- PROW BRIDLEWAY
- PROW BRIDLEWAY - TEMPORARY DIVERSION
- TEMPORARY ROAD DIVERSION

- DESCRIPTION
- ID or WORK NUMBER (if applicable)
- PROW
- DPROW
- DROAD
- ACCESS
- P-ACCESS
- ROAD/PROW STOPPING UP POINT

Contains Ordnance Survey data © Crown
copyright and database rights 2020.

© Crown copyright and database rights
2020 OS Licence Number AL10005237.

0 50 100 150 200 250 m
SCALE 1 : 2500 @ A1

C06	09/03/20	Issued for Document Control Purposes Only: No Changes / Not Issued	KH			
C07	26/03/20	DCO DEADLINE 7 SUBMISSION	BT	JA	ND	AD
Rev	Rev. Date	Purpose of revision	Drawn	Checked	Rev'd	Appr'd

JACOBS

1180 Eskdale Road, Winnersh, Wokingham, RG41 5TU
Tel:+44(0)118 946 7000 - Fax:+44(0)118 946 7001
www.jacobs.com

Client: Esso Petroleum Company, Limited
Ermyn House,
Ermyn Way,
Leatherhead,
Surrey,
KT22 8UX

Project:  Southampton to London
Pipeline Project

Drawing title
**ACCESS & RIGHTS OF WAY PLAN
SHEET 29
REGULATION 5 (2)(K)**


Drawing status: **Fit for Stage Approval**

Scale	1:2500	DO NOT SCALE
Jacobs No.	B2325300	Rev
Client no.		C07

Drawing number
B2325300-JAC-000-CIV-DRG-000739

© Copyright 2020 Jacobs U.K. Limited. The concepts and information contained in this document are the property of Jacobs. Use or copying of this document in whole or in part without the written permission of Jacobs constitutes an infringement of copyright. Limitation: This drawing has been prepared on behalf of, and for the exclusive use of Jacobs' Client, and is subject to, and issued in accordance with, the provisions of the contract between Jacobs and the Client. Jacobs accepts no liability or responsibility whatsoever for, or in respect of, any use of, or reliance upon, this drawing by any third party.

C:\pwworking\jacobs_uk_water&utilities_ssd\ba\ordms33519B2325300-JAC-000-CIV-DRG-000740.dwg - 30/03/2020 11:09:52 - A1Frame - BTaylor

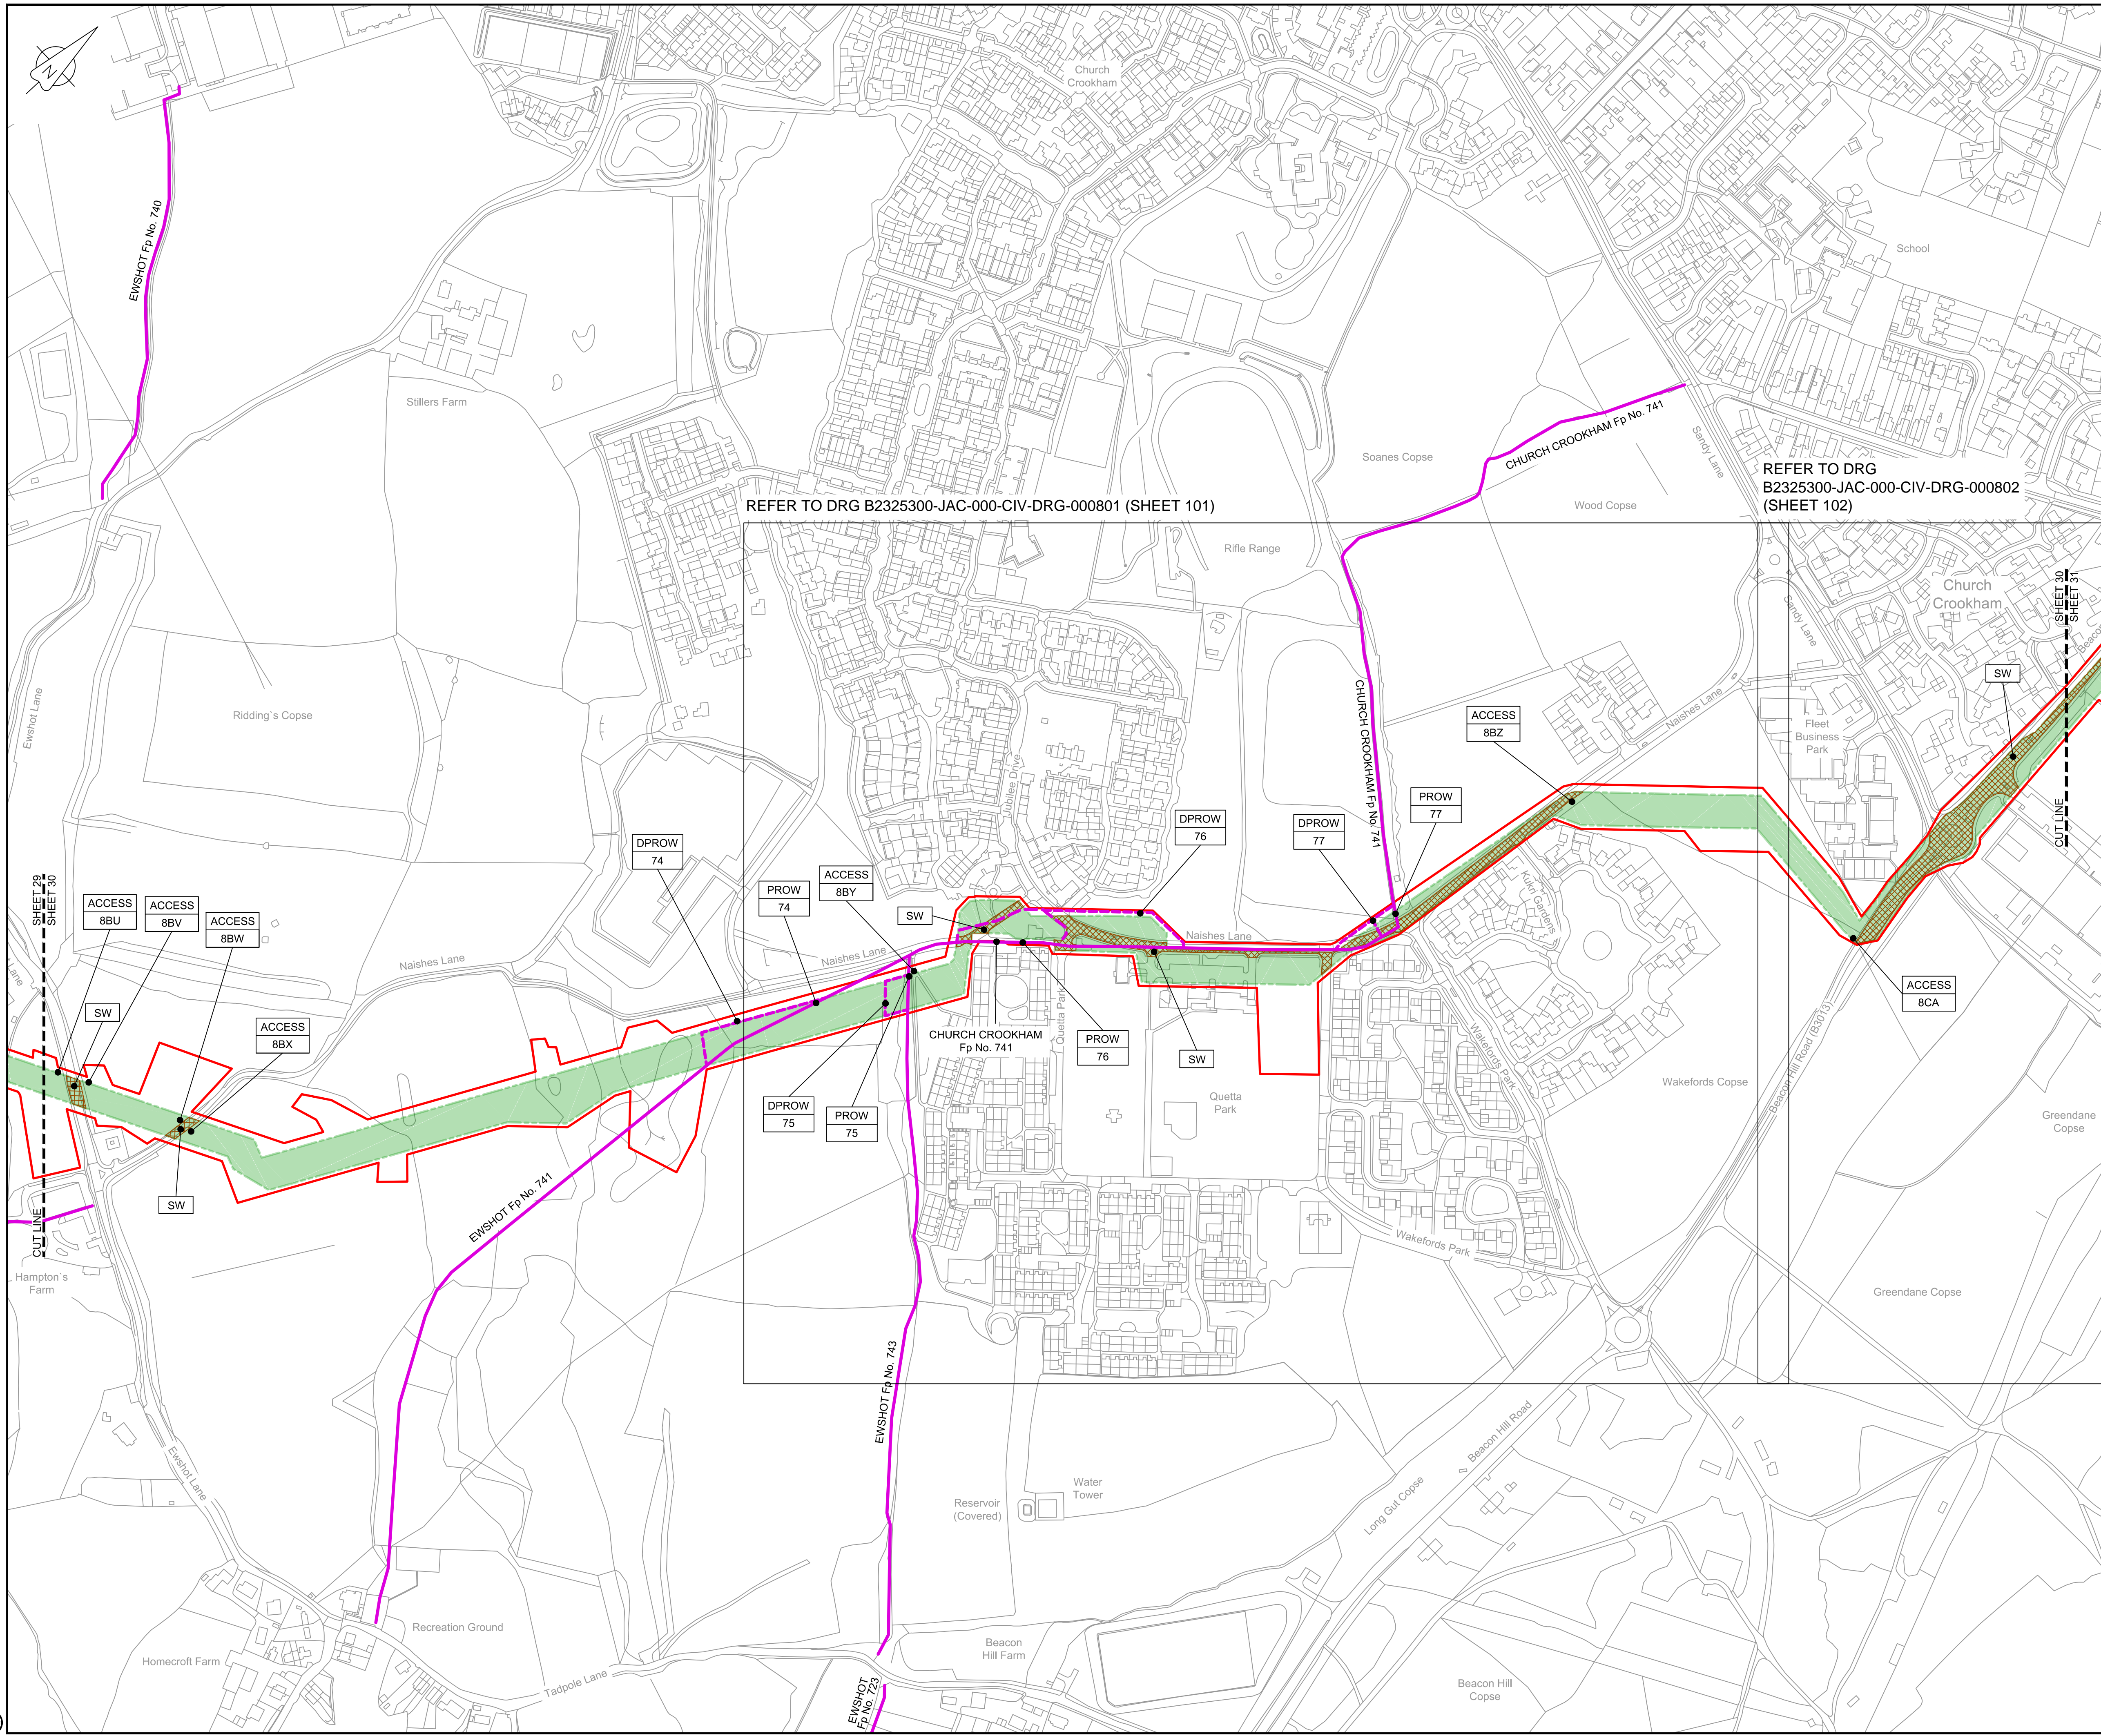

LOCATION PLAN
SCALE 1:500,000

NOTES

1. THIS DRAWING IS IN METRES UNLESS STATED OTHERWISE.

LEGEND

- ORDER LIMITS
- LIMITS OF DEVIATION
- STREET WORKS (SW)
- ROAD/PROW TO BE STOPPED UP
- PROW BYWAY
- PROW BYWAY - TEMPORARY DIVERSION
- PROW RESTRICTED BYWAY
- PROW FOOTPATH
- PROW FOOTPATH - TEMPORARY DIVERSION
- PROW BRIDLEWAY
- PROW BRIDLEWAY - TEMPORARY DIVERSION
- TEMPORARY ROAD DIVERSION

- DESCRIPTION
- ID or WORK NUMBER (if applicable)
- PROW
- DPROW
- DROAD
- ACCESS
- P-ACCESS
- ROAD/PROW STOPPING UP POINT

Contains Ordnance Survey data © Crown copyright and database rights 2020.

© Crown copyright and database rights 2020 OS Licence Number AL10005237.

0 50 100 150 200 250 m
SCALE 1 : 2500 @ A1

C06	09/03/20	Issued for Document Control Purposes Only.	KH				
C07	26/03/20	No Changes / Not Issued	BT	JA	ND	AD	
Rev	Rev. Date	Purpose of revision	Drawn	Checked	Rev'd	Appr'd	

JACOBS

1180 Eskdale Road, Winkersley, Wokingham, RG41 5TU
Tel:+44(0)118 946 7000 - Fax:+44(0)118 946 7001
www.jacobs.com

Client: Esso Petroleum Company, Limited
Ermyn House,
Ermyn Way,
Leatherhead,
Surrey,
KT22 8UX

Project: Southampton to London Pipeline Project

ACCESS & RIGHTS OF WAY PLAN SHEET 30 REGULATION 5 (2)(K)


Drawing status: Fit for Stage Approval

Scale	1:2500	DO NOT SCALE
Jacobs No.	B2325300	Rev
Client no.		C07

Drawing number
B2325300-JAC-000-CIV-DRG-000740

© Copyright 2020 Jacobs U.K. Limited. The concepts and information contained in this document are the property of Jacobs. Use or copying of this document in whole or in part without the written permission of Jacobs constitutes an infringement of copyright. Limitation: This drawing has been prepared on behalf of, and for the exclusive use of Jacobs' Client, and is subject to, and issued in accordance with, the provisions of the contract between Jacobs and the Client. Jacobs accepts no liability or responsibility whatsoever for, or in respect of, any use of, or reliance upon, this drawing by any third party.

C:\pwworking\jacobs_uk_water&utilities_ssd\ba\ordms3351\B2325300-JAC-000-CIV-DRG-000741.dwg - 30/03/2020 11:11:31 - A1Frame - BTaylor

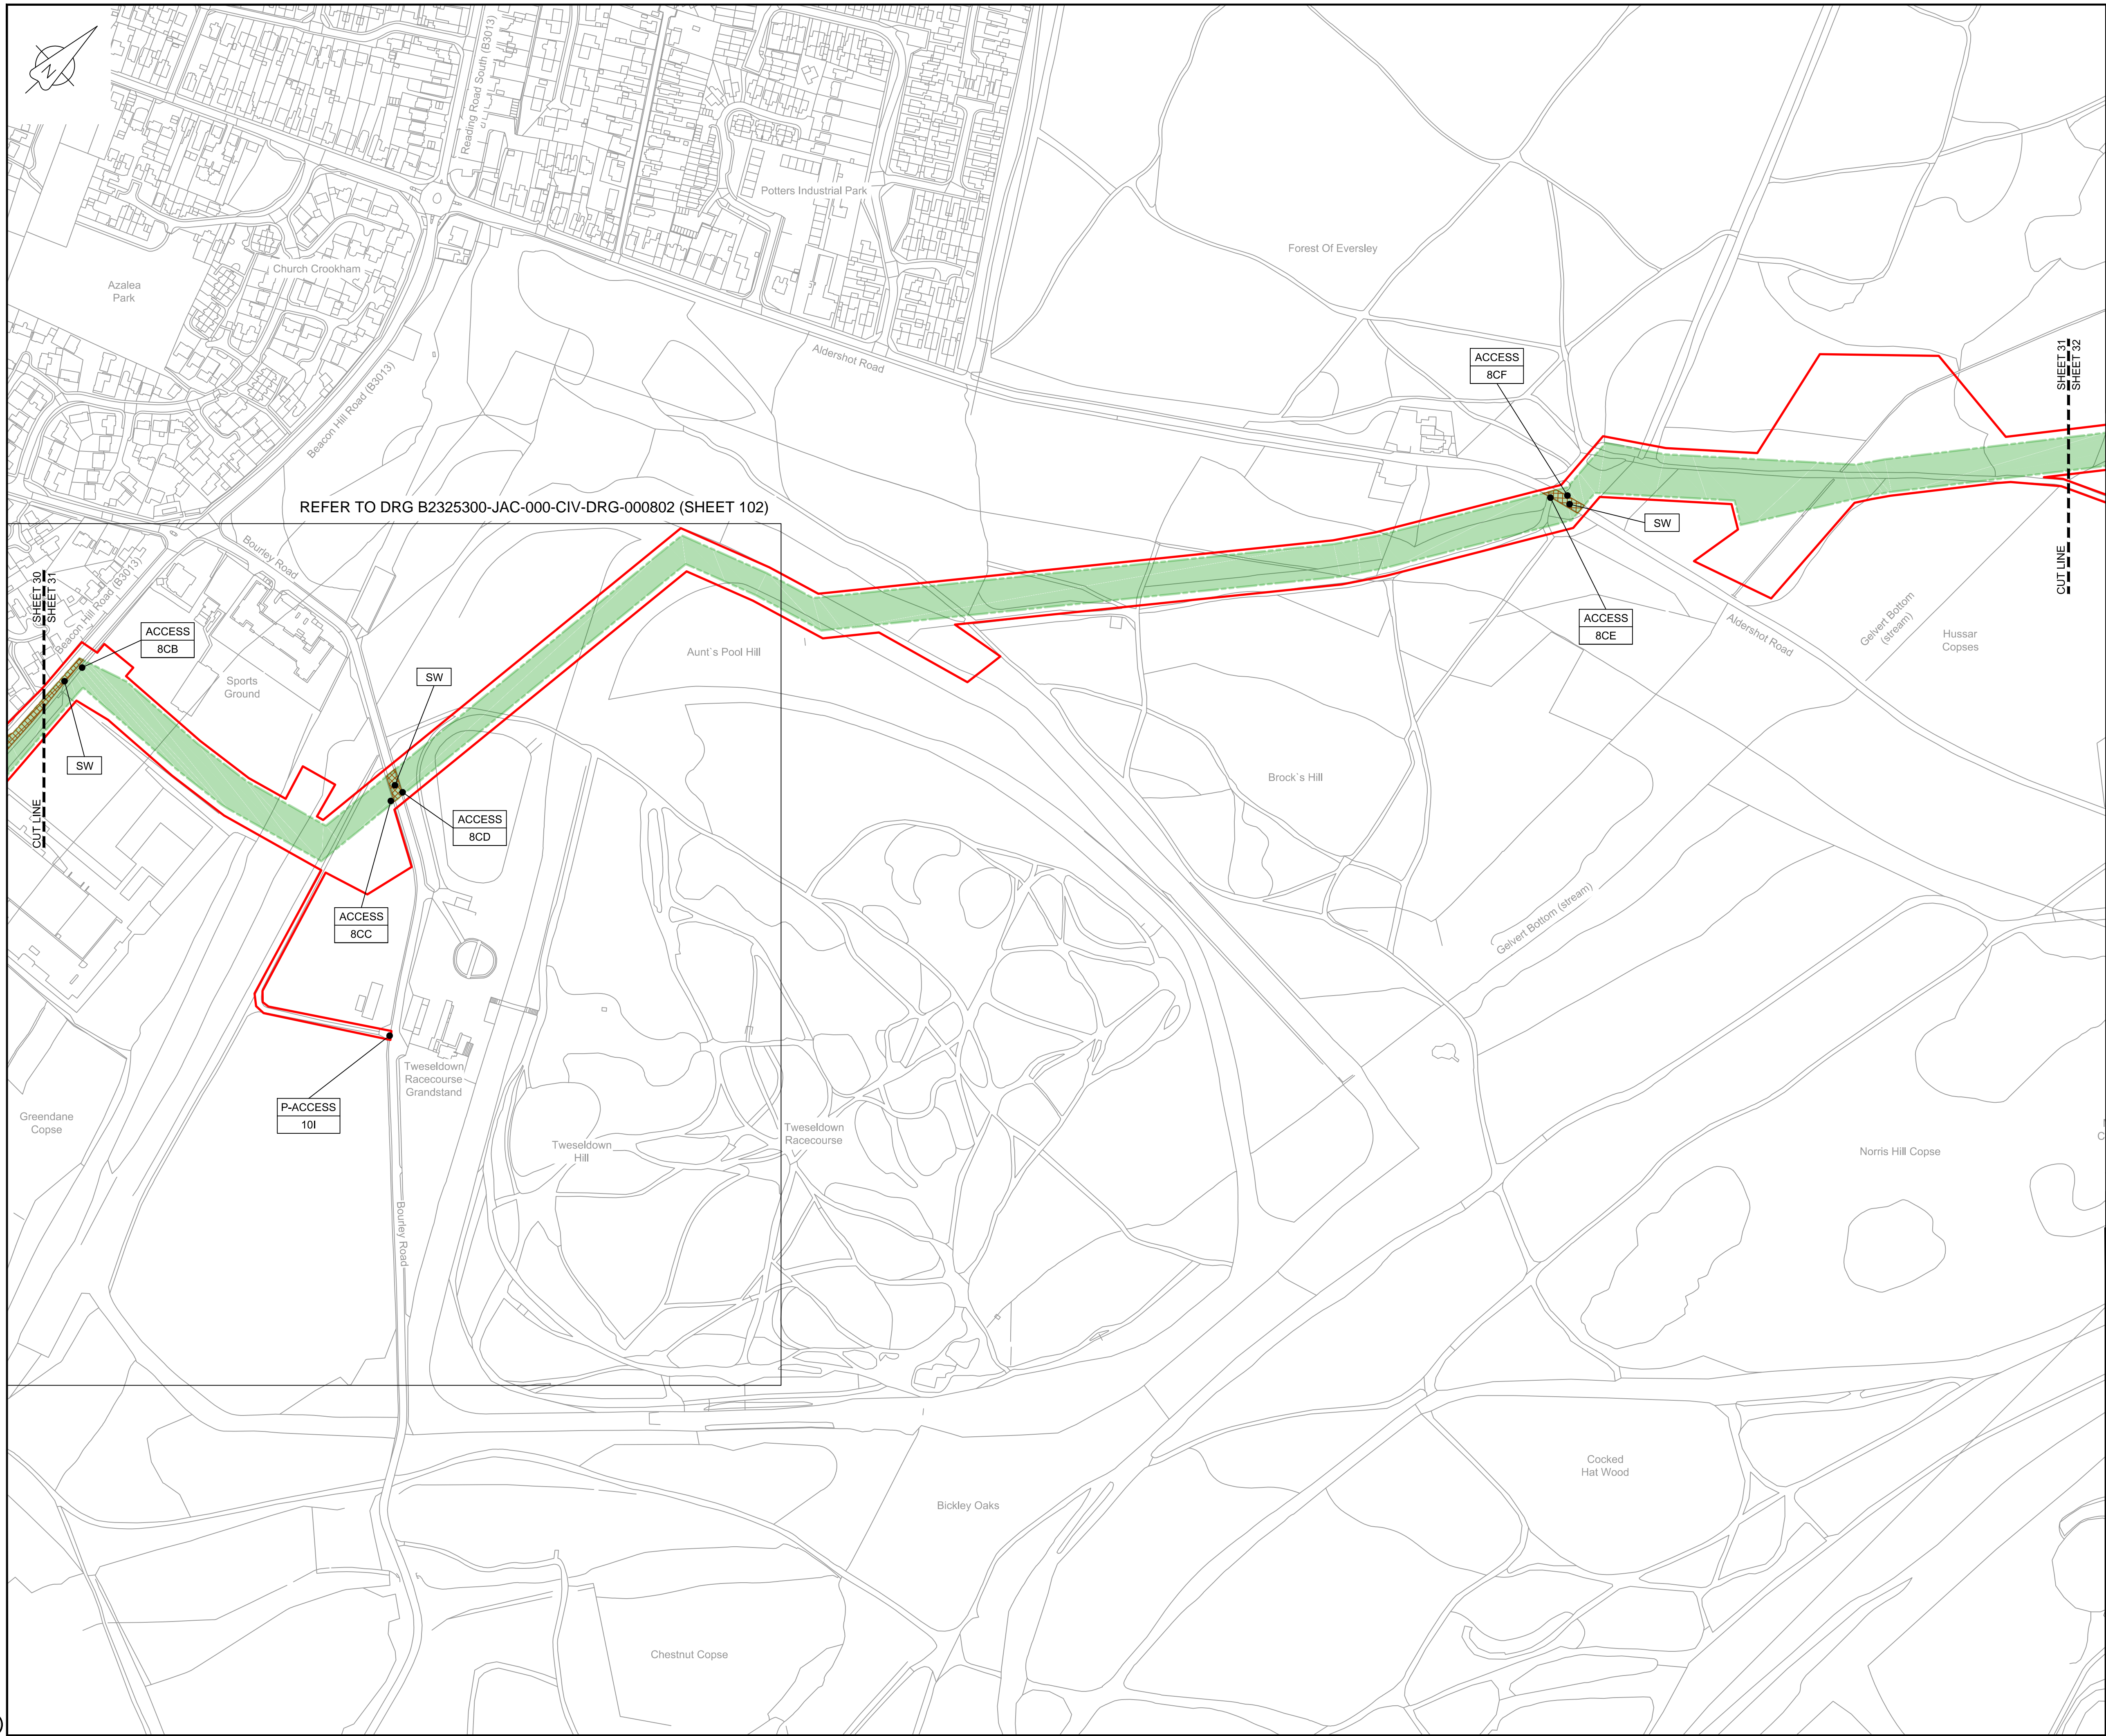

LOCATION PLAN
SCALE 1:500,000

NOTES
1. THIS DRAWING IS IN METRES UNLESS STATED OTHERWISE.

- LEGEND
- ORDER LIMITS
 - LIMITS OF DEVIATION
 - STREET WORKS (SW)
 - ROAD/PROW TO BE STOPPED UP
 - PROW BYWAY
 - PROW BYWAY - TEMPORARY DIVERSION
 - PROW RESTRICTED BYWAY
 - PROW FOOTPATH
 - PROW FOOTPATH - TEMPORARY DIVERSION
 - PROW BRIDLEWAY
 - PROW BRIDLEWAY - TEMPORARY DIVERSION
 - TEMPORARY ROAD DIVERSION

- DESCRIPTION
- ID or WORK NUMBER (if applicable)
 - PROW PUBLIC RIGHT OF WAY
 - DPROW DIVERSION OF PUBLIC RIGHT OF WAY
 - DROAD DIVERSION OF ROAD
 - ACCESS TEMPORARY CONSTRUCTION ACCESS
 - P-ACCESS PERMANENT ACCESS
 - A ROAD/PROW STOPPING UP POINT

Contains Ordnance Survey data © Crown copyright and database rights 2020.

© Crown copyright and database rights 2020 OS Licence Number AL100005237.

0 50 100 150 200 250 m
SCALE 1 : 2500 @ A1

C06	09/03/20	Issued for Document Control Purposes Only:	KH			
C07	26/03/20	No Changes / Not Issued	BT	JA	ND	AD
Rev	Rev. Date	Purpose of revision	Drawn	Checked	Rev'd	Appr'd

JACOBS
1180 Eskdale Road, Wymersley, Wokingham, RG41 5TU
Tel:+44(0)118 946 7000 - Fax:+44(0)118 946 7001
www.jacobs.com

Client: Esso Petroleum Company, Limited
Ermyn House,
Ermyn Way,
Leatherhead,
Surrey,
KT22 8UX

Project: Southampton to London Pipeline Project

Drawing title
**ACCESS & RIGHTS OF WAY PLAN
SHEET 31
REGULATION 5 (2)(K)**


Drawing status
Fit for Stage Approval

Scale	1:2500	DO NOT SCALE
Jacobs No.	B2325300	Rev
Client no.		C07

Drawing number
B2325300-JAC-000-CIV-DRG-000741

© Copyright 2020 Jacobs U.K. Limited. The concepts and information contained in this document are the property of Jacobs. Use or copying of this document in whole or in part without the written permission of Jacobs constitutes an infringement of copyright. Limitation: This drawing has been prepared on behalf of, and for the exclusive use of, Jacobs' Client, and is subject to, and issued in accordance with, the provisions of the contract between Jacobs and the Client. Jacobs accepts no liability or responsibility whatsoever for, or in respect of, any use of, or reliance upon, this drawing by any third party.

C:\pwworking\jacobs_uk_water&utilities_ssd\ba\ordms33519B2325300-JAC-000-CIV-DRG-000742.dwg - 30/03/2020 11:13:10 - A1Frame - BTaylor

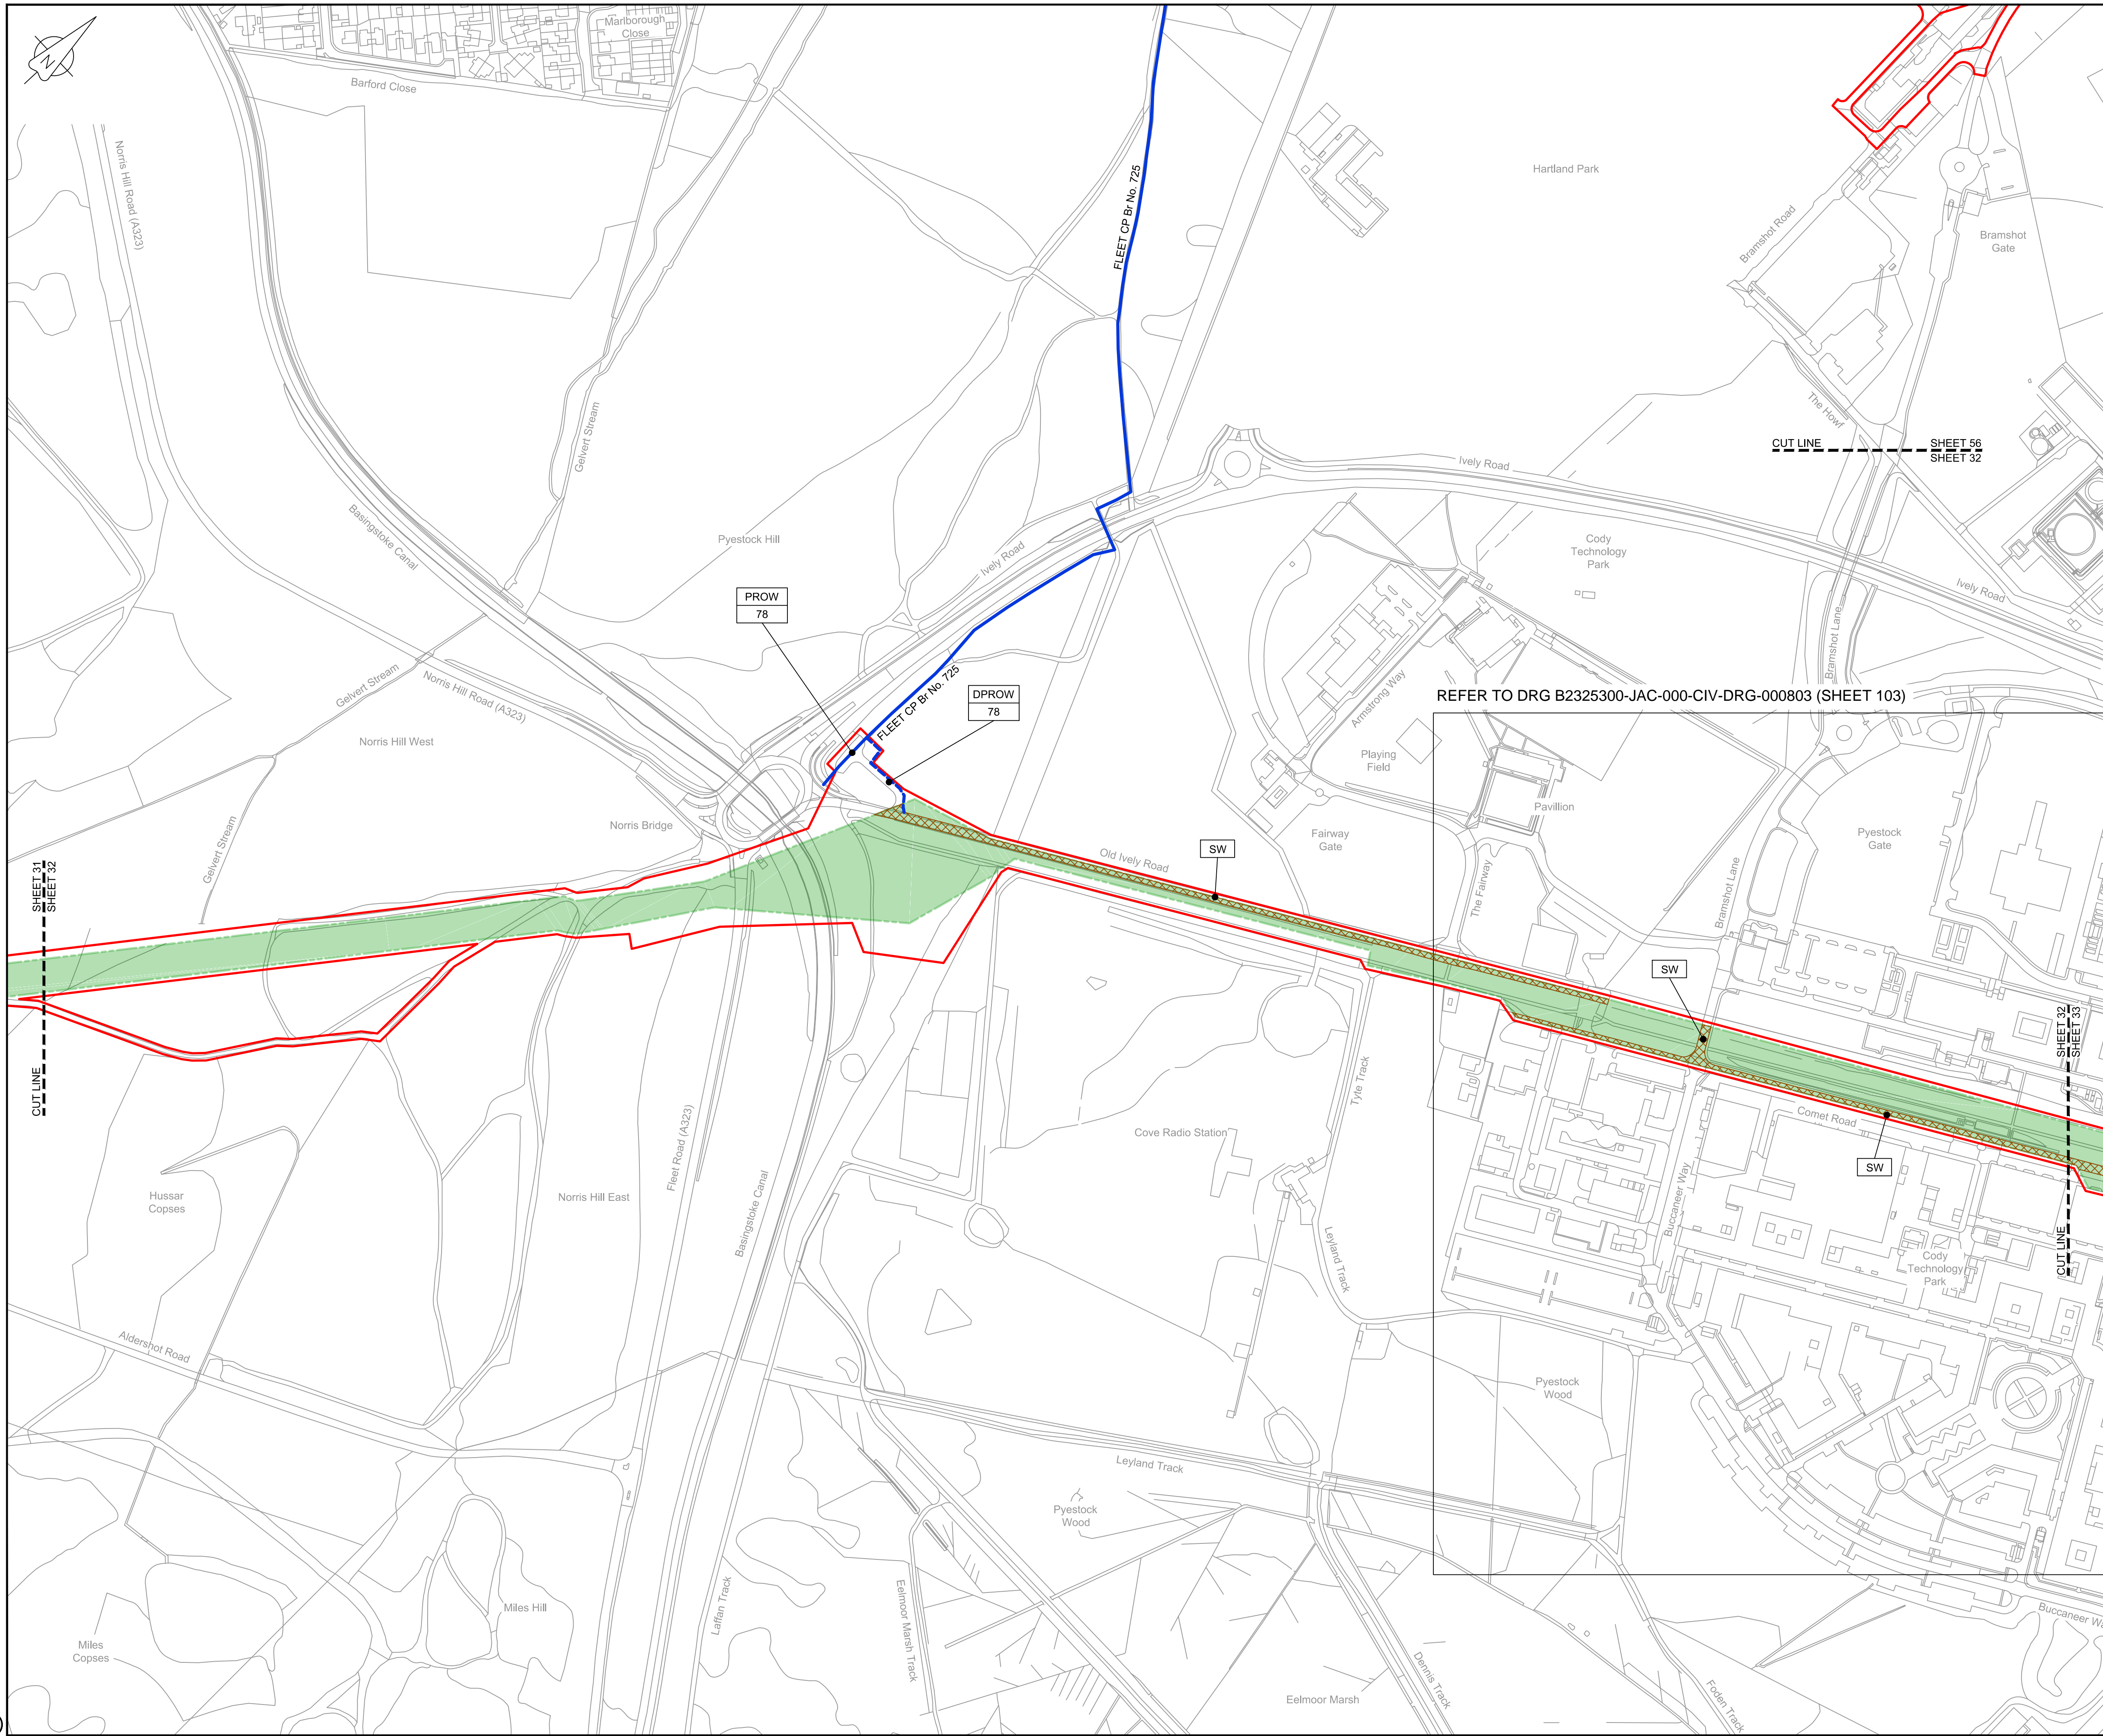

LOCATION PLAN
SCALE 1:500,000

NOTES
1. THIS DRAWING IS IN METRES UNLESS STATED OTHERWISE.

- LEGEND
- ORDER LIMITS
 - LIMITS OF DEVIATION
 - STREET WORKS (SW)
 - ROAD/PROW TO BE STOPPED UP
 - PROW BYWAY
 - PROW BYWAY - TEMPORARY DIVERSION
 - PROW RESTRICTED BYWAY
 - PROW FOOTPATH
 - PROW FOOTPATH - TEMPORARY DIVERSION
 - PROW BRIDLEWAY
 - PROW BRIDLEWAY - TEMPORARY DIVERSION
 - TEMPORARY ROAD DIVERSION

- DESCRIPTION
- ID or WORK NUMBER (if applicable)
 - PROW
 - DPROW
 - DROAD
 - ACCESS
 - P-ACCESS
 - A
- DESCRIPTION
- ID or WORK NUMBER (if applicable)
 - PUBLIC RIGHT OF WAY
 - DIVERSION OF PUBLIC RIGHT OF WAY
 - DIVERSION OF ROAD
 - TEMPORARY CONSTRUCTION ACCESS
 - PERMANENT ACCESS
 - ROAD/PROW STOPPING UP POINT

Contains Ordnance Survey data © Crown copyright and database rights 2020.

© Crown copyright and database rights 2020 OS Licence Number AL10005237.

0 50 100 150 200 250 m
SCALE 1 : 2500 @ A1

C07	09/03/20	Issued for Document Control Purposes Only.	KH				
	26/03/20	No Changes / Not Issued	BT	JA	ND	AD	
Rev	Rev. Date	Purpose of revision	Drawn	Checked	Rev'd	Appr'd	

JACOBS
1180 Eskdale Road, Winnersh, Wokingham, RG41 5TU
Tel:+44(0)118 946 7000 - Fax:+44(0)118 946 7001
www.jacobs.com

Client: Esso Petroleum Company, Limited
Ermyn House,
Ermyn Way,
Leatherhead,
Surrey,
KT22 8UX

Project: **Esso** Southampton to London Pipeline Project

Drawing title
**ACCESS & RIGHTS OF WAY PLAN
SHEET 32
REGULATION 5 (2)(K)**

Drawing status: **Fit for Stage Approval**

Scale	1:2500	DO NOT SCALE
Jacobs No.	B2325300	Rev
Client no.		C07

Drawing number
B2325300-JAC-000-CIV-DRG-000742

© Copyright 2020 Jacobs U.K. Limited. The concepts and information contained in this document are the property of Jacobs. Use or copying of this document in whole or in part without the written permission of Jacobs constitutes an infringement of copyright. Limitation: This drawing has been prepared on behalf of, and for the exclusive use of, Jacobs' Client, and is subject to, and issued in accordance with, the provisions of the contract between Jacobs and the Client. Jacobs accepts no liability or responsibility whatsoever for, or in respect of, any use of, or reliance upon, this drawing by any third party.

C:\pwworking\jacobs_uk_water&utilities_ssd\bay\ordms33519\B2325300-JAC-000-CIV-DRG-000743.dwg - 30/03/2020 11:15:05 - A1Frame - BTaylor

REFER TO DRG B2325300-JAC-000-CIV-DRG-000803
(SHEET 103)

REFER TO DRG
B2325300-JAC-000-CIV-DRG-000804
(SHEET 104)



LOCATION PLAN
SCALE 1:500,000

NOTES

1. THIS DRAWING IS IN METRES UNLESS STATED OTHERWISE.

LEGEND

- ORDER LIMITS
- LIMITS OF DEVIATION
- STREET WORKS (SW)
- ROAD/PROW TO BE STOPPED UP
- PROW BYWAY
- PROW BYWAY - TEMPORARY DIVERSION
- PROW RESTRICTED BYWAY
- PROW FOOTPATH
- PROW FOOTPATH - TEMPORARY DIVERSION
- PROW BRIDLEWAY
- PROW BRIDLEWAY - TEMPORARY DIVERSION
- TEMPORARY ROAD DIVERSION

- DESCRIPTION
- ID or WORK NUMBER (if applicable)
- PROW
- DPROW
- DROAD
- ACCESS
- P-ACCESS
- ROAD/PROW STOPPING UP POINT

Contains Ordnance Survey data © Crown
copyright and database rights 2020.

© Crown copyright and database rights
2020 OS Licence Number AL10005237.

0 50 100 150 200 250 m
SCALE 1 : 2500 @ A1

C06	09/03/20	Issued for Document Control Purposes Only: No Changes / Not Issued	KH				
C07	26/03/20	DCO DEADLINE 7 SUBMISSION	BT	JA	ND	AD	
Rev	Rev. Date	Purpose of revision	Drawn	Checked	Rev'd	Appr'd	

JACOBS

1180 Eskdale Road, Winkesh, Wokingham, RG41 5TU
Tel:+44(0)118 946 7000 - Fax:+44(0)118 946 7001
www.jacobs.com

Client: Esso Petroleum Company, Limited
Ermy House,
Ermy Way,
Leatherhead,
Surrey,
KT22 8UX

Project: **Esso** Southampton to London
Pipeline Project

ACCESS & RIGHTS OF WAY PLAN SHEET 33 REGULATION 5 (2)(K)


Drawing status: **Fit for Stage Approval**

Scale	1:2500	DO NOT SCALE
Jacobs No.	B2325300	Rev
Client no.		C07

Drawing number
B2325300-JAC-000-CIV-DRG-000743

© Copyright 2020 Jacobs U.K. Limited. The concepts and information contained in this document are the property of Jacobs.
Use or copying of this document in whole or in part without the written permission of Jacobs constitutes an infringement of
copyright. Limitation: This drawing has been prepared on behalf of, and for the exclusive use of, Jacobs' Client, and is subject
to, and issued in accordance with, the provisions of the contract between Jacobs and the Client. Jacobs accepts no liability or
responsibility whatsoever for, or in respect of, any use of, or reliance upon, this drawing by any third party.

C:\pwworking\jacobs_uk_water&utilities_ssd\bay\ordms33513\B2325300-JAC-000-CIV-DRG-000744.dwg - 30/03/2020 11:17:50 - A1Frame - BTaylor

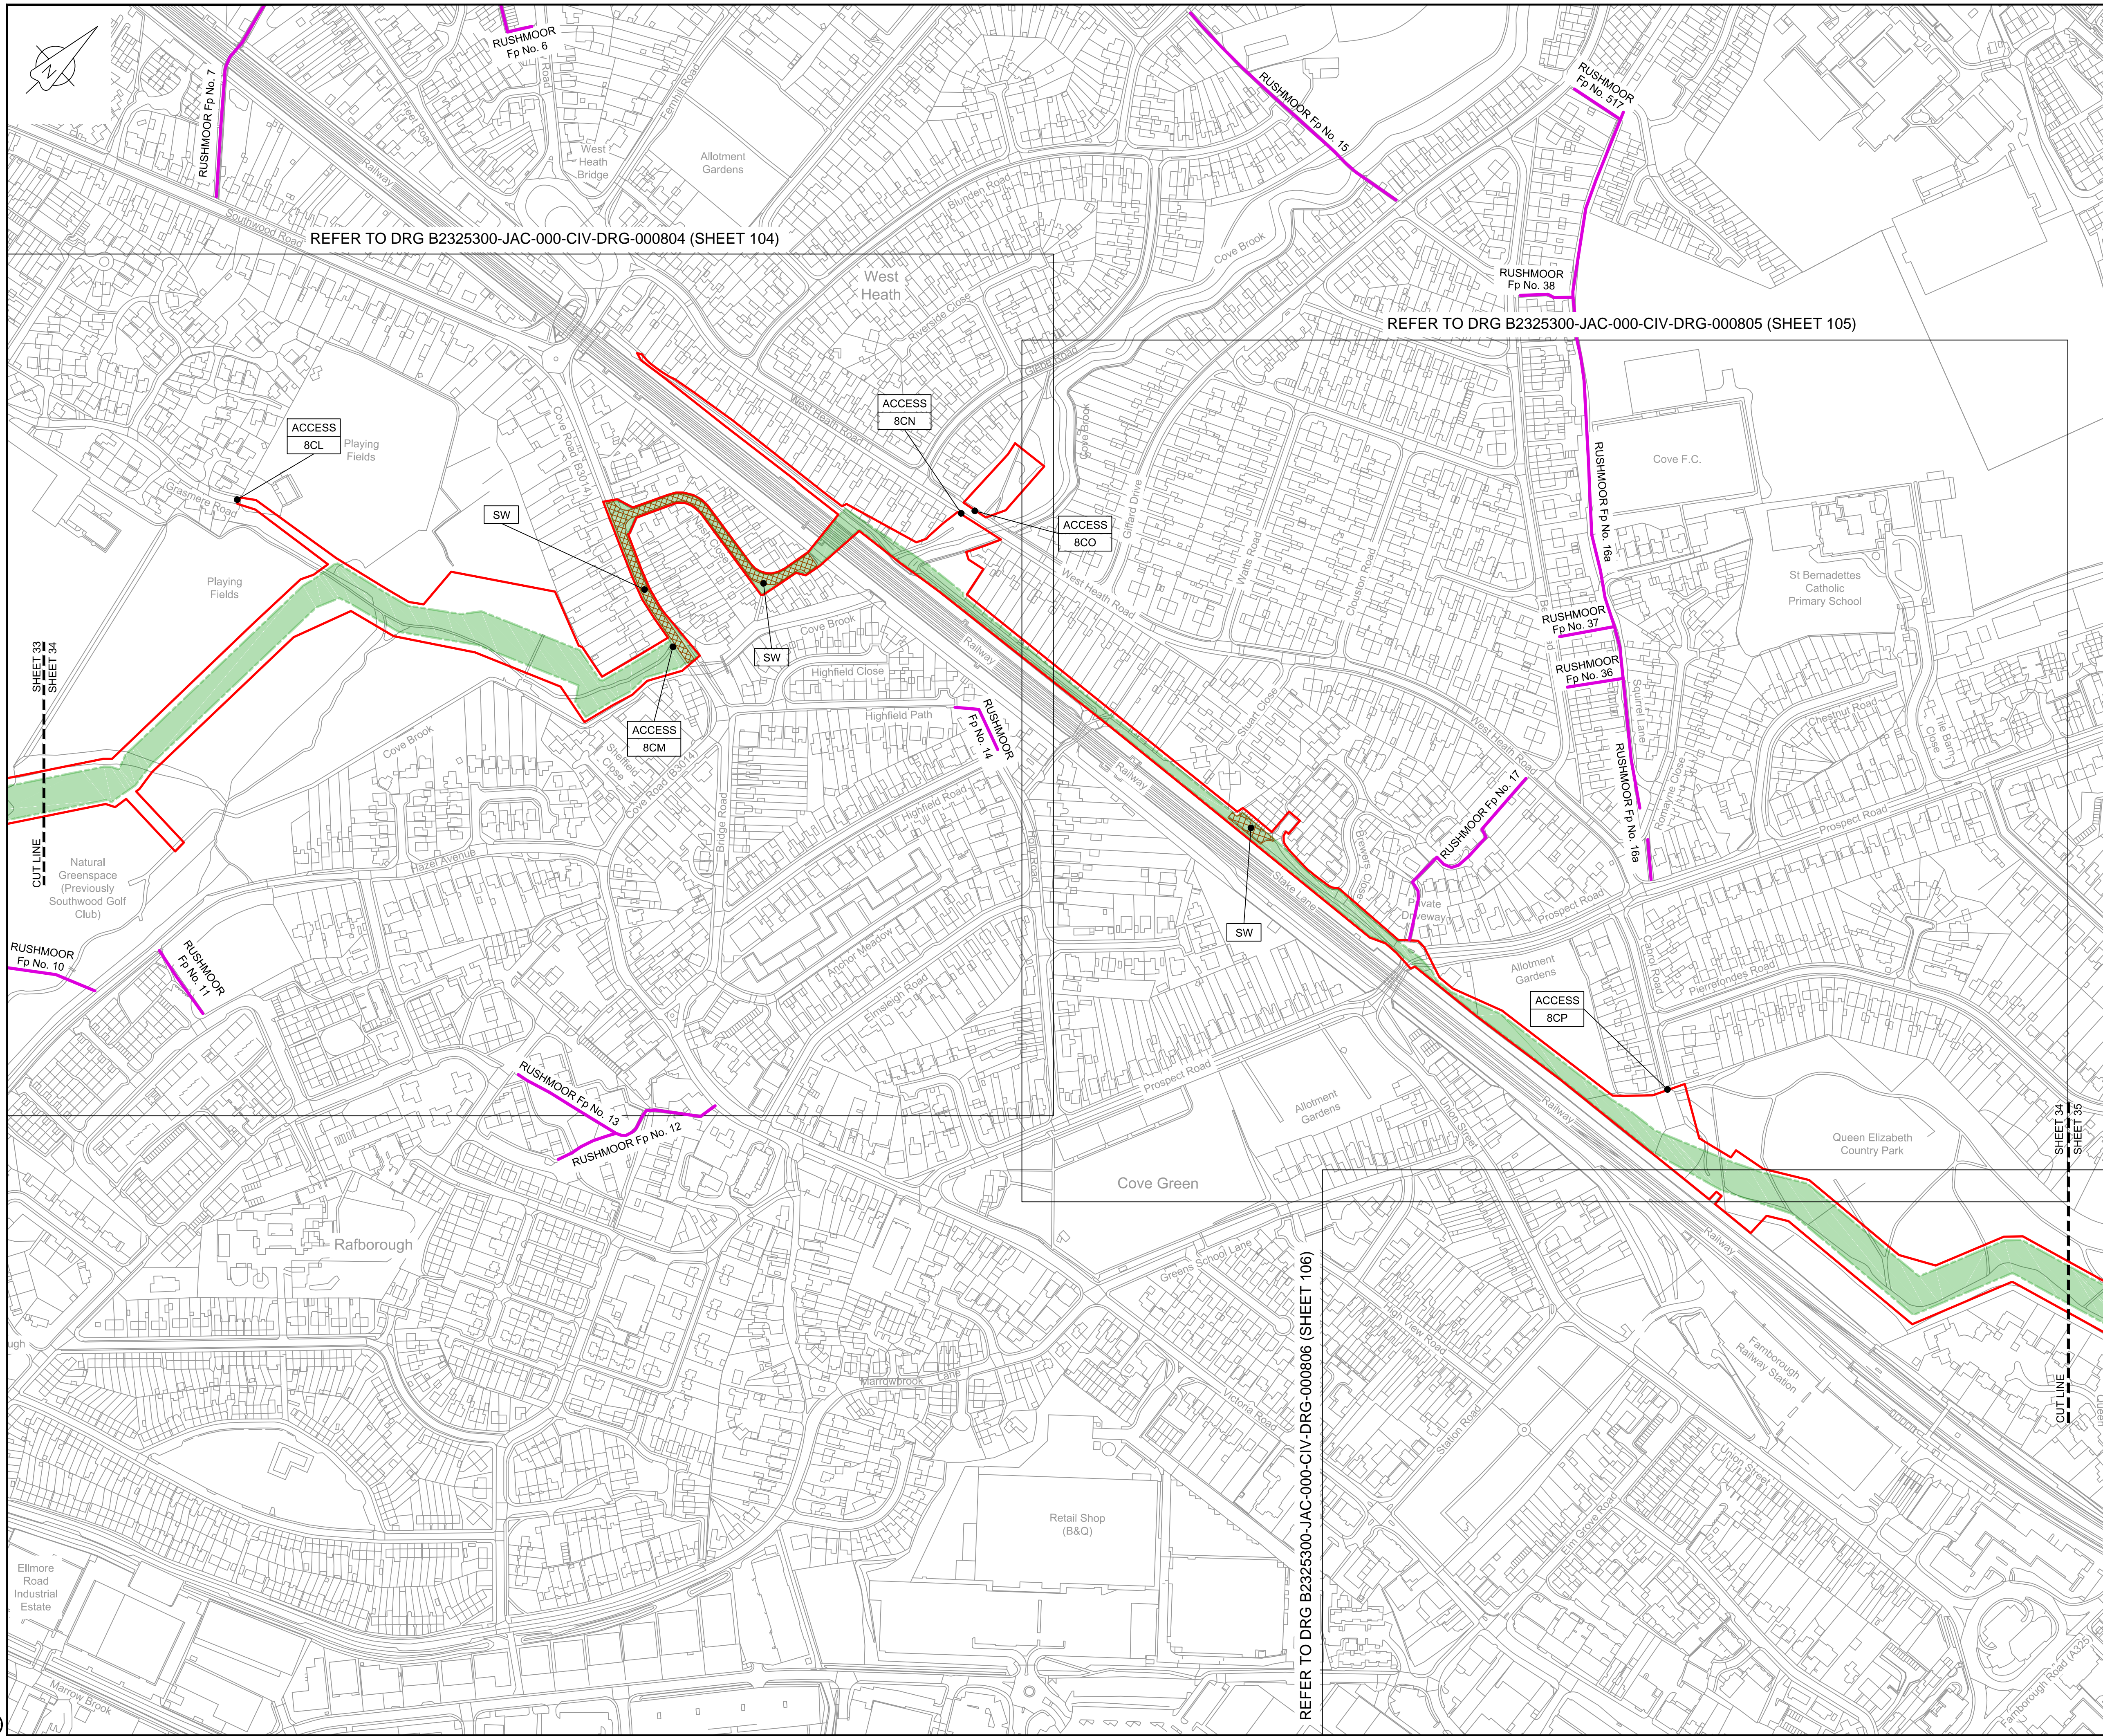

LOCATION PLAN
SCALE 1:500,000

NOTES

1. THIS DRAWING IS IN METRES UNLESS STATED OTHERWISE.

LEGEND

- ORDER LIMITS
- LIMITS OF DEVIATION
- STREET WORKS (SW)
- ROAD/PROW TO BE STOPPED UP
- PROW BYWAY
- PROW BYWAY - TEMPORARY DIVERSION
- PROW RESTRICTED BYWAY
- PROW FOOTPATH
- PROW FOOTPATH - TEMPORARY DIVERSION
- PROW BRIDLEWAY
- PROW BRIDLEWAY - TEMPORARY DIVERSION
- TEMPORARY ROAD DIVERSION

- DESCRIPTION
- ID or WORK NUMBER (if applicable)
- PROW
- DPROW
- DROAD
- ACCESS
- P-ACCESS
- ROAD/PROW STOPPING UP POINT

Contains Ordnance Survey data © Crown copyright and database rights 2020.

© Crown copyright and database rights 2020 OS Licence Number AL10005237.

0 50 100 150 200 250 m
SCALE 1 : 2500 @ A1

C06	09/03/20	Issued for Document Control Purposes Only.	KH				
C07	26/03/20	DCO DEADLINE 7 SUBMISSION	BT	JA	ND	AD	
Rev	Rev. Date	Purpose of revision	Drawn	Checked	Rev'd	Appr'd	

JACOBS

1180 Eskdale Road, Wymersley, Wokingham, RG41 5TU
Tel:+44(0)118 946 7000 - Fax:+44(0)118 946 7001
www.jacobs.com

Client: Esso Petroleum Company, Limited
Ermyn House,
Leatherhead,
Surrey,
KT22 8UX

Project:  Southampton to London Pipeline Project

Drawing title:
**ACCESS & RIGHTS OF WAY PLAN
SHEET 34
REGULATION 5 (2)(K)**


Drawing status: **Fit for Stage Approval**

Scale	1:2500	DO NOT SCALE
Jacobs No.	B2325300	Rev
Client no.		C07

Drawing number:
B2325300-JAC-000-CIV-DRG-000744

© Copyright 2020 Jacobs U.K. Limited. The concepts and information contained in this document are the property of Jacobs. Use or copying of this document in whole or in part without the written permission of Jacobs constitutes an infringement of copyright. Limitation: This drawing has been prepared on behalf of, and for the exclusive use of, Jacobs' Client, and is subject to, and issued in accordance with, the provisions of the contract between Jacobs and the Client. Jacobs accepts no liability or responsibility whatsoever for, or in respect of, any use of, or reliance upon, this drawing by any third party.

C:\pwworking\jacobs_uk_water&utilities_ssd\ba\drms33513\B2325300-JAC-000-CIV-DRG-000746.dwg - 30/03/2020 11:28:07 - A1Frame - BTaylor

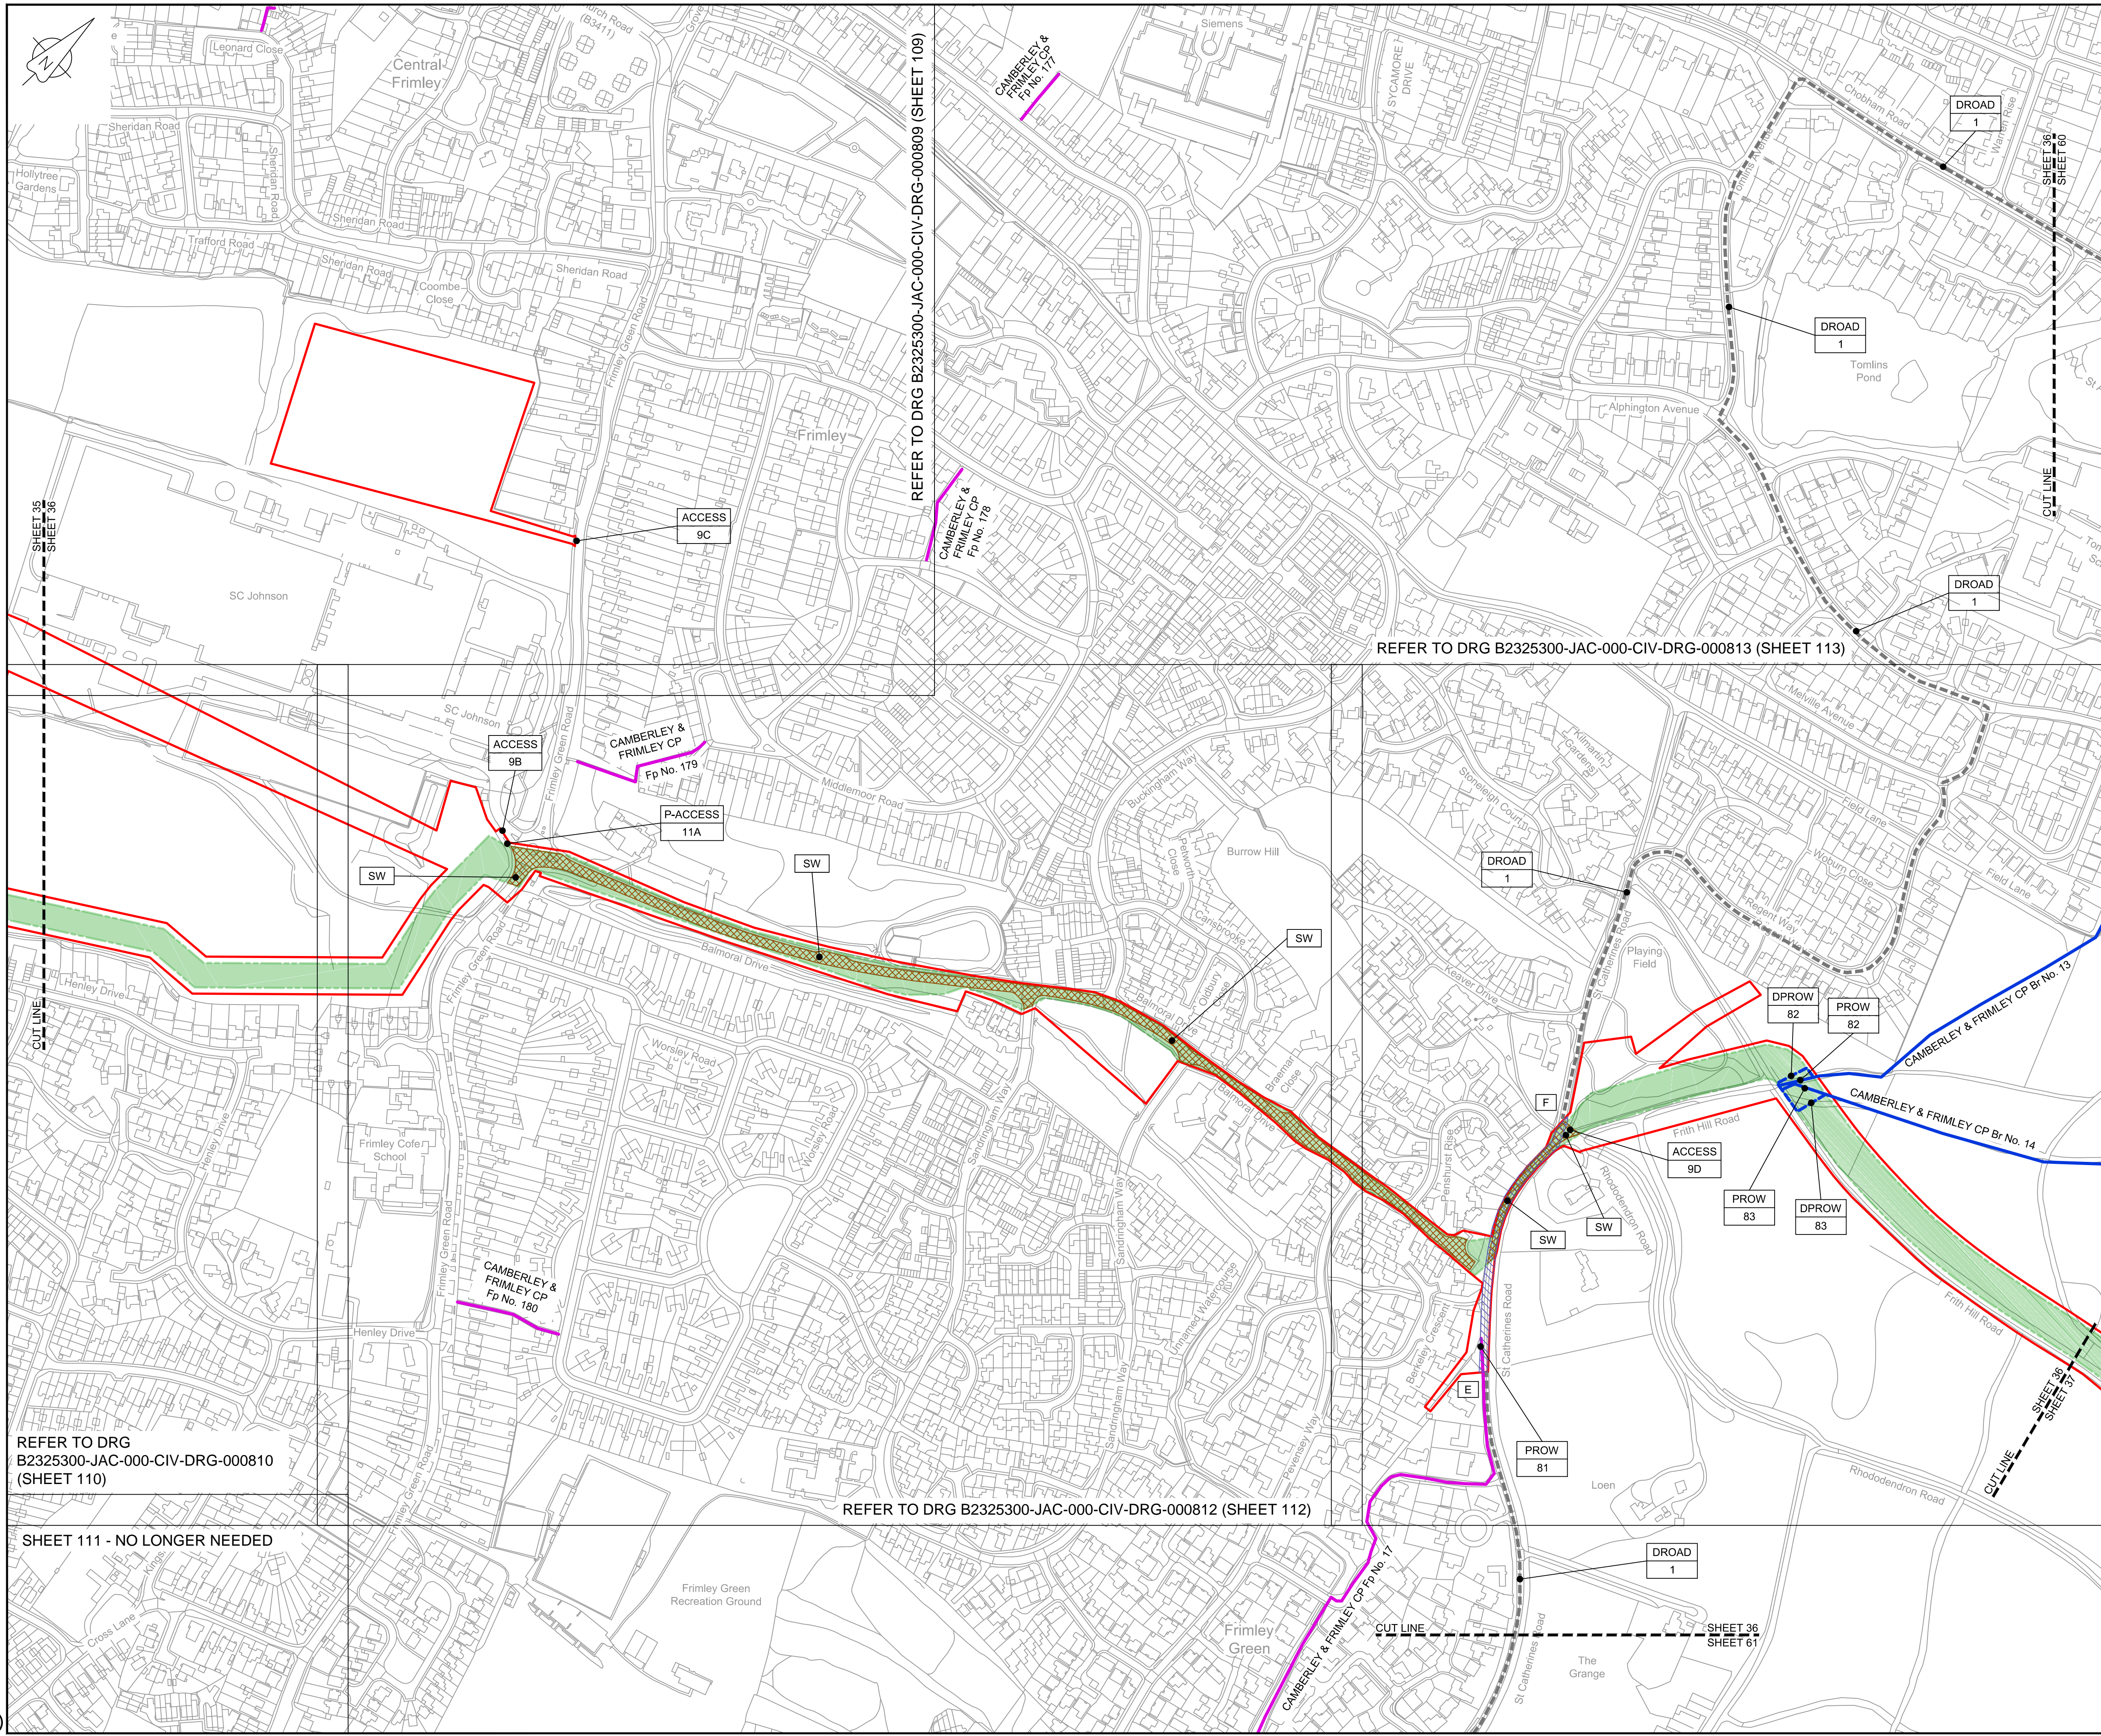

LOCATION PLAN
SCALE 1:500,000

NOTES

1. THIS DRAWING IS IN METRES UNLESS STATED OTHERWISE.

LEGEND

- ORDER LIMITS
- LIMITS OF DEVIATION
- STREET WORKS (SW)
- ROAD/PROW TO BE STOPPED UP
- PROW BYWAY
- PROW BYWAY - TEMPORARY DIVERSION
- PROW RESTRICTED BYWAY
- PROW FOOTPATH
- PROW FOOTPATH - TEMPORARY DIVERSION
- PROW BRIDLEWAY
- PROW BRIDLEWAY - TEMPORARY DIVERSION
- TEMPORARY ROAD DIVERSION

- DESCRIPTION
- ID or WORK NUMBER (if applicable)
- PROW
- DPROW
- DROAD
- ACCESS
- P-ACCESS
- A

Contains Ordnance Survey data © Crown copyright and database rights 2020.

© Crown copyright and database rights 2020 OS Licence Number AL10005237.

0 50 100 150 200 250 m
SCALE 1 : 2500 @ A1

C06	09/03/20	Issued for Document Control Purposes Only	KH				
C07	26/03/20	No Changes / Not Issued	BT	JA	ND	AD	
Rev	Rev. Date	Purpose of revision	Drawn	Checked	Rev'd	Appr'd	

JACOBS
1180 Eskdale Road, Winkesh, Wokingham, RG41 5TU
Tel:+44(0)118 946 7000 - Fax:+44(0)118 946 7001
www.jacobs.com

Client: Esso Petroleum Company, Limited
Ermyr House,
Leatherhead,
Surrey,
KT22 8UX

Project: Southampton to London Pipeline Project

Drawing title
**ACCESS & RIGHTS OF WAY PLAN
SHEET 36
REGULATION 5 (2)(K)**


Drawing status
Fit for Stage Approval

Scale	1:2500	DO NOT SCALE
Jacobs No.	B2325300	Rev
Client no.		C07

Drawing number
B2325300-JAC-000-CIV-DRG-000746

© Copyright 2020 Jacobs U.K. Limited. The concepts and information contained in this document are the property of Jacobs. Use or copying of this document in whole or in part without the written permission of Jacobs constitutes an infringement of copyright. Limitation: This drawing has been prepared on behalf of, and for the exclusive use of Jacobs' Client, and is subject to, and issued in accordance with, the provisions of the contract between Jacobs and the Client. Jacobs accepts no liability or responsibility whatsoever for, or in respect of, any use of, or reliance upon, this drawing by any third party.

C:\pwworking\jacobs_uk_water&utilities_ssd\bay\ordms33519B2325300-JAC-000-CIV-DRG-000747.dwg - 30/03/2020 11:30:55 - A1Frame - BTaylor

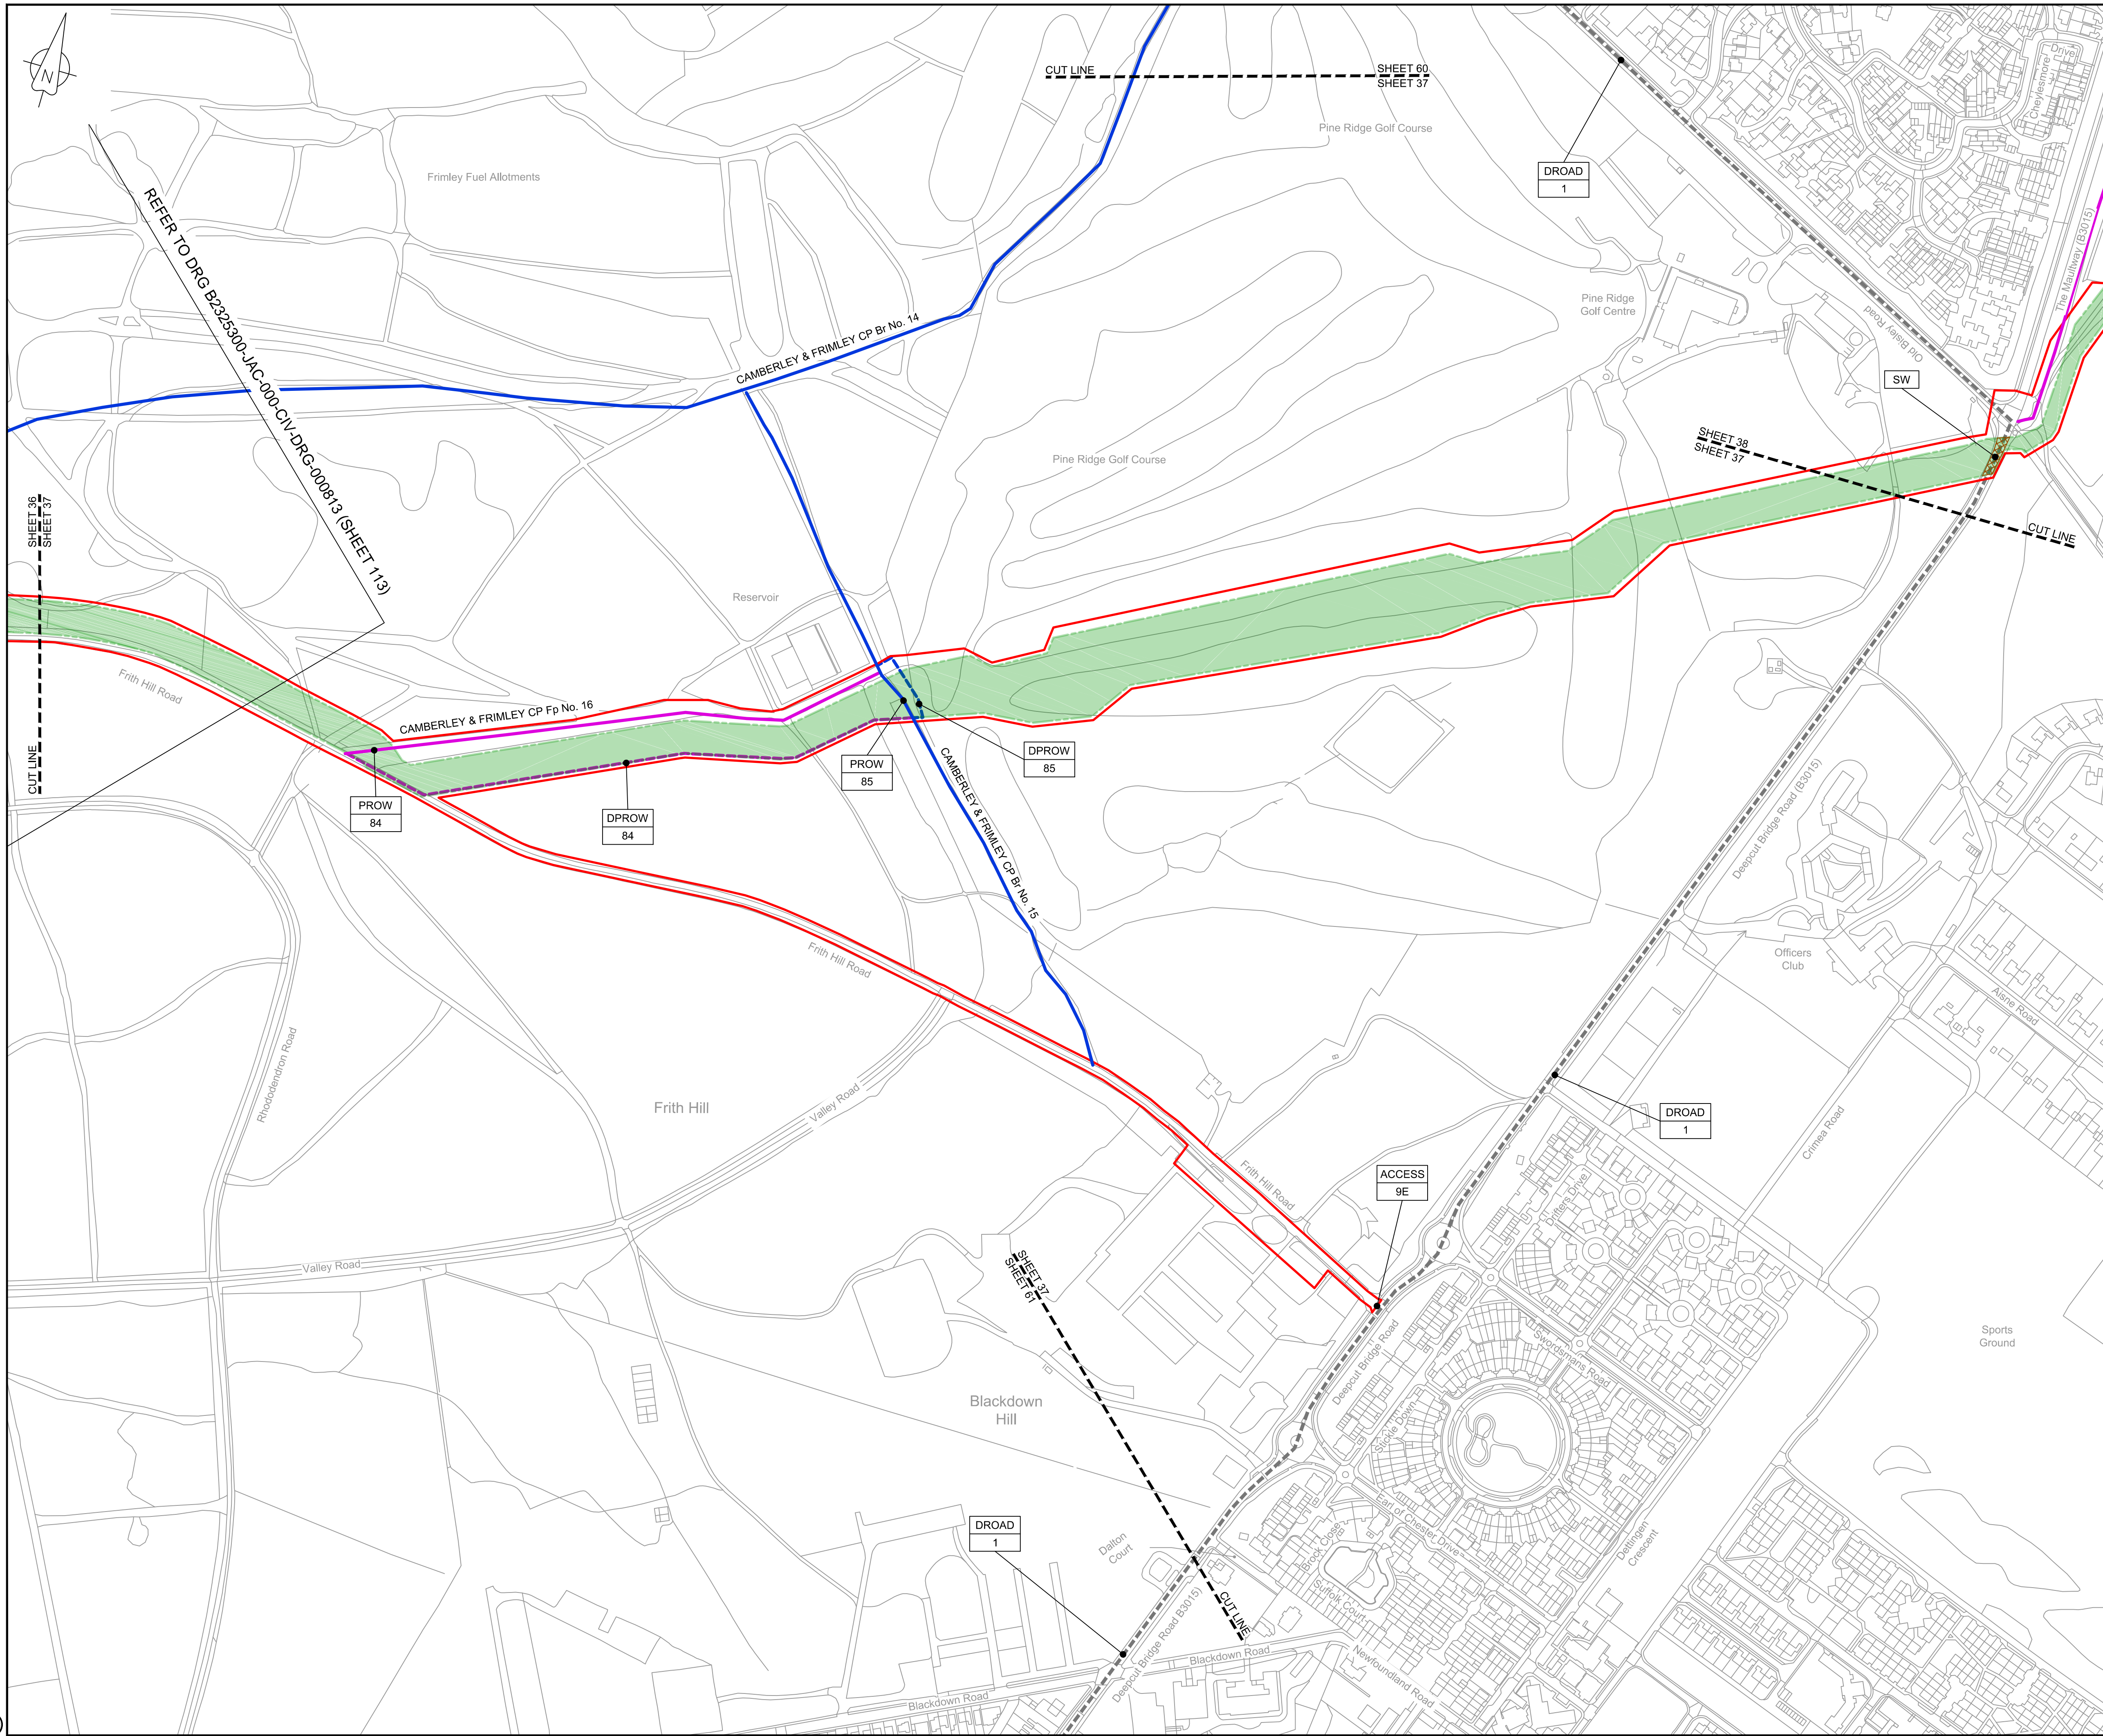

LOCATION PLAN
SCALE 1:500,000

NOTES
1. THIS DRAWING IS IN METRES UNLESS STATED OTHERWISE.

LEGEND	
	ORDER LIMITS
	LIMITS OF DEVIATION
	STREET WORKS (SW)
	ROAD/PrOw TO BE STOPPED UP
	PrOw BYWAY
	PrOw BYWAY - TEMPORARY DIVERSION
	PrOw RESTRICTED BYWAY
	PrOw FOOTPATH
	PrOw FOOTPATH - TEMPORARY DIVERSION
	PrOw BRIDLEWAY
	PrOw BRIDLEWAY - TEMPORARY DIVERSION
	TEMPORARY ROAD DIVERSION

DESCRIPTION	
	ID or WORK NUMBER (if applicable)
	PUBLIC RIGHT OF WAY
	DPROW DIVERSION OF PUBLIC RIGHT OF WAY
	DROAD DIVERSION OF ROAD
	ACCESS TEMPORARY CONSTRUCTION ACCESS
	P-ACCESS PERMANENT ACCESS
	A ROAD/PrOw STOPPING UP POINT

Contains Ordnance Survey data © Crown copyright and database rights 2020.

© Crown copyright and database rights 2020 OS Licence Number AL100005237.

0 50 100 150 200 250 m
SCALE 1 : 2500 @ A1

C06	09/03/20	Issued for Document Control Purposes Only: No Changes / Not Issued	KH			
C07	26/03/20	DCO DEADLINE 7 SUBMISSION	BT	JA	ND	AD
Rev	Rev. Date	Purpose of revision	Drawn	Checked	Rev'd	Appr'd

JACOBS
1180 Eskdale Road, Winkesham, Wokingham, RG41 5TU
Tel:+44(0)118 946 7000 - Fax:+44(0)118 946 7001
www.jacobs.com

Client: Esso Petroleum Company, Limited
Ermyn House,
Ermyn Way,
Leatherhead,
Surrey,
KT22 8UX

Project: Southampton to London Pipeline Project

Drawing title
**ACCESS & RIGHTS OF WAY PLAN
SHEET 37
REGULATION 5 (2)(K)**


Drawing status
Fit for Stage Approval

Scale	1:2500	DO NOT SCALE
Jacobs No.	B2325300	Rev
Client no.		C07

Drawing number
B2325300-JAC-000-CIV-DRG-000747

© Copyright 2020 Jacobs U.K. Limited. The concepts and information contained in this document are the property of Jacobs. Use or copying of this document in whole or in part without the written permission of Jacobs constitutes an infringement of copyright. Limitation: This drawing has been prepared on behalf of, and for the exclusive use of, Jacobs' Client, and is subject to, and issued in accordance with, the provisions of the contract between Jacobs and the Client. Jacobs accepts no liability or responsibility whatsoever for, or in respect of, any use of, or reliance upon, this drawing by any third party.

C:\pwworking\jacobs_uk_water&utilities_ssd\bay\ordms3351\B2325300-JAC-000-CIV-DRG-000748.dwg - 30/03/2020 11:32:59 - A1Frame - BTaylor

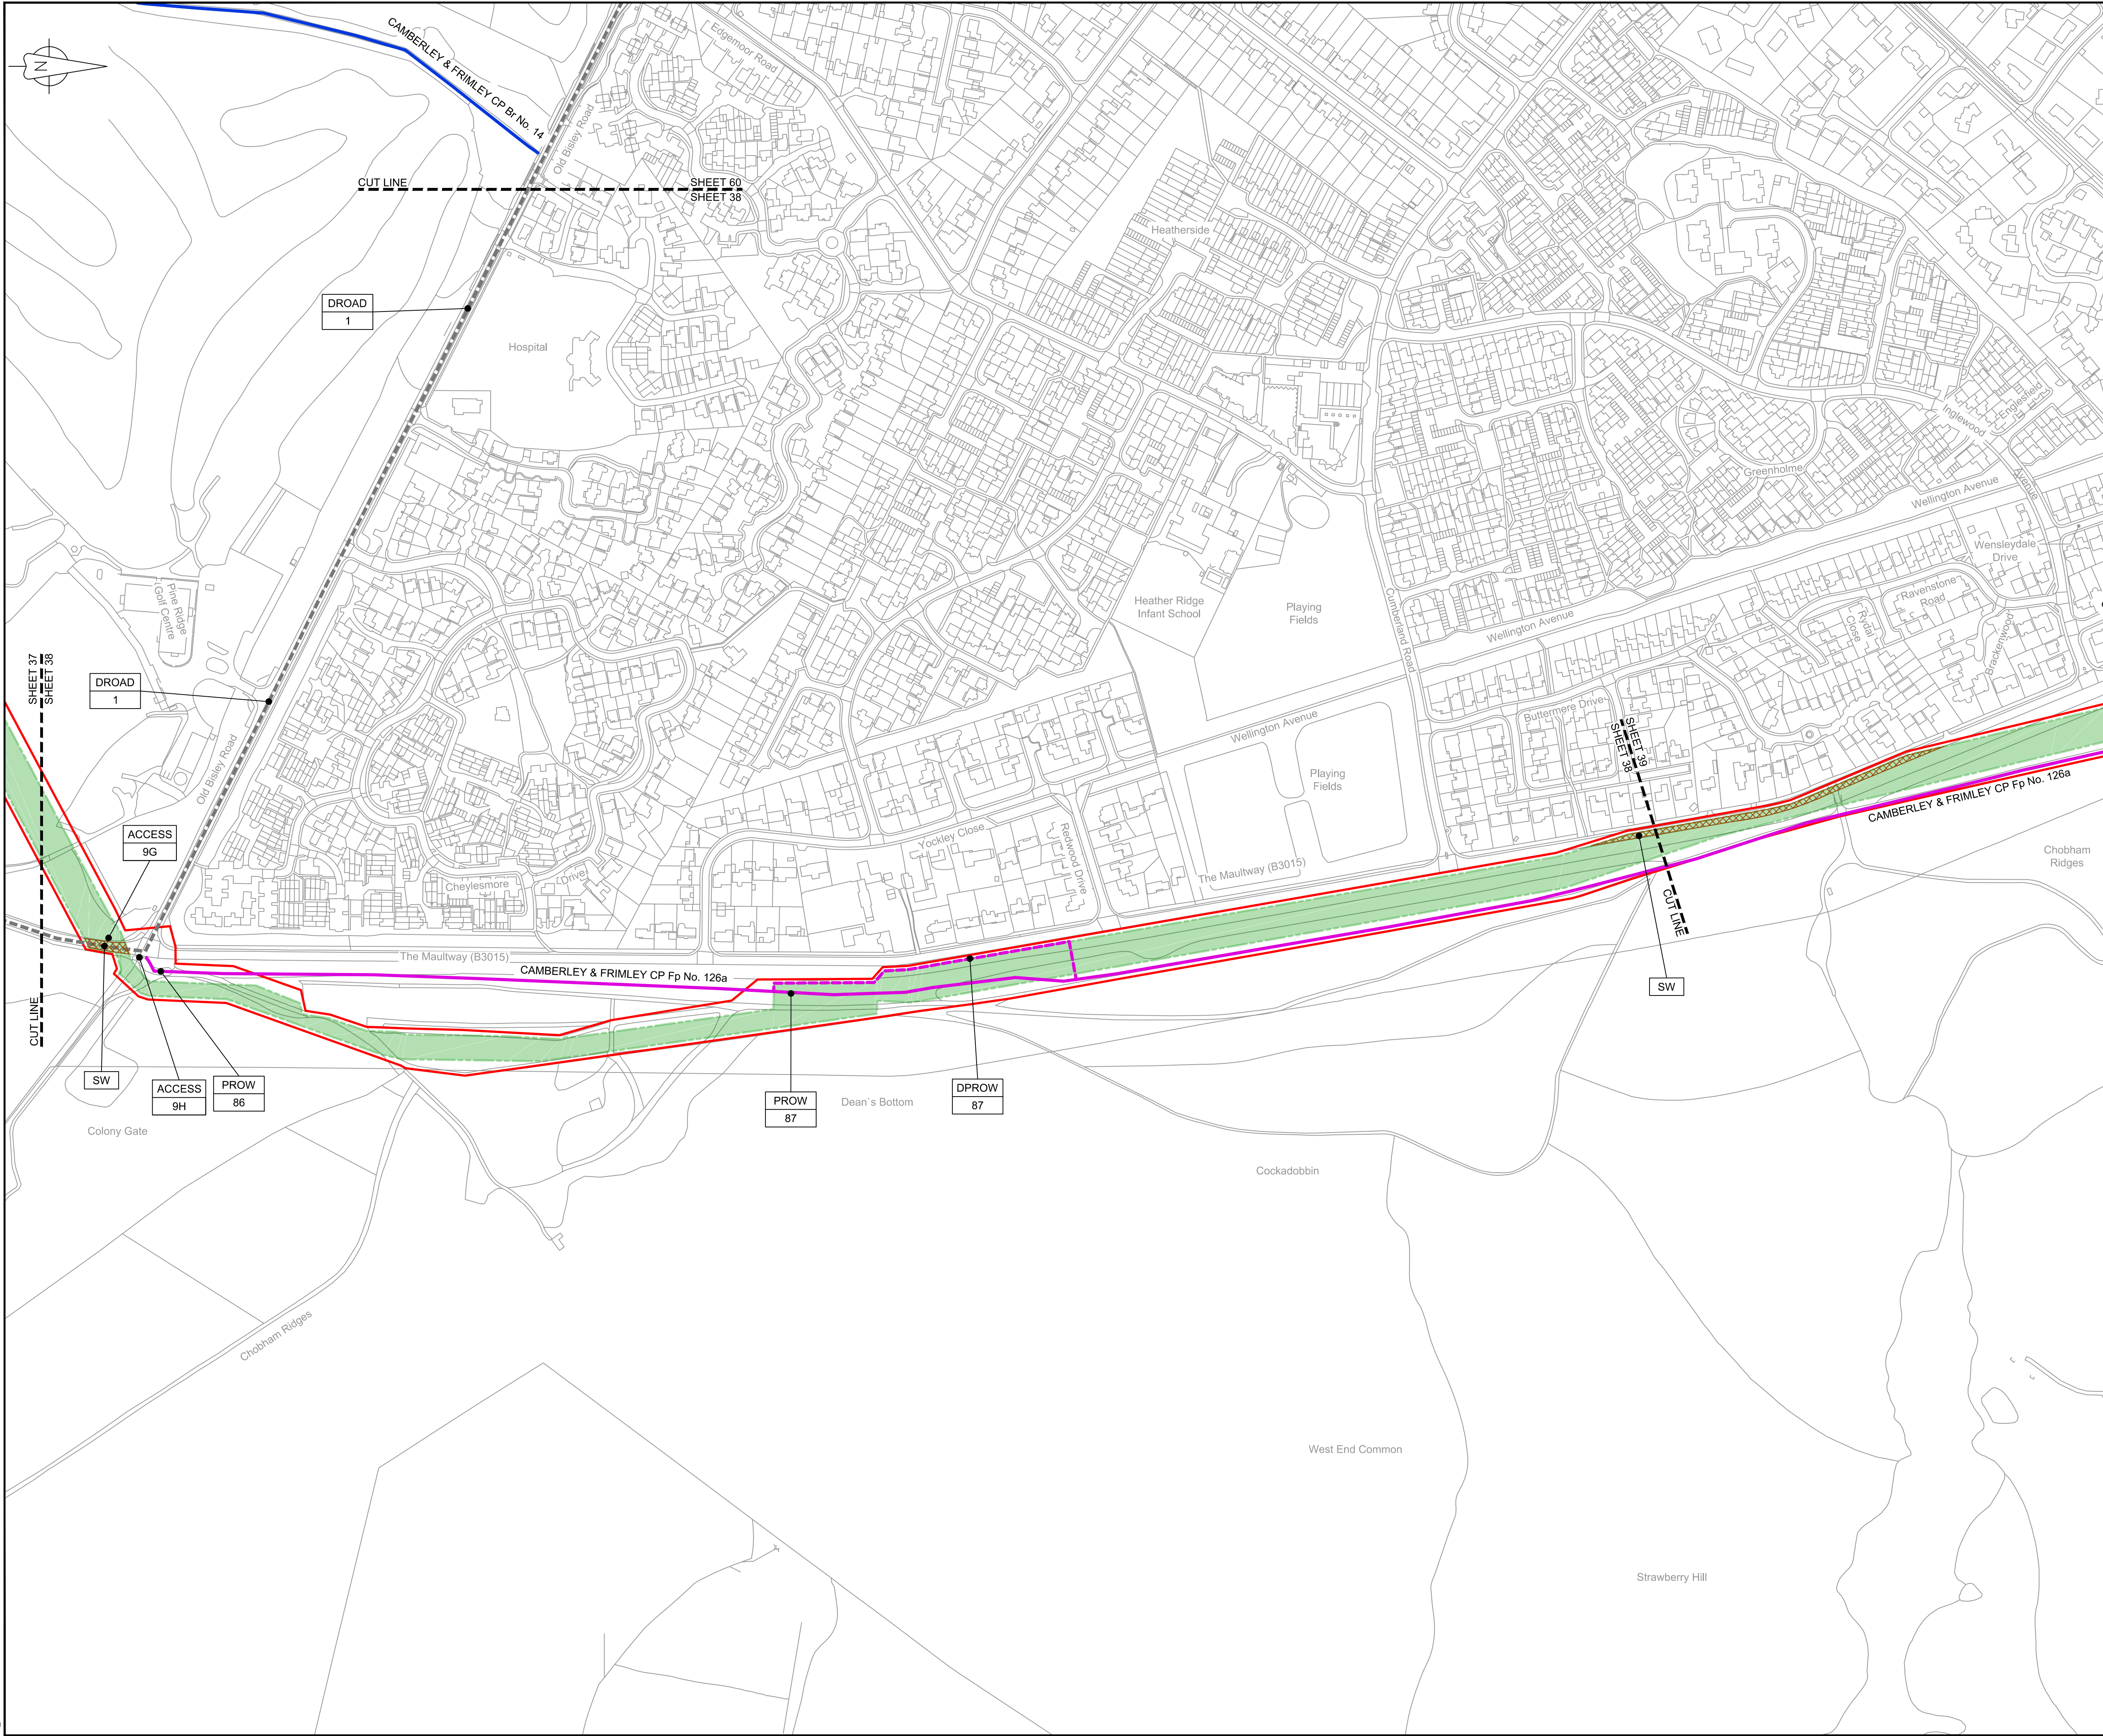

LOCATION PLAN
SCALE 1:500,000

NOTES

1. THIS DRAWING IS IN METRES UNLESS STATED OTHERWISE.

LEGEND

- ORDER LIMITS
- LIMITS OF DEVIATION
- STREET WORKS (SW)
- ROAD/PROW TO BE STOPPED UP
- PROW BYWAY
- PROW BYWAY - TEMPORARY DIVERSION
- PROW RESTRICTED BYWAY
- PROW FOOTPATH
- PROW FOOTPATH - TEMPORARY DIVERSION
- PROW BRIDLEWAY
- PROW BRIDLEWAY - TEMPORARY DIVERSION
- TEMPORARY ROAD DIVERSION

- DESCRIPTION
- ID or WORK NUMBER (if applicable)
- PROW
- DPROW
- DROAD
- ACCESS
- P-ACCESS
- ROAD/PROW STOPPING UP POINT

Contains Ordnance Survey data © Crown copyright and database rights 2020.

© Crown copyright and database rights 2020 OS Licence Number AL100005237.

0 50 100 150 200 250 m
SCALE 1 : 2500 @ A1

C06	09/03/20	Issued for Document Control Purposes Only: No Changes / Not Issued	KH			
C07	26/03/20	DCO DEADLINE 7 SUBMISSION	BT	JA	ND	AD
Rev	Rev. Date	Purpose of revision	Drawn	Checked	Rev'd	Appr'd

JACOBS

1180 Eskdale Road, Winkesham, Wokingham, RG41 5TU
Tel:+44(0)118 946 7000 - Fax:+44(0)118 946 7001
www.jacobs.com

Client: Esso Petroleum Company, Limited
Ermyn House,
Ermyn Way,
Leatherhead,
Surrey,
KT22 8UX



Southampton to London
Pipeline Project

Drawing title
**ACCESS & RIGHTS OF WAY PLAN
SHEET 38
REGULATION 5 (2)(K)**


Drawing status
Fit for Stage Approval

Scale	1:2500	DO NOT SCALE
Jacobs No.	B2325300	Rev
Client no.		C07

Drawing number
B2325300-JAC-000-CIV-DRG-000748

© Copyright 2020 Jacobs U.K. Limited. The concepts and information contained in this document are the property of Jacobs. Use or copying of this document in whole or in part without the written permission of Jacobs constitutes an infringement of copyright. Limitation: This drawing has been prepared on behalf of, and for the exclusive use of Jacobs' Client, and is subject to, and issued in accordance with, the provisions of the contract between Jacobs and the Client. Jacobs accepts no liability or responsibility whatsoever for, or in respect of, any use of, or reliance upon, this drawing by any third party.

C:\pwworking\jacobs_uk_water&utilities_sss4b\p\ordms33519B2325300-JAC-000-CIV-DRG-000749.dwg - 30/03/2020 11:34:36 - A1Frame - BTaylor

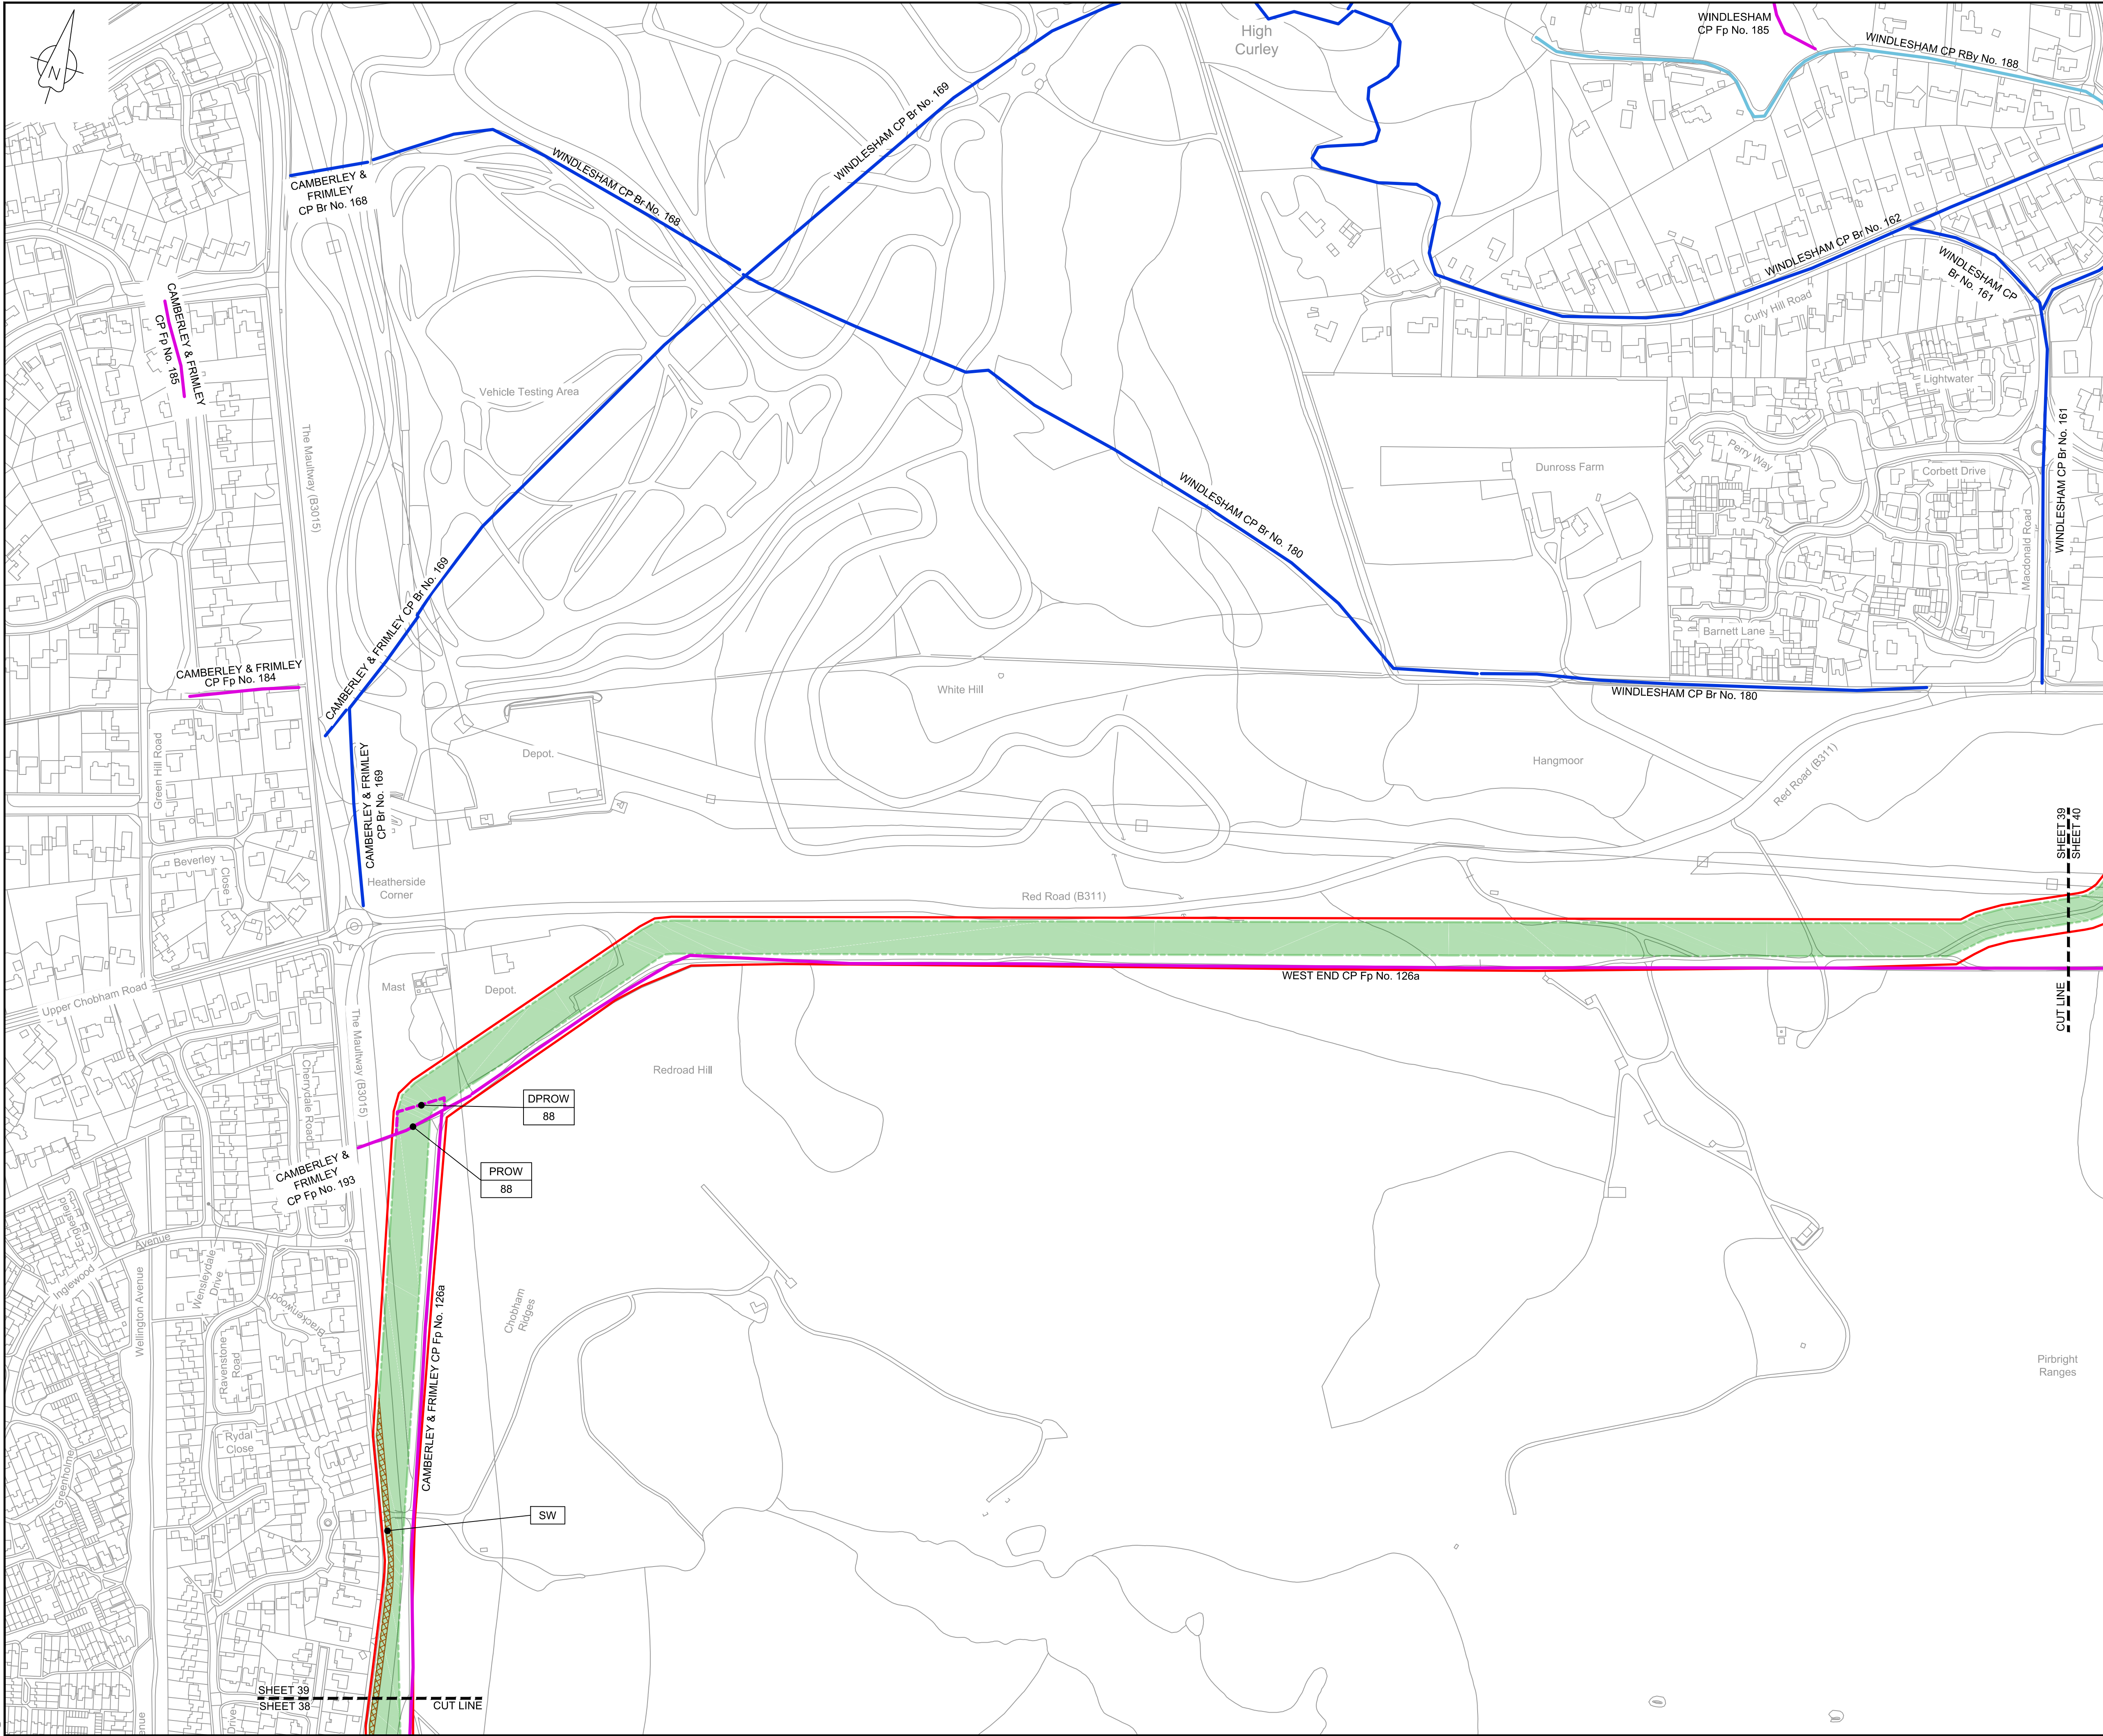

LOCATION PLAN
SCALE 1:500,000

NOTES

1. THIS DRAWING IS IN METRES UNLESS STATED OTHERWISE.

LEGEND

- ORDER LIMITS
- LIMITS OF DEVIATION
- STREET WORKS (SW)
- ROAD/ProW TO BE STOPPED UP
- ProW BYWAY
- ProW BYWAY - TEMPORARY DIVERSION
- ProW RESTRICTED BYWAY
- ProW FOOTPATH
- ProW FOOTPATH - TEMPORARY DIVERSION
- ProW BRIDLEWAY
- ProW BRIDLEWAY - TEMPORARY DIVERSION
- TEMPORARY ROAD DIVERSION

DESCRIPTION

- ID or WORK NUMBER (if applicable)
- PROW PUBLIC RIGHT OF WAY
- DPROW DIVERSION OF PUBLIC RIGHT OF WAY
- DROW DIVERSION OF ROAD
- ACCESS TEMPORARY CONSTRUCTION ACCESS
- P-ACCESS PERMANENT ACCESS
- ROAD/ProW STOPPING UP POINT

Contains Ordnance Survey data © Crown copyright and database rights 2020.

© Crown copyright and database rights 2020 OS Licence Number AL10005237.

0 50 100 150 200 250 m
SCALE 1 : 2500 @ A1

Rev	Rev. Date	Purpose of revision	Drawn	Checked	Rev'd	Appr'd
C06	09/03/20	Issued for Document Control Purposes Only: No Changes / Not Issued	KH			
C07	26/03/20	DCO DEADLINE 7 SUBMISSION	BT	JA	ND	AD

JACOBS
1180 Eskdale Road, Winkesham, Wokingham, RG41 5TU
Tel: +44(0)118 946 7000 - Fax: +44(0)118 946 7001
www.jacobs.com

Client: Esso Petroleum Company, Limited
Ermyn House,
Ermyn Way,
Leatherhead,
Surrey,
KT22 8UX

Project: **Esso** Southampton to London Pipeline Project


Drawing title:
**ACCESS & RIGHTS OF WAY PLAN
SHEET 39
REGULATION 5 (2)(K)**

Drawing status: **Fit for Stage Approval**

Scale	1:2500	DO NOT SCALE
Jacobs No.	B2325300	Rev
Client no.		C07
Drawing number	B2325300-JAC-000-CIV-DRG-000749	

© Copyright 2020 Jacobs U.K. Limited. The concepts and information contained in this document are the property of Jacobs. Use or copying of this document in whole or in part without the written permission of Jacobs constitutes an infringement of copyright. Limitation: This drawing has been prepared on behalf of, and for the exclusive use of, Jacobs' Client, and is subject to, and issued in accordance with, the provisions of the contract between Jacobs and the Client. Jacobs accepts no liability or responsibility whatsoever for, or in respect of, any use of, or reliance upon, this drawing by any third party.

C:\pwworking\jacobs_uk_water&utilities_ssd\bay\ordms33513B2325300-JAC-000-CIV-DRG-000750.dwg - 30/03/2020 11:36:05 - A1Frame - BTaylor

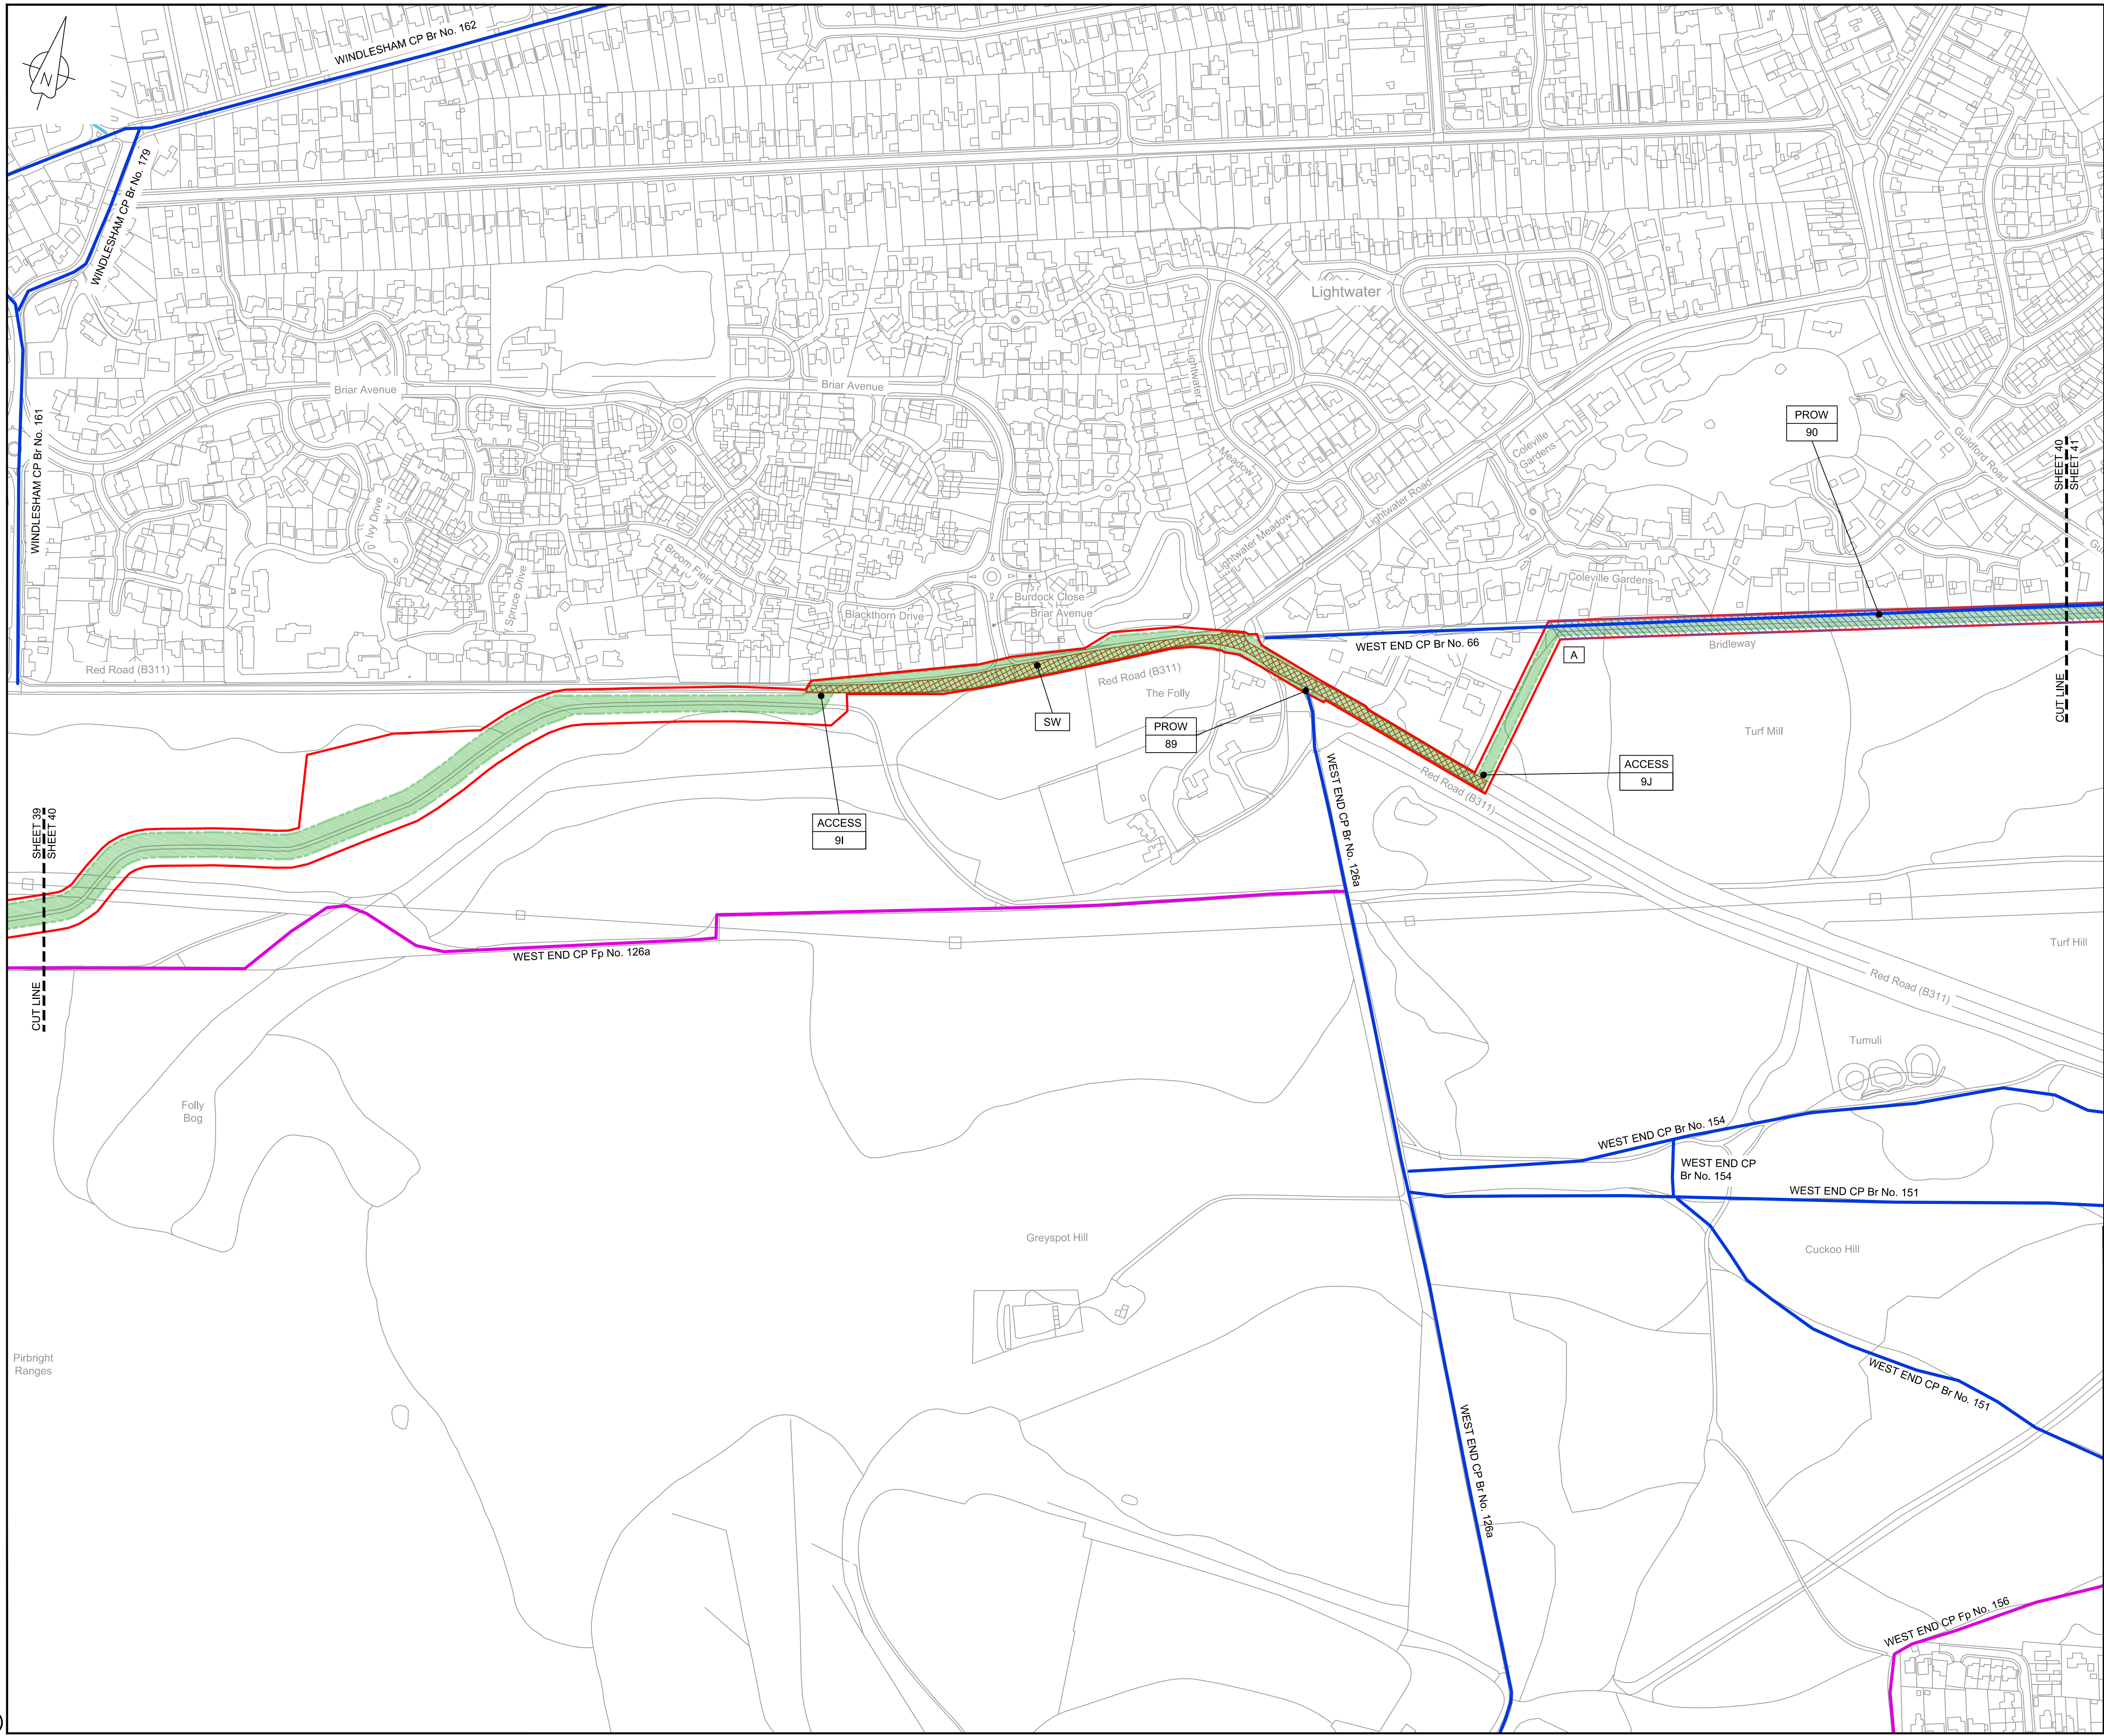

LOCATION PLAN
SCALE 1:500,000

NOTES

1. THIS DRAWING IS IN METRES UNLESS STATED OTHERWISE.

LEGEND

- ORDER LIMITS
- LIMITS OF DEVIATION
- STREET WORKS (SW)
- ROAD/PROW TO BE STOPPED UP
- PROW BYWAY
- PROW BYWAY - TEMPORARY DIVERSION
- PROW RESTRICTED BYWAY
- PROW FOOTPATH
- PROW FOOTPATH - TEMPORARY DIVERSION
- PROW BRIDLEWAY
- PROW BRIDLEWAY - TEMPORARY DIVERSION
- TEMPORARY ROAD DIVERSION

- DESCRIPTION
- ID or WORK NUMBER (if applicable)
- PROW
- DPROW
- DROAD
- ACCESS
- P-ACCESS
- A

Contains Ordnance Survey data © Crown copyright and database rights 2020.

© Crown copyright and database rights 2020 OS Licence Number AL10005237.

0 50 100 150 200 250 m
SCALE 1 : 2500 @ A1

C06	09/03/20	Issued for Document Control Purposes Only: No Changes / Not Issued	KH				
C07	26/03/20	DCO DEADLINE 7 SUBMISSION	BT	JA	ND	AD	
Rev	Rev. Date	Purpose of revision	Drawn	Checked	Rev'd	Appr'd	

JACOBS

1180 Eskdale Road, Winnersh, Wokingham, RG41 5TU
Tel:+44(0)118 946 7000 - Fax:+44(0)118 946 7001
www.jacobs.com

Client: Esso Petroleum Company, Limited
Ermyn House,
Ermyn Way,
Leatherhead,
Surrey,
KT22 8UX

Project: Southampton to London Pipeline Project

ACCESS & RIGHTS OF WAY PLAN SHEET 40 REGULATION 5 (2)(K)


Drawing status: Fit for Stage Approval

Scale	1:2500	DO NOT SCALE
Jacobs No.	B2325300	Rev
Client no.		C07

Drawing number
B2325300-JAC-000-CIV-DRG-000750

© Copyright 2020 Jacobs U.K. Limited. The concepts and information contained in this document are the property of Jacobs. Use or copying of this document in whole or in part without the written permission of Jacobs constitutes an infringement of copyright. Limitation: This drawing has been prepared on behalf of, and for the exclusive use of, Jacobs' Client, and is subject to, and issued in accordance with, the provisions of the contract between Jacobs and the Client. Jacobs accepts no liability or responsibility whatsoever for, or in respect of, any use of, or reliance upon, this drawing by any third party.

C:\pwworking\jacobs_uk_water&utilities_ssd\bay\ordms33513\B2325300-JAC-000-CIV-DRG-000751.dwg - 30/03/2020 11:37:34 - A1Frame - BTaylor

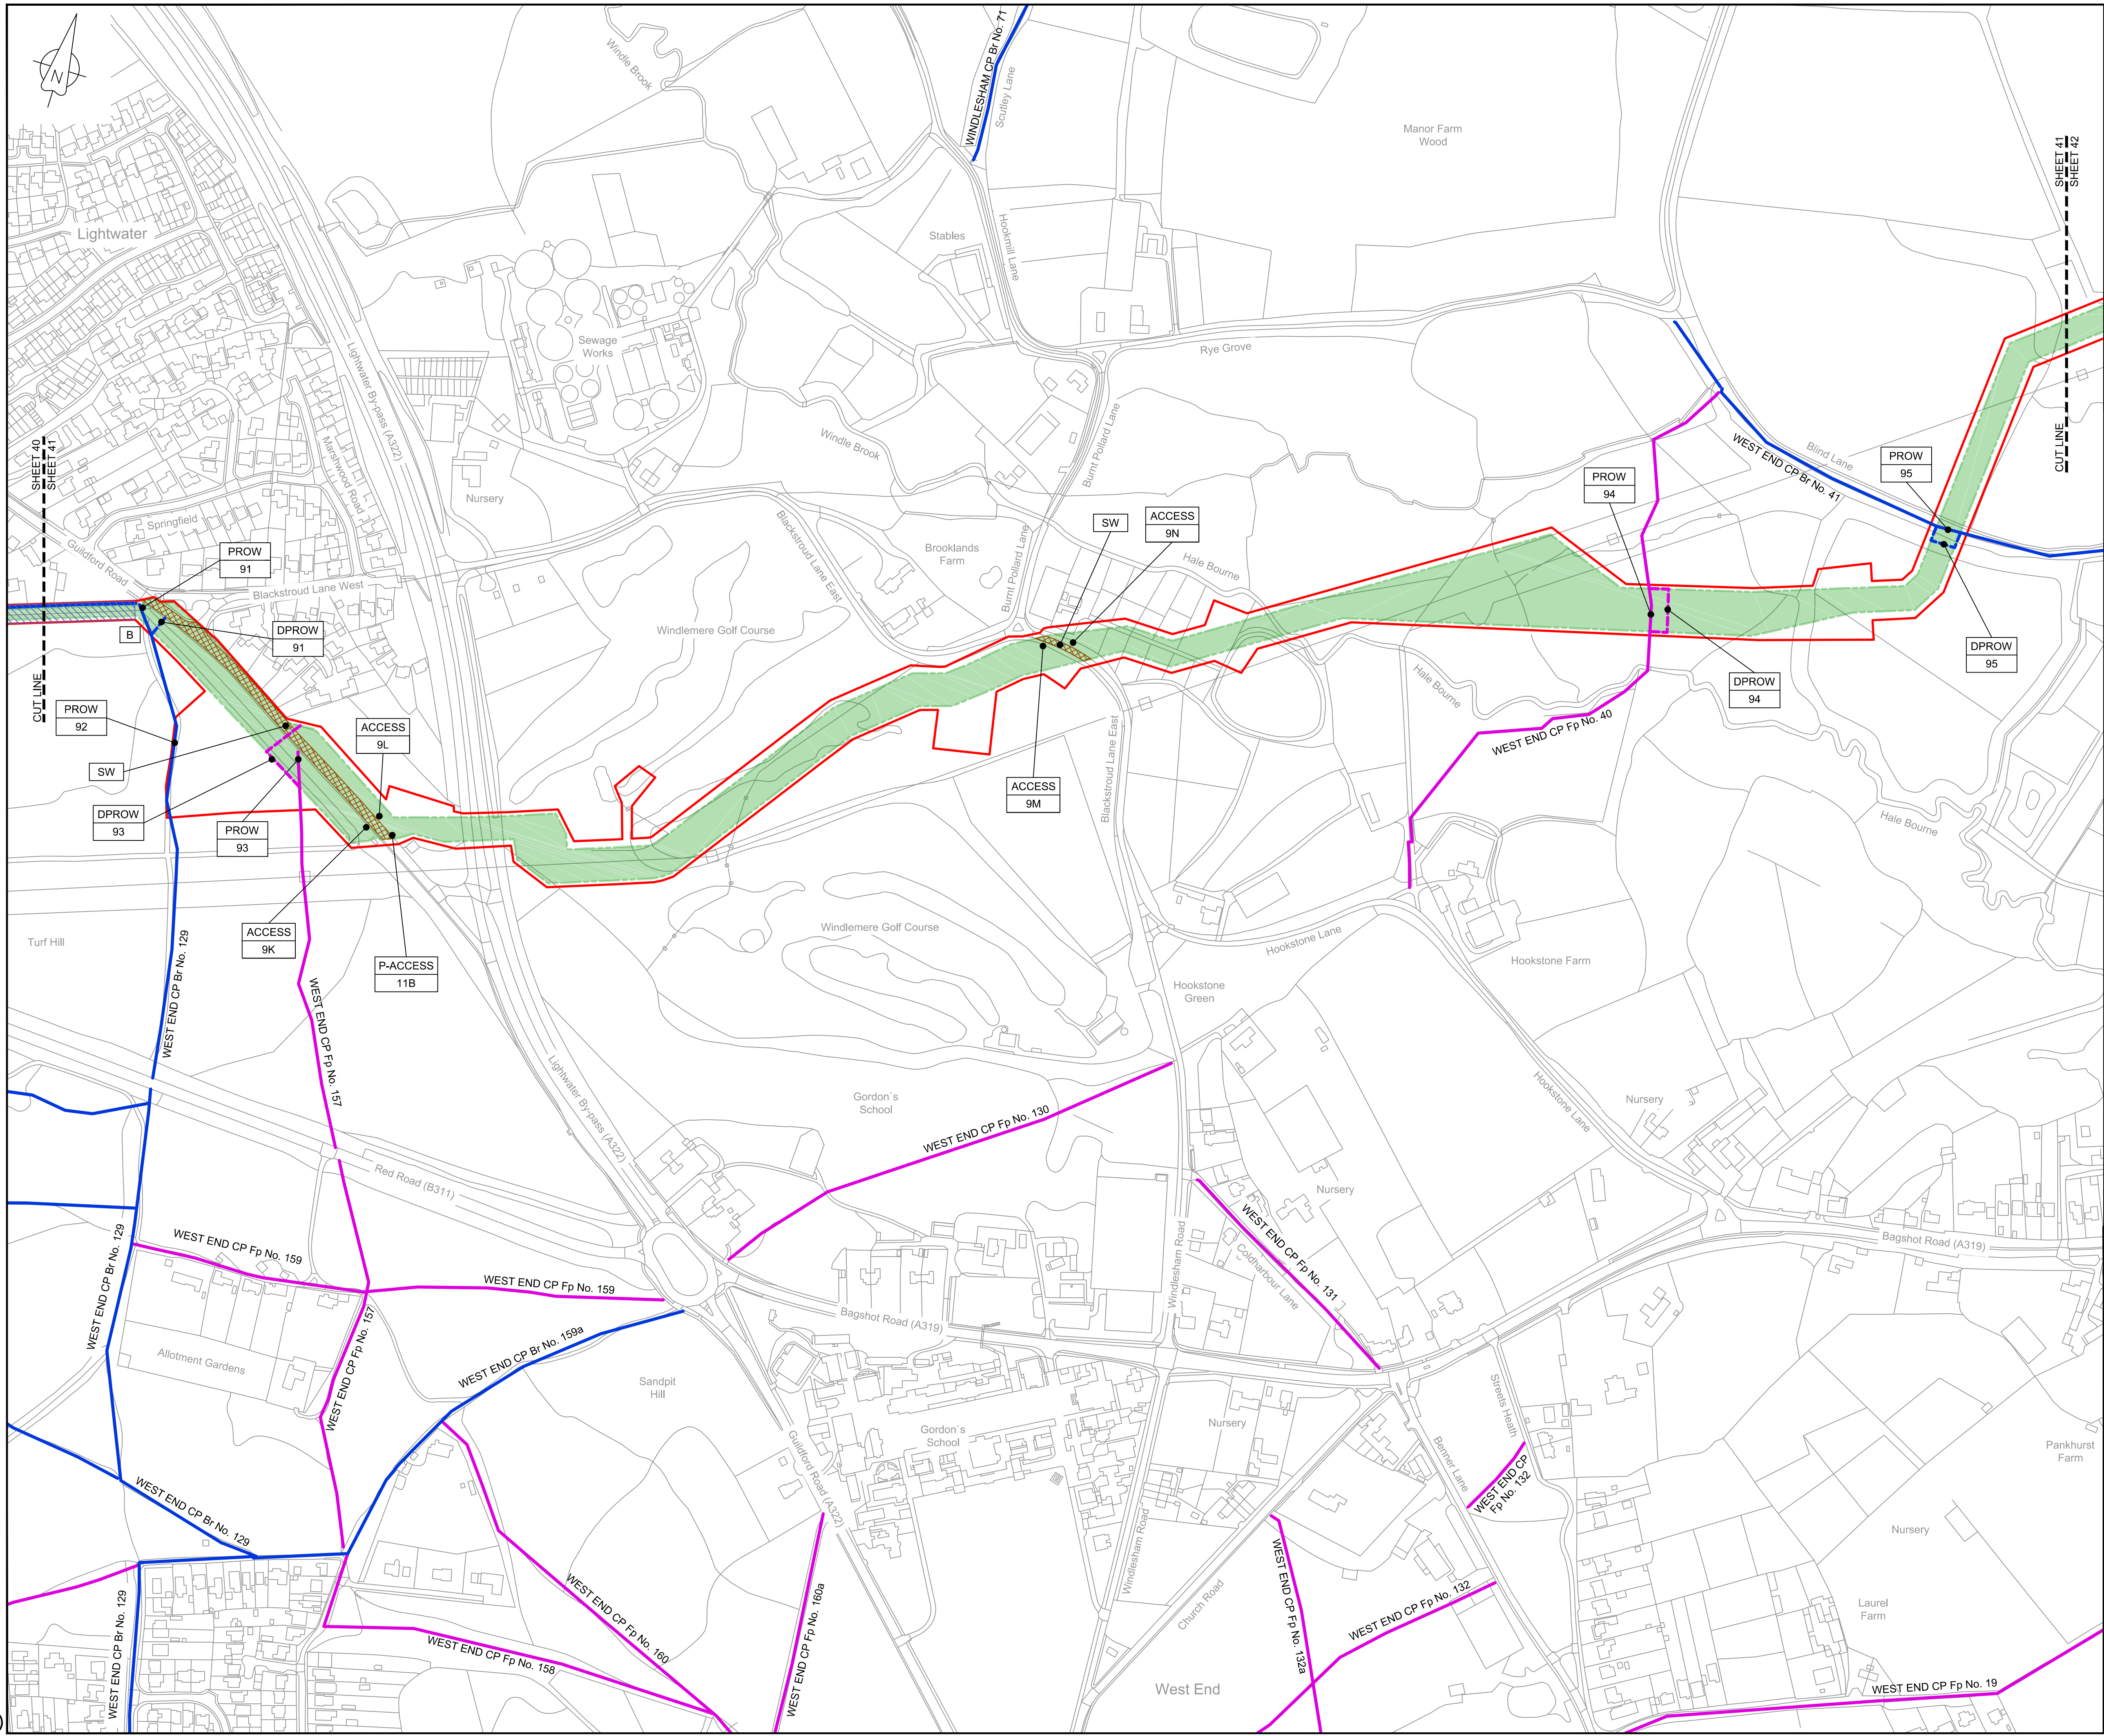

LOCATION PLAN
SCALE 1:500,000

NOTES

1. THIS DRAWING IS IN METRES UNLESS STATED OTHERWISE.

LEGEND

- ORDER LIMITS
- LIMITS OF DEVIATION
- STREET WORKS (SW)
- ROAD/PROW TO BE STOPPED UP
- PROW BYWAY
- PROW BYWAY - TEMPORARY DIVERSION
- PROW RESTRICTED BYWAY
- PROW FOOTPATH
- PROW FOOTPATH - TEMPORARY DIVERSION
- PROW BRIDLEWAY
- PROW BRIDLEWAY - TEMPORARY DIVERSION
- TEMPORARY ROAD DIVERSION

- DESCRIPTION
- ID or WORK NUMBER (if applicable)
- PROW PUBLIC RIGHT OF WAY
- DPROW DIVERSION OF PUBLIC RIGHT OF WAY
- DROAD DIVERSION OF ROAD
- ACCESS TEMPORARY CONSTRUCTION ACCESS
- P-ACCESS PERMANENT ACCESS
- A ROAD/PROW STOPPING UP POINT

Contains Ordnance Survey data © Crown copyright and database rights 2020.

© Crown copyright and database rights 2020 OS Licence Number AL10005237.

0 50 100 150 200 250 m
SCALE 1 : 2500 @ A1

C06	09/03/20	Issued for Document Control Purposes Only: No Changes / Not Issued	KH				
C07	26/03/20	DCO DEADLINE 7 SUBMISSION	BT	JA	ND	AD	
Rev	Rev. Date	Purpose of revision	Drawn	Checked	Rev'd	Appr'd	

JACOBS

1180 Eskdale Road, Wymersley, Wokingham, RG41 5TU
Tel:+44(0)118 946 7000 - Fax:+44(0)118 946 7001
www.jacobs.com

Client: Esso Petroleum Company, Limited
Emryn House,
Emryn Way,
Leatherhead,
Surrey,
KT22 8UX

Project: Southampton to London Pipeline Project

Drawing title ACCESS & RIGHTS OF WAY PLAN SHEET 41 REGULATION 5 (2)(K)

Drawing status: Fit for Stage Approval


Scale	1:2500	DO NOT SCALE
Jacobs no.	B2325300	Rev

Client no.		C07
------------	--	-----

Drawing number
B2325300-JAC-000-CIV-DRG-000751

© Copyright 2020 Jacobs U.K. Limited. The concepts and information contained in this document are the property of Jacobs. Use or copying of this document in whole or in part without the written permission of Jacobs constitutes an infringement of copyright. Limitation: This drawing has been prepared on behalf of, and for the exclusive use of, Jacobs' Client, and is subject to, and issued in accordance with, the provisions of the contract between Jacobs and the Client. Jacobs accepts no liability or responsibility whatsoever for, or in respect of, any use of, or reliance upon, this drawing by any third party.

C:\pwworking\jacobs_uk_water&utilities_ssd\ba\ordms33519B2325300-JAC-000-CIV-DRG-000752.dwg - 30/03/2020 11:39:30 - A1Frame - BTaylor

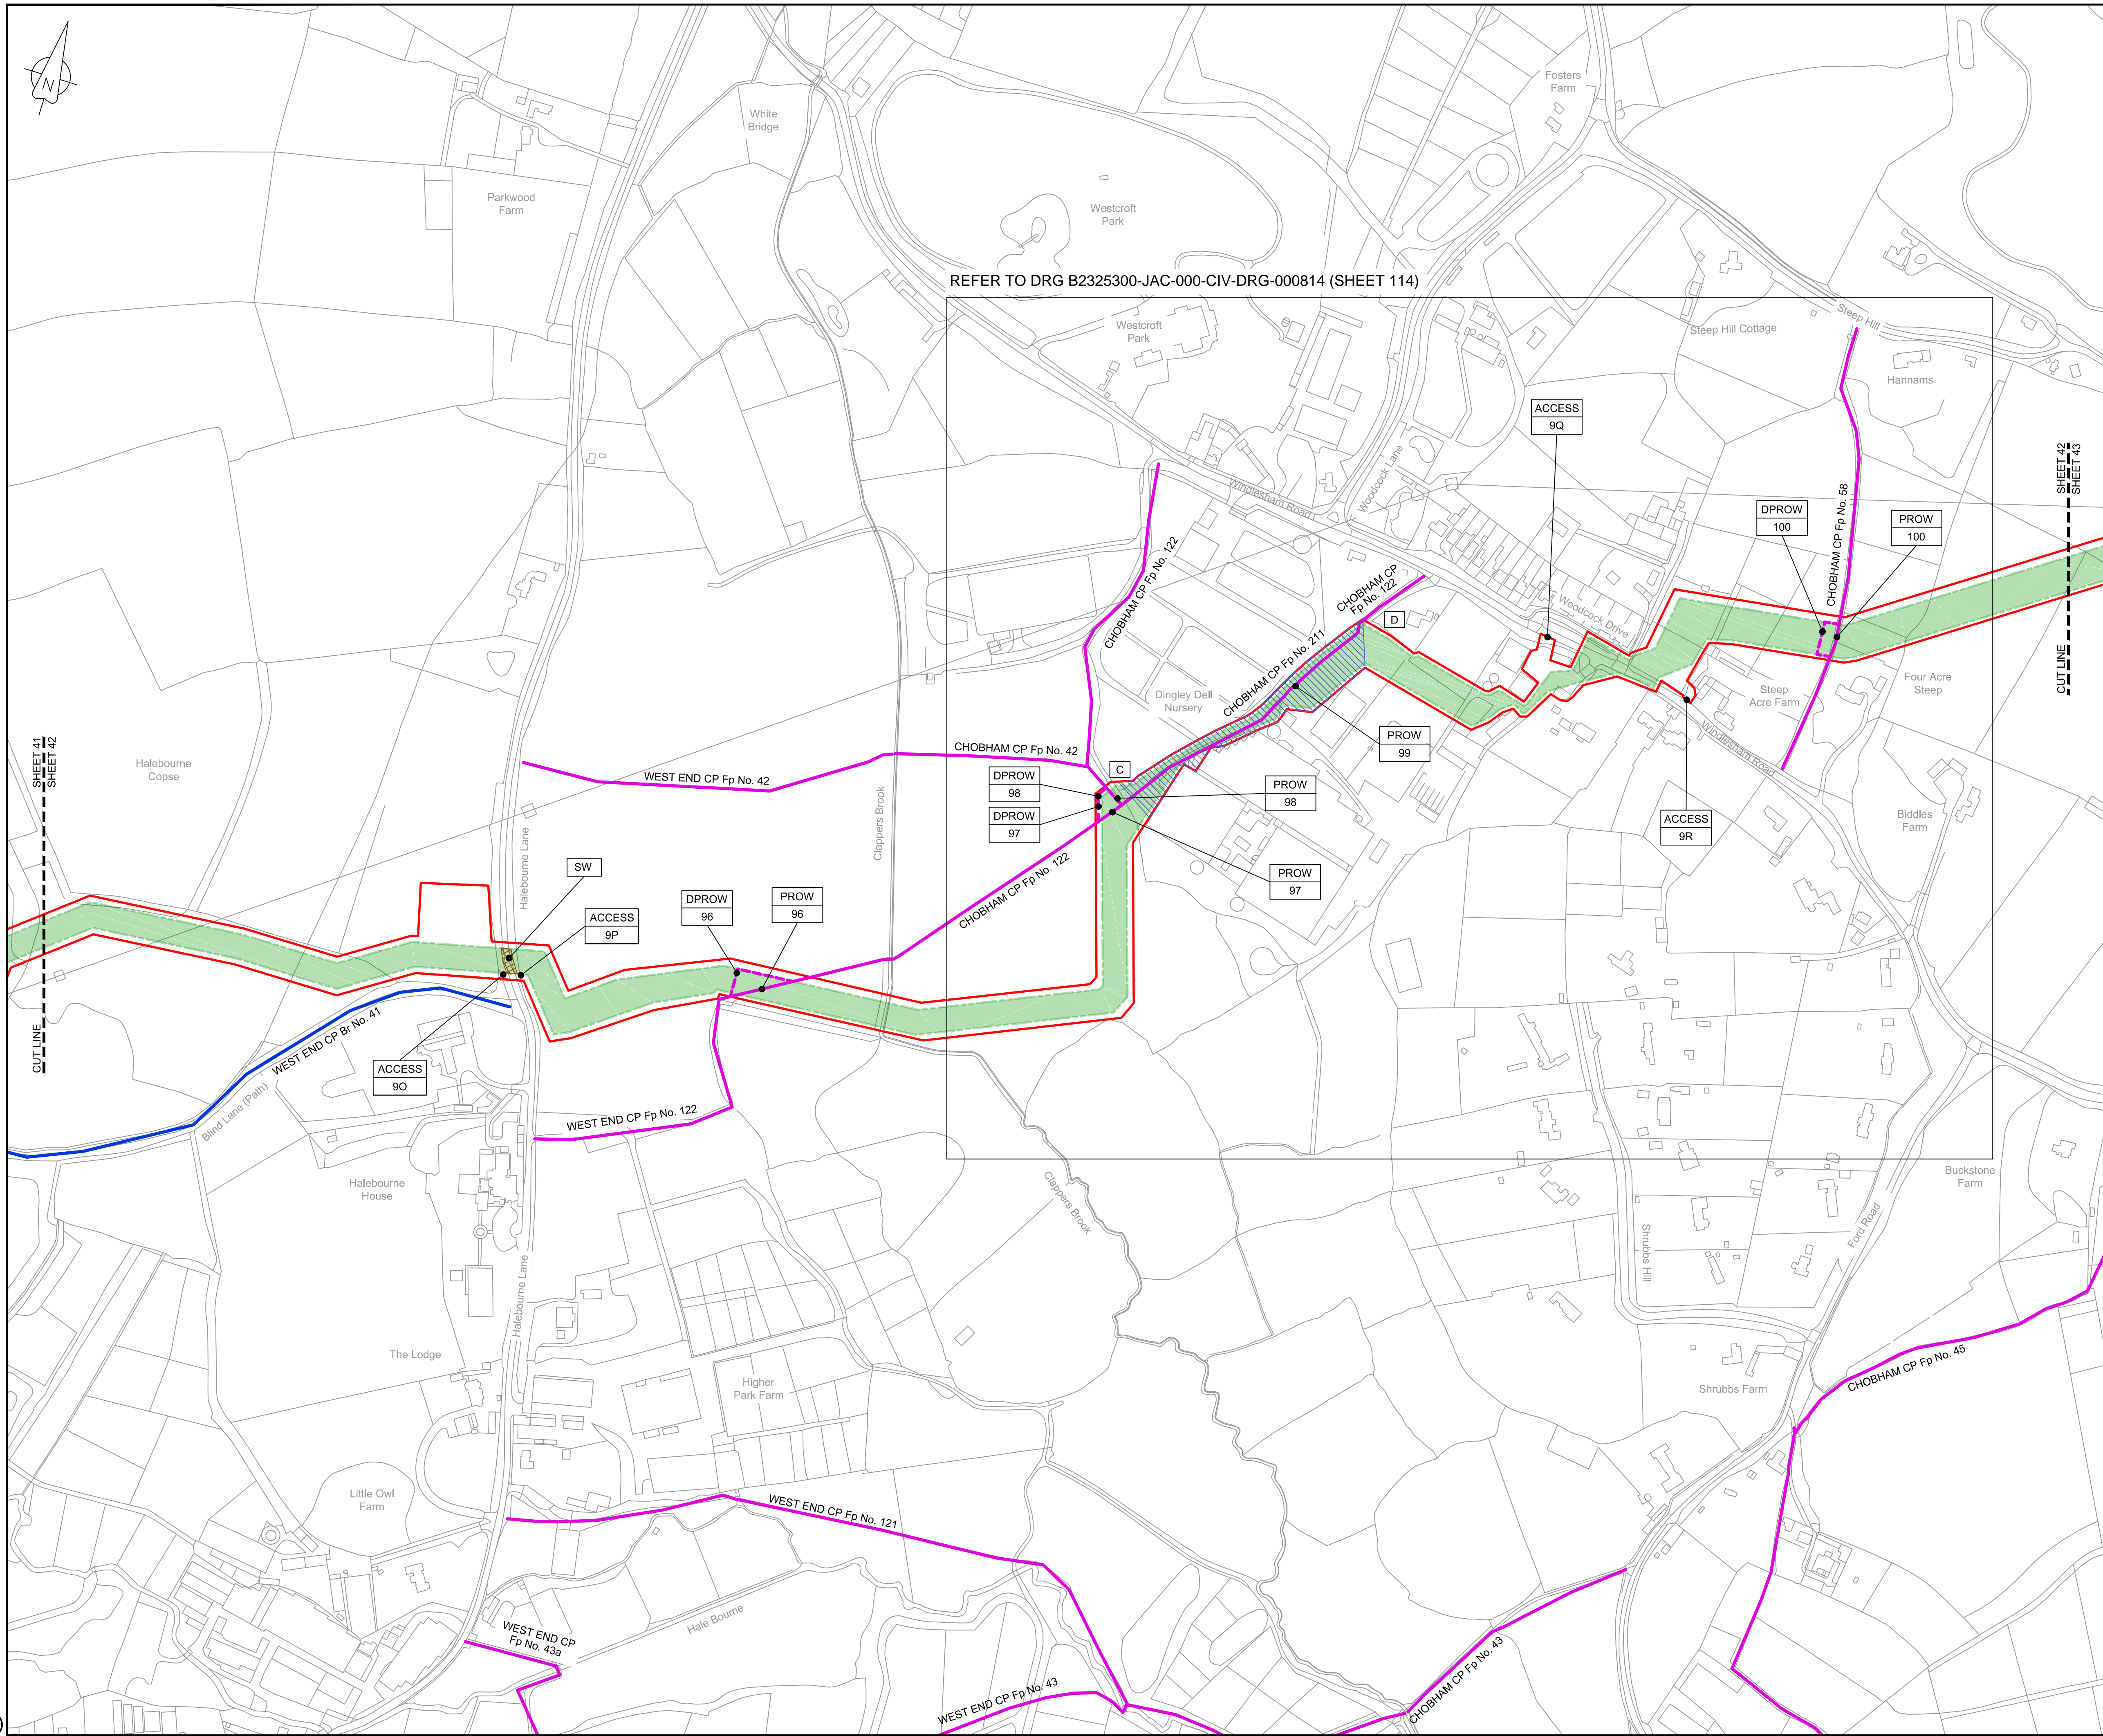

LOCATION PLAN
SCALE 1:500,000

NOTES
1. THIS DRAWING IS IN METRES UNLESS STATED OTHERWISE.

- LEGEND
- ORDER LIMITS
 - LIMITS OF DEVIATION
 - STREET WORKS (SW)
 - ROAD/PROW TO BE STOPPED UP
 - PROW BYWAY
 - PROW BYWAY - TEMPORARY DIVERSION
 - PROW RESTRICTED BYWAY
 - PROW FOOTPATH
 - PROW FOOTPATH - TEMPORARY DIVERSION
 - PROW BRIDLEWAY
 - PROW BRIDLEWAY - TEMPORARY DIVERSION
 - TEMPORARY ROAD DIVERSION

- DESCRIPTION
- ID or WORK NUMBER (if applicable)
 - PUBLIC RIGHT OF WAY
 - DPROW DIVERSION OF PUBLIC RIGHT OF WAY
 - DROAD DIVERSION OF ROAD
 - ACCESS TEMPORARY CONSTRUCTION ACCESS
 - P-ACCESS PERMANENT ACCESS
 - ROAD/PROW STOPPING UP POINT

Contains Ordnance Survey data © Crown copyright and database rights 2020.

© Crown copyright and database rights 2020 OS Licence Number AL10005237.

0 50 100 150 200 250 m
SCALE 1 : 2500 @ A1

C06	09/03/20	Issued for Document Control Purposes Only: No Changes / Not Issued	KH				
C07	26/03/20	DCO DEADLINE 7 SUBMISSION	BT	JA	ND	AD	
Rev	Rev. Date	Purpose of revision	Drawn	Checked	Rev'd	Appr'd	

JACOBS
1180 Eskdale Road, Wincoburn, Wokingham, RG41 5TU
Tel:+44(0)118 946 7000 - Fax:+44(0)118 946 7001
www.jacobs.com

Client: Esso Petroleum Company, Limited
Ermyn House,
Ermyn Way,
Leatherhead,
Surrey,
KT22 8UX

Project: Southampton to London Pipeline Project

Drawing title
**ACCESS & RIGHTS OF WAY PLAN
SHEET 42
REGULATION 5 (2)(K)**


Drawing status: **Fit for Stage Approval**

Scale	1:2500	DO NOT SCALE
Jacobs No.	B2325300	Rev
Client no.		C07

Drawing number
B2325300-JAC-000-CIV-DRG-000752

© Copyright 2020 Jacobs U.K. Limited. The concepts and information contained in this document are the property of Jacobs. Use or copying of this document in whole or in part without the written permission of Jacobs constitutes an infringement of copyright. Limitation: This drawing has been prepared on behalf of, and for the exclusive use of, Jacobs' Client, and is subject to, and issued in accordance with, the provisions of the contract between Jacobs and the Client. Jacobs accepts no liability or responsibility whatsoever for, or in respect of, any use of, or reliance upon, this drawing by any third party.

C:\pwworking\jacobs_uk_water&utilities_ss4\bay\ordms33519\B2325300-JAC-000-CIV-DRG-000753.dwg - 30/03/2020 11:40:53 - A1Frame - BTaylor

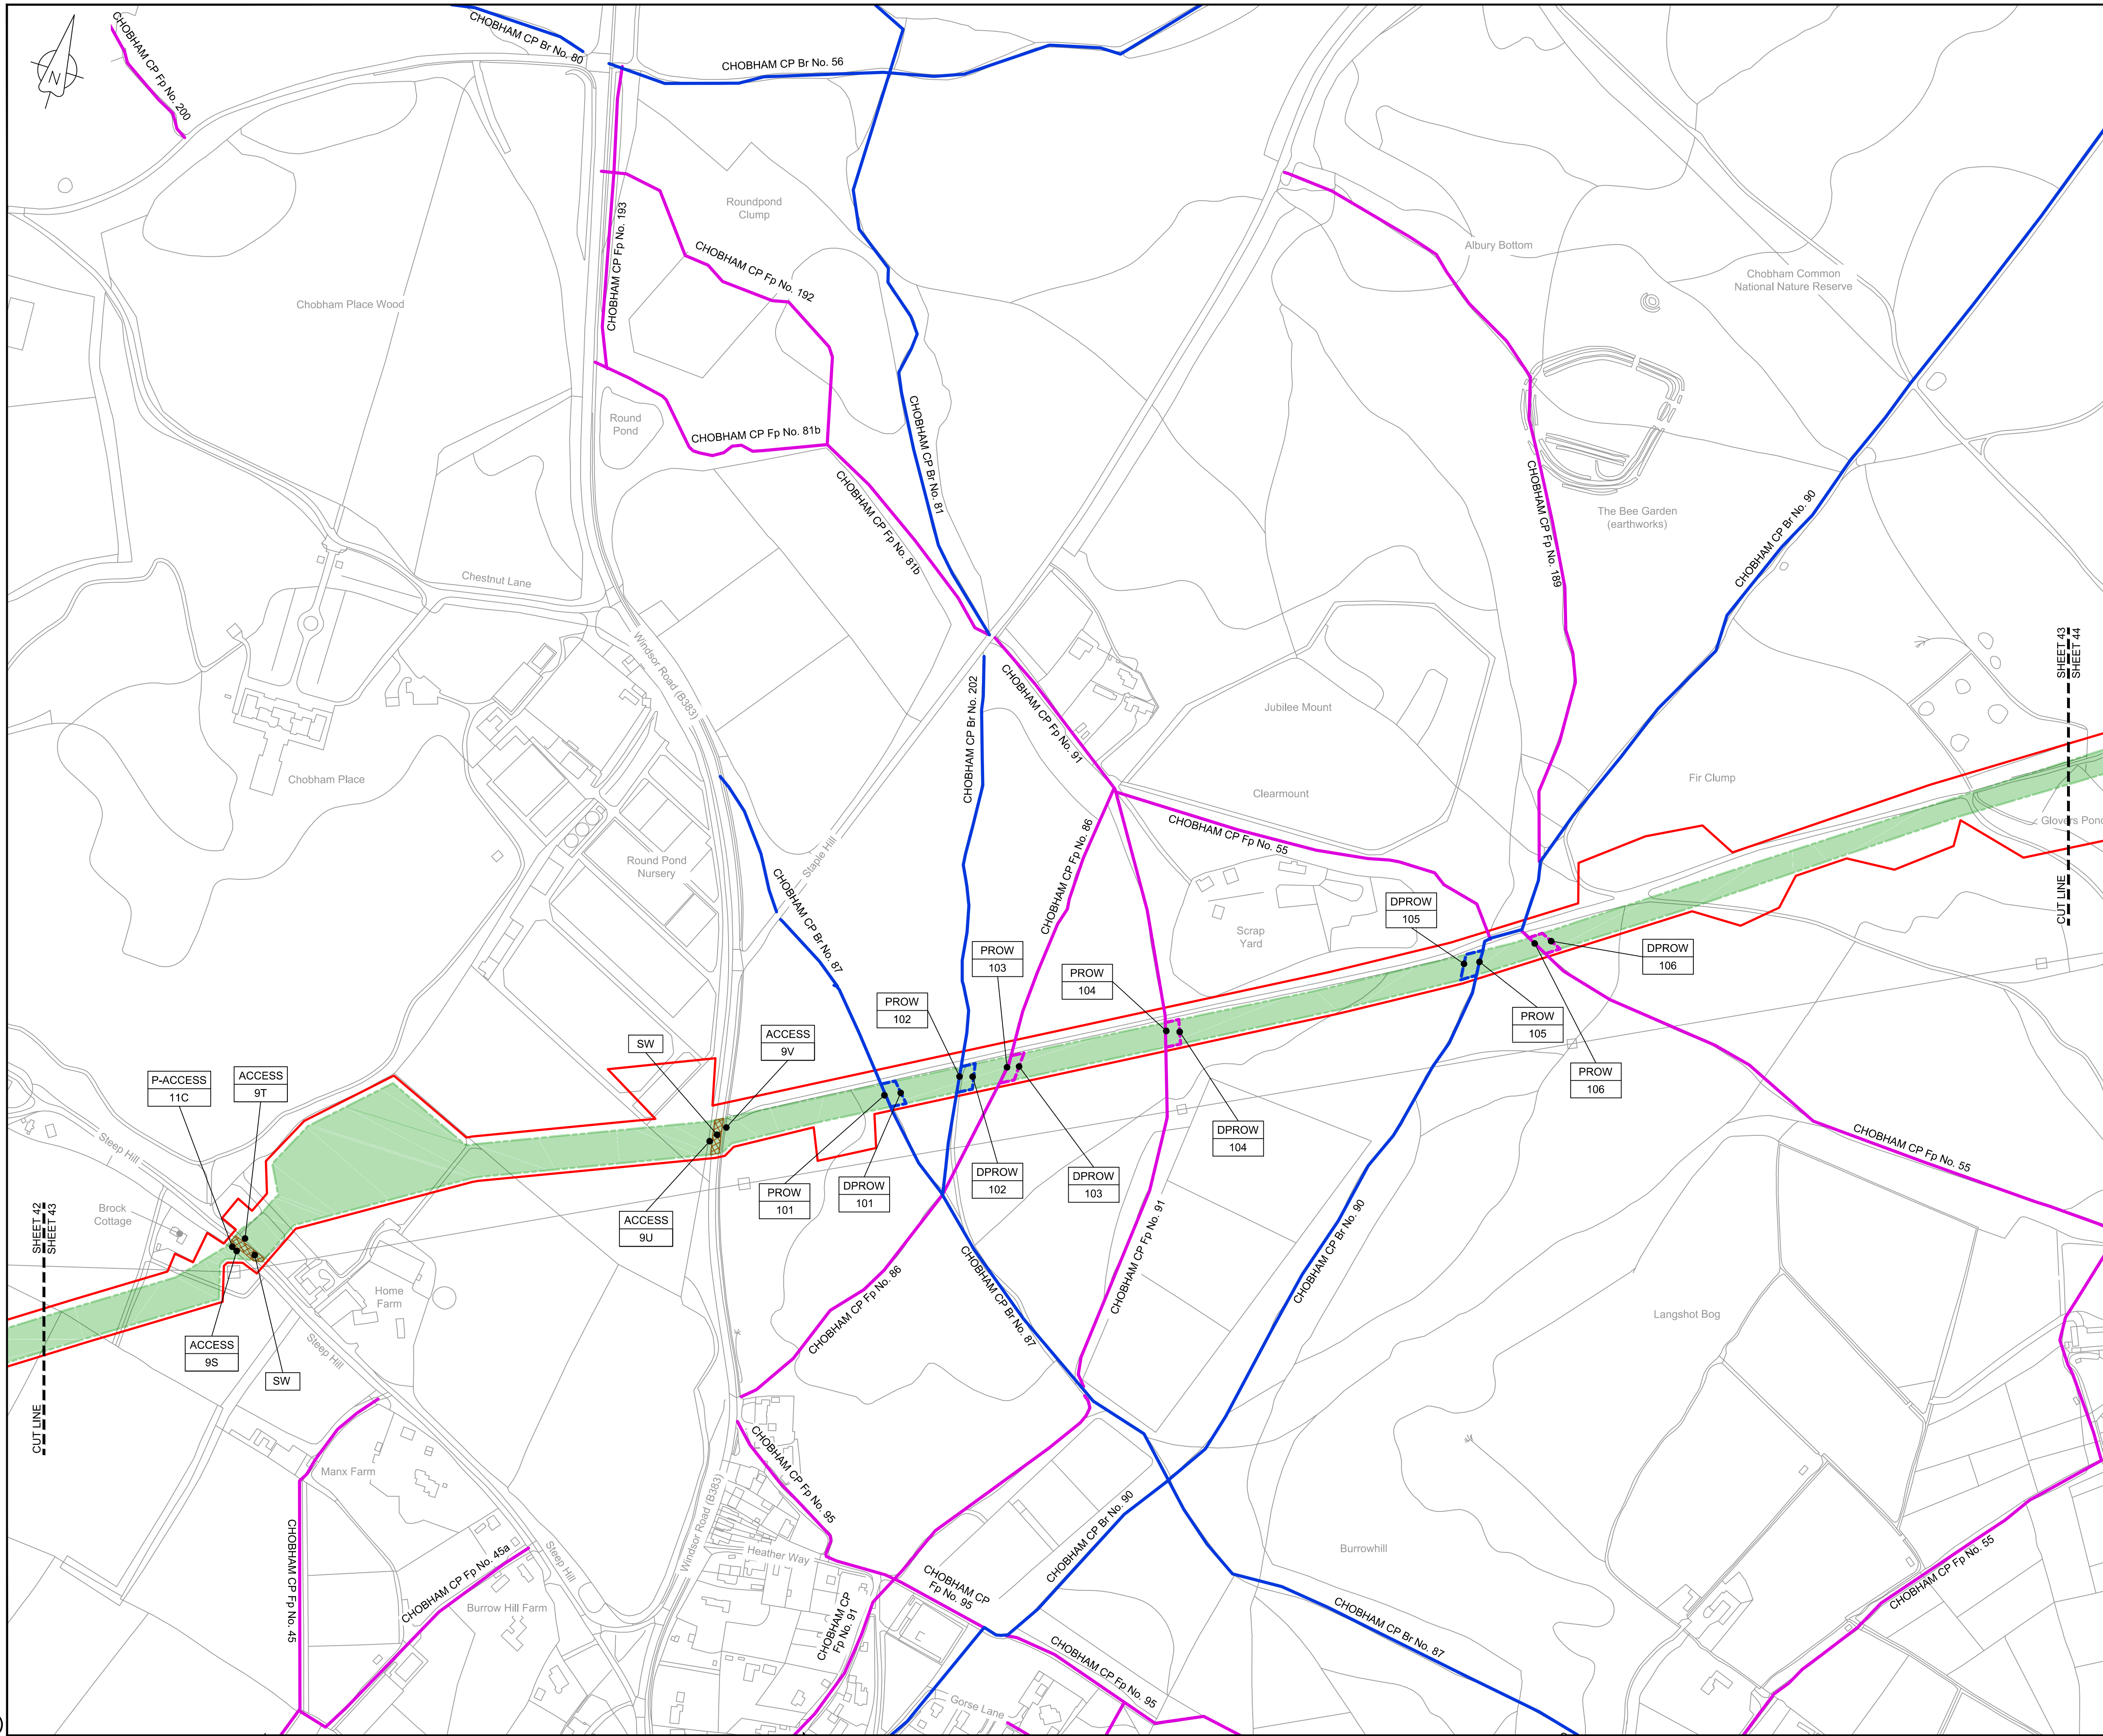

LOCATION PLAN

SCALE 1:500,000

NOTES

1. THIS DRAWING IS IN METRES UNLESS STATED OTHERWISE.

LEGEND

ORDER LIMITS

LIMITS OF DEVIATION

STREET WORKS (SW)

ROAD/PROW TO BE STOPPED UP

PROW BYWAY

PROW BYWAY - TEMPORARY DIVERSION

PROW RESTRICTED BYWAY

PROW FOOTPATH

PROW FOOTPATH - TEMPORARY DIVERSION

PROW BRIDLEWAY

PROW BRIDLEWAY - TEMPORARY DIVERSION

TEMPORARY ROAD DIVERSION

DESCRIPTION

ID or WORK NUMBER (if applicable)

PUBLIC RIGHT OF WAY

DPROW

DROAD

ACCESS

P-ACCESS

ROAD/PROW STOPPING UP POINT

Contains Ordnance Survey data © Crown copyright and database rights 2020.

© Crown copyright and database rights 2020 OS Licence Number AL10005237.

0 50 100 150 200 250 m

SCALE 1 : 2500 @ A1

C06	09/03/20	Issued for Document Control Purposes Only	KH				
C07	26/03/20	No Changes / Not Issued	BT	JA	ND	AD	
Rev	Rev. Date	Purpose of revision	Drawn	Checked	Rev'd	Appr'd	

JACOBS

1180 Eskdale Road, Winkesham, Wokingham, RG41 5TU
Tel:+44(0)118 946 7000 - Fax:+44(0)118 946 7001
www.jacobs.com

Client

Esso Petroleum Company, Limited
Ermyn House,
Ermyn Way,
Leatherhead,
Surrey,
KT22 8UX

Project

Esso

Southampton to London Pipeline Project

Drawing title

ACCESS & RIGHTS OF WAY PLAN
SHEET 43
REGULATION 5 (2)(K)

Drawing status

Fit for Stage Approval


Scale	1:2500	DO NOT SCALE
Jacobs No.	B2325300	Rev
Client no.		C07

Drawing number

B2325300-JAC-000-CIV-DRG-000753

© Copyright 2020 Jacobs U.K. Limited. The concepts and information contained in this document are the property of Jacobs. Use or copying of this document in whole or in part without the written permission of Jacobs constitutes an infringement of copyright. Limitation: This drawing has been prepared on behalf of, and for the exclusive use of Jacobs' Client, and is subject to, and issued in accordance with, the provisions of the contract between Jacobs and the Client. Jacobs accepts no liability or responsibility whatsoever for, or in respect of, any use of, or reliance upon, this drawing by any third party.

C:\pwworking\jacobs_uk_water&utilities_ssd\bay\ordms33519B2325300-JAC-000-CIV-DRG-000754.dwg - 30/03/2020 11:42:17 - A1Frame - BTaylor

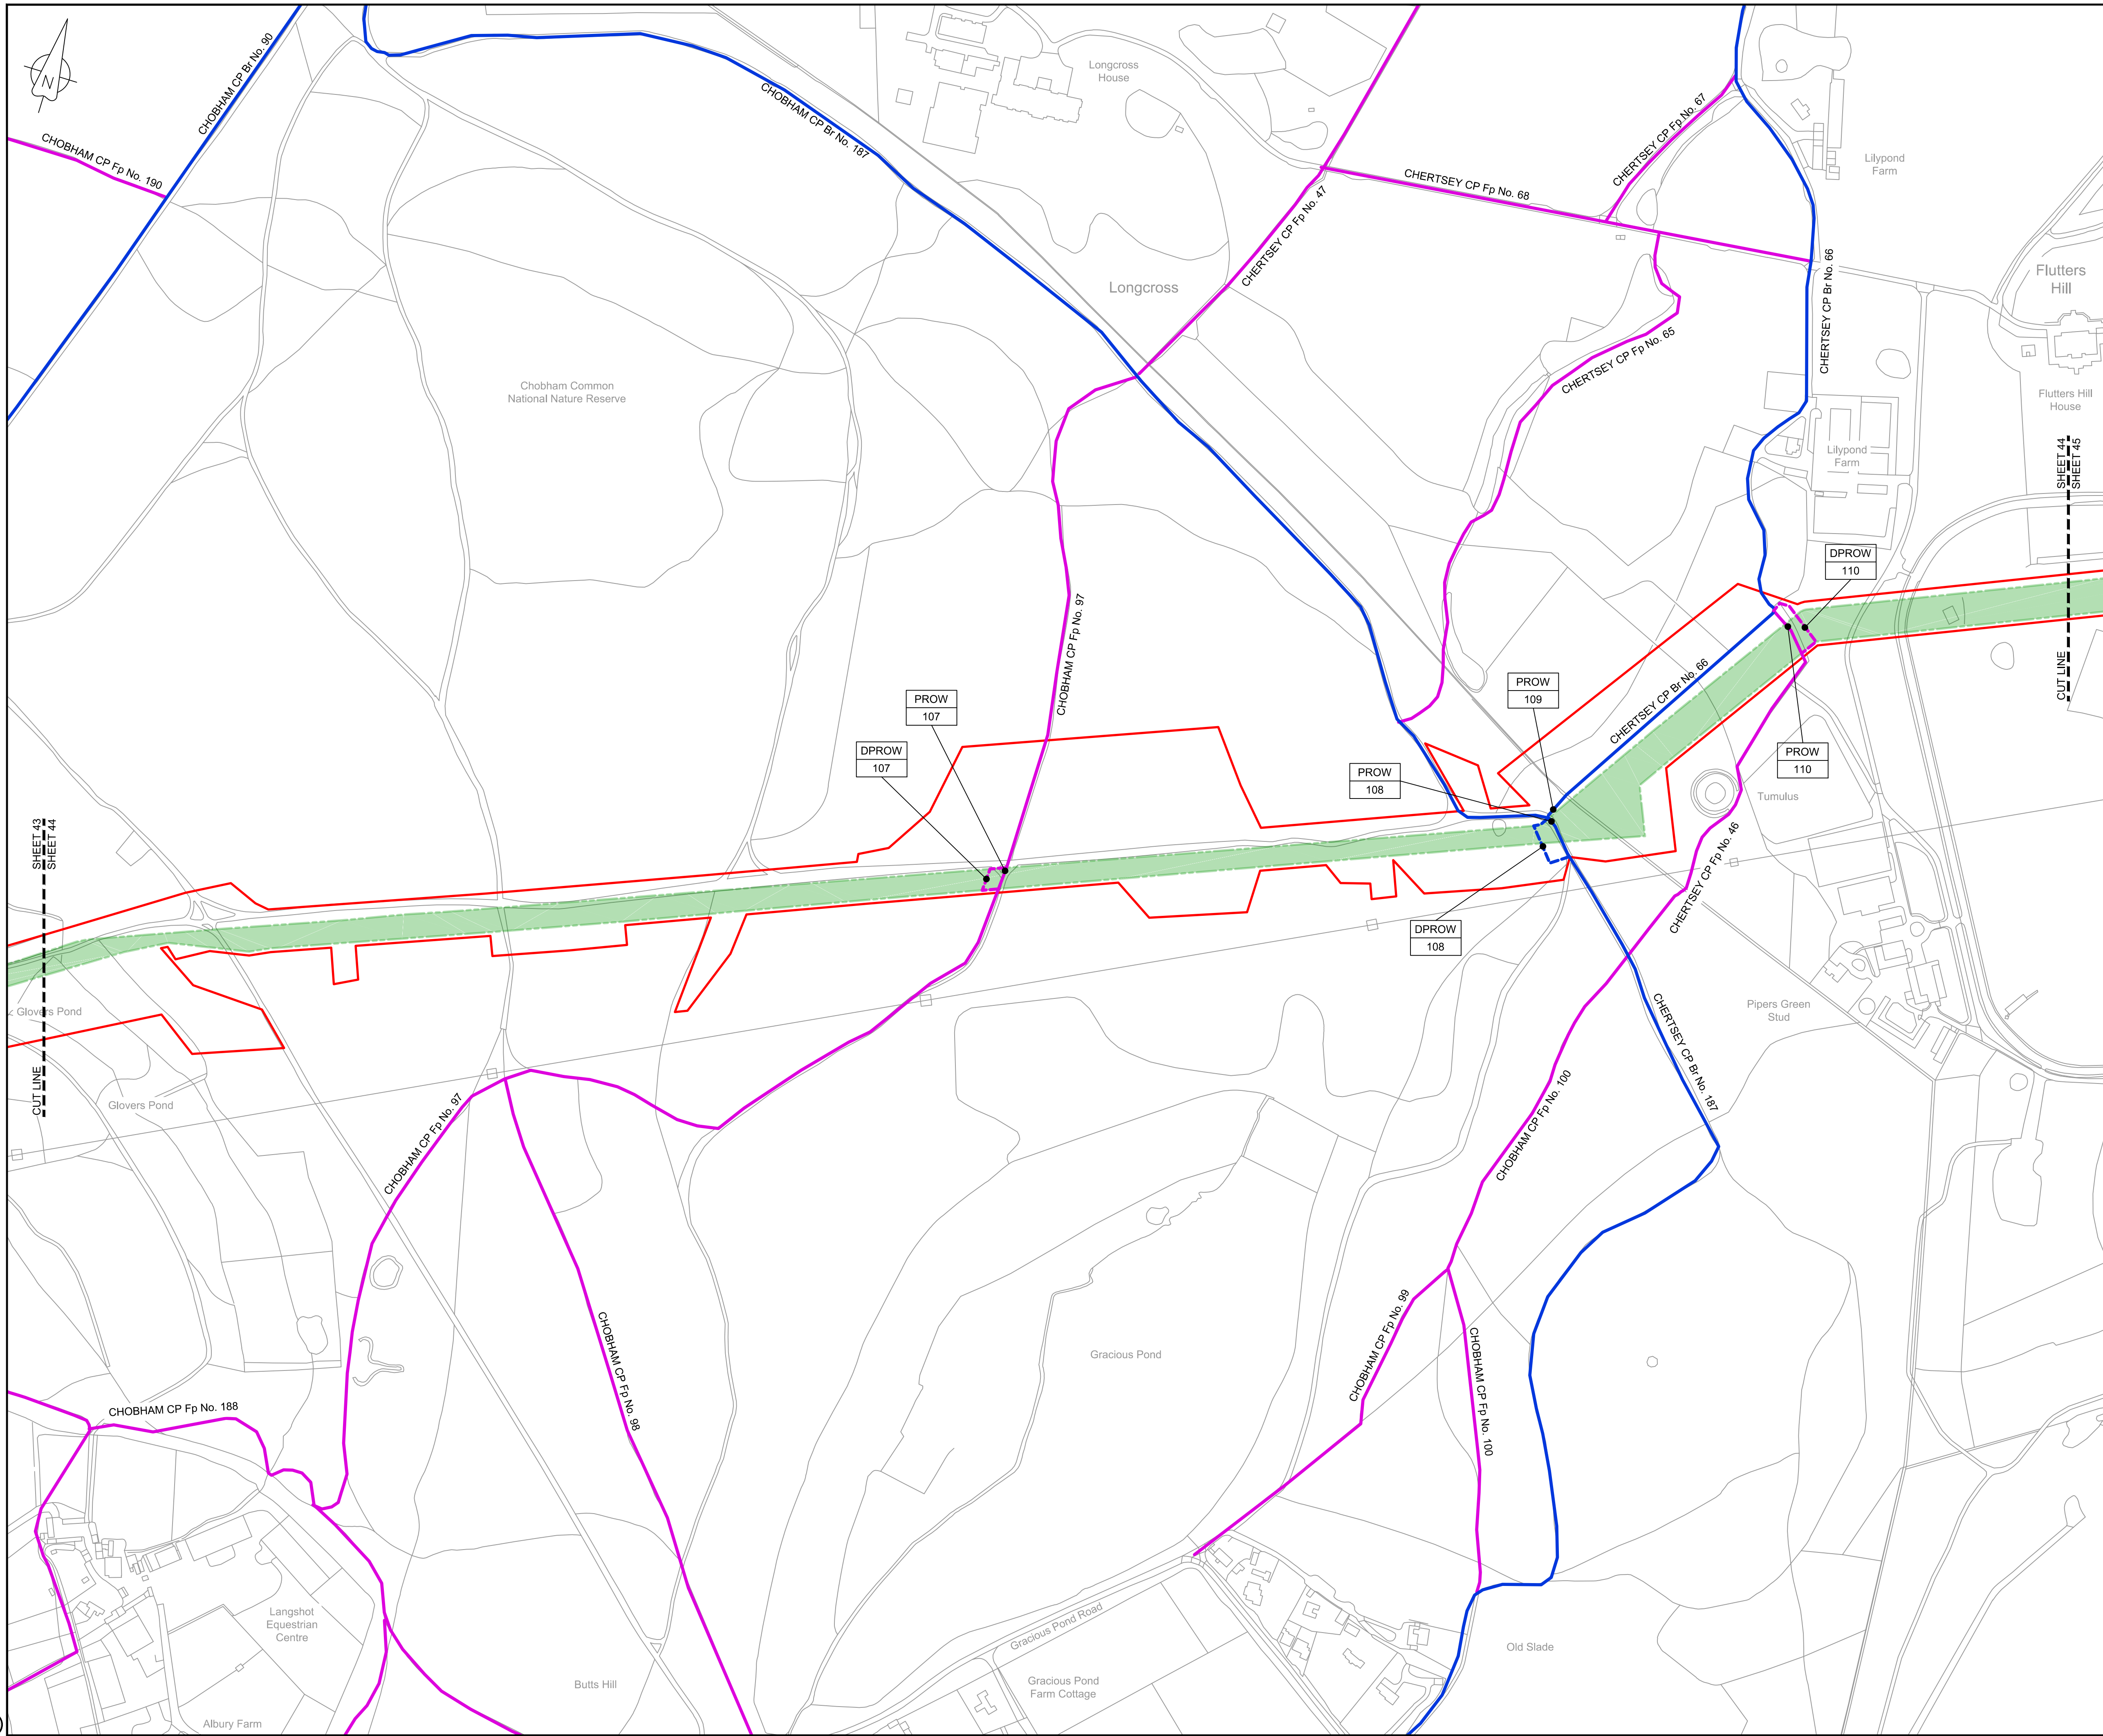

LOCATION PLAN
SCALE 1:500,000


NOTES
1. THIS DRAWING IS IN METRES UNLESS STATED OTHERWISE.

- LEGEND
- ORDER LIMITS
 - LIMITS OF DEVIATION
 - STREET WORKS (SW)
 - ROAD/PrOw TO BE STOPPED UP
 - PrOw BYWAY
 - PrOw BYWAY - TEMPORARY DIVERSION
 - PrOw RESTRICTED BYWAY
 - PrOw FOOTPATH
 - PrOw FOOTPATH - TEMPORARY DIVERSION
 - PrOw BRIDLEWAY
 - PrOw BRIDLEWAY - TEMPORARY DIVERSION
 - TEMPORARY ROAD DIVERSION

- DESCRIPTION
- ID or WORK NUMBER (if applicable)
 - PROW PUBLIC RIGHT OF WAY
 - DPROW DIVERSION OF PUBLIC RIGHT OF WAY
 - DROAD DIVERSION OF ROAD
 - ACCESS TEMPORARY CONSTRUCTION ACCESS
 - P-ACCESS PERMANENT ACCESS
 - A ROAD/PrOw STOPPING UP POINT

Contains Ordnance Survey data © Crown copyright and database rights 2020.

© Crown copyright and database rights 2020 OS Licence Number AL10005237.

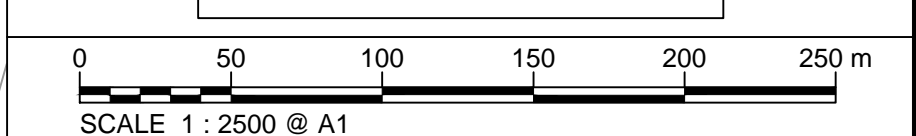

C06	09/03/20	Issued for Document Control Purposes Only.	KH				
C07	26/03/20	No Changes / Not Issued	BT	JA	ND	AD	
Rev	Rev. Date	Purpose of revision	Drawn	Checked	Rev'd	Appr'd	

JACOBS
1180 Eskdale Road, Winnersh, Wokingham, RG41 5TU
Tel:+44(0)118 946 7000 - Fax:+44(0)118 946 7001
www.jacobs.com

Client: Esso Petroleum Company, Limited
Ermyn House,
Ermyn Way,
Leatherhead,
Surrey,
KT22 8UX

Project: Southampton to London Pipeline Project

Drawing title
**ACCESS & RIGHTS OF WAY PLAN
SHEET 44
REGULATION 5 (2)(K)**


Drawing status
Fit for Stage Approval

Scale	1:2500	DO NOT SCALE
Jacobs No.	B2325300	Rev
Client no.		C07

Drawing number
B2325300-JAC-000-CIV-DRG-000754

© Copyright 2020 Jacobs U.K. Limited. The concepts and information contained in this document are the property of Jacobs. Use or copying of this document in whole or in part without the written permission of Jacobs constitutes an infringement of copyright. Limitation: This drawing has been prepared on behalf of, and for the exclusive use of Jacobs' Client, and is subject to, and issued in accordance with, the provisions of the contract between Jacobs and the Client. Jacobs accepts no liability or responsibility whatsoever for, or in respect of, any use of, or reliance upon, this drawing by any third party.

C:\pwworking\jacobs_uk_water&utilities_ssd\bay\ordms3351\B2325300-JAC-000-CIV-DRG-000755.dwg - 30/03/2020 11:43:37 - A1Frame - BTaylor

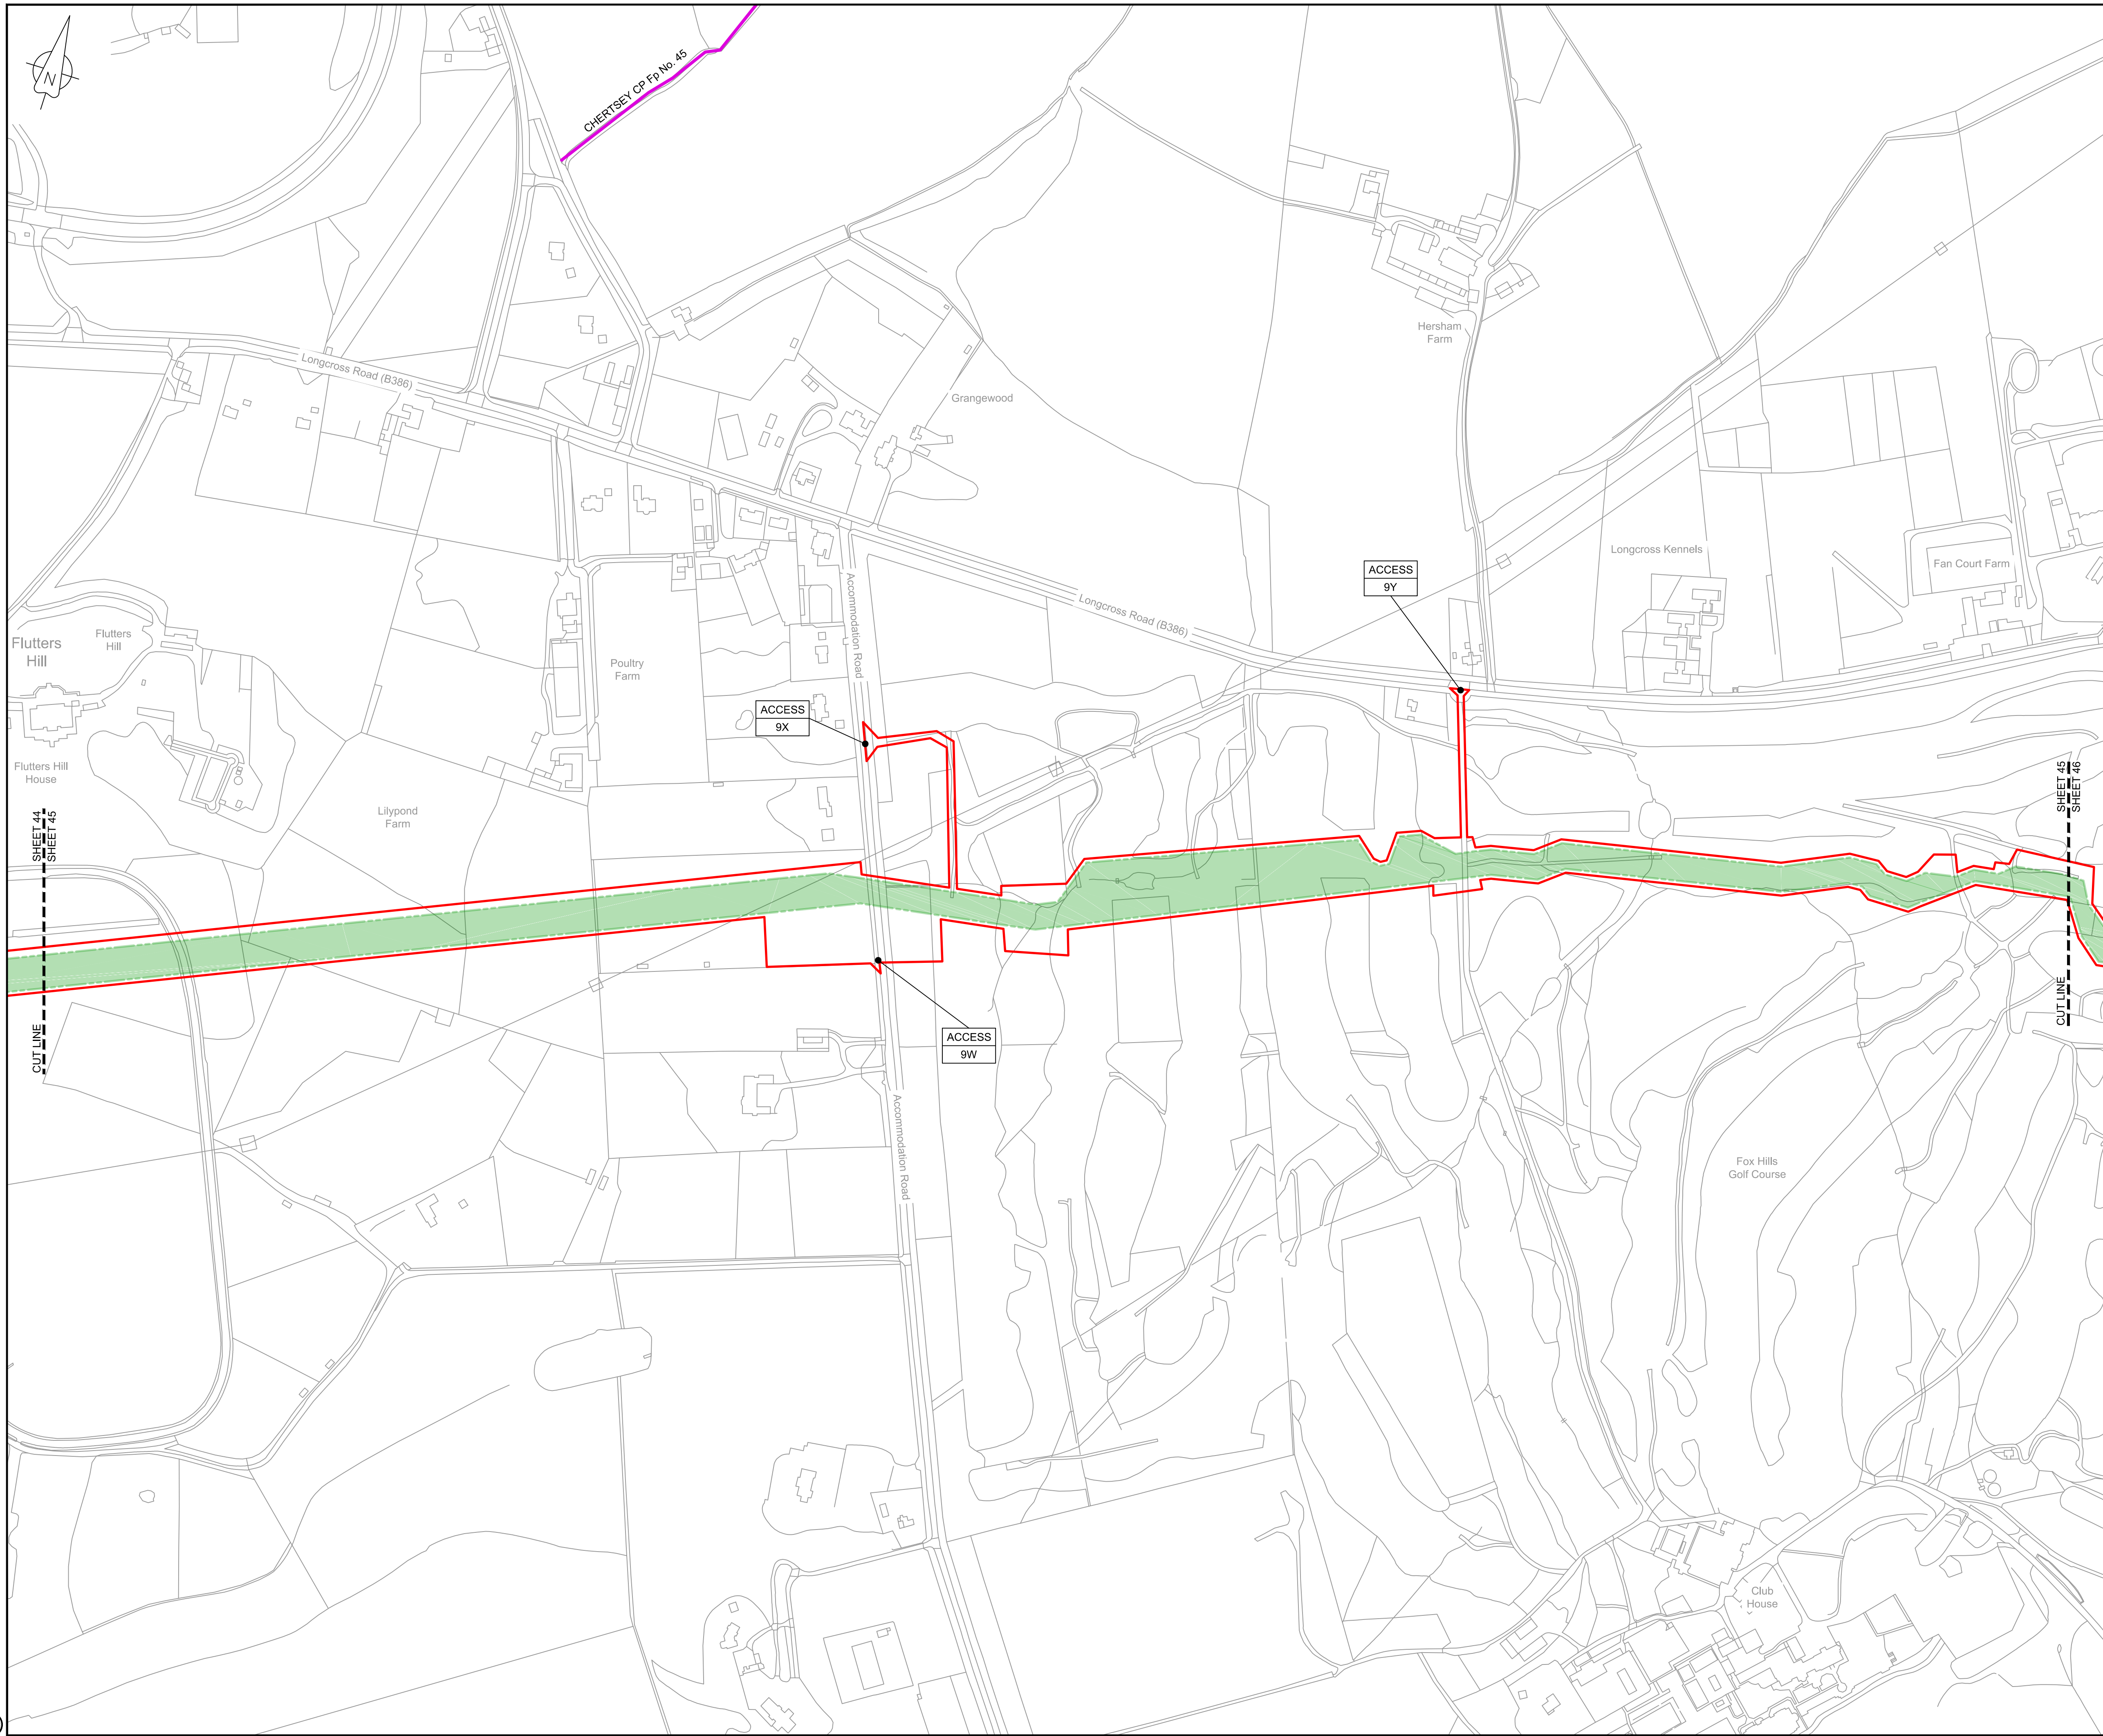

LOCATION PLAN
SCALE 1:500,000

NOTES

1. THIS DRAWING IS IN METRES UNLESS STATED OTHERWISE.

LEGEND

- ORDER LIMITS
- LIMITS OF DEVIATION
- STREET WORKS (SW)
- ROAD/PROW TO BE STOPPED UP
- PROW BYWAY
- PROW BYWAY - TEMPORARY DIVERSION
- PROW RESTRICTED BYWAY
- PROW FOOTPATH
- PROW FOOTPATH - TEMPORARY DIVERSION
- PROW BRIDLEWAY
- PROW BRIDLEWAY - TEMPORARY DIVERSION
- TEMPORARY ROAD DIVERSION

- DESCRIPTION
- ID or WORK NUMBER (if applicable)
- PROW
- DPROW
- DROAD
- ACCESS
- P-ACCESS
- ROAD/PROW STOPPING UP POINT

Contains Ordnance Survey data © Crown
copyright and database rights 2020.

© Crown copyright and database rights
2020 OS Licence Number AL100005237.

0 50 100 150 200 250 m

SCALE 1 : 2500 @ A1

C06	09/03/20	Issued for Document Control Purposes Only: No Changes / Not Issued	KH			
C07	26/03/20	DCO DEADLINE 7 SUBMISSION	BT	JA	ND	AD
Rev	Rev. Date	Purpose of revision	Drawn	Checked	Rev'd	Appr'd

JACOBS

1180 Eskdale Road, Winnersh, Wokingham, RG41 5TU
Tel:+44(0)118 946 7000 - Fax:+44(0)118 946 7001
www.jacobs.com

Client: Esso Petroleum Company, Limited
Ermyn House,
Ermyn Way,
Leatherhead,
Surrey,
KT22 8UX



Southampton to London
Pipeline Project

Drawing title
**ACCESS & RIGHTS OF WAY PLAN
SHEET 45
REGULATION 5 (2)(K)**


Drawing status
Fit for Stage Approval

Scale	1:2500	DO NOT SCALE
Jacobs No.	B2325300	Rev
Client no.		C07

Drawing number
B2325300-JAC-000-CIV-DRG-000755

© Copyright 2020 Jacobs U.K. Limited. The concepts and information contained in this document are the property of Jacobs. Use or copying of this document in whole or in part without the written permission of Jacobs constitutes an infringement of copyright. Limitation: This drawing has been prepared on behalf of, and for the exclusive use of, Jacobs' Client, and is subject to, and issued in accordance with, the provisions of the contract between Jacobs and the Client. Jacobs accepts no liability or responsibility whatsoever for, or in respect of, any use of, or reliance upon, this drawing by any third party.

C:\pwworking\jacobs_uk_water&utilities_ssd\bay\ordms33513\B2325300-JAC-000-CIV-DRG-000756.dwg - 30/03/2020 11:45:19 - A1Frame - BTaylor

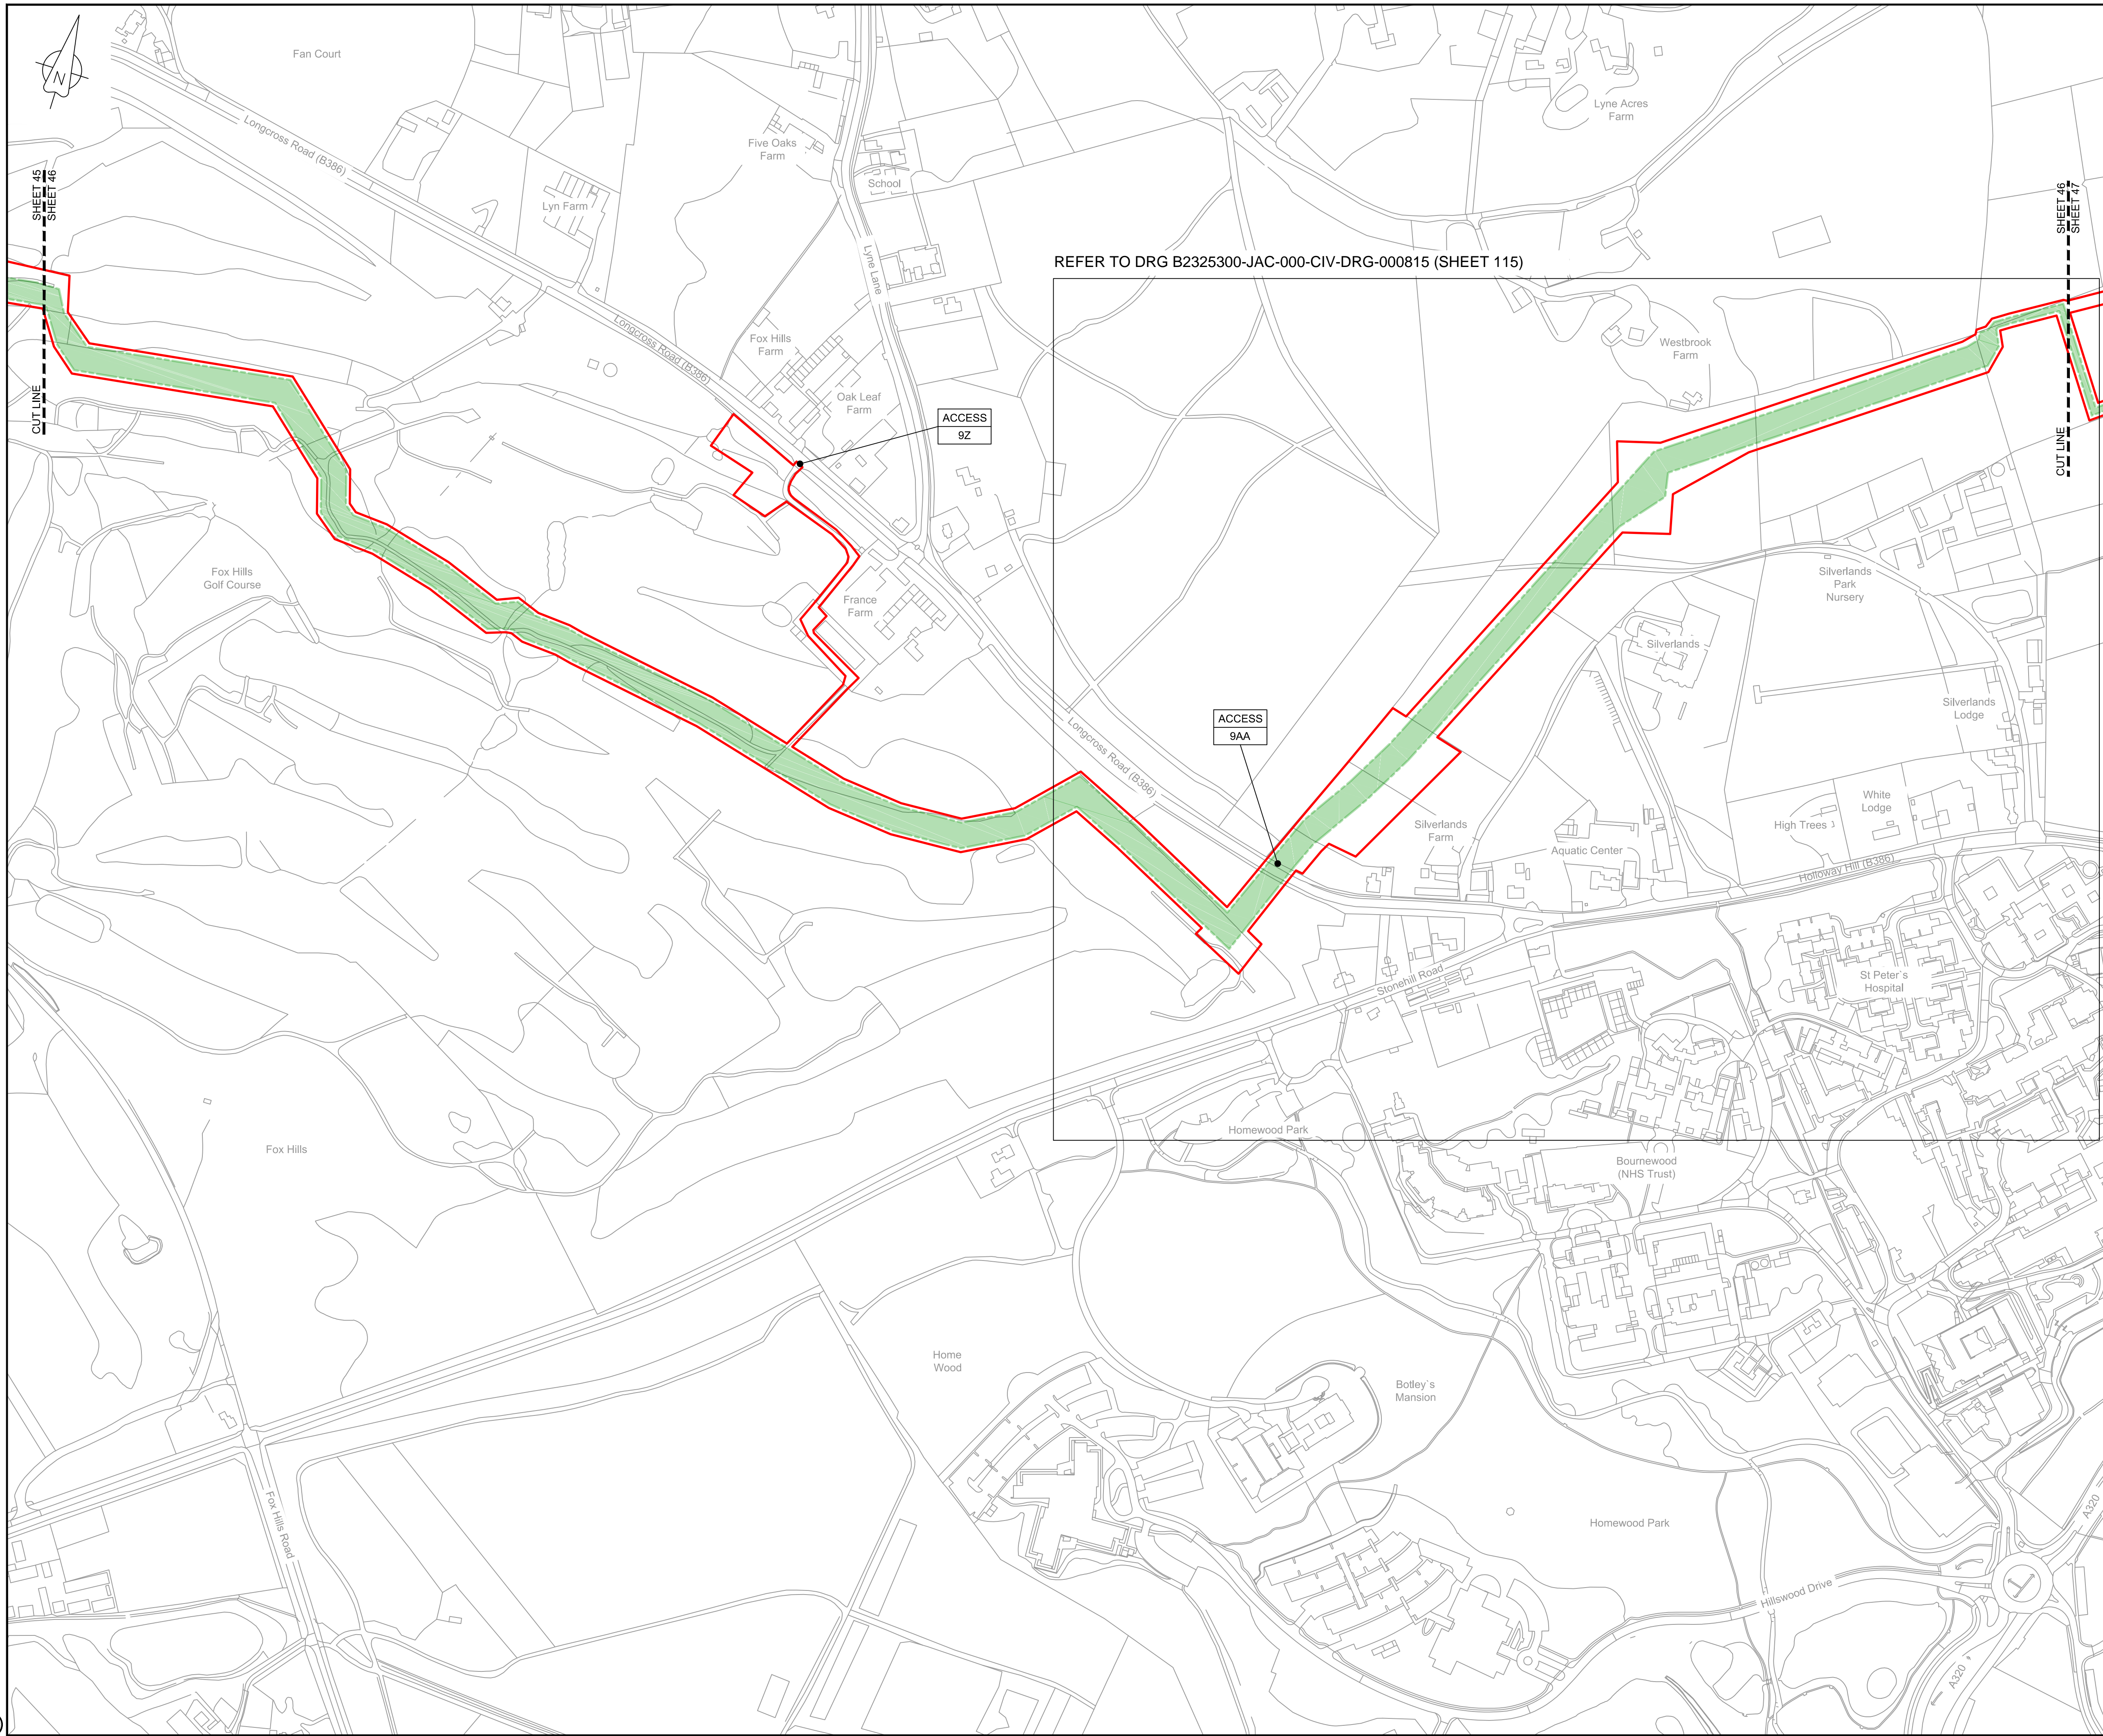

LOCATION PLAN

SCALE 1:500,000

NOTES

1. THIS DRAWING IS IN METRES UNLESS STATED OTHERWISE.

LEGEND

ORDER LIMITS

LIMITS OF DEVIATION

STREET WORKS (SW)

ROAD/PROW TO BE STOPPED UP

PROW BYWAY

PROW BYWAY - TEMPORARY DIVERSION

PROW RESTRICTED BYWAY

PROW FOOTPATH

PROW FOOTPATH - TEMPORARY DIVERSION

PROW BRIDLEWAY

PROW BRIDLEWAY - TEMPORARY DIVERSION

TEMPORARY ROAD DIVERSION

DESCRIPTION

ID or WORK NUMBER (if applicable)

PROW

DPROW

DROAD

ACCESS

P-ACCESS

A

PUBLIC RIGHT OF WAY

DIVERSION OF PUBLIC RIGHT OF WAY

DIVERSION OF ROAD

TEMPORARY CONSTRUCTION ACCESS

PERMANENT ACCESS

ROAD/PROW STOPPING UP POINT

Contains Ordnance Survey data © Crown copyright and database rights 2020.

© Crown copyright and database rights 2020 OS Licence Number AL10005237.

0 50 100 150 200 250 m

SCALE 1 : 2500 @ A1

C06	09/03/20	Issued for Document Control Purposes Only: No Changes / Not Issued	KH				
C07	26/03/20	DCO DEADLINE 7 SUBMISSION	BT	JA	ND	AD	
Rev	Rev. Date	Purpose of revision	Drawn	Checked	Rev'd	Appr'd	

JACOBS

1180 Eskdale Road, Winnersh, Wokingham, RG41 5TU
Tel:+44(0)118 946 7000 - Fax:+44(0)118 946 7001
www.jacobs.com

Client

Eso Petroleum Company, Limited
Ermyn House,
Ermyn Way,
Leatherhead,
Surrey,
KT22 8UX

Project

Esso

Southampton to London Pipeline Project

Drawing title

ACCESS & RIGHTS OF WAY PLAN
SHEET 46
REGULATION 5 (2)(K)

Drawing status

Fit for Stage Approval

Scale

1:2500

DO NOT SCALE

Jacobs No.

B2325300

Rev

Client no.


C07

Drawing number

B2325300-JAC-000-CIV-DRG-000756

© Copyright 2020 Jacobs U.K. Limited. The concepts and information contained in this document are the property of Jacobs. Use or copying of this document in whole or in part without the written permission of Jacobs constitutes an infringement of copyright. Limitation: This drawing has been prepared on behalf of, and for the exclusive use of Jacobs' Client, and is subject to, and issued in accordance with, the provisions of the contract between Jacobs and the Client. Jacobs accepts no liability or responsibility whatsoever for, or in respect of, any use of, or reliance upon, this drawing by any third party.

C:\pwworking\jacobs_uk_water&utilities_ssa\tag\jldms33513\B2325300-JAC-000-CIV-DRG-000757.dwg - 30/03/2020 12:35:36 - A1Frame - agulu

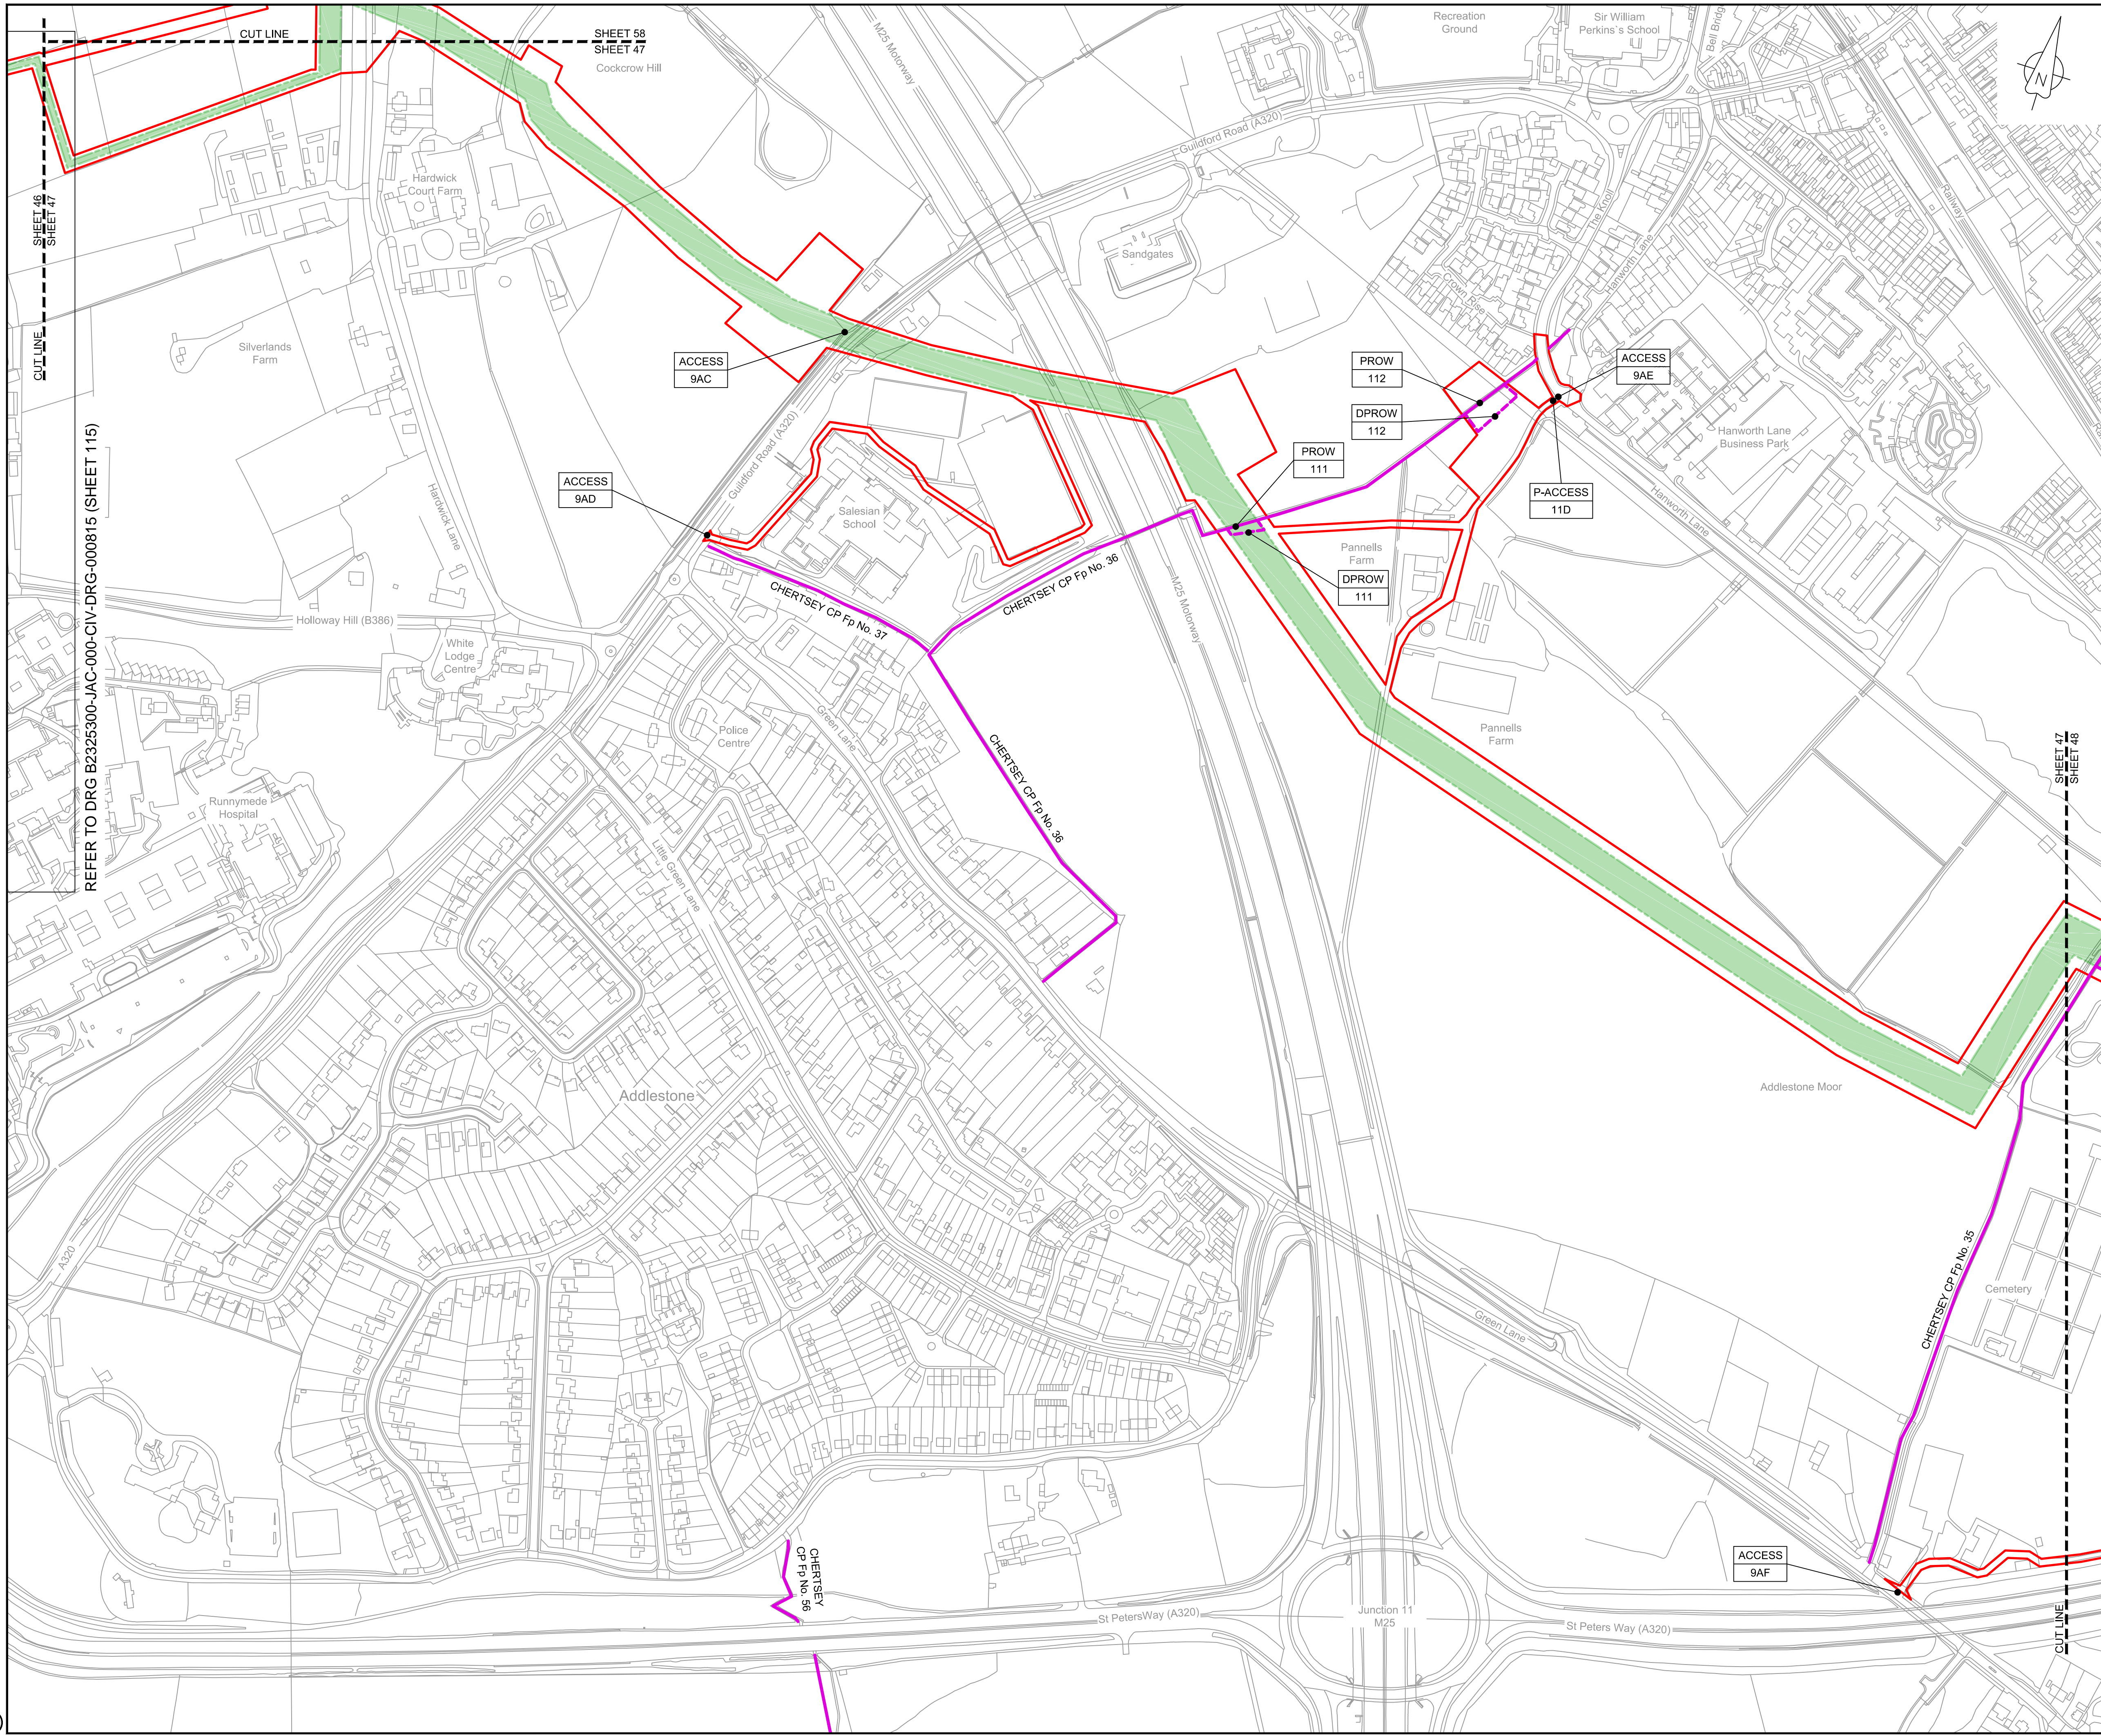

LOCATION PLAN
SCALE 1:500,000

NOTES
1. THIS DRAWING IS IN METRES UNLESS STATED OTHERWISE.

- LEGEND
- ORDER LIMITS
 - LIMITS OF DEVIATION
 - STREET WORKS (SW)
 - ROAD/PROW TO BE STOPPED UP
 - PROW BYWAY
 - PROW BYWAY - TEMPORARY DIVERSION
 - PROW RESTRICTED BYWAY
 - PROW FOOTPATH
 - PROW FOOTPATH - TEMPORARY DIVERSION
 - PROW BRIDLEWAY
 - PROW BRIDLEWAY - TEMPORARY DIVERSION
 - TEMPORARY ROAD DIVERSION

- DESCRIPTION
- ID or WORK NUMBER (if applicable)
 - PROW
 - DPROW
 - DROAD
 - ACCESS
 - P-ACCESS
 - A
- PUBLIC RIGHT OF WAY
DIVERSION OF PUBLIC RIGHT OF WAY
DIVERSION OF ROAD
TEMPORARY CONSTRUCTION ACCESS
PERMANENT ACCESS
ROAD/PROW STOPPING UP POINT

Contains Ordnance Survey data © Crown copyright and database rights 2020.

© Crown copyright and database rights 2020 OS Licence Number AL10005237.

0 50 100 150 200 250 m
SCALE 1 : 2500 @ A1

C06	09/03/20	Issued for Document Control Purposes Only.	KH				
C07	26/03/20	No Changes / Not Issued	BT	JA	ND	AD	
Rev	Rev. Date	Purpose of revision	Drawn	Checked	Rev'd	Appr'd	

JACOBS
1180 Eskdale Road, Winkfield, Wokingham, RG41 5TU
Tel:+44(0)118 946 7000 - Fax:+44(0)118 946 7001
www.jacobs.com

Client: Esso Petroleum Company, Limited
Ermyn House,
Ermyn Way,
Leatherhead,
Surrey,
KT22 8UX

Project: **Esso** Southampton to London Pipeline Project

Drawing title
**ACCESS & RIGHTS OF WAY PLAN
SHEET 47
REGULATION 5 (2)(K)**

Drawing status
Fit for Stage Approval


Scale
1:2500
DO NOT SCALE

Jacobs No.
B2325300
Rev
C07

Drawing number
B2325300-JAC-000-CIV-DRG-000757

© Copyright 2020 Jacobs U.K. Limited. The concepts and information contained in this document are the property of Jacobs. Use or copying of this document in whole or in part without the written permission of Jacobs constitutes an infringement of copyright. Limitation: This drawing has been prepared on behalf of, and for the exclusive use of, Jacobs' Client, and is subject to, and issued in accordance with, the provisions of the contract between Jacobs and the Client. Jacobs accepts no liability or responsibility whatsoever for, or in respect of, any use of, or reliance upon, this drawing by any third party.

C:\pwworking\jacobs_uk_water&utilities_ssd\ba\ordms33519B2325300-JAC-000-CIV-DRG-000758.dwg - 30/03/2020 12:06:04 - A1Frame - BTaylor

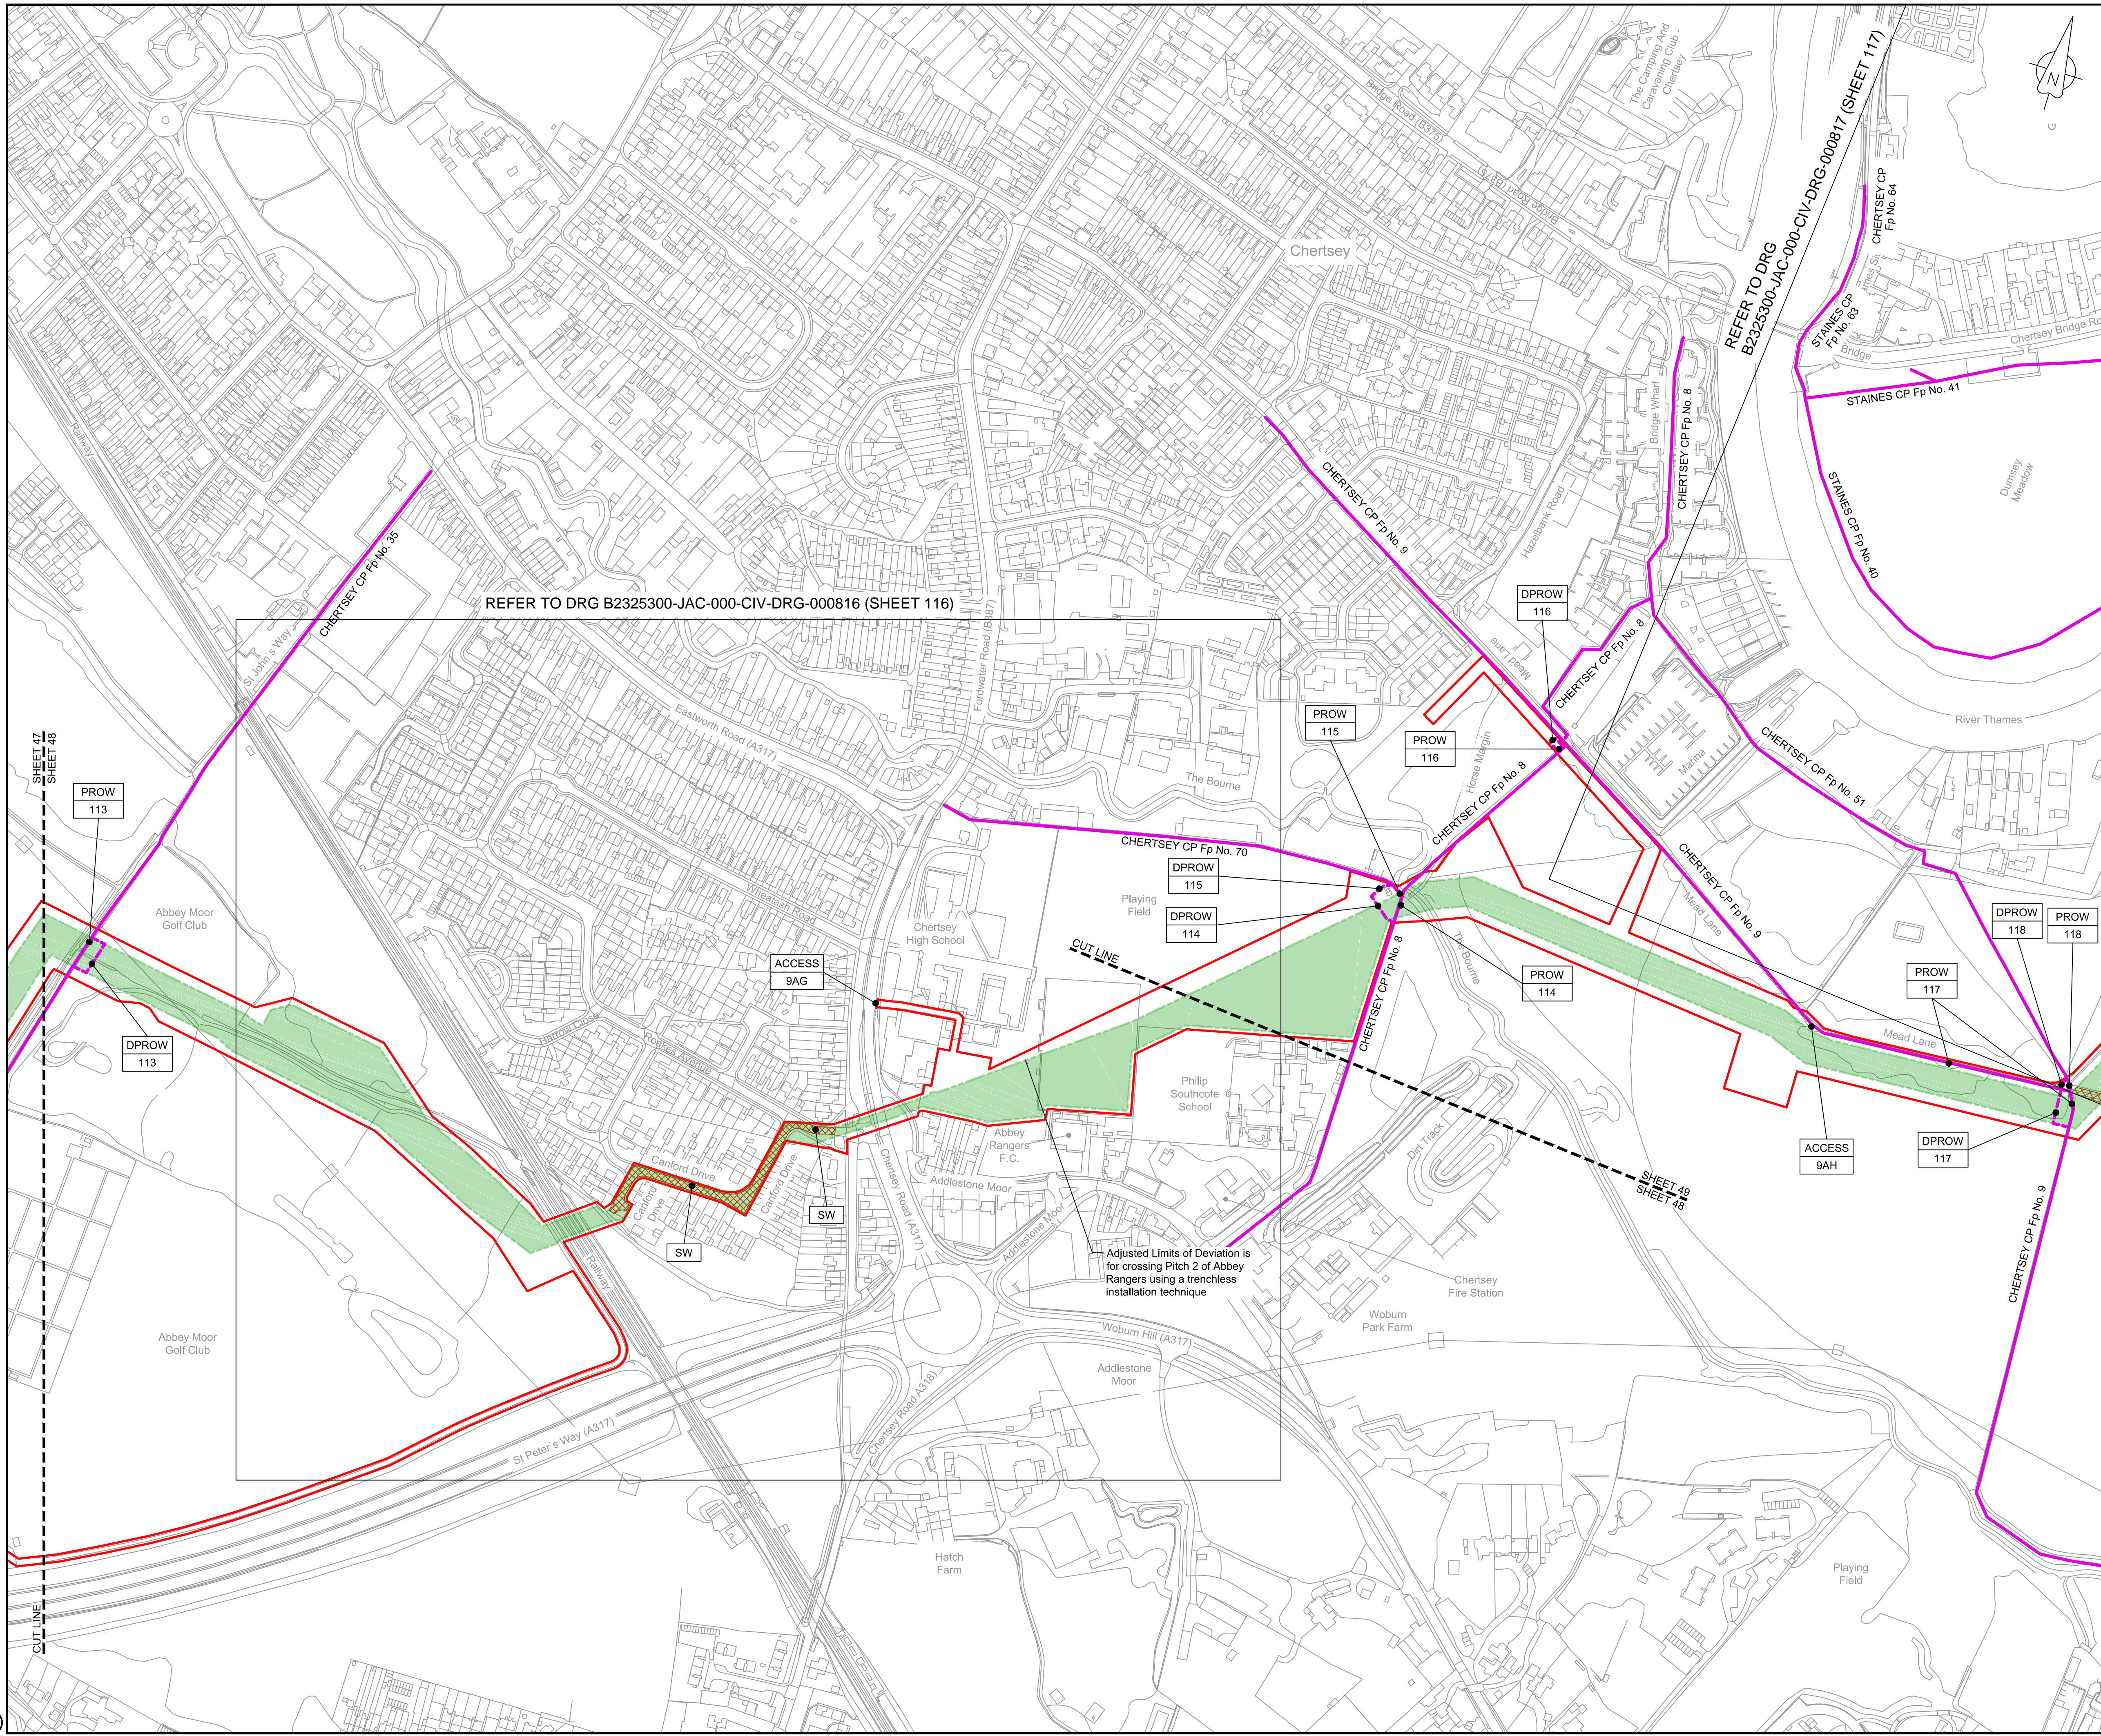

LOCATION PLAN
SCALE 1:500,000

NOTES

1. THIS DRAWING IS IN METRES UNLESS STATED OTHERWISE.

LEGEND

- ORDER LIMITS
- LIMITS OF DEVIATION
- STREET WORKS (SW)
- ROAD/PROW TO BE STOPPED UP
- PROW BYWAY
- PROW BYWAY - TEMPORARY DIVERSION
- PROW RESTRICTED BYWAY
- PROW FOOTPATH
- PROW FOOTPATH - TEMPORARY DIVERSION
- PROW BRIDLEWAY
- PROW BRIDLEWAY - TEMPORARY DIVERSION
- TEMPORARY ROAD DIVERSION

- DESCRIPTION
- ID or WORK NUMBER (if applicable)
- PROW
- DPROW
- DROAD
- ACCESS
- P-ACCESS
- ROAD/PROW STOPPING UP POINT

Contains Ordnance Survey data © Crown copyright and database rights 2020.

© Crown copyright and database rights 2020 OS Licence Number AL10005237.

0 50 100 150 200 250 m
SCALE 1 : 2500 @ A1

C06	09/03/20	Issued for Document Control Purposes Only: No Changes / Not Issued	KH			
C07	26/03/20	DCO DEADLINE 7 SUBMISSION	BT	JA	ND	AD
Rev	Rev. Date	Purpose of revision	Drawn	Checked	Rev'd	Appr'd

JACOBS

1180 Eskdale Road, Winkfield, Wokingham, RG41 5TU
Tel:+44(0)118 946 7000 - Fax:+44(0)118 946 7001
www.jacobs.com

Client: Esso Petroleum Company, Limited
Ermyn House,
Ermyn Way,
Leatherhead,
Surrey,
KT22 8UX

Project: Southampton to London Pipeline Project


Drawing title
**ACCESS & RIGHTS OF WAY PLAN
SHEET 48
REGULATION 5 (2)(K)**

Drawing status
Fit for Stage Approval

Scale	1:2500	DO NOT SCALE
Jacobs No.	B2325300	Rev
Client no.		C07

Drawing number
B2325300-JAC-000-CIV-DRG-000758

© Copyright 2020 Jacobs U.K. Limited. The concepts and information contained in this document are the property of Jacobs. Use or copying of this document in whole or in part without the written permission of Jacobs constitutes an infringement of copyright. Limitation: This drawing has been prepared on behalf of, and for the exclusive use of, the Client, and is subject to, and issued in accordance with, the provisions of the contract between Jacobs and the Client. Jacobs accepts no liability or responsibility whatsoever for, or in respect of, any use of, or reliance upon, this drawing by any third party.

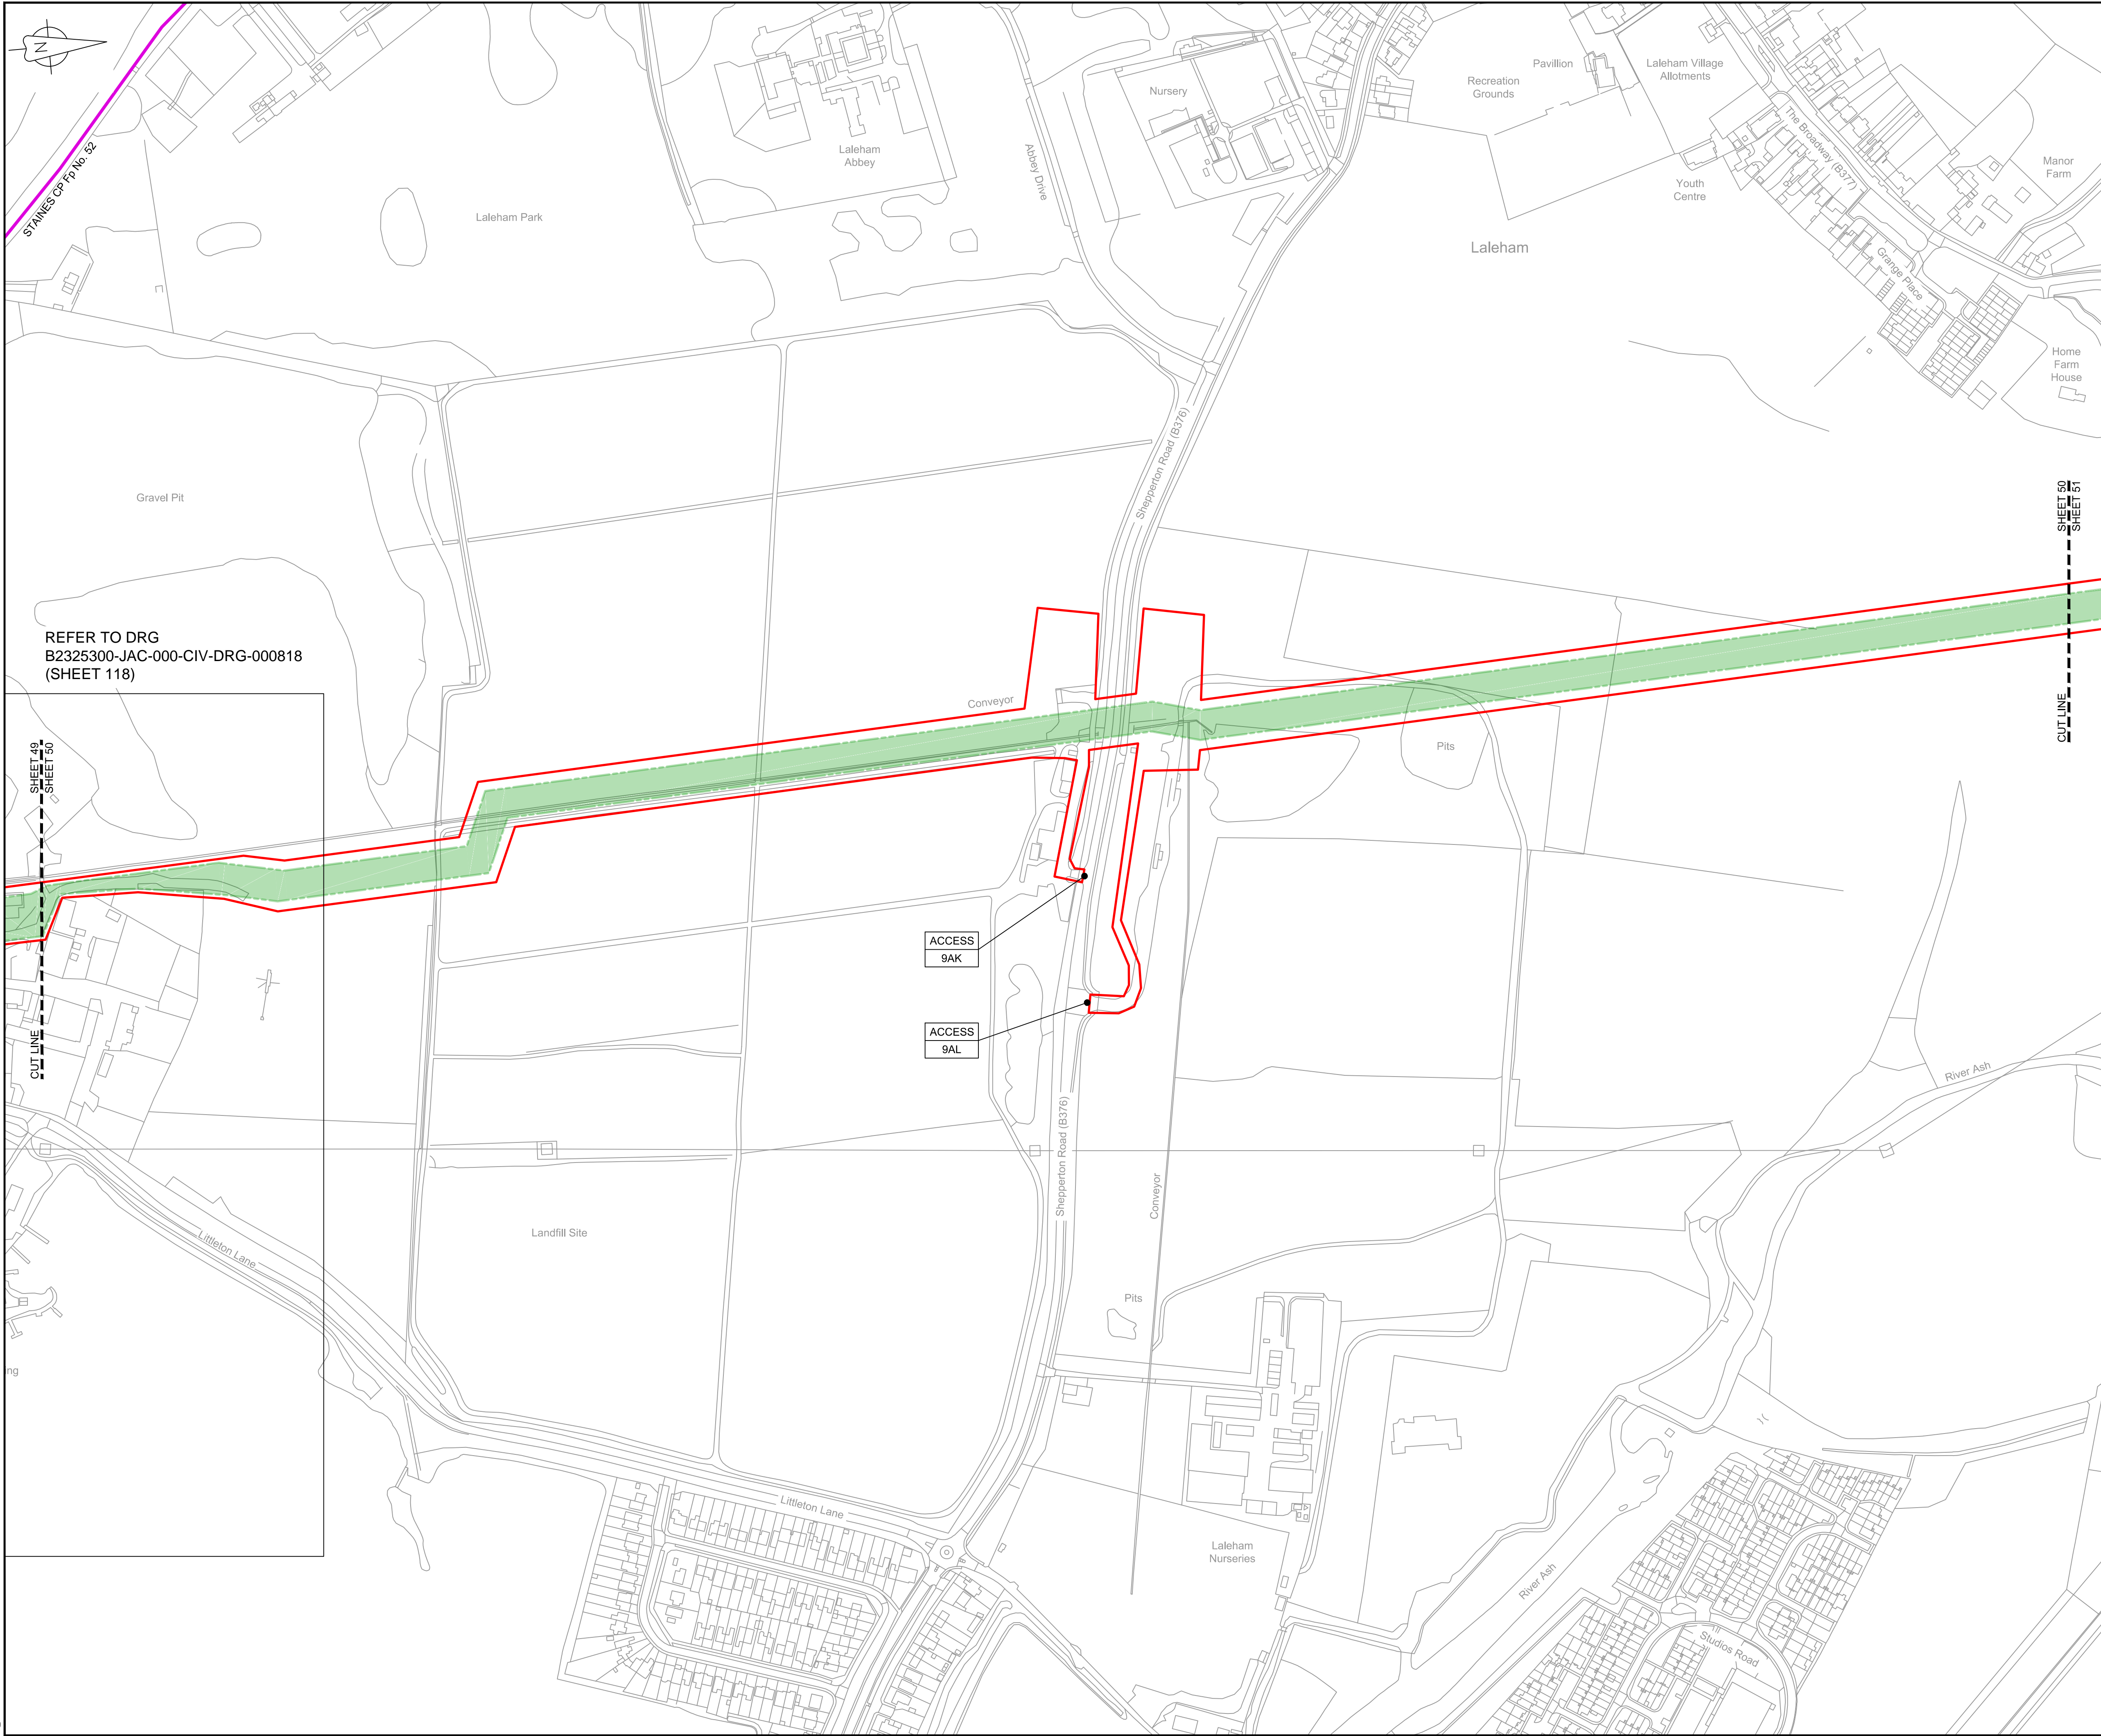

LOCATION PLAN
SCALE 1:500,000

NOTES

1. THIS DRAWING IS IN METRES UNLESS STATED OTHERWISE.


LEGEND

- ORDER LIMITS
- LIMITS OF DEVIATION
- STREET WORKS (SW)
- ROAD/PROW TO BE STOPPED UP
- PROW BYWAY
- PROW BYWAY - TEMPORARY DIVERSION
- PROW RESTRICTED BYWAY
- PROW FOOTPATH
- PROW FOOTPATH - TEMPORARY DIVERSION
- PROW BRIDLEWAY
- PROW BRIDLEWAY - TEMPORARY DIVERSION
- TEMPORARY ROAD DIVERSION

- DESCRIPTION
- ID or WORK NUMBER (if applicable)
- PROW PUBLIC RIGHT OF WAY
- DPROW DIVERSION OF PUBLIC RIGHT OF WAY
- DROAD DIVERSION OF ROAD
- ACCESS TEMPORARY CONSTRUCTION ACCESS
- P-ACCESS PERMANENT ACCESS
- A ROAD/PROW STOPPING UP POINT

Contains Ordnance Survey data © Crown copyright and database rights 2020.

© Crown copyright and database rights 2020 OS Licence Number AL100005237.

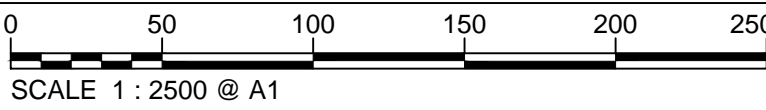

C06	09/03/20	Issued for Document Control Purposes Only: No Changes / Not Issued	KH			
C07	26/03/20	DCO DEADLINE 7 SUBMISSION	BT	JA	ND	AD
Rev	Rev. Date	Purpose of revision	Drawn	Checked	Rev'd	Appr'd

JACOBS

1180 Eskdale Road, Winkesh, Wokingham, RG41 5TU
Tel:+44(0)118 946 7000 - Fax:+44(0)118 946 7001
www.jacobs.com

Client Esso Petroleum Company, Limited
Ermyn House,
Ermyn Way,
Leatherhead,
Surrey,
KT22 8UX



Southampton to London
Pipeline Project

Drawing title
**ACCESS & RIGHTS OF WAY PLAN
SHEET 50
REGULATION 5 (2)(K)**


Drawing status
Fit for Stage Approval

Scale	1:2500	DO NOT SCALE
Jacobs No.	B2325300	Rev
Client no.		C07

Drawing number
B2325300-JAC-000-CIV-DRG-000760

© Copyright 2020 Jacobs U.K. Limited. The concepts and information contained in this document are the property of Jacobs. Use or copying of this document in whole or in part without the written permission of Jacobs constitutes an infringement of copyright. Limitation: This drawing has been prepared on behalf of, and for the exclusive use of Jacobs' Client, and is subject to, and issued in accordance with, the provisions of the contract between Jacobs and the Client. Jacobs accepts no liability or responsibility whatsoever for, or in respect of, any use of, or reliance upon, this drawing by any third party.

C:\pwworking\jacobs_uk_water&utilities_ssd\bay\ordms33513\B2325300-JAC-000-CIV-DRG-000761.dwg - 30/03/2020 13:03:32 - A1Frame - BTaylor

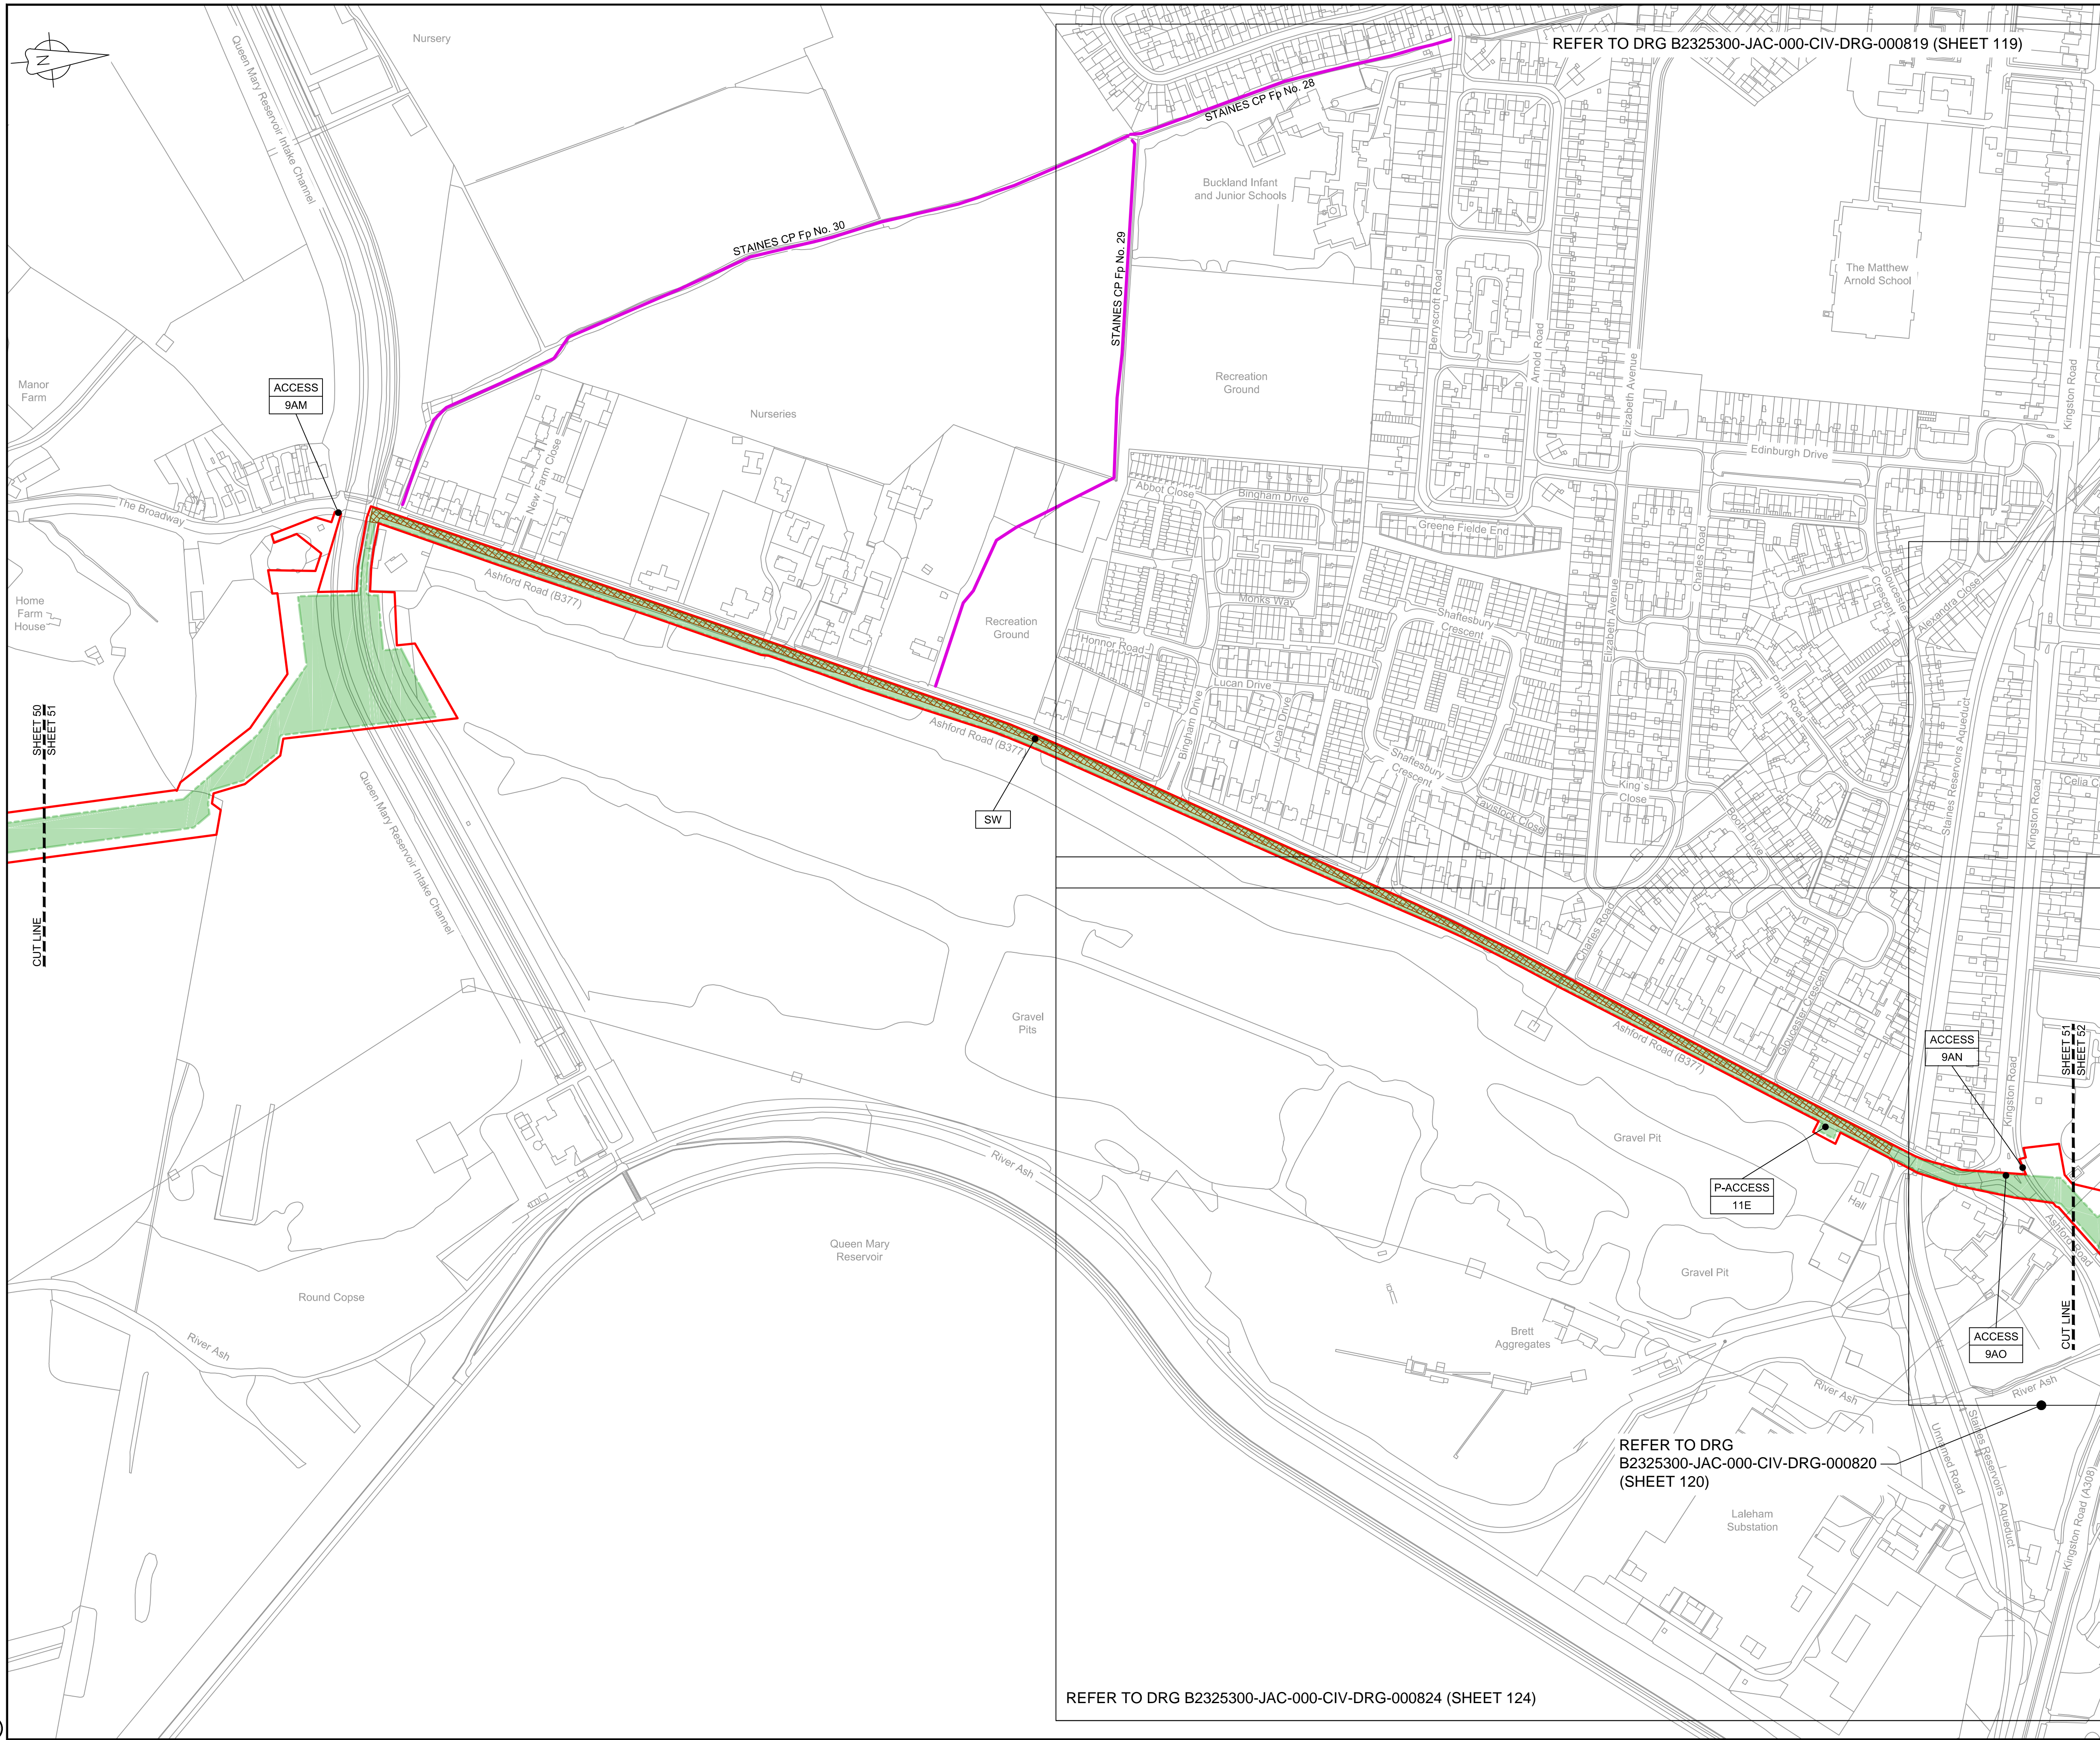

LOCATION PLAN
SCALE 1:500,000


NOTES
1. THIS DRAWING IS IN METRES UNLESS STATED OTHERWISE.

LEGEND	
	ORDER LIMITS
	LIMITS OF DEVIATION
	STREET WORKS (SW)
	ROAD/PROW TO BE STOPPED UP
	PROW BYWAY
	PROW BYWAY - TEMPORARY DIVERSION
	PROW RESTRICTED BYWAY
	PROW FOOTPATH
	PROW FOOTPATH - TEMPORARY DIVERSION
	PROW BRIDLEWAY
	PROW BRIDLEWAY - TEMPORARY DIVERSION
	TEMPORARY ROAD DIVERSION

DESCRIPTION	
	ID or WORK NUMBER (if applicable)
	PROW
	DPROW
	DROAD
	ACCESS
	P-ACCESS
	ROAD/PROW STOPPING UP POINT

Contains Ordnance Survey data © Crown copyright and database rights 2020.

© Crown copyright and database rights 2020 OS Licence Number AL10005237.

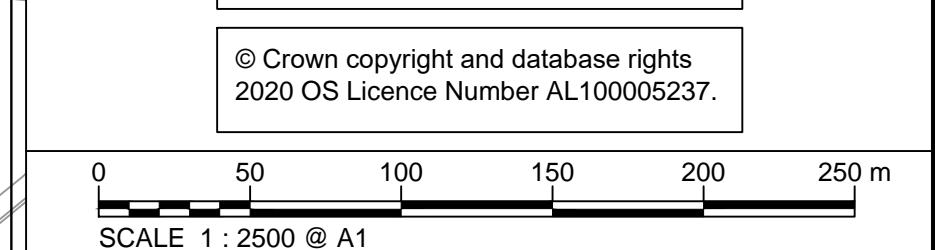

C06	09/03/20	Issued for Document Control Purposes Only: No Changes / Not Issued	KH				
C07	26/03/20	DCO DEADLINE 7 SUBMISSION	BT	JA	ND	AD	
Rev	Rev. Date	Purpose of revision	Drawn	Checked	Rev'd	Appr'd	

JACOBS
1180 Eskdale Road, Wymersley, Wokingham, RG41 5TU
Tel:+44(0)118 946 7000 - Fax:+44(0)118 946 7001
www.jacobs.com

Client: Esso Petroleum Company, Limited
Ermyn House,
Ermyn Way,
Leatherhead,
Surrey,
KT22 8UX

Project: Southampton to London Pipeline Project

Drawing title
**ACCESS & RIGHTS OF WAY PLAN
SHEET 51
REGULATION 5 (2)(K)**

Drawing status
Fit for Stage Approval

Scale	1:2500	DO NOT SCALE
Jacobs No.	B2325300	Rev
Client no.		C07

Drawing number
B2325300-JAC-000-CIV-DRG-000761

© Copyright 2020 Jacobs U.K. Limited. The concepts and information contained in this document are the property of Jacobs. Use or copying of this document in whole or in part without the written permission of Jacobs constitutes an infringement of copyright. Limitation: This drawing has been prepared on behalf of, and for the exclusive use of, Jacobs' Client, and is subject to, and issued in accordance with, the provisions of the contract between Jacobs and the Client. Jacobs accepts no liability or responsibility whatsoever for, or in respect of, any use of, or reliance upon, this drawing by any third party.

REFER TO DRG B2325300-JAC-000-CIV-DRG-000824 (SHEET 124)

REFER TO DRG
B2325300-JAC-000-CIV-DRG-000820
(SHEET 120)


P-ACCESS
11E

ACCESS
9AN

ACCESS
9AO

SW

ACCESS
9AM

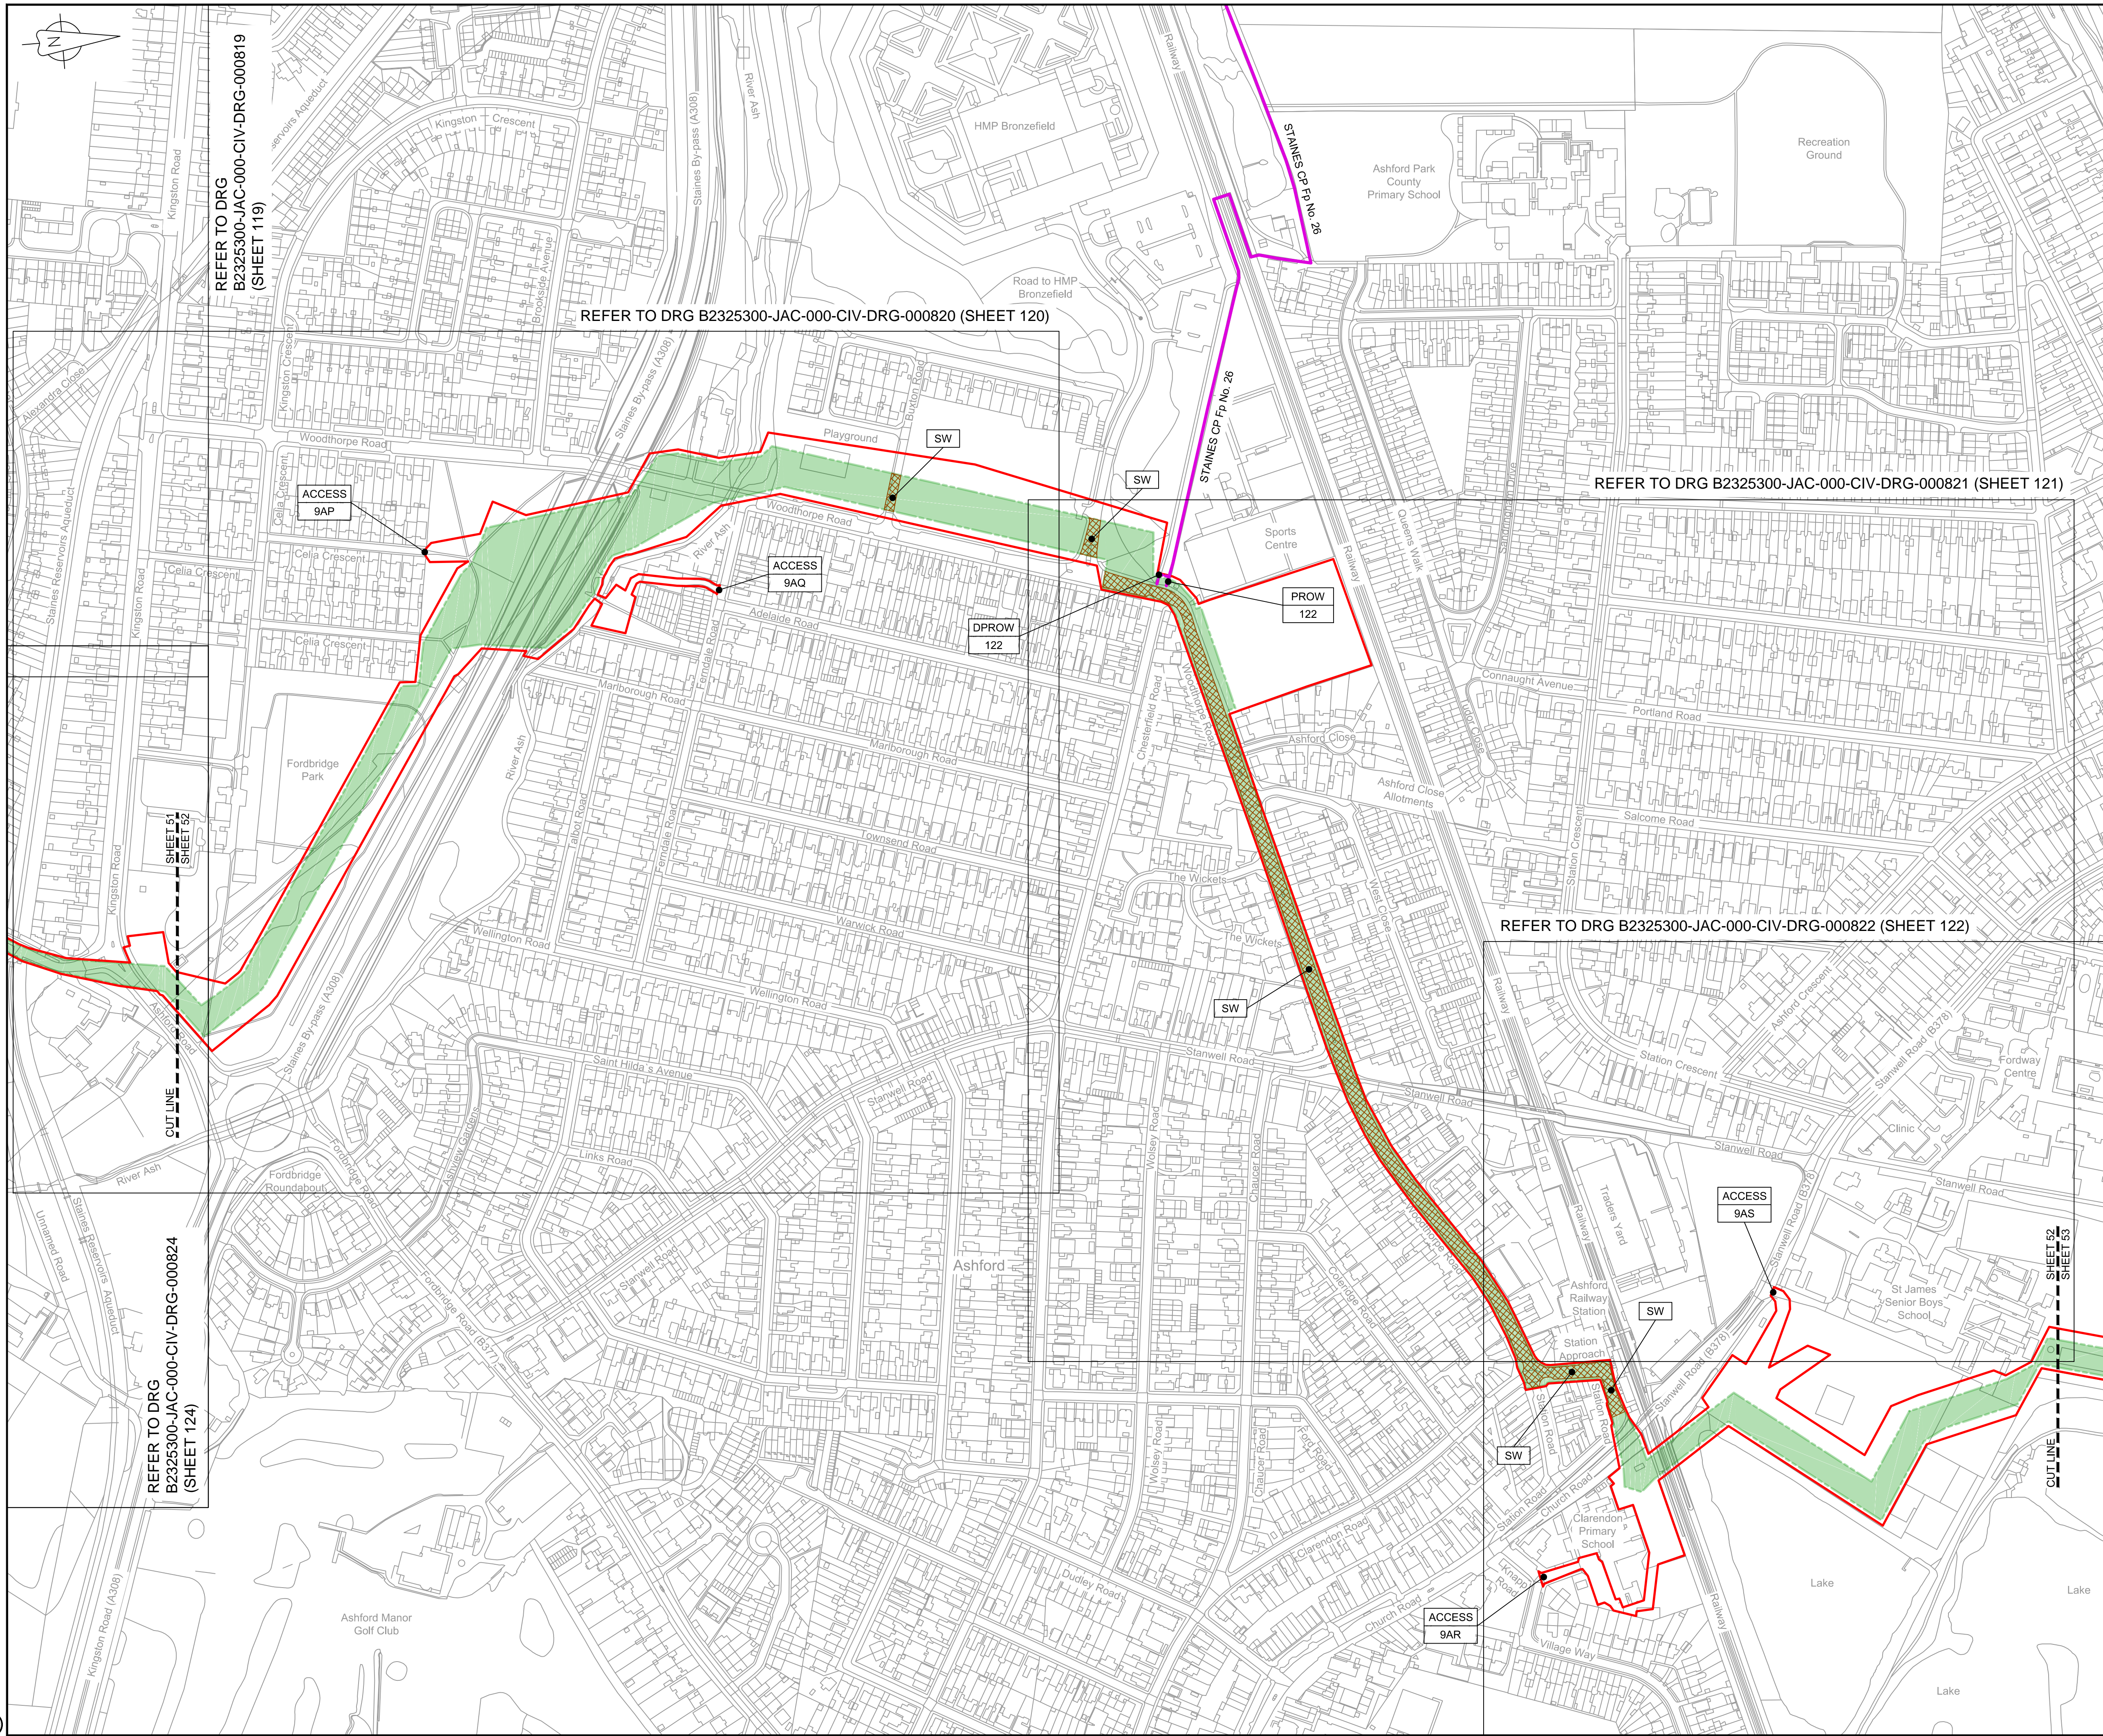

LOCATION PLAN
SCALE 1:500,000

NOTES

1. THIS DRAWING IS IN METRES UNLESS STATED OTHERWISE.

LEGEND

- ORDER LIMITS
- LIMITS OF DEVIATION
- STREET WORKS (SW)
- ROAD/PROW TO BE STOPPED UP
- PROW BYWAY
- PROW BYWAY - TEMPORARY DIVERSION
- PROW RESTRICTED BYWAY
- PROW FOOTPATH
- PROW FOOTPATH - TEMPORARY DIVERSION
- PROW BRIDLEWAY
- PROW BRIDLEWAY - TEMPORARY DIVERSION
- TEMPORARY ROAD DIVERSION

- DESCRIPTION
- ID or WORK NUMBER (if applicable)
- PROW PUBLIC RIGHT OF WAY
- DPROW DIVERSION OF PUBLIC RIGHT OF WAY
- DROAD DIVERSION OF ROAD
- ACCESS TEMPORARY CONSTRUCTION ACCESS
- P-ACCESS PERMANENT ACCESS
- A ROAD/PROW STOPPING UP POINT

Contains Ordnance Survey data © Crown copyright and database rights 2020.

© Crown copyright and database rights 2020 OS Licence Number AL100005237.

0 50 100 150 200 250 m
SCALE 1 : 2500 @ A1

C07	09/03/20	Issued for Document Control Purposes Only: No Changes / Not Issued	KH				
Rev	Rev. Date	Purpose of revision	Drawn	Checked	Rev'd	Appr'd	

JACOBS
1180 Eskdale Road, Winkesh, Wokingham, RG41 5TU
Tel:+44(0)118 946 7000 - Fax:+44(0)118 946 7001
www.jacobs.com

Client: Esso Petroleum Company, Limited
Ermyn House,
Ermyn Way,
Leatherhead,
Surrey,
KT22 8UX

Project: **Esso** Southampton to London Pipeline Project

Drawing title
**ACCESS & RIGHTS OF WAY PLAN
SHEET 52
REGULATION 5 (2)(K)**


Drawing status: **Fit for Stage Approval**

Scale	1:2500	DO NOT SCALE
Jacobs No.	B2325300	Rev
Client no.		C07

Drawing number
B2325300-JAC-000-CIV-DRG-000762

© Copyright 2020 Jacobs U.K. Limited. The concepts and information contained in this document are the property of Jacobs. Use or copying of this document in whole or in part without the written permission of Jacobs constitutes an infringement of copyright. Limitation: This drawing has been prepared on behalf of, and for the exclusive use of, Jacobs' Client, and is subject to, and issued in accordance with, the provisions of the contract between Jacobs and the Client. Jacobs accepts no liability or responsibility whatsoever for, or in respect of, any use of, or reliance upon, this drawing by any third party.

C:\pwworking\jacobs_uk_water&utilities_ssa\aguij\drms3513\B2325300-JAC-000-CIV-DRG-000763.dwg - 30/03/2020 13:30:14 - A1Frame - aguij

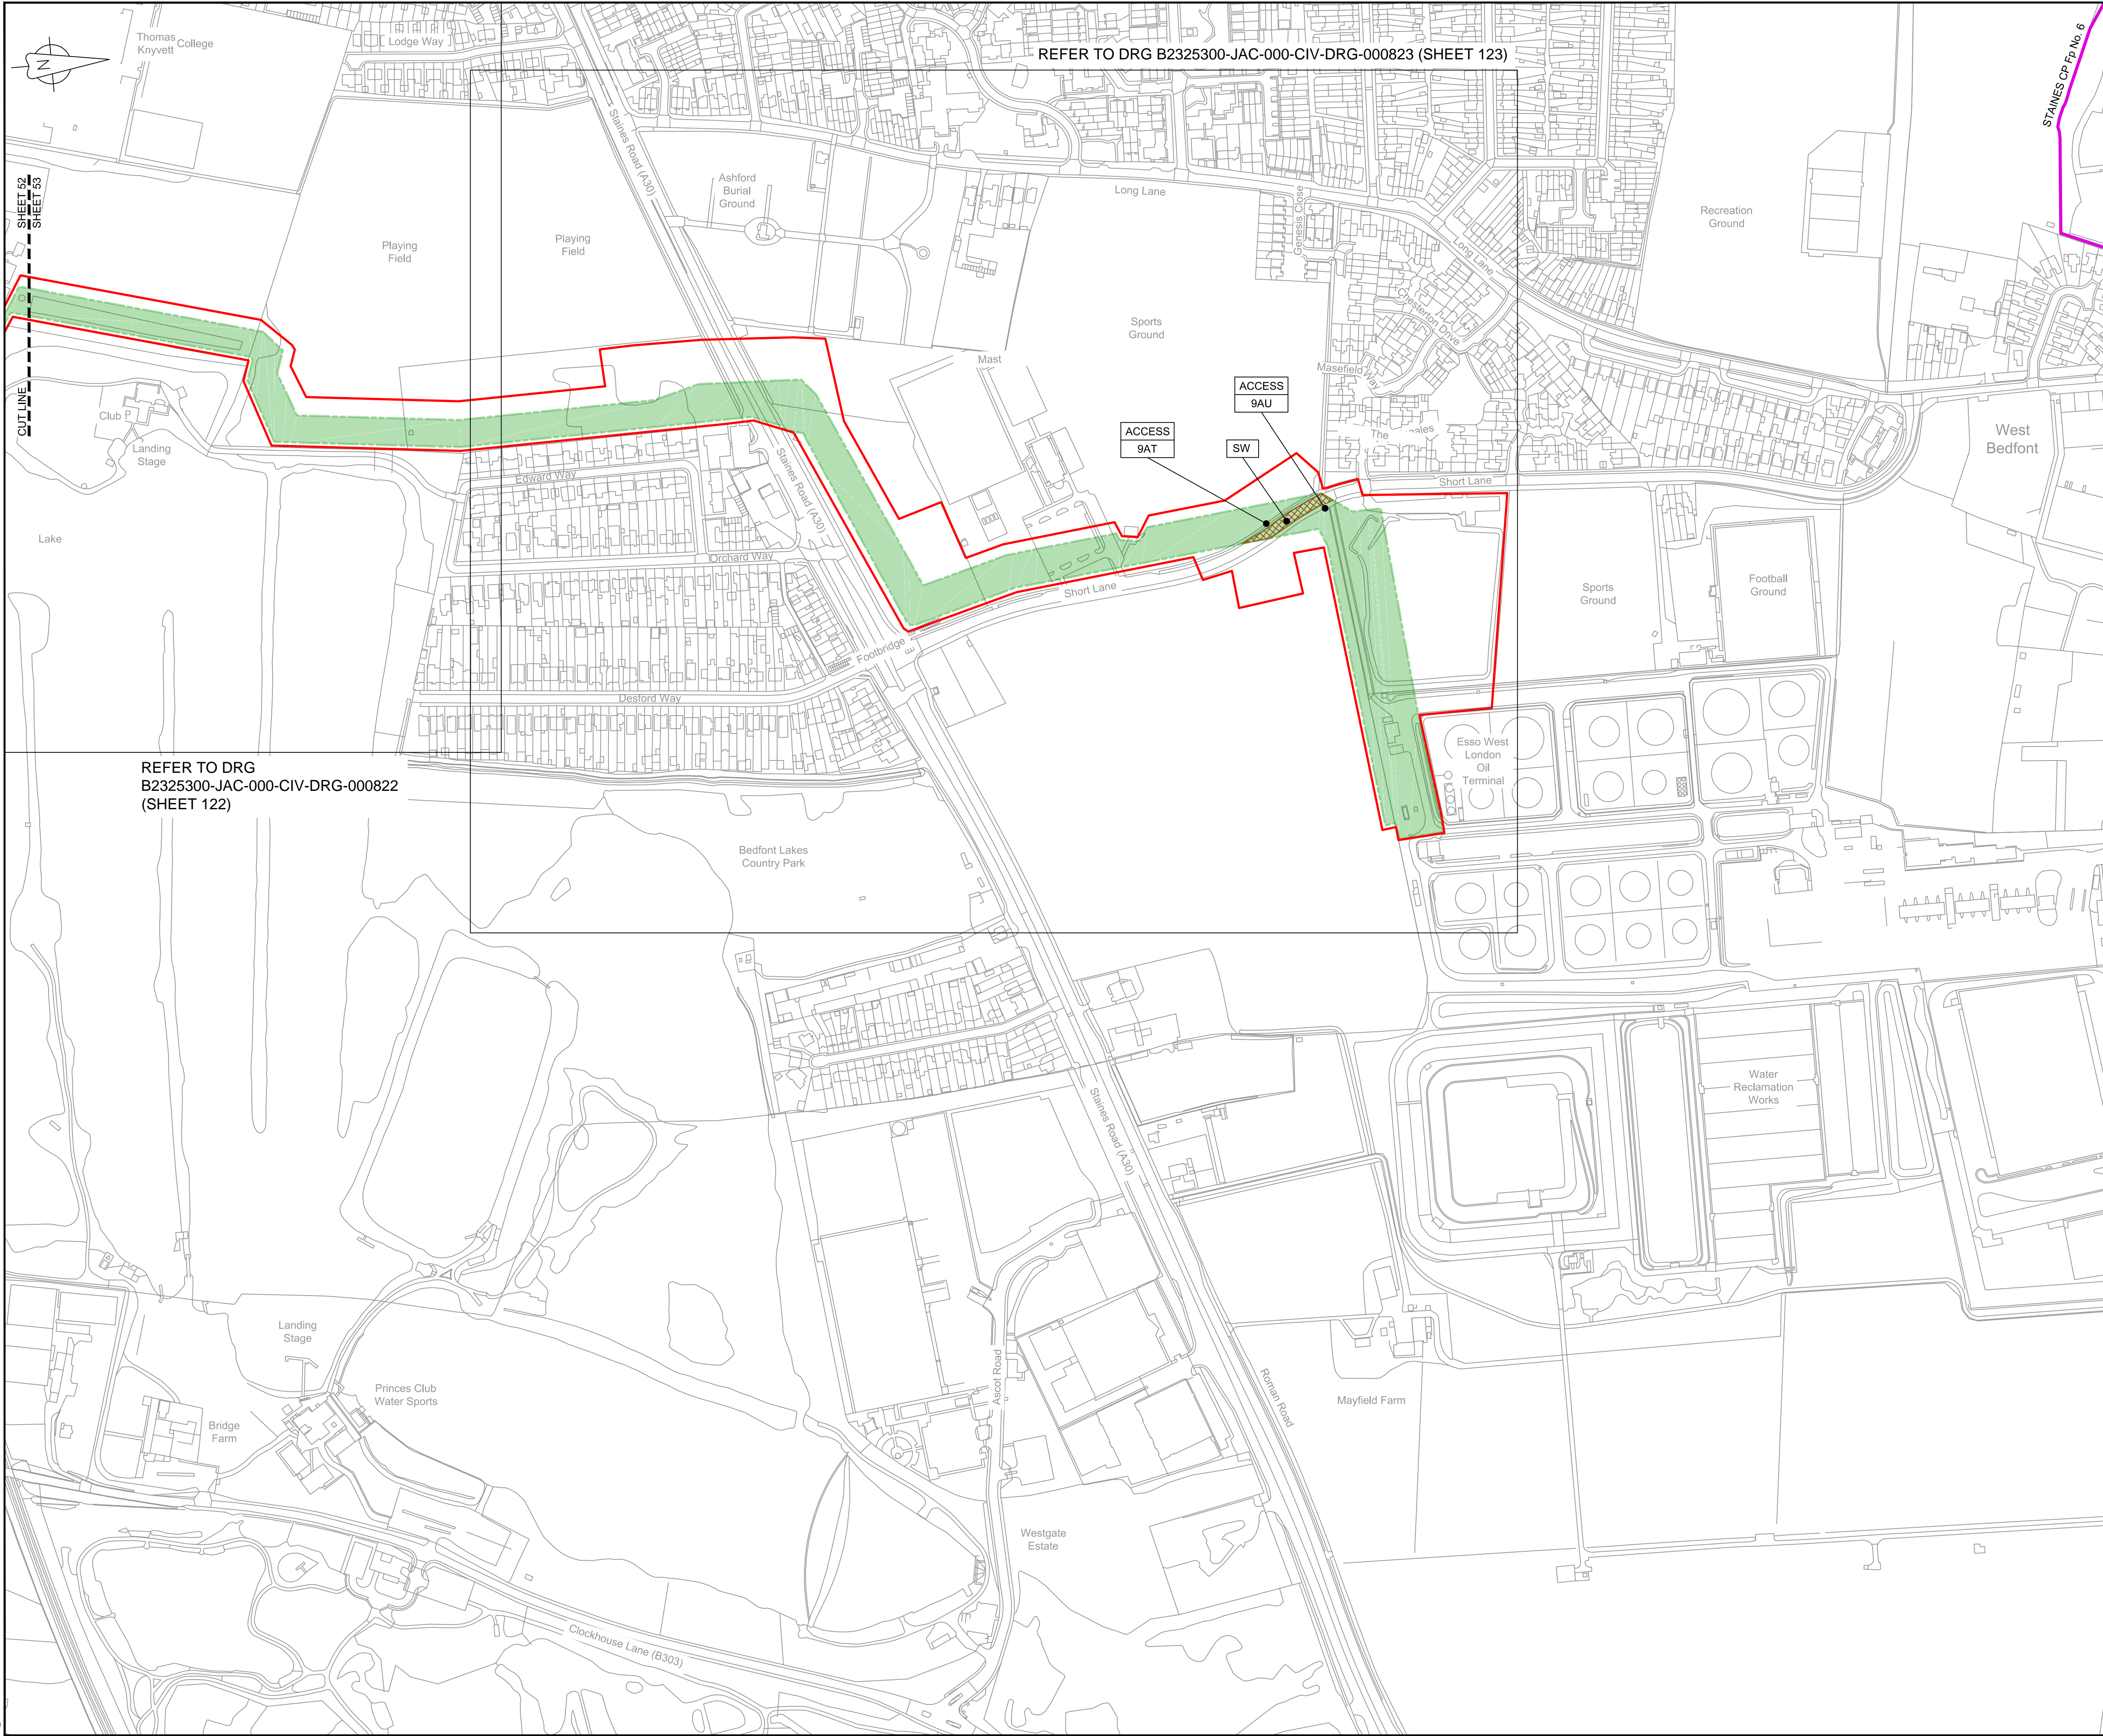

LOCATION PLAN
SCALE 1:500,000

NOTES

1. THIS DRAWING IS IN METRES UNLESS STATED OTHERWISE.

LEGEND

- ORDER LIMITS
- LIMITS OF DEVIATION
- STREET WORKS (SW)
- ROAD/PROW TO BE STOPPED UP
- PROW BYWAY
- PROW BYWAY - TEMPORARY DIVERSION
- PROW RESTRICTED BYWAY
- PROW FOOTPATH
- PROW FOOTPATH - TEMPORARY DIVERSION
- PROW BRIDLEWAY
- PROW BRIDLEWAY - TEMPORARY DIVERSION
- TEMPORARY ROAD DIVERSION

- DESCRIPTION
- ID or WORK NUMBER (if applicable)
- PROW
- DPROW
- DROAD
- ACCESS
- P-ACCESS
- A

Contains Ordnance Survey data © Crown copyright and database rights 2020.

© Crown copyright and database rights 2020 OS Licence Number AL10005237.

0 50 100 150 200 250 m
SCALE 1 : 2500 @ A1

C06	09/03/20	Issued for Document Control Purposes Only.	KH				
C07	26/03/20	No Changes / Not Issued	BT	JA	ND	AD	
Rev	Rev. Date	Purpose of revision	Drawn	Checked	Rev'd	Appr'd	

JACOBS

1180 Eskdale Road, Winkesham, Wokingham, RG41 5TU
Tel:+44(0)118 946 7000 - Fax:+44(0)118 946 7001
www.jacobs.com

Client: Esso Petroleum Company, Limited
Ermyn House,
Ermyn Way,
Leatherhead,
Surrey,
KT22 8UX



Southampton to London
Pipeline Project

Drawing title
**ACCESS & RIGHTS OF WAY PLAN
SHEET 53
REGULATION 5 (2)(K)**

Drawing status
Fit for Stage Approval


Scale	1:2500	DO NOT SCALE
Jacobs No.	B2325300	Rev
Client no.		C07

Drawing number
B2325300-JAC-000-CIV-DRG-000763

© Copyright 2020 Jacobs U.K. Limited. The concepts and information contained in this document are the property of Jacobs. Use or copying of this document in whole or in part without the written permission of Jacobs constitutes an infringement of copyright. Limitation: This drawing has been prepared on behalf of, and for the exclusive use of, Jacobs' Client, and is subject to, and issued in accordance with, the provisions of the contract between Jacobs and the Client. Jacobs accepts no liability or responsibility whatsoever for, or in respect of, any use of, or reliance upon, this drawing by any third party.

C:\pwworking\jacobs_uk_water&utilities_ssa\tag\utils\drms3513\B2325300-JAC-000-CIV-DRG-000764.dwg - 30/03/2020 13:26:41 - A1Frame - agulj

SHEET 54 - NO LONGER NEEDED

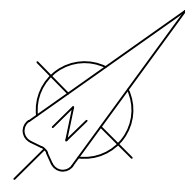

LOCATION PLAN
SCALE 1:500,000

NOTES

1. THIS DRAWING IS IN METRES UNLESS STATED OTHERWISE.


LEGEND

- ORDER LIMITS
- LIMITS OF DEVIATION
- STREET WORKS (SW)
- ROAD/PRoW TO BE STOPPED UP
- PRoW BYWAY
- PRoW BYWAY - TEMPORARY DIVERSION
- PRoW RESTRICTED BYWAY
- PRoW FOOTPATH
- PRoW FOOTPATH - TEMPORARY DIVERSION
- PRoW BRIDLEWAY
- PRoW BRIDLEWAY - TEMPORARY DIVERSION
- TEMPORARY ROAD DIVERSION

•	DESCRIPTION
•	ID or WORK NUMBER (if applicable)
PROW	PUBLIC RIGHT OF WAY
DPROW	DIVERSION OF PUBLIC RIGHT OF WAY
DROAD	DIVERSION OF ROAD
ACCESS	TEMPORARY CONSTRUCTION ACCESS
P-ACCESS	PERMANENT ACCESS
A	ROAD/PRoW STOPPING UP POINT

Contains Ordnance Survey data © Crown
copyright and database rights 2020.

© Crown copyright and database rights
2020 OS Licence Number AL100005237.

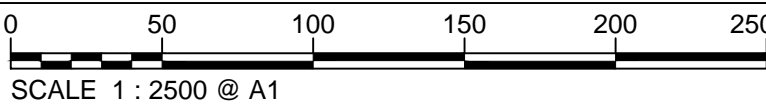

C06	09/03/20	Issued for Document Control Purposes Only: No Changes / Not Issued	KH			
C07	26/03/20	DCO DEADLINE 7 SUBMISSION	BT	JA	ND	AD
Rev	Rev. Date	Purpose of revision	Drawn	Checked	Rev'd	Apprv'd

JACOBS

1180 Eskdale Road, Winnersh, Wokingham, RG41 5TU
Tel:+44(0)118 946 7000 - Fax:+44(0)118 946 7001
www.jacobs.com

Client Esso Petroleum Company, Limited
Ermyn House,
Ermyn Way,
Leatherhead,
Surrey,
KT22 8UX



Southampton to London
Pipeline Project


Drawing title
**ACCESS & RIGHTS OF WAY PLAN
SHEET 54
REGULATION 5 (2)(K)**

Drawing status
Fit for Stage Approval

Scale	1:2500	DO NOT SCALE
Jacobs No.	B2325300	Rev
Client no.		C07

Drawing number
B2325300-JAC-000-CIV-DRG-000764

© Copyright 2020 Jacobs U.K. Limited. The concepts and information contained in this document are the property of Jacobs. Use or copying of this document in whole or in part without the written permission of Jacobs constitutes an infringement of copyright. Limitation: This drawing has been prepared on behalf of, and for the exclusive use of, Jacobs' Client, and is subject to, and issued in accordance with, the provisions of the contract between Jacobs and the Client. Jacobs accepts no liability or responsibility whatsoever for, or in respect of, any use of, or reliance upon, this drawing by any third party.

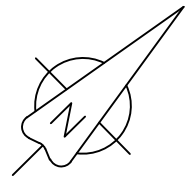

SHEET 55 - NO LONGER NEEDED



LOCATION PLAN
SCALE 1:500,000

NOTES

1. THIS DRAWING IS IN METRES UNLESS STATED OTHERWISE.


LEGEND

- ORDER LIMITS
- LIMITS OF DEVIATION
- STREET WORKS (SW)
- ROAD/PRoW TO BE STOPPED UP
- PRoW BYWAY
- PRoW BYWAY - TEMPORARY DIVERSION
- PRoW RESTRICTED BYWAY
- PRoW FOOTPATH
- PRoW FOOTPATH - TEMPORARY DIVERSION
- PRoW BRIDLEWAY
- PRoW BRIDLEWAY - TEMPORARY DIVERSION
- TEMPORARY ROAD DIVERSION

•	DESCRIPTION
•	ID or WORK NUMBER (if applicable)
PROW	PUBLIC RIGHT OF WAY
DPROW	DIVERSION OF PUBLIC RIGHT OF WAY
DROAD	DIVERSION OF ROAD
ACCESS	TEMPORARY CONSTRUCTION ACCESS
P-ACCESS	PERMANENT ACCESS
A	ROAD/PRoW STOPPING UP POINT

Contains Ordnance Survey data © Crown
copyright and database rights 2020.

© Crown copyright and database rights
2020 OS Licence Number AL100005237.

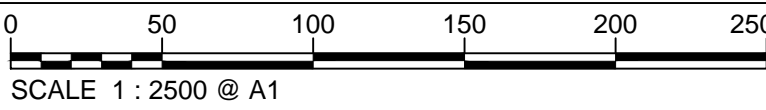

C06	09/03/20	Issued for Document Control Purposes Only: No Changes / Not Issued	KH			
C07	26/03/20	DCO DEADLINE 7 SUBMISSION	BT	JA	ND	AD
Rev	Rev. Date	Purpose of revision	Drawn	Checked	Rev'd	Appr'd



1180 Eskdale Road, Winnersh, Wokingham, RG41 5TU
Tel:+44(0)118 946 7000 - Fax:+44(0)118 946 7001
www.jacobs.com

Client Esso Petroleum Company, Limited
Ermyn House,
Ermyn Way,
Leatherhead,
Surrey,
KT22 8UX



Southampton to London
Pipeline Project

Drawing title
**ACCESS & RIGHTS OF WAY PLAN
SHEET 55
REGULATION 5 (2)(K)**

Drawing status
Fit for Stage Approval

Scale	1:2500	DO NOT SCALE
Jacobs No.	B2325300	Rev
Client no.		C07

Drawing number
B2325300-JAC-000-CIV-DRG-000765

© Copyright 2020 Jacobs U.K. Limited. The concepts and information contained in this document are the property of Jacobs. Use or copying of this document in whole or in part without the written permission of Jacobs constitutes an infringement of copyright. Limitation: This drawing has been prepared on behalf of, and for the exclusive use of, Jacobs' Client, and is subject to, and issued in accordance with, the provisions of the contract between Jacobs and the Client. Jacobs accepts no liability or responsibility whatsoever for, or in respect of, any use of, or reliance upon, this drawing by any third party.





NOTES

1. THIS DRAWING IS IN METRES UNLESS STATED OTHERWISE.


LEGEND

- | | |
|--|--------------------------------------|
| | ORDER LIMITS |
| | LIMITS OF DEVIATION |
| | STREET WORKS (SW) |
| | ROAD/PRoW TO BE STOPPED UP |
| | PRoW BYWAY |
| | PRoW BYWAY - TEMPORARY DIVERSION |
| | PRoW RESTRICTED BYWAY |
| | PRoW FOOTPATH |
| | PRoW FOOTPATH - TEMPORARY DIVERSION |
| | PRoW BRIDLEWAY |
| | PRoW BRIDLEWAY - TEMPORARY DIVERSION |
| | TEMPORARY ROAD DIVERSION |

- | | DESCRIPTION |
|----------|-----------------------------------|
| ● | ID or WORK NUMBER (if applicable) |
| PROW | PUBLIC RIGHT OF WAY |
| DPROW | DIVERSION OF PUBLIC RIGHT OF WAY |
| DROAD | DIVERSION OF ROAD |
| ACCESS | TEMPORARY CONSTRUCTION ACCESS |
| P-ACCESS | PERMANENT ACCESS |
| A | ROAD/PROW STOPPING UP POINT |

Contains Ordnance Survey data © Crown copyright and database rights 2020.

© Crown copyright and database rights
2020 OS Licence Number AL100005237.

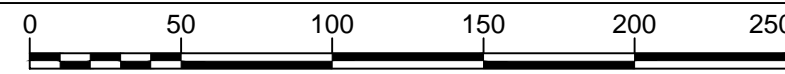

C06	09/03/20	Issued for Document Control Purposes Only. No Changes / Not Issued	KH			
C07	26/03/20	DCO DEADLINE 7 SUBMISSION	BT	JA	ND	AD
Rev	Rev. Date	Purpose of revision	Drawn	Checked	Rev'd	Apprv'd

JACOBS

1180 Eskdale Road, Winnersh, Wokingham, RG41 5TU
Tel: +44(0)118 946 7000 - Fax: +44(0)118 946 7001
www.jacobs.com

Client Esso Petroleum Company, Limited
Ermyn House,
Ermyn Way,
Leatherhead,
Surrey.
KT22 8UX

Project



Southampton to London Pipeline Project

ACCESS & RIGHTS OF WAY PLAN
SHEET 56
REGULATION 5 (2)(K)

Drawing status

Fit for Stage Approval

Scale	1:2500	DO NOT SCALE
Jacobs No.	B2325300	Rev

Drawing number
B2325300-JAC-000-CIV-DRG-000766

© Copyright 2020 Jacobs U.K. Limited. The concepts and information contained in this document are the property of Jacobs. Use or copying of this document in whole or in part without the written permission of Jacobs constitutes an infringement of copyright. Limitation: This drawing has been prepared on behalf of, and for the exclusive use of Jacobs' Client, and is subject to, and issued in accordance with, the provisions of the contract between Jacobs and the Client. Jacobs accepts no liability or responsibility whatsoever for, or in respect of, any use of, or reliance upon, this drawing by any third party.

C:\pwworking\jacobs_uk_water&utilities_ssa\tag\utils\drms3513\B2325300-JAC-000-CIV-DRG-000767.dwg - 30/03/2020 13:21:22 - A1Frame - agulj

SHEET 57 - NO LONGER NEEDED



LOCATION PLAN
SCALE 1:500,000

NOTES

1. THIS DRAWING IS IN METRES UNLESS STATED OTHERWISE.


LEGEND

- ORDER LIMITS
- LIMITS OF DEVIATION
- STREET WORKS (SW)
- ROAD/PRoW TO BE STOPPED UP
- PRoW BYWAY
- PRoW BYWAY - TEMPORARY DIVERSION
- PRoW RESTRICTED BYWAY
- PRoW FOOTPATH
- PRoW FOOTPATH - TEMPORARY DIVERSION
- PRoW BRIDLEWAY
- PRoW BRIDLEWAY - TEMPORARY DIVERSION
- TEMPORARY ROAD DIVERSION

•	DESCRIPTION
•	ID or WORK NUMBER (if applicable)
PROW	PUBLIC RIGHT OF WAY
DPROW	DIVERSION OF PUBLIC RIGHT OF WAY
DROAD	DIVERSION OF ROAD
ACCESS	TEMPORARY CONSTRUCTION ACCESS
P-ACCESS	PERMANENT ACCESS
A	ROAD/PRoW STOPPING UP POINT

Contains Ordnance Survey data © Crown
copyright and database rights 2020.

© Crown copyright and database rights
2020 OS Licence Number AL100005237.

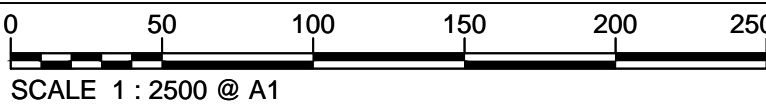

C06	09/03/20	Issued for Document Control Purposes Only: No Changes / Not Issued	KH			
C07	26/03/20	DCO DEADLINE 7 SUBMISSION	BT	JA	ND	AD
Rev	Rev. Date	Purpose of revision	Drawn	Checked	Rev'd	Apprv'd

JACOBS
1180 Eskdale Road, Winnersh, Wokingham, RG41 5TU
Tel:+44(0)118 946 7000 - Fax:+44(0)118 946 7001
www.jacobs.com

Client: Esso Petroleum Company, Limited
Ermyn House,
Ermyn Way,
Leatherhead,
Surrey,
KT22 8UX

Project: Southampton to London
Pipeline Project

Drawing title:
**ACCESS & RIGHTS OF WAY PLAN
SHEET 57
REGULATION 5 (2)(K)**



Drawing status:
Fit for Stage Approval

Scale	1:2500	DO NOT SCALE
Jacobs No.	B2325300	Rev
Client no.		C07

Drawing number:
B2325300-JAC-000-CIV-DRG-000767

© Copyright 2020 Jacobs U.K. Limited. The concepts and information contained in this document are the property of Jacobs. Use or copying of this document in whole or in part without the written permission of Jacobs constitutes an infringement of copyright. Limitation: This drawing has been prepared on behalf of, and for the exclusive use of, Jacobs' Client, and is subject to, and issued in accordance with, the provisions of the contract between Jacobs and the Client. Jacobs accepts no liability or responsibility whatsoever for, or in respect of, any use of, or reliance upon, this drawing by any third party.

C:\pwworking\jacobs_uk_water&utilities_ssa\tag\jldms3513\B2325300-JAC-000-CIV-DRG-000768.dwg - 30/03/2020 13:19:05 - A1Frame - agulj

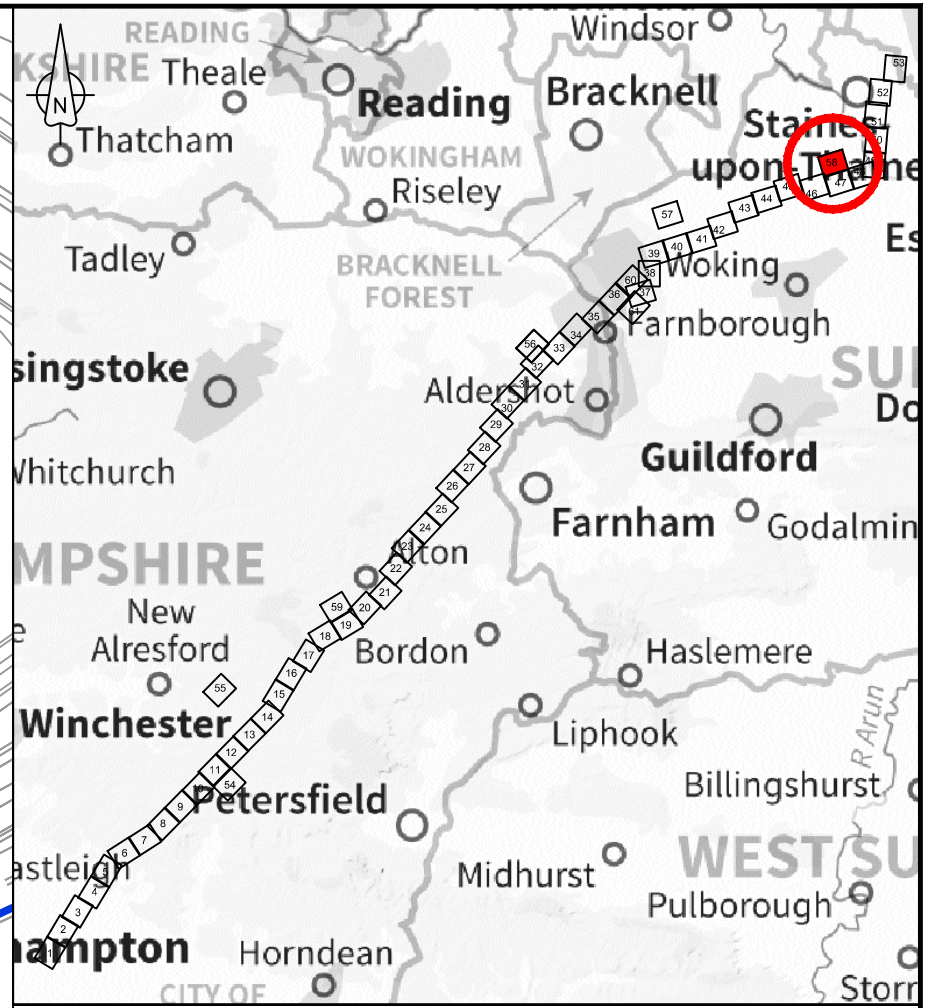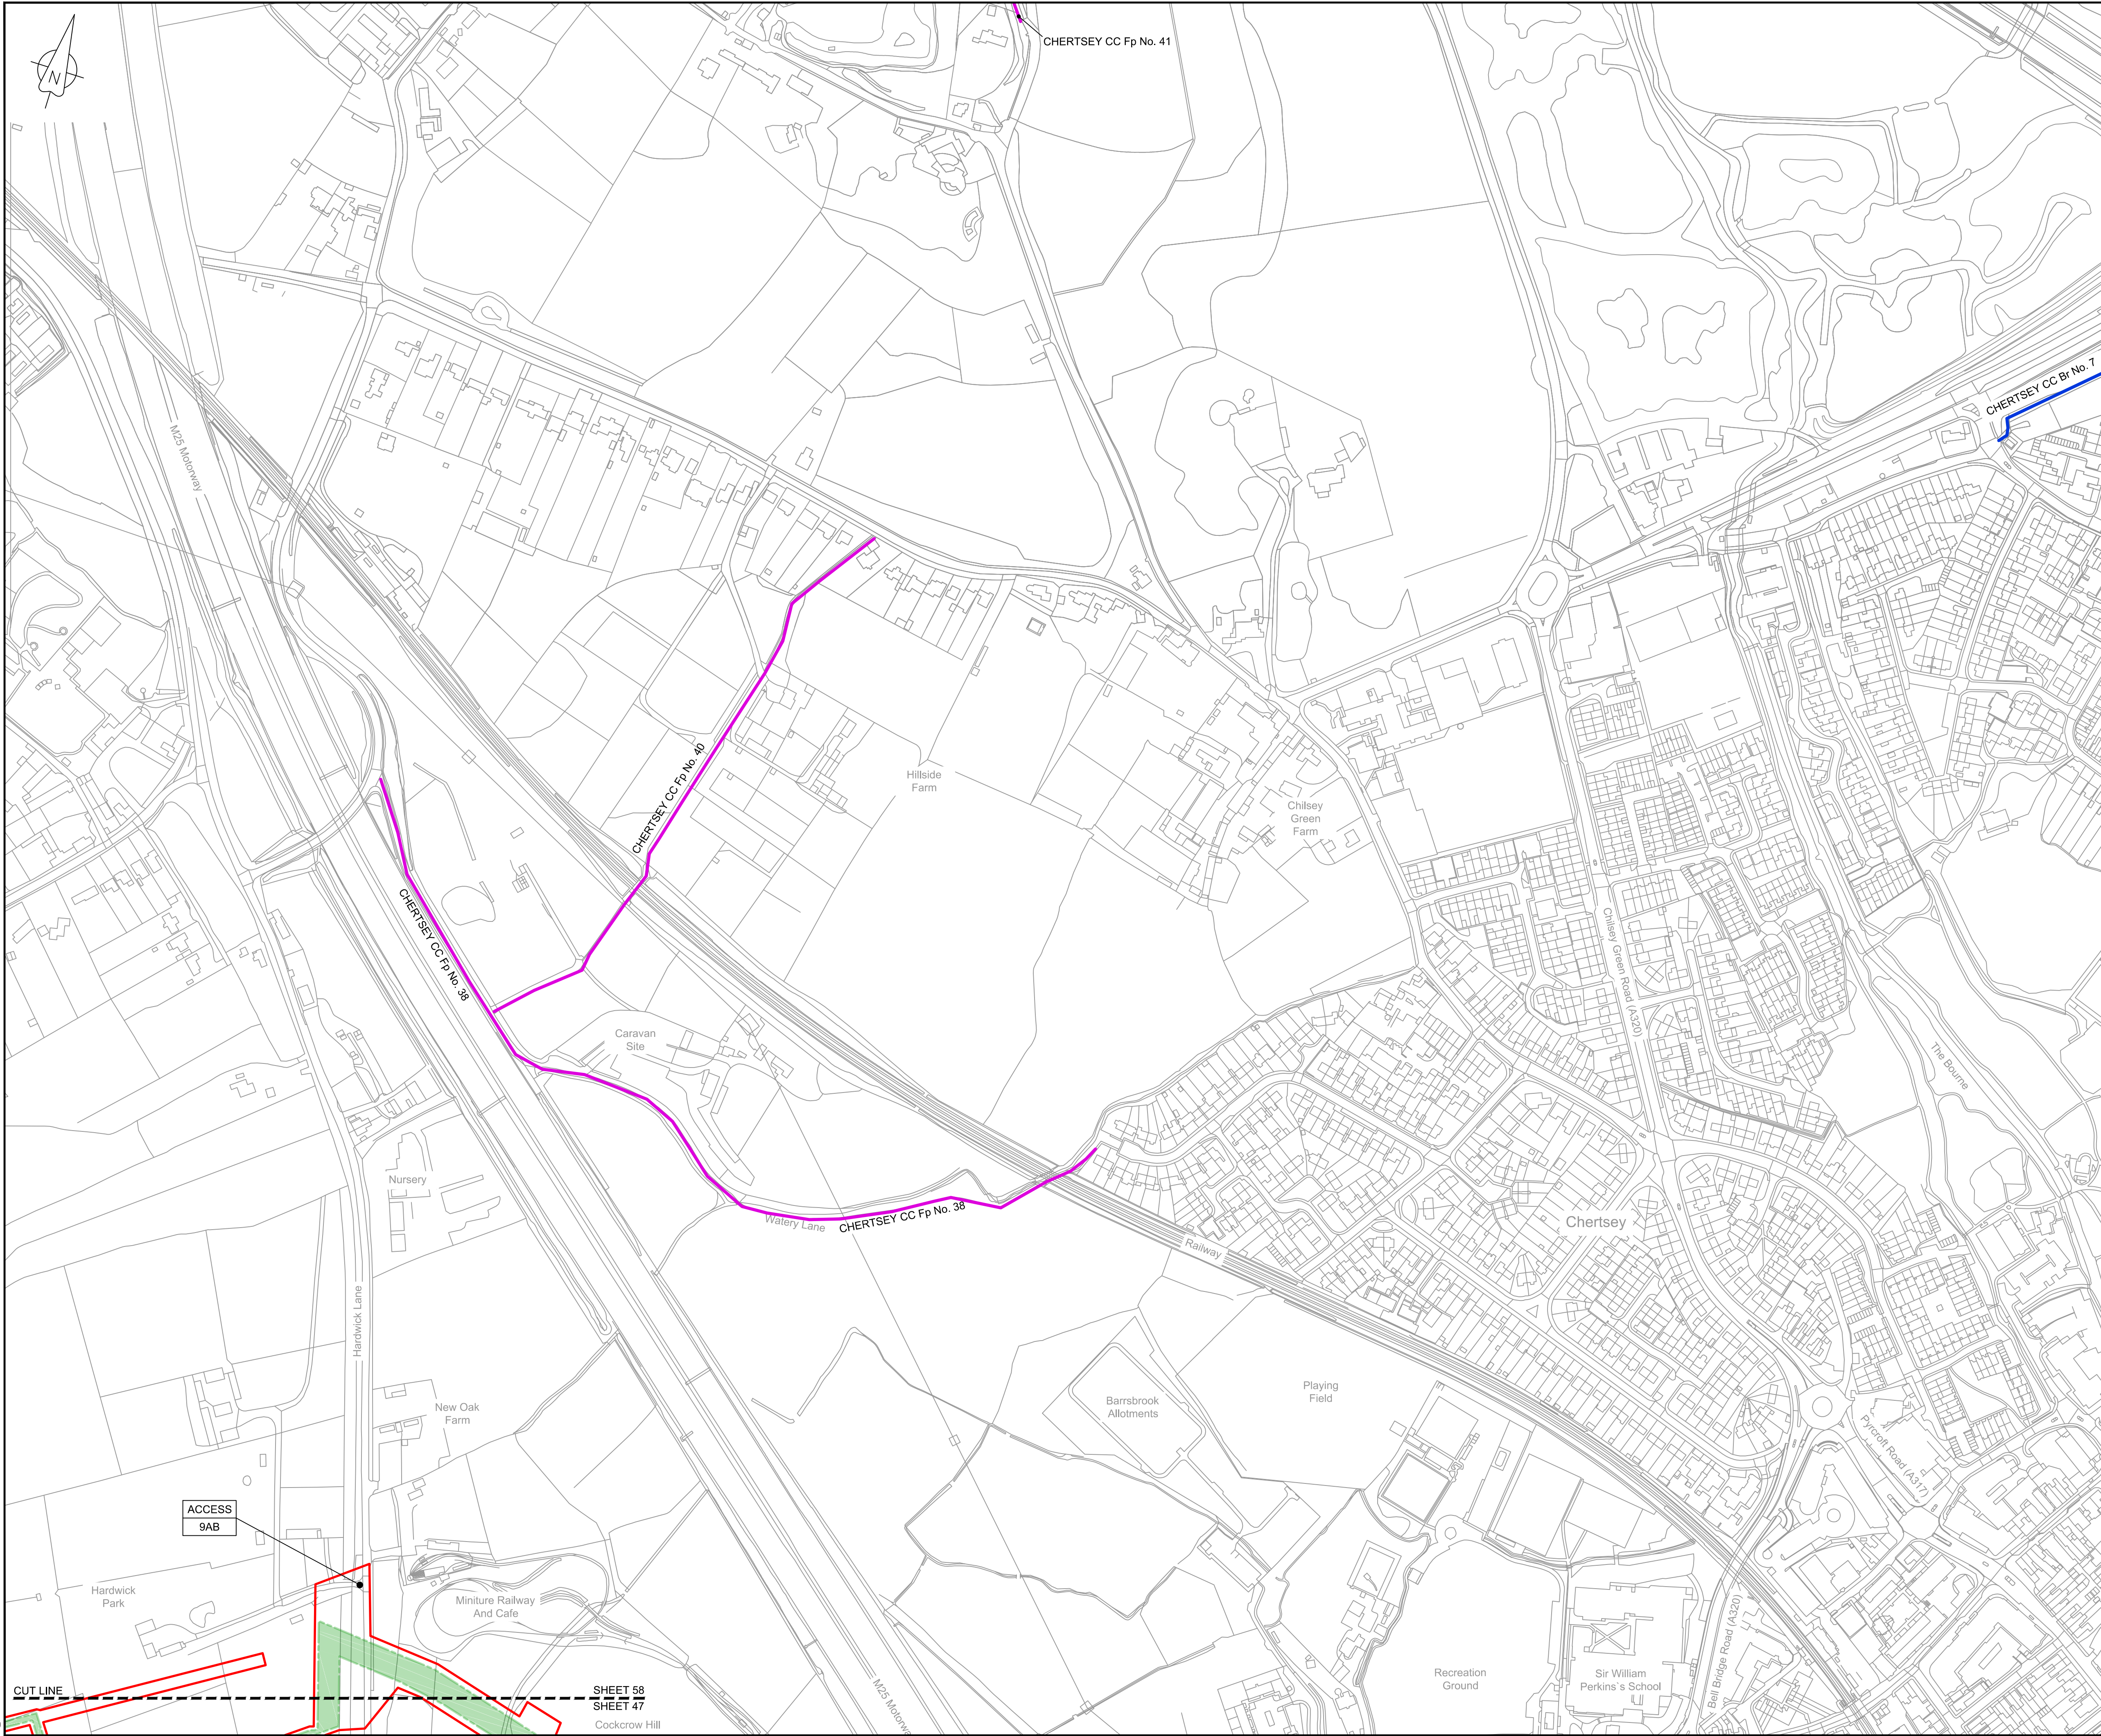

LOCATION PLAN
SCALE 1:500,000

NOTES
1. THIS DRAWING IS IN METRES UNLESS STATED OTHERWISE.

LEGEND	
	ORDER LIMITS
	LIMITS OF DEVIATION
	STREET WORKS (SW)
	ROAD/PROW TO BE STOPPED UP
	PROW BYWAY
	PROW BYWAY - TEMPORARY DIVERSION
	PROW RESTRICTED BYWAY
	PROW FOOTPATH
	PROW FOOTPATH - TEMPORARY DIVERSION
	PROW BRIDLEWAY
	PROW BRIDLEWAY - TEMPORARY DIVERSION
	TEMPORARY ROAD DIVERSION

DESCRIPTION	
	ID or WORK NUMBER (if applicable)
	PROW
	DPROW
	DROAD
	ACCESS
	P-ACCESS
	ROAD/PROW STOPPING UP POINT

Contains Ordnance Survey data © Crown copyright and database rights 2020.

© Crown copyright and database rights 2020 OS Licence Number AL10005237.

0 50 100 150 200 250 m
SCALE 1 : 2500 @ A1

C06	09/03/20	Issued for Document Control Purposes Only.	KH				
C07	26/03/20	No Changes / Not Issued	BT	JA	ND	AD	
Rev	Rev. Date	Purpose of revision	Drawn	Checked	Rev'd	Appr'd	

JACOBS
1180 Eskdale Road, Winnersh, Wokingham, RG41 5TU
Tel:+44(0)118 946 7000 - Fax:+44(0)118 946 7001
www.jacobs.com

Client: Esso Petroleum Company, Limited
Ermyn House,
Ermyn Way,
Leatherhead,
Surrey,
KT22 8UX

Project: Southampton to London Pipeline Project

Drawing title
**ACCESS & RIGHTS OF WAY PLAN
SHEET 58
REGULATION 5 (2)(K)**


Drawing status
Fit for Stage Approval

Scale	1:2500	DO NOT SCALE
Jacobs No.	B2325300	Rev
Client no.		C07

Drawing number
B2325300-JAC-000-CIV-DRG-000768

© Copyright 2020 Jacobs U.K. Limited. The concepts and information contained in this document are the property of Jacobs. Use or copying of this document in whole or in part without the written permission of Jacobs constitutes an infringement of copyright. Limitation: This drawing has been prepared on behalf of, and for the exclusive use of, Jacobs' Client, and is subject to, and issued in accordance with, the provisions of the contract between Jacobs and the Client. Jacobs accepts no liability or responsibility whatsoever for, or in respect of, any use of, or reliance upon, this drawing by any third party.

C:\pwworking\jacobs_uk_water&utilities_sss\tag\ujl\drms3513\B2325300-JAC-000-CIV-DRG-000769.dwg - 30/03/2020 13:17:30 - A1Frame - agulj

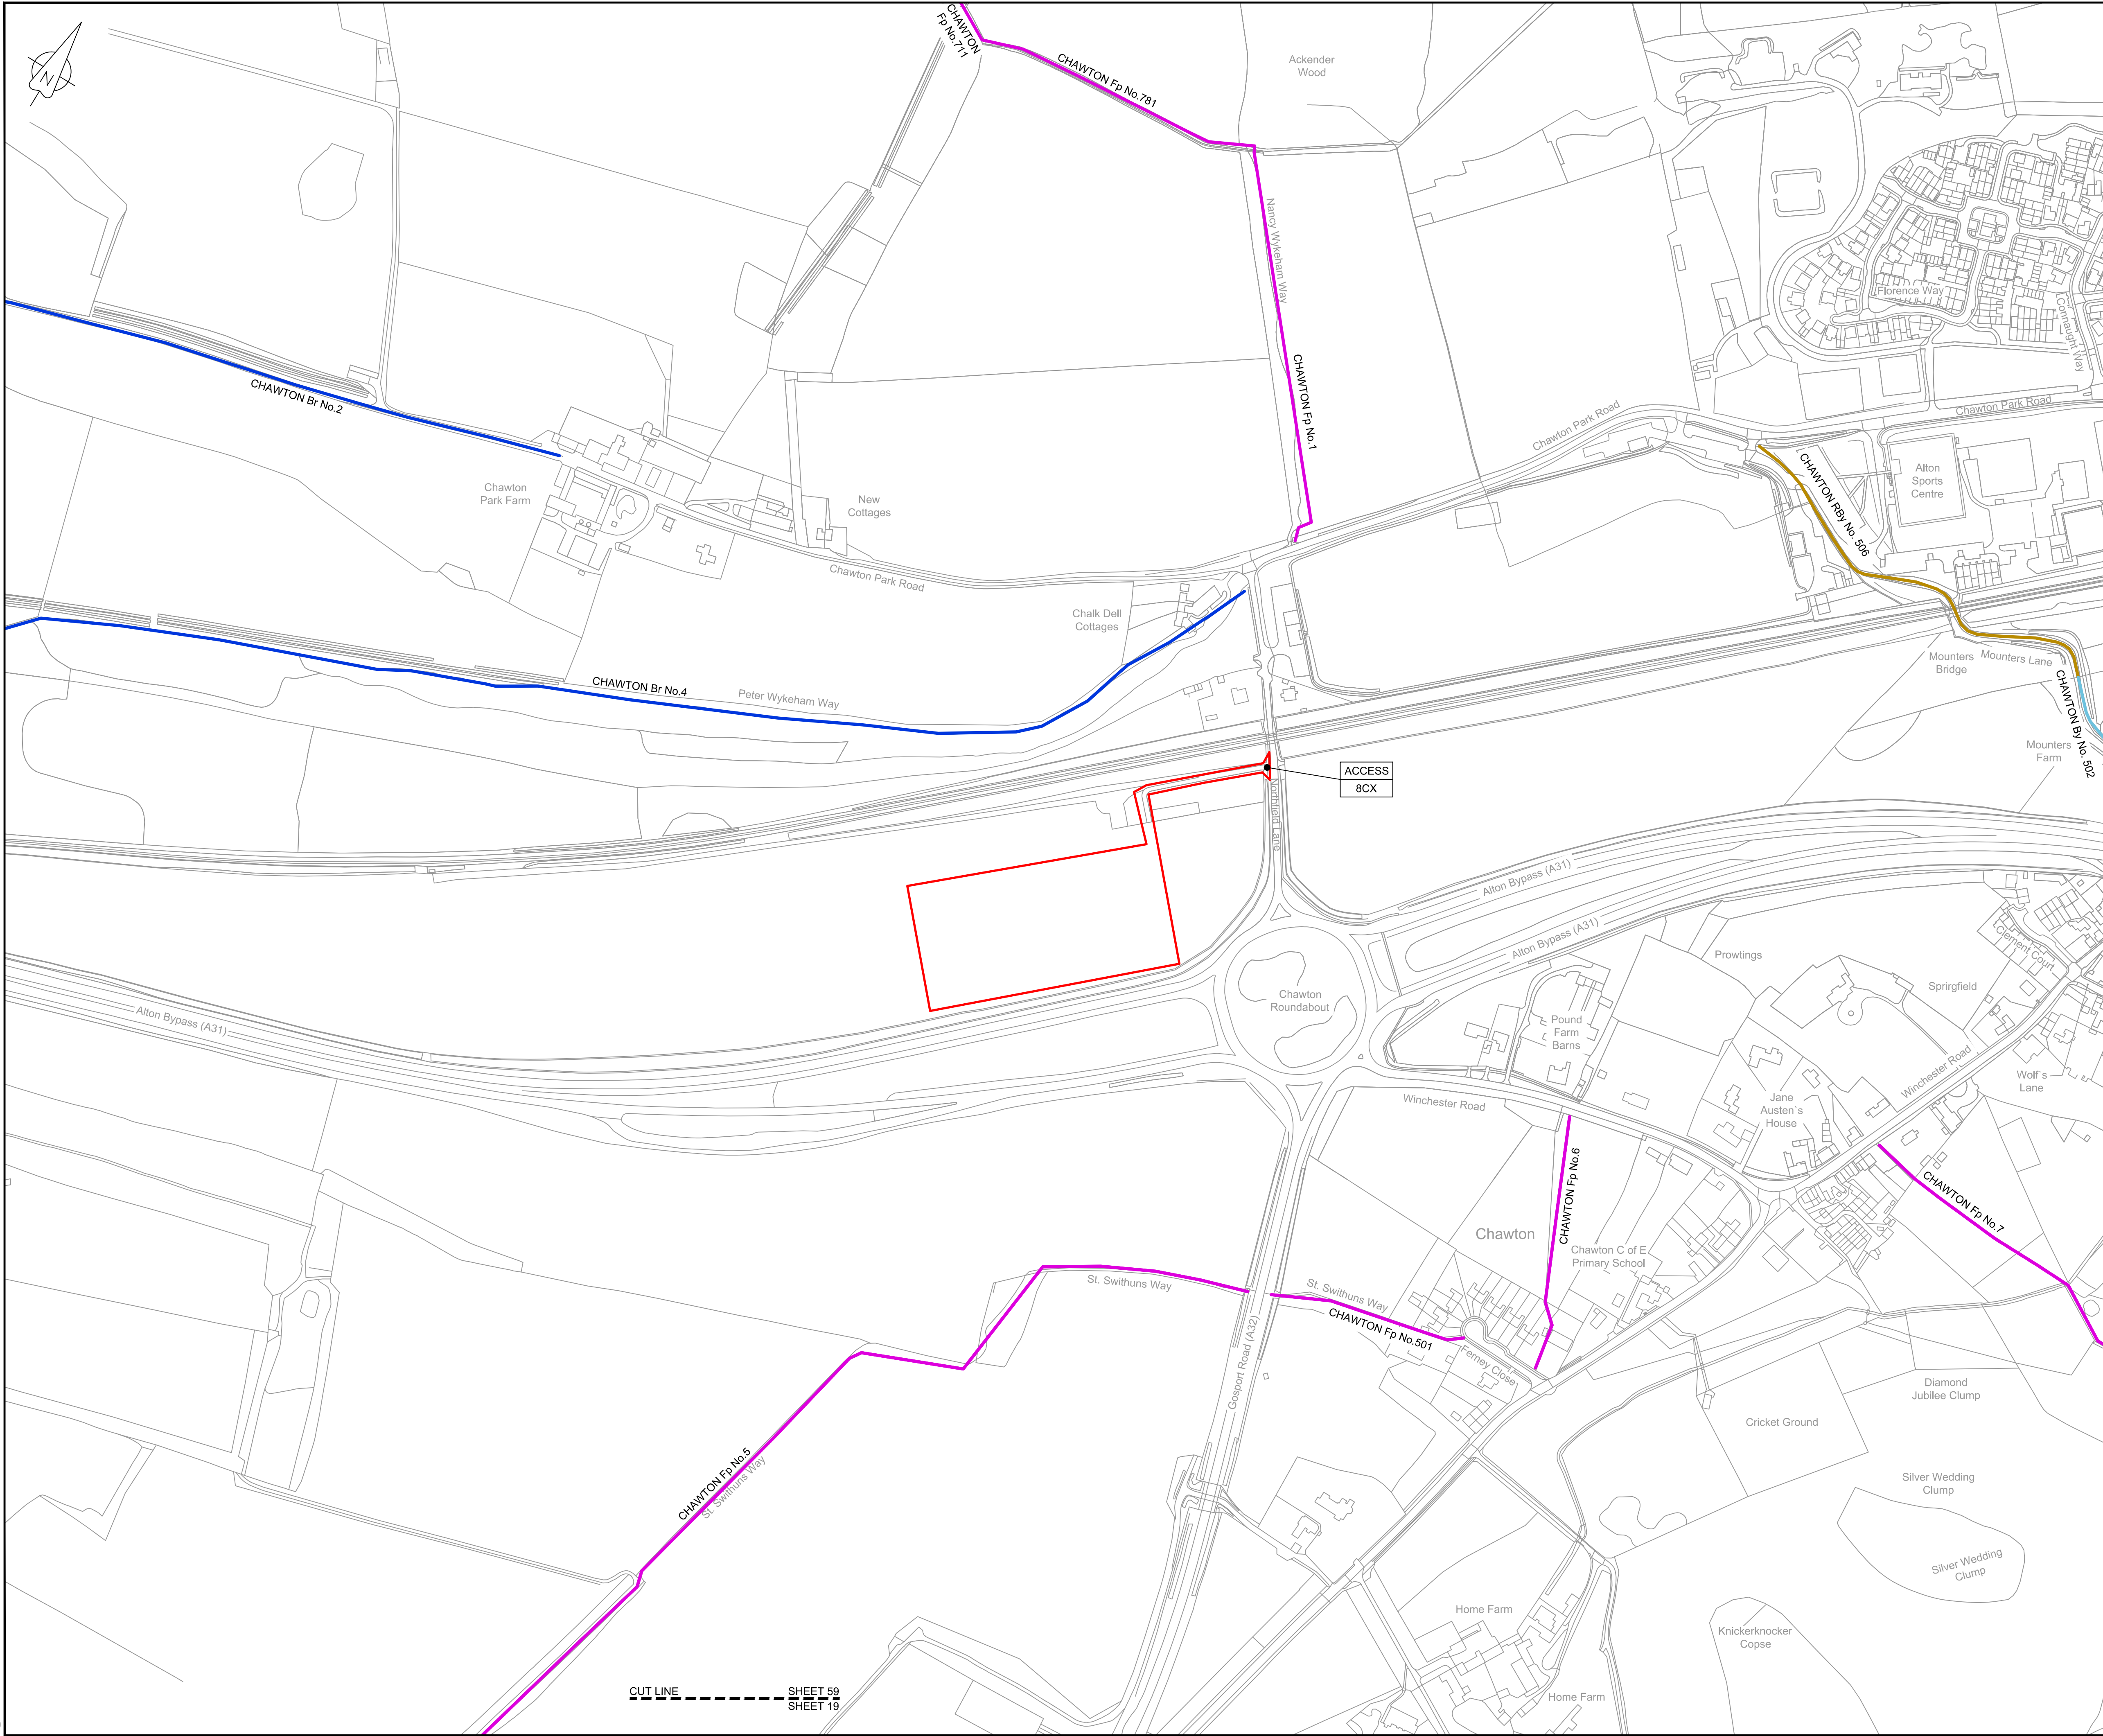

LOCATION PLAN
SCALE 1:500,000

NOTES

1. THIS DRAWING IS IN METRES UNLESS STATED OTHERWISE.

LEGEND

- ORDER LIMITS
- LIMITS OF DEVIATION
- STREET WORKS (SW)
- ROAD/PROW TO BE STOPPED UP
- PROW BYWAY
- PROW BYWAY - TEMPORARY DIVERSION
- PROW RESTRICTED BYWAY
- PROW FOOTPATH
- PROW FOOTPATH - TEMPORARY DIVERSION
- PROW BRIDLEWAY
- PROW BRIDLEWAY - TEMPORARY DIVERSION
- TEMPORARY ROAD DIVERSION

- DESCRIPTION
- ID or WORK NUMBER (if applicable)
- PROW
- DPROW
- DROAD
- ACCESS
- P-ACCESS
- ROAD/PROW STOPPING UP POINT

Contains Ordnance Survey data © Crown copyright and database rights 2020.

© Crown copyright and database rights 2020 OS Licence Number AL10005237.

0 50 100 150 200 250 m
SCALE 1 : 2500 @ A1

C06	09/03/20	Issued for Document Control Purposes Only: No Changes / Not Issued	KH			
C07	26/03/20	DCO DEADLINE 7 SUBMISSION	BT	JA	ND	AD
Rev	Rev. Date	Purpose of revision	Drawn	Checked	Rev'd	Appr'd

JACOBS

1180 Eskdale Road, Wymersley, Wokingham, RG41 5TU
Tel:+44(0)118 946 7000 - Fax:+44(0)118 946 7001
www.jacobs.com

Client: Esso Petroleum Company, Limited
Ermyn House,
Ermyn Way,
Leatherhead,
Surrey,
KT22 8UX

Project: Southampton to London Pipeline Project

Drawing title
**ACCESS & RIGHTS OF WAY PLAN
SHEET 59
REGULATION 5 (2)(K)**


Drawing status: **Fit for Stage Approval**

Scale	1:2500	DO NOT SCALE
Jacobs No.	B2325300	Rev
Client no.		C07

Drawing number
B2325300-JAC-000-CIV-DRG-000769

© Copyright 2020 Jacobs U.K. Limited. The concepts and information contained in this document are the property of Jacobs. Use or copying of this document in whole or in part without the written permission of Jacobs constitutes an infringement of copyright. Limitation: This drawing has been prepared on behalf of, and for the exclusive use of Jacobs' Client, and is subject to, and issued in accordance with, the provisions of the contract between Jacobs and the Client. Jacobs accepts no liability or responsibility whatsoever for, or in respect of, any use of, or reliance upon, this drawing by any third party.

C:\pwworking\jacobs_uk_water&utilities_ssd\aguij\dms3513\B2325300-JAC-000-CIV-DRG-000801.dwg - 30/03/2020 12:54:26 - A1Frame - aguij

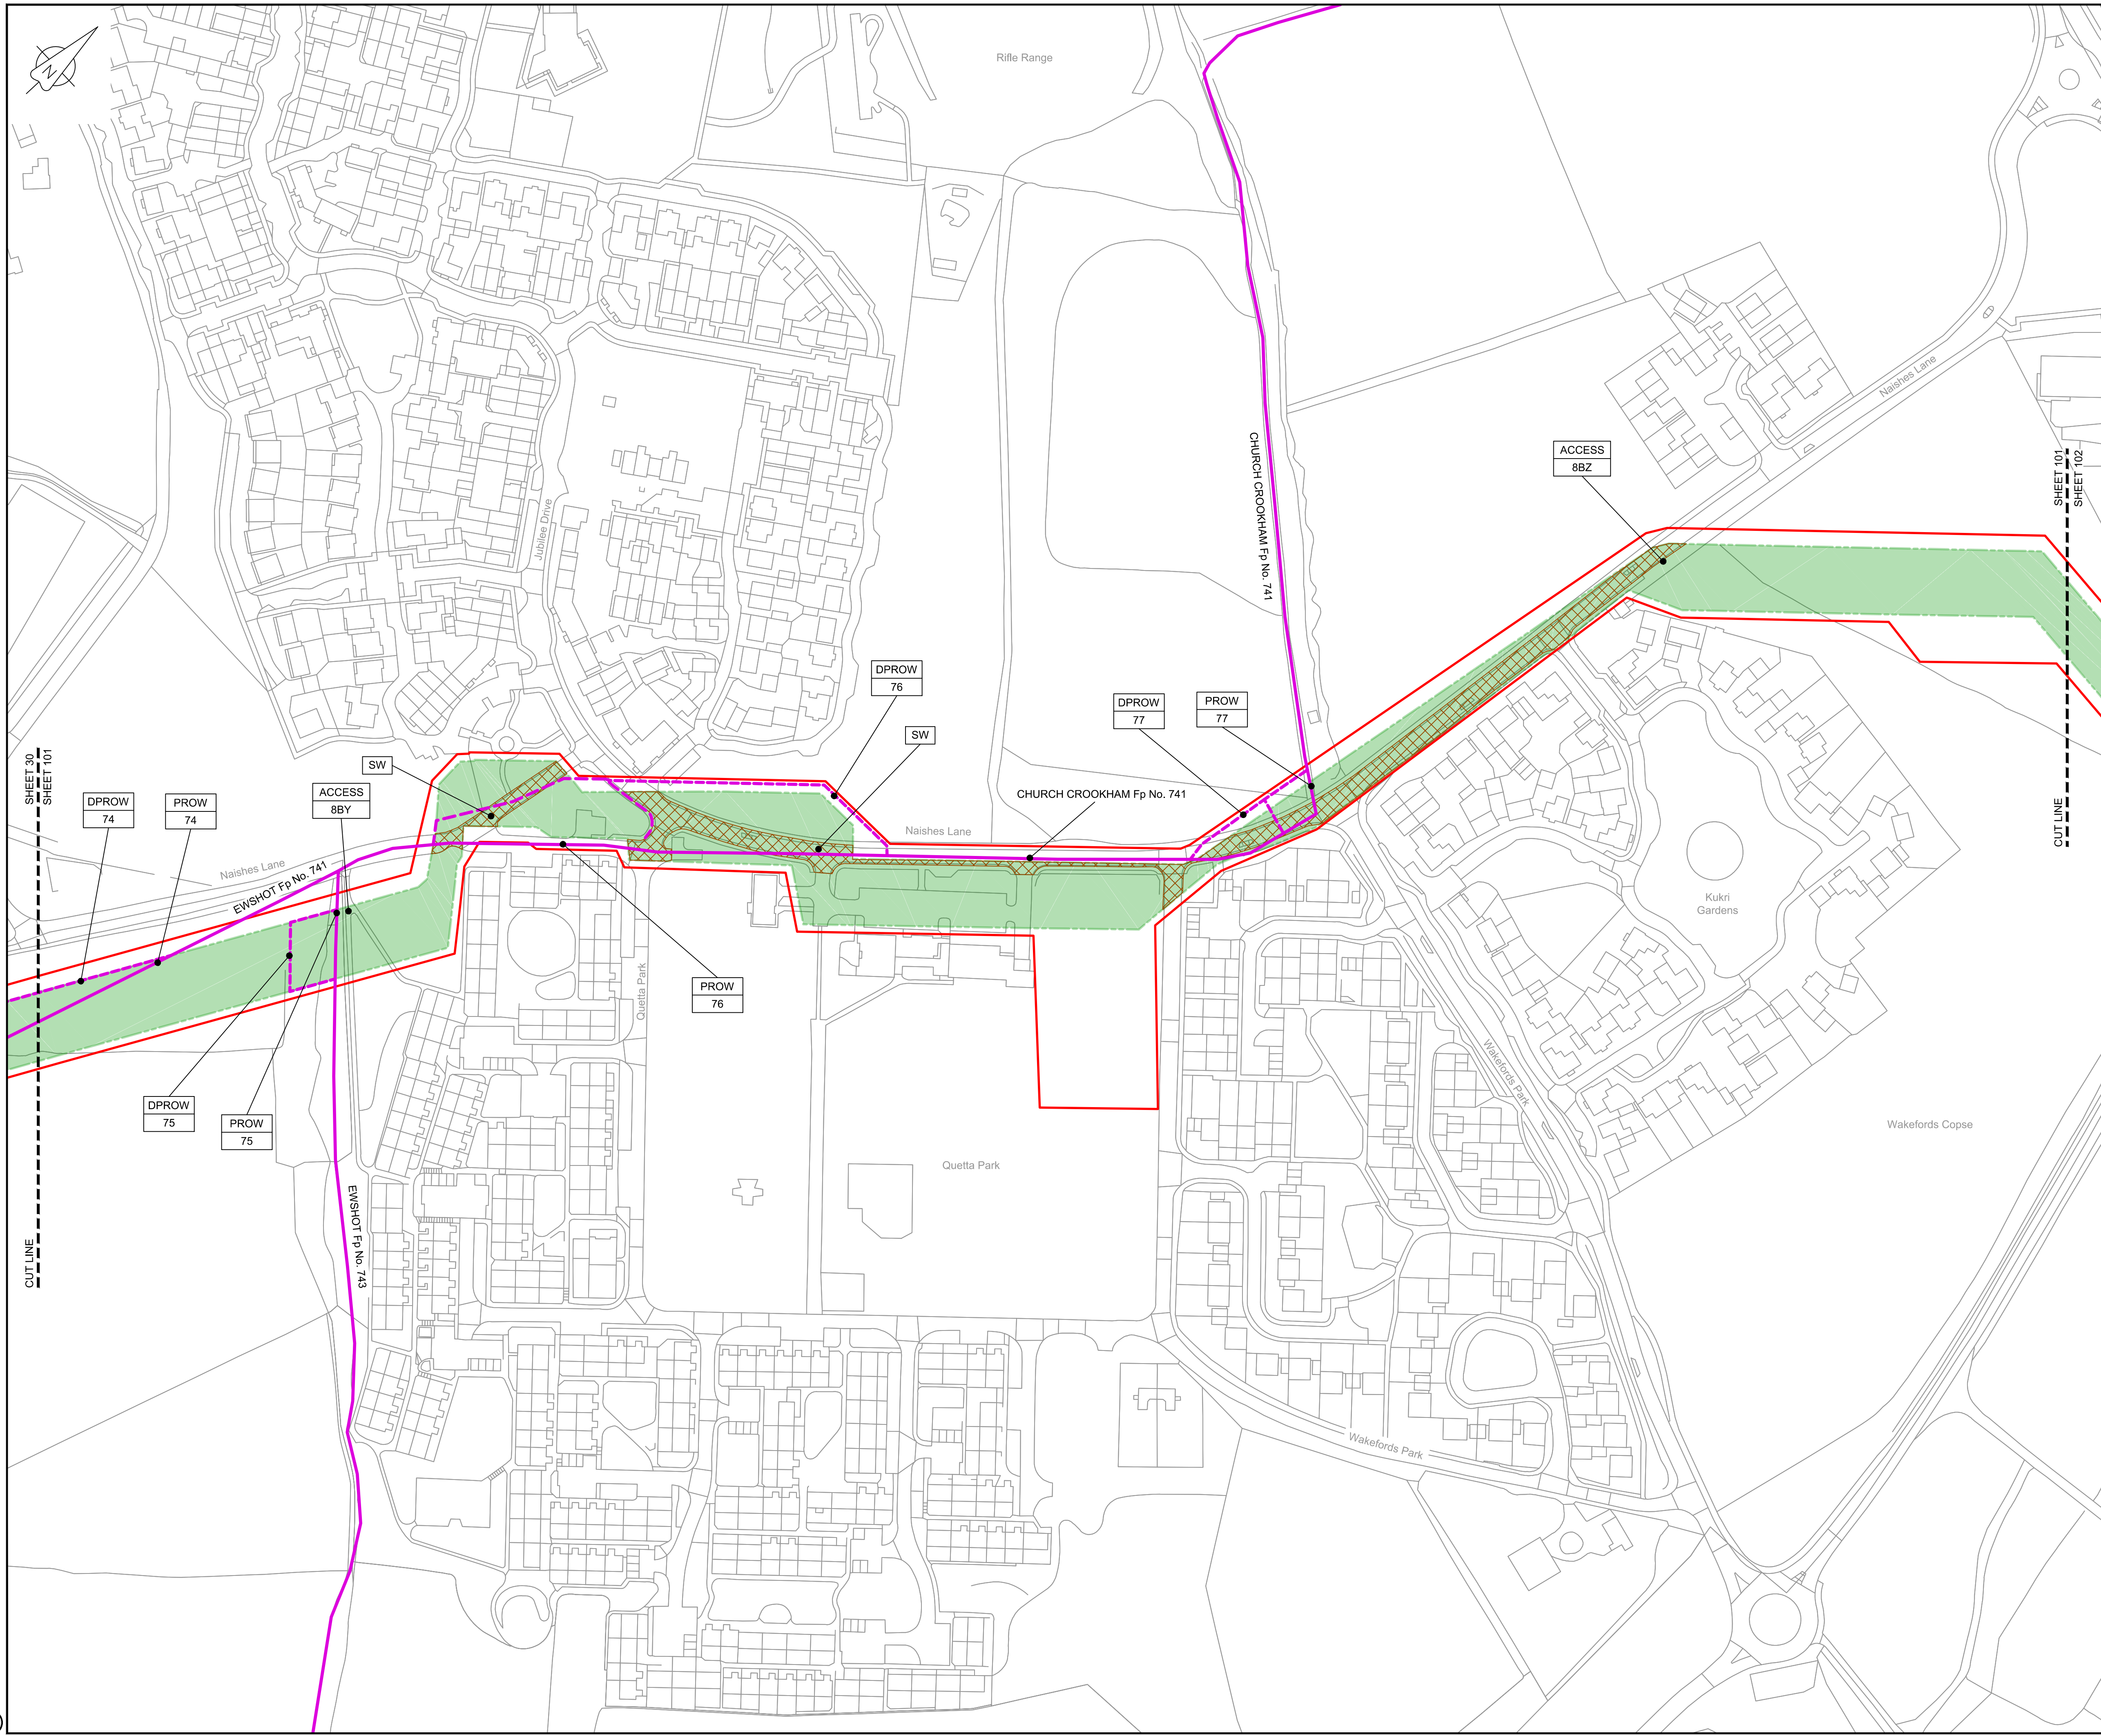

LOCATION PLAN
SCALE 1:500,000

NOTES

1. THIS DRAWING IS IN METRES UNLESS STATED OTHERWISE.

LEGEND

- ORDER LIMITS
- LIMITS OF DEVIATION
- STREET WORKS (SW)
- ROAD/PROW TO BE STOPPED UP
- PROW BYWAY
- PROW BYWAY - TEMPORARY DIVERSION
- PROW RESTRICTED BYWAY
- PROW FOOTPATH
- PROW FOOTPATH - TEMPORARY DIVERSION
- PROW BRIDLEWAY
- PROW BRIDLEWAY - TEMPORARY DIVERSION
- TEMPORARY ROAD DIVERSION

- DESCRIPTION
- ID or WORK NUMBER (if applicable)
- PROW PUBLIC RIGHT OF WAY
- DPROW DIVERSION OF PUBLIC RIGHT OF WAY
- DROAD DIVERSION OF ROAD
- ACCESS TEMPORARY CONSTRUCTION ACCESS
- P-ACCESS PERMANENT ACCESS
- A ROAD/PROW STOPPING UP POINT

Contains Ordnance Survey data © Crown copyright and database rights 2020.

© Crown copyright and database rights 2020 OS Licence Number AL100005237.

0 50 100 150 m
SCALE 1 : 1250 @ A1

C06	09/03/20	Issued for Document Control Purposes Only: No Changes / Not Issued	KH				
C07	26/03/20	DCO DEADLINE 7 SUBMISSION	BT	JA	ND	AD	
Rev	Rev. Date	Purpose of revision	Drawn	Checked	Rev'd	Appr'd	

JACOBS

1180 Eskdale Road, Winkesham, Wokingham, RG41 5TU
Tel:+44(0)118 946 7000 - Fax:+44(0)118 946 7001
www.jacobs.com

Client Esso Petroleum Company, Limited
Ermyn House,
Ermyn Way,
Leatherhead,
Surrey,
KT22 8UX

Project  Southampton to London
Pipeline Project

Drawing title ACCESS & RIGHTS OF WAY PLAN SHEET 101 REGULATION 5 (2)(K)


Drawing status
Fit for Stage Approval

Scale	1:1250	DO NOT SCALE
Jacobs No.	B2325300	Rev
Client no.		C07

Drawing number
B2325300-JAC-000-CIV-DRG-000801

© Copyright 2020 Jacobs U.K. Limited. The concepts and information contained in this document are the property of Jacobs. Use or copying of this document in whole or in part without the written permission of Jacobs constitutes an infringement of copyright. Limitation: This drawing has been prepared on behalf of, and for the exclusive use of Jacobs' Client, and is subject to, and issued in accordance with, the provisions of the contract between Jacobs and the Client. Jacobs accepts no liability or responsibility whatsoever for, or in respect of, any use of, or reliance upon, this drawing by any third party.

C:\pwworking\jacobs_uk_water&utilities_ssd\aguij\drms3513\B2325300-JAC-000-CIV-DRG-000802.dwg - 30/03/2020 12:53:06 - A1Frame - aguij

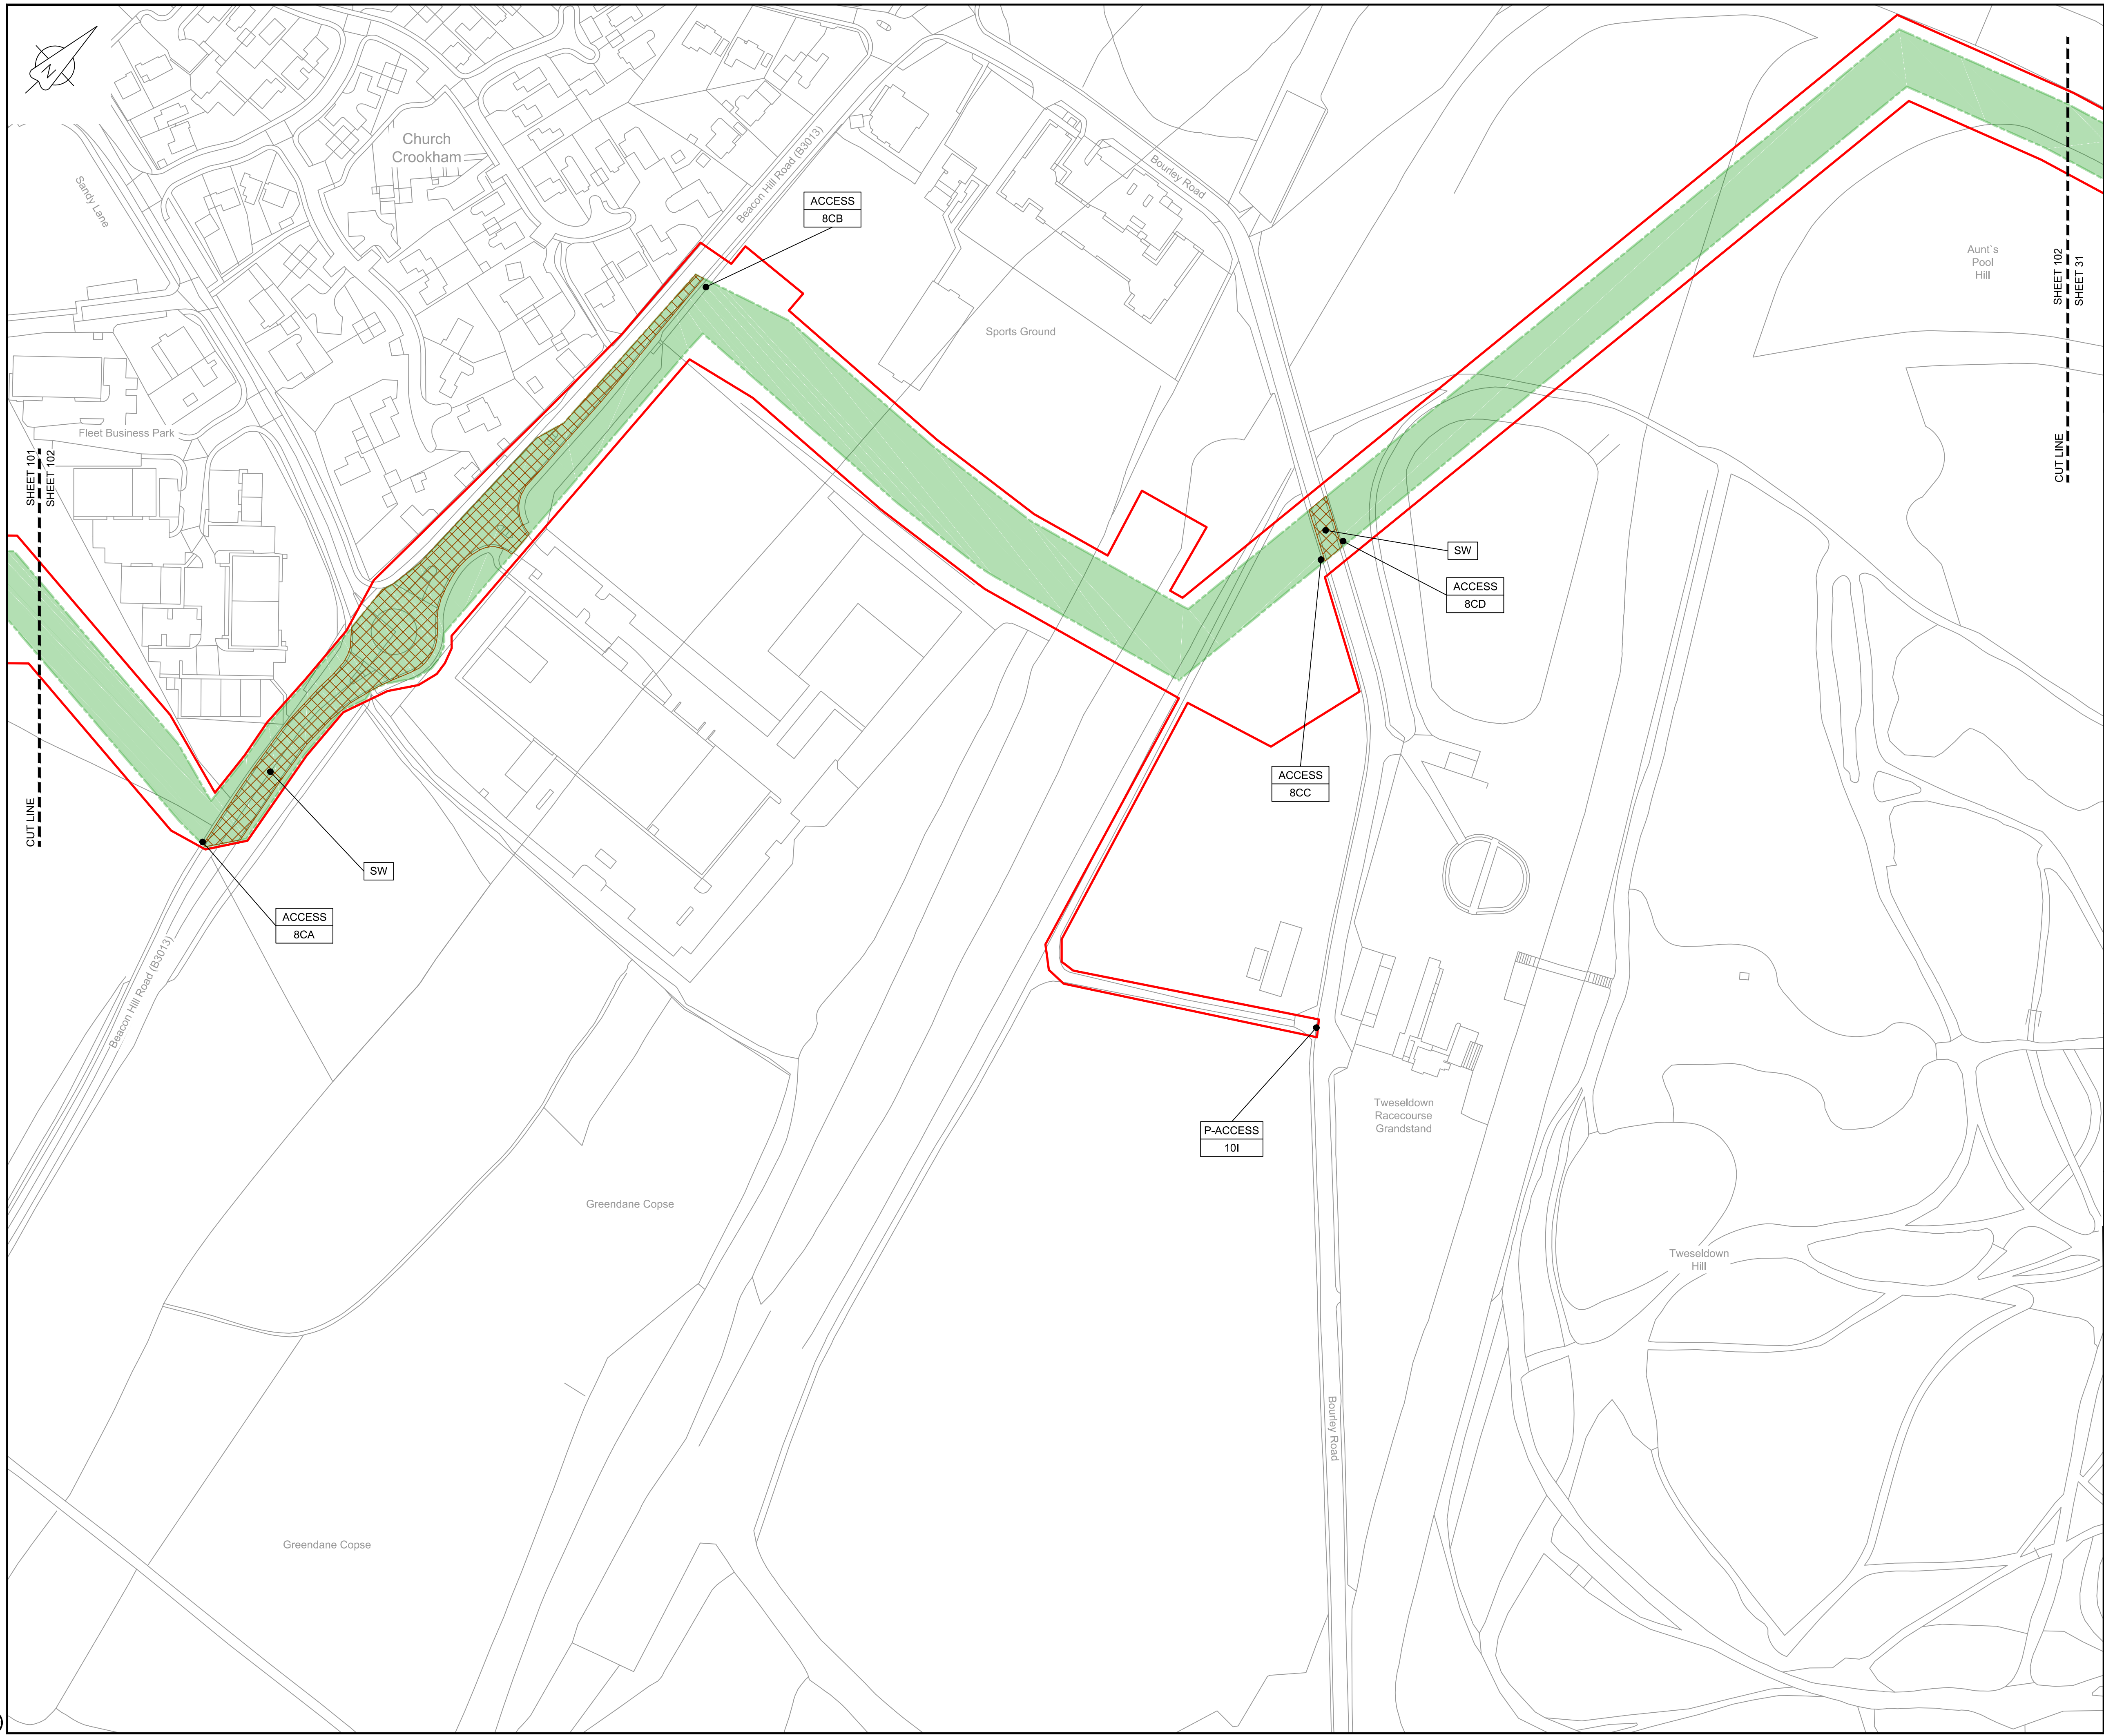

LOCATION PLAN
SCALE 1:500,000

NOTES

1. THIS DRAWING IS IN METRES UNLESS STATED OTHERWISE.

LEGEND

- ORDER LIMITS
- LIMITS OF DEVIATION
- STREET WORKS (SW)
- ROAD/PROW TO BE STOPPED UP
- PROW BYWAY
- PROW BYWAY - TEMPORARY DIVERSION
- PROW RESTRICTED BYWAY
- PROW FOOTPATH
- PROW FOOTPATH - TEMPORARY DIVERSION
- PROW BRIDLEWAY
- PROW BRIDLEWAY - TEMPORARY DIVERSION
- TEMPORARY ROAD DIVERSION

- DESCRIPTION
- ID or WORK NUMBER (if applicable)
- PROW
- DPROW
- DROAD
- ACCESS
- P-ACCESS
- ROAD/PROW STOPPING UP POINT

Contains Ordnance Survey data © Crown copyright and database rights 2020.

© Crown copyright and database rights 2020 OS Licence Number AL100005237.

0 50 100 150 m
SCALE 1 : 1250 @ A1

C06	09/03/20	Issued for Document Control Purposes Only: No Changes / Not Issued	KH			
C07	26/03/20	DCO DEADLINE 7 SUBMISSION	BT	JA	ND	AD
Rev	Rev. Date	Purpose of revision	Drawn	Checked	Rev'd	Appr'd

JACOBS

1180 Eskdale Road, Winkesham, Wokingham, RG41 5TU
Tel:+44(0)118 946 7000 - Fax:+44(0)118 946 7001
www.jacobs.com

Client
Esso Petroleum Company, Limited
Ermyn House,
Ermyn Way,
Leatherhead,
Surrey,
KT22 8UX



Southampton to London
Pipeline Project

Drawing title
**ACCESS & RIGHTS OF WAY PLAN
SHEET 102
REGULATION 5 (2)(K)**

Drawing status
Fit for Stage Approval

Scale	1:1250	DO NOT SCALE
Jacobs No.	B2325300	Rev
Client no.		C07

Drawing number
B2325300-JAC-000-CIV-DRG-000802

© Copyright 2020 Jacobs U.K. Limited. The concepts and information contained in this document are the property of Jacobs. Use or copying of this document in whole or in part without the written permission of Jacobs constitutes an infringement of copyright. Limitation: This drawing has been prepared on behalf of, and for the exclusive use of, Jacobs' Client, and is subject to, and issued in accordance with, the provisions of the contract between Jacobs and the Client. Jacobs accepts no liability or responsibility whatsoever for, or in respect of, any use of, or reliance upon, this drawing by any third party.

C:\pwworking\jacobs_uk_water&utilities_ssd\aguij\dms3513\B2325300-JAC-000-CIV-DRG-000803.dwg - 30/03/2020 12:47:20 - A1Frame - aguij



LOCATION PLAN
SCALE 1:500,000

NOTES
1. THIS DRAWING IS IN METRES UNLESS STATED OTHERWISE.

LEGEND	
	ORDER LIMITS
	LIMITS OF DEVIATION
	STREET WORKS (SW)
	ROAD/PROW TO BE STOPPED UP
	PROW BYWAY
	PROW BYWAY - TEMPORARY DIVERSION
	PROW RESTRICTED BYWAY
	PROW FOOTPATH
	PROW FOOTPATH - TEMPORARY DIVERSION
	PROW BRIDLEWAY
	PROW BRIDLEWAY - TEMPORARY DIVERSION
	TEMPORARY ROAD DIVERSION
	DESCRIPTION
	ID or WORK NUMBER (if applicable)
	PROW
	DPROW
	DRROAD
	ACCESS
	P-ACCESS
	A
	ROAD/PROW STOPPING UP POINT

Contains Ordnance Survey data © Crown copyright and database rights 2020.

© Crown copyright and database rights 2020 OS Licence Number AL100005237.

SCALE 1 : 1250 @ A1

C06	09/03/20	Issued for Document Control Purposes Only:	KH				
C07	26/03/20	No Changes / Not Issued	BT	JA	ND	AD	
Rev	Rev. Date	Purpose of revision	Drawn	Checked	Rev'd	Appr'd	

JACOBS
1180 Eskdale Road, Wincoburn, Wokingham, RG41 5TU
Tel: +44(0)118 946 7000 - Fax: +44(0)118 946 7001
www.jacobs.com

Client: Esso Petroleum Company, Limited
Ermyn House,
Ermyn Way,
Leatherhead,
Surrey,
KT22 8UX

Project: Southampton to London Pipeline Project

Drawing title
**ACCESS & RIGHTS OF WAY PLAN
SHEET 103
REGULATION 5 (2)(K)**


Drawing status
Fit for Stage Approval

Scale	1:1250	DO NOT SCALE
Jacobs No.	B2325300	Rev
Client no.		C07

Drawing number
B2325300-JAC-000-CIV-DRG-000803

© Copyright 2020 Jacobs U.K. Limited. The concepts and information contained in this document are the property of Jacobs. Use or copying of this document in whole or in part without the written permission of Jacobs constitutes an infringement of copyright. Limitation: This drawing has been prepared on behalf of, and for the exclusive use of, Jacobs' Client, and is subject to, and issued in accordance with, the provisions of the contract between Jacobs and the Client. Jacobs accepts no liability or responsibility whatsoever for, or in respect of, any use of, or reliance upon, this drawing by any third party.

C:\pwworking\jacobs_uk_water&utilities_ssa\tag\ul\drms3513\B2325300-JAC-000-CIV-DRG-000804.dwg - 30/03/2020 12:48:30 - A1Frame - agulj

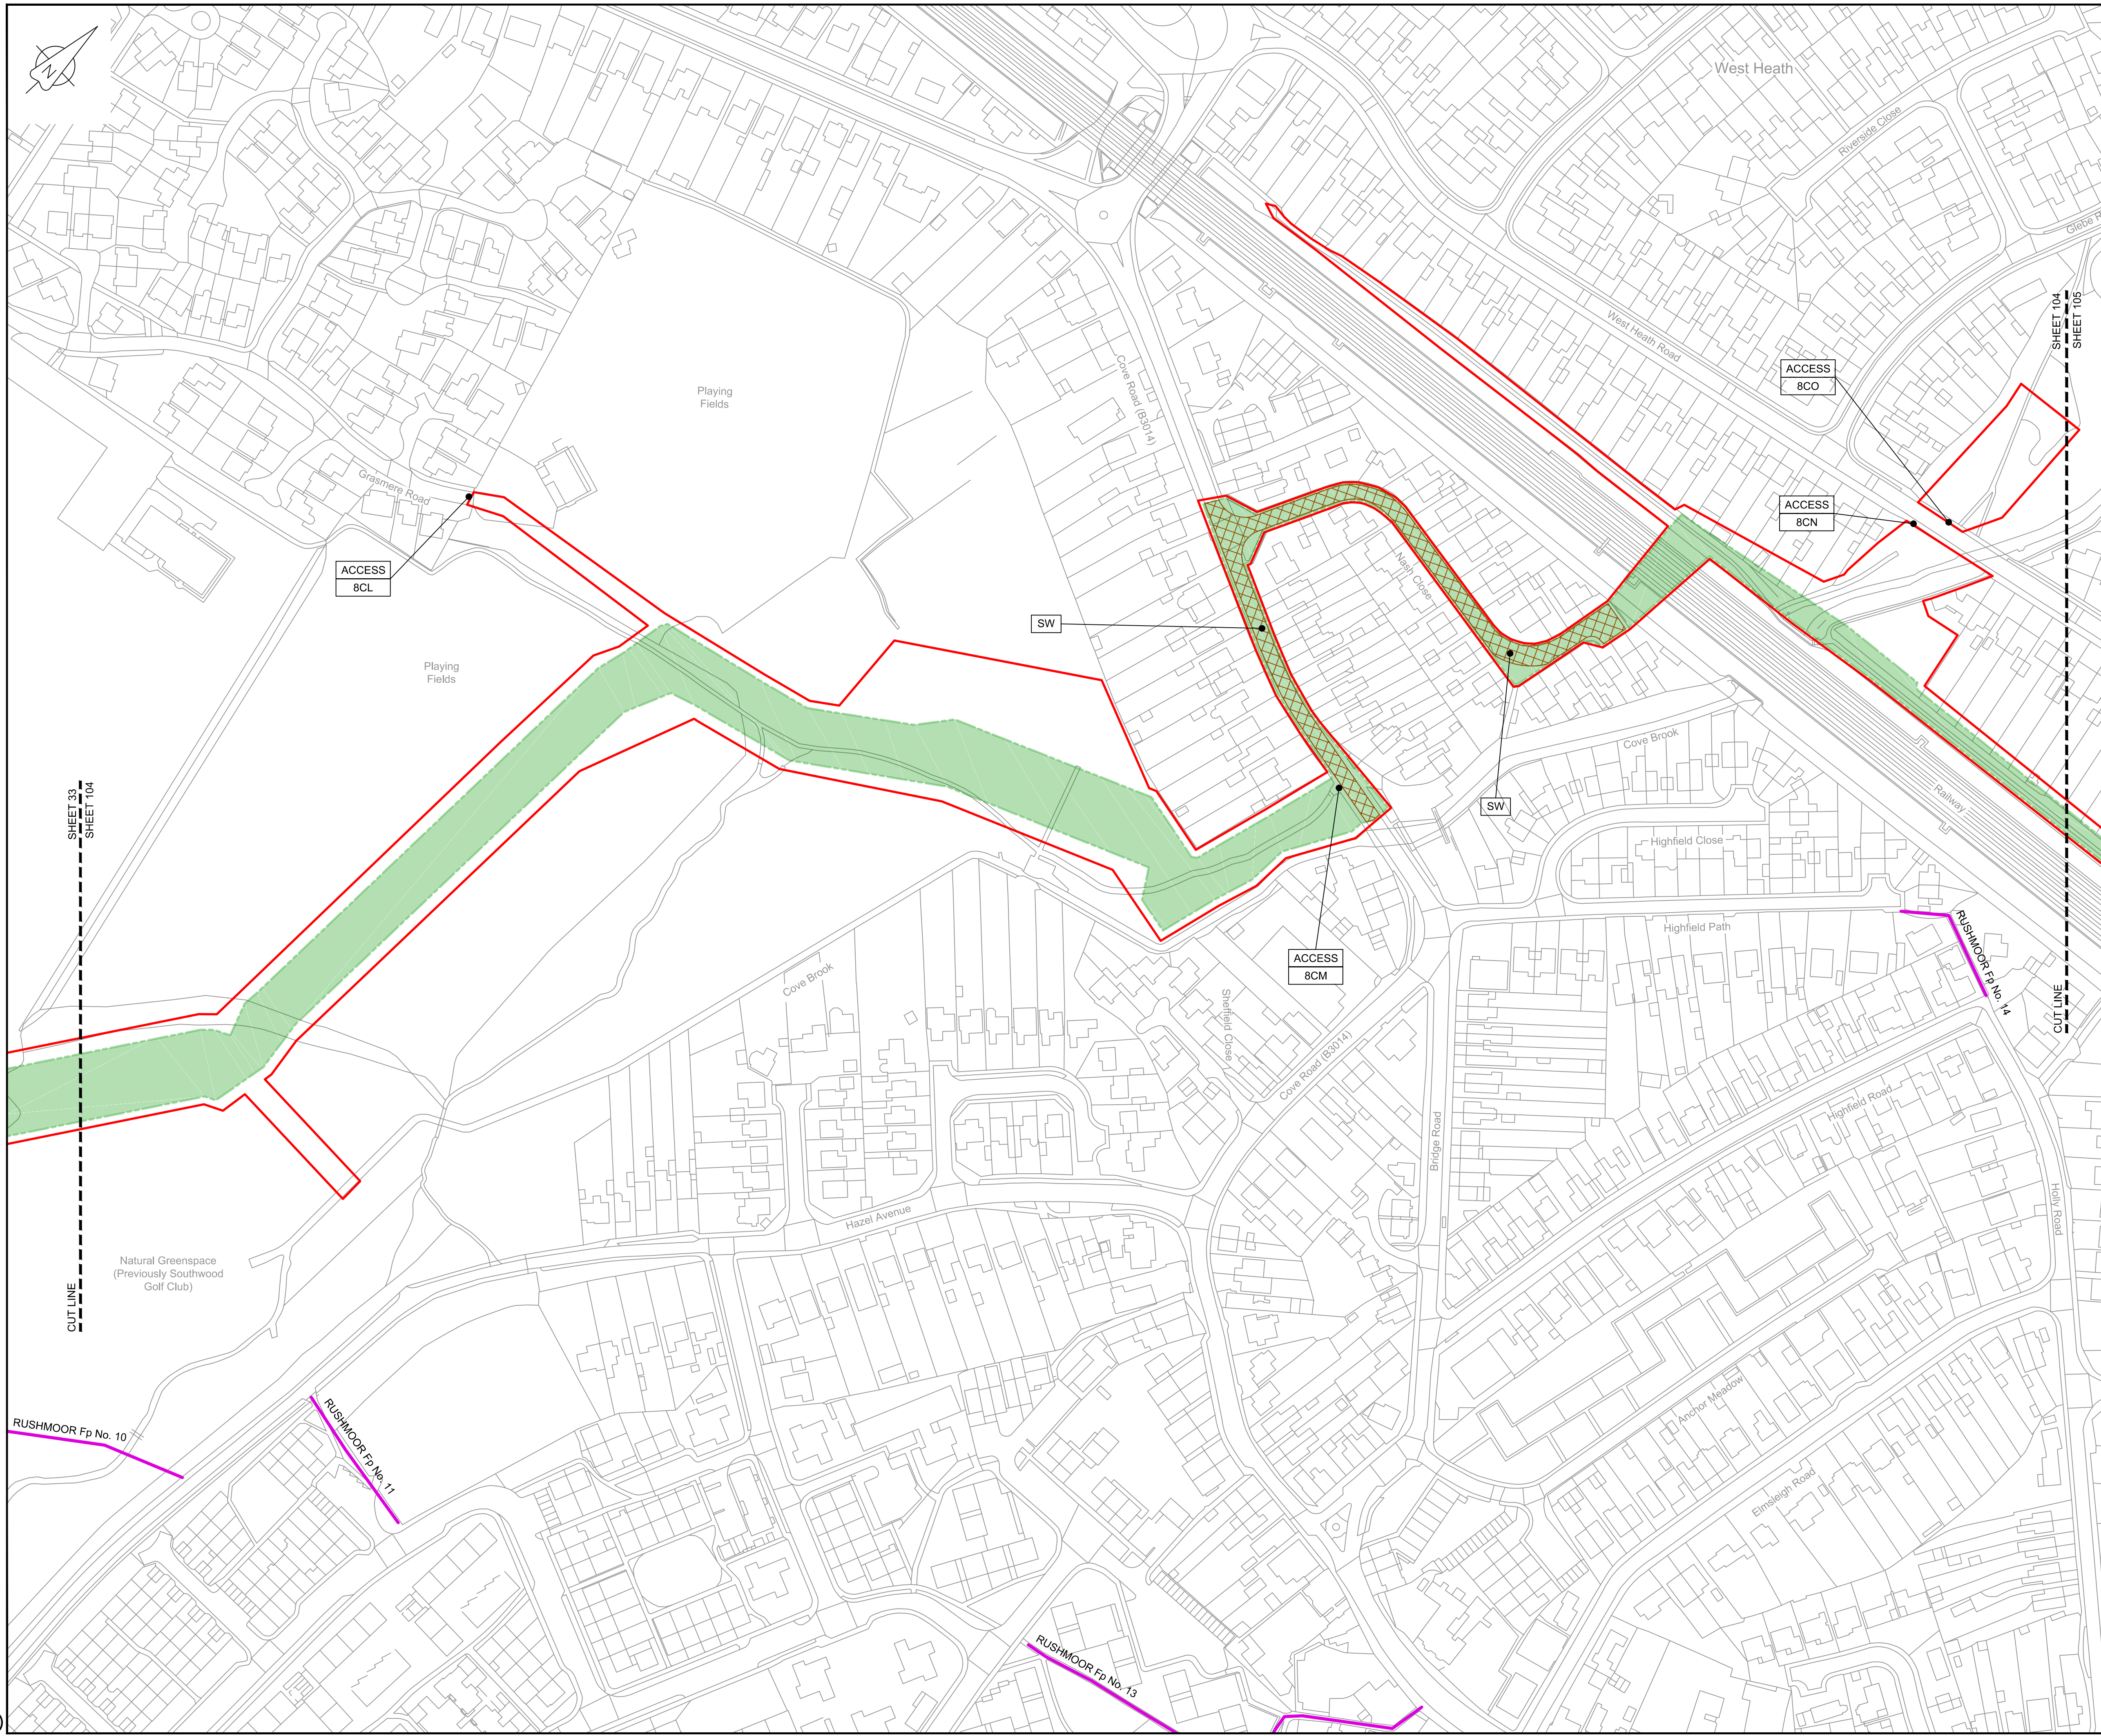

LOCATION PLAN
SCALE 1:500,000

NOTES
1. THIS DRAWING IS IN METRES UNLESS STATED OTHERWISE.

- LEGEND
- ORDER LIMITS
 - LIMITS OF DEVIATION
 - STREET WORKS (SW)
 - ROAD/PROW TO BE STOPPED UP
 - PROW BYWAY
 - PROW BYWAY - TEMPORARY DIVERSION
 - PROW RESTRICTED BYWAY
 - PROW FOOTPATH
 - PROW FOOTPATH - TEMPORARY DIVERSION
 - PROW BRIDLEWAY
 - PROW BRIDLEWAY - TEMPORARY DIVERSION
 - TEMPORARY ROAD DIVERSION

- DESCRIPTION
- ID or WORK NUMBER (if applicable)
 - PROW
 - DPROW
 - DROAD
 - ACCESS
 - P-ACCESS
 - ROAD/PROW STOPPING UP POINT

Contains Ordnance Survey data © Crown copyright and database rights 2020.

© Crown copyright and database rights 2020 OS Licence Number AL10005237.

SCALE 1 : 1250 @ A1

C06	09/03/20	Issued for Document Control Purposes Only	KH				
C07	26/03/20	DCO DEADLINE 7 SUBMISSION	BT	JA	ND	AD	
Rev	Rev. Date	Purpose of revision	Drawn	Checked	Rev'd	Appr'd	

JACOBS
1180 Eskdale Road, Winkesh, Wokingham, RG41 5TU
Tel:+44(0)118 946 7000 Fax:+44(0)118 946 7001
www.jacobs.com

Client: Esso Petroleum Company, Limited
Ermyn House,
Ermyn Way,
Leatherhead,
Surrey,
KT22 8UX

Project: **Esso** Southampton to London Pipeline Project

Drawing title
**ACCESS & RIGHTS OF WAY PLAN
SHEET 104
REGULATION 5 (2)(K)**


Drawing status
Fit for Stage Approval

Scale	1:1250	DO NOT SCALE
Jacobs No.	B2325300	Rev
Client no.		C07

Drawing number
B2325300-JAC-000-CIV-DRG-000804

© Copyright 2020 Jacobs U.K. Limited. The concepts and information contained in this document are the property of Jacobs. Use or copying of this document in whole or in part without the written permission of Jacobs constitutes an infringement of copyright. Limitation: This drawing has been prepared on behalf of, and for the exclusive use of, Jacobs' Client, and is subject to, and issued in accordance with, the provisions of the contract between Jacobs and the Client. Jacobs accepts no liability or responsibility whatsoever for, or in respect of, any use of, or reliance upon, this drawing by any third party.

C:\pwworking\jacobs_uk_water&utilities_ssa\agui\drms3513\B2325300-JAC-000-CIV-DRG-000806.dwg - 30/03/2020 12:29:27 - A1Frame - agui

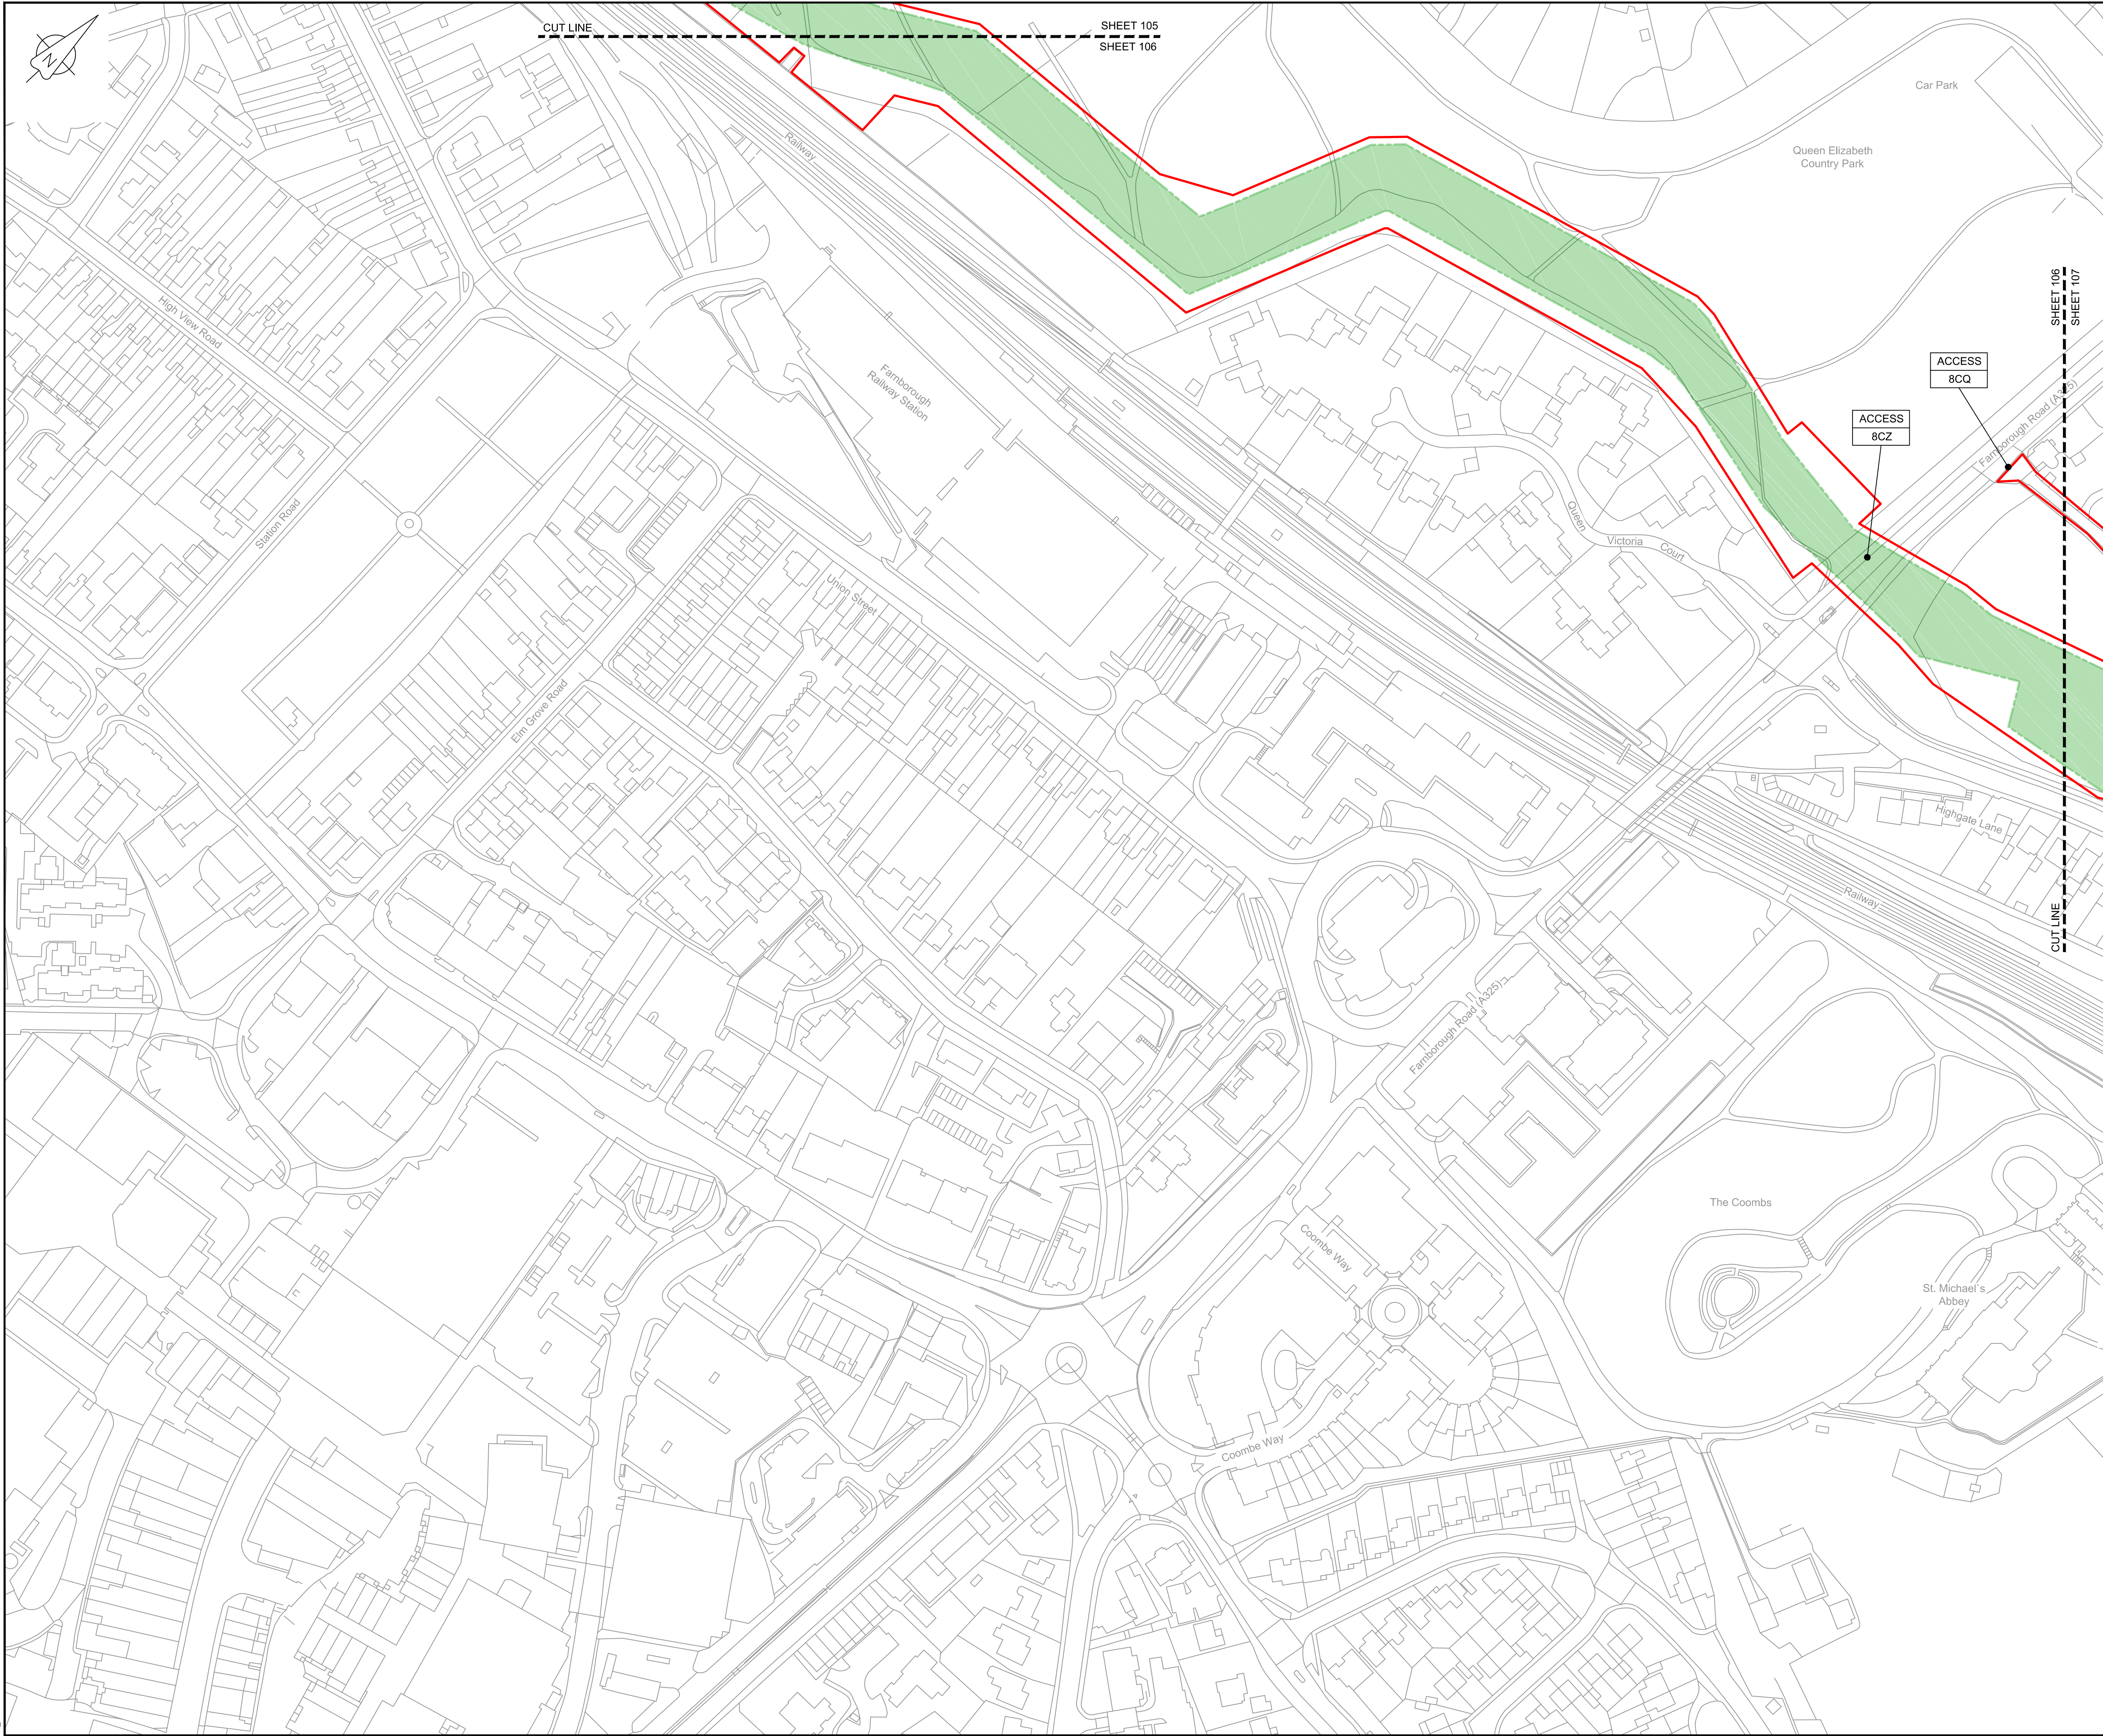

LOCATION PLAN
SCALE 1:500,000

NOTES

1. THIS DRAWING IS IN METRES UNLESS STATED OTHERWISE.

LEGEND

- ORDER LIMITS
- LIMITS OF DEVIATION
- STREET WORKS (SW)
- ROAD/PROW TO BE STOPPED UP
- PROW BYWAY
- PROW BYWAY - TEMPORARY DIVERSION
- PROW RESTRICTED BYWAY
- PROW FOOTPATH
- PROW FOOTPATH - TEMPORARY DIVERSION
- PROW BRIDLEWAY
- PROW BRIDLEWAY - TEMPORARY DIVERSION
- TEMPORARY ROAD DIVERSION

- DESCRIPTION
- ID or WORK NUMBER (if applicable)
- PROW
- DPROW
- DROAD
- ACCESS
- P-ACCESS
- ROAD/PROW STOPPING UP POINT

Contains Ordnance Survey data © Crown copyright and database rights 2020.

© Crown copyright and database rights 2020 OS Licence Number AL10005237.



C06	09/03/20	Issued for Document Control Purposes Only:	KH				
C07	26/03/20	No Changes / Not Issued	BT	JA	ND	AD	
Rev	Rev. Date	Purpose of revision	Drawn	Checked	Rev'd	Appr'd	

JACOBS

1180 Eskdale Road, Winkesh, Wokingham, RG41 5TU
Tel:+44(0)118 946 7000 - Fax:+44(0)118 946 7001
www.jacobs.com

Client: Esso Petroleum Company, Limited
Ermyn House,
Ermyn Way,
Leatherhead,
Surrey,
KT22 8UX



Southampton to London
Pipeline Project

Drawing title
**ACCESS & RIGHTS OF WAY PLAN
SHEET 106
REGULATION 5 (2)(K)**


Drawing status
Fit for Stage Approval

Scale	1:1250	DO NOT SCALE
Jacobs No.	B2325300	Rev
Client no.		C07

Drawing number
B2325300-JAC-000-CIV-DRG-000806

© Copyright 2020 Jacobs U.K. Limited. The concepts and information contained in this document are the property of Jacobs. Use or copying of this document in whole or in part without the written permission of Jacobs constitutes an infringement of copyright. Limitation: This drawing has been prepared on behalf of, and for the exclusive use of, Jacobs' Client, and is subject to, and issued in accordance with, the provisions of the contract between Jacobs and the Client. Jacobs accepts no liability or responsibility whatsoever for, or in respect of, any use of, or reliance upon, this drawing by any third party.

C:\pwworking\jacobs_uk_water&utilities_ssa\aguij\drms3513\B2325300-JAC-000-CIV-DRG-000807.dwg - 30/03/2020 12:25:57 - A1Frame - aguij

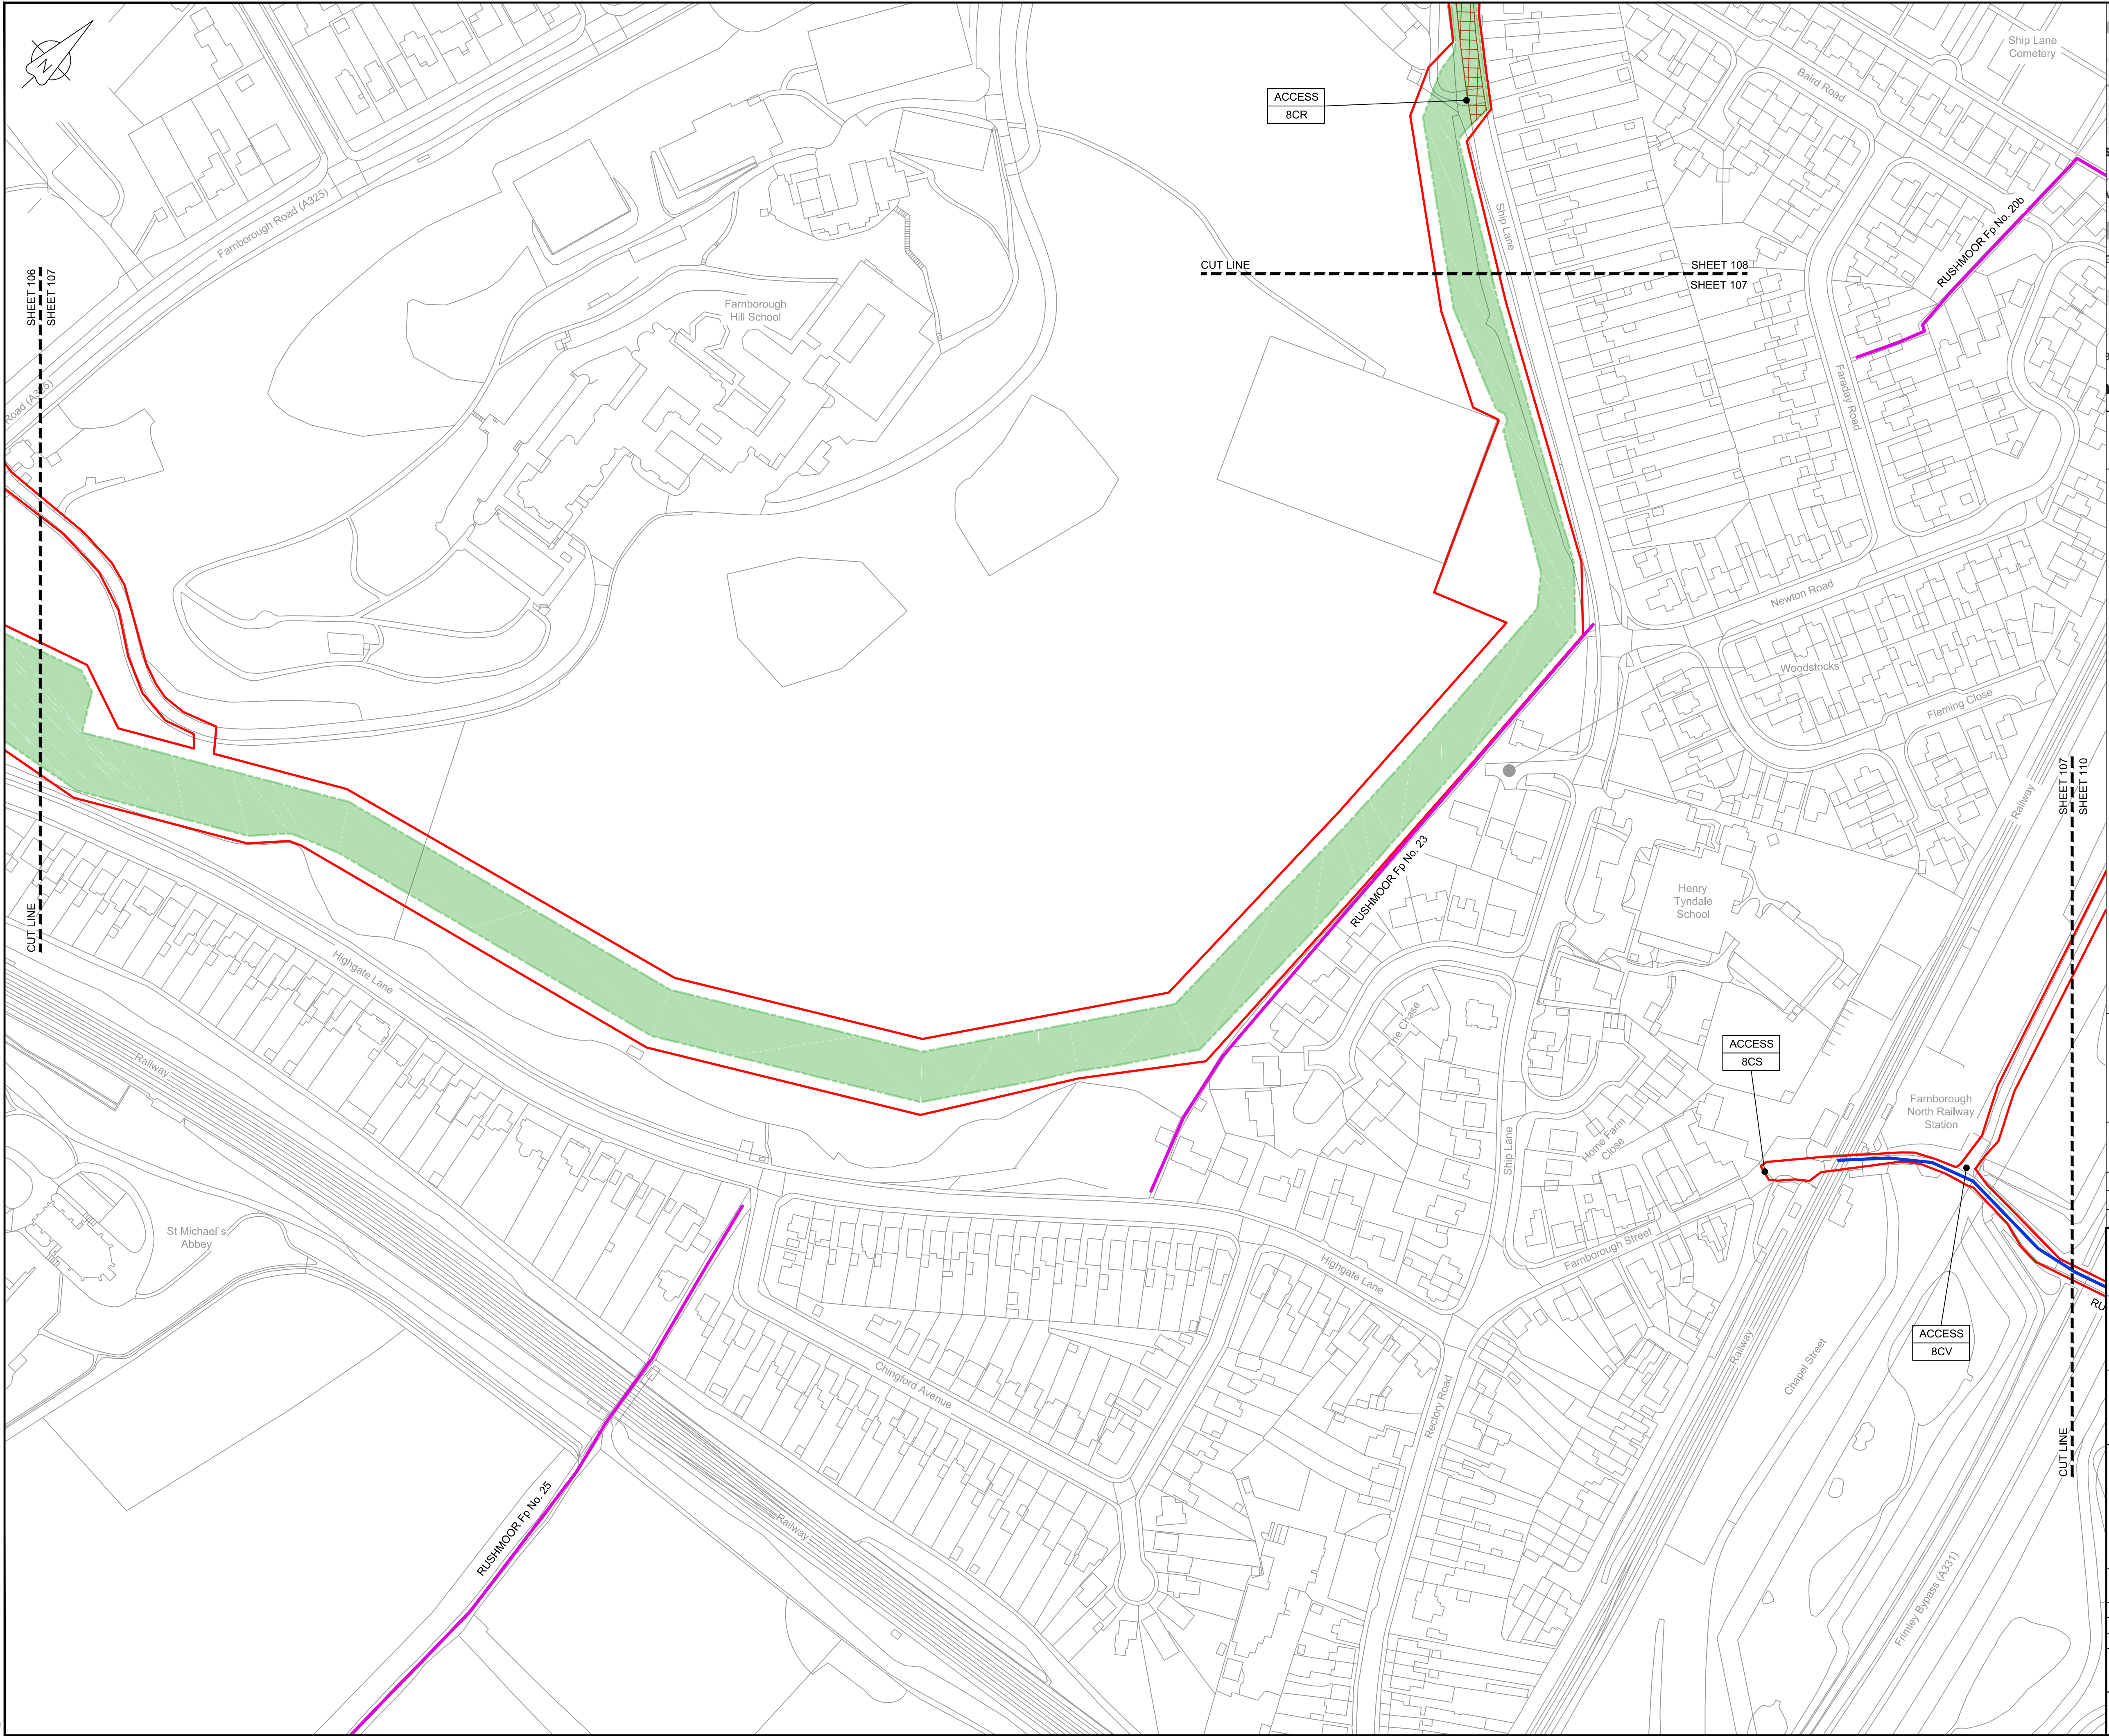

LOCATION PLAN
SCALE 1:500,000

NOTES
1. THIS DRAWING IS IN METRES UNLESS STATED OTHERWISE.

LEGEND	
	ORDER LIMITS
	LIMITS OF DEVIATION
	STREET WORKS (SW)
	ROAD/PRoW TO BE STOPPED UP
	PRoW BYWAY
	PRoW BYWAY - TEMPORARY DIVERSION
	PRoW RESTRICTED BYWAY
	PRoW FOOTPATH
	PRoW FOOTPATH - TEMPORARY DIVERSION
	PRoW BRIDLEWAY
	PRoW BRIDLEWAY - TEMPORARY DIVERSION
	TEMPORARY ROAD DIVERSION

	DESCRIPTION
	ID or WORK NUMBER (if applicable)
PROW	PUBLIC RIGHT OF WAY
DPROW	DIVERSION OF PUBLIC RIGHT OF WAY
DROAD	DIVERSION OF ROAD
ACCESS	TEMPORARY CONSTRUCTION ACCESS
P-ACCESS	PERMANENT ACCESS
A	ROAD/PRoW STOPPING UP POINT

Contains Ordnance Survey data © Crown copyright and database rights 2020.

© Crown copyright and database rights 2020 OS Licence Number AL100005237.

0 50 100 150 m
SCALE 1 : 1250 @ A1

C06	09/03/20	Issued for Document Control Purposes Only: No Changes / Not Issued	KH				
C07	26/03/20	DCO DEADLINE 7 SUBMISSION	BT	JA	ND	AD	
Rev	Rev. Date	Purpose of revision	Drawn	Checked	Rev'd	Appr'd	

JACOBS
1180 Eskdale Road, Winnersh, Wokingham, RG41 5TU
Tel:+44(0)118 946 7000 - Fax:+44(0)118 946 7001
www.jacobs.com

Client: Esso Petroleum Company, Limited
Ermyn House,
Ermyn Way,
Leatherhead,
Surrey,
KT22 8UX

Project: Southampton to London Pipeline Project

Drawing title
ACCESS & RIGHTS OF WAY PLAN
SHEET 107
REGULATION 5 (2)(K)



Drawing status
Fit for Stage Approval

Scale	1:1250	DO NOT SCALE
Jacobs No.	B2325300	Rev
Client no.		C07

Drawing number
B2325300-JAC-000-CIV-DRG-000807

© Copyright 2020 Jacobs U.K. Limited. The concepts and information contained in this document are the property of Jacobs. Use or copying of this document in whole or in part without the written permission of Jacobs constitutes an infringement of copyright. Limitation: This drawing has been prepared on behalf of, and for the exclusive use of, Jacobs' Client, and is subject to, and issued in accordance with, the provisions of the contract between Jacobs and the Client. Jacobs accepts no liability or responsibility whatsoever for, or in respect of, any use of, or reliance upon, this drawing by any third party.

C:\pwworking\jacobs_uk_water&utilities_ssa\tag\jldms3313\B2325300-JAC-000-CIV-DRG-000808.dwg - 30/03/2020 12:25:09 - A1Frame - agulj

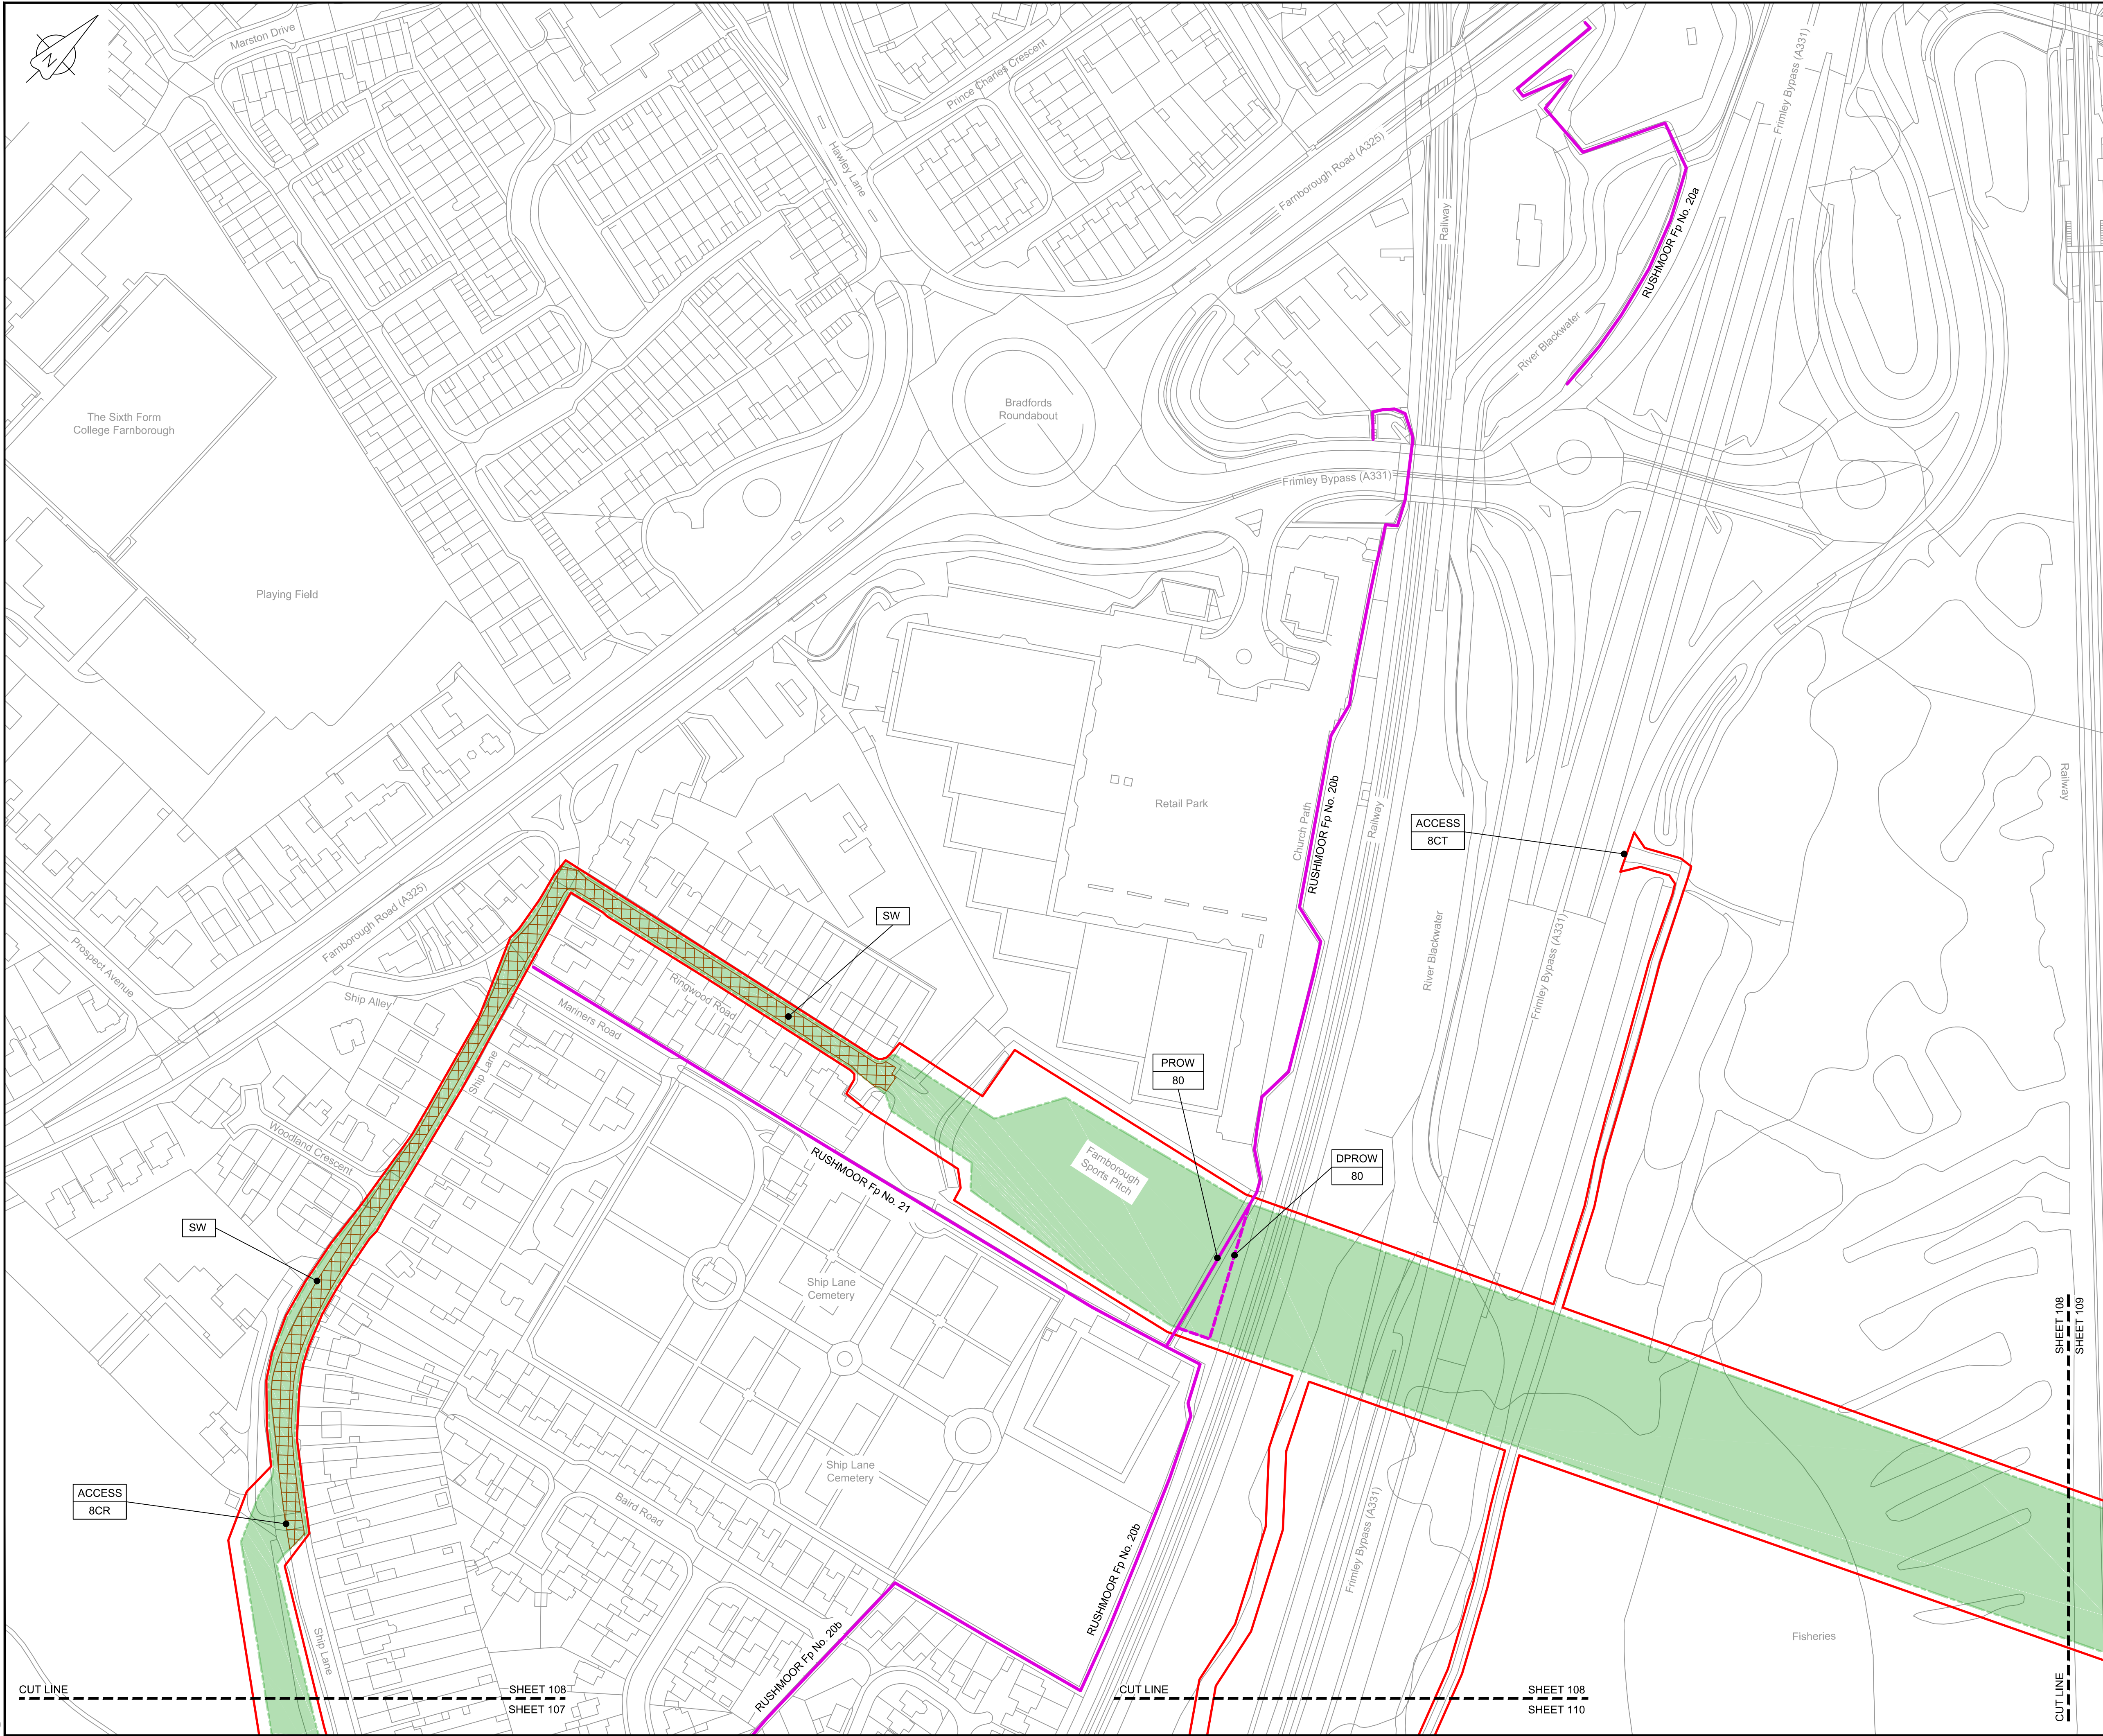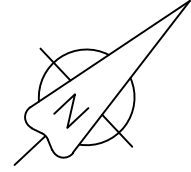

LOCATION PLAN
SCALE 1:500,000

NOTES
1. THIS DRAWING IS IN METRES UNLESS STATED OTHERWISE.

- LEGEND
- ORDER LIMITS
 - LIMITS OF DEVIATION
 - STREET WORKS (SW)
 - ROAD/PROW TO BE STOPPED UP
 - PROW BYWAY
 - PROW BYWAY - TEMPORARY DIVERSION
 - PROW RESTRICTED BYWAY
 - PROW FOOTPATH
 - PROW FOOTPATH - TEMPORARY DIVERSION
 - PROW BRIDLEWAY
 - PROW BRIDLEWAY - TEMPORARY DIVERSION
 - TEMPORARY ROAD DIVERSION

- DESCRIPTION
- ID or WORK NUMBER (if applicable)
 - PROW
 - DPROW
 - DROAD
 - ACCESS
 - P-ACCESS
 - ROAD/PROW STOPPING UP POINT

Contains Ordnance Survey data © Crown copyright and database rights 2020.

© Crown copyright and database rights 2020 OS Licence Number AL100005237.

0 50 100 150 m
SCALE 1 : 1250 @ A1

C06	09/03/20	Issued for Document Control Purposes Only: No Changes / Not Issued	KH			
C07	26/03/20	DCO DEADLINE 7 SUBMISSION	BT	JA	ND	AD
Rev	Rev. Date	Purpose of revision	Drawn	Checked	Rev'd	Appr'd

JACOBS
1180 Eskdale Road, Wymersley, Wokingham, RG41 5TU
Tel:+44(0)118 946 7000 - Fax:+44(0)118 946 7001
www.jacobs.com

Client: Esso Petroleum Company, Limited
Ermyn House,
Ermyn Way,
Leatherhead,
Surrey,
KT22 8UX

Project: **Esso** Southampton to London Pipeline Project

Drawing title
**ACCESS & RIGHTS OF WAY PLAN
SHEET 108
REGULATION 5 (2)(K)**


Drawing status: **Fit for Stage Approval**

Scale	1:1250	DO NOT SCALE
Jacobs No.	B2325300	Rev
Client no.		C07

Drawing number
B2325300-JAC-000-CIV-DRG-000808

© Copyright 2020 Jacobs U.K. Limited. The concepts and information contained in this document are the property of Jacobs. Use or copying of this document in whole or in part without the written permission of Jacobs constitutes an infringement of copyright. Limitation: This drawing has been prepared on behalf of, and for the exclusive use of, Jacobs' Client, and is subject to, and issued in accordance with, the provisions of the contract between Jacobs and the Client. Jacobs accepts no liability or responsibility whatsoever for, or in respect of, any use of, or reliance upon, this drawing by any third party.

C:\pwworking\jacobs_uk_water&utilities_ssa\tag\jldms3513\B2325300-JAC-000-CIV-DRG-000809.dwg - 30/03/2020 12:21:36 - A1Frame - agulu

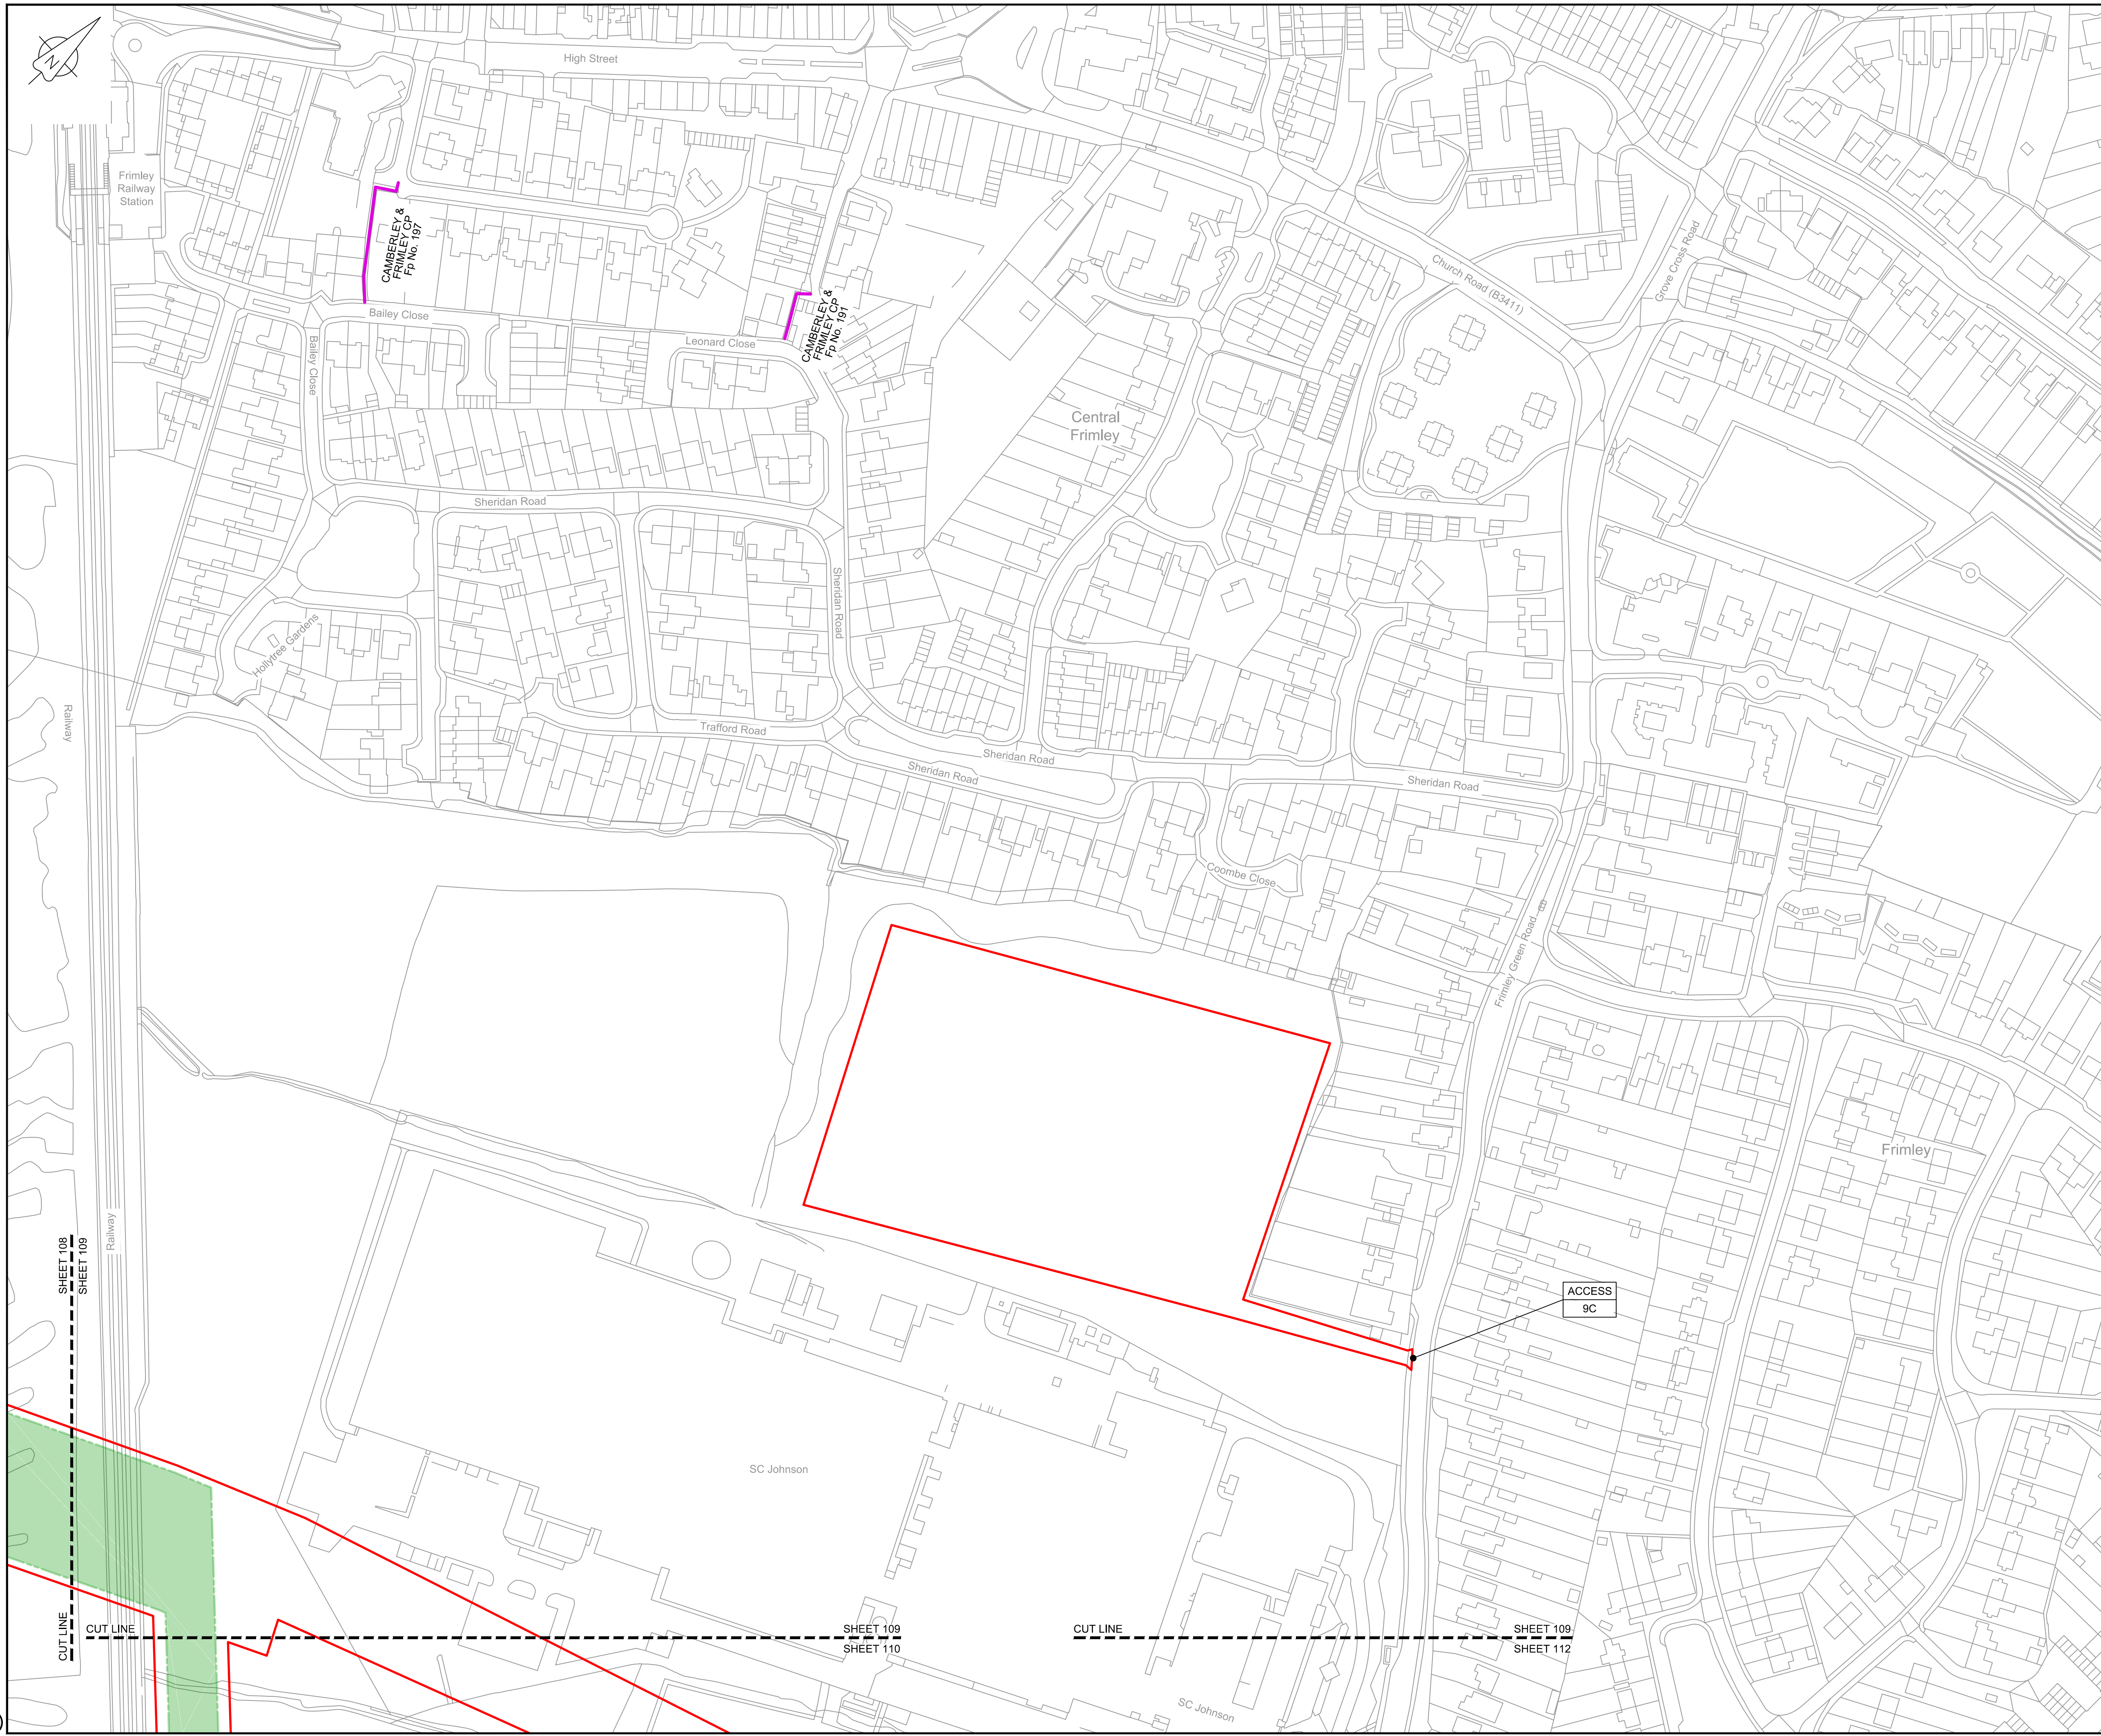

LOCATION PLAN
SCALE 1:500,000

NOTES

1. THIS DRAWING IS IN METRES UNLESS STATED OTHERWISE.


LEGEND

- ORDER LIMITS
- LIMITS OF DEVIATION
- STREET WORKS (SW)
- ROAD/ProW TO BE STOPPED UP
- ProW BYWAY
- ProW BYWAY - TEMPORARY DIVERSION
- ProW RESTRICTED BYWAY
- ProW FOOTPATH
- ProW FOOTPATH - TEMPORARY DIVERSION
- ProW BRIDLEWAY
- ProW BRIDLEWAY - TEMPORARY DIVERSION
- TEMPORARY ROAD DIVERSION

- DESCRIPTION
- ID or WORK NUMBER (if applicable)
- PROW PUBLIC RIGHT OF WAY
- DPROW DIVERSION OF PUBLIC RIGHT OF WAY
- DROAD DIVERSION OF ROAD
- ACCESS TEMPORARY CONSTRUCTION ACCESS
- P-ACCESS PERMANENT ACCESS
- A ROAD/ProW STOPPING UP POINT

Contains Ordnance Survey data © Crown copyright and database rights 2020.

© Crown copyright and database rights 2020 OS Licence Number AL100005237.

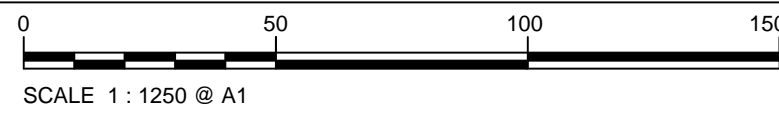

C06	09/03/20	Issued for Document Control Purposes Only: No Changes / Not Issued	KH				
C07	26/03/20	DCO DEADLINE 7 SUBMISSION	BT	JA	ND	AD	
Rev	Rev. Date	Purpose of revision	Drawn	Checked	Rev'd	Appr'd	

JACOBS

1180 Eskdale Road, Winkesh, Wokingham, RG41 5TU
Tel:+44(0)118 946 7000 - Fax:+44(0)118 946 7001
www.jacobs.com

Client Esso Petroleum Company, Limited
Ermyn House,
Ermyn Way,
Leatherhead,
Surrey,
KT22 8UX

Project Southampton to London Pipeline Project

Drawing title
ACCESS & RIGHTS OF WAY PLAN
SHEET 109
REGULATION 5 (2)(K)


Drawing status
Fit for Stage Approval

Scale	1:1250	DO NOT SCALE
Jacobs No.	B2325300	Rev
Client no.		C07

Drawing number
B2325300-JAC-000-CIV-DRG-000809

© Copyright 2020 Jacobs U.K. Limited. The concepts and information contained in this document are the property of Jacobs. Use or copying of this document in whole or in part without the written permission of Jacobs constitutes an infringement of copyright. Limitation: This drawing has been prepared on behalf of, and for the exclusive use of, Jacobs' Client, and is subject to, and issued in accordance with, the provisions of the contract between Jacobs and the Client. Jacobs accepts no liability or responsibility whatsoever for, or in respect of, any use of, or reliance upon, this drawing by any third party.

C:\pwworking\jacobs_uk_water&utilities_ssa\aguij\drms3513\B2325300-JAC-000-CIV-DRG-000810.dwg - 30/03/2020 12:20:34 - A1Frame - aguij

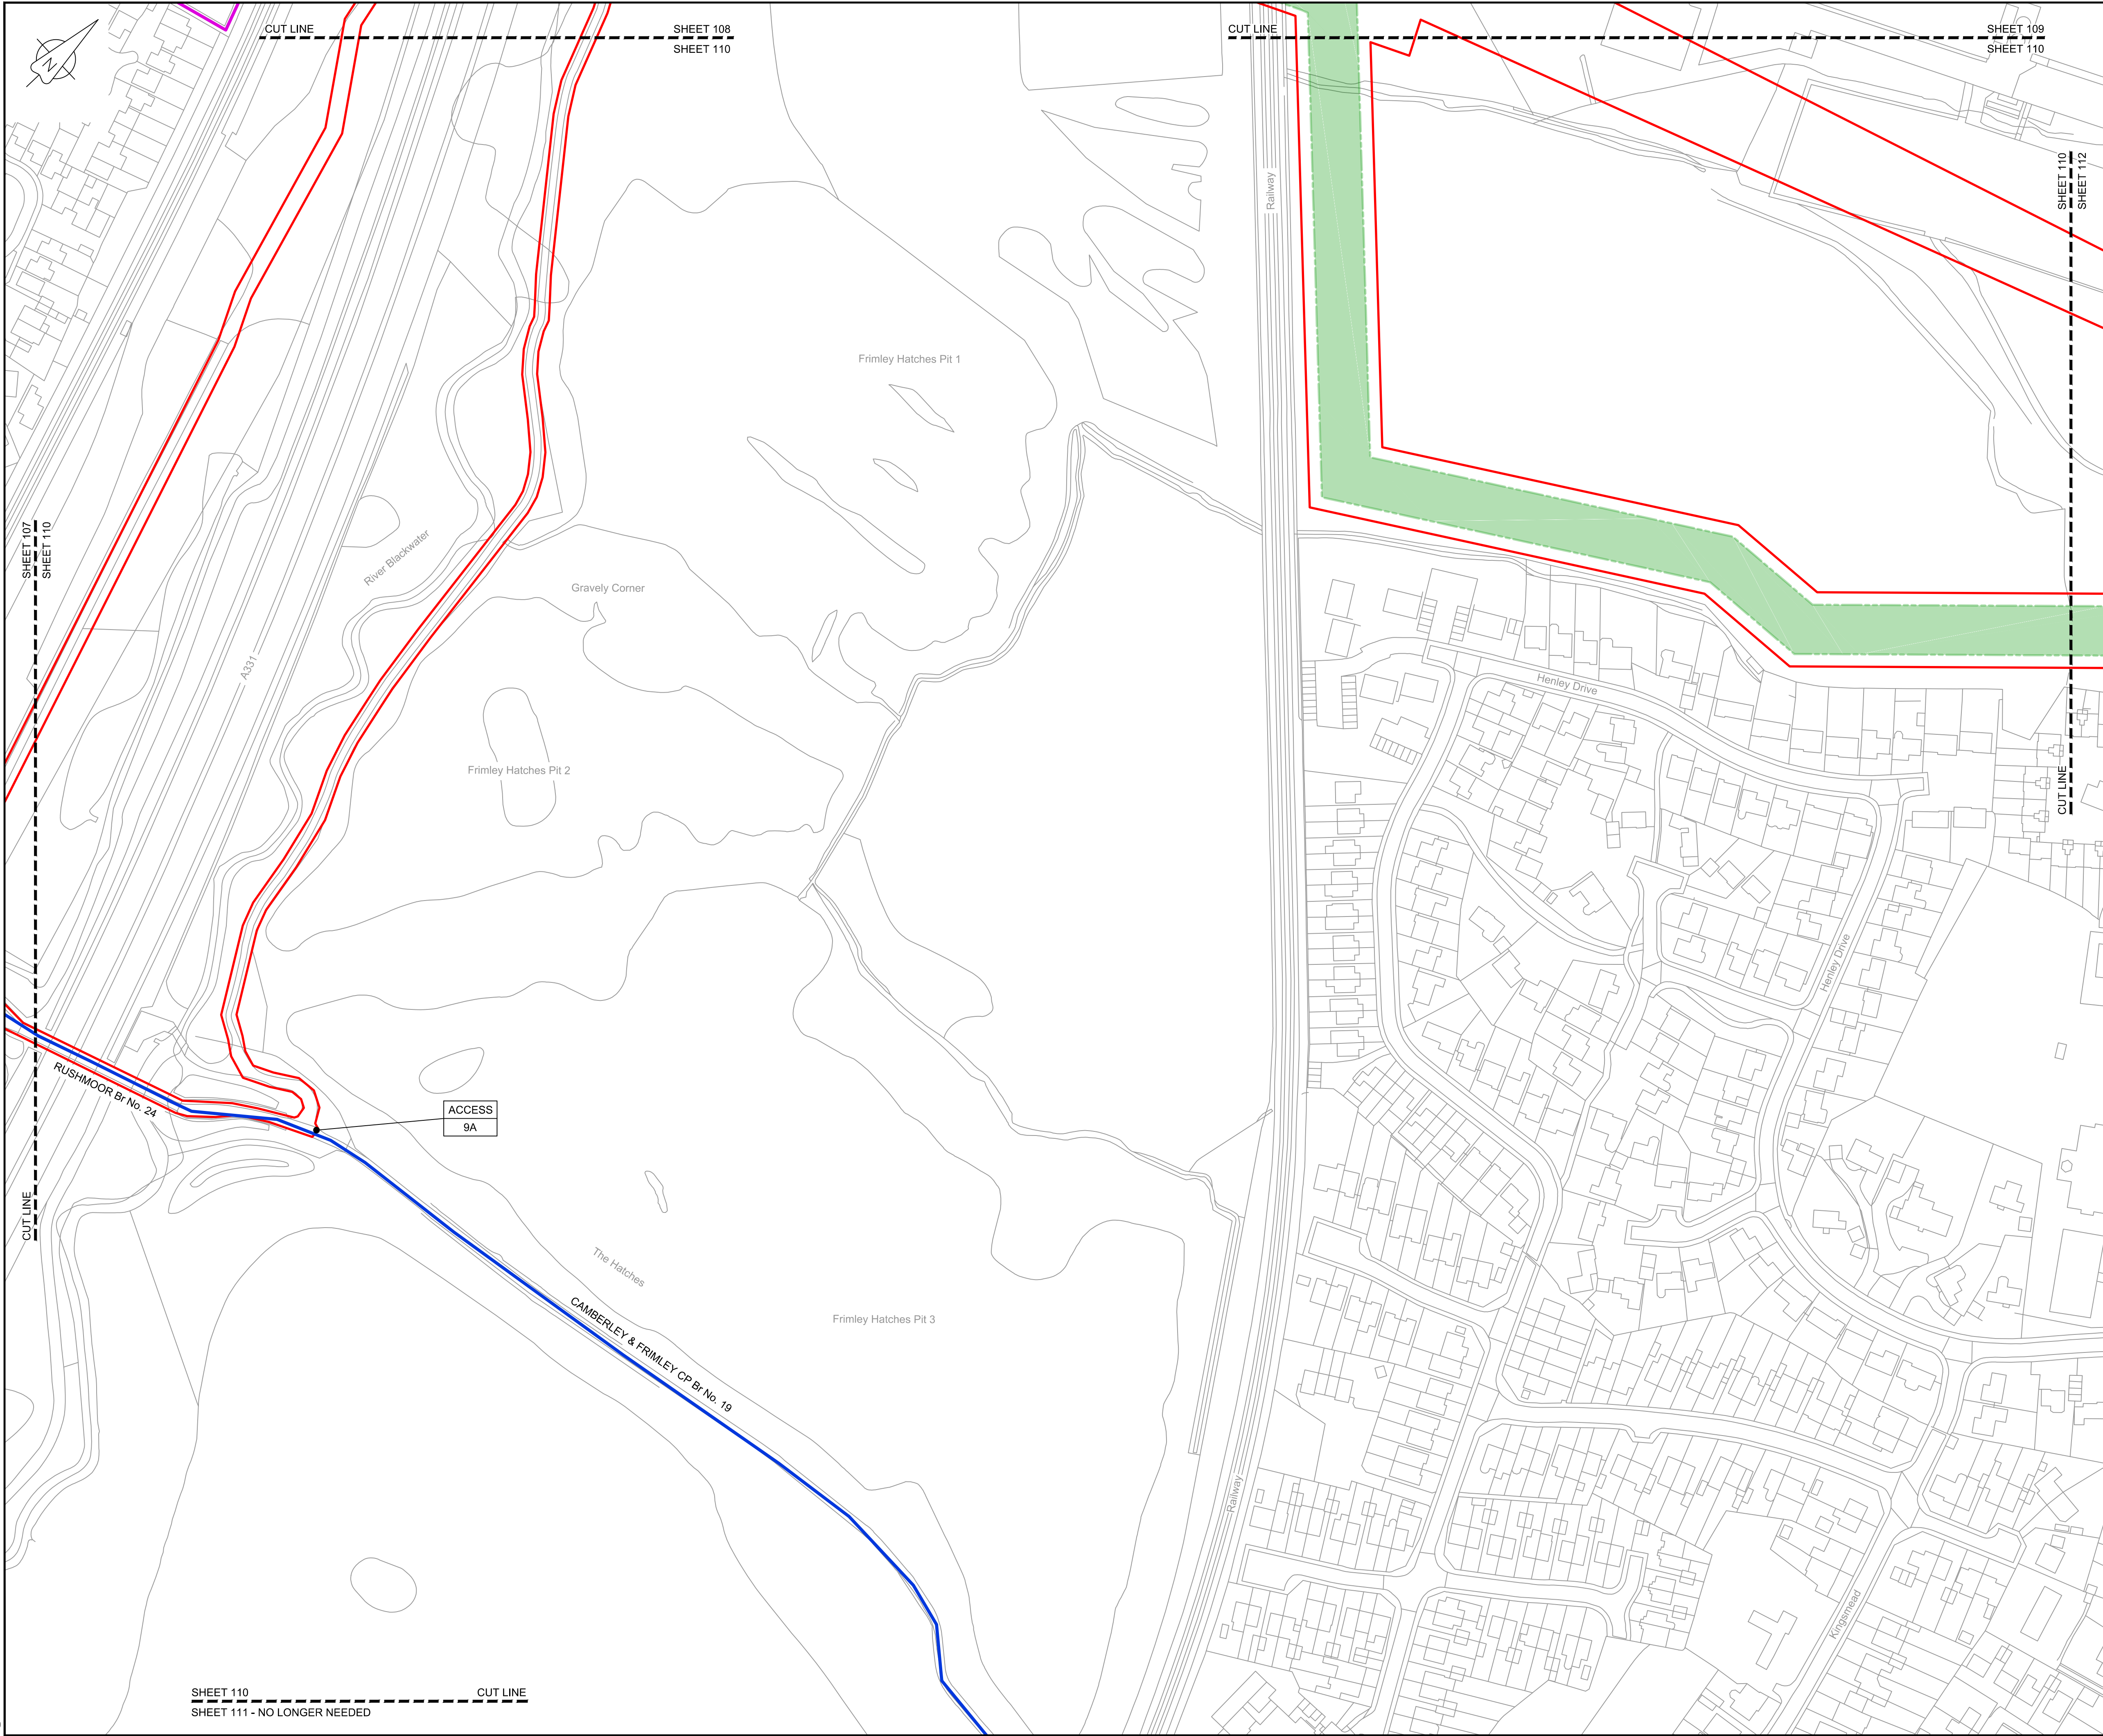

LOCATION PLAN
SCALE 1:500,000

NOTES

1. THIS DRAWING IS IN METRES UNLESS STATED OTHERWISE.

LEGEND

- ORDER LIMITS
- LIMITS OF DEVIATION
- STREET WORKS (SW)
- ROAD/PROW TO BE STOPPED UP
- PROW BYWAY
- PROW BYWAY - TEMPORARY DIVERSION
- PROW RESTRICTED BYWAY
- PROW FOOTPATH
- PROW FOOTPATH - TEMPORARY DIVERSION
- PROW BRIDLEWAY
- PROW BRIDLEWAY - TEMPORARY DIVERSION
- TEMPORARY ROAD DIVERSION

- DESCRIPTION
- ID or WORK NUMBER (if applicable)
- PROW
- DPROW
- DROAD
- ACCESS
- P-ACCESS
- ROAD/PROW STOPPING UP POINT

Contains Ordnance Survey data © Crown copyright and database rights 2020.

© Crown copyright and database rights 2020 OS Licence Number AL10005237.

0 50 100 150 m

SCALE 1 : 1250 @ A1

C06	09/03/20	Issued for Document Control Purposes Only:	KH				
C07	26/03/20	No Changes / Not Issued	BT	JA	ND	AD	
Rev	Rev. Date	Purpose of revision	Drawn	Checked	Rev'd	Appr'd	

JACOBS

1180 Eskdale Road, Wincoburn, Wokingham, RG41 5TU
Tel:+44(0)118 946 7000 - Fax:+44(0)118 946 7001
www.jacobs.com

Client: Esso Petroleum Company, Limited
Ermyn House,
Ermyn Way,
Leatherhead,
Surrey,
KT22 8UX

Project:  Southampton to London Pipeline Project

Drawing title
**ACCESS & RIGHTS OF WAY PLAN
SHEET 110
REGULATION 5 (2)(K)**

Drawing status
Fit for Stage Approval

Scale	1:1250	DO NOT SCALE
Jacobs No.	B2325300	Rev
Client no.		C07

Drawing number
B2325300-JAC-000-CIV-DRG-000810

© Copyright 2020 Jacobs U.K. Limited. The concepts and information contained in this document are the property of Jacobs. Use or copying of this document in whole or in part without the written permission of Jacobs constitutes an infringement of copyright. Limitation: This drawing has been prepared on behalf of, and for the exclusive use of, Jacobs' Client, and is subject to, and issued in accordance with, the provisions of the contract between Jacobs and the Client. Jacobs accepts no liability or responsibility whatsoever for, or in respect of, any use of, or reliance upon, this drawing by any third party.

C:\pwworking\jacobs_uk_water&utilities_ssd\tag\jldms3513\B2325300-JAC-000-CIV-DRG-000811.dwg - 30/03/2020 12:14:55 - A1Frame - agulj

SHEET 111 - NO LONGER NEEDED



LOCATION PLAN
SCALE 1:500,000

NOTES

1. THIS DRAWING IS IN METRES UNLESS STATED OTHERWISE.

LEGEND

- ORDER LIMITS
- LIMITS OF DEVIATION
- STREET WORKS (SW)
- ROAD/PROW TO BE STOPPED UP
- PROW BYWAY
- PROW BYWAY - TEMPORARY DIVERSION
- PROW RESTRICTED BYWAY
- PROW FOOTPATH
- PROW FOOTPATH - TEMPORARY DIVERSION
- PROW BRIDLEWAY
- PROW BRIDLEWAY - TEMPORARY DIVERSION
- TEMPORARY ROAD DIVERSION

•	DESCRIPTION
•	ID or WORK NUMBER (if applicable)
PROW	PUBLIC RIGHT OF WAY
DPROW	DIVERSION OF PUBLIC RIGHT OF WAY
DROAD	DIVERSION OF ROAD
ACCESS	TEMPORARY CONSTRUCTION ACCESS
P-ACCESS	PERMANENT ACCESS
A	ROAD/PROW STOPPING UP POINT

Contains Ordnance Survey data © Crown
copyright and database rights 2020.

© Crown copyright and database rights
2020 OS Licence Number AL100005237.



SCALE 1 : 1250 @ A1

C06	09/03/20	Issued for Document Control Purposes Only: No Changes / Not Issued	KH			
C07	26/03/20	DCO DEADLINE 7 SUBMISSION	BT	JA	ND	AD
Rev	Rev. Date	Purpose of revision	Drawn	Checked	Rev'd	Apprv'd

JACOBS

1180 Eskdale Road, Winnersh, Wokingham, RG41 5TU
Tel:+44(0)118 946 7000 - Fax:+44(0)118 946 7001
www.jacobs.com

Client Esso Petroleum Company, Limited
Ermyn House,
Ermyn Way,
Leatherhead,
Surrey,
KT22 8UX



Southampton to London
Pipeline Project

Drawing title
**ACCESS & RIGHTS OF WAY PLAN
SHEET 111
REGULATION 5 (2)(K)**


Drawing status
Fit for Stage Approval

Scale	1:1250	DO NOT SCALE
Jacobs No.	B2325300	Rev
Client no.		C07

Drawing number
B2325300-JAC-000-CIV-DRG-000811

© Copyright 2020 Jacobs U.K. Limited. The concepts and information contained in this document are the property of Jacobs. Use or copying of this document in whole or in part without the written permission of Jacobs constitutes an infringement of copyright. Limitation: This drawing has been prepared on behalf of, and for the exclusive use of Jacobs' Client, and is subject to, and issued in accordance with, the provisions of the contract between Jacobs and the Client. Jacobs accepts no liability or responsibility whatsoever for, or in respect of, any use of, or reliance upon, this drawing by any third party.

C:\pwworking\jacobs_uk_water&utilities_ssa\aguij\drms3513\B2325300-JAC-000-CIV-DRG-000812.dwg - 30/03/2020 12:16:03 - A1Frame - aguij

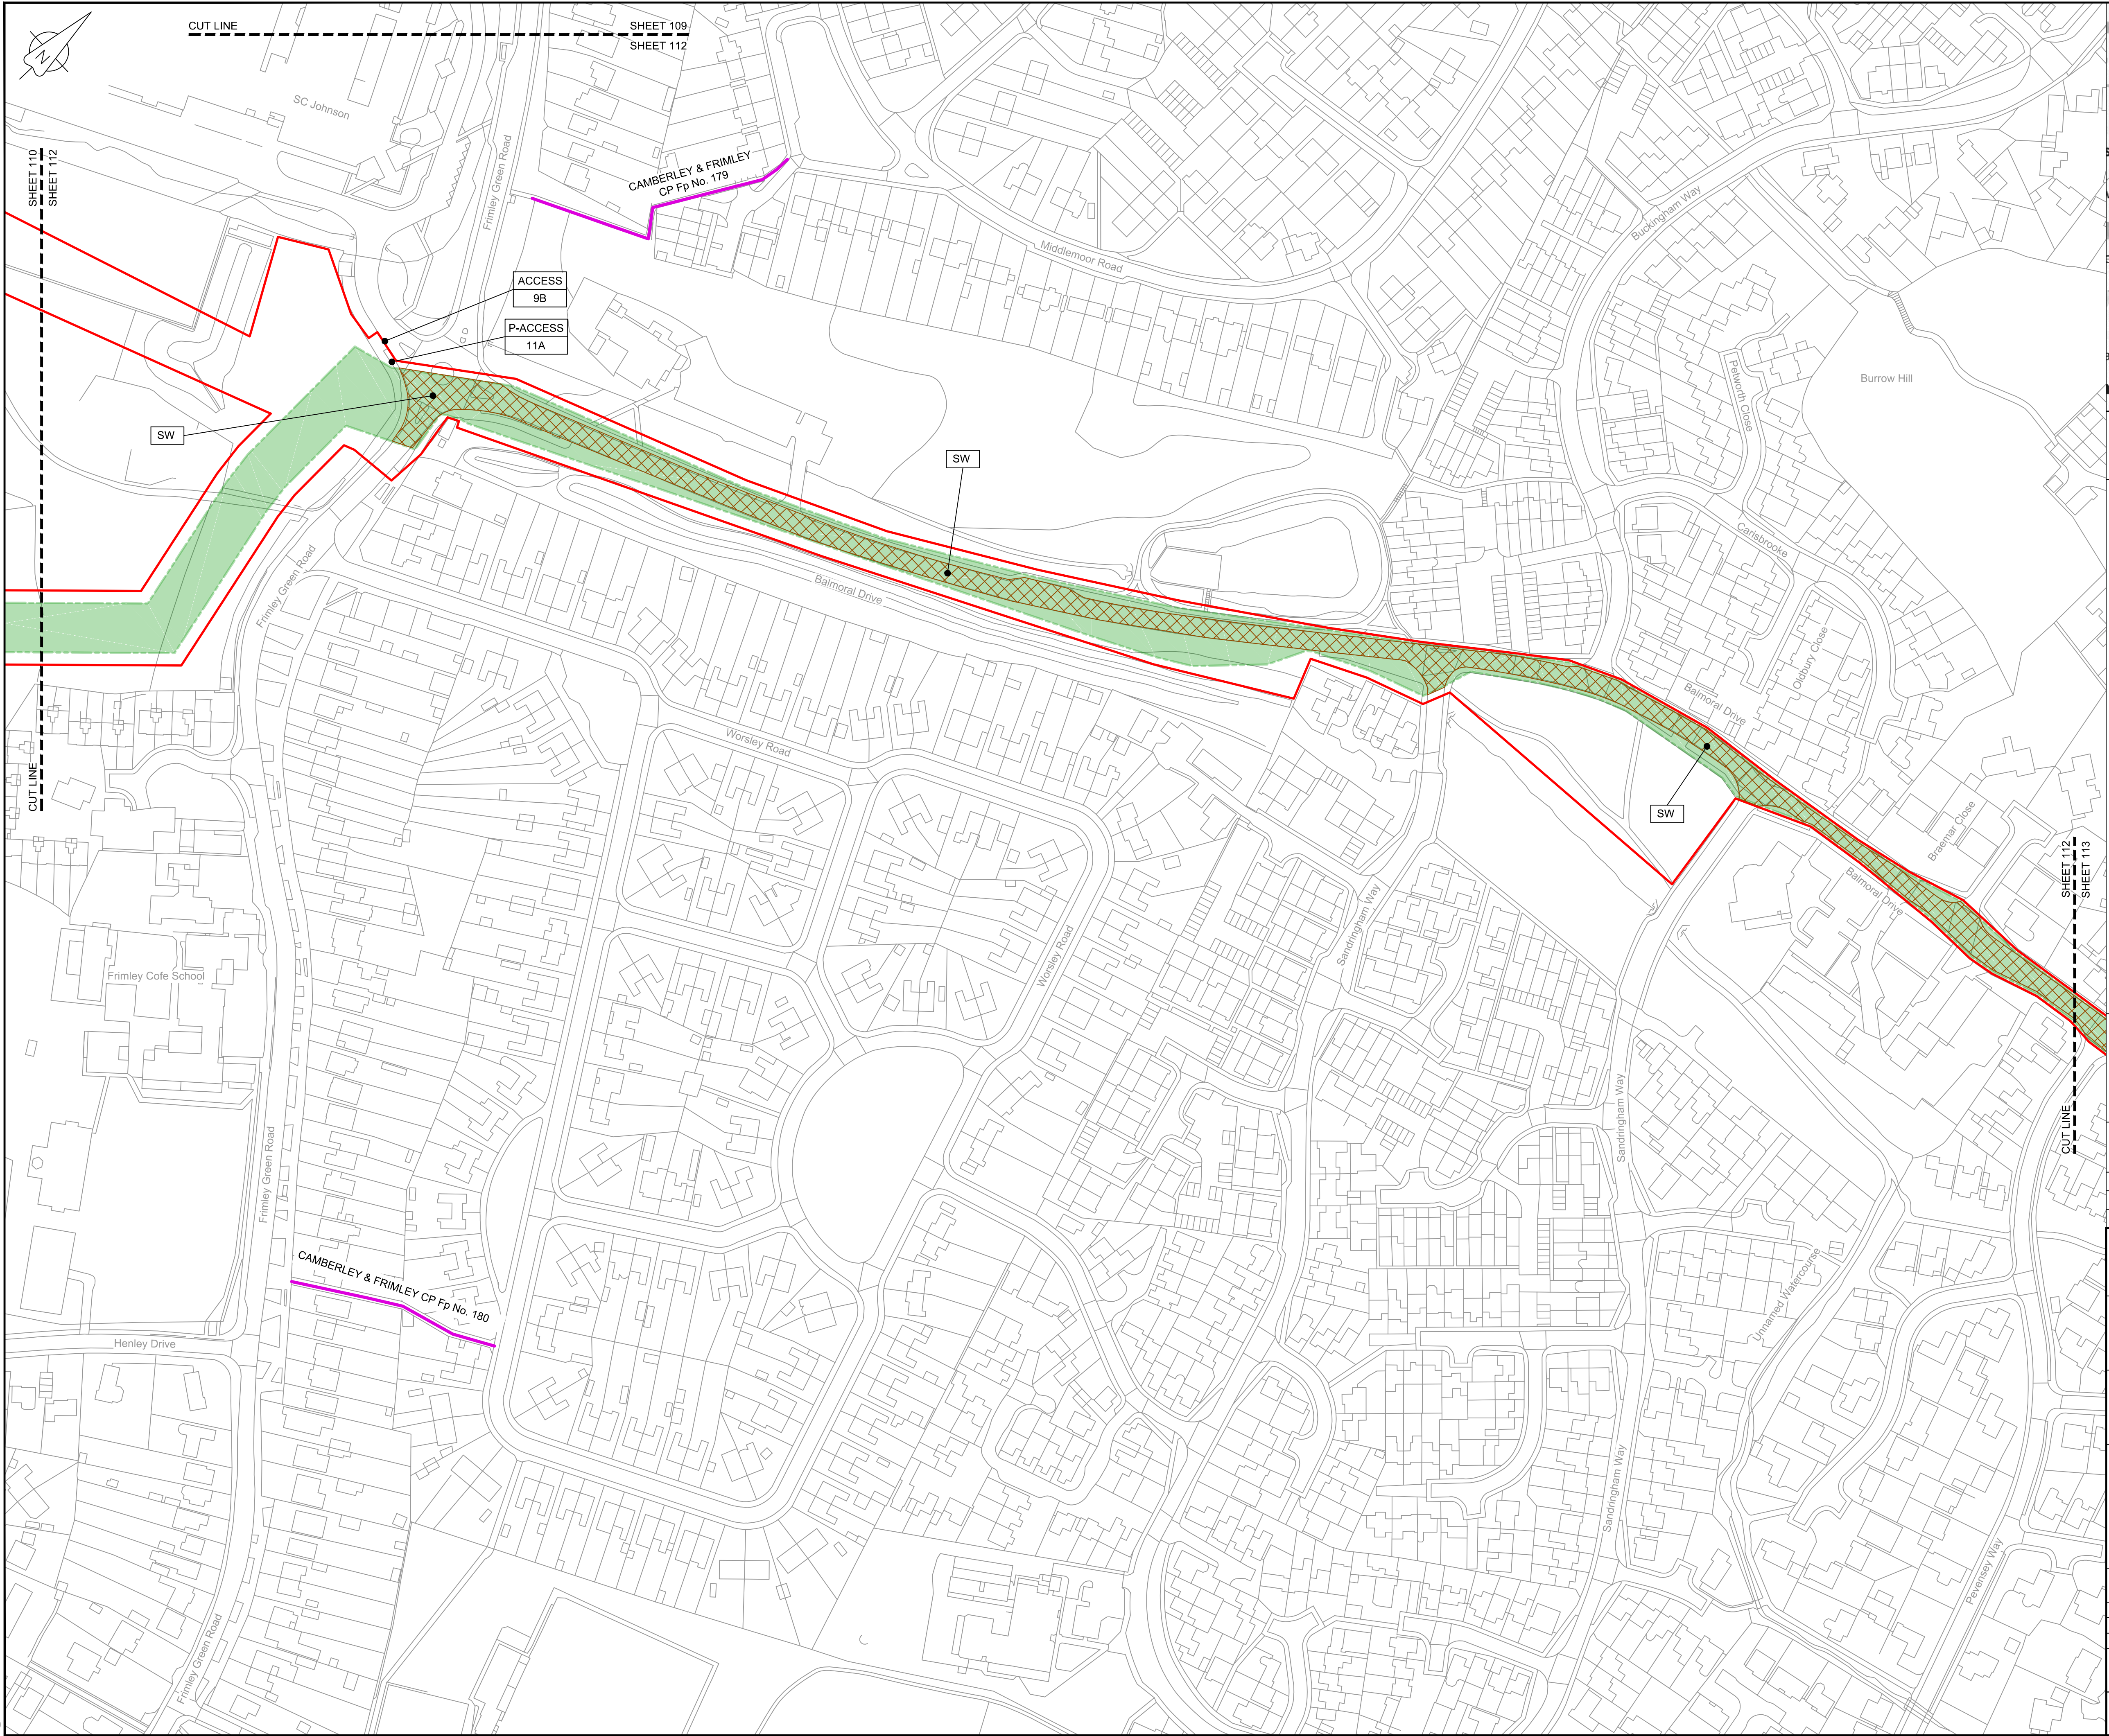

LOCATION PLAN
SCALE 1:500,000

NOTES

1. THIS DRAWING IS IN METRES UNLESS STATED OTHERWISE.


LEGEND

- ORDER LIMITS
- LIMITS OF DEVIATION
- STREET WORKS (SW)
- ROAD/PROW TO BE STOPPED UP
- PROW BYWAY
- PROW BYWAY - TEMPORARY DIVERSION
- PROW RESTRICTED BYWAY
- PROW FOOTPATH
- PROW FOOTPATH - TEMPORARY DIVERSION
- PROW BRIDLEWAY
- PROW BRIDLEWAY - TEMPORARY DIVERSION
- TEMPORARY ROAD DIVERSION

- DESCRIPTION
- ID or WORK NUMBER (if applicable)
- PROW
- DPROW
- DROAD
- ACCESS
- P-ACCESS
- A

Contains Ordnance Survey data © Crown copyright and database rights 2020.

© Crown copyright and database rights 2020 OS Licence Number AL100005237.

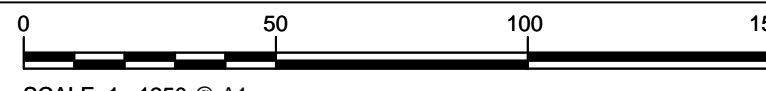

C06	09/03/20	Issued for Document Control Purposes Only: No Changes / Not Issued	KH				
C07	26/03/20	DCO DEADLINE 7 SUBMISSION	BT	JA	ND	AD	
Rev	Rev. Date	Purpose of revision	Drawn	Checked	Rev'd	Appr'd	

JACOBS

1180 Eskdale Road, Winkesh, Wokingham, RG41 5TU
Tel:+44(0)118 946 7000 - Fax:+44(0)118 946 7001
www.jacobs.com

Client: Esso Petroleum Company, Limited
Ermyn House,
Ermyn Way,
Leatherhead,
Surrey,
KT22 8UX



Southampton to London
Pipeline Project

Drawing title
**ACCESS & RIGHTS OF WAY PLAN
SHEET 112
REGULATION 5 (2)(K)**


Drawing status
Fit for Stage Approval

Scale	1:1250	DO NOT SCALE
Jacobs No.	B2325300	Rev
Client no.		C07

Drawing number
B2325300-JAC-000-CIV-DRG-000812

© Copyright 2020 Jacobs U.K. Limited. The concepts and information contained in this document are the property of Jacobs. Use or copying of this document in whole or in part without the written permission of Jacobs constitutes an infringement of copyright. Limitation: This drawing has been prepared on behalf of, and for the exclusive use of Jacobs' Client, and is subject to, and issued in accordance with, the provisions of the contract between Jacobs and the Client. Jacobs accepts no liability or responsibility whatsoever for, or in respect of, any use of, or reliance upon, this drawing by any third party.

C:\pwworking\jacobs_uk_water&utilities_ssa\tag\jldms3513\B2325300-JAC-000-CIV-DRG-000813.dwg - 30/03/2020 12:10:33 - A1Frame - agulj

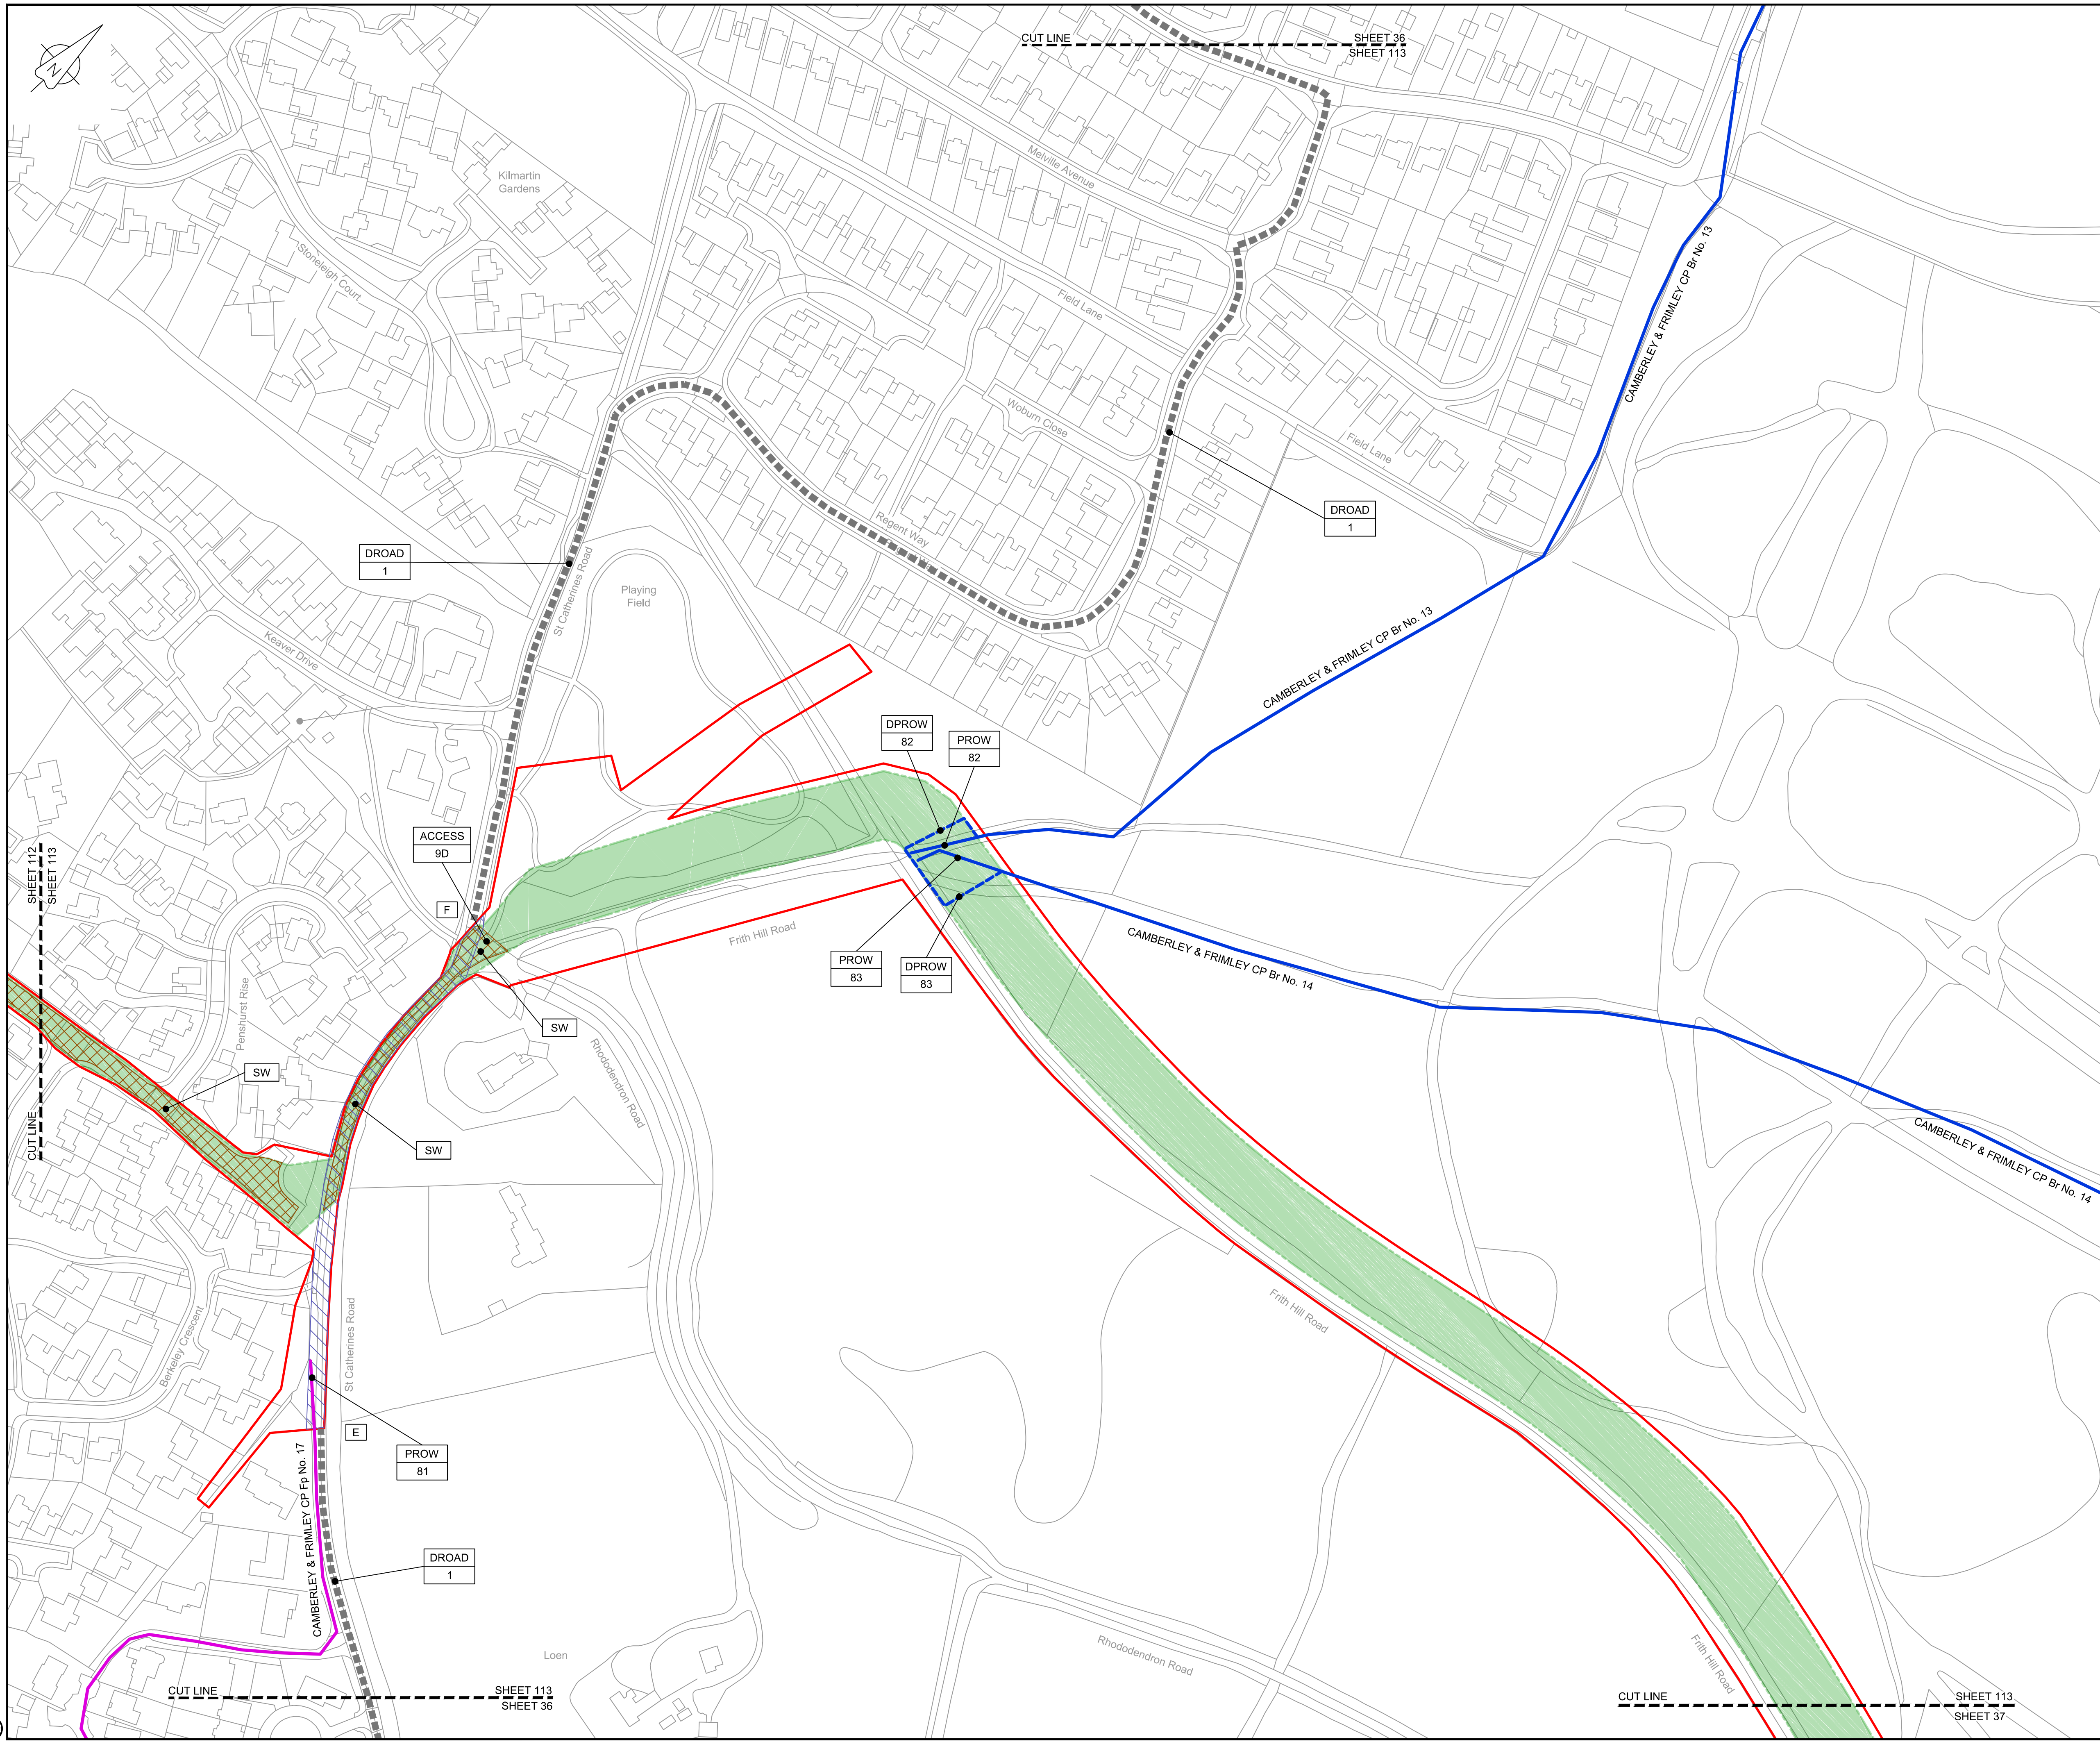

LOCATION PLAN
SCALE 1:500,000

NOTES
1. THIS DRAWING IS IN METRES UNLESS STATED OTHERWISE.

LEGEND

- ORDER LIMITS
- LIMITS OF DEVIATION
- STREET WORKS (SW)
- ROAD/PROW TO BE STOPPED UP
- PROW BYWAY
- PROW BYWAY - TEMPORARY DIVERSION
- PROW RESTRICTED BYWAY
- PROW FOOTPATH
- PROW FOOTPATH - TEMPORARY DIVERSION
- PROW BRIDLEWAY
- PROW BRIDLEWAY - TEMPORARY DIVERSION
- TEMPORARY ROAD DIVERSION

•

 DESCRIPTION

•

 ID or WORK NUMBER (if applicable)

PROW

 PUBLIC RIGHT OF WAY

DPROW

 DIVERSION OF PUBLIC RIGHT OF WAY

DROAD

 DIVERSION OF ROAD

ACCESS

 TEMPORARY CONSTRUCTION ACCESS

P-ACCESS

 PERMANENT ACCESS

A

 ROAD/PROW STOPPING UP POINT

Contains Ordnance Survey data © Crown copyright and database rights 2020.

© Crown copyright and database rights 2020 OS Licence Number AL100005237.

0 50 100 150 m

SCALE 1 : 1250 @ A1

C06	09/03/20	Issued for Document Control Purposes Only: No Changes / Not Issued	KH				
C07	26/03/20	DCO DEADLINE 7 SUBMISSION	BT	JA	ND	AD	
Rev	Rev. Date	Purpose of revision	Drawn	Checked	Rev'd	Appr'd	

JACOBS
1180 Eskdale Road, Winkesh, Wokingham, RG41 5TU
Tel:+44(0)118 946 7000 - Fax:+44(0)118 946 7001
www.jacobs.com

Client: Esso Petroleum Company, Limited
Ermyn House,
Ermyn Way,
Leatherhead,
Surrey,
KT22 8UX

Project: Southampton to London Pipeline Project

Drawing title: **ACCESS & RIGHTS OF WAY PLAN**
SHEET 113
REGULATION 5 (2)(K)


Drawing status: **Fit for Stage Approval**

Scale	1:1250	DO NOT SCALE
Jacobs No.	B2325300	Rev
Client no.		C07

Drawing number: **B2325300-JAC-000-CIV-DRG-000813**

© Copyright 2020 Jacobs U.K. Limited. The concepts and information contained in this document are the property of Jacobs. Use or copying of this document in whole or in part without the written permission of Jacobs constitutes an infringement of copyright. Limitation: This drawing has been prepared on behalf of, and for the exclusive use of, the Client, and is subject to, and issued in accordance with, the provisions of the contract between Jacobs and the Client. Jacobs accepts no liability or responsibility whatsoever for, or in respect of, any use of, or reliance upon, this drawing by any third party.

C:\pwworking\jacobs_uk_water&utilities_ssa\tag\jldms3513\B2325300-JAC-000-CIV-DRG-000814.dwg - 30/03/2020 12:09:52 - A1Frame - aguliu

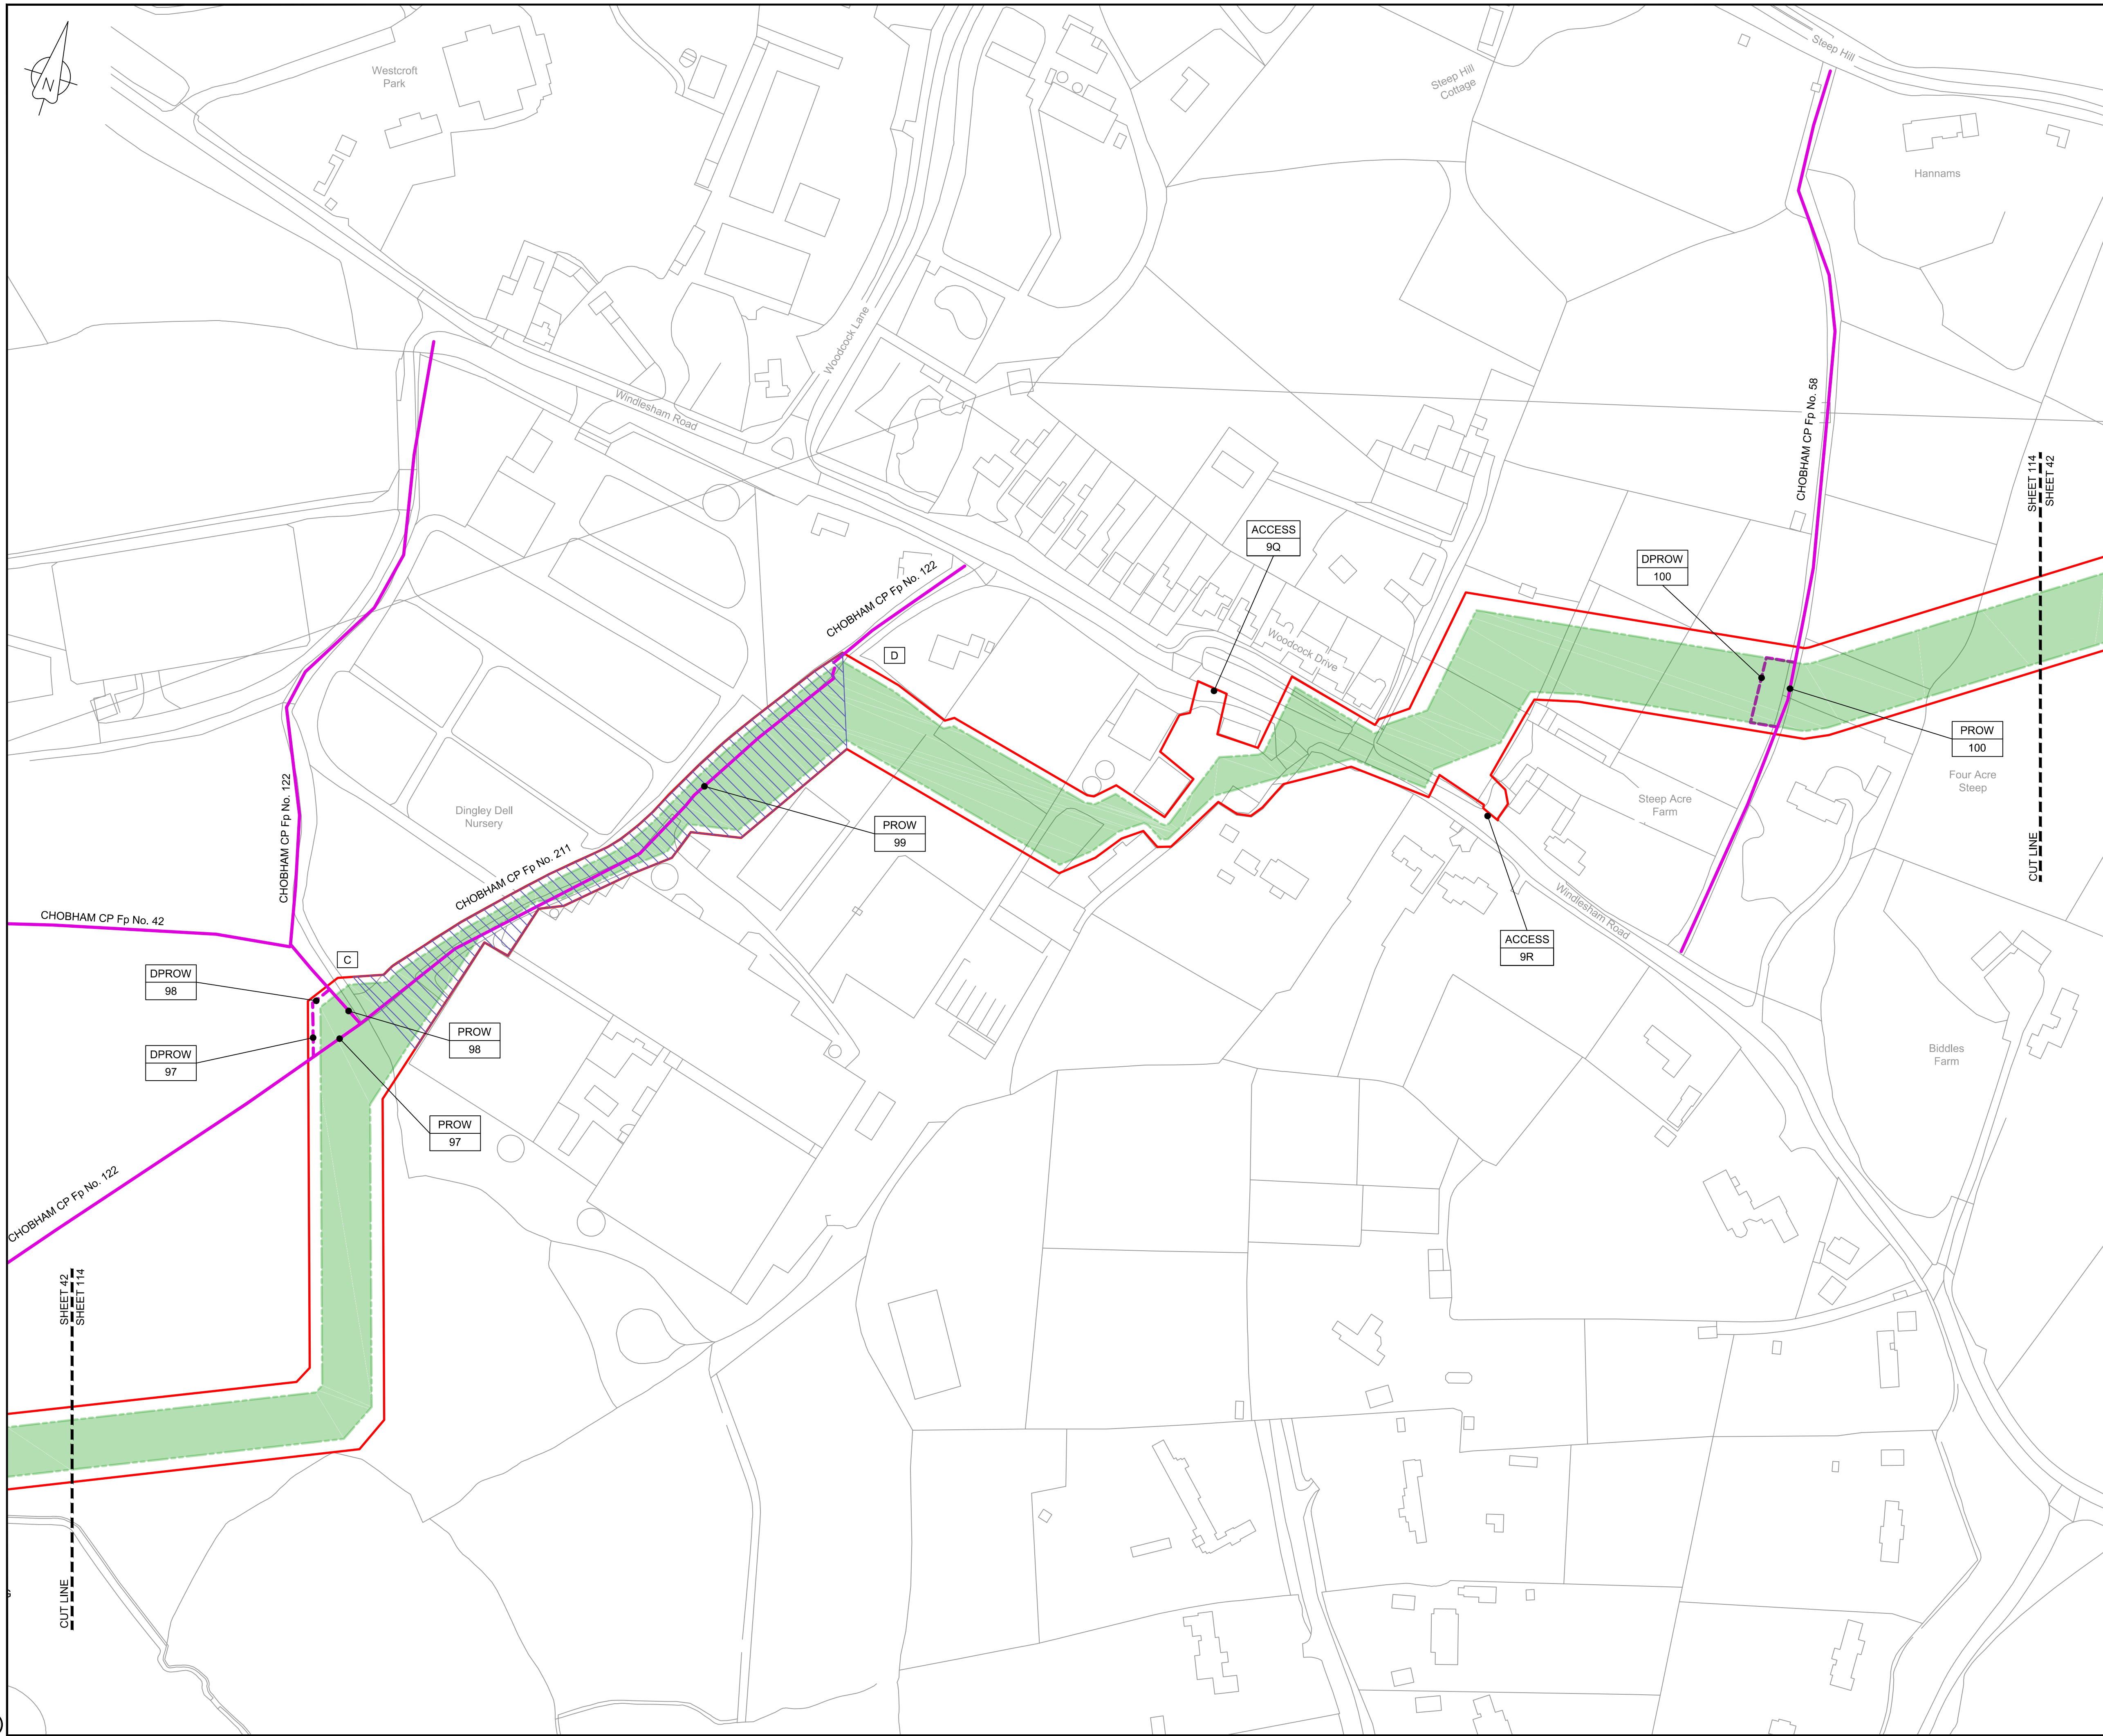

LOCATION PLAN
SCALE 1:500,000

NOTES

1. THIS DRAWING IS IN METRES UNLESS STATED OTHERWISE.

LEGEND

- ORDER LIMITS
- LIMITS OF DEVIATION
- STREET WORKS (SW)
- ROAD/PROW TO BE STOPPED UP
- PROW BYWAY
- PROW BYWAY - TEMPORARY DIVERSION
- PROW RESTRICTED BYWAY
- PROW FOOTPATH
- PROW FOOTPATH - TEMPORARY DIVERSION
- PROW BRIDLEWAY
- PROW BRIDLEWAY - TEMPORARY DIVERSION
- TEMPORARY ROAD DIVERSION

DESCRIPTION

- ID or WORK NUMBER (if applicable)
- PROW PUBLIC RIGHT OF WAY
- DPROW DIVERSION OF PUBLIC RIGHT OF WAY
- DROAD DIVERSION OF ROAD
- ACCESS TEMPORARY CONSTRUCTION ACCESS
- P-ACCESS PERMANENT ACCESS
- A ROAD/PROW STOPPING UP POINT

Contains Ordnance Survey data © Crown copyright and database rights 2020.

© Crown copyright and database rights 2020 OS Licence Number AL100005237.

0 50 100 150 m
SCALE 1 : 1250 @ A1

C06	09/03/20	Issued for Document Control Purposes Only: No Changes / Not Issued	KH				
C07	26/03/20	DCO DEADLINE 7 SUBMISSION	BT	JA	ND	AD	
Rev	Rev. Date	Purpose of revision	Drawn	Checked	Rev'd	Appr'd	

JACOBS
1180 Eskdale Road, Wymersley, Wokingham, RG41 5TU
Tel:+44(0)118 946 7000 - Fax:+44(0)118 946 7001
www.jacobs.com

Client: Esso Petroleum Company, Limited
Ermyn House,
Ermyn Way,
Leatherhead,
Surrey,
KT22 8UX

Project: **Esso** Southampton to London Pipeline Project

Drawing title
**ACCESS & RIGHTS OF WAY PLAN
SHEET 114
REGULATION 5 (2)(K)**



Drawing status
Fit for Stage Approval

Scale	1:1250	DO NOT SCALE
Jacobs No.	B2325300	Rev
Client no.		C07

Drawing number
B2325300-JAC-000-CIV-DRG-000814

© Copyright 2020 Jacobs U.K. Limited. The concepts and information contained in this document are the property of Jacobs. Use or copying of this document in whole or in part without the written permission of Jacobs constitutes an infringement of copyright. Limitation: This drawing has been prepared on behalf of, and for the exclusive use of, Jacobs' Client, and is subject to, and issued in accordance with, the provisions of the contract between Jacobs and the Client. Jacobs accepts no liability or responsibility whatsoever for, or in respect of, any use of, or reliance upon, this drawing by any third party.

C:\pwworking\jacobs_uk_water&utilities_ssa\tag\jldms33513\B2325300-JAC-000-CIV-DRG-000815.dwg - 30/03/2020 12:06:19 - A1Frame - agulj

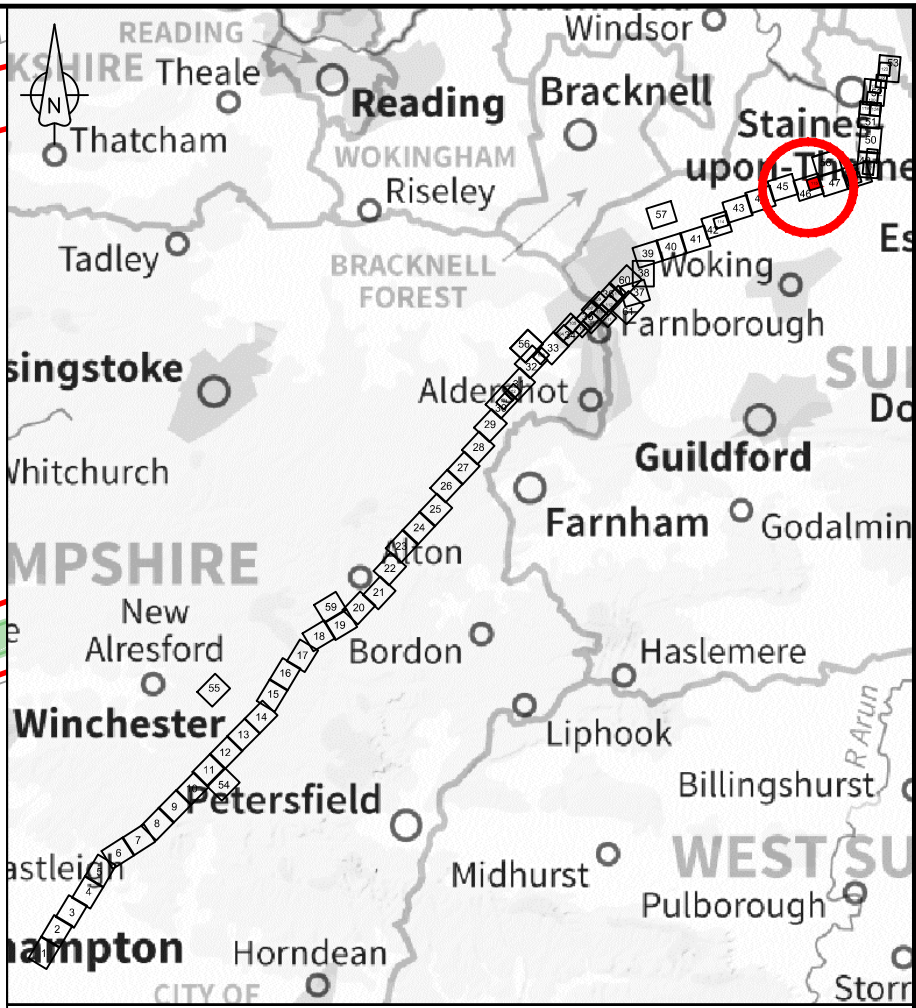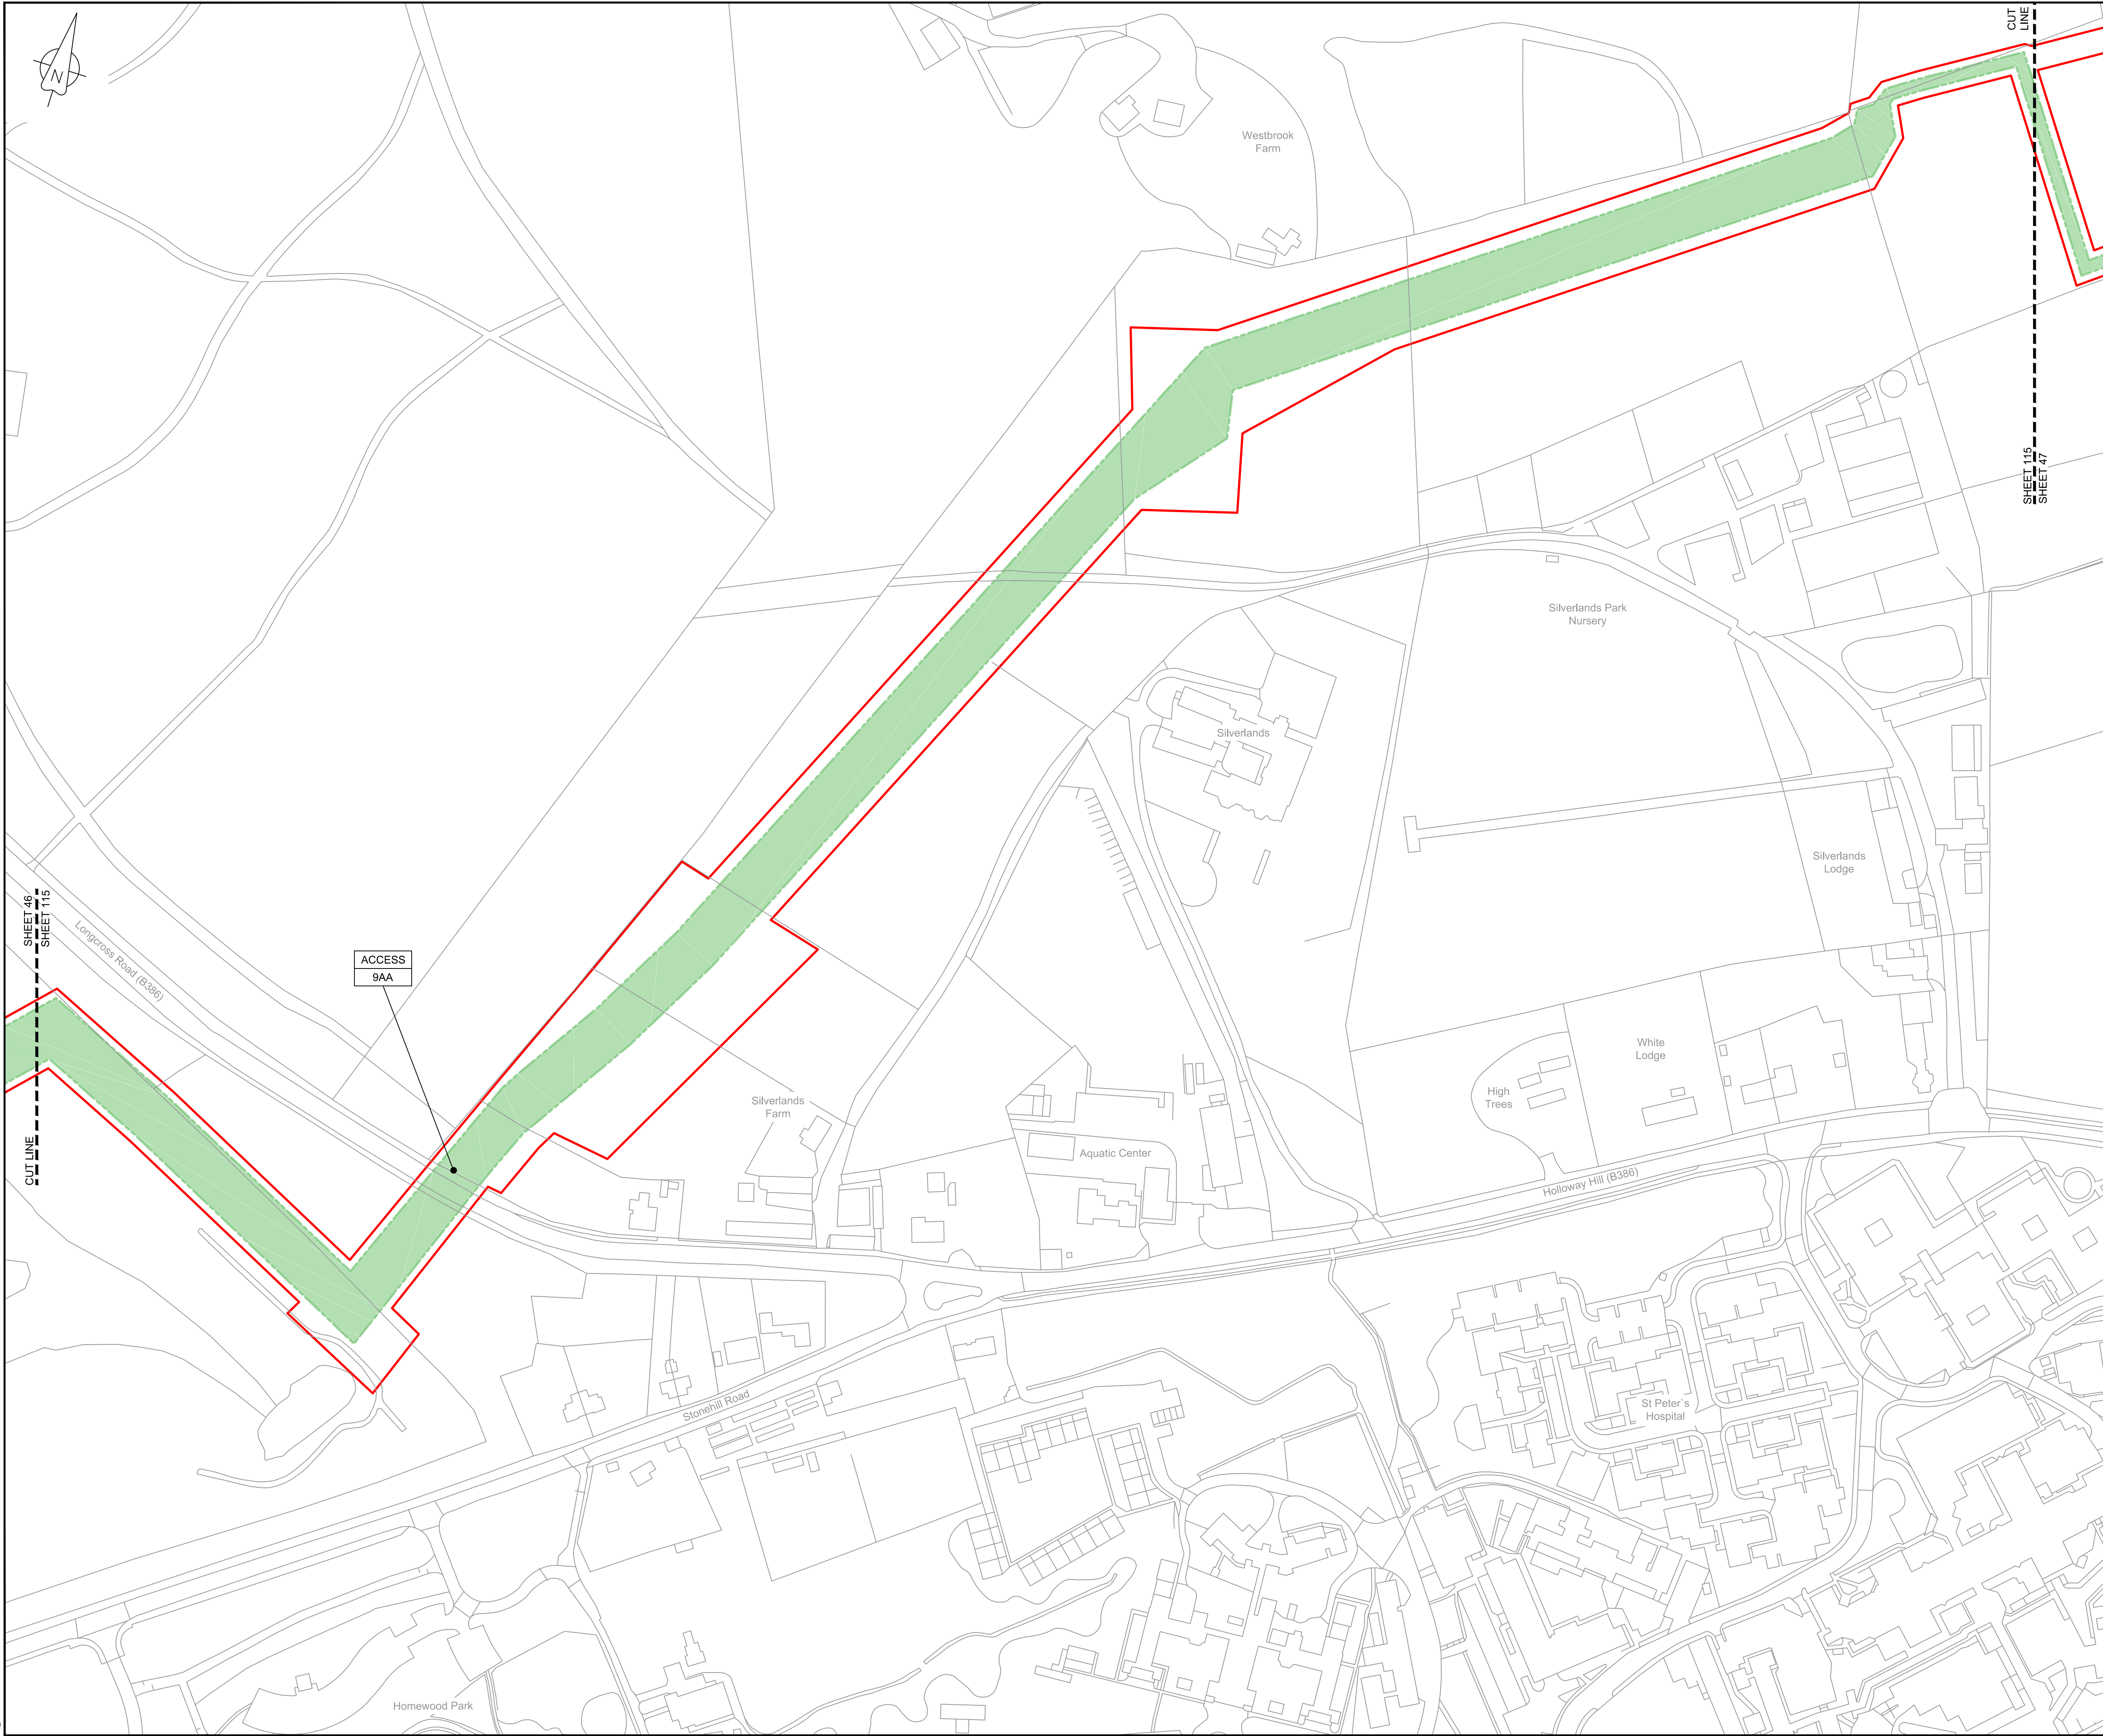

LOCATION PLAN
SCALE 1:500,000

NOTES

1. THIS DRAWING IS IN METRES UNLESS STATED OTHERWISE.


LEGEND

- ORDER LIMITS
- LIMITS OF DEVIATION
- STREET WORKS (SW)
- ROAD/PROW TO BE STOPPED UP
- PROW BYWAY
- PROW BYWAY - TEMPORARY DIVERSION
- PROW RESTRICTED BYWAY
- PROW FOOTPATH
- PROW FOOTPATH - TEMPORARY DIVERSION
- PROW BRIDLEWAY
- PROW BRIDLEWAY - TEMPORARY DIVERSION
- TEMPORARY ROAD DIVERSION

- DESCRIPTION
- ID or WORK NUMBER (if applicable)
- PROW PUBLIC RIGHT OF WAY
- DPROW DIVERSION OF PUBLIC RIGHT OF WAY
- DROAD DIVERSION OF ROAD
- ACCESS TEMPORARY CONSTRUCTION ACCESS
- P-ACCESS PERMANENT ACCESS
- A ROAD/PROW STOPPING UP POINT

Contains Ordnance Survey data © Crown copyright and database rights 2020.

© Crown copyright and database rights 2020 OS Licence Number AL10005237.

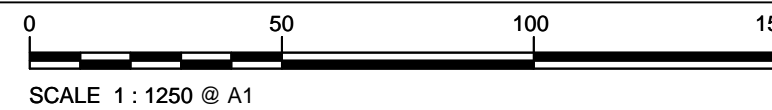

C06	09/03/20	Issued for Document Control Purposes Only: No Changes / Not Issued	KH				
C07	26/03/20	DCO DEADLINE 7 SUBMISSION	BT	JA	ND	AD	
Rev	Rev. Date	Purpose of revision	Drawn	Checked	Rev'd	Appr'd	

JACOBS

1180 Eskdale Road, Wymersley, Wokingham, RG41 5TU
Tel:+44(0)118 946 7000 - Fax:+44(0)118 946 7001
www.jacobs.com

Client: Esso Petroleum Company, Limited
Ermyn House,
Ermyn Way,
Leatherhead,
Surrey,
KT22 8UX

Project:  Southampton to London Pipeline Project


Drawing title
ACCESS & RIGHTS OF WAY PLAN
SHEET 115
REGULATION 5 (2)(K)

Drawing status
Fit for Stage Approval

Scale	1:1250	DO NOT SCALE
Jacobs No.	B2325300	Rev
Client no.		C07

Drawing number
B2325300-JAC-000-CIV-DRG-000815

© Copyright 2020 Jacobs U.K. Limited. The concepts and information contained in this document are the property of Jacobs. Use or copying of this document in whole or in part without the written permission of Jacobs constitutes an infringement of copyright. Limitation: This drawing has been prepared on behalf of, and for the exclusive use of Jacobs' Client, and is subject to, and issued in accordance with, the provisions of the contract between Jacobs and the Client. Jacobs accepts no liability or responsibility whatsoever for, or in respect of, any use of, or reliance upon, this drawing by any third party.

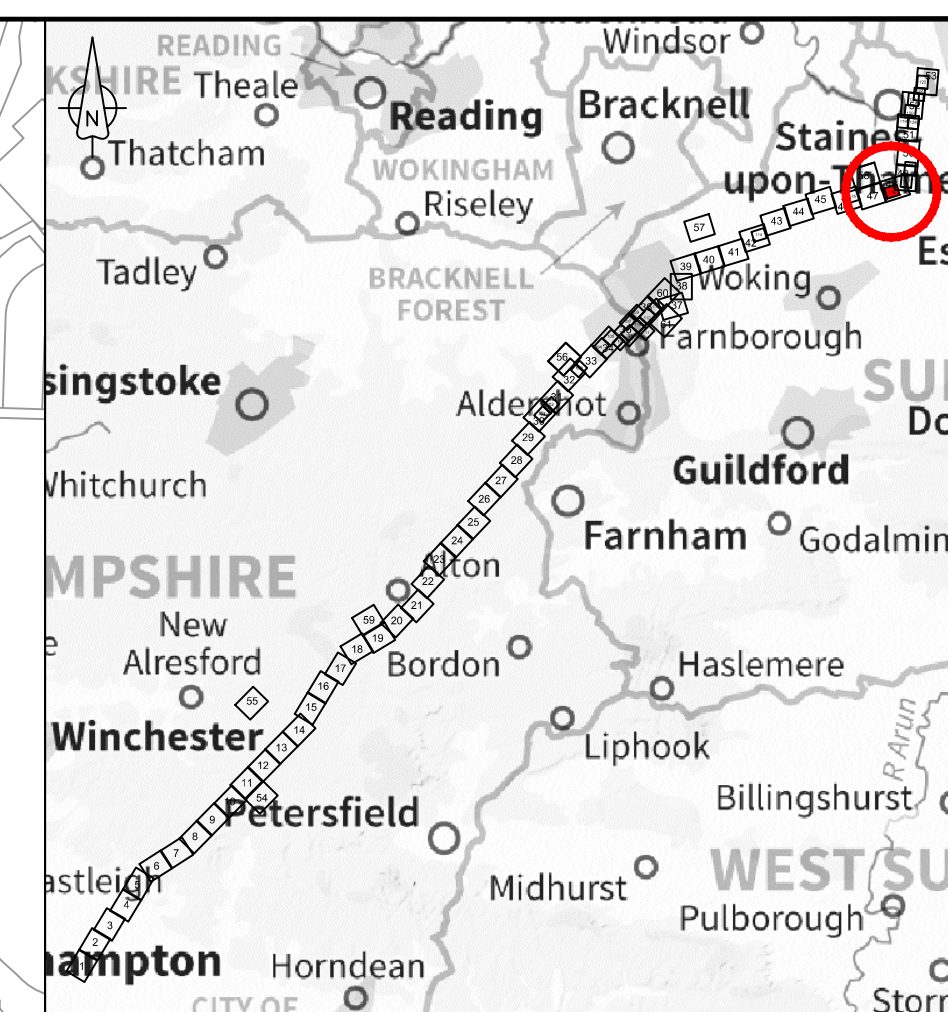



LOCATION PLAN
SCALE 1:500,000

NOTES

1. THIS DRAWING IS IN METRES UNLESS STATED OTHERWISE.


LEGEND

- | | |
|--|--------------------------------------|
| | ORDER LIMITS |
| | LIMITS OF DEVIATION |
| | STREET WORKS (SW) |
| | ROAD/PrOw TO BE STOPPED UP |
| | PrOw BYWAY |
| | PrOw BYWAY - TEMPORARY DIVERSION |
| | PrOw RESTRICTED BYWAY |
| | PrOw FOOTPATH |
| | PrOw FOOTPATH - TEMPORARY DIVERSION |
| | PrOw BRIDLEWAY |
| | PrOw BRIDLEWAY - TEMPORARY DIVERSION |
| | TEMPORARY ROAD DIVERSION |

- | | |
|---|-----------------------------------|
|  | DESCRIPTION |
| | ID or WORK NUMBER (if applicable) |
| PROW | PUBLIC RIGHT OF WAY |
| DPROW | DIVERSION OF PUBLIC RIGHT OF WAY |
| DROAD | DIVERSION OF ROAD |
| ACCESS | TEMPORARY CONSTRUCTION ACCESS |
| P-ACCESS | PERMANENT ACCESS |
|  | ROAD/PROW STOPPING UP POINT |

Contains Ordnance Survey data © Crown copyright and database rights 2020.

© Crown copyright and database rights
2020 OS Licence Number AL100005237.

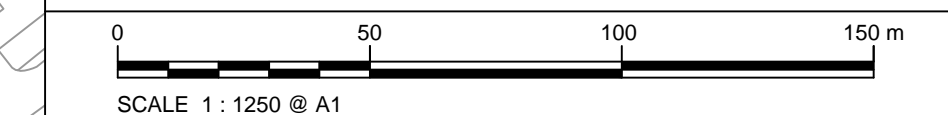

C06	09/03/20	Issued for Document Control Purposes Only. No Changes / Not Issued	KH			
C07	26/03/20	DCO DEADLINE 7 SUBMISSION	BT	JA	ND	AD
Rev	Rev. Date	Purpose of revision	Drawn	Checked	Rev'd	Appr'd

JACOBS

1180 Eskdale Road, Winnersh, Wokingham, RG41 5TU
Tel: +44(0)118 946 7000 · Fax: +44(0)118 946 7001
www.jacobs.com

Client	Esso Petroleum Company, Limited Ermyn House, Leatherhead, Surrey. KT22 8LUX
--------	---

Project	 Southampton to London Pipeline Project
---------	--

Drawing title

ACCESS & RIGHTS OF WAY PLAN
SHEET 116
REGULATION 5 (2)(K)

Drawing status	Fit for Stage Approval
----------------	------------------------

Scale	1:1250	DO NOT SCALE Rev C07
Jacobs No.	B2325300	
Client no.		

Drawing number
B2325300-JAC-000-CIV-DRG-000816

© Copyright 2000 Jacobs U.K. Limited. The concepts and information contained in this document are the property of Jacobs. Use or copying of this document in whole or in part without the written permission of Jacobs constitutes an infringement of copyright. Limitation: This drawing has been prepared on behalf of, and for the exclusive use of Jacobs' Client, and is subject to, and issued in accordance with, the provisions of the contract between Jacobs and the Client. Jacobs accepts no liability or responsibility whatsoever for, or in respect of, any use of, or reliance upon, this drawing by any third party.

C:\pwworking\jacobs_uk_water&utilities_ssd\aguij\drms3513\B2325300-JAC-000-CIV-DRG-000818.dwg - 30/03/2020 12:00:48 - A1Frame - aguij



LOCATION PLAN
SCALE 1:500,000

NOTES

1. THIS DRAWING IS IN METRES UNLESS STATED OTHERWISE.

LEGEND

- ORDER LIMITS
- LIMITS OF DEVIATION
- STREET WORKS (SW)
- ROAD/PROW TO BE STOPPED UP
- PROW BYWAY
- PROW BYWAY - TEMPORARY DIVERSION
- PROW RESTRICTED BYWAY
- PROW FOOTPATH
- PROW FOOTPATH - TEMPORARY DIVERSION
- PROW BRIDLEWAY
- PROW BRIDLEWAY - TEMPORARY DIVERSION
- TEMPORARY ROAD DIVERSION

- DESCRIPTION
- ID or WORK NUMBER (if applicable)
- PROW
- DPROW
- DROAD
- ACCESS
- P-ACCESS
- ROAD/PROW STOPPING UP POINT

Contains Ordnance Survey data © Crown copyright and database rights 2020.

© Crown copyright and database rights 2020 OS Licence Number AL10005237.

0 50 100 150 m
SCALE 1 : 1250 @ A1

C06	09/03/20	Issued for Document Control Purposes Only: No Changes / Not Issued	KH			
C07	26/03/20	DCO DEADLINE 7 SUBMISSION	BT	JA	ND	AD
Rev	Rev. Date	Purpose of revision	Drawn	Checked	Rev'd	Appr'd

JACOBS

1180 Eskdale Road, Winnersh, Wokingham, RG41 5TU
Tel:+44(0)118 946 7000 - Fax:+44(0)118 946 7001
www.jacobs.com

Client
Esso Petroleum Company, Limited
Ermyn House,
Ermyn Way,
Leatherhead,
Surrey,
KT22 8UX



Southampton to London
Pipeline Project

Drawing title
**ACCESS & RIGHTS OF WAY PLAN
SHEET 118
REGULATION 5 (2)(K)**


Drawing status
Fit for Stage Approval

Scale	1:1250	DO NOT SCALE
Jacobs No.	B2325300	Rev
Client no.		C07

Drawing number
B2325300-JAC-000-CIV-DRG-000818

© Copyright 2020 Jacobs U.K. Limited. The concepts and information contained in this document are the property of Jacobs. Use or copying of this document in whole or in part without the written permission of Jacobs constitutes an infringement of copyright. Limitation: This drawing has been prepared on behalf of, and for the exclusive use of Jacobs' Client, and is subject to, and issued in accordance with, the provisions of the contract between Jacobs and the Client. Jacobs accepts no liability or responsibility whatsoever for, or in respect of, any use of, or reliance upon, this drawing by any third party.

C:\pwworking\jacobs_uk_water&utilities_ssa\tag\jldms3513\B2325300-JAC-000-CIV-DRG-000819.dwg - 30/03/2020 11:58:07 - A1Frame - agulj

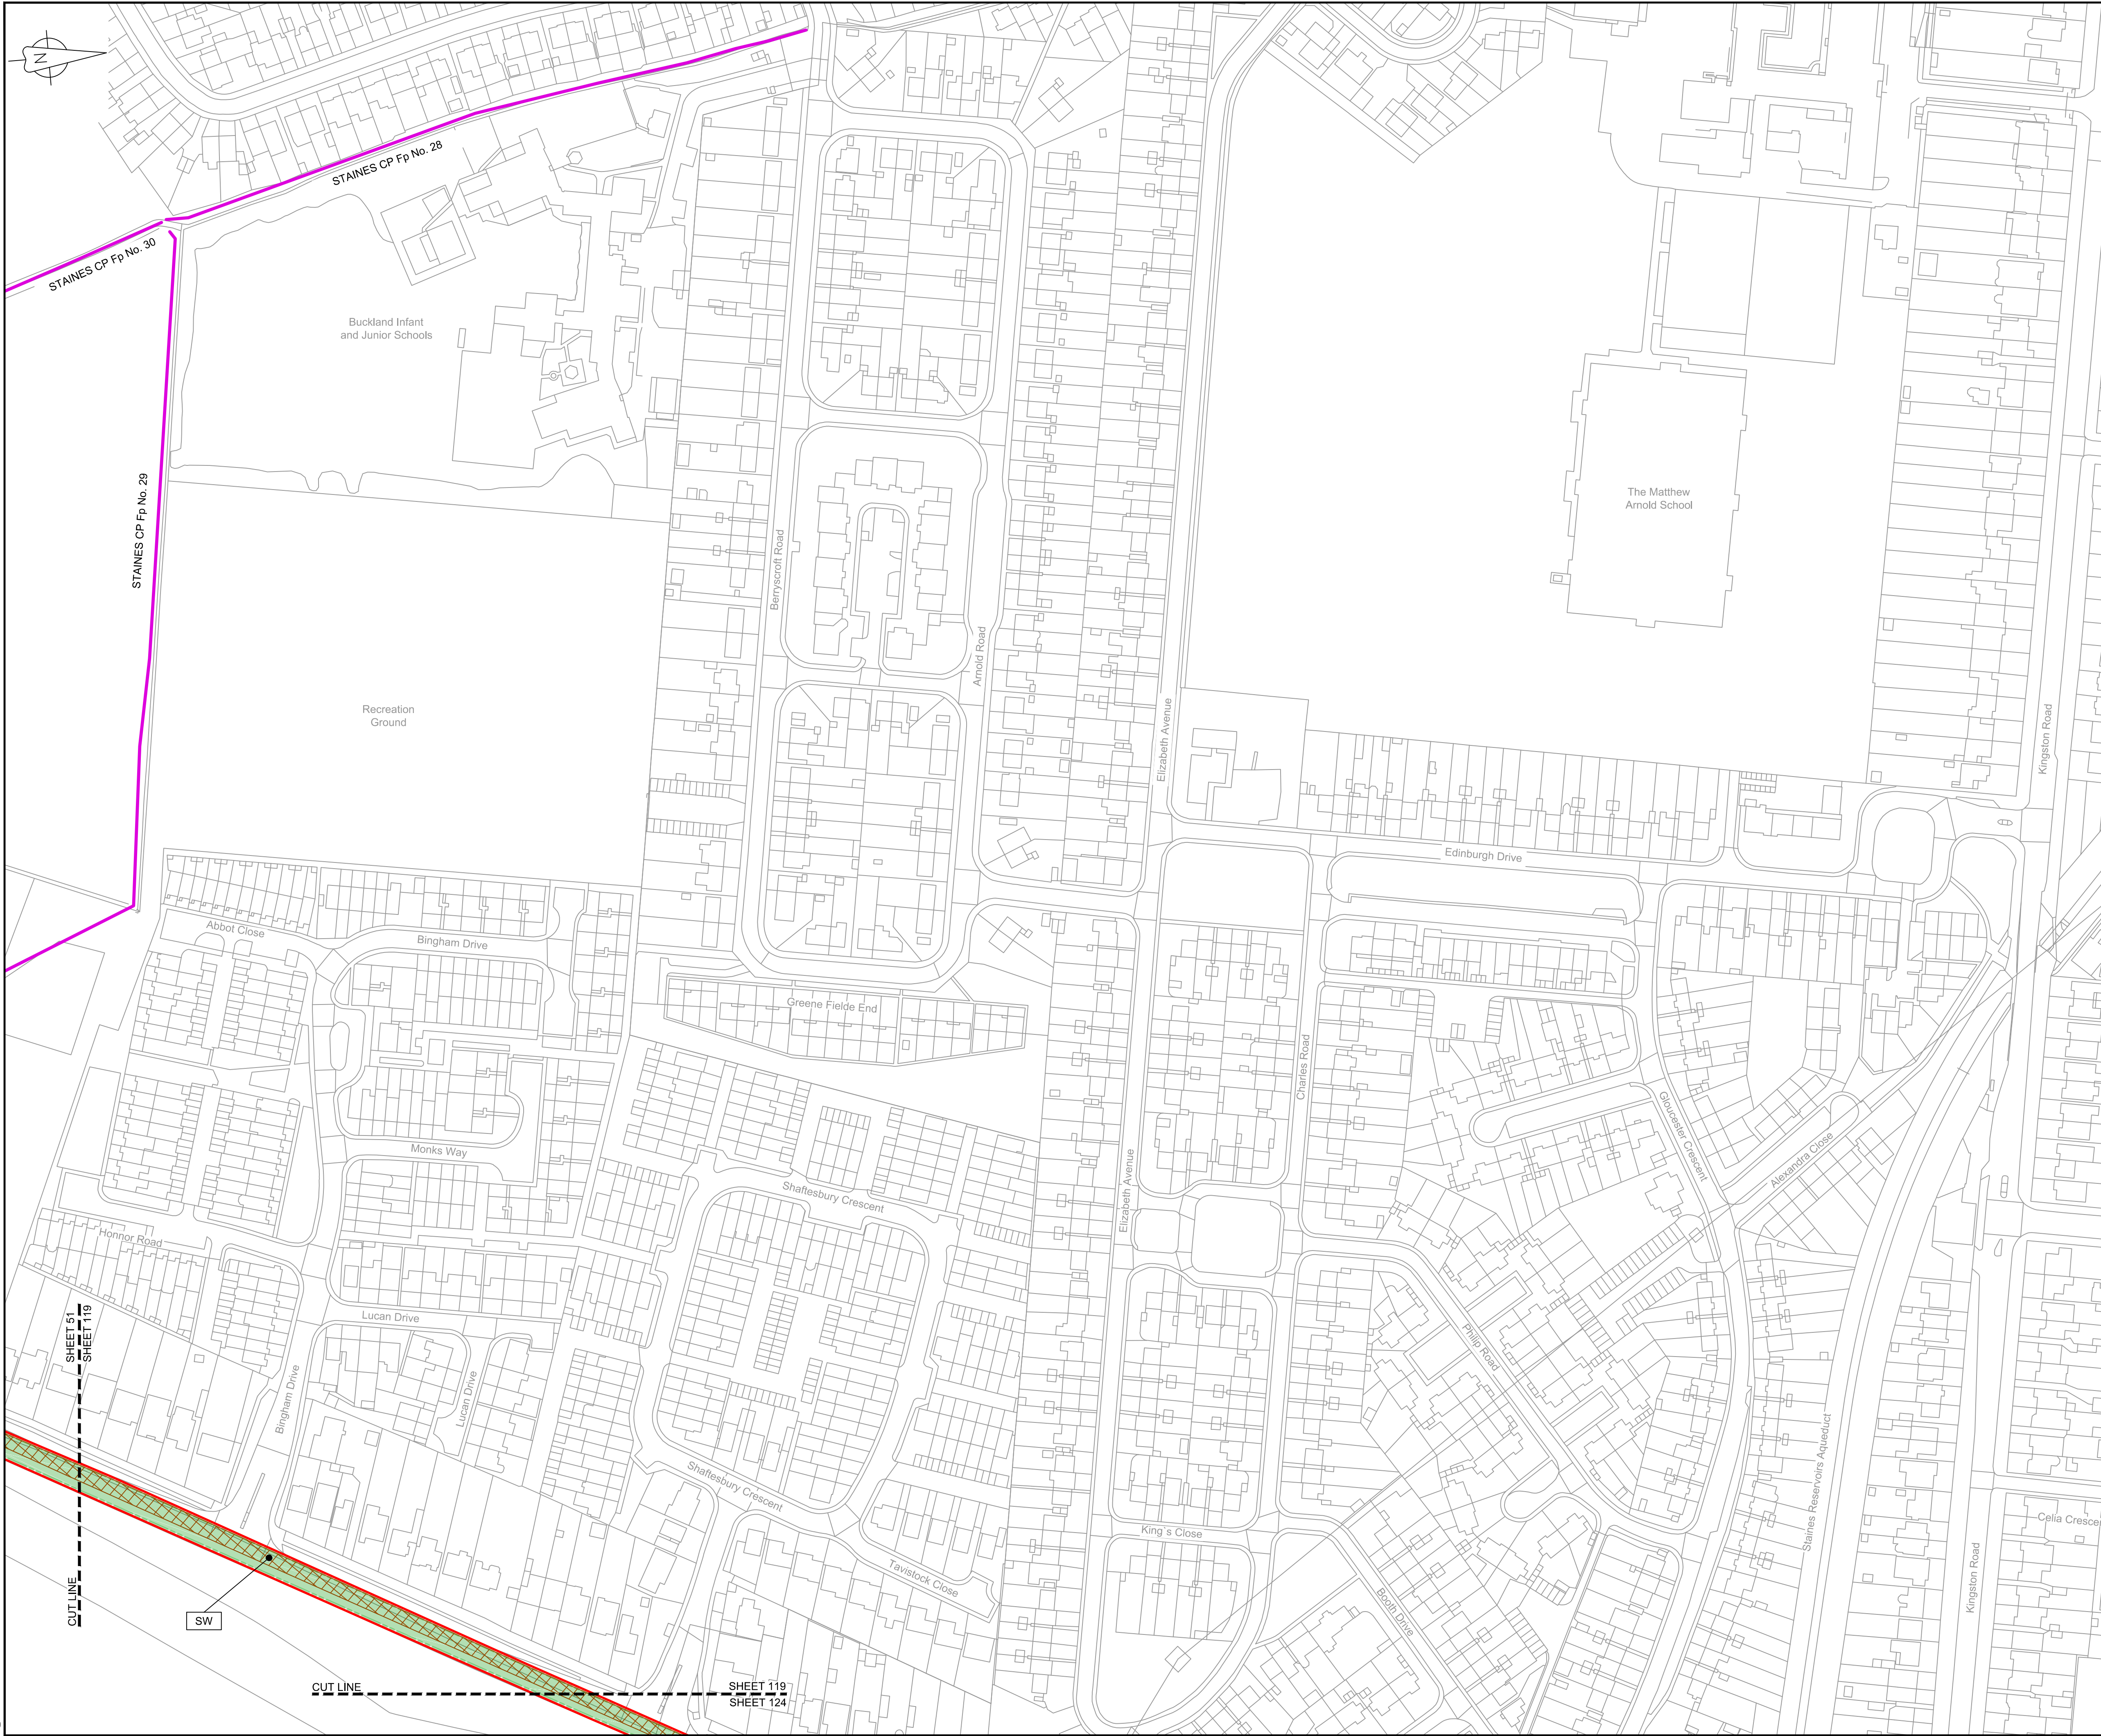

LOCATION PLAN
SCALE 1:500,000

NOTES

1. THIS DRAWING IS IN METRES UNLESS STATED OTHERWISE.

LEGEND

- ORDER LIMITS
- LIMITS OF DEVIATION
- STREET WORKS (SW)
- ROAD/PROW TO BE STOPPED UP
- PROW BYWAY
- PROW BYWAY - TEMPORARY DIVERSION
- PROW RESTRICTED BYWAY
- PROW FOOTPATH
- PROW FOOTPATH - TEMPORARY DIVERSION
- PROW BRIDLEWAY
- PROW BRIDLEWAY - TEMPORARY DIVERSION
- TEMPORARY ROAD DIVERSION

- DESCRIPTION
- ID or WORK NUMBER (if applicable)
- PROW
- DPROW
- DRROAD
- ACCESS
- P-ACCESS
- ROAD/PROW STOPPING UP POINT

Contains Ordnance Survey data © Crown copyright and database rights 2020.

© Crown copyright and database rights 2020 OS Licence Number AL100005237.

0 50 100 150 m
SCALE 1:1250 @ A1

C06	09/03/20	Issued for Document Control Purposes Only: No Changes / Not Issued	KH				
C07	26/03/20	DCO DEADLINE 7 SUBMISSION	BT	JA	ND	AD	
Rev	Rev. Date	Purpose of revision	Drawn	Checked	Rev'd	Appr'd	

JACOBS

1180 Eskdale Road, Winnersh, Wokingham, RG41 5TU
Tel:+44(0)118 946 7000 - Fax:+44(0)118 946 7001
www.jacobs.com

Client: Esso Petroleum Company, Limited
Emryn House,
Emryn Way,
Leatherhead,
Surrey,
KT22 8UX



Southampton to London
Pipeline Project

Drawing title
**ACCESS & RIGHTS OF WAY PLAN
SHEET 119
REGULATION 5 (2)(K)**


Drawing status
Fit for Stage Approval

Scale	1:1250	DO NOT SCALE
Jacobs No.	B2325300	Rev
Client no.		C07

Drawing number
B2325300-JAC-000-CIV-DRG-000819

© Copyright 2020 Jacobs U.K. Limited. The concepts and information contained in this document are the property of Jacobs. Use or copying of this document in whole or in part without the written permission of Jacobs constitutes an infringement of copyright. Limitation: This drawing has been prepared on behalf of, and for the exclusive use of, Jacobs' Client, and is subject to, and issued in accordance with, the provisions of the contract between Jacobs and the Client. Jacobs accepts no liability or responsibility whatsoever for, or in respect of, any use of, or reliance upon, this drawing by any third party.

C:\pwworking\jacobs_uk_water&utilities_ssa\tag\ul\drms3513\B2325300-JAC-000-CIV-DRG-000820.dwg - 30/03/2020 11:57:32 - A1Frame - agul

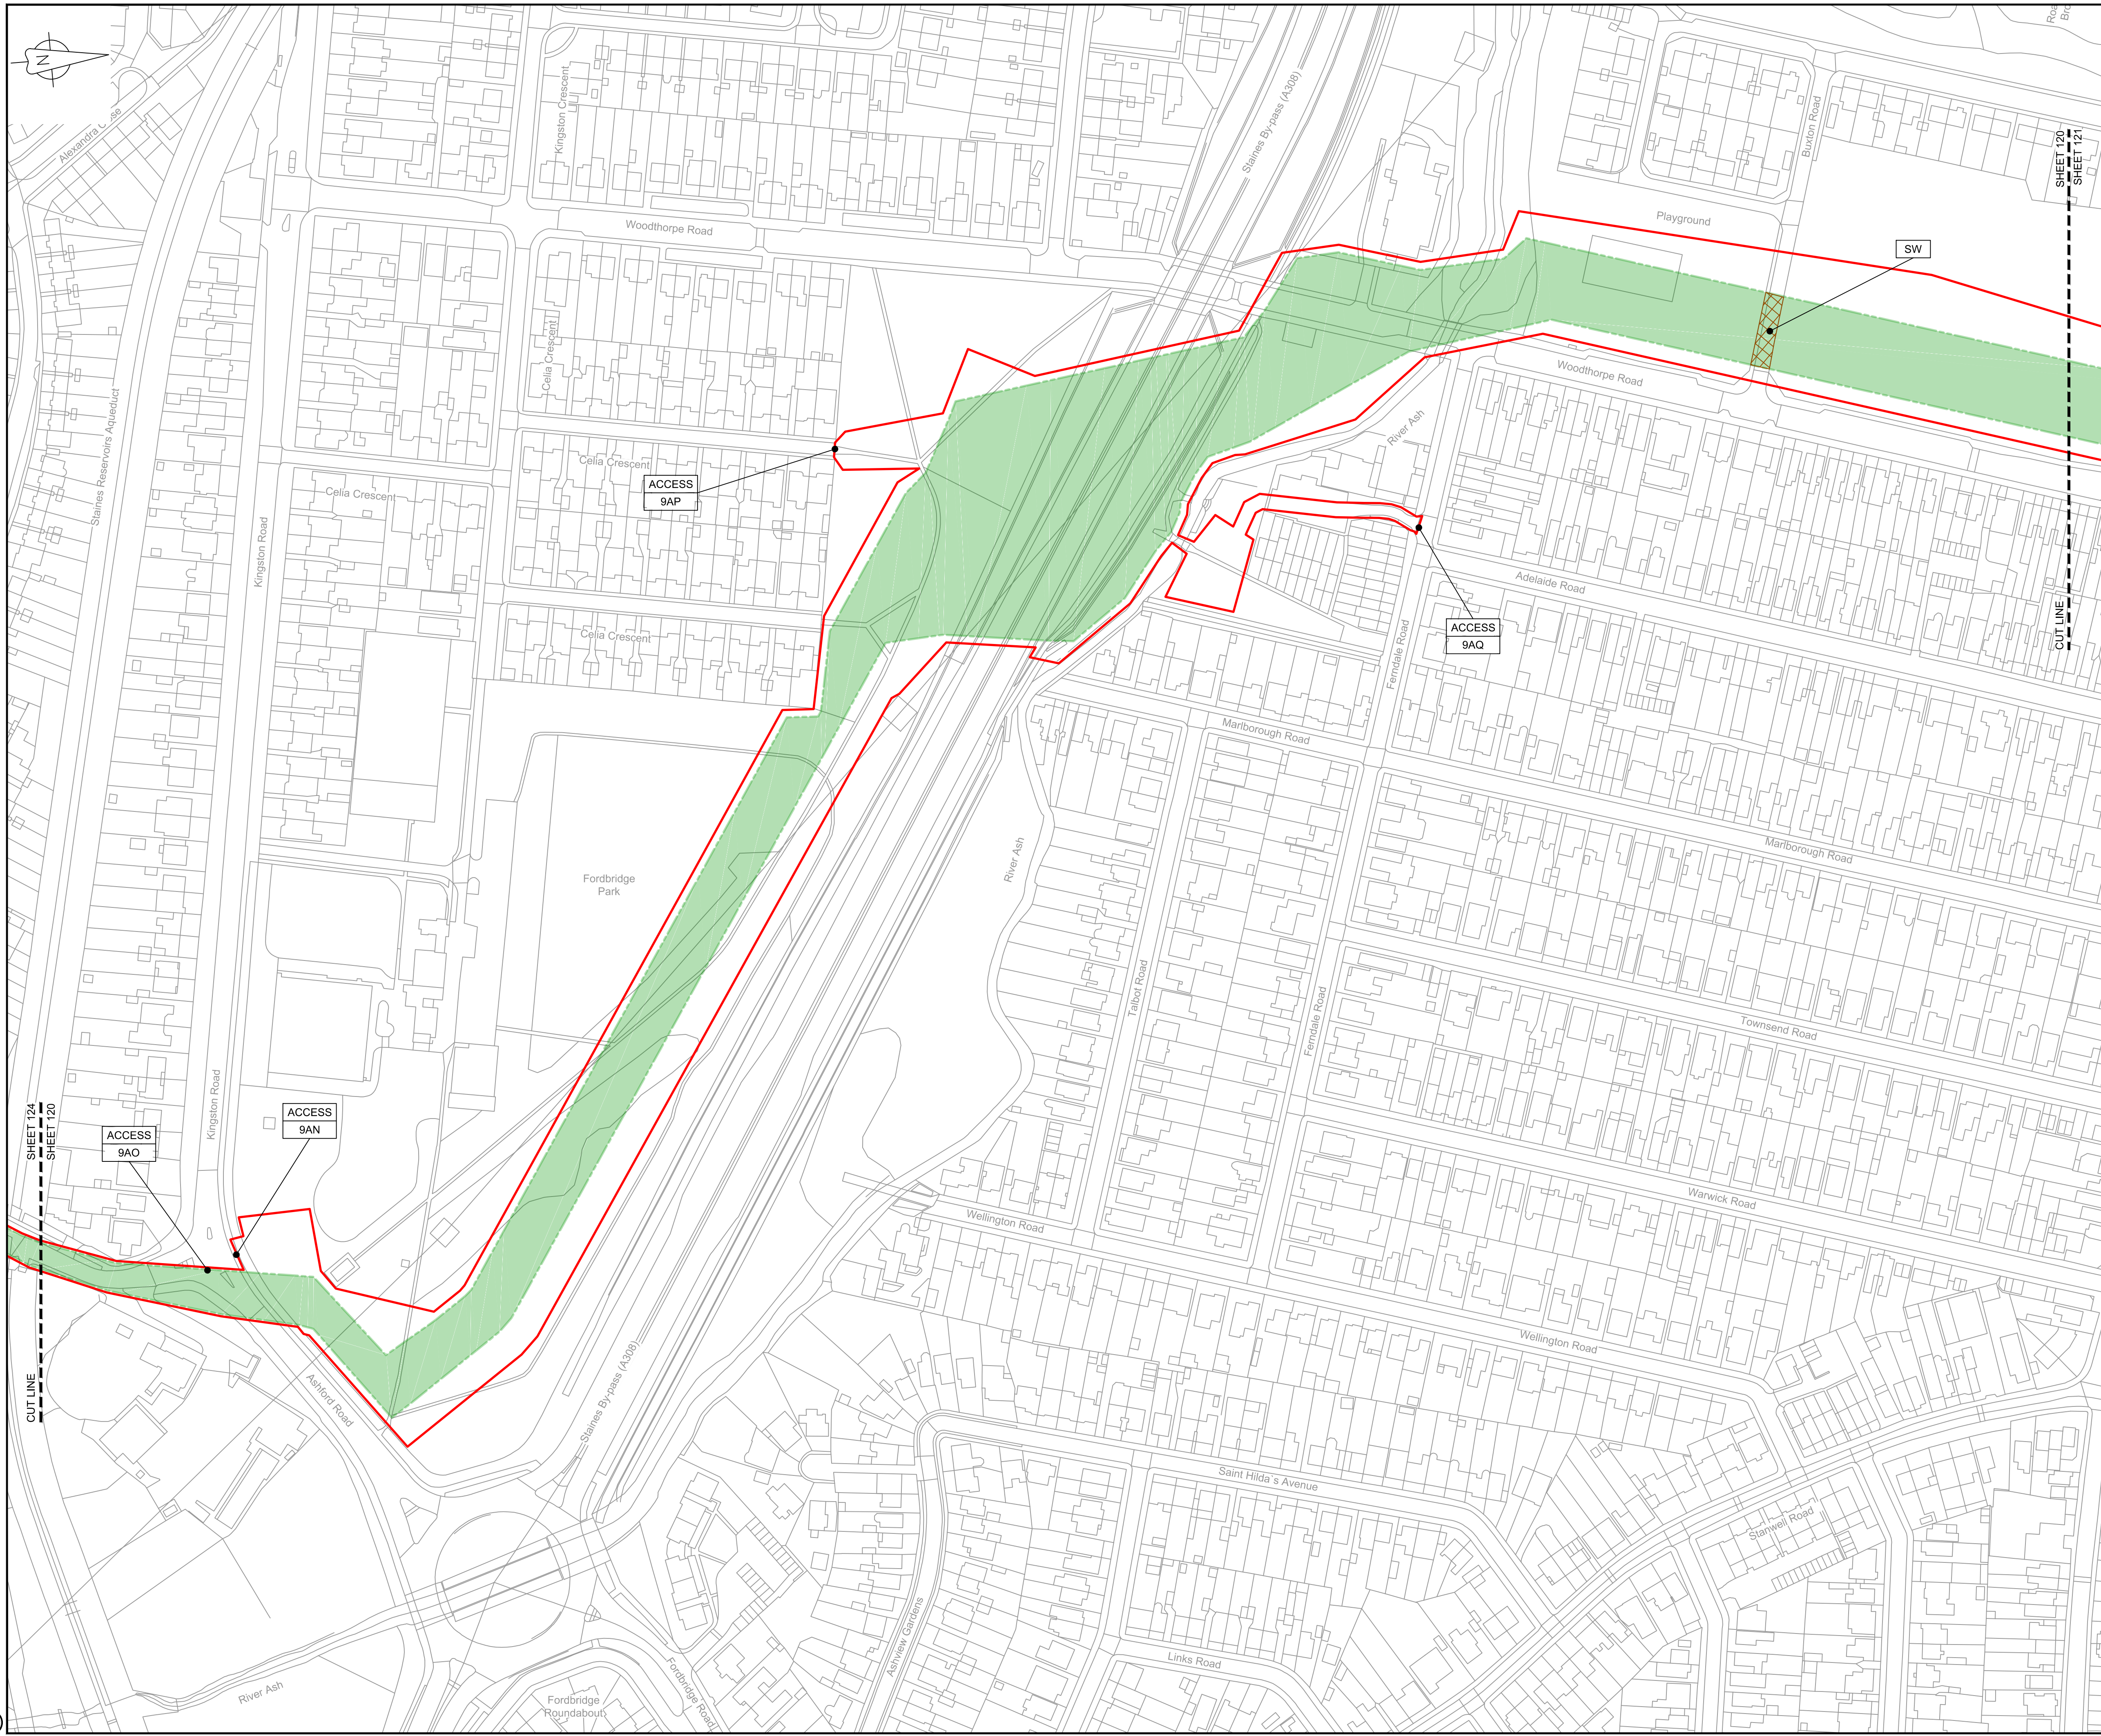

LOCATION PLAN
SCALE 1:500,000

NOTES

1. THIS DRAWING IS IN METRES UNLESS STATED OTHERWISE.

LEGEND

- ORDER LIMITS
- LIMITS OF DEVIATION
- STREET WORKS (SW)
- ROAD/PROW TO BE STOPPED UP
- PROW BYWAY
- PROW BYWAY - TEMPORARY DIVERSION
- PROW RESTRICTED BYWAY
- PROW FOOTPATH
- PROW FOOTPATH - TEMPORARY DIVERSION
- PROW BRIDLEWAY
- PROW BRIDLEWAY - TEMPORARY DIVERSION
- TEMPORARY ROAD DIVERSION

- DESCRIPTION
- ID or WORK NUMBER (if applicable)
- PROW
- DPROW
- DROAD
- ACCESS
- P-ACCESS
- ROAD/PROW STOPPING UP POINT

Contains Ordnance Survey data © Crown copyright and database rights 2020.

© Crown copyright and database rights 2020 OS Licence Number AL100005237.

0 50 100 150 m
SCALE 1:1250 @ A1

C06	09/03/20	Issued for Document Control Purposes Only: No Changes / Not Issued	KH				
C07	26/03/20	DCO DEADLINE 7 SUBMISSION	BT	JA	ND	AD	
Rev	Rev. Date	Purpose of revision	Drawn	Checked	Rev'd	Appr'd	

JACOBS

1180 Eskdale Road, Winnersh, Wokingham, RG41 5TU
Tel:+44(0)118 946 7000 - Fax:+44(0)118 946 7001
www.jacobs.com

Client: Esso Petroleum Company, Limited
Emryn House,
Emryn Way,
Leatherhead,
Surrey,
KT22 8UX

Project: Southampton to London Pipeline Project

ACCESS & RIGHTS OF WAY PLAN SHEET 120 REGULATION 5 (2)(K)



Drawing status: Fit for Stage Approval

Scale	1:1250	DO NOT SCALE
Jacobs No.	B2325300	Rev
Client no.		C07

Drawing number: B2325300-JAC-000-CIV-DRG-000820

© Copyright 2020 Jacobs U.K. Limited. The concepts and information contained in this document are the property of Jacobs. Use or copying of this document in whole or in part without the written permission of Jacobs constitutes an infringement of copyright. Limitation: This drawing has been prepared on behalf of, and for the exclusive use of, Jacobs' Client, and is subject to, and issued in accordance with, the provisions of the contract between Jacobs and the Client. Jacobs accepts no liability or responsibility whatsoever for, or in respect of, any use of, or reliance upon, this drawing by any third party.

C:\pwworking\jacobs_uk_water&utilities_ssa\agui\drms3513\B2325300-JAC-000-CIV-DRG-000821.dwg - 30/03/2020 11:53:57 - A1Frame - agui

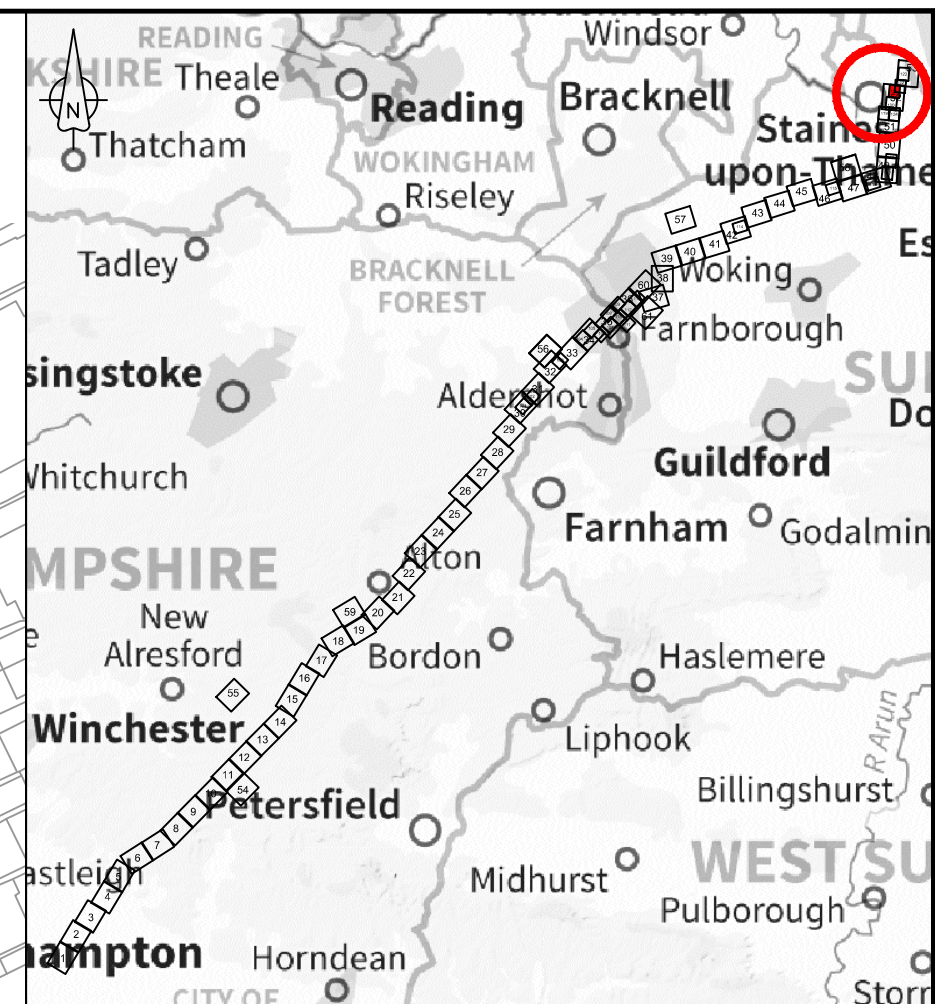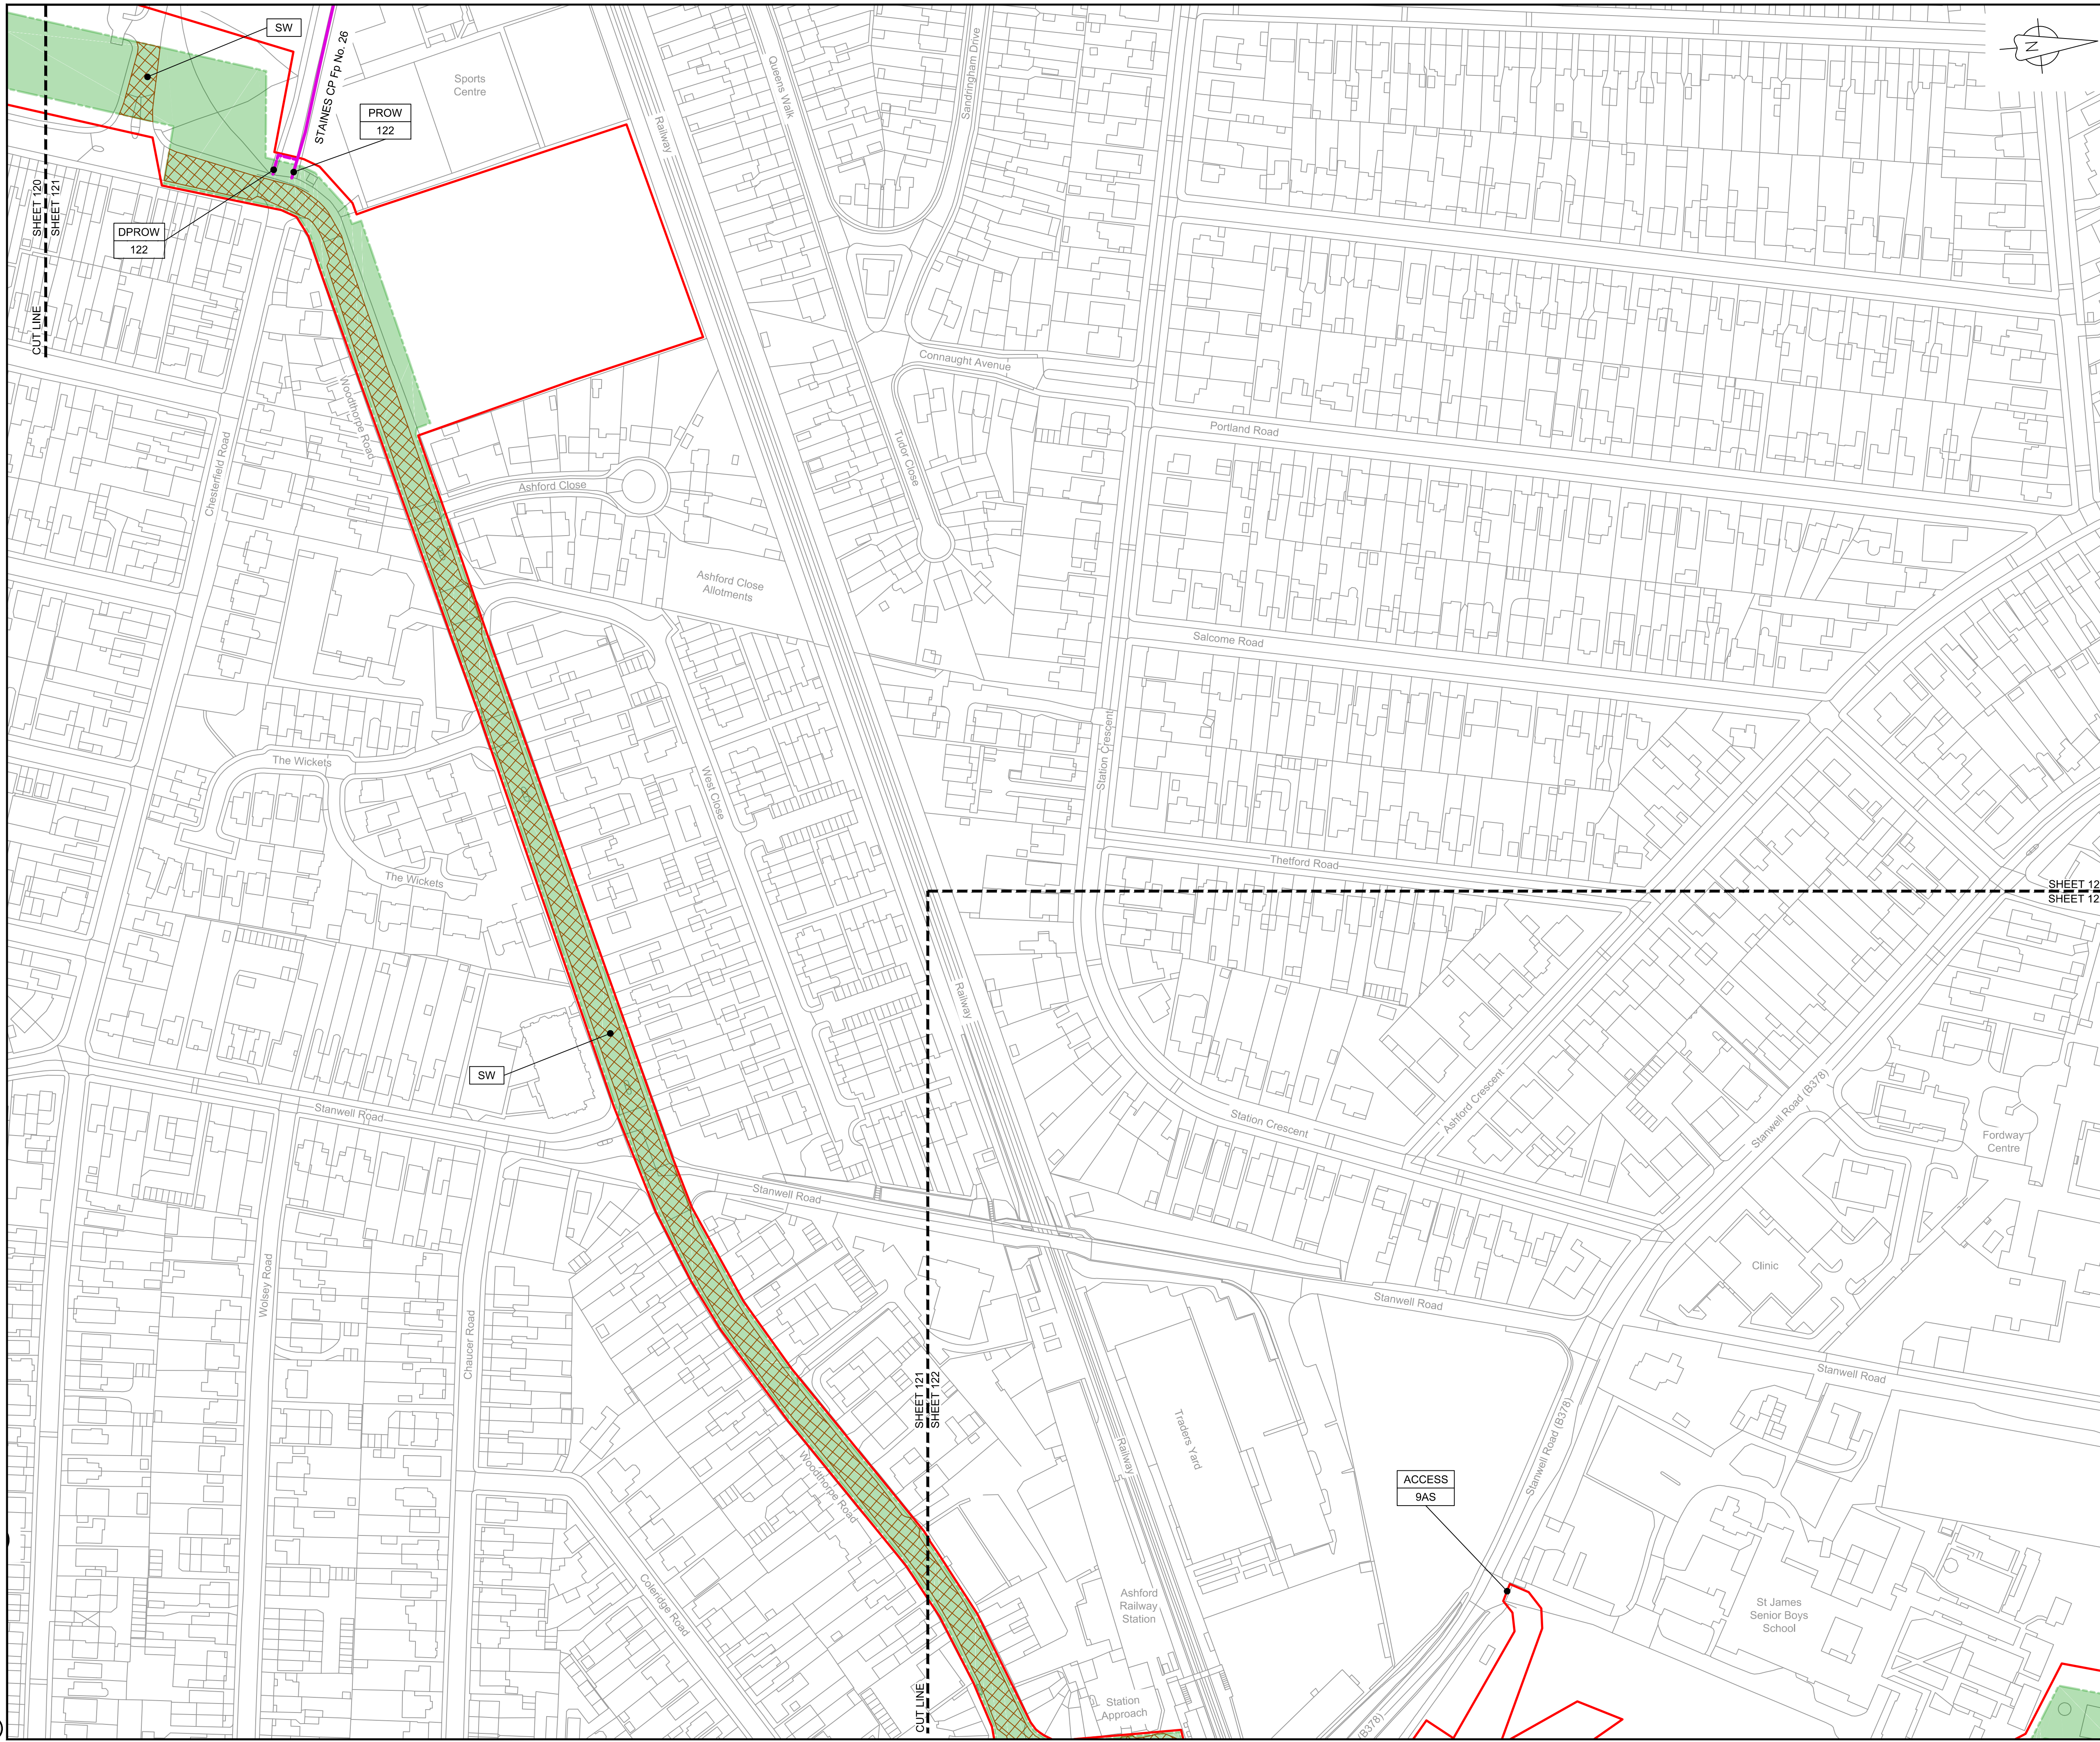

LOCATION PLAN
SCALE 1:500,000

NOTES

1. THIS DRAWING IS IN METRES UNLESS STATED OTHERWISE.

LEGEND

- ORDER LIMITS
- LIMITS OF DEVIATION
- STREET WORKS (SW)
- ROAD/PROW TO BE STOPPED UP
- PROW BYWAY
- PROW BYWAY - TEMPORARY DIVERSION
- PROW RESTRICTED BYWAY
- PROW FOOTPATH
- PROW FOOTPATH - TEMPORARY DIVERSION
- PROW BRIDLEWAY
- PROW BRIDLEWAY - TEMPORARY DIVERSION
- TEMPORARY ROAD DIVERSION

DESCRIPTION

- ID or WORK NUMBER (if applicable)
- PROW PUBLIC RIGHT OF WAY
- DPROW DIVERSION OF PUBLIC RIGHT OF WAY
- DROAD DIVERSION OF ROAD
- ACCESS TEMPORARY CONSTRUCTION ACCESS
- P-ACCESS PERMANENT ACCESS
- A ROAD/PROW STOPPING UP POINT

Contains Ordnance Survey data © Crown copyright and database rights 2020.

© Crown copyright and database rights 2020 OS Licence Number AL100005237.

0 50 100 150 m
SCALE 1 : 1250 @ A1

Rev	Rev. Date	Purpose of revision	Drawn	Checked	Rev'd	Appr'd
C06	09/03/20	Issued for Document Control Purposes Only: No Changes / Not Issued	KH			
C07	26/03/20	DCO DEADLINE 7 SUBMISSION	BT	JA	ND	AD

JACOBS
1180 Eskdale Road, Wymersley, Wokingham, RG41 5TU
Tel:+44(0)118 946 7000 - Fax:+44(0)118 946 7001
www.jacobs.com

Client: Esso Petroleum Company, Limited
Emryn House,
Emryn Way,
Leatherhead,
Surrey,
KT22 8UX

Project: Southampton to London Pipeline Project


Drawing title: **ACCESS & RIGHTS OF WAY PLAN**
SHEET 121
REGULATION 5 (2)(K)

Drawing status: **Fit for Stage Approval**

Scale	1:1250	DO NOT SCALE
Jacobs No.	B2325300	Rev
Client no.		C07
Drawing number	B2325300-JAC-000-CIV-DRG-000821	

© Copyright 2020 Jacobs U.K. Limited. The concepts and information contained in this document are the property of Jacobs. Use or copying of this document in whole or in part without the written permission of Jacobs constitutes an infringement of copyright. Limitation: This drawing has been prepared on behalf of, and for the exclusive use of, Jacobs' Client, and is subject to, and issued in accordance with, the provisions of the contract between Jacobs and the Client. Jacobs accepts no liability or responsibility whatsoever for, or in respect of, any use of, or reliance upon, this drawing by any third party.

C:\pwworking\jacobs_uk_water&utilities_ssa\tag\ul\drms3513\B2325300-JAC-000-CIV-DRG-000822.dwg - 30/03/2020 11:52:09 - A1Frame - agulj

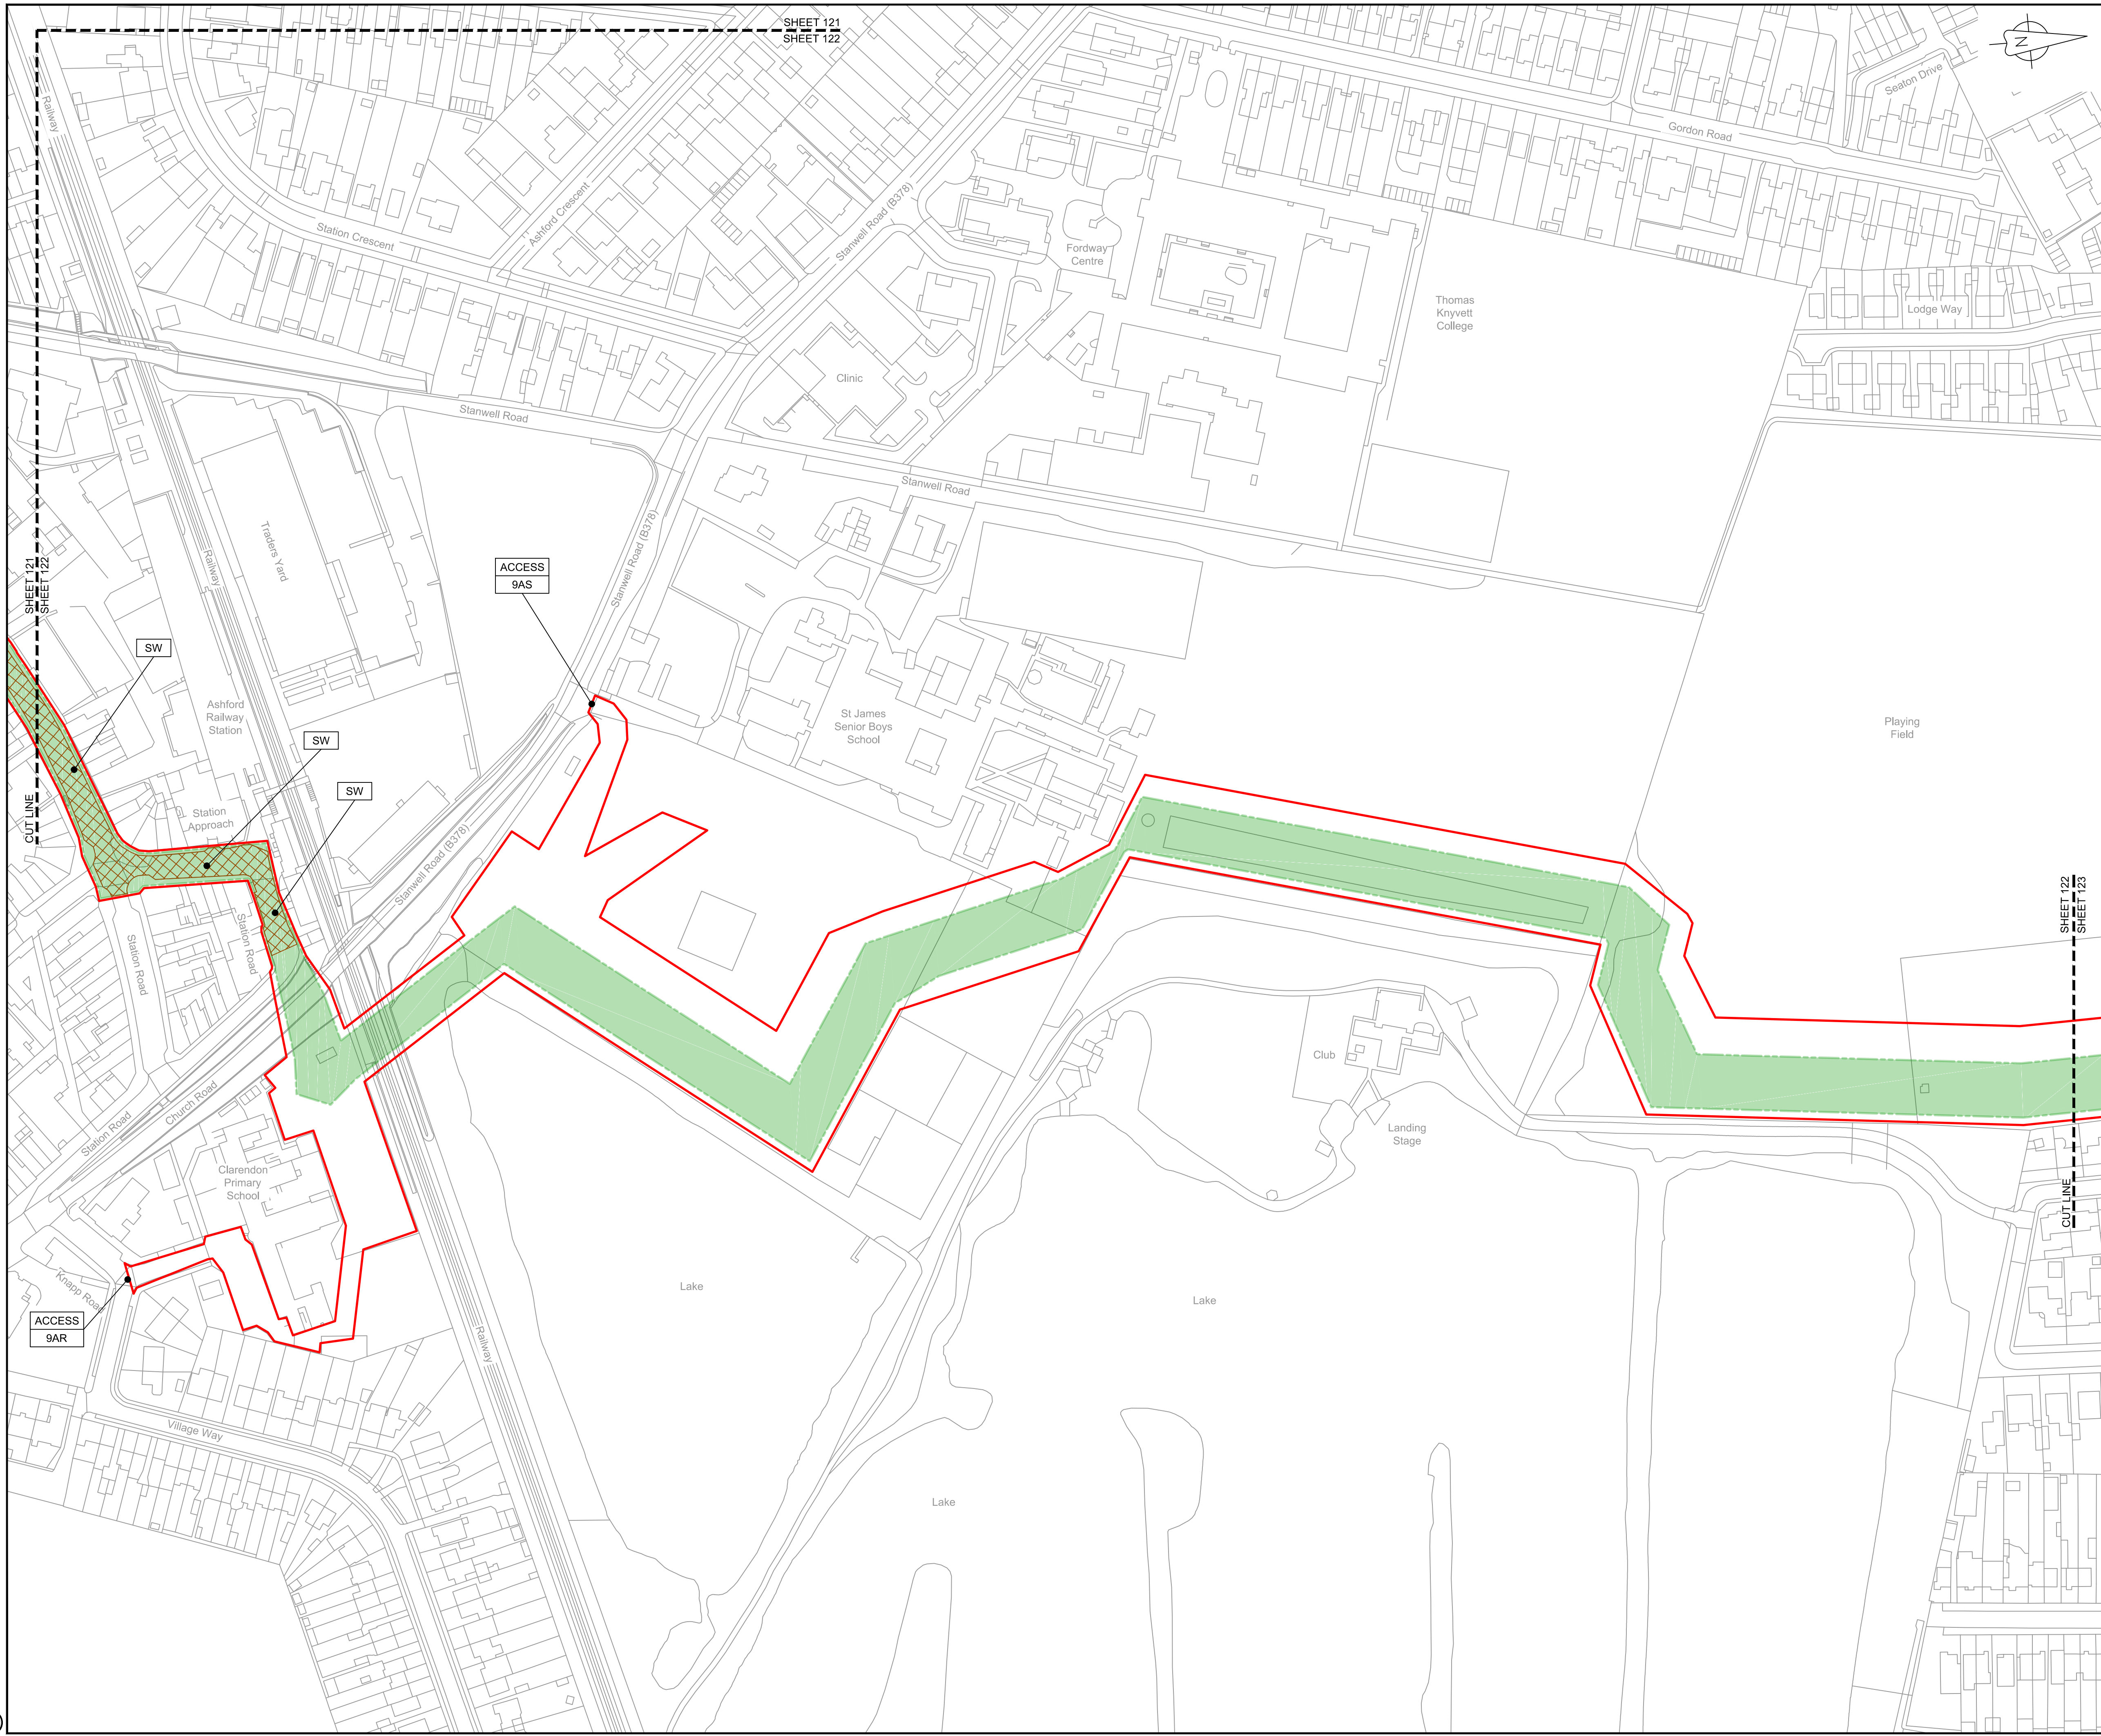

LOCATION PLAN
SCALE 1:500,000

NOTES

1. THIS DRAWING IS IN METRES UNLESS STATED OTHERWISE.

LEGEND

- ORDER LIMITS
- LIMITS OF DEVIATION
- STREET WORKS (SW)
- ROAD/PROW TO BE STOPPED UP
- PROW BYWAY
- PROW BYWAY - TEMPORARY DIVERSION
- PROW RESTRICTED BYWAY
- PROW FOOTPATH
- PROW FOOTPATH - TEMPORARY DIVERSION
- PROW BRIDLEWAY
- PROW BRIDLEWAY - TEMPORARY DIVERSION
- TEMPORARY ROAD DIVERSION

- DESCRIPTION
- ID or WORK NUMBER (if applicable)
- PROW
- DPROW
- DROAD
- ACCESS
- P-ACCESS
- ROAD/PROW STOPPING UP POINT

Contains Ordnance Survey data © Crown copyright and database rights 2020.

© Crown copyright and database rights 2020 OS Licence Number AL100005237.

0 50 100 150 m
SCALE 1 : 1250 @ A1

C06	09/03/20	Issued for Document Control Purposes Only: No Changes / Not Issued	KH				
C07	26/03/20	DCO DEADLINE 7 SUBMISSION	BT	JA	ND	AD	
Rev	Rev. Date	Purpose of revision	Drawn	Checked	Rev'd	Appr'd	

JACOBS

1180 Eskdale Road, Winnersh, Wokingham, RG41 5TU
Tel:+44(0)118 946 7000 - Fax:+44(0)118 946 7001
www.jacobs.com

Client: Esso Petroleum Company, Limited
Ermyn House,
Ermyn Way,
Leatherhead,
Surrey,
KT22 8UX



Southampton to London
Pipeline Project

Drawing title
**ACCESS & RIGHTS OF WAY PLAN
SHEET 122
REGULATION 5 (2)(K)**



Drawing status
Fit for Stage Approval

Scale	1:1250	DO NOT SCALE
Jacobs No.	B2325300	Rev
Client no.		C07

Drawing number
B2325300-JAC-000-CIV-DRG-000822

© Copyright 2020 Jacobs U.K. Limited. The concepts and information contained in this document are the property of Jacobs. Use or copying of this document in whole or in part without the written permission of Jacobs constitutes an infringement of copyright. Limitation: This drawing has been prepared on behalf of, and for the exclusive use of Jacobs' Client, and is subject to, and issued in accordance with, the provisions of the contract between Jacobs and the Client. Jacobs accepts no liability or responsibility whatsoever for, or in respect of, any use of, or reliance upon, this drawing by any third party.

C:\pwworking\jacobs_uk_water&utilities_ssd\aguij\drms3513\B2325300-JAC-000-CIV-DRG-000823.dwg - 30/03/2020 11:48:16 - A1Frame - aguij

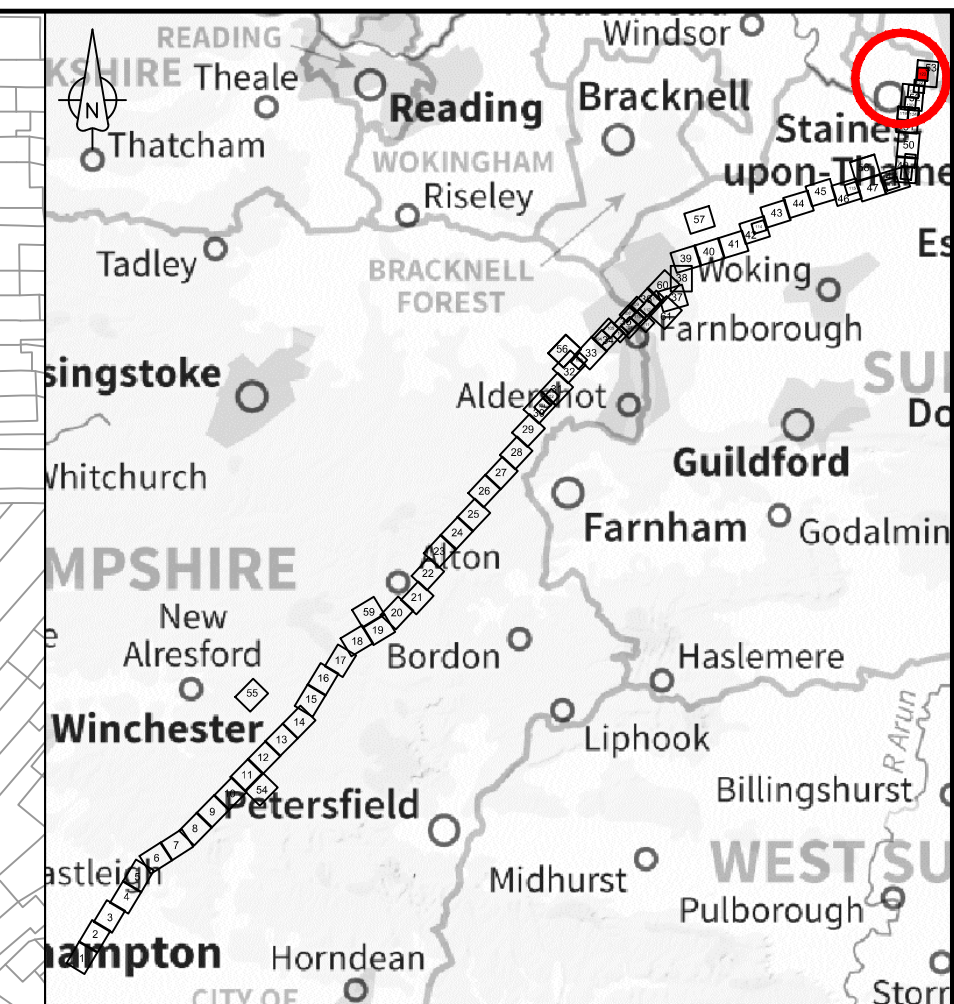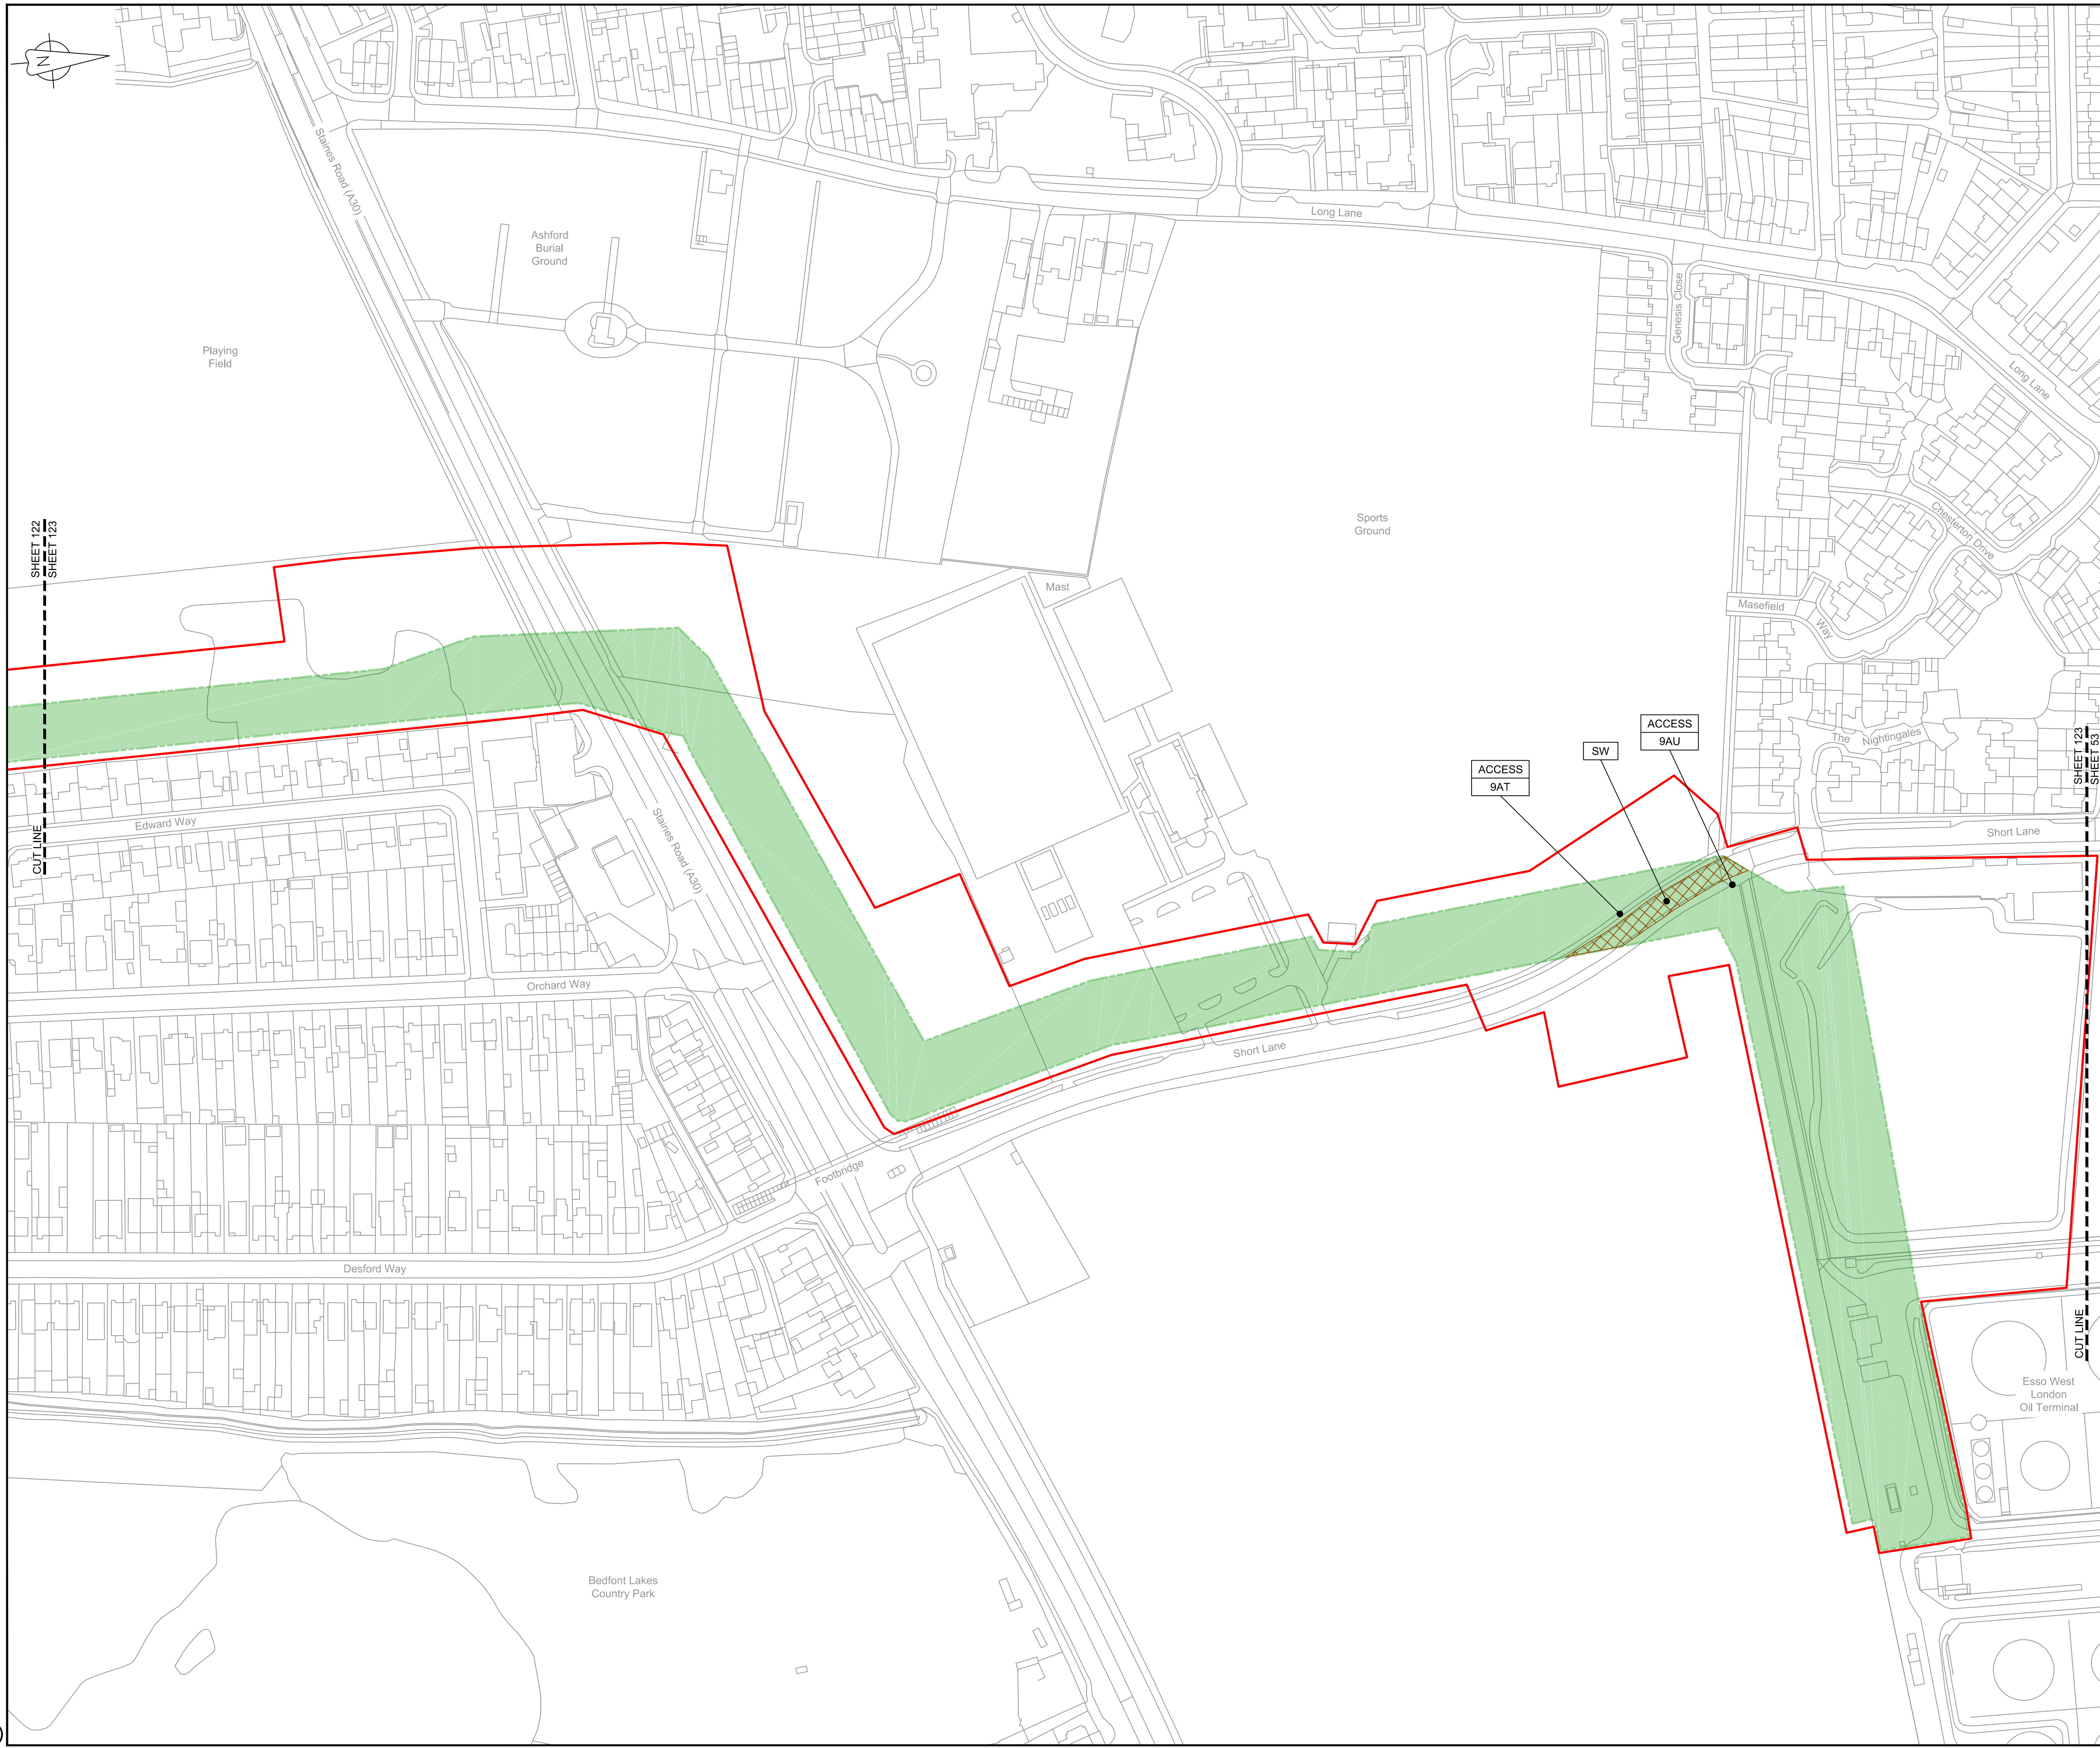

LOCATION PLAN

SCALE 1:500,000

NOTES

1. THIS DRAWING IS IN METRES UNLESS STATED OTHERWISE.

LEGEND

ORDER LIMITS

LIMITS OF DEVIATION

STREET WORKS (SW)

ROAD/PROW TO BE STOPPED UP

PROW BYWAY

PROW BYWAY - TEMPORARY DIVERSION

PROW RESTRICTED BYWAY

PROW FOOTPATH

PROW FOOTPATH - TEMPORARY DIVERSION

PROW BRIDLEWAY

PROW BRIDLEWAY - TEMPORARY DIVERSION

TEMPORARY ROAD DIVERSION

DESCRIPTION

ID or WORK NUMBER (if applicable)

PROW

DPROW

DRROAD

ACCESS

P-ACCESS

A

Contains Ordnance Survey data © Crown copyright and database rights 2020.

© Crown copyright and database rights 2020 OS Licence Number AL100005237.

0 50 100 150 m

SCALE 1 : 1250 @ A1

C06	09/03/20	Issued for Document Control Purposes Only: No Changes / Not Issued	KH				
C07	26/03/20	DCO DEADLINE 7 SUBMISSION	BT	JA	ND	AD	
Rev	Rev. Date	Purpose of revision	Drawn	Checked	Rev'd	Appr'd	

JACOBS

1180 Eskdale Road, Wincersh, Wokingham, RG41 5TU
Tel:+44(0)118 946 7000 - Fax:+44(0)118 946 7001
www.jacobs.com

Client

Esso Petroleum Company, Limited
Ermyn House,
Ermyn Way,
Leatherhead,
Surrey,
KT22 8UX

Project

Esso

Southampton to London Pipeline Project

Drawing title

ACCESS & RIGHTS OF WAY PLAN
SHEET 123
REGULATION 5 (2)(K)

Drawing status

Fit for Stage Approval

Scale	1:1250	DO NOT SCALE
Jacobs No.	B2325300	Rev
Client no.		C07

Drawing number

B2325300-JAC-000-CIV-DRG-000823

© Copyright 2020 Jacobs U.K. Limited. The concepts and information contained in this document are the property of Jacobs. Use or copying of this document in whole or in part without the written permission of Jacobs constitutes an infringement of copyright. Limitation: This drawing has been prepared on behalf of, and for the exclusive use of, Jacobs' Client, and is subject to, and issued in accordance with, the provisions of the contract between Jacobs and the Client. Jacobs accepts no liability or responsibility whatsoever for, or in respect of, any use of, or reliance upon, this drawing by any third party.

C:\pwworking\jacobs_uk_water&utilities_ssd\aguij\dms3513\B2325300-JAC-000-CIV-DRG-000824.dwg - 30/03/2020 11:47:24 - A1Frame - aguij



LOCATION PLAN
SCALE 1:500,000

NOTES

1. THIS DRAWING IS IN METRES UNLESS STATED OTHERWISE.

LEGEND

- ORDER LIMITS
- LIMITS OF DEVIATION
- STREET WORKS (SW)
- ROAD/PROW TO BE STOPPED UP
- PROW BYWAY
- PROW BYWAY - TEMPORARY DIVERSION
- PROW RESTRICTED BYWAY
- PROW FOOTPATH
- PROW FOOTPATH - TEMPORARY DIVERSION
- PROW BRIDLEWAY
- PROW BRIDLEWAY - TEMPORARY DIVERSION
- TEMPORARY ROAD DIVERSION

- DESCRIPTION
- ID or WORK NUMBER (if applicable)
- PROW
- DPROW
- DROAD
- ACCESS
- P-ACCESS
- A

Contains Ordnance Survey data © Crown copyright and database rights 2020.

© Crown copyright and database rights 2020 OS Licence Number AL100005237.

0 50 100 150 m
SCALE 1 : 1250 @ A1

C06	08/03/20	Issued for Document Control Purposes Only: No Changes / Not Issued	KH			
C07	26/03/20	DCO DEADLINE 7 SUBMISSION	BT	JA	ND	AD
Rev	Rev. Date	Purpose of revision	Drawn	Checked	Rev'd	Appr'd

JACOBS

1180 Eskdale Road, Winkesham, Wokingham, RG41 5TU
Tel:+44(0)118 946 7000 - Fax:+44(0)118 946 7001
www.jacobs.com

Client: Esso Petroleum Company, Limited
Ermyn House,
Ermyn Way,
Leatherhead,
Surrey,
KT22 8UX



Southampton to London
Pipeline Project

Drawing title
**ACCESS & RIGHTS OF WAY PLAN
SHEET 124
REGULATION 5 (2)(K)**

Drawing status
Fit for Stage Approval

Scale	1:1250	DO NOT SCALE
Jacobs No.	B2325300	Rev
Client no.		C07

Drawing number
B2325300-JAC-000-CIV-DRG-000824

© Copyright 2020 Jacobs U.K. Limited. The concepts and information contained in this document are the property of Jacobs. Use or copying of this document in whole or in part without the written permission of Jacobs constitutes an infringement of copyright. Limitation: This drawing has been prepared on behalf of, and for the exclusive use of, Jacobs' Client, and is subject to, and issued in accordance with, the provisions of the contract between Jacobs and the Client. Jacobs accepts no liability or responsibility whatsoever for, or in respect of, any use of, or reliance upon, this drawing by any third party.