
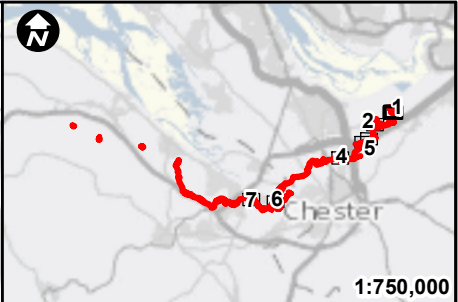


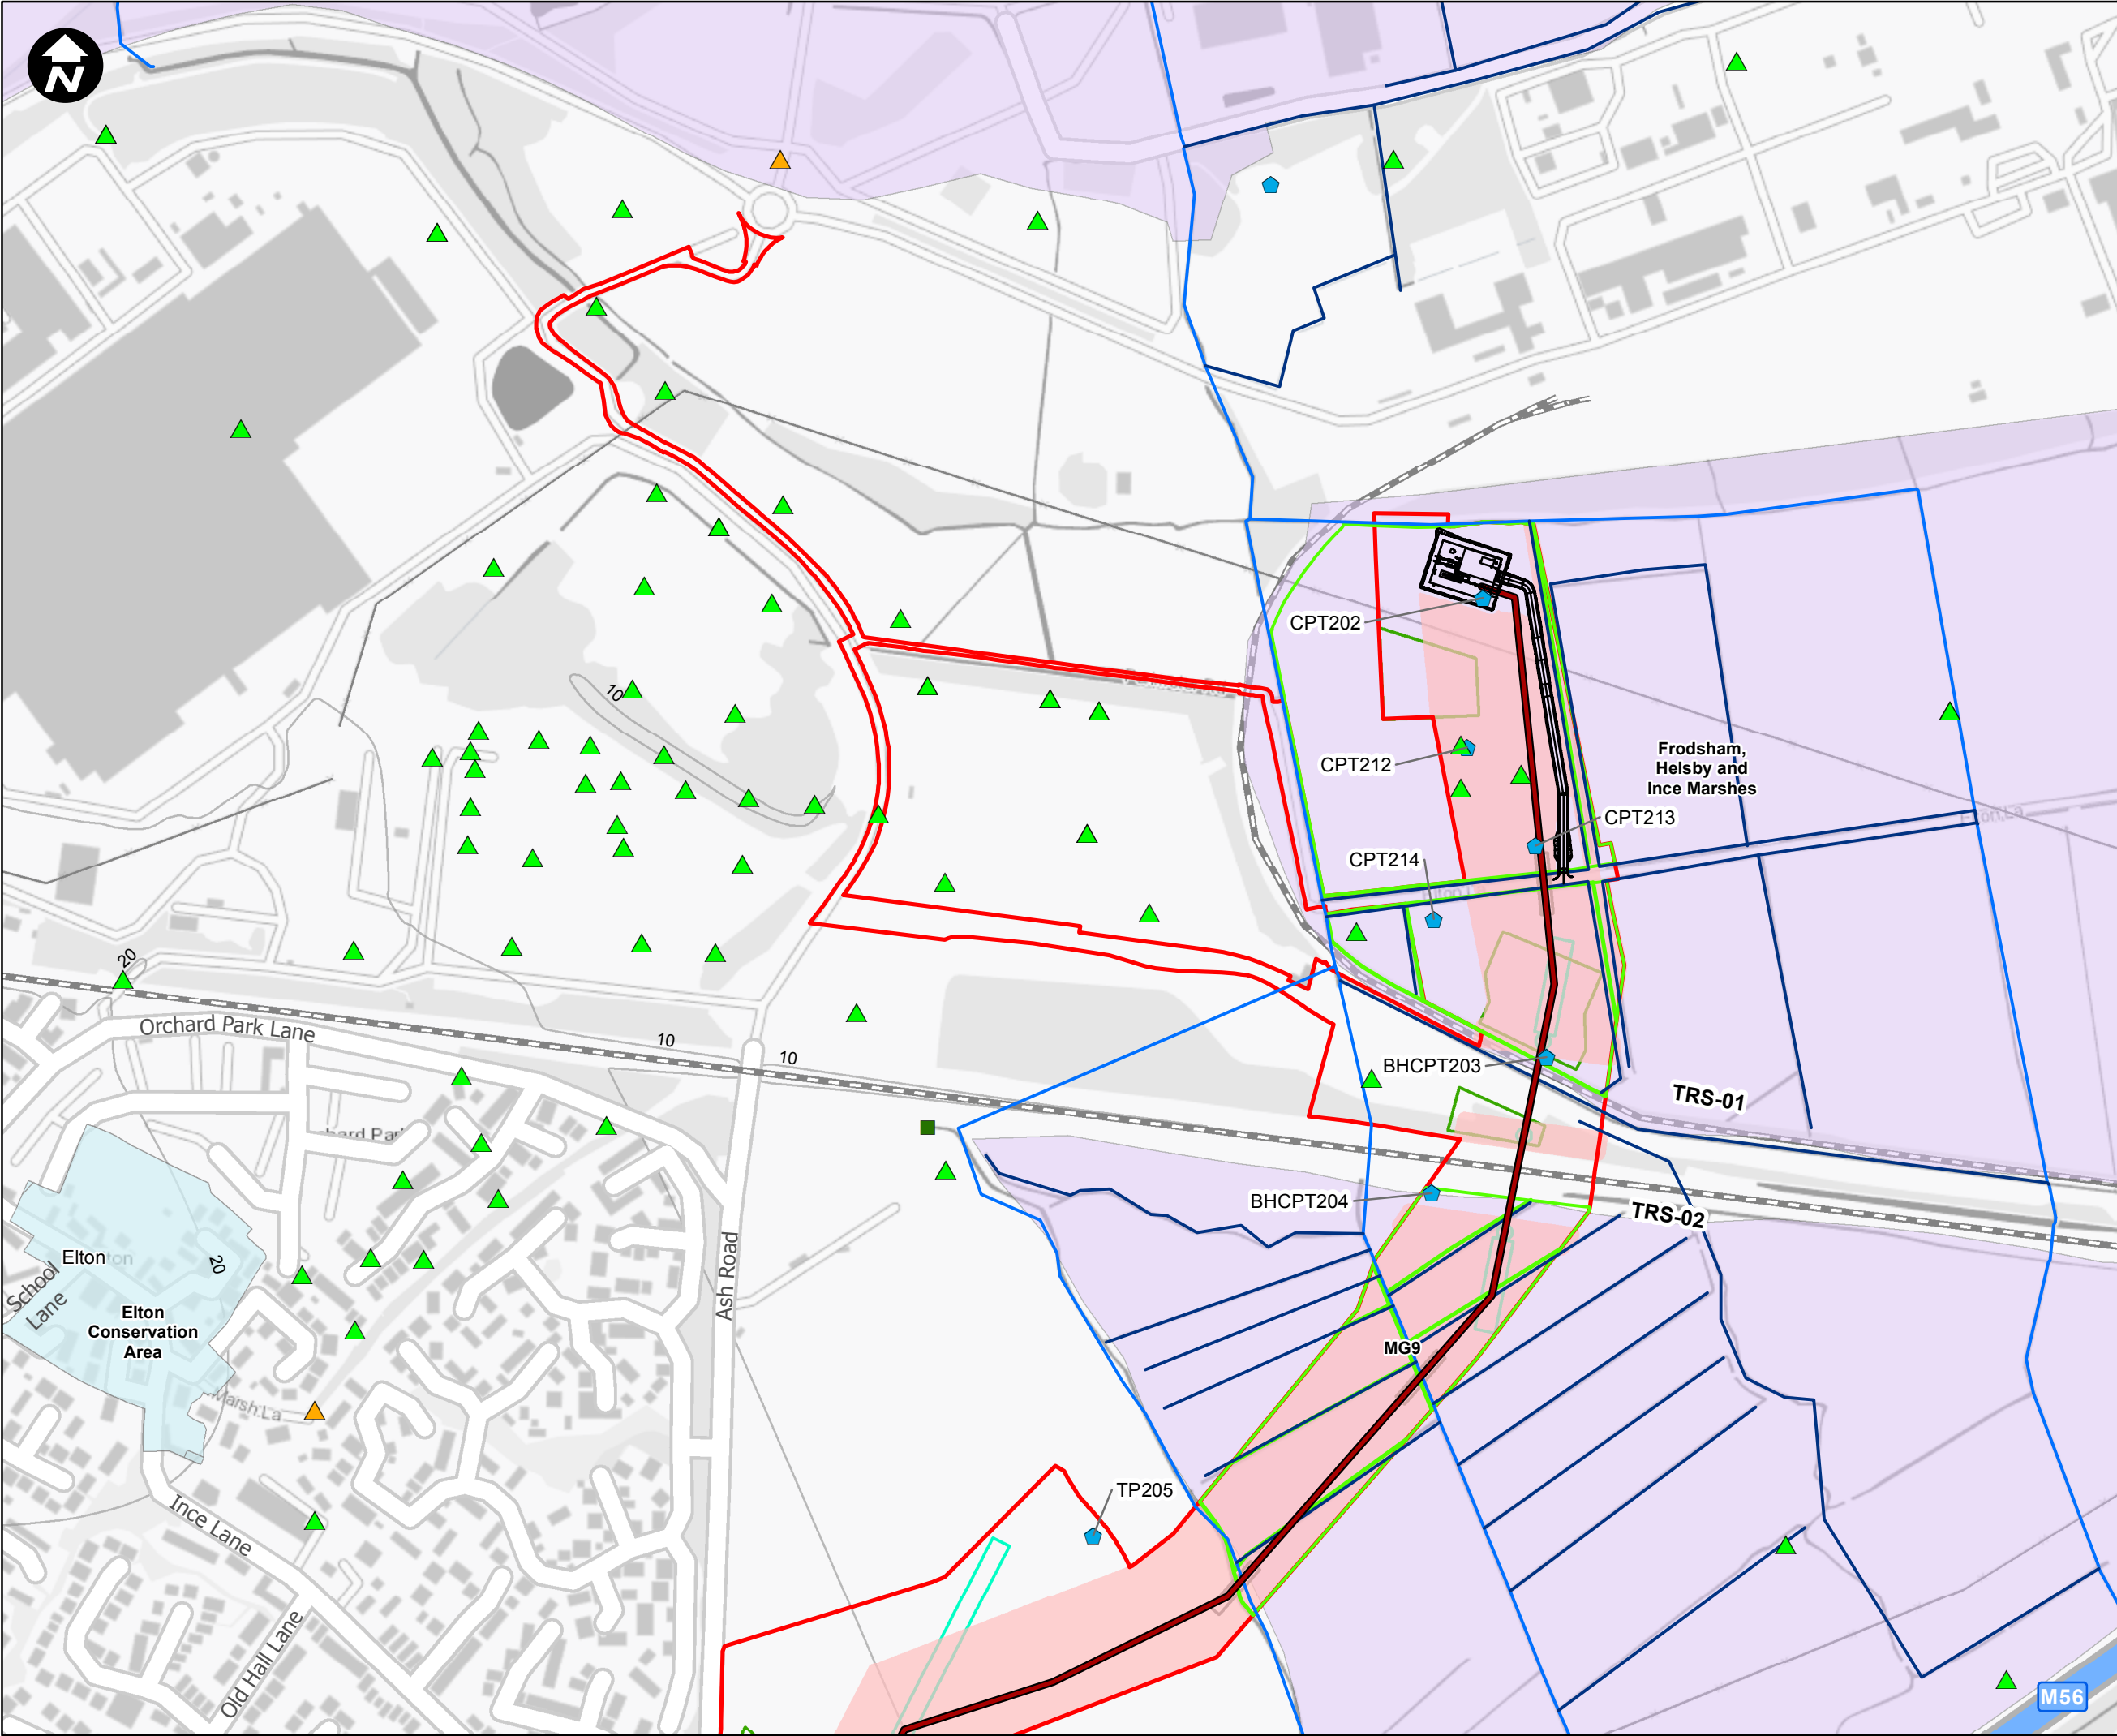

Key:

- Newbuild Infrastructure Boundary
- BGS Borehole Record
- Groundwater
- GI Locations
- Ince AGI
- Indicative alignment of the Ince AGI to Stanlow AGI Pipeline
- Watercourses
- Environment Agency Designated Main Rivers
- NVC Vegetation
- NVC Vegetation Line
- Radius of Influence
- Trenchless Crossing
- Open-cut trench Crossings
- Construction Envelope
- Cheshire West Conservation
- Local Wildlife Site Cheshire

SCALE: 1:5,000

0 25 50 100 150 200 Metres



Contains OS data © Crown Copyright and database right 2020

HyNet North West

PROJECT TITLE
HyNet Carbon Dioxide Pipeline DCO

DRAWING TITLE
Figure 18.3
Radii of Influence
Sheet 1 of 7

DRAWING STATUS			
FOR DCO SUBMISSION			
DRAWN	CHECKED	APPROVED	AUTHORISED
TH	JH	EI	MT
SCALE @ A3 SIZE		DATE	REVISION
1:5,000		28/09/2022	A
DRAWING NUMBER			
EN070007-APP-ES-18.3-Sheet 1			

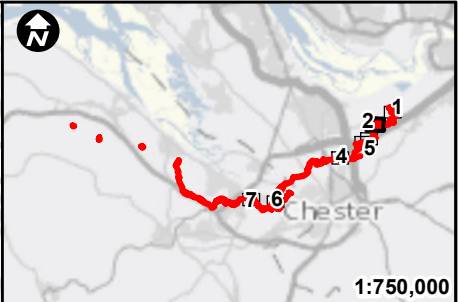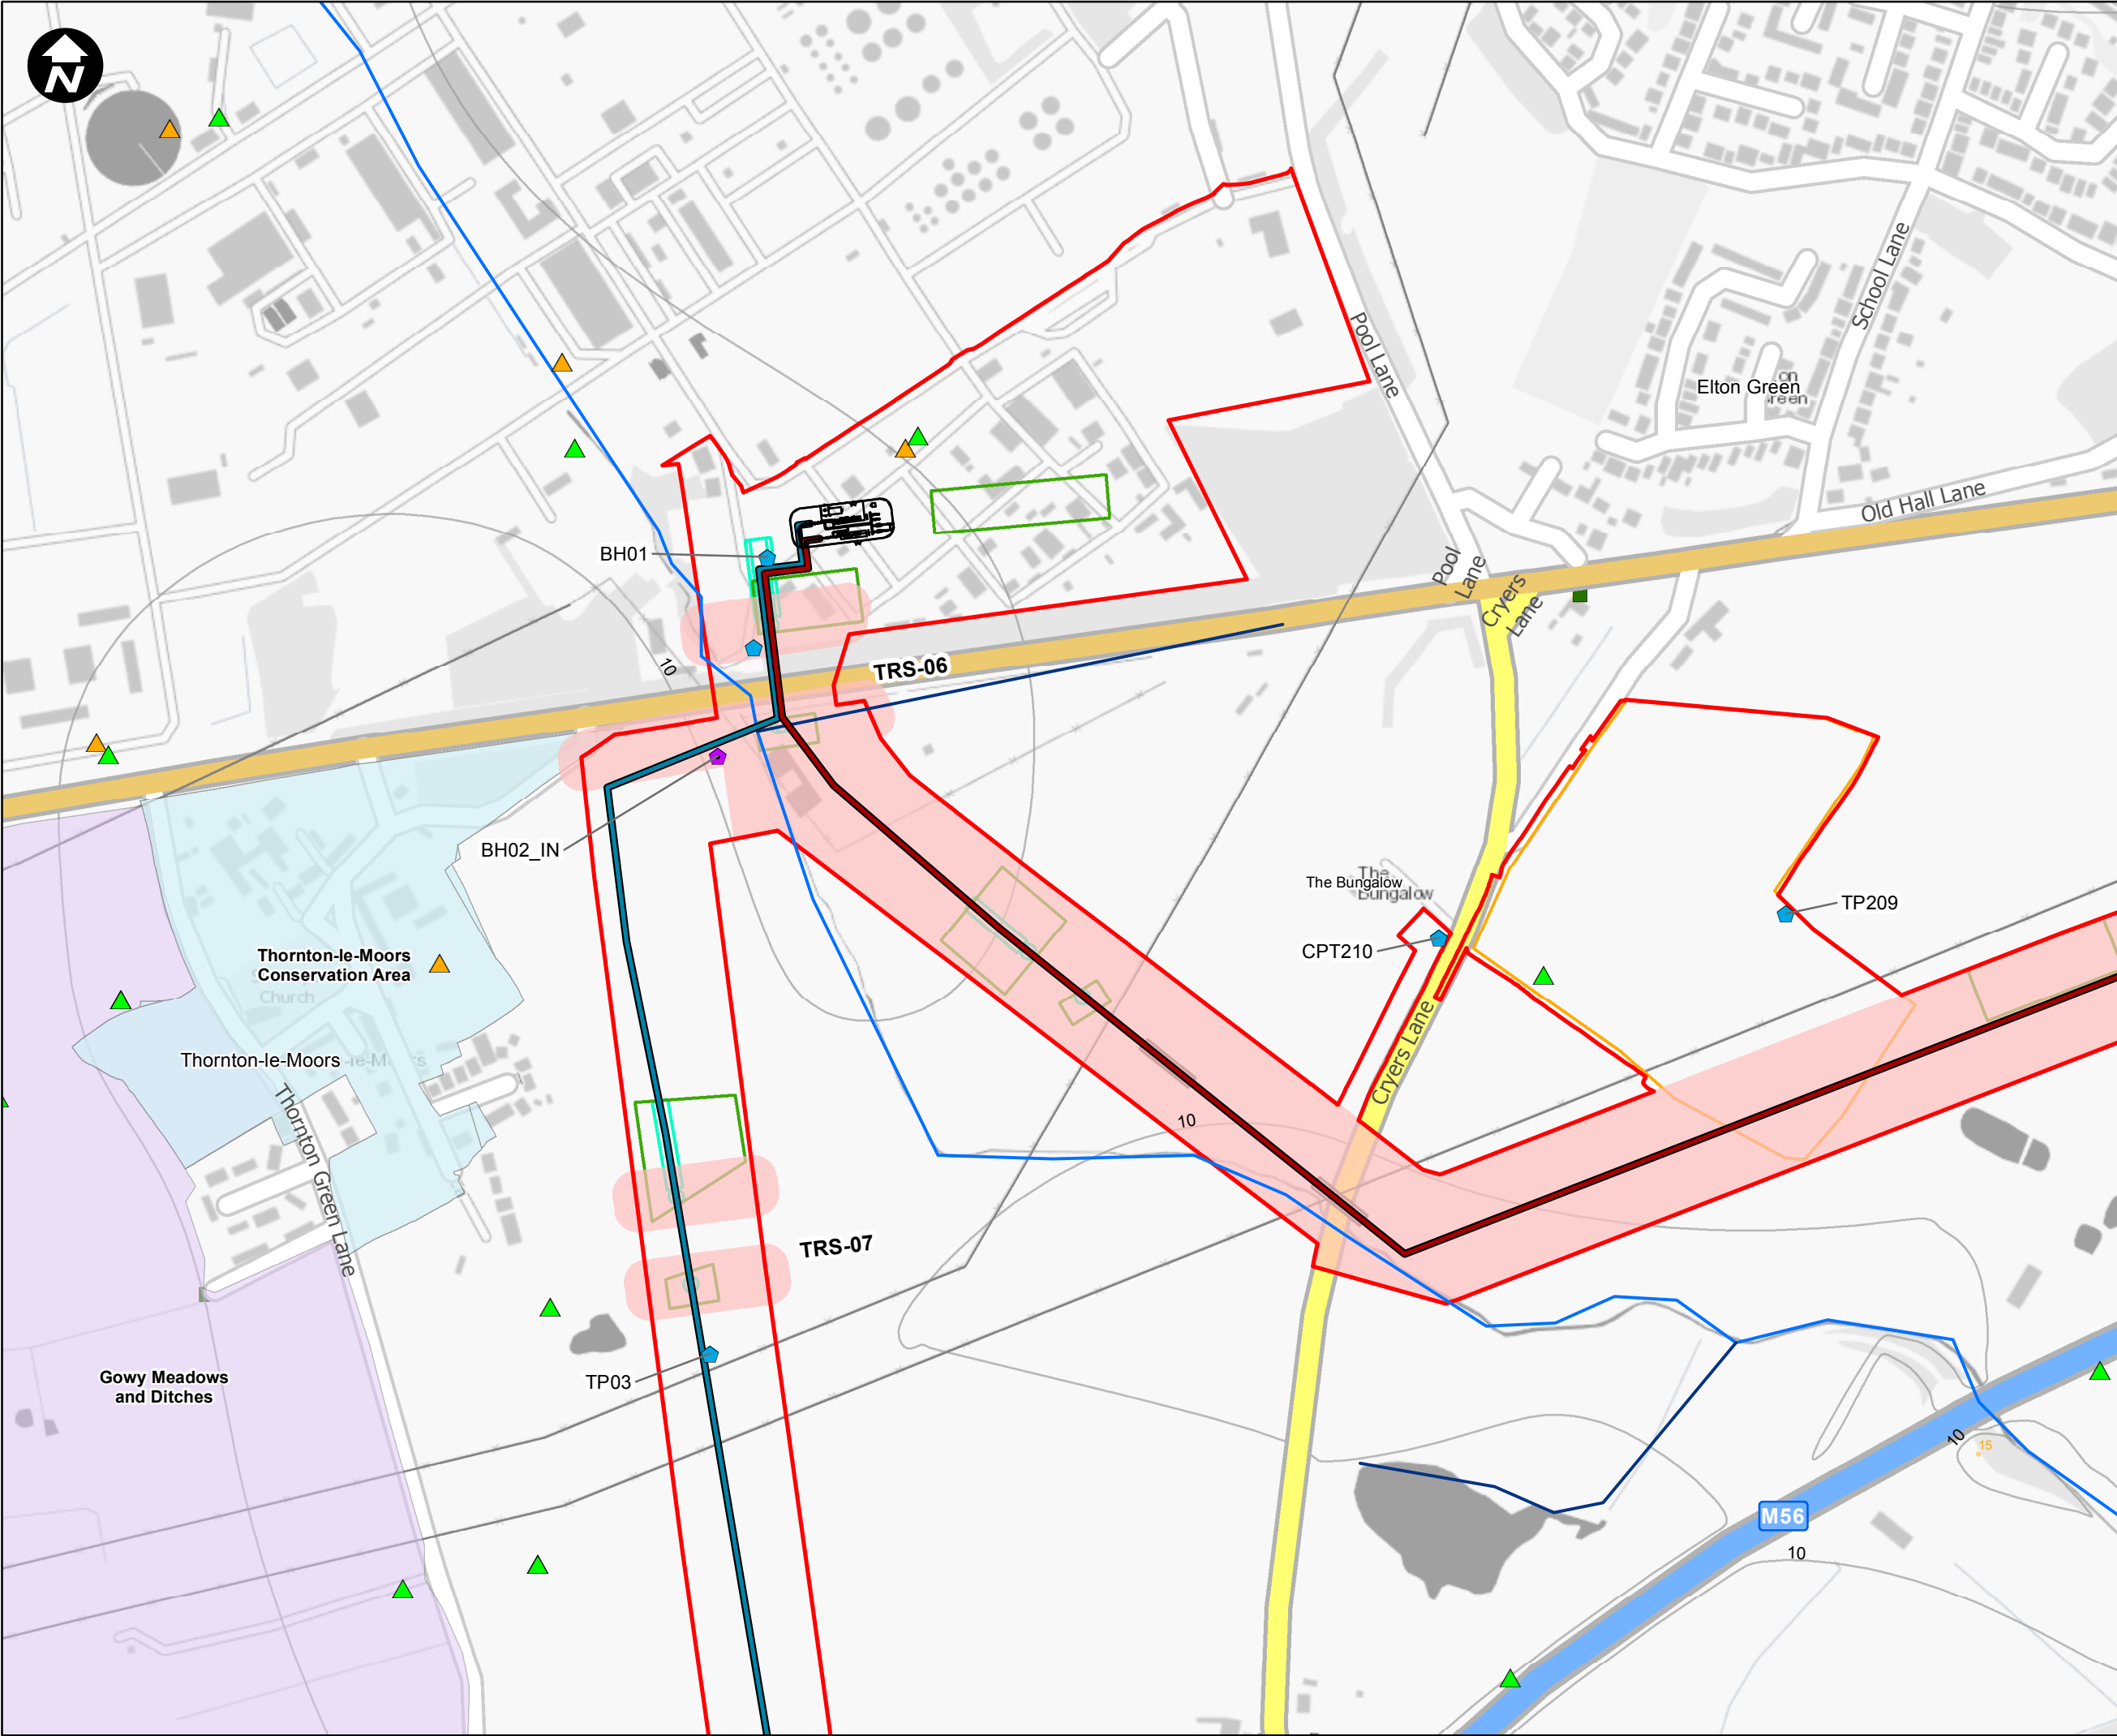

Key:

- Newbuild Infrastructure Boundary
- BGS Borehole Record
- Groundwater
- GI Locations
- GI Groundwater Monitoring Borehole
- Stanlow AGI
- Indicative alignment of the Ince AGI to Stanlow AGI Pipeline
- Indicative alignment of the Stanlow AGI To Flint AGI Pipeline
- Watercourses
- Environment Agency Designated Main Rivers
- Radius of Influence
- Trenchless Crossing
- Construction Large Compound
- Open-cut trench Crossings
- Construction Envelope
- Cheshire West Conservation
- Local Wildlife Site Cheshire

SCALE: 1:5,000

0 25 50 100 150 200 Metres

Contains OS data © Crown Copyright and database right 2020

HyNet North West


PROJECT TITLE

HyNet Carbon Dioxide Pipeline DCO

DRAWING TITLE

Figure 18.3
Radii of Influence
Sheet 2 of 7

DRAWING STATUS			
FOR DCO SUBMISSION			
DRAWN	CHECKED	APPROVED	AUTHORISED
TH	JH	EI	MT
SCALE @ A3 SIZE		DATE	REVISION
1:5,000		28/09/2022	A
DRAWING NUMBER			
EN070007-APP-ES-18.3-Sheet 2			

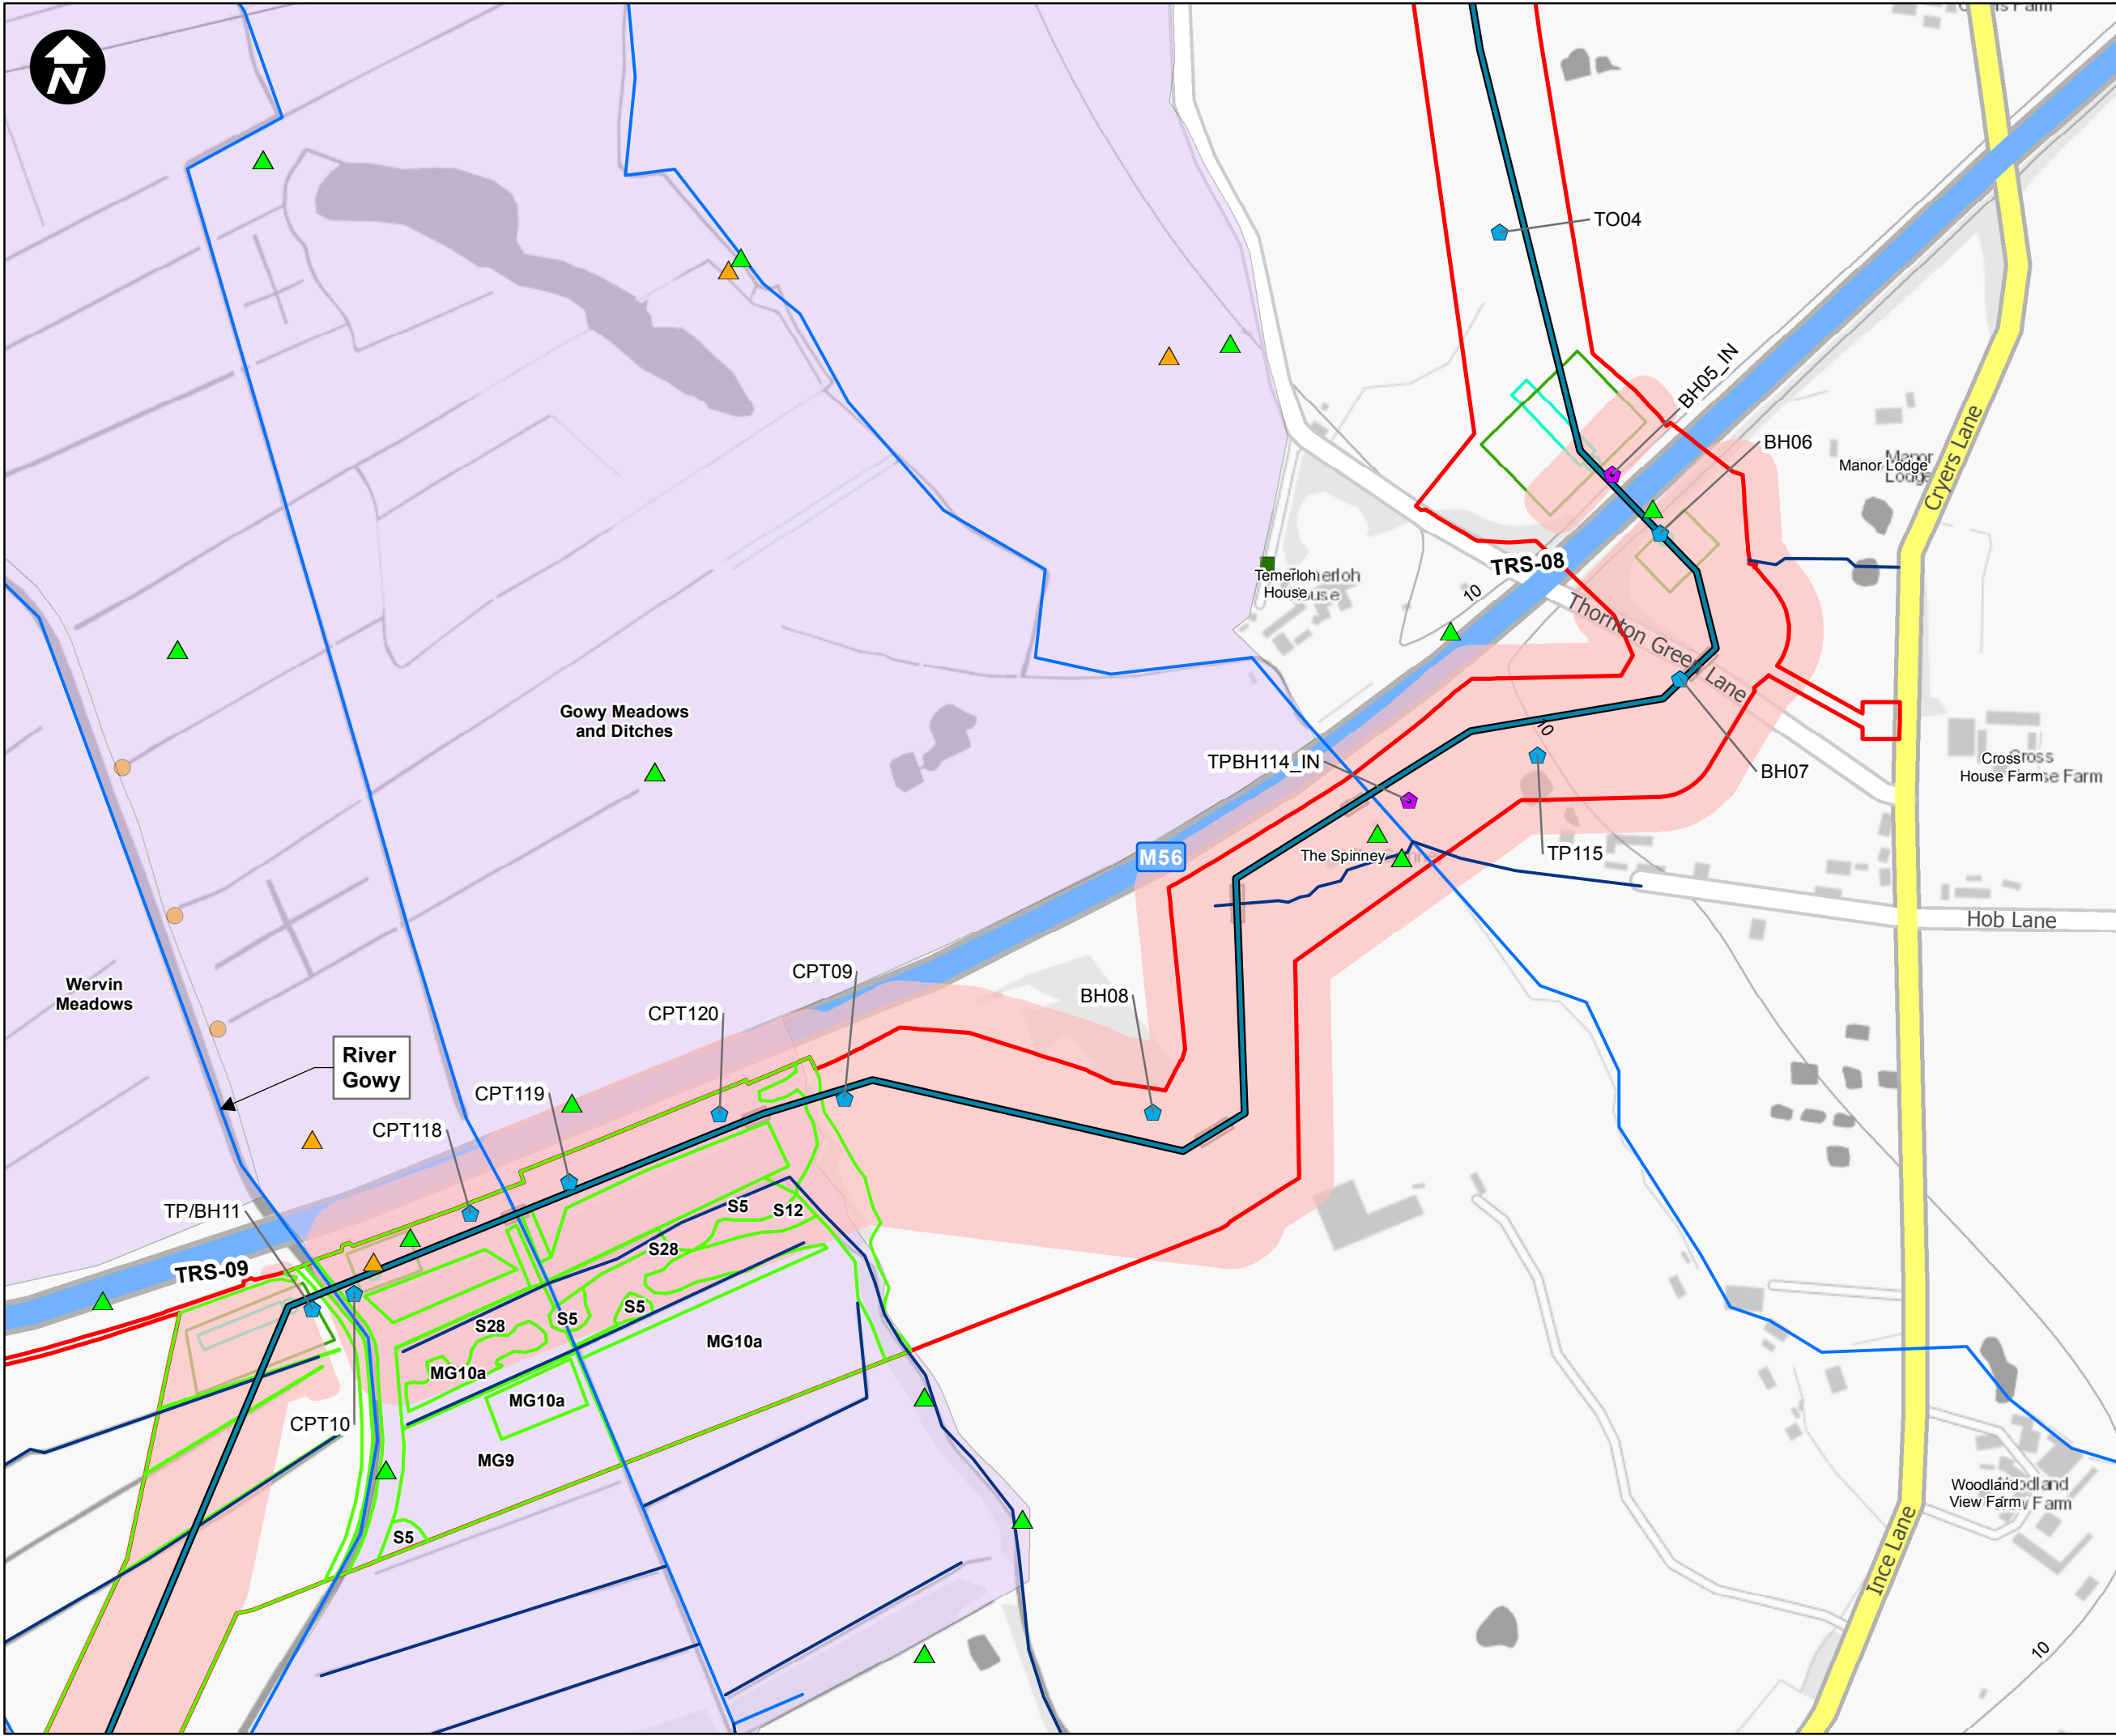



1:750,000

Key:

- Newbuild Infrastructure Boundary
- BGS Borehole Record
- Groundwater
- GI Locations
- GI Groundwater Monitoring Borehole
- Indicative alignment of the Stanlow AGI To Flint AGI Pipeline
- Watercourses
- Environment Agency Designated Main Rivers
- NVC Vegetation
- NVC Vegetation Line
- Radius of Influence
- Trenchless Crossing
- Open-cut trench Crossings
- Construction Envelope
- Local Wildlife Site Cheshire

SCALE: 1:5,000

0 25 50 100 150 200 Metres

Contains OS data © Crown Copyright and database right 2020

HyNet North West

PROJECT TITLE

HyNet Carbon Dioxide Pipeline DCO

DRAWING TITLE

Figure 18.3
Radii of Influence
Sheet 3 of 7

DRAWING STATUS



FOR DCO SUBMISSION

DRAWN	CHECKED	APPROVED	AUTHORISED
TH	JH	EI	MT

SCALE @ A3 SIZE	DATE	REVISION
1:5,000	28/09/2022	A

DRAWING NUMBER

EN070007-APP-ES-18.3-Sheet 3

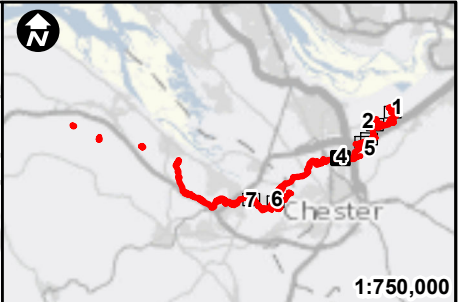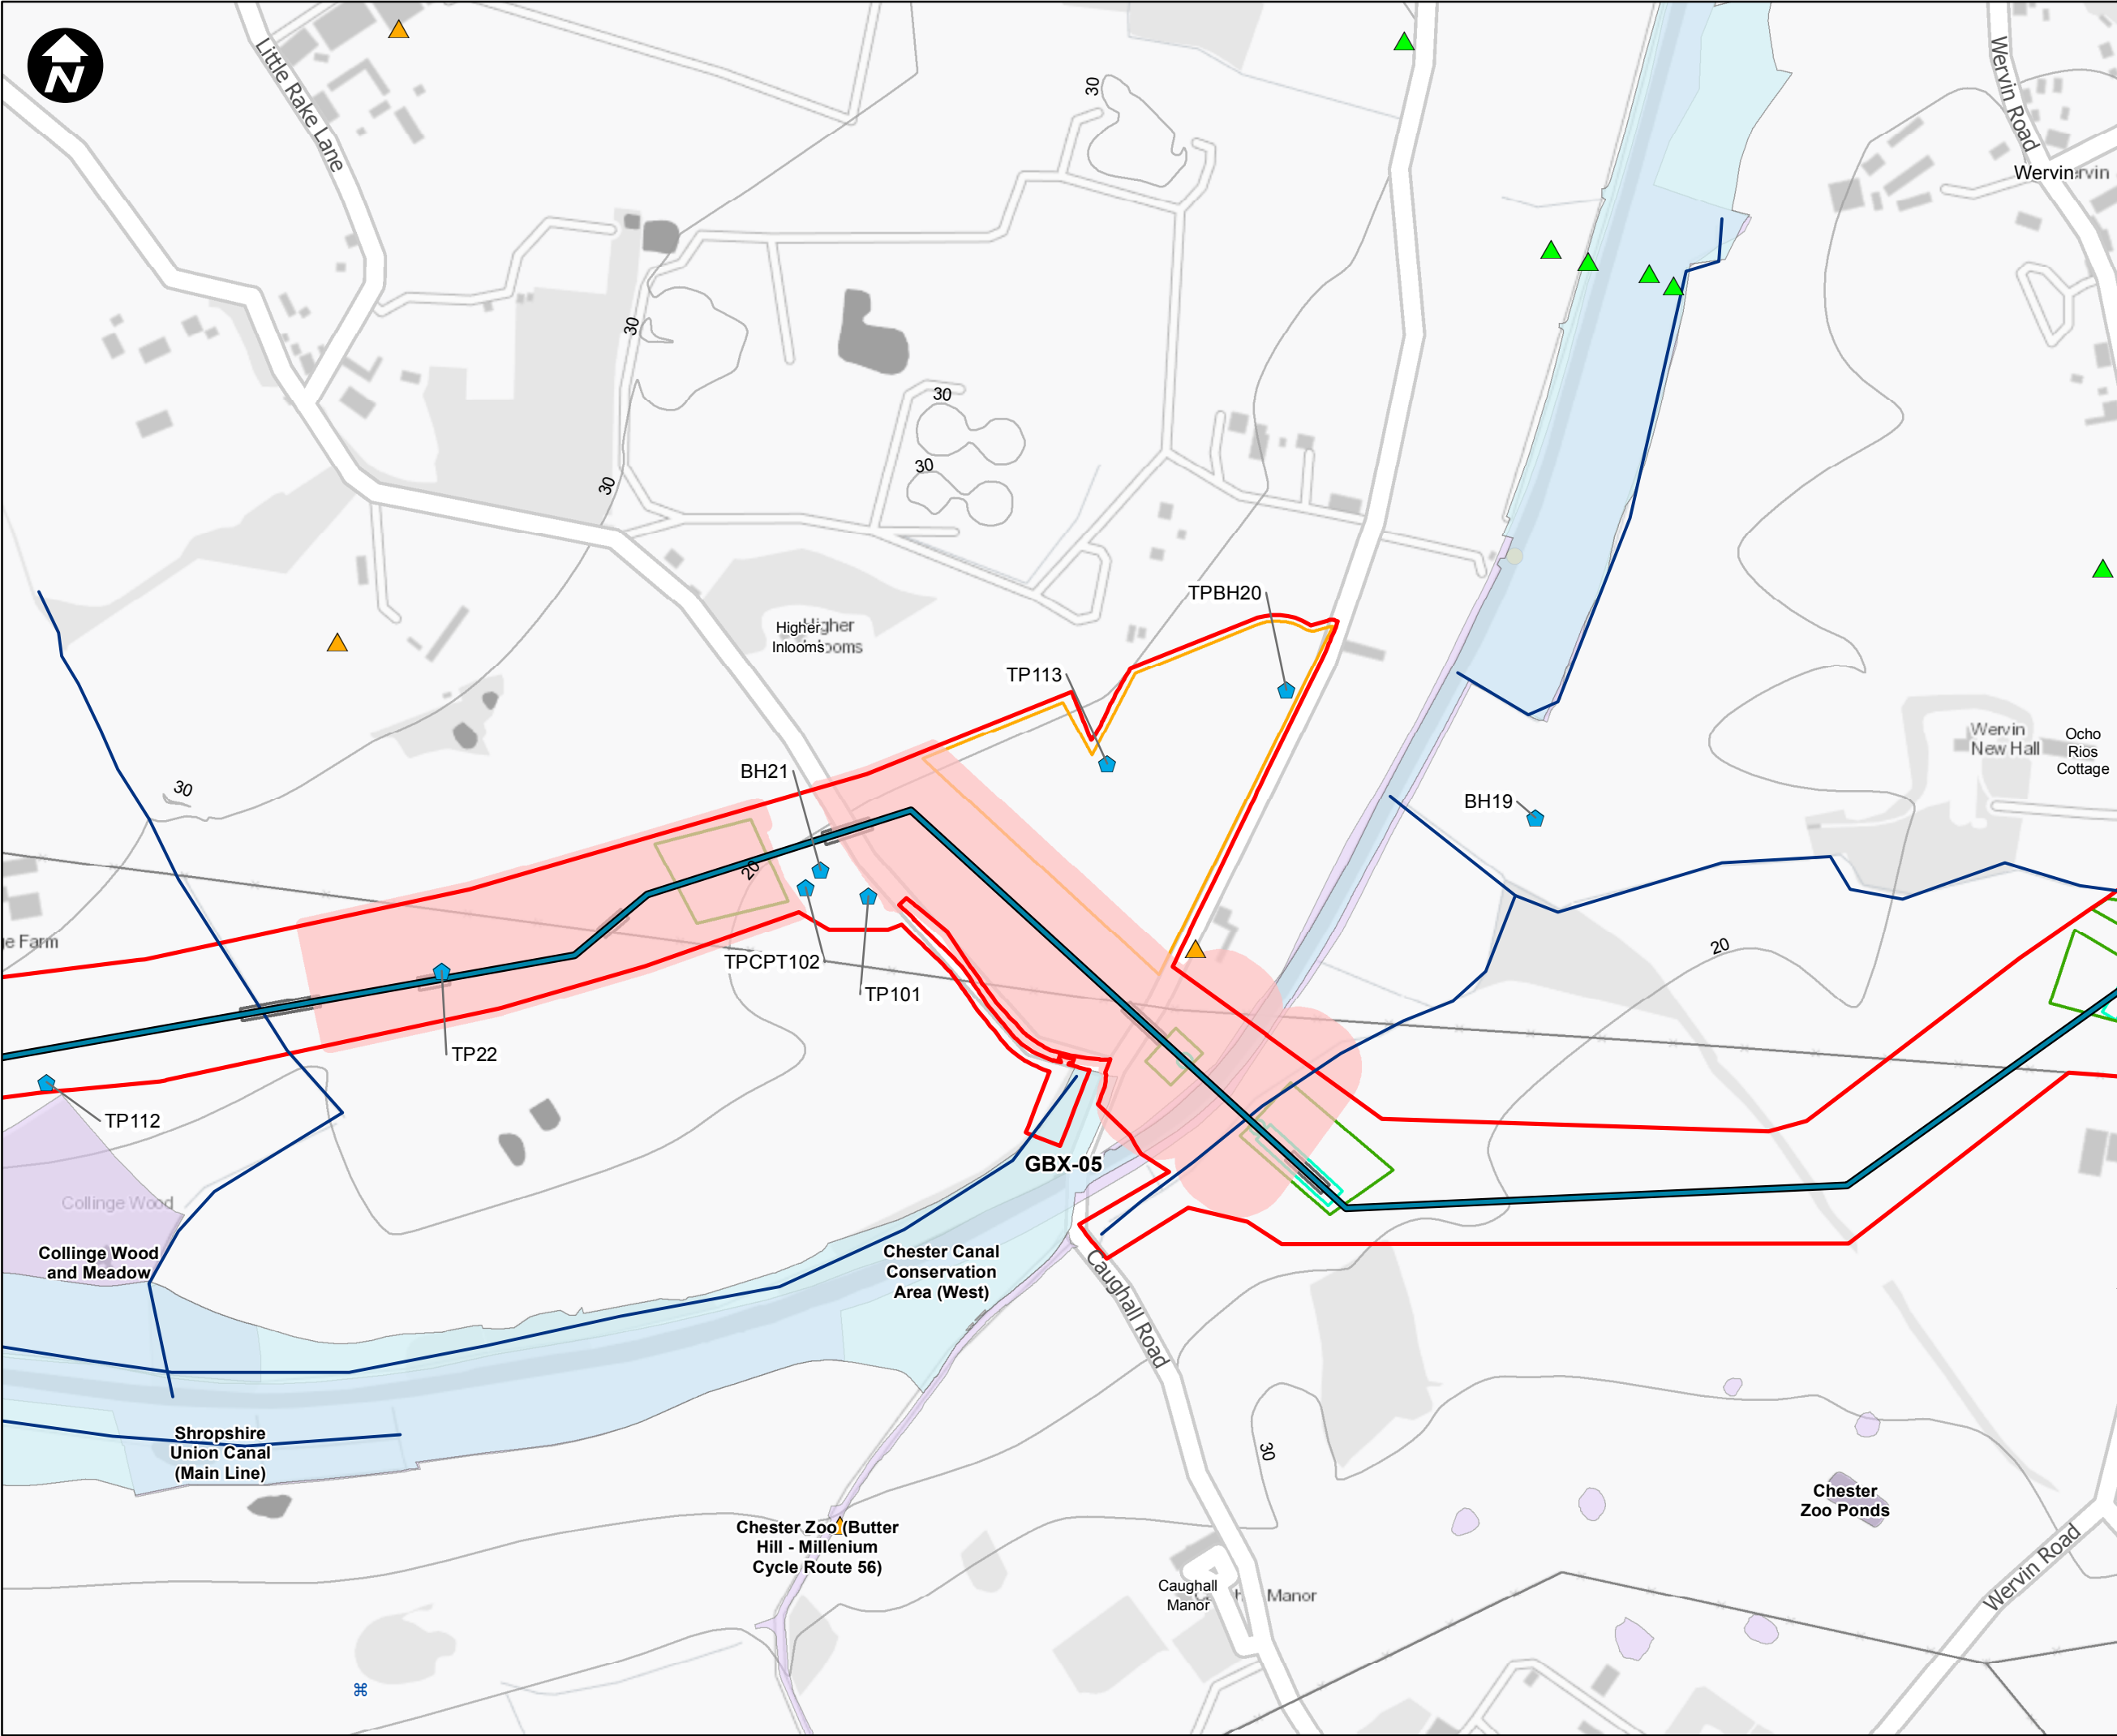

Key:

- Newbuild Infrastructure Boundary
- BGS Borehole Record
- Groundwater
- GI Locations
- Indicative alignment of the Stanlow AGI To Flint AGI Pipeline
- Watercourses
- Radius of Influence
- Trenchless Crossing
- Construction Large Compound
- Open-cut trench Crossings
- Construction Envelope
- Cheshire West Conservation
- Local Wildlife Site Cheshire

SCALE: 1:5,000

0 25 50 100 150 200 Metres

Contains OS data © Crown Copyright and database right 2020

HyNet North West



PROJECT TITLE

HyNet Carbon Dioxide Pipeline DCO

DRAWING TITLE

Figure 18.3
Radii of Influence
Sheet 4 of 7

DRAWING STATUS			
FOR DCO SUBMISSION			
DRAWN	CHECKED	APPROVED	AUTHORISED
TH	JH	EI	MT
SCALE @ A3 SIZE		DATE	REVISION
1:5,000		28/09/2022	A
DRAWING NUMBER			
EN070007-APP-ES-18.3-Sheet 4			

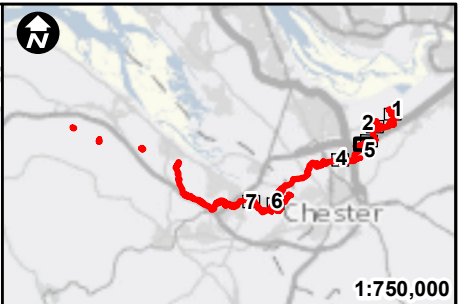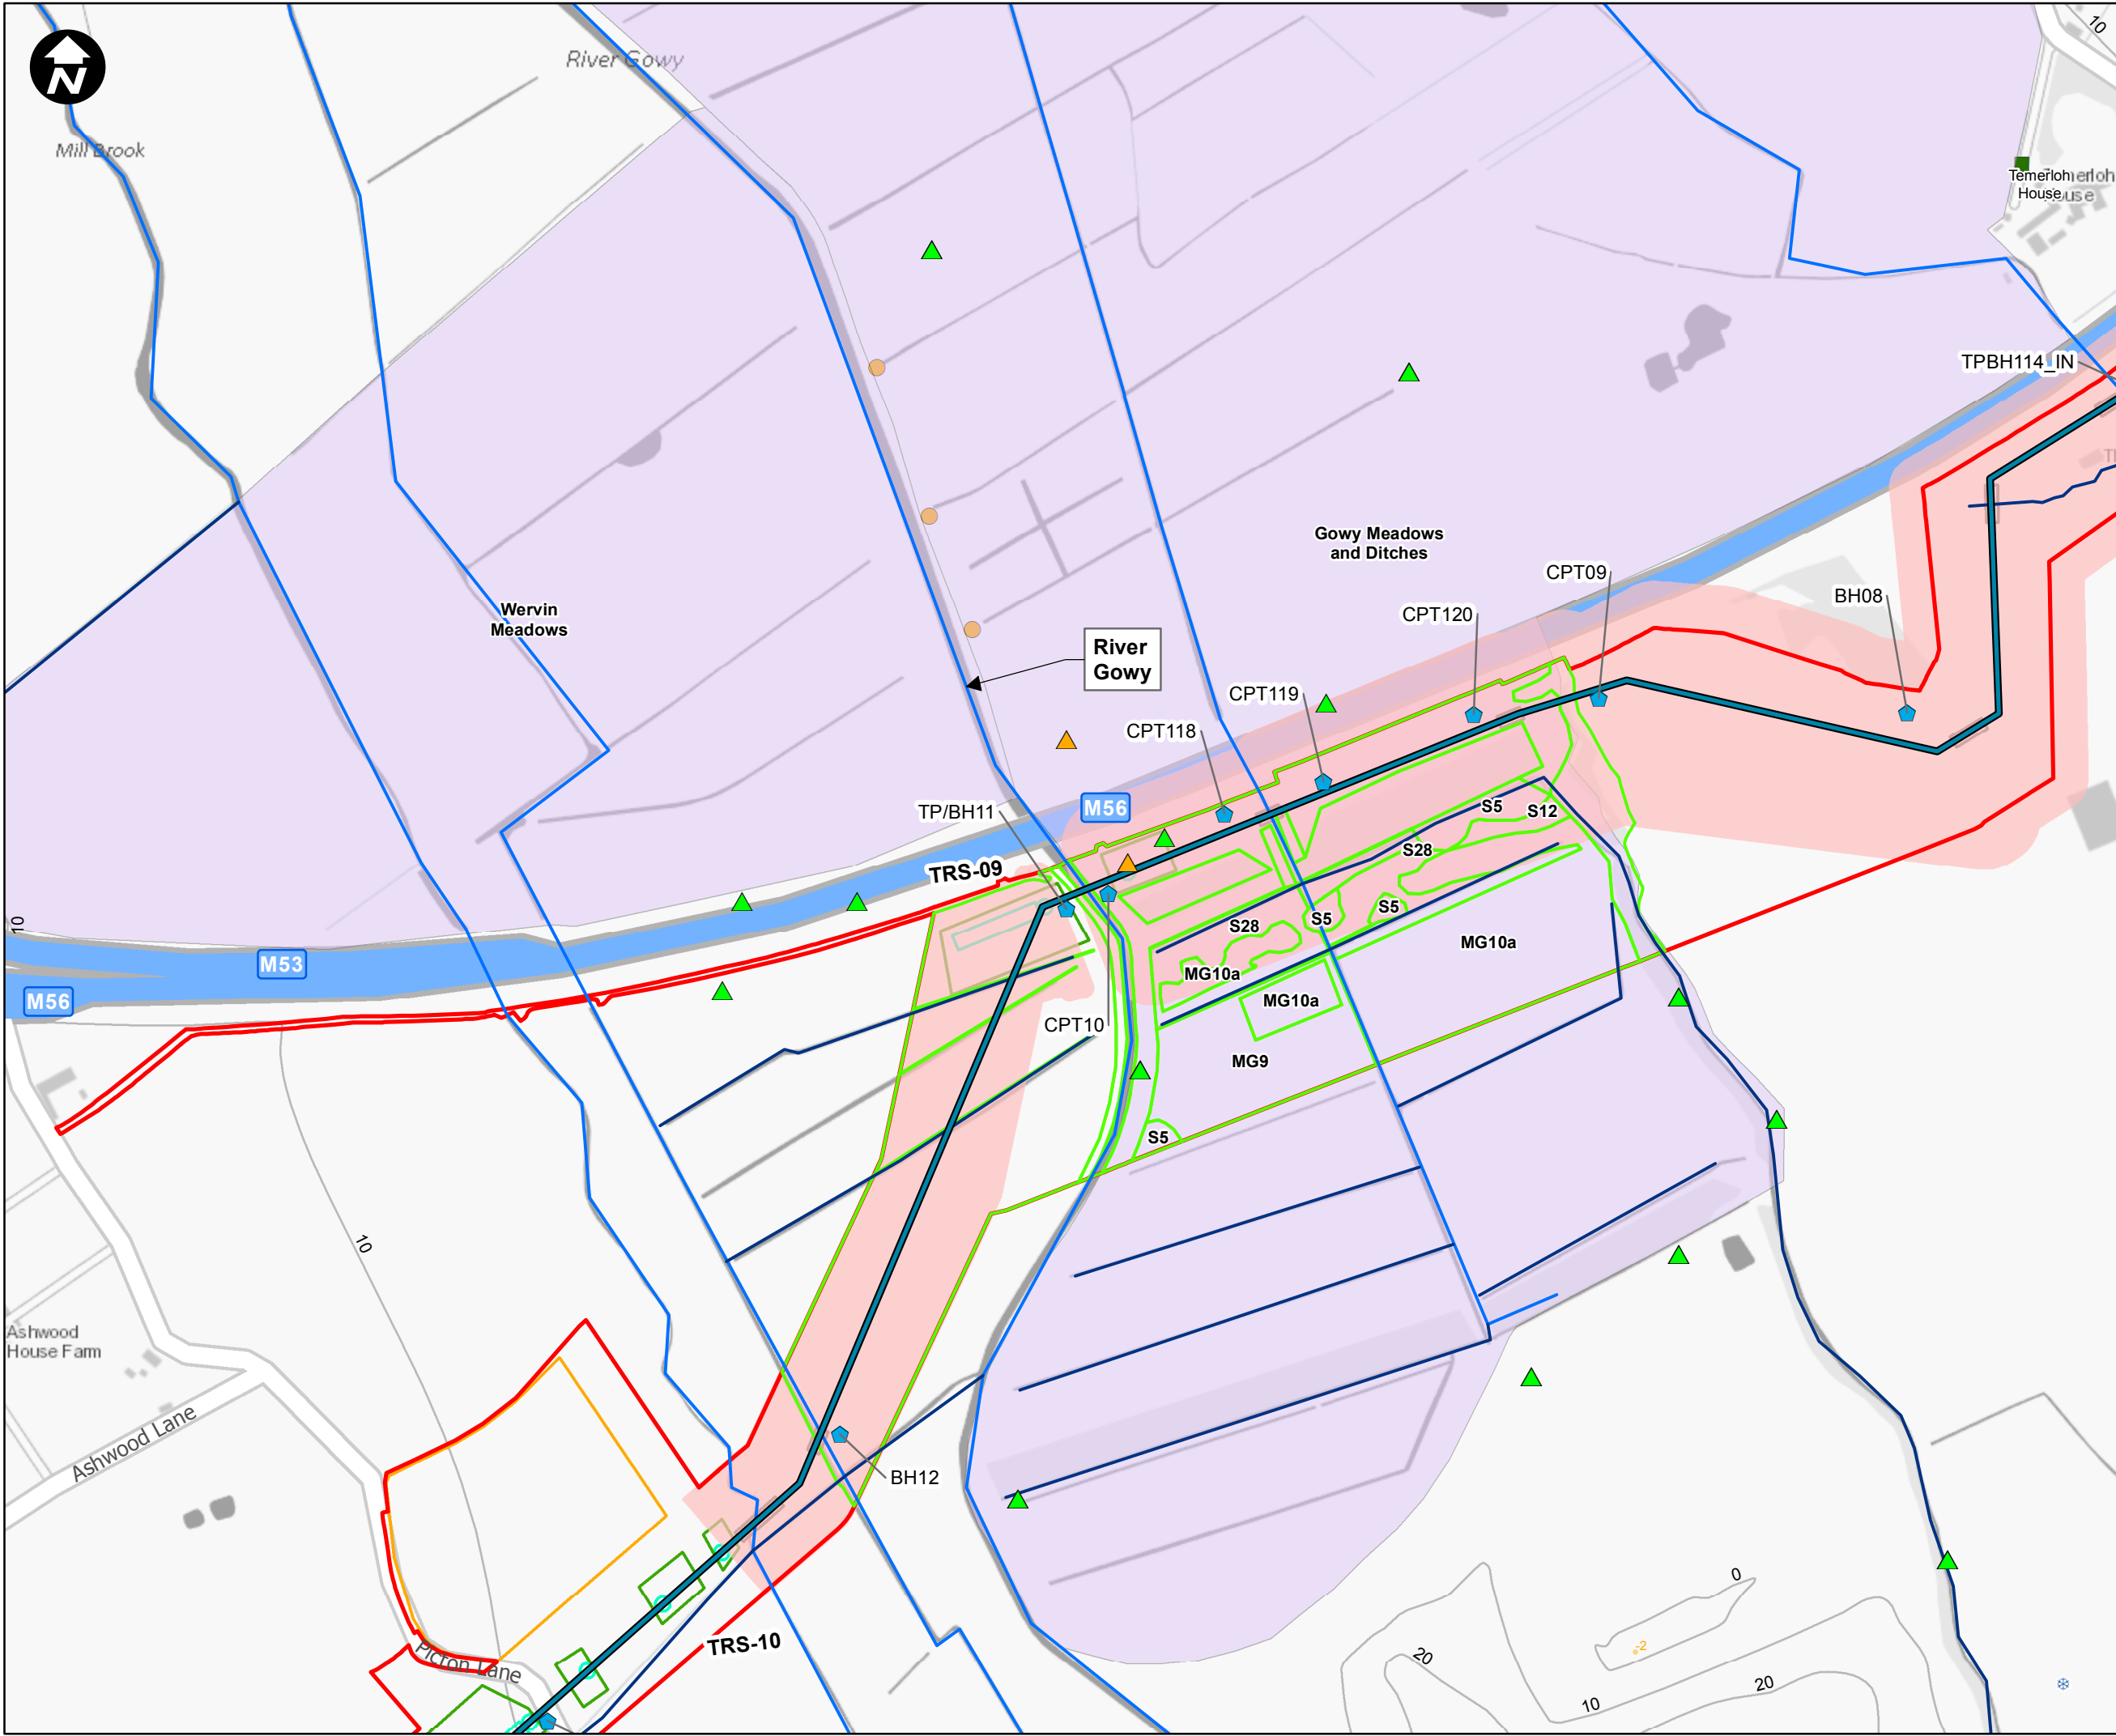

- Key:**
- Newbuild Infrastructure Boundary
 - BGS Borehole Record
 - Groundwater
 - GI Locations
 - Indicative alignment of the Stanlow AGI To Flint AGI Pipeline
 - Watercourses
 - Environment Agency Designated Main Rivers
 - NVC Vegetation
 - NVC Vegetation Line
 - Radius of Influence
 - Trenchless Crossing
 - Construction Large Compound
 - Open-cut trench Crossings
 - Construction Envelope
 - Local Wildlife Site Cheshire



SCALE: 1:5,000
0 25 50 100 150 200 Metres
Contains OS data © Crown Copyright and database right 2020

HyNet North West

PROJECT TITLE
HyNet Carbon Dioxide Pipeline DCO

DRAWING TITLE
Figure 18.3
Radii of Influence
Sheet 5 of 7

DRAWING STATUS			
FOR DCO SUBMISSION			
DRAWN	CHECKED	APPROVED	AUTHORISED
TH	JH	EI	MT
SCALE @ A3 SIZE		DATE	REVISION
1:5,000		28/09/2022	A
DRAWING NUMBER			
EN070007-APP-ES-18.3-Sheet 5			

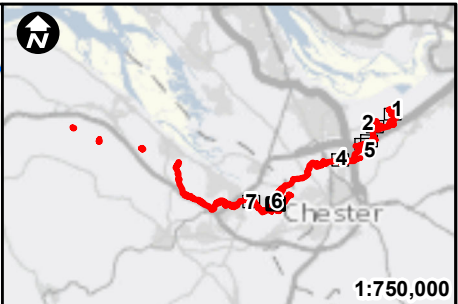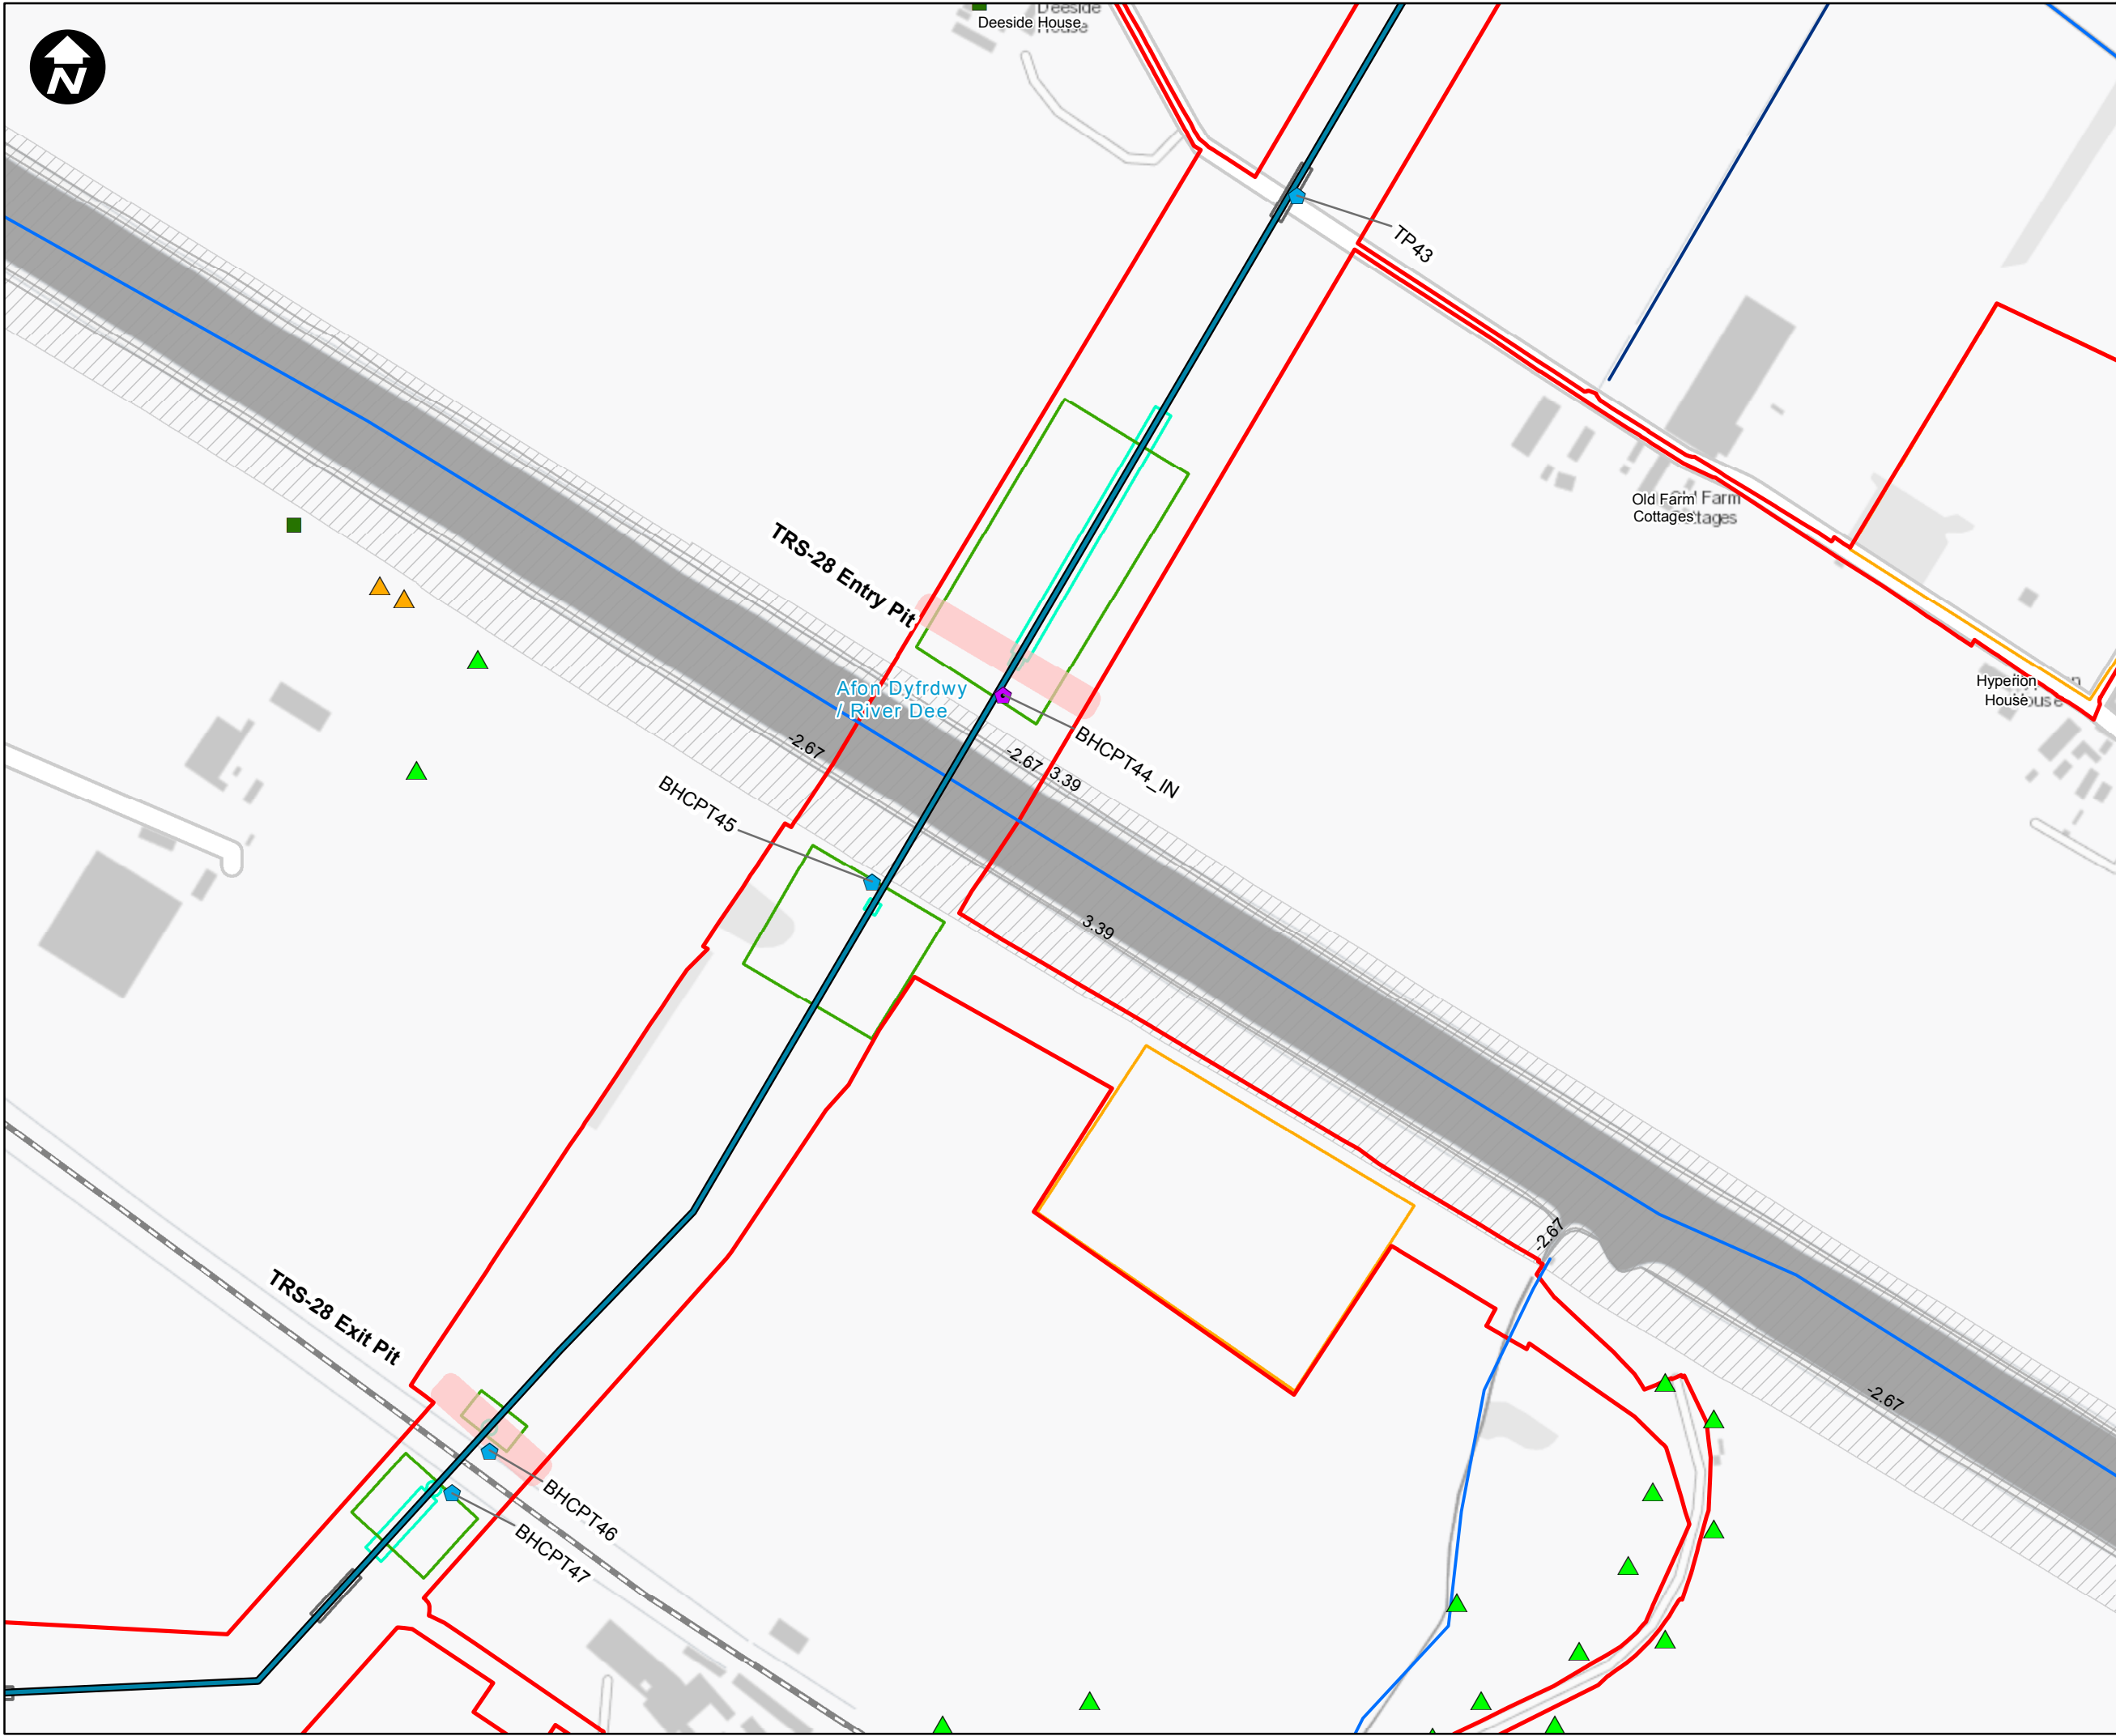

Key:

- Newbuild Infrastructure Boundary
- BGS Borehole Record
- Groundwater
- GI Locations
- GI Groundwater Monitoring Borehole
- Indicative alignment of the Stanlow AGI To Flint AGI Pipeline
- Watercourses
- Environment Agency Designated Main Rivers
- Radius of Influence
- Trenchless Crossing
- Construction Large Compound
- Open-cut trench Crossings
- Construction Envelope
- England only GWDTEs

SCALE: 1:5,000

0 25 50 100 150 200 Metres

Contains OS data © Crown Copyright and database right 2020

HyNet North West

PROJECT TITLE

HyNet Carbon Dioxide Pipeline DCO

DRAWING TITLE

Figure 18.3
Radii of Influence
Sheet 6 of 7

DRAWING STATUS

FOR DCO SUBMISSION

DRAWN	CHECKED	APPROVED	AUTHORISED
TH	JH	EI	MT
SCALE @ A3 SIZE		DATE	REVISION
1:5,000		28/09/2022	A

DRAWING NUMBER

EN070007-APP-ES-18.3-Sheet 6

