

NOTES

- THIS DRAWING IS TO BE READ IN CONJUNCTION WITH ALL OTHER RELEVANT DOCUMENTATION.
- DO NOT SCALE FROM THIS DRAWING. USE ONLY PRINTED DIMENSIONS.
- ALL DIMENSIONS IN METRES. ALL CHAINAGES, LEVELS AND COORDINATES ARE IN METRES UNLESS DEFINED OTHERWISE.


SCHEME BOUNDARY

EXISTING RETAINED TREE, GROUP OR HEDGE

EXISTING TREE, GROUP OR HEDGE TO BE REMOVED.

FINAL	HB	SW	27/03/19	C01
Revision Details		By	Date	Suffix
		Check		
Purpose of Issue				
DCO APPLICATION				
Client				
Highways England				
Floor 5				
Two Colmore Square				
38 Colmore Circus				
Birmingham				
B4 6BN				
Development Consent Order Number				
TR010022				
Project Title				
A38 DERBY JUNCTIONS				
Drawing Title				
FIGURE 7.6A RETENTION OF EXISTING VEGETATION AND TREES				
Designed	Drawn	Checked	Approved	Date
OL	HB	OL	SW	15/03/19
Internal Project No.		Suitability		
60533462		D7		
Scale @ A1		Zone		
NTS		Whole Scheme		
THIS DOCUMENT HAS BEEN PREPARED PURSUANT TO AND SUBJECT TO THE TERMS OF AECOM'S APPOINTMENT BY ITS CLIENT. AECOM ACCEPTS NO LIABILITY FOR ANY USE OF THIS DOCUMENT OTHER THAN BY ITS ORIGINAL CLIENT OR FOLLOWING AECOM'S EXPRESS AGREEMENT TO SUCH USE, AND ONLY FOR THE PURPOSES FOR WHICH IT WAS PREPARED AND PROVIDED.				
Drawing Number		I Originator		I Volume
HE514503 -ACM		-ELS -		C01
A38_SW_01_ZZ		-DR-AB-0057		
Location		I Type I Role I Number		

Plot Date: 27 Dec 2019 15:15:14
File Name: C:\P\WORKING\AECOM\ELU\BDE\Y0044050\HE514503-ACM-ELS-A38_SW_01_ZZ-DR-AB-0057

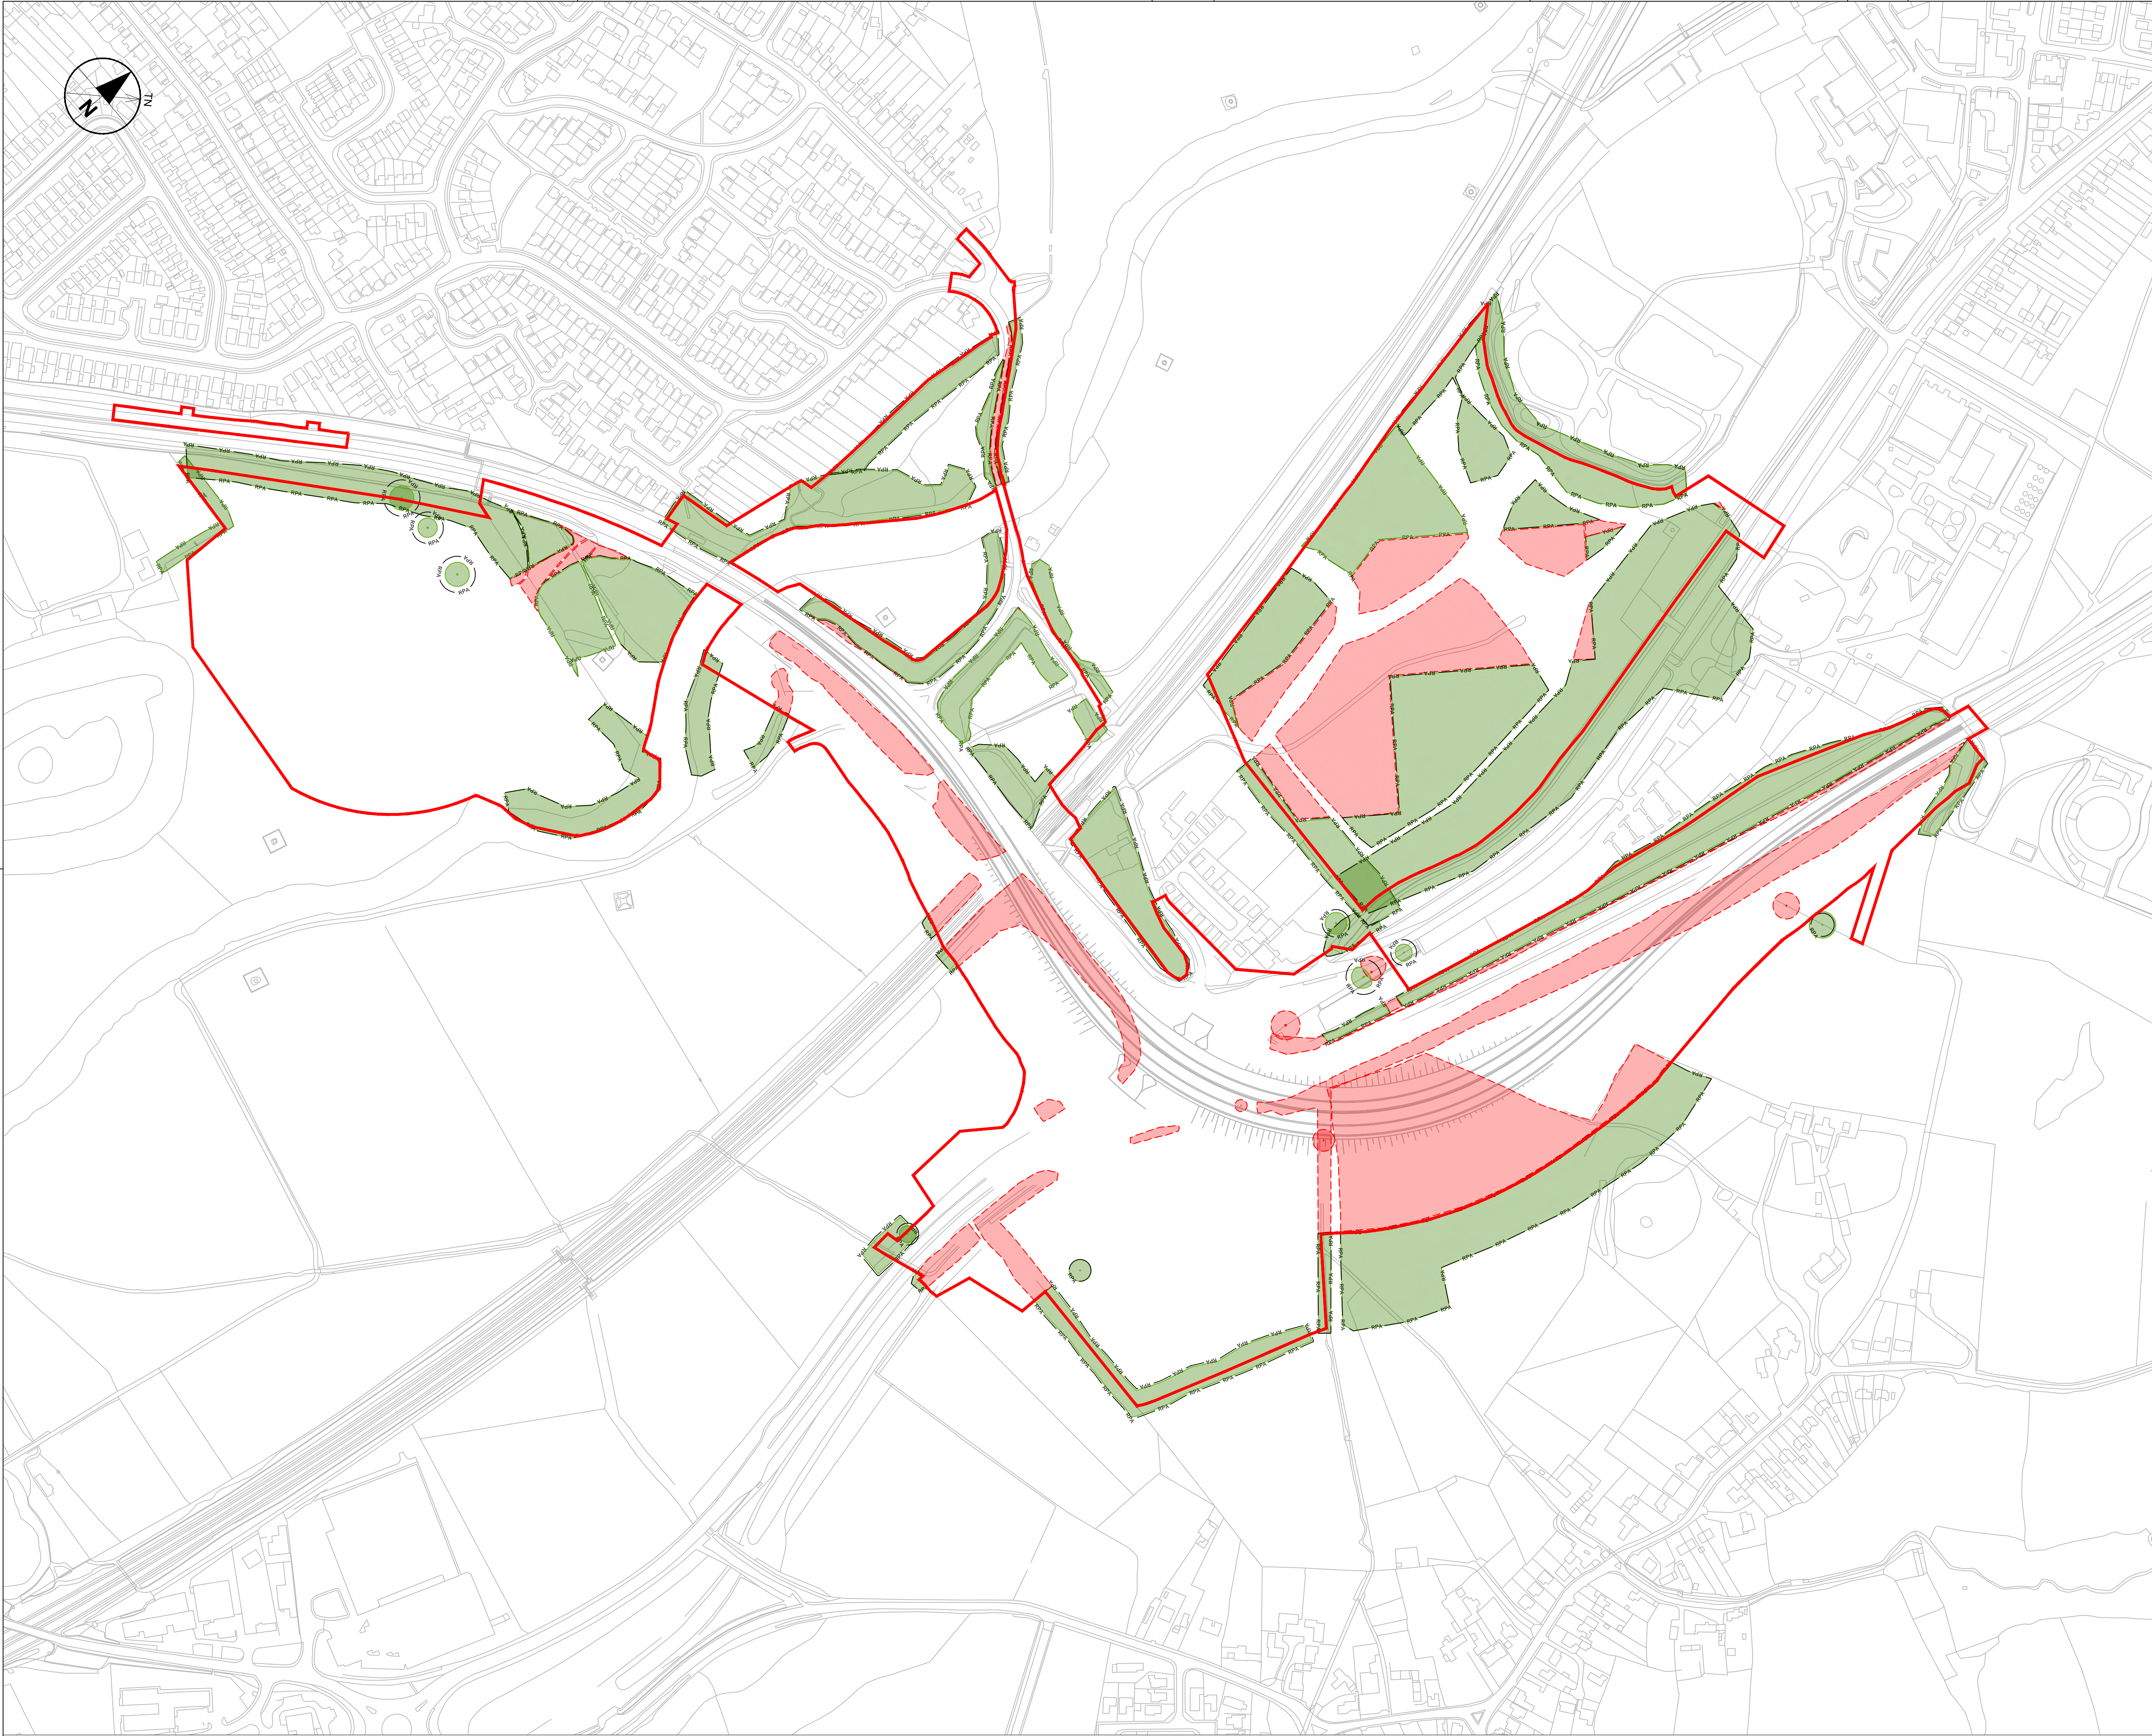

- NOTES
1. THIS DRAWING IS TO BE READ IN CONJUNCTION WITH ALL OTHER RELEVANT DOCUMENTATION.
 2. DO NOT SCALE FROM THIS DRAWING. USE ONLY PRINTED DIMENSIONS.
 3. ALL DIMENSIONS IN METRES. ALL CHAINAGES, LEVELS AND COORDINATES ARE IN METRES UNLESS DEFINED OTHERWISE.

SCHEME BOUNDARY

EXISTING RETAINED TREE, GROUP OR HEDGE

EXISTING TREE, GROUP OR HEDGE TO BE REMOVED.

ROOT PROTECTION AREAS (RPA) - AS DEFINED BY BS 5837:2012

FINAL	HB	SW	27/03/19	C01
Revision Details		By	Date	Suffix
		Check		

Purpose of issue

DCO APPLICATION

Client

Highways England
Floor 5
Two Colmore Square
38 Colmore Circus
Birmingham
B4 6BN



Development Consent Order Number

TR010022

Project Title

A38
DERBY JUNCTIONS

Drawing Title

FIGURE 7.6B
RETENTION OF
EXISTING VEGETATION
AND TREES

Designed OL	Drawn HB	Checked OL	Approved SW	Date 15/03/19
Internal Project No. 60533462			Suitability D7	
Scale @ A1 NTS			Zone Whole Scheme	

THIS DOCUMENT HAS BEEN PREPARED PURSUANT TO AND SUBJECT TO THE TERMS OF AECOM'S APPOINTMENT BY ITS CLIENT. AECOM ACCEPTS NO LIABILITY FOR ANY USE OF THIS DOCUMENT OTHER THAN BY ITS ORIGINAL CLIENT OR FOLLOWING AECOM'S EXPRESS AGREEMENT TO SUCH USE, AND ONLY FOR THE PURPOSES FOR WHICH IT WAS PREPARED AND PROVIDED.

Drawing Number Highways England PIN	I Originator	I Volume	Rev
HE514503 -ACM	-ELS -		C01
A38_SW_01_ZZ	-DR-AB-0056		
Location	I Type	I Role	I Number