


Filename: K:\Newproj\60533462 - A38 GIS\GIS02\_Maps\00 Environmental Statement\DCO Template\TR010022\_A38 Environmental Statement\_Figures 13.5 to 13.6.mxd

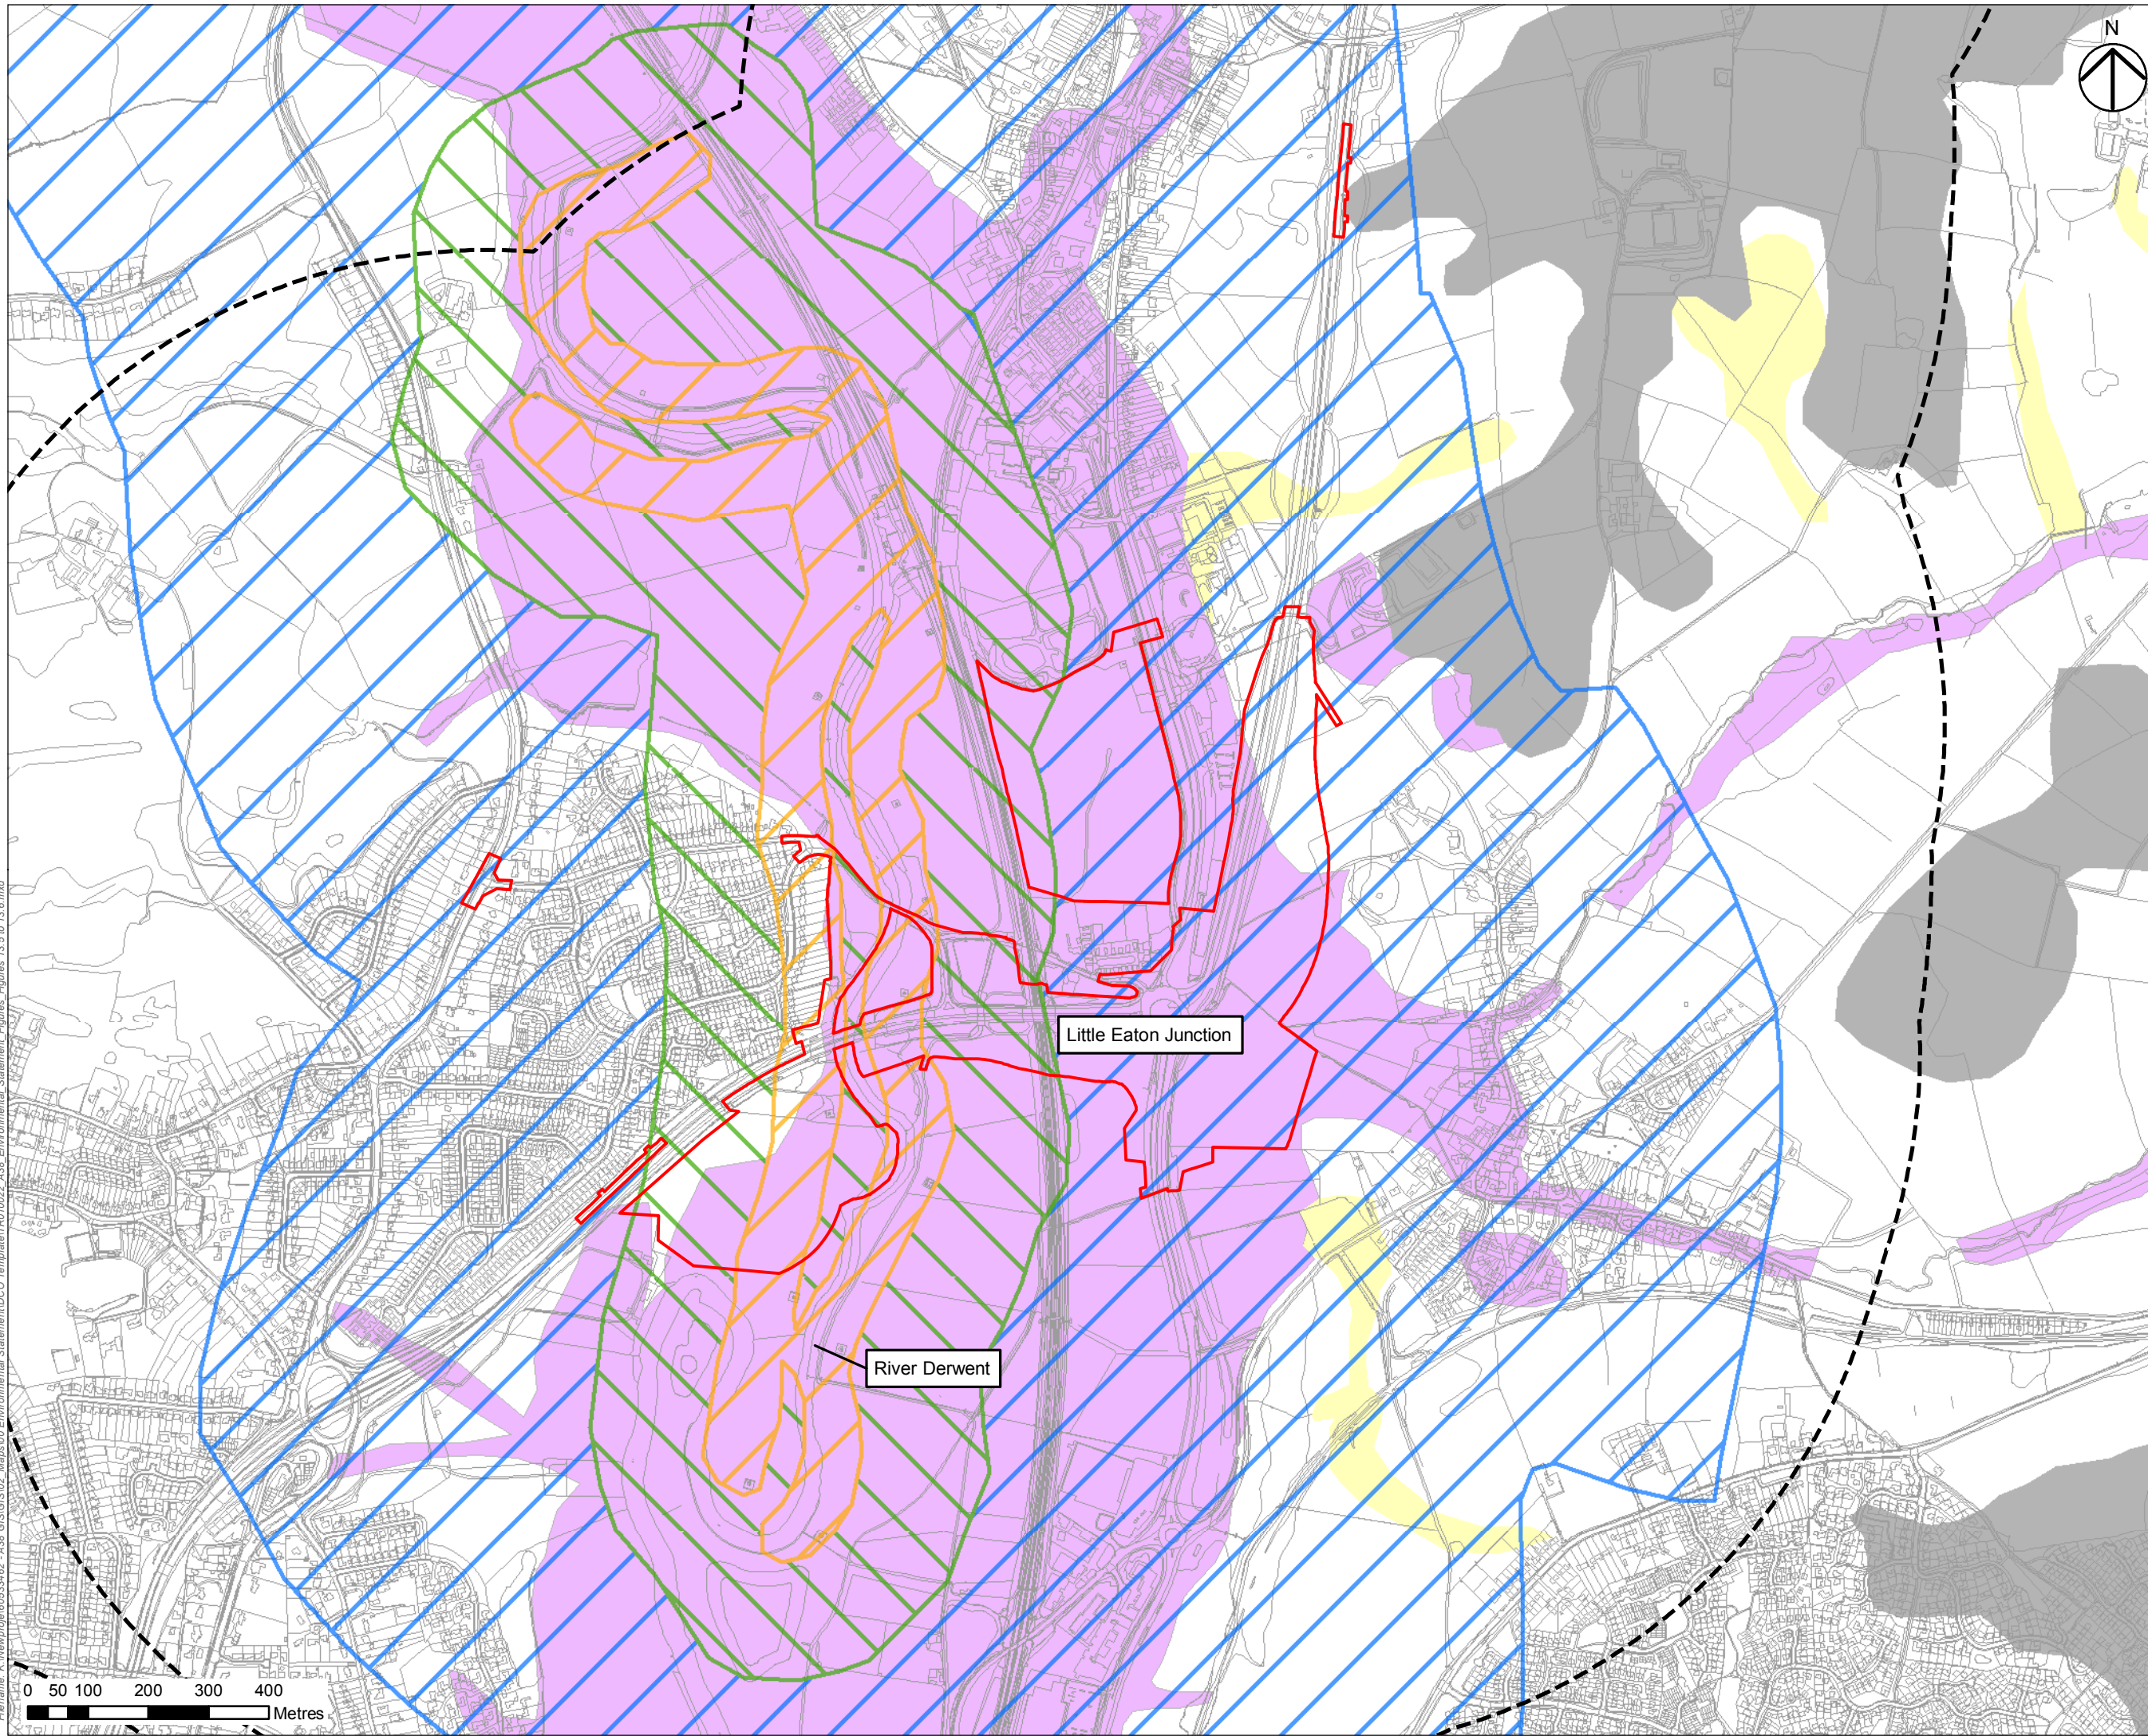

#### NOTES

- 1.THIS DRAWING IS TO BE READ IN CONJUNCTION WITH ALL OTHER RELEVANT DOCUMENTATION.
- 2.DO NOT SCALE FROM THIS DRAWING, USE ONLY PRINTED DIMENSIONS.
- 3.ALL DIMENSIONS IN METRES, ALL CHAINAGES, LEVELS AND COORDINATES ARE IN METRES UNLESS DEFINED OTHERWISE.

#### LEGEND

- SCHEME BOUNDARY
- 1KM STUDY AREA
- SUPERFICIAL AQUIFERS
  - SECONDARY A
  - SECONDARY UNDIFFERENTIATED
  - UNPRODUCTIVE STRATA
- SOURCE PROTECTION ZONE (SPZ)
  - INNER ZONE (ZONE 1)
  - OUTER ZONE (ZONE 2)
  - TOTAL CATCHMENT (ZONE 3)

FIRST ISSUE	EC	SW	27/03/19	C01
	By	Check	Date	Suffix

Purpose of Issue	DCO APPLICATION
------------------	-----------------

Client	Highways England
Floor 5	Two Colmore Square
38 Colmore Circus	Birmingham
B4 6BN	



Development Consent Order Number	TR010022
----------------------------------	----------

Project Title	A38 DERBY JUNCTIONS
---------------	------------------------

Drawing Title	FIGURE 13.6 LITTLE EATON JUNCTION GROUNDWATER VULNERABILITY
---------------	---

Designed EC	Drawn EC	Checked SB	Approved SW	Date 27/03/19
Internal Project No 60533462			Suitability D7	
Scale @ A3 1:10,000			Zone A38	

THIS DOCUMENT HAS BEEN PREPARED PURSUANT TO AND SUBJECT TO THE TERMS OF AECOM'S APPOINTMENT BY ITS CLIENT. AECOM ACCEPTS NO LIABILITY FOR ANY USE OF THIS DOCUMENT OTHER THAN BY ITS ORIGINAL CLIENT OR FOLLOWING AECOM'S EXPRESS AGREEMENT TO SUCH USE, AND ONLY FOR THE PURPOSES FOR WHICH IT WAS PREPARED AND PROVIDED.

Drawing Number HE514503 -ACM	Originator -EGN-	Volume -EGN-	Rev C01
A38_SW_PR_ZZ	-DR-LE-0011	Type   Role   Number	