


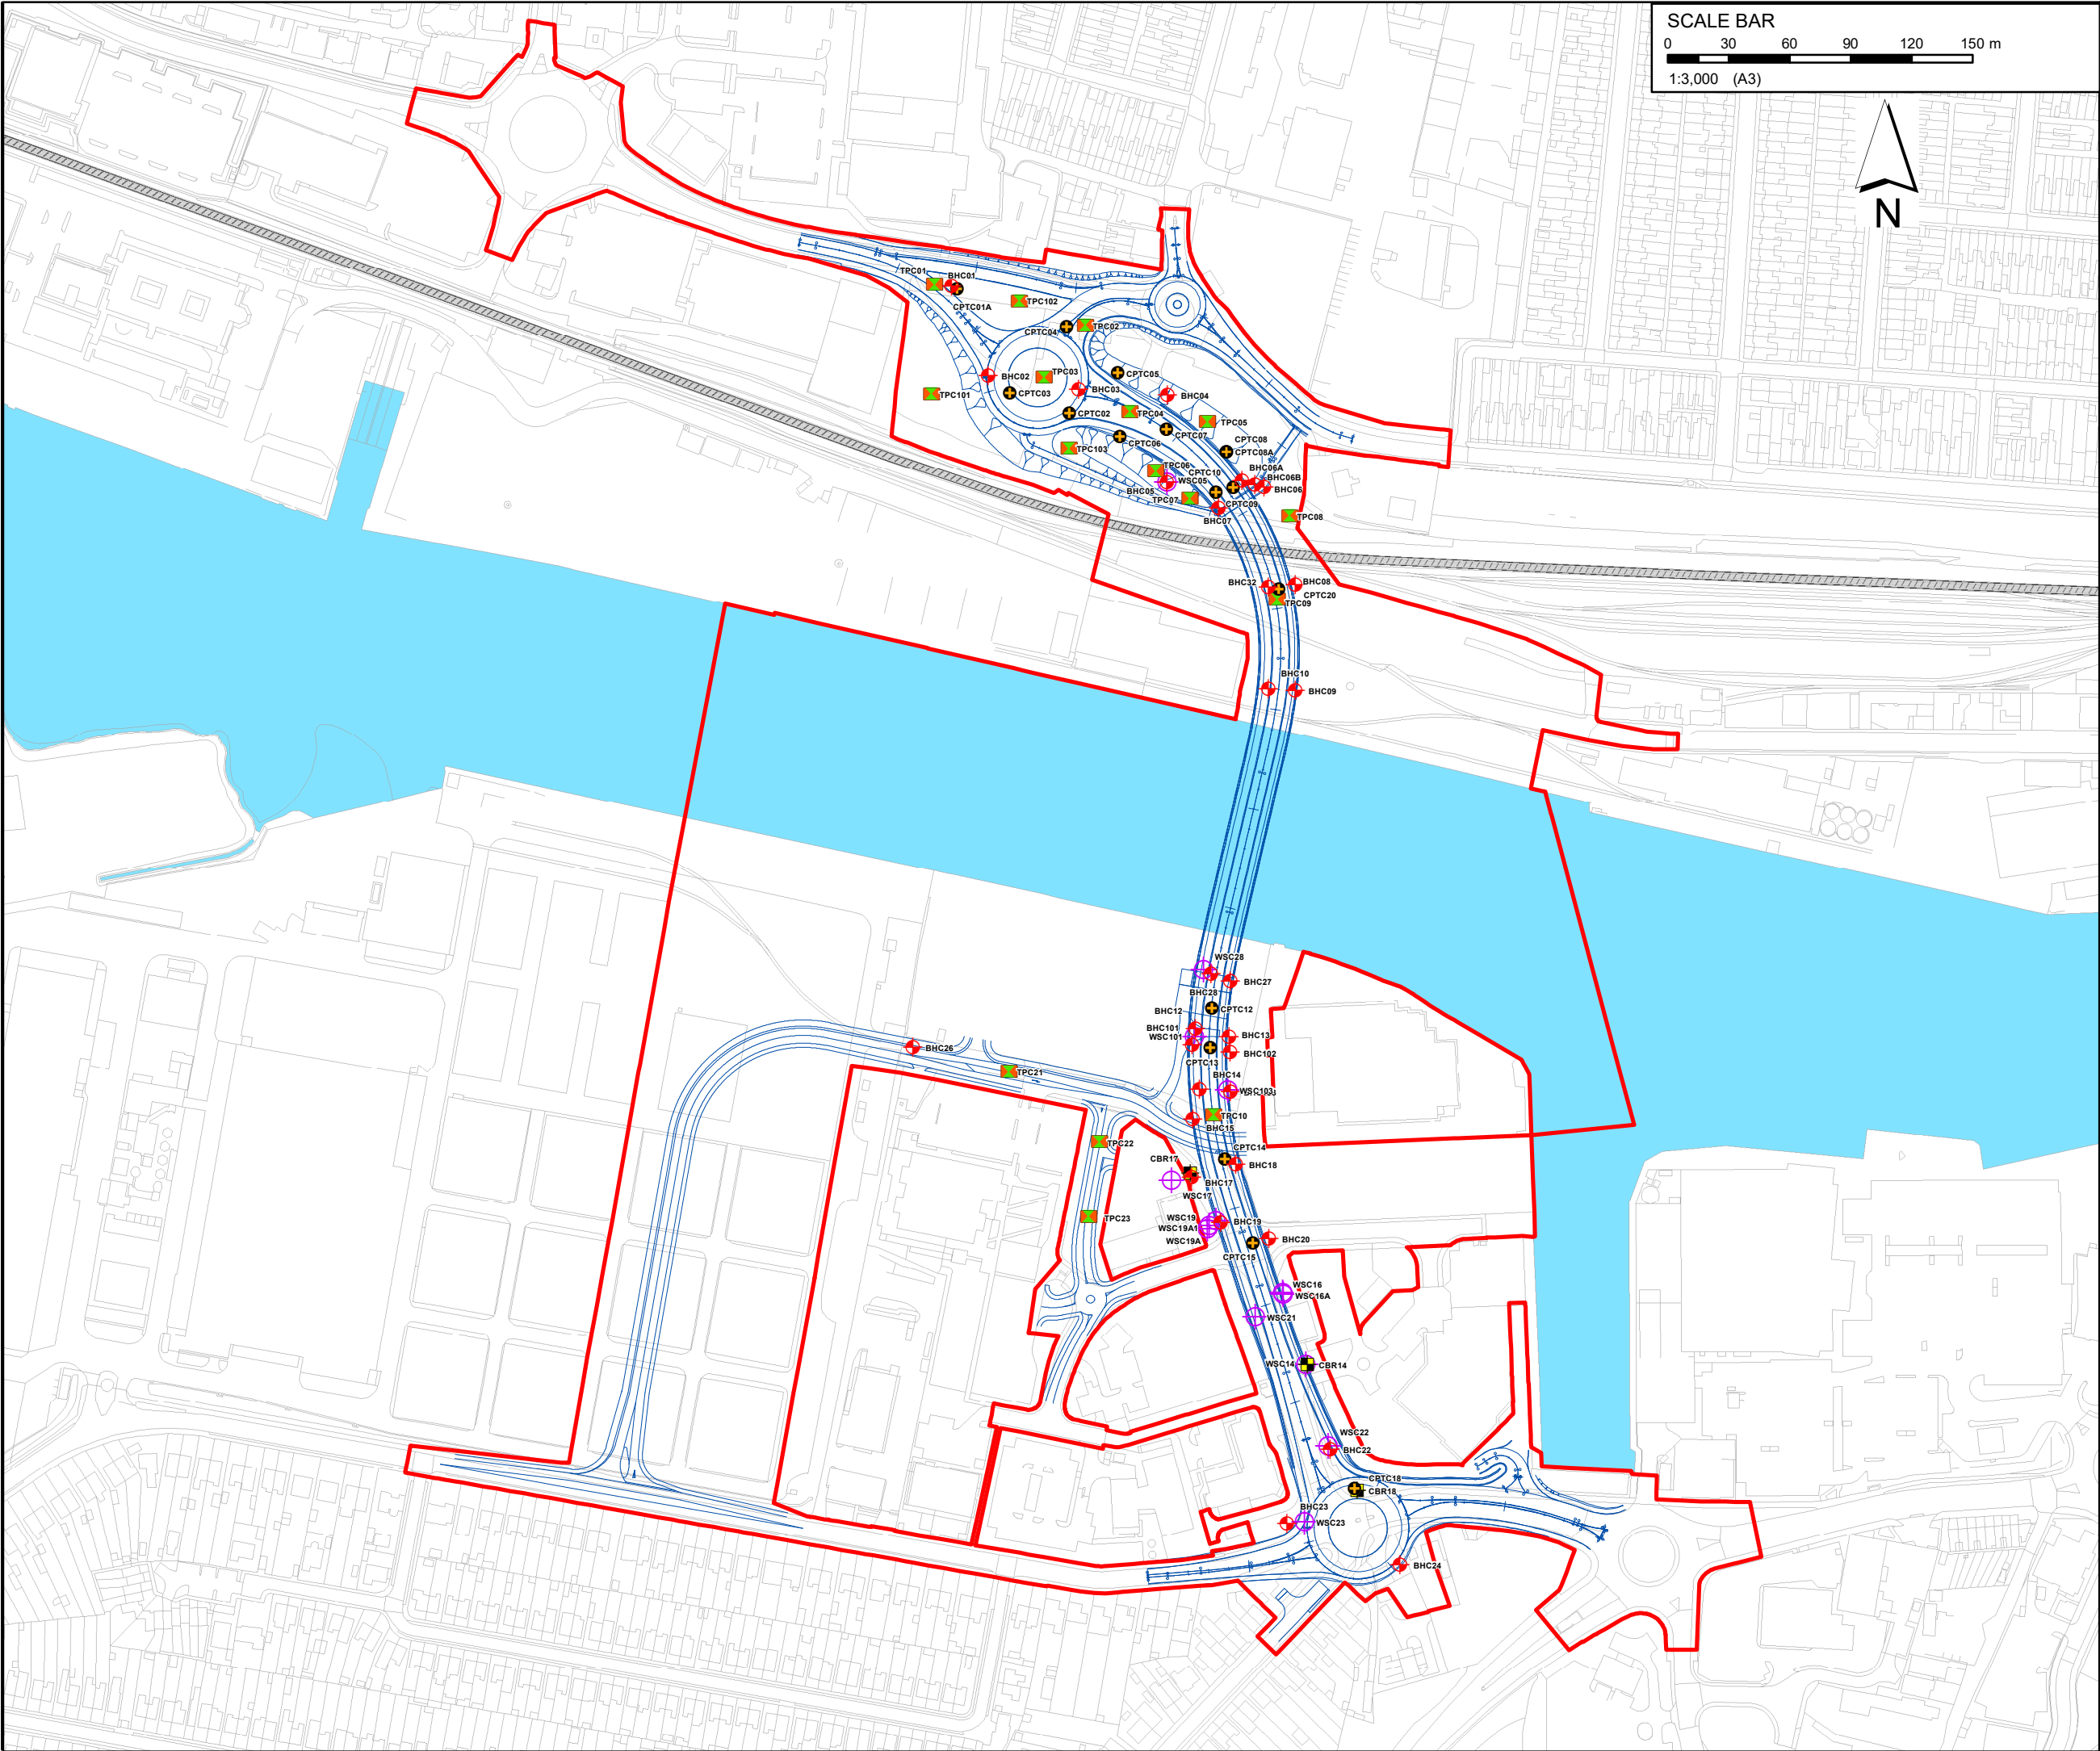

SCALE BAR
0 30 60 90 120 150 m
1:3,000 (A3)



KEY

- The Scheme (illustrative)
- Existing Rail Track
- Order Limits
- GI Sampling Locations**
 - Borehole
 - Cone Penetration Test
 - California Bearing Ratio
 - Trial Pit
 - Window Sample

Mapping reproduced by permission of Ordnance Survey on behalf of HMSO.
© Crown copyright and database rights 2017. All rights reserved.
Ordnance Survey licence number 100023395
Contains OS data © Crown copyright and database rights 2017.

REVISION	DRAWN	CHECKED	APPROVED	DATE
DESCRIPTION				



PROJECT TITLE
 Lake Lothing
THIRD CROSSING

DRAWING TITLE
Sampling Locations
Regulation 5(2)(a)
Figure 12.2

DRAWING STATUS
For DCO Submission

DRAWN	CHECKED	APPROVED	AUTHORISED	SUITABILITY
IW	HR	HR	JB	S4

SCALE @ A3 SIZE	DATE	REVISION
1:3,000	18/06/2018	P00

DRAWING NUMBER				
Project		Originator		Volume
1069948-WSP-EGN-LL-SK-LE-0020				
Location		Type		Role
				Number