

A303 Amesbury to Berwick Down
TR010025

2.11 Traffic Regulation Measures Plans (Clearways and Prohibitions)


APFP Regulation 5(2)(o)

Planning Act 2008






Infrastructure Planning (Applications: Prescribed
Forms and Procedure) Regulations 2009

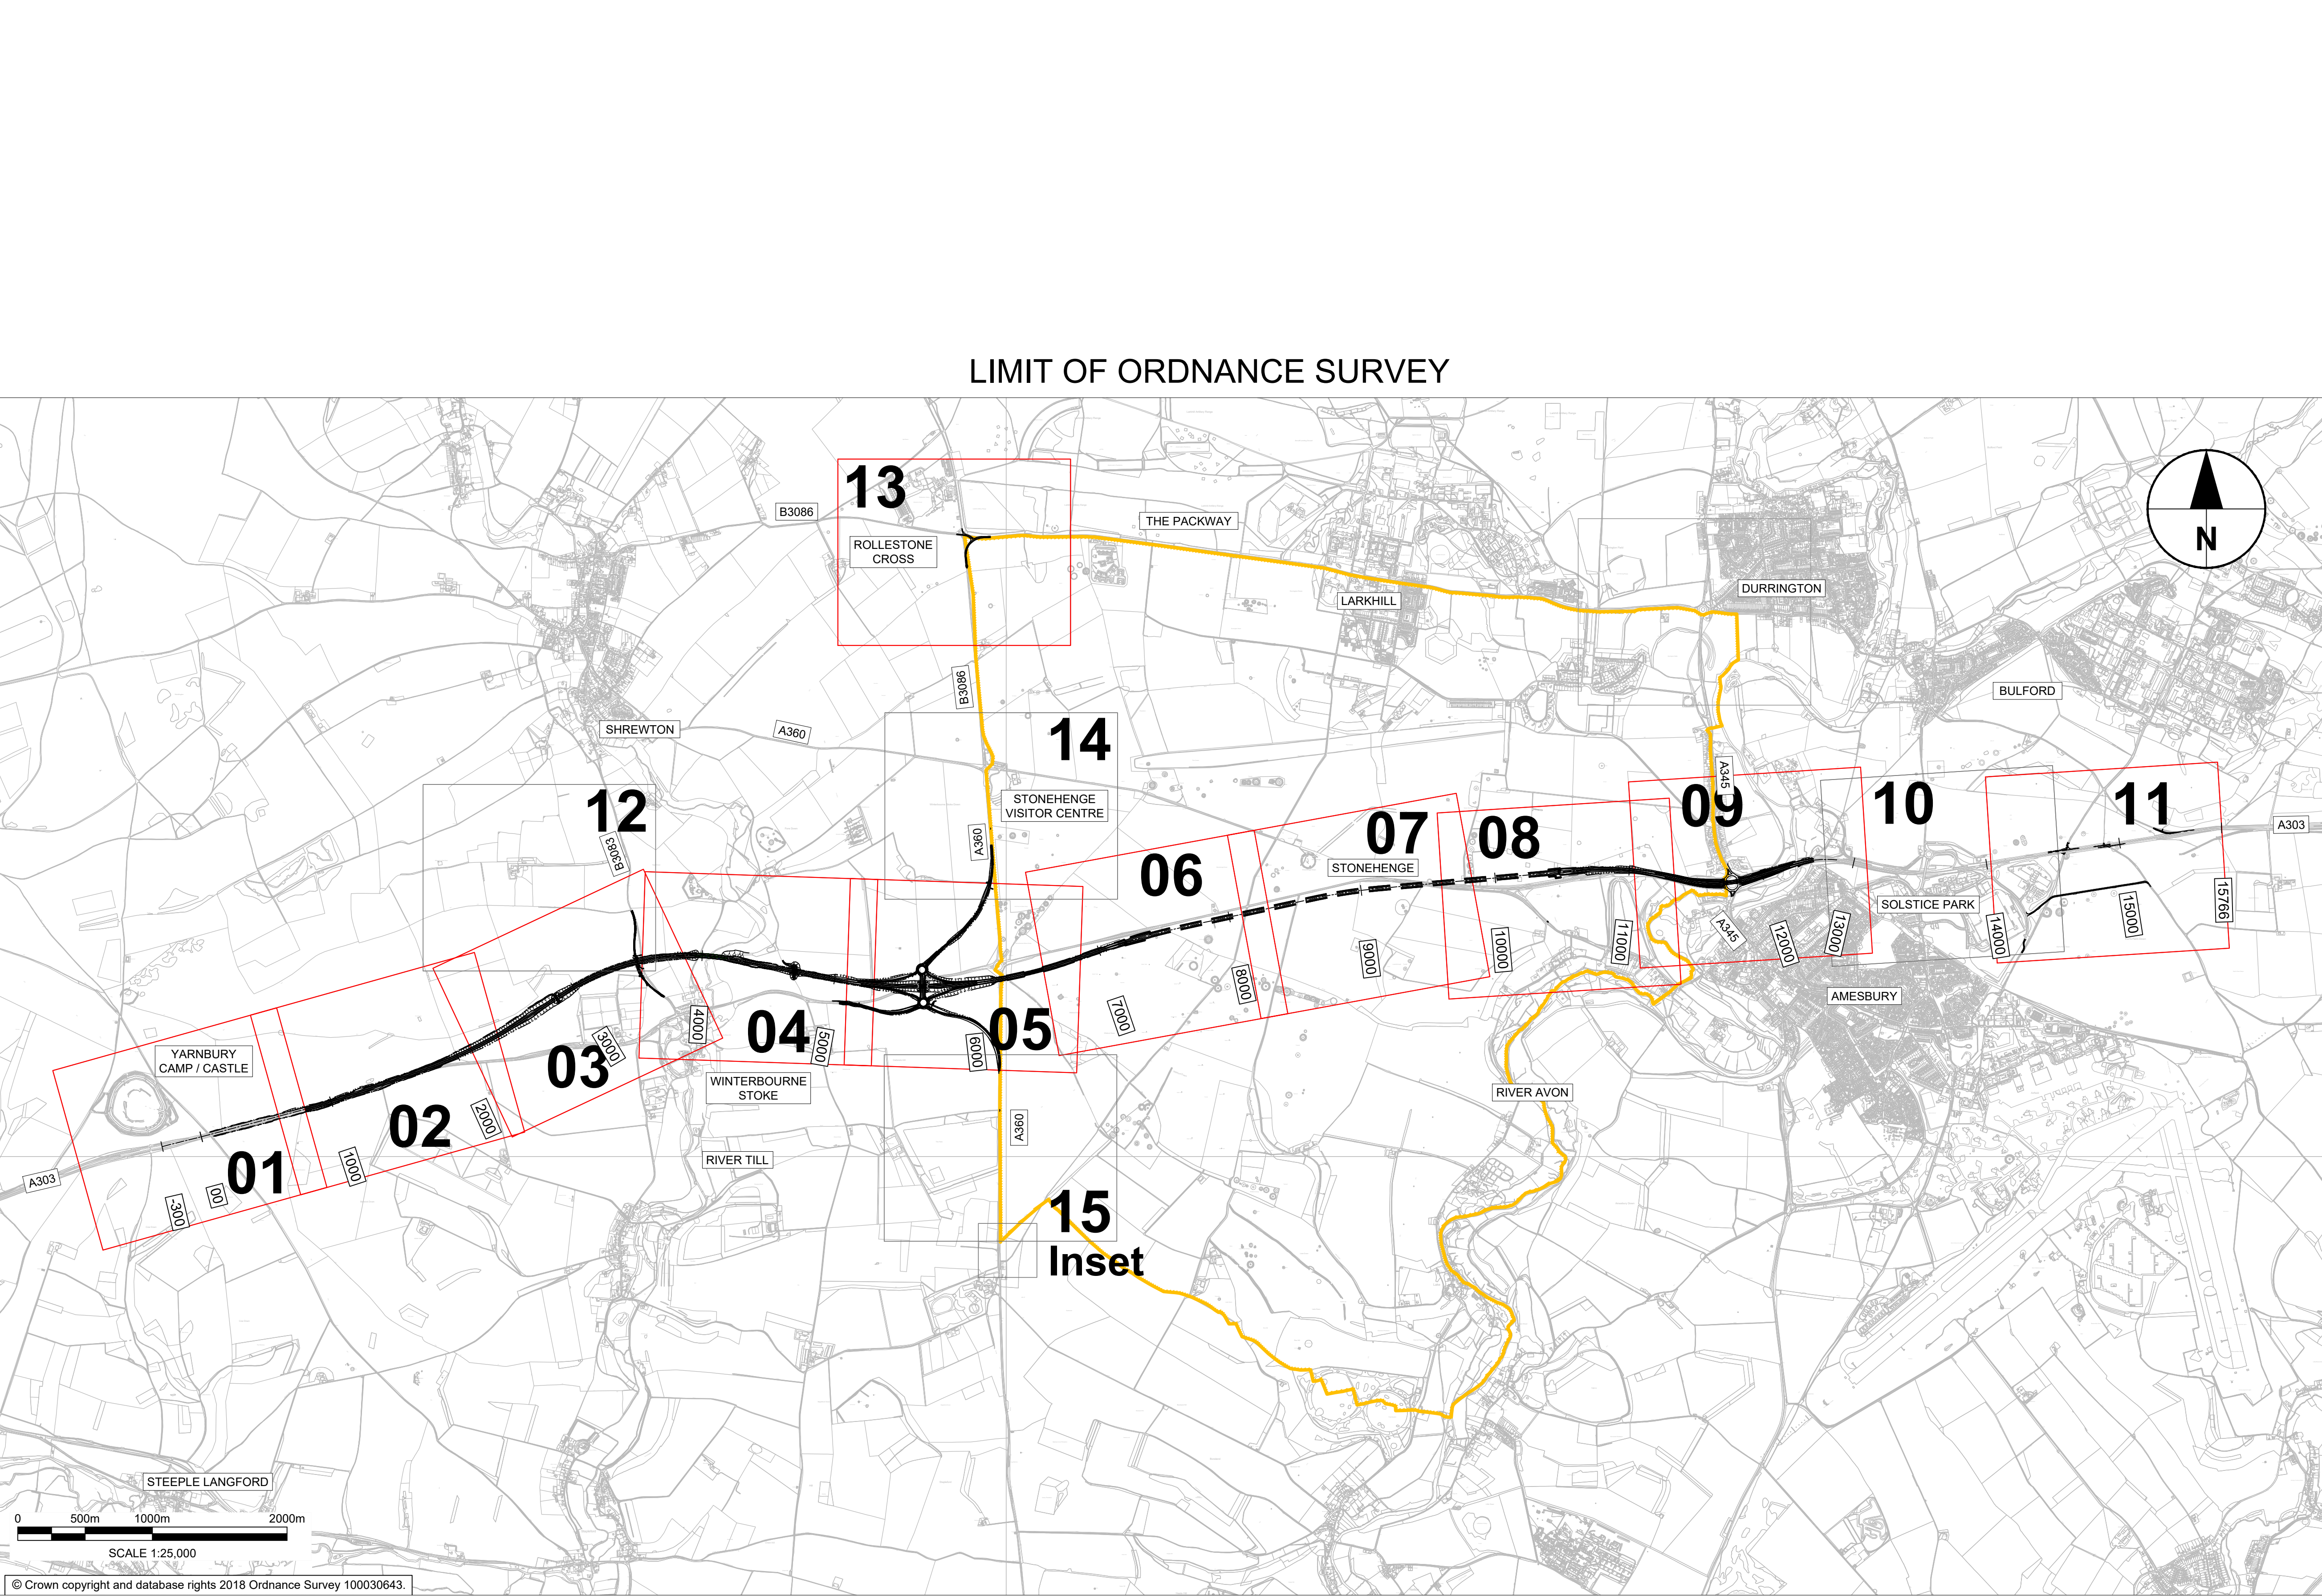October 2018






- NOTES:
1. ALL DIMENSIONS ARE IN METRES UNLESS NOTED OTHERWISE.
 2. THESE TRAFFIC REGULATION MEASURES (CLEARWAYS AND PROHIBITIONS) PLANS SHOULD BE READ IN CONJUNCTION WITH OTHER PLANS AND APPLICATION DOCUMENTS, IN PARTICULAR THE DEVELOPMENT CONSENT ORDER SCHEDULE ENTITLED 'TRAFFIC REGULATION MEASURES, ETC.', THE TRAFFIC REGULATION (SPEED LIMITS) PLANS, THE CLASSIFICATION OF ROADS PLAN AND THE DE-TRUNKING PLANS.

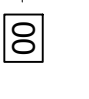- LEGEND:
-  THE SCHEME (SHOWN FOR ILLUSTRATIVE PURPOSES ONLY)
 -  SHEET USED AS PART OF THIS DRAWING SERIES.
 -  SHEET NOT USED AS PART OF THIS DRAWING SERIES.
 -  WORLD HERITAGE SITE BOUNDARY
 -  CHAINAGE (MEASURED DISTANCE ALONG THE SCHEME LENGTH)

SUBMITTED FOR DEVELOPMENT CONSENT ORDER APPLICATION	WC TH	OCT. 2018	P02
Revision Details	By Check	Date	Suffix



Purpose of Issue

DCO APPLICATION

Project Title

**A303
Amesbury to Berwick Down**

Drawing Title

**TRAFFIC REGULATION
MEASURES PLANS
(CLEARWAYS AND PROHIBITIONS)
REGULATION 5(2)(o)
KEY PLAN**

Highways England Project Office
Temple Quay House
2 The Square, Temple Quay
Bristol, BS1 6HA
Scale @ A1


1:25000

Application Document Number

TR010025 - 2.11





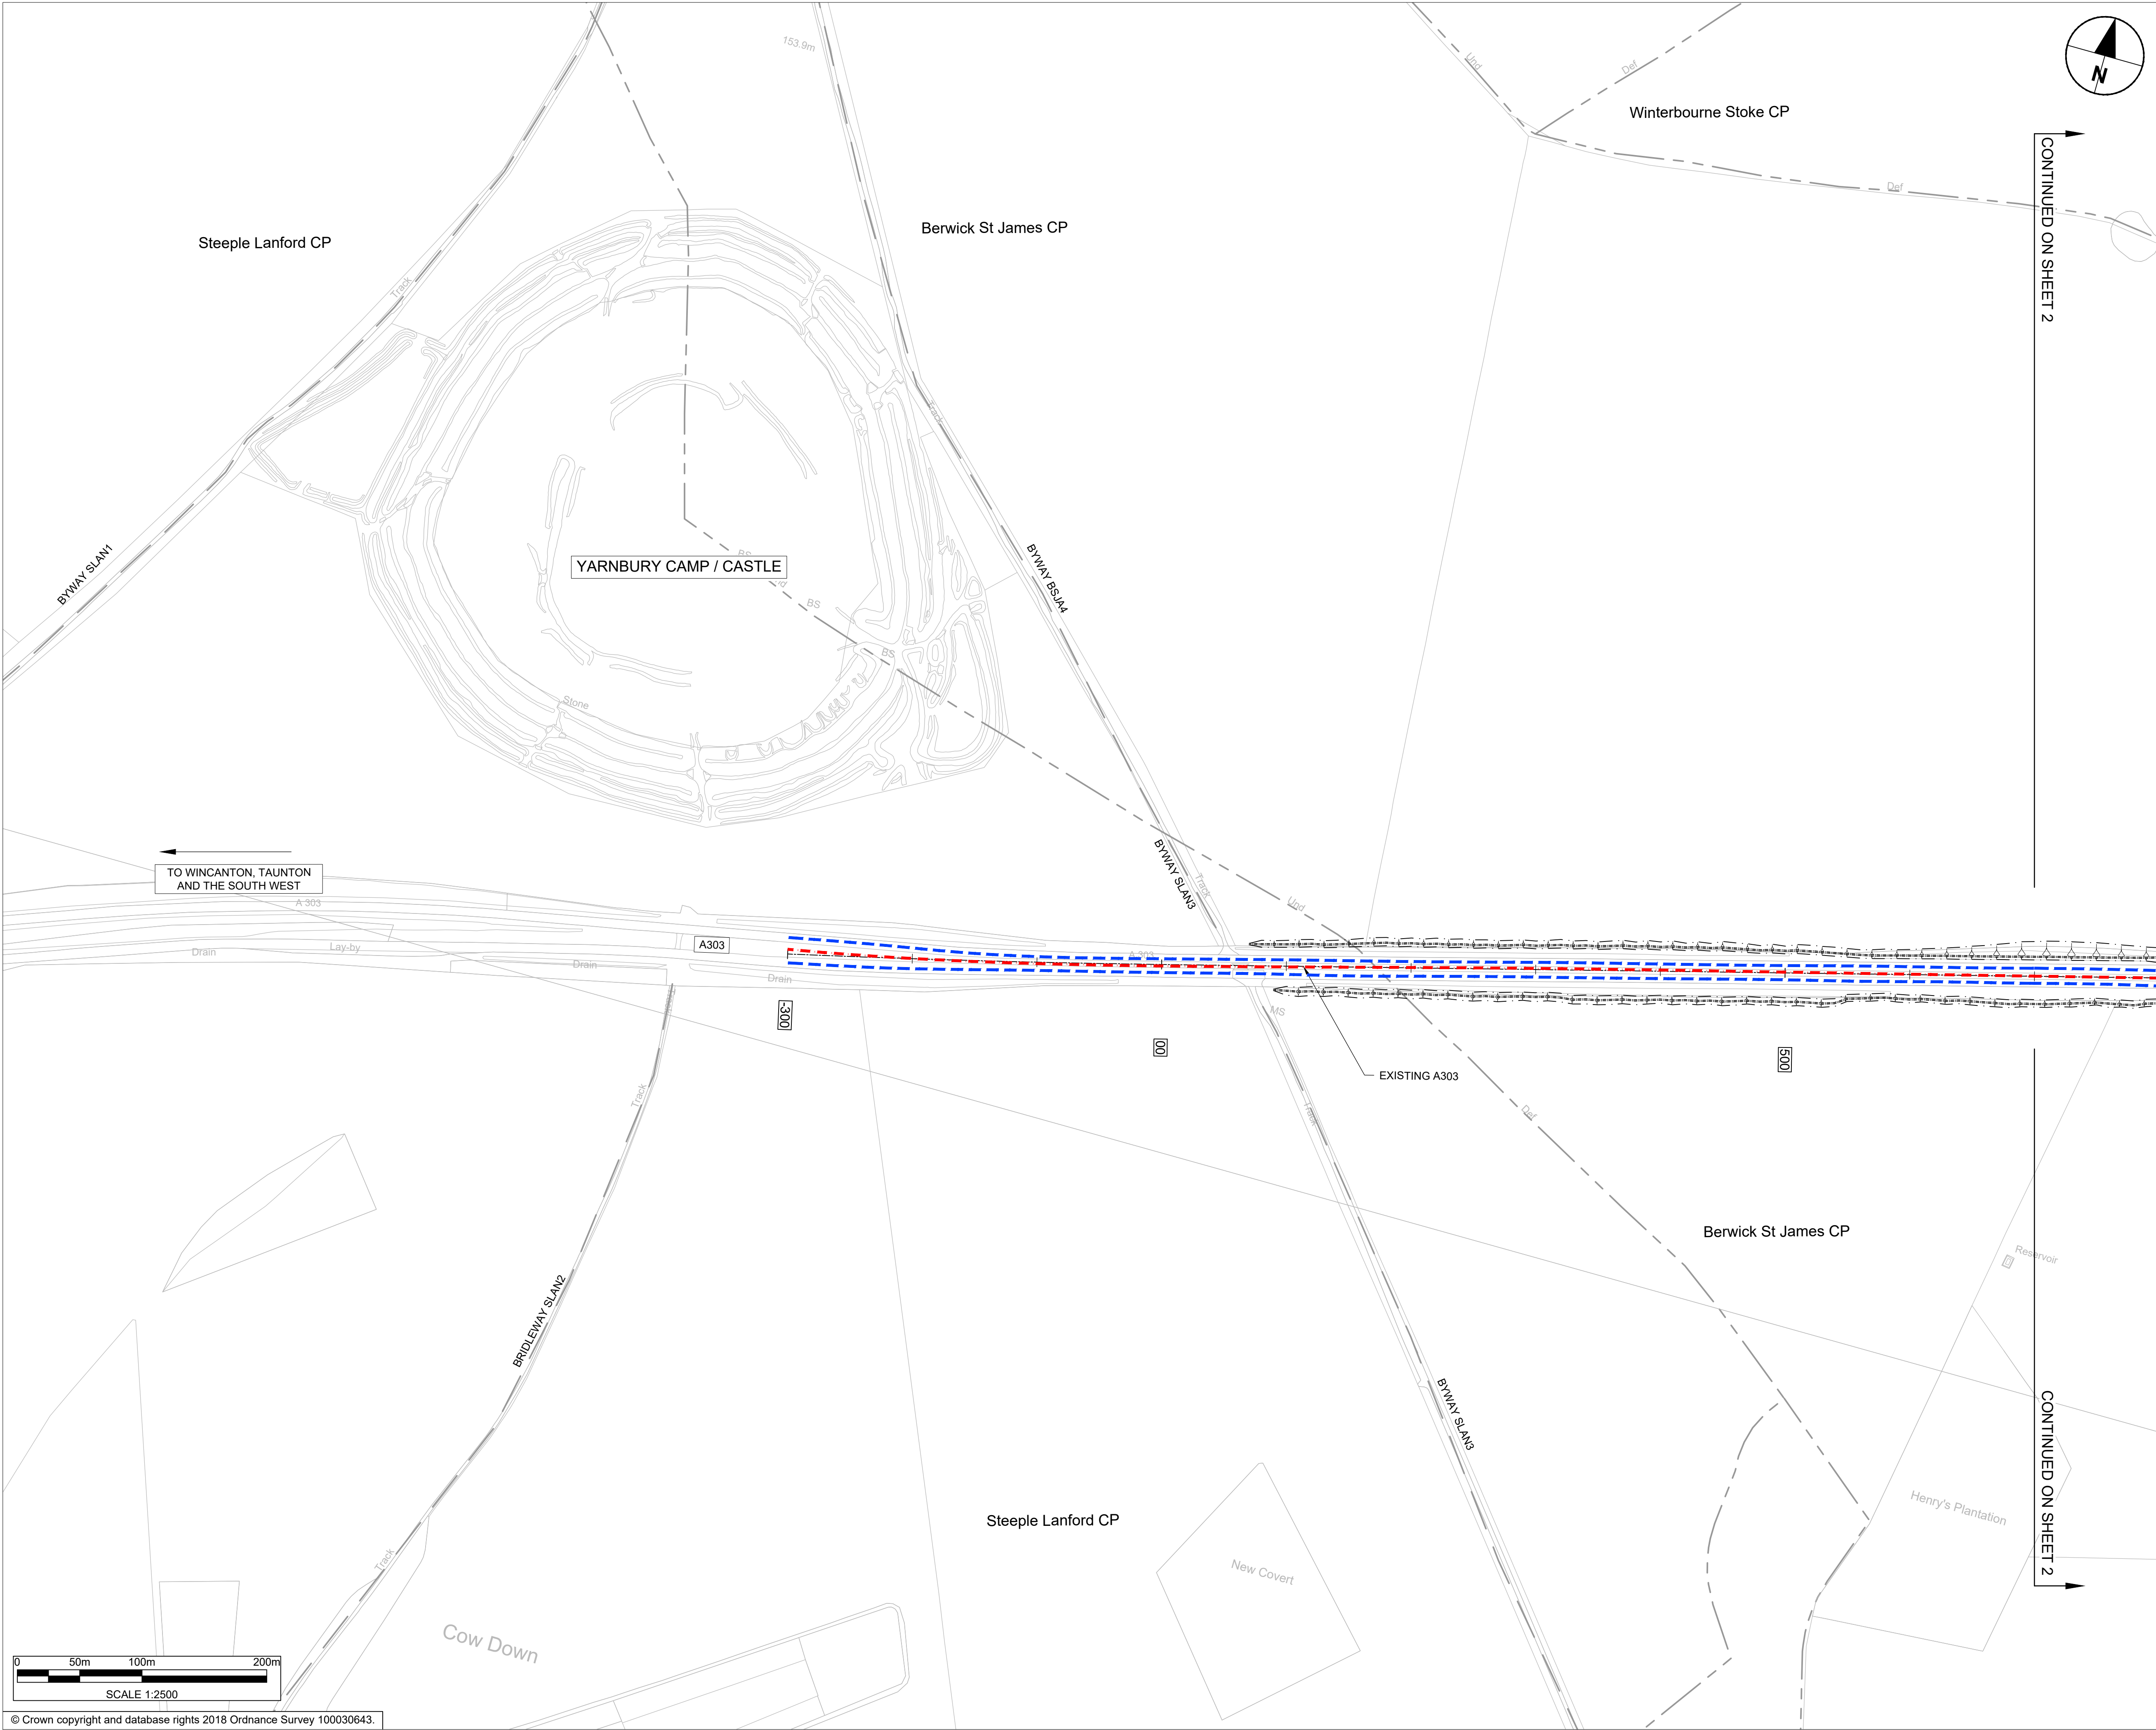







Rev


P02

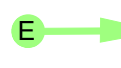

- NOTES:
1. ALL DIMENSIONS ARE IN METRES UNLESS NOTED OTHERWISE.
 2. THESE TRAFFIC REGULATION MEASURES (CLEARWAYS AND PROHIBITIONS) PLANS SHOULD BE READ IN CONJUNCTION WITH OTHER PLANS AND APPLICATION DOCUMENTS, IN PARTICULAR THE DEVELOPMENT CONSENT ORDER SCHEDULE ENTITLED 'TRAFFIC REGULATION MEASURES, ETC', THE TRAFFIC REGULATION (SPEED LIMITS) PLANS, THE CLASSIFICATION OF ROADS PLAN AND THE DE-TRUNKING PLANS.

LEGEND:

-  THE SCHEME (SHOWN FOR ILLUSTRATIVE PURPOSES ONLY)
-  PROPOSED CLEARWAY EXTENTS ON TRUNK ROAD (TO INCLUDE VERGES, HARD SHOULDERS AND SLIP ROADS; AND TO EXCLUDE LAYBYS)
-  EXTENT OF EXISTING CLEARWAY TO BE REVOKED OR PARTIALLY REVOKED
-  'START' POINT OF ROUTE SUBJECT TO PROPOSED PROHIBITION OF CYCLISTS, PEDESTRIANS, HORSES AND HORSE DRAWN VEHICLES
-  'END' POINT OF ROUTE SUBJECT TO PROPOSED PROHIBITION OF CYCLISTS, PEDESTRIANS, HORSES AND HORSE DRAWN VEHICLES
-  CONTINUATION POINTS WITHIN THE ROUTE SUBJECT TO PROPOSED PROHIBITION OF CYCLISTS, PEDESTRIANS, HORSES AND HORSE DRAWN VEHICLES
-  PROPOSED PROHIBITION OF ENTRY
-  PROHIBITION OF TRAFFIC
-  EXISTING TRAFFIC REGULATION ORDERS TO BE REVOKED OR PARTIALLY REVOKED
-  EXISTING PUBLIC RIGHT OF WAY
-  PARISH BOUNDARY
-  CHAINAGE (MEASURED DISTANCE ALONG THE SCHEME LENGTH)

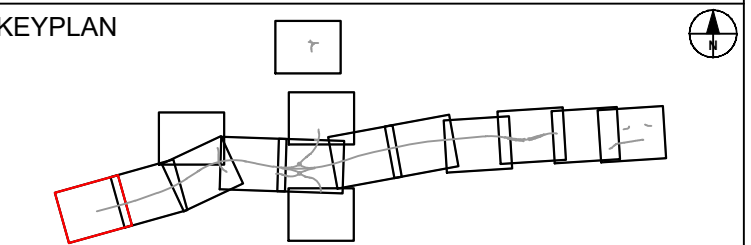

SUBMITTED FOR DEVELOPMENT CONSENT ORDER APPLICATION	AV	OCT 2018	P02
Revision Details	By	Date	Suffix
	Check		



Purpose of Issue

DCO APPLICATION

Project Title

**A303
Amesbury to Berwick Down**

Drawing Title

**TRAFFIC REGULATION
MEASURES PLANS
(CLEARWAYS AND PROHIBITIONS)
REGULATION 5(2)(o)
SHEET 1 OF 15**


Highways England Project Office
Temple Quay House
2 The Square, Temple Quay
Bristol, BS1 6HA
Scale @ A1

Application Document Number

TR010025 - 2.11

Rev

P02

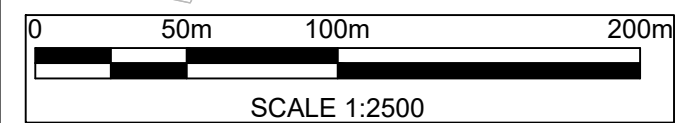

NOTES:

1. ALL DIMENSIONS ARE IN METRES UNLESS NOTED OTHERWISE.
2. THESE TRAFFIC REGULATION MEASURES (CLEARWAYS AND PROHIBITIONS) PLANS SHOULD BE READ IN CONJUNCTION WITH OTHER PLANS AND APPLICATION DOCUMENTS, IN PARTICULAR THE DEVELOPMENT CONSENT ORDER SCHEDULE ENTITLED 'TRAFFIC REGULATION MEASURES, ETC', THE 'TRAFFIC REGULATION (SPEED LIMITS) PLANS, THE CLASSIFICATION OF ROADS PLAN AND THE DE-TRUNKING PLANS.

LEGEND:



THE SCHEME (SHOWN FOR ILLUSTRATIVE PURPOSES ONLY)

PROPOSED CLEARWAY EXTENTS ON
TRUNK ROAD (TO INCLUDE VERGES,
HARD SHOULDERS AND SLIP ROADS; AND
TO EXCLUDE LAYBYS)

EXTENT OF EXISTING CLEARWAY TO BE REVOKED OR PARTIALLY REVOKED

S → 'START' POINT OF ROUTE SUBJECT TO PROPOSED PROHIBITION OF CYCLISTS, PEDESTRIANS, HORSES AND HORSE DRAWN VEHICLES

E → 'END' POINT OF ROUTE SUBJECT TO PROPOSED PROHIBITION OF CYCLISTS, PEDESTRIANS, HORSES AND HORSE DRAWN VEHICLES

CONTINUATION POINTS WITHIN THE
ROUTE SUBJECT TO PROPOSED
PROHIBITION OF CYCLISTS,
PEDESTRIANS, HORSES AND HORSE
DRAWN VEHICLES

PROPOSED PROHIBITION OF ENTRY

 PROHIBITION OF TRAFFIC


 EXISTING TRAFFIC REGULATION ORDERS
TO BE REVOKED OR PARTIALLY REVOKED

— — — EXISTING PUBLIC RIGHT OF WAY

— — — — — PARISH BOUNDARY

CHAINAGE (MEASURED DISTANCE ALONG THE SCHEME LENGTH)

KEYPLAN

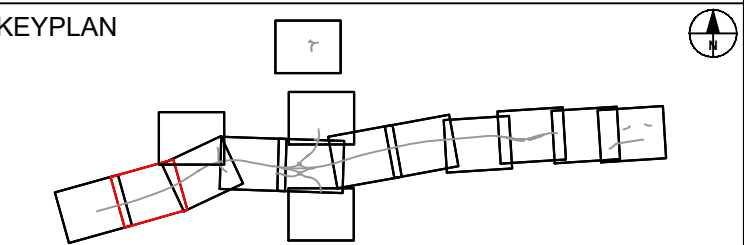

SUBMITTED FOR DEVELOPMENT CONSENT ORDER APPLICATION	AV TH	OCT 2018	P02
Revision Details	By Check	Date	Suffix



Purpose of Issue

DCO APPLICATION

Project Title

A303
Amesbury to Berwick Down

Drawing Title

TRAFFIC REGULATION
MEASURES PLANS
(CLEARWAYS AND PROHIBITIONS)
REGULATION 5(2)(o)
SHEET 2 OF 15

Highways England Project Office
Temple Quay House
2 The Square, Temple Quay
Bristol, BS1 6HA

Scale @ A1


:2500

Application Document Number

TR010025 - 2.11

Rev


P02

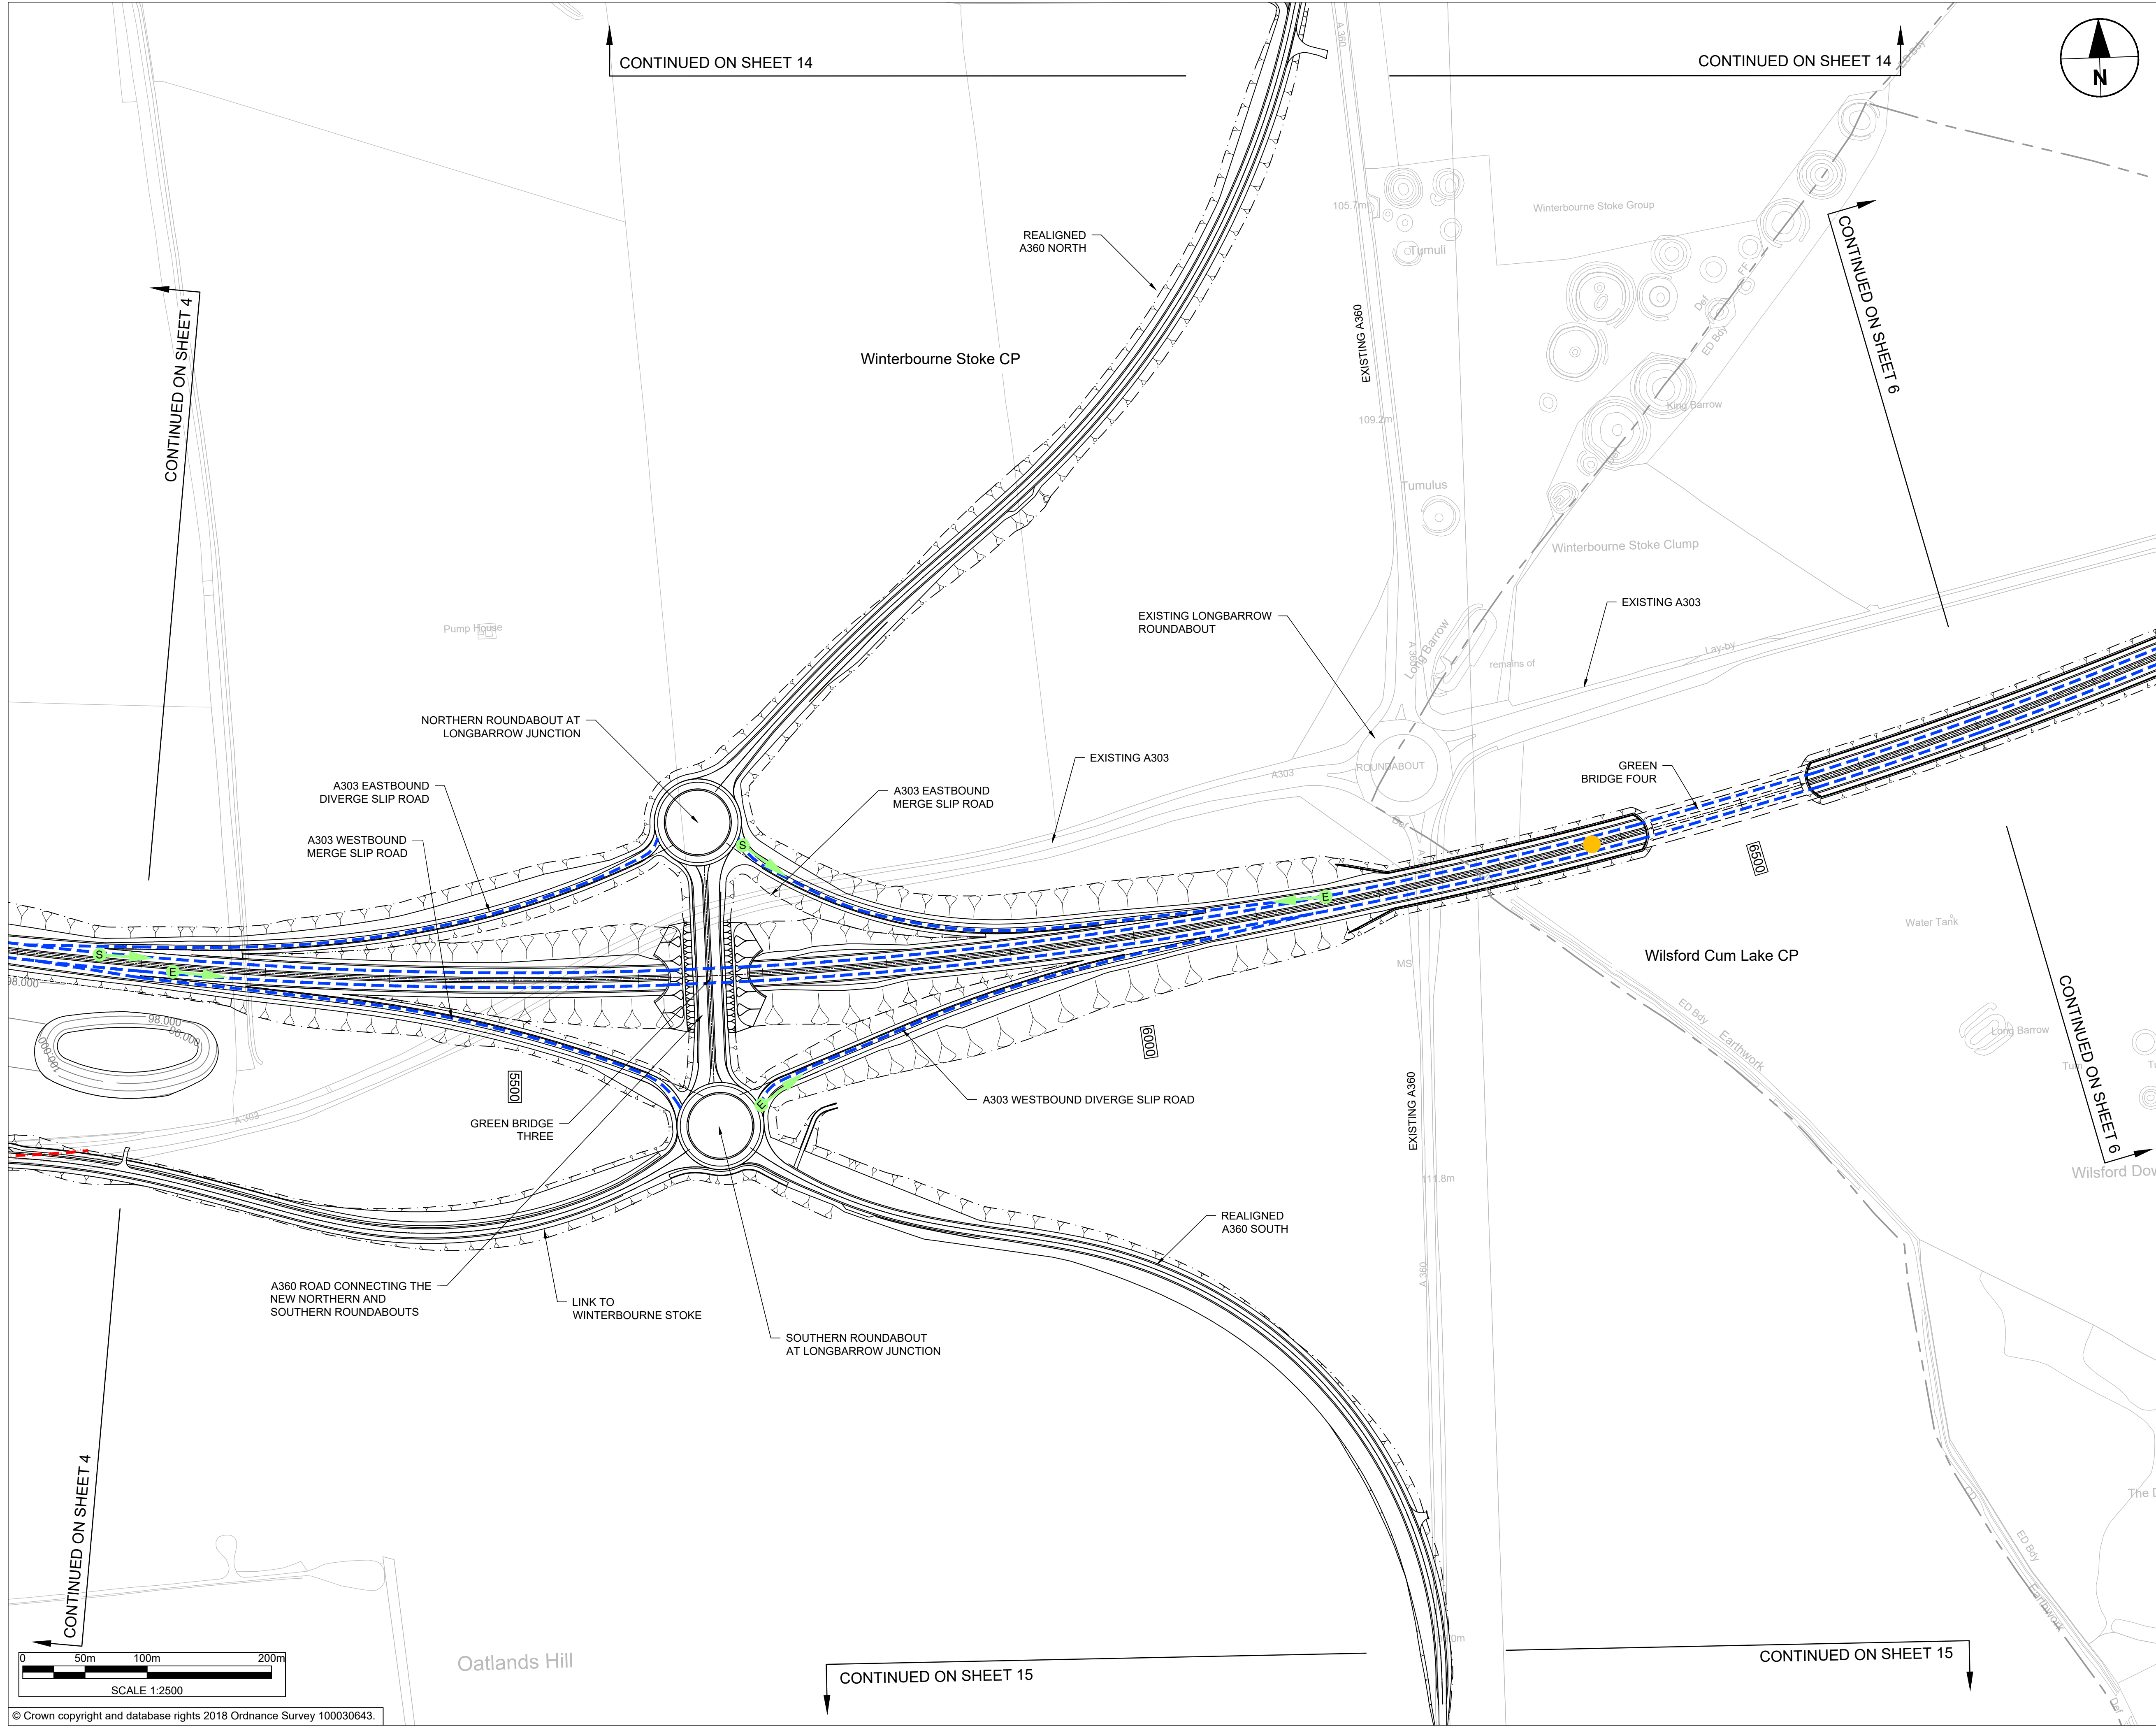


NOTES:

- ALL DIMENSIONS ARE IN METRES UNLESS NOTED OTHERWISE.
- THESE TRAFFIC REGULATION MEASURES (CLEARWAYS AND PROHIBITIONS) PLANS SHOULD BE READ IN CONJUNCTION WITH OTHER PLANS AND APPLICATION DOCUMENTS, IN PARTICULAR THE DEVELOPMENT CONSENT ORDER SCHEDULE ENTITLED 'TRAFFIC REGULATION MEASURES, ETC', THE TRAFFIC REGULATION (SPEED LIMITS) PLANS, THE CLASSIFICATION OF ROADS PLAN AND THE DE-TRUNKING PLANS.


LEGEND:




THE SCHEME (SHOWN FOR ILLUSTRATIVE PURPOSES ONLY)




PROPOSED CLEARWAY EXTENTS ON TRUNK ROAD (TO INCLUDE VERGES, HARD SHOULDERS AND SLIP ROADS; AND TO EXCLUDE LAYBYS)




EXTENT OF EXISTING CLEARWAY TO BE REVOKED OR PARTIALLY REVOKED




'START' POINT OF ROUTE SUBJECT TO PROPOSED PROHIBITION OF CYCLISTS, PEDESTRIANS, HORSES AND HORSE DRAWN VEHICLES




'END' POINT OF ROUTE SUBJECT TO PROPOSED PROHIBITION OF CYCLISTS, PEDESTRIANS, HORSES AND HORSE DRAWN VEHICLES




CONTINUATION POINTS WITHIN THE ROUTE SUBJECT TO PROPOSED PROHIBITION OF CYCLISTS, PEDESTRIANS, HORSES AND HORSE DRAWN VEHICLES




PROPOSED PROHIBITION OF ENTRY




PROHIBITION OF TRAFFIC




EXISTING TRAFFIC REGULATION ORDERS TO BE REVOKED OR PARTIALLY REVOKED



EXISTING PUBLIC RIGHT OF WAY




PARISH BOUNDARY

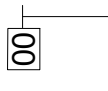


CHAINAGE (MEASURED DISTANCE ALONG THE SCHEME LENGTH)

KEYPLAN

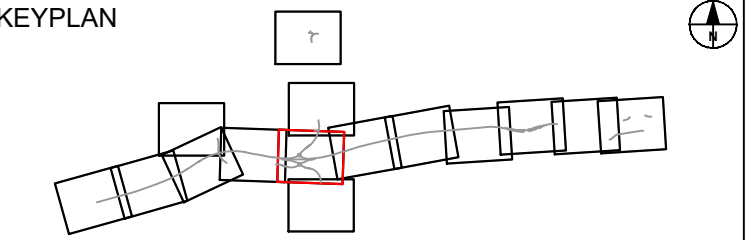

Submitted for Development Consent Order Application	AV	TH	OCT 2018	P02
Revision Details	By	Check	Date	Suffix



Purpose of Issue

DCO APPLICATION

Project Title

**A303
Amesbury to Berwick Down**

Drawing Title

**TRAFFIC REGULATION
MEASURES PLANS
(CLEARWAYS AND PROHIBITIONS)
REGULATION 5(2)(o)
SHEET 5 OF 15**

Highways England Project Office
Temple Quay House
2 The Square, Temple Quay
Bristol, BS1 6HA
Scale @ A1


1:2500

Application Document Number

TR010025 - 2.11

Rev

P02

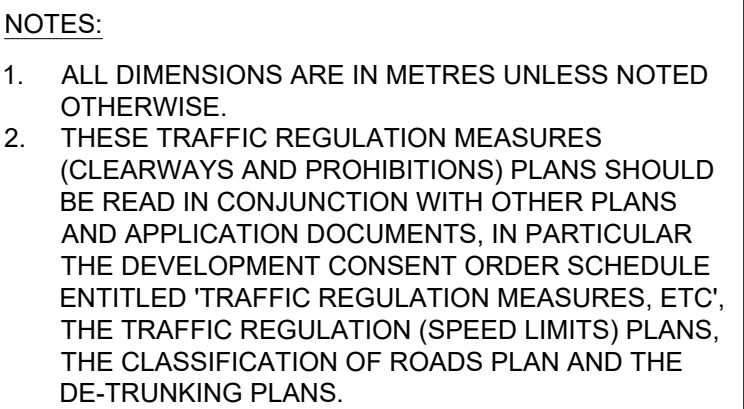

THE SCHEME (SHOWN FOR
ILLUSTRATIVE PURPOSES ONLY)

PROPOSED CLEARWAY EXTENTS ON
TRUNK ROAD (TO INCLUDE VERGES,
HARD SHOULDERS AND SLIP ROADS; AND
TO EXCLUDE LAYBYS)

EXTENT OF EXISTING CLEARWAY TO BE REVOKED OR PARTIALLY REVOKED

S → 'START' POINT OF ROUTE SUBJECT TO PROPOSED PROHIBITION OF CYCLISTS, PEDESTRIANS, HORSES AND HORSE DRAWN VEHICLES

E → 'END' POINT OF ROUTE SUBJECT TO PROPOSED PROHIBITION OF CYCLISTS, PEDESTRIANS, HORSES AND HORSE DRAWN VEHICLES

CONTINUATION POINTS WITHIN THE ROUTE SUBJECT TO PROPOSED PROHIBITION OF CYCLISTS, PEDESTRIANS, HORSES AND HORSE DRAWN VEHICLES

PROPOSED PROHIBITION OF ENTRY

 PROHIBITION OF TRAFFIC

 EXISTING TRAFFIC REGULATION ORDERS
TO BE REVOKED OR PARTIALLY REVOKED

— — — EXISTING PUBLIC RIGHT OF WAY

— — — — — PARISH BOUNDARY

CHAINAGE (MEASURED DISTANCE ALONG THE SCHEME LENGTH)

SUBMITTED FOR DEVELOPMENT CONSENT ORDER APPLICATION	AV TH	OCT 2018	P02
Revision Details	By Check	Date	Suffix



Purpose of Issue

DCO APPLICATION

Project Title

A303
Amesbury to Berwick Down

Drawing Title

TRAFFIC REGULATION
MEASURES PLANS
(CLEARWAYS AND PROHIBITIONS)
REGULATION 5(2)(o)
SHEET 6 OF 15

Highways England Project Office
Temple Quay House
2 The Square, Temple Quay
Bristol, BS1 6HA


Scale @ A1
1:2500

Application Document Number	Rev
TR010025 - 2.11	P02



- NOTES:
1. ALL DIMENSIONS ARE IN METRES UNLESS NOTED OTHERWISE.
 2. THESE TRAFFIC REGULATION MEASURES (CLEARWAYS AND PROHIBITIONS) PLANS SHOULD BE READ IN CONJUNCTION WITH OTHER PLANS AND APPLICATION DOCUMENTS, IN PARTICULAR THE DEVELOPMENT CONSENT ORDER SCHEDULE ENTITLED 'TRAFFIC REGULATION MEASURES, ETC', THE TRAFFIC REGULATION (SPEED LIMITS) PLANS, THE CLASSIFICATION OF ROADS PLAN AND THE DE-TRUNKING PLANS.

- LEGEND:
- THE SCHEME (SHOWN FOR ILLUSTRATIVE PURPOSES ONLY)
 - PROPOSED CLEARWAY EXTENTS ON TRUNK ROAD (TO INCLUDE VERGES, HARD SHOULDERS AND SLIP ROADS; AND TO EXCLUDE LAYBYS)
 - EXTENT OF EXISTING CLEARWAY TO BE REVOKED OR PARTIALLY REVOKED
 - 'START' POINT OF ROUTE SUBJECT TO PROPOSED PROHIBITION OF CYCLISTS, PEDESTRIANS, HORSES AND HORSE DRAWN VEHICLES
 - 'END' POINT OF ROUTE SUBJECT TO PROPOSED PROHIBITION OF CYCLISTS, PEDESTRIANS, HORSES AND HORSE DRAWN VEHICLES
 - CONTINUATION POINTS WITHIN THE ROUTE SUBJECT TO PROPOSED PROHIBITION OF CYCLISTS, PEDESTRIANS, HORSES AND HORSE DRAWN VEHICLES
 - PROPOSED PROHIBITION OF ENTRY
 - PROHIBITION OF TRAFFIC
 - EXISTING TRAFFIC REGULATION ORDERS TO BE REVOKED OR PARTIALLY REVOKED
 - EXISTING PUBLIC RIGHT OF WAY
 - PARISH BOUNDARY
 - CHAINAGE (MEASURED DISTANCE ALONG THE SCHEME LENGTH)

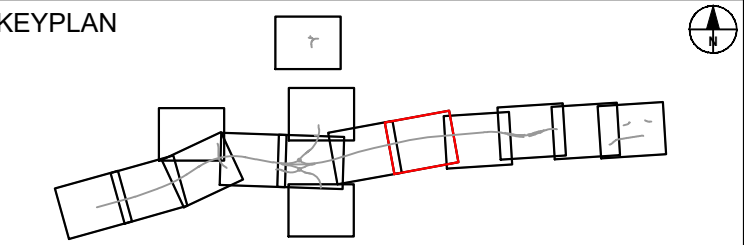

SUBMITTED FOR DEVELOPMENT CONSENT ORDER APPLICATION	AV TH	OCT. 2018	P02
Revision Details	By Check	Date	Suffix

Purpose of Issue

DCO APPLICATION

Project Title

**A303
Amesbury to Berwick Down**

Drawing Title

**TRAFFIC REGULATION
MEASURES PLANS
(CLEARWAYS AND PROHIBITIONS)
REGULATION 5(2)(o)
SHEET 7 OF 15**

Highways England Project Office
Temple Quay House
2 The Square, Temple Quay
Bristol, BS1 6HA
Scale @ A1


1:2500

Application Document Number

TR010025 - 2.11

Rev

P02

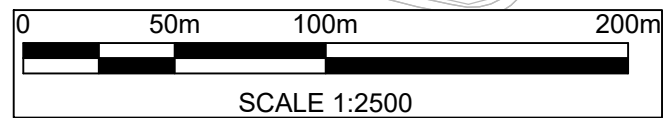


CONTINUED ON SHEET 7



CONTINUED ON SHEET 7

CONTINUED ON SHEET 9

CONTINUED ON SHEET 9

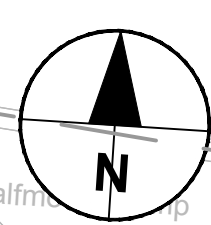


P02

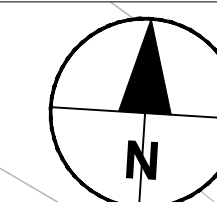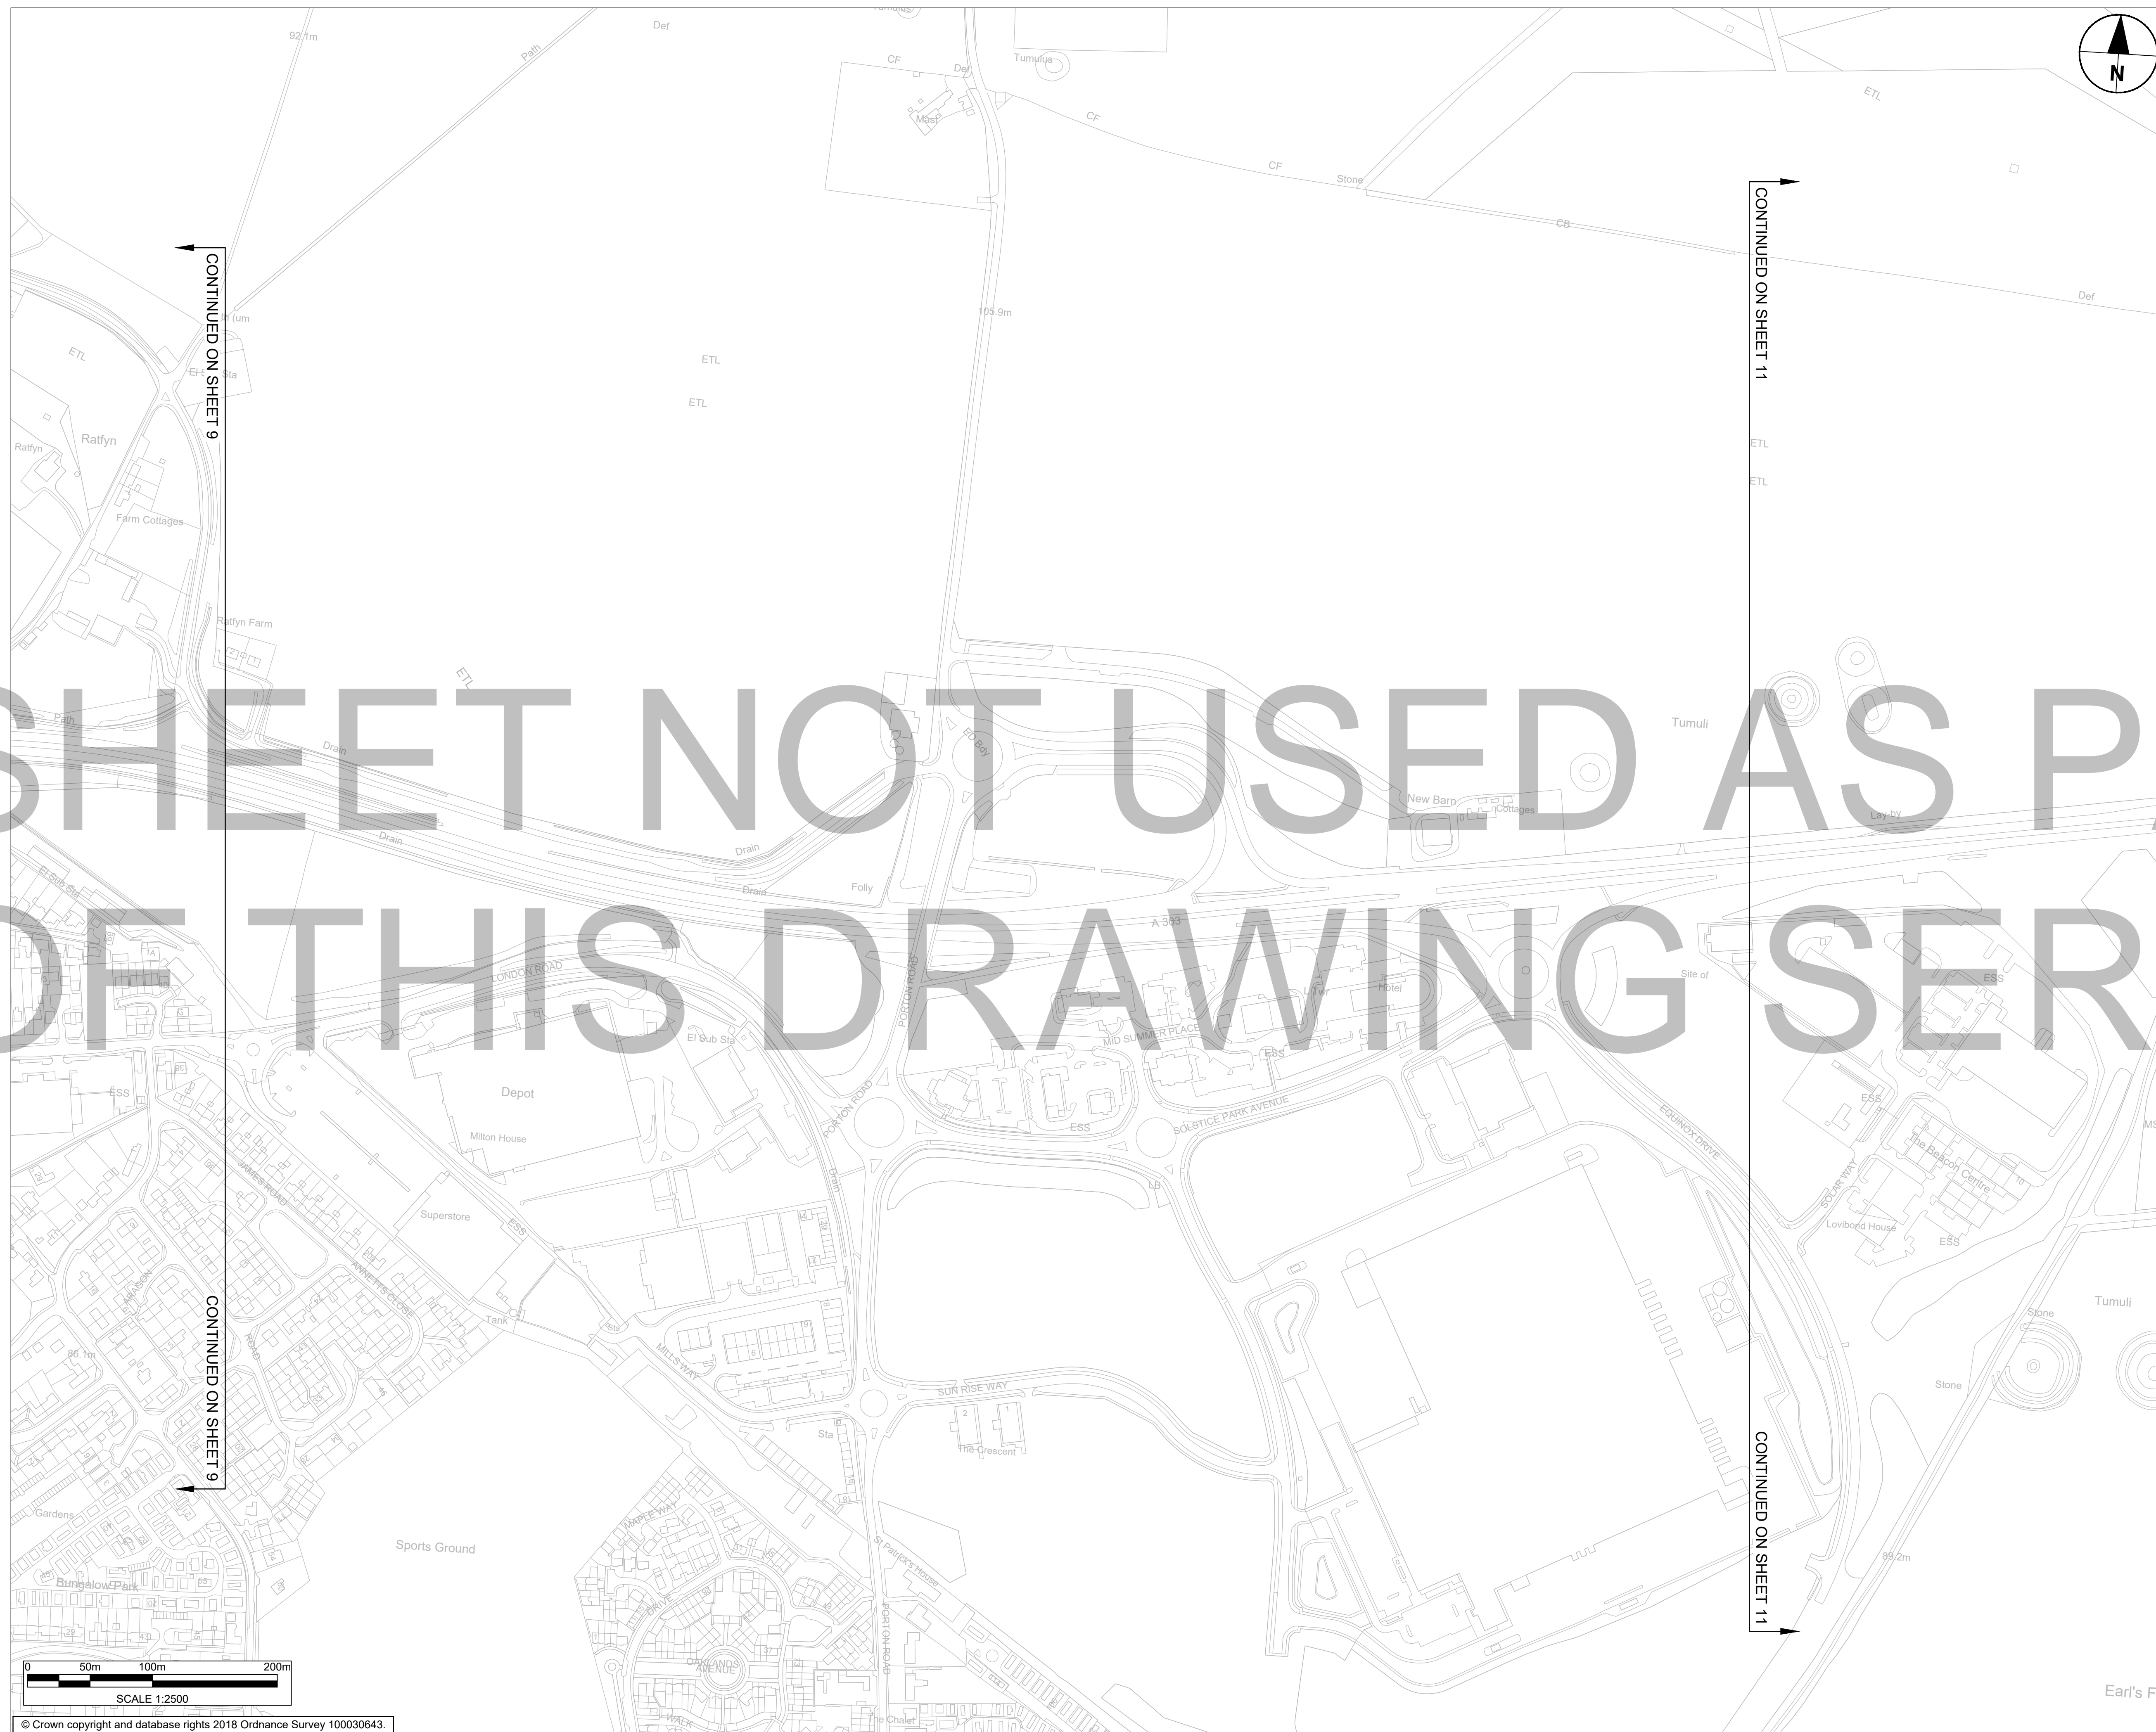

CONTINUED ON SHEET 11

CONTINUED ON SHEET 11

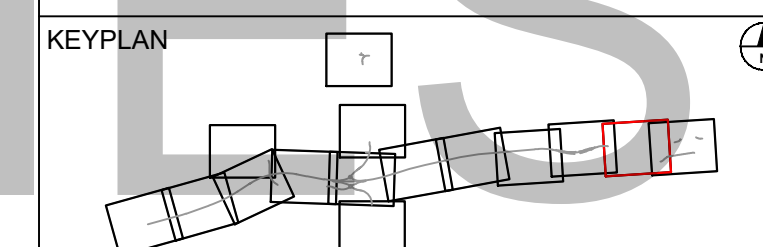

SUBMITTED FOR DEVELOPMENT CONSENT ORDER APPLICATION	AV TH	OCT. 2018	PC
Revision Details	By Cheng	Date	Su



Purpose of Issue	DCO APPLICATION
------------------	-----------------

Project Title


A303
Amesbury to Berwick Down

Drawing Title


TRAFFIC REGULATION
MEASURES PLANS
(CLEARWAYS AND PROHIBITIONS)
REGULATION 5(2)(o)
SHEET 10 OF 15

Highways England Project Office
Temple Quay House
2 The Square, Temple Quay
Bristol, BS1 6HA

Scale @ A1		1:2500
Application Document Number		Rev
TR010025 - 2.11		P02

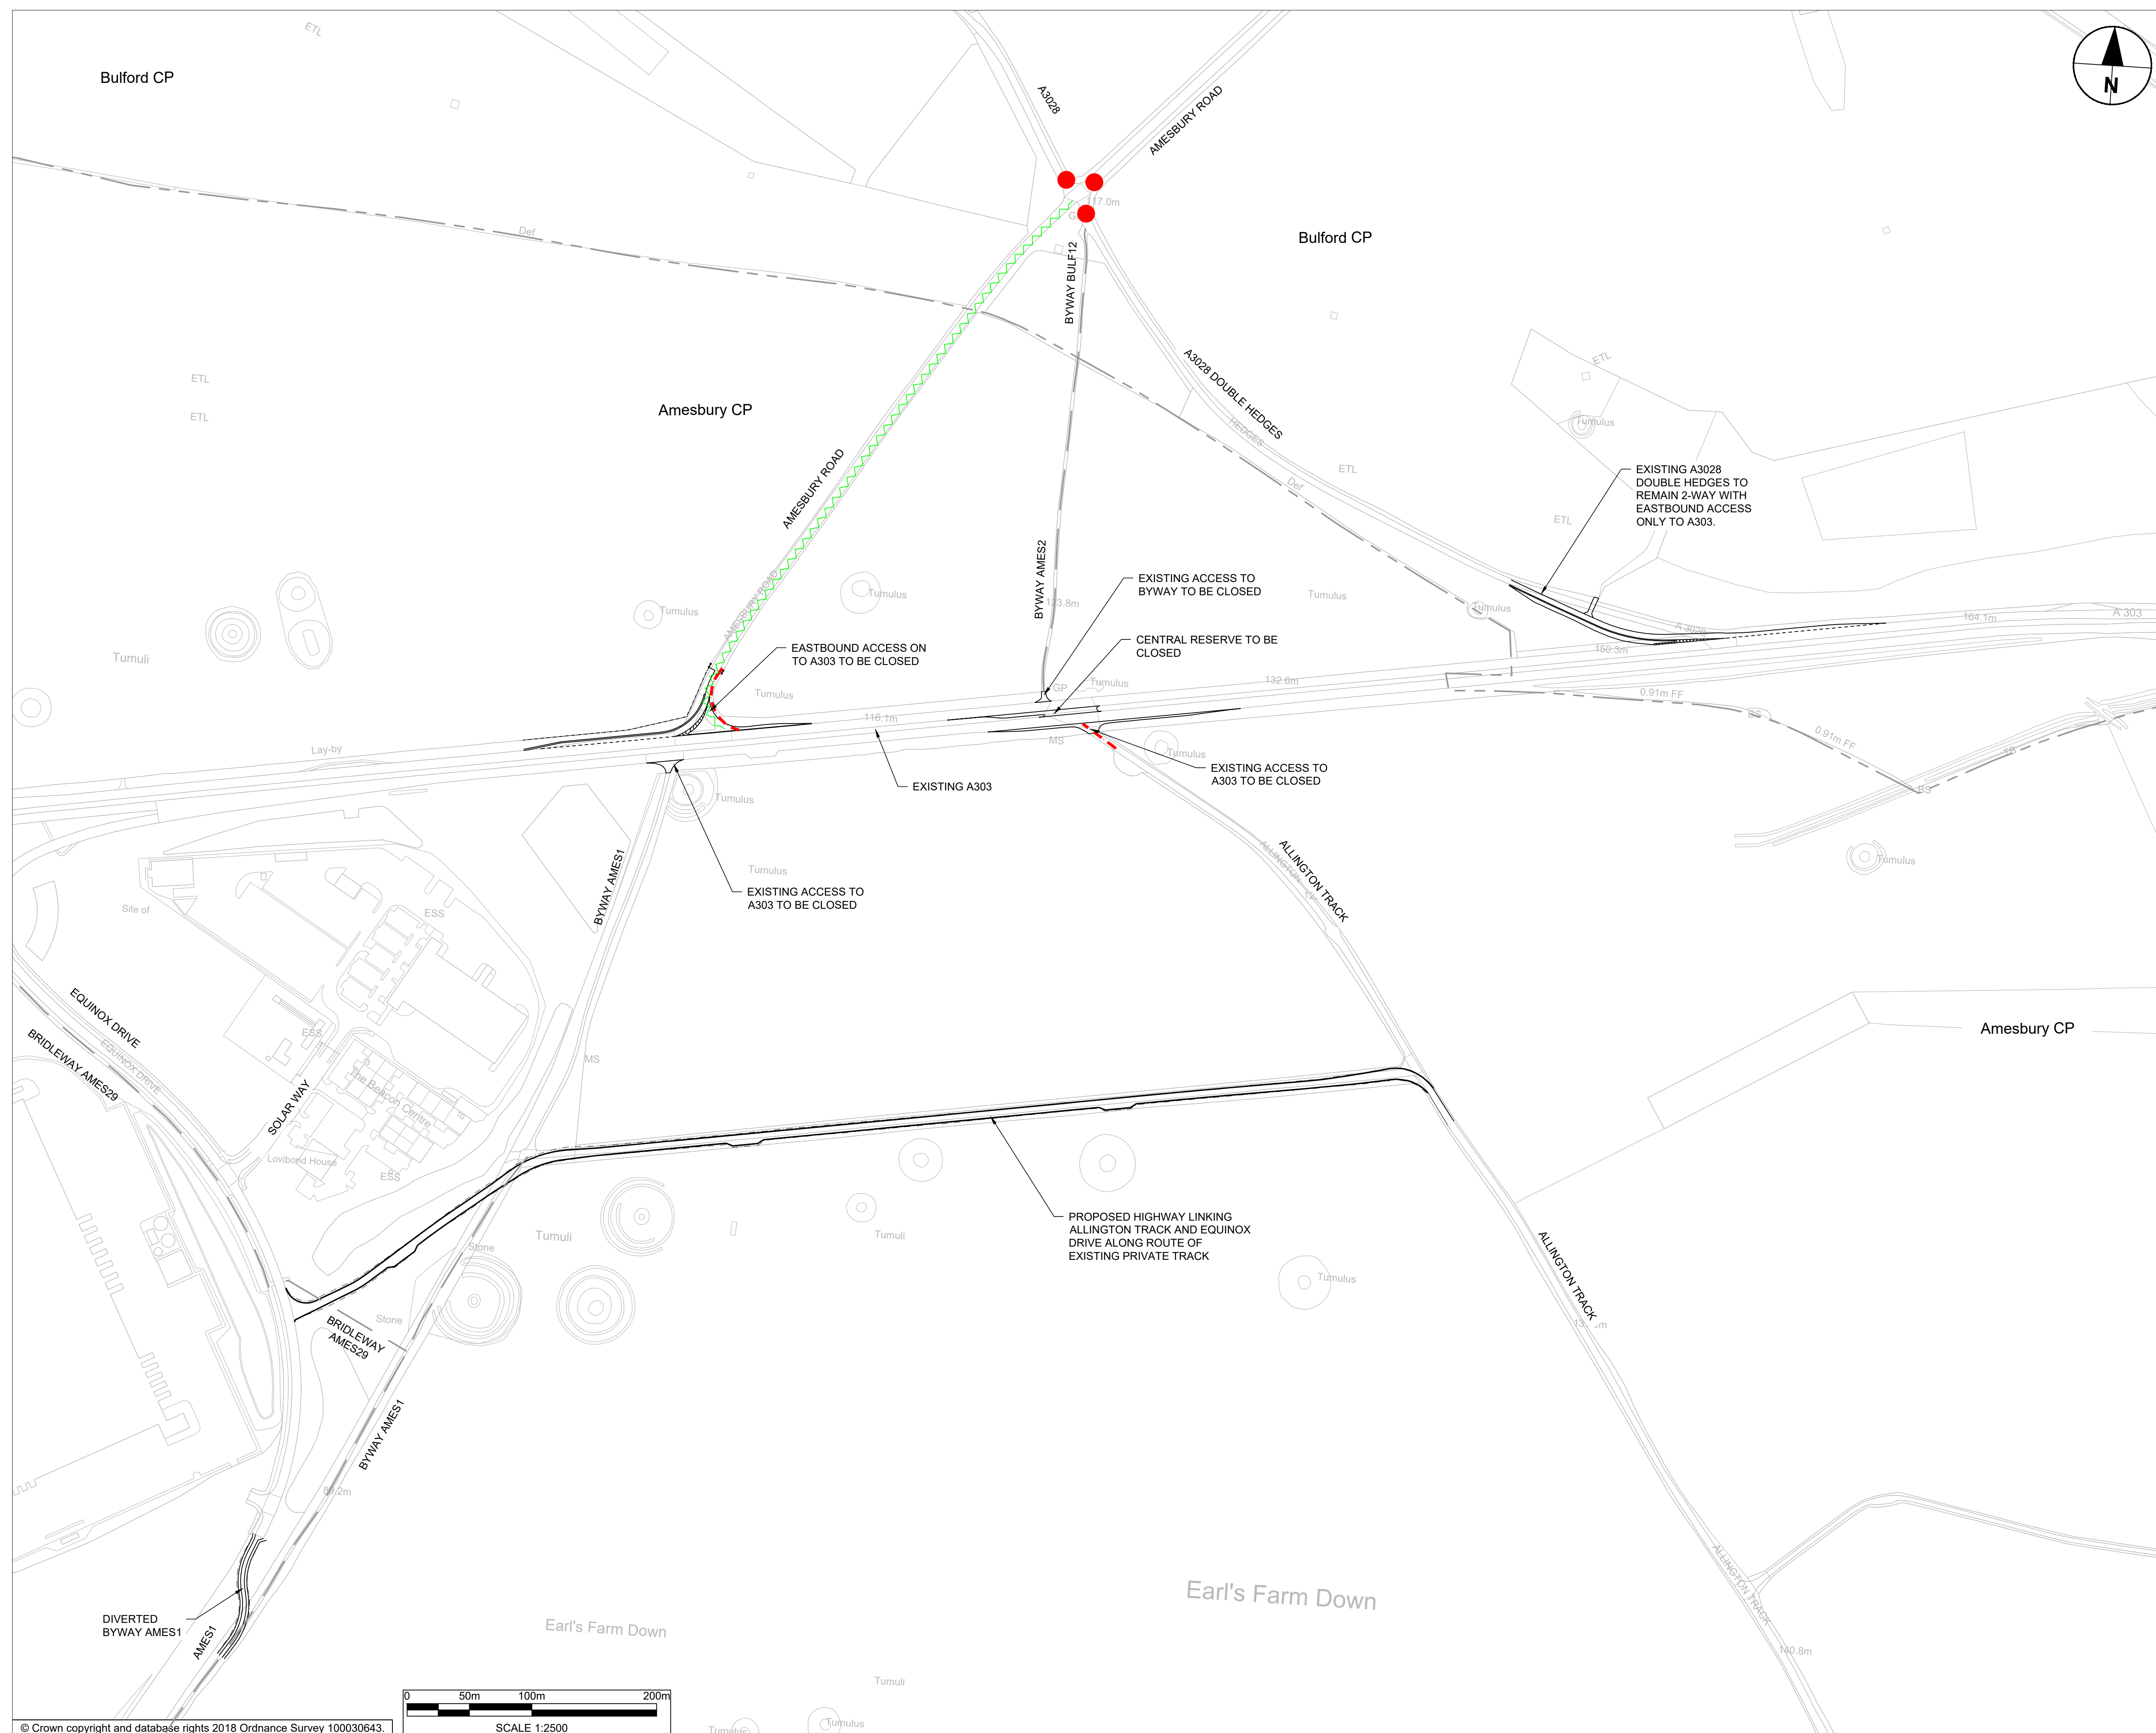

© Crown copyright and database rights 2018 Ordnance Survey 100030643.

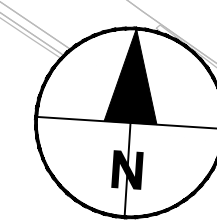

NOTES:

1. ALL DIMENSIONS ARE IN METRES UNLESS NOTED OTHERWISE.
2. THESE TRAFFIC REGULATION MEASURES (CLEARWAYS AND PROHIBITIONS) PLANS SHOULD BE READ IN CONJUNCTION WITH OTHER PLANS AND APPLICATION DOCUMENTS, IN PARTICULAR THE DEVELOPMENT CONSENT ORDER SCHEDULE ENTITLED 'TRAFFIC REGULATION MEASURES, ETC', THE 'TRAFFIC REGULATION (SPEED LIMITS) PLANS, THE CLASSIFICATION OF ROADS PLAN AND THE DE-TRUNKING PLANS.


LEGEND:




THE SCHEME (SHOWN FOR ILLUSTRATIVE PURPOSES ONLY)

— — — — PROPOSED CLEARWAY EXTENTS ON
TRUNK ROAD (TO INCLUDE VERGES,
HARD SHOULDERS AND SLIP ROADS; AND
TO EXCLUDE LAYBYS)

EXTENT OF EXISTING CLEARWAY TO BE
REVOKED OR PARTIALLY REVOKED

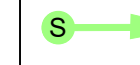

'START' POINT OF ROUTE SUBJECT TO PROPOSED PROHIBITION OF CYCLISTS, PEDESTRIANS, HORSES AND HORSE DRAWN VEHICLES

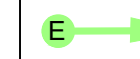

**'END' POINT OF ROUTE SUBJECT TO
PROPOSED PROHIBITION OF CYCLISTS,
PEDESTRIANS, HORSES AND HORSE
DRAWN VEHICLES**



CONTINUATION POINTS WITHIN THE
ROUTE SUBJECT TO PROPOSED
PROHIBITION OF CYCLISTS,
PEDESTRIANS, HORSES AND HORSE
DRAWN VEHICLES



PROPOSED PROHIBITION OF ENTRY



PROHIBITION OF TRAFFIC




EXISTING TRAFFIC REGULATION ORDERS
TO BE REVOKED OR PARTIALLY REVOKED

EXISTING PUBLIC RIGHT OF WAY

PARISH BOUNDARY

CHAINAGE (MEASURED DISTANCE ALONG THE SCHEME LENGTH)

KEYPLAN

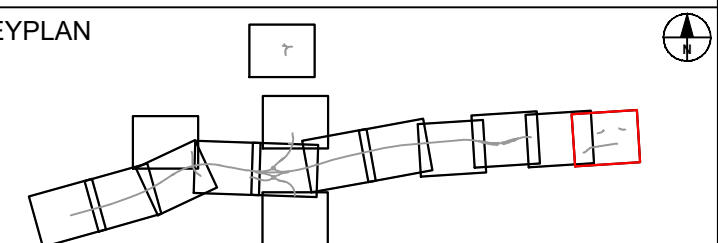

SUBMITTED FOR DEVELOPMENT CONSENT ORDER APPLICATION	AV TH	OCT. 2018	P02
Revision Details	By Cherk	Date	Suffix



Purpose of Issue

DCO APPLICATION

Project Title	
---------------	--

A303
Amesbury to Berwick Down

Drawing Title

Drawing Title

**TRAFFIC REGULATION
MEASURES PLANS
(CLEARWAYS AND PROHIBITIONS)
REGULATION 5(2)(o)
SHEET 11 OF 15**

Highways England Project Office
Temple Quay House
2 The Square, Temple Quay
Bristol, BS1 6HA

Scale @ A1



1:2500

Application Document Number

TR010025 - 2.11

Rev	
-----	--

P02

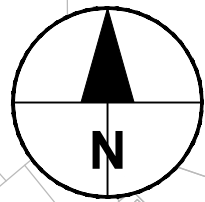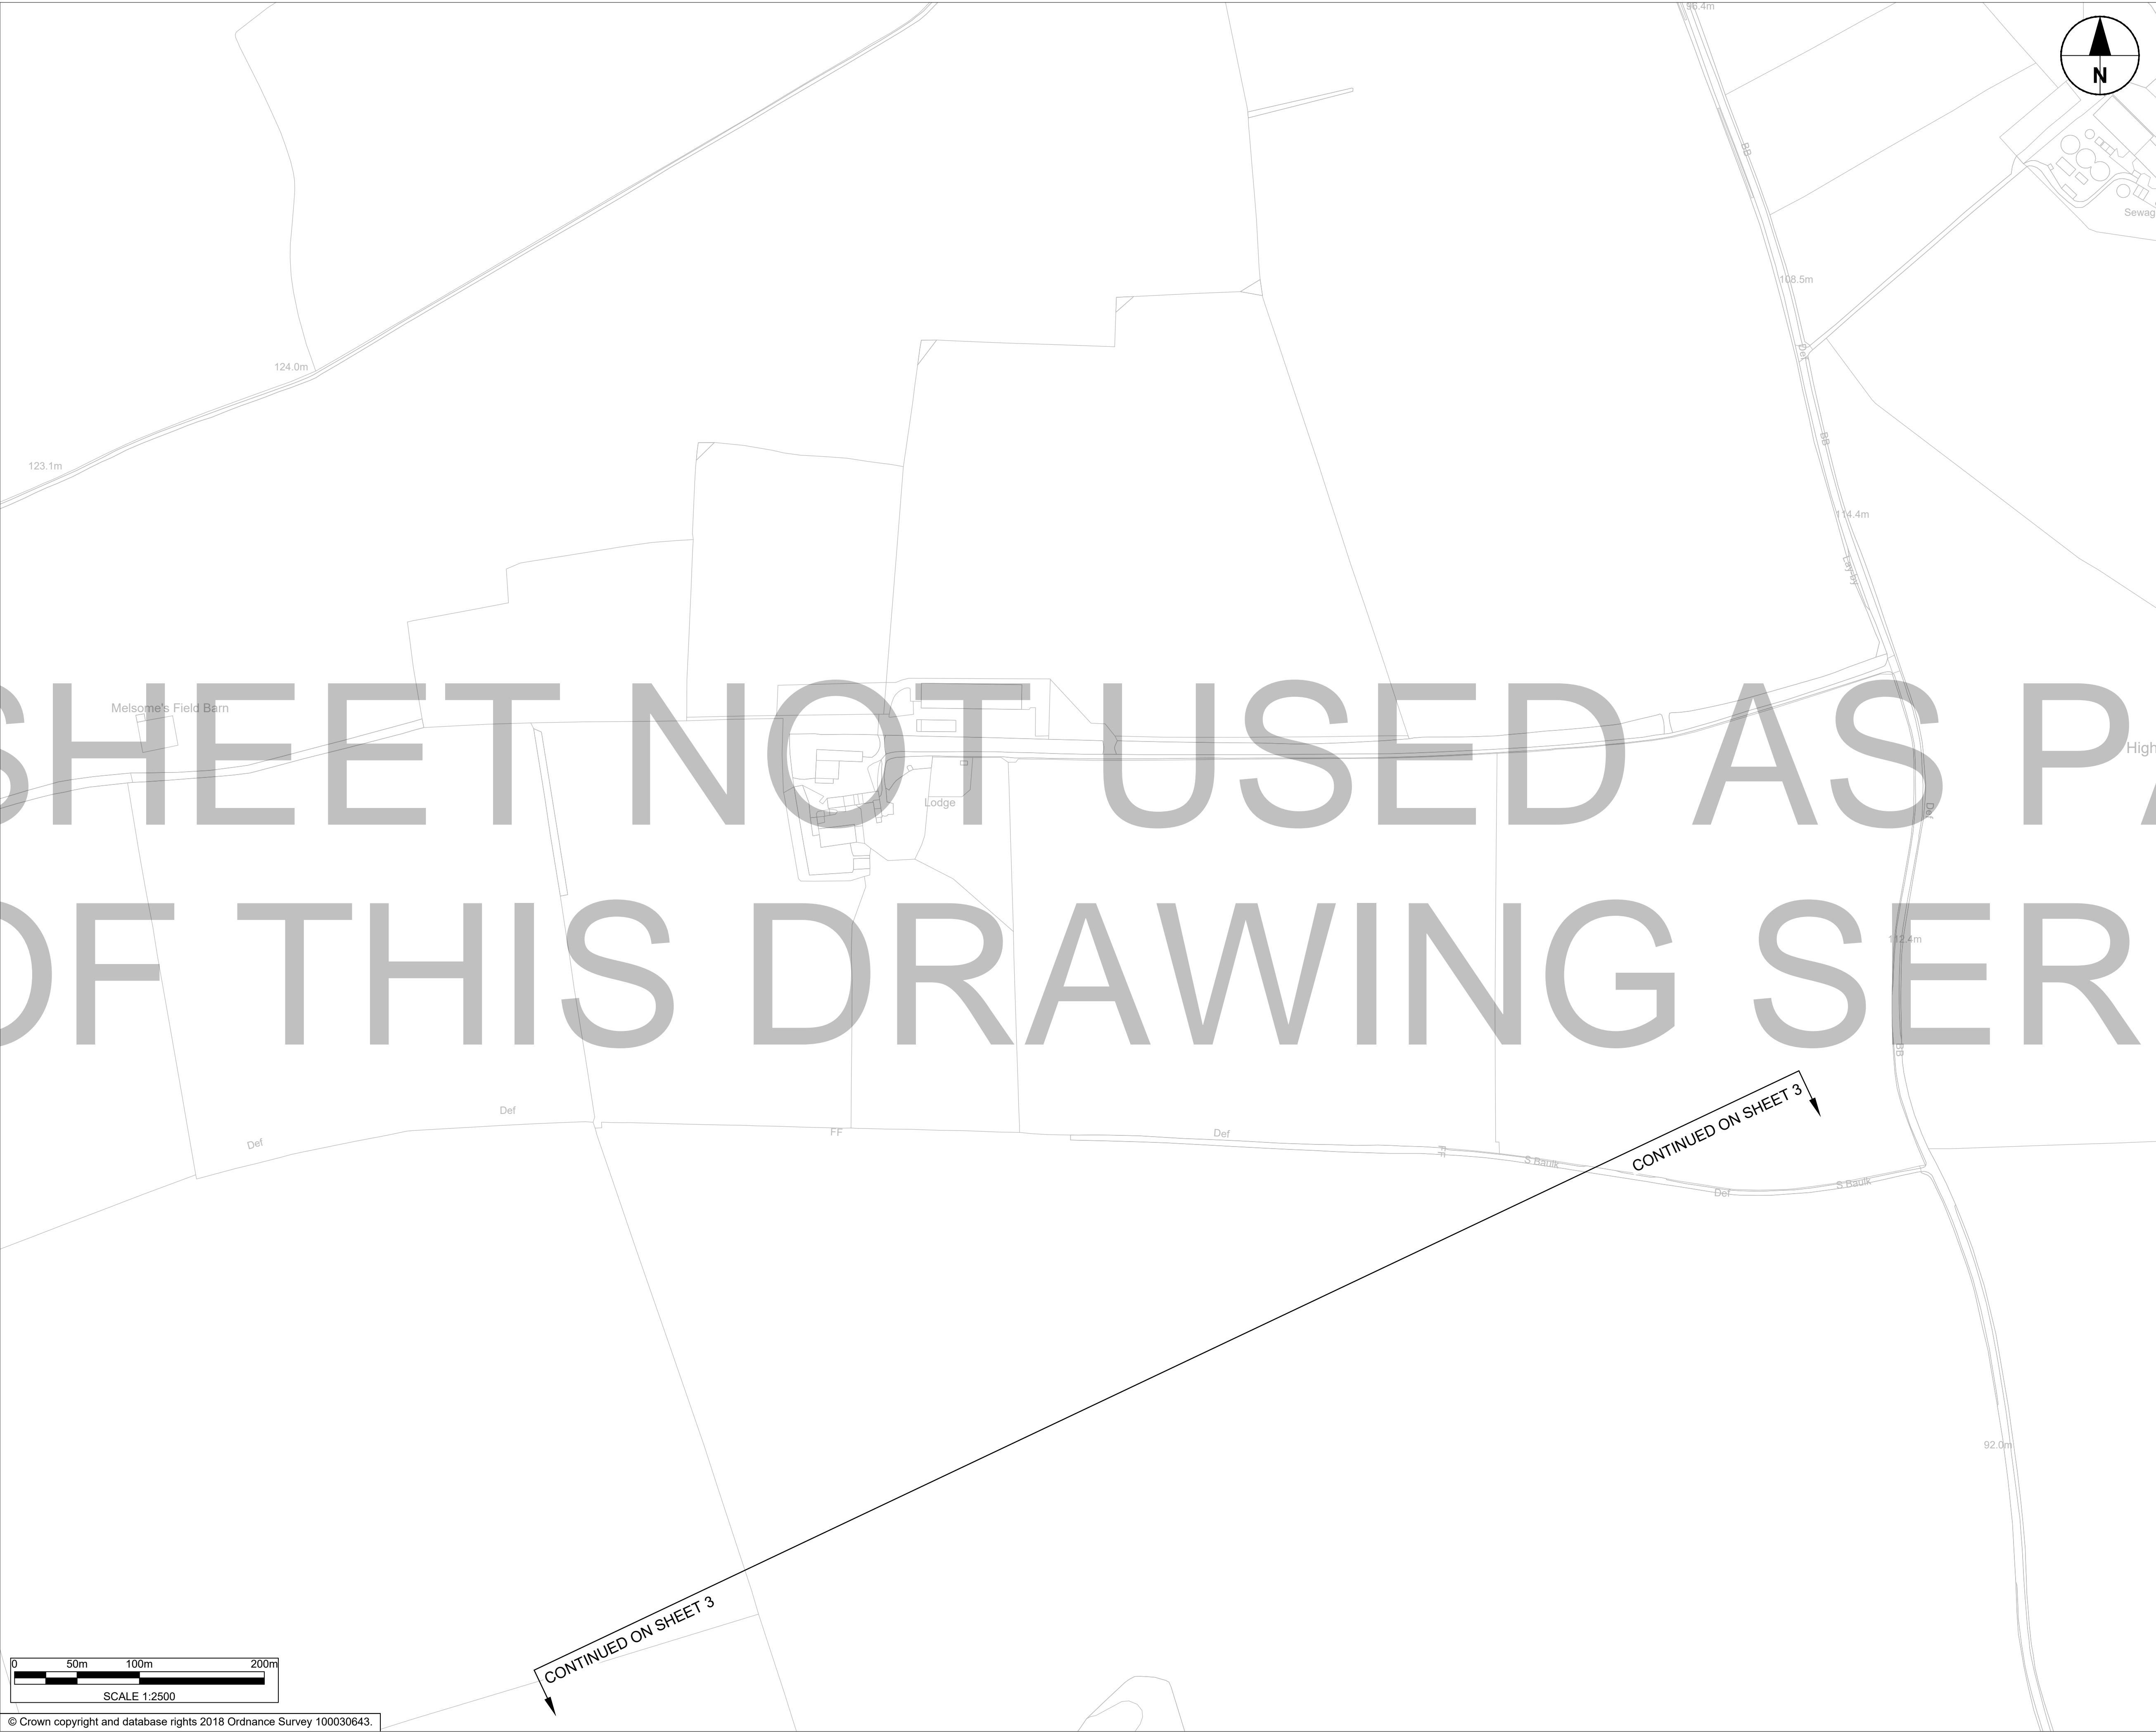


Sewag

High

Lodge


Melsomels Field Barn

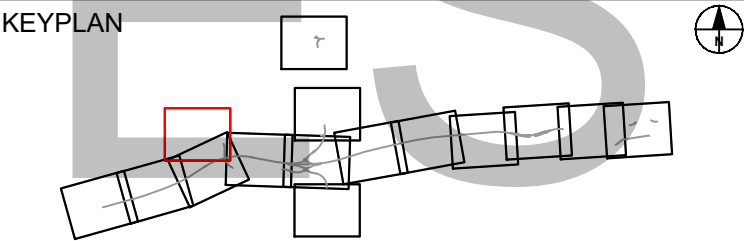


SUBMITTED FOR DEVELOPMENT CONSENT ORDER APPLICATION	WC TH	OCT. 2018	P02
Revision Details	By Check	Date	Suffix




Purpose of Issue	DCO APPLICATION
Project Title	A303 Amesbury to Berwick Down
Drawing Title	TRAFFIC REGULATION MEASURES PLANS (CLEARWAYS AND PROHIBITIONS) REGULATION 5(2)(o) SHEET 12 OF 15
Highways England Project Office Temple Quay House 2 The Square, Temple Quay Bristol, BS1 6HA Scale @ A1	
1:2500	

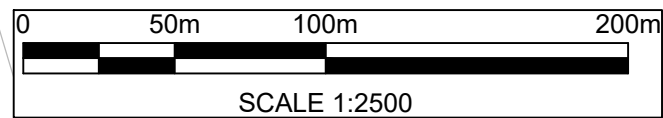

Application Document Number	Rev
TR010025 - 2.11	P02

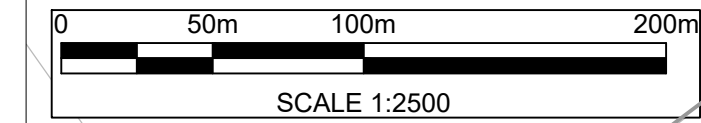

© Crown copyright and database rights 2018 Ordnance Survey 100030643.

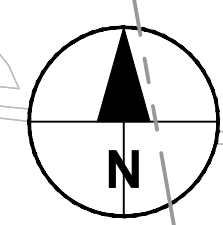

NOTES:

1. ALL DIMENSIONS ARE IN METRES UNLESS NOTED OTHERWISE.
2. THESE TRAFFIC REGULATION MEASURES (CLEARWAYS AND PROHIBITIONS) PLANS SHOULD BE READ IN CONJUNCTION WITH OTHER PLANS AND APPLICATION DOCUMENTS, IN PARTICULAR THE DEVELOPMENT CONSENT ORDER SCHEDULE ENTITLED 'TRAFFIC REGULATION MEASURES, ETC', THE 'TRAFFIC REGULATION (SPEED LIMITS) PLANS, THE CLASSIFICATION OF ROADS PLAN AND THE DE-TRUNKING PLANS.


LEGEND:



THE SCHEME (SHOWN FOR ILLUSTRATIVE PURPOSES ONLY)

— — — PROPOSED CLEARWAY EXTENTS ON
TRUNK ROAD (TO INCLUDE VERGES,
HARD SHOULDERS AND SLIP ROADS; AND
TO EXCLUDE LAYBYS)

EXTENT OF EXISTING CLEARWAY TO BE
REVOKED OR PARTIALLY REVOKED

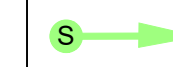

'START' POINT OF ROUTE SUBJECT TO PROPOSED PROHIBITION OF CYCLISTS, PEDESTRIANS, HORSES AND HORSE DRAWN VEHICLES



'END' POINT OF ROUTE SUBJECT TO PROPOSED PROHIBITION OF CYCLISTS, PEDESTRIANS, HORSES AND HORSE DRAWN VEHICLES



CONTINUATION POINTS WITHIN THE
ROUTE SUBJECT TO PROPOSED
PROHIBITION OF CYCLISTS,
PEDESTRIANS, HORSES AND HORSE
DRAWN VEHICLES



PROPOSED PROHIBITION OF ENTRY



PROHIBITION OF TRAFFIC




EXISTING TRAFFIC REGULATION ORDERS
TO BE REVOKED OR PARTIALLY REVOKED

— — — EXISTING PUBLIC RIGHT OF WAY

— — — — — PARISH BOUNDARY

CHAINAGE (MEASURED DISTANCE ALONG THE SCHEME LENGTH)

KEYPLAN

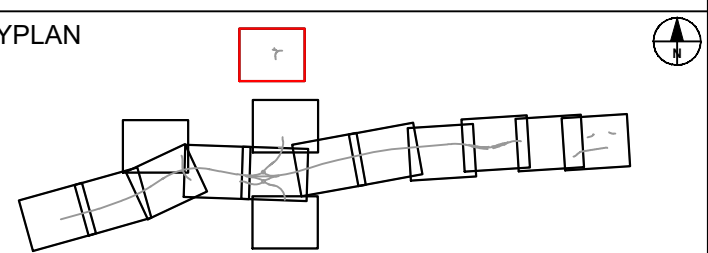

SUBMITTED FOR DEVELOPMENT CONSENT ORDER APPLICATION	AV TH	OCT. 2018	P02
Revision Details	By Check	Date	Suffix



Purpose of Issue

DCO APPLICATION

Project Title	
---------------	--

A303
Amesbury to Berwick Down

Drawing Title

Drawing Title

TRAFFIC REGULATION
MEASURES PLANS
(CLEARWAYS AND PROHIBITIONS)
REGULATION 5(2)(o)
SHEET 13 OF 15

Highways England Project Office
Temple Quay House
2 The Square, Temple Quay
Bristol, BS1 6HA

Scale @ A1



1:2500

Application Document Number

TR010025 - 2.11

Rev

P02

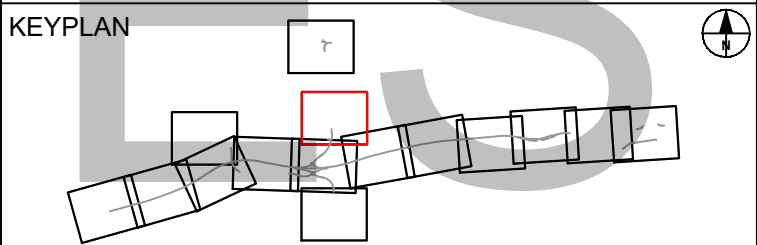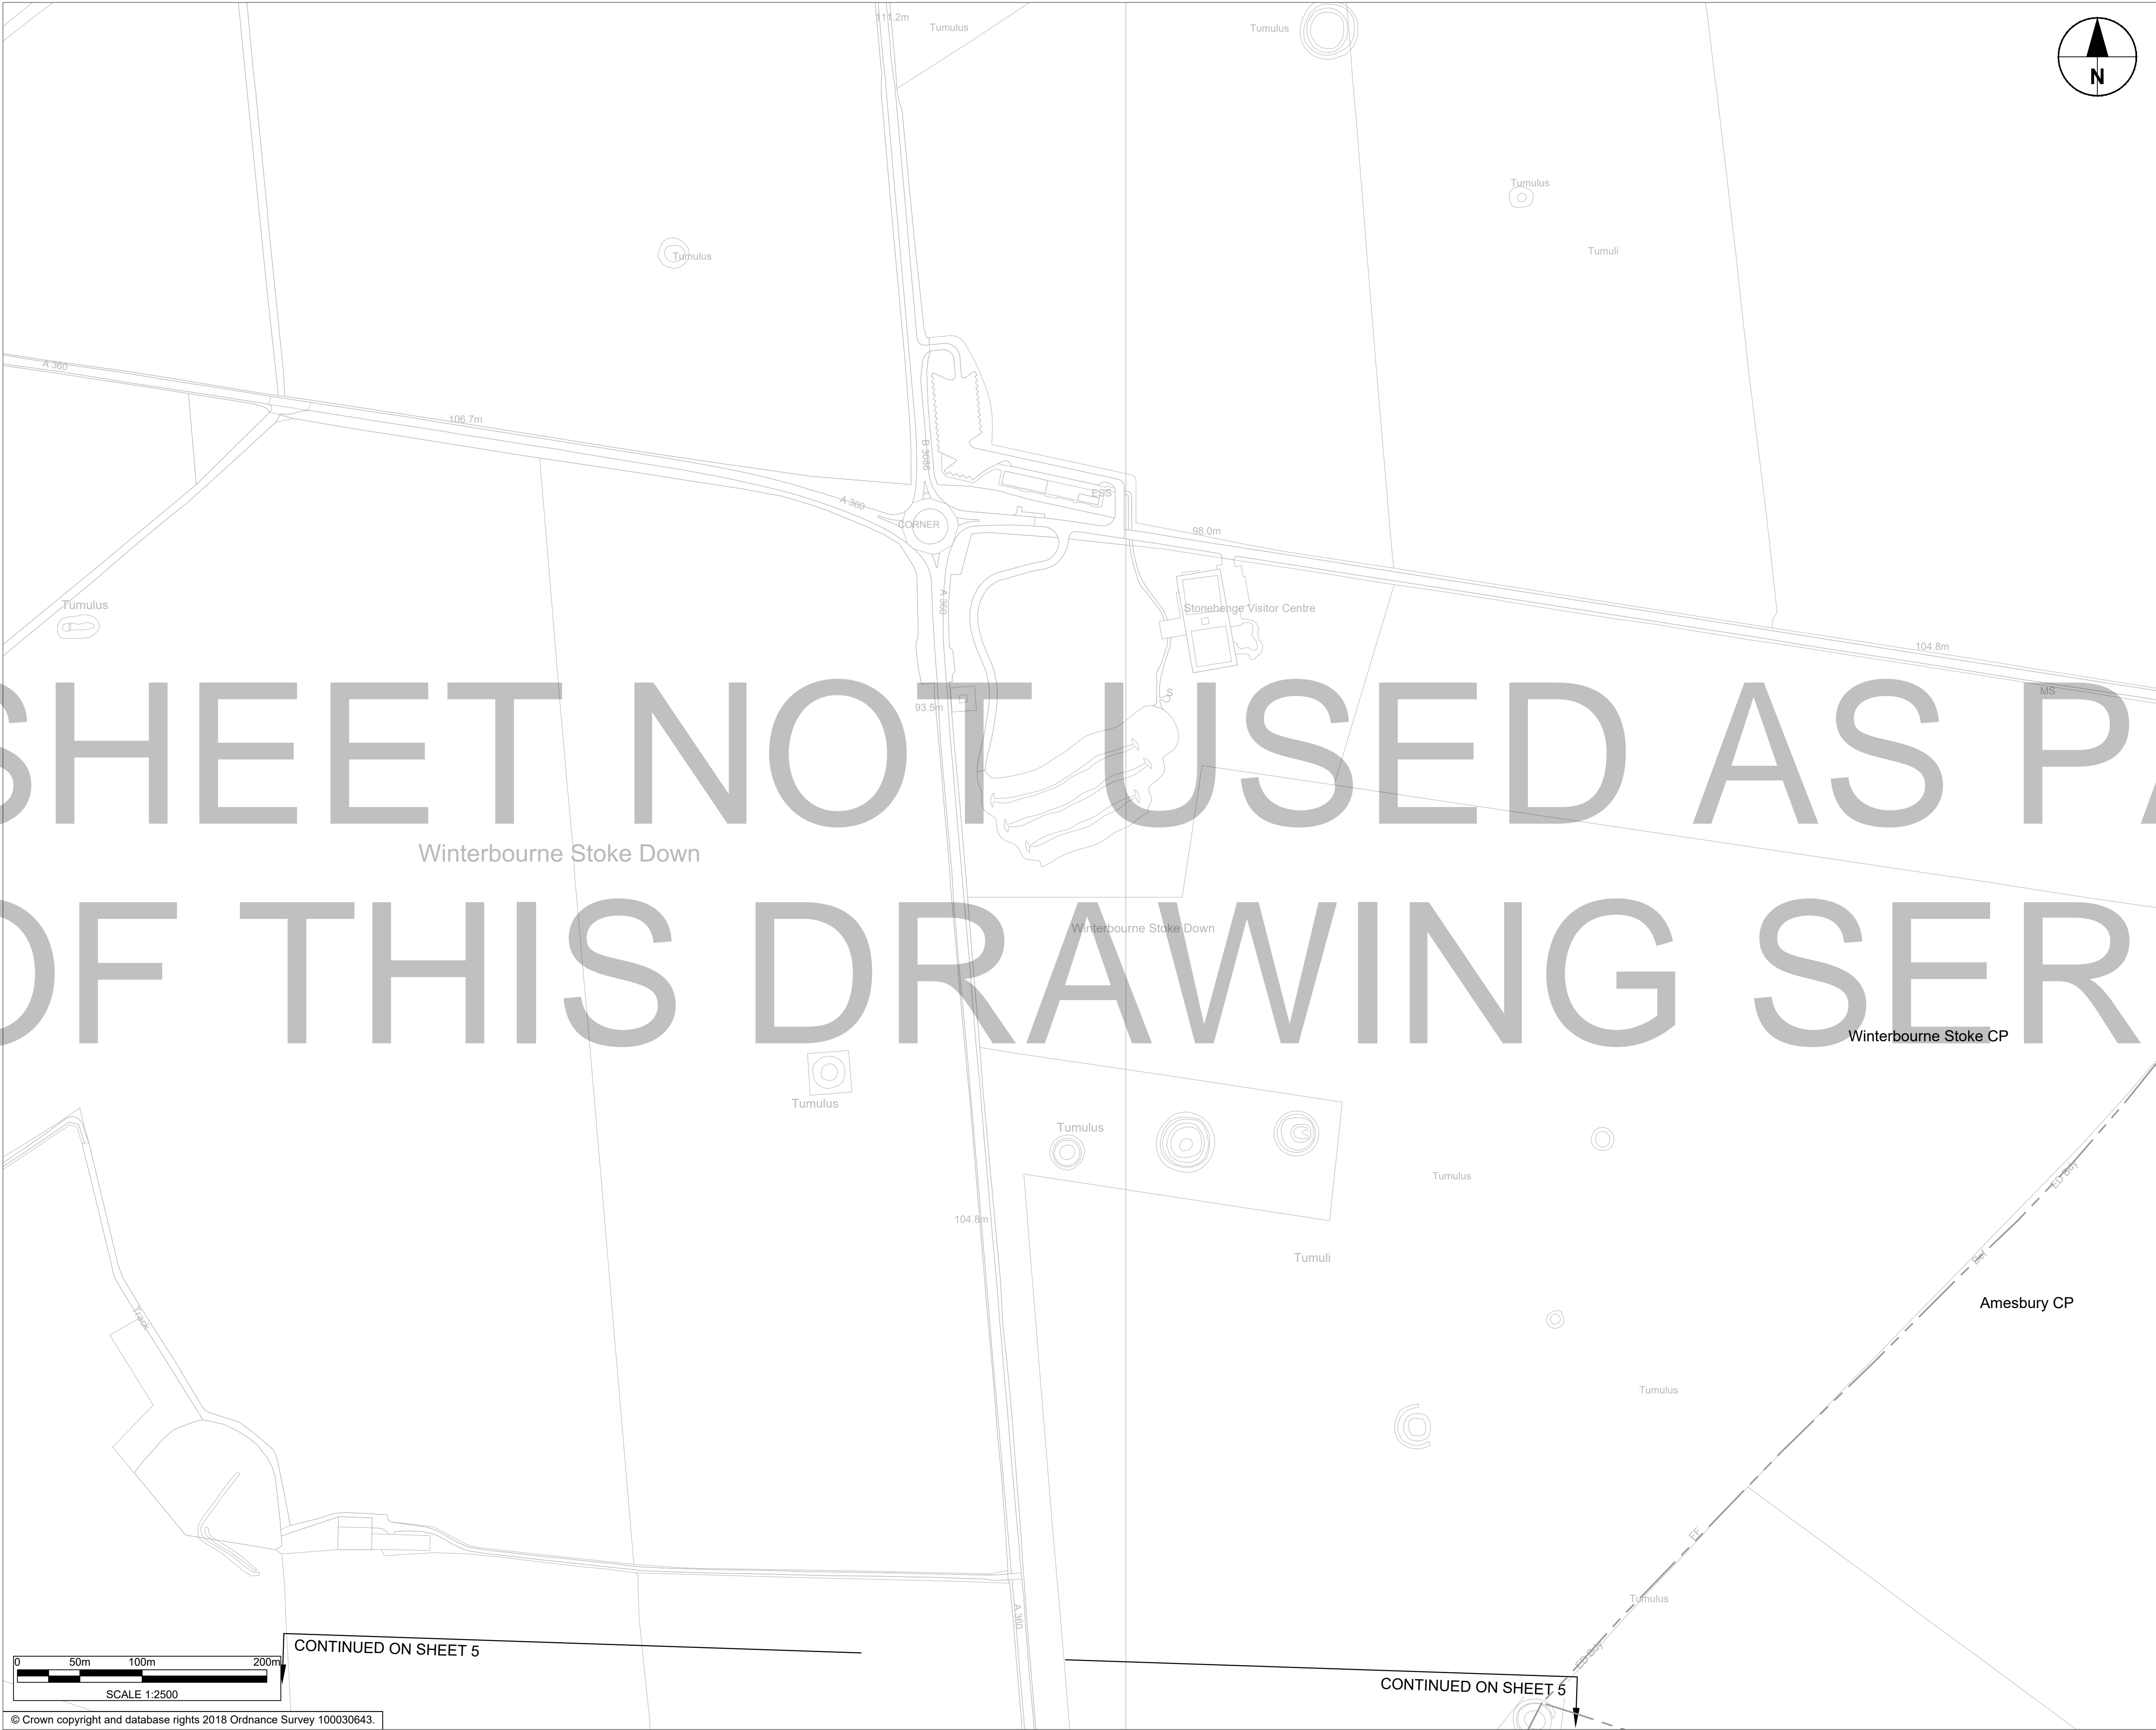


SUBMITTED FOR DEVELOPMENT CONSENT ORDER APPLICATION	AV TH	OCT. 2018	P02
Revision Details	By Check	Date	Suffix



Purpose of Issue	DCO APPLICATION
Project Title	A303 Amesbury to Berwick Down
Drawing Title	TRAFFIC REGULATION MEASURES PLANS (CLEARWAYS AND PROHIBITIONS) REGULATION 5(2)(o) SHEET 14 OF 15
Highways England Project Office Temple Quay House 2 The Square, Temple Quay Bristol, BS1 6HA Scale @ A1	
1:2500	
Application Document Number	Rev

TR010025 - 2.11 P02

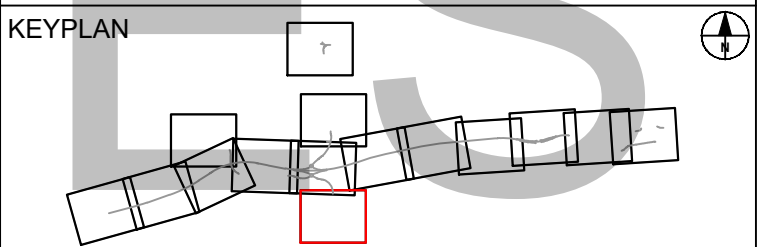

SUBMITTED FOR DEVELOPMENT CONSENT ORDER APPLICATION	WC TH	OCT. 2018	P02
Revision Details	By Check	Date	Suffix



Purpose of Issue	DCO APPLICATION		
Project Title	A303 Amesbury to Berwick Down		
Drawing Title	TRAFFIC REGULATION MEASURES PLANS (CLEARWAYS AND PROHIBITIONS) REGULATION 5(2)(o) SHEET 15 OF 15		
Highways England Project Office Temple Quay House 2 The Square, Temple Quay Bristol, BS1 6HA Scale @ A1 1:2500			
Application Document Number TR010025 - 2.11			Rev P02