


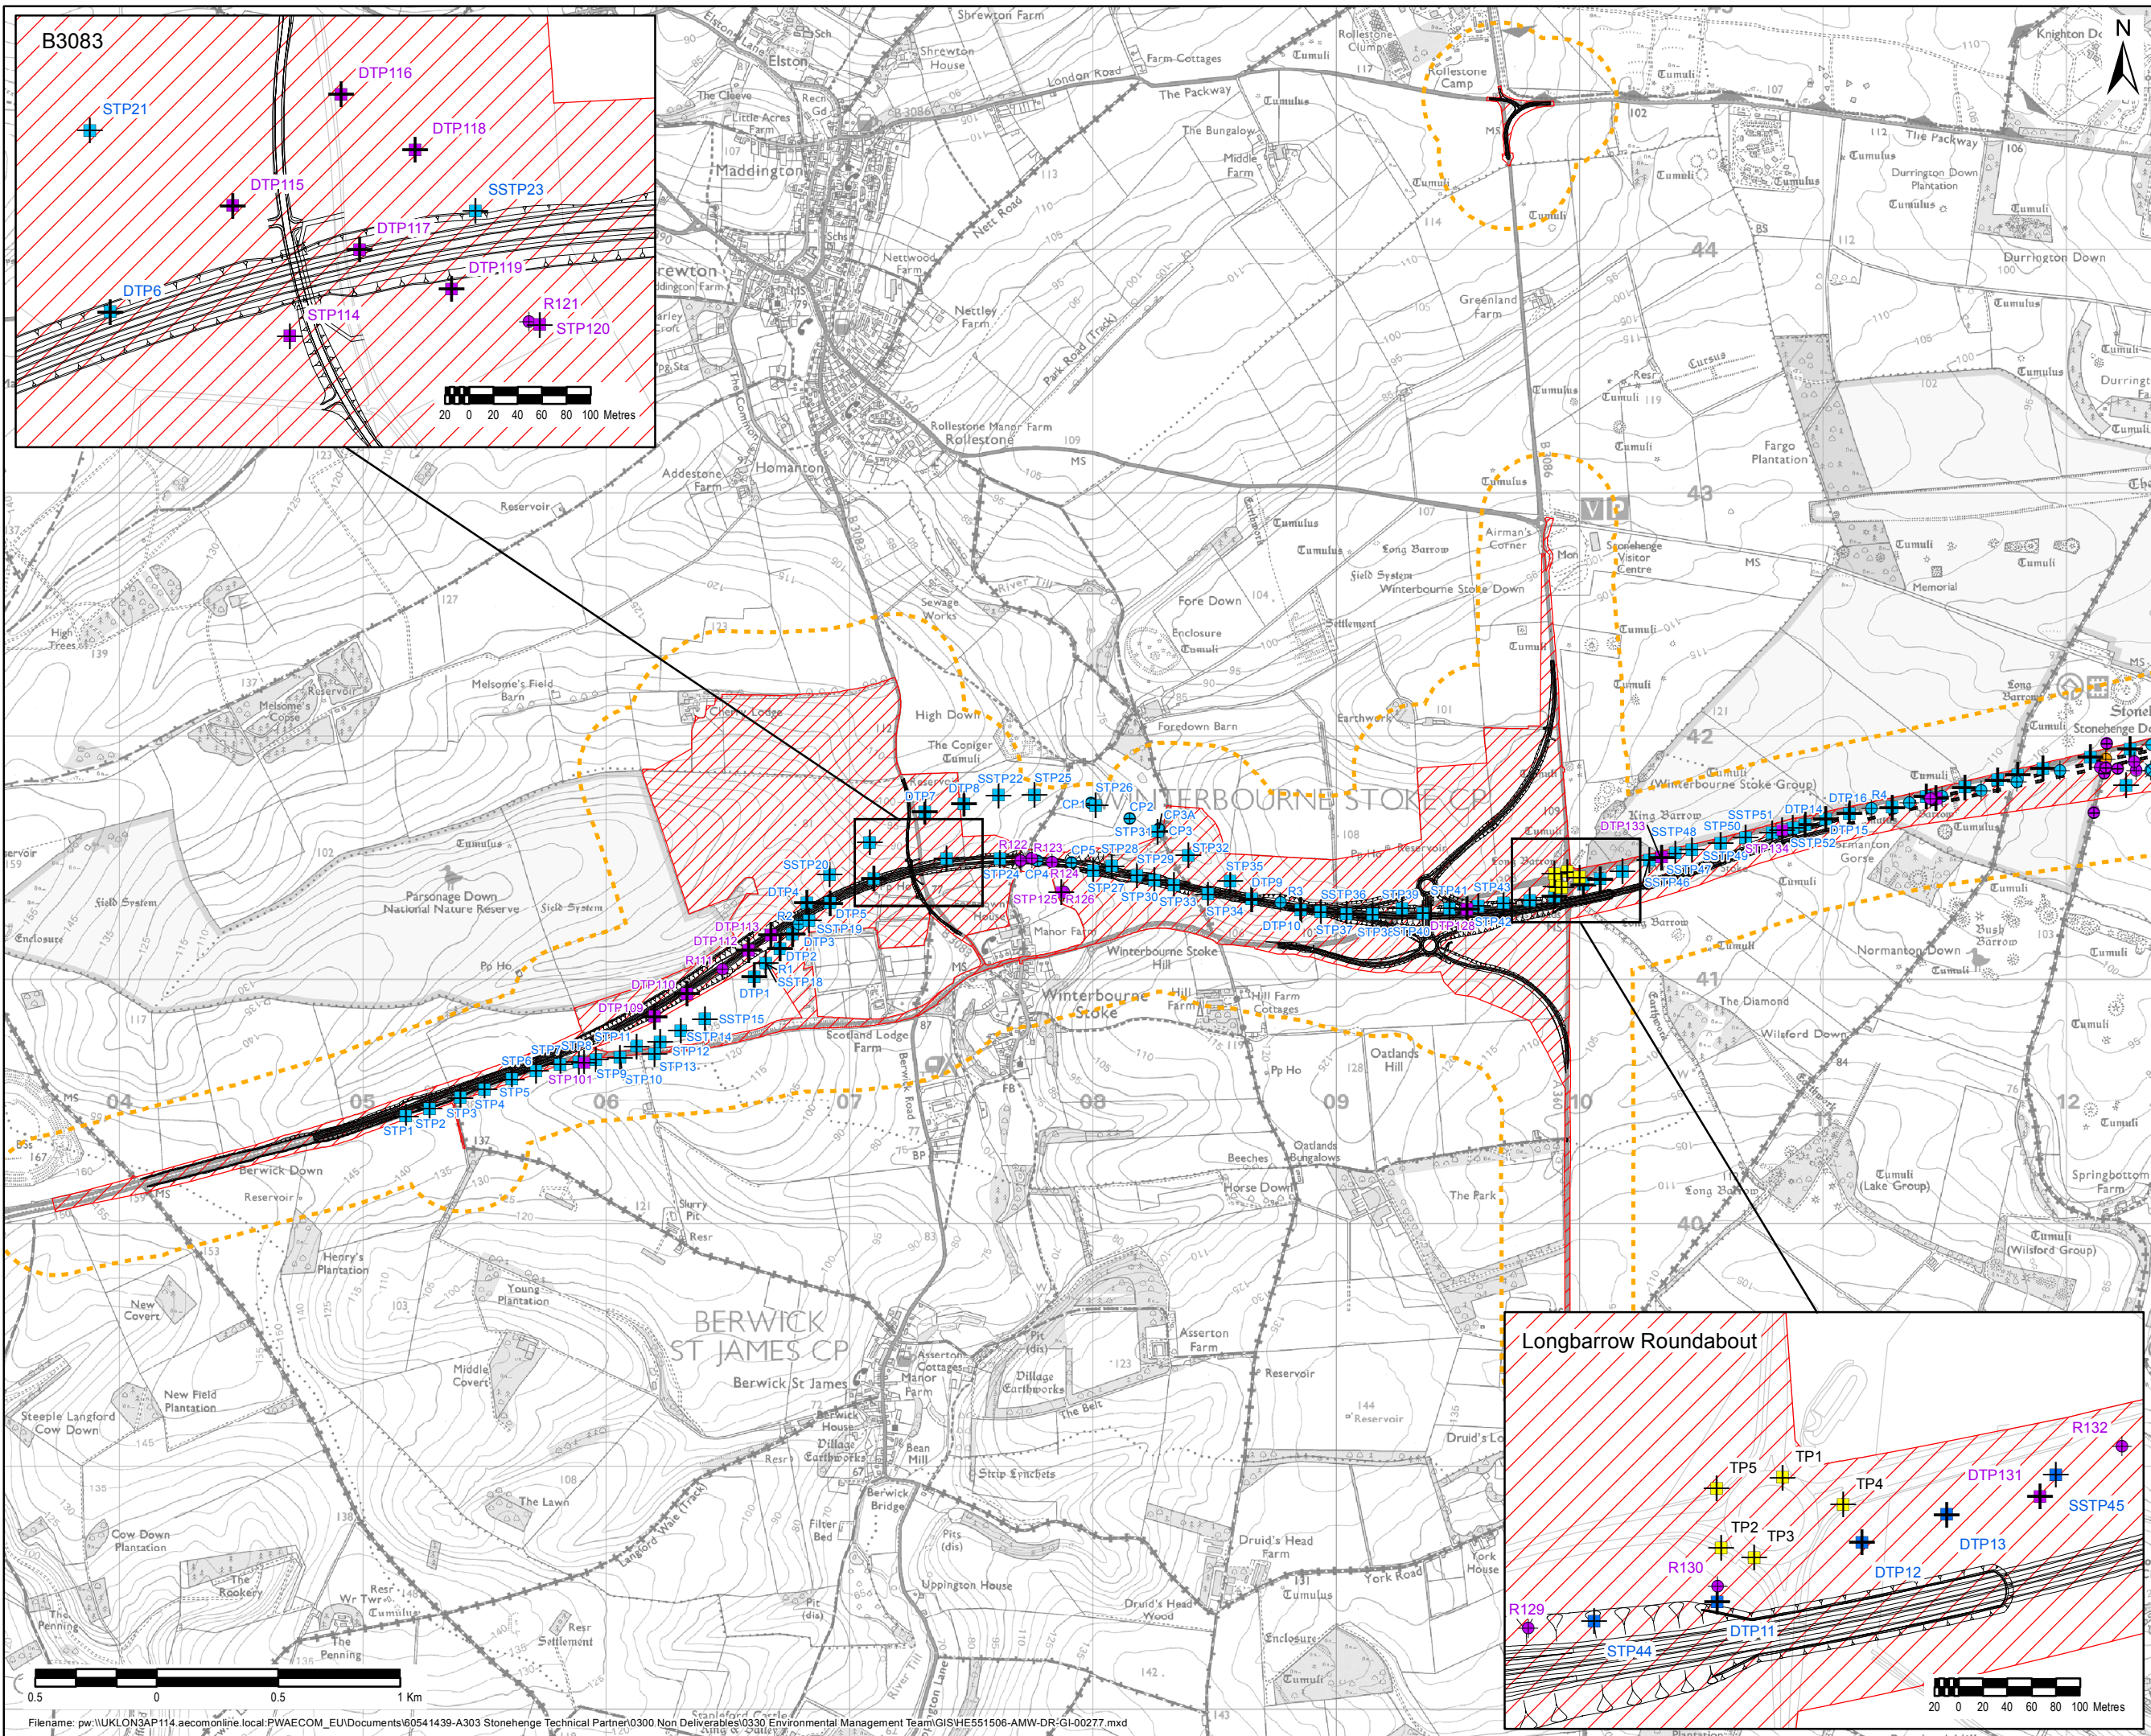

NOTES / LEGEND

- Proposed route alignment
- Proposed tunnel
- Proposed scheme boundary
- Geology and Soils (Land Contamination) Study Area

Longbarrow Roundabout Improvement (2009)

- Trial Pit

Main GI (2001)

- Cable Percussion Borehole
- Deep Trial Pit
- Rotary Cored Borehole
- Rotary Open Hole
- Shallow Trial Pit

Preliminary GI (2000)

- Rotary Cored Borehole

Supplementary GI - 2003

- Cable Percussion Borehole
- Deep Trial Pit
- Rotary Cored Borehole
- Shallow Trial Pit

© Crown copyright and database rights 2017 Ordnance Survey 100030649.

Revision Details		By	Check	Date	Suffix

Purpose of issue: **FINAL**

Client: Highways England

Working on behalf of: **highways england**

Project Title: **A303 AMESBURY TO BERWICK DOWN**

Drawing Title: **FIGURE 10.4 HISTORICAL EXPLORATORY HOLE LOCATION PLAN SHEET A**

Designed	Drawn	Checked	Approved	Date
CM	KD	CC	SMQ	03/10/18

Internal Project No: 60541439

Scale @ A3: 1:25,000 Zone: SW

THIS DOCUMENT HAS BEEN PREPARED PURSUANT TO AND SUBJECT TO THE TERMS OF AECOM'S APPOINTMENT BY ITS CLIENT. AECOM ACCEPTS NO LIABILITY FOR ANY USE OF THIS DOCUMENT OTHER THAN BY ITS ORIGINAL CLIENT OR FOLLOWING AECOM'S EXPRESS AGREEMENT TO SUCH USE, AND ONLY FOR THE PURPOSES FOR WHICH IT WAS PREPARED AND PROVIDED.


Highways England
Temple Quay House
2 Temple Quay
Bristol
BS1 6PN

AmW
AECOM + mace + WSP

Drawing Number	Highways England PIN	Originator	Volume	Rev
HE551506	AMW	GEN	01	

SCHEME WIDE GN GI 0277

Location | Type | Role | Number

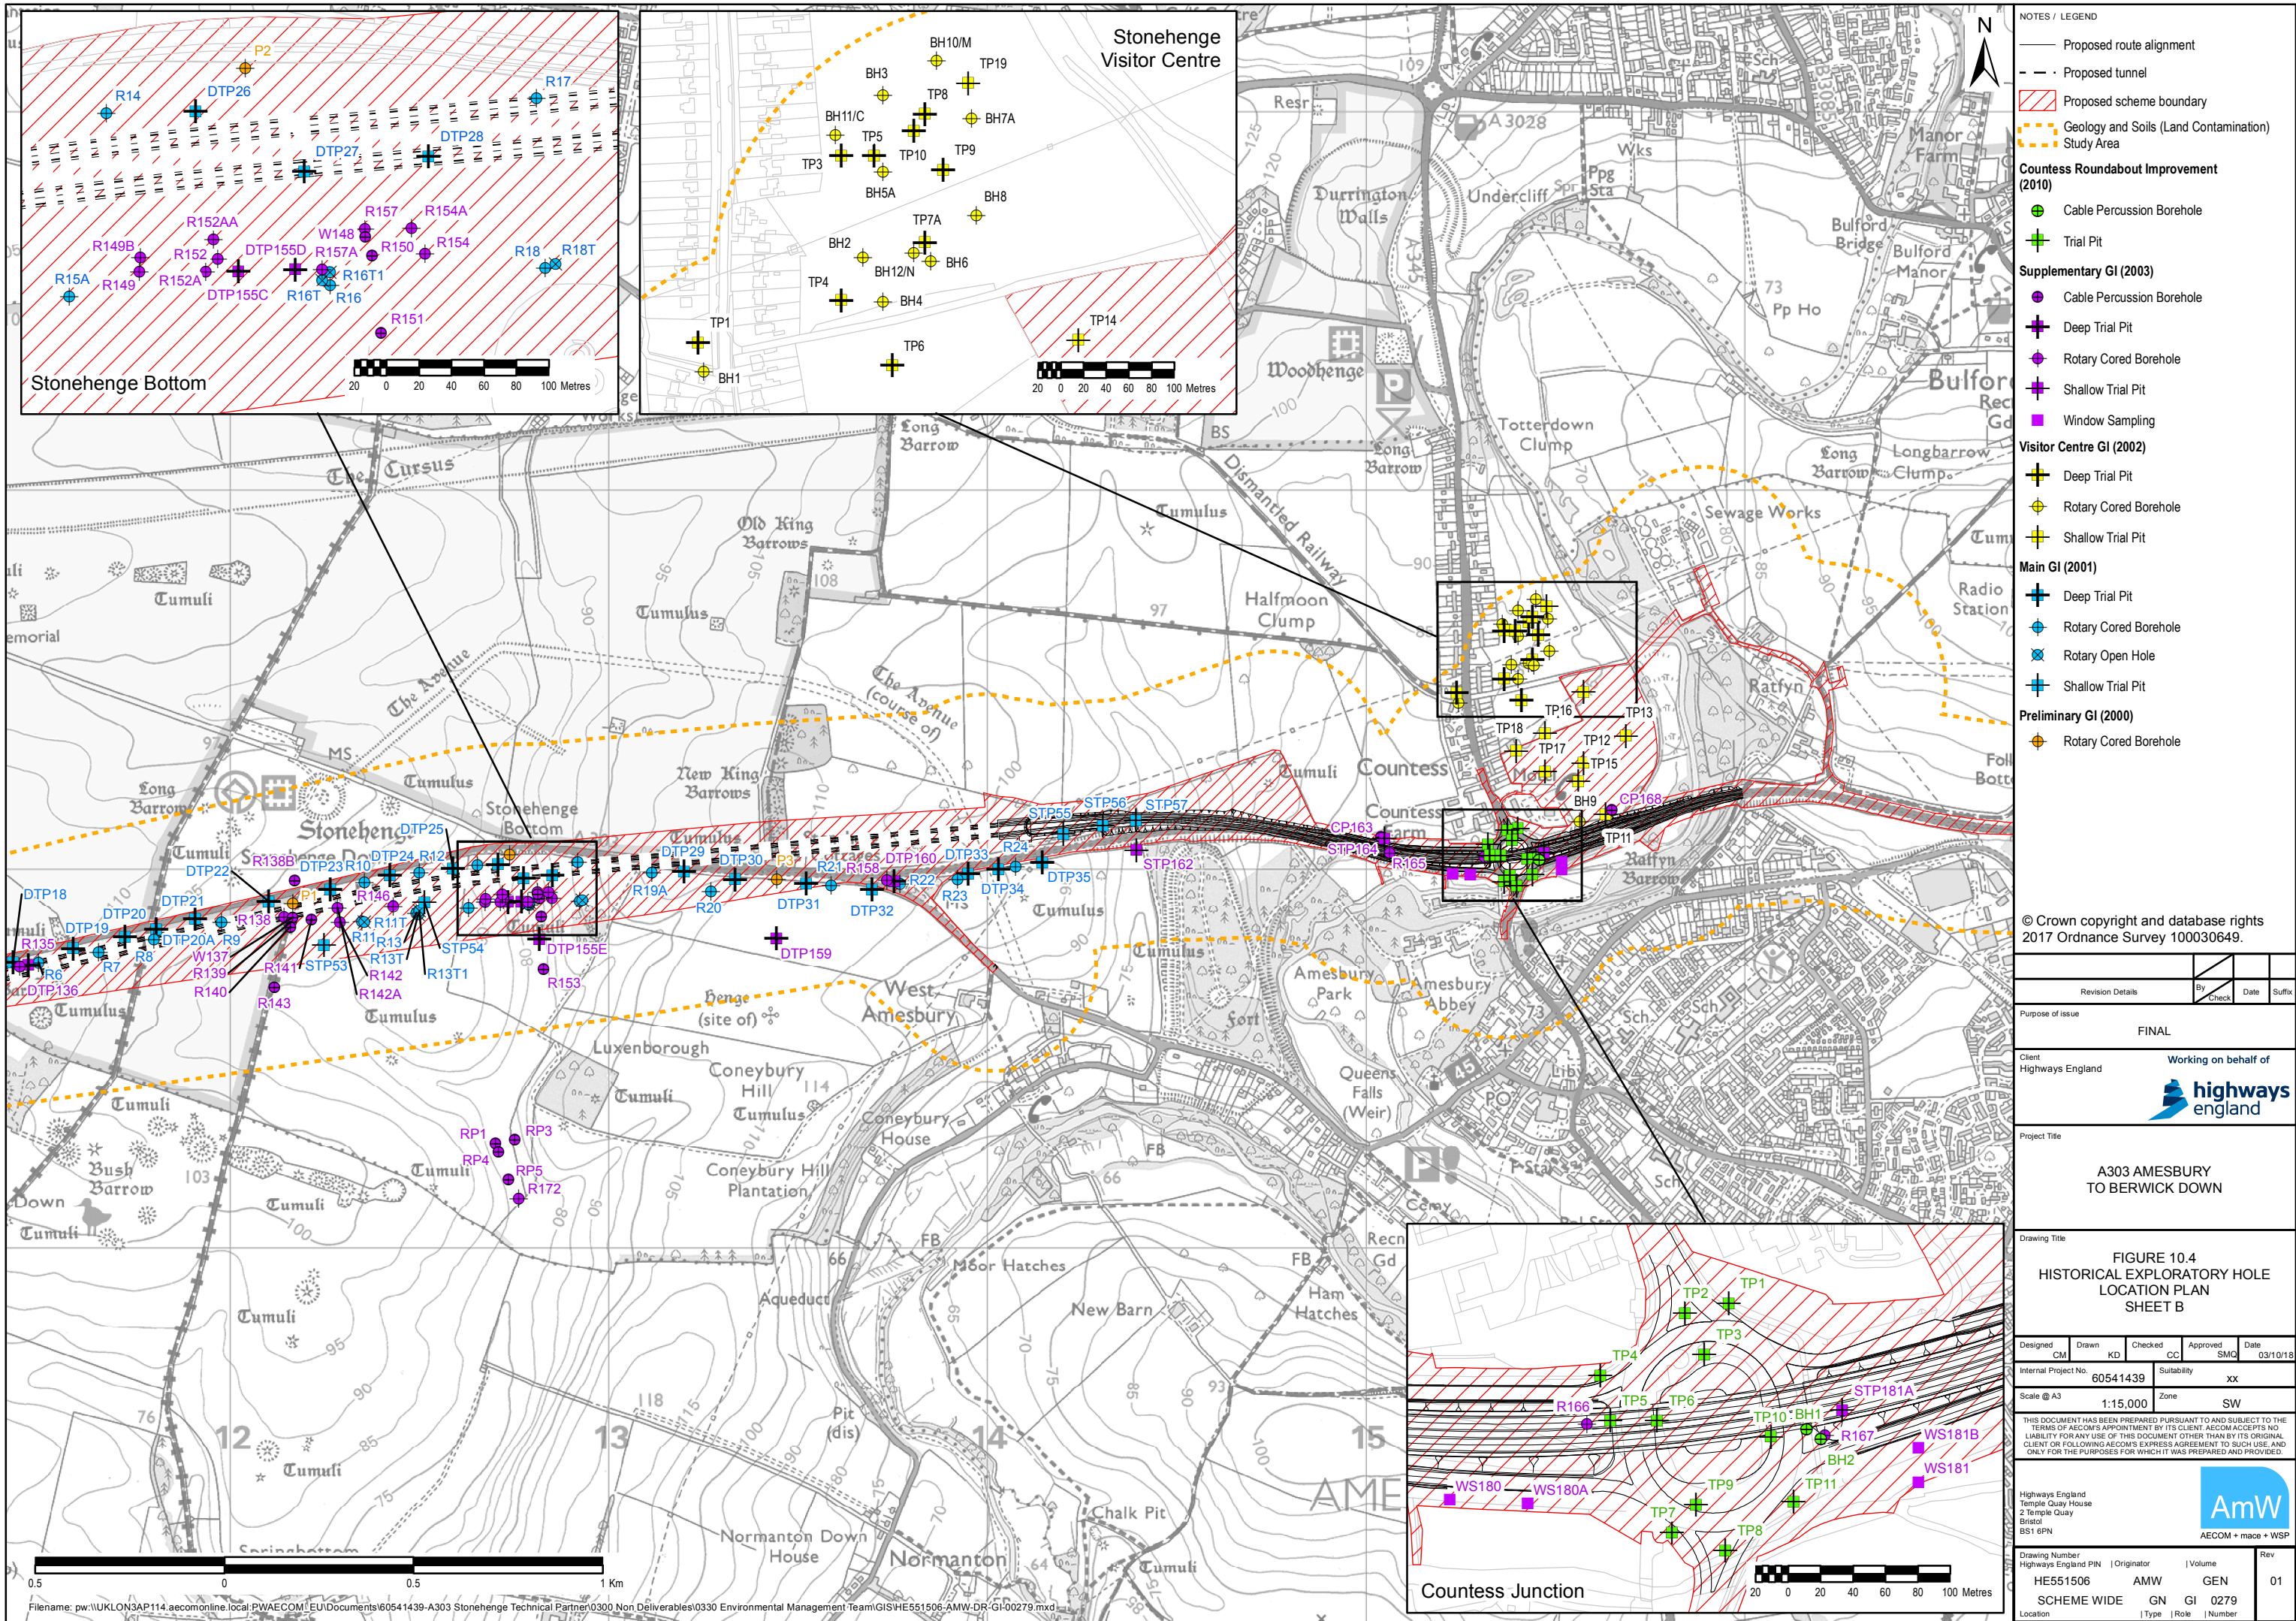

- NOTES / LEGEND
- Proposed route alignment
 - Proposed tunnel
 - Proposed scheme boundary
 - Geology and Soils (Land Contamination)
 - Study Area
- Countess Roundabout Improvement (2010)**
- Cable Percussion Borehole
 - Trial Pit
- Supplementary GI (2003)**
- Cable Percussion Borehole
 - Deep Trial Pit
 - Rotary Cored Borehole
 - Shallow Trial Pit
 - Window Sampling
- Visitor Centre GI (2002)**
- Deep Trial Pit
 - Rotary Cored Borehole
 - Shallow Trial Pit
- Main GI (2001)**
- Deep Trial Pit
 - Rotary Cored Borehole
 - Rotary Open Hole
 - Shallow Trial Pit
- Preliminary GI (2000)**
- Rotary Cored Borehole

© Crown copyright and database rights
2017 Ordnance Survey 100030649.

Revision Details	By	Check	Date	Suffix

Purpose of issue

FINAL

Client

Highways England

Working on behalf of

highways england

Project Title

A303 AMESBURY TO BERWICK DOWN

Drawing Title

FIGURE 10.4
HISTORICAL EXPLORATORY HOLE
LOCATION PLAN
SHEET B

Designed	Drawn	Checked	Approved	Date
CM	KD	CC	SMC	03/10/18
Internal Project No.	60541439	Suitability	XX	
Scale @ A3	1:15,000	Zone	SW	

THIS DOCUMENT HAS BEEN PREPARED PURSUANT TO AND SUBJECT TO THE
TERMS OF AECOM'S APPOINTMENT BY ITS CLIENT. AECOM ACCEPTS NO
LIABILITY FOR ANY USE OF THIS DOCUMENT OTHER THAN BY ITS ORIGINAL
CLIENT OR FOLLOWING AECOM'S EXPRESS AGREEMENT TO SUCH USE, AND
ONLY FOR THE PURPOSES FOR WHICH IT WAS PREPARED AND PROVIDED.

Highways England
Temple Quay House
2 Temple Quay
Bristol
BS1 6PN

AmW
AECOM + mace + WSP

Drawing Number	Highways England PIN	Originator	Volume	Rev
HE551506	AMW	GEN	01	
SCHEME WIDE	GN	GI	0279	
Location	Type	Role	Number	