

**M42 Junction 6 Improvement
Scheme Number TR010027
Volume 2
2.4 General Arrangement Plans**

Regulation 5(2)(o)

Planning Act 2008

Infrastructure Planning (Applications: Prescribed
Forms and Procedure) Regulations 2009

January 2019

Infrastructure Planning

Planning Act 2008

The Infrastructure Planning (Applications: Prescribed Forms and Procedure) Regulations 2009

M42 Junction 6 Improvement Development Consent Order 202[]

General Arrangement Plans


Regulation Number	Regulation 5(2)(o)
Planning Inspectorate Scheme Reference	TR010027
Application Document Reference	2.4
Author	M42 Junction 6 Improvement Project Team and Highways England

Version	Date	Status of Version
1	January 2019	DCO Application

Schedule of Plans included in this Application Document

Drawing Number	Drawing Title	Revision
HE551485-ACM-GEN- ZZ_SW_DCO_ZZ-DR-DC-2400	General Arrangement Regulation 5(2)(o) Key Plan	C01
HE551485-ACM-GEN- ZZ_SW_DCO_ZZ-DR-DC-2401	General Arrangement Regulation 5(2)(o) Sheet 1 of 7	C01
HE551485-ACM-GEN- ZZ_SW_DCO_ZZ-DR-DC-2402	General Arrangement Regulation 5(2)(o) Sheet 2 of 7	C01
HE551485-ACM-GEN- ZZ_SW_DCO_ZZ-DR-DC-2403	General Arrangement Regulation 5(2)(o) Sheet 3 of 7	C01
HE551485-ACM-GEN- ZZ_SW_DCO_ZZ-DR-DC-2404	General Arrangement Regulation 5(2)(o) Sheet 4 of 7	C01
HE551485-ACM-GEN- ZZ_SW_DCO_ZZ-DR-DC-2405	General Arrangement Regulation 5(2)(o) Sheet 5 of 7	C01
HE551485-ACM-GEN- ZZ_SW_DCO_ZZ-DR-DC-2406	General Arrangement Regulation 5(2)(o) Sheet 6 of 7	C01
HE551485-ACM-GEN- ZZ_SW_DCO_ZZ-DR-DC-2407	General Arrangement Regulation 5(2)(o) Sheet 7 of 7	C01


This map is based upon Ordnance Survey material with the permission of Ordnance Survey on behalf of the Controller of Her Majesty's Stationery Office © Crown copyright. Unauthorised reproduction infringes Crown copyright and may lead to prosecution or civil proceedings. Highways England 100030649 2018

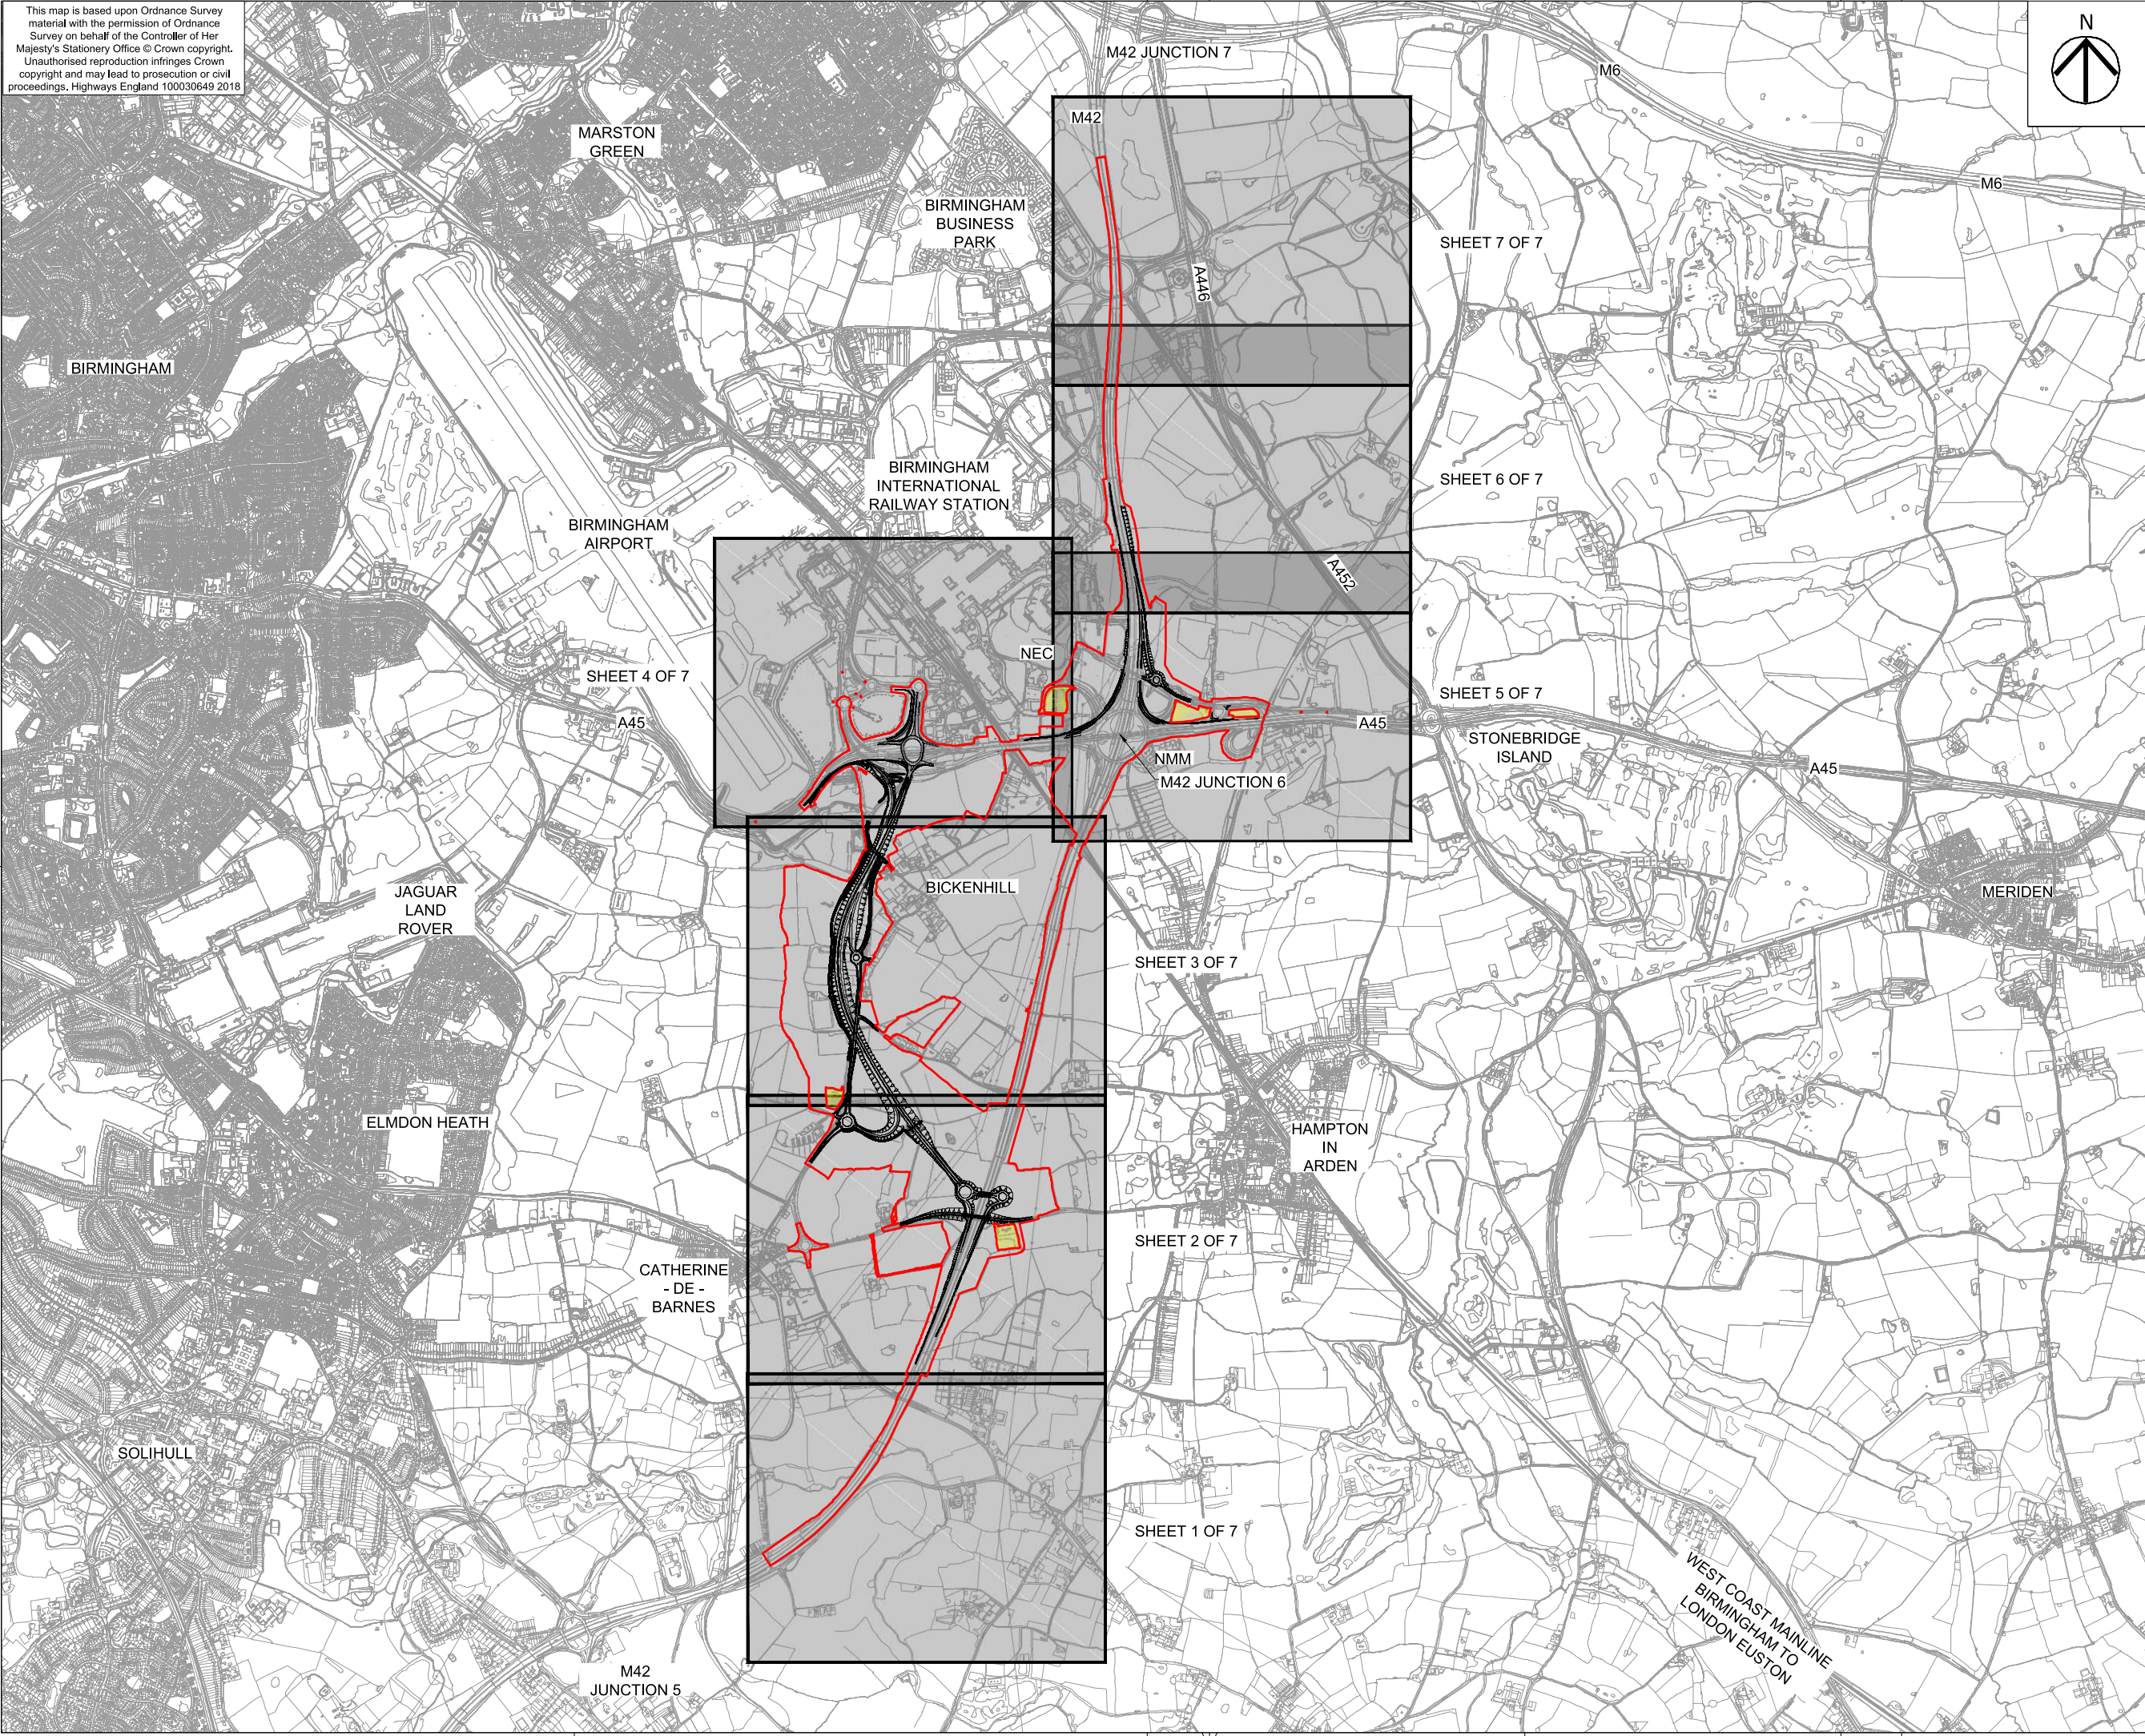


- NOTES
- DO NOT SCALE FROM THIS DRAWING, USE ONLY PRINTED DIMENSIONS.
 - THE PROPOSED WORKS SHOWN ARE ILLUSTRATIVE ONLY AND WILL BE SUBJECT TO CHANGE AS PART OF DETAILED DESIGN DEVELOPMENT. ANY CHANGES WILL BE LIMITED TO BEING WITHIN THE ORDER LIMITS AND ANY OTHER CONSTRAINTS INCLUDED IN THE DEVELOPMENT CONSENT ORDER.
 - THIS DRAWING IS TO BE READ IN CONJUNCTION WITH ALL OTHER PLANS AND DOCUMENTATION.

- LEGEND
- LIMITS OF LAND TO BE ACQUIRED OR USED PERMANENTLY OR TEMPORARILY (THE ORDER LIMITS)
 - LAND NOT INCLUDED WITHIN THE ORDER LIMITS


First Issue		WC	17/12/18	C01
Revision Details		By	Date	Suffix
Purpose of Issue		JLB	Check	
DCO APPLICATION				
Client Highways England Floor 5 Two Colmore Square 38 Colmore Circus B4 6BN				
Development Consent Order Number TR010027				
Project Title M42 JUNCTION 6 IMPROVEMENT				
Drawing Title GENERAL ARRANGEMENT REGULATION 5(2)(o) KEY PLAN				
Designed CW	Drawn WC	Checked JCH	Approved JLB	Date 14/12/18
Internal Project No. 60543032		Suitability D7	Date 14/12/18	
Scale @ A1 NTS		Zone Scheme Wide General		
THIS DOCUMENT HAS BEEN PREPARED PURSUANT TO AND SUBJECT TO THE TERMS OF AECOM'S APPOINTMENT BY ITS CLIENT. AECOM ACCEPTS NO LIABILITY FOR ANY USE OF THIS DOCUMENT OTHER THAN BY ITS ORIGINAL CLIENT OR FOLLOWING AECOM'S EXPRESS AGREEMENT TO SUCH USE, AND ONLY FOR THE PURPOSES FOR WHICH IT WAS PREPARED AND PROVIDED.				
Drawing Number Highways England PIN HE551485		Originator -ACM	Volume -GEN-	Rev C01
Location ZZ_SW_DCO_ZZ		Type Role Number -DR-DC-2400		

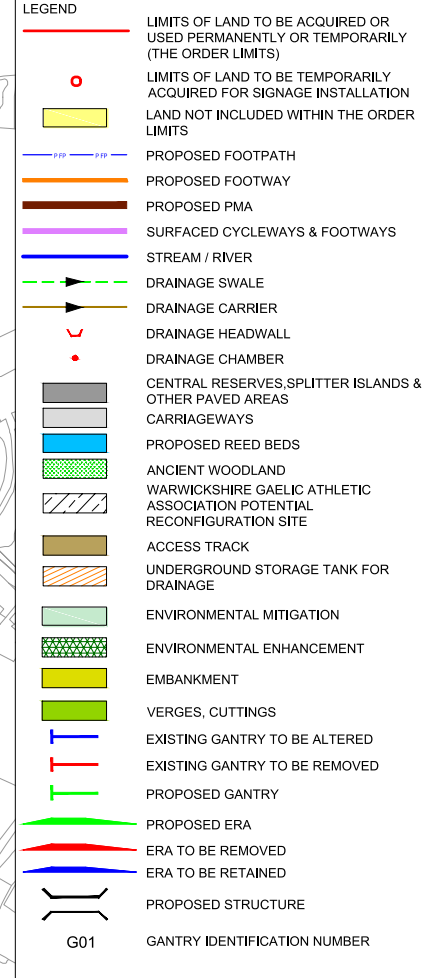


-
- An aerial photograph of a city grid, likely New York City, with a highlighted path. The path starts at the bottom left, moves up through several blocks, then turns right and moves east through several blocks. A north arrow is located in the top right corner. The path is marked with a thick black line, and the blocks it traverses are outlined in black.

Print Issue			17/12/18		C01	
Revision Details			By Check		Date Suffix	
Purpose of issue <h1>DCO APPLICATION</h1>						
Client Highways England Floor 5 Two Colmore Square 38 Colmore Circus B4 6BN						
Development Consent Order Number <h2>TR010027</h2>						
Project Title <h2>M42 JUNCTION 6 IMPROVEMENT</h2>						
Drawing Title <h1>GENERAL ARRANGEMENT REGULATION 5(2)(o) SHEET 1 OF 7</h1>						
Designed CW	Drawn WC	Checked JCH	Approved IJB		Date 14/12/18	
Internal Project No. 60543032			Suitability D7			
Scale @ A1 1:2500			Zone Scheme Wide General			
THIS DOCUMENT HAS BEEN PREPARED PURSUANT TO AND SUBJECT TO THE TERMS OF AECOM'S APPOINTMENT BY ITS CLIENT. AECOM ACCEPTS NO LIABILITY FOR ANY USE OF THIS DOCUMENT OTHER THAN BY ITS ORIGINAL CLIENT OR FOLLOWING AECOM'S EXPRESS AGREEMENT TO SUCH USE, AND ONLY FOR THE PURPOSES FOR WHICH IT WAS PREPARED AND PROVIDED.						
Drawing Number Highways England PIN HE551485 -ACM			Originator Volume -GEN-		Rev	
ZZ_SW_DCO_ZZ			-DR-DC-2401		C01	
Location			Type Role Number			

This map is based upon Ordnance Survey material with the permission of Ordnance Survey on behalf of the Controller of Her Majesty's Stationery Office © Crown copyright. Unauthorised reproduction infringes Crown copyright and may lead to prosecution or civil proceedings. Highways England 100030649 2018

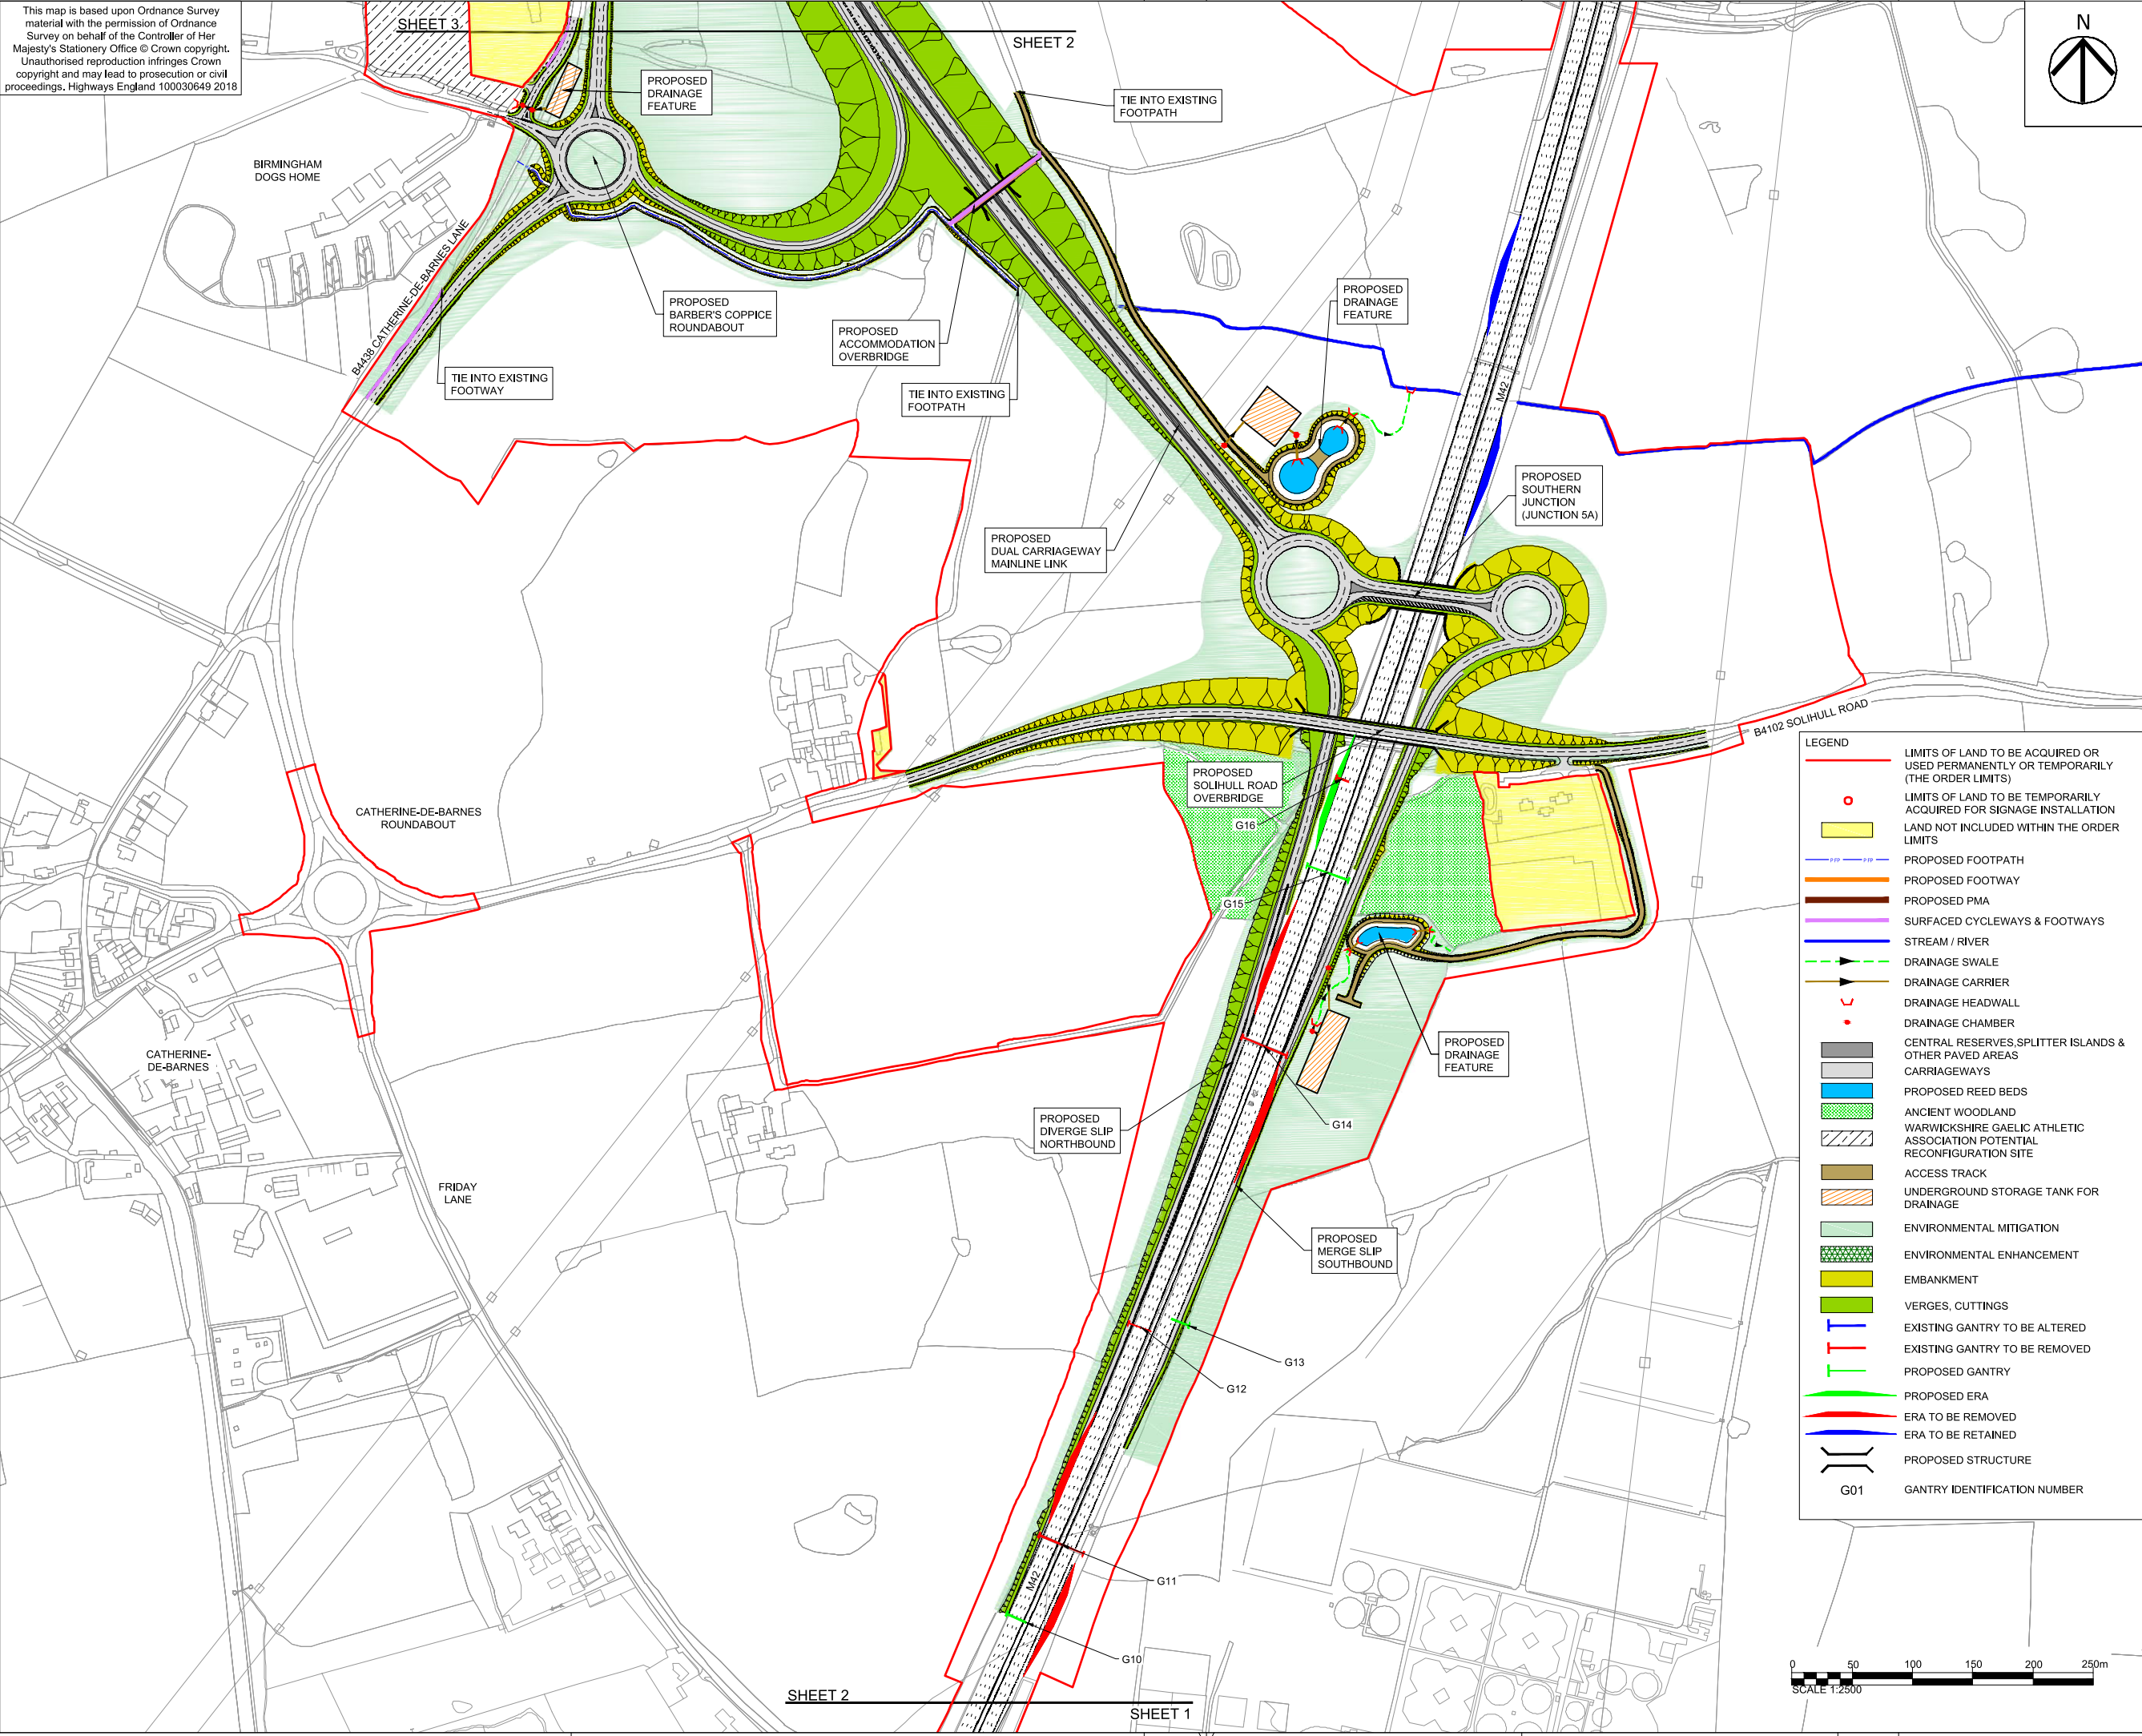

- NOTES
1. ALL DIMENSIONS IN METRES UNLESS STATED OTHERWISE.
 2. DO NOT SCALE FROM THIS DRAWING, USE ONLY PRINTED DIMENSIONS.
 3. THE PROPOSED WORKS SHOWN ARE ILLUSTRATIVE ONLY AND WILL BE SUBJECT TO CHANGE AS PART OF DETAILED DESIGN DEVELOPMENT. ANY CHANGES WILL BE LIMITED TO BEING WITHIN THE ORDER LIMITS AND ANY OTHER CONSTRAINTS INCLUDED IN THE DEVELOPMENT CONSENT ORDER.
 4. THIS DRAWING IS TO BE READ IN CONJUNCTION WITH ALL OTHER PLANS AND DOCUMENTATION.

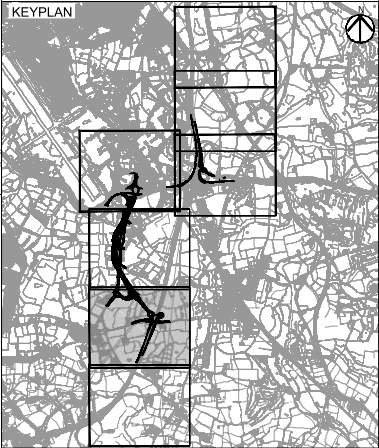

- LEGEND
- LIMITS OF LAND TO BE ACQUIRED OR USED PERMANENTLY OR TEMPORARILY (THE ORDER LIMITS)
 - LIMITS OF LAND TO BE TEMPORARILY ACQUIRED FOR SIGNAGE INSTALLATION
 - LAND NOT INCLUDED WITHIN THE ORDER LIMITS
 - PROPOSED FOOTPATH
 - PROPOSED FOOTWAY
 - PROPOSED PMA
 - SURFACED CYCLEWAYS & FOOTWAYS
 - STREAM / RIVER
 - DRAINAGE SWALE
 - DRAINAGE CARRIER
 - DRAINAGE HEADWALL
 - DRAINAGE CHAMBER
 - CENTRAL RESERVES, SPLITTER ISLANDS & OTHER PAVED AREAS
 - CARRIAGEWAYS
 - PROPOSED REED BEDS
 - ANCIENT WOODLAND
 - WARWICKSHIRE GAELIC ATHLETIC ASSOCIATION POTENTIAL RECONFIGURATION SITE
 - ACCESS TRACK
 - UNDERGROUND STORAGE TANK FOR DRAINAGE
 - ENVIRONMENTAL MITIGATION
 - ENVIRONMENTAL ENHANCEMENT
 - EMBANKMENT
 - VERGES, CUTTINGS
 - EXISTING GANTRY TO BE ALTERED
 - EXISTING GANTRY TO BE REMOVED
 - PROPOSED GANTRY
 - PROPOSED ERA
 - ERA TO BE REMOVED
 - ERA TO BE RETAINED
 - PROPOSED STRUCTURE
 - GANTRY IDENTIFICATION NUMBER

First Issue	WC	JLB	17/12/18	C01
Revision Details	By	Check	Date	Suffix

Purpose of Issue
DCO APPLICATION

Client
Highways England
Floor 5
Two Colmore Square
38 Colmore Circus
B4 6BN



Development Consent Order Number
TR010027


Project Title
M42 JUNCTION 6 IMPROVEMENT

Drawing Title
**GENERAL ARRANGEMENT
REGULATION 5(2)(o)
SHEET 2 OF 7**

Designed CW	Drawn WC	Checked JCH	Approved JLB	Date 14/12/18
Internal Project No. 60543032		Suitability D7		
Scale @ A1 1:2500		Zone Scheme Wide General		

THIS DOCUMENT HAS BEEN PREPARED PURSUANT TO AND SUBJECT TO THE TERMS OF AECOM'S APPOINTMENT BY ITS CLIENT. AECOM ACCEPTS NO LIABILITY FOR ANY USE OF THIS DOCUMENT OTHER THAN BY ITS ORIGINAL CLIENT OR FOLLOWING AECOM'S EXPRESS AGREEMENT TO SUCH USE, AND ONLY FOR THE PURPOSES FOR WHICH IT WAS PREPARED AND PROVIDED.

Drawing Number HE551485 -ACM	Originator ZZ_SW_DCO_ZZ	Volume -GEN-	Rev C01
Scheme Wide General		DR-DC-2402	
Location		Type Role Number	

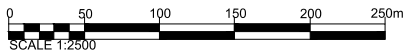

This map is based upon Ordnance Survey material with the permission of Ordnance Survey on behalf of the Controller of Her Majesty's Stationery Office © Crown copyright. Unauthorised reproduction infringes Crown copyright and may lead to prosecution or civil proceedings. Highways England 100030649 2018

SHEET 4

SHEET 3

SHEET 5


SHEET 3



NOTES

1. ALL DIMENSIONS IN METRES UNLESS STATED OTHERWISE.
2. DO NOT SCALE FROM THIS DRAWING, USE ONLY PRINTED DIMENSIONS.
3. THE PROPOSED WORKS SHOWN ARE ILLUSTRATIVE ONLY AND WILL BE SUBJECT TO CHANGE AS PART OF DETAILED DESIGN DEVELOPMENT. ANY CHANGES WILL BE LIMITED TO BEING WITHIN THE ORDER LIMITS AND ANY OTHER CONSTRAINTS INCLUDED IN THE DEVELOPMENT CONSENT ORDER.
4. THIS DRAWING IS TO BE READ IN CONJUNCTION WITH ALL OTHER PLANS AND DOCUMENTATION.

KEYPLAN

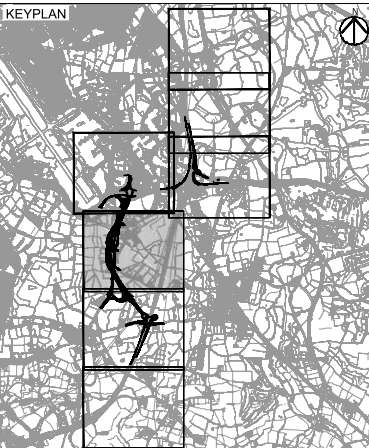

WARWICKSHIRE GAEIC ATHLETIC ASSOCIATION TO BE RECONFIGURED

PROPOSED CATHERINE-DE-BARNES SOUTH OVERBRIDGE

PROPOSED CATHERINE-DE-BARNES NORTH OVERBRIDGE

PROPOSED DUAL CARRIAGEWAY MAINLINE LINK

PROPOSED REALIGNED CATHERINE-DE-BARNES LANE NORTH OF BICKENHILL ROUNDABOUT

TIE INTO EXISTING FOOTWAY

PROPOSED BICKENHILL ROUNDABOUT

PROPOSED B4438 REALIGNED CATHERINE-DE-BARNES LANE

PROPOSED DRAINAGE FEATURE

CHURCH LANE

BICKENHILL

ST PETERS LANE

ST PETERS LANE

SHADOWBROOK LANE

LEGEND

- LIMITS OF LAND TO BE ACQUIRED OR USED PERMANENTLY OR TEMPORARILY (THE ORDER LIMITS)
- LIMITS OF LAND TO BE TEMPORARILY ACQUIRED FOR SIGNAGE INSTALLATION
- LAND NOT INCLUDED WITHIN THE ORDER LIMITS
- PROPOSED FOOTPATH
- PROPOSED FOOTWAY
- PROPOSED PMA
- SURFACED CYCLEWAYS & FOOTWAYS
- STREAM / RIVER
- DRAINAGE SWALE
- DRAINAGE CARRIER
- DRAINAGE HEADWALL
- DRAINAGE CHAMBER
- CENTRAL RESERVES, SPLITTER ISLANDS & OTHER PAVED AREAS
- CARRIAGEWAYS
- PROPOSED REED BEDS
- ANCIENT WOODLAND
- WARWICKSHIRE GAEIC ATHLETIC ASSOCIATION POTENTIAL RECONFIGURATION SITE
- ACCESS TRACK
- UNDERGROUND STORAGE TANK FOR DRAINAGE
- ENVIRONMENTAL MITIGATION
- ENVIRONMENTAL ENHANCEMENT
- EMBANKMENT
- VERGES, CUTTINGS
- EXISTING GANTRY TO BE ALTERED
- EXISTING GANTRY TO BE REMOVED
- PROPOSED GANTRY
- PROPOSED ERA
- ERA TO BE REMOVED
- ERA TO BE RETAINED
- PROPOSED STRUCTURE
- G01 GANTRY IDENTIFICATION NUMBER

First Issue	WC	17/12/18	C01
Revision Details	By	Date	Suffix
Purpose of Issue	Check		

DCO APPLICATION

Client
Highways England
Floor 5
Two Colmore Square
38 Colmore Circus
B4 6BN



Development Consent Order Number
TR010027

M42 JUNCTION 6 IMPROVEMENT

GENERAL ARRANGEMENT REGULATION 5(2)(o) SHEET 3 OF 7

Designed CW	Drawn WC	Checked JCH	Approved LJB	Date 14/12/18
Internal Project No. 60543032	Suitability D7	Zone Scheme Wide General		
Scale @ A1 1:2500				

THIS DOCUMENT HAS BEEN PREPARED PURSUANT TO AND SUBJECT TO THE TERMS OF AECOM'S APPOINTMENT BY ITS CLIENT. AECOM ACCEPTS NO LIABILITY FOR ANY USE OF THIS DOCUMENT OTHER THAN BY ITS ORIGINAL CLIENT OR FOLLOWING AECOM'S EXPRESS AGREEMENT TO SUCH USE, AND ONLY FOR THE PURPOSES FOR WHICH IT WAS PREPARED AND PROVIDED.

































Drawing Number HE551485 -ACM	Originator -GEN-	Volume ZZ_SW_DCO_ZZ	Rev C01
Location ZZ_SW_DCO_ZZ	Type I	Role I	Number I



Plot Date: 17 December 2018 17:22:49
File Name: C:\P\WORKING\DCO\HE551485-ACM-GEN-ZZ_SW_DCO_ZZ-DC-2403

0 50 100 150 200 250m
SCALE 1:2500

SHEET 3

SHEET 2

LEGEND	
	LIMITS OF LAND TO BE ACQUIRED OR USED PERMANENTLY OR TEMPORARILY (THE ORDER LIMITS)
	LIMITS OF LAND TO BE TEMPORARILY ACQUIRED FOR SIGNAGE INSTALLATION
	LAND NOT INCLUDED WITHIN THE ORDER LIMITS
	PROPOSED FOOTPATH
	PROPOSED FOOTWAY
	PROPOSED PMA
	SURFACED CYCLEWAYS & FOOTWAYS
	STREAM / RIVER
	DRAINAGE SWALE
	DRAINAGE CARRIER
	DRAINAGE HEADWALL
	DRAINAGE CHAMBER
	CENTRAL RESERVES, SPLITTER ISLANDS
	OTHER PAVED AREAS
	CARRIAGEWAYS
	PROPOSED REED BEDS
	ANCIENT WOODLAND
	WARWICKSHIRE GAELIC ATHLETIC ASSOCIATION POTENTIAL RECONFIGURATION SITE
	ACCESS TRACK
	UNDERGROUND STORAGE TANK FOR DRAINAGE
	ENVIRONMENTAL MITIGATION
	ENVIRONMENTAL ENHANCEMENT
	EMBANKMENT
	VERGES, CUTTINGS
	EXISTING GANTRY TO BE ALTERED
	EXISTING GANTRY TO BE REMOVED
	PROPOSED GANTRY
	PROPOSED ERA
	ERA TO BE REMOVED
	ERA TO BE RETAINED
	PROPOSED STRUCTURE
	GANTRY IDENTIFICATION NUMBER

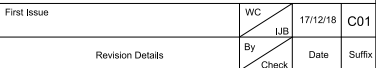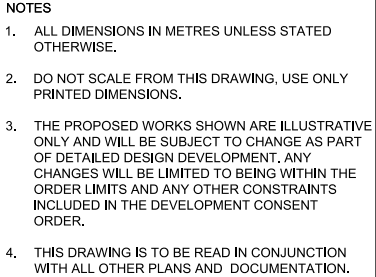

Client
Highways England
Floor 5
Two Colmore Square
38 Colmore Circus
B4 6BN


Project Title

M42 JUNCTION 6
IMPROVEMENT


Designed CW	Drawn WC	Checked JCH	Approved IJB	Date 14/12/18
Internal Project No. 60543032			Suitability D7	
Scale @ A1 1:2500			Zone Scheme Wide General	

THIS DOCUMENT HAS BEEN PREPARED PURSUANT TO AND SUBJECT TO THE TERMS OF AECOM'S APPOINTMENT BY ITS CLIENT. AECOM ACCEPTS NO LIABILITY FOR ANY USE OF THIS DOCUMENT OTHER THAN BY ITS ORIGINAL CLIENT OR FOLLOWING AECOM'S EXPRESS AGREEMENT TO SUCH USE, AND ONLY FOR THE PURPOSES FOR WHICH IT WAS PREPARED AND PROVIDED.


Drawing Number		I Originator		I Volume		Rev
Highways England PIN						
HE551485		-ACM		-GEN -		C01
ZZ_SW_DCO_ZZ		-DR-DC-2404				
Location		I Type I Role I Number				

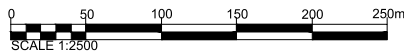


This map is based upon Ordnance Survey material with the permission of Ordnance Survey on behalf of the Controller of Her Majesty's Stationery Office © Crown copyright. Unauthorised reproduction infringes Crown copyright and may lead to prosecution or civil proceedings. Highways England 100030649 2018

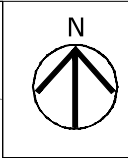


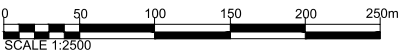
- NOTES
1. ALL DIMENSIONS IN METRES UNLESS STATED OTHERWISE.
 2. DO NOT SCALE FROM THIS DRAWING, USE ONLY PRINTED DIMENSIONS.
 3. THE PROPOSED WORKS SHOWN ARE ILLUSTRATIVE ONLY AND WILL BE SUBJECT TO CHANGE AS PART OF DETAILED DESIGN DEVELOPMENT. ANY CHANGES WILL BE LIMITED TO BEING WITHIN THE ORDER LIMITS AND ANY OTHER CONSTRAINTS INCLUDED IN THE DEVELOPMENT CONSENT ORDER.
 4. THIS DRAWING IS TO BE READ IN CONJUNCTION WITH ALL OTHER PLANS AND DOCUMENTATION.

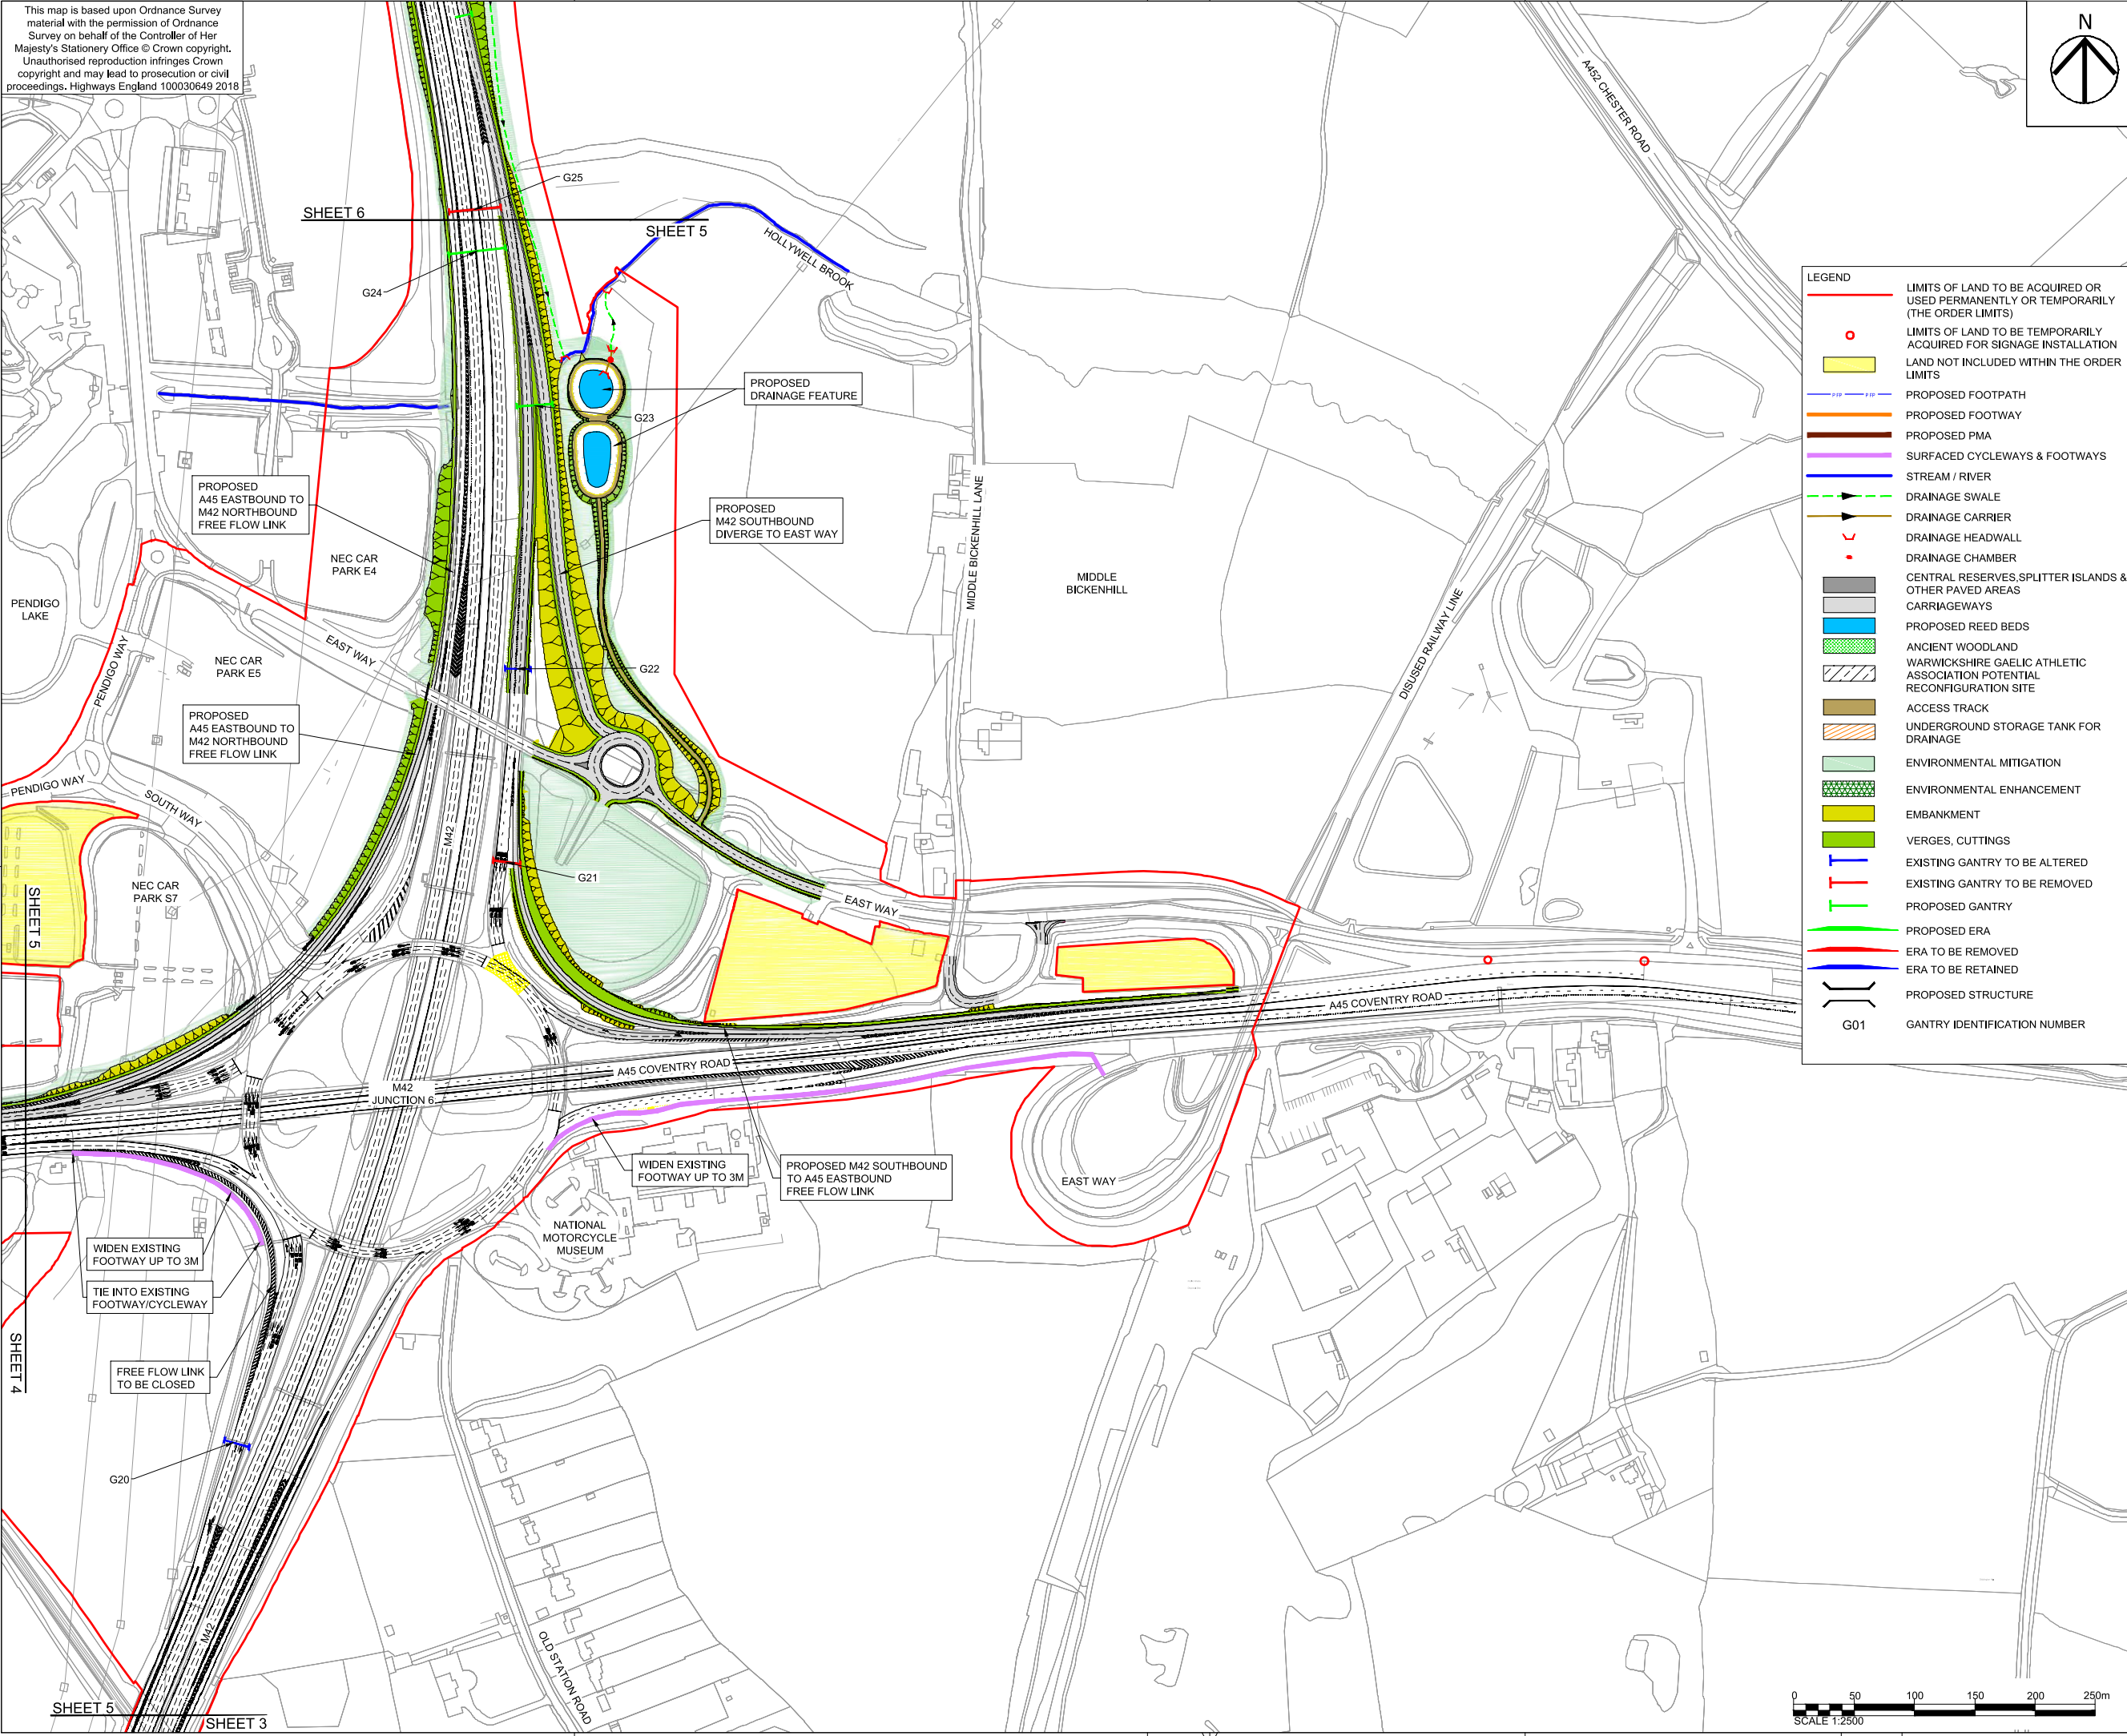

- LEGEND
- LIMITS OF LAND TO BE ACQUIRED OR USED PERMANENTLY OR TEMPORARILY (THE ORDER LIMITS)
 - LIMITS OF LAND TO BE TEMPORARILY ACQUIRED FOR SIGNAGE INSTALLATION
 - LAND NOT INCLUDED WITHIN THE ORDER LIMITS
 - PROPOSED FOOTPATH
 - PROPOSED FOOTWAY
 - PROPOSED PMA
 - SURFACED CYCLEWAYS & FOOTWAYS
 - STREAM / RIVER
 - DRAINAGE SWALE
 - DRAINAGE CARRIER
 - DRAINAGE HEADWALL
 - DRAINAGE CHAMBER
 - CENTRAL RESERVES, SPLITTER ISLANDS & OTHER PAVED AREAS
 - CARRIAGEWAYS
 - PROPOSED REED BEDS
 - ANCIENT WOODLAND
 - WARWICKSHIRE GAELIC ATHLETIC ASSOCIATION POTENTIAL RECONFIGURATION SITE
 - ACCESS TRACK
 - UNDERGROUND STORAGE TANK FOR DRAINAGE
 - ENVIRONMENTAL MITIGATION
 - ENVIRONMENTAL ENHANCEMENT
 - EMBANKMENT
 - VERGES, CUTTINGS
 - EXISTING GANTRY TO BE ALTERED
 - EXISTING GANTRY TO BE REMOVED
 - PROPOSED GANTRY
 - PROPOSED ERA
 - ERA TO BE REMOVED
 - ERA TO BE RETAINED
 - PROPOSED STRUCTURE
 - GANTRY IDENTIFICATION NUMBER

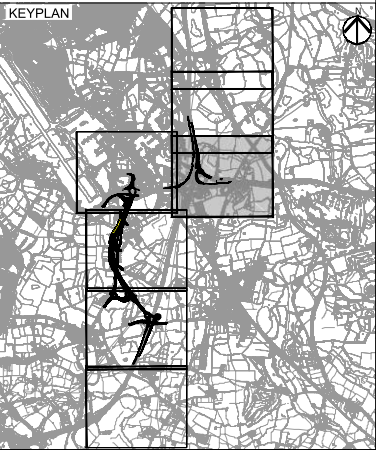

First Issue		WC	JLB	17/12/18	C01
Revision Details		By	Check	Date	Suffix
Purpose of issue					
DCO APPLICATION					
Client Highways England Floor 5 Two Colmore Square 38 Colmore Circus B4 6BN		 highways england			
Development Consent Order Number					
TR010027					
Project Title					
M42 JUNCTION 6 IMPROVEMENT					
Drawing Title					
GENERAL ARRANGEMENT REGULATION 5(2)(o) SHEET 5 OF 7					
Designed CW	Drawn WC	Checked JCH	Approved JLB	Date 14/12/18	
Internal Project No. 60543032		Suitability D7			
Scale @ A1 1:2500		Zone Scheme Wide General			
THIS DOCUMENT HAS BEEN PREPARED PURSUANT TO AND SUBJECT TO THE TERMS OF AECOM'S APPOINTMENT BY ITS CLIENT. AECOM ACCEPTS NO LIABILITY FOR ANY USE OF THIS DOCUMENT OTHER THAN BY ITS ORIGINAL CLIENT OR FOLLOWING AECOM'S EXPRESS AGREEMENT TO SUCH USE, AND ONLY FOR THE PURPOSES FOR WHICH IT WAS PREPARED AND PROVIDED.					
Drawing Number HE551485 -ACM		Originator -GEN-	Volume ZZ_SW_DCO_ZZ	Rev C01	
Location		Type Role Number			



Plot Date: 17 December 2018 17:25:52
File Name: C:\P\WORKING\DCO\DCO\CLARE WARD\00030649\HE551485-ACM-GEN-ZZ_SW_DCO_ZZ-DC-2405

This map is based upon Ordnance Survey material with the permission of Ordnance Survey on behalf of the Controller of Her Majesty's Stationery Office © Crown copyright. Unauthorised reproduction infringes Crown copyright and may lead to prosecution or civil proceedings. Highways England 100030649 2018

SHEET 7

SHEET 6




NOTES

1. ALL DIMENSIONS IN METRES UNLESS STATED OTHERWISE.
2. DO NOT SCALE FROM THIS DRAWING. USE ONLY PRINTED DIMENSIONS.
3. THE PROPOSED WORKS SHOWN ARE ILLUSTRATIVE ONLY AND WILL BE SUBJECT TO CHANGE AS PART OF DETAILED DESIGN DEVELOPMENT. ANY CHANGES WILL BE LIMITED TO BEING WITHIN THE ORDER LIMITS AND ANY OTHER CONSTRAINTS INCLUDED IN THE DEVELOPMENT CONSENT ORDER.
4. THIS DRAWING IS TO BE READ IN CONJUNCTION WITH ALL OTHER PLANS AND DOCUMENTATION.

LEGEND

- LIMITS OF LAND TO BE ACQUIRED OR USED PERMANENTLY OR TEMPORARILY (THE ORDER LIMITS)
- LIMITS OF LAND TO BE TEMPORARILY ACQUIRED FOR SIGNAGE INSTALLATION
- LAND NOT INCLUDED WITHIN THE ORDER LIMITS
- PROPOSED FOOTPATH
- PROPOSED FOOTWAY
- PROPOSED PMA
- SURFACED CYCLEWAYS & FOOTWAYS
- STREAM / RIVER
- DRAINAGE SWALE
- DRAINAGE CARRIER
- DRAINAGE HEADWALL
- DRAINAGE CHAMBER
- CENTRAL RESERVES, SPLITTER ISLANDS & OTHER PAVED AREAS
- CARRIAGEWAYS
- PROPOSED REED BEDS
- ANCIENT WOODLAND
- WARWICKSHIRE GAELIC ATHLETIC ASSOCIATION POTENTIAL RECONFIGURATION SITE
- ACCESS TRACK
- UNDERGROUND STORAGE TANK FOR DRAINAGE
- ENVIRONMENTAL MITIGATION
- ENVIRONMENTAL ENHANCEMENT
- EMBANKMENT
- VERGES, CUTTINGS
- EXISTING GANTRY TO BE ALTERED
- EXISTING GANTRY TO BE REMOVED
- PROPOSED GANTRY
- PROPOSED ERA
- ERA TO BE REMOVED
- ERA TO BE RETAINED
- PROPOSED STRUCTURE
- GANTRY IDENTIFICATION NUMBER

KEYPLAN

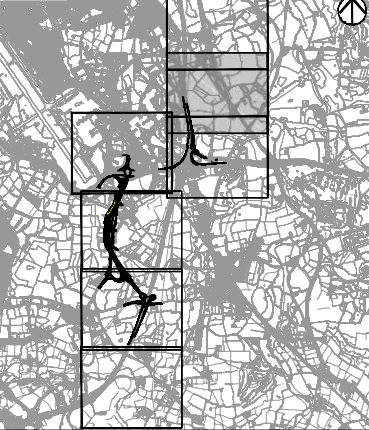

First Issue	WC	17/12/18	C01
Revision Details	By	Date	Suffix
	Check		

DCO APPLICATION

Client
Highways England
Floor 5
Two Colmore Square
38 Colmore Circus
B4 6BN



Development Consent Order Number
TR010027


Project Title
M42 JUNCTION 6
IMPROVEMENT

Drawing Title
GENERAL ARRANGEMENT
REGULATION 5(2)(o)
SHEET 6 OF 7

Designed CW	Drawn WC	Checked JCH	Approved IJB	Date 14/12/18
Internal Project No. 60543032		Suitability D7		
Scale @ A1 1:2500		Zone Scheme Wide General		


THIS DOCUMENT HAS BEEN PREPARED PURSUANT TO AND SUBJECT TO THE TERMS OF AECOM'S APPOINTMENT BY ITS CLIENT. AECOM ACCEPTS NO LIABILITY FOR ANY USE OF THIS DOCUMENT OTHER THAN BY ITS ORIGINAL CLIENT OR FOLLOWING AECOM'S EXPRESS AGREEMENT TO SUCH USE, AND ONLY FOR THE PURPOSES FOR WHICH IT WAS PREPARED AND PROVIDED.

Drawing Number Highways England PIN HE551485	Originator -ACM	Volume -GEN-	Rev C01
Location ZZ_SW_DCO_ZZ	Type -DR-DC-2406	Role I Number	

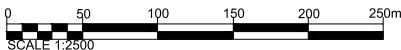

Plot Date: 17 December 2018 17:27:03
File Name: C:\P\010027\DCO\DRAWINGS\GENERAL\DCO_ZZ_SW_DCO_ZZ-DR-DC-2406


This map is based upon Ordnance Survey material with the permission of Ordnance Survey on behalf of the Controller of Her Majesty's Stationery Office © Crown copyright. Unauthorised reproduction infringes Crown copyright and may lead to prosecution or civil proceedings. Highways England 100030649 2018

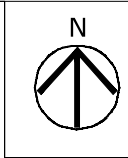

- NOTES
1. ALL DIMENSIONS IN METRES UNLESS STATED OTHERWISE.
 2. DO NOT SCALE FROM THIS DRAWING, USE ONLY PRINTED DIMENSIONS.
 3. THE PROPOSED WORKS SHOWN ARE ILLUSTRATIVE ONLY AND WILL BE SUBJECT TO CHANGE AS PART OF DETAILED DESIGN DEVELOPMENT. ANY CHANGES WILL BE LIMITED TO BEING WITHIN THE ORDER LIMITS AND ANY OTHER CONSTRAINTS INCLUDED IN THE DEVELOPMENT CONSENT ORDER.
 4. THIS DRAWING IS TO BE READ IN CONJUNCTION WITH ALL OTHER PLANS AND DOCUMENTATION.

LEGEND

- LIMITS OF LAND TO BE ACQUIRED OR USED PERMANENTLY OR TEMPORARILY (THE ORDER LIMITS)
- LIMITS OF LAND TO BE TEMPORARILY ACQUIRED FOR SIGNAGE INSTALLATION
- LAND NOT INCLUDED WITHIN THE ORDER LIMITS
- PROPOSED FOOTPATH
- PROPOSED FOOTWAY
- PROPOSED PMA
- SURFACED CYCLEWAYS & FOOTWAYS
- STREAM / RIVER
- DRAINAGE SWALE
- DRAINAGE CARRIER
- DRAINAGE HEADWALL
- DRAINAGE CHAMBER
- CENTRAL RESERVES, SPLITTER ISLANDS & OTHER PAVED AREAS
- CARRIAGEWAYS
- PROPOSED REED BEDS
- ANCIENT WOODLAND
- WARWICKSHIRE GAELIC ATHLETIC ASSOCIATION POTENTIAL RECONFIGURATION SITE
- ACCESS TRACK
- UNDERGROUND STORAGE TANK FOR DRAINAGE
- ENVIRONMENTAL MITIGATION
- ENVIRONMENTAL ENHANCEMENT
- EMBANKMENT
- VERGES, CUTTINGS
- EXISTING GANTRY TO BE ALTERED
- EXISTING GANTRY TO BE REMOVED
- PROPOSED GANTRY
- PROPOSED ERA
- ERA TO BE REMOVED
- ERA TO BE RETAINED
- PROPOSED STRUCTURE
- GANTRY IDENTIFICATION NUMBER

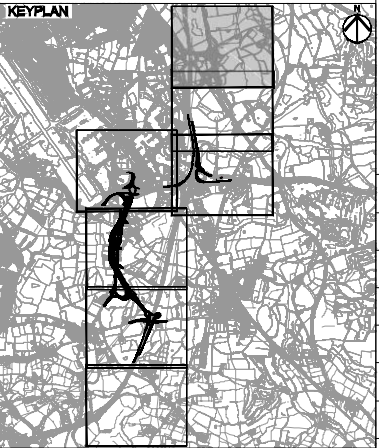

First Issue	WC	17/12/18	C01
Revision Details	By	Date	Suffix
	Check		

Purpose of issue

DCO APPLICATION

Client
Highways England
Floor 5
Two Colmore Square
38 Colmore Circus
B4 6BN



Development Consent Order Number
TR010027

Project Title
M42 JUNCTION 6 IMPROVEMENT

Drawing Title
**GENERAL ARRANGEMENT
REGULATION 5(2)(o)
SHEET 7 OF 7**

Designed CW	Drawn WC	Checked JCH	Approved LJB	Date 14/12/18
Internal Project No. 60543032			Suitability D7	
Scale @ A1 1:2500			Zone Scheme Wide General	

THIS DOCUMENT HAS BEEN PREPARED PURSUANT TO AND SUBJECT TO THE TERMS OF AECOM'S APPOINTMENT BY ITS CLIENT. AECOM ACCEPTS NO LIABILITY FOR ANY USE OF THIS DOCUMENT OTHER THAN BY ITS ORIGINAL CLIENT OR FOLLOWING AECOM'S EXPRESS AGREEMENT TO SUCH USE, AND ONLY FOR THE PURPOSES FOR WHICH IT WAS PREPARED AND PROVIDED.

Drawing Number Highways England PIN HE551485	Originator -ACM	Volume -GEN-	Rev C01
ZZ_SW_DCO_ZZ		-DR-DC-2407	
Location		Type Role Number	



SHEET 7

SHEET 6

G34

WYEVALE
GARDEN
CENTRE

B4438

NORTHWAY

Plot Date: 17 December 2018 17:28:27
File Name: C:\P\WORKING\DCO\HE551485-GEN-ZZ_SW_DCO_ZZ-DR-DC-2407