

M25 junction 28 improvement scheme TR010029

2.9 Biodiversity sites and features plan

APFP Regulation 5(2)(I)
Planning Act 2008

Infrastructure Planning (Applications: Prescribed Forms and Procedure) Regulations 2009



Infrastructure Planning

Planning Act 2008

The Infrastructure Planning (Applications: Prescribed Forms and Procedure) Regulations 2009

M25 junction 28 scheme Development Consent Order 202[x]

2.9 BIODIVERSITY SITES AND FEATURES PLANS

| | |
|--|---|
| Regulation Number: | Regulation 5(2)(l) |
| Planning Inspectorate Scheme Reference: | TR010029 |
| Application Document Reference: | TR010029/APP/2.9 |
| Author: | M25 junction 28 improvement scheme project team, Highways England |

| Version | Date | Status of Version |
|----------------|-------------|--------------------------|
| 0 | May 2020 | Application issue |

Table of contents

| Chapter | Pages |
|--|-------|
| 1. Introduction | 4 |
| 2. Schedule of plans included in this application document | 6 |

1. Introduction

1.1.1 Highways England (the “Applicant”) is applying to the Secretary of State for a Development Consent Order (“DCO”) to authorise a scheme for alterations to the M25 junction 28 (the “Scheme”). The Application is submitted to the Planning Inspectorate (the “Inspectorate”) in accordance with section 37 of the Planning Act 2008.

1.1.2 This document comprises part of the suite of application documents and is submitted in compliance with Regulation 5(2)(l) of the Infrastructure Planning (Applications: Prescribed Forms and Procedure) Regulations 2009, which requires:

‘5(2)(l) ‘where applicable, a plan with accompanying information identifying-

- (i) any statutory or non-statutory sites or features of nature conservation such as sites of geological or landscape importance;*
- (ii) habitats of protected species, important habitats or other diversity features; and*
- (iii) water bodies in a river basin management plan,*

together with an assessment of any effects on such sites, features, habitats or bodies likely to be caused by the proposed development.’

1.1.3 The Biodiversity sites and features plans show the location and extent of statutory and non-statutory nature conservation sites and features within and adjoining the DCO boundary, as follows:

- Ancient woodland, indicating an area that has been wooded continuously since at least 1600 AD and which is recorded in the National Inventory of ancient woodland maintained by Natural England.
- Trees and woodland subject to Tree Preservation Orders made by the relevant local planning authorities under the Town and Country Planning Act 1990.
- Veteran trees identified during the tree survey.
- Water bodies within a river basin management plan and their associated flood zones either with a medium probability of flooding (zone 2) or with a high probability of flooding or forming part of a functional floodplain (zone 3).

1.1.4 This document should be read alongside and is informed by the other application documents, in particular:

- Chapter 7 (Biodiversity) of the Environmental Statement (ES) (application document TR010029/APP/6.1) and associated appendices (application document TR010029/APP/6.3).
- Figure 7.1 in the Biodiversity chapter figures document (application document TR010029/APP/6.2) which shows the ecological constraints of the Scheme.

- Figure 7.4 in the Biodiversity chapter figures document (application document TR010029/APP/6.2) which shows biodiversity priority habitats.
- Chapter 8 (Road Drainage and the Water Environment) of the ES (application document TR010029/APP/6.1) and associated figures (application document TR010029/APP/6.2) and appendices (application document TR010029/APP/6.3).
- The Habitats regulations assessment (application document TR010029/APP/6.9).
- The Water framework directive compliance assessment (application document TR010029/APP/6.7).

2. Schedule of plans included in this application document

| Document title | Document number | Revision |
|--|------------------|----------|
| Biodiversity sites and features plans – Regulation 5(2)(l) Key Plan | TR010029/APP/2.9 | 0 |
| Biodiversity sites and features plans – Regulation 5(2)(l) Sheet 1 of 4 | TR010029/APP/2.9 | 0 |
| Biodiversity sites and features plans – Regulation 5(2)(l) Sheet 2 of 4 | TR010029/APP/2.9 | 0 |
| Biodiversity sites and features plans – Regulation 5(2)(l) Sheet 3 of 4 | TR010029/APP/2.9 | 0 |
| Biodiversity sites and features plans – Regulation 5(2)(l) Sheet 4 of 4 | TR010029/APP/2.9 | 0 |

DO NOT SCALE

Millimetres


0

10

100



This map is based on Ordnance Survey material with the permission of Ordnance Survey on behalf of the Controller of Her Majesty's Stationary Office. © Crown copyright. Unauthorised reproduction infringes Crown copyright and may lead to prosecution or civil proceedings. Highways England 100035645, 2020.

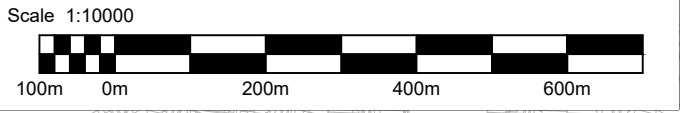

NOTES :

- These plans should be read in conjunction with:
 - The assessment of effects on biodiversity sites and features contained in Chapter 7 (Biodiversity) of the Environmental Statement (application document TR010029/APP/6.1) and associated appendices (application document TR010029/APP/6.3).
 - The figures for Chapter 7 (Biodiversity) of the Environmental Statement (application document TR010029/APP/6.2) and in particular Figure 7.4 which shows the biodiversity priority habitats.
 - The assessment of effects on water bodies in a river basin management plan is contained in the Water framework directive (WFD) assessment (application document TR010029/APP/6.7) and Appendix A of that report which shows the WFD water bodies and other water features.
 - The assessment of effects on the water environment contained in Chapter 8 (Road drainage and the water environment) of the of the Environmental Statement (application document TR010029/APP/6.1) and associated figures (application document TR010029/APP/6.2) and appendices (application document TR010029/APP/6.3).
 - The legend is repeated on all sheets.

LEGEND :

- 4** SHEET NUMBER FOR BIODIVERSITY SITES AND FEATURES IN THE AREA
- DEVELOPMENT CONSENT ORDER (DCO) BOUNDARY
- LOCAL AUTHORITY BOUNDARY

| Description |
|--|
| Status Revision Drawn Checked Reviewed Authorised Issue Date |
| Description |
| Status Revision Drawn Checked Reviewed Authorised Issue Date |
| Description |
| Status Revision Drawn Checked Reviewed Authorised Issue Date |
| Description |
| Status Revision Drawn Checked Reviewed Authorised Issue Date |
| Description |
| Status Revision Drawn Checked Reviewed Authorised Issue Date |

| | | |
|--|----------------|------------------------------------|
| Drawing Suitability | Status | Project Title |
| DCO APPLICATION | A4 | M25 junction 28 improvement scheme |
| Drawing Title | | |
| BIODIVERSITY SITES AND FEATURE PLANS REGULATION 5(2)(I) KEY PLAN | | |
| Drawing Number | | Rev: |
| TR010029/APP/2.9 | | 0 |
| HE PIN: HE551519 | Scale: 1:12500 | Original Size: A1 |

DO NOT SCALE



Millimetres

0

10

100


FOR CONTINUATION REFER TO SHEET 3

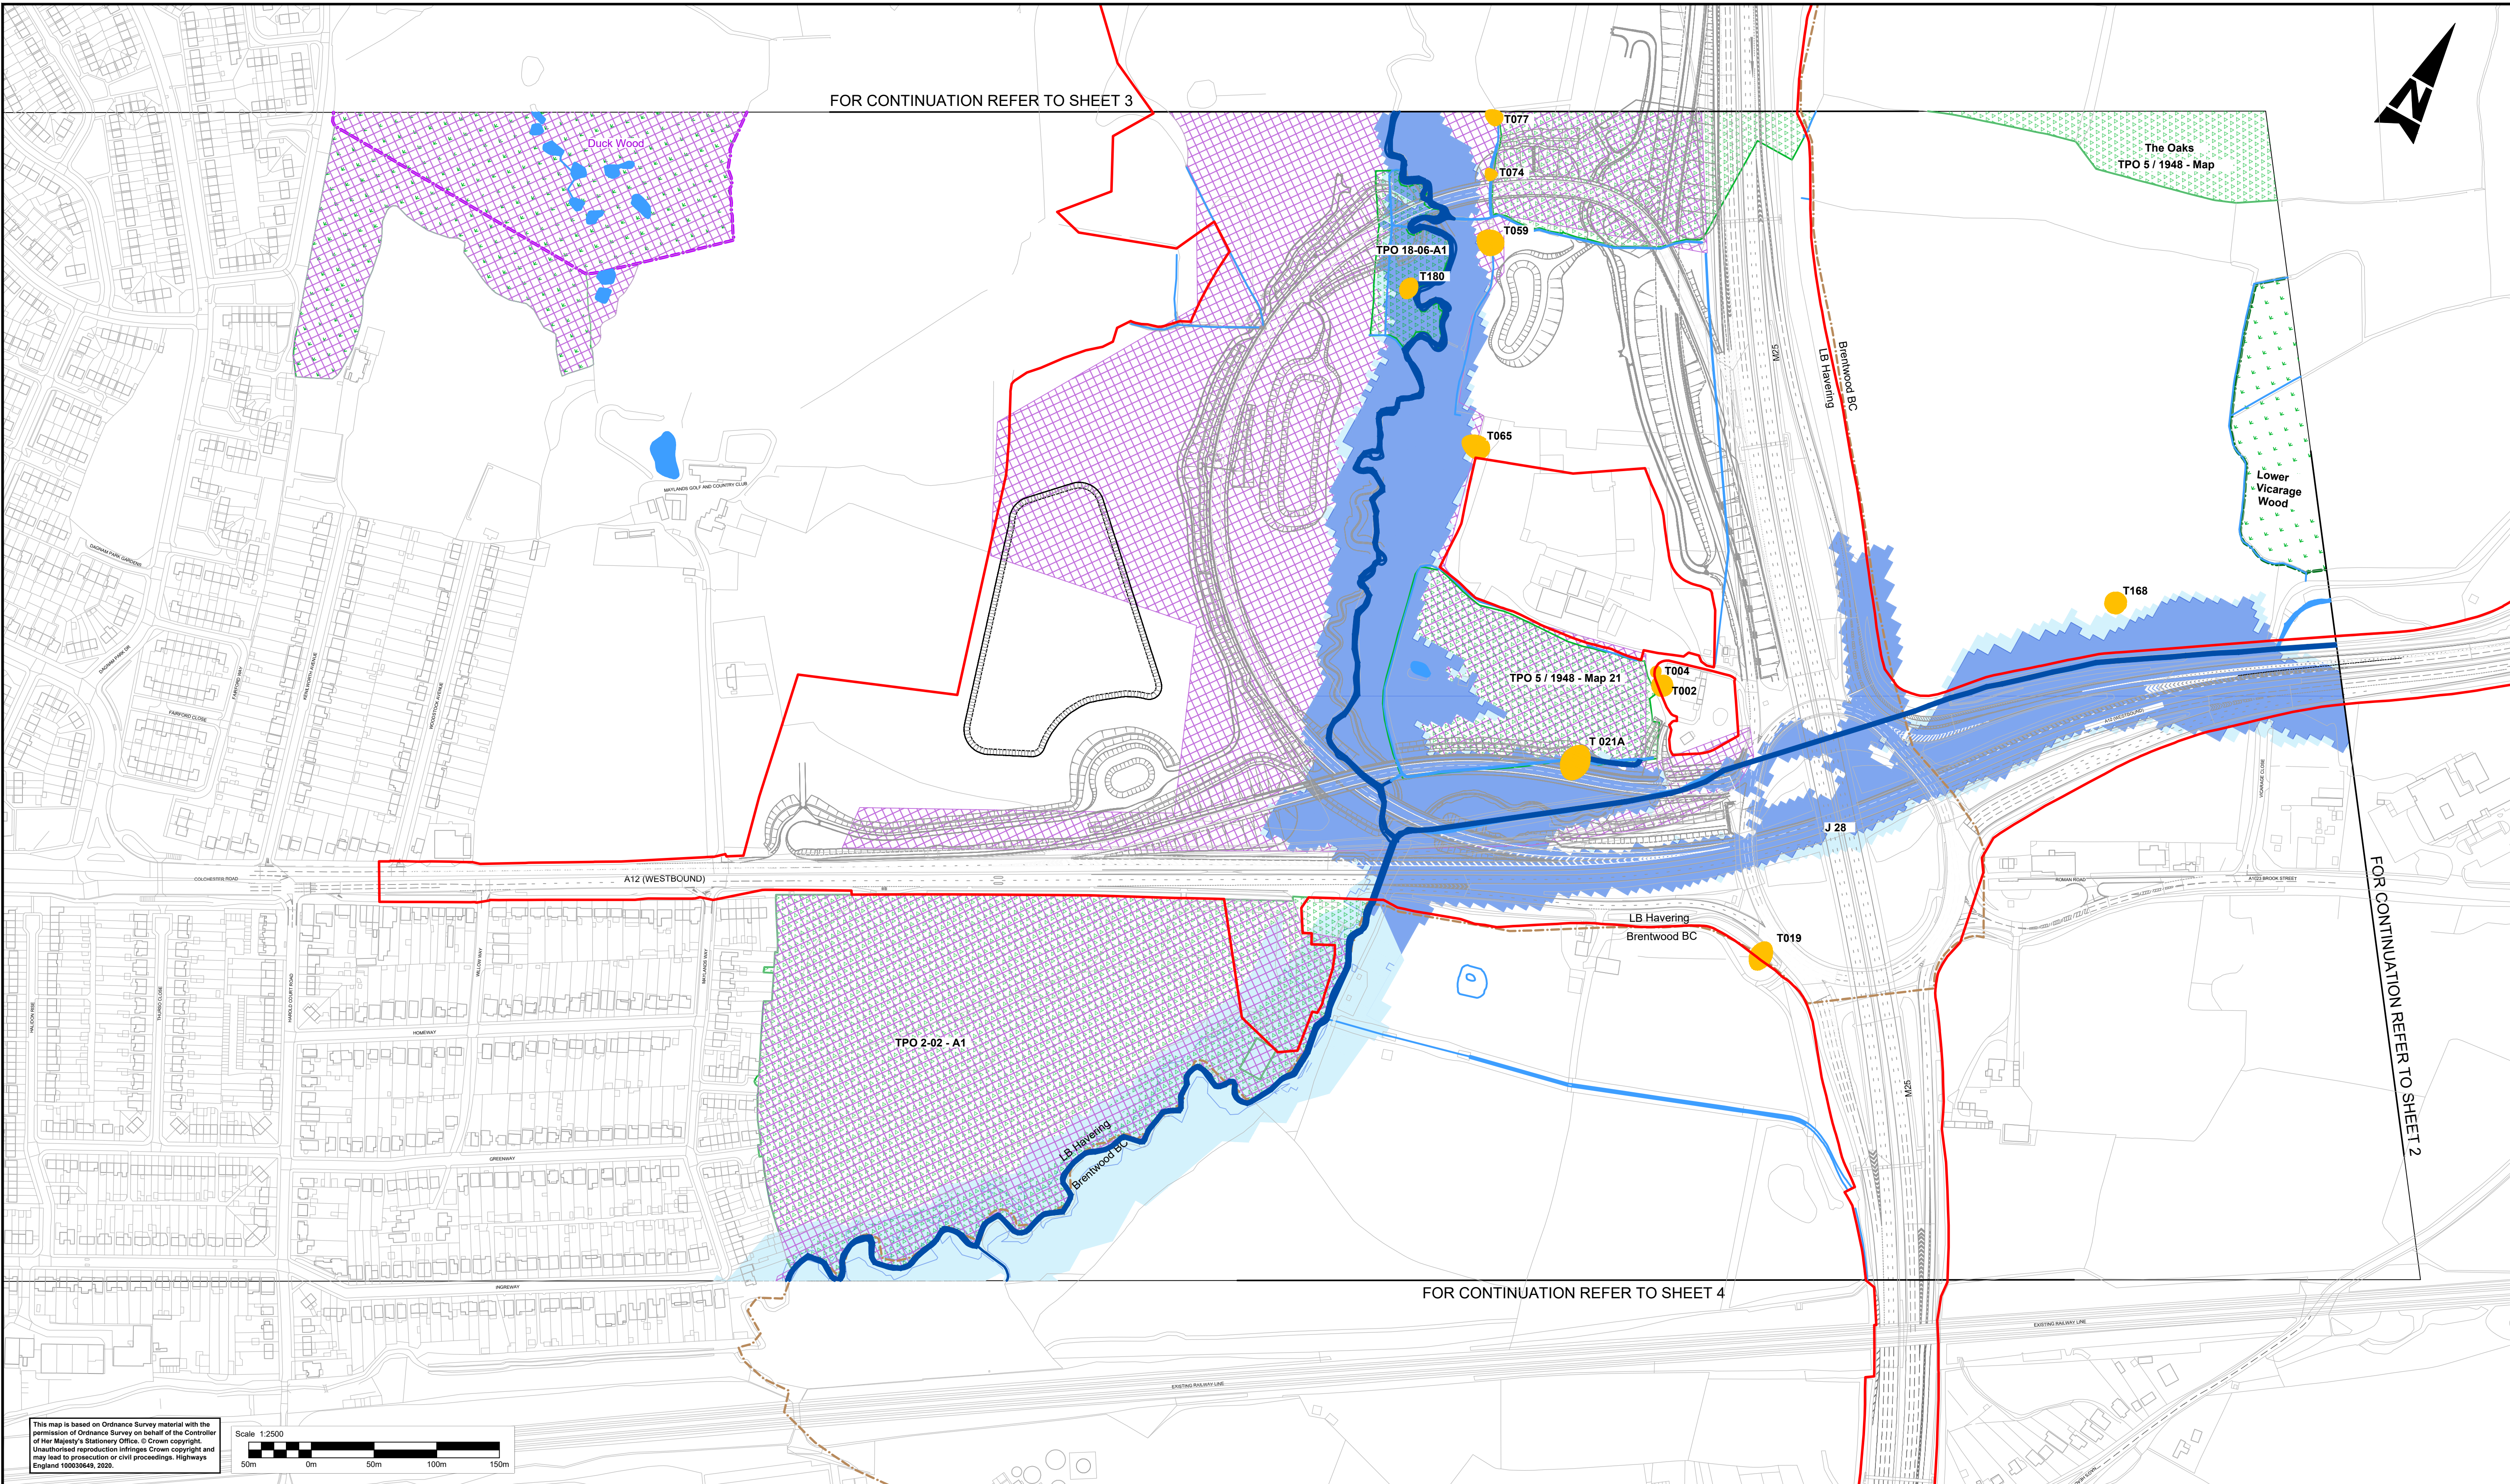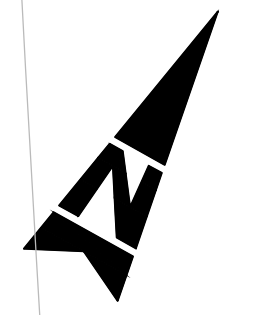

FOR CONTINUATION REFER TO SHEET 2

FOR CONTINUATION REFER TO SHEET 4

This map is based on Ordnance Survey material with the permission of Ordnance Survey on behalf of the Controller of Her Majesty's Stationary Office. © Crown copyright. Unauthorised reproduction infringes Crown copyright and may lead to prosecution or civil proceedings. Highways England 100036648, 2020.

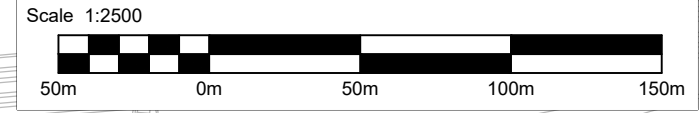


NOTES :

- These plans should be read in conjunction with:
 - The assessment of effects on biodiversity sites and features contained in Chapter 7 (Biodiversity) of the Environmental Statement (application document TR010029/APP/6.1) and associated appendices (application document TR010029/APP/6.3).
 - The figures for Chapter 7 (Biodiversity) of the Environmental Statement (application document TR010029/APP/6.2) and in particular Figure 7.4 which shows the biodiversity priority habitats.
 - The assessment of effects on water bodies in a river basin management plan is contained in the Water framework directive (WFD) assessment (application document TR010029/APP/6.7) and Appendix A of that report which shows the WFD water bodies and other water features.
 - The assessment of effects on the water environment contained in Chapter 8 (Road drainage and the water environment) of the Environmental Statement (application document TR010029/APP/6.1) and associated figures (application document TR010029/APP/6.2) and appendices (application document TR010029/APP/6.3).
 - The legend is repeated on all sheets.

LEGEND :

- DEVELOPMENT CONSENT ORDER (DCO) BOUNDARY
- SCHEME LAYOUT (SHOWN FOR ILLUSTRATIVE PURPOSE)
- LOCAL AUTHORITY BOUNDARY
- LOCAL WILDLIFE SITE (LWS)
- LOCAL NATURE RESERVE (LNR)
- ANCIENT WOODLAND
- TREE PRESERVATION ORDER (TPO) AREA: WOODLAND
- TREE PRESERVATION ORDER (TPO) AREA
- SITE OF IMPORTANCE FOR NATURE CONSERVATION (SINC)
- FLOOD ZONE 2
- FLOOD ZONE 3
- EXISTING SURFACE WATER FEATURES
- EXISTING WATER BODIES
- VETERAN TREES

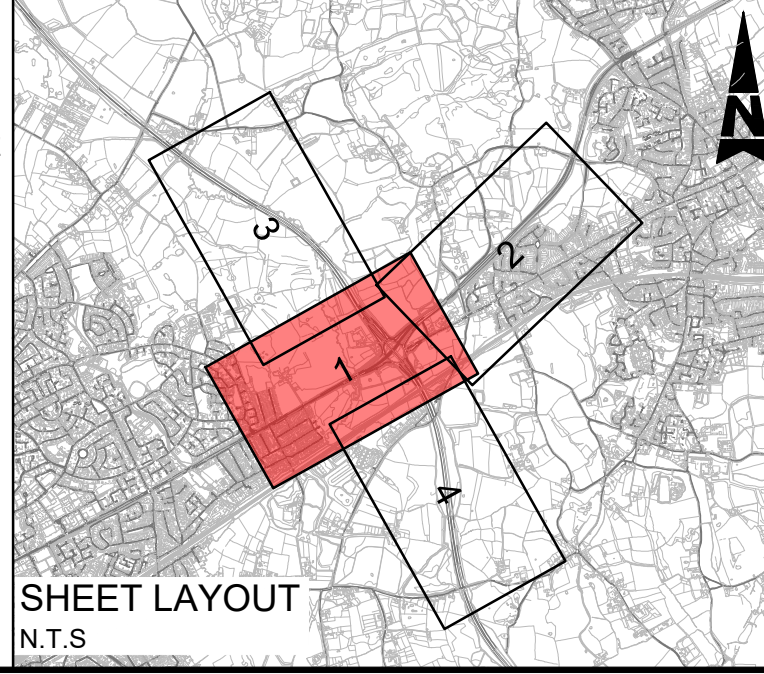

| Description | Status | Revision | Drawn | Checked | Reviewed | Authorised | Issue Date |
|-------------|--------|----------|-------|---------|----------|------------|------------|
| Description | Status | Revision | Drawn | Checked | Reviewed | Authorised | Issue Date |
| Description | Status | Revision | Drawn | Checked | Reviewed | Authorised | Issue Date |
DCO APPLICATION

Amlin House
Atkins 4th Floor
90-96 Victoria Road
Chelmsford
Essex CM1 1QU
Tel: +44 (0)1245 245245
Fax: +44 (0)1245 345010
www.atkinglobal.com

Client

Working on behalf of

Status

A4

Project Title

M25 junction 28 improvement scheme

Drawing Title

BIODIVERSITY SITES AND FEATURE PLANS
REGULATION 5(2)(I)

Drawing Number

TR010029/APP/2.9

Rev:

0

HE PIN: HE551519

Scale: 1:2500

Original Size: A1


DO NOT SCALE

Millimetres

0 10 100

FOR CONTINUATION REFER TO SHEET 1

This map is based on Ordnance Survey material with the permission of Ordnance Survey on behalf of the Controller of Her Majesty's Stationery Office. © Crown copyright. Unauthorised reproduction infringes Crown copyright and may lead to prosecution or civil proceedings. Highways England 10003949, 2020.

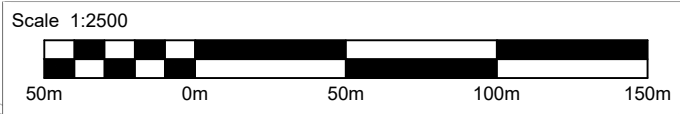


NOTES :

- i. These plans should be read in conjunction with:
The assessment of effects on biodiversity sites sites and features contained in Chapter 7 (Biodiversity) of the Environmental Statement (application document TR010029/APP/6.1) and associated appendices (application document TR010029/APP/6.3).
- ii. The figures for Chapter 7 (Biodiversity) of the Environmental Statement (application document TR010029/APP/6.2) and in particular Figure 7.4 which shows biodiversity priority habitats.
- iii. The assessment of effects on water bodies in a river basin management plan is contained in the Water Framework Directive (WFD) Assessment (application document TR010029/APP/6.7) and Appendix A of that report which shows WFD bodies and other water features.
- iv. The assessment of effects on the water environment contained in Chapter 8 (Road Drainage and the Water Environment) of the Environmental Statement (application document TR010029/APP/6.1) and associated figures (application document TR010029/APP/6.2) and appendices (application document TR010029/APP/6.3).
- v. The legend is repeated on all sheets.

LEGEND :

- DEVELOPMENT CONSENT ORDER (DCO) BOUNDARY
- SCHEME LAYOUT (SHOWN FOR ILLUSTRATIVE PURPOSE)
- LOCAL AUTHORITY BOUNDARY
- LOCAL WILDLIFE SITE (LWS)
- LOCAL NATURE RESERVE (LNR)
- ANCIENT WOODLAND
- TREE PRESERVATION ORDER (TPO) AREA: WOODLAND
- TREE PRESERVATION ORDER (TPO) AREA
- SITE OF IMPORTANCE FOR NATURE CONSERVATION (SINC)
- FLOOD ZONE 2
- FLOOD ZONE 3
- EXISTING SURFACE WATER FEATURES
- EXISTING WATER BODIES
- VETERAN TREES

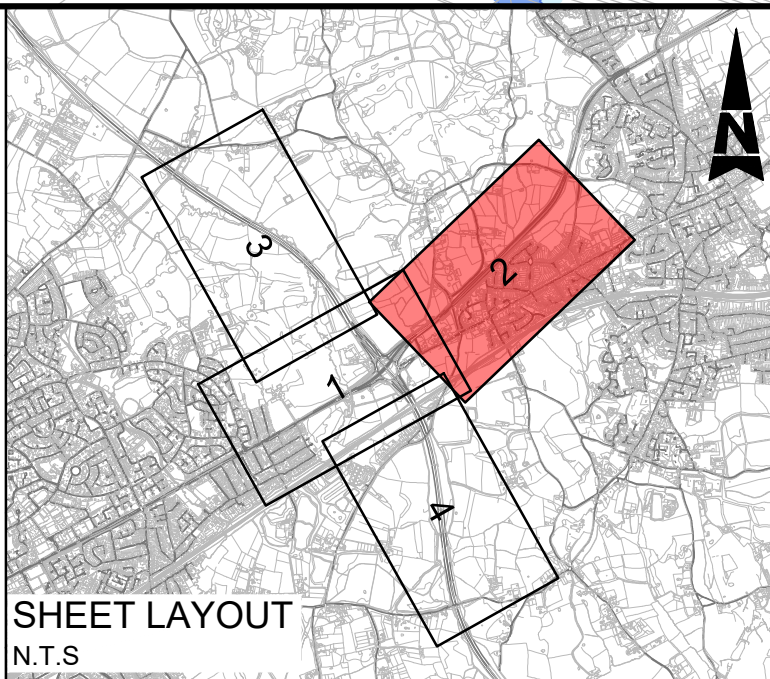

| Description | Status | Revision | Drawn | Checked | Reviewed | Authorised | Issue Date |
|-------------|--------|----------|-------|---------|----------|------------|------------|
| Description | Status | Revision | Drawn | Checked | Reviewed | Authorised | Issue Date |
| Description | Status | Revision | Drawn | Checked | Reviewed | Authorised | Issue Date |
| | | | | | |
|---|-----------------|---|----|-------------------|------------------------------------|
| Drawing Suitability | DCO APPLICATION | Status | A4 | Project Title | M25 junction 28 improvement scheme |
| | | Amlin House Atkins 4th Floor 90-96 Victoria Road Chelmsford Essex CM1 1QU Tel: +44 (0)1245 245245 Fax: +44 (0)1245 345010 www.atkinsglobal.com | | | Drawing Title |
| Member of the SNC-Lavalin Group Copyright © SNC Lavalin (2019) | | BIODIVERSITY SITES AND FEATURE PLANS REGULATION 5(2)(I) | | | SHEET 2 OF 4 |
| Client | | Working on behalf of | | | Drawing Number |
| | | TR010029/APP/2.9 | | | 0 |
| HE PIN: HE551519 | | Scale: 1:2500 | | Original Size: A1 | |


DO NOT SCALE

Millimetres


0

10

100

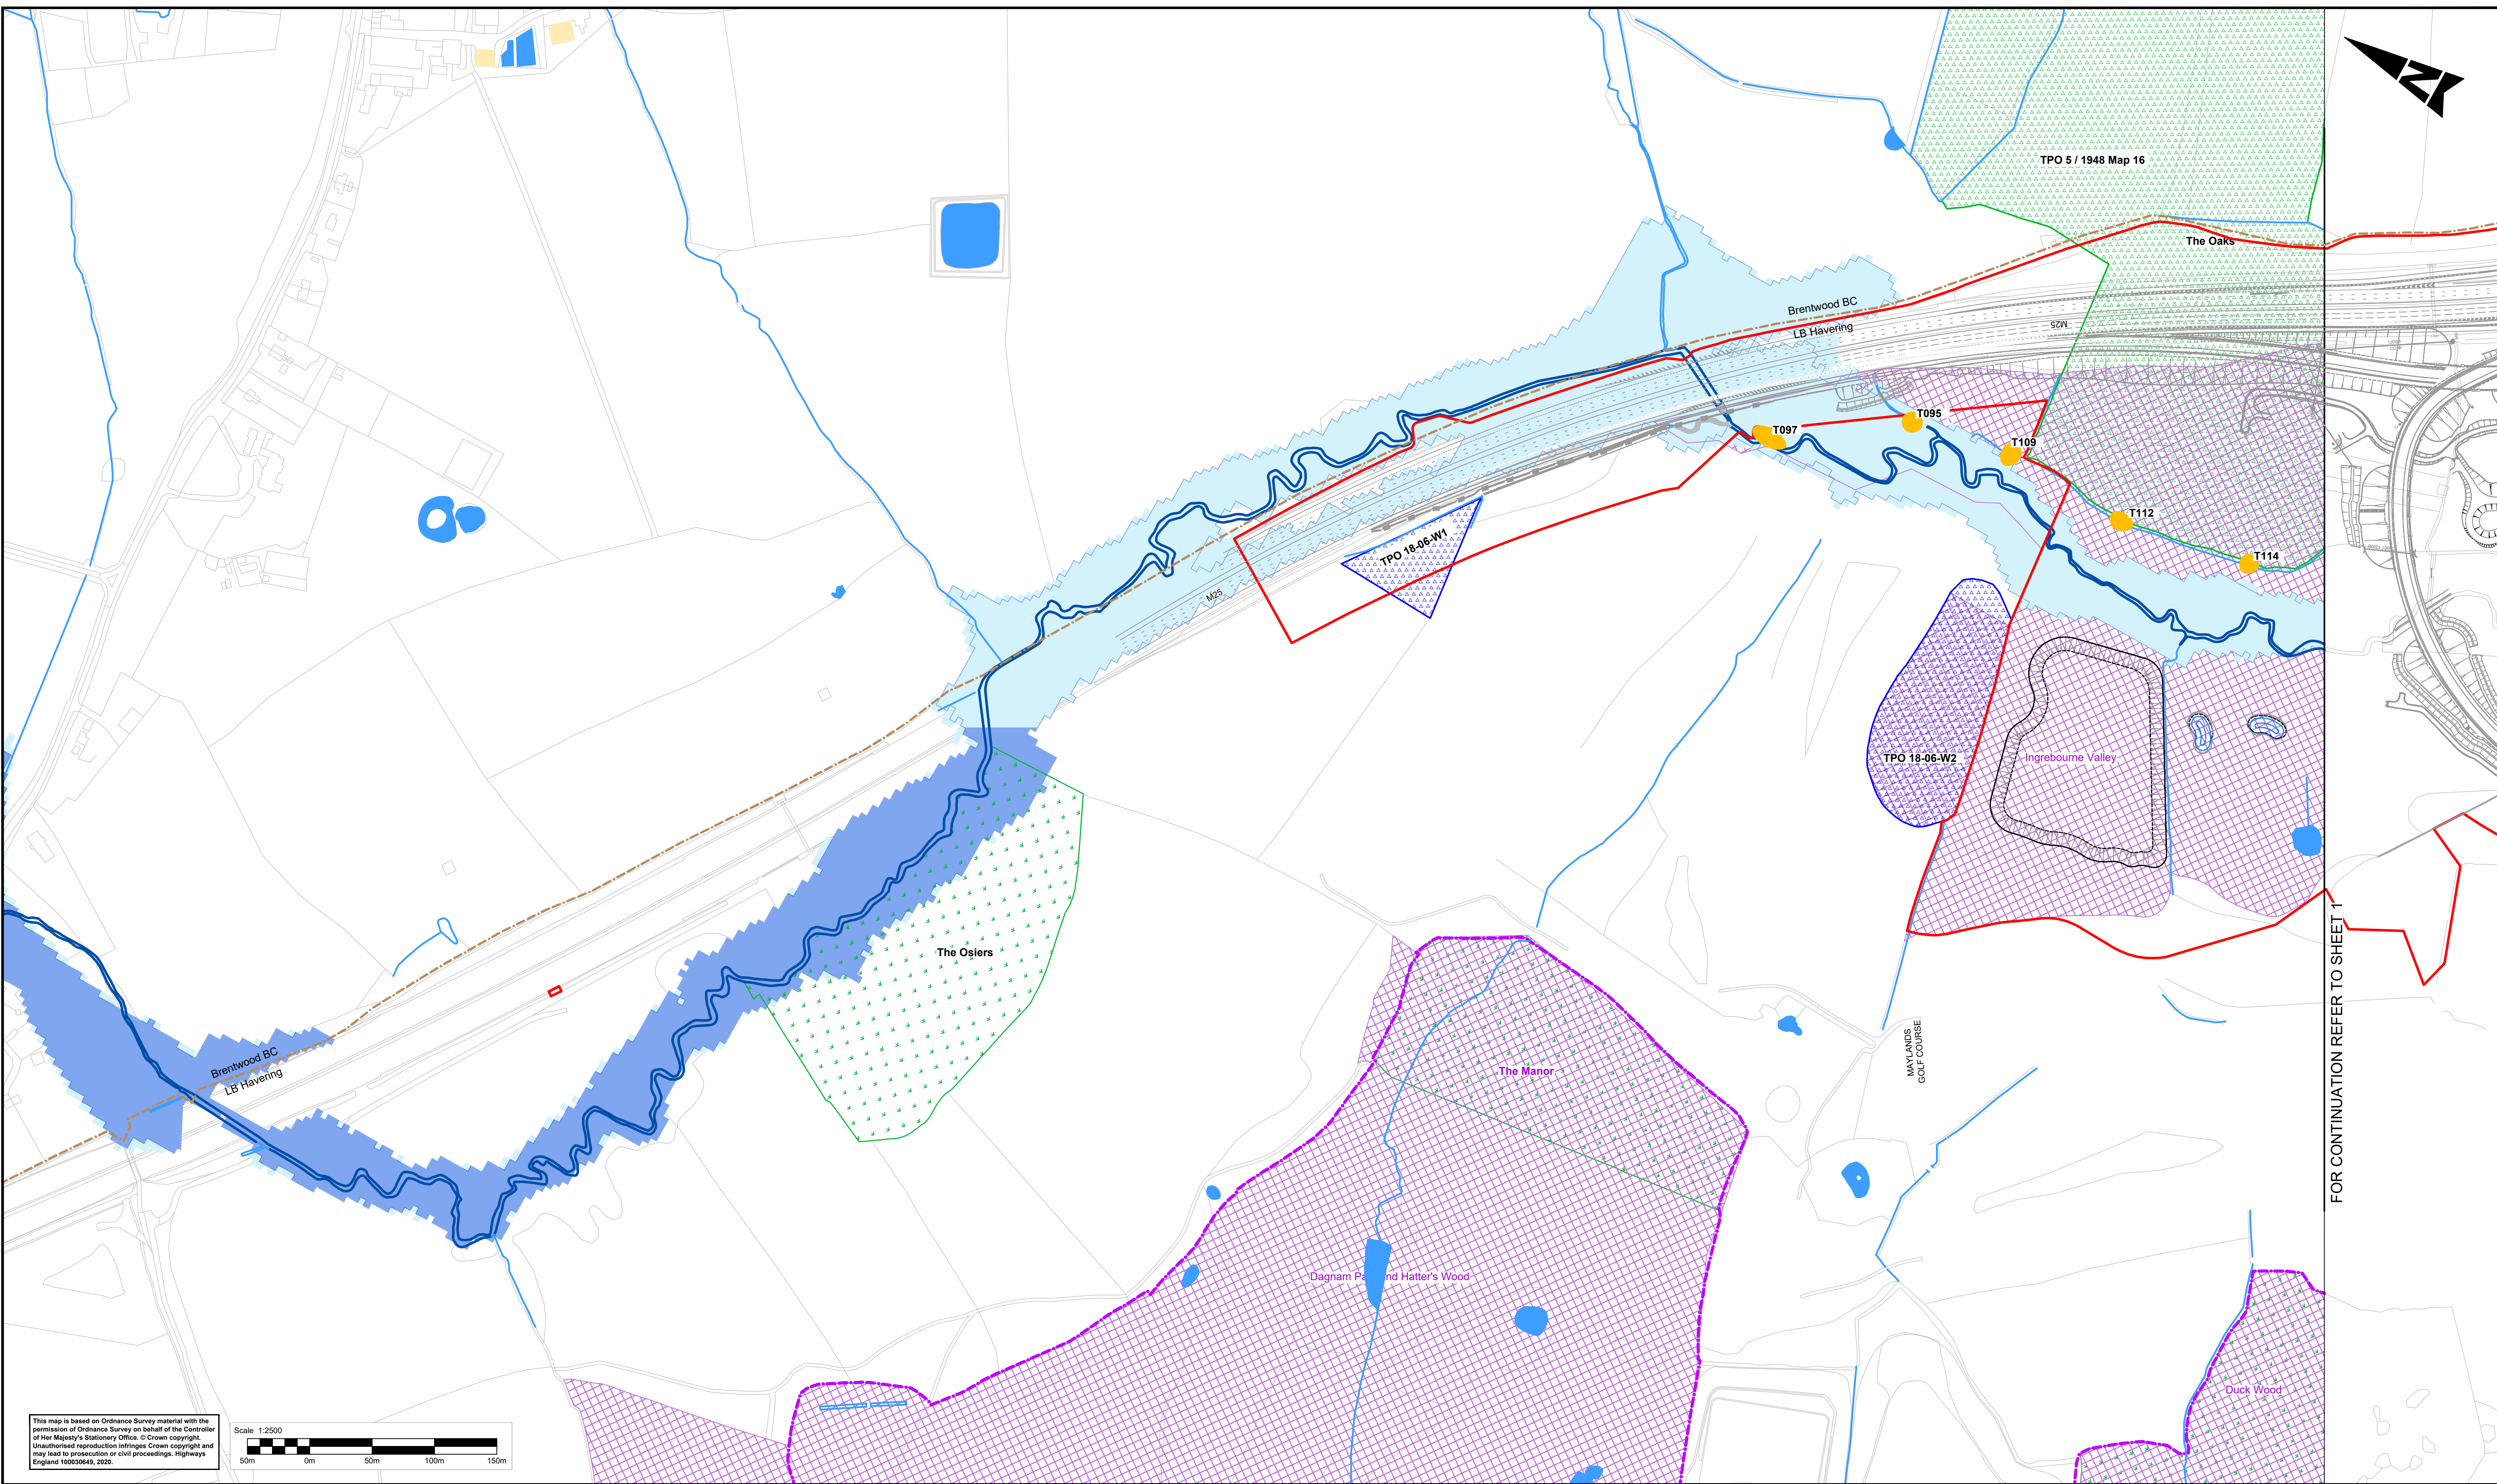

This map is based on Ordnance Survey material with the permission of Ordnance Survey on behalf of the Controller of Her Majesty's Stationary Office. © Crown copyright. Unauthorised reproduction infringes Crown copyright and may lead to prosecution or civil proceedings. Highways England 100035645, 2020.

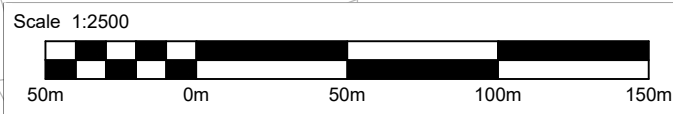


NOTES :



- These plans should be read in conjunction with:
 - The assessment of effects on biodiversity sites and features contained in Chapter 7 (Biodiversity) of the Environmental Statement (application document TR010029/APP/6.1) and associated appendices (application document TR010029/APP/6.3).
 - The figures for Chapter 7 (Biodiversity) of the Environmental Statement (application document TR010029/APP/6.2) and in particular Figure 7.4 which shows biodiversity priority habitats.
 - The assessment of effects on water bodies in a river basin management plan is contained in the Water Framework Directive (WFD) Assessment (application document TR010029/APP/6.7) and Appendix A of that report which shows WFD bodies and other water features.
 - The assessment of effects on the water environment contained in Chapter 8 (Road Drainage and the Water Environment) of the Environmental Statement (application document TR010029/APP/6.1) and associated figures (application document TR010029/APP/6.2) and appendices (application document TR010029/APP/6.3).
 - The legend is repeated on all sheets.

LEGEND :

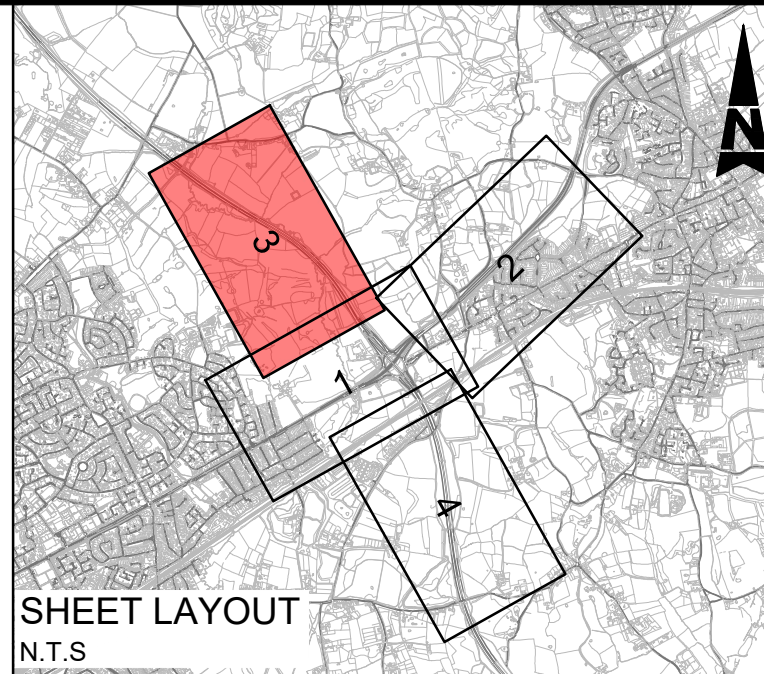- DEVELOPMENT CONSENT ORDER (DCO) BOUNDARY
- SCHEME LAYOUT (SHOWN FOR ILLUSTRATIVE PURPOSE)
- LOCAL AUTHORITY BOUNDARY
- LOCAL WILDLIFE SITE (LWS)
- LOCAL NATURE RESERVE (LNR)
- ANCIENT WOODLAND
- TREE PRESERVATION ORDER (TPO) AREA: WOODLAND
- TREE PRESERVATION ORDER (TPO) AREA
- SITE OF IMPORTANCE FOR NATURE CONSERVATION (SINC)
- FLOOD ZONE 2
- FLOOD ZONE 3
- EXISTING SURFACE WATER FEATURES
- EXISTING WATER BODIES
- VETERAN TREES



| Description | | | | | | |
|-------------|----------|-------|---------|----------|------------|------------|
| Status | Revision | Drawn | Checked | Reviewed | Authorised | Issue Date |
| | | | | | | |
| Status | Revision | Drawn | Checked | Reviewed | Authorised | Issue Date |
| | | | | | | |
| Drawing Suitability | | Status | Project Title | |
|---|--|---|------------------------------------|---|
| DCO APPLICATION | | A4 | M25 junction 28 improvement scheme | |
|  SNC • LAVALIN ATKINS Member of the SNC-Lavalin Group Copyright © SNC Lavalin (2019) | | Amlin House Atkins 4th Floor 90-96 Victoria Road Chelmsford Essex CM1 1QU Tel: +44 (0)1245 245245 Fax: +44 (0)1245 345010 www.atkinsglobal.com | | Drawing Title BIODIVERSITY SITES AND FEATURE PLANS REGULATION 5(2)(I) SHEET 3 OF 4 |
| Client | | Drawing Number | | Rev: |
|  Working on behalf of highways england | | TR010029/APP/2.9 | | 0 |
| HE PIN: HE551519 | | Scale: 1:2500 | | Original Size: A1 |

DO NOT SCALE

Millimetres

0

10

100

FOR CONTINUATION REFER TO SHEET 1

This map is based on Ordnance Survey material with the permission of Ordnance Survey on behalf of the Controller of Her Majesty's Stationary Office. © Crown copyright. Unauthorised reproduction infringes Crown copyright and may lead to prosecution or civil proceedings. Highways England 100035645, 2020.




NOTES :

- i. These plans should be read in conjunction with:
The assessment of effects on biodiversity sites sites and features contained in Chapter 7 (Biodiversity) of the Environmental Statement (application document TR010029/APP/6.1) and associated appendices (application document TR010029/APP/6.3).
- ii. The figures for Chapter 7 (Biodiversity) of the Environmental Statement (application document TR010029/APP/6.2) and in particular Figure 7.4 which shows biodiversity priority habitats.
- iii. The assessment of effects on water bodies in a river basin management plan is contained in the Water Framework Directive (WFD) Assessment (application document TR010029/APP/6.7) and Appendix A of that report which shows WFD bodies and other water features.
- iv. The assessment of effects on the water environment contained in Chapter 8 (Road Drainage and the Water Environment) of the Environmental Statement (application document TR010029/APP/6.1) and associated figures (application document TR010029/APP/6.2) and appendices (application document TR010029/APP/6.3).
- v. The legend is repeated on all sheets.

LEGEND :

- DEVELOPMENT CONSENT ORDER (DCO) BOUNDARY
- SCHEME LAYOUT (SHOWN FOR ILLUSTRATIVE PURPOSE)
- LOCAL AUTHORITY BOUNDARY
- LOCAL WILDLIFE SITE (LWS)
- LOCAL NATURE RESERVE (LNR)
- ANCIENT WOODLAND
- TREE PRESERVATION ORDER (TPO) AREA: WOODLAND
- TREE PRESERVATION ORDER (TPO) AREA
- SITE OF IMPORTANCE FOR NATURE CONSERVATION (SINC)
- FLOOD ZONE 2
- FLOOD ZONE 3
- EXISTING SURFACE WATER FEATURES
- EXISTING WATER BODIES
- VETERAN TREES

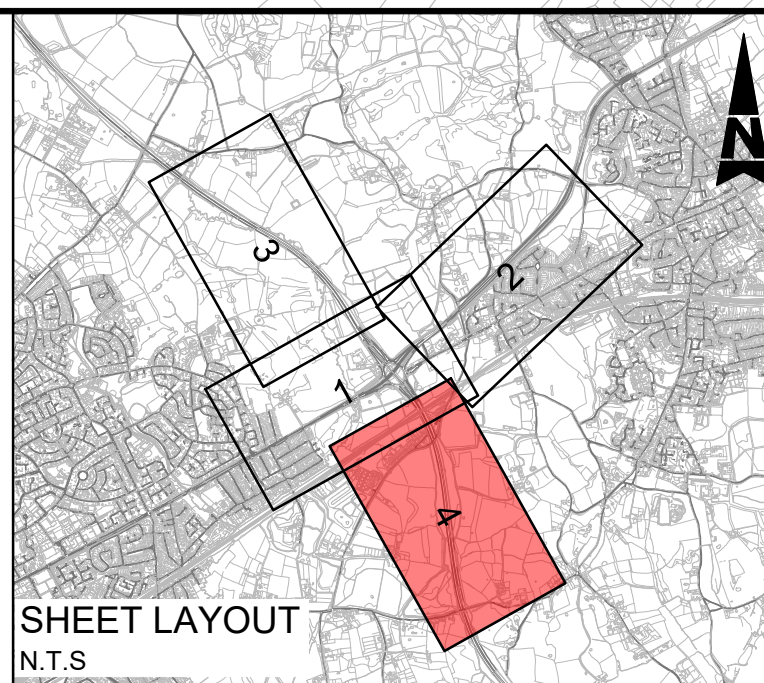

SHEET LAYOUT
N.T.S

| Description | Status | Revision | Drawn | Checked | Reviewed | Authorised | Issue Date |
|-------------|--------|----------|-------|---------|----------|------------|------------|
| Description | Status | Revision | Drawn | Checked | Reviewed | Authorised | Issue Date |
| Description | Status | Revision | Drawn | Checked | Reviewed | Authorised | Issue Date |
| | | |
|--|--|------------------------------------|
| Drawing Suitability | Status | Project Title |
| DCO APPLICATION | A4 | M25 junction 28 improvement scheme |
| Drawing Title | | |
| BIODIVERSITY SITES AND FEATURE PLANS REGULATION 5(2)(I) | | |
| SHEET 4 OF 4 | | |
| Client | Working on behalf of | Drawing Number |
| SNC • LAVALIN ATKINS | Amlin House Atkins 4th Floor 90-96 Victoria Road Chelmsford Essex CM1 1QU Tel: +44 (0)1245 245245 Fax: +44 (0)1245 345010 www.atkinglobal.com | TR010029/APP/2.9 |
| highways england | | Rev: 0 |
| HE PIN: HE551519 | Scale: 1:2500 | Original Size: A1 |

© Crown copyright (2020)

You may re-use this information (not including logos) free of charge in any format or medium, under the terms of the Open Government Licence. To view this licence:

visit www.nationalarchives.gov.uk/doc/open-government-licence/

write to the Information Policy Team, **The National Archives, Kew, London TW9 4DU**,

or email psi@nationalarchives.gsi.gov.uk.

Printed on paper from well-managed forests and other controlled sources.

Registered office Bridge House, 1 Walnut Tree Close, Guildford GU1 4LZ

Highways England Company Limited registered in England and Wales number 09346363

