

M25 junction 28 improvement scheme TR010029

6.2 Environmental Statement Chapter 5: Air quality figures

Regulation 5(2)(a)
Planning Act 2008

Infrastructure Planning (Applications: Prescribed Forms and Procedure) Regulations 2009



Infrastructure Planning

Planning Act 2008

The Infrastructure Planning (Applications: Prescribed Forms and Procedure) Regulations 2009

M25 junction 28 scheme Development Consent Order 202[x]

6.2 ENVIRONMENTAL STATEMENT CHAPTER 5: AIR QUALITY FIGURES

Regulation Number:	Regulation 5(2)(a)
Planning Inspectorate Scheme Reference:	TR010029
Application Document Reference:	TR010029/APP/6.2
Author:	M25 junction 28 improvement scheme project team, Highways England


Version	Date	Status of Version
1	May 2020	Application issue

Table of contents

Chapter	Pages
1. Schedule of figures included in this application document	4

1. Schedule of figures included in this application document

Document title	Document number	Revision
Figure 5.1 Air Quality Constraints	TR010029/APP/6.2	0
Figure 5.2 Study Area for Construction Dust Assessment	TR010029/APP/6.2	0
Figure 5.3 Local Affected Road Network	TR010029/APP/6.2	0
Figure 5.4 Affected Road Network – Changes in AADT	TR010029/APP/6.2	0
Figure 5.5 Affected Road Network - Affected Road Network - Changes in Daily Average Speed	TR010029/APP/6.2	0
Figure 5.6 Affected Road Network – Changes in AM Peak Speed	TR010029/APP/6.2	0
Figure 5.7 Affected Road Network – Changes in PM Peak Speed	TR010029/APP/6.2	0
Figure 5.8 Air Quality Receptors	TR010029/APP/6.2	0

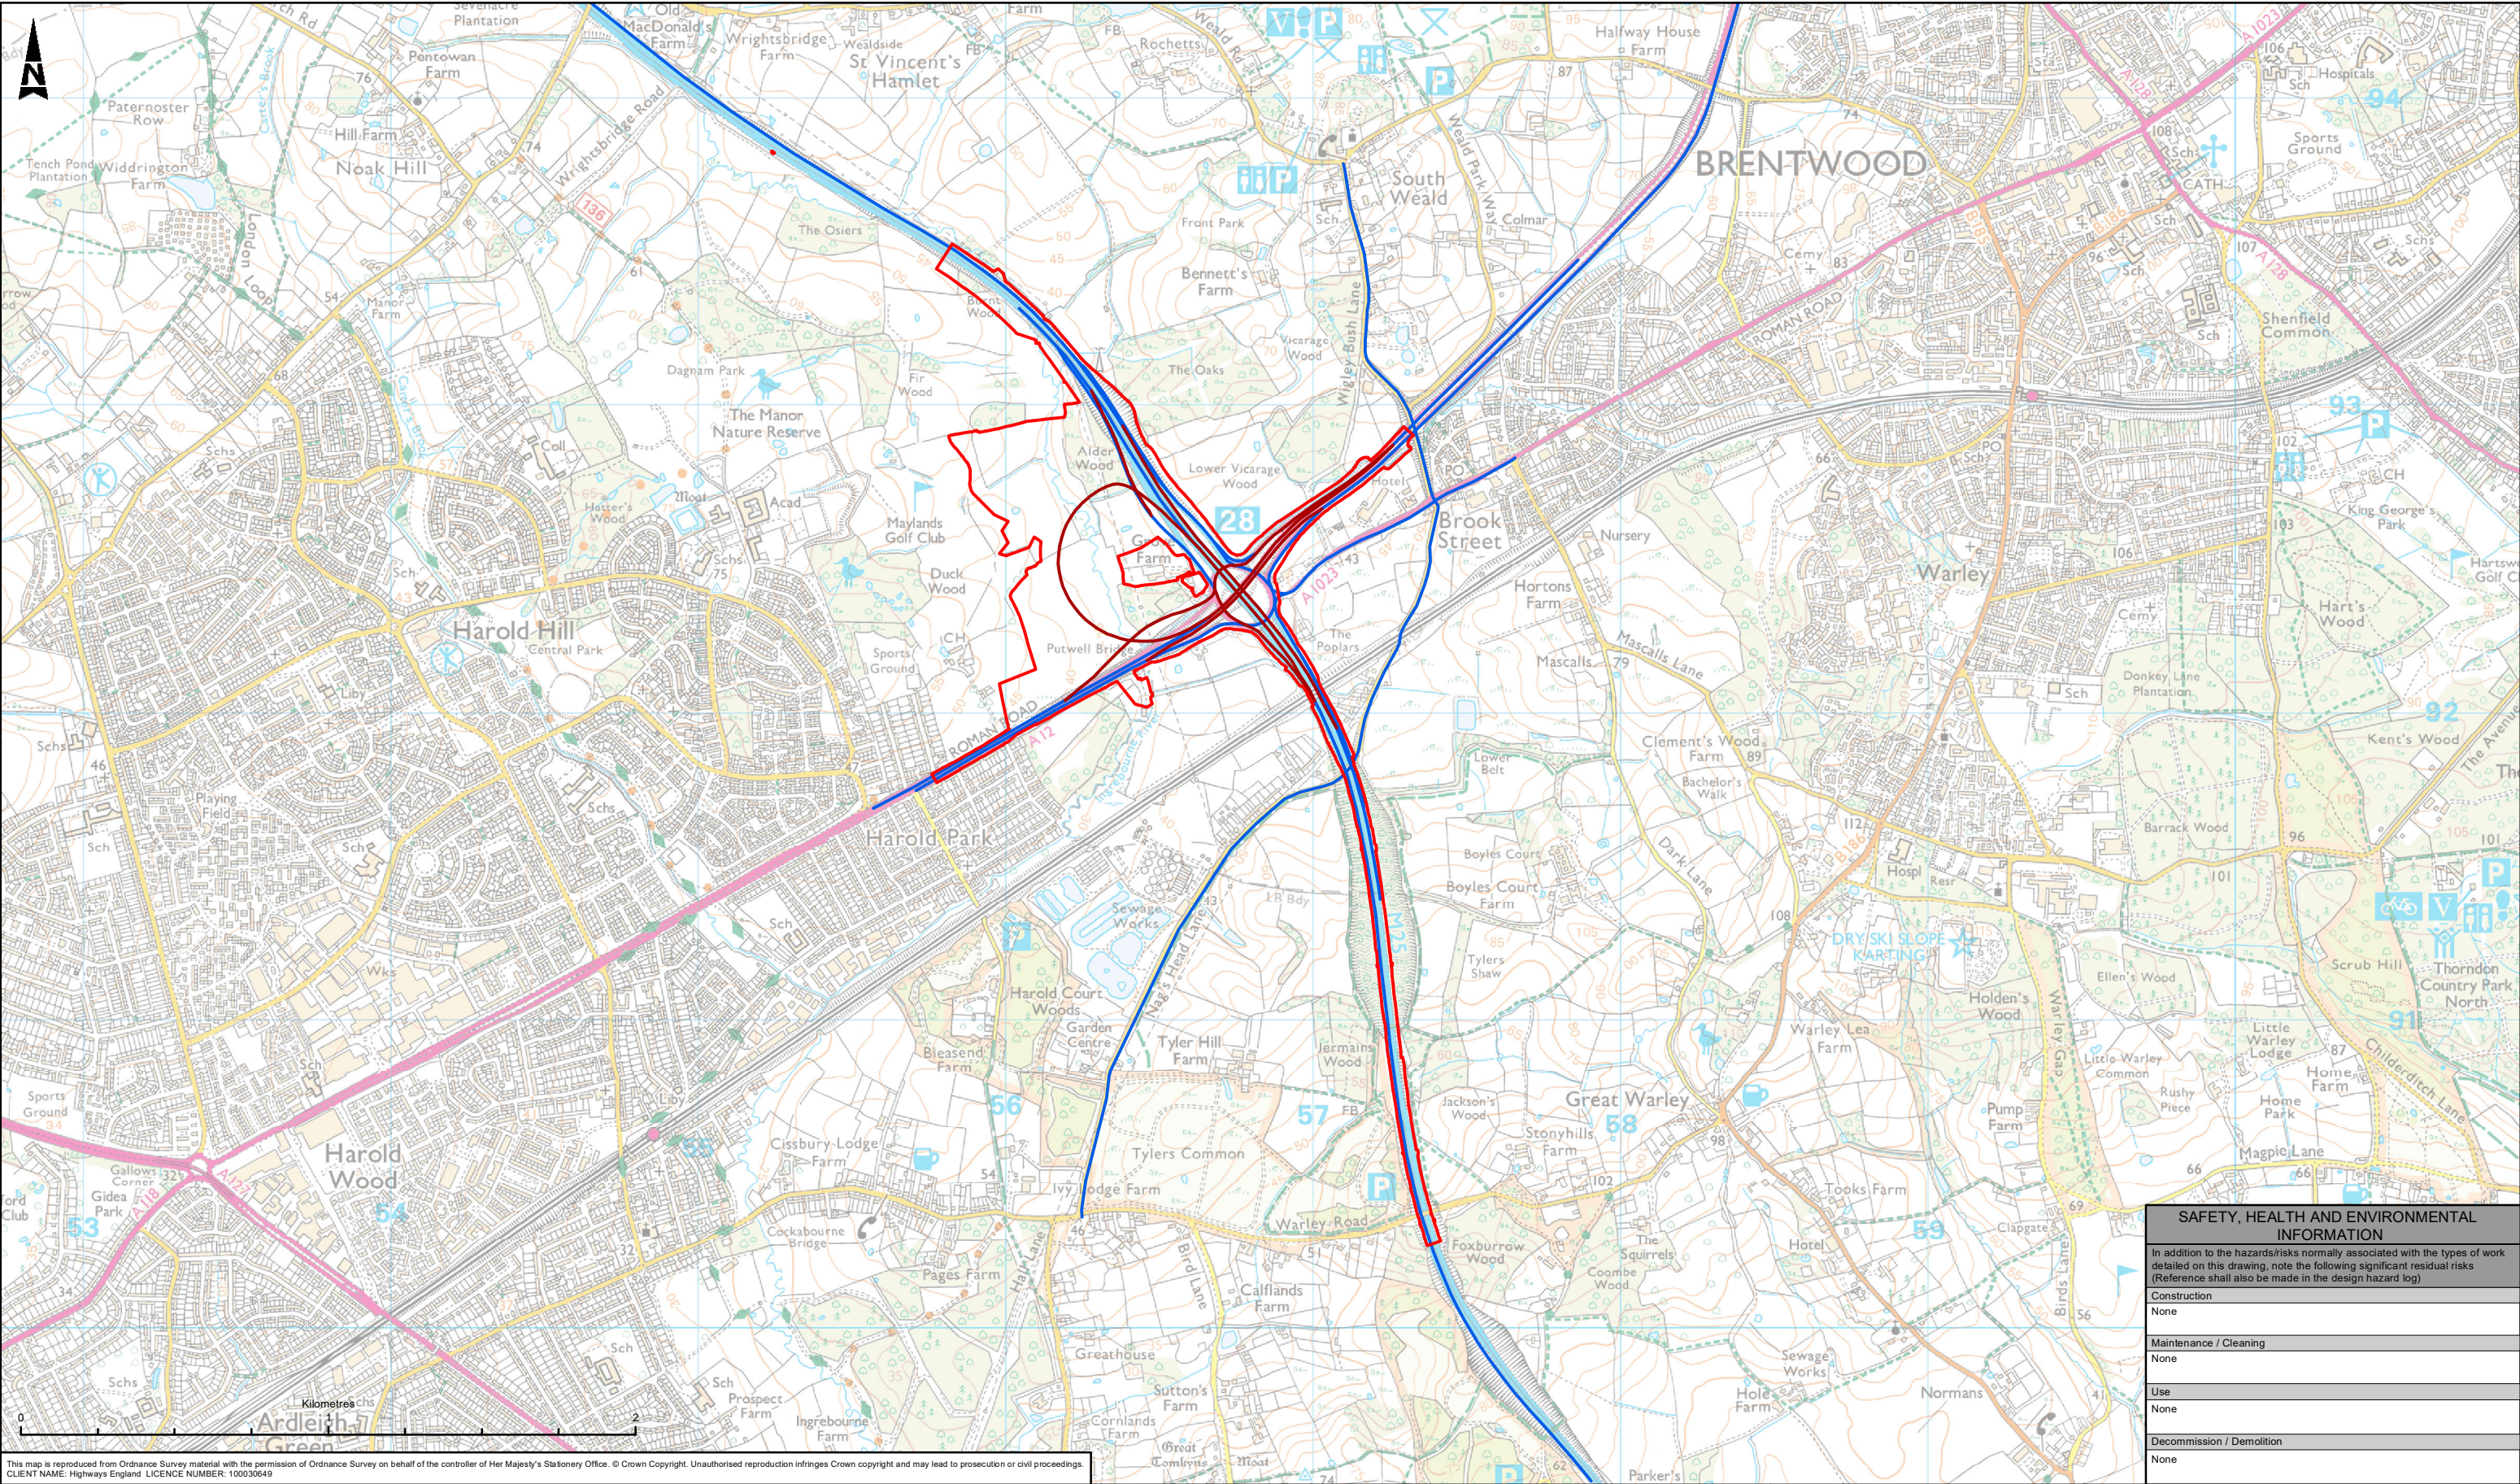


This map is reproduced from Ordnance Survey material with the permission of Ordnance Survey on behalf of the controller of Her Majesty's Stationery Office. © Crown Copyright. Unauthorised reproduction infringes Crown copyright and may lead to prosecution or civil proceedings.
CLIENT NAME: Highways England LICENCE NUMBER: 100030649

LEGEND







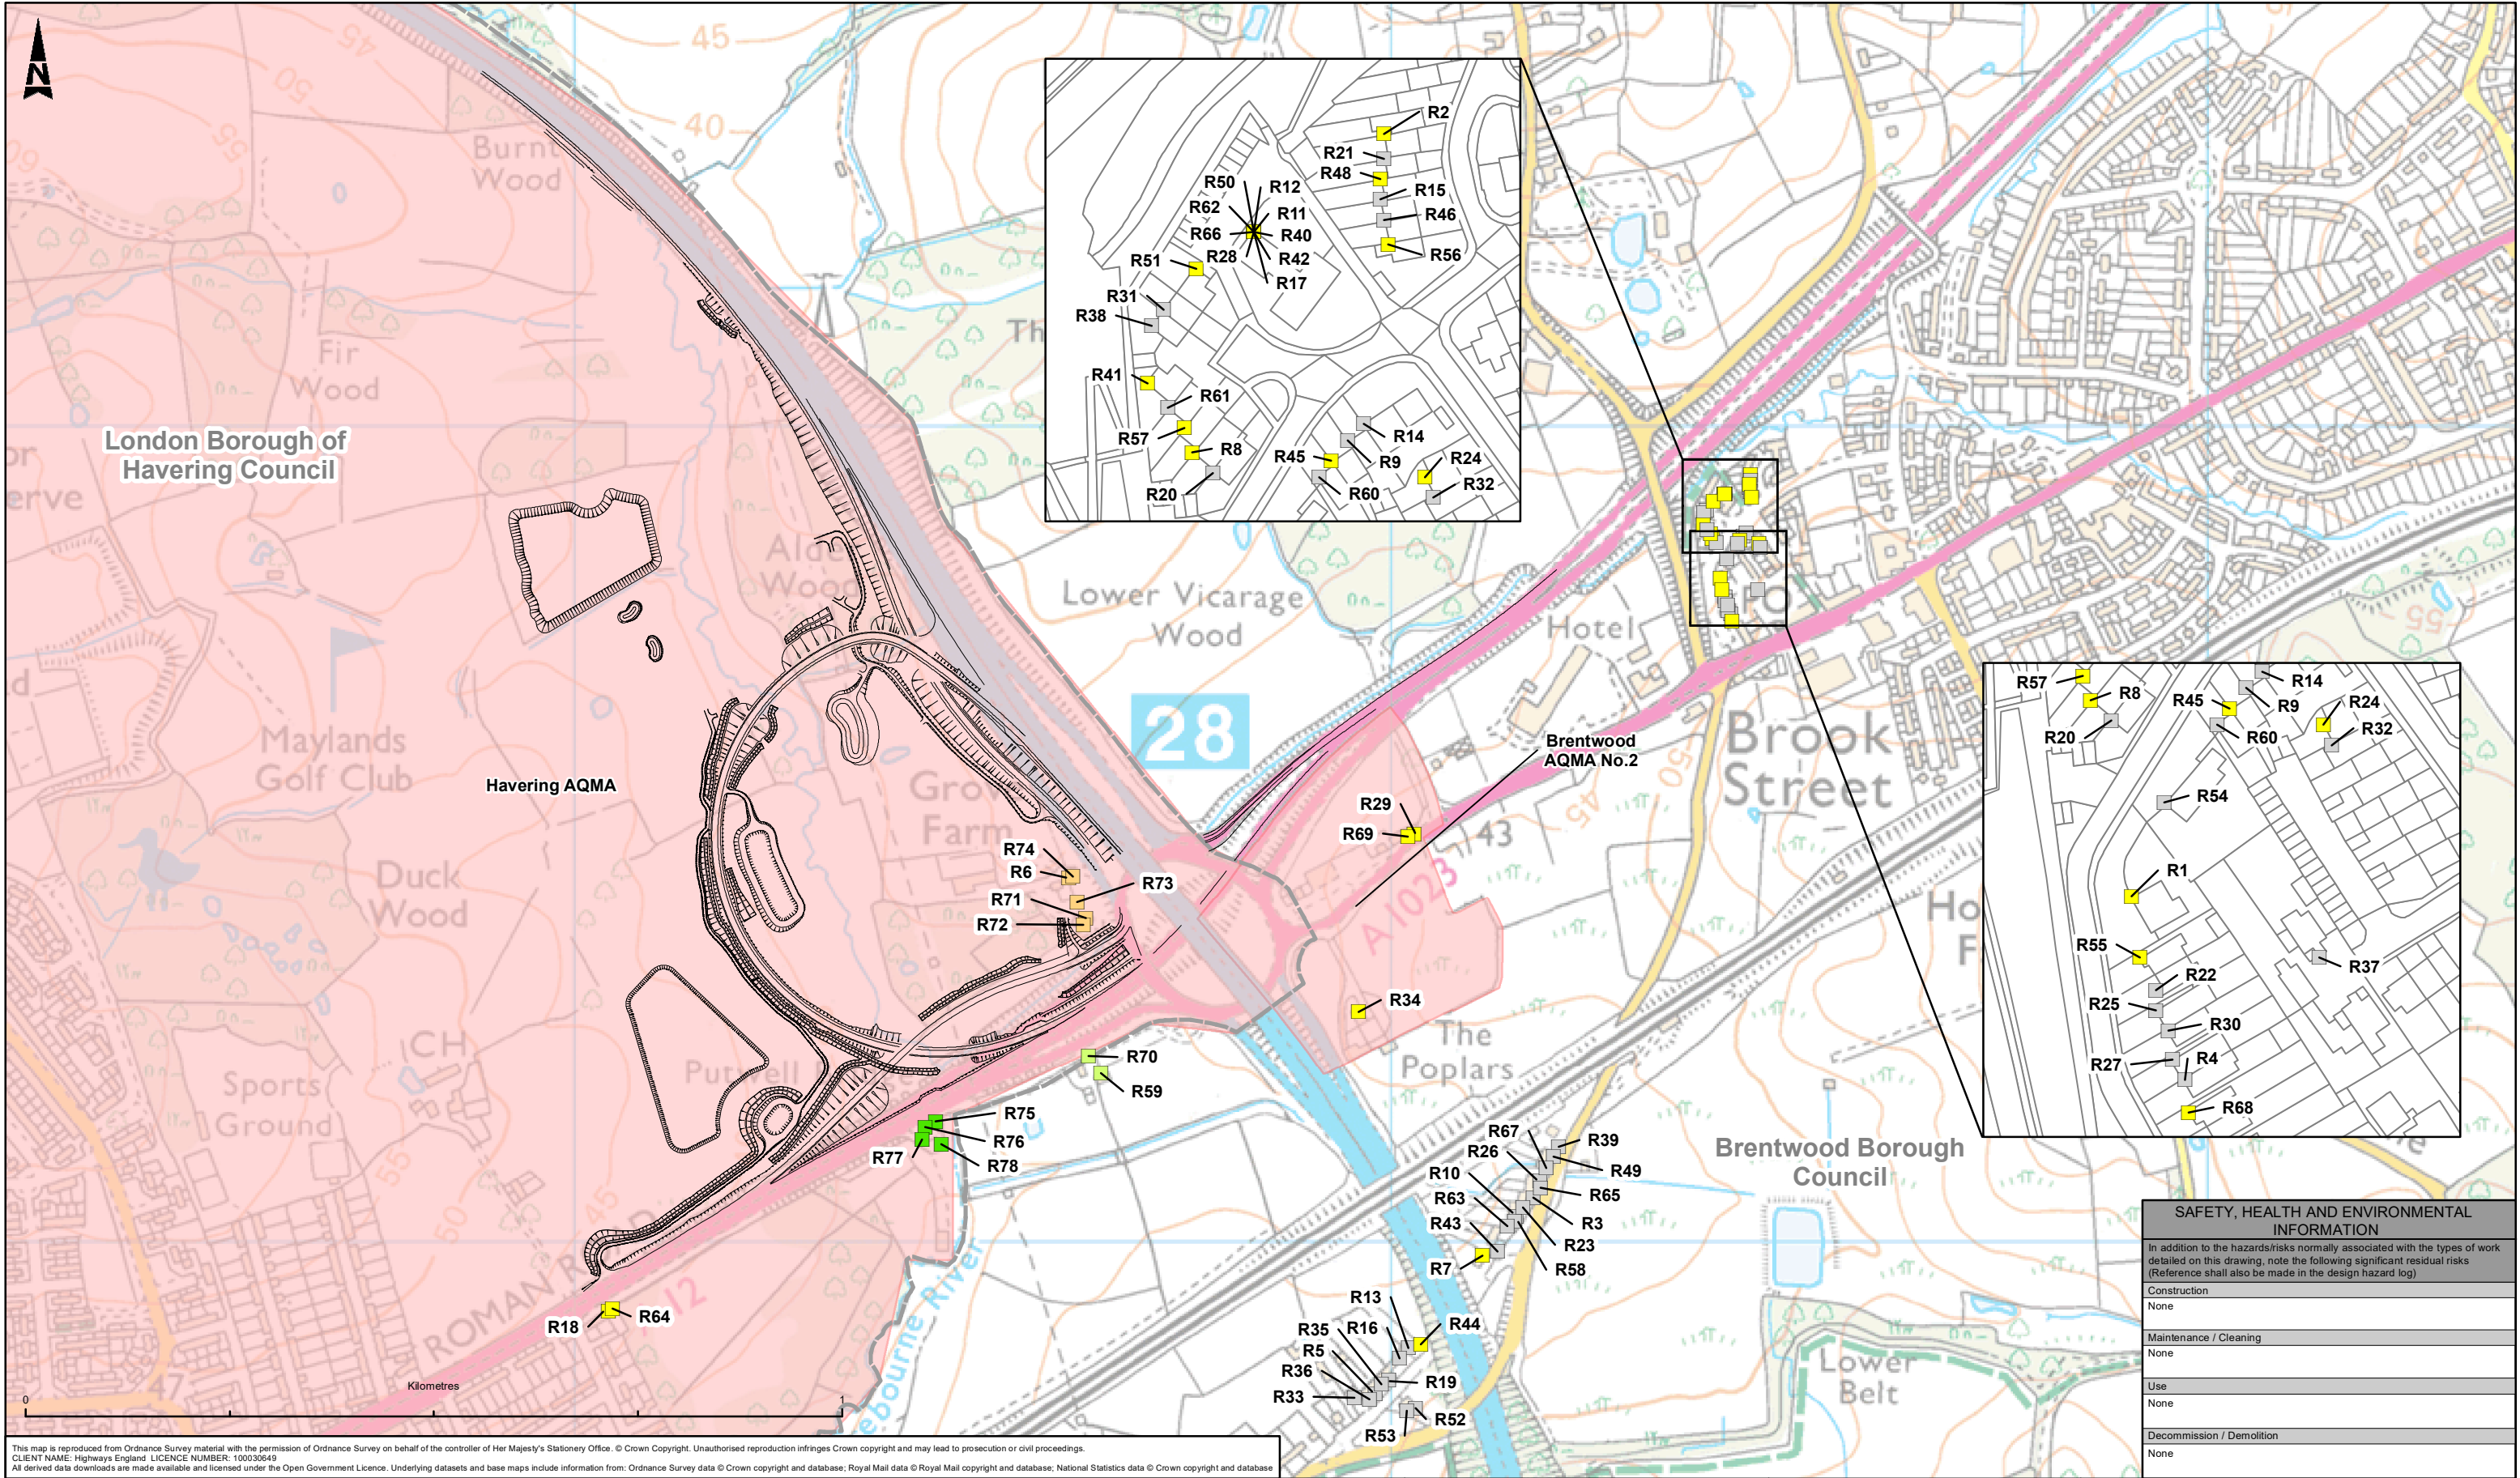

- DCO Boundary
- Local Affected Road Network
- Local Unaffected Road Network


Description	Status	Revision	Drawn	Checked	Reviewed	Authorised	Issue Date
DESCRIPTION	A1	C01	SD	VS	EM	PG	30/04/20

Description		Drawing Suitability		Status	
Status		PUBLISHED		A1	
Description		ATKINS		Project Title	
Status		Member of the SNC-Lavalin Group		M25 Junction 28	
Description		Epsom Gateway Ashley Avenue Epsom Surrey KT18 5AL		Drawing Title	
Status		Tel: +44 (0) 1372 726140 Fax: +44 (0) 1372 740055		FIGURE 5.3 LOCAL AFFECTED ROAD NETWORK	
Description		Copyright © Atkins Limited (2020) www.atkinsglobal.com		Drawing Number	
Status		Client		Project	
Description		highways england		HE551519 - ATK - EAQ XX - GS - GI - 000003	
Status		Original Size: A3		Location	
Revision		Scale: 1:20,000		Type	
Drawn		Project Ref. No.		Role	
Checked		Sheet: 1 of 1		Number	
Reviewed		Rev: C01			
Authorised					
Issue Date					



This map is reproduced from Ordnance Survey material with the permission of Ordnance Survey on behalf of the controller of Her Majesty's Stationery Office. © Crown Copyright. Unauthorised reproduction infringes Crown copyright and may lead to prosecution or civil proceedings.
CLIENT NAME: Highways England LICENCE NUMBER: 100030649
All derived data downloads are made available and licensed under the Open Government Licence. Underlying datasets and base maps include information from: Ordnance Survey data © Crown copyright and database; Royal Mail data © Royal Mail copyright and database; National Statistics data © Crown copyright and database

LEGEND									
 Proposed Alignment		Human Receptors (NO₂)							
 Local Authority Boundary		 Small improvement (<-0.4 to -2 µg/m³)							
 Air Quality Management Area		 Imperceptible change (≤-0.4 to -0.1 µg/m³)							
		 Imperceptible change (0 µg/m³)							
		 Imperceptible change (≥0.1 to 0.4 µg/m³)							
		 Small deterioration (>0.4 to 2 µg/m³)							

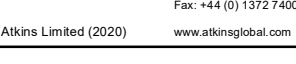Description							Drawing Suitability			Status		Project Title				
Status							PUBLISHED			A1		M25 Junction 28				
Description							ATKINS			Epsom Gateway Ashley Avenue Epsom Surrey KT18 5AL		Drawing Title				
Status							Member of the SNC-Lavalin Group			Tel: +44 (0) 1372 726140 Fax: +44 (0) 1372 740055		FIGURE 5.8 AIR QUALITY RECEPTORS				
Description							Copyright © Atkins Limited (2020)			www.atkinsglobal.com						
Description							Client					Drawing Number				
Status										Project HE551519 - ATK - EAQ XX - GS - GI - 000008		Project HE551519 - ATK - EAQ XX - GS - GI - 000008				
Description							PUBLISHED			Location Type Role Number		Location Type Role Number				
Status							A1			Scale 1:7,500		Project Ref. No: ---		Sheet: 1 of 1		
Revision							C01			Issue Date 30/04/20		Rev: C01				
Drawn							SD									
Checked							VS									
Reviewed							EM									
Authorised							PG									
Issue Date																

© Crown copyright (2020).

You may re-use this information (not including logos) free of charge in any format or medium, under the terms of the Open Government Licence. To view this licence:

visit www.nationalarchives.gov.uk/doc/open-government-licence/
write to the Information Policy Team, **The National Archives, Kew, London TW9 4DU**,
or email psi@nationalarchives.gsi.gov.uk.

Printed on paper from well-managed forests and other controlled sources.

Registered office Bridge House, 1 Walnut Tree Close, Guildford GU1 4LZ
Highways England Company Limited registered in England and Wales number 09346363

