

M25 junction 28 improvement scheme

TR010029

2.3 Works plans

APFP Regulation 5(2)(j)
Planning Act 2008

Infrastructure Planning (Applications: Prescribed Forms and Procedure) Regulations 2009



Infrastructure Planning

Planning Act 2008

The Infrastructure Planning (Applications: Prescribed Forms and Procedure) Regulations 2009

M25 junction 28 improvement scheme Development Consent Order 202[x]

2.3 WORKS PLANS

Regulation Number:	Regulation 5(2)(j)
Planning Inspectorate Scheme Reference:	TR010029
Application Document Reference:	TR010029/APP/2.3
Author:	M25 junction 28 scheme, Project Team, Highways England

Version	Date	Status of Version
3	30 June 2021	Deadline 9, final version
2	27 April 2021	Deadline 6
1	April 2021	Deadline 5, incorporated changes 1-4
0	May 2020	Application issue

Table of contents

Chapter	Pages
1. Introduction	4
2. Schedule of plans included in this application document	5

1. Introduction

- 1.1.1 Highways England (the “Applicant”) has applied to the Secretary of State for a Development Consent Order (“DCO”) to authorise a scheme for alterations to the M25 junction 28 (the “Scheme”). The application is submitted to the Planning Inspectorate (the “Inspectorate”) in accordance with section 37 of the Planning Act 2008 (the “2008 Act”).
- 1.1.2 This document comprises part of the suite of application documents and is submitted in compliance with Regulation 5(2)(j) and Regulation 5(4) of the Infrastructure Planning (Applications: Prescribed Forms and Procedure) Regulations 2009, which require:

‘5(2)(j) ‘a works plan showing, in relation to existing features-

- (i) the proposed location or (for a linear scheme) the proposed route and alignment of the development and works; and*
- (ii) the limits within which the development and works may be carried out and any limits of deviation provided for in the draft order.’*

5(4) ‘Where a plan comprises three or more separate sheets a key plan must be provided showing the relationship between the different sheets.’


- 1.1.3 As this document is part of the application documentation, it should be read alongside and is informed by the other application documents, in particular, Schedule 1 to the draft DCO (application document TR010029/APP/3.1).

2. Schedule of plans included in this application document


Document title	Document number	Version
Works Plans - Regulation 5(2)(j) Key Plan	TR010029/APP/2.3	2
Work Plans – Regulation 5(2)(j) Sheet 1 of 4	TR010029/APP/2.3	3
Work Plans – Regulation 5(2)(j) Sheet 2 of 4	TR010029/APP/2.3	1
Work Plans – Regulation 5(2)(j) Sheet 3 of 4	TR010029/APP/2.3	2
Work Plans – Regulation 5(2)(j) Sheet 4 of 4	TR010029/APP/2.3	2

DO NOT SCALE

0 10 100
Millimetres

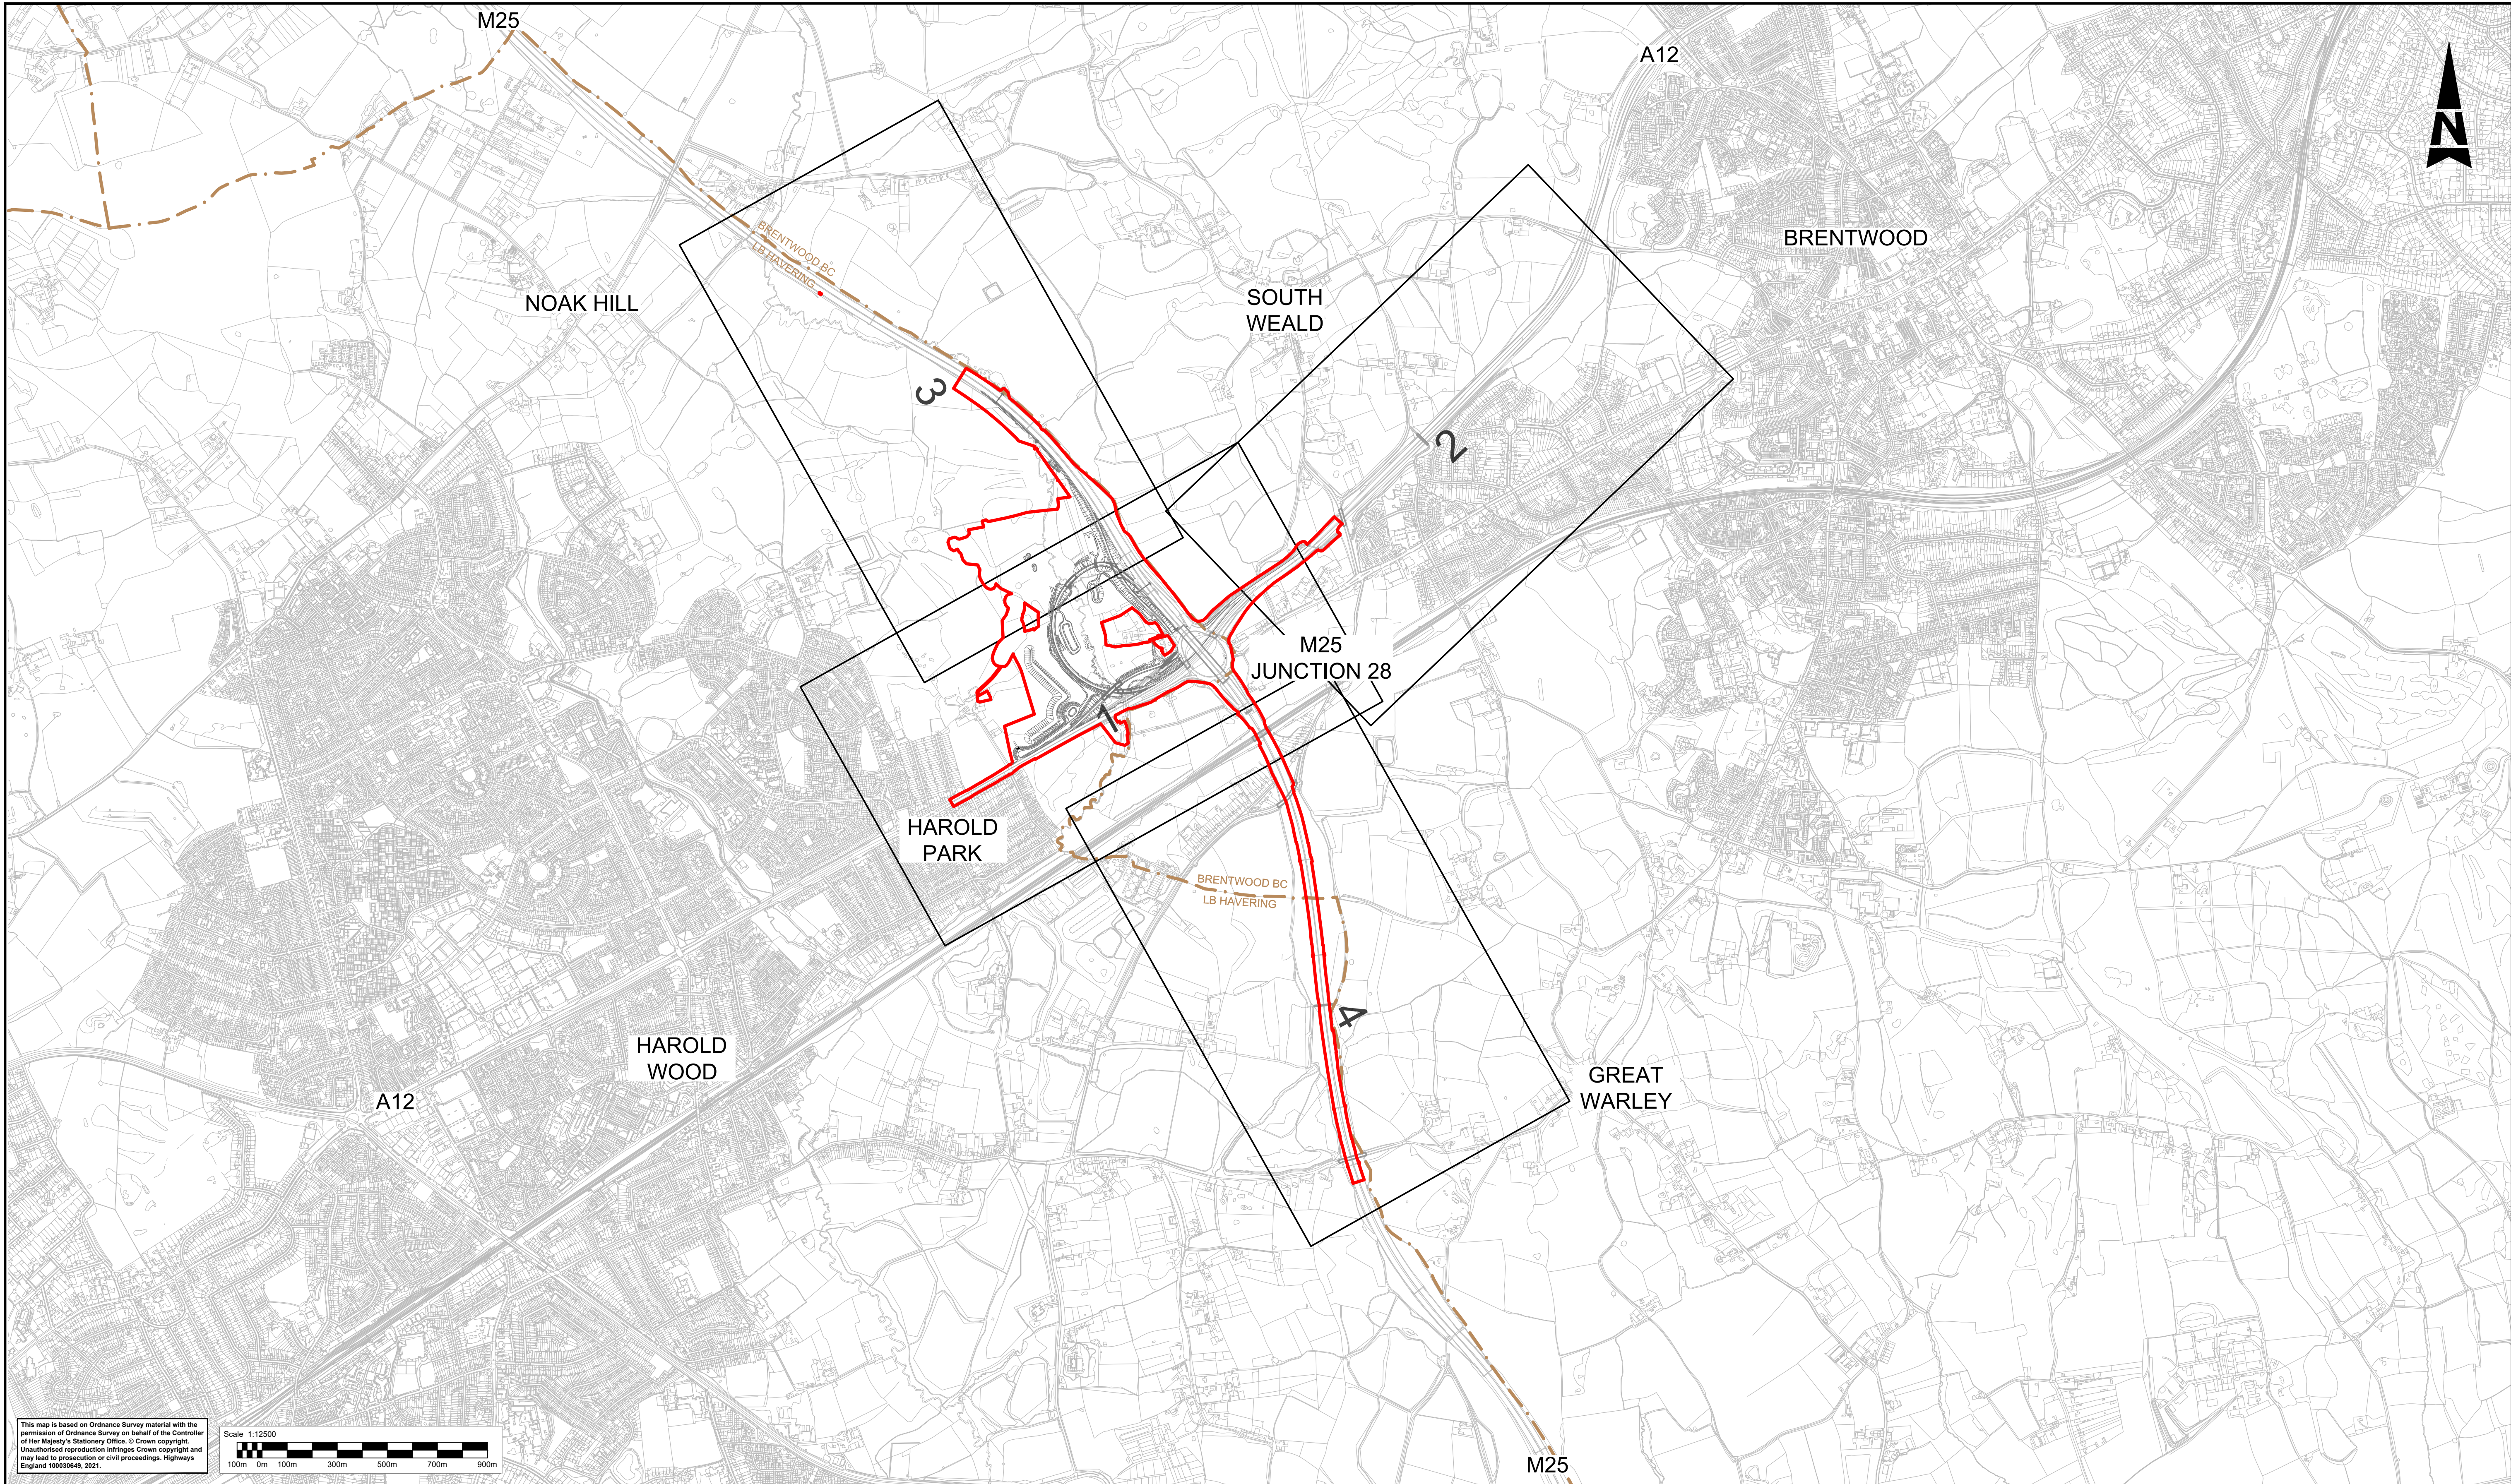

This map is based on Ordnance Survey material with the permission of Ordnance Survey on behalf of the Controller of Her Majesty's Stationary Office. © Crown copyright. Unauthorized reproduction infringes Crown copyright and may lead to prosecution or civil proceedings. Highways England 100030649, 2021.

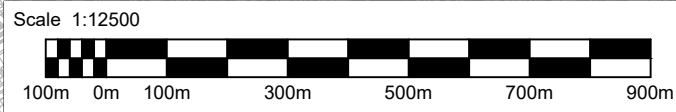

LEGEND:

2

SHEET NUMBER FOR WORKS IN THIS AREA



—

DEVELOPMENT CONSENT ORDER (DCO) BOUNDARY

- - -

LOCAL AUTHORITY BOUNDARY

Description						
Status	Revision	Drawn	Checked	Reviewed	Authorised	Issue Date
Description						
Status	Revision	Drawn	Checked	Reviewed	Authorised	Issue Date
Description						
Status	Revision	Drawn	Checked	Reviewed	Authorised	Issue Date
Description						
Status	Revision	Drawn	Checked	Reviewed	Authorised	Issue Date
Description						

Drawing Suitability		Status	Project Title	
DCO EXAMINATION		A4	M25 junction 28 improvement scheme	
 SNC • LAVALIN ATKINS Member of the SNC-Lavalin Group Copyright © SNC Lavalin (2021)		Amlin House Atkins 4th Floor 90-96 Victoria Road Chelmsford Essex CM1 1QU Tel: +44 (0)1245 245245 Fax: +44 (0)1245 345010 www.atkinsglobal.com		
Client		Drawing Number		Rev:
 highways england		TR010029/APP/2.3		2
HE PIN: HE551519		Scale: 1:12500		Original Size: A1

DO NOT SCALE


100
0 10
Millimetres

FOR CONTINUATION REFER TO SHEET 3

FOR CONTINUATION REFER TO SHEET 2

FOR CONTINUATION REFER TO SHEET 4

This map is based on Ordnance Survey material with the permission of Ordnance Survey on behalf of the Controller of Her Majesty's Stationery Office. © Crown copyright. Unauthorised reproduction infringes Crown copyright and may lead to prosecution or civil proceedings. Highways England 100030649, 2021.

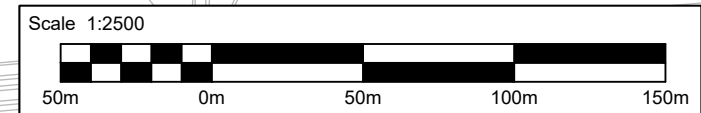


Notes

- These plans should be read in conjunction with Schedule 1 (Authorised Development) to the Development Consent Order (application document reference TR010029/APP/3.1), the Land plans (application document reference TR010029/APP/2.2) and the Engineering drawings and sections (application document reference TR010029/APP/2.8).
- The proposed works will be subject to detailed design development. Any changes will be limited to being within the DCO boundary or the relevant limits of deviation where not coincident with the DCO boundary and subject to the requirements of Schedule 2 to the Development Consent Order (application document reference TR010029/APP/3.1).
- Utilities, Diversions and Drainage pipe works are only shown if proposed outside of the highway work limit of deviation. Other utilities are present. Diversions and other drainage pipe works are required and covered within the Development Consent Order (application document reference TR010029/APP/3.1).

Legend:

- Development Consent Order (DCO) boundary
- Scheme layout (shown for illustrative purposes)
- Proposed New Bridge/Proposed Culvert Extension
- Existing highway
- Highway work centre line
- Highway and other works limit of deviation
- Termination of linear works
- Commencement of linear works
- Local Authority boundary
- Non-linear work limit of deviation
- Proposed Gantry / Cantilever
- Earthworks
- Flood compensation area
- Environmental mitigation area
- Ecological mitigation area
- Golf Course accommodation works
- Realigned watercourse
- Limit of deviation for realigned water course / Proposed pipe network (only pipes outside highway work limit of deviation are shown)
- GL Gas diversion (centre line)
- Utility diversion limit of deviation
- Electric Line diversion (centre line)
- Proposed Pipe Network
- Environmental bund

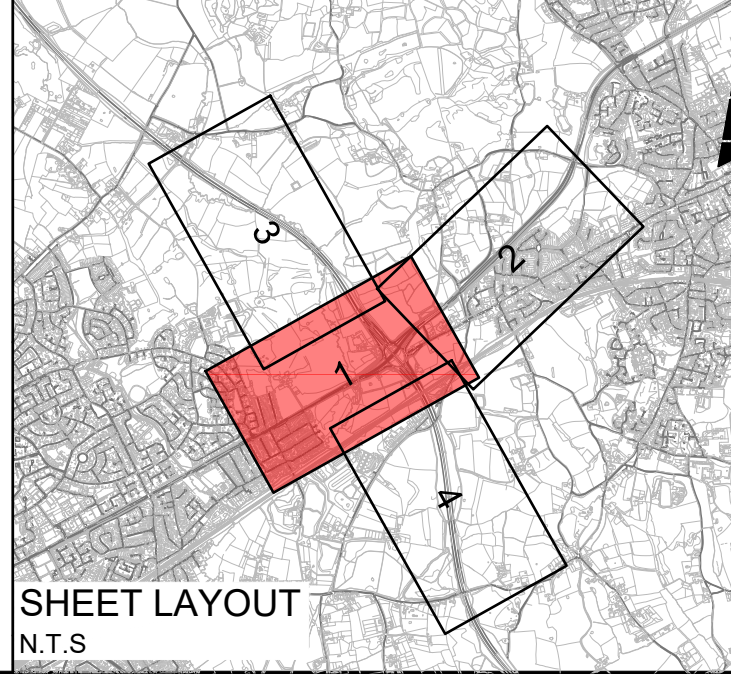


Description	Status	Revision	Drawn	Checked	Reviewed	Authorised	Issue Date
Description	Status	Revision	Drawn	Checked	Reviewed	Authorised	Issue Date
Drawing Suitability	DCO EXAMINATION	Status	A4	Project Title	M25 junction 28 improvement scheme
 Member of the SNC-Lavalin Group Copyright © SNC Lavalin (2021)		Drawing Title			WORK PLANS REGULATION 5(2)(j) SHEET 1 OF 4
		Drawing Number			TR010029/APP/2.3
Client		HE PIN: HE551519			Scale: 1:2500
Working on behalf of		Original Size: A1			3

DO NOT SCALE

0 10 100
Millimetres

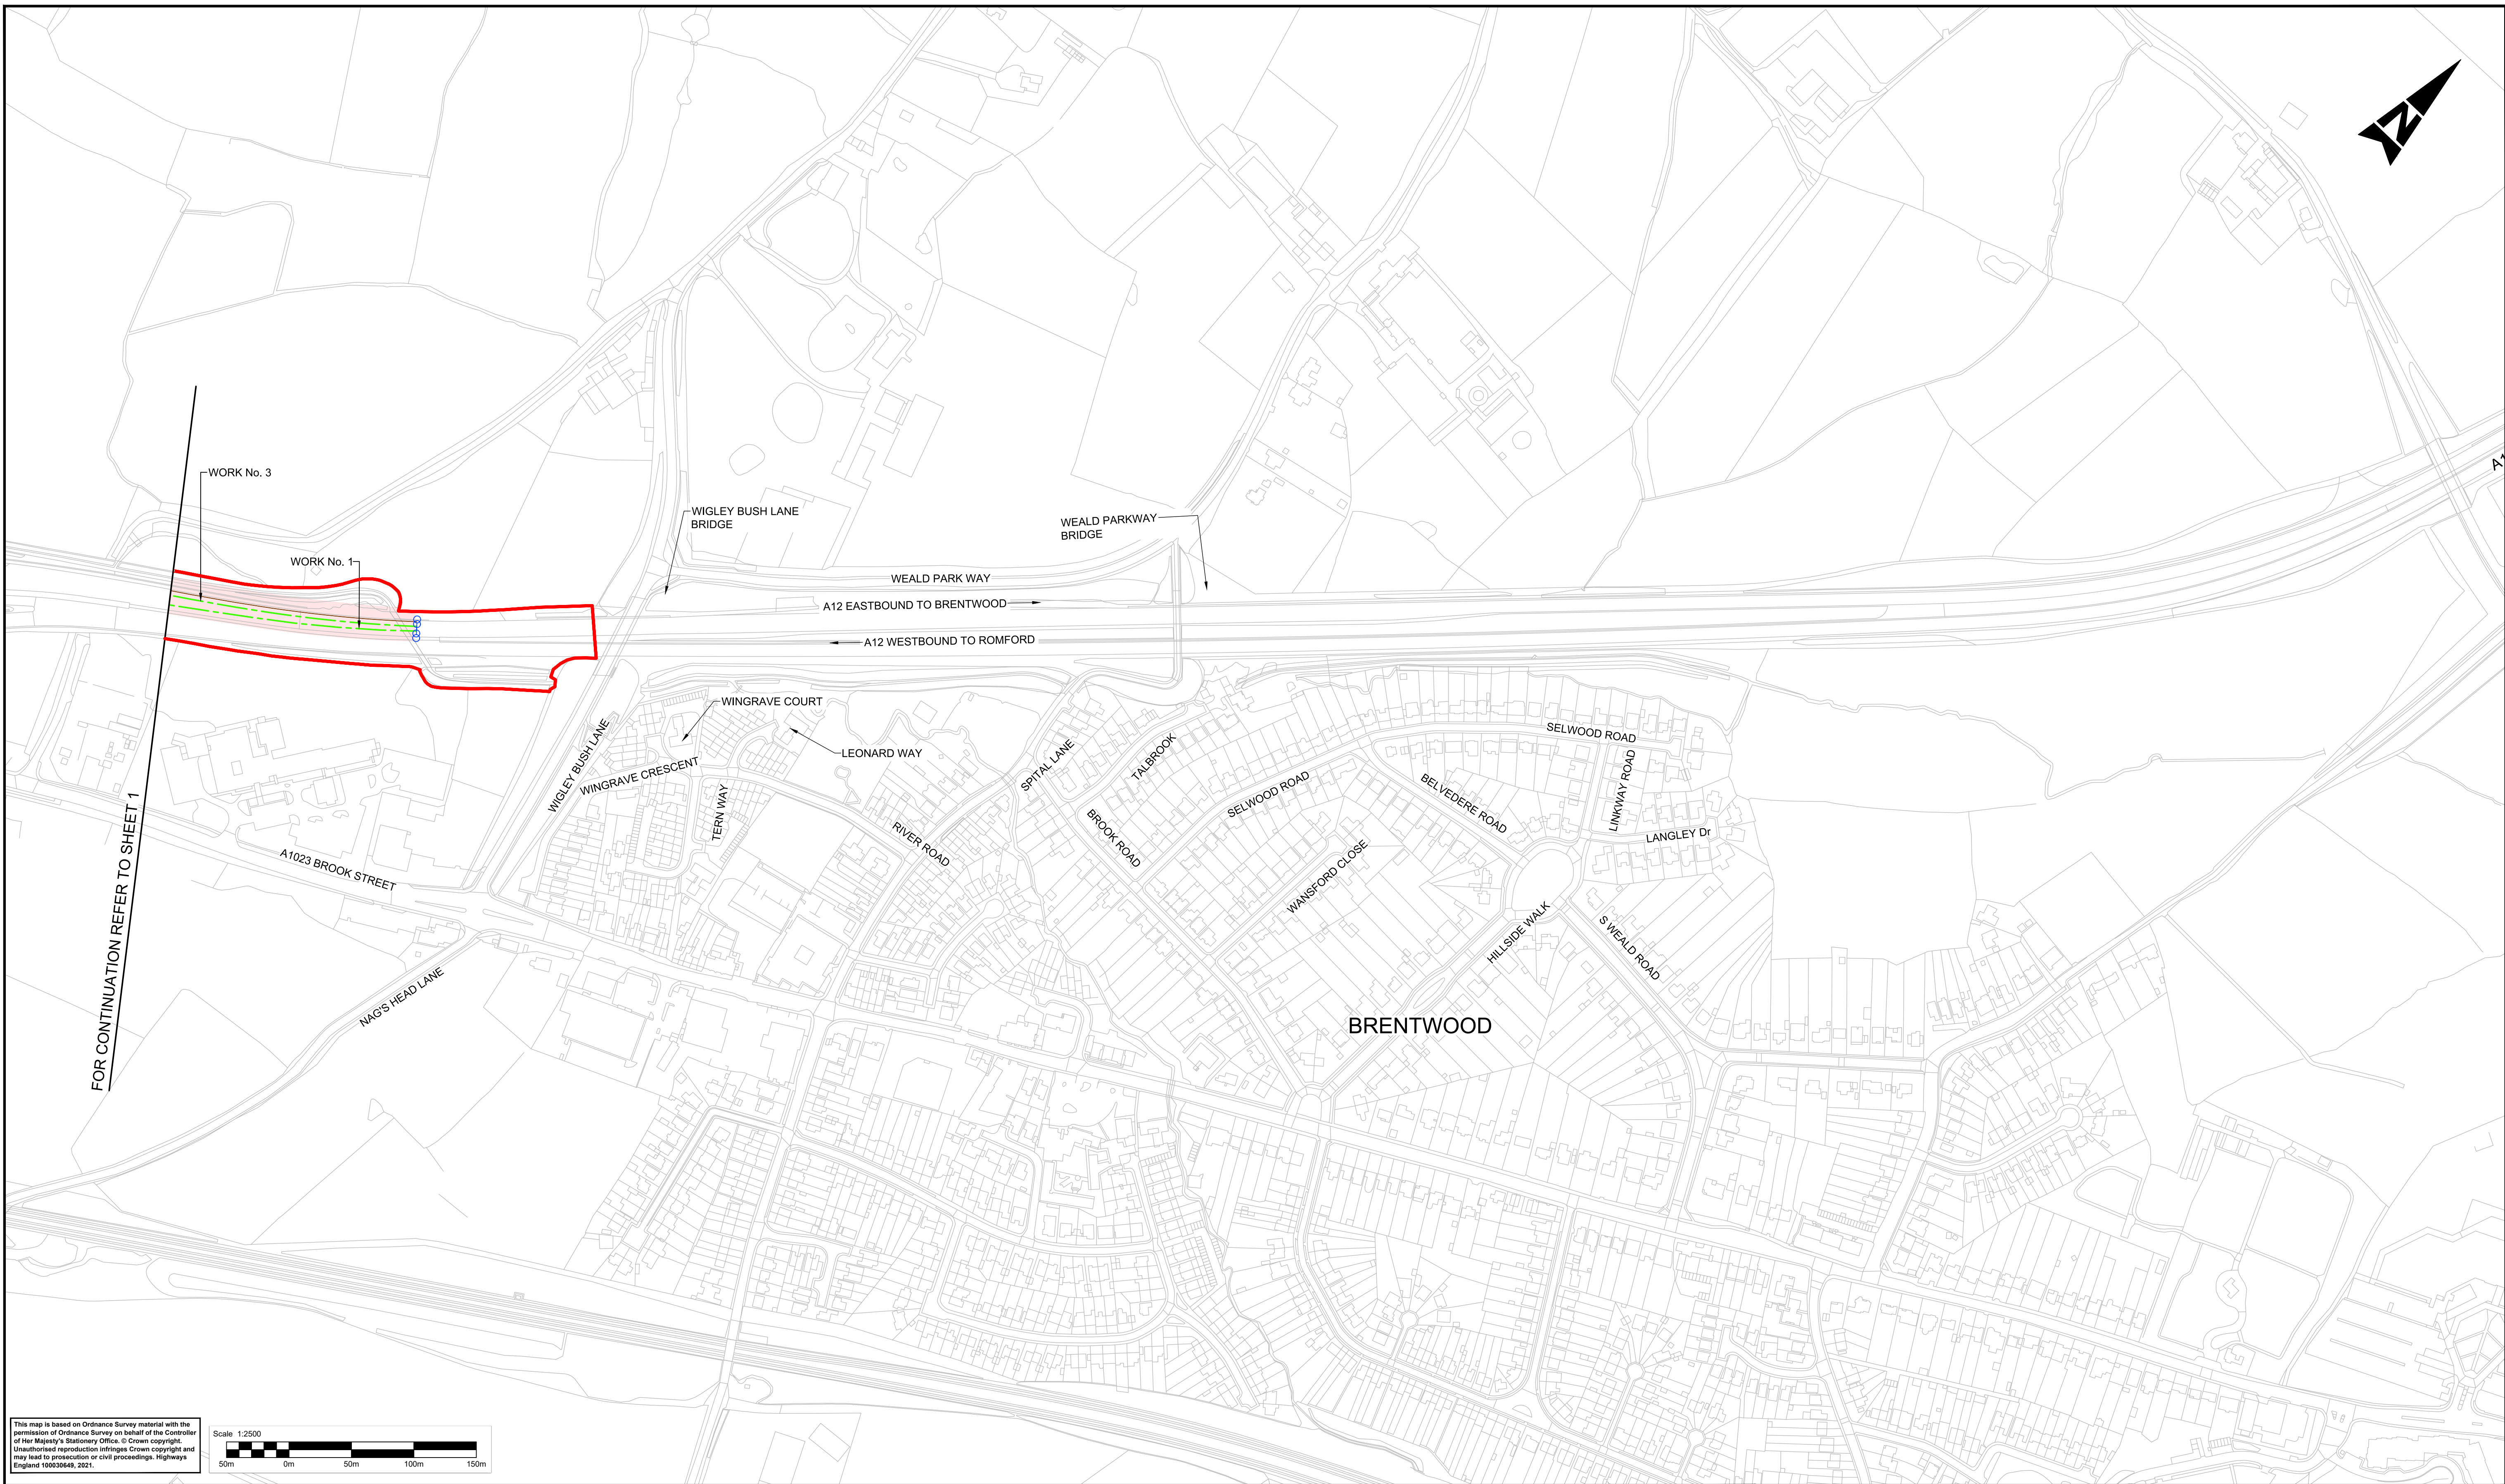

This map is based on Ordnance Survey material with the permission of Ordnance Survey on behalf of the Controller of Her Majesty's Stationery Office. © Crown copyright. Unauthorised reproduction infringes Crown copyright and may lead to prosecution or civil proceedings. Highways England 100030649, 2021.

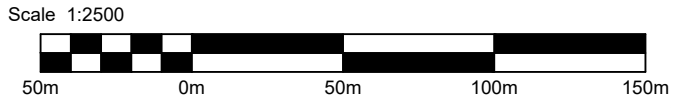

Notes

- These plans should be read in conjunction with Schedule 1 (Authorised Development) to the Development Consent Order (application document reference TR010029/APP/3.1), the Land plans (application document reference TR010029/APP/2.2) and the Engineering drawings and sections (application document reference TR010029/APP/2.8).
- The proposed works will be subject to detailed design development. Any changes will be limited to being within the DCO boundary or the relevant limits of deviation where not coincident with the DCO boundary and subject to the requirements of Schedule 2 to the Development Consent Order (application document reference TR010029/APP/3.1).
- Utilities, Diversions and Drainage pipe works are only shown if proposed outside of the highway work limit of deviation. Other utilities are present. Diversions and other drainage pipe works are required and covered within the Development Consent Order (application document reference TR010029/APP/3.1).

Legend:

- Development Consent Order (DCO) boundary
- Scheme layout (shown for illustrative purposes)
- Proposed New Bridge/Proposed Culvert Extension
- Existing highway
- Highway work centre line
- Highway and other works limit of deviation
- Termination of linear works
- Commencement of linear works
- Local Authority boundary
- Non-linear work limit of deviation
- Proposed Gantry / Cantilever




Earthworks

- Flood compensation area
- Environmental mitigation area
- Ecological mitigation area
- Golf Course accommodation works
- Realigned watercourse
- Limit of deviation for realigned water course / Proposed pipe network (only pipes outside highway work limit of deviation are shown)
- GL Gas diversion (centre line)
- Utility diversion limit of deviation
- E Electric Line diversion (centre line)
- Proposed Pipe Network



Environmental bund

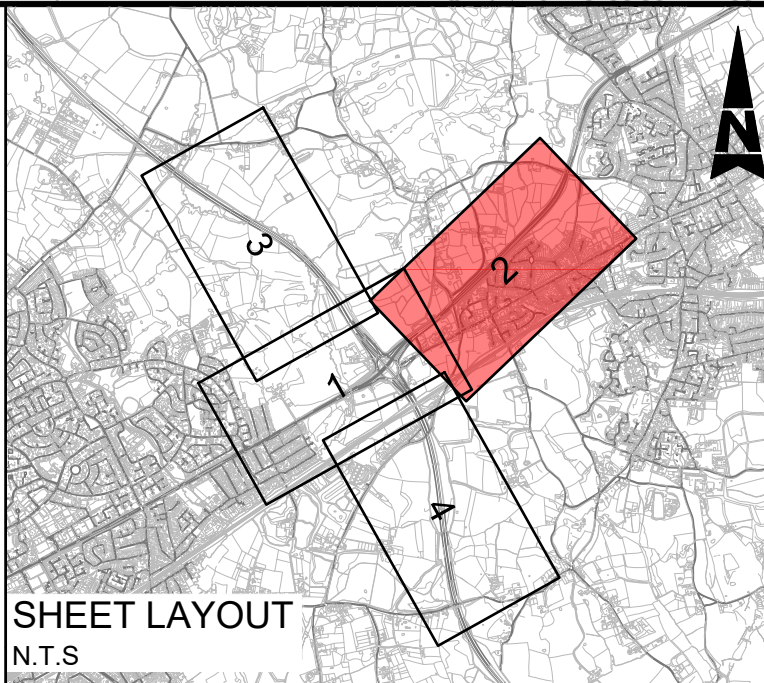

Description						
Status	Revision	Drawn	Checked	Reviewed	Authorised	Issue Date
Description						
Status	Revision	Drawn	Checked	Reviewed	Authorised	Issue Date
Description						
Status	Revision	Drawn	Checked	Reviewed	Authorised	Issue Date
Description						
Status	Revision	Drawn	Checked	Reviewed	Authorised	Issue Date

Drawing Suitability		Status		Project Title	
DCO EXAMINATION		A4		M25 junction 28 improvement scheme	
 Member of the SNC-Lavalin Group Copyright © SNC Lavalin (2021)		Amlin House Atkins 4th Floor 90-96 Victoria Road Chelmsford Essex CM1 1QU Tel: +44 (0)1245 245245 Fax: +44 (0)1245 345010 www.atkinsglobal.com		Drawing Title	
				WORK PLANS REGULATION 5(2)(j) SHEET 2 OF 4	
Client		Working on behalf of		Drawing Number	
				TR010029/APP/2.3	
				Rev. 1	
HE PIN: HE551519		Scale: 1:2500		Original Size: A1	


DO NOT SCALE

Millimetres


0

10

100

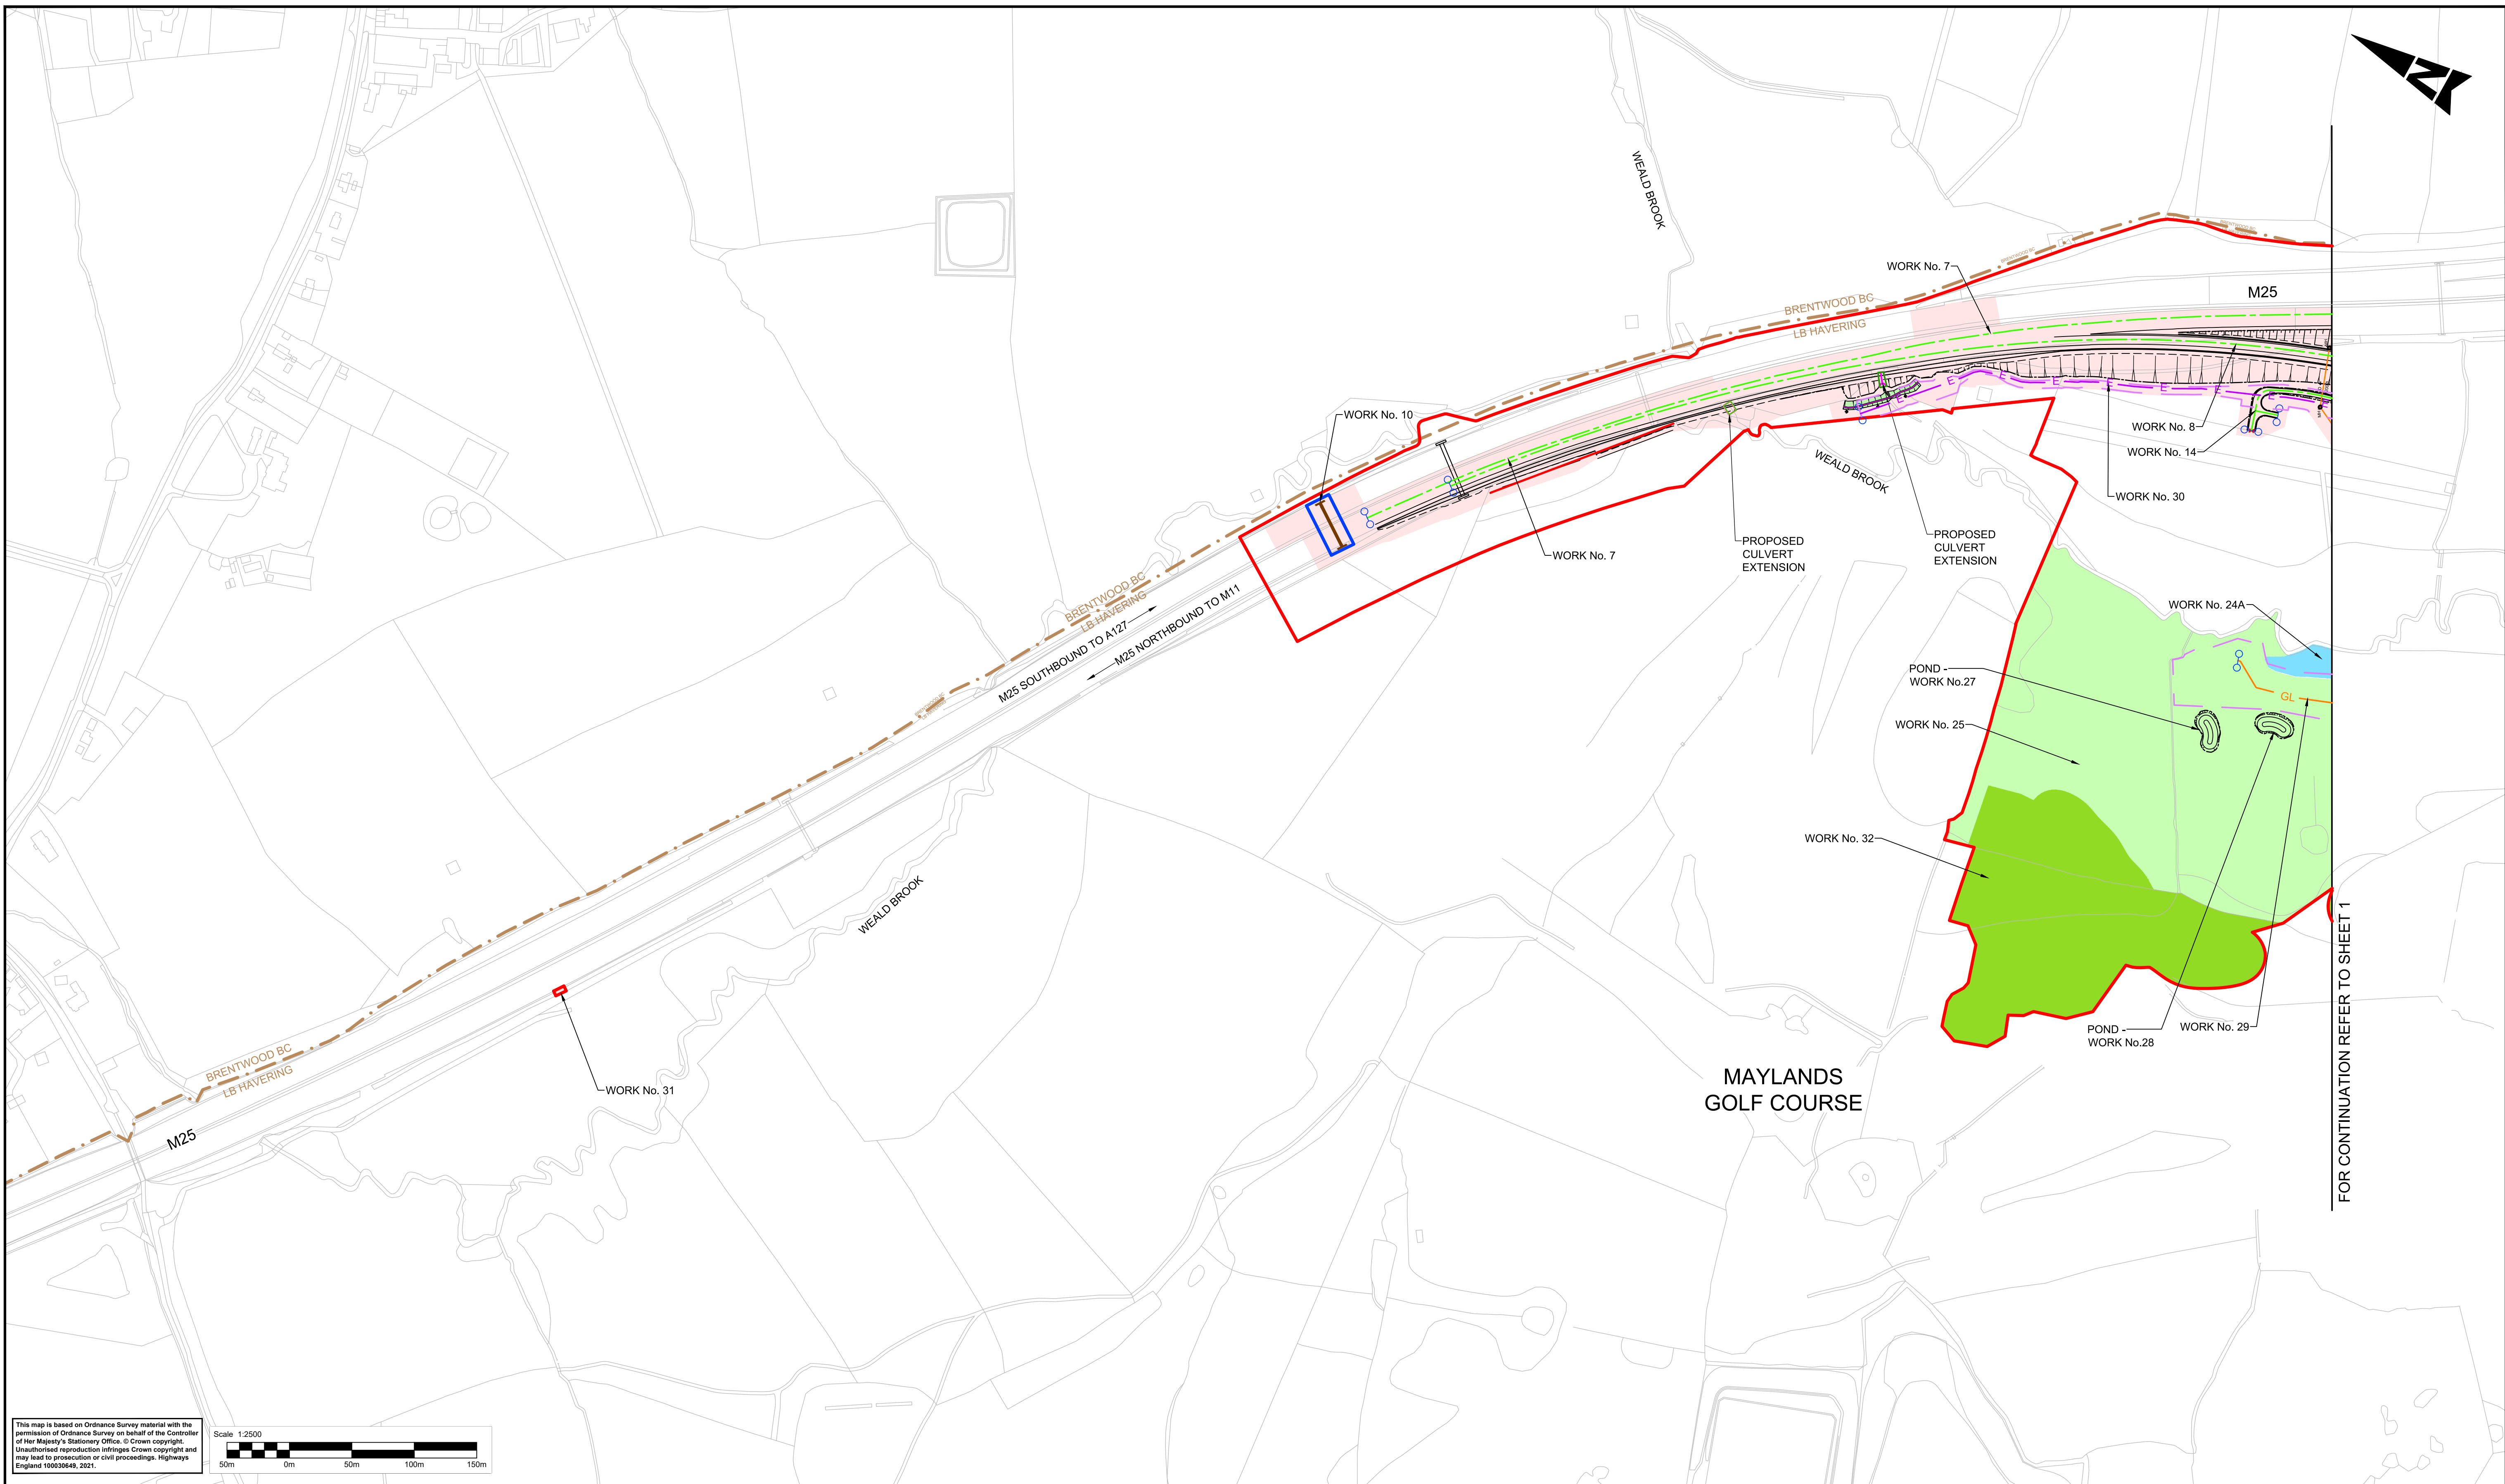

This map is based on Ordnance Survey material with the permission of Ordnance Survey on behalf of the Controller of Her Majesty's Stationery Office. © Crown copyright. Unauthorised reproduction infringes Crown copyright and may lead to prosecution or civil proceedings. Highways England 100030649, 2021.

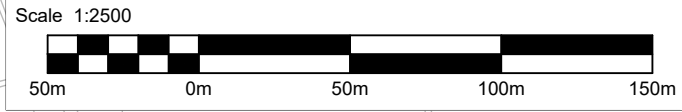

Notes

- These plans should be read in conjunction with Schedule 1 (Authorised Development) to the Development Consent Order (application document reference TR010029/APP/3.1), the Land plans (application document reference TR010029/APP/2.2) and the Engineering drawings and sections (application document reference TR010029/APP/2.8).
- The proposed works will be subject to detailed design development. Any changes will be limited to being within the DCO boundary or the relevant limits of deviation where not coincident with the DCO boundary and subject to the requirements of Schedule 2 to the Development Consent Order (application document reference TR010029/APP/3.1).
- Utilities, Diversions and Drainage pipe works are only shown if proposed outside of the highway work limit of deviation. Other utilities are present. Diversions and other drainage pipe works are required and covered within the Development Consent Order (application document reference TR010029/APP/3.1).


Legend:

- Development Consent Order (DCO) boundary
- Scheme layout (shown for illustrative purposes)
- Proposed New Bridge/Proposed Culvert Extension
- Existing highway
- Highway work centre line
- Highway and other works limit of deviation
- Termination of linear works
- Commencement of linear works
- Local Authority boundary
- Non-linear work limit of deviation
- Proposed Gantry / Cantilever




Earthworks

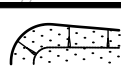

- Flood compensation area
- Environmental mitigation area
- Ecological mitigation area
- Golf Course accommodation works
- Realigned watercourse
- Limit of deviation for realigned water course / Proposed pipe network (only pipes outside highway work limit of deviation are shown)
- GL Gas diversion (centre line)
- Utility diversion limit of deviation
- Electric Line diversion (centre line)
- Proposed Pipe Network

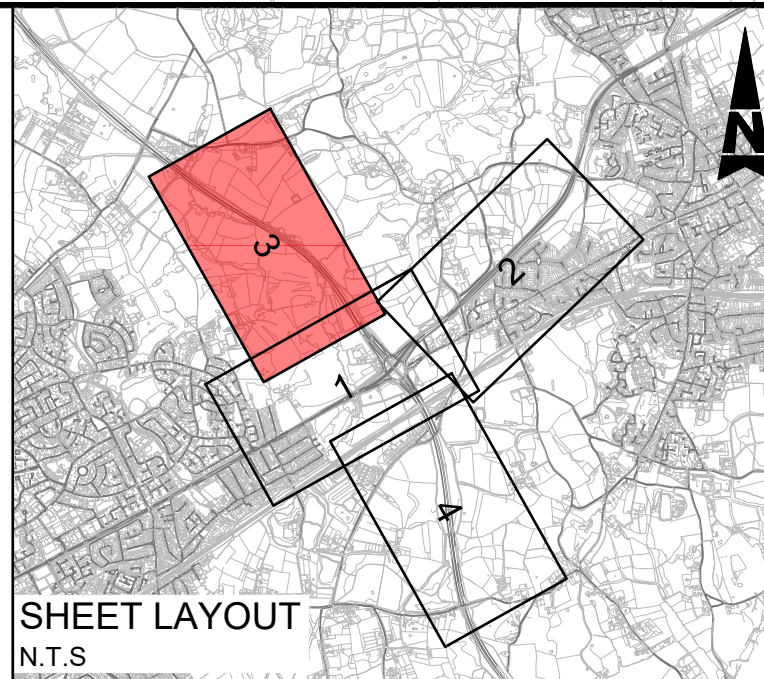

Environmental bund




Description						
Status	Revision	Drawn	Checked	Reviewed	Authorised	Issue Date
Description						
Status	Revision	Drawn	Checked	Reviewed	Authorised	Issue Date
Drawing Suitability		Status		Project Title	
DCO EXAMINATION		A4		M25 junction 28 improvement scheme	
 SNC • LAVALIN ATKINS Member of the SNC-Lavalin Group Copyright © SNC Lavalin (2021)		Amlin House Atkins 4th Floor 90-96 Victoria Road Chelmsford Essex CM1 1QU Tel: +44 (0)1245 245245 Fax: +44 (0)1245 345010 www.atkinsglobal.com		Drawing Title	
				WORK PLANS REGULATION 5(2)(j) SHEET 3 OF 4	
Client		Working on behalf of		Drawing Number	
 highways england				TR010029/APP/2.3	
				2	
				HE PIN: HE551519	
				Scale: 1:2500	
				Original Size: A1	


DO NOT SCALE

100
0 10
Millimetres

FOR CONTINUATION REFER TO SHEET 1

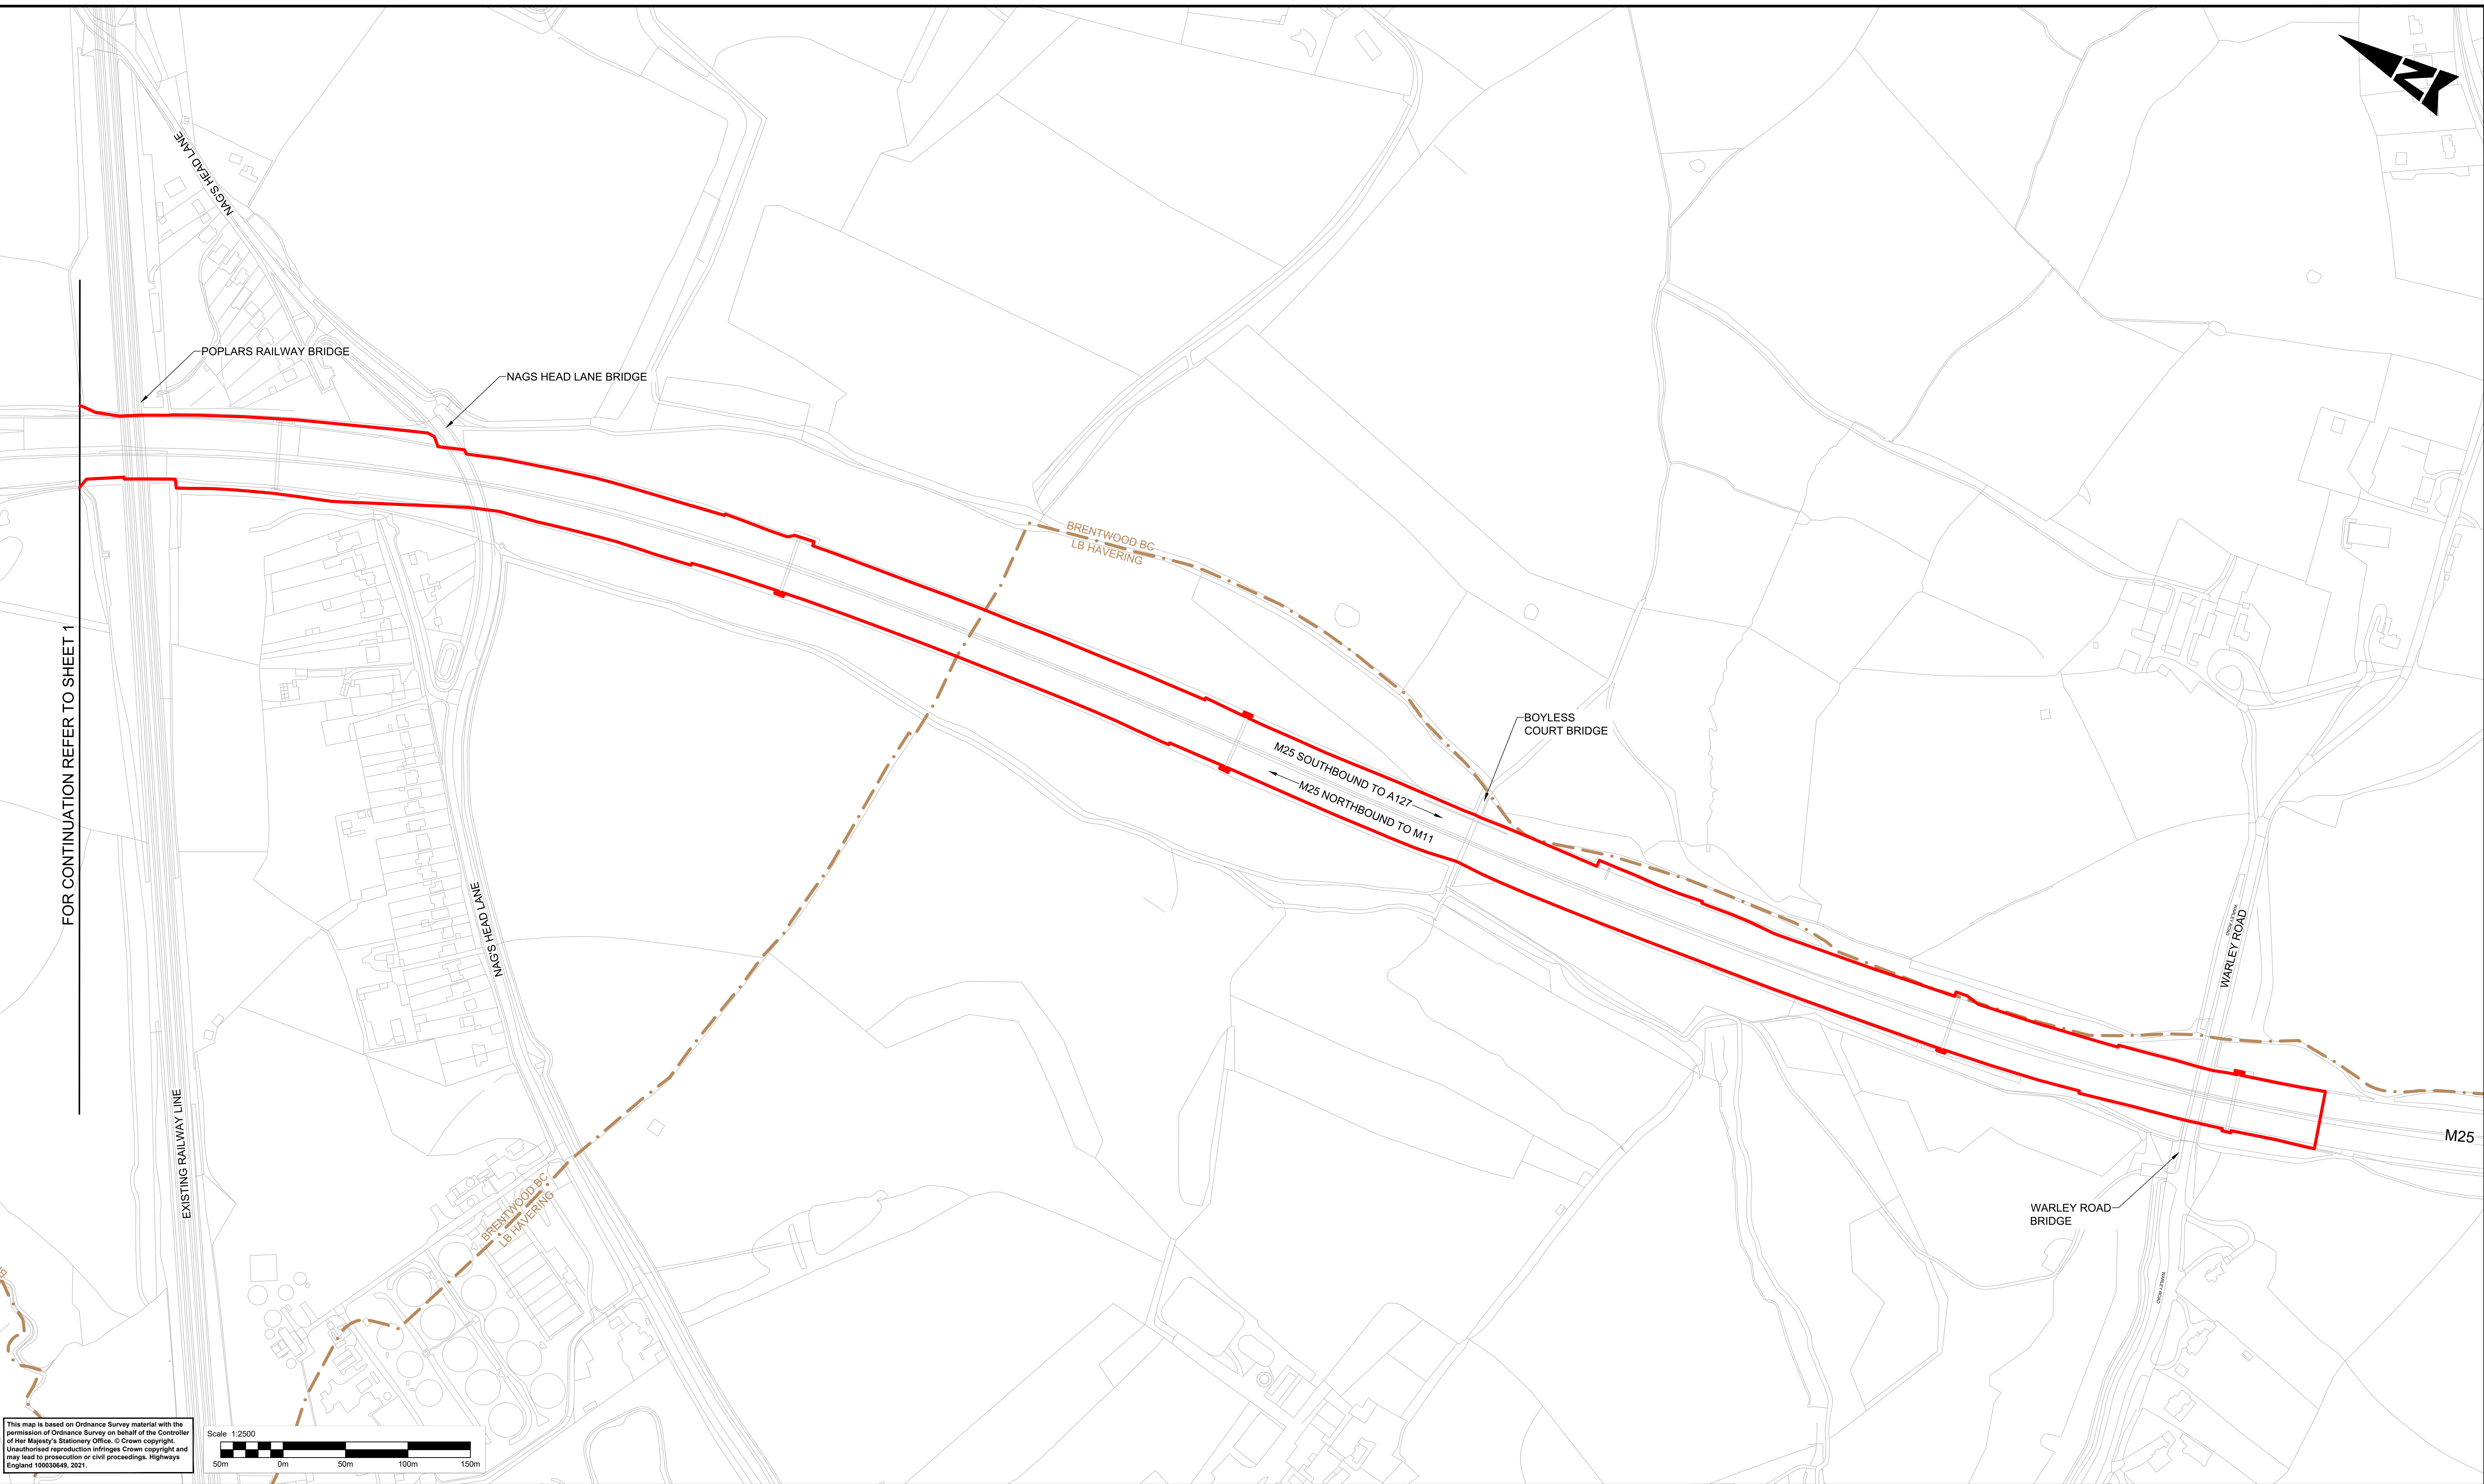

This map is based on Ordnance Survey material with the permission of Ordnance Survey on behalf of the Controller of Her Majesty's Stationery Office. © Crown copyright. Unauthorised reproduction infringes Crown copyright and may lead to prosecution or civil proceedings. Highways England 100030648, 2021.

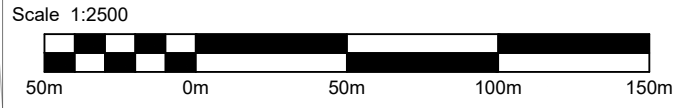


Notes


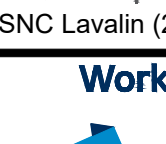
- These plans should be read in conjunction with Schedule 1 (Authorised Development) to the Development Consent Order (application document reference TR010029/APP/3.1), the Land plans (application document reference TR010029/APP/2.2) and the Engineering drawings and sections (application document reference TR0100029/APP/2.8).
- The proposed works will be subject to detailed design development. Any changes will be limited to being within the DCO boundary or the relevant limits of deviation where not coincident with the DCO boundary and subject to the requirements of Schedule 2 to the Development Consent Order (application document reference TR010029/APP/3.1).
- Utilities, Diversions and Drainage pipe works are only shown if proposed outside of the highway work limit of deviation. Other utilities are present. Diversions and other drainage pipe works are required and covered within the Development Consent Order (application document reference TR010029/APP/3.1).

Legend:

- | | | | | | |
|--|---|--|--------------------|--|--|
| | Development Consent Order (DCO) boundary | | Earthworks | | Flood compensation area |
| | Scheme layout (shown for illustrative purposes) | | Environmental bund | | Environmental mitigation area |
| | Proposed New Bridge/Proposed Culvert Extension | | | | Ecological mitigation area |
| | Existing highway | | | | Golf Course accommodation works |
| | Highway work centre line | | | | Realigned watercourse |
| | Highway and other works limit of deviation | | | | Limit of deviation for realigned water course / Proposed pipe network (only pipes outside highway work limit of deviation are shown) |
| | Termination of linear works | | GL | | Gas diversion (centre line) |
| | Commencement of linear works | | | | Utility diversion limit of deviation |
| | Local Authority boundary | | | | Electric Line diversion (centre line) |
| | Non-linear work limit of deviation | | | | Proposed Pipe Network |
| | Proposed Gantry / Cantilever | | | | |

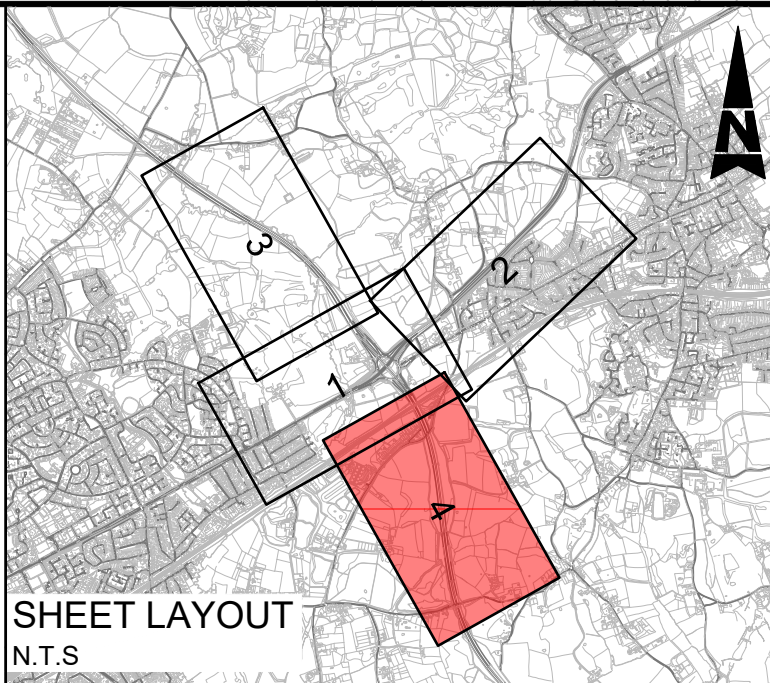

Description						
Status	Revision	Drawn	Checked	Reviewed	Authorised	Issue Date
Description						
Status	Revision	Drawn	Checked	Reviewed	Authorised	Issue Date
Description						

Drawing Suitability		Status	Project Title	
DCO EXAMINATION		A4	M25 junction 28 improvement scheme	
 SNC • LAVALIN ATKINS Member of the SNC-Lavalin Group Copyright © SNC Lavalin (2021)		Amlin House Atkins 4th Floor 90-96 Victoria Road Chelmsford Essex CM1 1QU Tel: +44 (0)1245 245245 Fax: +44 (0)1245 345010 www.atkinsglobal.com		
 Working on behalf of highways england		Drawing Title		
		WORK PLANS REGULATION 5(2)(j) SHEET 4 OF 4		
		Drawing Number		
Client		Drawing Number		Rev:
		TR010029/APP/2.3		2
		HE PIN: HE551519		Scale: 1:2500
				Original Size: A1

© Crown copyright (2021)

You may re-use this information (not including logos) free of charge in any format or medium, under the terms of the Open Government Licence. To view this licence:

visit www.nationalarchives.gov.uk/doc/open-government-licence/

write to the Information Policy Team, **The National Archives, Kew, London TW9 4DU**,

or email psi@nationalarchives.gsi.gov.uk.

Printed on paper from well-managed forests and other controlled sources.

Registered office Bridge House, 1 Walnut Tree Close, Guilford GU1 4LZ

Highways England Company Limited registered in England and Wales number 09346363

