


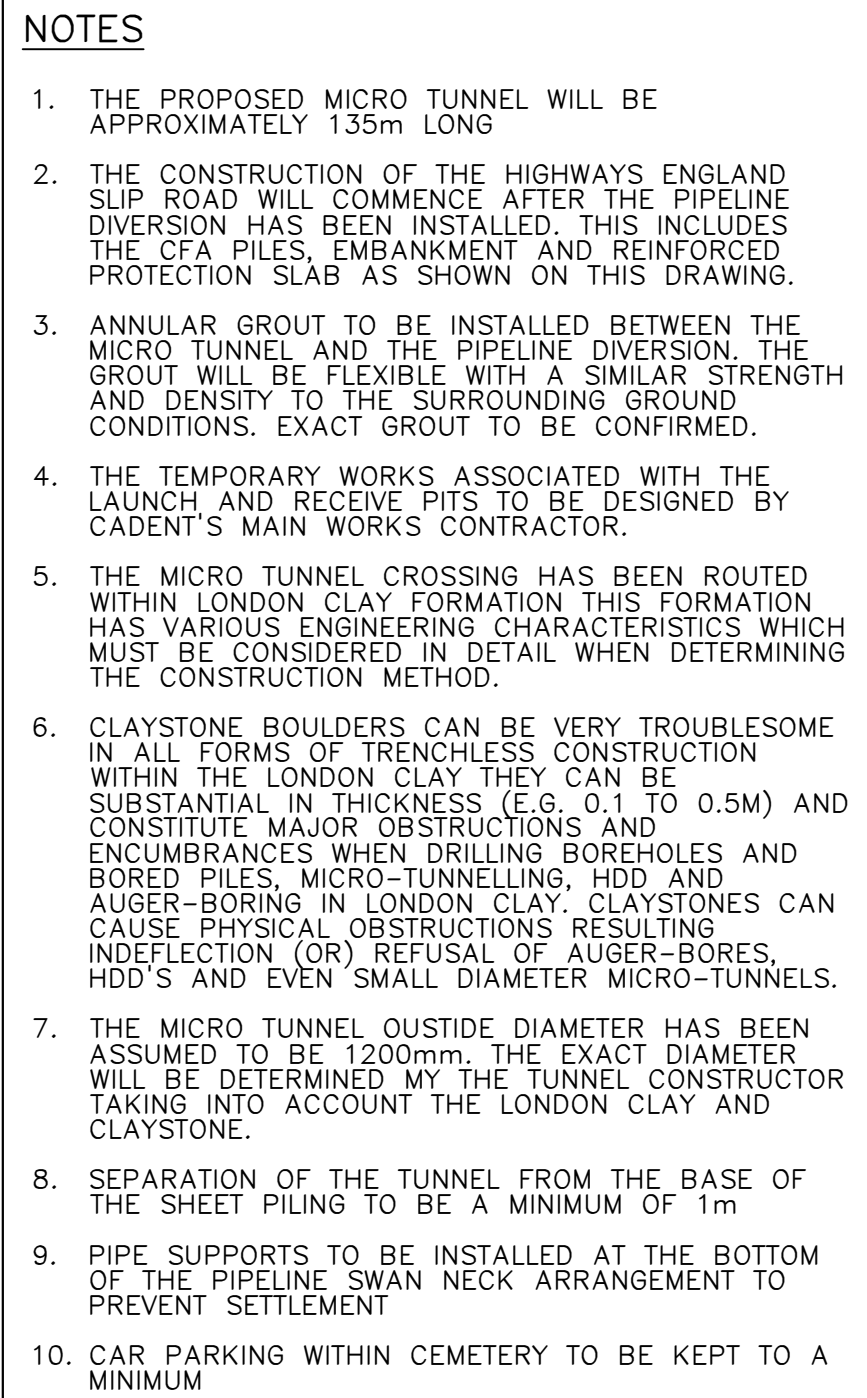



Premtech

ENGINEERING EXCELLENCE

ORIGINATOR	DMP	Premtech Limited
DATE	16/03/21	Cedar House Ivanhoe Business Park Asby de la Zouch Leicestershire LE65 2UZ

Tel: 01530 563000
Email: info@premtchld.com
www.premtechltd.com

PROJECT	M25 JUNCTION 28 DETAILED DESIGN
TITLE	PROPOSED WORK AREA LAYOUTS

© Premtech Limited (2020)
All rights reserved. No part of this work may be reproduced or used in any form (including storage by electronic means) without the written permission of Premtech Limited.
Warning: Any unauthorised act in relation to the work may result in both a civil claim for damages and criminal prosecution.