

# M25 junction 10/A3 Wisley interchange TR010030

## 9.10 Summary plan of the proposed development

Rule 8(1)(k)  
Infrastructure Planning (Examination Procedure) Rules 2010  
Planning Act 2008



## Infrastructure Planning

### Planning Act 2008

#### The Infrastructure Planning

(Applications: Prescribed Forms and  
Procedure) Regulations 2009 (as amended)

## **M25 junction 10 / A3 Wisley interchange Development Consent Order 202[ ]**

---

### **9.10 Summary plan of the proposed development**

---

<b>Regulation Number</b>	Rule 8(1)(k)
<b>Planning Inspectorate Scheme Reference</b>	TR010030
<b>Document Reference</b>	TR010030/APP/9.10
<b>Author</b>	M25 junction 10 / A3 Wisley interchange Development Consent Order Team and Highways England

<b>Version</b>	<b>Date</b>	<b>Status of Version</b>
Rev 0	26 November 2019	Deadline 1

# Table of contents

Chapter	Pages
1. Introduction	4
2. Response	4
Appendices	5
Appendix A. Summary plan of the proposed development	6

## 1. Introduction

- 1.1.1 This document has been prepared in response to Item 1, set out in the letter from the Planning Inspectorate titled *Action Points from Issue Specific Hearing 1 (ISH1) on the draft DCO* dated 12 November 2019.
- 1.1.2 This item requested of the applicant:
- “To enter into the Examination the plan depicting the entire Proposed Development on one sheet that was shown on the screen by the Applicant when discussing the dDCO at the hearing. In addition to the electronic version, to provide four A1 or A0 size hard copies and two A3 laminated hard copies of the plan for the Examining Authority.”*

## 2. Response


- 2.1.1 The requested plan forms Appendix A to this Volume. The A0 hard copy and two A3 laminated hard copies will be submitted to the Examining Authority by post.



# Appendices

# Appendix A. Summary plan of the proposed development



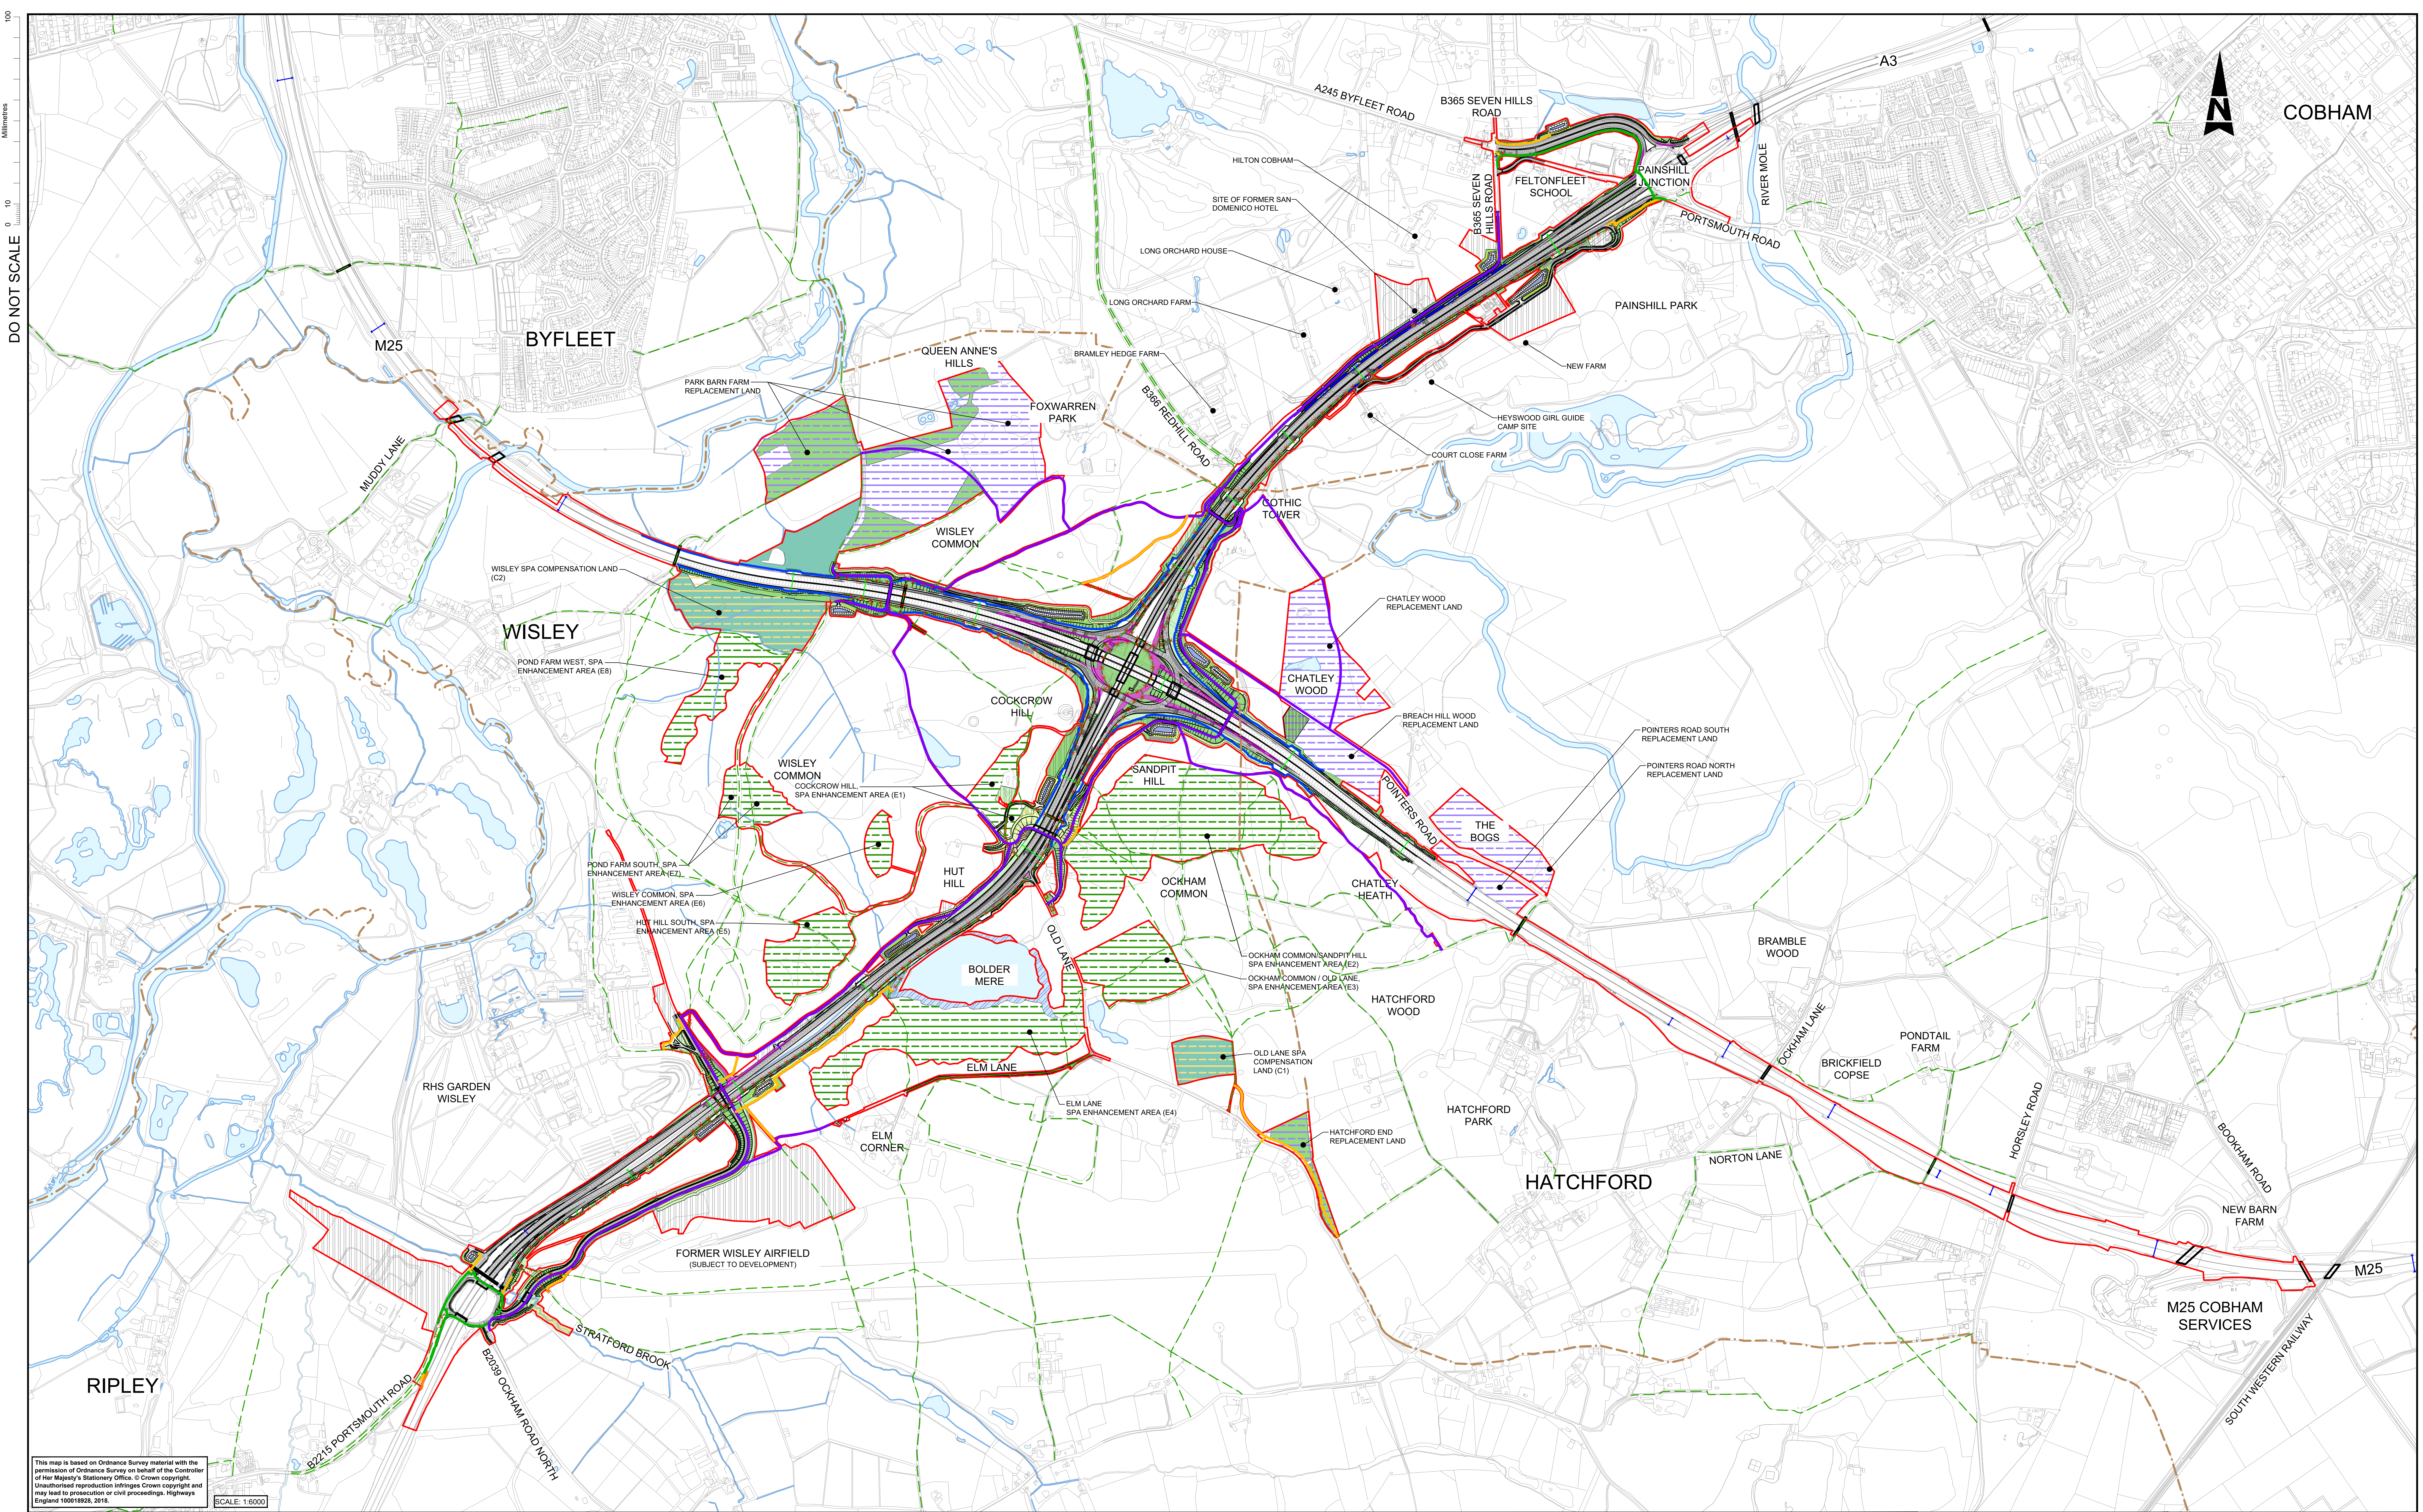

This map is based on Ordnance Survey material with the permission of Ordnance Survey on behalf of the Controller of Her Majesty's Stationery Office. © Crown copyright. Unauthorised reproduction infringes Crown copyright and may lead to prosecution or civil proceedings. Highways England 10018928, 2016.

SCALE: 1:6000

LEGEND:

- |  |   |  |                                  |
|--|---|--|----------------------------------|
|  | EXISTING PUBLIC RIGHT OF WAY OR TRACKS USED BY THE PUBLIC |  | PROPOSED TREE AND SHRUB PLANTING |
|  | EXISTING PROW TO BE STOPPED OR EXTINGUISHED               |  | PROPOSED WOOD PASTURE PLANTING   |
|  | NEW FOOTPATH  |  | PROPOSED SCRUB PLANTING          |
|  | NEW NON-SEGREGATED FOOTWAY / CYCLE TRACK                  |  | PROPOSED HEATHLAND ESTABLISHMENT |
|  | NEW CYCLE TRACK   |  | PROPOSED OPEN GRASSLAND          |
|  | DCO BOUNDARY  |  |                                  |
|  | LOCAL AUTHORITY BOUNDARY                                  |  |                                  |

SAFETY, HEALTH AND ENVIRONMENTAL INFORMATION

In addition to the hazards/risks normally associated with the types of work detailed on this drawing, note the following significant residual risks (Reference shall also be made to the design hazard log).

Construction  
CONSTRUCTION OF STRUCTURE OVER LIVE CARRIAGEWAY

Maintenance / Cleaning  
NONE

Use  
NONE

Decommissioning / Demolition  
NONE

Status	Revision	Drawn	Checked	Reviewed	Authorised	Issue Date
Status	Revision	Drawn	Checked	Reviewed	Authorised	Issue Date
Status	Revision	Drawn	Checked	Reviewed	Authorised	Issue Date
Status	Revision	Drawn	Checked	Reviewed	Authorised	Issue Date

Drawing Submitter



DCO APPLICATION

**ATKINS**  
Epsom Gateway  
Ashley Avenue  
Epsom  
Surrey  
KT18 5AL  
Tel: +44 (0)1372 726140  
Fax: +44 (0)1372 740055  
www.atkinsglobal.com

Copyright © Atkins Limited (2017)

Client

Working on behalf of



Status

A4

Project Title

M25 junction 10/A3 Wisley interchange

Drawing Title

VOLUME 9.10

SCHEME LAYOUT PLAN

A0 SINGLE OVERVIEW SHEET

Drawing Number

TR010030/APP/9.10

Rev

0

HE P/N: HE551522

Scale: AS SHOWN

Original Size: A0



© Crown copyright (2019).

You may re-use this information (not including logos) free of charge in any format or medium, under the terms of the Open Government Licence. To view this licence:

visit [www.nationalarchives.gov.uk/doc/open-government-licence/](http://www.nationalarchives.gov.uk/doc/open-government-licence/)

write to the Information Policy Team, **The National Archives**, Kew, London TW9 4DU,  
or email [psi@nationalarchives.gsi.gov.uk](mailto:psi@nationalarchives.gsi.gov.uk).

Printed on paper from well-managed forests and other controlled sources.

Registered office Bridge House, 1 Walnut Tree Close, Guildford GU1 4LZ

Highways England Company Limited registered in England and Wales number 09346363

