

A585 Windy Harbour to Skippool Improvement Scheme

TR010035

2.3 Work Plans

APFP Regulation 5(2)(j)

Planning Act 2008

Infrastructure Planning (Applications: Prescribed
Forms and Procedure) Regulations 2009

Volume 2

October 2018 [May 2019](#)

Page Left Intentionally Blank

Infrastructure Planning

Planning Act 2008

The Infrastructure Planning
(Applications: Prescribed Forms and
Procedure) Regulations 2009

**A585 Windy Harbour to Skippool
Improvement Scheme**
Development Consent Order 201[]

WORK PLANS

Regulation Number:	Regulation 5(2)(j)
Planning Inspectorate Scheme Reference	TR010035
Application Document Reference	TR010035/APP/2.3
Author:	A585 Windy Harbour to Skippool Improvement Scheme Project Team, Highways England

Version	Date	Status of Version
Rev 0	October 2018	DCO Submission
<u>Rev 1</u>	<u>May 2019</u>	<u>Deadline 2 Submission</u>

Page Left Intentionally Blank

CONTENTS

1	INTRODUCTION.....	1
2	SCHEDULE OF PLANS INCLUDED IN THIS APPLICATION DOCUMENT	2

Field
Field


Page Left Intentionally Blank

1 INTRODUCTION

- 1.1 This document is submitted to the Planning Inspectorate on behalf of the Secretary of State in relation to an application made by Highways England (“the Applicant”) under section 37 of the Planning Act 2008.
- 1.2 The application is for an order granting development consent (“the development consent order” / “DCO”) for the A585 Windy Harbour to Skippool Improvement Scheme (“the Scheme”). The draft DCO is referred to as *A585 Windy Harbour to Skippool Improvement Scheme Development Consent Order TR010035*.
- 1.3 This document comprises part of the suite of application documentation and is included in the application in compliance with Regulation 5(2)(j) and Regulation 5(4) of the Infrastructure Planning (Applications: Prescribed Forms and Procedures) Regulations 2009, which requires:
- 5(2)(j) “a works plan showing, in relation to existing features:*
- (i) the proposed location or (for a linear scheme) the proposed route and alignment of the development and works; and*
 - (ii) the limits within which the development and works may be carried out and any limits of deviation provided for in the draft order.”*
- 5(4) “Where a plan comprises three or more separate sheets a key plan must be provided showing the relationship between the different sheets.”*
- 1.4 As this document is part of the application documentation, it should be read alongside and is informed by the other Application documents. In particular, the plans should be read alongside Schedule 1 of the draft DCO (document reference TR010035/APP/3.1).

2 SCHEDULE OF PLANS INCLUDED IN THIS APPLICATION DOCUMENT


Drawing Title	Drawing Number	Revision
Works Plans – Regulation 5(2)(j) & 5(4) – Key Plan	HE548643-ARC-HGN-SZ_ZZ_000-DR-D-3045	01
Works Plans – Regulation 5(2)(j) – Sheet 1 of 4	HE548643-ARC-HGN-SZ_ZZ_000-DR-D-3046	01
Works Plans – Regulation 5(2)(j) – Sheet 2 of 4	HE548643-ARC-HGN-SZ_ZZ_000-DR-D-3047	01
Works Plans – Regulation 5(2)(j) – Sheet 3 of 4	HE548643-ARC-HGN-SZ_ZZ_000-DR-D-3048	01
Works Plans – Regulation 5(2)(j) – Sheet 4 of 4	HE548643-ARC-HGN-SZ_ZZ_000-DR-D-3049	0

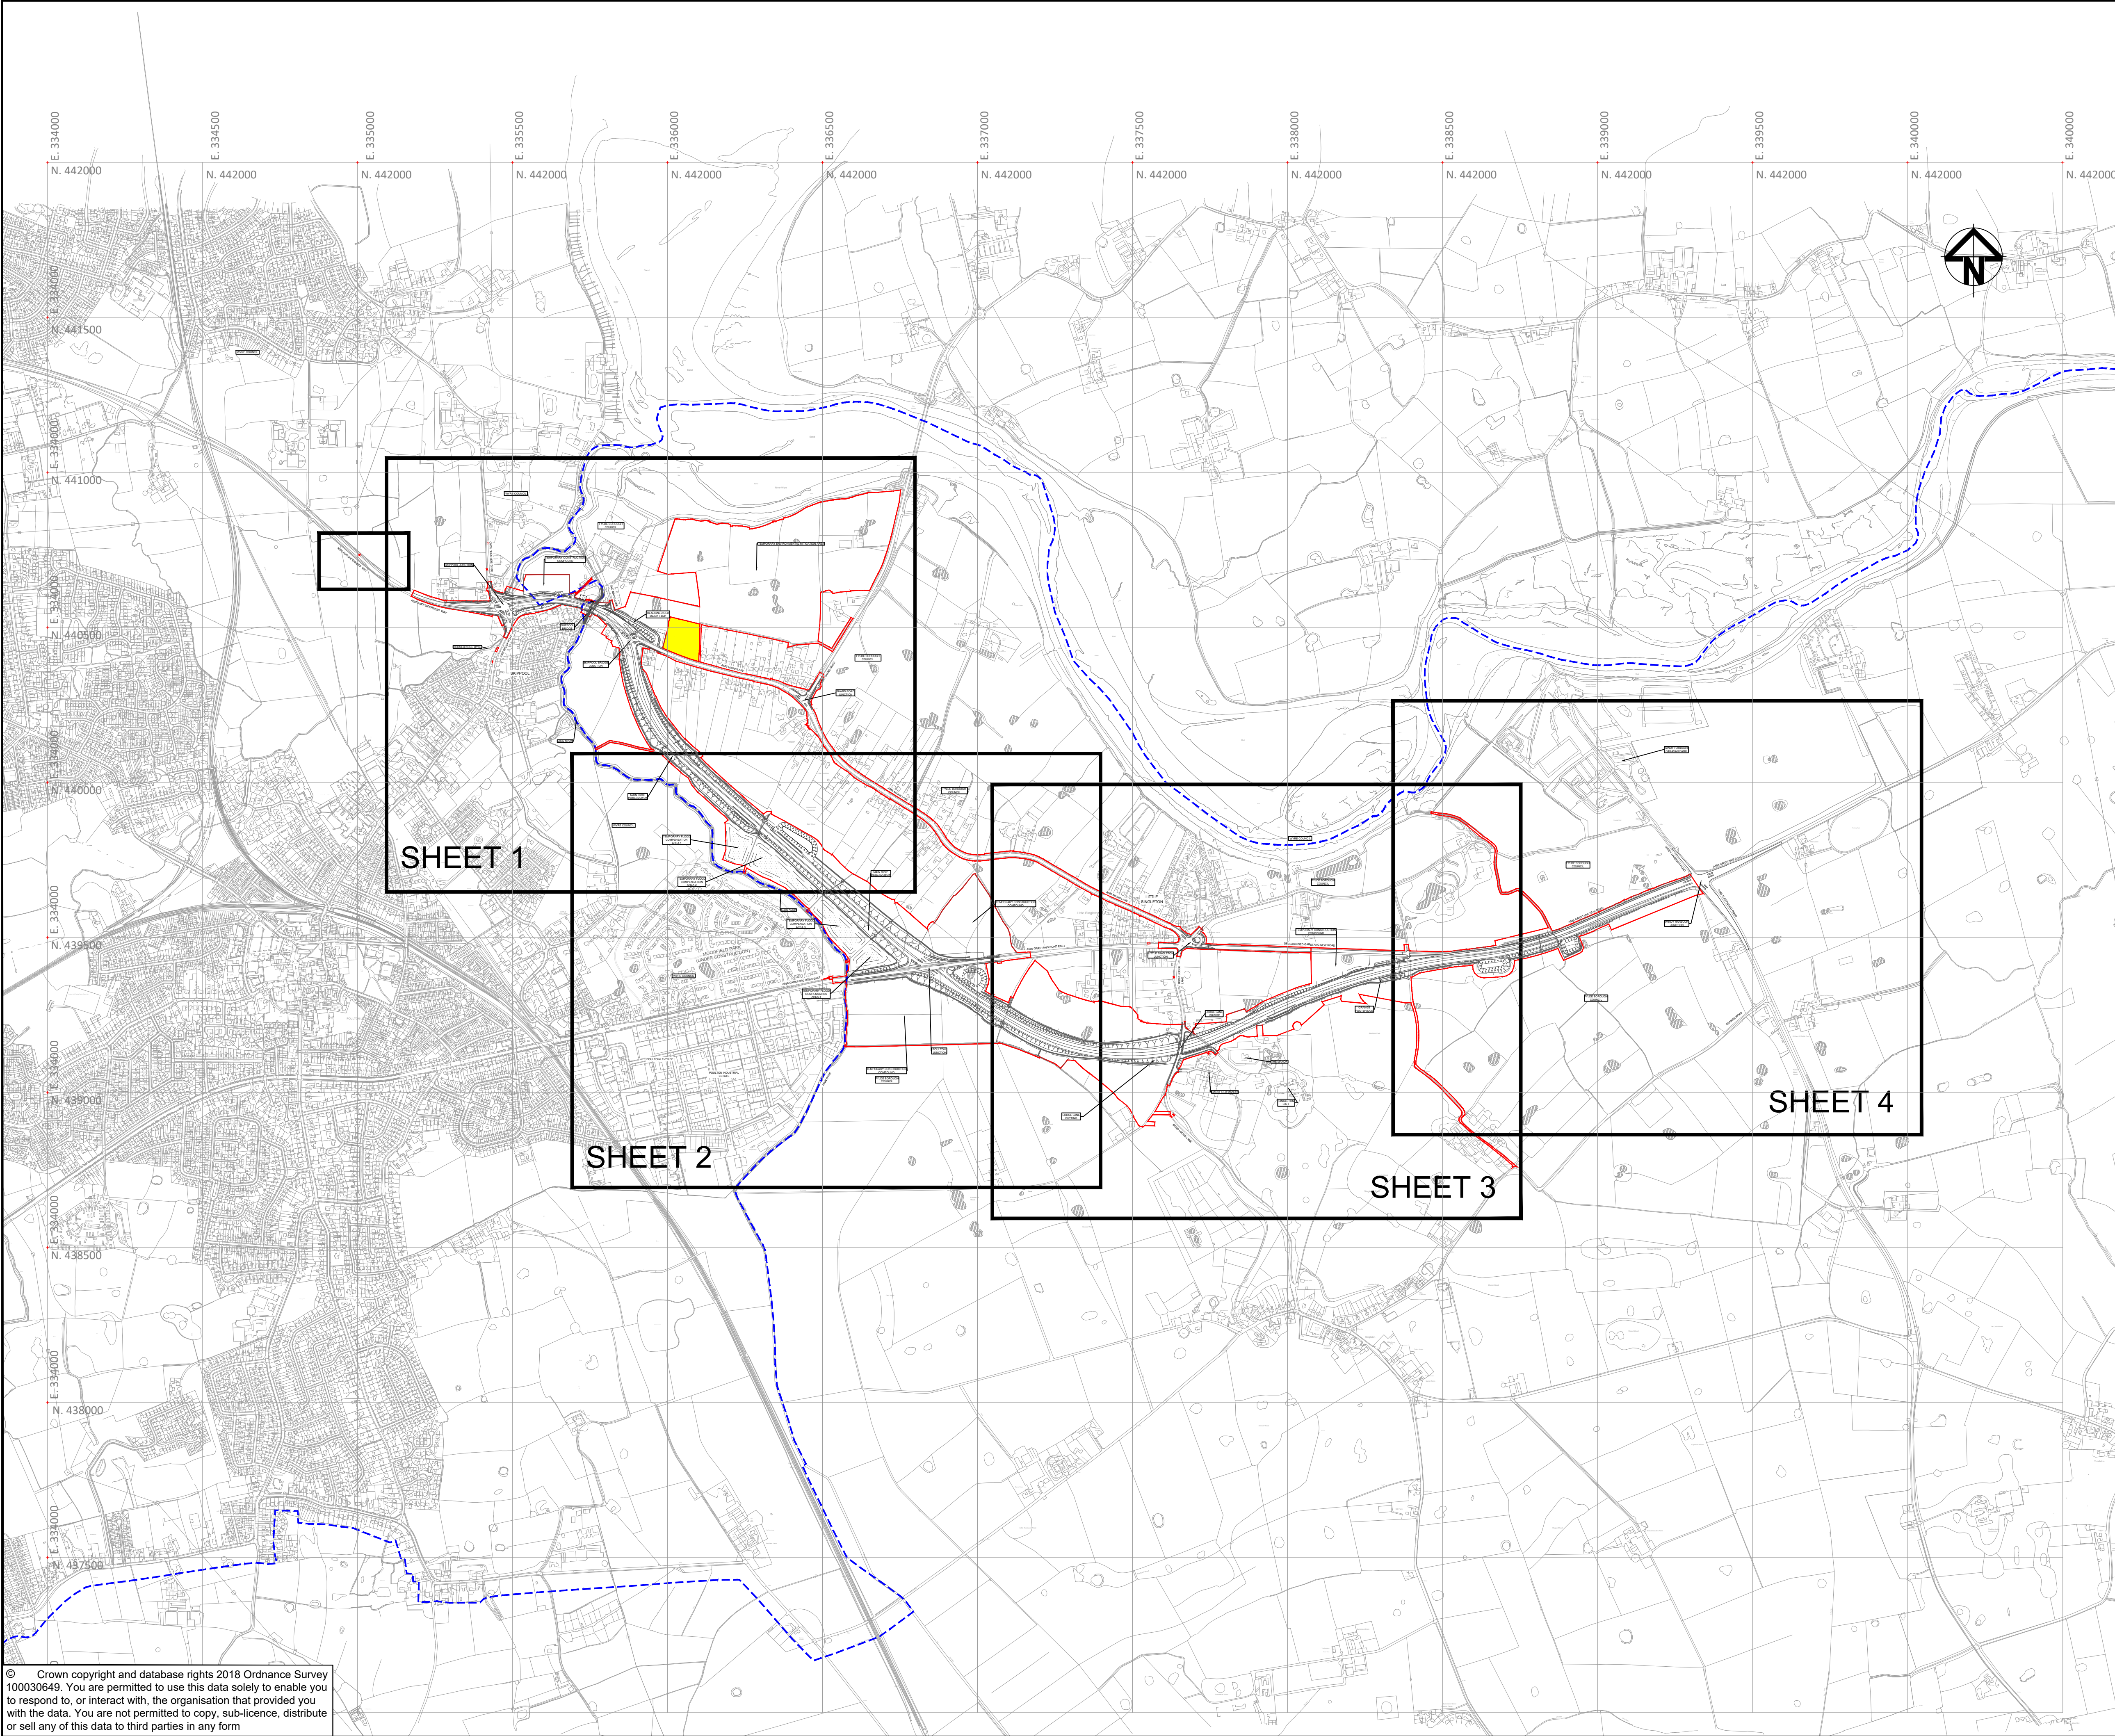

- NOTES:**
- ALL DIMENSIONS ARE IN METRES UNLESS STATED OTHERWISE.
 - WORKS ARE DESCRIBED IN SCHEDULE 1 (AUTHORISED DEVELOPMENT) OF THE DEVELOPMENT CONSENT ORDER (DOCUMENT REFERENCE TR010035/APP/3.1).
 - THE PROPOSED WORKS SHOWN ARE ILLUSTRATIVE ONLY AND WILL BE SUBJECT TO CHANGE AS PART OF THE DETAILED DESIGN DEVELOPMENT. ANY CHANGES WILL BE LIMITED TO BEING WITHIN THE ORDER LIMITS AND ANY OTHER CONSTRAINTS INCLUDED IN THE DEVELOPMENT CONSENT ORDER.
 - THESE WORKS PLANS SHOULD BE READ IN CONJUNCTION WITH THE ENGINEERING DRAWINGS AND SECTIONS (DOCUMENT REFERENCE TR010035/APP/2.6).

KEY:

- DRAFT ORDER LIMITS
- LOCAL AUTHORITY BOUNDARY
- THE SCHEME (SHOWN FOR ILLUSTRATIVE PURPOSES)
- AREA NOT INCLUDED WITHIN THE DCO BOUNDARY

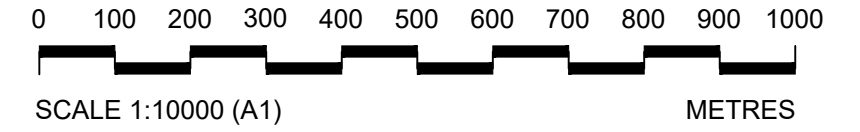

1	S8	MAY 2019	DEADLINE 2 SUBMISSION	GH	SP	NH
0	S8	OCT 2018	DCO SUBMISSION	GH	SP	NH
Rev	Status	Rev. Date	Purpose of revision	Drawn	Chk'd	Apprv'd

Client

Project **A585 WINDY HARBOUR TO SKIPPOOL IMPROVEMENT SCHEME**


Drawing Title

**WORKS PLANS
REGULATION 5(2)(j) & 5(4)
KEY PLAN**

Status	DEADLINE 2 SUBMISSION	Revision	1
--------	------------------------------	----------	----------


Scale	1 : 10000 @ A1	Date	MAY 2019
Drawn By	G.HERRING		
Checked By	S. PANESAR		
Approved By	N. HENDERSON		
PINS No.	TR010035	Original Size	A1

Drawing number HE-PN | Originator | Volume | Location | Type | Role | Number
HE548643-ARC-HGN-SZ_ZZ0-DR-D-3045

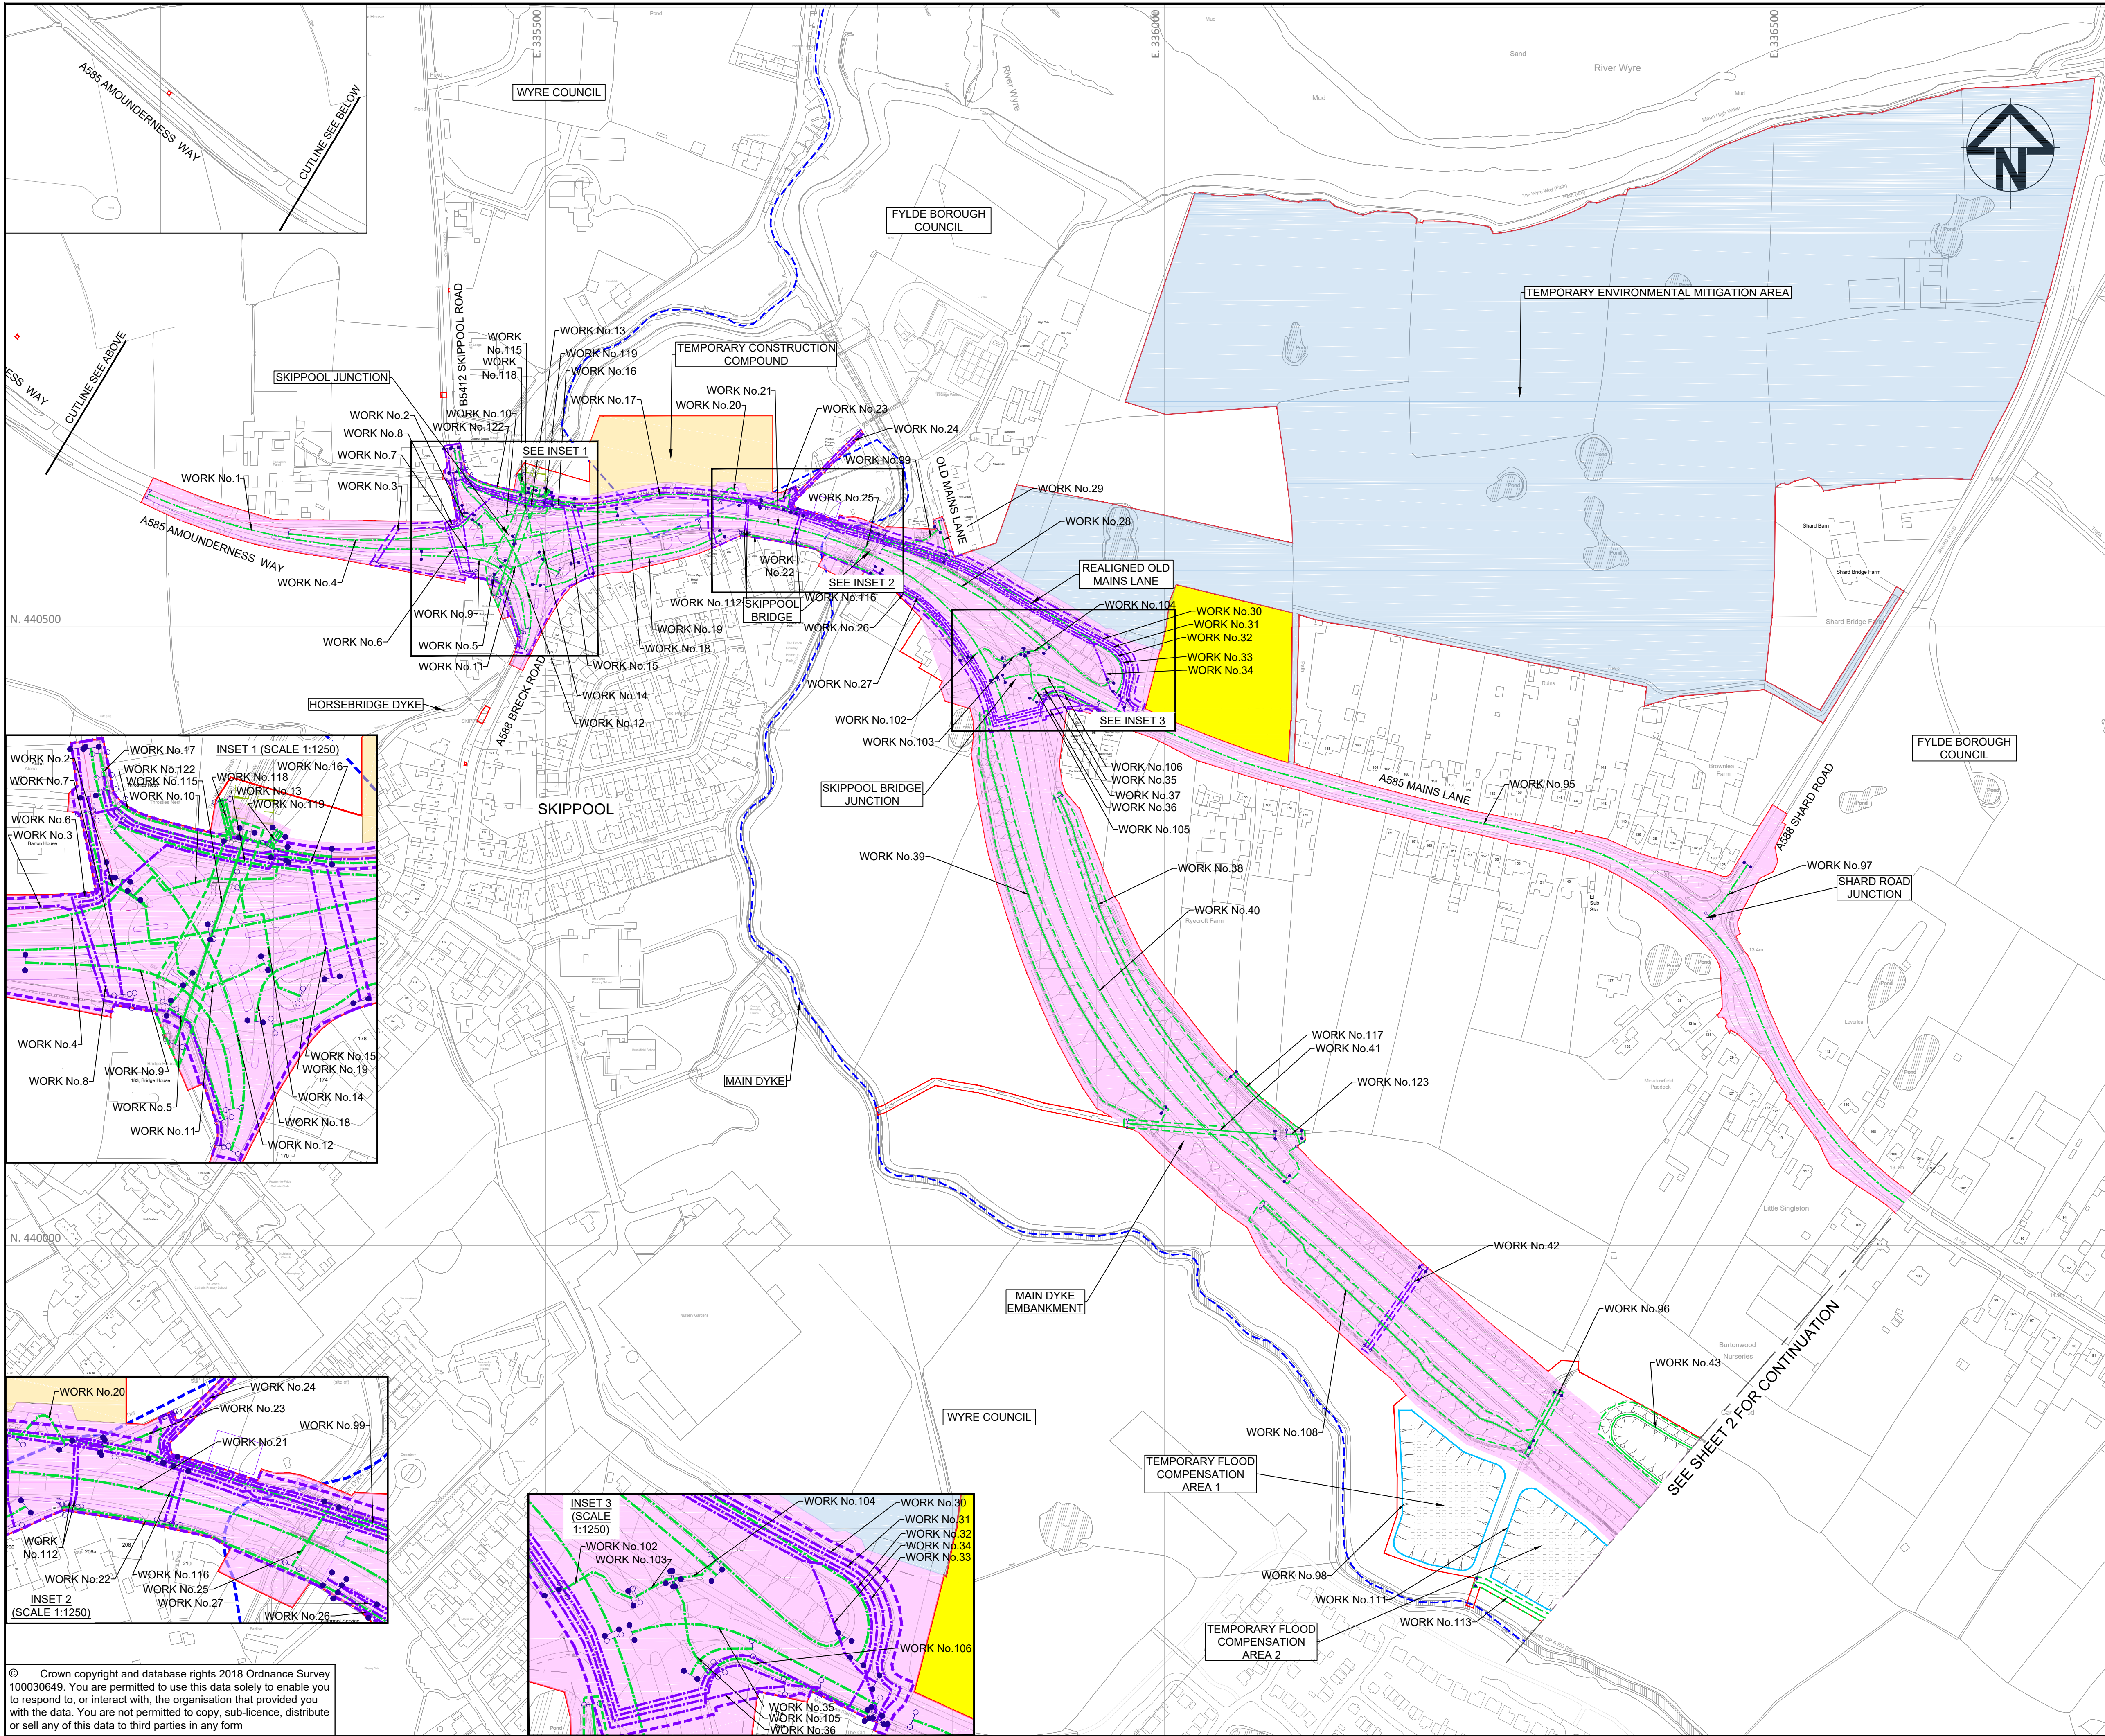

- NOTES:**
- ALL DIMENSIONS ARE IN METRES UNLESS STATED OTHERWISE.
 - WORKS ARE DESCRIBED IN SCHEDULE 1 (AUTHORISED DEVELOPMENT) OF THE DEVELOPMENT CONSENT ORDER (DOCUMENT REFERENCE TR010035/APP/3.1).
 - THE PROPOSED WORKS SHOWN ARE ILLUSTRATIVE ONLY AND WILL BE SUBJECT TO CHANGE AS PART OF THE DETAILED DESIGN DEVELOPMENT. ANY CHANGES WILL BE LIMITED TO BEING WITHIN THE ORDER LIMITS AND ANY OTHER CONSTRAINTS INCLUDED IN THE DEVELOPMENT CONSENT ORDER.
 - THESE WORKS PLANS SHOULD BE READ IN CONJUNCTION WITH THE ENGINEERING DRAWINGS AND SECTIONS (DOCUMENT REFERENCE TR010035/APP/2.6).

- KEY:**
- DRAFT ORDER LIMITS
 - LOCAL AUTHORITY BOUNDARY
 - THE SCHEME (SHOWN FOR ILLUSTRATIVE PURPOSES)
 - AREA NOT INCLUDED WITHIN THE DCO BOUNDARY
 - TEMPORARY CONSTRUCTION COMPOUND
 - LINEAR HIGHWAY WORK LIMIT OF DEVIATION
 - TEMPORARY ENVIRONMENTAL MITIGATION AREA
 - LINEAR HIGHWAY WORK CENTRELINE (APPROX)
 - NON-LINEAR HIGHWAY WORK CENTRELINE (APPROX)
 - NON-LINEAR HIGHWAY WORK LIMIT OF DEVIATION
 - UTILITY DIVERSION CENTRELINE (APPROX)
 - UTILITY DIVERSION LIMIT OF DEVIATION
 - TEMPORARY FLOOD COMPENSATION AREA (APPROX)
 - COMMENCEMENT OF WORKS (APPROX)
 - TERMINATION OF WORKS (APPROX)

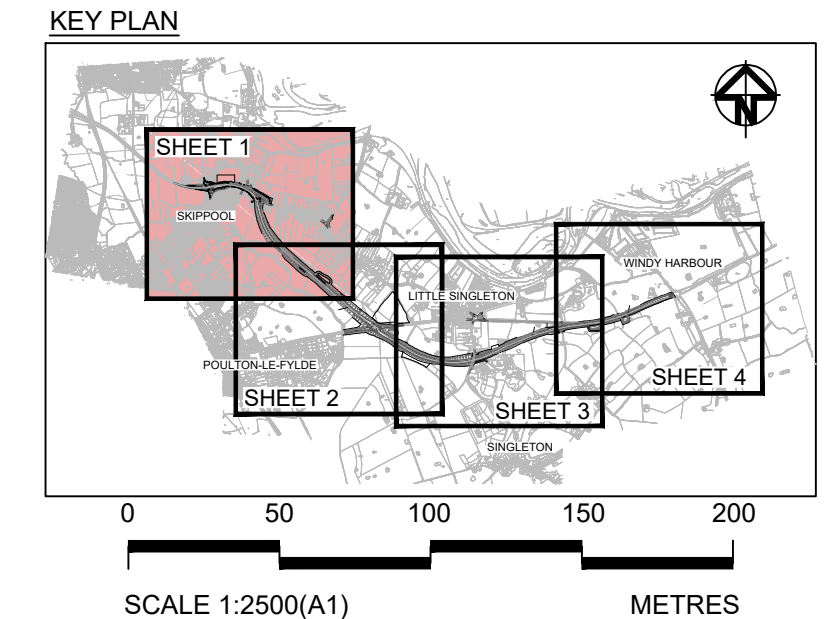

1	S8	MAY 2019	DRAFT ORDER LIMIT & WORKS UPDATE	GH	SP	NH
0	S8	OCT 2018	DCO SUBMISSION	GH	SP	NH
Rev	Status	Rev. Date	Purpose of revision	Drawn	Chkd	Apprv'd




Project **A585 WINDY HARBOUR TO SKIPPOOL IMPROVEMENT SCHEME**

Drawing Title **WORKS PLANS REGULATION 5(2)(j) SHEET 1 OF 4**


Status				Revision		
DEADLINE 2 SUBMISSION				1		
Scale	1: 2500 @ A1			Date	MAY 2019	
Drawn By	G.HERRING					
Checked By	S. PANESAR					
Approved By	N. HENDERSON					
PINS No.	TR010035			Original Size	A	
Drawing number	HE P/N	Originator	Volume	Location	Type	Number
HE548643-ARC-HGN-SZ 770-DR-D-3046						

© Crown copyright and database rights 2018 Ordnance Survey 100030649. You are permitted to use this data solely to enable you to respond to, or interact with, the organisation that provided you with the data. You are not permitted to copy, sub-licence, distribute or sell any of this data to third parties in any form

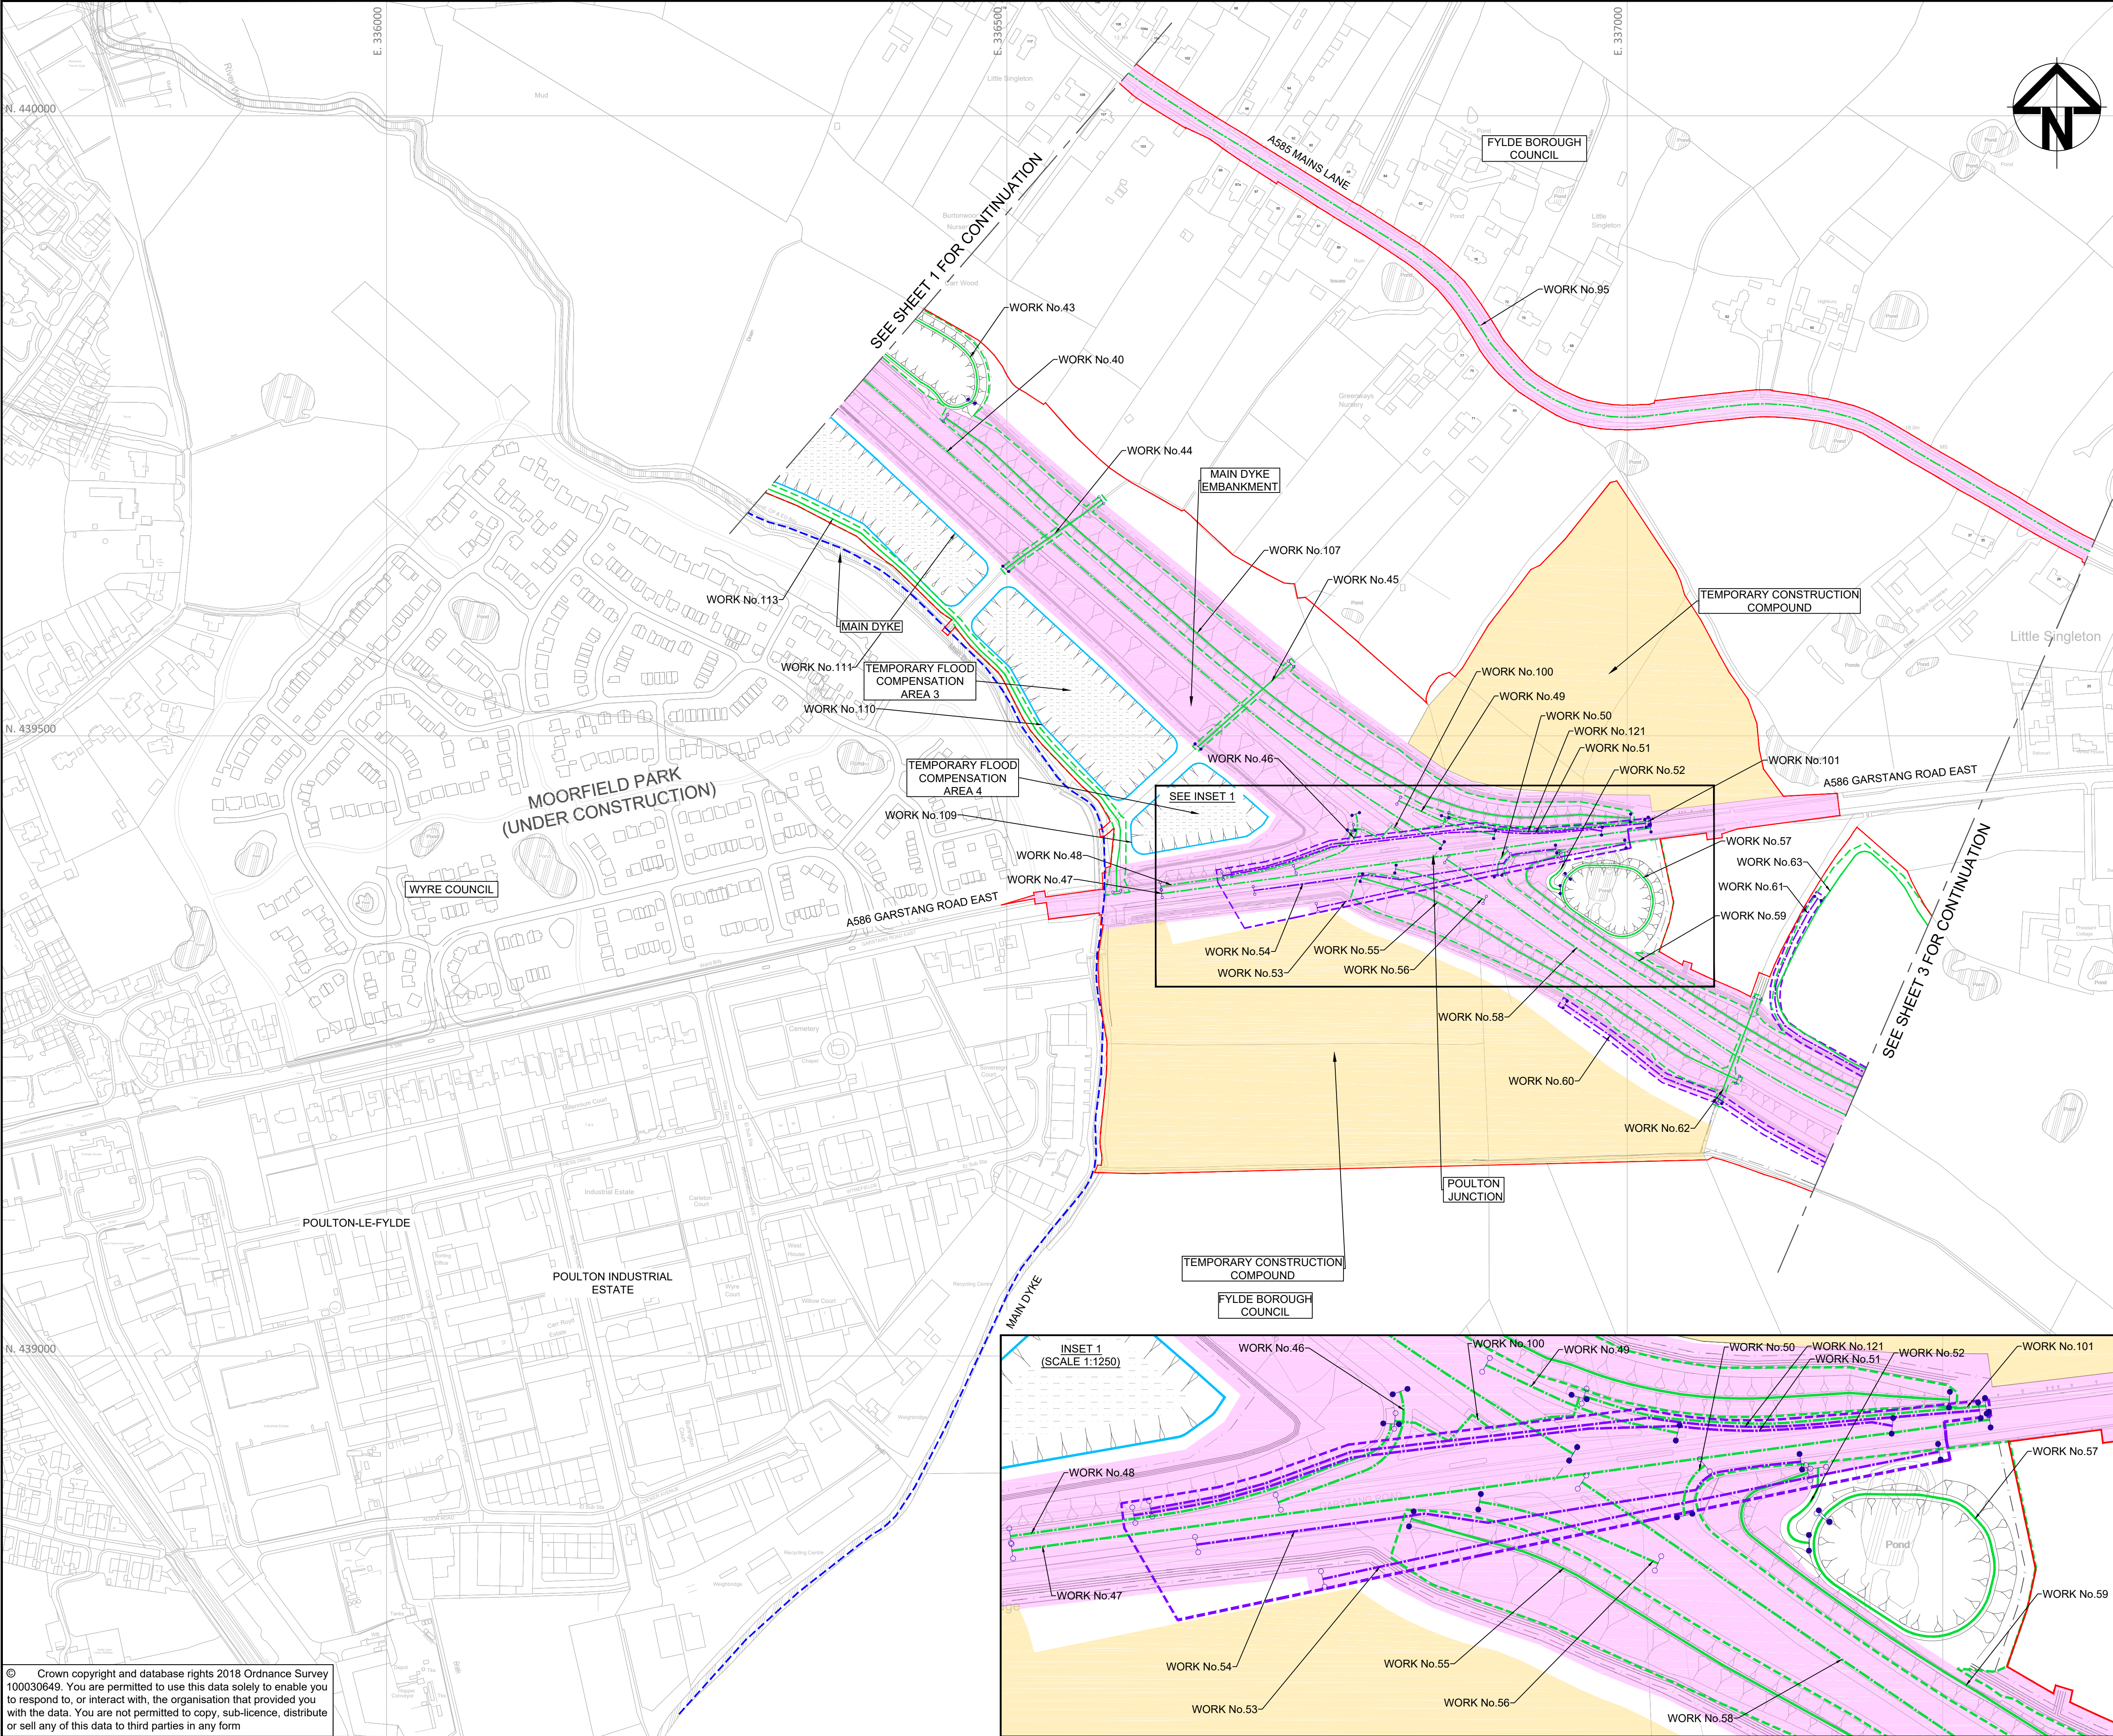

- NOTES:
- ALL DIMENSIONS ARE IN METRES UNLESS STATED OTHERWISE.
 - WORKS ARE DESCRIBED IN SCHEDULE 1 (AUTHORISED DEVELOPMENT) OF THE DEVELOPMENT CONSENT ORDER (DOCUMENT REFERENCE TR010035/APP/3.1).
 - THE PROPOSED WORKS SHOWN ARE ILLUSTRATIVE ONLY AND WILL BE SUBJECT TO CHANGE AS PART OF THE DETAILED DESIGN DEVELOPMENT. ANY CHANGES WILL BE LIMITED TO BEING WITHIN THE ORDER LIMITS AND ANY OTHER CONSTRAINTS INCLUDED IN THE DEVELOPMENT CONSENT ORDER.
 - THESE WORKS PLANS SHOULD BE READ IN CONJUNCTION WITH THE ENGINEERING DRAWINGS AND SECTIONS (DOCUMENT REFERENCE TR010035/APP/2.6).

- KEY:
- DRAFT ORDER LIMITS
 - LOCAL AUTHORITY BOUNDARY
 - THE SCHEME (SHOWN FOR ILLUSTRATIVE PURPOSES)
 - AREA NOT INCLUDED WITHIN THE DCO BOUNDARY
 - TEMPORARY CONSTRUCTION COMPOUND
 - LINEAR HIGHWAY WORK LIMIT OF DEVIATION
 - TEMPORARY ENVIRONMENTAL MITIGATION AREA
 - LINEAR HIGHWAY WORK CENTRELINE (APPROX)
 - NON-LINEAR HIGHWAY WORK CENTRELINE (APPROX)
 - NON-LINEAR HIGHWAY WORK LIMIT OF DEVIATION
 - UTILITY DIVERSION CENTRELINE (APPROX)
 - UTILITY DIVERSION LIMIT OF DEVIATION
 - TEMPORARY FLOOD COMPENSATION AREA (APPROX)
 - COMMENCEMENT OF WORKS (APPROX)
 - TERMINATION OF WORKS (APPROX)

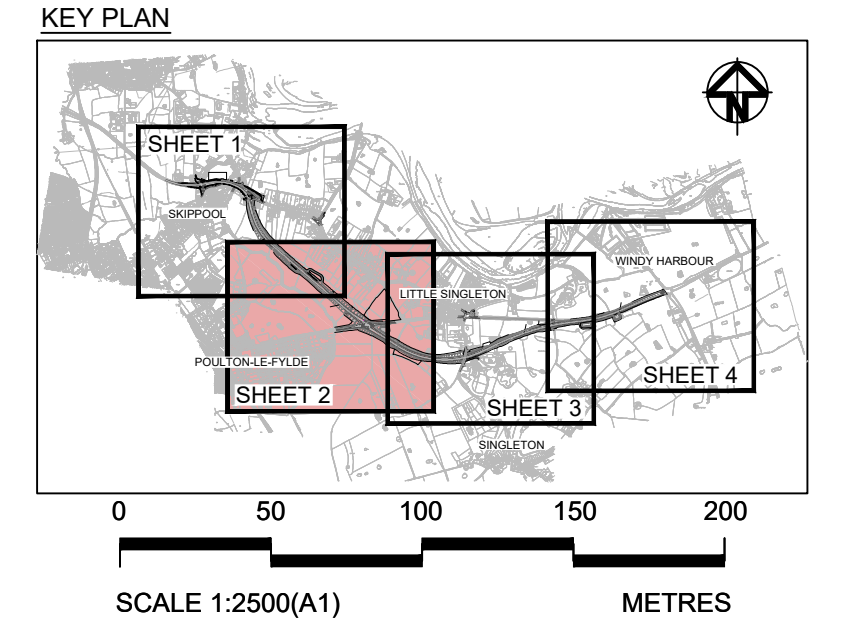

1	S8	MAY 2019	WORKS UPDATE	GH	SP	NH
0	S8	OCT 2018	DCO SUBMISSION	GH	SP	NH
Rev	Status	Rev. Date	Purpose of revision	Drawn	Chk'd	Appr'd

Client







Project A585 WINDY HARBOUR TO SKIPPOOL IMPROVEMENT SCHEME

Drawing Title


WORKS PLANS
REGULATION 5(2)(j)
SHEET 2 OF 4

Status	DEADLINE 2 SUBMISSION	Revision	1
Scale	1 : 2500 @ A1	Date	MAY 2019
Drawn By	G.HERRING		
Checked By	S.PANESAR		
Approved By	N. HENDERSON		
PINS No.	TR010035	Original Size	A1
Drawing number	HE-PN Originator Volume Location Type Rels Number		
	HE548643-ARC-HGN-SZ_ZZ0-DR-D-3047		

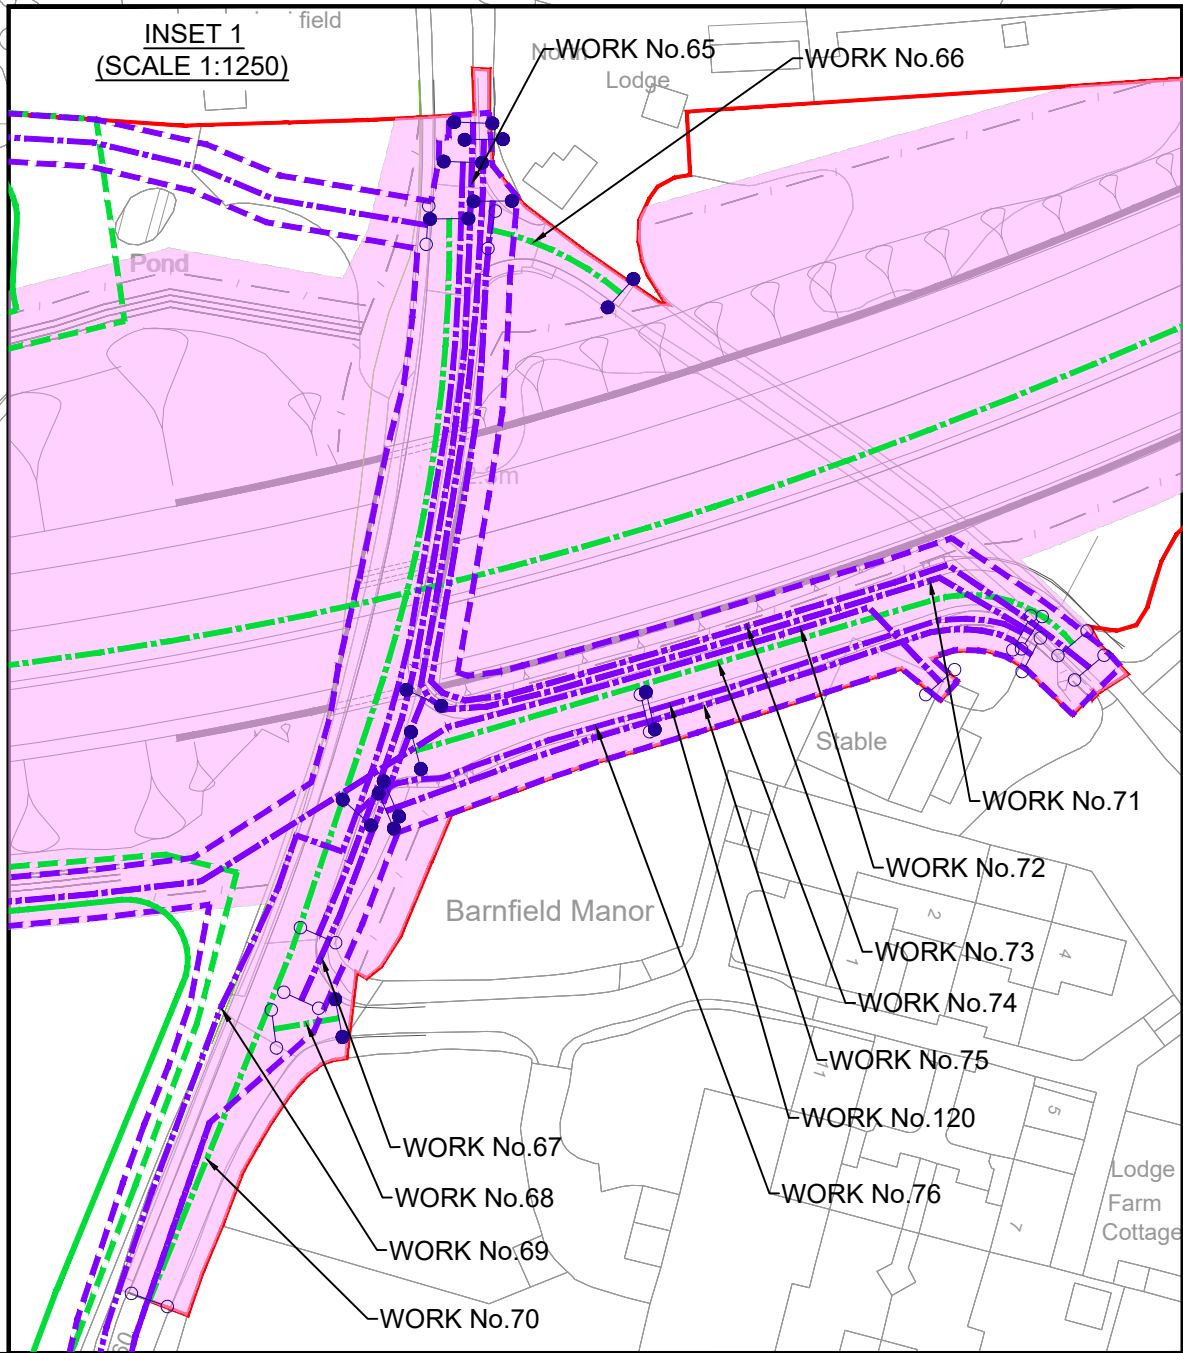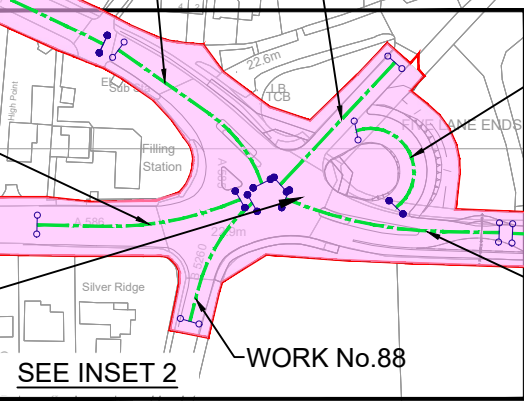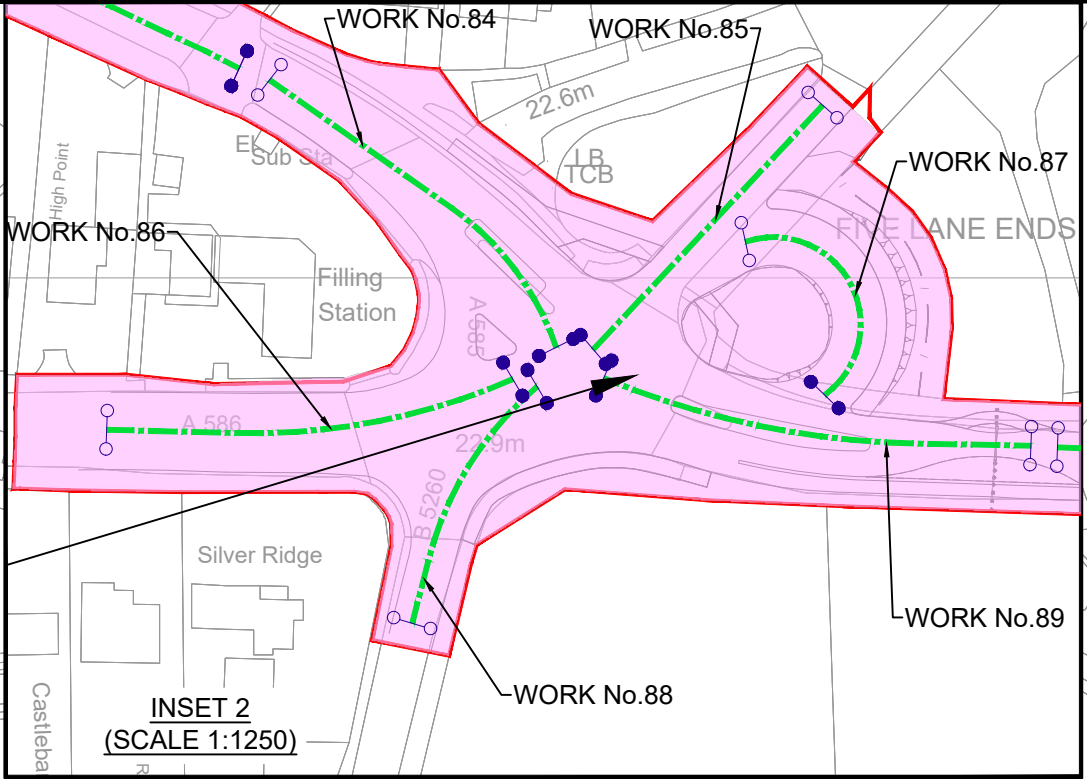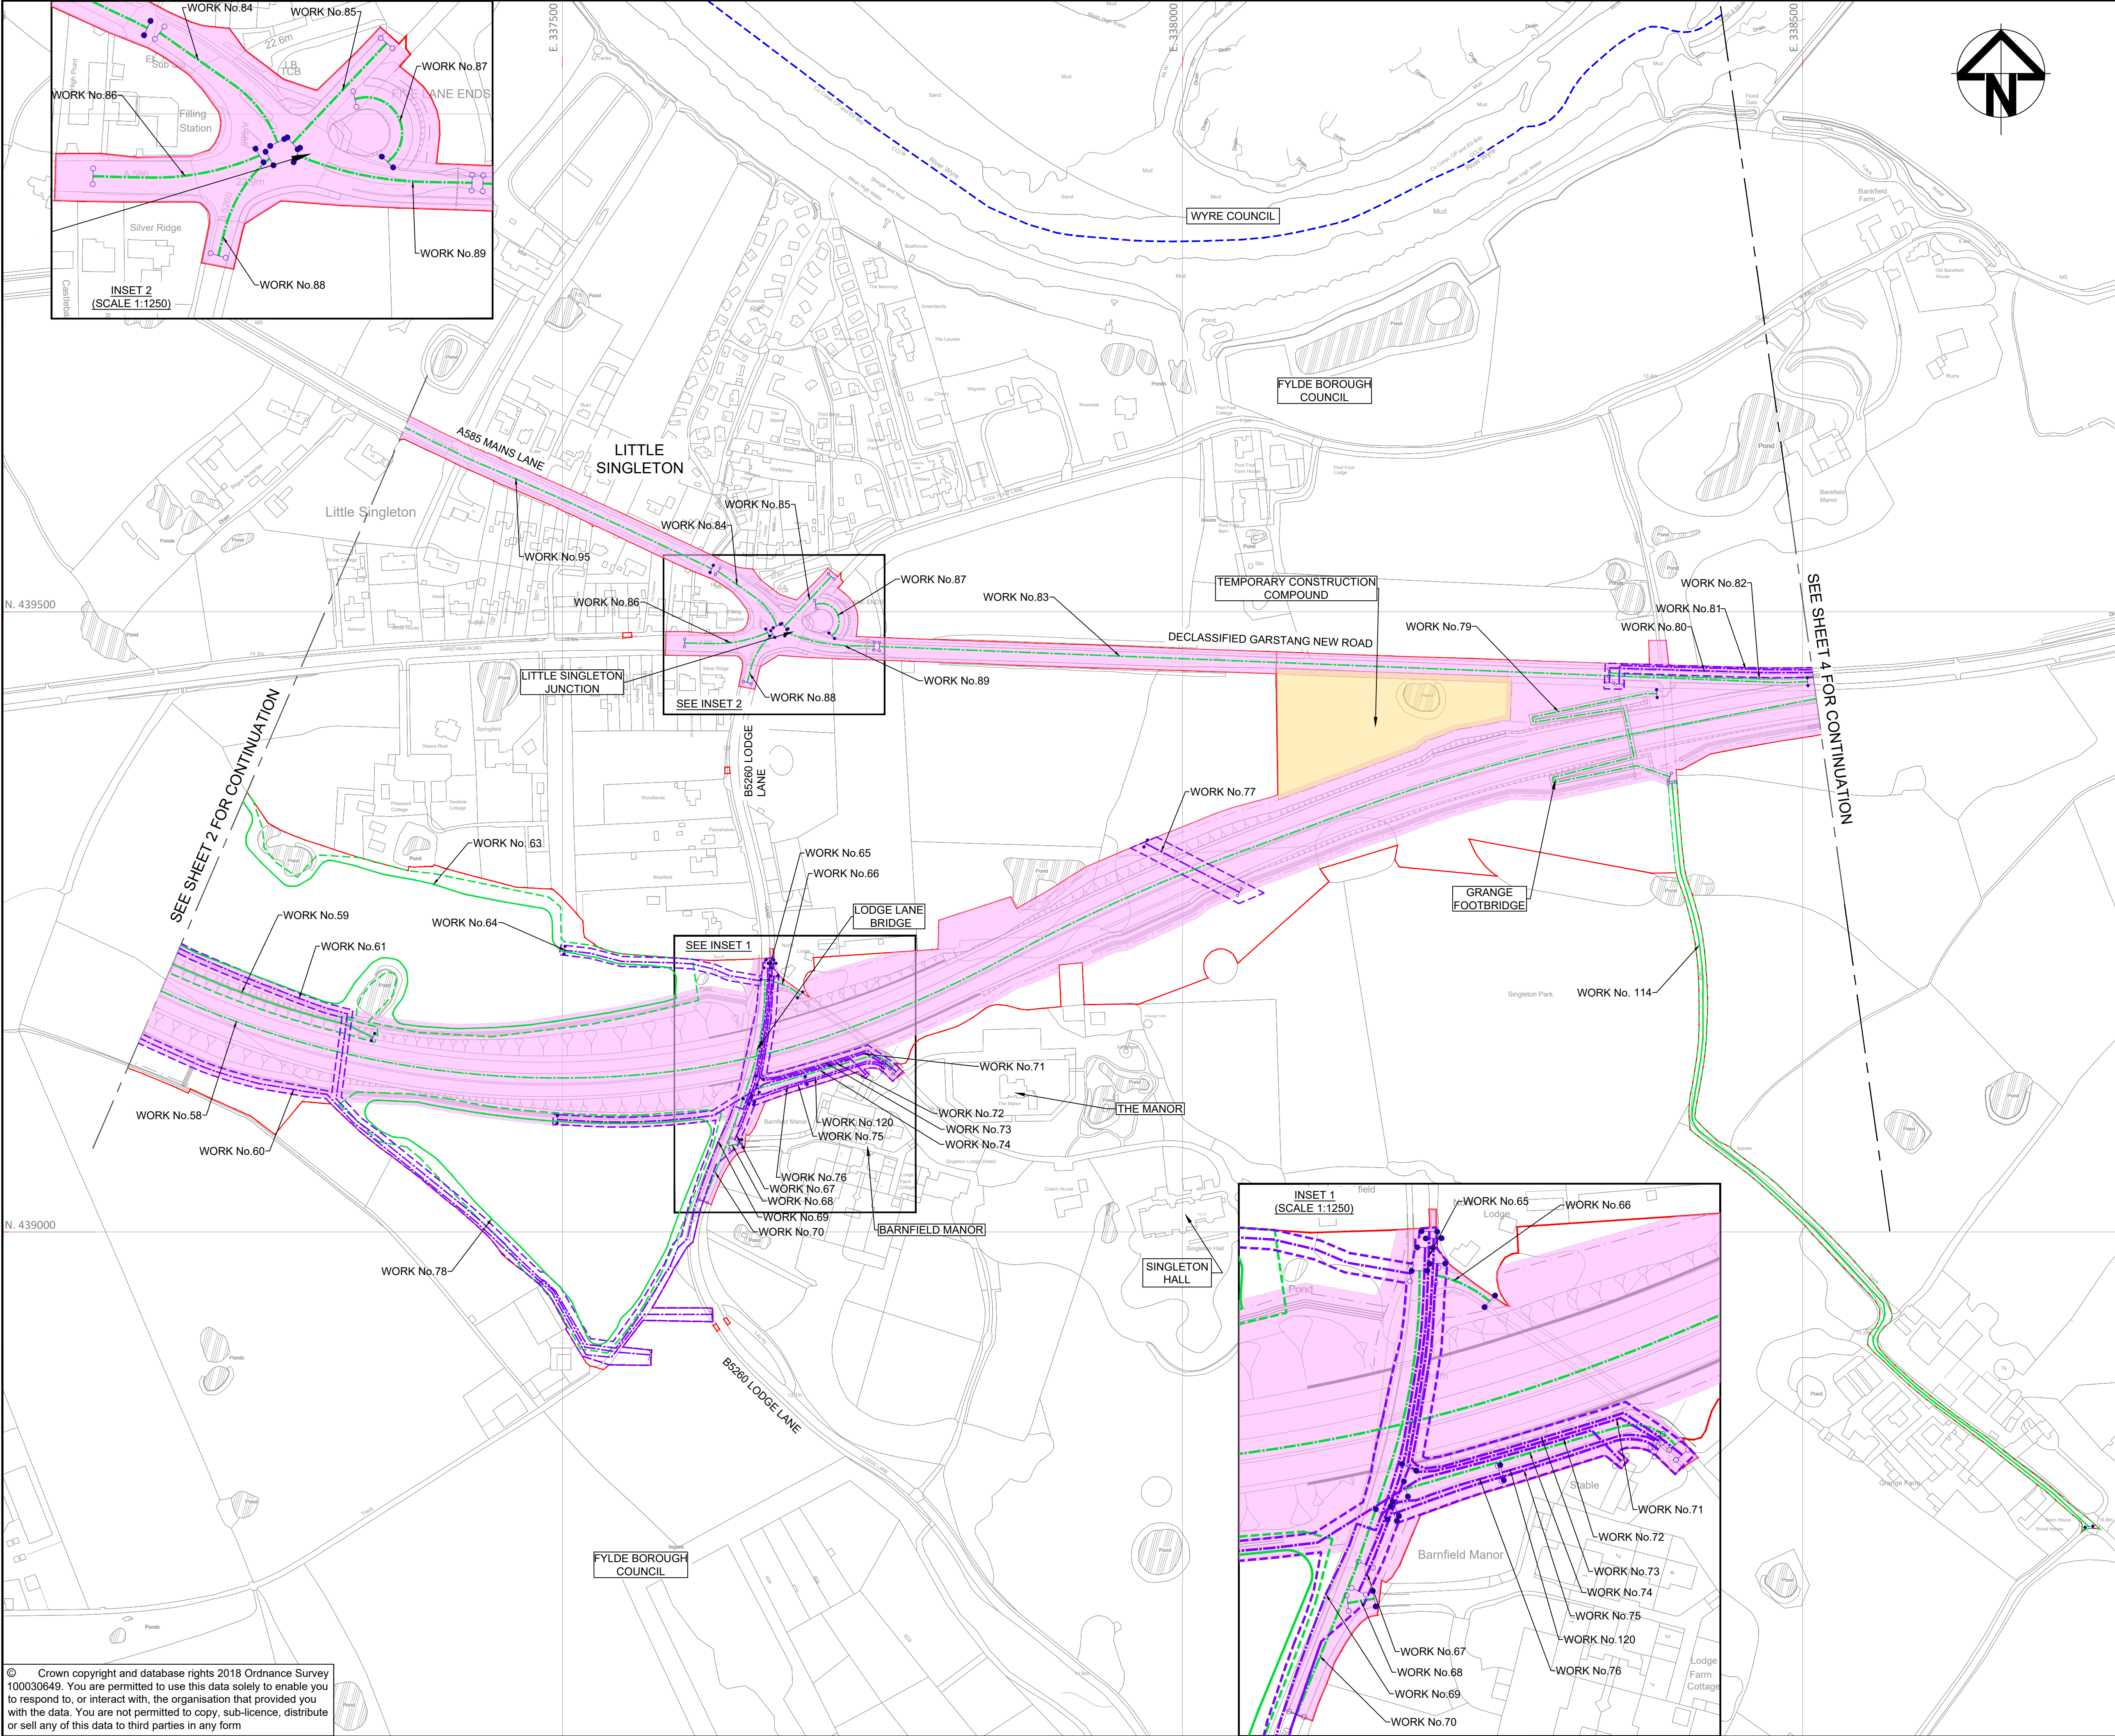

- NOTES:
- ALL DIMENSIONS ARE IN METRES UNLESS STATED OTHERWISE.
 - WORKS ARE DESCRIBED IN SCHEDULE 1 (AUTHORISED DEVELOPMENT) OF THE DEVELOPMENT CONSENT ORDER (DOCUMENT REFERENCE TR010035/APP/3.1).
 - THE PROPOSED WORKS SHOWN ARE ILLUSTRATIVE ONLY AND WILL BE SUBJECT TO CHANGE AS PART OF THE DETAILED DESIGN DEVELOPMENT. ANY CHANGES WILL BE LIMITED TO BEING WITHIN THE ORDER LIMITS AND ANY OTHER CONSTRAINTS INCLUDED IN THE DEVELOPMENT CONSENT ORDER.
 - THESE WORKS PLANS SHOULD BE READ IN CONJUNCTION WITH THE ENGINEERING DRAWINGS AND SECTIONS (DOCUMENT REFERENCE TR010035/APP/2.6).

- KEY:
- DRAFT ORDER LIMITS
 - LOCAL AUTHORITY BOUNDARY
 - THE SCHEME (SHOWN FOR ILLUSTRATIVE PURPOSES)
 - AREA NOT INCLUDED WITHIN THE DCO BOUNDARY
 - TEMPORARY CONSTRUCTION COMPOUND
 - LINEAR HIGHWAY WORK LIMIT OF DEVIATION
 - TEMPORARY ENVIRONMENTAL MITIGATION AREA
 - LINEAR HIGHWAY WORK CENTRELINE (APPROX)
 - NON-LINEAR HIGHWAY WORK CENTRELINE (APPROX)
 - NON-LINEAR HIGHWAY WORK LIMIT OF DEVIATION
 - UTILITY DIVERSION CENTRELINE (APPROX)
 - UTILITY DIVERSION LIMIT OF DEVIATION
 - TEMPORARY FLOOD COMPENSATION AREA (APPROX)
 - COMMENCEMENT OF WORKS (APPROX)
 - TERMINATION OF WORKS (APPROX)

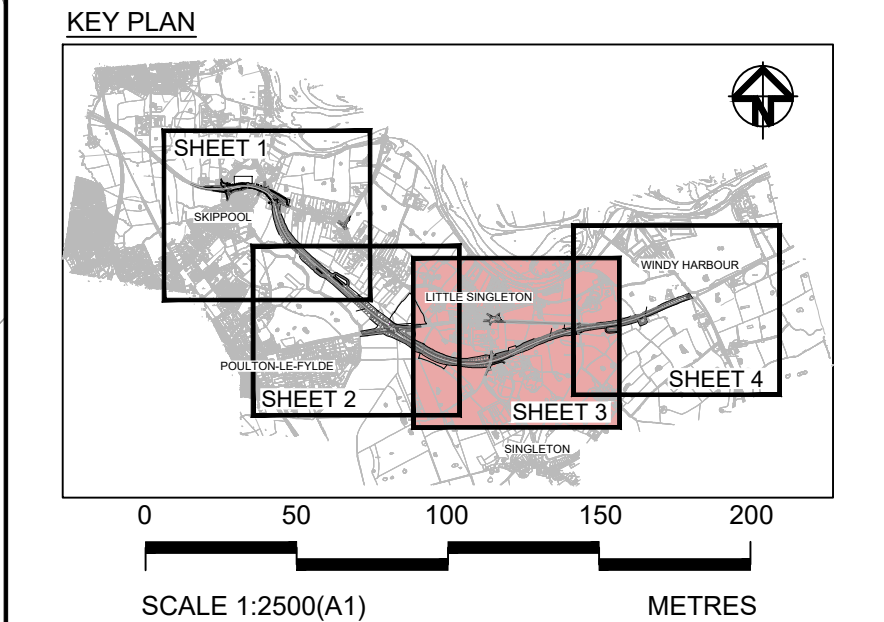

1	S8	MAY 2019	WORKS UPDATE	GH	SP	NH
0	S8	OCT 2018	DCO SUBMISSION	GH	SP	NH
Rev	Status	Rev. Date	Purpose of revision	Drawn	Chk'd	Apprv'd


Client



Project A585 WINDY HARBOUR TO SKIPPOOL IMPROVEMENT SCHEME

Drawing Title
WORKS PLANS
REGULATION 5(2)(j)
SHEET 3 OF 4

Status	DEADLINE 2 SUBMISSION	Revision	1
Scale	1 : 2500 @ A1	Date	MAY 2019
Drawn By	G.HERRING		
Checked By	S.PANESAR		
Approved By	N.HENDERSON		
PINS No.	TR010035	Original Size	A1
Drawing number	HE PIN Originator Volume Location Type Risk Number		
	HE548643-ARC-HGN-SZ_ZZ0-DR-D-3048		

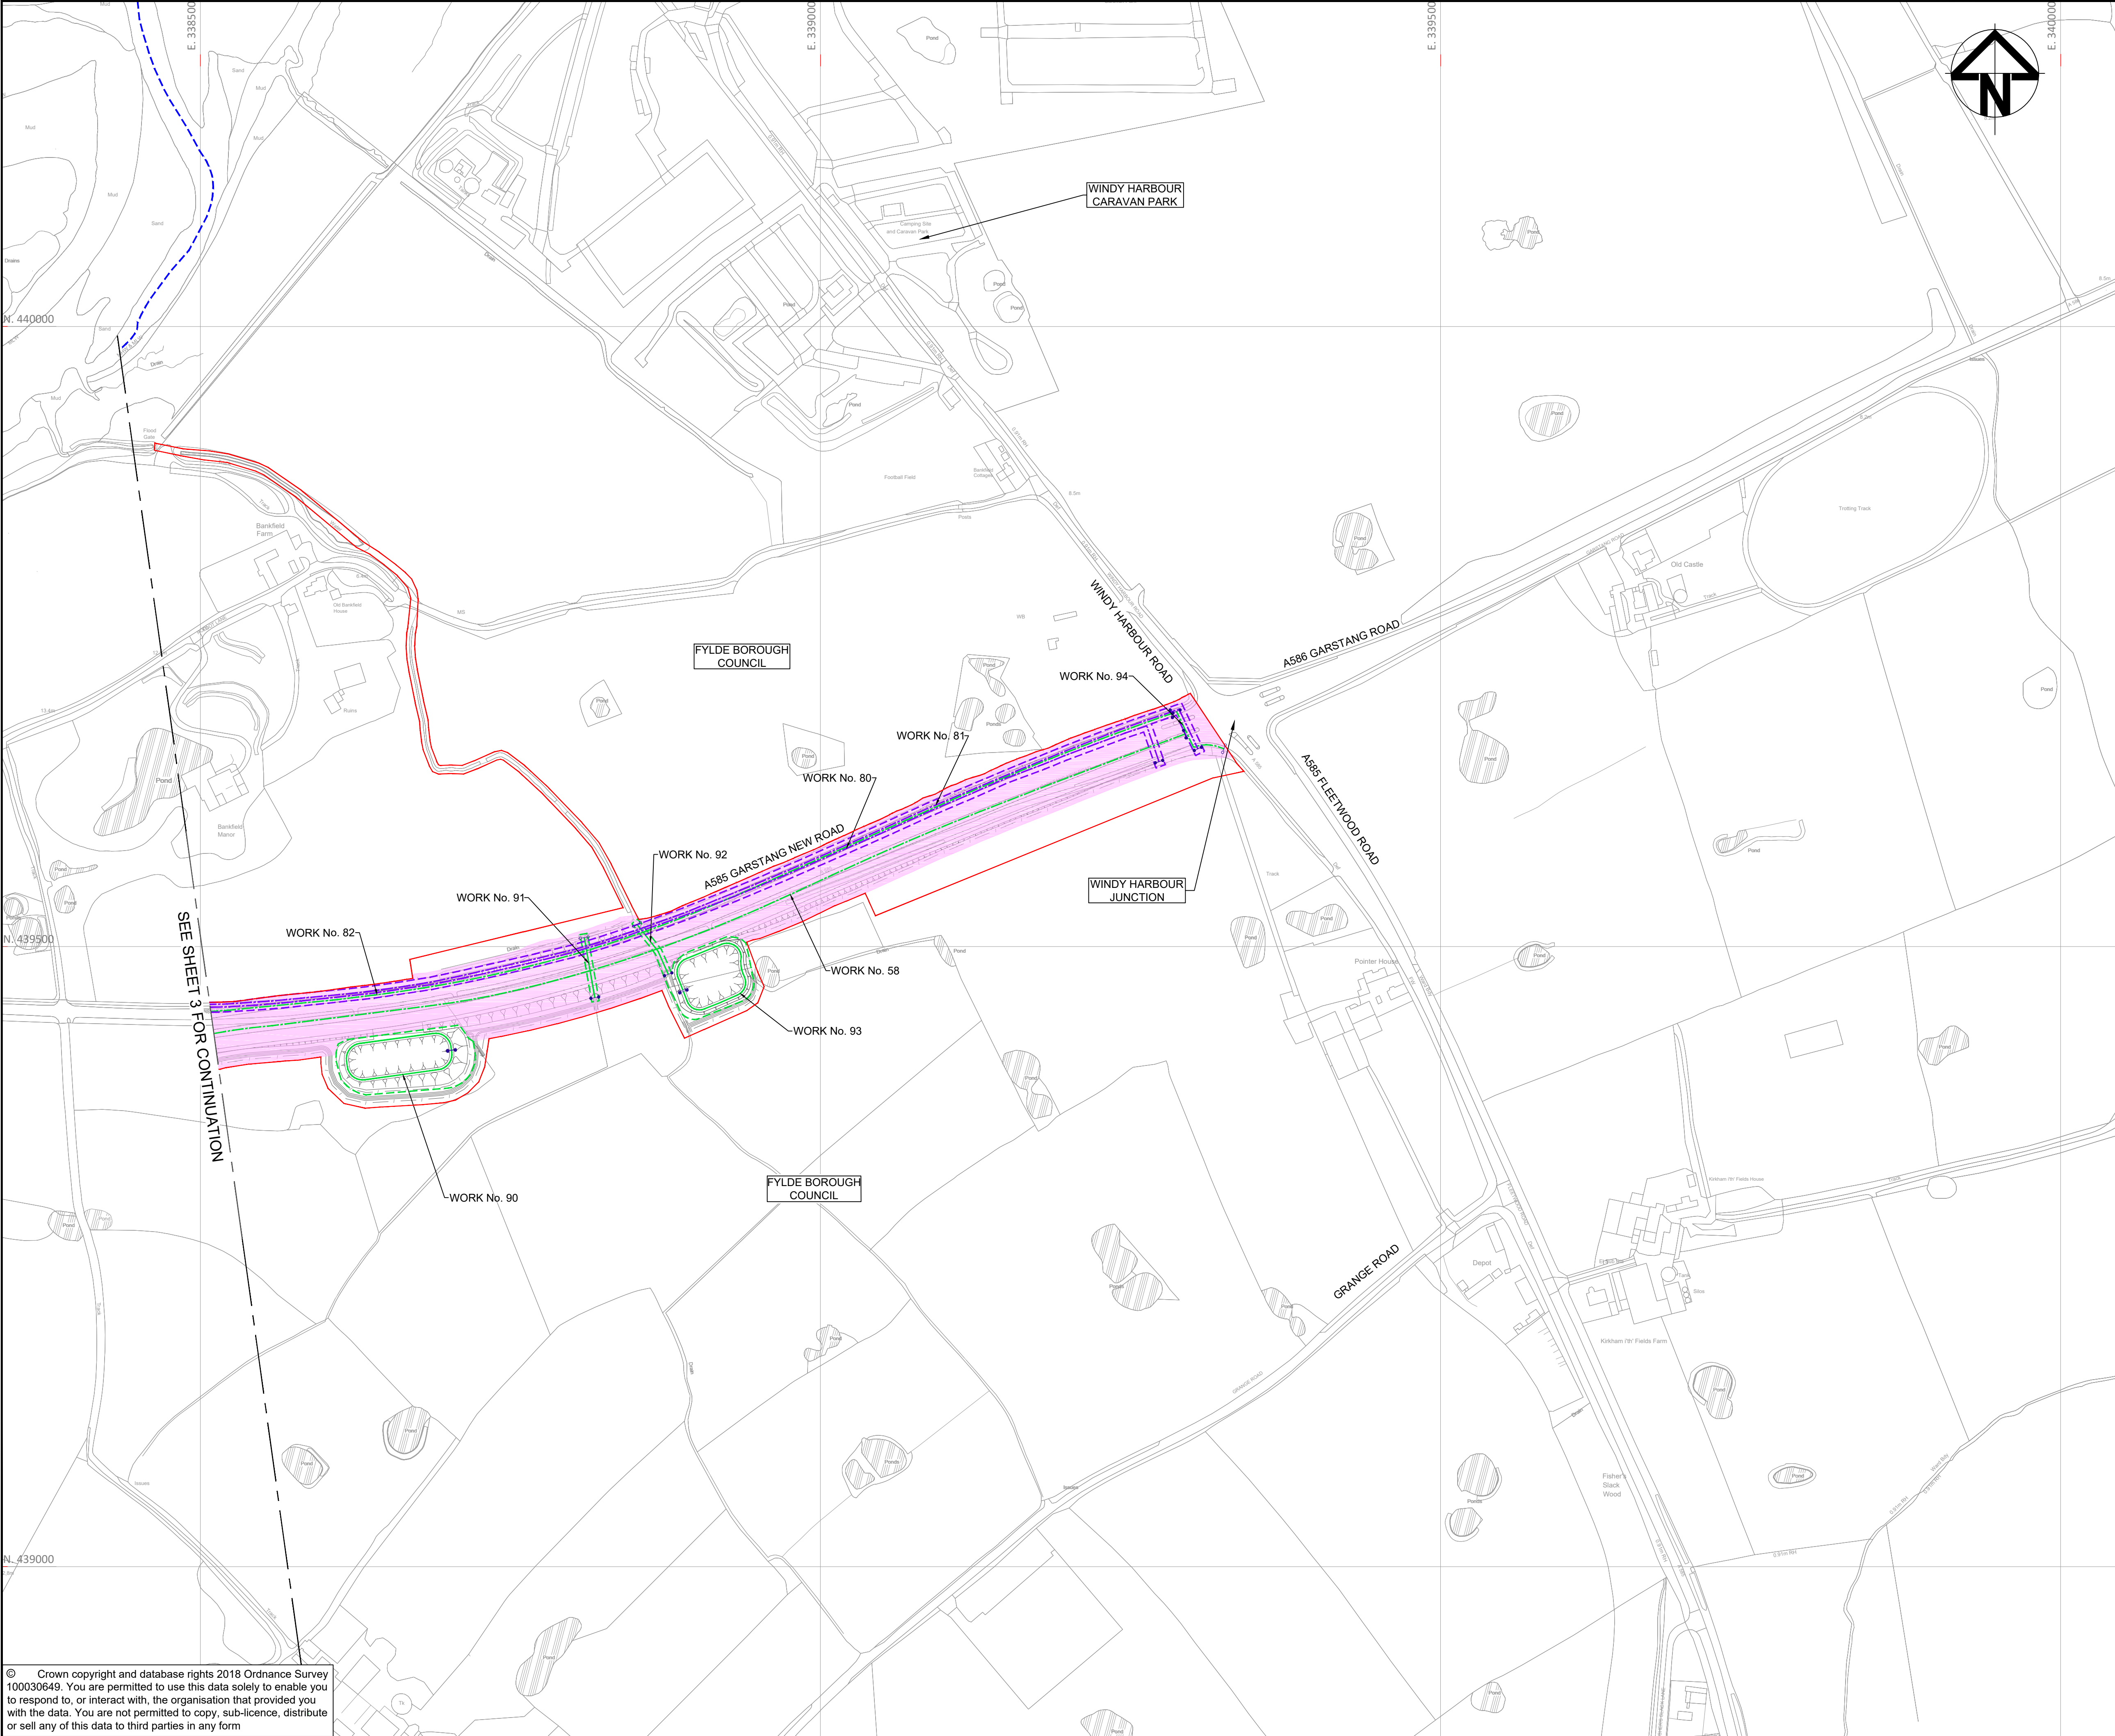

NOTES:

- ALL DIMENSIONS ARE IN METRES UNLESS STATED OTHERWISE.
- WORKS ARE DESCRIBED IN SCHEDULE 1 (AUTHORISED DEVELOPMENT) OF THE DEVELOPMENT CONSENT ORDER (DOCUMENT REFERENCE TR010035/APP/2.3).
- THE PROPOSED WORKS SHOWN ARE ILLUSTRATIVE ONLY AND WILL BE SUBJECT TO CHANGE AS PART OF THE DETAILED DESIGN DEVELOPMENT. ANY CHANGES WILL BE LIMITED TO BEING WITHIN THE ORDER LIMITS AND ANY OTHER CONSTRAINTS INCLUDED IN THE DEVELOPMENT CONSENT ORDER.
- THESE WORKS PLANS SHOULD BE READ IN CONJUNCTION WITH THE ENGINEERING DRAWINGS AND SECTIONS (DOCUMENT REFERENCE TR010035/APP/2.6).

KEY:

- DRAFT ORDER LIMITS
- LOCAL AUTHORITY BOUNDARY
- THE SCHEME (SHOWN FOR ILLUSTRATIVE PURPOSES)
- AREA NOT INCLUDED WITHIN THE DCO BOUNDARY
- TEMPORARY CONSTRUCTION COMPOUND
- LINEAR HIGHWAY WORK LIMIT OF DEVIATION
- TEMPORARY ENVIRONMENTAL MITIGATION AREA
- LINEAR HIGHWAY WORK CENTRELINE (APPROX)
- NON-LINEAR HIGHWAY WORK CENTRELINE (APPROX)
- NON-LINEAR HIGHWAY WORK LIMIT OF DEVIATION
- UTILITY DIVERSION CENTRELINE (APPROX)
- UTILITY DIVERSION LIMIT OF DEVIATION
- TEMPORARY FLOOD COMPENSATION AREA (APPROX)
- COMMENCEMENT OF WORKS (APPROX)
- TERMINATION OF WORKS (APPROX)

KEY PLAN

0 50 100 150 200
SCALE 1:2500(A1) METRES

0	S8	OCT 2018	DCO SUBMISSION	GH	SP	NH
Rev	Status	Rev. Date	Purpose of revision	Drawn	Chk'd	Apprv'd
Client						
Project A585 WINDY HARBOUR TO SKIPPOOL IMPROVEMENT SCHEME						
Drawing Title						
WORKS PLANS REGULATION 5(2)(j) SHEET 4 OF 4						
Status				Revision		
S8 - DCO SUBMISSION				0		
Scale		1 : 2500 @ A1		Date OCT 2018		
Drawn By		G.HERRING				
Checked By		S. PANESAR				
Approved By		N. HENDERSON				
PINS No.		TR010035		Original Size		A1
Drawing number HE-PN Originator Volume Location Type Rels Number						
HE548643-ARC-HGN-SZ_ZZ0-DR-D-3049						

© Crown copyright and database rights 2018 Ordnance Survey 100030649. You are permitted to use this data solely to enable you to respond to, or interact with, the organisation that provided you with the data. You are not permitted to copy, sub-licence, distribute or sell any of this data to third parties in any form