



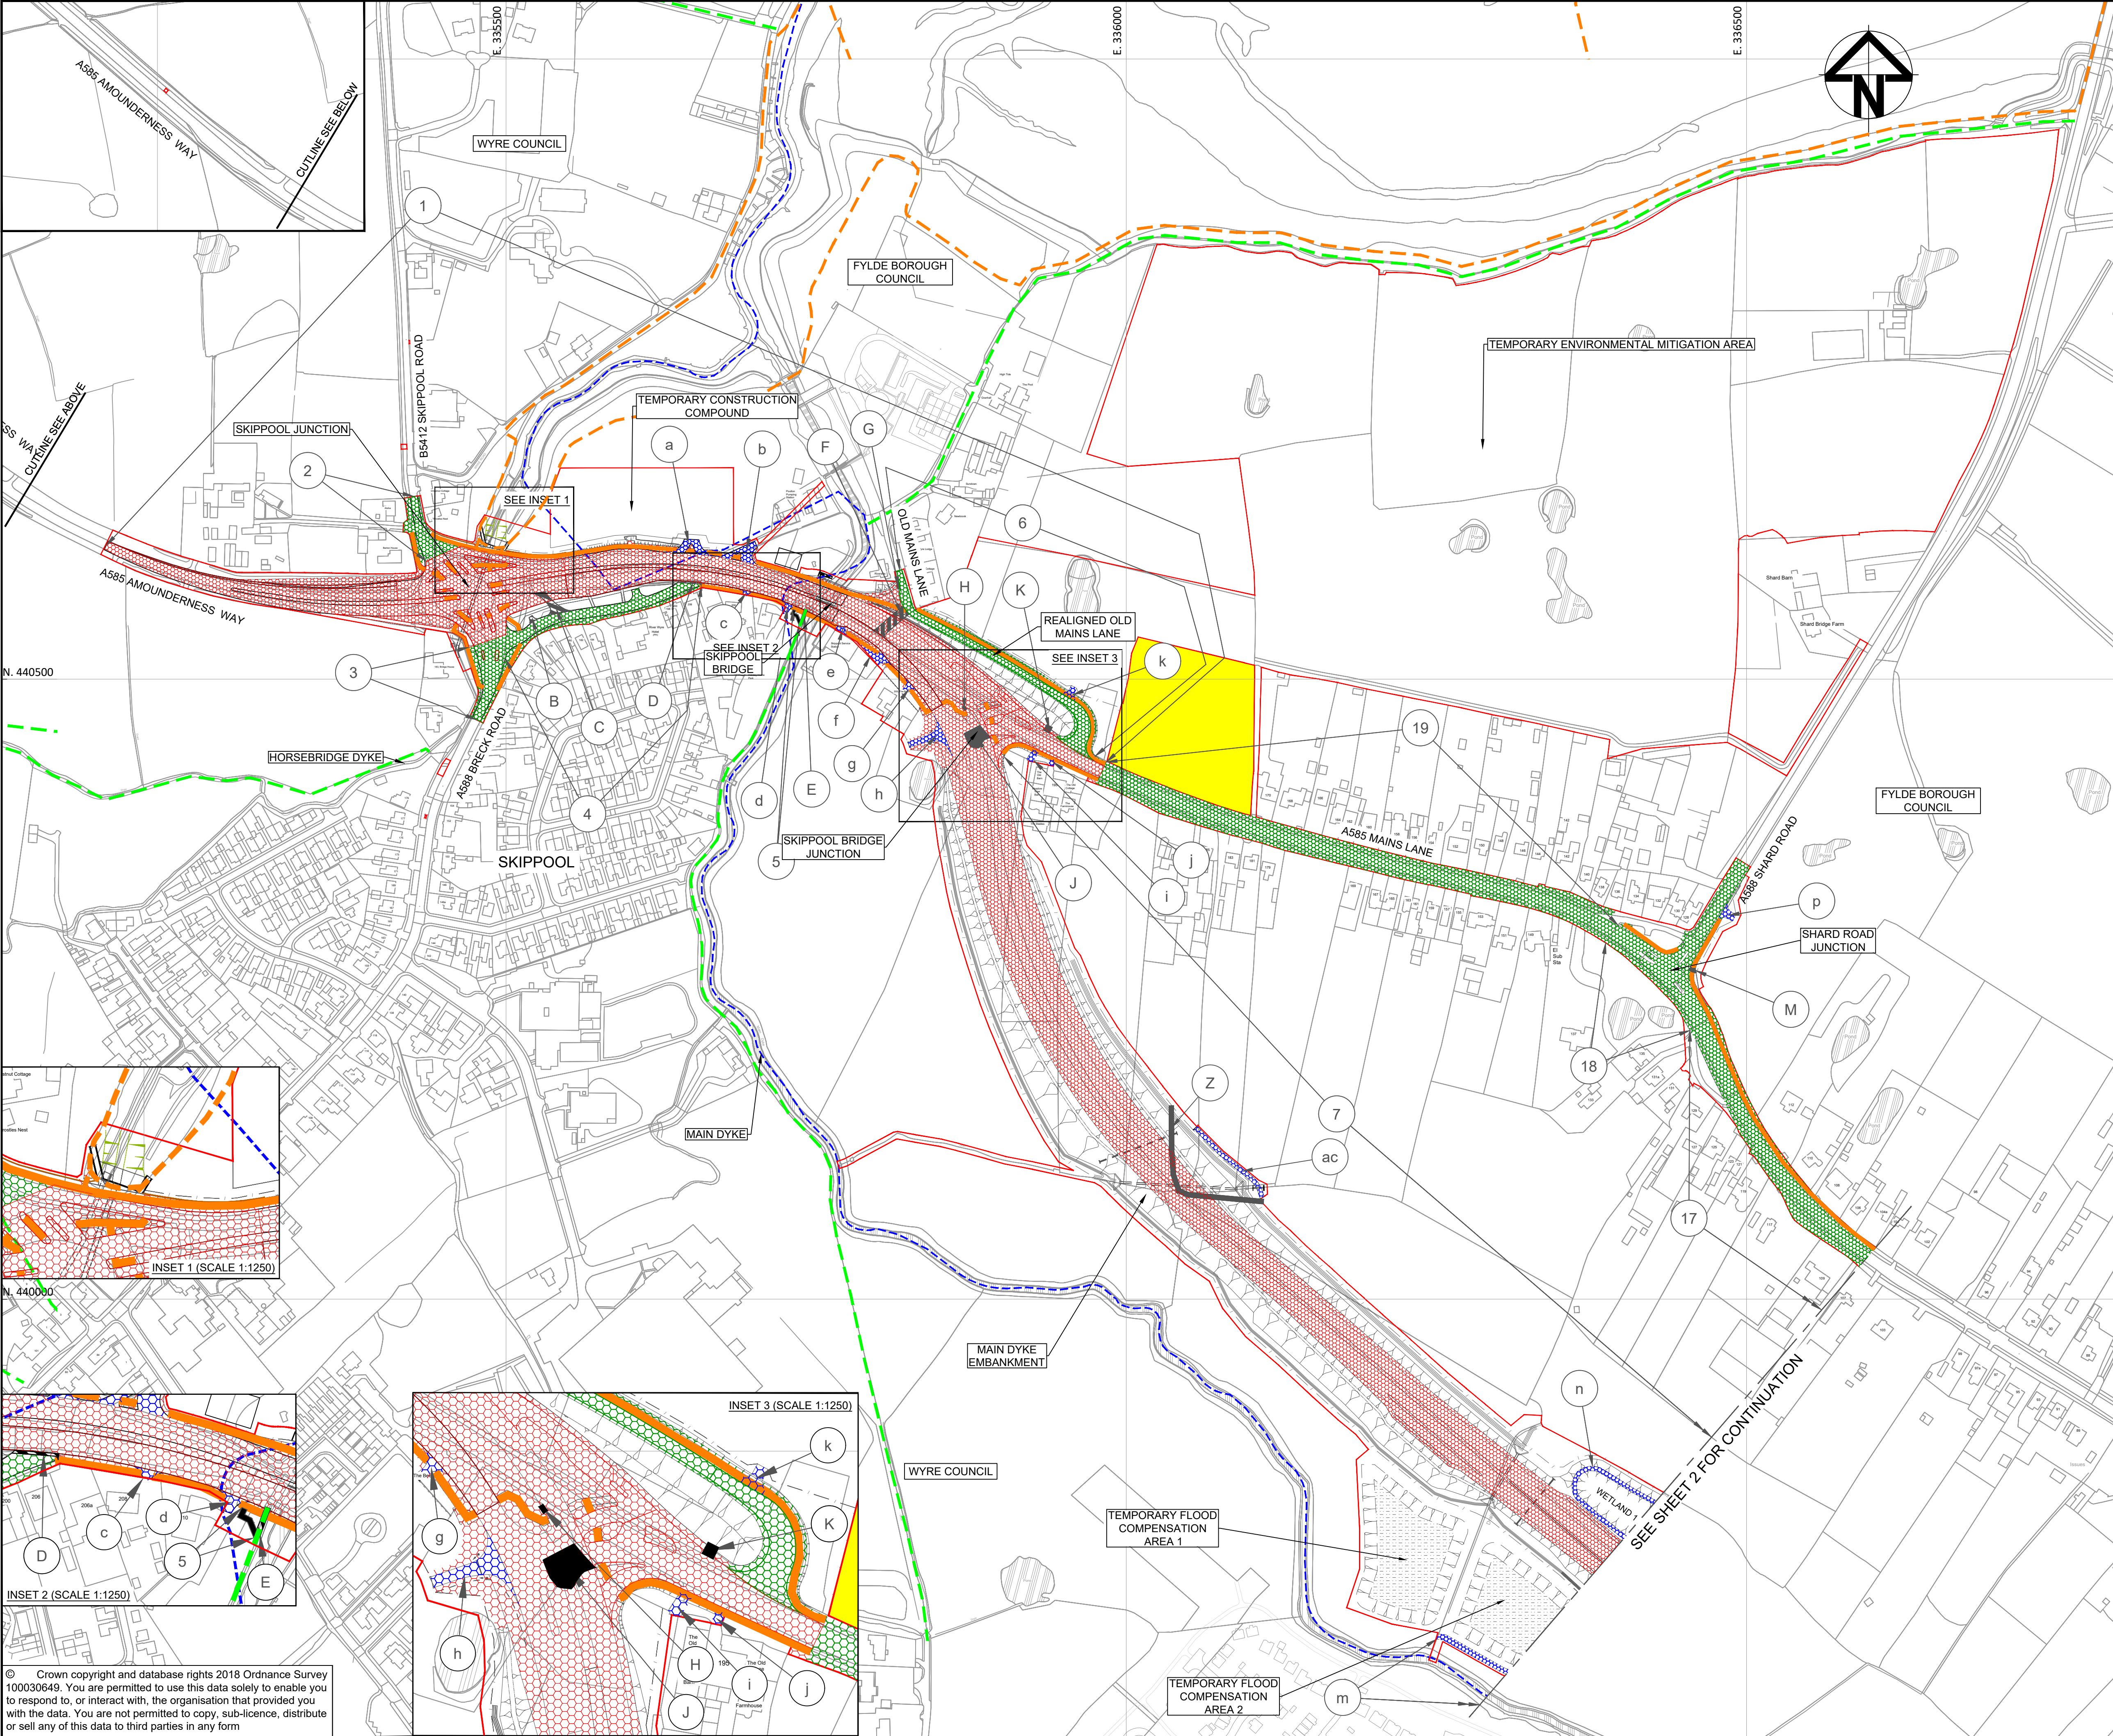

- NOTES:
1. ALL DIMENSIONS ARE IN METRES UNLESS STATED OTHERWISE.
 2. NEW HIGHWAYS CREATED AS "TRUNK ROAD" WILL BE VESTED AND MAINTAINED BY HIGHWAYS ENGLAND.
 3. THESE STREETS, RIGHTS OF WAY AND ACCESS PLANS SHOULD BE READ IN CONJUNCTION WITH SCHEDULE 1 (AUTHORISED DEVELOPMENT), SCHEDULE 3 (CLASSIFICATION OF ROADS) AND SCHEDULE 4 (PERMANENT STOPPING UP OF STREETS AND PRIVATE MEANS OF ACCESS) OF DEVELOPMENT CONSENT ORDER (DOCUMENT REFERENCE TR010035/APP/3.1).
 4. THIS DRAWING IS TO BE READ IN CONJUNCTION WITH THE WORKS PLANS (DOCUMENT REFERENCE TR010035/APP/2.3)

- KEY:
- DRAFT ORDER LIMITS
 - LOCAL AUTHORITY BOUNDARY
 - THE SCHEME (SHOWN FOR ILLUSTRATIVE PURPOSES)
 - AREA NOT INCLUDED WITHIN THE DCO BOUNDARY
 - PROPOSED HIGHWAY BOUNDARY
 - PROPOSED HIGHWAY / ALTERATION - TRUNK ROAD
 - PROPOSED HIGHWAY / ALTERATION - SIDE ROADS
 - PROPOSED / IMPROVED PRIVATE MEANS OF ACCESS
 - EXISTING HIGHWAY OR RIGHT OF WAY TO BE STOPPED UP
 - EXISTING PRIVATE MEANS OF ACCESS TO BE STOPPED UP
 - EXISTING RIGHT OF WAY
 - PROPOSED RIGHT OF WAY
 - EXISTING PERMISSIVE WALKS
 - PROVISION OF SHARED FOOTWAY / CYCLEWAY
 - EXTENT OF HIGHWAY / RIGHT OF WAY TO BE IMPROVED OR CREATED
 - EXISTING HIGHWAY / PRIVATE MEANS OF ACCESS TO BE STOPPED UP REFERENCE LABEL
 - PROPOSED / IMPROVED PRIVATE MEANS OF ACCESS REFERENCE LABEL

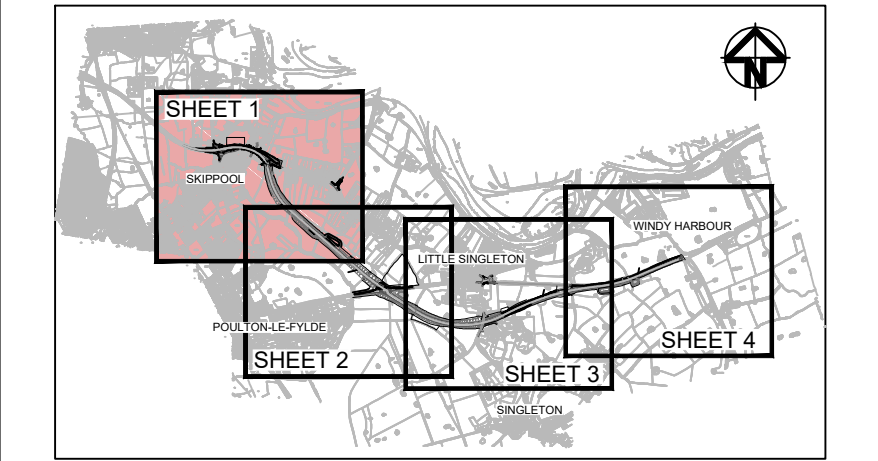

0 50 100 150 200 250
SCALE 1:2500(A1) METRES

1	S8	MAY 2019	UPDATED DRAFT ORDER LIMITS	NL	PT	NH
0	S8	OCT 2018	DCO SUBMISSION	GH	PT	NH
Rev	Status	Rev. Date	Purpose of revision	Drawn	Chk'd	Apprv'd

Client



Project A585 WINDY HARBOUR TO SKIPPOOL IMPROVEMENT SCHEME

Drawing Title
STREET, RIGHTS OF WAY AND ACCESS PLANS
REGULATION 5(2)(K)
SHEET 1 OF 4

Status DEADLINE 2 SUBMISSION
Revision 1

Scale 1 : 2500 @ A1
Date MAY 2019

Drawn By G.HERRING

Checked By P.THOMAS

Approved By N.HENDERSON

PINS No. TR010035
Original Size A1

Drawing number HE-PN | Originator | Volume | Location | Type | Date | Number
HE548643-ARC-HGN-SZ_ZZ_000-DR-D-3061

© Crown copyright and database rights 2018 Ordnance Survey 100030649. You are permitted to use this data solely to enable you to respond to, or interact with, the organisation that provided you with the data. You are not permitted to copy, sub-licence, distribute or sell any of this data to third parties in any form