


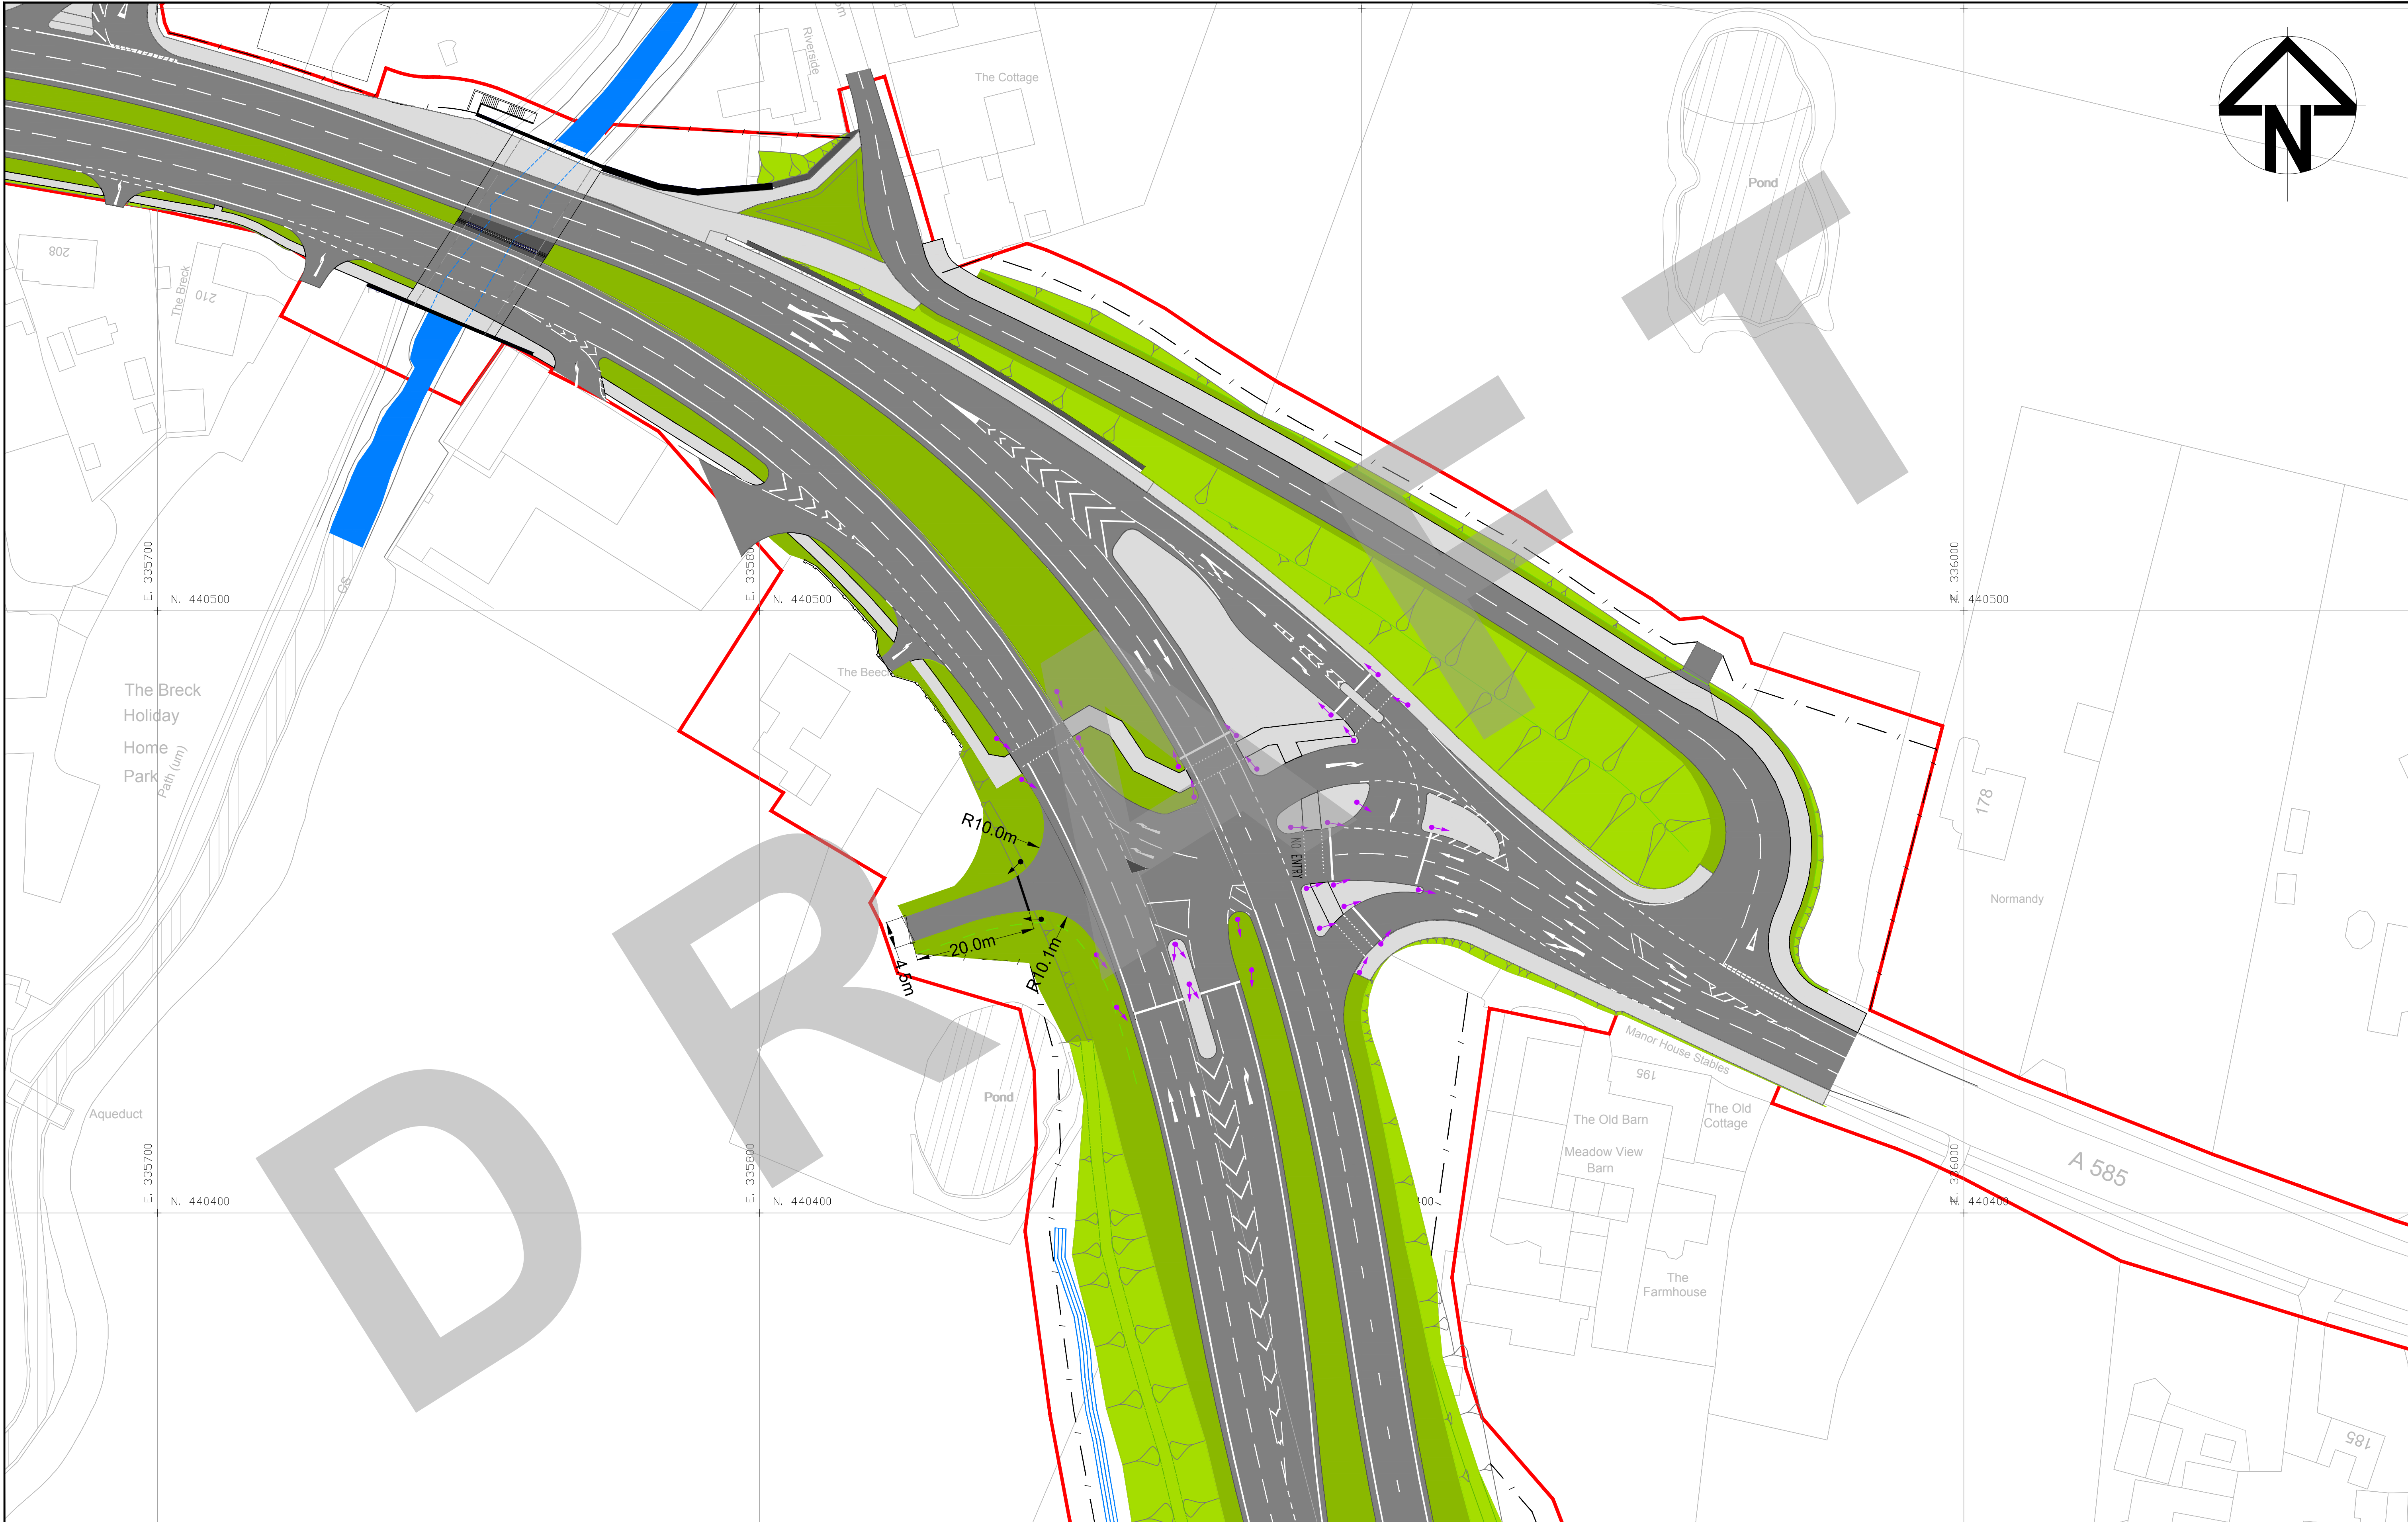

P1

S3

16/07/18

ISSUED FOR COMMENTS

TC

SP

NH

Rev

Status

Date

Description

Drawn

Chkd

Apprv'd

NOTES

1. The drawings contain information which is confidential and is intended only for use of the recipient/s named in HE548643-ARC-GEN-A585-MI-ZM-3035. If you are not an intended recipient, you are hereby notified that any copying, distribution, disclosure, reliance upon or other use of the contents of this drawing is strictly prohibited.

LEGEND

Limit of draft orders

0

10

20

30

40

50

SCALE 1:500 (A1)

METRES

This map is based upon Ordnance Survey material with the permission of Ordnance Survey on behalf of the Controller of Her Majesty's Stationary Office © Crown copyright. Unauthorised reproduction infringes Crown copyright and may lead to prosecution or civil proceedings. HIGHWAYS ENGLAND 100030642 2017

Client

Registered office:
Arcadis House
34 York Way
London
N1 9AB

Coordinating office:
The Surrey Research Park
10 Medawar Road
Guildford GU2 7AR
Tel: 44 (0)1483 803 000

Project

A585 WINDY HARBOUR TO SKIPPOOL
IMPROVEMENT SCHEME

Drawing title

CARRINGTON (YENSE) FIELD ACCESS
OPTION 1

Status

S3 - PRELIMINARY DESIGN

Revision

P1

Scale

1:500 @ A1

Date

16.JULY.2018

Drawn By

T.CHAUDHRY

Checked By

S.PANESAR

Approved By

N.HENDERSON

Drawing number

HE548643-ARC-GEN-SZ_ZZ_000-DR-D-3065

Original Size

A1

100mm on Original

Print Date: 2018-07-30 16:19:27

File Path: C:\Sharepoint\ARCADIS\UA009921 - A585 Windy Harbour to Skipool - PCF Stage 3 - Dig_Eng_Gen\WIP - Drawings\HE548643-ARC-GEN-SZ_ZZ_000_DR-D-3065.dwg