
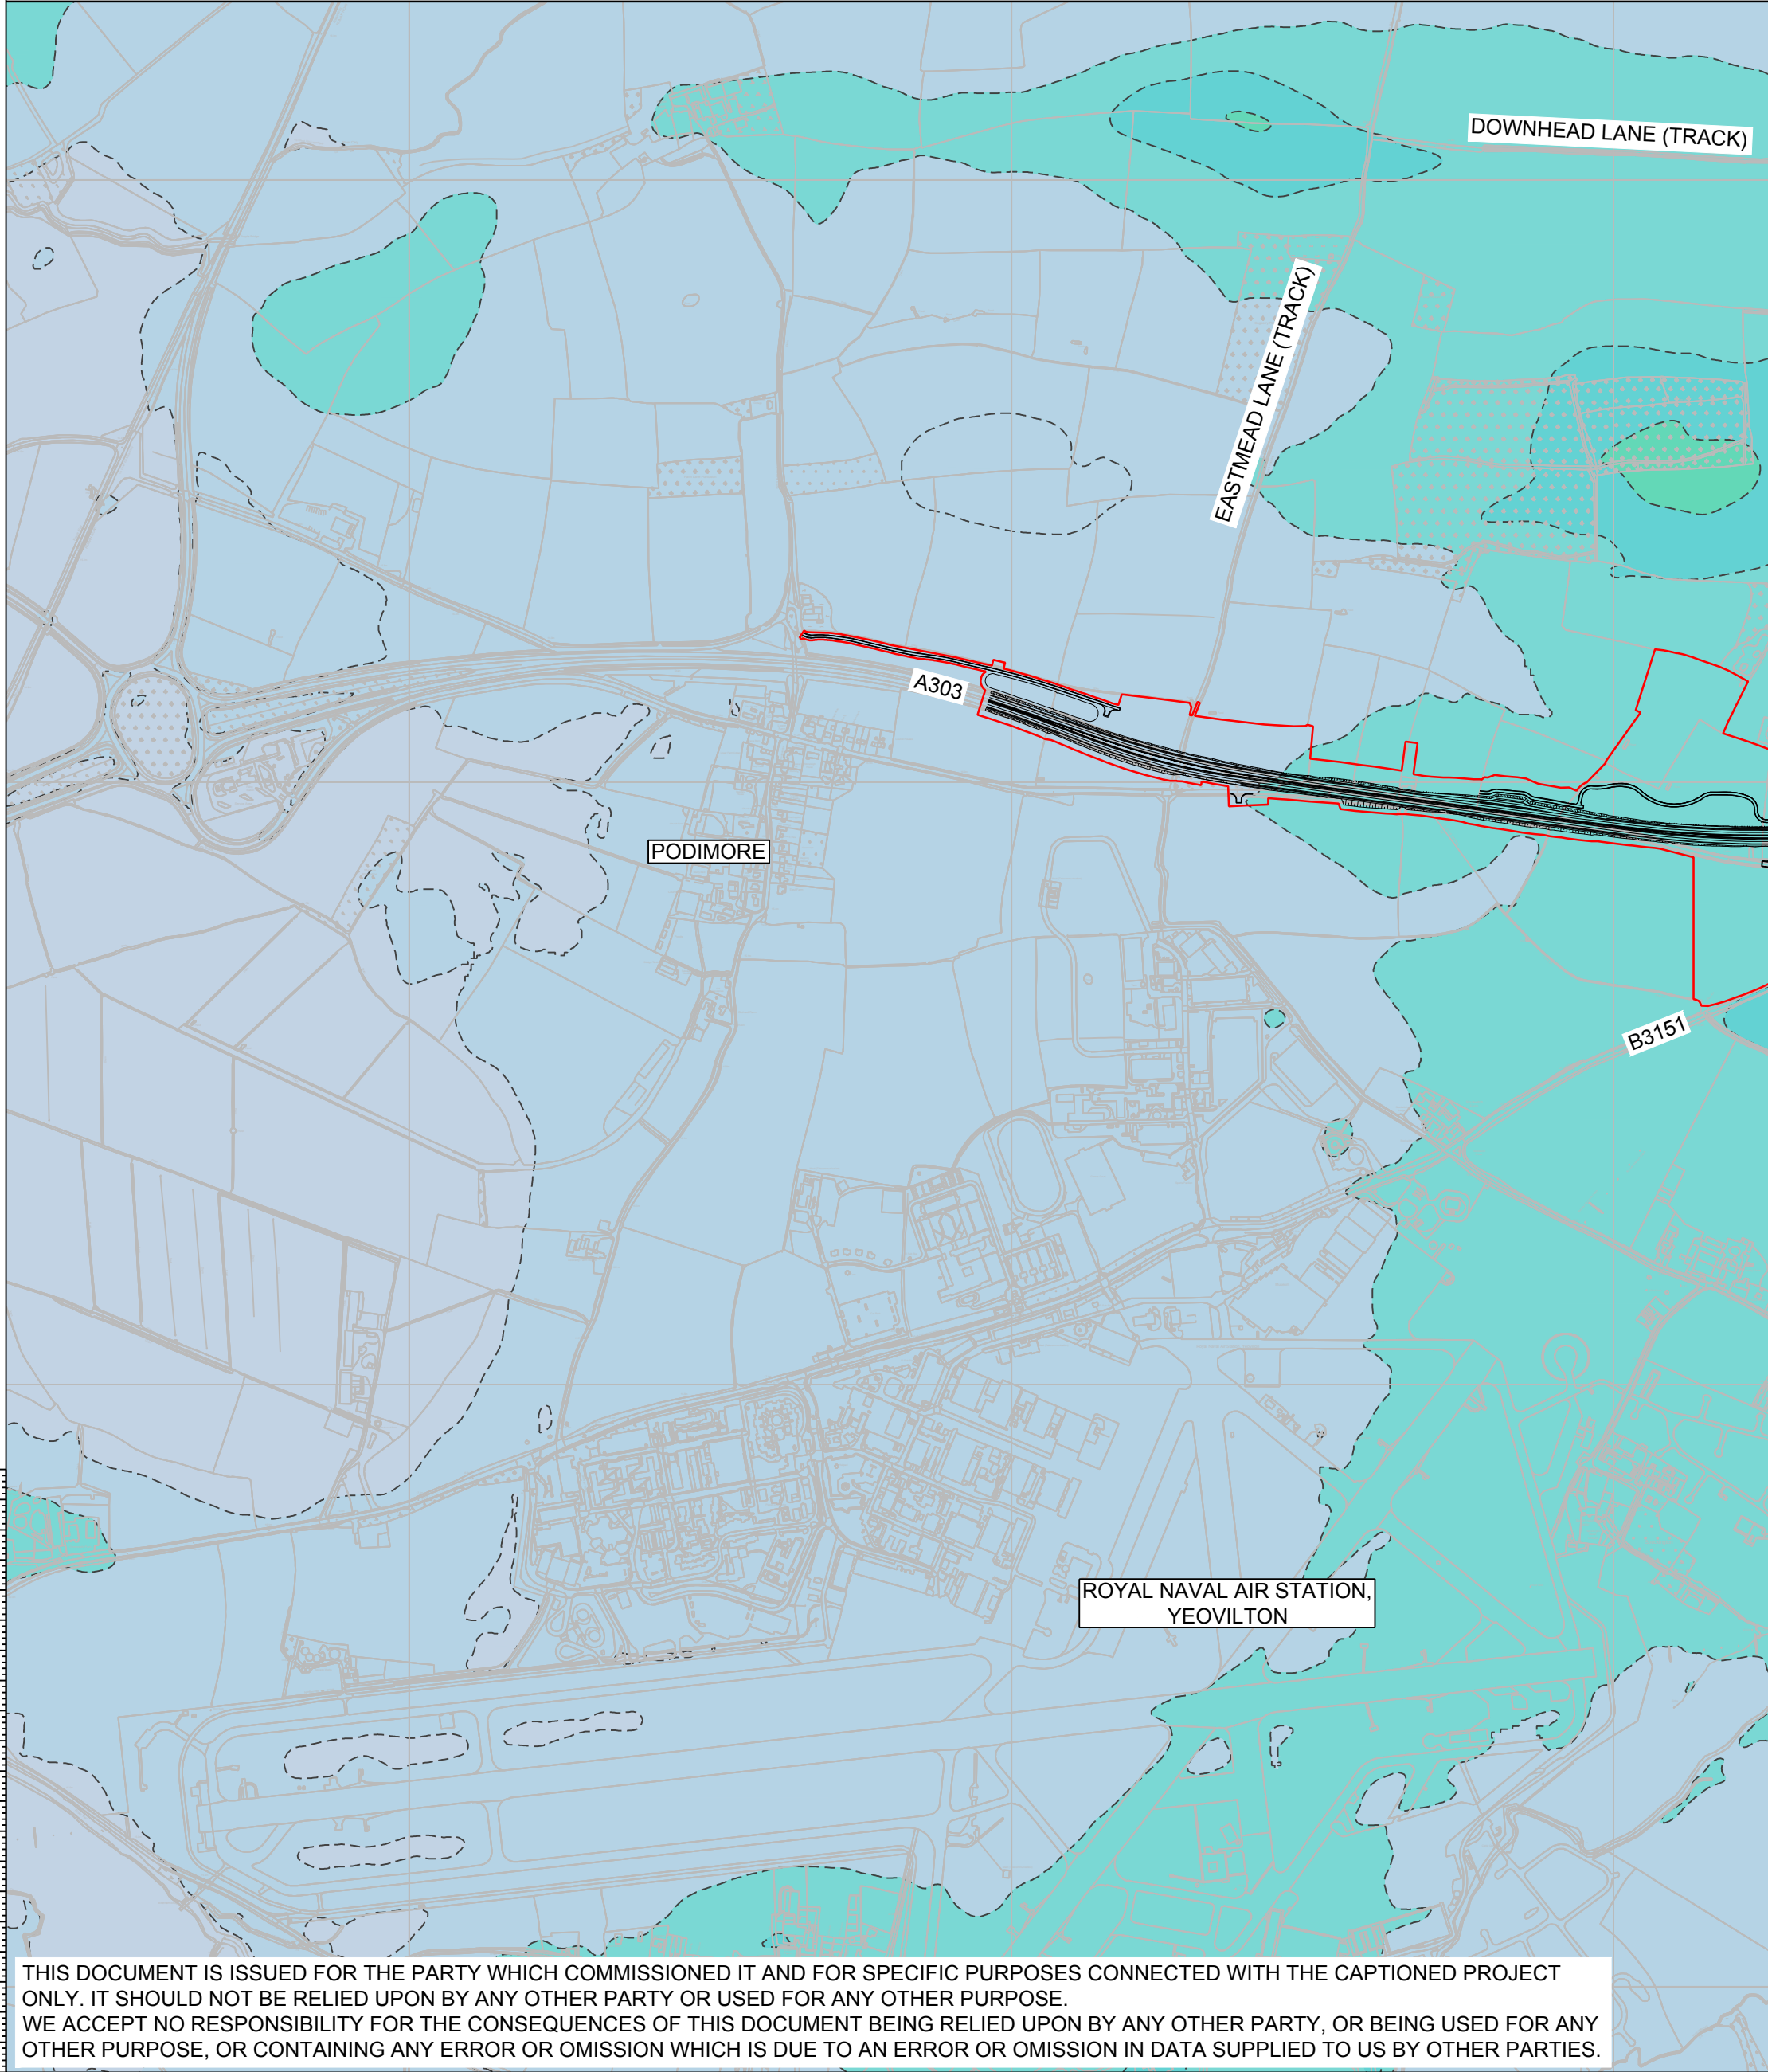
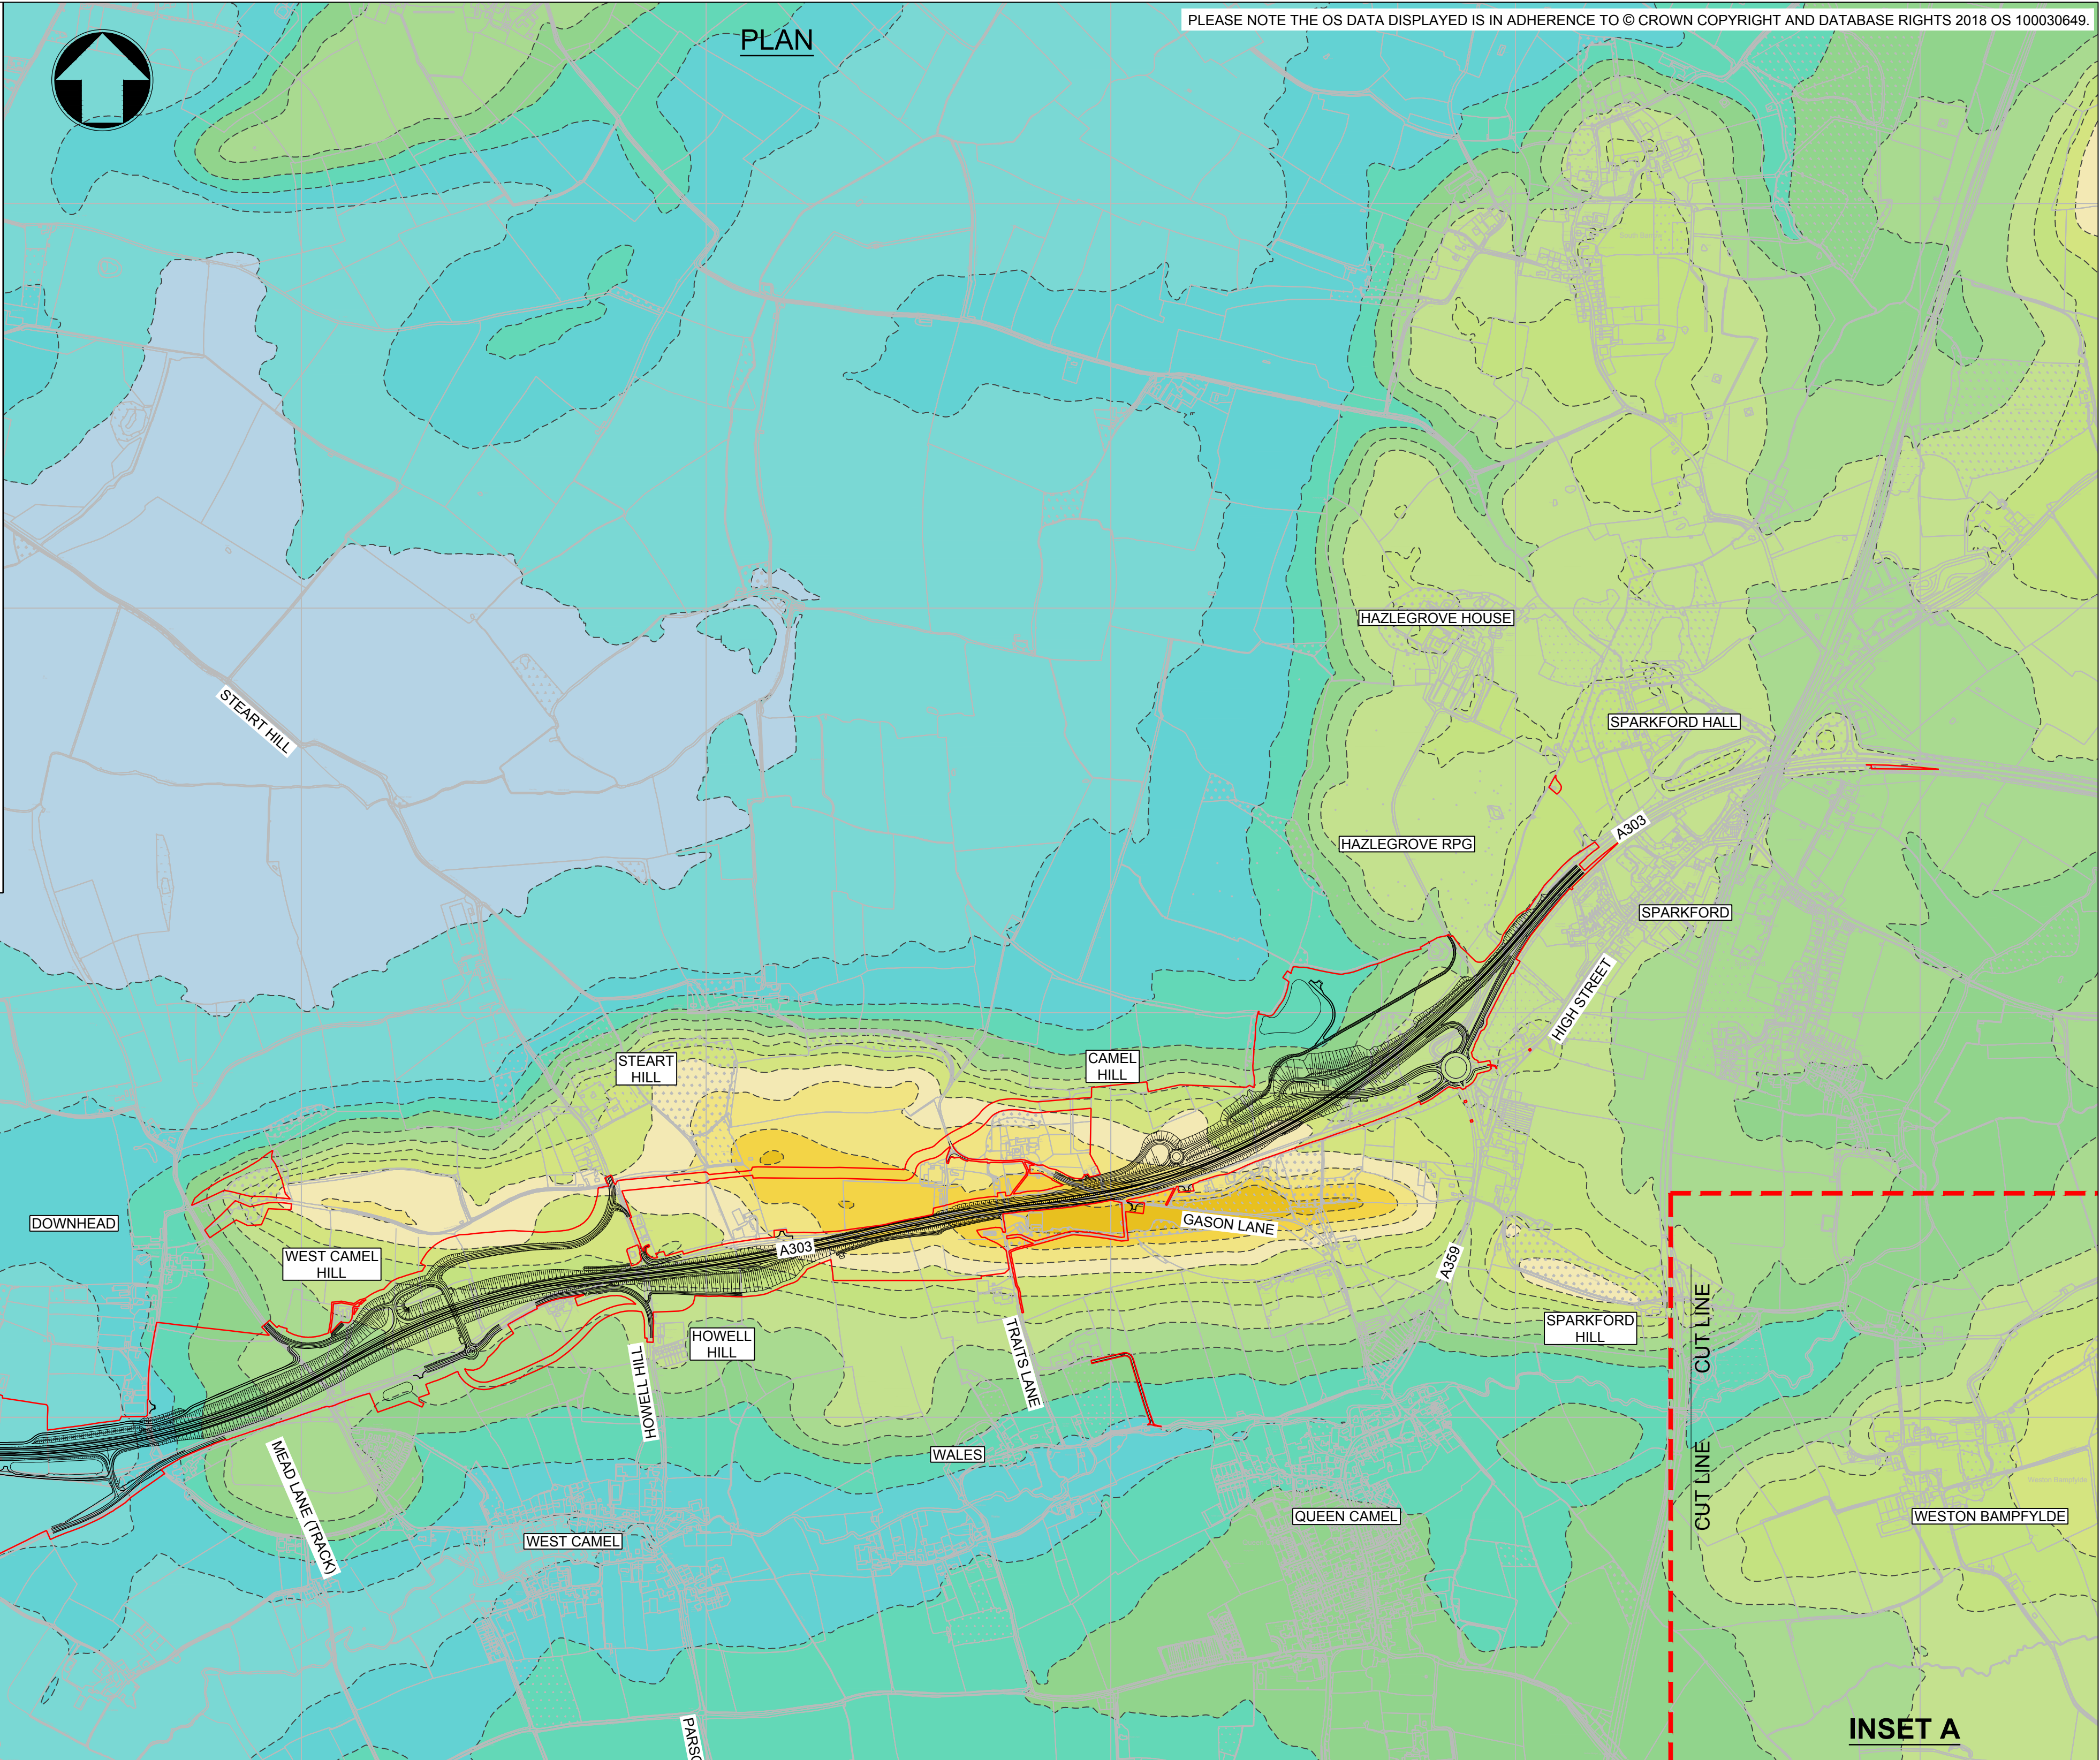


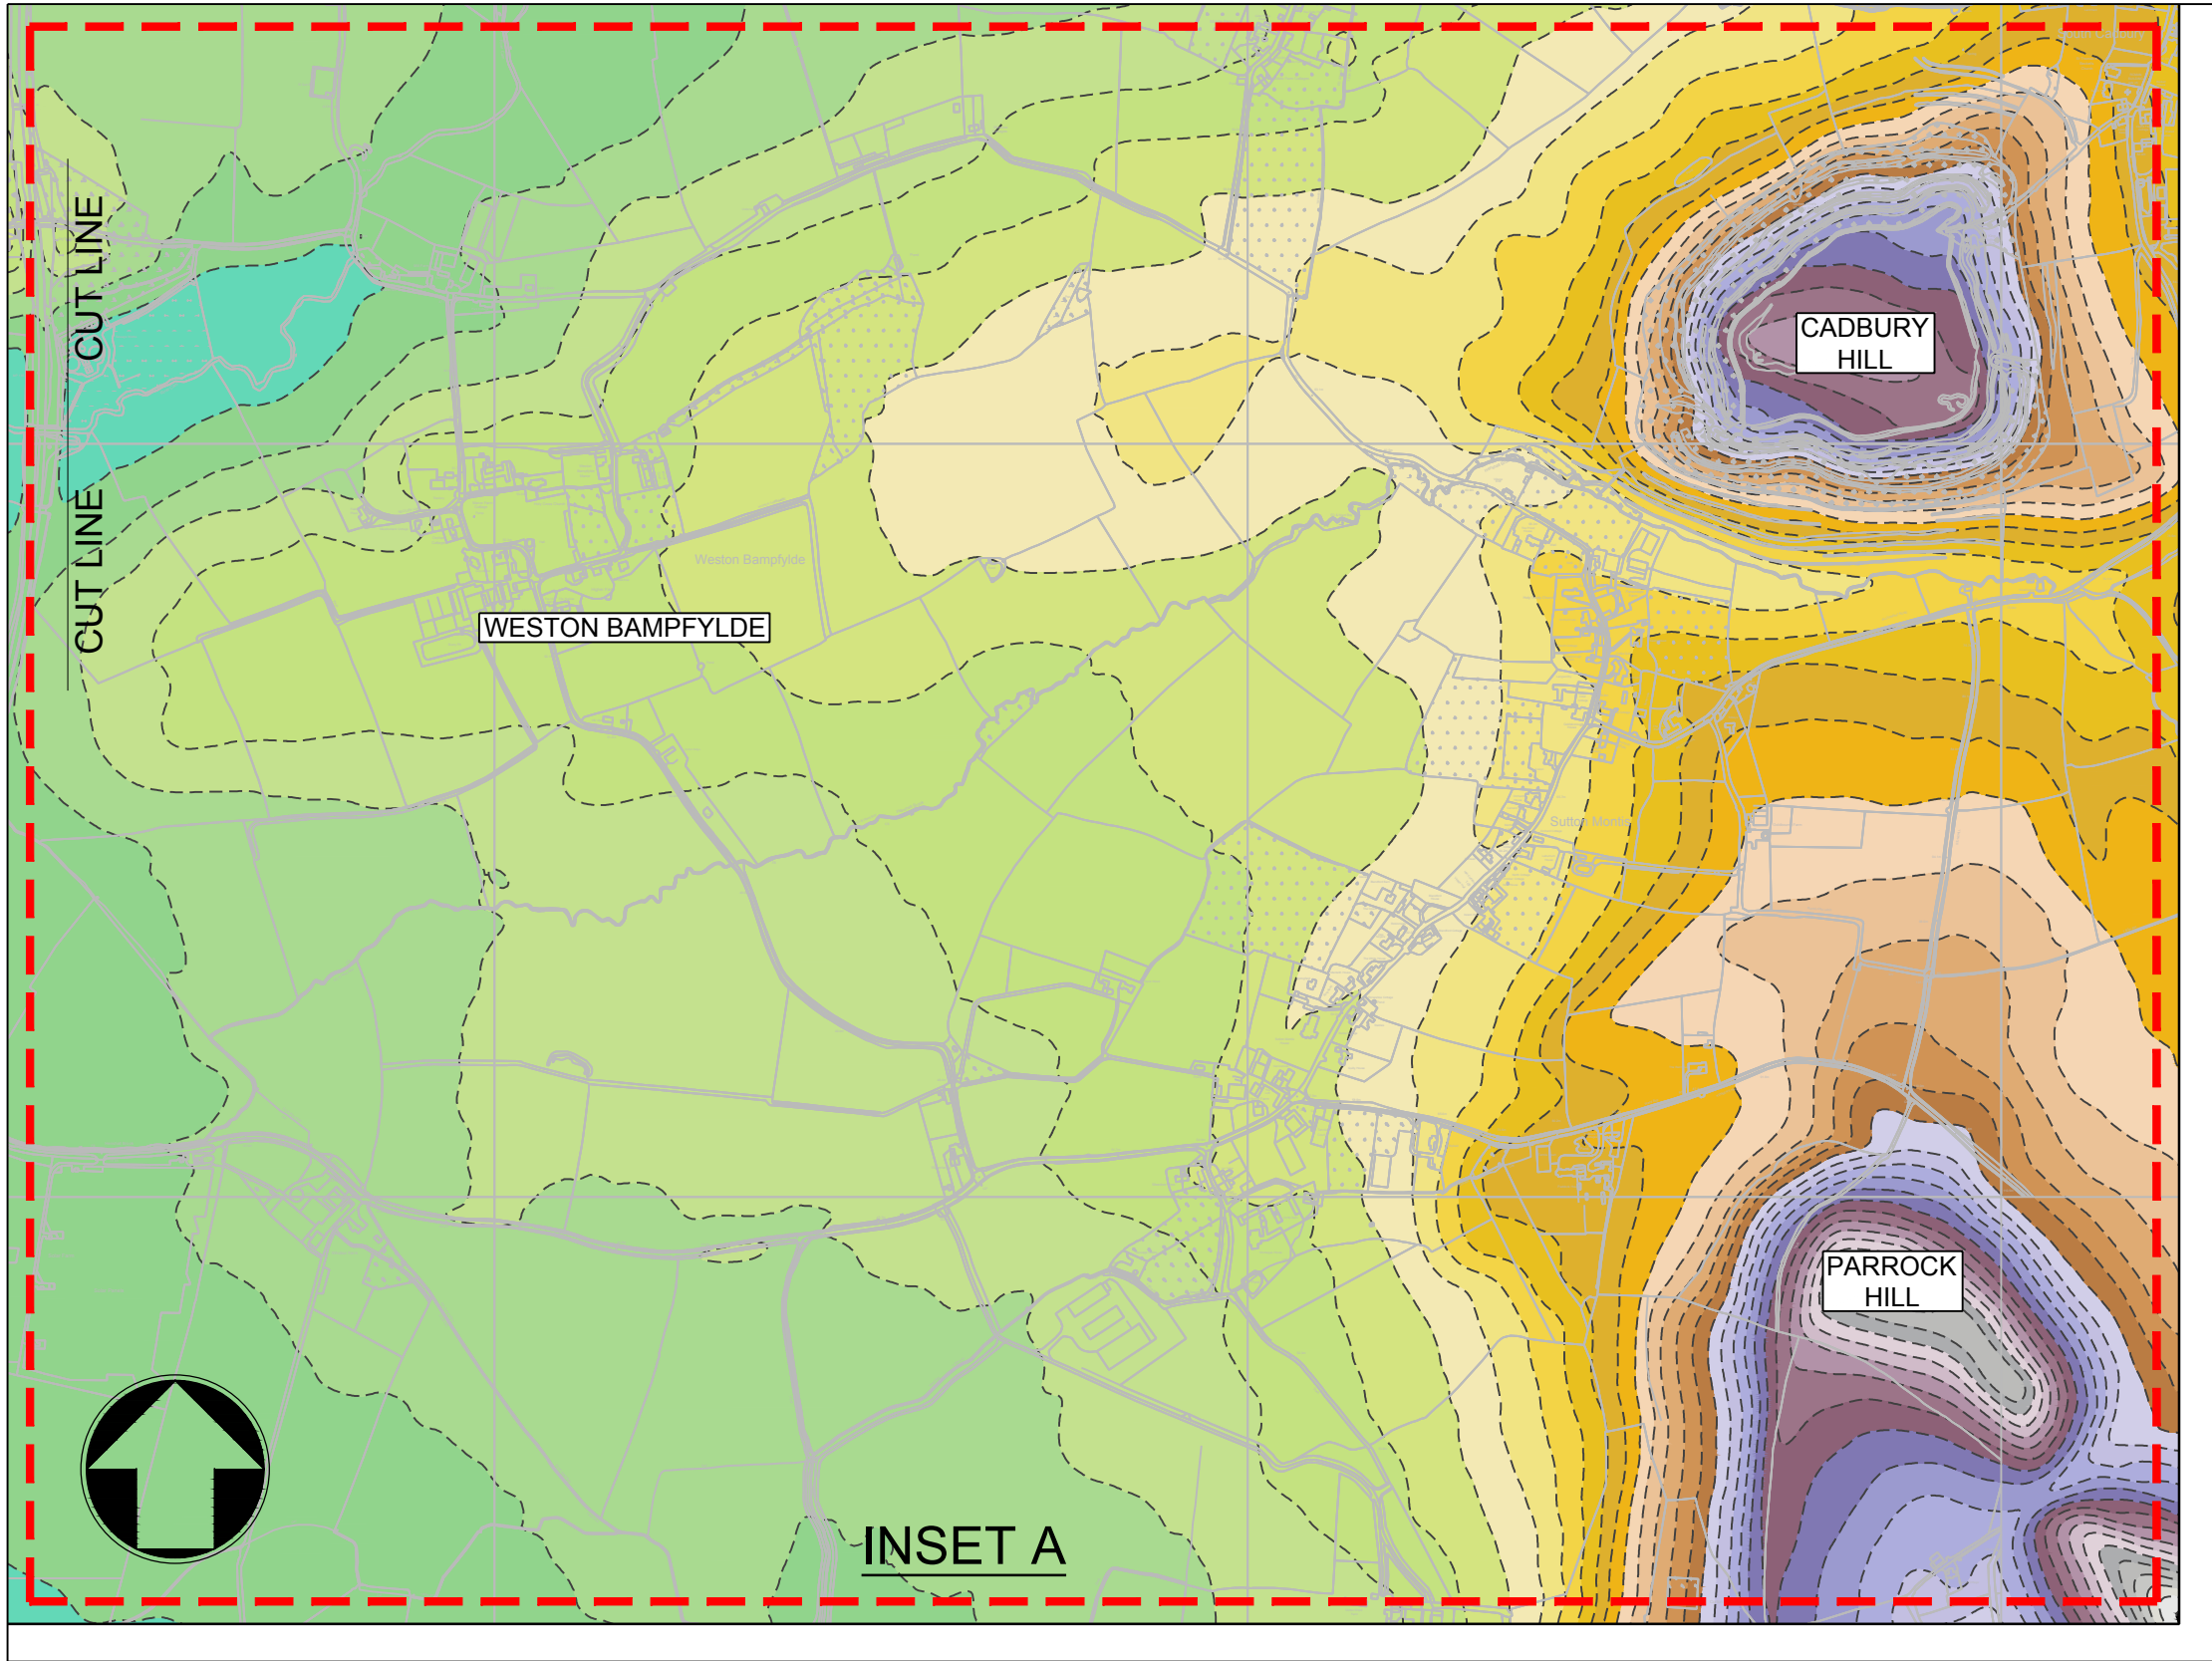

KEY TO SYMBOLS


- REDLINE BOUNDARY
- PROPOSED SCHEME
- CONTOURS
- 185m - 190m
- 180m - 185m
- 175m - 180m
- 170m - 175m
- 165m - 170m
- 160m - 165m
- 155m - 160m
- 150m - 155m

- 145m - 150m
- 140m - 145m
- 135m - 140m
- 130m - 135m
- 125m - 130m
- 120m - 125m
- 115m - 120m
- 110m - 115m
- 105m - 110m
- 100m - 105m
- 95m - 100m

- 90m - 95m
- 85m - 90m
- 80m - 85m
- 75m - 80m
- 70m - 75m
- 65m - 70m

- 60m - 65m
- 55m - 60m
- 50m - 55m
- 45m - 50m
- 40m - 45m
- 35m - 40m

- 30m - 35m
- 25m - 30m
- 20m - 25m
- 15m - 20m
- 10m - 15m

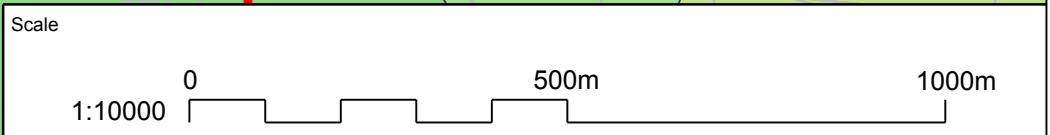

Project Title  
A303 SPARKFORD TO ILCHESTER DUALLING

Drawing Title  
FIGURE 7.2  
TOPOGRAPHICAL PLAN

Drawing Status  
Published - DEFINITION

Scale  
1:10000

Original Size  
A1

Drawing Number  
HE PIN

Revision  
C01

THIS DOCUMENT IS ISSUED FOR THE PARTY WHICH COMMISSIONED IT AND FOR SPECIFIC PURPOSES CONNECTED WITH THE CAPTIONED PROJECT ONLY. IT SHOULD NOT BE RELIED UPON BY ANY OTHER PARTY OR USED FOR ANY OTHER PURPOSE. WE ACCEPT NO RESPONSIBILITY FOR THE CONSEQUENCES OF THIS DOCUMENT BEING RELIED UPON BY ANY OTHER PARTY, OR BEING USED FOR ANY OTHER PURPOSE, OR CONTAINING ANY ERROR OR OMISSION WHICH IS DUE TO AN ERROR OR OMISSION IN DATA SUPPLIED TO US BY OTHER PARTIES.