
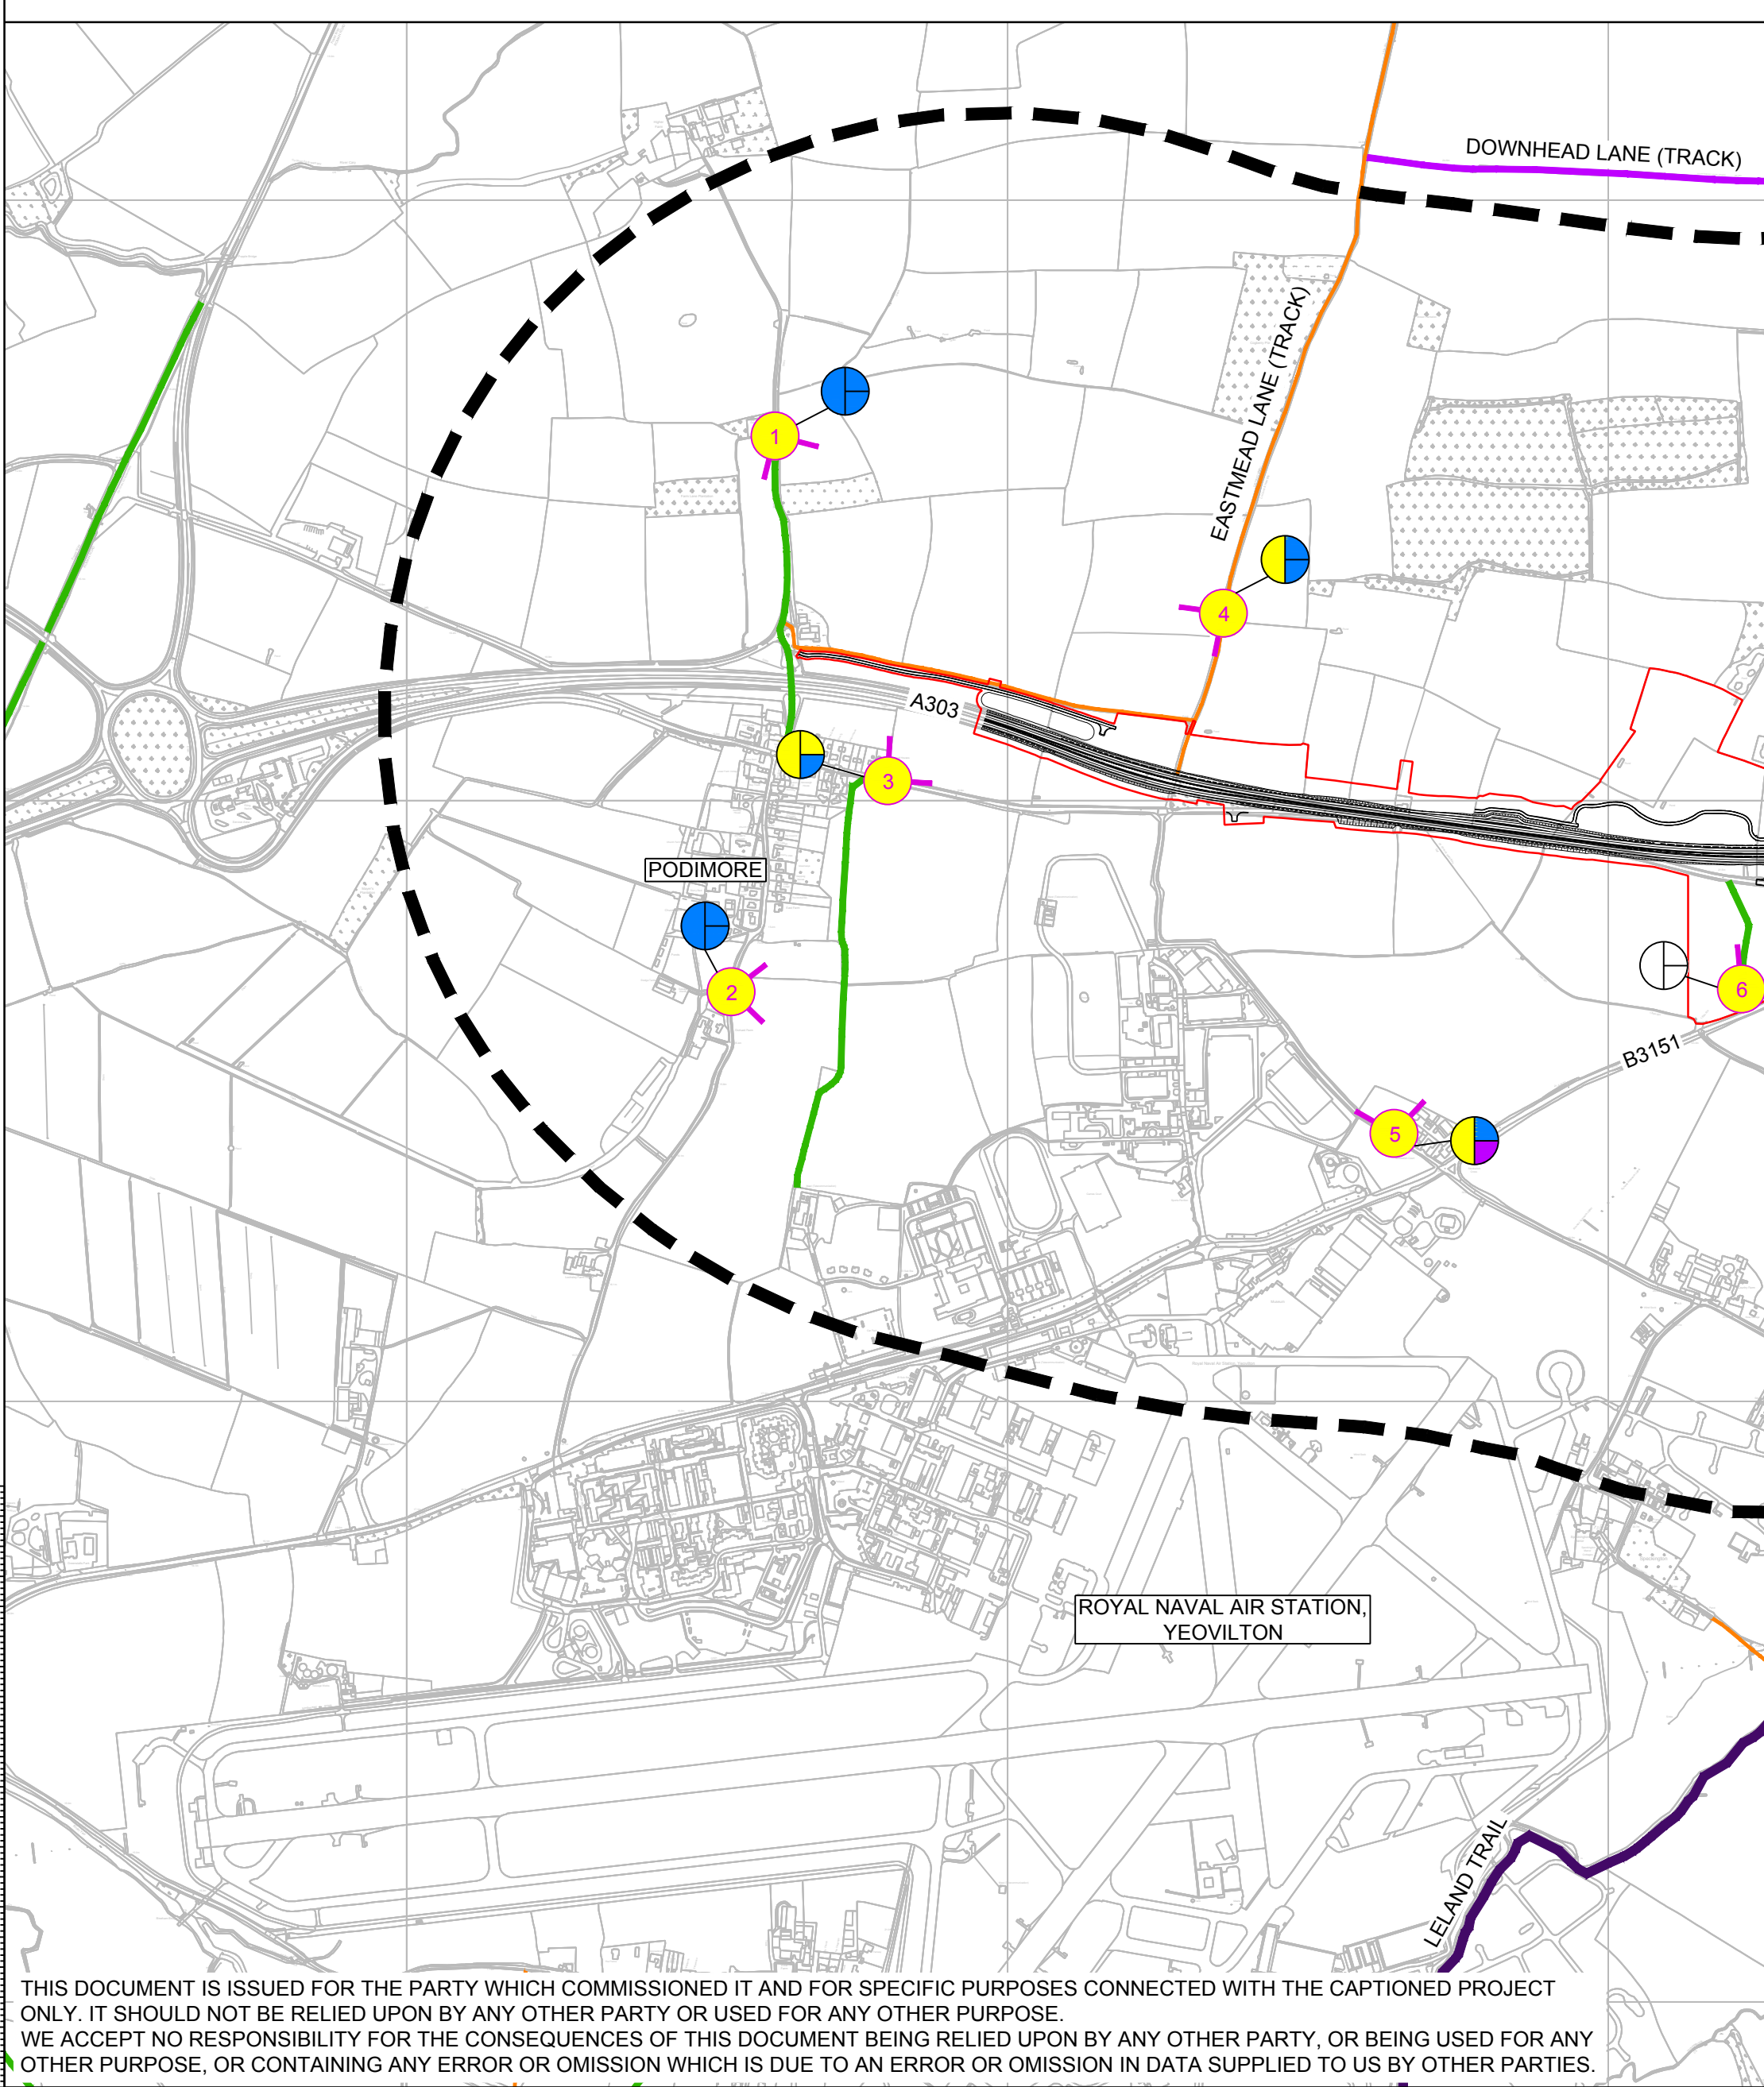
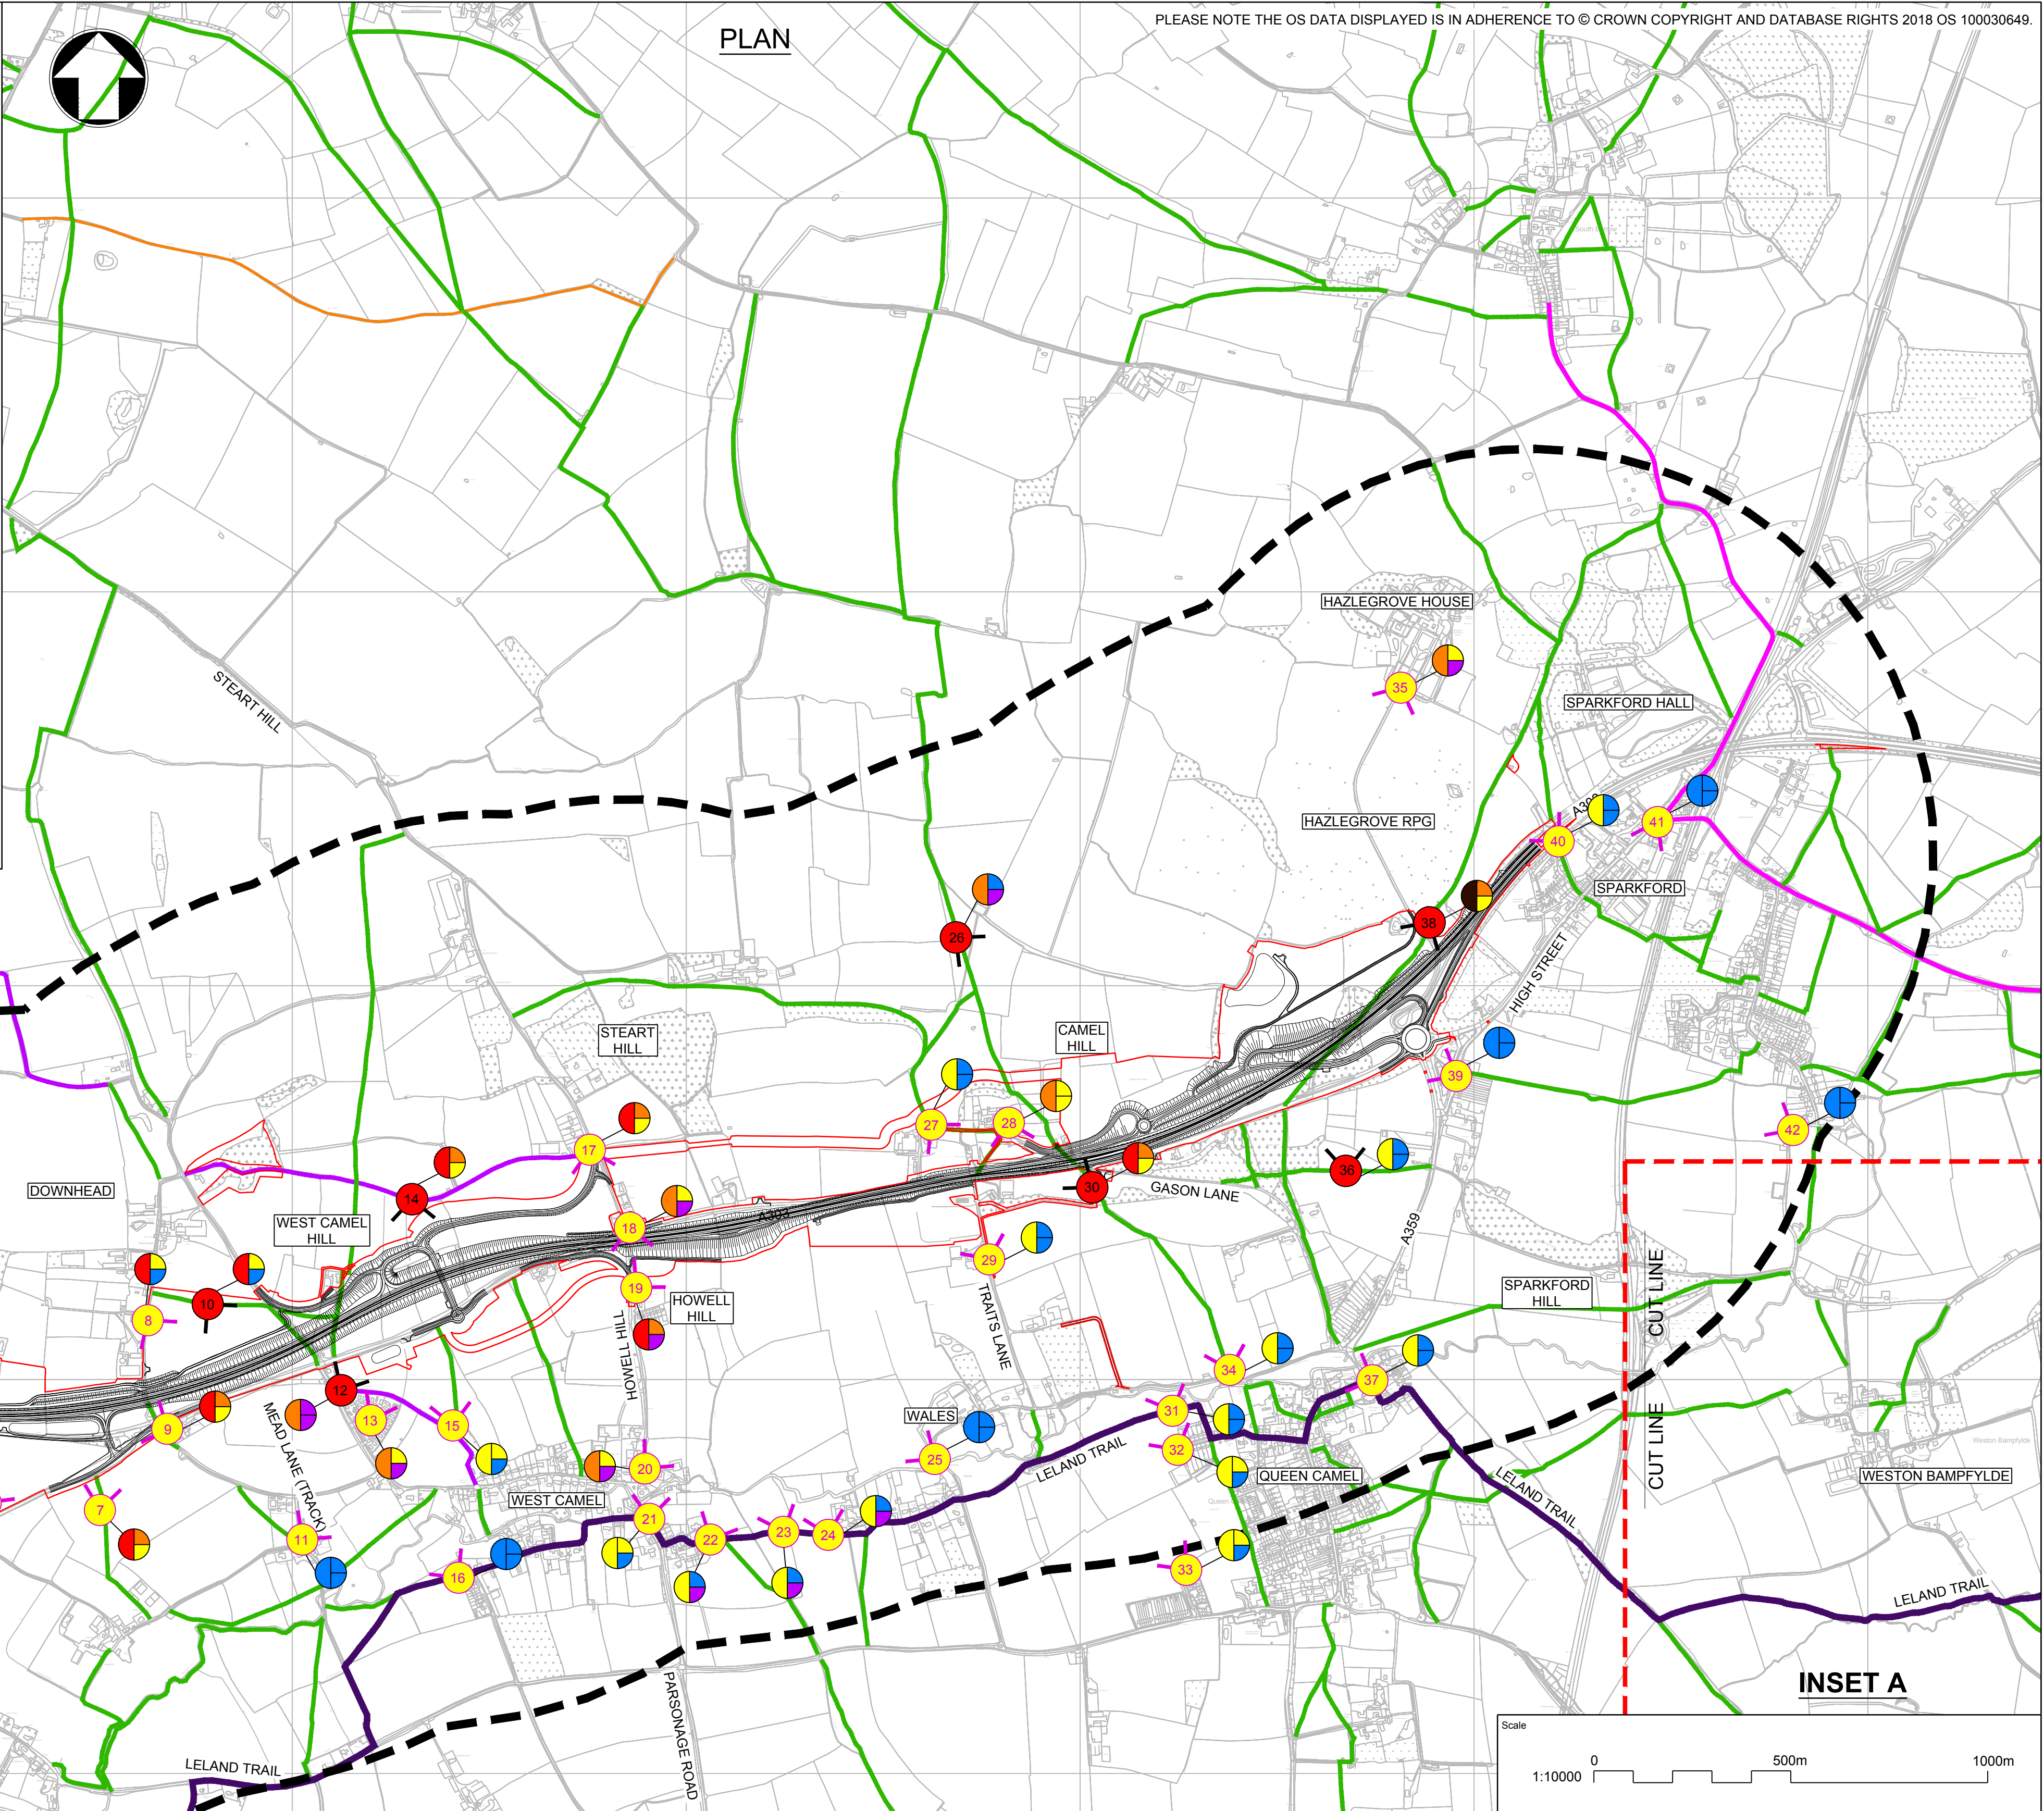


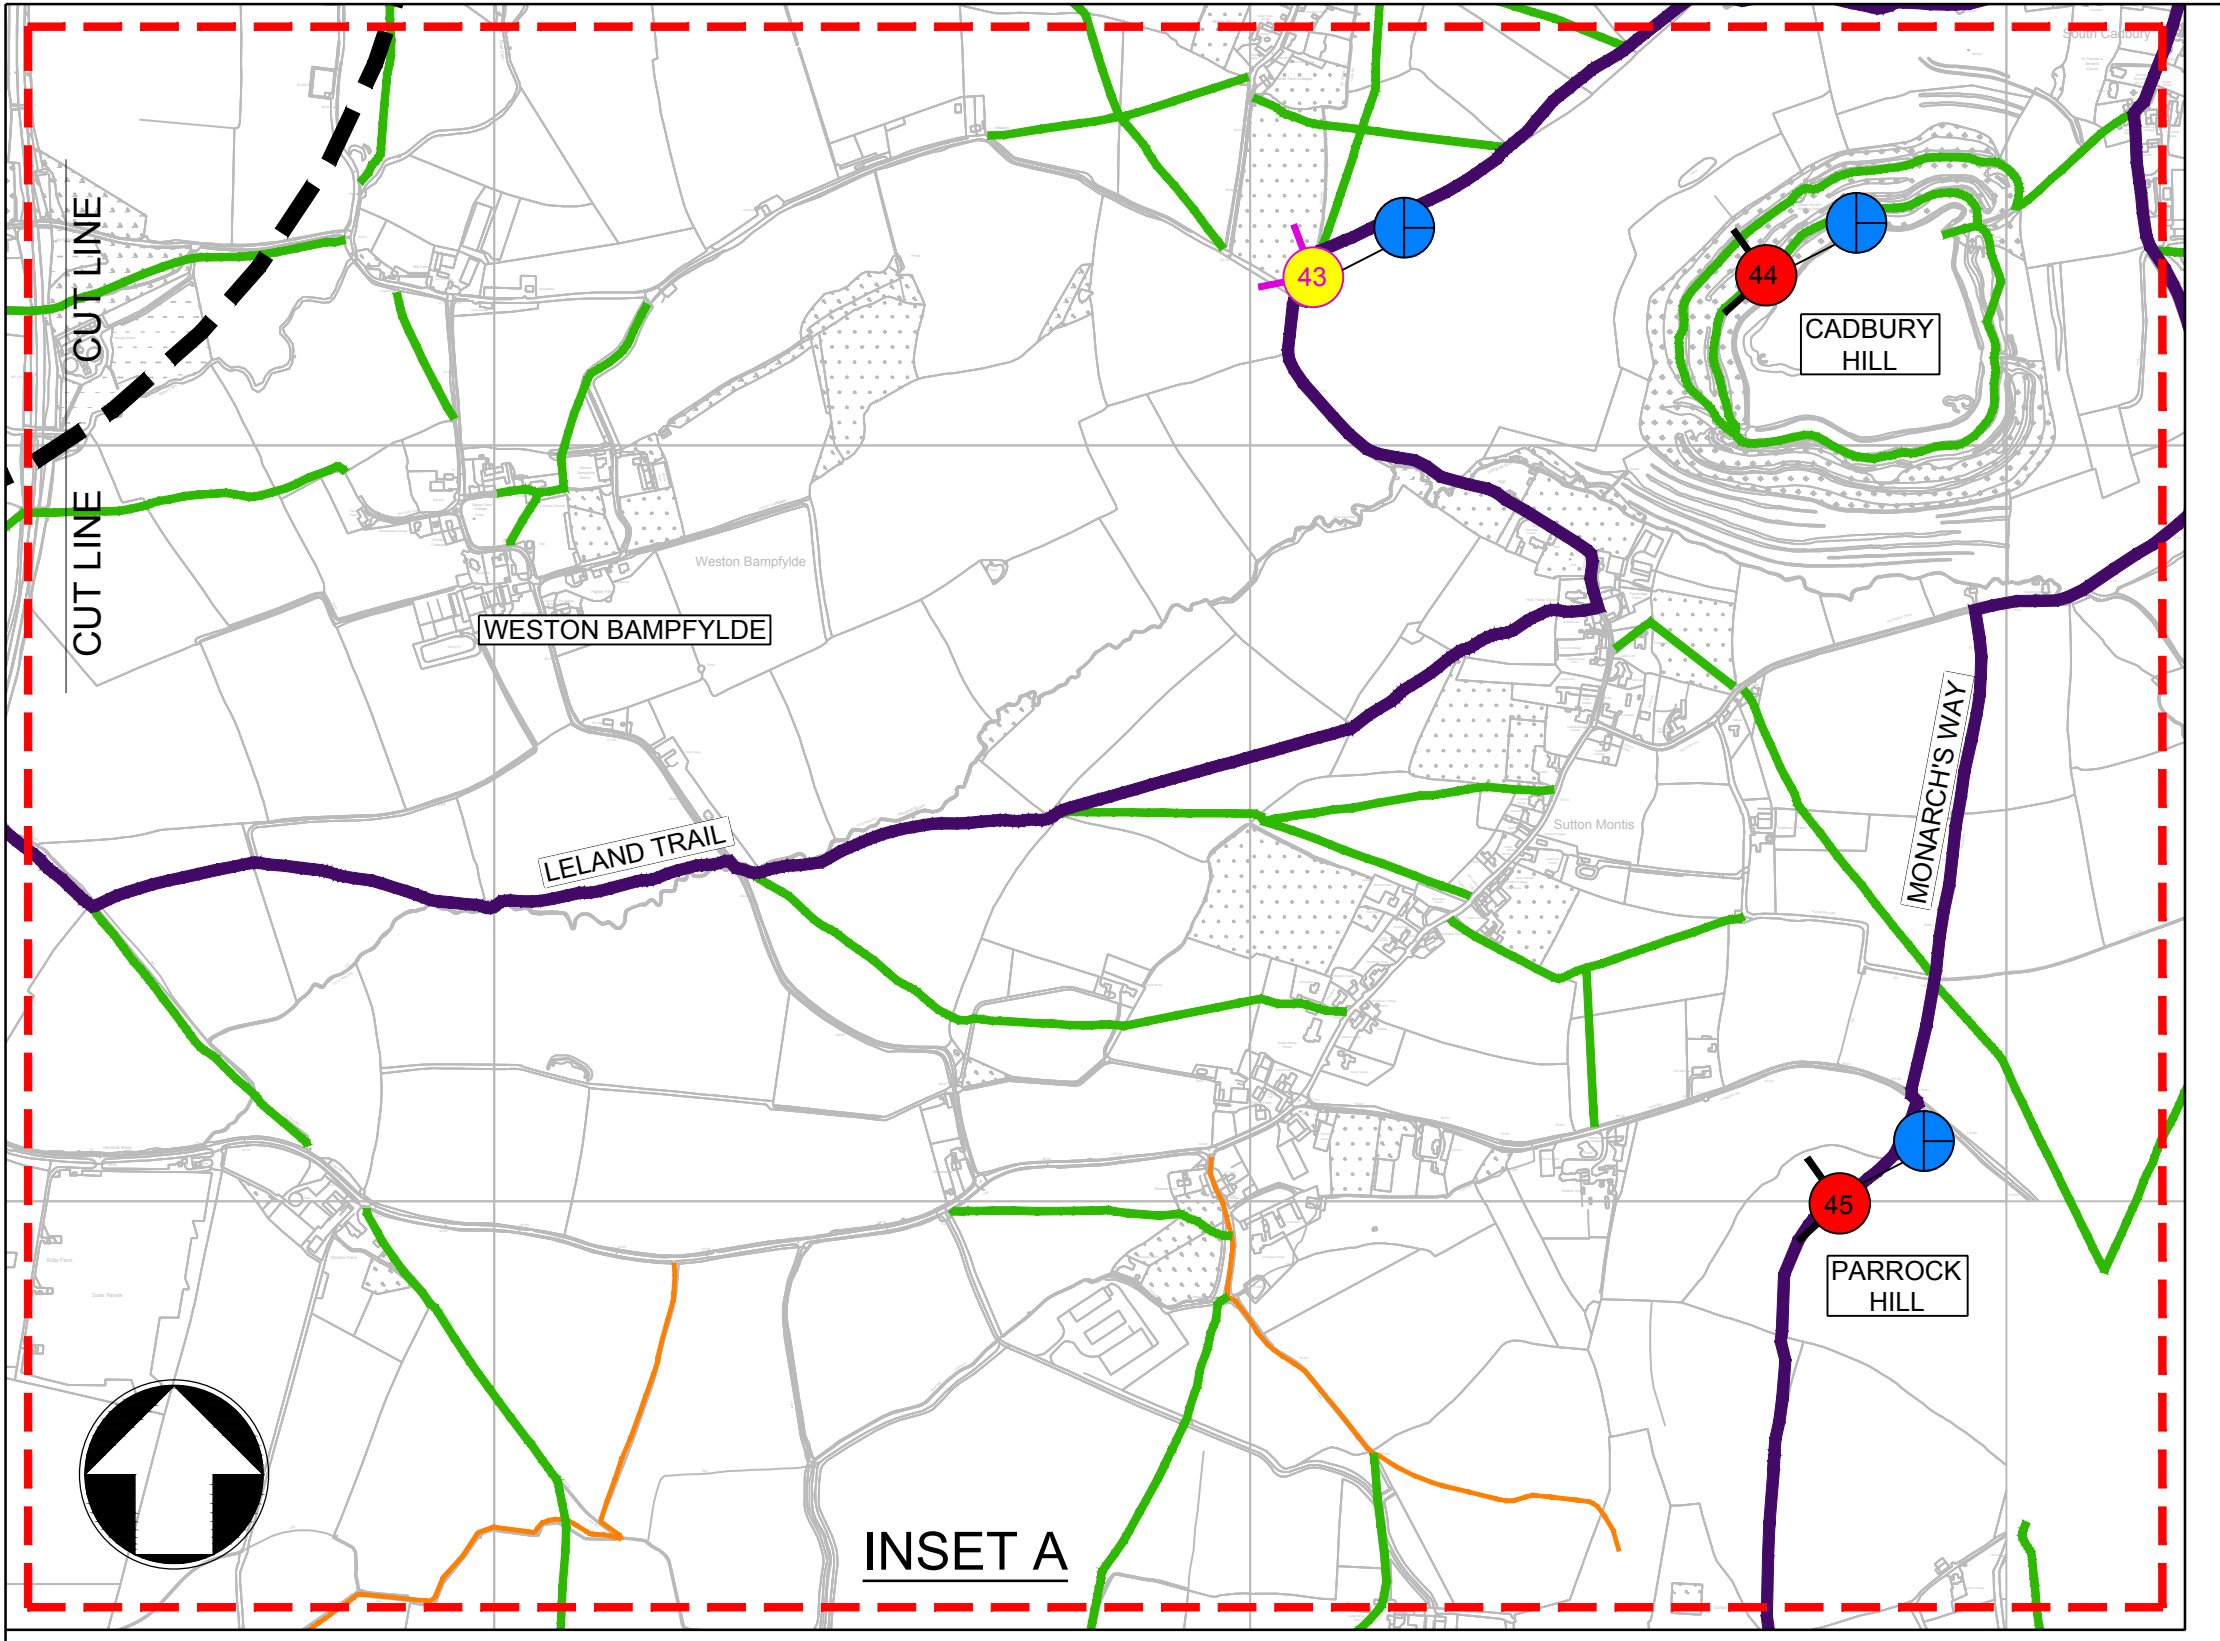

| RECEPTOR IMPACTS   |                           |  |  |  |  |
|--------------------|---------------------------|--|--|--|--|
| CONSTRUCTION PHASE | OPERATIONAL PHASE YEAR 1  |  |  |  |  |
|                    | OPERATIONAL PHASE YEAR 15 |  |  |  |  |
|                    | VERY LARGE ADVERSE EFFECT |  |  |  |  |
|                    | LARGE ADVERSE EFFECT      |  |  |  |  |
|                    | MODERATE ADVERSE EFFECT   |  |  |  |  |
|                    | SLIGHT ADVERSE EFFECT     |  |  |  |  |
|                    | NEGLECTIBLE EFFECT        |  |  |  |  |
|                    | NEUTRAL EFFECT            |  |  |  |  |
|                    | SLIGHT BENEFICIAL EFFECT  |  |  |  |  |
|                    | RECEPTOR REMOVED          |  |  |  |  |

| KEY TO SYMBOLS |                     |
|----------------|---------------------|
|                | REDLINE BOUNDARY    |
|                | PROPOSED SCHEME     |
|                | 1 KM BUFFER         |
|                | KEY VISUAL RECEPTOR |
|                | VISUAL RECEPTOR     |

| PUBLIC RIGHT OF WAYS: |                        |
|-----------------------|------------------------|
|                       | LONG DISTANCE FOOTPATH |
|                       | FOOTPATH               |
|                       | BRIDLEWAY              |
|                       | RESTRICTED BYWAY       |

|                                      |          |                   |          |                  |
|--------------------------------------|----------|-------------------|----------|------------------|
| Scale                                |          |                   |          |                  |
| 1:10000                              |          |                   |          |                  |
| 0 500m 1000m                         |          |                   |          |                  |
| Project Title                        |          |                   |          |                  |
| A303 SPARKFORD TO ILCHESTER DUALLING |          |                   |          |                  |
| Drawing Title                        |          |                   |          |                  |
| FIGURE 7.7 VISUAL IMPACTS PLAN       |          |                   |          |                  |
| Drawing Status                       |          |                   |          | Suitability      |
| Published - DEFINITION               |          |                   |          | A3               |
| Scale                                | Designed | Drawn             | Checked  | Approved         |
| 1:10000                              | PC       | PC                | CU       | ER               |
| Original Size                        | Date     | Date              | Date     | Date             |
| A1                                   | 15/06/18 | 15/06/18          | 15/06/18 | 15/06/18         |
| Drawing Number                       |          |                   |          | Project Ref. No. |
| HE551507 - MMSJV - ELS -             |          |                   |          | 389107           |
| Revision                             |          |                   |          | C01              |
| 000 - DR - LL - 0138                 |          |                   |          |                  |
| REV.                                 | DATE     | AMENDMENT DETAILS | ORIG     | CHK'D            |
|                                      |          |                   | APP'D    |                  |

THIS DOCUMENT IS ISSUED FOR THE PARTY WHICH COMMISSIONED IT AND FOR SPECIFIC PURPOSES CONNECTED WITH THE CAPTIONED PROJECT ONLY. IT SHOULD NOT BE RELIED UPON BY ANY OTHER PARTY OR USED FOR ANY OTHER PURPOSE. WE ACCEPT NO RESPONSIBILITY FOR THE CONSEQUENCES OF THIS DOCUMENT BEING RELIED UPON BY ANY OTHER PARTY, OR BEING USED FOR ANY OTHER PURPOSE, OR CONTAINING ANY ERROR OR OMISSION WHICH IS DUE TO AN ERROR OR OMISSION IN DATA SUPPLIED TO US BY OTHER PARTIES.