





KEY			
LA10, 18 HR [dB] NOISE LEVELS			
<div></div>	<35	<div></div>	50<=...<55
<div></div>	35<=...<40	<div></div>	55<=...<60
<div></div>	40<=...<45	<div></div>	60<=...<65
<div></div>	45<=...<50	<div></div>	65<=...<70
<div></div>	70<=...<75	<div></div>	80<=...<85
<div></div>	>85	<div></div>	HIGHWAYS DESIGN

THIS DOCUMENT IS ISSUED FOR THE PARTY WHICH COMMISSIONED IT AND FOR SPECIFIC PURPOSES CONNECTED WITH THE CAPTIONED PROJECT ONLY. IT SHOULD NOT BE RELIED UPON BY ANY OTHER PARTY OR USED FOR ANY OTHER PURPOSE.
WE ACCEPT NO RESPONSIBILITY FOR THE CONSEQUENCES OF THIS DOCUMENT BEING RELIED UPON BY ANY OTHER PARTY, OR BEING USED FOR ANY OTHER PURPOSE, OR CONTAINING ANY ERROR OR OMISSION WHICH IS DUE TO AN ERROR OR OMISSION IN DATA SUPPLIED TO US BY OTHER PARTIES.

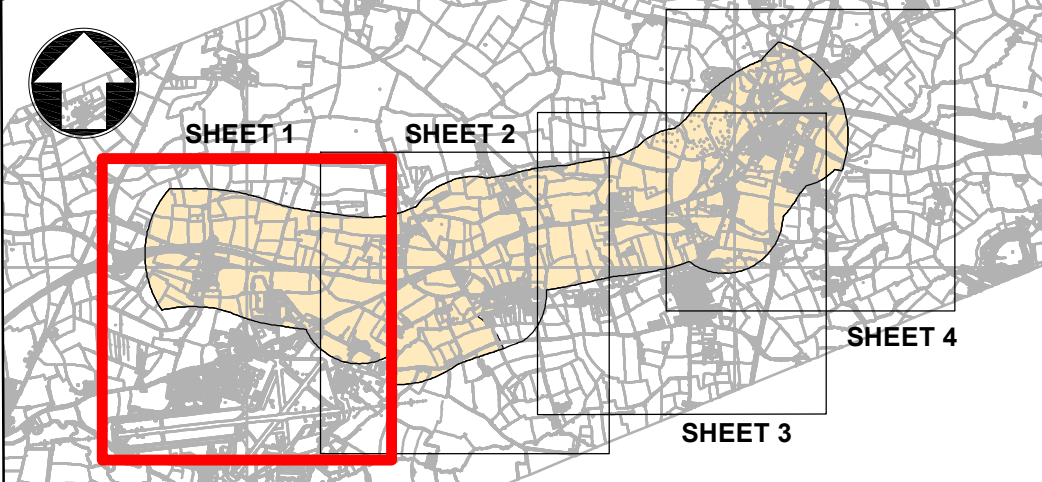

REV.	DATE	AMENDMENT DETAILS	ORIG	CHK'D	APP'D
C01	JULY 2018	DCO SUBMISSION	JM	SD	ER


Scale 0 250 500m 1:5,000				
Project Title A303 SPARKFORD TO ILCHESTER DUALLING				
Drawing Title FIGURE 11.6 NOISE LEVELS IN THE DO SOMETHING DESIGN YEAR LA10, 18HR [dB] - SHEET 1 OF 4				
Drawing Status Published - DEFINITION				Suitability A3
Scale AS SHOWN	Designed JM	Drawn JM	Checked SD	Approved ER
Original Size A1	Date JULY 2018	Date JULY 2018	Date JULY 2018	Date JULY 2018
Drawing Number HE PIN Originator Volume HE551507 - MMSJV - ENV -				Project Ref. No. 389107
000 - DR - LA - 0014				Revision C01
Location Type Role Number				

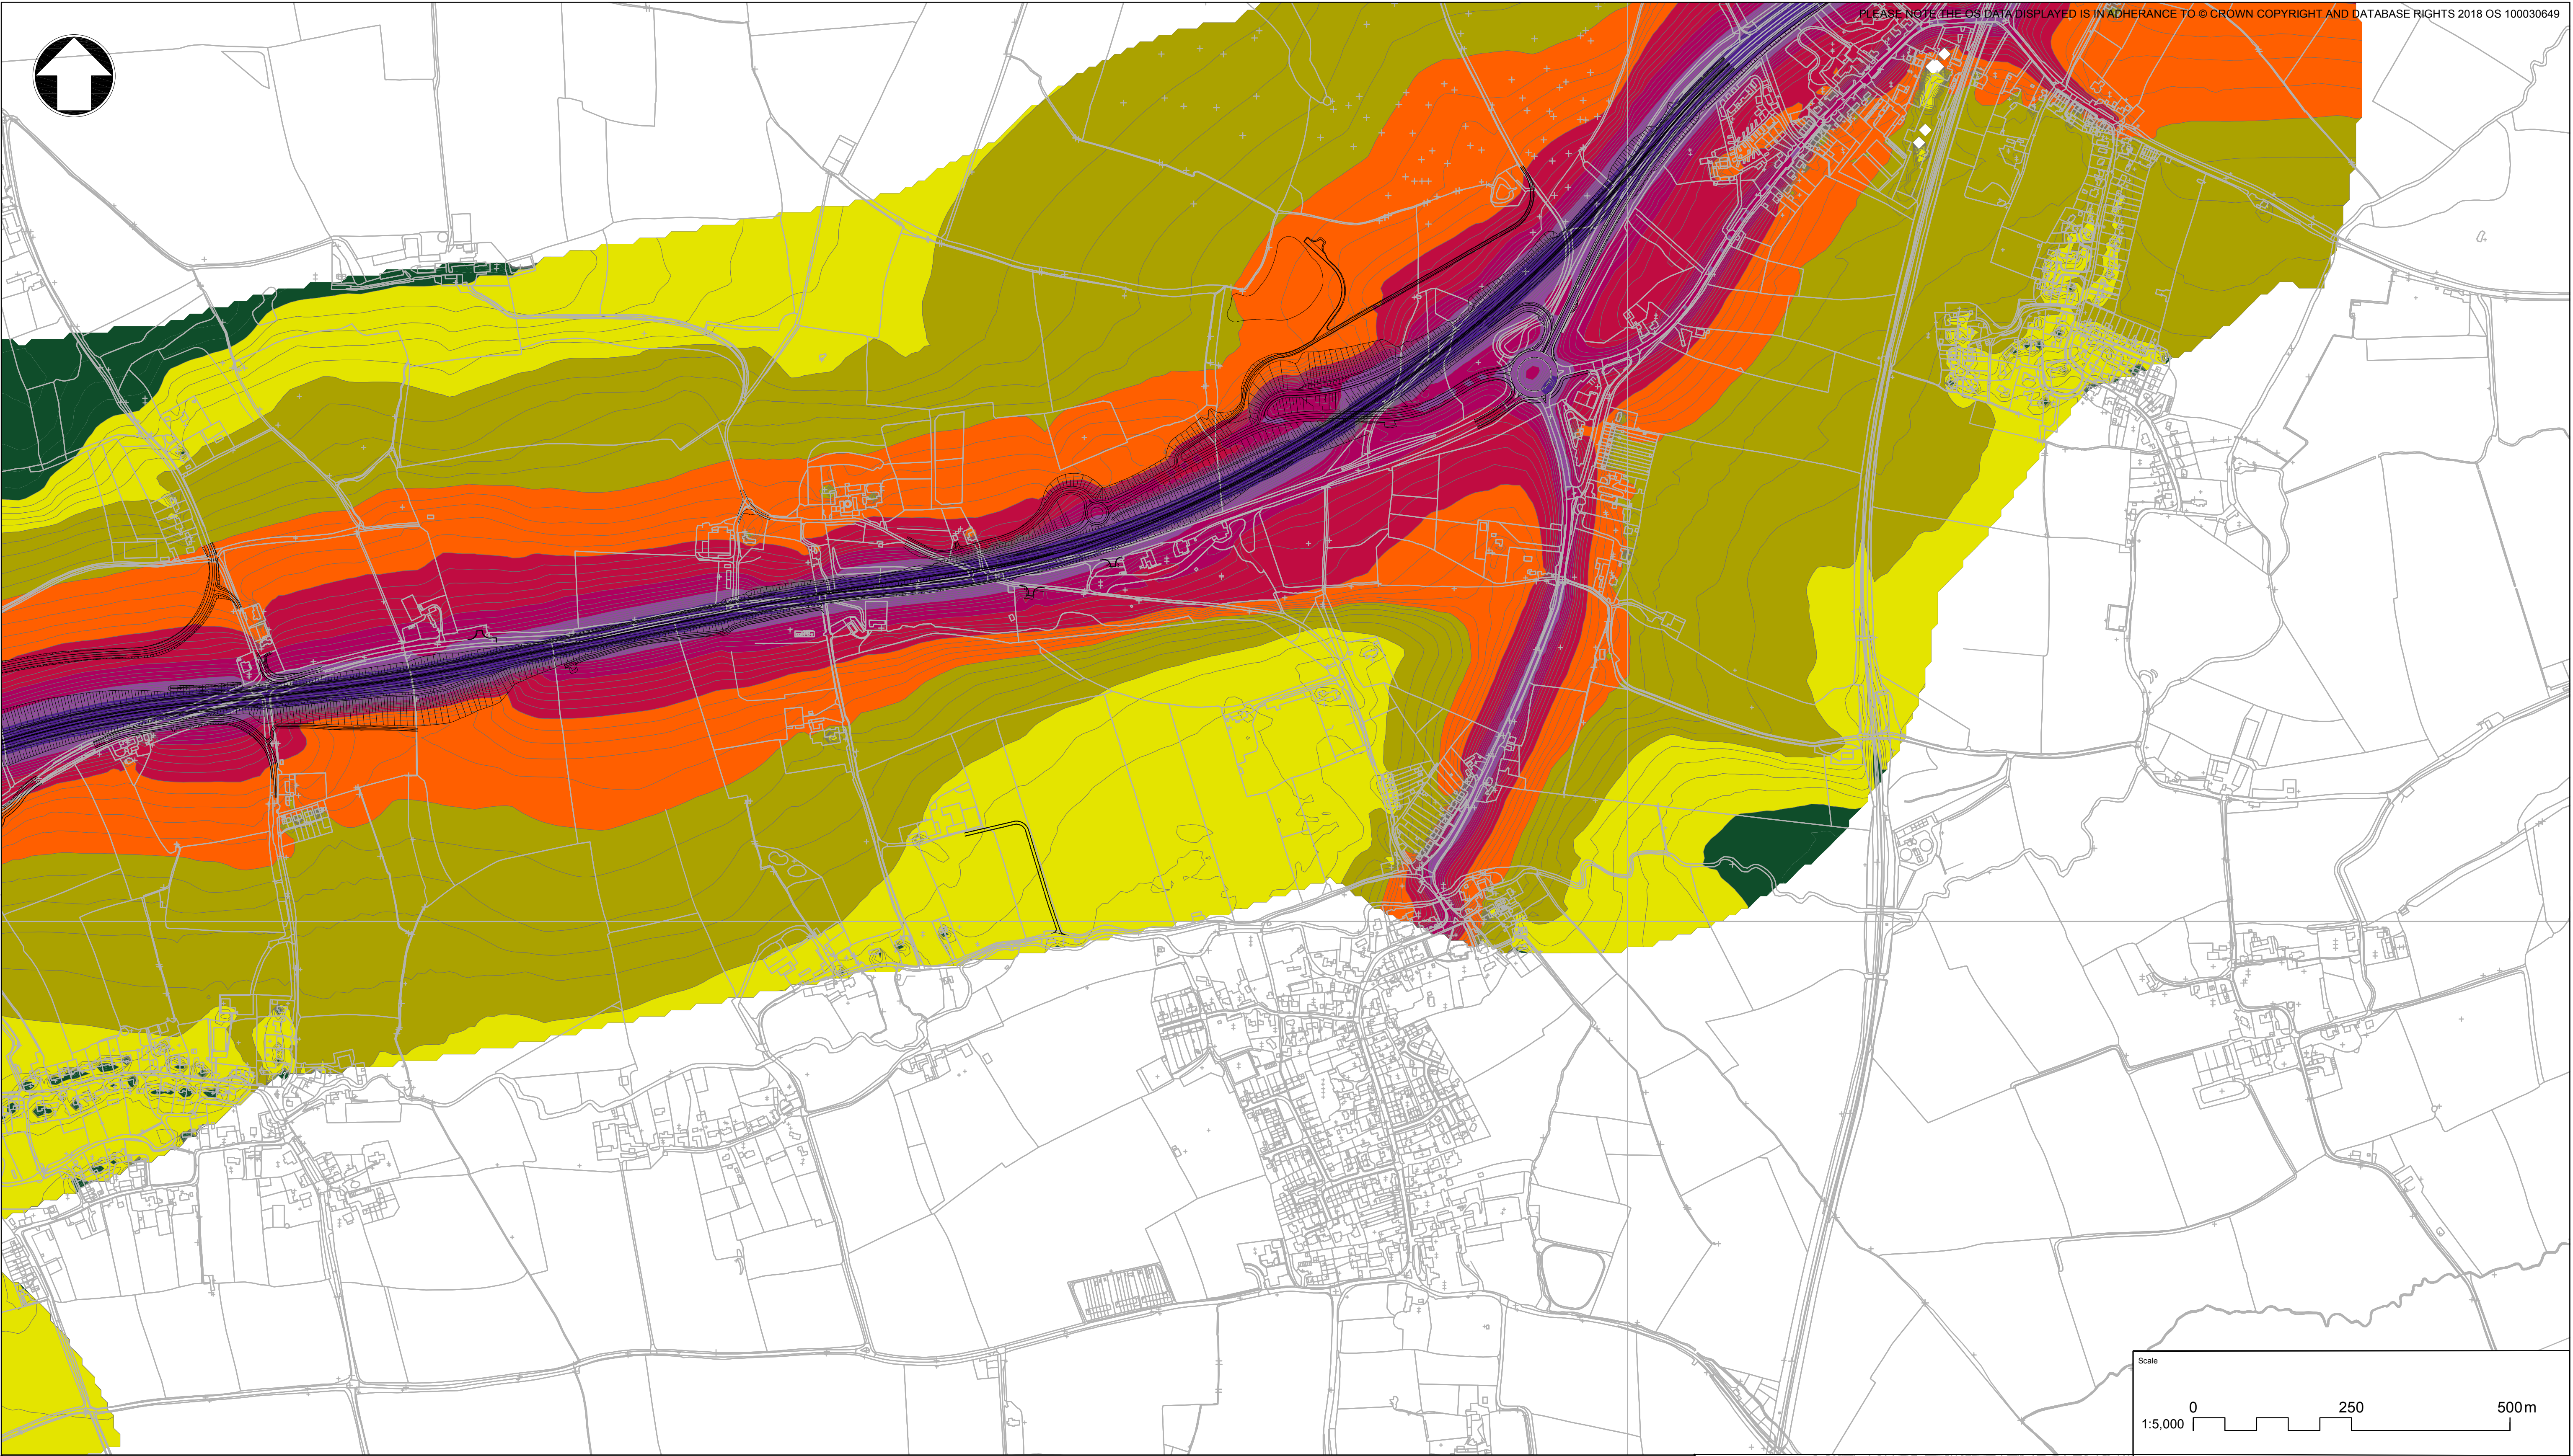

PLEASE NOTE THE OS DATA DISPLAYED IS IN ADHERANCE TO © CROWN COPYRIGHT AND DATABASE RIGHTS 2018 OS 100030649


KEY			
LA10, 18 HR [dB] NOISE LEVELS			
<div></div>	<35	<div></div>	50<=...<55
<div></div>	35<=...<40	<div></div>	55<=...<60
<div></div>	40<=...<45	<div></div>	60<=...<65
<div></div>	45<=...<50	<div></div>	65<=...<70
<div></div>	70<=...<75	<div></div>	80<=...<85
<div></div>	>85	<div></div>	HIGHWAYS DESIGN

THIS DOCUMENT IS ISSUED FOR THE PARTY WHICH COMMISSIONED IT AND FOR SPECIFIC PURPOSES CONNECTED WITH THE CAPTIONED PROJECT ONLY. IT SHOULD NOT BE RELIED UPON BY ANY OTHER PARTY OR USED FOR ANY OTHER PURPOSE.
WE ACCEPT NO RESPONSIBILITY FOR THE CONSEQUENCES OF THIS DOCUMENT BEING RELIED UPON BY ANY OTHER PARTY, OR BEING USED FOR ANY OTHER PURPOSE, OR CONTAINING ANY ERROR OR OMISSION WHICH IS DUE TO AN ERROR OR OMISSION IN DATA SUPPLIED TO US BY OTHER PARTIES.

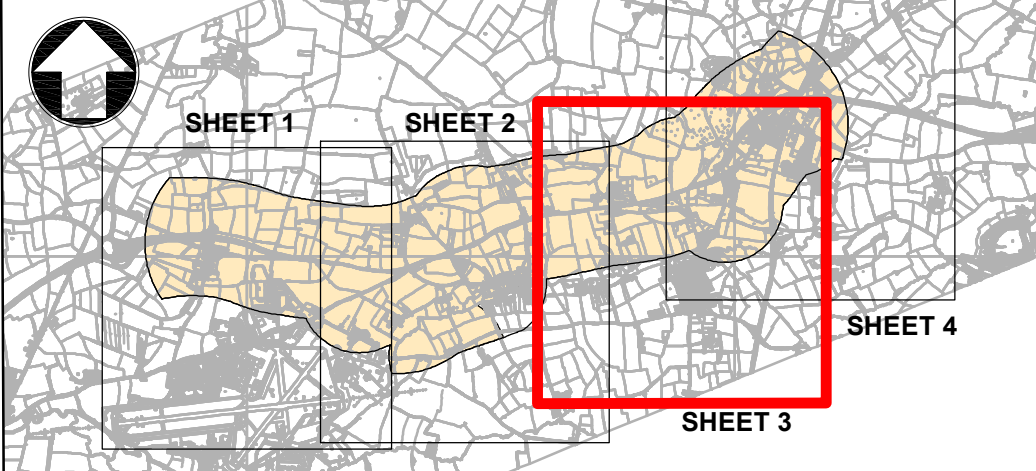

REV.	DATE	AMENDMENT DETAILS	ORIG	CHK'D	APP'D
C01	JULY 2018	DCO SUBMISSION	JM	SD	ER



Scale 1:5,000 0 250 500m				
Project Title A303 SPARKFORD TO ILCHESTER DUALLING				
Drawing Title FIGURE 11.6 NOISE LEVELS IN THE DO SOMETHING DESIGN YEAR LA10, 18HR [dB] - SHEET 3 OF 4				
Drawing Status Published - DEFINITION				Suitability A3
Scale AS SHOWN	Designed JM	Drawn JM	Checked SD	Approved ER
Original Size A1	Date JULY 2018	Date JULY 2018	Date JULY 2018	Date JULY 2018
Drawing Number HE PIN Originator Volume HE551507 - MMSJV - ENV -				Project Ref. No. 389107
000 - DR - LA - 0016				Revision C01
Location Type Role Number				

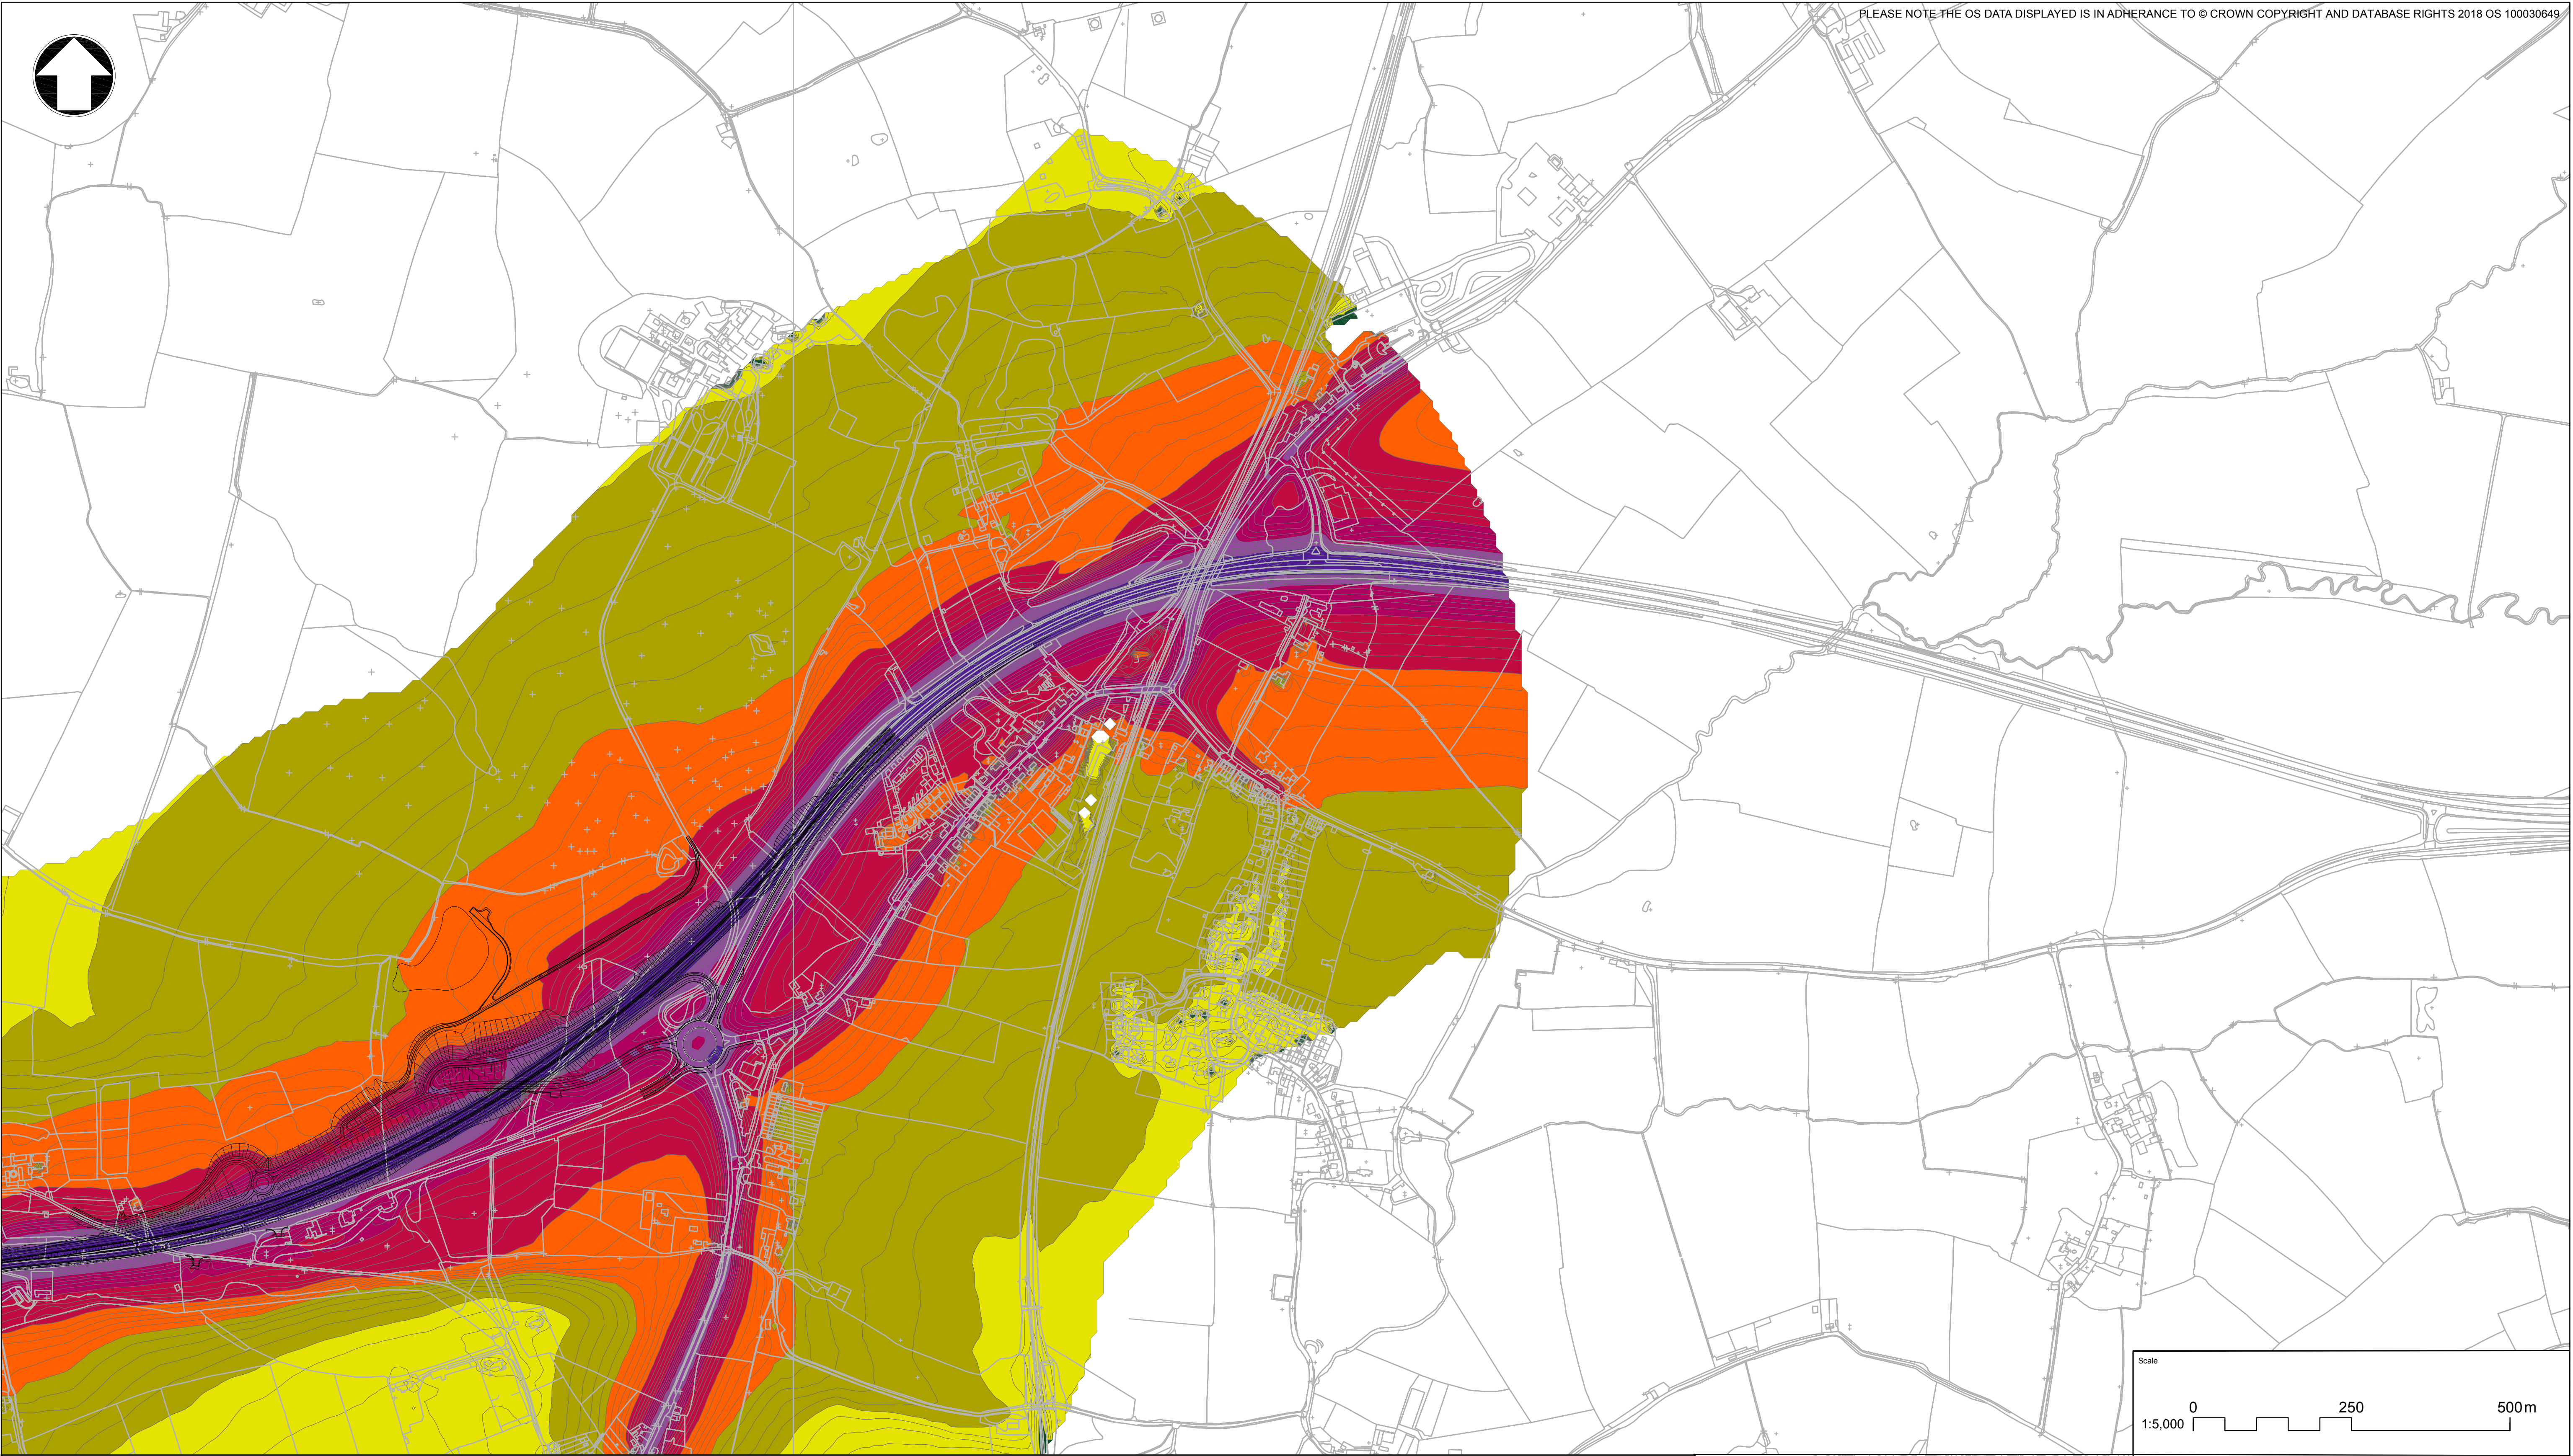

PLEASE NOTE THE OS DATA DISPLAYED IS IN ADHERANCE TO © CROWN COPYRIGHT AND DATABASE RIGHTS 2018 OS 100030649

KEY			
LA10, 18 HR [dB] NOISE LEVELS			
<div></div>	<35	<div></div>	50<=...<55
<div></div>	35<=...<40	<div></div>	55<=...<60
<div></div>	40<=...<45	<div></div>	60<=...<65
<div></div>	45<=...<50	<div></div>	65<=...<70
<div></div>	70<=...<75	<div></div>	80<=...<85
<div></div>	>85	HIGHWAYS DESIGN	

THIS DOCUMENT IS ISSUED FOR THE PARTY WHICH COMMISSIONED IT AND FOR SPECIFIC PURPOSES CONNECTED WITH THE CAPTIONED PROJECT ONLY. IT SHOULD NOT BE RELIED UPON BY ANY OTHER PARTY OR USED FOR ANY OTHER PURPOSE.
WE ACCEPT NO RESPONSIBILITY FOR THE CONSEQUENCES OF THIS DOCUMENT BEING RELIED UPON BY ANY OTHER PARTY, OR BEING USED FOR ANY OTHER PURPOSE, OR CONTAINING ANY ERROR OR OMISSION WHICH IS DUE TO AN ERROR OR OMISSION IN DATA SUPPLIED TO US BY OTHER PARTIES.

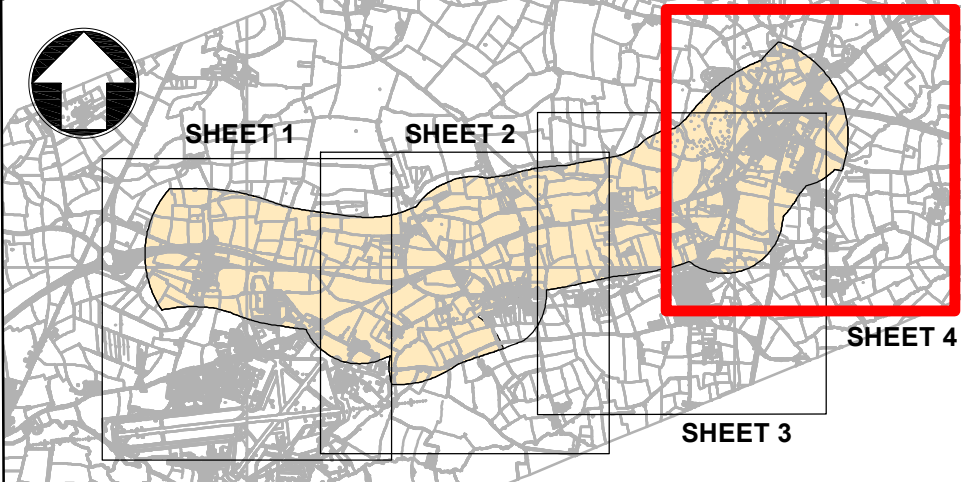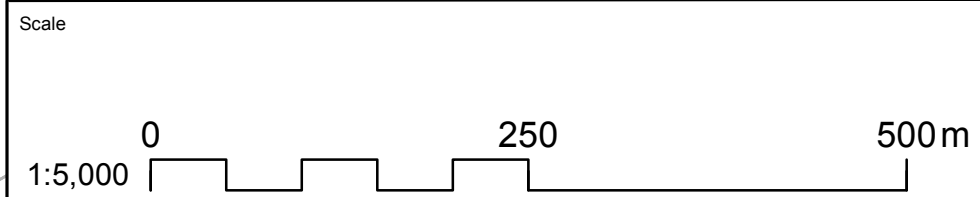

Project Title A303 SPARKFORD TO ILCHESTER DUALLING				
Drawing Title FIGURE 11.6 NOISE LEVELS IN THE DO SOMETHING DESIGN YEAR LA10, 18HR [dB] - SHEET 4 OF 4				
Drawing Status Published - DEFINITION				Suitability A3
Scale AS SHOWN	Designed JM	Drawn JM	Checked SD	Approved ER
Original Size A1	Date JULY 2018	Date JULY 2018	Date JULY 2018	Date JULY 2018
Drawing Number HE PIN				Project Ref. No. 389107
HE551507 - MMSJV - ENV -				Revision C01
REV.	DATE	AMENDMENT DETAILS	ORIG	CHK'D
C01	JULY 2018	DCO SUBMISSION	JM	SD
000 - DR - LA - 0017				
Location Type Role Number				