

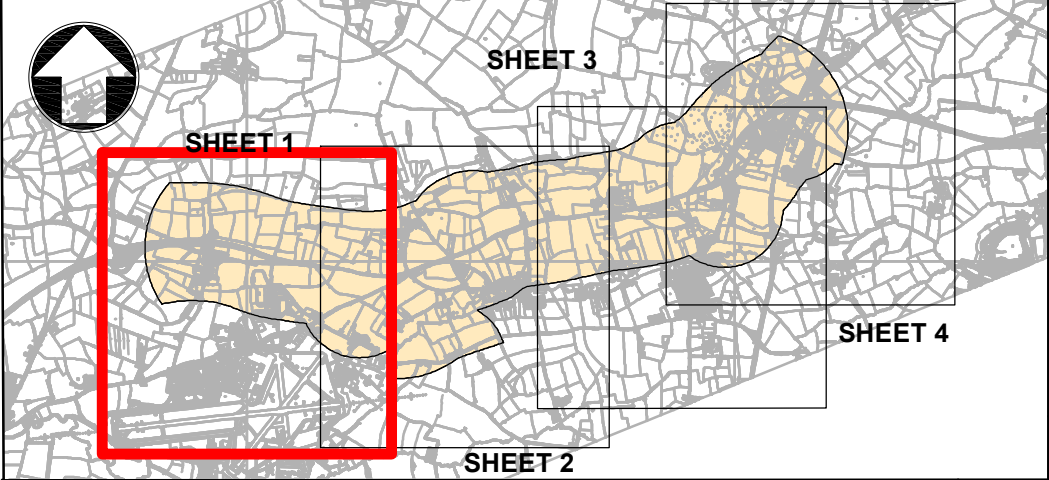


KEY			
LA10, 18 HR [dB] NOISE LEVEL CHANGE			
<div></div>	<-10	<div></div>	-3<=...<-1
<div></div>	-10<=...<-5	<div></div>	-1<=...<1
<div></div>	-5<=...<-3	<div></div>	1<=...<3
<div></div>	3<=...<5	<div></div>	5<=...<10
<div></div>	>=10		
HIGHWAYS DESIGN			

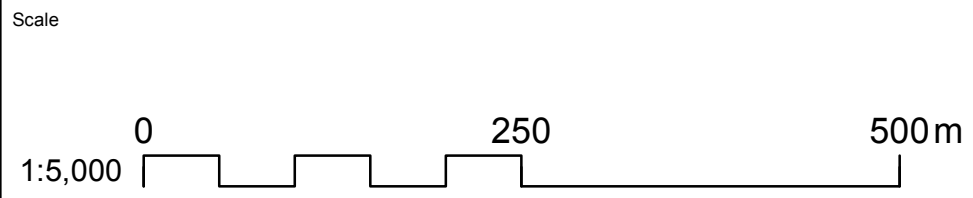

Project Title				
A303 SPARKFORD TO ILCHESTER DUALLING				
Drawing Title				
FIGURE 11.8 LONG-TERM NOISE CHANGE LA10 18 HR [dB] SHEET 1 OF 4				
Drawing Status				Suitability
Published - DEFINITION				A3
Scale	Designed	Drawn	Checked	Approved
1:5,000	JM	JM	SD	ER
Original Size	Date	Date	Date	Date
A1	JULY 2018	JULY 2018	JULY 2018	JULY 2018
Drawing Number				Project Ref. No.
HE PIN				389107
Originator				Revision
HE551507 -MMSJV - ENV -				C01
000	- DR -	LA -	0022	
Location	Type	Role	Number	

THIS DOCUMENT IS ISSUED FOR THE PARTY WHICH COMMISSIONED IT AND FOR SPECIFIC PURPOSES CONNECTED WITH THE CAPTIONED PROJECT ONLY. IT SHOULD NOT BE RELIED UPON BY ANY OTHER PARTY OR USED FOR ANY OTHER PURPOSE.
WE ACCEPT NO RESPONSIBILITY FOR THE CONSEQUENCES OF THIS DOCUMENT BEING RELIED UPON BY ANY OTHER PARTY, OR BEING USED FOR ANY OTHER PURPOSE, OR CONTAINING ANY ERROR OR OMISSION WHICH IS DUE TO AN ERROR OR OMISSION IN DATA SUPPLIED TO US BY OTHER PARTIES.

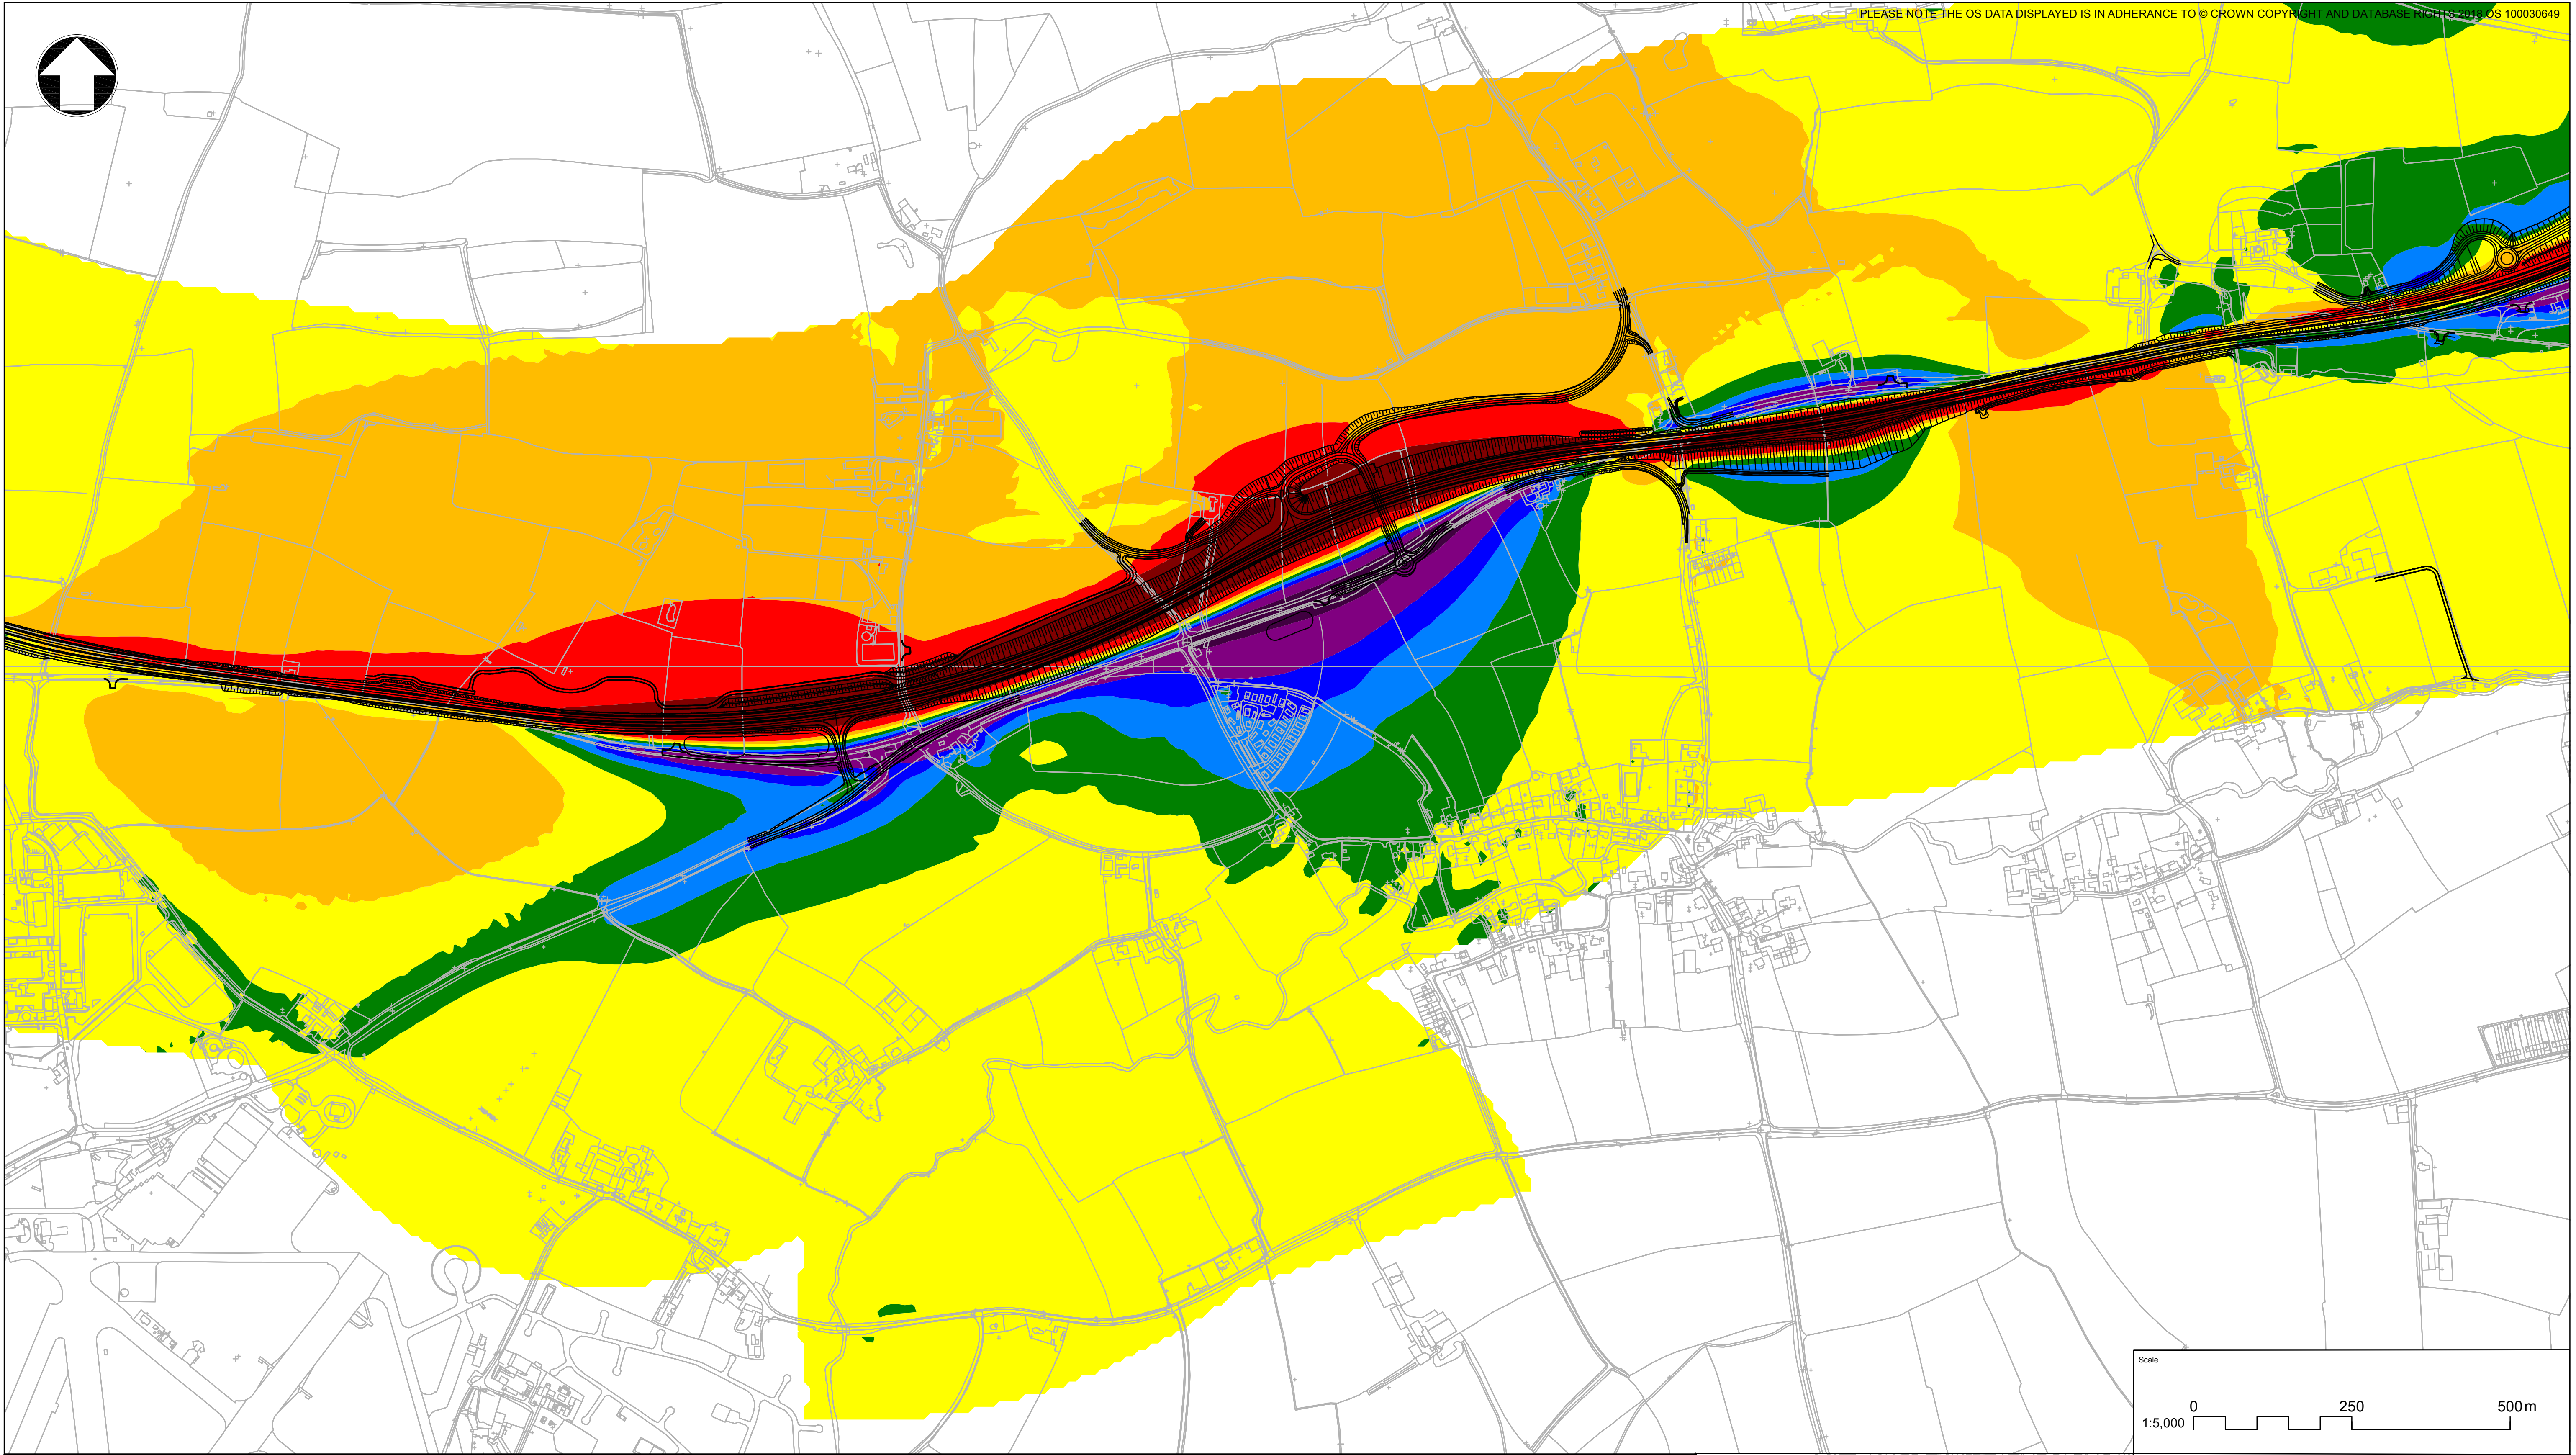


PLEASE NOTE THE OS DATA DISPLAYED IS IN ADHERANCE TO © CROWN COPYRIGHT AND DATABASE RIGHTS 2018 OS 100030649

KEY

LA10, 18 HR [dB] NOISE LEVEL CHANGE




THIS DOCUMENT IS ISSUED FOR THE PARTY WHICH COMMISSIONED IT AND FOR SPECIFIC PURPOSES CONNECTED WITH THE CAPTIONED PROJECT ONLY. IT SHOULD NOT BE RELIED UPON BY ANY OTHER PARTY OR USED FOR ANY OTHER PURPOSE.
WE ACCEPT NO RESPONSIBILITY FOR THE CONSEQUENCES OF THIS DOCUMENT BEING RELIED UPON BY ANY OTHER PARTY, OR BEING USED FOR ANY OTHER PURPOSE, OR CONTAINING ANY ERROR OR OMISSION WHICH IS DUE TO AN ERROR OR OMISSION IN DATA SUPPLIED TO US BY OTHER PARTIES.

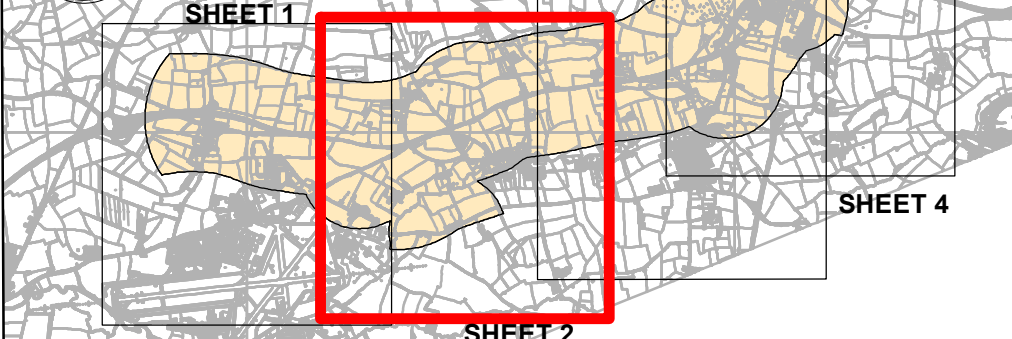

REV.	DATE	AMENDMENT DETAILS	ORIG	CHK'D	APP'D
C01	JULY 2018	DCO SUBMISSION	JM	SD	ER

Scale				
1:5,000				
0 250 500m				
Project Title				
A303 SPARKFORD TO ILCHESTER DUALLING				
Drawing Title				
FIGURE 11.8 LONG-TERM NOISE CHANGE LA10 18 HR [dB] SHEET 2 OF 4				
Drawing Status				Suitability
Published - DEFINITION				A3
Scale	Designed	Drawn	Checked	Approved
AS SHOWN	JM	JM	SD	ER
Original Size	Date	Date	Date	Date
A1	JULY 2018	JULY 2018	JULY 2018	JULY 2018
Drawing Number				Project Ref. No.
HE 551507 - MMSJV - ENV -				389107
000 -				Revision
DR - LA - 0023				C01
Location				
Type				
Role				
Number				

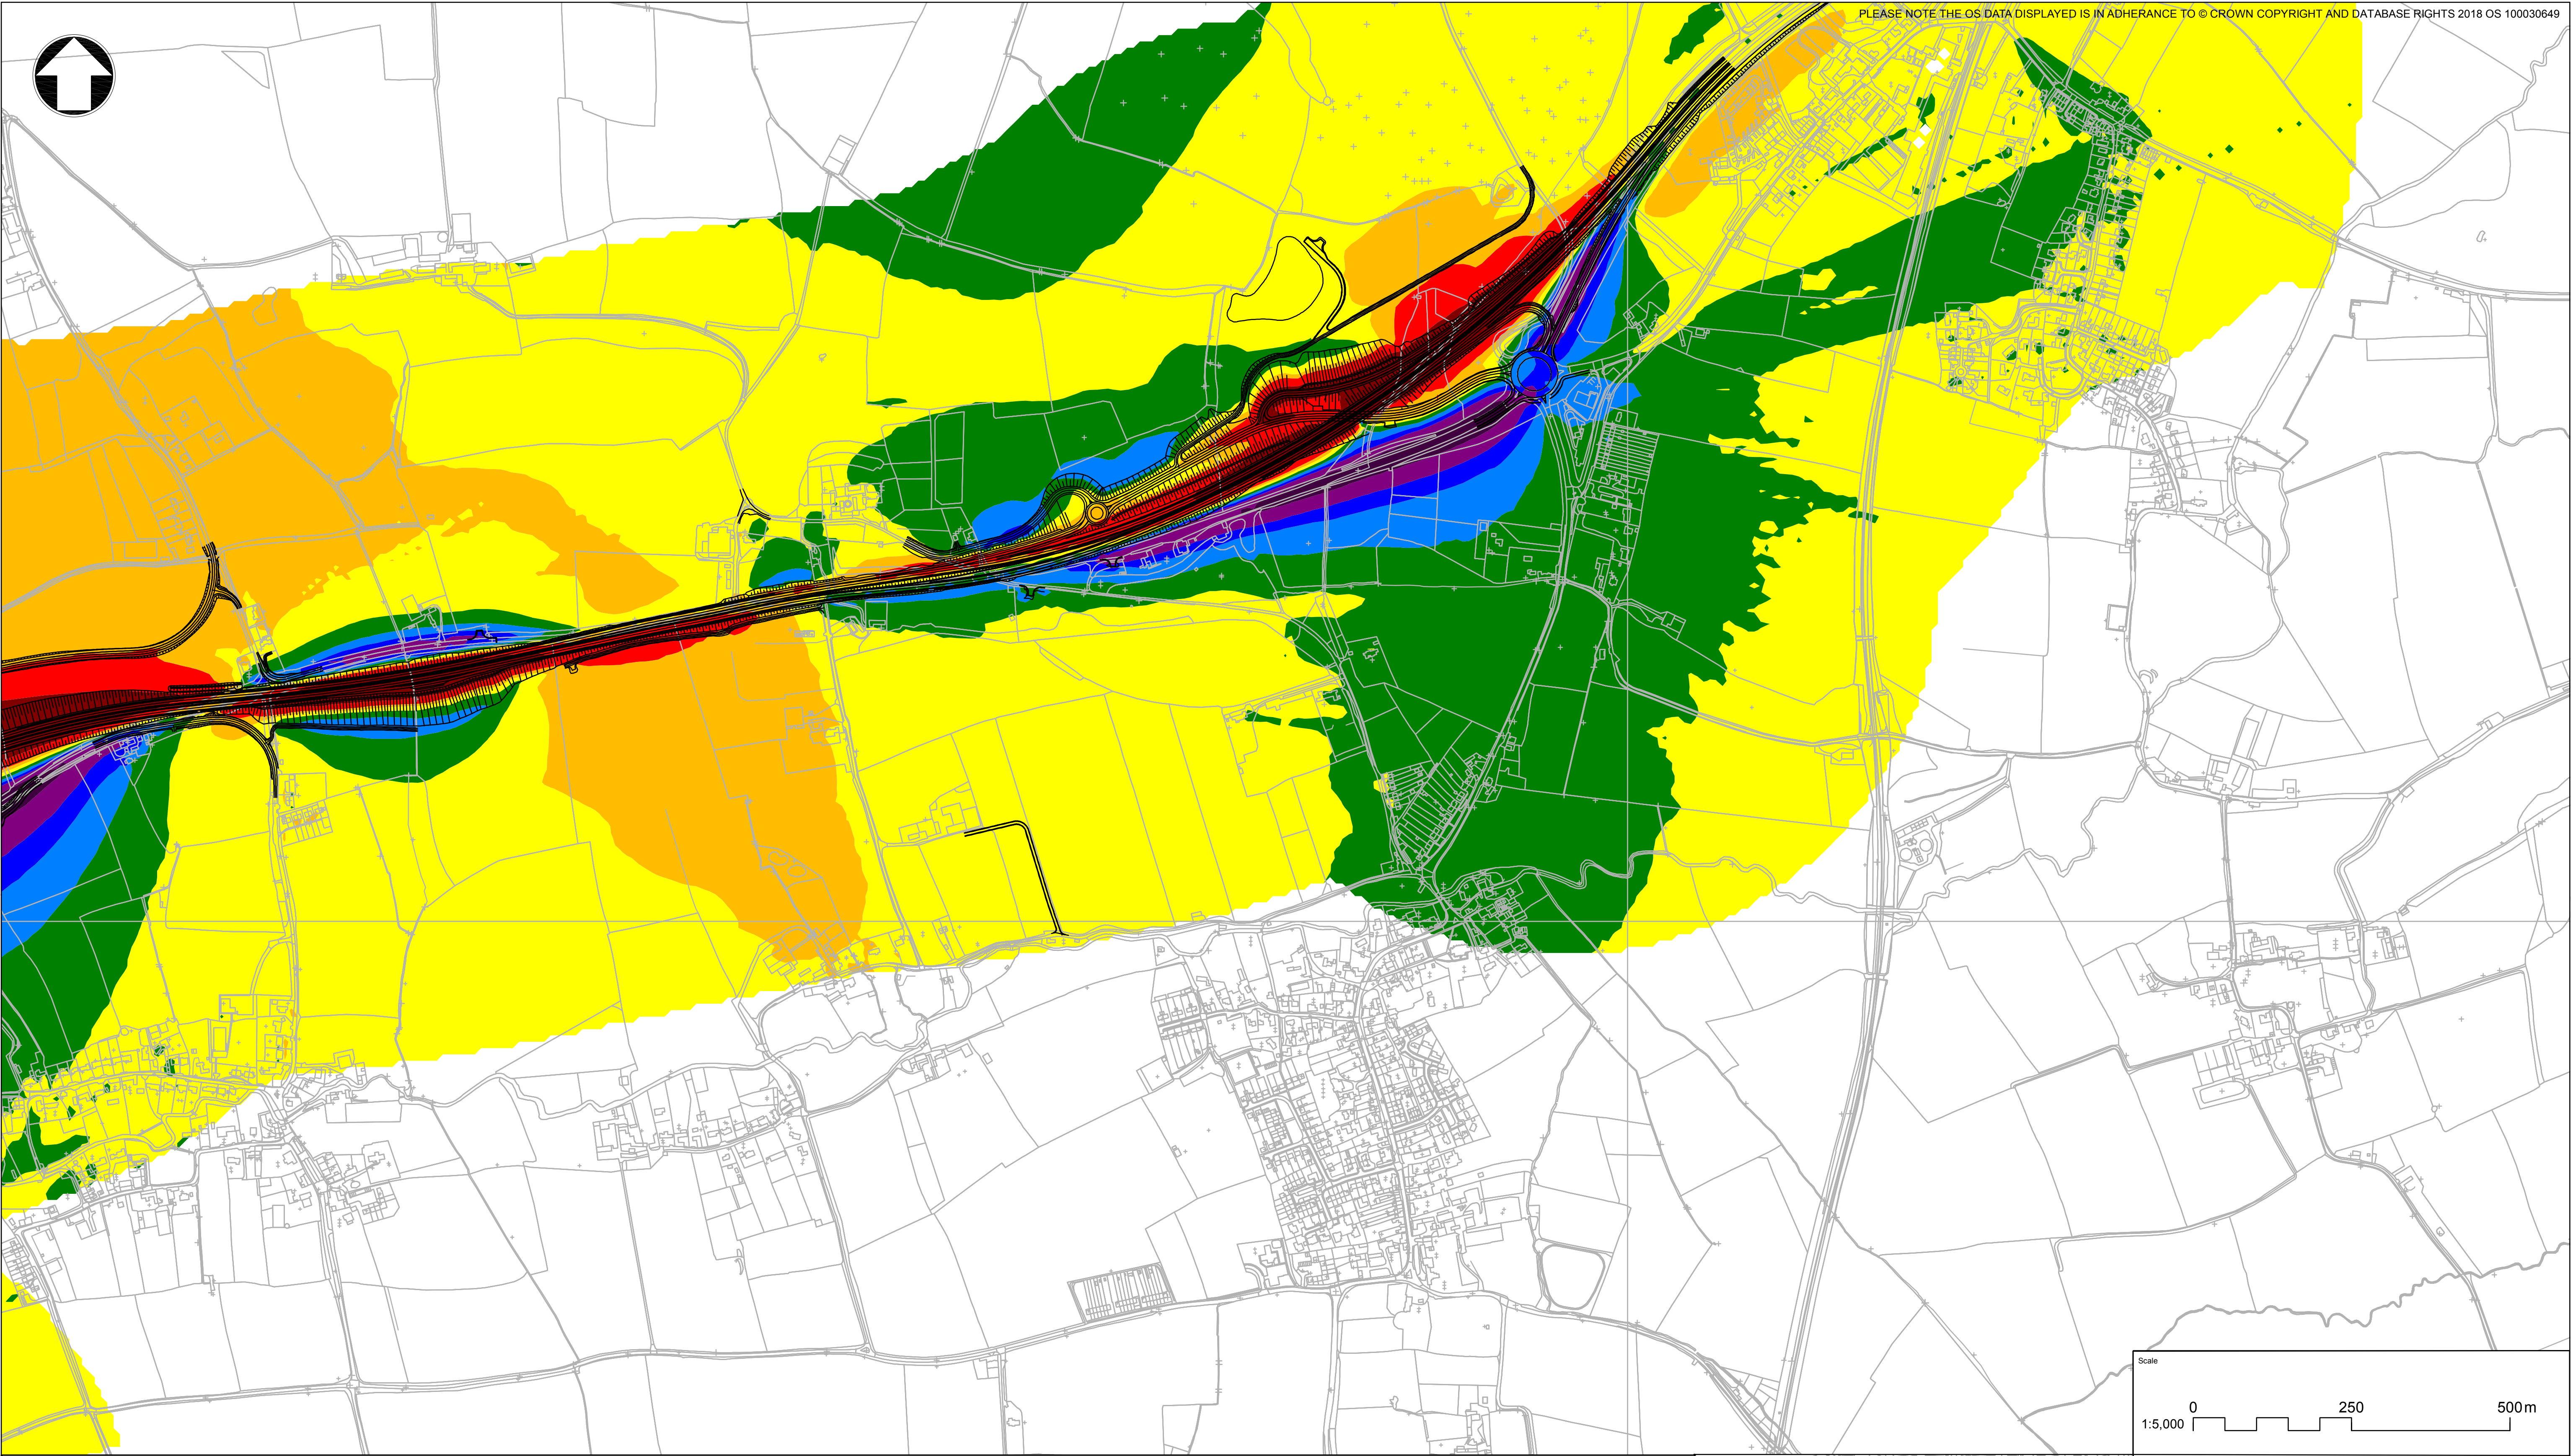


PLEASE NOTE THE OS DATA DISPLAYED IS IN ADHERANCE TO © CROWN COPYRIGHT AND DATABASE RIGHTS 2018 OS 100030649

KEY


LA10, 18 HR [dB] NOISE LEVEL CHANGE

	<-10		-3<=...<-1		3<=...<5		HIGHWAYS DESIGN
	-10<=...<-5		-1<=...<1		5<=...<10		
	-5<=...<-3		1<=...<3		>=10		


THIS DOCUMENT IS ISSUED FOR THE PARTY WHICH COMMISSIONED IT AND FOR SPECIFIC PURPOSES CONNECTED WITH THE CAPTIONED PROJECT ONLY. IT SHOULD NOT BE RELIED UPON BY ANY OTHER PARTY OR USED FOR ANY OTHER PURPOSE.
WE ACCEPT NO RESPONSIBILITY FOR THE CONSEQUENCES OF THIS DOCUMENT BEING RELIED UPON BY ANY OTHER PARTY, OR BEING USED FOR ANY OTHER PURPOSE, OR CONTAINING ANY ERROR OR OMISSION WHICH IS DUE TO AN ERROR OR OMISSION IN DATA SUPPLIED TO US BY OTHER PARTIES.

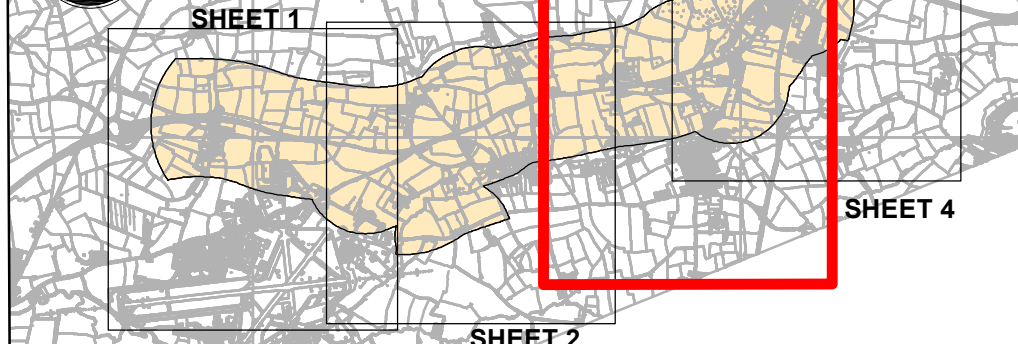

REV.	DATE	AMENDMENT DETAILS	ORIG	CHK'D	APP'D
C01	JULY 2018	DCO SUBMISSION	JM	SD	ER


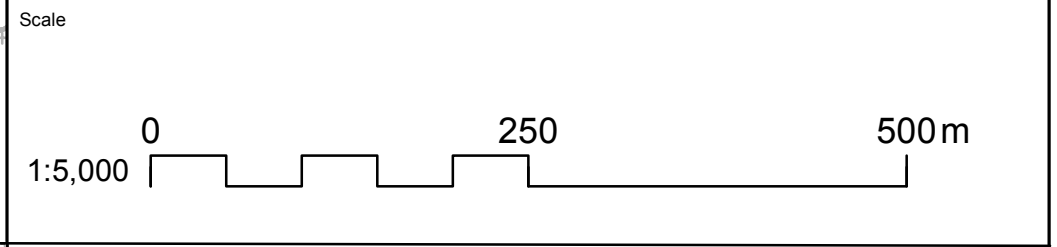


Project Title					A303 SPARKFORD TO ILCHESTER DUALLING				
Drawing Title					FIGURE 11.8 LONG-TERM NOISE CHANGE LA10 18 HR [dB] SHEET 3 OF 4				
Drawing Status					Published - DEFINITION				
Scale					AS SHOWN				
Designed					JM				
Drawn					JM				
Checked					SD				
Approved					ER				
Original Size					A1				
Date					JULY 2018				
Drawing Number					HE 551507 - MMSJV - ENV -				
HE PIN					000 -				
Originator					DR - LA -				
Volume					0024				
Project Ref. No.					389107				
Revision					C01				

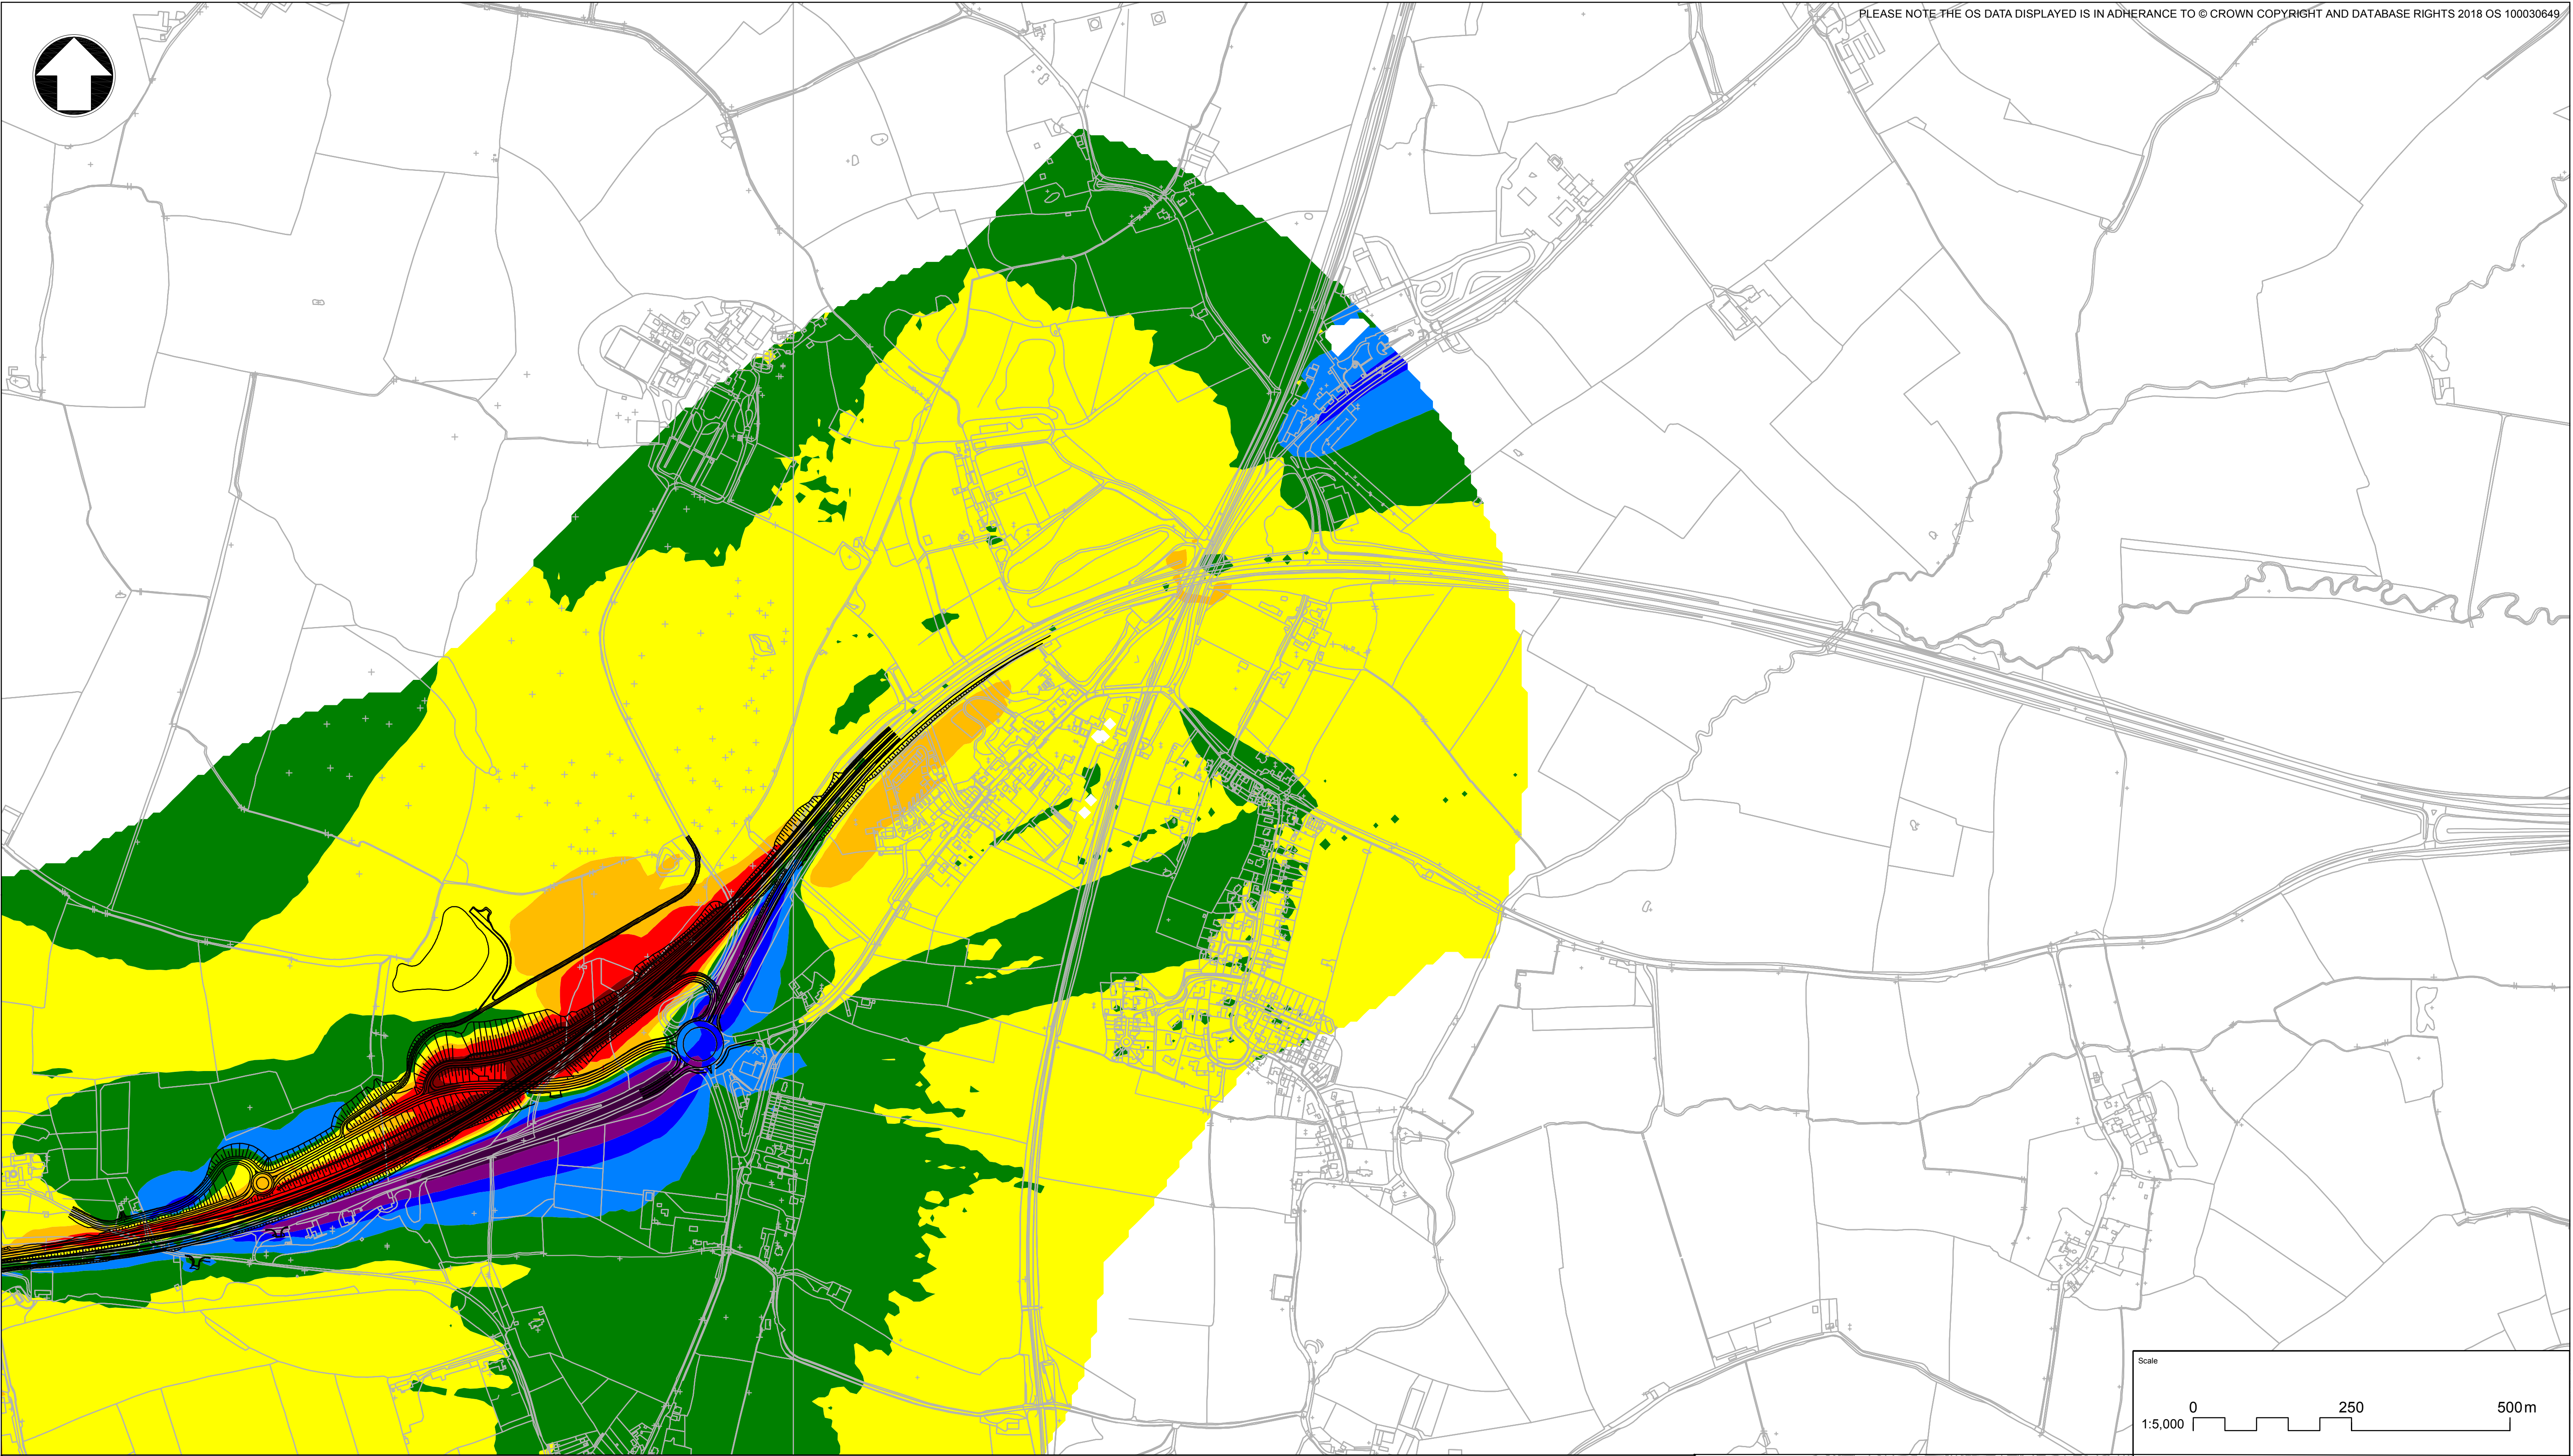

KEY			
LA10, 18 HR [dB] NOISE LEVEL CHANGE			
	<-10		-3<=...<-1
	-10<=...<-5		-1<=...<-1
	-5<=...<-3		1<=...<3
	3<=...<5		5<=...<10
	>=10		HIGHWAYS DESIGN

THIS DOCUMENT IS ISSUED FOR THE PARTY WHICH COMMISSIONED IT AND FOR SPECIFIC PURPOSES CONNECTED WITH THE CAPTIONED PROJECT ONLY. IT SHOULD NOT BE RELIED UPON BY ANY OTHER PARTY OR USED FOR ANY OTHER PURPOSE.
WE ACCEPT NO RESPONSIBILITY FOR THE CONSEQUENCES OF THIS DOCUMENT BEING RELIED UPON BY ANY OTHER PARTY, OR BEING USED FOR ANY OTHER PURPOSE, OR CONTAINING ANY ERROR OR OMISSION WHICH IS DUE TO AN ERROR OR OMISSION IN DATA SUPPLIED TO US BY OTHER PARTIES.

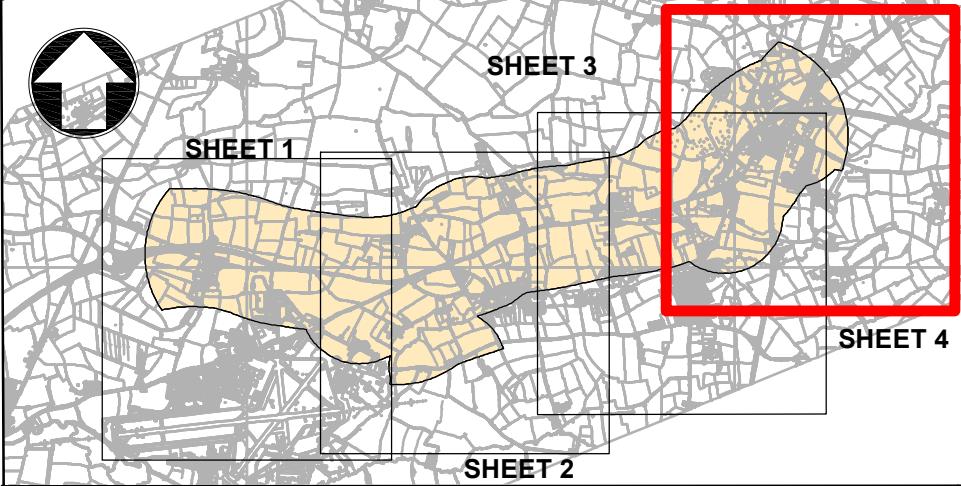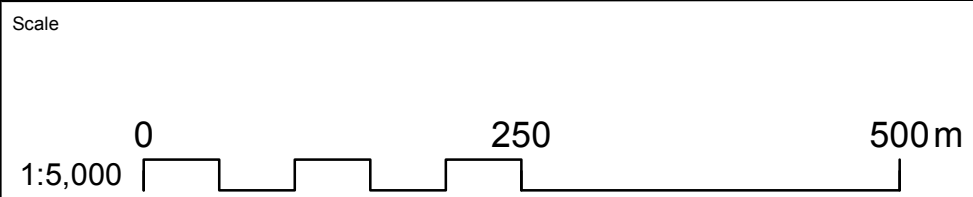

Project Title A303 SPARKFORD TO ILCHESTER DUALLING				
Drawing Title FIGURE 11.8 LONG-TERM NOISE CHANGE LA10 18 HR [dB] SHEET 4 OF 4				
Drawing Status Published - DEFINITION				Suitability A3
Scale AS SHOWN	Designed JM	Drawn JM	Checked SD	Approved ER
Original Size A1	Date JULY 2018	Date JULY 2018	Date JULY 2018	Date JULY 2018
Drawing Number HE PIN HE551507 - MMSJV - ENV -				Project Ref. No. 389107
000 - DR - LA - 0025				Revision C01
REV.	DATE	AMENDMENT DETAILS	ORIG	CHK'D APP'D