


A303 Sparkford to Ilchester Dualling Scheme TR010036

2.4 Rights of Way and Access Plans

APFP Regulations 5(2)(k) and 5(2)(o)
Planning Act 2008

Infrastructure Planning (Applications: Prescribed
Forms and Procedure) Regulations 2009
July 2018



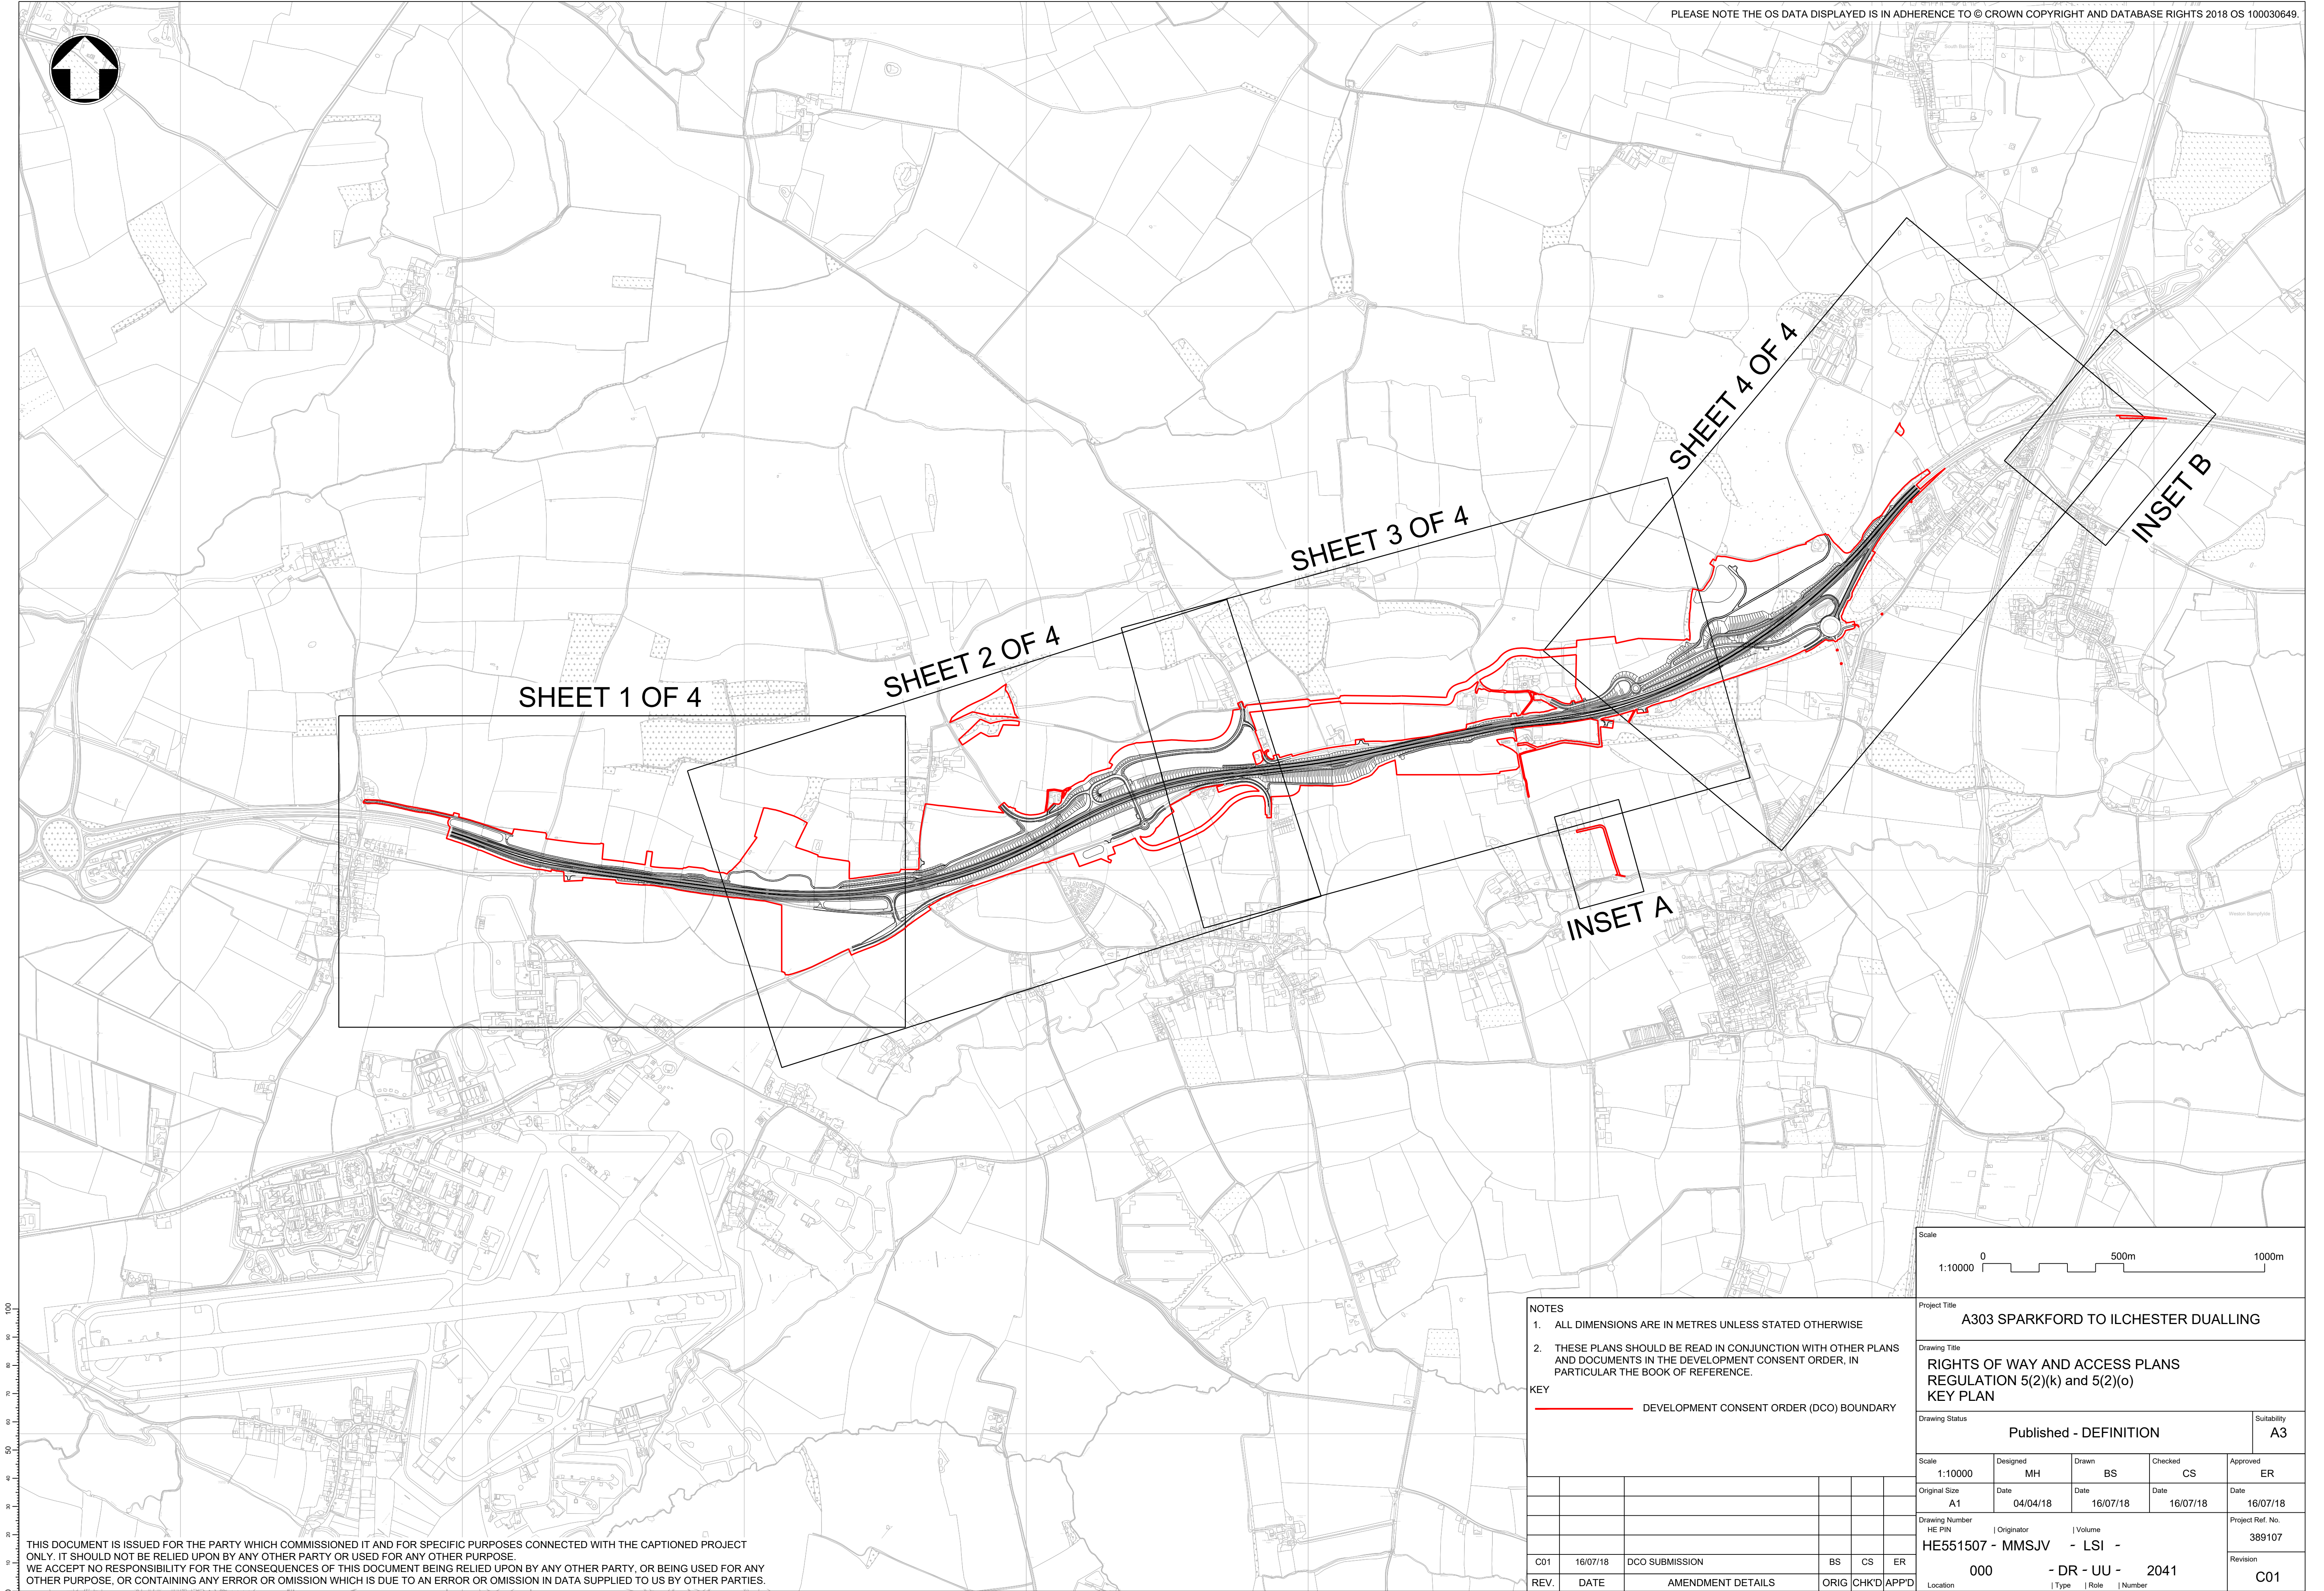

100
90
80
70
60
50
40
30
20
10
0

THIS DOCUMENT IS ISSUED FOR THE PARTY WHICH COMMISSIONED IT AND FOR SPECIFIC PURPOSES CONNECTED WITH THE CAPTIONED PROJECT ONLY. IT SHOULD NOT BE RELIED UPON BY ANY OTHER PARTY OR USED FOR ANY OTHER PURPOSE. WE ACCEPT NO RESPONSIBILITY FOR THE CONSEQUENCES OF THIS DOCUMENT BEING RELIED UPON BY ANY OTHER PARTY, OR BEING USED FOR ANY OTHER PURPOSE, OR CONTAINING ANY ERROR OR OMISSION WHICH IS DUE TO AN ERROR OR OMISSION IN DATA SUPPLIED TO US BY OTHER PARTIES.


- NOTES
1. ALL DIMENSIONS ARE IN METRES UNLESS STATED OTHERWISE
 2. THESE PLANS SHOULD BE READ IN CONJUNCTION WITH OTHER PLANS AND DOCUMENTS IN THE DEVELOPMENT CONSENT ORDER, IN PARTICULAR THE BOOK OF REFERENCE.

KEY


— DEVELOPMENT CONSENT ORDER (DCO) BOUNDARY

C01	16/07/18	DCO SUBMISSION	BS	CS	ER
REV.	DATE	AMENDMENT DETAILS	ORIG	CHK'D	APP'D

Scale 1:10000 0 500m 1000m					
Project Title A303 SPARKFORD TO ILCHESTER DUALLING					
Drawing Title RIGHTS OF WAY AND ACCESS PLANS REGULATION 5(2)(k) and 5(2)(o) KEY PLAN					
Drawing Status Published - DEFINITION					Suitability A3
Scale 1:10000	Designed MH	Drawn BS	Checked CS	Approved ER	
Original Size A1	Date 04/04/18	Date 16/07/18	Date 16/07/18	Date 16/07/18	
Drawing Number HE PIN		Originator HE551507 - MMSJV		Volume - LSI -	
		000		- DR - UU - 2041	
		Location		I Type I Role I Number	
				Project Ref. No. 389107	
				Revision C01	

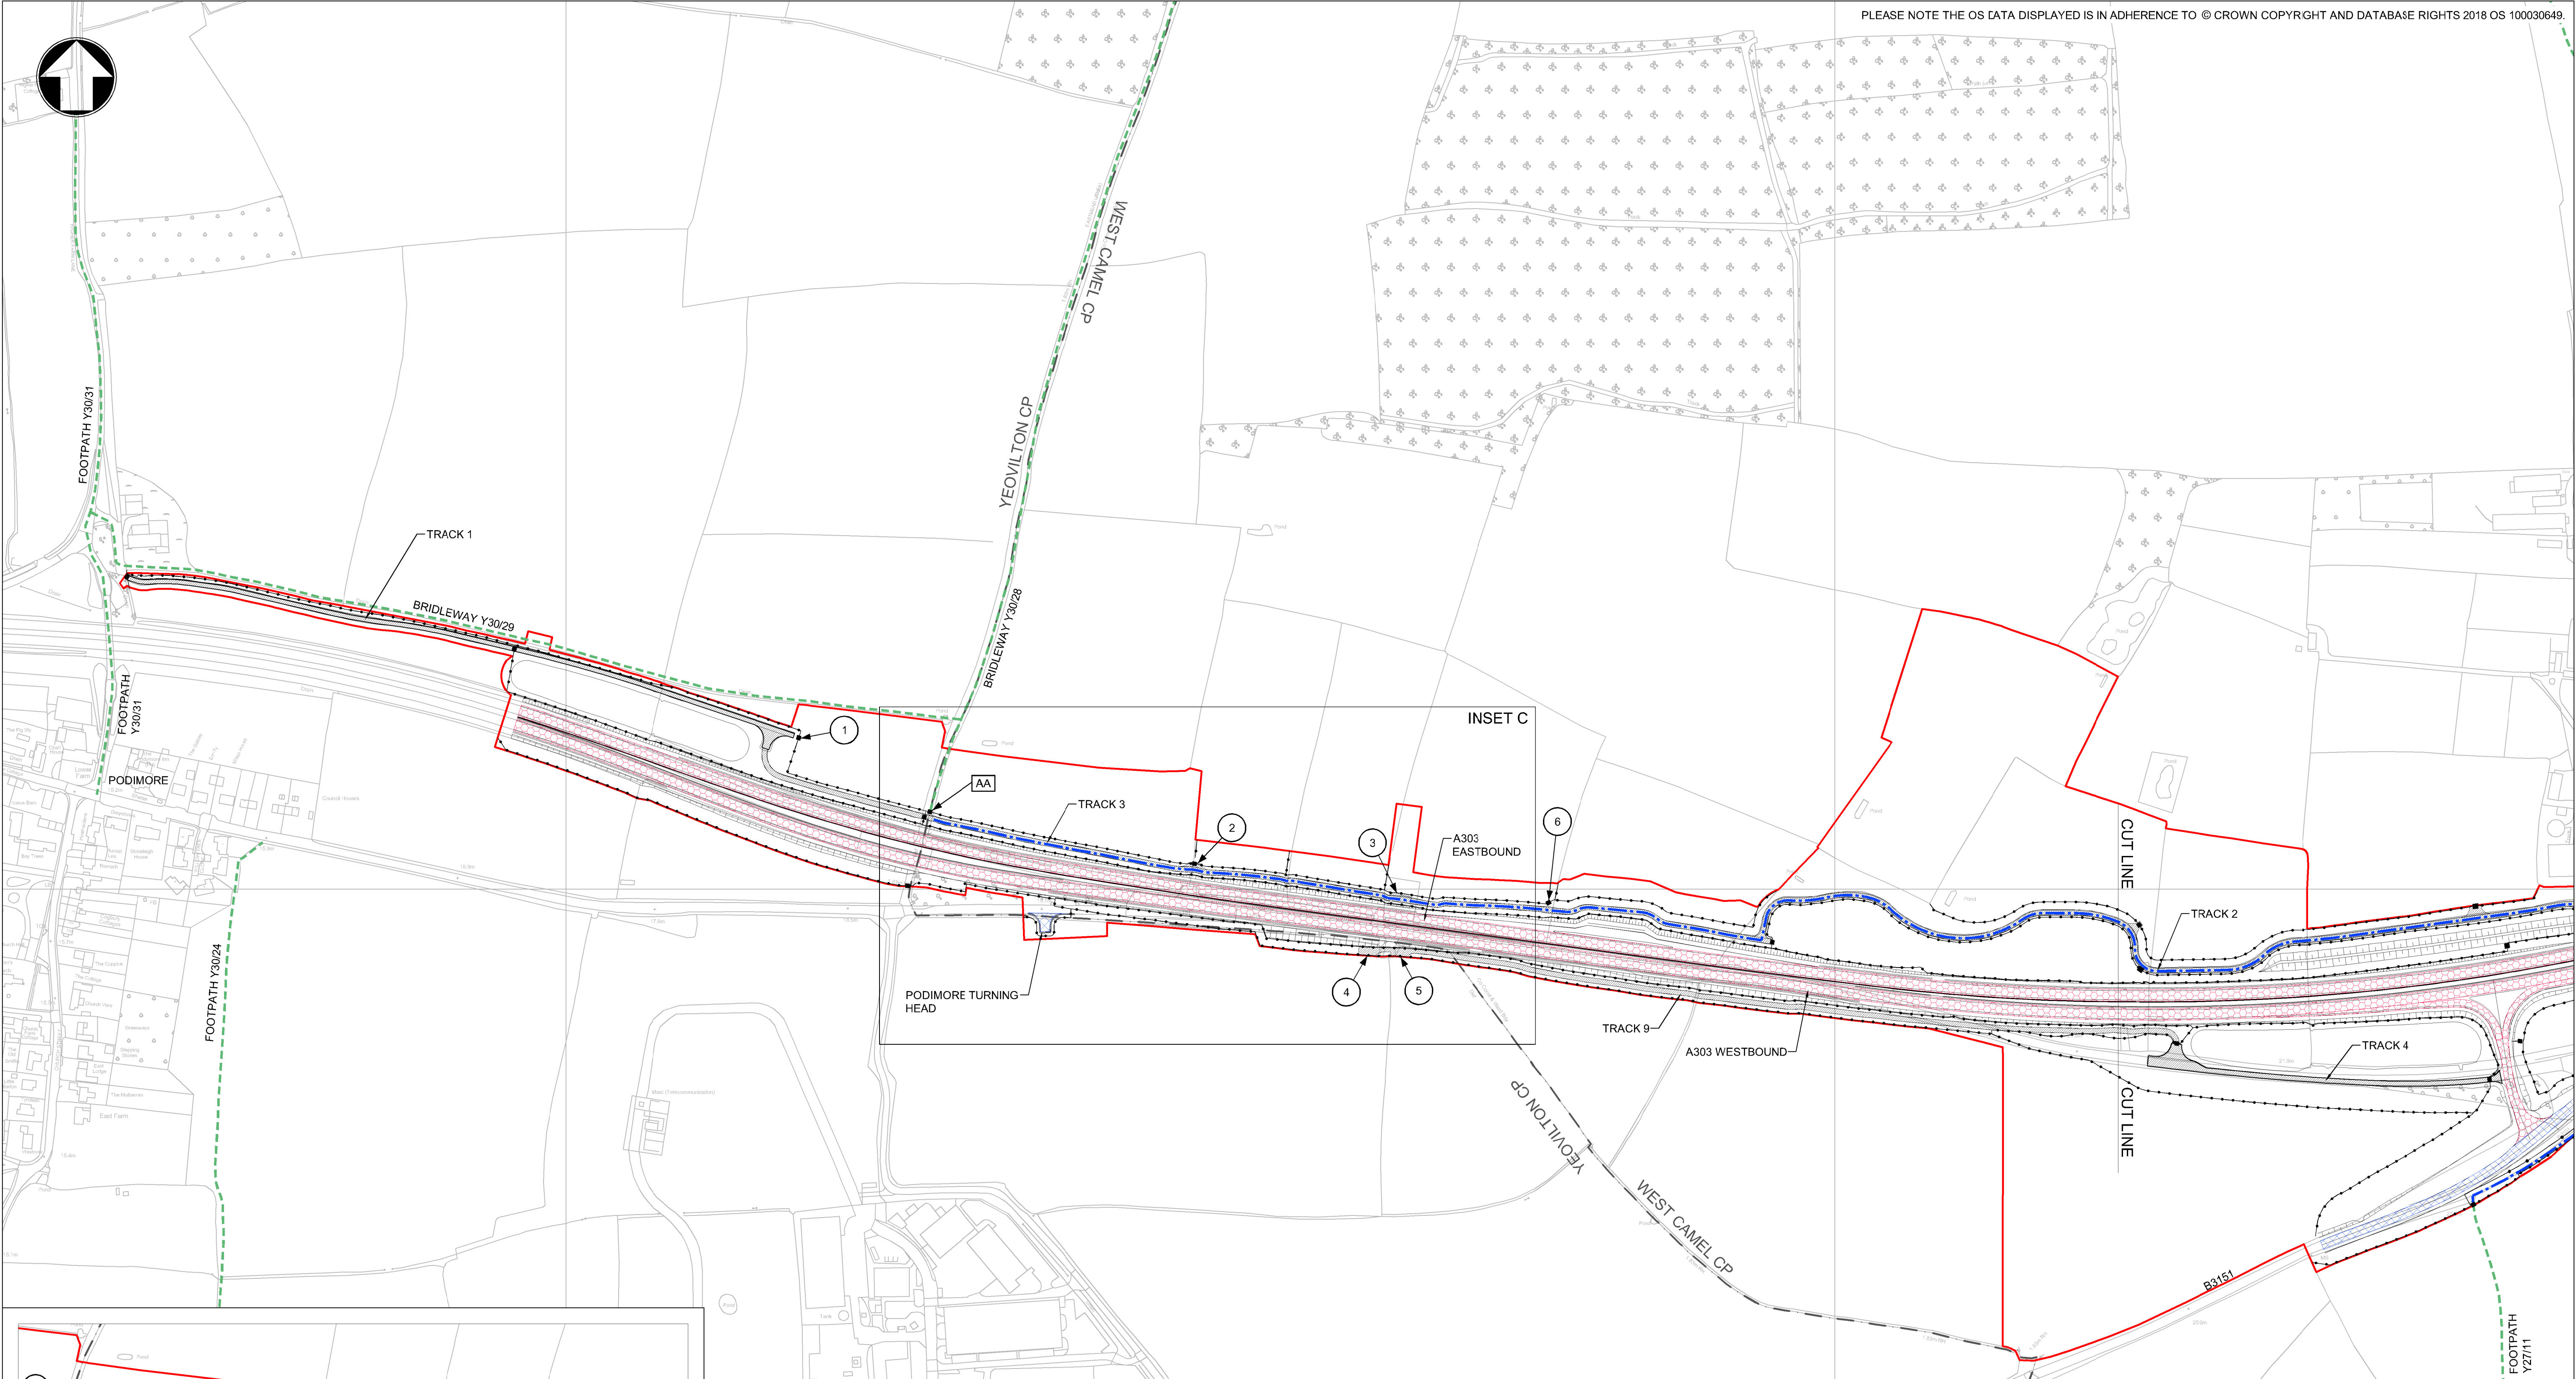


PLEASE NOTE THE OS DATA DISPLAYED IS IN ADHERENCE TO © CROWN COPYRIGHT AND DATABASE RIGHTS 2018 OS 100030649.

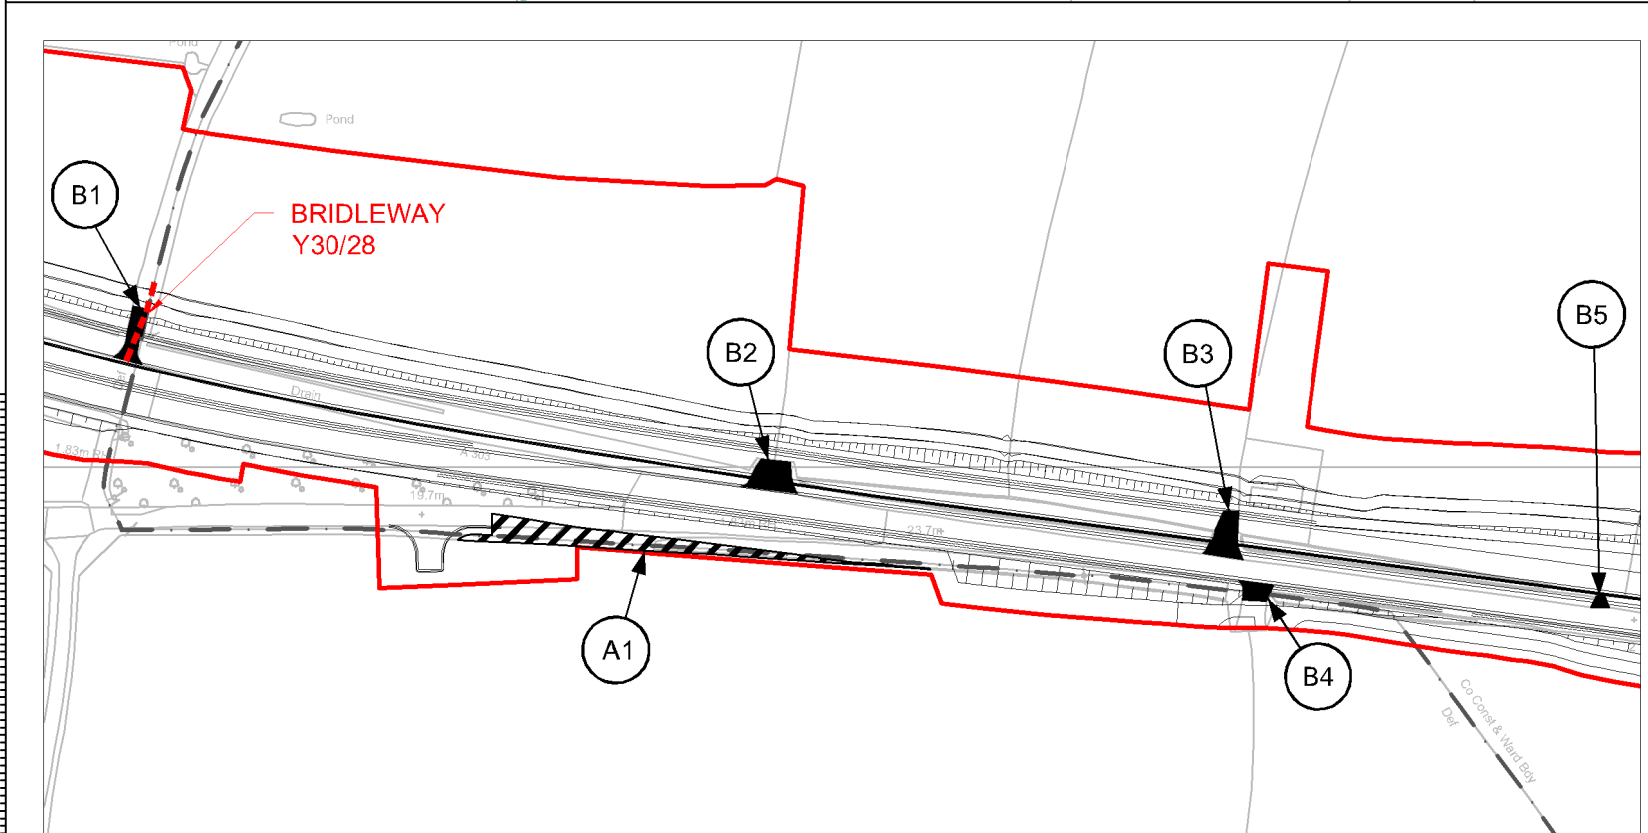


INSET C: EXISTING ROADS AND PROW TO BE STOPPED UP

- KEY :**
- NEW AND IMPROVED TRUNK ROAD
 - NEW AND IMPROVED LOCAL ROAD
 - PRIVATE MEANS OF ACCESS TO BE STOPPED UP
 - NEW PRIVATE MEANS OF ACCESS
 - EXISTING ROAD TO BE STOPPED UP
 - EXISTING FOOTWAY IN VERGE
 - PROPOSED RIGHT OF WAY IN VERGE
 - PROPOSED NEW PUBLIC RIGHT OF WAY
 - EXISTING PUBLIC RIGHT OF WAY
 - EXISTING PUBLIC RIGHT OF WAY TO BE STOPPED UP
 - PARISH BOUNDARY
 - DEVELOPMENT CONSENT ORDER BOUNDARY
 - FENCE WITH GATE/STILE/GAP
- KEY TO REFERENCING (REFER TO DCO SCHEDULE 4 FOR FURTHER DETAILS) :**
- A1 - PUBLIC HIGHWAY TO BE STOPPED UP
 - B2 - PRIVATE MEANS OF ACCESS TO BE STOPPED UP
 - AA - PUBLIC RIGHT OF WAY EXTENTS
 - 2 - PROPOSED PRIVATE MEANS OF ACCESS


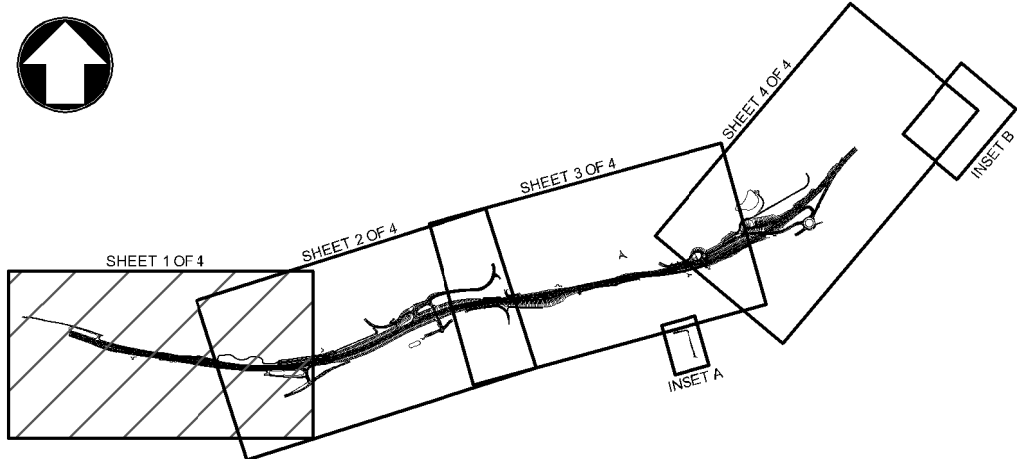


Scale					
1:2500 0 125m 250m					
Project Title					
A303 SPARKFORD TO ILCHESTER DUALLING					
Drawing Title					
RIGHTS OF WAY AND ACCESS PLANS REGULATION 5(2)(k) and 5(2)(o) SHEET 1 OF 4					
Drawing Status					Suitability
Published - DEFINITION					A3
Scale	Designed	Drawn	Checked	Approved	
1:2500	AZ	SP	CS	ER	
Original Size	Date	Date	Date	Date	
A1	09/03/18	04/02/19	05/02/19	06/02/19	
Drawing Number					Project Ref. No.
HE PIN					389107
Originator					Revision
HE551507 - MMSJV - LSI -					C02
000 - DR - UU - 2042					
Location					
Type Role Number					

THIS DOCUMENT IS ISSUED FOR THE PARTY WHICH COMMISSIONED IT AND FOR SPECIFIC PURPOSES CONNECTED WITH THE CAPTIONED PROJECT ONLY. IT SHOULD NOT BE RELIED UPON BY ANY OTHER PARTY OR USED FOR ANY OTHER PURPOSE. WE ACCEPT NO RESPONSIBILITY FOR THE CONSEQUENCES OF THIS DOCUMENT BEING RELIED UPON BY ANY OTHER PARTY, OR BEING USED FOR ANY OTHER PURPOSE, OR CONTAINING ANY ERROR OR OMISSION WHICH IS DUE TO AN ERROR OR OMISSION IN DATA SUPPLIED TO US BY OTHER PARTIES.

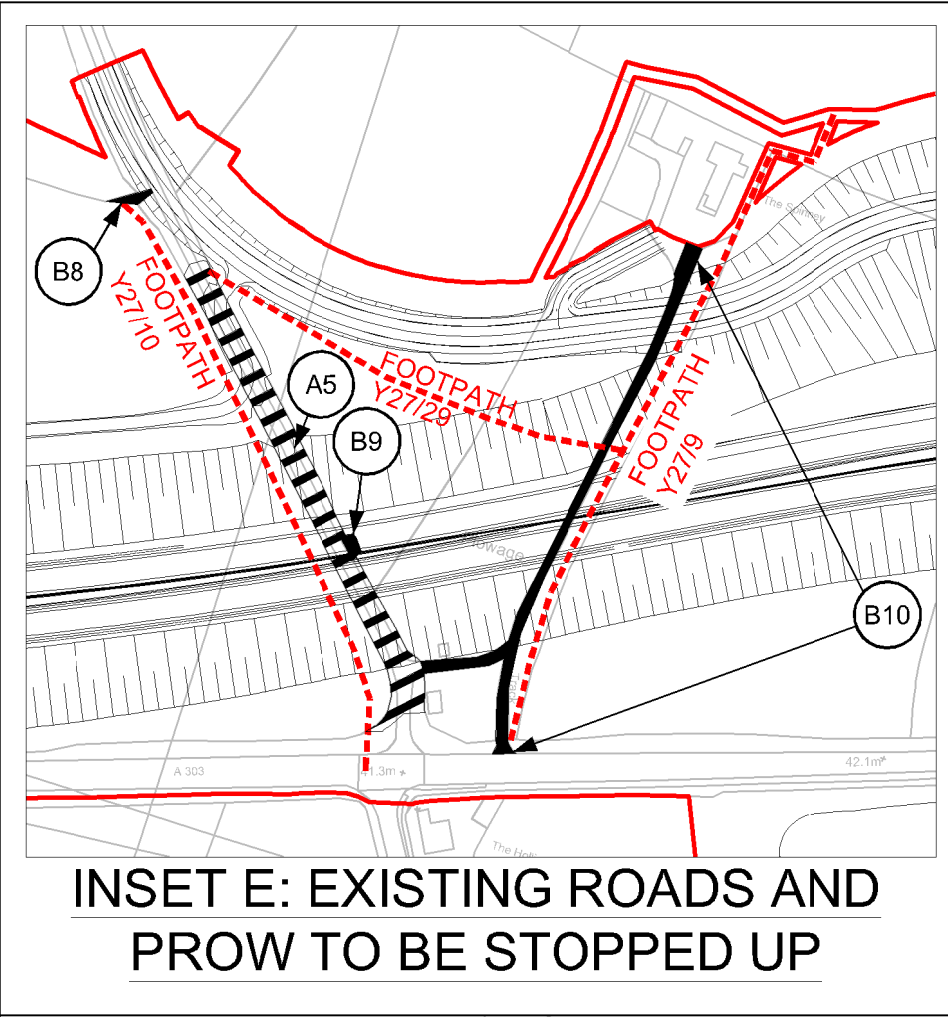


INSET E: EXISTING ROADS AND PROW TO BE STOPPED UP

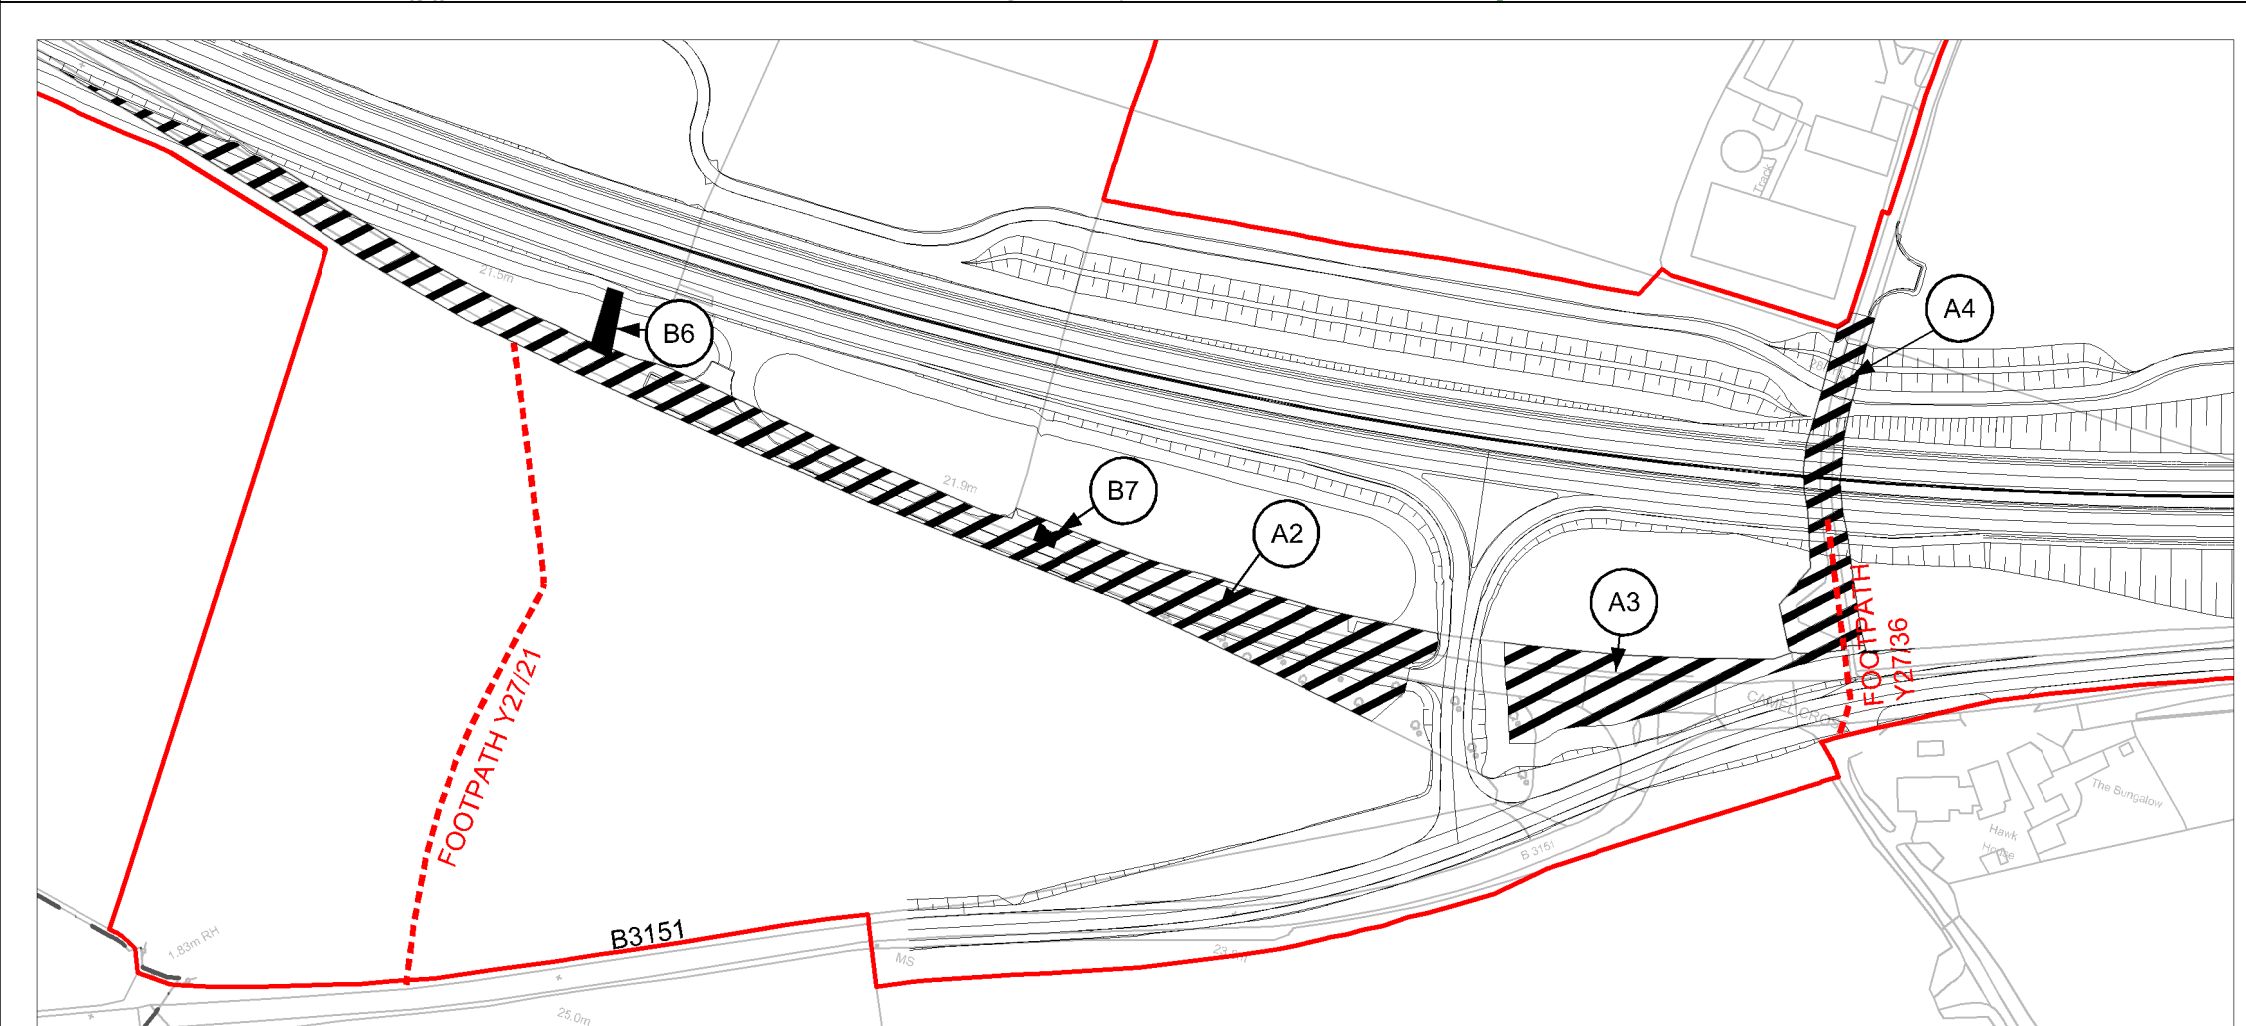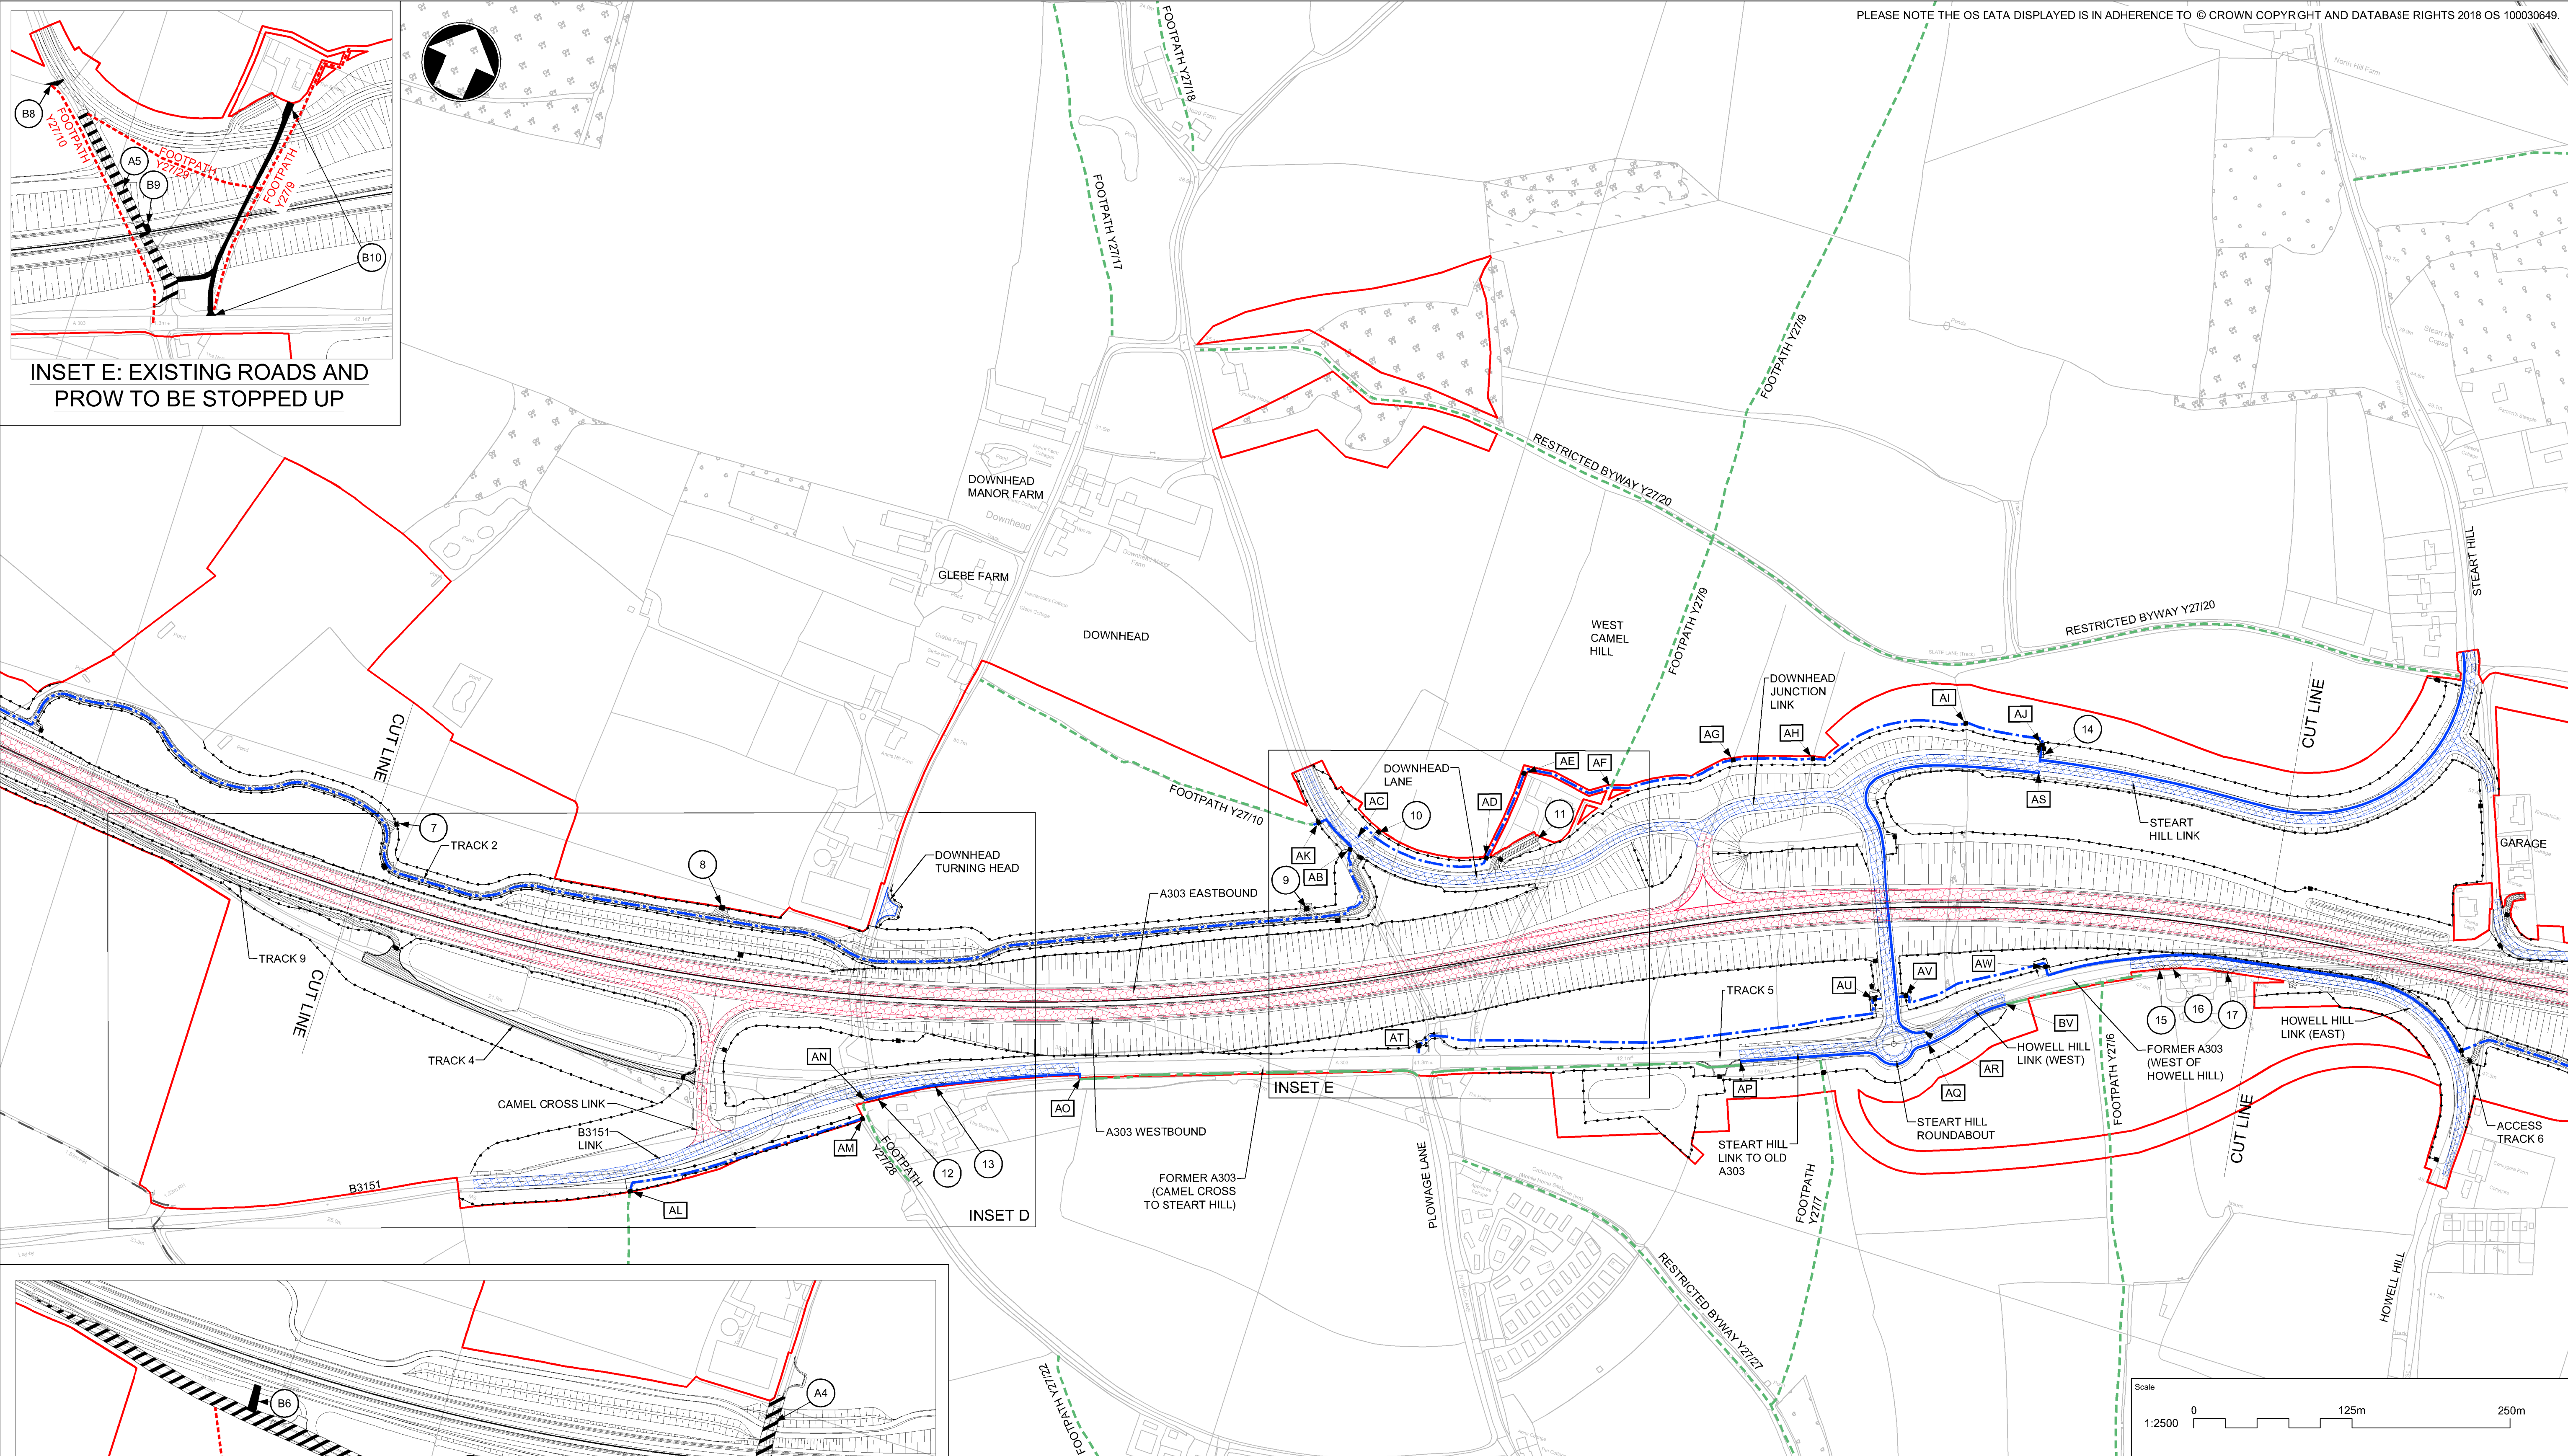

INSET D: EXISTING ROADS AND PROW TO BE STOPPED UP

- KEY :**
- NEW AND IMPROVED TRUNK ROAD
 - NEW AND IMPROVED LOCAL ROAD
 - PRIVATE MEANS OF ACCESS TO BE STOPPED UP
 - NEW PRIVATE MEANS OF ACCESS
 - EXISTING ROAD TO BE STOPPED UP
 - EXISTING FOOTWAY IN VERGE
 - PROPOSED RIGHT OF WAY IN VERGE
 - PROPOSED NEW PUBLIC RIGHT OF WAY
 - EXISTING PUBLIC RIGHT OF WAY
 - EXISTING PUBLIC RIGHT OF WAY TO BE STOPPED UP
 - PARISH BOUNDARY
 - DEVELOPMENT CONSENT ORDER BOUNDARY
 - FENCE WITH GATE/STILE/GAP

- KEY TO REFERENCING (REFER TO DCO SCHEDULE 4 FOR FURTHER DETAILS) :**
- A1 - PUBLIC HIGHWAY TO BE STOPPED UP
 - B2 - PRIVATE MEANS OF ACCESS TO BE STOPPED UP
 - AA - PUBLIC RIGHT OF WAY EXTENTS
 - 2 - PROPOSED PRIVATE MEANS OF ACCESS

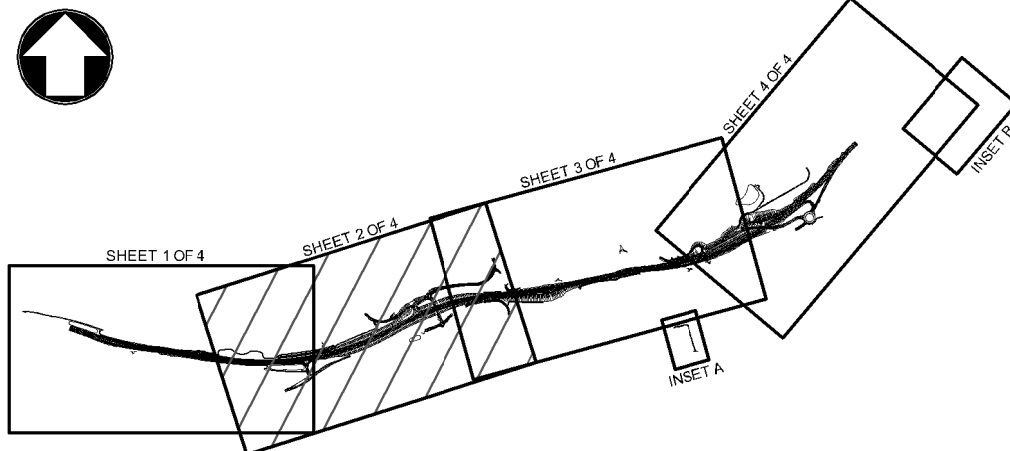

REV.	DATE	AMENDMENT DETAILS	ORIG	CHKD	APP'D
C01	16/07/18	DCO SUBMISSION	SB	CS	ER
C02	04/02/19	DEADLINE 3	SP	CS	ER

Scale

0

125m

250m

1:2500

Project Title

A303 SPARKFORD TO ILCHESTER DUALLING

Drawing Title

RIGHTS OF WAY AND ACCESS PLANS
REGULATION 5(2)(k) and 5(2)(o)
SHEET 2 OF 4

Drawing Status

Published - DEFINITION

Suitability

A3

Scale

1:2500

Designed

AZ

Drawn

SP

Checked

CS

Approved

ER

Original Size

A1

Date

09/03/18

Date

04/02/19

Date

05/02/19

Date

06/02/19

Drawing Number

HE PIN

Originator

Volume

HE551507 - MMSJV

LSI

000

- DR - UU -

2043

Location

Type

Role


Number

Project Ref. No.



389107

Revision

C02

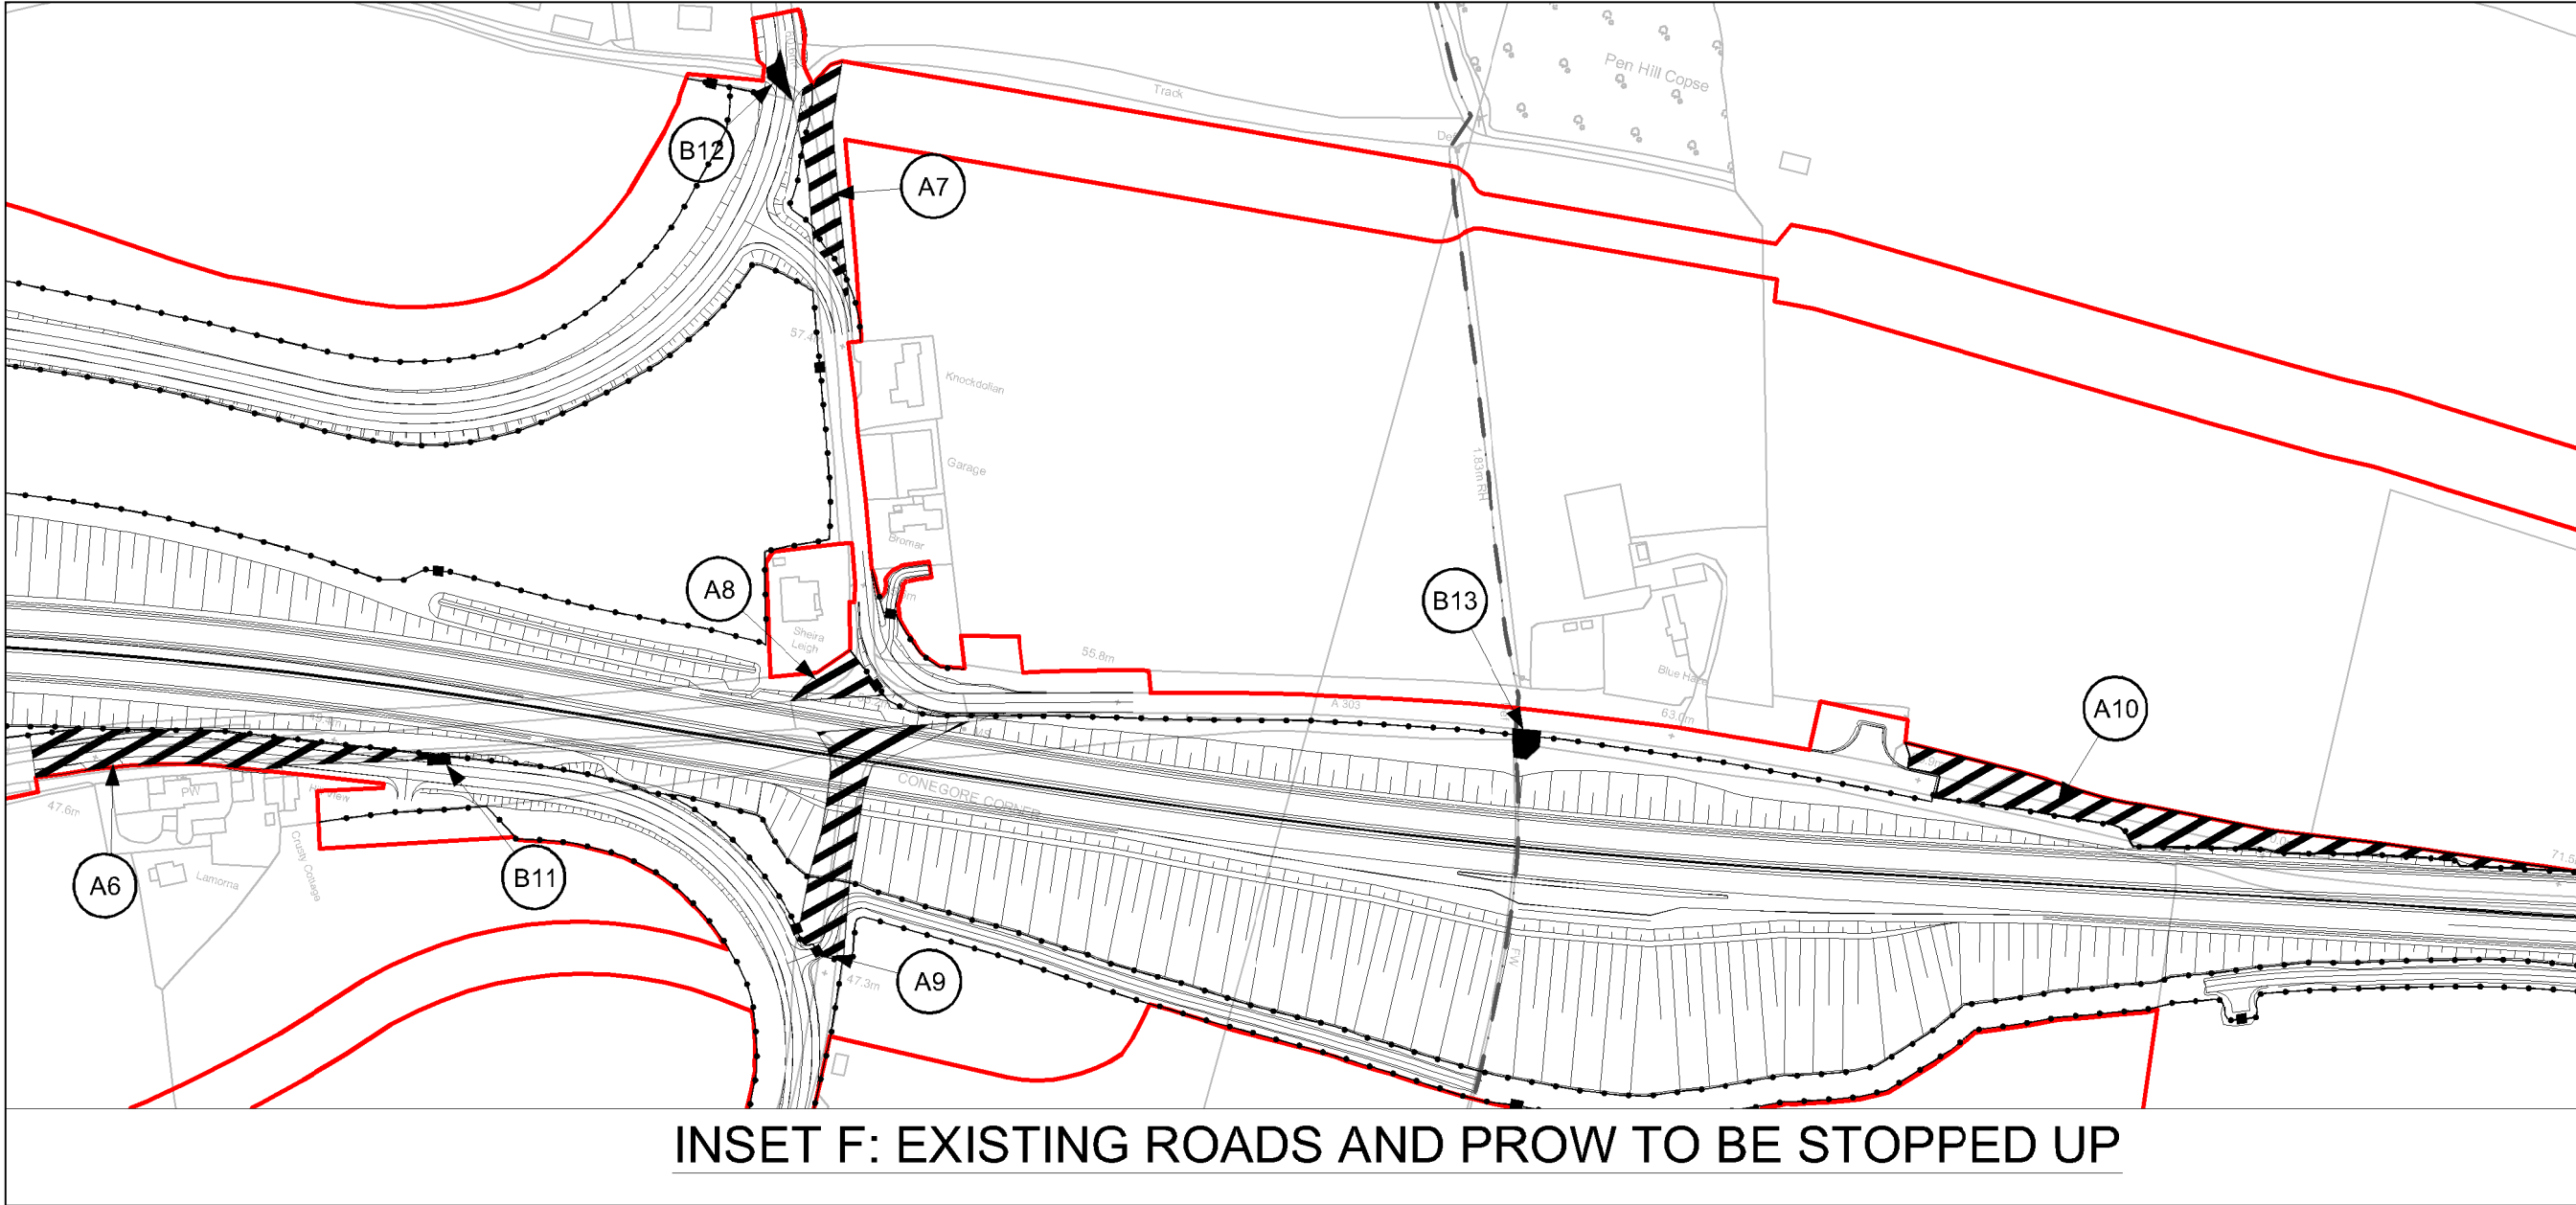


INSET F: EXISTING ROADS AND PROW TO BE STOPPED UP

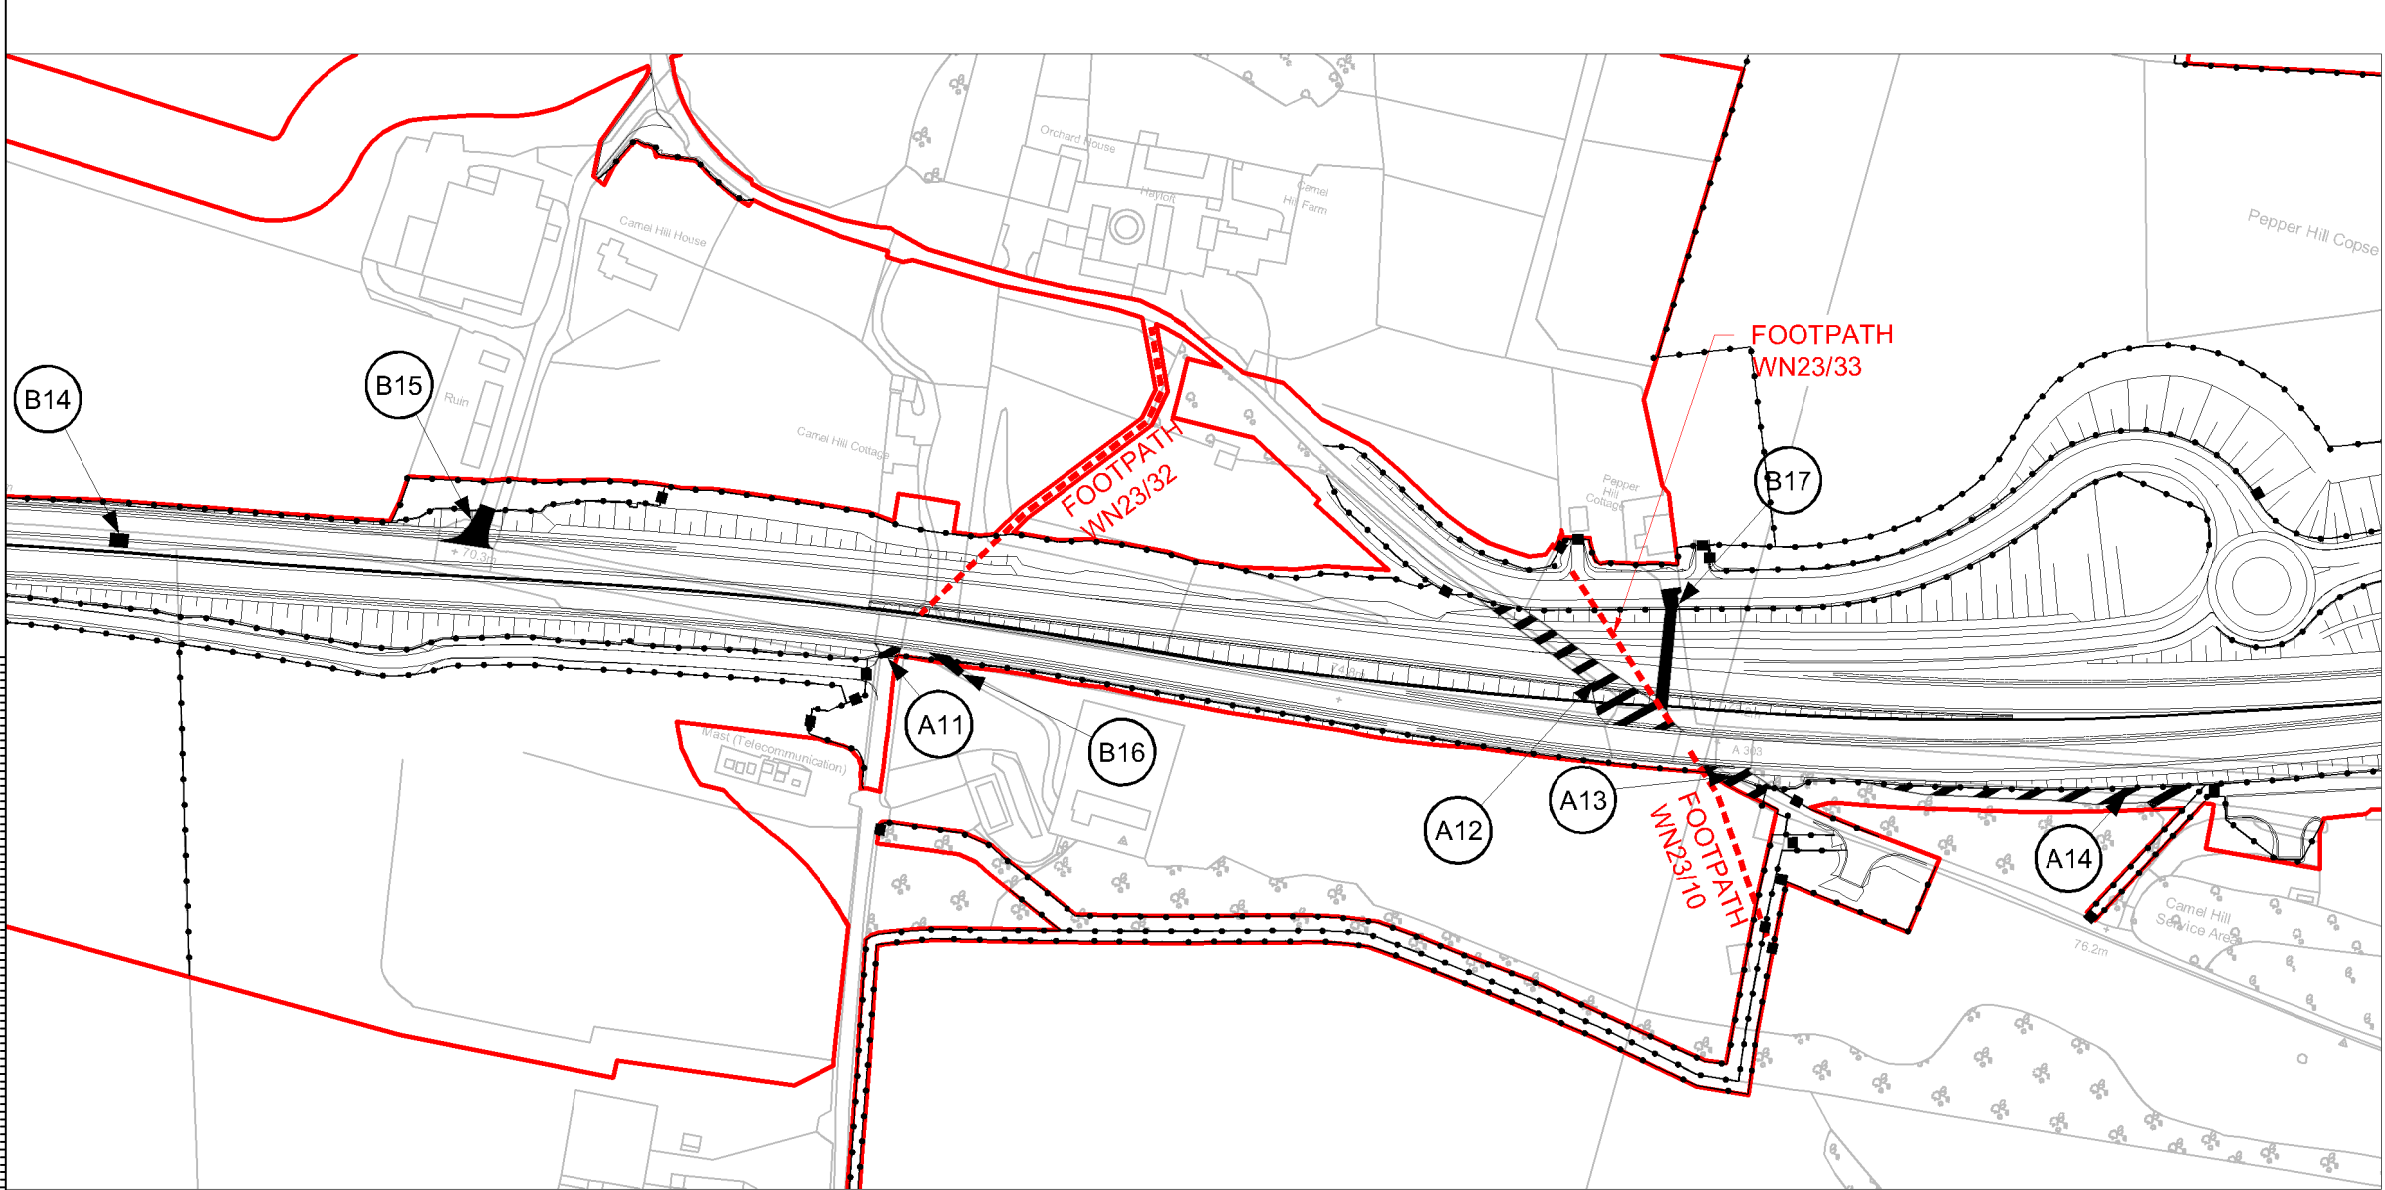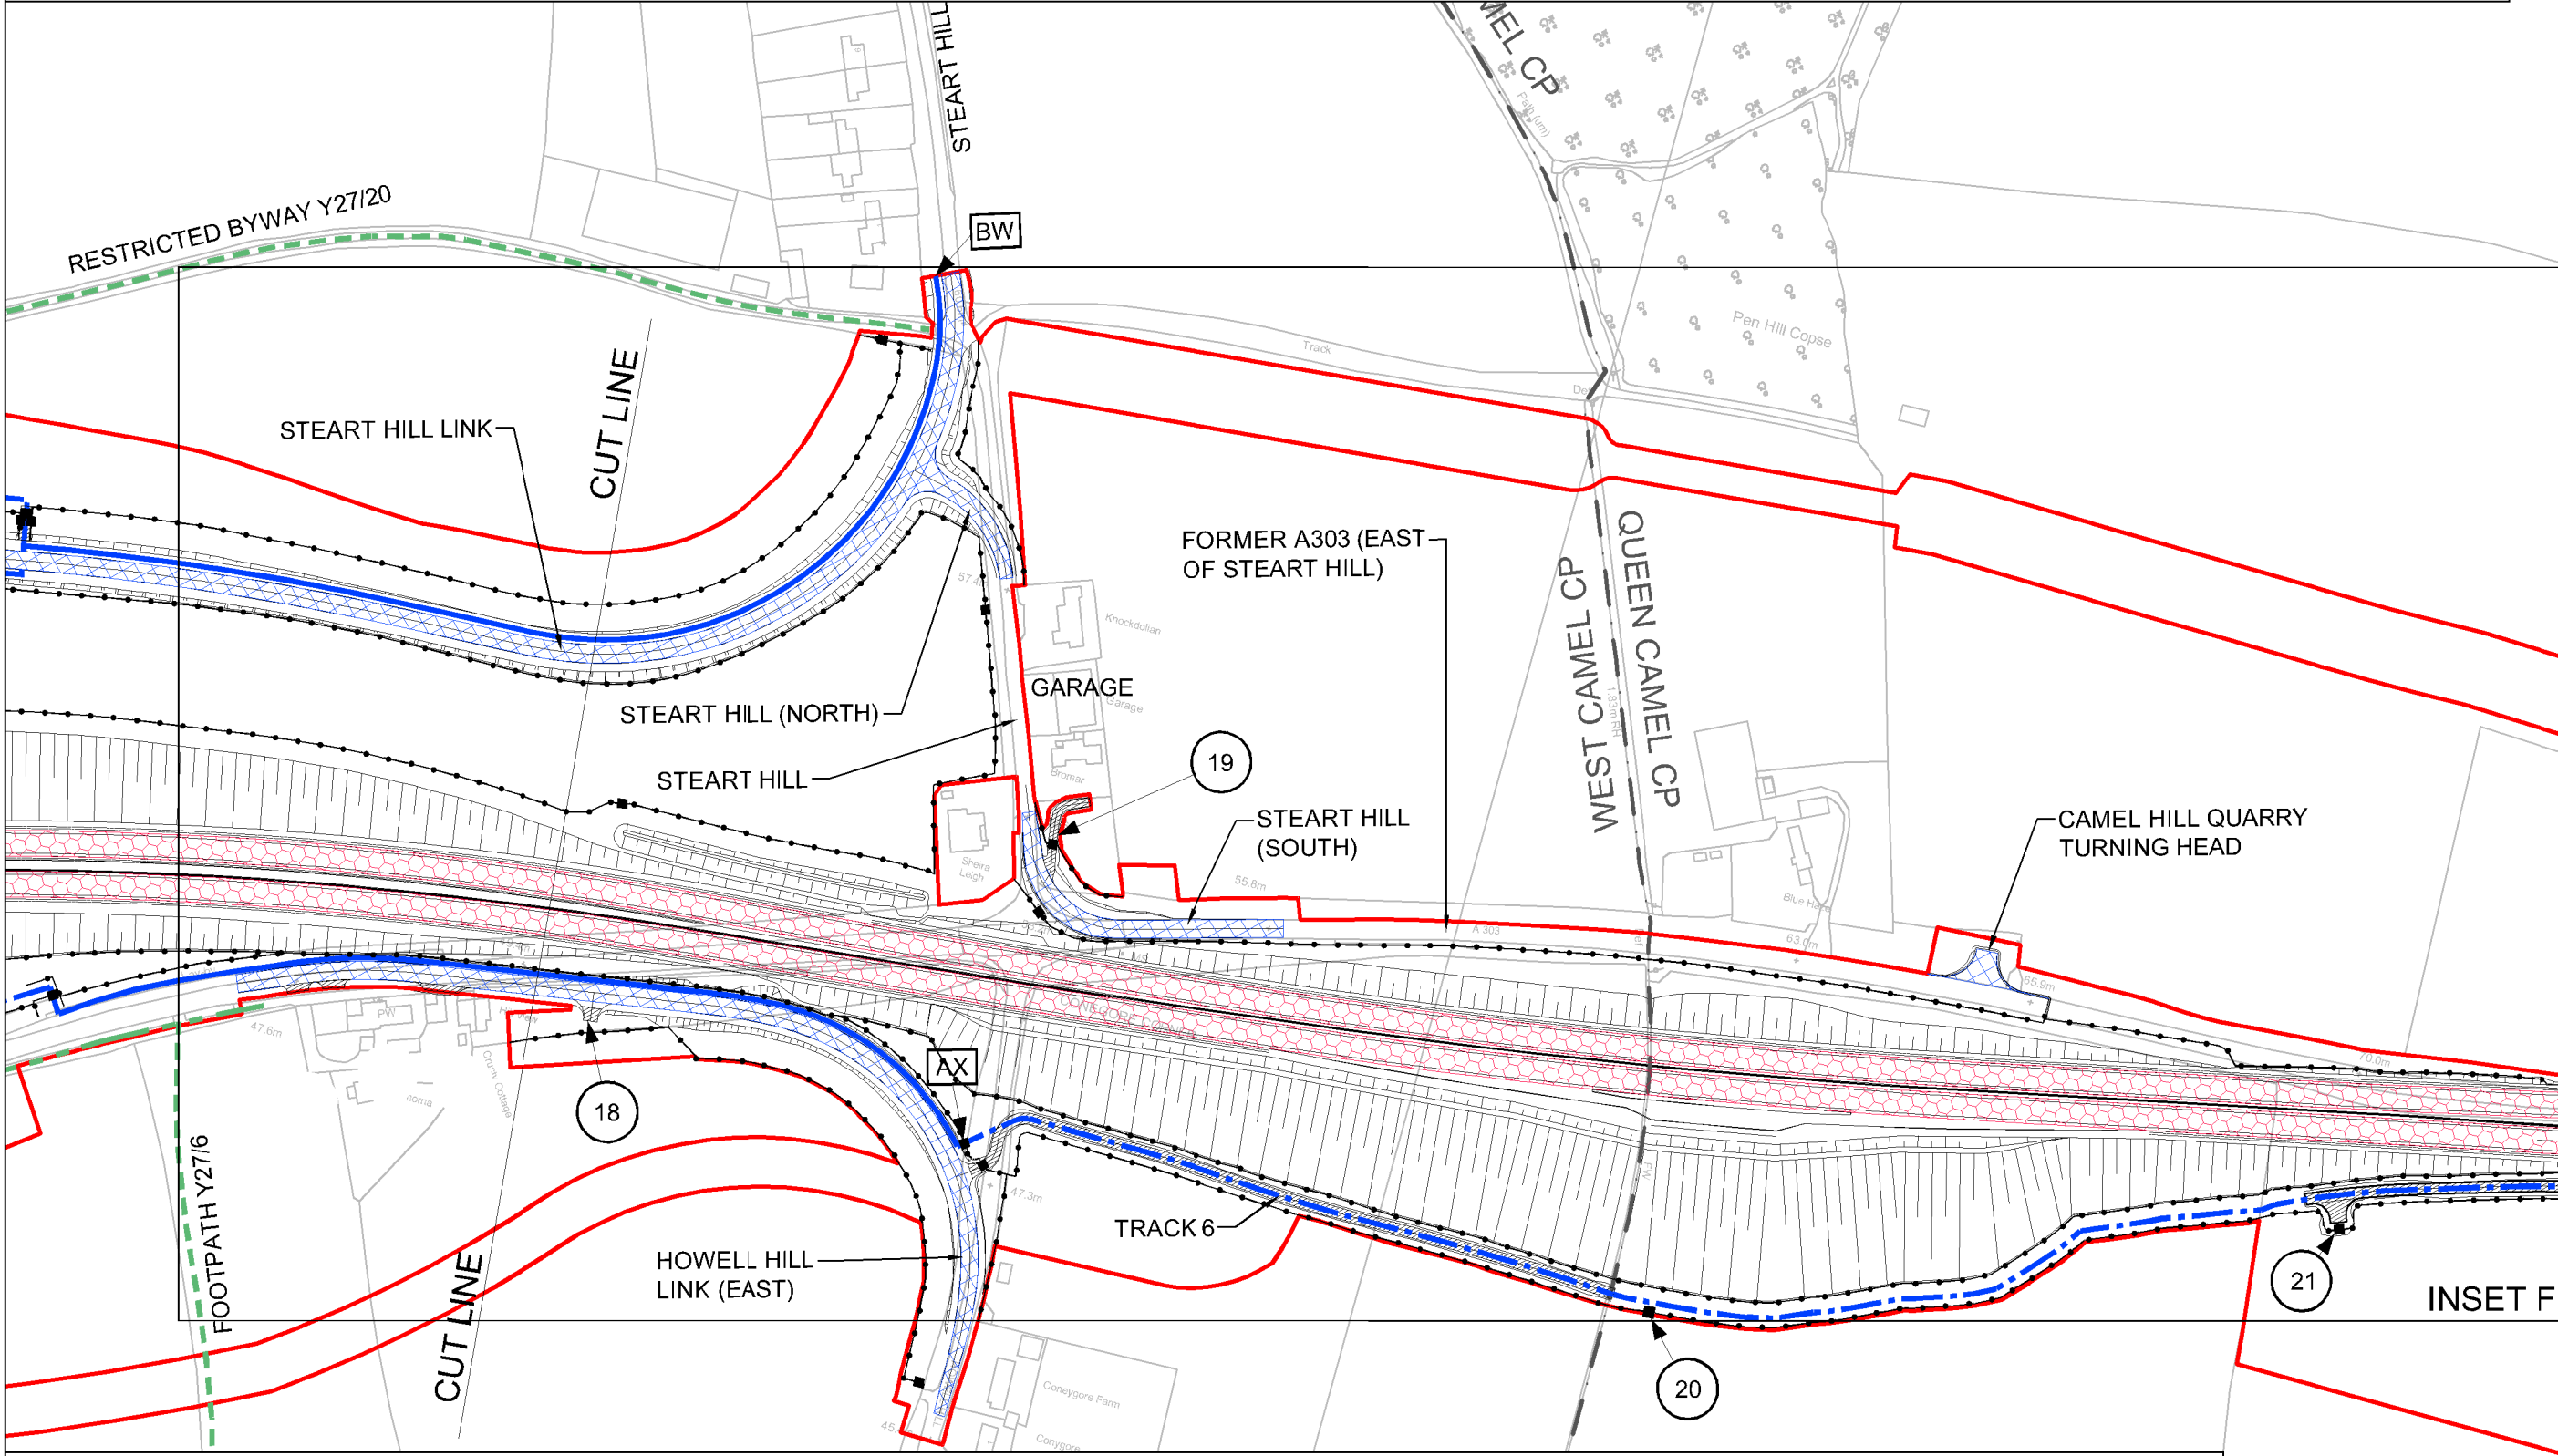

INSET G: EXISTING ROADS AND PROW TO BE STOPPED UP

- KEY :**
- NEW AND IMPROVED TRUNK ROAD
 - NEW AND IMPROVED LOCAL ROAD
 - PRIVATE MEANS OF ACCESS TO BE STOPPED UP
 - NEW PRIVATE MEANS OF ACCESS
 - EXISTING ROAD TO BE STOPPED UP
 - EXISTING FOOTWAY IN VERGE
 - PROPOSED RIGHT OF WAY IN VERGE
 - PROPOSED NEW PUBLIC RIGHT OF WAY
 - EXISTING PUBLIC RIGHT OF WAY
 - EXISTING PUBLIC RIGHT OF WAY TO BE STOPPED UP
 - PARISH BOUNDARY
 - DEVELOPMENT CONSENT ORDER BOUNDARY
 - FENCE WITH GATE/STILE/GAP




- KEY TO REFERENCING (REFER TO DCO SCHEDULE 4 FOR FURTHER DETAILS) :**
- A1 - PUBLIC HIGHWAY TO BE STOPPED UP
 - B2 - PRIVATE MEANS OF ACCESS TO BE STOPPED UP
 - AA - PUBLIC RIGHT OF WAY EXTENTS
 - 2 - PROPOSED PRIVATE MEANS OF ACCESS

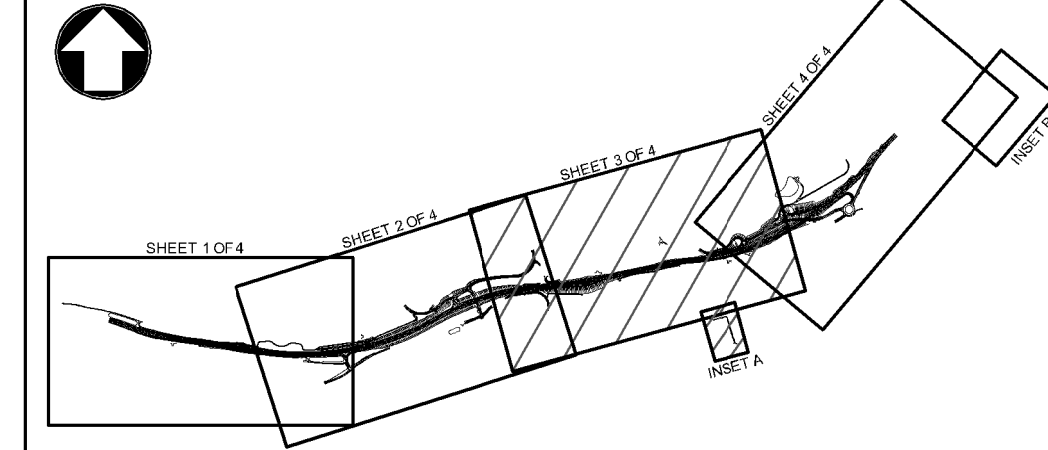

REV.	DATE	AMENDMENT DETAILS	ORIG	CHKD	APP'D
C01	16/07/18	DCO SUBMISSION	SB	CS	ER
C02	01/11/18	SECTION 55 COMMENTS ADDRESSED	MH	CS	ER
C03	30/01/19	DEADLINE 3	SP	CS	ER


Scale 1:2500 <div><div></div><div>0</div><div></div><div></div><div></div><div></div><div>125m</div><div></div><div></div><div></div><div></div><div></div><div></div><div></div><div></div><div></div><div></div><div></div><div></div><div></div><div></div><div></div><div></div><div></div><div></div><div></div><div></div><div></div><div></div><div></div><div></div><div></div><div></div><div></div><div></div><div></div><div></div><div></div><div></div><div></div><div></div><div></div><div></div><div></div><div></div><div></div><div></div><div></div><div></div><div></div><div></div><div></div><div></div><div></div><div></div><div></div><div></div><div></div><div></di--	--	--	--	--	--

THIS DOCUMENT IS ISSUED FOR THE PARTY WHICH COMMISSIONED IT AND FOR SPECIFIC PURPOSES CONNECTED WITH THE CAPTIONED PROJECT ONLY. IT SHOULD NOT BE RELIED UPON BY ANY OTHER PARTY OR USED FOR ANY OTHER PURPOSE. WE ACCEPT NO RESPONSIBILITY FOR THE CONSEQUENCES OF THIS DOCUMENT BEING RELIED UPON BY ANY OTHER PARTY, OR BEING USED FOR ANY OTHER PURPOSE, OR CONTAINING ANY ERROR OR OMISSION WHICH IS DUE TO AN ERROR OR OMISSION IN DATA SUPPLIED TO US BY OTHER PARTIES.

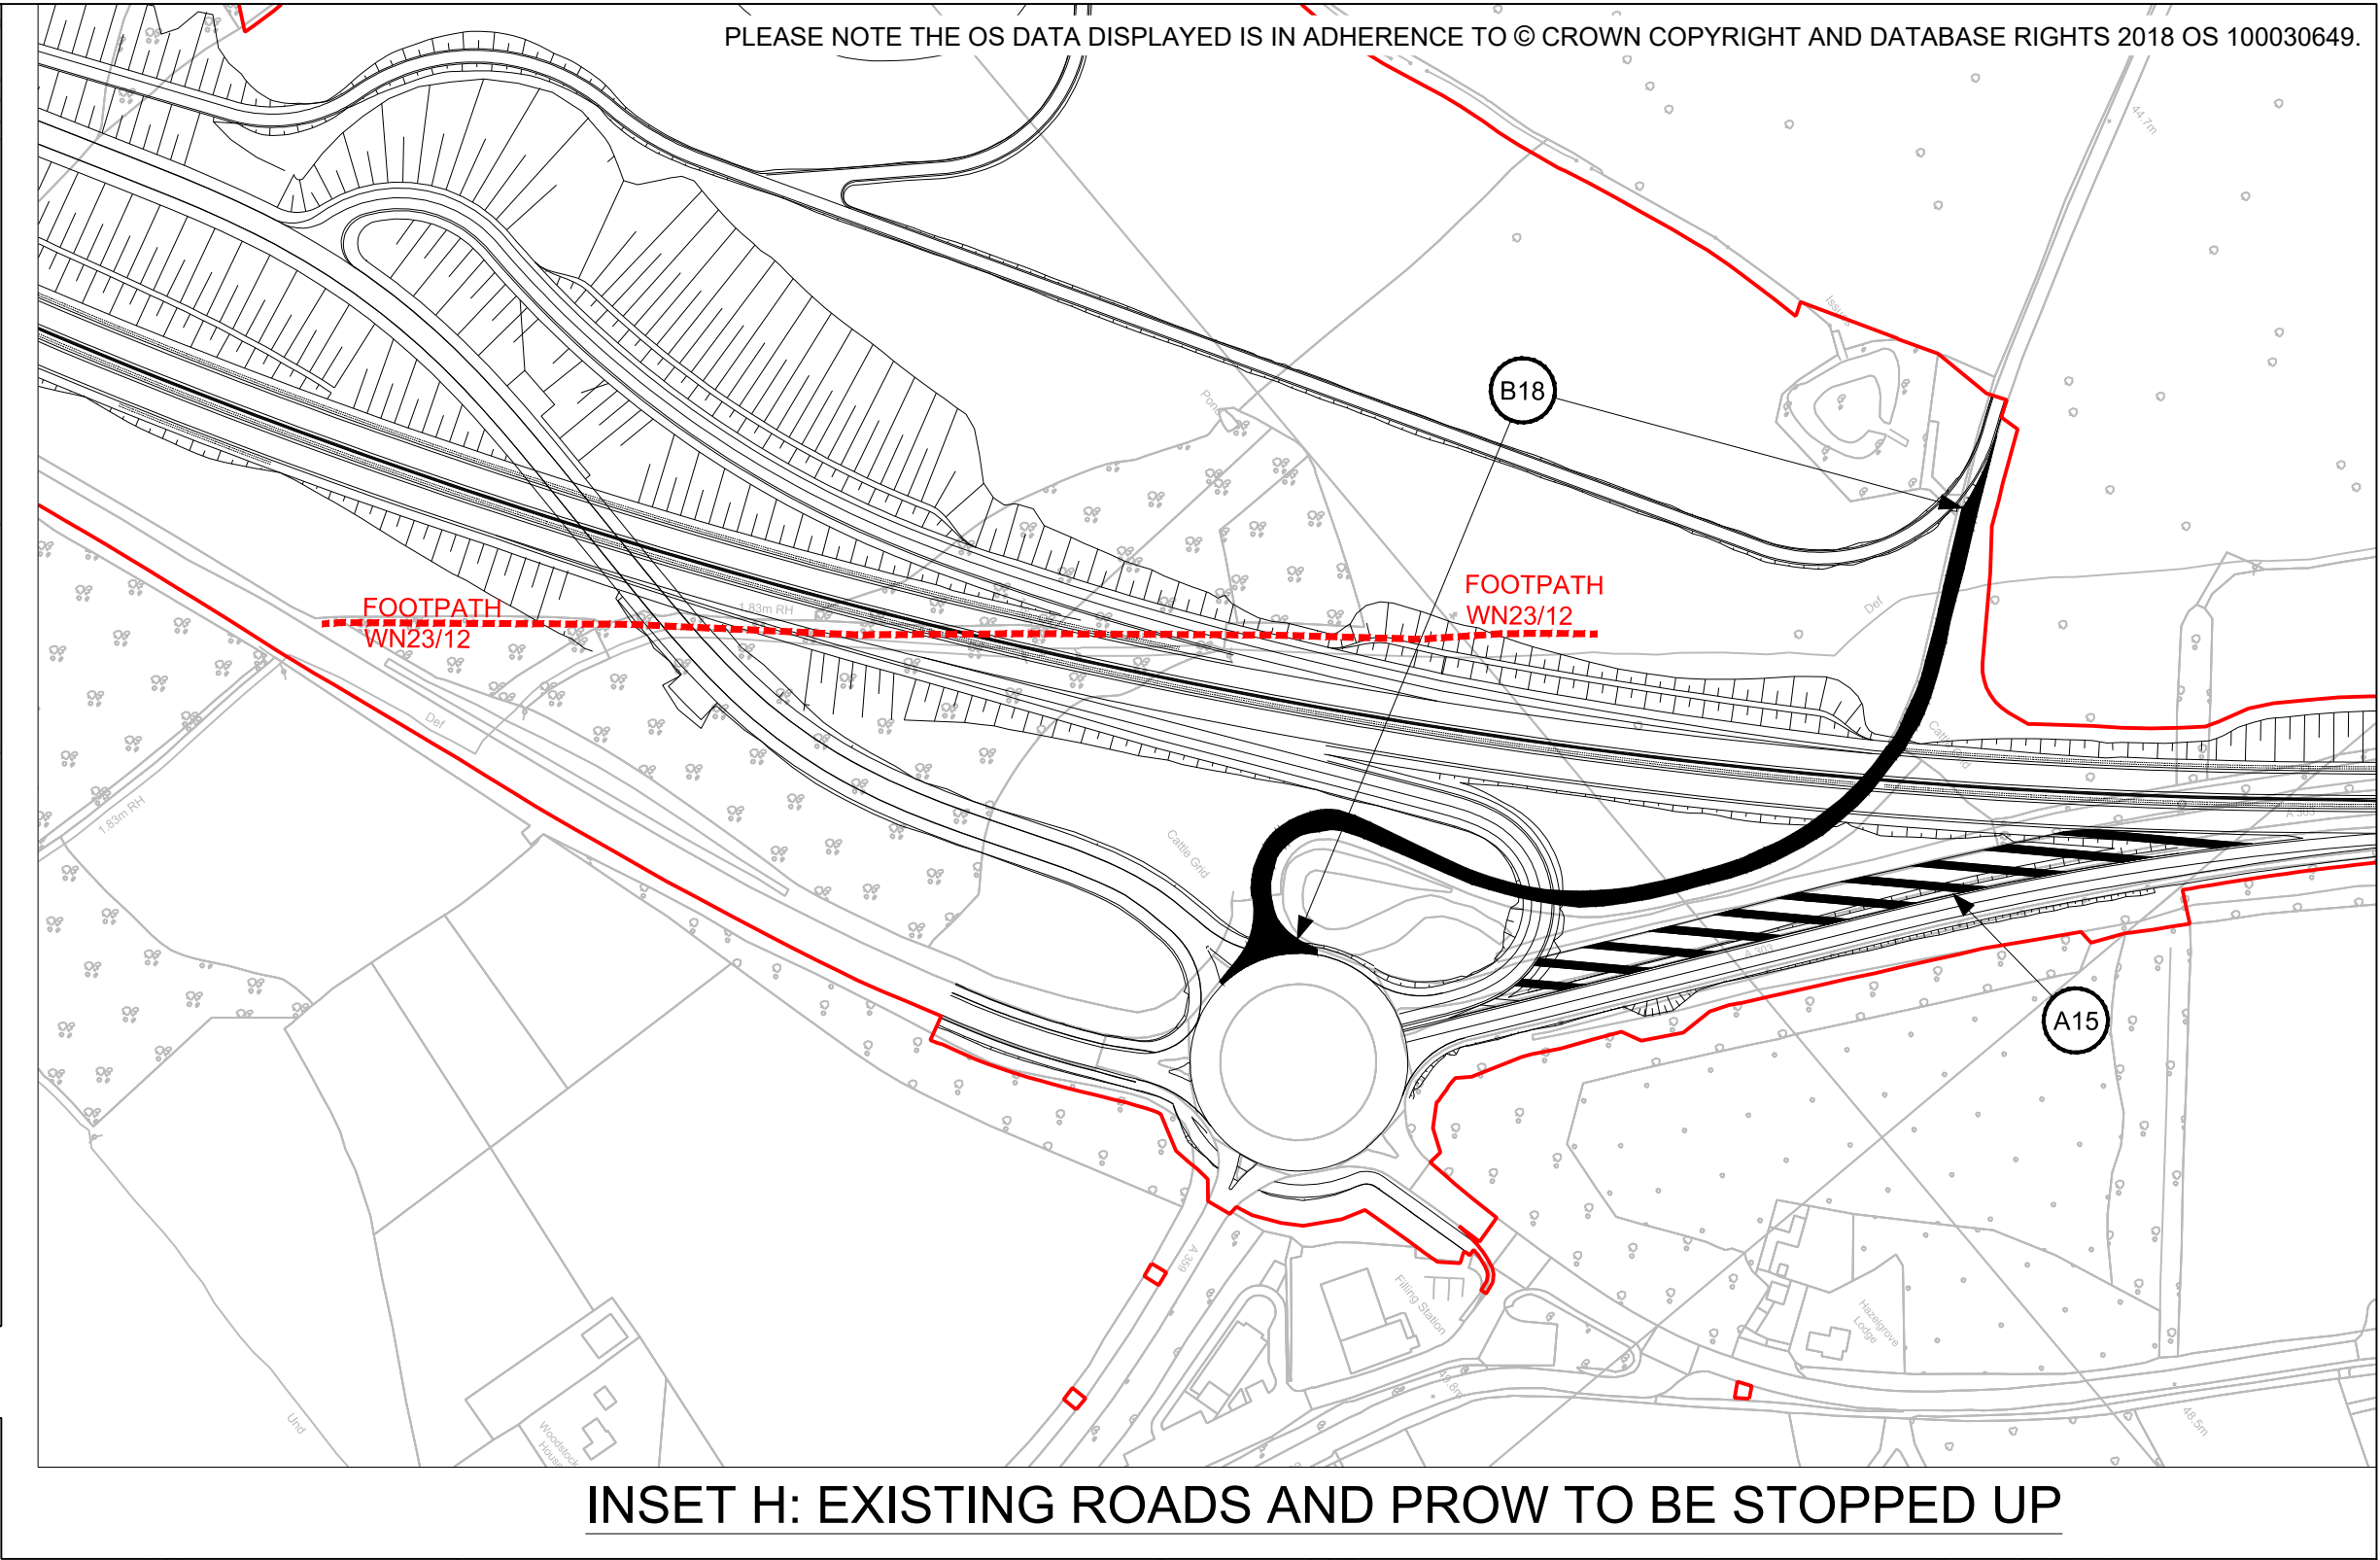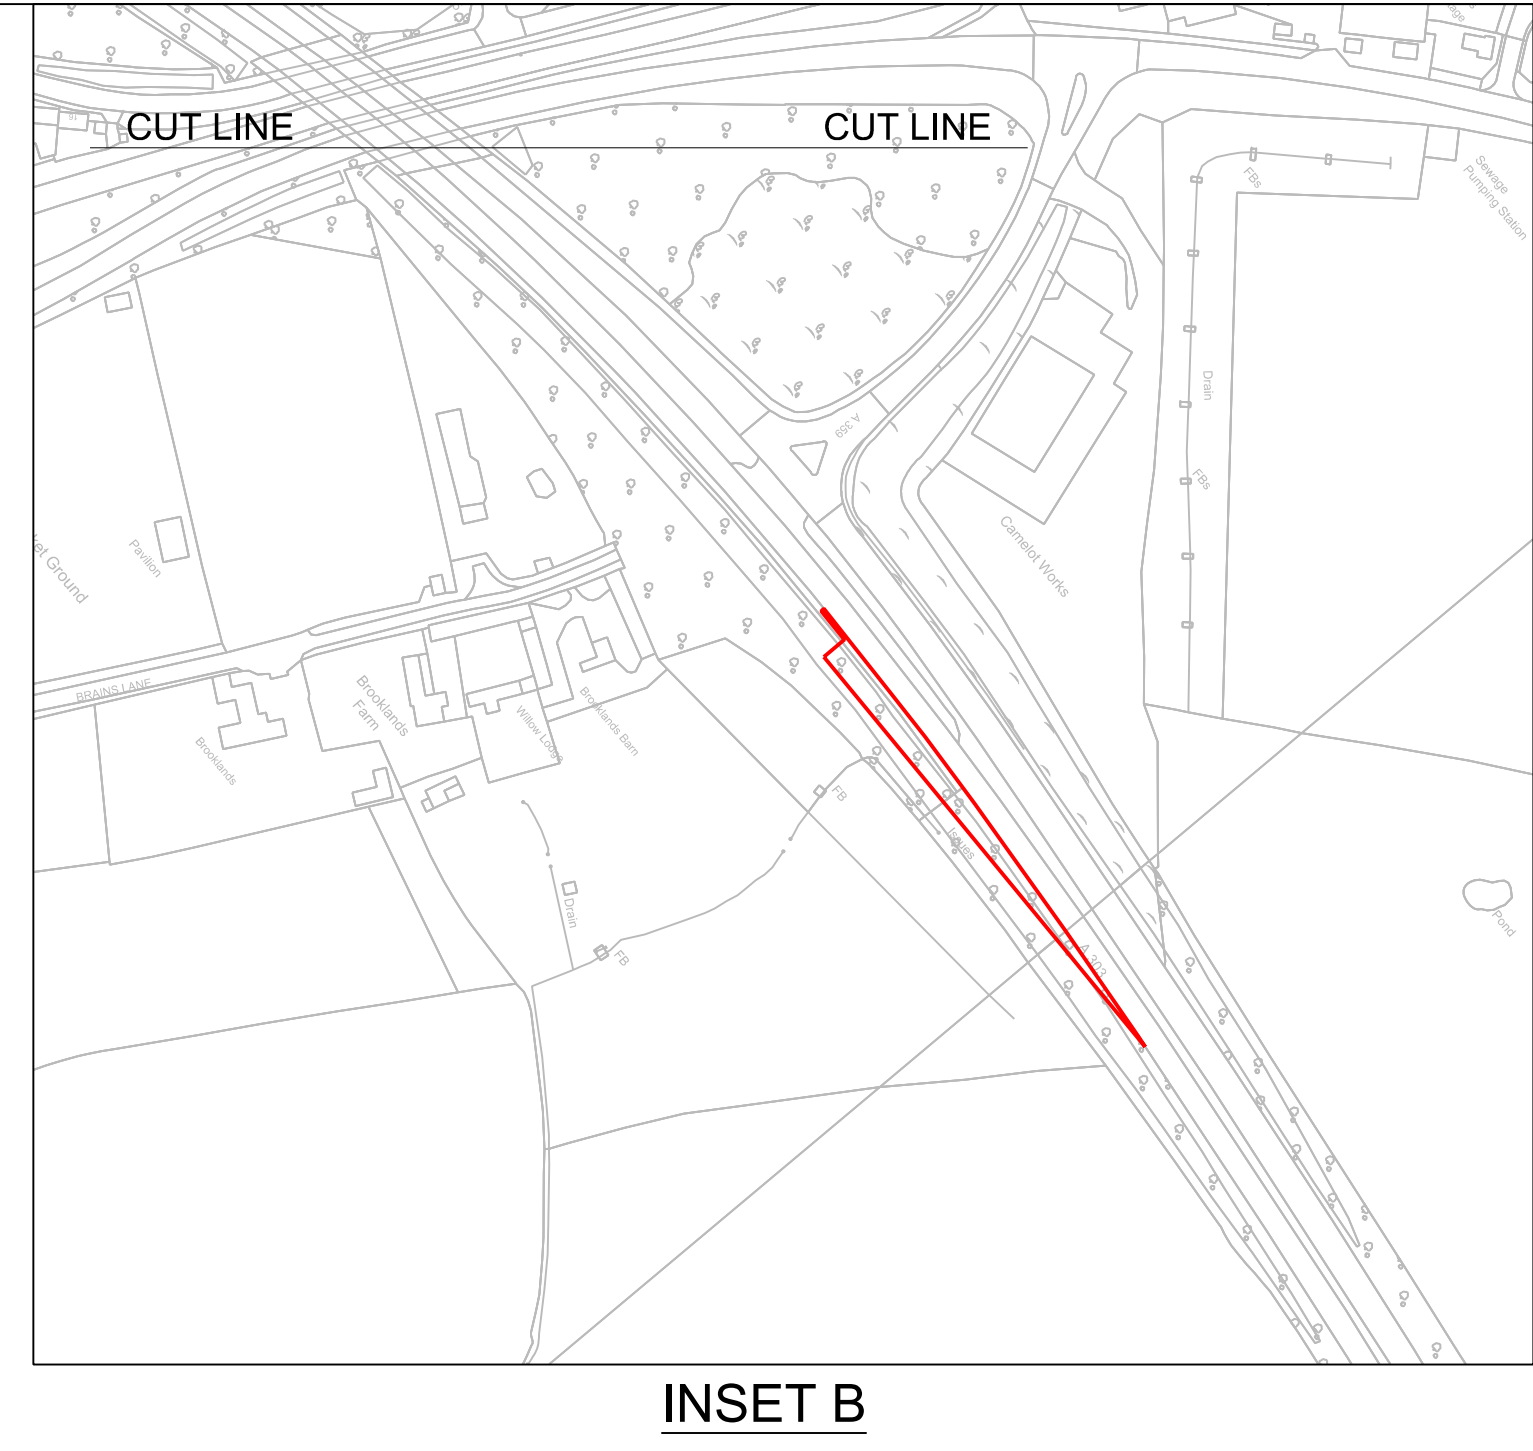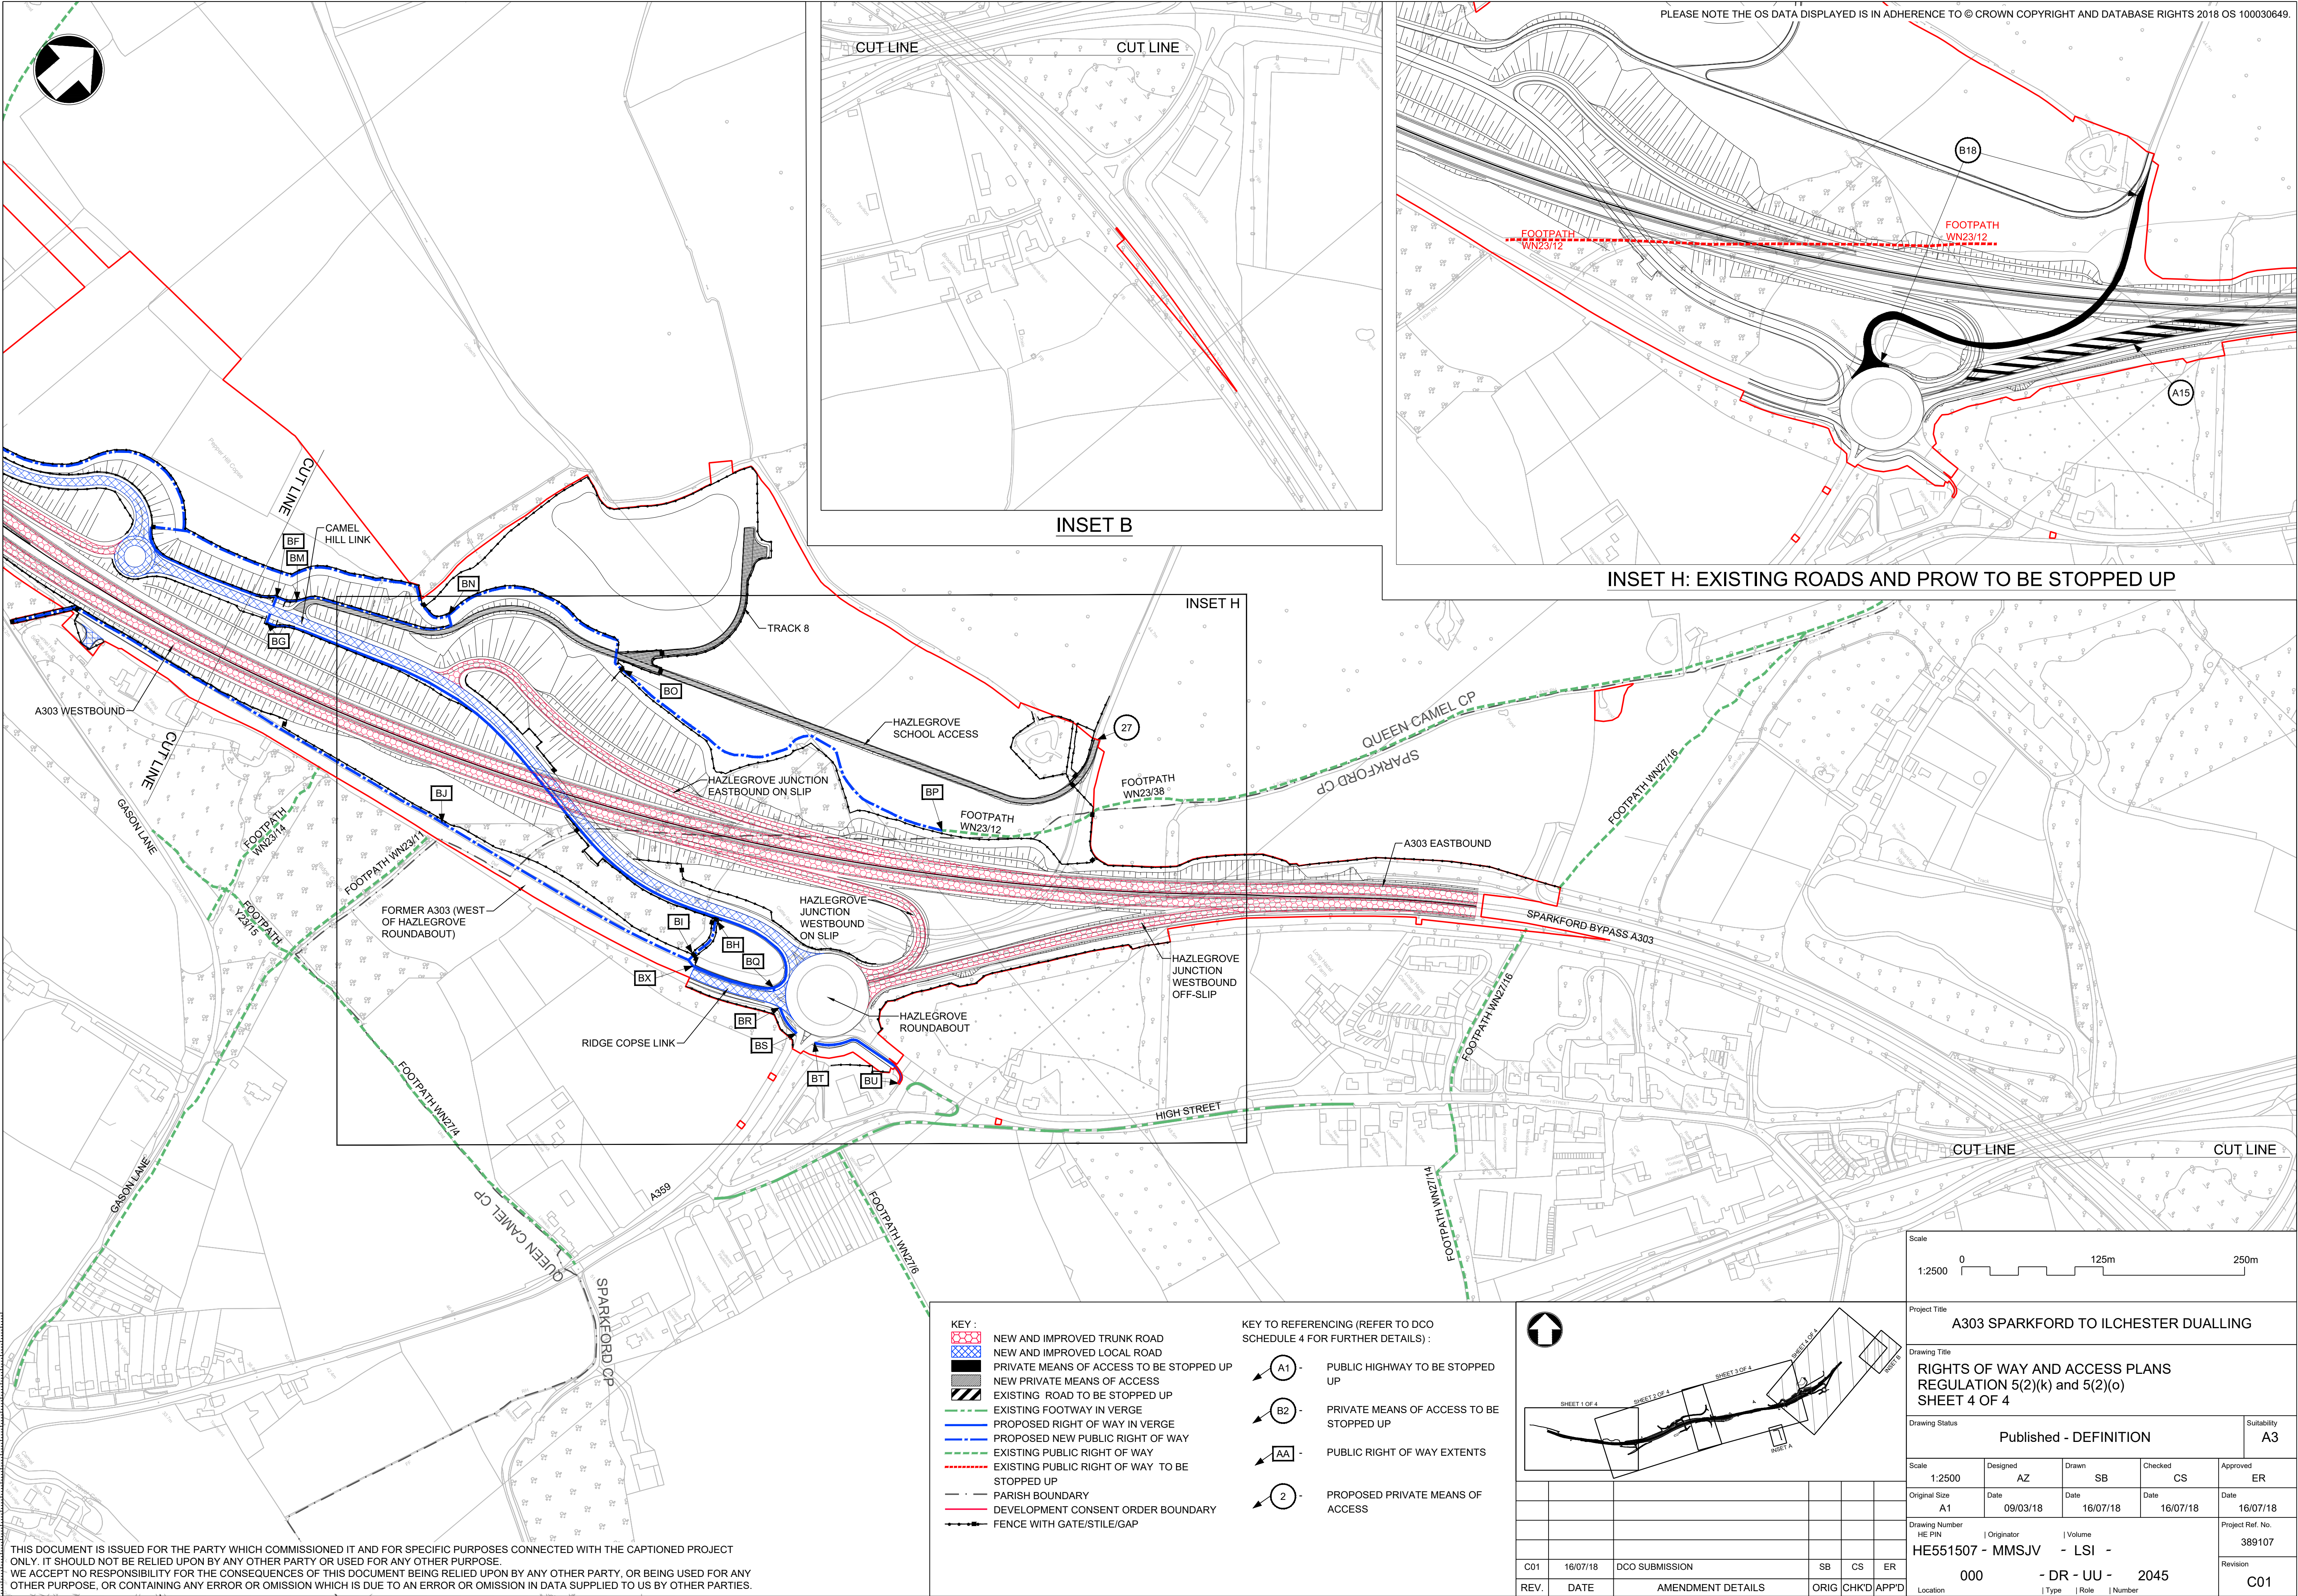

- KEY :**
- NEW AND IMPROVED TRUNK ROAD
 - NEW AND IMPROVED LOCAL ROAD
 - PRIVATE MEANS OF ACCESS TO BE STOPPED UP
 - NEW PRIVATE MEANS OF ACCESS
 - EXISTING ROAD TO BE STOPPED UP
 - EXISTING FOOTWAY IN VERGE
 - PROPOSED RIGHT OF WAY IN VERGE
 - PROPOSED NEW PUBLIC RIGHT OF WAY
 - EXISTING PUBLIC RIGHT OF WAY
 - EXISTING PUBLIC RIGHT OF WAY TO BE STOPPED UP
 - PARISH BOUNDARY
 - DEVELOPMENT CONSENT ORDER BOUNDARY
 - FENCE WITH GATE/STILE/GAP

- KEY TO REFERENCING (REFER TO DCO SCHEDULE 4 FOR FURTHER DETAILS) :**
- A1 - PUBLIC HIGHWAY TO BE STOPPED UP
 - B2 - PRIVATE MEANS OF ACCESS TO BE STOPPED UP
 - AA - PUBLIC RIGHT OF WAY EXTENTS
 - 2 - PROPOSED PRIVATE MEANS OF ACCESS

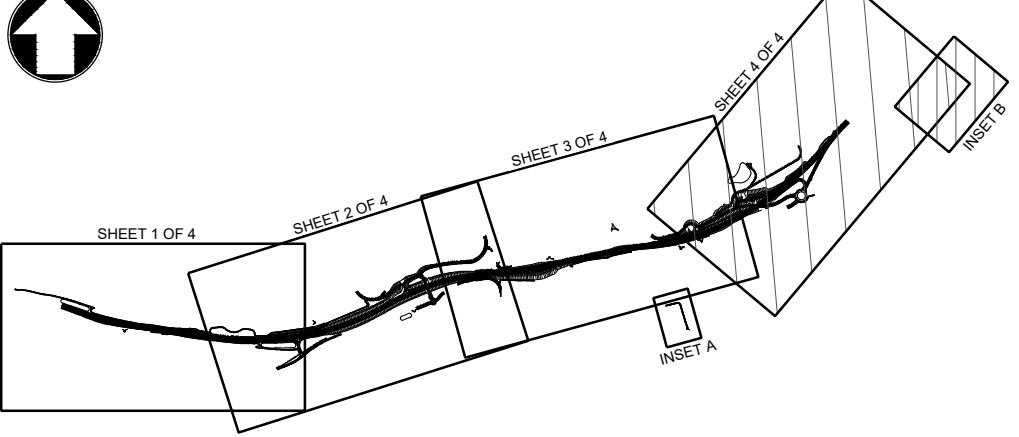

Scale 1:2500 0 125m 250m					
Project Title A303 SPARKFORD TO ILCHESTER DUALLING					
Drawing Title RIGHTS OF WAY AND ACCESS PLANS REGULATION 5(2)(k) and 5(2)(o) SHEET 4 OF 4					
Drawing Status Published - DEFINITION					Suitability A3
Scale 1:2500	Designed AZ	Drawn SB	Checked CS	Approved ER	
Original Size A1	Date 09/03/18	Date 16/07/18	Date 16/07/18	Date 16/07/18	
Drawing Number HE PIN		Originator HE551507 - MMSJV		Volume - LSI -	
C01		16/07/18		DCO SUBMISSION	
REV.		DATE		AMENDMENT DETAILS	
000		- DR - UU -		2045	
Location		Type		Role	
000		- DR - UU -		2045	
C01		Revision		389107	

THIS DOCUMENT IS ISSUED FOR THE PARTY WHICH COMMISSIONED IT AND FOR SPECIFIC PURPOSES CONNECTED WITH THE CAPTIONED PROJECT ONLY. IT SHOULD NOT BE RELIED UPON BY ANY OTHER PARTY OR USED FOR ANY OTHER PURPOSE. WE ACCEPT NO RESPONSIBILITY FOR THE CONSEQUENCES OF THIS DOCUMENT BEING RELIED UPON BY ANY OTHER PARTY, OR BEING USED FOR ANY OTHER PURPOSE, OR CONTAINING ANY ERROR OR OMISSION WHICH IS DUE TO AN ERROR OR OMISSION IN DATA SUPPLIED TO US BY OTHER PARTIES.