

A47 Wansford to Sutton Dualling

Scheme Number: TR010039

Volume 2

2.6 General Arrangement Plans

APFP Regulation 5(2)(o) and 6(2)

Planning Act 2008

Infrastructure Planning (Applications: Prescribed
Forms and Procedure) Regulations 2009

February 2022

Deadline 2

Infrastructure Planning

Planning Act 2008

The Infrastructure Planning (Applications: Prescribed Forms and Procedure) Regulations 2009

A47 Wansford to Sutton Dualling Development Consent Order 202[x]

2.6 GENERAL ARRANGEMENT PLANS

Regulation Number:	Regulation 5(2)(o) and 6(2)
Planning Inspectorate Scheme Reference	TR010039
Application Document Reference	TR010039/APP/2.6
BIM Document Reference	HE551494-GTY-LSI-000-RP-TX-30017
Author:	A47 Wansford to Sutton Dualling Project Team, National Highways

Version	Date	Status of Version
Rev 0	June 2021	Application Issue
Rev 1	February 2022	Deadline 2

CONTENTS

1	INTRODUCTION.....	1
1.1	Purpose of this Document	1
2	SCHEDULE OF PLANS INCLUDED IN THIS APPLICATION DOCUMENT	3

1 INTRODUCTION

1.1 Purpose of this Document

1.1.1 These General Arrangement Plans (these “Plans”) relate to an application made by Highways England (the “Applicant”) to the Secretary of State for Transport, via the Planning Inspectorate (the “Inspectorate”) under the Planning Act 2008 (the “2008 Act”) for a Development Consent Order (DCO). If made, the DCO would grant consent for the A47 Wansford to Sutton Scheme (the “Scheme”).

1.1.2 The Scheme comprises dualling of the A47 between Wansford to Sutton and junction improvements. A detailed description of the Scheme can be found in Chapter 2: The Scheme of the Environmental Statement (ES) (TR010039/APP/6.1). These Plans cover the Scheme in its entirety.

1.1.3 These Plans comprise part of a suite of application documentation and are included in the application in compliance with Regulations 5(2)(o), 5(2)(p) and 6(2) of the Infrastructure Planning (Applications: Prescribed Forms and Procedure) Regulations 2009 (the “2009 Regulations”) which require:

5(2)(o) *“any other plans, drawings and sections necessary to describe the proposals for which development consent is sought, showing details of design, external appearance and the preferred layout of buildings or structures, drainage, surface water management, means of vehicular and pedestrian access, any car parking to be provided and means of landscaping”.*

5(2)(p) *“any of the documents prescribed by Regulation 6 which are relevant to the particular project”.*

6(2) *“if the application is for highway related development or for the construction or alteration of a railway, it must be accompanied by section drawings to suitable horizontal and vertical scales which show, by reference to Ordnance Survey or Chart datum:*

a) The levels of the proposed works, including in particular and where relevant

- i. ground levels;*
- ii. the height of every proposed bridge, viaduct, aqueduct, embankment and elevated guideway;*
- iii. the depth of every proposed cutting and tunnel;*
- iv. the levels of the bed of any tidal waters or inland waterway in which it is proposed that any works should be situated;*
- v. the height of every structure or device (including a cable, but not catenary and related equipment) intended to be erected above, on or below the surface of, or on or beneath the bed of tidal water or an inland waterway; and*
- vi. drainage outfall details for highways;*

(b) a cross section of every intended tunnel and any altered gradient of a carriageway or a way forming part of a guided transport system on either side of every level crossing, bridge, tunnel or underpass which would carry the carriageway or way or through which it would pass.


- 1.1.4 These Plans also contain a key plan in order to comply with Regulation 5(4) of the 2009 Regulations which states:
- “Where a plan comprises three or more separate sheets a key plan must be provided showing the relationship between the different sheets.”*
- 1.1.5 As these Plans are part of the application documentation, they should be read alongside and are informed by the other application documents. In particular, these Plans should be read alongside Schedule 1 of the Draft DCO (**TR010039/APP/3.1**), the Engineering Drawings and Sections (**TR010039/APP/2.5**) and the Works Plans (**TR010039/APP/2.3**).

Rev 1

2 SCHEDULE OF PLANS INCLUDED IN THIS APPLICATION DOCUMENT

Drawing Title	DCO Document Number	Drawing Number	Revision
General Arrangement Plans – Regulation 5(2)(o) Sheet 1 of 7	TR010039/APP/2.6/1of7 Rev 1	HE551494-GTY-HGN-000-DR-CH-31001	C02
General Arrangement Plans – Regulation 5(2)(o) Sheet 2 of 7	TR010039/APP/2.6/2of7 Rev 1	HE551494-GTY-HGN-000-DR-CH-31002	C02
General Arrangement Plans – Regulation 5(2)(o) Sheet 3 of 7	TR010039/APP/2.6/3of7 Rev 1	HE551494-GTY-HGN-000-DR-CH-31003	P02
General Arrangement Plans – Regulation 5(2)(o) Sheet 4 of 7	TR010039/APP/2.6/4of7 Rev 1	HE551494-GTY-HGN-000-DR-CH-31004	C02
General Arrangement Plans – Regulation 5(2)(o) Sheet 5 of 7	TR010039/APP/2.6/5of7 Rev 1	HE551494-GTY-HGN-000-DR-CH-31005	C02
General Arrangement Plans – Regulation 5(2)(o) Sheet 6 of 7	TR010039/APP/2.6/6of7 Rev 1	HE551494-GTY-HGN-000-DR-CH-31006	C02
General Arrangement Plans – Regulation 5(2)(o) Sheet 7 of 7	TR010039/APP/2.6/7of7 Rev 1	HE551494-GTY-HGN-000-DR-CH-31007	C02
General Arrangement Plans – Regulation 5(2)(o) Key Plan	TR010039/APP/2.6 Rev 1	HE551494-GTY-HGN-000-DR-CH-31008	C02

© Crown copyright and database rights 2020 Ordnance Survey 100030649. Use of this data is subject to terms and conditions.

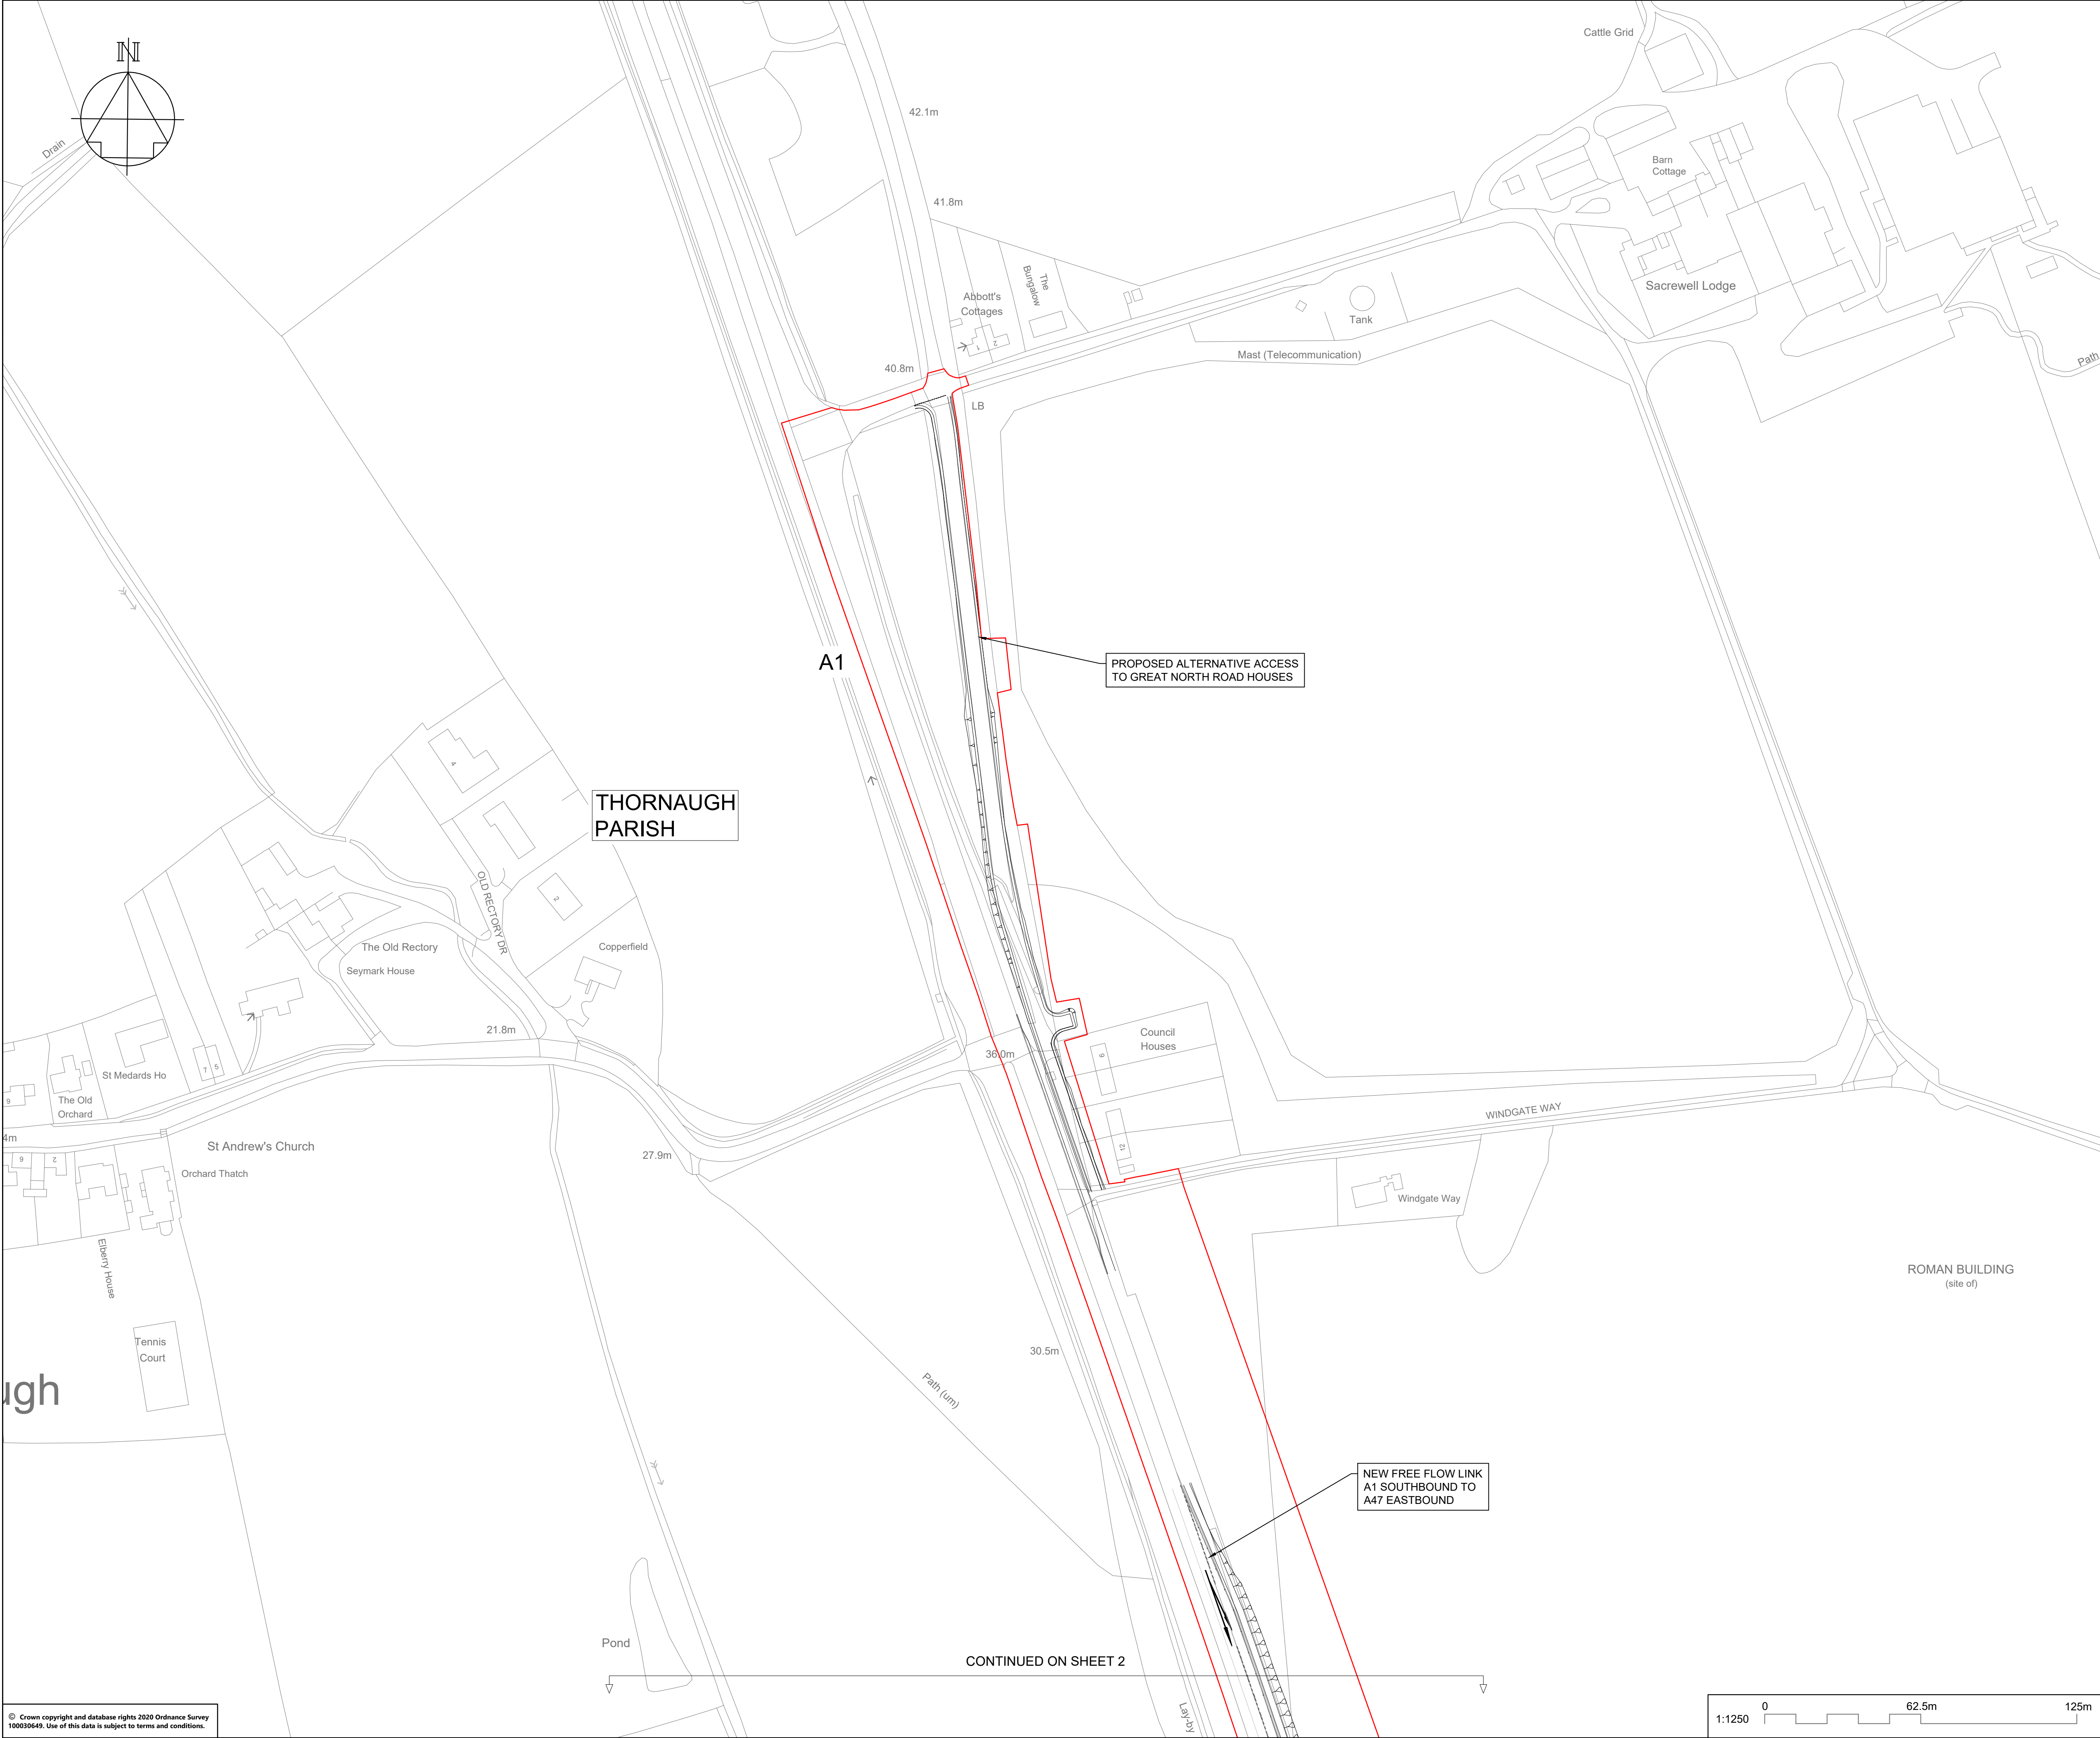


NOTES

Purpose of use	
----------------	--

FOR DCO SUBMISSION

Development Consent Order Number / Document

TR010039/APP/2.6

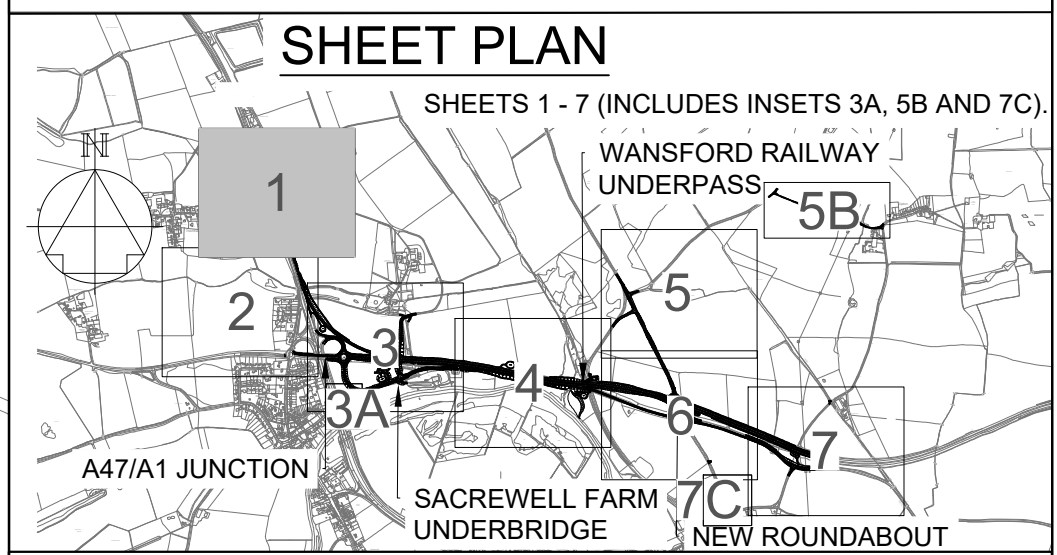

1. THIS DRAWING SHALL BE USED FOR THE PURPOSE SHOWN IN THE TITLE BOX ONLY.
2. ALL DIMENSIONS ARE IN METRES UNLESS STATED OTHERWISE.
3. ALL LEVELS ARE ABOVE ORDNANCE DATUM.
4. DO NOT SCALE FROM THIS DRAWING.
5. FOR THE GENERAL ARRANGEMENT KEY PLEASE REFER TO SHEET HES51494-GTY-HGN-000-DR-CH-31008, SHEET 8 OF 8.

-  ORDER LIMITS
 PARISH COUNCIL
 AREA NOT INCLUDED IN THE ORDER LIMITS
 COMPOUND/MATERIAL STORAGE AREA
 ECOLOGICAL MITIGATION
 ENVIRONMENTAL MITIGATION
 SCHEME DESIGN

P01	16/06/21	SGAR 3 ISSUE	CDye	AWoo	SCM
C01	16/06/21	SGAR 3 ISSUE	CDye	AWoo	SCM
P02	25/06/21	DCO ISSUE	CDye	AWoo	SCM
C02	25/06/21	DCO ISSUE	CDye	AWoo	SCM
REV	DATE	REVISION NOTE	ORG	CHKD	APPD

DESIGNER

SWECO 

CONTRACTOR

GallifordTry

CLIENT _____



PROJECT TITLE
A47 WANSFORD TO SUTTON DUALLING

PROJECT STAGE

PCF STAGE 3

DRAWING TITLE
GENERAL ARRANGEMENT REGULATION 5(2)(o) SHEET 1 OF 7


SUITABILITY

AUTHORISED AS STAGE 3 COMPLETED

SHEET SIZE	SCALE	STATUS	REVISION
A1	1:1250	A3	C02

DRAWING NUMBER	HE551494-GTY-HGN-000-DR-CH-31001
----------------	----------------------------------

© Crown copyright and database rights 2020 Ordnance Survey 100030649. Use of this data is subject to terms and conditions.

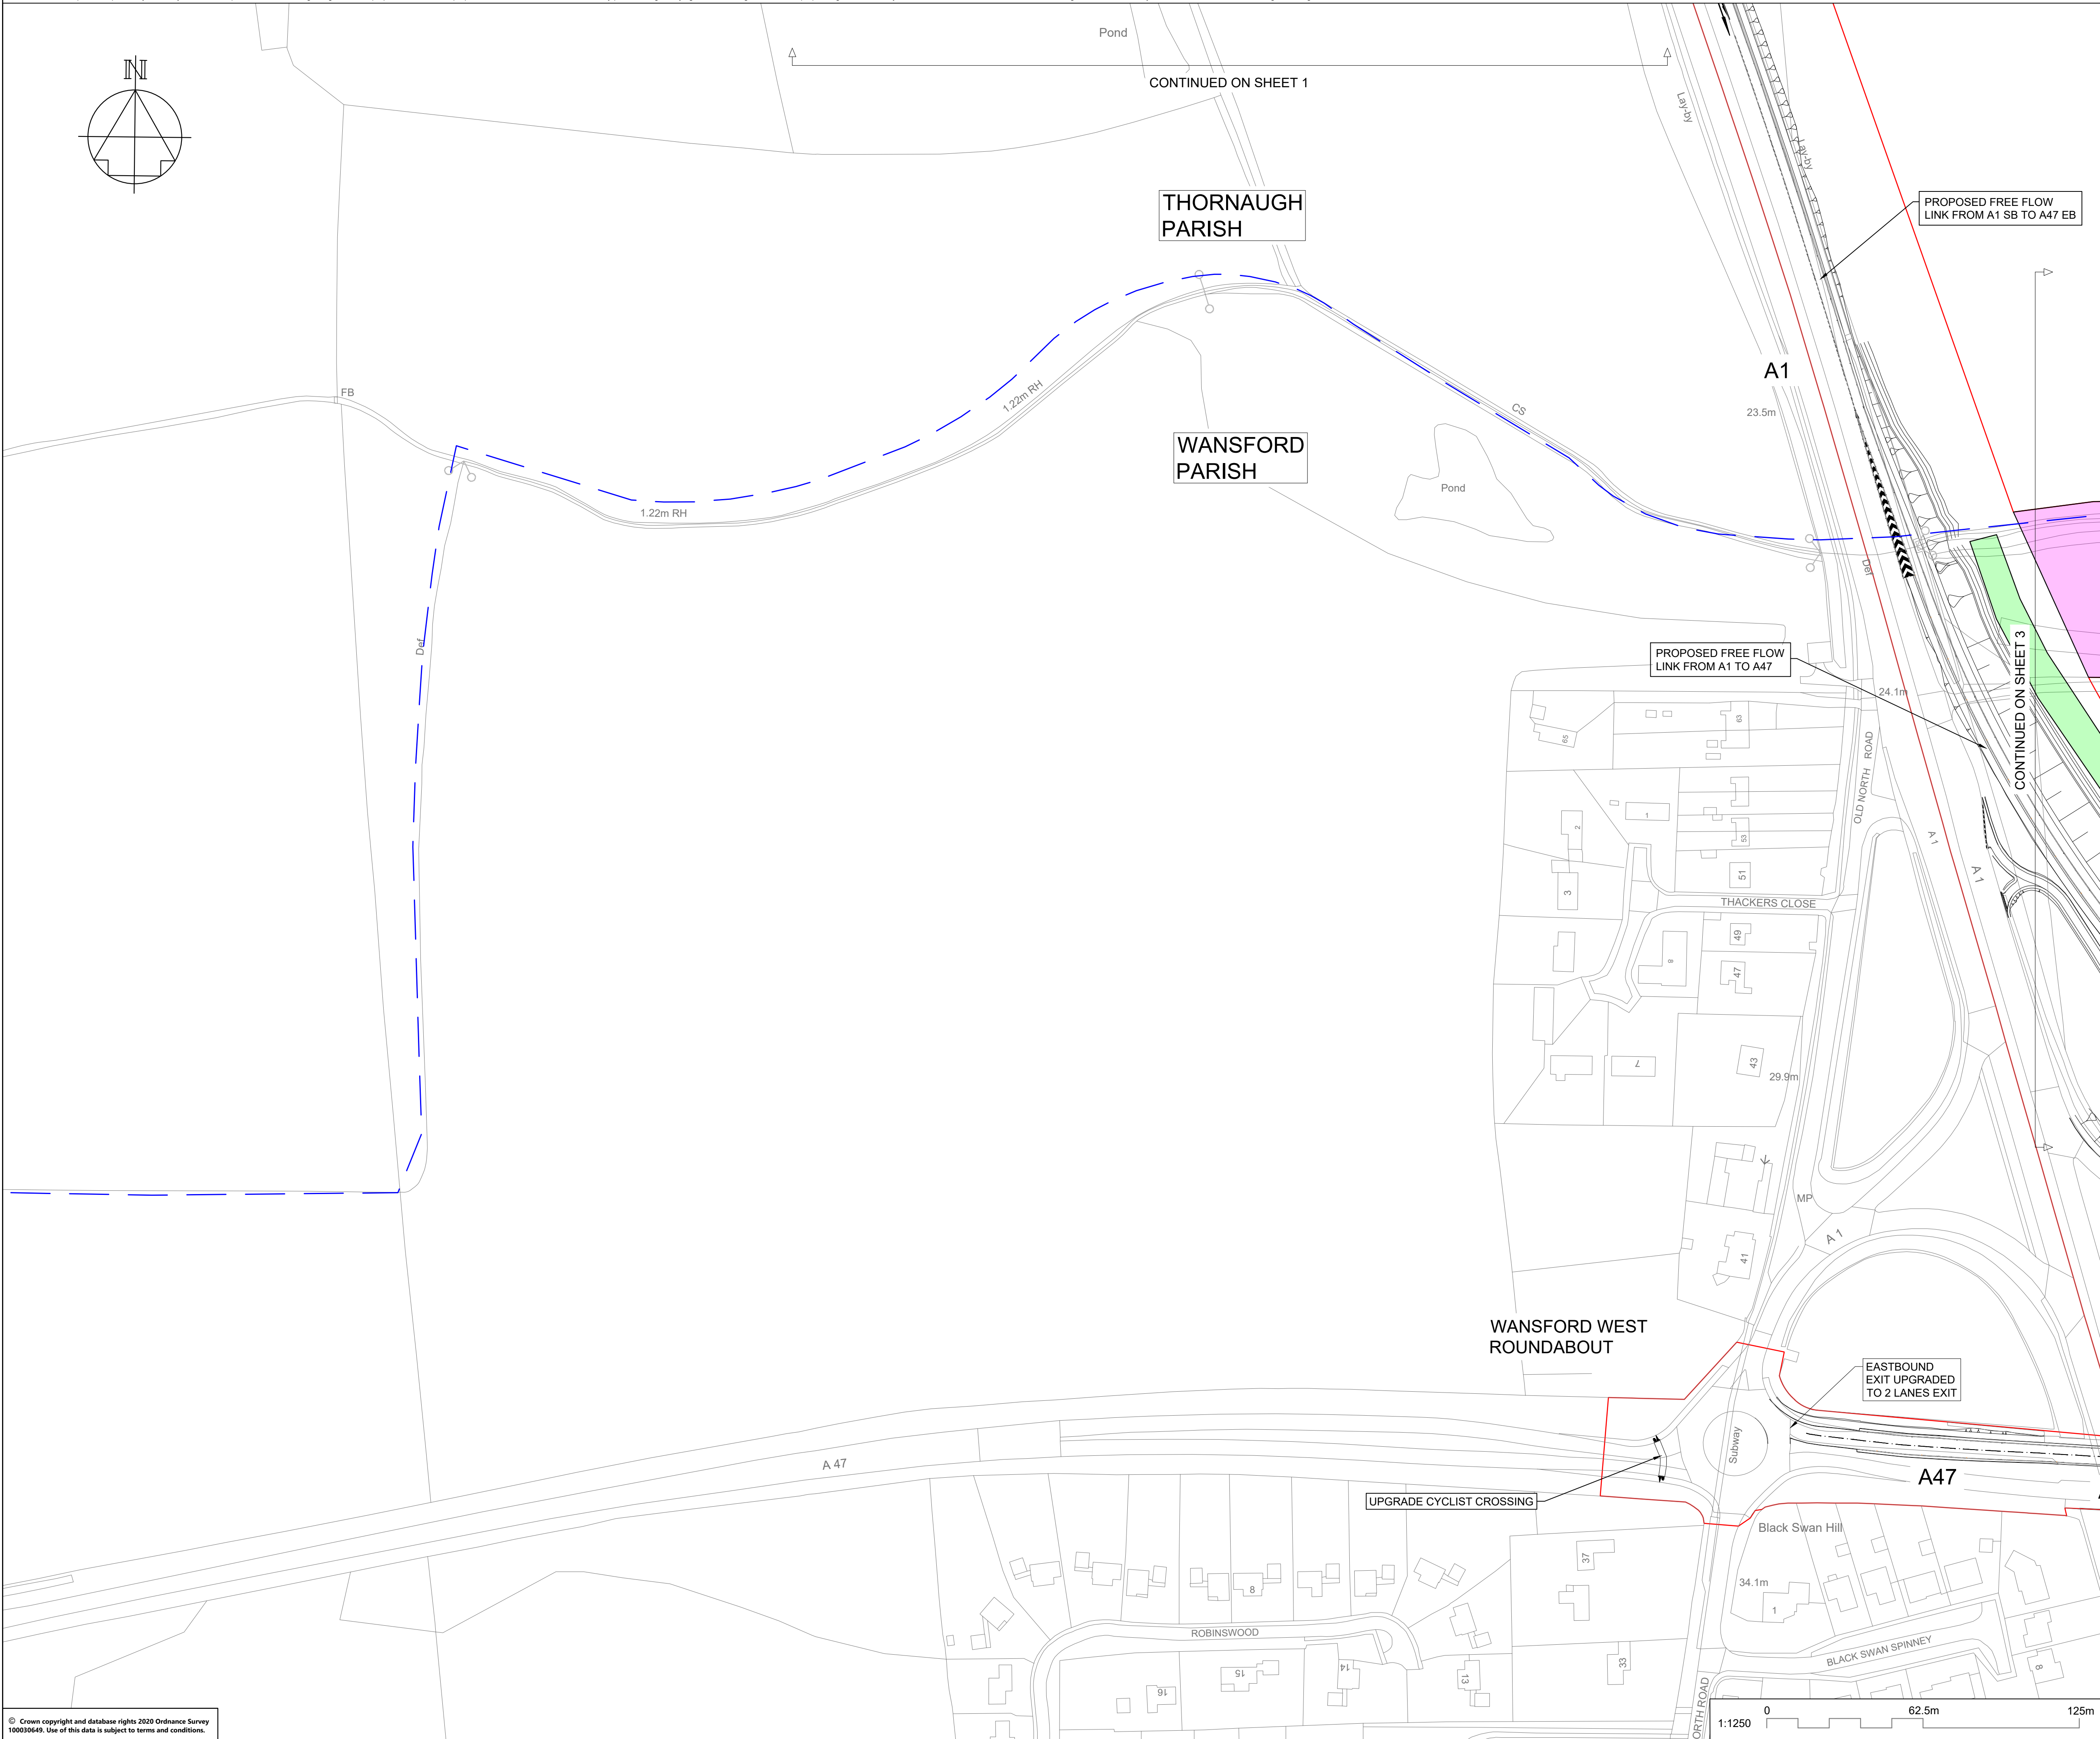


NOTES

Purpose of use	
----------------	--

FOR DCO SUBMISSION

Development Consent Order Number / Document

TR010039/APP/2.6

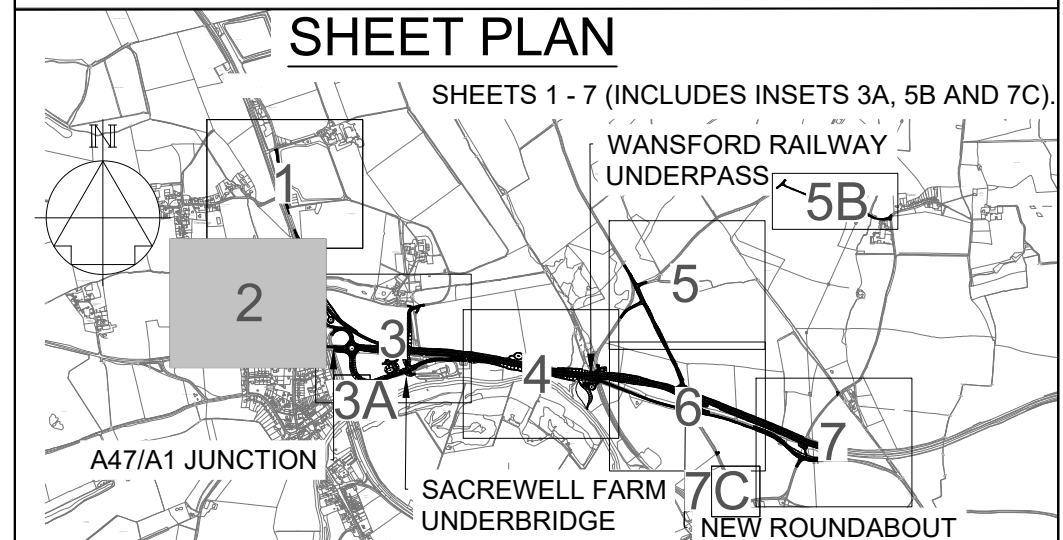

1. THIS DRAWING SHALL BE USED FOR THE PURPOSE SHOWN IN THE TITLE BOX ONLY.
2. ALL DIMENSIONS ARE IN METRES UNLESS STATED OTHERWISE.
3. ALL LEVELS ARE ABOVE ORDNANCE DATUM.
4. DO NOT SCALE FROM THIS DRAWING.
5. ALL MODELS SHOWN IN THIS DRAWING ARE CURRENTLY WORK IN PROGRESS.
6. FOR THE GENERAL ARRANGEMENT KEY PLEASE REFER TO SHEET HE551494-GTY-HGN-000-DR-CH-31008, SHEET 8 OF 8.

- ORDER LIMITS
 PARISH COUNCIL
 AREA NOT INCLUDED IN THE ORDER LIMITS
 COMPOUND/MATERIAL STORAGE AREA
 ECOLOGICAL MITIGATION
 ENVIRONMENTAL MITIGATION
 SCHEME DESIGN

P01	16/06/21	SGAR 3 ISSUE	CDye	AWoo	SCM
C01	16/06/21	SGAR 3 ISSUE	CDye	AWoo	SCM
P02	25/06/21	DCO ISSUE	CDye	AWoo	SCM
C02	25/06/21	DCO ISSUE	CDye	AWoo	SCM
REV	DATE	REVISION NOTE	ORG	CHKD	APPD

DESIGNER

SWECO 

CONTRACTOR

 GallifordTry

CLIENT	
--------	--



PROJECT TITLE

A47 WANSFORD TO SUTTON DUALLING

PROJECT STAGE	INITIAL PLANNING	DESIGN & DEVELOPMENT	IMPLEMENTATION	MONITORING & EVALUATION
1. Identify the problem	2. Set objectives	3. Develop a plan	4. Implement the plan	5. Monitor progress
6. Evaluate results	7. Report findings	8. Share knowledge	9. Reflect on the process	10. Plan for the future

PCF STAGE 3

DRAWING TITLE

GENERAL ARRANGEMENT
REGULATION 5(2)(o)
SHEET 2 OF 7

SUITABILITY

AUTHORISED AS STAGE 3 COMPLETED

SHEET SIZE

A1

SCALE

1:125

STATUS

A3


REVISION

C02

DRAWING NUMBER

HE551494-GTY-HGN-000-DR-CH-31002


© Crown copyright and database rights 2020 Ordnance Survey 100030649. Use of this data is subject to terms and conditions.

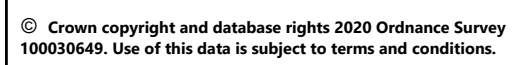


SHEET PLAN

SHEETS 1 - 7 (INCLUDES INSETS)

UNDERPASS

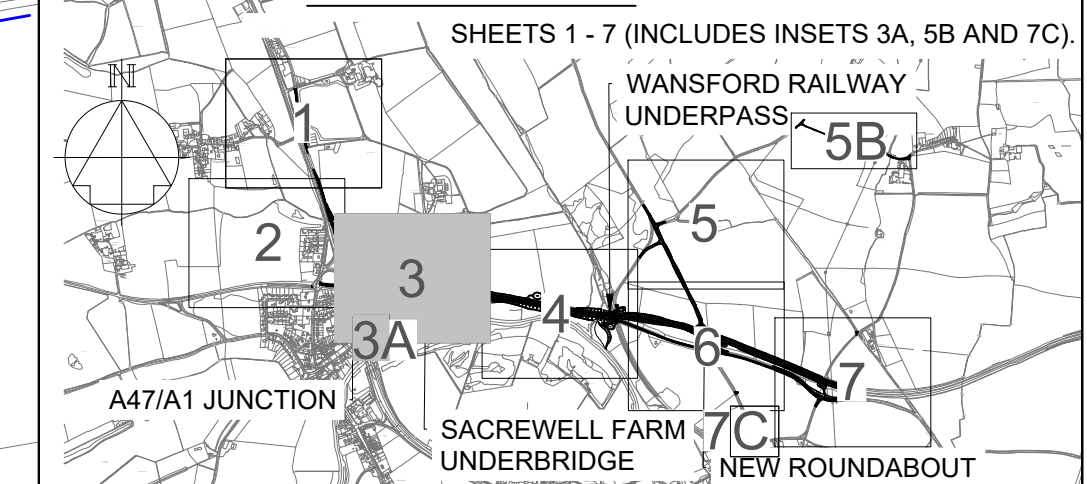

1. THIS DRAWING SHALL BE USED FOR THE PURPOSE SHOWN IN THE TITLE BLOCK ONLY.
2. ALL DIMENSIONS ARE IN METRES UNLESS STATED OTHERWISE.
3. ALL LEVELS ARE ABOVE ORDNANCE DATUM.
4. DO NOT SCALE FROM THIS DRAWING.
5. ALL MODELS SHOWN IN THIS DRAWING ARE CURRENTLY WORK IN PROGRESS.
6. FOR THE GENERAL ARRANGEMENT KEY PLEASE REFER TO SHEET HE551494-GTY-HGN-000-DR-CH-31008, SHEET 8 OF 8.

 -  ORDER LIMITS
 PARISH COUNCIL
 AREA NOT INCLUDED IN THE ORDER LIMITS
 COMPOUND/MATERIAL STORAGE AREA
 ECOLOGICAL MITIGATION
 ENVIRONMENTAL MITIGATION
 SCHEME DESIGN

P01	27/07/21	DCO ISSUE	CDye	AWoo	SCM
P02	15/02/22	UPDATED EARTHWORKS AT STRUCTURE S05	RO	PE	MMur
REV	DATE	REVISION NOTE	ORG	CHKD	APPD

SWECO 



A47 WANSFORD TO SUTTON DUALLING

PCF STAGE 4


GENERAL ARRANGEMENT
REGULATION 5(2)(o)
SHEET 3 OF 7

SUITABLE FOR INFORMATION

A1	1:1250
----	--------

DRAWING NUMBER
HF5514

© Crown copyright and database rights 2020 Ordnance Survey 100030649. Use of this data is subject to terms and conditions.

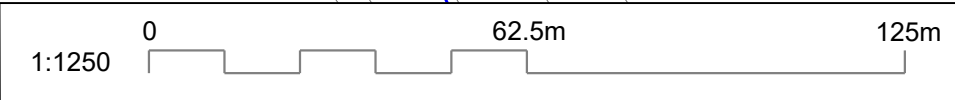

NOTES


Purpose of use	
----------------	--

FOR DCO SUBMISSION


Development Consent Order Number / Document

TR010039/APP/2.6

 SHEET PLAN

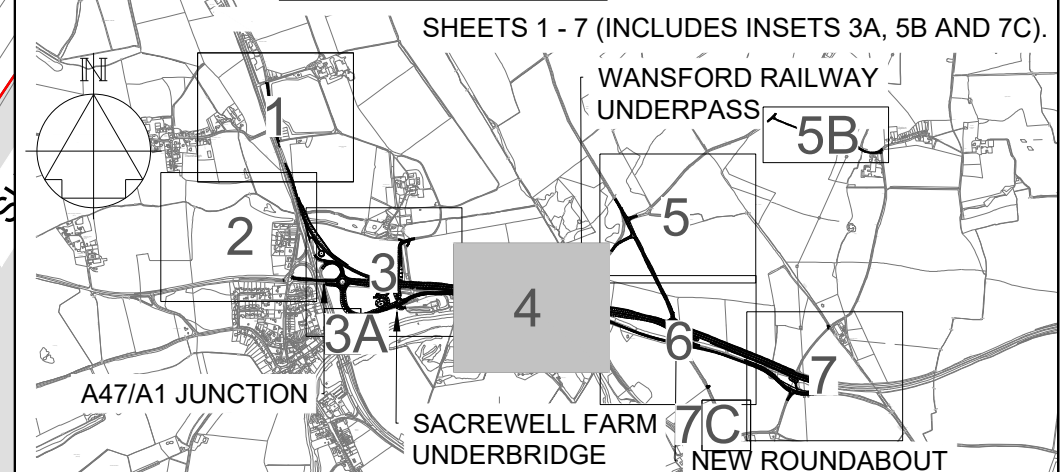

1. THIS DRAWING SHALL BE USED FOR THE PURPOSE SHOWN IN THE TITLE BOX ONLY.
2. ALL DIMENSIONS ARE IN METRES UNLESS STATED OTHERWISE.
3. ALL LEVELS ARE ABOVE ORDNANCE DATUM.
4. DO NOT SCALE FROM THIS DRAWING.
5. ALL MODELS SHOWN IN THIS DRAWING ARE CURRENTLY WORK IN PROGRESS.
6. FOR THE GENERAL ARRANGEMENT KEY PLEASE REFER TO SHEET HES51494-TY4-HGN-000-DR-CH-31008, SHEET 8 OF 8.

 -  ORDER LIMITS
 PARISH COUNCIL
 AREA NOT INCLUDED IN THE ORDER LIMITS
 COMPOUND/MATERIAL STORAGE AREA
 ECOLOGICAL MITIGATION
 ENVIRONMENTAL MITIGATION
 SCHEME DESIGN

P01	16/06/21	SGAR 3 ISSUE	CDye	AWoo	SCM
C01	16/06/21	SGAR 3 ISSUE	CDye	AWoo	SCM
P02	25/06/21	DCO ISSUE	CDye	AWoo	SCM
C02	25/06/21	DCO ISSUE	CDye	AWoo	SCM
REV	DATE	REVISION NOTE	ORG	CHKD	APPD

DESIGNER

SWECO 

CONTRACTOR

CONTRACTOR


GallifordTry

CLIENT



highways
england

PROJECT TITLE

A47 WANSFORD TO SUTTON DUALLING

PROJECT STAGE

PCF STAGE 3

DRAWING TITLE

GENERAL ARRANGEMENT
REGULATION 5(2)(o)
SHEET 4 OF 7

SUITABILITY

AUTHORISED AS STAGE 3 COMPLETED

SHEET SIZE	SCALE	STATUS	REVISION
------------	-------	--------	----------

SHEET SIZE	SCALE	STATUS	REVISION
A1	1:1250	A3	C02

SHEET SIZE	SCALE	STATUS	REVISION
A1	1:1250	A3	C02

SHEET SIZE	SCALE	STATUS	REVISION
A1	1:1250	A3	C02


SHEET SIZE	SCALE	STATUS	REVISION
A1	1:1250	A3	C02

A1	1:1250	A3	C02
----	--------	----	-----

DRAWING NUMBER

HE551494-GTY-HGN-000-DR-CH-31004

This drawing should not be relied on or used in circumstances other than those for which it was originally prepared and for which Sweco UK Ltd was commissioned. Sweco UK Ltd accepts no responsibility for this drawing to any party other than the person by whom it was commissioned. This drawing has been prepared on behalf of Galliford Try by Sweco UK Ltd for the titled project or named part thereof and should not be relied upon or used for any other project without an independent check being carried out as to its suitability and prior written authority of Galliford Try being obtained. Sweco UK Ltd accepts no responsibility or liability for the consequences of this drawing being used for a purpose other than the purposes for which it was commissioned. Any person using or relying on this drawing for such other purpose agrees, and will by such use or reliance be taken to confirm his/her agreement, to indemnify Sweco UK Ltd for all loss or damage resulting therefrom.

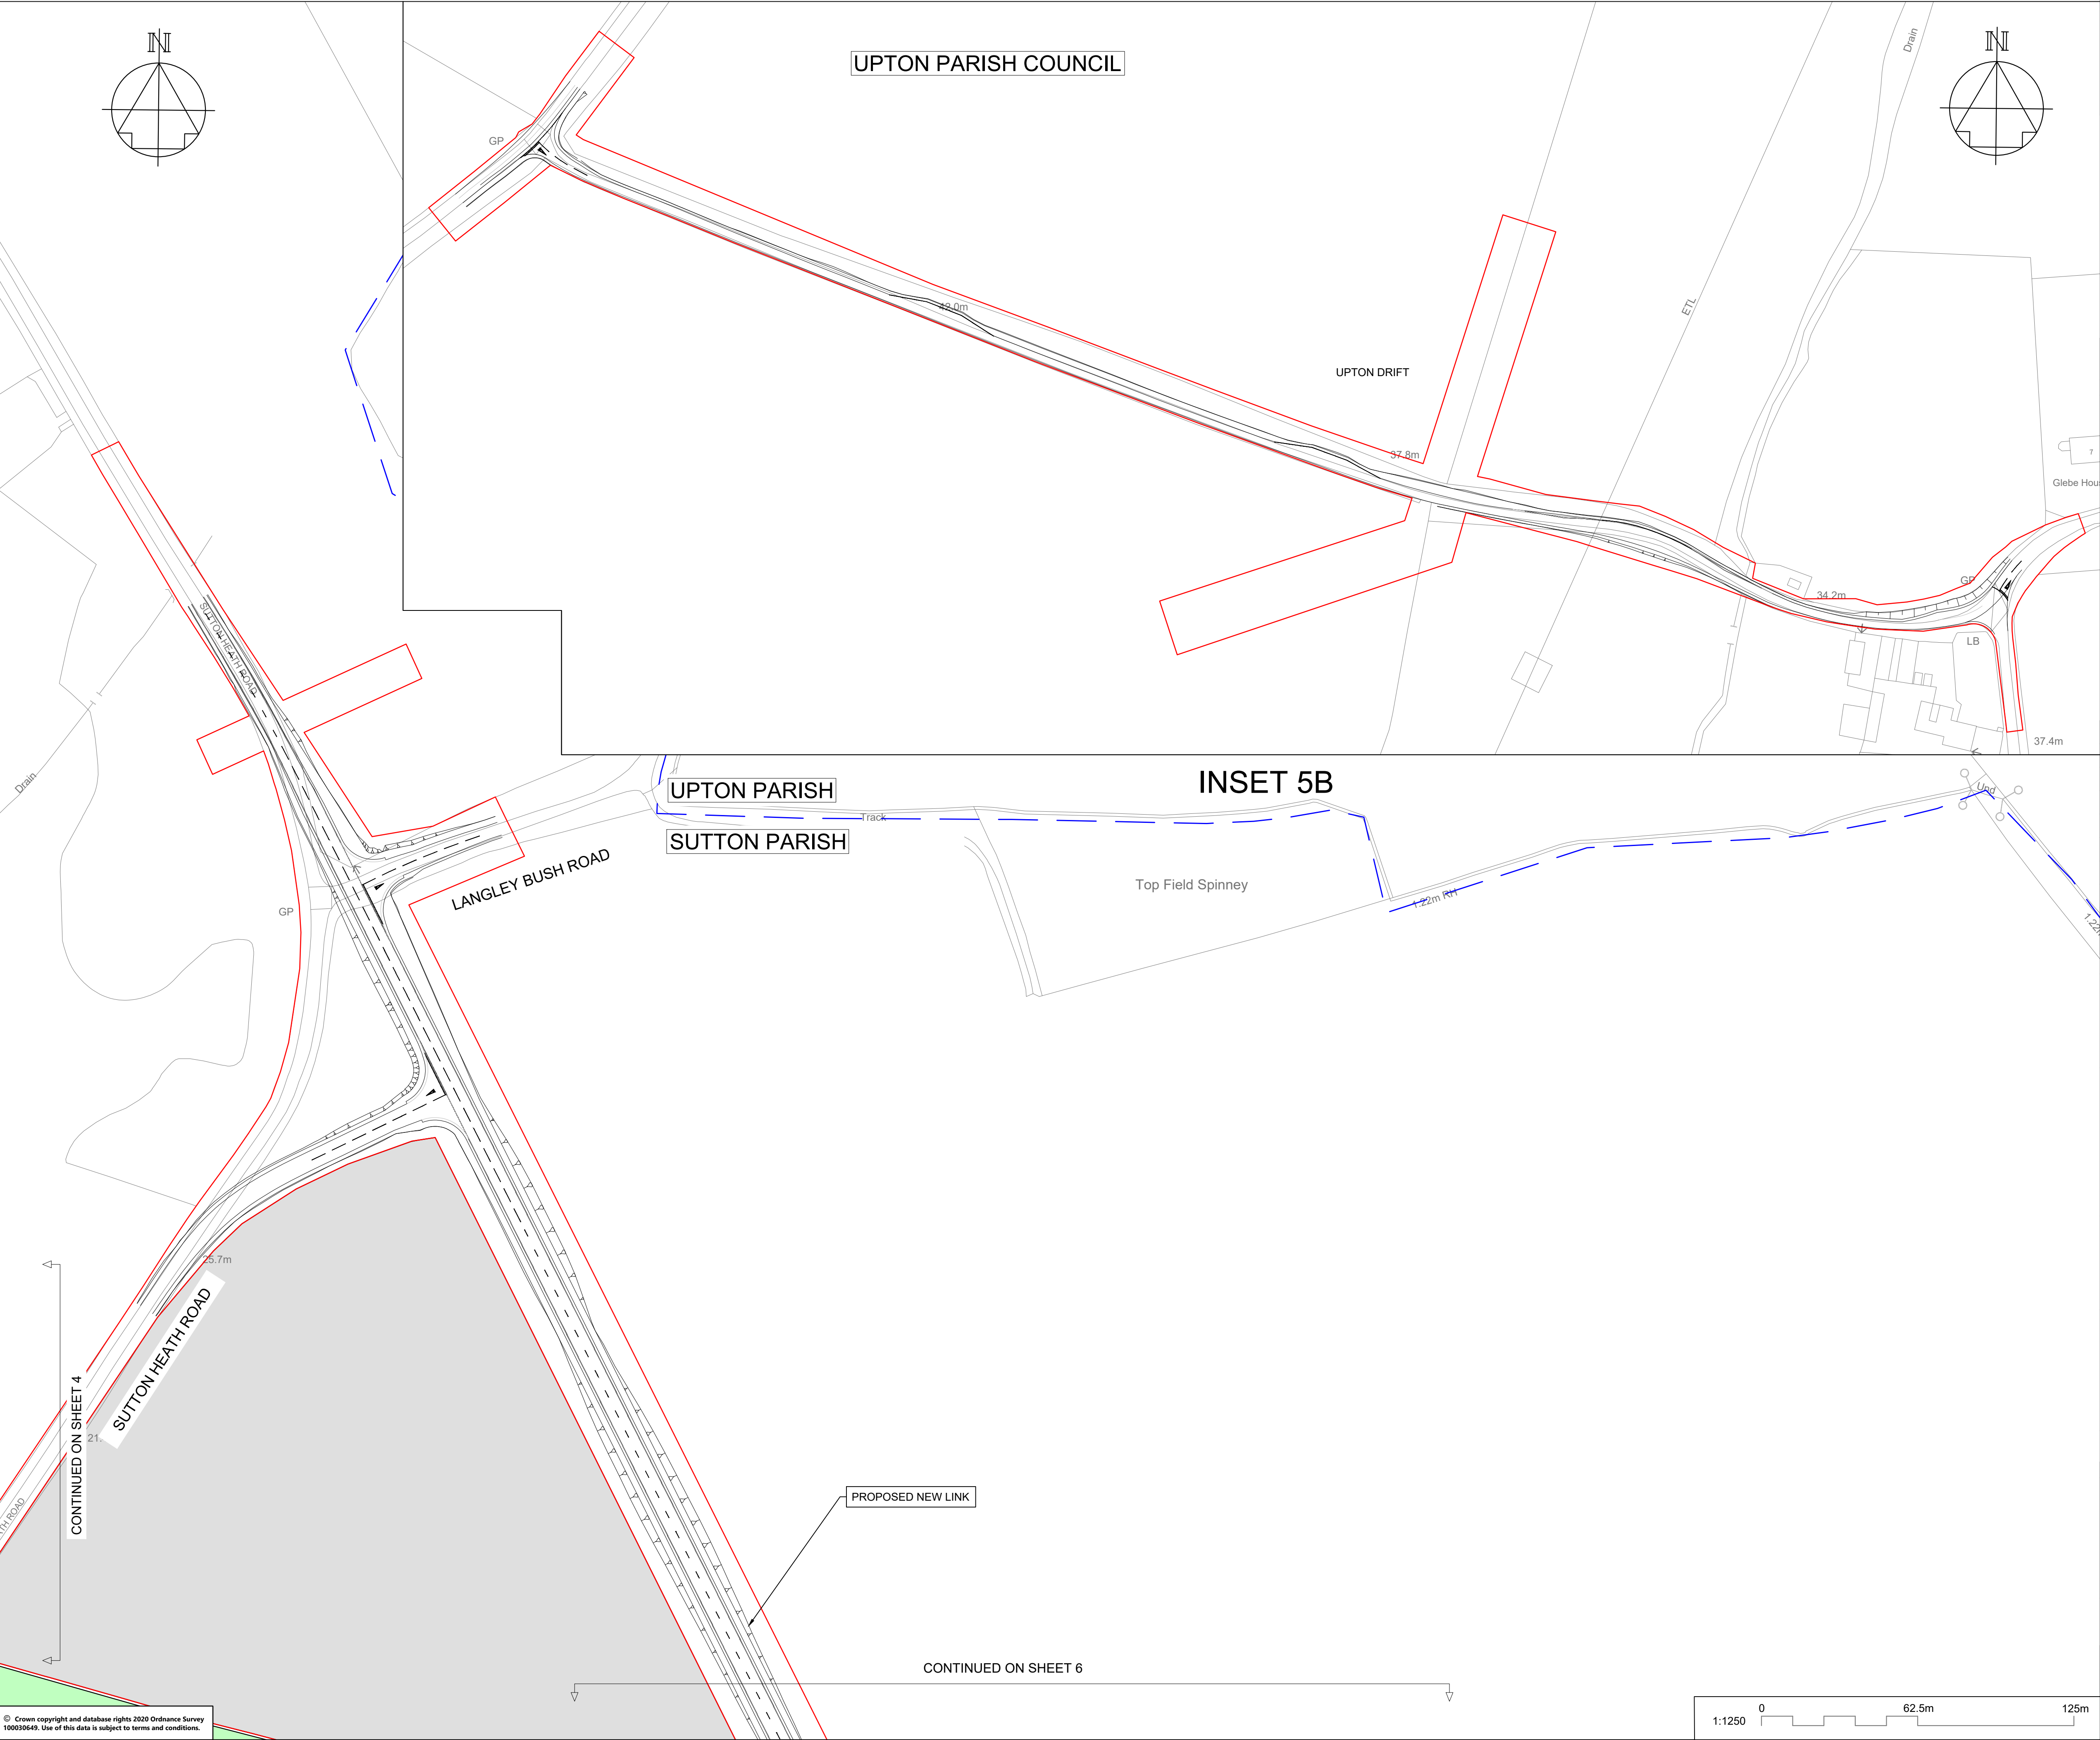

NOTES
Purpose of use
FOR DCO SUBMISSION
Development Consent Order Number / Document
TR010039/APP/2.6

SHEET PLAN
SHEETS 1 - 7 (INCLUDES INSETS 3A, 5B AND 7C).
WANSFORD RAILWAY UNDERPASS
5B
A47/A1 JUNCTION
SACREWELL FARM UNDERBRIDGE
NEW ROUNDABOUT

1. THIS DRAWING SHALL BE USED FOR THE PURPOSE SHOWN IN THE TITLE BOX ONLY.
2. ALL DIMENSIONS ARE IN METRES UNLESS STATED OTHERWISE.
3. ALL LEVELS ARE ABOVE ORDNANCE DATUM.
4. DO NOT SCALE FROM THIS DRAWING.
5. ALL MODELS SHOWN IN THIS DRAWING ARE CURRENTLY WORK IN PROGRESS.
6. FOR THE GENERAL ARRANGEMENT KEY PLEASE REFER TO SHEET HE551494-GTY-HGN-000-DR-CH-31008, SHEET 8 OF 8.

ORDER LIMITS
PARISH COUNCIL
AREA NOT INCLUDED IN THE ORDER LIMITS
COMPOUND/MATERIAL STORAGE AREA
ECOLOGICAL MITIGATION
ENVIRONMENTAL MITIGATION
SCHEME DESIGN

P01	16/06/21	SGAR 3 ISSUE		CDye	AWoo	SCM
C01	16/06/21	SGAR 3 ISSUE		CDye	AWoo	SCM
P02	25/06/21	DCO ISSUE		CDye	AWoo	SCM
C02	25/06/21	DCO ISSUE		CDye	AWoo	SCM
REV	DATE	REVISION NOTE		ORG	CHKD	APPD

DESIGNER

CONTRACTOR

CLIENT

PROJECT TITLE
A47 WANSFORD TO SUTTON DUALLING


PROJECT STAGE
PCF STAGE 3

DRAWING TITLE
GENERAL ARRANGEMENT
REGULATION 5(2)(o)
SHEET 5 OF 7

SUITABILITY
AUTHORISED AS STAGE 3 COMPLETED

SHEET SIZE	SCALE	STATUS	REVISION
A1	1:1250	A3	C02

DRAWING NUMBER
HE551494-GTY-HGN-000-DR-CH-31005

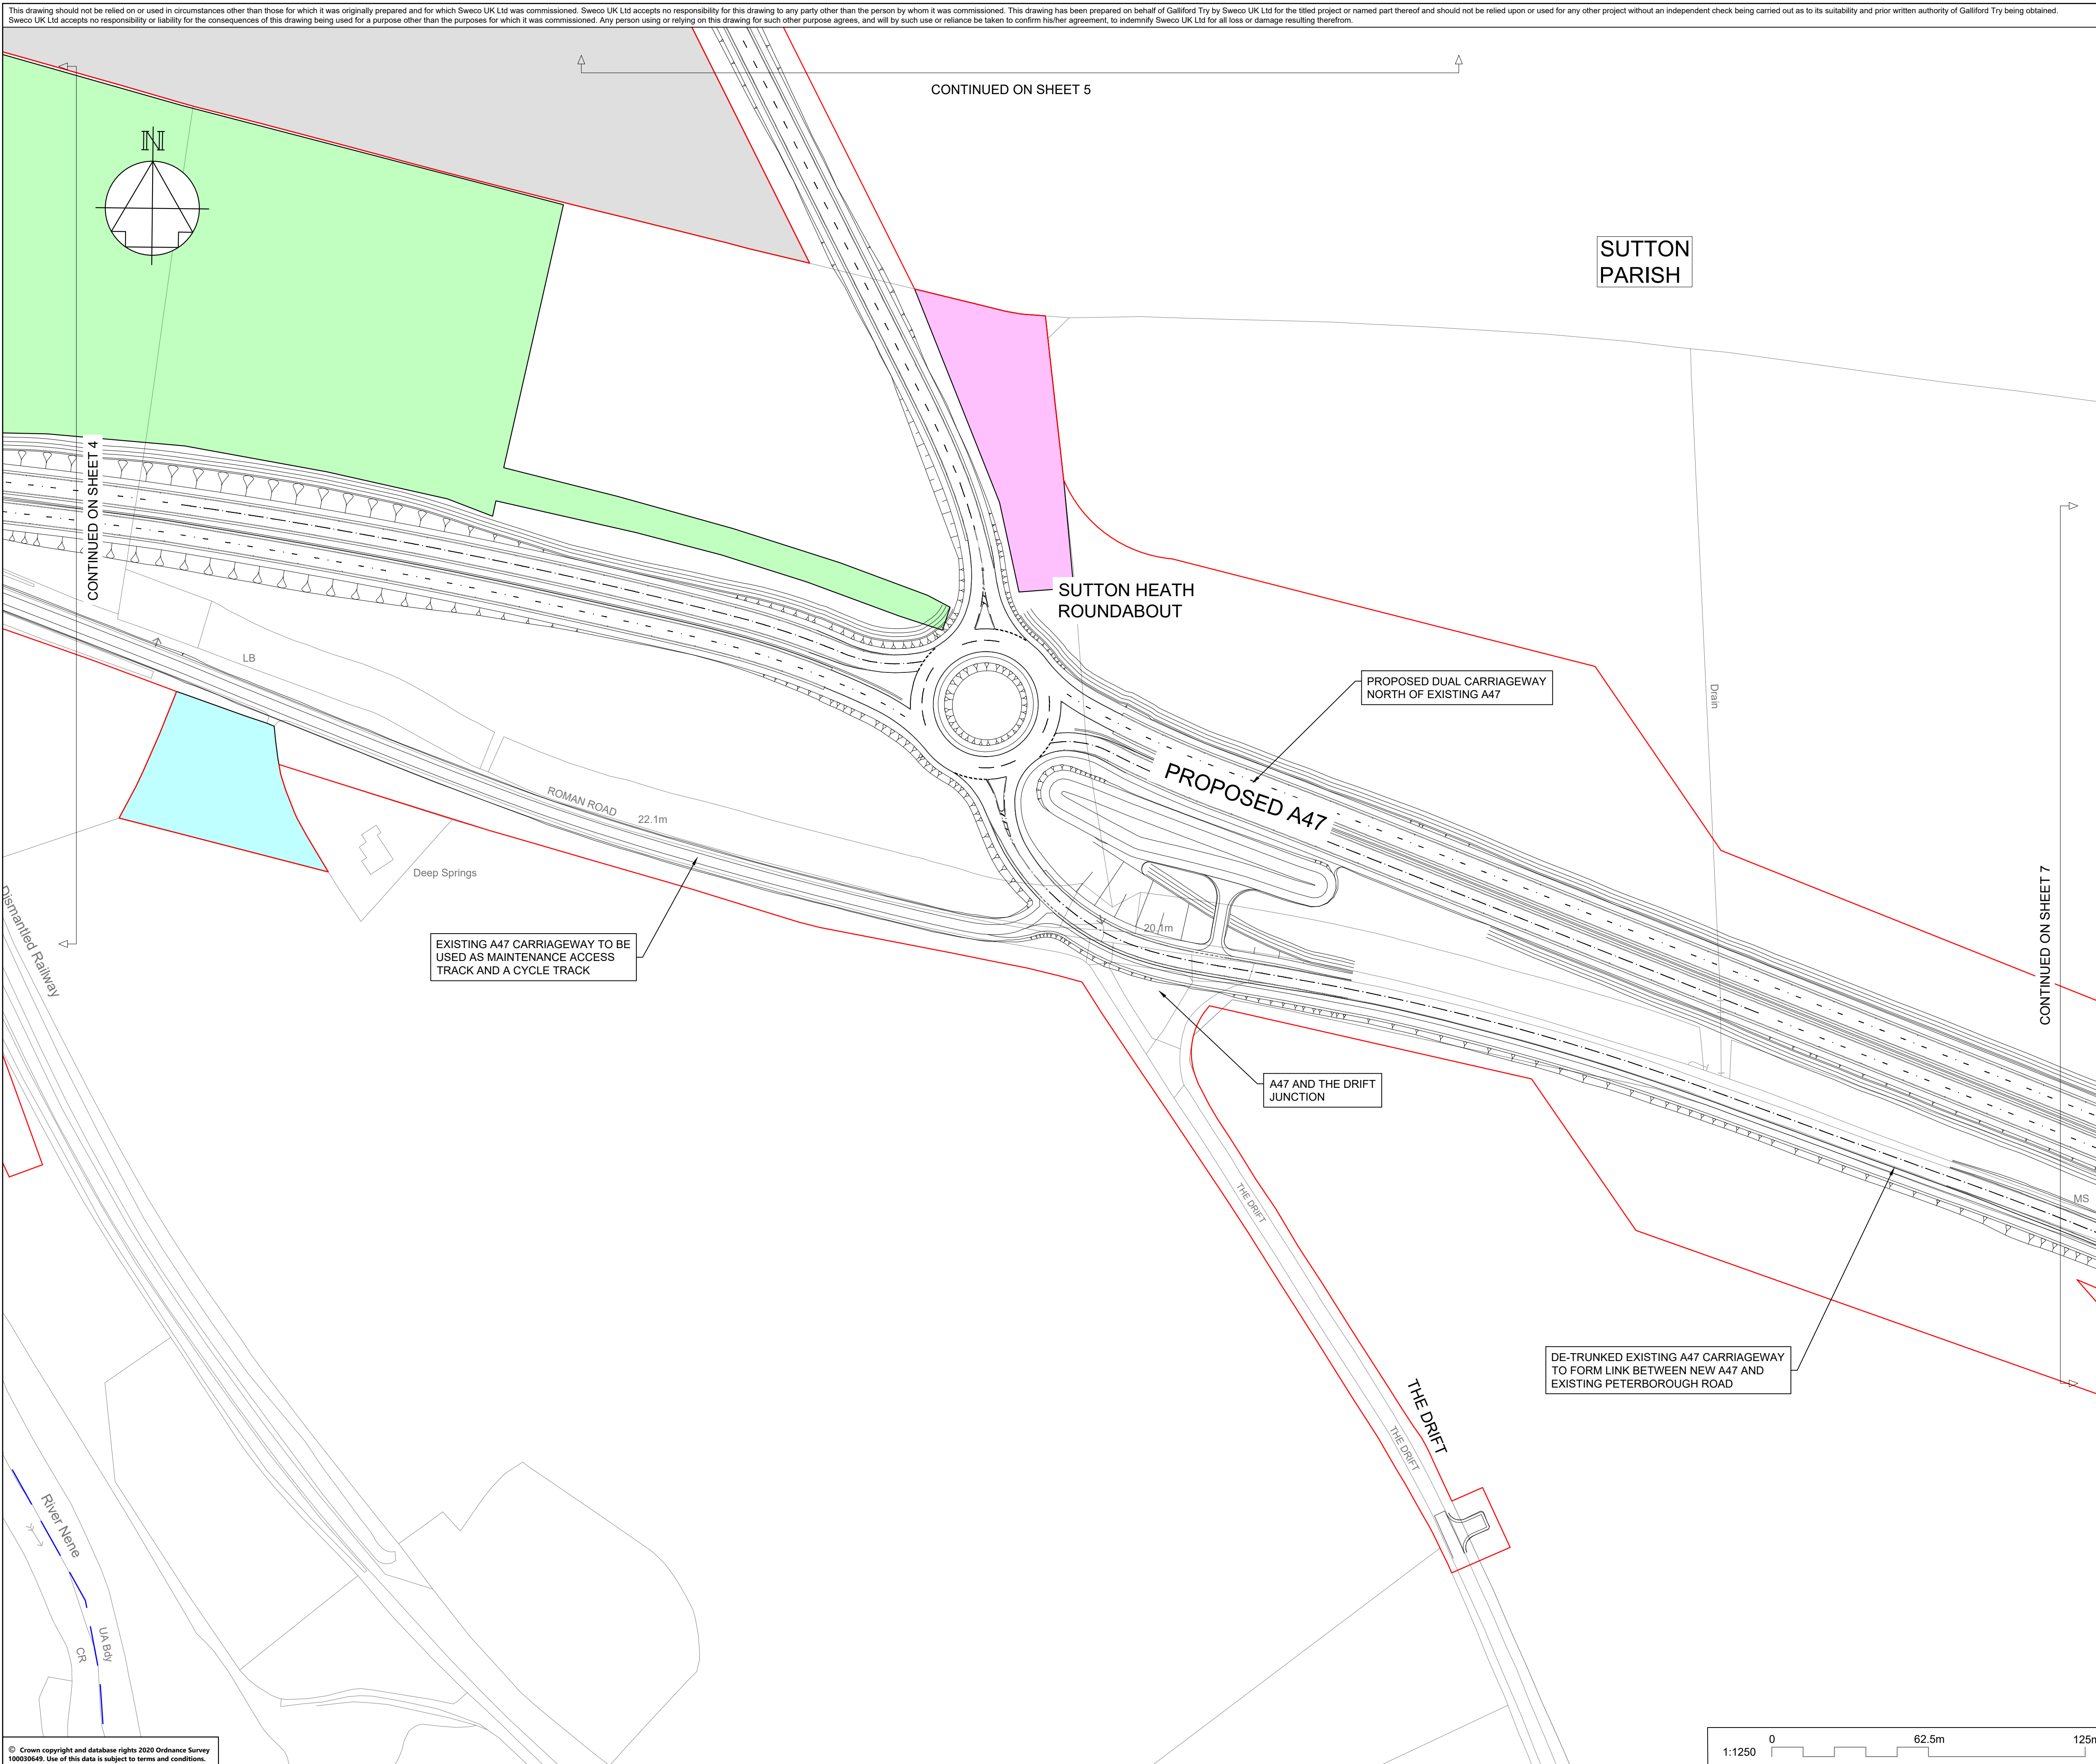


NOTES

	Purpose of use
--	----------------

FOR DCO SUBMISSION

Development Consent Order Number / Document

TR010039/APP/2.6

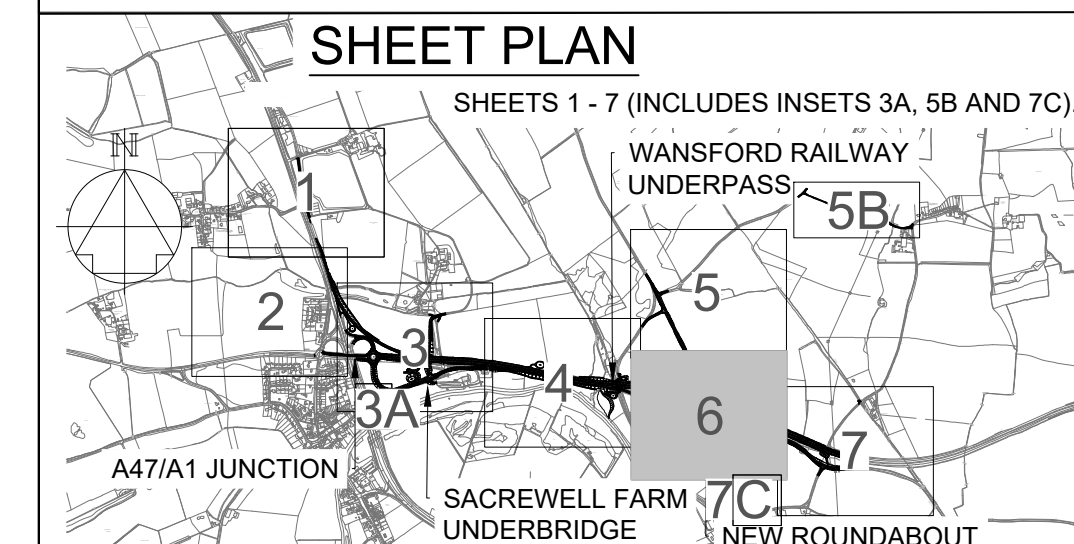

1. THIS DRAWING SHALL BE USED FOR THE PURPOSE SHOWN IN THE TITLE BOX ONLY.
2. ALL DIMENSIONS ARE IN METRES UNLESS STATED OTHERWISE.
3. ALL LEVELS ARE ABOVE ORDNANCE DATUM.
4. DO NOT SCALE FROM THIS DRAWING.
5. ALL MODELS SHOWN IN THIS DRAWING ARE CURRENTLY WORK IN PROGRESS.
6. FOR THE GENERAL ARRANGEMENT KEY PLEASE REFER TO SHEET HE551494-GTY-HGN-000-DR-CH-31008, SHEET 8 OF 8.

-  ORDER LIMITS
 PARISH COUNCIL
 AREA NOT INCLUDED IN THE ORDER LIMITS
 COMPOUND/MATERIAL STORAGE AREA
 ECOLOGICAL MITIGATION
 ENVIRONMENTAL MITIGATION
 SCHEME DESIGN

P01	16/06/21	SGAR 3 ISSUE	CDye	AWoo	SCM
C01	16/06/21	SGAR 3 ISSUE	CDye	AWoo	SCM
P02	25/06/21	DCO ISSUE	CDye	AWoo	SCM
C02	25/06/21	DCO ISSUE	CDye	AWoo	SCM
REV	DATE	REVISION NOTE	ORG	CHKD	APPD

DESIGNER

SWECO 

CONTRACTOR



GallifordTry

CLIENT



PROJECT TITLE	
---------------	--

A47 WANSFORD TO SUTTON DUALLING

[illegible]

PCF STAGE 3

	DRAWING TITLE
--	---------------

GENERAL ARRANGEMENT
REGULATION 5(2)(o)
SHEET 6 OF 7

	SUITABILITY
--	-------------

AUTHORISED AS STAGE 3 COMPLETED

	SHEET SIZE
--	------------


SHEET SIZE
A 1

SCALE	1:1
-------	-----


REVISION	C02
----------	-----

	DRAWING NUMBER
--	----------------

HE551494-GTY-HGN-000-DR-CH-31006

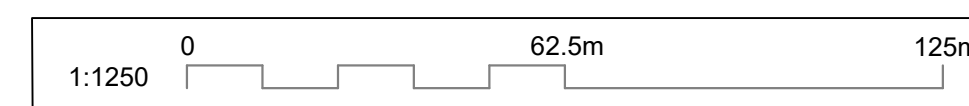

This drawing should not be relied on or used in circumstances other than those for which it was originally prepared and for which Sweco UK Ltd was commissioned. Sweco UK Ltd accepts no responsibility for this drawing to any party other than the person by whom it was commissioned. This drawing has been prepared on behalf of Galliford Try by Sweco UK Ltd for the titled project and should not be relied upon or used for any other project without an independent check being carried out as to its suitability and prior written authority of Galliford Try being obtained. Sweco UK Ltd accepts no responsibility or liability for the consequences of this drawing being used for a purpose other than the purposes for which it was commissioned. Any person using or relying on this drawing for such other purpose agrees, and will by such use or reliance be taken to confirm his/her agreement, to indemnify Sweco UK Ltd for all loss or damage resulting therefrom.

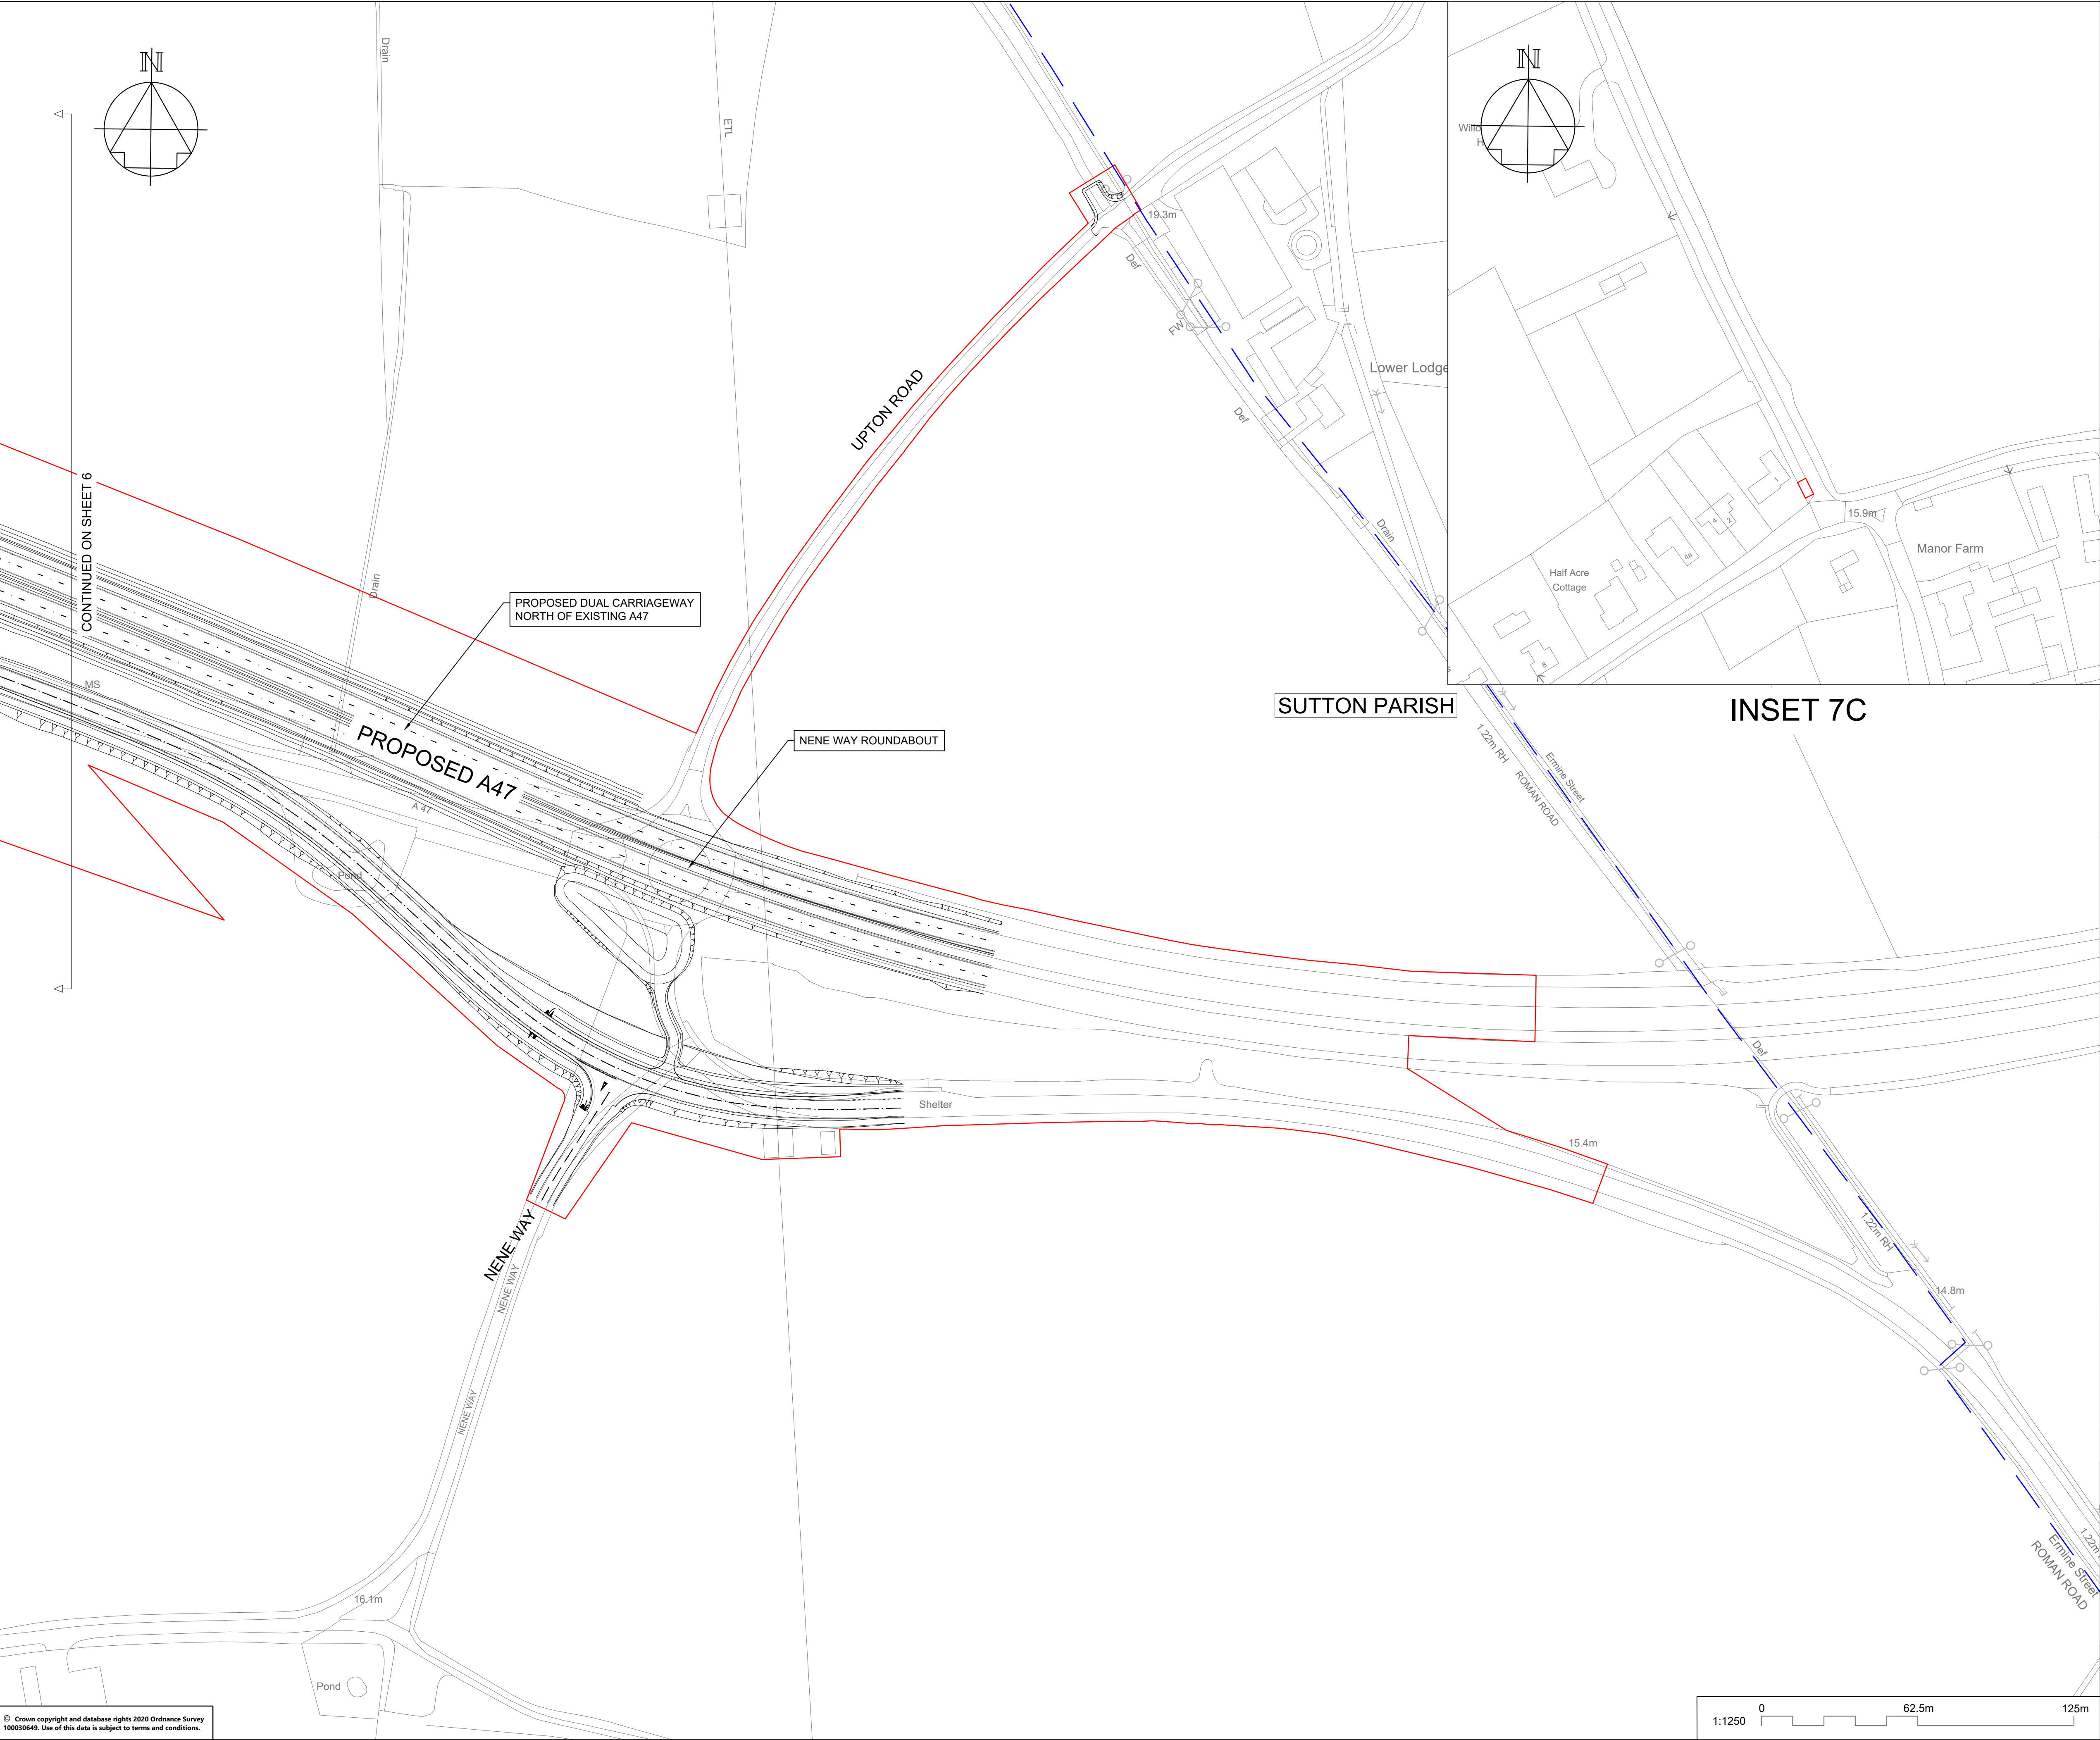

NOTES

Purpose of use

FOR DCO SUBMISSION

Development Consent Order Number / Document

TR010039/APP/2.6

SHEET PLAN

SHEETS 1 - 7 (INCLUDES INSETS 3A, 5B AND 7C).

WANSFORD RAILWAY UNDERPASS

5B

2

3

3A

4

5

6

7

7C

A47/A1 JUNCTION

SACREWELL FARM UNDERBRIDGE

NEW ROUNDABOUT

1. THIS DRAWING SHALL BE USED FOR THE PURPOSE SHOWN IN THE TITLE BOX ONLY.

2. ALL DIMENSIONS ARE IN METRES UNLESS STATED OTHERWISE.

3. ALL LEVELS ARE ABOVE ORDNANCE DATUM.

4. DO NOT SCALE FROM THIS DRAWING.

5. ALL MODELS SHOWN IN THIS DRAWING ARE CURRENTLY WORK IN PROGRESS.

6. FOR THE GENERAL ARRANGEMENT KEY PLEASE REFER TO SHEET HE551494-GTY-HGN-000-DR-CH-31008, SHEET 8 OF 8.

ORDER LIMITS

PARISH COUNCIL

AREA NOT INCLUDED IN THE ORDER LIMITS

COMPOUND/MATERIAL STORAGE AREA

ECOLOGICAL MITIGATION

ENVIRONMENTAL MITIGATION

SCHEME DESIGN

P01	16/06/21	SGAR 3 ISSUE		CDye	AWoo SCM
C01	16/06/21	SGAR 3 ISSUE		CDye	AWoo SCM
P02	25/06/21	DCO ISSUE		CDye	AWoo SCM
C02	25/06/21	DCO ISSUE		CDye	AWoo SCM
REV	DATE	REVISION NOTE		ORG	CHKD APPD

DESIGNER

SWECO

CONTRACTOR

GallifordTry

CLIENT

highways
england

PROJECT TITLE

A47 WANSFORD TO SUTTON DUALLING

PROJECT STAGE

PCF STAGE 3

DRAWING TITLE

GENERAL ARRANGEMENT
REGULATION 5(2)(o)
SHEET 7 OF 7


SUITABILITY

AUTHORISED AS STAGE 3 COMPLETED

SHEET SIZE	SCALE	STATUS	REVISION
A1	1:250	A3	C02

DRAWING NUMBER

HE551494-GTY-HGN-000-DR-CH-31007

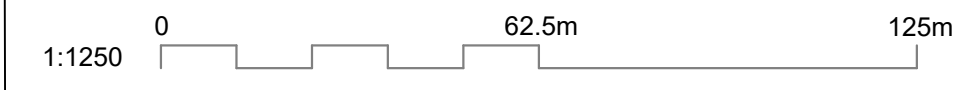

NOTES

Purpose of use

FOR DCO SUBMISSION

Development Consent Order Number / Document

TR010039/APP/2.6

1. THIS DRAWING SHALL BE USED FOR THE PURPOSE SHOWN IN THE TITLE BOX ONLY.
2. ALL DIMENSIONS ARE IN METRES UNLESS STATED OTHERWISE.
3. ALL LEVELS ARE ABOVE ORDNANCE DATUM.
4. DO NOT SCALE FROM THIS DRAWING.
5. ALL MODELS SHOWN IN THIS DRAWING ARE CURRENTLY WORK IN PROGRESS.

KEY TO SYMBOLS

 ORDER LIMITS

 SCHEME DESIGN

P01	16/06/21	SGAR 3 ISSUE		CDye	AWoo SCM
C01	16/06/21	SGAR 3 ISSUE		CDye	AWoo SCM
P02	25/06/21	DCO ISSUE		CDye	AWoo SCM
C02	25/06/21	DCO ISSUE		CDye	AWoo SCM
REV	DATE	REVISION NOTE		ORG	CHKD APPD

DESIGNER

SWECO



CONTRACTOR

GallifordTry



CLIENT

highways

england



PROJECT TITLE

A47 WANSFORD TO SUTTON DUALLING

PROJECT STAGE

PCF STAGE 3

DRAWING TITLE

GENERAL ARRANGEMENT
REGULATION 5(2)(o)
KEY PLAN

SUITABILITY

WORK IN PROGRESS

SHEET SIZE	SCALE	STATUS	REVISION
A1	1:10000	A3	C02

DRAWING NUMBER

HE551494-GTY-HGN-000-DR-CH-31008

