

A47 Blofield to North Burlingham Dualling

Scheme Number: TR010040

Volume 2

2.4 Rights of Way and Access Plans

APFP Regulation 5(2)(k) and 5(2)(o)

Planning Act 2008

Infrastructure Planning (Applications: Prescribed
Forms and Procedure) Regulations 2009

July 2021

Deadline 1

Infrastructure Planning

Planning Act 2008

**The Infrastructure Planning
(Applications: Prescribed Forms and
Procedure) Regulations 2009**

**A47 Blofield to North Burlingham
Development Consent Order 202[x]**

RIGHTS OF WAY AND ACCESS PLANS

Regulation Number:	Regulation 5(2)(k) and 5(2)(o)
Planning Inspectorate Scheme Reference	TR010040
Application Document Reference	2.4
BIM Document Reference	HE551490-GTY-LSI-000-RP-TX-30025
Author:	A47 Blofield to North Burlingham Dualling Project Team, Highways England

Version	Date	Status of Version
Rev 0	December 2020	Application Issue
Rev 1	July 2021	Deadline 1

CONTENTS

1	INTRODUCTION.....	1
1.1	Purpose of this Document	1
2	SCHEDULE OF PLANS INCLUDED IN THIS APPLICATION DOCUMENT	2


1 INTRODUCTION

1.1 Purpose of this Document

- 1.1.1 These Rights of Way and Access Plans (these “Plans”) relate to an application made by Highways England (the “Applicant”) to the Secretary of State for Transport, via the Planning Inspectorate (the “Inspectorate”) under the Planning Act 2008 (the “2008 Act”) for a Development Consent Order (DCO). If made, the DCO would grant consent for the Blofield to North Burlingham Scheme (the “Scheme”).
- 1.1.2 The Scheme comprises the alteration of an existing highway by way of an upgrade to an existing 2.6km of single carriageway between Blofield and North Burlingham. It will create a new dual carriageway, to improve traffic flow and reduce congestion on the route. A detailed description of the Scheme can be found in Chapter 2: The Proposed Scheme of the Environmental Statement (ES) (**TR010040/APP/6.1**). These Plans cover the Scheme in its entirety.
- 1.1.3 These Plans comprise part of a suite of application documentation and are included in the application in compliance with Regulations 5(2)(k) and 5(2)(o) of the Infrastructure Planning (Prescribed Forms and Procedure) Regulations 2009 which requires:
- 5(2)(k) “where applicable, a plan identifying any new or altered means of access, stopping up of streets or roads or any diversions, extinguishments or creation of rights of way or public rights of navigation”*
- 5(2)(o) “any other plans, drawings and sections necessary to describe the proposals for which development consent is sought, showing details of design, external appearance, and the preferred layout of buildings and structures, drainage, surface water management, means of vehicular and pedestrian access, any car parking to be provided and means of landscaping”.*
- 1.1.4 These Plans are also being submitted under Regulation 5(4) of the 2009 Regulations which states:
- “Where a plan comprises three or more separate sheets a key plan must be provided showing the relationship between the different sheets.”*
- 1.1.5 As these Plans are part of the application documentation, they should be read alongside and informed by the other application documents. In particular, the Plans should be read alongside Schedule 3 and 4 of the draft DCO (**TR010040/APP/3.1**) (the plans show Part 6 of Schedule 3 and Parts 1-5 of Schedule 4).

2 SCHEDULE OF PLANS INCLUDED IN THIS APPLICATION DOCUMENT

Drawing Title	Drawing Number	Revision
Rights of Way and Access Plans Regulation 5(2)(k) and 5(2)(o) Key Plan	HE551490-GTY-EPC-000- DR-CH-30000	P01
Rights of Way and Access Plans Regulation 5(2)(k) and 5(2)(o) Sheet 1 of 8	HE551490-GTY-EPC-000- DR-CH-30001	P01
Rights of Way and Access Plans Regulation 5(2)(k) and 5(2)(o) Sheet 2 of 8	HE551490-GTY-EPC-000- DR-CH-30002	P01
Rights of Way and Access Plans Regulation 5(2)(k) and 5(2)(o) Sheet 3 of 8	HE551490-GTY-EPC-000- DR-CH-30003	P01
Rights of Way and Access Plans Regulation 5(2)(k) and 5(2)(o) Sheet 4 of 8	HE551490-GTY-EPC-000- DR-CH-30004	P01
Rights of Way and Access Plans Regulation 5(2)(k) and 5(2)(o) Sheet 5 of 8	HE551490-GTY-EPC-000- DR-CH-30005	P01
Rights of Way and Access Plans Regulation 5(2)(k) and 5(2)(o) Sheet 6 of 8	HE551490-GTY-EPC-000- DR-CH-30006	P03
Rights of Way and Access Plans Regulation 5(2)(k) and 5(2)(o) Sheet 7 of 8	HE551490-GTY-EPC-000- DR-CH-30007	P01
Rights of Way and Access Plans Regulation 5(2)(k) and 5(2)(o) Sheet 8 of 8	HE551490-GTY-EPC-000- DR-CH-30008	P01

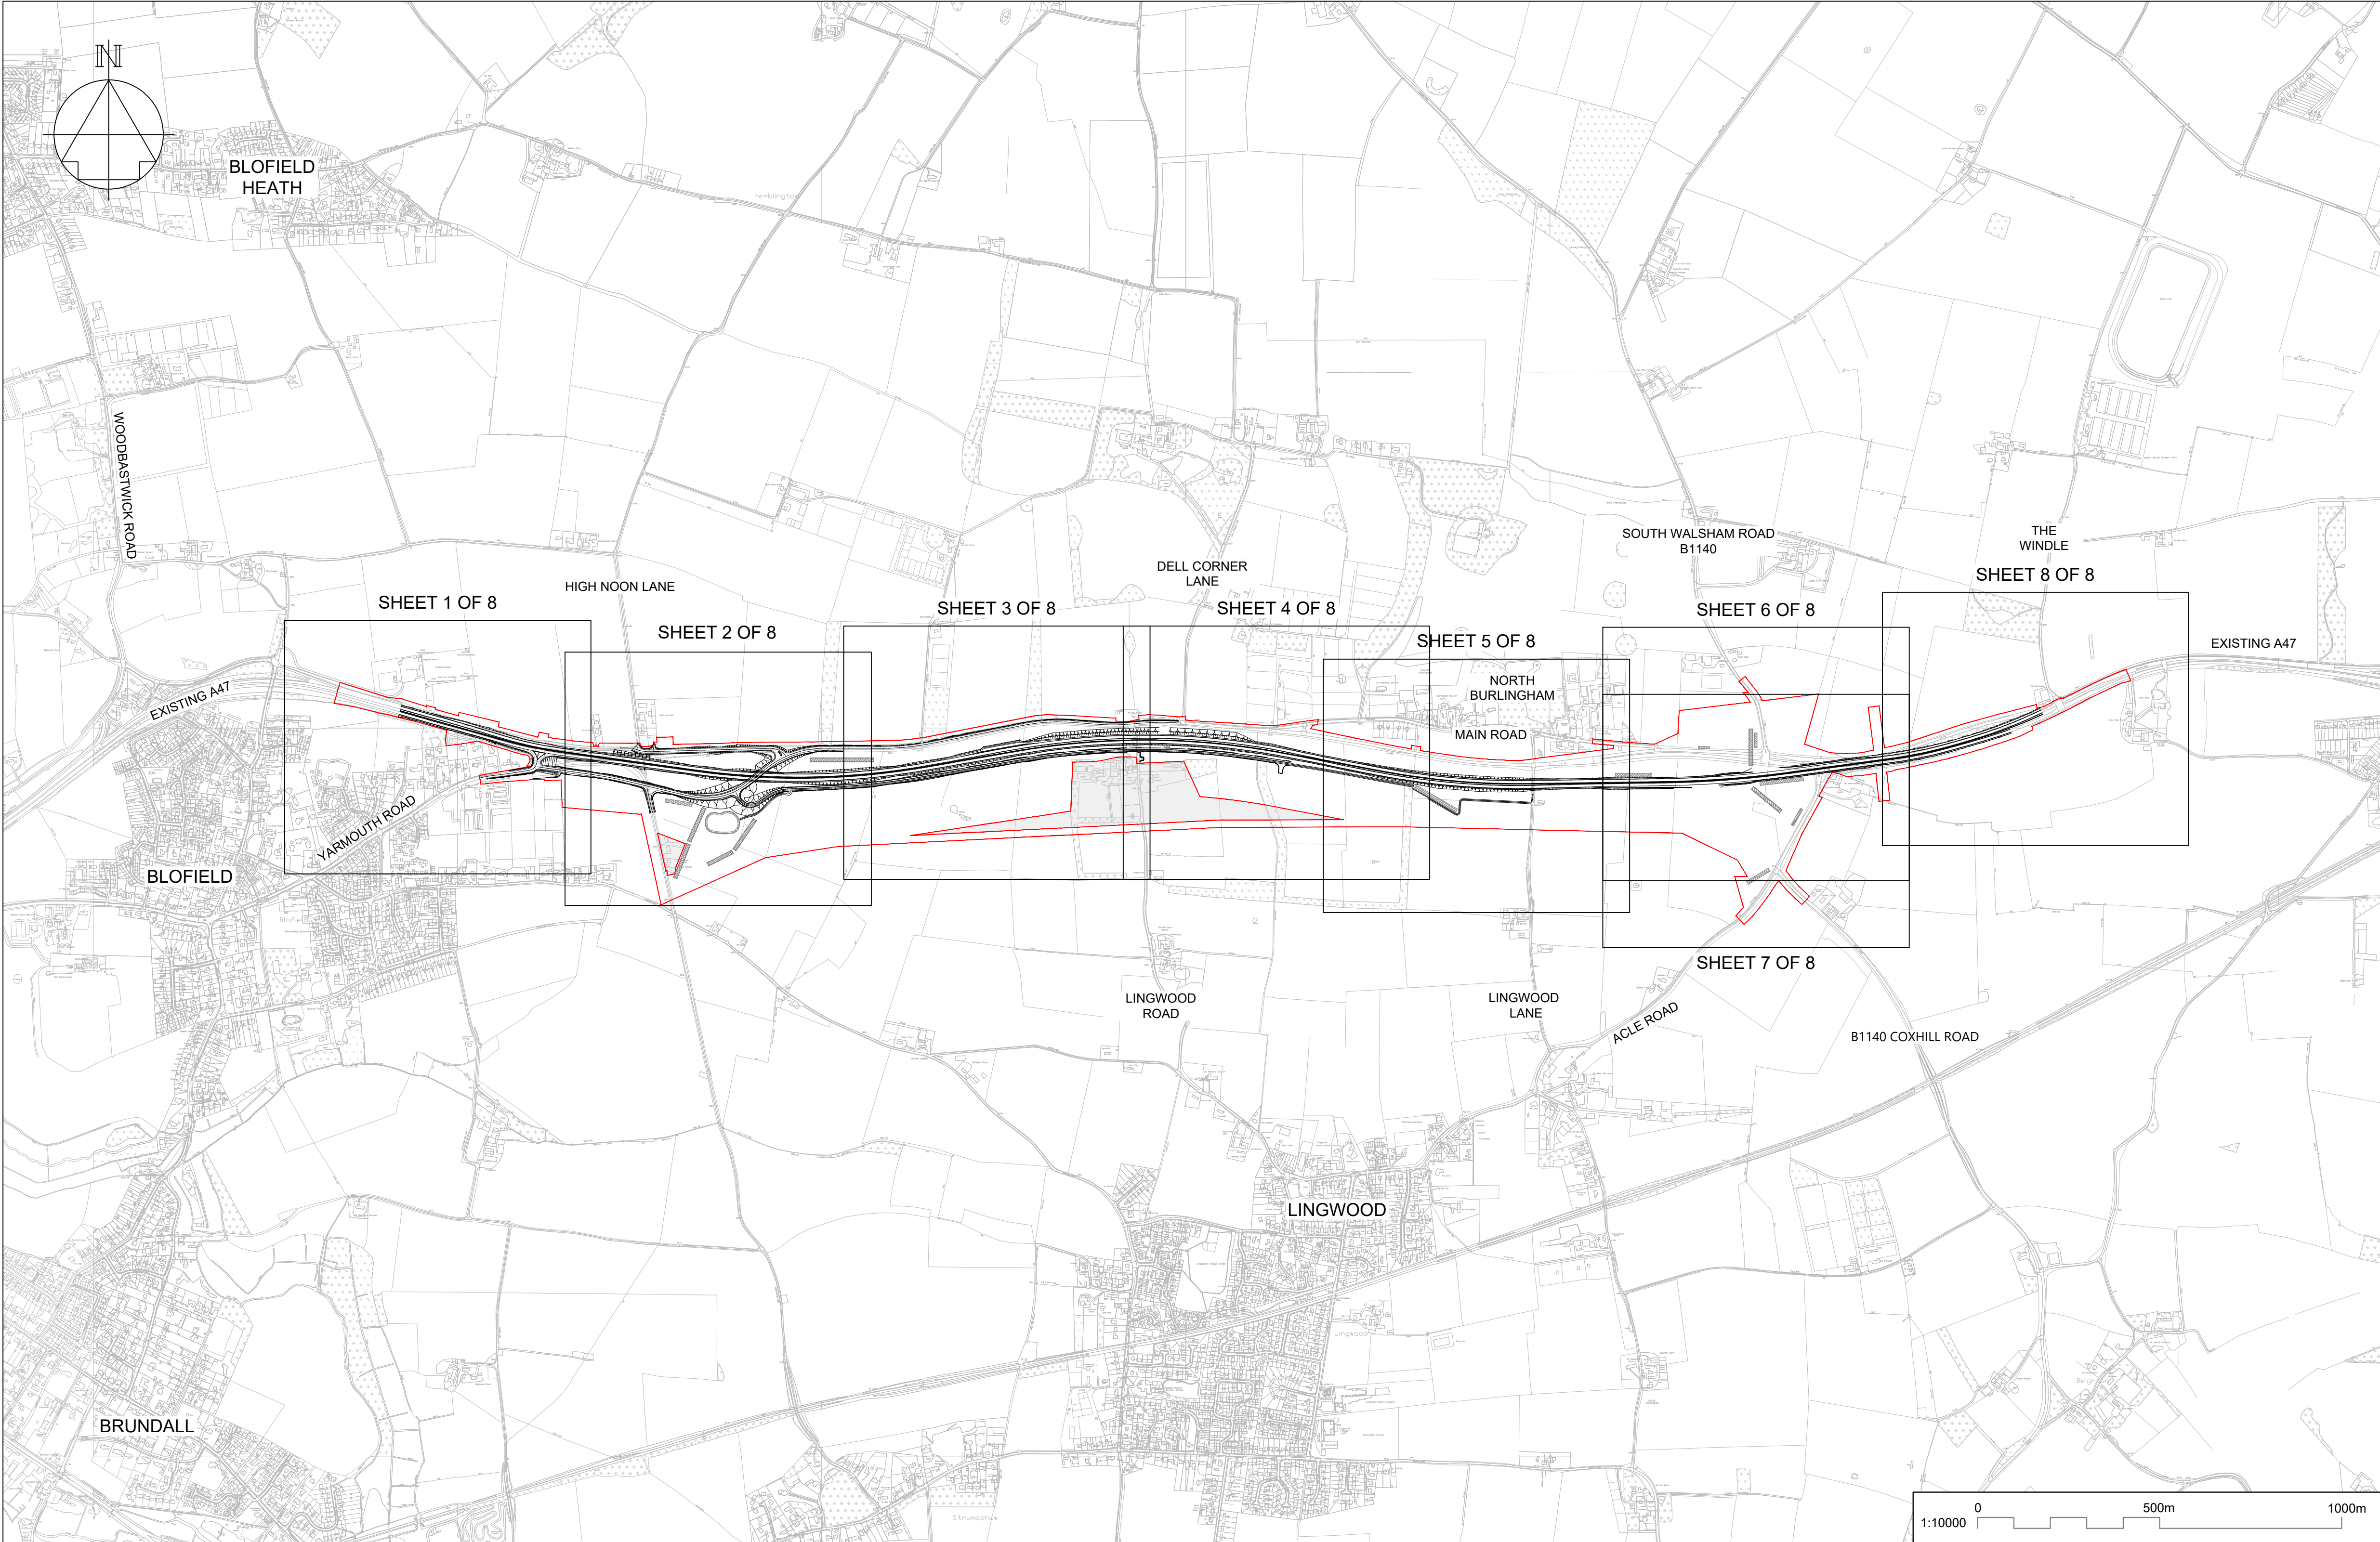

NOTES

Purpose of use

FOR DCO SUBMISSION

Development Consent Order Number / Document

TR010040/APP/2.4

1. ALL DIMENSIONS ARE IN METRES UNLESS STATED OTHERWISE.


2. THESE PLANS SHOULD BE READ IN CONJUNCTION WITH OTHER PLANS AND DOCUMENTS IN THE DEVELOPMENT CONSENT ORDER, IN PARTICULAR THE BOOK OF REFERENCE.

KEY TO SYMBOLS

ORDER LIMITS

AREA EXCLUDED FROM ORDER LIMITS

P01	09/12/20	FOR DCO SUBMISSION	BSim	PE	SMay			
REV	DATE	REVISION NOTE	ORG	CHKD	APPD			
DESIGNER								
SWECO								
CONTRACTOR								
GallifordTry								
CLIENT								
highways england								
PROJECT TITLE								
A47 BLOFIELD TO NORTH BURLINGHAM DUALLING								
PROJECT STAGE								
PCF STAGE 3								
DRAWING TITLE								
RIGHTS OF WAY AND ACCESS PLANS REGULATION 5(2)(k) AND 5(2)(o) KEY PLAN								
SUITABILITY								
SUITABLE FOR INFORMATION								
SHEET SIZE	SCALE	STATUS	REVISION					
A1	1:10000	S2	P01					
DRAWING NUMBER								
HE551490-GTY-EPC-000-DR-CH-30000								

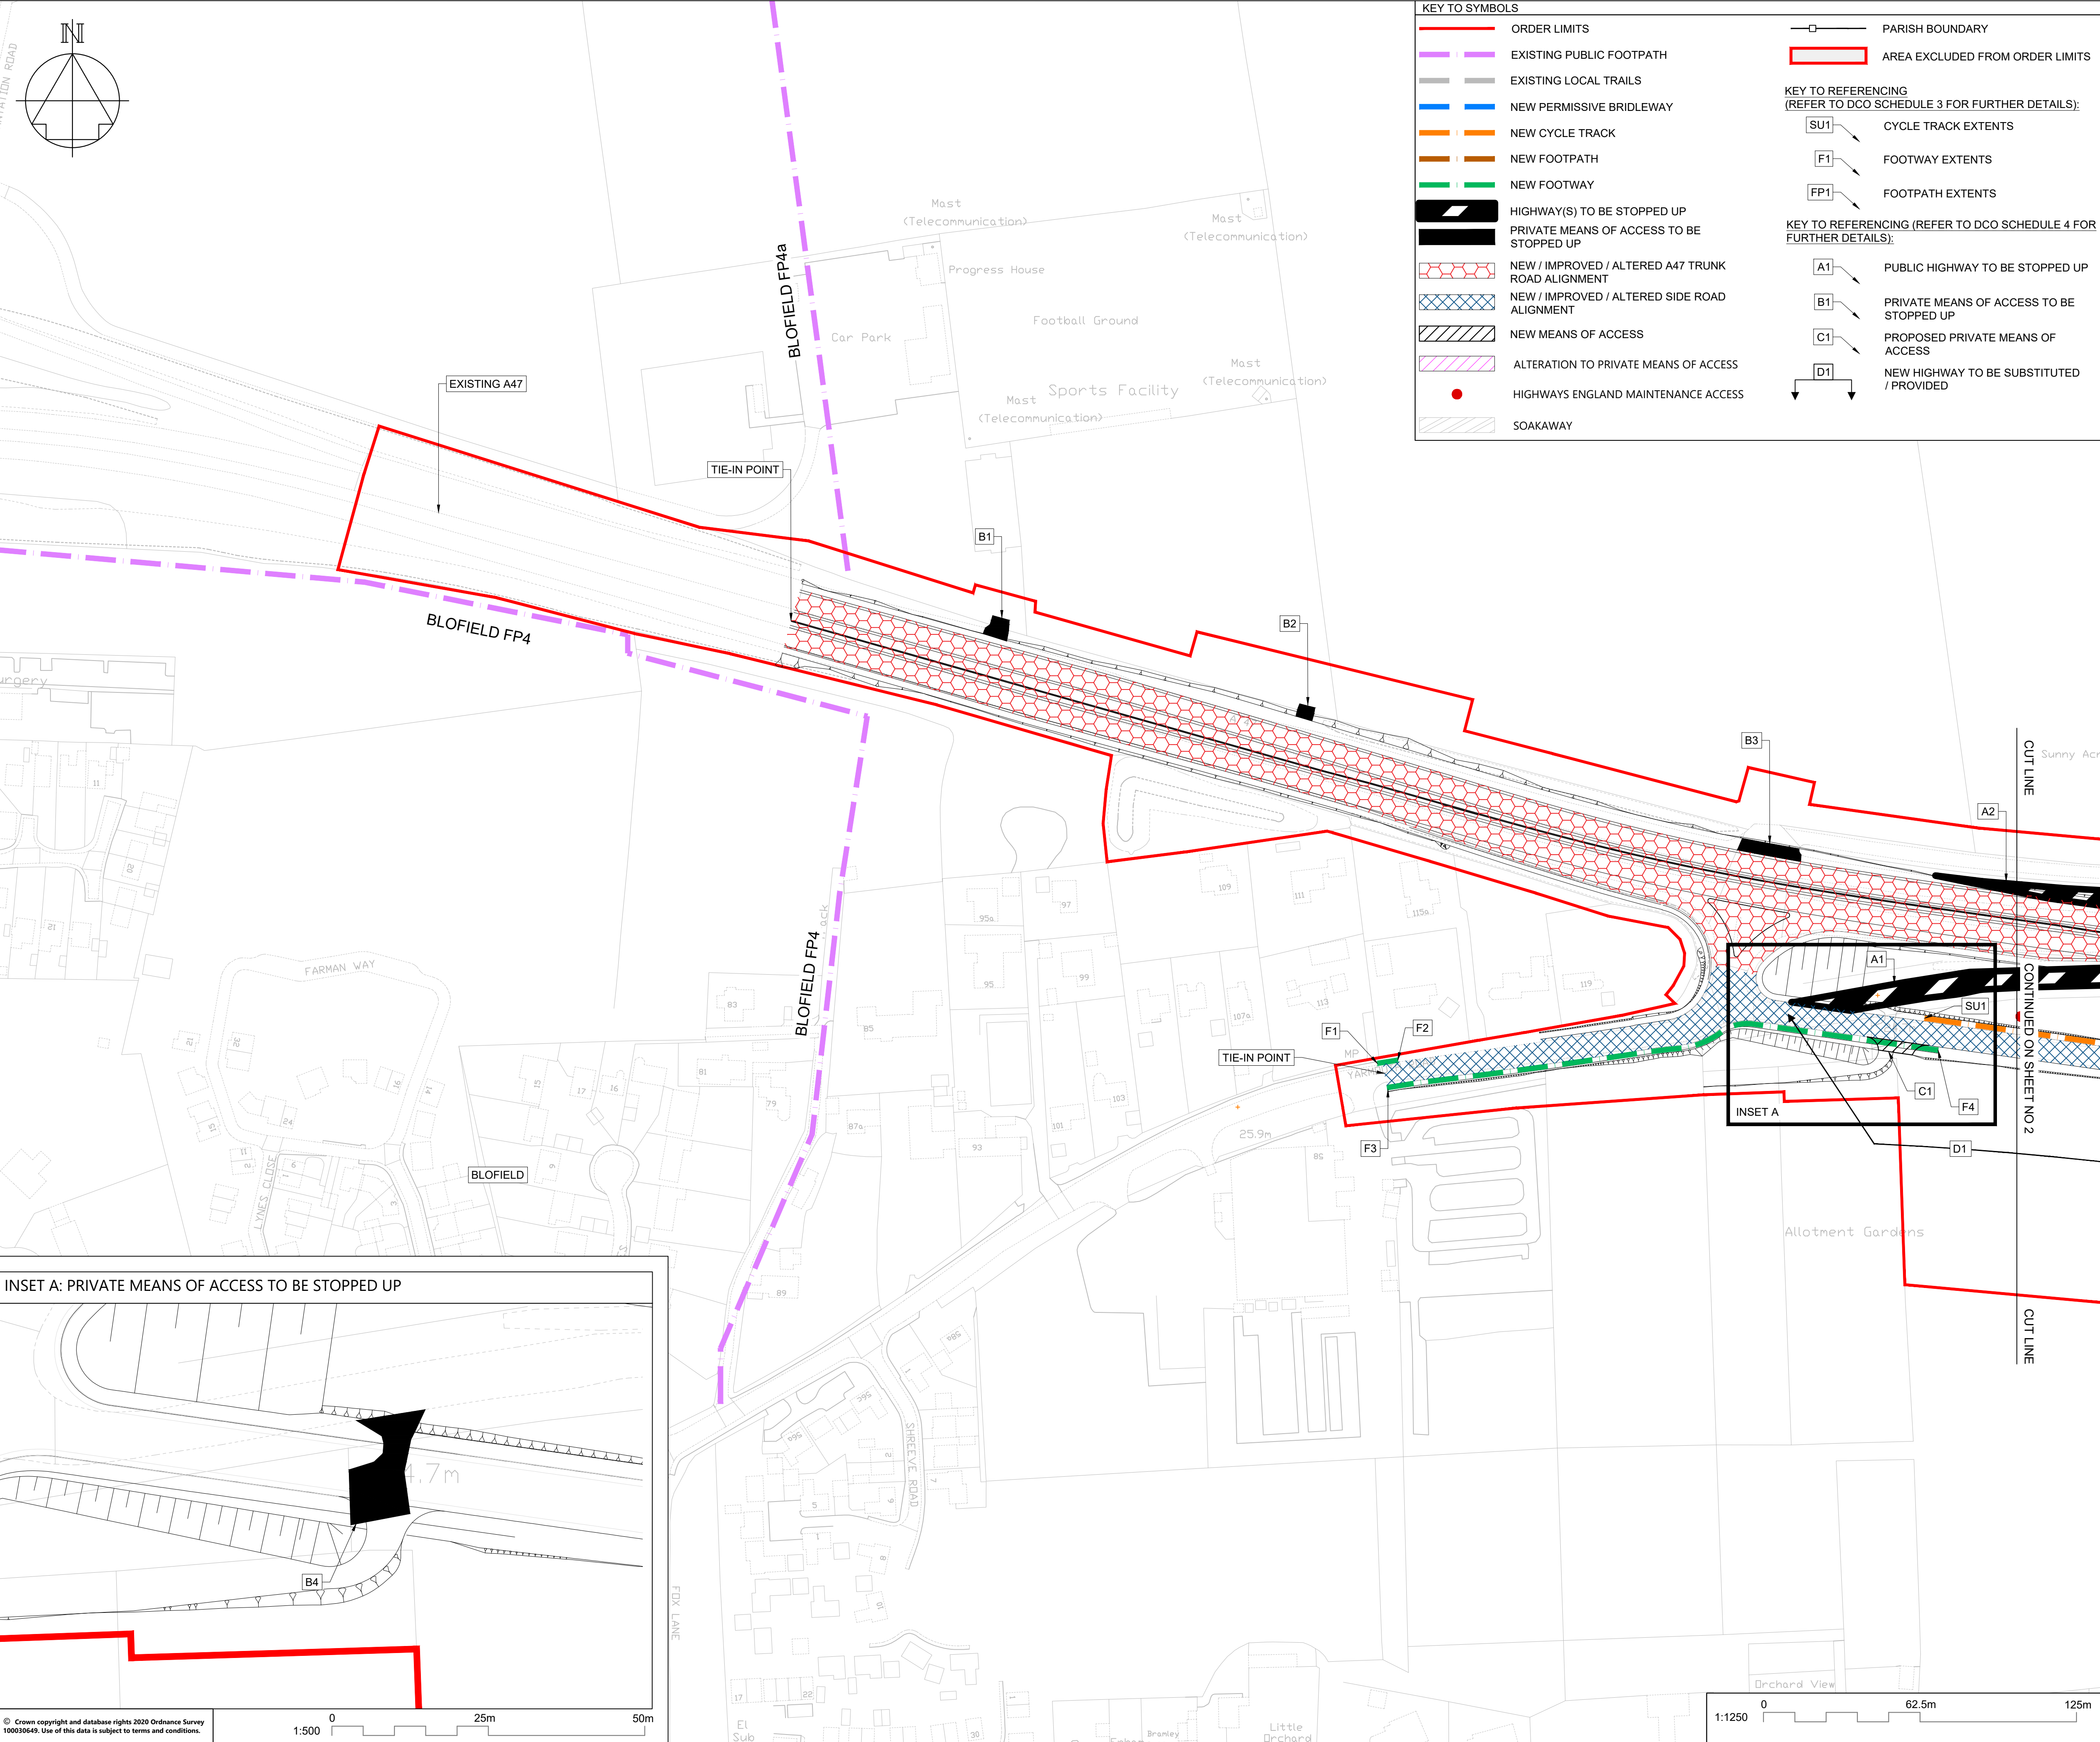

KEY TO SYMBOLS

- ORDER LIMITS
- EXISTING PUBLIC FOOTPATH
- EXISTING LOCAL TRAILS
- NEW PERMISSIVE BRIDLEWAY
- NEW CYCLE TRACK
- NEW FOOTPATH
- NEW FOOTWAY
- HIGHWAY(S) TO BE STOPPED UP
- PRIVATE MEANS OF ACCESS TO BE STOPPED UP
- NEW / IMPROVED / ALTERED A47 TRUNK ROAD ALIGNMENT
- NEW / IMPROVED / ALTERED SIDE ROAD ALIGNMENT
- NEW MEANS OF ACCESS
- ALTERATION TO PRIVATE MEANS OF ACCESS
- HIGHWAYS ENGLAND MAINTENANCE ACCESS
- SOAKAWAY

- PARISH BOUNDARY
- AREA EXCLUDED FROM ORDER LIMITS
- KEY TO REFERENCING (REFER TO DCO SCHEDULE 3 FOR FURTHER DETAILS):
 - SU1 CYCLE TRACK EXTENTS
 - F1 FOOTWAY EXTENTS
 - FP1 FOOTPATH EXTENTS
- KEY TO REFERENCING (REFER TO DCO SCHEDULE 4 FOR FURTHER DETAILS):
 - A1 PUBLIC HIGHWAY TO BE STOPPED UP
 - B1 PRIVATE MEANS OF ACCESS TO BE STOPPED UP
 - C1 PROPOSED PRIVATE MEANS OF ACCESS
 - D1 NEW HIGHWAY TO BE SUBSTITUTED / PROVIDED


NOTES

Purpose of use

FOR DCO SUBMISSION

Development Consent Order Number / Document

TR010040/APP/2.4

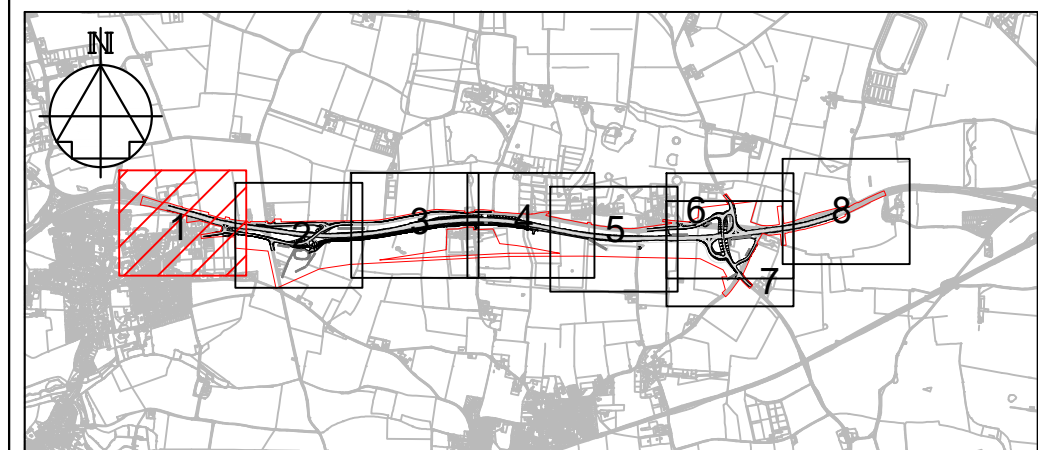

- THESE PLANS SHOULD BE READ IN CONJUNCTION WITH OTHER PLANS AND DOCUMENTS IN THE DEVELOPMENT CONSENT ORDER.
- ALL DIMENSIONS ARE IN METRES UNLESS STATED OTHERWISE.

KEY TO SYMBOLS

PLEASE REFER TO PLAN FOR KEY

REV	DATE	REVISION NOTE	ORG	CHKD	APPD
P01	09/12/20	FOR DCO SUBMISSION	BSim	PE	SMay

DESIGNER

CONTRACTOR

CLIENT

PROJECT TITLE
A47 BLOFIELD TO
NORTH BURLINGHAM DUALLING


PROJECT STAGE
PCF STAGE 3

DRAWING TITLE
RIGHTS OF WAY AND ACCESS PLANS
REGULATION 5(2)(k) and 5(2)(o)
SHEET 1 OF 8


SUITABILITY
SUITABLE FOR INFORMATION

SHEET SIZE	SCALE	STATUS	REVISION
A1	1:1250	S2	P01

DRAWING NUMBER
HE551490-GTY-EPC-000-DR-CH-30001

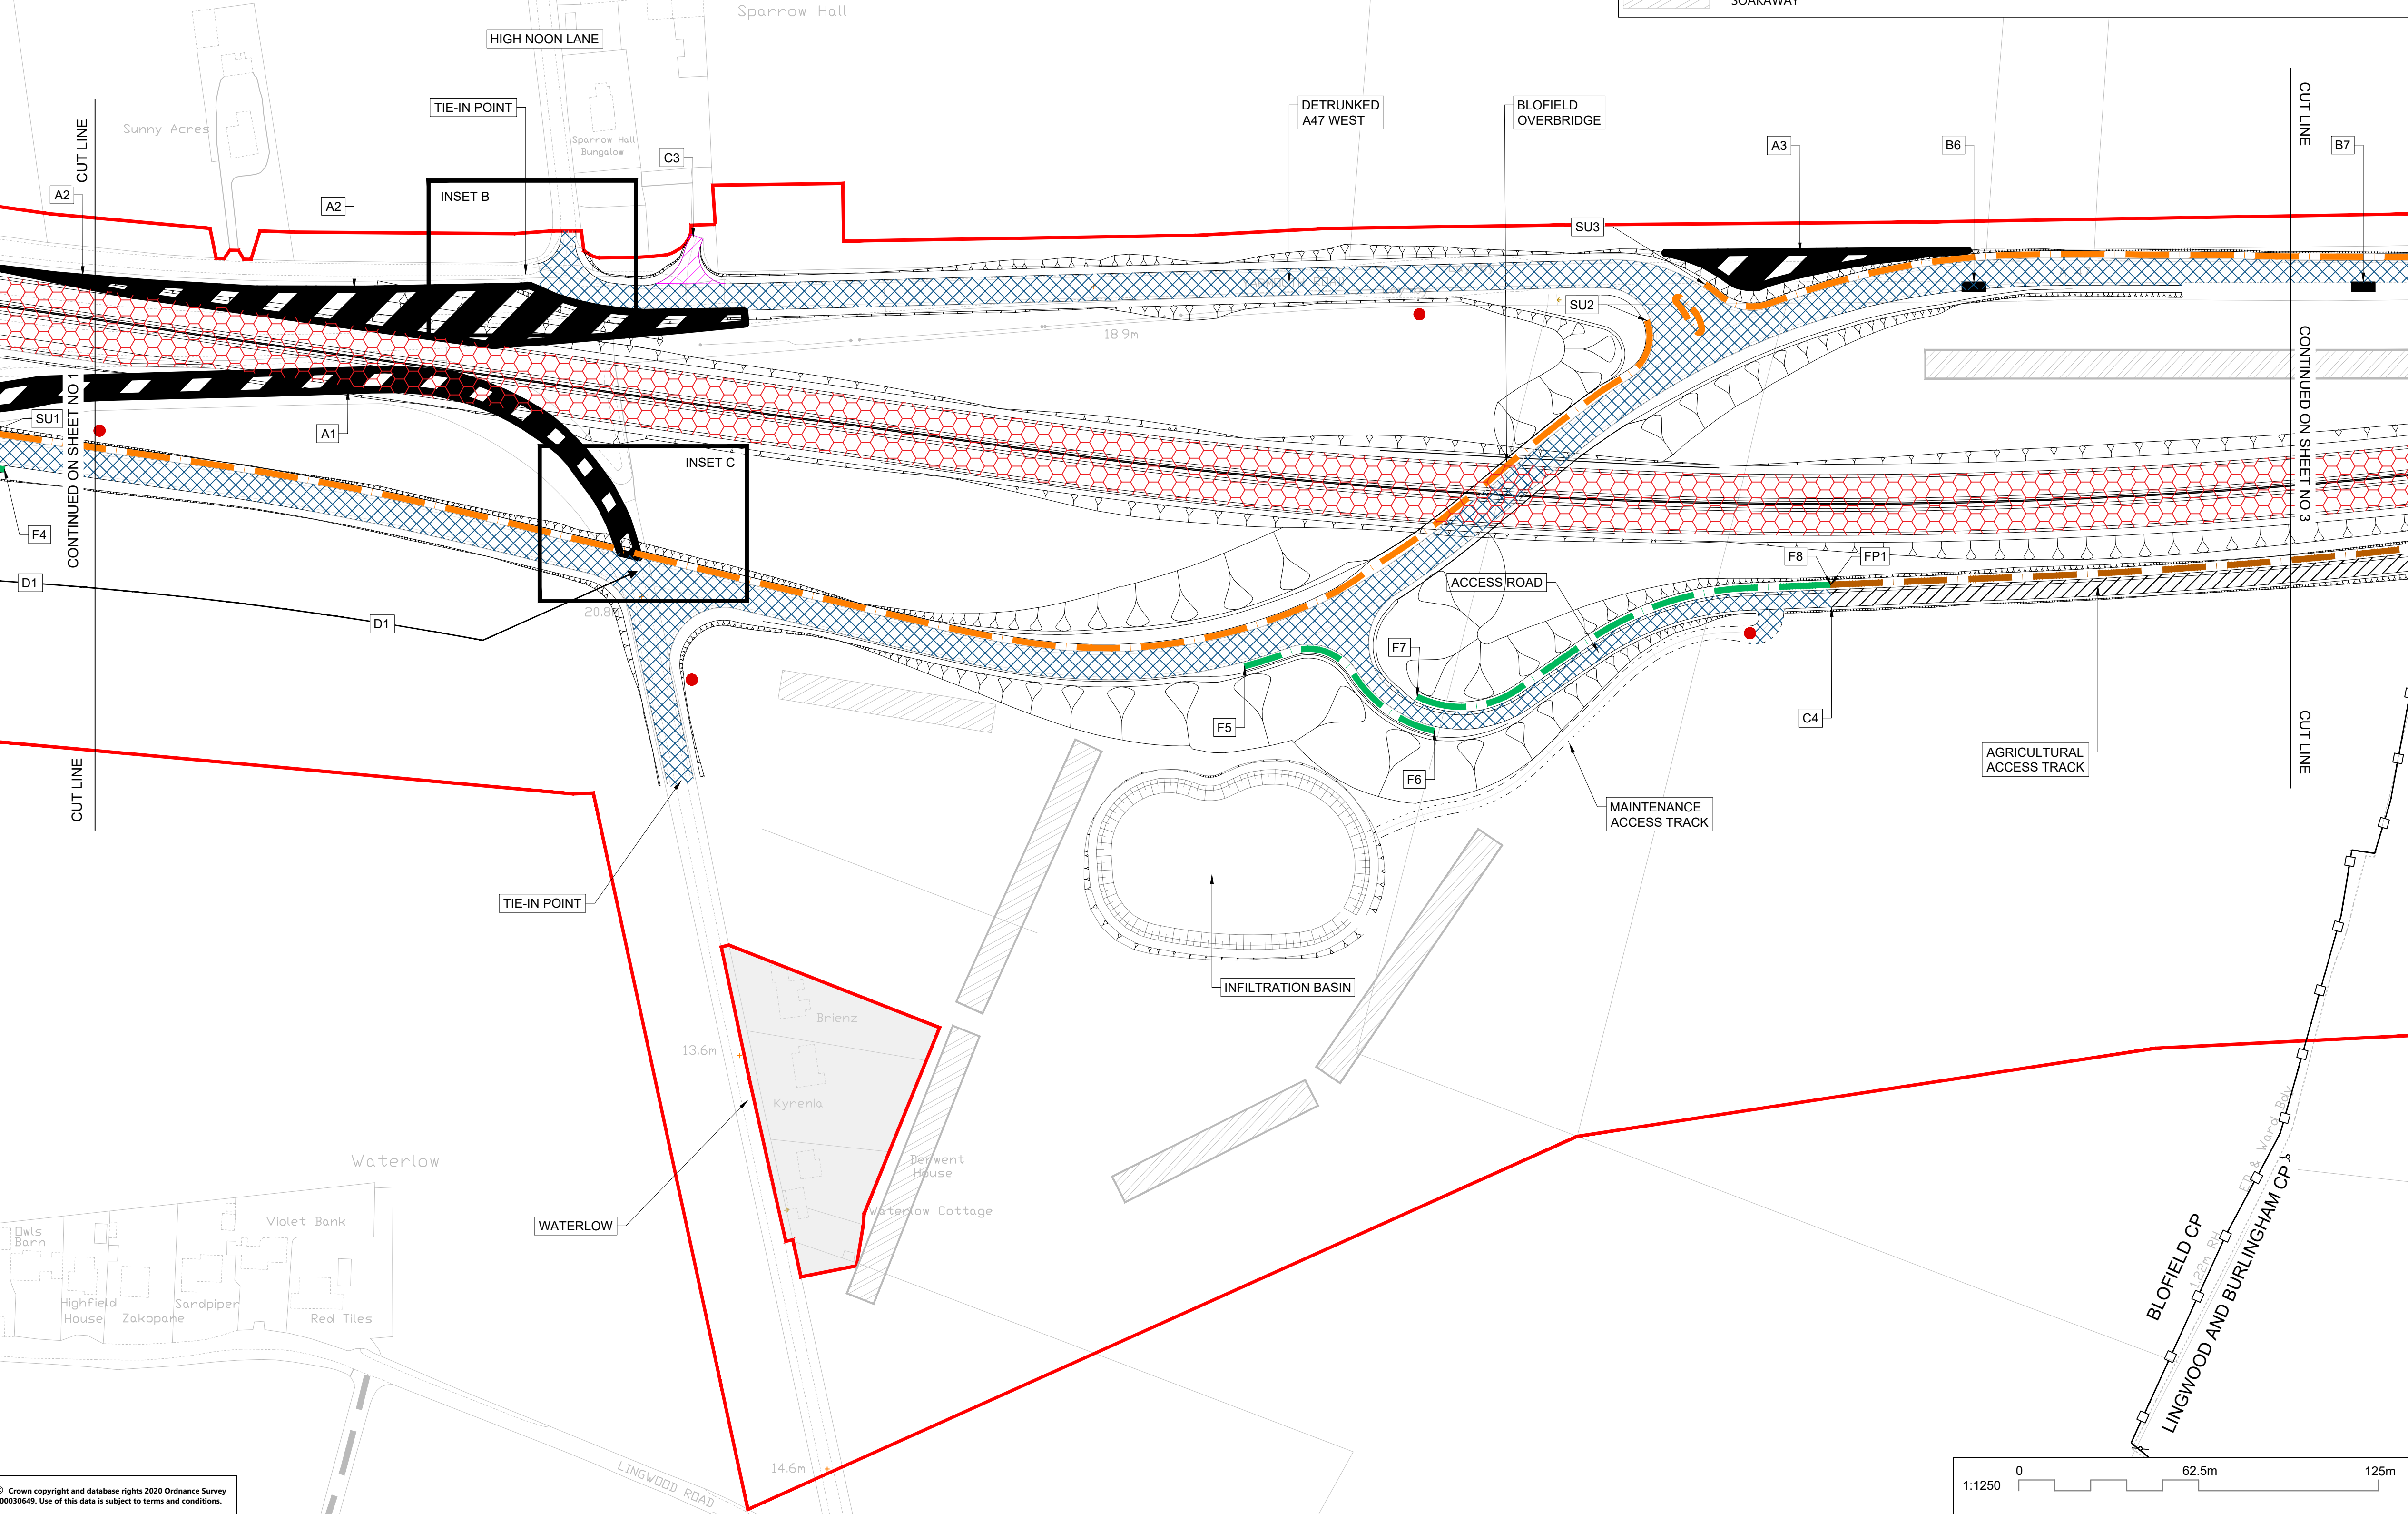


INSET C: PRIVATE MEANS OF ACCESS TO BE STOPPED UP

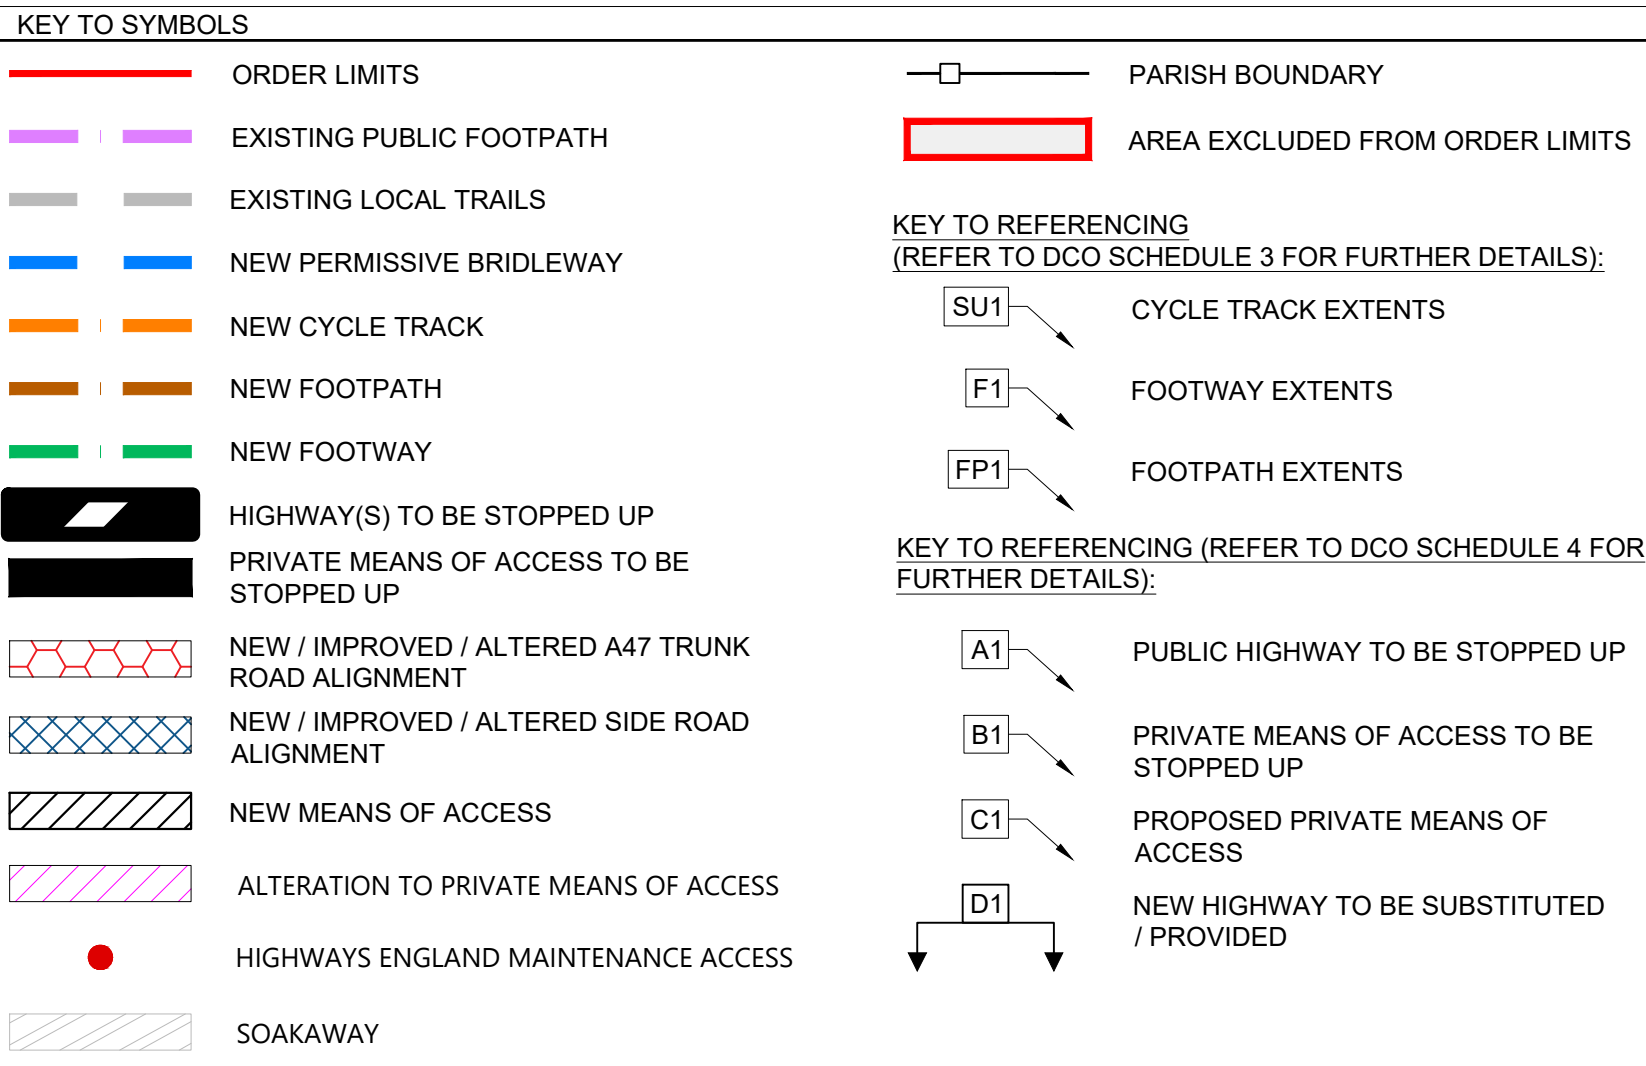

Purpose of use

FOR DCO SUBMISSION

TR010040/APP/2.4

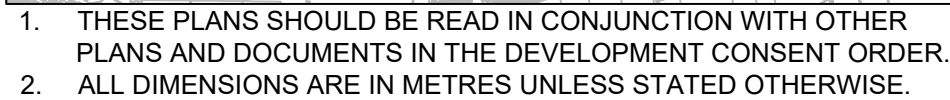

PLEASE REFER TO PLAN FOR KEY

P01	09/12/20	FOR DCO SUBMISSION	BSim	PE	SMay
REV	DATE	REVISION NOTE	ORG	CHKD	APPD

DESIGNER

SWECO 

CONTRACTOR



CLIENT



PROJECT TITLE

A47 BLOFIELD TO NORTH BURLINGHAM DUALLING

PROJECT STAGE

PCF STAGE 3

DRAWING TITLE

RIGHTS OF WAY AND ACCESS PLANS
REGULATION 5(2)(k) and 5(2)(o)
SHEET 2 OF 8

SUITABILITY



SUITABLE FOR INFORMATION

SHEET SIZE	SCALE	STATUS	REVISION
A1	1:1250	S2	P01

DRAWING NUMBER

HE551490-GTY-EPC-000-DR-CH-30002

This drawing should not be relied on or used in circumstances other than those for which it was originally prepared and for which Sweco UK Ltd was commissioned. Sweco UK Ltd accepts no responsibility for this drawing to any party other than the person by whom it was commissioned. This drawing has been prepared on behalf of Galliford Try by Sweco UK Ltd for the titled project or named part thereof and should not be relied upon or used for any other project without an independent check being carried out as to its suitability and prior written authority of Galliford Try being obtained. Sweco UK Ltd accepts no responsibility or liability for the consequences of this drawing being used for a purpose other than the purposes for which it was commissioned. Any person using or relying on this drawing for such other purpose agrees, and will by such use or reliance be taken to confirm his/her agreement, to indemnify Sweco UK Ltd for all loss or damage resulting therefrom.

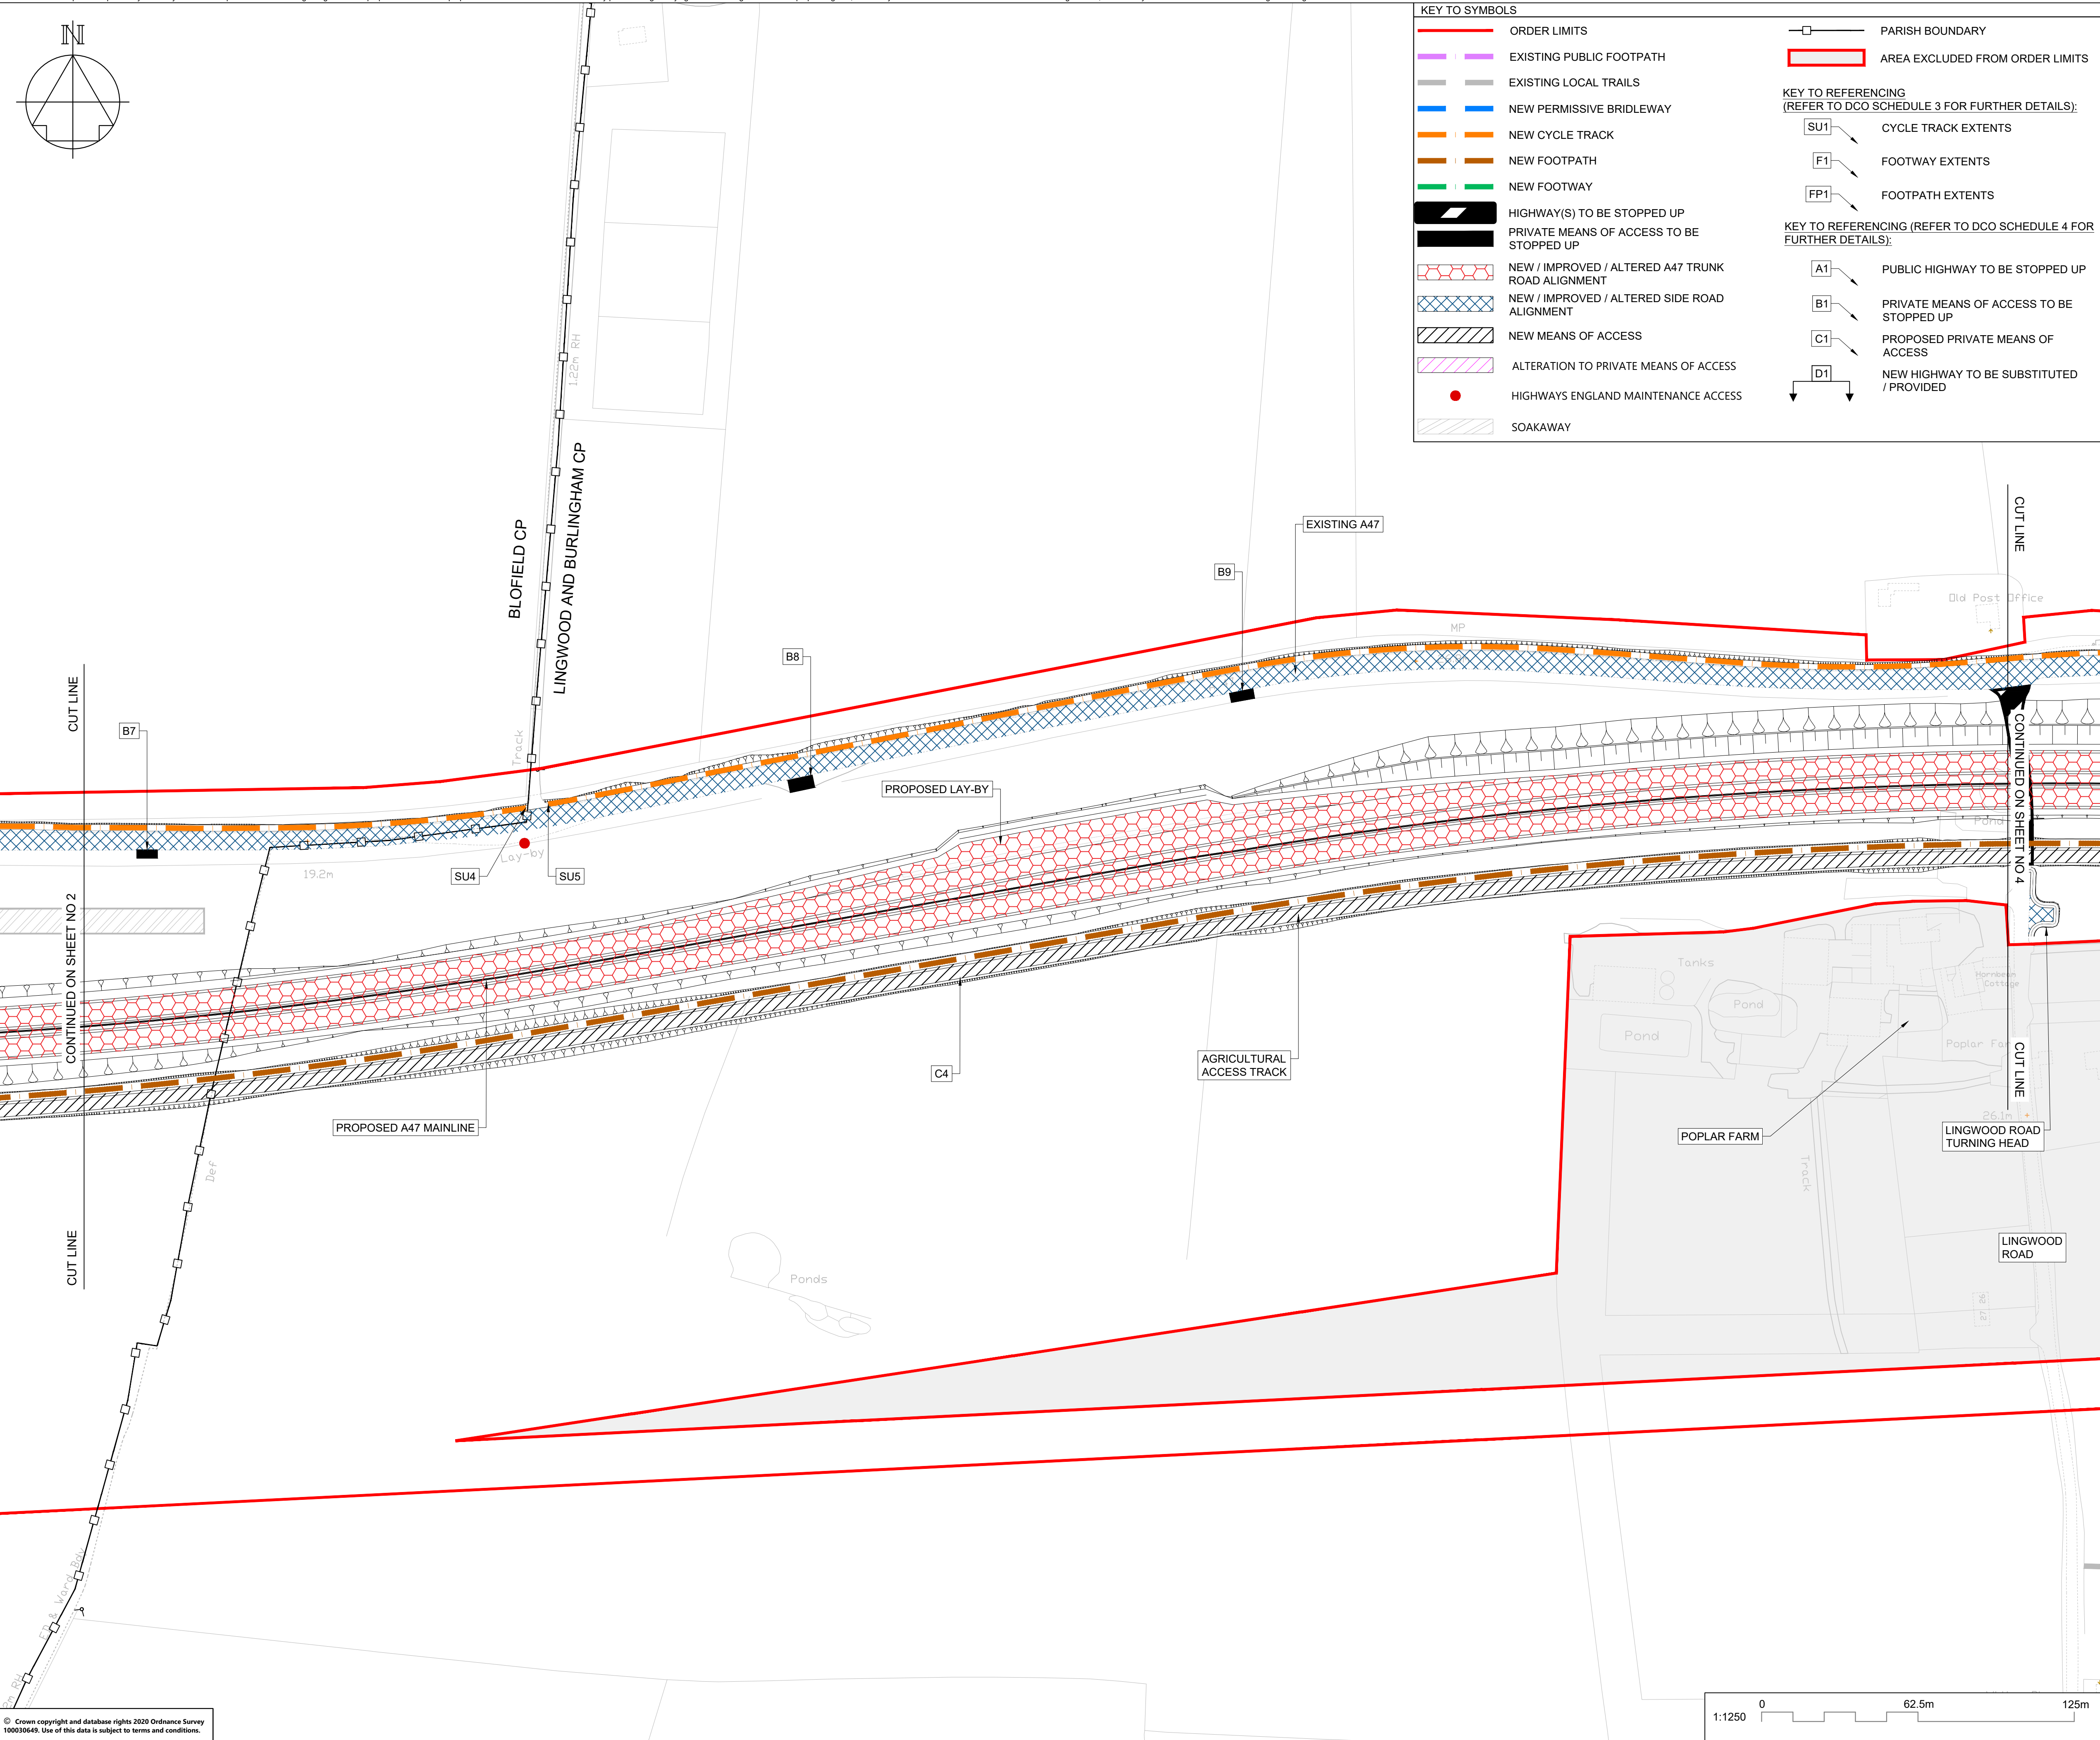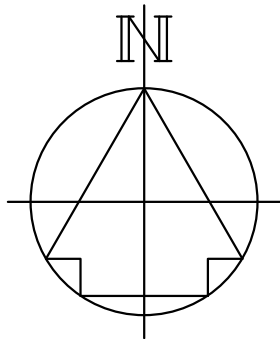

© Crown copyright and database rights 2020 Ordnance Survey 100030649. Use of this data is subject to terms and conditions.


NOTES

Purpose of use

FOR DCO SUBMISSION

Development Consent Order Number / Document

TR010040/APP/2.4

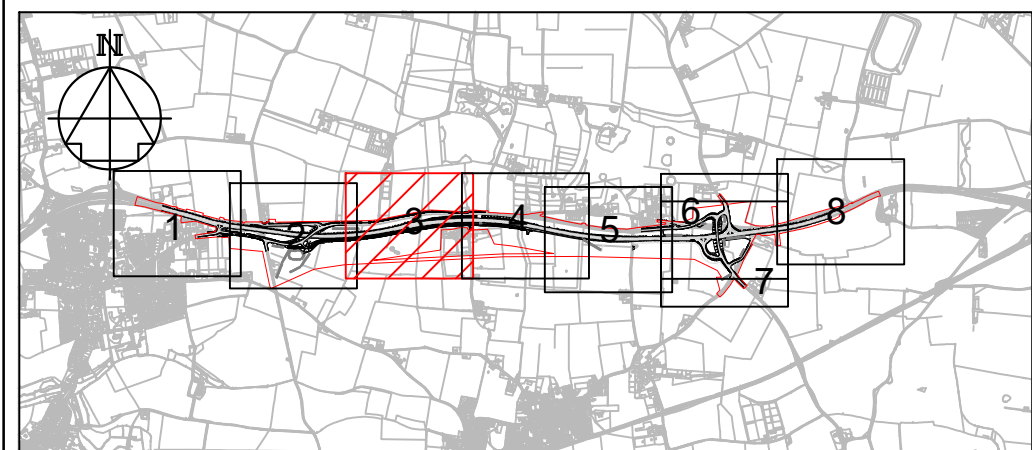

1. THESE PLANS SHOULD BE READ IN CONJUNCTION WITH OTHER PLANS AND DOCUMENTS IN THE DEVELOPMENT CONSENT ORDER.
2. ALL DIMENSIONS ARE IN METRES UNLESS STATED OTHERWISE.

KEY TO SYMBOLS

PLEASE REFER TO PLAN FOR KEY

KEY TO SYMBOLS

- | | | | |
|--|---|--|--|
| | ORDER LIMITS | | PARISH BOUNDARY |
| | EXISTING PUBLIC FOOTPATH | | AREA EXCLUDED FROM ORDER LIMITS |
| | EXISTING LOCAL TRAILS | KEY TO REFERENCING (REFER TO DCO SCHEDULE 3 FOR FURTHER DETAILS): | |
| | NEW PERMISSIVE BRIDLEWAY | | CYCLE TRACK EXTENTS |
| | NEW CYCLE TRACK | | FOOTWAY EXTENTS |
| | NEW FOOTPATH | | FOOTPATH EXTENTS |
| | NEW FOOTWAY | KEY TO REFERENCING (REFER TO DCO SCHEDULE 4 FOR FURTHER DETAILS): | |
| | HIGHWAY(S) TO BE STOPPED UP | | PUBLIC HIGHWAY TO BE STOPPED UP |
| | PRIVATE MEANS OF ACCESS TO BE STOPPED UP | | PRIVATE MEANS OF ACCESS TO BE STOPPED UP |
| | NEW / IMPROVED / ALTERED A47 TRUNK ROAD ALIGNMENT | | PROPOSED PRIVATE MEANS OF ACCESS |
| | NEW / IMPROVED / ALTERED SIDE ROAD ALIGNMENT | | NEW HIGHWAY TO BE SUBSTITUTED / PROVIDED |
| | NEW MEANS OF ACCESS | | |
| | ALTERATION TO PRIVATE MEANS OF ACCESS | | |
| | HIGHWAYS ENGLAND MAINTENANCE ACCESS | | |
| | SOAKAWAY | | |

P01	09/12/20	FOR DCO SUBMISSION	BSIm	PE	SMay
REV	DATE	REVISION NOTE	ORG	CHKD	APPD

DESIGNER

SWECO

CONTRACTOR

GallifordTry

CLIENT

highways
england

PROJECT TITLE

A47 BLOFIELD TO
NORTH BURLINGHAM DUALLING

PROJECT STAGE

PCF STAGE 3

DRAWING TITLE

RIGHTS OF WAY AND ACCESS PLANS
REGULATION 5(2)(k) and 5(2)(o)
SHEET 3 OF 8


SUITABILITY

SUITABLE FOR INFORMATION


SHEET SIZE	SCALE	STATUS	REVISION
A1	1:1250	S2	P01

DRAWING NUMBER

HE551490-GTY-EPC-000-DR-CH-30003

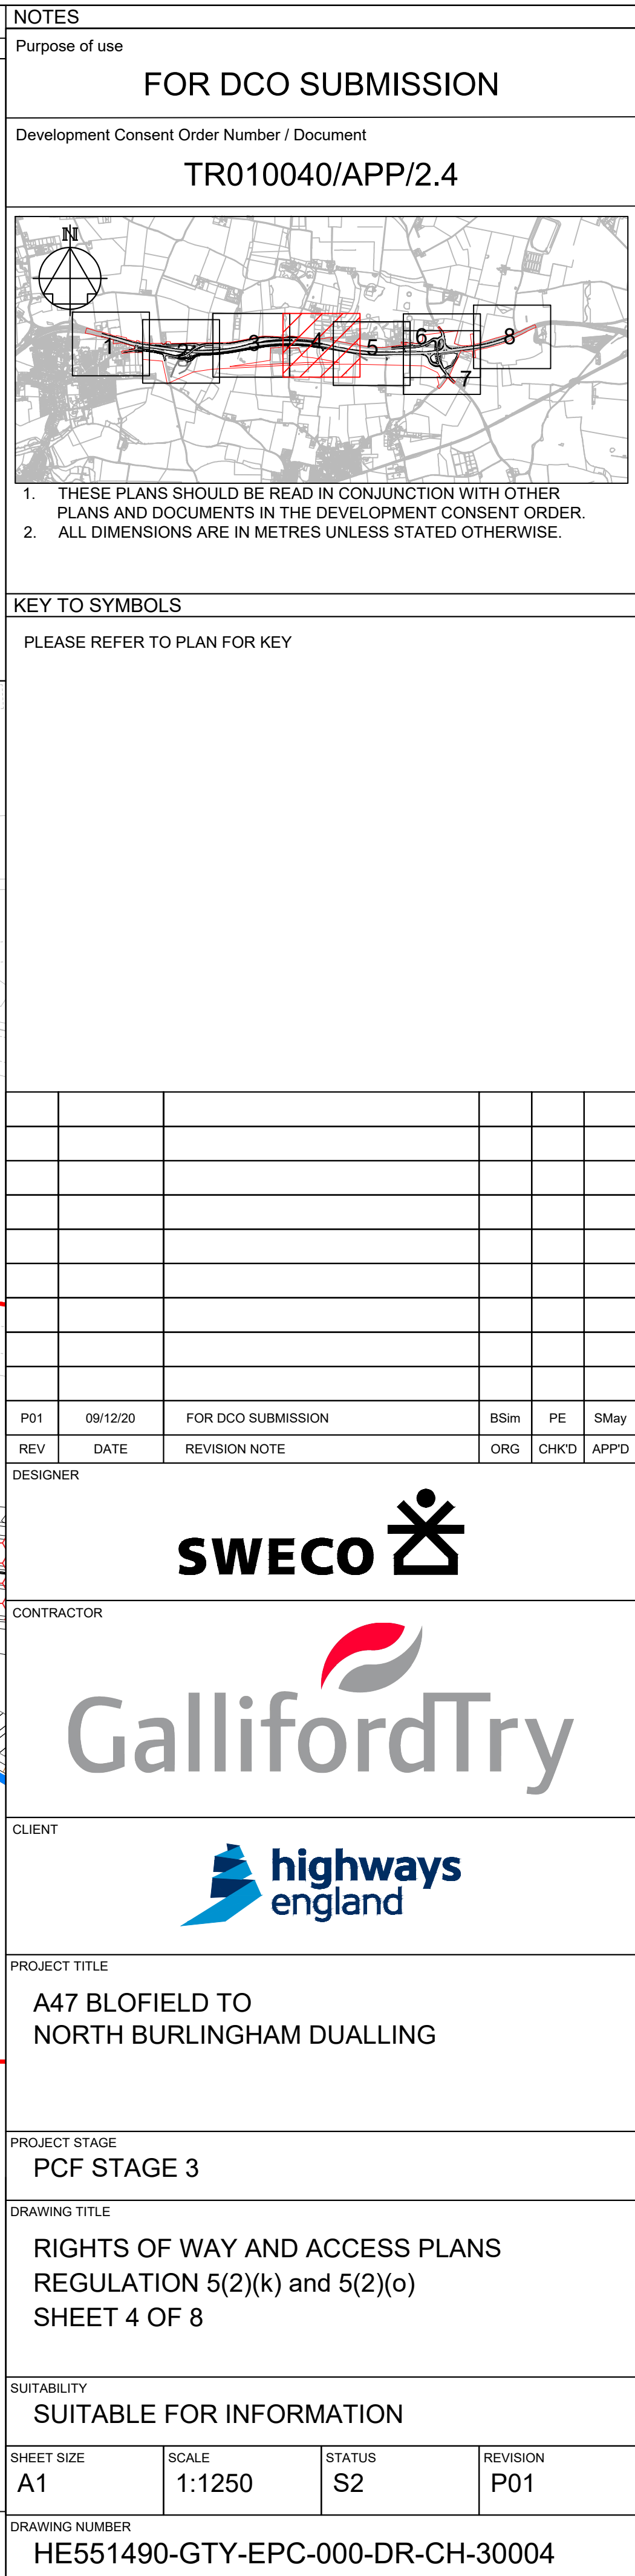


© Crown copyright and database rights 2020 Ordnance Survey 100030649. Use of this data is subject to terms and conditions.

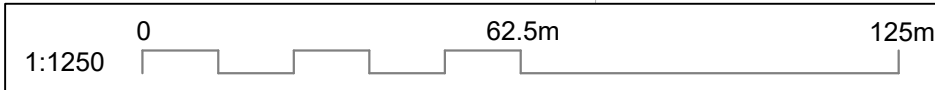

HE551490-G IY-EPC-000-DR-CH-30005

HE551490-G IY-EPC-000-DR-CH-30005


© Crown copyright and database rights 2020 Ordnance Survey 100030649. Use of this data is subject to terms and conditions.

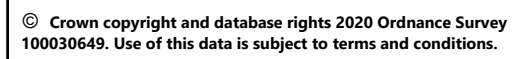

Purpose of use	
----------------	--

FOR DCO SUBMISSION

TR010010/APP/3.4

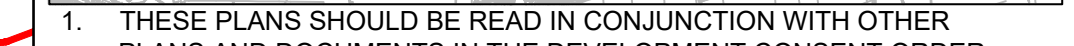

2. ALL DIMENSIONS ARE IN METRES UNLESS STATED OTHERWISE

PLEASE REFER TO PLAN FOR KEY

100

[illegible]

M47 BLOFIELD TO

A47 BLOFIELD TO
NORTH BURLINGHAM BRAILING

PCF STAGE 3

RIGHTS OF WAY AND ACCESS PLANS

RIGHTS OF WAY AND ACCESS PLANS
REGULATORY PLAN NUMBER: _____

SUITABLE FOR INFORMATION

[illegible]


A1	1:1250	S2	P01
----	--------	----	-----

DRAWING NUMBER
 11E554100 QTY EPO 200 EP 01 00007

HE551490-GTY-EPC-000-DR-CH-30007

FOR DCO SUBMISSION

TR010040/APP/2.4

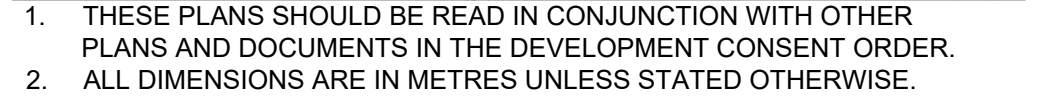

PLEASE REFER TO PLAN FOR KEY

DESIGNER

SWECO 

 GallifordTry



A47 BLOFIELD TO NORTH BURLINGHAM DUALLING

PCF STAGE 3

RIGHTS OF WAY AND ACCESS PLANS
REGULATION 5(2)(k) and 5(2)(o)
SHEET 8 OF 8

SUITABLE FOR INFORMATION

DRAWING NUMBER
HE551490-GTY-EPC-000-DR-CH-30008

