

# A428 Black Cat to Caxton Gibbet improvements

TR010044

Volume 2

2.8 Permanent Speed Limits Plans

Planning Act 2008

Regulation 5(2)(o)

Infrastructure Planning (Applications: Prescribed Forms and  
Procedure) Regulations 2009

26 February 2021

## Infrastructure Planning

### Planning Act 2008

### **The Infrastructure Planning (Applications: Prescribed Forms and Procedure) Regulations 2009**

## **A428 Black Cat to Caxton Gibbet improvements**

### Development Consent Order 202[ ]

---

### **Permanent Speed Limits Plans**

---

<b>Regulation Reference:</b>	Regulation 5(2)(o)
<b>Planning Inspectorate Scheme Reference</b>	TR010044
<b>Application Document Reference</b>	TR010044/APP/2.8
<b>Author</b>	A428 Black Cat to Caxton Gibbet improvements Project Team, Highways England

<b>Version</b>	<b>Date</b>	<b>Status of Version</b>
Rev 1	26 February 2021	DCO Application



## Table of contents

Chapter	Pages
<b>1 Introduction</b>	<b>1</b>
1.1 General	1
<b>2 Schedule of plans included in this application document</b>	<b>2</b>
<b>Appendix A Permanent speed limits plans</b>	<b>4</b>

# 1 Introduction

## 1.1 General

- 1.1.1 Highways England (the Applicant) has submitted an application under Section 37 of the Planning Act 2008 (PA 2008) for an order to grant development consent for the A428 Black Cat to Caxton Gibbet improvements (the Scheme).
- 1.1.2 These Permanent Speed Limit Plans (these Plans) have been prepared to accompany the application for a Development Consent Order (DCO), made by the Applicant to the Secretary of State for Transport (SoS) via the Planning Inspectorate (the Inspectorate).
- 1.1.3 The Application is seeking powers to construct a new 10 mile (16km) dual 2-lane carriageway from Black Cat roundabout to Caxton Gibbet roundabout, to be known as the A421, and in addition approximately 1.8 miles (3km) of tie-in works. A detailed description of the Scheme can be found in **Chapter 2** of the Environmental Statement [TR01044/APP/6.1].
- 1.1.4 These Plans comprise part of the suite of Application documentation and are included in the Application in compliance with Regulation 5(2)(o) of the Infrastructure Planning (Applications: Prescribed Forms and Procedure) Regulations 2009 (the 2009 Regulations), which requires:
- '5(2)(o) any other plans, drawings and sections necessary to describe the proposals for which development consent is sought, showing details of design, external appearance, and the preferred layout of buildings or structures, drainage, surface water management, means of vehicular and pedestrian access, any car parking to be provided, and means of landscaping.'*
- 1.1.5 These Plans are also being submitted under Regulation 5(4) of the 2009 Regulations which states:
- "Where a plan comprises three or more separate sheets a key plan must be provided showing the relationship between the different sheets."*
- 1.1.6 As these Plans are part of the Application documentation, they should be read alongside and are informed by the other Application documents. In particular, these Plans should be read alongside Schedules 3 of the draft DCO [TR010044/APP/3.1].


## 2 Schedule of plans included in this application document

Drawing Number	Drawing Title	Revision
HE551495-ACM-LSI-GEN_SW_Z_ZZ-DR-DC-2550	Permanent Speed Limits Plans Regulation 5(2)(o) Key Plan	P04
HE551495-ACM-LSI-ZN1_SW_Z_ZZ-DR-DC-2551	Permanent Speed Limits Plan Regulation 5(2)(o) Sheet 1	P04
HE551495-ACM-LSI-ZN1_SW_Z_ZZ-DR-DC-2552	Permanent Speed Limits Plan Regulation 5(2)(o) Sheet 2	P04
HE551495-ACM-LSI-ZN1_SW_Z_ZZ-DR-DC-2553	Permanent Speed Limits Plan Regulation 5(2)(o) Sheet 3	P04
HE551495-ACM-LSI-ZN2_SW_Z_ZZ-DR-DC-2554	Permanent Speed Limits Plan Regulation 5(2)(o) Sheet 4	P04
HE551495-ACM-LSI-ZN2_SW_Z_ZZ-DR-DC-2555	Permanent Speed Limits Plan Regulation 5(2)(o) Sheet 5	P04
HE551495-ACM-LSI-ZN2_SW_Z_ZZ-DR-DC-2556	Permanent Speed Limits Plan Regulation 5(2)(o) Sheet 6	P04
HE551495-ACM-LSI-ZN2_SW_Z_ZZ-DR-DC-2557	Permanent Speed Limits Plan Regulation 5(2)(o) Sheet 7	P04
HE551495-ACM-LSI-ZN3_SW_Z_ZZ-DR-DC-2558	Permanent Speed Limits Plan Regulation 5(2)(o) Sheet 8	P04
HE551495-ACM-LSI-ZN3_SW_Z_ZZ-DR-DC-2559	Permanent Speed Limits Plan Regulation 5(2)(o) Sheet 9	P04
HE551495-ACM-LSI-ZN3_SW_Z_ZZ-DR-DC-2560	Permanent Speed Limits Plan Regulation 5(2)(o) Sheet 10	P04

Drawing Number	Drawing Title	Revision
HE551495-ACM-LSI-ZN4_SW_Z_ZZ-DR-DC-2561	Permanent Speed Limits Plan Regulation 5(2)(o) Sheet 11	P04
HE551495-ACM-LSI-ZN4_SW_Z_ZZ-DR-DC-2562	Permanent Speed Limits Plan Regulation 5(2)(o) Sheet 12	P04
HE551495-ACM-LSI-ZN4_SW_Z_ZZ-DR-DC-2563	Permanent Speed Limits Plan Regulation 5(2)(o) Sheet 13	P04
HE551495-ACM-LSI-ZN5_SW_Z_ZZ-DR-DC-2564	Permanent Speed Limits Plan Regulation 5(2)(o) Sheet 14	P04
HE551495-ACM-LSI-ZN5_SW_Z_ZZ-DR-DC-2565	Permanent Speed Limits Plan Regulation 5(2)(o) Sheet 15	P04
HE551495-ACM-LSI-ZN5_SW_Z_ZZ-DR-DC-2566	Permanent Speed Limits Plan Regulation 5(2)(o) Sheet 16	P04

# Appendix A Permanent speed limits plans



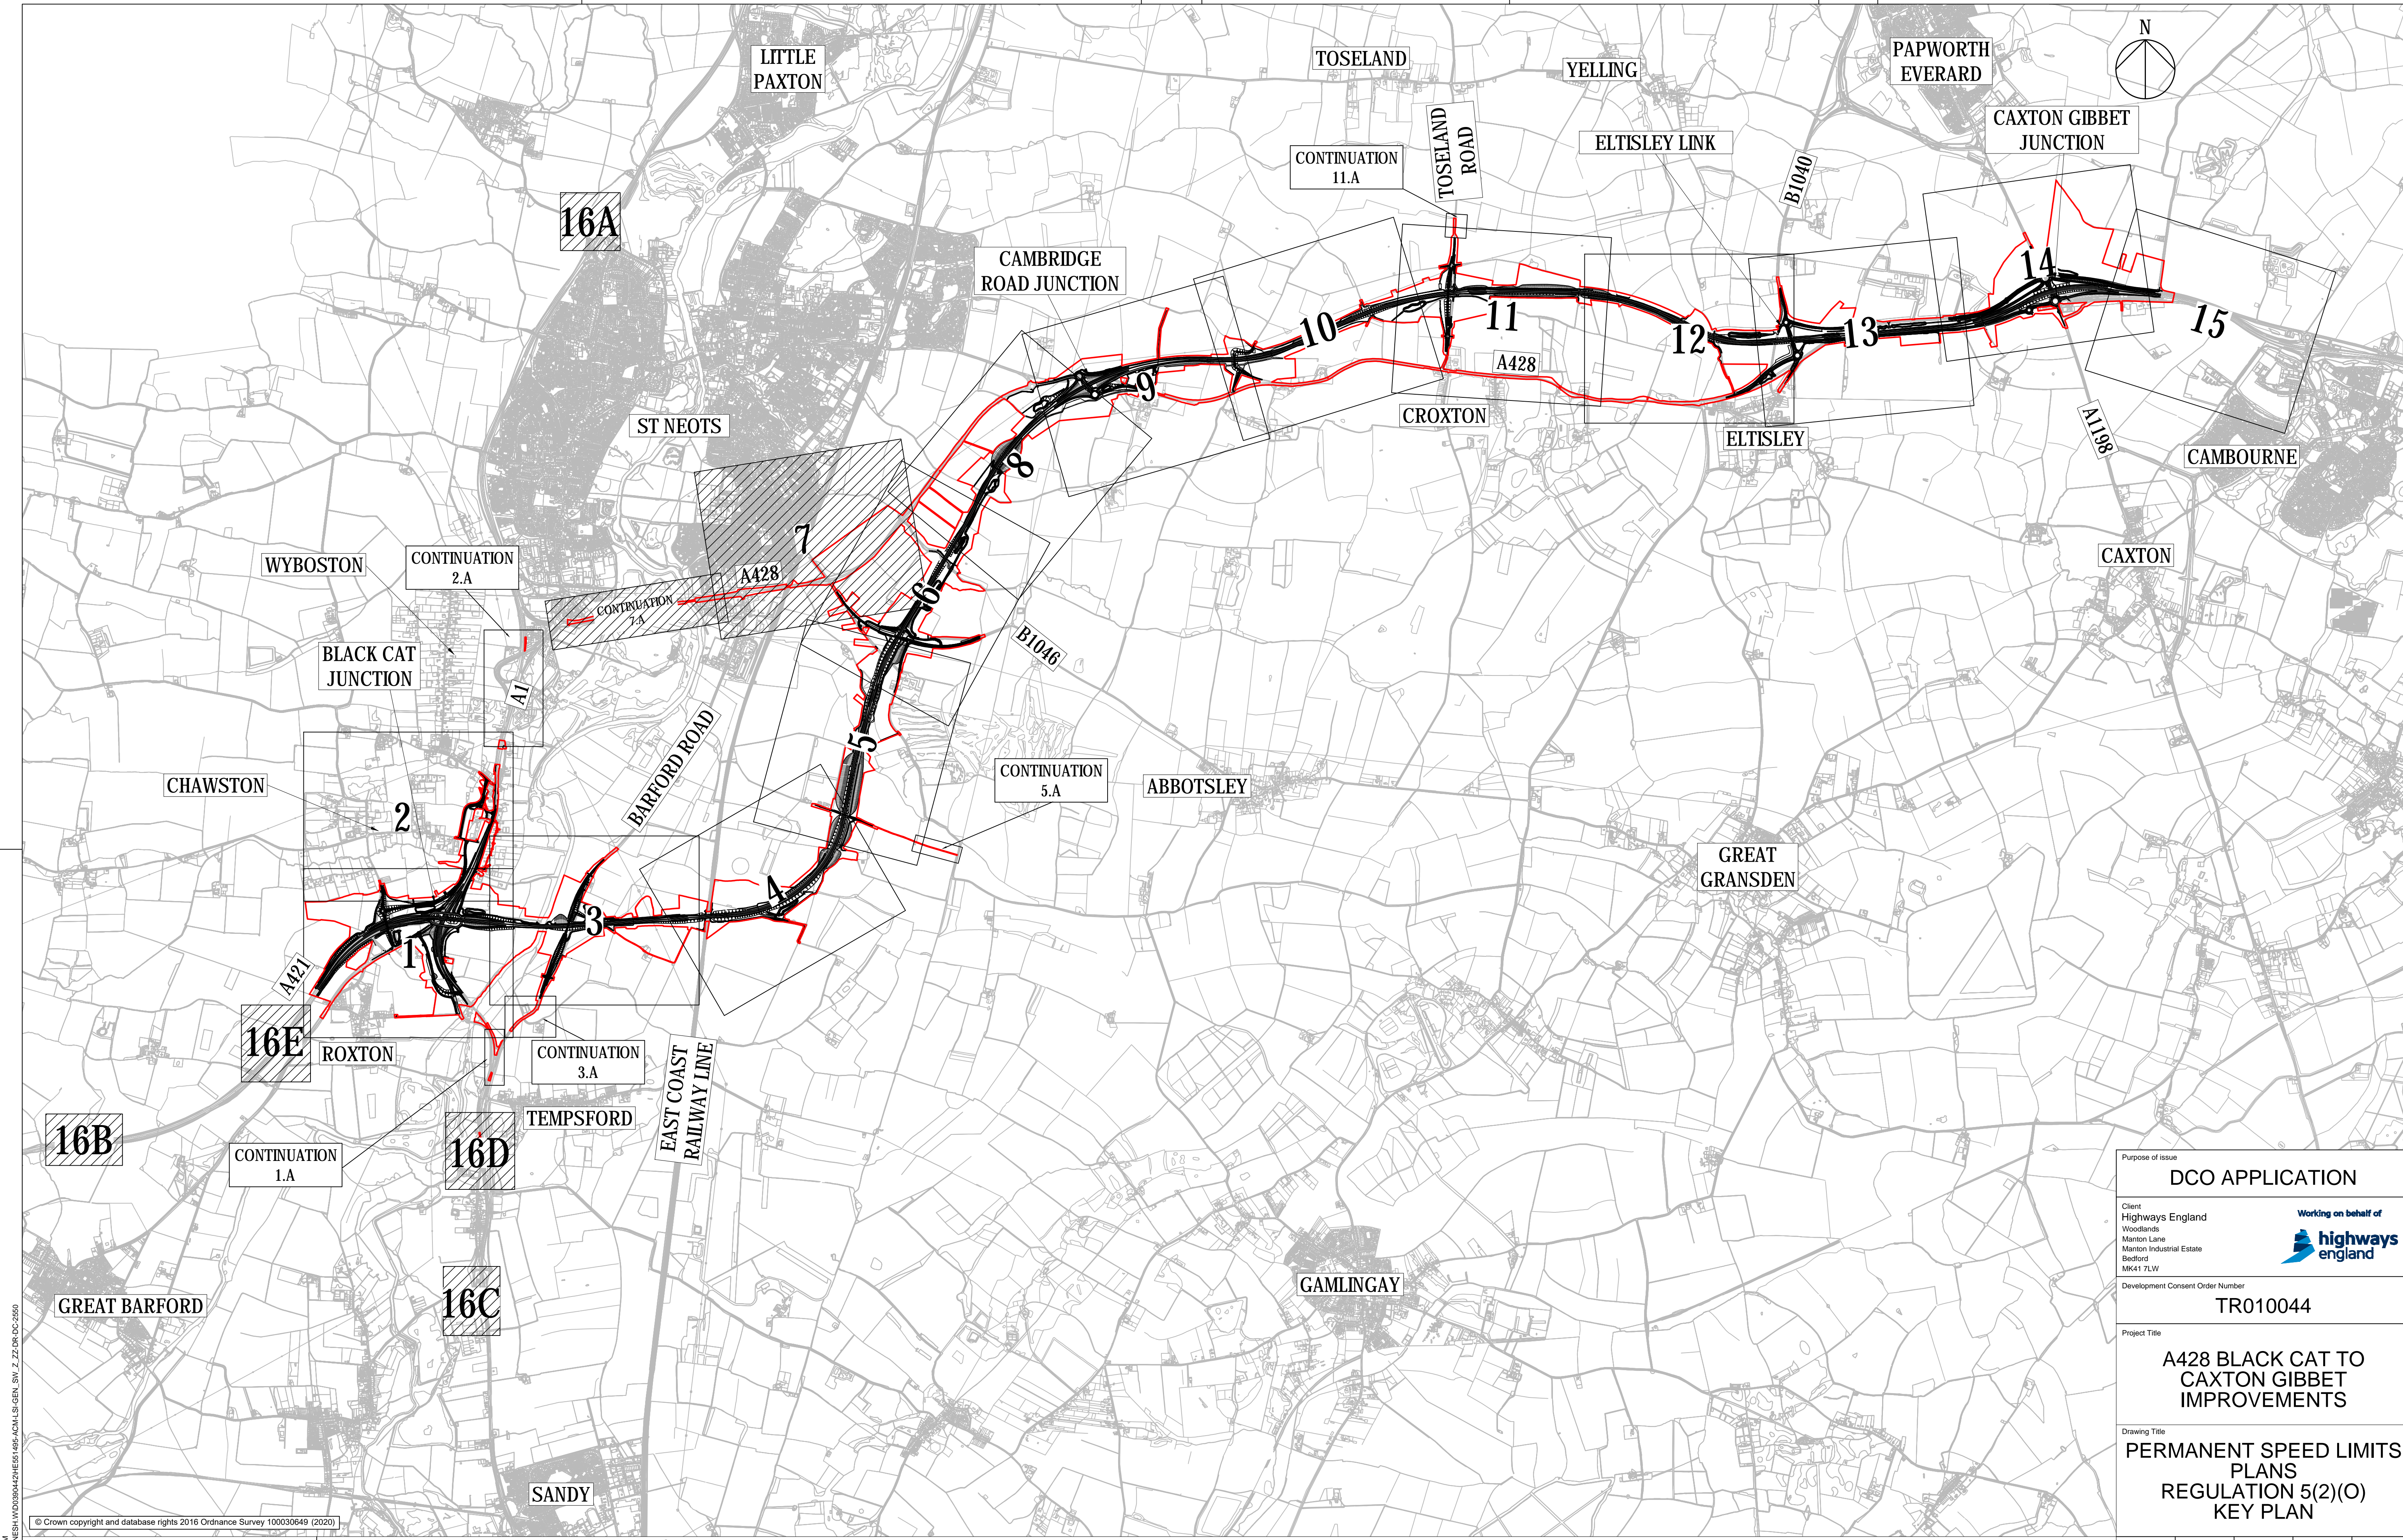

Plot Date: Friday, January 23, 2021 14:52:24 PM  
File Name: C:\pwworking\Highways England\Projects\A428\A428\_16A.dwg  
User: J.T.

© Crown copyright and database rights 2016 Ordnance Survey 100030649 (2020)


Revision Details				
Final for DCO Application	JT	29/01/21	P04	
	TD			
	By	Date	Suffix	
	Check			

NOTES

1. ALL DIMENSIONS ARE IN METRES UNLESS DEFINED OTHERWISE.
2. THIS PLAN SHOULD BE READ IN CONJUNCTION WITH OTHER PLAN APPLICATION DOCUMENTS IN PARTICULAR SCHEDULE 3 OF THE DEVELOPMENT CONSENT ORDER.

LEGEND

- DEVELOPMENT CONSENT ORDER (DCO) BOUNDARY
- ▨ NO INFORMATION ON THIS SHEET

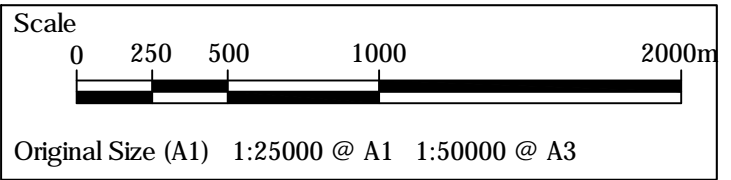


Purpose of Issue				
DCO APPLICATION				
Client Highways England Woodlands Manton Lane Manton Industrial Estate Bedford MK41 7LW				
Development Consent Order Number TR010044				
Project Title A428 BLACK CAT TO CAXTON GIBBET IMPROVEMENTS				
Drawing Title PERMANENT SPEED LIMITS PLANS REGULATION 5(2)(O) KEY PLAN				
Designed BL	Drawn JT	Checked JMW	Approved TD	Date 29/01/21
Internal Project No. 60541541		Suitability D7		
Scale @ A1 1:25000		Zone General		
Drawing Number Highways England PIN HE551495 -ACM		I Originator -LSI		I Volume -
Location GEN_SW_Z_ZZ		I Type -DR-DC-2550		I Number P04








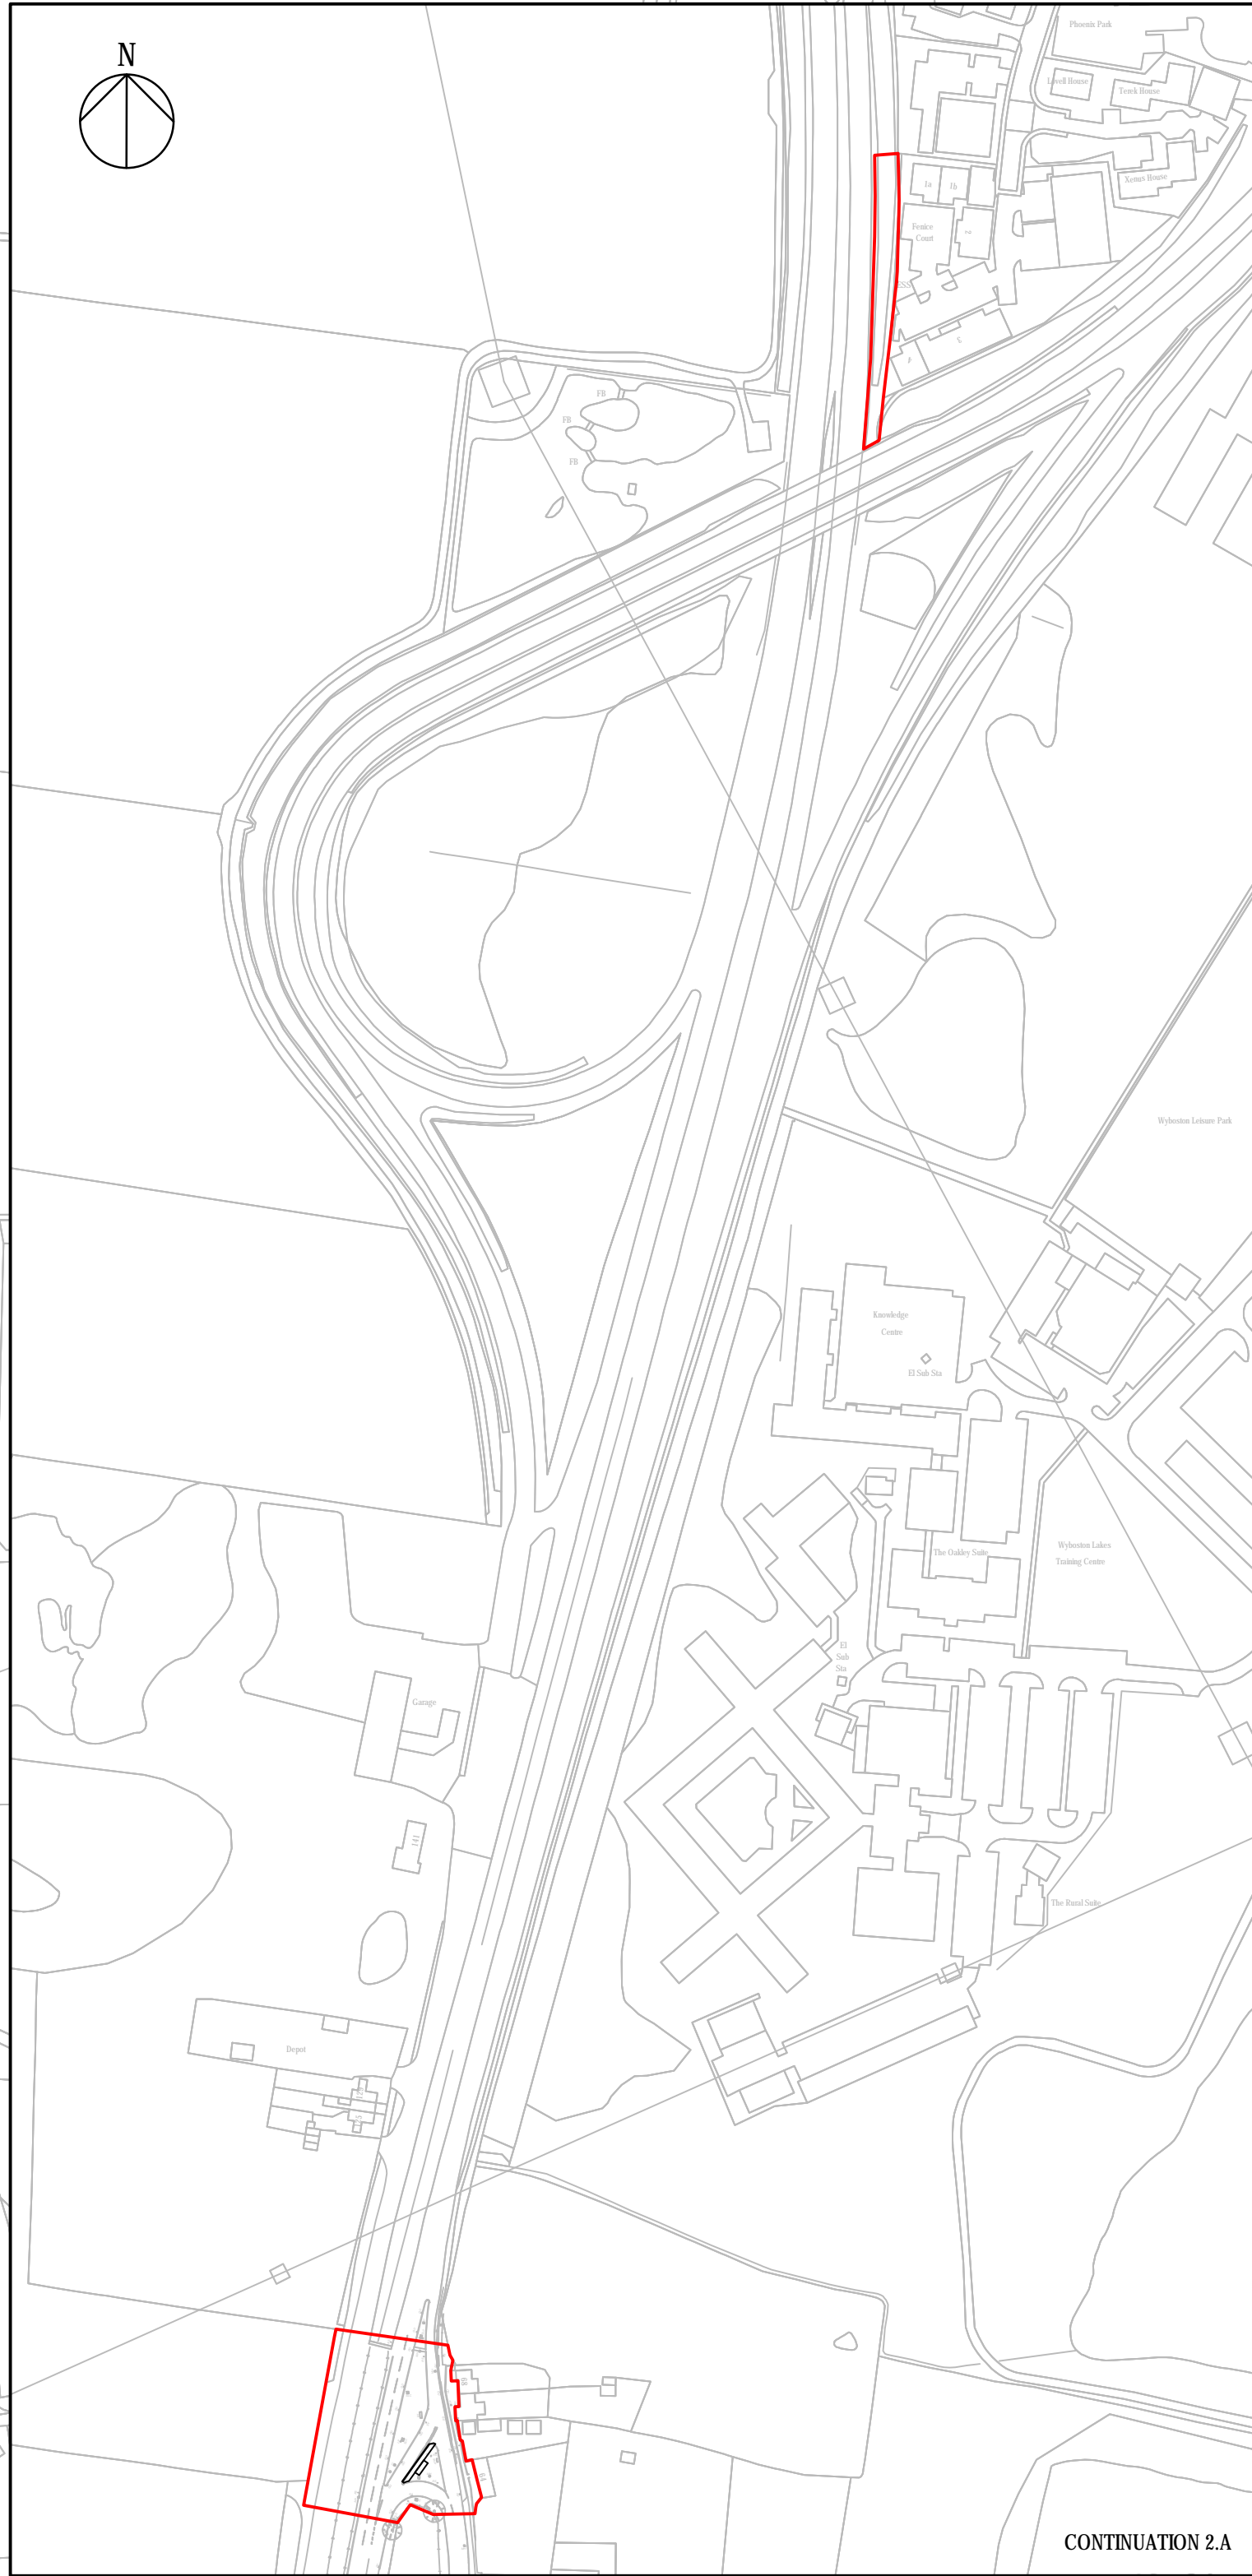

CONTINUATION 2.A

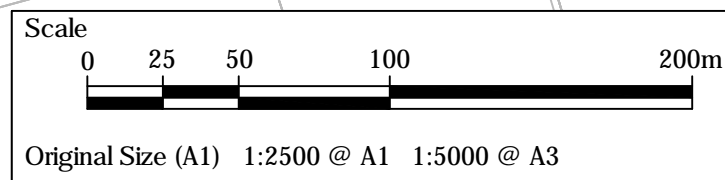


© Crown copyright and database rights 2016 Ordnance Survey 100030649 (2020)

SEE CONTINUATION 2.A


CUT LINE

SEE SHEET 1

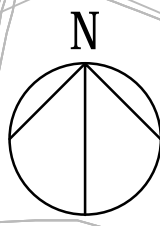

- NOTES
1. ALL DIMENSIONS ARE IN METRES UNLESS DEFINED OTHERWISE.
  2. THIS PLAN SHOULD BE READ IN CONJUNCTION WITH OTHER APPLICATION DOCUMENTS IN PARTICULAR SCHEDULE 3 OF THE DEVELOPMENT CONSENT ORDER (TR010044/APP3.1).

- LEGEND
- PROPOSED 60mph SPEED LIMIT
  - PROPOSED 40mph SPEED LIMIT
  - PROPOSED 30mph SPEED LIMIT
  - ORDER LIMITS
  - LAND NOT INCLUDED WITHIN THE ORDER LIMIT
  - NB NORTHBOUND
  - SB SOUTHBOUND

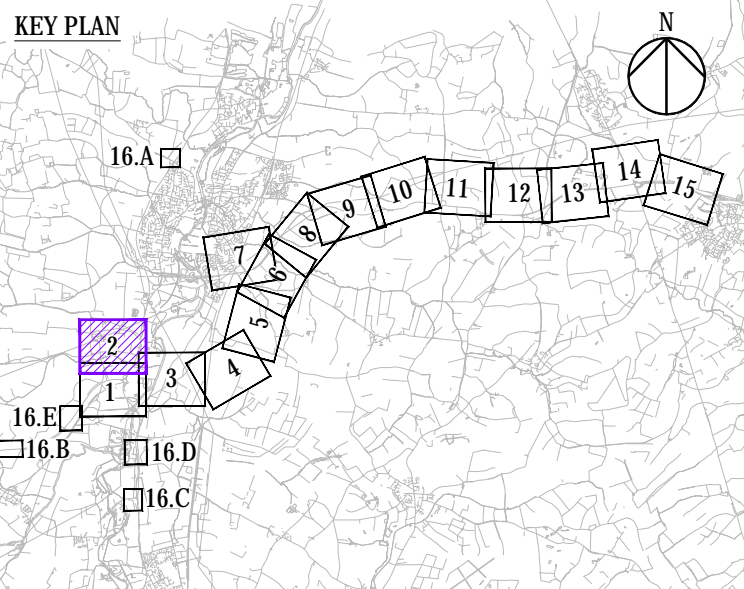

Final for DCO Application	WV	TD	29/01/21	P04
Revision Details	By	Check	Date	Suffix

## DCO APPLICATION

Client  
Highways England  
Woodlands  
Manton Lane  
Manton Industrial Estate  
Bedford  
MK41 7LW



Development Consent Order Number  
TR010044

Project Title  
A428 BLACK CAT TO  
CAXTON GIBBET  
IMPROVEMENTS

Drawing Title  
PERMANENT SPEED LIMITS  
PLAN  
REGULATION 5(2)(O)  
SHEET 2

Designed BL	Drawn WV	Checked JMW	Approved TD	Date 29/01/21
Internal Project No. 60541541	Suitability D7	Scale @ A1 1:2500	Zone ZN1	


THIS DOCUMENT HAS BEEN PREPARED PURSUANT TO AND SUBJECT TO THE TERMS OF AECOM'S APPOINTMENT BY ITS CLIENT. AECOM ACCEPTS NO LIABILITY FOR ANY USE OF THIS DOCUMENT OTHER THAN BY ITS ORIGINAL CLIENT OR FOLLOWING AECOM'S EXPRESS AGREEMENT TO SUCH USE, AND ONLY FOR THE PURPOSES FOR WHICH IT WAS PREPARED AND PROVIDED.

Drawing Number HE551495 -ACM	1 Originator -LSI	1 Volume -	Rev P04
Location ZN1_SW_Z_ZZ	1 Type -DR	1 Role -DC	1 Number 2552








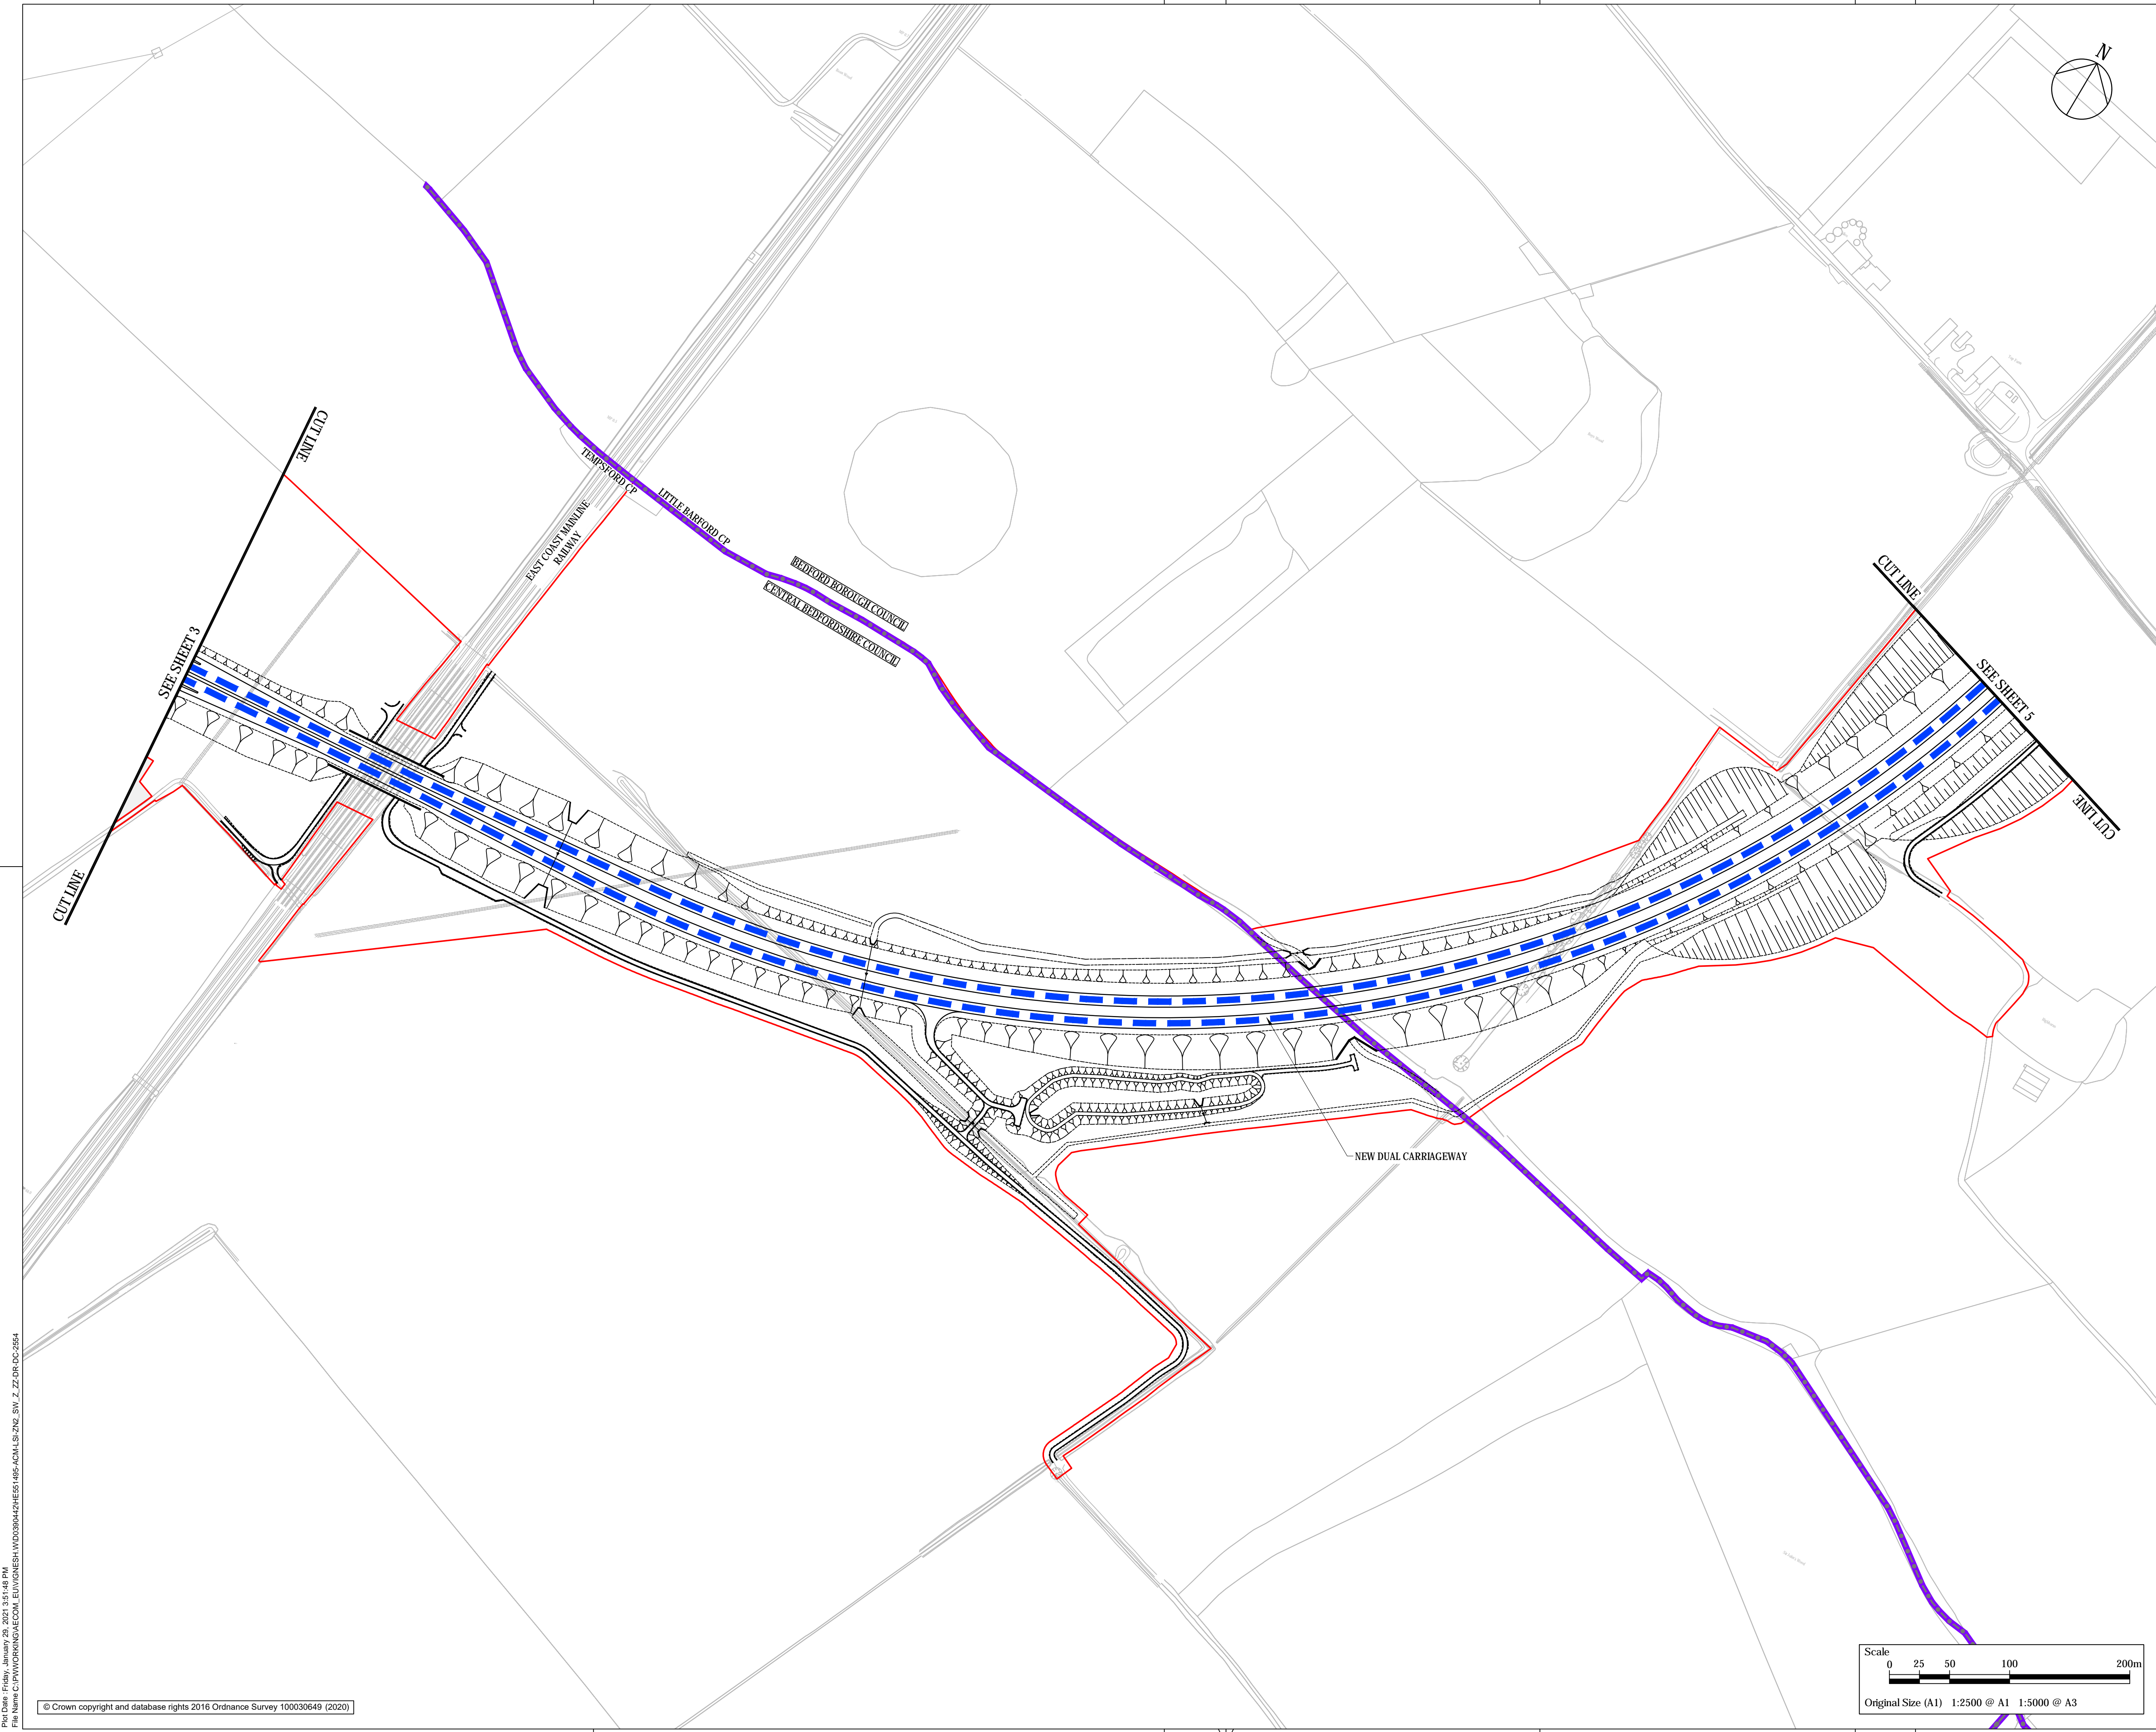

- NOTES
- ALL DIMENSIONS ARE IN METRES UNLESS DEFINED OTHERWISE.
  - THIS PLAN SHOULD BE READ IN CONJUNCTION WITH OTHER APPLICATION DOCUMENTS IN PARTICULAR SCHEDULE 3 OF THE DEVELOPMENT CONSENT ORDER (TR010044/APP3.1).

LEGEND

- PROPOSED NATIONAL SPEED LIMIT
- TEMPSFORD CP PARISH BOUNDARY
- ADMINISTRATIVE BOUNDARY
- ORDER LIMITS

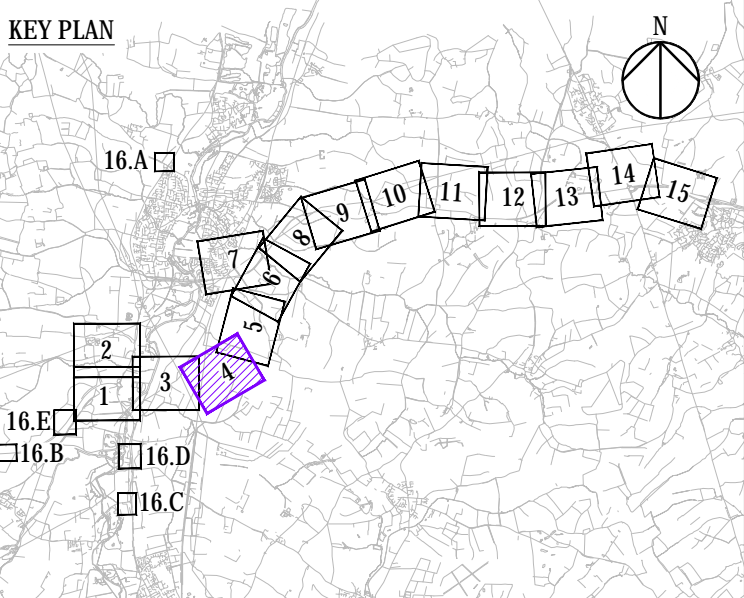

Final for DCO Application	WV	TD	29/01/21	P04
Revision Details	By	Check	Date	Suffix

Purpose of issue

**DCO APPLICATION**

Client  
Highways England  
Woodlands  
Manton Lane  
Manton Industrial Estate  
Bedford  
MK41 7LW

Working on behalf of  
**highways england**

Development Consent Order Number

**TR010044**

Project Title

**A428 BLACK CAT TO CAXTON GIBBET IMPROVEMENTS**

Drawing Title


**PERMANENT SPEED LIMITS PLAN  
REGULATION 5(2)(O)  
SHEET 4**

Designed BL	Drawn WV	Checked JMW	Approved TD	Date 29/01/21
Internal Project No. 60541541			Suitability D7	
Scale @ A1 1:2500			Zone ZN2	

THIS DOCUMENT HAS BEEN PREPARED PURSUANT TO AND SUBJECT TO THE TERMS OF AECOM'S APPOINTMENT BY ITS CLIENT. AECOM ACCEPTS NO LIABILITY FOR ANY USE OF THIS DOCUMENT OTHER THAN BY ITS ORIGINAL CLIENT OR FOLLOWING AECOM'S EXPRESS AGREEMENT TO SUCH USE, AND ONLY FOR THE PURPOSES FOR WHICH IT WAS PREPARED AND PROVIDED.

Drawing Number HE551495 -ACM -LSI -	1 Originator 1 Volume	Rev P04
Location ZN2_SW_Z_ZZ -DR -DC-2554		1 Type 1 Role 1 Number

Plot Date: Friday, January 29, 2021 3:15:10 PM  
File Name: C:\P\WORK\DCO\AECOM\_EU\W\GESH\W00109044\HE551495-ACM-LSI-ZN2\_SW\_Z\_ZZ-DR-DC-2554

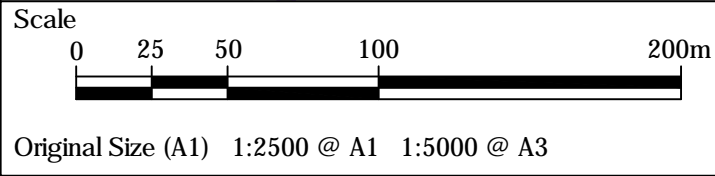













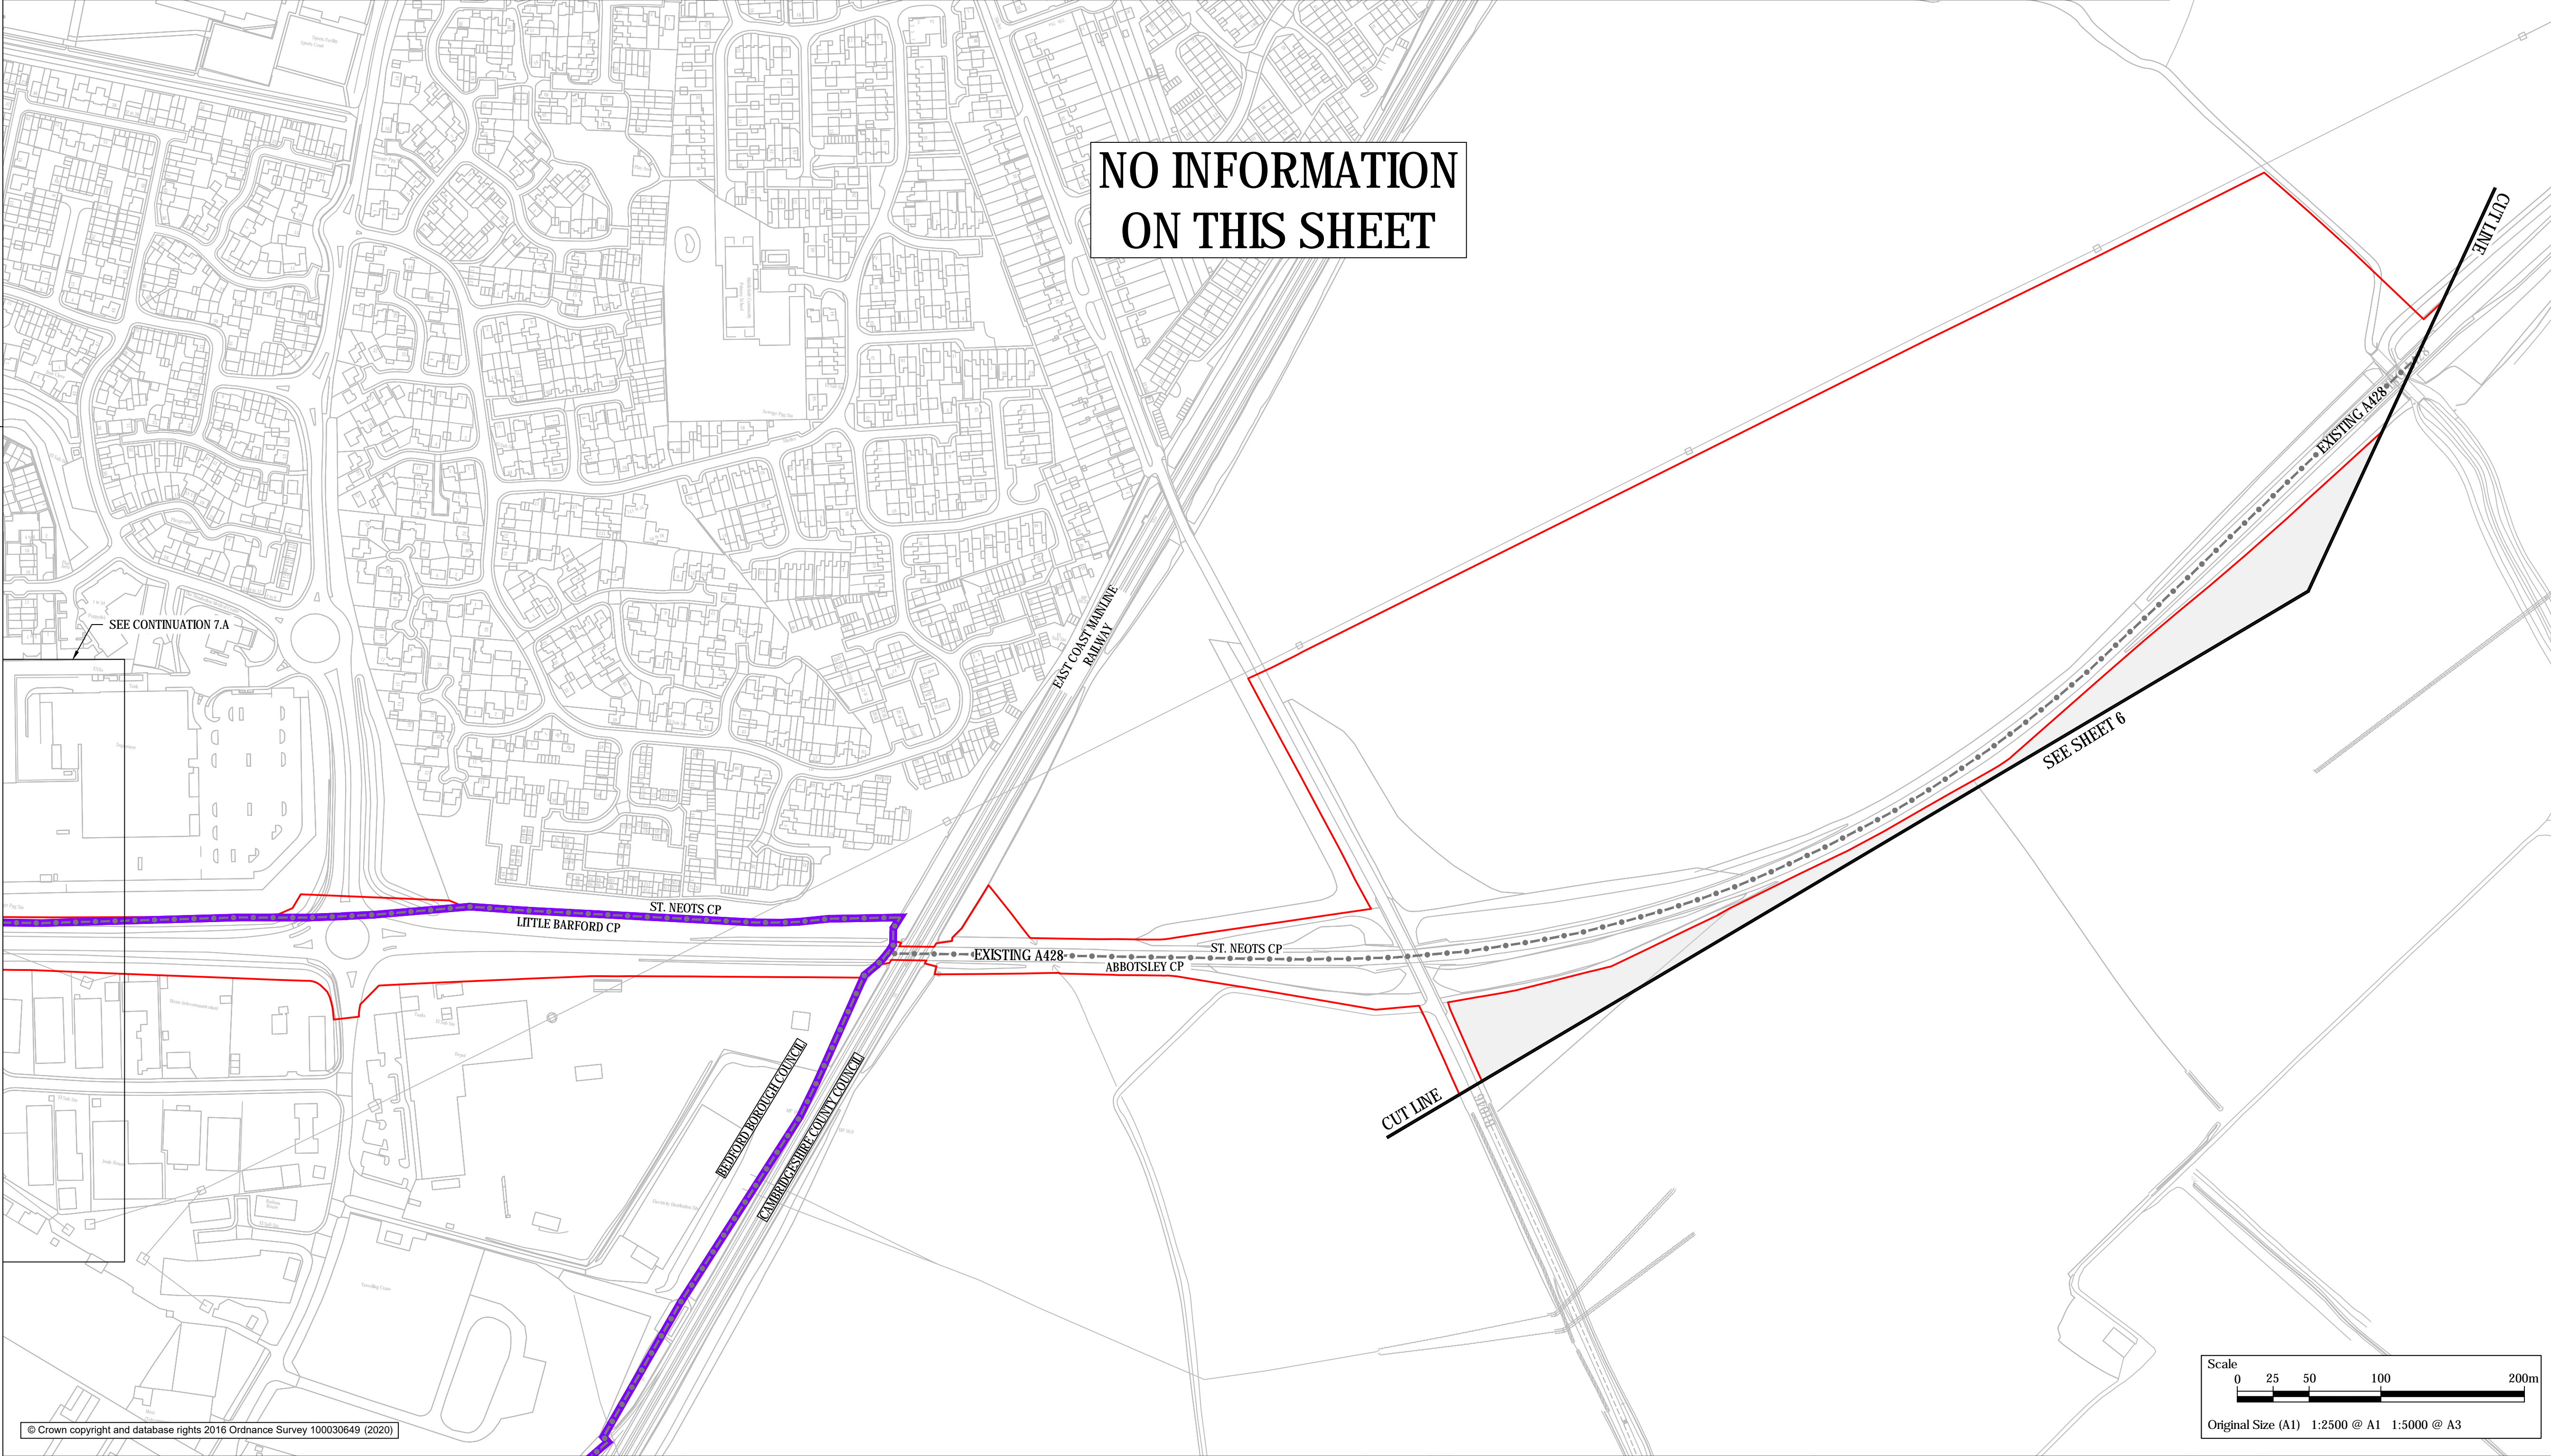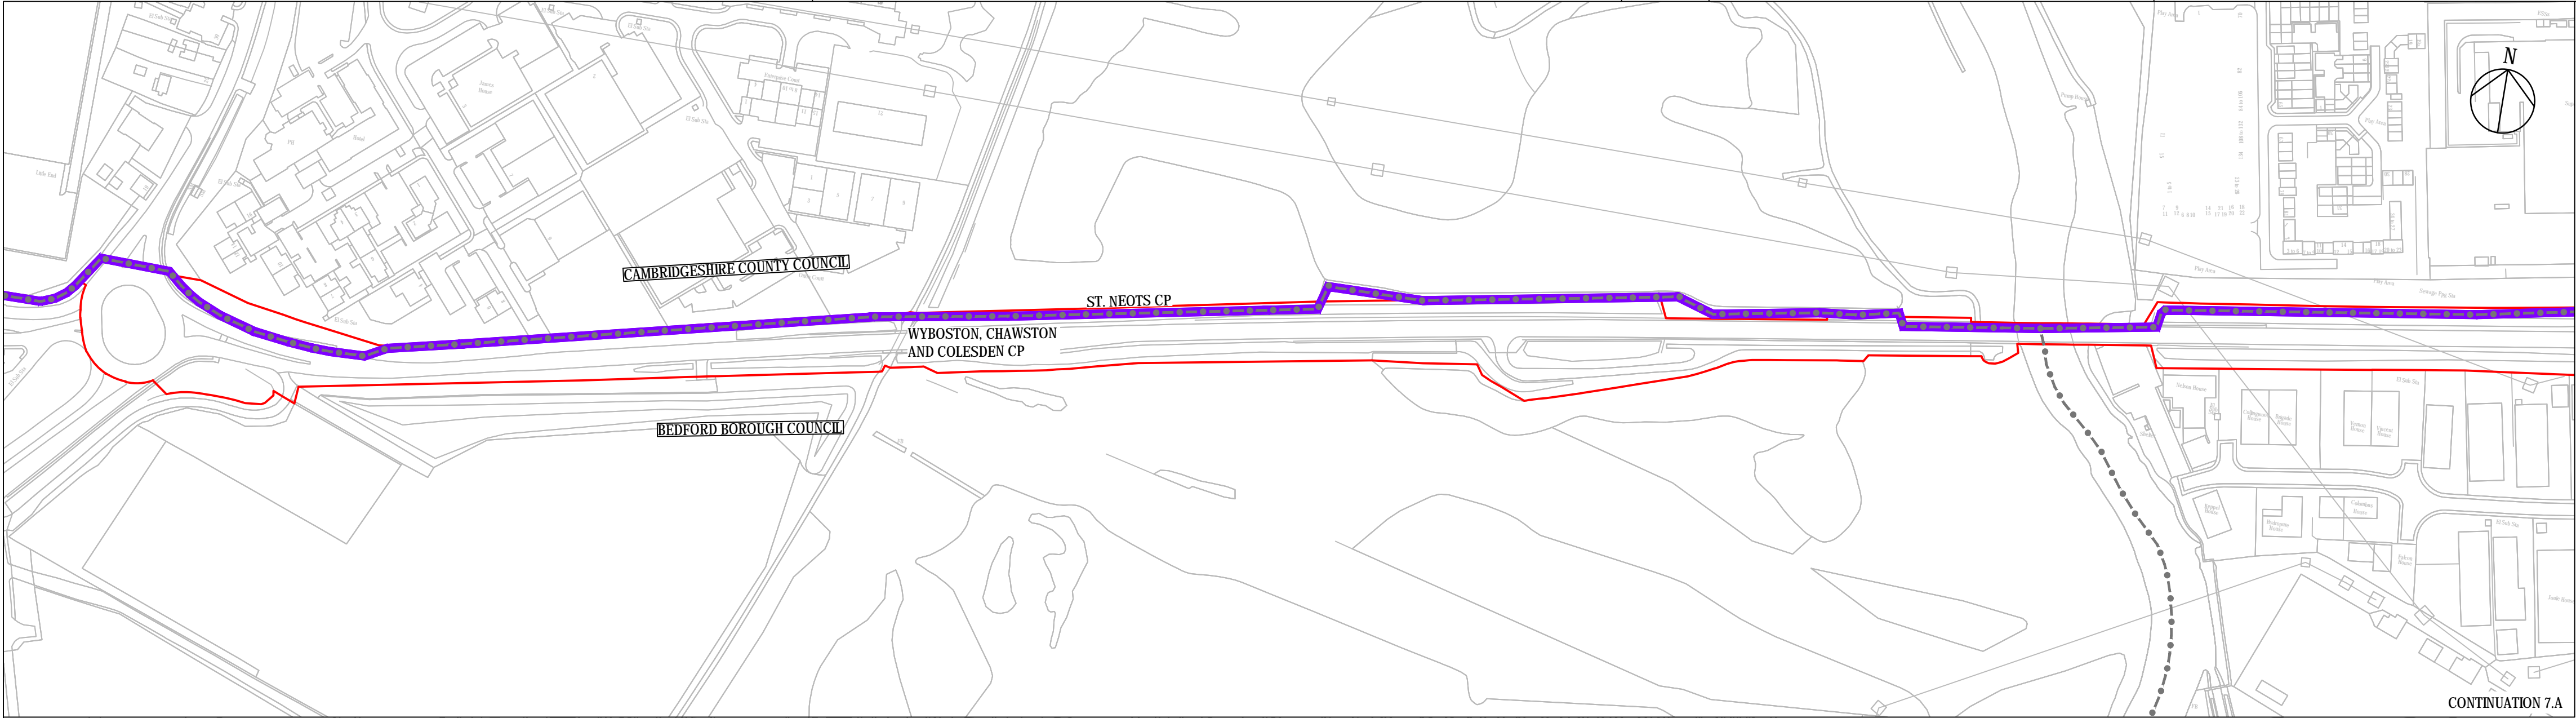

NOTES

- ALL DIMENSIONS ARE IN METRES UNLESS DEFINED OTHERWISE.
- THIS PLAN SHOULD BE READ IN CONJUNCTION WITH OTHER APPLICATION DOCUMENTS IN PARTICULAR SCHEDULE 3 OF THE DEVELOPMENT CONSENT ORDER (TR010044/APP3.1).

LEGEND

TEMPSFORD CP PARISH BOUNDARY

ADMINISTRATIVE BOUNDARY

ORDER LIMITS

LAND NOT INCLUDED WITHIN THE ORDER LIMIT

KEY PLAN

Final for DCO Application	WV	29/01/21	P04
Revision Details	By	Date	Suffix
Purpose of issue	Check		

DCO APPLICATION

Client  
Highways England  
Woodlands  
Manton Lane  
Manton Industrial Estate  
Bedford  
MK41 7LW

Development Consent Order Number  
TR010044

Project Title  
A428 BLACK CAT TO CAXTON GIBBET IMPROVEMENTS


Drawing Title  
PERMANENT SPEED LIMITS PLAN  
REGULATION 5(2)(O)  
SHEET 7

Designed BL	Drawn WV	Checked JMW	Approved TD	Date 29/01/21
Internal Project No. 60541541		Suitability D7		
Scale @ A1 1:2500		Zone ZN2		



THIS DOCUMENT HAS BEEN PREPARED PURSUANT TO AND SUBJECT TO THE TERMS OF AECOM'S APPOINTMENT BY ITS CLIENT. AECOM ACCEPTS NO LIABILITY FOR ANY USE OF THIS DOCUMENT OTHER THAN BY ITS ORIGINAL CLIENT OR FOLLOWING AECOM'S EXPRESS AGREEMENT TO SUCH USE, AND ONLY FOR THE PURPOSES FOR WHICH IT WAS PREPARED AND PROVIDED.

Drawing Number HE551495 -ACM -LSI -	1 Originator 1 Volume	Rev P04
ZN2_SW_Z_ZZ -DR -DC-2557		
Location		1 Type 1 Role 1 Number

Proj Data: Template: E:\drawing\2021\15105251.dwg  
File Name: C:\P\WORK\DRAWING\DCOM\EU\W\G\ES\W\010044\2HE551495-ACM-LSI-ZN2\_SW\_Z\_ZZ-DR-DC-2557

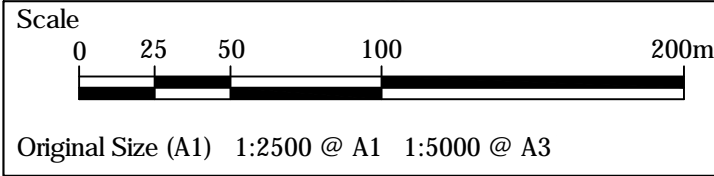




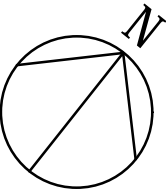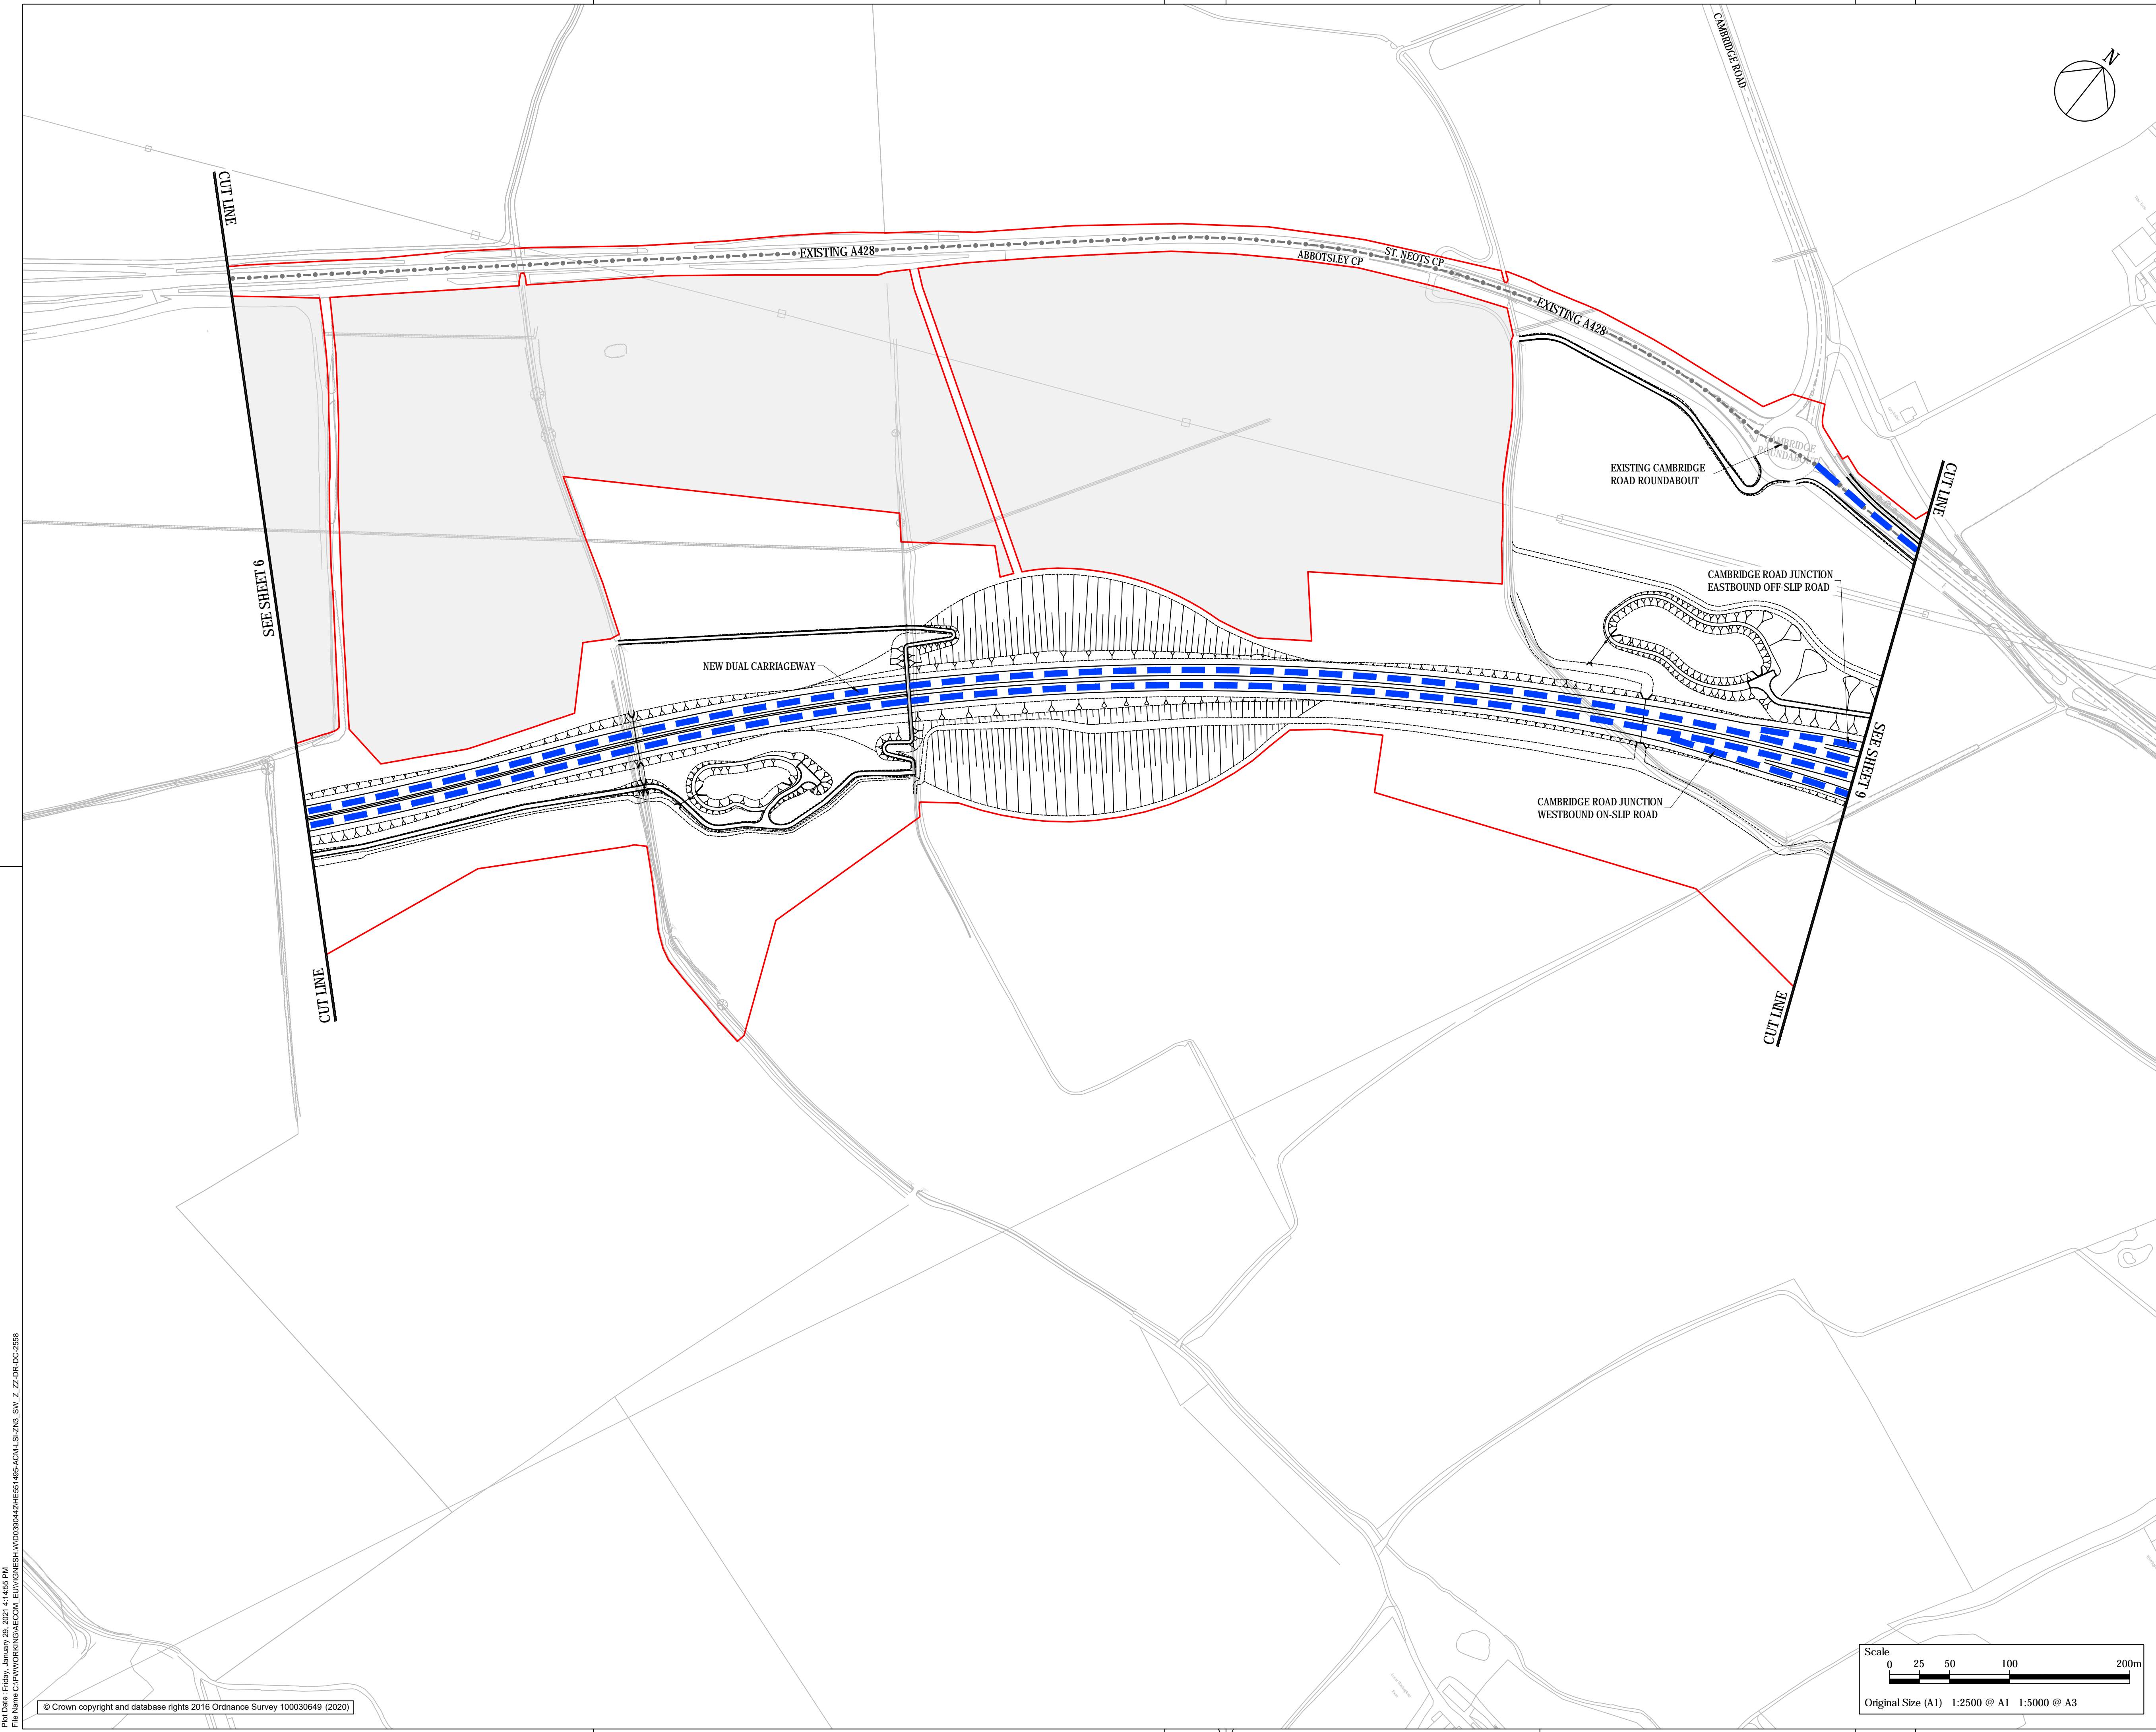

- NOTES
1. ALL DIMENSIONS ARE IN METRES UNLESS DEFINED OTHERWISE.
  2. THIS PLAN SHOULD BE READ IN CONJUNCTION WITH OTHER APPLICATION DOCUMENTS IN PARTICULAR SCHEDULE 3 OF THE DEVELOPMENT CONSENT ORDER [TR010044/APP3.1].

- LEGEND
- PROPOSED NATIONAL SPEED LIMIT
  - TEMPSFORD CP PARISH BOUNDARY
  - ORDER LIMITS
  - LAND NOT INCLUDED WITHIN THE ORDER LIMIT

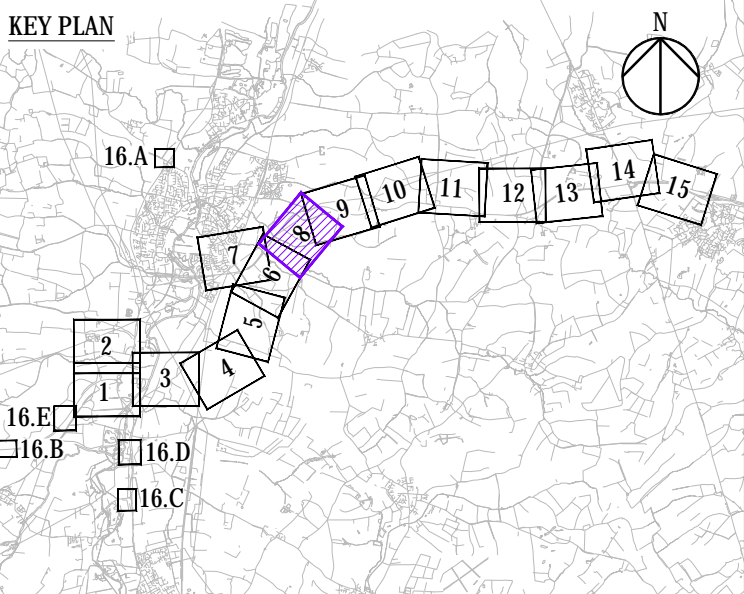

Final for DCO Application	WV	TD	29/01/21	P04
Revision Details	By	Check	Date	Suffix

DCO APPLICATION

Client  
Highways England  
Woodlands  
Manton Lane  
Manton Industrial Estate  
Bedford  
MK41 7LW

Working on behalf of  
**highways england**

Development Consent Order Number  
**TR010044**


Project Title  
**A428 BLACK CAT TO CAXTON GIBBET IMPROVEMENTS**

Drawing Title  
**PERMANENT SPEED LIMITS PLAN  
REGULATION 5(2)(O)  
SHEET 8**


Designed BL	Drawn WV	Checked JMW	Approved TD	Date 29/01/21
Internal Project No. 60541541		Suitability D7		
Scale @ A1 1:2500		Zone ZN3		

THIS DOCUMENT HAS BEEN PREPARED PURSUANT TO AND SUBJECT TO THE TERMS OF AECOM'S APPOINTMENT BY ITS CLIENT. AECOM ACCEPTS NO LIABILITY FOR ANY USE OF THIS DOCUMENT OTHER THAN BY ITS ORIGINAL CLIENT OR FOLLOWING AECOM'S EXPRESS AGREEMENT TO SUCH USE, AND ONLY FOR THE PURPOSES FOR WHICH IT WAS PREPARED AND PROVIDED.

Drawing Number Highways England PIN <b>HE551495 -ACM</b>	1 Originator <b>-LSI</b>	1 Volume <b>-</b>	Rev <b>P04</b>
Location <b>ZN3_SW_Z_ZZ -DR -DC-2558</b>			1 Type <b>1 Role 1 Number</b>

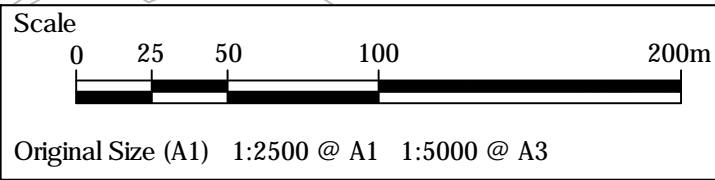




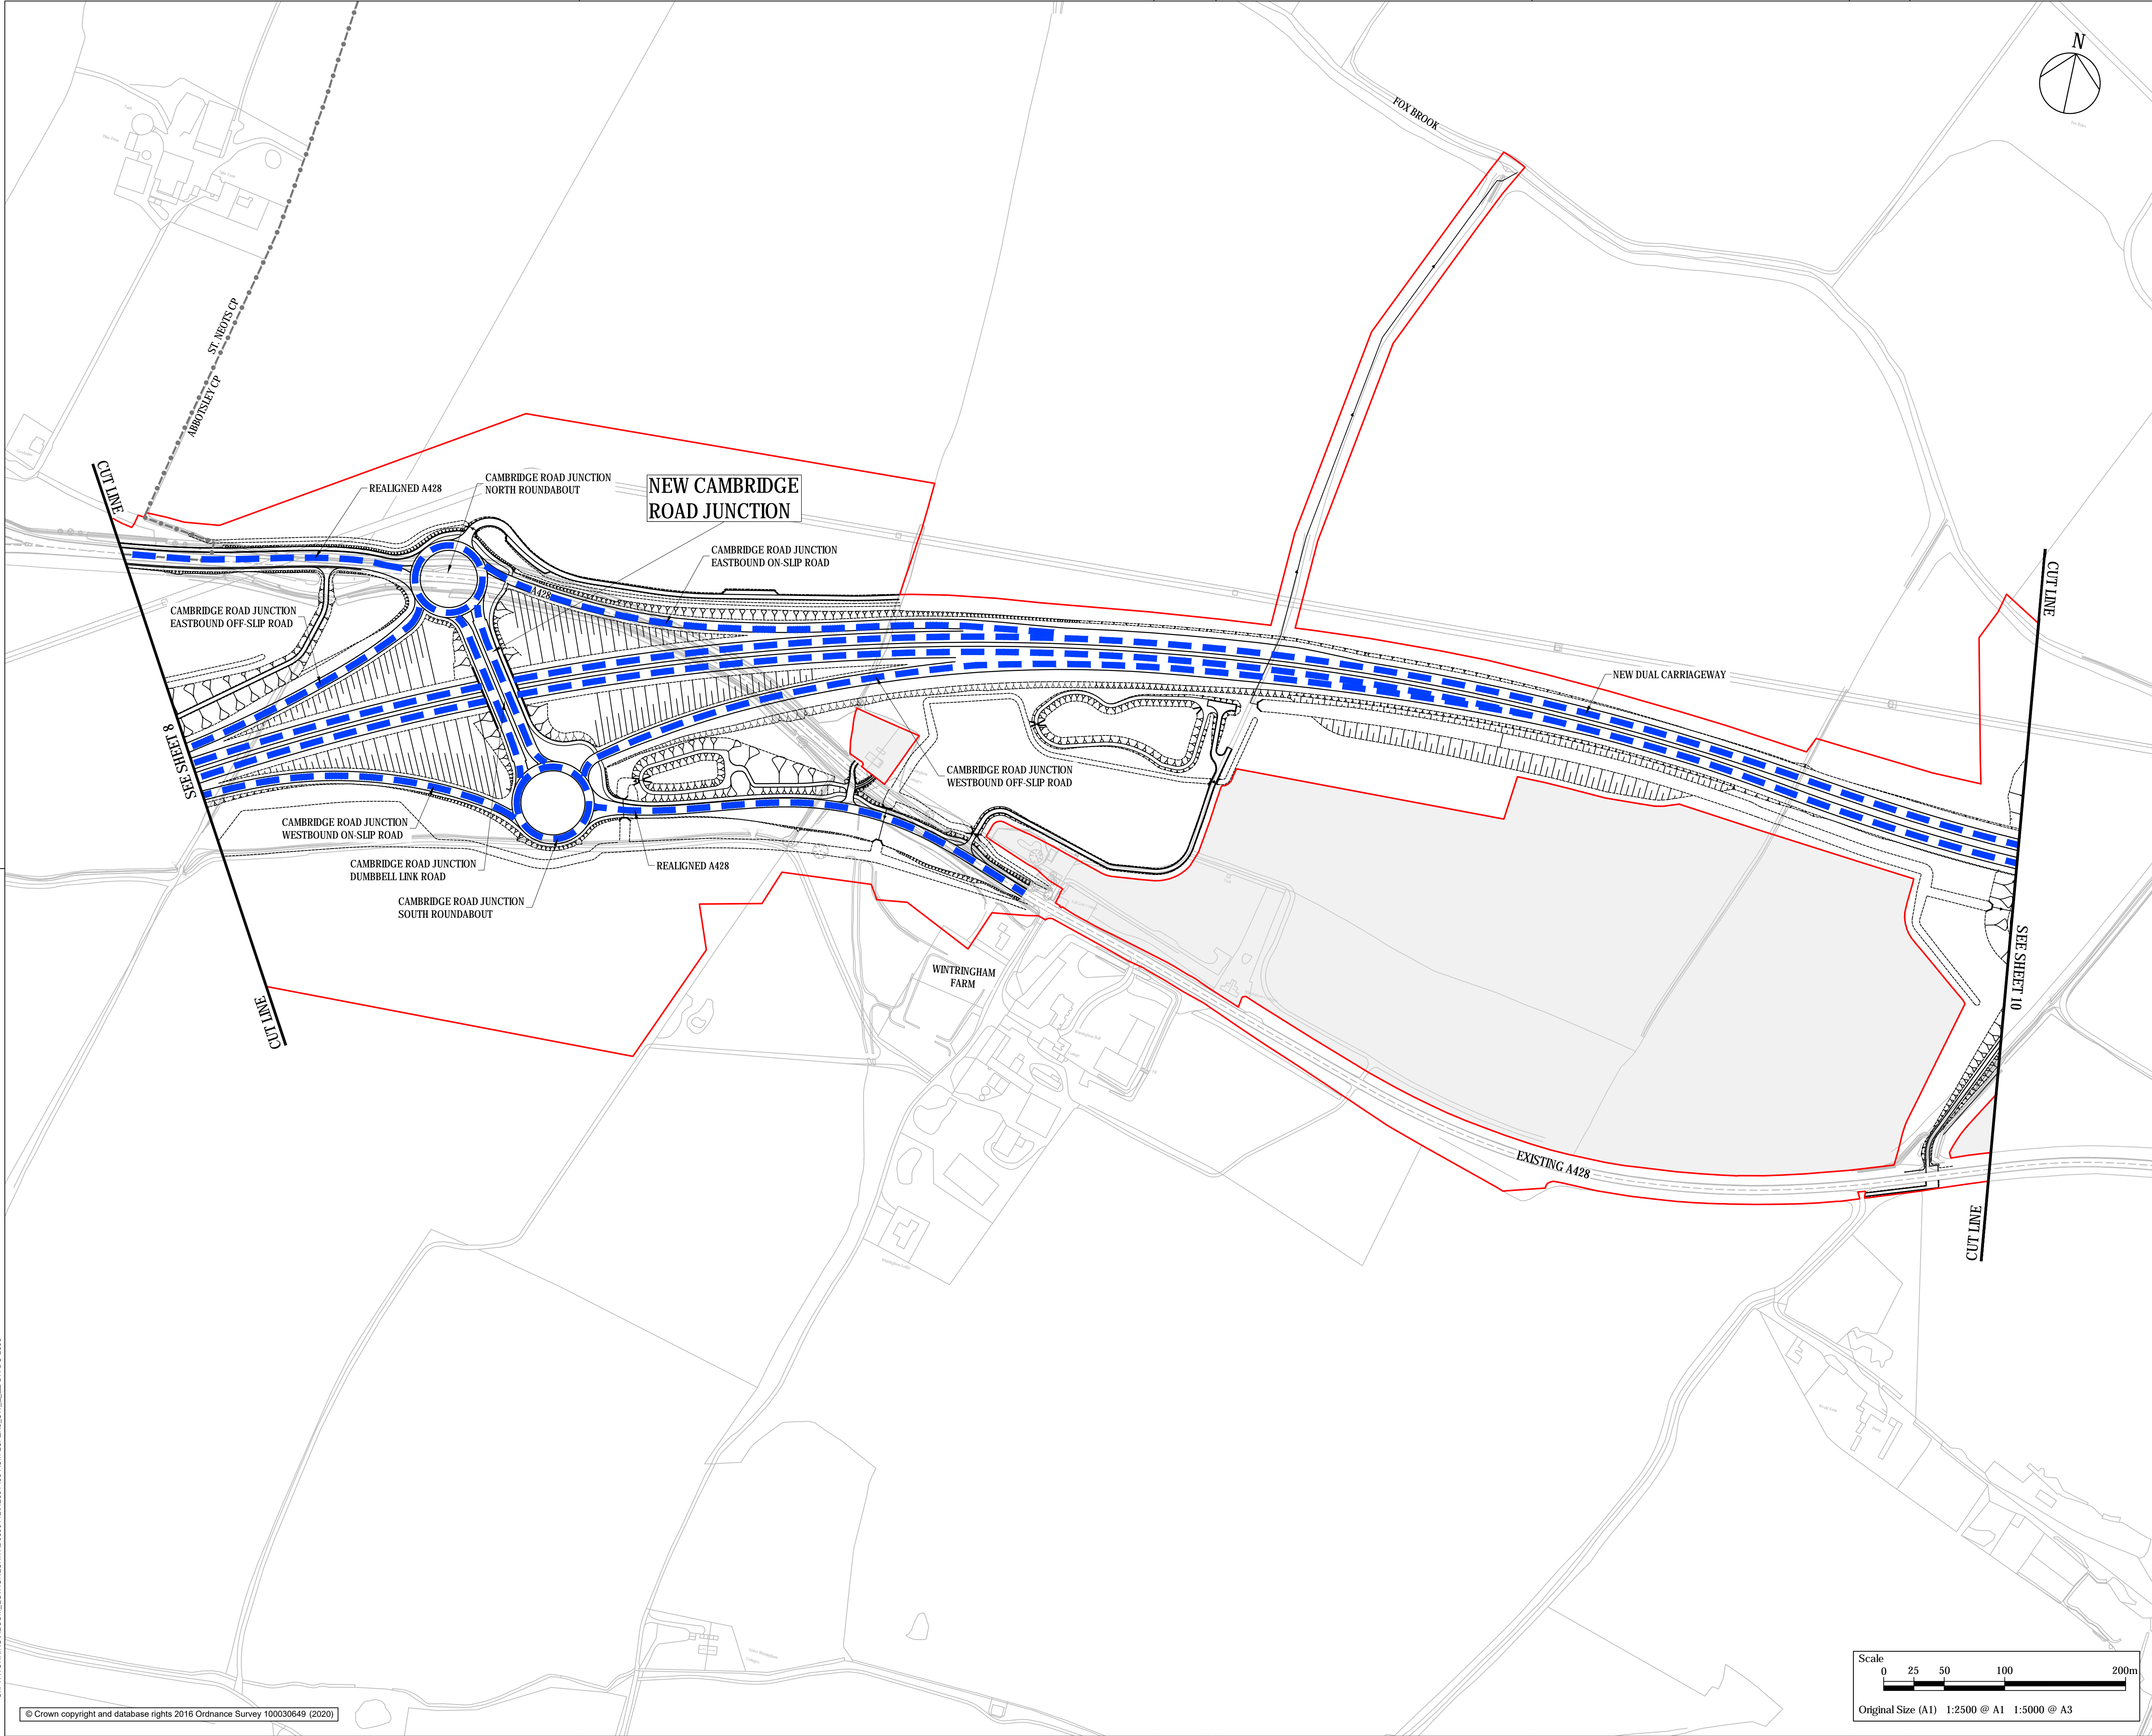

- NOTES
1. ALL DIMENSIONS ARE IN METRES UNLESS DEFINED OTHERWISE.
  2. THIS PLAN SHOULD BE READ IN CONJUNCTION WITH OTHER APPLICATION DOCUMENTS IN PARTICULAR SCHEDULE 3 OF THE DEVELOPMENT CONSENT ORDER (TR010044/APP3.1).

LEGEND

- PROPOSED NATIONAL SPEED LIMIT
- TEMPSFORD CP PARISH BOUNDARY
- ORDER LIMITS
- LAND NOT INCLUDED WITHIN THE ORDER LIMIT

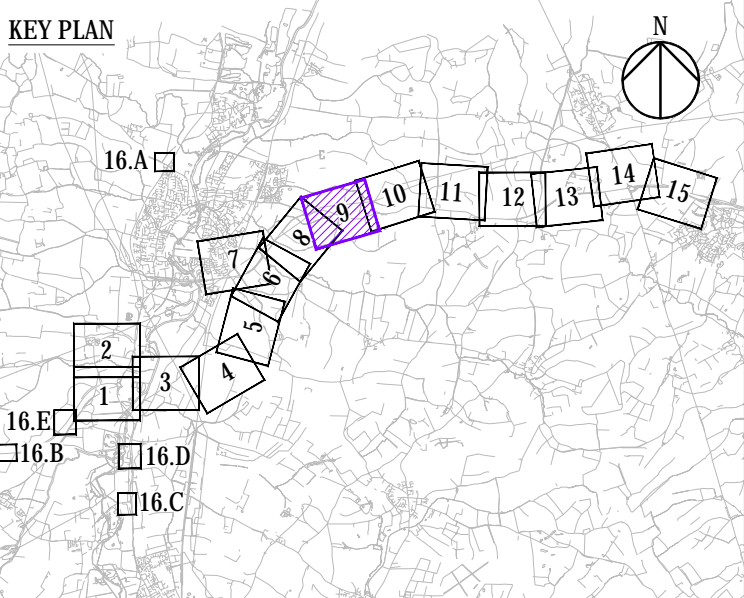

Final for DCO Application	WV	TD	29/01/21	P04
Revision Details	By	Check	Date	Suffix

DCO APPLICATION

Client  
Highways England  
Woodlands  
Manton Lane  
Manton Industrial Estate  
Bedford  
MK41 7LW

Working on behalf of  
**highways england**

Development Consent Order Number  
**TR010044**


Project Title  
**A428 BLACK CAT TO CAXTON GIBBET IMPROVEMENTS**

Drawing Title  
**PERMANENT SPEED LIMITS PLAN  
REGULATION 5(2)(O)  
SHEET 9**


Designed BL	Drawn WV	Checked JMW	Approved TD	Date 29/01/21
Internal Project No. 60541541		Suitability D7		
Scale @ A1 1:2500		Zone ZN3		

THIS DOCUMENT HAS BEEN PREPARED PURSUANT TO AND SUBJECT TO THE TERMS OF AECOM'S APPOINTMENT BY ITS CLIENT. AECOM ACCEPTS NO LIABILITY FOR ANY USE OF THIS DOCUMENT OTHER THAN BY ITS ORIGINAL CLIENT OR FOLLOWING AECOM'S EXPRESS AGREEMENT TO SUCH USE, AND ONLY FOR THE PURPOSES FOR WHICH IT WAS PREPARED AND PROVIDED.

Drawing Number HE551495 -ACM -LSI -	1 Originator 1 Volume	Rev P04
Location ZN3_SW_Z_ZZ -DR -DC-2559		1 Type 1 Role 1 Number

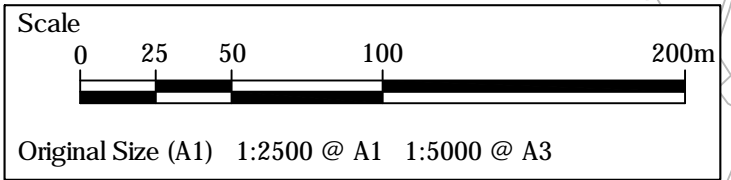



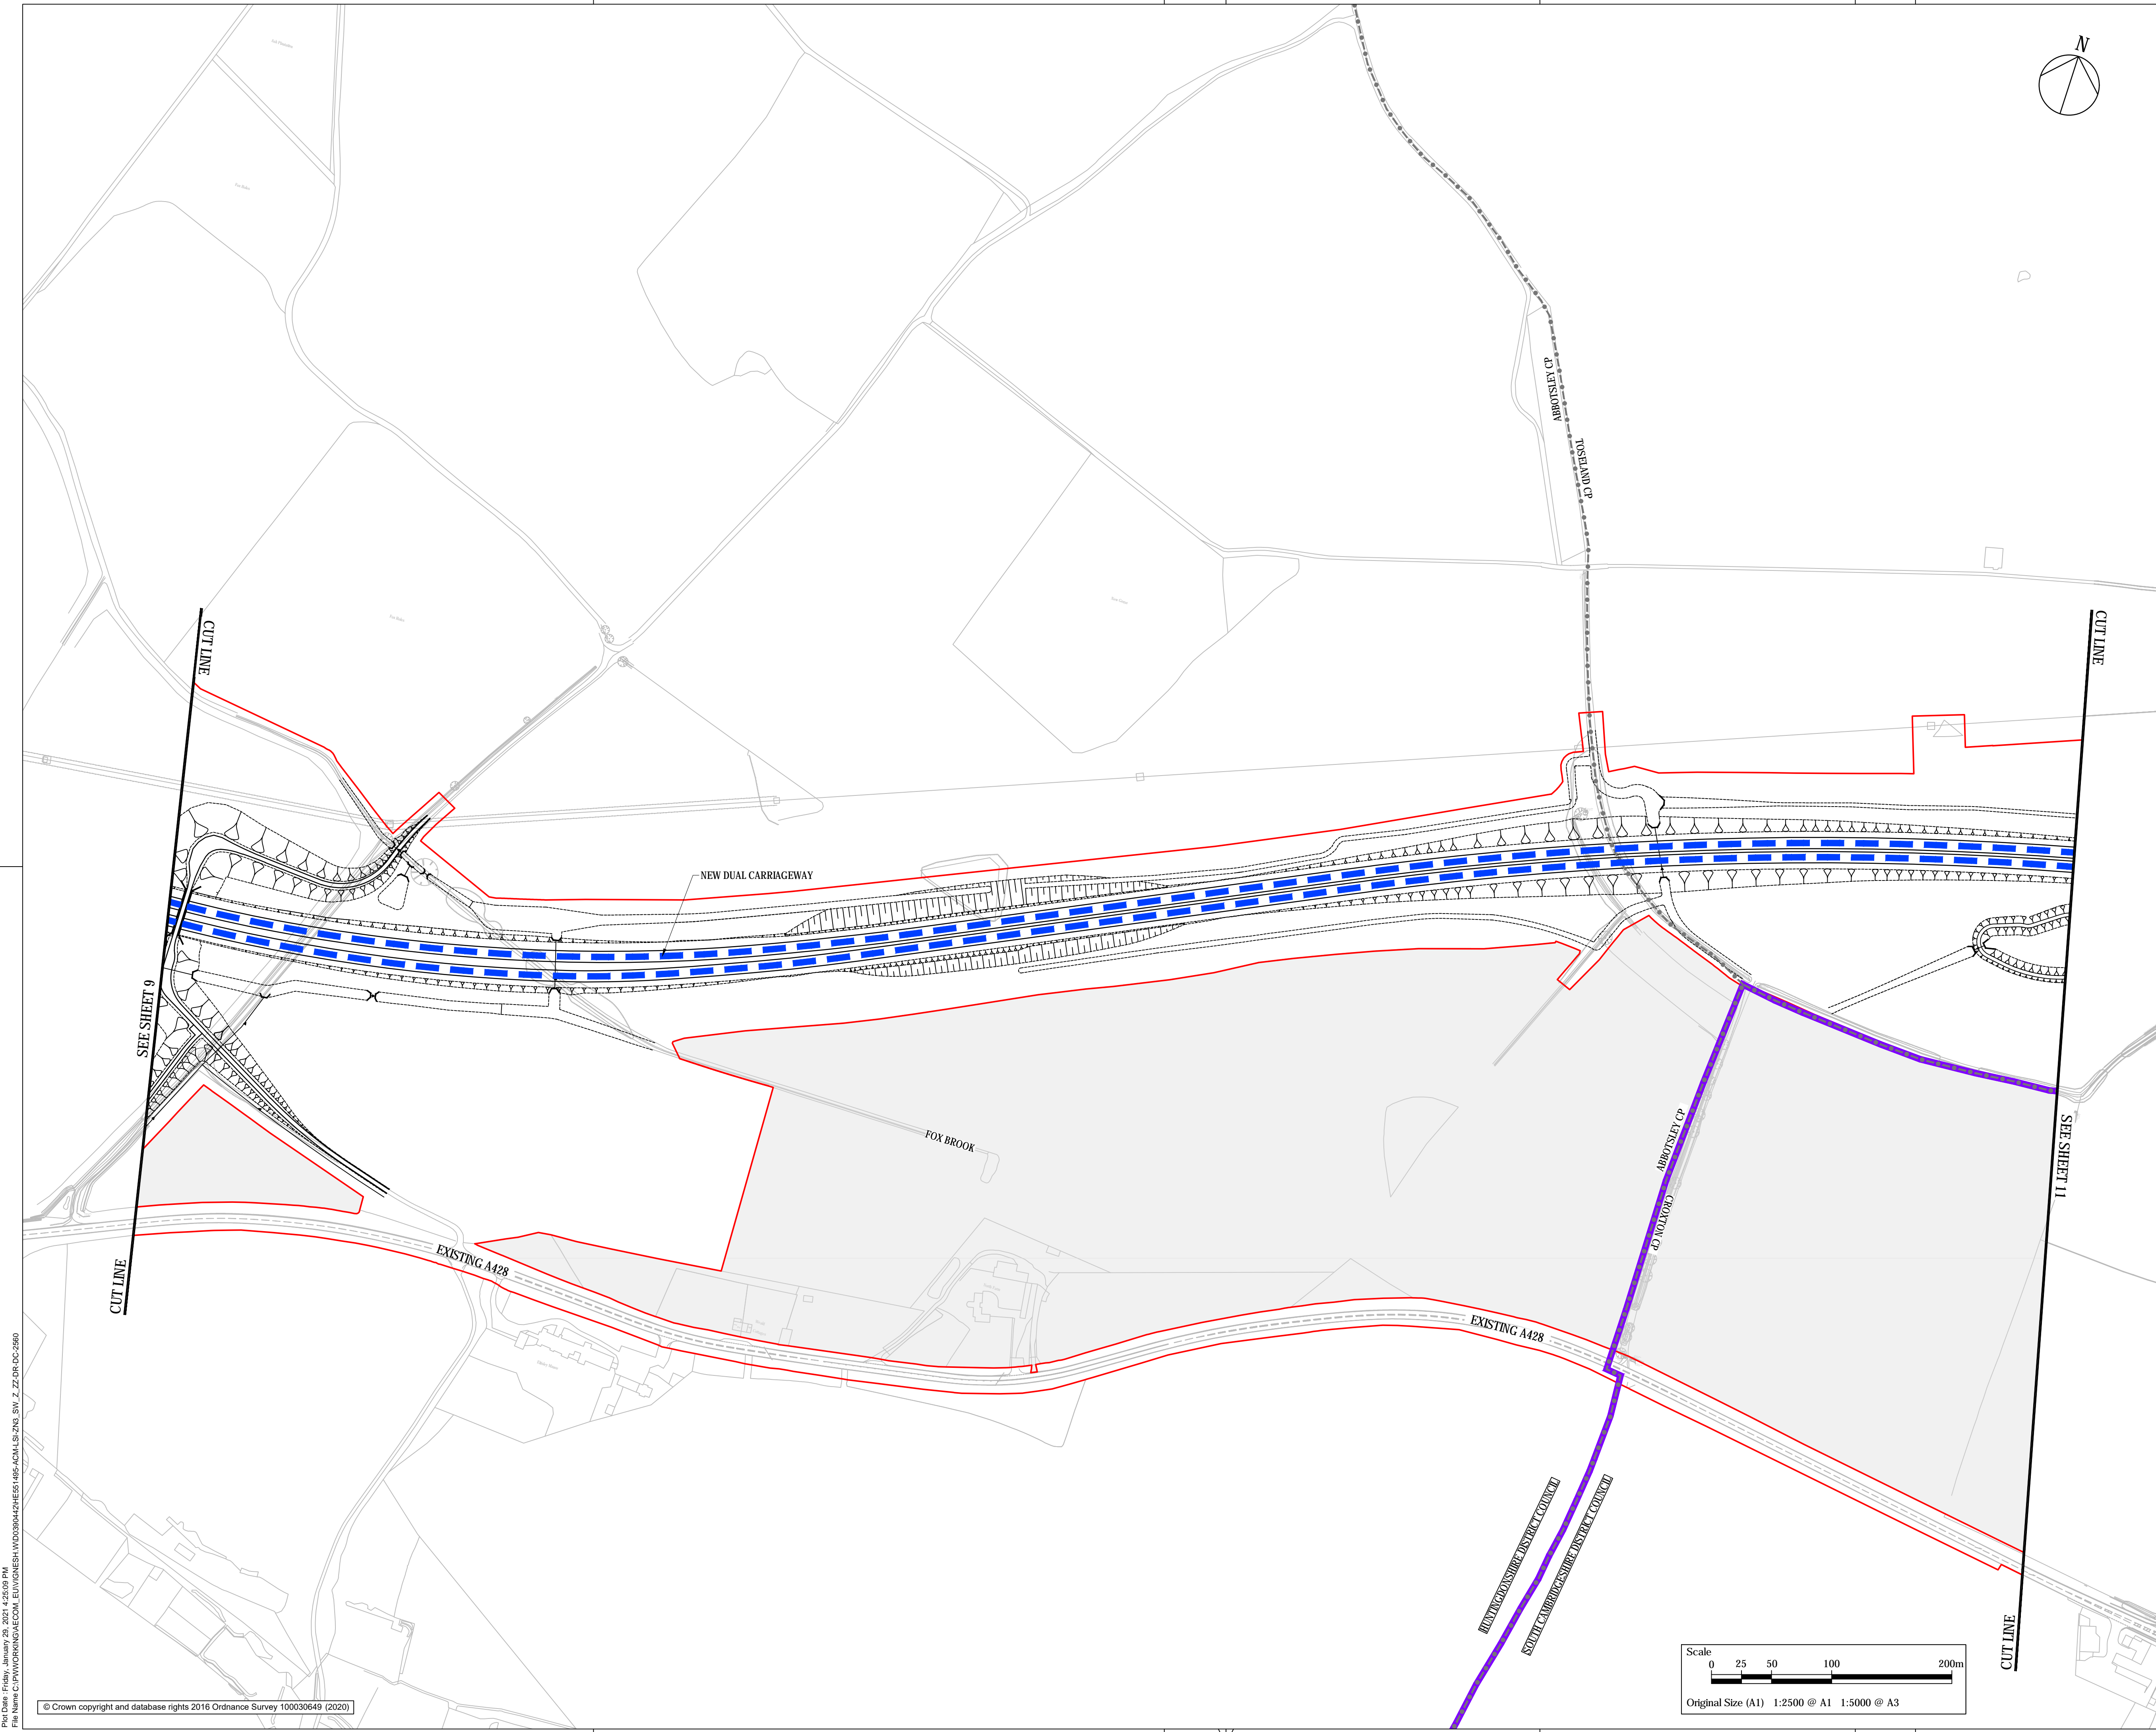

NOTES

- ALL DIMENSIONS ARE IN METRES UNLESS DEFINED OTHERWISE.
- THIS PLAN SHOULD BE READ IN CONJUNCTION WITH OTHER APPLICATION DOCUMENTS IN PARTICULAR SCHEDULE 3 OF THE DEVELOPMENT CONSENT ORDER [TR010044/APP3.1].

LEGEND

- PROPOSED NATIONAL SPEED LIMIT
- TEMPSFORD CP PARISH BOUNDARY
- ADMINISTRATIVE BOUNDARY
- ORDER LIMITS
- LAND NOT INCLUDED WITHIN THE ORDER LIMIT

KEY PLAN

Final for DCO Application	WV	TD	29/01/21	P04
Revision Details	By	Check	Date	Suffix

Purpose of issue

**DCO APPLICATION**

Client  
Highways England  
Woodlands  
Manton Lane  
Manton Industrial Estate  
Bedford  
MK41 7LW

Development Consent Order Number  
**TR010044**

Project Title  
**A428 BLACK CAT TO CAXTON GIBBET IMPROVEMENTS**


Drawing Title  
**PERMANENT SPEED LIMITS PLAN  
REGULATION 5(2)(O)  
SHEET 10**

Designed BL	Drawn WV	Checked JMW	Approved TD	Date 29/01/21
Internal Project No. 60541541		Suitability D7		
Scale @ A1 1:2500		Zone ZN3		


THIS DOCUMENT HAS BEEN PREPARED PURSUANT TO AND SUBJECT TO THE TERMS OF AECOM'S APPOINTMENT BY ITS CLIENT. AECOM ACCEPTS NO LIABILITY FOR ANY USE OF THIS DOCUMENT OTHER THAN BY ITS ORIGINAL CLIENT OR FOLLOWING AECOM'S EXPRESS AGREEMENT TO SUCH USE, AND ONLY FOR THE PURPOSES FOR WHICH IT WAS PREPARED AND PROVIDED.

Drawing Number HE551495 -ACM -LSI -	1 Originator 1 Volume	Rev P04
Location ZN3_SW_Z_ZZ -DR -DC-2560		1 Type 1 Role 1 Number

Rev Date Desc Rev Date Desc  
File Name C:\P\WORK\DCO\AECOM\DEV\WGHESH\W00109044\HE551495-ACM-LSI-ZN3\_SW\_Z\_ZZ-DR-DC-2560

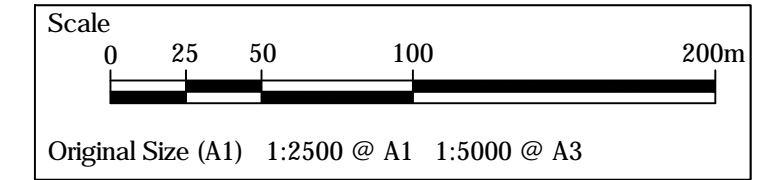



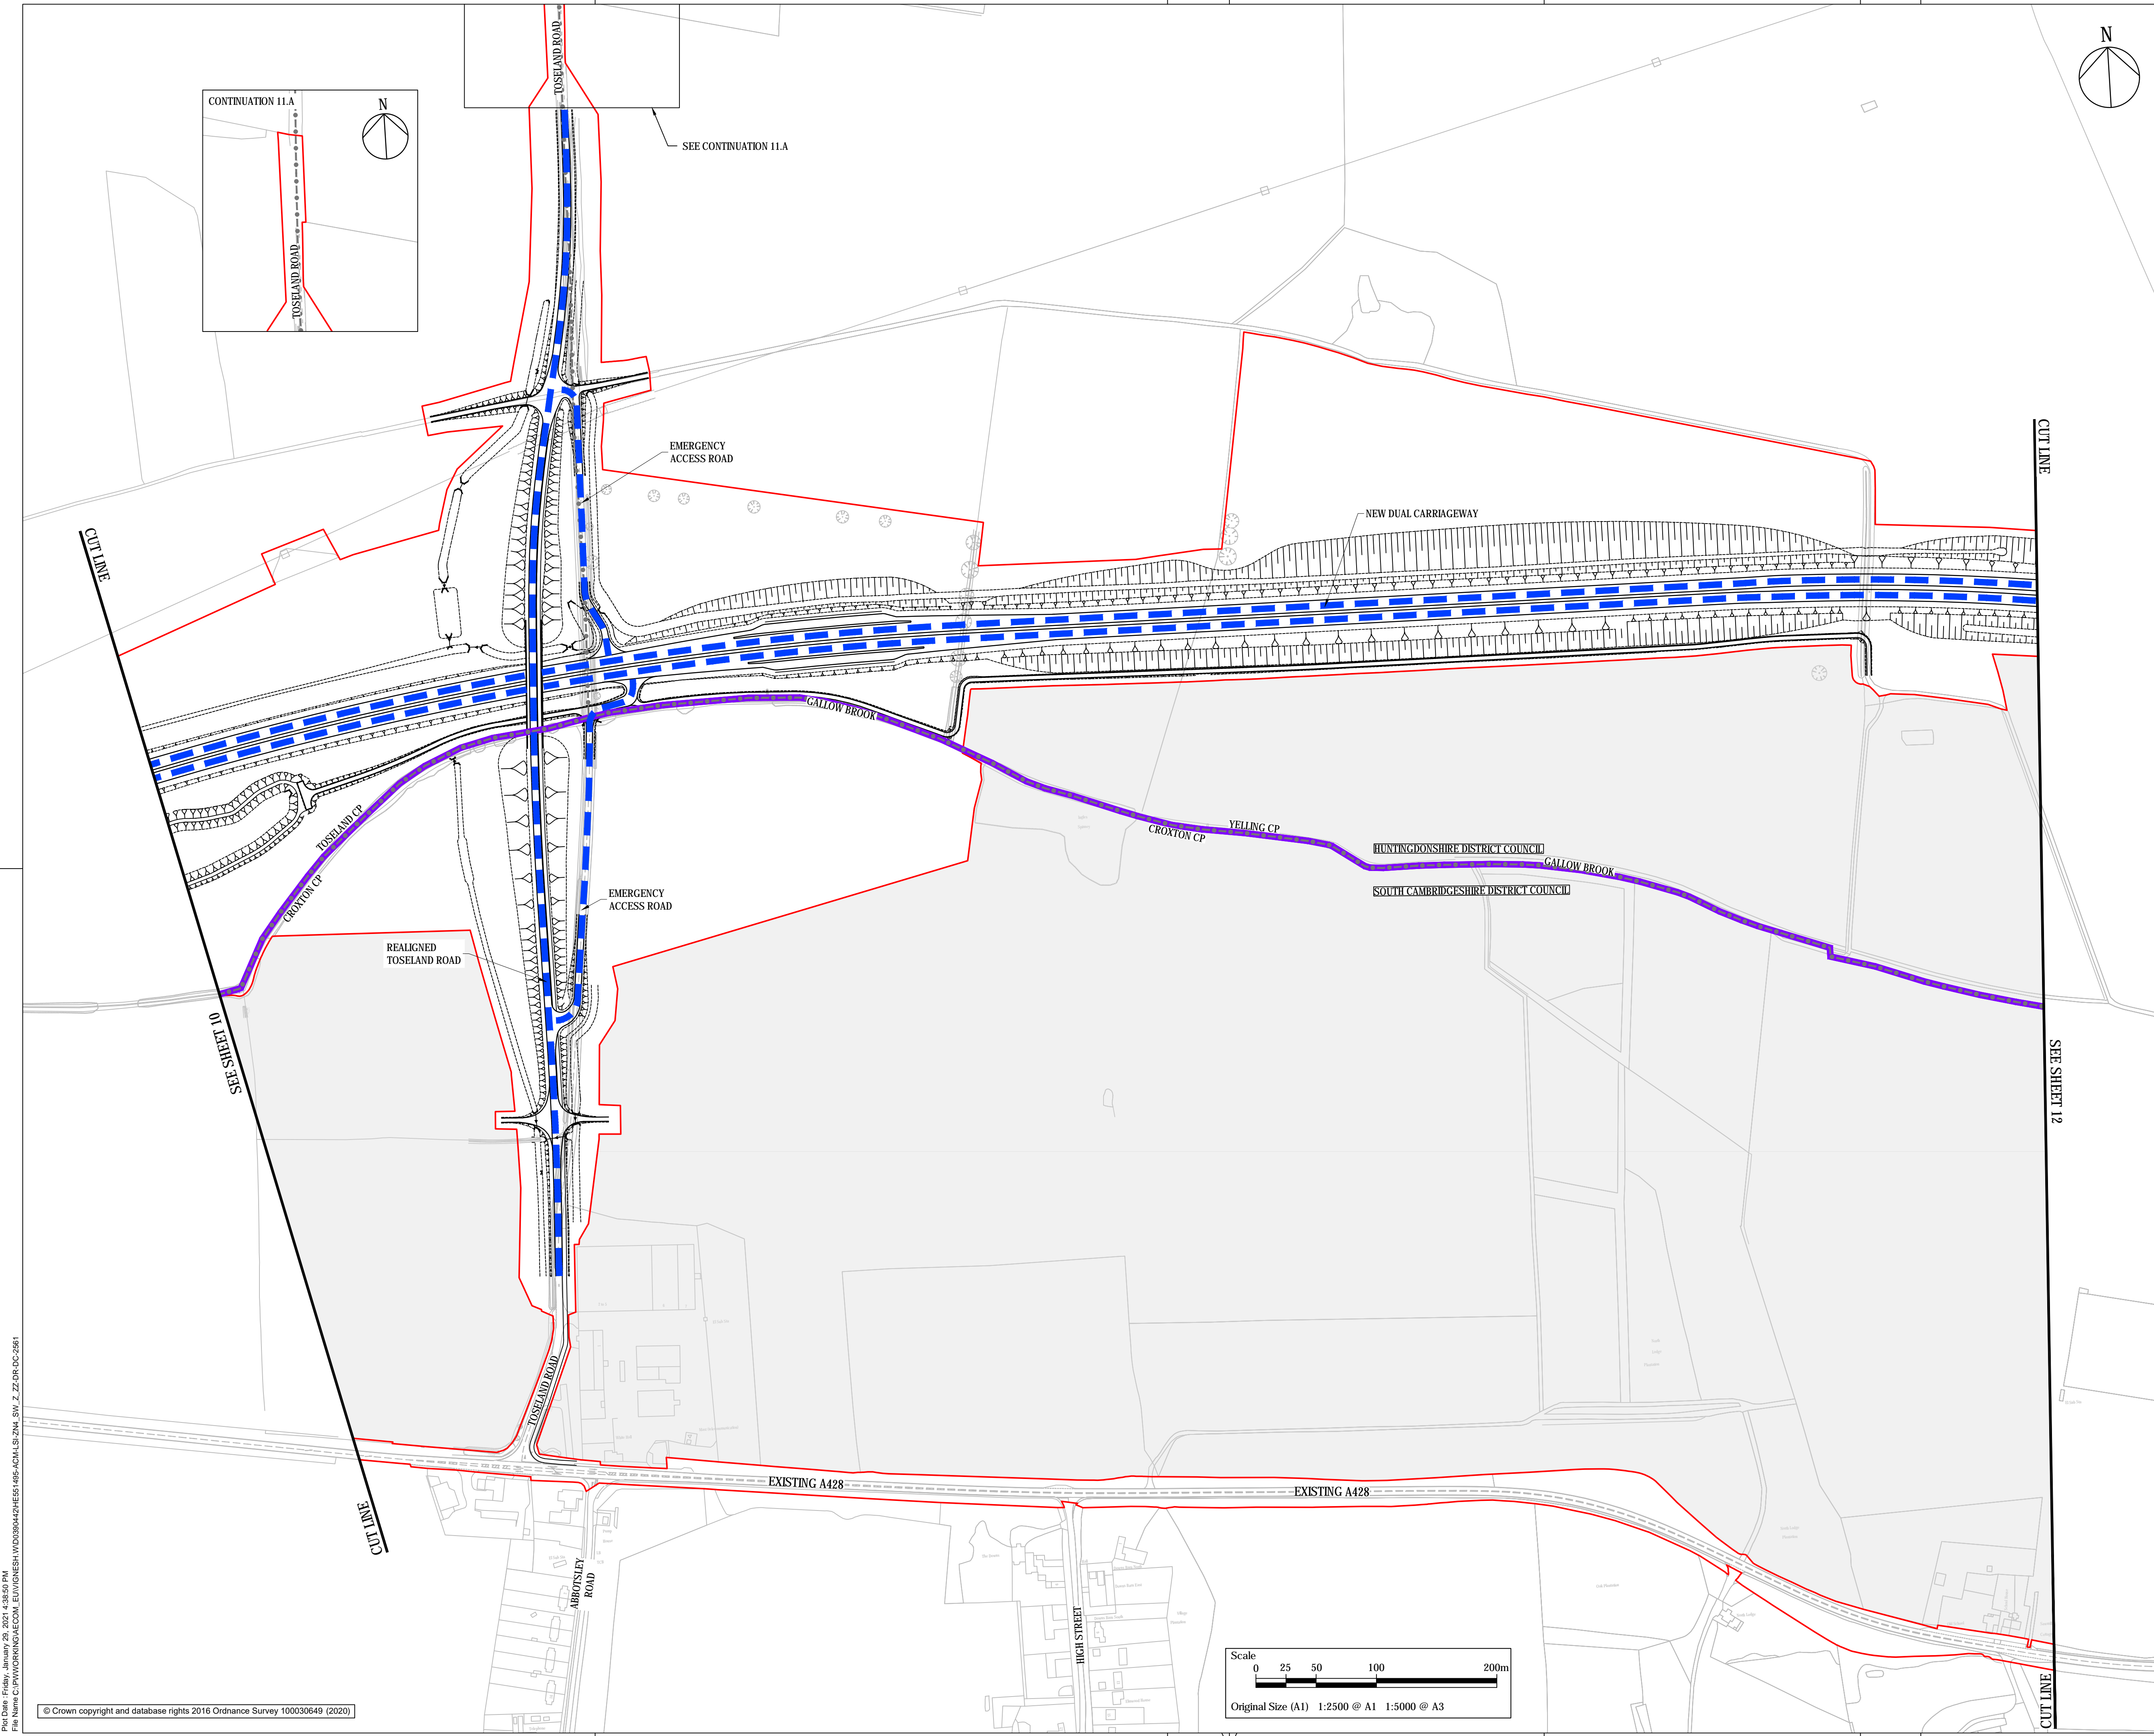

NOTES

- ALL DIMENSIONS ARE IN METRES UNLESS DEFINED OTHERWISE.
- THIS PLAN SHOULD BE READ IN CONJUNCTION WITH OTHER APPLICATION DOCUMENTS IN PARTICULAR SCHEDULE 3 OF THE DEVELOPMENT CONSENT ORDER [TR010044/APP3.1].

LEGEND

- PROPOSED NATIONAL SPEED LIMIT
- TEMPSFORD CP PARISH BOUNDARY
- ADMINISTRATIVE BOUNDARY
- ORDER LIMITS
- LAND NOT INCLUDED WITHIN THE ORDER LIMIT

KEY PLAN

Final for DCO Application	WV	TD	29/01/21	P04
Revision Details	By	Check	Date	Suffix

DCO APPLICATION

Client  
Highways England  
Woodlands  
Manton Lane  
Manton Industrial Estate  
Bedford  
MK41 7LW

Development Consent Order Number  
**TR010044**

Project Title  
**A428 BLACK CAT TO CAXTON GIBBET IMPROVEMENTS**

Drawing Title  
**PERMANENT SPEED LIMITS PLAN  
REGULATION 5(2)(O)  
SHEET 11**

Designed BL	Drawn WV	Checked JMW	Approved TD	Date 29/01/21
----------------	-------------	----------------	----------------	------------------

Internal Project No.  
60541541

Scale @ A1  
1:2500

Suitability  
D7


Zone  
ZN4

THIS DOCUMENT HAS BEEN PREPARED PURSUANT TO AND SUBJECT TO THE TERMS OF AECOM'S APPOINTMENT BY ITS CLIENT. AECOM ACCEPTS NO LIABILITY FOR ANY USE OF THIS DOCUMENT OTHER THAN BY ITS ORIGINAL CLIENT OR FOLLOWING AECOM'S EXPRESS AGREEMENT TO SUCH USE, AND ONLY FOR THE PURPOSES FOR WHICH IT WAS PREPARED AND PROVIDED.


Drawing Number HE551495 -ACM -LSI -	Highways England PIN ZN4_SW_Z_ZZ -DR -DC-2561	1 Originator 1 Volume	Rev P04
--	--	--------------------------	------------

Rev Data File, January 29, 2021, 1:58:52 PM  
File Name: C:\P\WORKING\DCOM\BEN\GHE51495\ACM\LSI\ZN4\_SW\_Z\_ZZ-DR-DC-2561



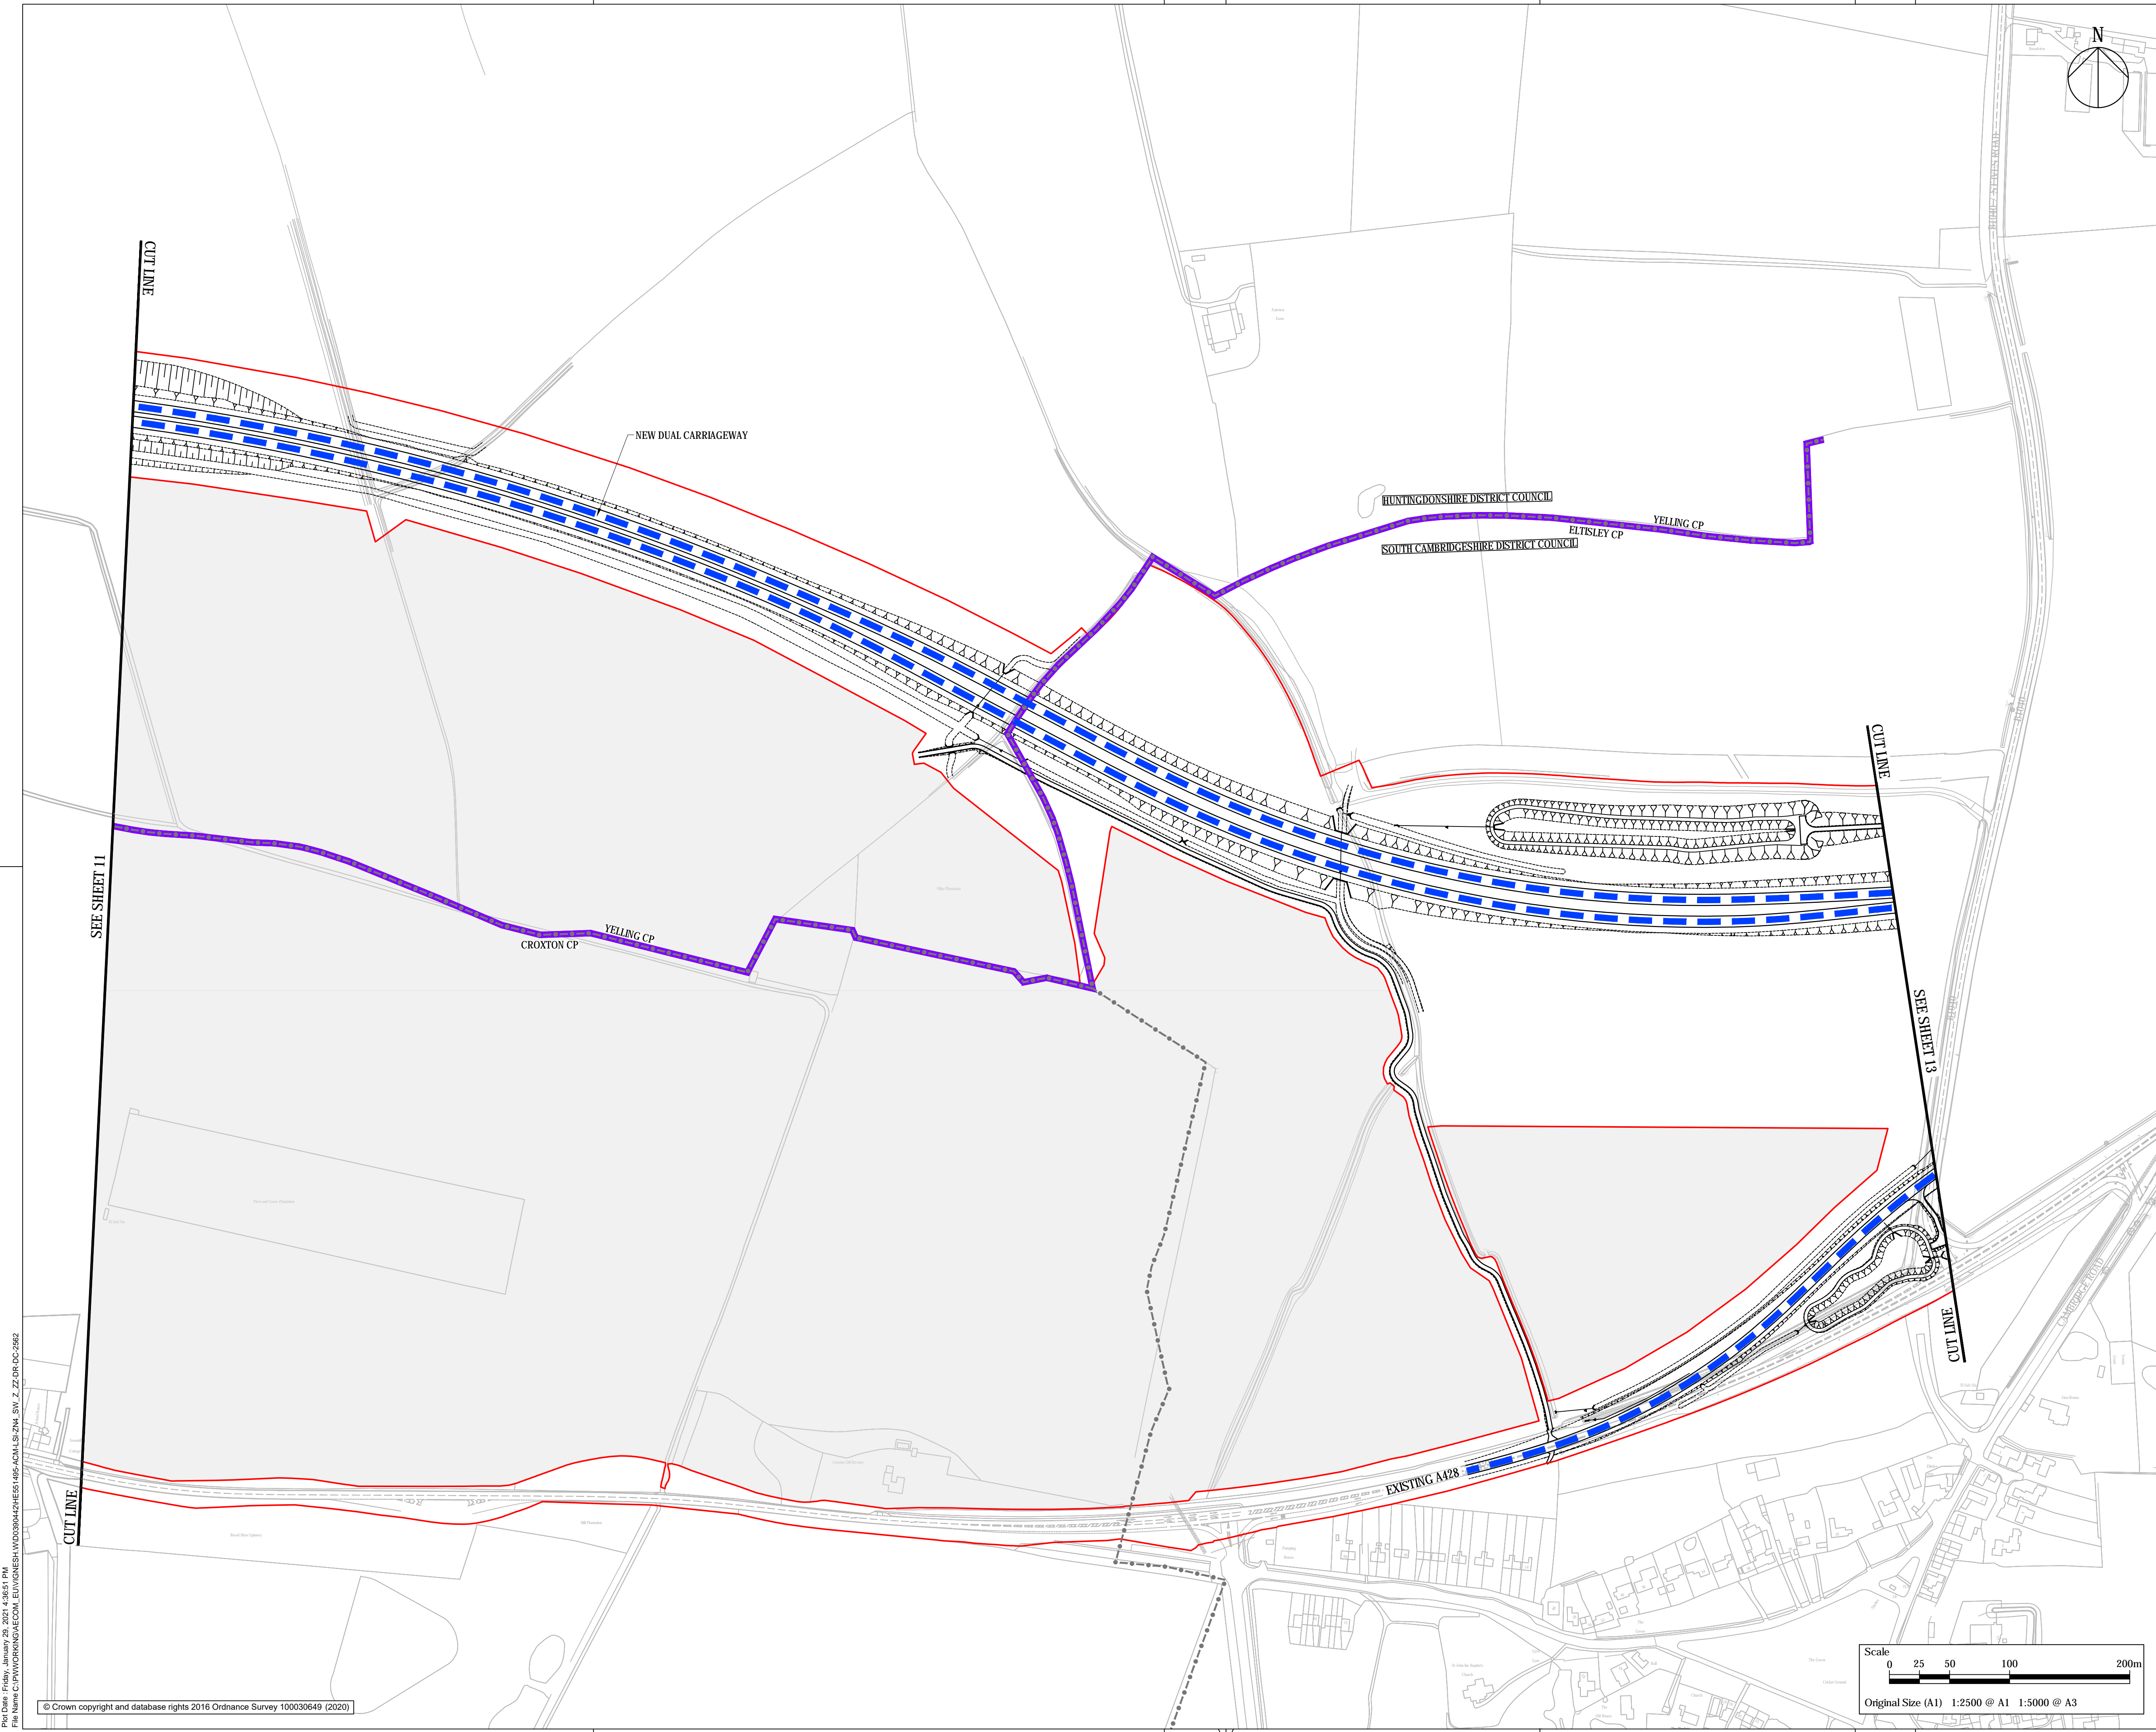

- NOTES
- ALL DIMENSIONS ARE IN METRES UNLESS DEFINED OTHERWISE.
  - THIS PLAN SHOULD BE READ IN CONJUNCTION WITH OTHER APPLICATION DOCUMENTS IN PARTICULAR SCHEDULE 3 OF THE DEVELOPMENT CONSENT ORDER [TR010044/APP3.1].
- LEGEND
- PROPOSED NATIONAL SPEED LIMIT
  - TEMPSFORD CP PARISH BOUNDARY
  - ADMINISTRATIVE BOUNDARY
  - ORDER LIMITS
  - LAND NOT INCLUDED WITHIN THE ORDER LIMIT

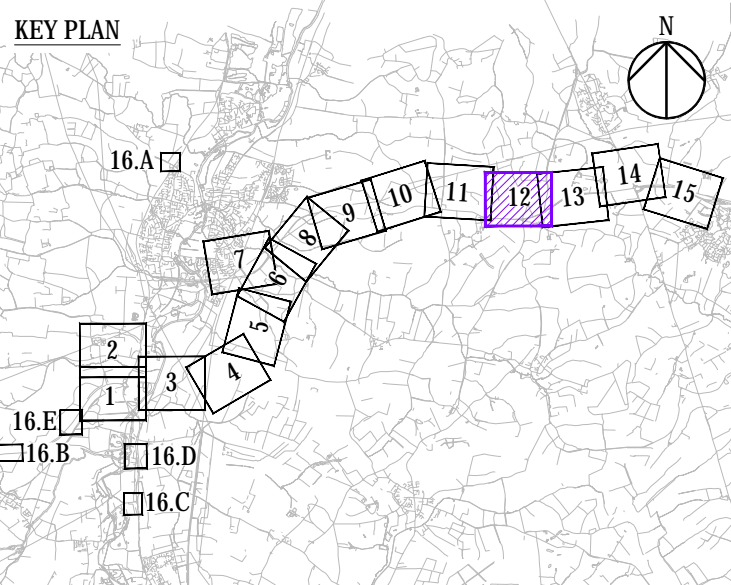

Final for DCO Application	WV	TD	29/01/21	P04
Revision Details	By	Check	Date	Suffix

### DCO APPLICATION

Client  
Highways England  
Woodlands  
Manton Lane  
Manton Industrial Estate  
Bedford  
MK41 7LW

Working on behalf of  
**highways england**

Development Consent Order Number  
**TR010044**

Project Title  
**A428 BLACK CAT TO CAXTON GIBBET IMPROVEMENTS**


Drawing Title  
**PERMANENT SPEED LIMITS PLAN  
REGULATION 5(2)(O)  
SHEET 12**

Designed BL	Drawn WV	Checked JMW	Approved TD	Date 29/01/21
Internal Project No. 60541541			Suitability D7	
Scale @ A1 1:2500			Zone ZN4	



THIS DOCUMENT HAS BEEN PREPARED PURSUANT TO AND SUBJECT TO THE TERMS OF AECOM'S APPOINTMENT BY ITS CLIENT. AECOM ACCEPTS NO LIABILITY FOR ANY USE OF THIS DOCUMENT OTHER THAN BY ITS ORIGINAL CLIENT OR FOLLOWING AECOM'S EXPRESS AGREEMENT TO SUCH USE, AND ONLY FOR THE PURPOSES FOR WHICH IT WAS PREPARED AND PROVIDED.

Drawing Number HE551495 -ACM -LSI -	1 Originator 1 Volume	Rev P04
Location ZN4_SW_Z_ZZ -DR -DC-2562	1 Type 1 Role 1 Number	

Rev Date: P04, January 29, 2021, 1:55:51 PM  
File Name: C:\P\WORKING\DCOM\_SOUTH\HE551495-ACM-LSI-SW\_Z\_ZZ-DR-DC-2562

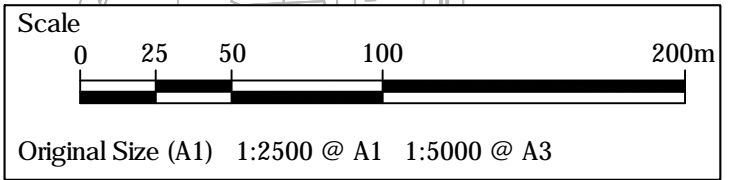




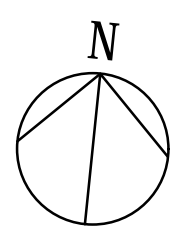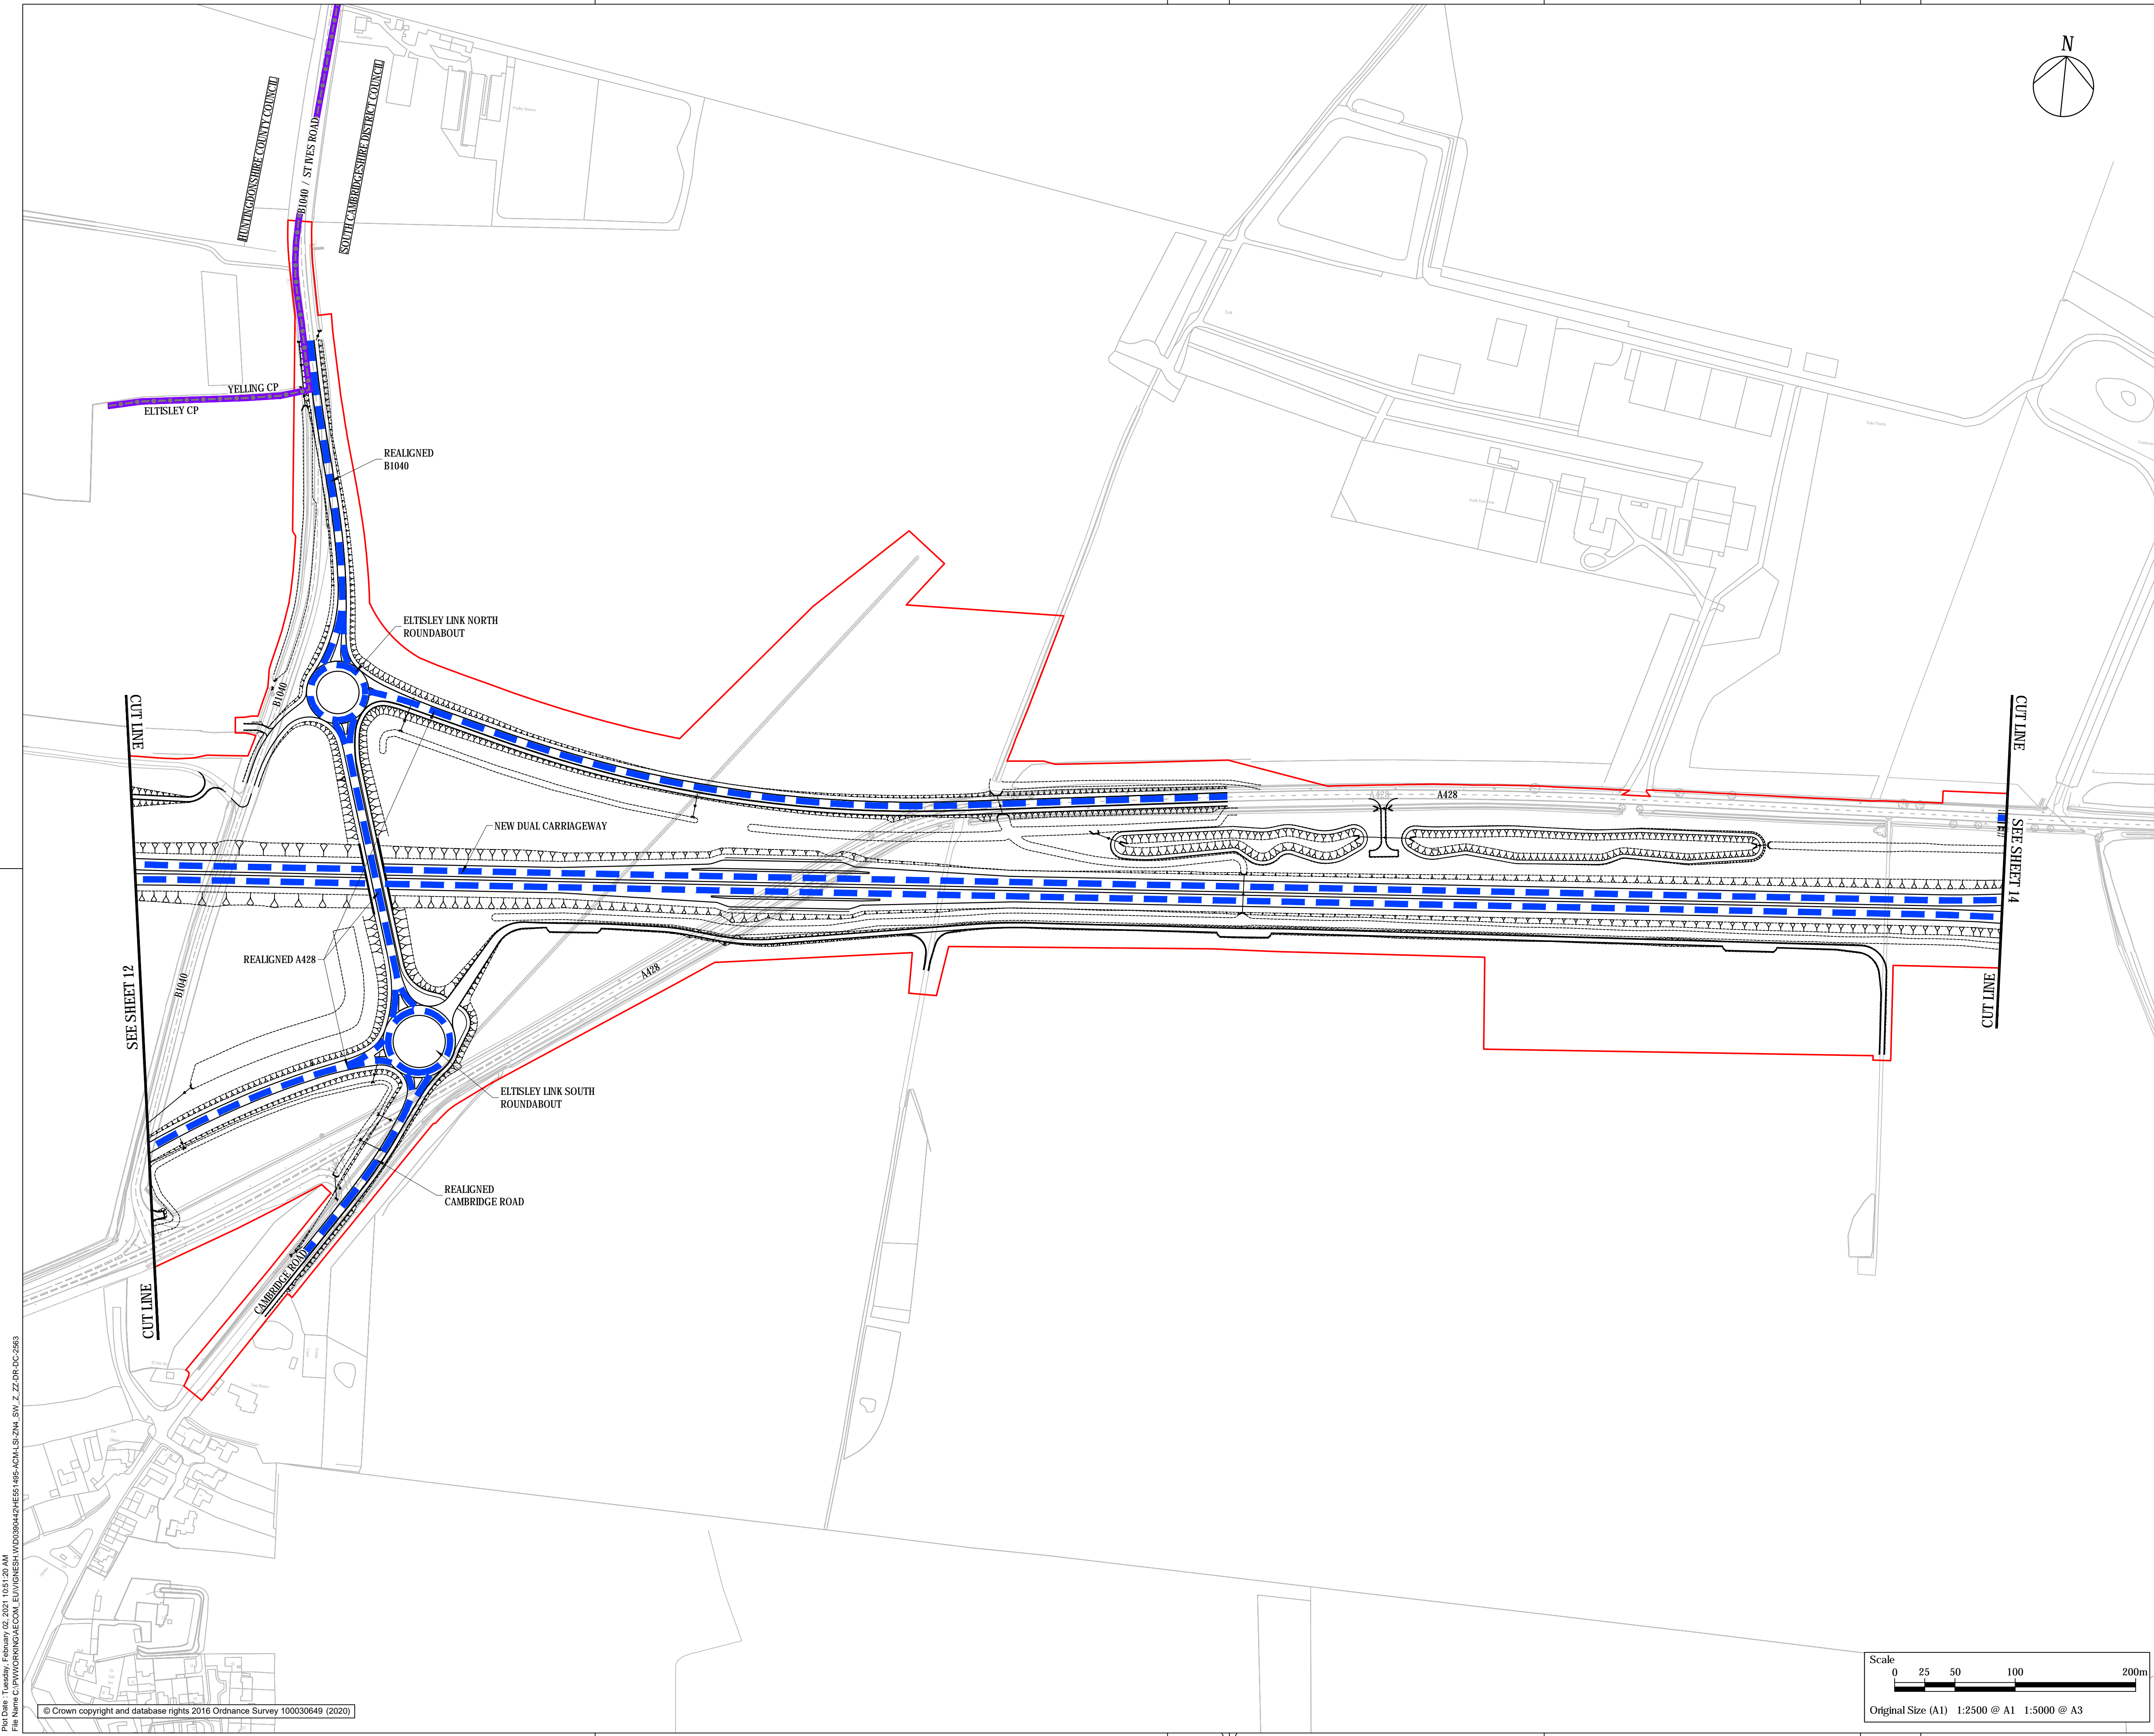

- NOTES
- ALL DIMENSIONS ARE IN METRES UNLESS DEFINED OTHERWISE.
  - THIS PLAN SHOULD BE READ IN CONJUNCTION WITH OTHER APPLICATION DOCUMENTS IN PARTICULAR SCHEDULE 3 OF THE DEVELOPMENT CONSENT ORDER (TR010044/APP3.1).

- LEGEND
- PROPOSED NATIONAL SPEED LIMIT
  - TEMPSFORD CP
  - ADMINISTRATIVE BOUNDARY
  - ORDER LIMITS
  - PARISH BOUNDARY

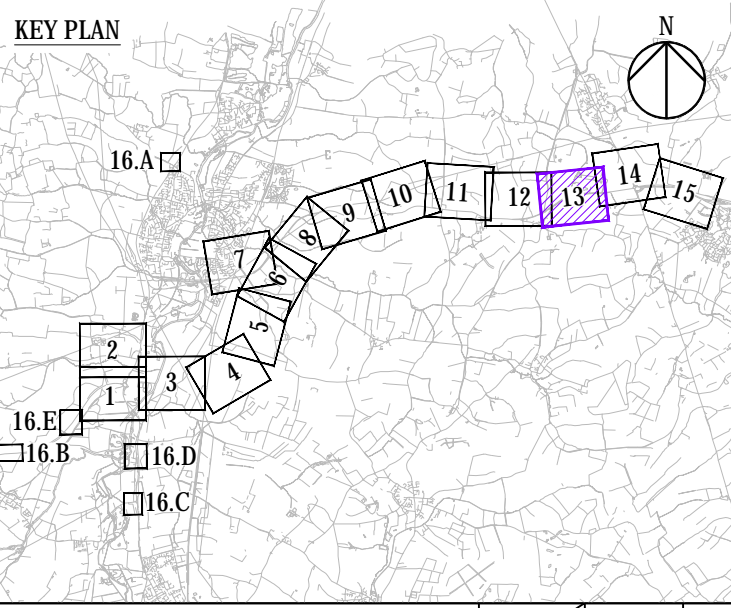

Final for DCO Application	WV	TD	29/01/21	P04
Revision Details	By	Check	Date	Suffix

DCO APPLICATION

Client  
Highways England  
Woodlands  
Manton Lane  
Manton Industrial Estate  
Bedford  
MK41 7LW

Working on behalf of  
**highways england**

Development Consent Order Number  
**TR010044**


Project Title  
**A428 BLACK CAT TO CAXTON GIBBET IMPROVEMENTS**

Drawing Title  
**PERMANENT SPEED LIMITS PLAN  
REGULATION 5(2)(O)  
SHEET 13**

Designed BL	Drawn WV	Checked JMW	Approved TD	Date 29/01/21
Internal Project No. 60541541		Suitability D7		
Scale @ A1 1:2500		Zone ZN4		


THIS DOCUMENT HAS BEEN PREPARED PURSUANT TO AND SUBJECT TO THE TERMS OF AECOM'S APPOINTMENT BY ITS CLIENT. AECOM ACCEPTS NO LIABILITY FOR ANY USE OF THIS DOCUMENT OTHER THAN BY ITS ORIGINAL CLIENT OR FOLLOWING AECOM'S EXPRESS AGREEMENT TO SUCH USE, AND ONLY FOR THE PURPOSES FOR WHICH IT WAS PREPARED AND PROVIDED.

Drawing Number HE551495 -ACM	1 Originator -LSI	1 Volume -	Rev P04
Location ZN4_SW_Z_ZZ		1 Type 1 Role 1 Number -DR -DC-2563	


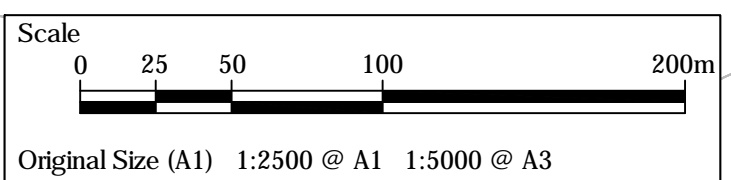


Plot Date: Tuesday, 5 February 2021 13:51:24.1M  
File Name: C:\P\WORKING\DCO\CON\EU\W\G\ESH\W00089044\HE551495-ACM\LSI\_ZN4\_SW\_Z\_ZZ-DR-DC-2563



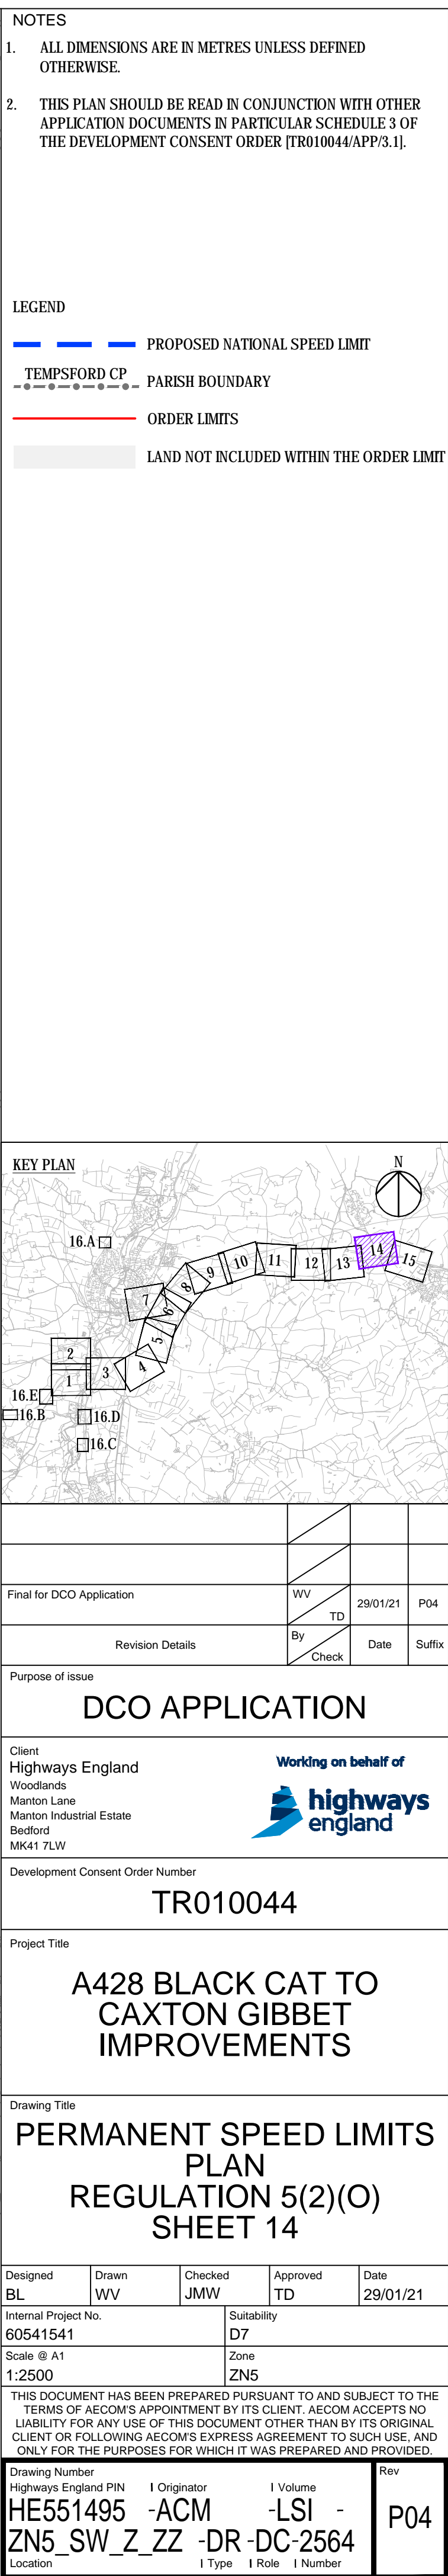




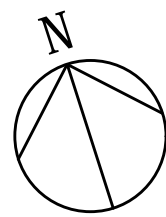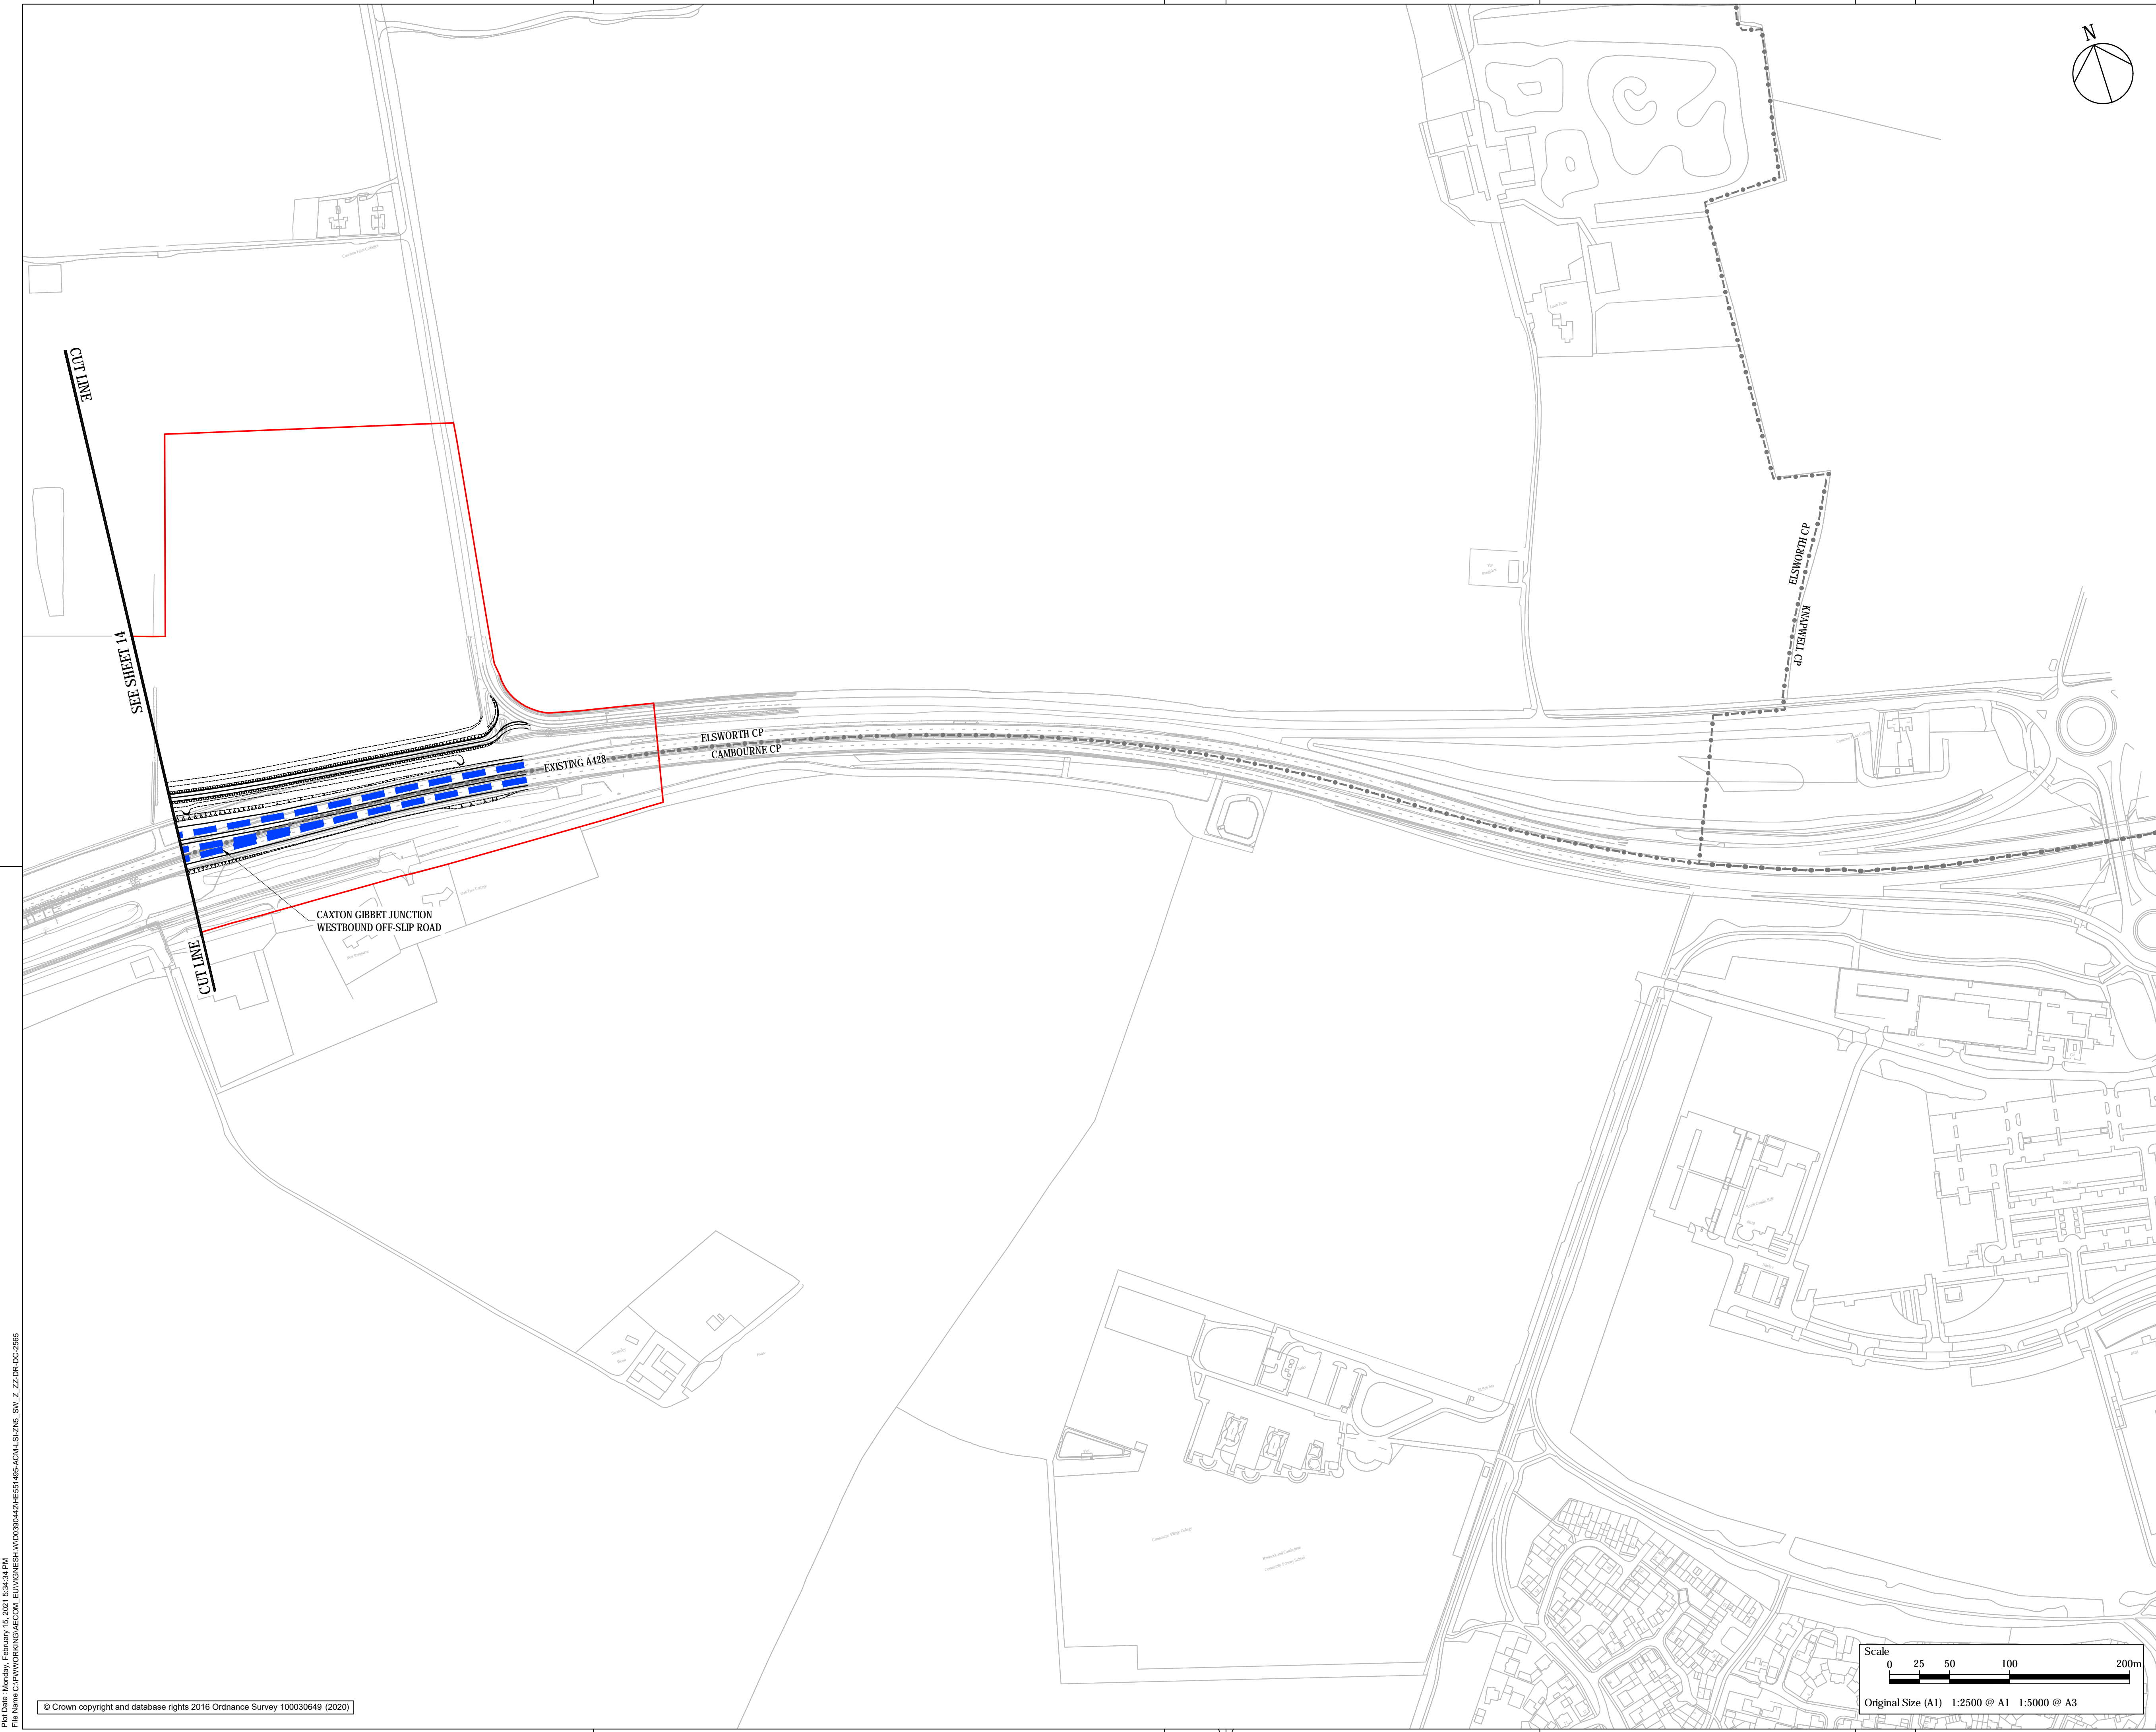

- NOTES
1. ALL DIMENSIONS ARE IN METRES UNLESS DEFINED OTHERWISE.
  2. THIS PLAN SHOULD BE READ IN CONJUNCTION WITH OTHER APPLICATION DOCUMENTS IN PARTICULAR SCHEDULE 3 OF THE DEVELOPMENT CONSENT ORDER [TR010044/APP3.1].

- LEGEND
- PROPOSED NATIONAL SPEED LIMIT
  - TEMPSFORD CP PARISH BOUNDARY
  - ORDER LIMITS

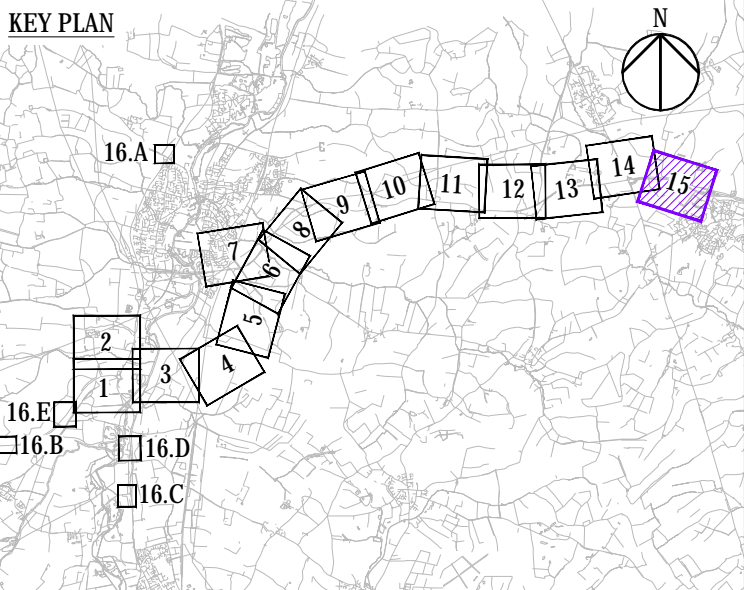

Final for DCO Application	WV	TD	P04
Revision Details	By	Date	Suffix
	Check		

Purpose of issue

**DCO APPLICATION**

Client  
Highways England  
Woodlands  
Manton Lane  
Manton Industrial Estate  
Bedford  
MK41 7LW

Working on behalf of  
**highways england**

Development Consent Order Number  
**TR010044**

Project Title  
**A428 BLACK CAT TO CAXTON GIBBET IMPROVEMENTS**

Drawing Title  
**PERMANENT SPEED LIMITS PLAN  
REGULATION 5(2)(O)  
SHEET 15**

Designed BL	Drawn WV	Checked JMW	Approved TD	Date 29/01/21
----------------	-------------	----------------	----------------	------------------

Internal Project No.  
60541541


Scale @ A1  
1:2500

Suitability  
D7




Zone  
ZN5

THIS DOCUMENT HAS BEEN PREPARED PURSUANT TO AND SUBJECT TO THE TERMS OF AECOM'S APPOINTMENT BY ITS CLIENT. AECOM ACCEPTS NO LIABILITY FOR ANY USE OF THIS DOCUMENT OTHER THAN BY ITS ORIGINAL CLIENT OR FOLLOWING AECOM'S EXPRESS AGREEMENT TO SUCH USE, AND ONLY FOR THE PURPOSES FOR WHICH IT WAS PREPARED AND PROVIDED.



Drawing Number HE551495 -ACM -LSI -	1 Originator 1 Volume	Rev P04
Location ZN5_SW_Z_ZZ -DR -DC-2565	1 Type 1 Role 1 Number	

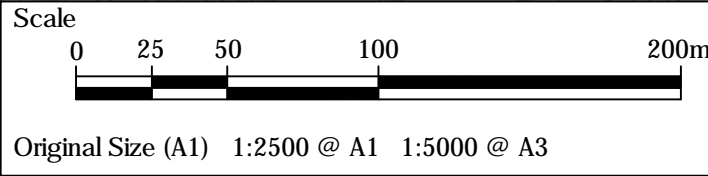



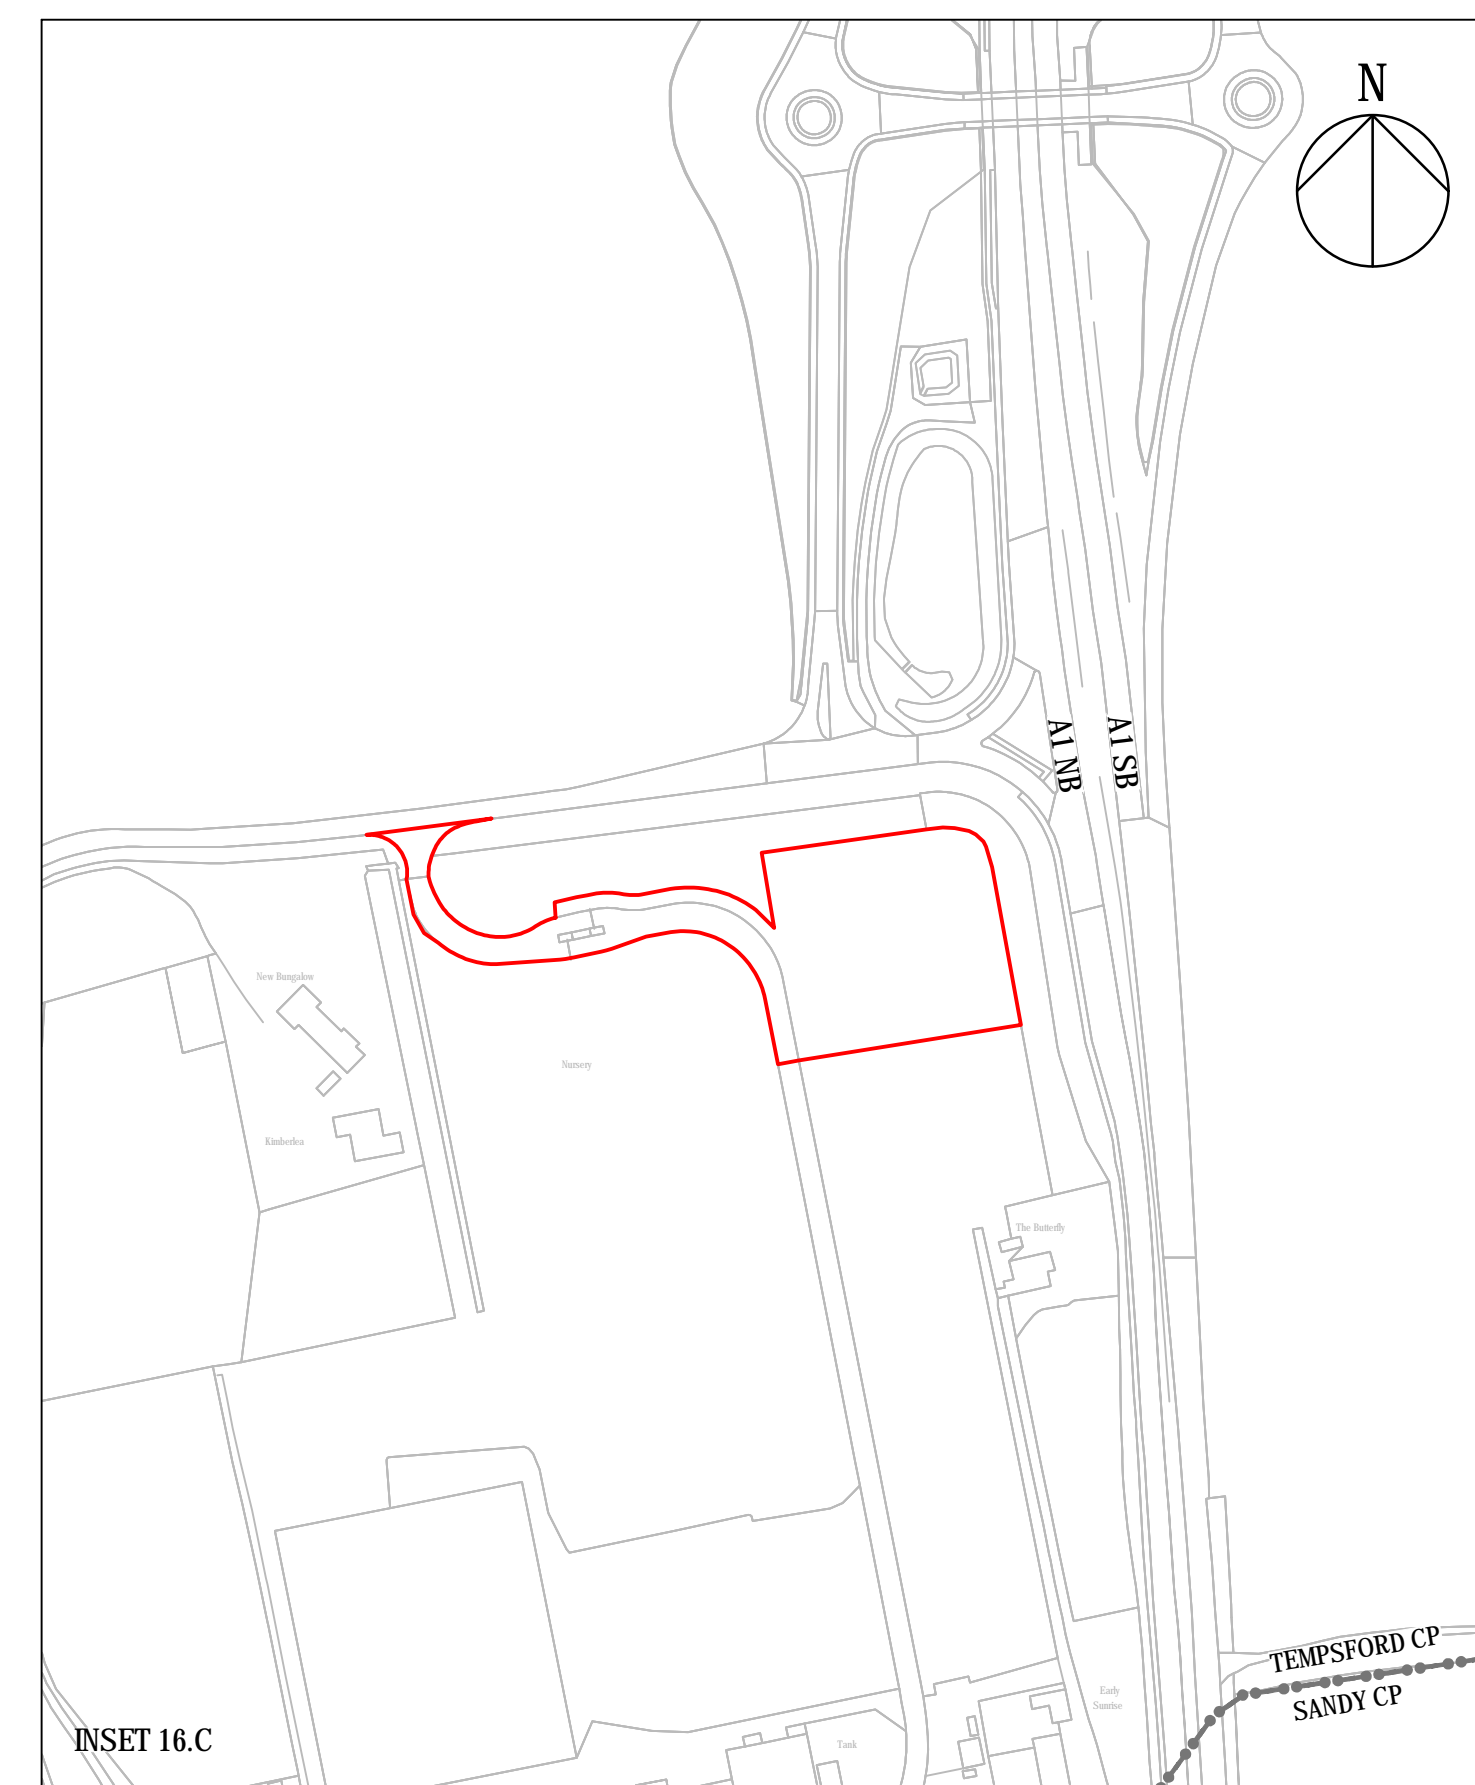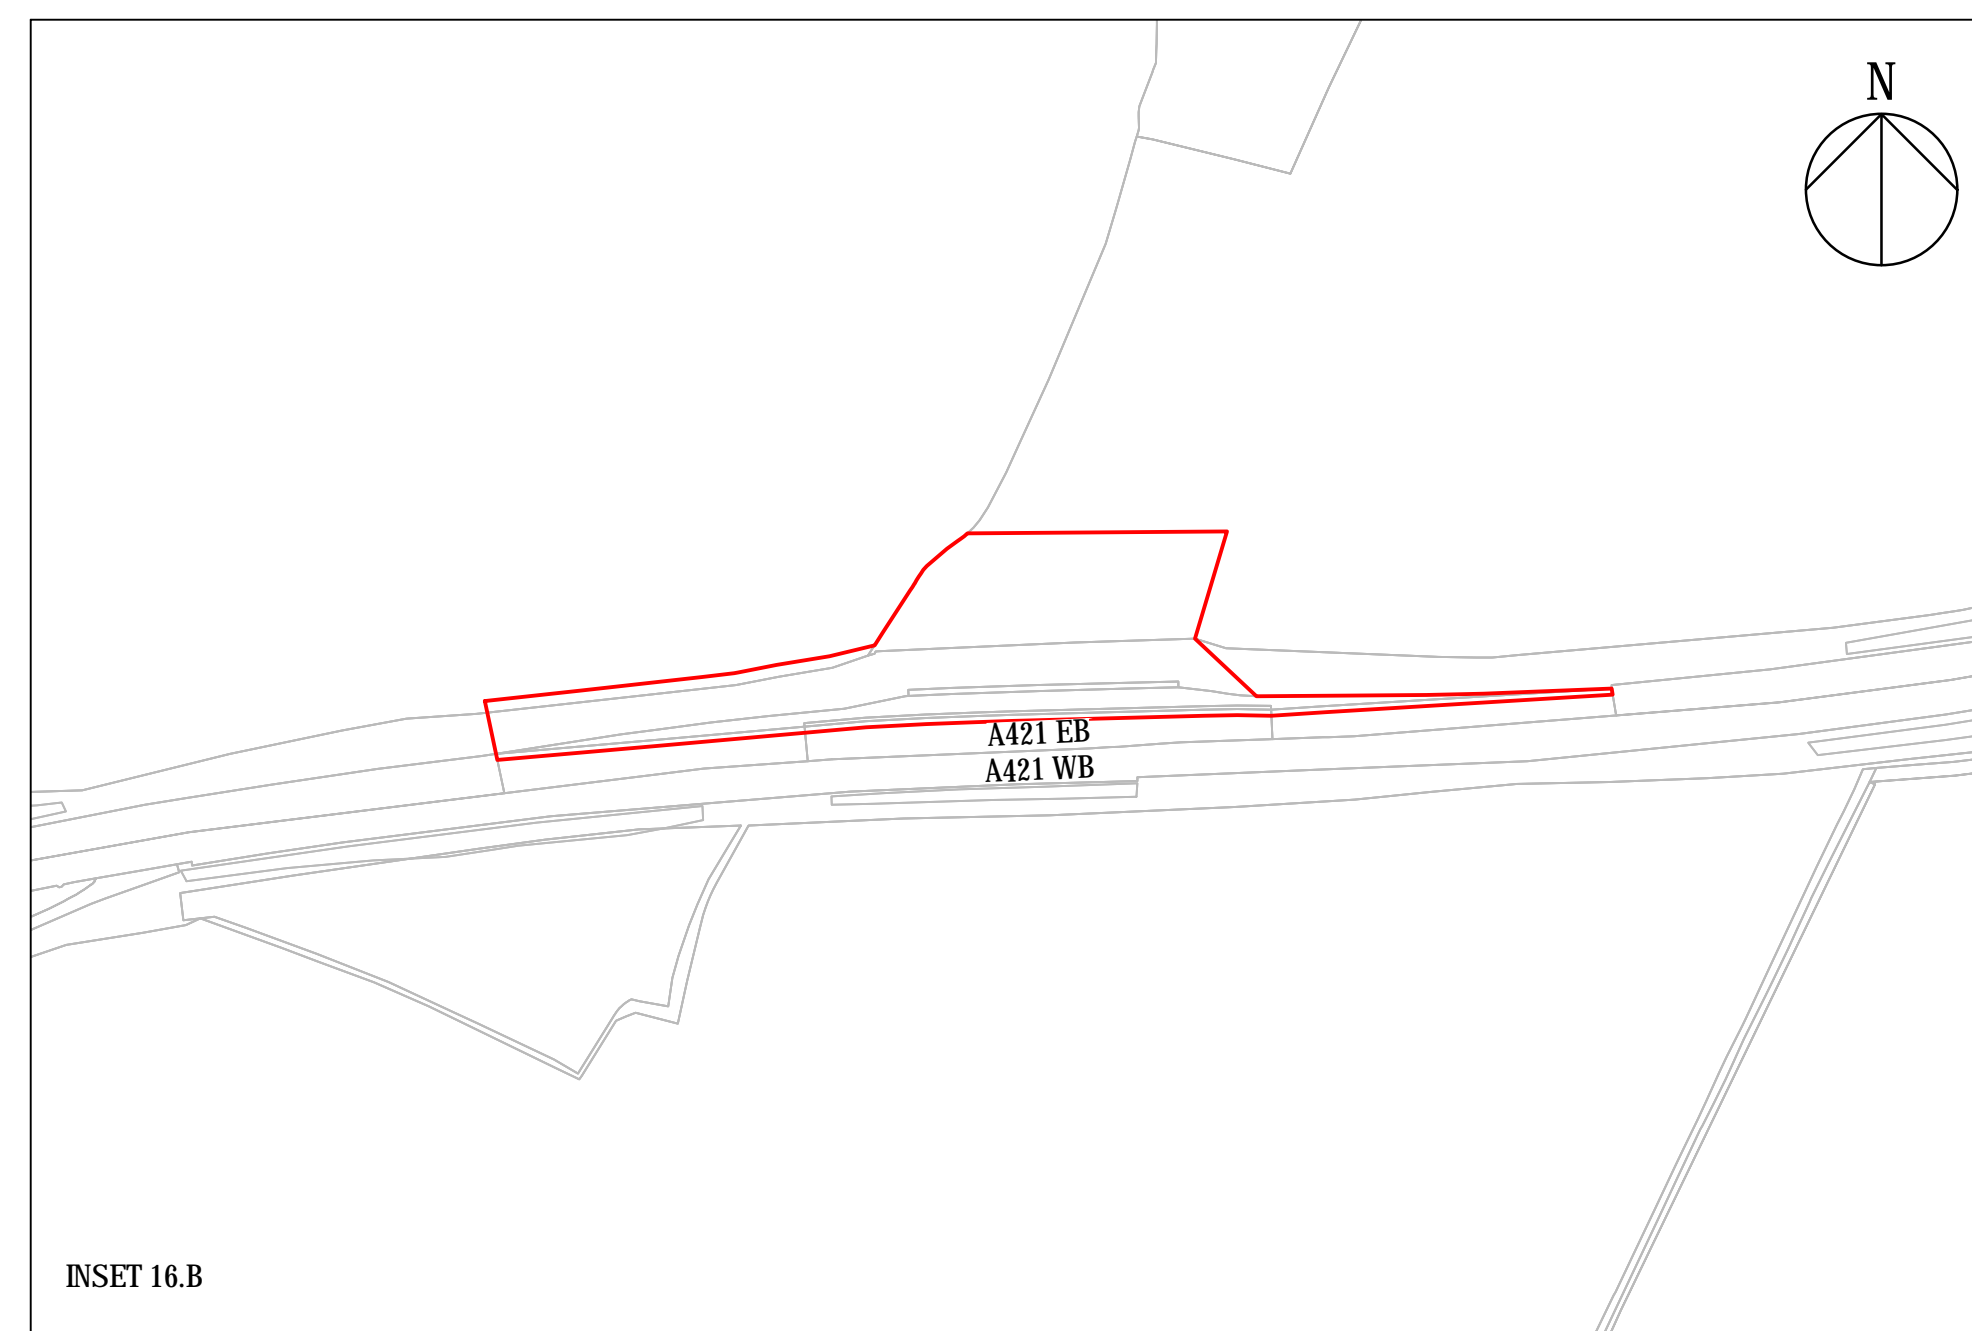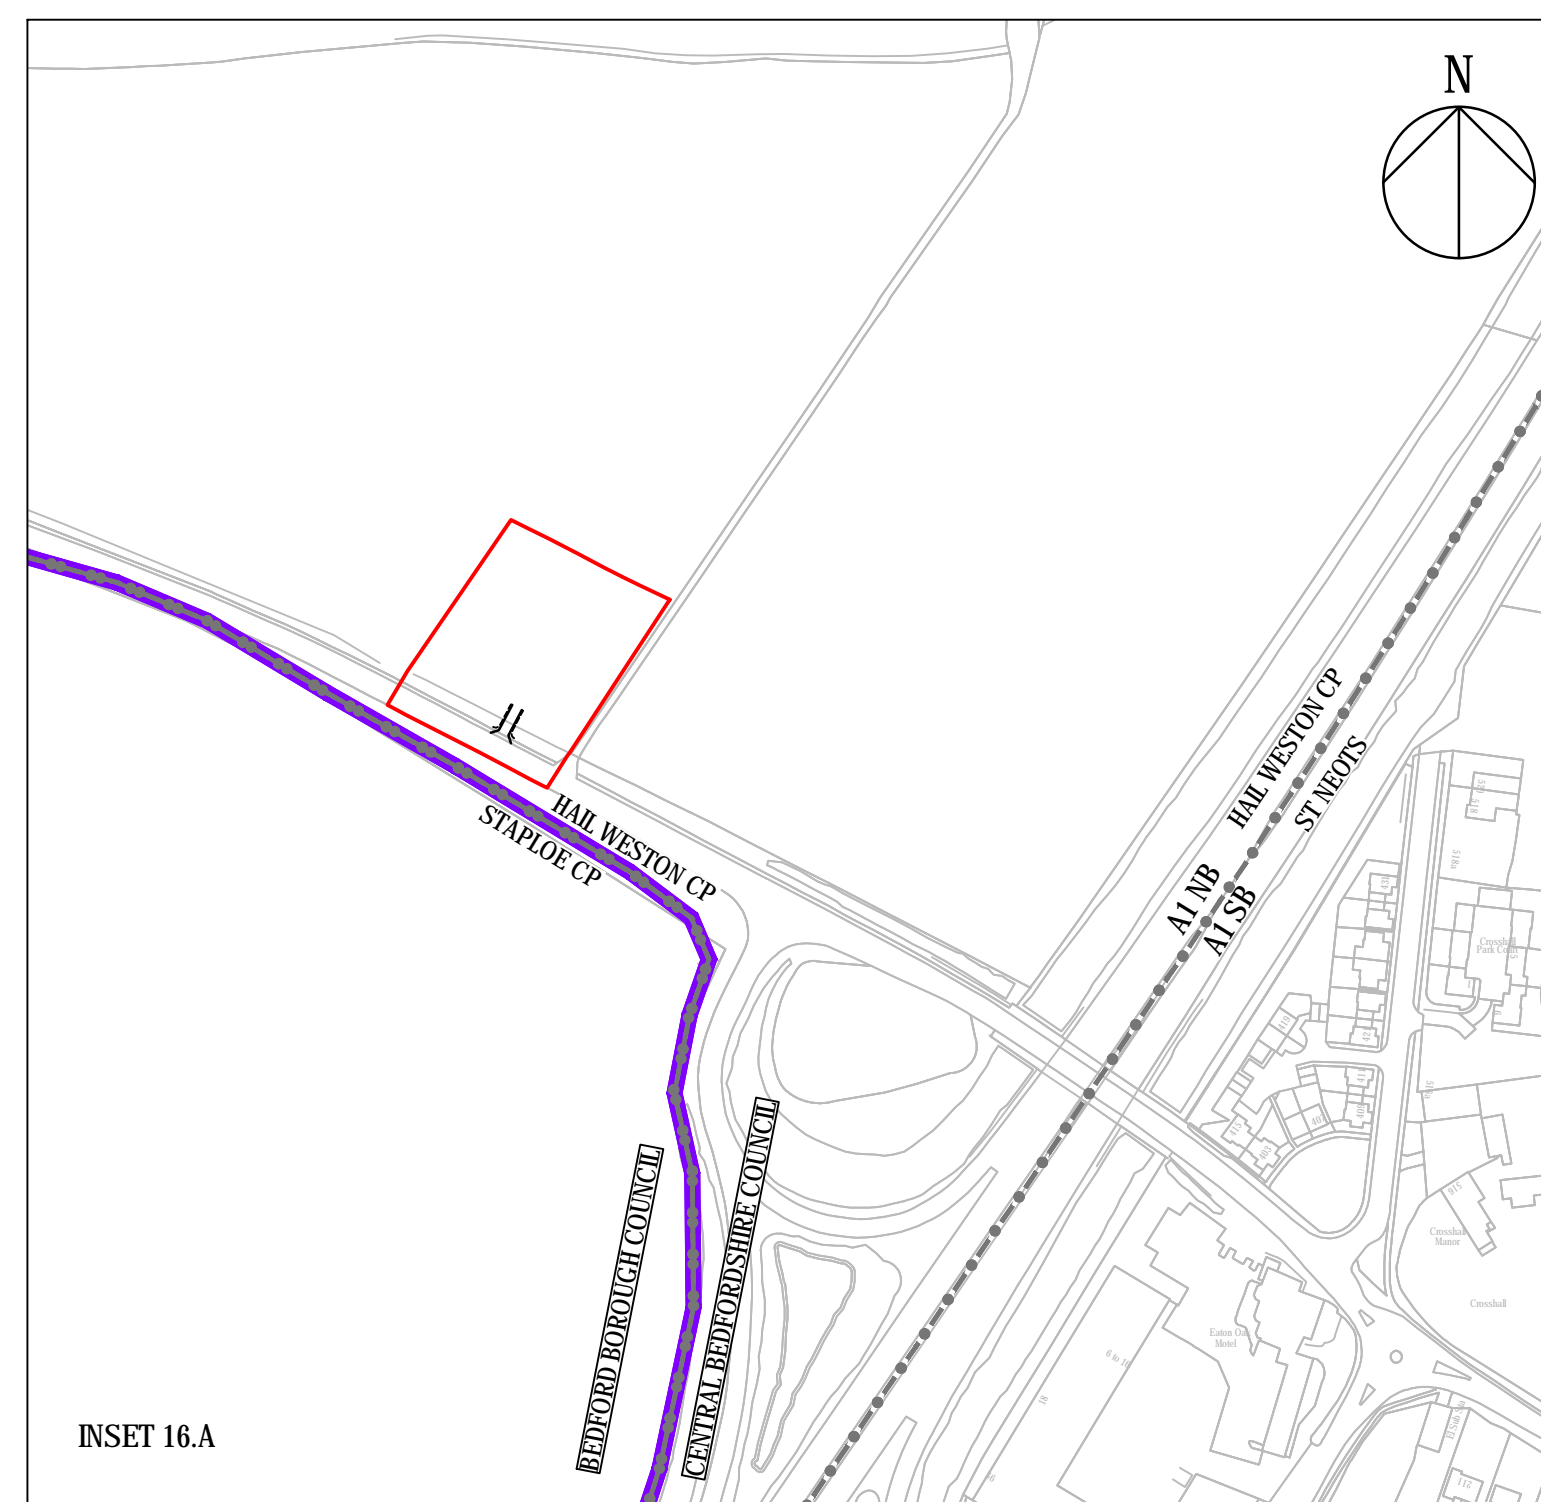



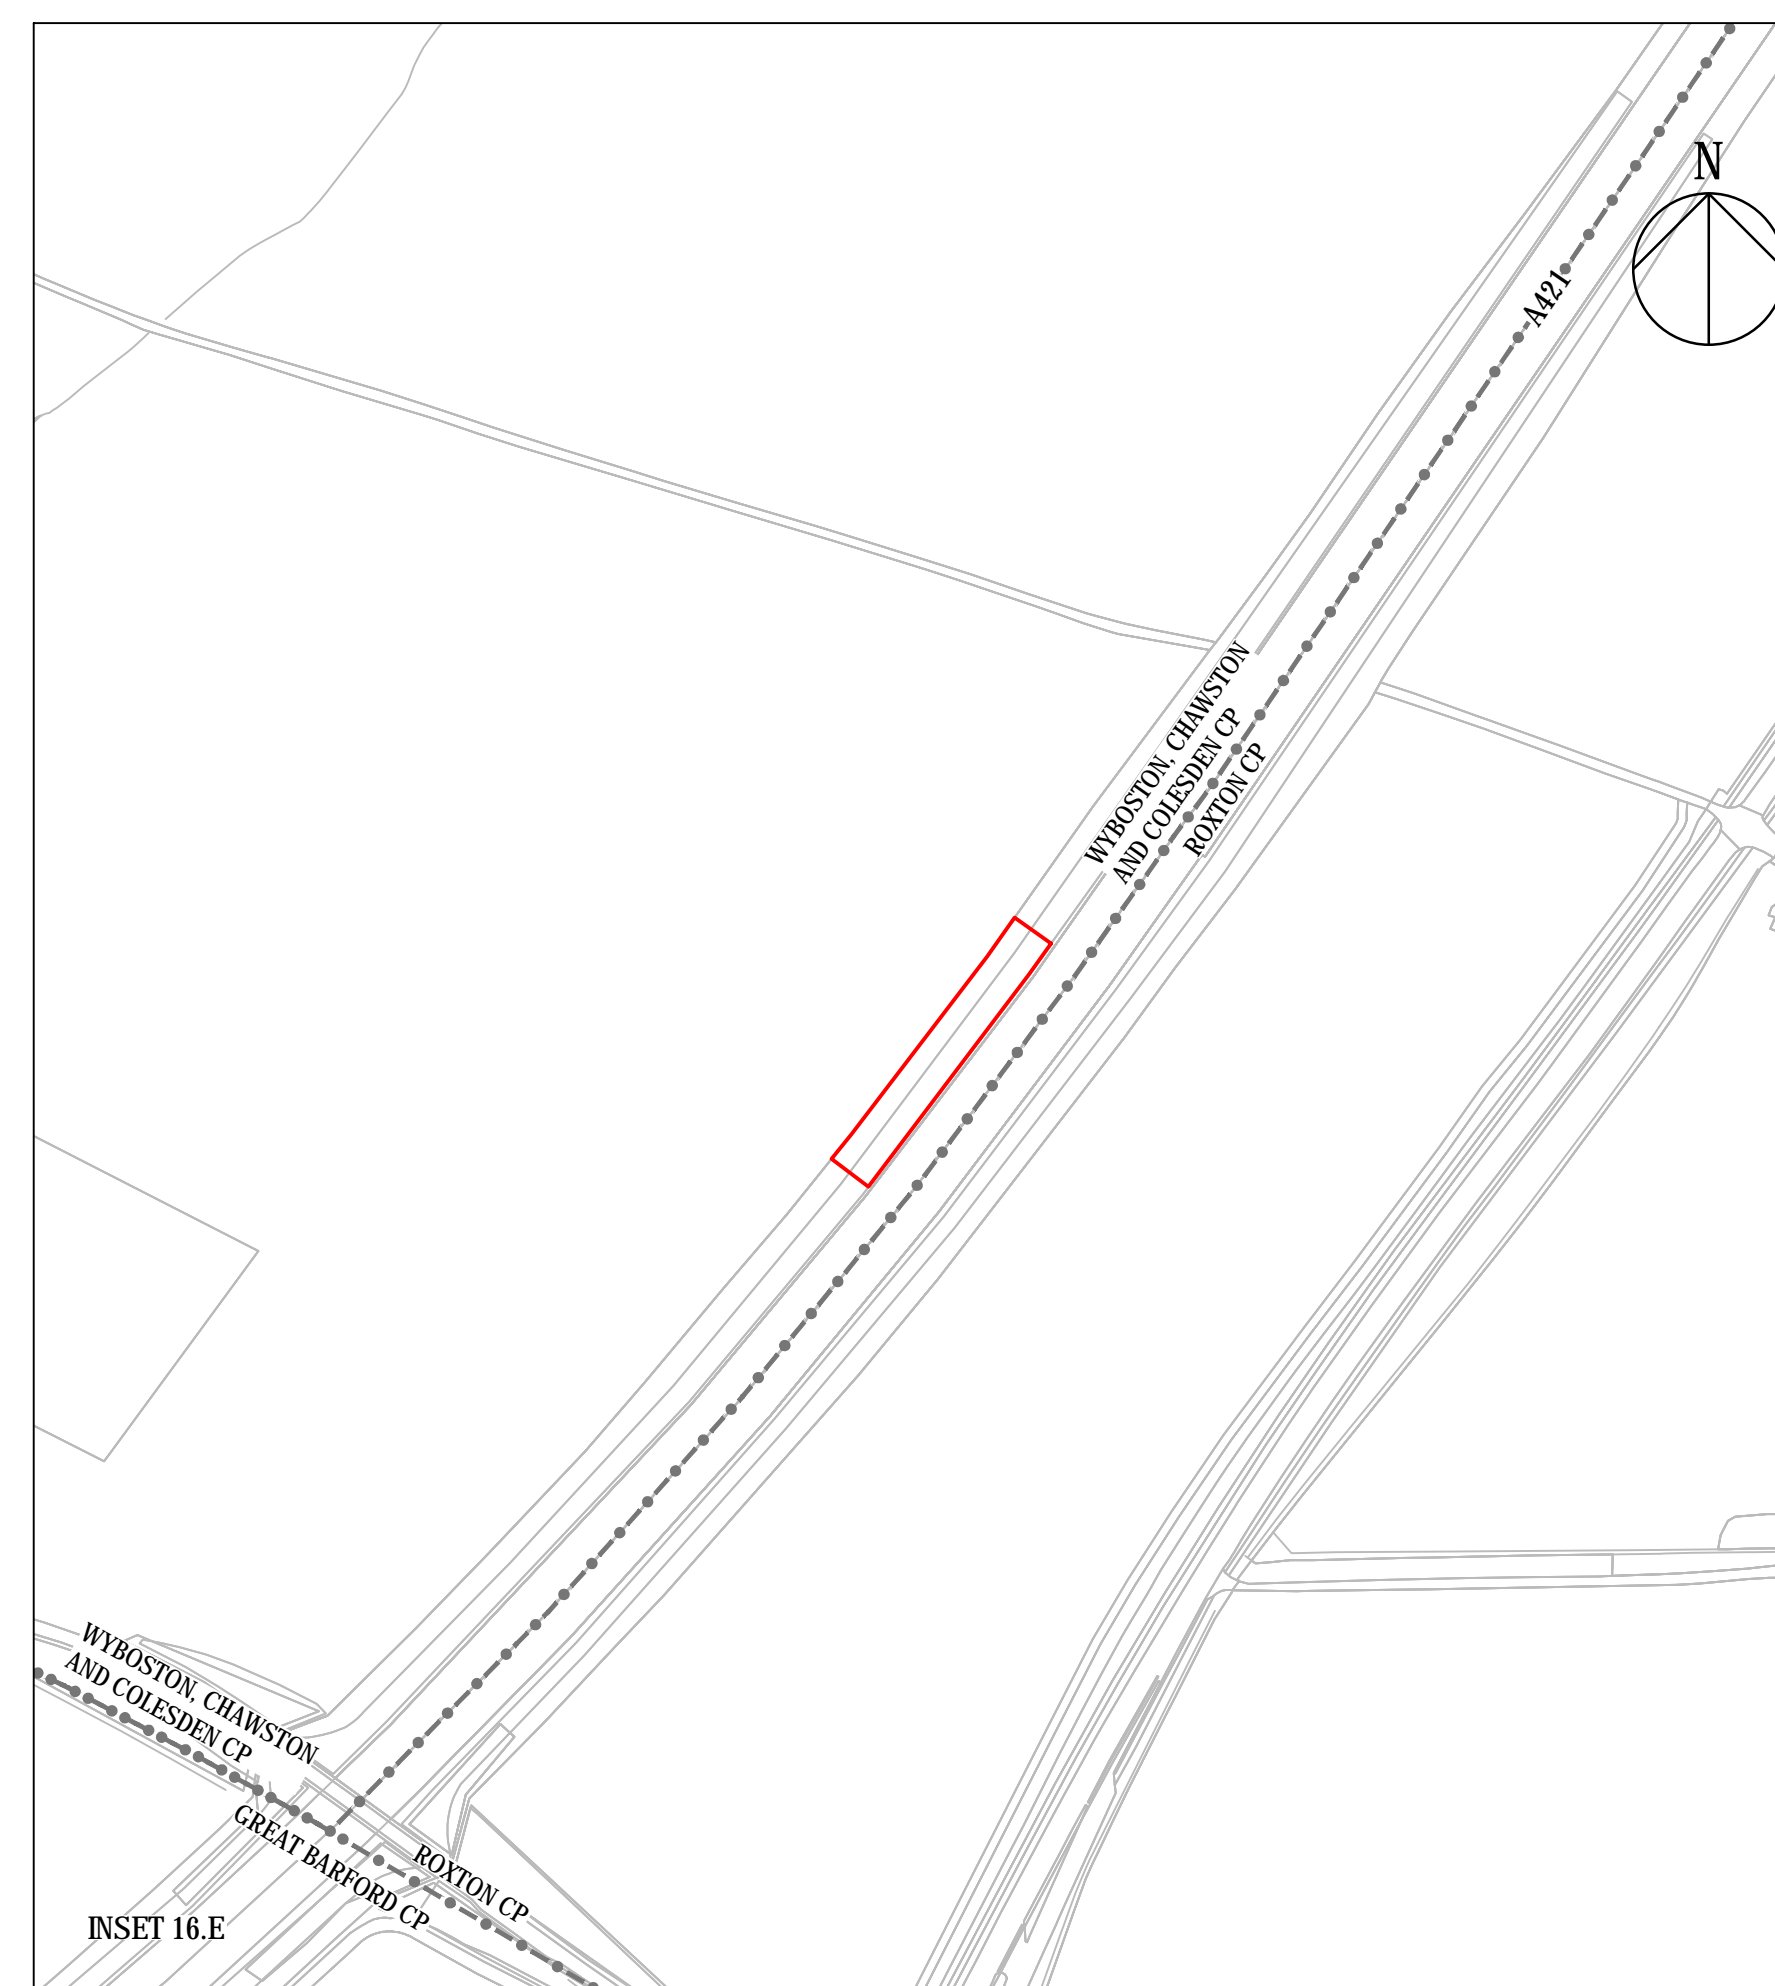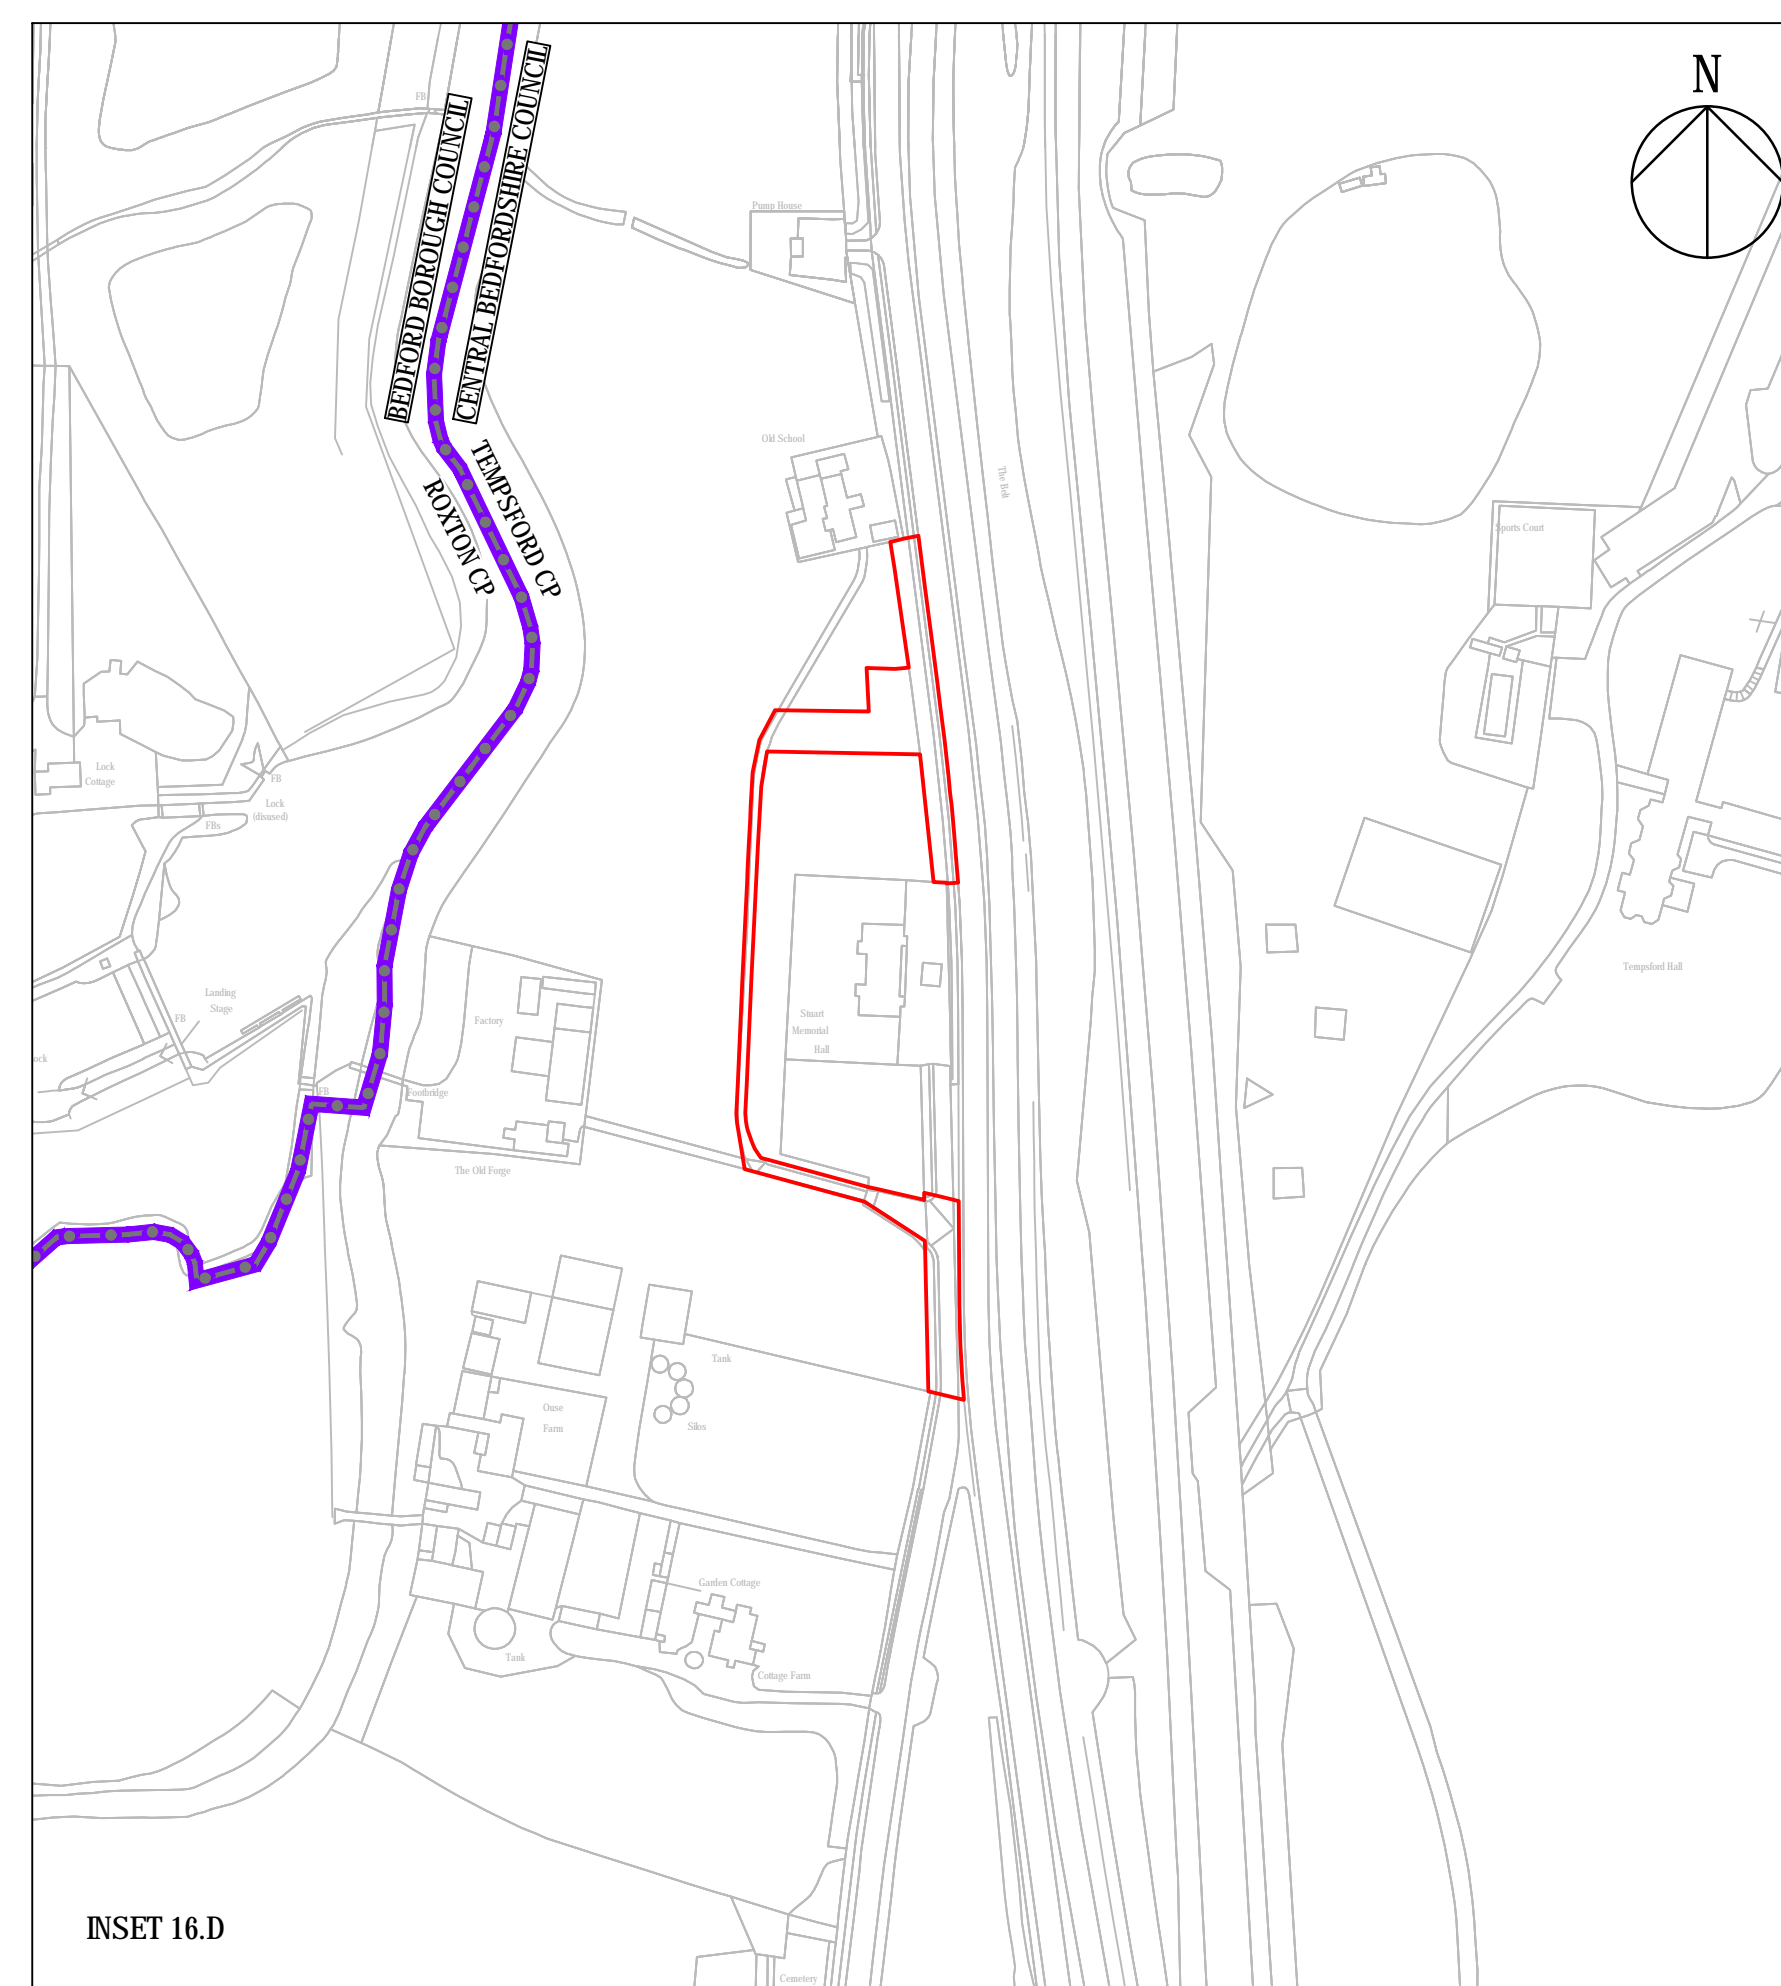

NO INFORMATION  
ON THIS SHEET




NOTES
-------

1. ALL DIMENSIONS ARE IN METRES UNLESS DEFINED OTHERWISE.
2. THIS PLAN SHOULD BE READ IN CONJUNCTION WITH OTHER APPLICATION DOCUMENTS IN PARTICULAR SCHEDULE 3 OF THE DEVELOPMENT CONSENT ORDER [TR010044/APP/3.1].

LEGEND

	TEMSFORD CP
	PARISH BOUNDARY
	ADMINISTRATIVE BOUNDARY
	ORDER LIMITS
NB	NORTHBOUND
EB	EASTBOUND
SB	SOUTHBOUND
WB	WESTBOUND

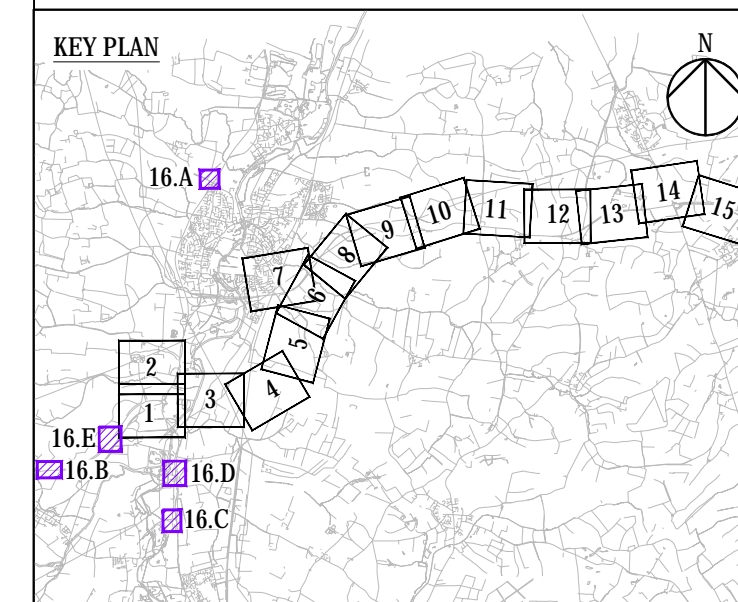

Final for DCO Application	WV TD	29/01/21	
Revision Details	By Check	Date	

## DCO APPLICATION

Client  
Highways England  
Woodlands  
Manton Lane  
Manton Industrial Estate  
Bedford  
MK41 7LW

Working on behalf of



**highway**  
england

Development Consent Order Number

TR010044

Project Title

## A428 BLACK CAT TO CAXTON GIBBET IMPROVEMENTS

Drawing Title

PERMANENT SPEED LIMITS  
PLAN  
REGULATION 5(2)(O)  
SHEET 16

Designed BL	Drawn WV	Checked JMW	Approved TD	Date 29/01/2
Internal Project No. 60541541			Suitability D7	
Scale @ A1 1:2500			Zone ZN5	

THIS DOCUMENT HAS BEEN PREPARED PURSUANT TO AND SUBJECT TO THE TERMS OF AECOM'S APPOINTMENT BY ITS CLIENT. AECOM ACCEPTS NO LIABILITY FOR ANY USE OF THIS DOCUMENT OTHER THAN BY ITS ORIGINAL CLIENT OR FOLLOWING AECOM'S EXPRESS AGREEMENT TO SUCH USE, AND ONLY FOR THE PURPOSES FOR WHICH IT WAS PREPARED AND PROVIDED.

Drawing Number			Highways England PIN		Originator	Volume	Rev
HE551495			-ACM		-LSI	-	P0
ZN5_SW_Z_ZZ			-DR		-DC	-2566	
Location			Type	Role	Number		

