


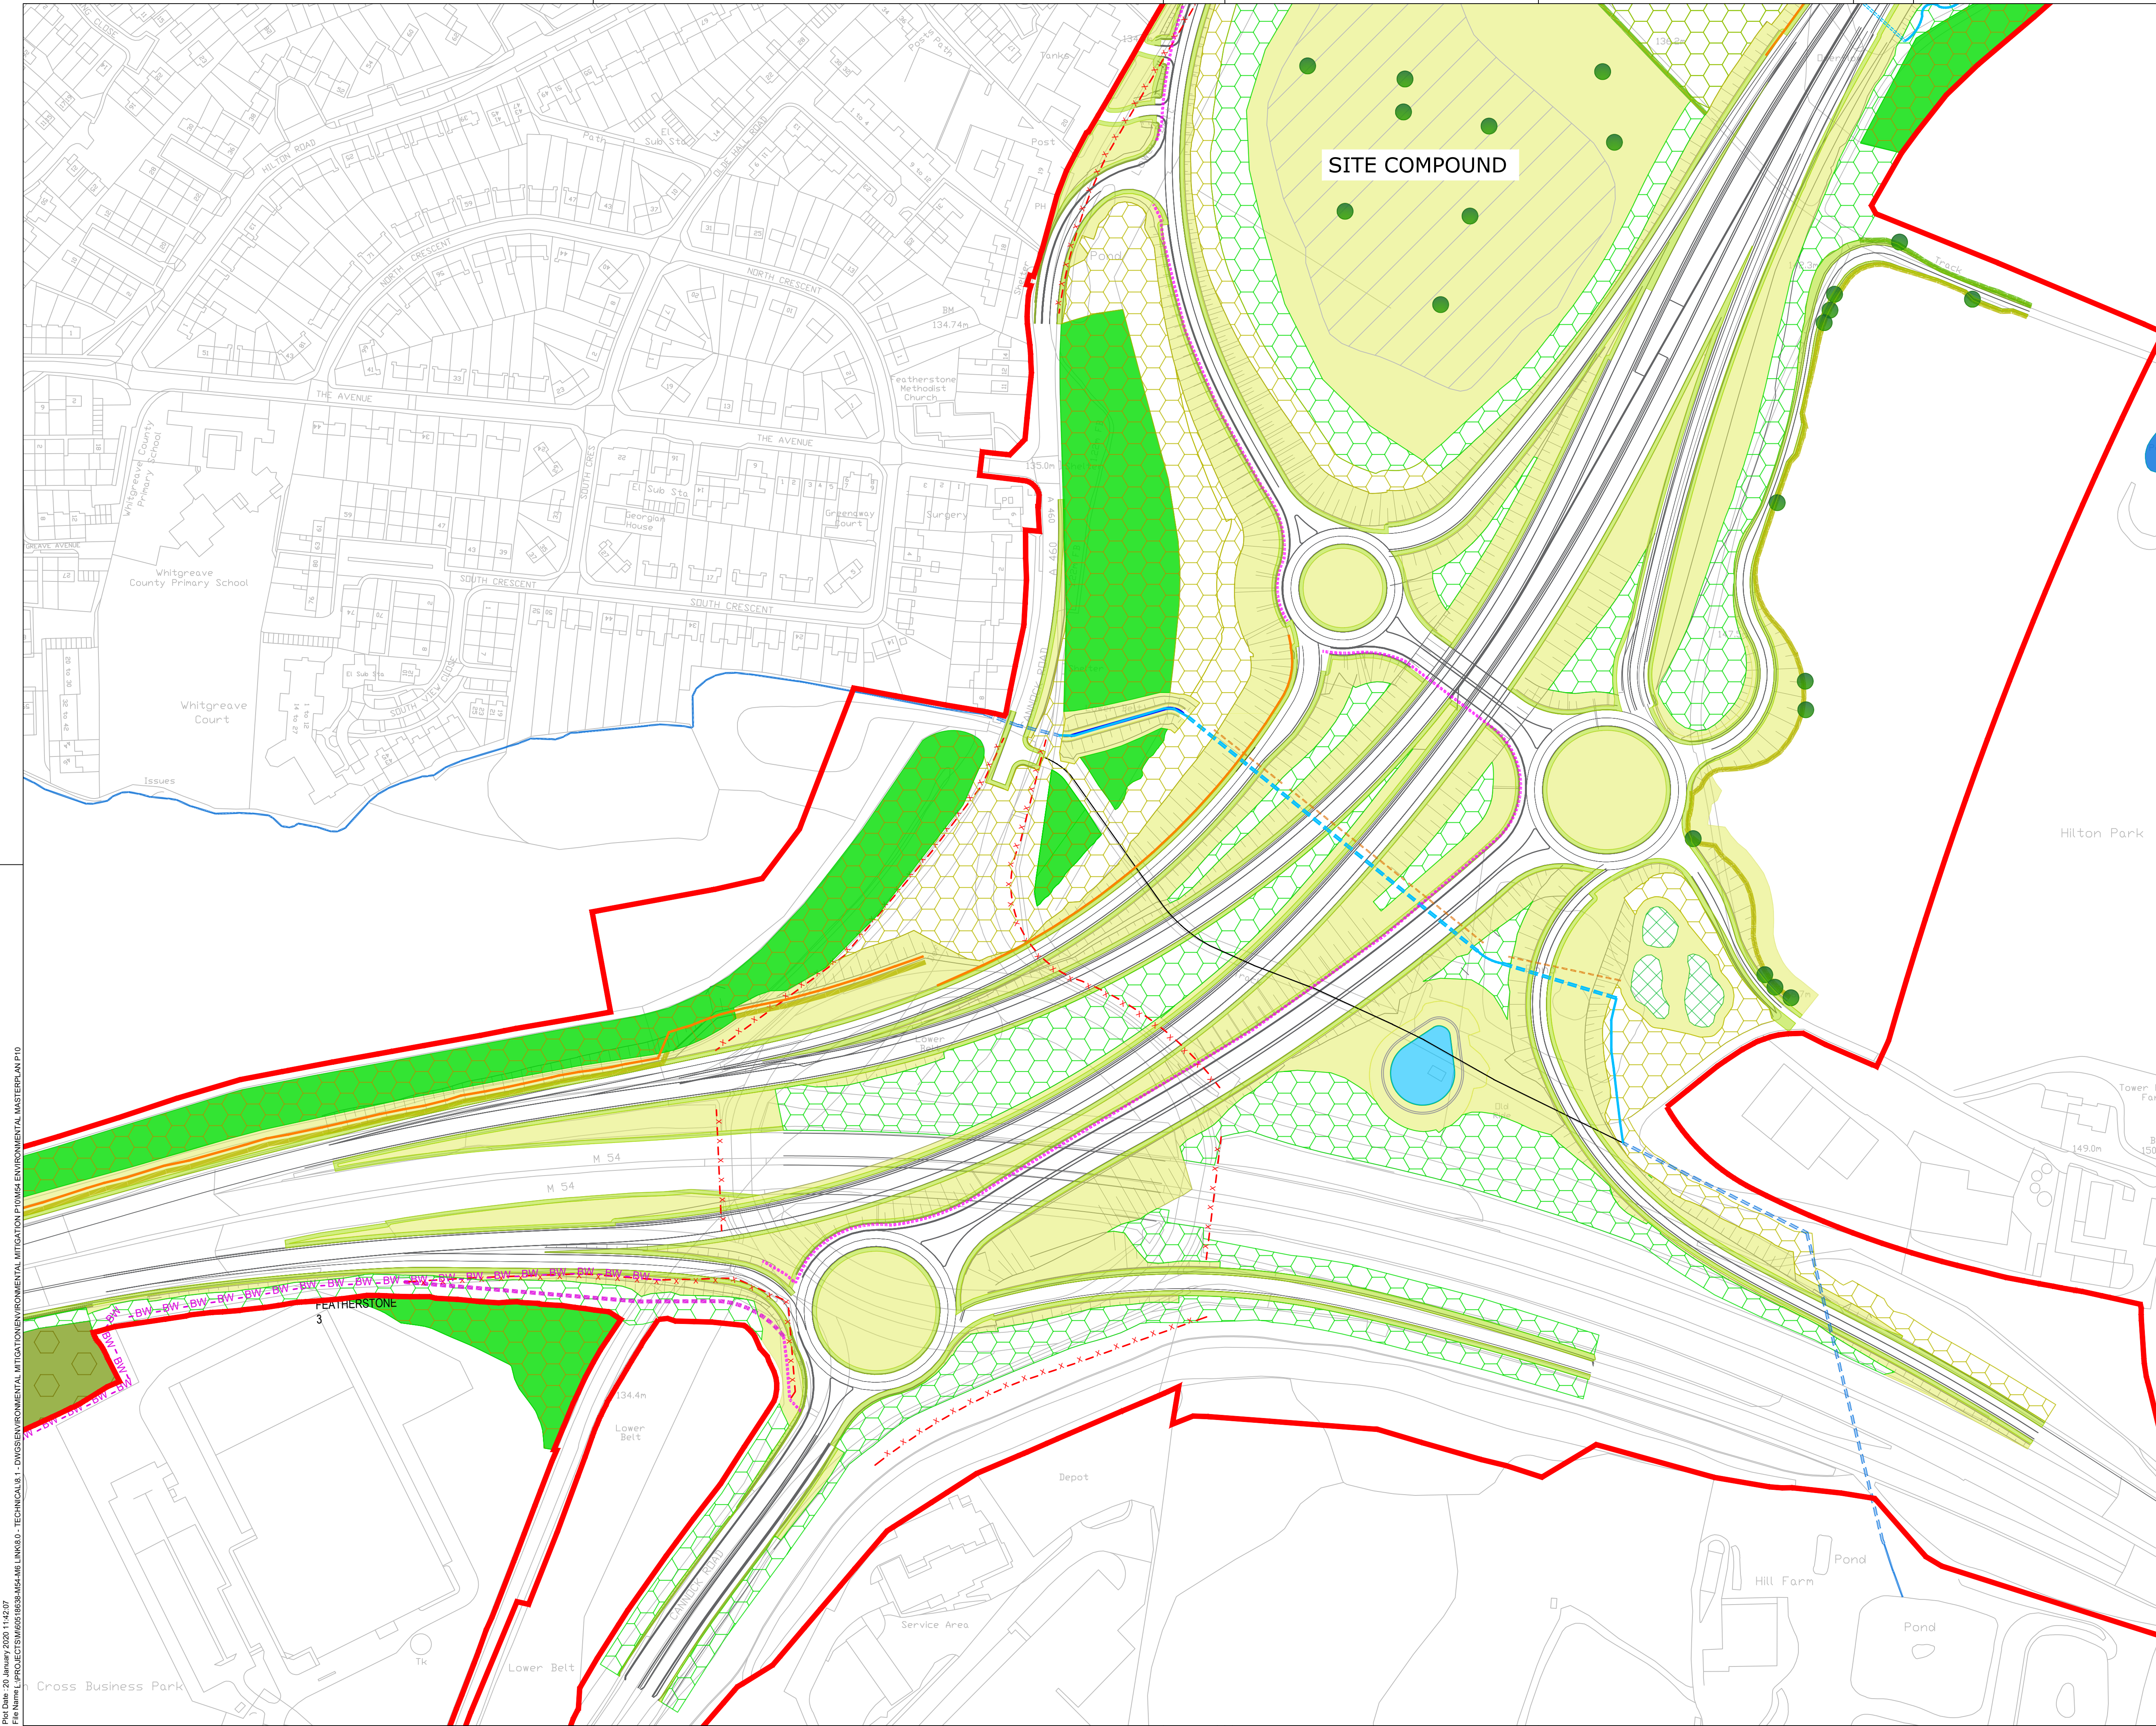

SAFETY, HEALTH AND ENVIRONMENTAL INFORMATION BOX

IT IS ASSUMED THAT ALL WORKS ON THIS DRAWING WILL BE CARRIED OUT BY A COMPETENT CONTRACTOR WORKING, WHERE APPROPRIATE, TO AN APPROPRIATE METHOD STATEMENT.

THIS DRAWING IS TO BE USED ONLY FOR THE PURPOSE OF ISSUE THAT IT WAS ISSUED FOR AND IS SUBJECT TO AMENDMENT.

EXCEPTIONAL RISKS RELATING TO THE WORKS ASSOCIATED WITH THIS DRAWING ARE IDENTIFIED BELOW.

CONSTRUCTION

MAINTENANCE / OPERATION / DECOMMISSIONING / DEMOLITION

Legend

The Scheme

Order limits

Proposed site compound location

Existing woodland for retention

Existing ancient woodland for retention and enhancement

Veteran trees

Existing ponds

Existing watercourse - open

Existing watercourse - culvert

Existing PRow - footpath

Existing PRow - bridleway

Proposed Mitigation

Proposed ancient woodland compensation woodland - EFD

Proposed species rich grassland (LE1.3) - EFB / EFD

Proposed amenity grassland (LE1.1) - EFB

Proposed woodland (LE2.1) - EFB / EFD

Proposed woodland (LE2.1) - EFA

Proposed native species hedgerow (LE4.3) - EFB / EFD

Proposed native species hedgerow (LE4.3) - EFA

Proposed individual trees (LE5.1) - EFB

Proposed marsh and wet grassland (LE6.4) - EFB / EFD

False cutting - EFA / EFG

Existing watercourse - diverted - EFH

Proposed drainage ponds EFH

Diverted watercourse - culvert - EFH

Proposed ditch - EFH

Proposed noise barrier - EFG

PRow / footway removal

Proposed PRow - Footpath

Proposed PRow - Bridleway

Proposed shared footpath / cycleway

Ecology

Proposed area for ecology pond - EFD

Proposed mammal tunnels - EFD

Planned Environmental Objectives

Visual screening

Landscape integration

Nature conservation and biodiversity

Water quality

Auditory amenity

Updates to mitigation design following landowner consultation

LB

RW

09.01.2020

P10

By

Check

Date

Suffix

Purpose of issue

DCO APPLICATION

Client

Highways England

Major Projects

The Cube

199 Wharfside Street

Birmingham

B1 1RN

Development Consent Order Number

TR010054

Project Title

M54 to M6 Link Road

Drawing Title

FIGURE 2.6
DRAFT ENVIRONMENTAL
MASTERPLAN
SHEET 4 OF 5

Designed
NW

Drawn
LB

Checked
RW

Approved
TP

Date
09.01.2020

Internal Project No.
60536736

Suitability
S8

Scale @ A1
1:1500

Zone
Highways General

THIS DOCUMENT HAS BEEN PREPARED PURSUANT TO AND SUBJECT TO THE TERMS OF AECOM'S APPOINTMENT BY ITS CLIENT. AECOM ACCEPTS NO LIABILITY FOR ANY USE OF THIS DOCUMENT OTHER THAN BY ITS ORIGINAL CLIENT OR FOLLOWING AECOM'S EXPRESS AGREEMENT TO SUCH USE, AND ONLY FOR THE PURPOSES FOR WHICH IT WAS PREPARED AND PROVIDED.

Drawing Number
HE514465

Highways England PIN
-ACM

1 Originator
-EL5

1 Volume
-SW-R

1 Type
-0006

1 Number
P10

Plot Date: 20 January 2020 11:42:07
File Name: L:\PROJECTS\M05018038\M54-M6 LINKS\0 - TECHNICAL\8 - DIVISION\ENVIRONMENTAL MITIGATION\FIGURE 2.6 DRAFT ENVIRONMENTAL MASTERPLAN P10