

A1 in Northumberland: Morpeth to Ellingham

Scheme Number: TR010059

GEN.2 Existing and Proposed Carriage way Area within Order Limits Plans WQ GEN 1.6

APFP Regulation Rule 8(1)(b)

Planning Act 2008

Infrastructure Planning (Applications: Prescribed
Forms and Procedure) Regulations 2009

Infrastructure Planning

Planning Act 2008

**The Infrastructure Planning
(Applications: Prescribed Forms
and Procedure) Regulations 2009**

The A1 in Northumberland: Morpeth to Ellingham

Development Consent Order 20[xx]

GEN.4 EXISTING AND PROPOSED CARRIAGEWAY AREA WITHIN ORDER LIMITS PLANS WQ GEN.1.6

Regulation Reference:	APFP Regulation Rule 8(1)(b)
Planning Inspectorate Scheme Reference	TR010041
Application Document Reference	TR010041/APP/2.10
Author:	A1 in Northumberland: Morpeth to Ellingham Project Team, Highways England

Version	Date	Status of Version
Rev 0	January 2021	Examination Deadline 01

CONTENTS

1 SCHEDULE OF PLANS INCLUDED IN THIS DOCUMENT

Drawing Title	Drawing Number	Revision
Existing and Proposed Carriageway Area within Order Limits Plans – Regulation 5(2)(o) – Key Plan Sheet 1 of 3	HE551459-WSP-HGN-M2E-DR-CH-2570	0
Existing and Proposed Carriageway Area within Order Limits Plans – Regulation 5(2)(o) – Key Plan Sheet 2 of 3	HE551459-WSP-HGN-M2F-DR-CH-2571	0
Existing and Proposed Carriageway Area within Order Limits Plans – Regulation 5(2)(o) – Key Plan Sheet 3 of 3	HE551459-WSP-GEN-A2E-DR-CH-2572	0
Existing and Proposed Carriageway Area within Order Limits Plans – Regulation 5(2)(o) – Sheet 1 of 19	HE551459-WSP-HGN-M2F-DR-CH-2541	0
Existing and Proposed Carriageway Area within Order Limits Plans – Regulation 5(2)(o) – Sheet 2 of 19	HE551459-WSP-HGN-M2F-DR-CH-2542	0
Existing and Proposed Carriageway Area within Order Limits Plans – Regulation 5(2)(o) – Sheet 3 of 19	HE551459-WSP-HGN-M2F-DR-CH-2543	0
Existing and Proposed Carriageway Area within Order Limits Plans – Regulation 5(2)(o) – Sheet 4 of 19	HE551459-WSP-HGN-M2F-DR-CH-2544	0
Existing and Proposed Carriageway Area within Order Limits Plans – Regulation 5(2)(o) – Sheet 5 of 19	HE551459-WSP-HGN-M2F-DR-CH-2545	0
Existing and Proposed Carriageway Area within Order Limits Plans – Regulation 5(2)(o) – Sheet 6 of 19	HE551459-WSP-HGN-M2F-DR-CH-2546	0
Existing and Proposed Carriageway Area within Order Limits Plans – Regulation 5(2)(o) – Sheet 7 of 19	HE551459-WSP-HGN-M2F-DR-CH-2547	0
Existing and Proposed Carriageway Area within Order Limits Plans – Regulation 5(2)(o) – Sheet 8 of 19	HE551459-WSP-HGN-M2F-DR-CH-2548	0
Existing and Proposed Carriageway Area within Order Limits Plans – Regulation 5(2)(o) – Sheet 9 of 19	HE551459-WSP-HGN-M2F-DR-CH-2549	0

Drawing Title	Drawing Number	Revision
Existing and Proposed Carriageway Area within Order Limits Plans – Regulation 5(2)(o) – Sheet 10 of 19	HE551459-WSP-HGN-M2F-DR-CH-2550	0
Existing and Proposed Carriageway Area within Order Limits Plans – Regulation 5(2)(o) – Sheet 11 of 19	HE551459-WSP-GEN-A2E-DR-CH-2551	0
Existing and Proposed Carriageway Area within Order Limits Plans – Regulation 5(2)(o) – Sheet 12 of 19	HE551459-WSP-GEN-A2E-DR-CH-2552	0
Existing and Proposed Carriageway Area within Order Limits Plans – Regulation 5(2)(o) – Sheet 13 of 19	HE551459-WSP-GEN-A2E-DR-CH-2553	0
Existing and Proposed Carriageway Area within Order Limits Plans – Regulation 5(2)(o) – Sheet 14 of 19	HE551459-WSP-GEN-A2E-DR-CH-2554	0
Existing and Proposed Carriageway Area within Order Limits Plans – Regulation 5(2)(o) – Sheet 15 of 19	HE551459-WSP-GEN-A2E-DR-CH-2555	0
Existing and Proposed Carriageway Area within Order Limits Plans – Regulation 5(2)(o) – Sheet 16 of 19	HE551459-WSP-GEN-A2E-DR-CH-2556	0
Existing and Proposed Carriageway Area within Order Limits Plans – Regulation 5(2)(o) – Sheet 17 of 19	HE551459-WSP-GEN-A2E-DR-CH-2557	0
Existing and Proposed Carriageway Area within Order Limits Plans – Regulation 5(2)(o) – Sheet 18 of 19	HE551459-WSP-GEN-A2E-DR-CH-2558	0
Existing and Proposed Carriageway Area within Order Limits Plans – Regulation 5(2)(o) – Sheet 19 of 19	HE551459-WSP-GEN-A2E-DR-CH-2559	0

NOTES:

1. All dimensions and chainages are in metres unless stated otherwise.
2. All structure positions are indicative.
3. Details of external appearance, means of vehicular and pedestrian access and car parking are subject to detailed design work, but will be within the extents of the Order Limits.

KEY:

- PROPOSED DESIGN (SHOWN FOR ILLUSTRATIVE PURPOSES)
- ORDER LIMITS
- AREAS NOT INCLUDED WITHIN ORDER LIMITS



0	12/01/21	DCO SUBMISSION		RP	DD	TK	DM
Rev.	Date	Description		By	Eng' Chk	Disc' Chk	App'd

Suitability	DCO SUBMISSION	Status	A3
-------------	----------------	--------	----

PINS Reference Number	TR010041/APP/2.10
-----------------------	-------------------

Client	
--------	--

Project Title	A1 in Northumberland: Morpeth to Ellingham
---------------	--

Drawing Title	EXISTING AND PROPOSED CARRIAGEWAY AREA WITHIN ORDER LIMITS REGULATION 5(2)(o) KEY PLAN SHEET 1 OF 3
---------------	--

Scale	1:50000	Drawn	RP	Eng. Check	DD	Approved	TK	Authorised	DM
Original Size	A1	Date	12/01/21	Date	12/01/21	Date	12/01/21	Date	12/01/21

Drawing Number	HE551459-WSP-HGN-M2E-DR-CH-2570	Revision	0
		PW Stage Code	0

PART B
(SEE SHEET 3 OF 3)


PART A
(SEE SHEET 2 OF 3)

NOTES:

1. All dimensions and chainages are in metres unless stated otherwise.
2. All structure positions are indicative.
3. Details of external appearance, means of vehicular and pedestrian access and car parking are subject to detailed design work, but will be within the extents of the Order Limits.

KEY:

- PROPOSED DESIGN (SHOWN FOR ILLUSTRATIVE PURPOSES)
- ORDER LIMITS
- AREAS NOT INCLUDED WITHIN ORDER LIMITS

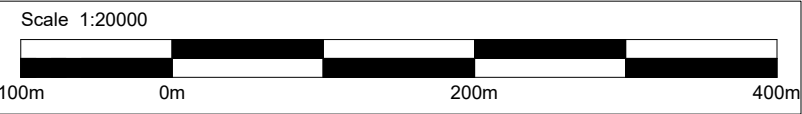

0	12/01/21	DCO SUBMISSION		RP	DD	TK	DM
Rev.	Date	Description		By	Eng' Chk	Disc' Chk	App'd

Suitability	DCO SUBMISSION	Status	A3
-------------	----------------	--------	----

PINS Reference Number	TR010041/APP/2.10
-----------------------	-------------------


Client


Project Title	A1 in Northumberland: Morpeth to Ellingham Part A
---------------	--

Drawing Title	EXISTING AND PROPOSED CARRIAGEWAY AREA WITHIN ORDER LIMITS REGULATION 5(2)(o) KEY PLAN SHEET 2 OF 3
---------------	--

Scale	1:20000	Drawn	RP	Eng. Check	DD	Approved	TK	Authorised	DM
Original Size	A1	Date	12/01/21	Date	12/01/21	Date	12/01/21	Date	12/01/21

Drawing Number	HE551459-WSP-HGN-M2F-DR-CH-2571	Revision	0
		P/W Stage Code	0

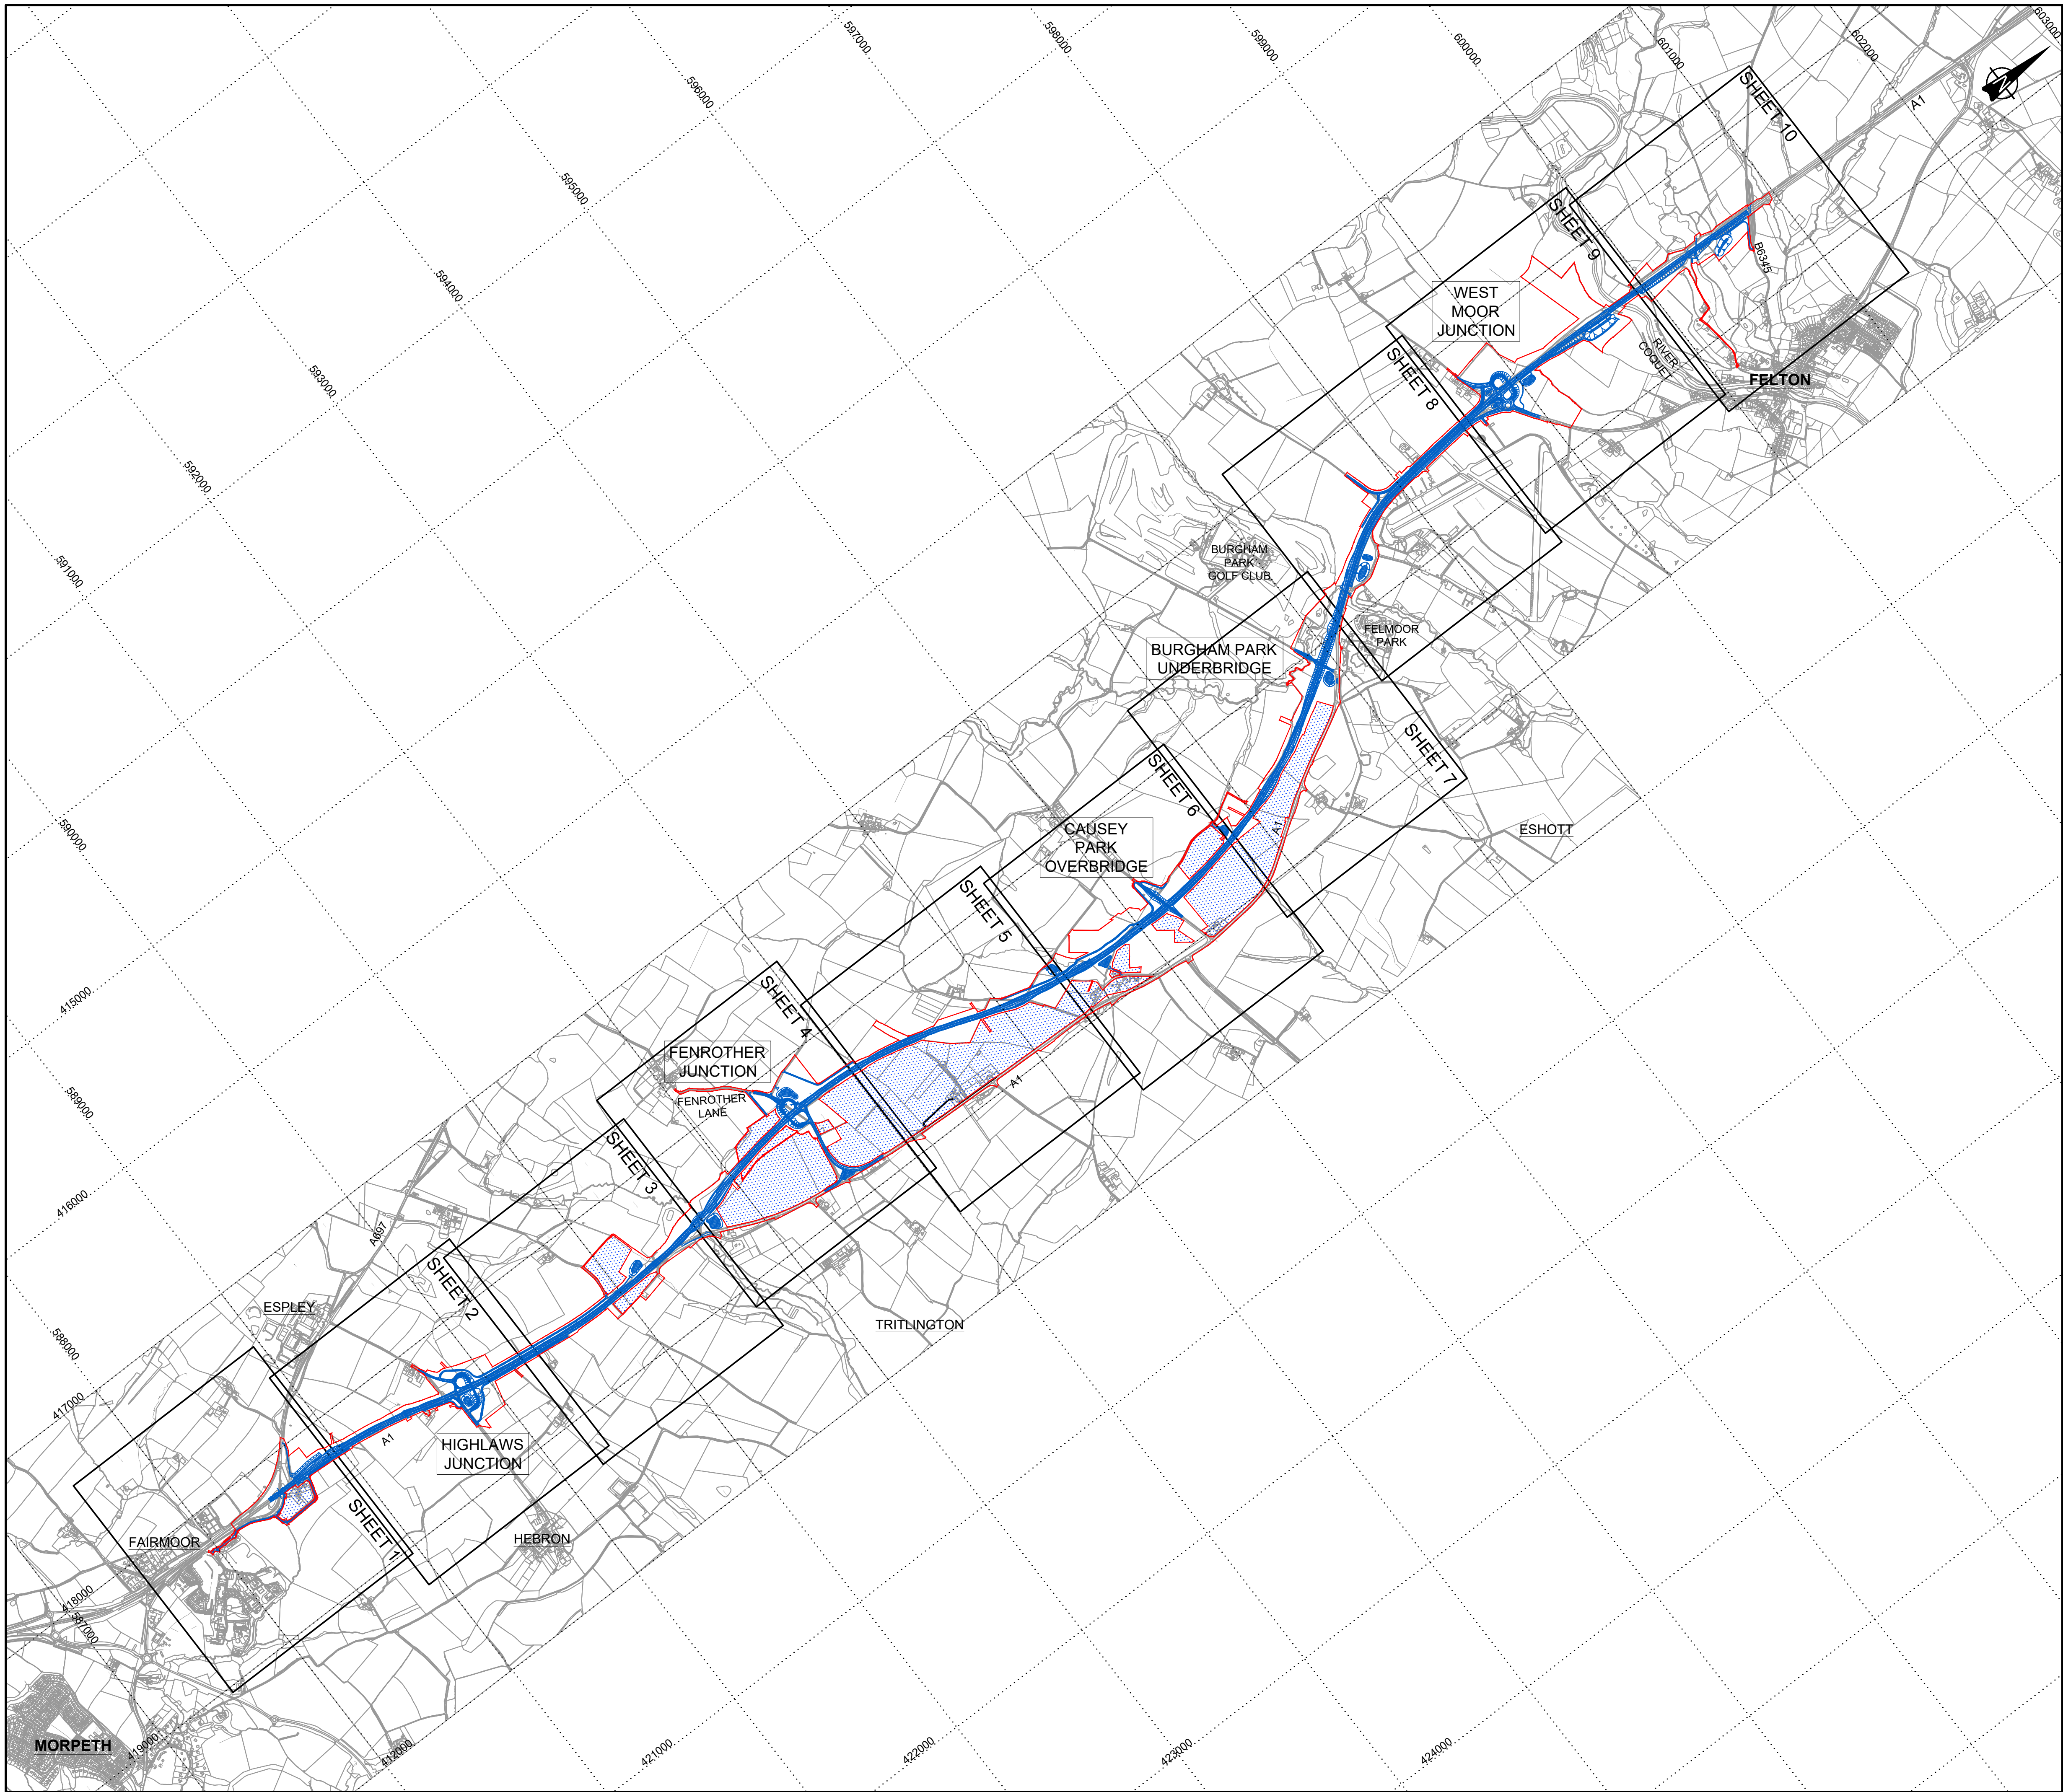

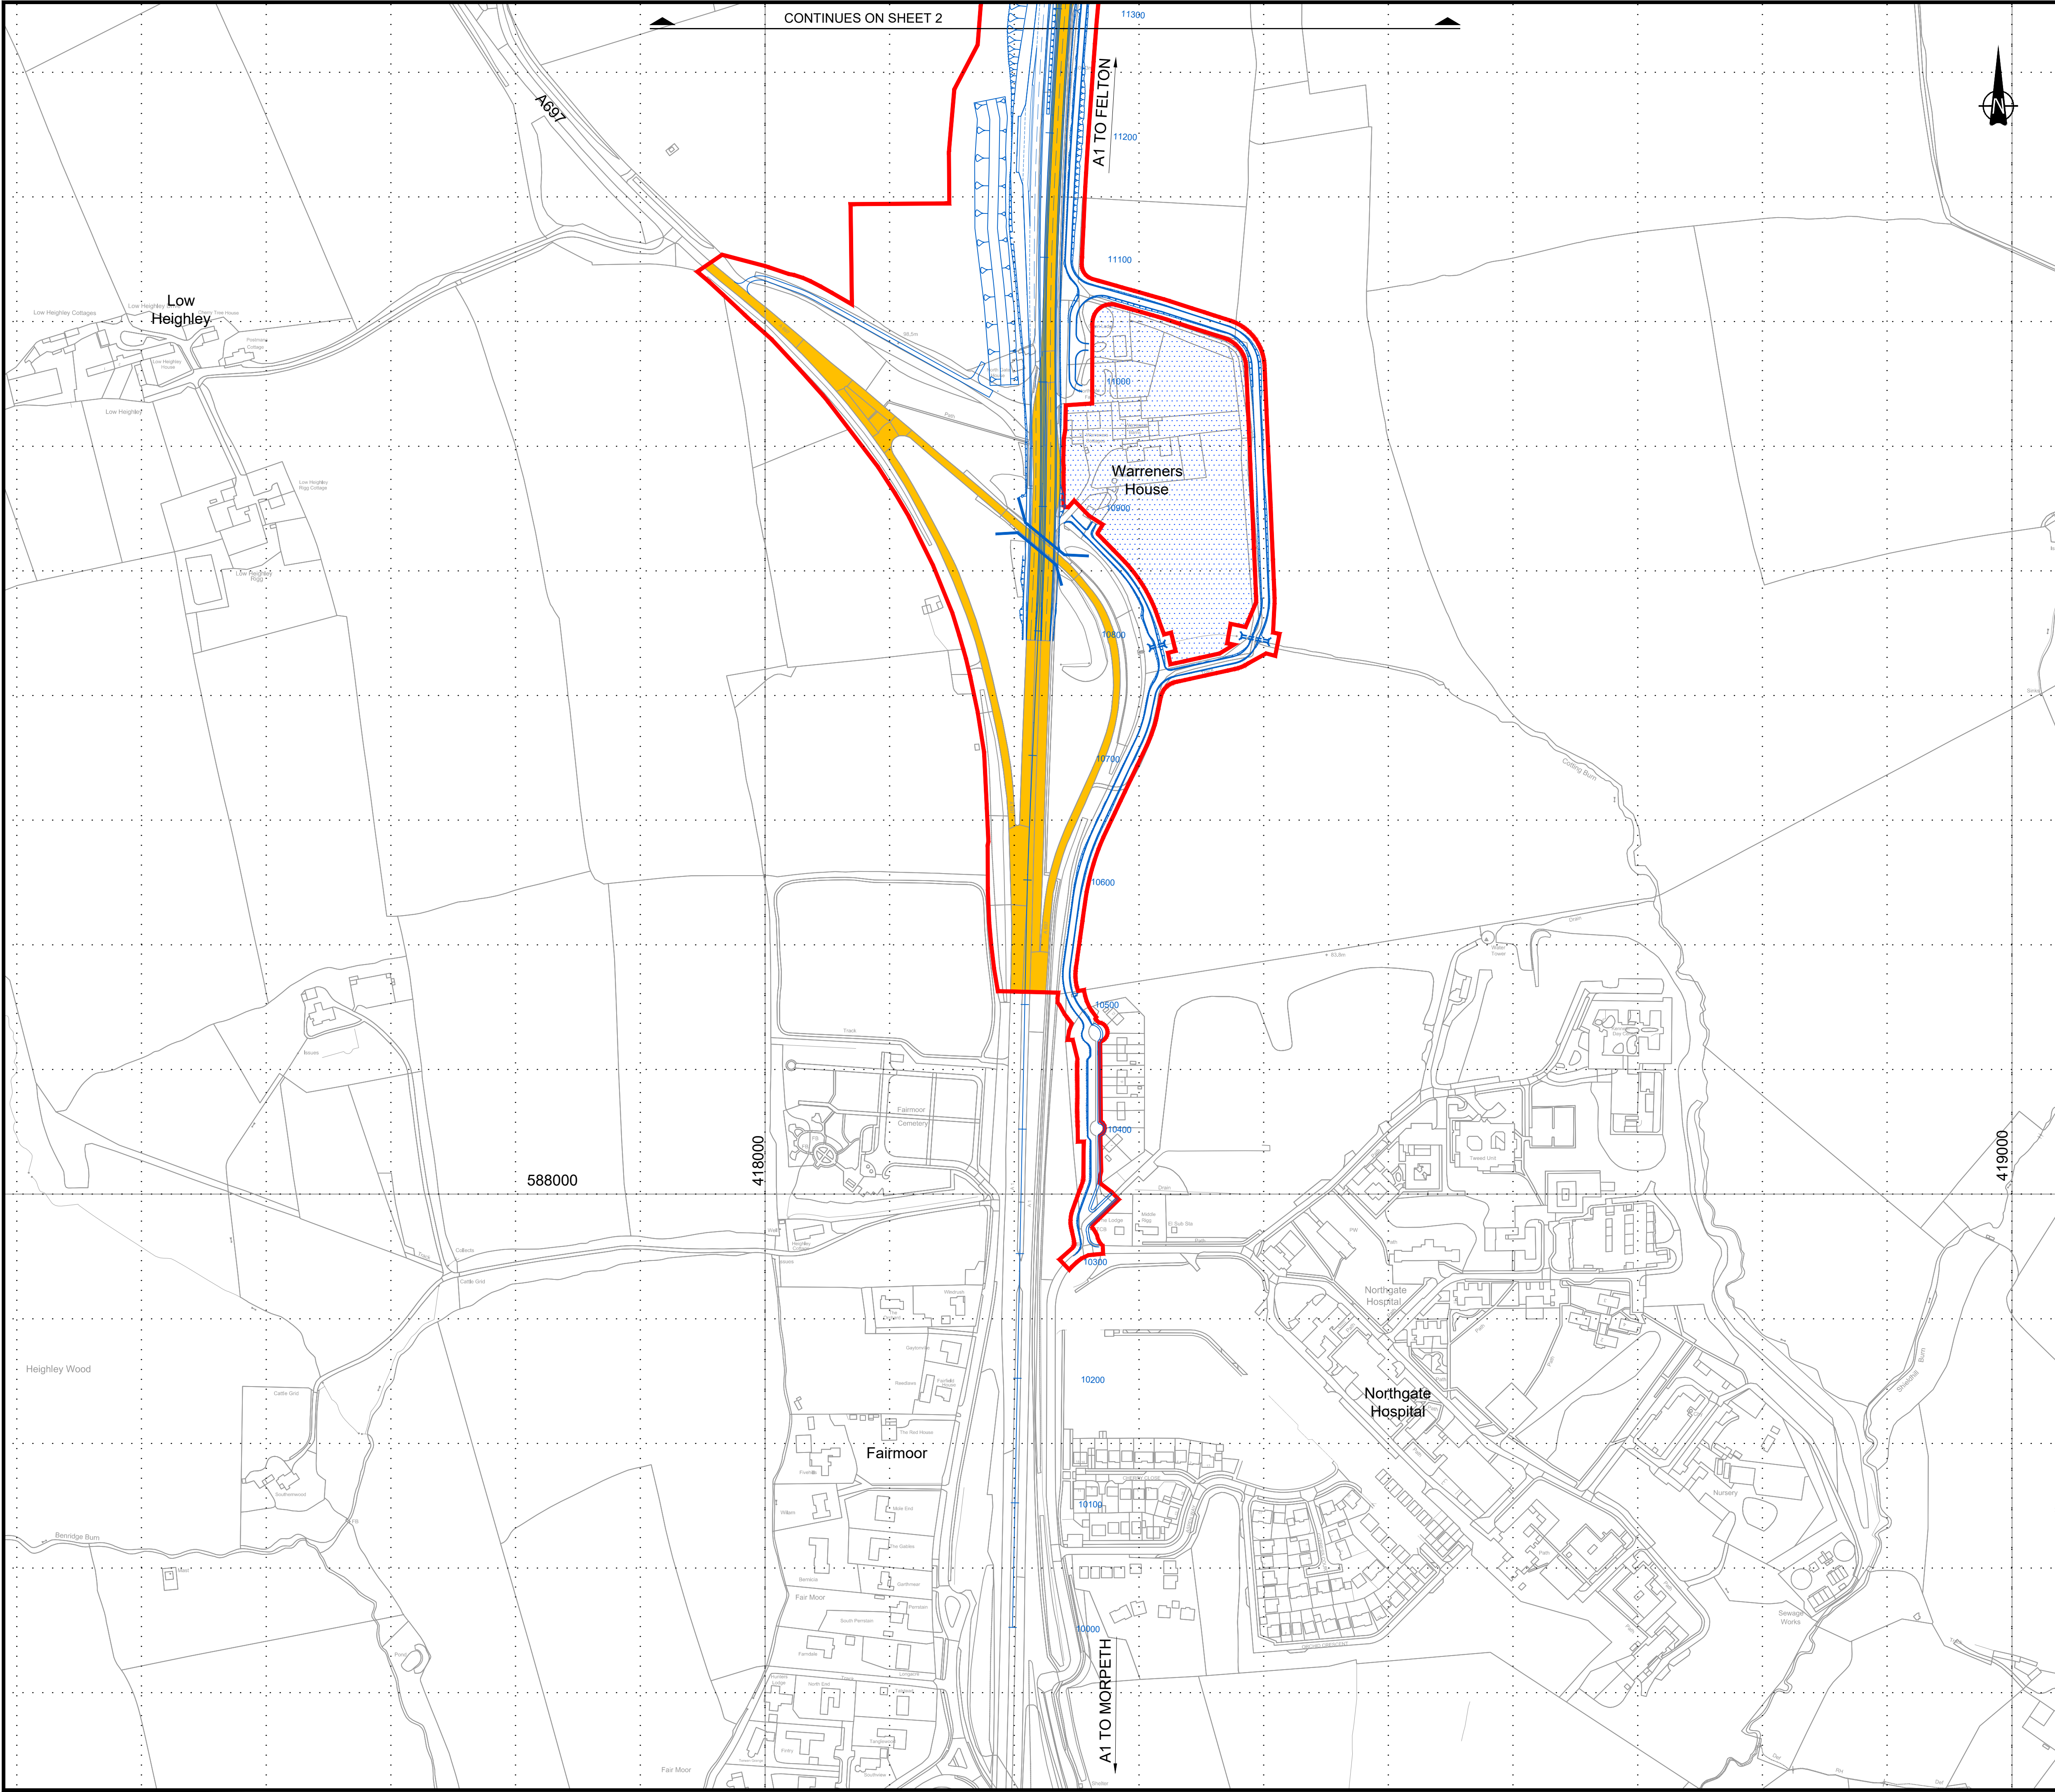





CONTINUES ON SHEET 2


© Crown Copyright and Database Rights 2021 Ordnance Survey 100030649

NOTES:

1. All dimensions and chainages are in metres unless stated otherwise.
2. All structure positions are indicative.
3. Details of external appearance, means of vehicular and pedestrian access and car parking are subject to detailed design work, but will be within the extents of the Order Limits.

KEY:

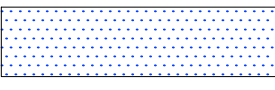-  PROPOSED DESIGN
(SHOWN FOR ILLUSTRATIVE PURPOSES ONLY)
-  ORDER LIMITS
-  AREA NOT INCLUDED WITHIN ORDER LIMITS
-  EXISTING CARRIAGEWAY WITHIN THE ORDER LIMITS

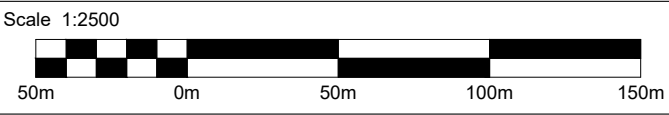

0	12/01/21	DCO SUBMISSION	RP	DD	TK	DM
Rev.	Date	Description	By	Eng' Chk	Disc' Chk	App'd
Suitability						Status
DCO SUBMISSION						A3

PINS Reference Number		TR010041/APP/2.10
-----------------------	--	-------------------


Client	
--------	---

Project Title	A1 in Northumberland: Morpeth to Ellingham Part A
---------------	--

Drawing Title	EXISTING AND PROPOSED CARRIAGEWAY AREA WITHIN ORDER LIMITS REGULATION 5(2)(o) SHEET 01 OF 19
---------------	---

Scale	1:2500	Drawn	RP	Eng. Check	DD	Approved	TK	Authorised	DM
Original Size	A1	Date	12/01/21	Date	12/01/21	Date	12/01/21	Date	12/01/21

Drawing Number	HE551459-WSP-HGN-M2F-DR-CH-2541	Revision	0
		PW Stage Code	0

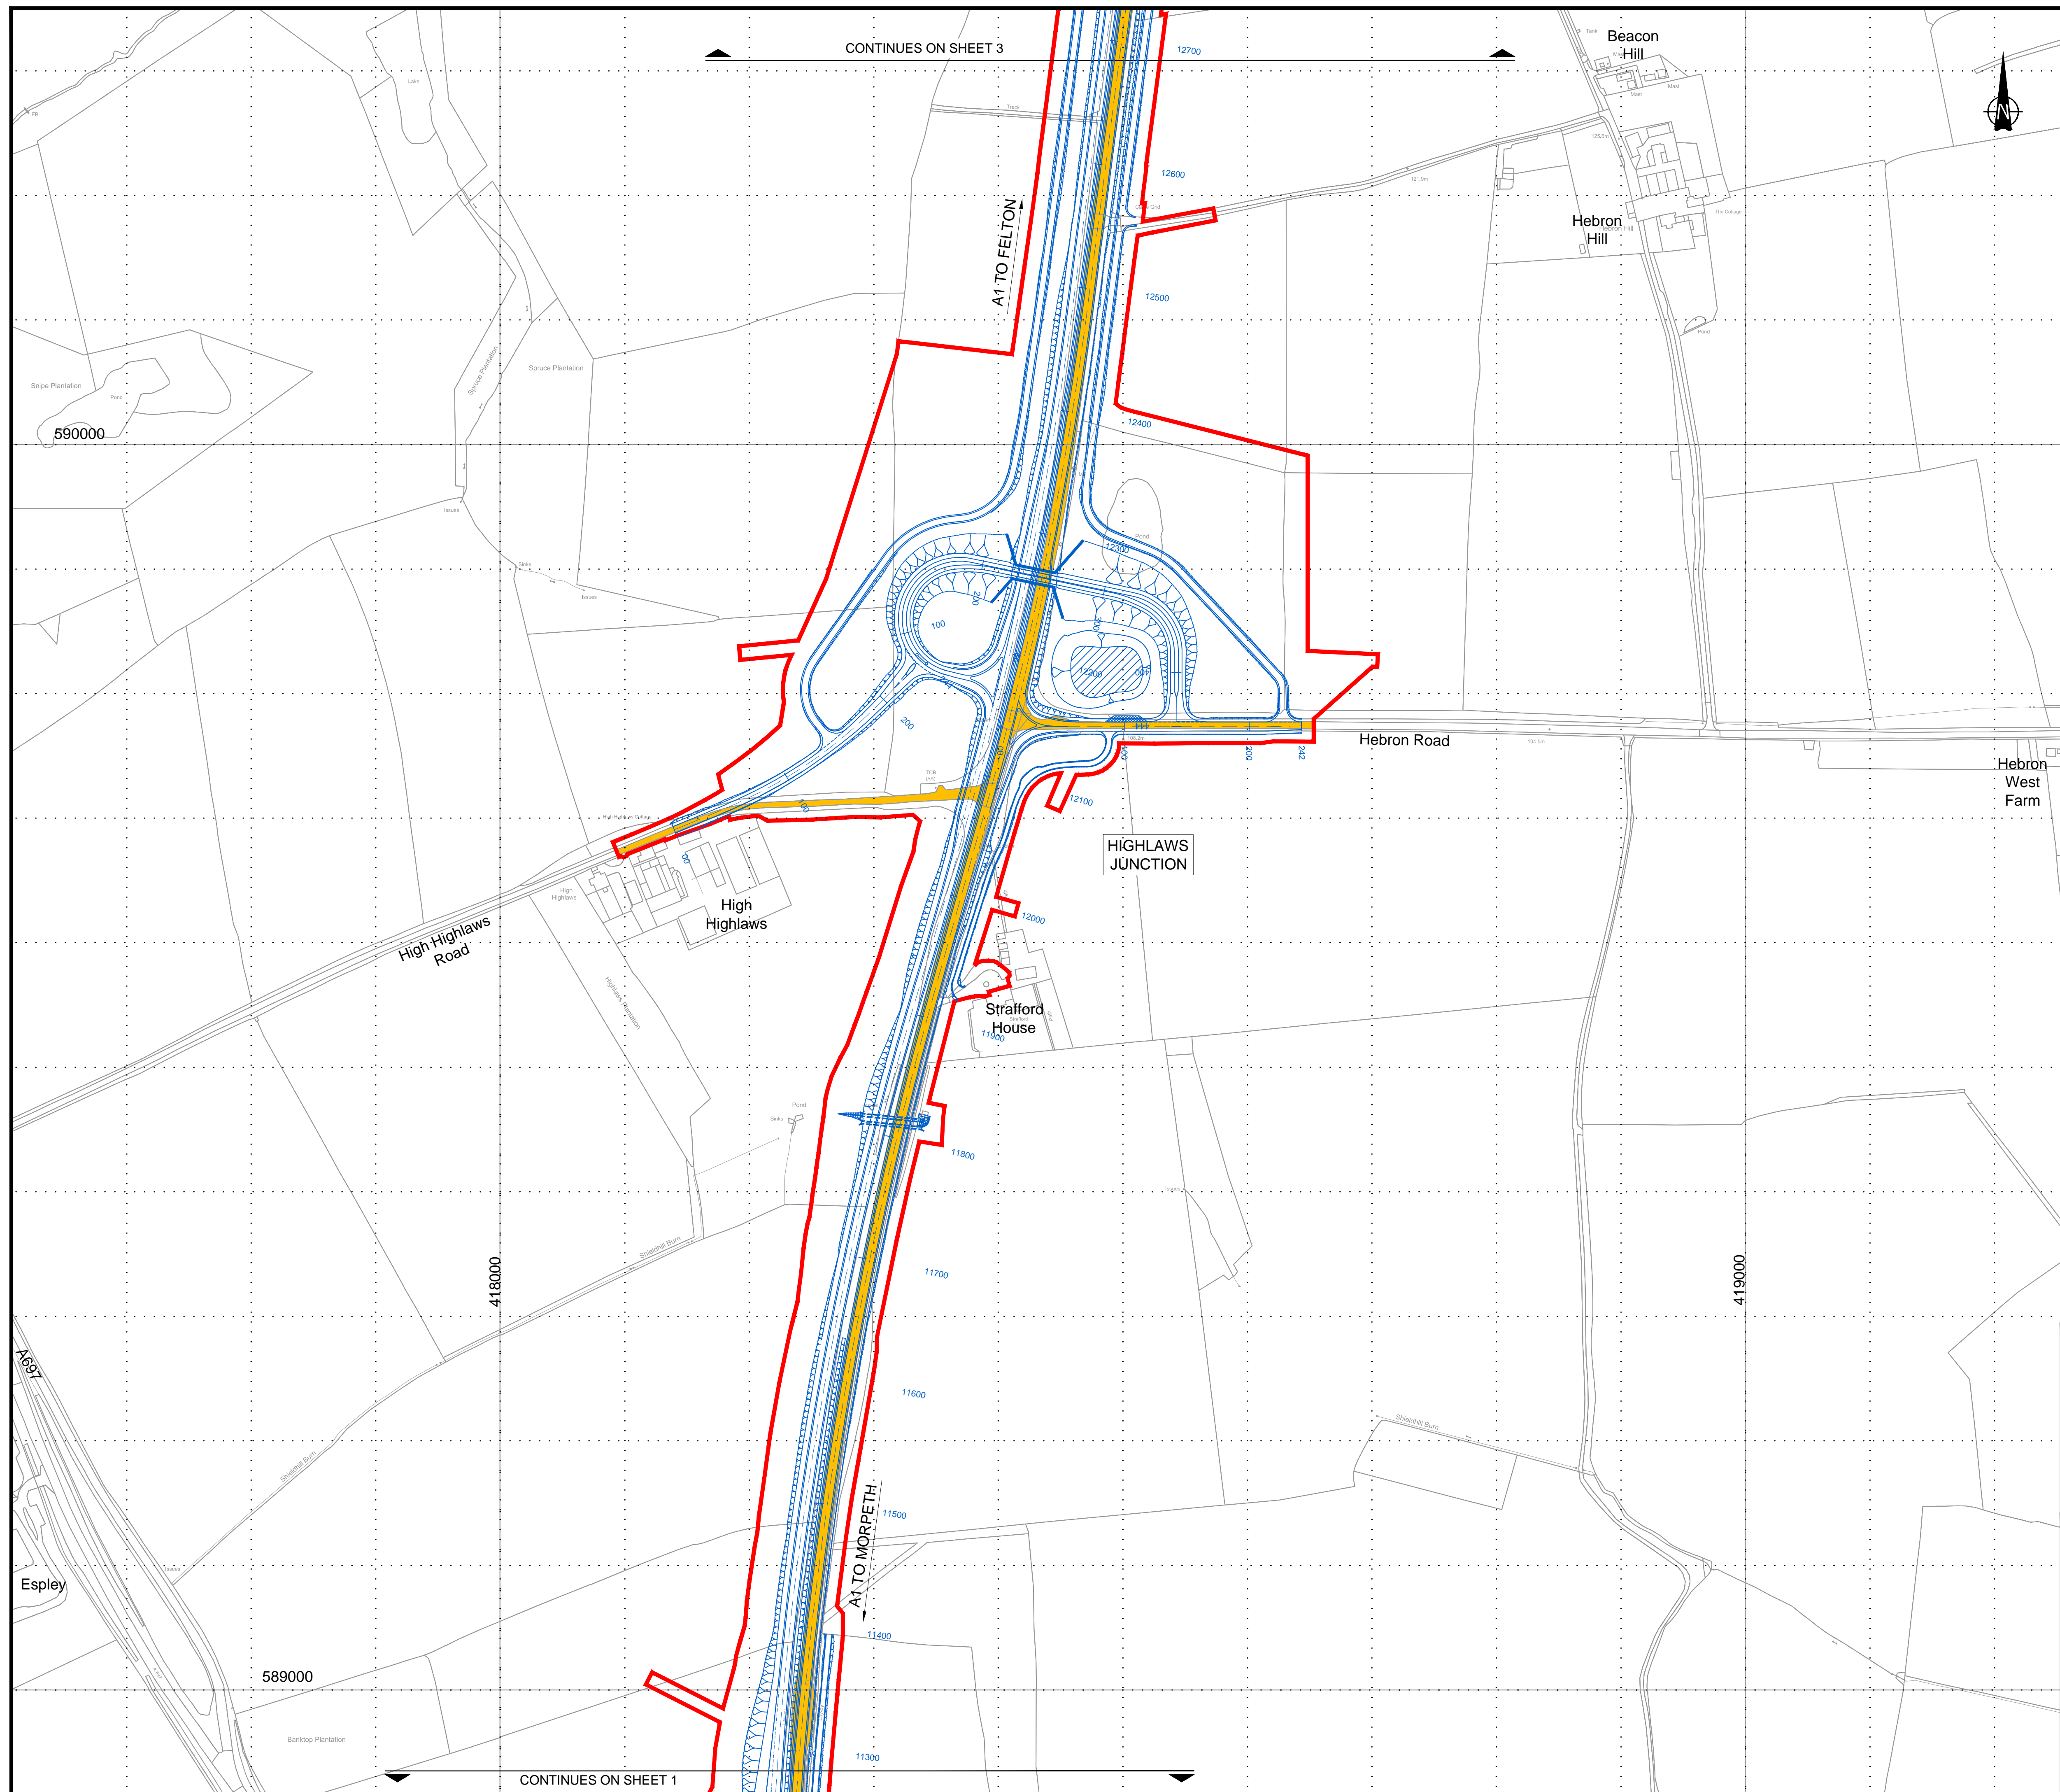

© Crown Copyright and Database Rights 2021 Ordnance Survey 100030649


NOTES:

1. All dimensions and chainages are in metres unless stated otherwise.
2. All structure positions are indicative.
3. Details of external appearance, means of vehicular and pedestrian access and car parking are subject to detailed design work, but will be within the extents of the Order Limits.

KEY:




PROPOSED DESIGN
(SHOWN FOR ILLUSTRATIVE PURPOSES ONLY)

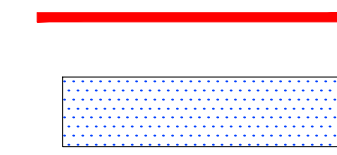


ORDER LIMITS



EXISTING CARRIAGEWAY WITHIN THE ORDER LIMITS

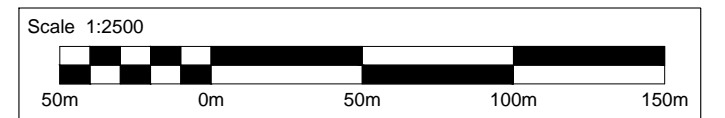

0	12/01/21	DCO SUBMISSION					RP	DD	TK	DM
Rev.	Date	Description					By	Eng'g Chk	Disc' Chk	App'd
Suitability									Status	
DCO SUBMISSION									A3	
PINS Reference Number										
TR010041/APP/2.10										
Client										
										
Project Title										
A1 in Northumberland: Morpeth to Ellingham Part A										
Drawing Title										
EXISTING AND PROPOSED CARRIAGEWAY AREA WITHIN ORDER LIMITS REGULATION 5(2)(o) SHEET 02 OF 19										
Scale	Drawn	Eng. Check		Approved		Authorised				
1:2500	RP	DD		TK		DM				
Original Size	Date	Date		Date		Date				
A1	12/01/21	12/01/21		12/01/21		12/01/21				
Drawing Number									Revision	
HE551459-WSP-HGN-M2F-DR-CH-2542									0	
									PW Stage Code	
									0	

1. All dimensions and chainages are in metres unless stated otherwise.
2. All structure positions are indicative.
3. Details of external appearance, means of vehicular and pedestrian access and car parking are subject to detailed design work, but will be within the extents of the Order Limits.

PROPOSED DESIGN
(SHOWN FOR ILLUSTRATIVE PURPOSES ONLY)


AREA NOT INCLUDED WITHIN ORDER LIMITS


Page 10 of 10

SEE INSET A

SEE INSET B

INSET B
SCALE 1:1250

0	12/01/21	DCO SUBMISSION				RP	DD	TK	DM
Rev.	Date	Description				By	Eng'g Chk	Disc'g Chk	App'd
Suitability								Status	
								A3	
PINS Reference Number									
TR010041/APP/2.10									
Client									
									
Project Title									
A1 in Northumberland: Morpeth to Ellingham Part A									
Drawing Title									
EXISTING AND PROPOSED CARRIAGEWAY AREA WITHIN ORDER LIMITS REGULATION 5(2)(o) SHEET 04 OF 19									
Scale	Drawn	Eng. Check	Approved	Authorised					
1:2500	RP	DD	TK	DM					
Original Size	Date	Date	Date	Date					
A1	12/01/21	12/01/21	12/01/21	12/01/21					
Drawing Number								Revision	
								0	
HE551459-WSP-HGN-M2F-DR-CH-2544								PW Stage Code	
								0	

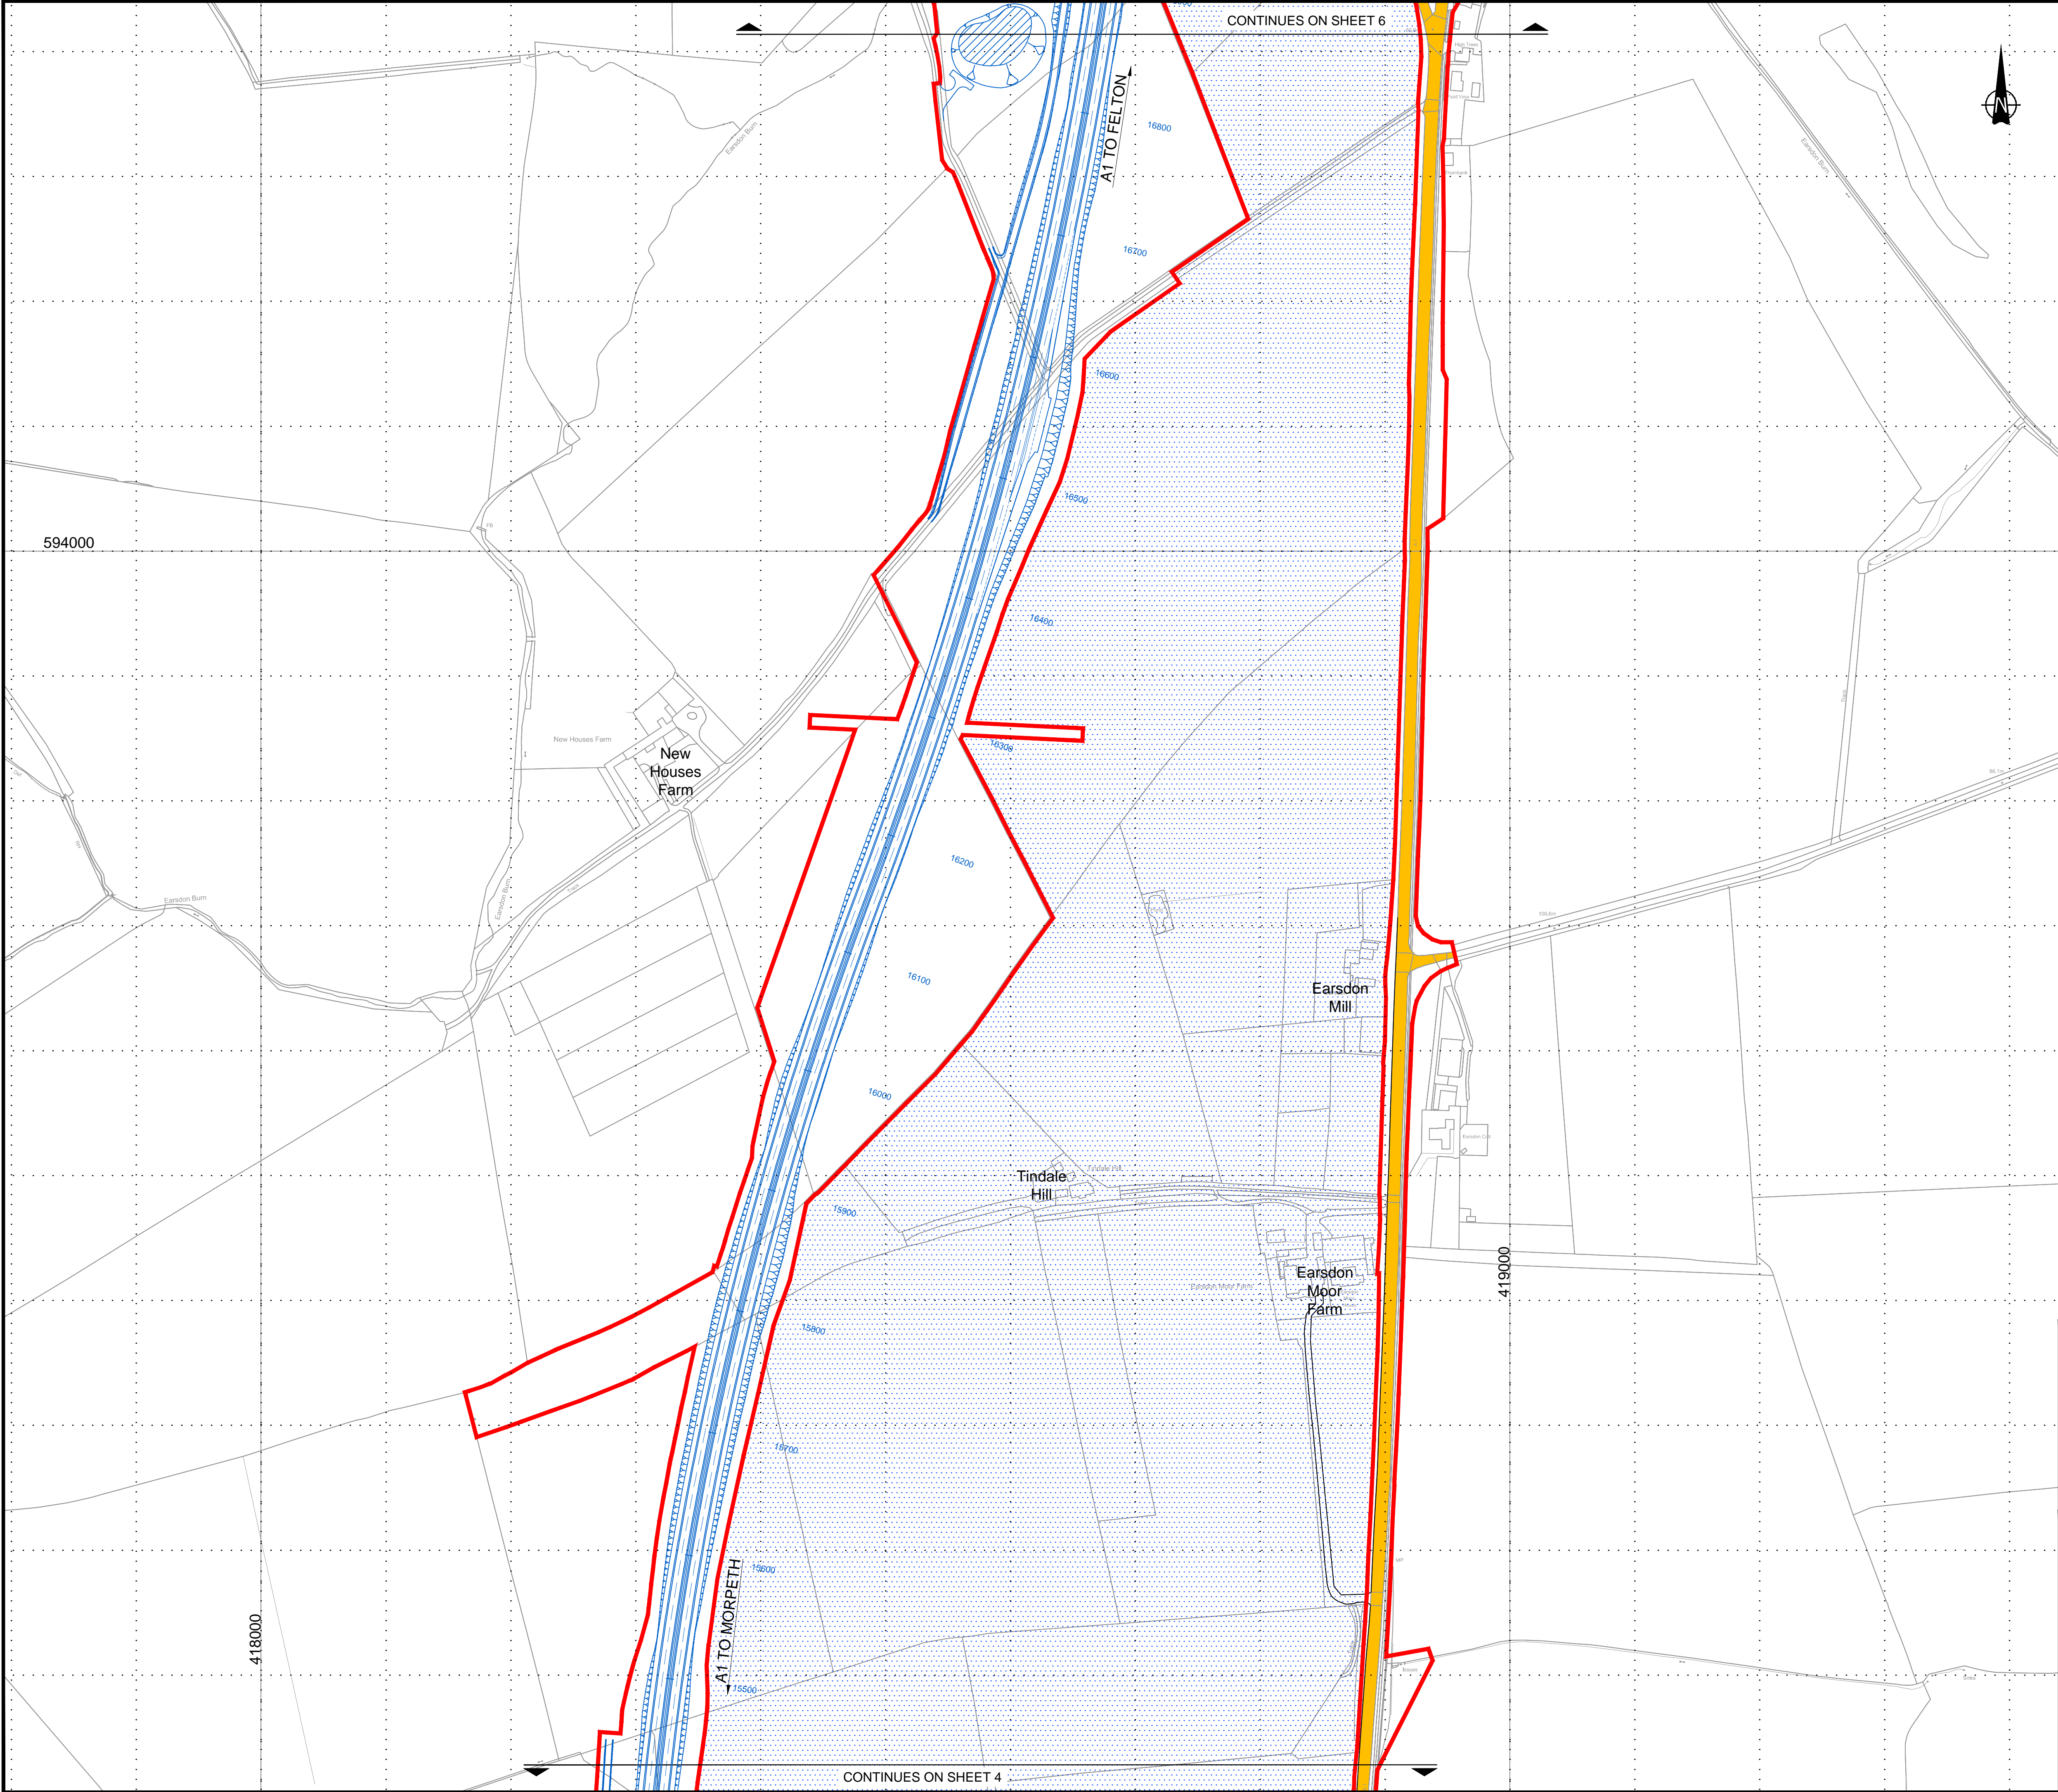

© Crown Copyright and Database Rights 2021 Ordnance Survey 100030649

NOTES:

- All dimensions and chainages are in metres unless stated otherwise.
- All structure positions are indicative.
- Details of external appearance, means of vehicular and pedestrian access and car parking are subject to detailed design work, but will be within the extents of the Order Limits.

KEY:

PROPOSED DESIGN
(SHOWN FOR ILLUSTRATIVE PURPOSES ONLY)


ORDER LIMITS

AREA NOT INCLUDED WITHIN ORDER LIMITS

EXISTING CARRIAGEWAY WITHIN THE ORDER LIMITS

Scale 1:2500

0	12/01/21	DCO SUBMISSION		RP	DD	TK	DM
Rev.	Date	Description		By	Eng' Chk	Disc' Chk	App'd
Suitability							Status
DCO SUBMISSION							A3
PINS Reference Number							
TR010041/APP/2.10							
Client							
Project Title							
A1 in Northumberland: Morpeth to Ellingham Part A							
Drawing Title							
EXISTING AND PROPOSED CARRIAGEWAY AREA WITHIN ORDER LIMITS REGULATION 5(2)(o) SHEET 05 OF 19							
Scale	1:2500	Drawn	RP	Eng. Check	DD	Approved	TK
Original Size	A1	Date	12/01/21	Date	12/01/21	Date	12/01/21
Drawing Number							Revision
HE551459-WSP-HGN-M2F-DR-CH-2545							0
							P/W Stage Code
							0

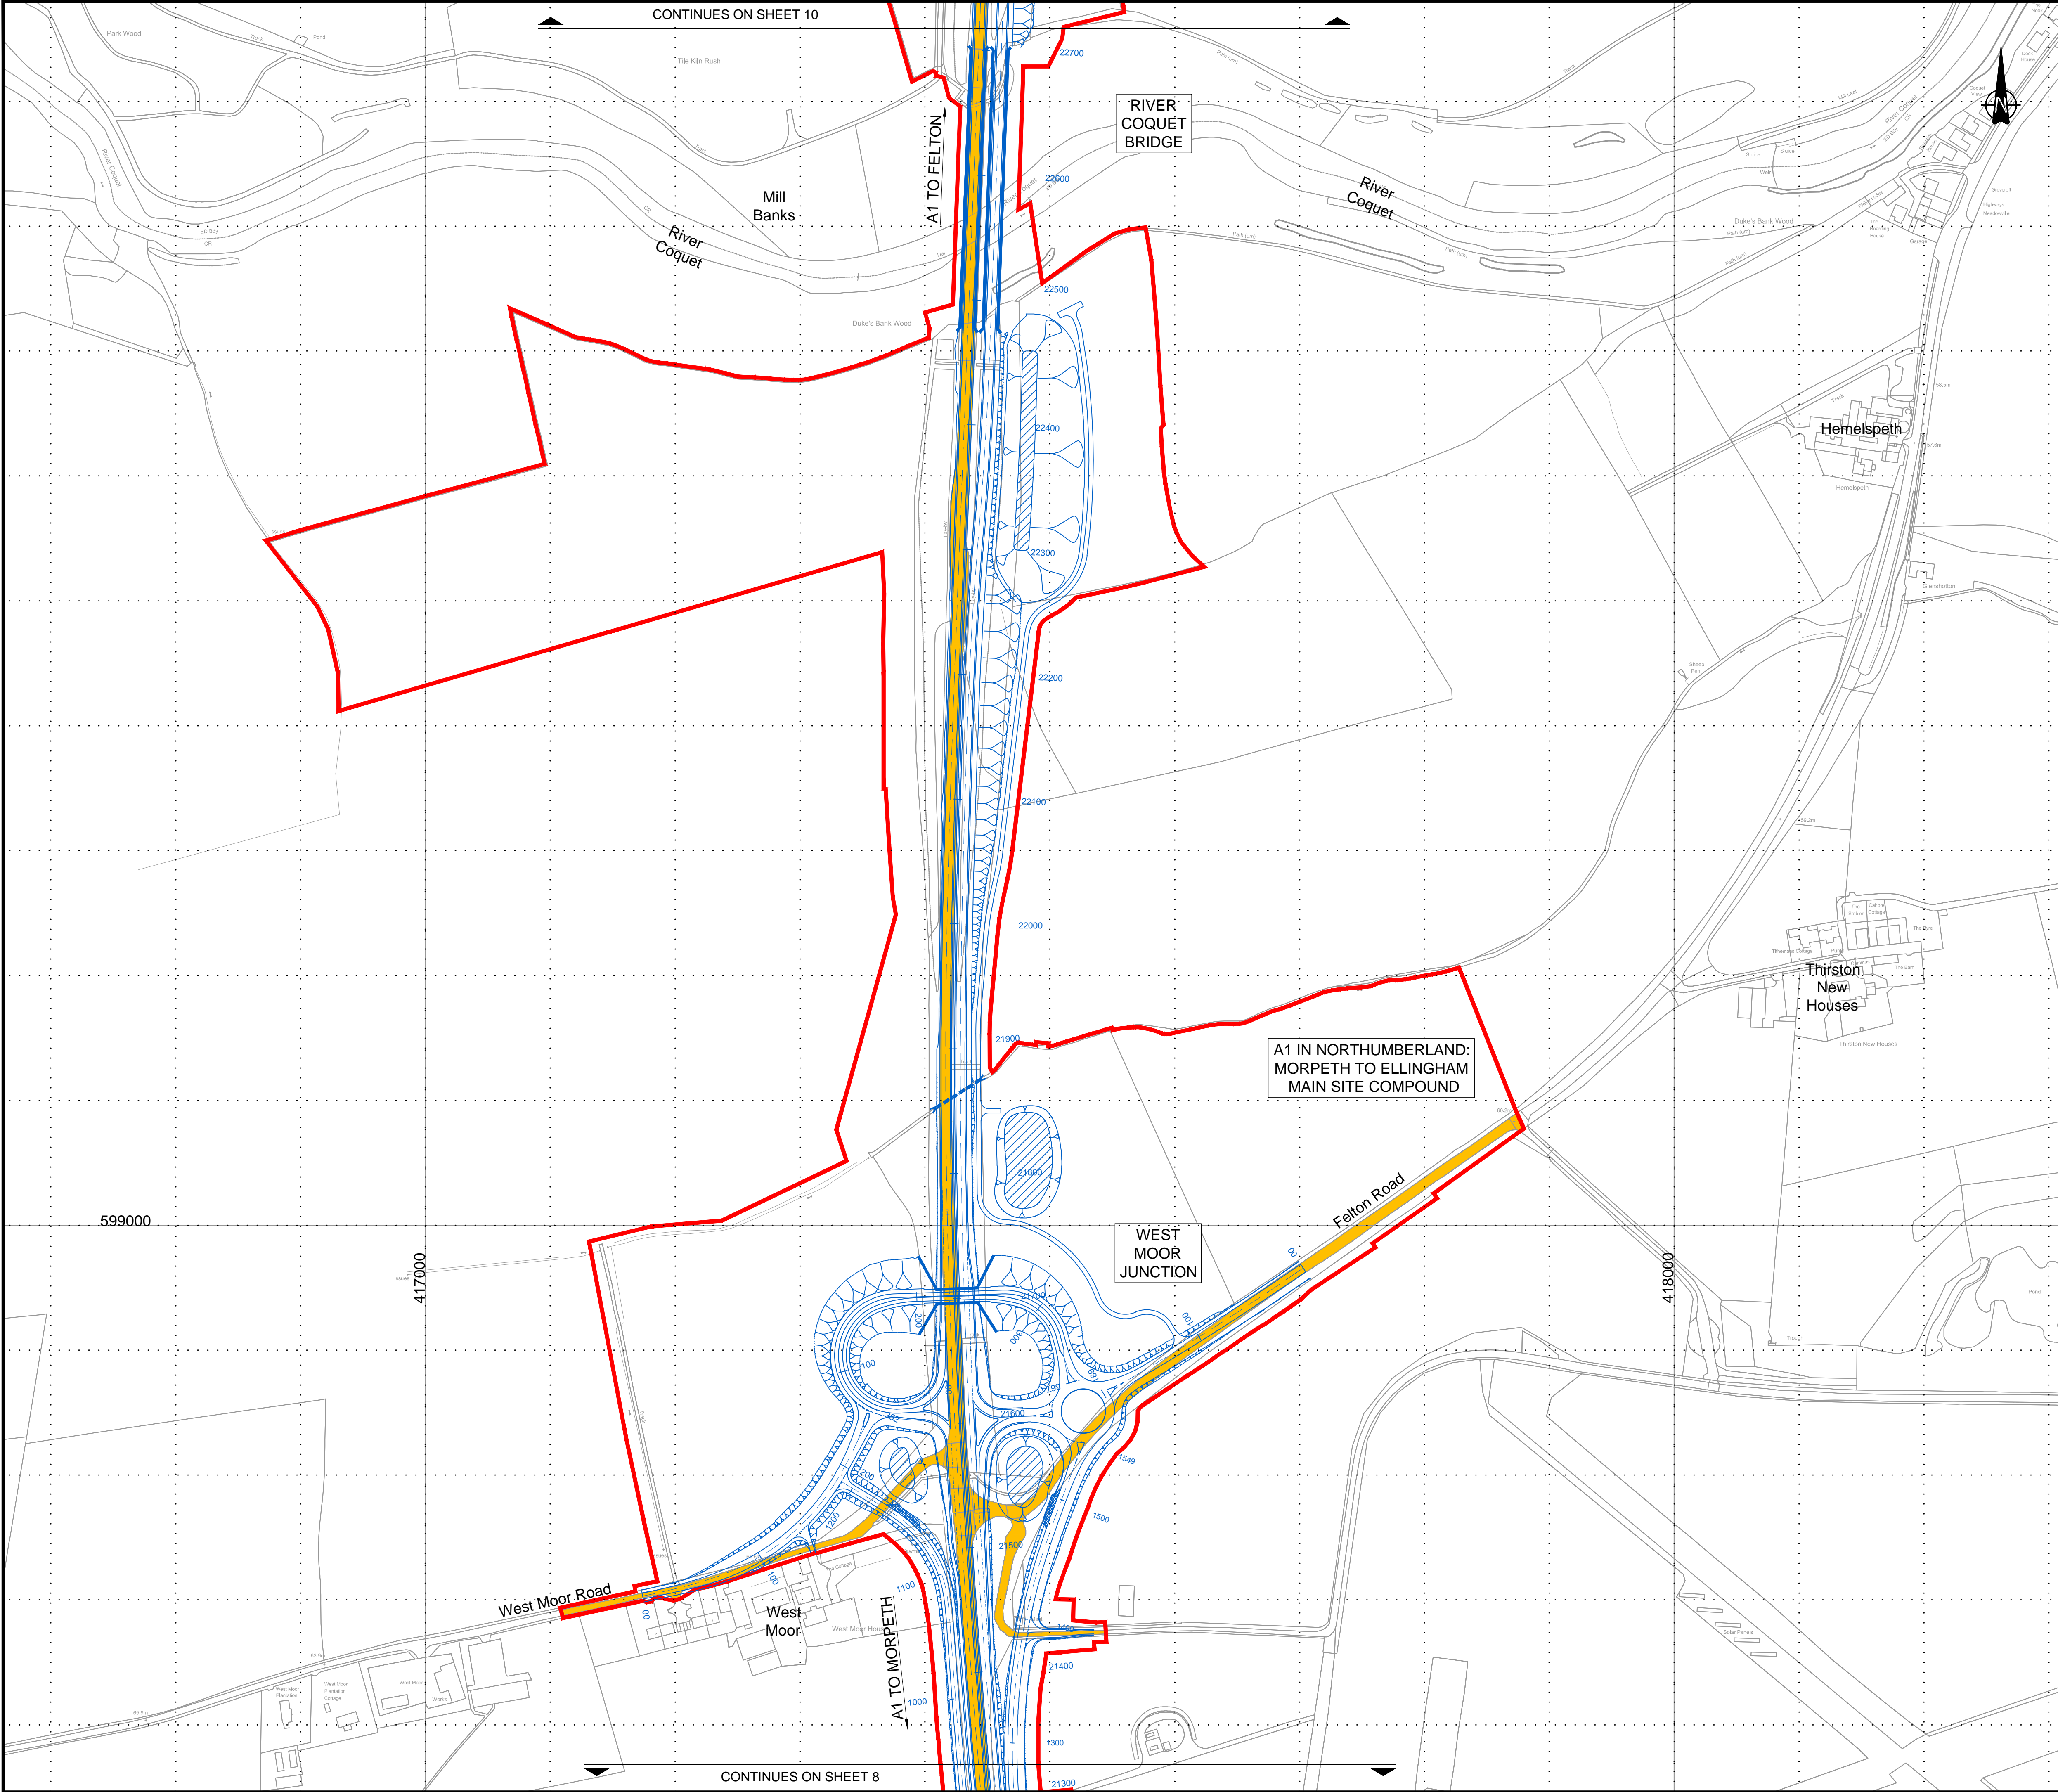
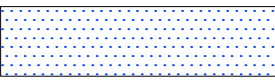




© Crown Copyright and Database Rights 2021 Ordnance Survey 100030649

NOTES:

- All dimensions and chainages are in metres unless stated otherwise.
- All structure positions are indicative.
- Details of external appearance, means of vehicular and pedestrian access and car parking are subject to detailed design work, but will be within the extents of the Order Limits.

KEY:




PROPOSED DESIGN
(SHOWN FOR ILLUSTRATIVE PURPOSES ONLY)


ORDER LIMITS

AREA NOT INCLUDED WITHIN ORDER LIMITS

EXISTING CARRIAGEWAY WITHIN THE ORDER LIMITS

Scale 1:2500

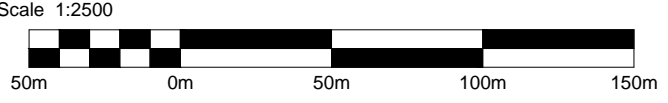


0	12/01/21	DCO SUBMISSION	RP	DD	TK	DM			
Rev.	Date	Description	By	Eng' Chk	Disc' Chk	App'd			
Suitability						Status			
DCO SUBMISSION						A3			
PINS Reference Number									
TR010041/APP/2.10									
Client									
									
Project Title									
A1 in Northumberland: Morpeth to Ellingham Part A									
Drawing Title									
EXISTING AND PROPOSED CARRIAGEWAY AREA WITHIN ORDER LIMITS REGULATION 5(2)(o) SHEET 09 OF 19									
Scale	1:2500	Drawn	RP	Eng. Check	DD	Approved	TK	Authorised	DM
Original Size	A1	Date	12/01/21	Date	12/01/21	Date	12/01/21	Date	12/01/21
Drawing Number									Revision
HE551459-WSP-HGN-M2F-DR-CH-2549									0
									PW Stage Code
									0


1. All dimensions and chainages are in metres unless stated otherwise.
2. All structure positions are indicative.
3. Details of external appearance, means of vehicular and pedestrian access and car parking are subject to detailed design work, but will be within the extents of the Order Limits.


PROPOSED DESIGN
(SHOWN FOR ILLUSTRATIVE PURPOSES ONLY)

.....

Page 10 of 10

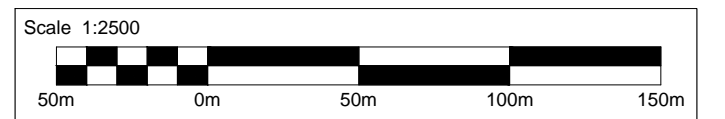

0	12/01/21	DCO SUBMISSION					RP	DD	TK	DM
Rev.	Date	Description					By	Eng' Cntrk	Disc' Cntrk	App'd
Suitability									Status	
DCO SUBMISSION									A3	
PINS Reference Number										
TR010041/APP/2.10										
Client										
										
Project Title										
A1 in Northumberland: Morpeth to Ellingham Part A										
Drawing Title										
EXISTING AND PROPOSED CARRIAGEWAY AREA WITHIN ORDER LIMITS REGULATION 5(2)(o) SHEET 10 OF 19										
Scale		Drawn		Eng. Check		Approved		Authorised		
1:2500		RP		DD		TK		DM		
Original Size		Date		Date		Date		Date		
A1		12/01/21		12/01/21		12/01/21		12/01/21		
Drawing Number									Revision	
HE551459-WSP-HGN-M2F-DR-CH-2550									0	
									P/W Stage Code	
									0	

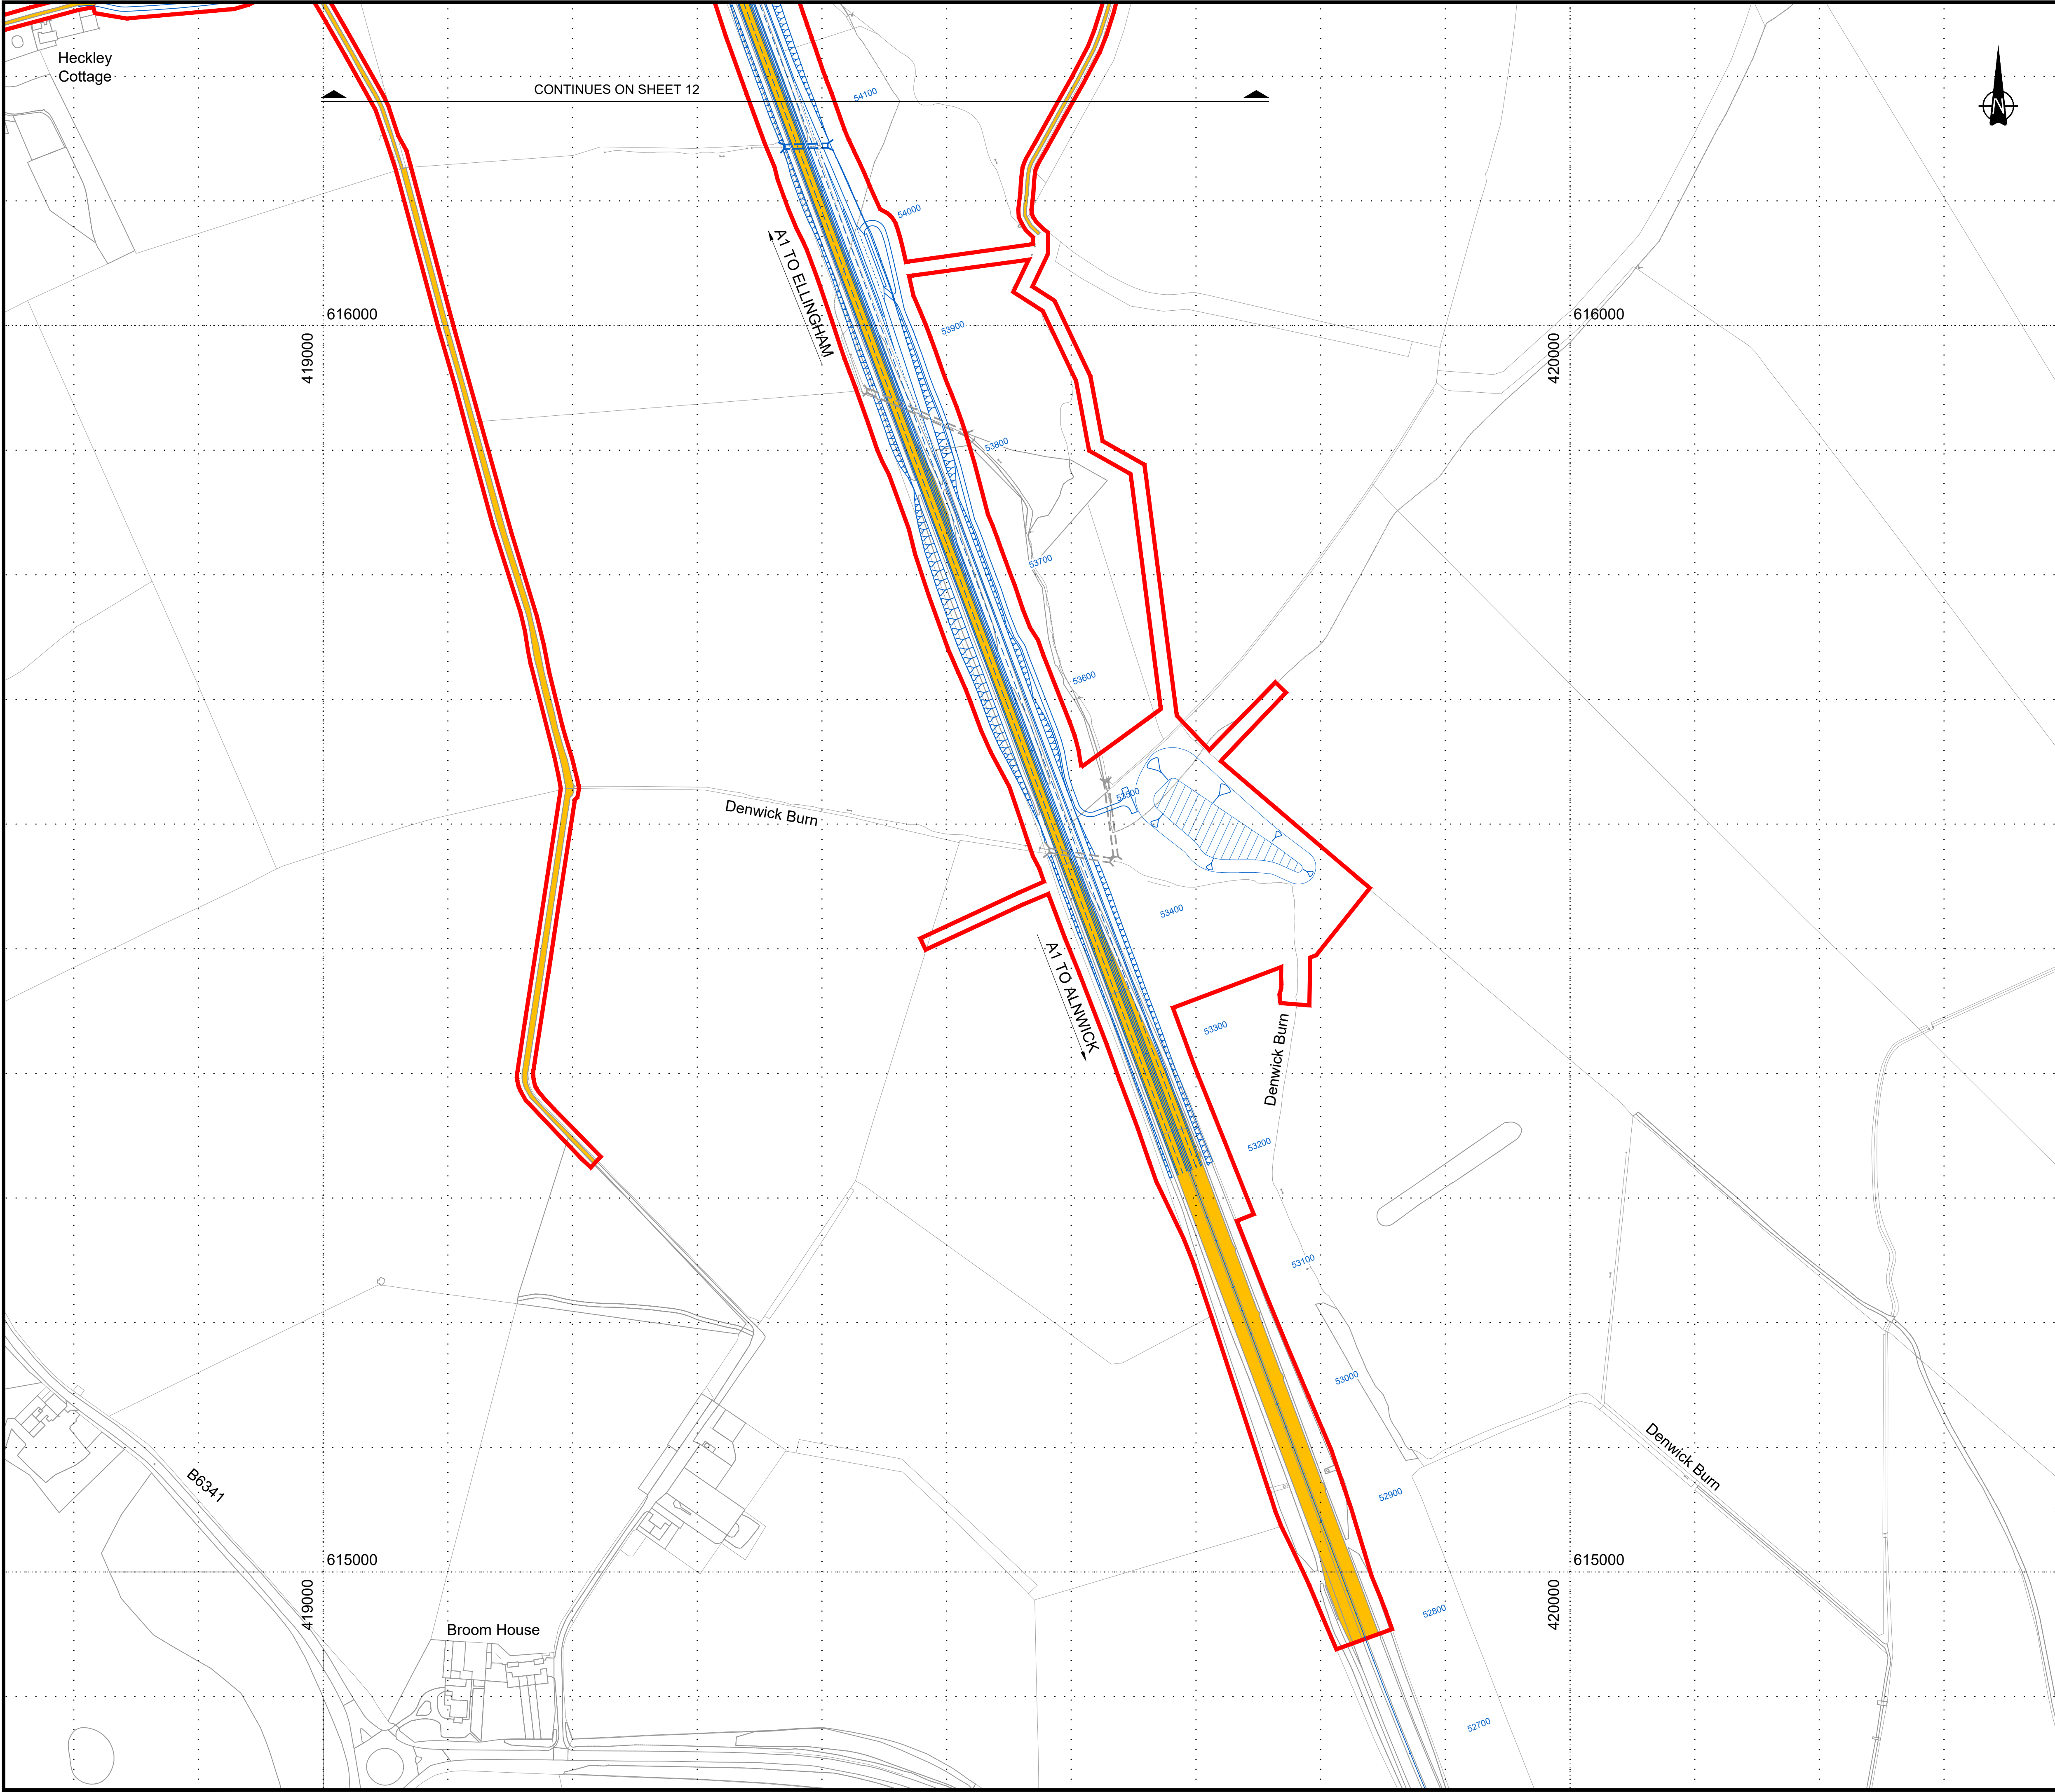

© Crown Copyright and Database Rights 2021 Ordnance Survey 100030649

NOTES:

1. All dimensions and chainages are in metres unless stated otherwise.
2. All structure positions are indicative.
3. Details of external appearance, means of vehicular and pedestrian access and car parking are subject to detailed design work, but will be within the extents of the Order Limits.

KEY:

PROPOSED DESIGN
(SHOWN FOR ILLUSTRATIVE PURPOSES ONLY)


ORDER LIMITS

AREA NOT INCLUDED WITHIN ORDER LIMITS

EXISTING CARRIAGEWAY WITHIN THE ORDER LIMITS

Scale 1:2500

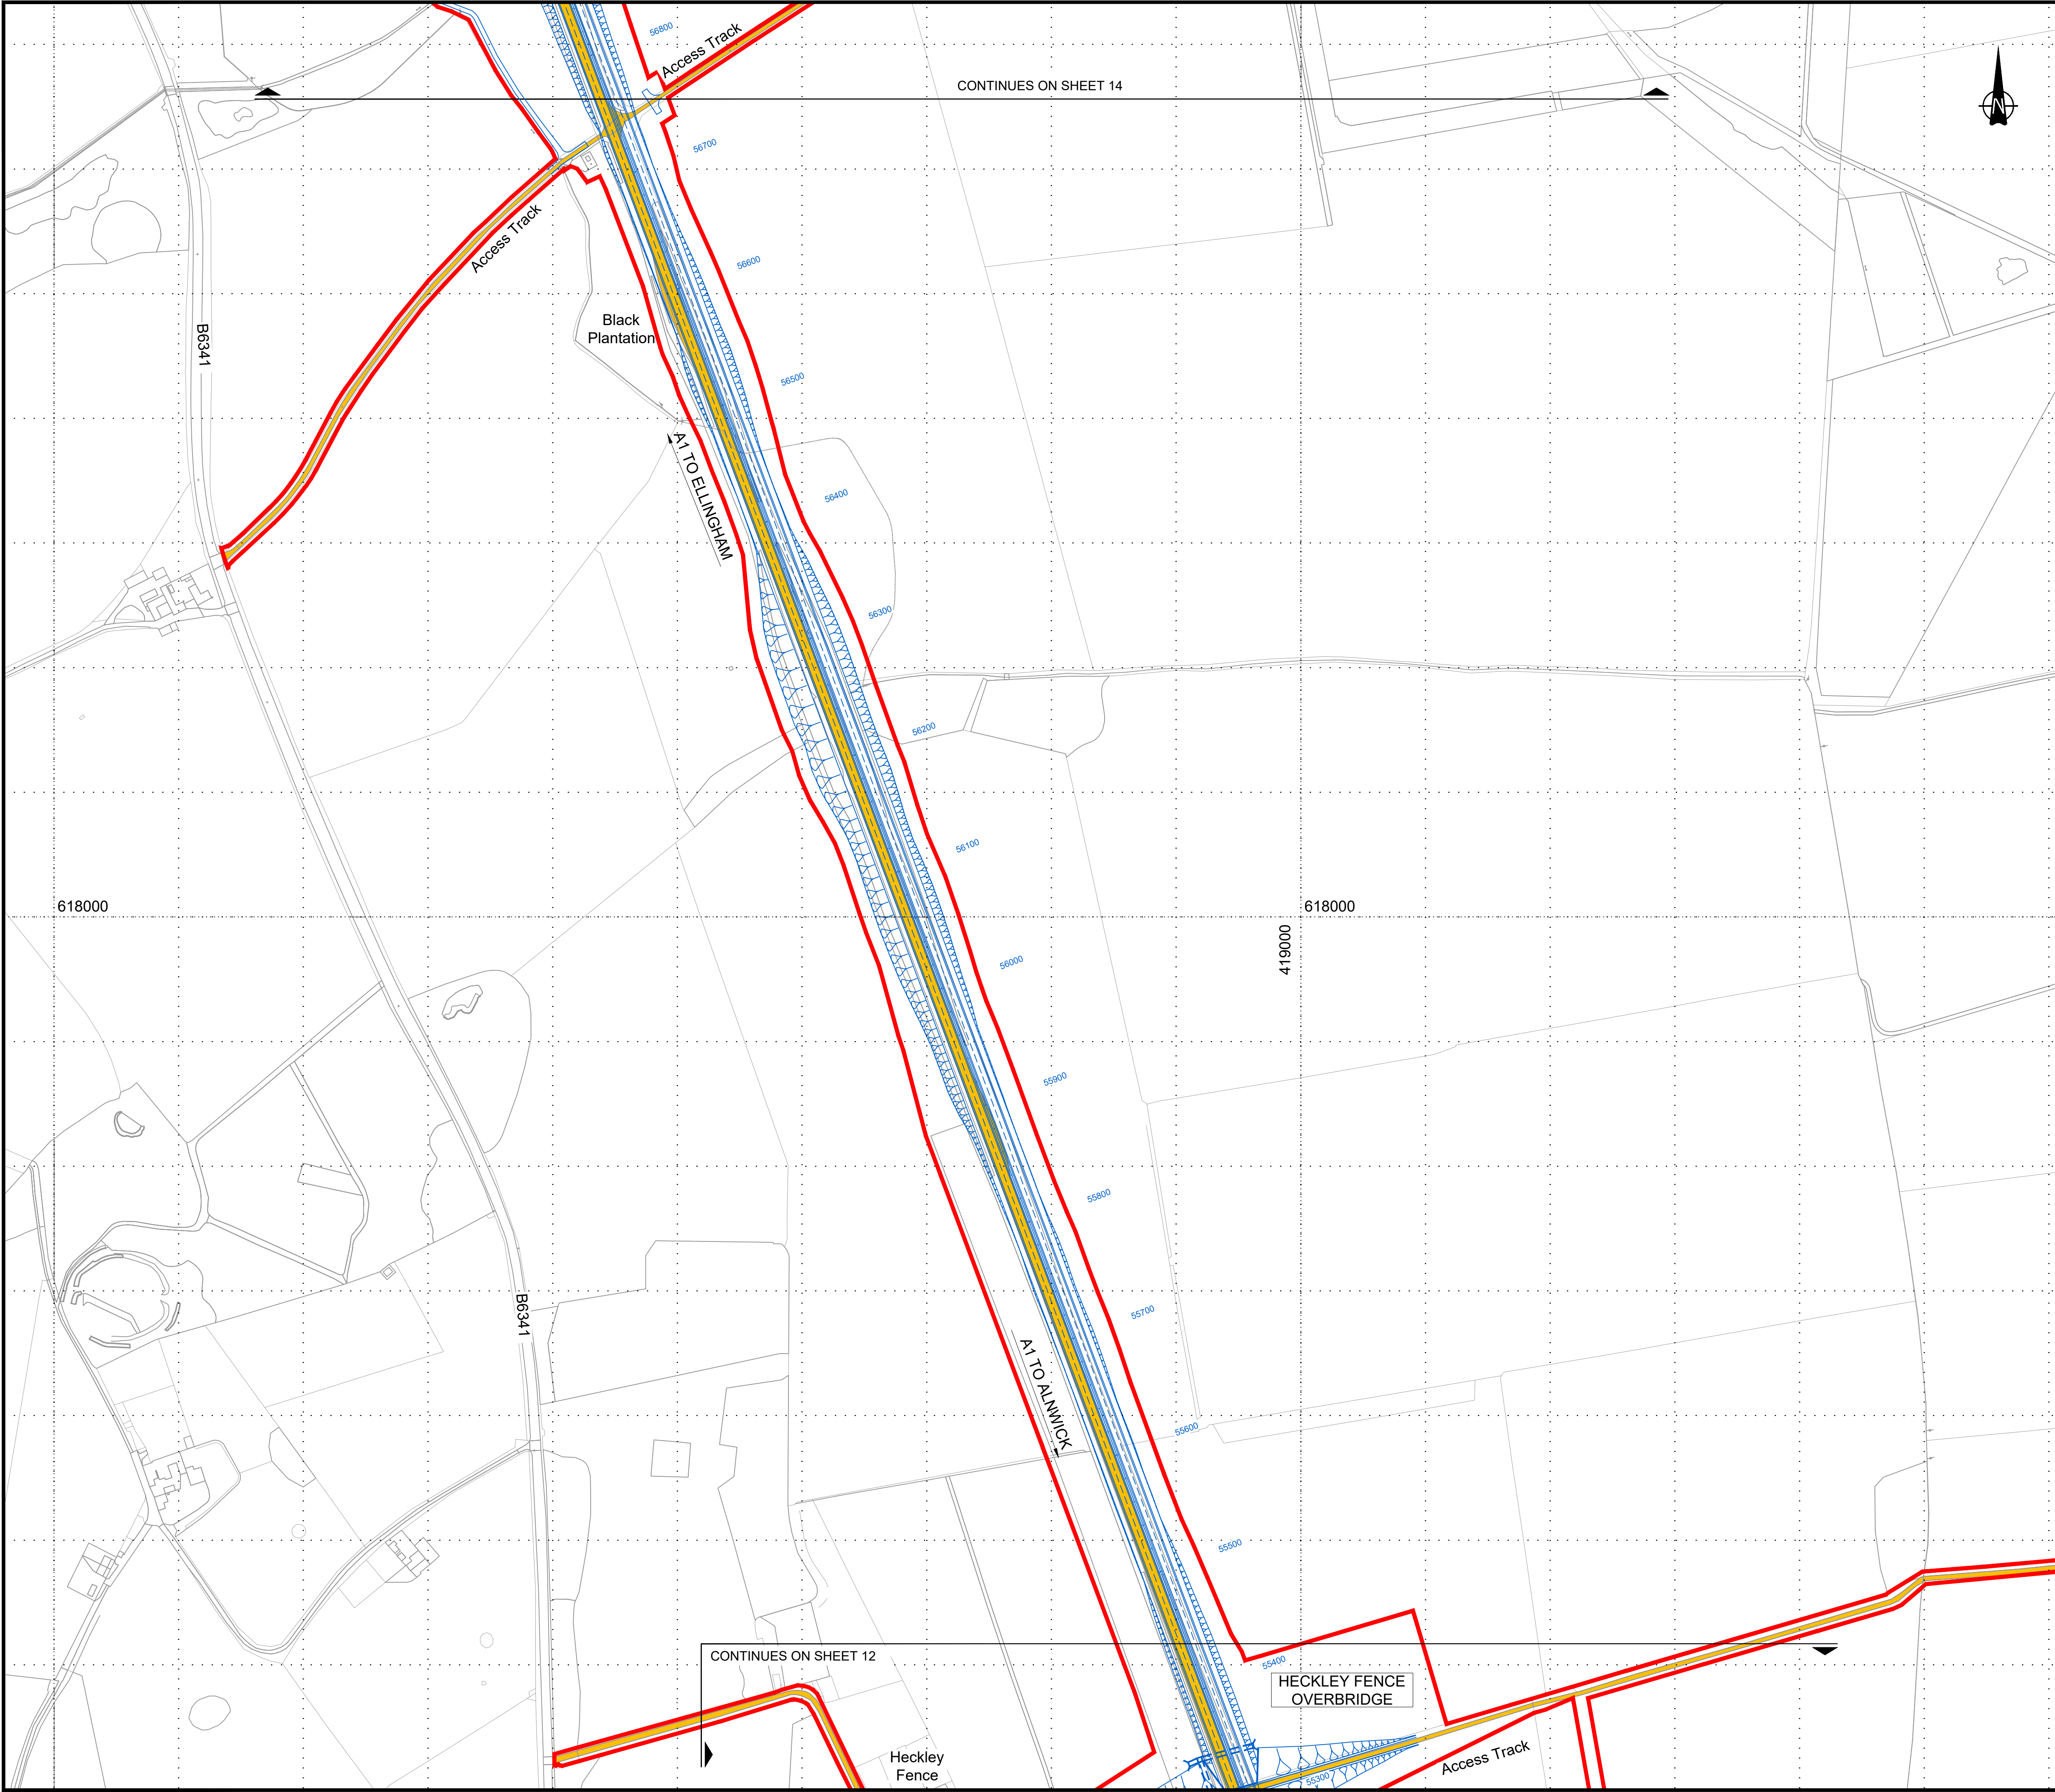



0	12/01/21	DCO SUBMISSION		RP	DD	TK	DM
Rev.	Date	Description		By	Eng' Chk	Disc' Chk	App'd
Suitability							Status
DCO SUBMISSION							A3
PINS Reference Number							
TR010041/APP/2.10							
Client							
Project Title							
A1 in Northumberland: Morpeth to Ellingham Part B							
Drawing Title							
EXISTING AND PROPOSED CARRIAGEWAY AREA WITHIN ORDER LIMITS REGULATION 5(2)(o) SHEET 11 OF 19							
Scale	1:2500	Drawn	RP	Eng. Check	DD	Approved	TK
Original Size	A1	Date	12/01/21	Date	12/01/21	Date	12/01/21
Drawing Number							Revision
HE551459-WSP-GEN-A2E-DR-CH-02551							0
							PW Stage Code
							0




NOTES:

1. All dimensions and chainages are in metres unless stated otherwise.
2. All structure positions are indicative.
3. Details of external appearance, means of vehicular and pedestrian access and car parking are subject to detailed design work, but will be within the extents of the Order Limits.

KEY:

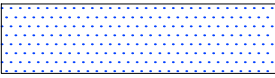-  PROPOSED DESIGN
(SHOWN FOR ILLUSTRATIVE PURPOSES ONLY)
-  ORDER LIMITS
-  AREA NOT INCLUDED WITHIN ORDER LIMITS
-  EXISTING CARRIAGEWAY WITHIN THE ORDER LIMITS

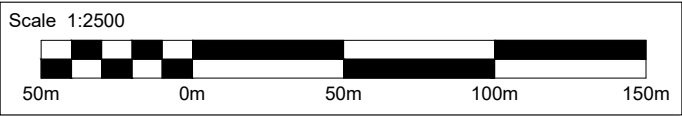

Rev.	Date	Description	By	Eng' Chk	Disc' Chk	App'd
0	12/01/21	DCO SUBMISSION	RP	DD	TK	DM

Suitability	DCO SUBMISSION	Status	A3
-------------	----------------	--------	----

PINS Reference Number	TR010041/APP/2.10
-----------------------	-------------------

Client




Project Title	A1 in Northumberland: Morpeth to Ellingham Part B
---------------	--

Drawing Title	EXISTING AND PROPOSED CARRIAGEWAY AREA WITHIN ORDER LIMITS REGULATION 5(2)(o) SHEET 13 OF 19
---------------	---

Scale	1:2500	Drawn	RP	Eng. Check	DD	Approved	TK	Authorised	DM
Original Size	A1	Date	12/01/21	Date	12/01/21	Date	12/01/21	Date	12/01/21

Drawing Number	HE551459-WSP-GEN-A2E-DR-CH-02553	Revision	0
		PW Stage Code	0

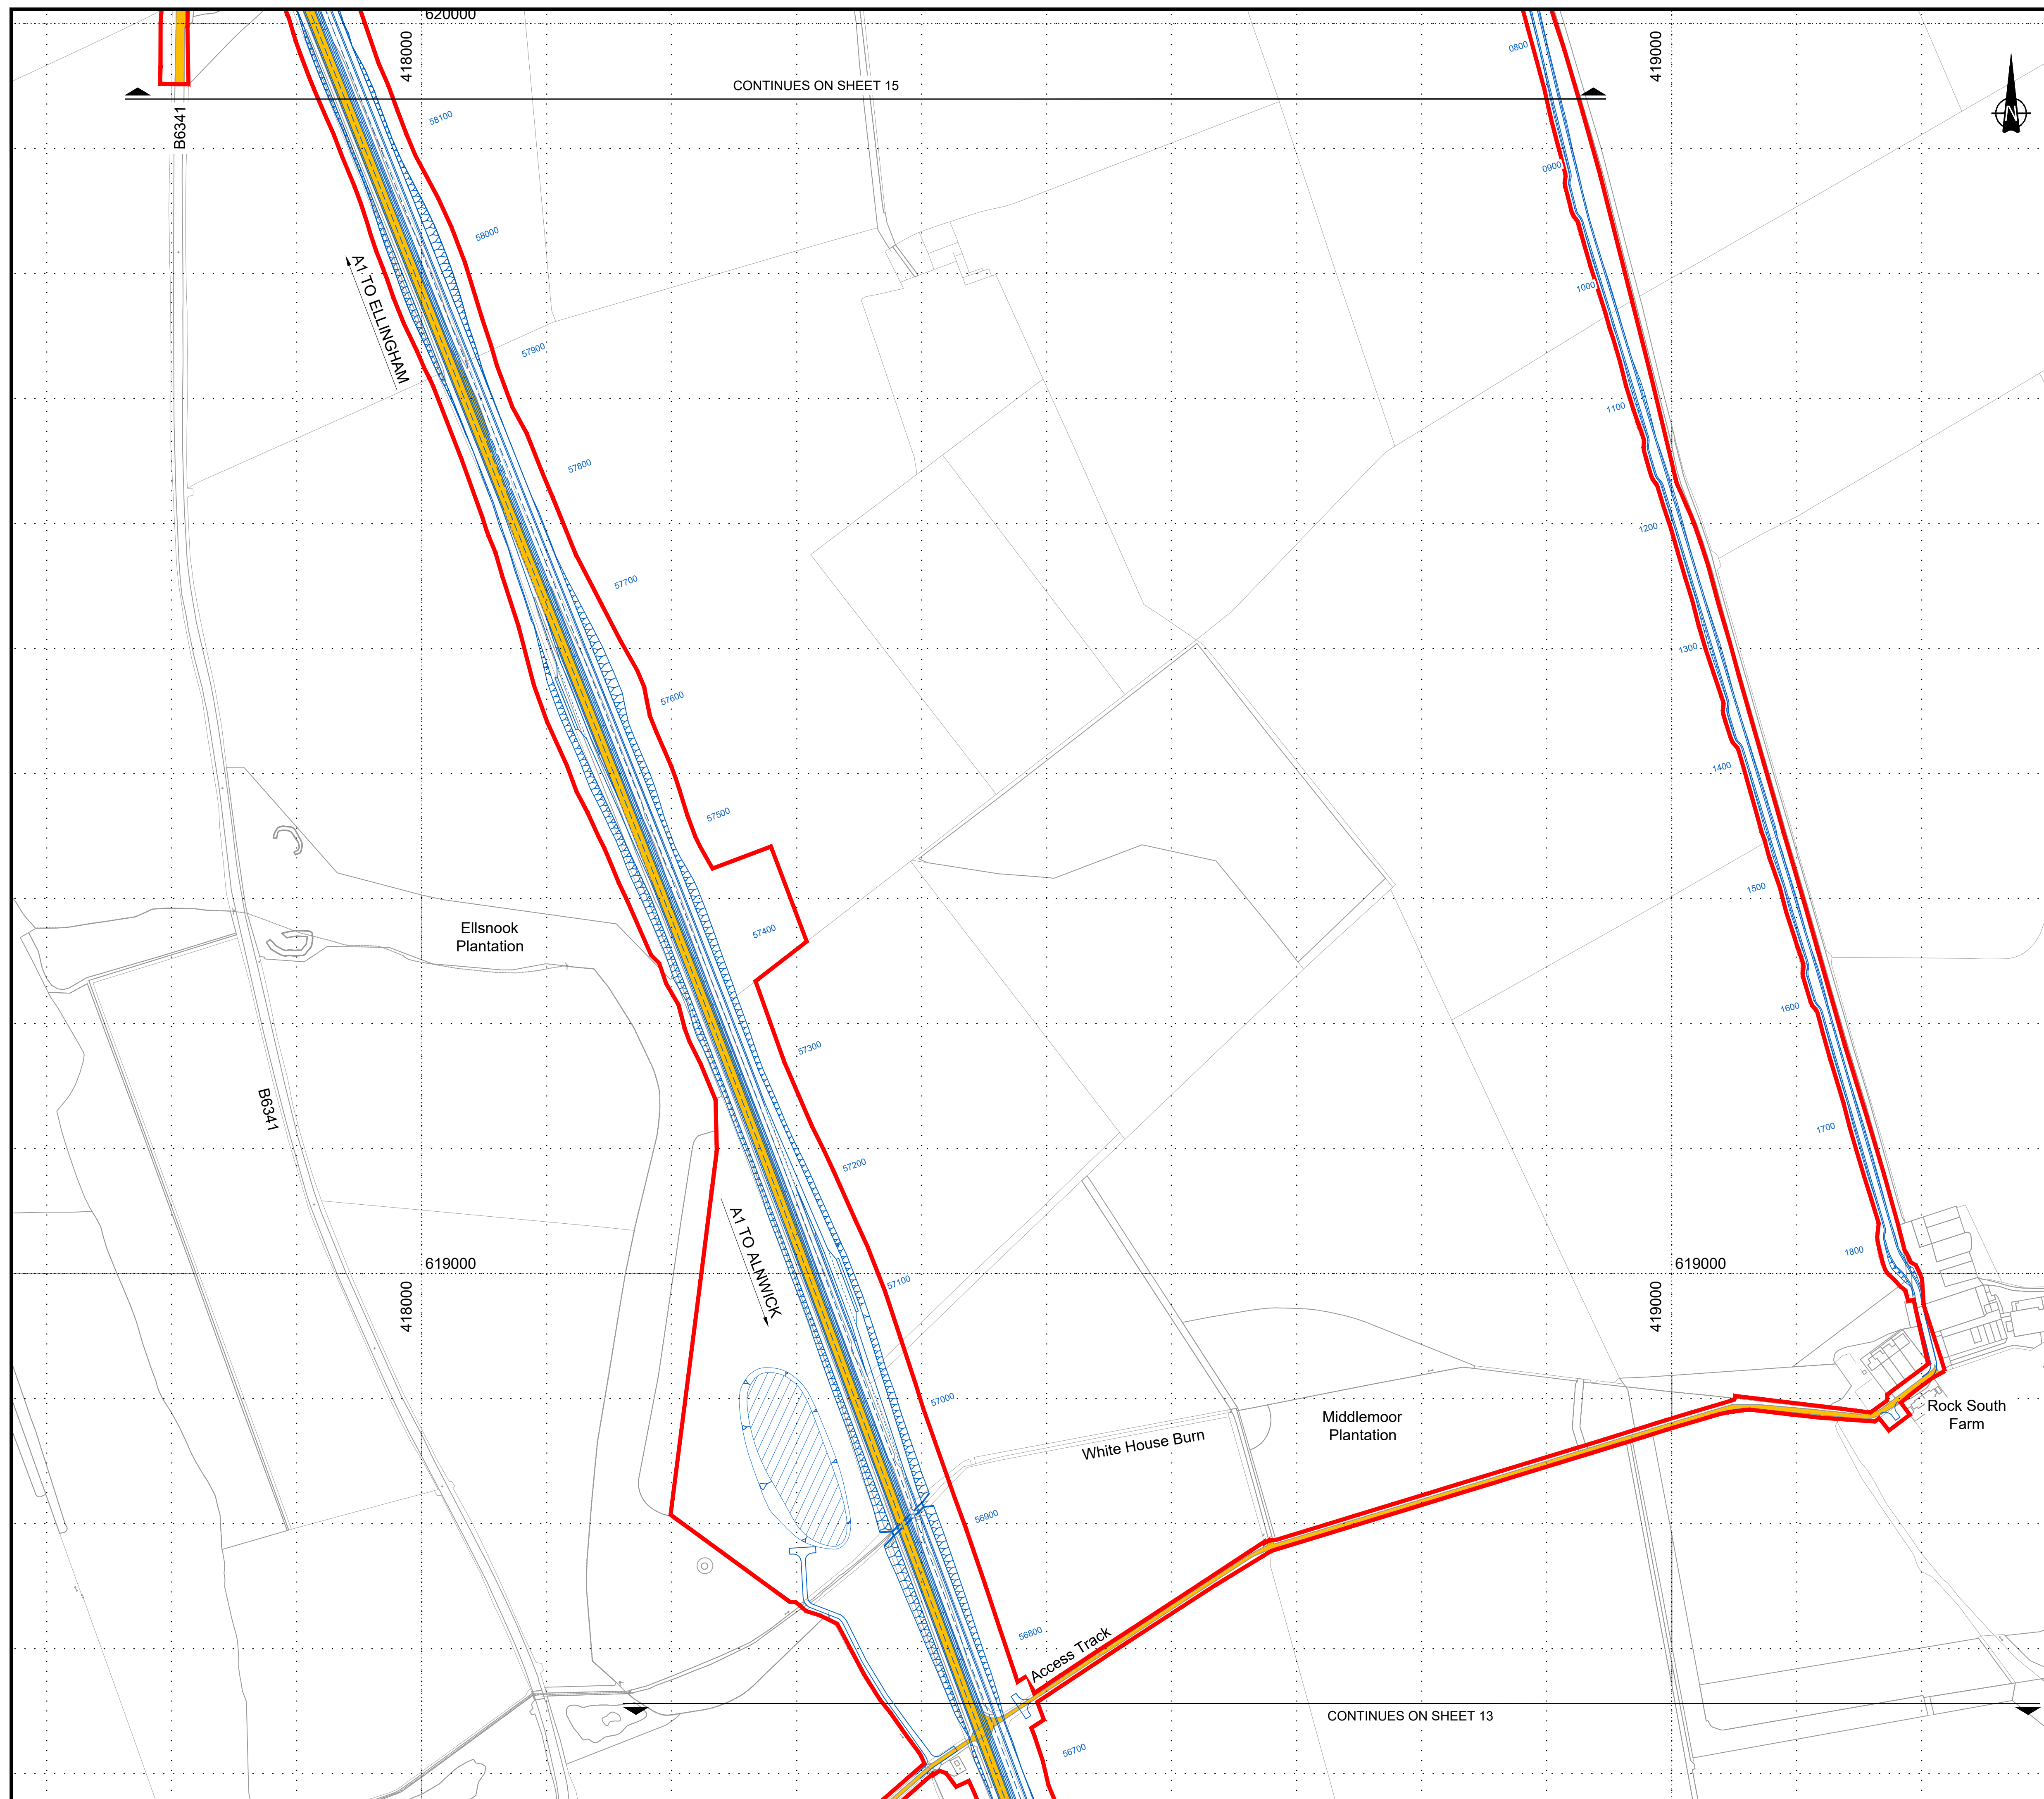


© Crown Copyright and Database Rights 2021 Ordnance Survey 100030649

NOTES:

1. All dimensions and chainages are in metres unless stated otherwise.
2. All structure positions are indicative.
3. Details of external appearance, means of vehicular and pedestrian access and car parking are subject to detailed design work, but will be within the extents of the Order Limits.


KEY:

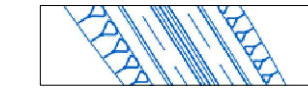

PROPOSED DESIGN
(SHOWN FOR ILLUSTRATIVE PURPOSES ONLY)




ORDER LIMITS

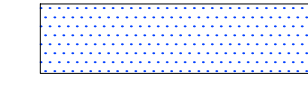

AREA NOT INCLUDED WITHIN ORDER LIMITS



EXISTING CARRIAGEWAY WITHIN THE ORDER LIMITS

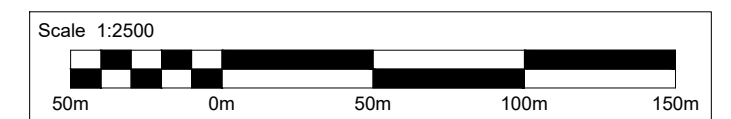[illegible]

PINS Reference Number

TR010041/APP/2.10

Client

 highways
england

Project Title	A1 in Northumberland: Morpeth to Ellingham Part B
---------------	--


Drawing Title

EXISTING AND PROPOSED CARRIAGEWAY AREA
WITHIN ORDER LIMITS
REGULATION 5(2)(o)
SHEET 14 OF 19

Scale	Drawn	Eng. Check	Approved	Authorised
1:2500	RP	DD	TK	DM
Original Size	Date	Date	Date	Date
A1	12/01/21	12/01/21	12/01/21	12/01/21

HE551459-WSP-GEN-A2E-DR-CH-02554

0

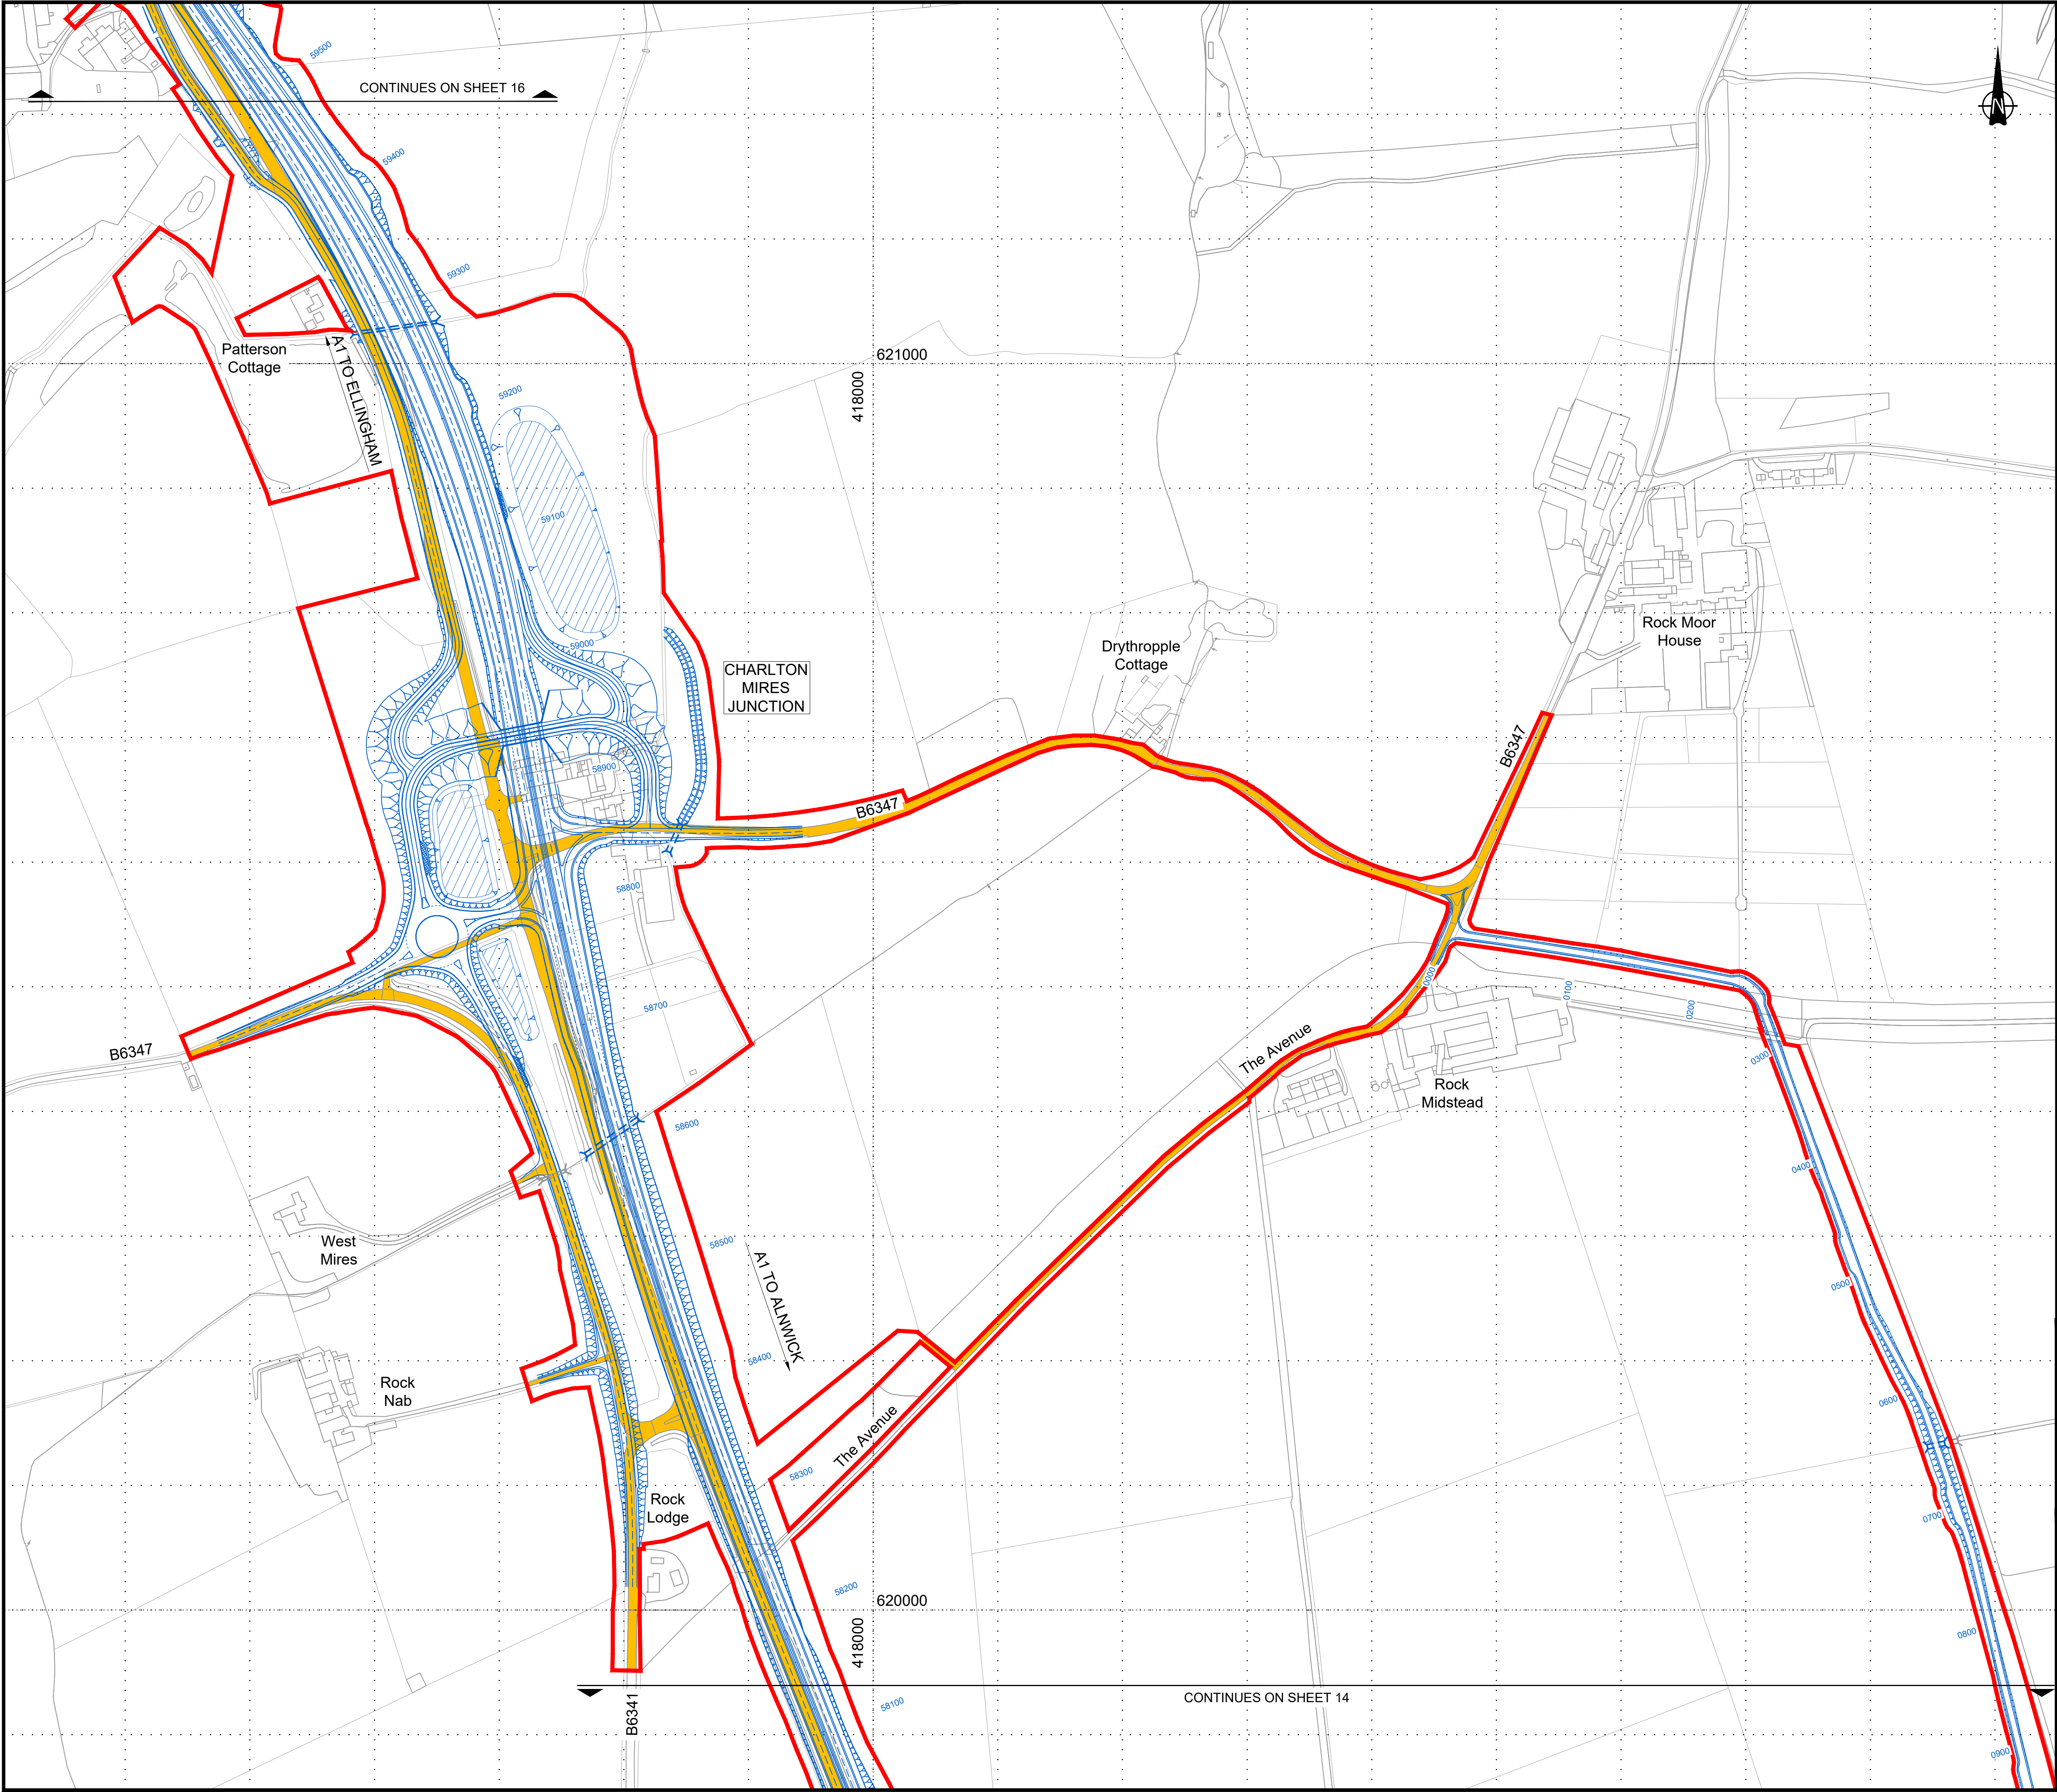

© Crown Copyright and Database Rights 2021 Ordnance Survey 100030649

NOTES:

1. All dimensions and chainages are in metres unless stated otherwise.
2. All structure positions are indicative.
3. Details of external appearance, means of vehicular and pedestrian access and car parking are subject to detailed design work, but will be within the extents of the Order Limits.

KEY:

PROPOSED DESIGN
(SHOWN FOR ILLUSTRATIVE PURPOSES ONLY)

ORDER LIMITS


AREA NOT INCLUDED WITHIN ORDER LIMITS

EXISTING CARRIAGEWAY WITHIN THE ORDER LIMITS

Scale 1:2500

0	12/01/21	DCO SUBMISSION		RP	DD	TK	DM
Rev.	Date	Description		By	Eng' Chk	Disc' Chk	App'd
Suitability							Status
DCO SUBMISSION							A3
PINS Reference Number							
TR010041/APP/2.10							
Client							
Project Title							
A1 in Northumberland: Morpeth to Ellingham Part B							
Drawing Title							
EXISTING AND PROPOSED CARRIAGEWAY AREA WITHIN ORDER LIMITS REGULATION 5(2)(o) SHEET 15 OF 19							
Scale	1:2500	Drawn	RP	Eng. Check	DD	Approved	TK
Original Size	A1	Date	12/01/21	Date	12/01/21	Date	12/01/21
Drawing Number							Revision
HE551459-WSP-GEN-A2E-DR-CH-02555							0
							PW Stage Code
							0



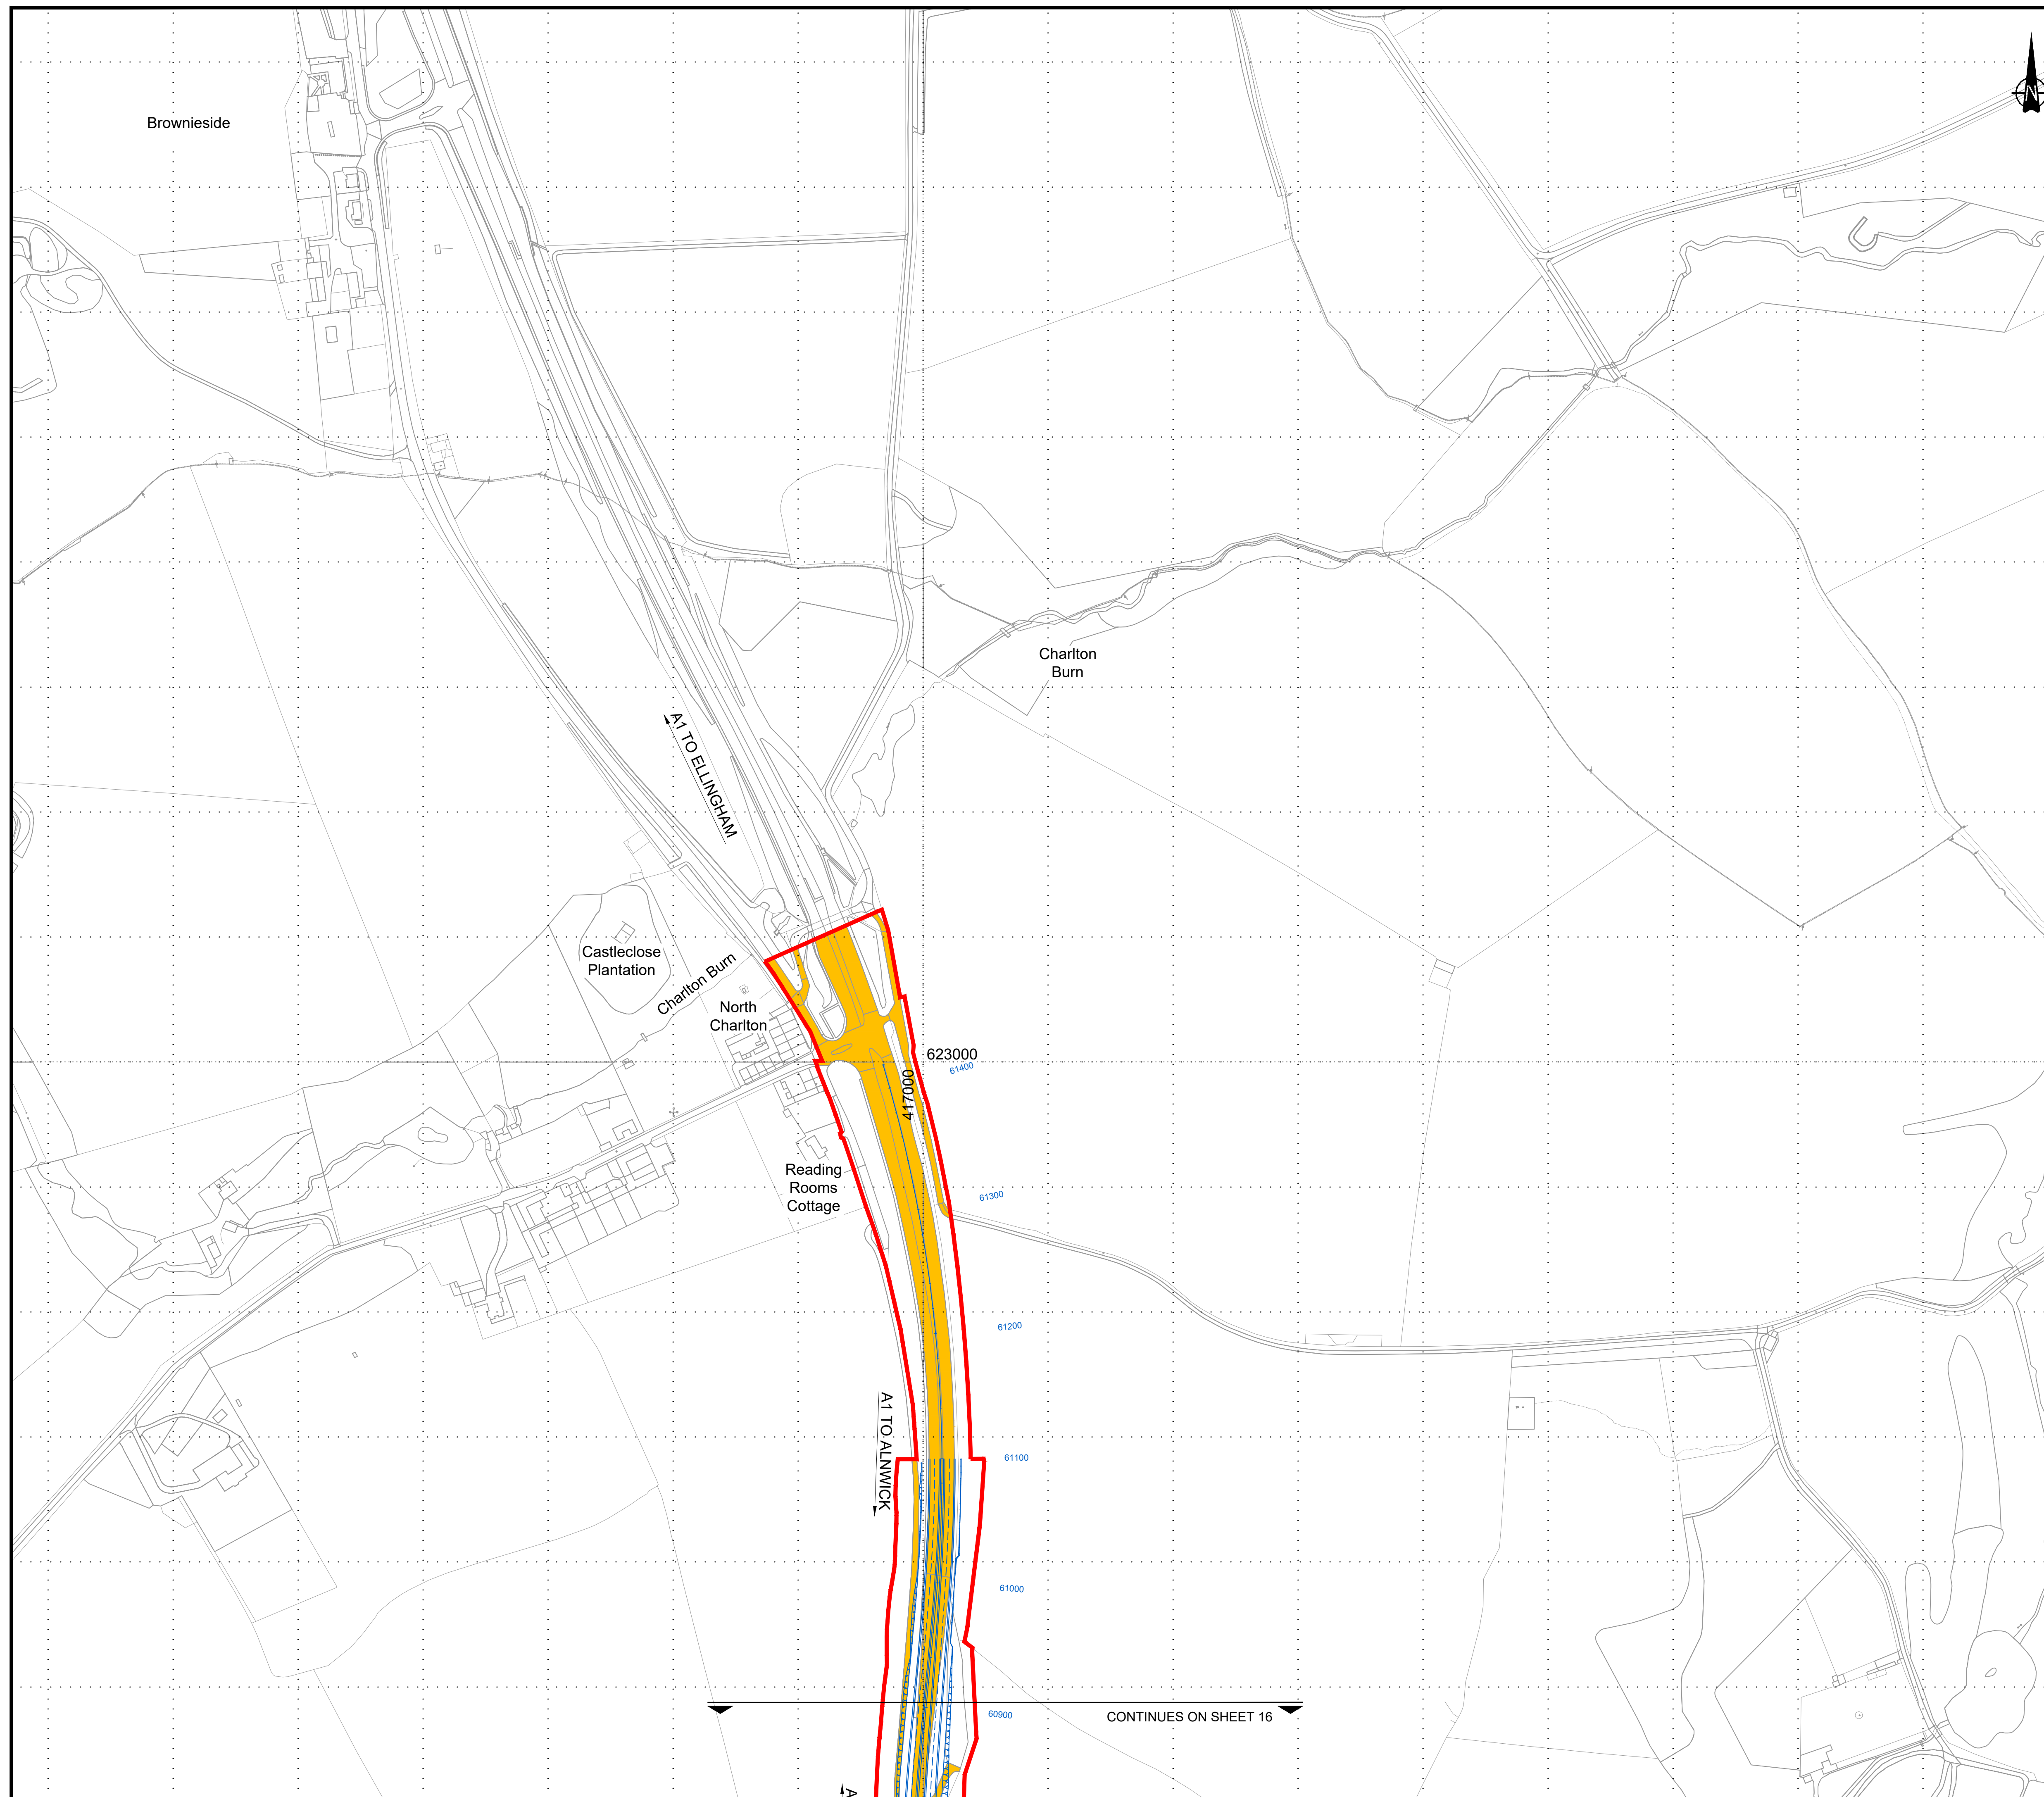


© Crown Copyright and Database Rights 2021 Ordnance Survey 100030649

NOTES:

1. All dimensions and chainages are in metres unless stated otherwise.
2. All structure positions are indicative.
3. Details of external appearance, means of vehicular and pedestrian access and car parking are subject to detailed design work, but will be within the extents of the Order Limits.


KEY:

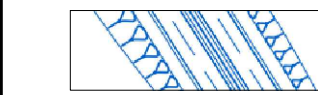

PROPOSED DESIGN
(SHOWN FOR ILLUSTRATIVE PURPOSES ONLY)




ORDER LIMITS

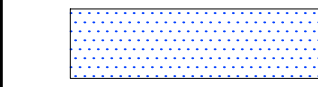


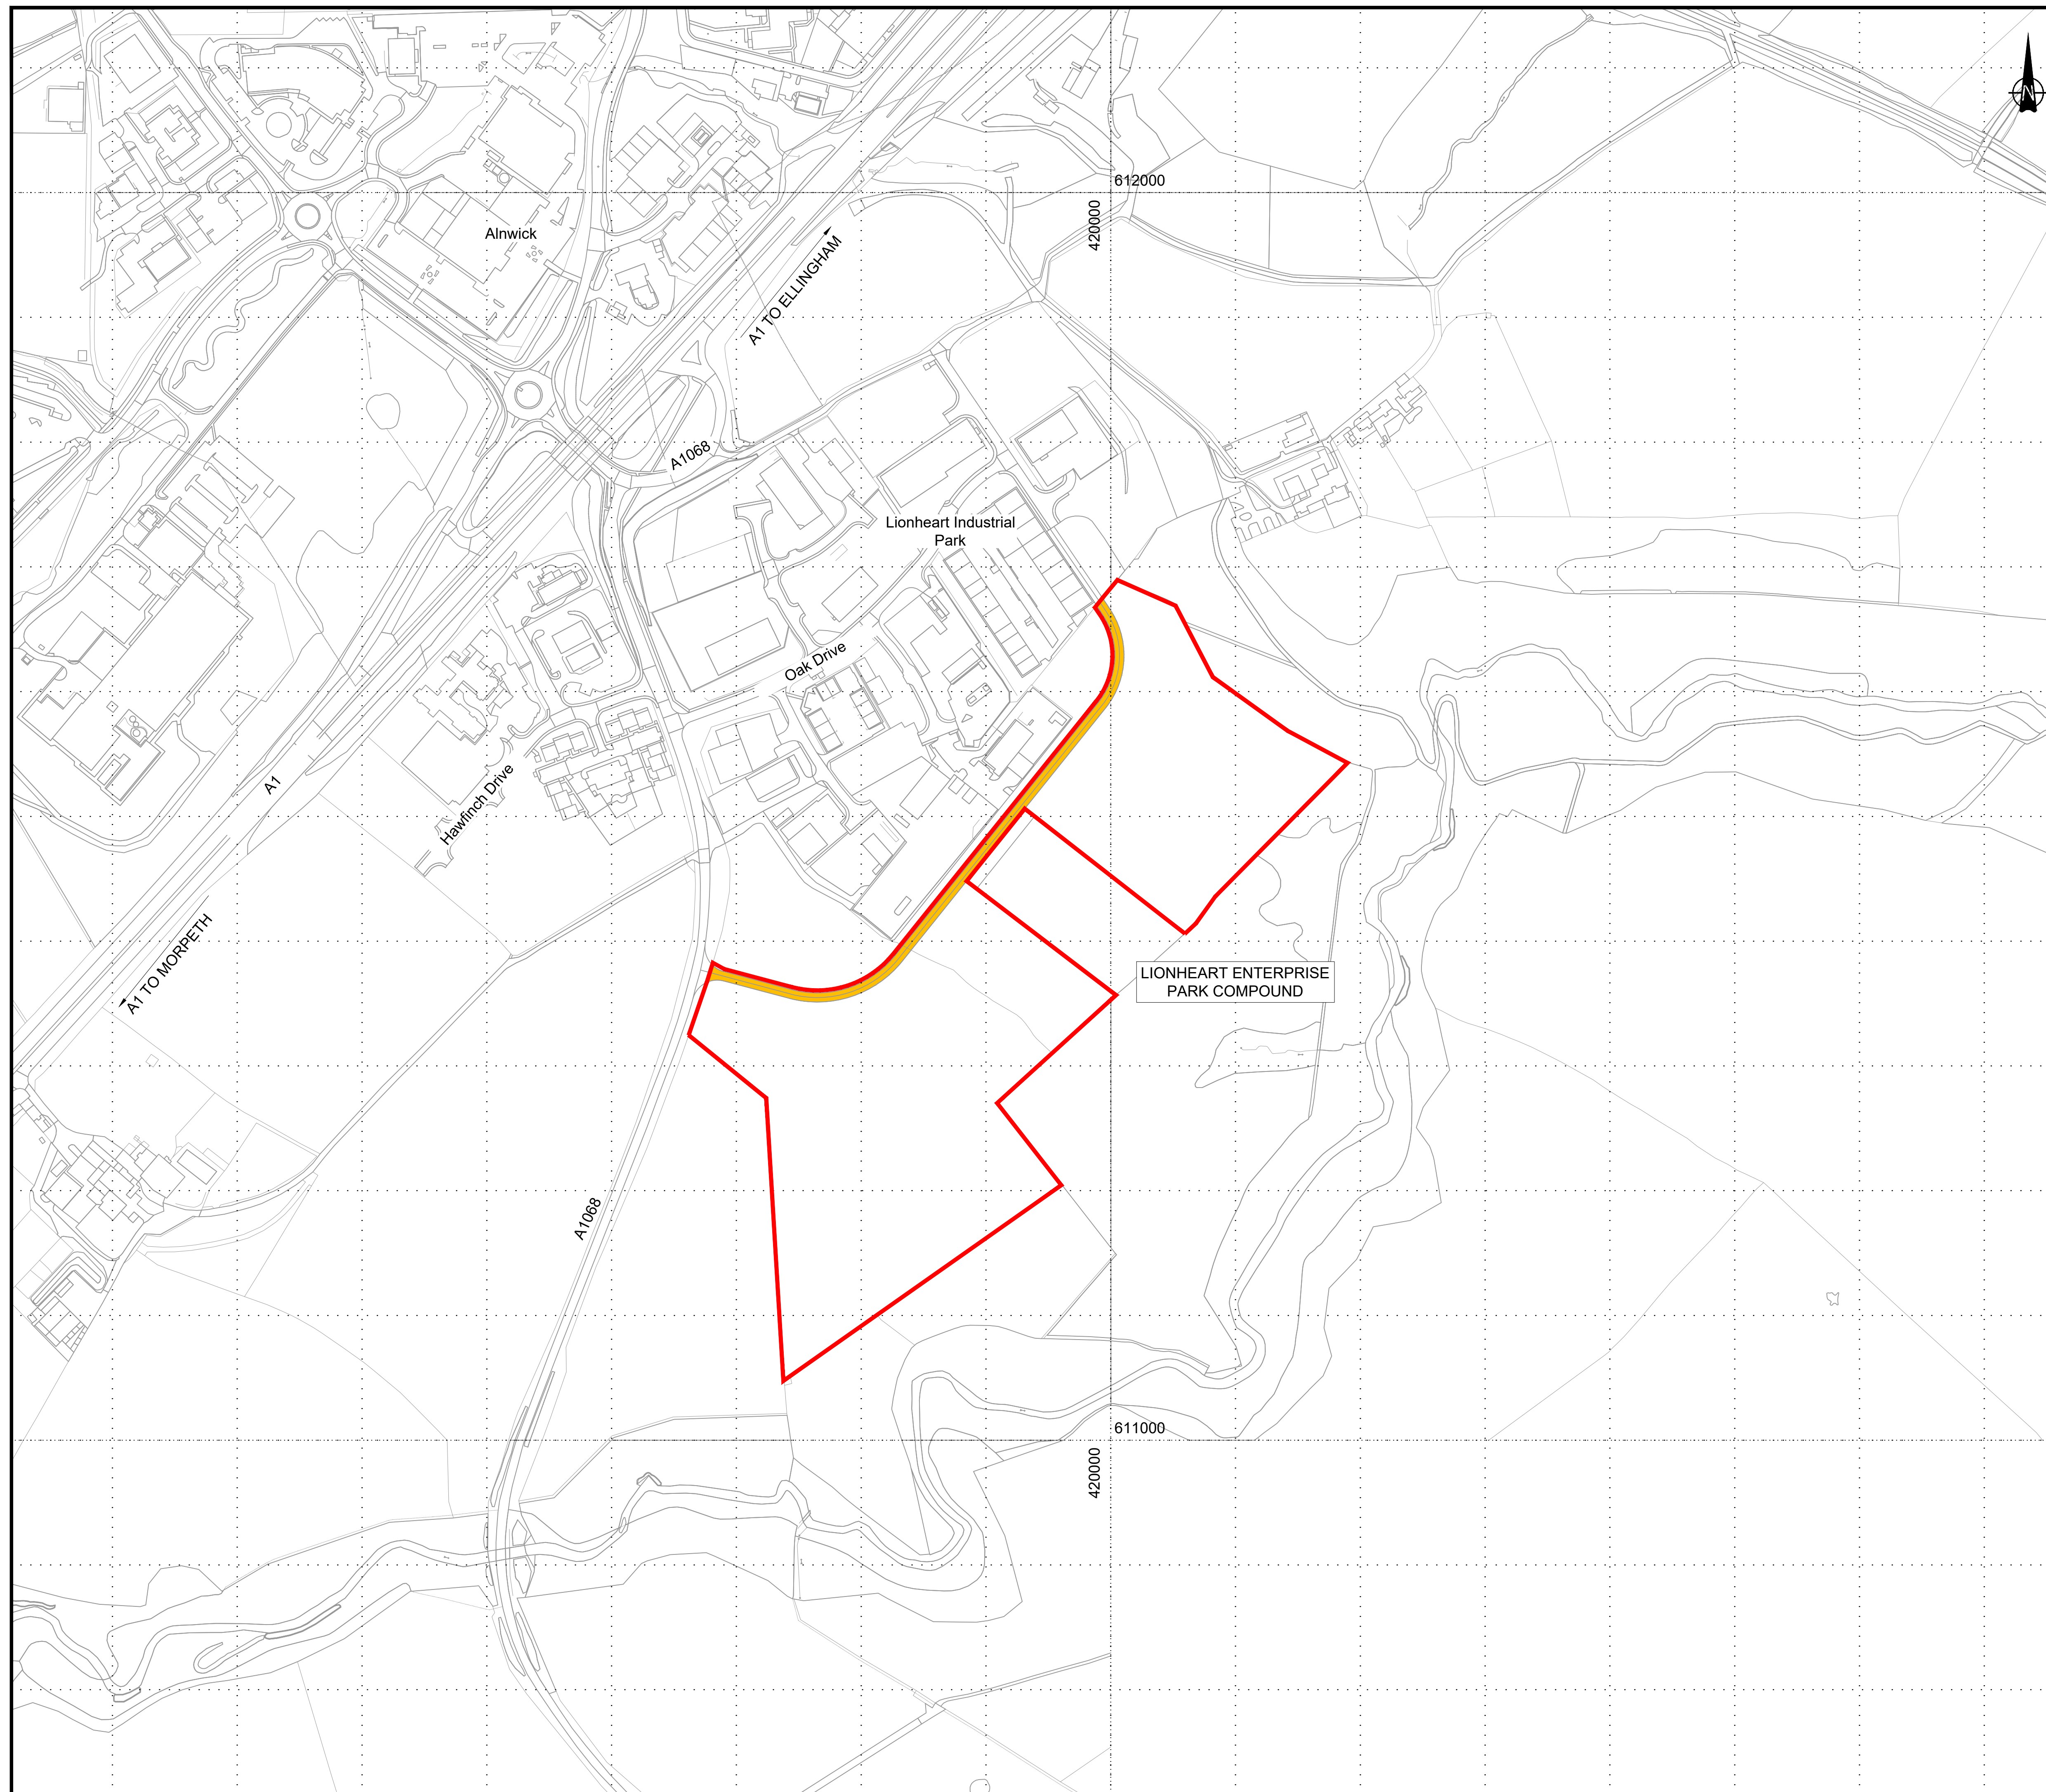
AREA NOT INCLUDED WITHIN ORDER LIMITS



EXISTING CARRIAGEWAY WITHIN THE ORDER LIMITS

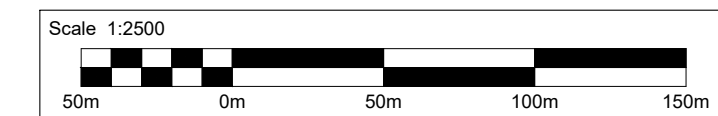

0	12/01/21	DCO SUBMISSION				RP	DD	TK	DM
Rev.	Date	Description				By	Eng'g Chk'd	Disc' Chk'd	App'd
Suitability								Status	A3
PINS Reference Number		TR010041/APP/2.10							
Client									
Project Title		A1 in Northumberland: Morpeth to Ellingham Part B							
Drawing Title		EXISTING AND PROPOSED CARRIAGEWAY AREA WITHIN ORDER LIMITS REGULATION 5(2)(o) SHEET 17 OF 19							
Scale	Drawn	Eng. Check		Approved		Authorised			
1:2500	RP	DD		TK		DM			
Original Size	Date	Date		Date		Date			
A1	12/01/21	12/01/21		12/01/21		12/01/21			
Drawing Number								Revision	0
HE551459-WSP-GEN-A2E-DR-CH-02557								PW Stage Code	0




© Crown Copyright and Database Rights 2021 Ordnance Survey 100030649

NOTES:

1. All dimensions and chainages are in metres unless stated otherwise.
2. All structure positions are indicative.
3. Details of external appearance, means of vehicular and pedestrian access and car parking are subject to detailed design work, but will be within the extents of the Order Limits.


KEY:

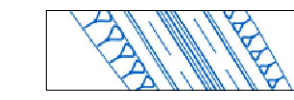

PROPOSED DESIGN
(SHOWN FOR ILLUSTRATIVE PURPOSES ONLY)




ORDER LIMITS

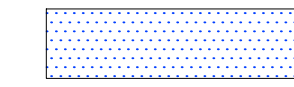


AREA NOT INCLUDED WITHIN ORDER LIMITS



EXISTING CARRIAGEWAY WITHIN THE ORDER LIMITS

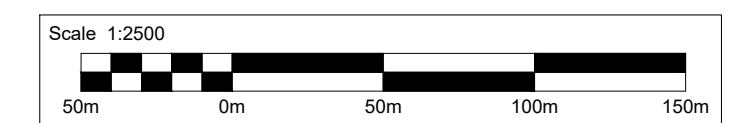

0	12/01/21	DCO SUBMISSION						RP	DD	TK	DF
Rev.	Date	Description						By	Eng'g Chk'd	Disc' Chk'd	App'd
Suitability									Status		
DCO SUBMISSION									A3		
PINS Reference Number											
TR010041/APP/2.10											
Client											
											
Project Title											
A1 in Northumberland: Morpeth to Ellingham Part B											
Drawing Title											
EXISTING AND PROPOSED CARRIAGEWAY AREA WITHIN ORDER LIMITS REGULATION 5(2)(o) SHEET 19 OF 19											
Scale		Drawn		Eng. Check		Approved		Authorised			
1:2500		RP		DD		TK		DM			
Original Size		Date		Date		Date		Date			
A1		12/01/21		12/01/21		12/01/21		12/01/21			
Drawing Number									Revision		
HE551459-WSP-GEN-A2E-DR-CH-02559									0		
									PW Stage Code		
									0		

© Crown copyright 2021.

You may re-use this information (not including logos) free of charge in any format or medium, under the terms of the Open Government Licence. To view this licence:

visit www.nationalarchives.gov.uk/doc/open-government-licence/

write to the **Information Policy Team, The National Archives,**

Kew, London TW9 4DU, or email

psi@nationalarchives.gsi.gov.uk.

This document is also available on our website at www.gov.uk/highways

If you have any enquiries about this document A1inNorthumberland@highwaysengland.co.uk or call **0300 470 4580***.

*Calls to 03 numbers cost no more than a national rate call to an 01 or 02 number and must count towards any inclusive minutes in the same way as 01 and 02 calls.

These rules apply to calls from any type of line including mobile, BT, other fixed line or payphone. Calls may be recorded or monitored.

Registered office Bridge House, 1 Walnut Tree Close, Guildford GU1 4LZ
Highways England Company Limited registered in England and Wales number 09346363