


© Crown Copyright and Database Rights 2020 Ordnance Survey 100030649

NOTES:

1. All dimensions and chainages are in metres unless stated otherwise.
2. Works are described in Schedule 1 (Authorised Development) of the Development Consent Order (Application Document Reference: TR010041APP/3.1).
3. The proposed works shown are illustrative only and will be subject to change as part of the detailed design development. Any changes will be limited to being within the Order Limits and any other constraints included in the Development Consent Order.

KEY:

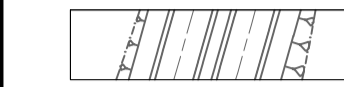

PROPOSED DESIGN
(SHOWN FOR ILLUSTRATIVE PURPOSES ONLY)

ORDER LIMITS

WORK CENTRELINE (APPROX.)


LIMIT OF DEVIATION
(APPLIES TO ALL WORK NUMBERS UNLESS STATED
OTHERWISE)

NON LINEAR WORKS


AREAS NOT INCLUDED WITHIN ORDER LIMITS

TRANSITION BETWEEN WORKS (APPROX.)

COMMENCEMENT/TERMINATION OF WORK
(APPROX.)

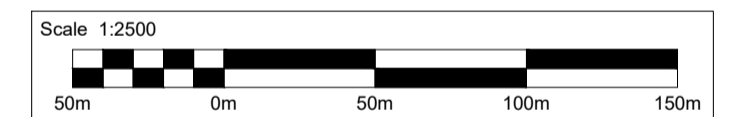

0	07/05/20	DCO SUBMISSION				RP	TO	TK	DM
Rev.	Date	Description				By	Eng' Chk	Disc' Chk	App'd
Suitability								Status	A3
PINS Reference Number						TR010041/APP/2.3			
Client									
Project Title									
A1 in Northumberland: Morpeth to Ellingham Part B									
Drawing Title									
WORKS PLANS REGULATION 5(2)(j) SHEET 11 OF 19									
Scale	Drawn	RP	Eng. Check	Approved			Authorised		
1:2500			TO	TK			DM		
Original Size	Date	Date	Date	Date	Date	Date	Date		
A1	07/05/20	07/05/20	07/05/20	07/05/20	07/05/20	07/05/20	07/05/20		
Drawing Number							Revision		
HE551459-WSP-GEN-A2E-DR-CH-02301							0		
							PW Stage Code		
							0		

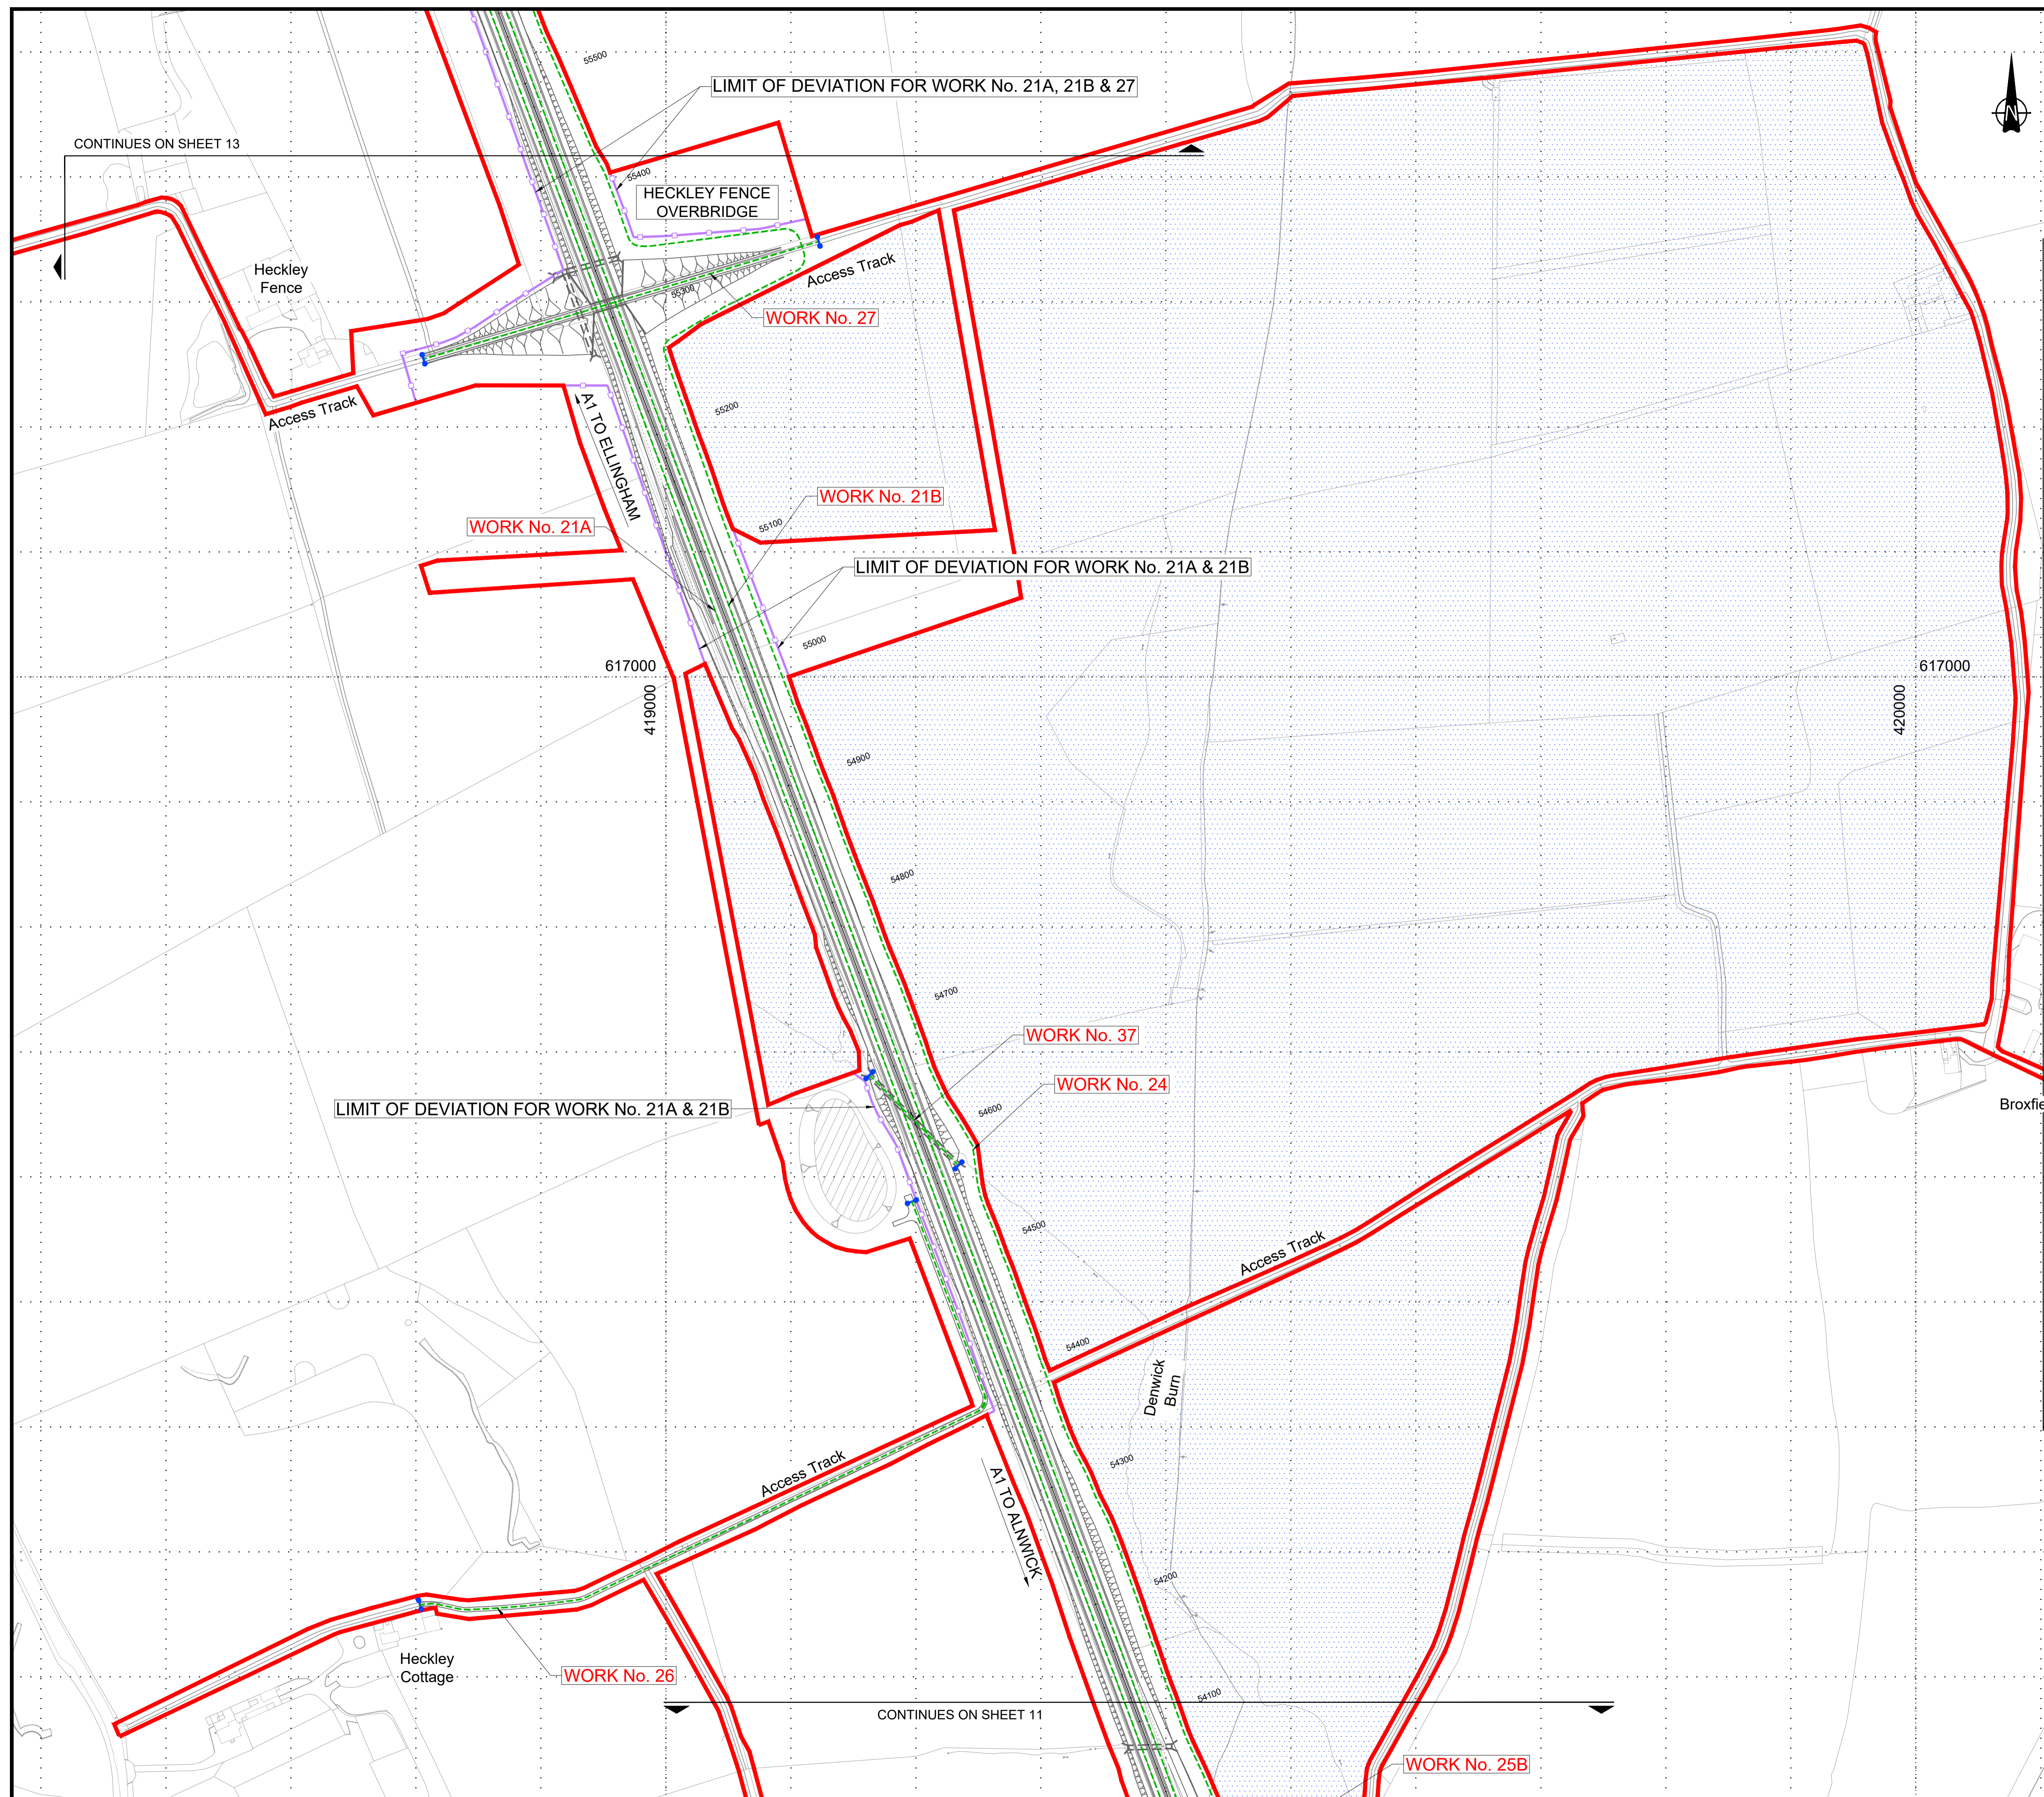


© Crown Copyright and Database Rights 2020 Ordnance Survey 100030649

NOTES:

1. All dimensions and chainages are in metres unless stated otherwise.
2. Works are described in Schedule 1 (Authorised Development) of the Development Consent Order (Application Document Reference: TR010041/APP/3.1).
3. The proposed works shown are illustrative only and will be subject to change as part of the detailed design development. Any changes will be limited to being within the Order Limits and any other constraints included in the Development Consent Order.

KEY:

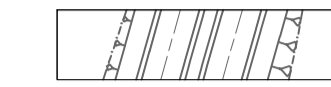

PROPOSED DESIGN
(SHOWN FOR ILLUSTRATIVE PURPOSES ONLY)

ORDER LIMITS


WORK CENTRELINE (APPROX.)


LIMIT OF DEVIATION
(APPLIES TO ALL WORK NUMBERS UNLESS STATED
OTHERWISE)


NON LINEAR WORKS

TRANSITION BETWEEN WORKS (APPROX.)

COMMENCEMENT/TERMINATION OF WORK
(APPROX.)

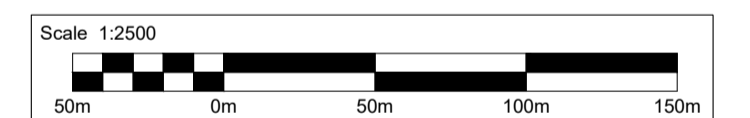

0	07/05/20	DCO SUBMISSION				RP	TO	TK	DM	
Rev.	Date	Description				By	Eng' Chk	Disc' Chk	App'd	
Suitability								Status		
DCO SUBMISSION								A3		
PINS Reference Number TR010041/APP/2.3										
Client 										
Project Title A1 in Northumberland: Morpeth to Ellingham Part B										
Drawing Title WORKS PLANS REGULATION 5(2)(j) SHEET 12 OF 19										
Scale 1:2500	Drawn RP	Eng. Check TO		Approved TK		Authorised DM				
Original Size A1	Date 07/05/20	Date 07/05/20		Date 07/05/20		Date 07/05/20				
Drawing Number HE551459-WSP-GEN-A2E-DR-CH-02302								Revision 0 PW Stage Code 0		

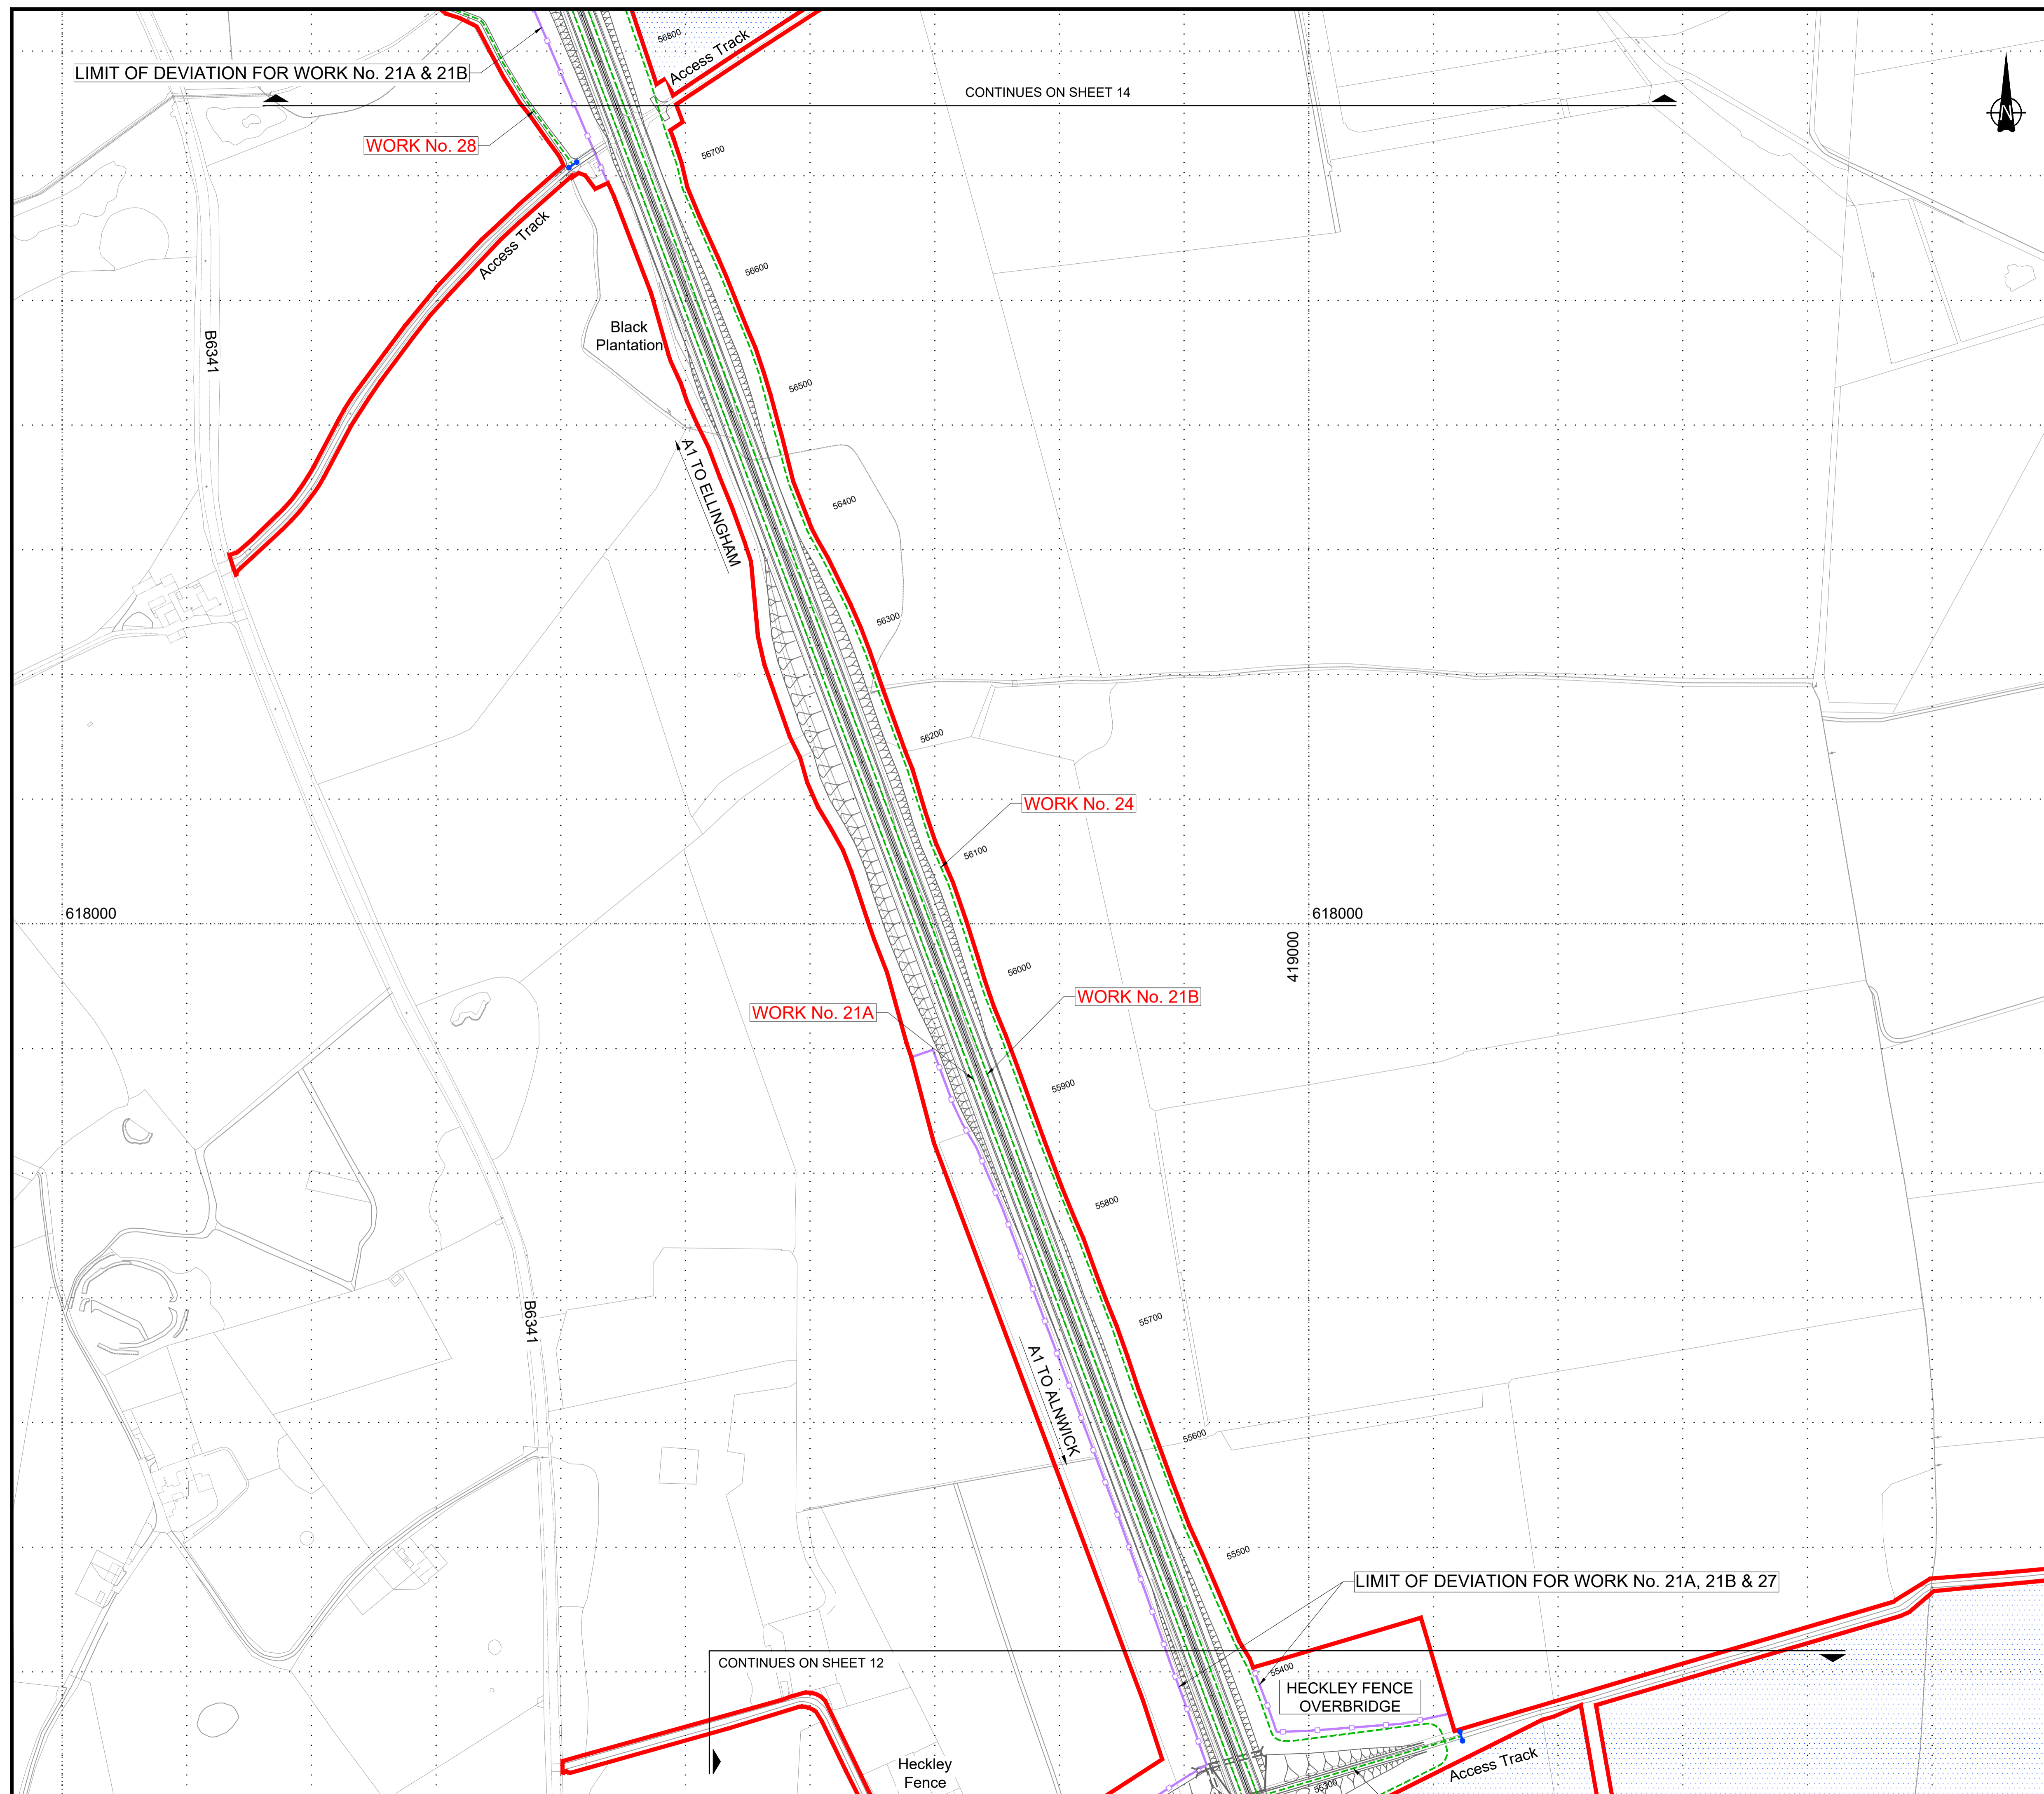


© Crown Copyright and Database Rights 2020 Ordnance Survey 100030649

NOTES:

1. All dimensions and chainages are in metres unless stated otherwise.
2. Works are described in Schedule 1 (Authorised Development) of the Development Consent Order (Application Document Reference: TR010041/APP/3.1).
3. The proposed works shown are illustrative only and will be subject to change as part of the detailed design development. Any changes will be limited to being within the Order Limits and any other constraints included in the Development Consent Order.

KEY:

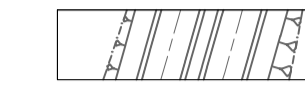

PROPOSED DESIGN
(SHOWN FOR ILLUSTRATIVE PURPOSES ONLY)

ORDER LIMITS

WORK CENTRELINE (APPROX.)


LIMIT OF DEVIATION
(APPLIES TO ALL WORK NUMBERS UNLESS STATED
OTHERWISE)


NON LINEAR WORKS

AREAS NOT INCLUDED WITHIN ORDER LIMITS

TRANSITION BETWEEN WORKS (APPROX.)

COMMENCEMENT/TERMINATION OF WORK
(APPROX.)

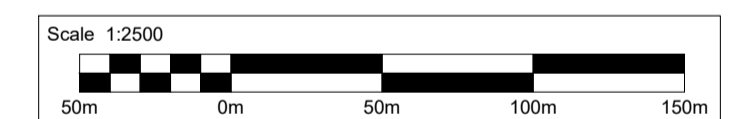

0	07/05/20	DCO SUBMISSION					RP	TO	TK	D
Rev.	Date	Description					By	Eng' Chk	Disc' Chk	Ap
Suitability									Status	
DCO SUBMISSION									A3	
PINS Reference Number										
TR010041/APP/2.3										
Client										
										
Project Title										
A1 in Northumberland: Morpeth to Ellingham Part B										
Drawing Title										
WORKS PLANS REGULATION 5(2)(j) SHEET 13 OF 19										
Scale	Drawn	Eng. Check	Approved	Authorised						
1:2500	RP	TO	TK	DM						
Original Size	Date	Date	Date	Date						
A1	07/05/20	07/05/20	07/05/20	07/05/20						
Drawing Number								Revision		
HE551459-WSP-GEN-A2E-DR-CH-02303								0		
								PW Stage Coo		
								0		




© Crown Copyright and Database Rights 2020 Ordnance Survey 100030649

NOTES:

1. All dimensions and chainages are in metres unless stated otherwise.
2. Works are described in Schedule 1 (Authorised Development) of the Development Consent Order (Application Document Reference: TR010041/AP/3.1).
3. The proposed works shown are illustrative only and will be subject to change as part of the detailed design development. Any changes will be limited to being within the Order Limits and any other constraints included in the Development Consent Order.

KEY:

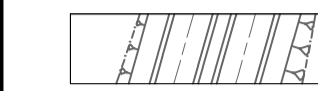

PROPOSED DESIGN
(SHOWN FOR ILLUSTRATIVE PURPOSES ONLY)

ORDER LIMITS

WORK CENTRELINE (APPROX.)

LIMIT OF DEVIATION
(APPLIES TO ALL WORK NUMBERS UNLESS STATED
OTHERWISE)



NON LINEAR WORKS




AREAS NOT INCLUDED WITHIN ORDER LIMITS




TRANSITION BETWEEN WORKS (APPROX.)




COMMENCEMENT/TERMINATION OF WORK
(APPROX.)

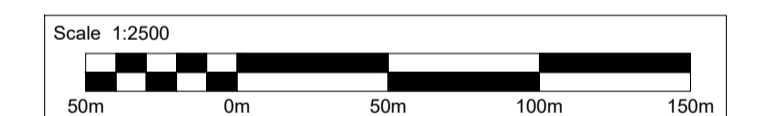


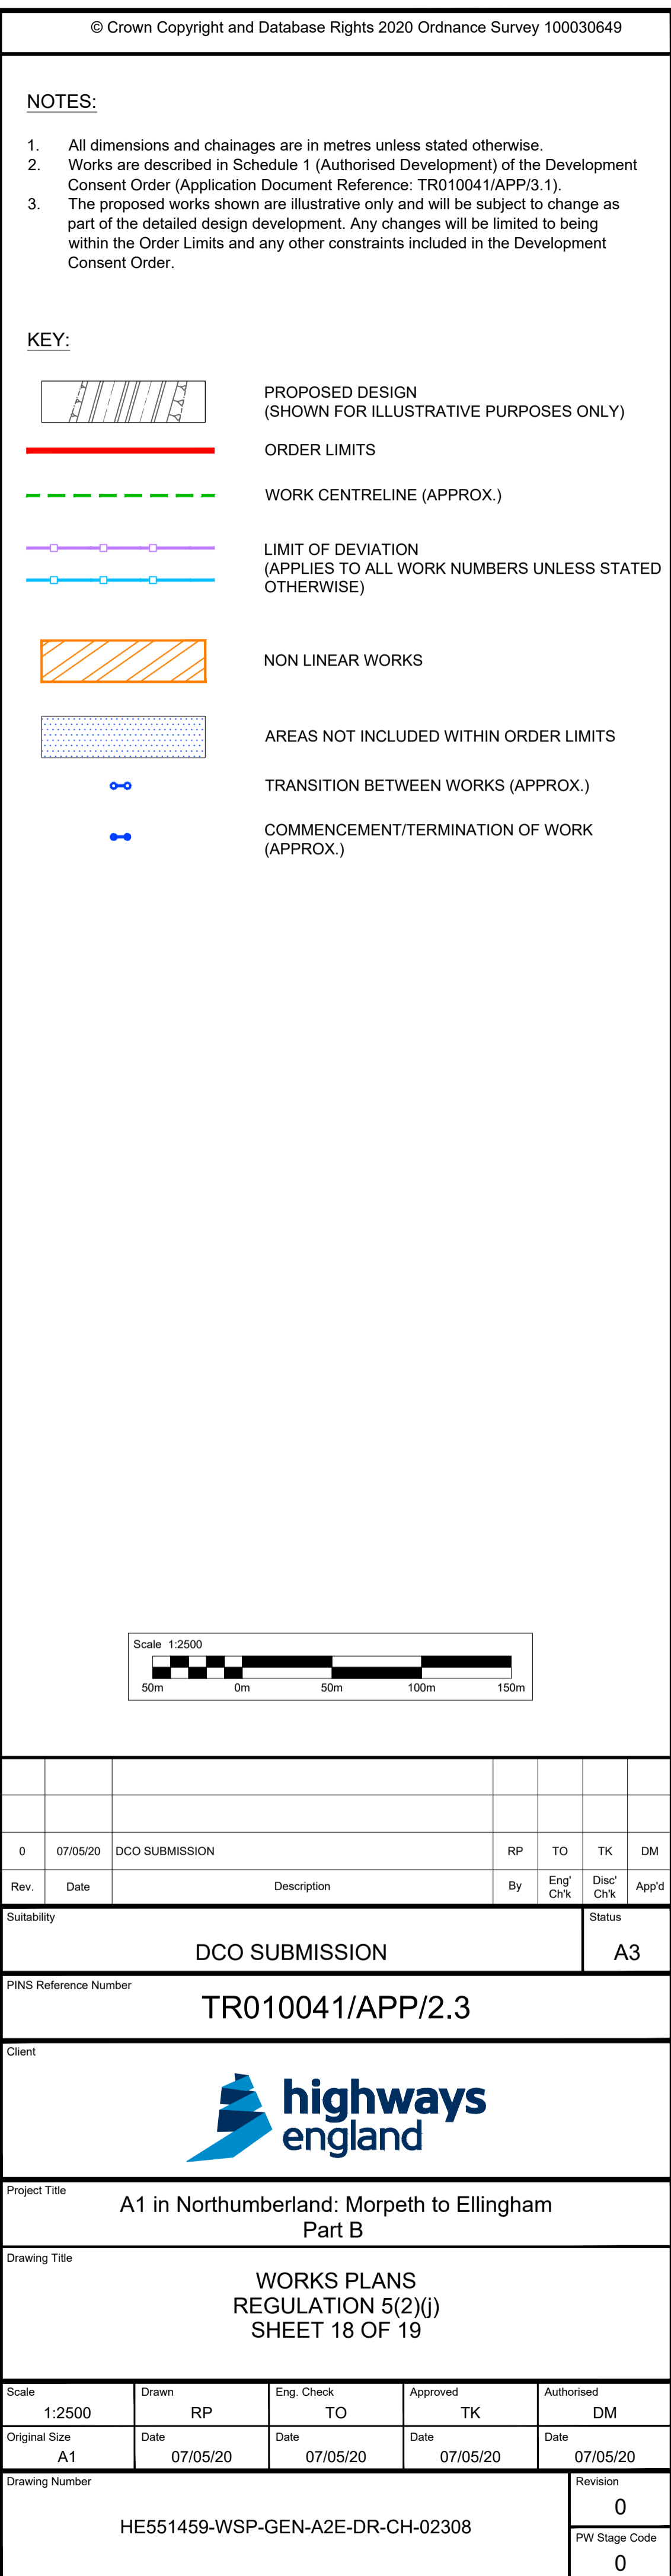
0	07/05/20	DCO SUBMISSION				RP	TO	TK	DM
Rev.	Date	Description				By	Eng' Chk	Disc' Chk	App'd
Suitability								Status	
DCO SUBMISSION								A3	
PINS Reference Number									
TR010041/APP/2.3									
Client									
									
Project Title									
A1 in Northumberland: Morpeth to Ellingham Part B									
Drawing Title									
WORKS PLANS REGULATION 5(2)(j) SHEET 14 OF 19									
Scale	Drawn	Eng. Check		Approved		Authorised			
1:2500	RP	TO		TK		DM			
Original Size	Date	Date		Date		Date			
A1	07/05/20	07/05/20		07/05/20		07/05/20			
Drawing Number								Revision	
HE551459-WSP-GEN-A2E-DR-CH-02304								0	
								PW Sheet Code	
								0	


Scale 1:2500

50m 0m 50m 100m 150m

0	07/05/20	DCO SUBMISSION				RP	TO	TK	DM
Rev.	Date	Description				By	Eng' Cn's	Disc' Cn's	App'd
Subtitle <div style="text-align: center;">DCO SUBMISSION</div>								Status <div style="text-align: center;">A3</div>	
PINS Reference Number <div style="text-align: center;">TR010041/APP/2.3</div>									
Client <div style="text-align: center;">  </div>									
Project Title <div style="text-align: center;">A1 in Northumberland: Morpeth to Ellingham Part B</div>									
Drawing Title <div style="text-align: center;">WORKS PLANS REGULATION 5(2)(j) SHEET 15 OF 19</div>									
Scale 1:2500		Drawn RP		Eng. Check TO		Approved TK		Authorised DM	
Original Size A1		Date 07/05/20		Date 07/05/20		Date 07/05/20		Date 07/05/20	
Drawing Number <div style="text-align: center;">HE551459-WSP-GEN-A2E-DR-CH-02305</div>								Revision <div style="text-align: center;">0</div>	
								PW Stage Code <div style="text-align: center;">0</div>	

0	07/05/20	DCO SUBMISSION				RP	TO	TK	DM
Rev.	Date	Description				By	Eng'g Chk	Dist' Chk	App'd
Suitability								Status	A3
PINS Reference Number									
TR010041/APP/2.3									
Client									
									
Project Title									
A1 in Northumberland: Morpeth to Ellingham Part B									
Drawing Title									
WORKS PLANS REGULATION 5(2)(j) SHEET 16 OF 19									
Scale									
1:2500		Drawn RP		Eng. Check TO		Approved TK		Authorised DM	
Original Size									
A1		Date 07/05/20		Date 07/05/20		Date 07/05/20		Date 07/05/20	
Drawing Number								Revision	
HE551459-WSP-GEN-A2E-DR-CH-02306								0	
								PW Stage Code	
								0	



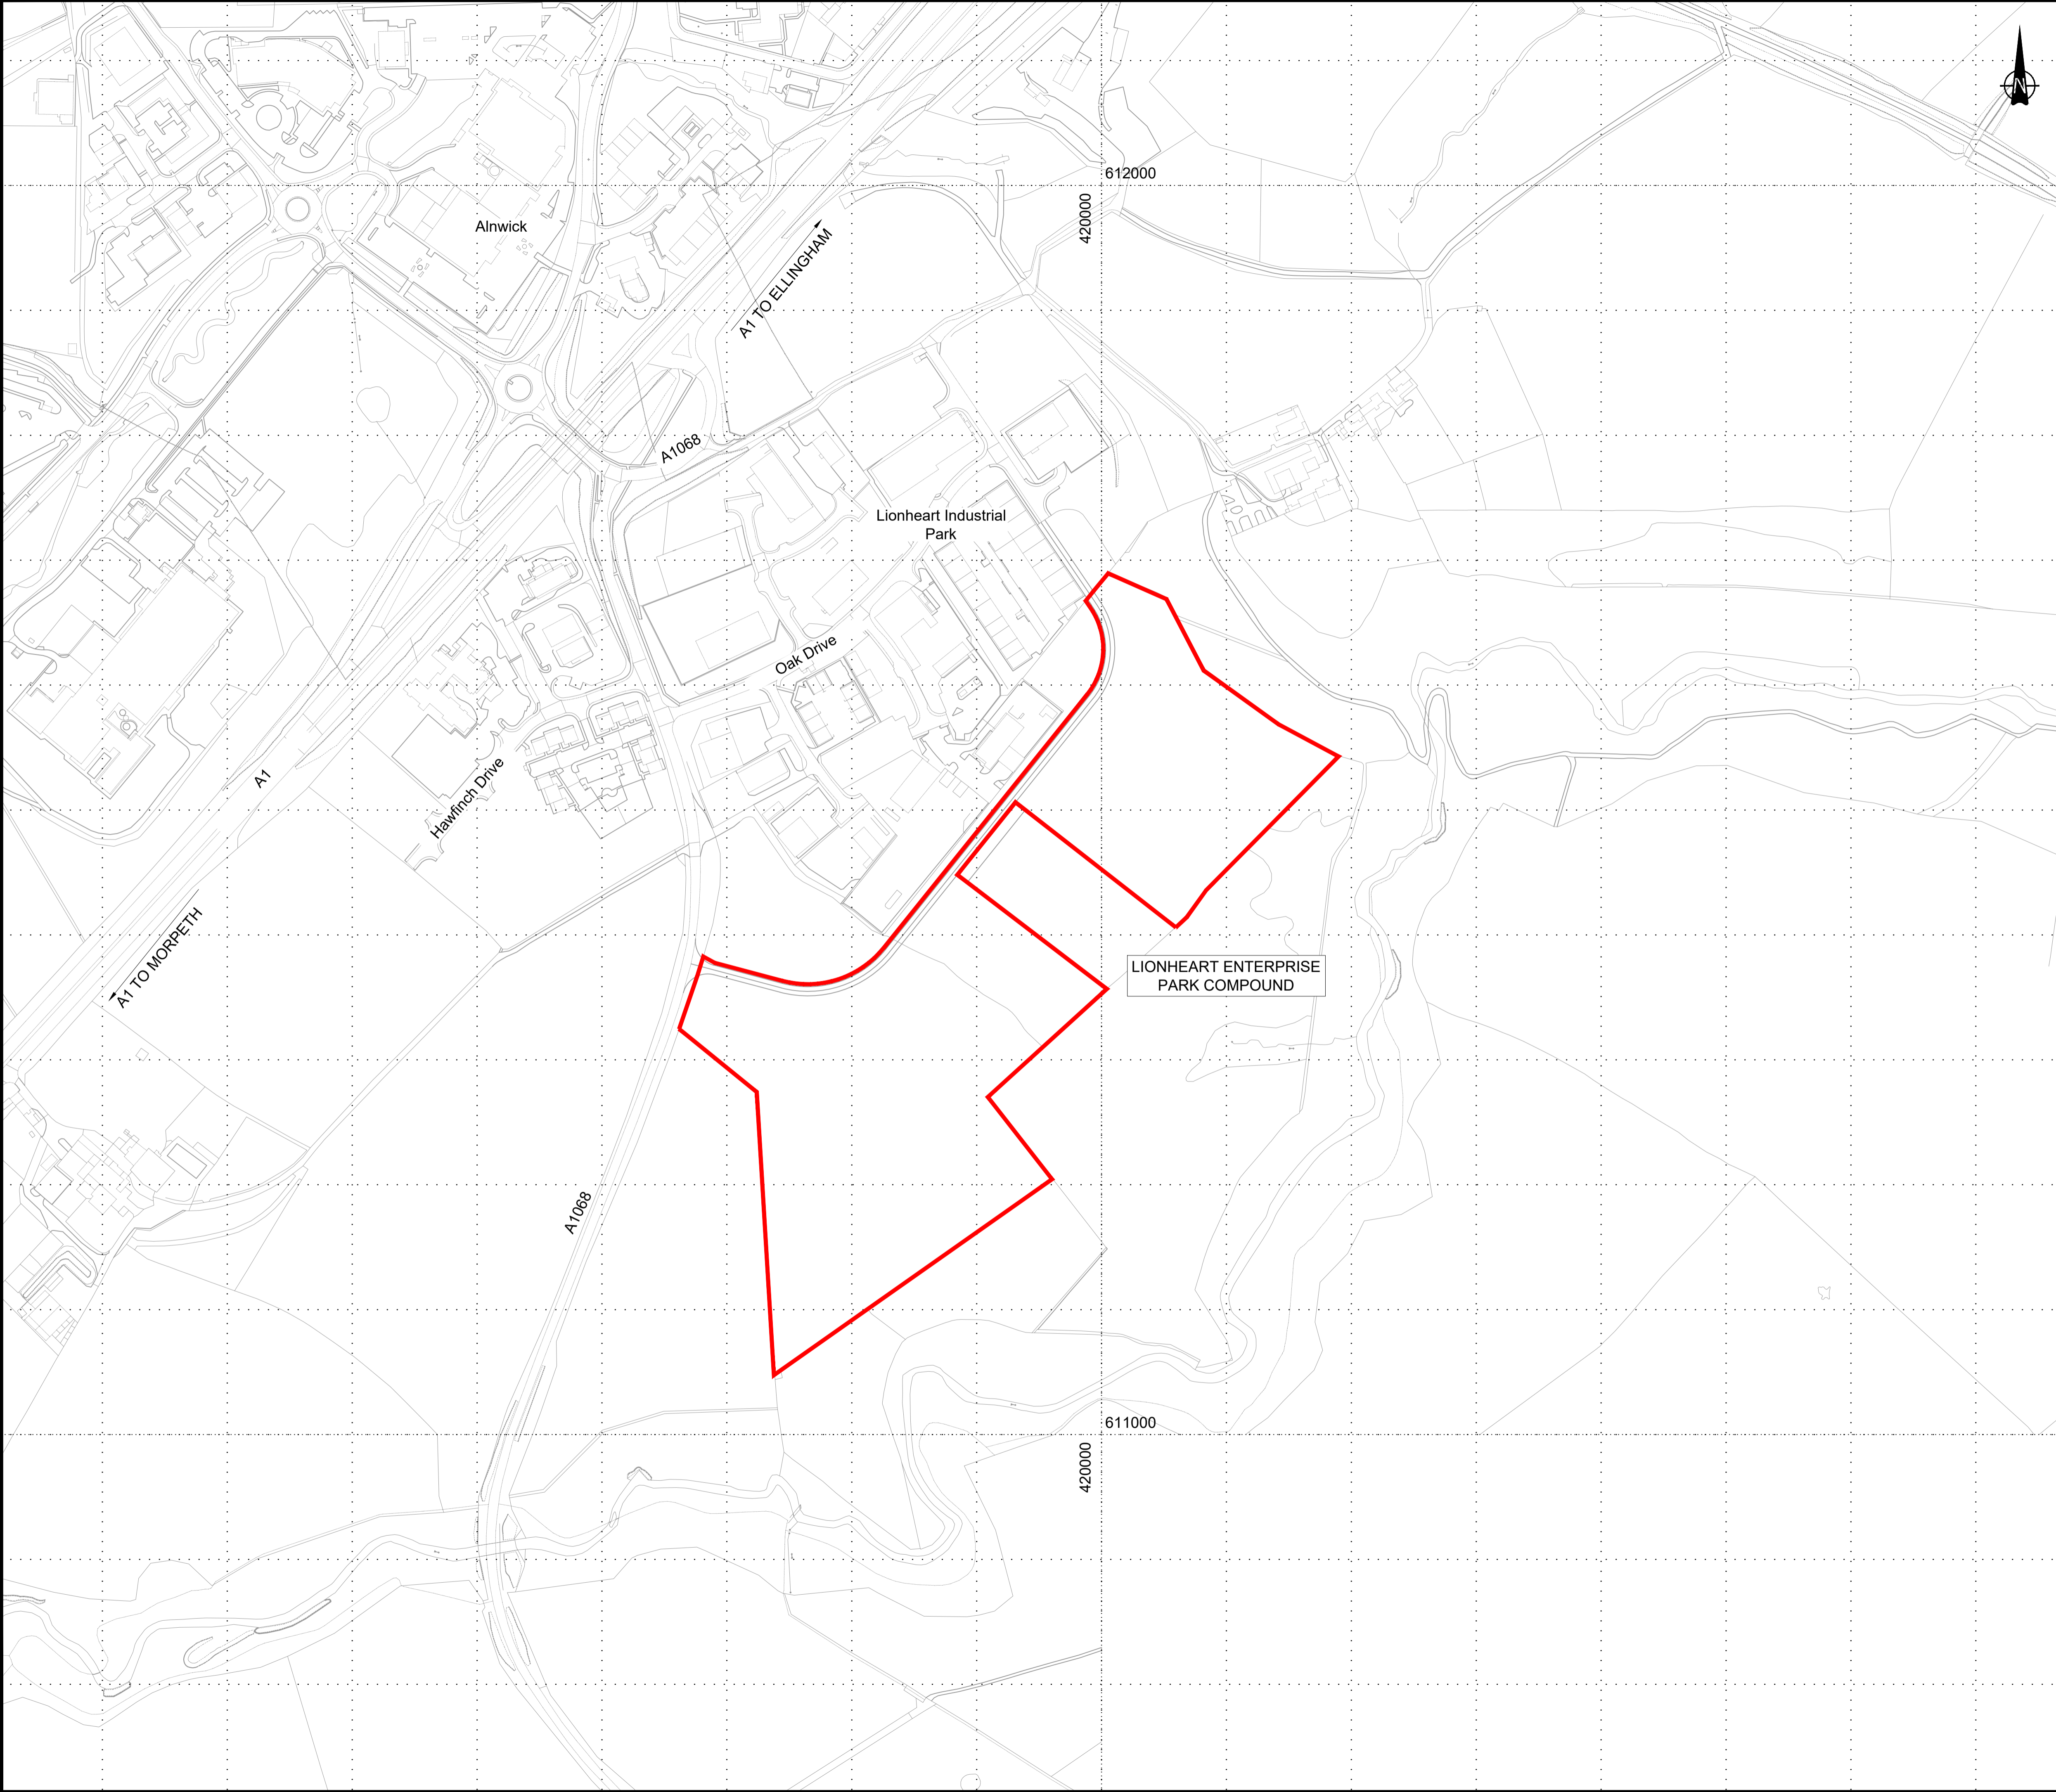









© Crown Copyright and Database Rights 2020 Ordnance Survey 100030649

NOTES:

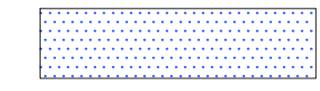- All dimensions and chainages are in metres unless stated otherwise.
- Works are described in Schedule 1 (Authorised Development) of the Development Consent Order (Application Document Reference: TR010041/APP/3.1).
- The proposed works shown are illustrative only and will be subject to change as part of the detailed design development. Any changes will be limited to being within the Order Limits and any other constraints included in the Development Consent Order.

KEY:

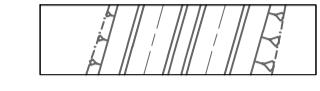

PROPOSED DESIGN
(SHOWN FOR ILLUSTRATIVE PURPOSES ONLY)

ORDER LIMITS

WORK CENTRELINE (APPROX.)

LIMIT OF DEVIATION
(APPLIES TO ALL WORK NUMBERS UNLESS STATED OTHERWISE)


NON LINEAR WORKS


AREAS NOT INCLUDED WITHIN ORDER LIMITS

TRANSITION BETWEEN WORKS (APPROX.)

COMMENCEMENT/TERMINATION OF WORK
(APPROX.)

Scale 1:2500

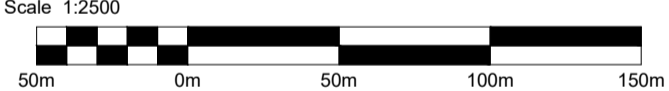

0	07/05/20	DCO SUBMISSION		RP	TO	TK	DM
Rev.	Date	Description		By	Eng' Ch'k	Disc' Ch'k	App'd
Sustainability							Status
DCO SUBMISSION							A3
PINS Reference Number							
TR010041/APP/2.3							
Client							
							
Project Title							
A1 in Northumberland: Morpeth to Ellingham Part B							
Drawing Title							
WORKS PLANS REGULATION 5(2)(j) SHEET 19 OF 19							
Scale	1:2500	Drawn	RP	Eng. Check	TO	Approved	TK
Original Size	A1	Date	07/05/20	Date	07/05/20	Date	07/05/20
Drawing Number							Revision
HE551459-WSP-GEN-A2E-DR-CH-02309							0
							PW Stage Code
							0

© Crown copyright 2020.

You may re-use this information (not including logos) free of charge in any format or medium, under the terms of the Open Government Licence. To view this licence:

visit www.nationalarchives.gov.uk/doc/open-government-licence/

write to the **Information Policy Team, The National Archives,**

Kew, London TW9 4DU, or email

psi@nationalarchives.gsi.gov.uk.

This document is also available on our website at www.gov.uk/highways

If you have any enquiries about this document A1inNorthumberland@highwaysengland.co.uk or call **0300 470 4580***.

*Calls to 03 numbers cost no more than a national rate call to an 01 or 02 number and must count towards any inclusive minutes in the same way as 01 and 02 calls.

These rules apply to calls from any type of line including mobile, BT, other fixed line or payphone. Calls may be recorded or monitored.

Registered office Bridge House, 1 Walnut Tree Close, Guildford GU1 4LZ
Highways England Company Limited registered in England and Wales number 09346363