

A1 in Northumberland: Morpeth to Ellingham

Scheme Number: TR010041

6.5 Environmental Statement – Figure 7.9 Vegetation Clearance Plans

Part A

APFP Regulation 5(2)(a)

Planning Act 2008

Infrastructure Planning (Applications: Prescribed
Forms and Procedure) Regulations 2009

June 2020

Infrastructure Planning

Planning Act 2008

The Infrastructure Planning (Applications: Prescribed Forms and Procedure) Regulations 2009

The A1 in Northumberland: Morpeth to Ellingham Development Consent Order 20[xx]


Environmental Statement - Figures

Regulation Reference:	APFP Regulation 5(2)(a)
Planning Inspectorate Scheme Reference	TR010041
Application Document Reference	TR010041/APP/6.5
Author:	A1 in Northumberland: Morpeth to Ellingham Project Team, Highways England

Version	Date	Status of Version
Rev 0	June 2020	Application Issue



DO NOT SCALE

0 10 100
Millimetres

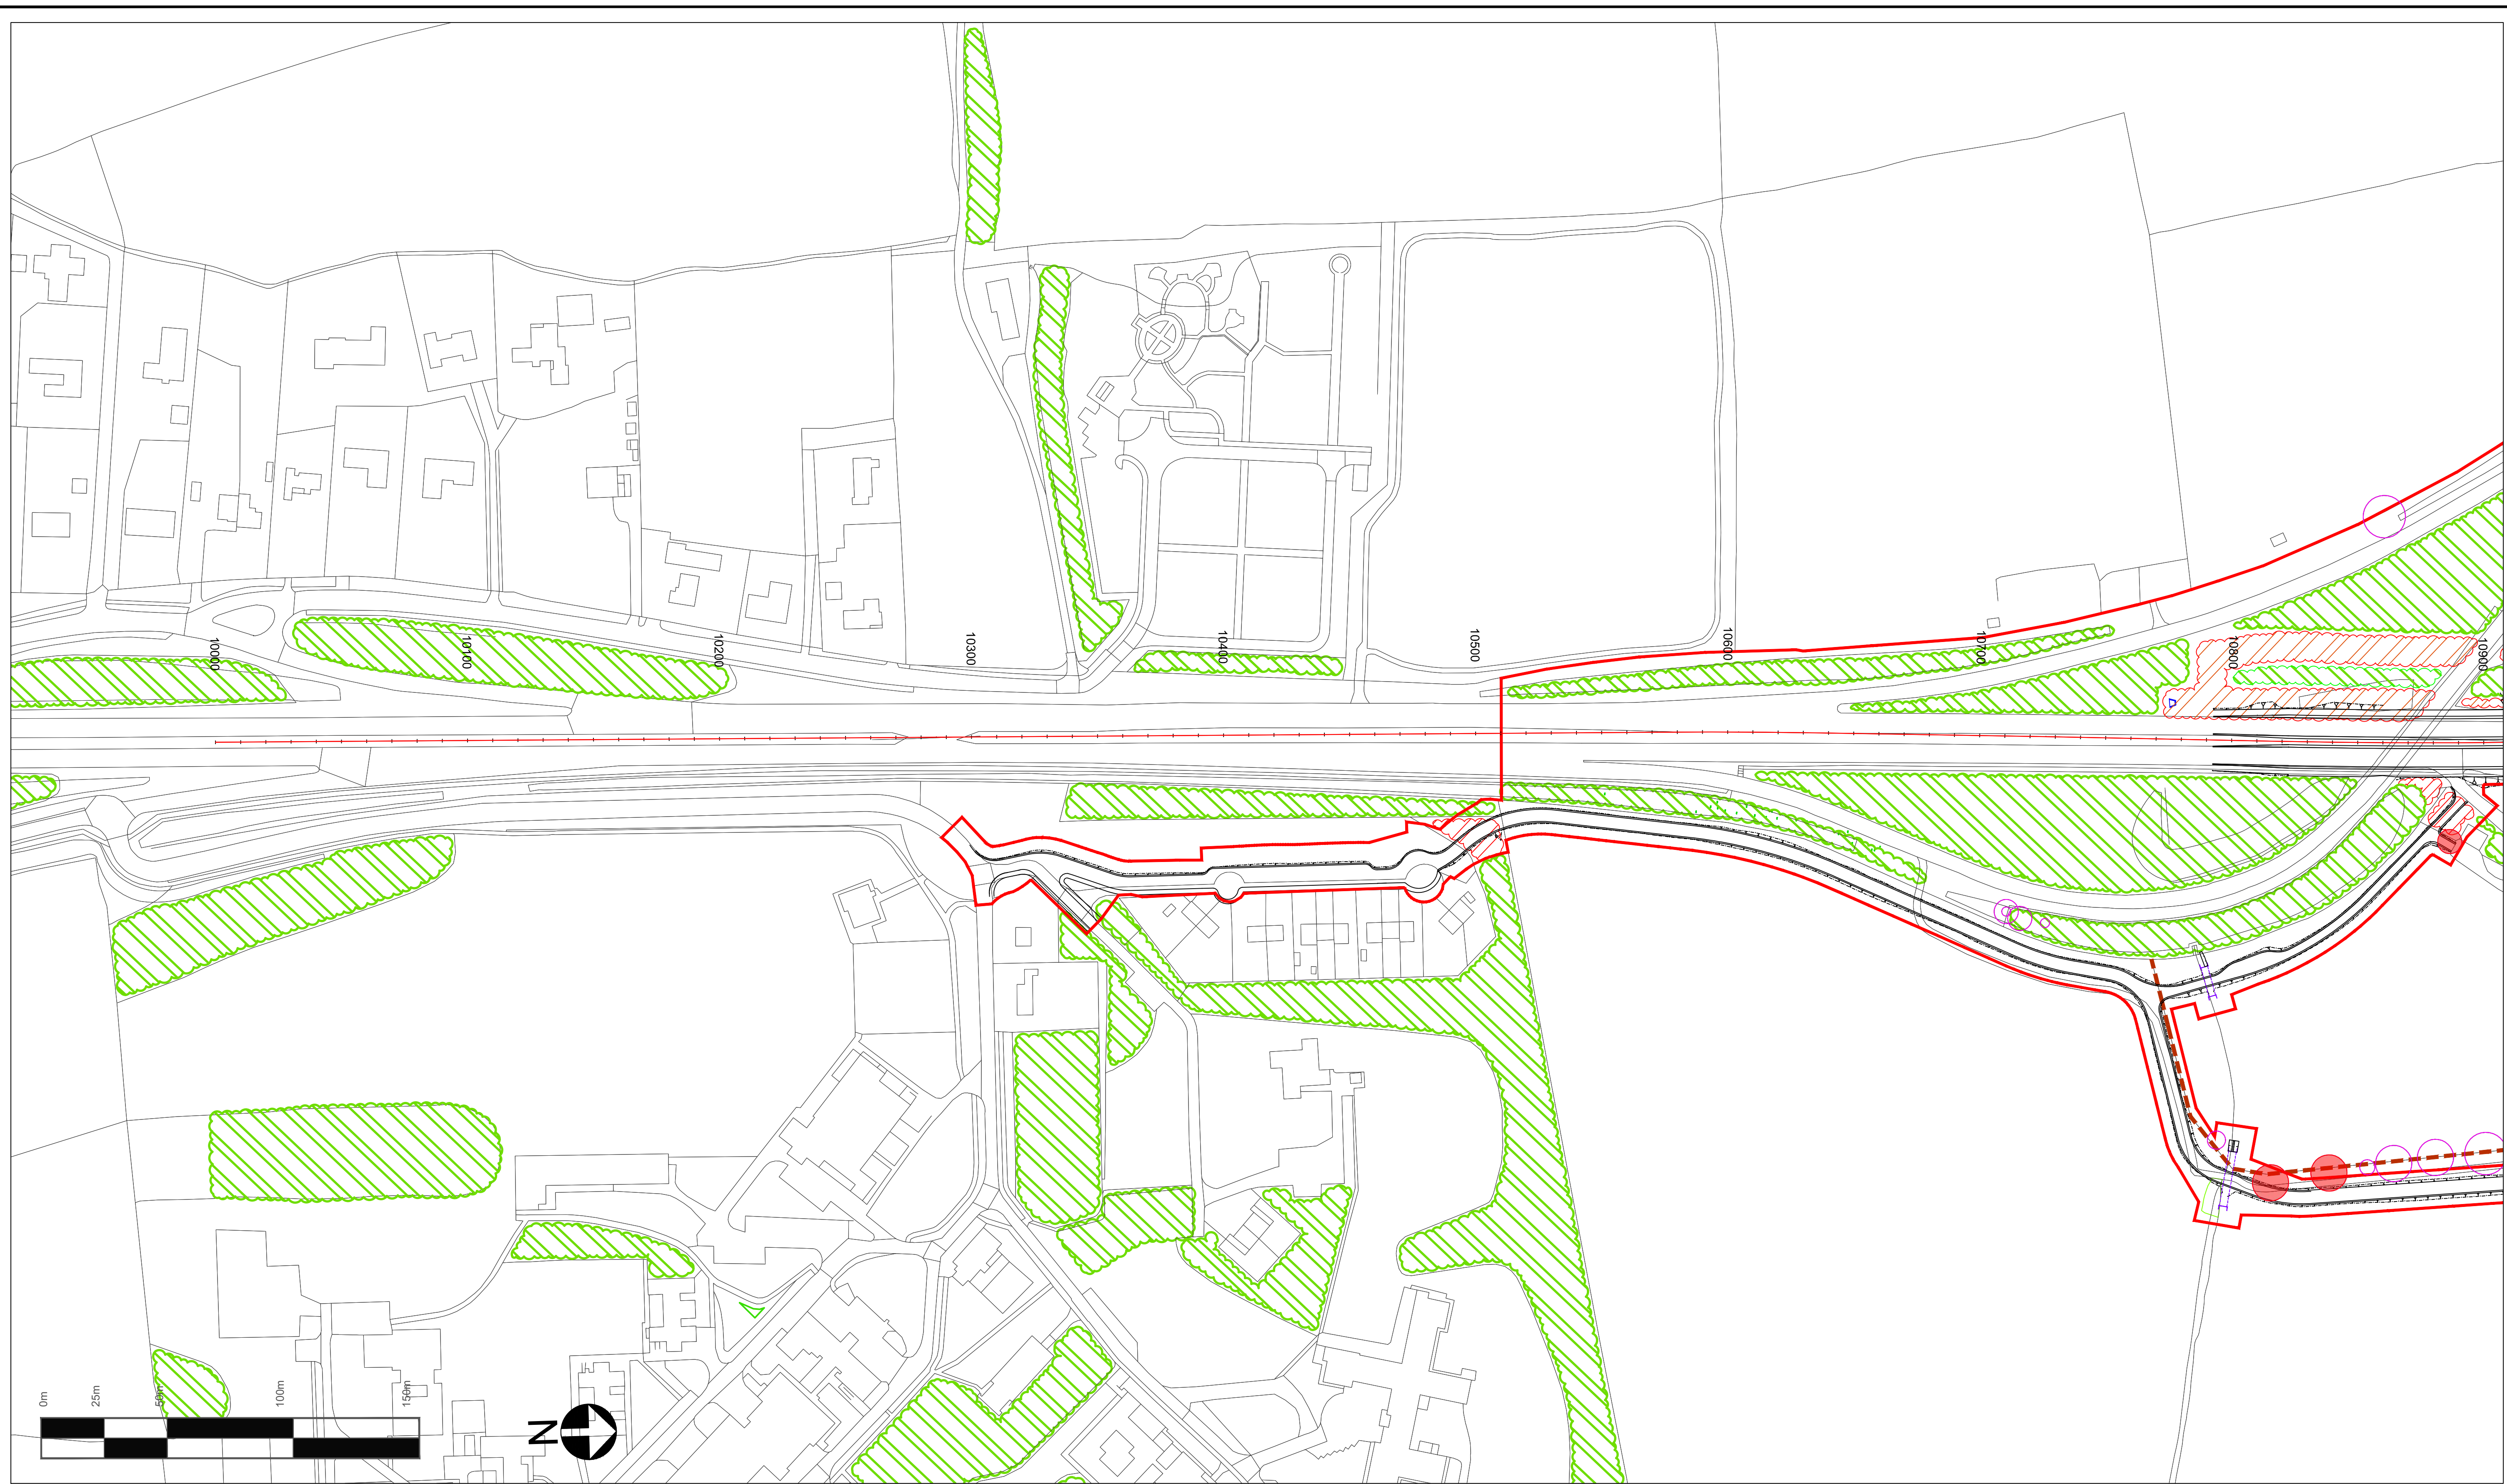

© Crown Copyright and Database Rights 2020 Ordnance Survey 100030649

- Existing woodland to be retained
- Existing hedgerow to be retained
- Woodland lost to the scheme
- Hedgerows lost to the scheme
- Category A tree
- Category B tree, Coronation Avenue only
- Category C tree, Coronation Avenue only
- Category U tree, Coronation Avenue only
- Root protection zone
- Trees lost to the scheme
- Order Limits

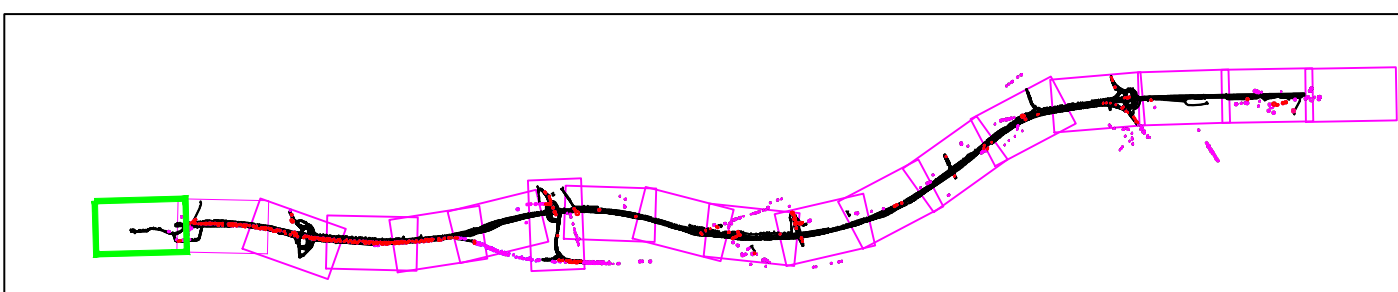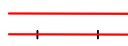

Rev.	Date	Description	By	Eng' Chk	Disc' Chk	App'd
P03	Jun 2020	Third Issue	GH	AW	AW	NM
P02	12/07/19	Second Issue	GH	AW	AW	NM
P03	23/10/18	First Issue	FS	AF	AF	KS

Suitability

For Information

Status


S1

Client

Status	Project Title				
S1	A1 in Northumberland: Morpeth to Ellingham				
	Drawing Title				
	Figure 7.9 - Vegetation Clearance Plans SHEET 1 OF 18				
	Scale	Drawn	Eng. Check	Approved	Authorised
	1:1250	FS	AF	KS	DM
	Original Size	Date	Date	Date	Date
	A1	23.10.2018	23.10.2018	23.10.2018	23.10.2018
	Drawing Number Project HE551459				Revision P03
M2F RP				PW Stage Code	
Section	Type	ID	Direction	LE	
			Type	Role	
				1942	
			Number		



DO NOT SCALE

100
0 10
Millimetres

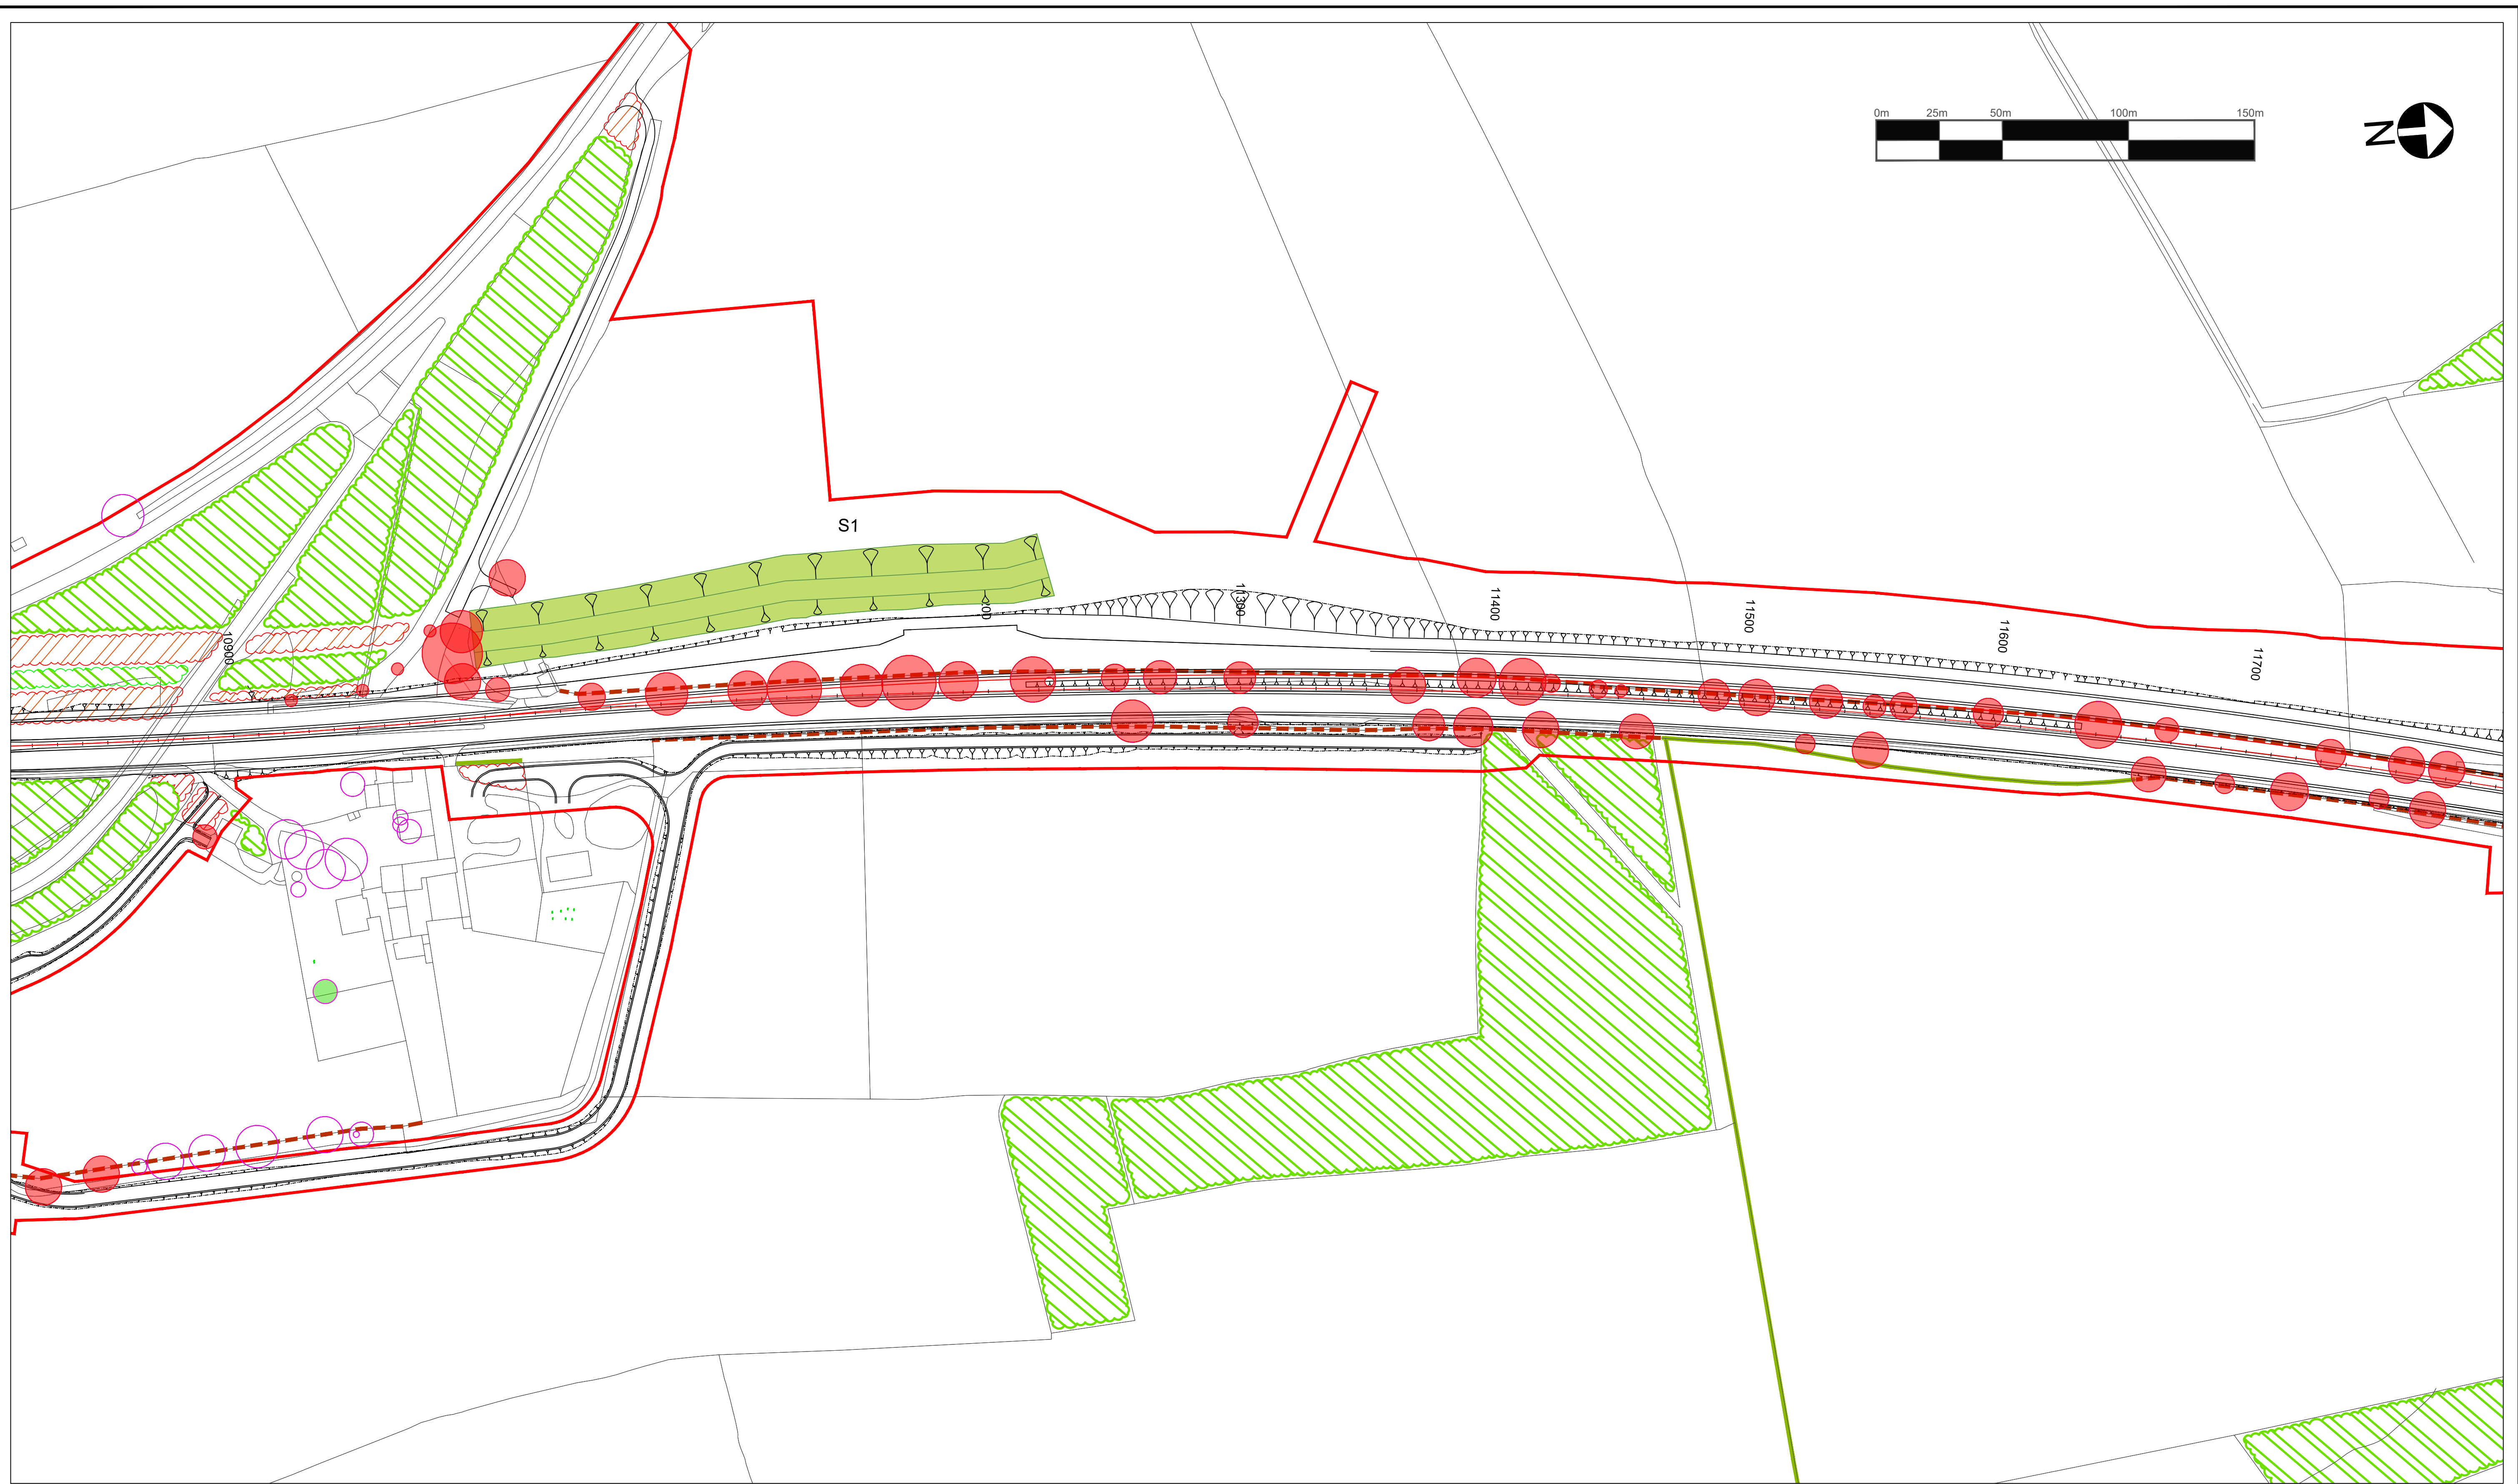

© Crown Copyright and Database Rights 2020 Ordnance Survey 100030649

- Existing woodland to be retained
- Existing hedgerow to be retained
- Woodland lost to the scheme
- Hedgerows lost to the scheme
- Category A tree
- Category B tree, Coronation Avenue only
- Category C tree, Coronation Avenue only
- Category U tree, Coronation Avenue only
- Root protection zone
- Trees lost to the scheme
- Order Limits

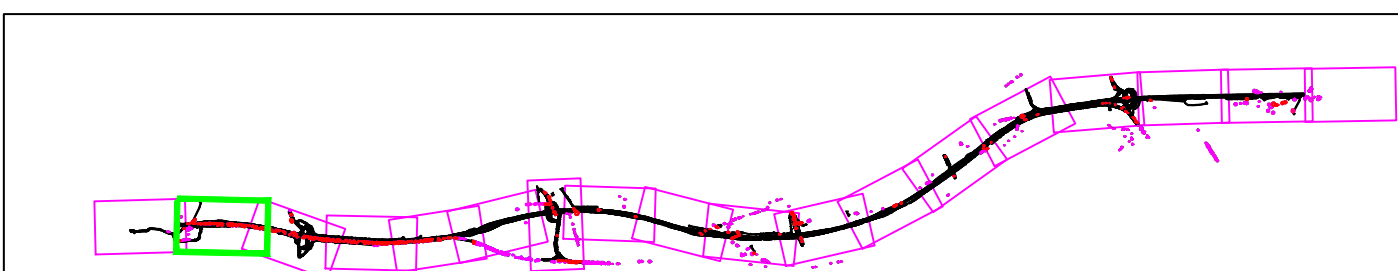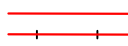

Rev.	Date	Description	By	Eng' Chk	Disc' Chk	App'd
P03	Jun 2020	Third Issue	GH	AW	AW	NM
P02	12/07/19	Second Issue	GH	AW	AW	NM
P03	23/10/18	First Issue	FS	AF	AF	KS


For Information

highways
england

Project Title		A1 in Northumberland: Morpeth to Ellingham			
Drawing Title					
Figure 7.9 - Vegetation Clearance Plans SHEET 2 OF 18					
Scale	1:1250	Drawn	FS	Eng. Check	AF
Original Size	A1	Date	23.10.2018	Date	23.10.2018
Drawing Number		HE551459		Volume	
Project		M2F		6.5	
Section		RP		LE	
Type		ID		1942	
Direction		Type		Role	
Number		1942		Number	
Revision		P03			
PW Stage Code		PW Stage Code			



DO NOT SCALE

100
0 10
Millimetres

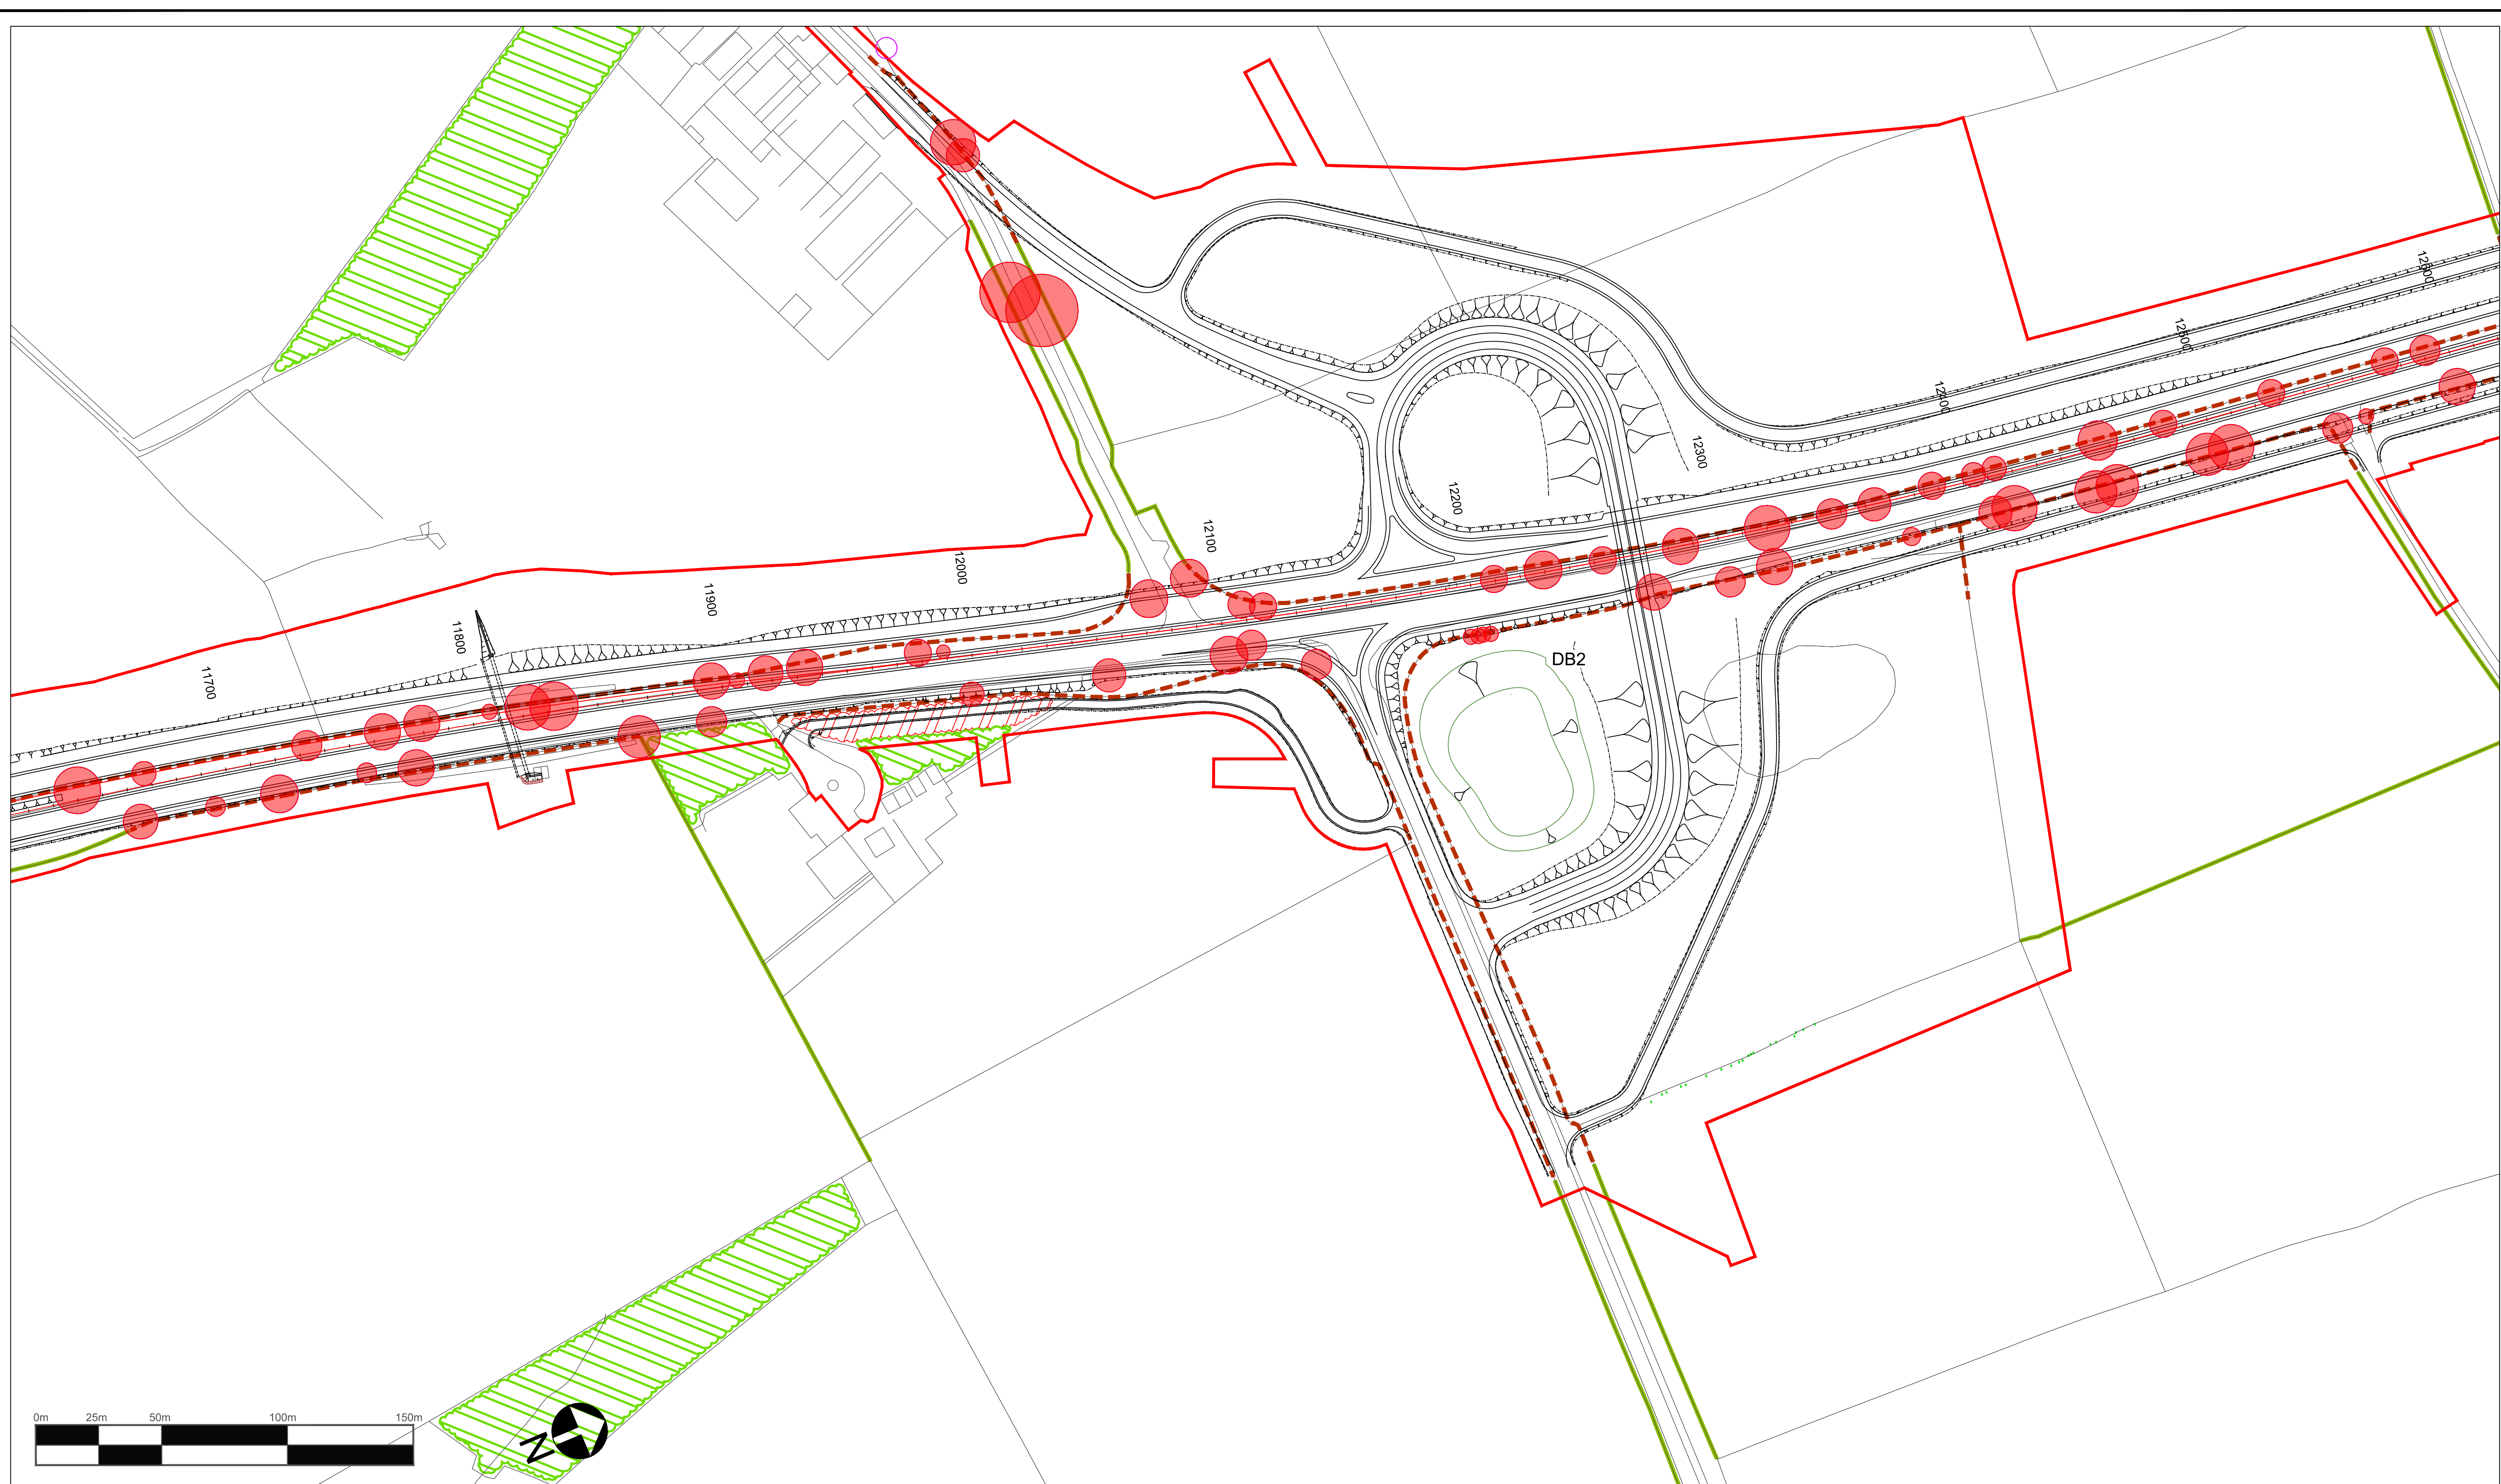

© Crown Copyright and Database Rights 2020 Ordnance Survey 100030649

- Existing woodland to be retained
- Existing hedgerow to be retained
- Woodland lost to the scheme
- Hedgerows lost to the scheme
- Category A tree
- Category B tree, Coronation Avenue only
- Category C tree, Coronation Avenue only
- Category U tree, Coronation Avenue only
- Root protection zone
- Trees lost to the scheme
- Order Limits

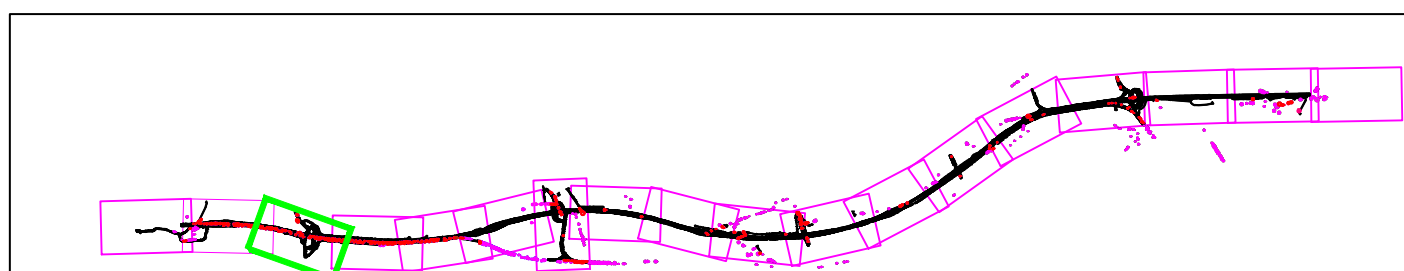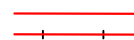

Rev.	Date	Description	By	Eng' Chk	Dis' Chk	App'd
P03	Jun 2020	Third Issue	GH	AW	AW	NM
P02	12/07/19	Second Issue	GH	AW	AW	NM
P03	23/10/18	First Issue	FS	AF	AF	KS

Suitability

For Information

Client

Status	S1
Project Title	A1 in Northumberland: Morpeth to Ellingham
Drawing Title	Figure 7.9 - Vegetation Clearance Plans SHEET 3 OF 18
Scale	1:1250
Drawn	FS
Eng. Check	AF
Approved	KS
Authorised	DM
Original Size	A1
Date	23.10.2018
Date	23.10.2018
Date	23.10.2018
Date	23.10.2018
Drawing Number	HE551459
Project	WSP
Volume	6.5
Revision	P03
M2F	RP
Section	Type
LE	1942
Direction	Type
Role	Number




DO NOT SCALE

Millimetres

0 10 100



© Crown Copyright and Database Rights 2020 Ordnance Survey 100030649

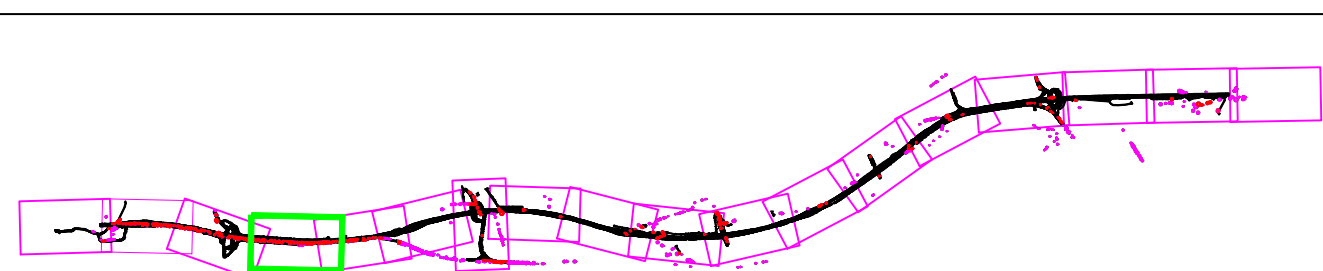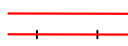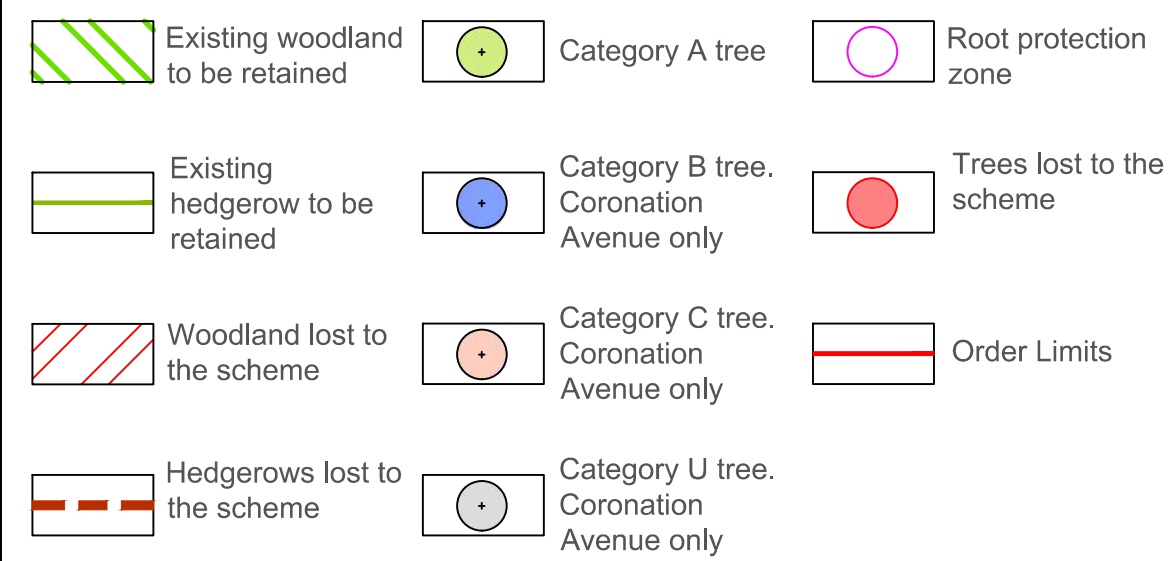

P03	Jun 2020	Third Issue		GH	AW	AW	NM
P02	12/07/19	Second Issue		GH	AW	AW	NM
P03	23/10/18	First Issue		FS	AF	AF	KS
Rev.	Date	Description		By	Eng' Ch'k	Disc' Ch'k	App'd

Suitability	For Information
-------------	-----------------

Client	
--------	--




Status	Project Title
S1	A1 in Northumberland: Morpeth to Ellingham

	Drawing Title Figure 7.9 - Vegetation Clearance Plans SHEET 4 OF 18
--	---

Scale		Drawn		Eng. Check		Approved		Authorised	
1:1250		FS		AF		KS		DM	
Original Size		Date		Date		Date		Date	
A1		23.10.2018		23.10.2018		23.10.2018		23.10.2018	
Drawing Number Project HE551459								Revision P03	
Originator WSP				Volume 6.5				PW Stage Code	
M2F Section		RP Type		LE Type		1942 Number			
ID		Direction		Role		Number			



DO NOT SCALE

0 10 100
Millimetres

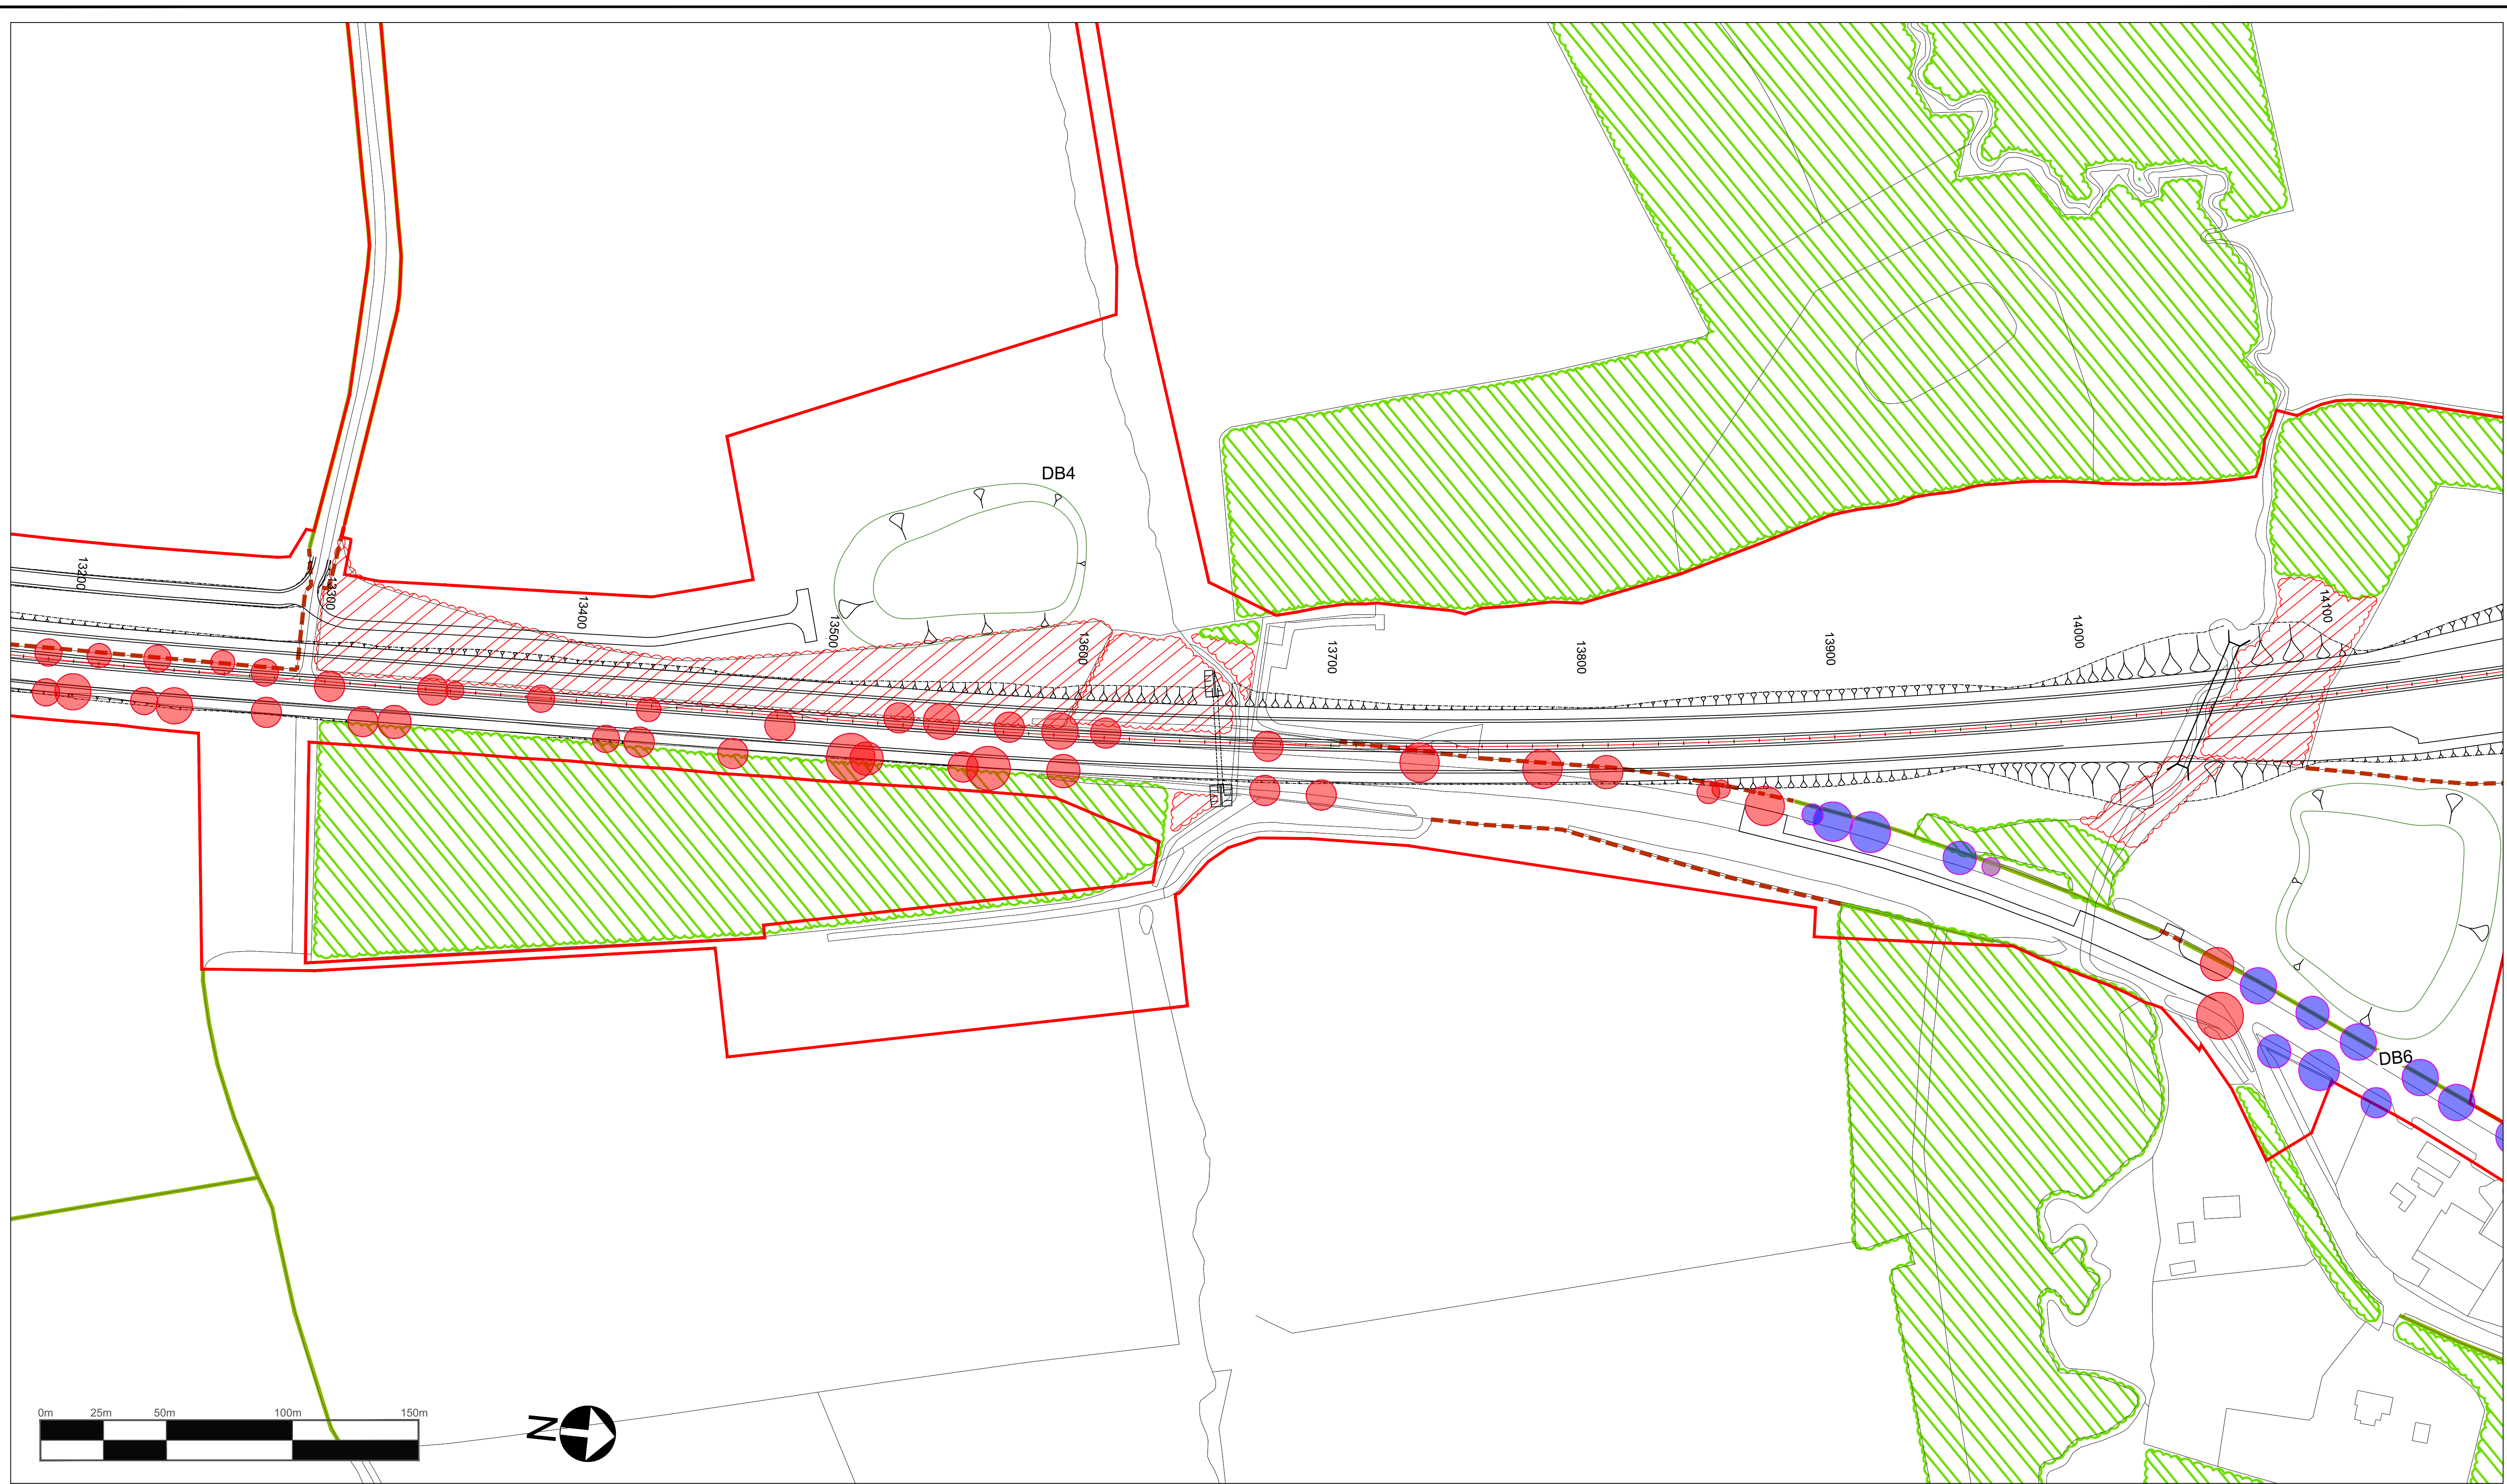

© Crown Copyright and Database Rights 2020 Ordnance Survey 100030649

- Existing woodland to be retained
- Existing hedgerow to be retained
- Woodland lost to the scheme
- Hedgerows lost to the scheme
- Category A tree
- Category B tree, Coronation Avenue only
- Category C tree, Coronation Avenue only
- Category U tree, Coronation Avenue only
- Root protection zone
- Trees lost to the scheme
- Order Limits

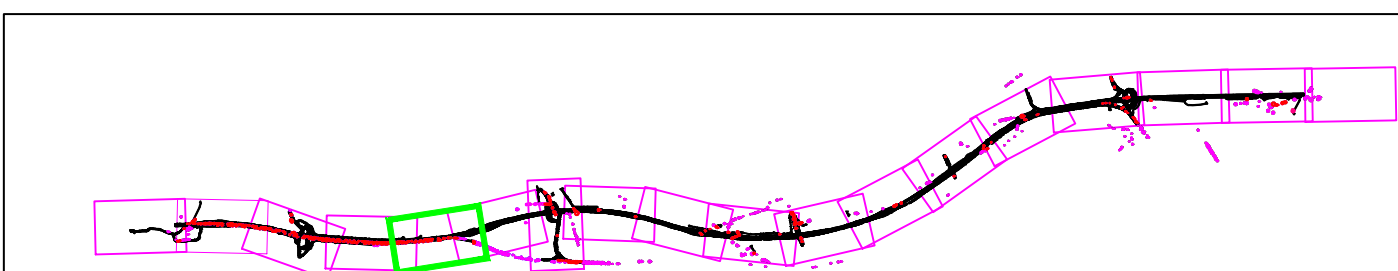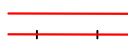

Rev.	Date	Description	By	Eng' Chk	Disc' Chk	App'd
P03	Jun 2020	Third Issue	GH	AW	AW	NM
P02	12/07/19	Second Issue	GH	AW	AW	NM
P03	23/10/18	First Issue	FS	AF	AF	KS


For Information

highways
england

Status	S1			
Project Title	A1 in Northumberland: Morpeth to Ellingham			
Drawing Title	Figure 7.9 - Vegetation Clearance Plans SHEET 5 OF 18			
Scale	1:1250	Drawn	FS	Eng. Check
Original Size	A1	Date	23.10.2018	Date
		Date	23.10.2018	Date
		Date	23.10.2018	Date
		Date	23.10.2018	Date
Drawing Number	HE551459	Originator	WSP	Volume
Project				6.5
M2F	RP	LE	1942	Revision
Section	Type	ID	Direction	Role
				Number
				P03
				PW Stage Code


DO NOT SCALE

100
0 10
Millimetres

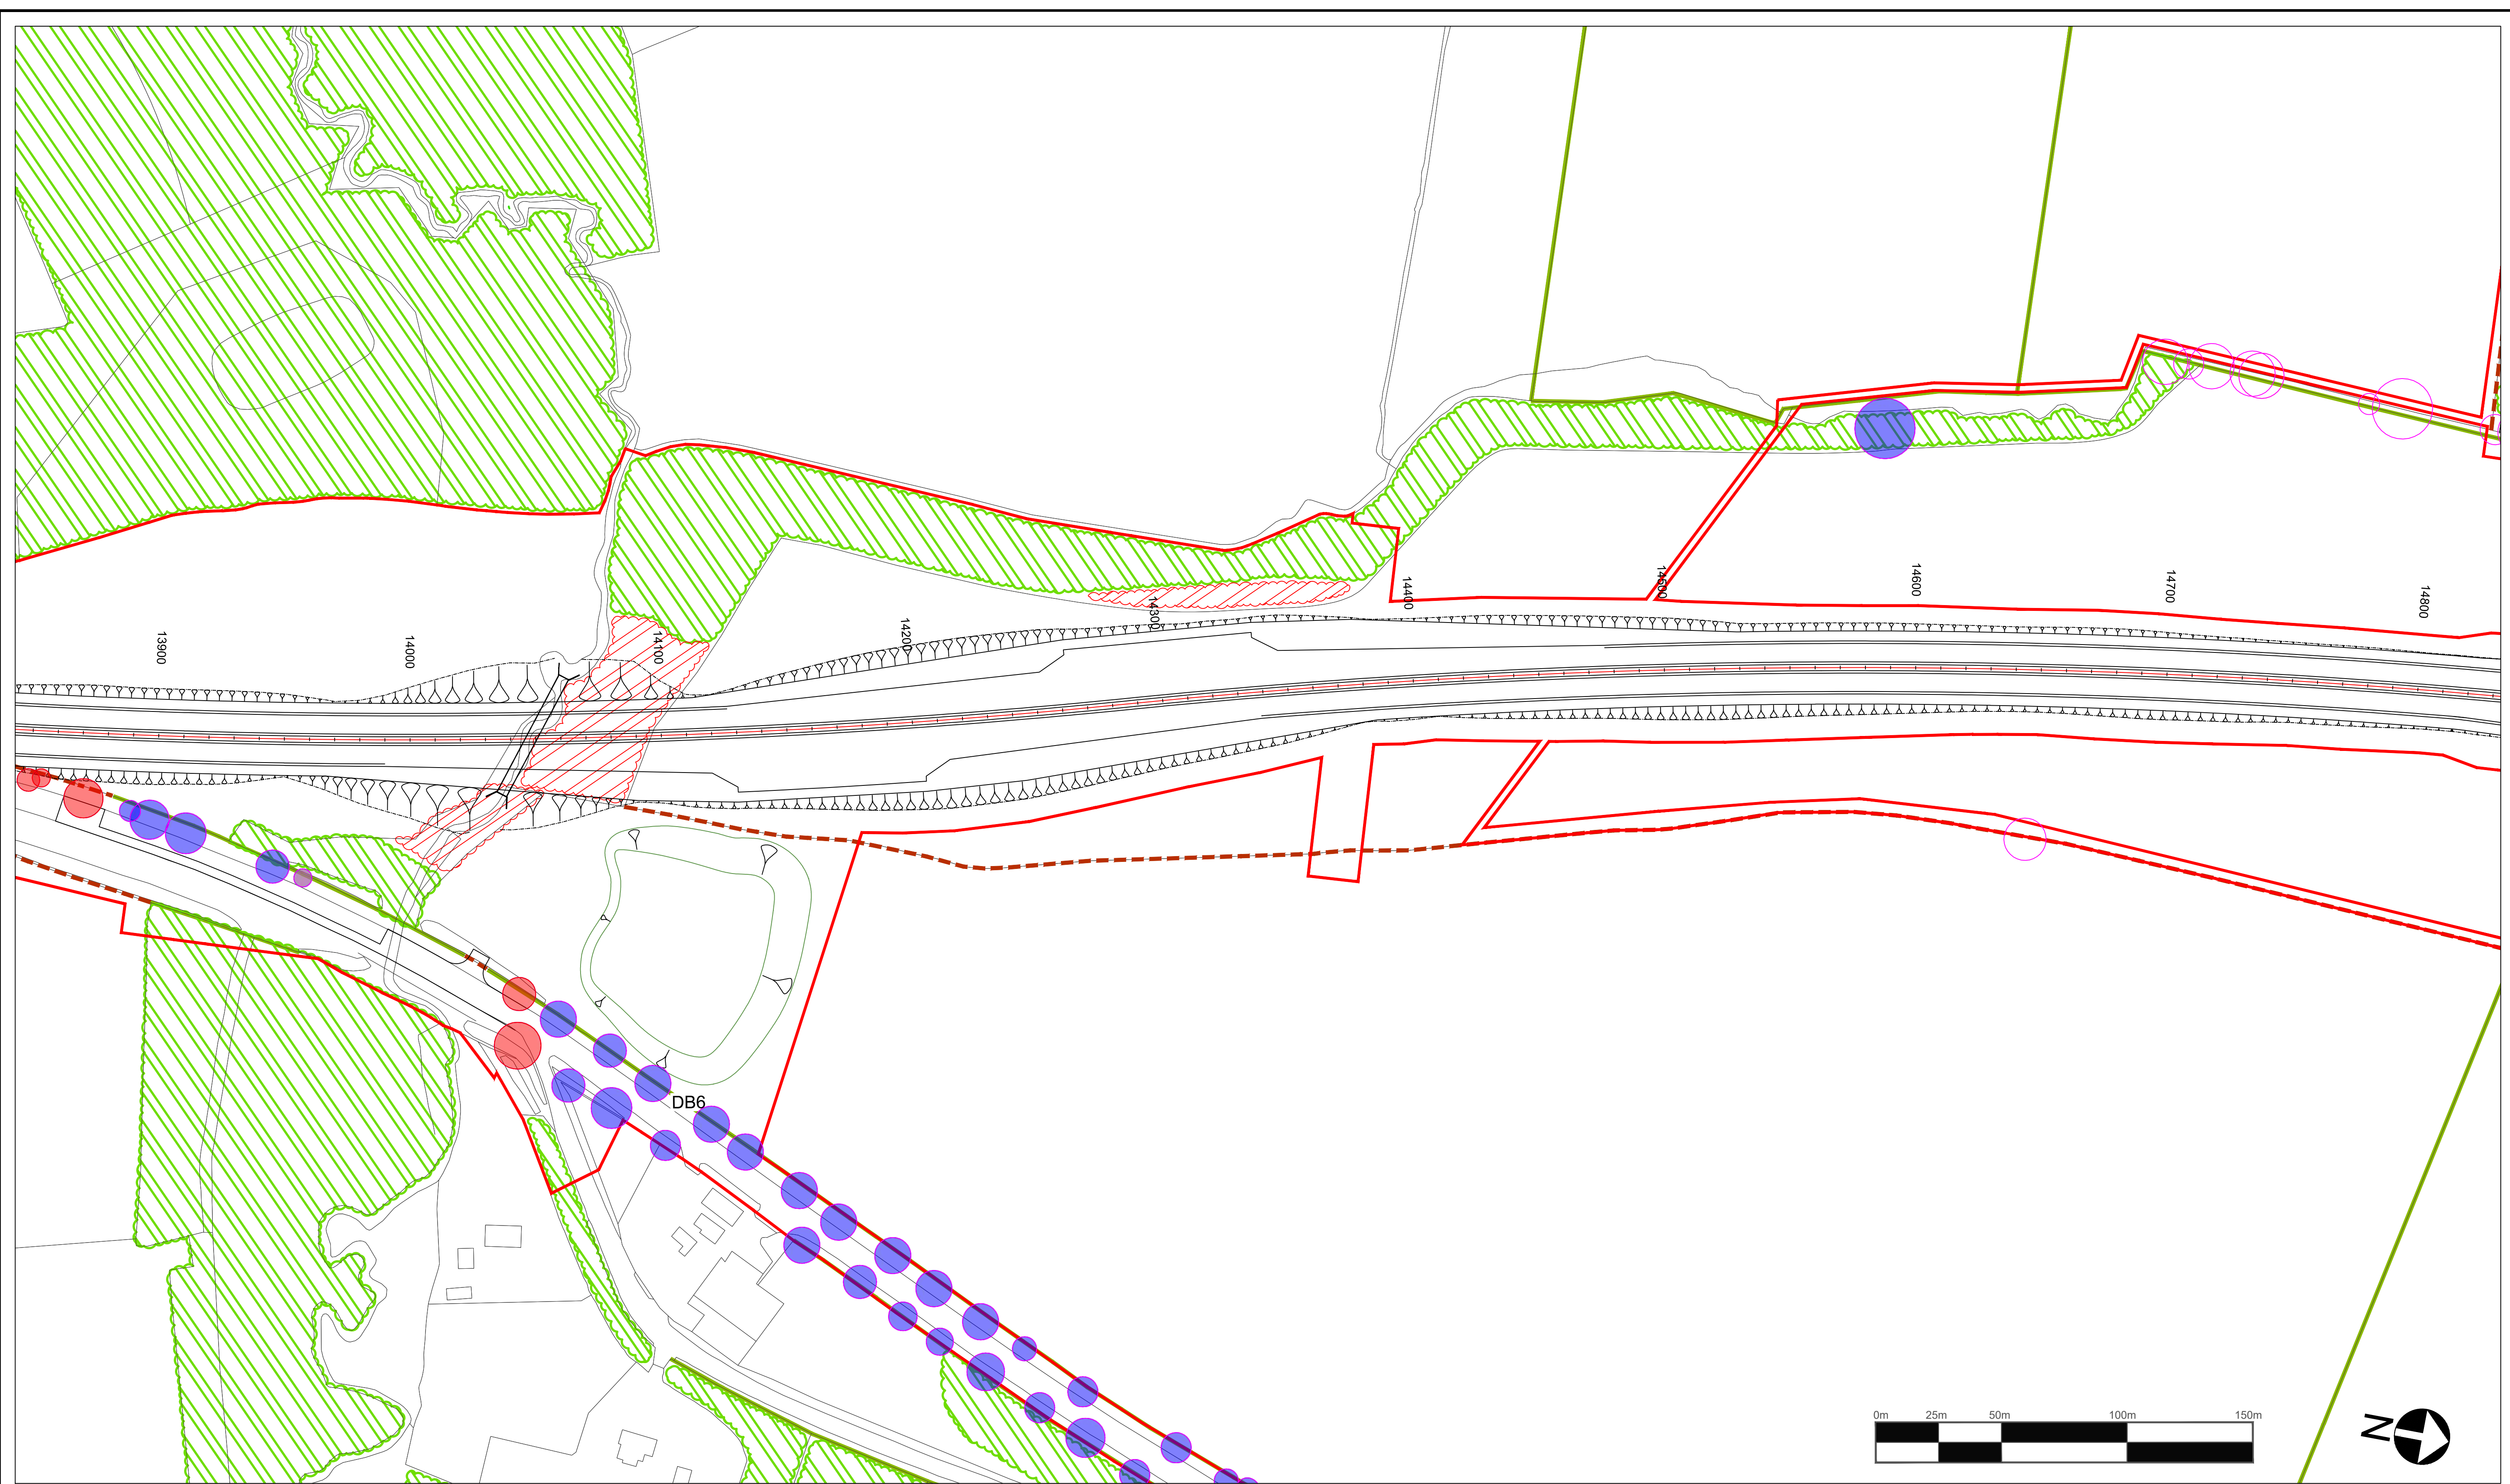

© Crown Copyright and Database Rights 2020 Ordnance Survey 100030649

- Existing woodland to be retained
- Existing hedgerow to be retained
- Woodland lost to the scheme
- Hedgerows lost to the scheme
- Category A tree
- Category B tree, Coronation Avenue only
- Category C tree, Coronation Avenue only
- Category U tree, Coronation Avenue only
- Root protection zone
- Trees lost to the scheme
- Order Limits

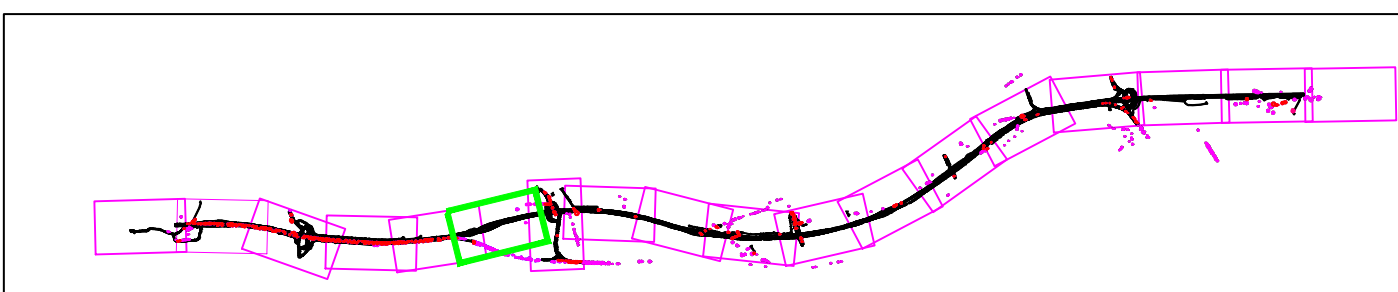

P03	Jun 2020	Third Issue	GH	AW	AW	NM
P02	12/07/19	Second Issue	GH	AW	AW	NM
P03	23/10/18	First Issue	FS	AF	AF	KS
Rev.	Date	Description	By	Eng' Chk	Disc' Chk	App'd

For Information

S1


highways
england

Status	Project Title				
S1	A1 in Northumberland: Morpeth to Ellingham				
Drawing Title					
Figure 7.9 - Vegetation Clearance Plans SHEET 6 OF 18					
Scale	Drawn	Eng. Check	Approved	Authorised	
1:1250	FS	AF	KS	DM	
Original Size	Date	Date	Date	Date	
A1	23.10.2018	23.10.2018	23.10.2018	23.10.2018	
Drawing Number		Originator	Volume	Revision	
Project		WSP	6.5	P03	
HE551459				PW Stage Code	
M2F	RP	LE	1942		
Section	Type	Direction	Type	Role	Number



DO NOT SCALE

0 10 100

Millimetres

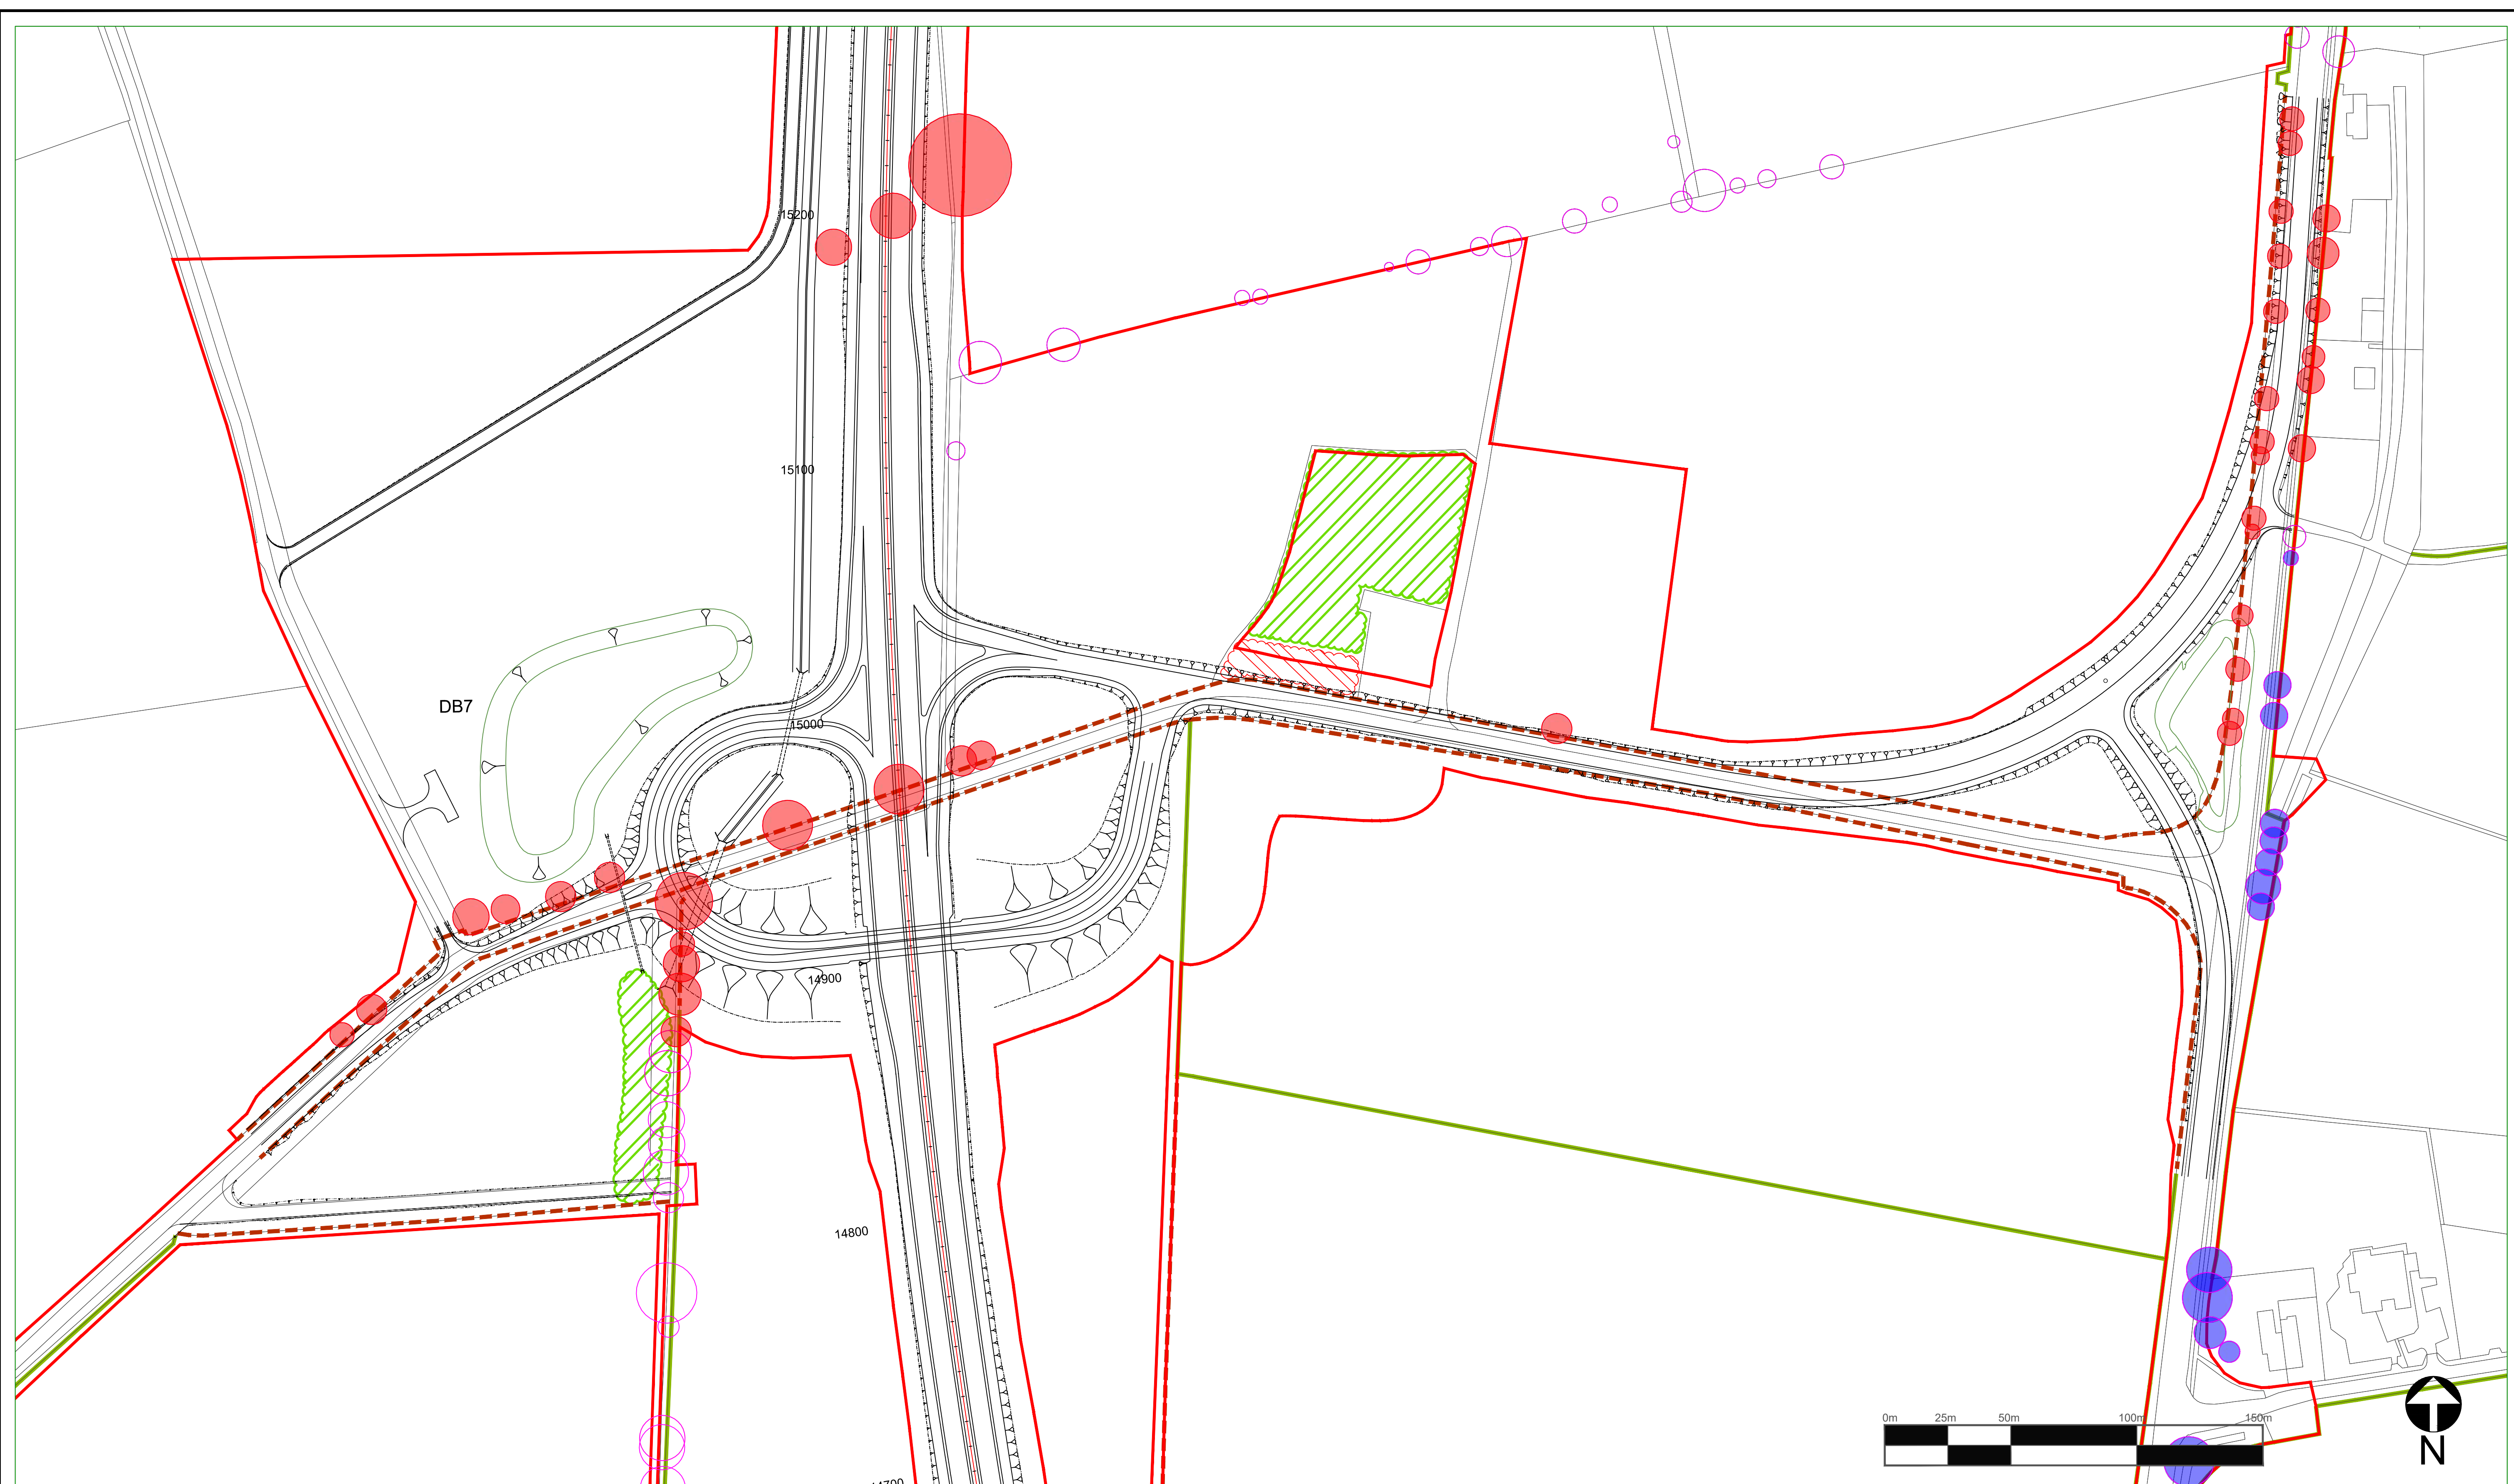

© Crown Copyright and Database Rights 2020 Ordnance Survey 100030649

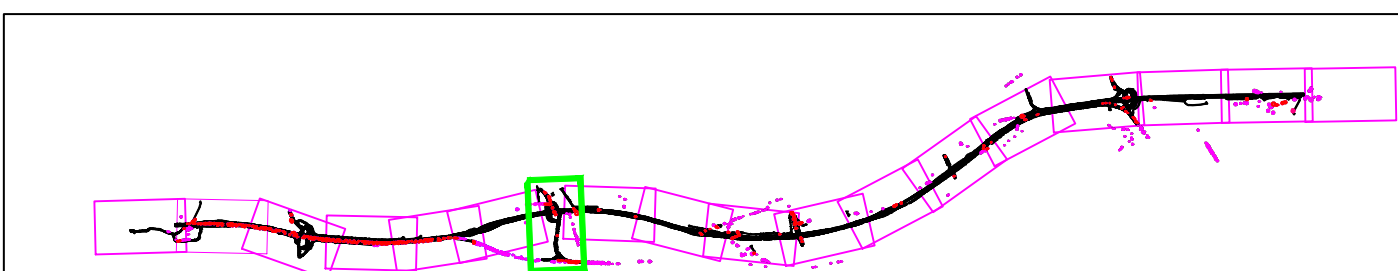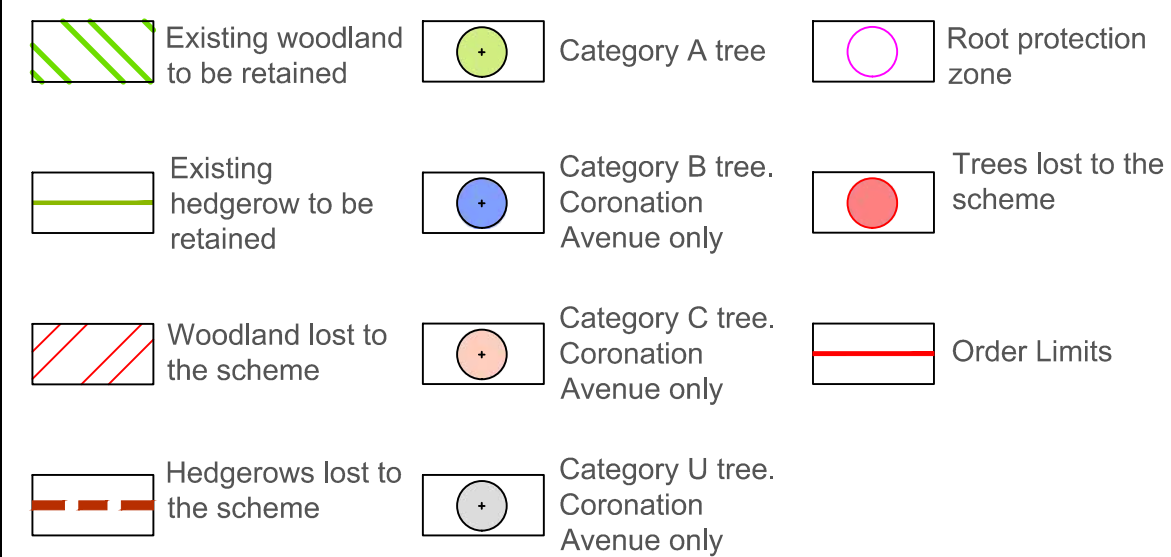

P03	Jun 2020	Third Issue		GH	AW	AW	NB
P02	12/07/19	Second Issue		GH	AW	AW	NB
P03	23/10/18	First Issue		FS	AF	AF	KS
Rev.	Date	Description		By	Eng' Ctl'	Disc' Ctl'	Appr'd

Suitability	For Information
-------------	-----------------

Client	
--------	--



Status	S1
--------	----

Project Title	A1 in Northumberland: Morpeth to Ellingham
---------------	---

Drawing Title


Figure 7.9 - Vegetation Clearance Plans
SHEET 7 OF 18

Scale	1:1250	Drawn	FS	Eng. Check	AF	Approved	KS	Authorised	DM
Original Size	A1	Date	23.10.2018	Date	23.10.2018	Date	23.10.2018	Date	23.10.2018
Drawing Number Project HE551459								Revision P03	
Originator WSP				Volume 6.5				PW Stage Code	
Revised	RP	By	UD	Drawn	LE	Date	1942		
Revised	RP	By	UD	Drawn	LE	Date	1942		




DO NOT SCALE



Millimetres

0 10 100

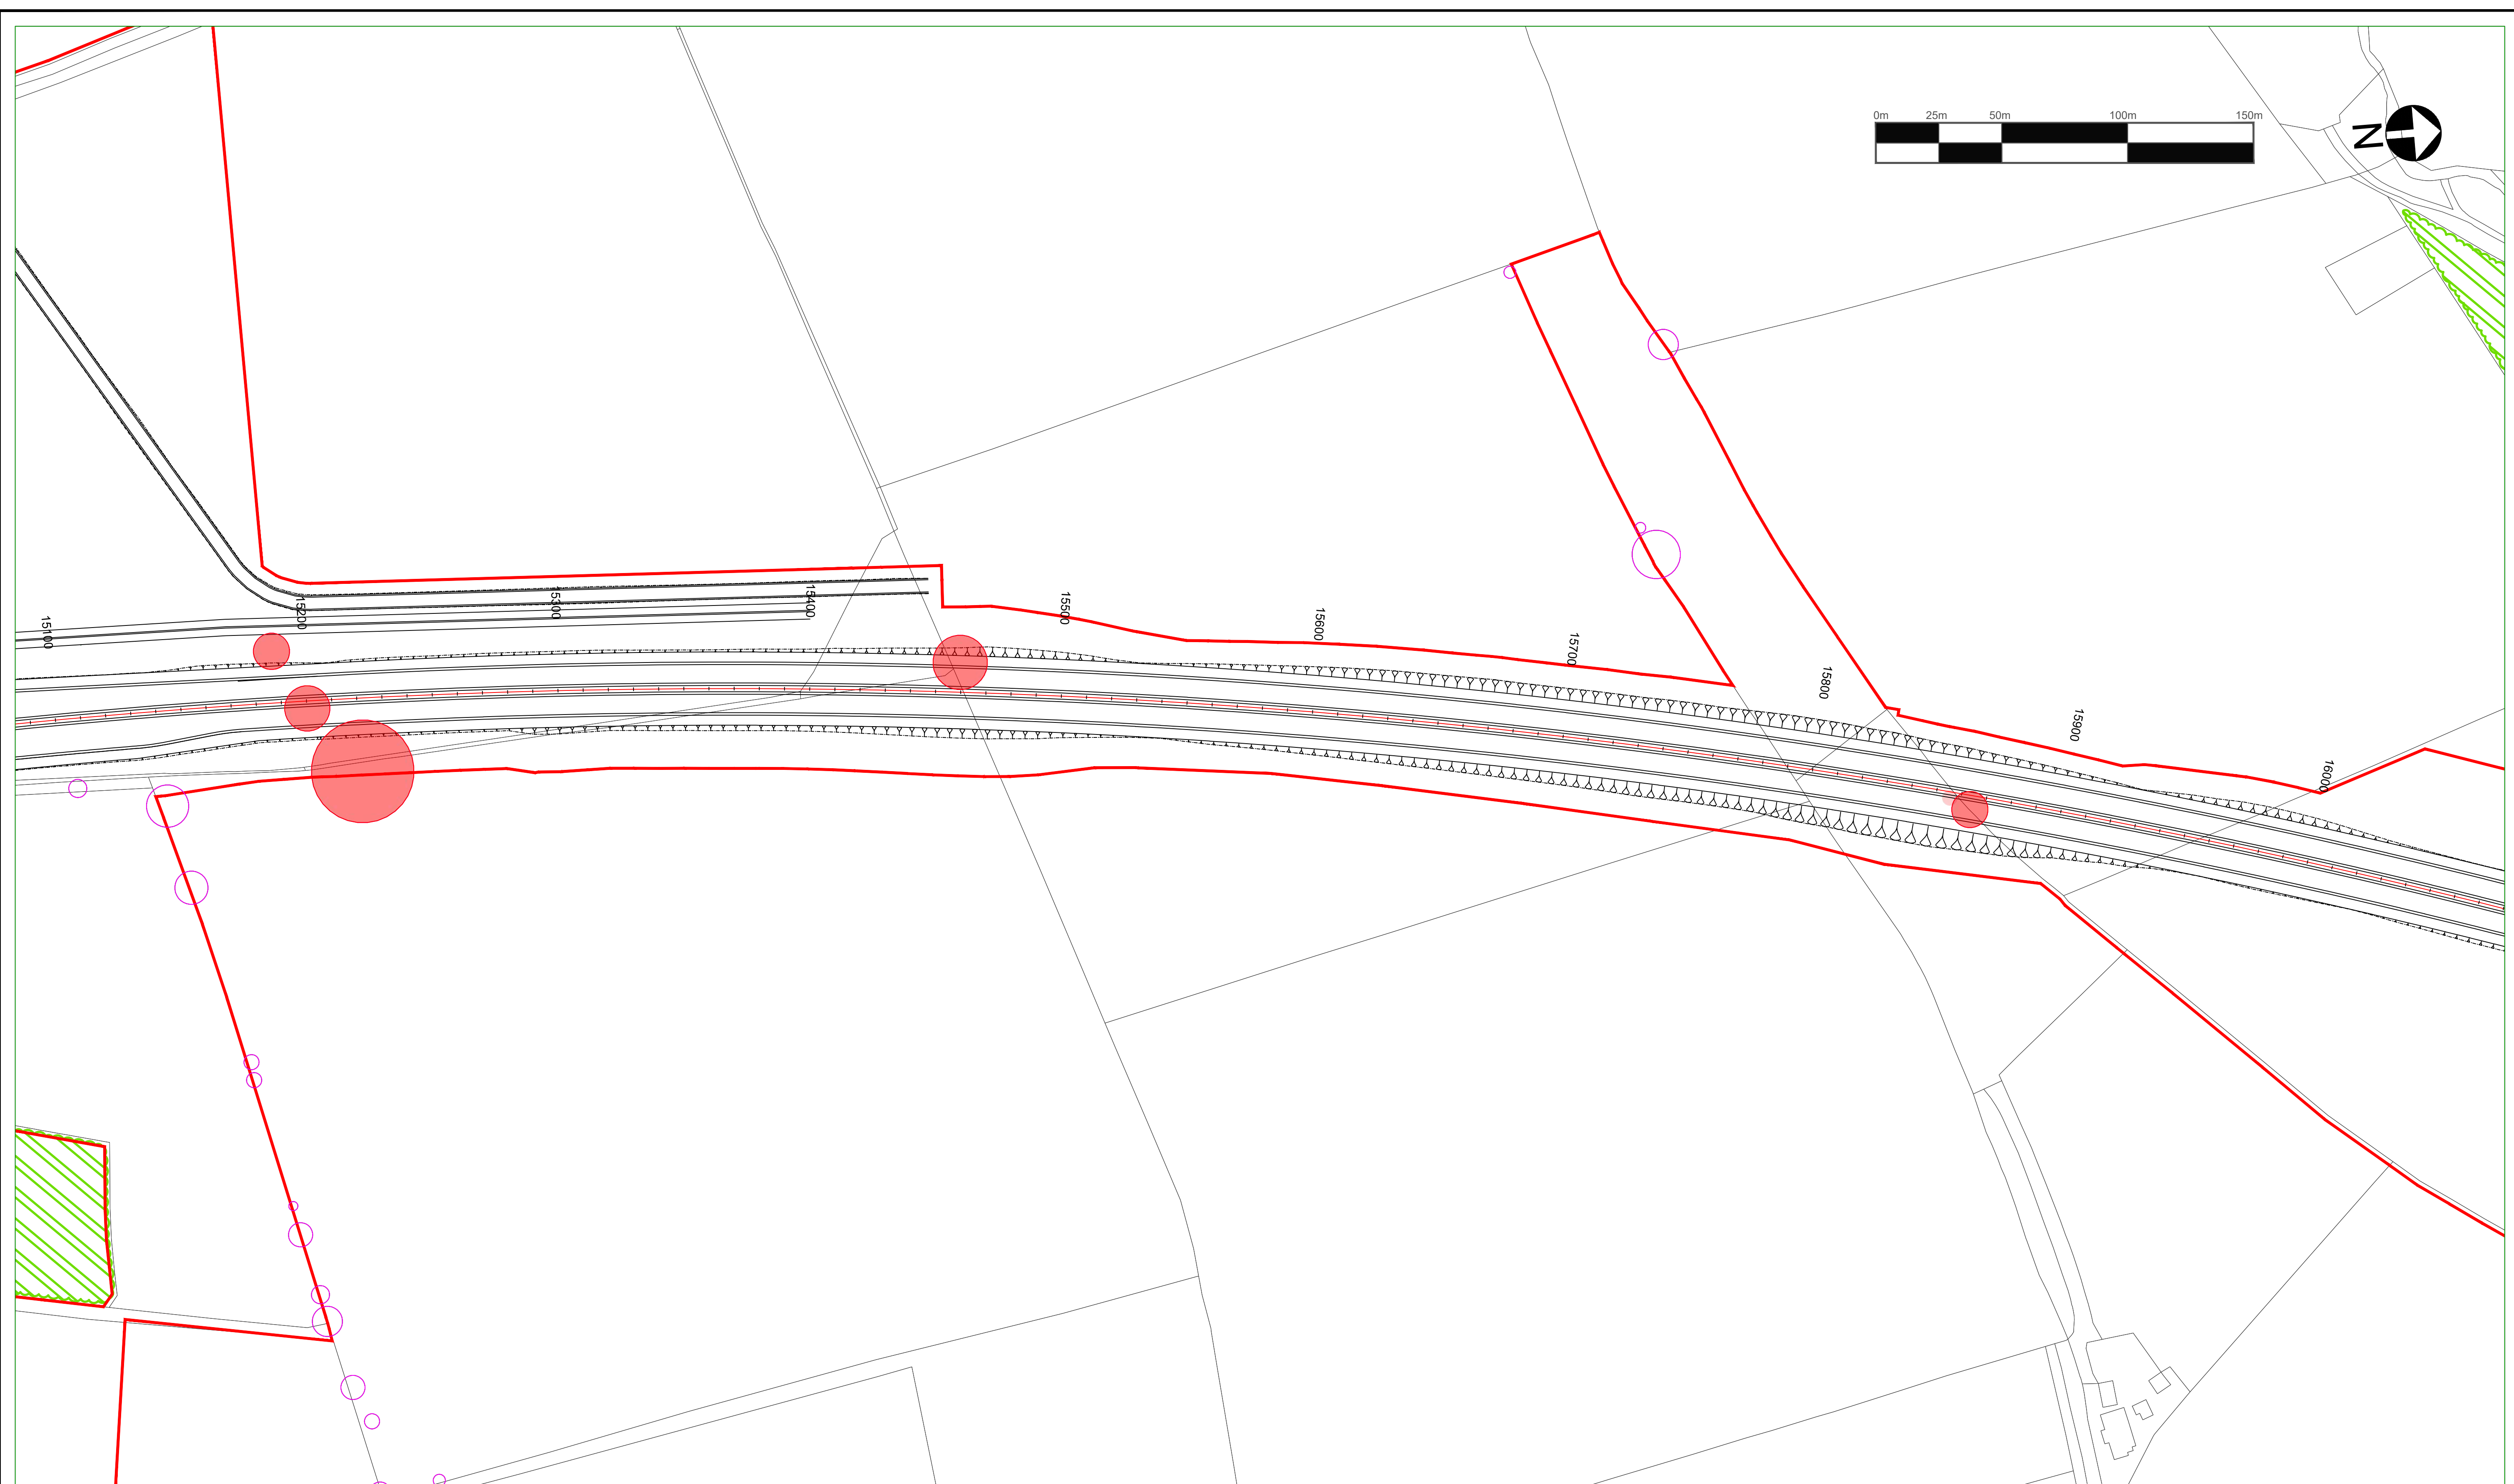

© Crown Copyright and Database Rights 2020 Ordnance Survey 100030649

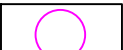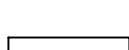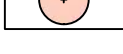- | | | | | | |
|---|----------------------------------|---|---|---|--------------------------|
|  | Existing woodland to be retained |  | Category A tree |  | Root protection zone |
|  | Existing hedgerow to be retained |  | Category B tree. Coronation Avenue only |  | Trees lost to the scheme |
|  | Woodland lost to the scheme |  | Category C tree. Coronation Avenue only |  | Order Limits |
|  | Hedgerows lost to the scheme |  | Category U tree. Coronation Avenue only | | |

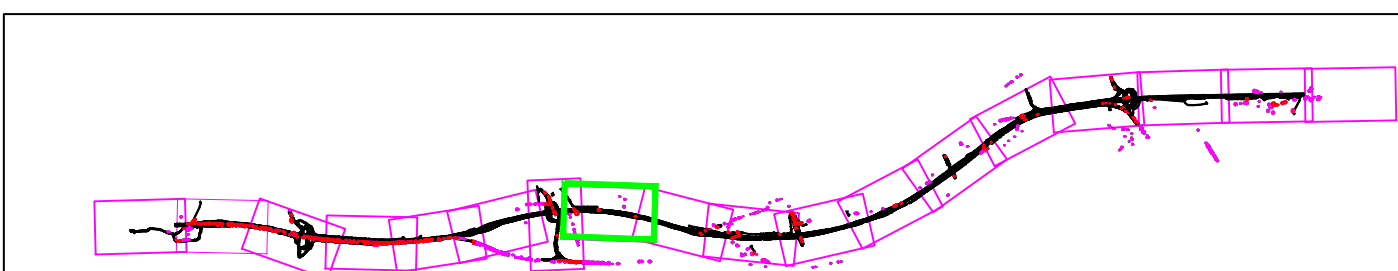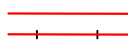

P03	Jun 2020	Third Issue		GH	AW	AW	NM
P02	12/07/19	Second Issue		GH	AW	AW	NM
P03	23/10/18	First Issue		FS	AF	AF	KS
Rev.	Date	Description		By	Eng' Ch'k	Disc' Ch'k	App'd

Suitability

For Information

Client _____



Status	S1
--------	----

Project Title	A1 in Northumberland: Morpeth to Ellingham
---------------	---

Drawing Title


Figure 7.9 - Vegetation Clearance Plans
SHEET 8 OF 18

Scale	Drawn	Eng. Check	Approved	Authorised
1:1250	FS	AF	KS	DM
Original Size	Date	Date	Date	Date
A1	23.10.2018	23.10.2018	23.10.2018	23.10.2018
Drawing Number				Revision
Project		Originator	Volume	
HE551459		WSP	6.5	P03
M2F RP				PW Stage Code
Section	Type	ID	Direction	Type
				Role
				Number
				1942





DO NOT SCALE

0 10 100

Millimetres

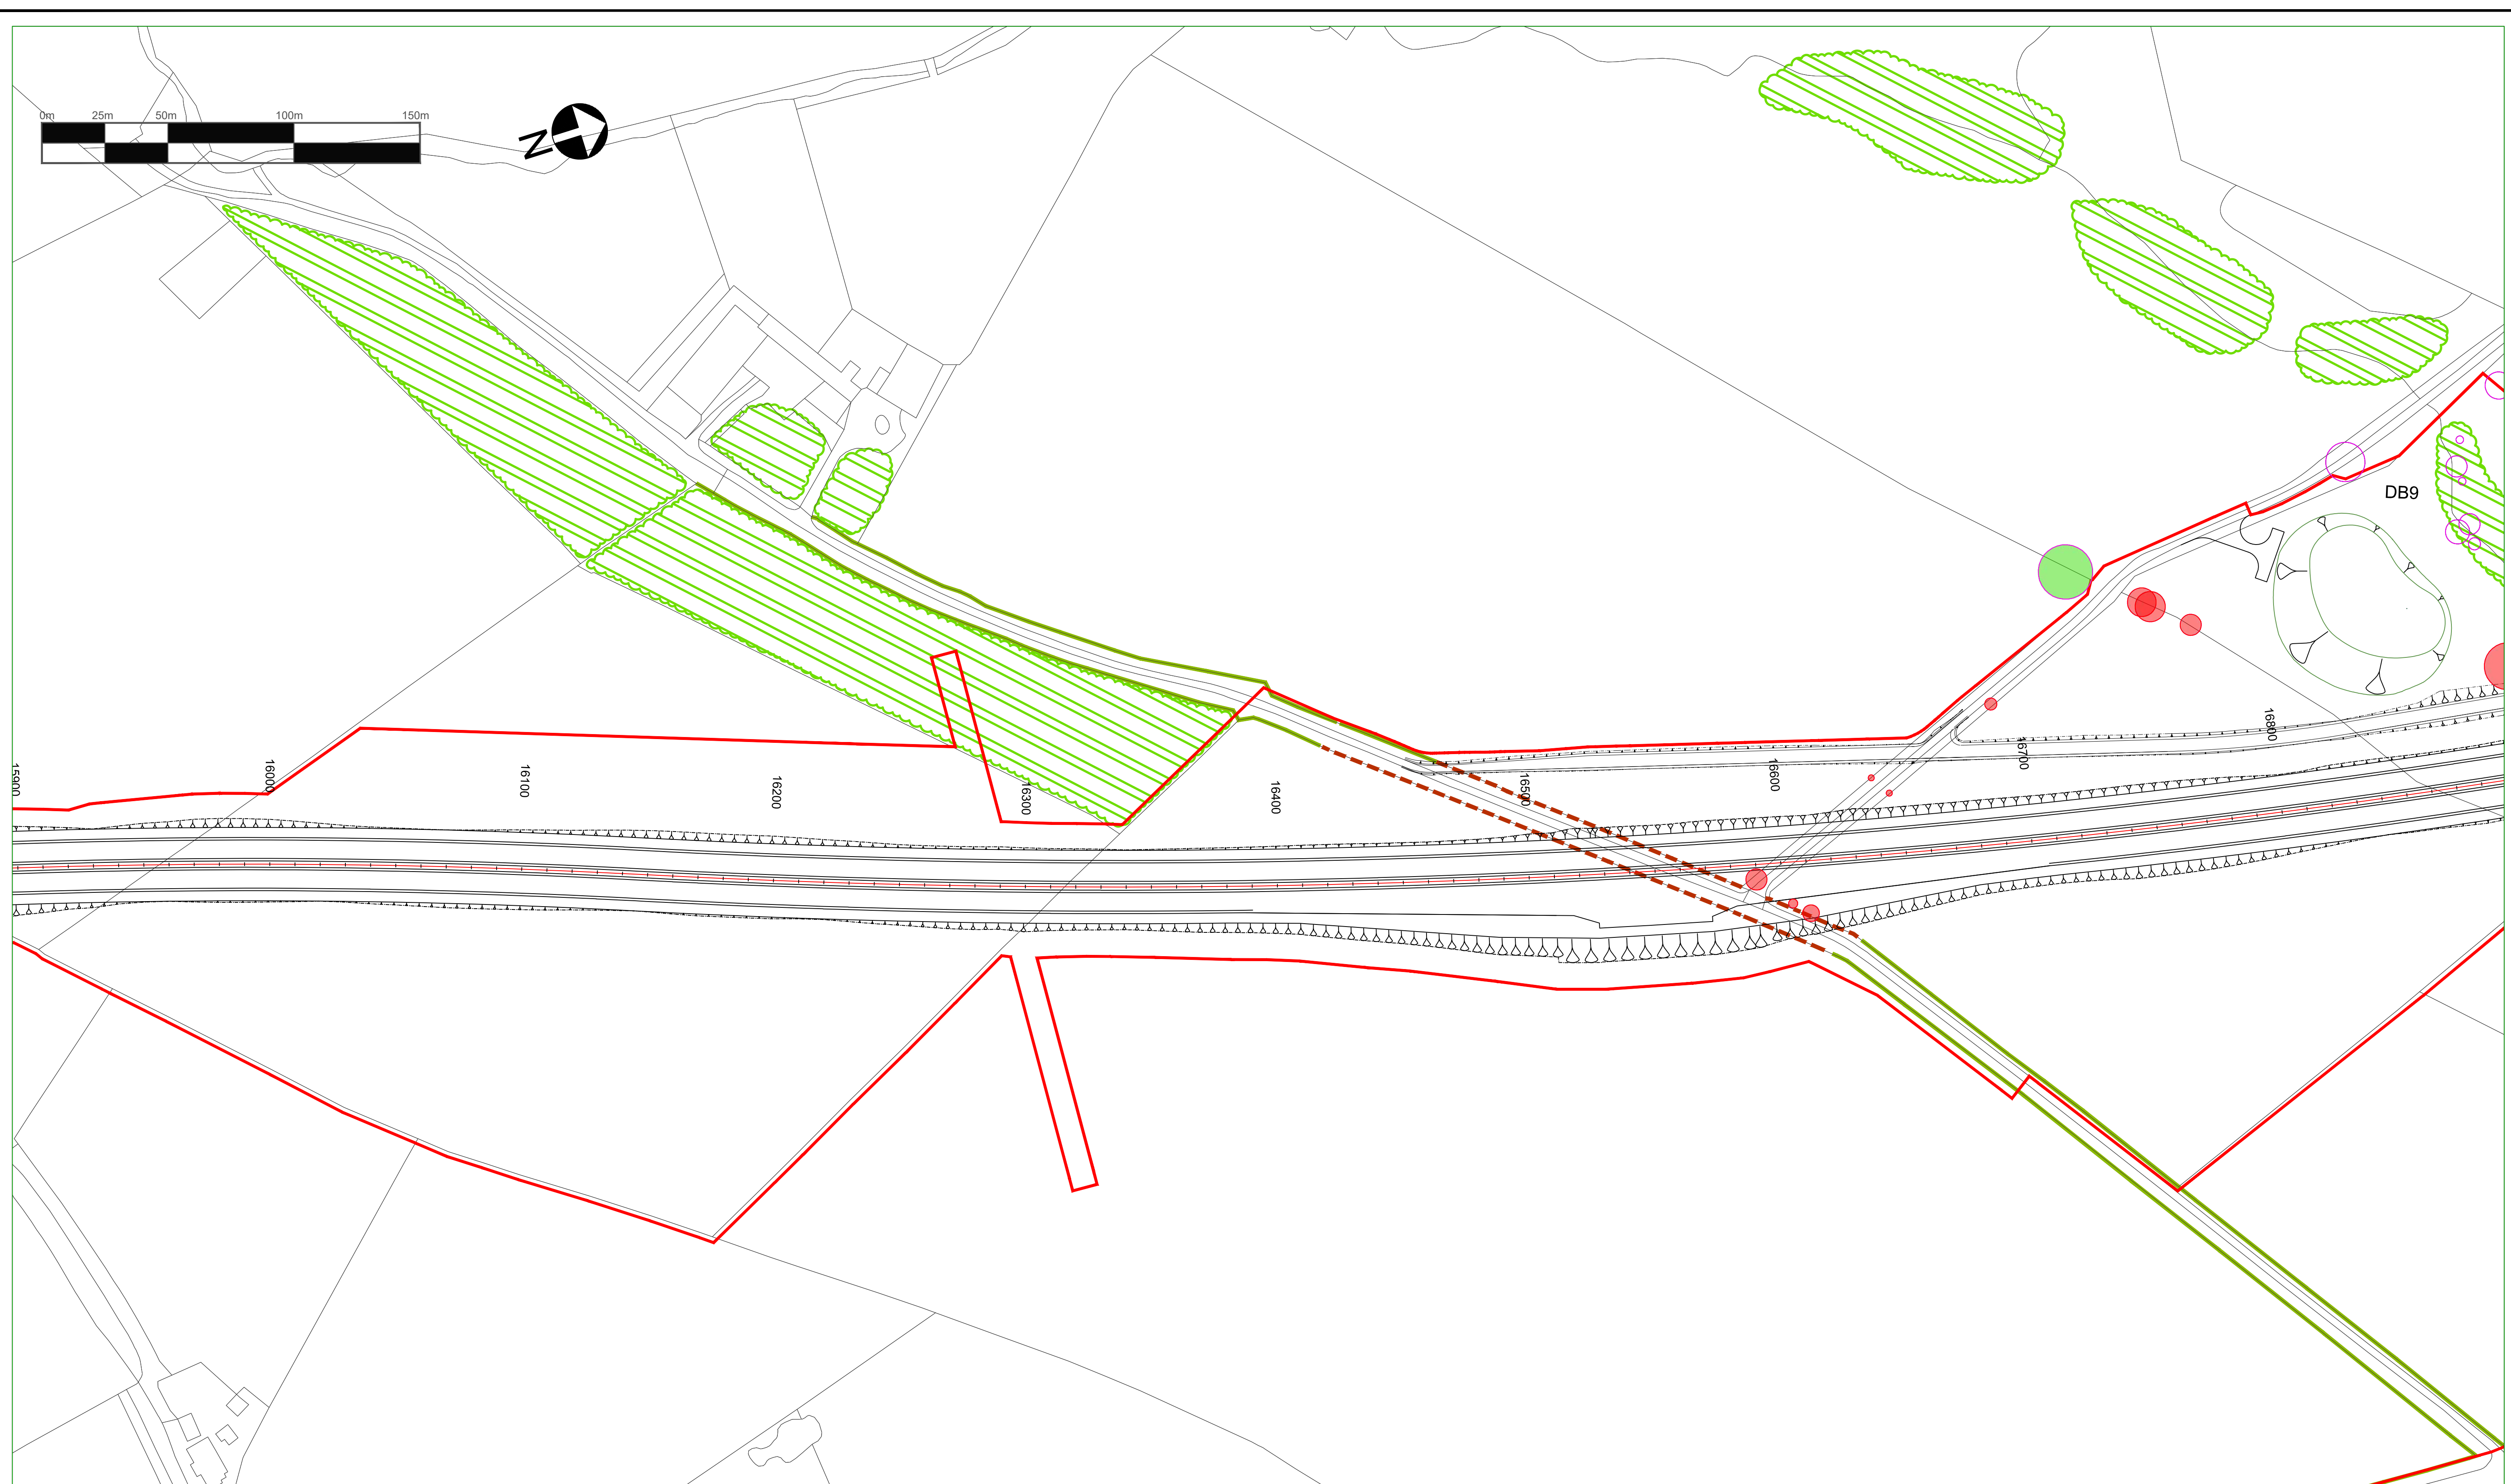

© Crown Copyright and Database Rights 2020 Ordnance Survey 100030649

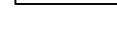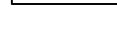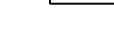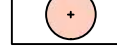- | | | | | | |
|--|----------------------------------|---|---|---|--------------------------|
|  | Existing woodland to be retained |  | Category A tree |  | Root protection zone |
|  | Existing hedgerow to be retained |  | Category B tree. Coronation Avenue only |  | Trees lost to the scheme |
|  | Woodland lost to the scheme |  | Category C tree. Coronation Avenue only |  | Order Limits |
|  | Hedgerows lost to the scheme |  | Category U tree. Coronation Avenue only | | |



P03	Jun 2020	Third Issue		GH	AW	AW	NM
P02	12/07/19	Second Issue		GH	AW	AW	NM
P03	23/10/18	First Issue		FS	AF	AF	KS
Rev.	Date	Description		By	Eng' Ch'k	Disc' Ch'k	App'd

Suitability	For Information
-------------	-----------------

Client	
--------	--



Status
S1

Project Title	A1 in Northumberland: Morpeth to Ellingham
---------------	---

Figure 7.9 - Vegetation Clearance Plans
SHEET 9 OF 18

Scale 1:1250	Drawn FS	Eng. Check AF	Approved KS	Authorised DM
Original Size A1	Date 23.10.2018	Date 23.10.2018	Date 23.10.2018	Date 23.10.2018
Drawing Number HE551459				Revision P03
Project M2F RP		Originator WSP	Volume 6.5	PW Stage Code
Section 2	Type ID	Direction LE	Role Number	