



DO NOT SCALE

100
0 10
Millimetres

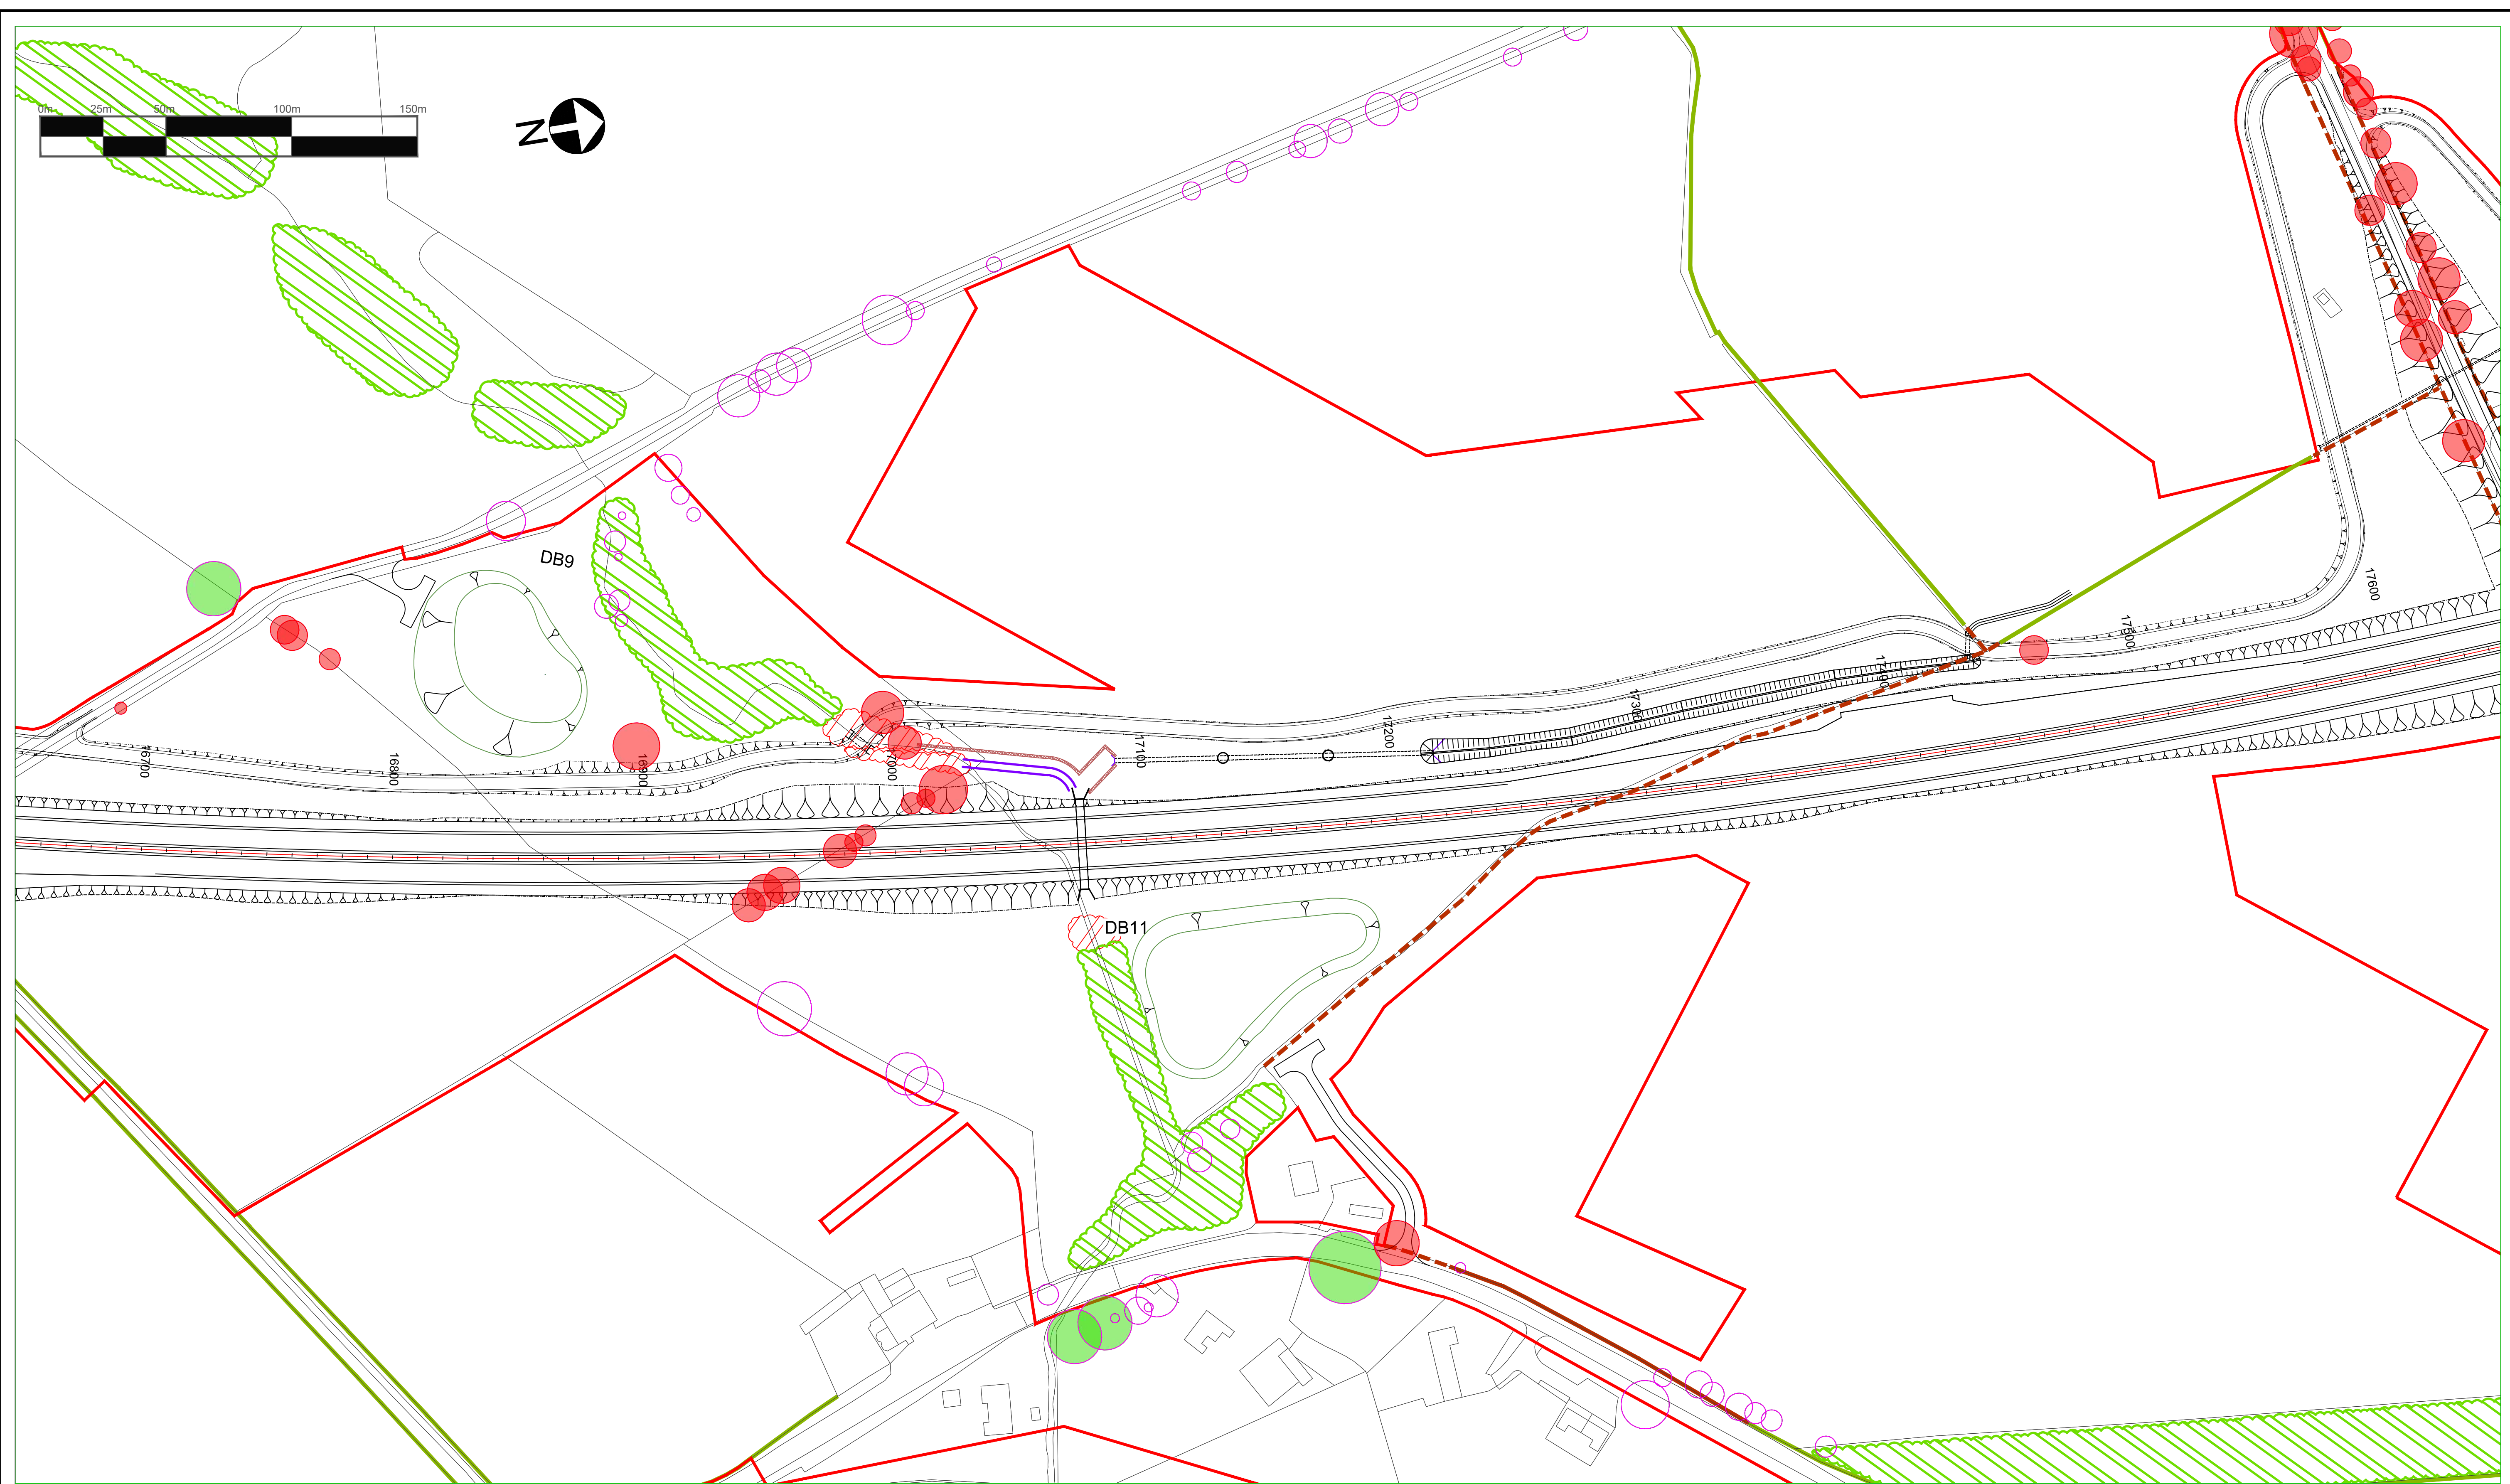

© Crown Copyright and Database Rights 2020 Ordnance Survey 100030649

- Existing woodland to be retained
- Existing hedgerow to be retained
- Woodland lost to the scheme
- Hedgerows lost to the scheme
- Category A tree
- Category B tree. Coronation Avenue only
- Category C tree. Coronation Avenue only
- Category U tree. Coronation Avenue only
- Root protection zone
- Trees lost to the scheme
- Order Limits

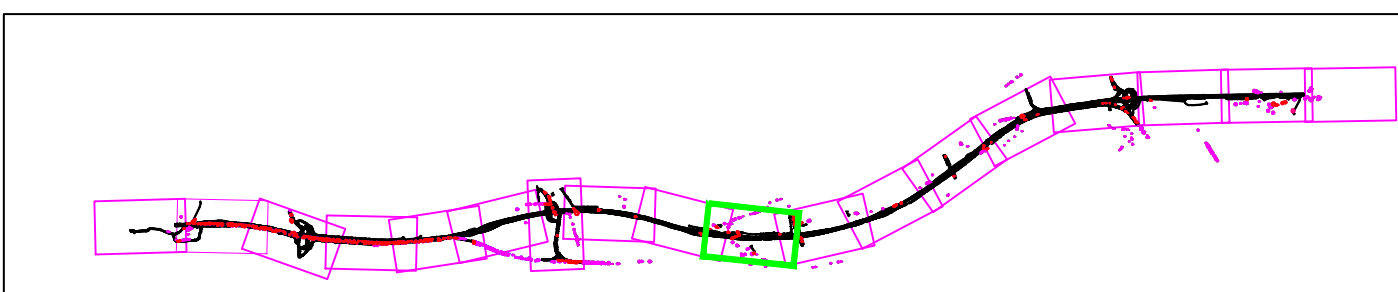

Rev.	Date	Description	By	Eng' Chk	Disc' Chk	App'd
P03	Jun 2020	Third Issue	GH	AW	AW	NM
P02	12/07/19	Second Issue	GH	AW	AW	NM
P03	23/10/18	First Issue	FS	AF	AF	KS

Suitability

For Information


Client

Project Title		A1 in Northumberland: Morpeth to Ellingham			
Drawing Title		Figure 7.9 - Vegetation Clearance Plans SHEET 10 OF 18			
Scale	1:1250	Drawn	FS	Eng. Check	AF
Original Size	A1	Date	23.10.2018	Date	23.10.2018
Approved	KS	Authorised	DM	Date	23.10.2018
Drawing Number	HE551459	Originator	WSP	Volume	6.5
Project	M2F	RP	LE	1942	P03
Section	Type	ID	Direction	Type	Role







DO NOT SCALE


Millimetres

0 10 100

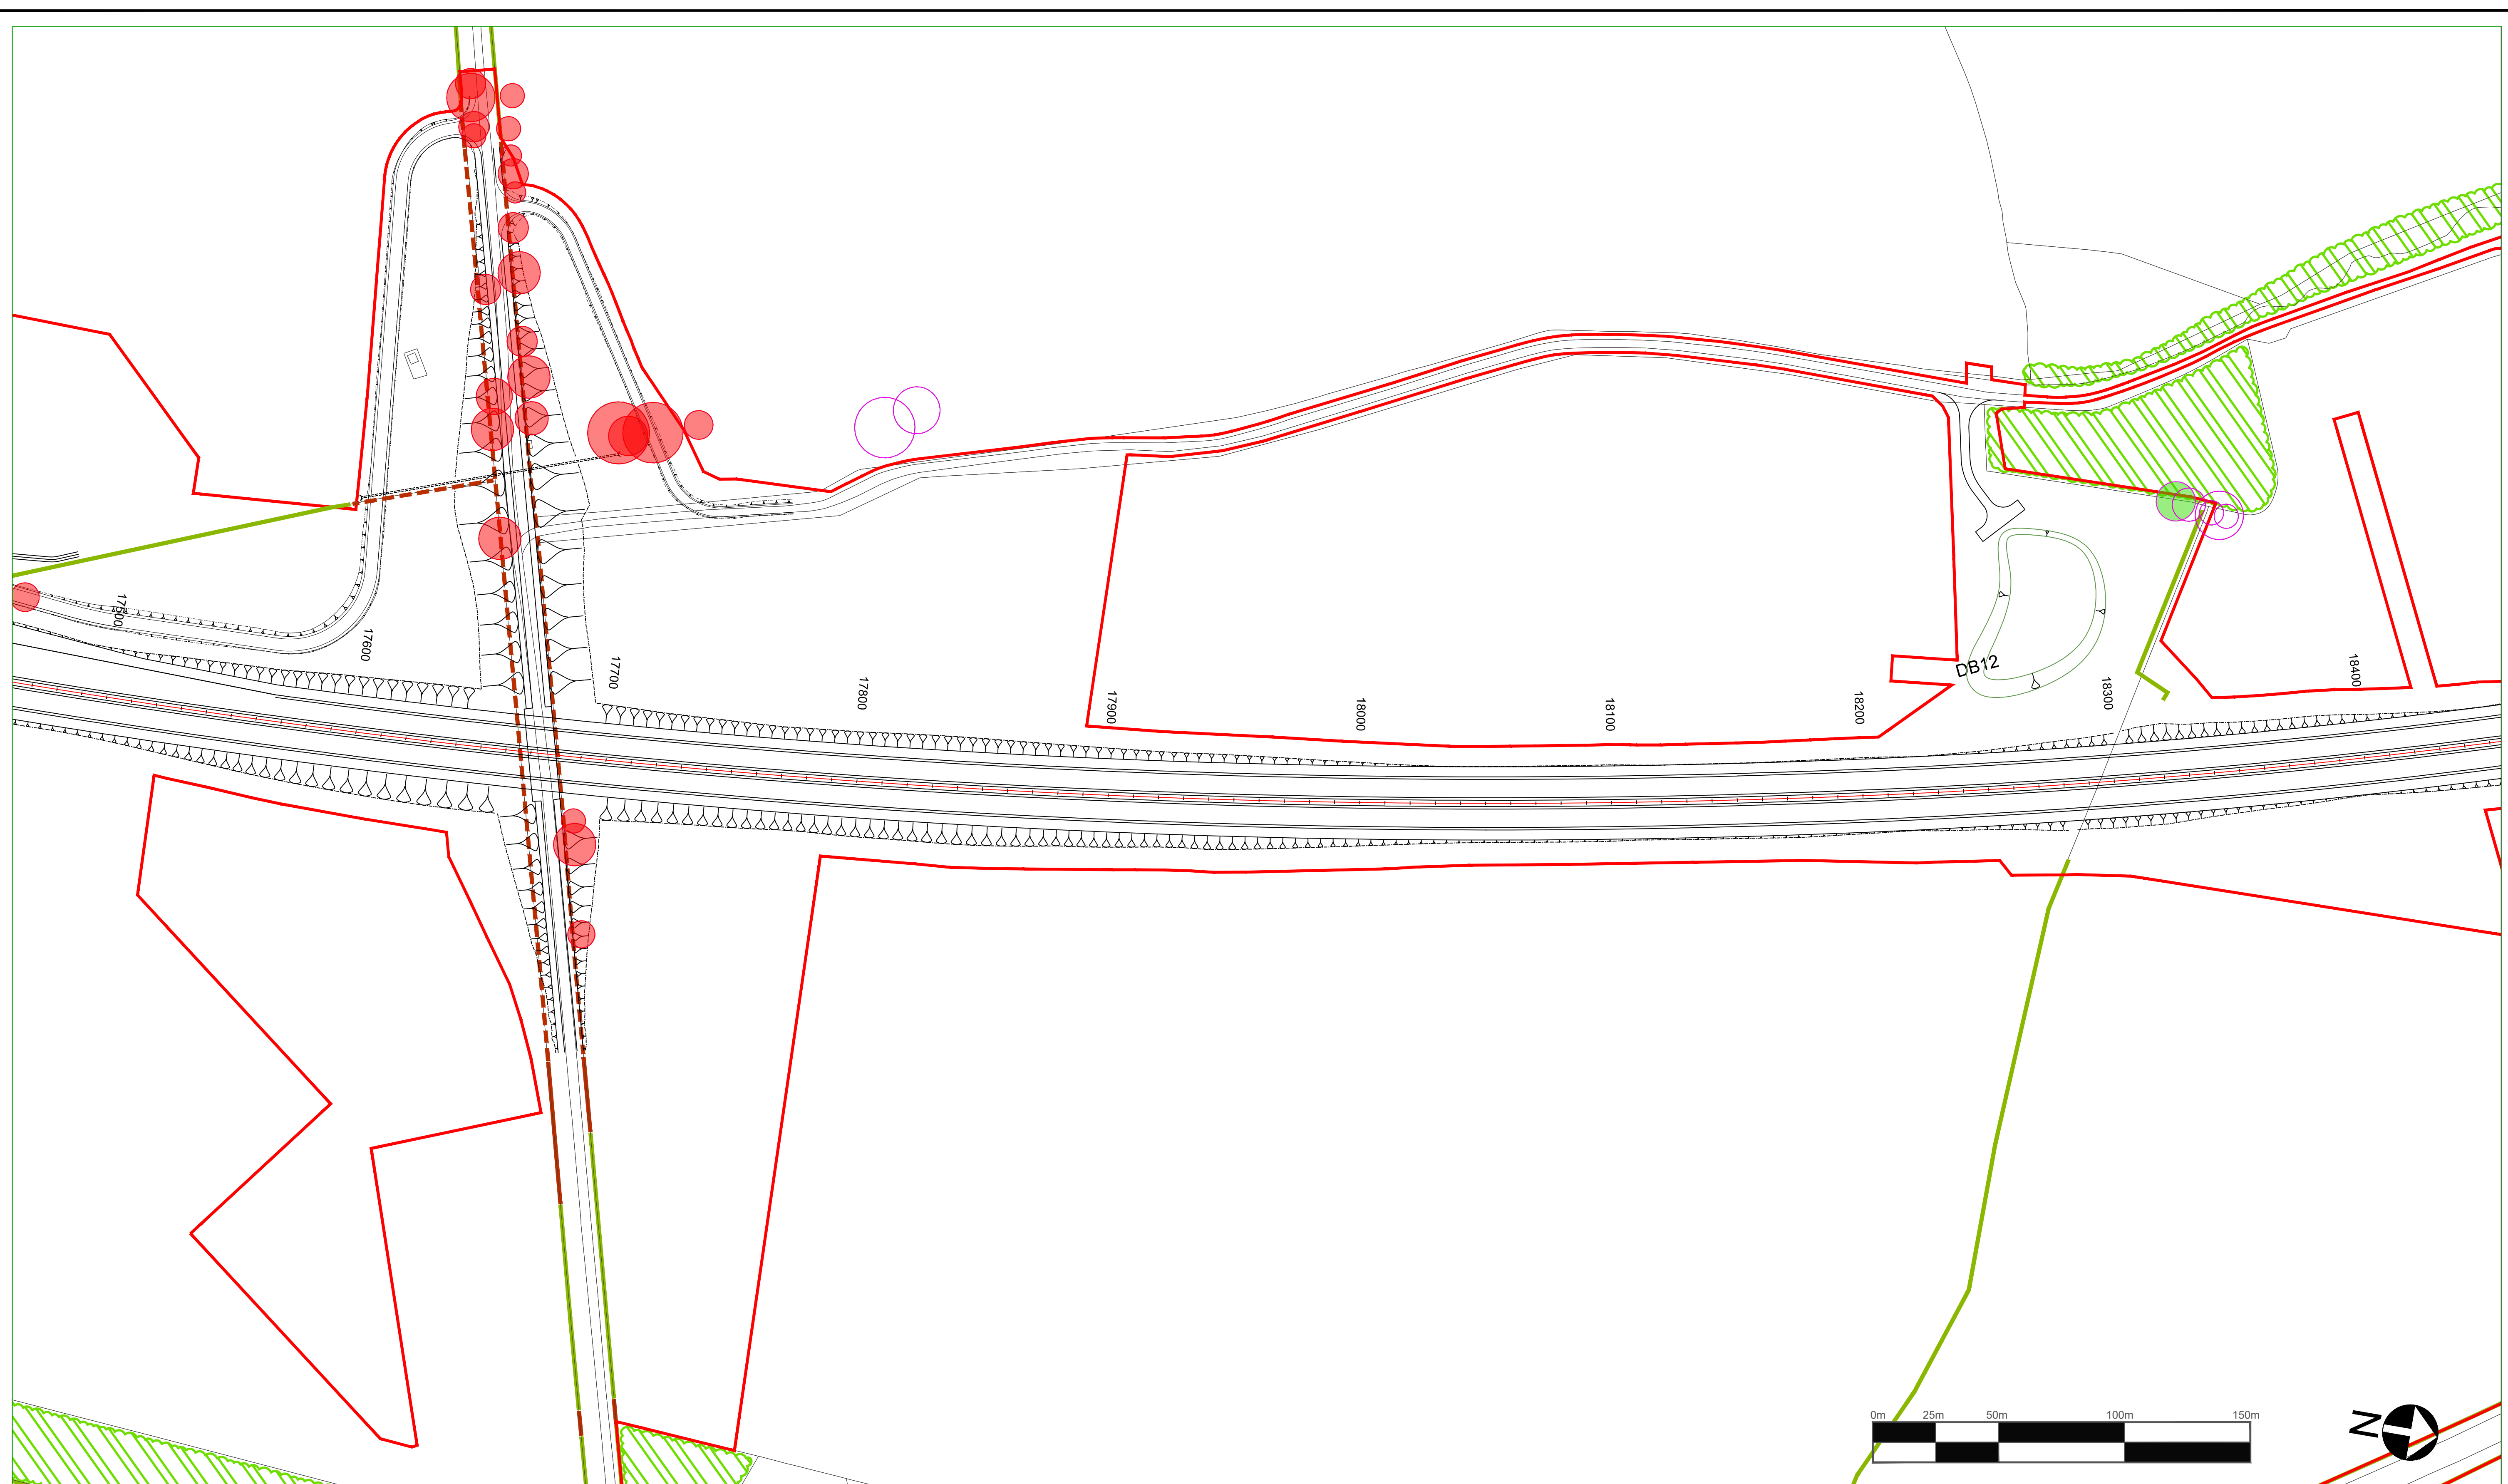

© Crown Copyright and Database Rights 2020 Ordnance Survey 100030649

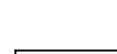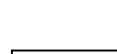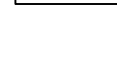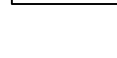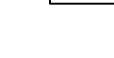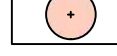- | | | | | | |
|--|----------------------------------|---|--|---|--------------------------|
|  | Existing woodland to be retained |  | Category A tree |  | Root protection zone |
|  | Existing hedgerow to be retained |  | Category B tree.
Coronation Avenue only |  | Trees lost to the scheme |
|  | Woodland lost to the scheme |  | Category C tree.
Coronation Avenue only |  | Order Limits |
|  | Hedgerows lost to the scheme |  | Category U tree.
Coronation Avenue only | | |

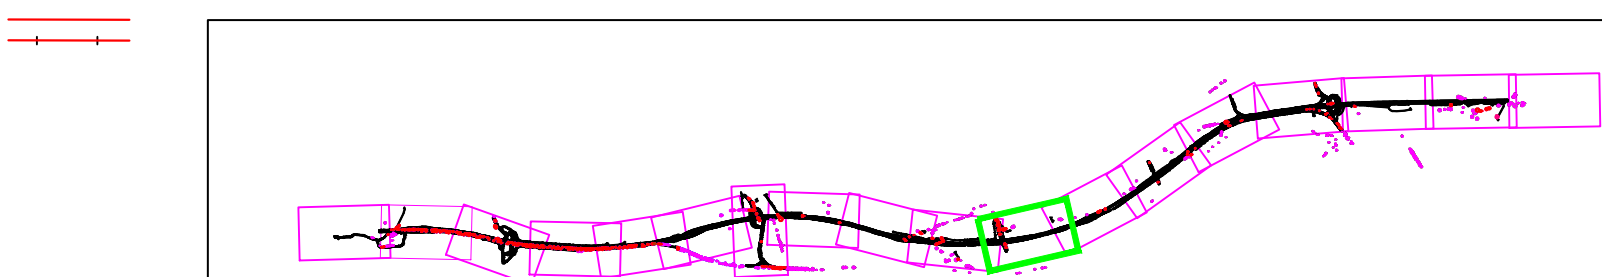

P03	Jun 2020	Third Issue	GH	AW	AW	NM
P02	12/07/19	Second Issue	GH	AW	AW	NM
P03	23/10/18	First Issue	FS	AF	AF	KS
Rev.	Date	Description	By	Eng' Ch'k	Disc' Ch'k	App'd

Suitability	For Information
-------------	-----------------

Status
S1

Project Title	A1 in Northumberland: Morpeth to Ellingham
---------------	---

Figure 7.9 - Vegetation Clearance Plans
SHEET 11 OF 18


Scale 1:1250	Drawn FS	Eng. Check AF	Approved KS	Authorised DM
Original Size A1	Date 23.10.2018	Date 23.10.2018	Date 23.10.2018	Date 23.10.2018
Drawing Number HE551459				Revision P03
Project M2F RP		Originator WSP	Volume 6.5	PW Stage Code
Section M2F	Type RP	Direction LE	Role 1942	
ID	Type	Direction	Role	Number





DO NOT SCALE


Millimetres

0 10 100

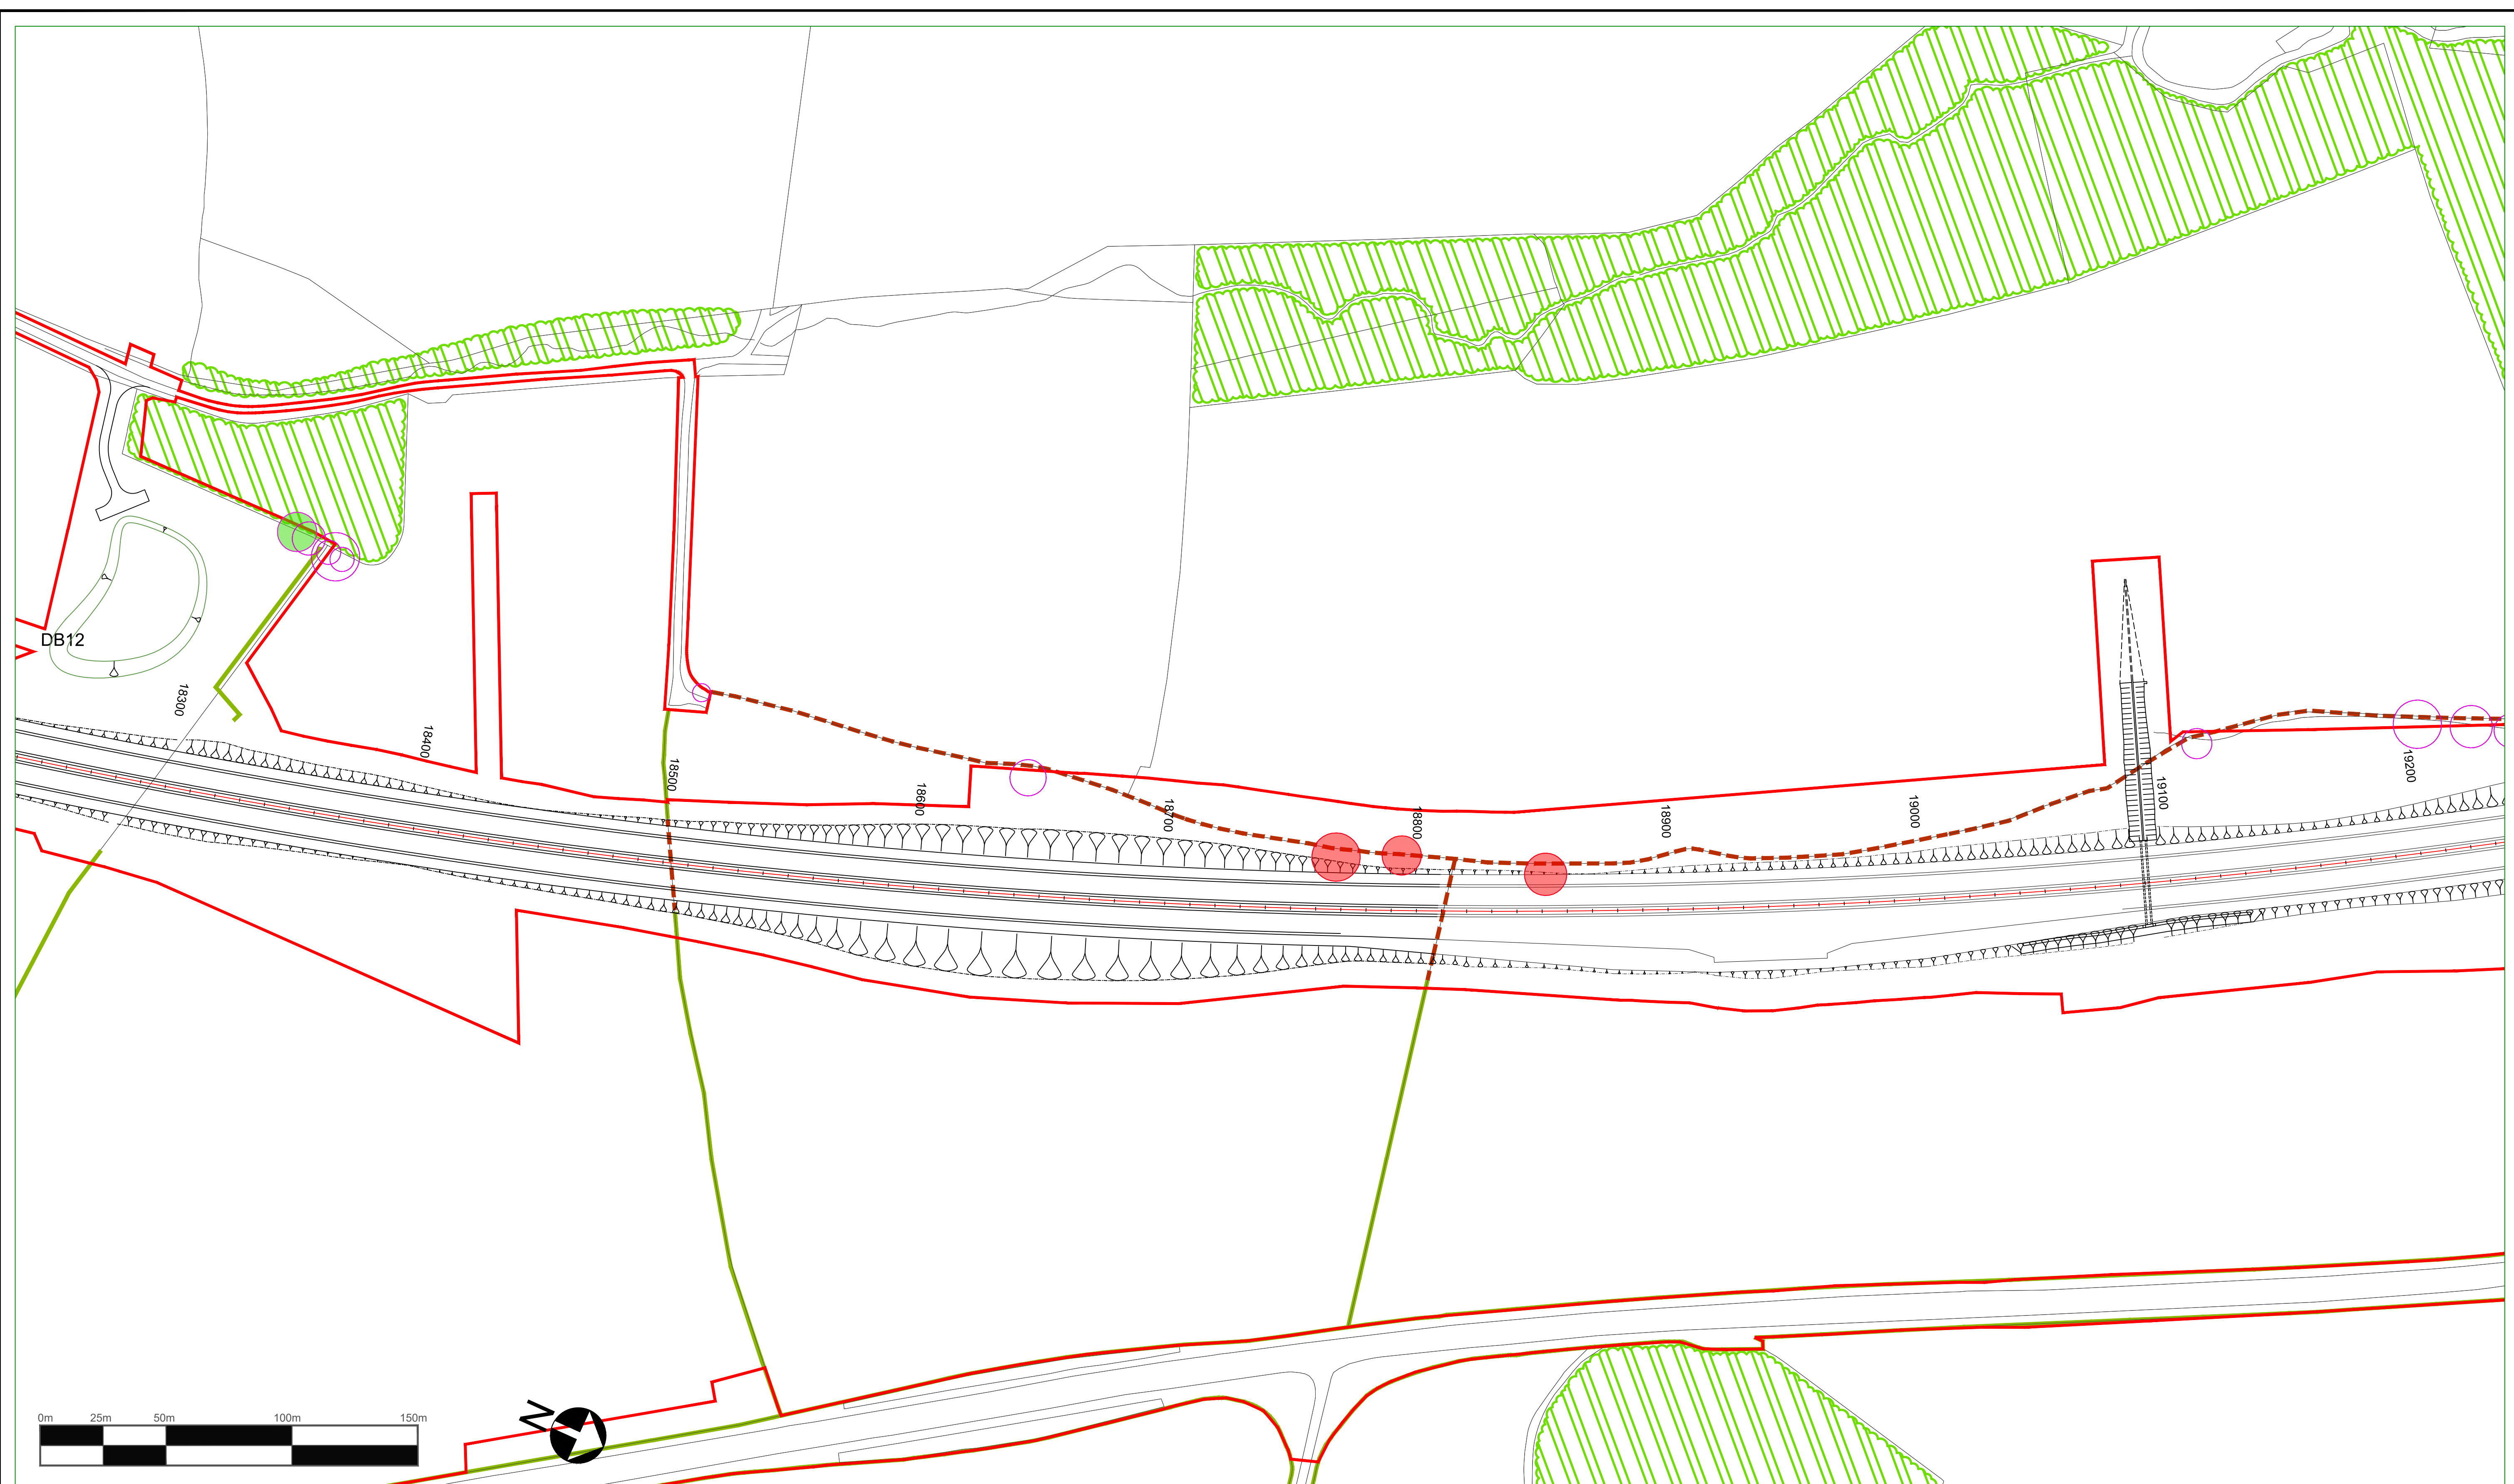

© Crown Copyright and Database Rights 2020 Ordnance Survey 100030649

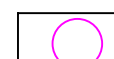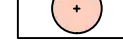- | | | | | | |
|---|----------------------------------|---|---|---|--------------------------|
|  | Existing woodland to be retained |  | Category A tree |  | Root protection zone |
|  | Existing hedgerow to be retained |  | Category B tree. Coronation Avenue only |  | Trees lost to the scheme |
|  | Woodland lost to the scheme |  | Category C tree. Coronation Avenue only |  | Order Limits |
|  | Hedgerows lost to the scheme |  | Category U tree. Coronation Avenue only | | |

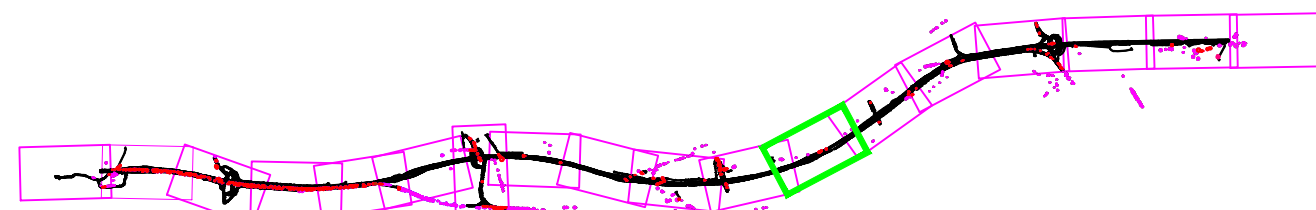

P03	Jun 2020	Third Issue		GH	AW	AW	NW
P02	12/07/19	Second Issue		GH	AW	AW	NW
P03	23/10/18	First Issue		FS	AF	AF	KS
Rev.	Date	Description		By	Eng' Ch's	Disc' Ch's	Appr'd


Sustainability	For Information
Client	 highways england

Status	Project Title	A1 in Northumberland: Morpeth to Ellingham			
S1	Drawing Title Figure 7.9 - Vegetation Clearance Plans SHEET 12 OF 18				
Scale	Drawn	Eng. Check	Approved	Authorised	
1:1250	FS	AF	KS	DM	
Original Size	Date	Date	Date	Date	
A1	23.10.2018	23.10.2018	23.10.2018	23.10.2018	
Drawing Number Project HE551459			Originator WSP		Volume 6.5
M2F RP Section Type ID Direction Role Number			LE 1942 Type		
					Revision P03 PW Stage Code

DO NOT SCALE



Millimetres

0 10 100

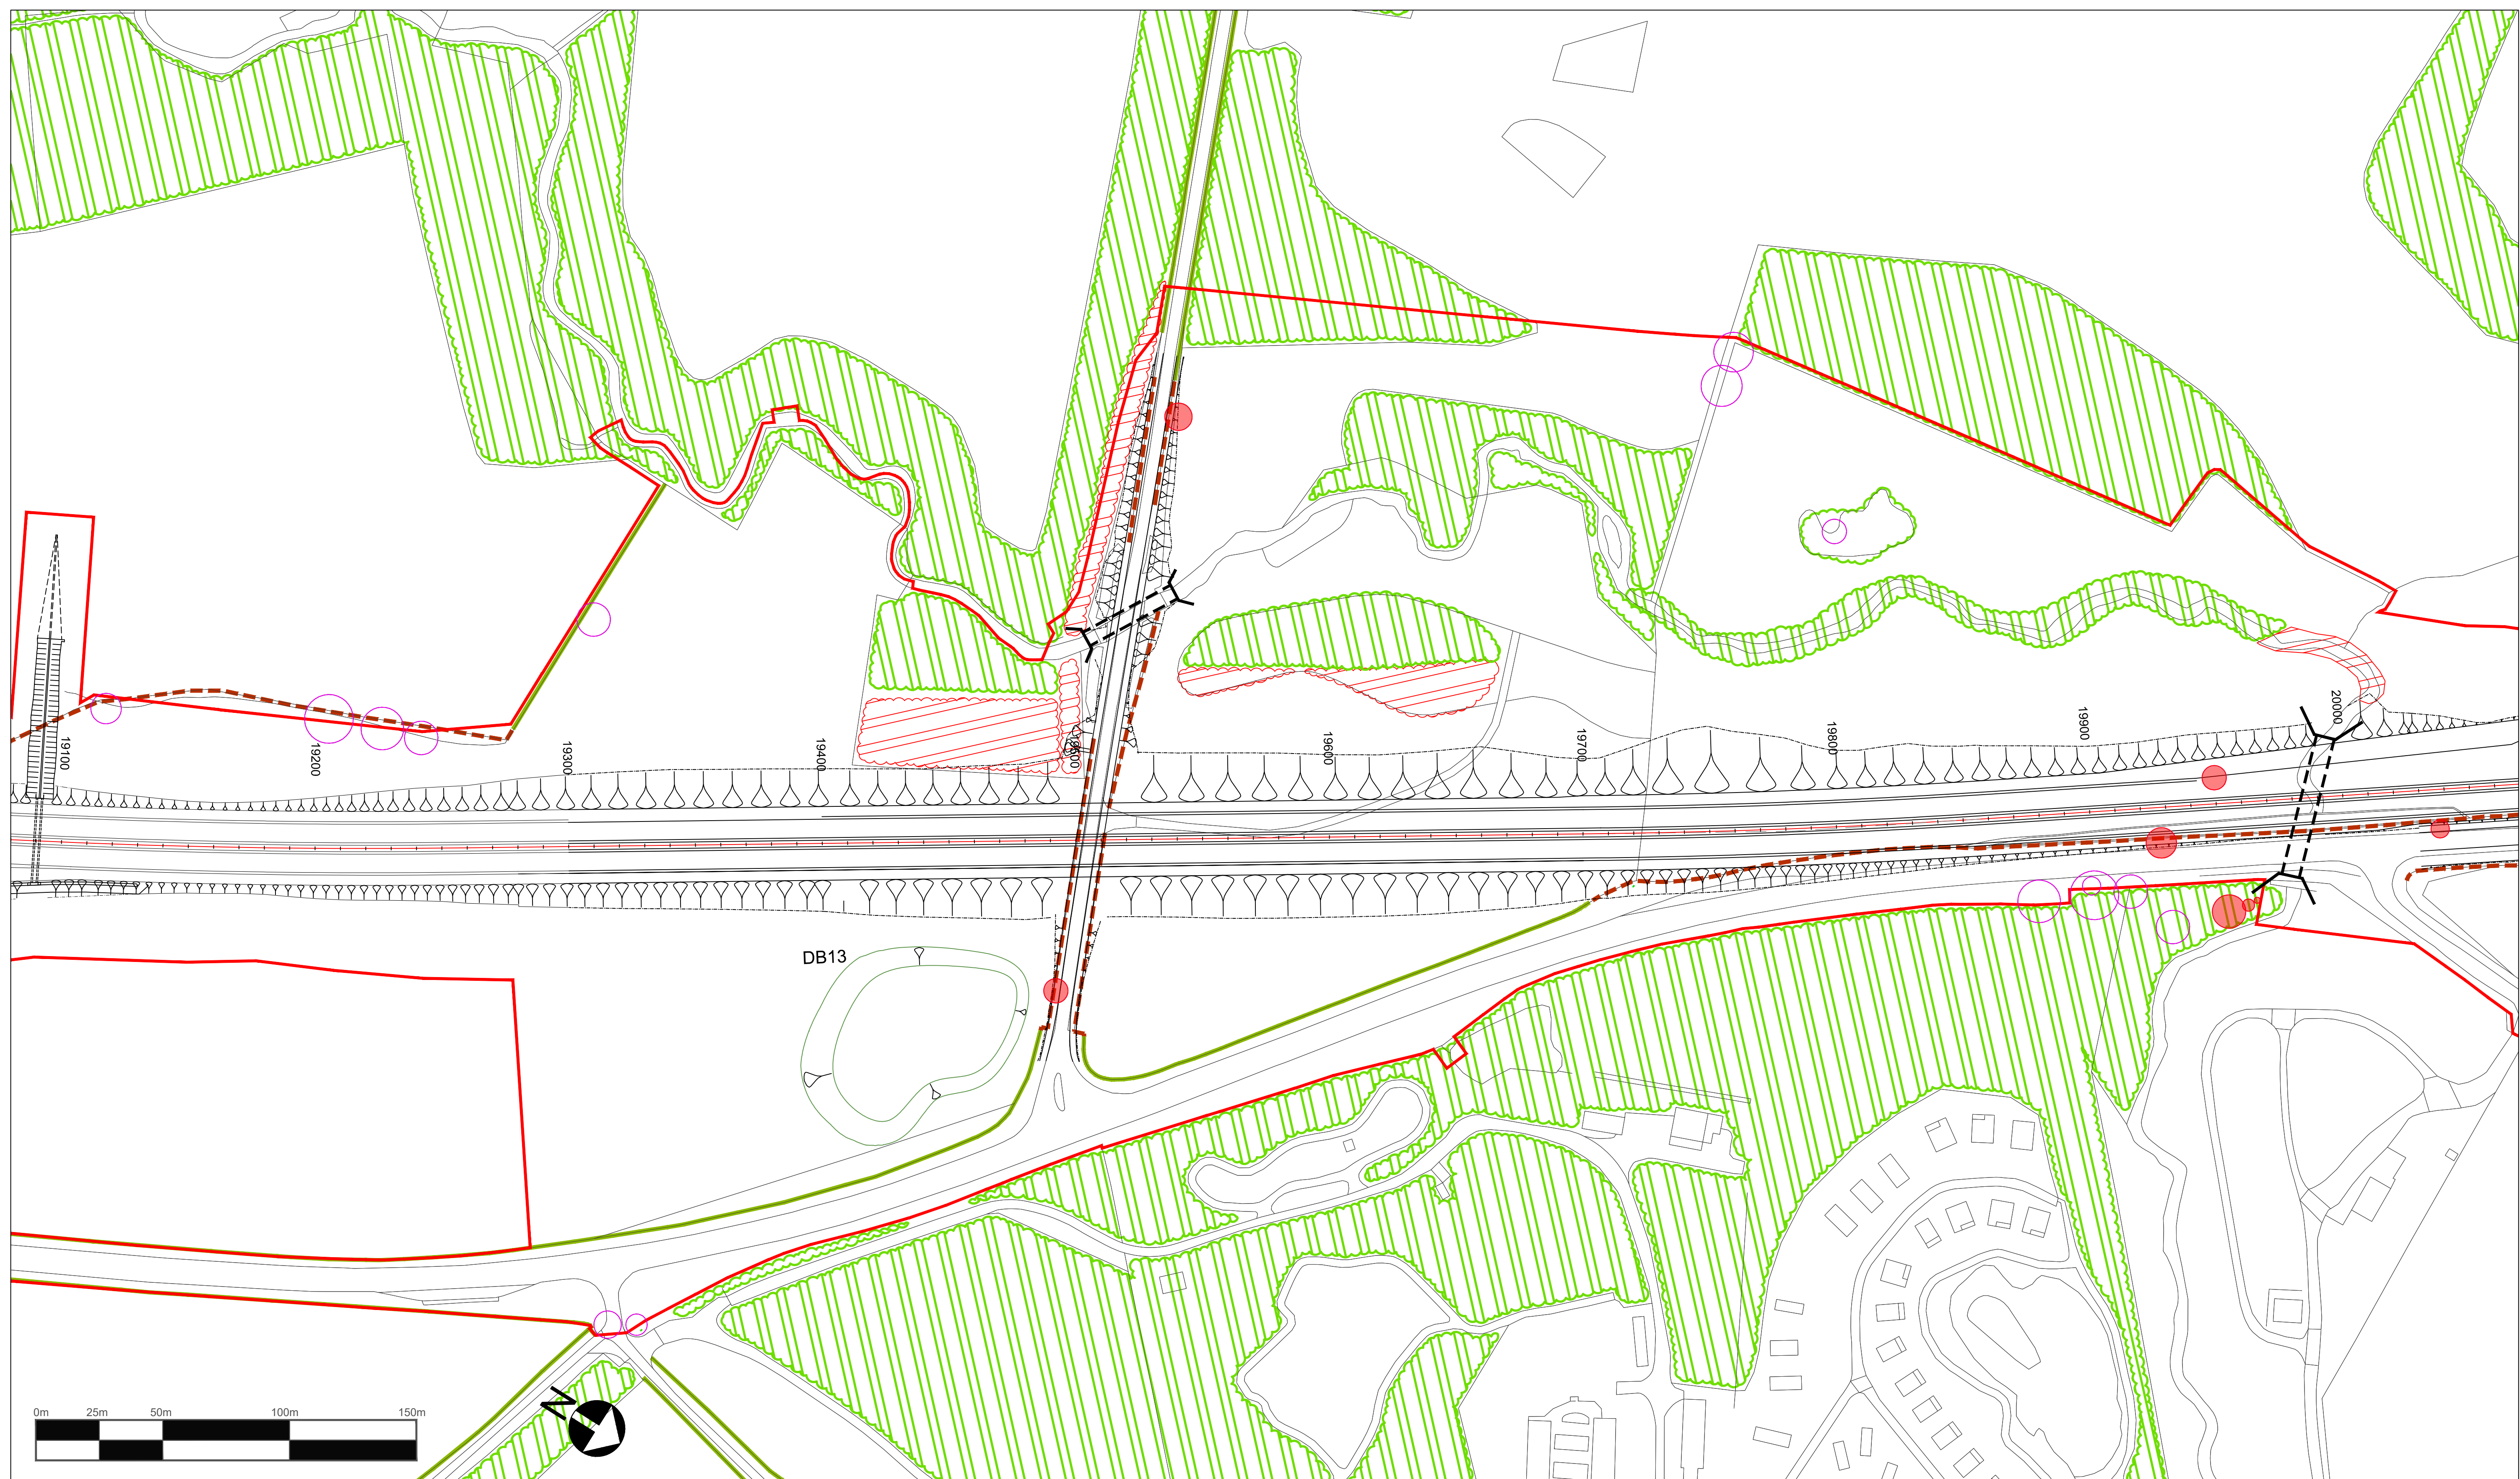

© Crown Copyright and Database Rights 2020 Ordnance Survey 100030649

- Existing woodland to be retained
- Existing hedgerow to be retained
- Woodland lost to the scheme
- Hedgerows lost to the scheme
- Category A tree
- Category B tree, Coronation Avenue only
- Category C tree, Coronation Avenue only
- Category U tree, Coronation Avenue only
- Root protection zone
- Trees lost to the scheme
- Order Limits

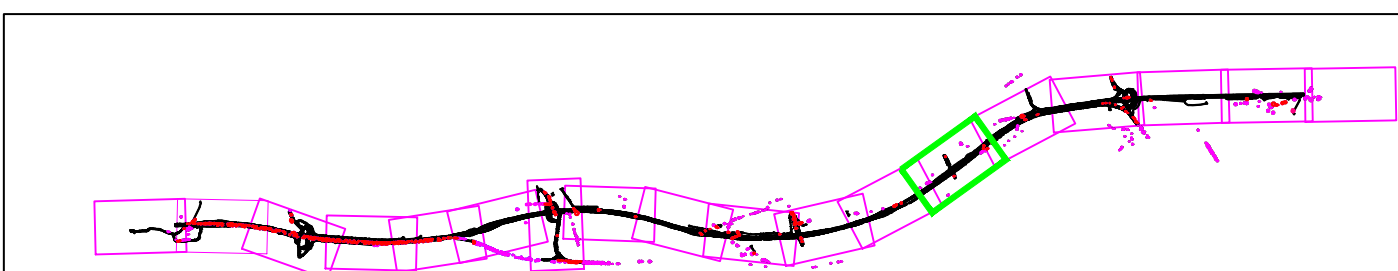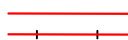

Rev.	Date	Description	By	Eng' Chk	Disc' Chk	App'd
P03	Jun 2020	Third Issue		GH	AW	AW NM
P02	12/07/19	Second Issue		GH	AW	AW NM
P03	23/10/18	First Issue		FS	AF	AF KS

Suitability

For Information


Client

Status	S1		Project Title A1 in Northumberland: Morpeth to Ellingham				
	Drawing Title Figure 7.9 - Vegetation Clearance Plans SHEET 13 OF 18						
	Scale 1:1250	Drawn FS	Eng. Check AF	Approved KS	Authorised DM		
	Original Size A1	Date 23.10.2018	Date 23.10.2018	Date 23.10.2018	Date 23.10.2018		
	Drawing Number Project HE551459		Originator WSP		Volume 6.5		
	M2F	RP	LE		1942		
	Section	Type	ID	Direction	Type	Role	Number
						Revision P03	
						PW Stage Code	



DO NOT SCALE



Millimetres

0 10 100

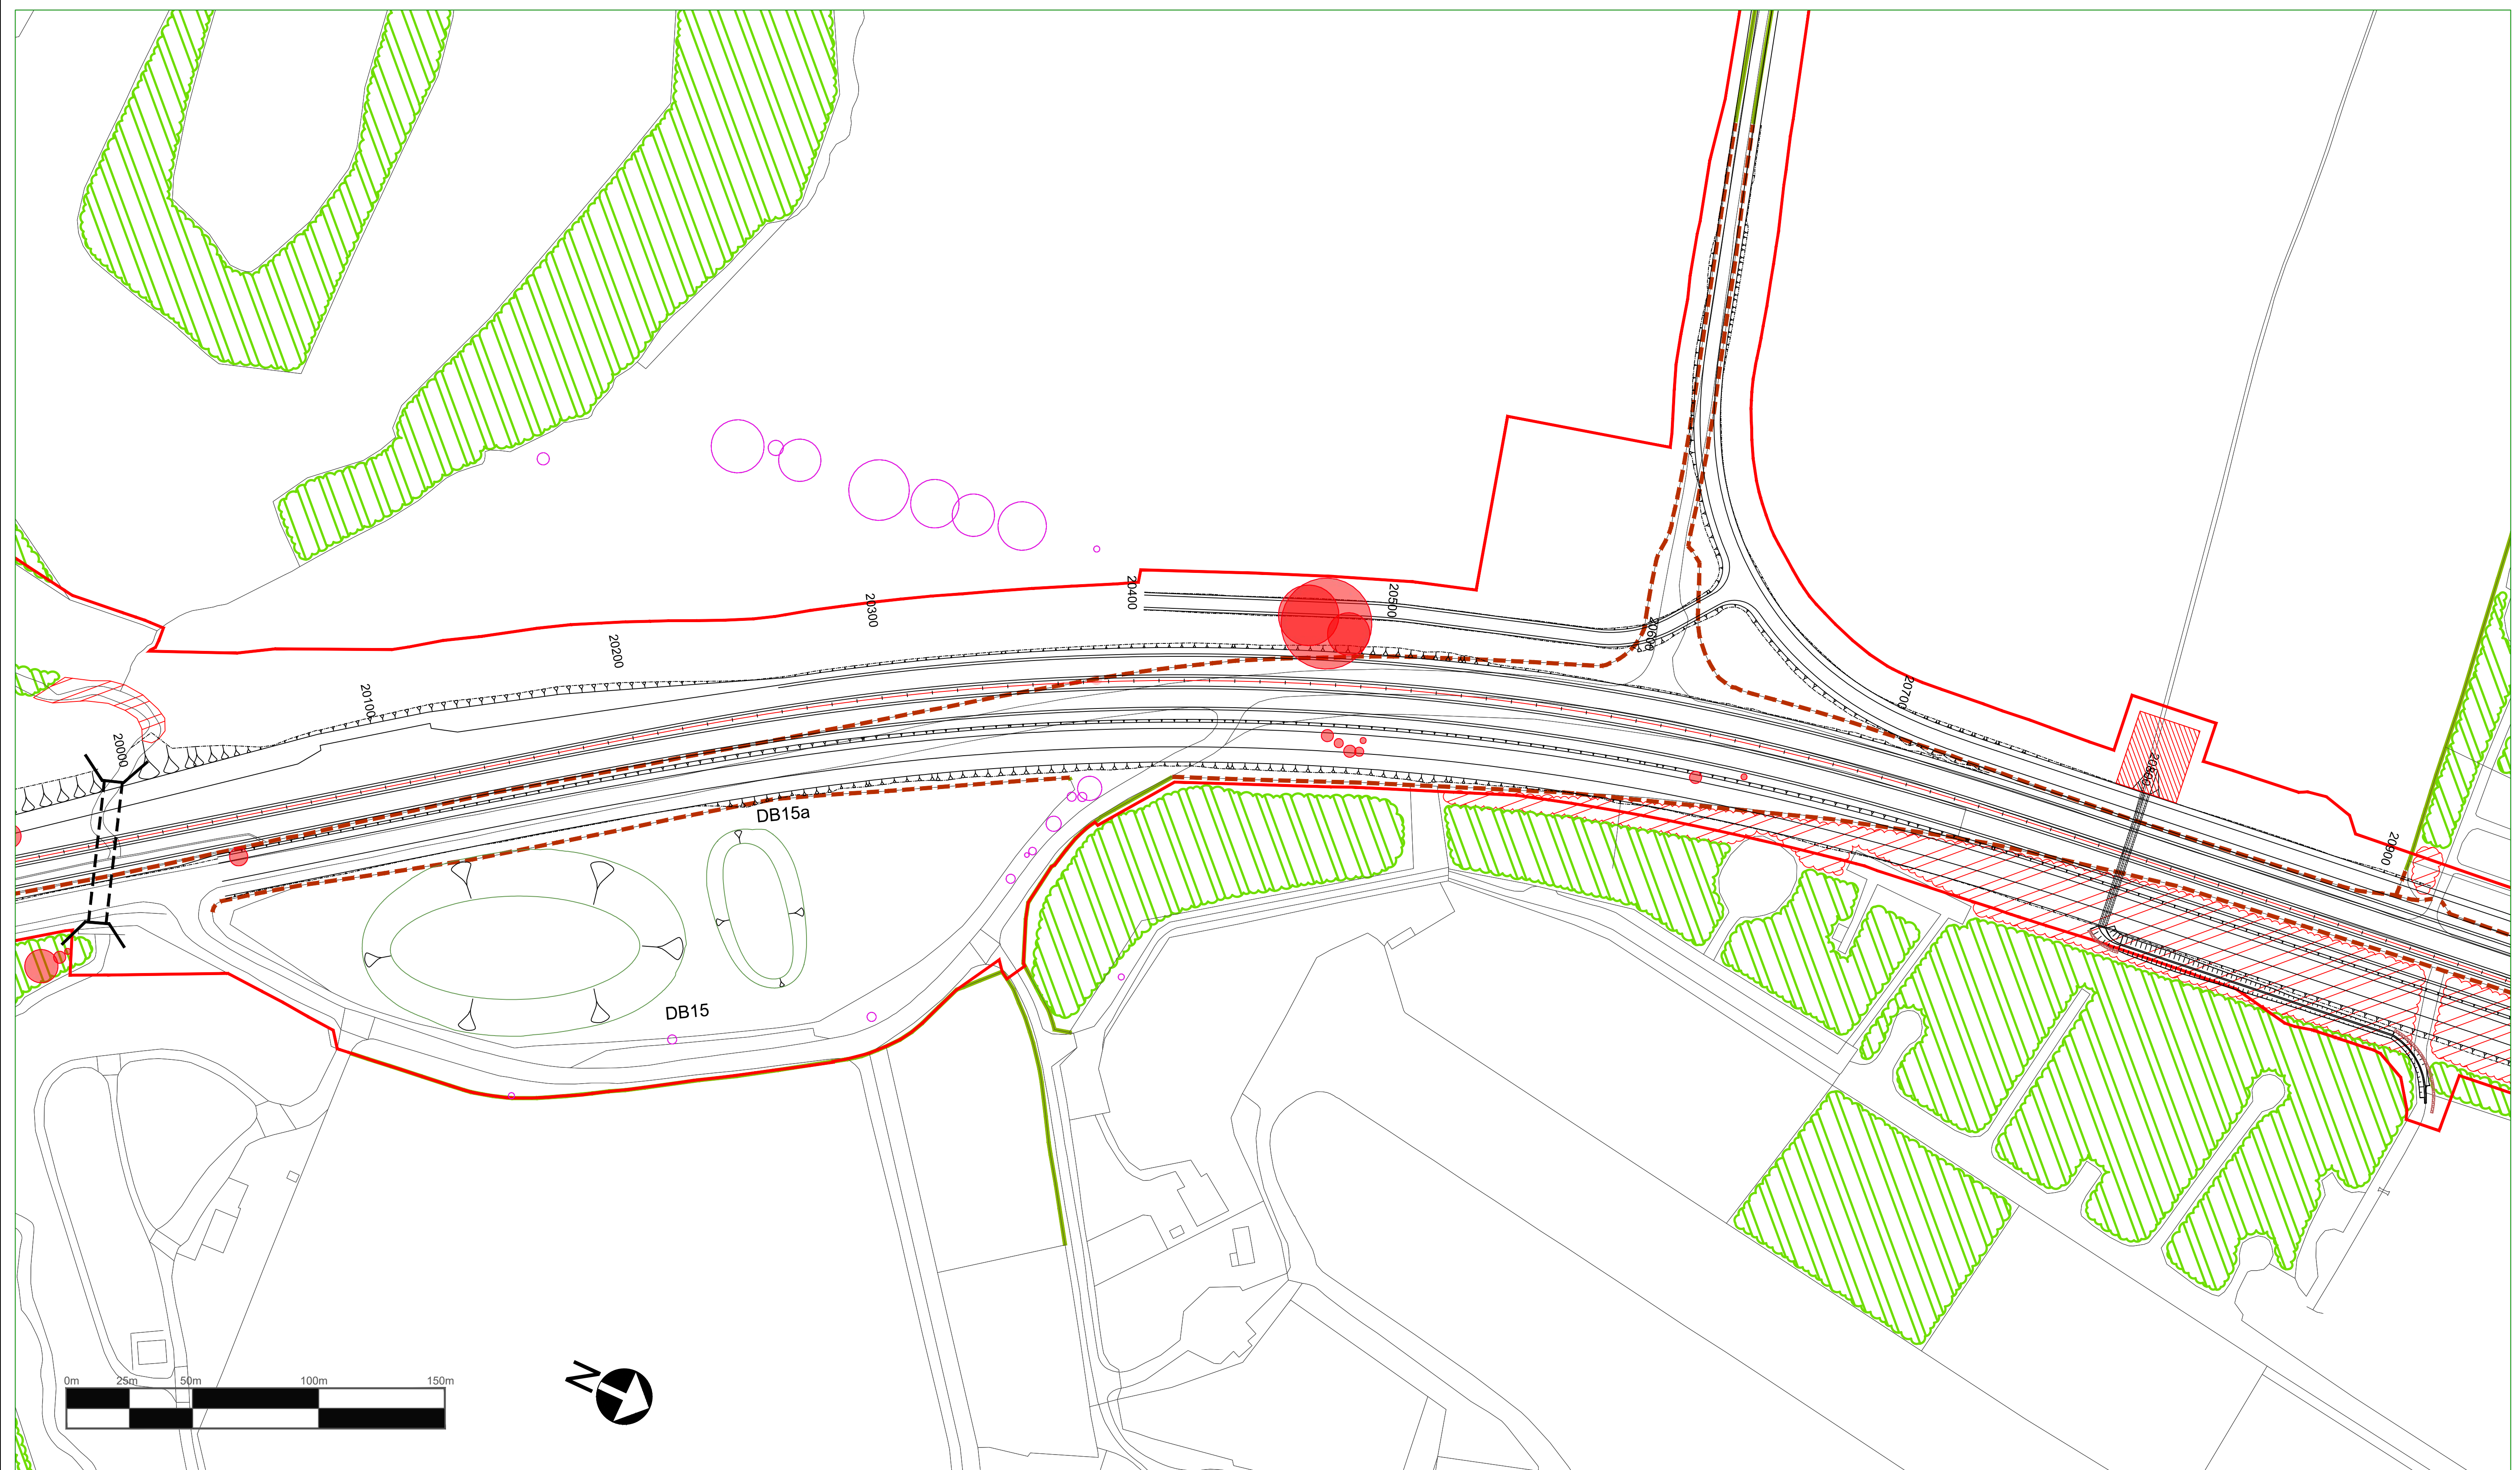

© Crown Copyright and Database Rights 2020 Ordnance Survey 100030649

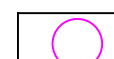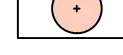- | | | | | | |
|---|----------------------------------|---|---|---|--------------------------|
|  | Existing woodland to be retained |  | Category A tree |  | Root protection zone |
|  | Existing hedgerow to be retained |  | Category B tree. Coronation Avenue only |  | Trees lost to the scheme |
|  | Woodland lost to the scheme |  | Category C tree. Coronation Avenue only |  | Order Limits |
|  | Hedgerows lost to the scheme |  | Category U tree. Coronation Avenue only | | |

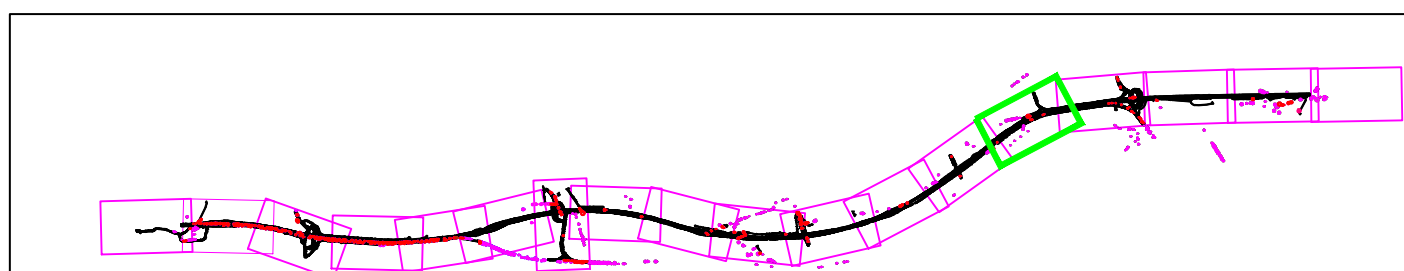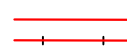


P03	Jun 2020	Third Issue				GH	AW	AW	NB
P02	12/07/19	Second Issue				GH	AW	AW	NB
P03	23/10/18	First Issue				FS	AF	AF	KS
Rev.	Date	Description				By	Eng' Chk'	Dist' Chk'	Appr

Sustainability	For Information
Client	

Status	Project Title	A1 in Northumberland: Morpeth to Ellingham			
S1	Drawing Title Figure 7.9 - Vegetation Clearance Plans SHEET 14 OF 18				
Scale	Drawn	Eng. Check	Approved	Authorised	
1:1250	FS	AF	KS	DM	
Original Size	Date	Date	Date	Date	
A1	23.10.2018	23.10.2018	23.10.2018	23.10.2018	
Drawing Number Project HE551459			Originator WSP		Volume 6.5
M2F RP Section Type ID Direction Role Number			LE 1942 Type		
					Revision P03 PW Stage Code



DO NOT SCALE

0 10 100
Millimetres

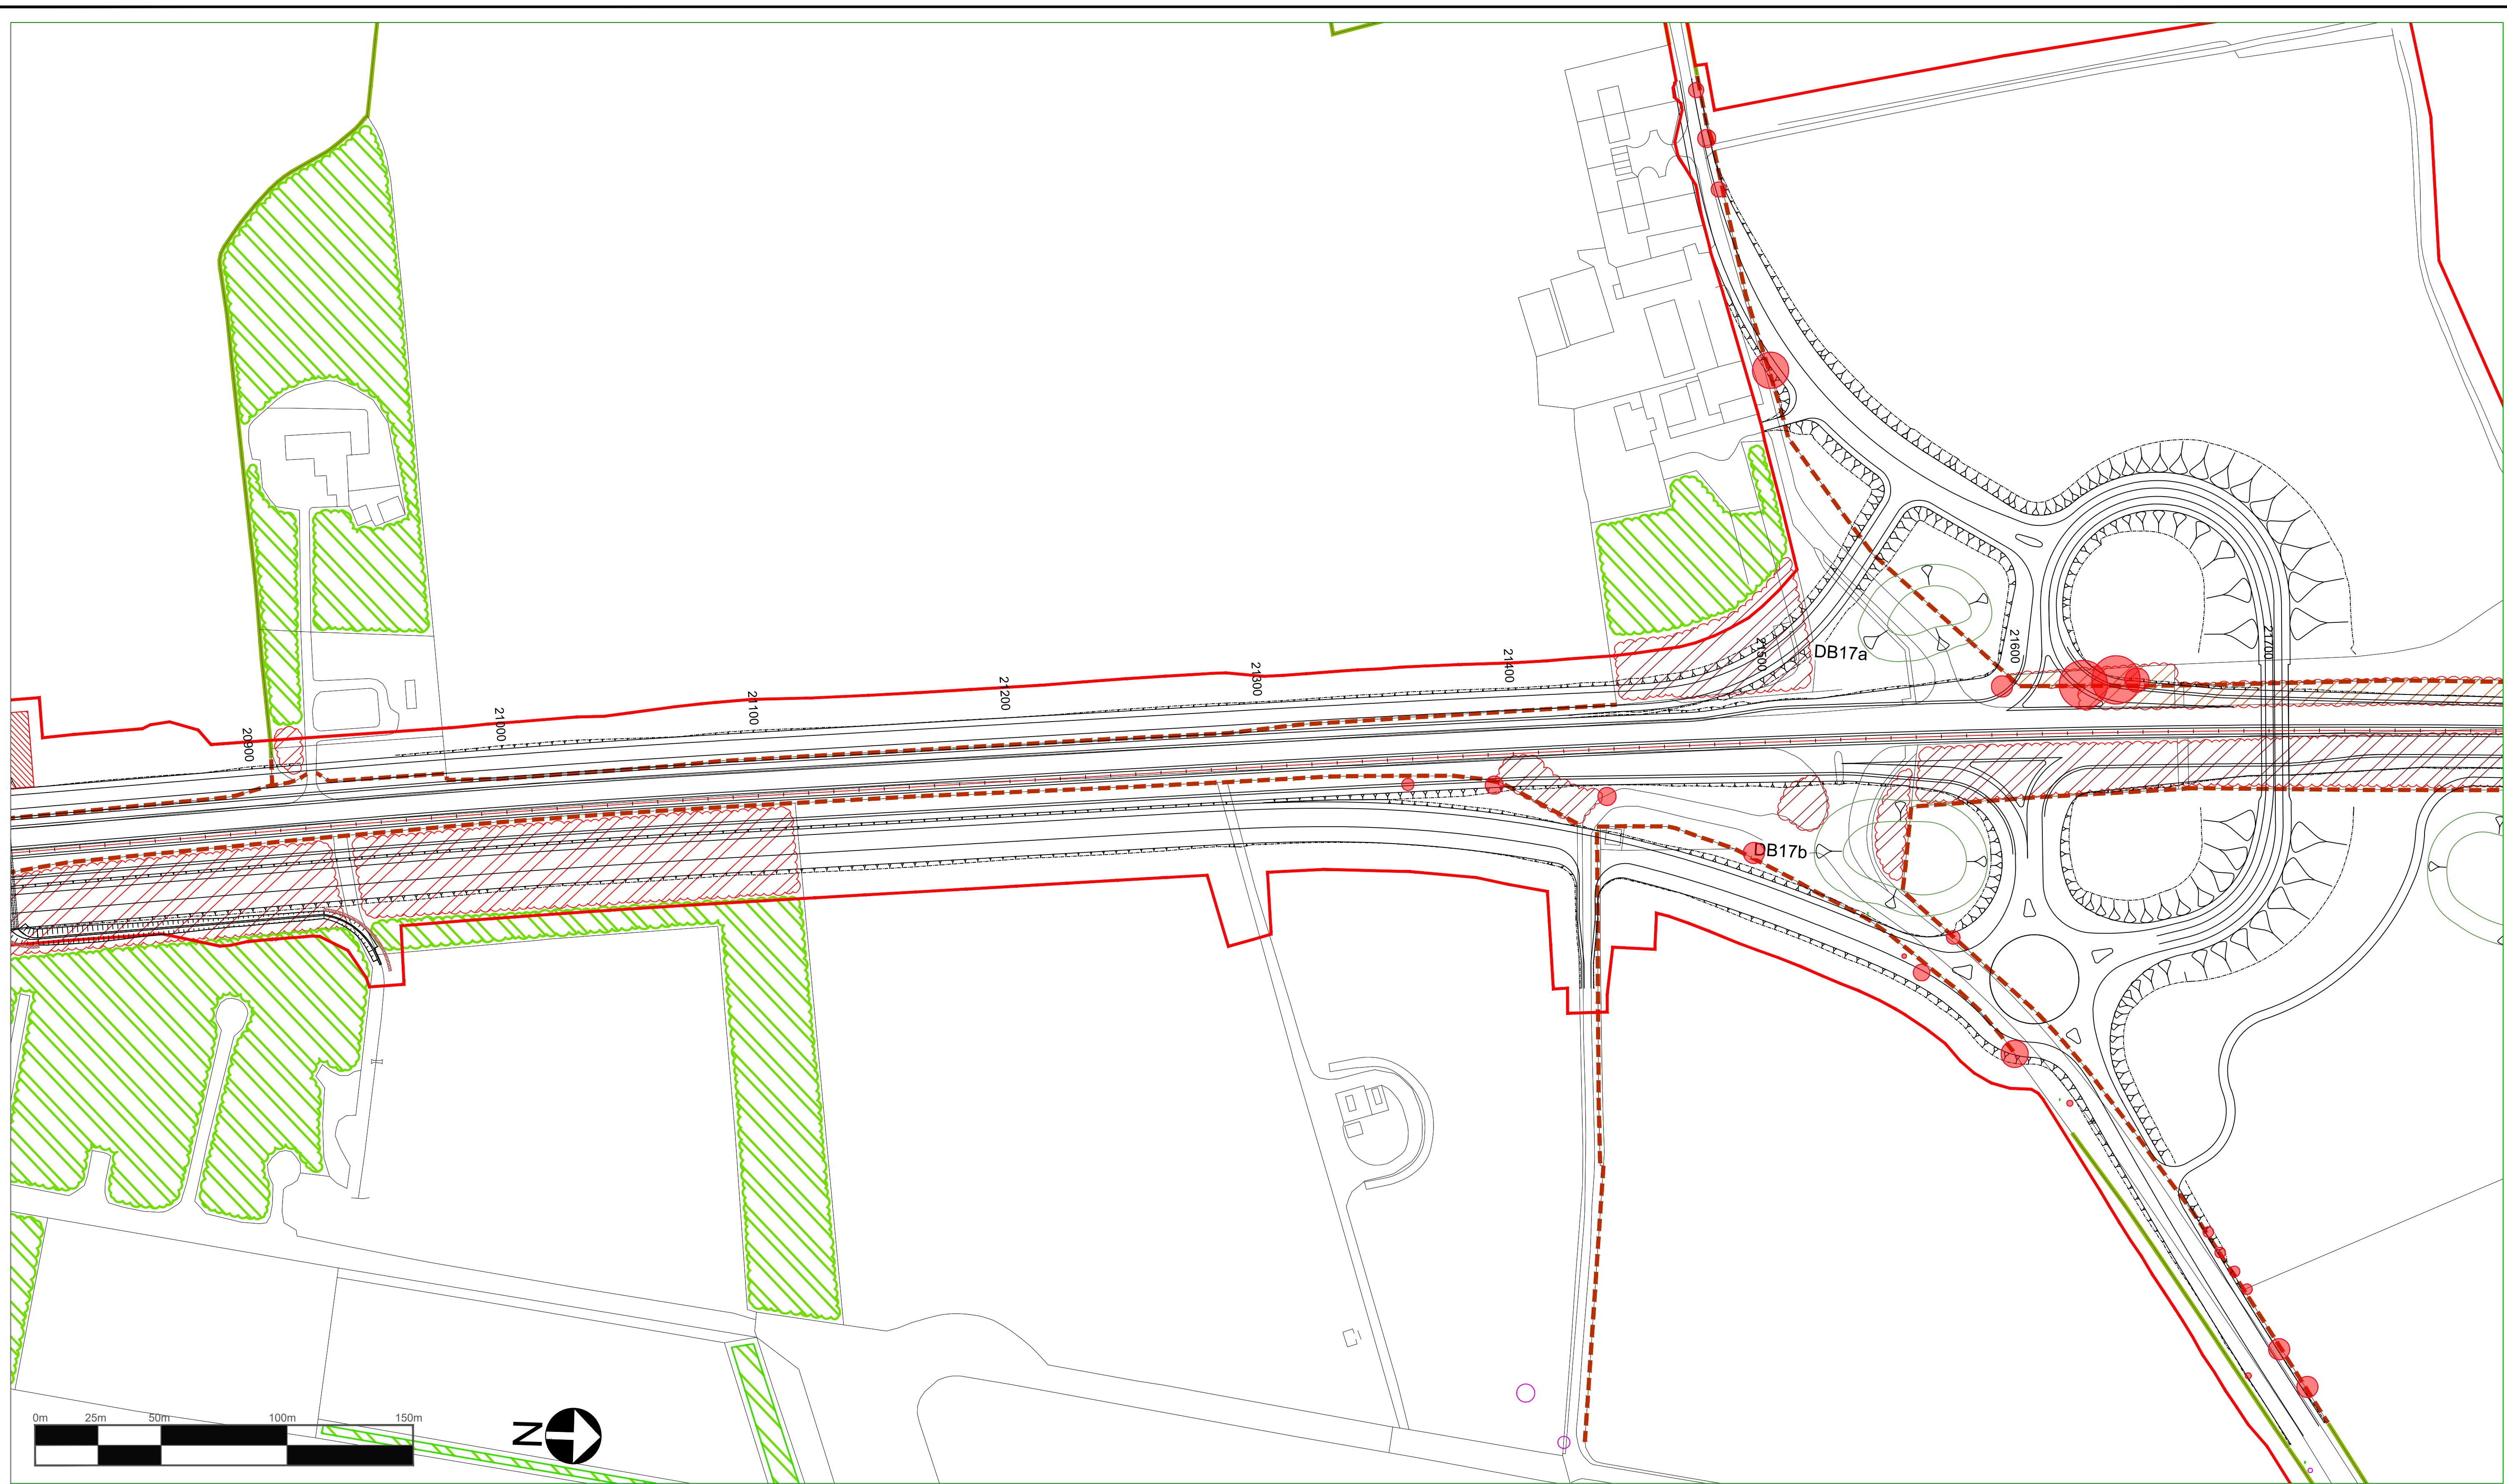

© Crown Copyright and Database Rights 2020 Ordnance Survey 100030649

- Existing woodland to be retained
- Existing hedgerow to be retained
- Woodland lost to the scheme
- Hedgerows lost to the scheme
- Category A tree
- Category B tree, Coronation Avenue only
- Category C tree, Coronation Avenue only
- Category U tree, Coronation Avenue only
- Root protection zone
- Trees lost to the scheme
- Order Limits

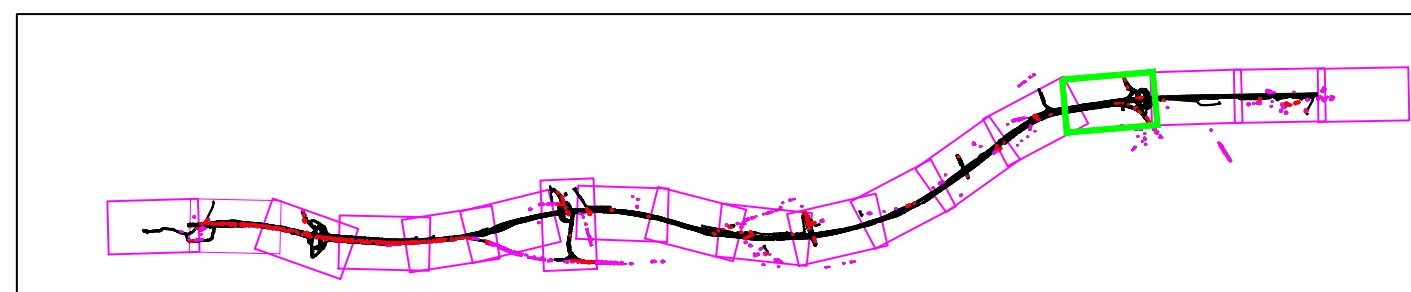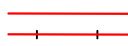

Rev.	Date	Description	By	Eng' Chk	Disc' Chk	App'd
P03	Jun 2020	Third Issue	GH	AW	AW	NM
P02	12/07/19	Second Issue	GH	AW	AW	NM
P03	23/10/18	First Issue	FS	AF	AF	KS

Suitability

For Information

Status


S1

Client

Project Title					
A1 in Northumberland: Morpeth to Ellingham					
Drawing Title					
Figure 7.9 - Vegetation Clearance Plans SHEET 15 OF 18					
Scale	Drawn	Eng. Check	Approved	Authorised	
1:1250	FS	AF	KS	DM	
Original Size	Date	Date	Date	Date	Date
A1	23.10.2018	23.10.2018	23.10.2018		23.10.2018
Drawing Number		Originator		Volume	
HE551459		WSP		6.5	
M2F		LE		1942	
Section	RP	Type	ID	Direction	Role
					Number
					Revision
					P03
					PW Stage Code


DO NOT SCALE

100
10
0
Millimetres

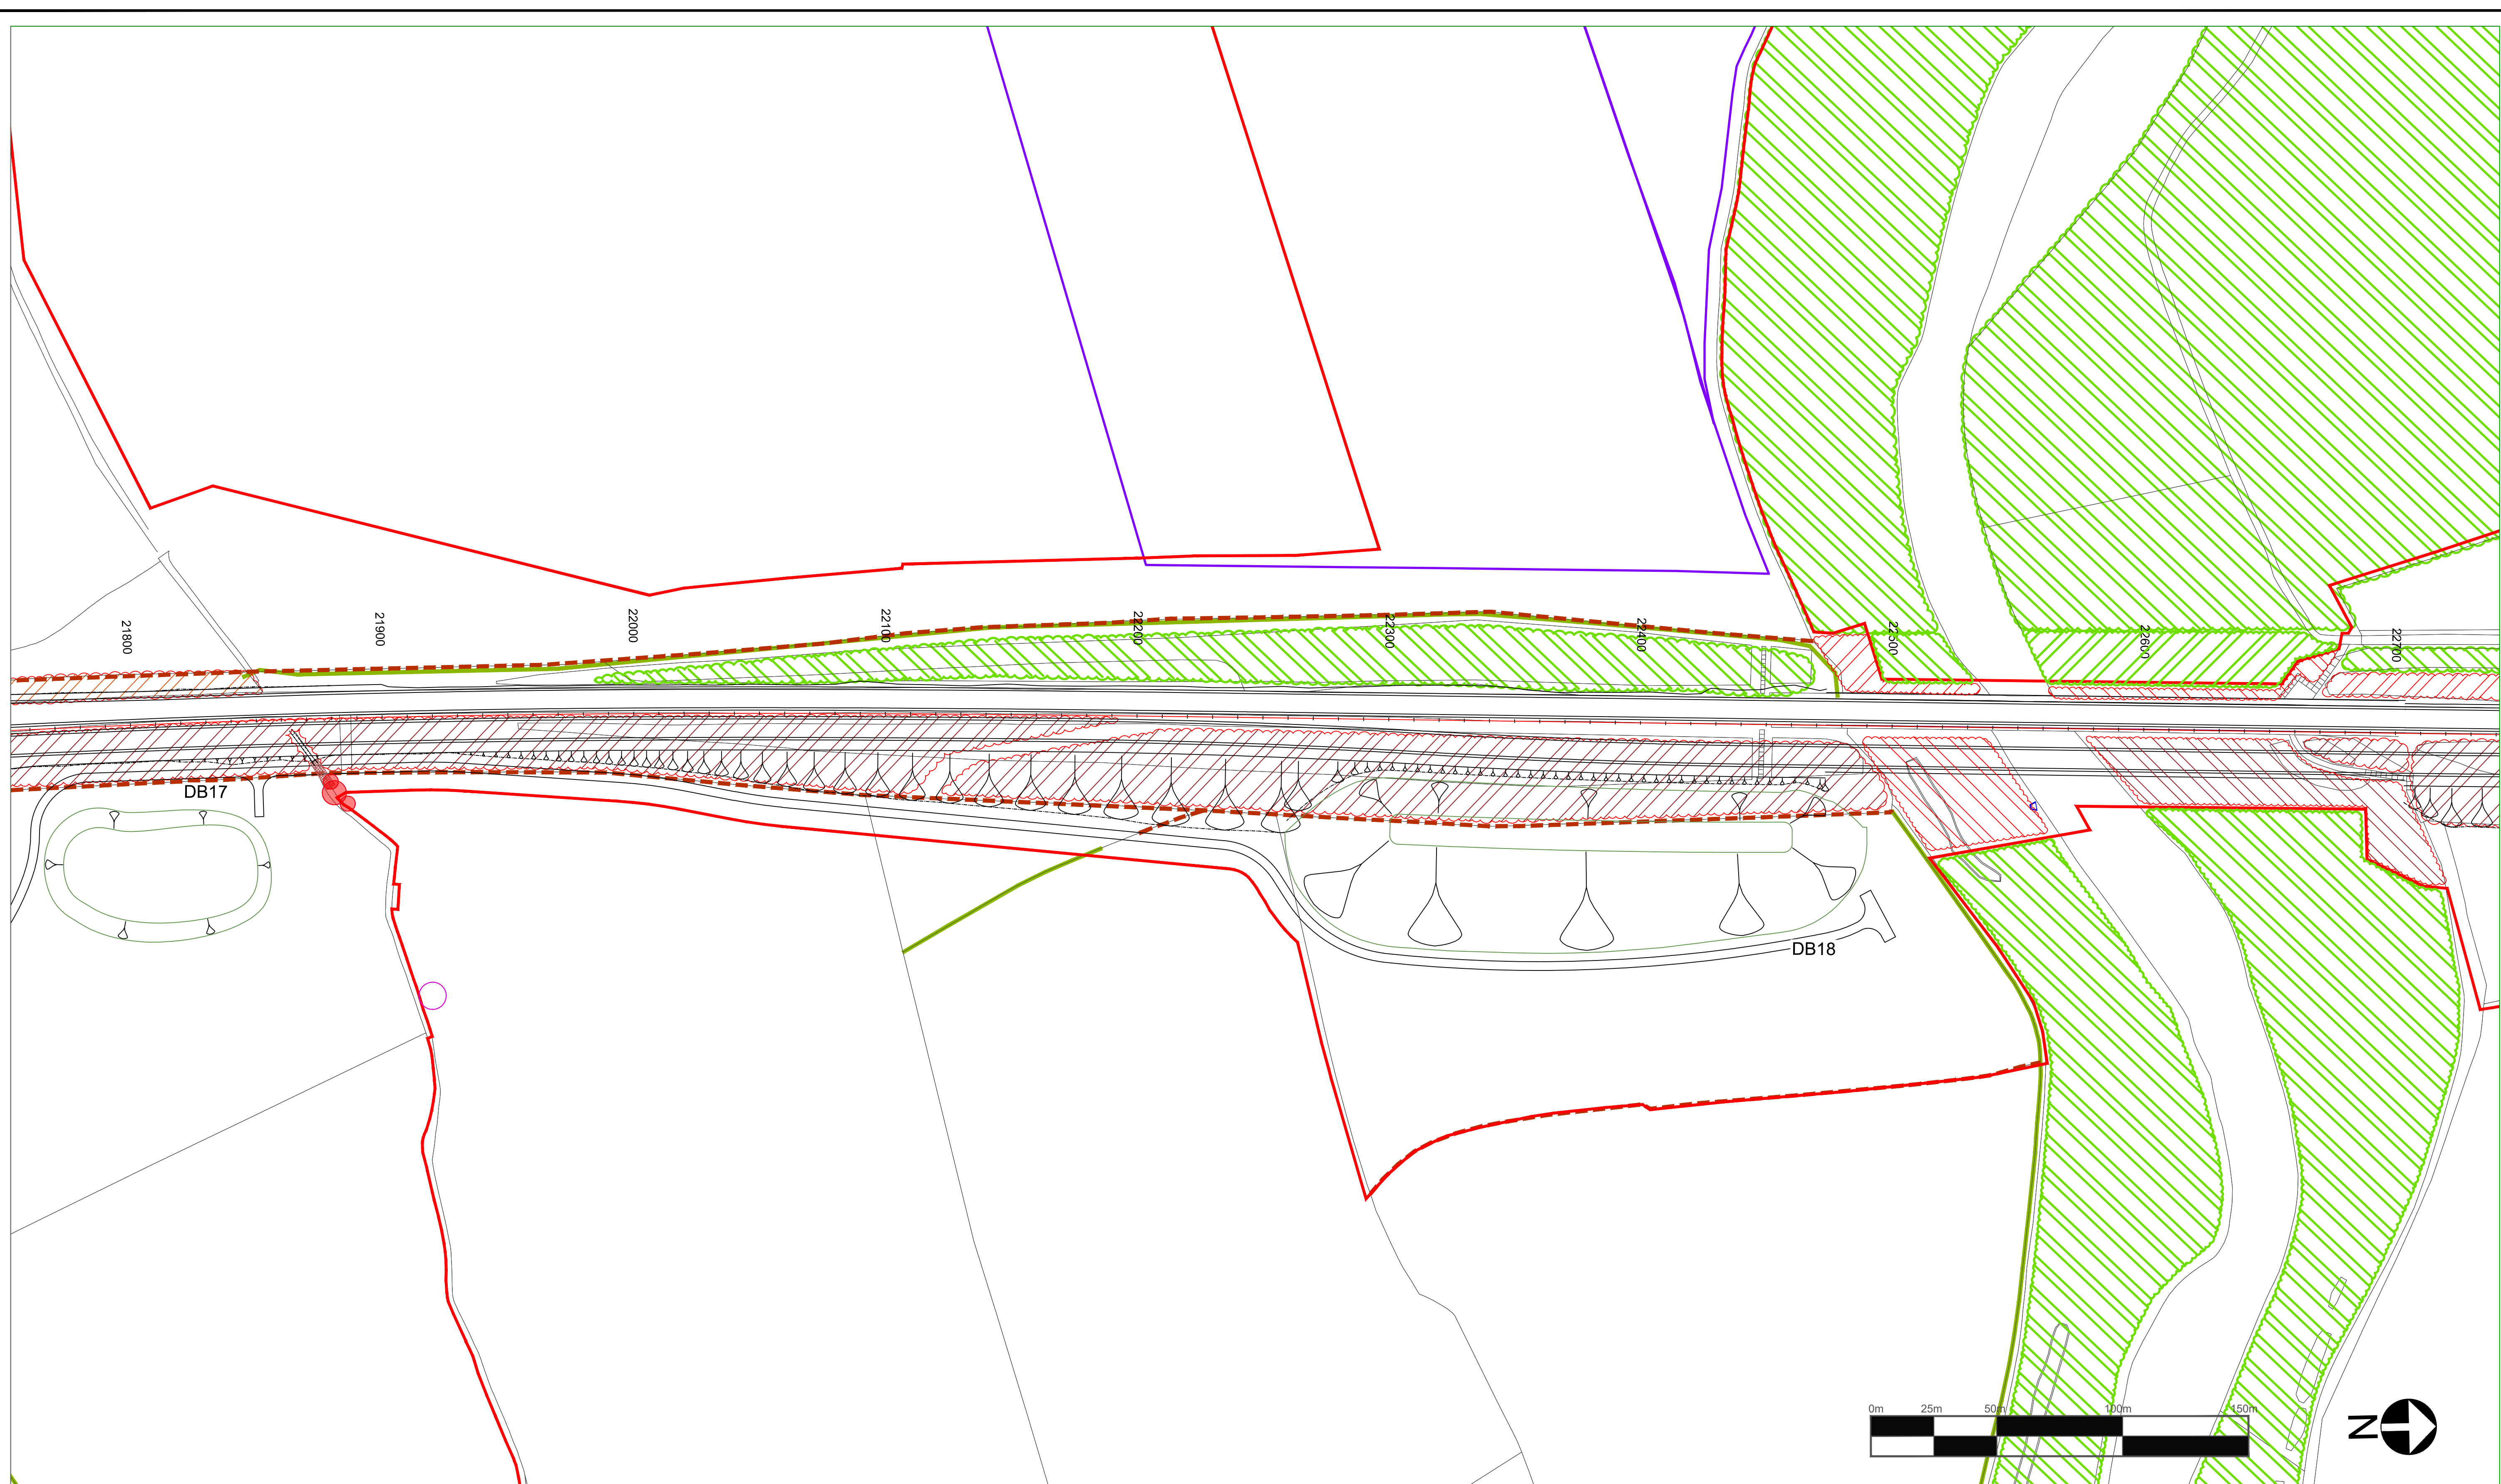

© Crown Copyright and Database Rights 2020 Ordnance Survey 100030649

- Existing woodland to be retained
- Existing hedgerow to be retained
- Woodland lost to the scheme
- Hedgerows lost to the scheme
- Category A tree
- Category B tree, Coronation Avenue only
- Category C tree, Coronation Avenue only
- Category U tree, Coronation Avenue only
- Root protection zone
- Trees lost to the scheme
- Order Limits

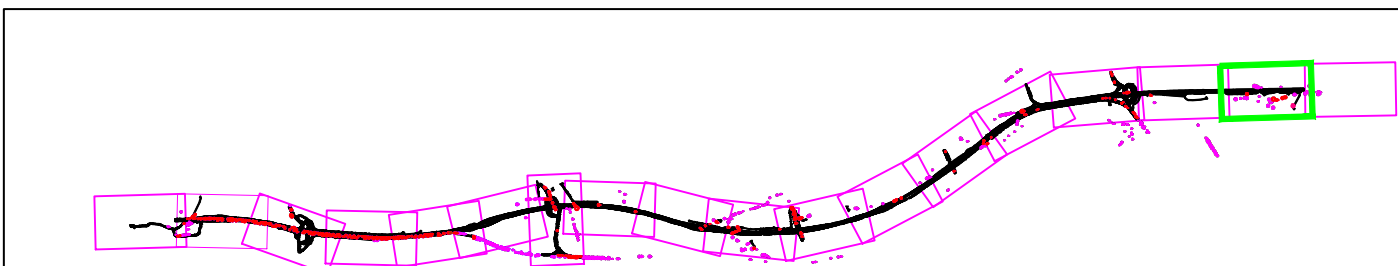

P03	Jun 2020	Third Issue	GH	AW	AW	NM
P02	12/07/19	Second Issue	GH	AW	AW	NM
P03	23/10/18	First Issue	FS	AF	AF	KS
Rev.	Date	Description	By	Eng' Chk	Disc' Chk	App'd

For Information

highways
england

Project Title	A1 in Northumberland: Morpeth to Ellingham				
Drawing Title	Figure 7.9 - Vegetation Clearance Plans SHEET 16 OF 18				
Scale	1:1250	Drawn	FS	Eng. Check	AF
Original Size	A1	Date	23.10.2018	Date	23.10.2018
Drawing Number	HE551459	Originator	WSP	Approved	KS
Project	M2F	Volume	6.5	Date	23.10.2018
Section	RP	LE	1942	Revision	P03
Type	ID	Direction	Type	Role	Number



DO NOT SCALE

100
0 10
Millimetres



© Crown Copyright and Database Rights 2020 Ordnance Survey 100030649

- | | | |
|----------------------------------|---|--------------------------|
| Existing woodland to be retained | Category A tree | Root protection zone |
| Existing hedgerow to be retained | Category B tree, Coronation Avenue only | Trees lost to the scheme |
| Woodland lost to the scheme | Category C tree, Coronation Avenue only | Order Limits |
| Hedgerows lost to the scheme | Category U tree, Coronation Avenue only | |

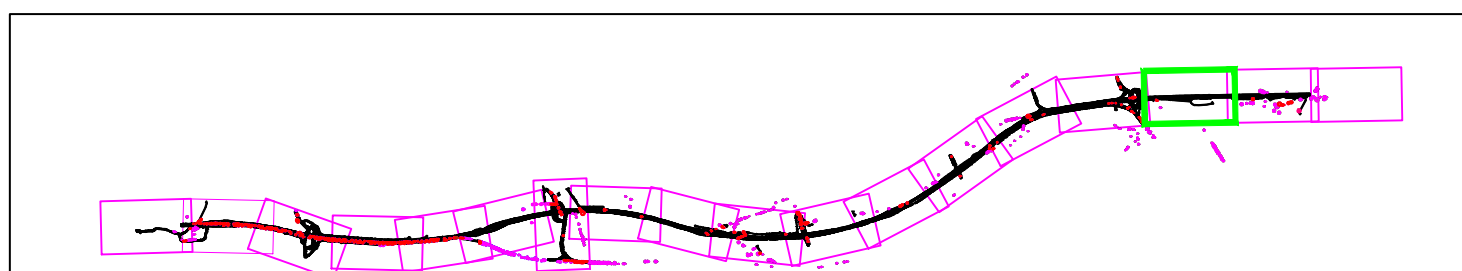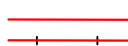

Rev.	Date	Description	By	Eng' Chk	Disc' Chk	App'd
P03	Jun 2020	Third Issue	GH	AW	AW	NM
P02	12/07/19	Second Issue	GH	AW	AW	NM
P03	23/10/18	First Issue	FS	AF	AF	KS

Suitability

For Information


Client

Status	S1				
Project Title	A1 in Northumberland: Morpeth to Ellingham				
Drawing Title	Figure 7.9 - Vegetation Clearance Plans SHEET 17 OF 18				
Scale	1:1250	Drawn	FS	Eng. Check	AF
Original Size	A1	Date	23.10.2018	Date	23.10.2018
Drawing Number	HE551459	Originator	WSP	Volume	6.5
M2F	RP	LE	1942	Revision	P03
Section	Type	ID	Direction	Type	Role




DO NOT SCALE


Millimetres

0 10 100

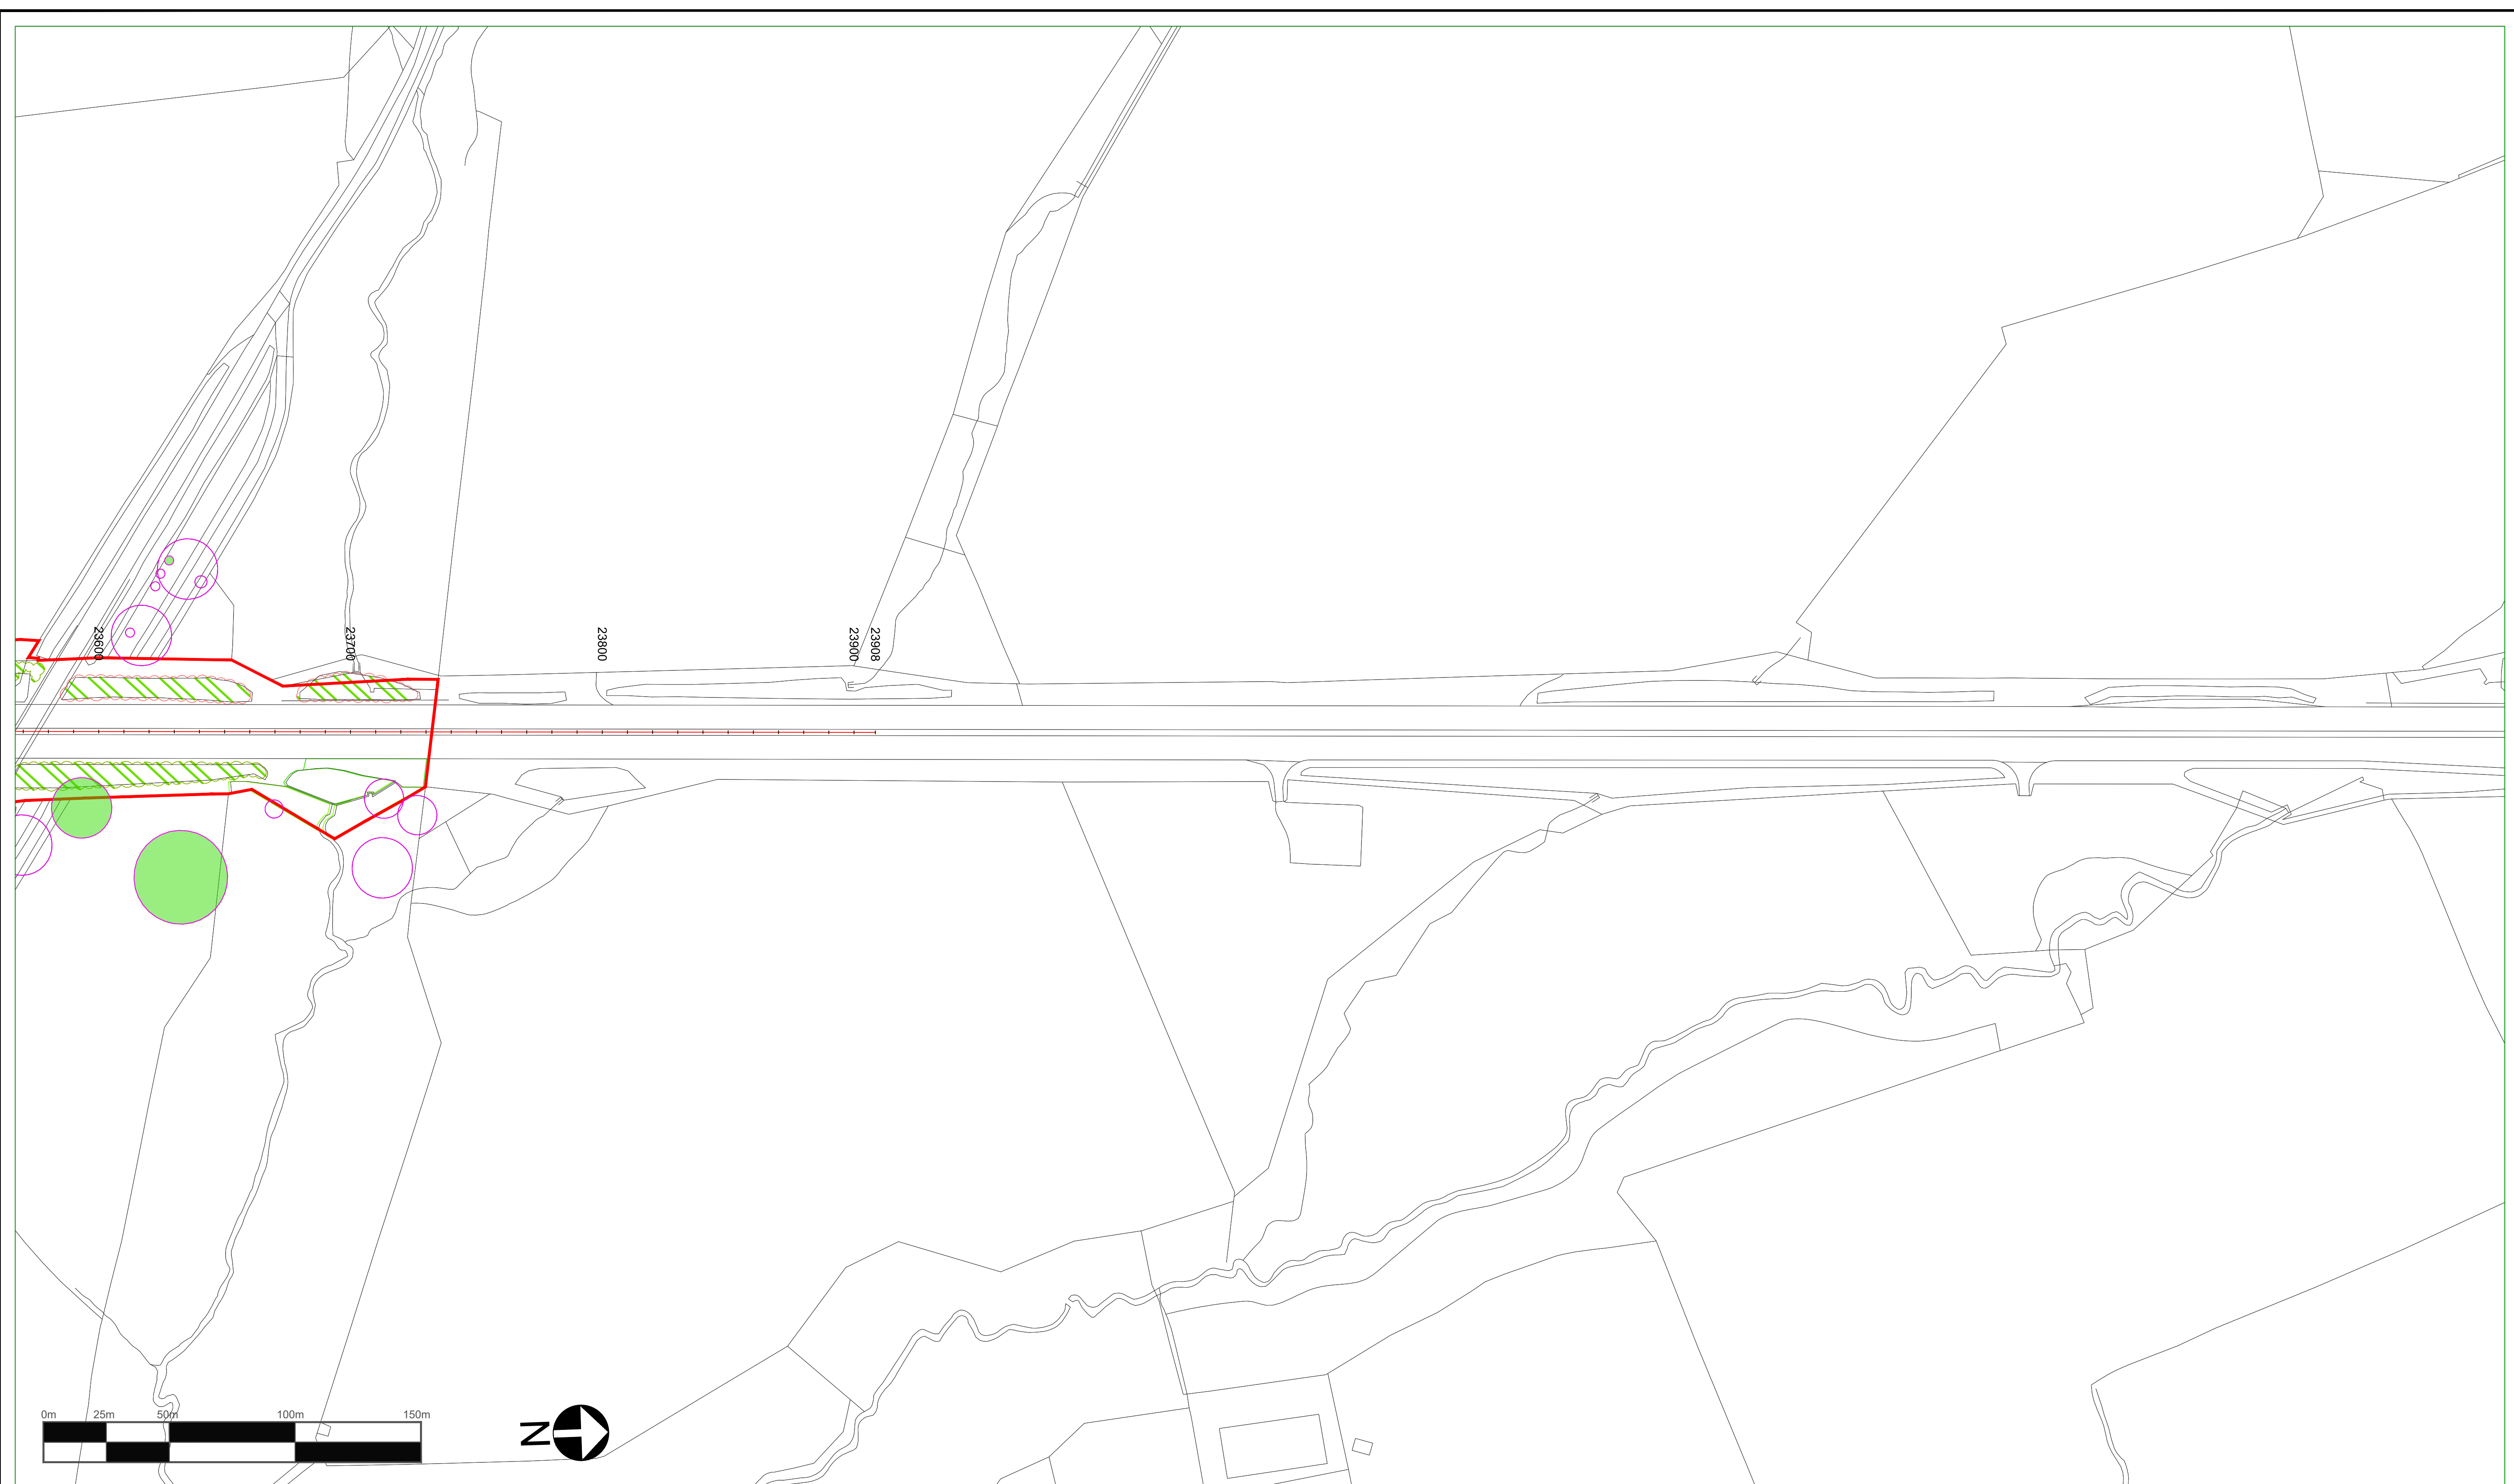

© Crown Copyright and Database Rights 2020 Ordnance Survey 100030649

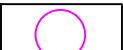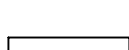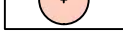- | | | | | | |
|---|----------------------------------|---|---|---|--------------------------|
|  | Existing woodland to be retained |  | Category A tree |  | Root protection zone |
|  | Existing hedgerow to be retained |  | Category B tree. Coronation Avenue only |  | Trees lost to the scheme |
|  | Woodland lost to the scheme |  | Category C tree. Coronation Avenue only |  | Order Limits |
|  | Hedgerows lost to the scheme |  | Category U tree. Coronation Avenue only | | |

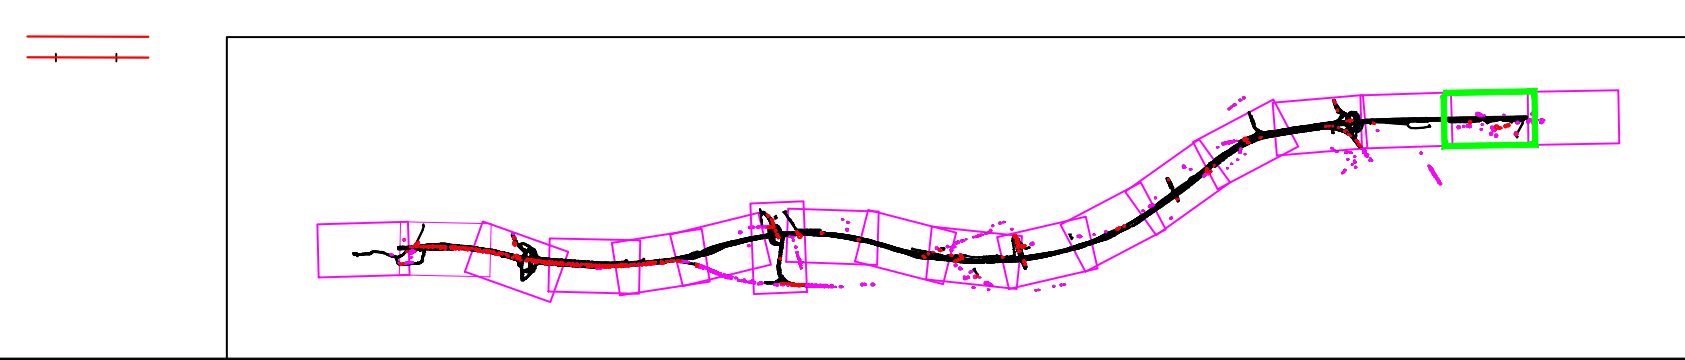

P03	Jun 2020	Third Issue		GH	AW	AW	NM
P02	12/07/19	Second Issue		GH	AW	AW	NM
P03	23/10/18	First Issue		FS	AF	AF	KS
Rev.	Date	Description		By	Eng' Ch'k	Disc' Ch'k	App'd

Suitability	Status	Project Title			
For Information	S1	A1 in Northumberland: Morpeth to Ellingham			
Client	Drawing Title				
	Figure 7.9 - Vegetation Clearance Plans SHEET 18 OF 18				
	Scale	Drawn	Eng. Check	Approved	Authorised
	1:1250	FS	AF	KS	DM
	Original Size	Date	Date	Date	Date
	A1	23.10.2018	23.10.2018	23.10.2018	23.10.2018
Drawing Number	Project		Originator	Volume	Revision
HE551459			WSP	6.5	P03
M2F	RP				PW Stage Code
Section	Type	ID	Direction	Type	Role
					1942
					Number

© Crown copyright 2020.

You may re-use this information (not including logos) free of charge in any format or medium, under the terms of the Open Government Licence. To view this licence: visit www.nationalarchives.gov.uk/doc/open-government-licence/ write to the Information Policy Team, The National Archives, Kew, London TW9 4DU, or email psi@nationalarchives.gsi.gov.uk.

This document is also available on our website at www.gov.uk/highways

If you have any enquiries about this document A1inNorthumberland@highwaysengland.co.uk or call 0300 470 4580*.

*Calls to 03 numbers cost no more than a national rate call to an 01 or 02 number and must count towards any inclusive minutes in the same way as 01 and 02 calls.

These rules apply to calls from any type of line including mobile, BT, other fixed line or payphone. Calls may be recorded or monitored.

Registered office Bridge House, 1 Walnut Tree Close, Guildford GU1 4LZ
Highways England Company Limited registered in England and Wales number 09346363