

A1 in Northumberland: Morpeth to Ellingham

Scheme Number: TR010059

7.30.1 Applicant's Responses to ExA's Fourth Written Questions - Appendix A - Cross- sections for Earthworks Amendments

Rule 8(1)(c)

Planning Act 2008

Infrastructure Planning (Examination Procedure) Rules 2010

Infrastructure Planning

Planning Act 2008

**The Infrastructure Planning
(Examination Procedure) Rules
2010**



**The A1 in Northumberland: Morpeth to
Ellingham**

Development Consent Order 20[xx]

**Appendix A - Cross-sections for Earthworks
Amendments**

Rule Reference:	8(1)(c)
Planning Inspectorate Scheme Reference:	TR010059
Doc Reference:	7.30.1
Author:	A1 in Northumberland: Morpeth to Ellingham Project Team, Highways England

Version	Date	Status of Version
Rev 0	June 2021	Deadline 8a

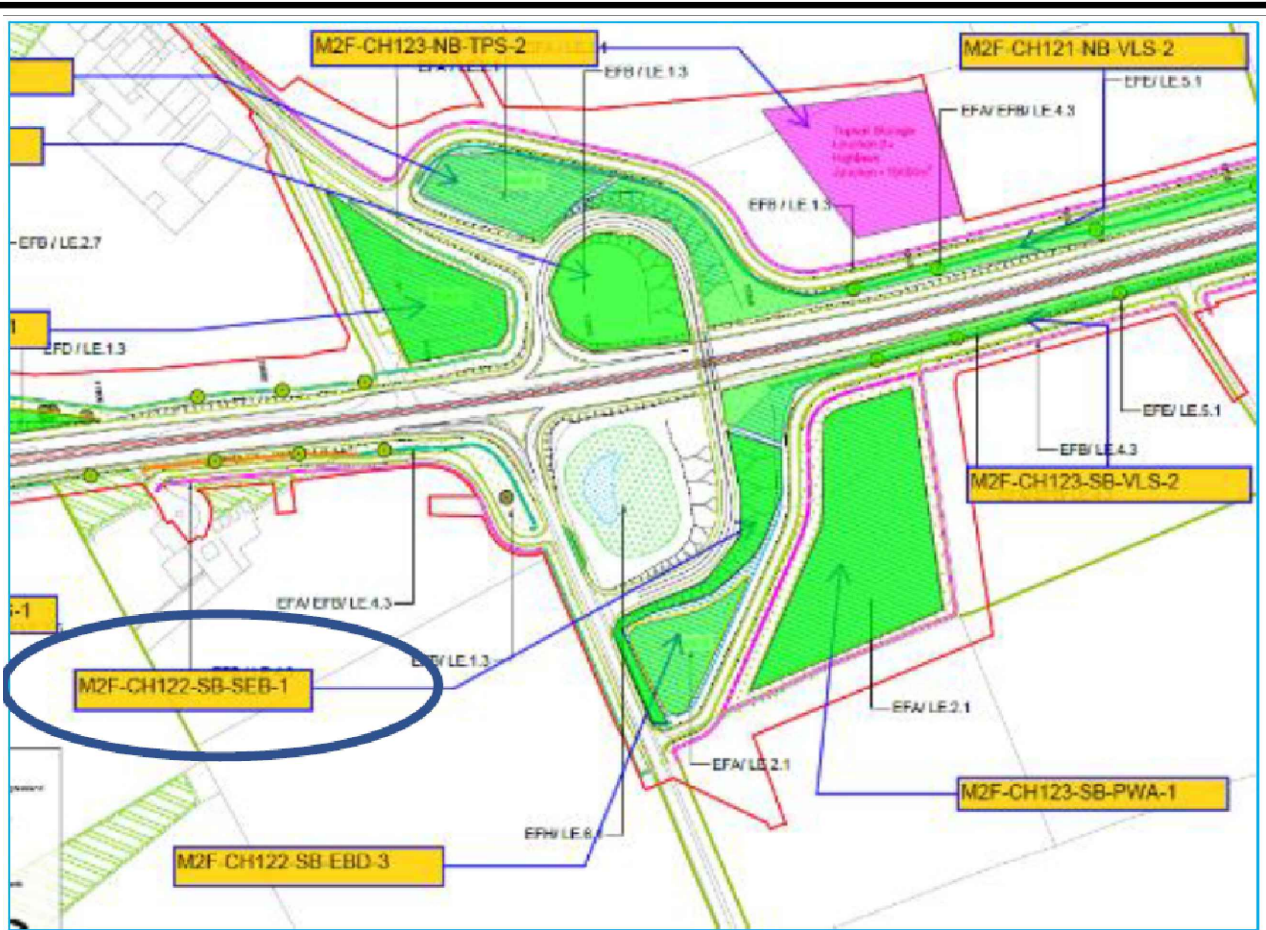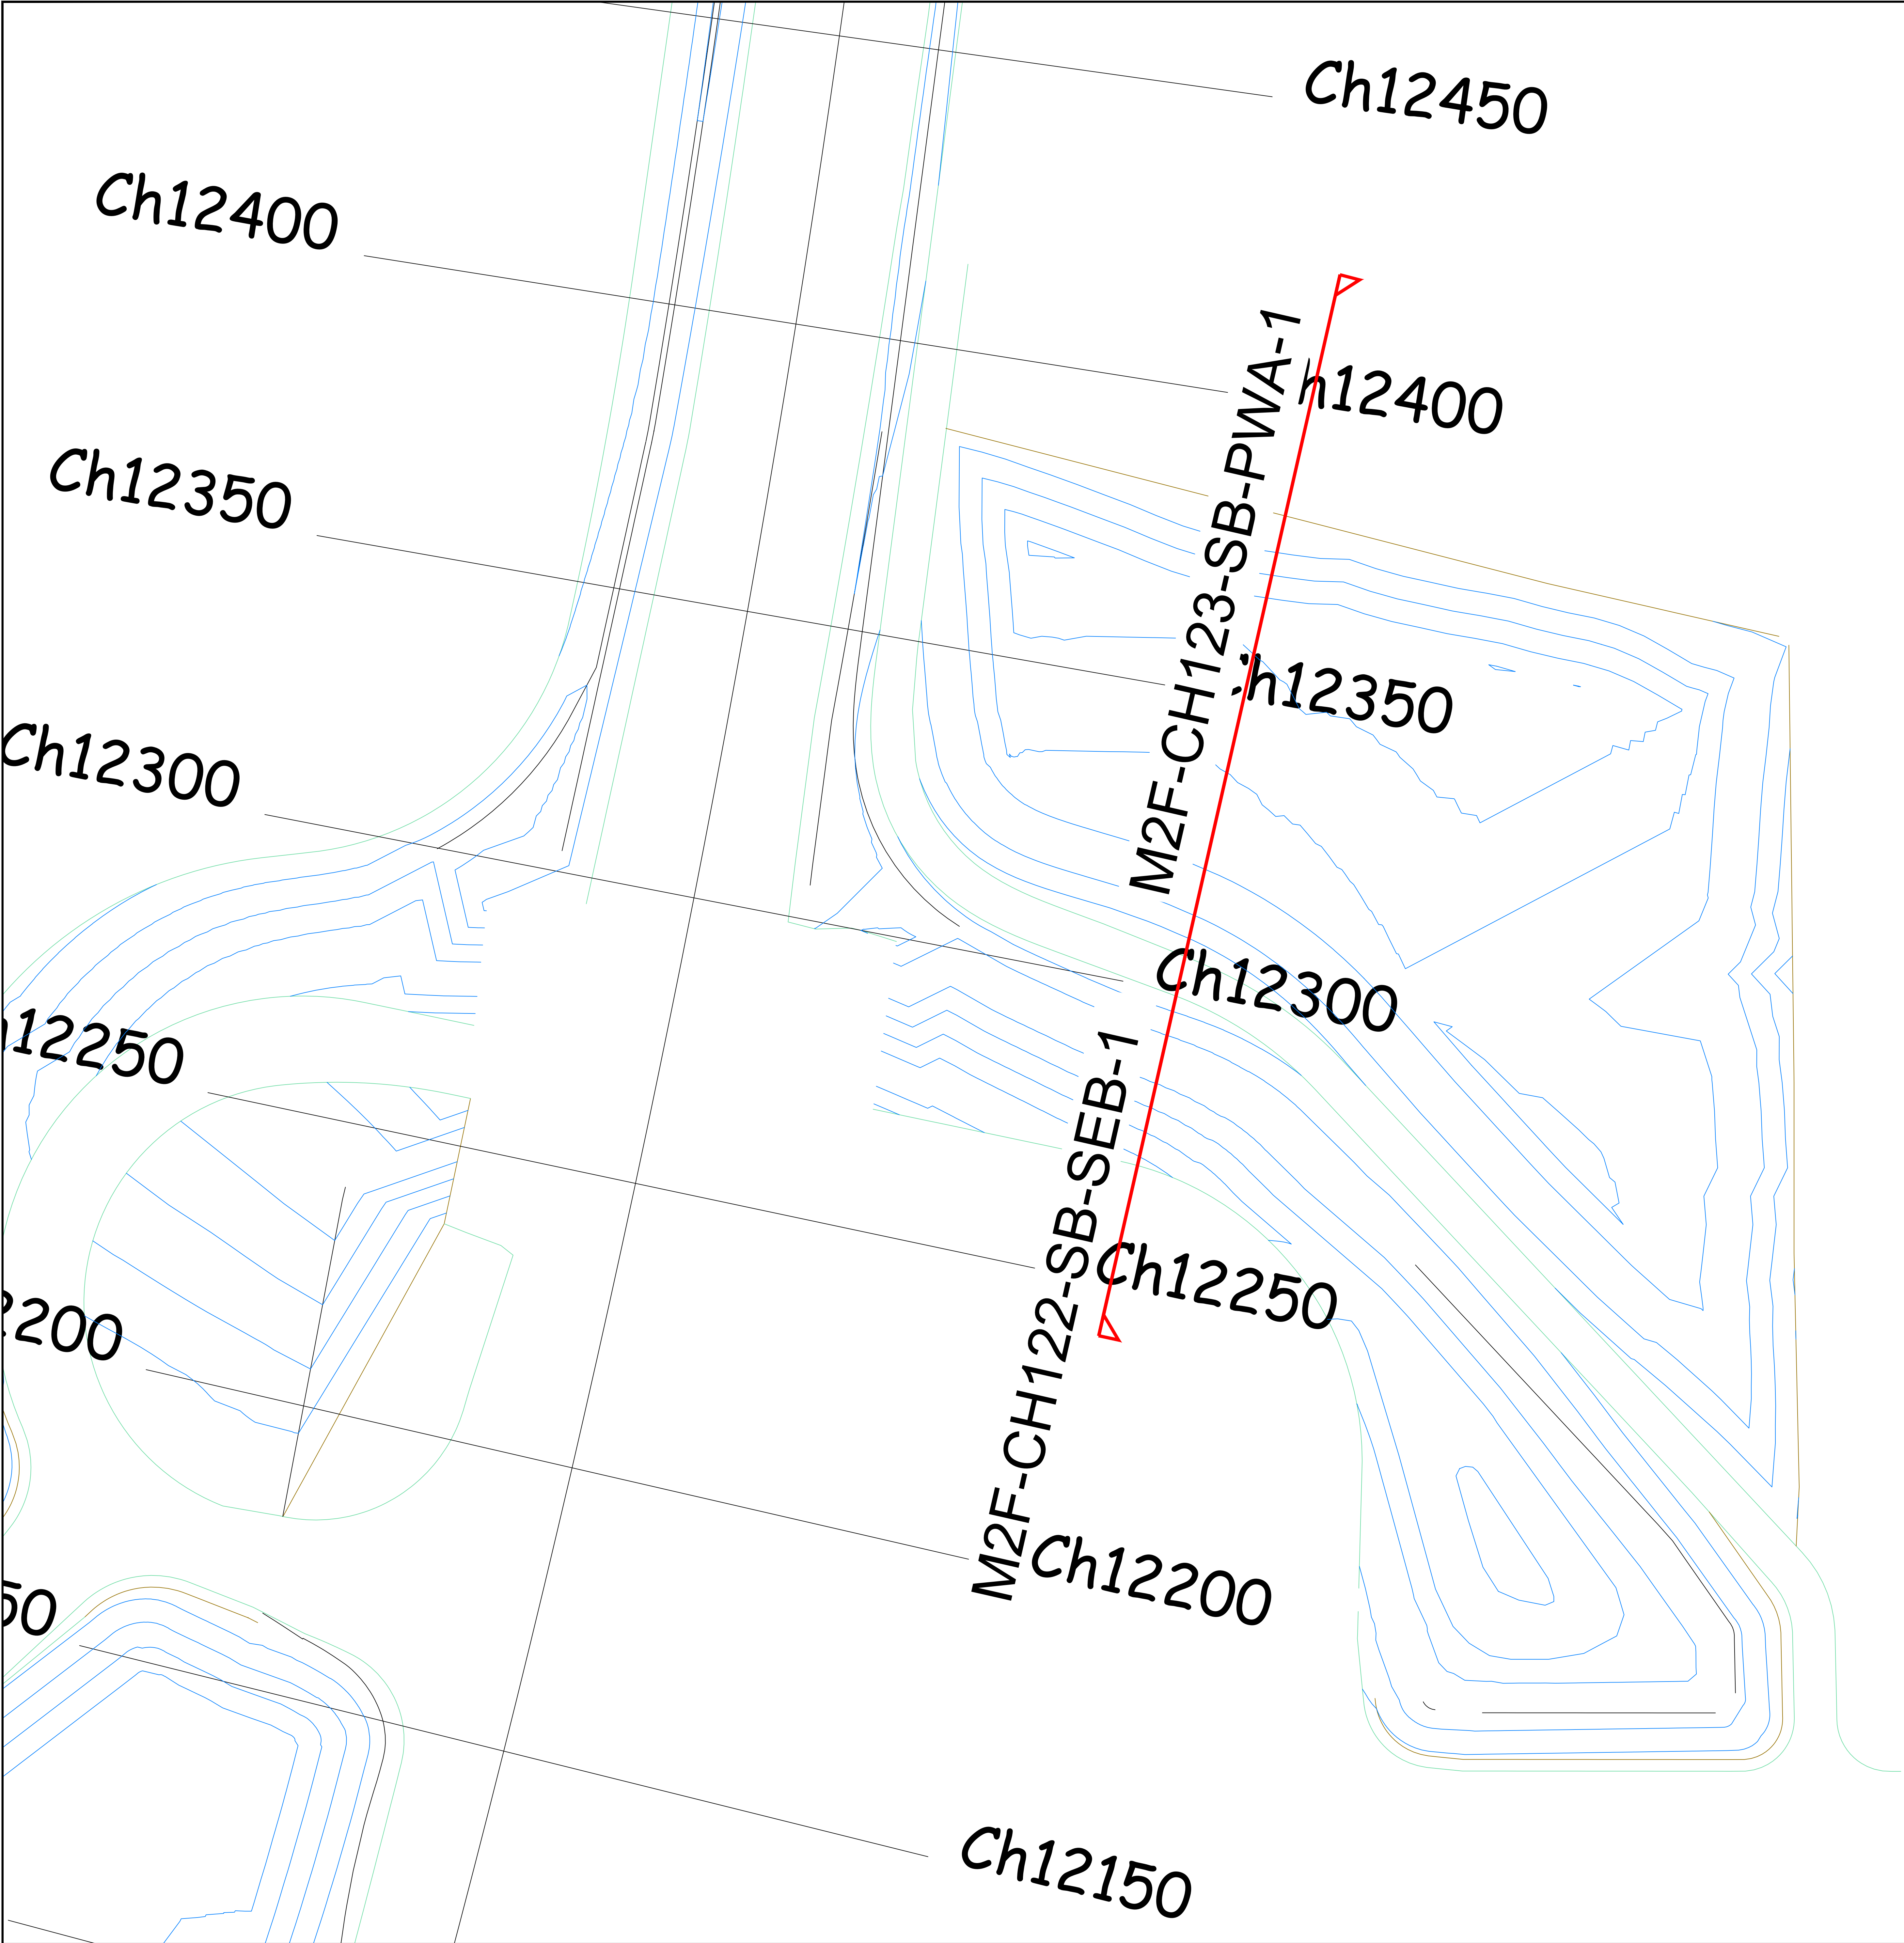

LOCATION PLAN

3	04/06/2021	Title block changes	JB			
2	03/06/2021	Sections and location plans added	JB			
1	02/06/2021	Additional sections added	JB			
-	01/06/2021	First Issue	JB			
Rev	Rev. Date	Purpose of revision	Drawn	Checked	Rev'd	Appr'd

Contractor:

Designer:

1 City Walk, Leeds, LS11 9DX
Tel: +44(0)113 242 6771 Fax: +44(0)113 389 1389
www.jacobs.com


Client

Project REGIONAL DELIVERY PARTNERSHIP
A1 in Northumberland: Morpeth to Ellingham



Drawing title
Change Request Earthwork Sections
PLAN
M2F-CH122-SB-SEB-1
Sheet 1 of 2

Drawing status FOR SUBMISSION

Project Stage		
Scale	NTS@A1	DO NOT SCALE
Client no.	HE551459	Rev 3
Drawing number	HE551459-COS-ELS-A1N_MLT-PL-W-0001	

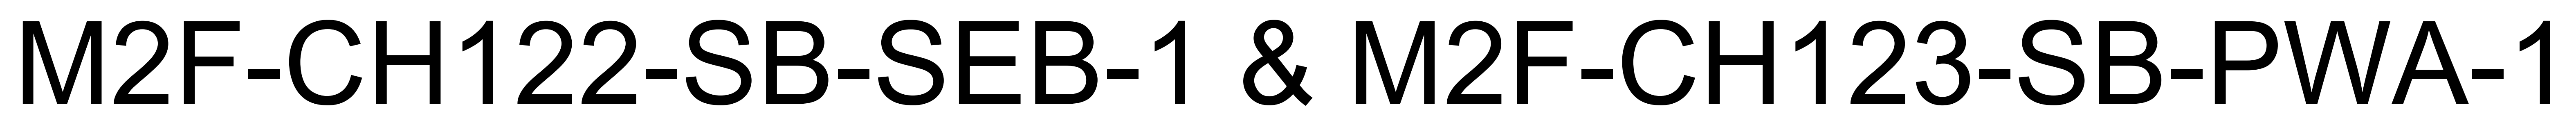

Contractor:				Designer: Jacobs 1 City Walk, Leeds, LS11 9DX Tel: +44(0)113 242 6771 Fax: +44(0)113 389 1389 www.jacobs.com	
Client 					
Project REGIONAL DELIVERY PARTNERSHIP A1 in Northumberland: Morpeth to Ellingham					
Drawing title Change Request Earthwork Sections SECTION M2F-CH122-SB-SEB-1 Sheet 2 of 2					
Drawing status FOR SUBMISSION					
Project Stage					
Scale	NTS@A1	DO NOT SCALE			
Client no.	HE551459	Rev	3		
Drawing number					

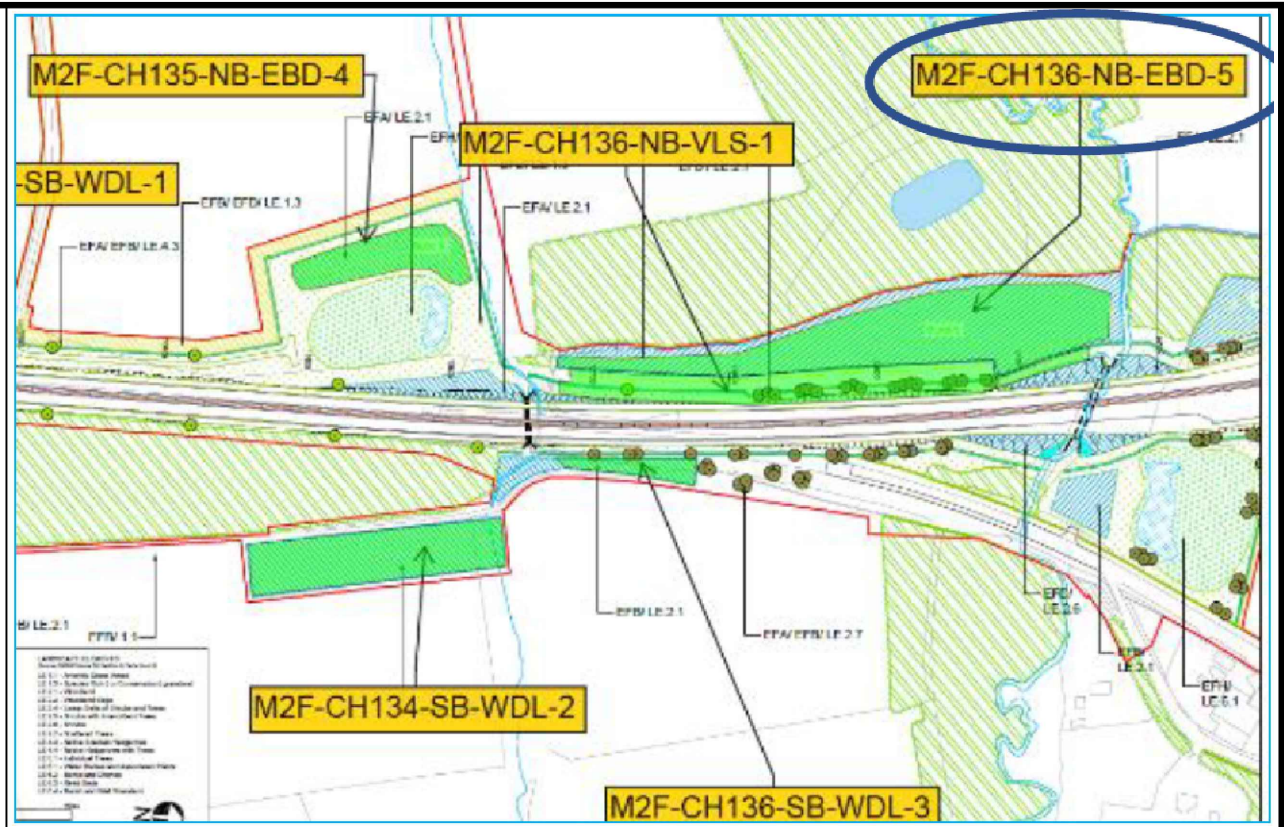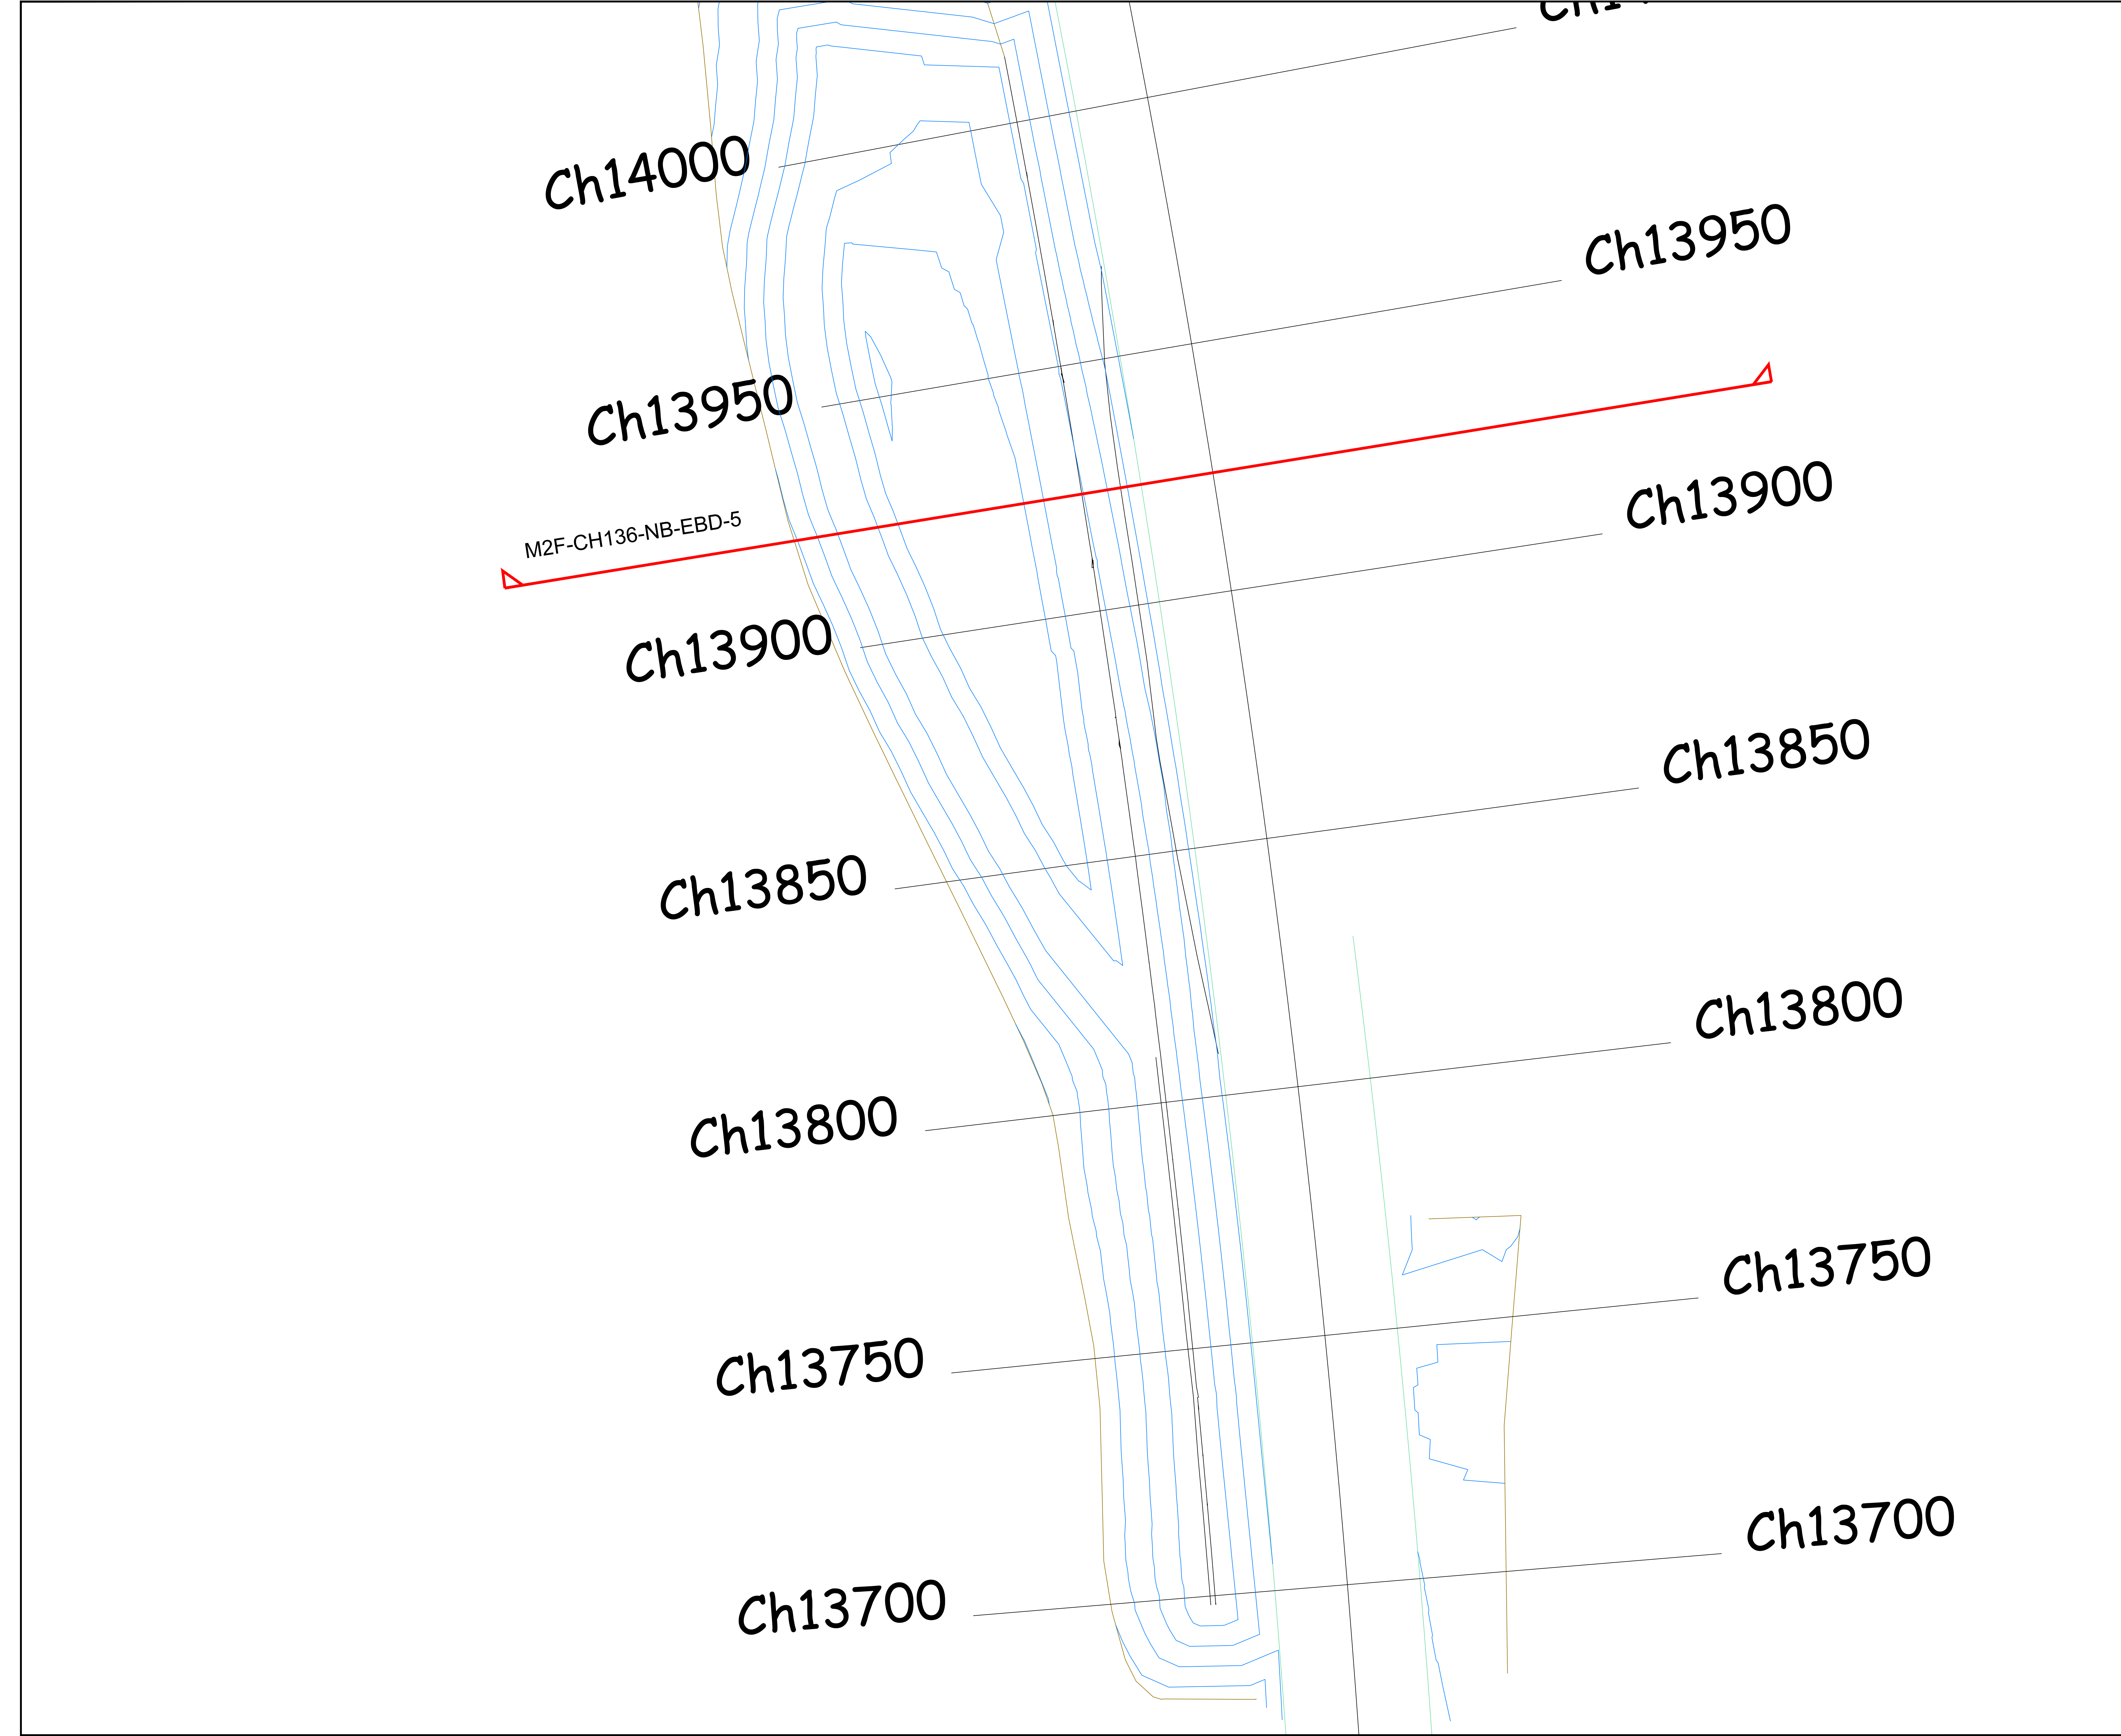

LOCATION PLAN

3	04/06/2021	Title block changes	JB				
2	03/06/2021	Sections and location plans added	JB				
1	02/06/2021	Additional sections added	JB				
-	01/06/2021	First Issue	JB				
Rev	Rev. Date	Purpose of revision	Drawn	Checked	Rev'd	Appr'd	

Contractor:

Designer:

1 City Walk, Leeds, LS11 9DX
Tel:+44(0)113 242 6771 Fax:+44(0)113 389 1389
www.jacobs.com

Client

Project REGIONAL DELIVERY PARTNERSHIP
A1 in Northumberland: Morpeth to Ellingham


Drawing title
Change Request Earthwork Sections
PLAN
M2F-CH136-NB-EBD-5
Sheet 1 of 2

Drawing status FOR SUBMISSION

Project Stage		
Scale	NTS@A1	DO NOT SCALE
		Rev 3
Client no.	HE551459	
Drawing number		



HE551459-COS-ELS-A1N_MLT-PL-W-0001

M2F-CH136-NB-EBD-5

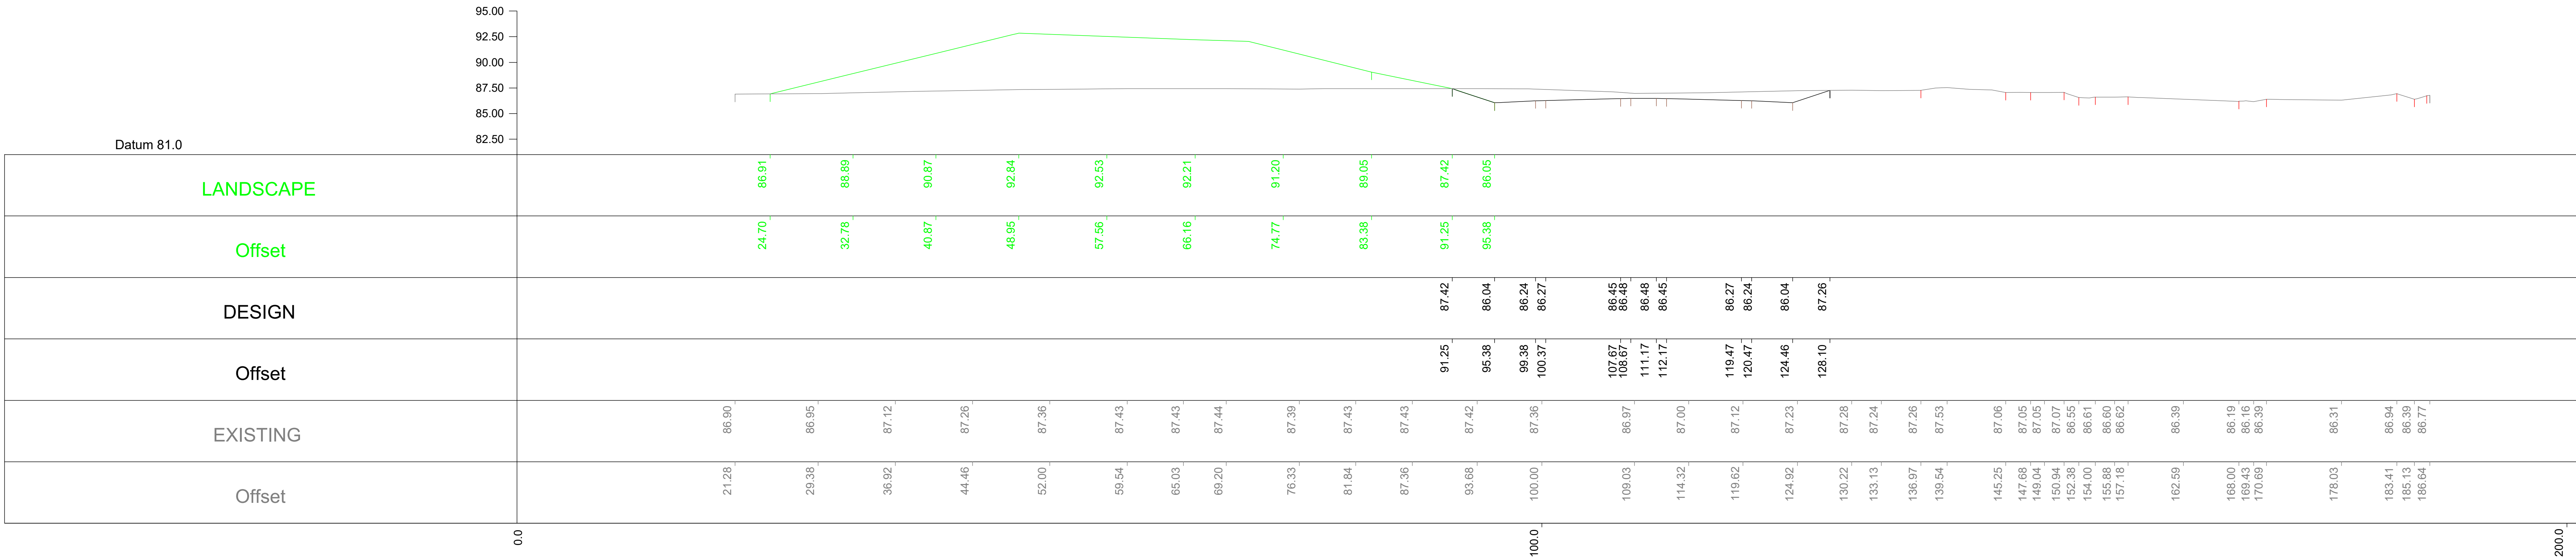

3	04/06/2021	Title block changes	JB				
2	03/06/2021	Sections and location plans added	JB				
1	02/06/2021	Additional sections added	JB				
-	01/06/2021	First Issue	JB				
Rev	Rev. Date	Purpose of revision	Drawn	Checked	Rev'd	Appr'd	

Contractor:		Designer:	
Client		Project	
		REGIONAL DELIVERY PARTNERSHIP A1 in Northumberland: Morpeth to Ellingham	
Drawing title			
Change Request Earthwork Sections SECTION M2F-CH136-NB-EBD-5 Sheet 2 of 2			
Drawing status			
FOR SUBMISSION			
Project Stage			
Scale			
NTS@A1			
DO NOT SCALE			
Client no.			
HE551459			
Drawing number			
HE551459-COS-ELS-A1N_MLT-PL-W-0001			

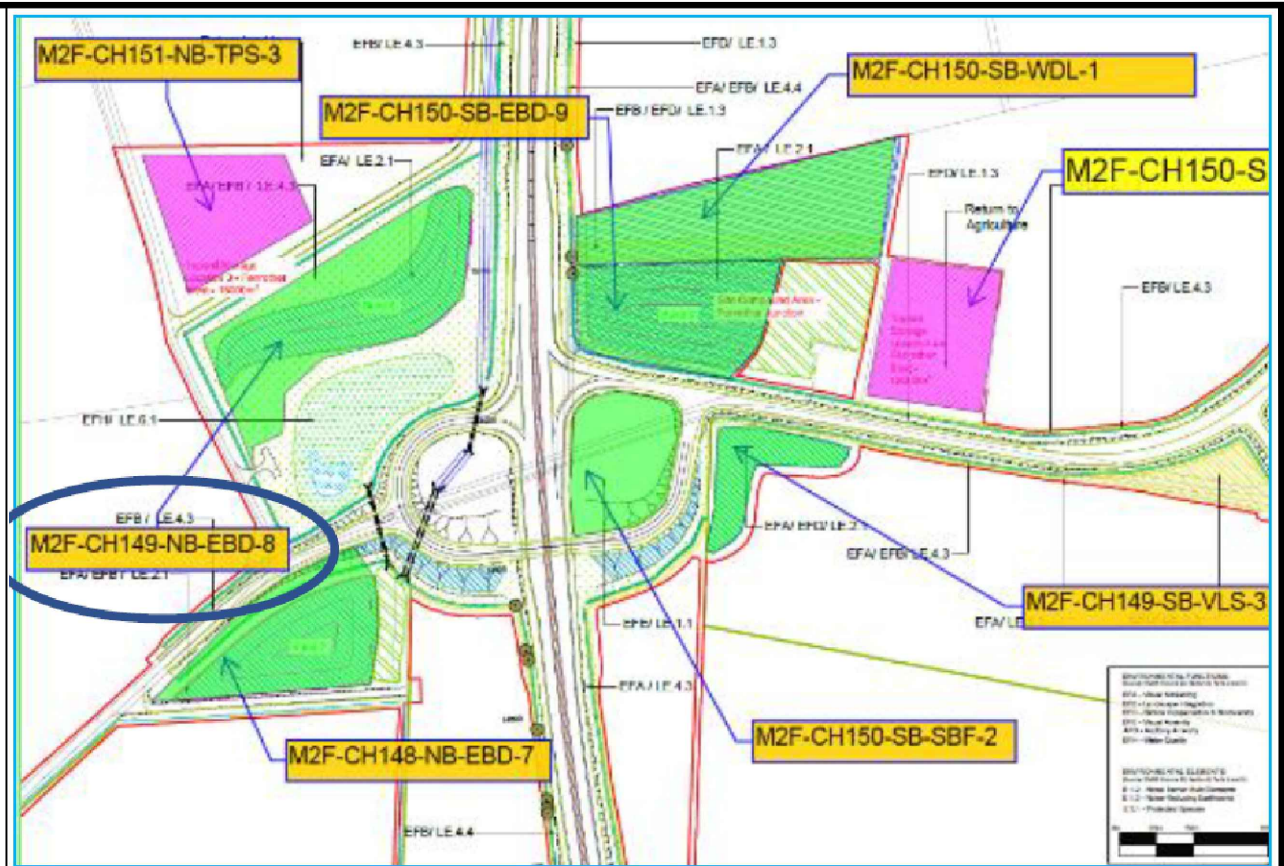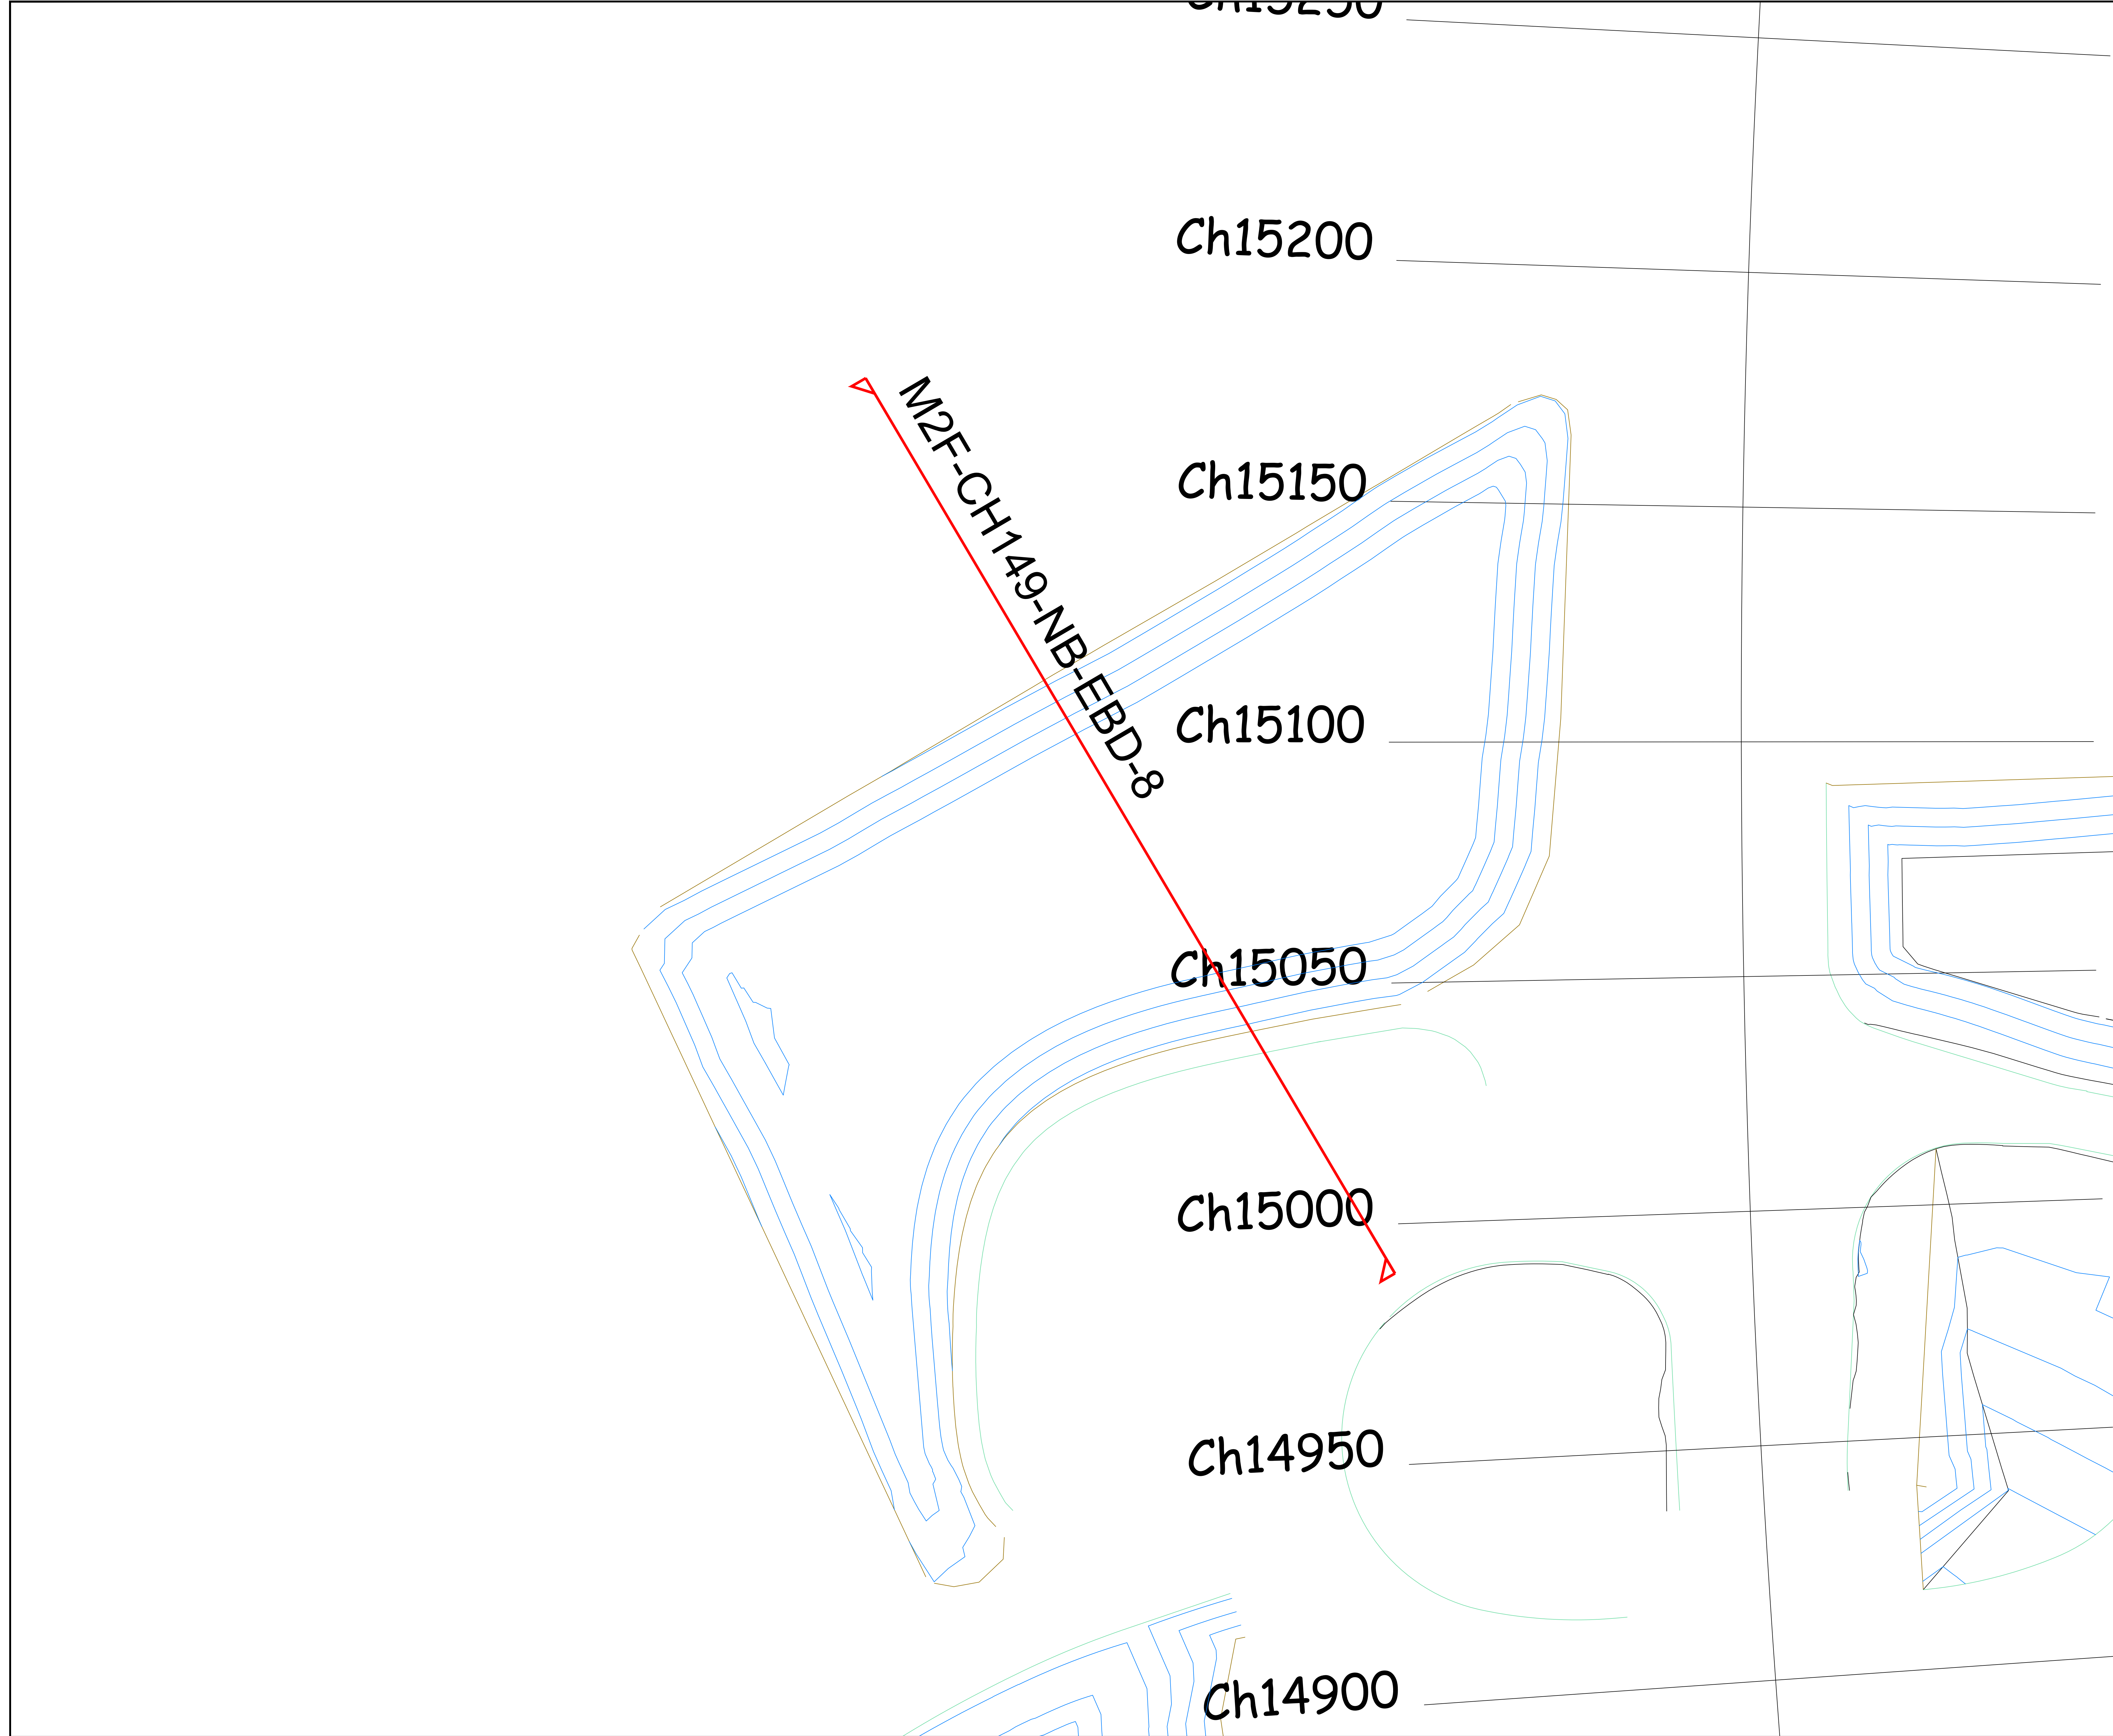

LOCATION PLAN

3	04/06/2021	Title block changes	JB				
2	03/06/2021	Sections and location plans added	JB				
1	02/06/2021	Additional sections added	JB				
-	01/06/2021	First Issue	JB				
Rev	Rev. Date	Purpose of revision	Drawn	Checked	Rev'd	Appr'd	

Contractor:

Designer:

1 City Walk, Leeds, LS11 8DX
Tel: +44(0)113 242 6771 Fax: +44(0)113 389 1389
www.jacobs.com

Client:


Project REGIONAL DELIVERY PARTNERSHIP
A1 in Northumberland: Morpeth to Ellingham


Drawing title
Change Request Earthwork Sections
PLAN
M2F-CH149-NB-EBD-8
Sheet 1 of 2

Drawing status FOR SUBMISSION

Project Stage		
Scale	NTS@A1	DO NOT SCALE
Client no.	HE551459	Rev 3
Drawing number		

HE551459-COS-ELS-A1N_MLT-PL-W-0001

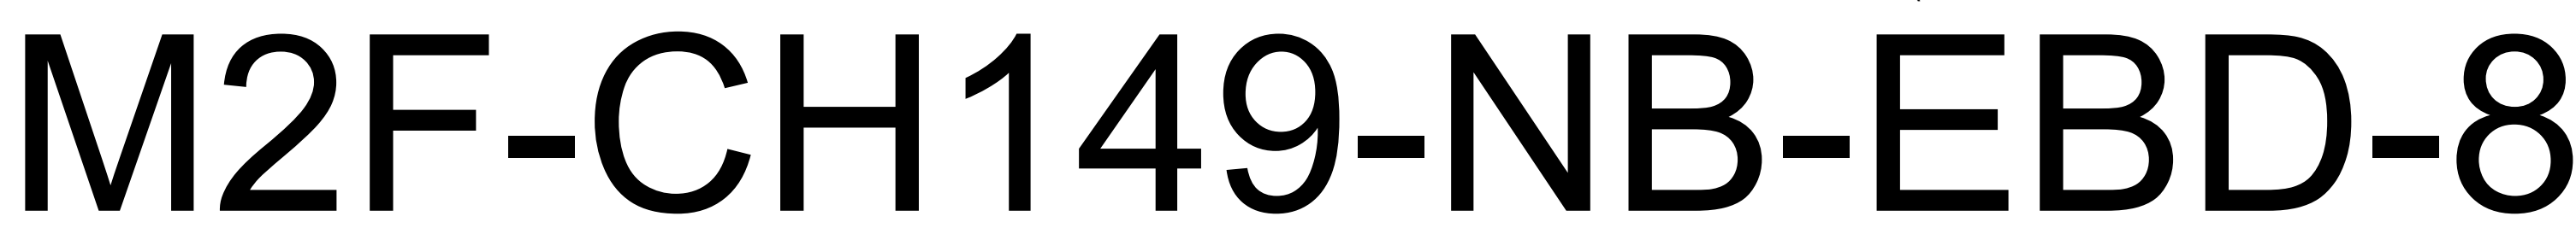

 Contractor: 	Designer: Jacobs. 1 City Walk, Leeds, LS11 9DX Tel: +44(0)113 242 6771 Fax: +44(0)113 389 1389 www.jacobs.com
--	---

Project REGIONAL DELIVERY PARTNERSHIP
A1 in Northumberland: Morpeth to Ellingham

Drawing status

FOR SUBMISSION

HE551459-COS-ELS-A1N_MLT-PL-W-0001


Ch21750

Ch21700

Ch21650

Ch21600

M2F-CH216-NB-SBF-1

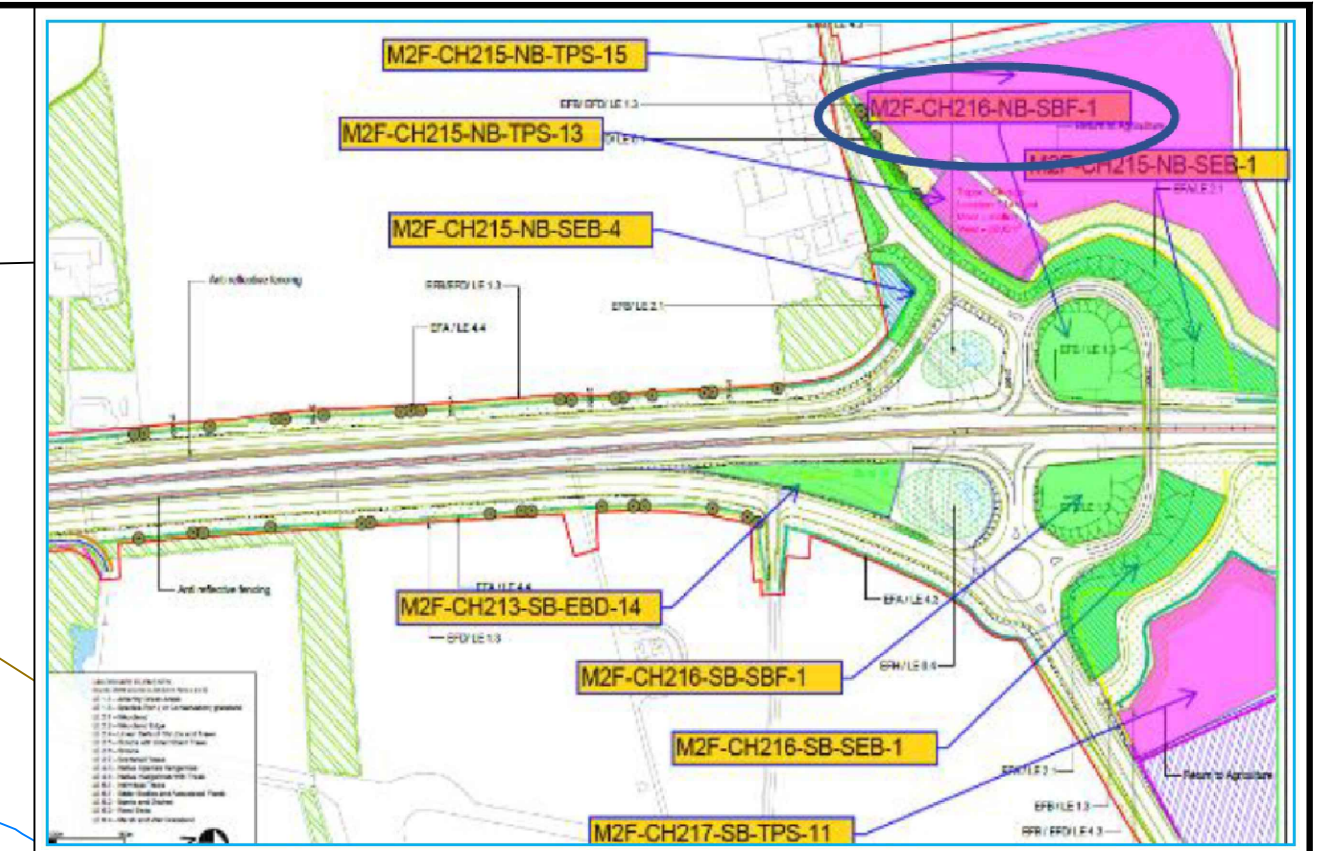

LOCATION PLAN

3	04/06/2021	Title block changes	JB				
2	03/06/2021	Sections and location plans added	JB				
1	02/06/2021	Additional sections added	JB				
-	01/06/2021	First Issue	JB				
Rev	Rev. Date	Purpose of revision	Drawn	Checked	Rev'd	Appr'd	

Contractor:

Designer:

1 City Walk, Leeds, LS11 9DX
Tel: +44(0)113 242 6771 Fax: +44(0)113 389 1389
www.jacobs.com

Client

Project REGIONAL DELIVERY PARTNERSHIP
A1 in Northumberland: Morpeth to Ellingham

Drawing title
Change Request Earthwork Sections
PLAN
M2F-CH216-NB-SBF-1
Sheet 1 of 2

Drawing status FOR SUBMISSION

Project Stage		
Scale	NTS@A1	DO NOT SCALE
Client no.	HE551459	Rev 3

Drawing number
HE551459-COS-ELS-A1N_MLT-PL-W-0001


[illegible]

Ch55450

A2E-CH554-NB-NBD-4 - SIDE ROAD A

A2E-CH554-NB-NBD-4 - SIDE ROAD

Ch55250

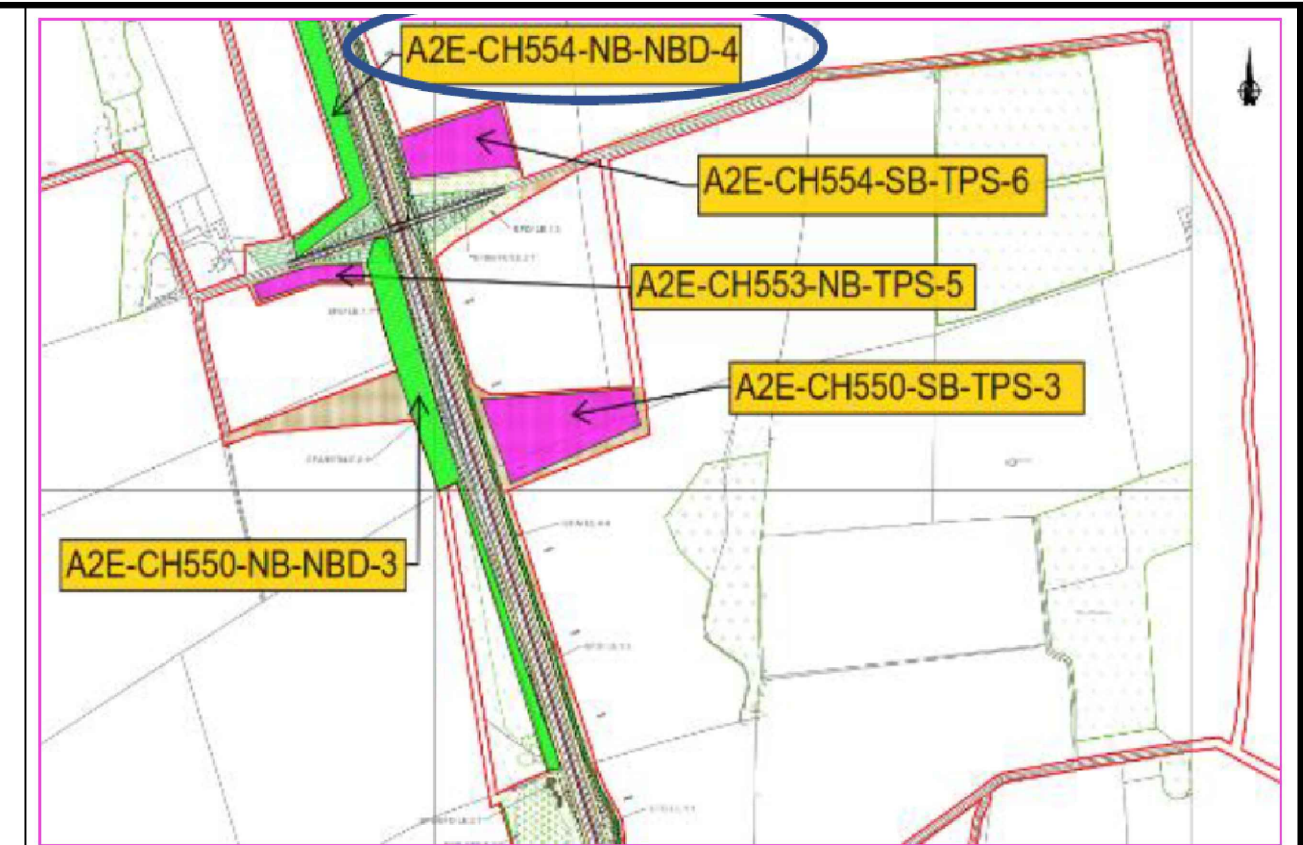

LOCATION PLAN

3	04/06/2021	Title block changes	JB				
2	03/06/2021	Sections and location plans added	JB				
1	02/06/2021	Additional sections added	JB				
-	01/06/2021	First Issue	JB				
Rev	Rev. Date	Purpose of revision	Drawn	Checked	Rev'd	Appr'd	

Contractor:

Designer:

1 City Walk, Leeds, LS11 8DX
Tel:+44(0)113 242 6771 Fax:+44(0)113 389 1389
www.jacobs.com

Client

Project

REGIONAL DELIVERY PARTNERSHIP
A1 in Northumberland: Morpeth to Ellingham

Drawing title

Change Request Earthwork Sections
PLAN
A2E-CH554-NB-NBD-4-SIDE ROAD
Sheet 1 of 3


Drawing status

FOR SUBMISSION

Project Stage		
Scale	NTS@A1	DO NOT SCALE
		Rev 3
Client no.	HE551459	
Drawing number		

HE551459-COS-ELS-A1N_MLT-PL-W-0001

A2E-CH554-NB-NBD-4 - SIDE ROAD

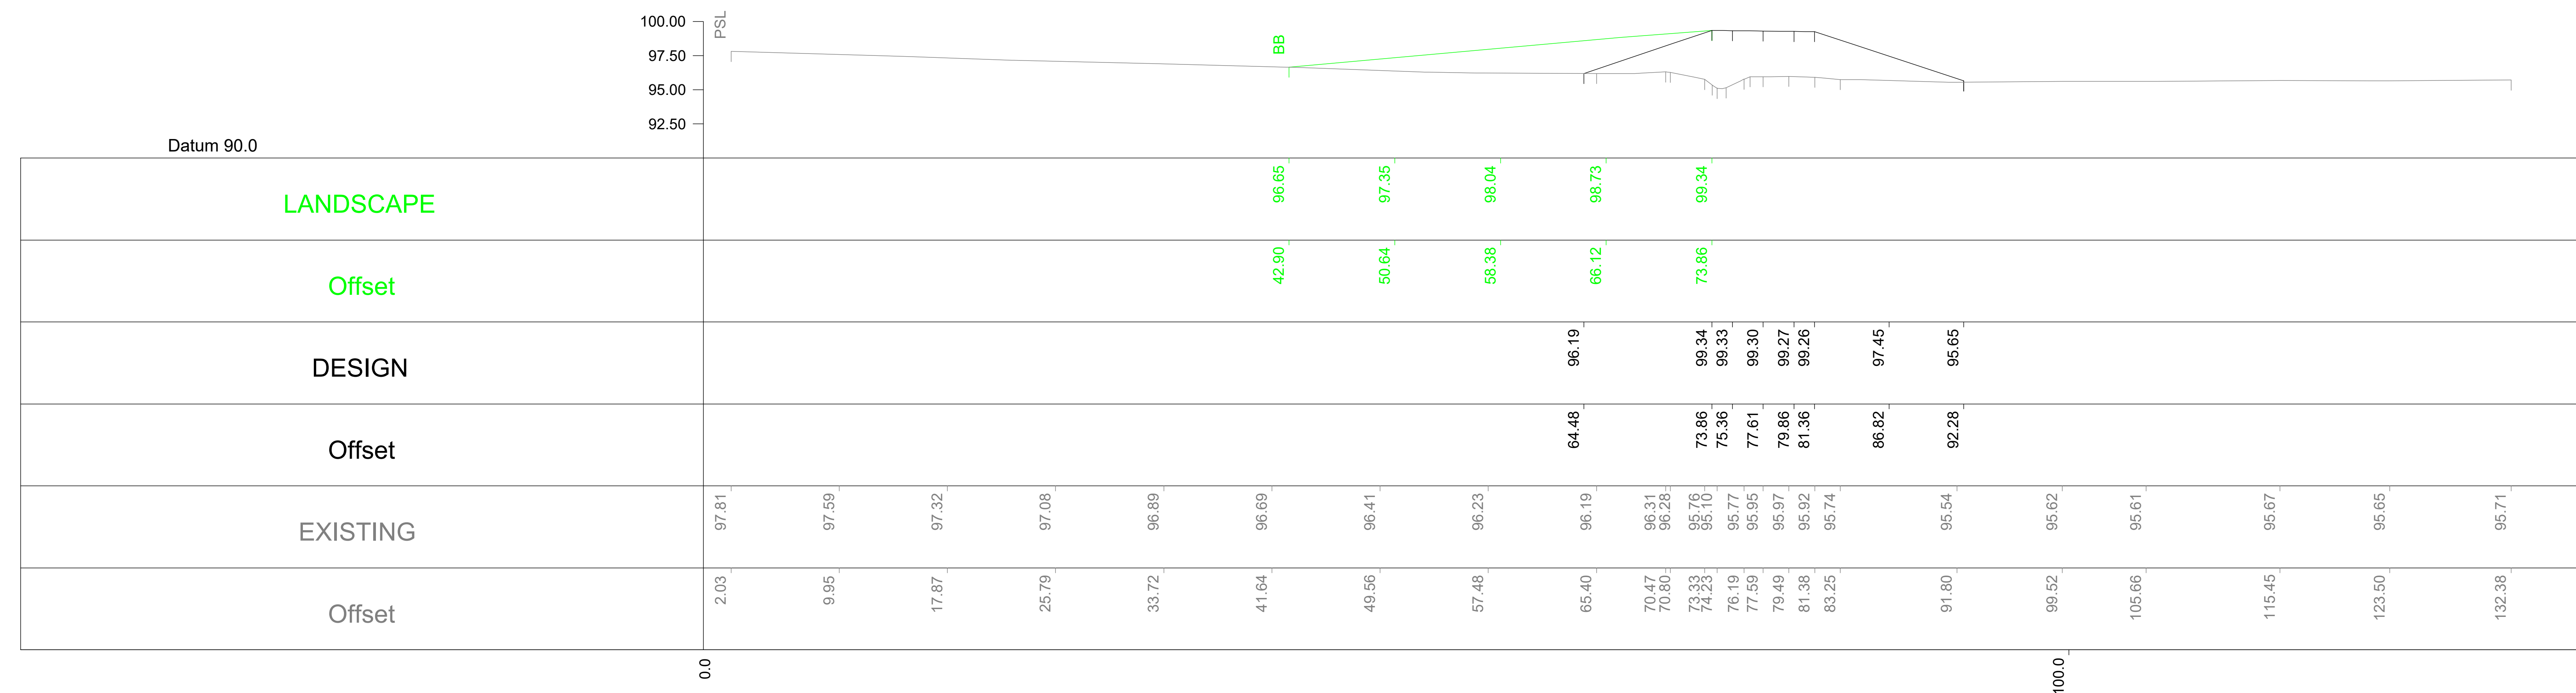


A2E-CH554-NB-NBD-4 - SIDE ROAD

3	04/06/2021	Title block changes	JB				
2	03/06/2021	Sections and location plans added	JB				
1	02/06/2021	Additional sections added	JB				
-	01/06/2021	First Issue	JB				
Rev	Rev. Date	Purpose of revision	Drawn	Checked	Rev'd	Apprv'd	
Contractor:			Designer:				
			 1 City Walk, Leeds, LS11 8DX Tel:+44(0)113 242 8771 Fax:+44(0)113 389 1389 www.jacobs.com				
Client							
							
Project							
NORTHUMBRIA DELIVERY PARTNERSHIP A1 in Northumberland: Morpeth to Ellingham							
Drawing title							
Change Request Earthwork Sections SECTION A2E-CH554-NB-NBD-4-SIDE ROAD Sheet 2 of 3							
Drawing status							
FOR SUBMISSION							
Project Stage							
Scale		NTS@A1		DO NOT SCALE			
Client no.		HE551459		Rev		3	
Drawing number							
HE551459-COS-ELS-A1N_MLT-PL-W-0001							



3	04/06/2021	Title block changes	JB		
2	03/06/2021	Sections and location plans added	JB		
1	02/06/2021	Additional sections added	JB		
-	01/06/2021	First Issue			
Rev.	Rev. Date	Purpose of revision	Drawn	Checked	Rev'd
Contractor:		Designer:			
		 1 City Walk, Leeds, LS11 8DX Tel:+44(0)113 242 8771 Fax:+44(0)113 389 1389 www.jacobs.com			
Client					
Project REGIONAL DELIVERY PARTNERSHIP A1 in Northumberland: Morpeth to Ellingham					
Drawing title Change Request Earthwork Sections SECTION A2E-CH554-NB-NBD-4-SIDE ROAD Sheet 3 of 3					
Drawing status FOR SUBMISSION					
Project Stage					
Scale		NTS@A1		DO NOT SCALE	
Client no.		HE551459		Rev 3	
Drawing number HE551459-COS-ELS-A1N_MLT-PL-W-0001					

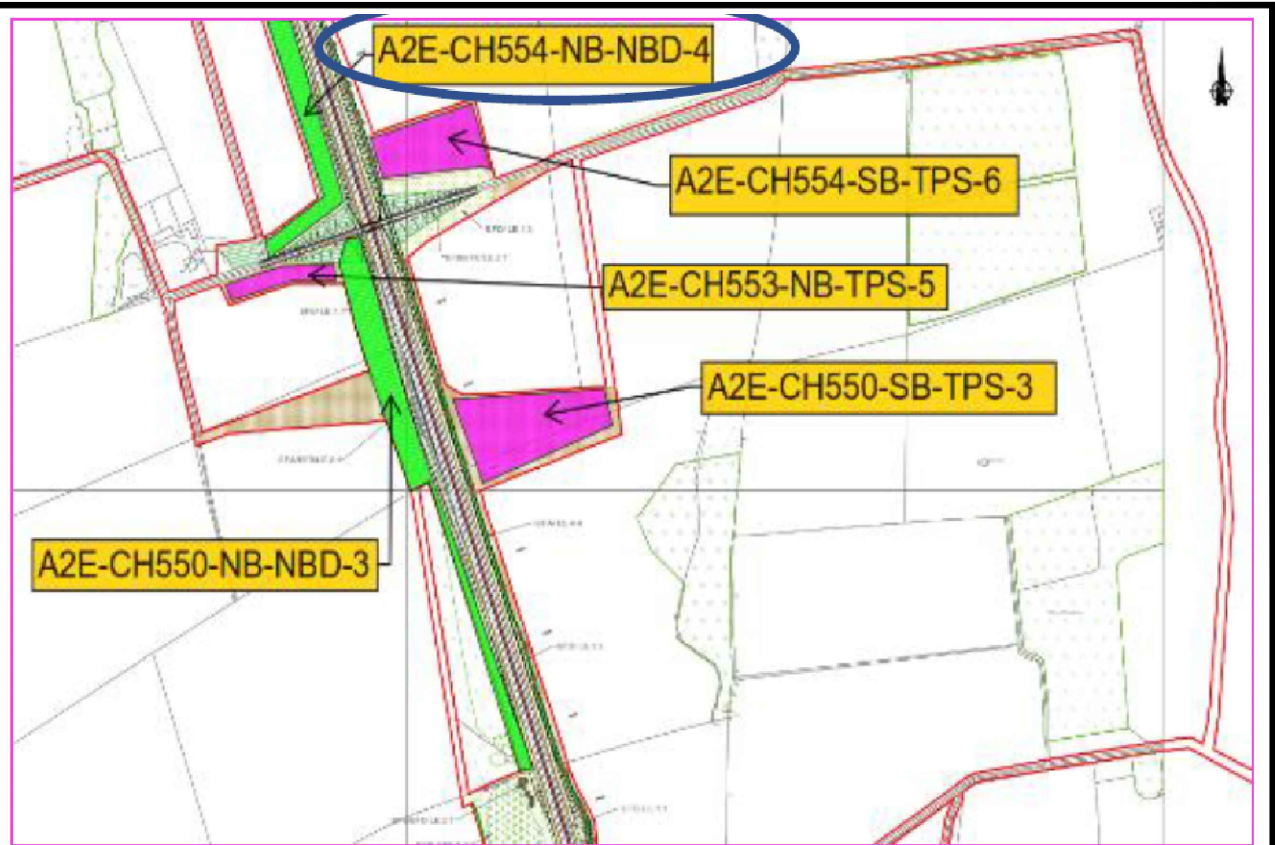

LOCATION PLAN

3	04/06/2021	Title block changes	JB				
2	03/06/2021	Sections and location plans added	JB				
1	02/06/2021	Additional sections added	JB				
-	01/06/2021	First Issue	JB				
Rev	Rev. Date	Purpose of revision	Drawn	Checked	Rev'd	Appr'd	

Contractor:

Designer:

1 City Walk, Leeds, LS11 9DX
Tel:+44(0)113 242 6771 Fax:+44(0)113 389 1389
www.jacobs.com

Client


Project REGIONAL DELIVERY PARTNERSHIP
A1 in Northumberland: Morpeth to Ellingham

Drawing title
Change Request Earthwork Sections
PLAN
A2E-CH554-NB-NBD-4
Sheet 1 of 2

Drawing status
FOR SUBMISSION

Project Stage		
Scale	NTS@A1	DO NOT SCALE
Client no.	HE551459	Rev 3

Drawing number
HE551459-COS-ELS-A1N_MLT-PL-W-0001


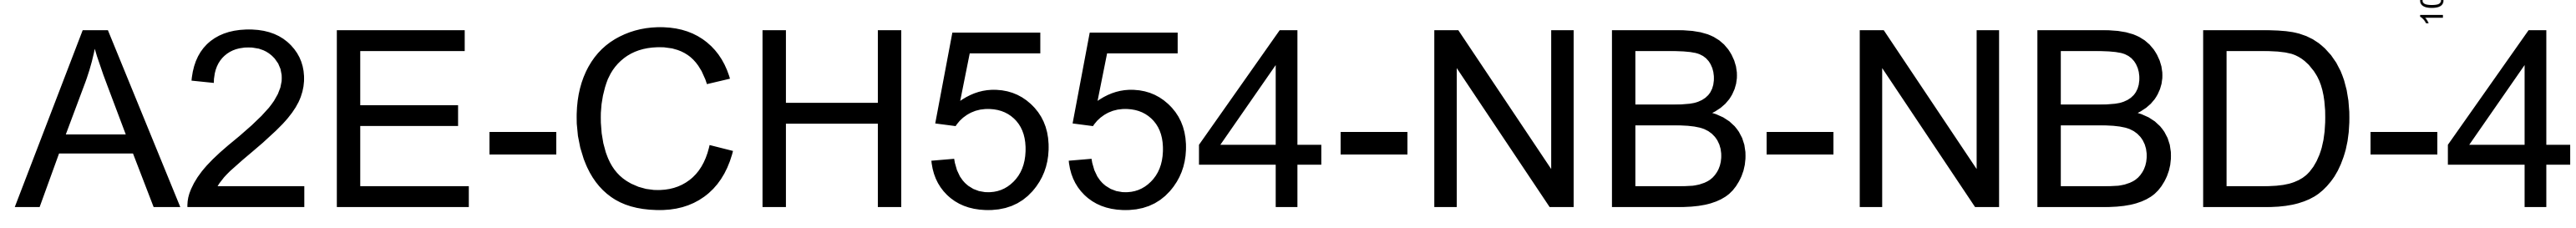


3	04/06/2021	Title block changes			JB				
2	03/06/2021	Sections and location plans added			JB				
1	02/06/2021	Additional sections added			JB				
-	01/06/2021	First Issue			JB				
Rev	Rev Date	Purpose of revision			Drawn	Checked	Rev'd	Apprv'd	
Contractor:					Designer:				
					 1 City Walk, Leeds, LS11 9DX Tel: +44(0)113 242 5771 Fax: +44(0)113 389 1389 www.jacobs.com				
Client									
									
Project									
CONTRACT TITLE A1 in Northumberland: Morpeth to Ellingham									
Drawing title									
Change Request Earthwork Sections SECTION A2E-CH554-NB-NBD-4 Sheet 2 of 2									
Drawing status									
FOR SUBMISSION									
Project Stage									
Scale					DO NOT SCALE				
NTS@A1					Rev 3				
Client no.									
HE551459									
Drawing number									
HE551459-COS-ELS-A1N_MLT-PL-W-0001									

Ch59050

Ch59000

Ch58950

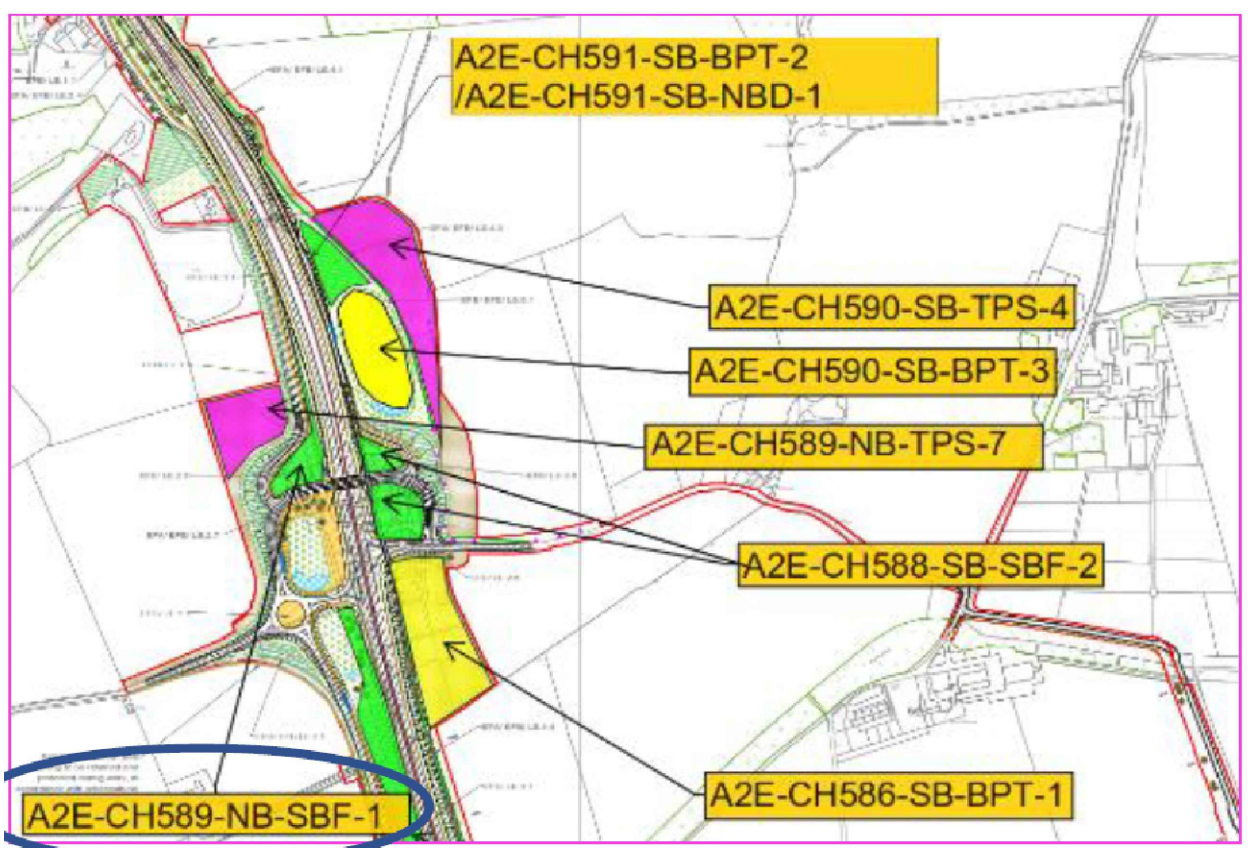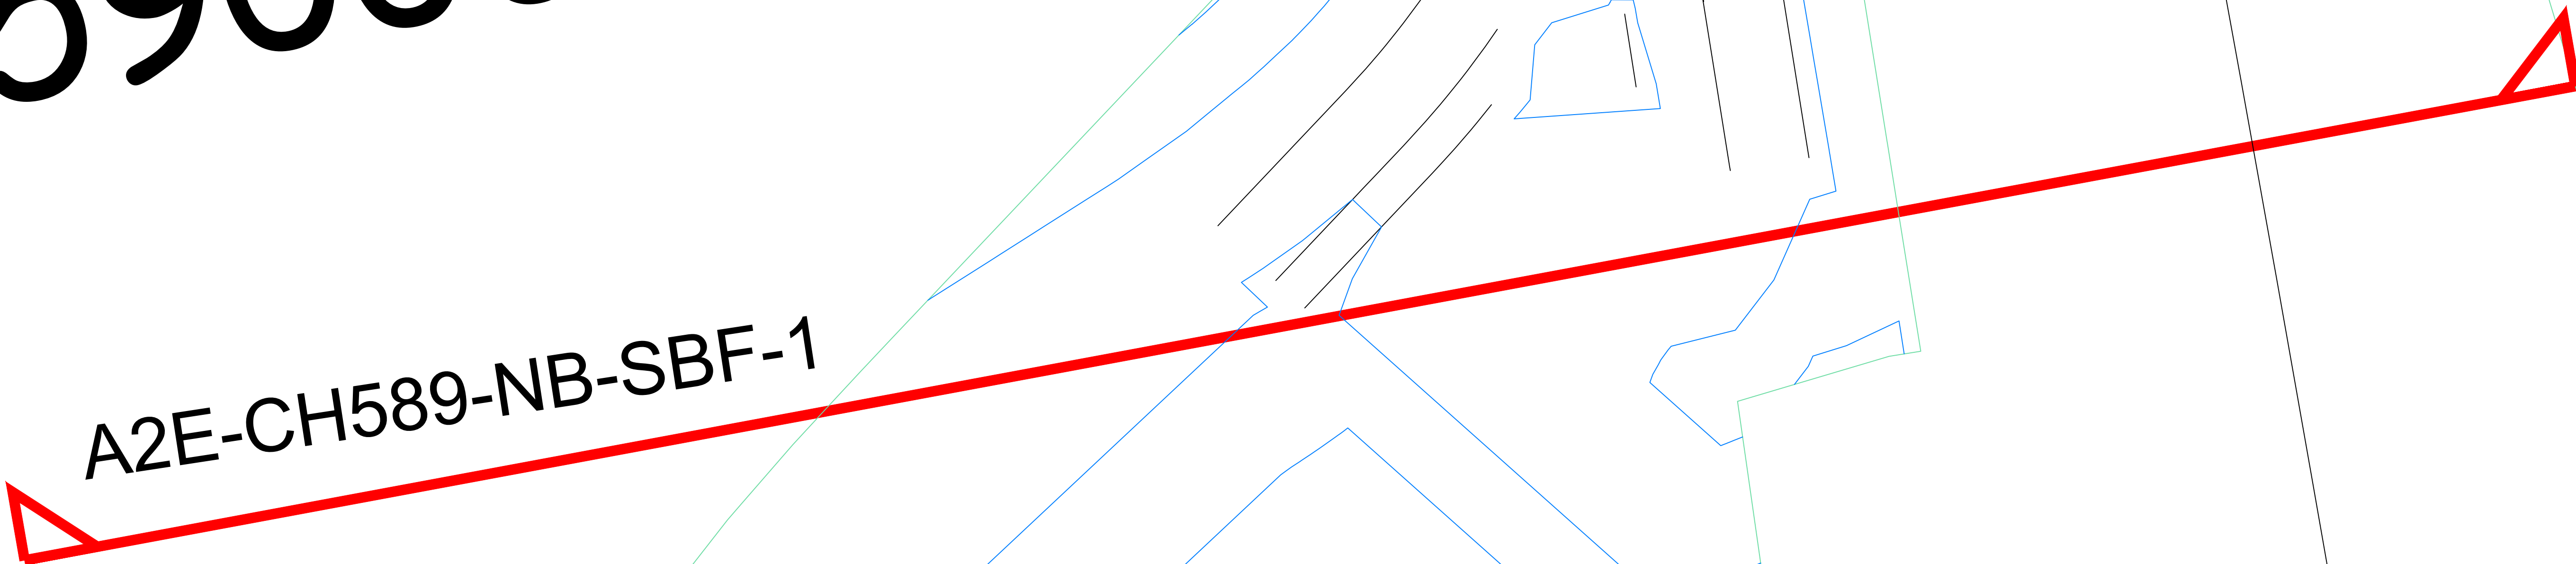

LOCATION PLAN

3	04/06/2021	Title block changes	JB				
2	03/06/2021	Sections and location plans added	JB				
1	02/06/2021	Additional sections added	JB				
-	01/06/2021	First Issue	JB				
Rev	Rev. Date	Purpose of revision	Drawn	Checked	Rev'd	Appr'd	

Contractor:

Designer:

1 City Walk, Leeds, LS11 8DX
Tel: +44(0)113 242 6771 Fax: +44(0)113 389 1389
www.jacobs.com

Client

Project

REGIONAL DELIVERY PARTNERSHIP
A1 in Northumberland: Morpeth to Ellingham


Drawing title

Change Request Earthwork Sections
PLAN
A2E-CH589-NB-SBF-1
Sheet 1 of 2

Drawing status

FOR SUBMISSION

Project Stage		
Scale	NTS@A1	DO NOT SCALE
		Rev 3
Client no.	HE551459	
Drawing number	HE551459-COS-ELS-A1N_MLT-PL-W-0001	

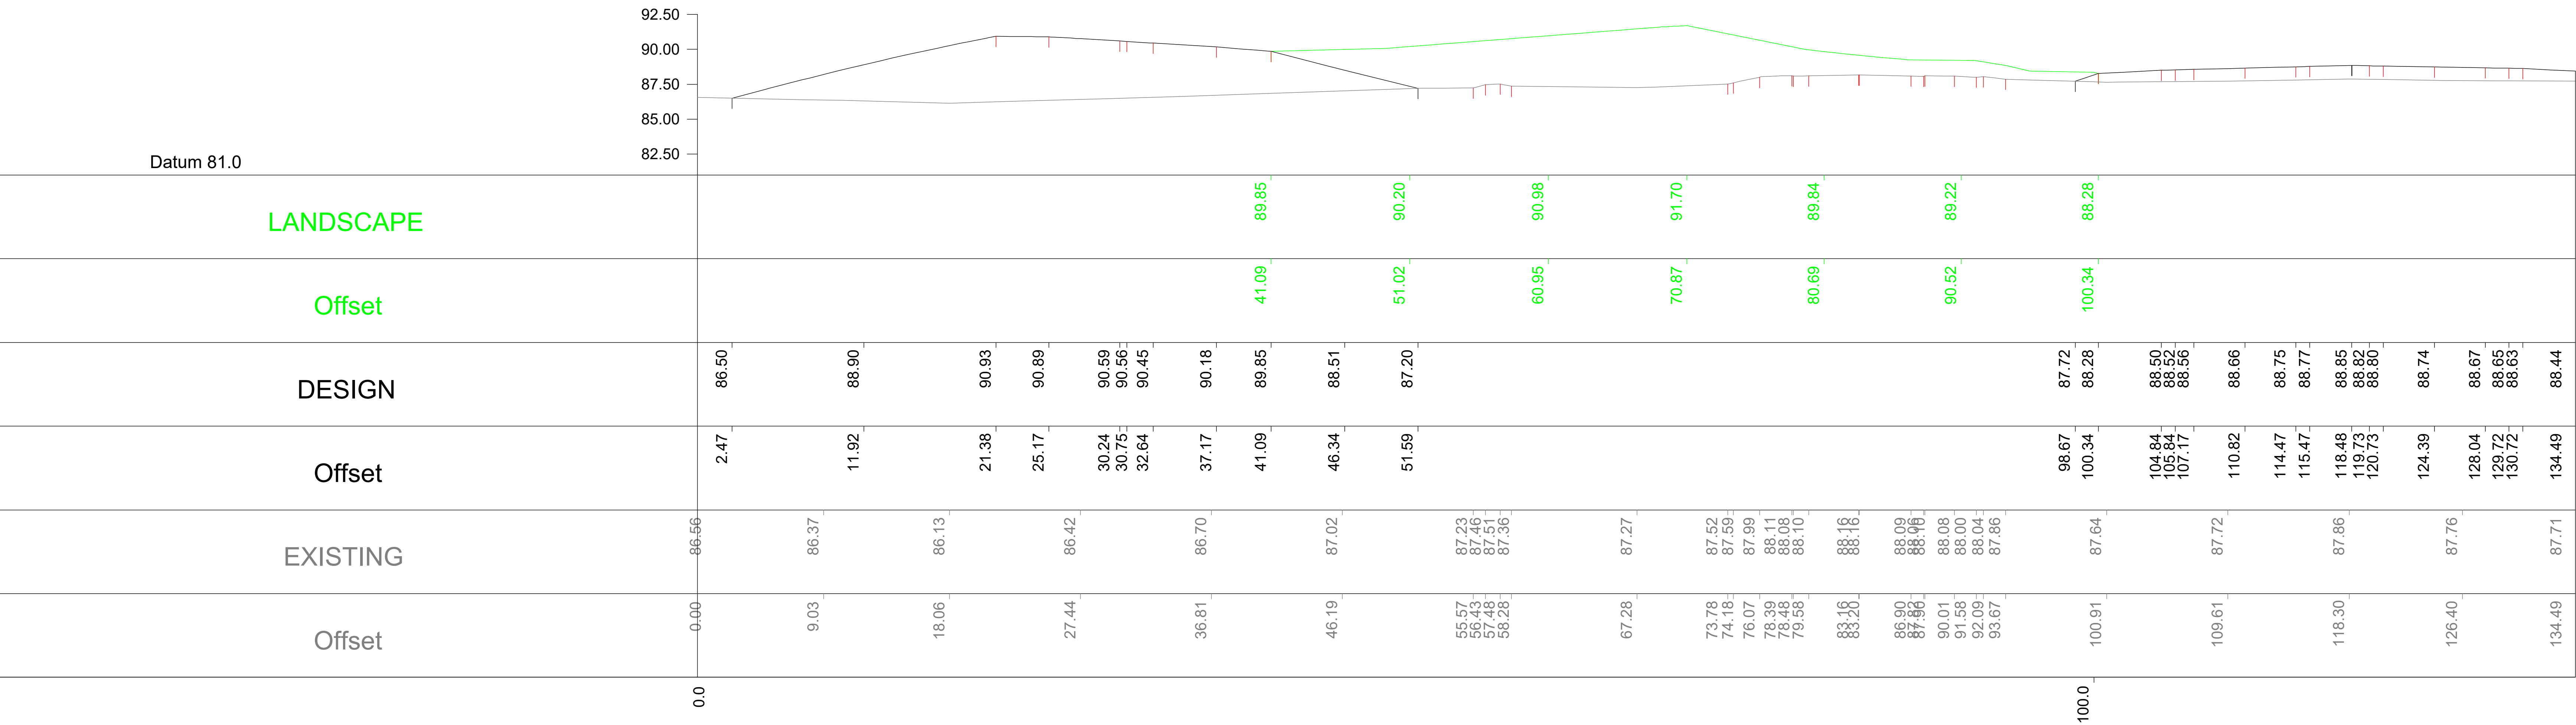

A2E-CH589-NB-SBF-1

3	04/06/2021	Title block changes	JB				
2	03/06/2021	Sections and location plans added	JB				
1	02/06/2021	Additional sections added	JB				
-	01/06/2021	First Issue	JB				
Rev	Rev. Date	Purpose of revision	Drawn	Checked	Rev'd	Appr'd	

Contractor:

Designer:

1 City Walk, Leeds, LS11 9DX
Tel:+44(0)113 242 6771 Fax:+44(0)113 389 1389
www.jacobs.com

Client


Project
REGIONAL DELIVERY PARTNERSHIP
A1 in Northumberland: Morpeth to Ellingham

Drawing title
Change Request Earthwork Sections
SECTION
A2E-CH589-NB-SBF-1
Sheet 2 of 2

Drawing status
FOR SUBMISSION

Project Stage	
Scale	NTS@A1
Client no.	HE551459
Drawing number	HE551459-COS-ELS-A1N_MLT-PL-W-0001

Scale	NTS@A1	DO NOT SCALE
Rev	3	

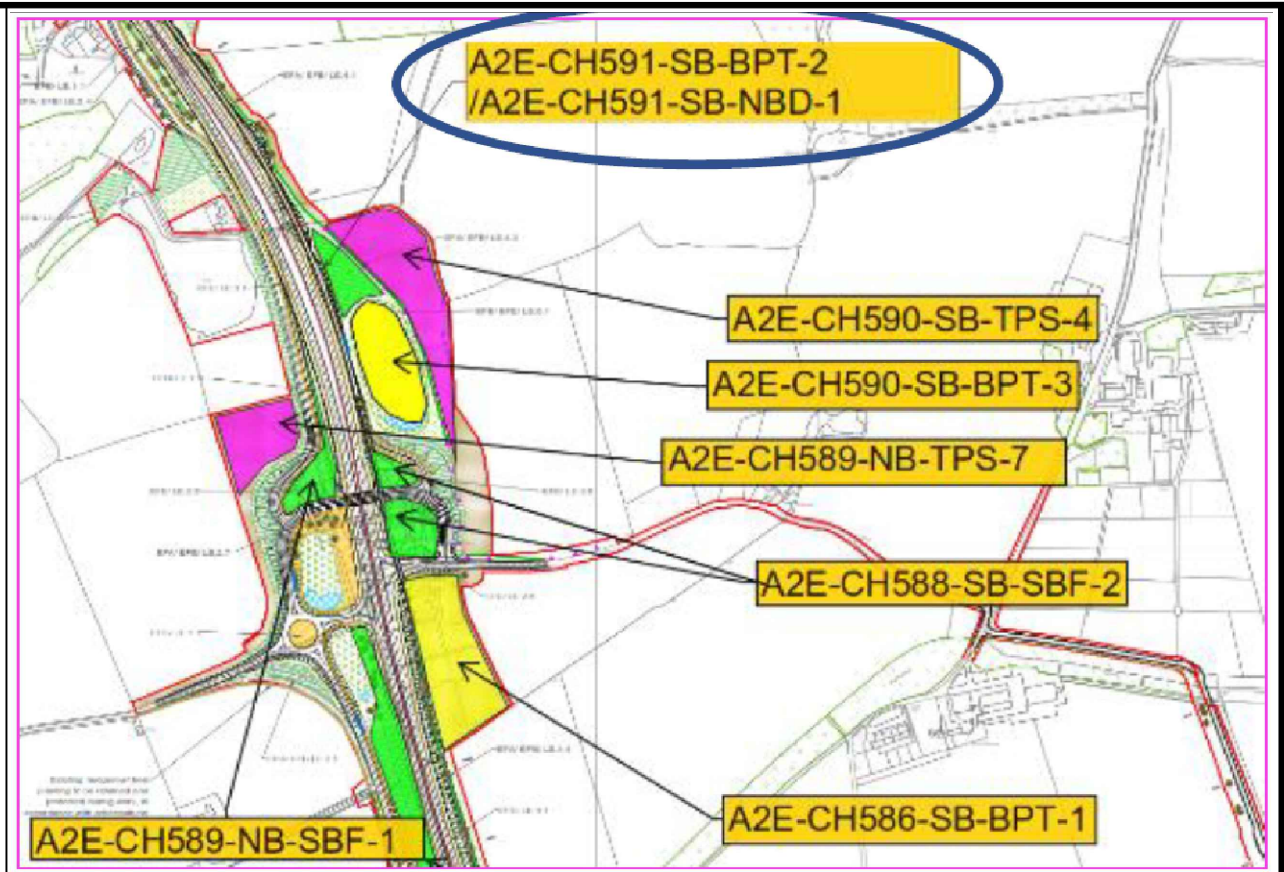

LOCATION PLAN

3	04/06/2021	Title block changes	JB				
2	03/06/2021	Sections and location plans added	JB				
1	02/06/2021	Additional sections added	JB				
-	01/06/2021	First Issue	JB				
Rev	Rev. Date	Purpose of revision	Drawn	Checked	Rev'd	Appr'd	

Contractor:

Designer:

1 City Walk, Leeds, LS11 9DX
Tel: +44(0)113 242 6771 Fax: +44(0)113 389 1389
www.jacobs.com

Client


Project
REGIONAL DELIVERY PARTNERSHIP
A1 in Northumberland: Morpeth to Ellingham

Drawing title
Change Request Earthwork Sections
PLAN
A2E-CH591-SB-NBD-1
Sheet 1 of 2

Drawing status
FOR SUBMISSION

Project Stage		
Scale	NTS@A1	DO NOT SCALE
Client no.	HE551459	Rev 3
Drawing number		

HE551459-COS-ELS-A1N_MLT-PL-W-0001

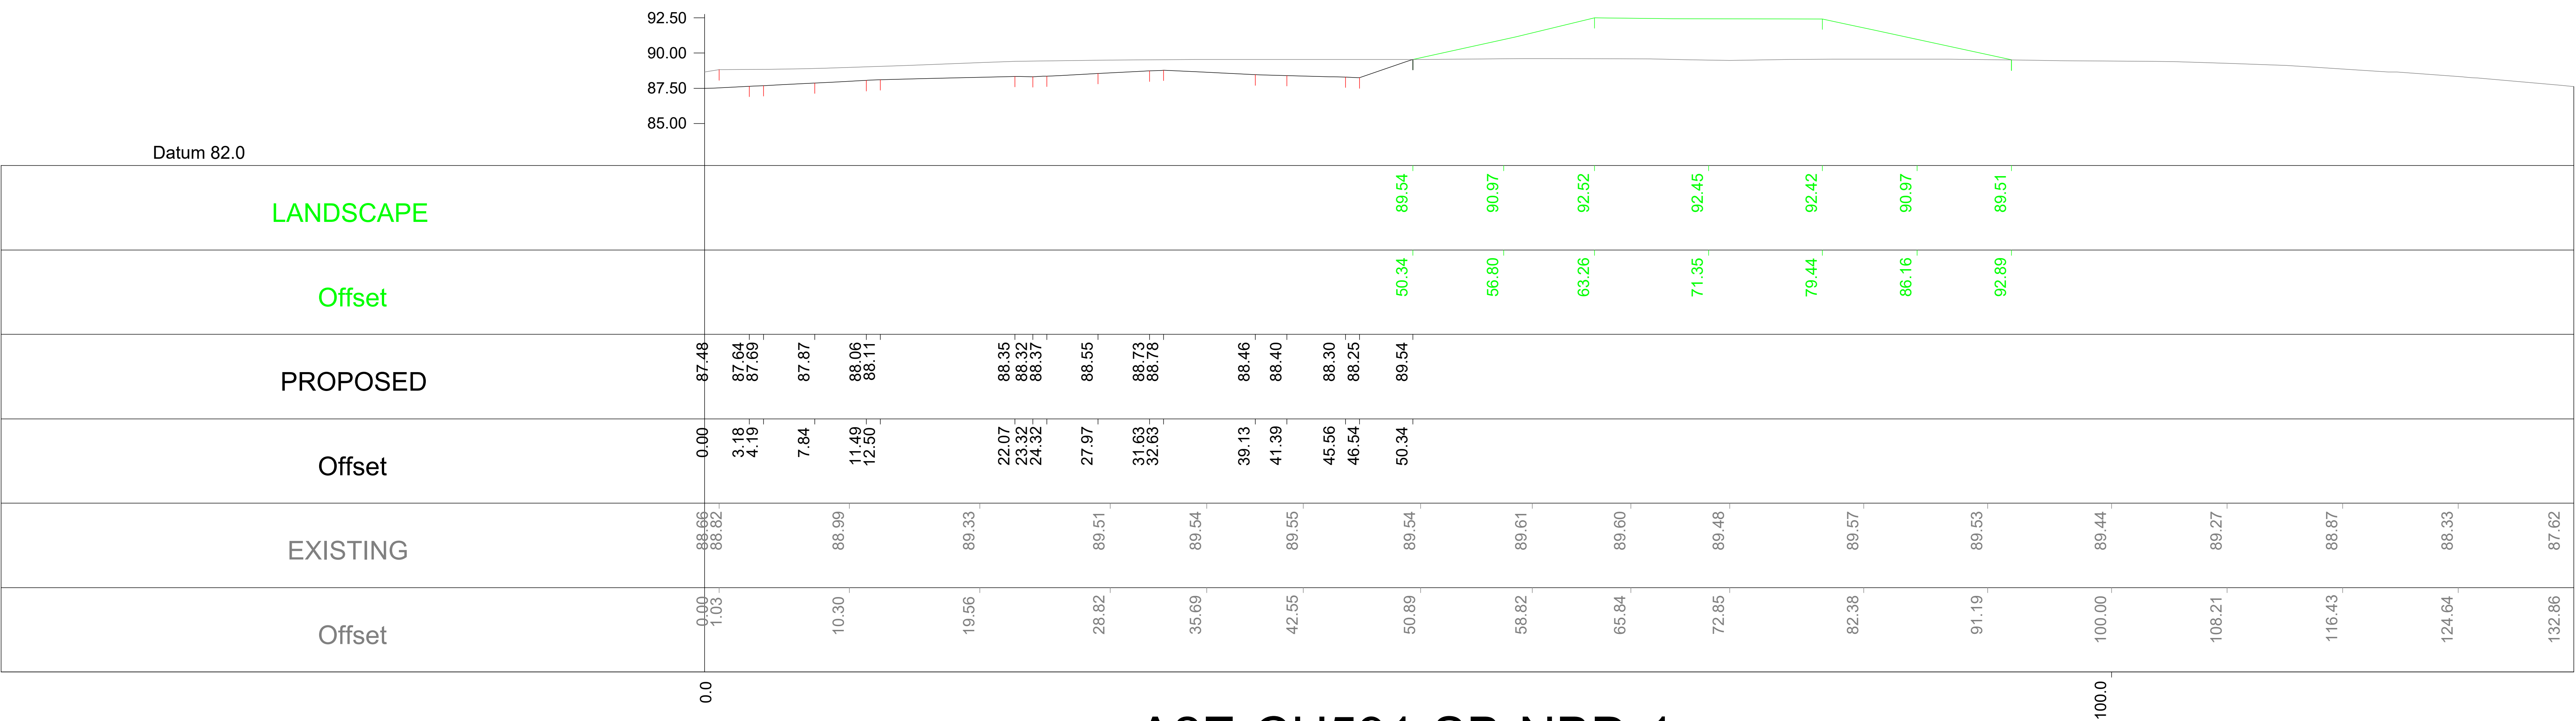

A2E-CH591-SB-NBD-1

3	04/06/2021	Title block changes	JB				
2	03/06/2021	Sections and location plans added	JB				
1	02/06/2021	Additional sections added	JB				
-	01/06/2021	First Issue	JB				
Rev	Rev. Date	Purpose of revision	Drawn	Checked	Rev'd	Appr'd	

Contractor: 		Designer: 1 City Walk, Leeds, LS11 9DX Tel: +44(0)113 242 6771 Fax: +44(0)113 389 1389 www.jacobs.com	
Client 			
Project REGIONAL DELIVERY PARTNERSHIP A1 in Northumberland: Morpeth to Ellingham			
Drawing title Change Request Earthwork Sections SECTION A2E-CH591-SB-NBD-1 Sheet 2 of 2			
Drawing status FOR SUBMISSION			
Project Stage			
Scale NTS@A1		DO NOT SCALE	
Client no. HE551459		Rev 3	
Drawing number HE551459-COS-ELS-A1N_MLT-PL-W-0001			

© Crown copyright 2021.

You may re-use this information (not including logos) free of charge in any format or medium, under the terms of the Open Government Licence. To view this licence:

visit www.nationalarchives.gov.uk/doc/open-government-licence/

write to the **Information Policy Team, The National Archives, Kew, London TW9 4DU**, or email

psi@nationalarchives.gsi.gov.uk.

This document is also available on our website at www.gov.uk/highways

If you have any enquiries about this document
A1inNorthumberland@highwaysengland.co.uk
or call **0300 470 4580***.