

A12 Chelmsford to A120 widening scheme

TR010060

7.7 Outline Construction Traffic Management Plan Appendix D: Temporary Bridges

APFP Regulation 5(2)(q)

Planning Act 2008

Infrastructure Planning (Applications: Prescribed
Forms and Procedure) Regulations 2009

Volume 7

August 2022

Infrastructure Planning

Planning Act 2008

A12 Chelmsford to A120 widening scheme

Development Consent Order 202[]

7.7 Outline Construction Traffic Management Plan

Appendix D: Temporary Bridges




Regulation Number	Regulation 5(2)(q)
Planning Inspectorate Scheme Reference	TR010060
Application Document Reference	TR010060/APP/7.7
Author	A12 Project Team, National Highways

Version	Date	Status of Version
Rev 1	August 2022	DCO Application

Appendix D Temporary Bridges



- NOTES:
1. ALL DIMENSIONS ARE IN METRES UNLESS OTHERWISE STATED.
 2. THIS DESIGN SHOWN WILL BE SUBJECT TO DETAILED DESIGN DEVELOPMENT.
 3. THE BASE MAPPING IS BASED ON ORDNANCE SURVEY (O/S) DATA. ALL LEVELS ARE GIVEN BY REFERENCE TO THE OS DATUM.

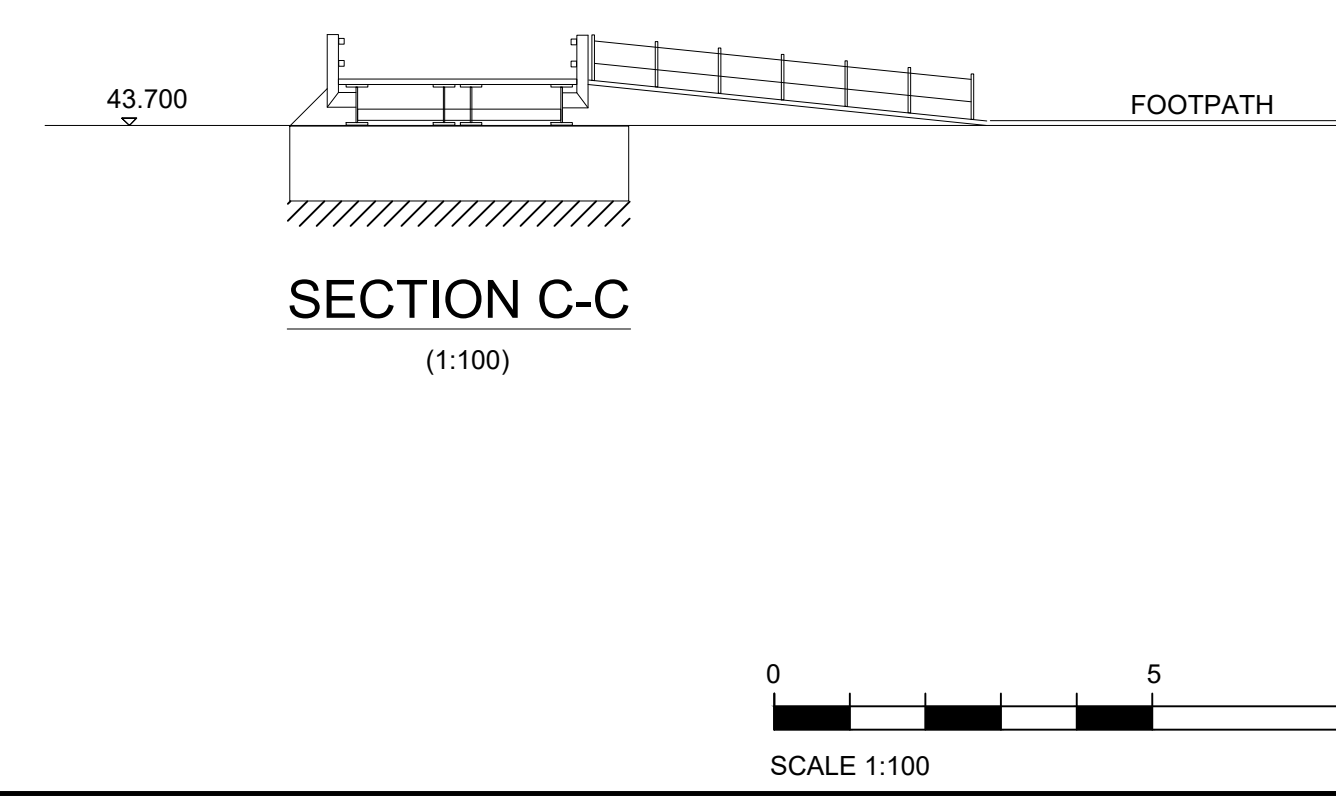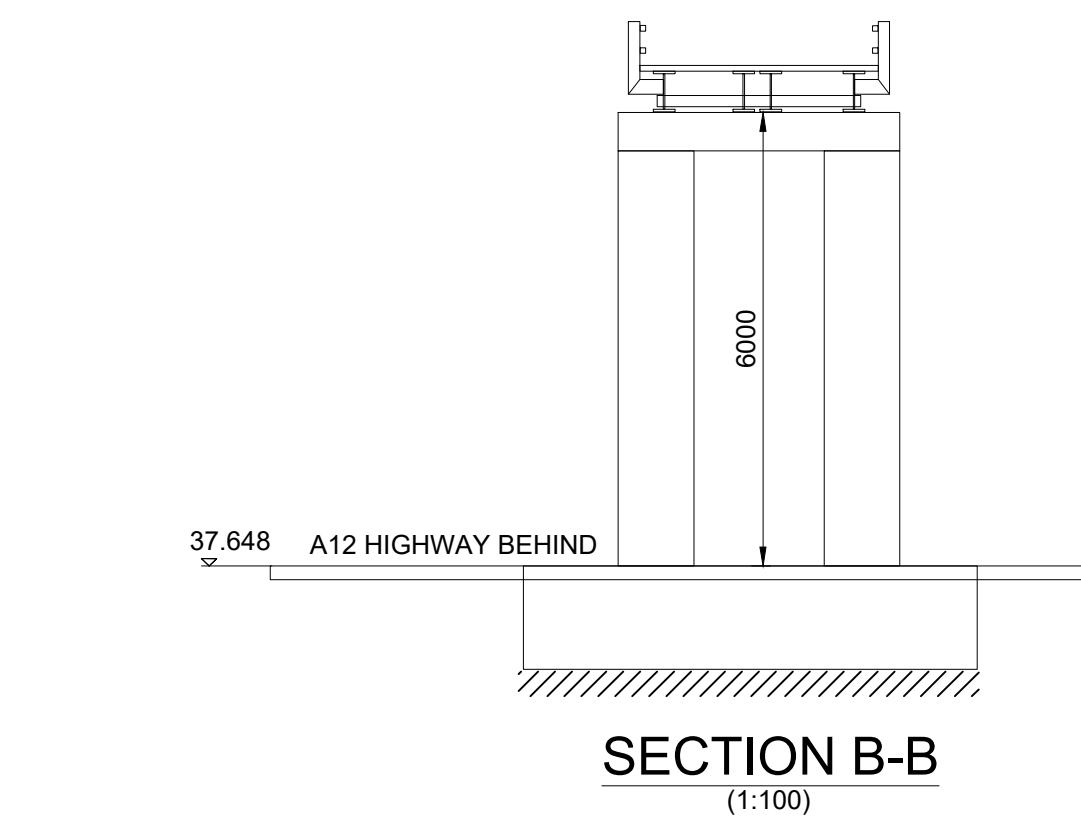
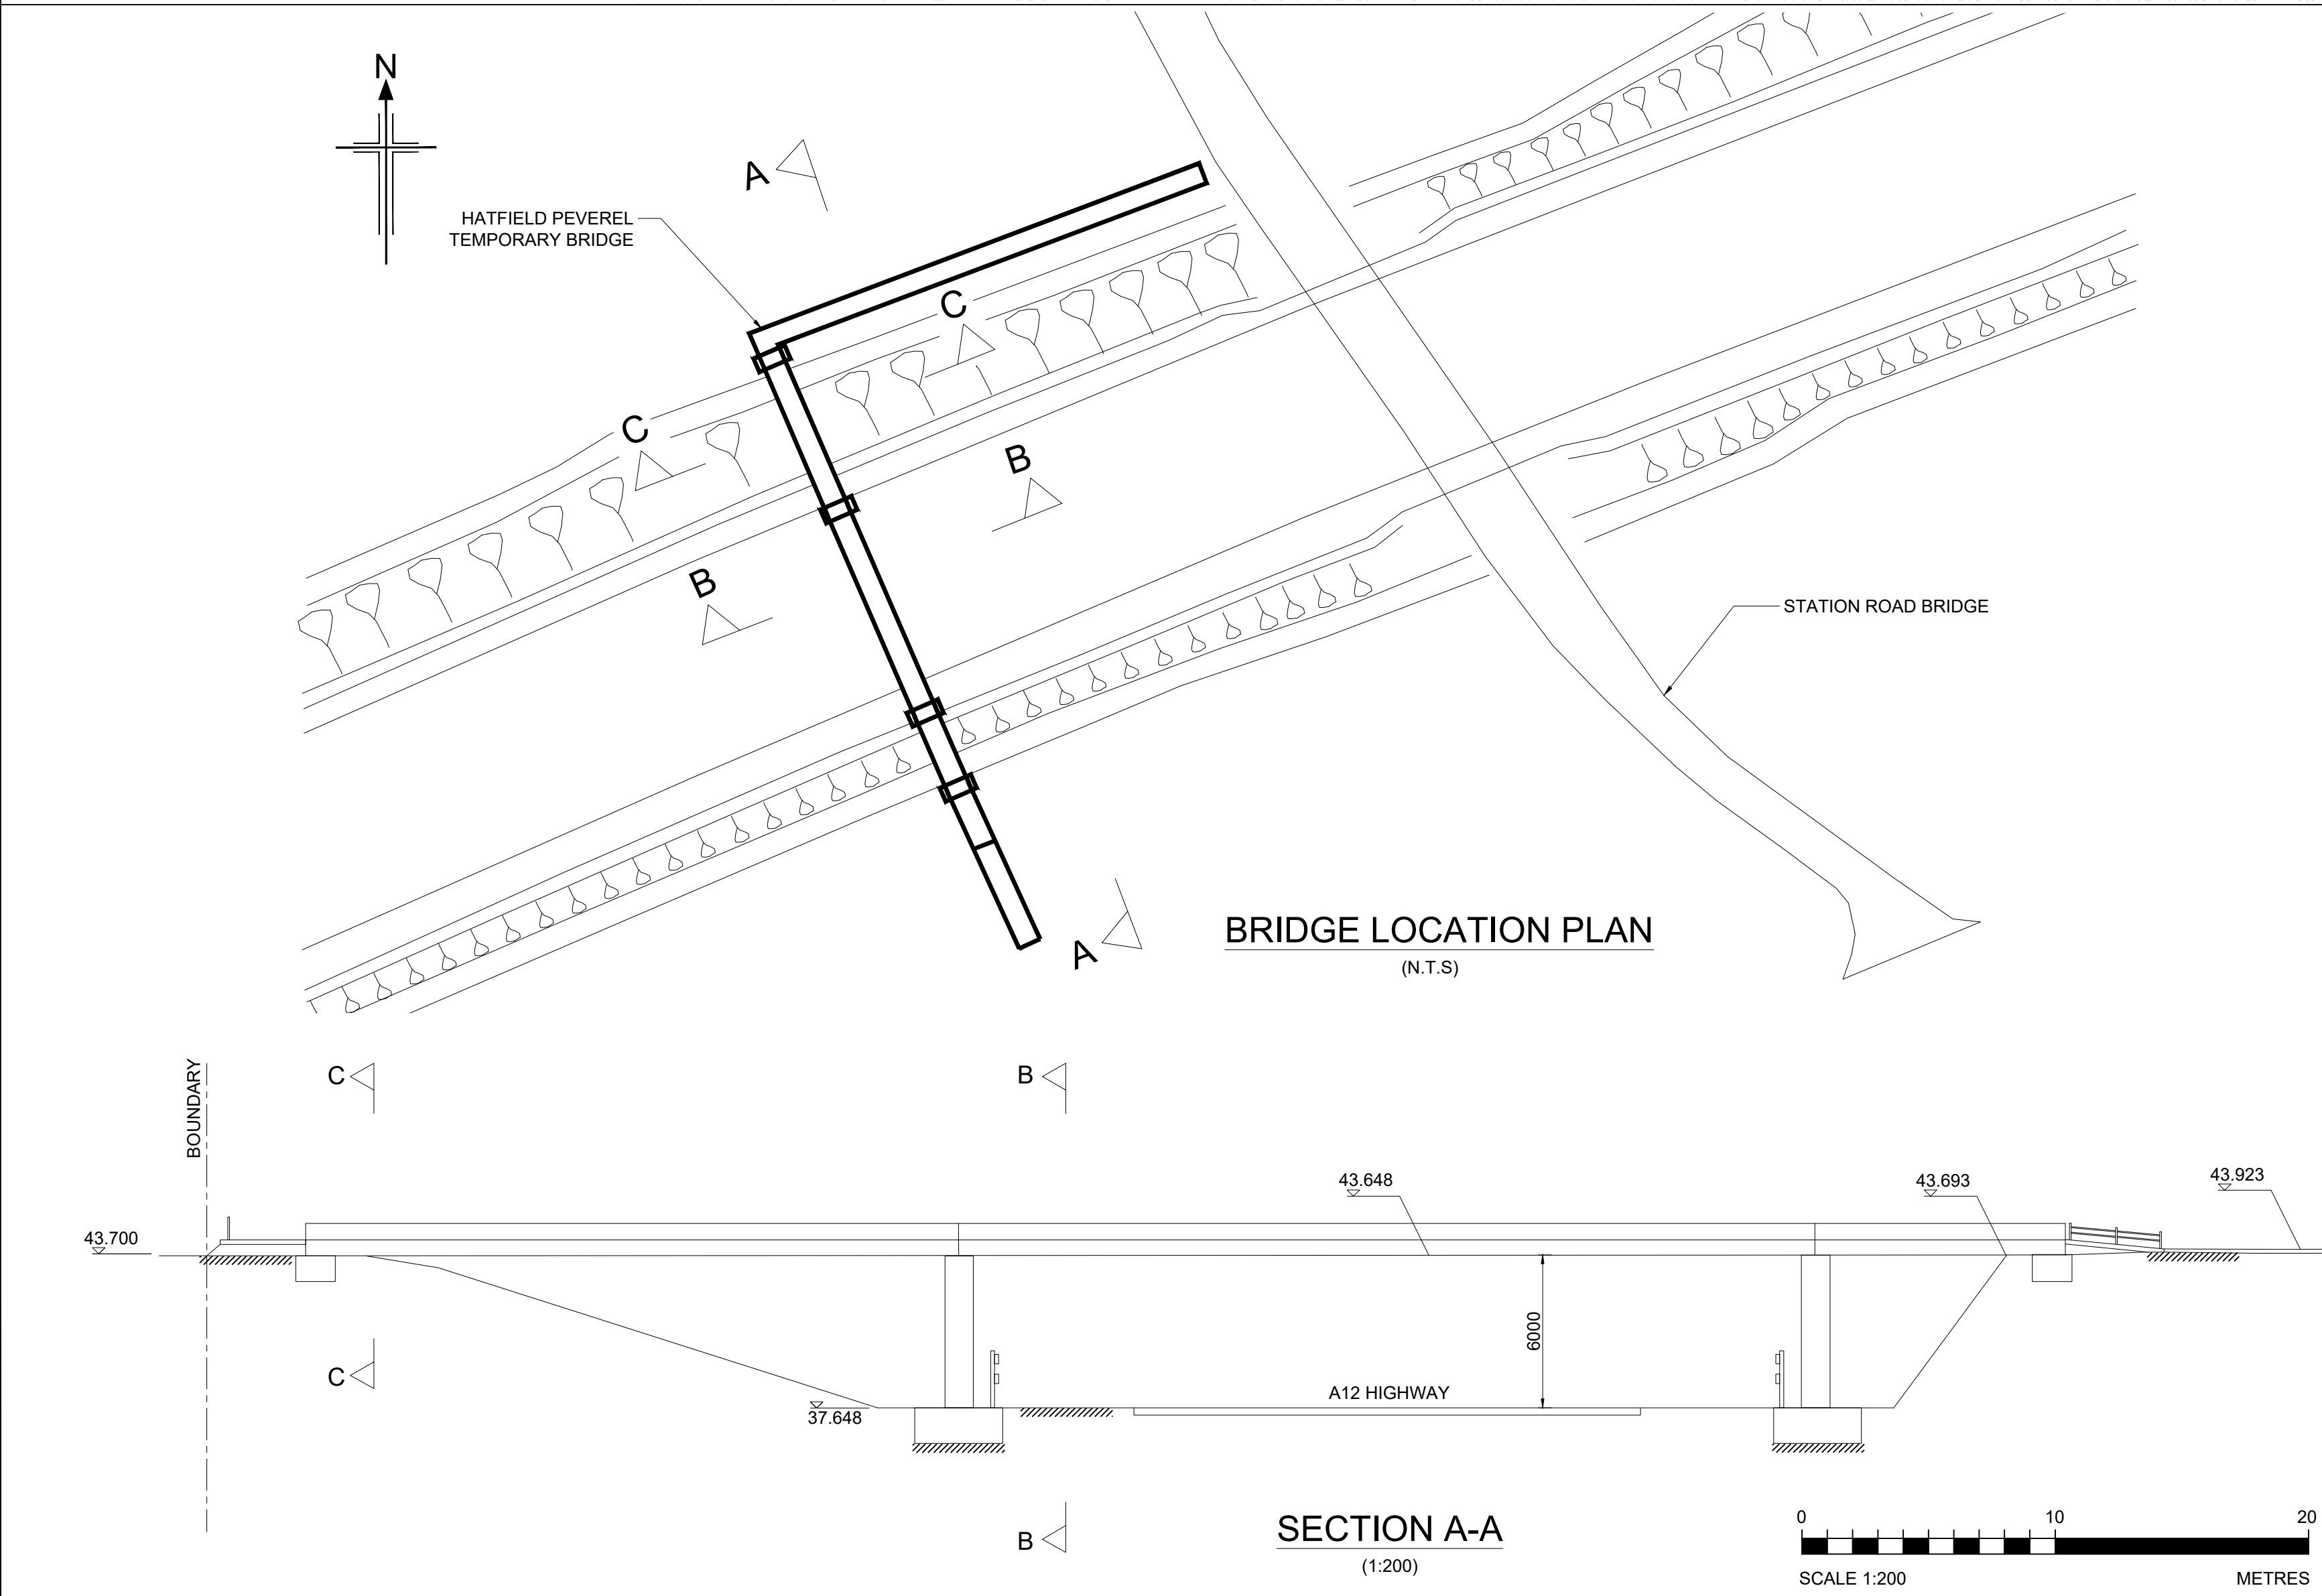


P01	04/08/22	FINAL FOR DCO SUBMISSION	TS	LL	MM	SG	
Rev	Rev. Date	Purpose of revision	Drawn	Checked	Rev'd	Appr'd	
Development Consent Order Number:			Development Consent Order Drawing Number:				
TR010060			TR010060/APP/7.7				
Client							
national highways							
Project							
A12 CHELMSFORD TO A120 WIDENING SCHEME							
Drawing title							
HATFIELD PEVEREL TEMPORARY BRIDGE							
Regulation		REGULATION 5(2)(q)					
Purpose of issue		DCO APPLICATION					
State Code		Preliminary					
Project Stage		PCF 3				Drawing status	
Scale at A1 (841x594mm)		1:2500				S4	
Jacobs No.		B36601D1				Rev	
Client no.		HE551497				P01	
Drawing number							
PIN		Originator		Volume			
HE551497 -		COS		LDC -			
Location		Type		Role		Number	
S1D		-DR-		W -0001			

Reproduced by permission of Ordnance Survey on behalf of HMSO. © Crown copyright and database right 2020. All rights reserved. Ordnance Survey Licence number 100030649.



- NOTES:
1. ALL DIMENSIONS ARE IN METRES UNLESS OTHERWISE STATED.
 2. THIS DESIGN SHOWN WILL BE SUBJECT TO DETAILED DESIGN DEVELOPMENT.
 3. THE BASE MAPPING IS BASED ON ORDNANCE SURVEY (O/S) DATA. ALL LEVELS ARE GIVEN BY REFERENCE TO THE OS DATUM.

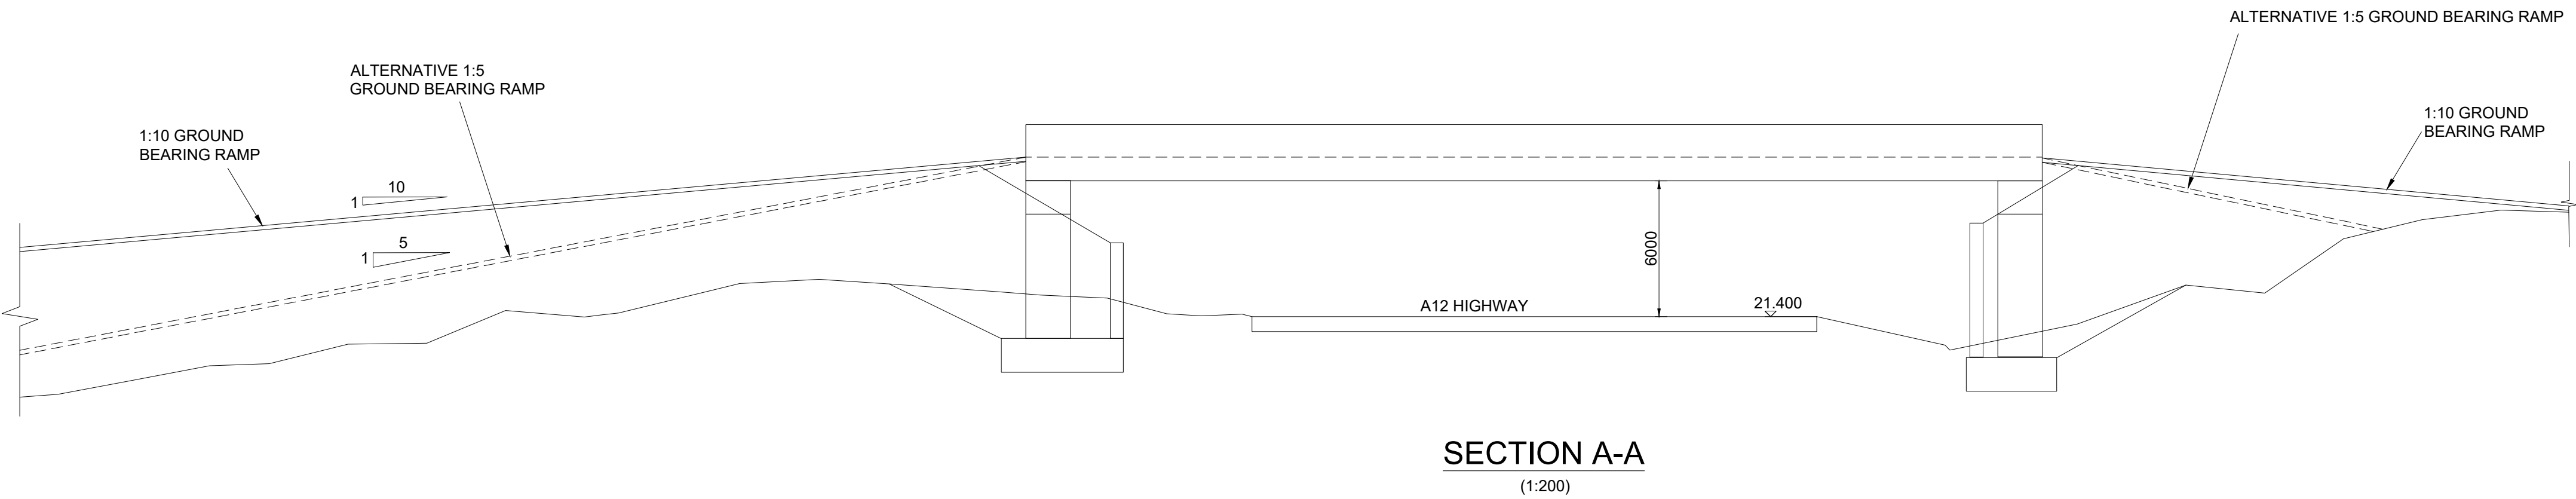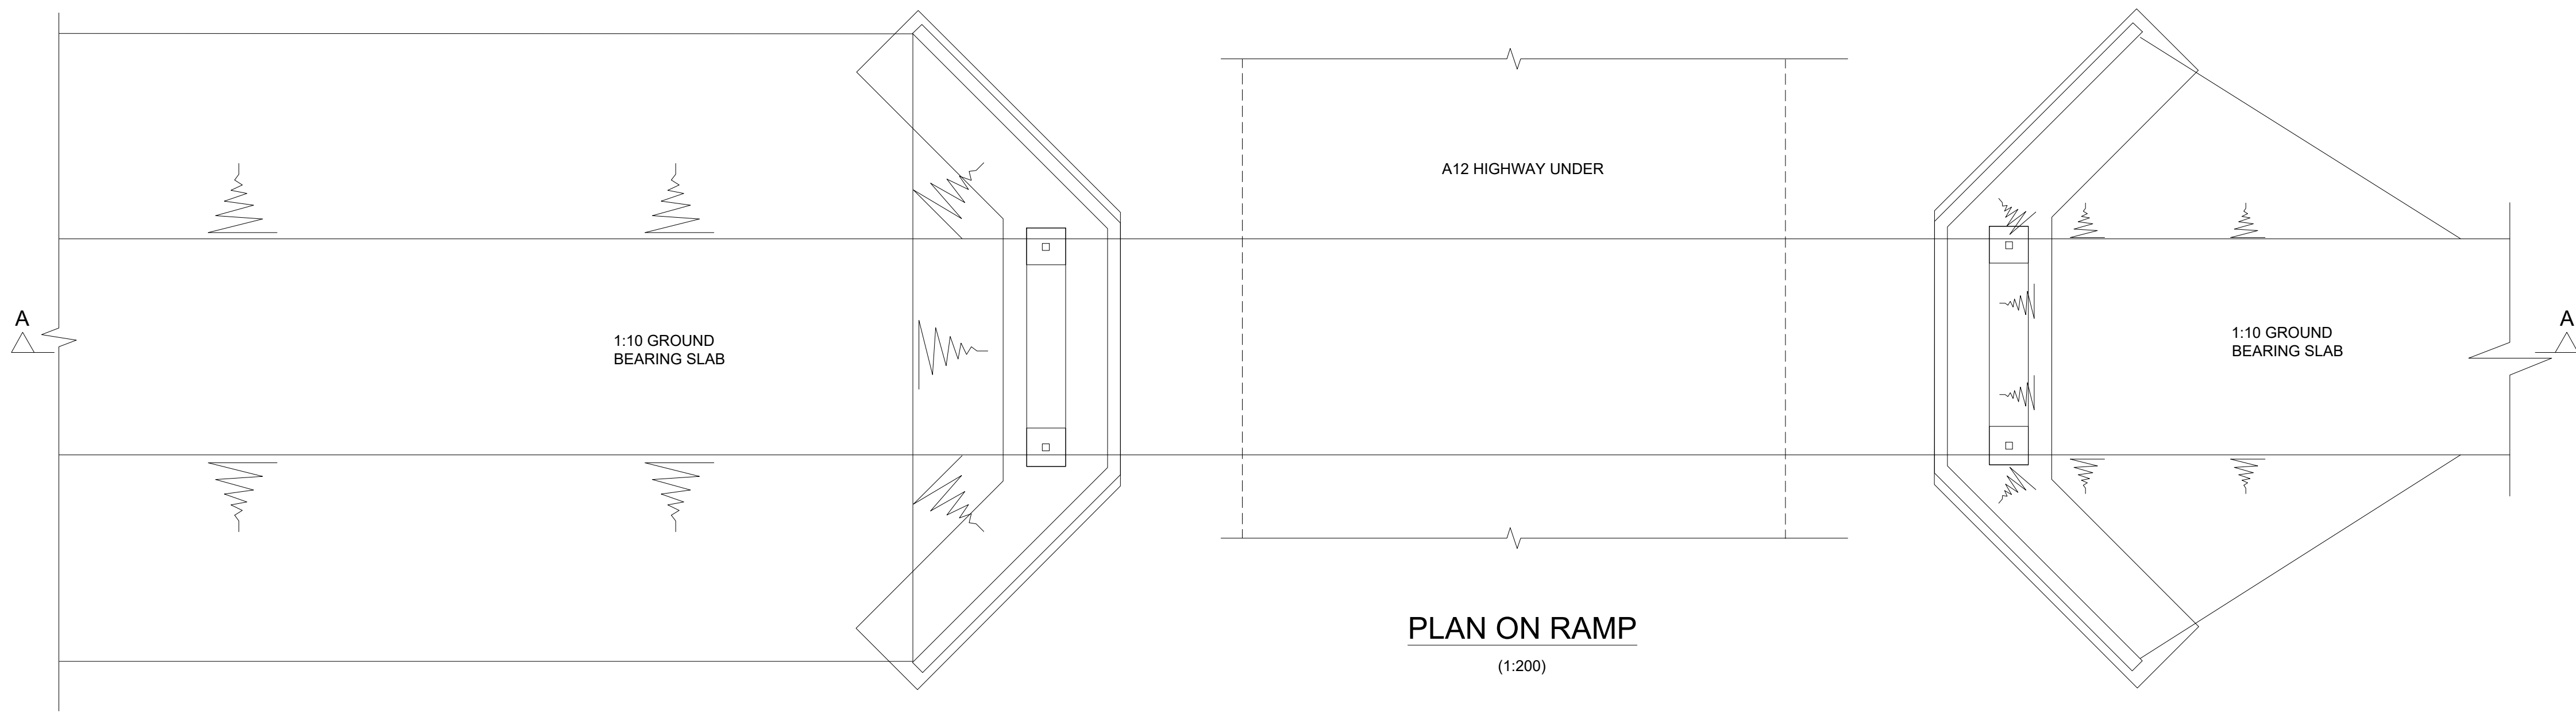

Rev	Rev. Date	Purpose of revision	Drawn	Checked	Rev'd	Appr'd
-----	-----------	---------------------	-------	---------	-------	--------

Development Consent Order Number:	Development Consent Order Drawing Number:
TR010060	TR010060/APP/7.7



A12 CHELMSFORD TO A120 WIDENING SCHEME

**BORROW PIT I
TEMPORARY BRIDGE**

Regulation	REGULATION 5(2)(q)		
Purpose of issue	DCO APPLICATION		
State Code	Preliminary		
Project Stage	PCF 3	Drawing status	
Scale at A1 (841x594mm)	1:2500	S4	
Jacobs No.	B36601D1	Rev	
Client no.	HE551497	P01	

Drawing number	PIN	Originator	Volume
HE551497 -		COS	- LDC -
Location	S2C	Type	Role
		Number	
			-DR- W -0001

