

A12 Chelmsford to A120 widening scheme

TR010060

2.10 DE-TRUNKING AND STOPPING UP PLANS PART 2

APFP Regulation 5(2)(k) & 5(2)(o)

Planning Act 2008

Infrastructure Planning (Applications: Prescribed
Forms and Procedure) Regulations 2009

Volume 2

June 2023

Infrastructure Planning

Planning Act 2008


A12 Chelmsford to A120 widening scheme

Development Consent Order 202[]

DE-TRUNKING AND STOPPING UP PLANS PART 2

Regulation Number:	Regulation 5(2)(k) and 5(2)(o)
Planning Inspectorate Scheme Reference	TR010060
Application Document Reference	TR010060/APP/2.10
Author:	A12 Project Team, National Highways


Version	Date	Status of Version
P02	June 2023	DCO Change

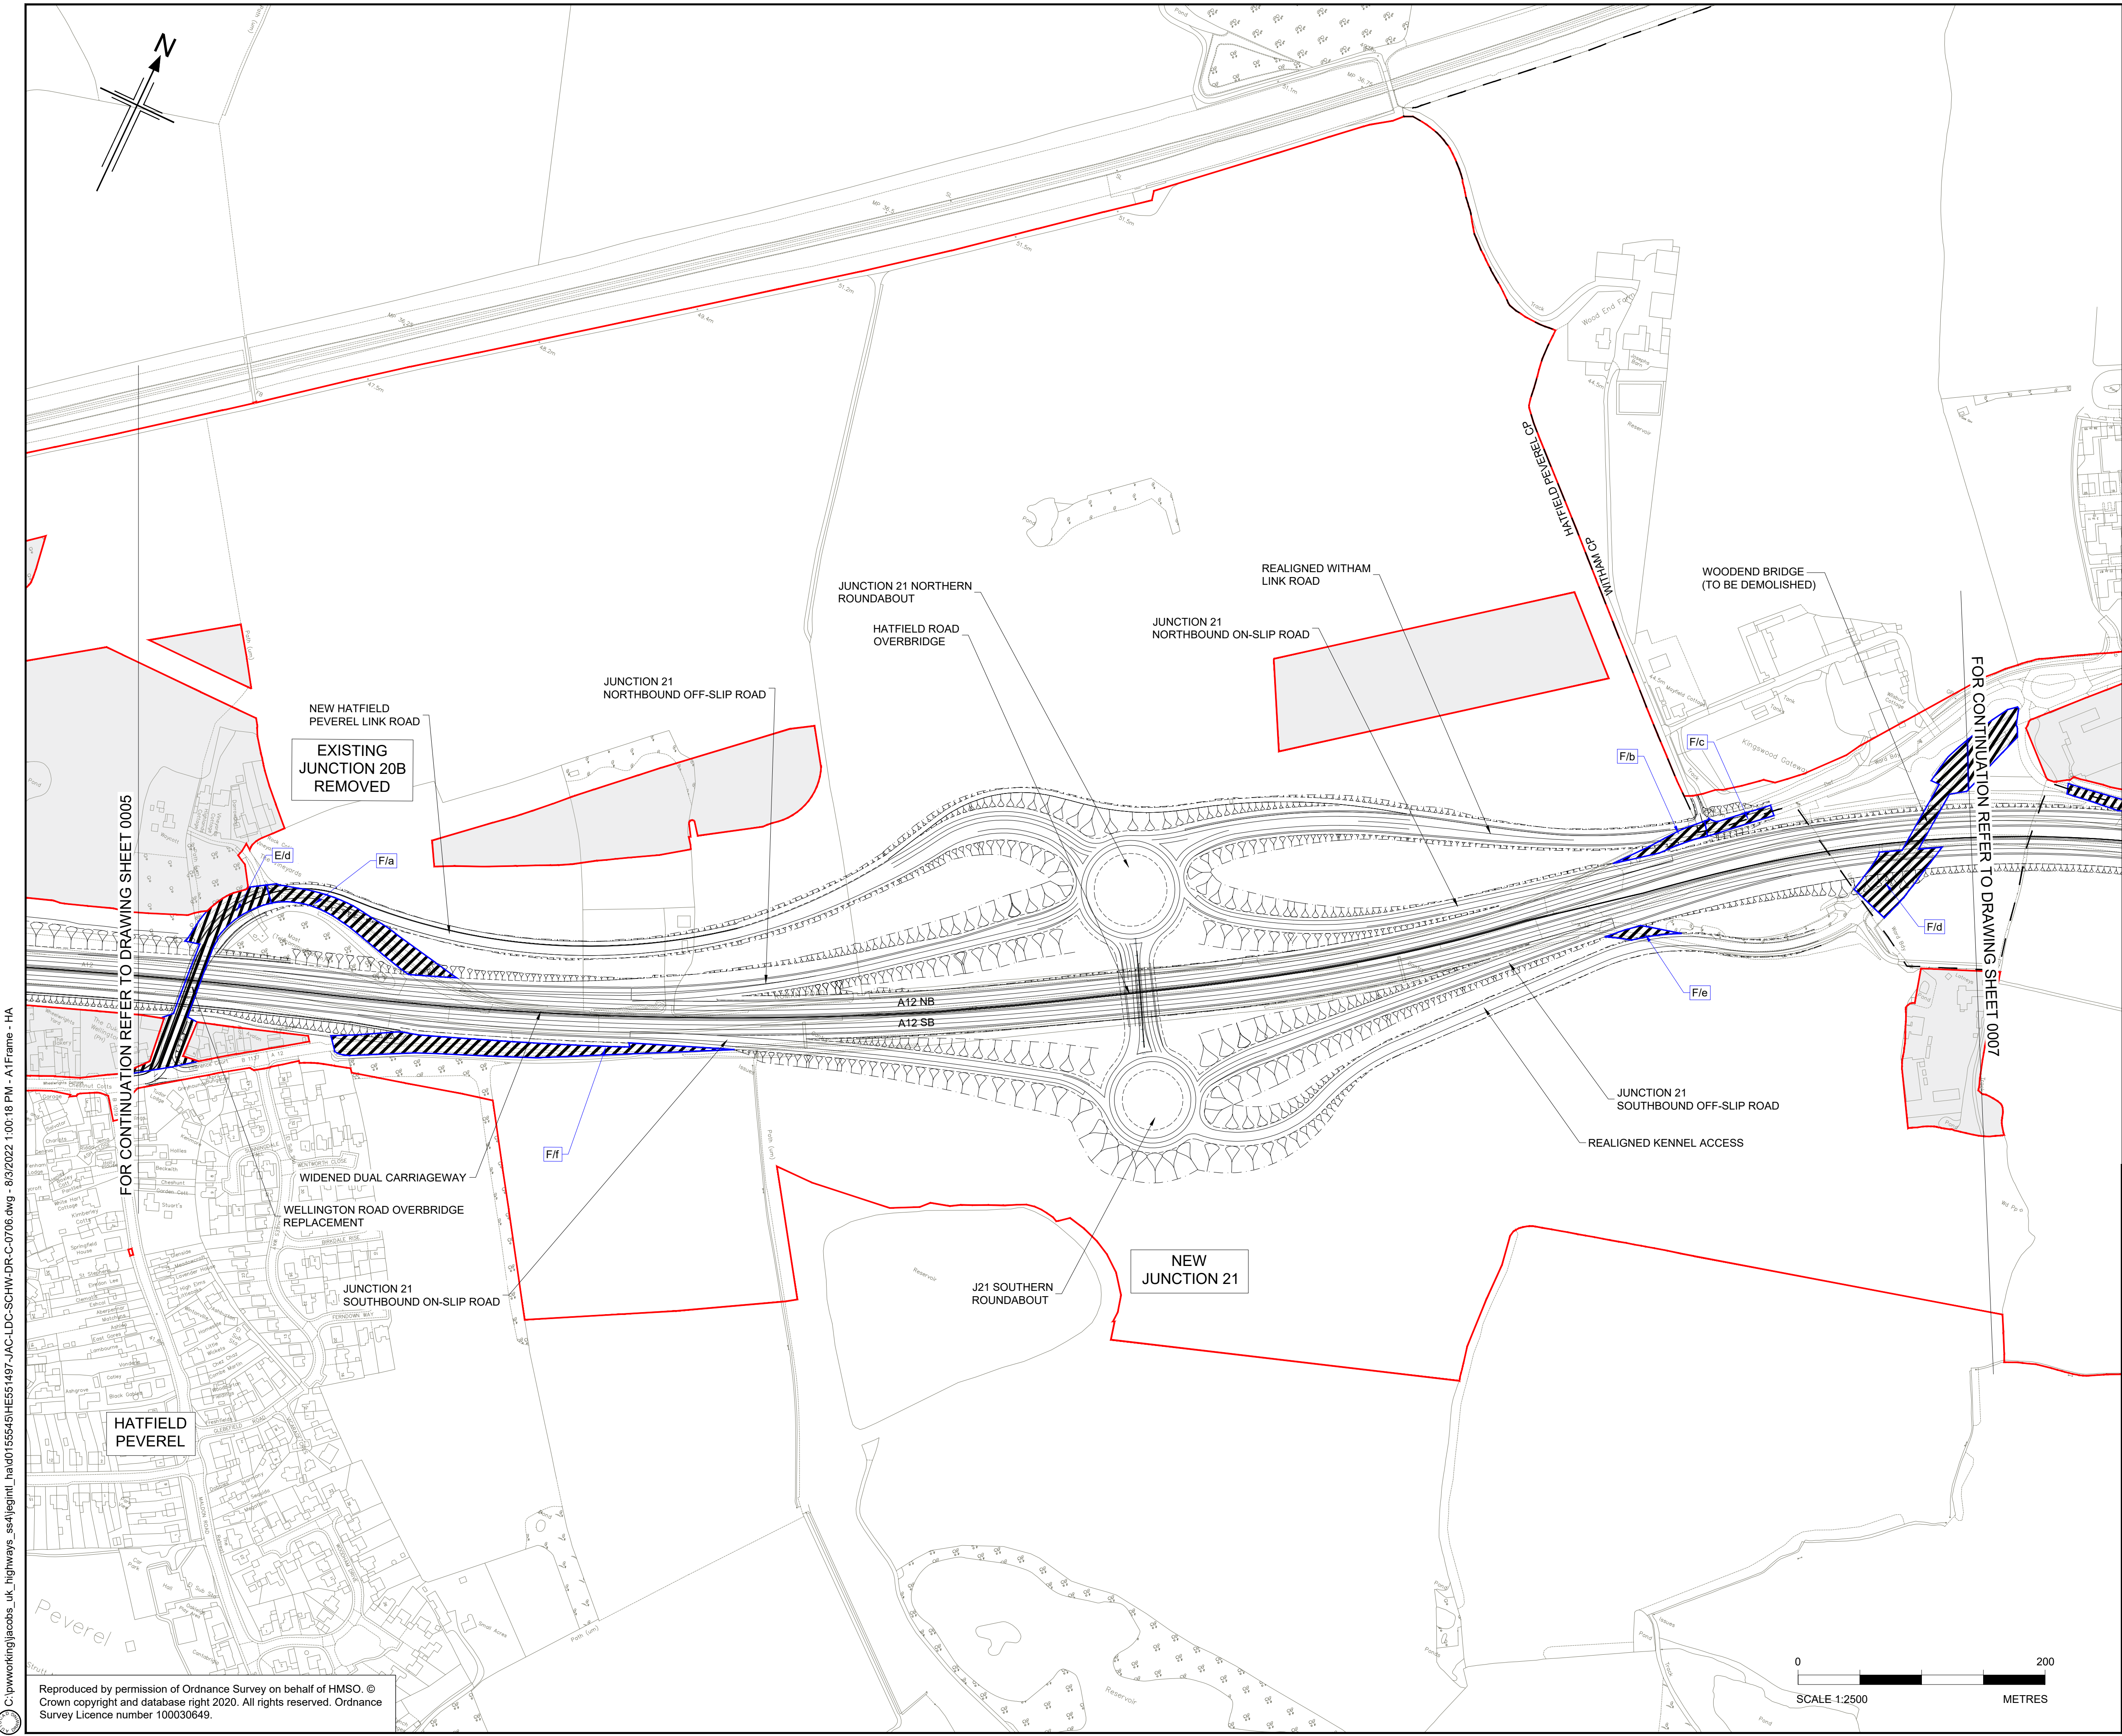

- NOTES
1. ALL DIMENSIONS ARE IN METRES UNLESS OTHERWISE STATED.
 2. THE BASE MAPPING IS BASED ON ORDNANCE SURVEY (O/S) DATA.
 3. THIS PLAN SHOULD BE READ IN CONJUNCTION WITH OTHER APPLICATION DOCUMENTS.

- HIGHWAY TO BE DE-TRUNKED
- PARISH BOUNDARY
- ORDER LIMITS
- ADMINISTRATIVE BOUNDARY
- LAND NOT INCLUDED WITHIN ORDER LIMITS
- HIGHWAY TO BE STOPPED UP
- HIGHWAY TO BE DE-TRUNKED - REFERENCE LABEL
- HIGHWAY TO BE STOPPED UP - REFERENCE LABEL

KEY PLAN
SCALE N.T.S.

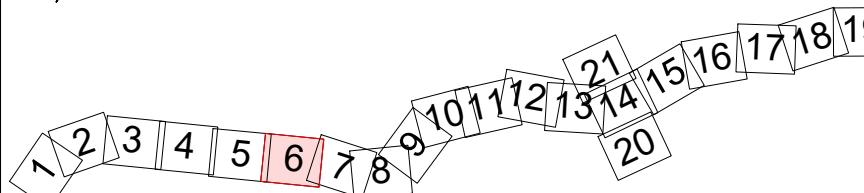

Rev	Rev. Date	Purpose of revision	Drawn	Checked	Rev'd	Appr'd
P01	01/08/22	DCO APPLICATION	ES	CA	CA	DT

Development Consent Order Number: TR010060
Development Consent Order Drawing Number: TR010060/APP/2.10




A12 CHELMSFORD TO A120 WIDENING SCHEME

Drawing title
**DE-TRUNKING AND STOPPING UP PLANS
SHEET 06 OF 21**

Regulation	REGULATION 5(2)(k) & 5(2)(o)	
Purpose of issue	DCO APPLICATION	
State Code	Preliminary	
Project Stage	PCF3	Drawing status
Scale at A1 (841x594mm)	1:2500	S4
Jacobs No.	B36601D1	Rev
Client no.	HE551497	P01


Drawing number
HE551497 - JAC - LDC - SCHW
Location
Type | Role | Number
-DR- C -0706

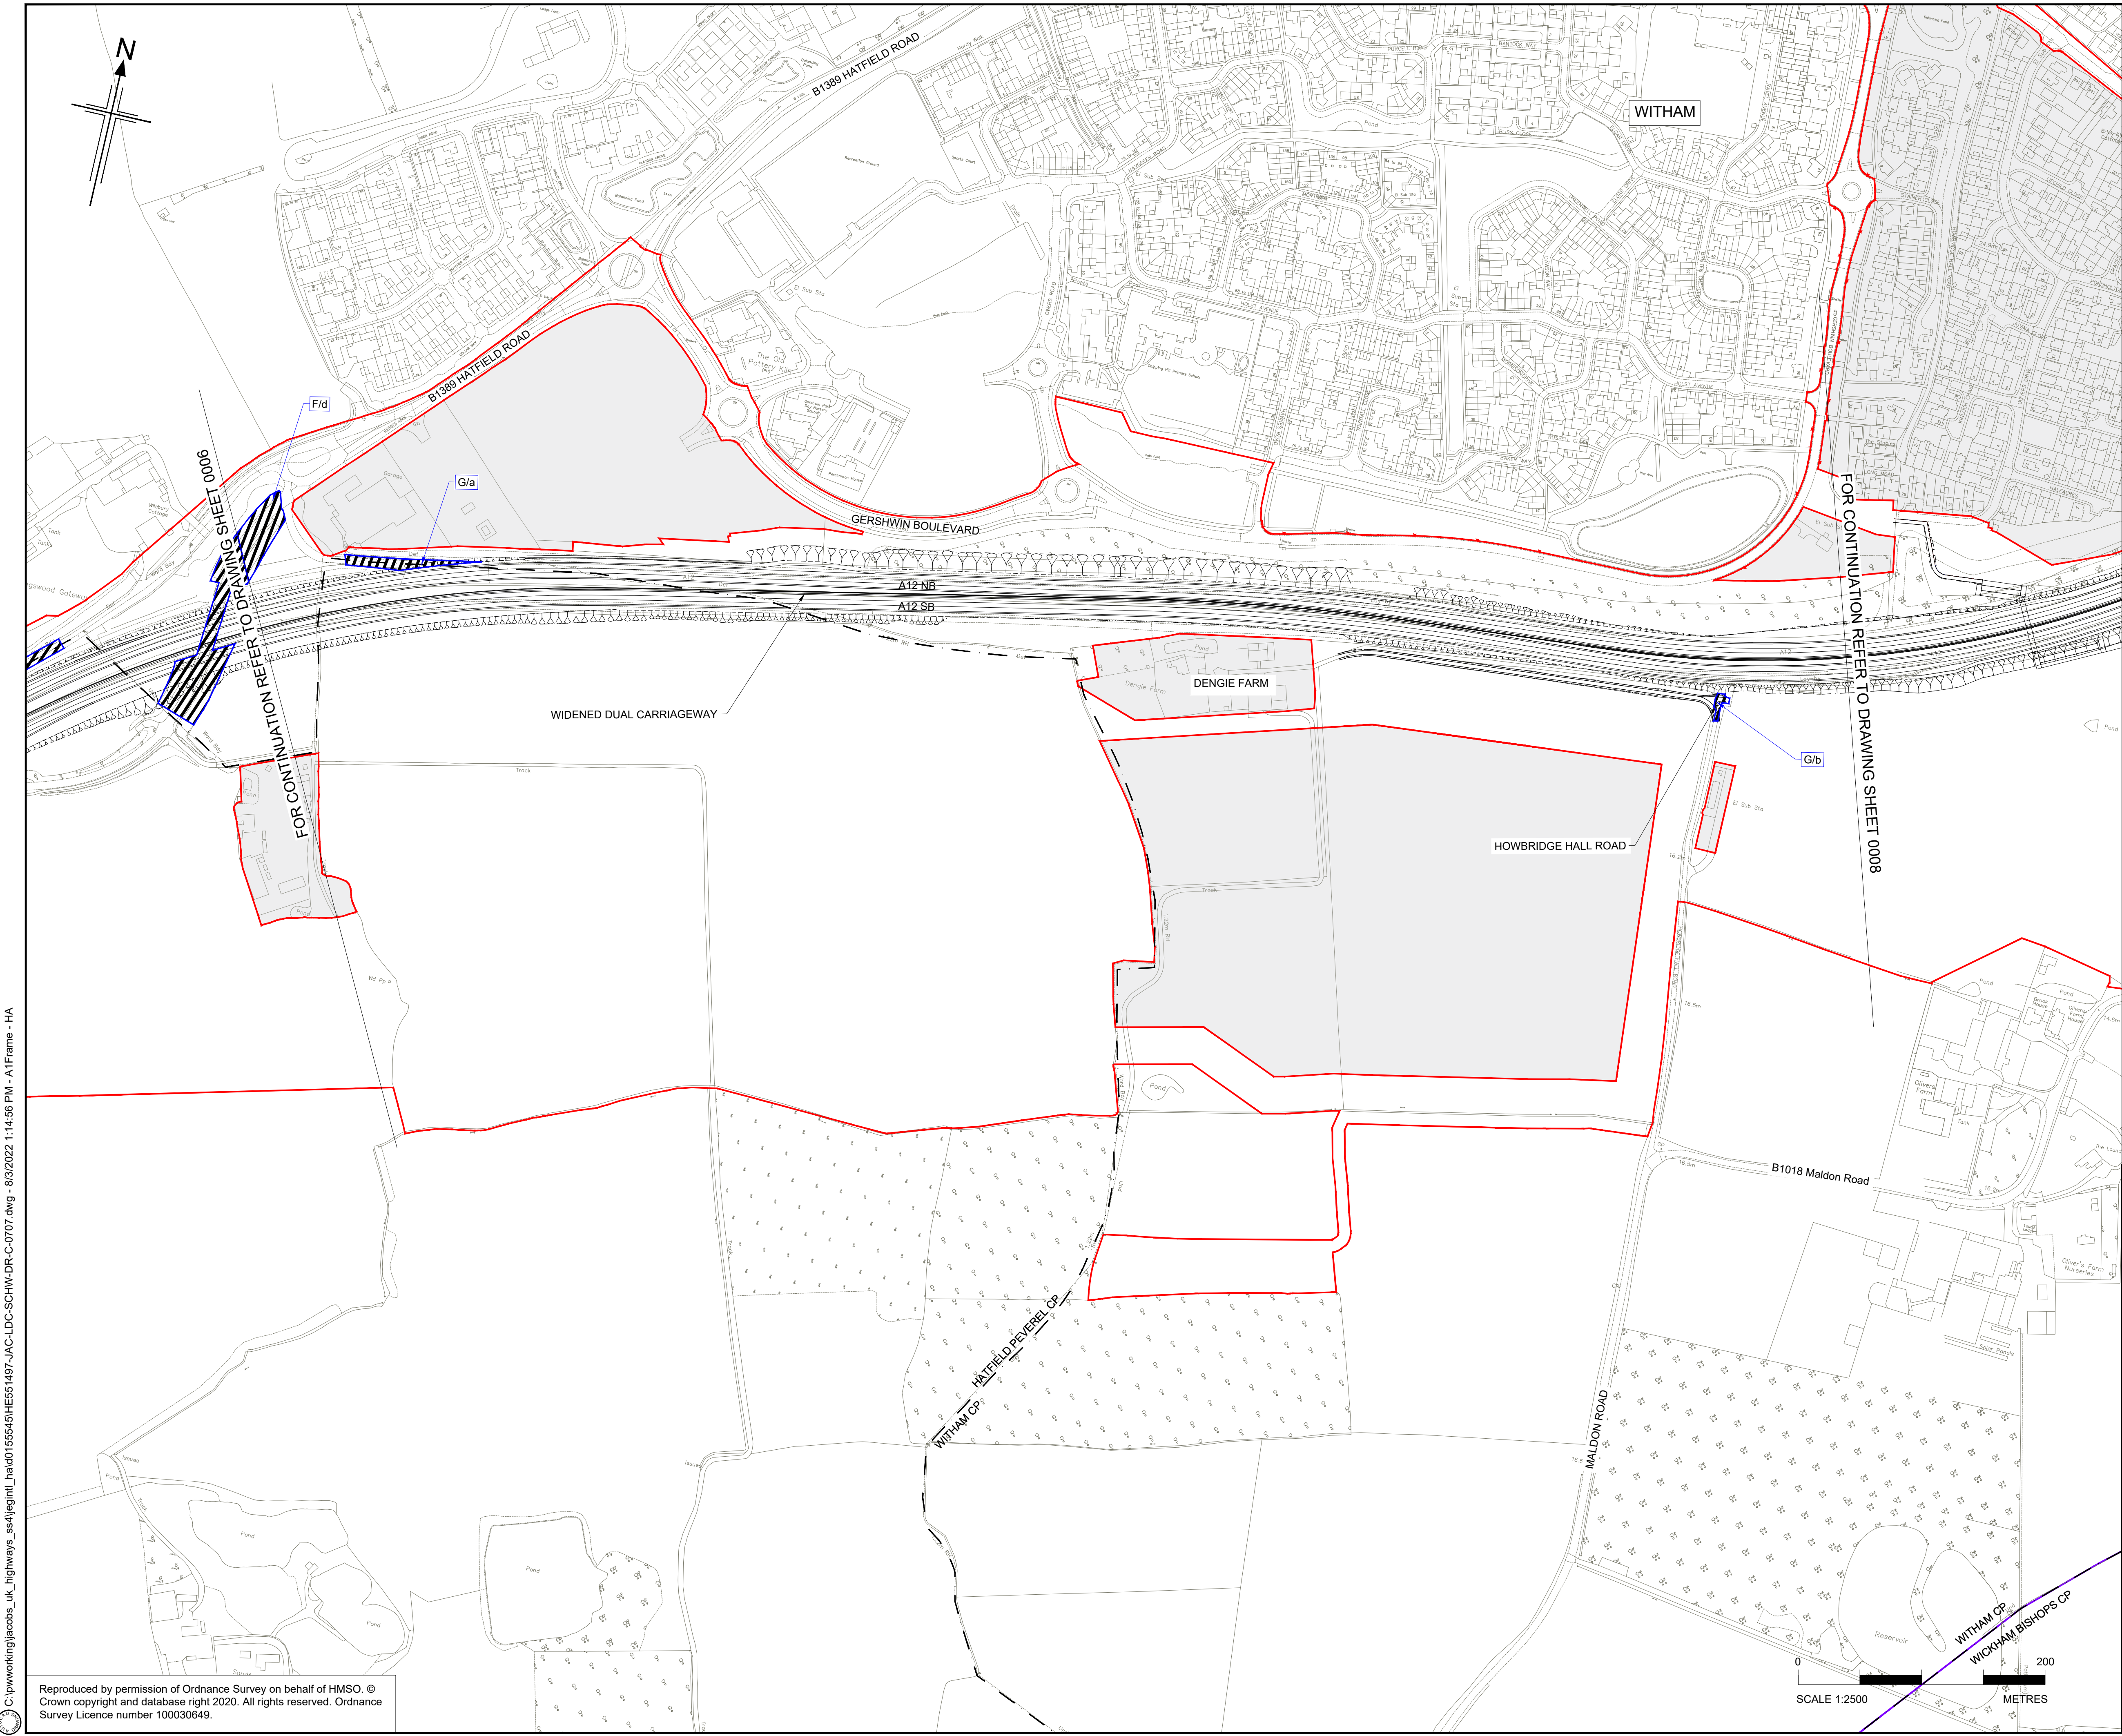

- NOTES
1. ALL DIMENSIONS ARE IN METRES UNLESS OTHERWISE STATED.
 2. THE BASE MAPPING IS BASED ON ORDNANCE SURVEY (O/S) DATA.
 3. THIS PLAN SHOULD BE READ IN CONJUNCTION WITH OTHER APPLICATION DOCUMENTS.

- HIGHWAY TO BE DE-TRUNKED
- PARISH BOUNDARY
- ORDER LIMITS
- ADMINISTRATIVE BOUNDARY
- LAND NOT INCLUDED WITHIN ORDER LIMITS
- HIGHWAY TO BE STOPPED UP
- HIGHWAY TO BE DE-TRUNKED - REFERENCE LABEL
- HIGHWAY TO BE STOPPED UP - REFERENCE LABEL

KEY PLAN
SCALE N.T.S.

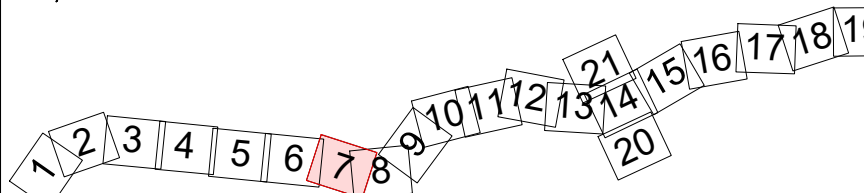

Rev	Rev. Date	Purpose of revision	Drawn	Checked	Rev'd	Appr'd
P01	01/08/22	DCO APPLICATION	ES	CA	CA	DT


Development Consent Order Number: TR010060
Development Consent Order Drawing Number: TR010060/APP/2.10



A12 CHELMSFORD TO A120 WIDENING SCHEME

Drawing title
**DE-TRUNKING AND STOPPING UP PLANS
SHEET 07 OF 21**


Regulation	REGULATION 5(2)(k) & 5(2)(o)				
Purpose of issue	DCO APPLICATION				
State Code	Preliminary		Drawing status		
Project Stage	PCF3		S4		
Scale at A1 (841x594mm)	1:2500		Rev		
Jacobs No.	B36601D1		P01		
Client no.	HE551497				
Drawing number	PIN	Originator	Volume		
HE551497 -	JAC	LDC -			
SCHW	-DR-	C -0707			

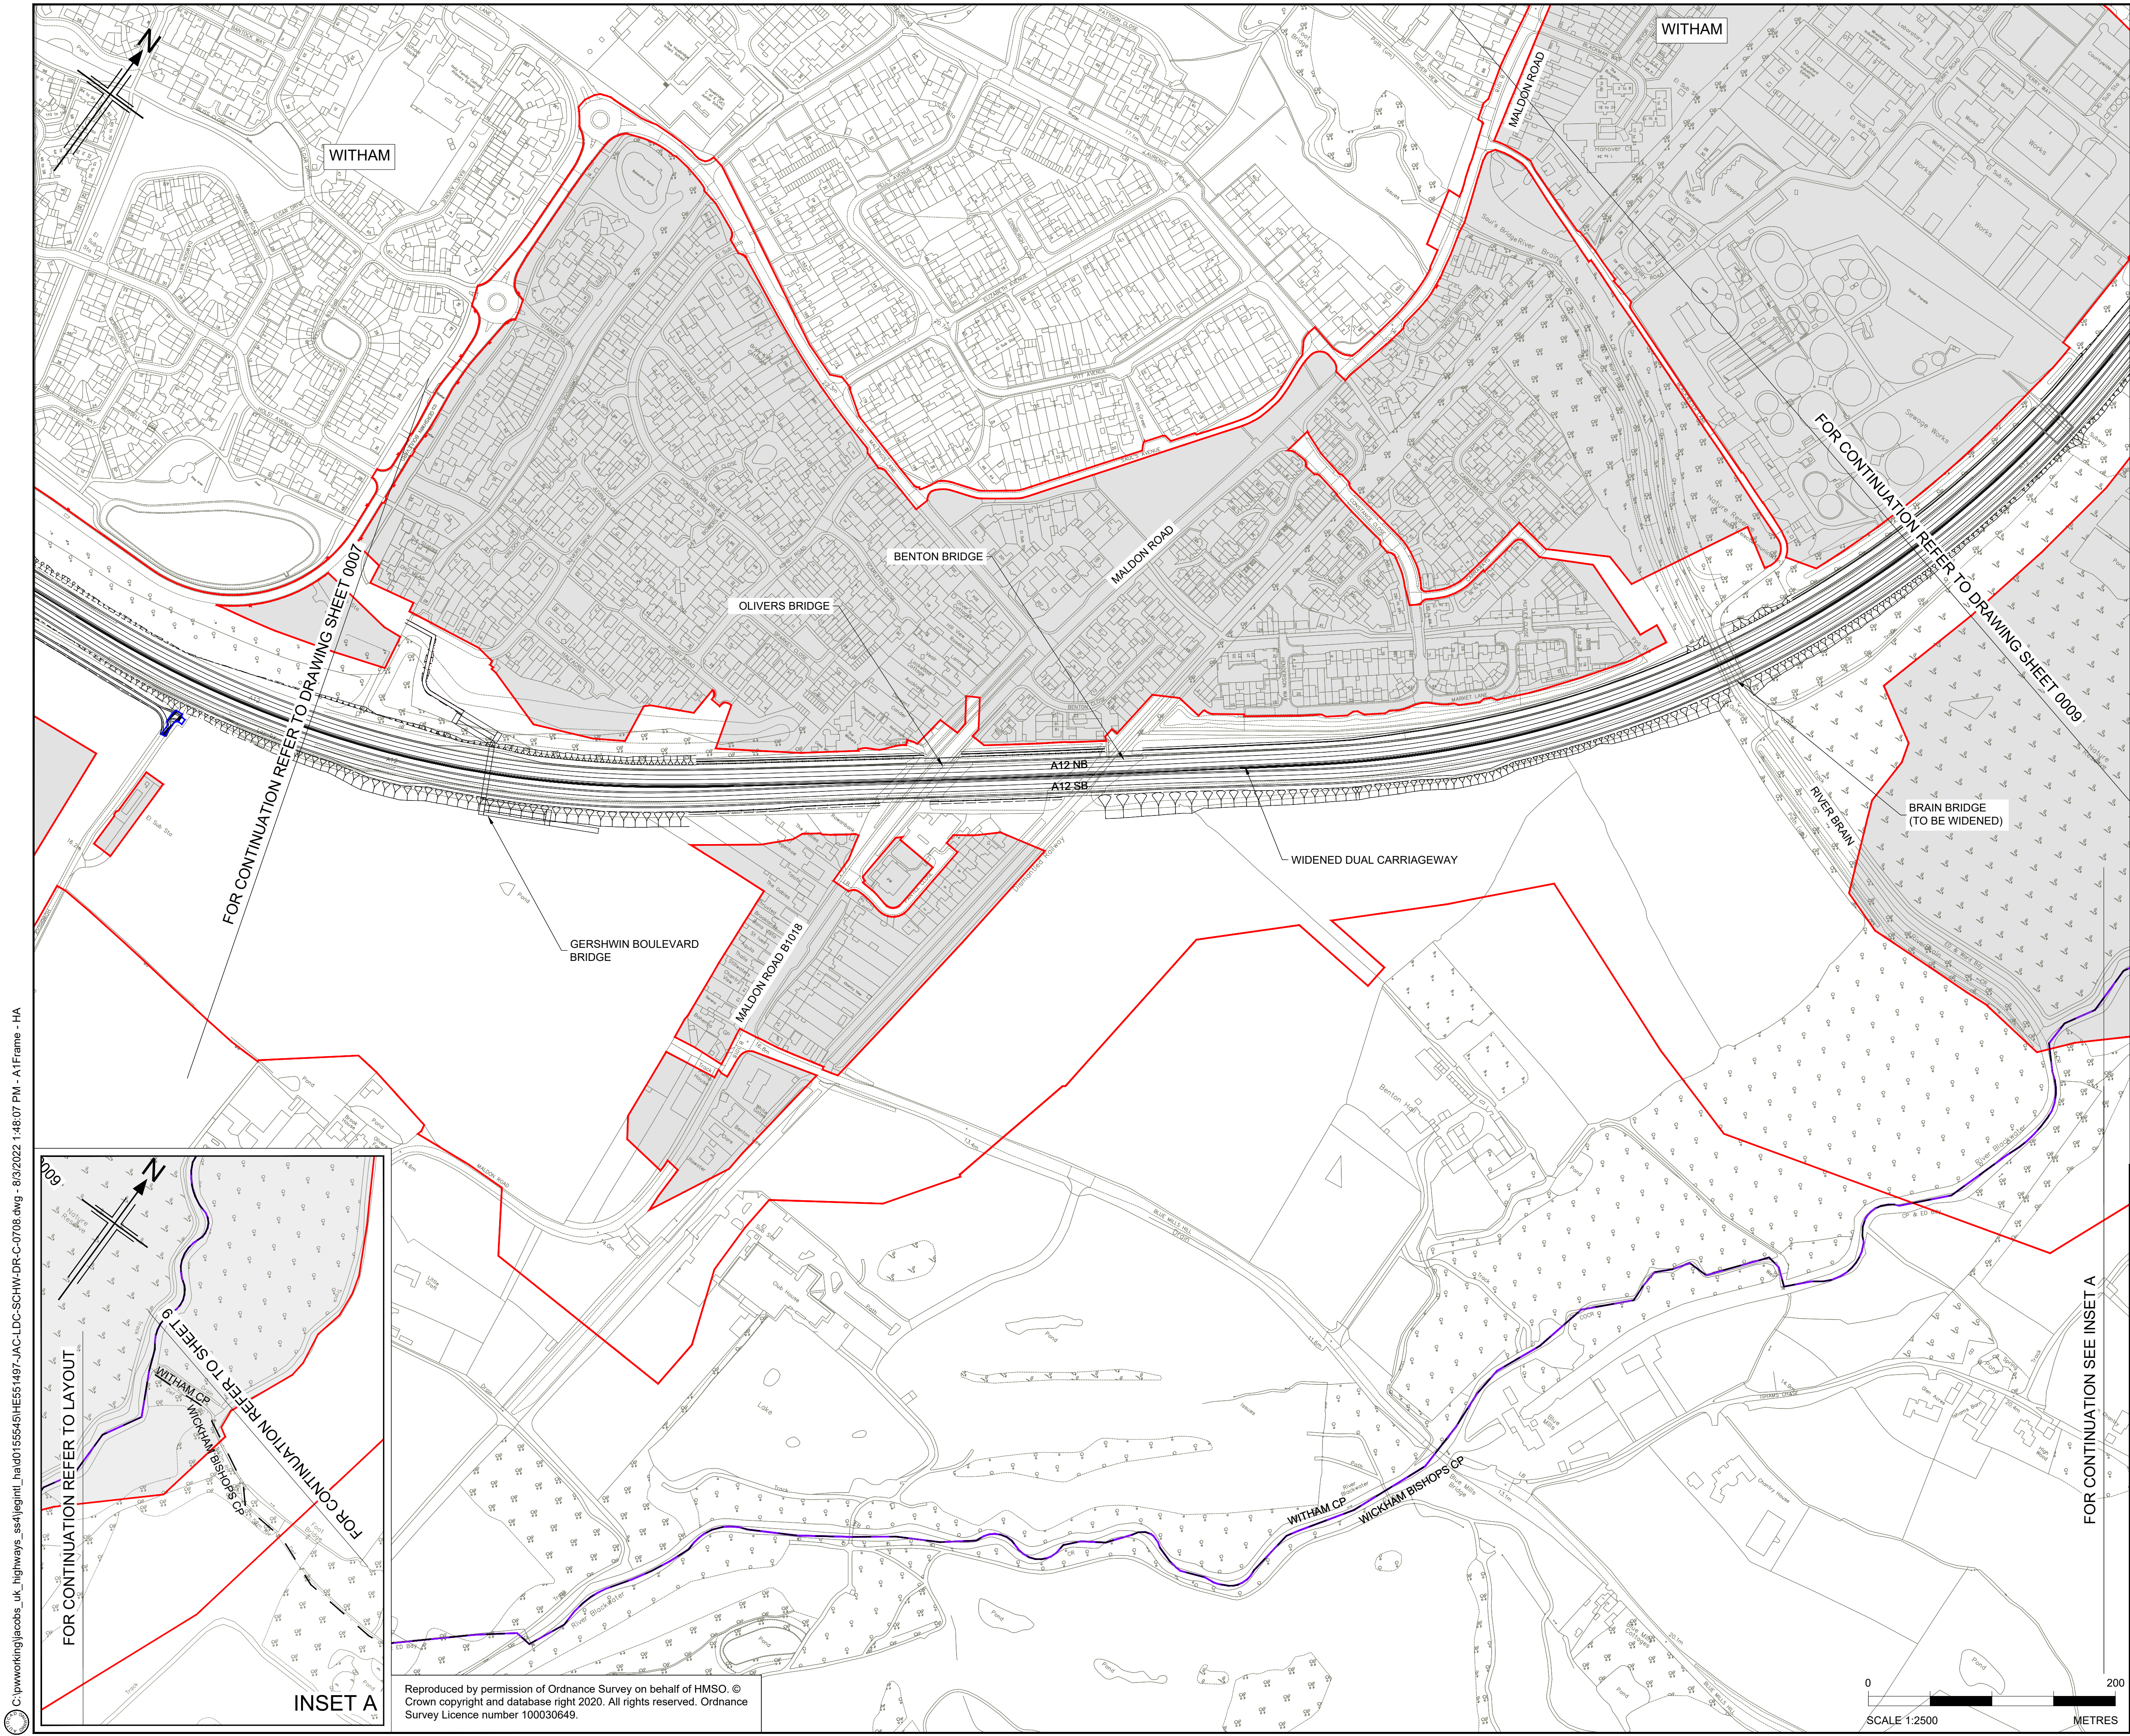

- NOTES
1. ALL DIMENSIONS ARE IN METRES UNLESS OTHERWISE STATED.
 2. THE BASE MAPPING IS BASED ON ORDNANCE SURVEY (O/S) DATA.
 3. THIS PLAN SHOULD BE READ IN CONJUNCTION WITH OTHER APPLICATION DOCUMENTS.

- HIGHWAY TO BE DE-TRUNKED
- PARISH BOUNDARY
- ORDER LIMITS
- ADMINISTRATIVE BOUNDARY
- LAND NOT INCLUDED WITHIN ORDER LIMITS
- HIGHWAY TO BE STOPPED UP
- HIGHWAY TO BE DE-TRUNKED - REFERENCE LABEL
- HIGHWAY TO BE STOPPED UP - REFERENCE LABEL

KEY PLAN
SCALE N.T.S.

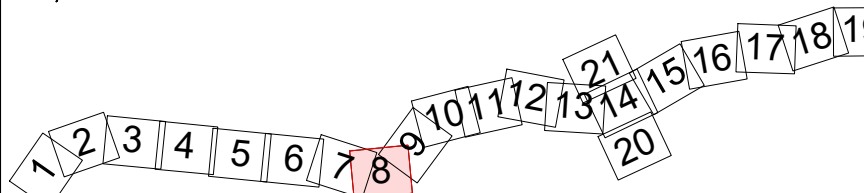

P01	01/08/22	DCO APPLICATION	ES	CA	CA	DT
Rev	Rev. Date	Purpose of revision	Drawn	Checked	Rev'd	Appr'd
Development Consent Order Number:			Development Consent Order Drawing Number:			
TR010060			TR010060/APP/2.10			




A12 CHELMSFORD TO A120 WIDENING SCHEME

Drawing title
**DE-TRUNKING AND STOPPING UP PLANS
SHEET 08 OF 21**

Regulation	REGULATION 5(2)(k) & 5(2)(o)				
Purpose of issue	DCO APPLICATION				
State Code	Preliminary				Drawing status
Project Stage	PCF3				S4
Scale at A1 (841x594mm)	1:2500				Rev
Jacobs No.	B36601D1				P01
Client no.	HE551497				

Drawing number
HE551497 - JAC - LDC - SCHW - DR- C -0708




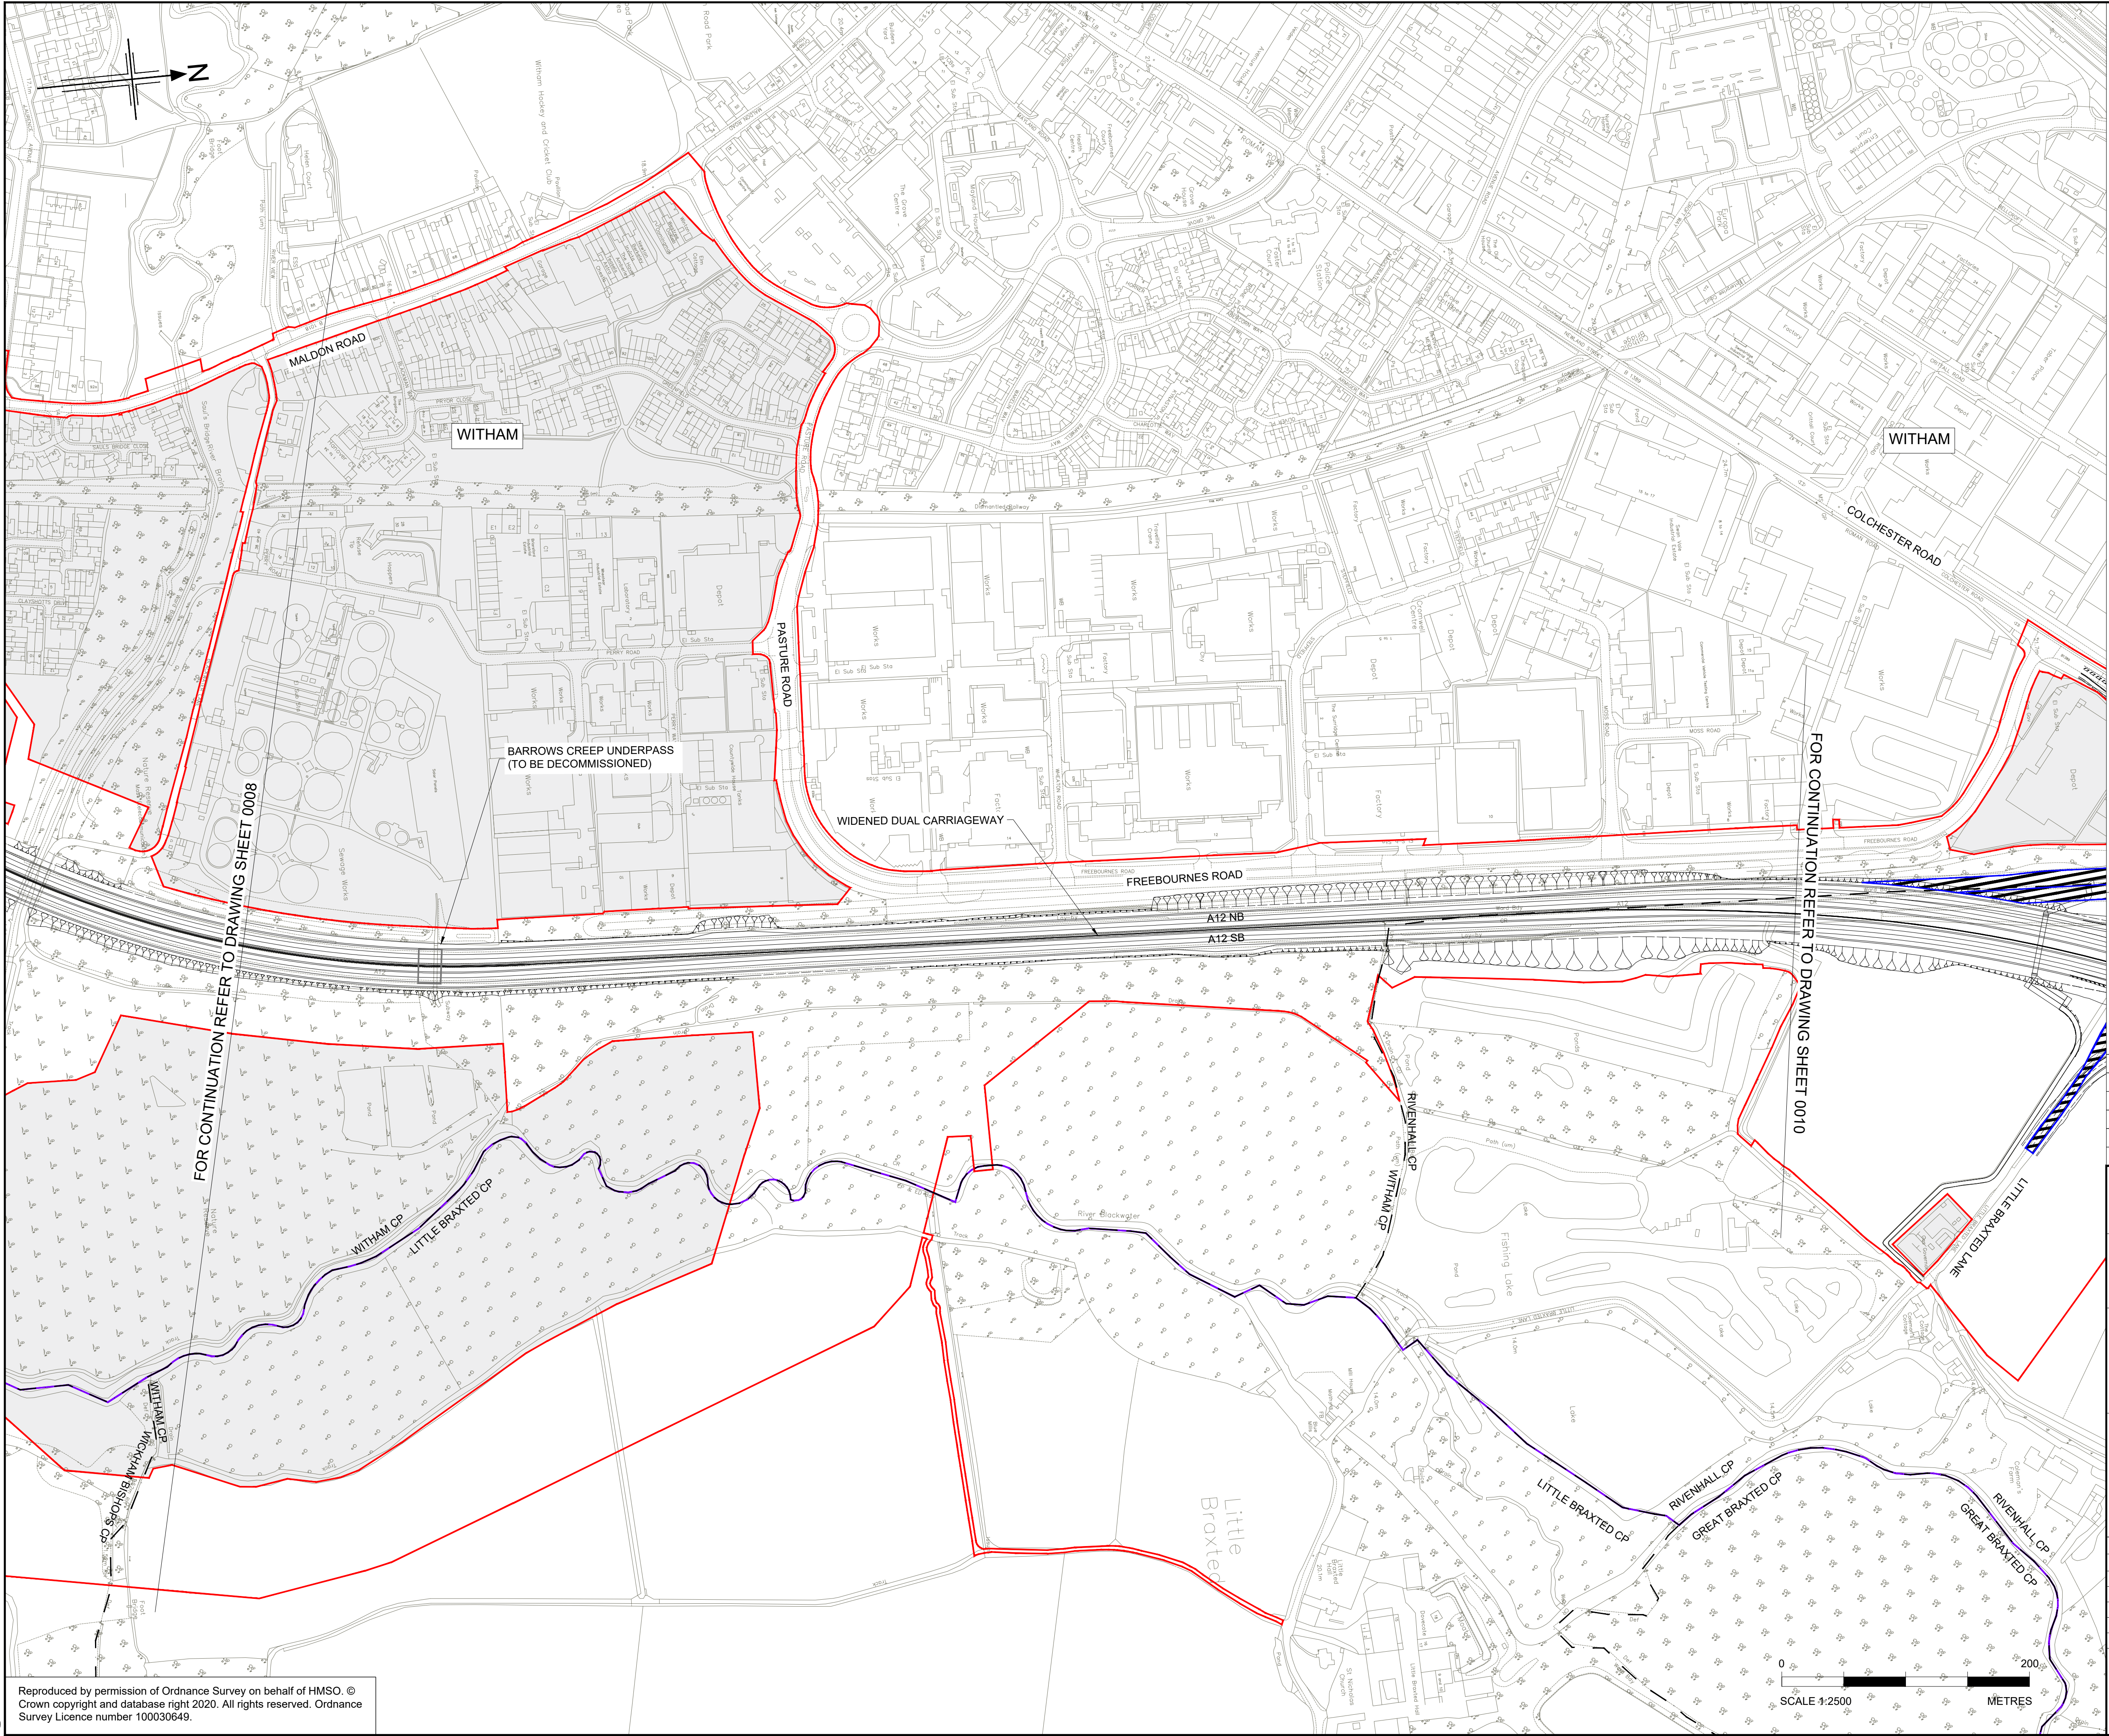

- NOTES
- 1. ALL DIMENSIONS ARE IN METRES UNLESS OTHERWISE STATED.
 - 2. THE BASE MAPPING IS BASED ON ORDNANCE SURVEY (O/S) DATA.
 - 3. THIS PLAN SHOULD BE READ IN CONJUNCTION WITH OTHER APPLICATION DOCUMENTS.

Legend:

- HIGHWAY TO BE DE-TRUNKED
- PARISH BOUNDARY
- ORDER LIMITS
- ADMINISTRATIVE BOUNDARY
- LAND NOT INCLUDED WITHIN ORDER LIMITS
- HIGHWAY TO BE STOPPED UP
- HIGHWAY TO BE DE-TRUNKED - REFERENCE LABEL
- HIGHWAY TO BE STOPPED UP - REFERENCE LABEL

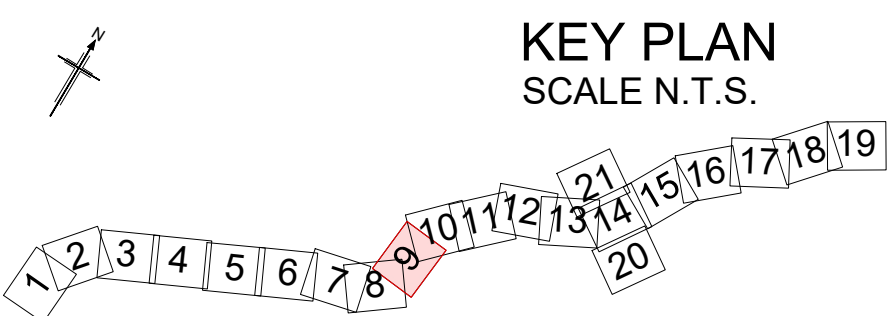

P01	01/08/22	DCO APPLICATION	ES	CA	CA	DT
Rev	Rev. Date	Purpose of revision	Drawn	Checked	Rev'd	Appr'd
Development Consent Order Number:			Development Consent Order Drawing Number:			
TR010060			TR010060/APP/2.10			



A12 CHELMSFORD TO A120 WIDENING SCHEME

Drawing title

DE-TRUNKING AND STOPPING UP PLANS
SHEET 09 OF 21

Regulation	REGULATION 5(2)(k) & 5(2)(o)				
Purpose of issue	DCO APPLICATION				
State Code	Preliminary				Drawing status
Project Stage	PCF3				S4
Scale at A1 (841x594mm)	1:2500				Rev
Jacobs No.	B36601D1				P01
Client no.	HE551497				


Drawing number: HE551497 - JAC - LDC - SCHW

Originator: JAC

Volume: -DR- C -0709

Location: SCHW


Type: Role: Number

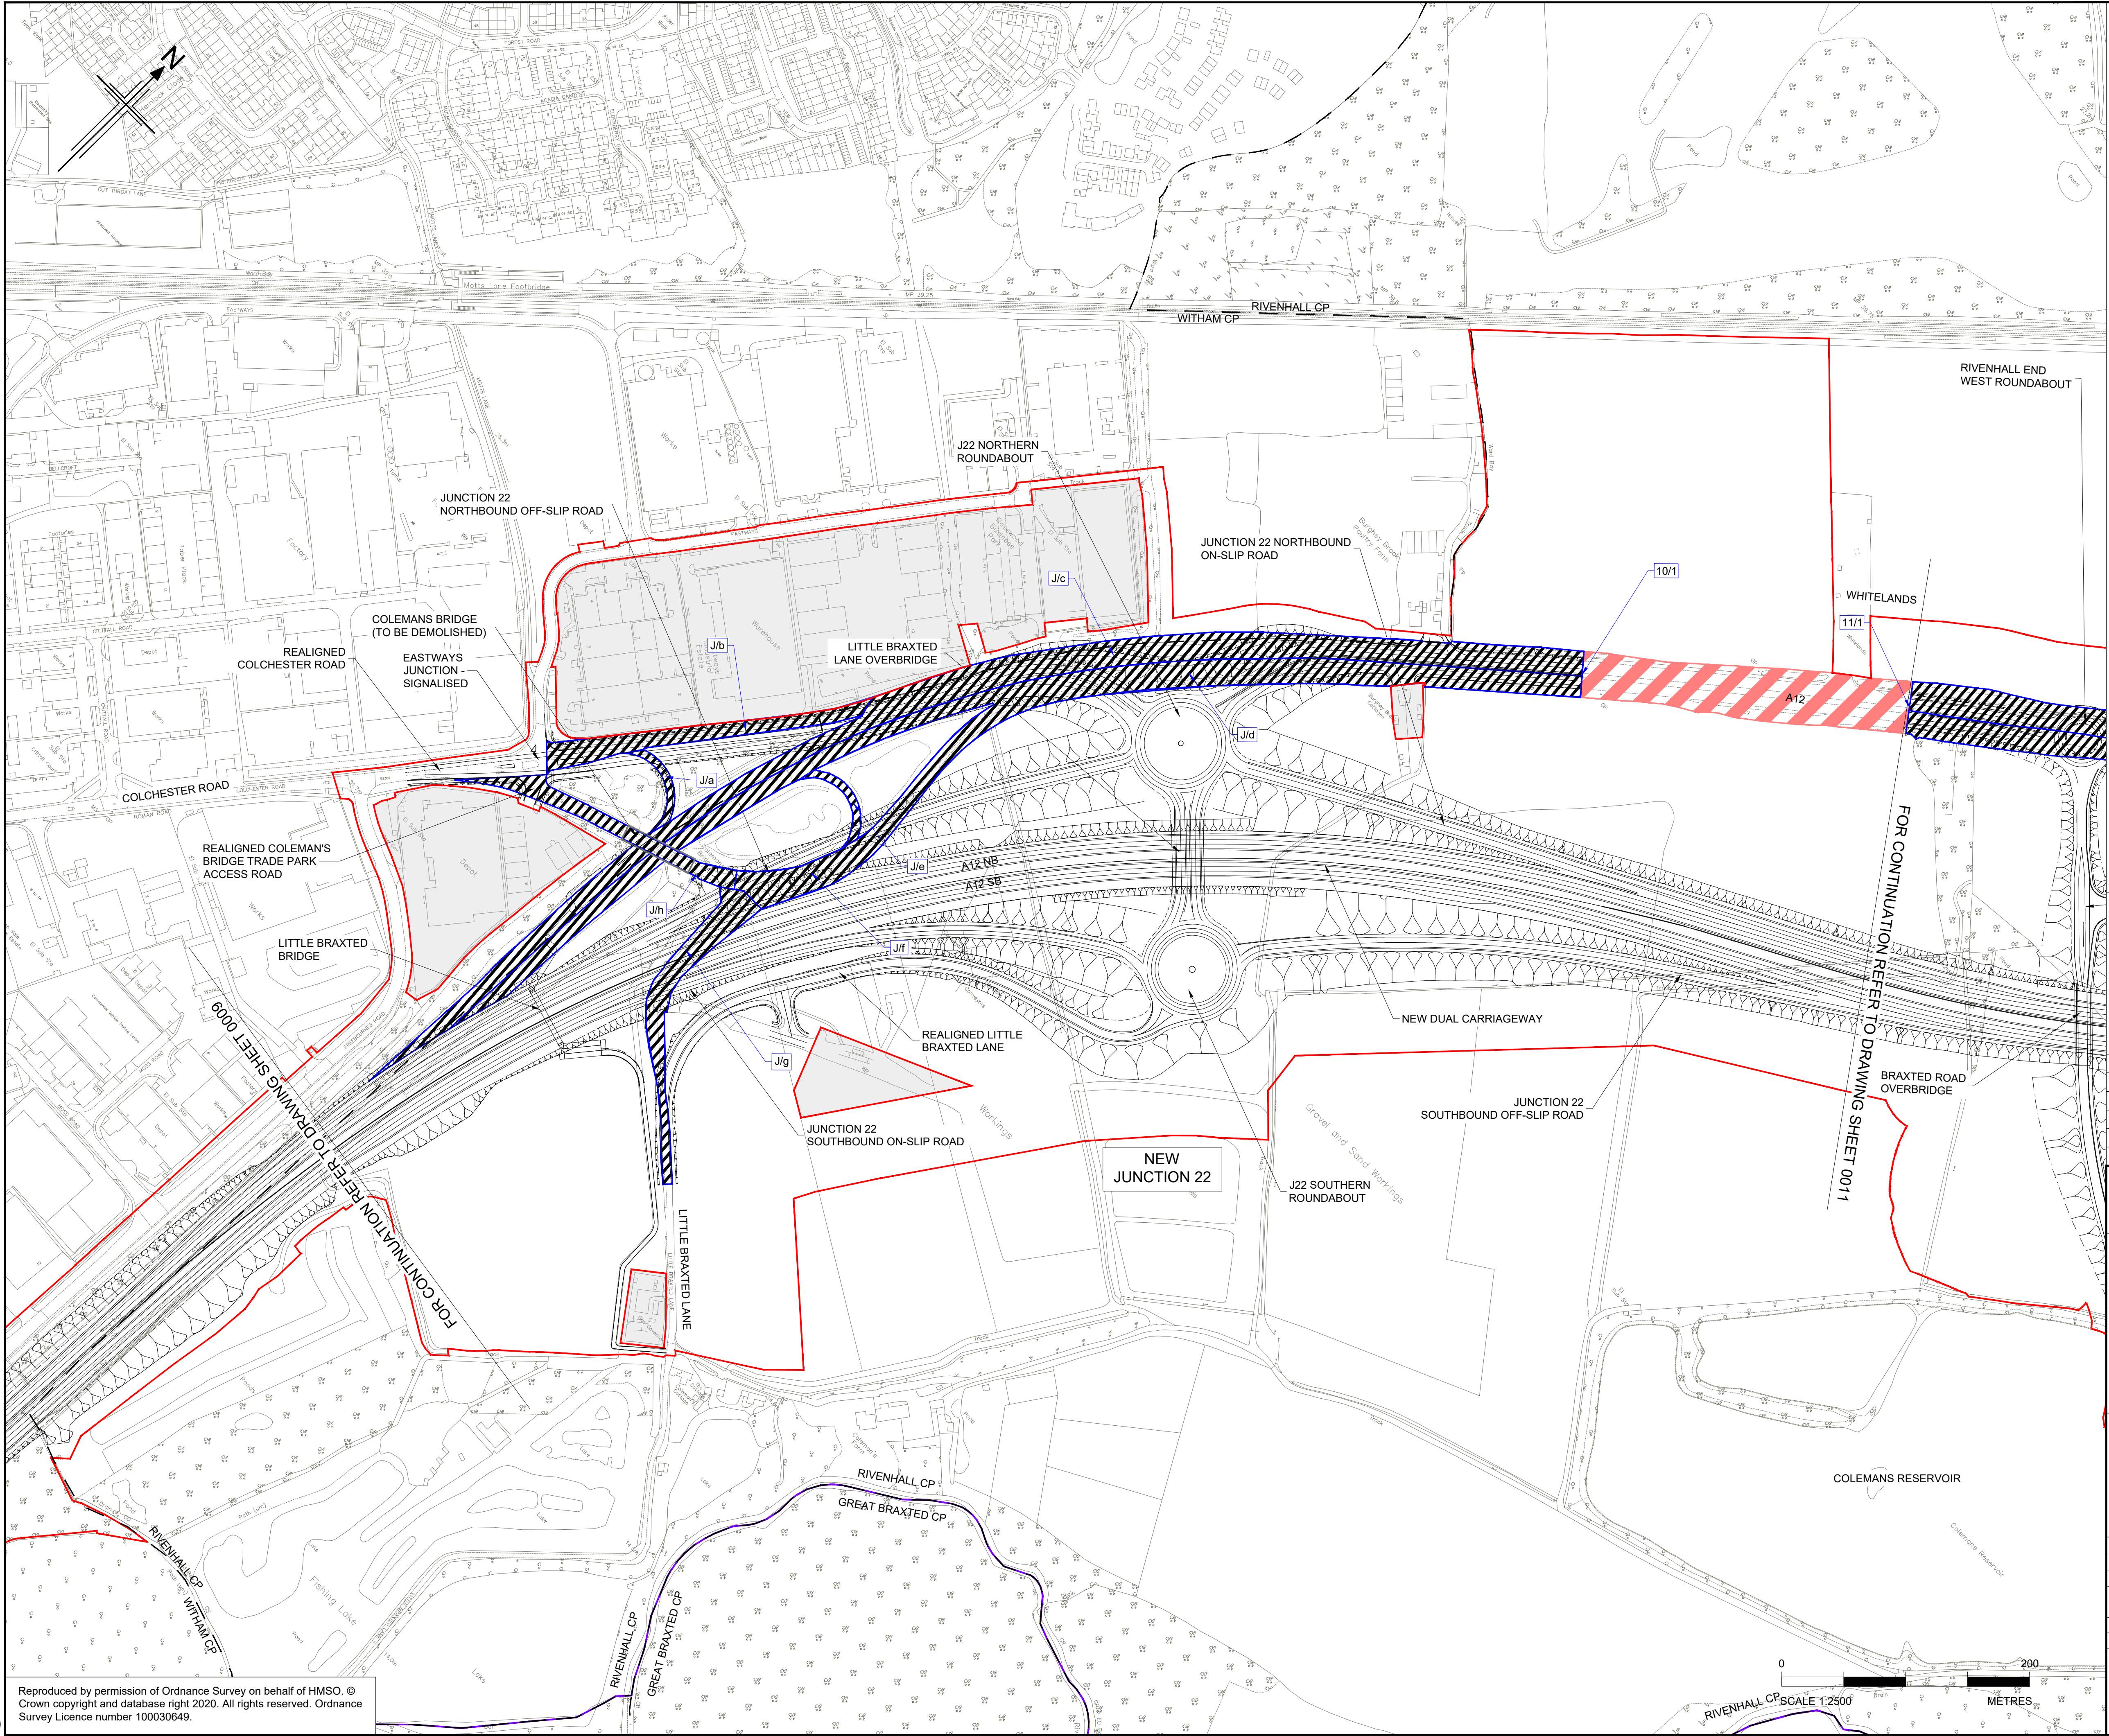

- NOTES
1. ALL DIMENSIONS ARE IN METRES UNLESS OTHERWISE STATED.
 2. THE BASE MAPPING IS BASED ON ORDNANCE SURVEY (O/S) DATA.
 3. THIS PLAN SHOULD BE READ IN CONJUNCTION WITH OTHER APPLICATION DOCUMENTS.

- HIGHWAY TO BE DE-TRUNKED
- PARISH BOUNDARY
- ORDER LIMITS
- ADMINISTRATIVE BOUNDARY
- LAND NOT INCLUDED WITHIN ORDER LIMITS
- HIGHWAY TO BE STOPPED UP
- HIGHWAY TO BE DE-TRUNKED - REFERENCE LABEL
- HIGHWAY TO BE STOPPED UP - REFERENCE LABEL

KEY PLAN
SCALE N.T.S.

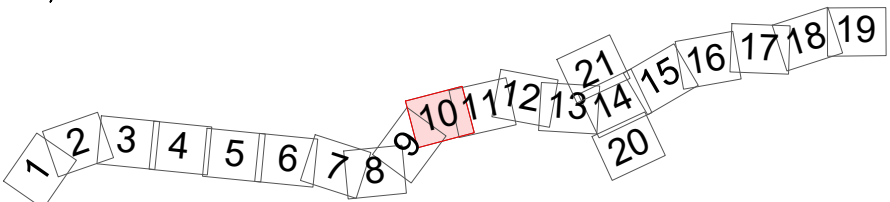

P01	01/08/22	DCO APPLICATION	ES	CA	CA	DT
Rev	Rev. Date	Purpose of revision	Drawn	Checked	Rev'd	Appr'd
Development Consent Order Number:			Development Consent Order Drawing Number:			
TR010060			TR010060/APP/2.10			




A12 CHELMSFORD TO A120 WIDENING SCHEME

Drawing title
**DE-TRUNKING AND
STOPPING UP PLANS
SHEET 10 OF 21**

Regulation	REGULATION 5(2)(k) & 5(2)(o)				
Purpose of issue	DCO APPLICATION				
State Code	Preliminary				Drawing status
Project Stage	PCF3				S4
Scale at A1 (841x594mm)	1:2500				Rev
Jacobs No.	B36601D1				P01
Client no.	HE551497				
Drawing number	PIN	Originator	Volume		

HE551497 - JAC - LDC -
SCHW -DR- C -0710

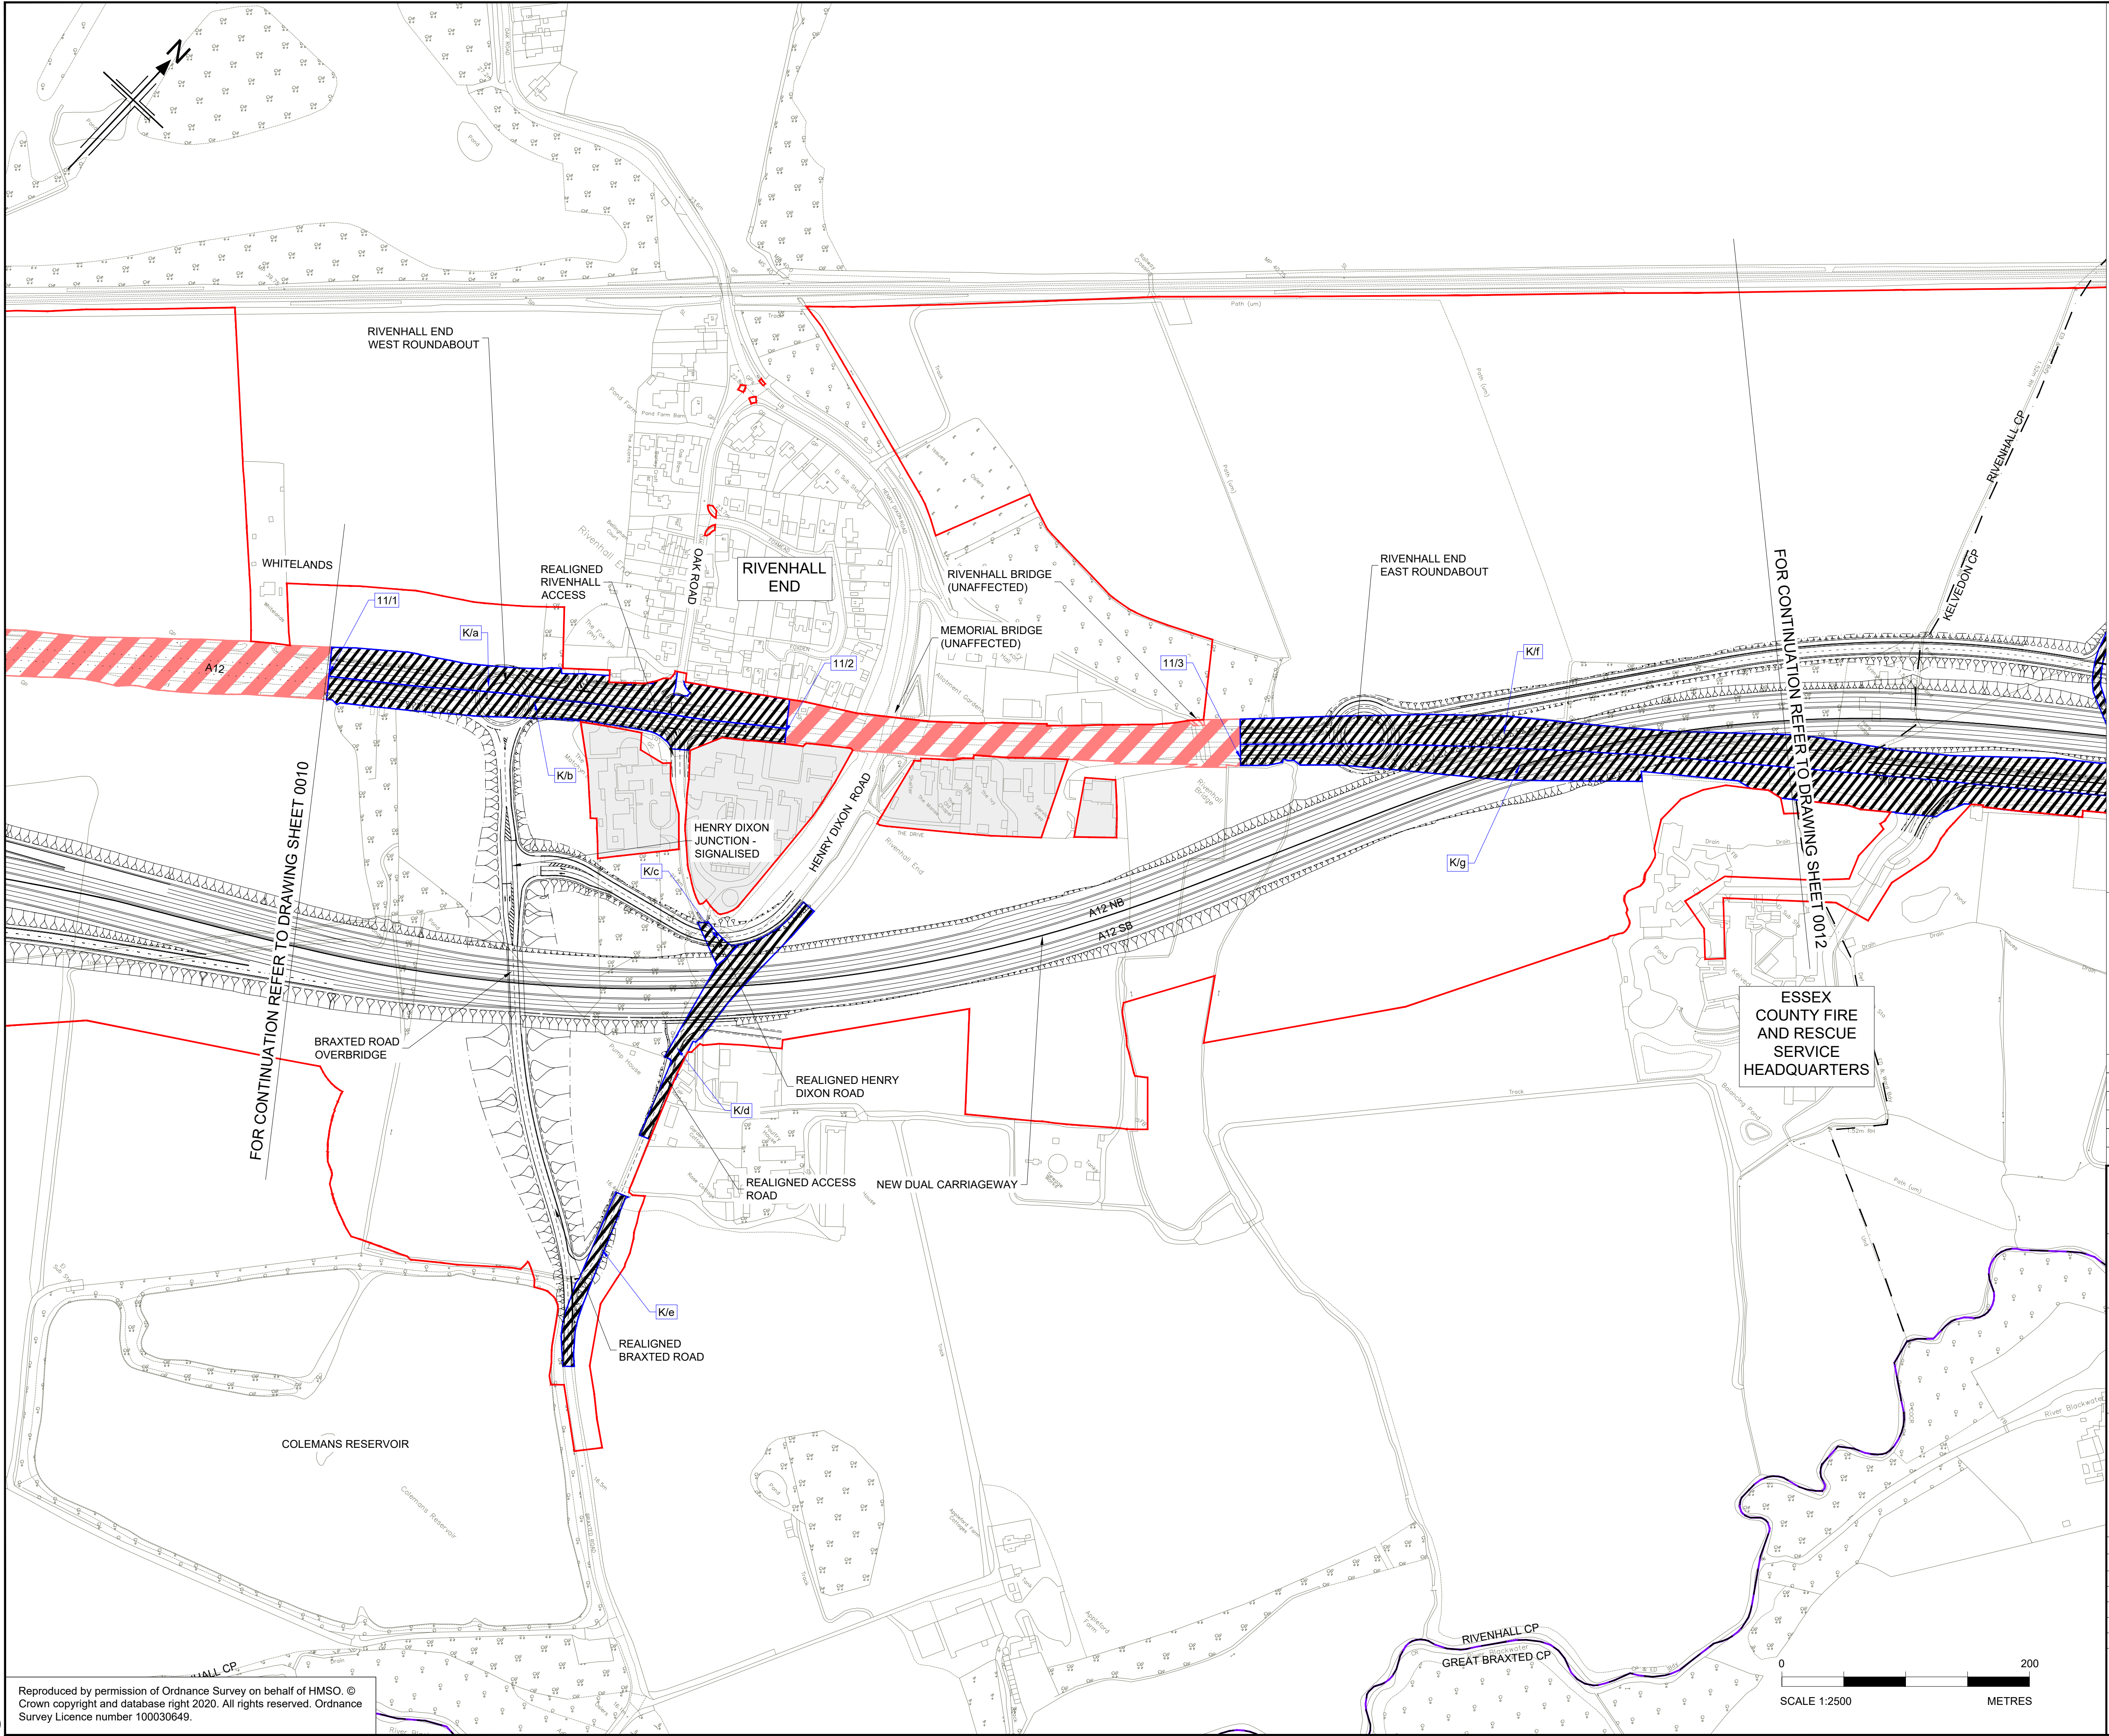

- NOTES
1. ALL DIMENSIONS ARE IN METRES UNLESS OTHERWISE STATED.
 2. THE BASE MAPPING IS BASED ON ORDNANCE SURVEY (O/S) DATA.
 3. THIS PLAN SHOULD BE READ IN CONJUNCTION WITH OTHER APPLICATION DOCUMENTS.

Legend:

- HIGHWAY TO BE DE-TRUNKED
- PARISH BOUNDARY
- ORDER LIMITS
- ADMINISTRATIVE BOUNDARY
- LAND NOT INCLUDED WITHIN ORDER LIMITS
- HIGHWAY TO BE STOPPED UP
- HIGHWAY TO BE DE-TRUNKED - REFERENCE LABEL
- HIGHWAY TO BE STOPPED UP - REFERENCE LABEL

KEY PLAN
SCALE N.T.S.

P01	01/08/22	DCO APPLICATION	ES	CA	CA	DT
Rev	Rev. Date	Purpose of revision	Drawn	Checked	Rev'd	Appr'd

Development Consent Order Number:	Development Consent Order Drawing Number:
TR010060	TR010060/APP/2.10

Client

Project

A12 CHELMSFORD TO A120 WIDENING SCHEME

Drawing title

DE-TRUNKING AND STOPPING UP PLANS
SHEET 11 OF 21

Regulation	REGULATION 5(2)(k) & 5(2)(o)				
Purpose of issue	DCO APPLICATION				
State Code	Preliminary		Drawing status		
Project Stage	PCF3		S4		
Scale at A1 (841x594mm)	1:2500		Rev		
Jacobs No.	B36601D1		P01		
Client no.	HE551497				

Drawing number

HE551497 - JAC - LDC - SCHW - DR- C -0711

Originator

JAC

Volume

LDC

Location

SCHW

Type


DR

Role

C

Number

0711

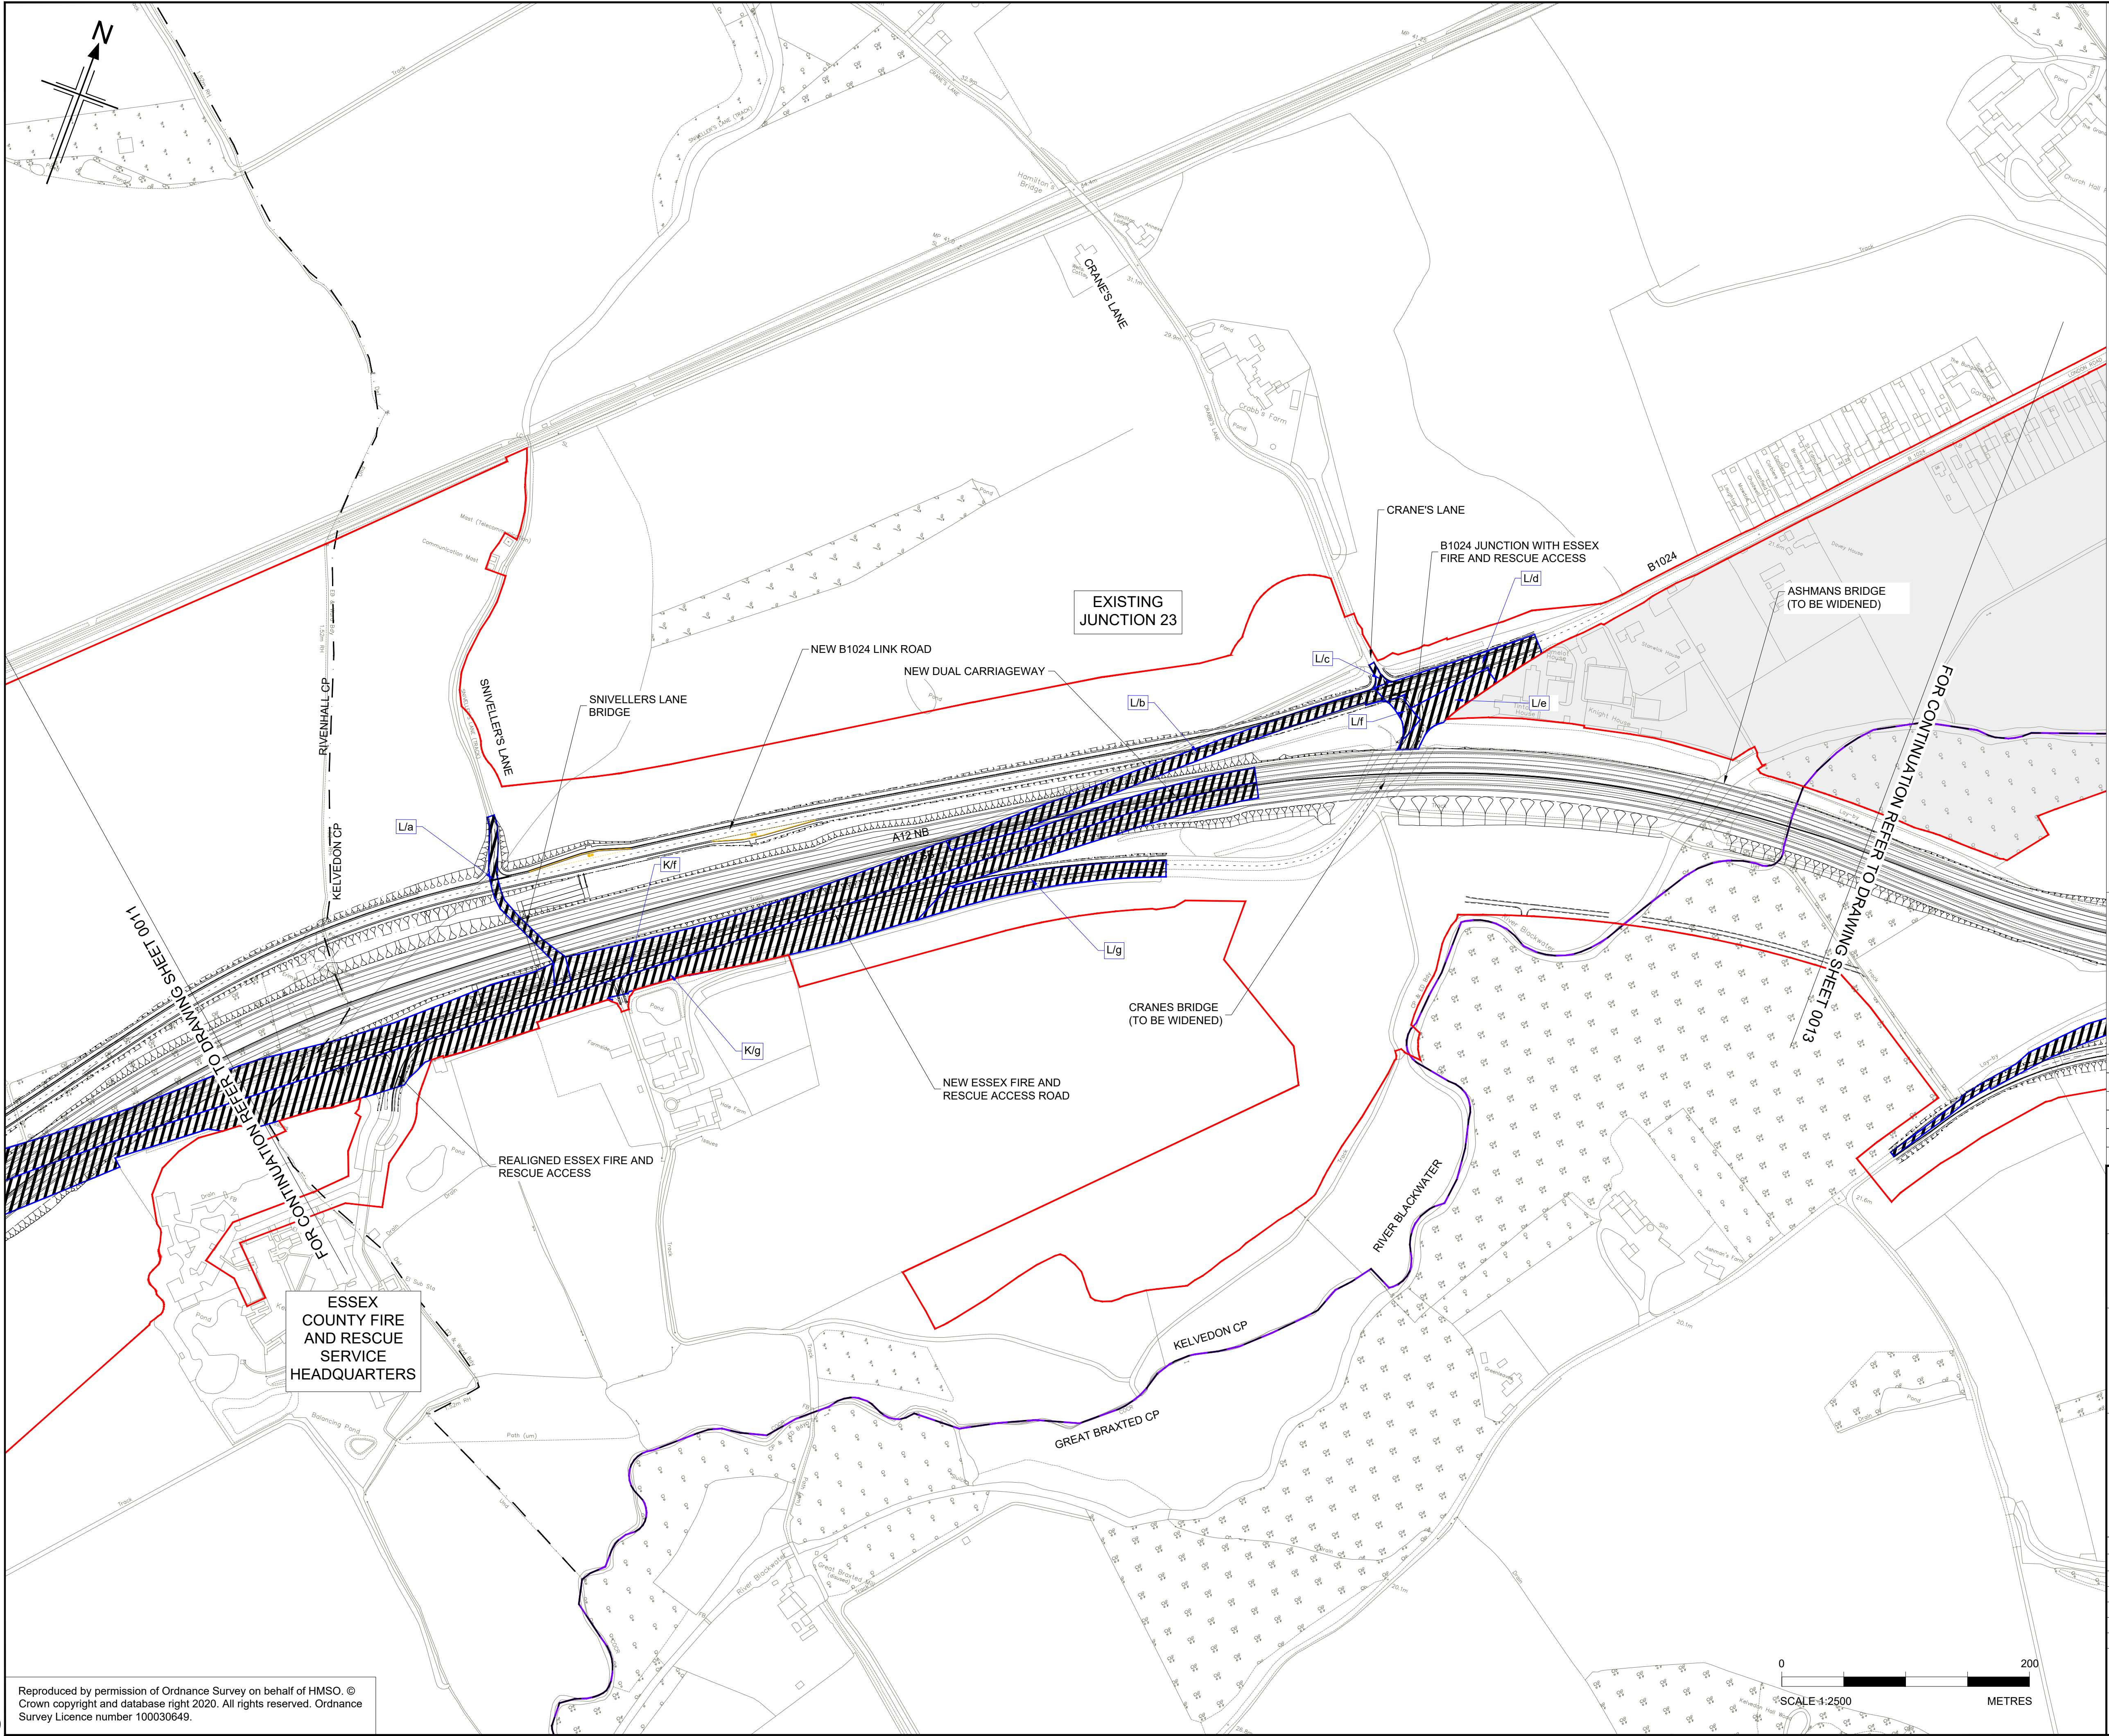

- NOTES
1. ALL DIMENSIONS ARE IN METRES UNLESS OTHERWISE STATED.
 2. THE BASE MAPPING IS BASED ON ORDNANCE SURVEY (O/S) DATA.
 3. THIS PLAN SHOULD BE READ IN CONJUNCTION WITH OTHER APPLICATION DOCUMENTS.

HIGHWAY TO BE DE-TRUNKED

PARISH BOUNDARY

ORDER LIMITS

ADMINISTRATIVE BOUNDARY


LAND NOT INCLUDED WITHIN ORDER LIMITS

HIGHWAY TO BE STOPPED UP

HIGHWAY TO BE DE-TRUNKED - REFERENCE LABEL

HIGHWAY TO BE STOPPED UP - REFERENCE LABEL

KEY PLAN
SCALE N.T.S.

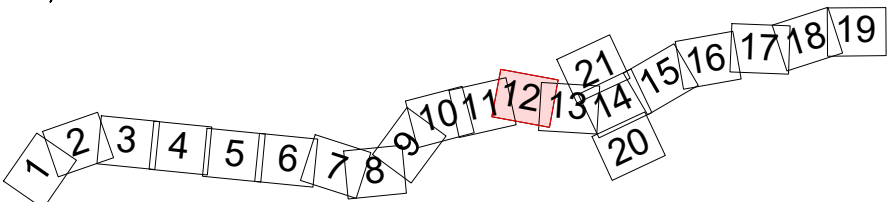

P01	01/08/22	DCO APPLICATION	ES	CA	CA	DT
Rev	Rev. Date	Purpose of revision	Drawn	Checked	Rev'd	Appr'd

Development Consent Order Number: TR010060
Development Consent Order Drawing Number: TR010060/APP/2.10



Project

A12 CHELMSFORD TO A120 WIDENING SCHEME

Drawing title

DE-TRUNKING AND
STOPPED UP PLANS
SHEET 12 OF 21

Regulation	REGULATION 5(2)(k) & 5(2)(o)				
Purpose of issue	DCO APPLICATION				
State Code	Preliminary				Drawing status
Project Stage	PCF3				S4
Scale at A1 (841x594mm)	1:2500				Rev
Jacobs No.	B36601D1				P01
Client no.	HE551497				


Drawing number
PIN
HE551497 - JAC - LDC - SCHW - DR- C -0712

Originator
JAC

Volume
LDC -

Location
SCHW


Type | Role | Number
-DR- C -0712

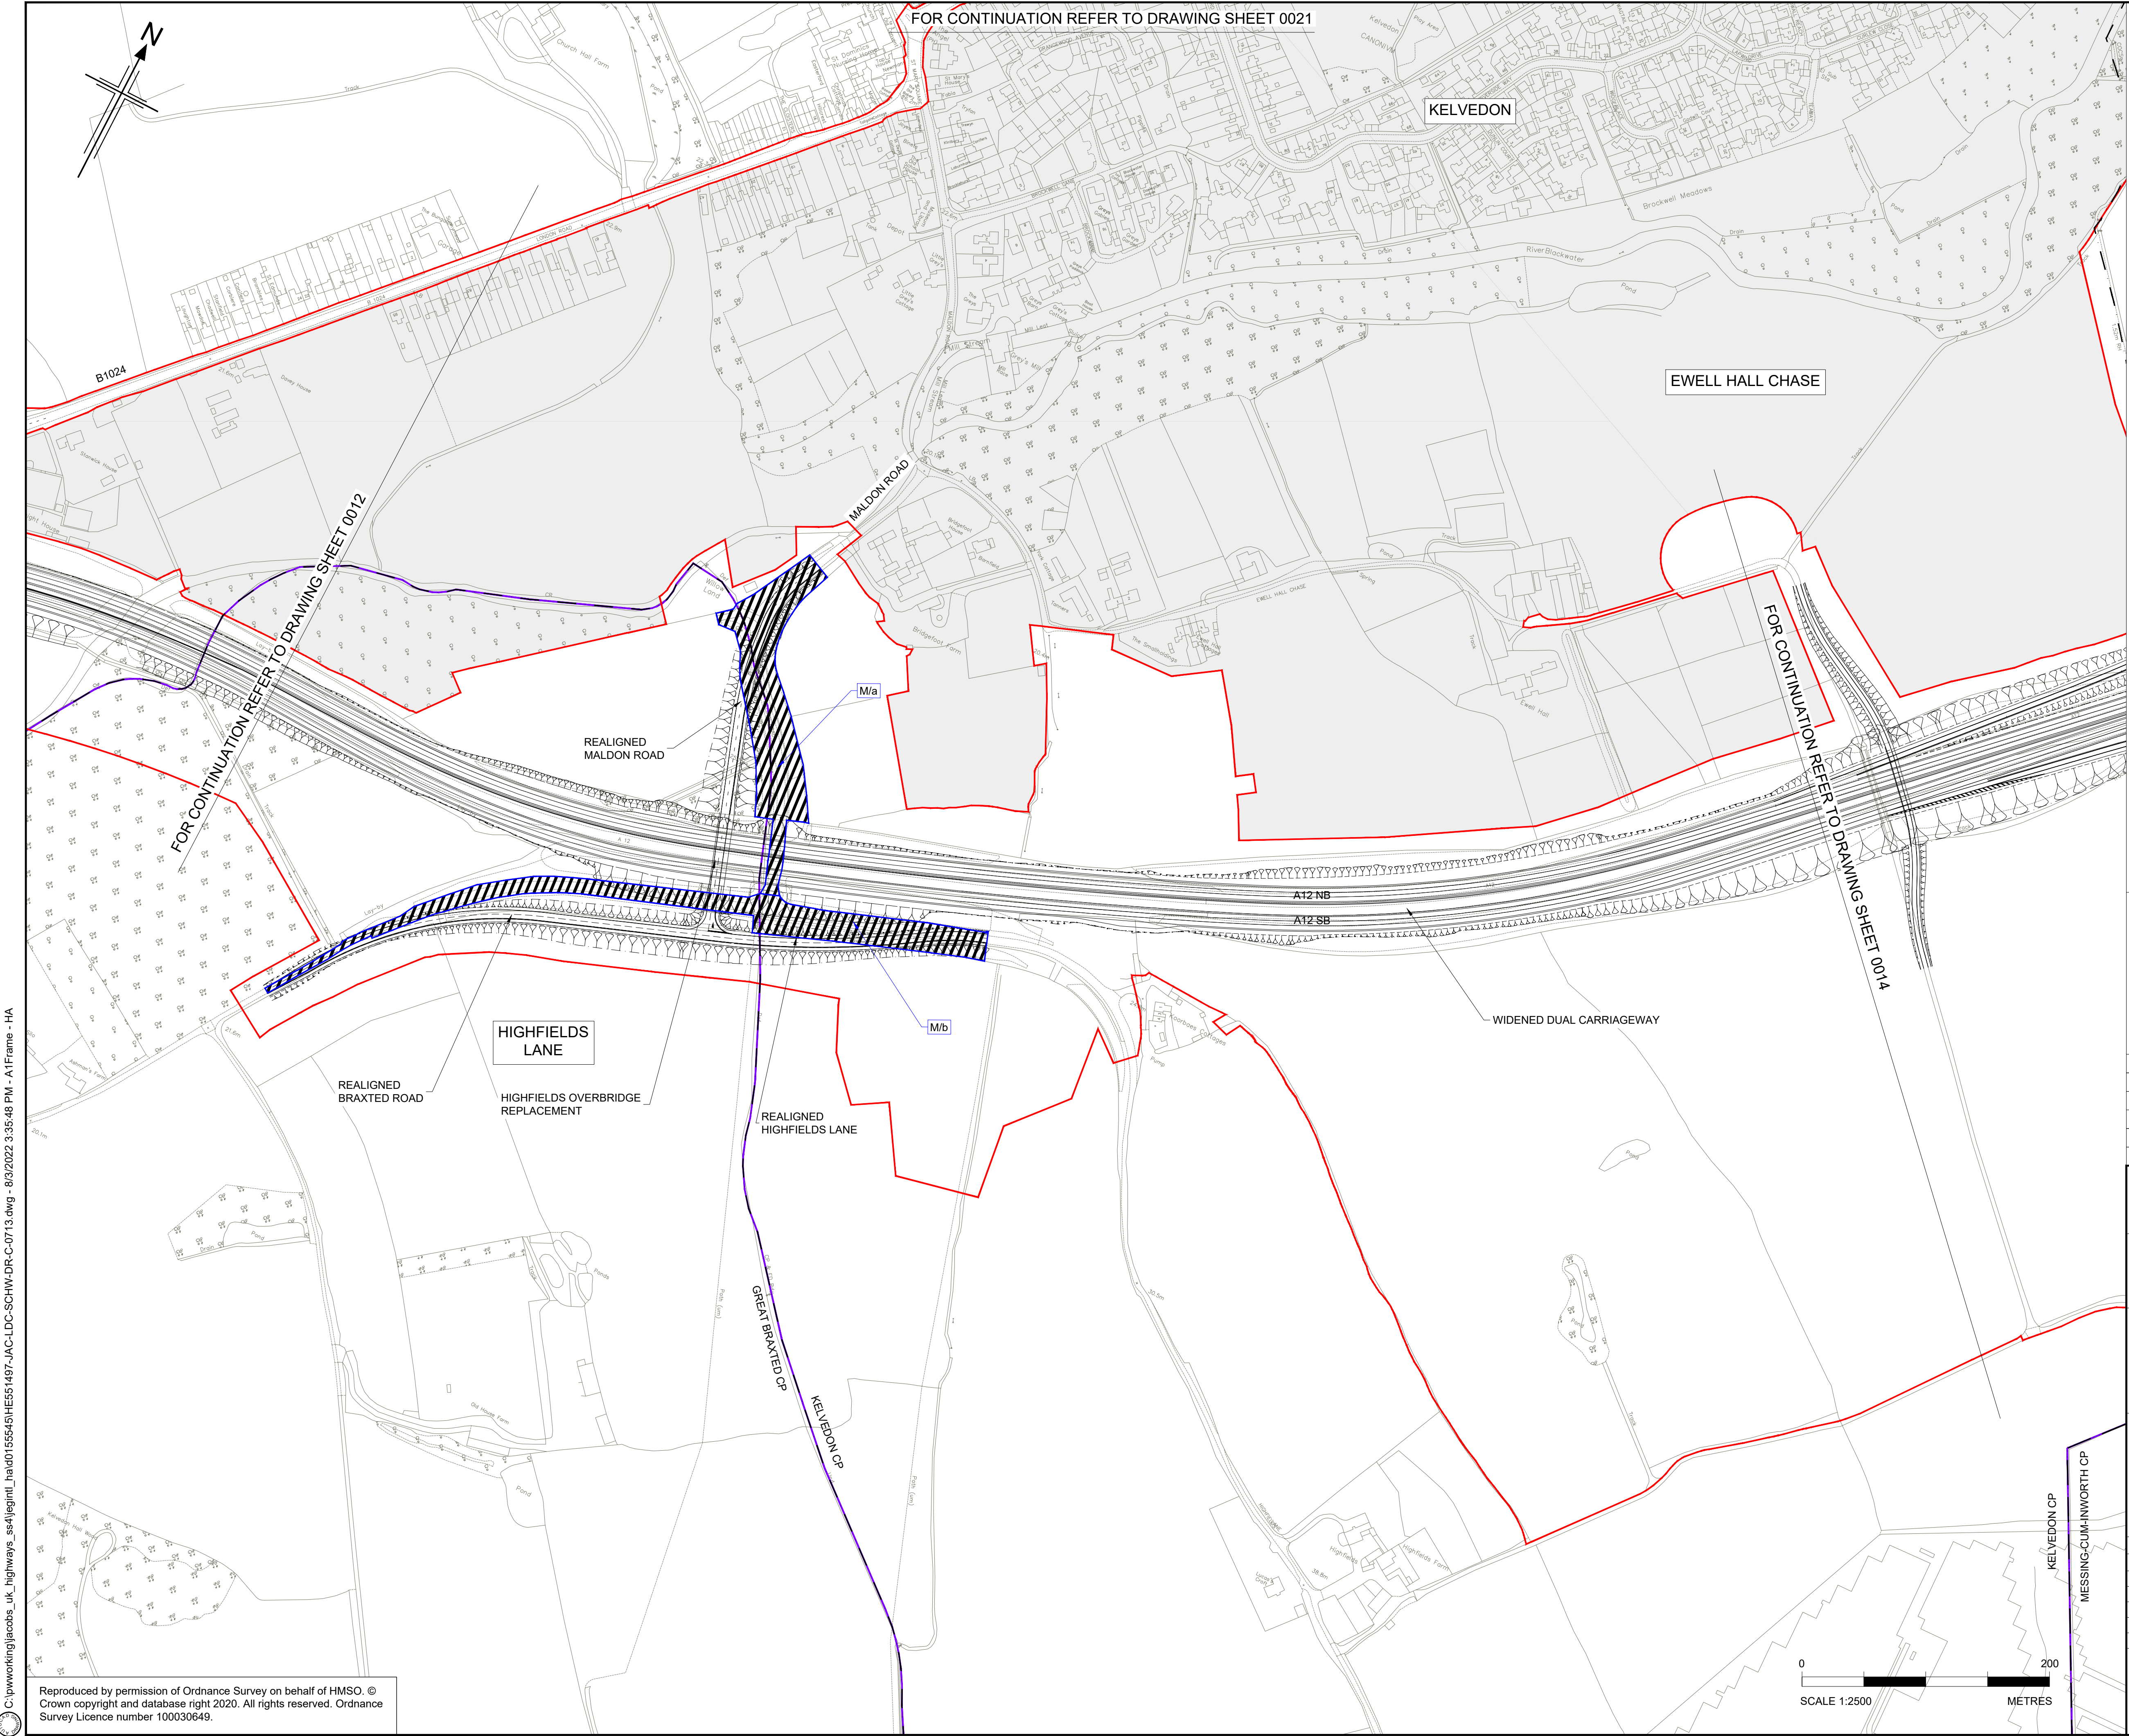

- NOTES
1. ALL DIMENSIONS ARE IN METRES UNLESS OTHERWISE STATED.
 2. THE BASE MAPPING IS BASED ON ORDNANCE SURVEY (O/S) DATA.
 3. THIS PLAN SHOULD BE READ IN CONJUNCTION WITH OTHER APPLICATION DOCUMENTS.

- HIGHWAY TO BE DE-TRUNKED
- PARISH BOUNDARY
- ORDER LIMITS
- ADMINISTRATIVE BOUNDARY
- LAND NOT INCLUDED WITHIN ORDER LIMITS
- HIGHWAY TO BE STOPPED UP
- HIGHWAY TO BE DE-TRUNKED - REFERENCE LABEL
- HIGHWAY TO BE STOPPED UP - REFERENCE LABEL

KEY PLAN
SCALE N.T.S.

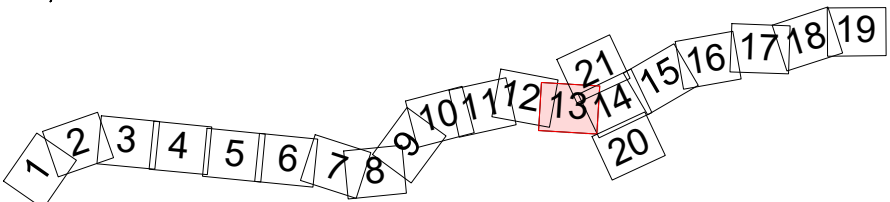

P01	01/08/22	DCO APPLICATION	ES	CA	CA	DT
Rev	Rev. Date	Purpose of revision	Drawn	Checked	Rev'd	Appr'd


Development Consent Order Number: TR010060
Development Consent Order Drawing Number: TR010060/APP/2.10



Project
A12 CHELMSFORD TO A120 WIDENING SCHEME


Drawing title
DE-TRUNKING AND STOPPING UP PLANS
SHEET 13 OF 21

Regulation	REGULATION 5(2)(k) & 5(2)(o)				
Purpose of issue	DCO APPLICATION				
State Code	Preliminary		Drawing status		
Project Stage	PCF3		S4		
Scale at A1 (841x594mm)	1:2500		Rev		
Jacobs No.	B36601D1		P01		
Client no.	HE551497				
Drawing number	PIN	Originator	Volume		
HE551497 -	JAC	LDC -			
SCHW	-DR-	C -0713			

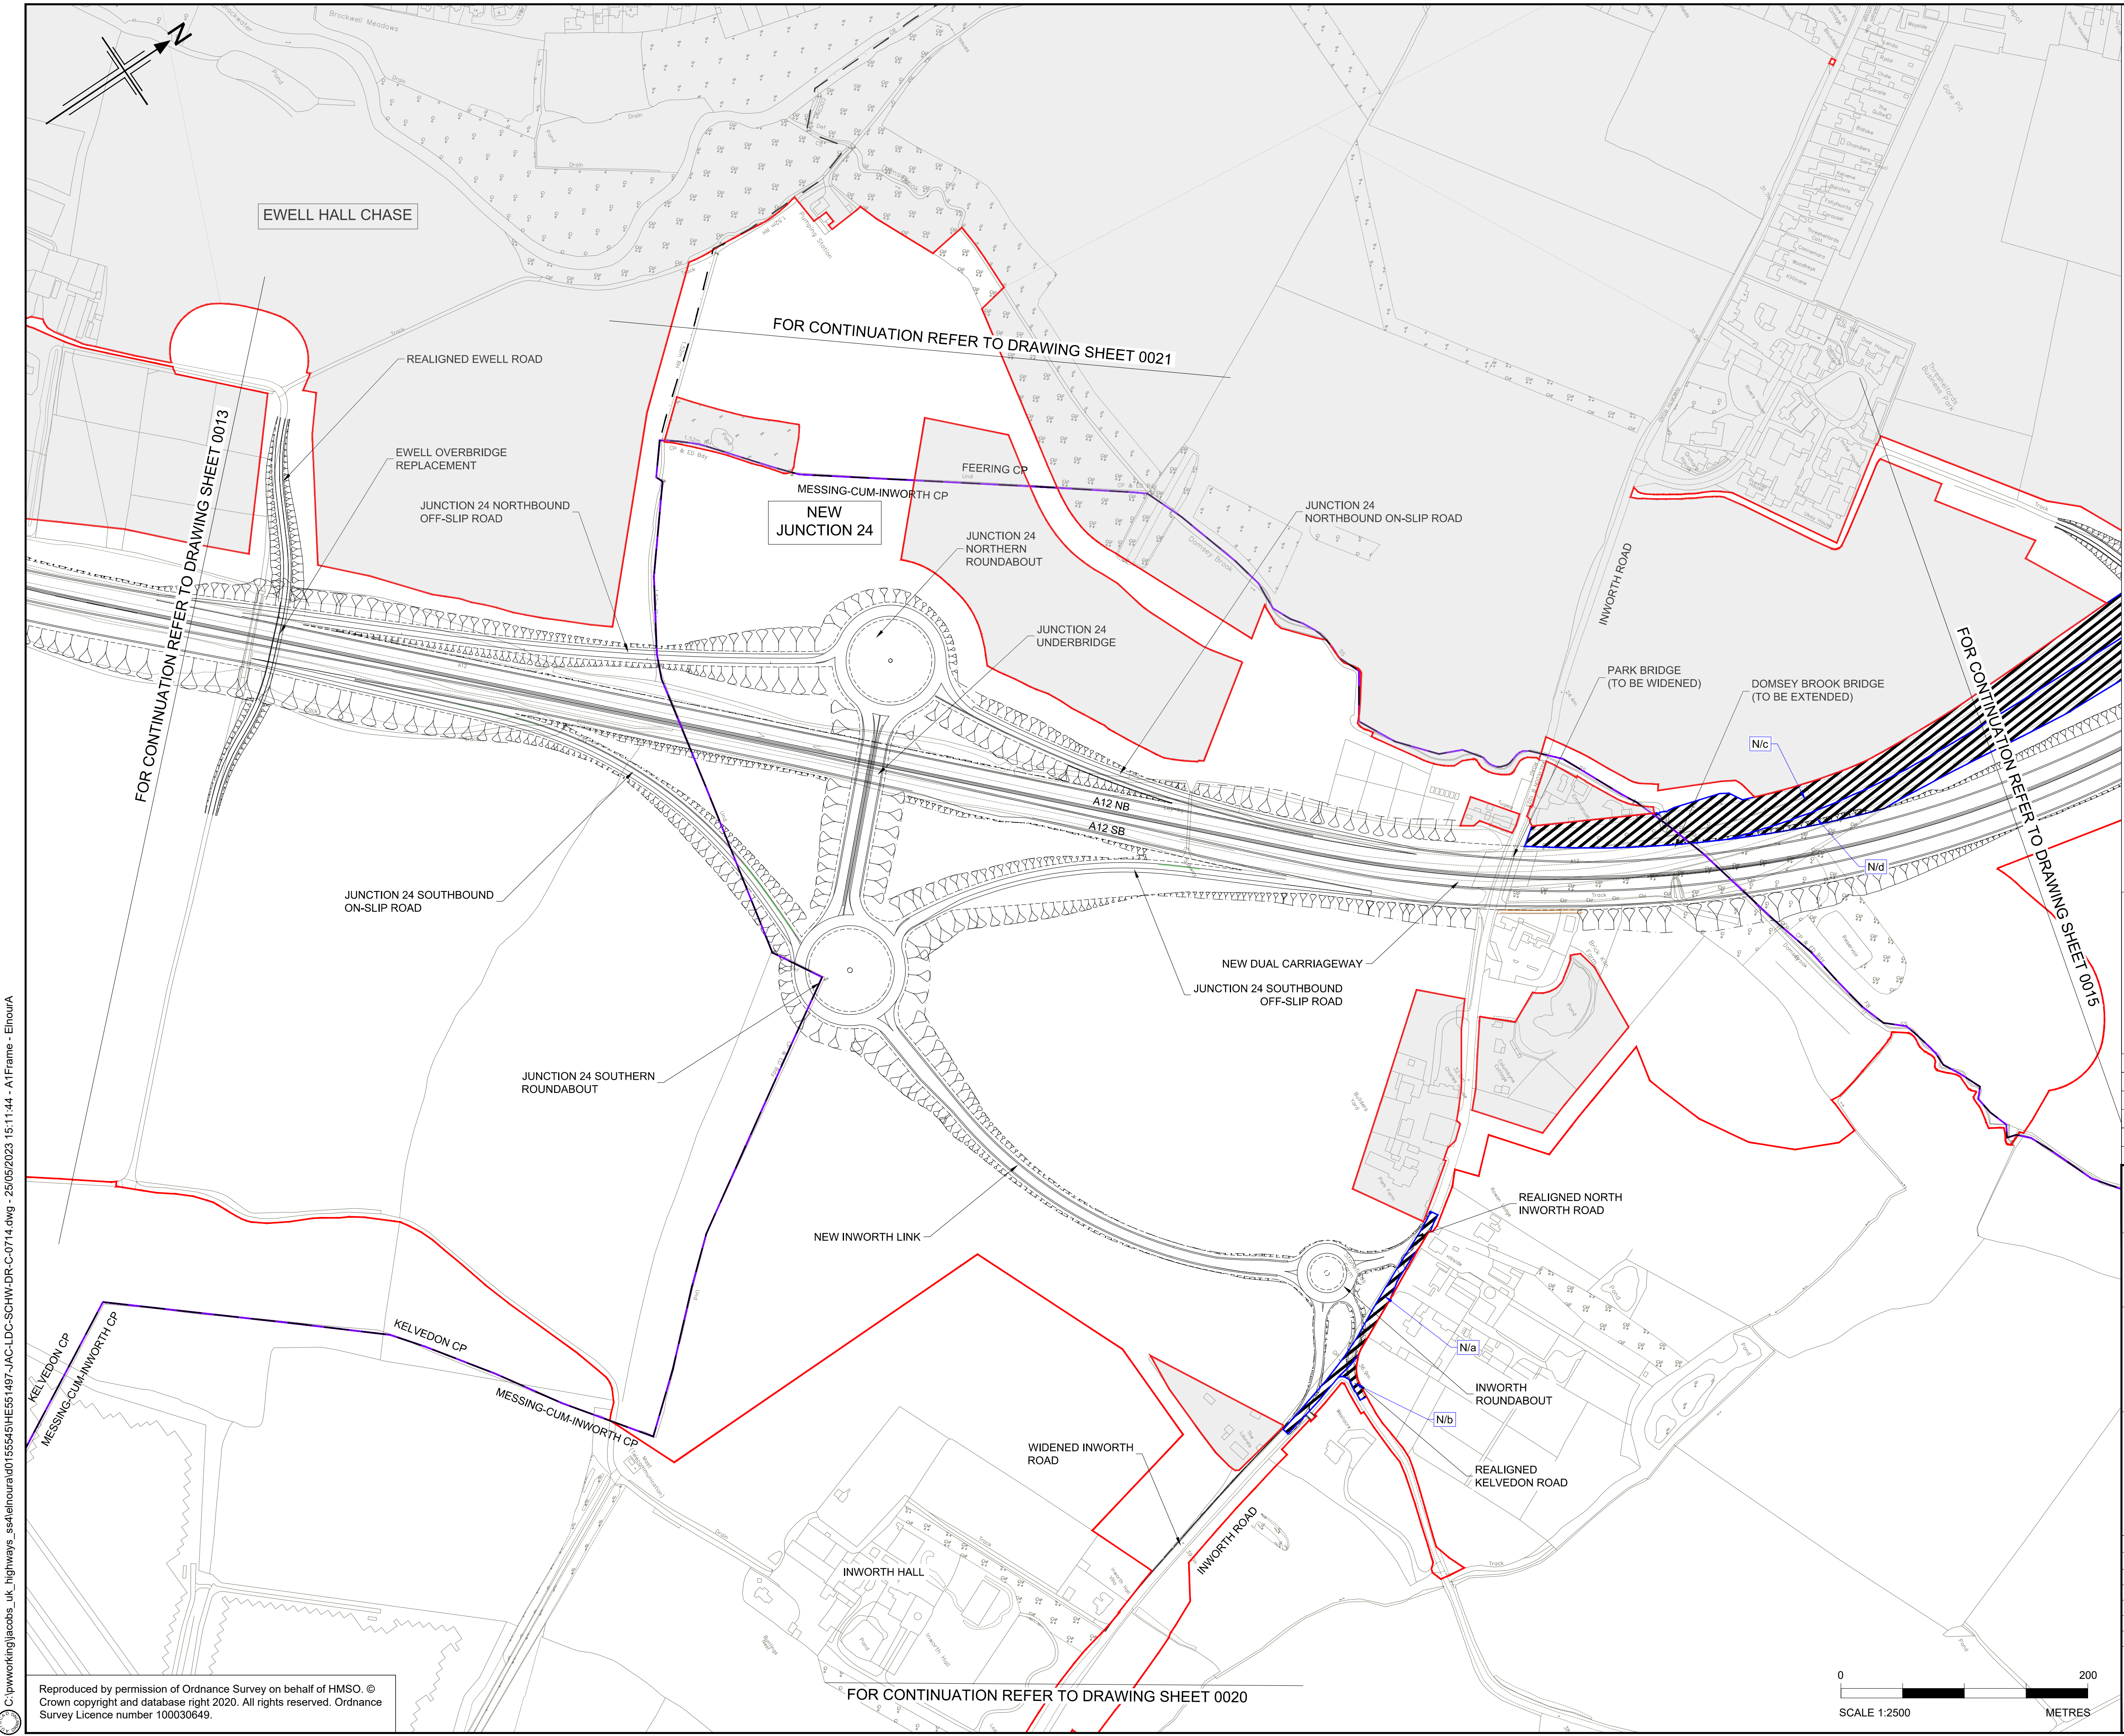

- NOTES
1. ALL DIMENSIONS ARE IN METRES UNLESS OTHERWISE STATED.
 2. THE BASE MAPPING IS BASED ON ORDNANCE SURVEY (O/S) DATA.
 3. THIS PLAN SHOULD BE READ IN CONJUNCTION WITH OTHER APPLICATION DOCUMENTS.

- HIGHWAY TO BE DE-TRUNKED
- PARISH BOUNDARY
- ORDER LIMITS
- ADMINISTRATIVE BOUNDARY
- LAND NOT INCLUDED WITHIN ORDER LIMITS
- HIGHWAY TO BE STOPPED UP
- HIGHWAY TO BE DE-TRUNKED - REFERENCE LABEL
- HIGHWAY TO BE STOPPED UP - REFERENCE LABEL

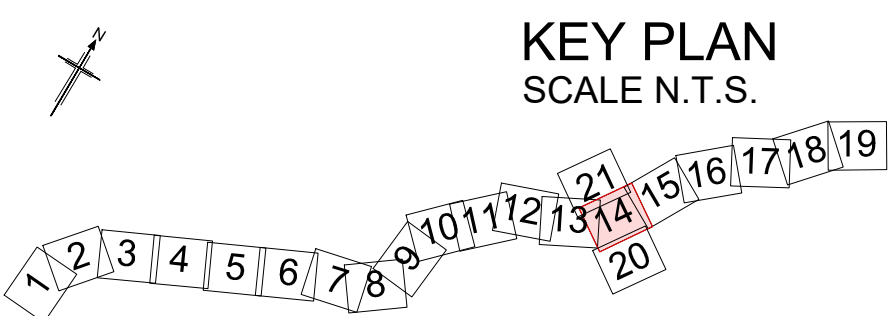

Rev	Rev. Date	Purpose of revision	Drawn	Checked	Rev'd	Appr'd
P01	04/08/22	DCO APPLICATION	AE	CA	CA	DT
P02	12/05/23	DCO CHANGE	AE	LH	RM	RM
P03	26/05/23	DCO CHANGE	AE	LH	RM	RM

Development Consent Order Number: TR010060
Development Consent Order Drawing Number: TR010060/APP/2.10





Project
A12 CHELMSFORD TO A120 WIDENING SCHEME

Drawing title
DE-TRUNKING AND STOPPING UP PLANS
SHEET 14 OF 21

Regulation	REGULATION 8(1)(k)		
Purpose of issue	DCO EXAM		
State Code	Statutory Procedures and Powers		
Project Stage	PCF 4	Drawing status	S4
Scale at A1 (841x594mm)	1:2500	Rev	P03
Jacobs No.	B36601D1		
Client no.	HE551497		


Drawing number PIN | Originator | Volume
HE551497 - JAC - LDC -
Location | Type | Role | Number
SCHW -DR- C -0714

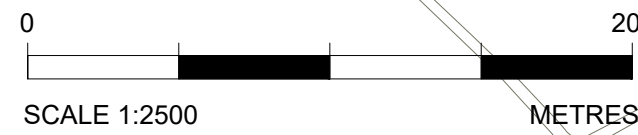

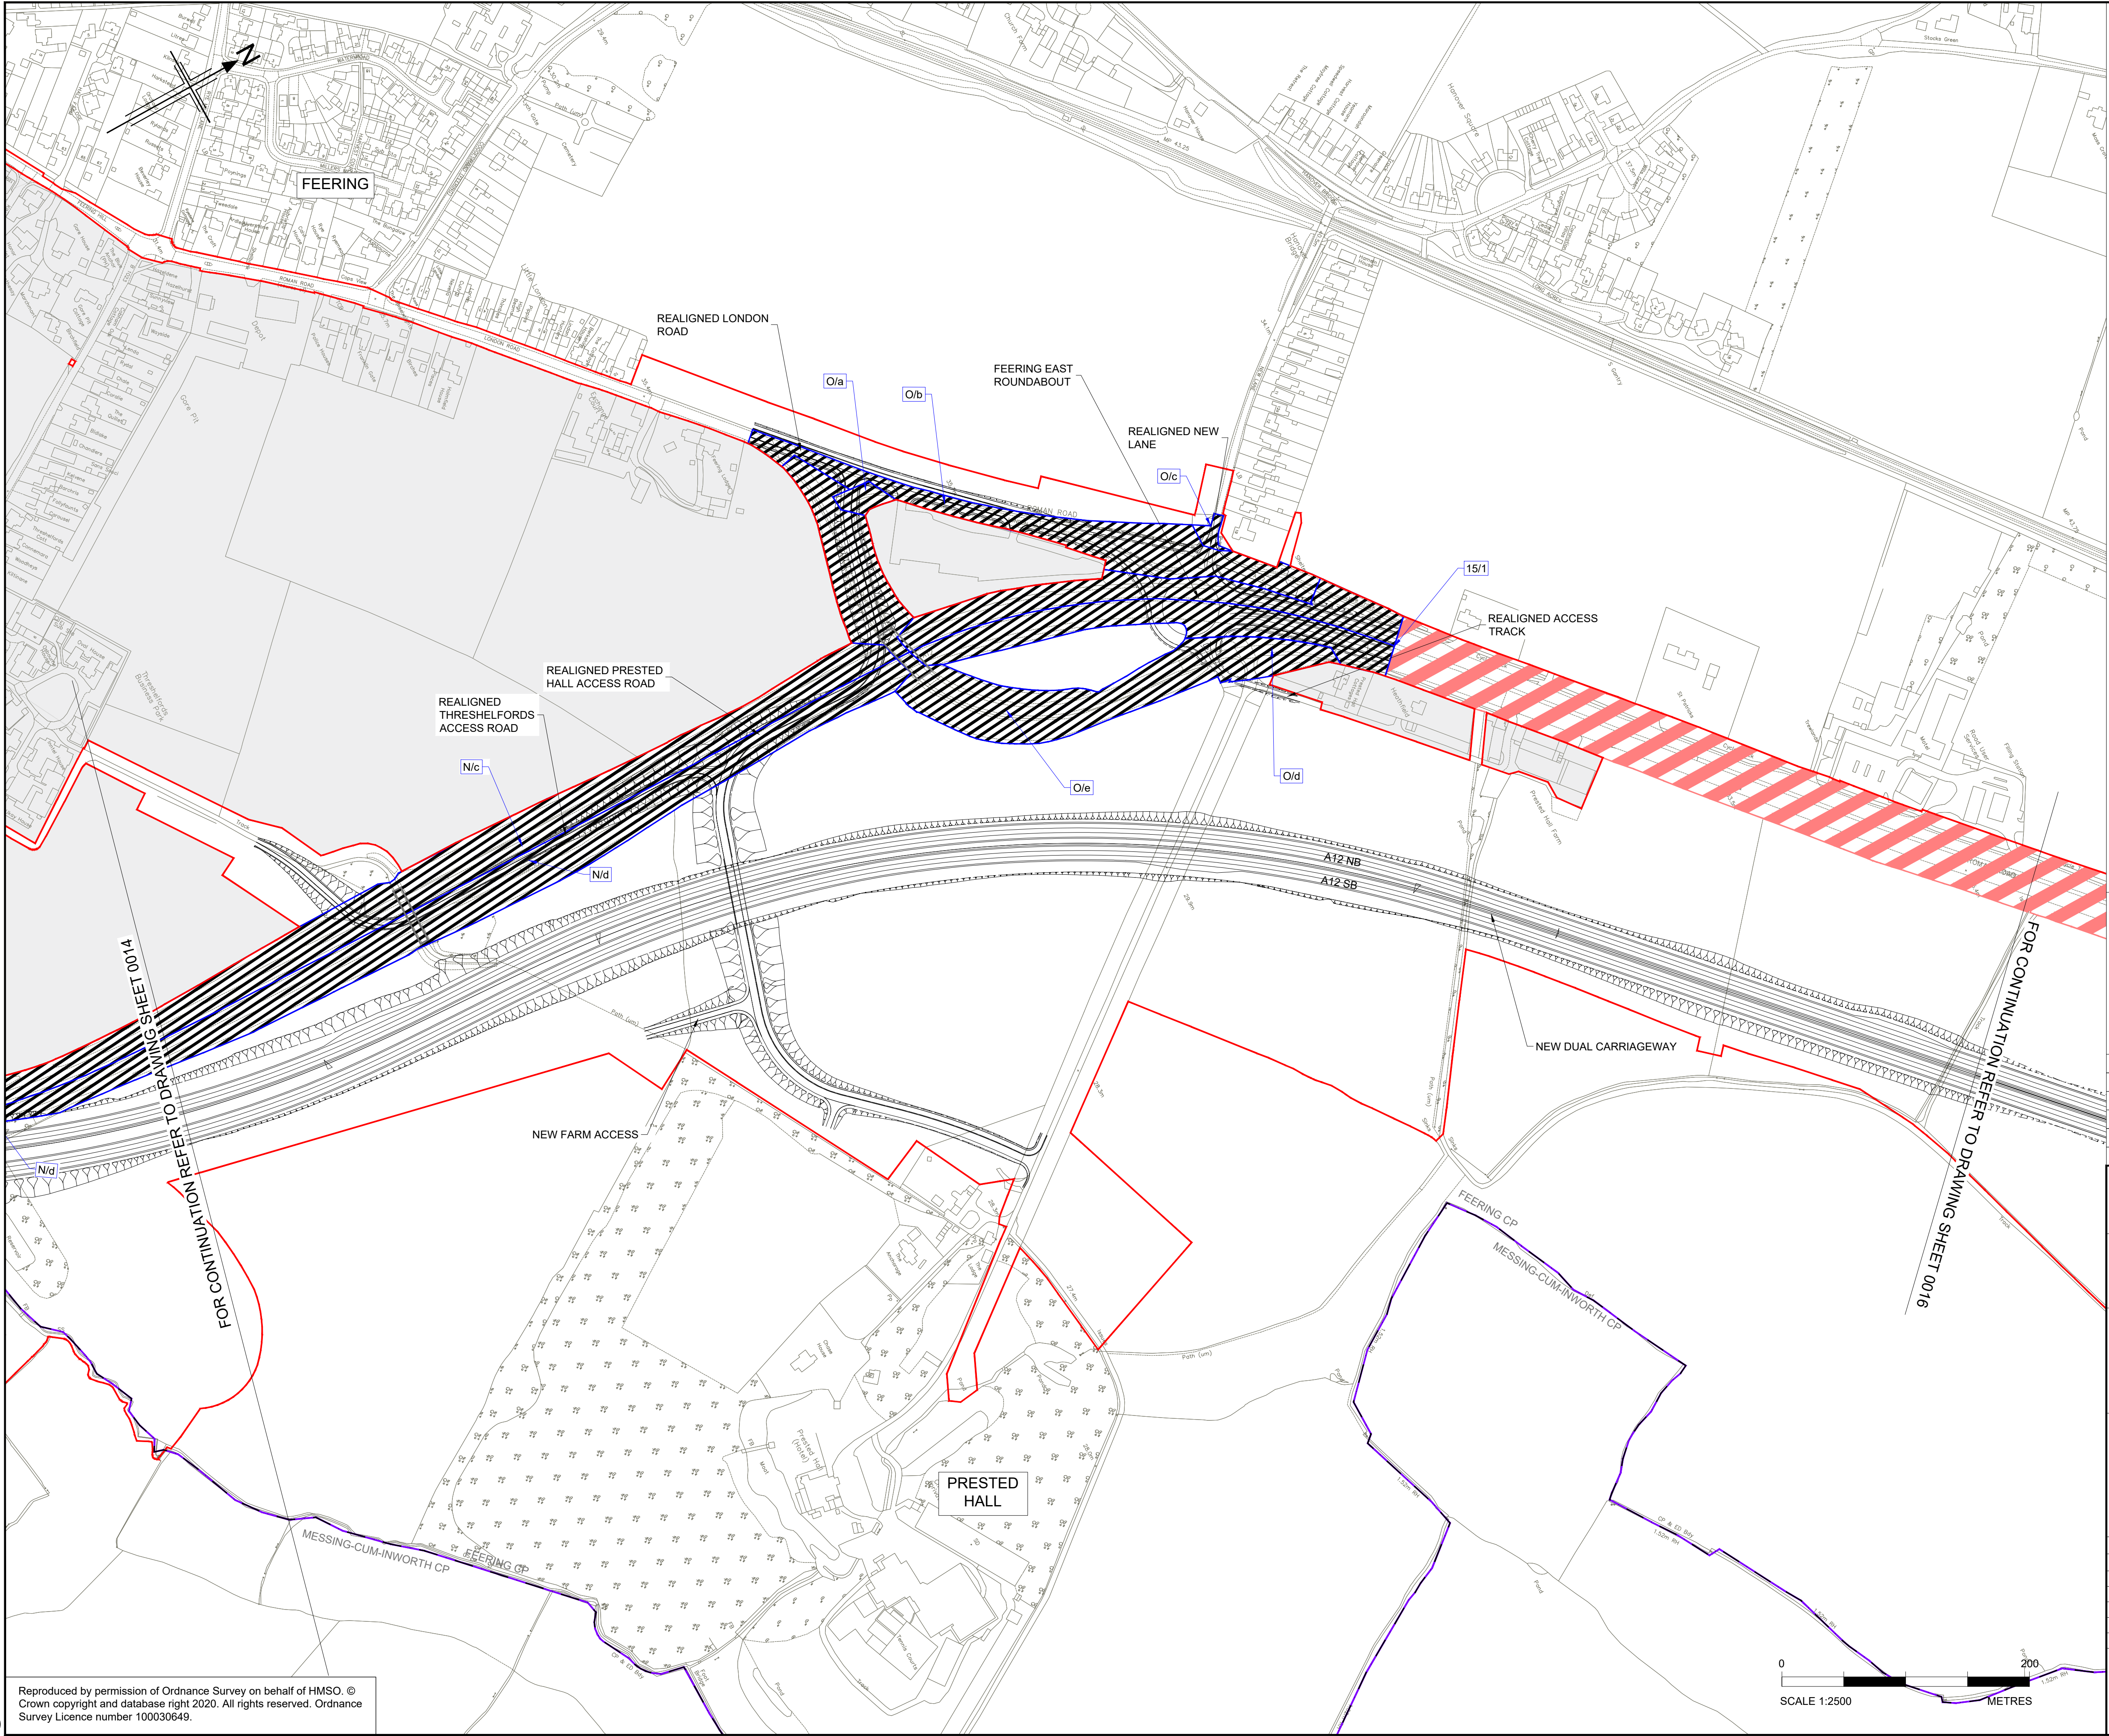

- NOTES
1. ALL DIMENSIONS ARE IN METRES UNLESS OTHERWISE STATED.
 2. THE BASE MAPPING IS BASED ON ORDNANCE SURVEY (O/S) DATA.
 3. THIS PLAN SHOULD BE READ IN CONJUNCTION WITH OTHER APPLICATION DOCUMENTS.

- HIGHWAY TO BE DE-TRUNKED
- PARISH BOUNDARY
- ORDER LIMITS
- ADMINISTRATIVE BOUNDARY
- LAND NOT INCLUDED WITHIN ORDER LIMITS
- HIGHWAY TO BE STOPPED UP
- HIGHWAY TO BE DE-TRUNKED - REFERENCE LABEL
- HIGHWAY TO BE STOPPED UP - REFERENCE LABEL

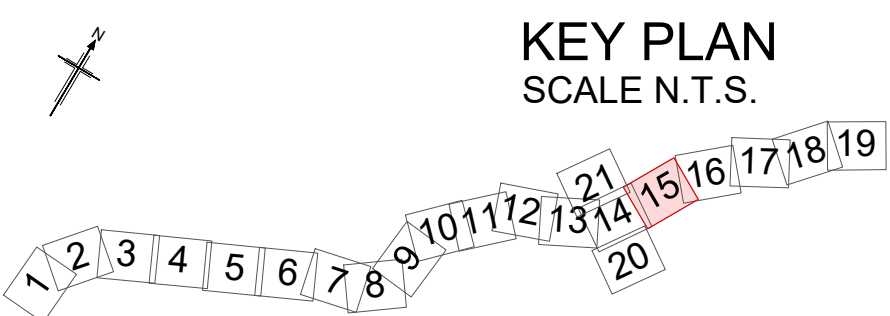

P01	01/08/22	DCO APPLICATION	ES	CA	CA	DT
Rev	Rev. Date	Purpose of revision	Drawn	Checked	Rev'd	Appr'd

Development Consent Order Number:	Development Consent Order Drawing Number:
TR010060	TR010060/APP/2.10




Project
A12 CHELMSFORD TO A120 WIDENING SCHEME

Drawing title
DE-TRUNKING AND STOPPED UP PLANS
SHEET 15 OF 21

Regulation	REGULATION 5(2)(k) & 5(2)(o)
Purpose of issue	DCO APPLICATION
State Code	Preliminary
Project Stage	PCF3
Scale at A1 (841x594mm)	1:2500
Jacobs No.	B36601D1
Client no.	HE551497
Drawing number	PIN
Originator	JAC
Volume	LDC
Type	SCHW
Role	-DR-
Number	C -0715


Reproduced by permission of Ordnance Survey on behalf of HMSO. © Crown copyright and database right 2020. All rights reserved. Ordnance Survey Licence number 100030649.

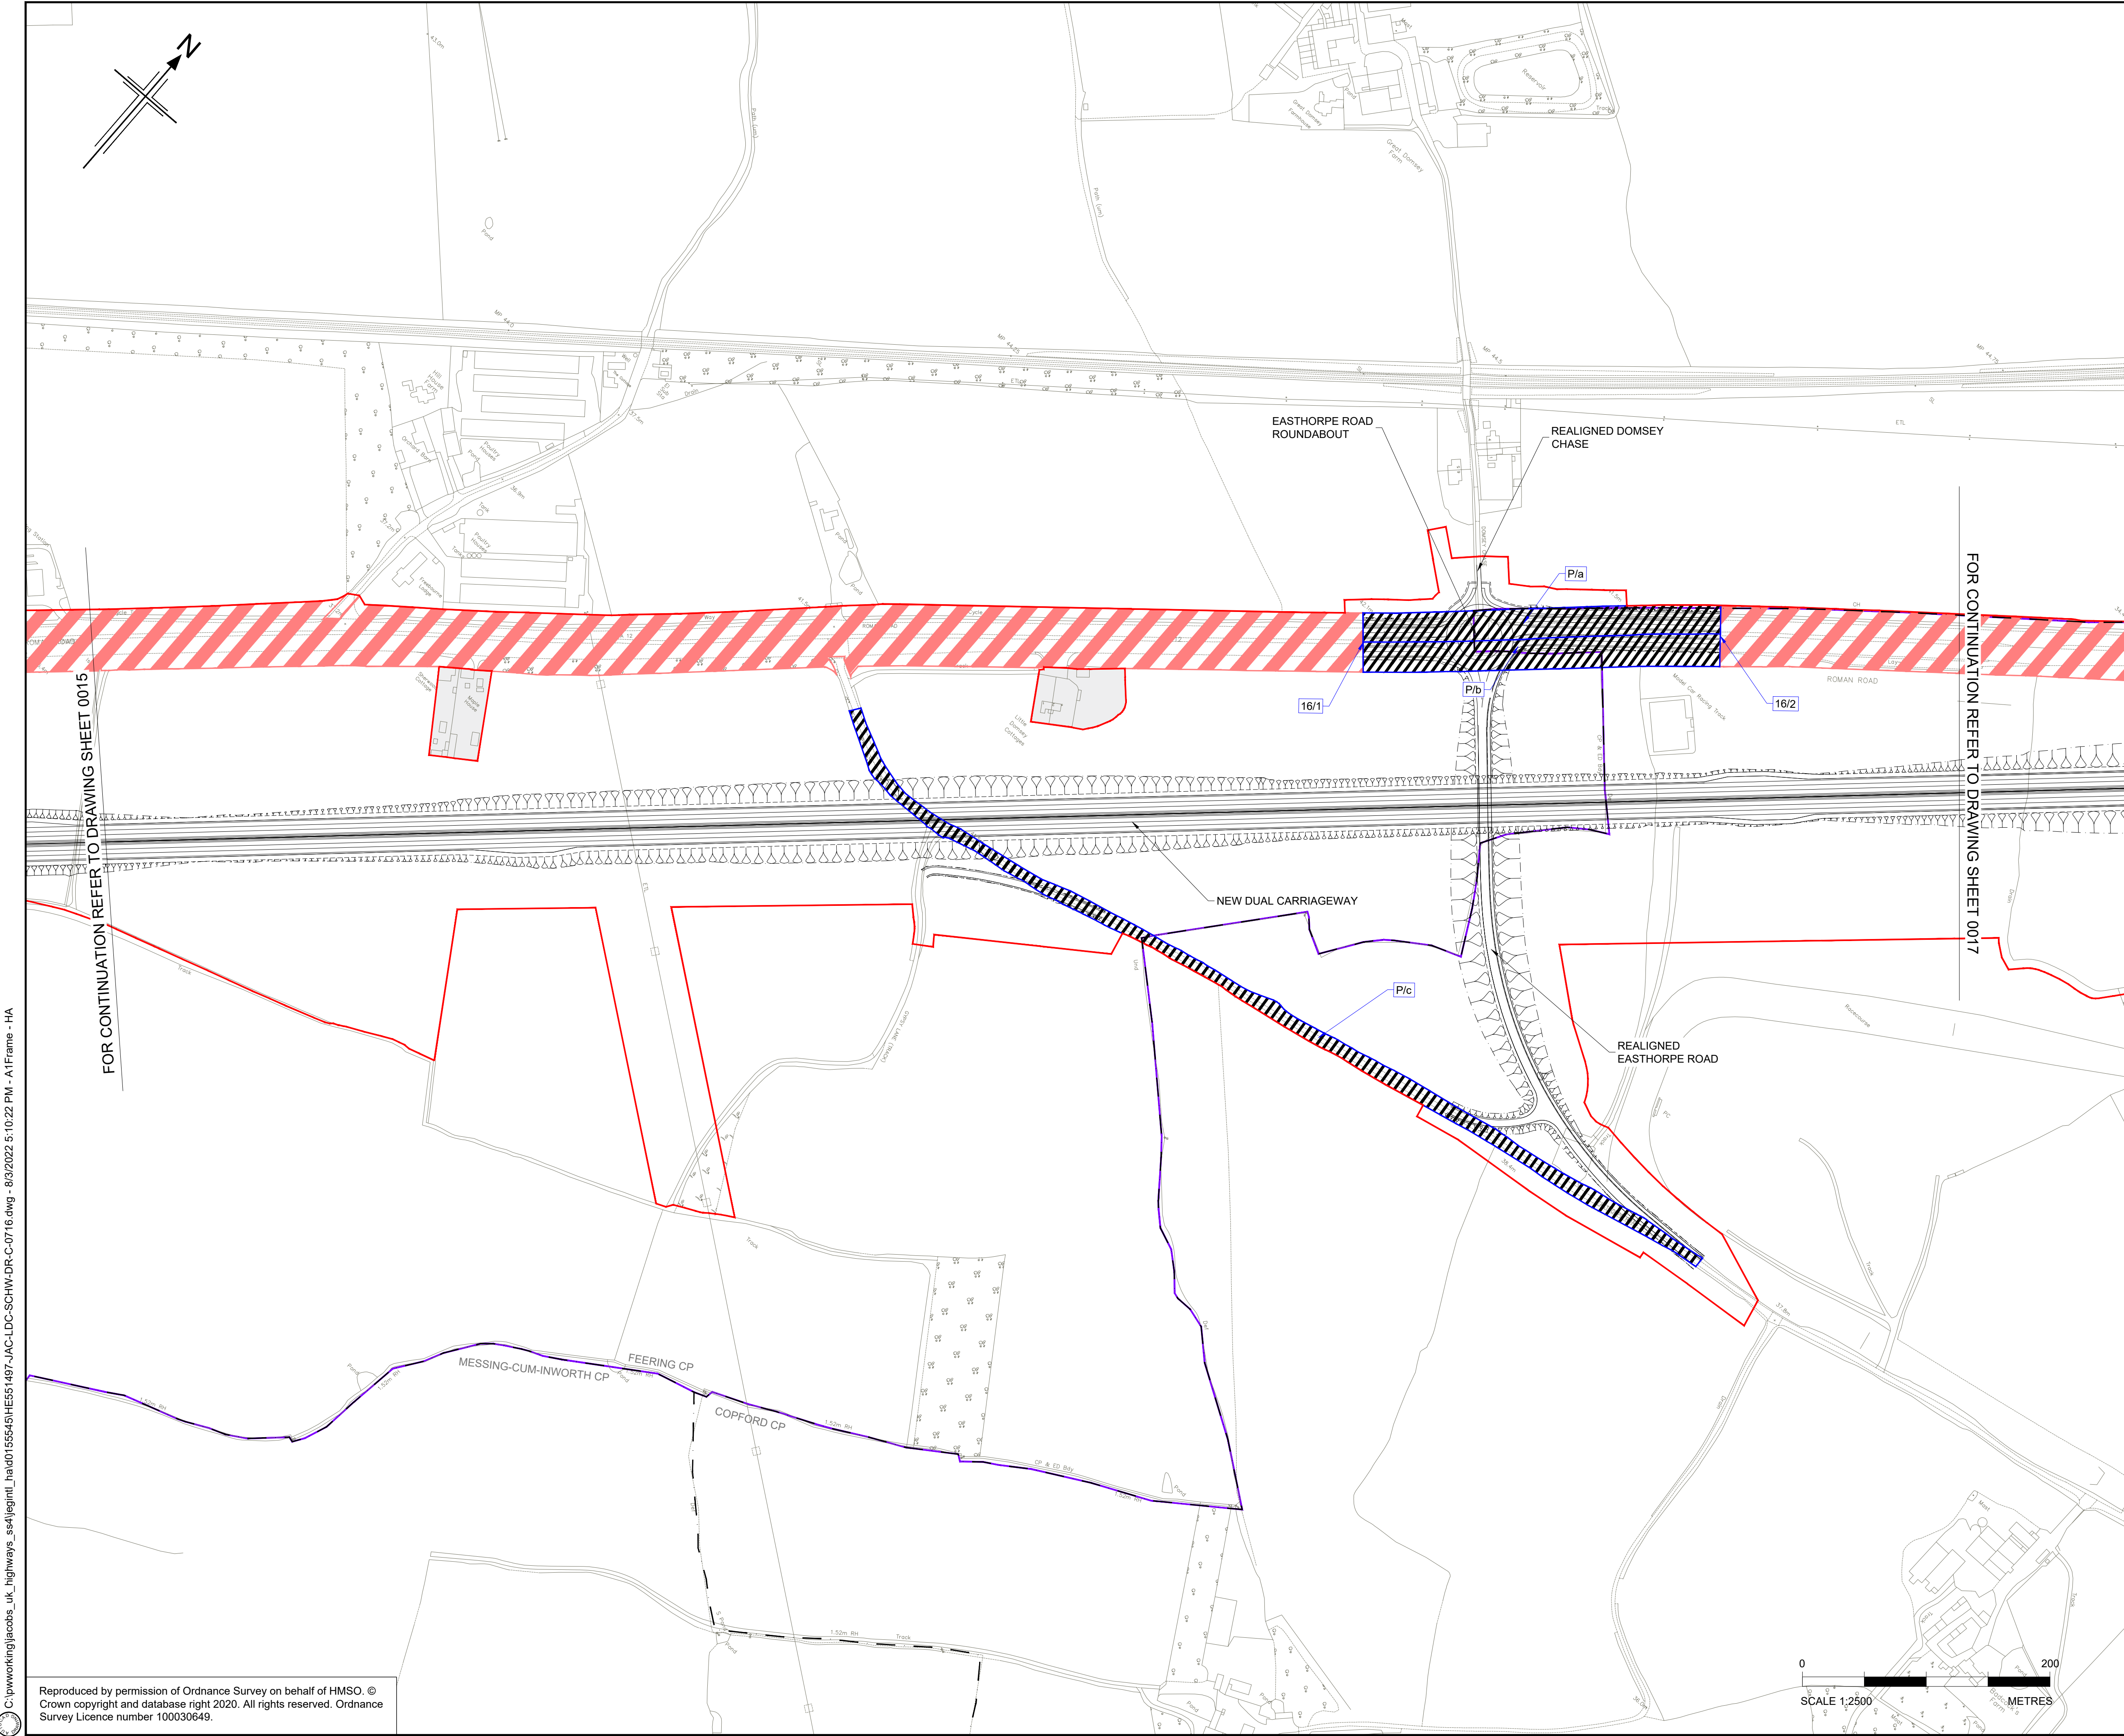

- NOTES
1. ALL DIMENSIONS ARE IN METRES UNLESS OTHERWISE STATED.
 2. THE BASE MAPPING IS BASED ON ORDNANCE SURVEY (O/S) DATA.
 3. THIS PLAN SHOULD BE READ IN CONJUNCTION WITH OTHER APPLICATION DOCUMENTS.

- HIGHWAY TO BE DE-TRUNKED
- PARISH BOUNDARY
- ORDER LIMITS
- ADMINISTRATIVE BOUNDARY
- LAND NOT INCLUDED WITHIN ORDER LIMITS
- HIGHWAY TO BE STOPPED UP
- HIGHWAY TO BE DE-TRUNKED - REFERENCE LABEL
- HIGHWAY TO BE STOPPED UP - REFERENCE LABEL

KEY PLAN
SCALE N.T.S.

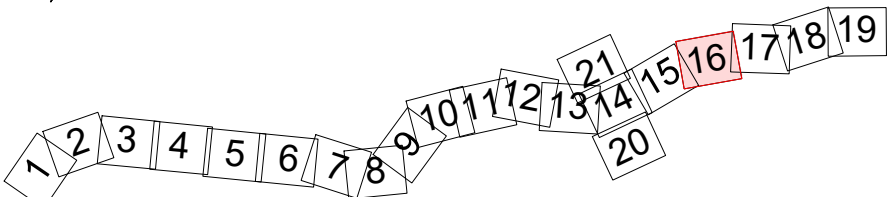

P01	02/08/22	DCO APPLICATION	AE	WD	CA	DT
Rev	Rev. Date	Purpose of revision	Drawn	Checked	Rev'd	Appr'd

Development Consent Order Number:	Development Consent Order Drawing Number:
TR010060	TR010060/APP/2.10



Project


A12 CHELMSFORD TO A120 WIDENING SCHEME

Drawing title

DE-TRUNKING AND
STOPPING UP PLANS
SHEET 16 OF 21

Regulation	REGULATION 5(2)(k) & 5(2)(o)				
Purpose of issue	DCO APPLICATION				
State Code	Preliminary		Drawing status		
Project Stage	PCF3		S4		
Scale at A1 (841x594mm)	1:2500		Rev		
Jacobs No.	B36601D1		P01		
Client no.	HE551497				


Drawing number	PIN	Originator	Volume
HE551497 -	JAC	LDC -	
SCHW		-DR- C -0716	

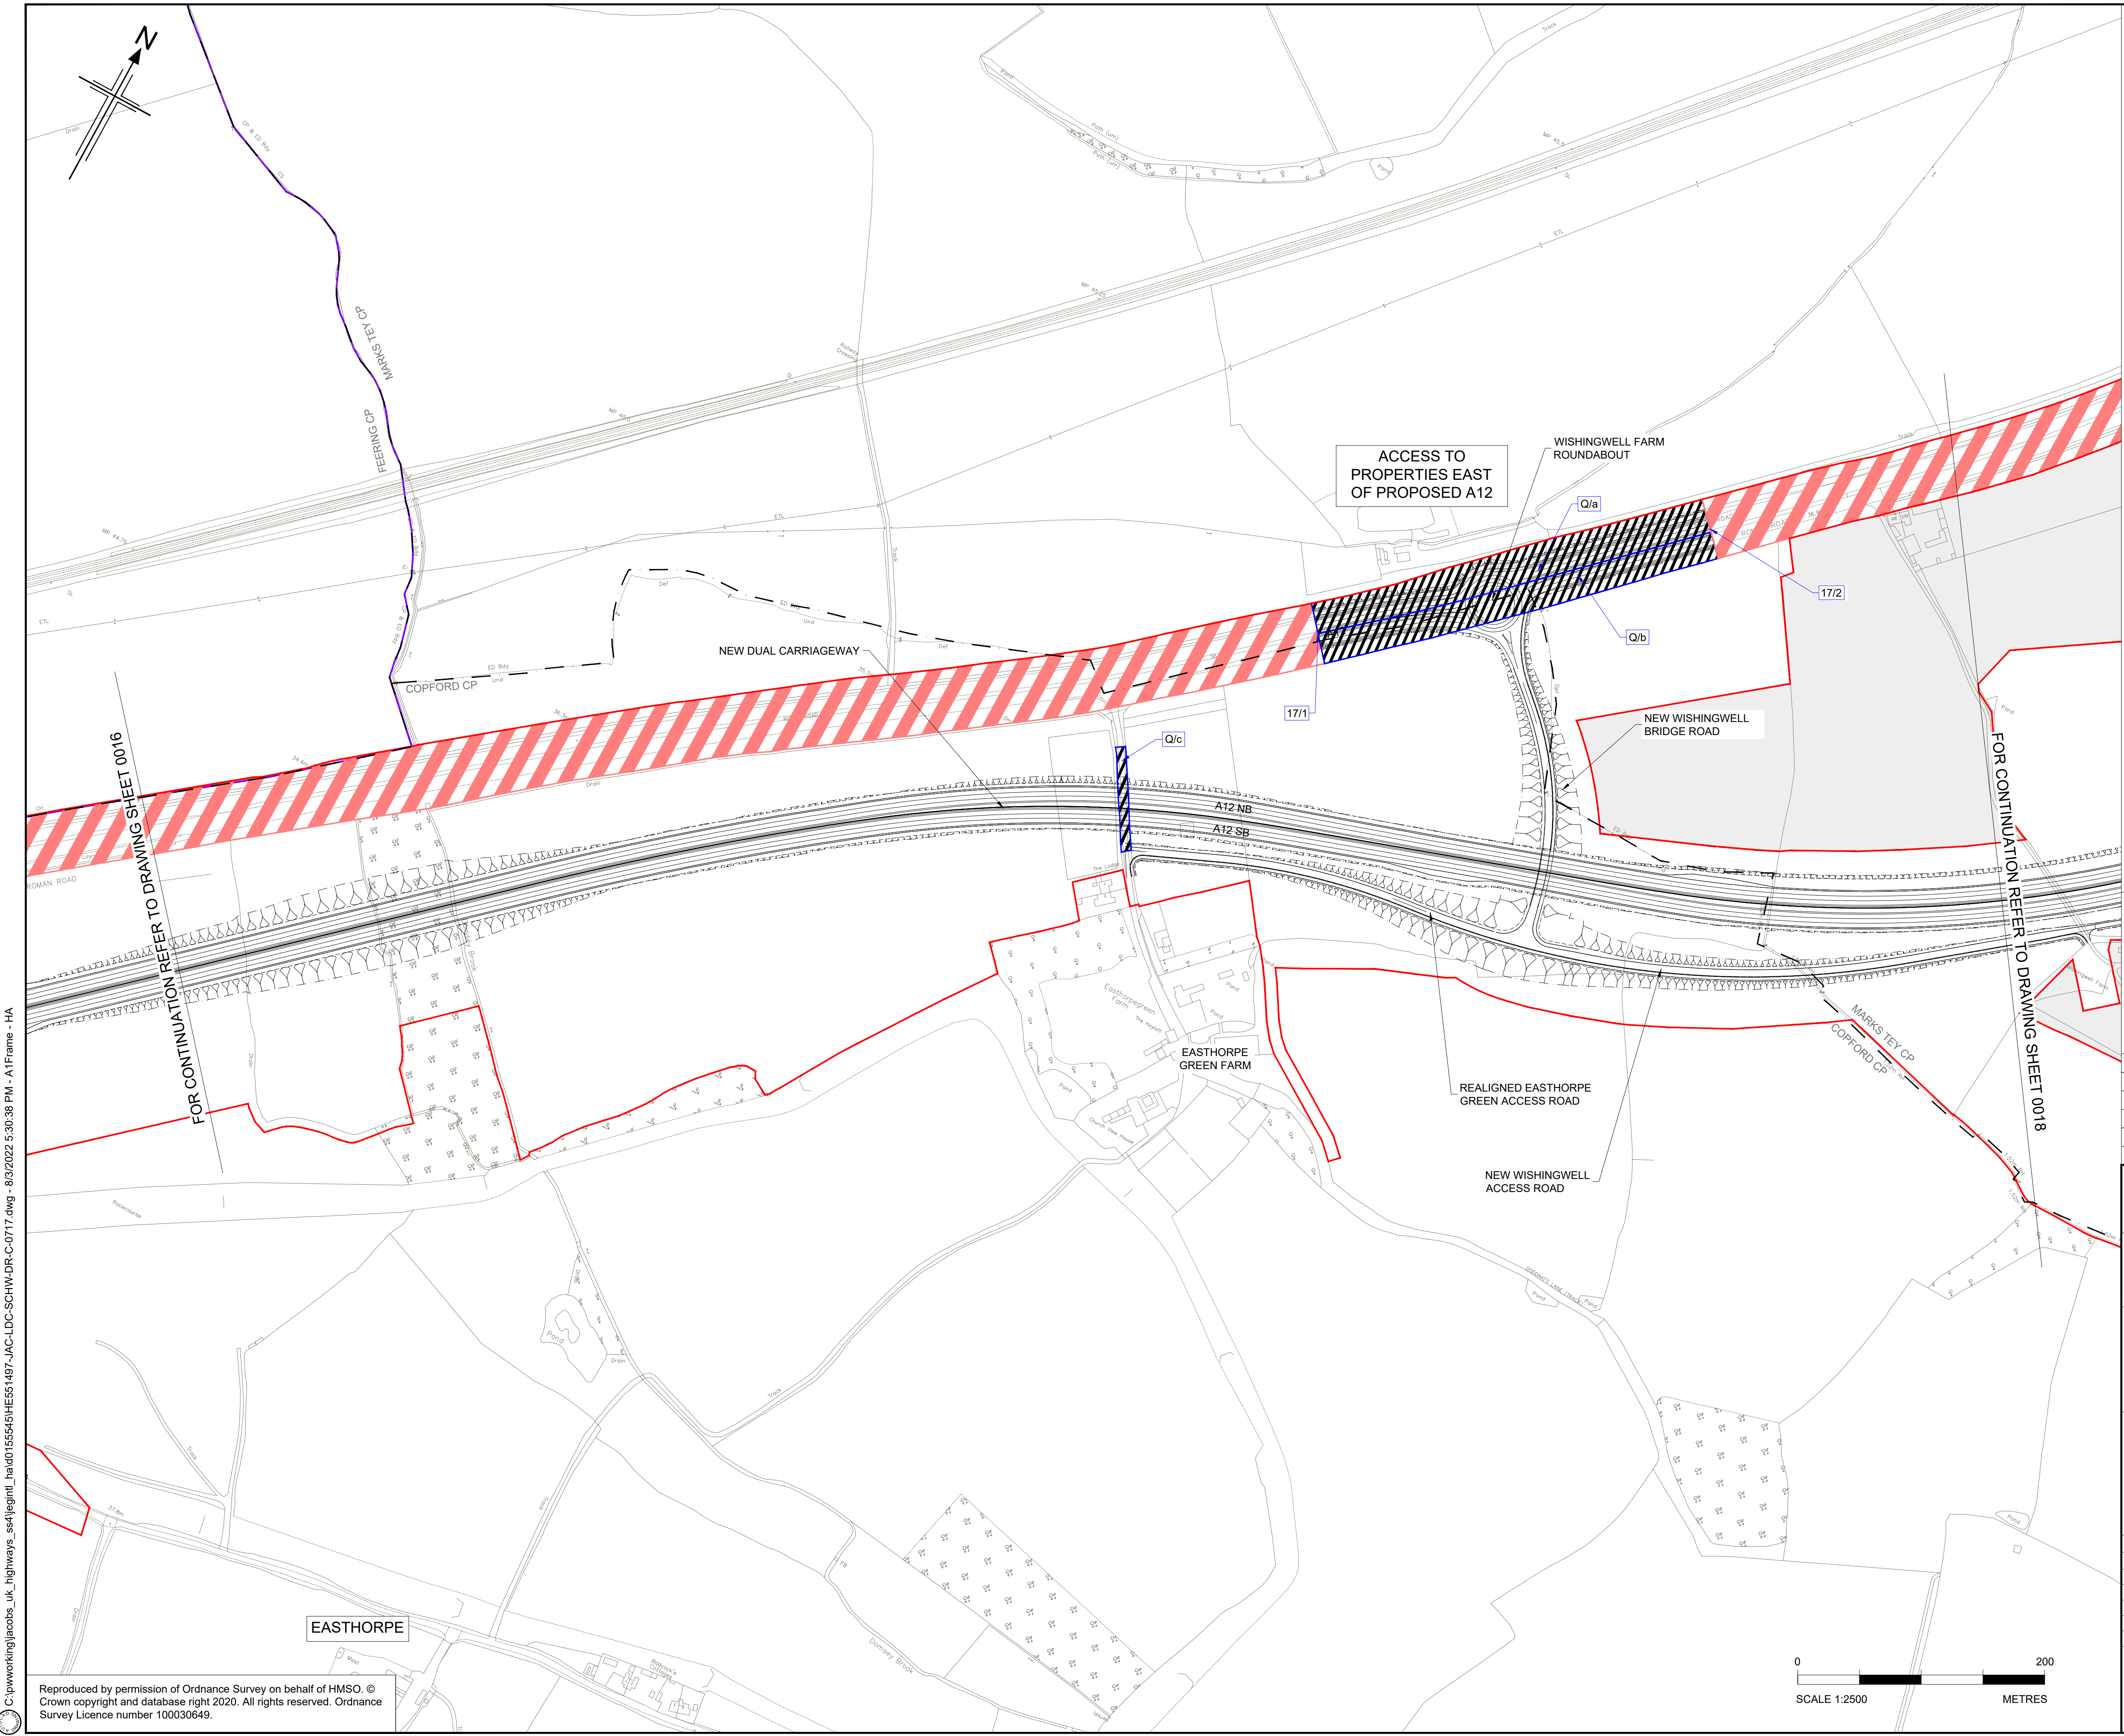

- NOTES
1. ALL DIMENSIONS ARE IN METRES UNLESS OTHERWISE STATED.
 2. THE BASE MAPPING IS BASED ON ORDNANCE SURVEY (O/S) DATA.
 3. THIS PLAN SHOULD BE READ IN CONJUNCTION WITH OTHER APPLICATION DOCUMENTS.

- HIGHWAY TO BE DE-TRUNKED
- PARISH BOUNDARY
- ORDER LIMITS
- ADMINISTRATIVE BOUNDARY
- LAND NOT INCLUDED WITHIN ORDER LIMITS
- HIGHWAY TO BE STOPPED UP
- HIGHWAY TO BE DE-TRUNKED - REFERENCE LABEL
- HIGHWAY TO BE STOPPED UP - REFERENCE LABEL

KEY PLAN
SCALE N.T.S.

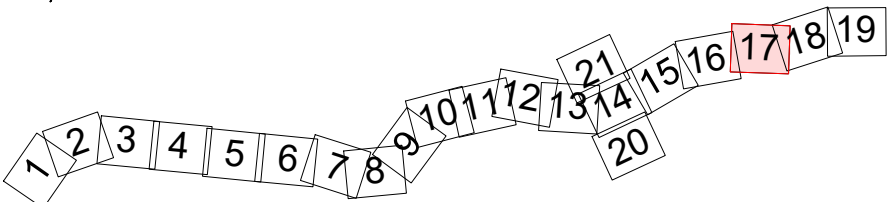

P01	01/08/22	DCO APPLICATION	ES	CA	CA	DT
Rev	Rev. Date	Purpose of revision	Drawn	Checked	Rev'd	Appr'd

Development Consent Order Number:	Development Consent Order Drawing Number:
TR010060	TR010060/APP/2.10




Project
A12 CHELMSFORD TO A120 WIDENING SCHEME

Drawing title
DE-TRUNKING AND STOPPING UP PLANS
SHEET 17 OF 21

Regulation	REGULATION 5(2)(k) & 5(2)(o)				
Purpose of issue	DCO APPLICATION				
State Code	Preliminary				Drawing status
Project Stage	PCF3				S4
Scale at A1 (841x594mm)	1:2500				Rev
Jacobs No.	B36601D1				P01
Client no.	HE551497				

Drawing number	PIN	Originator	Volume
HE551497	JAC	LDC	
Location	SCHW	Type	Role
		-DR-	Number
		C	-0717

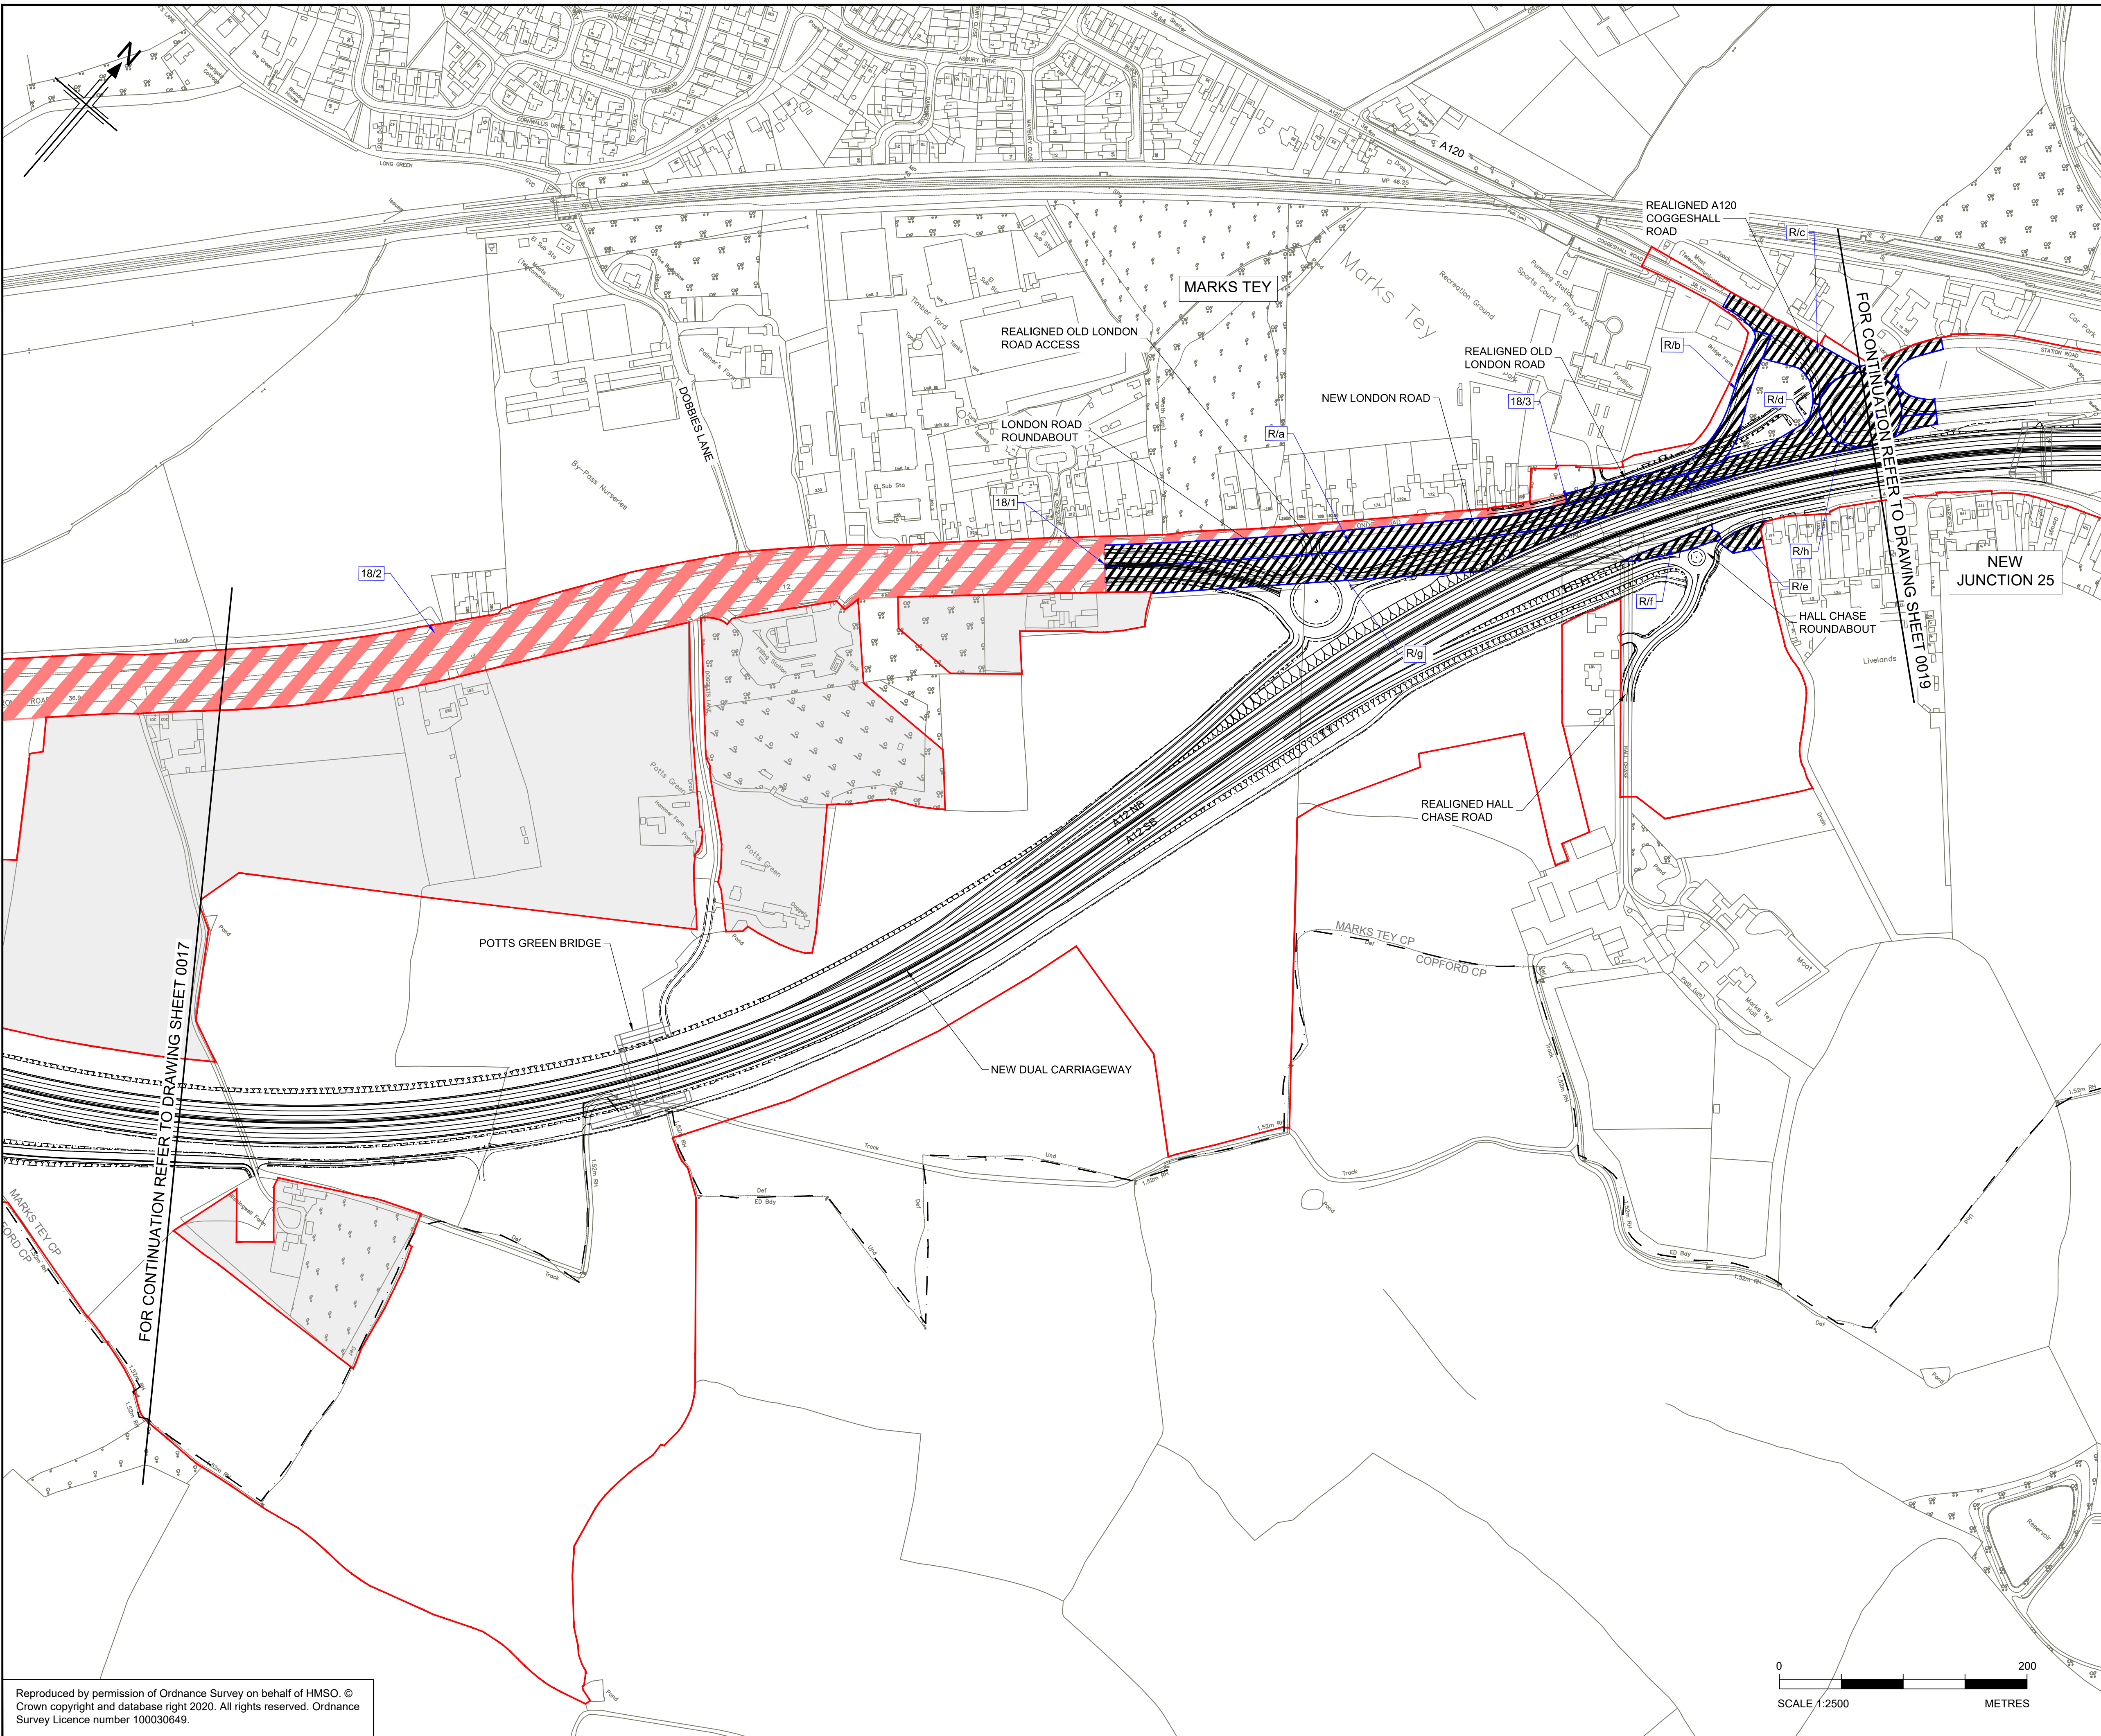

- NOTES
1. ALL DIMENSIONS ARE IN METRES UNLESS OTHERWISE STATED.
 2. THE BASE MAPPING IS BASED ON ORDNANCE SURVEY (O/S) DATA.
 3. THIS PLAN SHOULD BE READ IN CONJUNCTION WITH OTHER APPLICATION DOCUMENTS.

HIGHWAY TO BE DE-TRUNKED

PARISH BOUNDARY

ORDER LIMITS


ADMINISTRATIVE BOUNDARY

LAND NOT INCLUDED WITHIN ORDER LIMITS

HIGHWAY TO BE STOPPED UP

HIGHWAY TO BE DE-TRUNKED - REFERENCE LABEL

HIGHWAY TO BE STOPPED UP - REFERENCE LABEL

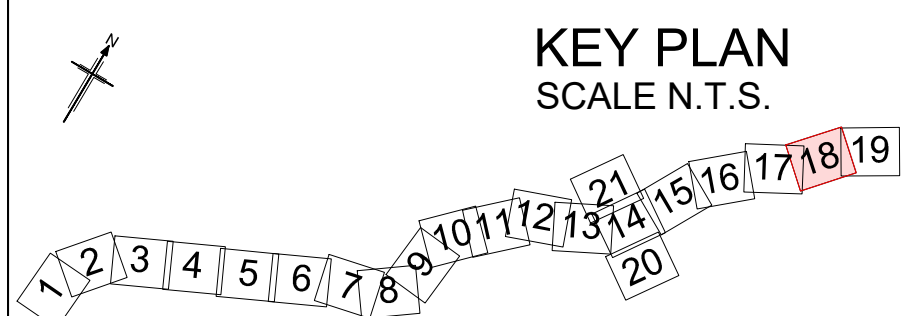

Rev	Rev. Date	Purpose of revision	Drawn	Checked	Rev'd	Appr'd
P01	01/08/22	DCO APPLICATION	ES	CA	CA	DT
P02	12/05/23	DCO CHANGE	AE	LH	RM	RM

Development Consent Order Number: TR010060

Development Consent Order Drawing Number: TR010060/APP/2.10



Project


A12 CHELMSFORD TO A120 WIDENING SCHEME


Drawing title

DE-TRUNKING AND
STOPPING UP PLANS
SHEET 18 OF 21

Regulation	REGULATION 8(1)(K)		
Purpose of issue	DCO EXAM		
State Code	Statutory Procedures and Powers		
Project Stage	PCF 4	Drawing status	
Scale at A1 (841x594mm)	1:2500	S4	
Jacobs No.	B36601D1	Rev	
Client no.	HE551497	P02	

Drawing number
PIIN | Originator | Volume
HE551497 - JAC - LDC -
Location | Type | Role | Number
SCHW -DR- C -0718

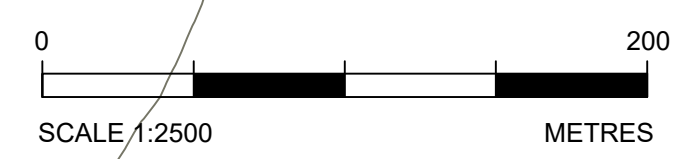

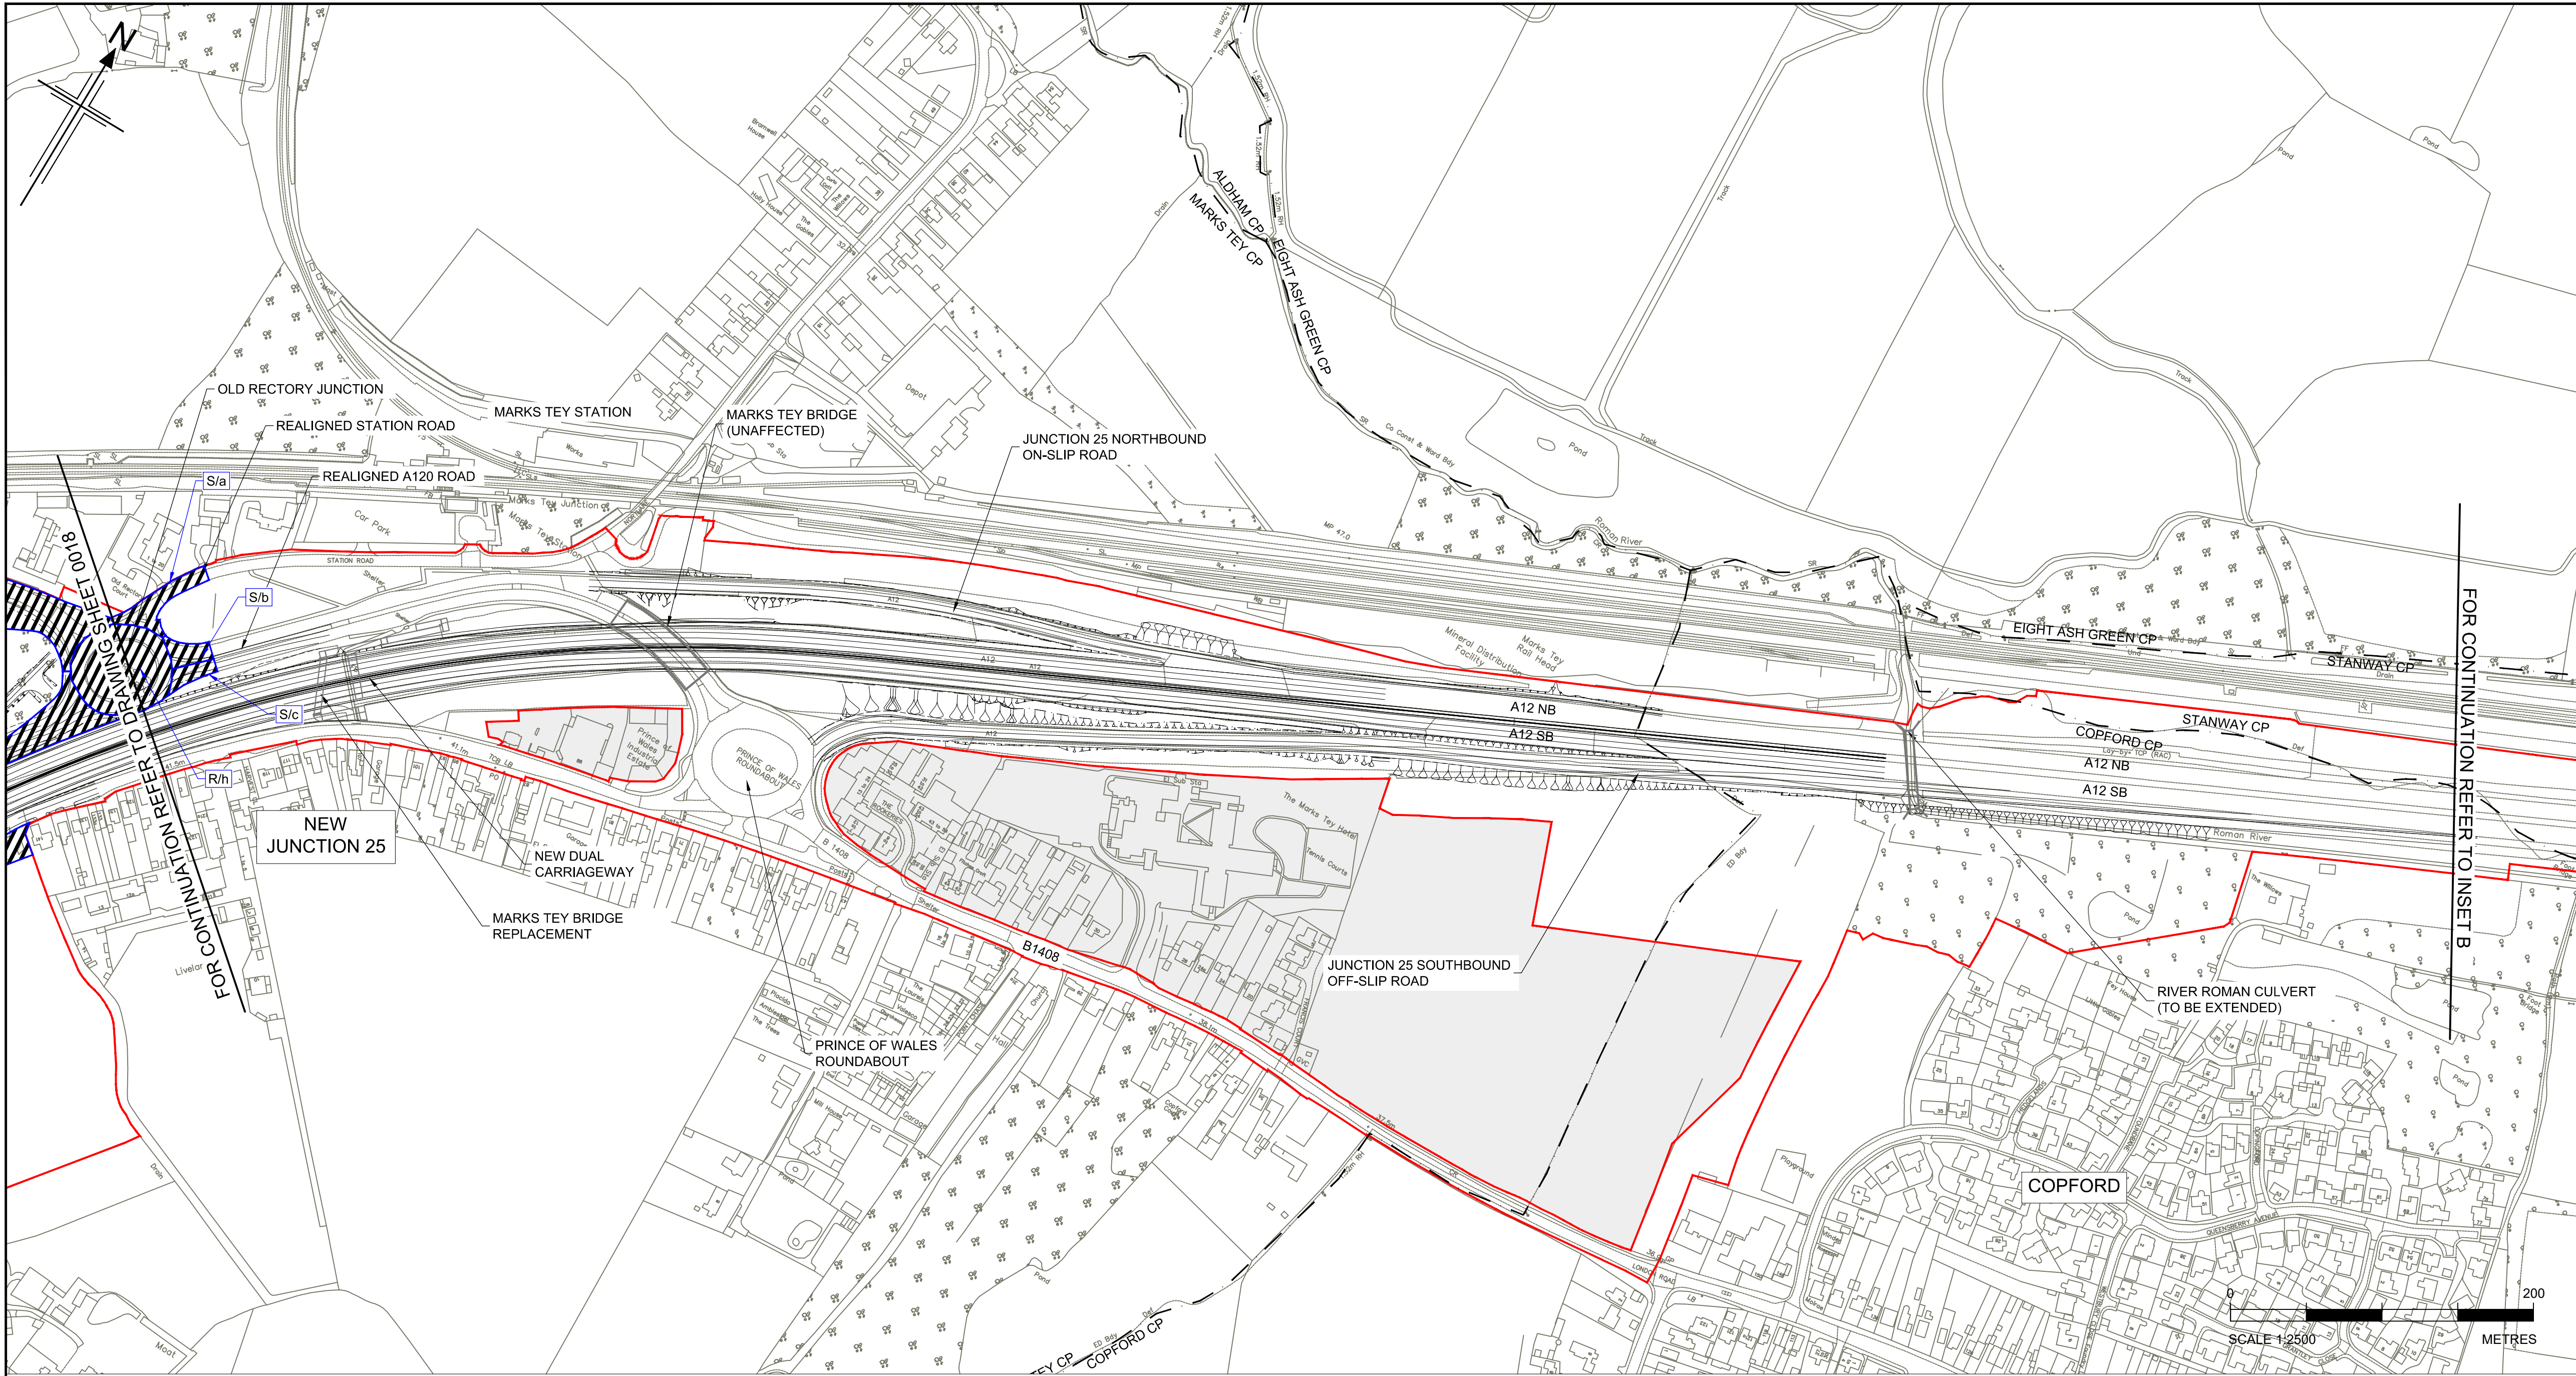

- NOTES
1. ALL DIMENSIONS ARE IN METRES UNLESS OTHERWISE STATED.
 2. THE BASE MAPPING IS BASED ON ORDNANCE SURVEY (O/S) DATA.
 3. THIS PLAN SHOULD BE READ IN CONJUNCTION WITH OTHER APPLICATION DOCUMENTS.
- HIGHWAY TO BE DE-TRUNKED
 - PARISH BOUNDARY
 - ORDER LIMITS
 - ADMINISTRATIVE BOUNDARY
 - LAND NOT INCLUDED WITHIN ORDER LIMITS
 - HIGHWAY TO BE STOPPED UP
 - HIGHWAY TO BE DE-TRUNKED - REFERENCE LABEL
 - HIGHWAY TO BE STOPPED UP - REFERENCE LABEL



P01	01/08/22	DCO APPLICATION	ES	CA	CA	DT
P02	12/05/23	DCO CHANGE	AE	LH	RM	RM
Rev	Rev. Date	Purpose of revision	Drawn	Checked	Rev'd	Apprv'd

Development Consent Order Number: TR010060
Development Consent Order Drawing Number: TR010060/APP/2.10



Project



A12 CHELMSFORD TO A120 WIDENING SCHEME

Drawing title

DE-TRUNKING AND
STOPPING UP PLANS
SHEET 19 OF 21

Regulation	REGULATION 8(1)(K)				
Purpose of issue	DCO EXAM				
State Code	Statutory Procedures and Powers				
Project Stage	PCF 4				Drawing status
Scale at A1 (841x594mm)	1:2500				S4
Jacobs No.	B36601D1				Rev
Client no.	HE551497				P02


Drawing number
PIN | Originator | Volume
HE551497 - JAC - LDC -
Schw -DR- C -0719

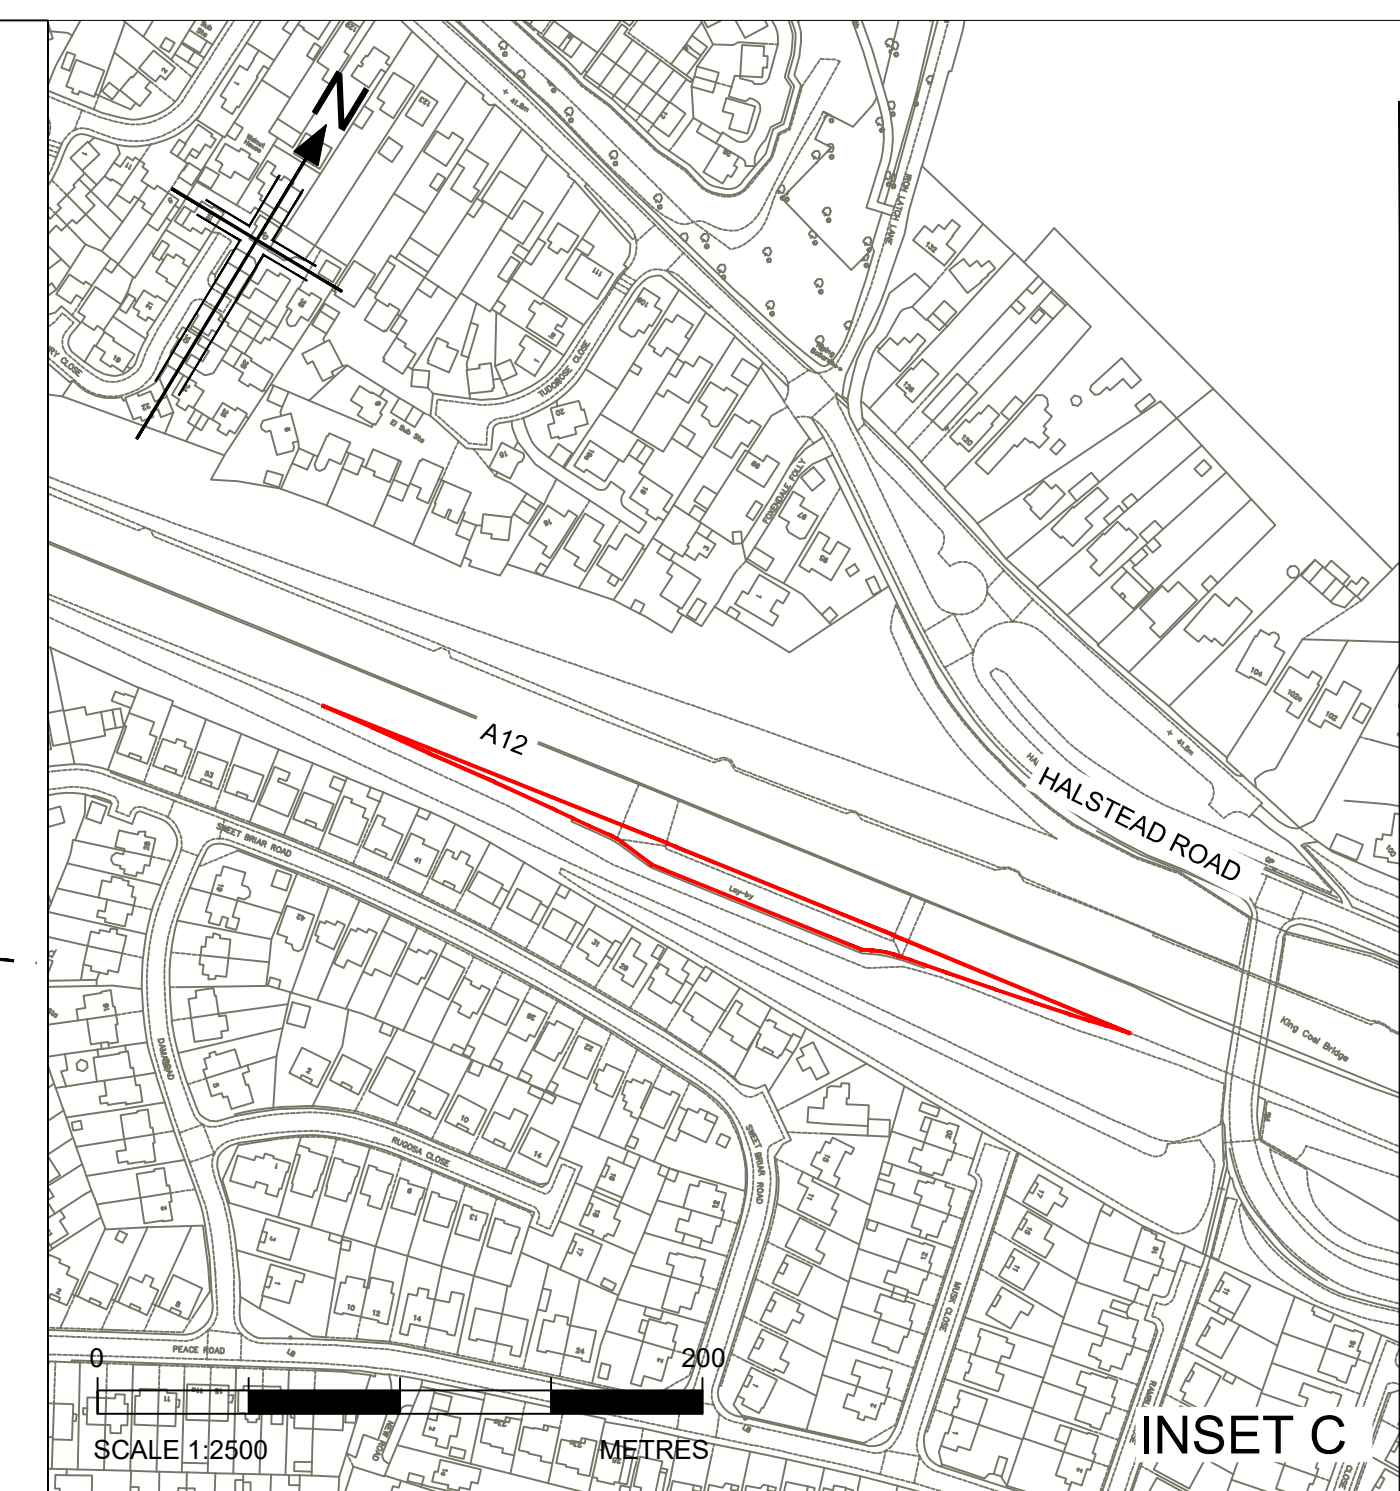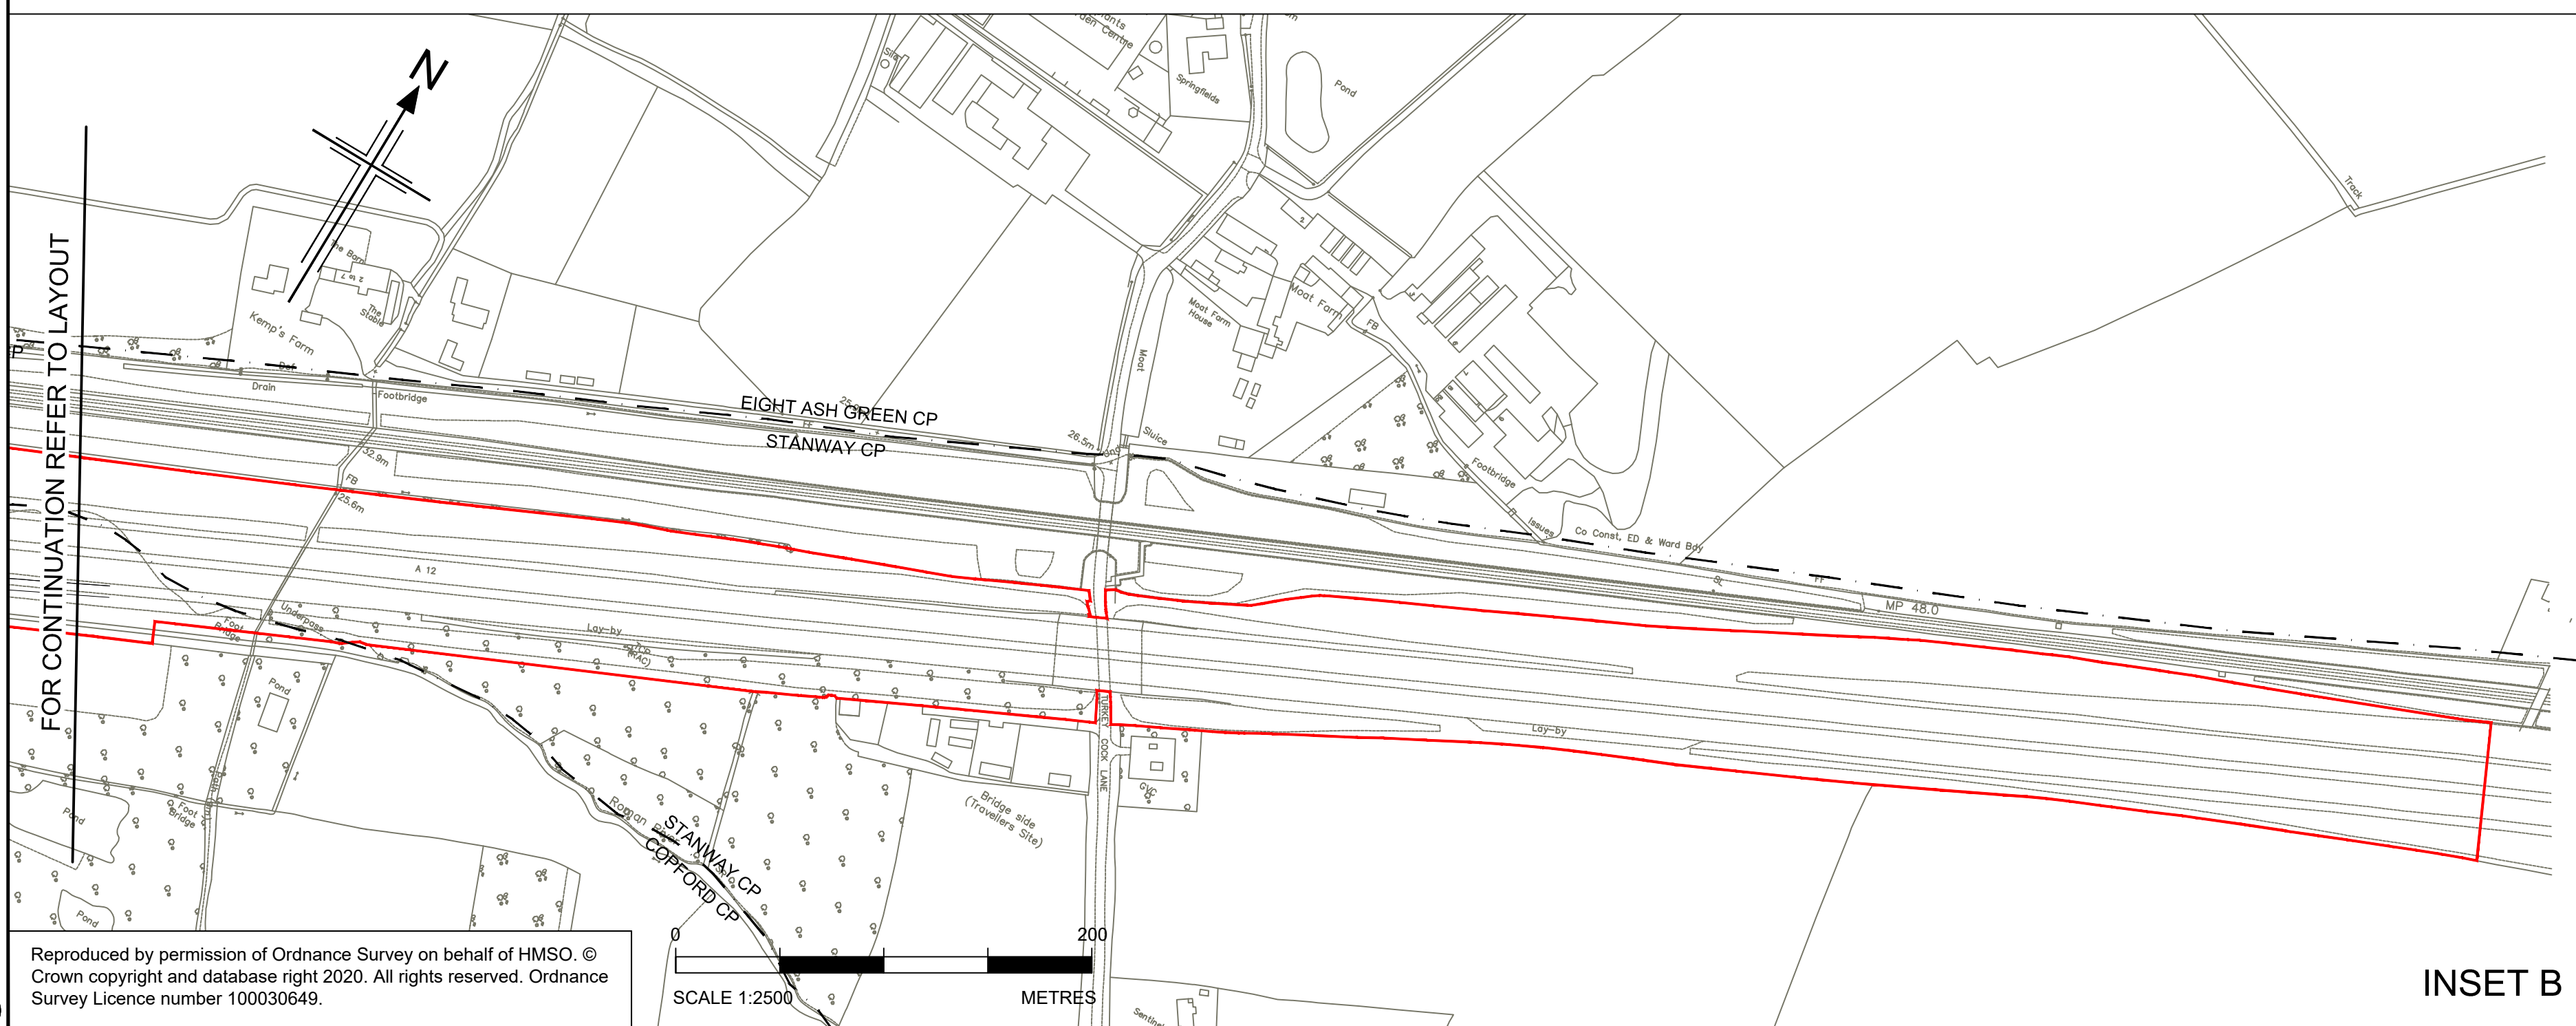

INSET C

C:\pwworking\jacobs_uk_highways_ss4\enourad\0155545\HE551497-JAC-LDC-SCHW-DR-C-0720.dwg - 05/08/2022 09:32:57 - A1 Frame - EnourA


Reproduced by permission of Ordnance Survey on behalf of HMSO. © Crown copyright and database right 2020. All rights reserved. Ordnance Survey Licence number 100030649.

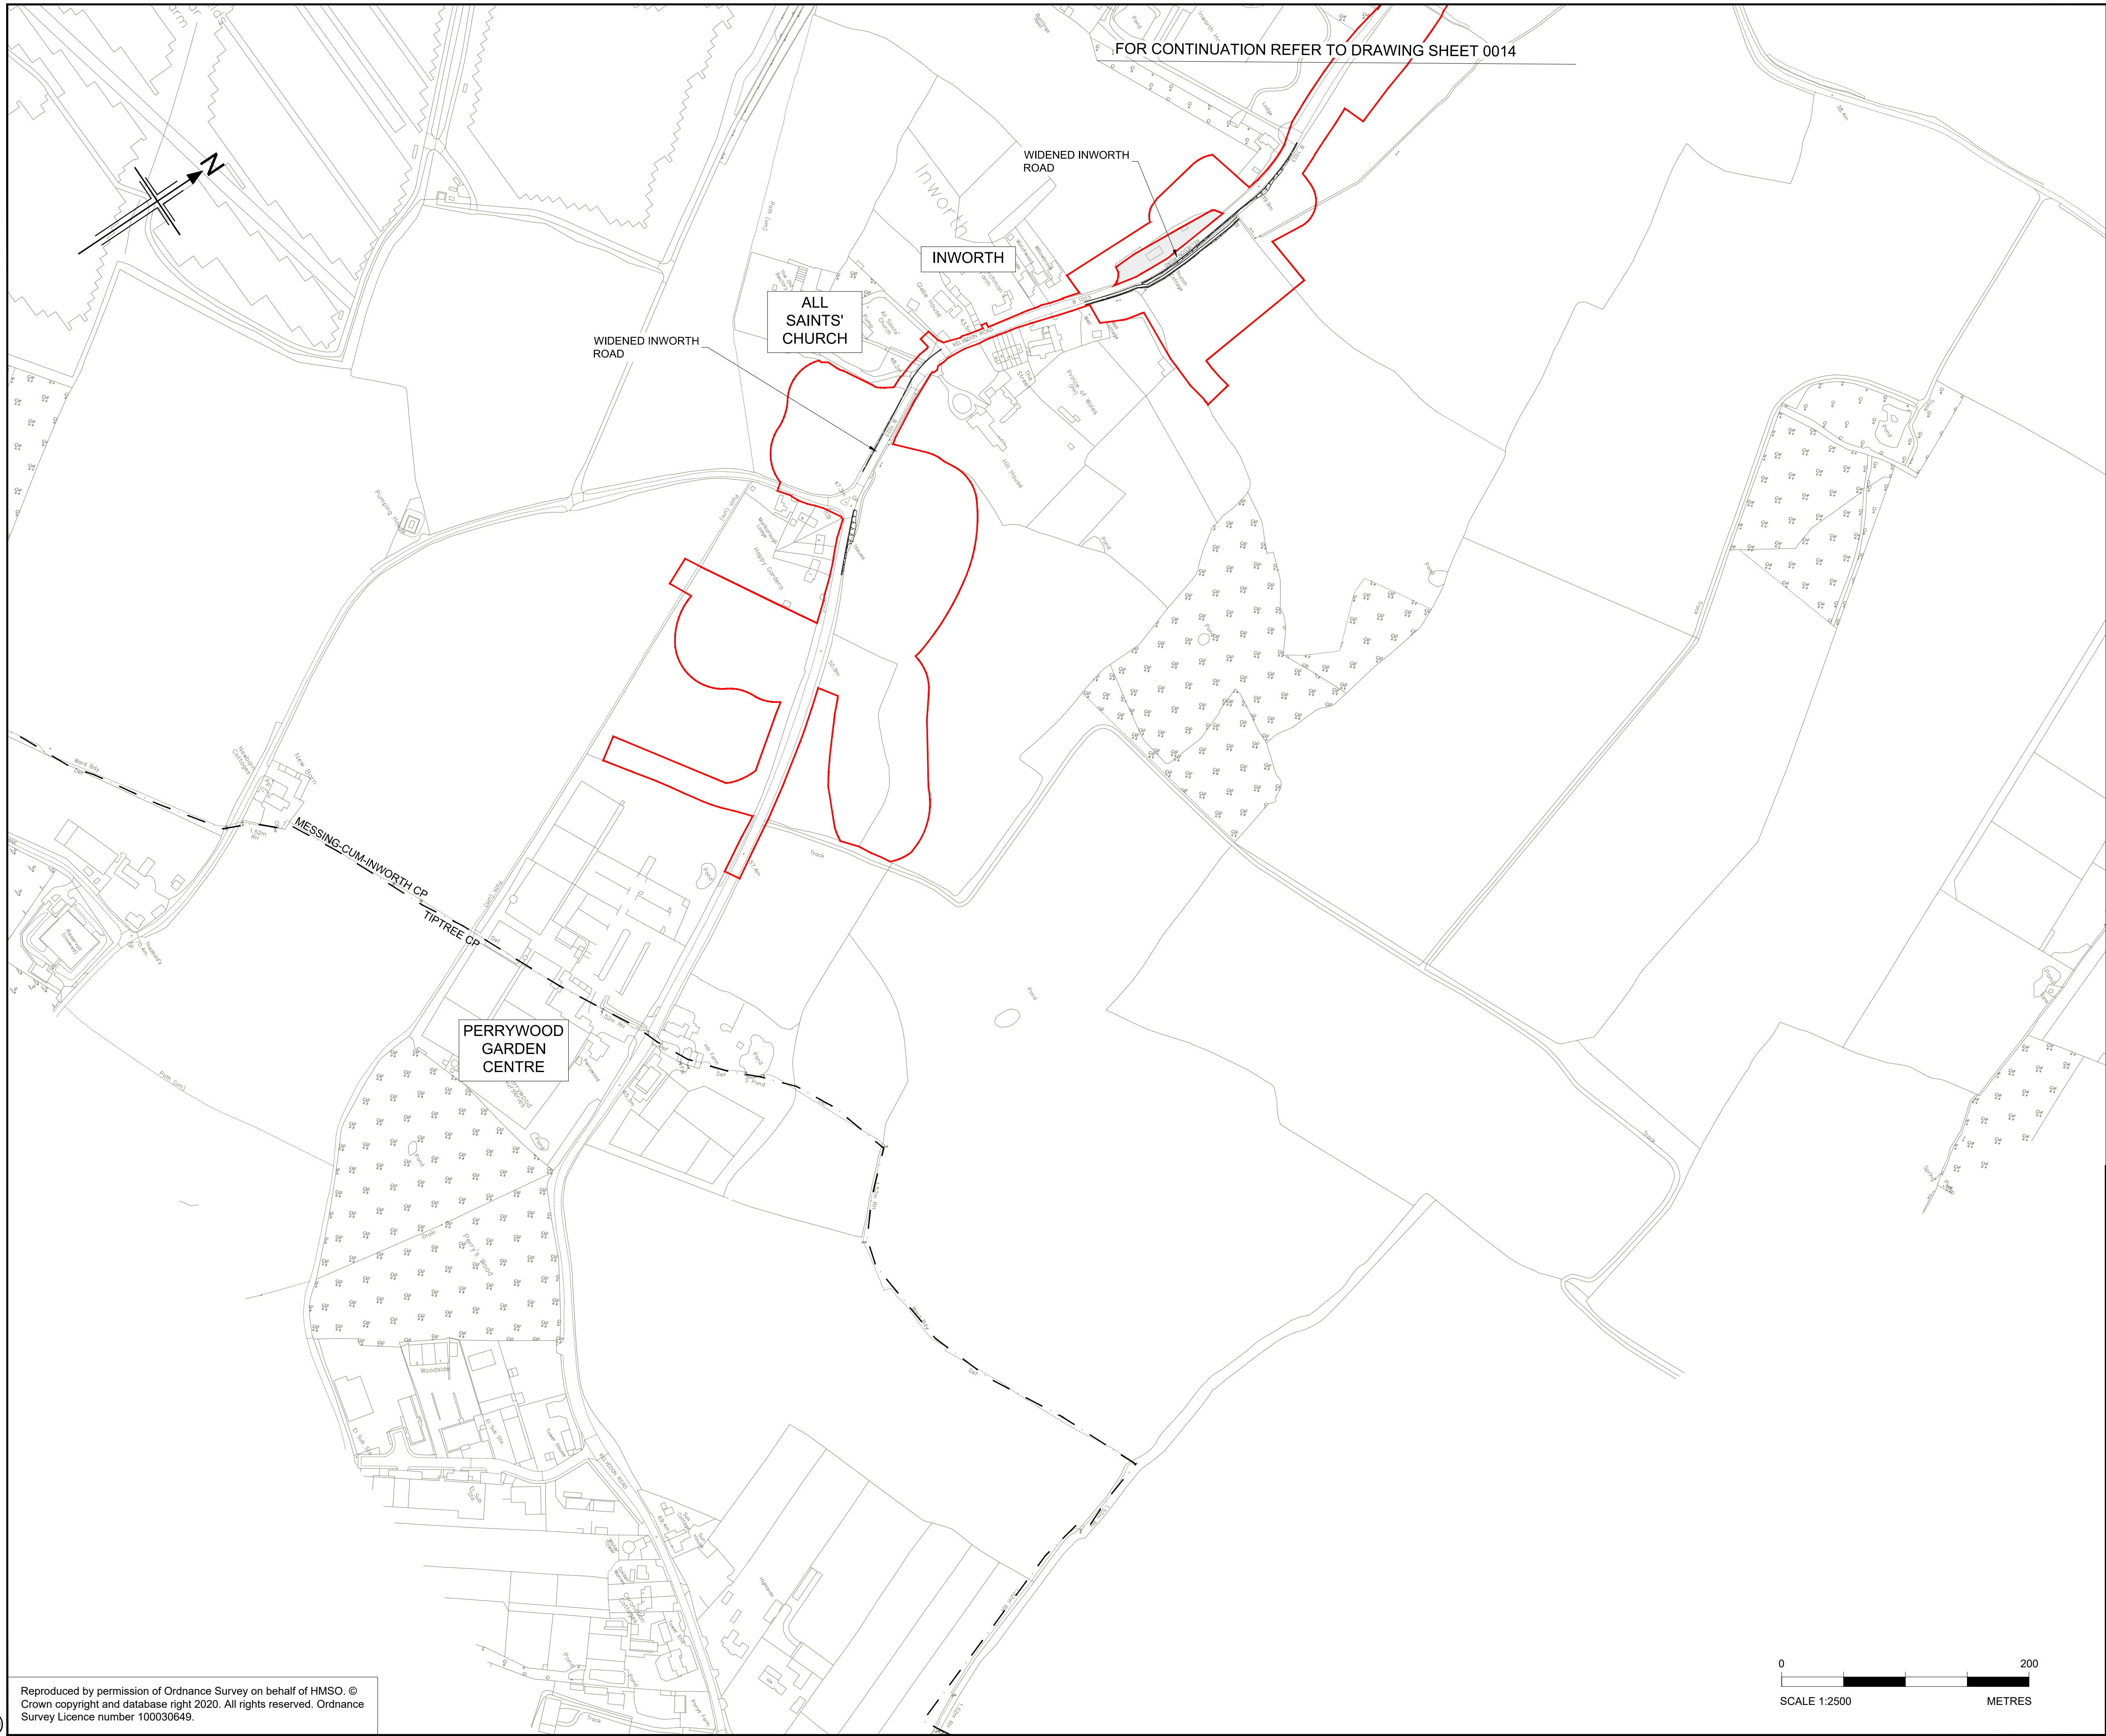

FOR CONTINUATION REFER TO DRAWING SHEET 0014

- NOTES
1. ALL DIMENSIONS ARE IN METRES UNLESS OTHERWISE STATED.
 2. THE BASE MAPPING IS BASED ON ORDNANCE SURVEY (O/S) DATA.
 3. THIS PLAN SHOULD BE READ IN CONJUNCTION WITH OTHER APPLICATION DOCUMENTS.

- HIGHWAY TO BE DE-TRUNKED
- PARISH BOUNDARY
- ORDER LIMITS
- ADMINISTRATIVE BOUNDARY
- LAND NOT INCLUDED WITHIN ORDER LIMITS
- HIGHWAY TO BE STOPPED UP
- HIGHWAY TO BE DE-TRUNKED - REFERENCE LABEL
- HIGHWAY TO BE STOPPED UP - REFERENCE LABEL

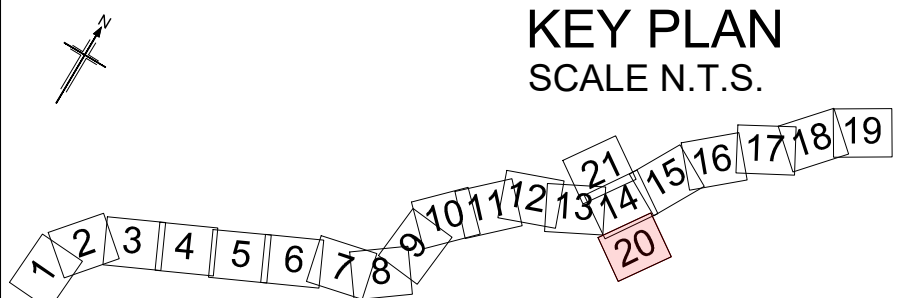

P01	04/08/22	DCO APPLICATION	AE	CA	CA	DT
Rev	Rev. Date	Purpose of revision	Drawn	Checked	Rev'd	Appr'd

Development Consent Order Number: TR010060
Development Consent Order Drawing Number: TR010060/APP/2.10




Project
A12 CHELMSFORD TO A120 WIDENING SCHEME

Drawing title
DE-TRUNKING AND STOPPING UP PLANS
SHEET 20 OF 21

Regulation	REGULATION 5(2)(k) & 5(2)(o)				
Purpose of issue	DCO APPLICATION				
State Code	Preliminary				
Project Stage	PCF3	Drawing status			
Scale at A1 (841x594mm)	1:2500	S4			
Jacobs No.	B36601D1	Rev			
Client no.	HE551497	P01			

Drawing number
PIN
HE551497 - JAC - LDC - SCHW - DR- C -0720
Originator
JAC
Volume
LDC -


C:\working\jacobs_uk_highways_ss4\legintl_had0155545\HE551497-LDC-LC-SCHW-DR-C-0721.dwg - 8/4/2022 10:46:10 AM - A1Frame - HA

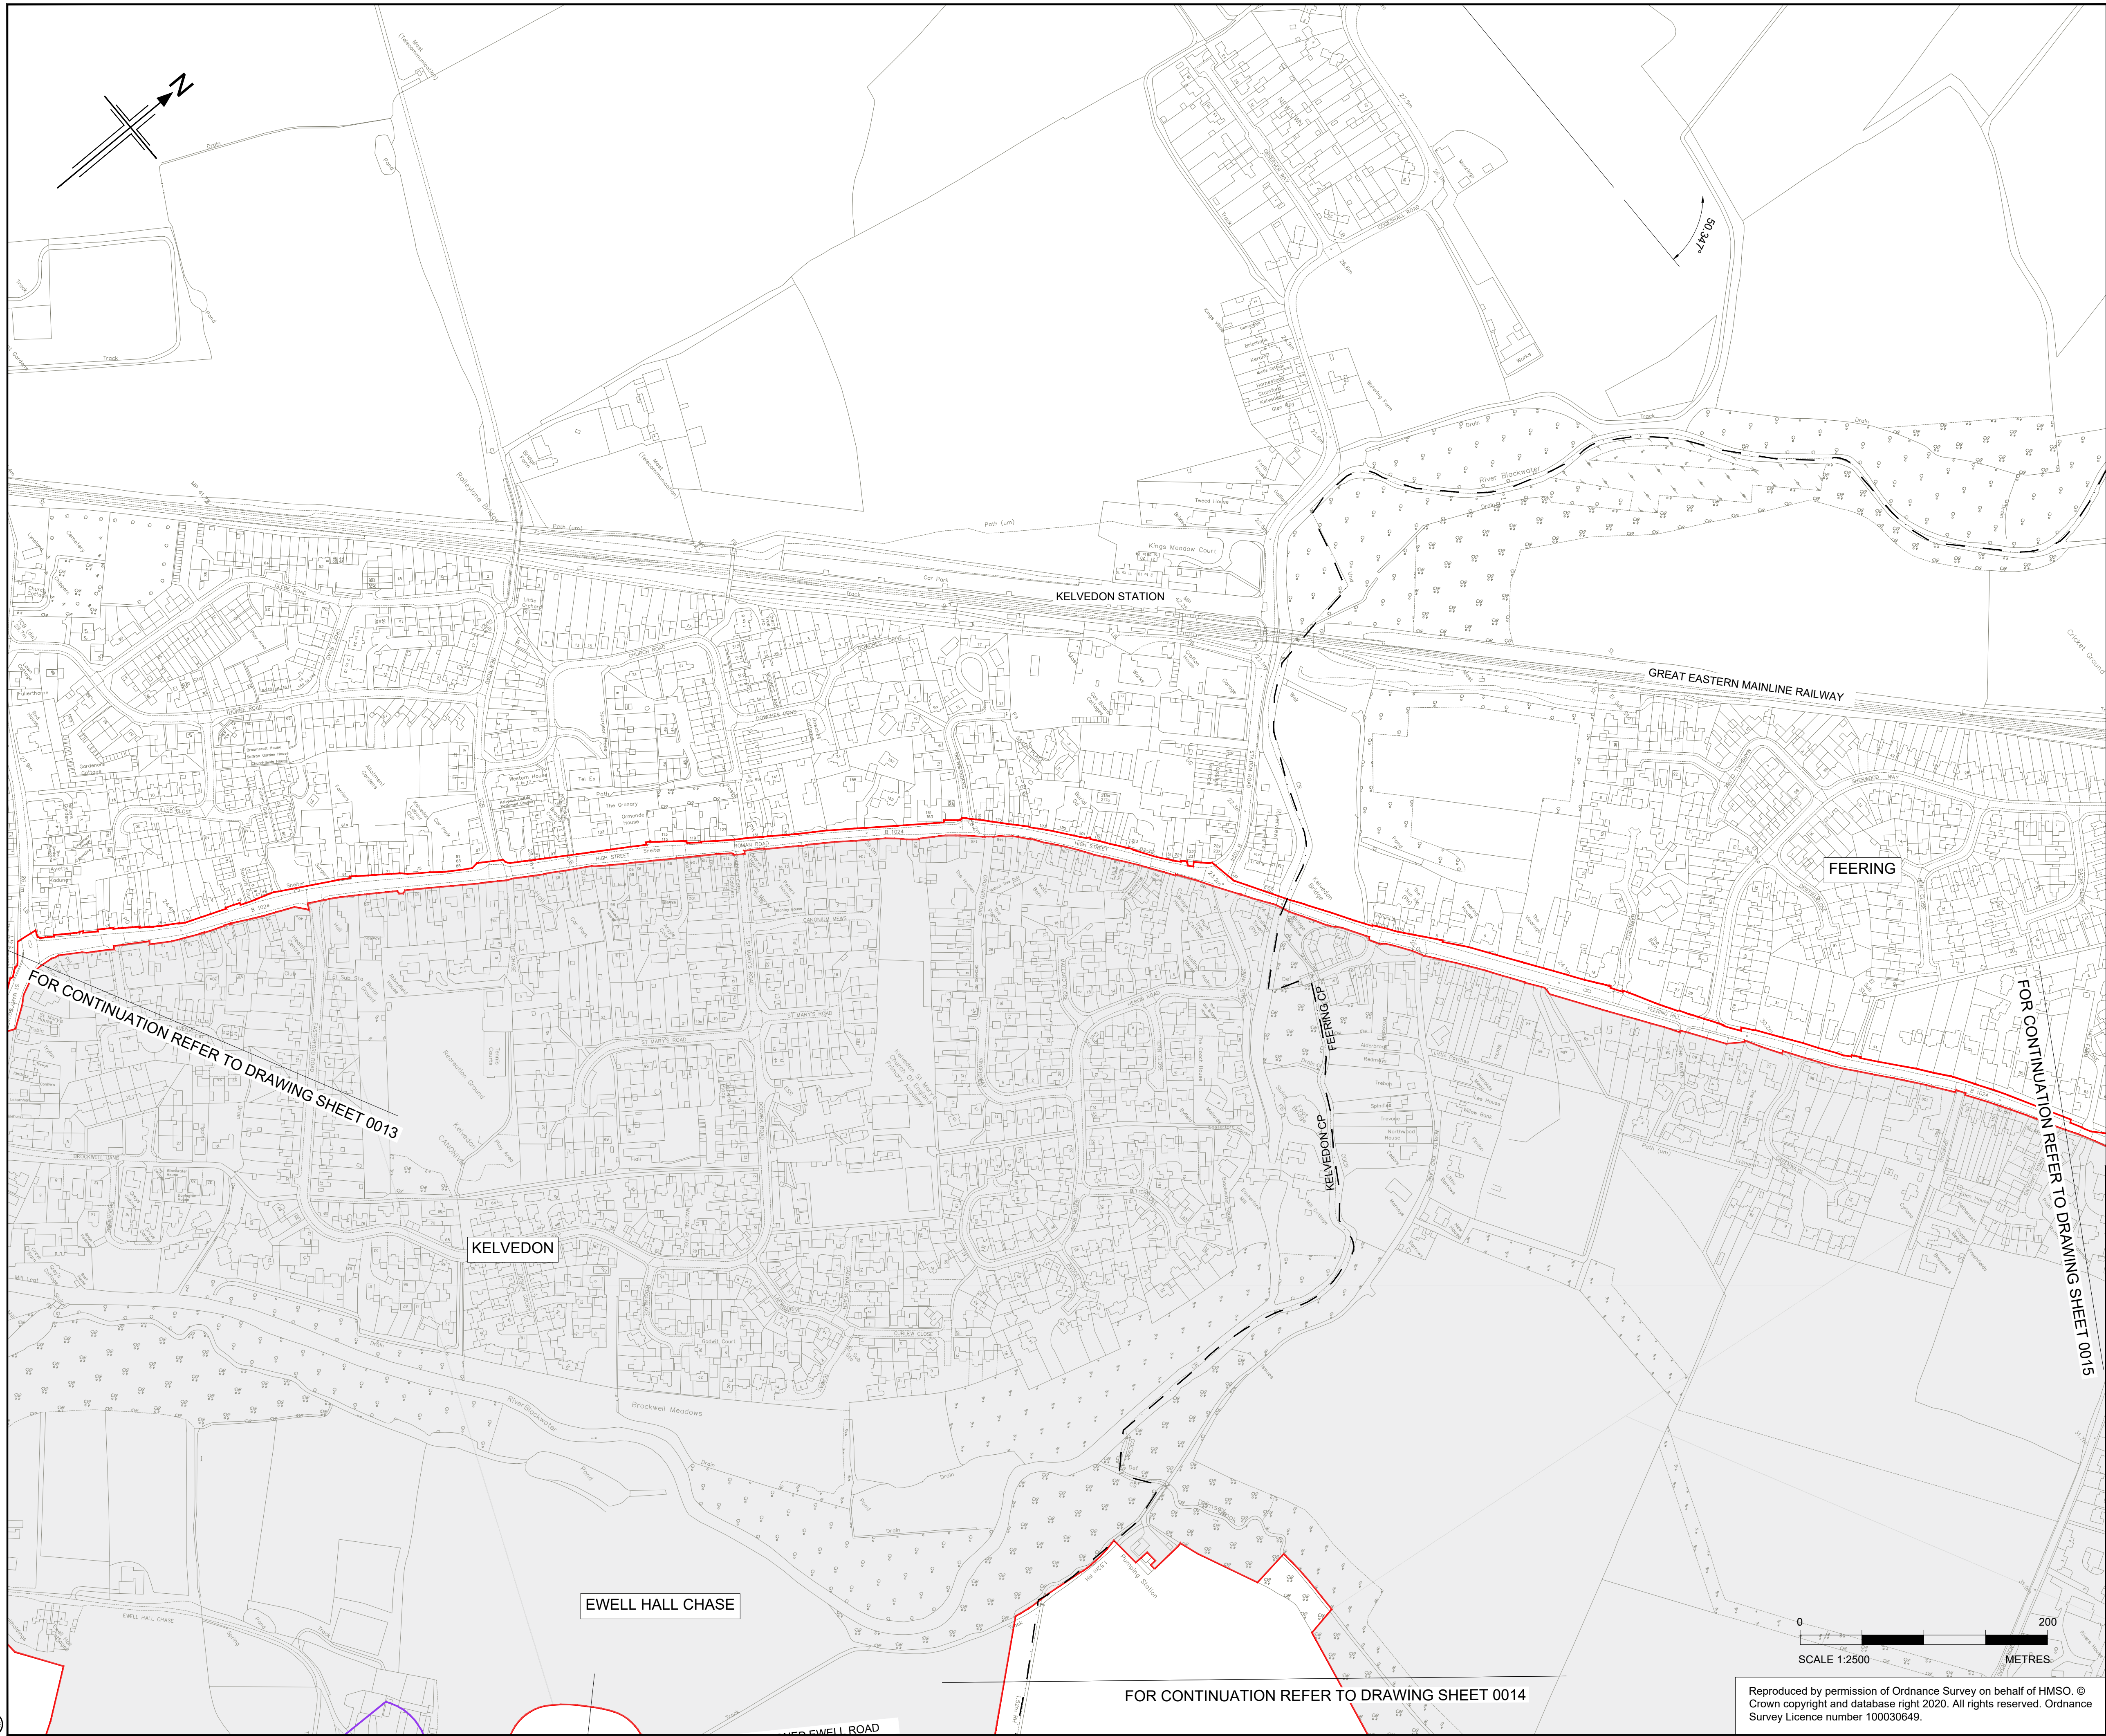

- NOTES
1. ALL DIMENSIONS ARE IN METRES UNLESS OTHERWISE STATED.
 2. THE BASE MAPPING IS BASED ON ORDNANCE SURVEY (O/S) DATA.
 3. THIS PLAN SHOULD BE READ IN CONJUNCTION WITH OTHER APPLICATION DOCUMENTS.

- HIGHWAY TO BE DE-TRUNKED
- PARISH BOUNDARY
- ORDER LIMITS
- ADMINISTRATIVE BOUNDARY
- LAND NOT INCLUDED WITHIN ORDER LIMITS
- HIGHWAY TO BE STOPPED UP
- HIGHWAY TO BE DE-TRUNKED - REFERENCE LABEL
- HIGHWAY TO BE STOPPED UP - REFERENCE LABEL

KEY PLAN
SCALE N.T.S.

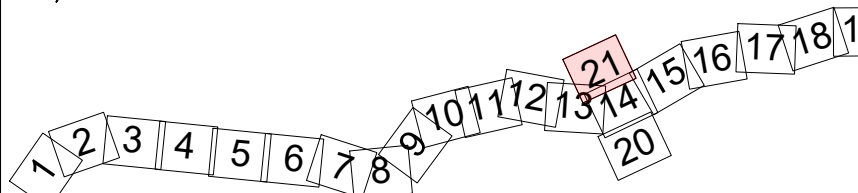

P01	01/08/22	DCO APPLICATION	ES	CA	CA	DT
Rev	Rev. Date	Purpose of revision	Drawn	Checked	Rev'd	Appr'd

Development Consent Order Number:	Development Consent Order Drawing Number:
TR010060	TR010060/APP/2.10



A12 CHELMSFORD TO A120 WIDENING SCHEME

Drawing title
**DE-TRUNKING AND
STOPPING UP PLANS
SHEET 21 OF 21**

Regulation	REGULATION 5(2)(k) & 5(2)(o)				
Purpose of issue	DCO APPLICATION				
State Code	Preliminary				Drawing status
Project Stage	PCF3				S4
Scale at A1 (841x594mm)	1:2500				Rev
Jacobs No.	B36601D1				P01
Client no.	HE551497				

Drawing number
PIN
HE551497 - JAC - LDC - SCHW - DR- C -0721

Originator
Type
Volume
Location
Role
Number

Reproduced by permission of Ordnance Survey on behalf of HMSO. © Crown copyright and database right 2020. All rights reserved. Ordnance Survey Licence number 100030649.