


DO NOT SCALE

100
0 10
Millimetres

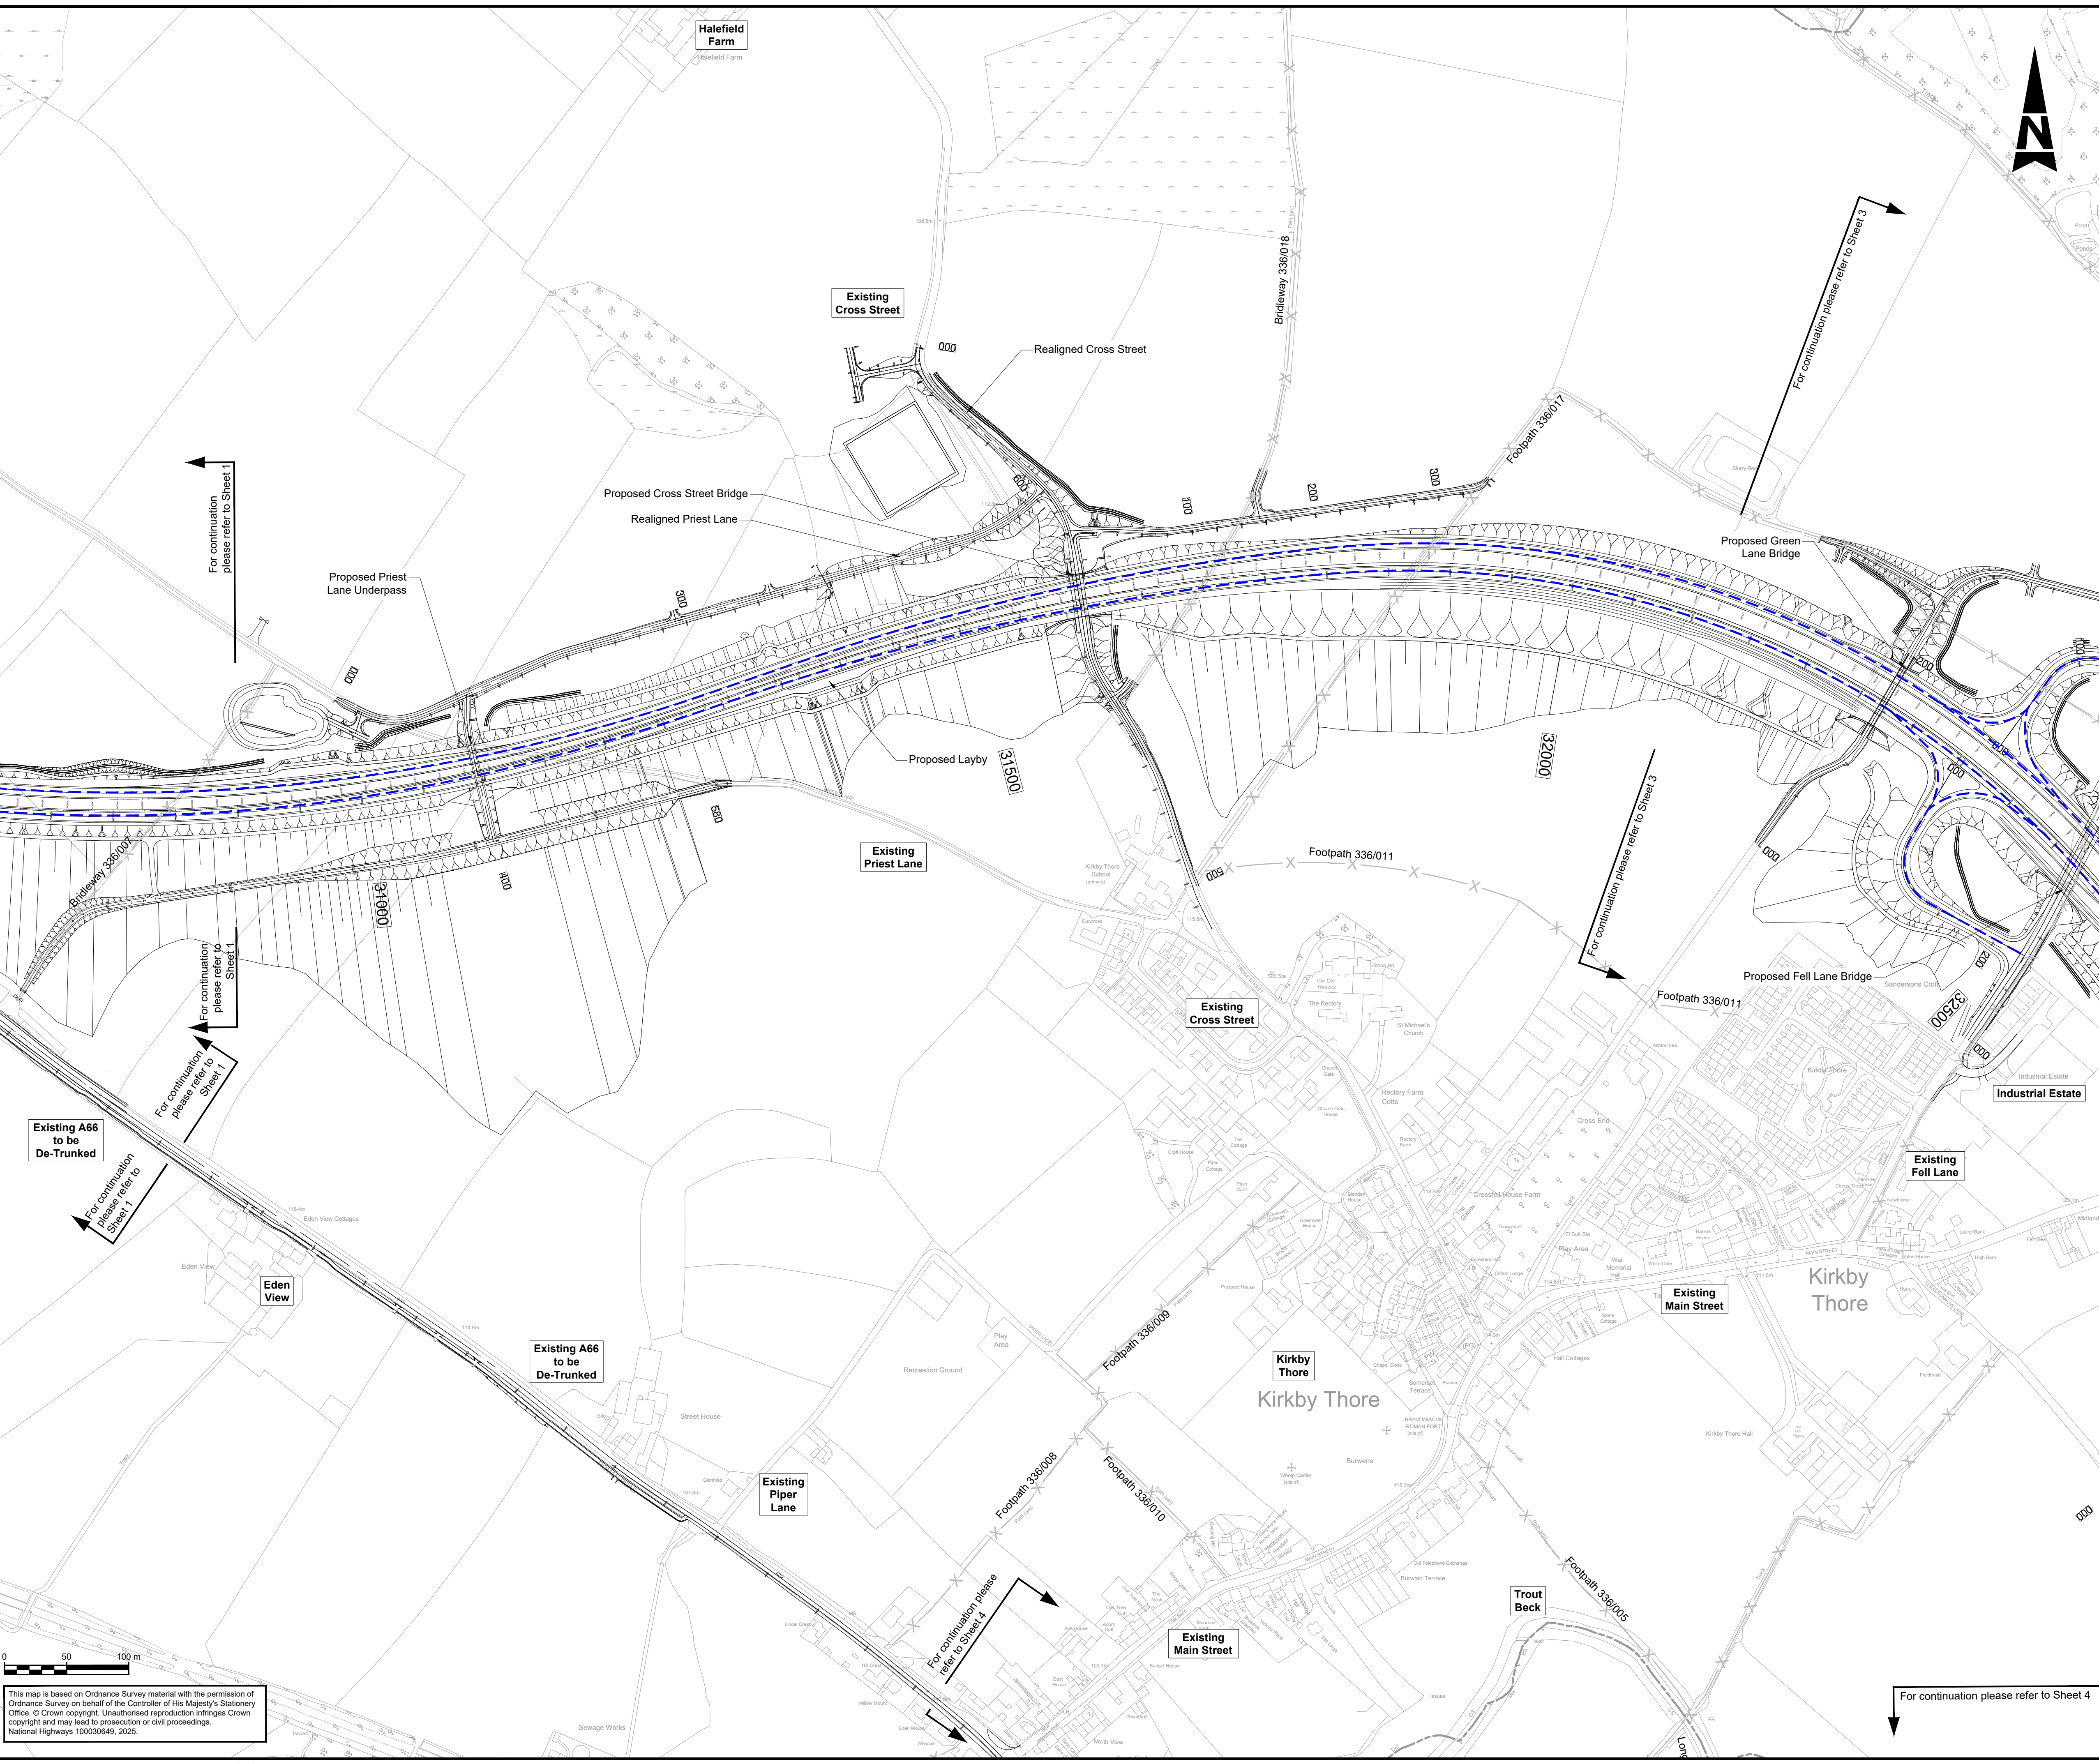

NOTES

- ALL DIMENSIONS ARE IN METRES UNLESS NOTED OTHERWISE.
- THESE TRAFFIC REGULATION MEASURES (CLEARWAYS AND PROHIBITIONS) PLANS SHOULD BE READ IN CONJUNCTION WITH OTHER PLANS AND APPLICATION DOCUMENTS, IN PARTICULAR THE DEVELOPMENT CONSENT ORDER SCHEDULE ENTITLED 'TRAFFIC REGULATION MEASURES, ETC', THE TRAFFIC REGULATION MEASURES (SPEED LIMITS) PLANS, THE CLASSIFICATION OF ROADS PLANS AND THE DE-TRUNKING PLANS.

KEY

- THE SCHEME (SHOWN FOR ILLUSTRATIVE PURPOSES)
- PROPOSED CLEARWAY EXTENTS ON TRUNK ROAD (TO INCLUDE VERGES, HARD SHOULDERS AND SLIP ROADS; AND TO EXCLUDE LAYBYS)
- EXTENTS OF EXISTING CLEARWAY TO BE REVOKED OR PARTIALLY REVOKED
- EXISTING PUBLIC RIGHT OF WAY
- PARISH BOUNDARY
- CHAINAGE (MEASURED DISTANCE ALONG THE SCHEME LENGTH)

PROJECT KEY PLAN

SCHEME KEY PLAN

Description	Status	Revision	Drawn	Checked	Reviewed	Authorised	Issue Date
Description	Status	Revision	Drawn	Checked	Reviewed	Authorised	Issue Date
Description	Status	Revision	Drawn	Checked	Reviewed	Authorised	Issue Date
Description Updated to include post DCO changes	S4	P01	Drawn KH1	Checked JG	Reviewed AS	Authorised AS	Issue Date 19/12/24
Description Updated following collaborative review	S3	P02	Drawn KH1	Checked JG	Reviewed AS	Authorised AS	Issue Date 10/06/25

Drawing Suitability	Status
FOR REVIEW / COMMENT	S3

PINS Reference Number

TR010062/APP/5.22

Client

3 Piccadilly Place
Manchester
M1 3BN

Project Title

A66 NORTHERN TRANS-PENNINE PROJECT
SCHEME 0405
TEMPLE SOWERBY TO APPELBY

Drawing Title

TRAFFIC REGULATION MEASURES
(CLEARWAYS AND PROHIBITIONS) PLANS
REGULATION 5(2)(O)
SHEET 2 OF 7

Drawing Number
Project
HE615324 - BBA - HAC
004_AL_SCHEM - DR - CH - 301602

Location
Original Size: A1
Scale @ A1: 1:2500
Project Ref. No.: HE615324
Sheet: 2 of 7
Rev: P02

This map is based on Ordnance Survey material with the permission of Ordnance Survey on behalf of the Controller of His Majesty's Stationary Office. © Crown copyright. Unauthorised reproduction infringes Crown copyright and may lead to prosecution or civil proceedings.
National Highways 100030649, 2025.